


CONTRACT	
TOWN OF OYSTER BAY BETHPAGE COMMUNITY PARK BETHPAGE, NEW YORK	
CONSTRUCTION AREA DEPICTION OF SOIL REMEDIATION LIMITS	
ISSUE:	NO. 01
PROJECT NO:	TOBY 0402
DATE:	NOVEMBER 2004
CAD DWG FILE:	PRES. SITE PLAN.DWG
XREF DWG FILE:	XF_EXCAVATION.DWG
SCALE:	AS SHOWN
FILE LOCATION:	M./CADD/TOBEY
DESIGNED BY:	MRM
DRAWN BY:	DP/PB/KK
CHECKED BY:	
REVIEWED BY:	

SHEET TITLE	SITE PLAN
SHEET NUMBER	

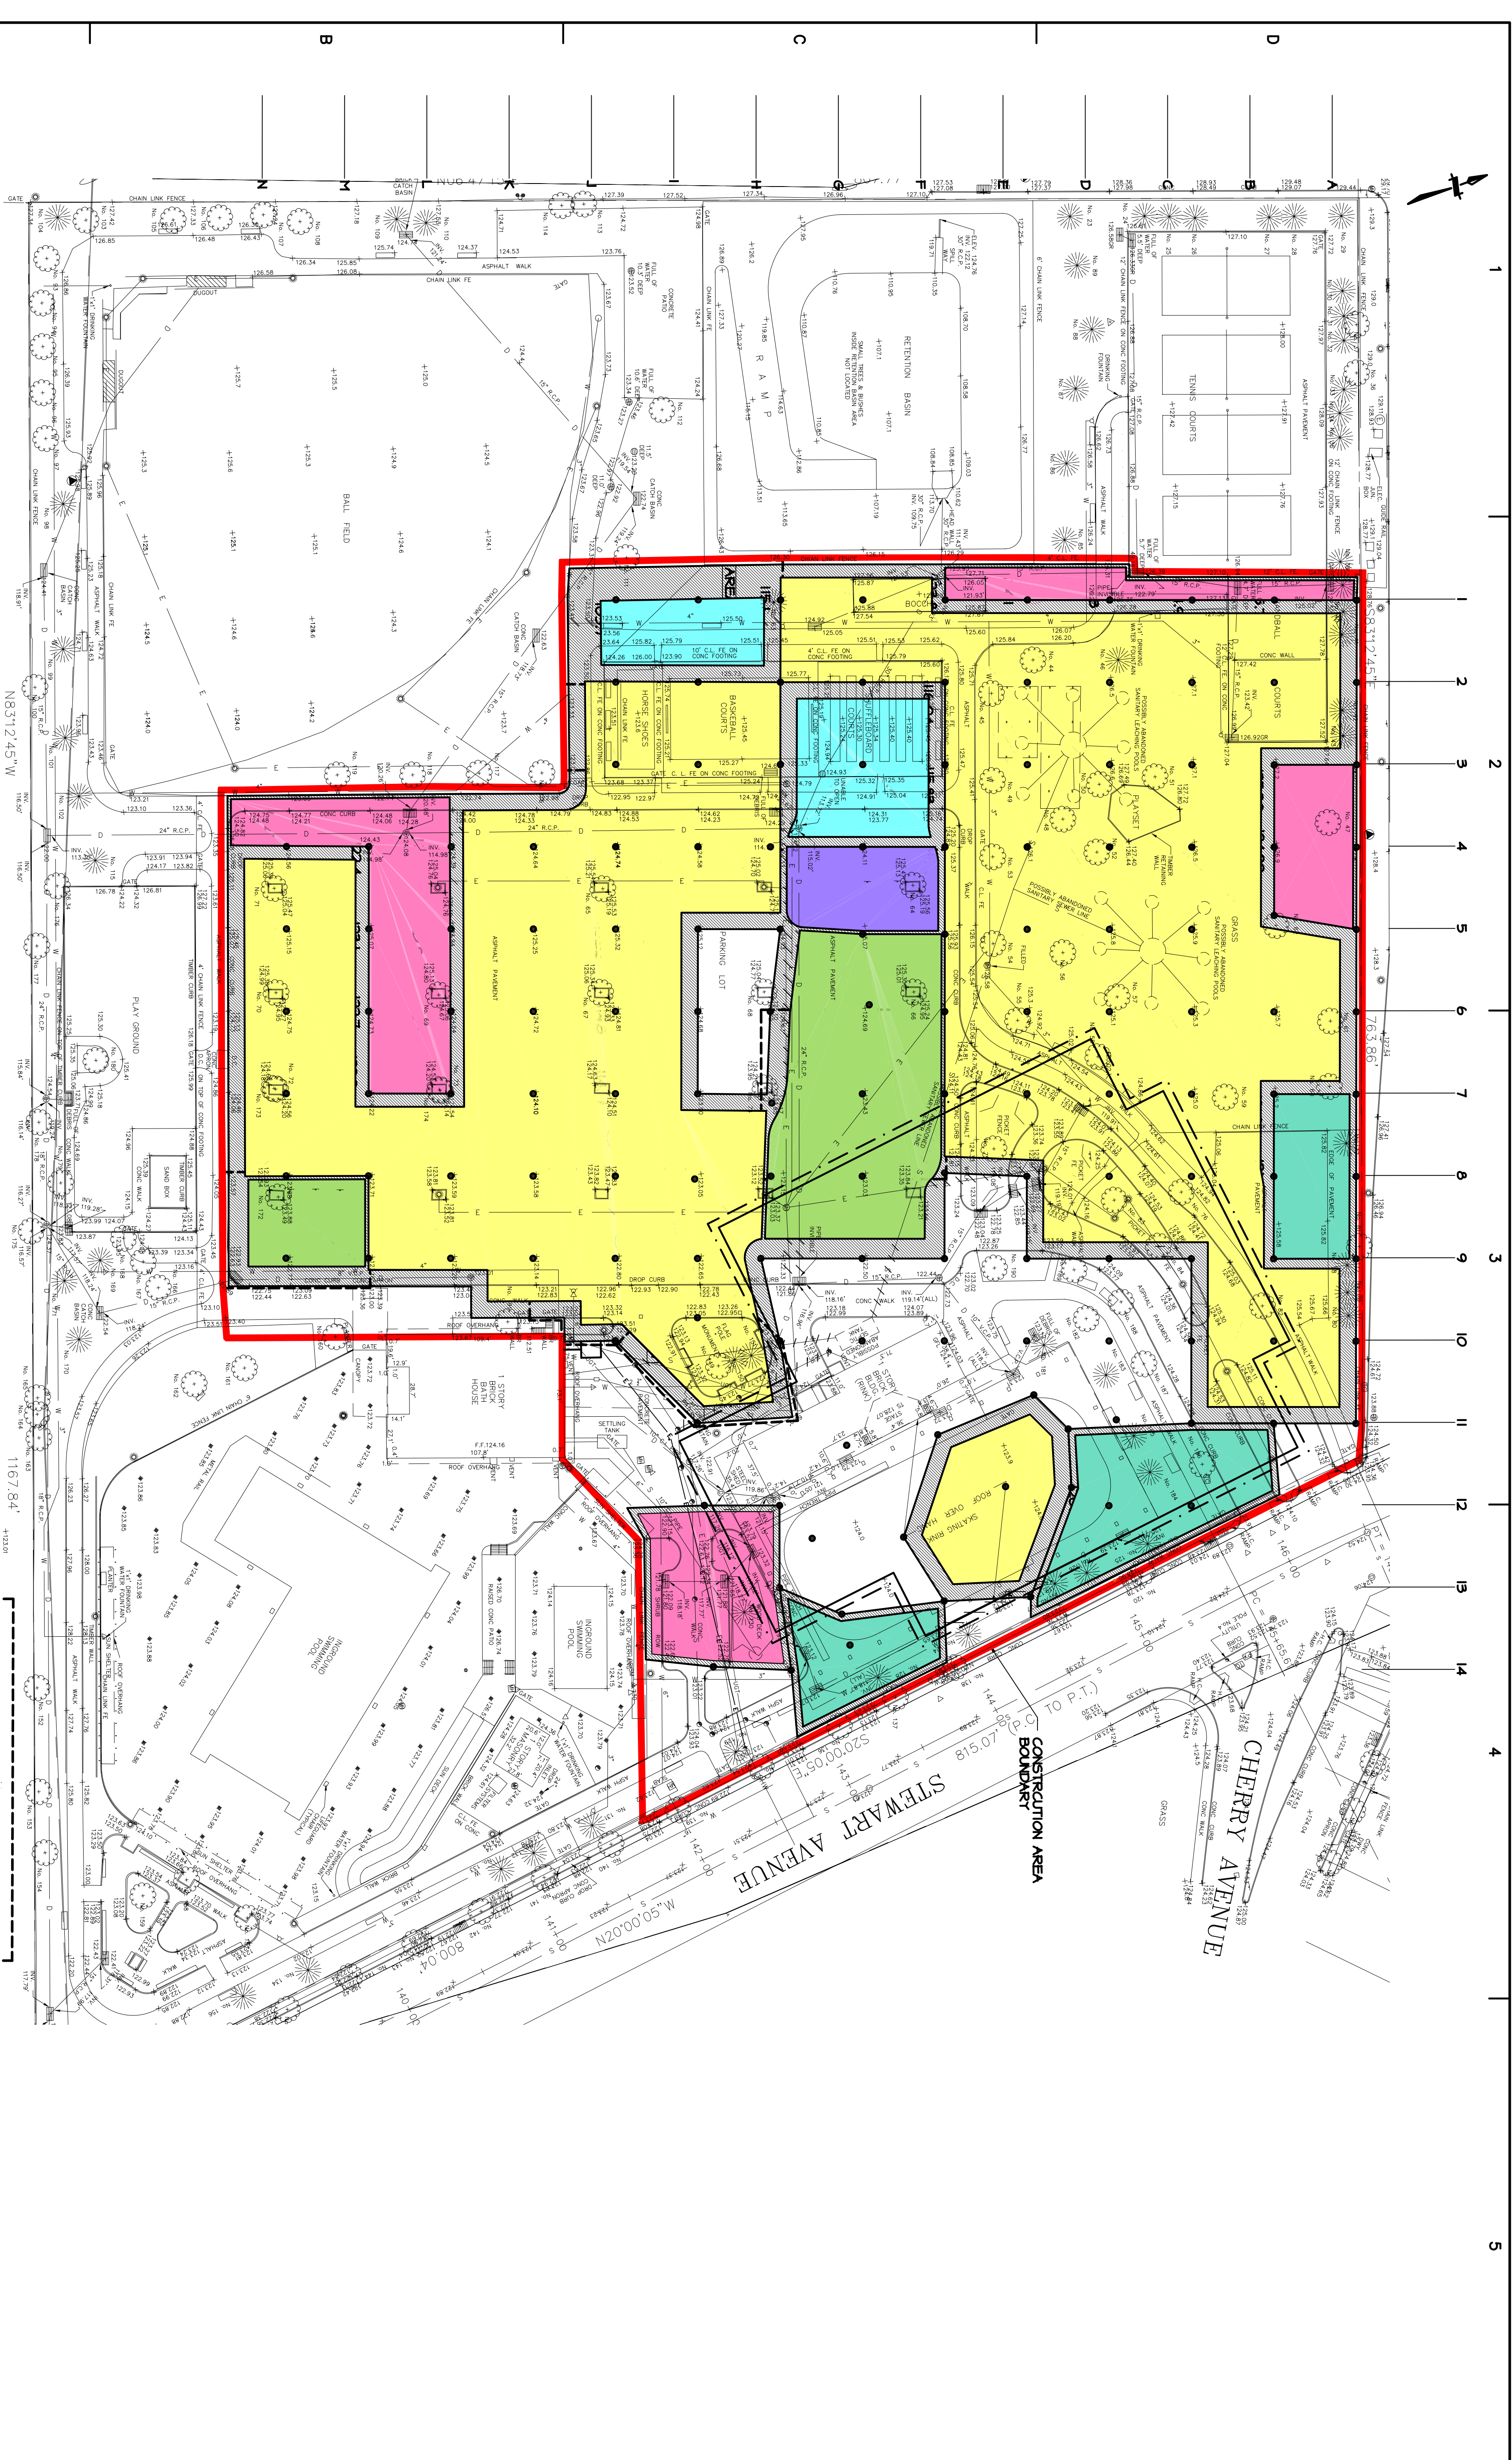

SITE PLAN
 SCALE: 1"=50'-0"

LEGEND

- EXCAVATION SLOPE TRANSITION AREA
- NO EXCAVATION REQUIRED
- CONSTRUCTION AREA BOUNDARY

REMEDIATION EXCAVATION DEPTH

- 2'
- 4'
- 10'
- 14'
- 20'

