



## CONSTRUCTION NOTICE

February 2022

Please be advised that the Department of the Navy (Navy), in conjunction with the New York State Department of Environmental Conservation (NYSDEC), will be conducting environmental remedial action activities along the following roads beginning in March 2022:

- Seaman's Neck Road
- Miller Place
- Milton Avenue
- Wadsworth Avenue
- Hicksville Road
- Patricia Court
- Stewart Avenue
- Boundary Avenue

The environmental remedial action activities are part of the Navy's Phase II RE108 Area Hotspot Groundwater Extraction and Treatment System to address contaminated groundwater migrating from the former Naval Weapons Industrial Reserve Plant Bethpage.

Construction activities include: recharge basin regrading and restoration, and installation of underground conveyance piping along the above listed roads associated with the construction of a treatment system, including a treatment facility building that will be constructed on the property located at 11 Union Avenue. Restoration at Nassau County basins N-213 (Wadsworth Avenue), N-210 (Seaman's Neck Road) and N-477 (Boundary Avenue) will commence on or around March 7, 2022. Construction to install underground conveyance piping to route from the basins to the treatment facility building will begin in April 2022. Anticipated disruptions could include driveways being temporarily blocked or potentially requiring residents to move their vehicles off the street for a short period of time (less than one day). Residents with potential driveway blockages will be notified two days prior to the work in their area. Piping will be installed in trenches in the road right-of-way approximately four to six feet deep. The duration of pipeline installation is approximately five to six months. Standard construction equipment will be used during these activities and road signage will be used to alert motorists and pedestrians.

***Additional information on the Navy's cleanup program is available at <http://go.usa.gov/DyXF>.***

The Navy and its contractors are taking all reasonable steps to minimize disruption to you and your neighbors during these construction activities. Furthermore, heavy equipment will only be operated between the hours of 8 a.m. and 4 p.m., Monday through Friday, to limit noise disturbances. If it is necessary to visit the work site during other hours or weekends, activities will be kept to a minimum.

Onsite prime contractor for the Navy will be AGVIQ, LLC and their subcontractors. Inquiries may be directed to Stephen Matney, the Navy's Task Order Manager, or other contacts listed below.

We appreciate your cooperation and patience as we complete this important project. If you require additional information, please contact:


Stephen Matney  
AGVIQ, LLC  
Project Manager  
(757) 213-8583

Scott Sokolowski  
U.S. Navy  
Remedial Project Manager  
(757) 341-2011  
[scott.c.sokolowski.civ@us.navy.mil](mailto:scott.c.sokolowski.civ@us.navy.mil)

Jason Pelton  
NYSDEC  
Project Manager  
(518) 402-9478  
[Jason.Pelton@dec.ny.gov](mailto:Jason.Pelton@dec.ny.gov)

Bill Fonda  
NYSDEC Regional Citizen  
Participation Specialist  
(631) 444-0350  
[bill.fonda@dec.ny.gov](mailto:bill.fonda@dec.ny.gov)

Jim Sullivan  
NYSDOH  
Project Manager  
(518) 402-7860  
[James.sullivan@health.ny.gov](mailto:James.sullivan@health.ny.gov)

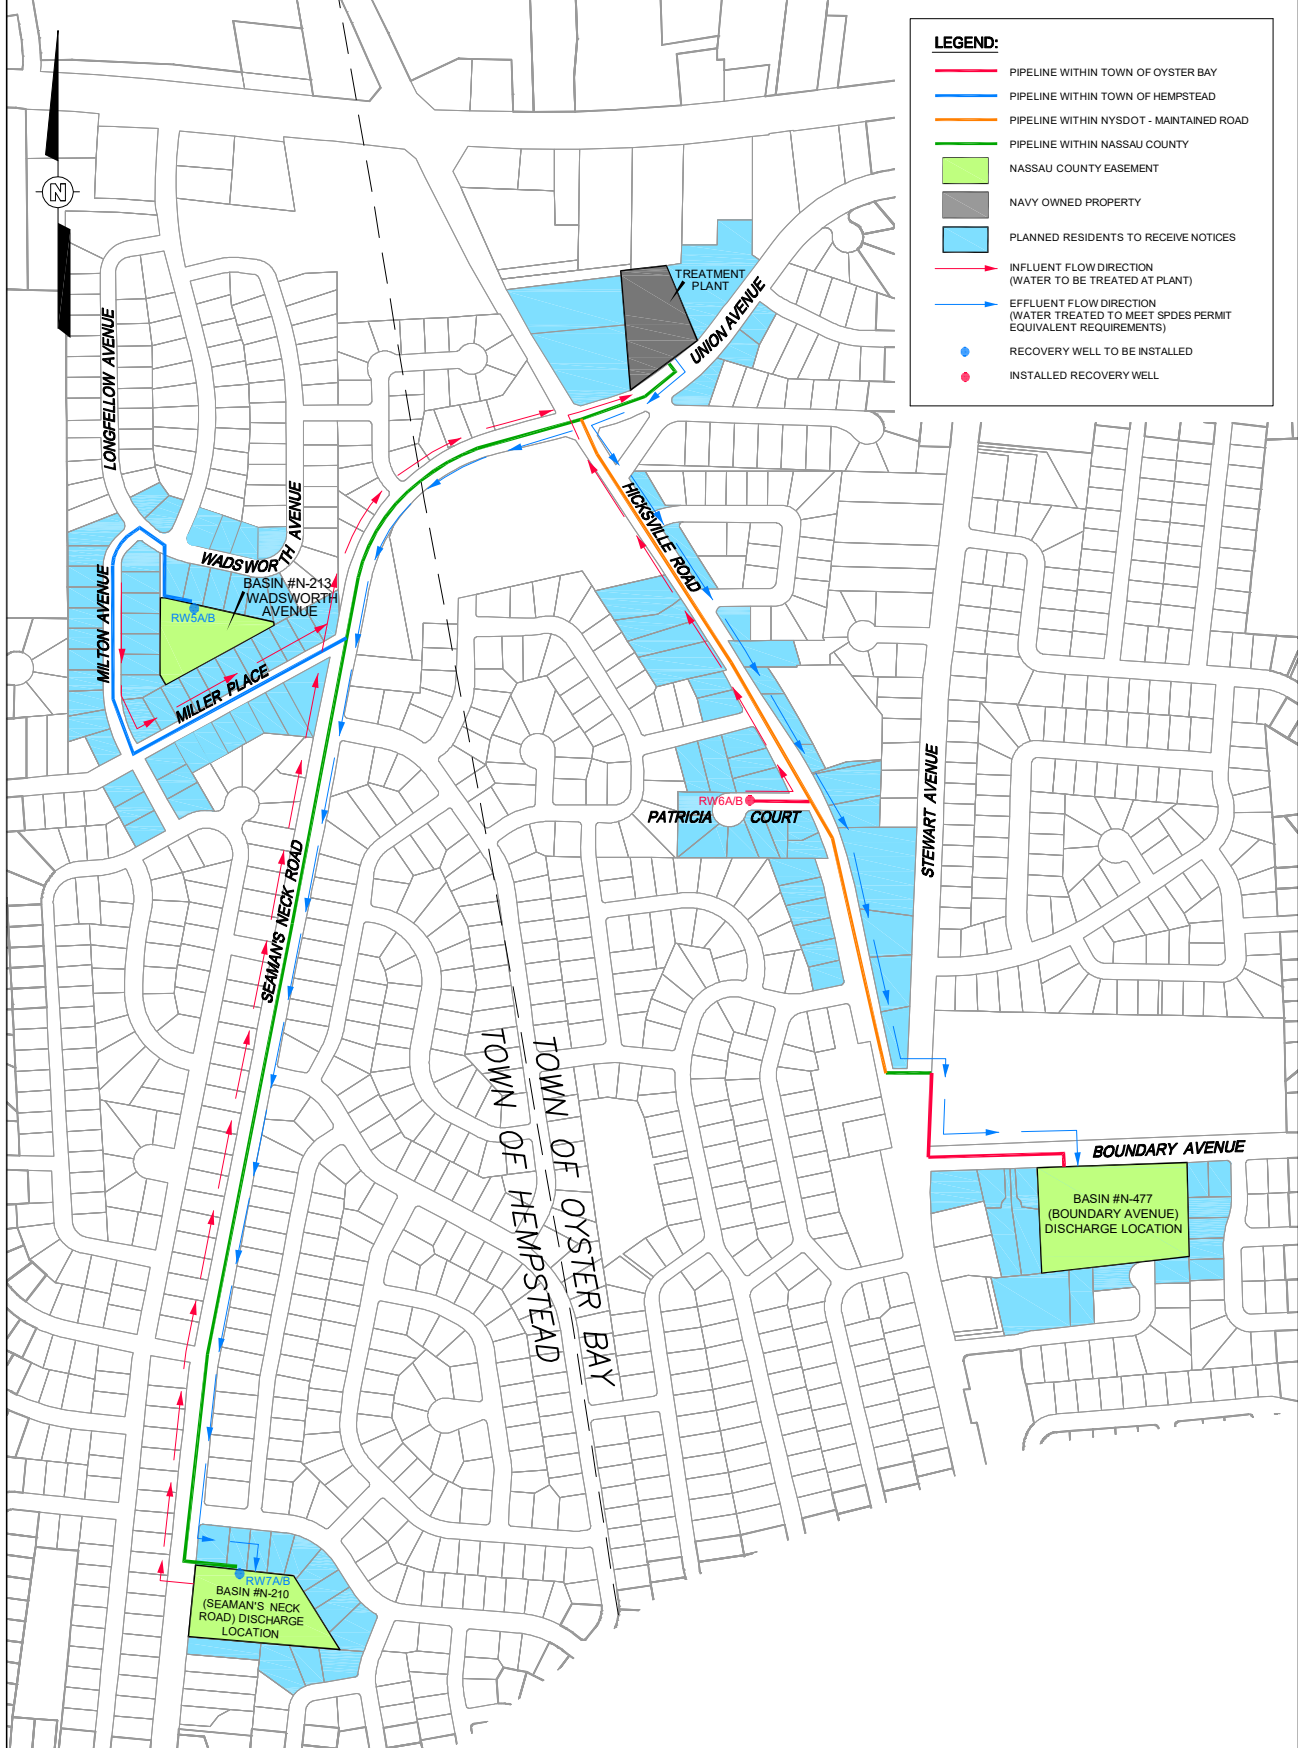

**LEGEND:**

- PIPELINE WITHIN TOWN OF OYSTER BAY
- PIPELINE WITHIN TOWN OF HEMPSTEAD
- PIPELINE WITHIN NYSDOT - MAINTAINED ROAD
- PIPELINE WITHIN NASSAU COUNTY
- NASSAU COUNTY EASEMENT
- NAVY OWNED PROPERTY
- PLANNED RESIDENTS TO RECEIVE NOTICES
- INFLUENT FLOW DIRECTION (WATER TO BE TREATED AT PLANT)
- EFFLUENT FLOW DIRECTION (WATER TREATED TO MEET SPDES PERMIT EQUIVALENT REQUIREMENTS)
- RECOVERY WELL TO BE INSTALLED
- INSTALLED RECOVERY WELL

REFERENCE: THIS FIGURE CREATED UTILIZING FILE SUPPLIED BY TETRA TECH, FILE: C-100.DWG, TILED: SITE PLAN, DATE: 01/11/21.



FIGURE 2-2  
 SHEET 10

**NAVFAC**  
 Naval Facilities Engineering Command

NAVAL WEAPONS INDUSTRIAL RESERVE PLANT  
 RE108 AREA HOTSPOT PHASE II AND PHASE II EXTENSION TREATMENT SYSTEM

BETHPAGE, NEW YORK

SCALE: AS SHOWN  
 ORDER NO. 137  
 ORDER NO. 137  
 ORDER NO. 137  
 ORDER NO. 137

**AGVIQ**

AGVIQ, LLC  
 2809 South Lynnhaven Road  
 Suite 200  
 Virginia Beach, Virginia 23452

DESIGNED BY: A. Reyes DATE: 2/17/22  
 CHECKED BY: DATE:  
 DRAWN BY: B. O'Connor DATE: 2/17/22  
 APPROVED BY: DATE:

REV	DATE	BY	CHK'D	APPR'VD	DESCRIPTION/ISSUE
REVISIONS					