
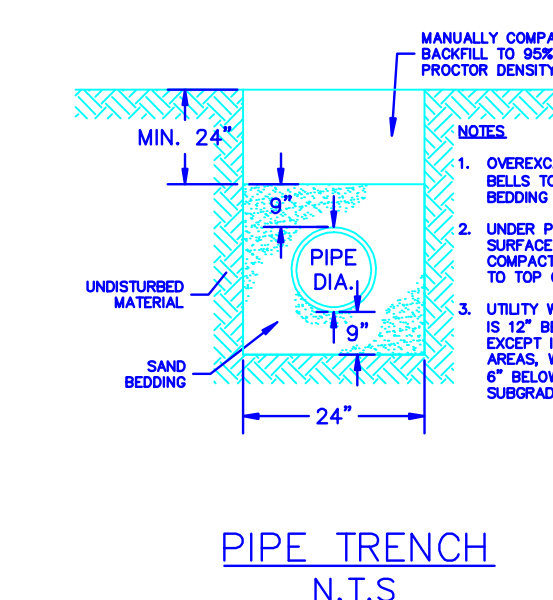


FOUNDATION PLAN
1/2" = 1'

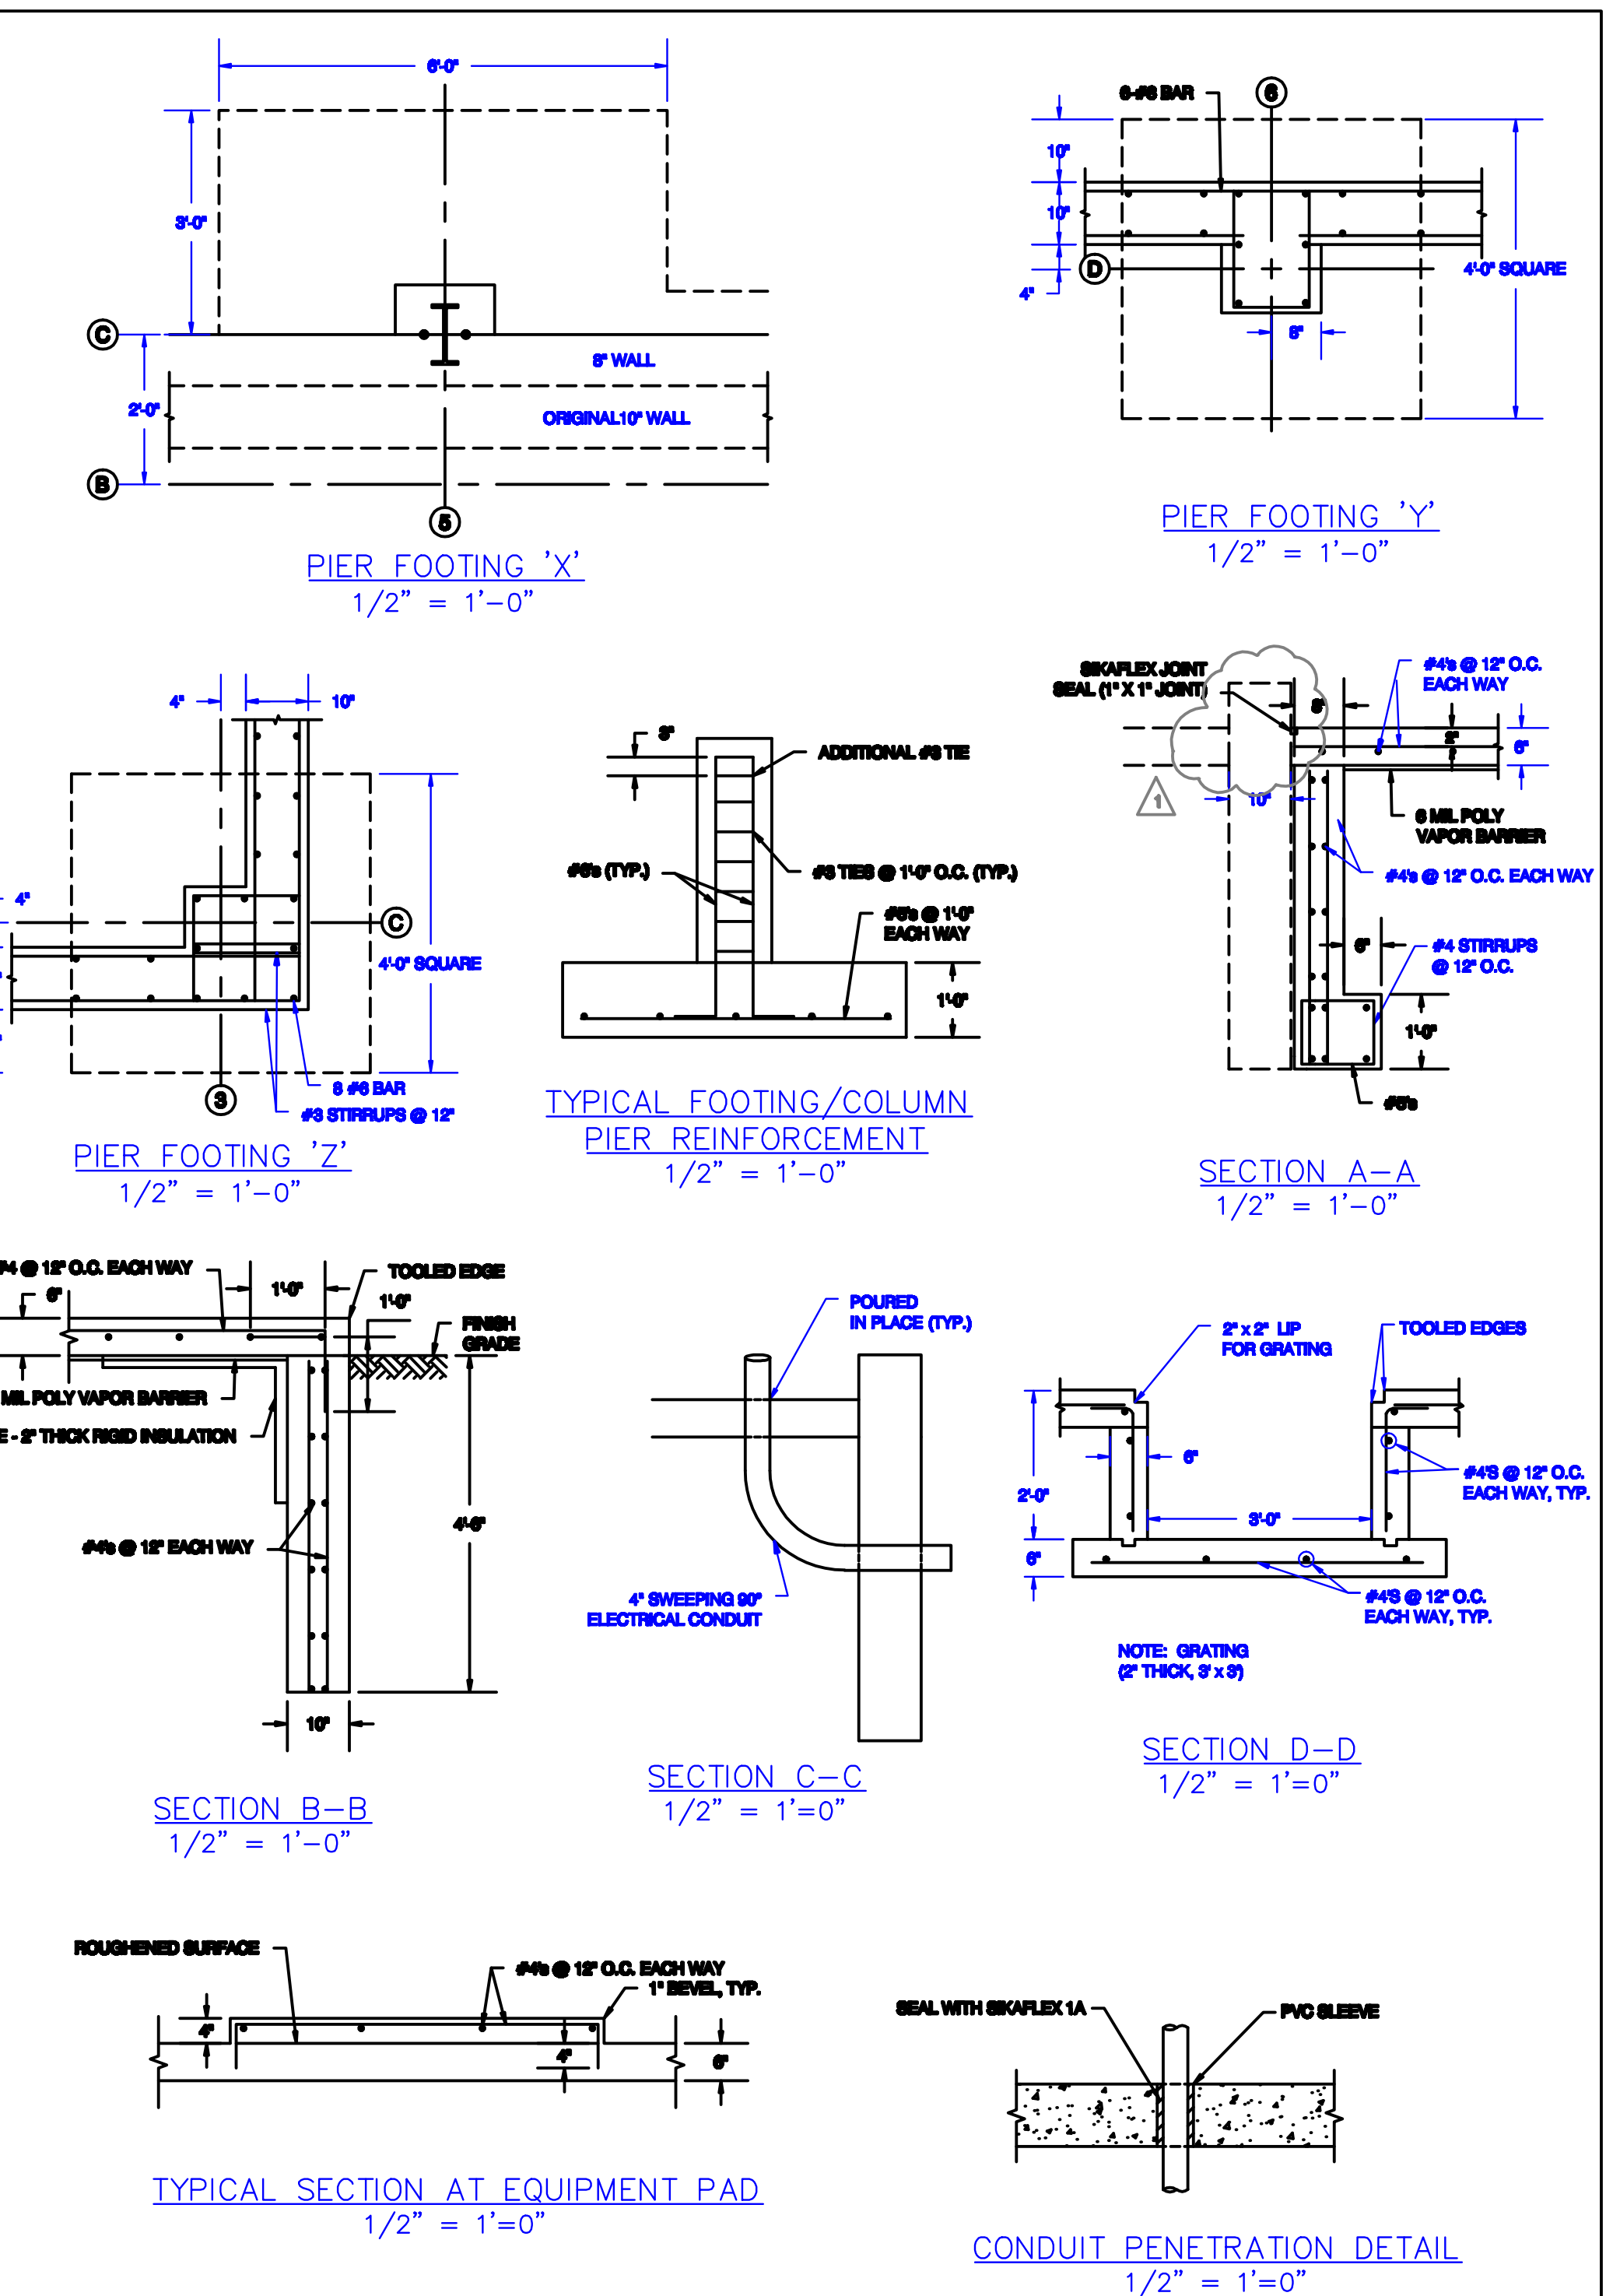

PIPE TRENCH
N.T.S.

- NOTES:
- ANCHOR BOLT SIZE, SPACING AND EMBEDMENT SHALL BE PROVIDED BY BUILDING SUPPLIER.
 - FIELD VERIFY DEBITS ON THIS FIGURE
 - MCC AND CONTROL PANEL PADS SHALL BE 3\"/>

BUILDING ADDITION – SLAB DESIGN
FORT EDWARD LANDFILL
LEAVY HOLLOW ROAD
FORT EDWARD, NEW YORK

| | | | | | |
|-----------|------|-------------|--------------|------------------------|-----------|
| REVISIONS | | | TRB DESIGNED | APPROVED SCALE | 1/2" = 1' |
| NO. | DATE | DESCRIPTION | DML DRAWN | 6/4/2014 DATE | FIG. 1 |
| | | | TRB CHECKED | NEW9622.OM PROJECT NO. | |

HRP Associates, Inc.
Civil/Environmental Engineering & Hydrology
Creating the Right Solutions Together
Offices in CT, DC, NY, FL, MA, TX and PA
1 Fairchild Square, Suite 110
Clifton Park, NY 12065
Ph: (518) 877-7101 Fax: (518) 877-8861
www.hrpassoc.com