




SITE LOCATION MAP
SCALE: 1" = 2000'

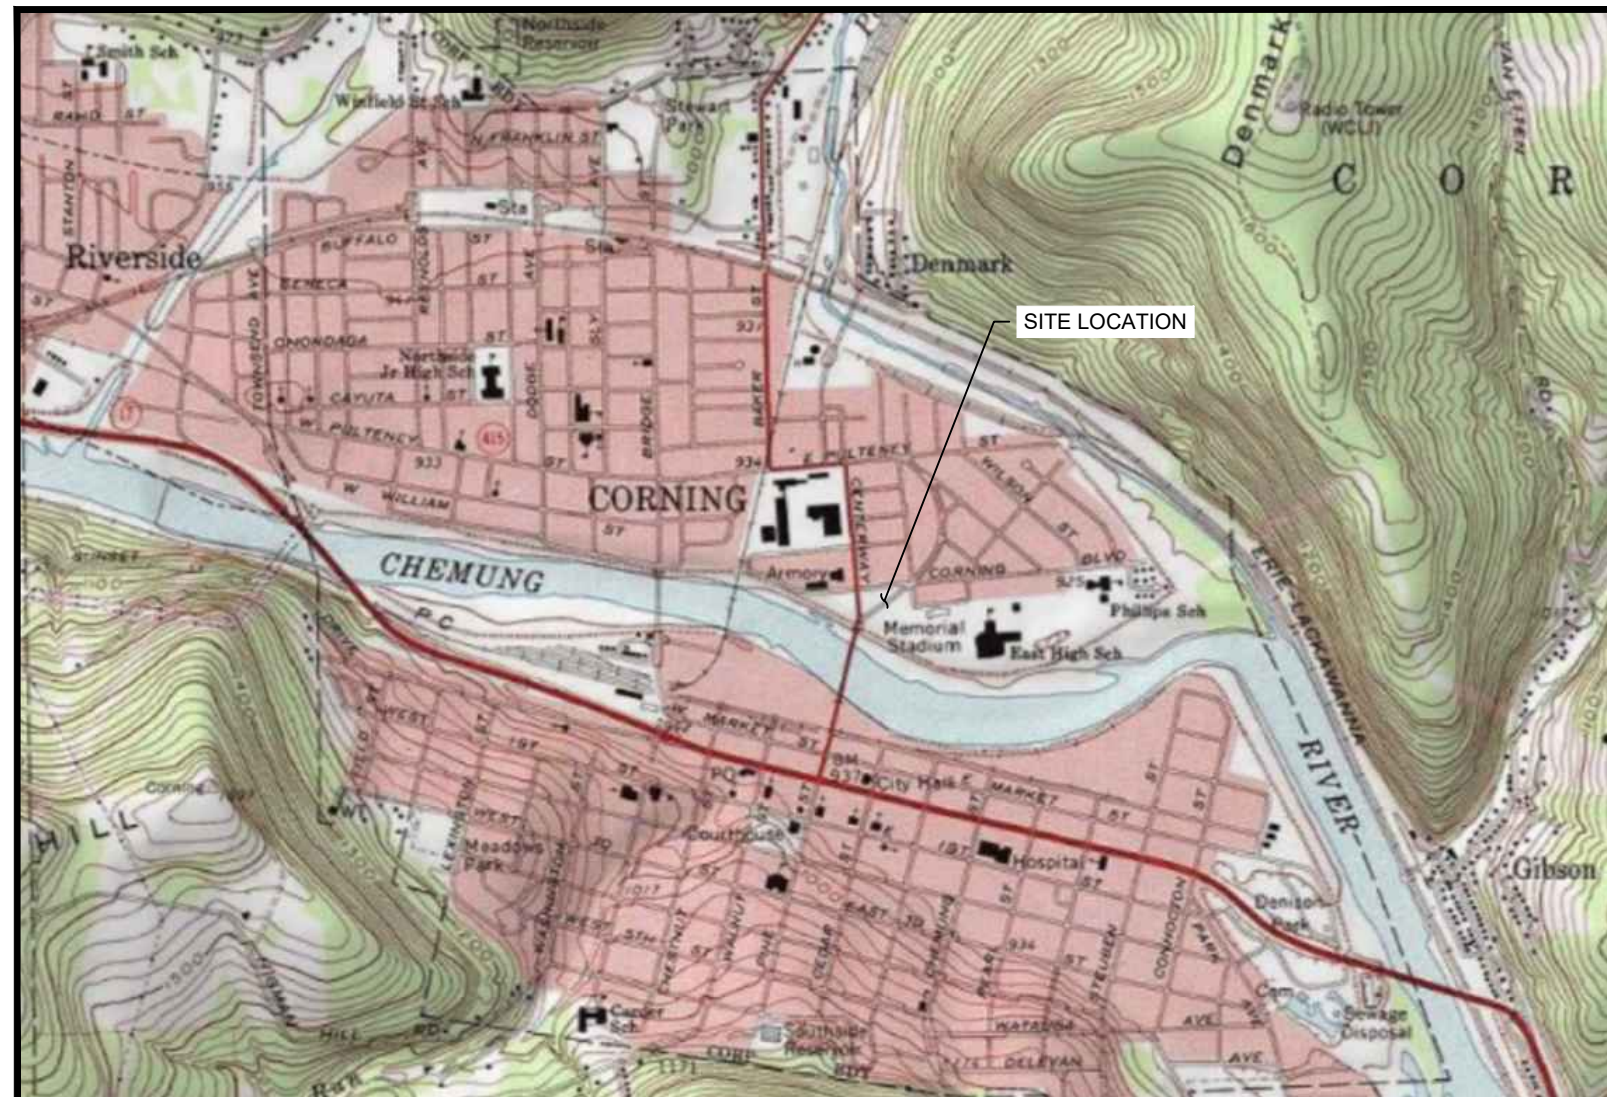

FOR CONSTRUCTION

MAY 21, 2026

DESIGN DRAWINGS

**CORNING CITY FIRE DEPARTMENT -
SITE #851050**

**2 CORNING BOULEVARD
CORNING, NEW YORK**

HRP PROJECT NO. DEC1056.P3


Prepared By:




Prepared For:



[illegible]

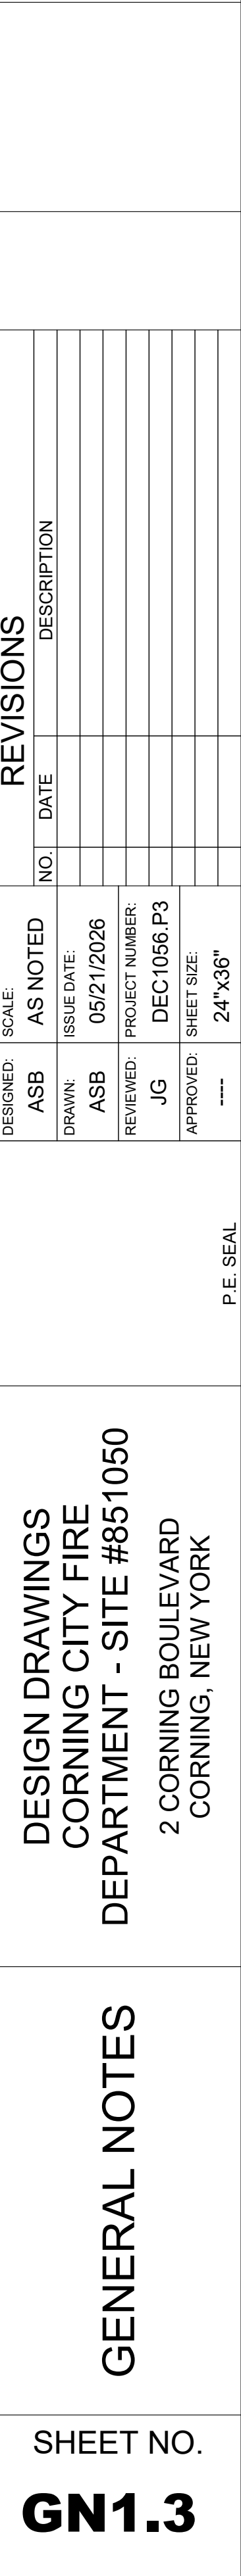

1. ENGAGE INSTALLER'S SITE SUPERVISOR TO TRAIN AND INSTRUCT THE DEPARTMENT'S PERSONNEL IN THE PROPER MAINTENANCE OF LAWNS AND PROCEDURES TO BE PERFORMED THROUGHOUT THE YEAR FOR PROPER CARE AND MAINTENANCE OF LAWNS.
2. INCLUDE INSTRUCTIONS AND TRAINING ON RECONDITIONING ESTABLISHED LAWNS AND SOURCES OF LAWN MATERIALS.
3. SCHEDULE TRAINING WITH THE DEPARTMENT, THROUGH THE ENGINEER, WITH AT LEAST SEVEN DAYS' ADVANCE NOTICE.
4. REVIEW OPERATION AND MAINTENANCE INFORMATION AND BE SURE ALL INSTRUCTIONS ARE CLEARLY UNDERSTOOD BY THE DEPARTMENT'S PERSONNEL AND ARE SUPPLEMENTED WITH ADDITIONAL INFORMATION, CLARIFICATIONS, AND INSTRUCTIONS, AS REQUIRED.
5. PROVIDE MINIMUM OF TWO, NONCONSECUTIVE, FULL DAYS OF ONSITE TRAINING TIME DURING DAY SHIFT NORMAL WORKING HOURS.

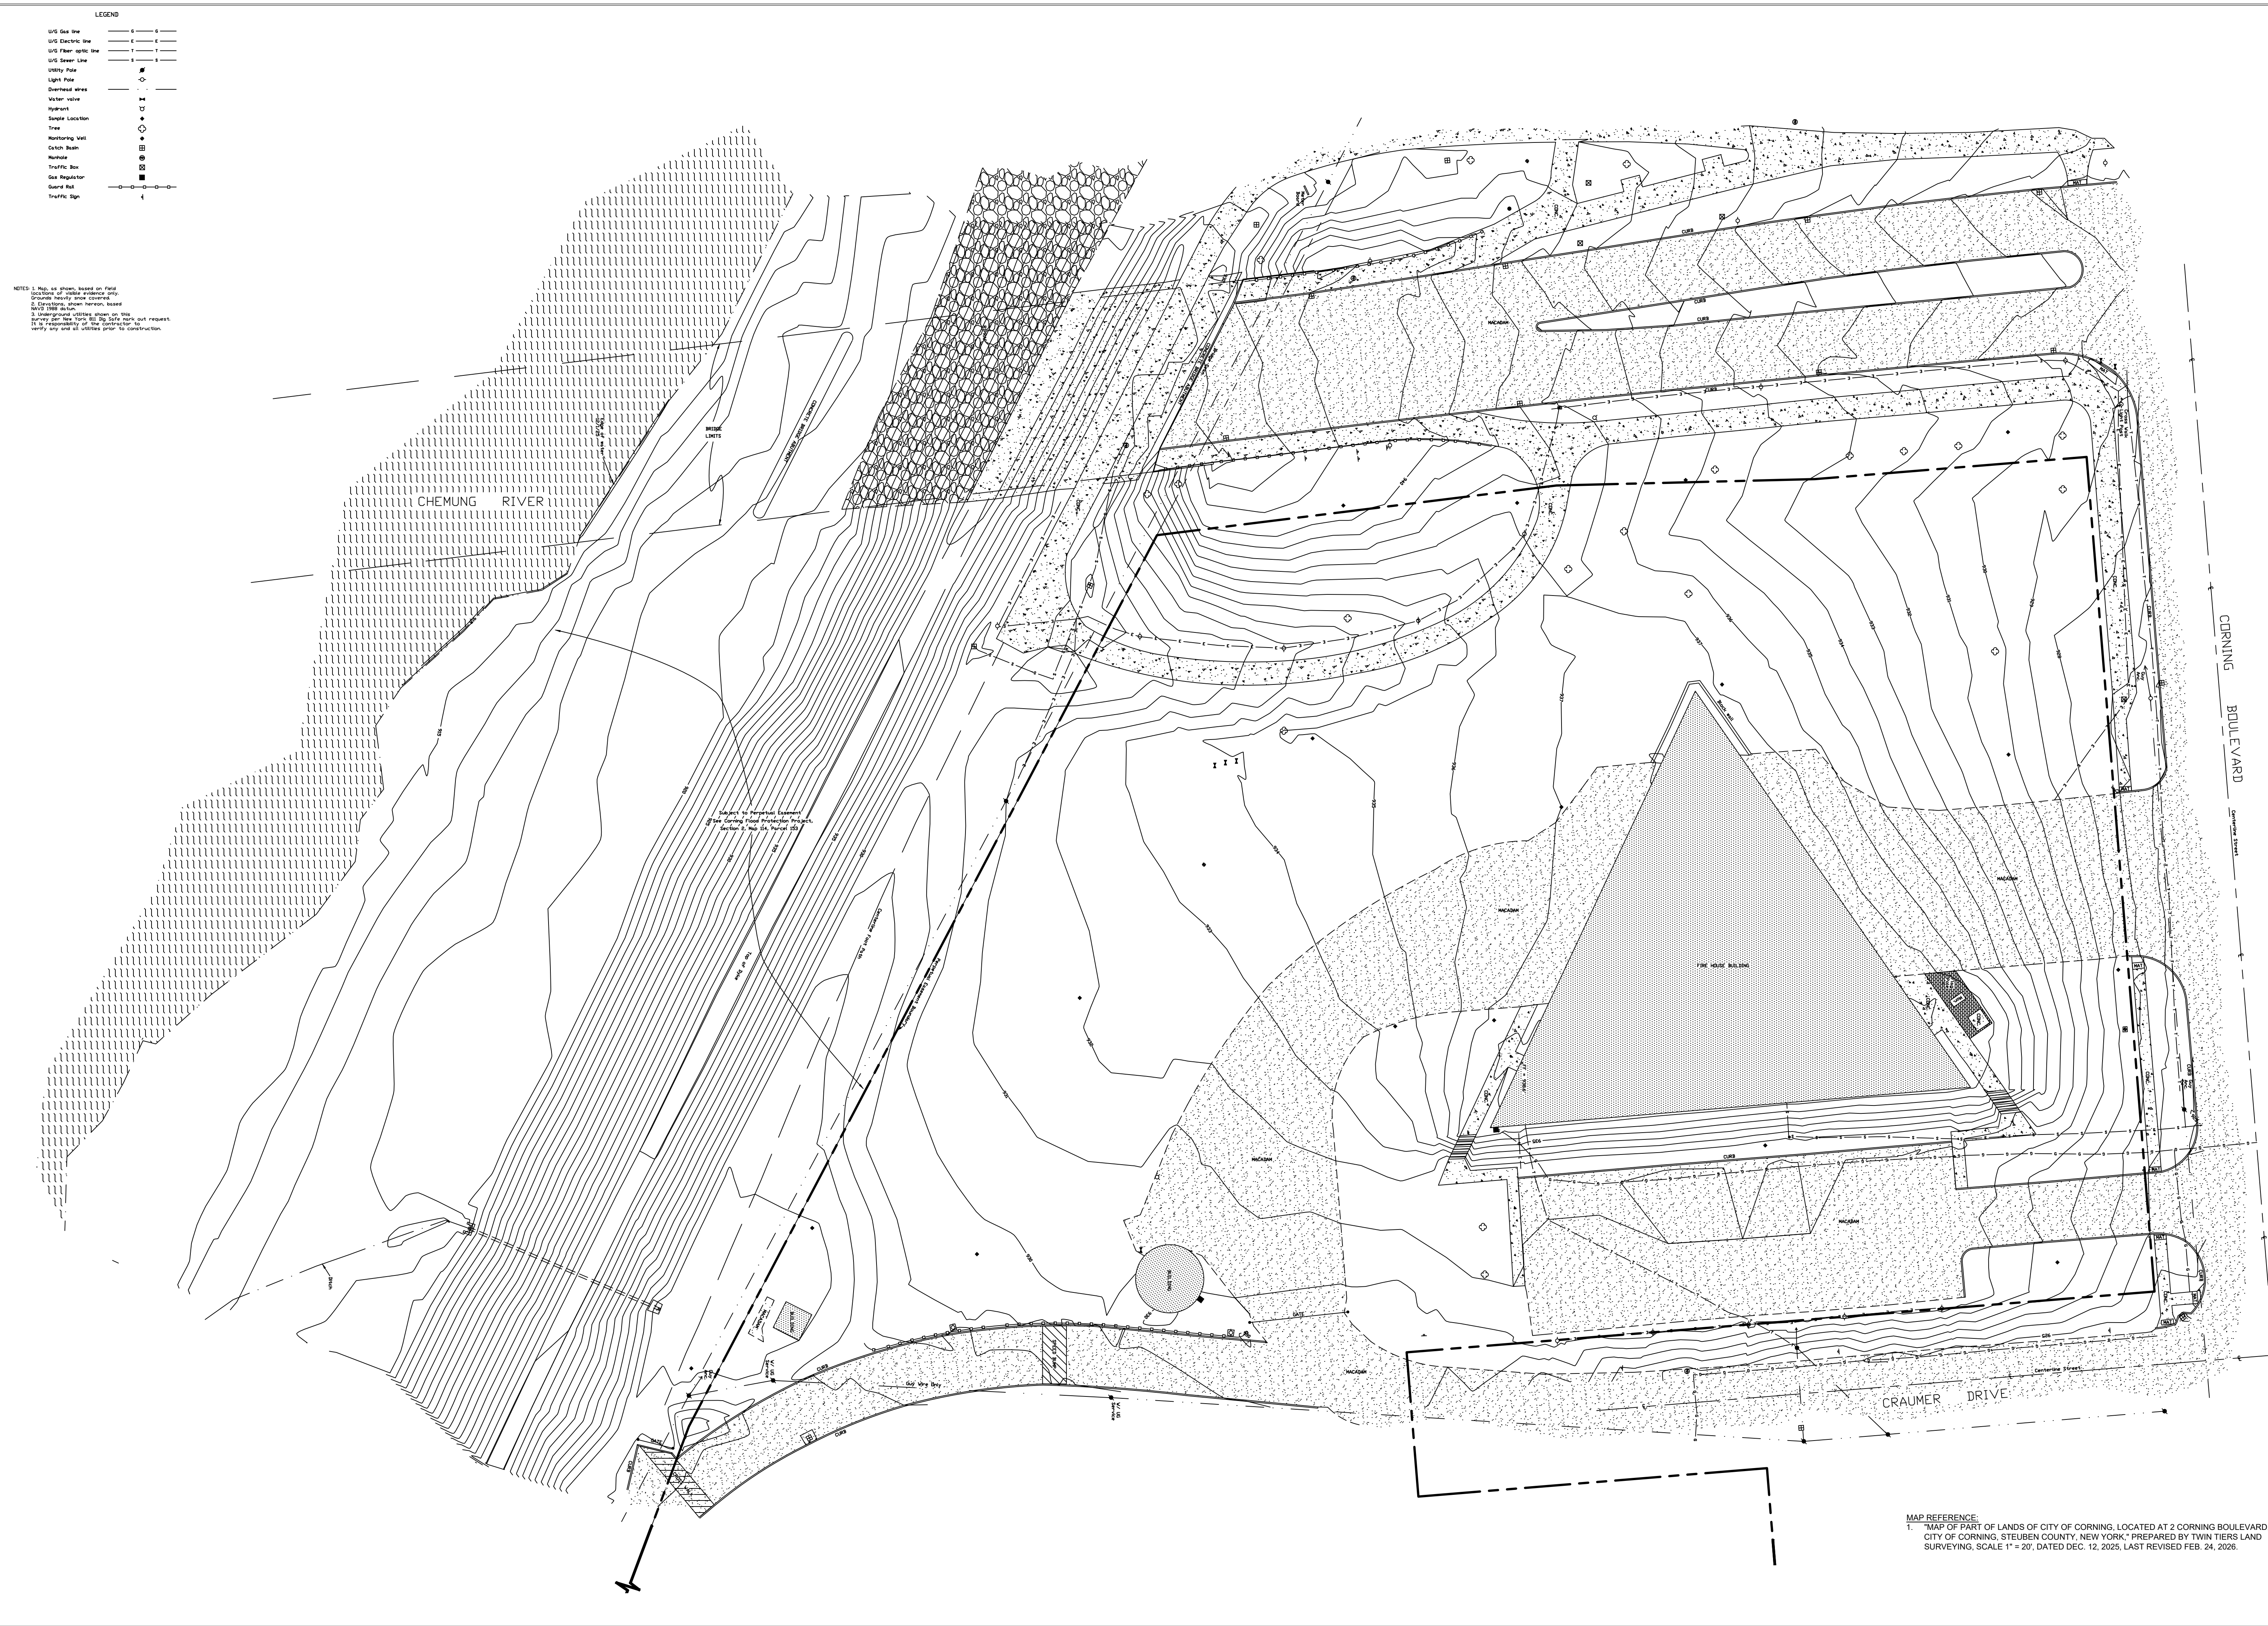

NOTES:

1. ALL PAVED ACCESSWAYS TO FIRE DEPARTMENT SHALL REMAIN FREE OF ALL EQUIPMENT/MATERIALS, ETC. AT ALL TIMES.
2. THE CONTRACTOR SHALL TAKE SPECIAL PRECAUTIONS TO PROTECT THE WATER TREATMENT BUILDING.

SAMPLING GRID - ABG OBSERVED



0 15' 30'

PE SEAL

DESIGN DRAWINGS
CORNING CITY FIRE
DEPARTMENT - SITE #851050
2 CORNING BOULEVARD
CORNING, NEW YORK

SAMPLING GRID OF
ABG OBSERVED


SHEET NO.

E1.2

NOTES:

1. ALL PAVED ACCESSWAYS TO FIRE DEPARTMENT SHALL REMAIN FREE OF ALL EQUIPMENT/MATERIALS, ETC. AT ALL TIMES.
2. THE CONTRACTOR SHALL TAKE SPECIAL PRECAUTIONS TO PROTECT THE WATER TREATMENT BUILDING.

LEGEND		
	EXISTING	PROPOSED
USG Gas line	_____ 5 _____ 6 _____	
USG Electric line	_____ 6 _____ 6 _____	
USG Fiber optic line	_____ 7 _____ 7 _____	
USG Sewer Line	_____ 1 _____ 6 _____	
Utility Pole		
Light Pole		
Overhead wires	_____	
Water valve		
Hydrant		
Sanitary Location		
Tree		
Monitoring Well		
Catch Basin		
Manhole		
Traffic Box		
Gse Regulator		
Sanitary Flag		
Traffic Sign		
TEMPORARY CHAIN LINK FENCE		
SOIL EXCAVATION BOUNDARY		
TREE PROTECTION		
S&E PERIMETER CONTROL		

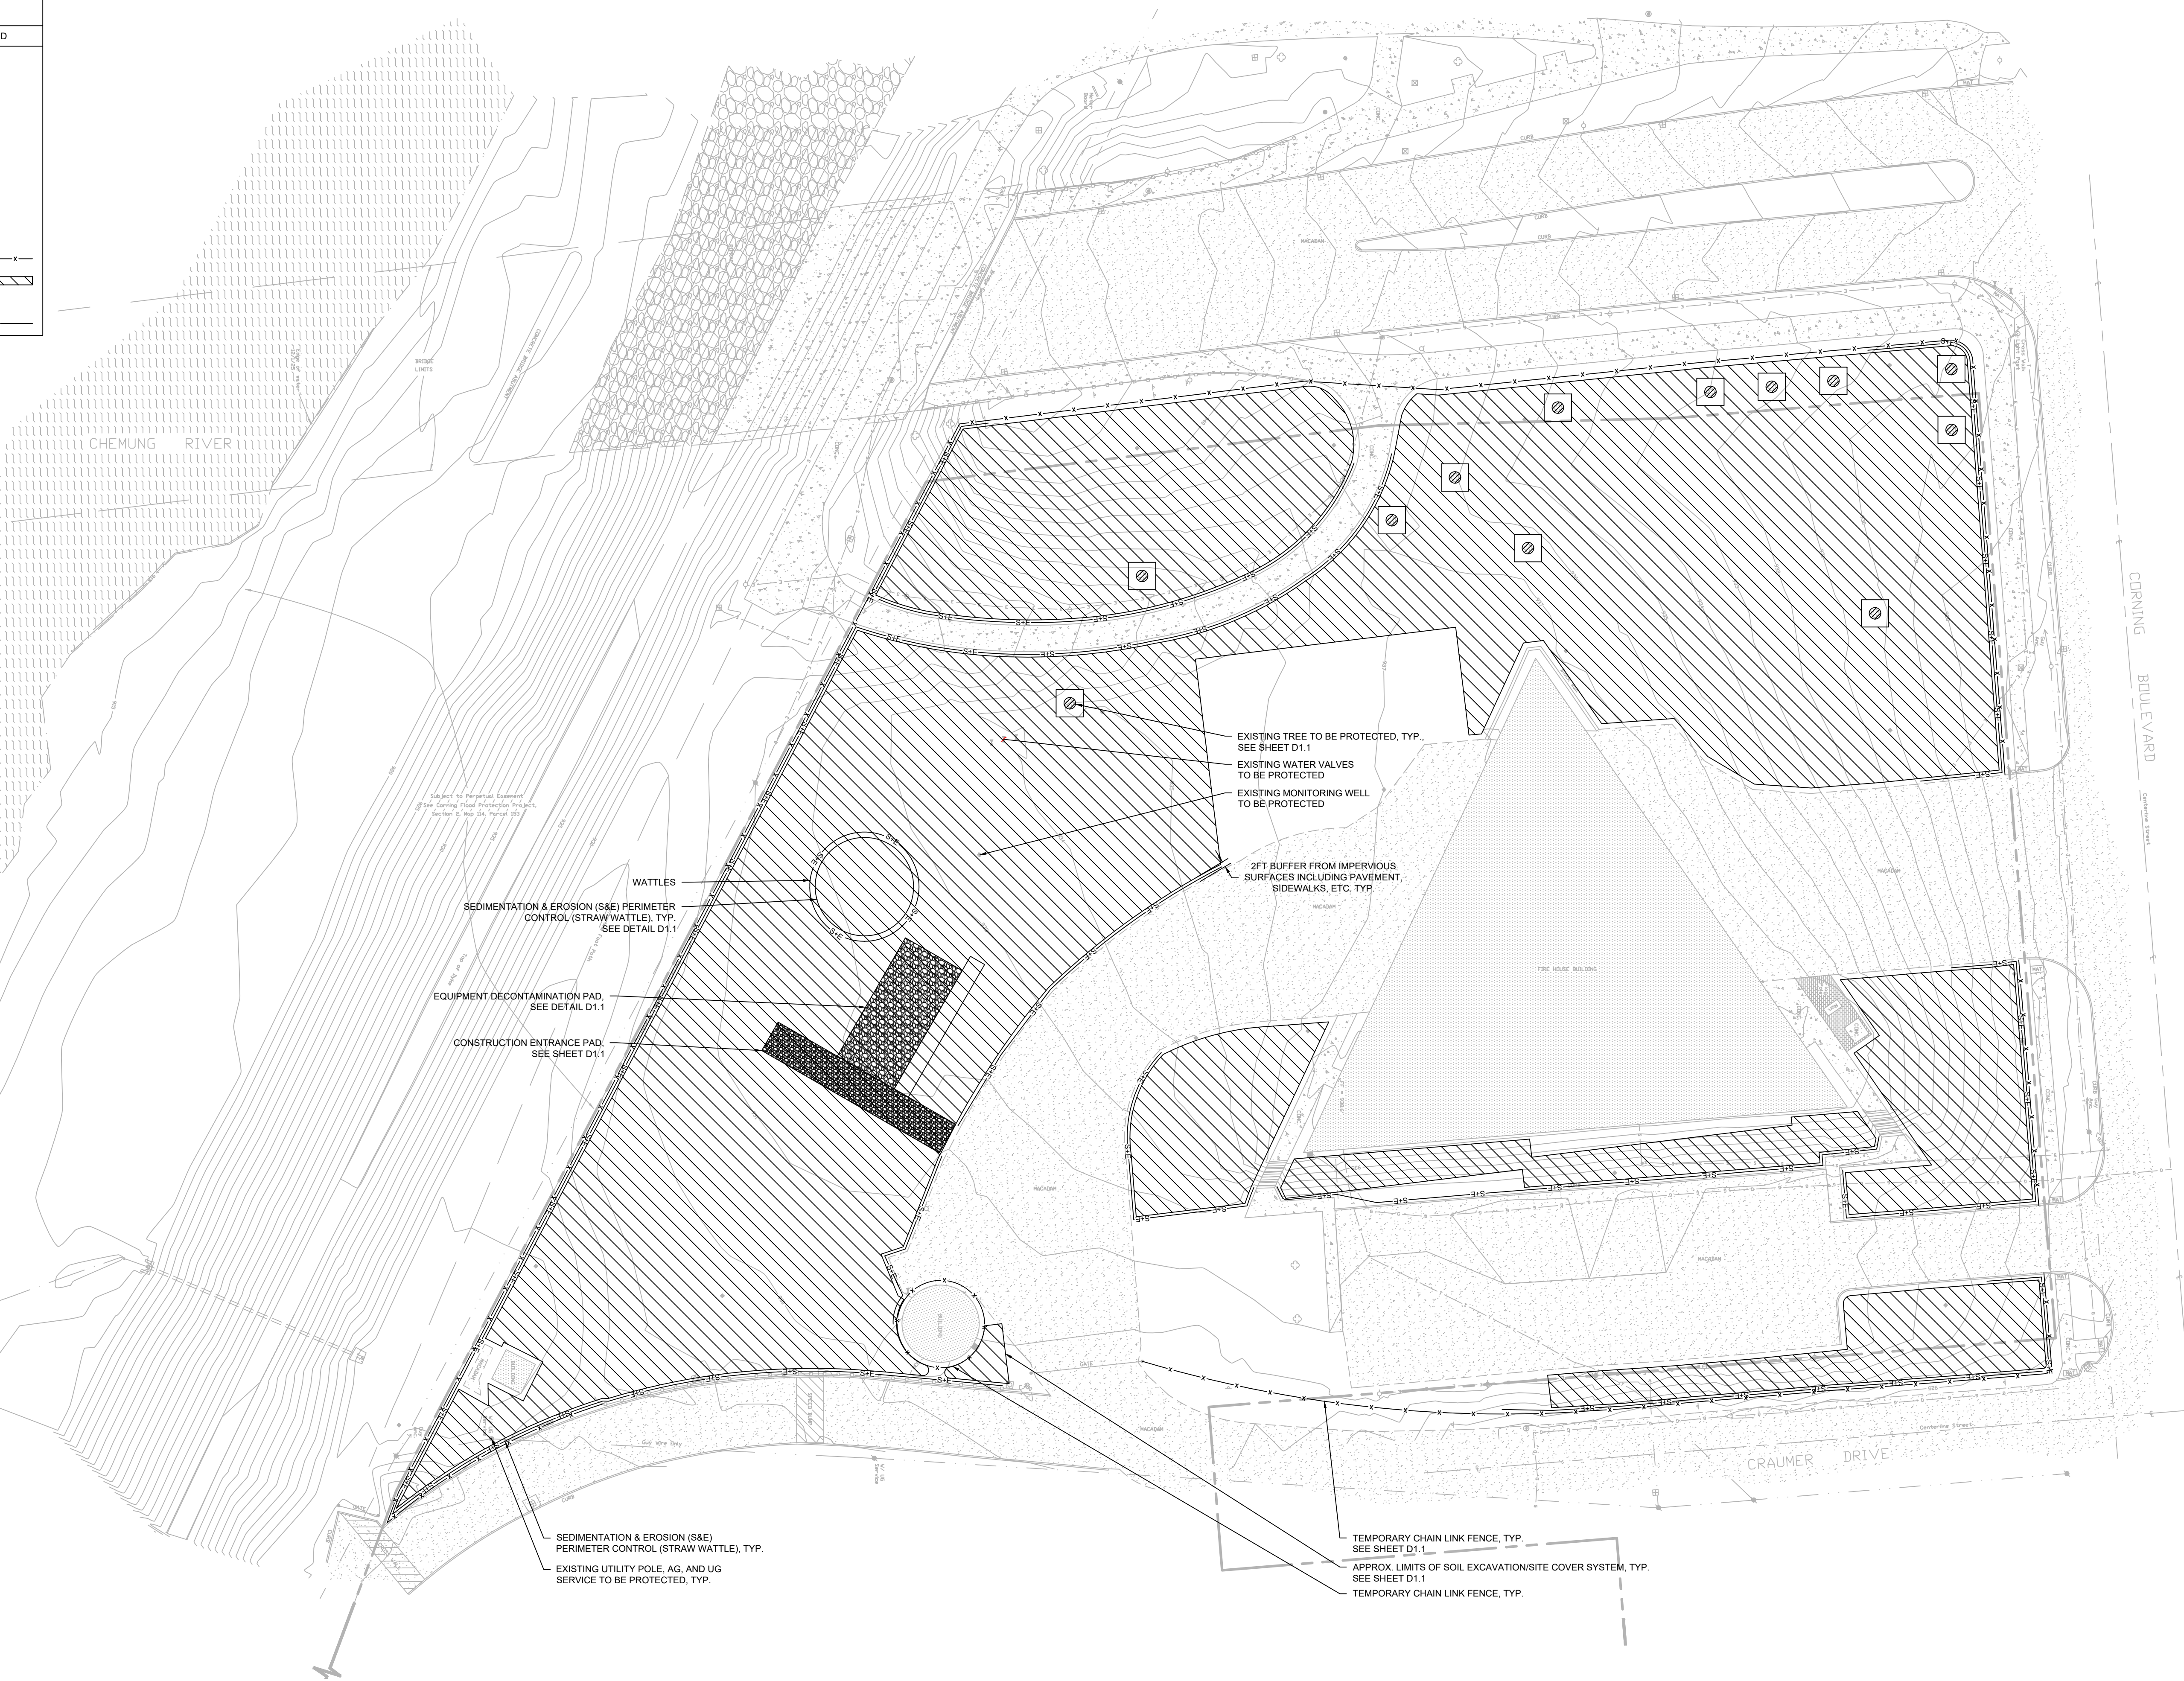

DESIGNED:		SCALE:	REVISIONS	
ASB	1" = 30'		NO.	DATE DESCRIPTION
DRAWN:				
ASB	ISSUE DATE:			
	05/21/2026			
REVISED:				
	PROJECT NUMBER:			
JG	DEC-1056.P3			
APPROVED:	SHEET SIZE:			
	24" x 36"			


P.E. SEAL

DESIGN DRAWINGS
CORNING CITY FIRE
DEPARTMENT - SITE #851050
2 CORNING BOULEVARD
CORNING, NEW YORK


SITE PLAN

SHEET NO.
C1.1

DRAWING NAME: \\hps-nv-62\hps\local\shared\Data\N\NYDEC-CORNING\ARB\DEC105603 - Corning Fire Department\CAD\2D Files\SITE PLAN.dwg LAYOUT: C.I SITE PLAN PLOT DATE: Jul 01, 2026 - 7:40am OPERATOR: Christopher Parotta

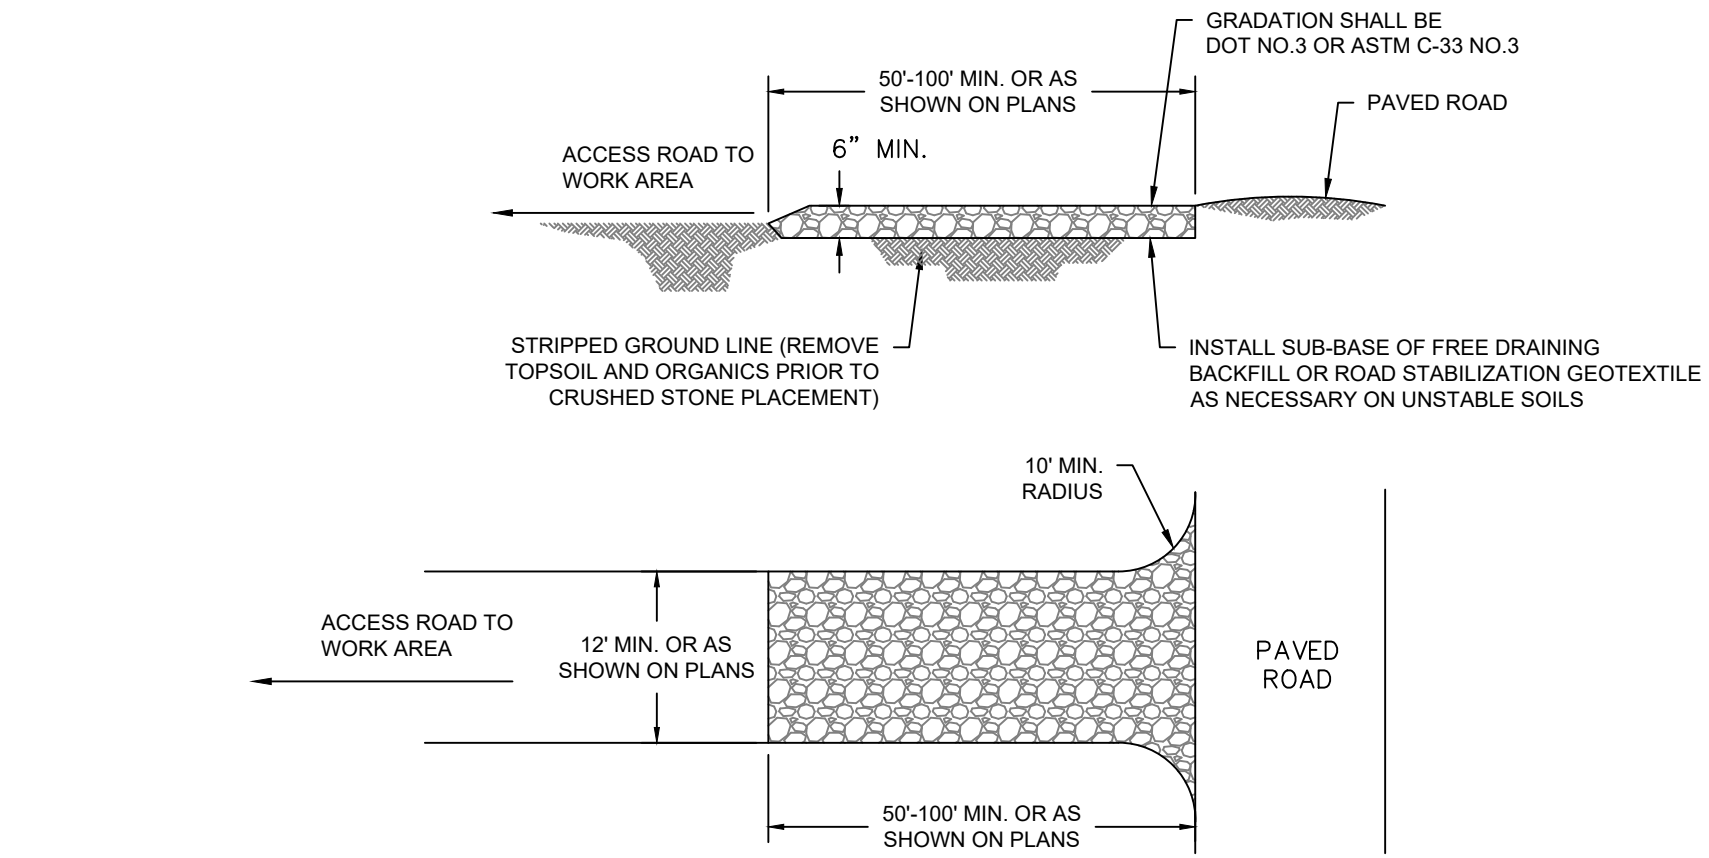


CONSTRUCTION ENTRANCE PAD
NOT TO SCALE

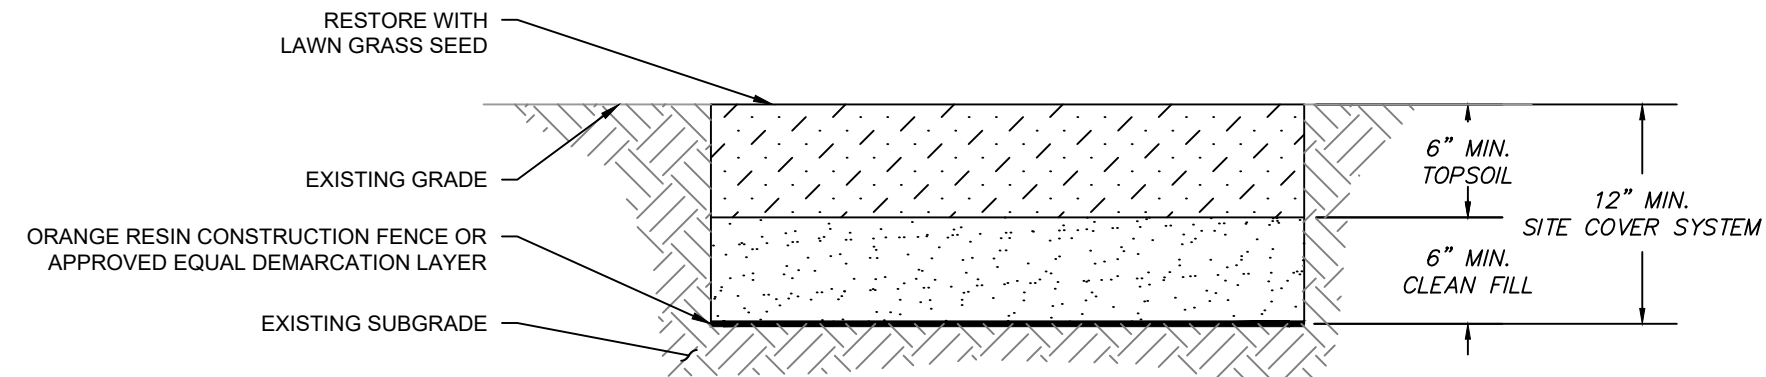

NOTES

1. THE PRESUMPTIVE REMEDY OF THIS IRM INCLUDES A COVER SYSTEM ACROSS THE ENTIRE SITE/PROPERTY [EVEN WHERE THERE WILL BE NO EXCAVATION OR A COVER IS INSTALLED ONLY ON A PORTION BASED ON LIMITED INVESTIGATION] TO ALLOW FOR COMMERCIAL USE.
2. THE COVER SYSTEM MAY INCLUDE BUT ARE NOT NECESSARILY LIMITED TO: PAVED SURFACE PARKING AREAS, SIDEWALKS, BUILDING FOUNDATIONS, BUILDINGS WALLS, AND CURBS; HOWEVER, IT SHALL PROVIDE ONE FOOT OF EXPOSURE FREE FROM SOIL CLEANUP OBJECTIVES (SCOs).
3. THE EXISTING AND CONSTRUCTED COVER SYSTEMS ARE FURTHER DEFINED AS THE FOLLOWING:
- 3.1. COVER SYSTEM (EXISTING); IN AREAS WHERE A COVER SYSTEM CURRENTLY EXISTS (SAMPLES DO NOT INDICATE EXCEEDANCE OF APPLICABLE SCOS AND NO ABG IS PRESENT IN THE SAMPLE LOCATION) IT WILL BE MAINTAINED TO ALLOW FOR COMMERCIAL USE. IN THIS CASE THERE WILL BE NO DEMARCATION LAYER.
- 3.2. COVER SYSTEM (CONSTRUCTED); IN AREAS WHERE A COVER SYSTEM DOES NOT EXIST, AN UPPER ONE FOOT OF EXPOSED SURFACE SOIL EXCEEDS THE APPLICABLE SCOS AND/OR ABG IS PRESENT IN THE SAMPLE LOCATION TO ALLOW FOR FUTURE COMMERCIAL USE. WHERE SOIL COVER IS TO BE CONSTRUCTED IT WILL BE A MINIMUM OF ONE FOOT OF SOIL PLACED OVER A DEMARCATION LAYER, WITH THE UPPER SIX INCHES OR SOIL OF SUFFICIENT QUALITY TO MAINTAIN A VEGETATIVE LAYER. COVER SYSTEM (CONSTRUCTED) SHALL BE INSTALLED PER THE RECOMMENDATIONS BELOW:
- 3.2.1. A MINIMUM OF "12" OF SURFICIAL MATERIALS WILL BE EXCAVATED AND REMOVED FROM THE SITE TO ALLOW FOR INSTALLATION OF THE SITE COVER SYSTEM.
- 3.2.2. THE EXISTING SUBGRADE SHALL BE COMPACTED AND PROOF ROLLED PRIOR TO THE INSTALLATION OF THE SITE COVER SYSTEM.
- 3.2.3. ORANGE RESIN CONSTRUCTION FENCE OR APPROVED EQUIV SHOULD BE INSTALLED AT THE EXCAVATION DEPTH TO DEMARKATE THE EXTENT OF THE SITE COVER SYSTEM PROJECT BACKFILL.
- 3.2.4. BACKFILL SHALL BE COMPACTED
- 3.2.5. THE SITE COVER SYSTEM SHALL BE GENTLY GRADED TO MATCH EXISTING DRAINAGE PATTERNS.


SITE COVER SYSTEM
NOT TO SCALE

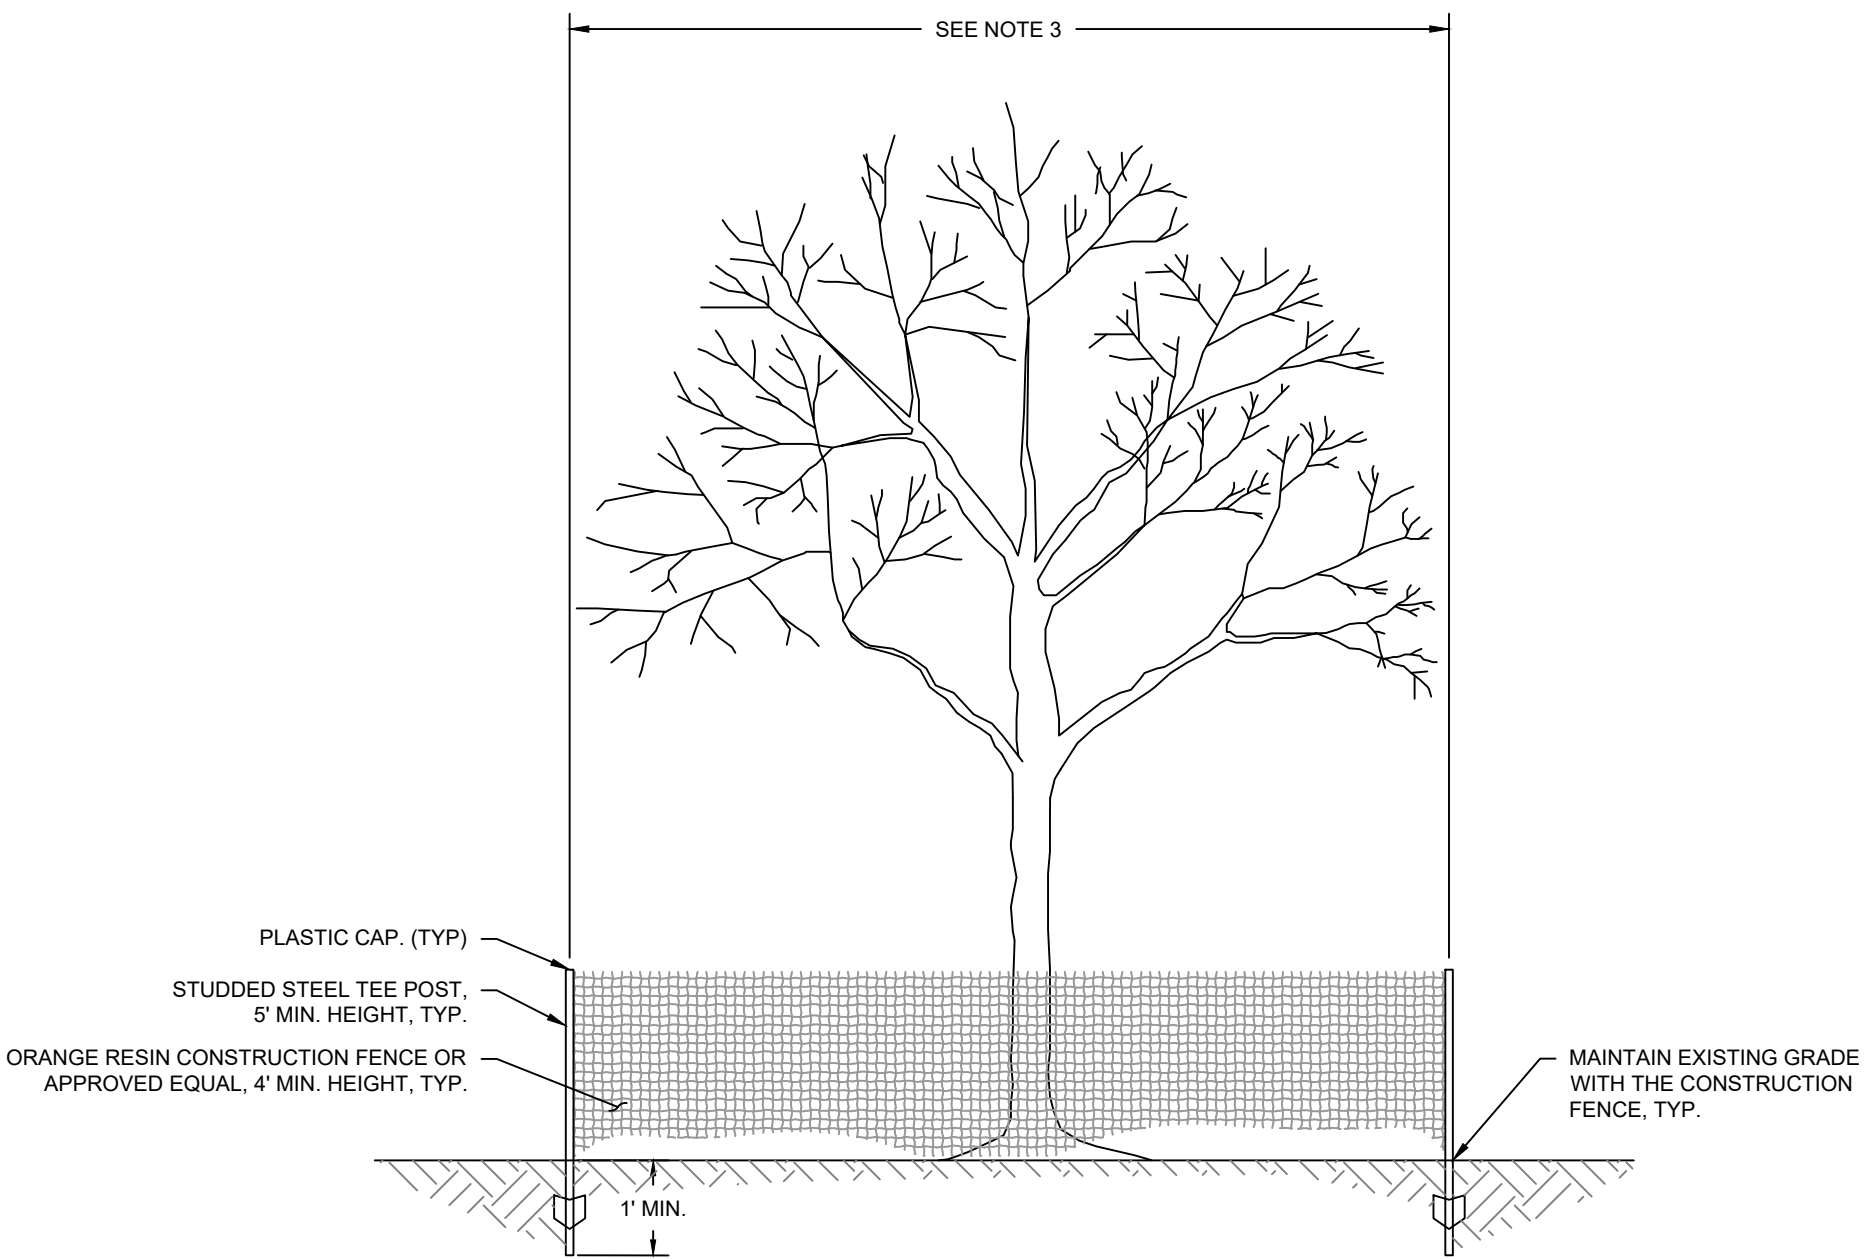

NOTES:

1. NO PRUNING SHALL BE PERFORMED.
2. NO EQUIPMENT SHALL OPERATE INSIDE THE PROTECTIVE FENCING INCLUDING DURING FENCE INSTALLATION AND REMOVAL.
3. TREE PROTECTION LIMITS TO BE FIELD DETERMINED BY THE ENGINEER.


TREE PROTECTION
NOT TO SCALE

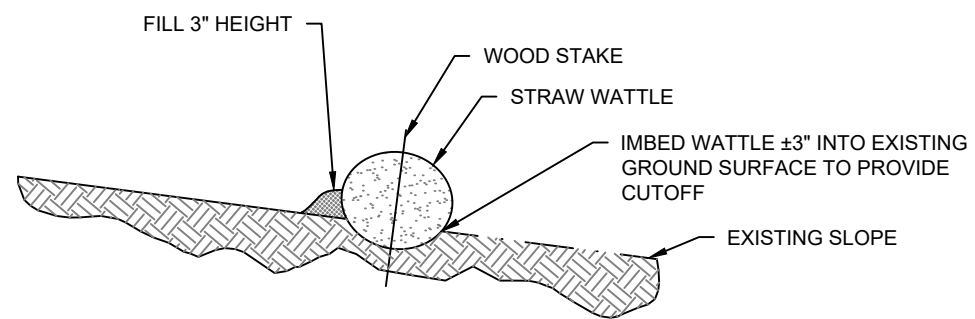


WATTLE DIMENSIONS

LENGTH 10 - 30 FT
DIA 9 - 12 IN

TYPICAL STRAW WATTLE
NOT TO SCALE

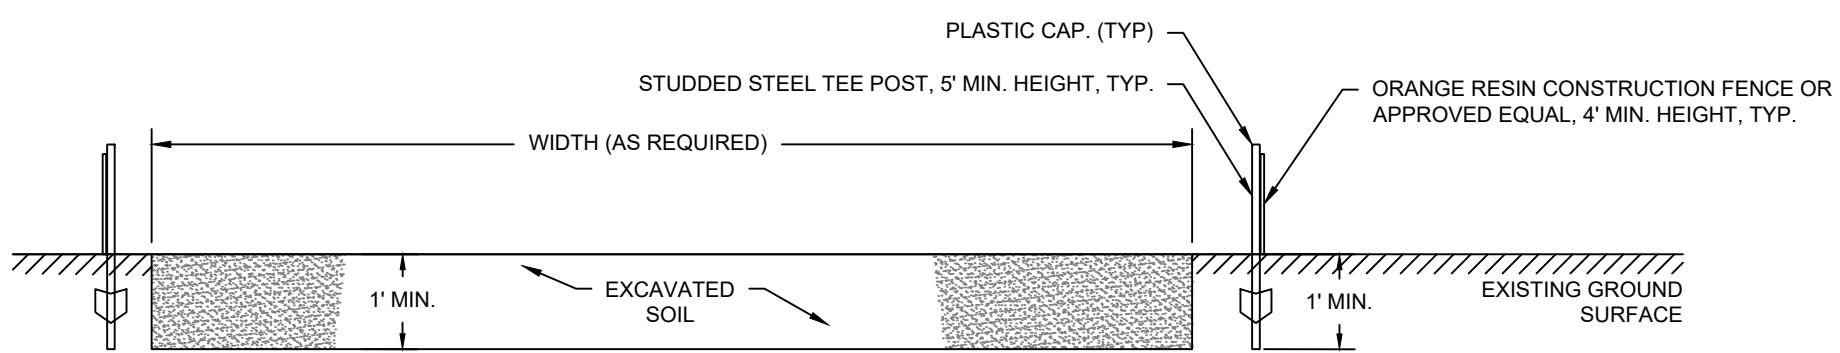



EXCAVATION AREAS
NOT TO SCALE

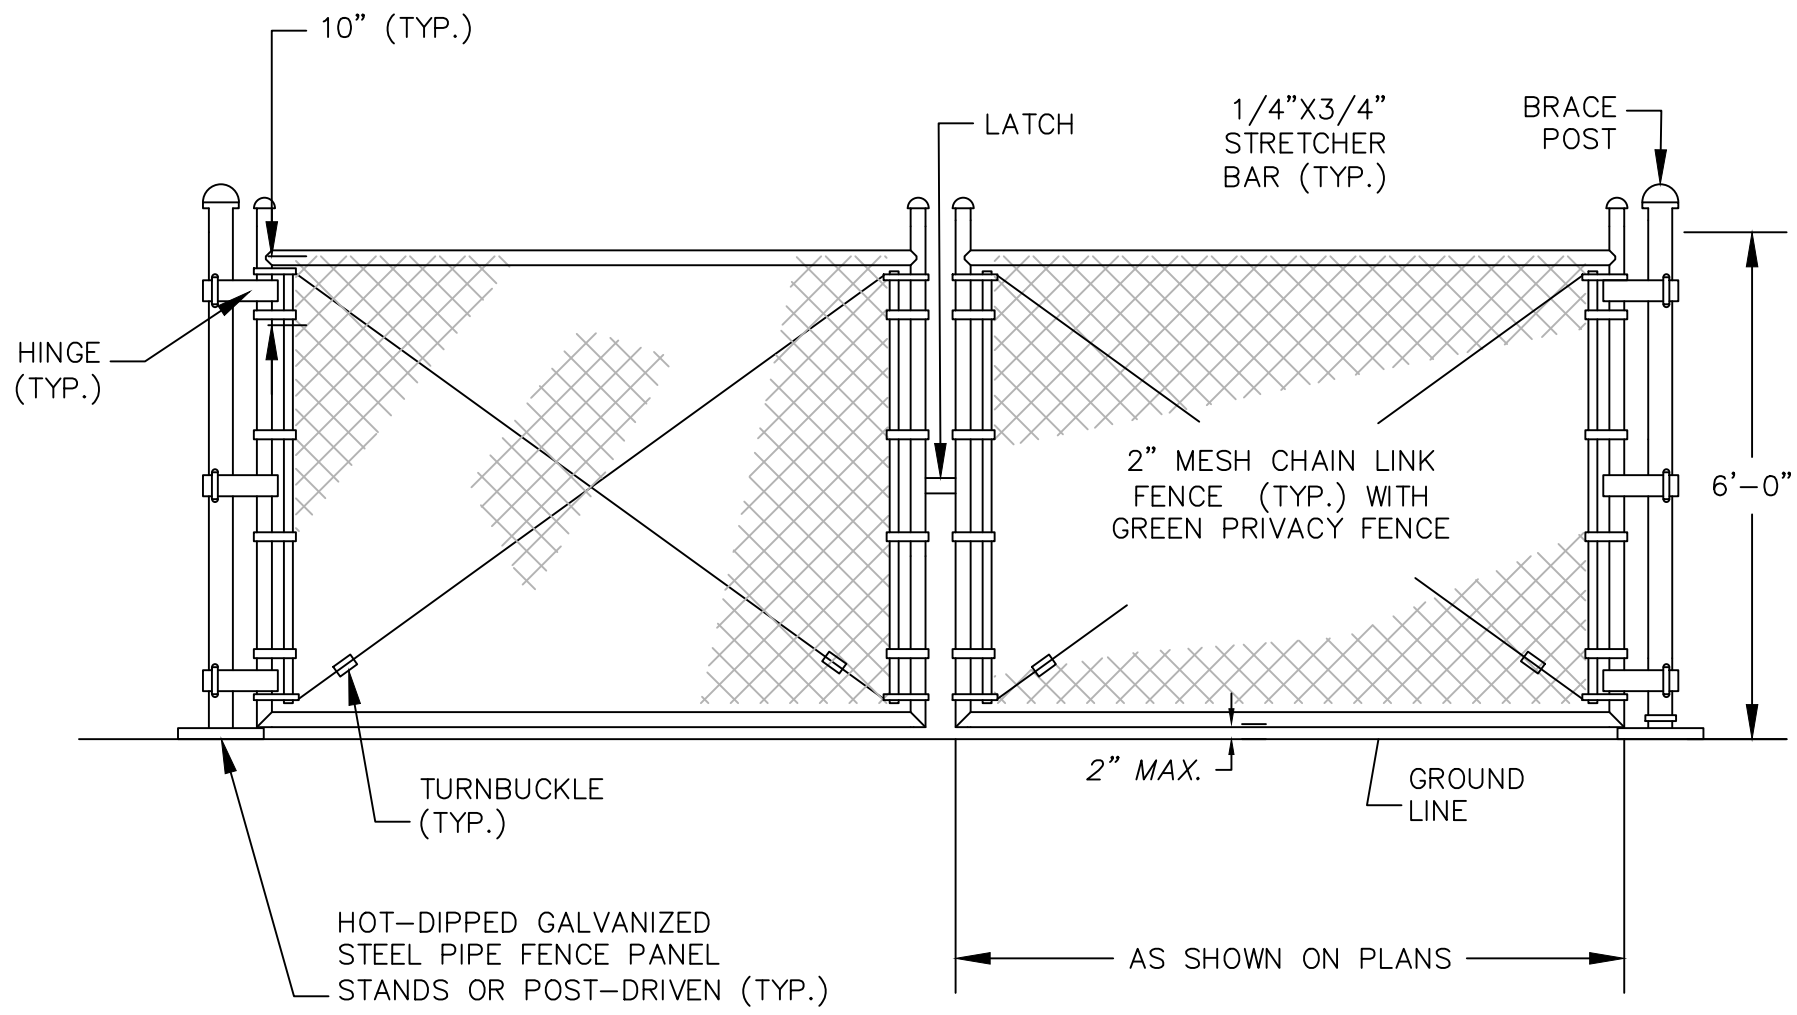

NOTES

1. CHAIN LINK TEMPORARY CONSTRUCTION GATE TO BE SUPPORTED VIA PANEL STANDS OR POST-DRIVEN AS FIELD CONDITIONS DICTATE.


CHAIN LINK TEMPORARY CONSTRUCTION GATE
NOT TO SCALE

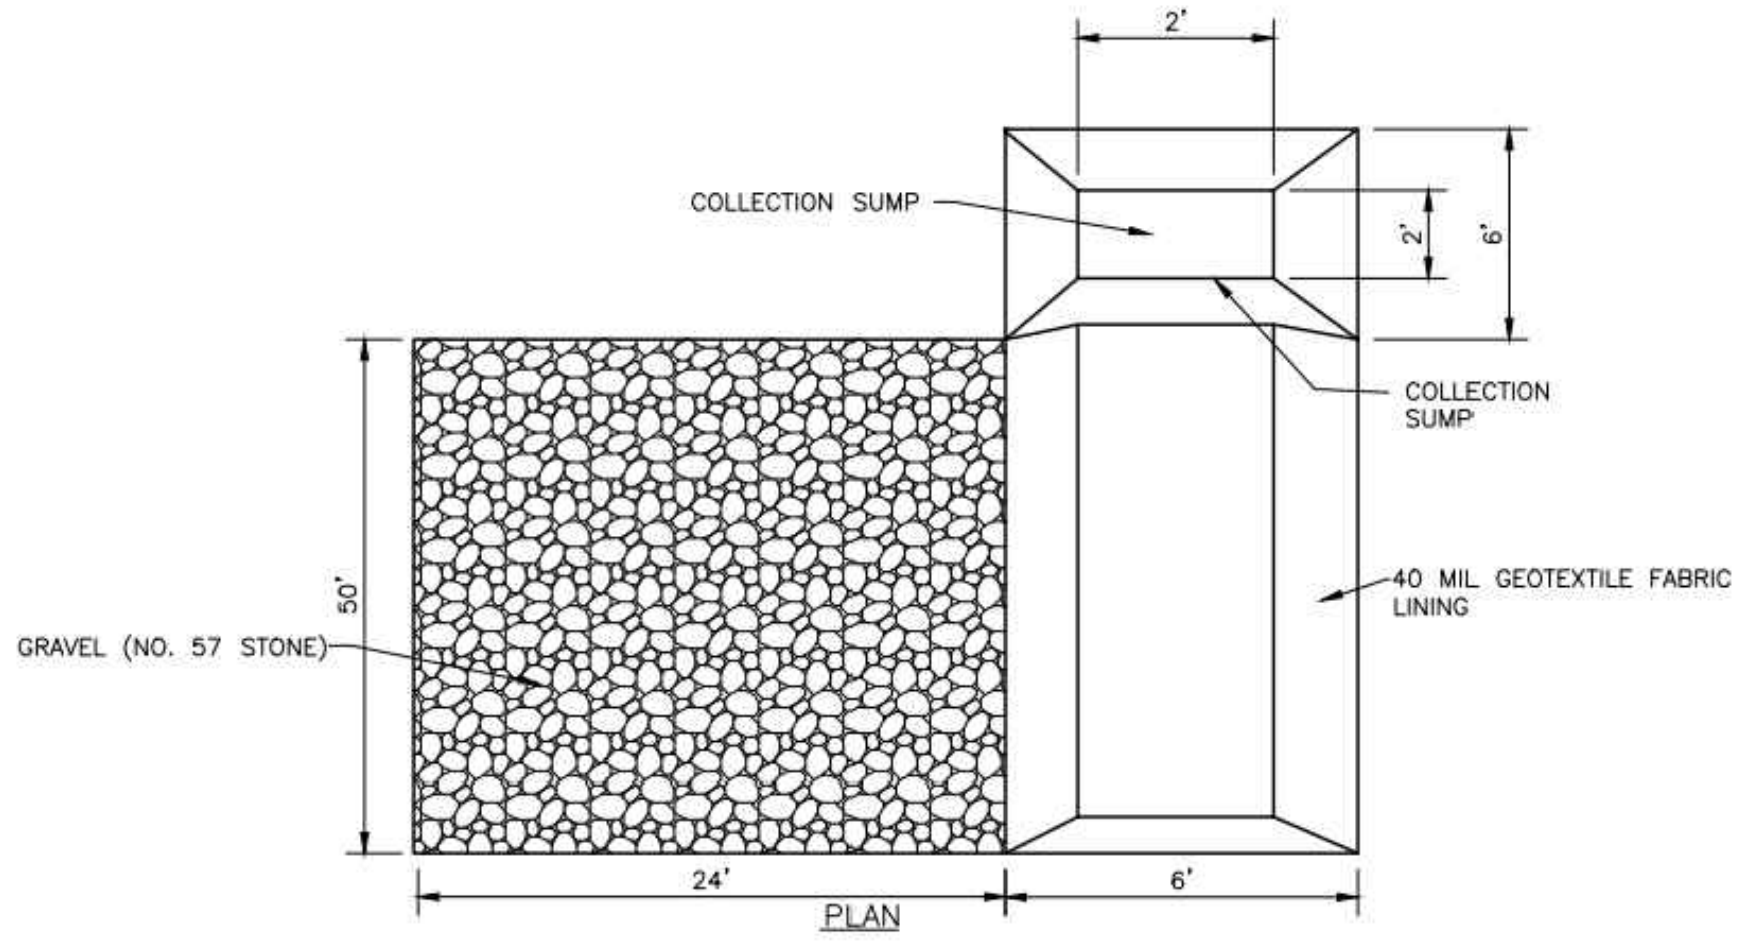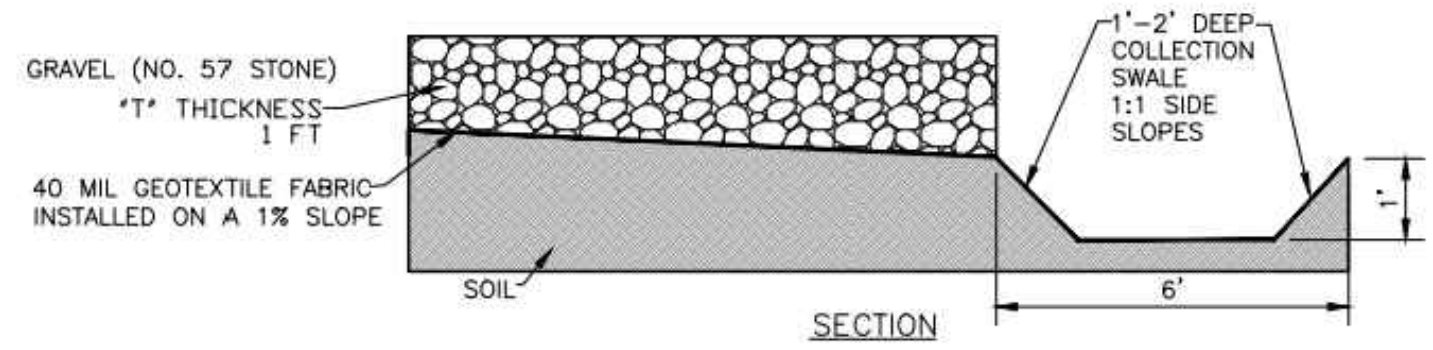


NOTES

1. THE PAD SHOULD BE CONSTRUCTED IN AN AREA KNOWN OR BELIEVED TO BE FREE OF SURFACE CONTAMINATION

EQUIPMENT DECONTAMINATION PAD
NOT TO SCALE

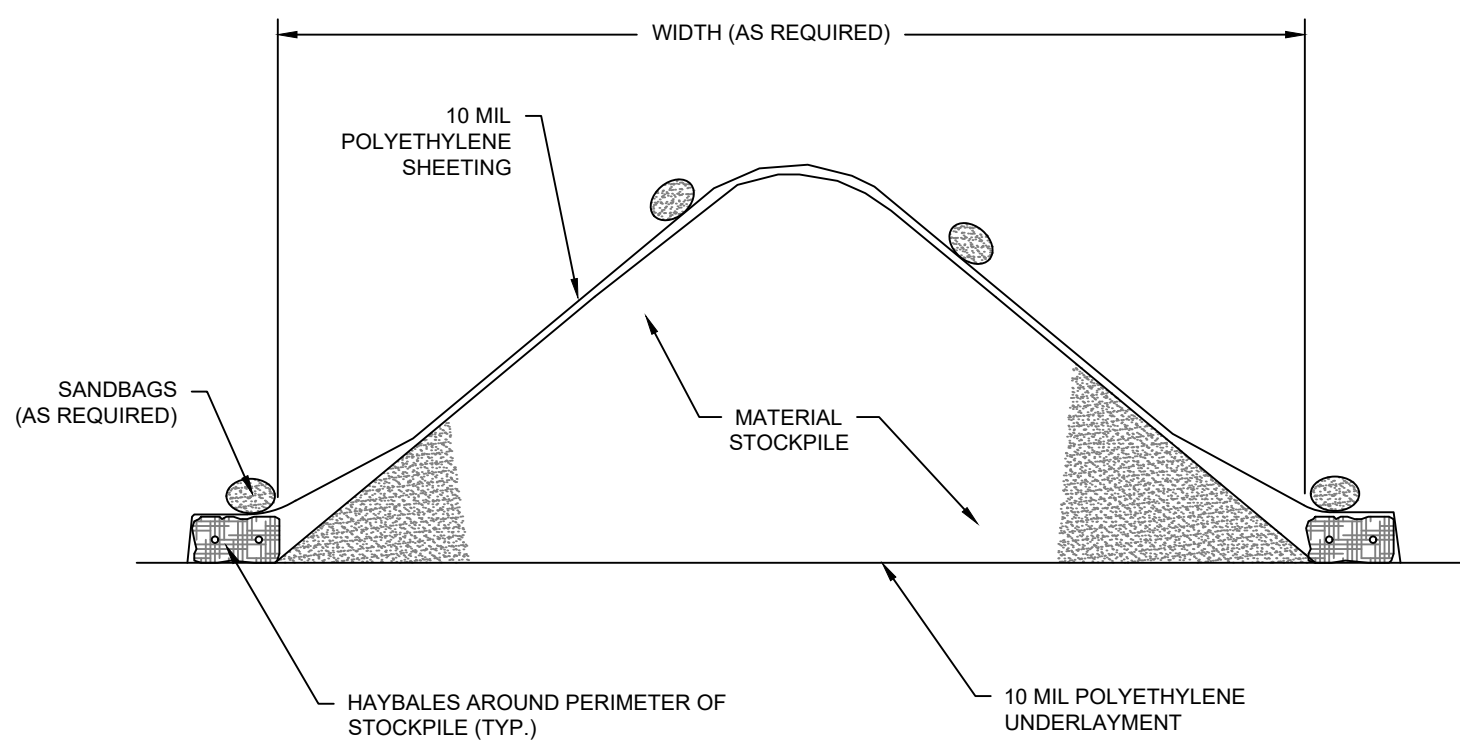

SEDIMENT CONTROL FOR STOCKPILES
NOT TO SCALE

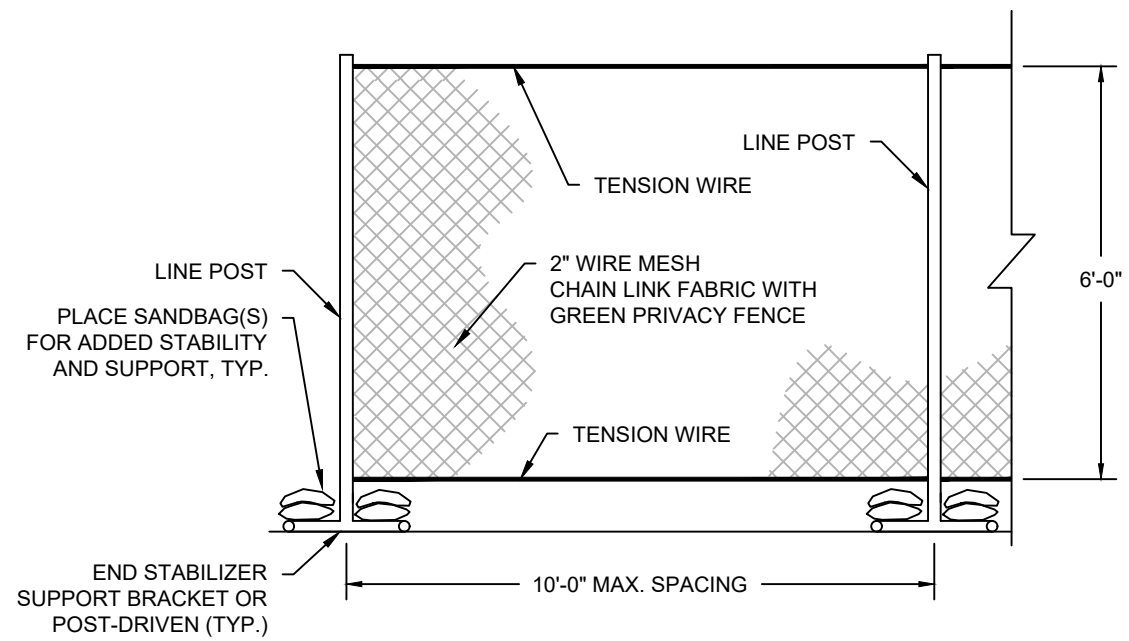

CHAIN LINK TEMPORARY CONSTRUCTION FENCE
NOT TO SCALE

197 SCOTT SWAMP ROAD
FARMINGTON, CT 06032
(860) 674-9570
HRPASSOCIATES.COM

[illegible]

DESIGNED: ASB	SCALE: AS NOTED
DRAWN: ASB	ISSUE DATE: 05/21/2026
REVIEWED: JG	PROJECT NUMBER: DEC1056.P3
APPROVED: ----	SHEET SIZE: 24"x36"

PE SEAL

DESIGN DRAWINGS
CORNING CITY FIRE
DEPARTMENT - SITE #851050
2 CORNING BOULEVARD
CORNING, NEW YORK

DETAILS

SHEET NO.

D1.1