

WEST MAIN STREET

PHETTERPLACE STREET

DAVIDSON'S
RESTAURANT PROPERTY

PARTICLE SEPARATOR

RESIDENTIAL
PROPERTY

ELLISON BRONZE
PLANT & OFFICES.


PARKING
AREA

DISCHARGE PIPE

DISCHARGE PIPE
FORMER LOCATION OF
ABOVE GROUND STORAGE TANK

MOON BROOK

VILLAGE OF
FALCONER PROPERTY

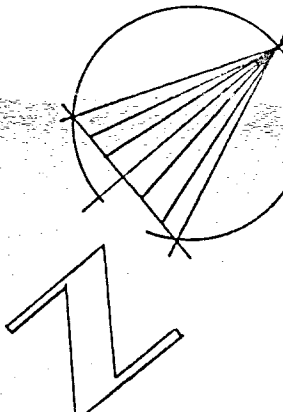

LEGEND:

⊕ SURFACE SOIL SAMPLE LOCATIONS.

Notes

- THIS DRAWING IS FOR ILLUSTRATIVE PURPOSES ONLY.
- THIS PLAN WAS ADAPTED FROM A REPRODUCTION COPY SUPPLIED BY: ELLISON BRONZE

STORAGE OF LIME/METAL
WASTE.

WEST EVERET
STREET.

UNDERGROUND
ELECTRIC.

8' x 8' CONCRETE BULK BLDG.
GAS METER & REGULATOR

TRANSFORMER
(DRY.)

GRASS FIELD

WOODEN
CHEMICAL
STORAGE
BLDG.

ASPHALT PAVEMENT
PARKING LOT.

FOUNDRY WASTE DUMPSTER

FLOW

LOCATION OF WHERE WASTE
FROM FOUNDRY OPERATIONS WERE
FOUND.

CHADAKOIN RIVER

EMPIRE SOIL INVESTIGATIONS, INC.		SAMPLE LOCATION PLAN	
SCALE: 1" = 20'	DATE: 11/1/1990	APPROVED BY:	DRAWN BY: D.W.K.
ELLISON BRONZE CO. 125 W. MAIN ST. FALCONER, N.Y.		K.J.S.	
SITE PLAN		DRAWING NUMBER 2	

RECEIVED

AUG 20 1991

N.Y.S. DEPT. OF
ENVIRONMENTAL CONSERVATION
REGION 9

Notes

THIS DRAWING IS FOR ILLUSTRATIVE PURPOSES ONLY.
THIS PLAN WAS ADAPTED FROM A REPRODUCTION COPY SUPPLIED BY ELLISON BRONZE CO.

EXTERIOR
PARTIAL
CYCLONE
BAG
W/ HOUSE.

PRESS ROOM.

183 FT.
SUSPECT ASBESTOS
INSULATION.

RECEIVING
STOCK ROOM.

PARKING
LOT.

55-GALLON
DRUM USED FOR
SPENT SOLVENT STORAGE

PATTERN SHOP.

HARDWARE
DOOR CHECK
ASSEMBLY
ROOM.

40 FT. OF
SUSPECT ASBESTOS
INSULATION.

OFFICE

MACHINE ROOM.

SPRAY BOOTH.
(DIRECT EXHAUST)

CHEMICAL
STORAGE
AREA.

PAINTING & LACQUERING
ROOM.

STORAGE

ELEVATOR.

LOADING
DOCK.

SHIPPING
FINAL DOOR
ASSEMBLY
AREA.

27 FEET
OF SUSPECT ASBESTOS
INSULATION.

CASTING
AREA.

FOUNDRY
ROOM.

INGOT
STORAGE
12 FEET
OF SUSPECT
ASBESTOS
INSULATION

SAND
BLAST
BOOTH

DUST COLLECTOR.

FURNACE

MELTING
ROOM.

PHENOLIC RESIN
STORAGE.

MAINTENANCE
SHED.

COMPRESSOR
ROOM.

CHEMICAL
STORAGE AREA.

26 FEET OF SUSPECT
ASBESTOS INSULATION.

BOILER

MAINTENANCE
ROOM.

GLAZING ROOM.

30 FEET OF
SUSPECT ASBESTOS
INSULATION

FORMER LOCATION OF
ABOVE GROUND FUEL STORAGE
TANK.

EMPIRE
SOIL INVESTIGATIONS INC.

SCALE: 1/8" = 1'-0" APPROVED BY

DATE: OCT. 1990

ELLISON BRONZE CO.

125 W. MAIN ST. FALCONER, N.Y.

FIRST FLOOR PLAN

DRAWN BY: D.W.L.

KJS

DRAWING NUMBER

2

RECEIVED

AUG 20 1991

NEW YORK STATE
DEPARTMENT OF
ENVIRONMENTAL CONSERVATION
REGION 3

Notes

THIS DRAWING IS FOR ILLUSTRATIVE PURPOSES ONLY.
THIS PLAN WAS ADAPTED FROM A REPRODUCTION COPY SUPPLIED BY ELLISON BRONZE CO.

PARTICULATE
COLLECTION
SYSTEM.

POLISHING ROOM
CENTRALIZED EXHAUST
SYSTEM.


DOOR ASSY.
SANDING ROOM.

OFFICE SPACE

CENTRAL EXHAUST
SYSTEM.

ELEVATOR

NAVY DOOR ASSEMBLY ROOM.

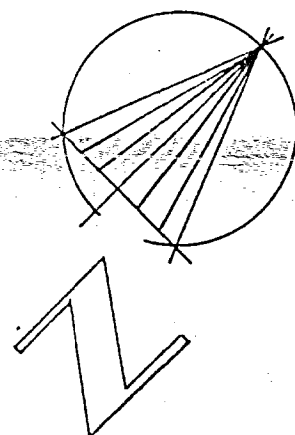


—Second Floor—

EMPIRE SOILS INVESTIGATIONS INC.		
SCALE: 1/8" = 1'-0"	APPROVED BY	DRAWN BY: R.W.L.
DATE: OCT. 1990		KJS.
ELLISON BRONZE CO. 125 W. MAIN ST.		
SECOND FLOOR PLAN.		DRAWING NUMBER 4

RECEIVED

AUG 20 1991

NEW YORK OFFICE OF
ENVIRONMENTAL CONSERVATION
REGION 9

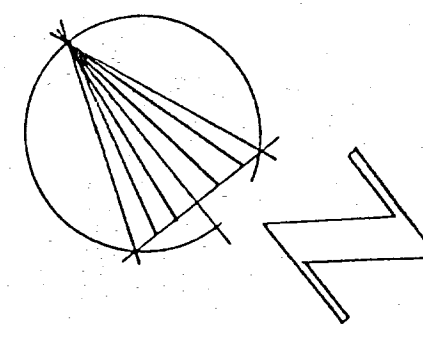

Legend:

- TEST PIT LOCATION
- TREES
- BM BENCHMARK SOUTH RIM OF SANITARY SEWER MANHOLE EL. 100.0 (ASSUMED).

ELLISON
BRONZE
PLANT.

SANITARY SEWER

TELEPHONE POLE

MOON CREEK

CINDER BLOCK BUILDING

DRY TRANSFORMER

ASPHALTIC CONCRETE PARKING LOT.

Notes:



- THIS DRAWING WAS ADAPTED FROM A FIELD SURVEY CONDUCTED BY ESI USING OPTICAL SURVEY METHODS.
- ELEVATION CONTOURS WERE DERIVED FROM FIELD SURVEY DATA AND ARE APPROXIMATE.
- THE ELEVATION CONTOURS ARE REFERENCED TO A BENCHMARK AS PLOTTED ON THIS DRAWING.

EMPIRE FOUNDRY WASTE DISPOSAL AREA SOILS INVESTIGATIONS INC.		
SCALE: 1" = 10'	APPROVED BY	DRAWN BY P.W.V.
DATE: FEB. 01		V.J.S.
ELLISON BRONZE CO. 125 W. MAIN ST		
FALCONER N.Y.		DRAWING NUMBER 5

RECEIVED

AUG 20 1991

N.Y.S. DEPT. OF
ENVIRONMENTAL CONSERVATION
REGION 9

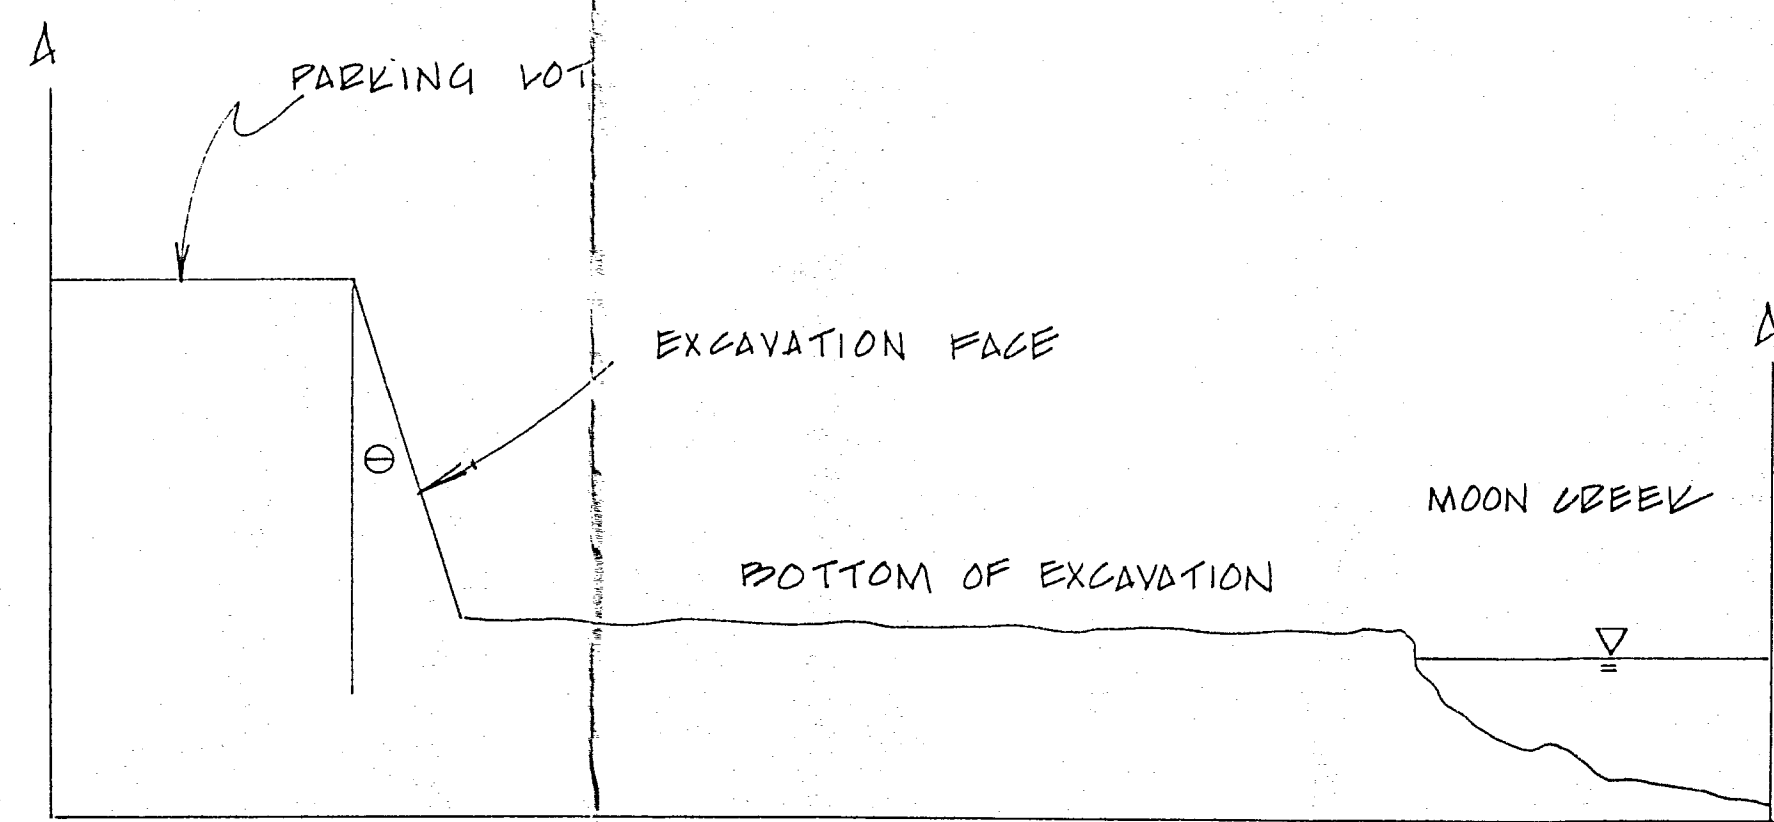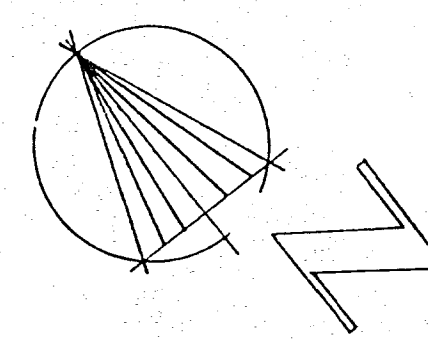


CROSS SECTION A-A


NOTES:

1. THIS DRAWING WAS ADAPTED FROM A FIELD SURVEY CONDUCTED BY ESI USING OPTICAL SURVEY METHODS.
2. NUMBERS INDICATE SAMPLE LOCATIONS.
3. SAMPLE LOCATIONS 1 - 16 REPRESENT SAMPLES TAKEN FROM THE EXCAVATION FACE.
4. ANGLE OF DEPOSE (θ) WILL BE DETERMINED BY THE CLEANUP CONTRACTOR.

ELLISON
BRONZE
PLANT.

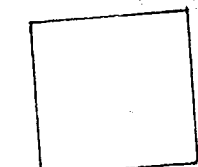

CINDER BLOCK
BUILDING

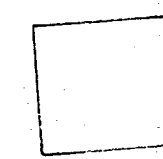

DRY TRANSFORMER.

ASPHALTIC CONCRETE PARKING LOT.

EMPIRE SOIL INVESTIGATIONS INC.		VERIFICATION SAMPLE PLAN.
SCALE: 1" = 10'	APPROVED BY	DRAWN BY P.W.L.
DATE: JAN 91		
ELLISON BRONZE COMPANY 125 W. MAIN ST. FALCONER, N.Y.		
		DRAWING NUMBER 6

RECEIVED
AUG 20 1991
U.S. DEPT. OF
ENVIRONMENTAL CONSERVATION
REGION 9

WEST MAIN STREET

DAVIDSON'S
RESTAURANT
PROPERTY

LOADING DOCK AREA

PARTIAL
SEPARATOR

PARKING AREA

BROOK

VILLAGE OF
FALCONER
PROPERTY

ELLISON BRONZE
PLANT AND OFFICE

RESIDENTIAL
PROPERTY

GARAGE

FOUNDRY

SHED

MOON

WEST EVERETT STREET

GRASS
FIELD

LOCATION OF FORMER
CHEMICAL STORAGE SHED

CHADAKOIN

RIVER

SUMMARY OF GROUND WATER ELEVATIONS MEASURED ON MARCH 9 AND NOVEMBER 13, 1992		
Monitoring Well	Elevation (Feet)	
	March 9	November 13
ESI-1	91.14	91.59
ESI-2	91.52	91.95
ESI-3	93.25	93.10

NOTES:

1. THIS DRAWING IS FOR ILLUSTRATIVE PURPOSES ONLY.
2. THIS DRAWING WAS ADAPTED FROM A SITE DRAWING SUPPLIED BY ELLISON BRONZE COMPANY.
3. GROUND WATER ELEVATIONS ARE RELATIVE TO A BENCHMARK SET AT AN ARBITRARY ELEVATION OF 100.00-FEET.
4. THE GENERALIZED GROUND WATER SURFACE IS DRAWN FROM AVAILABLE GROUND WATER DATA AND IS INTENDED TO CONVEY TRENDS IN GROUND WATER FLOW GRADIENTS.
5. GROUND WATER LEVEL READINGS HAVE BEEN MADE IN MONITORING WELLS AT TIMES AND UNDER CONDITIONS STATED. IT SHOULD BE NOTED THAT FLUCTUATIONS IN THE LEVEL OF THE GROUND WATER MAY OCCUR DUE TO VARIATIONS IN RAINFALL, TEMPERATURE AND OTHER FACTORS OCCURRING FROM THE TIME MEASUREMENTS WERE MADE.

LEGEND:

- TEST PIT LOCATION
- GROUND WATER MONITORING WELL LOCATION
- GROUND WATER ELEVATION CONTOUR - 3/9/92
- GROUND WATER ELEVATION CONTOUR - 11/13/92

		SITE PLAN	
ELLISON BRONZE COMPANY 125 WEST MAIN STREET, FALCONER, NEW YORK			
DRAWN BY: KJS	SCALE: 1" = +/-25'	PROJECT: BTA-92-266	
CHECKED BY: DBA	DATE: APRIL 1993	DRAWING NO. 2	