


Notes:

1. THIS DRAWING IS FOR ILLUSTRATIVE PURPOSES ONLY.
2. ALL LOCATIONS ARE APPROXIMATE ONLY.
3. THIS DRAWING WAS ADAPTED FROM A DRAWING SUPPLIED BY DOWCRAFT INC.

WEBER-KNAPP PROPERTY

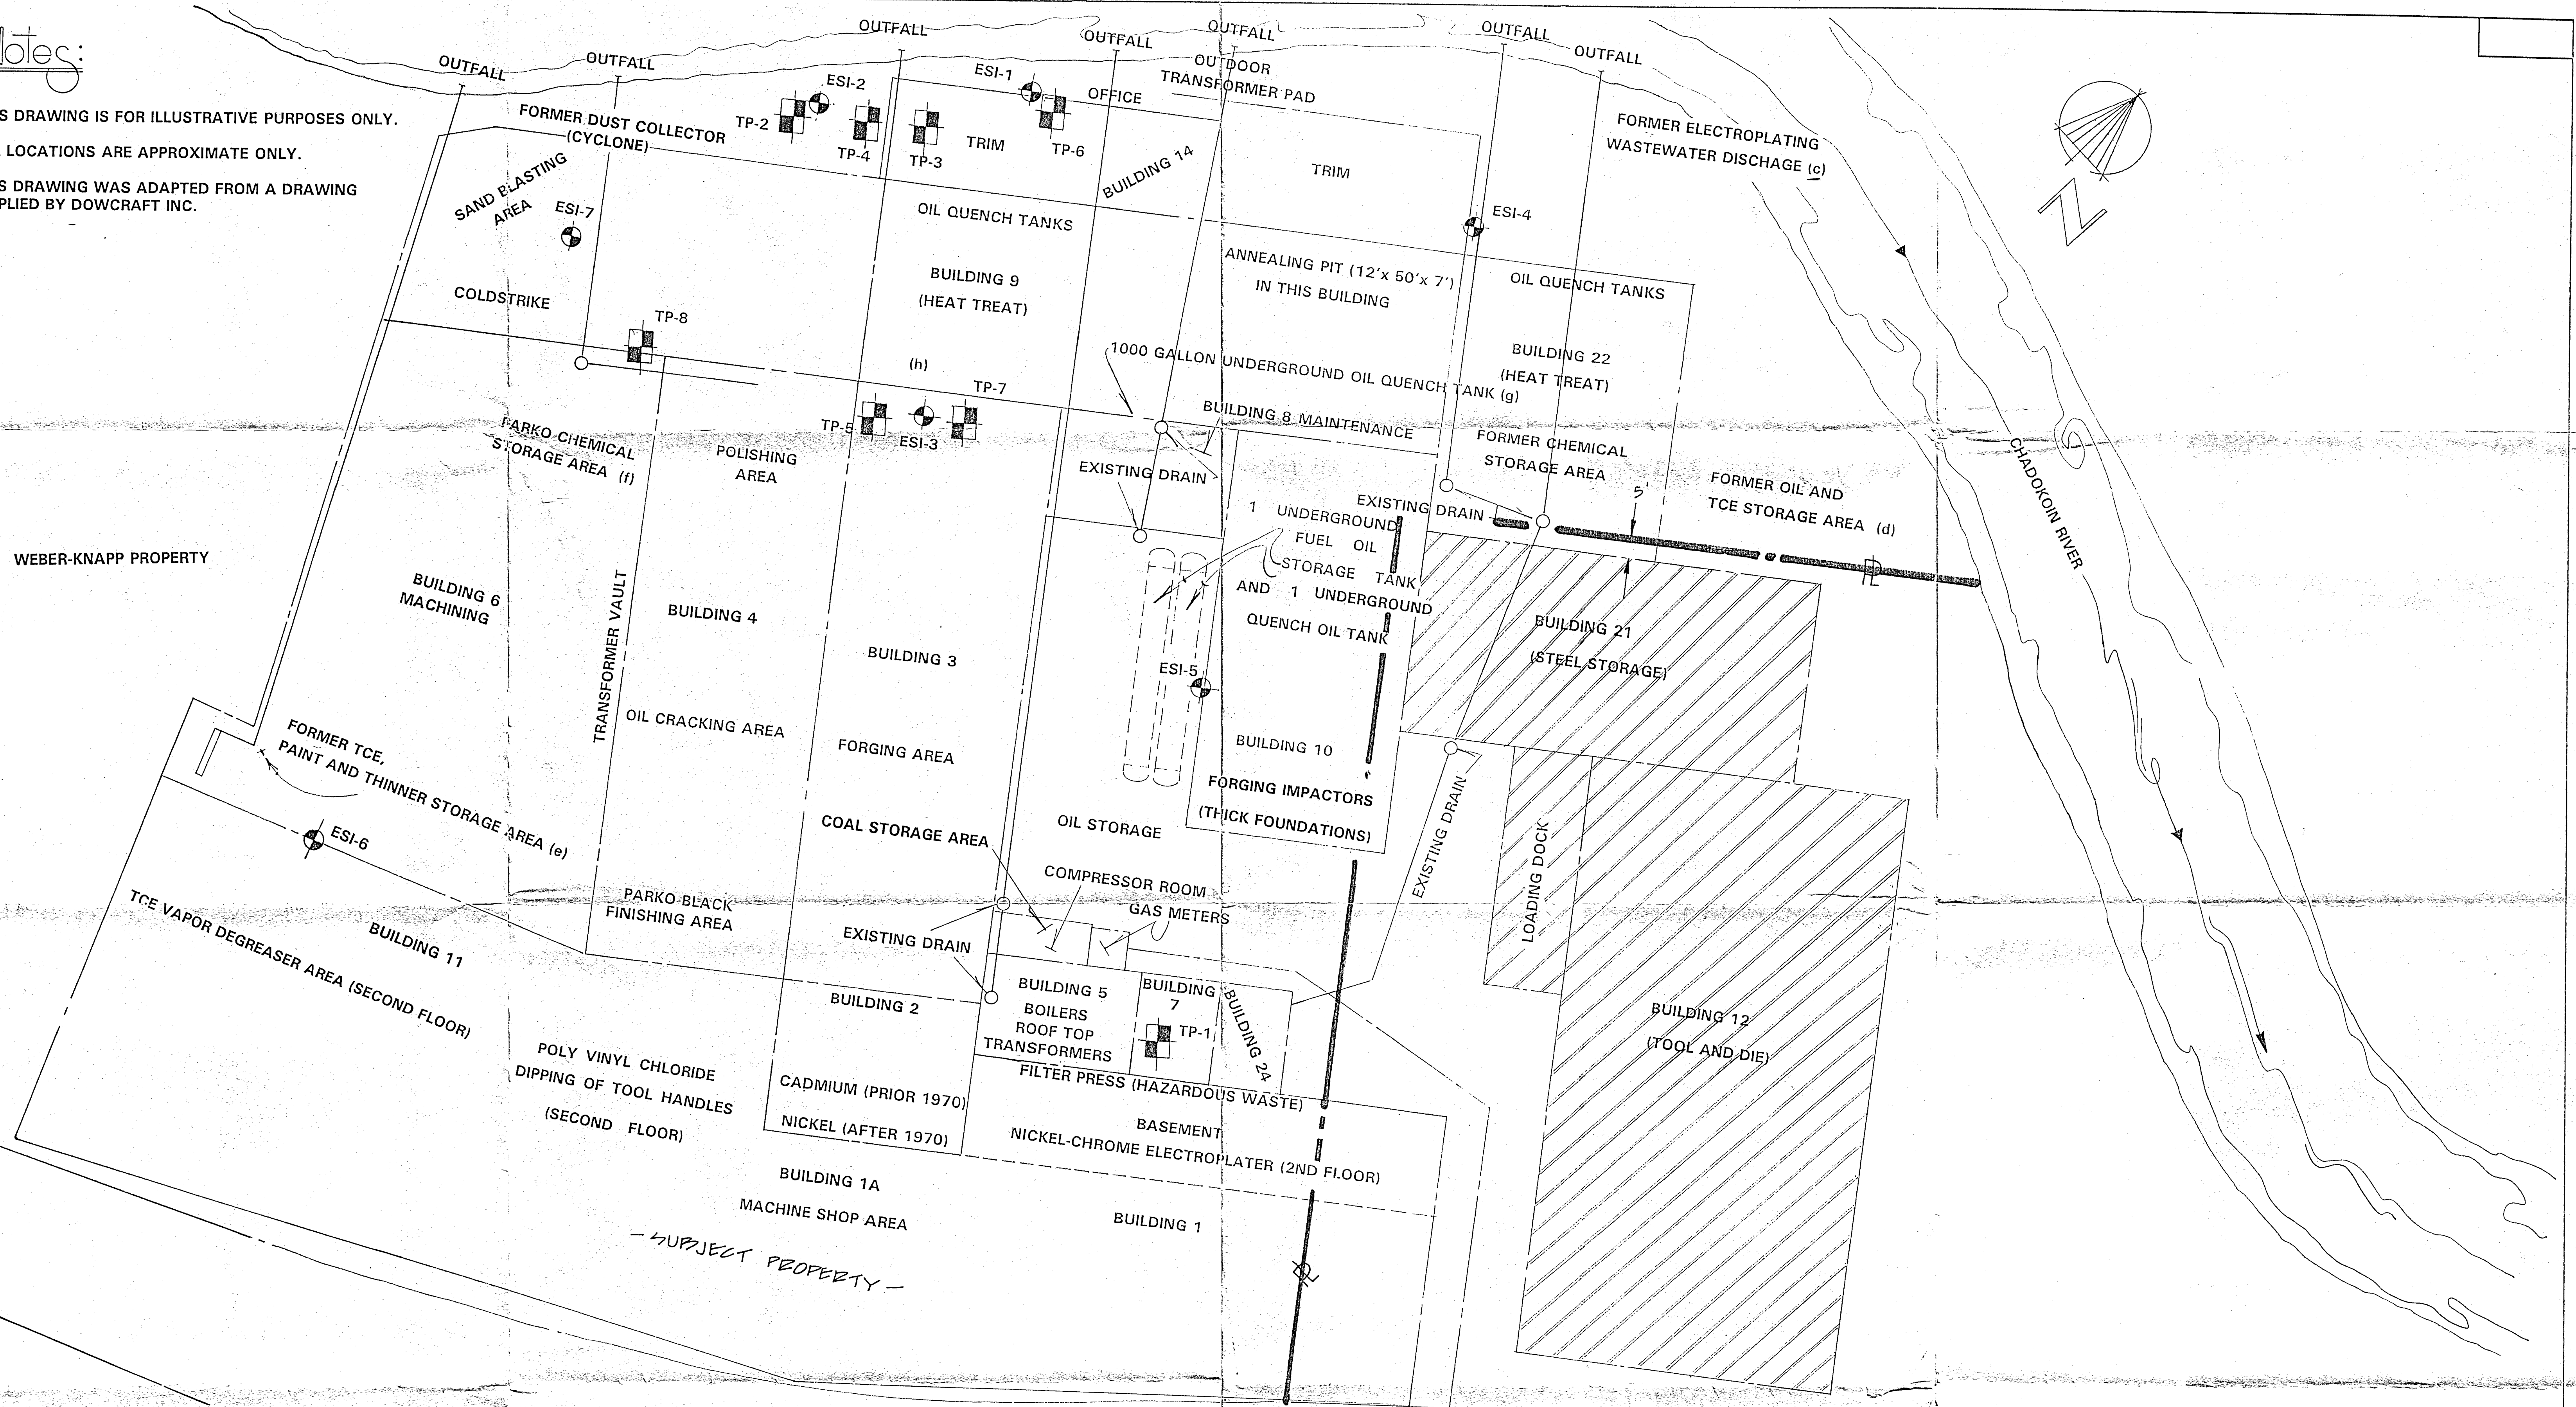


LEGEND:

- EXISTING STRUCTURE
- MONITORING WELL
- TEST PIT LOCATION

ALLEN STREET

EMPIRE SOIL INVESTIGATIONS INC.		SITE INVESTIGATION PLAN	
SCALE: 2" = 1'	APPROVED BY DMH	DRAWN BY DWL	BTA-90-179
DATE: MAY 1991		D C ROLLFORMS	
		DRAWING NUMBER 2	

— ALLEN STREET —

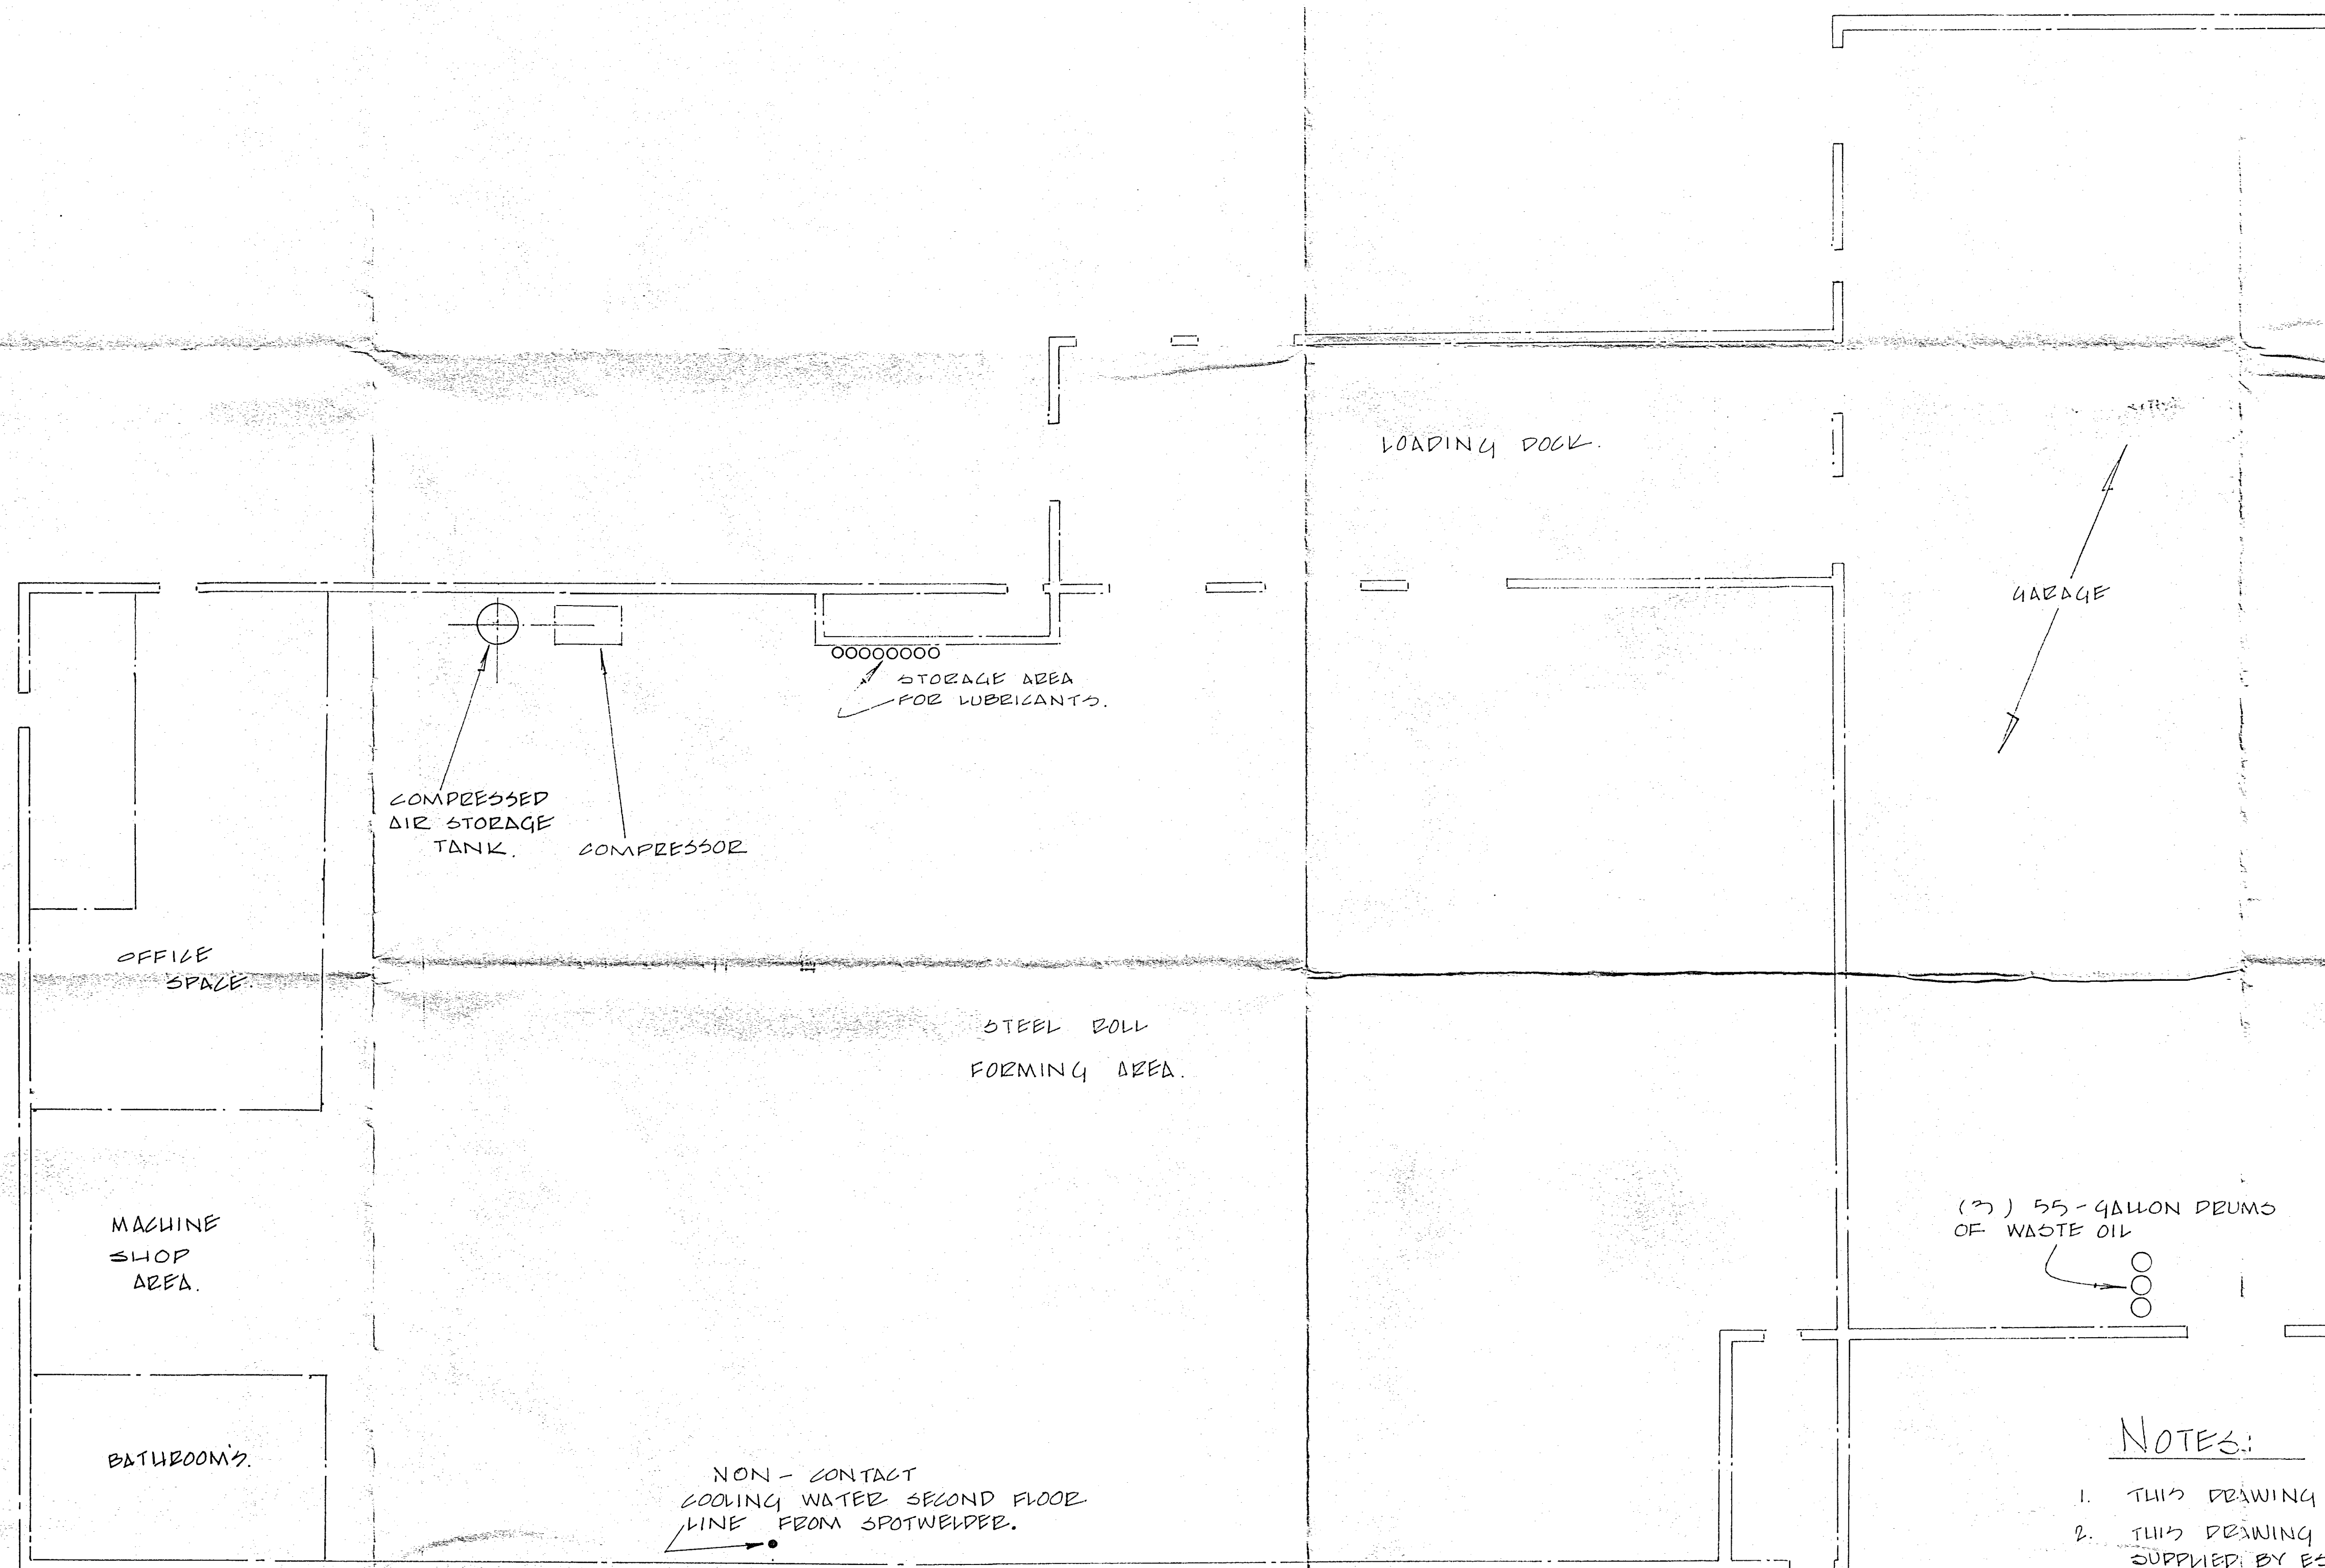

FLOOR PLAN SCALE 1/8" = 1'-0"


NOTES:

1. THIS DRAWING IS FOR ILLUSTRATIVE PURPOSES ONLY.
2. THIS DRAWING WAS ADAPTED FROM A REPRODUCTION COPY SUPPLIED BY ESI BY DOWDRAFT CORPORATION, FALCONER N.Y.

EMPIRE COILS INVESTIGATIONS INC.	
SCALE: 1/8" = 1'-0"	APPROVED BY
DATE: OCT. 1990	DRAWN BY P.W.L.
P.C. ROLL-FORM CORPORATION ALLEN STREET, JAMESTOWN, N.Y.	
BUILDING FLOOR PLAN.	DRAWING NUMBER 27

Notes:

THIS DRAWING IS FOR ILLUSTRATIVE PURPOSES ONLY.
THIS PLAN WAS ADAPTED FROM A REPRODUCTION COPY SUPPLIED BY D.C. ROLLFORMS.

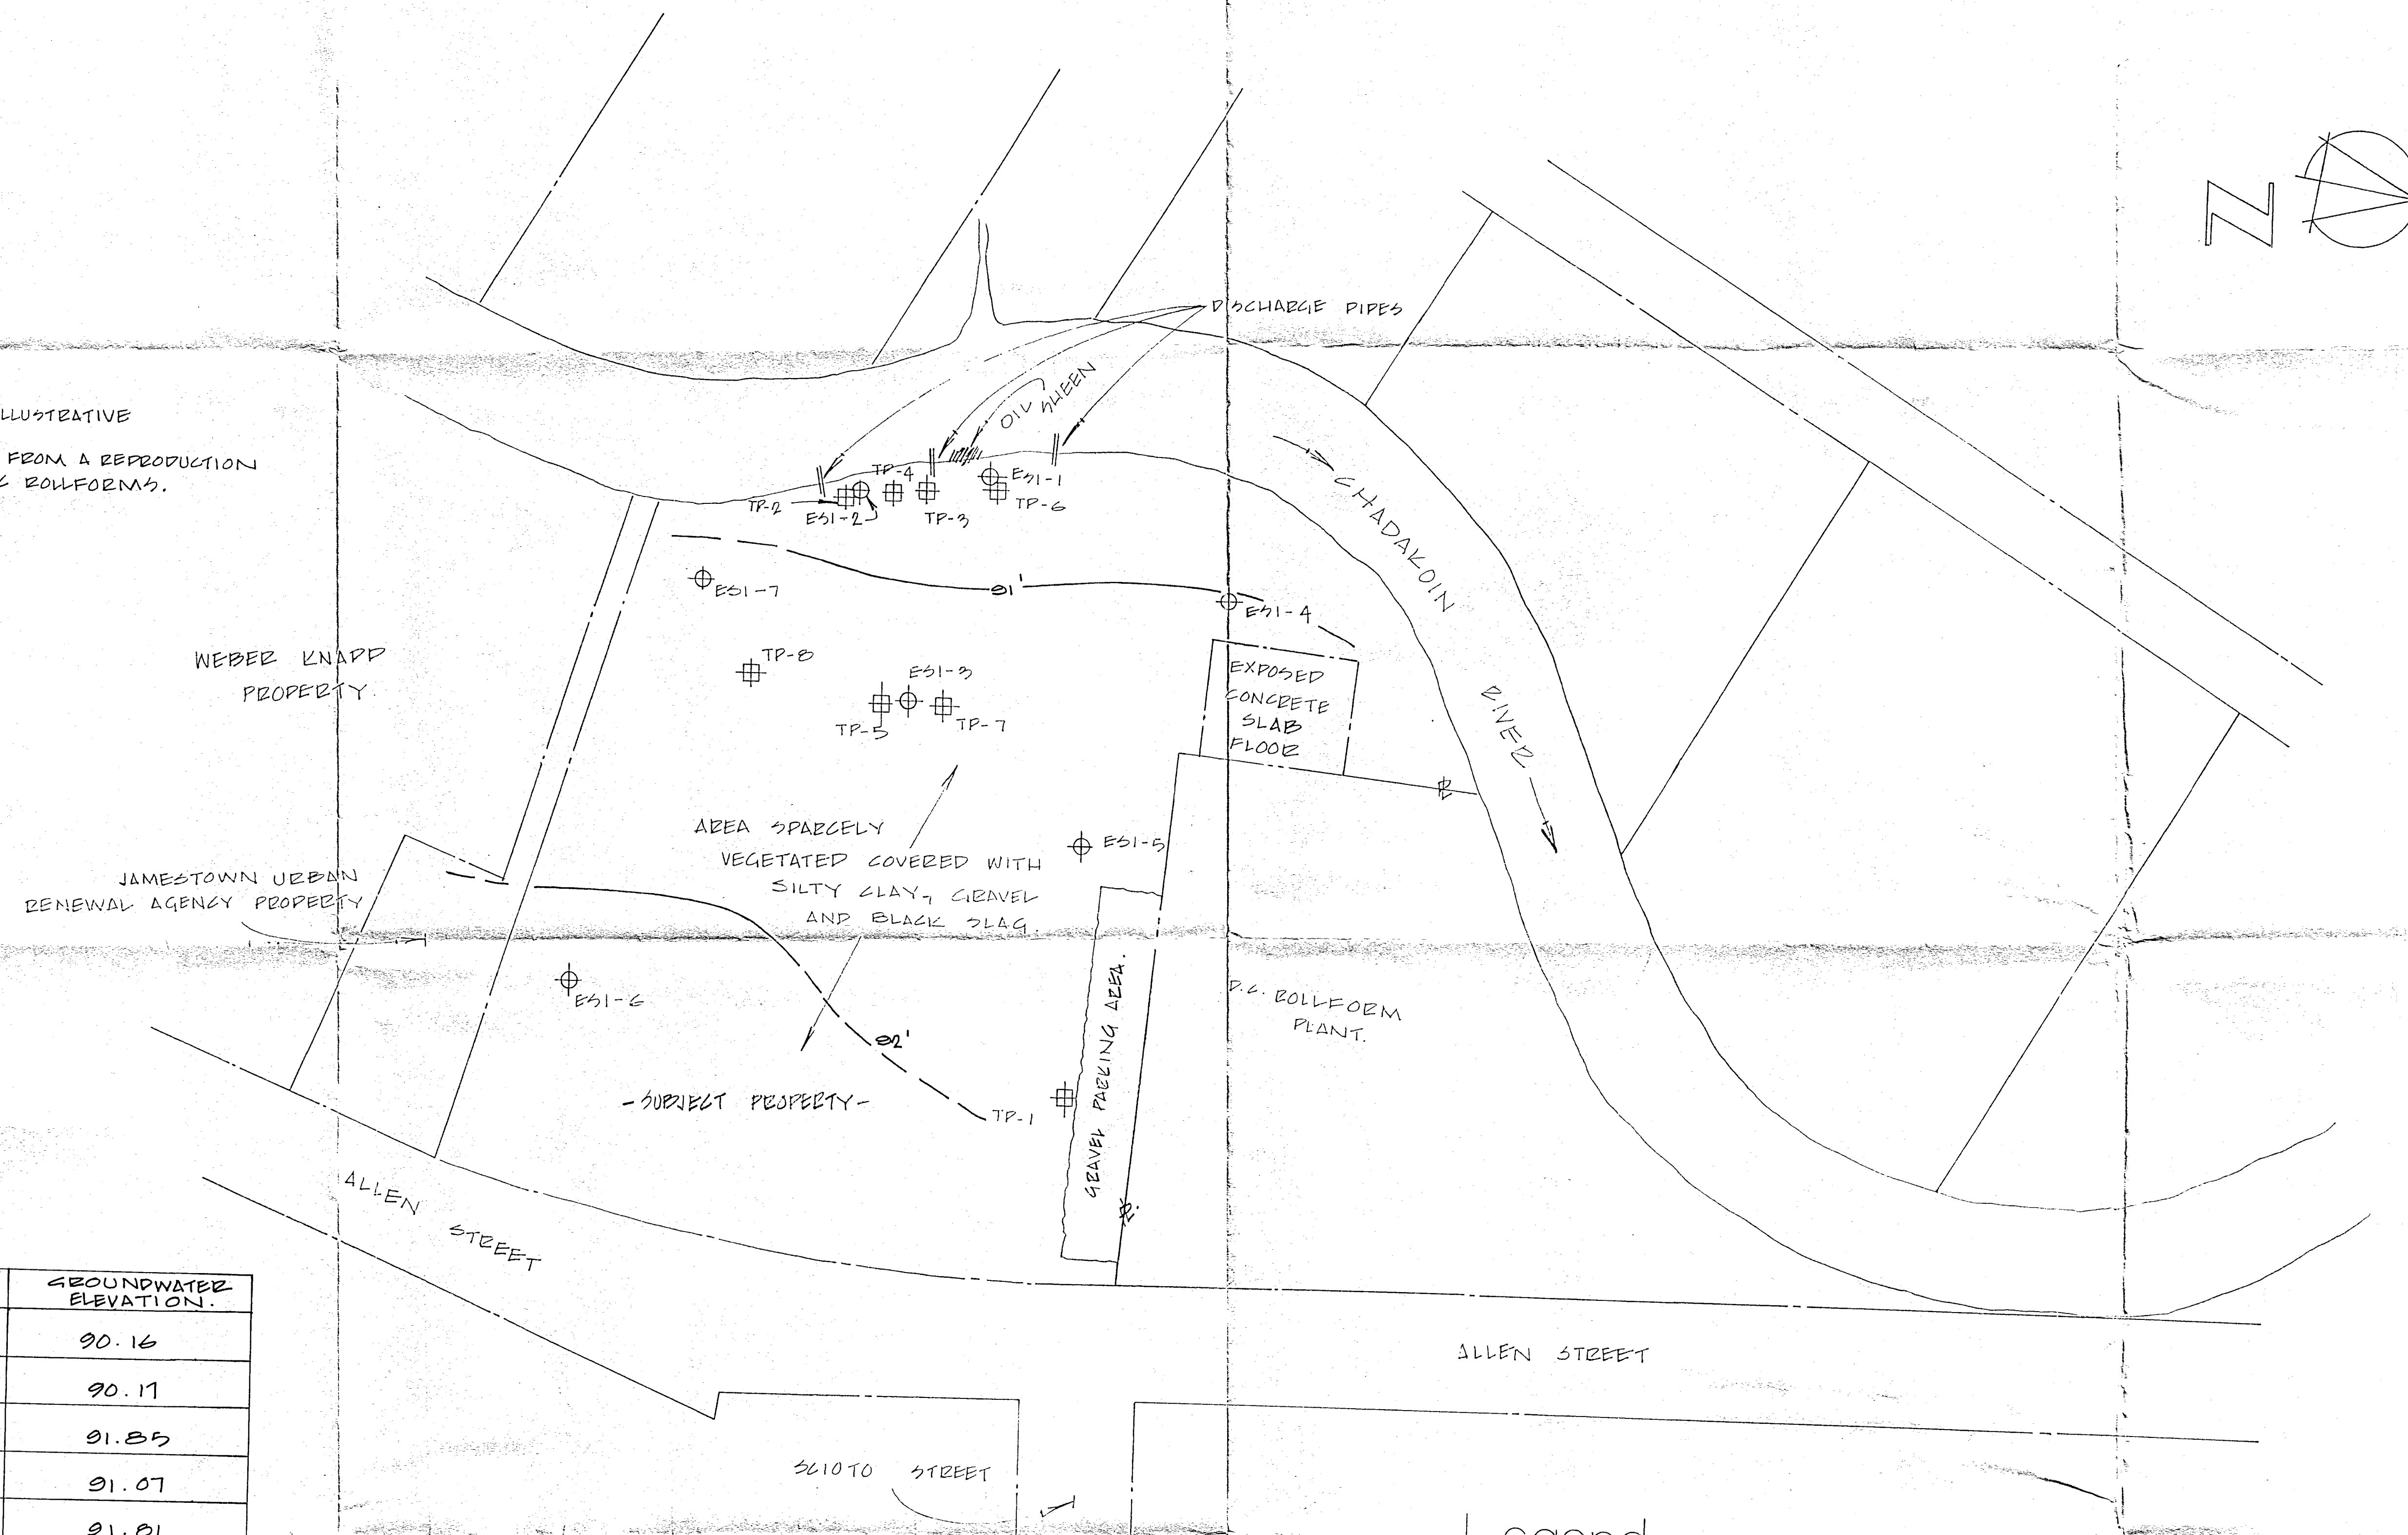

WELL NO.	GROUNDWATER ELEVATION.
ESI-1	90.16
ESI-2	90.17
ESI-3	91.85
ESI-4	91.07
ESI-5	91.81
ESI-6	92.05
ESI-7	91.65

Legend:

- ⊕ GROUND WATER MONITORING WELL LOCATIONS.
- ⊞ TEST PIT LOCATIONS.

EMPIRE SOILS INVESTIGATIONS INC.		
GROUND WATER CONTOUR PLAN.		
SCALE: 1" = 40'	APPROVED BY	DRAWN BY DWL
DATE: APRIL 91	D. HARTY.	KJS.
D.C. ROLLFORM CORPORATION		
583 ALLEN STREET JAMESTOWN N.Y.		DRAWING NUMBER 4