

FIRST FLOOR	
CEILING HGT.	14'-6"
BEAM SIZE	1'-6" DP.
BOTTOM BEAM	13'-0"
FLOOR	CONC.
WALLS	BLK & BRICK
CEILING	WOOD

FIRST FLOOR	
CEILING HGT.	18'-10"
JOIST SIZE	1'-0" DP.
BOTTOM JOIST	17'-10"
FLOOR	CONC.
WALLS	BLK. & MET. SIDING
CEILING	METAL DECK

1967 ADDITION

STEEL SHED

55 GALLON DRUM STORAGE
OF SCRAP METAL.

TRAILER STORAGE OF
55 GALLON DRUMS OF CHEMICAL
RAW-MATERIALS.

EMPTY 55-GALLON
DRUM STORAGE AREA.

ORIGINAL BUILDING

171' x 77' = 13,167 #

TRICHLOROETHYLENE
PRODUCT & WASTE.

TRICHLOROETHYLENE
VAPOR
DEGREASER.

FIRST FLOOR	
CEILING HGT.	28'-0"
BEAM SIZE	12" DEEP
BOTTOM BEAM	22'-0"
FLOOR	CONC.
WALLS	BLK & BRICK
CEILING	MET. DECK

1946 ADDITION

164' x 51' = 8364 #

FIRST FLOOR	
CEILING HGT.	18'-0"
BEAM SIZE	12" DEEP
BOTTOM BEAM	17'-0"
FLOOR	CONC.
WALLS	BLK. & BRICK
CEILING	MET. DECK

CYCLONE PARTICLE SEPARATOR.

CYCLONE PARTICLE SEPARATOR.

PARTIAL - FIRST FLOOR PLAN

Scale: 1/8" = 1'-0"

EMPIRE
SOILS INVESTIGATIONS INC.

REVISED BY EMPIRE SOILS
INVESTIGATIONS INC. DATED OCT.
5, 1990.

PHASE I ENVIRONMENTAL SITE ASSESSMENT
FINDINGS.

DRAW. NO. 22

DOWCRAFT CORPORATION

JAMESTOWN, N. Y.

DRAWN BY: G. R. C.

SHEETS DRAWN:

CONT.

CHECKED:


DETAIL SHEETS

SHEET NO.

DATE: 3-12-83

TOTAL SHEETS

OF

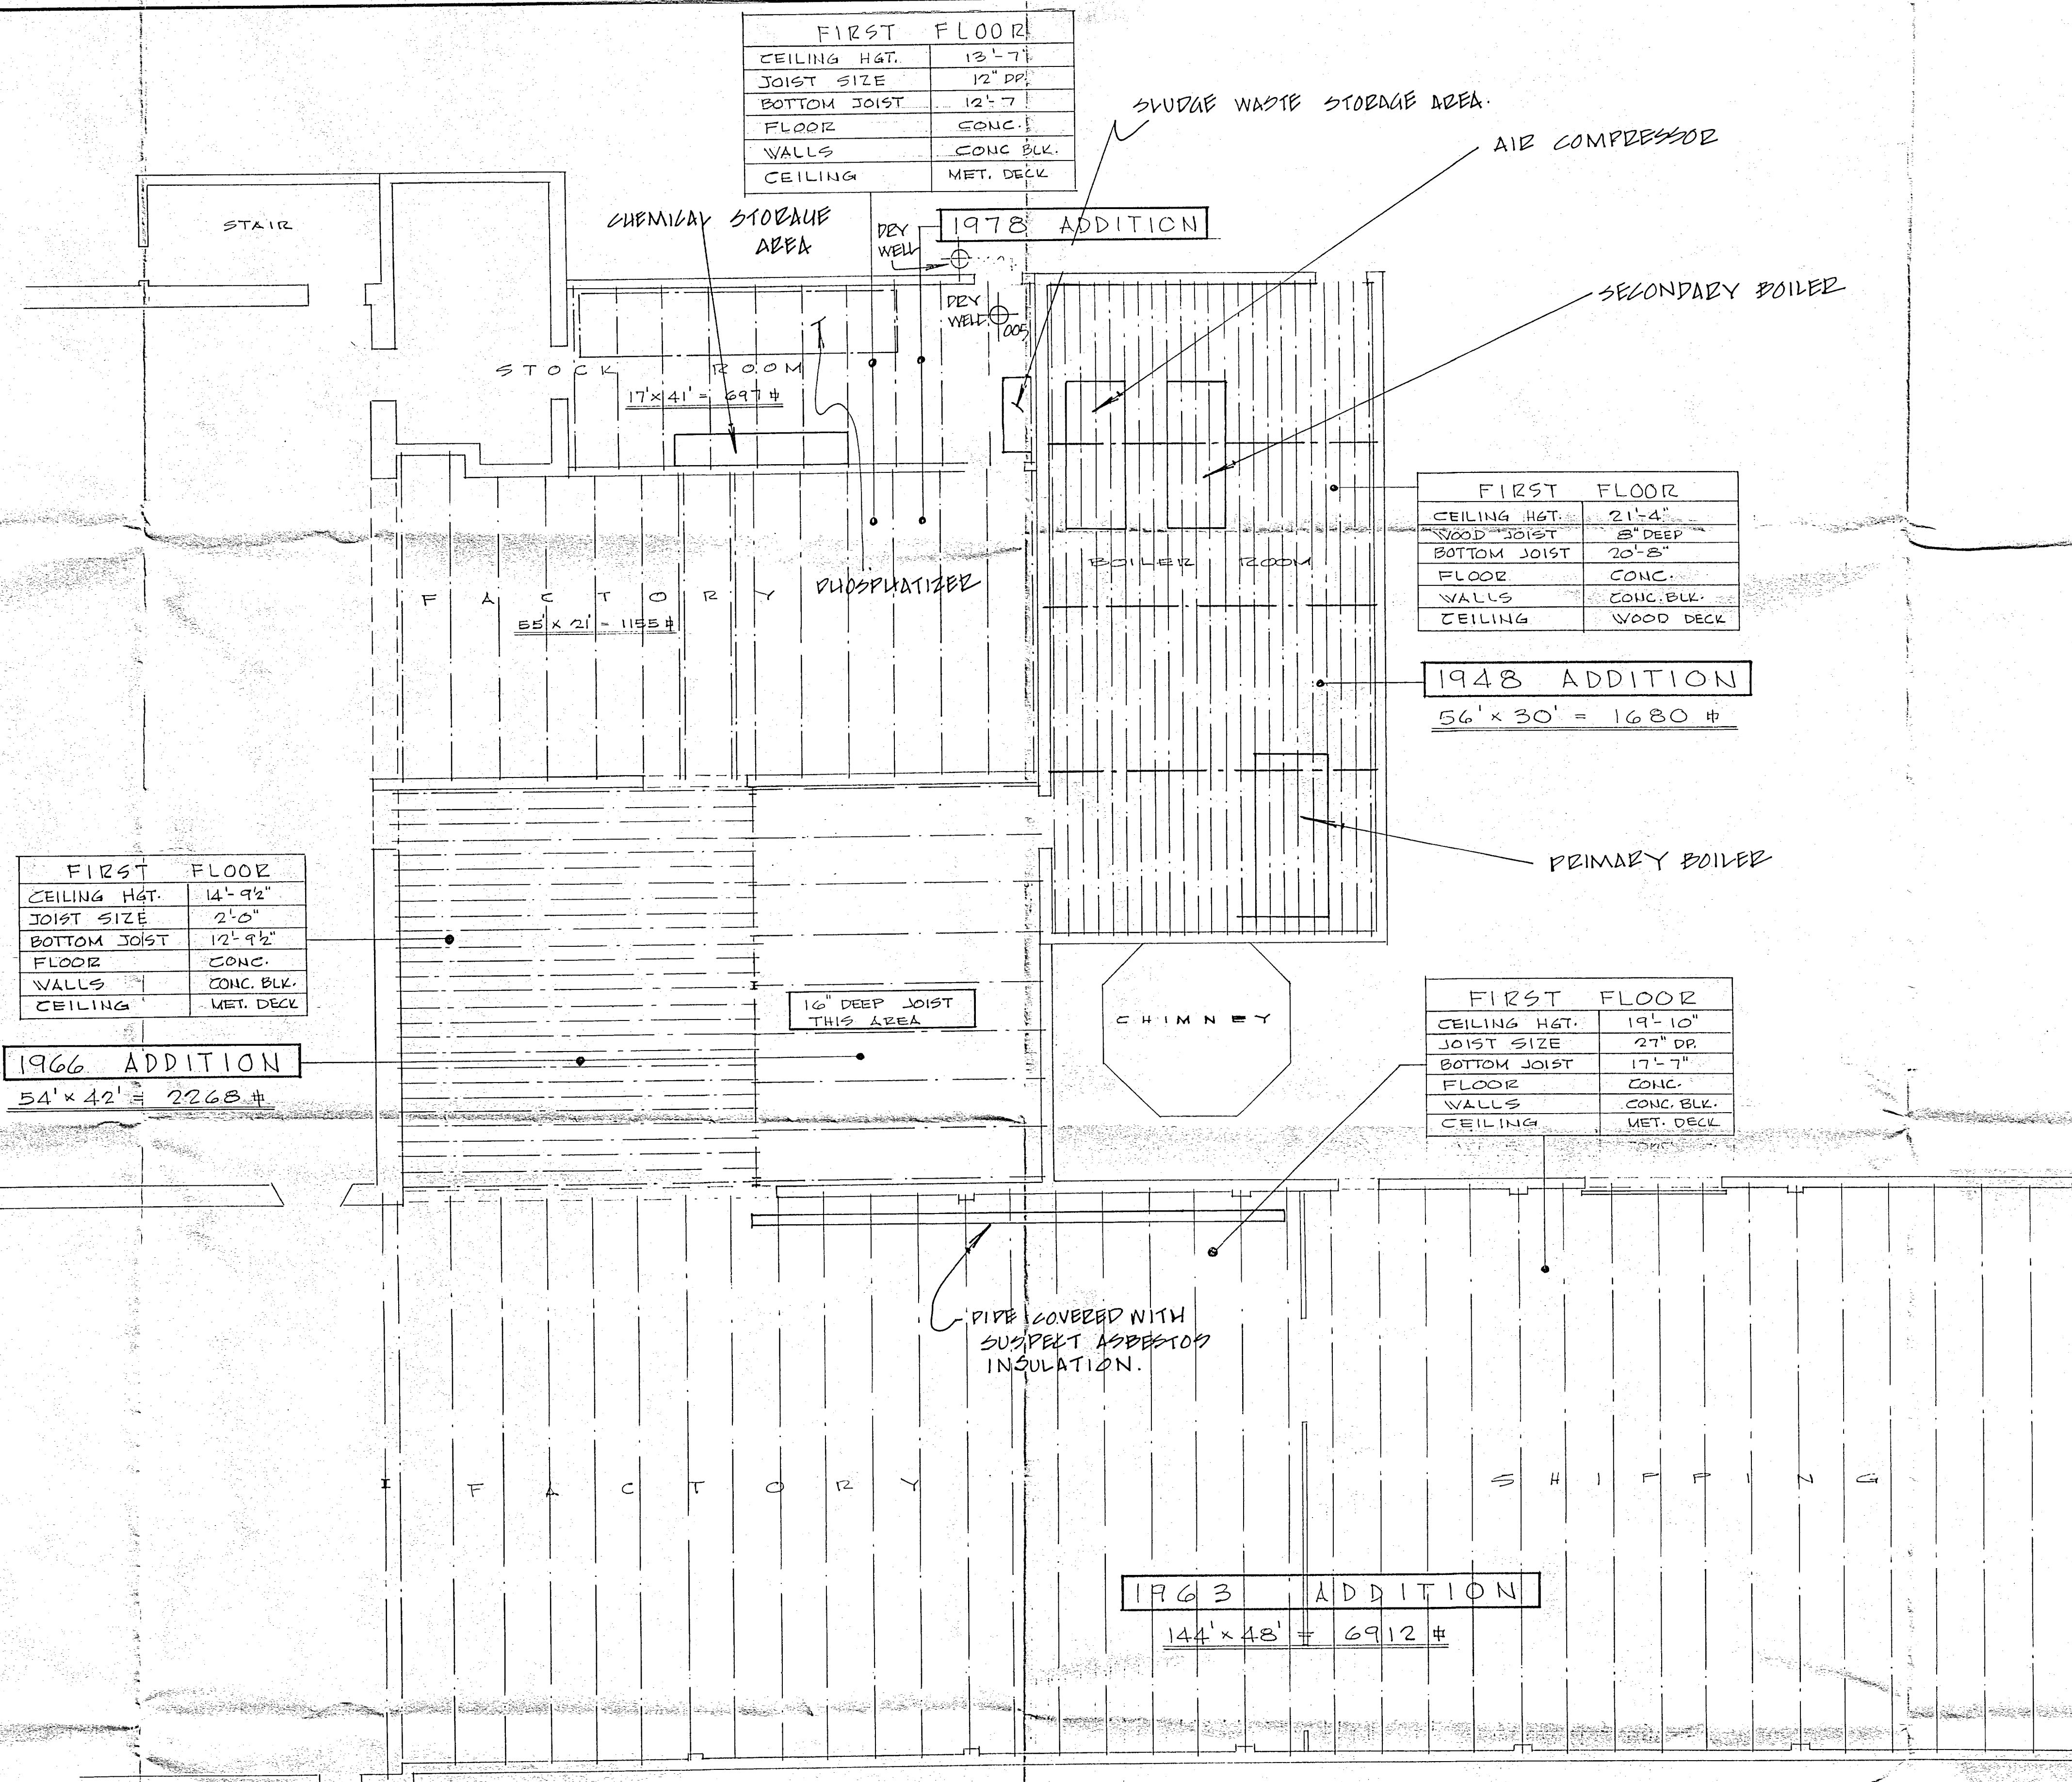

FIRST FLOOR	
CEILING HGT.	13'-7"
JOIST SIZE	12" DP
BOTTOM JOIST	12'-7"
FLOOR	CONC.
WALLS	CONC. BLK.
CEILING	MET. DECK

FIRST FLOOR	
CEILING HGT.	21'-4"
WOOD JOIST	8" DEEP
BOTTOM JOIST	20'-8"
FLOOR	CONC.
WALLS	CONC. BLK.
CEILING	WOOD DECK

FIRST FLOOR	
CEILING HGT.	19'-10"
JOIST SIZE	27" DP
BOTTOM JOIST	17'-7"
FLOOR	CONC.
WALLS	CONC. BLK.
CEILING	MET. DECK

FIRST FLOOR	
CEILING HGT.	14'-9 1/2"
JOIST SIZE	2'-0"
BOTTOM JOIST	12'-9 1/2"
FLOOR	CONC.
WALLS	CONC. BLK.
CEILING	MET. DECK

1966 ADDITION
54' x 42' = 2268 #

1963 ADDITION
144' x 48' = 6912 #

1948 ADDITION
56' x 30' = 1680 #

PARTIAL - FIRST FLOOR PLAN
Scale: 1/8" = 1' - 0"


EMPIRE
SOILS INVESTIGATIONS INC.

REVISED BY EMPIRE SOILS
 INVESTIGATIONS INC. DATED OCT. 5, 1990
 PHASE I ENVIRONMENTAL SITE ASSESSMENT
 FINDINGS. DRAWING NO. 4

DOWCRAFT CORPORATION
JAMESTOWN, N. Y.

DRAWN BY <u>S.B.C.</u>	SHEETS DRAWN _____	CONT. _____
CHECKED _____	DETAIL SHEETS _____	
DATE <u>3-13-83</u>	TOTAL SHEETS _____	SHEET NO. <u>04</u>

TELEPHONE NO. 8333

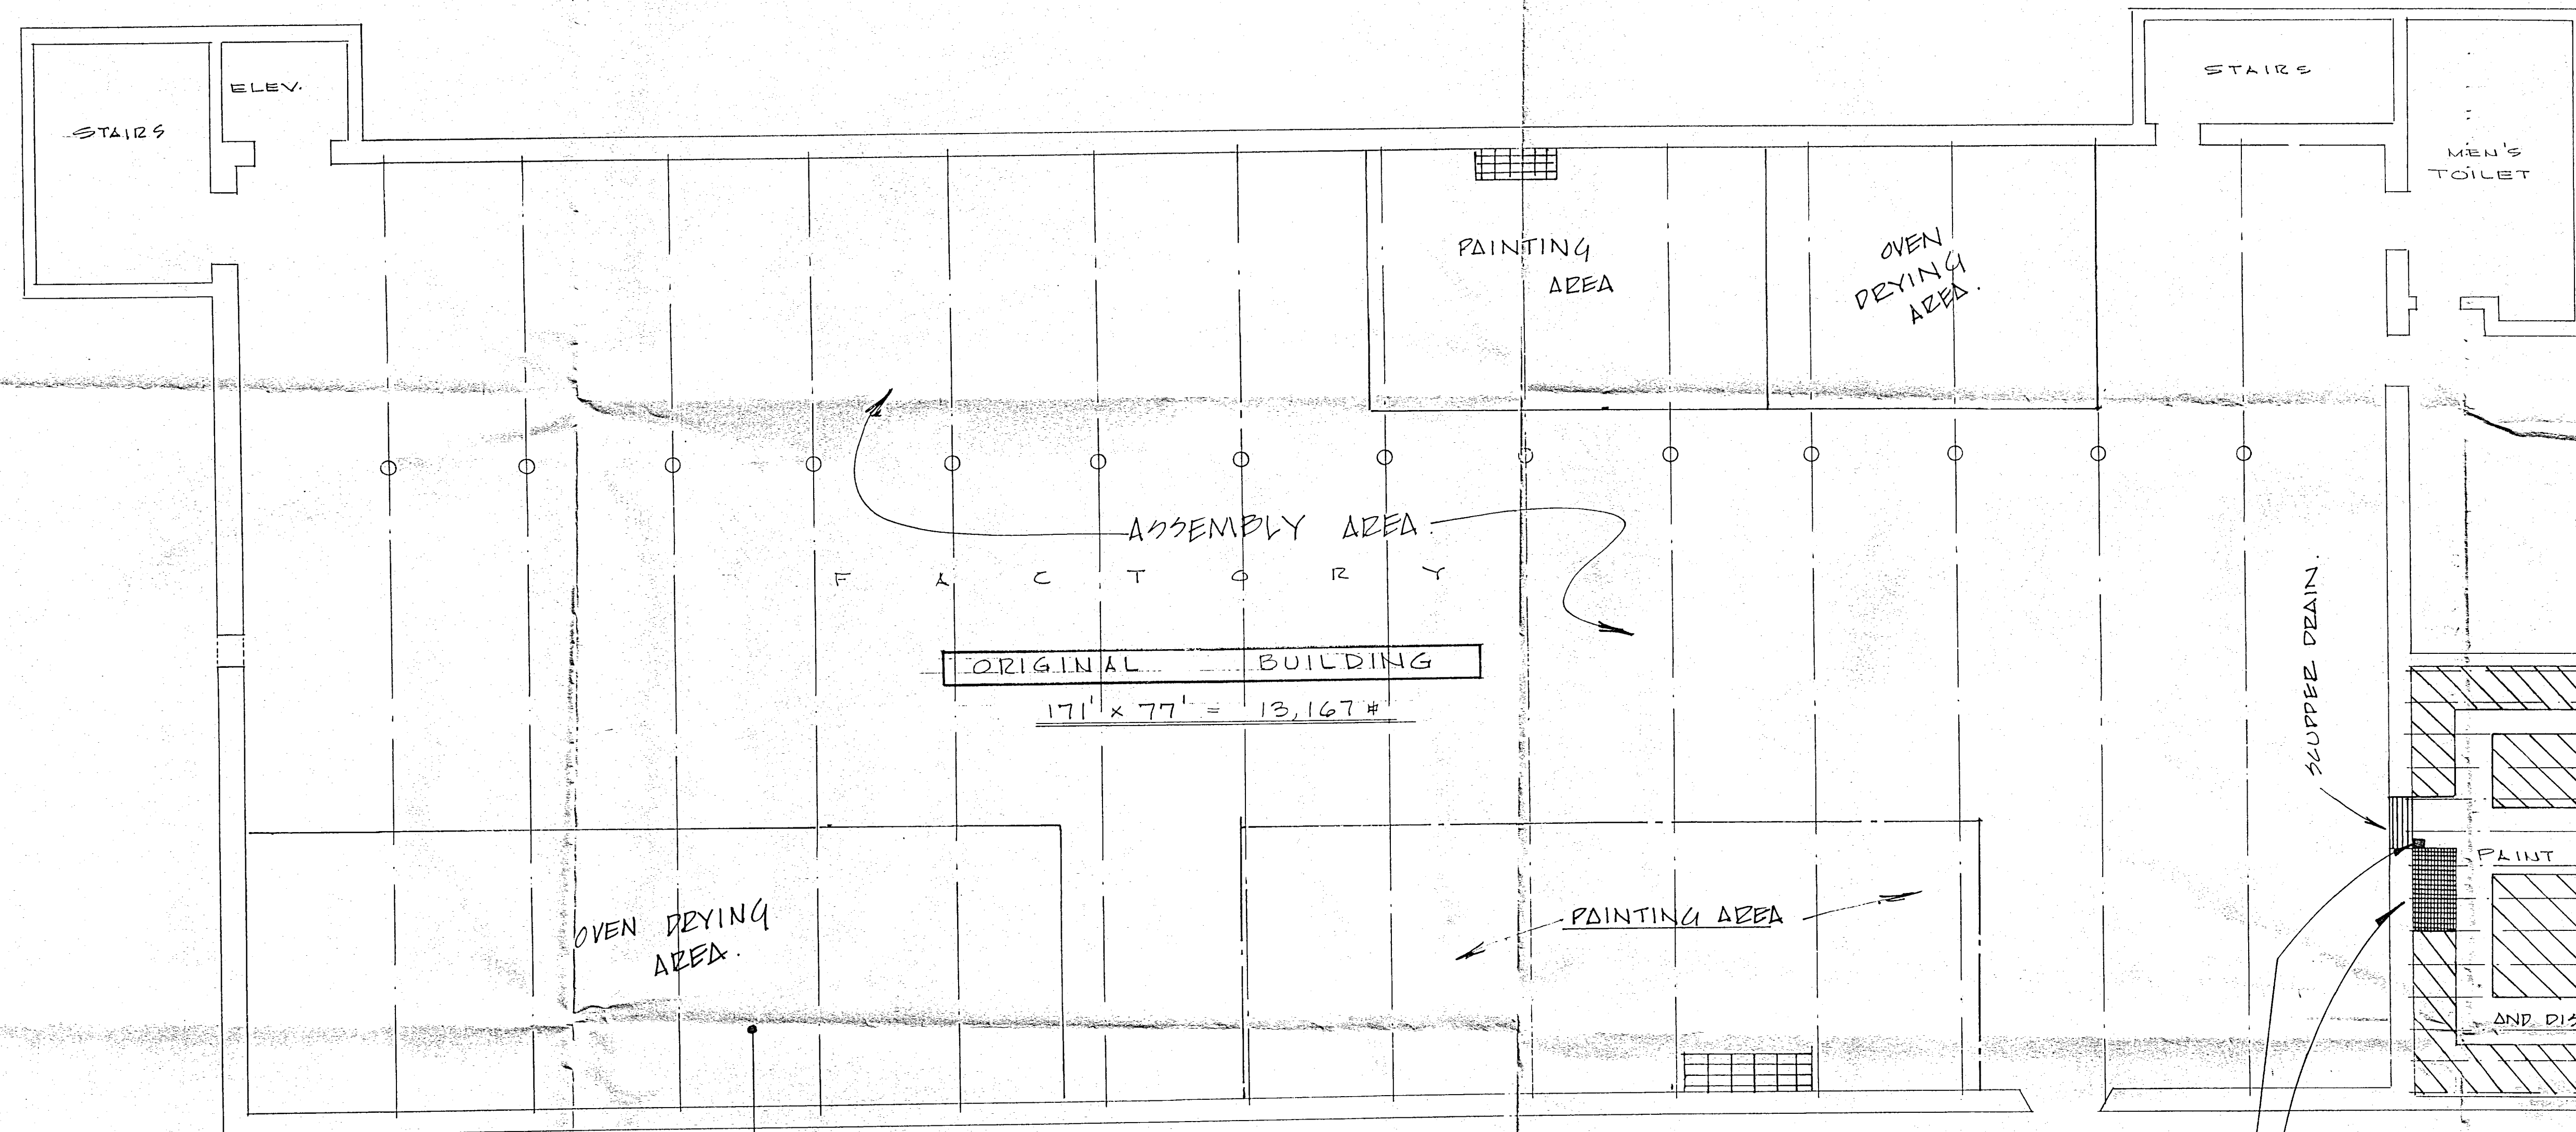

SECOND FLOOR	
CEILING HGT.	12'-10"
BEAM SIZE	1'-3" DP
BOTTOM BEAM	12'-7"
FLOOR	WOOD
WALLS	BRICK
CEILING	WOOD

SECOND FLOOR	
CEILING HGT.	12'-7"
JOIST SIZE	1'-6" DP
BOTTOM JOIST	
FLOOR	CONC.
WALLS	CONC. BLK.
CEILING	PLASTER

1966 ADDITION	
41' x 30'	= 1,230 #

SECOND FLOOR PLAN

Scale: 1/8" = 1' - 0"

- LEGEND:**
- FLOOR SPACE OCCUPIED BY ONE, FIVE, & FIFTY FIVE GALLON CONTAINERS OF PAINT OR PAINT RELATED SOLVENTS. PRODUCT DISTRIBUTION DOES NOT OCCUR IN MIXING ROOM.
 - STORAGE AREA FOR PAINTS, ADHESIVES, AND OTHER MATERIALS USED FOR PRODUCT MANUFACTURE.

DRAWING NO. 5

EMPIRE SOILS INVESTIGATIONS INC. REVISED BY EMPIRE SOILS INVESTIGATIONS INC. DATED OCT. 5, 1990
PHASE I ENVIRONMENTAL SITE ASSESSMENT FINDINGS.

DOWCRAFT CORPORATION

JAMESTOWN, N. Y.

DRAWN BY G. R. S. SHEETS DRAWN CONT.
CHECKED DATE 2-14-93 DETAIL SHEETS TOTAL SHEETS SHEET NO. 5P