

FIRST FLOOR	
CEILING HGT.	14'-6"
BEAM SIZE	1'-6" DP.
BOTTOM BEAM	13'-0"
FLOOR	CONC.
WALLS	BLK & BRICK
CEILING	WOOD.

FIRST FLOOR	
CEILING HGT.	18'-10"
JOIST SIZE	1'-0" DP.
BOTTOM JOIST	17'-10"
FLOOR	CONC.
WALLS	BLK & MET. SIDING
CEILING	METAL DECK

FIRST FLOOR	
CEILING HGT.	23'-0"
BEAM SIZE	12" DEEP
BOTTOM BEAM	22'-0"
FLOOR	CONC.
WALLS	BLK & BRICK
CEILING	MET. DECK

FIRST FLOOR	
CEILING HGT.	18'-0"
BEAM SIZE	12" DEEP
BOTTOM BEAM	17'-0"
FLOOR	CONC.
WALLS	BLK & BRICK
CEILING	MET. DECK

PARTIAL - FIRST FLOOR PLAN

Scale: 1/8" = 1'-0"

EMPIRE SOIL INVESTIGATIONS INC.		REVISED BY EMPIRE SOILS INVESTIGATIONS INC. DATED OCT. 3, 1990.	
PHASE I ENVIRONMENTAL SITE ASSESSMENT FINDINGS.		DRAWN BY: G.R.C. CHECKED: _____ DATE: 3-12-83	
DOWCRAFT CORPORATION JAMESTOWN, N. Y.		SHEETS DRAWN: _____ DETAIL SHEETS: _____ TOTAL SHEETS: _____	
		CONT. _____ SHEET NO. _____ OF _____	

FIRST FLOOR	
CEILING HGT.	13'-7"
JOIST SIZE	12" DP.
BOTTOM JOIST	12'-7"
FLOOR	CONC.
WALLS	CONC. BLK.
CEILING	MET. DECK

SLUDGE WASTE STORAGE AREA.

AIR COMPRESSOR

CHEMICAL STORAGE AREA

1978 ADDITION

SECONDARY BOILER

FIRST FLOOR	
CEILING HGT.	21'-4"
WOOD JOIST	8" DEEP
BOTTOM JOIST	20'-2"
FLOOR	CONC.
WALLS	CONC. BLK.
CEILING	WOOD. DECK

1948 ADDITION
56' x 30' = 1680 #

PRIMARY BOILER

FIRST FLOOR	
CEILING HGT.	14'-9 1/2"
JOIST SIZE	2'-0"
BOTTOM JOIST	12'-9 1/2"
FLOOR	CONC.
WALLS	CONC. BLK.
CEILING	MET. DECK

1966 ADDITION
54' x 42' = 2268 #

FIRST FLOOR	
CEILING HGT.	19'-10"
JOIST SIZE	27" DP.
BOTTOM JOIST	17'-7"
FLOOR	CONC.
WALLS	CONC. BLK.
CEILING	MET. DECK

16" DEEP JOIST THIS AREA

CHIMNEY

PIPE COVERED WITH SUSPECT ASBESTOS INSULATION.

1963 ADDITION
144' x 48' = 6912 #

PARTIAL - FIRST FLOOR PLAN

Scale: 1/8" = 1' - 0"


EMPIRE
SOILS INVESTIGATIONS INC.

REVISED BY: EMPIRE SOILS INVESTIGATIONS INC. DATED OCT. 5, 1990
PHASE I ENVIRONMENTAL SITE ASSESSMENT FINDINGS
DRAWING NO. 4

DOWCRAFT CORPORATION
JAMESTOWN, N. Y.

DRAWN BY: G.R.C. SHEETS DRAWN: _____ CONT. _____
CHECKED: _____ DETAIL SHEETS: _____
DATE: 8-19-83 TOTAL SHEETS: _____ SHEET NO. 3 OF 5

TEL: 516-432-1100

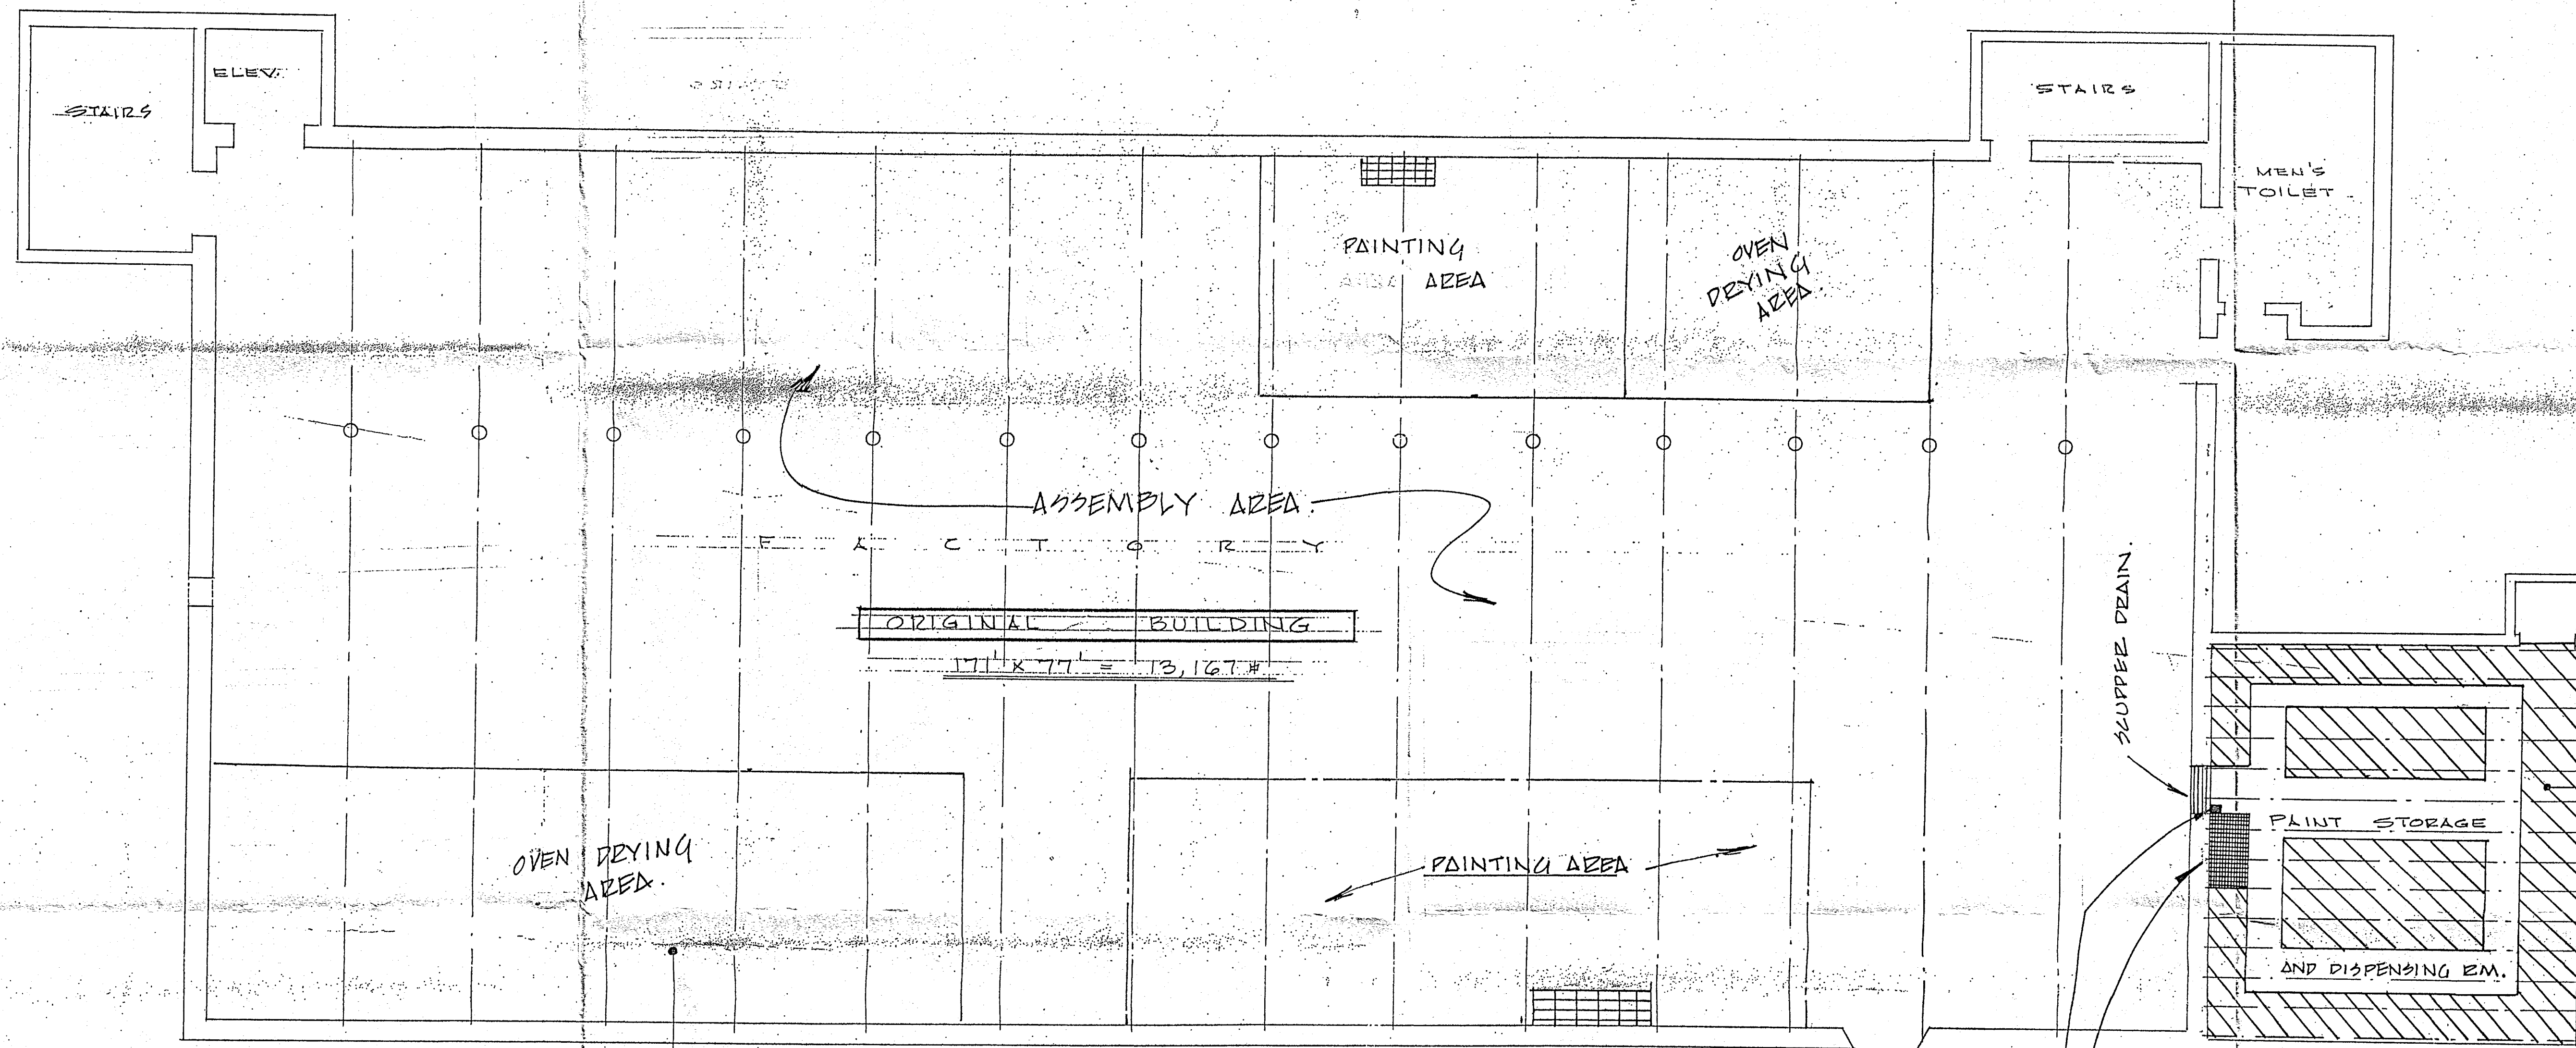

SECOND FLOOR	
CEILING HGT.	12'-10"
BEAM SIZE	12'-2" DP.
BOTTOM DEAM	12'-7"
FLOOR	WOOD
WALLS	BRICK
CEILING	WOOD

SECOND FLOOR	
CEILING HGT.	12'-7"
JOIST SIZE	12'-6" DP.
BOTTOM JOIST	
FLOOR	CONC.
WALLS	CONC. BLK.
CEILING	PLASTER

1966 ADDITION	
41' x 30'	= 1230 #

SECOND FLOOR PLAN

Scale: 1/8" = 1' - 0"

- LEGEND:**
- FLOOR SPACE OCCUPIED BY ONE, FIVE, & FIFTY FIVE GALLON CONTAINERS OF PAINT OR PAINT RELATED SOLVENTS. PRODUCT DISTRIBUTION ALSO OCCURS IN MIXING ROOM.
 - STORAGE AREA FOR PAINTS, ADHESIVES, AND OTHER MATERIALS USED FOR PRODUCT MANUFACTURE.

DRAWING NO. 5

EMPIRE SOILS INVESTIGATIONS INC. REVISED BY EMPIRE SOILS INVESTIGATIONS INC. DATED OCT. 5, 1990
 PHASE I ENVIRONMENTAL SITE ASSESSMENT FINDINGS

DOWCRAFT CORPORATION
 JAMESTOWN, N. Y.

DRAWN BY: C. P. E. SHEETS DRAWN: CONT.
 CHECKED: DATE: 3-14-83 TOTAL SHEETS: SHEET NO. 4 of 5