

APPENDIX I

BOTTOM OF EXCAVATION and INTERIM GRADING (DRAWING ENV-1)

1. Copy of ENV-1 dated 02/17/05 on the CDs



03.15.02 GMP SET
02.15.02 50% PROGRESS PRINT
Date Revision

KEY PLAN

Client
SILVERSTEIN PROPERTIES
521 5th Avenue New York, NY 10175
Tel (212) 490-0666
Fax (212) 687-0067

Project
RIVER PLACE II
600 West 42nd Street
New York NY
Block: --- Lot: ---

COSTAS KONDYLIS
&
PARTNERS, LLP.
ARCHITECTS
31 West 27th Street, New York, N.Y. 10001
Tel (212) 725-4655 Fax (212) 725-3441


The Cantor Seinuk Group, Inc.
Consulting Engineers
228 East 45th Street New York, N.Y. 10017
Tel (212) 687-9888 Fax (646) 487-5555

I.M. Robbins
Mechanical Engineers
15 West 44th Street, New York, N.Y. 10036
Tel. (212) 944-5566 Fax (212) 944-5597

Title
PRELIMINARY
BOTTOM OF EXCAVATION
AND INTERIM GRADING

Scale 1" = 20'
Date 2.17.05
Project No. ENV-1
File


BOTTOM OF EXCAVATION PLAN

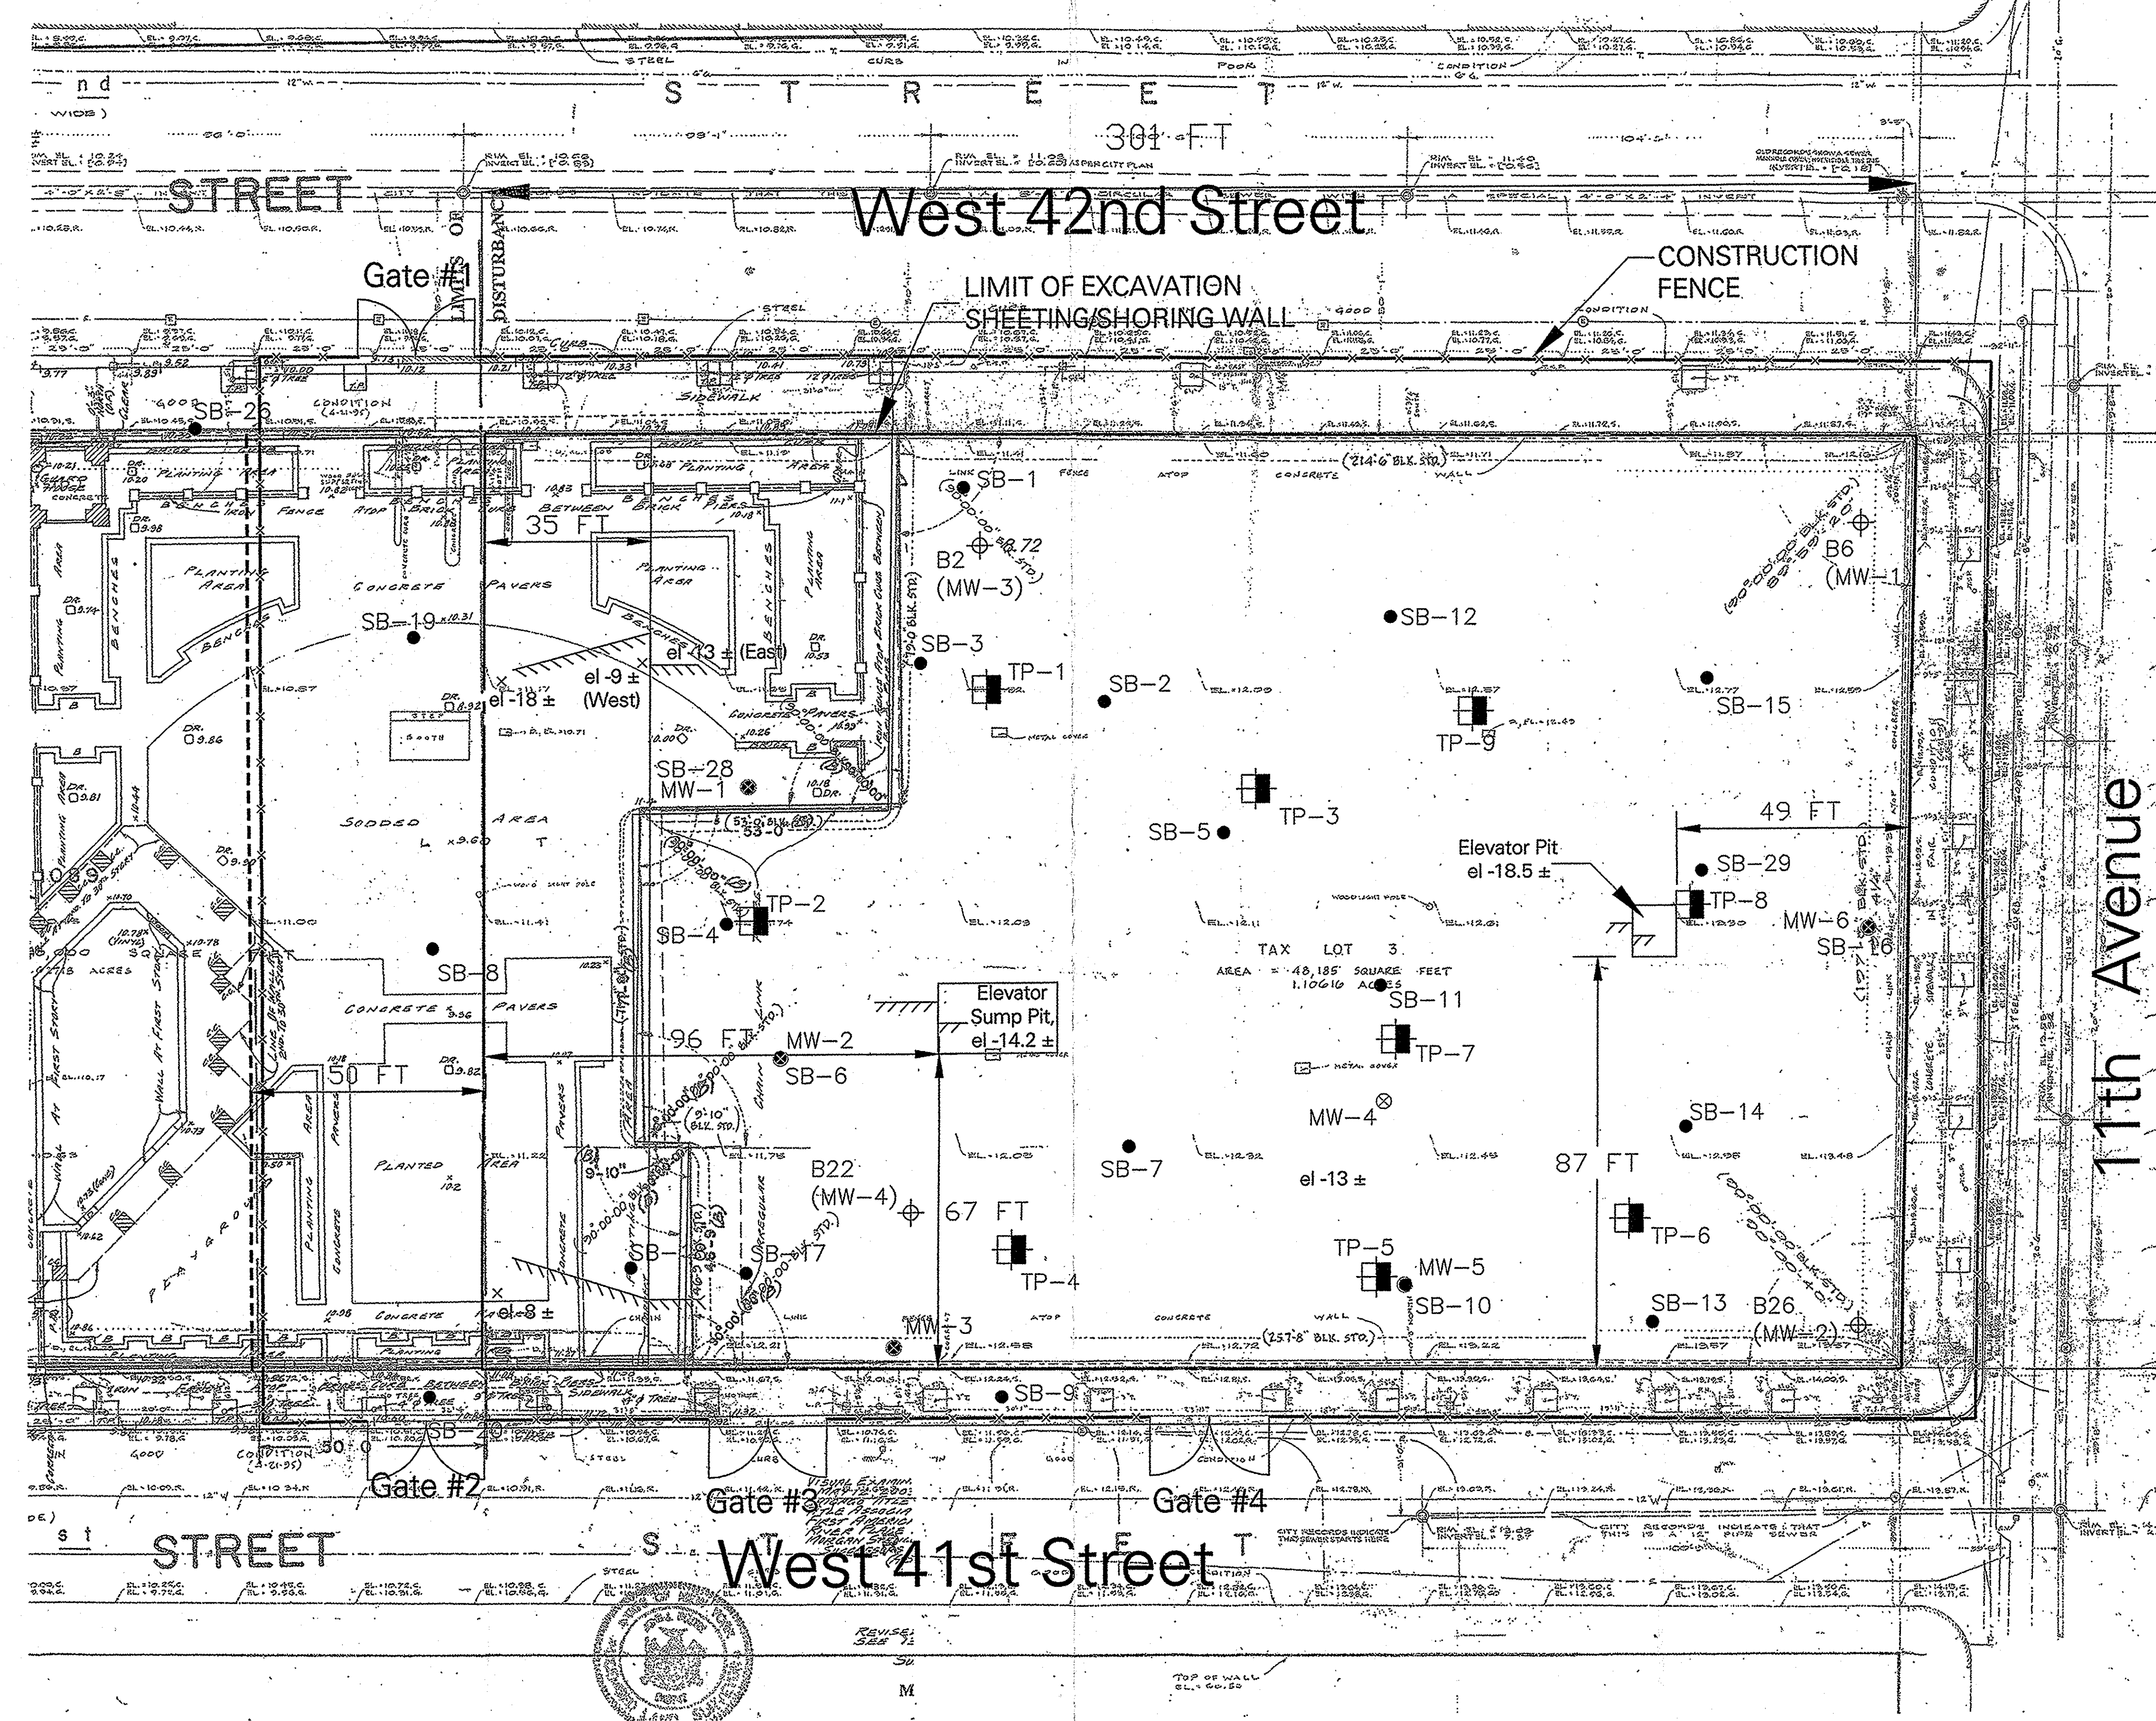

LEGEND:

- LIMITS OF EXCAVATION FOR SITE REMEDIATION. EXCAVATION LIMITS ARE IDENTICAL TO THE PROPERTY LINE ON THE NORTH, SOUTH, AND EAST SIDES OF THE SITE.
- el -13.8 DENOTES UNIFORM BOTTOM OF EXCAVATION AT THE COMPLETION OF EXCAVATION AS SHOWN ON DRAWING ENV-2, STEP 3.
- el -13.8 DENOTES SPOT GRADE FOR BOTTOM OF EXCAVATION.
- SB-1 B1 BORING LOCATIONS
- TP-1 TEST PIT LOCATIONS
- MW-1-6 MONITORING WELL LOCATIONS

INTERIM GRADING PLAN

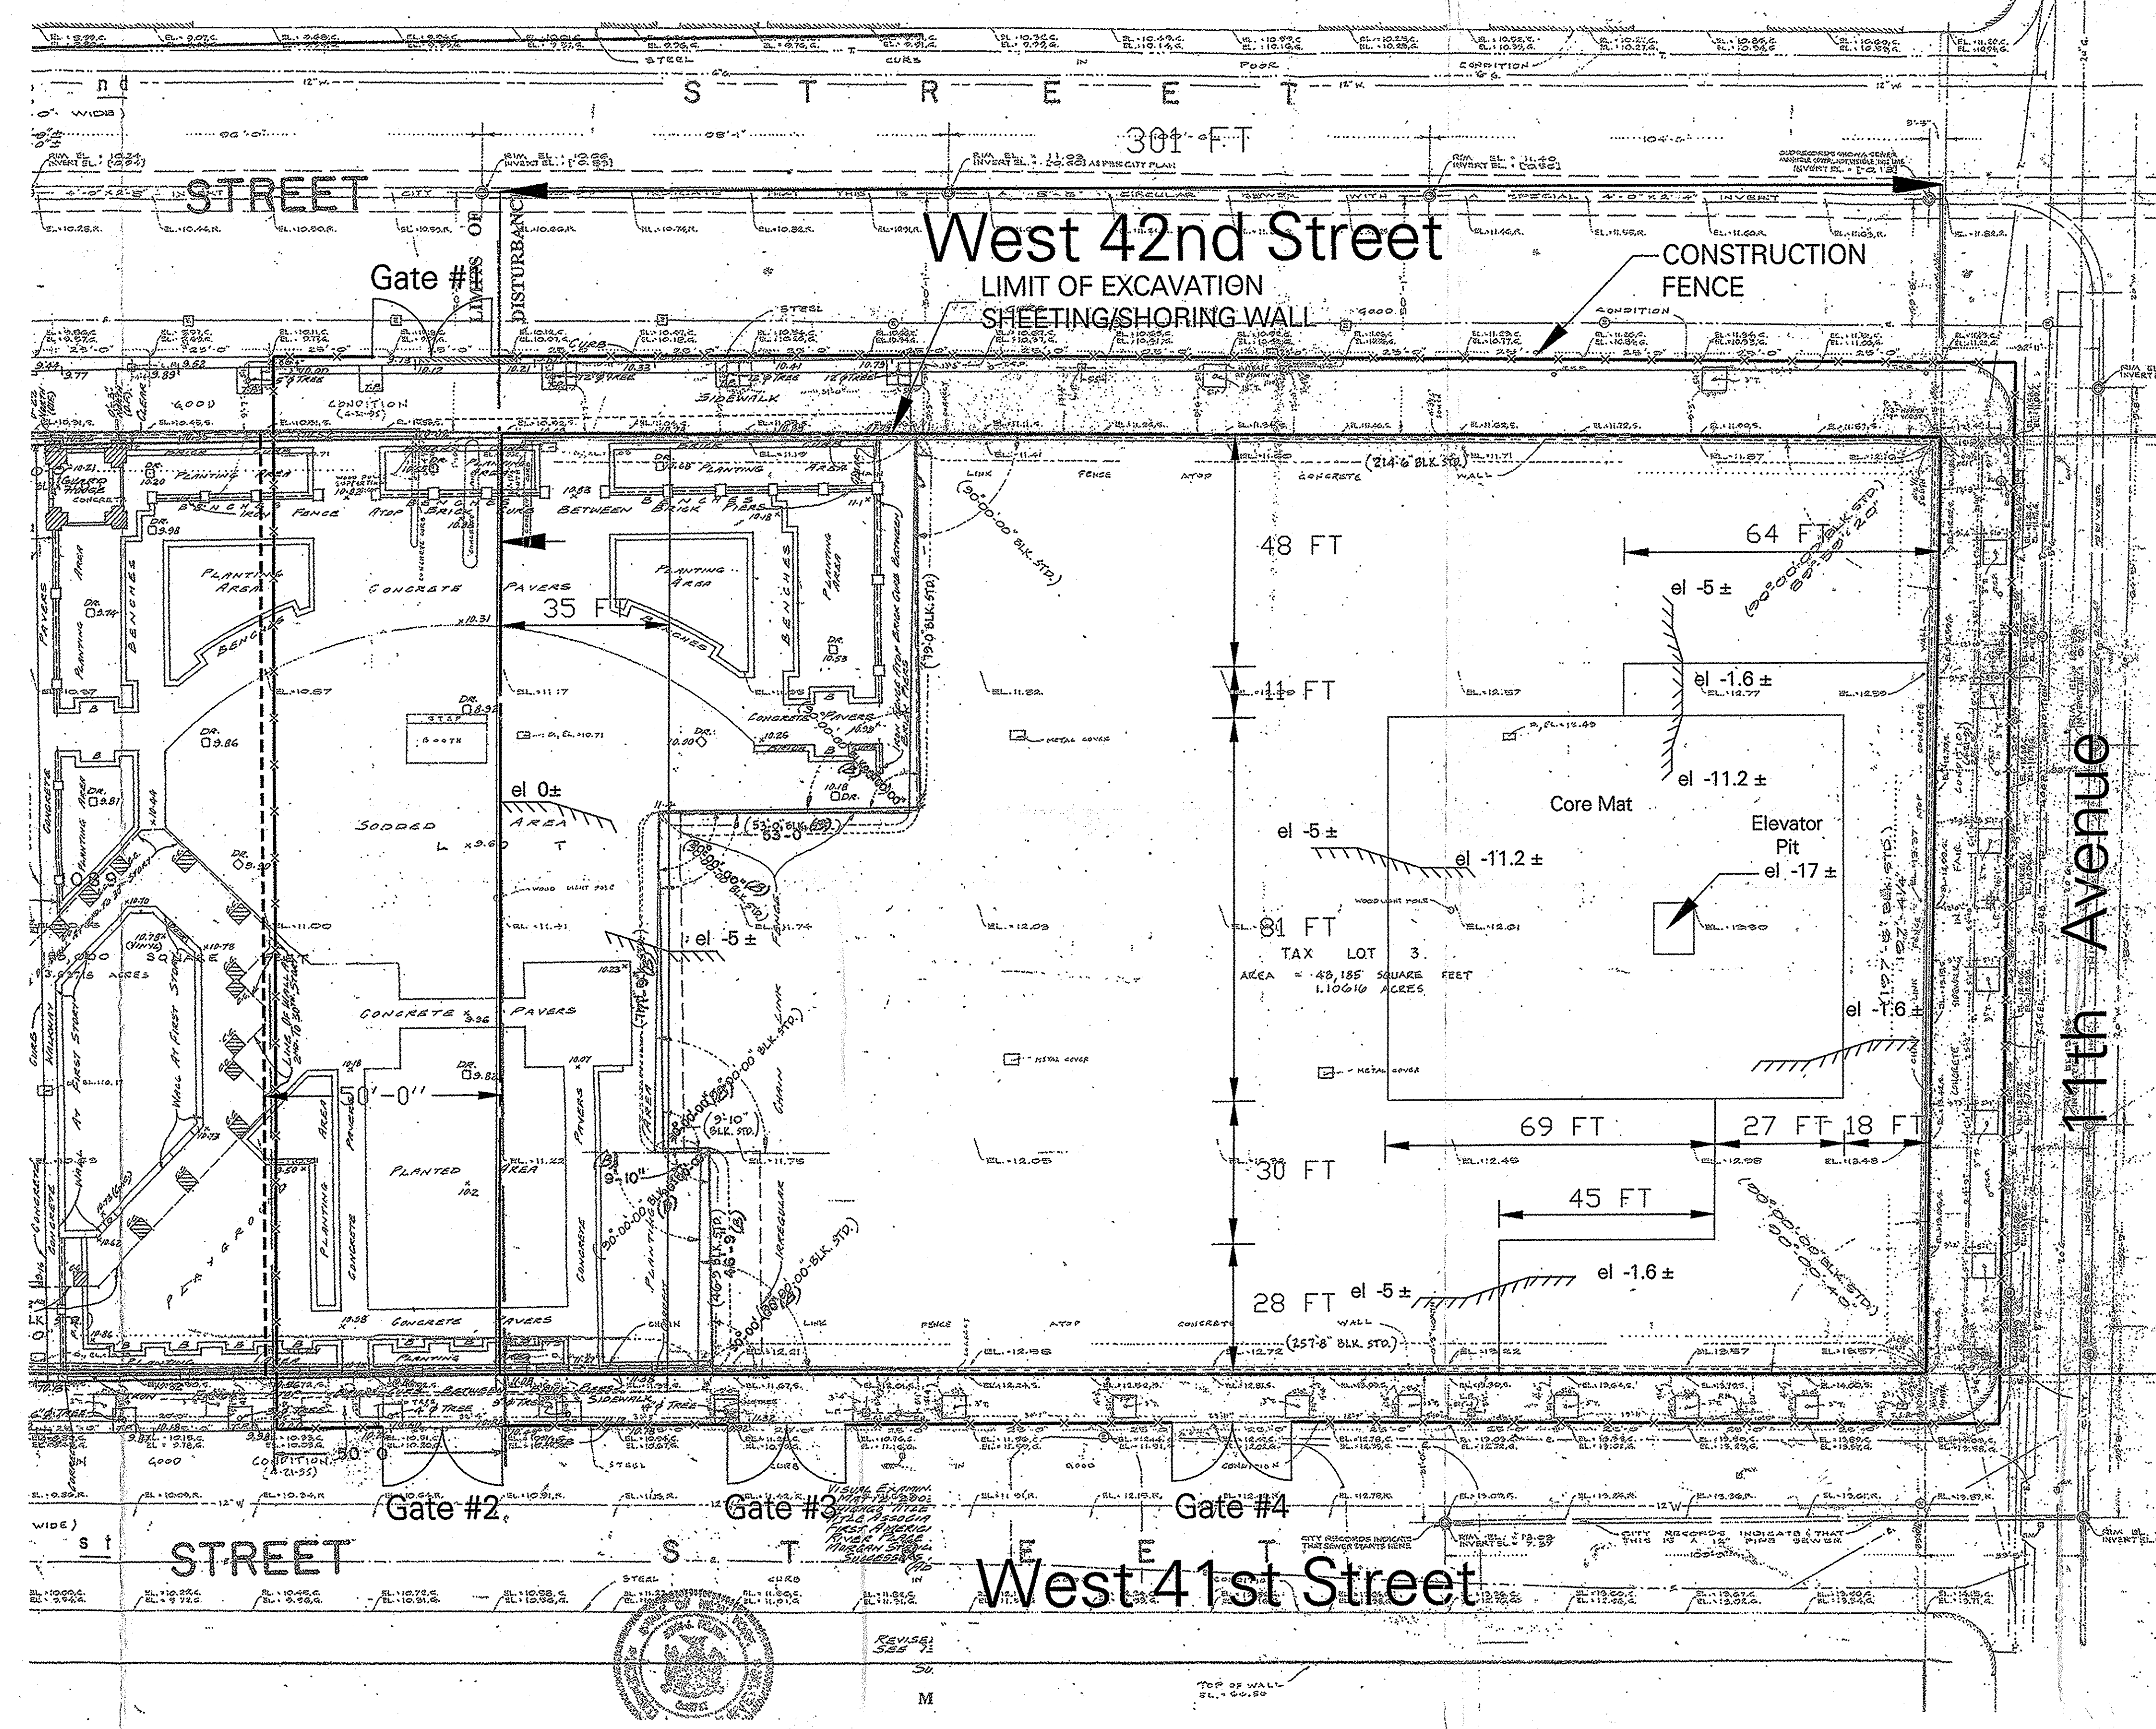

NOTES:

- DRAWING SHOWS THE SITE GRADING AT THE COMPLETION OF EXCAVATION STEP 4 OF DRAWING ENV-2.
- THE FILL MATERIAL SHALL BE COMPACTED CONTROLLED FILL OR COMPACTED POROUS FILL. THE GRADATION REQUIREMENTS FOR THESE MATERIALS ARE PROVIDED IN SPECIFICATIONS SECTION 02091 AND 02200.
- WHERE POROUS FILL IS PLACED OVER CLAY OR ORGANIC MATERIALS, USE A GEOTEXTILE FABRIC FOR SEPARATION. THE SPECIFICATIONS FOR THIS MATERIAL IS PROVIDED IN SECTION 02091.
- SEE ARCHITECTURAL DRAWINGS FOR FINAL GRADE REQUIREMENTS.