
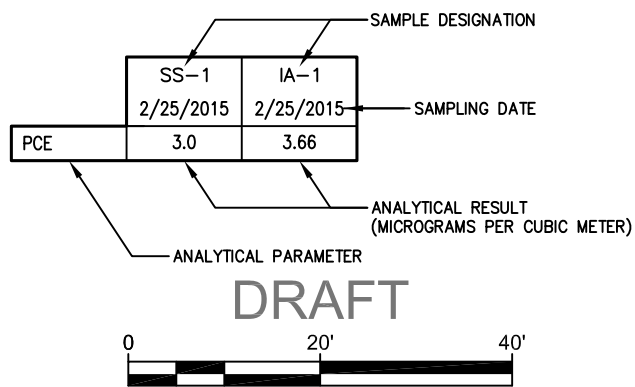
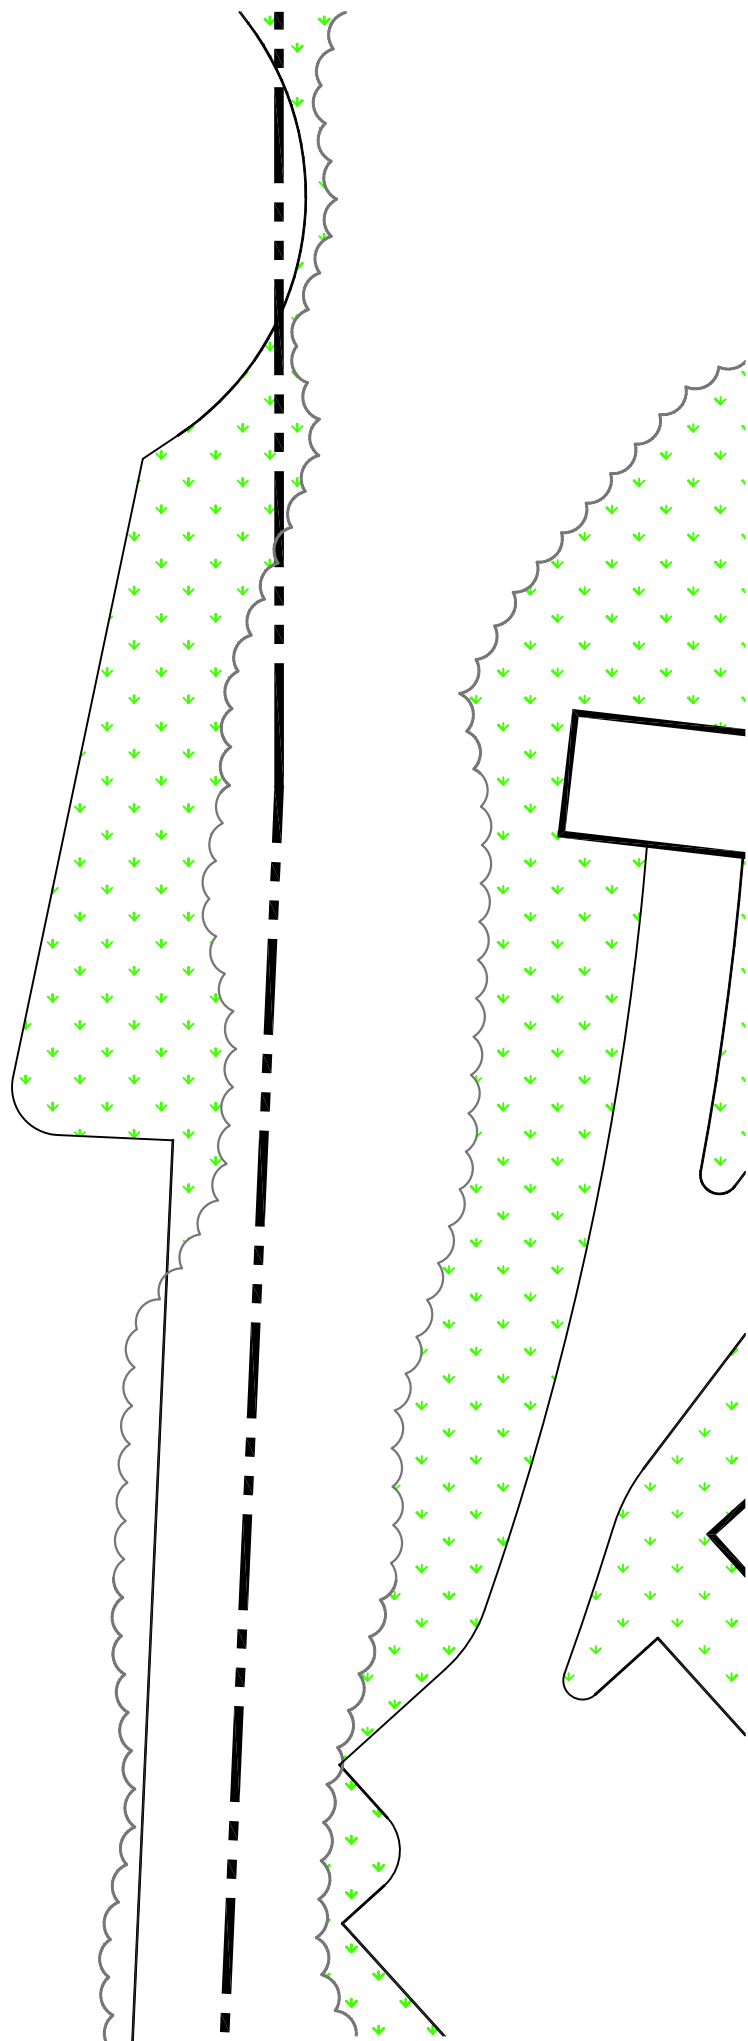


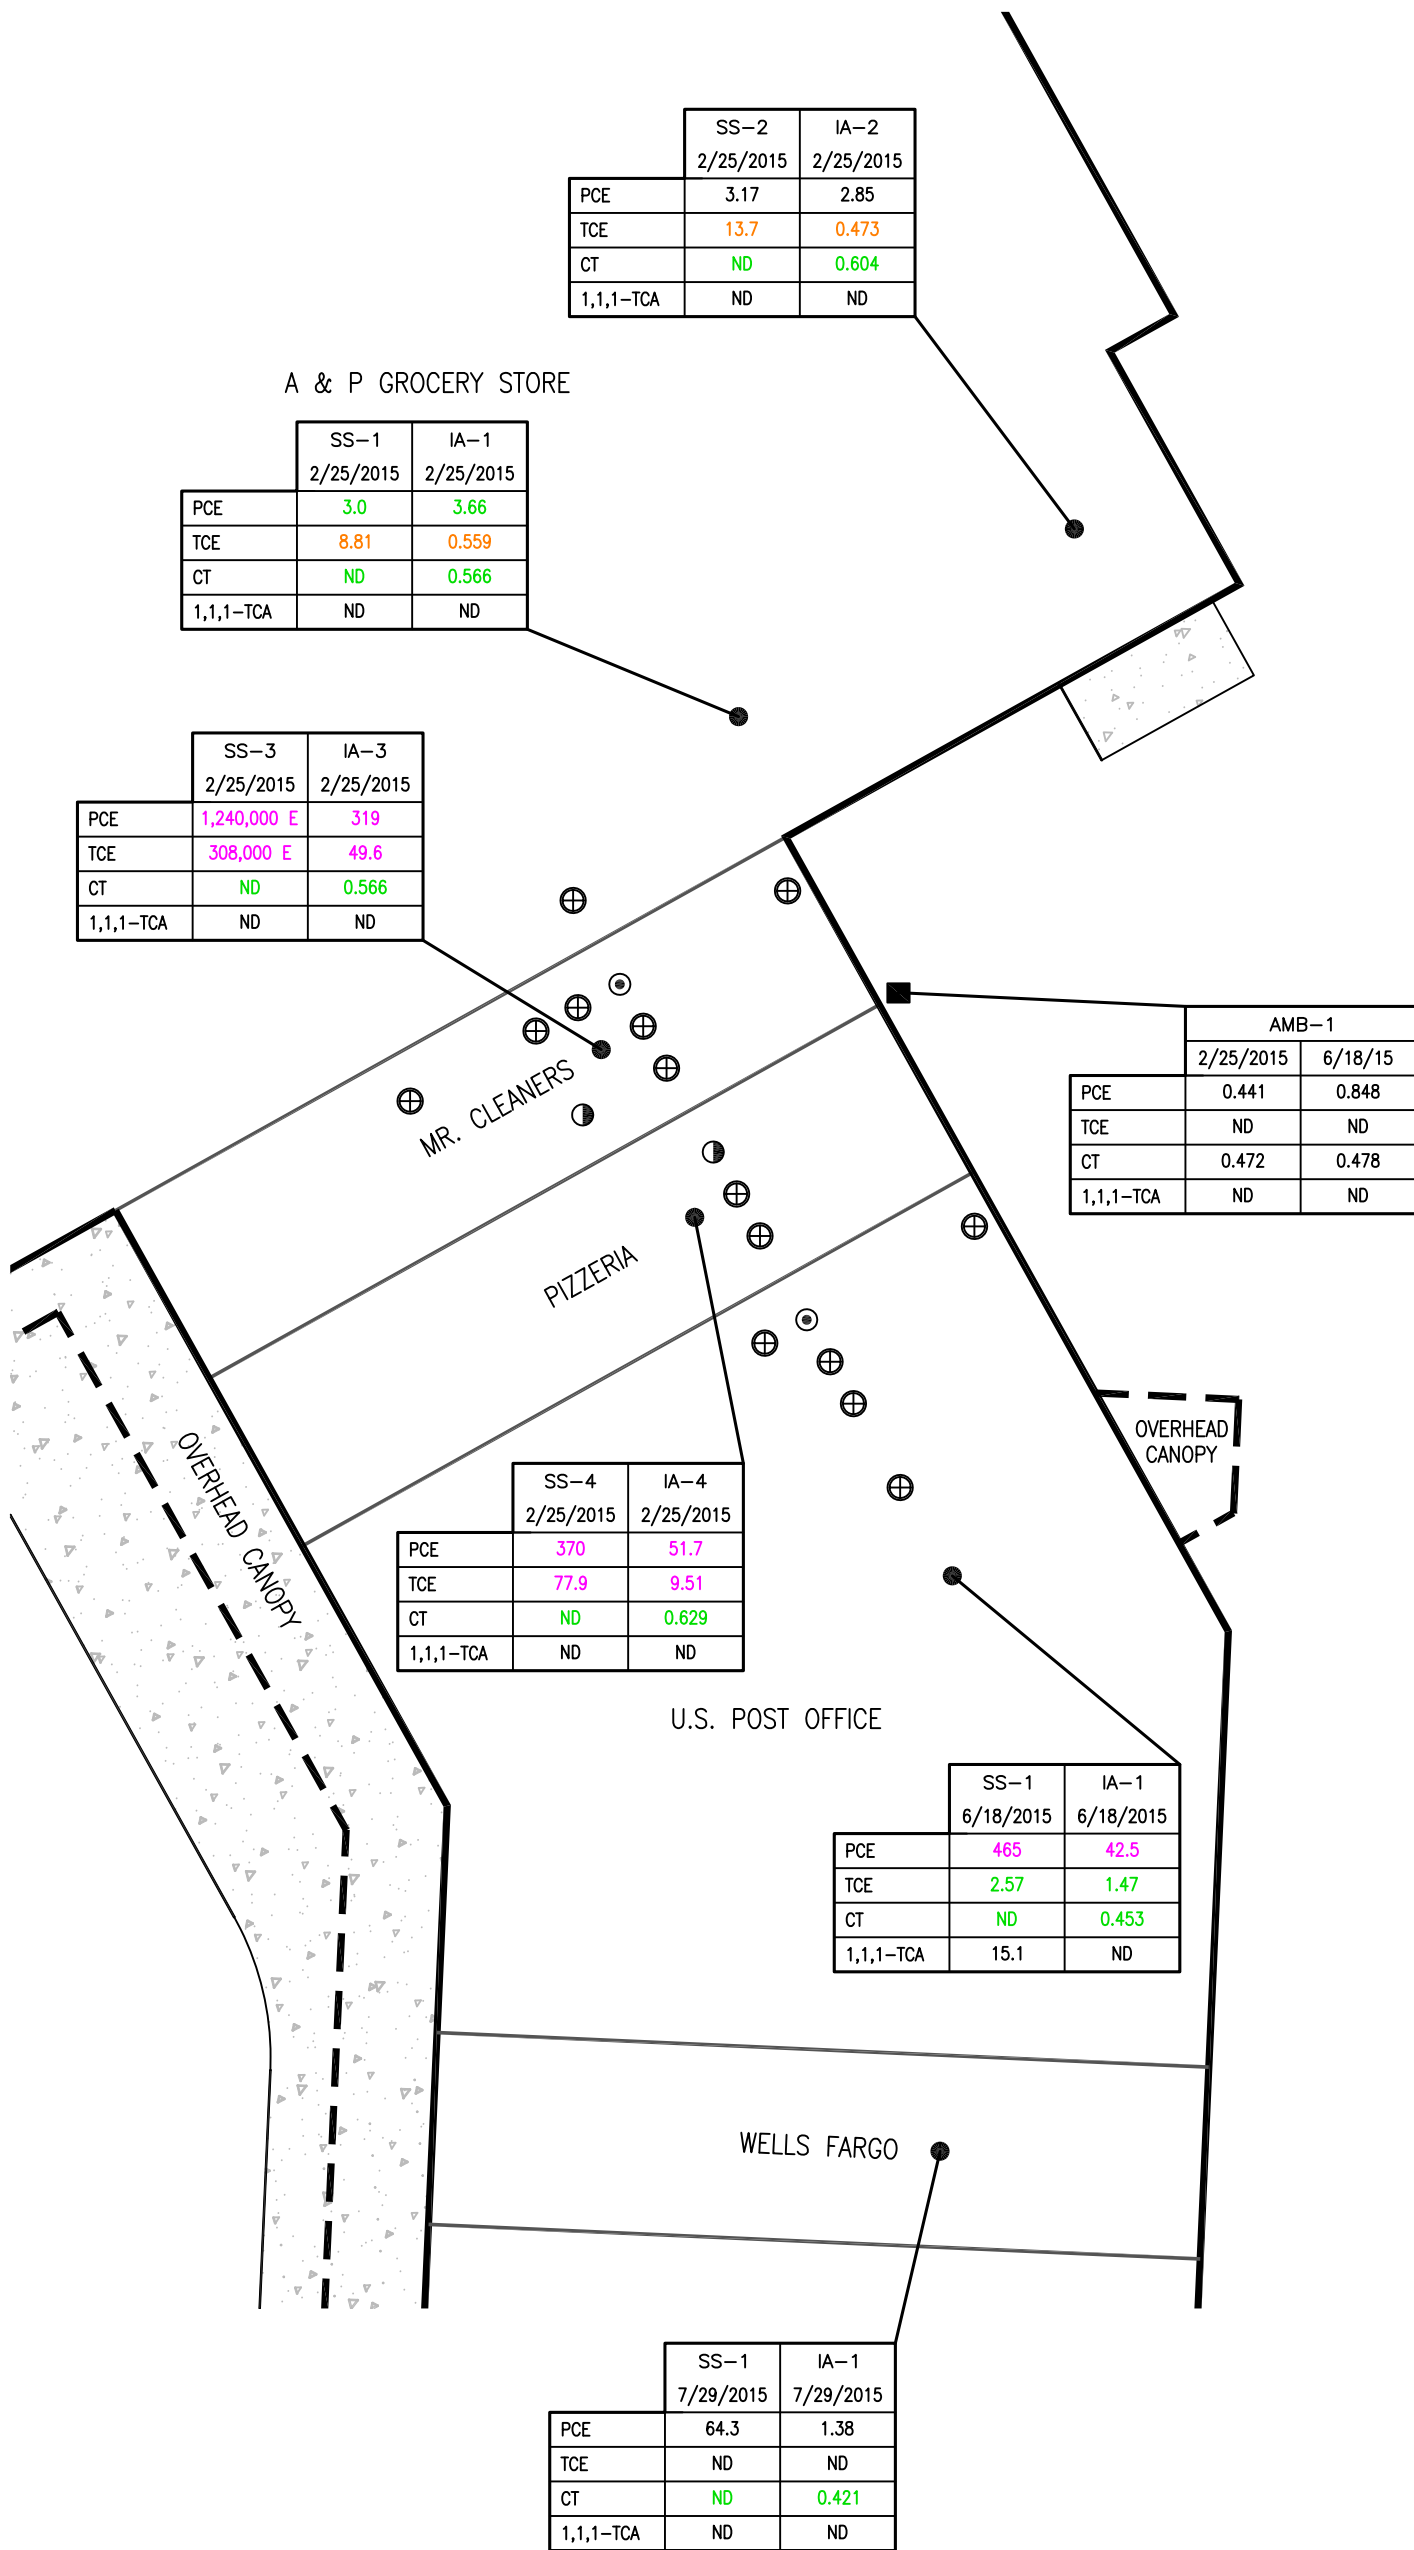

- LEGEND:**
- PROPERTY BOUNDARY
 - EXISTING BUILDING
 - OVERHEAD CANOPY
 - SUB-SLAB SOIL GAS/INDOOR AIR SAMPLE LOCATION
 - AMBIENT AIR SAMPLE LOCATION
 - PROPOSED EXTRACTION POINT
 - PROPOSED MONITORING POINT
 - FUTURE EXTRACTION POINT (LOCATIONS TO BE DETERMINED)
 - GREEN: RESULT IS ABOVE THE "TAKE PRACTICAL ACTION" LEVEL AS DEFINED BY THE SOIL VAPOR/INDOOR AIR MATRIX 1 & 2 FOR THE NYSDOH
 - ORANGE: RESULT IS ABOVE THE "MONITOR" LEVEL AS DEFINED BY THE SOIL VAPOR/INDOOR AIR MATRIX 1 & 2 FOR THE NYSDOH
 - PINK: RESULT IS ABOVE THE "MITIGATE" LEVEL AS DEFINED BY THE SOIL VAPOR/INDOOR AIR MATRIX 1 & 2 FOR THE NYSDOH
 - NYSDOH: NEW YORK STATE DEPARTMENT OF HEALTH
 - PCE: TETRACHLOROETHENE
 - TCE: TRICHLOROETHENE
 - CT: CARBON TETRACHLORIDE
 - 1,1,1-TCA: 1,1,1-TRICHLOROETHANE
 - ND: COMPOUND NOT DETECTED
 - E: CONCENTRATION OF ANALYTE EXCEEDS THE RANGE OF THE CALIBRATION CURVE AND/OR LINEAR RANGE OF THE INSTRUMENT
 - CONCRETE
 - GRASS
 - TREELINE

Excel Environmental Resources, Inc.
Solving Environmental Problems & Creating Redevelopment Opportunities

PROJECT : **MR. CLEANERS**
1360 EAST MAIN STREET
SHRUB OAK, YORKTOWN, NEW YORK

DESCRIPTION : **FIGURE 1**
GENERALIZED SITE PLAN SHOWING SUB SLAB/INDOOR AIR SAMPLE LOCATIONS AND ANALYTICAL RESULTS

DRAWN BY : RC	SCALE : 1"=20'	DATE : 8/11/15
CHECKED BY : MM	REVISION :	PROJECT # 12229