


Figures

N:\ACAD\11814\CAD\PHASE I\ESA\11814 - FIG-1 - SITE LOCATION MAP.DWG 05/07/21 03:52:09PM, aas, LAYOUT: FIG-1

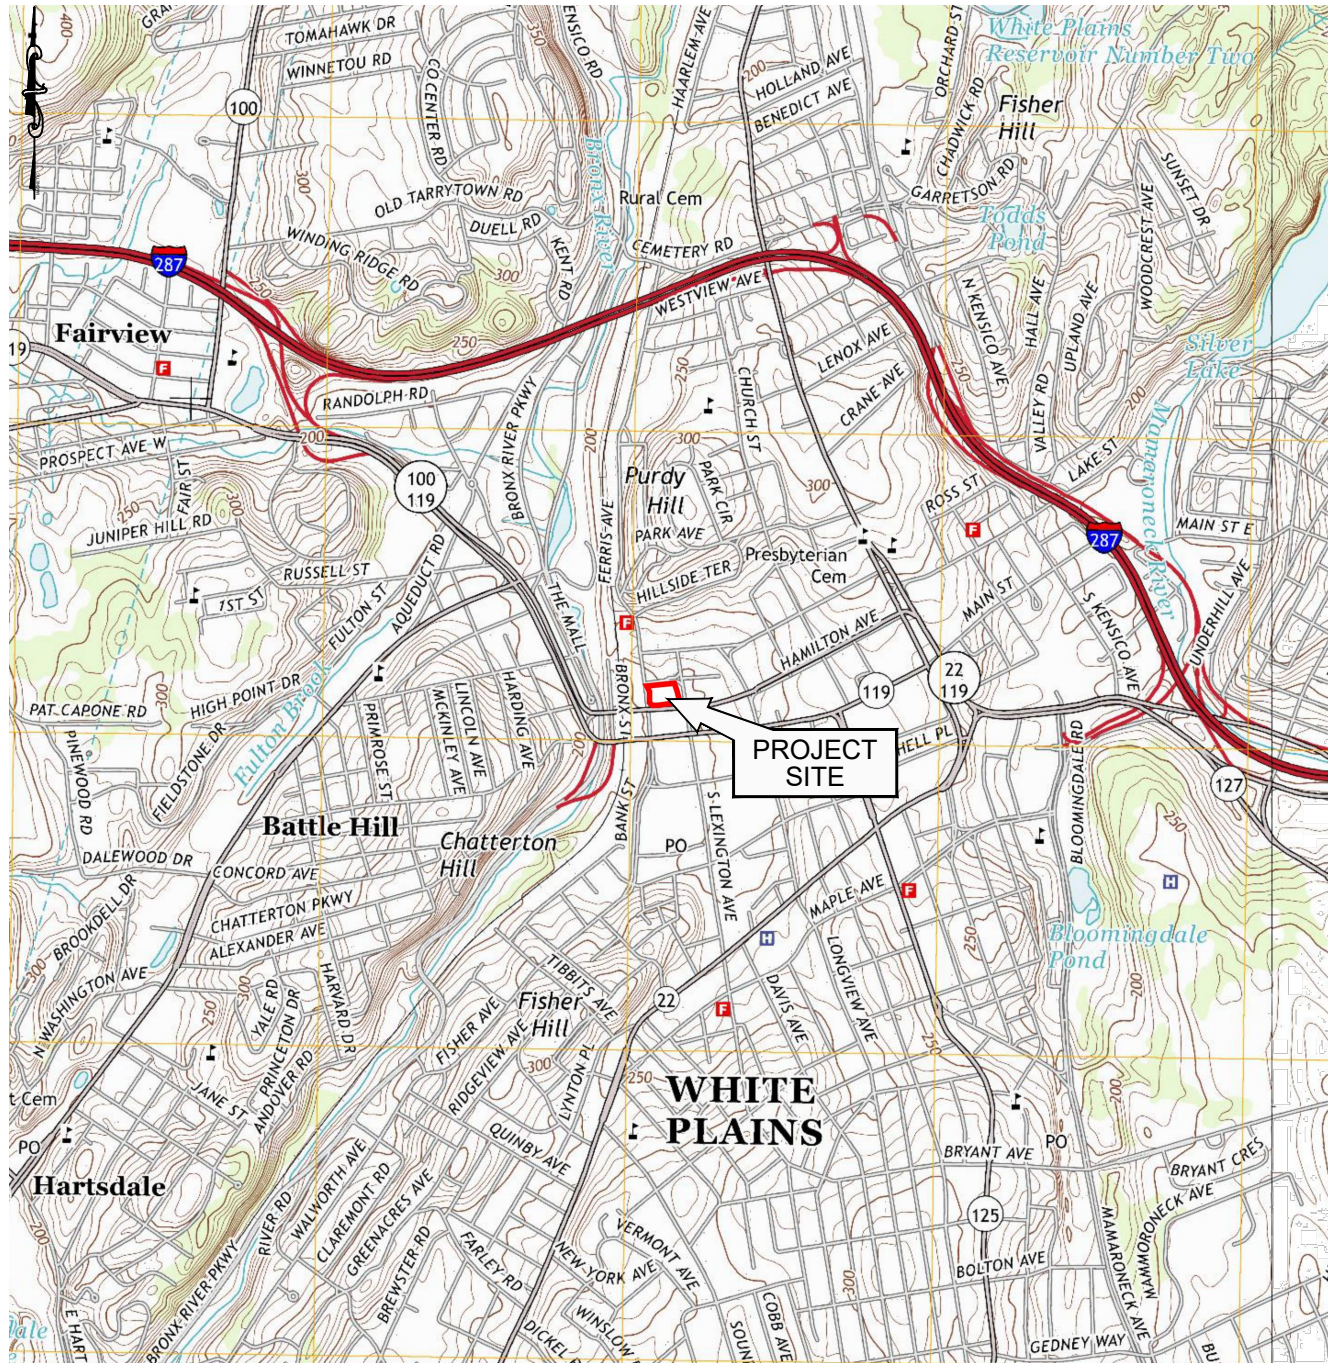

REFERENCE:
HISTORICAL TOPOGRAPHICAL MAP PREPARED BY EDR, MAP DATED 2014.

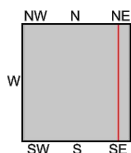

TP, White Plains, 2013, 7.5-minute
NE, Glenville, 2012, 7.5-minute



NORTH LEXINGTON AVENUE
WHITE PLAINS, WESTCHESTER COUNTY, NY

SITE LOCATION MAP

SESI
CONSULTING
ENGINEERS D.P.C.

12A MAPLE AVE. PINE BROOK, N.J. 07058 PH: 973-808-9050

SOILS / FOUNDATIONS
SITE DESIGN
ENVIRONMENTAL

FIG-1

DRAWN BY: aas

CHECKED BY: TTK

SCALE: AS NOTED

DATE: 05/07/2021


JOB NO.: 11814

N:\ACAD\11814\CAD\PHASE I ESA\11814.DWG-FIG-2.1 - SITE PLAN.DWG 10/24/22 03:38:32PM, yelena.zolotova, LAYOUT:FIG-2.1



LEGEND:

----- PROPERTY LINE

 

© SESI CONSULTING ENGINEERS 2022

This drawing and all information contained here on is proprietary information of SESI CONSULTING ENGINEERS and may not be copied or reproduced, either in whole or in part, by any method, without written permission of SESI CONSULTING ENGINEERS.

REFERENCE

AERIAL TAKEN FROM BING MAPS, DATED 2019.

project:

HOPE FIRE ENGINE COMPANY SITE (BCP C360219)
25 NORTH LEXINGTON AVENUE
WHITE PLAINS, NY

title:

SITE PLAN

job no: 11814
drawing no:

FIG-2

1 of 1

SESI

CONSULTING
ENGINEERS

SOILS / FOUNDATIONS

SITE DESIGN

ENVIRONMENTAL

959 ROUTE 46E, 3RD FLOOR, PARSIPPANY, N.J. 07054 PH: 973-808-9050


dwg by: aas

chk by: TTK

scale: AS NOTED

date: 10/24/2022

N:\ACAD\11814\CAD\COR\11814 - FIG 3-1 SOIL EXCAVATION-ENDPOINT SAMPLE PLAN.DWG 11/09/22 09:27:04AM, pinnacle, LAYOUT: SAMPLE PLAN

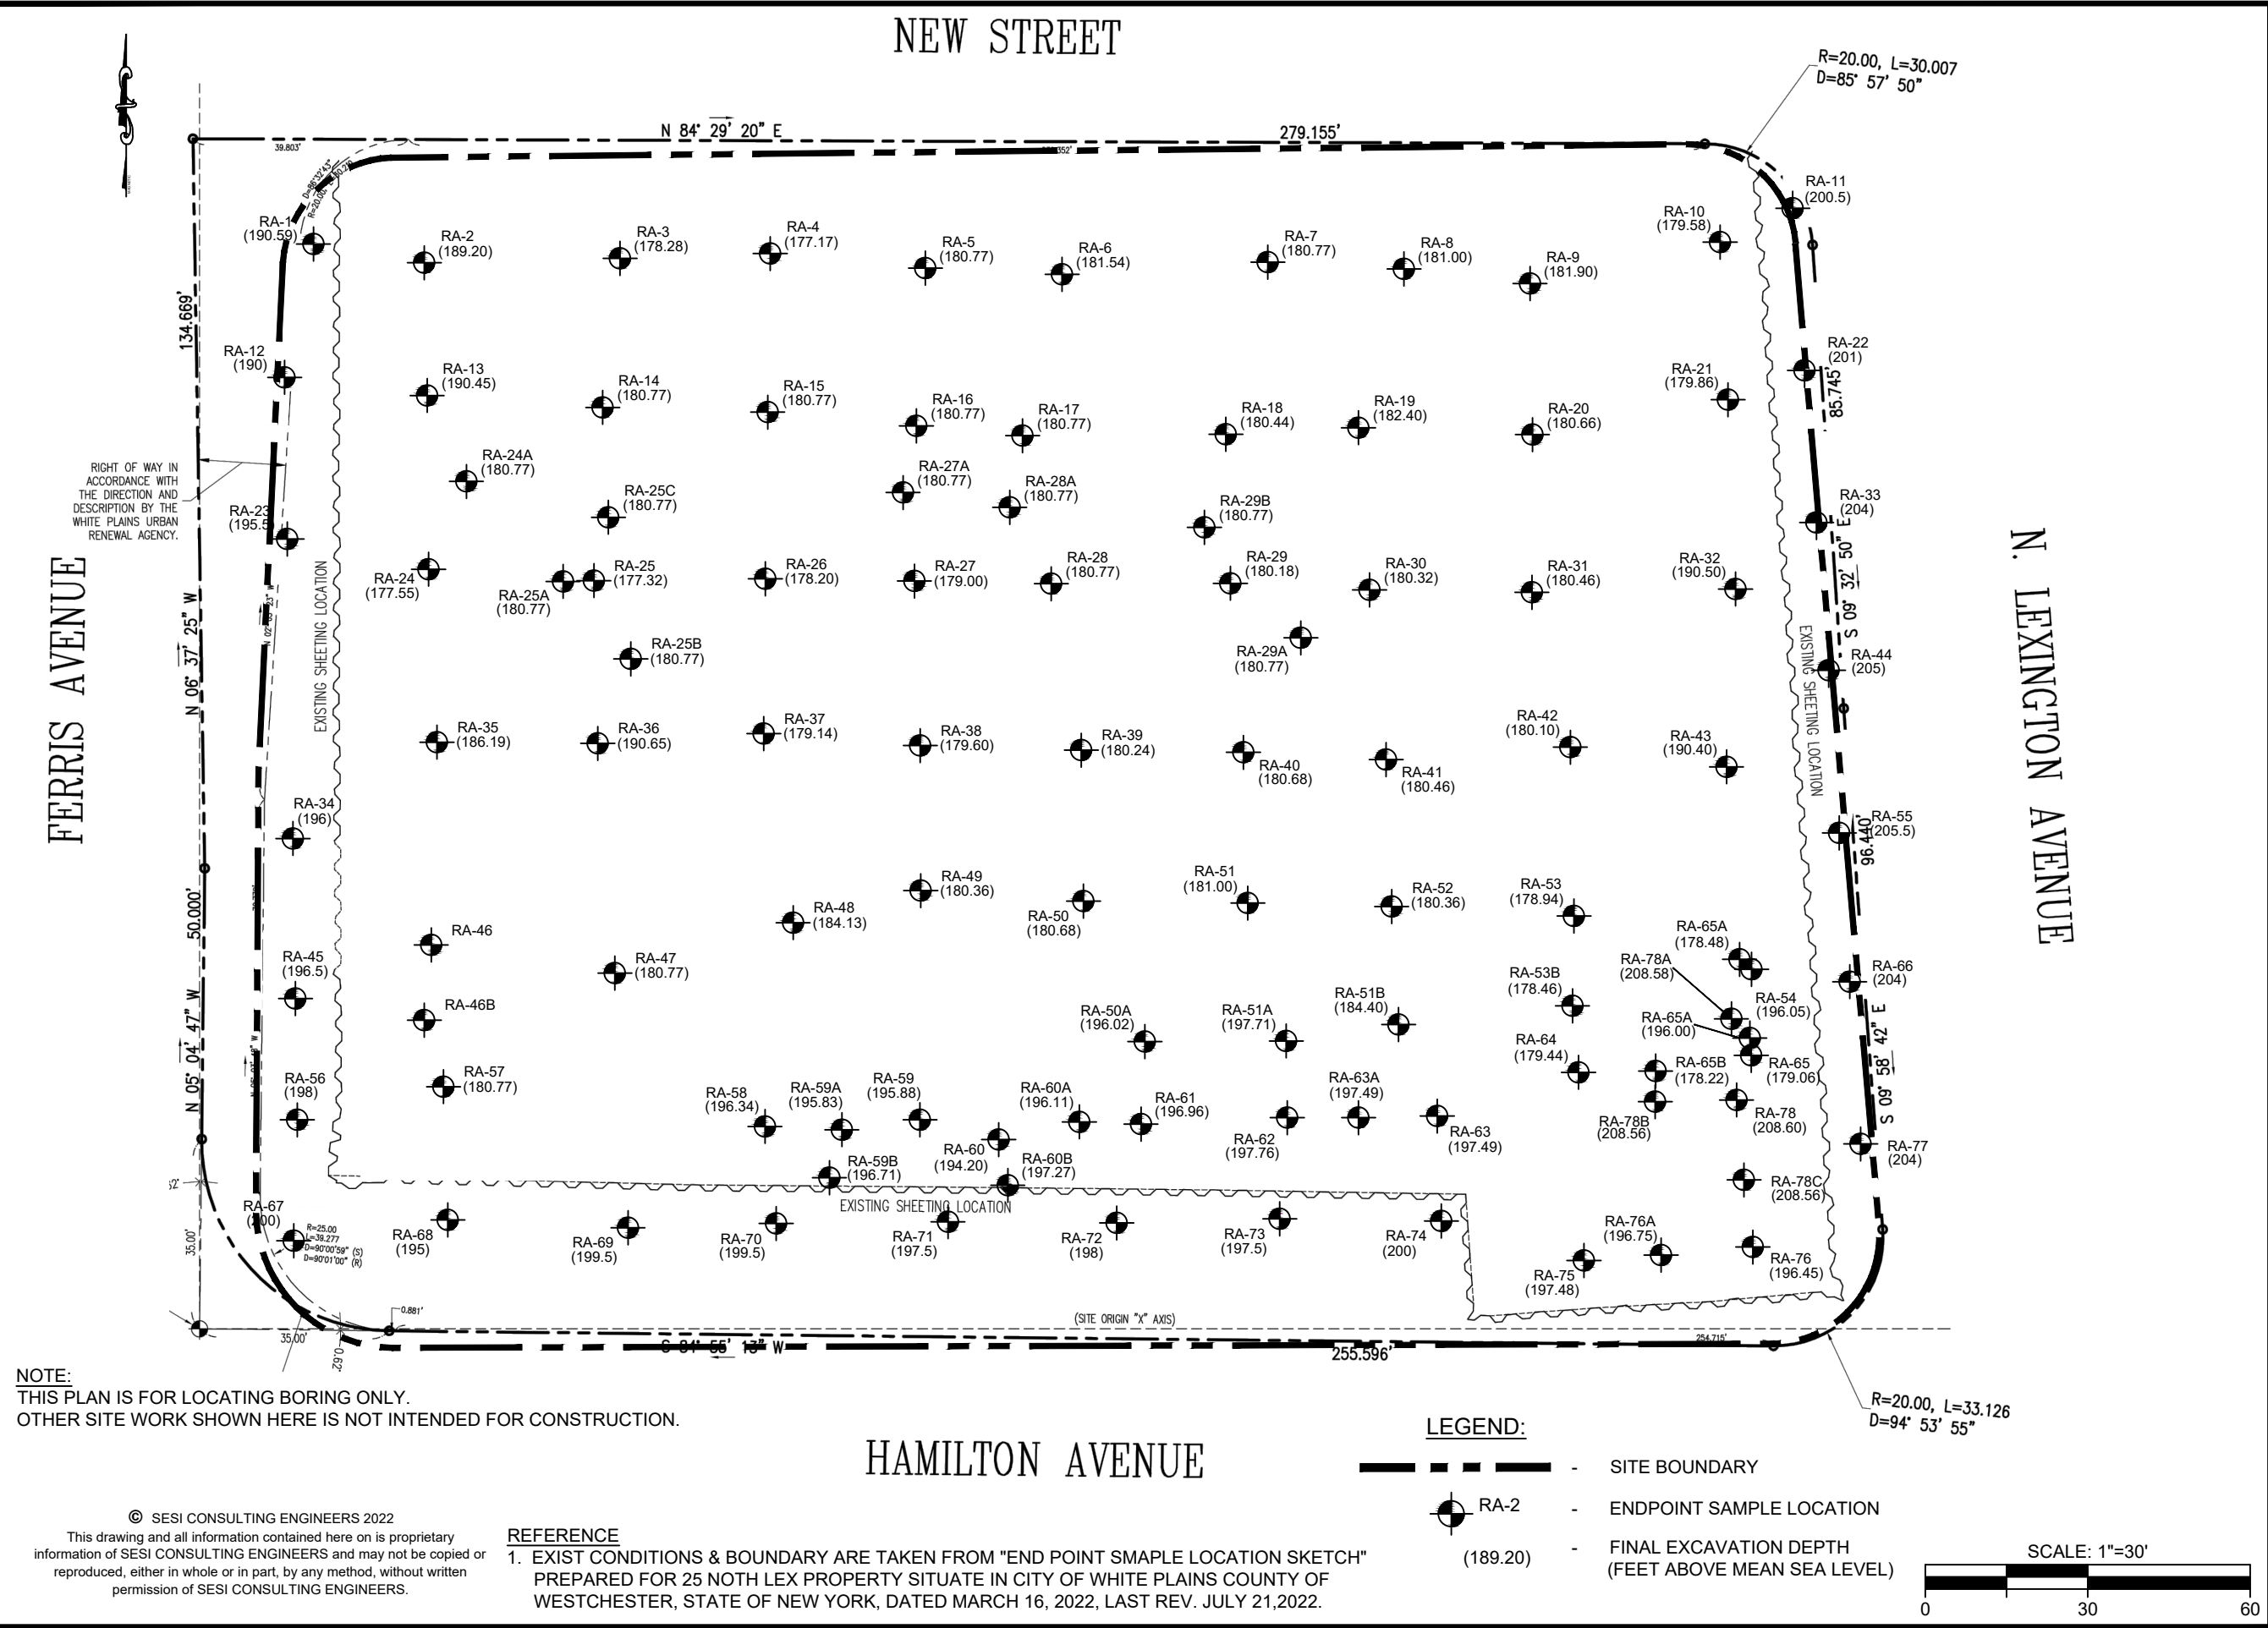

dwg by: AW
chk by: SG
scale: AS NOTED
date: 08/05/2022

CERT. OF AUTH. # 24GA27934700
SOILS / FOUNDATIONS
SITE DESIGN
ENVIRONMENTAL

SESI
CONSULTING
ENGINEERS

12A MAPLE AVE. PINE BROOK, N.J. 07058 PH: 973-808-9050


project: 25 NORTH LEXINGTON AVENUE
CITY OF WHITE PLAINS
COUNTY OF WESTCHESTER, NEW YORK

title: SOIL EXCAVATION/ENDPOINT
SAMPLE PLAN

job no: 11814
drawing no:

FIG 3-1

N:\ACAD\11814\CAD\COR\11814 - FIG 3-1 SOIL EXCAVATION-ENDPOINT SAMPLE PLAN.DWG 11/09/22 09:25:58AM, pinnacle, LAYOUT:PRE-EXIST

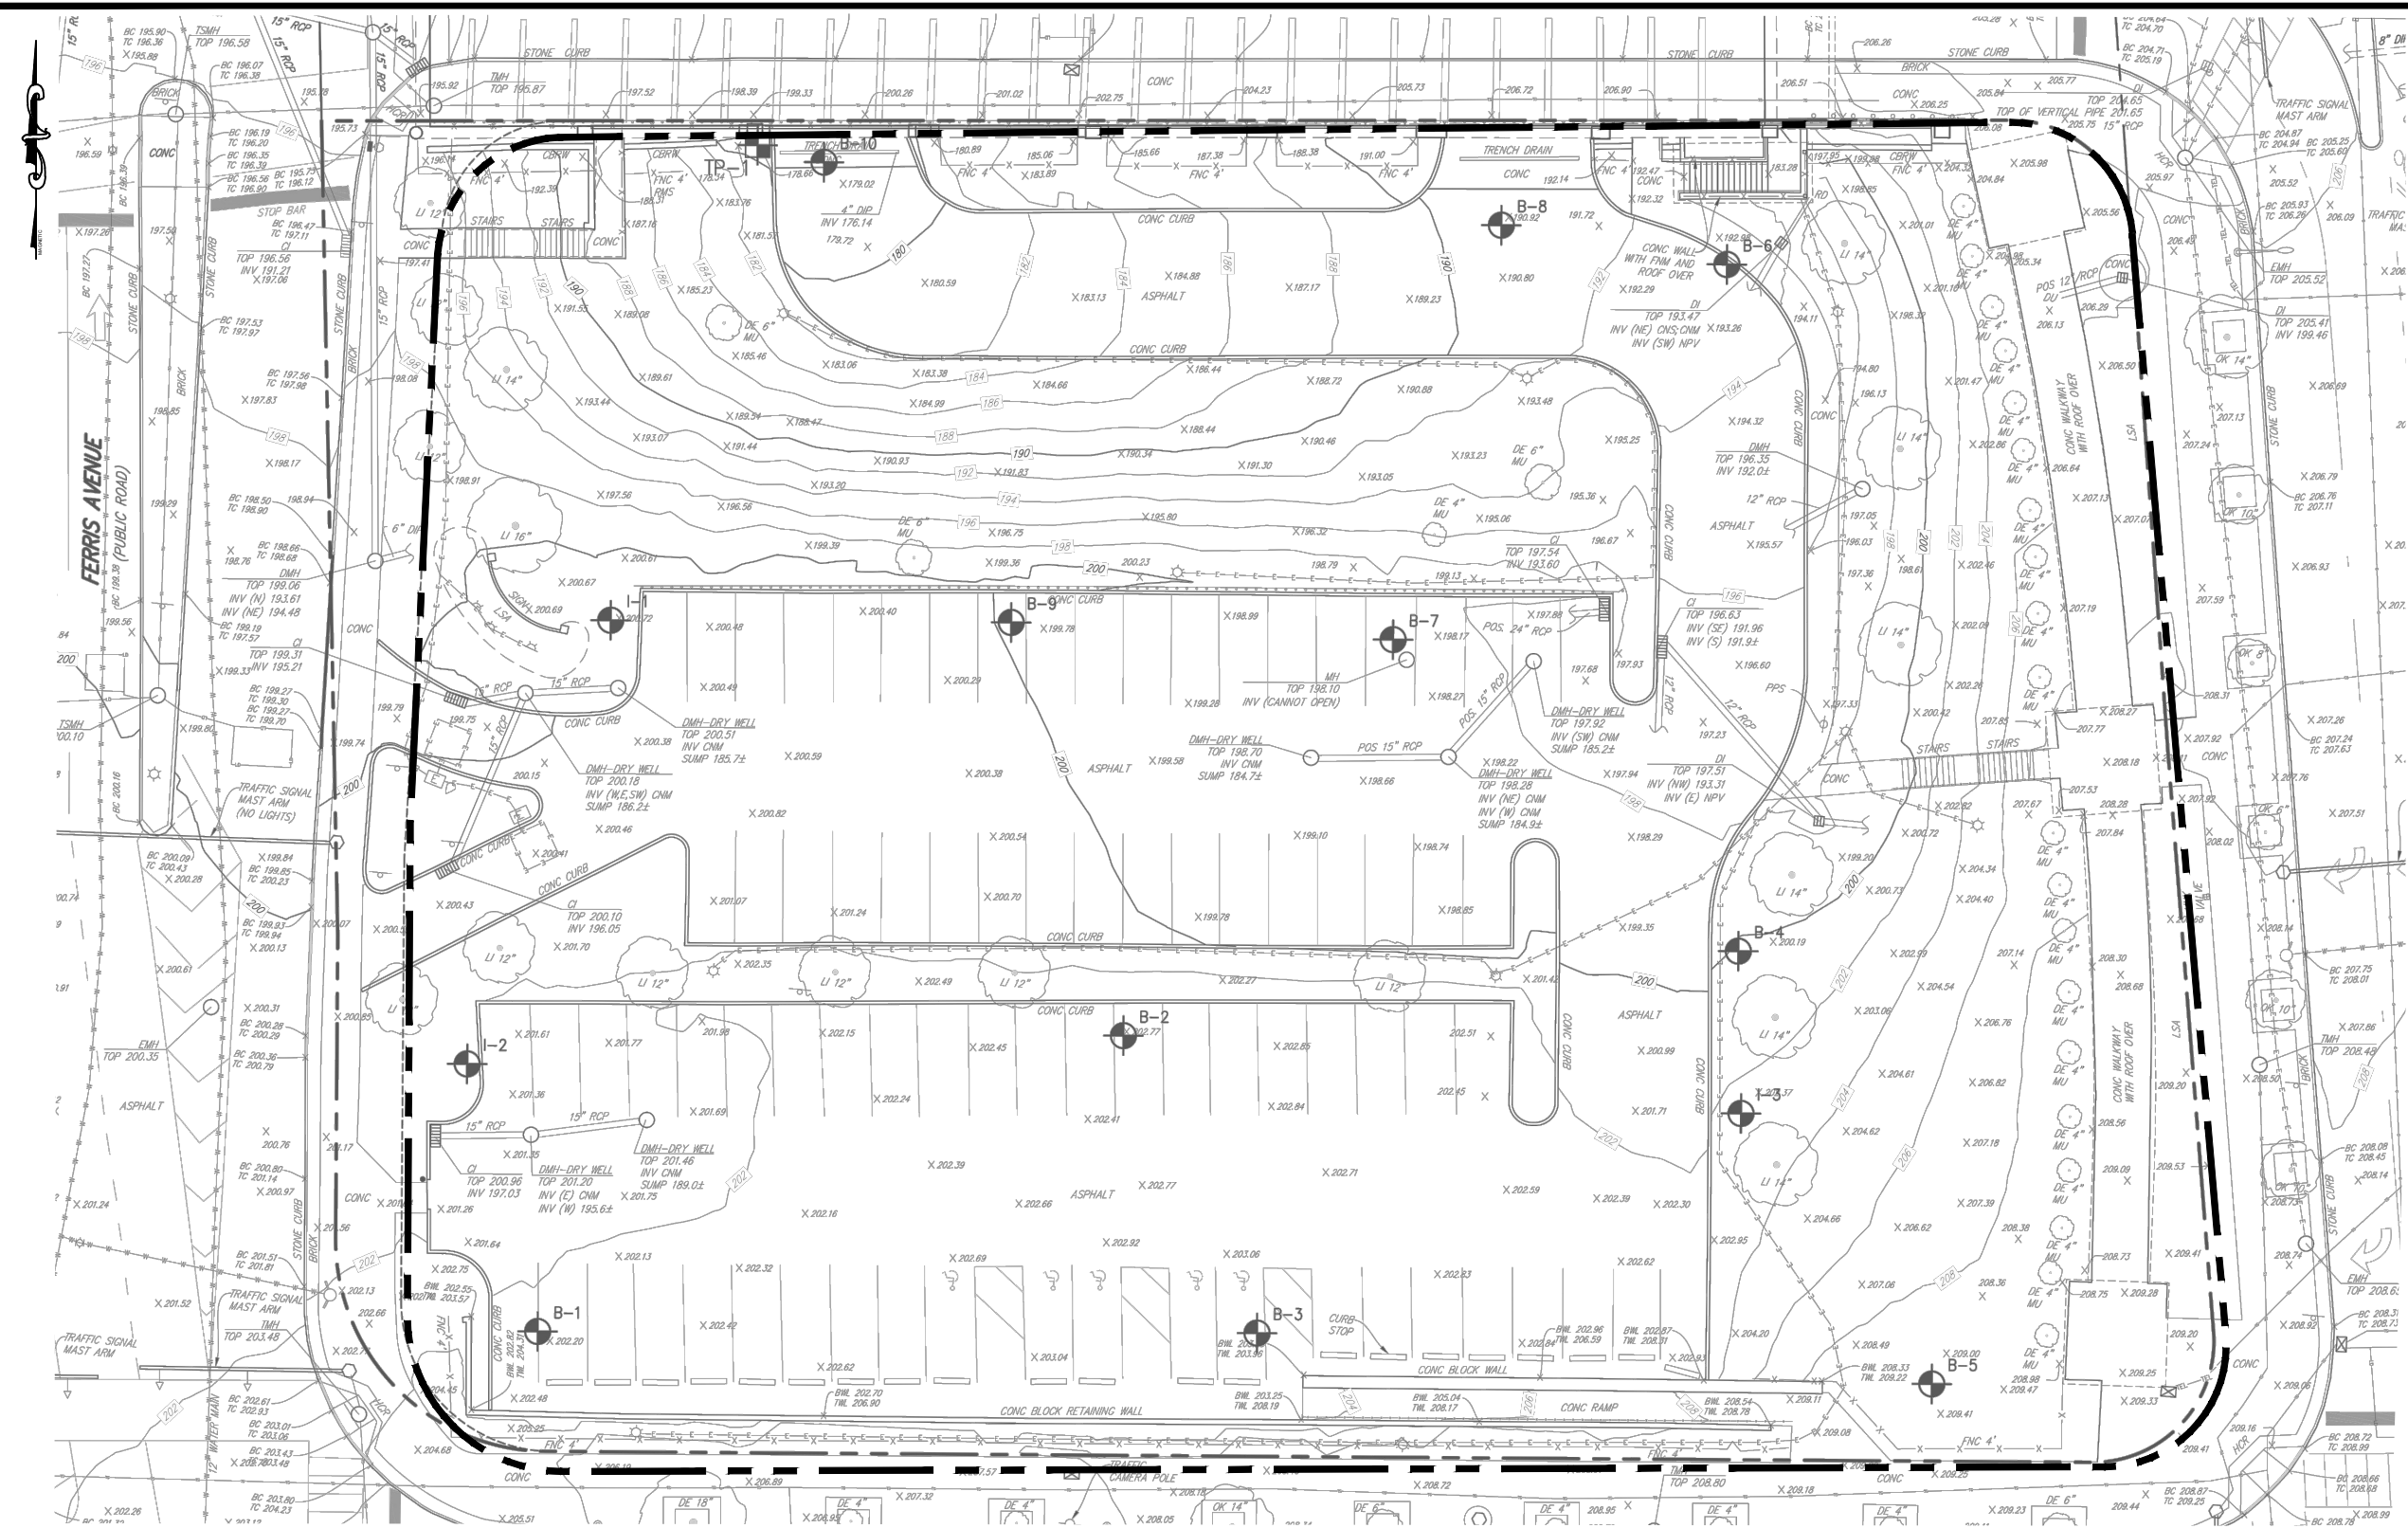

NOTE:
THIS PLAN IS FOR LOCATING BORING ONLY.
OTHER SITE WORK SHOWN HERE IS NOT INTENDED FOR CONSTRUCTION.

© SESI CONSULTING ENGINEERS 2022


This drawing and all information contained here on is proprietary information of SESI CONSULTING ENGINEERS and may not be copied or reproduced, either in whole or in part, by any method, without written permission of SESI CONSULTING ENGINEERS.

REFERENCE

- EXIST CONDITIONS & BOUNDARY ARE TAKEN FROM "EXISTING CONDITIONS MAP" DRAWING NO. C-011, DATED 02/17/2021. PROVIDED BY JMC PLANNING ENGINEERING LANDSCAPE ARCHITECTURE & LAND SURVEYING, PLLC. 120 BEDFORD ROAD, ARMONK, NY 10504.

LEGEND:

— — — — — SITE BOUNDARY

 

25 NORTH LEXINGTON AVENUE
CITY OF WHITE PLAINS
COUNTY OF WESTCHESTER, NEW YORK

CERT. OF AUTH. # 24GA27934700
SOILS / FOUNDATIONS
SITE DESIGN
ENVIRONMENTAL

dwg by: AW
chk by: SG
scale: AS NOTED
date: 08/05/2022

project:
title:
job no: 11814
drawing no:

SESI
CONSULTING
ENGINEERS

12A MAPLE AVE. PINE BROOK, N.J. 07058 PH: 973-808-9050


FIG 3-2

N:\VAD\1814\CAD\1814.dwg 11/09/22 09:46:45AM, dlmade, LAYOUT:FIG-3.3

© SESI CONSULTING ENGINEERS 2022
This drawing and all information contained here on is proprietary
information of SESI CONSULTING ENGINEERS and may not be copied or
reproduced, either in whole or in part, by any method, without written
permission of SESI CONSULTING ENGINEERS.

NOTE:
THIS PLAN IS FOR LOCATING SOIL SAMPLES ONLY.
OTHER SITE WORK SHOWN HERE IS NOT INTENDED FOR CONSTRUCTION.

REFERENCE
SITE INFORMATION TAKEN FROM "EXISTING CONDITION SURVEY" PREPARED BY THE OFFICE OF J.W.DELANO SURVEYING CONSULTANTS.,DATED APRIL 24, 1996
AND REVISED "BCP SITE" PREPARED BY LINE AND GRADE SURVEYORS D.P.C. , DATED AUGUST 19, 2022.

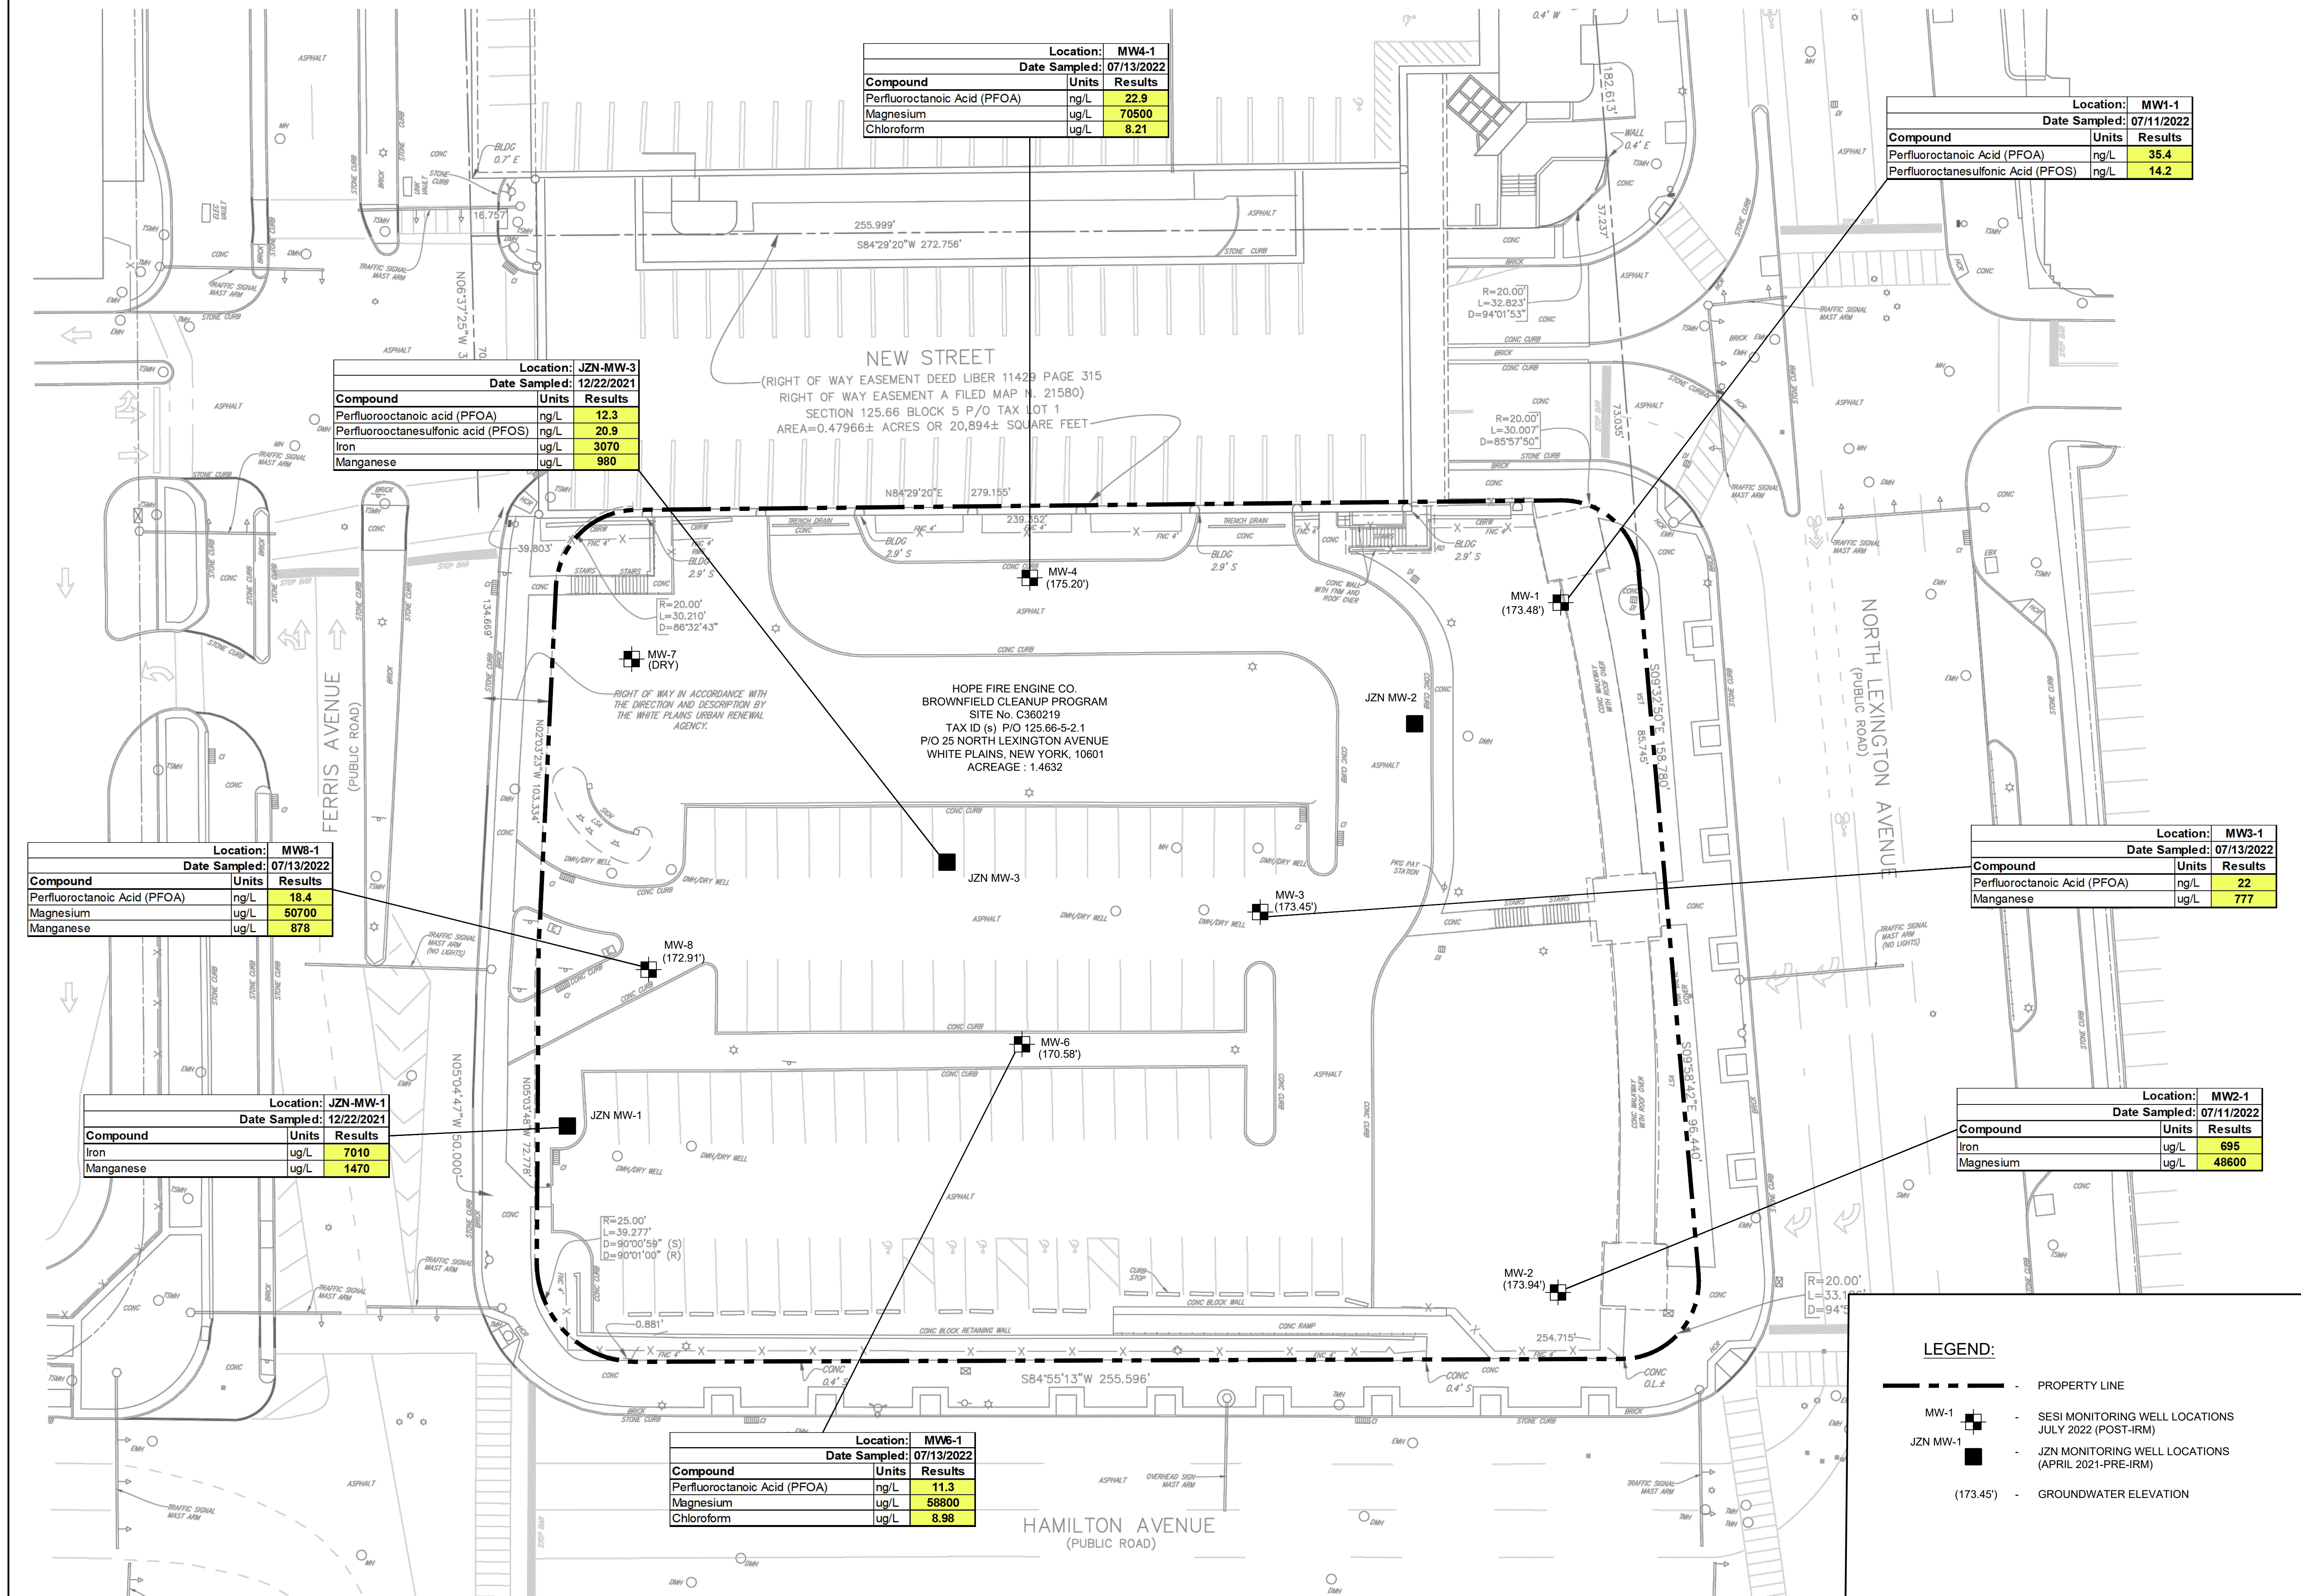

SESICONSULTING ENGINEERS

SOILS / FOUNDATIONS
SITE DESIGN
ENVIRONMENTAL

559 ROUTE 40E, 3RD FLOOR, PARSIPPANY, N.J. 07054 PH: 973-898-9050

dwg by: AV

chk by: SG

scale: AS NOTED

date: 10/24/2022

25 NORTH LEXINGTON AVENUE
CITY OF WHITE PLAINS
COUNTY OF WESTCHESTER, NEW YORK

GROUNDWATER SAMPLE LOCATIONS
AND RESULTS


title:

job no. 11814

drawing no.

FIG-3.3

1 of 1

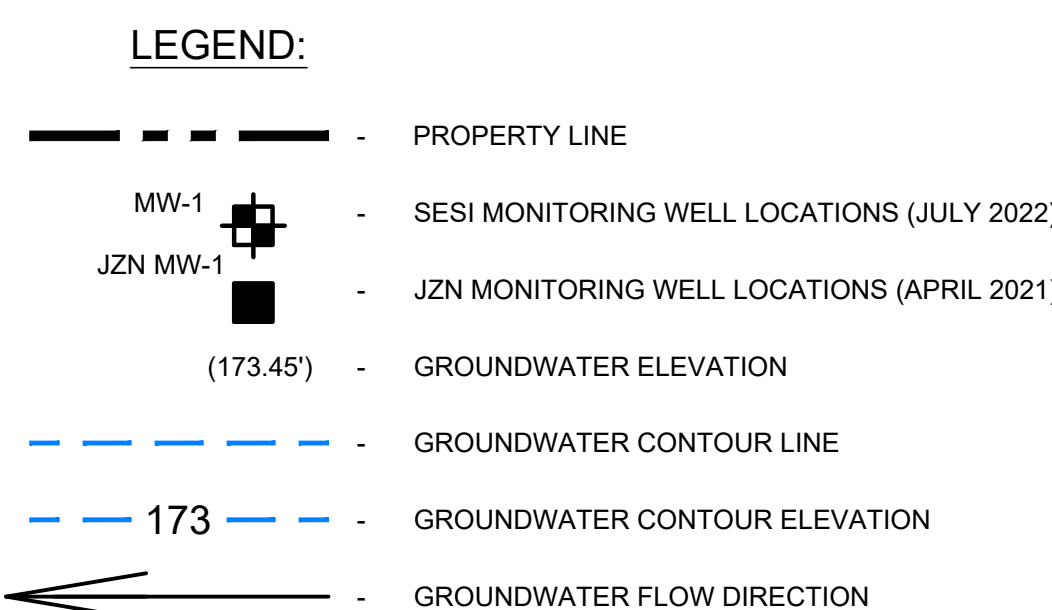

NOTES:

1. MONITORING WELL LOCATION AND ELEVATIONS WERE OBTAINED FROM THE "MONITOR WELL SKETCH" PREPARED BY LINE & GRADE SURVEYORS, DATED JULY 21, 2022.
2. GROUNDWATER MEASUREMENTS COLLECTED ON JULY 14, 2022.
3. CONTOUR INTERVAL = 1 FOOT.

Scale 1" = 20'

A horizontal scale bar with alternating black and white segments. The segments are labeled 0, 10, 20, 40, 60, and 80, representing feet. The total length of the bar is 80 feet.

1 of 1