

DRAFT

DRAFT

Access to site


DRAFT

DRAFT


CRZ

Exclusion Zone

DRAFT

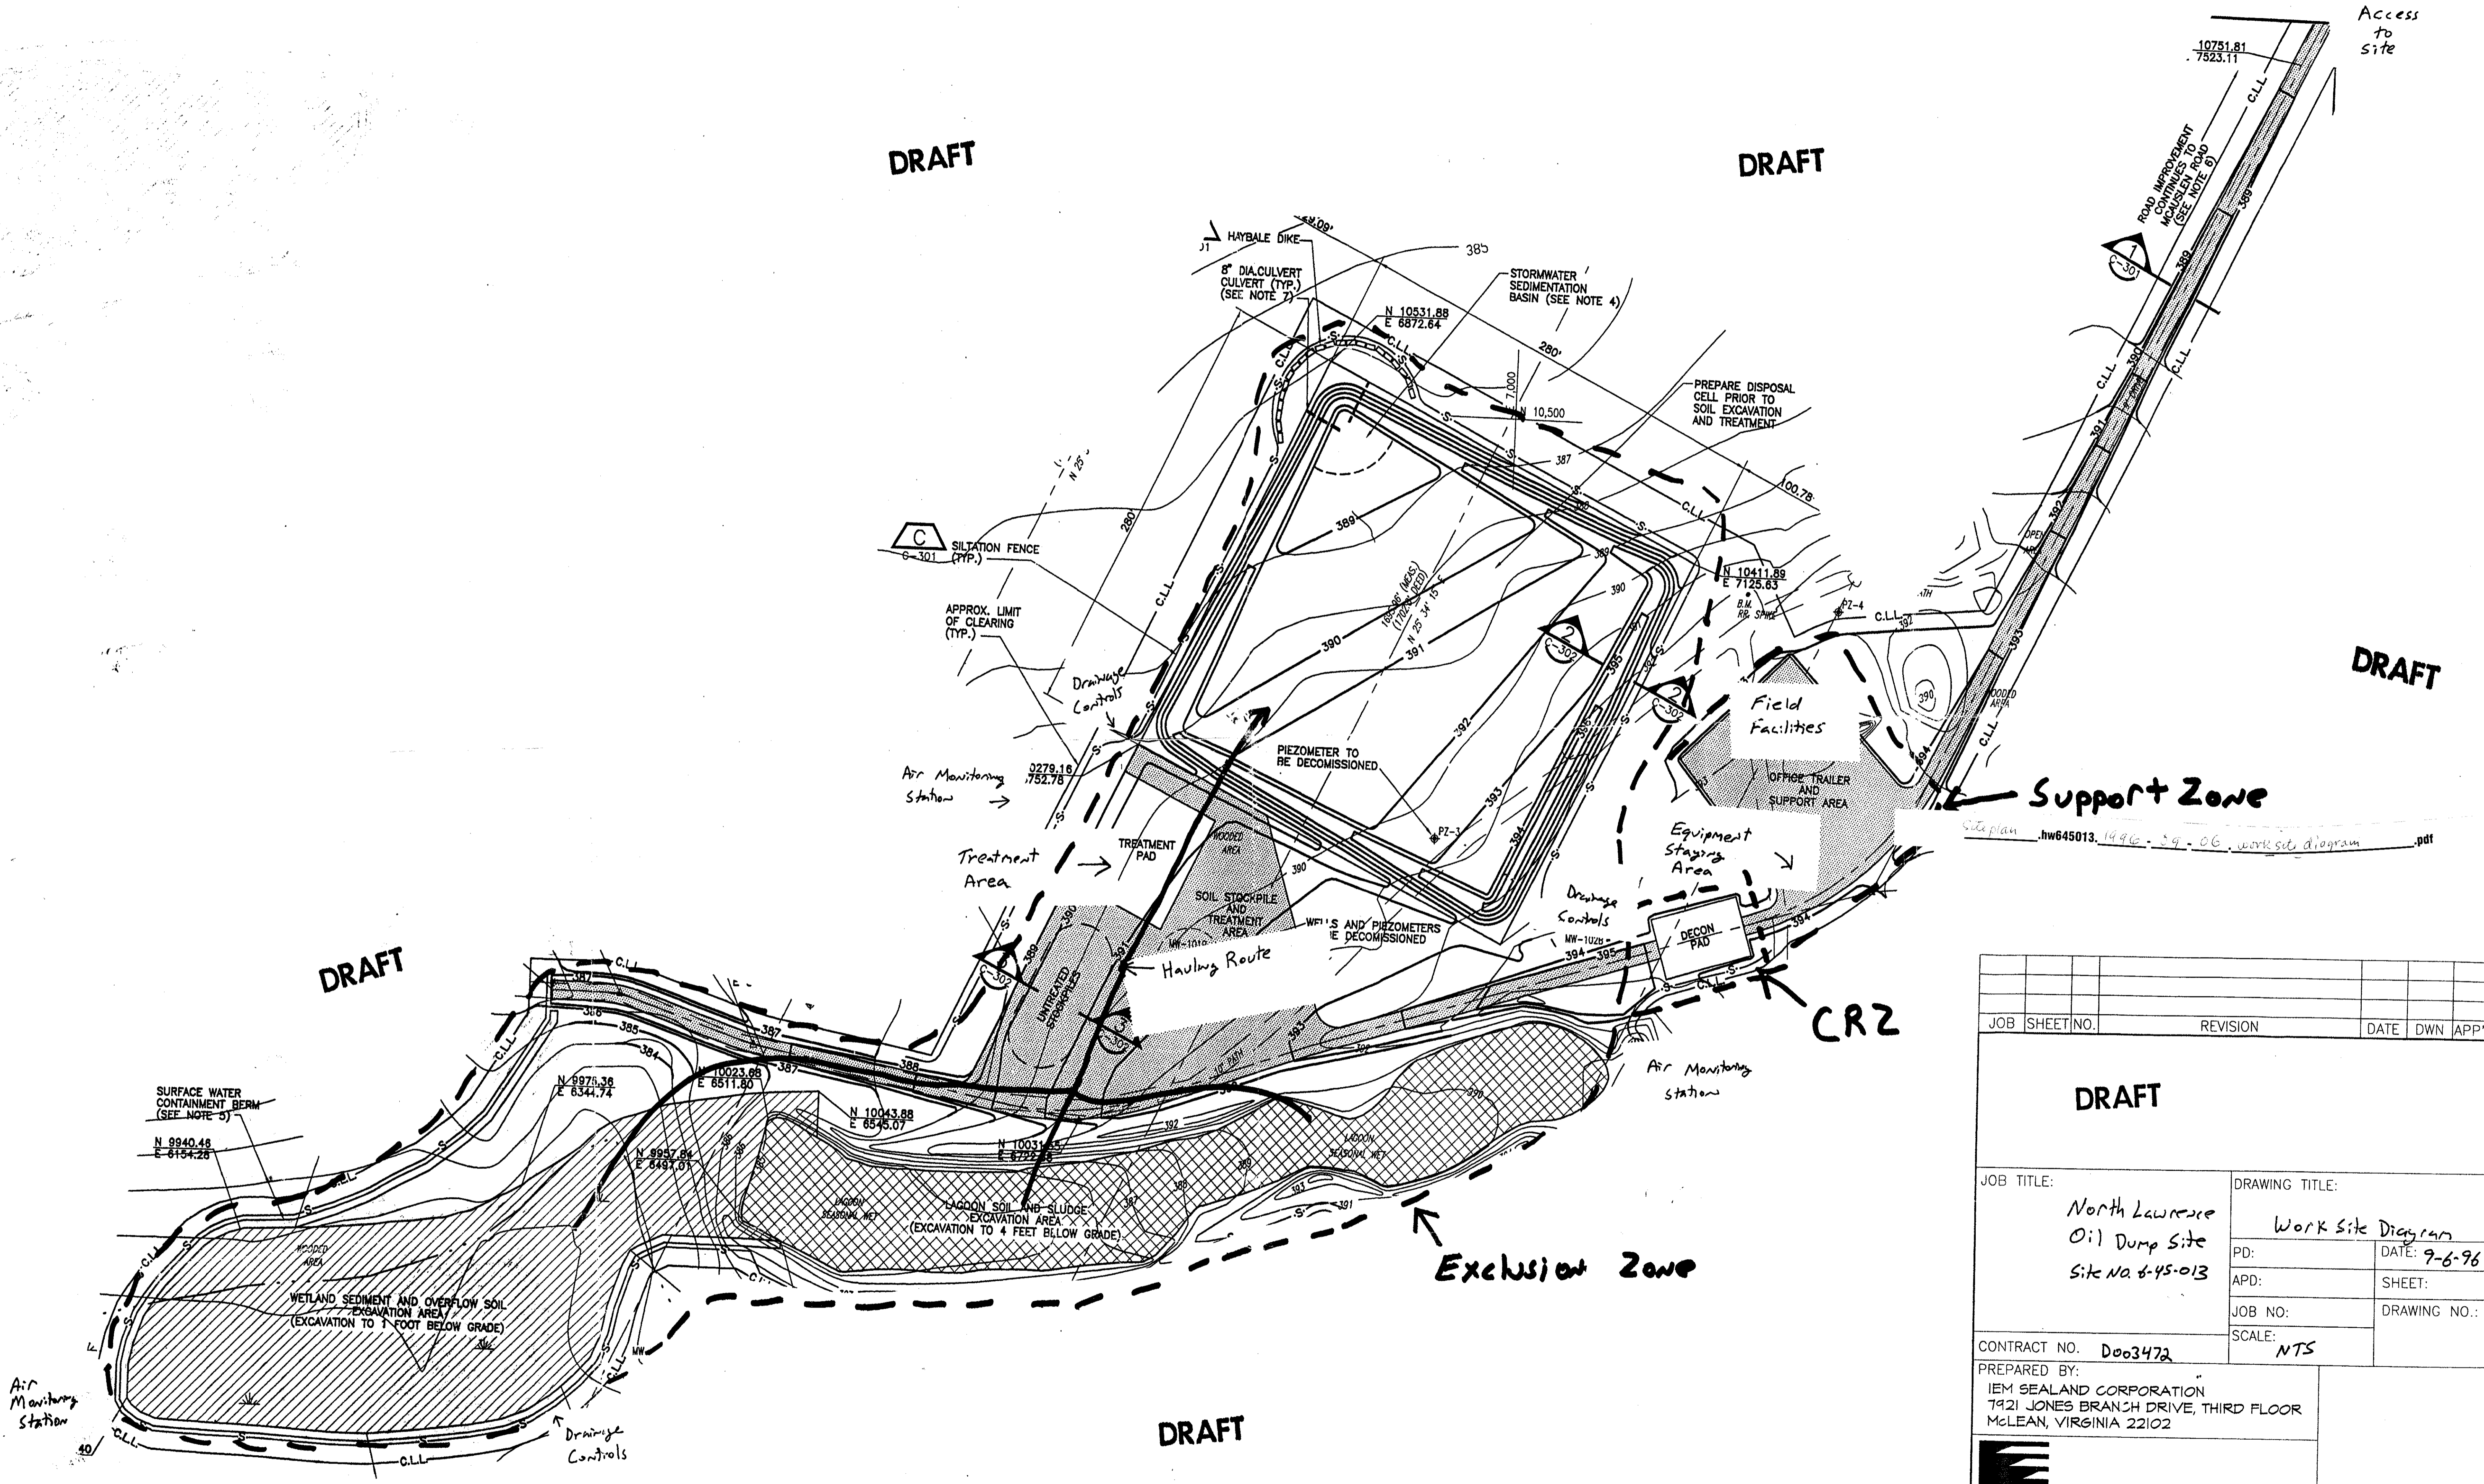

Site plan .hw645013.1496.29.06 work site diagram .pdf

JOB SHEET NO.	REVISION	DATE	DWN	APP'D	QA
DRAFT					
JOB TITLE: North Lawrence Oil Dump Site Site No. 6-45-013			DRAWING TITLE: Work Site Diagram		
PD:		DATE: 7-6-96			
APD:		SHEET:			
JOB NO:		DRAWING NO.:			
SCALE:		NTS			
CONTRACT NO. D003472					
PREPARED BY: IEM SEALAND CORPORATION 7921 JONES BRANCH DRIVE, THIRD FLOOR MCLEAN, VIRGINIA 22102					
 IEM SEALAND CORPORATION					
DESIGNED BY: _____		CROSS CHK'D BY: _____			
DRAWN BY: _____		APPROVED BY: _____			
SHEET CHK'D BY: _____		DATE: _____			
ENGINEERS SEAL					