



ESC ENGINEERING OF NEW YORK, P.C.

9 Albany Street • Cazenovia, NY 13035 • (315) 655-9300 • Fax (315) 655-3907

APPROVED

APPROVED

FINAL
WORK ELEMENT I REMEDIAL ACTION REPORT
TRI-CITIES BARREL SUPERFUND SITE
VOLUME I - (Text, Figures, Tables and
Appendices A through F)

ESC ENGINEERING OF NEW YORK, P.C.
CAZENOVIA, NEW YORK

MARCH 18, 2004

Contents

	Page
VOLUME I	
1.0 Introduction	1
1.1 Elements of the Selected Remedy from the 2000 Record of Decision	1
1.2 Statement of Work Summary	2
2.0 Background Information	4
2.1 Site Description	4
2.2 Site History	5
3.0 Construction Activities	8
3.1 Field Changes	8
3.2 Site Preparation	9
3.2.1 Temporary Facilities	10
3.2.2 Clearing	10
3.2.3 Monitoring Well Abandonment	10
3.2.4 Access Roads	11
3.2.5 Dust and Vapor Control	11
3.2.6 Erosion and Sedimentation Controls	11
3.3 Concrete Demolition	12
3.4 Soil Excavation and Transportation and Disposal	12
3.4.1 Utility Pole Along Osborne Hollow Road	14
3.4.2 Installation of Liner Over Area N Sidewall	15
3.4.3 Additional Excavation	15
3.4.4 Trench Drain Installation	15
3.5 Water Management	16
3.6 Backfilling and Compaction	16
3.7 Equipment and Personnel Decontamination	17
3.8 Restoration	17
4.0 Chronology of Events	19
5.0 Performance Standards and Construction Quality	20
5.1 Quality Assurance	20
5.2 Construction Meetings and Teleconferences	21
5.3 Inspections and Documentation	21

Contents
(continued)

	Page
6.0 Final Inspection and Certification	24
6.1 Inspections	24
6.2 Health and Safety and Air Monitoring	24
6.3 Certification	25
7.0 Operation and Maintenance	26
8.0 Summary of Project Costs	27
9.0 Contact Information	29
10.0 Town of Fenton Coordination	31
11.0 References	32

List of Figures:

- Figure 1 - Site Location Map
- Figure 2 - General Site Layout During Construction

List of Tables:

- Table 1 - Soil Cleanup Objectives
- Table 2 - Nonhazardous Soil Shipping Information
- Table 3 - TSCA Soil Shipping Information
- Table 4 - RCRA/TSCA Soil Shipping Information (Stockpile A/B)
- Table 5 - RCRA Soil Shipping Information (PB-57 Area Stockpile)
- Table 6 - Drum Container Shipping Information
- Table 7 - Excavation Survey Summary
- Table 8 - Post-Excavation Sample Locations
- Table 9 - Summary of In-situ Density Testing

Contents
(continued)

List of Appendices:

- Appendix A - Executed Field Change Request Forms
- Appendix B - Monitoring Well Abandonment Records
- Appendix C - Analytical Data for Stockpile A/B
- Appendix D - Analytical Data for PB-57 Area Stockpile
- Appendix E - Analytical Data for Nonhazardous Sludge
- Appendix F - Hazardous Waste Manifests

VOLUME II

- Appendix G - Analytical Data for Construction Water
- Appendix H - Post-Excavation Confirmation Analytical Data
- Appendix I - Geotechnical Data for Common Fill
- Appendix J - Analytical Data for Common Fill
- Appendix K - Geotechnical Data for Top Soil
- Appendix L - Analytical Data for Top Soil
- Appendix M - Perimeter Air Analytical Data

As-Built Drawings (under separate cover)

- Title Sheet
- Sheet 1 - Initial Conditions
- Sheet 2 - As-Built Excavation Contours
- Sheet 3 - As-Built Final Grading Contours

1.0 **Introduction**

ESC Engineering of New York, P.C. (ESC Engineering) prepared this Remedial Action Report on behalf of the Respondents for the Tri-Cities Barrel Superfund Site in Fenton, New York (Figure 1). Specifically, this report documents actions taken to properly implement the selected remedy for the Work Element I component of the site remedial action. Work Element I addresses soil and sediment. Work Element II for groundwater will be addressed via separate submittals and schedule.

The Remedial Action Report has been prepared in accordance with guidance¹ issued by the United States Environmental Protection Agency (USEPA) and includes the following sections:

- Section 1.0 - Introduction
- Section 2.0 - Background Information
- Section 3.0 - Construction Activities
- Section 4.0 - Chronology of Events
- Section 5.0 - Performance Standards and Construction Quality
- Section 6.0 - Inspections and Certification
- Section 7.0 - Operation and Maintenance
- Section 8.0 - Summary of Project Costs
- Section 9.0 - Contact Information
- Section 10.0 - Town of Fenton Coordination
- Section 11.0 - References

The remedial action was conducted to satisfy the requirements set forth by the 2000 Record of Decision (ROD, USEPA 2000) and Statement of Work. The ROD and Statement of Work are summarized in the following sections.

1.1 **Elements of the Selected Remedy from the 2000 Record of Decision**

The main goal of the remedial action was to address the requirements of the selected remedy presented in the 2000 ROD. As outlined in the ROD, the elements of the selected remedy for Work Element I include:

¹ "Close Out Procedures for National Priorities List Sites." Office of Emergency and Remedial Response, United States Environmental Protection Agency. January 2000 (OSWER Directive 9320.2-09A-P)

- excavation of approximately 50,000² cubic yards of unsaturated (above the water table) soil and sediment with concentrations of constituents that exceed the site cleanup goals
- backfilling the excavations with clean fill
- characterization, transportation, and offsite disposal or treatment of contaminated soil and sediment

1.2 Statement of Work Summary

The Statement of Work divides the remedial design and remedial action into two separate components; Work Element I and Work Element II. Work Element I addresses soil and sediment and Work Element II addresses groundwater. This report only addresses Work Element I.

Work Element I requirements included:

- 40,000 cubic yards (based on pre-and post-excavation surveys) of contaminated unsaturated soil and sediments with concentrations of constituents that exceeded soil and sediment cleanup objectives were excavated. Based on this surveyed volume and the tonnage provided by the disposal facilities, the actual density of the soil was calculated to be approximately 1.8 tons per cubic yard. For soil contaminated with semivolatile organic compounds, pesticides, and metals, the preliminary remediation goals (PRGs defined in Tri-Cities Barrel ROD, March 2000) were used to define the limits of the excavation. For soil containing polychlorinated biphenyls (PCBs) or volatile organic compounds (VOCs) at concentrations that exceeded New York State Department of Environmental Conservation (NYSDEC) Technical and Administrative Guidance Memorandum No. 94-HWR-4046 (TAGM) objectives, the respective TAGM objectives were used. The depth of soil excavation was limited to the top of the potentiometric surface. Sediment with constituents at concentrations exceeding NYSDEC's sediment criteria (*Technical Guidance for Screening Contaminated Sediments*, January 1999) were excavated.
- All excavated sediment was dewatered, as necessary.

² The actual volume based on pre- and post-excavation survey was calculated to be 40,000 cubic yards. The 50,000-cubic-yard volume, based on available data at the time, was taken directly from the ROD and SOW.

- Each excavated area, except the man-made pond north of I-88, was backfilled (to promote positive drainage) with clean, imported fill from an offsite location, covered with topsoil, then seeded with grass.
- All excavated material was characterized and transported for treatment and disposal at an offsite Resource Conservation and Recovery Act (RCRA) or Toxic Substances Control Act (TSCA) compliant facilities, as appropriate.
- Wetlands impacted by remedial activities were restored. The restored wetlands require routine inspection for 5 years to ensure adequate establishment of the planted vegetation.

The Statement of Work allowed for further evaluation to be conducted before sediment was excavated. An ecological study was conducted as part of the pre-design studies as described in the Statement of Work:

“An abbreviated ecological study will be conducted during the pre-design activities in the site tributaries and the floodplain area. The following three criteria will be utilized to assess the abbreviated ecological study: bioavailability, mobility and relationship to the Sediment Guidance Criteria of the contaminants. The results of the abbreviated ecological study will determine if and/or to what extent the sediments in the tributary and the floodplain would require excavation.”

The results of the abbreviated ecological study, provided in the Final Design Report (ESC Engineering 2002), indicated that limited sediment excavation was necessary.

2.0 Background Information

The Tri-Cities Barrel Superfund site is located approximately 5 miles northeast of Binghamton, New York, adjacent to Old Route 7, in the town of Fenton, Broome County, New York (Figure 1). The site comprises approximately 14.9 acres and is bordered by rural residential areas, farmland, and woodlands.

2.1 Site Description

The description of the site has been divided into three portions. The portion of the site north of Interstate 88 (I-88) is referred to herein as "north of I-88" and includes approximately 5.1 acres. This parcel is bordered to the north by Osborne Creek and to the south by the I-88 right-of-way. The portion of the site south of I-88 and north of Osborne Hollow Road is referred to herein as "south of I-88" and includes approximately 6.9 acres. This parcel is bordered to the north by I-88, to the south by Osborne Hollow Road, and to the east and west by private property. The far southern portion of the site (referred to herein as "south of Osborne Hollow Road") includes approximately 2.9 acres and is bordered to the north by Osborne Hollow Road, to the south by the D&H railroad tracks, and to the east and west by private properties.

The former operational portion of the site occupies approximately 3.5 acres within the portion of the site south of I-88. During July 1995, a perimeter fence was constructed to surround and secure the former operational portion of the site, and "Keep Out" signs were posted at uniform intervals along all sides of the fence. A time critical removal action was conducted and all structures were removed between October 1996 and January 1997 (see Section 2.2).

The southern portion of the site is relatively flat, except in the vicinity of I-88, where the ground surface slopes steeply down to the highway. North of I-88, the ground surface slopes gradually northward toward Osborne Creek. In the vicinity of Osborne Creek, the ground surface slopes steeply to the creek and the associated floodplain. The elevation of the site ranges from 930 - 1,025-feet above mean sea level (MSL).

Two small unnamed intermittent tributaries parallel the eastern and the western sides of the parcel of the site located South of I-88. The eastern tributary is located outside the property boundary of the site, while the western tributary is located within the property boundary of the site.

Both streams collect surface water runoff from south of the site including Osborne Hollow Road, Old Route 7, and the railroad tracks. Both tributaries flow north and discharge to Osborne Creek.

A former man-made pond (former lagoon) on the portion north of I-88 occupied approximately 6,000 square feet (approximately 0.14 acre). The pond received water from precipitation and storm water runoff from I-88 and the area between I-88 and the pond. The size of the pond varied greatly with seasonal precipitation and was often dry or nearly dry during the summer months. Based on field observations, the pond covered the greatest amount of land surface and was deepest (approximately 2 feet to 3 feet) during Spring seasons.

2.2 Site History

The site was operated as a barrel reclamation facility from 1955 to 1992. The former drum reclamation process involved cleaning the interior and exterior of drums and barrels using a combination of physical, chemical, and mechanical means.

Drums were received on the western side of the process building and staged west and north of the process building. The reclamation process was initiated at the drum decapitation shed where the tops of closed-top drums were removed. Next, the drums were processed through the barrel burner and then transferred to the process building for reconditioning, which included particle blasting, chemical cleaning using a 10 percent sodium hydroxide solution, reforming, and repainting. The source of the water used to clean and rinse the drums was an onsite production well. Reconditioned drums were staged in box trailers and outdoors, east of the process building. Aerial photographs from 1965 until 1991 show that much of the available property south of I-88 was used for drum storage.

Barrel reclamation operations ceased at the facility in Spring 1992, in accordance with a cooperative agreement between the Respondents³ and Gary Warner. Gary Warner is the former operator of the site and president of the Tri-Cities Barrel Company. During 1992 and 1993, the Warners used the site to sell clean drums that were brought to the site from offsite and to sell the existing inventory of empty plastic drums. Since 1994, no commercial operations have been conducted at the site. The site was listed on the National Priorities List (NPL) on October 4, 1989.

³ A complete list of the Respondents is provided near the end of Section 2.2.

The Respondents entered into an administrative order on consent (AOC) with the USEPA on May 14, 1992, and retained Environmental Strategies Corporation as the environmental consultant to conduct the remedial investigation (RI) and feasibility study (FS). The RI was conducted in 4 phases from July 1993 through December 1997, and included the installation of monitoring wells and piezometers and the collection of groundwater, soil, surface water, sediment, ecological, air, and building material samples. The final RI report is dated March 25, 1999 (Environmental Strategies 1999).

From October 14, 1996, to January 10, 1997, a time critical removal action was conducted as set forth in the AOC for Removal Actions, Index Number II-CERCLA-96-0207, dated September 25, 1996. The objectives of the removal action were to locate, characterize the contents, if any, and properly dispose of all containers, drums, tanks, and wastes located on the site; decontaminate and remove remaining equipment that was previously used during operations at the site; and decontaminate, demolish, and dispose of all buildings and structures located on the site. The objectives of the removal action were successfully achieved. The only remaining structures (post removal action) included the security fence, the concrete foundations of the former building and pole barn, and a CLOW machine that was decontaminated and wrapped in polyethylene sheeting.

Various versions of the FS were prepared and submitted to the USEPA for review between Spring 1997 and Summer 1999. The final version of the FS is dated August 25, 1999 and is followed by an addendum prepared by USEPA that is dated December 9, 1999.

In January 2000, USEPA issued the Proposed Remedial Action Plan that identified excavation and offsite disposal of contaminated sediment and soil as the Work Element I remedy and collection and treatment of contaminated groundwater as the Work Element II remedy. The public comment period extended from January 21, to February 19, 2000. As a result, the USEPA preferred remedy was upheld and a corresponding ROD was issued in March 2000. The Consent Decree and Statement of Work were lodged on May 1, 2001. The Respondents, as listed by this Consent Decree, include the following:

Agway, Inc.	GAF Corp.
Alcan Rolled Products Company	General Electric Company
AlliedSignal Inc.	General Motors Corporation
Amphenol Corporation	IBM Corporation
Ashland Inc.	International Paper Company
Azon Corporation	Jones Chemicals, Inc.

BASF Corporation	Kaplan Container Corporation
BMC Industries, Inc.	Malchak Salvage Company, Inc.
Borden, Inc.	Masonite Corporation
Bristol-Myers Squibb Company	Newton Falls, Inc.
Bronstein Container Company, Inc.	Potter Paint Co., Inc.
Carrier Corporation	PPG Industries, Inc.
Champion International Corporation	Rome Cable Corporation
Chemcoat, Inc.	Schenectady International, Inc.
Chrysler Corporation	Sonoco Flexible Packaging, Inc. d/b/a The Morrill Press
Cooper Industries, Inc.	State of New York (For New York State Department of Transportation)
Crash's Auto Parts and Sales, Inc. d/b/a C.A.P. Surplus & Metals	Tri-Cities Barrel Co., Inc.
Drake Oil Company, Inc.	Underwood Industries of New York, Inc. d/b/a Viking Products
E.I. du Pont de Nemours & Company	Wainwright Oil Co., Inc.
EJ Footwear Corp.	Francis Warner
Elf Atochem North America, Inc.	Gary F. Warner
Emerson Power Transmission Corp.	

The Final Design Report (ESC Engineering 2002) defined the remedial action for Work Element I. The Final Design Report outlined the activities necessary to satisfy the requirements set forth by the ROD and Statement of Work.

3.0 Construction Activities

Earth Tech, Inc. performed the construction work associated with Work Element I remedial action with quality assurance oversight from ESC Engineering on behalf of the Respondents. Malcolm Pirnie, Inc., under the direction of the USEPA, provided oversight of both Earth Tech and ESC Engineering. As described in the Final Design Report (ESC Engineering 2002), Work Element I remedial action included soil and sediment media. In general, contaminated soil and sediment were excavated and transported offsite to appropriate disposal facilities. Pre- and post- excavation samples were collected and analyzed to verify that site cleanup objectives were met (Table 1). Three main criteria were applied during execution of the work to verify that the performance standards for the project were satisfied⁴:

- excavation extended to pre-excavation sample locations that satisfied the site cleanup objectives
- excavation continued until post-excavation sample results satisfied the site cleanup objectives
- excavation continued to the elevation of the groundwater table

Significant pre-excavation sampling and analysis were conducted by the Respondents (ESC Engineering 2002). The USEPA was responsible for the collection and analysis of post-excavation samples. Pre- and post-excavation survey data was collected to verify that the design depths and coordinates were achieved.

The following sections describe the scope of work in approximate sequence of construction. References to the As-Built Drawings are provided as applicable.

3.1 Field Changes

As necessary, field changes were executed during construction to address unanticipated conditions or situations. The majority of the work was conducted in strict accordance with the Final Design Report (ESC Engineering 2002) and Remedial Action Work Plan (Earth Tech 2003). The following Field Change Requests (FCRs) were submitted by Earth Tech:

⁴ The only exception to satisfying this criteria involves the placement of a liner over an area adjacent to Osborne Hollow Road (see Sections 3.4.1 and 3.4.2).

FCR No.	Description	Disposition
1	Waive certain testing criteria for common fill due to coarse nature of the material	Rejected
2	Modify the handling of Area A to include stockpiling and characterization of the 3- to 5-foot interval based on disposal facility discussions	Approved
3	Waive the 3-inch maximum particle size for common fill to allow use of the Abbey borrow source	Rejected
4	Modify the haul road layout located North of I-88 to better accommodate truck traffic	Approved
5	Manage the area in the vicinity of PB-57 as RCRA hazardous for lead	Approved
6	Disposal of a minor volume of concrete to offsite facility due to staining	Approved
7	Excavate around the utility pole adjacent to Osborne Hollow Road	Approved
8	Modify the handling of Area B to include Stockpiling of the 2-foot to 5-foot interval and combining with Area A Stockpile material	Approved
9	Geomembrane installation details for 30-mil LDPE required in Area N (north of Osborne Hollow Road)	Approved
10	Install trench drain to divert seep in Area N to west tributary	Approved

FCR No. 1 and No. 3 were rejected by the USEPA because particle sizes greater than 3 inches were deemed unacceptable for use as backfill. As a result, an alternative source of common fill was identified for use as backfill. All other FCRs were approved by the USEPA and were implemented during remedial action activities. Each of the executed FCRs will be discussed, as appropriate, within the following sections. The actual executed FCR forms are presented as Appendix A.

3.2 Site Preparation

Site preparation activities included mobilizing equipment, materials, supplies, and personnel to the project site in Fenton, New York. Equipment used during the remedial action consisted of hydraulic excavators, loaders, bulldozers, vibratory compactors, off-road dump trucks, and water conveyance and storage systems. Site preparation activities involved setting up temporary facilities, clearing trees and vegetation, abandoning monitoring wells, constructing access roads, setting up dust and vapor controls, and placing erosion and sedimentation controls.

3.2.1 Temporary Facilities

Temporary office trailers, storage trailer, and associated utilities were set up in the main portion of the site (South of I-88). The area used for the temporary facilities was cleared, covered with approximately 6 inches of gravel and remained enclosed by the existing chain link fence with a locking gate. Office space was provided for Earth Tech, ESC Engineering, USEPA, and Malcolm Pirnie personnel. Storage tanks were staged to provide for temporary storage of construction water (i.e., storm water that accumulated in excavations) before offsite disposal and potable water for use during dust control and hydroseeding activities. A decontamination pad was also constructed as part of the set up of temporary facilities. Figure 2 shows the locations of the major temporary facilities used during construction. A gravel parking area was left near the former main construction site entrance.

3.2.2 Clearing

Trees and brush were cleared before the start of excavation activities. Vegetative debris and smaller trees were relocated to areas of the site outside of work limits. The majority of the cleared vegetation was ultimately removed from the site. Larger trees (greater than 12 inches) were transported offsite for appropriate disposal. Some smaller vegetation (e.g., branches) were chipped and stockpiled onsite. Chipping activities were discontinued as debris (i.e., rock and soil) became mixed with the vegetation and created the potential for damage to equipment. Approximately 6 acres of land were cleared to accommodate the work.

3.2.3 Monitoring Well Abandonment

Monitoring wells within the excavation areas were properly abandoned before excavation activities began. The monitoring wells were abandoned in accordance with NYSDEC's Groundwater Monitoring Well Decommissioning Procedures (NYSDEC 1996). The monitoring wells located in proposed excavation areas that were abandoned included:

- MW-1
- MW-3
- MW-3S
- MW-5S
- MW-6
- MW-6S
- MW-13S
- MW-15
- MW-15S
- MW-16
- MW-16S
- MW-17
- MW-17S
- P-1
- P-3

MW-18 and MW-18S were originally designated for abandonment, as indicated by the Final Design Report (ESC Engineering 2002). However, a field decision was made to protect the MW-18 well cluster during construction so that the wells could be used for future groundwater monitoring and not require replacement. The MW-18 well cluster location is outside of excavation limits. The USEPA agreed with this approach during the July 1, 2003 weekly teleconference, as formally documented by July's progress report. The driller's monitoring well abandonment report is provided as Appendix B.

3.2.4 Access Roads

Primary access roads were constructed to provide for the transportation of haul trucks through the main portion of the site as well as the parcel located North of I-88. Secondary access roads were constructed at several locations throughout the site, as needed to accommodate truck traffic and excavation activities. The access roads (constructed of large cobble size aggregate) served as a stable and clean surface for the haul trucks to efficiently make way through the site and receive loads of soil. Use of the access roads minimized decontamination requirements and prevented trucks from getting stuck in unstable soils. The access roads were removed as necessary to satisfy the excavation requirements for the project.

3.2.5 Dust and Vapor Control

Dust and vapor control systems were established to control onsite and fugitive dust and vapor emissions, as required, based on the results of the air monitoring. Potable water was stored onsite for use as dust suppression throughout the duration of the project. The principal method of dust control was a water spray that was delivered from a water truck or other water distribution source. Vapor suppression controls included placing plastic sheeting (e.g., tarps) over stockpiles and applying a vapor suppression product (e.g., Biosolve) over the areas with elevated VOC concentrations in soil.

3.2.6 Erosion and Sedimentation Controls

Erosion and sedimentation controls were established before commencing with excavation activities. Silt fence was placed downgradient of excavation and stockpile areas. Soil berms or

swales were constructed upgradient of work areas, where feasible, to minimize the amount of surface water contacting disturbed areas. Rip rap was placed along portions of the west tributary to control the velocity of surface water and protect the entrance to the culvert that passes beneath I-88. Erosion mat was placed on steeper areas of the site to provide additional protection against erosion. The erosion and sedimentation controls were maintained throughout the duration of the work and additional controls (e.g., silt fence) were established, as deemed necessary.

3.3 Concrete Demolition

Several concrete slabs and building foundations were present at the site. To allow excavation of soil, the concrete slabs were removed and the bottom portions pressure washed. The top portions were pressure washed during the Removal Action conducted in 1996. The concrete was cut into manageable sizes for transportation via heavy equipment. The individual pieces were transported to a decontamination area and pressure washed. After decontamination, the concrete was placed within the bottom of excavation Area Z-1 (Figure 2). The actual location of the buried concrete was recorded via survey and is identified by the As-Built Drawings (Sheet 2 of 3). A minor volume of concrete was shipped offsite along with other nonhazardous soil because pressure washing did not remove staining. This work pertains to FCR No. 6.

3.4 Soil Excavation and Transportation and Disposal

Soil containing constituents at concentrations that exceeded the cleanup objectives summarized in Table 1 was excavated for offsite disposal or treatment. A combination of direct loading and stockpiling approaches were employed to remove the soil efficiently. In general, excavation proceeded from higher elevations (south) to lower elevations (north). During excavation of the areas North of I-88 and Area ZZ (near culvert entrance within the west tributary), appropriate traffic lanes of I-88 were closed in accordance with Highway Work Permit No. 9-02-0372. In addition, construction signs were placed along Old Route 7 warning of truck traffic. During periods of high truck traffic, a flag person was used at the entrance of Old Route 7 to provide additional caution to motorists.

Based on the actual truck weight tickets, the following bulk waste types and tons of soil were excavated and shipped offsite:

- 71,455 tons of nonhazardous soil (2,065 truck loads)
- 2,550 tons of TSCA soil for direct landfill (78 truck loads)
- 222 tons of RCRA/TSCA soil for incineration (10 truck loads)
- 742 tons of RCRA soil for incineration (30 truck loads)

The nonhazardous soil was transported to Hyland Landfill in Angelica, New York and Waste Management's landfills in Millseat, New York and High Acres, New York. Detailed information pertaining to each nonhazardous load is provided in Table 2.

The TSCA soil was transported to Waste Management's facility in Model City, New York. Detailed information pertaining to each TSCA load is provided in Table 3.

The RCRA/TSCA soil (PCB concentrations greater than 50 milligrams per kilogram [mg/kg]) was transported to Onyx Environmental Services' facility in Port Arthur, Texas for incineration. The soil was deemed RCRA hazardous based on toxicity characteristics due to lead (D008 waste code) and TSCA-regulated due to PCB concentrations above 50 mg/kg. Due to the concentrations of Underlying Hazardous Constituents ([UHCs], primarily chlordane), the soil was required to be incinerated by a facility permitted to receive RCRA/TSCA waste. Land Disposal Restrictions require significant reduction of the concentrations of UHCs before placement into a landfill. Incineration was the only technology identified that could satisfy these requirements. This soil was designated as "Stockpile A/B" and characterization and handling of this soil was performed in accordance with FCR No. 2 and No. 8. Analytical data for Stockpile A/B are provided as Appendix C. Detailed shipping information pertaining to Stockpile A/B is provided in Table 4.

The RCRA soil was transported to Von Roll America's facility in East Liverpool, Ohio for incineration. This soil was deemed RCRA hazardous based on toxicity characteristics due to lead (D008 waste code). Based on sampling and analysis, this soil did not contain concentrations of PCBs above 50 mg/kg. Due to the concentrations of UHCs (primarily chlordane), the soil was incinerated. The soil was designated as "PB-57 Area Stockpile " and characterization and handling of this soil was performed in accordance with FCR No. 5. Analytical data for PB-57

Area Stockpile are provided as Appendix D. Detailed shipping information pertaining to PB-57 Area Stockpile is provided in Table 5.

In addition to bulk shipments, a minor volume of drummed soil and sludge was shipped offsite. Two drums of soil from Area A and two drums of soil from the PB-57 area were shipped offsite for incineration. The disposal of the drummed soil was completed to perform "hot spot" removal for incineration purposes. However, additional characterization sampling and analysis in Area A and the PB-57 area required additional excavation and segregation. The additional soil from Area A and B and PB-57 was subsequently stockpiled for characterization; thereby creating Stockpile A/B and PB-57 Area Stockpile. Subsequent composite sampling and waste characterization analyses from these stockpiles indicate this soil also required incineration. Ashland Distribution Company handled the transportation and disposal of the drums of soil. Additional details are provided on Table 6.

Four drums of sludge were also recovered from a vessel excavated from Area Z. Characterization data revealed that the sludge was nonhazardous. The material was considered sanitary waste generated during active operations at the former facility. Ashland Distribution Company handled the transportation and disposal of the four drums of sludge. Additional details are provided on Table 6. The corresponding analytical data are provided as Appendix E.

Survey information used to confirm that excavation extended to the required depths or elevation is summarized on Table 7. Copies of signed hazardous waste manifests are provided as Appendix F.

3.4.1 Utility Pole Along Osborne Hollow Road

During site preparation activities, an obstruction due to an existing utility pole located just to the North side of Osborne Hollow Road (within Area N) was identified. The location of the utility pole prevented the advancement of the excavation to the limits shown on the design drawings. Via approval of FCR No. 7, the USEPA allowed excavation around the utility pole to avoid relocating the supported utilities. Based on analytical results from this area, the USEPA recommended the area be covered with a liner. Liner installation was addressed by FCR No. 9 (See Section 3.4.2).

3.4.2 Installation of Liner Over Area N Sidewall

The excavation of Area N (just West of the utility pole) extended to the limits shown on the design drawings while not jeopardizing the integrity and function of Osborne Hollow Road. After reaching these limits, a thin seam of staining was identified. The staining appeared as a tar-like substance similar to products used for road construction. The staining was approximately 2 inches thick and black in color. Based on confirmation analytical results, the USEPA recommended this area also be covered with a liner, similar to the utility pole area. The liner consisted of 30-mil low density polyethylene. The limits of the liner are shown on the As-Built Drawings (Sheet 2 and 3 of 3).

3.4.3 Additional Excavation

Based on odor, staining, or elevated PID readings, additional excavation was required in the vicinity of the MW-2 cluster and the northernmost portion of Area L. In addition, confirmation samples collected by the USEPA indicated that additional excavation was required. As a result, approximately 2,200 additional tons of soil (66 truck loads) were removed from these areas to satisfy project objectives. Subsequent sampling and analyses provided verification that Area L excavation ultimately satisfied the cleanup objectives. The excavation in the vicinity of MW-2 cluster (in the northwest corner of area Q) extended vertically to the elevation of the groundwater table and horizontally beyond the MW-2 Cluster to the north and west. Post excavation confirmation samples collected by the USEPA from the north and west sidewalls indicated that the cleanup objectives were satisfied in that area.

3.4.4 Trench Drain Installation

After backfilling operations were completed, a seep was identified within Area N. This seep was considered by the USEPA as a long-term erosion concern. Subsequently, the seep was addressed via FCR No. 10. A grab sample of the surface water (SW-101603), taken by the USEPA, indicated that the water emerging at the ground surface was not contaminated. Earth Tech constructed a trench drain to divert the seep flow to the west tributary. The trench drain was excavated and aggregate and two 4-inch diameter corrugated polyethylene pipes were installed in the trench to divert the seep flow. The trench drain outlets on the riprap-lined slope associated with the west tributary. The surface water sample location is shown on the As-Built

Drawings (Sheet 2 of 3) and described on Table 8. The surface water analytical results are provided in Appendix G.

3.5 Water Management

To the extent possible, water was prevented from entering open excavations through the use of temporary berms or swales. Water that accumulated in the bottoms of excavations was pumped to temporary holding tanks. The collected water was characterized as nonhazardous and approved for discharge to the Endicott Wastewater Treatment Plant. Approximately 286,000 gallons of water were collected and transported offsite to accommodate the earthwork activities. Analytical data for the water are provided as Appendix G.

3.6 Backfilling and Compaction

After excavation of individual areas was deemed complete by USEPA or its onsite representative (Malcolm Pirnie) as confirmed by independent survey, backfilling activities were executed. Depending on the location, approval to backfill was based on verification of extending the excavation to the groundwater table elevation, satisfying cleanup objectives via pre-excavation confirmation sampling, or satisfying cleanup objectives via post-excavation confirmation sampling. The only area not satisfying this criteria applies to the area along Osborne Hollow Road where the liner was installed (see Section 3.4.1 and 3.4.2). All post-excavation sampling and analyses were conducted by the USEPA or Malcolm Pirnie. Post-excavation sample locations were chosen by the USEPA and are summarized in Table 8. Laboratory data for post-excavation confirmation samples are provided as Appendix H.

Based on survey information, approximately 17,000 cubic yards of common fill and approximately 4,600 cubic yards of top soil were imported to reach the final grade. All common fill was placed in 12-inch loose lifts and compacted to satisfy the project requirements (85 percent of the maximum dry density using standard effort). *In situ* compaction tests were conducted for verification purposes (1 test per 10,000 square feet per lift [Table 9]). Top soil was spread into place with a bulldozer. No compaction requirements were required for top soil. Geotechnical and analytical data for common fill and top soil are provided as Appendices I through L.

3.7 Equipment and Personnel Decontamination

Equipment decontamination areas were established at locations convenient to the egress of truck traffic and other heavy equipment. A permanent decontamination pad was constructed along Osborne Hollow Road (Figure 2). Temporary decontamination pads were also used when the permanent location was not accessible due to the location of the work (i.e., south of Osborne Hollow Road and north of I-88). The temporary and permanent decontamination areas were constructed as specified by the details provided by the final RAWP (Earth Tech 2003). As-Built detail drawings of the decontamination pads are not provided because the construction did not deviate from the approved RAWP. The equipment decontamination facilities consisted of a potable water source, pressure washer, and a wash water containment system. Vehicles and equipment entering a contaminated work zone were decontaminated before exiting to any public roadway or clean area. Wash water was disposed along with storm water that was pumped from the excavations. The permanent decontamination pad located at the main site exit was demolished, combined with nonhazardous soil, and disposed offsite.

Personnel decontamination stations were established at convenient locations outside exclusion areas. Personnel decontamination stations consisted of wash and rinse tubs and brushes, disposal containers, and potable water for washing of hands. Personnel decontamination water was also combined with storm water for offsite disposal.

3.8 Restoration

Samples of topsoil were collected and analyzed for chemical and geotechnical parameters required to ensure compliance with the specifications. Based on the results of the testing, the appropriate soil amendments (pH adjuster and fertilizer) and application rates were recommended and applied. All areas disturbed by remedial action construction activities were seeded with grass seed mixtures, in accordance with the technical specifications prepared for this project (ESC Engineering 2002). Erosion mat was also placed over areas of the site where final slopes were greater than 10 percent and riprap was placed in the west tributary to provide for enhanced erosion control.

Replacement wetlands were established North of I-88 as required by the design documents. The planting and seeding applications were performed in accordance with the

Wetland Mitigation Plan. The 5-year monitoring plan described within the Wetland Mitigation Plan will be executed to properly establish and document that establishment has occurred.

After the earthwork was completed, all truck access roads and the pre-existing chain-link fence were removed. The welded wire fabric highway fence was replaced on both the north and south sides of I-88.

Monitoring well clusters MW-3 and MW-16 were replaced after excavation and backfilling operations were completed. Groundwater monitoring wells are associated with Work Element II. Details applicable to this work will be reserved for documents pertaining to Work Element II. This Remedial Action Report applies to Work Element I (addressing soil and sediment). A stone access road was constructed after backfill operations were completed for convenient access to monitoring wells. The access roads will be removed and disturbed areas vegetated at the completion of groundwater monitoring activities.

4.0 Chronology of Events

The following table lists the dates of key events leading up to the completion of the remedial action of Work Element I.

<u>Date</u>	<u>Event</u>
October 4, 1989	USEPA places the Tri-Cities Barrel Superfund Site on the National Priorities List
May 14, 1992	Administrative Order on Consent for RI/FS executed
October 1996 to January 1997	Time critical removal action conducted
May 15, 1999	Remedial Investigation completed
August 25, 1999	Feasibility Study completed
March 2000	Record of Decision executed
May 1, 2001	Remedial Design / Remedial Action Consent Decree executed
November 15, 2001	Pre-Design and Remedial Design Work Plan submitted
December 2001 and May/June 2002	Pre-Design Soil Sampling and Analysis
October 30, 2002	Pre-Bid site meeting held with 6 pre-qualified bidders
December 20, 2002	Final Design Report submitted
January 16, 2003	USEPA conditionally approved Final Design Report for Element I
March 31, 2003	Remedial action contract signed with Earth Tech
May 11, 2003	USEPA provides comments to the Draft Remedial Action Work Plan
May 30, 2003	USEPA accepts responses to comments for the Draft Remedial Action Work Plan (mobilization date of June 9, 2003 is approved)
June 9, 2003	Remedial action work started by Earth Tech
October 9, 2003	Pre-final inspection conducted by USEPA, NYSDEC, Respondents, ESC Engineering, and Earth Tech
November 20, 2003	Final inspection conducted by USEPA, ESC Engineering, and Earth Tech; work substantially completed
November 25, 2003	Construction Completion Notification issued by the USEPA
January 21, 2004	Remedial Action Report submitted

5.0 Performance Standards and Construction Quality

The remedial design strategy was developed to satisfy the Remedial Action Objectives (RAOs) applicable to Work Element I. To satisfy the RAOs, numeric performance standards were developed (Table 1). Pre-excavation and post-excavation samples were collected and analyzed to confirm that the numeric performance standards were achieved across the site.

The Final Design Report (ESC Engineering, 2002) provides a detailed summary of the pre-excavation analytical results and corresponding excavation limits. The analytical results from soil samples (using both RI and pre-design data) were compared to the cleanup objectives. If a sample contained one or more constituents above the cleanup objectives, then additional soil samples were collected from locations farther from the area of affected soil, or from greater depths. This process continued until the soil contamination could be delineated or surrounded by soil samples that satisfy the cleanup objectives. The horizontal and vertical limits of excavation in each area were defined as the distance to the next "clean" sample.

Post-excavation sample collection and analysis was conducted by the USEPA, or its representative, at selected locations. Excavation continued until both pre- and post-excavation analytical results satisfied the numeric performance standards or until reaching the elevation of the groundwater table.

During remediation, Earth Tech followed the Construction Quality Control Plan (Appendix E of the RAWP, Earth Tech 2003). ESC Engineering implemented its Construction Quality Assurance Plan (CQAP, Appendix G of the Final Design Report, ESC Engineering 2002) to verify that Earth Tech was performing the remediation in substantial accordance with the remedial design, technical specifications, construction drawings, and appurtenant plans. Pre- and post-excavation survey data were collected to verify that design depths and coordinates were satisfied.

5.1 Quality Assurance

A CQAP was implemented by ESC Engineering to provide a system for monitoring construction procedures and practices during performance of the remedial action. The CQAP provided a means to document that each construction activity conformed to the design through inspection and monitoring. The CQAP described the key responsibilities for the quality

assurance personnel, requirements for construction meetings and teleconferences, inspection and documentation methods, and procedures for documenting field changes and non-conforming portions of the work.

5.2 Construction Meetings and Teleconferences

Monthly construction quality assurance meetings and weekly teleconferences were held throughout the project to provide a forum in which construction progress and quality issues could be discussed with all parties involved with the remedial action. The results of the meetings and teleconferences were documented within the monthly progress reports.

More frequent meetings were held informally between ESC Engineering and Earth Tech. During these meetings, construction progress, planned activities, review of testing procedures, submittals requirements, and inspection findings were discussed.

5.3 Inspections and Documentation

The ESC Engineering Construction Quality Assurance Inspector was onsite every day as the work progressed. Major construction activities that were inspected during remedial action implementation included:

Erosion and Sedimentation Controls

- Silt fences installed and maintained properly
- Temporary diversion dikes properly conveyed surface water around remediation areas
- Riprap erosion protection properly installed

Excavation of Contaminated Soil

- Site utilities properly located, protected, or relocated
- Excavation performed in a manner that minimizes mixing of contaminated and uncontaminated materials
- Pre- and post-excavation surveys conducted to confirm removal of soil to appropriate depths and coordinates
- Vehicles transporting contaminated materials follow designated routes
- Excavation not more than 6 inches beyond extent shown on the drawings

- Adequate dust and vapor suppression performed, as necessary
- Stockpiles covered during idle periods (i.e., nights and weekends)

Transportation and Disposal

- Manifests accompany each truck load of soil
- Track each truck load of soil leaving the site
- Obtain weight tickets of each load
- Verify the shipping location of each load as appropriate

Common Fill Placement

- Common fill spread and compacted in 12-inch lifts
- Representative samples of common fill collected and analyzed for geotechnical parameters at a rate of 1 per 10,000 cubic yards
- Common fill compacted to 85 percent of the maximum dry density as determined by the standard proctor tests
- Compaction testing performed at a rate of 1 test per 10,000 square feet per lift
- Samples of common fill collected and analyzed for analytical parameters at a rate of 1 test per borrow source

Topsoil Placement

- Topsoil spread in one 6-inch lift
- Representative samples of topsoil collected and analyzed for analytical parameters at a rate of 1 test per borrow source
- Representative samples of top soil collected and analyzed for geotechnical and agronomy parameters at a rate of 1 test per 2,000 cubic yards
- Final grade contours obtained by surveyor

Revegetation

- Certifications received for seed, fertilizer, and mulch
- Seed mixtures and application rates conform to the specifications
- Seeded areas adequately protected and maintained

Field inspection activities were documented with daily reports and field book entries describing the activity performed, applicable references to the design drawings and technical specifications, description of the inspection activity, and corrective action measures (if necessary). A photographic log was prepared to visually document construction activities. Electronic copies of all photos are maintained in ESC Engineering's Pittsburgh, Pennsylvania office.

6.0 Final Inspection and Certification

6.1 Inspections

On October 9, 2003, the USEPA, NYSDEC, Respondents, Earth Tech, and ESC Engineering conducted the pre-final inspection and identified several punchlist items to be addressed. Many of the punchlist items were related to damage by erosion and lack of vegetation or original contract items not completed by the date of the inspection. Subsequent to the inspection, the punchlist items were addressed.

On November 20, 2003, the final inspection was conducted by the USEPA, Earth Tech, and ESC Engineering to assure that the punchlist items were adequately addressed. All punchlist items, except for those related to the erosion and lack of vegetation, were addressed by Earth Tech. The USEPA agreed to allow time for seeding conditions to become favorable to completely address erosion and establish vegetation. No additional punchlist items were identified during the final inspection. Earth Tech will resume work to repair erosion damage and establish vegetation in Spring 2004.

A one-year warranty period was established in the remedial action contract with Earth Tech. The warranty period began after substantial completion of the remedial action work, which was agreed to be November 20, 2003, the date of the final inspection. If, within 1 year of substantial completion, any work is found to be defective or not meeting the intent of the design drawings or specifications, Earth Tech will repair the defective work in accordance with the remedial action contract. Defective work includes any damage caused by erosion or lack of vegetation.

6.2 Health and Safety and Air Monitoring

No health and safety problems were encountered during construction. Level D or modified Level D personal protective equipment (PPE) was required for all site personnel who came in direct contact with the contaminated soil or performed work within the exclusion zones. The work was conducted in strict accordance with Earth Tech's site-specific Health and Safety Contingency Plan (Earth Tech 2003). The equipment included coveralls, safety boots, gloves,


and air purifying respirators⁵. Air monitoring results dictated the level of PPE required for execution of the work.

Perimeter air monitoring was conducted as described by Earth Tech's Community Air Monitoring Plan (Appendix E of the RAWP, Earth Tech 2003). No problems with vapor or dust emissions were encountered during execution of the work. The results satisfied the short-term guideline concentrations (SGCs) for applicable chemicals of concern. Perimeter air analytical results are provided as Appendix M.

6.3 Certification

"To the best of my knowledge, after thorough investigation, I certify that the information contained in or accompanying this submission is true, accurate and complete and that the Work Element I Remedial Action was completed in full satisfaction of the requirements of the Consent Decree. I am aware that there are significant penalties for submitting false information, including the possibility of fine and imprisonment for knowing violations."


Rick Gentry - Project Coordinator
Name

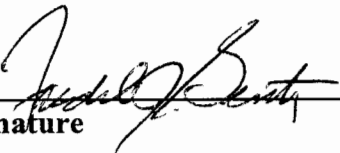
Signature

Ashland Inc.
Company

5200 Blazer Parkway, DS-4
Dublin, OH 43017
Address

John Black, Professional Engineer
Name

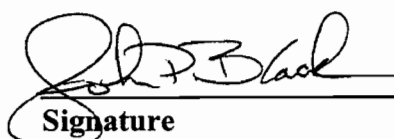
Signature



ESC Engineering of New York, P.C.
Company

9 Albany Street
Cazenovia, NY 13035
Address

⁵Air purifying respirators were applicable to modified Level D PPE only.

7.0 **Operation and Maintenance**

Long-term operation and maintenance activities are not required for Work Element I because the soil medium was returned to residential conditions. Short-term maintenance will be conducted by Earth Tech until vegetation is fully established and approved by ESC Engineering and the USEPA. The restored wetlands require routine inspection for 5 years to ensure adequate establishment of the planted vegetation.

8.0 Summary of Project Costs

The following table provides a summary of the RD/RA costs for the Work Element I of the Tri-Cities Barrel Superfund Site:

Pre-Design and Remedial Design Work Plan	\$43,000
Pre-Design and Remedial Design Management	\$50,000
Ecological Study and Wetlands Delineation	\$43,000
Pre-Excavation Soil Sampling and Analysis	\$523,000
Cultural Resources Survey	\$30,000
Design	\$130,000
Design Management	\$35,000
RA Bid Process	\$25,000
Meetings - Preparation and Participation	\$25,000
Construction	\$5,000,000
Construction Oversight/Management	\$220,000
Remedial Action Report	\$31,000
	<hr/>
	\$6,155,000

The Work Element I costs presented in the ROD (Alternative SS-3) were \$17,430,000. The actual costs were approximately 35 percent of the costs presented in the ROD.

The major cost difference can be attributed to the actual quantity of soil requiring excavation and the actual quantity of hazardous soil being significantly less than the quantities assumed in the ROD. Significant pre-design analytical data for waste characterization and delineation were collected subsequent to preparation of the ROD. Only RI data was available at the time the ROD was prepared. Hundreds of pre-design (pre-excavation) samples were collected to accurately define the limits of excavation necessary to satisfy the numerical performance standards dictated by the ROD. By applying the incremental sampling process, the overall soil requiring excavation was reduced from 50,000 cubic yards to 40,000 cubic yards, while satisfying the same numerical performance standards. Waste characterization sampling and analyses (i.e., testing for hazardous characteristics) revealed that the majority of the soil could be disposed offsite as nonhazardous. Absent characterization data, the costs presented in the ROD assumed that approximately half of the quantity of the soil was potentially hazardous. Disposal of hazardous soil costs five to ten times more than disposal of nonhazardous soil. As a

result, the actual costs to perform Work Element I were significantly less than the estimated and conservative costs presented in the ROD.

9.0 Contact Information

The following personnel served key roles during the development of remediation plans and performance of remedial action construction.

Regulatory Management

Young Chang
New York/Carribbean Superfund Branch I
United States Environmental Protection Agency
Emergency and Remedial Response Division
290 Broadway, 20th Floor
New York, NY 10007
(212) 637-4253

Ralph Keating
New York State Department of Environmental Conservation
Division of Environmental Remediation
Remedial Bureau B
625 Broadway, 12th Floor
Albany, NY 12233-7014
(518) 402-9774

Bruce Nelson
Malcom Pirnie, Inc. (USEPA oversight contractor)
15 Cornell Road
Latham, NY 12110
(518) 786-7349

Respondents Representatives

Rick Gentry
Project Coordinator
Ashland Inc.
5200 Blazer Parkway, DS-4
Dublin, OH 43017
(614) 790-4302

Design Engineer and Construction Management

Glen Rieger (Project Manager)
ESC Engineering of New York, P.C.
300 Corporate Center Drive, Suite 200
Moon Township, PA 15108
(412) 604-1040

John Black, P.E. (Licensed Professional Engineer)
ESC Engineering of New York, P.C.
11911 Freedom Drive, Suite 900
Reston, VA 20190
(703) 709-6500

Remedial Action Contractor

Keith Decker
Earth Tech, Inc.
40 British American Boulevard
Latham, NY 12110
(518) 951-2229

Local Contact

Don Brown
Town of Fenton (Engineer)
44 Park Street
Port Crane, NY 13833
(607) 648-4801 Ext. 228

10.0 Town of Fenton Coordination

The Town of Fenton has provided support and input throughout the remediation process. The Town of Fenton provided a meeting area for the USEPA's Public Availability Session held on May 28, 2003 and was very instrumental in providing notice to the public ahead of construction work and identifying the preferred truck route to and from the site.

Via correspondence dated November 24, 2003, the Town of Fenton expressed significant satisfaction pertaining to the execution and outcome of the remedial action. The overall project team (Earth Tech and ESC Engineering) was recognized as providing outstanding service toward getting the work done properly and providing excellent community relations.

11.0 References

Earth Tech, Inc. 2003. Final Remedial Action Work Plan.

Environmental Strategies Corporation. 1999. Final Remedial Investigation Report, Revision No. 3, Tri-Cities Barrel Superfund Site, Fenton, New York. March 25.

Environmental Strategies Corporation. 1999. Feasibility Study Report (Revision No. 3). August 25.

ESC Engineering of New York, P.C. 2001. Remedial Design Work Plan. November 15.

ESC Engineering of New York, P.C. 2002. Final Design Report.

New York State Department of Environmental Conservation. 1996. Groundwater Monitoring Well Decommissioning Procedures.

New York Urban Soil Erosion and Sediment Control Committee. 1997. New York Guidelines for Urban & Sediment Control.

U.S. Environmental Protection Agency (USEPA). 2000. Record of Decision, Tri-Cities Barrel Superfund Site, Town of Fenton, Broome County, New York. March 2000.

U.S. Environmental Protection Agency. 1999. Tri-Cities Barrel Superfund Site Feasibility Study Report Addendum. December 9.

Tables

Table 8


**Post-Excavation Sample Locations
Element I Remedial Action
Tri-Cities Barrel Superfund Site
Fenton, New York**

Sample Identification	Collected By	Area	Description
AREA L1	MP ⁽¹⁾	L-3 and L-4	Sample obtained after additional excavation in northern portion of Area L (Areas L-3 and L-4)
PEX-0904	MP	E	Sidewall
PEX-1004	MP	F	Sidewall
PEX-0505	MP	S-1	Eastern sidewall of Area S-1
PEX-0104	MP	N (sidewall)	Area N sidewall (south of PB-167)
PEX-0202	MP	X	Area X (composite sample from floor of excavation)
PEX-01A02	MP	N (sidewall)	Suspicious material in Area N sidewall (10 feet west of PEX-0104)
SUBSLAB-E	MP	N/A ⁽³⁾	Sample obtained after slab for former concrete block building was removed
SUBSLAB-W	MP	N/A ⁽³⁾	Sample obtained after slab for former concrete block building was removed
PEX-0302	MP	Z-2	Triangular area bounded by points PB-139, PB-52, and PB-51
PEX-0402	MP	L	Bottom of [L], bounded by PB-45, 63, 62, 137, border of [M] north of PB-161, and PB-138
PEX-06WT	MP	Q-3	Purple stained area (Area Q-3 was excavated to groundwater ⁽⁴⁾)
PEX-07WT	MP	O	Bottom of excavation (Area O was excavated to groundwater ⁽⁴⁾)
PEX-0802	MP	Z-2	Sample was obtained under the primary haul road
MW-2 Black NW-SS	MP	MW-2	Sample which indicated additional excavation was required near MW-2 well cluster
MW-2 Cluster Black NW	ET ⁽²⁾	MW-2	Sample which indicated additional excavation was required near MW-2 well cluster
MW-2 Cluster Grey NE	ET	MW-2	Sample which indicated additional excavation was required near MW-2 well cluster
MW-2 Cluster Grey S	ET	MW-2	Sample which indicated additional excavation was required near MW-2 well cluster
MW-2 WALL-N	MP	MW-2	Sample obtained after additional excavation was performed near MW-2 well cluster
MW-2 WALL-W	MP	MW-2	Sample obtained after additional excavation was performed near MW-2 well cluster
Tele Pole (0-2)	ET	Pole (Area N)	Sample obtained near pole located north of Osborned Hollow Road in Area N
SW-101603	MP	Area N Seep	Sample obtained from surface water emerging from ground surface after backfilling was completed


Note(s)

- (1) Sample obtained by Malcolm Pirnie, Inc. Samples were obtained by Joseph T. Palka.
- (2) Sample obtained by Earth Tech, Inc.
- (3) After the slab for the former concrete block was removed, SUBSLAB-E and SUBSLAB-W were obtained outside the excavation area. Therefore no excavation area identification can be used to identify the general location. SUBSLAB-E and SUBSLAB-W was taken under the slab east and west of Area Z-2 respectively.
- (4) Analytical results may exceed site cleanup criteria. However, the excavation in these areas was to groundwater as required by the ROD.

Figures

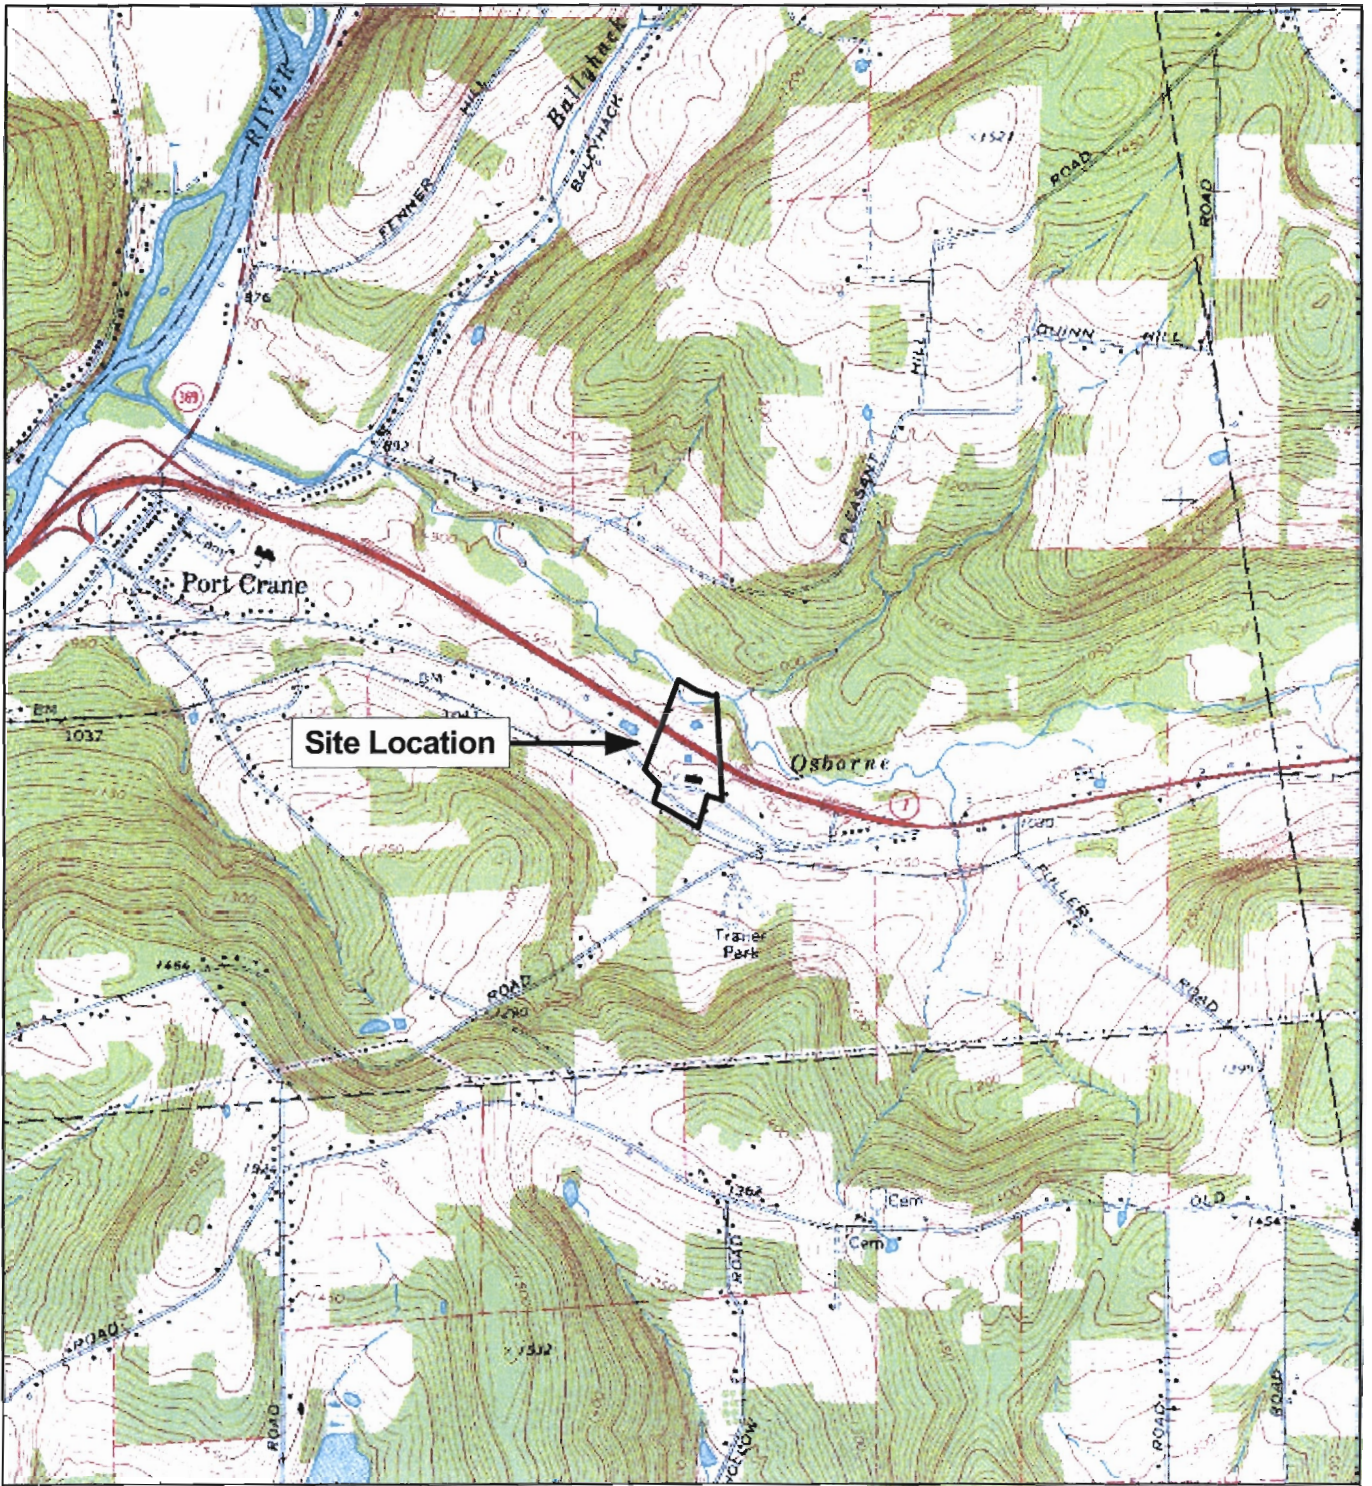

Reference:
 7.5 Minute Series Topographic Quadrangle
 Chenango Forks, New York
 Photorevised 1968, Scale 1:24,000.

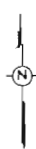

Quadrangle Location

2000 0 2000



Scale in Feet




ESC ENGINEERING of NEW YORK P.C.

9 Albany Street
 Cazenovia, New York 13035
 315-655-3900

Figure 1
Site Location
Tri-Cities Barrel Superfund Site
Fenton, New York

D:\DWG\1401148932 TriCities148932B01.dwg, 01/20/2004 03:33:49 PM, raz

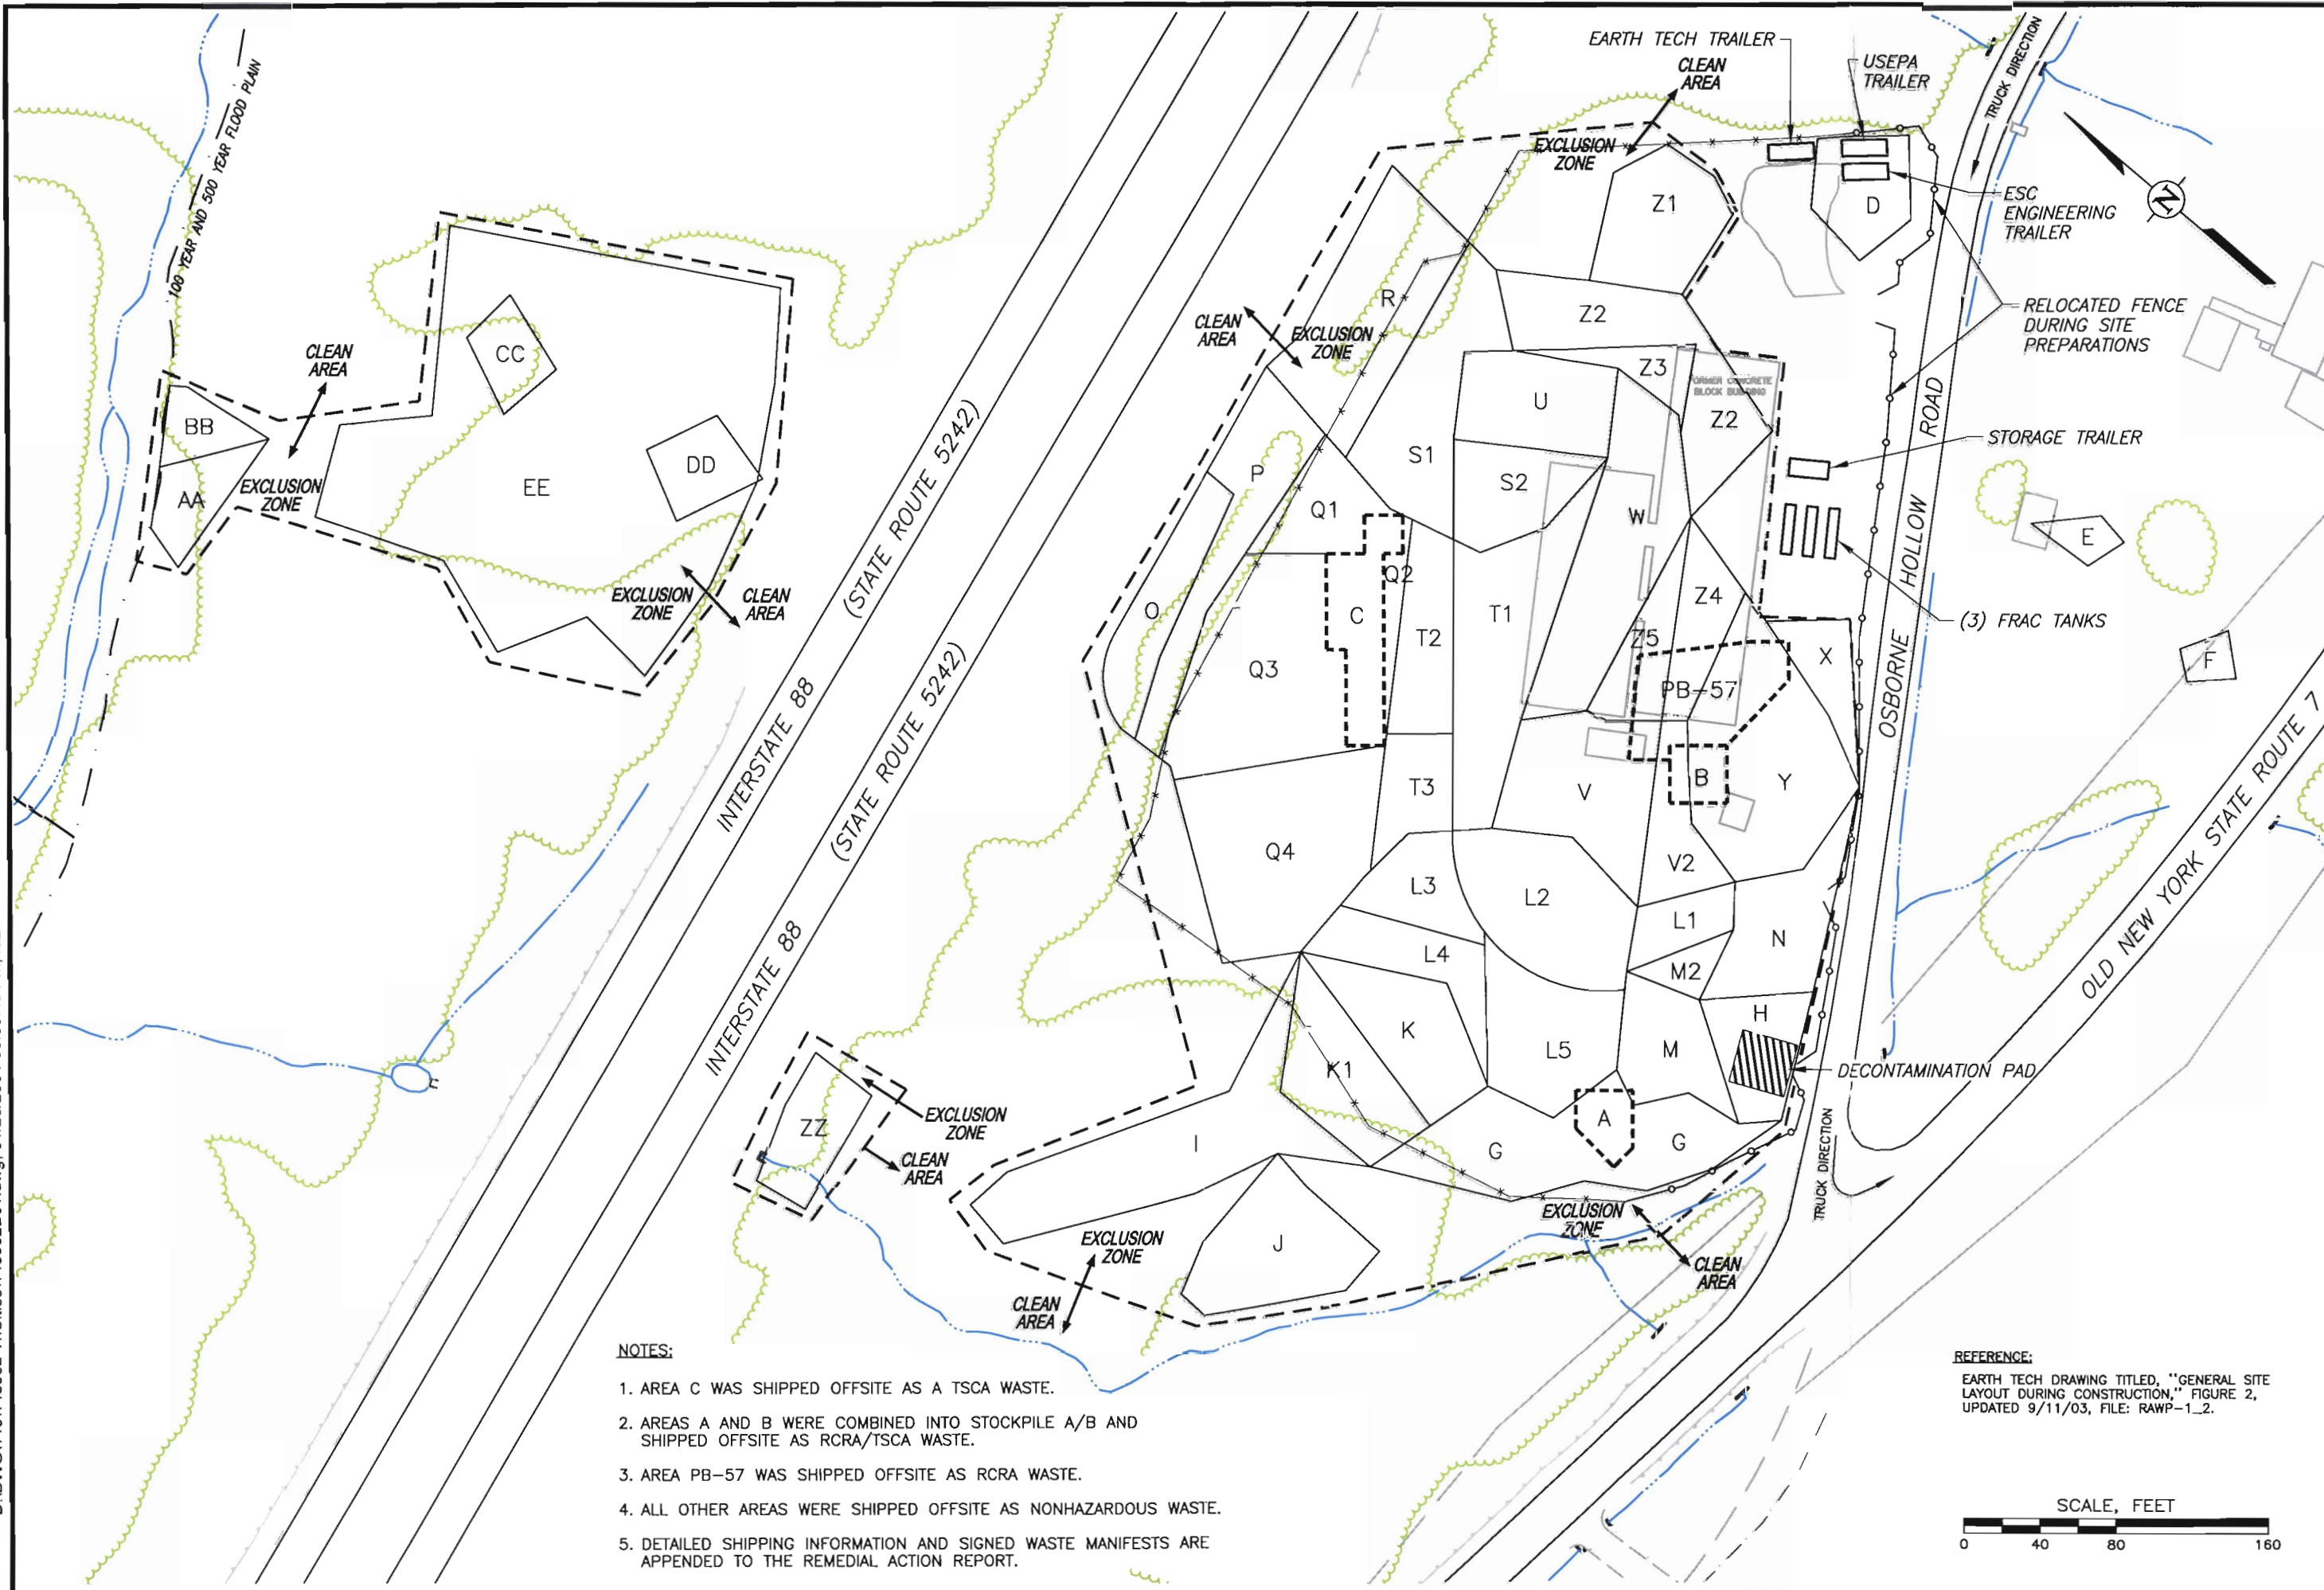

NOTES:

1. AREA C WAS SHIPPED OFFSITE AS A TSCA WASTE.
2. AREAS A AND B WERE COMBINED INTO STOCKPILE A/B AND SHIPPED OFFSITE AS RCRA/TSCA WASTE.
3. AREA PB-57 WAS SHIPPED OFFSITE AS RCRA WASTE.
4. ALL OTHER AREAS WERE SHIPPED OFFSITE AS NONHAZARDOUS WASTE.
5. DETAILED SHIPPING INFORMATION AND SIGNED WASTE MANIFESTS ARE APPENDED TO THE REMEDIAL ACTION REPORT.

REFERENCE:

EARTH TECH DRAWING TITLED, "GENERAL SITE LAYOUT DURING CONSTRUCTION," FIGURE 2, UPDATED 9/11/03, FILE: RAWP-1_2.



<p>ESC ENGINEERING OF NEW YORK, P.C. 9 Albany Street Cazenovia, New York 13035 315-655-3900</p>	<p>Figure 2 GENERAL SITE LAYOUT DURING CONSTRUCTION</p>	<p>Drawn By: <i>raz</i> 120303 Checked: Approved: DWG Name: 148932-B01</p>
	<p>TRI-CITIES BARREL SUPERFUND SITE FENTON, NEW YORK PREPARED FOR TRI-CITIES BARREL SITE RESPONDENTS</p>	

Tables

Table 1

**Soil Cleanup Objectives
Element I Remedial Action
Tri-Cities Barrel Superfund Site
Fenton, New York (mg/kg) (1)**

<u>Constituent</u>	<u>Cleanup Objective</u>
Inorganics	
Antimony	52
Arsenic	18.45
Beryllium	518
Cadmium	21
Chromium (VI)	736
Iron	545,733
Lead	400
Manganese	2039
Mercury	10
Nickel	2212
Volatile Organics	
2-Butanone	0.3
1,1-Dichloroethane	0.2
1,1-Dichloroethene (total)	0.3
Methylene chloride	0.1
Tetrachloroethene	1.4
Toluene	1.5
Trichloroethene	0.7
Vinyl chloride	0.2
Semi Volatile Organics	
Benzo(a)anthracene	0.33
Benzo(a)pyrene	0.33
Benzo(b)fluoranthene	0.33
Benzo(g,h,i)perylene	134
Bis(2-ethylhexyl)phthalate	2
Dibenz(a,)anthracene	0.33
Indeno(1,2,3-cd)pyrene	0.33
2-Methylnaphthalene	440
Phenanthrene	521
PCB/Pesticides	
Aldrin	0.002
Alpha-chlordane	0.06
4,4'-DDD	0.08
4,4'-DDE	0.07
Delta-BHC	0.3
Dieldrin	0.0033
Gamma-chlordane	0.06
Heptachlor	0.01
Polychlorinated biphenyls, total (2 feet or less)	1
Polychlorinated biphenyls, total (greater than 2-foot depth)	10

Note:

(1) mg/kg = milligrams per kilogram.

Table 2

**Nonhazardous Soil Shipping Information
Element I Remedial Action
Tri-Cities Barrel Superfund Site
Fenton, New York**

Page 1 of 34

Date of Shipment	Manifest Document No.	Weight (tons)	Disposal Facility	Transporter	Cover or Non-Cover	Trailer Tag #
06/16/2003	1	33.70	Mill Seat	Silvarole Trucking	cover	42747 PA NY
06/16/2003	2	34.17	Mill Seat	Mangiardi Bros.	cover	48257 PA NY
06/16/2003	3	35.25	Mill Seat	Mangiardi Bros.	cover	48265 PA NY
06/16/2003	4	33.73	Mill Seat	Mangiardi Bros.	cover	48269 PA NY
06/16/2003	5	29.34	Mill Seat	Mangiardi Bros.	cover	14907 PA NY
06/16/2003	6	29.62	Mill Seat	Mangiardi Bros.	cover	48271 PA NY
06/16/2003	7	41.47	Mill Seat	Mangiardi Bros./Juchem	cover	53310 PA NY
06/16/2003	8	36.29	Mill Seat	Mangiardi Bros.	cover	48264 PA NY
06/16/2003	9	29.58	Mill Seat	Mangiardi Bros.	cover	48272 PA NY
06/17/2003	10	34.62	Mill Seat	Silvarole Trucking	cover	42747 PA NY
06/17/2003	11	36.41	Mill Seat	Mangiardi Bros.	cover	48265 PA NY
07/01/2003	12	32.14	Hyland	Mangiardi Bros.	cover	48268 PA NY
07/01/2003	13	23.38	Hyland	Santaro	cover	19143 TR NY
07/01/2003	14	35.14	Hyland	ANJ Morris Corp.	cover	AC 31975 NY
07/01/2003	15	36.43	Hyland	Mangiardi Bros.	cover	AC 96590 NY
07/01/2003	16	35.38	Hyland	Mangiardi Bros./Juchem	cover	AE 52018 NY
07/01/2003	17	36.26	Hyland	ANJ Morris Corp.	cover	AE 34346 NY
07/01/2003	18	33.86	Hyland	Mangiardi Bros.	cover	AC 97230 NY
07/01/2003	19	33.81	Hyland	Mangiardi Bros.	cover	AC 97050 NY
07/01/2003	20	28.97	Hyland	Mangiardi Bros.	cover	AC 96829 NY
07/01/2003	21	35.36	Hyland	ANJ Morris Corp.	cover	AC 31975 NY
07/01/2003	22	34.07	Hyland	ANJ Morris Corp.	cover	AE 34346 NY
07/02/2003	23	35.35	Hyland	Mangiardi Bros.	cover	AC 96590 NY
07/02/2003	24	32.51	Hyland	Mangiardi Bros./Juchem	cover	AE 52018 NY
-	25 ⁽¹⁾	-	-	-	-	-
07/02/2003	26	32.31	Hyland	Mangiardi Bros.	cover	AC 97230 NY
07/02/2003	27	31.17	Hyland	Mangiardi Bros.	cover	AC 97050 NY
07/02/2003	28	38.74	Hyland	ANJ Morris Corp.	cover	AE 34346 NY
07/02/2003	29	34.87	Hyland	ANJ Morris Corp.	cover	AC 31975 NY
07/02/2003	30	31.87	Hyland	Mangiardi Bros.	cover	AC 96829 NY
07/02/2003	31	35.60	Hyland	Mangiardi Bros.	cover	AC 96843 NY
07/02/2003	32	34.79	Hyland	Mangiardi Bros.	cover	AC 96809 NY
07/02/2003	33	38.47	Hyland	Mangiardi Bros.	cover	AC 96555 NY
07/02/2003	34	38.36	Hyland	Mangiardi Bros.	cover	AH 57661 NY
07/02/2003	35	34.86	Hyland	Mangiardi Bros.	cover	AC 96590 NY
07/02/2003	36	34.64	Hyland	Mangiardi Bros.	cover	AC 97230 NY
07/02/2003	37	35.38	Hyland	Mangiardi Bros./Juchem	cover	AE 52018 NY
07/02/2003	38	34.93	Hyland	Mangiardi Bros.	cover	AC 97050 NY
07/02/2003	39	39.21	Hyland	ANJ Morris Corp.	cover	AE 34346 NY
07/02/2003	40	36.20	Hyland	ANJ Morris Corp.	cover	AC 31975 NY
07/03/2003	41	35.91	Hyland	Mangiardi Bros.	cover	AC 96843 NY
07/03/2003	42	33.03	Hyland	M. LaMoreaux Trucking	cover	AE 79344 NY
07/03/2003	43	34.55	Hyland	ANJ Morris Corp.	non-cover	AC 31975 NY
07/03/2003	44	37.57	Hyland	ANJ Morris Corp.	non-cover	AE 34346 NY
07/07/2003	45	39.28	Hyland	Sunshine	cover	AC 44933 NY
07/07/2003	46	38.42	Hyland	Sunshine	cover	AC 44932 NY
07/07/2003	47	39.26	Hyland	Mangiardi Bros.	cover	AC 96809 NY
07/07/2003	48	35.30	Hyland	Mangiardi Bros.	cover	AC 97230 NY
07/07/2003	49	33.17	Hyland	Mangiardi Bros.	cover	AC 97050 NY
07/07/2003	50	32.34	Hyland	Mangiardi Bros.	cover	AC 96555 NY
07/07/2003	51	47.81	Hyland	Mangiardi Bros.	cover	AC 96930 NY
07/07/2003	52	32.25	Hyland	Mangiardi Bros.	cover	AC 21075 NY
07/07/2003	53	32.31	Hyland	ANJ Morris Corp.	cover	AE 79344 NY
07/07/2003	54	38.47	Mill Seat	Mangiardi Bros.	cover	AC 96921 NY
07/07/2003	55	34.34	Hyland	Mangiardi Bros.	cover	AC 96843 NY
07/07/2003	56	31.16	Hyland	Sunshine	cover	AE 45468 NY
07/07/2003	57	36.10	Hyland	Mangiardi Bros.	cover	AC 96590 NY
07/07/2003	58	36.90	Hyland	Mangiardi Bros.	cover	AH 57661 NY
07/07/2003	59	33.32	Hyland	Sunshine	cover	AC 44933 NY
07/07/2003	60	33.37	Hyland	Sunshine	cover	AC 44932 NY
07/07/2003	61	35.62	Hyland	Mangiardi Bros.	cover	AC 96809 NY
07/07/2003	62	36.36	Hyland	Mangiardi Bros.	cover	AC 97050 NY

Table 2 (continued)

**Nonhazardous Soil Shipping Information
Element I Remedial Action
Tri-Cities Barrel Superfund Site
Fenton, New York**

Page 2 of 34

Date of Shipment	Manifest Document No.	Weight (tons)	Disposal Facility	Transporter	Cover or Non-Cover	Trailer Tag #
07/07/2003	63	34.91	Hyland	Mangiardi Bros.	cover	AC 27230 NY
07/07/2003	63A	37.98	Hyland	Mangiardi Bros.	cover	AC 96555 NY
07/07/2003	64	33.93	Hyland	ANJ Morris Corp.	cover	AC 31975 NY
07/07/2003	65	34.42	Hyland	Mangiardi Bros.	cover	AC 96930 NY
07/07/2003	66	37.94	Hyland	Mangiardi Bros.	cover	AC 96843 NY
07/07/2003	67	37.46	Hyland	Mangiardi Bros.	cover	AC 21075 NY
07/07/2003	68	40.52	Hyland	Mangiardi Bros.	cover	AH 57661 NY
07/07/2003	69	38.29	Hyland	Mangiardi Bros.	cover	AC 96590 NY
07/08/2003	70	36.01	Hyland	Mangiardi Bros.	cover	AC 96829 NY
07/08/2003	71	31.39	Hyland	US Bulk Transport	cover	AE 53089 NY
07/08/2003	72	31.74	Hyland	US Bulk Transport	cover	AE 94114 NY
07/08/2003	73	30.33	Hyland	US Bulk Transport	cover	AD 58336 NY
07/08/2003	74	31.27	Hyland	Mangiardi Bros.	cover	AC 96921 NY
07/08/2003	75	32.54	Hyland	ANJ Morris Corp.	non-cover	AC 31975 NY
07/08/2003	76	31.66	Hyland	Mangiardi Bros.	non-cover	AC 96809 NY
07/08/2003	77	37.05	Hyland	Mangiardi Bros.	non-cover	AC 96843 NY
07/08/2003	78	34.80	Hyland	Sunshine	non-cover	AC 44932 NY
07/08/2003	79	35.17	Hyland	Sunshine	non-cover	AC 44933 NY
07/08/2003	80	33.88	Hyland	Mangiardi Bros.	non-cover	AC 21075 NY
07/08/2003	81	36.11	Hyland	ANJ Morris Corp.	non-cover	AE 34346 NY
07/08/2003	82	35.15	Hyland	Mangiardi Bros.	non-cover	AH 57661 NY
07/08/2003	83	33.89	Hyland	Mangiardi Bros.	non-cover	AC 96930 NY
07/08/2003	84	37.09	Hyland	Mangiardi Bros.	non-cover	AC 97230 NY
07/08/2003	85	34.64	Hyland	Mangiardi Bros.	non-cover	AC 97050 NY
07/08/2003	86	30.13	Hyland	Mangiardi Bros.	non-cover	AC 96829 NY
07/08/2003	87	36.27	Hyland	Mangiardi Bros.	non-cover	AC 96590 NY
07/08/2003	88	35.70	Hyland	US Bulk Transport	non-cover	AE 53089 NY
07/08/2003	89	35.96	Hyland	US Bulk Transport	non-cover	AE 94114 NY
07/08/2003	90	34.53	Hyland	US Bulk Transport	non-cover	AD 58336 NY
07/08/2003	91	32.54	Hyland	Mangiardi Bros.	non-cover	AC 96921 NY
07/08/2003	92	32.99	Hyland	ANJ Morris Corp.	non-cover	AC 31975 NY
07/08/2003	93	35.02	Hyland	Mangiardi Bros.	non-cover	AC 96809 NY
07/08/2003	94	30.65	Hyland	Sunshine	non-cover	AC 44932 NY
07/08/2003	95	33.29	Hyland	Sunshine	non-cover	AC 44933 NY
07/08/2003	96	35.53	Hyland	Mangiardi Bros.	non-cover	AC 21075 NY
07/08/2003	97	35.62	Hyland	ANJ Morris Corp.	non-cover	AE 34346 NY
07/08/2003	98	35.57	Hyland	Mangiardi Bros.	non-cover	AC 96843 NY
07/08/2003	99	36.21	Hyland	Mangiardi Bros.	non-cover	AH 57661 NY
07/08/2003	100	34.69	Hyland	Mangiardi Bros.	non-cover	AC 96930 NY
07/09/2003	101	29.50	Hyland	Mangiardi Bros.	non-cover	AC 96921 NY
07/09/2003	102	31.84	Hyland	US Bulk Transport	non-cover	AE 53089 NY
07/09/2003	103	34.71	Hyland	US Bulk Transport	non-cover	AE 94114 NY
07/09/2003	104	31.52	Hyland	US Bulk Transport	non-cover	AD 58336 NY
07/09/2003	105	28.46	Hyland	Mangiardi Bros.	non-cover	AC 96829 NY
07/09/2003	106	30.43	Hyland	Mangiardi Bros.	non-cover	AC 97230 NY
07/09/2003	107	29.61	Hyland	Mangiardi Bros.	non-cover	AC 96555 NY
07/09/2003	108	34.78	Hyland	ANJ Morris Corp.	non-cover	AC 31975 NY
07/09/2003	109	32.39	Hyland	Mangiardi Bros.	non-cover	AC 97050 NY
07/09/2003	110	32.48	Hyland	Mangiardi Bros.	non-cover	AC 96590 NY
07/09/2003	111	32.53	Hyland	ANJ Morris Corp.	non-cover	AE 79344 NY
07/09/2003	112	27.59	Hyland	US Bulk Transport	non-cover	JEN ICE NY
07/09/2003	113	27.55	Hyland	US Bulk Transport	non-cover	AC 40405 NY
07/09/2003	114	38.15	Hyland	ANJ Morris Corp.	non-cover	AC 31975 NY
07/09/2003	115	31.48	Hyland	Mangiardi Bros.	non-cover	AC 96843 NY
07/09/2003	116	33.49	Hyland	Mangiardi Bros.	non-cover	AH 57661 NY
07/09/2003	117	32.74	Hyland	Mangiardi Bros.	non-cover	AC 96930 NY
07/09/2003	118	31.17	Hyland	Sunshine	non-cover	AC 44932 NY
07/09/2003	119	34.87	Hyland	Sunshine	non-cover	AC 44933 NY
07/09/2003	120	30.51	Hyland	Mangiardi Bros.	non-cover	AC 96809 NY
07/09/2003	121	31.61	Hyland	Mangiardi Bros.	non-cover	AC 21075 NY
07/09/2003	122	33.15	Hyland	US Bulk Transport	non-cover	AE 53089 NY
07/09/2003	123	33.66	Hyland	US Bulk Transport	non-cover	AE 94114 NY

Table 2 (continued)

**Nonhazardous Soil Shipping Information
Element I Remedial Action
Tri-Cities Barrel Superfund Site
Fenton, New York**

Page 3 of 34

Date of Shipment	Manifest Document No.	Weight (tons)	Disposal Facility	Transporter	Cover or Non-Cover	Trailer Tag #
07/09/2003	124	33.15	Hyland	Mangiardi Bros.	non-cover	AC 96829 NY
07/09/2003	125	30.03	Hyland	US Bulk Transport	non-cover	AD 58336 NY
07/09/2003	126	31.00	Hyland	Mangiardi Bros.	non-cover	AC 97230 NY
07/09/2003	127	32.12	Hyland	ANJ Morris Corp.	non-cover	AC 31975 NY
07/09/2003	128	33.07	Hyland	ANJ Morris Corp.	non-cover	AE 79344 NY
07/09/2003	129	36.30	Hyland	US Bulk Transport	non-cover	JEN ICE NY
07/09/2003	130	35.88	Hyland	US Bulk Transport	non-cover	AC 40405 NY
07/09/2003	131	35.89	Hyland	US Bulk Transport	non-cover	XW 63964 PA
07/09/2003	132	34.92	Hyland	ANJ Morris Corp.	non-cover	AE 34346 NY
07/09/2003	133	36.17	Hyland	Mangiardi Bros.	non-cover	AC 96843 NY
07/09/2003	134	36.06	Hyland	Mangiardi Bros.	non-cover	AC 96590 NY
07/09/2003	135	33.74	Hyland	Mangiardi Bros.	non-cover	AC 97050 NY
07/09/2003	136	38.54	Hyland	Mangiardi Bros.	non-cover	AC 96930 NY
07/09/2003	137	37.04	Hyland	Mangiardi Bros.	non-cover	AH 57661 NY
07/09/2003	138	45.96	Hyland	Sunshine	non-cover	AC 44932 NY
07/09/2003	139	38.42	Hyland	Sunshine	non-cover	AC 44933 NY
07/10/2003	140	32.66	Hyland	ANJ Morris Corp.	non-cover	AC 31975 NY
07/10/2003	141	32.02	Hyland	US Bulk Transport	non-cover	AE 53089 NY
07/10/2003	142	35.24	Hyland	US Bulk Transport	non-cover	AE 94114 NY
07/10/2003	143	33.00	Hyland	Mangiardi Bros.	non-cover	AC 21075 NY
07/10/2003	144	31.99	Hyland	Mangiardi Bros.	non-cover	AC 96829 NY
07/10/2003	145	30.11	Hyland	US Bulk Transport	non-cover	AD 58336 NY
07/10/2003	146	31.26	Hyland	US Bulk Transport	non-cover	AH 67323 NY
07/10/2003	147	32.16	Hyland	Mangiardi Bros.	non-cover	AC 96809 NY
07/10/2003	148	33.35	Hyland	ANJ Morris Corp.	non-cover	AH 35744 NY
07/10/2003	149	36.72	Hyland	ANJ Morris Corp.	cover	AE 34346 NY
07/10/2003	150	36.48	Hyland	Mangiardi Bros.	cover	AC 96930 NY
07/10/2003	151	29.92	Hyland	Sunshine	cover	AC 44932 NY
07/10/2003	152	33.12	Hyland	Sunshine	cover	AC 44933 NY
07/10/2003	153	33.66	Hyland	Mangiardi Bros.	cover	AC 96843 NY
07/10/2003	154	29.63	Hyland	Riccelli	cover	1610B7 NY
07/10/2003	155	36.40	Hyland	Mangiardi Bros.	cover	AH 57661 NY
07/10/2003	156	34.85	Hyland	US Bulk Transport	cover	JEN ICE NY
07/10/2003	157	33.07	Hyland	US Bulk Transport	cover	AC 40405 NY
07/10/2003	158	34.29	Hyland	US Bulk Transport	cover	XW 63964 PA
07/10/2003	159	37.65	Hyland	Mangiardi Bros.	cover	AC 97230 NY
07/10/2003	160	31.77	Hyland	ANJ Morris Corp.	cover	AE 79344 NY
07/10/2003	161	35.26	Hyland	Mangiardi Bros.	cover	AC 96555 NY
07/10/2003	162	31.84	Hyland	Mangiardi Bros.	cover	AC 97050 NY
07/10/2003	163	35.49	Hyland	Mangiardi Bros.	cover	AC 96590 NY
07/10/2003	164	33.83	Hyland	US Bulk Transport	cover	AE 53089 NY
07/10/2003	165	34.93	Hyland	US Bulk Transport	cover	AE 94114 NY
07/10/2003	166	33.95	Hyland	Mangiardi Bros.	cover	AC 21075 NY
07/10/2003	167	31.43	Hyland	Mangiardi Bros.	cover	AC 96829 NY
07/10/2003	168	36.02	Hyland	Mangiardi Bros.	cover	AC 96809 NY
07/10/2003	169	34.52	Hyland	ANJ Morris Corp.	cover	AC 31975 NY
07/10/2003	170	32.27	Hyland	US Bulk Transport	cover	AD 58336 NY
07/10/2003	171	30.08	Hyland	US Bulk Transport	cover	AH 67323 NY
07/10/2003	172	34.14	Hyland	ANJ Morris Corp.	cover	AH 35744 NY
07/10/2003	173	38.27	Hyland	ANJ Morris Corp.	cover	AE 34346 NY
07/10/2003	174	35.93	Hyland	Sunshine	cover	AC 44932 NY
07/10/2003	175	36.52	Hyland	Sunshine	cover	AC 44933 NY
07/10/2003	176	38.70	Hyland	Mangiardi Bros.	cover	AC 96930 NY
07/10/2003	177	36.22	Hyland	Mangiardi Bros.	cover	AC 96843 NY
07/10/2003	178	36.78	Hyland	Mangiardi Bros.	cover	AH 57661 NY
07/10/2003	179	31.06	Hyland	US Bulk Transport	cover	AC 40405 NY
07/10/2003	180	35.86	Hyland	Mangiardi Bros.	cover	AC 21075 NY
07/11/2003	181	33.69	Hyland	US Bulk Transport	cover	AE 53089 NY
07/11/2003	182	38.38	Hyland	Mangiardi Bros.	cover	AC 96829 NY
07/11/2003	183	30.83	Hyland	US Bulk Transport	cover	AD 58336 NY
07/11/2003	184	33.42	Hyland	Mangiardi Bros.	cover	AC 96809 NY
07/11/2003	185	32.42	Hyland	Mangiardi Bros.	cover	AC 96590 NY

Table 2 (continued)

**Nonhazardous Soil Shipping Information
Element I Remedial Action
Tri-Cities Barrel Superfund Site
Fenton, New York**

Page 4 of 34

Date of Shipment	Manifest Document No.	Weight (tons)	Disposal Facility	Transporter	Cover or Non-Cover	Trailer Tag #
07/11/2003	186	31.82	Hyland	Mangiardi Bros.	cover	AC 97230 NY
07/11/2003	187	33.19	Hyland	Mangiardi Bros.	cover	AC 97050 NY
07/11/2003	188	33.80	Hyland	Mangiardi Bros.	cover	AC 96555 NY
07/14/2003	189	33.78	Hyland	US Bulk Transport	cover	AE 94114 NY
07/14/2003	190	32.45	Hyland	US Bulk Transport	cover	AE 53089 NY
07/14/2003	191	32.53	Hyland	ANJ Morris Corp.	cover	AC 31975 NY
07/14/2003	192	30.85	Hyland	US Bulk Transport	cover	AC 40405 NY
07/14/2003	193	37.65	Hyland	Mangiardi Bros.	cover	AC 97230 NY
07/14/2003	194	35.17	Hyland	Mangiardi Bros.	cover	AC 97050 NY
07/14/2003	195	40.28	Hyland	Mangiardi Bros.	cover	AC 96921 NY
07/14/2003	196	35.07	Hyland	Mangiardi Bros.	cover	AC 96829 NY
07/14/2003	197	35.95	Hyland	US Bulk Transport	cover	JEN ICE NY
07/14/2003	198	34.16	Hyland	US Bulk Transport	cover	AD 65298 NY
07/14/2003	199	32.21	Hyland	US Bulk Transport	cover	AH 67323 NY
07/14/2003	200	35.42	Hyland	US Bulk Transport	cover	XW 63964 PA
07/14/2003	201	33.68	Hyland	US Bulk Transport	cover	AD 58336 NY
07/14/2003	202	35.43	Hyland	Sunshine	cover	AC 44932 NY
07/14/2003	203	34.53	Hyland	Sunshine	cover	AC 44933 NY
07/14/2003	204	34.19	Hyland	Sunshine	cover	AF 18387 NY
07/14/2003	205	33.62	Hyland	Mangiardi Bros.	cover	AC 96809 NY
07/14/2003	206	33.81	Hyland	Mangiardi Bros.	cover	AC 21075 NY
07/14/2003	207	36.52	Hyland	Mangiardi Bros.	cover	AC 96843 NY
07/14/2003	208	36.13	Hyland	Mangiardi Bros.	cover	AC 96930 NY
07/14/2003	209	34.86	Hyland	Mangiardi Bros.	cover	AH 57661 NY
07/14/2003	210	34.31	Hyland	ANJ Morris Corp.	cover	AE 34346 NY
07/14/2003	211	35.20	Hyland	US Bulk Transport	cover	AE 94114 NY
07/14/2003	212	33.86	Hyland	ANJ Morris Corp.	cover	AC 31975 NY
07/14/2003	213	30.61	Hyland	US Bulk Transport	cover	AC 40405 NY
07/14/2003	214	34.26	Hyland	Mangiardi Bros.	cover	AC 96829 NY
07/14/2003	215	32.65	Hyland	Mangiardi Bros.	cover	AC 97050 NY
07/14/2003	216	26.41	Hyland	Mangiardi Bros.	cover	AC 96921 NY
07/14/2003	217	34.33	Hyland	US Bulk Transport	cover	JEN ICE NY
07/14/2003	218	33.27	Hyland	US Bulk Transport	cover	AD 65298 NY
07/14/2003	219	37.50	Hyland	Sunshine	cover	AC 44932 NY
07/14/2003	220	37.19	Hyland	Sunshine	cover	AC 44933 NY
07/14/2003	221	32.13	Hyland	US Bulk Transport	cover	XW 63964 PA
07/14/2003	222	31.97	Hyland	US Bulk Transport	cover	AH 67323 NY
07/14/2003	223	35.09	Hyland	Mangiardi Bros.	cover	AC 96809 NY
07/14/2003	224	32.70	Hyland	US Bulk Transport	cover	AD 58336 NY
07/14/2003	225	34.52	Hyland	Mangiardi Bros.	cover	AC 21075 NY
07/14/2003	226	37.65	Hyland	Mangiardi Bros.	cover	AC 96843 NY
07/14/2003	227	35.19	Hyland	US Bulk Transport	cover	AE 53089 NY
07/14/2003	228	37.12	Hyland	Mangiardi Bros.	cover	AH 57661 NY
07/14/2003	229	36.75	Hyland	Mangiardi Bros.	cover	AC 96590 NY
07/14/2003	230	36.08	Hyland	ANJ Morris Corp.	cover	AH 35744 NY
07/14/2003	231	40.91	Hyland	ANJ Morris Corp.	cover	AE 34346 NY
07/14/2003	232	40.36	Hyland	Mangiardi Bros.	cover	AC 96930 NY
07/15/2003	233	34.90	Hyland	US Bulk Transport	cover	AE 94114 NY
07/15/2003	234	31.49	Hyland	US Bulk Transport	cover	AD 58336 NY
07/15/2003	235	35.98	Hyland	US Bulk Transport	non-cover	AH 67323 NY
07/15/2003	236	32.95	Hyland	US Bulk Transport	cover	XW 63964 PA
07/15/2003	237	31.26	Hyland	US Bulk Transport	cover	AC 40405 NY
07/15/2003	238	35.52	Hyland	Mangiardi Bros.	cover	AC 96843 NY
07/15/2003	239	34.34	Hyland	Mangiardi Bros.	cover	AC 96809 NY
07/15/2003	240	33.03	Hyland	Mangiardi Bros.	cover	AC 97050 NY
07/15/2003	241	30.75	Hyland	Mangiardi Bros.	cover	AC 96921 NY
07/15/2003	242	32.36	Hyland	US Bulk Transport	cover	AE 53089 NY
07/15/2003	243	34.77	Hyland	US Bulk Transport	cover	JEN ICE NY
07/15/2003	244	34.56	Hyland	Mangiardi Bros.	cover	AC 96829 NY
07/15/2003	245	36.76	Hyland	Sunshine	cover	AC 44932 NY
07/15/2003	246	37.43	Hyland	Sunshine	cover	AC 44933 NY
07/15/2003	247	32.56	Hyland	Mangiardi Bros.	cover	AC 21075 NY

Table 2 (continued)

**Nonhazardous Soil Shipping Information
Element I Remedial Action
Tri-Cities Barrel Superfund Site
Fenton, New York**

Page 5 of 34

Date of Shipment	Manifest Document No.	Weight (tons)	Disposal Facility	Transporter	Cover or Non-Cover	Trailer Tag #
07/15/2003	248	35.23	Hyland	Mangiardi Bros.	cover	AH 57661 NY
07/15/2003	249	35.38	Hyland	ANJ Morris Corp.	cover	AC 31975 NY
07/15/2003	250	37.46	Hyland	Riccelli	cover	1612B7 NY
07/15/2003	251	34.51	Hyland	ANJ Morris Corp.	cover	AH 35744 NY
07/15/2003	252	34.62	Hyland	ANJ Morris Corp.	cover	AE 34346 NY
07/15/2003	253	34.86	Hyland	Mangiardi Bros.	cover	AC 96930 NY
07/15/2003	254	36.18	Hyland	Mangiardi Bros.	cover	AC 96590 NY
07/15/2003	255	35.98	Hyland	US Bulk Transport	non-cover	AE 94114 NY
07/15/2003	256	32.23	Hyland	US Bulk Transport	non-cover	AD 58336 NY
07/15/2003	257	31.37	Hyland	US Bulk Transport	non-cover	AH 67323 NY
07/15/2003	258	35.08	Hyland	US Bulk Transport	non-cover	XW 63964 PA
07/15/2003	259	33.11	Hyland	US Bulk Transport	non-cover	AC 40405 NY
07/15/2003	260	34.53	Hyland	Mangiardi Bros.	non-cover	AC 96809 NY
07/15/2003	261	33.77	Hyland	Mangiardi Bros.	non-cover	AC 97230 NY
07/15/2003	262	34.00	Hyland	US Bulk Transport	non-cover	AE 53089 NY
07/15/2003	263	35.01	Hyland	Mangiardi Bros.	non-cover	AC 92829 NY
07/15/2003	264	34.21	Hyland	US Bulk Transport	non-cover	JEN ICE NY
07/15/2003	265	35.32	Hyland	Mangiardi Bros.	cover	AC 96921 NY
07/15/2003	266	34.24	Hyland	Mangiardi Bros.	non-cover	AC 21075 NY
07/15/2003	267	33.48	Hyland	Mangiardi Bros.	cover	AC 97050 NY
07/15/2003	268	35.11	Hyland	Sunshine	non-cover	AC 44932 NY
07/15/2003	269	36.58	Hyland	Sunshine	cover	AC 44933 NY
07/15/2003	270	34.98	Hyland	Mangiardi Bros.	cover	AH 57661 NY
07/15/2003	271	49.36	Hyland	ANJ Morris Corp.	cover	AE 34346 NY
07/15/2003	272	36.65	Hyland	ANJ Morris Corp.	non-cover	AC 31975 NY
07/15/2003	273	38.70	Hyland	Mangiardi Bros.	non-cover	AC 96930 NY
07/15/2003	274	37.52	Hyland	Mangiardi Bros.	non-cover	AC 96590 NY
07/16/2003	275	35.10	Hyland	Mangiardi Bros.	cover	AH 57661 NY
07/16/2003	276	34.78	Hyland	US Bulk Transport	non-cover	AE 94114 NY
07/16/2003	277	35.45	Hyland	US Bulk Transport	non-cover	AE 53089 NY
07/16/2003	278	31.72	Hyland	US Bulk Transport	non-cover	AD 58336 NY
07/16/2003	279	36.42	Hyland	US Bulk Transport	non-cover	XW 63964 PA
07/16/2003	280	33.87	Hyland	US Bulk Transport	non-cover	JEN ICE NY
07/16/2003	281	31.40	Hyland	US Bulk Transport	non-cover	AH 67323 NY
07/16/2003	282	29.84	Hyland	US Bulk Transport	cover	AC 40405 NY
07/16/2003	283	33.58	Hyland	Mangiardi Bros.	non-cover	AC 21075 NY
07/16/2003	284	43.26	Hyland	Sunshine	cover	AC 44932 NY
07/16/2003	285	34.40	Hyland	Sunshine	non-cover	AC 44933 NY
07/16/2003	286	33.77	Hyland	Sunshine	cover	AE 51946 NY
07/16/2003	287	34.49	Hyland	Mangiardi Bros.	cover	AC 96819 NY
07/16/2003	288	37.19	Hyland	Mangiardi Bros.	non-cover	AC 96930 NY
07/16/2003	289	34.78	Hyland	Mangiardi Bros.	non-cover	AC 96809 NY
07/16/2003	290	35.86	Hyland	ANJ Morris Corp.	non-cover	AC 31975 NY
07/16/2003	291	34.76	Hyland	Mangiardi Bros.	non-cover	AC 96829 NY
07/16/2003	292	36.50	Hyland	Mangiardi Bros.	non-cover	AH 57661 NY
07/16/2003	293	32.12	Hyland	Mangiardi Bros.	non-cover	AC 97230 NY
07/16/2003	294	35.45	Hyland	Mangiardi Bros.	cover	AC 96590 NY
07/16/2003	295	30.76	Hyland	Mangiardi Bros.	non-cover	AC 96721 NY
07/16/2003	296	34.27	Hyland	Mangiardi Bros.	cover	AC 97050 NY
07/16/2003	297	35.22	Hyland	US Bulk Transport	non-cover	AE 94114 NY
07/16/2003	298	32.90	Hyland	US Bulk Transport	cover	AE 53089 NY
07/16/2003	299	34.52	Hyland	US Bulk Transport	non-cover	XW 63694 PA
07/16/2003	300	32.98	Hyland	US Bulk Transport	non-cover	AH 67323 NY
07/16/2003	301	30.75	Hyland	US Bulk Transport	non-cover	AC 40405 NY
07/16/2003	302	33.58	Hyland	US Bulk Transport	cover	AD 58336 NY
07/16/2003	303	33.28	Hyland	US Bulk Transport	cover	JEN ICE NY
07/16/2003	304	37.34	Hyland	Sunshine	cover	AC 44932 NY
07/16/2003	305	37.08	Hyland	Sunshine	cover	AE 51946 NY
07/16/2003	306	36.14	Hyland	Mangiardi Bros.	cover	AC 21075 NY
07/16/2003	307	37.89	Hyland	Sunshine	cover	AC 44933 NY
07/16/2003	308	36.25	Hyland	Mangiardi Bros.	cover	AC 96809 NY
07/16/2003	309	32.76	Hyland	Mangiardi Bros.	cover	AC 96819 NY

Table 2 (continued)

**Nonhazardous Soil Shipping Information
Element I Remedial Action
Tri-Cities Barrel Superfund Site
Fenton, New York**

Page 6 of 34

Date of Shipment	Manifest Document No.	Weight (tons)	Disposal Facility	Transporter	Cover or Non-Cover	Trailer Tag #
07/16/2003	310	36.29	Hyland	ANJ Morris Corp.	cover	AC 31975 NY
07/16/2003	311	38.41	Hyland	ANJ Morris Corp.	cover	AH 35744 NY
07/16/2003	312	41.98	Hyland	Mangiardi Bros.	cover	AC 96930 NY
07/16/2003	313	37.37	Hyland	Mangiardi Bros.	cover	AH 57661 NY
07/16/2003	314	34.82	Hyland	Mangiardi Bros.	cover	AC 96590 NY
07/16/2003	315	33.80	Hyland	Mangiardi Bros.	cover	AC 97230 NY
07/17/2003	316	35.07	Hyland	US Bulk Transport	non-cover	AE 94114 NY
07/17/2003	317	35.42	Hyland	Sunshine	cover	AE 45468 NY
07/17/2003	318	36.38	Hyland	Sunshine	non-cover	AC 44933 NY
07/17/2003	319	34.39	Hyland	US Bulk Transport	cover	AE 53089 NY
07/17/2003	320	36.38	Hyland	Sunshine	non-cover	AE 51946 NY
07/17/2003	321	32.07	Hyland	US Bulk Transport	cover	AC 40405 NY
07/17/2003	322	33.32	Hyland	US Bulk Transport	non-cover	JEN ICE NY
07/17/2003	323	32.51	Hyland	US Bulk Transport	cover	AD 58336 NY
07/17/2003	324	29.68	Hyland	US Bulk Transport	non-cover	AH 67323 NY
07/17/2003	325	33.33	Hyland	US Bulk Transport	non-cover	XW 63964 NY
07/17/2003	326	33.52	Hyland	Mangiardi Bros.	cover	AC 96809 NY
07/17/2003	327	35.42	Hyland	Mangiardi Bros.	non-cover	AC 97050 NY
07/17/2003	328	33.74	Hyland	Mangiardi Bros.	non-cover	AC 21075 NY
07/17/2003	329	33.68	Hyland	Mangiardi Bros.	cover	AC 96921 NY
07/17/2003	330	35.90	Hyland	Sunshine	cover	AC 44932 NY
07/17/2003	331	34.42	Hyland	Mangiardi Bros.	cover	AC 96819 NY
07/17/2003	332	34.48	Hyland	Riccelli Ent.	non-cover	1612B7 NY
07/17/2003	333	36.01	Hyland	ANJ Morris Corp.	non-cover	AC 31975 NY
07/17/2003	334	34.89	Hyland	ANJ Morris Corp.	non-cover	AH 35744 NY
07/17/2003	335	34.67	Hyland	Mangiardi Bros.	non-cover	AH 57661 NY
07/17/2003	336	36.33	Hyland	Mangiardi Bros.	non-cover	AC 96590 NY
07/17/2003	337	34.46	Hyland	Mangiardi Bros.	non-cover	AC 97230 NY
07/17/2003	338	36.08	Hyland	Mangiardi Bros.	non-cover	AC 96930 NY
07/17/2003	339	33.65	Hyland	Geisel	non-cover	AF 18602 NY
07/17/2003	340	36.11	Hyland	US Bulk Transport	non-cover	AE 94114 NY
07/17/2003	341	34.59	Hyland	Sunshine	non-cover	AC 44933 NY
07/17/2003	342	32.72	Hyland	US Bulk Transport	non-cover	AE 53089 NY
07/17/2003	343	36.35	Hyland	Sunshine	non-cover	AE 51946 NY
07/17/2003	344	35.40	Hyland	Mangiardi Bros.	non-cover	AC 96809 NY
07/17/2003	345	31.92	Hyland	US Bulk Transport	non-cover	AC 40405 NY
07/17/2003	346	33.87	Hyland	US Bulk Transport	non-cover	AD 58336 NY
07/17/2003	347	32.54	Hyland	US Bulk Transport	non-cover	AH 67323 NY
07/17/2003	348	33.18	Hyland	US Bulk Transport	cover	XW 63964 PA
07/17/2003	349	33.37	Hyland	Mangiardi Bros.	non-cover	AC 21075 NY
07/17/2003	350	34.49	Hyland	Mangiardi Bros.	cover	AC 96819 NY
07/17/2003	351	34.39	Hyland	Sunshine	non-cover	AC 44932 NY
07/17/2003	352	33.32	Hyland	Mangiardi Bros.	non-cover	AC 96921 NY
07/17/2003	353	35.54	Hyland	Mangiardi Bros.	cover	AC 97050 NY
07/17/2003	354	31.56	Hyland	ANJ Morris Corp.	cover	AE 34346 NY
07/17/2003	355	41.26	Hyland	ANJ Morris Corp.	cover	AH 35744 NY
07/17/2003	356	37.58	Hyland	ANJ Morris Corp.	cover	AC 31975 NY
07/17/2003	357	33.65	Hyland	Mangiardi Bros.	non-cover	AC 97230 NY
07/17/2003	358	38.14	Hyland	Mangiardi Bros.	cover	AH 57661 NY
07/17/2003	359	33.70	Hyland	Mangiardi Bros.	non-cover	AC 96930 NY
07/17/2003	360	36.36	Hyland	Mangiardi Bros.	non-cover	AC 96590 NY
07/17/2003	361	34.40	Hyland	Mangiardi Bros.	cover	AC 96843 NY
07/17/2003	362	36.18	Hyland	US Bulk Transport	cover	AE 94114 NY
07/17/2003	363	39.76	Hyland	Sunshine	cover	AC 44933 NY
07/17/2003	364	35.63	Hyland	US Bulk Transport	cover	AE 53089 NY
07/17/2003	365	36.35	Hyland	Sunshine	cover	AE 51946 NY
07/17/2003	366	37.02	Hyland	Mangiardi Bros.	cover	AC 96809 NY
07/17/2003	367	33.57	Hyland	US Bulk Transport	cover	AC 40405 NY
07/17/2003	368	37.11	Hyland	Mangiardi Bros.	cover	AC 21075 NY
07/17/2003	369	32.59	Hyland	US Bulk Transport	cover	AD 58336 NY
07/17/2003	370	32.92	Hyland	US Bulk Transport	cover	AH 67323 NY
07/17/2003	371	35.38	Hyland	US Bulk Transport	cover	XW 63964 PA

Table 2 (continued)

**Nonhazardous Soil Shipping Information
Element I Remedial Action
Tri-Cities Barrel Superfund Site
Fenton, New York**

Page 7 of 34

Date of Shipment	Manifest Document No.	Weight (tons)	Disposal Facility	Transporter	Cover or Non-Cover	Trailer Tag #
07/17/2003	372	35.47	Hyland	Mangiardi Bros.	cover	AC 96819 NY
07/17/2003	373	40.88	Hyland	Sunshine	cover	AC 44932 NY
07/17/2003	374	38.81	Hyland	Mangiardi Bros.	cover	AC 97050 NY
07/17/2003	375	35.89	Hyland	Mangiardi Bros.	cover	AC 96921 NY
07/17/2003	376	41.35	Hyland	ANJ Morris Corp.	cover	AE 34346 NY
07/21/2003	377	34.99	Hyland	ANJ Morris Corp.	cover	AC 31975 NY
07/21/2003	378	36.36	Hyland	US Bulk Transport	cover	AE 94114 NY
07/21/2003	379	31.42	Hyland	US Bulk Transport	cover	AC 40405 NY
07/21/2003	380	33.74	Hyland	US Bulk Transport	cover	JEN ICE NY
07/21/2003	381	31.14	Hyland	US Bulk Transport	cover	AD 58336 NY
07/21/2003	382	34.07	Hyland	US Bulk Transport	cover	XW 63964 PA
07/21/2003	383	39.55	Hyland	Sunshine	cover	AC 44933 NY
07/21/2003	384	31.04	Hyland	US Bulk Transport	cover	AH 67323 NY
07/21/2003	385	36.73	Hyland	Mangiardi Bros.	cover	AC 96555 NY
07/21/2003	386	34.73	Hyland	Sunshine	cover	AC 44932 NY
07/21/2003	387	33.74	Hyland	US Bulk Transport	cover	JEN ICE NY
07/21/2003	388	34.67	Hyland	Riccelli	non-cover	1895B7 NY
07/21/2003	389	31.76	Hyland	Riccelli	cover	1896B7 NY
07/21/2003	390	35.91	Hyland	Mangiardi Bros.	cover	AC 96809 NY
07/21/2003	391	37.07	Hyland	Mangiardi Bros.	cover	AH 57661 NY
07/21/2003	392	32.86	Hyland	Mangiardi Bros.	cover	AC 96843 NY
07/21/2003	393	33.43	Hyland	Mangiardi Bros.	cover	AC 97050 NY
07/21/2003	394	32.46	Hyland	Mangiardi Bros.	cover	AC 96921 NY
07/21/2003	395	35.21	Hyland	Mangiardi Bros.	cover	AC 96930 NY
07/21/2003	396	32.68	Hyland	Mangiardi Bros.	cover	AC 96590 NY
07/21/2003	397	36.09	Hyland	ANJ Morris Corp.	cover	AE 34346 NY
07/21/2003	398	35.12	Hyland	ANJ Morris Corp.	non-cover	AC 31975 NY
07/21/2003	399	35.27	Hyland	US Bulk Transport	non-cover	AE 94114 NY
07/21/2003	400	32.43	Hyland	Sunshine	non-cover	AE 45464 NY
07/21/2003	401	32.23	Hyland	US Bulk Transport	non-cover	AC 40405 NY
07/21/2003	402	35.94	Hyland	US Bulk Transport	non-cover	JEN ICE NY
07/21/2003	403	32.90	Hyland	US Bulk Transport	non-cover	AE 53089 NY
07/21/2003	404	33.10	Hyland	Sunshine	non-cover	AC 44933 NY
07/21/2003	405	30.79	Hyland	US Bulk Transport	non-cover	AD 58336 NY
07/21/2003	406	36.76	Hyland	Sunshine	cover	AC 44932 NY
07/21/2003	407	34.82	Hyland	Mangiardi Bros.	cover	AC 96555 NY
07/21/2003	408	33.15	Hyland	Riccelli	non-cover	1895B7 NY
07/21/2003	409	30.76	Hyland	Riccelli	non-cover	1896B7 NY
07/21/2003	410	36.90	Hyland	Mangiardi Bros.	non-cover	AC 96809 NY
07/21/2003	411	33.53	Hyland	US Bulk Transport	non-cover	XW 63964 PA
07/21/2003	412	31.96	Hyland	US Bulk Transport	non-cover	AH 67323 NY
07/21/2003	413	37.51	Hyland	Mangiardi Bros.	non-cover	AH 57661 NY
07/22/2003	414	33.35	Hyland	Mangiardi Bros.	non-cover	AC 96843 NY
07/22/2003	415	35.98	Hyland	ANJ Morris Corp.	non-cover	AE 34346 NY
07/22/2003	416	35.03	Hyland	US Bulk Transport	non-cover	AE 53089 NY
07/22/2003	417	35.49	Hyland	US Bulk Transport	non-cover	AE 94114 NY
07/22/2003	418	36.00	Hyland	US Bulk Transport	non-cover	JEN ICE NY
07/22/2003	419	31.72	Hyland	US Bulk Transport	non-cover	AC 40405 NY
07/22/2003	420	31.64	Hyland	US Bulk Transport	non-cover	AD 58336 NY
07/22/2003	421	35.16	Hyland	Mangiardi Bros.	non-cover	AC 96590 NY
07/22/2003	422	35.99	Hyland	Mangiardi Bros.	non-cover	AC 97050 NY
07/22/2003	423	38.31	Hyland	Mangiardi Bros.	non-cover	AC 96921 NY
07/22/2003	424	33.86	Hyland	ANJ Morris Corp.	non-cover	AH 35744 NY
07/22/2003	425	39.90	Hyland	Sunshine	non-cover	AC 44932 NY
07/22/2003	426	38.52	Hyland	Sunshine	non-cover	AC 44933 NY
07/22/2003	427	35.14	Hyland	Mangiardi Bros.	non-cover	AC 96930 NY
07/22/2003	428	33.71	Hyland	Mangiardi Bros.	non-cover	AC 21075 NY
07/22/2003	429	30.00	Mill Seat	Riccelli	cover	1610B7 NY
07/22/2003	430	33.13	Mill Seat	Mangiardi Bros.	cover	AC 96555 NY
07/22/2003	431	37.04	Mill Seat	Mangiardi Bros.	cover	AH 57661 NY
07/22/2003	432	29.59	Mill Seat	ANJ Morris Corp.	cover	AE 34346 NY
07/22/2003	433	36.58	Mill Seat	Mangiardi Bros.	cover	AC 96809 NY

Table 2 (continued)

**Nonhazardous Soil Shipping Information
Element I Remedial Action
Tri-Cities Barrel Superfund Site
Fenton, New York**

Page 8 of 34

Date of Shipment	Manifest Document No.	Weight (tons)	Disposal Facility	Transporter	Cover or Non-Cover	Trailer Tag #
07/22/2003	434	28.30	Mill Seat	Riccelli	cover	1896B7 NY
07/22/2003	435	28.05	Mill Seat	Riccelli	cover	1895B7 NY
07/22/2003	436	36.44	Mill Seat	US Bulk Transport	cover	JEN ICE NY
07/22/2003	437	33.77	Mill Seat	US Bulk Transport	cover	AC 40405 NY
07/22/2003	438	31.26	Mill Seat	US Bulk Transport	cover	AD 58336 NY
07/22/2003	439	33.73	Mill Seat	ANJ Morris Corp.	cover	AH 35744 NY
07/22/2003	440	32.61	Mill Seat	Sunshine	cover	AC 44932 NY
07/22/2003	441	31.68	Mill Seat	Sunshine	cover	AC 44933 NY
07/22/2003	442	29.59	Mill Seat	Mangiardi Bros.	cover	AC 96590 NY
07/22/2003	443	31.42	Mill Seat	Mangiardi Bros.	cover	AC 96930 NY
07/22/2003	444	32.35	Mill Seat	Mangiardi Bros.	cover	AC 97050 NY
07/22/2003	445	29.37	Mill Seat	Mangiardi Bros.	cover	AC 96921 NY
07/22/2003	446	33.51	Mill Seat	Mangiardi Bros.	cover	AC 21075 NY
07/23/2003	447	34.98	Mill Seat	Mangiardi Bros.	cover	AH 57661 NY
07/23/2003	448	32.18	Mill Seat	Mangiardi Bros.	cover	AC 96555 NY
07/23/2003	449	28.96	Mill Seat	Riccelli	cover	9465B5 NY
07/23/2003	450	32.65	Mill Seat	Riccelli	cover	1894B7 NY
07/23/2003	451	34.43	Mill Seat	Riccelli	cover	1610B7 NY
07/23/2003	452	33.86	Mill Seat	Riccelli	cover	1613B7 NY
07/23/2003	453	33.42	Mill Seat	Riccelli	cover	44815 JD NY
07/23/2003	454	32.87	Mill Seat	Riccelli	cover	7016B6 NY
07/23/2003	455	34.63	Mill Seat	Riccelli	cover	3081B7 NY
07/23/2003	456	35.00	Mill Seat	Riccelli	cover	1612B7 NY
07/23/2003	457	35.26	Mill Seat	Riccelli	cover	46889 JE NY
07/23/2003	458	34.84	Mill Seat	Riccelli	cover	46887 JE NY
07/23/2003	459	34.87	Mill Seat	Mangiardi Bros.	cover	AC 96809 NY
07/23/2003	460	31.69	Mill Seat	Mangiardi Bros.	cover	AC 96930 NY
07/23/2003	461	34.26	Hyland	Sunshine	non-cover	AC 44932 NY
07/23/2003	462	37.32	Hyland	Sunshine	non-cover	AC 44933 NY
07/23/2003	463	34.39	Mill Seat	ANJ Morris Corp.	cover	AE 34346 NY
07/23/2003	464	32.17	Hyland	US Bulk Transport	non-cover	AC 40405 NY
07/23/2003	465	33.29	Hyland	US Bulk Transport	non-cover	AD 58336 NY
07/23/2003	466	35.45	Hyland	US Bulk Transport	non-cover	JEN ICE NY
07/23/2003	467	35.12	Mill Seat	Mangiardi Bros.	cover	AC 97050 NY
07/23/2003	468	33.39	Mill Seat	Riccelli	cover	1896B7 NY
07/23/2003	469	30.98	Mill Seat	Mangiardi Bros.	cover	AC 96921 NY
07/23/2003	470	32.99	Mill Seat	ANJ Morris Corp.	cover	AC 31975 NY
07/23/2003	471	34.08	Mill Seat	Riccelli	cover	1895B7 NY
07/23/2003	472	35.50	Mill Seat	Mangiardi Bros.	cover	AC 96930 NY
07/23/2003	473	35.19	Mill Seat	Mangiardi Bros.	cover	AH 57661 NY
07/23/2003	474	33.97	Mill Seat	Mangiardi Bros.	cover	AC 21075 NY
07/23/2003	475	35.30	Mill Seat	Riccelli	cover	1894B7 NY
07/23/2003	476	34.75	Mill Seat	Riccelli	cover	9465B5 NY
07/23/2003	477	33.48	Mill Seat	Riccelli	cover	1610B7 NY
07/23/2003	478	34.36	Mill Seat	Riccelli	cover	1613B7 NY
07/23/2003	479	30.82	Mill Seat	Riccelli	cover	44815 JD NY
07/23/2003	480	33.73	Mill Seat	Riccelli	cover	7016B6 NY
07/23/2003	481	33.39	Mill Seat	Riccelli	cover	3081B7 NY
07/23/2003	482	33.27	Hyland	US Bulk Transport	non-cover	AE 53089 NY
07/23/2003	483	34.90	Hyland	US Bulk Transport	non-cover	XW 63964 PA
07/23/2003	484	33.64	Mill Seat	Riccelli	cover	1612B7 NY
07/23/2003	485	35.83	Hyland	US Bulk Transport	non-cover	AE 94114 NY
07/23/2003	486	32.57	Hyland	US Bulk Transport	non-cover	AH 67323 NY
07/23/2003	487	34.84	Mill Seat	Riccelli	cover	46889 JE NY
07/23/2003	488	34.32	Mill Seat	Riccelli	cover	46887 JE NY
07/23/2003	489	37.92	Hyland	Sunshine	non-cover	AC 44932 NY
07/23/2003	490	37.81	Hyland	Sunshine	non-cover	AC 44933 NY
07/23/2003	491	34.23	Hyland	Mangiardi Bros.	non-cover	AC 46809 NY
07/23/2003	492	36.13	Hyland	Mangiardi Bros.	non-cover	AC 96930 NY
07/23/2003	493	32.28	Hyland	US Bulk Transport	non-cover	AC 40405 NY
07/23/2003	494	34.22	Hyland	US Bulk Transport	non-cover	JEN ICE NY
07/23/2003	495	30.82	Hyland	US Bulk Transport	non-cover	AD 58336 NY

Table 2 (continued)

**Nonhazardous Soil Shipping Information
Element I Remedial Action
Tri-Cities Barrel Superfund Site
Fenton, New York**

Page 9 of 34

Date of Shipment	Manifest Document No.	Weight (tons)	Disposal Facility	Transporter	Cover or Non-Cover	Trailer Tag #
07/23/2003	496	39.91	Hyland	ANJ Morris Corp.	non-cover	AE 34346 NY
07/23/2003	497	33.23	Hyland	ANJ Morris Corp.	non-cover	AC 31975 NY
07/24/2003	498	35.30	Hyland	Mangiardi Bros.	non-cover	AH 57661 NY
07/24/2003	499	33.68	Hyland	Mangiardi Bros.	non-cover	AC 97050 NY
07/24/2003	500	35.43	Hyland	Mangiardi Bros.	non-cover	AC 96921 NY
07/24/2003	501	34.60	Hyland	Riccelli	non-cover	44821 JD NY
07/24/2003	502	34.46	Hyland	Riccelli	non-cover	3082B7 NY
07/24/2003	503	34.51	Hyland	Riccelli	non-cover	9464B5 NY
07/24/2003	504	33.60	Hyland	Mangiardi Bros.	non-cover	AC 21075 NY
07/24/2003	505	37.80	Hyland	Riccelli	non-cover	1896B7 NY
07/24/2003	506	34.10	Hyland	Riccelli	non-cover	1895B7 NY
07/24/2003	507	34.96	Mill Seat	ANJ Morris Corp.	cover	AC 31975 NY
07/24/2003	508	32.06	Hyland	Riccelli	non-cover	47379 JJ NY
07/24/2003	509	34.19	Mill Seat	ANJ Morris Corp.	cover	AE 79344 NY
07/24/2003	510	26.18	Mill Seat	Riccelli	cover	9463B5 NY
07/24/2003	511	31.64	Mill Seat	Riccelli	cover	1893B7 NY
07/24/2003	512	32.71	Mill Seat	Riccelli	cover	1892B7 NY
07/24/2003	513	32.58	Mill Seat	US Bulk Transport	cover	AE 53089 NY
07/24/2003	514	34.24	Mill Seat	US Bulk Transport	cover	AE 94114 NY
07/24/2003	515	31.55	Mill Seat	ANJ Morris Corp.	cover	AE 34346 NY
07/24/2003	516	31.39	Mill Seat	US Bulk Transport	cover	AH 67323 NY
07/24/2003	517	30.65	Mill Seat	ANJ Morris Corp.	cover	AH 35744 NY
07/24/2003	518	28.68	Mill Seat	US Bulk Transport	cover	AC 40405 NY
07/24/2003	519	34.87	Mill Seat	US Bulk Transport	cover	JEN ICE NY
07/24/2003	520	34.20	Mill Seat	Sunshine	cover	AC 44932 NY
07/24/2003	521	34.85	Mill Seat	Sunshine	cover	AC 44933 NY
07/24/2003	522	34.05	Mill Seat	Mangiardi Bros.	cover	AC 96930 NY
07/24/2003	523	35.35	Mill Seat	Mangiardi Bros.	cover	AC 96809 NY
07/24/2003	524	31.77	Mill Seat	US Bulk Transport	cover	AD 58336 NY
07/24/2003	525	35.29	Mill Seat	Mangiardi Bros.	cover	AH 57661 NY
07/24/2003	526	32.84	Mill Seat	Mangiardi Bros.	cover	AC 96555 NY
07/24/2003	527	33.21	Mill Seat	Mangiardi Bros.	cover	AC 97050 NY
07/24/2003	528	30.85	Mill Seat	Mangiardi Bros.	cover	AC 96921 NY
07/24/2003	529	33.59	Mill Seat	Mangiardi Bros.	cover	AC 21075 NY
07/24/2003	530	31.97	Mill Seat	Riccelli	cover	1896B7 NY
07/24/2003	531	35.06	Mill Seat	Riccelli	cover	1895B7 NY
07/24/2003	532	33.30	Mill Seat	Riccelli	cover	44821 JD NY
07/24/2003	533	35.72	Mill Seat	Riccelli	cover	9465B5 NY
07/24/2003	534	34.32	Mill Seat	Riccelli	cover	47379 JJ NY
07/24/2003	535	39.22	Hyland	ANJ Morris Corp.	non-cover	AH 35744 NY
07/24/2003	535A	33.84	Mill Seat	Riccelli	cover	3082B7 NY
07/25/2003	536	33.94	Hyland	US Bulk Transport	non-cover	AE 53089 NY
07/25/2003	537	35.61	Mill Seat	US Bulk Transport	cover	AE 94114 NY
07/25/2003	538	36.08	Mill Seat	Sunshine	cover	AC 44932 NY
07/25/2003	539	34.93	Mill Seat	Sunshine	cover	AC 44933 NY
07/25/2003	540	32.11	Mill Seat	Riccelli	cover	1894B7 NY
07/25/2003	541	33.10	Mill Seat	Riccelli	cover	44815 JD NY
07/25/2003	542	33.24	Mill Seat	Riccelli	cover	9465B5 NY
07/25/2003	543	32.63	Mill Seat	Riccelli	cover	1610B7 NY
07/25/2003	544	32.62	Mill Seat	Riccelli	cover	1612B7 NY
07/25/2003	545	32.83	Mill Seat	Riccelli	cover	1613B7 NY
07/25/2003	546	33.29	Mill Seat	Riccelli	cover	7016B6 NY
07/25/2003	547	30.65	Mill Seat	Riccelli	cover	3081B7 NY
07/25/2003	548	27.85	Mill Seat	Riccelli	cover	46887 JE NY
07/25/2003	549	31.50	Mill Seat	Riccelli	cover	46889 JE NY
07/25/2003	550	31.48	Mill Seat	Riccelli	cover	9463B5 NY
07/25/2003	551	36.75	Hyland	Mangiardi Bros.	non-cover	AH 57661 NY
07/25/2003	552	30.25	Hyland	US Bulk Transport	non-cover	AC 40405 NY
07/25/2003	553	37.04	Hyland	US Bulk Transport	non-cover	JEN ICE NY
07/25/2003	554	34.23	Mill Seat	Riccelli	cover	1895B7 NY
07/25/2003	555	37.84	Mill Seat	Riccelli	cover	1896B7 NY
07/25/2003	556	34.77	Hyland	Mangiardi Bros.	non-cover	AC 97050 NY

Table 2 (continued)

**Nonhazardous Soil Shipping Information
Element I Remedial Action
Tri-Cities Barrel Superfund Site
Fenton, New York**

Page 10 of 34

Date of Shipment	Manifest Document No.	Weight (tons)	Disposal Facility	Transporter	Cover or Non-Cover	Trailer Tag #
07/25/2003	557	32.82	Hyland	Mangiardi Bros.	non-cover	AC 96921 NY
07/25/2003	558	32.86	Hyland	US Bulk Transport	non-cover	AD 58336 NY
07/25/2003	559	31.27	Hyland	US Bulk Transport	non-cover	AH 67323 NY
07/25/2003	560	34.25	Hyland	US Bulk Transport	non-cover	AE 53089 NY
07/28/2003	561	32.51	Hyland	US Bulk Transport	non-cover	AE 53089 NY
07/28/2003	562	33.56	Hyland	Mangiardi Bros.	non-cover	AC 96921 NY
07/28/2003	563	33.44	Hyland	Mangiardi Bros.	non-cover	AC 97050 NY
07/28/2003	564	30.41	Hyland	US Bulk Transport	non-cover	AC 40405 NY
07/28/2003	565	34.32	Hyland	US Bulk Transport	non-cover	AE 94114 NY
07/28/2003	566	34.74	Hyland	Sunshine	non-cover	AF 18387 NY
07/28/2003	567	36.53	Hyland	US Bulk Transport	non-cover	JEN ICE NY
07/28/2003	568	31.55	Hyland	US Bulk Transport	non-cover	AD 58336 NY
07/28/2003	569	36.72	Hyland	Sunshine	non-cover	AC 44933 NY
07/28/2003	570	33.10	Hyland	Sunshine	non-cover	AC 44932 NY
07/28/2003	571	32.24	Hyland	Mangiardi Bros.	non-cover	AC 96555 NY
07/28/2003	572	30.48	Hyland	Riccelli	non-cover	9463B5 NY
07/28/2003	573	34.58	Hyland	Riccelli	non-cover	1610B7 NY
07/28/2003	574	32.70	Hyland	Riccelli	non-cover	7016B6 NY
07/28/2003	575	35.06	Hyland	ANJ Morris Corp.	non-cover	AH 35744 NY
07/28/2003	576	36.15	Hyland	Mangiardi Bros.	non-cover	AC 96843 NY
07/28/2003	577	33.15	Hyland	Mangiardi Bros.	non-cover	AC 21075 NY
07/28/2003	578	34.07	Hyland	Mangiardi Bros.	non-cover	AC 96809 NY
07/28/2003	579	34.99	Hyland	Mangiardi Bros.	non-cover	AC 96590 NY
07/28/2003	580	36.76	Hyland	Mangiardi Bros.	non-cover	AH 57661 NY
07/28/2003	581	34.74	Hyland	Riccelli	non-cover	1896B7 NY
07/28/2003	582	36.04	Hyland	Riccelli	non-cover	1895B7 NY
07/28/2003	583	32.73	Hyland	US Bulk Transport	non-cover	AE 53089 NY
07/28/2003	584	34.95	Hyland	US Bulk Transport	non-cover	AE 94114 NY
07/28/2003	585	29.63	Hyland	US Bulk Transport	non-cover	AC 40405 NY
07/28/2003	586	34.38	Hyland	US Bulk Transport	non-cover	AD 58336 NY
07/28/2003	587	34.97	Hyland	US Bulk Transport	non-cover	JEN ICE NY
07/28/2003	588	34.84	Hyland	Sunshine	non-cover	AC 44933 NY
07/28/2003	589	36.64	Hyland	Sunshine	non-cover	AC 44932 NY
07/28/2003	590	33.62	Hyland	Mangiardi Bros.	cover	AC 96555 NY
07/28/2003	591	35.44	Hyland	Mangiardi Bros.	cover	AC 97050 NY
07/28/2003	592	38.44	Hyland	ANJ Morris Corp.	cover	AH 35744 NY
07/28/2003	593	32.60	Mill Seat	Riccelli	cover	1610B7 NY
07/28/2003	594	30.82	Mill Seat	Riccelli	cover	7016B6 NY
07/28/2003	595	33.26	Mill Seat	Riccelli	cover	9463B5 NY
07/28/2003	596	36.28	Hyland	Mangiardi Bros.	non-cover	AC 96843 NY
07/28/2003	597	35.35	Mill Seat	Mangiardi Bros.	cover	AC 21075 NY
07/28/2003	598	32.40	Hyland	Mangiardi Bros.	non-cover	AC 96809 NY
07/28/2003	599	35.42	Hyland	Mangiardi Bros.	non-cover	AC 96590 NY
07/28/2003	600	36.41	Hyland	Mangiardi Bros.	non-cover	AH 57661 NY
07/29/2003	601	34.28	Hyland	US Bulk Transport	non-cover	AE 53089 NY
07/29/2003	602	36.03	Hyland	ANJ Morris Corp.	non-cover	AH 35744 NY
07/29/2003	603	33.72	Hyland	US Bulk Transport	non-cover	AC 40405 NY
07/29/2003	604	31.90	Hyland	ANJ Morris Corp.	non-cover	AC 31975 NY
07/29/2003	605	34.40	Hyland	Mangiardi Bros.	non-cover	AC 96555 NY
07/29/2003	606	34.13	Hyland	Mangiardi Bros.	non-cover	AC 96921 NY
07/29/2003	607	34.76	Hyland	Mangiardi Bros.	non-cover	AC 97050 NY
07/29/2003	608	32.87	Hyland	ANJ Morris Corp.	non-cover	AE 34346 NY
07/29/2003	609	33.68	Hyland	US Bulk Transport	non-cover	AD 58336 NY
07/29/2003	610	32.38	Hyland	US Bulk Transport	non-cover	JEN ICE NY
07/29/2003	611	34.58	Hyland	Riccelli	non-cover	1896B7 NY
07/29/2003	612	29.69	Hyland	Riccelli	non-cover	1895B7 NY
07/29/2003	613	34.98	Hyland	Sunshine	non-cover	AC 44932 NY
07/29/2003	614	35.47	Hyland	Sunshine	non-cover	AC 44933 NY
07/29/2003	615	38.50	Hyland	Mangiardi Bros.	non-cover	AC 96843 NY
07/29/2003	616	34.66	Hyland	Mangiardi Bros.	non-cover	AH 57661 NY
07/29/2003	617	32.47	Hyland	Mangiardi Bros.	non-cover	AC 21075 NY
07/29/2003	618	34.14	Hyland	Mangiardi Bros.	non-cover	AC 96809 NY

Table 2 (continued)

**Nonhazardous Soil Shipping Information
Element I Remedial Action
Tri-Cities Barrel Superfund Site
Fenton, New York**

Page 11 of 34

Date of Shipment	Manifest Document No.	Weight (tons)	Disposal Facility	Transporter	Cover or Non-Cover	Trailer Tag #
07/29/2003	619	35.52	Hyland	ANJ Morris Corp.	non-cover	AH 35744 NY
07/29/2003	620	34.79	Hyland	US Bulk Transport	non-cover	AE 53089 NY
07/29/2003	621	33.76	Hyland	Mangiardi Bros.	non-cover	AC 96590 NY
07/29/2003	622	32.12	Hyland	US Bulk Transport	non-cover	AC 40405 NY
07/29/2003	623	34.29	Hyland	Mangiardi Bros.	non-cover	AC 96555 NY
07/29/2003	624	38.22	Hyland	Sunshine	cover	AC 44933 NY
07/29/2003	625	37.37	Hyland	Sunshine	cover	AC 44932 NY
07/29/2003	626	36.03	Hyland	US Bulk Transport	cover	JEN ICE NY
07/29/2003	627	32.14	Hyland	US Bulk Transport	cover	AD 58336 NY
07/29/2003	628	34.48	Hyland	Riccelli	cover	1895B7 NY
07/29/2003	629	38.51	Hyland	Riccelli	cover	1896B7 NY
07/29/2003	630	34.76	Hyland	Mangiardi Bros.	non-cover	AC 97050 NY
07/29/2003	631	37.94	Hyland	Mangiardi Bros.	non-cover	AC 96921 NY
07/29/2003	632	36.28	Mill Seat	Riccelli	cover	1613B7 NY
07/29/2003	633	38.22	Hyland	Mangiardi Bros.	non-cover	AC 96843 NY
07/29/2003	634	37.62	Hyland	Mangiardi Bros.	non-cover	AH 57661 NY
07/29/2003	635	34.78	Hyland	Mangiardi Bros.	non-cover	AC 21075 NY
07/29/2003	636	34.93	Hyland	Mangiardi Bros.	non-cover	AC 96809 NY
07/29/2003	637	40.68	Hyland	ANJ Morris Corp.	non-cover	AH 35744 NY
07/29/2003	638	35.96	Hyland	US Bulk Transport	non-cover	AE 53089 NY
07/30/2003	639	34.01	Hyland	Mangiardi Bros.	non-cover	AC 96590 NY
07/30/2003	640	39.47	Hyland	Mangiardi Bros.	non-cover	AC 96555 NY
07/30/2003	641	35.11	Hyland	US Bulk Transport	non-cover	JEN ICE NY
07/30/2003	642	31.26	Hyland	US Bulk Transport	non-cover	AC 40405 NY
07/30/2003	643	30.93	Hyland	US Bulk Transport	non-cover	AD 58336 NY
07/30/2003	644	36.32	Hyland	Sunshine	non-cover	AC 44932 NY
07/30/2003	645	34.50	Hyland	Sunshine	non-cover	AC 44933 NY
07/30/2003	646	34.40	Hyland	Riccelli	non-cover	1895B7 NY
07/30/2003	647	36.26	Hyland	Riccelli	non-cover	1896B7 NY
07/30/2003	648	30.11	Hyland	Riccelli	non-cover	1612B7 NY
07/30/2003	649	28.75	Hyland	Riccelli	cover	44821 JD NY
07/30/2003	650	32.82	Hyland	Riccelli	cover	1894B7 NY
07/30/2003	651	32.97	Hyland	Riccelli	cover	44815 JD NY
07/30/2003	652	33.74	Hyland	US Bulk Transport	cover	AE 53089 NY
07/30/2003	653	19.43	Hyland	Hickory Hill Construction	non-cover	AD 58349 NY
07/30/2003	654	34.88	Hyland	Mangiardi Bros.	cover	AH 57661 NY
07/30/2003	655	32.29	Hyland	ANJ Morris Corp.	cover	AH 35744 NY
07/30/2003	656	30.05	Hyland	Mangiardi Bros.	non-cover	AC 96809 NY
07/30/2003	657	33.44	Hyland	Mangiardi Bros.	non-cover	AC 21075 NY
07/30/2003	658	30.45	Hyland	Mangiardi Bros.	non-cover	AC 97050 NY
07/30/2003	659	27.53	Hyland	Mangiardi Bros.	non-cover	AC 96921 NY
07/30/2003	660	36.79	Hyland	US Bulk Transport	non-cover	AE 94114 NY
07/30/2003	661	25.95	Hyland	Mangiardi Bros.	non-cover	AC 96555 NY
07/30/2003	662	34.49	Hyland	Mangiardi Bros.	non-cover	AC 96590 NY
07/30/2003	663	31.18	Hyland	Sunshine	non-cover	AC 44932 NY
07/30/2003	664	31.06	Hyland	US Bulk Transport	non-cover	AD 58336 NY
07/30/2003	665	33.63	Hyland	US Bulk Transport	non-cover	JEN ICE NY
07/30/2003	666	32.01	Hyland	Sunshine	non-cover	AC 44933 NY
07/30/2003	667	25.92	Hyland	US Bulk Transport	non-cover	AC 40405 NY
07/30/2003	668	31.83	Hyland	Riccelli	non-cover	1895B7 NY
07/30/2003	669	28.56	Hyland	Riccelli	non-cover	1896B7 NY
07/30/2003	670	35.15	Mill Seat	Riccelli	cover	1894B7 NY
07/30/2003	671	36.82	Mill Seat	Riccelli	cover	44815 JD NY
07/30/2003	672	32.80	Mill Seat	Riccelli	cover	1610B7 NY
07/30/2003	673	33.25	Mill Seat	Riccelli	cover	44821 JD NY
07/30/2003	674	20.09	Hyland	Hickory Hill Construction	non-cover	AD 58349 NY
07/30/2003	675	36.19	Hyland	Mangiardi Bros.	non-cover	AH 57661 NY
07/30/2003	676	34.03	Hyland	Mangiardi Bros.	non-cover	AC 96809 NY
07/30/2003	677	40.34	Hyland	ANJ Morris Corp.	non-cover	AH 35744 NY
07/30/2003	678	35.46	Hyland	US Bulk Transport	non-cover	AE 53089 NY
07/30/2003	679	36.55	Hyland	Mangiardi Bros.	cover	AC 21075 NY
07/31/2003	680	33.58	Hyland	US Bulk Transport	cover	AE 94114 NY

Table 2 (continued)

**Nonhazardous Soil Shipping Information
Element I Remedial Action
Tri-Cities Barrel Superfund Site
Fenton, New York**

Page 12 of 34

Date of Shipment	Manifest Document No.	Weight (tons)	Disposal Facility	Transporter	Cover or Non-Cover	Trailer Tag #
07/31/2003	681	34.01	Hyland	Sunshine	cover	AF 18388 NY
07/31/2003	682	31.01	Hyland	Mangiardi Bros.	cover	AC 96555 NY
07/31/2003	683	32.84	Hyland	Mangiardi Bros.	cover	AC 96921 NY
07/31/2003	684	32.64	Hyland	Mangiardi Bros.	cover	AC 97050 NY
07/31/2003	685	24.81	Hyland	US Bulk Transport	cover	AC 40405 NY
07/31/2003	686	31.13	Hyland	US Bulk Transport	cover	AD 58336 NY
07/31/2003	687	32.26	Hyland	US Bulk Transport	cover	JEN ICE NY
07/31/2003	688	33.63	Hyland	Sunshine	cover	AC 44932 NY
07/31/2003	689	36.91	Hyland	Sunshine	cover	AC 44933 NY
07/31/2003	690	34.00	Hyland	Mangiardi Bros.	cover	AC 96590 NY
07/31/2003	691	32.29	Hyland	Riccelli	cover	1895B7 NY
07/31/2003	692	31.40	Hyland	Riccelli	cover	1896B7 NY
07/31/2003	693	27.19	Hyland	Riccelli	cover	1613B7 NY
07/31/2003	694	35.94	Hyland	Mangiardi Bros.	cover	AH 57661 NY
07/31/2003	695	32.39	Hyland	US Bulk Transport	cover	AE 53089 NY
07/31/2003	696	34.84	Hyland	ANJ Morris Corp.	cover	AH 35744 NY
07/31/2003	697	34.43	Hyland	Mangiardi Bros.	cover	AC 96809 NY
07/31/2003	698	31.88	Hyland	Mangiardi Bros.	cover	AC 21075 NY
07/31/2003	699	20.40	Hyland	Hickory Hill Construction	cover	AD 58349 NY
07/31/2003	700	34.72	Hyland	US Bulk Transport	cover	AE 94114 NY
07/31/2003	701	30.39	Hyland	US Bulk Transport	cover	AD 58336 NY
07/31/2003	702	31.44	Hyland	Sunshine	cover	AC 44933 NY
07/31/2003	703	28.34	Hyland	US Bulk Transport	cover	AC 40405 NY
07/31/2003	704	34.67	Hyland	US Bulk Transport	cover	JEN ICE NY
07/31/2003	705	36.76	Hyland	Sunshine	cover	AC 44932 NY
07/31/2003	706	34.14	Hyland	Mangiardi Bros.	cover	AC 96555 NY
07/31/2003	707	32.18	Hyland	Mangiardi Bros.	cover	AC 97050 NY
07/31/2003	708	30.10	Hyland	Mangiardi Bros.	cover	AC 96921 NY
07/31/2003	709	30.02	Hyland	Riccelli	cover	1895B7 NY
07/31/2003	710	34.58	Hyland	Riccelli	cover	1896B7 NY
07/31/2003	711	32.91	Hyland	Mangiardi Bros.	cover	AC 96590 NY
07/31/2003	712	38.37	Hyland	Mangiardi Bros.	cover	AH 57661 NY
07/31/2003	713	34.30	Hyland	US Bulk Transport	cover	AE 53089 NY
07/31/2003	714	31.29	Hyland	Mangiardi Bros.	cover	AC 21075 NY
07/31/2003	715	33.32	Hyland	US Bulk Transport	cover	AD 58336 NY
07/31/2003	716	35.28	Mill Seat	Sunshine	cover	AC 44933 NY
07/31/2003	717	35.29	Mill Seat	Sunshine	cover	AC 44932 NY
07/31/2003	718	33.24	Hyland	US Bulk Transport	cover	AC 40405 NY
07/31/2003	719	37.82	Hyland	US Bulk Transport	cover	JEN ICE NY
07/31/2003	720	35.27	Mill Seat	US Bulk Transport	cover	AE 94114 NY
07/31/2003	721	36.33	Mill Seat	Riccelli	cover	1895B7 NY
07/31/2003	722	34.93	Mill Seat	Riccelli	cover	1896B7 NY
08/04/2003	723	35.95	Hyland	US Bulk Transport	cover	AE 53089 NY
08/04/2003	724	31.63	Hyland	US Bulk Transport	cover	AC 40405 NY
08/04/2003	725	35.13	Hyland	US Bulk Transport	cover	JEN ICE NY
08/04/2003	726	34.37	Hyland	US Bulk Transport	cover	AD 58336 NY
08/04/2003	727	33.57	Hyland	Mangiardi Bros.	cover	AC 96555 NY
08/04/2003	728	35.32	Hyland	Mangiardi Bros.	cover	AC 97050 NY
08/04/2003	729	34.39	Hyland	Mangiardi Bros.	cover	AC 97230 NY
08/04/2003	730	36.23	Hyland	Sunshine	cover	AC 44932 NY
08/04/2003	731	39.69	Hyland	Sunshine	cover	AC 44933 NY
08/04/2003	732	28.67	Hyland	Mangiardi Bros.	cover	AC 96819 NY
08/04/2003	733	29.36	Hyland	Mangiardi Bros.	cover	AC 96555 NY
08/04/2003	734	30.97	Hyland	Riccelli	cover	44821 JD NY
08/04/2003	735	33.28	Hyland	Riccelli	cover	46889 JE NY
08/04/2003	736	29.85	Hyland	Riccelli	cover	44815 JD NY
08/04/2003	737	32.48	Hyland	Riccelli	cover	9464B5 NY
08/04/2003	738	35.42	Hyland	Mangiardi Bros.	cover	AH 57661 NY
08/04/2003	739	33.40	Hyland	ANJ Morris Corp.	cover	AC 31975 NY
08/04/2003	740	38.93	Hyland	ANJ Morris Corp.	cover	AH 35744 NY
08/04/2003	741	33.84	Hyland	Mangiardi Bros.	cover	AC 21075 NY
08/04/2003	742	31.57	Hyland	US Bulk Transport	cover	AH 67323 NY

Table 2 (continued)

**Nonhazardous Soil Shipping Information
Element I Remedial Action
Tri-Cities Barrel Superfund Site
Fenton, New York**

Page 13 of 34

Date of Shipment	Manifest Document No.	Weight (tons)	Disposal Facility	Transporter	Cover or Non-Cover	Trailer Tag #
08/04/2003	743	29.27	Hyland	Sunshine	cover	AF 18387 NY
08/04/2003	744	32.90	Hyland	Riccelli	cover	1895B7 NY
08/04/2003	745	32.71	Hyland	US Bulk Transport	cover	AE 53089 NY
08/04/2003	746	32.75	Hyland	US Bulk Transport	cover	AC 40405 NY
08/04/2003	747	35.22	Hyland	US Bulk Transport	cover	JEN ICE NY
08/04/2003	748	32.41	Hyland	US Bulk Transport	cover	AD 58336 NY
08/04/2003	749	34.15	Hyland	Mangiardi Bros.	cover	AC 97050 NY
08/04/2003	750	37.35	Hyland	Mangiardi Bros.	cover	AC 97230 NY
08/04/2003	751	34.59	Hyland	Mangiardi Bros.	cover	AC 96555 NY
08/04/2003	752	37.12	Hyland	Sunshine	cover	AC 44932 NY
08/04/2003	753	35.75	Hyland	Sunshine	cover	AC 44933 NY
08/04/2003	753A	33.51	Hyland	Mangiardi Bros.	cover	AC 96555 NY
08/04/2003	754	29.55	Mill Seat	Riccelli	cover	AH 67409 NY
08/04/2003	755	30.99	Mill Seat	Riccelli	cover	AH 67410 NY
08/04/2003	756	35.29	Hyland	Mangiardi Bros.	cover	AH 57661 NY
08/04/2003	757	30.72	Mill Seat	Riccelli	cover	9464B5 NY
08/04/2003	758	29.14	Mill Seat	Riccelli	cover	AH 67406 NY
08/04/2003	759	33.22	Hyland	Mangiardi Bros.	cover	AC 21075 NY
08/04/2003	760	34.97	Hyland	ANJ Morris Corp.	cover	AE 34346 NY
08/04/2003	761	37.68	Hyland	ANJ Morris Corp.	cover	AH 35744 NY
08/04/2003	762	32.25	Hyland	Riccelli	cover	1896B7 NY
08/04/2003	763	33.20	Hyland	Mangiardi Bros.	cover	AC 96819 NY
08/05/2003	764	32.32	Hyland	Riccelli	cover	1895B7 NY
08/05/2003	765	34.13	Hyland	US Bulk Transport	cover	JEN ICE NY
08/05/2003	766	32.13	Hyland	US Bulk Transport	cover	AD 58336 NY
08/05/2003	767	28.25	Hyland	US Bulk Transport	cover	AC 40405 NY
08/05/2003	768	30.79	Hyland	Mangiardi Bros.	cover	AC 96921 NY
08/05/2003	769	31.04	Hyland	Mangiardi Bros.	cover	AC 97050 NY
08/05/2003	770	32.11	Hyland	Mangiardi Bros.	cover	AC 97230 NY
08/05/2003	771	33.13	Hyland	Sunshine	cover	AC 44932 NY
08/05/2003	772	33.54	Hyland	Sunshine	cover	AC 44933 NY
08/05/2003	773	32.00	Hyland	Riccelli	cover	7016B6 NY
08/05/2003	774	31.10	Hyland	Riccelli	cover	9465B5 NY
08/05/2003	775	32.13	Hyland	ANJ Morris Corp.	cover	AE 79344 NY
08/05/2003	776	37.24	Hyland	ANJ Morris Corp.	cover	AF 11414 NY
08/05/2003	777	33.60	Hyland	Riccelli	cover	3081B7 NY
08/05/2003	778	36.85	Hyland	Riccelli	cover	1610B7 NY
08/05/2003	779	35.13	Hyland	Mangiardi Bros.	cover	AH 57661 NY
08/05/2003	780	37.20	Hyland	ANJ Morris Corp.	cover	AE 34346 NY
08/05/2003	781	36.33	Hyland	ANJ Morris Corp.	cover	AC 31975 NY
08/05/2003	782	33.87	Hyland	Mangiardi Bros.	cover	AC 21075 NY
08/05/2003	783	37.31	Hyland	US Bulk Transport	cover	AE 94114 NY
08/05/2003	784	34.45	Hyland	Mangiardi Bros.	cover	AC 96819 NY
08/05/2003	785	32.84	Hyland	Mangiardi Bros.	cover	AC 96555 NY
08/05/2003	786	36.29	Hyland	Riccelli	cover	1895B7 NY
08/05/2003	787	34.43	Hyland	Riccelli	cover	1896B7 NY
08/05/2003	788	36.04	Hyland	US Bulk Transport	cover	JEN ICE NY
08/05/2003	789	33.66	Hyland	US Bulk Transport	cover	AD 58336 NY
08/05/2003	790	35.37	Hyland	US Bulk Transport	cover	AC 40405 NY
08/05/2003	791	36.18	Hyland	Sunshine	cover	AC 44932 NY
08/05/2003	792	36.94	Hyland	Sunshine	cover	AC 44933 NY
08/05/2003	793	35.70	Hyland	Mangiardi Bros.	cover	AC 97230 NY
08/05/2003	794	34.17	Hyland	Mangiardi Bros.	cover	AC 97050 NY
08/05/2003	795	37.56	Mill Seat	Riccelli	cover	7016B6 NY
08/05/2003	796	38.46	Hyland	Mangiardi Bros.	cover	AC 96921 NY
08/05/2003	797	34.50	Mill Seat	Riccelli	cover	9465B5 NY
08/05/2003	798	31.32	Mill Seat	Riccelli	cover	3081B7 NY
08/05/2003	799	37.93	Hyland	Green's/Riccelli	cover	AF 37469 NY
08/05/2003	800	31.33	Hyland	Green's/Riccelli	cover	AF 37459 NY
08/05/2003	801	35.49	Mill Seat	Riccelli	cover	1610B7 NY
08/05/2003	802	37.37	Hyland	Mangiardi Bros.	cover	AH 57661 NY
08/05/2003	803	37.24	Hyland	ANJ Morris Corp.	cover	AE 34346 NY

Table 2 (continued)

**Nonhazardous Soil Shipping Information
Element I Remedial Action
Tri-Cities Barrel Superfund Site
Fenton, New York**

Page 14 of 34

Date of Shipment	Manifest Document No.	Weight (tons)	Disposal Facility	Transporter	Cover or Non-Cover	Trailer Tag #
08/05/2003	804	40.41	Hyland	ANJ Morris Corp.	cover	AC 31975 NY
08/05/2003	805	33.20	Hyland	Mangiardi Bros.	cover	AC 21075 NY
08/06/2003	806	36.88	Hyland	US Bulk Transport	cover	AE 94114 NY
08/06/2003	807	33.78	Hyland	Mangiardi Bros.	cover	AC 97230 NY
08/06/2003	808	34.51	Hyland	Mangiardi Bros.	cover	AC 96921 NY
08/06/2003	809	32.31	Hyland	Mangiardi Bros.	cover	AC 97050 NY
08/06/2003	810	34.44	Hyland	Mangiardi Bros.	cover	AC 96819 NY
08/06/2003	811	32.81	Hyland	US Bulk Transport	cover	JEN ICE NY
08/06/2003	812	31.97	Hyland	US Bulk Transport	cover	AD 58336 NY
08/06/2003	813	30.20	Hyland	US Bulk Transport	cover	AC 40405 NY
08/06/2003	814	38.55	Hyland	Sunshine	cover	AC 44932 NY
08/06/2003	815	36.60	Hyland	Sunshine	cover	AC 44933 NY
08/06/2003	816	33.48	Hyland	Riccelli	cover	1895B7 NY
08/06/2003	817	33.93	Hyland	Riccelli	cover	1896B7 NY
08/06/2003	818	37.37	Hyland	ANJ Morris Corp.	cover	AC 31975 NY
08/06/2003	819	42.94	Hyland	ANJ Morris Corp.	cover	AE 34346 NY
08/06/2003	820	33.71	Hyland	Mangiardi Bros.	cover	AC 21075 NY
08/06/2003	821	36.68	Hyland	Mangiardi Bros.	cover	AH 57661 NY
08/06/2003	822	34.29	Hyland	US Bulk Transport	cover	AE 94114 NY
08/06/2003	823	35.50	Hyland	Mangiardi Bros.	cover	AC 97230 NY
08/06/2003	824	36.40	Hyland	Mangiardi Bros.	cover	AC 97050 NY
08/06/2003	825	32.17	Hyland	Mangiardi Bros.	cover	AC 96921 NY
08/06/2003	826	33.42	Hyland	Mangiardi Bros.	cover	AC 96819 NY
08/06/2003	827	31.35	Hyland	US Bulk Transport	cover	AH 67323 NY
08/06/2003	828	33.26	Hyland	US Bulk Transport	cover	AE 53089 NY
08/06/2003	829	35.06	Hyland	US Bulk Transport	cover	JEN ICE NY
08/06/2003	830	34.15	Hyland	US Bulk Transport	cover	AD 58336 NY
08/06/2003	831	32.67	Hyland	US Bulk Transport	cover	AC 40405 NY
08/06/2003	832	39.53	Hyland	Sunshine	cover	AC 44933 NY
08/06/2003	833	36.21	Hyland	Sunshine	cover	AC 44932 NY
08/06/2003	834	37.23	Hyland	Riccelli	cover	1896B7 NY
08/06/2003	835	37.85	Hyland	Riccelli	cover	1895B7 NY
08/06/2003	836	38.91	Hyland	Mangiardi Bros.	cover	AH 57661 NY
08/06/2003	837	36.21	Hyland	Mangiardi Bros.	cover	AC 21075 NY
08/07/2003	838	35.54	Hyland	US Bulk Transport	cover	AE 94114 NY
08/07/2003	839	33.27	Hyland	US Bulk Transport	cover	AE 53089 NY
08/07/2003	840	33.71	Hyland	Mangiardi Bros.	cover	AC 97230 NY
08/07/2003	841	32.52	Hyland	Mangiardi Bros.	cover	AC 96819 NY
08/07/2003	842	32.99	Hyland	Mangiardi Bros.	cover	AC 97050 NY
08/07/2003	843	33.70	Hyland	Mangiardi Bros.	cover	AC 96921 NY
08/07/2003	844	33.37	Hyland	US Bulk Transport	cover	JEN ICE NY
08/07/2003	845	31.56	Hyland	US Bulk Transport	cover	AD 58336 NY
08/07/2003	846	30.93	Hyland	US Bulk Transport	cover	AH 67323 NY
08/07/2003	847	33.10	Hyland	US Bulk Transport	cover	AC 40405 NY
08/07/2003	848	36.39	Hyland	Sunshine	cover	AC 44932 NY
08/07/2003	849	34.60	Hyland	Sunshine	cover	AC 44933 NY
08/07/2003	850	37.46	Hyland	Riccelli	cover	1896B7 NY
08/07/2003	851	36.01	Hyland	Riccelli	cover	1895B7 NY
08/07/2003	852	35.39	Hyland	Riccelli	cover	1894B7 NY
08/07/2003	853	32.57	Hyland	Mangiardi Bros.	cover	AC 21075 NY
08/07/2003	854	37.14	Hyland	Mangiardi Bros.	cover	AH 57661 NY
08/07/2003	855	34.96	Hyland	US Bulk Transport	cover	AE 94114 NY
08/07/2003	856	35.09	Hyland	US Bulk Transport	cover	AH 67323 NY
08/07/2003	857	35.13	Hyland	Green's/Riccelli	cover	AF 37469 NY
08/07/2003	858	27.30	Hyland	Green's/Riccelli	cover	AF 37459 NY
08/07/2003	859	35.24	Hyland	Mangiardi Bros.	cover	AC 96819 NY
08/07/2003	860	38.89	Mill Seat	Sunshine	cover	AC 44932 NY
08/07/2003	861	35.11	Mill Seat	Sunshine	cover	AC 44933 NY
08/07/2003	862	36.03	Mill Seat	Riccelli	cover	1895B7 NY
08/07/2003	863	34.33	Mill Seat	Riccelli	cover	1896B7 NY
08/07/2003	864	32.86	Hyland	US Bulk Transport	cover	AH 67323 NY
08/07/2003	865	34.00	Mill Seat	Mangiardi Bros.	cover	AH 57661 NY

Table 2 (continued)

**Nonhazardous Soil Shipping Information
Element I Remedial Action
Tri-Cities Barrel Superfund Site
Fenton, New York**

Page 15 of 34

Date of Shipment	Manifest Document No.	Weight (tons)	Disposal Facility	Transporter	Cover or Non-Cover	Trailer Tag #
08/07/2003	866	36.67	Mill Seat	Mangiardi Bros.	cover	AC 21075 NY
08/07/2003	867	35.51	Mill Seat	US Bulk Transport	cover	AE 94114 NY
08/07/2003	868	35.09	Hyland	US Bulk Transport	cover	AE 53089 NY
08/11/2003	869	31.50	Hyland	US Bulk Transport	non-cover	AE 53089 NY
08/11/2003	870	35.72	Hyland	US Bulk Transport	non-cover	AE 94114 NY
08/11/2003	871	34.94	Hyland	US Bulk Transport	non-cover	JEN ICE NY
08/11/2003	872	33.30	Hyland	US Bulk Transport	non-cover	AC 40405 NY
08/11/2003	873	36.09	Hyland	Mangiardi Bros.	non-cover	AC 96809 NY
08/11/2003	874	32.22	Hyland	Mangiardi Bros.	non-cover	AC 97050 NY
08/11/2003	875	35.54	Hyland	Sunshine	non-cover	AC 44932 NY
08/11/2003	876	39.74	Hyland	Sunshine	non-cover	AC 44933 NY
08/11/2003	877	34.04	Hyland	US Bulk Transport	non-cover	AD 58336 NY
08/11/2003	878	31.95	Hyland	US Bulk Transport	non-cover	AH 67323 NY
08/11/2003	879	35.69	Hyland	Riccelli	non-cover	1895B7 NY
08/11/2003	880	35.04	Hyland	Riccelli	non-cover	1896B7 NY
08/11/2003	881	35.90	Hyland	ANJ Morris Corp.	non-cover	AE 34346 NY
08/11/2003	882	33.17	Hyland	ANJ Morris Corp.	non-cover	AC 31975 NY
08/11/2003	883	37.05	Hyland	Mangiardi Bros.	non-cover	AC 96930 NY
08/11/2003	884	33.57	Hyland	US Bulk Transport	non-cover	AE 53089 NY
08/11/2003	885	34.06	Hyland	US Bulk Transport	non-cover	AE 94114 NY
08/11/2003	886	33.79	Hyland	US Bulk Transport	non-cover	JEN ICE NY
08/11/2003	887	33.70	Hyland	Mangiardi Bros.	non-cover	AC 96590 NY
08/11/2003	888	33.64	Hyland	Mangiardi Bros.	non-cover	AC 96555 NY
08/11/2003	889	31.52	Hyland	US Bulk Transport	non-cover	AC 40405 NY
08/11/2003	890	32.73	Hyland	Mangiardi Bros.	non-cover	AC 21075 NY
08/11/2003	891	40.04	Hyland	ANJ Morris Corp.	non-cover	AC 31975 NY
08/11/2003	892	35.73	Hyland	Sunshine	non-cover	AC 44932 NY
08/11/2003	893	38.54	Hyland	Mangiardi Bros.	non-cover	AC 96809 NY
08/11/2003	894	36.23	Hyland	Mangiardi Bros.	non-cover	AC 97050 NY
08/11/2003	895	33.37	Hyland	Sunshine	non-cover	AC 44933 NY
08/11/2003	896	33.43	Hyland	US Bulk Transport	cover	AD 58336 NY
08/11/2003	897	31.80	Hyland	US Bulk Transport	cover	AH 67323 NY
08/11/2003	898	32.68	Hyland	Riccelli	cover	1896B7 NY
08/11/2003	899	33.97	Hyland	Riccelli	cover	1895B7 NY
08/11/2003	900	37.01	Hyland	ANJ Morris Corp.	cover	AE 34346 NY
08/12/2003	901	34.21	Hyland	ANJ Morris Corp.	cover	AH 35744 NY
08/12/2003	902	36.31	Hyland	US Bulk Transport	cover	AE 53089 NY
08/12/2003	903	35.34	Hyland	US Bulk Transport	cover	AE 94114 NY
08/12/2003	904	33.52	Hyland	Mangiardi Bros.	cover	AC 96590 NY
08/12/2003	905	36.86	Hyland	Mangiardi Bros.	cover	AC 96921 NY
08/12/2003	906	37.09	Hyland	Mangiardi Bros.	cover	AC 96930 NY
08/12/2003	907	35.20	Hyland	ANJ Morris Corp.	cover	AC 31975 NY
08/12/2003	908	33.22	Hyland	Mangiardi Bros.	cover	AC 21075 NY
08/12/2003	909	37.71	Hyland	Sunshine	cover	AC 44932 NY
08/12/2003	910	36.37	Hyland	US Bulk Transport	cover	JEN ICE NY
08/12/2003	911	31.37	Hyland	US Bulk Transport	cover	AC 40405 NY
08/12/2003	912	34.96	Hyland	Riccelli	cover	1610B7 NY
08/12/2003	913	43.26	Hyland	ANJ Morris Corp.	cover	AE 34346 NY
08/12/2003	914	40.64	Hyland	Sunshine	cover	AC 44933 NY
08/12/2003	915	36.62	Hyland	Mangiardi Bros.	cover	AC 97050 NY
08/12/2003	916	36.09	Hyland	Mangiardi Bros.	cover	AC 96809 NY
08/12/2003	917	35.23	Hyland	US Bulk Transport	cover	AD 58336 NY
08/12/2003	918	31.48	Hyland	US Bulk Transport	cover	AH 67323 NY
08/12/2003	919	35.23	Hyland	Riccelli	cover	1896B7 NY
08/12/2003	920	34.22	Hyland	Riccelli	cover	1895B7 NY
08/12/2003	921	34.39	Hyland	Mangiardi Bros.	cover	AC 21075 NY
08/12/2003	922	36.57	Hyland	ANJ Morris Corp.	cover	AH 35744 NY
08/12/2003	923	33.15	Hyland	Green's/Riccelli	cover	AF 37469 NY
08/12/2003	924	29.29	Hyland	Green's/Riccelli	cover	AF 37459 NY
08/12/2003	925	35.74	Hyland	US Bulk Transport	cover	AE 94114 NY
08/12/2003	926	36.62	Hyland	Mangiardi Bros.	cover	AC 96930 NY
08/12/2003	927	34.72	Hyland	Mangiardi Bros.	cover	AC 96590 NY

Table 2 (continued)

**Nonhazardous Soil Shipping Information
Element I Remedial Action
Tri-Cities Barrel Superfund Site
Fenton, New York**

Page 16 of 34

Date of Shipment	Manifest Document No.	Weight (tons)	Disposal Facility	Transporter	Cover or Non-Cover	Trailer Tag #
08/12/2003	928	37.93	Hyland	ANJ Morris Corp.	cover	AC 31975 NY
08/12/2003	929	39.62	Hyland	Sunshine	cover	AC 44932 NY
08/12/2003	930	34.29	Hyland	Mangiardi Bros.	cover	AC 96921 NY
08/12/2003	931	36.18	Hyland	US Bulk Transport	cover	JEN ICE NY
08/12/2003	932	34.03	Hyland	US Bulk Transport	cover	AC 40405 NY
08/12/2003	933	36.65	Hyland	Mangiardi Bros.	cover	AH 57661 NY
08/13/2003	934	39.43	Hyland	Sunshine	cover	AC 44933 NY
08/13/2003	935	38.59	Hyland	Mangiardi Bros.	cover	AC 96930 NY
08/13/2003	936	36.21	Hyland	Mangiardi Bros.	cover	AC 97050 NY
08/13/2003	937	35.32	Hyland	US Bulk Transport	cover	AE 94114 NY
08/13/2003	938	35.40	Hyland	US Bulk Transport	cover	AE 53089 NY
08/13/2003	939	33.23	Hyland	US Bulk Transport	cover	AD 58336 NY
08/13/2003	940	34.05	Hyland	Mangiardi Bros.	cover	AC 96921 NY
08/13/2003	941	36.58	Hyland	ANJ Morris Corp.	cover	AE 34346 NY
08/13/2003	942	32.14	Hyland	US Bulk Transport	cover	AH 67323 NY
08/13/2003	943	36.61	Hyland	ANJ Morris Corp.	cover	AC 31975 NY
08/13/2003	944	35.56	Hyland	ANJ Morris Corp.	cover	AH 35744 NY
08/13/2003	945	35.52	Hyland	Mangiardi Bros.	cover	AC 96930 NY
08/13/2003	946	32.91	Hyland	Mangiardi Bros.	cover	AC 96590 NY
08/13/2003	947	32.88	Hyland	Mangiardi Bros.	cover	AC 21075 NY
08/13/2003	948	35.99	Hyland	Sunshine	cover	AC 44932 NY
08/13/2003	949	37.46	Hyland	Riccelli	cover	1895B7 NY
08/13/2003	950	38.42	Hyland	Riccelli	cover	1896B7 NY
08/13/2003	951	33.98	Hyland	Green's/Riccelli	cover	AF 37484 NY
08/13/2003	952	42.21	Hyland	Green's/Riccelli	cover	AF 37459 NY
08/13/2003	953	34.01	Hyland	US Bulk Transport	cover	AD 65298 NY
08/13/2003	954	34.06	Hyland	US Bulk Transport	cover	JEN ICE NY
08/13/2003	955	27.80	Hyland	US Bulk Transport	cover	AC 40405 NY
08/13/2003	956	37.28	Hyland	Mangiardi Bros.	cover	AH 57661 NY
08/13/2003	957	33.82	Hyland	Sunshine	cover	AC 44933 NY
08/13/2003	958	38.02	Hyland	Mangiardi Bros.	cover	AC 96809 NY
08/13/2003	959	33.93	Hyland	Mangiardi Bros.	cover	AC 97050 NY
08/13/2003	960	35.18	Hyland	US Bulk Transport	cover	AE 94114 NY
08/13/2003	961	32.82	Hyland	US Bulk Transport	cover	AE 53089 NY
08/13/2003	962	33.49	Hyland	US Bulk Transport	cover	AD 58336 NY
08/13/2003	963	36.38	Hyland	ANJ Morris Corp.	cover	AE 34346 NY
08/13/2003	964	34.73	Hyland	ANJ Morris Corp.	cover	AC 31975 NY
08/13/2003	965	32.41	Hyland	Mangiardi Bros.	cover	AC 21075 NY
08/13/2003	966	36.40	Hyland	Mangiardi Bros.	cover	AC 96590 NY
08/13/2003	967	32.46	Hyland	Mangiardi Bros.	cover	AC 96921 NY
08/13/2003	968	35.09	Hyland	Sunshine	cover	AC 44932 NY
08/13/2003	969	32.93	Hyland	ANJ Morris Corp.	cover	AH 31975 NY
08/13/2003	970	32.47	Hyland	US Bulk Transport	cover	AH 67323 NY
08/13/2003	971	36.70	Hyland	Riccelli	cover	1895B7 NY
08/13/2003	972	37.10	Hyland	Riccelli	cover	1896B7 NY
08/13/2003	973	37.15	Hyland	Mangiardi Bros.	cover	AC 96930 NY
08/13/2003	974	36.74	Hyland	Green's/Riccelli	cover	AF 37469 NY
08/13/2003	975	34.25	Hyland	Green's/Riccelli	cover	AF 37484 NY
08/13/2003	976	35.35	Hyland	US Bulk Transport	cover	AC 40405 NY
08/13/2003	977	40.54	Hyland	Mangiardi Bros.	cover	AH 57661 NY
08/14/2003	978	35.47	Hyland	US Bulk Transport	cover	AE 94114 NY
08/14/2003	979	35.47	Hyland	ANJ Morris Corp.	cover	AH 35744 NY
08/14/2003	980	32.26	Hyland	US Bulk Transport	cover	AD 58336 NY
08/14/2003	981	37.00	Hyland	US Bulk Transport	cover	AE 53089 NY
08/14/2003	982	39.29	Hyland	ANJ Morris Corp.	cover	AC 31975 NY
08/14/2003	983	37.61	Hyland	ANJ Morris Corp.	cover	AE 34346 NY
08/14/2003	984	31.68	Hyland	US Bulk Transport	cover	AH 67323 NY
08/14/2003	985	33.57	Hyland	Mangiardi Bros.	cover	AC 21075 NY
08/14/2003	986	34.97	Hyland	Mangiardi Bros.	cover	AC 96590 NY
08/14/2003	987	35.34	Hyland	Mangiardi Bros.	cover	AC 97050 NY
08/14/2003	988	34.11	Hyland	Mangiardi Bros.	cover	AC 96921 NY
08/14/2003	989	35.25	Hyland	Sunshine	cover	AC 44932 NY

Table 2 (continued)

**Nonhazardous Soil Shipping Information
Element I Remedial Action
Tri-Cities Barrel Superfund Site
Fenton, New York**

Page 17 of 34

Date of Shipment	Manifest Document No.	Weight (tons)	Disposal Facility	Transporter	Cover or Non-Cover	Trailer Tag #
08/14/2003	990	37.19	Hyland	Sunshine	cover	AC 44933 NY
08/14/2003	991	34.74	Hyland	Mangiardi Bros.	cover	AC 96930 NY
08/14/2003	992	34.11	Hyland	Riccelli	cover	1896B7 NY
08/14/2003	993	35.72	Hyland	Riccelli	cover	1895B7 NY
08/14/2003	994	29.67	Hyland	Green's/Riccelli	cover	AF 37459 NY
08/14/2003	995	31.69	Hyland	Green's/Riccelli	cover	AF 37484 NY
08/14/2003	996	35.25	Hyland	Mangiardi Bros.	cover	AH 57661 NY
08/14/2003	997	28.47	Hyland	US Bulk Transport	cover	AC 40405 NY
08/14/2003	998	32.45	Hyland	Mangiardi Bros.	cover	AC 96809 NY
08/14/2003	999	37.04	Hyland	Riccelli	cover	1610B7 NY
08/14/2003	1000	33.08	Hyland	ANJ Morris Corp.	cover	AH 35744 NY
08/14/2003	1001	35.49	Hyland	ANJ Morris Corp.	cover	AE 34346 NY
08/14/2003	1002	35.25	Hyland	US Bulk Transport	cover	AE 94114 NY
08/14/2003	1003	33.12	Hyland	Mangiardi Bros.	cover	AC 21075 NY
08/14/2003	1004	33.23	Hyland	US Bulk Transport	cover	AD 58336 NY
08/14/2003	1005	32.57	Hyland	US Bulk Transport	cover	AE 53089 NY
08/14/2003	1006	31.49	Hyland	Mangiardi Bros.	cover	AC 96590 NY
08/14/2003	1007	29.42	Hyland	Mangiardi Bros.	cover	AC 97050 NY
08/14/2003	1008	32.85	Hyland	Mangiardi Bros.	cover	AC 96921 NY
08/14/2003	1009	34.23	Hyland	Sunshine	cover	AC 44932 NY
08/14/2003	1010	37.65	Hyland	Sunshine	cover	AC 44933 NY
08/14/2003	1011	34.58	Hyland	Mangiardi Bros.	cover	AC 96930 NY
08/14/2003	1012	32.64	Hyland	US Bulk Transport	cover	AH 67323 NY
08/14/2003	1013	29.60	Hyland	Riccelli	cover	1896B7 NY
08/14/2003	1014	31.79	Hyland	Riccelli	cover	1895B7 NY
08/14/2003	1015	30.10	Hyland	Green's/Riccelli	cover	AF 37459 NY
08/14/2003	1016	31.07	Hyland	Green's/Riccelli	cover	AF 37484 NY
08/14/2003	1017	36.34	Hyland	Mangiardi Bros.	cover	AH 57661 NY
08/14/2003	1018	36.36	Hyland	US Bulk Transport	cover	AC 40405 NY
08/14/2003	1019	31.13	Hyland	Mangiardi Bros.	cover	AC 96809 NY
08/14/2003	1020	33.70	Hyland	ANJ Morris Corp.	cover	AH 35744 NY
08/14/2003	1021	35.65	Mill Seat	US Bulk Transport	cover	AE 94114 NY
08/14/2003	1022	34.85	Hyland	US Bulk Transport	cover	AD 58336 NY
08/14/2003	1023	33.32	Hyland	US Bulk Transport	cover	AE 53089 NY
08/14/2003	1024	36.93	Hyland	Mangiardi Bros.	cover	AC 21075 NY
08/14/2003	1025	37.29	Hyland	Mangiardi Bros.	cover	AC 96590 NY
08/15/2003	1026	32.85	Hyland	Mangiardi Bros.	cover	AC 97050 NY
08/15/2003	1027	36.23	Hyland	Mangiardi Bros.	cover	AC 96921 NY
08/15/2003	1028	33.00	Hyland	Mangiardi Bros.	cover	AC 96930 NY
08/15/2003	1029	38.29	Mill Seat	Sunshine	cover	AC 44932 NY
08/15/2003	1030	35.78	Mill Seat	Sunshine	cover	AC 44933 NY
08/15/2003	1031	33.43	Hyland	Riccelli	cover	1896B7 NY
08/15/2003	1032	37.19	Hyland	Riccelli	cover	1895B7 NY
08/15/2003	1033	36.80	Hyland	Green's/Riccelli	cover	AF 37484 NY
08/15/2003	1034	32.68	Hyland	Mangiardi Bros.	cover	AC 96809 NY
08/15/2003	1035	32.81	Hyland	US Bulk Transport	cover	AH 67323 NY
08/15/2003	1036	30.01	Hyland	US Bulk Transport	cover	AC 40405 NY
08/15/2003	1037	33.62	Hyland	Mangiardi Bros.	cover	AC 21075 NY
08/15/2003	1038	34.35	Hyland	US Bulk Transport	cover	AD 58336 NY
08/15/2003	1039	32.91	Hyland	US Bulk Transport	cover	AE 53089 NY
08/15/2003	1040	33.32	Hyland	Mangiardi Bros.	cover	AC 96590 NY
08/15/2003	1041	32.58	Hyland	Mangiardi Bros.	cover	AC 96921 NY
08/15/2003	1042	33.57	Hyland	Mangiardi Bros.	cover	AC 97050 NY
08/15/2003	1043	29.32	Hyland	Riccelli	cover	1896B7 NY
08/15/2003	1044	30.92	Hyland	Riccelli	cover	1895B7 NY
08/18/2003	1045	38.22	Hyland	US Bulk Transport	cover	AE 53089 NY
08/18/2003	1046	35.81	Hyland	US Bulk Transport	cover	AE 94114 NY
08/18/2003	1047	36.35	Hyland	Mangiardi Bros.	cover	AC 97050 NY
08/18/2003	1048	36.39	Hyland	Mangiardi Bros.	cover	AC 96921 NY
08/18/2003	1049	31.46	Hyland	US Bulk Transport	cover	AC 40405 NY
08/18/2003	1050	36.91	Hyland	Mangiardi Bros.	cover	AC 96809 NY
08/18/2003	1051	38.11	Hyland	Sunshine	cover	AC 44932 NY

Table 2 (continued)

**Nonhazardous Soil Shipping Information
Element I Remedial Action
Tri-Cities Barrel Superfund Site
Fenton, New York**

Page 18 of 34

Date of Shipment	Manifest Document No.	Weight (tons)	Disposal Facility	Transporter	Cover or Non-Cover	Trailer Tag #
08/18/2003	1052	35.51	Hyland	Sunshine	cover	AC 44933 NY
08/18/2003	1053	37.36	Hyland	Mangiardi Bros.	cover	AC 96819 NY
08/18/2003	1054	38.04	Hyland	Green's/Riccelli	cover	AF 37464 NY
08/18/2003	1055	33.66	Hyland	Green's/Riccelli	cover	AF 37459 NY
08/18/2003	1056	32.14	Hyland	US Bulk Transport	cover	AD 65298 NY
08/18/2003	1057	33.25	Hyland	ANJ Morris Corp.	cover	AH 35744 NY
08/18/2003	1058	32.88	Hyland	ANJ Morris Corp.	cover	AE 34346 NY
08/18/2003	1059	32.78	Hyland	US Bulk Transport	cover	AD 58336 NY
08/18/2003	1060	33.68	Hyland	Mangiardi Bros.	cover	AC 96930 NY
08/18/2003	1061	33.11	Hyland	US Bulk Transport	cover	AE 53089 NY
08/18/2003	1062	35.13	Hyland	US Bulk Transport	cover	AE 94114 NY
08/18/2003	1063	32.29	Hyland	US Bulk Transport	cover	AC 40405 NY
08/18/2003	1064	33.27	Hyland	Mangiardi Bros.	cover	AC 21075 NY
08/18/2003	1065	33.80	Hyland	Mangiardi Bros.	cover	AC 96921 NY
08/18/2003	1066	35.83	Hyland	Mangiardi Bros.	cover	AC 96809 NY
08/18/2003	1067	34.34	Hyland	Mangiardi Bros.	cover	AC 97050 NY
08/18/2003	1068	33.15	Hyland	Sunshine	cover	AC 44932 NY
08/18/2003	1069	34.90	Hyland	Sunshine	cover	AC 44933 NY
08/18/2003	1070	32.43	Hyland	US Bulk Transport	cover	AH 67323 NY
08/18/2003	1071	39.37	Hyland	ANJ Morris Corp.	cover	AC 31975 NY
08/18/2003	1072	32.78	Hyland	Green's/Riccelli	cover	AF 37459 NY
08/18/2003	1073	34.72	Hyland	Green's/Riccelli	cover	AF 37484 NY
08/18/2003	1074	37.90	Hyland	ANJ Morris Corp.	cover	AE 34346 NY
08/18/2003	1075	33.32	Hyland	ANJ Morris Corp.	cover	AH 35744 NY
08/18/2003	1076	34.89	Hyland	US Bulk Transport	cover	AD 58336 NY
08/18/2003	1077	37.46	Hyland	Mangiardi Bros.	cover	AC 96930 NY
08/19/2003	1078	36.64	Hyland	US Bulk Transport	cover	AE 94114 NY
08/19/2003	1079	38.15	Hyland	ANJ Morris Corp.	cover	AC 31975 NY
08/19/2003	1080	32.98	Hyland	Mangiardi Bros.	cover	AC 21075 NY
08/19/2003	1081	33.55	Hyland	US Bulk Transport	cover	AC 53089 NY
08/19/2003	1082	33.74	Hyland	US Bulk Transport	cover	AC 40405 NY
08/19/2003	1083	33.02	Hyland	US Bulk Transport	cover	AH 67323 NY
08/19/2003	1084	37.68	Hyland	Mangiardi Bros.	cover	AC 96809 NY
08/19/2003	1085	34.22	Hyland	Mangiardi Bros.	cover	AC 97050 NY
08/19/2003	1086	35.03	Hyland	Mangiardi Bros.	cover	AC 96921 NY
08/19/2003	1087	34.54	Hyland	US Bulk Transport	cover	JEN ICE NY
08/19/2003	1088	34.11	Hyland	Sunshine	cover	AC 44932 NY
08/19/2003	1089	38.95	Hyland	Sunshine	cover	AC 44933 NY
08/19/2003	1090	35.84	Hyland	Green's/Riccelli	cover	AF 37484 NY
08/19/2003	1091	31.23	Hyland	Green's/Riccelli	cover	AF 37459 NY
08/19/2003	1092	34.41	Hyland	Mangiardi Bros.	cover	AC 96590 NY
08/19/2003	1093	36.95	Hyland	ANJ Morris Corp.	cover	AC 34346 NY
08/19/2003	1094	32.13	Hyland	ANJ Morris Corp.	cover	AH 35744 NY
08/19/2003	1095	32.38	Hyland	US Bulk Transport	cover	AD 58336 NY
08/19/2003	1096	32.77	Hyland	Mangiardi Bros.	cover	AC 96930 NY
08/19/2003	1097	28.41	Hyland	Riccelli	cover	1610B7 NY
08/19/2003	1098	32.64	Hyland	Mangiardi Bros.	cover	AC 21075 NY
08/19/2003	1099	34.15	Hyland	US Bulk Transport	cover	AE 94114 NY
08/19/2003	1100	34.77	Hyland	Sunshine	cover	AC 44932 NY
08/19/2003	1101	41.54	Hyland	Sunshine	cover	AC 44933 NY
08/19/2003	1102	31.42	Hyland	Mangiardi Bros.	cover	AC 97050 NY
08/19/2003	1103	33.66	Hyland	Mangiardi Bros.	cover	AC 96809 NY
08/19/2003	1104	31.32	Hyland	Mangiardi Bros.	cover	AC 96921 NY
08/19/2003	1105	31.51	Hyland	US Bulk Transport	cover	AH 67323 NY
08/19/2003	1106	30.16	Hyland	US Bulk Transport	cover	AC 40405 NY
08/19/2003	1107	36.43	Hyland	US Bulk Transport	cover	JEN ICE NY
08/19/2003	1108	33.40	Hyland	US Bulk Transport	cover	AE 53089 NY
08/19/2003	1109	33.84	Hyland	Green's/Riccelli	cover	AF 37484 NY
08/19/2003	1110	30.89	Hyland	Green's/Riccelli	cover	AF 37459 NY
08/19/2003	1111	33.00	Hyland	ANJ Morris Corp.	cover	AE 34346 NY
08/19/2003	1112	34.54	Hyland	ANJ Morris Corp.	cover	AH 35744 NY
08/19/2003	1113	35.98	Hyland	Mangiardi Bros.	cover	AC 96590 NY

Table 2 (continued)

**Nonhazardous Soil Shipping Information
Element I Remedial Action
Tri-Cities Barrel Superfund Site
Fenton, New York**

Page 19 of 34

Date of Shipment	Manifest Document No.	Weight (tons)	Disposal Facility	Transporter	Cover or Non-Cover	Trailer Tag #
08/19/2003	1114	32.38	Hyland	US Bulk Transport	cover	AD 58336 NY
08/19/2003	1115	39.16	Hyland	Mangiardi Bros.	cover	AC 96930 NY
08/19/2003	1116	35.01	Hyland	Mangiardi Bros.	cover	AC 21075 NY
08/20/2003	1117	35.89	Hyland	US Bulk Transport	cover	AE 94114 NY
08/20/2003	1118	37.01	Hyland	Mangiardi Bros.	cover	AC 96809 NY
08/20/2003	1119	32.51	Hyland	Mangiardi Bros.	cover	AC 97050 NY
08/20/2003	1120	32.58	Hyland	Mangiardi Bros.	cover	AC 96921 NY
08/20/2003	1121	37.57	Hyland	US Bulk Transport	cover	AE 53089 NY
08/20/2003	1122	31.90	Hyland	ANJ Morris Corp.	cover	AE 34346 NY
08/20/2003	1123	34.62	Hyland	US Bulk Transport	cover	JEN ICE NY
08/20/2003	1124	26.99	Hyland	US Bulk Transport	cover	AC 40405 NY
08/20/2003	1125	31.83	Hyland	US Bulk Transport	cover	AH 67323 NY
08/20/2003	1126	31.94	Hyland	Sunshine	cover	AC 44932 NY
08/20/2003	1127	34.74	Hyland	Sunshine	cover	AC 44933 NY
08/20/2003	1128	37.34	Hyland	Green's/Riccelli	cover	AF 37484 NY
08/20/2003	1129	33.84	Hyland	Green's/Riccelli	cover	AF 37459 NY
08/20/2003	1130	34.54	Hyland	ANJ Morris Corp.	cover	AH 35744 NY
08/20/2003	1131	37.26	Hyland	Mangiardi Bros.	cover	AC 21075 NY
08/20/2003	1132	31.48	Hyland	Mangiardi Bros.	cover	AC 96930 NY
08/20/2003	1133	33.02	Hyland	US Bulk Transport	cover	AD 58336 NY
08/20/2003	1134	33.80	Hyland	Riccelli	cover	1610B7 NY
08/20/2003	1135	37.04	Hyland	Mangiardi Bros.	cover	AC 97050 NY
08/20/2003	1136	32.07	Hyland	Mangiardi Bros.	cover	AC 96809 NY
08/20/2003	1137	36.88	Hyland	Mangiardi Bros.	cover	AC 96921 NY
08/20/2003	1138	40.37	Hyland	ANJ Morris Corp.	cover	AE 34346 NY
08/20/2003	1139	34.10	Hyland	US Bulk Transport	cover	AE 94114 NY
08/20/2003	1140	32.16	Hyland	US Bulk Transport	cover	AE 53089 NY
08/20/2003	1141	42.66	Hyland	Sunshine	cover	AC 44932 NY
08/20/2003	1142	40.51	Hyland	Sunshine	cover	AC 44933 NY
08/20/2003	1143	36.30	Hyland	US Bulk Transport	cover	JEN ICE NY
08/20/2003	1144	33.65	Hyland	US Bulk Transport	cover	AC 40405 NY
08/20/2003	1145	33.49	Hyland	US Bulk Transport	cover	AH 67323 NY
08/20/2003	1146	37.88	Hyland	Green's/Riccelli	cover	AF 37484 NY
08/20/2003	1147	34.04	Hyland	Green's/Riccelli	cover	AF 37459 NY
08/20/2003	1148	33.48	Hyland	ANJ Morris Corp.	cover	AH 35744 NY
08/20/2003	1149	39.23	Hyland	Mangiardi Bros.	cover	AC 21075 NY
08/20/2003	1150	35.01	Hyland	Mangiardi Bros.	cover	AC 96930 NY
08/20/2003	1151	32.88	Hyland	US Bulk Transport	cover	AD 58336 NY
-	1152 ⁽¹⁾	-	-	-	-	-
-	1153 ⁽¹⁾	-	-	-	-	-
-	1154 ⁽¹⁾	-	-	-	-	-
08/20/2003	1155	39.45	Hyland	ANJ Morris Corp.	cover	AC 31975 NY
08/20/2003	1156	41.10	Hyland	ANJ Morris Corp.	cover	AE 34346 NY
08/20/2003	1157	37.14	Hyland	US Bulk Transport	cover	AE 94114 NY
08/20/2003	1158	32.74	Hyland	Sunshine	cover	AC 44932 NY
08/20/2003	1159	38.04	Hyland	Sunshine	cover	AC 44933 NY
08/20/2003	1160	34.78	Hyland	US Bulk Transport	cover	AE 53089 NY
08/21/2003	1161	33.00	Hyland	Mangiardi Bros.	cover	AC 96921 NY
08/21/2003	1162	33.90	Hyland	Mangiardi Bros.	cover	AC 96809 NY
08/21/2003	1163	32.65	Hyland	Mangiardi Bros.	cover	AC 97050 NY
08/21/2003	1164	36.12	Hyland	US Bulk Transport	cover	JEN ICE NY
08/21/2003	1165	28.94	Hyland	US Bulk Transport	cover	AC 40405 NY
08/21/2003	1166	32.95	Hyland	US Bulk Transport	cover	AH 67323 NY
08/21/2003	1167	33.43	Hyland	ANJ Morris Corp.	cover	AH 35744 NY
08/21/2003	1168	31.93	Hyland	US Bulk Transport	cover	AD 58336 NY
08/21/2003	1169	35.06	Hyland	Mangiardi Bros.	cover	AC 21075 NY
08/21/2003	1170	34.48	Hyland	US Bulk Transport	cover	AE 53089 NY
08/21/2003	1171	39.90	Hyland	ANJ Morris Corp.	cover	AE 34346 NY
08/21/2003	1172	38.57	Hyland	ANJ Morris Corp.	cover	AC 31975 NY
08/21/2003	1173	37.25	Hyland	US Bulk Transport	cover	AE 94114 NY

Table 2 (continued)

**Nonhazardous Soil Shipping Information
Element I Remedial Action
Tri-Cities Barrel Superfund Site
Fenton, New York**

Page 20 of 34

Date of Shipment	Manifest Document No.	Weight (tons)	Disposal Facility	Transporter	Cover or Non-Cover	Trailer Tag #
08/21/2003	1174	35.77	Hyland	Sunshine	cover	AC 44932 NY
08/21/2003	1175	38.88	Hyland	Sunshine	cover	AC 44933 NY
08/21/2003	1176	35.07	Hyland	Mangiardi Bros.	cover	AC 96930 NY
08/21/2003	1177	34.05	Hyland	Mangiardi Bros.	cover	AC 97050 NY
08/21/2003	1178	34.18	Hyland	Mangiardi Bros.	cover	AC 96921 NY
08/21/2003	1179	35.17	Hyland	Mangiardi Bros.	cover	AC 96809 NY
08/21/2003	1180	32.02	Hyland	US Bulk Transport	cover	AH 67323 NY
08/21/2003	1181	31.00	Hyland	US Bulk Transport	cover	AC 40405 NY
08/21/2003	1182	36.08	Hyland	US Bulk Transport	cover	JEN ICE NY
08/21/2003	1183	34.83	Hyland	ANJ Morris Corp.	cover	AH 35744 NY
08/21/2003	1184	42.61	Hyland	ANJ Morris Corp.	cover	AC 31975 NY
08/21/2003	1185	40.79	Hyland	ANJ Morris Corp.	cover	AE 34346 NY
08/21/2003	1186	35.68	Mill Seat	Sunshine	cover	AC 44932 NY
08/21/2003	1187	37.43	Mill Seat	Sunshine	cover	AC 44933 NY
08/21/2003	1188	35.43	Hyland	US Bulk Transport	cover	AE 53089 NY
08/21/2003	1189	36.90	Hyland	Mangiardi Bros.	cover	AC 96930 NY
08/21/2003	1190	36.13	Hyland	US Bulk Transport	cover	AE 94114 NY
08/22/2003	1191	36.64	Hyland	Mangiardi Bros.	cover	AC 97050 NY
08/22/2003	1192	37.67	Hyland	Mangiardi Bros.	cover	AC 96921 NY
08/22/2003	1193	35.48	Hyland	Mangiardi Bros.	cover	AC 96809 NY
08/22/2003	1194	31.17	Hyland	US Bulk Transport	cover	AE 53089 NY
08/22/2003	1195	33.17	Hyland	Mangiardi Bros.	cover	AC 21075 NY
08/22/2003	1196	31.14	Hyland	Mangiardi Bros.	cover	AC 96921 NY
08/22/2003	1197	34.23	Hyland	Mangiardi Bros.	cover	AC 97050 NY
08/22/2003	1198	35.01	Hyland	Mangiardi Bros.	cover	AC 96809 NY
08/25/2003	1199	38.17	Hyland	Mangiardi Bros.	cover	AC 96809 NY
08/25/2003	1200	32.80	Hyland	Mangiardi Bros.	cover	AC 97050 NY
08/25/2003	1201	36.58	Hyland	Mangiardi Bros.	cover	AC 96921 NY
08/25/2003	1202	37.32	Hyland	US Bulk Transport	cover	AE 94114 NY
08/25/2003	1203	34.65	Hyland	US Bulk Transport	cover	AE 53089 NY
08/25/2003	1204	35.63	Hyland	Sunshine	cover	AC 44932 NY
08/25/2003	1205	38.25	Hyland	Sunshine	cover	AC 44933 NY
08/25/2003	1206	38.31	Hyland	Sunshine	cover	AB 88789 NY
08/25/2003	1207	36.16	Hyland	Sunshine/B.C. Transport	cover	AB 88769 NY
08/25/2003	1208	40.28	Hyland	Sunshine	cover	AA 94801 NY
08/25/2003	1209	34.96	Hyland	Sunshine	cover	AC 44931 NY
08/25/2003	1210	33.34	Hyland	ANJ Morris Corp.	cover	AH 35744 NY
08/25/2003	1211	38.61	Hyland	Sunshine	cover	AF 18393 NY
08/25/2003	1212	32.73	Hyland	Mangiardi Bros.	cover	AC 96590 NY
08/25/2003	1213	35.65	Hyland	Mangiardi Bros.	cover	AC 21075 NY
08/25/2003	1214	35.28	Hyland	Mangiardi Bros.	cover	AH 57661 NY
08/25/2003	1215	32.26	Hyland	Mangiardi Bros.	cover	AC 96930 NY
08/25/2003	1216	35.20	Hyland	Mangiardi Bros.	cover	AC 97050 NY
08/25/2003	1217	35.16	Hyland	Mangiardi Bros.	cover	AC 96809 NY
08/25/2003	1218	34.68	Hyland	Mangiardi Bros.	cover	AC 96921 NY
08/25/2003	1219	36.45	Hyland	US Bulk Transport	cover	AE 94114 NY
08/25/2003	1220	34.60	Hyland	US Bulk Transport	cover	AE 53089 NY
08/25/2003	1221	36.17	Hyland	Sunshine	cover	AC 44932 NY
08/25/2003	1222	35.85	Hyland	Sunshine	cover	AC 44933 NY
08/25/2003	1223	36.30	Hyland	Sunshine/B.C. Transport	cover	AB 88769 NY
08/25/2003	1224	39.08	Hyland	Sunshine	cover	AB 88789 NY
08/25/2003	1225	36.90	Hyland	Sunshine	cover	AA 94801 NY
08/25/2003	1226	36.54	Hyland	Sunshine	cover	AC 44931 NY
08/25/2003	1227	33.54	Hyland	ANJ Morris Corp.	cover	AH 35744 NY
08/25/2003	1228	33.04	Hyland	Mangiardi Bros.	cover	AC 96590 NY
08/25/2003	1229	31.72	Hyland	Mangiardi Bros.	cover	AC 21075 NY
08/25/2003	1230	37.94	Hyland	Sunshine	cover	AF 18393 NY
08/25/2003	1231	37.68	Hyland	Mangiardi Bros.	cover	AH 57661 NY
08/25/2003	1232	35.15	Hyland	Mangiardi Bros.	cover	AC 96930 NY
08/26/2003	1233	34.41	Hyland	US Bulk Transport	cover	AE 53089 NY
08/26/2003	1234	36.60	Hyland	US Bulk Transport	cover	AE 94114 NY
08/26/2003	1235	35.05	Hyland	Mangiardi Bros.	cover	AC 97050 NY

Table 2 (continued)

**Nonhazardous Soil Shipping Information
Element 1 Remedial Action
Tri-Cities Barrel Superfund Site
Fenton, New York**

Page 21 of 34

Date of Shipment	Manifest Document No.	Weight (tons)	Disposal Facility	Transporter	Cover or Non-Cover	Trailer Tag #
08/26/2003	1236	36.19	Hyland	Mangiardi Bros.	cover	AC 96809 NY
08/26/2003	1237	35.69	Hyland	Mangiardi Bros.	cover	AC 96921 NY
08/26/2003	1238	32.10	Hyland	ANJ Morris Corp.	cover	AH 35744 NY
08/26/2003	1239	36.01	Hyland	Sunshine/B.C. Transport	cover	AB 88769 NY
08/26/2003	1240	36.74	Hyland	Sunshine	cover	AB 88789 NY
08/26/2003	1241	35.47	Hyland	Sunshine	cover	AA 94801 NY
-	1242 ⁽¹⁾	-	-	-	-	-
08/26/2003	1243	34.07	Hyland	Sunshine	cover	AC 44931 NY
08/26/2003	1244	34.75	Hyland	Sunshine	cover	AC 44935 NY
08/26/2003	1245	35.17	Hyland	Sunshine	cover	AC 44932 NY
08/26/2003	1246	38.07	Hyland	Sunshine	cover	AC 44933 NY
08/26/2003	1247	32.83	Hyland	Mangiardi Bros.	cover	AC 21075 NY
08/26/2003	1248	37.20	Hyland	ANJ Morris Corp.	cover	AC 31975 NY
08/26/2003	1249	32.36	Hyland	Sunshine	cover	AF 18393 NY
08/26/2003	1250	38.77	Hyland	Mangiardi Bros.	cover	AH 57661 NY
08/26/2003	1251	33.20	Hyland	US Bulk Transport	non-cover	AE 53089 NY
08/26/2003	1252	37.21	Hyland	US Bulk Transport	non-cover	AE 94114 NY
08/26/2003	1253	34.81	Hyland	Mangiardi Bros.	non-cover	AC 96809 NY
08/26/2003	1254	35.29	Hyland	Mangiardi Bros.	non-cover	AC 96921 NY
08/26/2003	1255	36.53	Hyland	Mangiardi Bros.	non-cover	AC 97050 NY
08/26/2003	1256	30.57	Hyland	Sunshine	non-cover	AC 44931 NY
08/26/2003	1257	28.97	Hyland	US Bulk Transport	non-cover	PT-9534C PA
08/26/2003	1258	23.43	Hyland	US Bulk Transport	non-cover	XY-21657 PA
08/26/2003	1259	36.58	Hyland	Sunshine	non-cover	AC 44933 NY
08/26/2003	1260	39.81	Hyland	Sunshine	non-cover	AC 44932 NY
08/26/2003	1261	34.33	Hyland	Green's/Riccelli	non-cover	AF 37469 NY
08/26/2003	1262	28.15	Hyland	Sunshine/B.C. Transport	non-cover	AB 88769 NY
08/26/2003	1263	29.95	Hyland	Sunshine	non-cover	AB 88789 NY
08/26/2003	1264	31.55	Hyland	Sunshine	non-cover	AA 94801 NY
08/26/2003	1265	32.93	Hyland	Sunshine	non-cover	AC 44935 NY
08/26/2003	1266	31.73	Hyland	Mangiardi Bros.	non-cover	AC 21075 NY
08/26/2003	1267	25.88	Hyland	US Bulk Transport	cover	XS-19525 PA
08/26/2003	1268	35.42	Hyland	Sunshine	cover	AF 18393 NY
08/26/2003	1269	37.70	Hyland	Mangiardi Bros.	cover	AH 57661 NY
08/27/2003	1270	31.01	Hyland	US Bulk Transport	cover	AE 53089 NY
08/27/2003	1271	37.33	Hyland	US Bulk Transport	cover	AE 94114 NY
08/27/2003	1272	38.26	Hyland	Mangiardi Bros.	cover	AC 96809 NY
08/27/2003	1273	32.58	Hyland	Mangiardi Bros.	cover	AC 97050 NY
08/27/2003	1274	35.25	Hyland	ANJ Morris Corp.	cover	AE 34346 NY
08/27/2003	1275	37.19	Hyland	ANJ Morris Corp.	cover	AC 31975 NY
08/27/2003	1276	30.04	Hyland	Sunshine/B.C. Transport	cover	AB 88769 NY
08/27/2003	1277	40.65	Hyland	Sunshine	cover	AC 44935 NY
08/27/2003	1278	35.98	Hyland	Sunshine	cover	AB 88789 NY
08/27/2003	1279	31.28	Hyland	Sunshine	cover	AA 94801 NY
08/27/2003	1280	36.13	Hyland	Sunshine	cover	AC 44931 NY
08/27/2003	1281	38.00	Hyland	Sunshine	cover	AC 44932 NY
08/27/2003	1282	34.65	Hyland	Sunshine	cover	AC 44933 NY
08/27/2003	1283	29.56	Hyland	Mangiardi Bros.	cover	AC 21075 NY
08/27/2003	1284	34.16	Hyland	Mangiardi Bros.	cover	AC 96590 NY
08/27/2003	1285	34.50	Hyland	Green's/Riccelli	cover	AF 37484 NY
08/27/2003	1286	34.27	Hyland	Green's/Riccelli	cover	AF 37469 NY
08/27/2003	1287	36.53	Hyland	Mangiardi Bros.	cover	AC 96921 NY
08/27/2003	1288	29.27	Hyland	Riccelli	cover	1610B7 NY
08/27/2003	1289	36.72	Hyland	Mangiardi Bros.	cover	AH 57661 NY
08/27/2003	1290	32.90	Hyland	ANJ Morris Corp.	cover	AH 35744 NY
08/27/2003	1291	34.97	Hyland	Sunshine	cover	AF 18393 NY
08/27/2003	1292	35.18	Hyland	US Bulk Transport	non-cover	AE 53089 NY
08/27/2003	1293	34.29	Hyland	ANJ Morris Corp.	non-cover	AE 34346 NY
08/27/2003	1294	37.26	Hyland	US Bulk Transport	non-cover	AE 94114 NY
08/27/2003	1295	32.92	Hyland	Mangiardi Bros.	non-cover	AC 96809 NY
08/27/2003	1296	34.50	Hyland	Mangiardi Bros.	non-cover	AC 97050 NY

Table 2 (continued)

Nonhazardous Soil Shipping Information
Element I Remedial Action
Tri-Cities Barrel Superfund Site
Fenton, New York

Page 22 of 34

Date of Shipment	Manifest Document No.	Weight (tons)	Disposal Facility	Transporter	Cover or Non-Cover	Trailer Tag #
08/27/2003	1297	32.12	Hyland	Sunshine	non-cover	AC 44931 NY
08/27/2003	1298	40.40	Hyland	Sunshine	non-cover	AA 94801 NY
08/27/2003	1299	34.18	Hyland	Sunshine	non-cover	AC 44935 NY
08/27/2003	1300	41.98	Hyland	Sunshine/B.C. Transport	non-cover	AB 88769 NY
08/27/2003	1301	38.55	Hyland	Sunshine	non-cover	AB 88789 NY
08/27/2003	1302	36.30	Hyland	Sunshine	cover	AC 44932 NY
08/27/2003	1303	38.83	Hyland	Sunshine	cover	AC 44933 NY
08/27/2003	1304	38.46	Hyland	Mangiardi Bros.	cover	AC 21075 NY
08/27/2003	1305	32.38	Hyland	Green's/Riccelli	non-cover	AF 37469 NY
08/27/2003	1306	35.35	Hyland	Green's/Riccelli	cover	AF 37484 NY
08/27/2003	1307	33.64	Hyland	US Bulk Transport	cover	AC 95931 NY
08/27/2003	1308	31.71	Hyland	Green's/Riccelli	non-cover	AF 37459 NY
08/27/2003	1309	37.42	Hyland	Mangiardi Bros.	cover	AC 96590 NY
08/27/2003	1310	35.25	Hyland	US Bulk Transport	cover	AC 95896 NY
08/27/2003	1311	38.28	Hyland	Mangiardi Bros.	cover	AH 57661 NY
08/27/2003	1312	34.33	Hyland	ANJ Morris Corp.	cover	AH 35744 NY
08/27/2003	1313	32.91	Hyland	Sunshine	cover	AF 18387 NY
08/27/2003	1314	34.41	Hyland	Sunshine	cover	AF 18393 NY
08/28/2003	1315	28.27	Hyland	ANJ Morris Corp.	cover	AE 34346 NY
08/28/2003	1316	37.03	Hyland	US Bulk Transport	cover	AE 53089 NY
08/28/2003	1317	34.43	Hyland	US Bulk Transport	cover	AE 94114 NY
08/28/2003	1318	36.02	Hyland	Mangiardi Bros.	cover	AC 97050 NY
08/28/2003	1319	31.79	Hyland	Mangiardi Bros.	cover	AC 96921 NY
08/28/2003	1320	37.72	Hyland	Mangiardi Bros.	cover	AC 96809 NY
08/28/2003	1321	36.95	Hyland	Sunshine	cover	AC 44931 NY
08/28/2003	1322	35.07	Hyland	Sunshine	cover	AA 94801 NY
08/28/2003	1323	39.61	Hyland	Sunshine	cover	AB 88789 NY
08/28/2003	1324	33.86	Hyland	Sunshine/B.C. Transport	cover	AB 88769 NY
08/28/2003	1325	32.67	Hyland	Sunshine	cover	AC 44935 NY
08/28/2003	1326	34.59	Hyland	Sunshine	cover	AC 44932 NY
08/28/2003	1327	40.38	Hyland	Sunshine	cover	AC 44933 NY
08/28/2003	1328	31.81	Hyland	Mangiardi Bros.	cover	AC 21075 NY
08/28/2003	1329	34.21	Hyland	Green's/Riccelli	cover	AF 37484 NY
08/28/2003	1330	33.77	Hyland	Green's/Riccelli	cover	AF 37459 NY
08/28/2003	1331	30.32	Hyland	ANJ Morris Corp.	non-cover	AH 35744 NY
08/28/2003	1332	34.73	Hyland	US Bulk Transport	non-cover	AC 95896 NY
08/28/2003	1333	34.96	Hyland	Mangiardi Bros.	non-cover	AH 57661 NY
08/28/2003	1334	29.31	Hyland	Riccelli	non-cover	1610B7 NY
08/28/2003	1335	27.37	Hyland	Sunshine	non-cover	AF 18393 NY
08/28/2003	1336	31.01	Hyland	US Bulk Transport	non-cover	AE 53089 NY
08/28/2003	1337	34.64	Hyland	US Bulk Transport	non-cover	AE 94114 NY
08/28/2003	1338	40.49	Hyland	Sunshine	non-cover	AC 44931 NY
08/28/2003	1339	40.00	Hyland	Sunshine	cover	AB 88789 NY
08/28/2003	1340	34.77	Hyland	Sunshine	cover	AA 94801 NY
08/28/2003	1341	39.75	Hyland	Sunshine/B.C. Transport	cover	AB 88769 NY
08/28/2003	1342	38.15	Hyland	Sunshine	cover	AC 44935 NY
08/28/2003	1343	37.26	Hyland	Sunshine	cover	AC 44932 NY
08/28/2003	1344	35.35	Hyland	Mangiardi Bros.	cover	AC 96809 NY
08/28/2003	1345	36.76	Hyland	Mangiardi Bros.	cover	AC 96921 NY
08/28/2003	1346	33.85	Hyland	Mangiardi Bros.	cover	AC 97050 NY
08/28/2003	1347	35.27	Hyland	Mangiardi Bros.	cover	AC 21075 NY
08/28/2003	1348	33.85	Hyland	Green's/Riccelli	cover	AF 37459 NY
08/28/2003	1349	37.63	Hyland	Green's/Riccelli	cover	AF 37484 NY
08/28/2003	1350	38.78	Hyland	Mangiardi Bros.	cover	AH 57661 NY
08/28/2003	1351	36.86	Hyland	Sunshine	cover	AC 44933 NY
08/28/2003	1352	37.64	Hyland	Sunshine	cover	AC 44931 NY
08/28/2003	1353	36.85	Hyland	US Bulk Transport	cover	AE 53089 NY
08/28/2003	1354	39.49	Hyland	Sunshine	cover	AC 44935 NY
08/28/2003	1355	43.05	Hyland	Sunshine/B.C. Transport	cover	AB 88769 NY
08/28/2003	1356	34.90	Hyland	Sunshine	cover	AB 88789 NY
08/28/2003	1357	37.56	Hyland	Sunshine	cover	AA 94801 NY
08/28/2003	1358	35.54	Mill Seat	Sunshine	cover	AC 44932 NY

Table 2 (continued)

**Nonhazardous Soil Shipping Information
Element I Remedial Action
Tri-Cities Barrel Superfund Site
Fenton, New York**

Page 23 of 34

Date of Shipment	Manifest Document No.	Weight (tons)	Disposal Facility	Transporter	Cover or Non-Cover	Trailer Tag #
08/28/2003	1359	36.32	Hyland	Mangiardi Bros.	cover	AC 21075 NY
08/28/2003	1360	38.66	Hyland	Green's/Riccelli	cover	AF 37459 NY
08/28/2003	1361	34.49	Hyland	Green's/Riccelli	cover	AF 37484 NY
08/29/2003	1362	34.58	Hyland	Mangiardi Bros.	cover	AC 97050 NY
08/29/2003	1363	34.60	Hyland	Mangiardi Bros.	cover	AC 96809 NY
08/29/2003	1364	35.84	Hyland	Mangiardi Bros.	cover	AC 96921 NY
08/29/2003	1365	35.06	Hyland	Sunshine	cover	AF 40781 NY
08/29/2003	1366	34.78	Hyland	Mangiardi Bros.	cover	AH 57661 NY
08/29/2003	1363A	34.29	Hyland	US Bulk Transport	cover	AE 53089 NY
08/29/2003	1364A	33.52	Mill Seat	Sunshine	cover	AC 44933 NY
08/29/2003	1365A	35.66	Mill Seat	US Bulk Transport	cover	AE 94114 NY
08/29/2003	1366A	33.68	Hyland	Sunshine/B.C. Transport	cover	AB 88769 NY
08/29/2003	1367	37.19	Hyland	Sunshine	cover	AA 94801 NY
08/29/2003	1368	37.08	Hyland	Sunshine	cover	AC 44931 NY
08/29/2003	1369	38.19	Hyland	Sunshine	cover	AB 88789 NY
08/29/2003	1370	38.12	Hyland	Sunshine	cover	AC 44935 NY
09/02/2003	1371	35.28	Hyland	Mangiardi Bros.	cover	AC 96809 NY
09/02/2003	1372	35.11	Hyland	Mangiardi Bros.	cover	AC 97050 NY
09/02/2003	1373	36.31	Hyland	Mangiardi Bros.	cover	AC 96921 NY
09/02/2003	1374	35.16	Hyland	US Bulk Transport	cover	AE 53089 NY
09/02/2003	1375	33.16	Hyland	US Bulk Transport	cover	AD 58336 NY
09/02/2003	1376	35.28	Hyland	Sunshine	cover	AF 40781 NY
09/02/2003	1377	35.95	Hyland	Sunshine	cover	AC 44932 NY
09/02/2003	1378	36.14	Hyland	Sunshine	cover	AC 44933 NY
09/02/2003	1379	38.28	Hyland	ANJ Morris Corp.	cover	AE 34346 NY
09/02/2003	1380	33.62	Hyland	ANJ Morris Corp.	cover	AH 35744 NY
09/02/2003	1381	27.19	Hyland	Sunshine	cover	AJ 65848 NY
09/02/2003	1382	37.52	Hyland	Green's/Riccelli	cover	AF 37469 NY
09/02/2003	1383	38.27	Hyland	Sunshine/B.C. Transport	cover	AB 88769 NY
09/02/2003	1384	40.24	Hyland	Sunshine	cover	AB 88789 NY
09/02/2003	1385	36.53	Hyland	Sunshine	cover	AC 44935 NY
09/02/2003	1386	34.74	Hyland	Sunshine	cover	AA 94801 NY
09/02/2003	1387	38.23	Hyland	Sunshine	cover	AC 44931 NY
09/02/2003	1388	37.28	Hyland	Mangiardi Bros.	cover	AH 57661 NY
09/02/2003	1389	34.04	Hyland	Green's/Riccelli	cover	AF 37484 NY
09/02/2003	1390	29.11	Hyland	US Bulk Transport	cover	AC 40405 NY
09/02/2003	1391	35.83	Hyland	Mangiardi Bros.	cover	AC 96809 NY
09/02/2003	1392	34.86	Hyland	Mangiardi Bros.	cover	AC 97050 NY
09/02/2003	1393	38.65	Hyland	Mangiardi Bros.	cover	AC 96921 NY
09/02/2003	1394	32.81	Hyland	US Bulk Transport	cover	AE 53089 NY
09/02/2003	1395	33.76	Hyland	US Bulk Transport	cover	AD 58336 NY
09/02/2003	1396	30.64	Hyland	Sunshine	cover	AJ 65848 NY
09/02/2003	1397	33.21	Hyland	ANJ Morris Corp.	cover	AH 35744 NY
09/02/2003	1398	39.11	Hyland	ANJ Morris Corp.	cover	AE 34346 NY
09/02/2003	1399	38.79	Hyland	Mangiardi Bros.	cover	AH 57661 NY
09/03/2003	1400	40.88	Hyland	Sunshine	cover	AB 88789 NY
09/03/2003	1401	37.07	Hyland	Sunshine/B.C. Transport	cover	AB 88769 NY
09/03/2003	1402	30.70	Hyland	Sunshine	cover	AA 94801 NY
09/03/2003	1403	40.11	Hyland	Sunshine	cover	AC 44935 NY
09/03/2003	1404	37.72	Hyland	Sunshine	cover	AC 44931 NY
09/03/2003	1405	32.60	Hyland	US Bulk Transport	cover	AD 58336 NY
09/03/2003	1406	33.16	Hyland	US Bulk Transport	cover	AE 53089 NY
09/03/2003	1407	30.21	Hyland	US Bulk Transport	cover	AC 40405 NY
09/03/2003	1408	36.94	Hyland	Mangiardi Bros.	cover	AC 97050 NY
09/03/2003	1409	37.51	Hyland	Mangiardi Bros.	cover	AC 96809 NY
09/03/2003	1410	33.26	Hyland	Mangiardi Bros.	cover	AC 96921 NY
09/03/2003	1411	35.03	Hyland	US Bulk Transport	cover	JEN ICE NY
09/03/2003	1412	38.26	Hyland	Sunshine	cover	AF 40781 NY
09/03/2003	1413	36.69	Hyland	Sunshine	cover	AC 44932 NY
09/03/2003	1414	42.57	Hyland	Sunshine	cover	AC 44933 NY
09/03/2003	1415	34.72	Hyland	ANJ Morris Corp.	cover	AE 34346 NY
09/03/2003	1416	37.66	Hyland	Mangiardi Bros.	cover	AH 57661 NY

Table 2 (continued)

**Nonhazardous Soil Shipping Information
Element I Remedial Action
Tri-Cities Barrel Superfund Site
Fenton, New York**

Page 24 of 34

Date of Shipment	Manifest Document No.	Weight (tons)	Disposal Facility	Transporter	Cover or Non-Cover	Trailer Tag #
09/03/2003	1417	40.82	Hyland	Riccelli	cover	1610B7 NY
09/03/2003	1418	34.03	Hyland	Sunshine	cover	AJ 65848 NY
09/03/2003	1419	37.73	Hyland	Sunshine	cover	AB 88789 NY
09/03/2003	1420	29.98	Hyland	Sunshine/B.C. Transport	cover	AB 88769 NY
09/03/2003	1421	39.05	Hyland	Sunshine	cover	AA 94801 NY
09/03/2003	1422	39.24	Hyland	Sunshine	cover	AC 44935 NY
09/03/2003	1423	39.39	Hyland	Sunshine	cover	AC 44931 NY
09/03/2003	1424	33.74	Hyland	US Bulk Transport	cover	AD 58336 NY
09/03/2003	1425	34.62	Hyland	US Bulk Transport	cover	AE 53089 NY
09/03/2003	1426	35.27	Hyland	US Bulk Transport	cover	JEN ICE NY
09/03/2003	1427	31.76	Hyland	US Bulk Transport	cover	AC 40405 NY
09/03/2003	1428	36.89	Hyland	Sunshine	cover	AC 44932 NY
09/03/2003	1429	35.58	Hyland	Sunshine	cover	AF 40781 NY
09/03/2003	1430	37.94	Hyland	Sunshine	cover	AC 44933 NY
09/03/2003	1431	32.61	Hyland	Mangiardi Bros.	cover	AC 96809 NY
09/03/2003	1432	35.38	Hyland	Mangiardi Bros.	cover	AC 97050 NY
09/03/2003	1433	31.63	Hyland	Mangiardi Bros.	cover	AC 96921 NY
09/03/2003	1434	34.84	Hyland	US Bulk Transport	cover	AE 94114 NY
09/03/2003	1435	41.33	Hyland	ANJ Morris Corp.	cover	AE 34346 NY
09/03/2003	1436	38.30	Hyland	Mangiardi Bros.	cover	AH 57661 NY
09/03/2003	1437	33.68	Hyland	Sunshine	cover	AJ 65848 NY
09/04/2003	1438	34.75	Hyland	Sunshine/B.C. Transport	cover	AB 88769 NY
09/04/2003	1439	37.65	Hyland	Sunshine	cover	AB 88789 NY
09/04/2003	1440	33.92	Hyland	Sunshine	cover	AA 94801 NY
09/04/2003	1441	35.66	Hyland	Sunshine	cover	AC 44935 NY
09/04/2003	1442	35.93	Hyland	Sunshine	cover	AC 44931 NY
09/04/2003	1443	36.24	Hyland	Sunshine	cover	AF 40781 NY
09/04/2003	1444	34.85	Hyland	US Bulk Transport	cover	AE 53089 NY
09/04/2003	1445	32.12	Hyland	US Bulk Transport	cover	AD 58336 NY
09/04/2003	1446	34.48	Hyland	US Bulk Transport	cover	JEN ICE NY
09/04/2003	1447	31.40	Hyland	US Bulk Transport	cover	AC 40405 NY
09/04/2003	1448	33.46	Hyland	Sunshine	cover	AC 44932 NY
09/04/2003	1449	34.49	Hyland	Sunshine	cover	AC 44933 NY
09/04/2003	1450	33.38	Hyland	Green's/Riccelli	cover	AF 37459 NY
09/04/2003	1451	32.98	Hyland	Green's/Riccelli	cover	AF 37484 NY
09/04/2003	1452	25.41	Hyland	Riccelli	cover	1610B7 NY
09/04/2003	1453	35.51	Hyland	ANJ Morris Corp.	cover	AE 34346 NY
09/04/2003	1454	34.85	Hyland	Mangiardi Bros.	cover	AH 57661 NY
09/04/2003	1455	36.10	Hyland	Mangiardi Bros.	cover	AC 97050 NY
09/04/2003	1456	37.11	Hyland	Mangiardi Bros.	cover	AC 96809 NY
09/04/2003	1457	31.89	Hyland	Mangiardi Bros.	cover	AC 96921 NY
09/04/2003	1458	37.98	Hyland	Sunshine/B.C. Transport	cover	AB 88769 NY
09/04/2003	1459	40.78	Hyland	Sunshine	cover	AB 88789 NY
09/04/2003	1460	38.87	Hyland	Sunshine	cover	AA 94801 NY
09/04/2003	1461	30.45	Hyland	Sunshine	cover	AJ 65848 NY
09/04/2003	1462	41.75	Hyland	Sunshine	cover	AC 44935 NY
09/04/2003	1463	37.70	Hyland	Sunshine	cover	AC 44931 NY
09/04/2003	1464	34.44	Hyland	Sunshine	cover	AF 40781 NY
09/04/2003	1465	34.09	Hyland	US Bulk Transport	cover	AE 53089 NY
09/04/2003	1466	32.18	Hyland	US Bulk Transport	cover	AD 58336 NY
09/04/2003	1467	33.66	Hyland	US Bulk Transport	cover	JEN ICE NY
09/04/2003	1468	27.29	Hyland	US Bulk Transport	cover	AC 40405 NY
09/04/2003	1469	27.31	Hyland	Green's/Riccelli	cover	AF 37469 NY
09/04/2003	1470	36.32	Hyland	Sunshine	cover	AC 44932 NY
09/04/2003	1471	38.31	Hyland	Sunshine	cover	AC 44933 NY
09/04/2003	1472	32.23	Hyland	Green's/Riccelli	cover	AF 37459 NY
09/04/2003	1473	33.98	Hyland	Green's/Riccelli	cover	AF 37484 NY
09/04/2003	1474	35.11	Hyland	ANJ Morris Corp.	cover	AE 34346 NY
09/04/2003	1475	38.80	Hyland	Mangiardi Bros.	cover	AH 57661 NY
09/05/2003	1476	36.45	Hyland	Mangiardi Bros.	cover	AC 96809 NY
09/05/2003	1477	38.07	Hyland	Mangiardi Bros.	cover	AC 96921 NY
09/05/2003	1478	36.37	Hyland	Mangiardi Bros.	cover	AC 97050 NY

Table 2 (continued)

**Nonhazardous Soil Shipping Information
Element I Remedial Action
Tri-Cities Barrel Superfund Site
Fenton, New York**

Page 25 of 34

Date of Shipment	Manifest Document No.	Weight (tons)	Disposal Facility	Transporter	Cover or Non-Cover	Trailer Tag #
09/05/2003	1479	35.51	Hyland	US Bulk Transport	cover	AE 53089 NY
09/05/2003	1480	38.53	Hyland	Sunshine	cover	AA 94801 NY
09/05/2003	1481	39.82	Hyland	Sunshine	cover	AC 44935 NY
09/05/2003	1482	39.69	Hyland	Sunshine/B.C. Transport	cover	AB 88769 NY
09/05/2003	1483	39.49	Hyland	Sunshine	cover	AB 88789 NY
09/05/2003	1484	37.47	Hyland	Sunshine	cover	AF 40781 NY
09/05/2003	1485	32.89	Hyland	US Bulk Transport	cover	AD 58336 NY
09/05/2003	1486	27.64	Hyland	US Bulk Transport	cover	AC 40405 NY
09/05/2003	1487	36.28	Hyland	US Bulk Transport	cover	JEN ICE NY
09/05/2003	1488	35.35	Hyland	Green's/Riccelli	cover	AF 37484 NY
09/05/2003	1489	33.28	High Acres	Sunshine	non-cover	AC 44932 NY
09/05/2003	1490	32.24	Hyland	Sunshine	cover	AJ 65848 NY
09/05/2003	1491	32.98	Hyland	US Bulk Transport	cover	AD 65298 NY
09/05/2003	1492	34.22	High Acres	Sunshine	non-cover	AC 44933 NY
09/05/2003	1493	37.35	Hyland	Green's/Riccelli	cover	AF 37459 NY
09/05/2003	1494	38.50	High Acres	Sunshine	non-cover	AC 44931 NY
09/05/2003	1495	35.25	Hyland	Mangiardi Bros.	cover	AH 57661 NY
09/05/2003	1496	34.66	High Acres	Sunshine	non-cover	AA 94801 NY
09/05/2003	1497	34.31	Hyland	US Bulk Transport	cover	AE 53089 NY
09/05/2003	1498	36.19	High Acres	Sunshine	non-cover	AC 44935 NY
09/05/2003	1499	36.67	High Acres	Sunshine/B.C. Transport	non-cover	AB 88769 NY
09/05/2003	1500	32.06	High Acres	Sunshine	non-cover	AB 88789 NY
09/05/2003	1501	27.36	High Acres	Sunshine	non-cover	AJ 65848 NY
09/08/2003	1502	36.83	High Acres	Sunshine	non-cover	AC 44935 NY
09/08/2003	1503	40.54	High Acres	Sunshine	non-cover	AB 88789 NY
09/08/2003	1504	37.50	High Acres	Sunshine/B.C. Transport	non-cover	AB 88769 NY
09/08/2003	1505	32.00	High Acres	Sunshine	non-cover	AC 44932 NY
09/08/2003	1506	34.98	High Acres	Sunshine	non-cover	AC 44933 NY
09/08/2003	1507	36.79	High Acres	Sunshine	non-cover	AA 94801 NY
09/08/2003	1508	35.08	High Acres	US Bulk Transport	non-cover	AB 88761 NY
09/08/2003	1509	31.81	Hyland	Sunshine	cover	AJ 65848 NY
09/08/2003	1510	37.75	Hyland	Sunshine	cover	AF 40781 NY
09/08/2003	1511	39.13	Hyland	Sunshine/B.C. Transport	cover	AA 53770 NY
09/08/2003	1512	33.24	Hyland	US Bulk Transport	cover	AD 65298 NY
09/08/2003	1513	34.10	Hyland	US Bulk Transport	cover	AD 35962 NY
09/08/2003	1514	30.71	Hyland	US Bulk Transport	cover	AC 40405 NY
09/08/2003	1515	34.55	Hyland	ANJ Morris Corp.	cover	AE 34346 NY
09/08/2003	1516	35.02	Hyland	US Bulk Transport	cover	AE 53089 NY
09/08/2003	1517	30.81	Hyland	US Bulk Transport	cover	AD 58336 NY
09/08/2003	1518	37.75	Hyland	Sunshine	cover	AB 88789 NY
09/08/2003	1519	36.14	Hyland	Sunshine	cover	AC 44935 NY
09/08/2003	1520	35.23	Hyland	Sunshine/B.C. Transport	cover	AB 88769 NY
09/08/2003	1521	34.87	Hyland	Sunshine	cover	AC 44932 NY
09/08/2003	1522	34.55	Hyland	US Bulk Transport	cover	JEN ICE NY
09/08/2003	1523	38.04	Hyland	Sunshine	cover	AC 44933 NY
09/08/2003	1524	39.76	Hyland	Sunshine	cover	AA 94801 NY
09/08/2003	1525	33.99	Hyland	US Bulk Transport	cover	AB 88761 NY
09/08/2003	1526	30.01	Hyland	Sunshine/B.C. Transport	cover	AA 53770 NY
09/08/2003	1527	37.83	Hyland	Sunshine	cover	AF 40781 NY
09/08/2003	1528	32.92	Hyland	Sunshine	cover	AJ 65848 NY
09/08/2003	1529	35.60	Hyland	US Bulk Transport	cover	AD 65298 NY
09/08/2003	1530	34.01	Hyland	US Bulk Transport	cover	AD 35962 NY
09/08/2003	1531	34.61	Hyland	US Bulk Transport	cover	XW 63964 PA
09/08/2003	1532	27.58	Hyland	US Bulk Transport	cover	AJ 76780 NY
09/09/2003	1533	37.64	Hyland	Mangiardi Bros.	cover	AC 97050 NY
09/09/2003	1534	32.54	Hyland	Mangiardi Bros.	cover	AC 96921 NY
09/09/2003	1535	35.07	Hyland	Mangiardi Bros.	cover	AC 96809 NY
09/09/2003	1536	33.29	Hyland	US Bulk Transport	cover	AE 53089 NY
09/09/2003	1537	32.07	Hyland	US Bulk Transport	cover	AD 58336 NY
09/09/2003	1538	36.95	Hyland	US Bulk Transport	cover	JEN ICE NY
09/09/2003	1539	31.70	Hyland	US Bulk Transport	cover	AC 40405 NY
09/09/2003	1540	38.52	Hyland	Sunshine	cover	AC 44935 NY

Table 2 (continued)

**Nonhazardous Soil Shipping Information
Element I Remedial Action
Tri-Cities Barrel Superfund Site
Fenton, New York**

Page 26 of 34

Date of Shipment	Manifest Document No.	Weight (tons)	Disposal Facility	Transporter	Cover or Non-Cover	Trailer Tag #
09/09/2003	1541	40.38	Hyland	Sunshine/B.C. Transport	cover	AB 88769 NY
09/09/2003	1542	40.76	Hyland	Sunshine	cover	AB 88789 NY
09/09/2003	1543	35.45	Hyland	Sunshine	cover	AA 94801 NY
09/09/2003	1544	37.44	Hyland	ANJ Morris Corp.	cover	AE 34346 NY
09/09/2003	1545	38.31	Hyland	Sunshine	cover	AC 44932 NY
09/09/2003	1546	36.46	Hyland	Sunshine	cover	AC 44933 NY
09/09/2003	1547	34.49	Hyland	Green's/Riccelli	cover	AF 37484 NY
09/09/2003	1548	35.30	Hyland	US Bulk Transport	cover	AB 88761 NY
09/09/2003	1549	35.67	Hyland	Sunshine	cover	AF 40781 NY
09/09/2003	1550	36.23	Hyland	Sunshine/B.C. Transport	cover	AA 53770 NY
09/09/2003	1551	32.33	Hyland	Riccelli	cover	1894B7 NY
09/09/2003	1552	33.83	Hyland	US Bulk Transport	cover	AD 65298 NY
09/09/2003	1553	32.82	Hyland	US Bulk Transport	cover	AD 35962 NY
09/09/2003	1554	34.23	Hyland	US Bulk Transport	cover	XW 63964 PA
09/09/2003	1555	23.57	Hyland	US Bulk Transport	cover	AJ 76780 NY
09/09/2003	1556	36.24	Hyland	Mangiardi Bros.	cover	AH 57661 NY
09/09/2003	1557	31.68	Hyland	Mangiardi Bros.	cover	AC 97230 NY
09/09/2003	1558	35.33	Hyland	Mangiardi Bros.	cover	AC 97050 NY
09/09/2003	1559	35.76	Hyland	Mangiardi Bros.	cover	AC 96809 NY
09/09/2003	1560	34.10	Hyland	Mangiardi Bros.	cover	AC 96921 NY
09/09/2003	1561	34.60	Hyland	US Bulk Transport	cover	AD 58336 NY
09/09/2003	1562	31.78	Hyland	US Bulk Transport	cover	AE 53089 NY
09/09/2003	1563	35.85	Hyland	US Bulk Transport	cover	JEN ICE NY
09/09/2003	1564	33.01	Hyland	US Bulk Transport	cover	AC 40405 NY
09/09/2003	1565	34.23	Hyland	Sunshine/B.C. Transport	cover	AB 88769 NY
09/09/2003	1566	32.60	Hyland	Sunshine	cover	AJ 65848 NY
09/09/2003	1567	36.60	Hyland	ANJ Morris Corp.	cover	AE 34346 NY
09/09/2003	1568	37.87	Hyland	Sunshine	cover	AC 44935 NY
09/09/2003	1569	40.86	Hyland	Sunshine	cover	AB 88789 NY
09/09/2003	1570	40.35	Hyland	Sunshine	cover	AC 44932 NY
09/09/2003	1571	39.58	Hyland	Sunshine	cover	AC 44933 NY
09/09/2003	1572	36.66	Hyland	Green's/Riccelli	cover	AF 37484 NY
09/09/2003	1573	37.29	Hyland	Sunshine	cover	AA 94801 NY
09/09/2003	1574	35.09	Hyland	Mangiardi Bros.	cover	AC 96930 NY
09/09/2003	1575	36.68	Hyland	Sunshine	cover	AF 40781 NY
09/09/2003	1576	35.08	Hyland	Sunshine/B.C. Transport	cover	AA 53770 NY
09/09/2003	1577	34.76	Hyland	US Bulk Transport	cover	AB 88761 NY
09/10/2003	1578	34.51	Hyland	Mangiardi Bros.	cover	AH 57661 NY
09/10/2003	1579	37.43	Hyland	Mangiardi Bros.	cover	AC 97050 NY
09/10/2003	1580	33.93	Hyland	Mangiardi Bros.	cover	AC 96921 NY
09/10/2003	1581	33.71	Hyland	Mangiardi Bros.	cover	AC 97230 NY
09/10/2003	1582	34.75	Hyland	Mangiardi Bros.	cover	AC 96809 NY
09/10/2003	1583	34.36	Hyland	US Bulk Transport	cover	AE 53089 NY
09/10/2003	1584	32.88	Hyland	US Bulk Transport	cover	AD 58336 NY
09/10/2003	1585	34.59	Hyland	US Bulk Transport	cover	JEN ICE NY
09/10/2003	1586	31.67	Hyland	US Bulk Transport	cover	AC 40405 NY
09/10/2003	1587	41.72	Hyland	Sunshine	cover	AB 88789 NY
09/10/2003	1588	38.03	Hyland	Sunshine	cover	AA 94801 NY
09/10/2003	1589	40.38	Hyland	Sunshine	cover	AC 44935 NY
09/10/2003	1590	38.55	Hyland	Sunshine/B.C. Transport	cover	AB 88769 NY
09/10/2003	1591	39.09	Hyland	Sunshine	cover	AC 44932 NY
09/10/2003	1592	38.70	Hyland	Sunshine	cover	AC 44933 NY
09/10/2003	1593	35.40	Hyland	Mangiardi Bros.	cover	AC 96930 NY
09/10/2003	1594	35.86	Hyland	Green's/Riccelli	cover	AF 37484 NY
09/10/2003	1595	32.52	Hyland	Sunshine	cover	AF 40781 NY
09/10/2003	1596	36.35	Hyland	Sunshine/B.C. Transport	cover	AA 53770 NY
09/10/2003	1597	33.67	Hyland	US Bulk Transport	cover	AB 88761 NY
09/10/2003	1598	35.70	Hyland	Mangiardi Bros.	cover	AH 57661 NY
09/10/2003	1599	30.10	Hyland	Mangiardi Bros.	cover	AC 97230 NY
09/10/2003	1600	32.01	Hyland	Mangiardi Bros.	cover	AC 97050 NY
09/10/2003	1601	28.69	Hyland	Mangiardi Bros.	cover	AC 96809 NY

Table 2 (continued)

**Nonhazardous Soil Shipping Information
Element I Remedial Action
Tri-Cities Barrel Superfund Site
Fenton, New York**

Page 27 of 34

Date of Shipment	Manifest Document No.	Weight (tons)	Disposal Facility	Transporter	Cover or Non-Cover	Trailer Tag #
09/10/2003	1602	33.16	Hyland	Mangiardi Bros.	cover	AC 96921 NY
09/10/2003	1603	31.89	Hyland	US Bulk Transport	cover	AD 58336 NY
09/10/2003	1604	32.13	Hyland	US Bulk Transport	cover	AE 53089 NY
09/10/2003	1605	29.54	Hyland	US Bulk Transport	cover	AC 40405 NY
09/10/2003	1606	34.89	Hyland	US Bulk Transport	cover	JEN ICE NY
09/10/2003	1607	33.75	Hyland	Sunshine	cover	AA 94801 NY
09/10/2003	1608	32.54	Hyland	Sunshine	cover	AB 88789 NY
09/10/2003	1609	32.80	Hyland	Sunshine	cover	AC 44935 NY
09/10/2003	1610	33.33	Hyland	Sunshine/B.C. Transport	cover	AB 88769 NY
09/10/2003	1611	36.07	Hyland	Sunshine	cover	AC 44932 NY
09/10/2003	1612	35.19	Hyland	Sunshine	cover	AC 44933 NY
09/10/2003	1613	38.31	Hyland	Mangiardi Bros.	cover	AC 96930 NY
09/10/2003	1614	36.02	Hyland	Green's/Riccelli	cover	AF 37484 NY
09/10/2003	1615	40.43	Hyland	Sunshine	cover	AF 40781 NY
09/10/2003	1616	49.68	Hyland	Sunshine/B.C. Transport	cover	AA 53770 NY
09/10/2003	1617	35.25	Hyland	US Bulk Transport	cover	AB 88761 NY
09/10/2003	1618	33.18	Hyland	Sunshine	cover	AJ 65848 NY
09/10/2003	1619	39.01	Hyland	Mangiardi Bros.	cover	AH 57661 NY
09/10/2003	1620	37.46	Hyland	Mangiardi Bros.	cover	AC 97230 NY
09/11/2003	1621	36.39	Hyland	US Bulk Transport	cover	AE 53089 NY
09/11/2003	1622	33.11	Hyland	US Bulk Transport	cover	AD 58336 NY
09/11/2003	1623	30.36	Hyland	US Bulk Transport	cover	AC 40405 NY
09/11/2003	1624	34.50	Hyland	US Bulk Transport	cover	JEN ICE NY
09/11/2003	1625	39.85	Hyland	Sunshine	cover	AA 94801 NY
09/11/2003	1626	37.78	Hyland	Mangiardi Bros.	cover	AC 96921 NY
09/11/2003	1627	34.97	Hyland	Mangiardi Bros.	cover	AC 97050 NY
09/11/2003	1628	36.84	Hyland	Mangiardi Bros.	cover	AC 96809 NY
09/11/2003	1629	41.12	Hyland	Sunshine	cover	AB 88789 NY
09/11/2003	1630	41.06	Hyland	Sunshine	cover	AC 44935 NY
09/11/2003	1631	32.72	Hyland	Sunshine/B.C. Transport	cover	AB 88769 NY
09/11/2003	1632	35.57	Hyland	Sunshine	cover	AC 44932 NY
09/11/2003	1633	39.44	Hyland	Sunshine	cover	AC 44933 NY
09/11/2003	1634	33.69	Hyland	Mangiardi Bros.	cover	AC 96930 NY
09/11/2003	1635	35.07	Hyland	Green's/Riccelli	cover	AF 37484 NY
09/11/2003	1636	27.41	Hyland	Mangiardi Bros.	cover	AC 96555 NY
09/11/2003	1637	35.09	Hyland	Sunshine	cover	AF 40781 NY
09/11/2003	1638	35.50	Hyland	Mangiardi Bros.	cover	AC 97230 NY
09/11/2003	1639	34.64	Hyland	Mangiardi Bros.	cover	AH 57661 NY
09/11/2003	1640	33.85	Hyland	US Bulk Transport	non-cover	AB 88761 NY
09/11/2003	1641	27.60	Hyland	Riccelli	cover	1894B7 NY
09/11/2003	1642	22.52	Hyland	Sunshine/B.C. Transport	cover	AA 53770 NY
09/11/2003	1643	30.77	Hyland	Sunshine	cover	AJ 65848 NY
09/11/2003	1644	35.13	Hyland	US Bulk Transport	cover	AE 53089 NY
09/11/2003	1645	33.43	Hyland	US Bulk Transport	cover	AD 58336 NY
09/11/2003	1646	36.01	Hyland	Sunshine	cover	AA 94801 NY
09/11/2003	1647	30.41	Hyland	US Bulk Transport	cover	AC 40405 NY
09/11/2003	1648	37.59	Hyland	US Bulk Transport	cover	JEN ICE NY
09/11/2003	1649	37.27	Hyland	Mangiardi Bros.	cover	AC 97050 NY
09/11/2003	1650	41.04	Hyland	Mangiardi Bros.	cover	AC 96809 NY
09/11/2003	1651	40.11	Hyland	Mangiardi Bros.	non-cover	AC 96921 NY
09/11/2003	1652	46.20	Hyland	Sunshine	non-cover	AB 88789 NY
09/11/2003	1653	35.16	Hyland	Sunshine/B.C. Transport	non-cover	AB 88769 NY
09/11/2003	1654	37.55	Hyland	Sunshine	non-cover	AC 44935 NY
09/11/2003	1655	38.93	Hyland	Sunshine	cover	AC 44932 NY
09/11/2003	1656	38.19	Hyland	Sunshine	cover	AC 44933 NY
09/11/2003	1657	34.53	Hyland	Mangiardi Bros.	cover	AC 96590 NY
09/11/2003	1658	34.76	Hyland	Green's/Riccelli	cover	AF 37484 NY
09/11/2003	1659	39.46	Hyland	Sunshine	cover	AF 40781 NY
09/11/2003	1659A	40.72	Hyland	Mangiardi Bros.	cover	AH 57661 NY
09/11/2003	1660	39.43	Hyland	Mangiardi Bros.	cover	AC 97230 NY
09/11/2003	1661	38.21	Hyland	Mangiardi Bros.	cover	AC 96555 NY
09/11/2003	1662	38.41	Hyland	Sunshine/B.C. Transport	cover	AA 53770 NY

Table 2 (continued)

Nonhazardous Soil Shipping Information
 Element I Remedial Action
 Tri-Cities Barrel Superfund Site
 Fenton, New York

Date of Shipment	Manifest Document No.	Weight (tons)	Disposal Facility	Transporter	Cover or Non-Cover	Trailer Tag #
09/11/2003	1663	32.99	Hyland	Sunshine	cover	AJ 65848 NY
09/11/2003	1664	34.05	Hyland	US Bulk Transport	cover	XW 63964 PA
09/11/2003	1665	42.77	Hyland	Sunshine	cover	AA 94801 NY
09/11/2003	1666	34.63	Hyland	US Bulk Transport	cover	AD 58336 NY
09/11/2003	1667	33.79	Hyland	US Bulk Transport	cover	AE 53089 NY
09/11/2003	1668	38.69	Hyland	US Bulk Transport	cover	JEN ICE NY
09/11/2003	1669	32.65	Hyland	US Bulk Transport	cover	AC 40405 NY
09/12/2003	1670	37.25	Hyland	Mangiardi Bros.	cover	AC 97050 NY
09/12/2003	1671	32.17	Hyland	Mangiardi Bros.	cover	AC 96921 NY
09/12/2003	1672	38.92	Hyland	Mangiardi Bros.	cover	AC 96809 NY
09/12/2003	1673	39.07	Hyland	Sunshine	cover	AC 44932 NY
09/12/2003	1674	37.40	Hyland	Sunshine	cover	AB 88789 NY
09/12/2003	1675	42.60	Hyland	Sunshine	cover	AC 44935 NY
09/12/2003	1676	36.57	Hyland	Sunshine/B.C. Transport	non-cover	AB 88769 NY
09/12/2003	1677	40.47	Hyland	Sunshine	non-cover	AC 44933 NY
09/12/2003	1678	32.97	Hyland	Mangiardi Bros.	cover	AC 96930 NY
09/12/2003	1679	35.86	Hyland	Sunshine	non-cover	AF 40781 NY
09/12/2003	1680	37.63	Hyland	Sunshine/B.C. Transport	non-cover	AA 53770 NY
09/12/2003	1681	35.15	Hyland	US Bulk Transport	non-cover	AE 53089 NY
09/12/2003	1682	35.09	Hyland	US Bulk Transport	non-cover	AD 58336 NY
09/12/2003	1683	36.46	Hyland	US Bulk Transport	non-cover	JEN ICE NY
09/12/2003	1684	30.90	Hyland	US Bulk Transport	non-cover	AC 40405 NY
09/12/2003	1685	32.66	Hyland	Sunshine	non-cover	AJ 65848 NY
09/15/2003	1686	37.76	Hyland	Mangiardi Bros.	cover	AC 96809 NY
09/15/2003	1687	34.65	Hyland	Mangiardi Bros.	cover	AC 96827 NY
09/15/2003	1688	36.37	Hyland	ANJ Morris Corp.	cover	AC 31975 NY
09/15/2003	1689	38.26	Hyland	ANJ Morris Corp.	cover	AE 34346 NY
09/15/2003	1690	35.04	Hyland	Mangiardi Bros.	cover	AH 57661 NY
09/15/2003	1691	39.18	Hyland	Mangiardi Bros.	cover	AC 96555 NY
09/15/2003	1692	42.52	Hyland	Sunshine	cover	AC 44932 NY
09/15/2003	1693	46.76	Hyland	Sunshine/B.C. Transport	cover	AB 88769 NY
09/15/2003	1694	32.39	Hyland	US Bulk Transport	cover	AE 53089 NY
09/15/2003	1695	30.97	Hyland	US Bulk Transport	cover	AC 40405 NY
09/15/2003	1696	33.84	Hyland	US Bulk Transport	cover	JEN ICE NY
09/15/2003	1697	32.37	Hyland	US Bulk Transport	cover	AD 58336 NY
09/15/2003	1698	34.49	Hyland	Sunshine	cover	AC 44933 NY
09/15/2003	1699	34.41	Hyland	Sunshine	cover	AA 94801 NY
09/15/2003	1700	35.37	Hyland	Sunshine	cover	AB 88789 NY
09/15/2003	1701	39.69	Hyland	Sunshine	cover	AC 44935 NY
09/15/2003	1702	40.31	Hyland	Green's/Riccelli	cover	AF 37469 NY
09/15/2003	1703	39.97	Hyland	Green's/Riccelli	cover	AF 37484 NY
09/15/2003	1704	35.37	Hyland	Sunshine	cover	AF 40781 NY
09/15/2003	1705	36.10	Hyland	Mangiardi Bros.	cover	AH 57661 NY
09/15/2003	1706	42.81	Hyland	Mangiardi Bros.	cover	AC 96930 NY
09/15/2003	1707	37.65	Hyland	Mangiardi Bros.	cover	AC 96555 NY
09/15/2003	1708	34.09	Hyland	Sunshine/B.C. Transport	cover	AB 88769 NY
09/15/2003	1709	34.56	Hyland	Sunshine	cover	AC 44932 NY
09/15/2003	1710	30.63	Hyland	US Bulk Transport	cover	AC 40405 NY
09/15/2003	1711	36.51	Hyland	Green's/Riccelli	cover	AF 37484 NY
09/15/2003	1712	32.92	Hyland	Mangiardi Bros.	cover	AC 96921 NY
09/15/2003	1713	34.02	Hyland	US Bulk Transport	cover	AE 53089 NY
09/15/2003	1714	36.22	Hyland	US Bulk Transport	cover	JEN ICE NY
09/15/2003	1715	31.28	Hyland	US Bulk Transport	cover	AD 58336 NY
09/15/2003	1716	44.63	Hyland	Sunshine	cover	AC 44933 NY
09/15/2003	1717	36.95	Hyland	Sunshine	cover	AA 94801 NY
09/15/2003	1718	38.06	Hyland	Sunshine	cover	AB 88789 NY
09/15/2003	1719	32.14	Hyland	US Bulk Transport	cover	AH 67323 NY
09/15/2003	1720	34.09	Hyland	Sunshine	cover	AC 44935 NY
09/15/2003	1721	33.23	Hyland	Sunshine	cover	AF 40781 NY
09/16/2003	1722	36.36	Hyland	Mangiardi Bros.	cover	AH 57661 NY
09/16/2003	1723	37.13	Hyland	Mangiardi Bros.	cover	AC 96809 NY
09/16/2003	1724	34.98	Hyland	Mangiardi Bros.	cover	AC 96827 NY

Table 2 (continued)

**Nonhazardous Soil Shipping Information
Element I Remedial Action
Tri-Cities Barrel Superfund Site
Fenton, New York**

Page 29 of 34

Date of Shipment	Manifest Document No.	Weight (tons)	Disposal Facility	Transporter	Cover or Non-Cover	Trailer Tag #
09/16/2003	1725	45.02	Hyland	Sunshine/B.C. Transport	cover	AB 88769 NY
09/16/2003	1726	40.68	Hyland	Sunshine	cover	AA 94801 NY
09/16/2003	1727	32.20	Hyland	US Bulk Transport	cover	AE 53089 NY
09/16/2003	1728	38.27	Hyland	Sunshine	cover	AB 88789 NY
09/16/2003	1729	37.54	Hyland	Sunshine	cover	AC 44935 NY
09/16/2003	1730	35.83	Hyland	Sunshine	cover	AF 40781 NY
09/16/2003	1731	30.68	Hyland	US Bulk Transport	cover	JEN ICE NY
09/16/2003	1732	31.07	Hyland	US Bulk Transport	cover	AD 58336 NY
09/16/2003	1733	33.44	Hyland	US Bulk Transport	cover	AH 67323 NY
09/16/2003	1734	30.48	Hyland	US Bulk Transport	cover	AC 40405 NY
09/16/2003	1735	36.57	Hyland	Sunshine	cover	AC 44932 NY
09/16/2003	1736	37.76	Hyland	Sunshine	cover	AC 44933 NY
09/16/2003	1737	31.84	Hyland	Mangiardi Bros.	cover	AC 96555 NY
09/16/2003	1738	33.07	Hyland	Green's/Riccelli	cover	AF 37484 NY
09/16/2003	1739	31.57	Hyland	Sunshine	cover	AJ 65848 NY
09/16/2003	1740	33.98	Hyland	Riccelli	non-cover	1610B7 NY
09/16/2003	1741	36.45	Hyland	Mangiardi Bros.	cover	AH 57661 NY
09/16/2003	1742	37.45	Hyland	Mangiardi Bros.	cover	AC 96809 NY
09/16/2003	1743	31.65	Hyland	Mangiardi Bros.	cover	AC 96827 NY
09/16/2003	1744	40.07	Hyland	Sunshine/B.C. Transport	cover	AB 88769 NY
09/16/2003	1745	38.23	Hyland	Sunshine	cover	AA 94801 NY
09/16/2003	1746	33.62	Hyland	US Bulk Transport	cover	AE 53089 NY
09/16/2003	1747	39.92	Hyland	Sunshine	cover	AB 88789 NY
09/16/2003	1748	37.14	Hyland	Sunshine	cover	AC 44935 NY
09/16/2003	1749	35.82	Hyland	Sunshine	cover	AF 40781 NY
09/16/2003	1750	35.79	Hyland	US Bulk Transport	cover	JEN ICE NY
09/16/2003	1751	34.59	Hyland	US Bulk Transport	cover	AD 58336 NY
09/16/2003	1752	33.74	Hyland	Sunshine	cover	AC 44933 NY
09/16/2003	1753	32.77	Hyland	Sunshine	cover	AC 44932 NY
09/16/2003	1754	32.15	Hyland	Mangiardi Bros.	cover	AC 96555 NY
09/16/2003	1755	35.78	Hyland	Green's/Riccelli	cover	AF 37484 NY
09/16/2003	1756	29.74	Hyland	Sunshine	cover	AJ 65848 NY
09/16/2003	1757	34.93	Hyland	US Bulk Transport	cover	AC 40405 NY
09/16/2003	1758	33.18	Hyland	US Bulk Transport	cover	AH 67323 NY
09/17/2003	1759	34.11	Hyland	Mangiardi Bros.	cover	AC 96809 NY
09/17/2003	1760	39.19	Hyland	US Bulk Transport	cover	AE 53089 NY
09/17/2003	1761	38.29	Hyland	Sunshine	cover	AF 40781 NY
09/17/2003	1762	33.90	Hyland	Mangiardi Bros.	cover	AC 96930 NY
09/17/2003	1763	41.42	Hyland	Sunshine/B.C. Transport	cover	AB 88769 NY
09/17/2003	1764	40.48	Hyland	Sunshine	cover	AB 88789 NY
09/17/2003	1765	42.48	Hyland	Sunshine	cover	AC 44935 NY
09/17/2003	1766	41.05	Hyland	Sunshine	cover	AA 94801 NY
09/17/2003	1767	33.70	Hyland	Mangiardi Bros.	cover	AC 96827 NY
09/17/2003	1768	34.90	Hyland	US Bulk Transport	cover	AD 58336 NY
09/17/2003	1769	30.66	Hyland	US Bulk Transport	cover	JEN ICE NY
09/17/2003	1770	36.04	Hyland	Mangiardi Bros.	cover	AC 96555 NY
09/17/2003	1771	31.42	Hyland	Green's/Riccelli	cover	AF 37484 NY
09/17/2003	1772	40.32	Hyland	Sunshine	cover	AC 44932 NY
09/17/2003	1773	40.28	Hyland	Sunshine	cover	AC 44933 NY
09/17/2003	1774	32.46	Hyland	US Bulk Transport	cover	AC 40405 NY
09/17/2003	1775	32.40	Hyland	US Bulk Transport	cover	AH 67323 NY
09/17/2003	1776	29.85	Hyland	Sunshine	cover	AJ 65848 NY
09/17/2003	1777	32.87	Hyland	Mangiardi Bros.	cover	AC 96809 NY
09/17/2003	1778	32.47	Hyland	Sunshine	cover	AF 40781 NY
09/17/2003	1779	34.56	Hyland	Mangiardi Bros.	cover	AC 96930 NY
09/17/2003	1780	35.38	Hyland	Sunshine/B.C. Transport	cover	AB 88769 NY
09/17/2003	1781	27.84	Hyland	Sunshine	cover	AB 88789 NY
09/17/2003	1782	29.91	Hyland	Sunshine	cover	AA 94801 NY
09/17/2003	1783	27.44	Hyland	Sunshine	cover	AC 44935 NY
09/17/2003	1784	24.35	Hyland	Mangiardi Bros.	cover	AC 96827 NY
09/17/2003	1785	32.89	Hyland	Green's/Riccelli	cover	AF 37484 NY
09/17/2003	1786	32.40	Hyland	Mangiardi Bros.	cover	AC 96555 NY

Table 2 (continued)

**Nonhazardous Soil Shipping Information
Element I Remedial Action
Tri-Cities Barrel Superfund Site
Fenton, New York**

Page 30 of 34

Date of Shipment	Manifest Document No.	Weight (tons)	Disposal Facility	Transporter	Cover or Non-Cover	Trailer Tag #
09/17/2003	1787	29.71	Hyland	Sunshine	cover	AC 44932 NY
09/17/2003	1788	38.55	Hyland	Sunshine	cover	AC 44933 NY
09/17/2003	1789	33.49	Hyland	Green's/Riccelli	cover	AF 37469 NY
09/17/2003	1790	35.51	Hyland	US Bulk Transport	non-cover	AD 58336 NY
09/17/2003	1791	31.28	Hyland	US Bulk Transport	non-cover	AC 40405 NY
09/17/2003	1792	31.86	Hyland	US Bulk Transport	non-cover	AH 67323 NY
09/17/2003	1793	31.87	Hyland	Sunshine	non-cover	AJ 65848 NY
09/18/2003	1794	33.16	Hyland	Mangiardi Bros.	non-cover	AC 96809 NY
09/18/2003	1795	33.64	Hyland	Sunshine	cover	AF 40781 NY
09/18/2003	1796	27.74	Hyland	Mangiardi Bros.	non-cover	AC 96827 NY
09/18/2003	1797	32.19	Hyland	Mangiardi Bros.	non-cover	AC 96930 NY
09/18/2003	1798	34.29	Hyland	Sunshine	cover	AB 88789 NY
09/18/2003	1799	35.13	Hyland	Sunshine	cover	AC 44935 NY
09/18/2003	1800	29.85	Hyland	Sunshine	cover	AA 94801 NY
09/18/2003	1801	33.25	Hyland	Sunshine/B.C. Transport	cover	AB 88769 NY
09/18/2003	1802	29.44	Hyland	Mangiardi Bros.	non-cover	AC 96555 NY
09/18/2003	1803	32.97	Hyland	Sunshine	cover	AC 44932 NY
09/18/2003	1804	32.16	Hyland	Sunshine	cover	AC 44933 NY
09/18/2003	1805	29.32	Hyland	Green's/Riccelli	cover	AF 37469 NY
09/18/2003	1806	25.88	Hyland	Green's/Riccelli	cover	AF 37484 NY
09/18/2003	1807	31.72	Hyland	US Bulk Transport	cover	AE 53089 NY
09/18/2003	1808	22.96	Hyland	US Bulk Transport	cover	JEN ICE NY
09/18/2003	1809	30.77	Hyland	US Bulk Transport	cover	AD 58336 NY
09/18/2003	1810	28.57	Hyland	Riccelli	cover	1610B7 NY
09/18/2003	1811	25.70	Hyland	Mangiardi Bros.	non-cover	AC 96809 NY
09/18/2003	1812	31.98	Hyland	Mangiardi Bros.	non-cover	AC 96827 NY
09/18/2003	1813	34.34	Hyland	Mangiardi Bros.	non-cover	AC 96930 NY
09/18/2003	1814	34.57	Hyland	Mangiardi Bros.	non-cover	AC 96555 NY
09/18/2003	1815	30.17	Hyland	US Bulk Transport	cover	AC 40405 NY
09/18/2003	1816	30.56	Hyland	US Bulk Transport	cover	AH 67323 NY
09/18/2003	1817	35.92	Hyland	Sunshine	cover	AF 40781 NY
09/18/2003	1818	35.59	Hyland	Sunshine	cover	AC 44935 NY
09/18/2003	1819	36.20	Hyland	Sunshine	cover	AB 88789 NY
09/18/2003	1820	32.26	Hyland	Sunshine/B.C. Transport	cover	AB 88769 NY
09/18/2003	1821	36.57	Hyland	Sunshine	cover	AA 94801 NY
09/18/2003	1822	36.85	Hyland	Sunshine	cover	AC 44933 NY
09/18/2003	1823	38.12	Hyland	Sunshine	cover	AC 44932 NY
09/18/2003	1824	34.90	Hyland	Green's/Riccelli	cover	AF 37469 NY
09/18/2003	1825	32.64	Hyland	Green's/Riccelli	cover	AF 37484 NY
09/18/2003	1826	27.81	Hyland	Sunshine	non-cover	AJ 65848 NY
09/22/2003	1827	26.48	Hyland	Mangiardi Bros.	non-cover	AC 96827 NY
09/22/2003	1828	32.48	Hyland	Mangiardi Bros.	non-cover	AC 97050 NY
09/22/2003	1829	35.87	Hyland	Mangiardi Bros.	cover	AC 96089 NY
09/22/2003	1830	31.00	Hyland	US Bulk Transport	cover	AE 53089 NY
09/22/2003	1831	31.71	Hyland	US Bulk Transport	cover	AC 40405 NY
09/22/2003	1832	34.51	Hyland	US Bulk Transport	cover	JEN ICE NY
09/22/2003	1833	40.83	Hyland	Sunshine/B.C. Transport	cover	AB 88769 NY
09/22/2003	1834	39.84	Hyland	Sunshine	cover	AF 40781 NY
09/22/2003	1835	32.53	Hyland	US Bulk Transport	non-cover	AD 58336 NY
09/22/2003	1836	36.41	Hyland	Sunshine	cover	AC 44932 NY
09/22/2003	1837	32.83	Hyland	Sunshine/B.C. Transport	non-cover	AA 53770 NY
09/22/2003	1838	34.32	Hyland	Sunshine	cover	AC 44933 NY
09/22/2003	1839	34.18	Hyland	Sunshine	cover	AA 94801 NY
09/22/2003	1840	35.01	Hyland	Sunshine	cover	AC 44935 NY
09/22/2003	1841	36.38	Hyland	Sunshine	cover	AB 88789 NY
09/22/2003	1842	27.96	Hyland	Green's/Riccelli	non-cover	AF 37459 NY
09/22/2003	1843	34.66	Hyland	Mangiardi Bros.	non-cover	AH 57661 NY
09/22/2003	1844	33.19	Hyland	Mangiardi Bros.	non-cover	AC 96809 NY
09/22/2003	1845	32.67	Hyland	Mangiardi Bros.	non-cover	AC 96827 NY
09/22/2003	1846	32.13	Hyland	Mangiardi Bros.	non-cover	AC 97050 NY
09/22/2003	1847	31.66	Hyland	Sunshine	non-cover	AJ 65848 NY
09/22/2003	1848	40.33	Hyland	Sunshine/B.C. Transport	cover	AB 88769 NY

Table 2 (continued)

**Nonhazardous Soil Shipping Information
Element I Remedial Action
Tri-Cities Barrel Superfund Site
Fenton, New York**

Page 31 of 34

Date of Shipment	Manifest Document No.	Weight (tons)	Disposal Facility	Transporter	Cover or Non-Cover	Trailer Tag #
09/22/2003	1849	32.50	Hyland	US Bulk Transport	cover	AE 53089 NY
09/22/2003	1850	30.74	Hyland	US Bulk Transport	cover	JEN ICE NY
09/22/2003	1851	32.46	Hyland	US Bulk Transport	cover	AC 40405 NY
09/22/2003	1852	35.99	Hyland	Sunshine	cover	AF 40781 NY
09/22/2003	1853	37.72	Hyland	Sunshine	cover	AC 44933 NY
09/22/2003	1854	33.61	Hyland	US Bulk Transport	cover	AD 58336 NY
09/22/2003	1855	36.54	Hyland	Sunshine	cover	AC 44932 NY
09/22/2003	1856	27.64	Hyland	Sunshine/B.C. Transport	cover	AA 53770 NY
09/22/2003	1857	34.71	Hyland	Sunshine	cover	AA 88789 NY
09/22/2003	1858	35.74	Hyland	Sunshine	cover	AA 94801 NY
09/22/2003	1859	36.75	Hyland	Sunshine	cover	AC 44935 NY
09/22/2003	1860	33.35	Hyland	Green's/Riccelli	cover	AF 37469 NY
09/22/2003	1861	34.96	Hyland	Mangiardi Bros.	non-cover	AC 96930 NY
09/22/2003	1862	30.23	Hyland	Green's/Riccelli	cover	AF 37469 NY
09/22/2003	1863	37.59	Hyland	Mangiardi Bros.	cover	AH 57661 NY
09/23/2003	1864	34.12	Hyland	Sunshine/B.C. Transport	cover	AB 88769 NY
09/23/2003	1865	33.68	Hyland	US Bulk Transport	cover	AE 53089 NY
09/23/2003	1866	33.27	Hyland	Sunshine	cover	AC 44935 NY
09/23/2003	1867	35.50	Hyland	Sunshine	cover	AF 40781 NY
09/23/2003	1868	34.00	Hyland	Sunshine	cover	AB 88789 NY
09/23/2003	1869	32.31	Hyland	Sunshine	cover	AA 94801 NY
09/23/2003	1870	36.88	Hyland	Mangiardi Bros.	cover	AC 97050 NY
09/23/2003	1871	35.64	Hyland	Mangiardi Bros.	cover	AC 96809 NY
09/23/2003	1872	29.85	Hyland	Mangiardi Bros.	cover	AC 96827 NY
09/23/2003	1873	34.30	Hyland	US Bulk Transport	cover	JEN ICE NY
09/23/2003	1874	31.53	Hyland	US Bulk Transport	cover	AD 58336 NY
09/23/2003	1875	32.13	Hyland	US Bulk Transport	cover	AC 40405 NY
09/23/2003	1876	33.80	Hyland	Sunshine	cover	AC 44932 NY
09/23/2003	1877	37.30	Hyland	Sunshine	cover	AC 44933 NY
09/23/2003	1878	34.43	Hyland	Mangiardi Bros.	cover	AC 96930 NY
09/23/2003	1879	34.17	Hyland	Green's/Riccelli	cover	AF 37484 NY
09/23/2003	1880	35.50	Hyland	Mangiardi Bros.	cover	AH 57661 NY
09/23/2003	1881	34.03	Hyland	Riccelli	cover	1896B7 NY
09/23/2003	1882	32.30	Hyland	Riccelli	cover	1895B7 NY
09/23/2003	1883	33.74	Hyland	US Bulk Transport	cover	AE 53089 NY
09/23/2003	1884	36.49	Hyland	Sunshine/B.C. Transport	cover	AB 88769 NY
09/23/2003	1885	32.24	Hyland	Riccelli	cover	1610B7 NY
09/23/2003	1886	31.57	Hyland	Sunshine	cover	AJ 65848 NY
09/23/2003	1887	34.87	Hyland	Sunshine	cover	AF 40781 NY
09/23/2003	1888	34.30	Hyland	Green's/Riccelli	cover	AF 37469 NY
09/23/2003	1889	31.59	Hyland	Sunshine	cover	AB 88789 NY
09/23/2003	1890	32.75	Hyland	Sunshine	cover	AC 44935 NY
09/23/2003	1891	35.19	Hyland	Sunshine	cover	AA 94801 NY
09/23/2003	1892	32.60	Hyland	US Bulk Transport	cover	JEN ICE NY
09/23/2003	1893	34.17	Hyland	US Bulk Transport	cover	AD 58336 NY
09/23/2003	1894	31.66	Hyland	US Bulk Transport	cover	AC 40405 NY
09/23/2003	1895	36.34	Hyland	Sunshine	cover	AC 44932 NY
09/23/2003	1896	35.48	Hyland	Sunshine	cover	AC 44933 NY
09/23/2003	1897	34.68	Hyland	Mangiardi Bros.	cover	AC 96930 NY
09/23/2003	1898	31.57	Hyland	Green's/Riccelli	cover	AF 37459 NY
09/23/2003	1899	33.66	Hyland	Mangiardi Bros.	cover	AC 97050 NY
09/23/2003	1900	31.09	Hyland	Mangiardi Bros.	cover	AC 96809 NY
09/23/2003	1901	31.16	Hyland	Mangiardi Bros.	cover	AC 96827 NY
09/23/2003	1902	38.34	Hyland	Mangiardi Bros.	cover	AH 57661 NY
09/23/2003	1903	39.55	Hyland	Riccelli	cover	1896B7 NY
09/23/2003	1904	36.94	Hyland	Riccelli	cover	1895B7 NY
09/23/2003	1905	39.78	Hyland	Sunshine/B.C. Transport	cover	AB 88769 NY
09/24/2003	1906	32.09	Hyland	US Bulk Transport	cover	AE 53089 NY
09/24/2003	1907	35.08	Hyland	Sunshine	cover	AF 40781 NY
09/24/2003	1908	34.42	Hyland	Sunshine	cover	AB 88789 NY
09/24/2003	1909	35.55	Hyland	Sunshine	cover	AA 94801 NY
09/24/2003	1910	36.18	Hyland	Sunshine	cover	AC 44935 NY

Table 2 (continued)

**Nonhazardous Soil Shipping Information
Element I Remedial Action
Tri-Cities Barrel Superfund Site
Fenton, New York**

Page 32 of 34

Date of Shipment	Manifest Document No.	Weight (tons)	Disposal Facility	Transporter	Cover or Non-Cover	Trailer Tag #
09/24/2003	1911	30.18	Hyland	US Bulk Transport	cover	JEN ICE NY
09/24/2003	1912	32.97	Hyland	US Bulk Transport	cover	AD 58336 NY
09/24/2003	1913	30.64	Hyland	US Bulk Transport	cover	AC 40405 NY
09/24/2003	1914	35.71	Hyland	Sunshine	cover	AC 44932 NY
09/24/2003	1915	35.73	Hyland	Sunshine	cover	AC 44933 NY
09/24/2003	1916	36.83	Hyland	Mangiardi Bros.	cover	AC 96930 NY
09/24/2003	1917	32.96	Hyland	Green's/Riccelli	cover	AF 37469 NY
09/24/2003	1918	32.23	Hyland	Green's/Riccelli	cover	AF 37484 NY
09/24/2003	1919	36.42	Hyland	Mangiardi Bros.	cover	AH 57661 NY
09/24/2003	1920	37.83	Hyland	Mangiardi Bros.	cover	AC 97050 NY
09/24/2003	1921	35.60	Hyland	Mangiardi Bros.	cover	AC 96809 NY
09/24/2003	1922	35.05	Hyland	Mangiardi Bros.	cover	AC 96827 NY
09/24/2003	1923	33.31	Hyland	Riccelli	cover	1895B7 NY
09/24/2003	1924	28.94	Hyland	Riccelli	cover	1896B7 NY
09/24/2003	1925	36.75	Hyland	Sunshine/B.C. Transport	cover	AB 88769 NY
09/24/2003	1926	34.71	Hyland	US Bulk Transport	cover	AE 53089 NY
09/24/2003	1927	39.11	Hyland	Sunshine	cover	AF 40781 NY
09/24/2003	1928	36.28	Hyland	Sunshine	cover	AA 94801 NY
09/24/2003	1929	40.64	Hyland	Sunshine	cover	AC 44935 NY
09/24/2003	1930	36.49	Hyland	Sunshine	cover	AB 88789 NY
09/24/2003	1931	30.91	Hyland	Sunshine	cover	AJ 65848 NY
09/24/2003	1932	34.07	Hyland	US Bulk Transport	cover	AD 58336 NY
09/24/2003	1933	32.42	Hyland	US Bulk Transport	cover	AC 40405 NY
09/24/2003	1934	32.53	Hyland	US Bulk Transport	cover	JEN ICE NY
09/24/2003	1935	43.62	Hyland	Sunshine	cover	AC 44933 NY
09/24/2003	1936	34.07	Hyland	Sunshine	cover	AC 44932 NY
09/24/2003	1937	33.52	Hyland	Mangiardi Bros.	cover	AC 96930 NY
09/24/2003	1938	36.72	Hyland	Green's/Riccelli	cover	AF 37469 NY
09/24/2003	1939	34.53	Hyland	Green's/Riccelli	cover	AF 37484 NY
09/24/2003	1940	38.52	Hyland	Mangiardi Bros.	cover	AH 57661 NY
09/24/2003	1941	38.30	Hyland	Sunshine/B.C. Transport	cover	AB 88769 NY
09/24/2003	1942	35.18	Hyland	Riccelli	cover	1895B7 NY
09/24/2003	1943	41.51	Hyland	Riccelli	cover	1896B7 NY
09/24/2003	1944	32.69	Hyland	US Bulk Transport	cover	AE 53089 NY
09/24/2003	1945	37.62	Hyland	Sunshine	cover	AF 40781 NY
09/25/2003	1946	40.16	Hyland	Sunshine	cover	AA 94801 NY
09/25/2003	1947	38.23	Hyland	Sunshine	cover	AB 88789 NY
09/25/2003	1948	39.98	Hyland	Sunshine	cover	AC 44935 NY
09/25/2003	1949	35.30	Hyland	US Bulk Transport	cover	AD 58336 NY
09/25/2003	1950	30.35	Hyland	US Bulk Transport	cover	JEN ICE NY
09/25/2003	1951	32.71	Hyland	US Bulk Transport	cover	AC 40405 NY
09/25/2003	1952	31.84	Hyland	Sunshine	cover	AJ 65848 NY
09/25/2003	1953	39.41	Hyland	Sunshine	cover	AC 44932 NY
09/25/2003	1954	35.28	Hyland	Sunshine	cover	AC 44933 NY
09/25/2003	1955	33.06	Hyland	Riccelli	cover	1610B7 NY
09/25/2003	1956	40.65	Hyland	Sunshine	cover	AF 40781 NY
09/25/2003	1957	34.19	Hyland	Sunshine/B.C. Transport	cover	AB 88769 NY
09/25/2003	1958	32.91	Hyland	US Bulk Transport	cover	AE 53089 NY
09/25/2003	1959	37.23	Hyland	Sunshine	cover	AA 94801 NY
09/25/2003	1960	35.05	Hyland	Sunshine	cover	AC 44935 NY
09/25/2003	1961	32.46	Hyland	Sunshine	cover	AB 88789 NY
09/25/2003	1962	30.48	Hyland	Sunshine	cover	AC 44932 NY
09/25/2003	1963	31.42	Hyland	Sunshine	cover	AC 44933 NY
09/25/2003	1964	35.67	Hyland	US Bulk Transport	cover	JEN ICE NY
09/25/2003	1965	35.17	Hyland	US Bulk Transport	cover	AD 58336 NY
09/25/2003	1966	32.33	Hyland	US Bulk Transport	cover	AC 40405 NY
09/25/2003	1967	39.00	Hyland	Sunshine/B.C. Transport	cover	AB 88769 NY
09/25/2003	1968	35.40	Hyland	Sunshine	cover	AF 40781 NY
09/26/2003	1969	39.83	Hyland	Sunshine	cover	AB 88789 NY
09/26/2003	1970	31.79	Hyland	Sunshine	cover	AJ 65848 NY
10/01/2003	1971	31.40	Hyland	Mangiardi Bros.	cover	AC 96827 NY

Table 2 (continued)

**Nonhazardous Soil Shipping Information
Element I Remedial Action
Tri-Cities Barrel Superfund Site
Fenton, New York**

Page 33 of 34

Date of Shipment	Manifest Document No.	Weight (tons)	Disposal Facility	Transporter	Cover or Non-Cover	Trailer Tag #
10/01/2003	1972	32.50	Hyland	US Bulk Transport	cover	AD 58336 NY
10/01/2003	1973	29.82	Hyland	US Bulk Transport	cover	AC 40405 NY
10/01/2003	1974	33.99	Hyland	Sunshine	cover	AC 44935 NY
10/01/2003	1975	34.60	Hyland	Sunshine/B.C. Transport	cover	AB 88769 NY
10/01/2003	1976	37.23	Hyland	Sunshine	cover	AB 88789 NY
10/01/2003	1977	33.16	Hyland	Sunshine	cover	AC 44933 NY
10/01/2003	1978	35.91	Hyland	Sunshine	cover	AF 40781 NY
10/01/2003	1979	36.82	Hyland	Sunshine	cover	AC 44932 NY
10/01/2003	1980	33.77	Hyland	Sunshine	cover	AC 44931 NY
10/01/2003	1981	31.47	Hyland	Sunshine	cover	AJ 65848 NY
10/01/2003	1982	30.65	Hyland	US Bulk Transport	cover	JEN ICE NY
10/01/2003	1983	34.34	Hyland	Mangiardi Bros.	cover	AC 96930 NY
10/01/2003	1984	34.08	Hyland	Sunshine/B.C. Transport	cover	AA 53770 NY
10/01/2003	1985	34.02	Hyland	Sunshine	cover	AA 94801 NY
10/01/2003	1986	31.22	Hyland	Mangiardi Bros.	cover	AC 21075 NY
10/01/2003	1987	29.01	Hyland	Mangiardi Bros.	cover	AC 96827 NY
10/01/2003	1988	34.08	Hyland	US Bulk Transport	cover	AD 58336 NY
10/01/2003	1989	30.63	Hyland	US Bulk Transport	cover	AC 40405 NY
10/01/2003	1990	36.29	Hyland	Sunshine/B.C. Transport	cover	AB 88769 NY
10/01/2003	1991	34.18	Hyland	Sunshine	cover	AC 44935 NY
10/01/2003	1992	31.43	Hyland	Sunshine	cover	AB 88789 NY
10/01/2003	1993	36.04	Hyland	Sunshine	cover	AC 44933 NY
10/01/2003	1994	35.14	Hyland	Sunshine	cover	AF 40781 NY
10/01/2003	1995	34.83	Hyland	Sunshine	cover	AC 44932 NY
10/01/2003	1996	37.24	Hyland	Sunshine	cover	AC 44931 NY
10/01/2003	1997	33.14	Hyland	Mangiardi Bros.	cover	AC 96930 NY
10/01/2003	1998	33.66	Hyland	Sunshine/B.C. Transport	cover	AA 53770 NY
10/01/2003	1999	41.38	Hyland	Sunshine	non-cover	AA 94801 NY
10/01/2003	2000	32.73	Hyland	Sunshine	cover	AJ 65848 NY
10/02/2003	2001	32.33	Hyland	US Bulk Transport	cover	JEN ICE NY
10/02/2003	2002	32.64	Hyland	US Bulk Transport	cover	AD 58336 NY
10/02/2003	2003	32.26	Hyland	US Bulk Transport	cover	AC 40405 NY
10/02/2003	2004	34.37	Hyland	Sunshine	cover	AF 40781 NY
10/02/2003	2005	36.77	Hyland	Sunshine	cover	AC 44931 NY
10/02/2003	2006	34.94	Hyland	Sunshine/B.C. Transport	cover	AB 88769 NY
10/02/2003	2007	37.32	Hyland	Sunshine	cover	AB 88789 NY
10/02/2003	2008	35.17	Hyland	Sunshine	cover	AC 44935 NY
10/02/2003	2009	35.34	Hyland	Sunshine	cover	AC 44933 NY
10/02/2003	2010	33.41	Hyland	Mangiardi Bros.	cover	AC 96930 NY
10/02/2003	2011	31.35	Hyland	Mangiardi Bros.	cover	AC 21075 NY
10/02/2003	2012	34.11	Hyland	Sunshine	cover	AC 44932 NY
10/02/2003	2013	34.67	Hyland	Sunshine	cover	AA 94801 NY
10/02/2003	2014	34.45	Hyland	Sunshine/B.C. Transport	cover	AA 53770 NY
10/02/2003	2015	32.32	Hyland	Mangiardi Bros.	cover	AC 96827 NY
10/02/2003	2016	33.98	Hyland	US Bulk Transport	cover	JEN ICE NY
10/02/2003	2017	33.35	Hyland	US Bulk Transport	cover	AD 58336 NY
10/02/2003	2018	33.28	Hyland	Sunshine	cover	AJ 65848 NY
10/02/2003	2019	31.08	Hyland	US Bulk Transport	cover	AC 40405 NY
10/02/2003	2020	35.59	Hyland	Sunshine	cover	AF 40781 NY
10/02/2003	2021	38.96	Hyland	Sunshine	cover	AC 44931 NY
10/02/2003	2022	35.24	Hyland	Sunshine/B.C. Transport	cover	AB 88769 NY
10/02/2003	2023	35.97	Hyland	Sunshine	cover	AB 88789 NY
10/02/2003	2024	33.26	Hyland	Sunshine	cover	AC 44933 NY
10/02/2003	2025	31.94	Hyland	Sunshine	cover	AC 44935 NY
10/02/2003	2026	32.41	Hyland	Mangiardi Bros.	cover	AC 96930 NY
10/02/2003	2027	36.17	Hyland	Sunshine	cover	AC 44932 NY
10/02/2003	2028	34.84	Hyland	Mangiardi Bros.	cover	AC 21075 NY
10/02/2003	2029	36.50	Hyland	Sunshine	cover	AA 94801 NY
10/02/2003	2030	29.35	Hyland	Sunshine/B.C. Transport	cover	AA 53770 NY
10/02/2003	2031	30.57	Hyland	Mangiardi Bros.	cover	AC 96827 NY
10/02/2003	2032	32.59	Hyland	Sunshine	cover	AJ 65848 NY
10/02/2003	2033	33.68	Hyland	US Bulk Transport	cover	JEN ICE NY
10/02/2003	2034	29.02	Hyland	US Bulk Transport	cover	AC 40405 NY
10/02/2003	2035	29.29	Hyland	US Bulk Transport	cover	AD 58336 NY

Table 2 (continued)

**Nonhazardous Soil Shipping Information
Element I Remedial Action
Tri-Cities Barrel Superfund Site
Fenton, New York**

Page 34 of 34

Date of Shipment	Manifest Document No.	Weight (tons)	Disposal Facility	Transporter	Cover or Non-Cover	Trailer Tag #
10/03/2003	2036	35.92	Hyland	Sunshine	cover	AF 40781 NY
10/03/2003	2037	35.72	Hyland	Sunshine	non-cover	AC 44932 NY
10/03/2003	2038	37.07	Hyland	Sunshine/B.C. Transport	non-cover	AB 88769 NY
10/03/2003	2039	39.88	Hyland	Sunshine	non-cover	AC 44933 NY
10/03/2003	2040	34.08	Hyland	Sunshine	non-cover	AC 44935 NY
10/03/2003	2041	38.11	Hyland	Sunshine	non-cover	AB 88789 NY
10/03/2003	2042	34.48	Hyland	Sunshine	non-cover	AC 44931 NY
10/03/2003	2043	34.29	Hyland	Mangiardi Bros.	non-cover	AC 21075 NY
10/03/2003	2044	29.86	Hyland	Sunshine/B.C. Transport	non-cover	AA 53770 NY
10/03/2003	2045	32.13	Hyland	Mangiardi Bros.	cover	AC 96827 NY
10/03/2003	2046	29.80	Hyland	Sunshine	non-cover	AA 94801 NY
10/03/2003	2047	29.52	Hyland	Sunshine	cover	AJ 65848 NY
10/03/2003	2047A	32.01	Hyland	US Bulk Transport	non-cover	AC 40405 NY
10/03/2003	2048	35.75	Hyland	US Bulk Transport	non-cover	JEN ICE NY
10/03/2003	2049	32.43	Hyland	US Bulk Transport	non-cover	AD 58336 NY
10/06/2003	2050	31.65	Hyland	US Bulk Transport	non-cover	AD 58336 NY
10/06/2003	2051	35.24	Hyland	US Bulk Transport	non-cover	JEN ICE NY
10/06/2003	2052	29.40	Hyland	US Bulk Transport	cover	AC 40405 NY
10/06/2003	2053	29.72	Hyland	Sunshine/B.C. Transport	cover	AB 88769 NY
10/06/2003	2054	32.28	Hyland	Sunshine	cover	AF 40781 NY
10/06/2003	2055	33.77	Hyland	Sunshine	non-cover	AC 44932 NY
10/06/2003	2056	33.71	Hyland	Sunshine	cover	AC 44933 NY
10/06/2003	2057	29.28	Hyland	Sunshine	cover	AB 88789 NY
10/06/2003	2058	32.81	Hyland	Sunshine	cover	AC 44935 NY
10/06/2003	2059	33.10	Hyland	Sunshine	cover	AA 94801 NY
10/06/2003	2060	32.52	Hyland	US Bulk Transport	non-cover	AD 58336 NY
10/06/2003	2061	40.62	Hyland	US Bulk Transport	non-cover	JEN ICE NY
10/06/2003	2062	41.16	Hyland	US Bulk Transport	non-cover	AC 40405 NY

Total = 71456.66 tons

Notes:

- (1) Manifest Document Nos. 25, 1152, 1153, 1154, and 1242 were not used (inadvertently skipped).
- (2) Soil received as cover material is used by the landfill to cover waste material to reduce odor and improve aesthetics during evenings and other times when the landfill is not in operation.
- (3) Soil received as non-cover material is placed in the landfill as waste material.

Table 3

**TSCA Soil Shipping Information
Element I Remedial Action
Tri-Cities Barrel Superfund Site
Fenton, NY**

Date of Shipment	State Manifest Document No.	Manifest Document No.	Weight (tons)	Landfill	Transporter	Certificate of Disposal
06/25/2003	NYG 1163448	1	32.70	Model City ⁽¹⁾	US Bulk Transport Inc.	Y
06/25/2003	NYG 1163457	2	31.77	Model City	US Bulk Transport Inc.	Y
06/25/2003	NYG 1163466	3	32.92	Model City	US Bulk Transport Inc.	Y
06/25/2003	NYG 1163484	4	31.39	Model City	US Bulk Transport Inc.	Y
06/25/2003	NYG 1160172	5	31.16	Model City	US Bulk Transport Inc.	Y
06/25/2003	NYG 1163493	6	35.58	Model City	Mangiardi Bros. Trucking	Y
06/25/2003	NYG 1160163	7	27.22	Model City	US Bulk Transport Inc.	Y
06/25/2003	NYG 1160181	8	25.20	Model City	US Bulk Transport Inc.	Y
06/25/2003	NYG 1161639	9	23.05	Model City	US Bulk Transport Inc.	Y
06/25/2003	NYG 1161612	10	30.60	Model City	US Bulk Transport Inc.	Y
06/25/2003	NYG 1161603	11	33.86	Model City	Mangiardi Bros. Trucking	Y
06/25/2003	NYG 1161594	12	33.18	Model City	Mangiardi Bros. Trucking	Y
06/25/2003	NYG 1161585	13	31.13	Model City	Santaro Trucking	Y
06/25/2003	NYG 1160217	14	33.22	Model City	Mangiardi Bros. Trucking	Y
06/26/2003	NYG 1160199	15	35.50	Model City	US Bulk Transport Inc.	Y
06/26/2003	NYG 1160208	16	29.77	Model City	US Bulk Transport Inc.	Y
06/26/2003	NYG 1160235	17	29.94	Model City	US Bulk Transport Inc.	Y
06/26/2003	NYG 1160244	18	36.92	Model City	Mangiardi Bros. Trucking	Y
06/26/2003	NYG 1160253	19	34.27	Model City	Mangiardi Bros. Trucking	Y
06/26/2003	NYG 1160262	20	27.71	Model City	US Bulk Transport Inc.	Y
06/26/2003	NYG 1160271	21	25.94	Model City	US Bulk Transport Inc.	Y
06/26/2003	NYG 1160289	22	34.73	Model City	Mangiardi Bros. Trucking	Y
06/26/2003	NYG 1160298	23	33.30	Model City	Mangiardi Bros. Trucking	Y
06/26/2003	NYG 1160307	24	34.16	Model City	Mangiardi Bros. Trucking	Y
06/26/2003	NYG 1160316	25	23.58	Model City	US Bulk Transport Inc.	Y
06/26/2003	NYG 1160325	26	31.28	Model City	US Bulk Transport Inc.	Y
06/26/2003	NYG 1160334	27	33.36	Model City	US Bulk Transport Inc.	Y
06/27/2003	NYG 1160352	28	27.88	Model City	Price Trucking Corp	Y
06/27/2003	NYG 1160343	29	25.20	Model City	Price Trucking Corp	Y
06/27/2003	NYG 1160361	30	33.34	Model City	US Bulk Transport Inc.	Y
06/27/2003	NYG 1160379	31	33.18	Model City	US Bulk Transport Inc.	Y
06/27/2003	NYG 1160388	32	32.34	Model City	US Bulk Transport Inc.	Y
06/30/2003	NYG 1160397	33	32.28	Model City	Buffalo Fuel Corp.	Y
06/30/2003	NYG 1160406	34	33.69	Model City	Mangiardi Bros Trucking	Y
06/30/2003	NYG 1160415	35	35.51	Model City	Mangiardi Bros Trucking	Y
06/30/2003	NYG 1160424	36	34.52	Model City	US Bulk Transport Inc.	Y
06/30/2003	NYG 1160433	37	36.58	Model City	Mangiardi Bros Trucking	Y
06/30/2003	NYG 1160442	38	32.90	Model City	US Bulk Transport Inc.	Y
06/30/2003	NYG 1161504	39	33.87	Model City	US Bulk Transport Inc.	Y
06/30/2003	NYG 1161999	40	36.08	Model City	Mangiardi Bros Trucking	Y
06/30/2003	NYG 1161981	41	33.45	Model City	US Bulk Transport Inc.	Y
06/30/2003	NYG 1161972	42	32.08	Model City	US Bulk Transport Inc.	Y
06/30/2003	NYG 1161963	43	33.17	Model City	Mangiardi Bros Trucking	Y
06/30/2003	NYG 1161954	44	32.84	Model City	Buffalo Fuel Corp.	Y
06/30/2003	NYG 1161945	45	32.43	Model City	US Bulk Transport Inc.	Y
06/30/2003	NYG 1161936	46	30.14	Model City	Buffalo Fuel Corp.	Y

Table 3 (continued)

TSCA Soil Shipping Information
 Element I Remedial Action
 Tri-Cities Barrel Superfund Site
 Fenton, NY

Date of Shipment	State Manifest Document No.	Manifest Document No.	Weight (tons)	Landfill	Transporter	Certificate of Disposal
06/30/2003	NYG 1161918	47	32.25	Model City	Buffalo Fuel Corp.	Y
06/30/2003	NYG 1161927	48	34.81	Model City	Buffalo Fuel Corp.	Y
07/01/2003	NYG 1161909	49	36.29	Model City	US Bulk Transport Inc.	Y
07/01/2003	NYG 1161891	50	33.62	Model City	US Bulk Transport Inc.	Y
07/01/2003	NYG 1161882	51	29.54	Model City	Buffalo Fuel Corp.	Y
07/01/2003	NYG 1161864	52	36.09	Model City	Mangiardi Bros.	Y
07/01/2003	NYG 1161873	53	30.34	Model City	Buffalo Fuel Corp.	Y
07/01/2003	NYG 1161855	54	31.36	Model City	Buffalo Fuel Corp.	Y
07/01/2003	NYG 1161846	55	33.79	Model City	US Bulk Transport Inc.	Y
07/01/2003	NYG 1161837	56	36.28	Model City	US Bulk Transport Inc.	Y
07/01/2003	NYG 1161828	57	33.57	Model City	Mangiardi Bros.	Y
07/01/2003	NYG 1161819	58	28.66	Model City	Buffalo Fuel Corp.	Y
07/01/2003	NYG 1161801	59	33.32	Model City	US Bulk Transport Inc.	Y
07/01/2003	NYG 1161792	60	34.52	Model City	Mangiardi Bros.	Y
07/01/2003	NYG 1161783	61	36.03	Model City	Mangiardi Bros.	Y
07/01/2003	NYG 1161774	62	34.23	Model City	US Bulk Transport Inc.	Y
07/02/2003	NYG 1161765	63	29.24	Model City	US Bulk Transport Inc.	Y
07/02/2003	NYG 1161756	64	29.96	Model City	Buffalo Fuel Corp.	Y
07/02/2003	NYG 1161747	65	33.88	Model City	Mangiardi Bros.	Y
07/02/2003	NYG 1161729	66	32.52	Model City	US Bulk Transport Inc.	Y
07/02/2003	NYG 1161711	67	34.60	Model City	Buffalo Fuel Corp.	Y
07/02/2003	NYG 1161738	68	34.26	Model City	US Bulk Transport Inc.	Y
07/02/2003	NYG 1161666	69	34.40	Model City	US Bulk Transport Inc.	Y
07/02/2003	NYG 1160469	70	36.35	Model City	US Bulk Transport Inc.	Y
07/02/2003	NYG 1160478	71	40.79	Model City	US Bulk Transport Inc.	Y
07/02/2003	NYG 1160496	72	38.41	Model City	US Bulk Transport Inc.	Y
07/02/2003	NYG 3560013	73	33.22	Model City	US Bulk Transport Inc.	Y
07/02/2003	NYG 3560022	74	36.68	Model City	US Bulk Transport Inc.	Y
07/02/2003	NYG 3560031	75	34.36	Model City	US Bulk Transport Inc.	Y
07/02/2003	NYG 3560049	76	36.78	Model City	US Bulk Transport Inc.	Y
07/03/2003	NYG 3560058	77	34.50	Model City	US Bulk Transport Inc.	Y
07/03/2003	NYG 1499112	78	31.14	Model City	US Bulk Transport Inc.	Y

Total = 2550.71 tons

Notes:

- (1) The waste was disposed at the CWM Chemical Services facility located in Model City, New York.
- (2) The summary above is for TSCA hazardous waste excavated from Hazardous Areas A, B, and C.
- (3) Refer to Appendix E for copies of manifests and certificates of disposal.

Table 4

**RCRA/TSCA Soil Shipping Information (Stockpile A/B)
Element I Remedial Action
Tri-Cities Barrel Superfund Site
Fenton, NY**

Date of Shipment	State Manifest Document No.	Manifest Document No.	Excavation Area	Weight (tons)	Incinerator	Transporter	Certificate of Destruction	Trailer Tag #
08/22/2003	2986008	86008	Stockpile A/B	21.82	Onyx ⁽¹⁾	US Bulk Transport Inc.	Y	JEN ICE NY
08/22/2003	2986012	86012	Stockpile A/B	21.35	Onyx	US Bulk Transport Inc.	Y	AC 40405 NY
08/22/2003	2986011	86011	Stockpile A/B	21.58	Onyx	US Bulk Transport Inc.	Y	AH 67323 NY
08/22/2003	2986013	86013	Stockpile A/B	23.26	Onyx	US Bulk Transport Inc.	Y	AD 58336 NY
08/25/2003	2986014	86014	Stockpile A/B	22.18	Onyx	US Bulk Transport Inc.	Y	XP-78124 PA
08/25/2003	2986015	86015	Stockpile A/B	21.56	Onyx	US Bulk Transport Inc.	Y	PT-7609E PA
08/25/2003	2986016	86016	Stockpile A/B	22.60	Onyx	US Bulk Transport Inc.	Y	AC 95899 NY
08/25/2003	2986017	86017	Stockpile A/B	23.54	Onyx	US Bulk Transport Inc.	Y	AF 73022 NY
08/26/2003	2986018	86018	Stockpile A/B	23.60	Onyx	US Bulk Transport Inc.	Y	124 415ST IL
08/26/2003	2986019	86019	Stockpile A/B	21.08	Onyx	US Bulk Transport Inc.	Y	AJ 76780 NY

Total = 222.57 tons

Notes:

- (1) The waste was incinerated at the Onyx Environmental Services facility located in Port Arthur, Texas.
- (2) The waste in Stockpile A/B was classified as a RCRA/TSCA hazardous waste due to lead and PCB concentrations.
- (3) Refer to Appendix E for copies of manifests and certificates of destruction.

Table 5

RCRA Soil Shipping Information (PB-57 Area Stockpile)
Element I Remedial Action
Tri-Cities Barrel Superfund Site
Fenton, NY

Date of Shipment	State Manifest Document No.	Manifest Document No.	Excavation Area	Weight (tons)	Incinerator	Transporter	Certificate of Destruction	Trailer Tag #
08/27/2003	3670011	70011	PB-57 Area	27.84	Von Roll ⁽¹⁾	US Bulk Transport Inc.	Y	PT-9534C PA
08/27/2003	3670038	70038	PB-57 Area	24.68	Von Roll	US Bulk Transport Inc.	Y	XY-21657 PA
08/27/2003	3670065	70065	PB-57 Area	25.85	Von Roll	US Bulk Transport Inc.	Y	XS-19525 PA
08/27/2003	3670047	70047	PB-57 Area	24.50	Von Roll	US Bulk Transport Inc.	Y	AC 18002 NY
08/27/2003	3670056	70056	PB-57 Area	23.06	Von Roll	US Bulk Transport Inc.	Y	AG 24558 NY
08/28/2003	3670074	70074	PB-57 Area	27.33	Von Roll	US Bulk Transport Inc.	Y	AB 73966 NY
08/28/2003	3670083	70083	PB-57 Area	25.29	Von Roll	US Bulk Transport Inc.	Y	AC 95931 NY
08/28/2003	3670092	70092	PB-57 Area	23.73	Von Roll	US Bulk Transport Inc.	Y	XS-16458 PA
08/28/2003	3670101	70101	PB-57 Area	22.51	Von Roll	US Bulk Transport Inc.	Y	XS-36285 PA
08/28/2003	3670119	70119	PB-57 Area	24.07	Von Roll	US Bulk Transport Inc.	Y	AC 95896 NY
08/29/2003	3670128	70128	PB-57 Area	24.86	Von Roll	US Bulk Transport Inc.	Y	AC 18002 NY
08/29/2003	3670137	70137	PB-57 Area	24.84	Von Roll	US Bulk Transport Inc.	Y	AG 24558 NY
08/29/2003	3670146	70146	PB-57 Area	24.66	Von Roll	US Bulk Transport Inc.	Y	XY-21657 PA
08/29/2003	3670155	70155	PB-57 Area	24.27	Von Roll	US Bulk Transport Inc.	Y	TLJ1754 OH
08/29/2003	3670164	70164	PB-57 Area	23.91	Von Roll	US Bulk Transport Inc.	Y	XW-95001 PA
08/29/2003	3670173	70173	PB-57 Area	23.95	Von Roll	US Bulk Transport Inc.	Y	XS-82749 PA
08/29/2003	3670182	70182	PB-57 Area	27.16	Von Roll	US Bulk Transport Inc.	Y	XS-19525 PA
09/02/2003	3670191	70191	PB-57 Area	22.46	Von Roll	US Bulk Transport Inc.	Y	XK-14799 PA
09/02/2003	3670209	70209	PB-57 Area	27.27	Von Roll	US Bulk Transport Inc.	Y	XS-02484 PA
09/02/2003	3670218	70218	PB-57 Area	25.37	Von Roll	US Bulk Transport Inc.	Y	AC 95899 NY
09/03/2003	3670245	70245	PB-57 Area	23.20	Von Roll	US Bulk Transport Inc.	Y	XY-21657 PA
09/03/2003	3670254	70254	PB-57 Area	23.09	Von Roll	US Bulk Transport Inc.	Y	AG 24558 NY
09/03/2003	3670227	70227	PB-57 Area	22.64	Von Roll	US Bulk Transport Inc.	Y	AD 52263 NY
09/03/2003	3670236	70236	PB-57 Area	24.08	Von Roll	US Bulk Transport Inc.	Y	AB 73966 NY
09/03/2003	3670479	70479	PB-57 Area	24.49	Von Roll	US Bulk Transport Inc.	Y	07 40860 ME
09/03/2003	3670461	70462	PB-57 Area	25.06	Von Roll	US Bulk Transport Inc.	Y	T93 W1C NJ
09/03/2003	3670488	70488	PB-57 Area	26.86	Von Roll	US Bulk Transport Inc.	Y	XS-19525 PA
09/04/2003	2866437	66437	PB-57 Area	27.38	Von Roll	US Bulk Transport Inc.	Y	XS-02484 PA
09/04/2003	3670497	70497	PB-57 Area	22.85	Von Roll	US Bulk Transport Inc.	Y	AC 95931 NY
09/04/2003	3670506	70506	PB-57 Area	25.03	Von Roll	US Bulk Transport Inc.	Y	XT-00364 PA

Total = 742.29 tons

Notes:

- (1) The waste was incinerated at the Von Roll America facility located in East Liverpool, Ohio.
- (2) The waste from the PB-57 area was classified as a RCRA hazardous waste due to lead concentrations.
- (3) Refer to Appendix E for copies of manifests and certificates of destruction.

Table 6

**Drum Container Shipping Information
Element I Remedial Action
Tri-Cities Barrel Superfund Site
Fenton, NY**

Hazardous Drums

Date of Shipment	State Manifest Document No.	Manifest Document No.	Quantity	Disposal Facility	Transporter
07/25/2003	NYG 2864502	64502	818 kilograms	Model City	Ashland Distribution Co.
07/25/2003	NYG 2864682	64682	1800 pounds	Ashland	Ashland Distribution Co.

Nonhazardous Drums

Date of Shipment	State Manifest Document No.	Manifest Document No.	Quantity	Disposal Facility	Transporter
09/26/2003	N/A	03822	220 gallons	Ashland	Ashland Distribution Co.

Notes:

- (1) The waste for Manifest Document No. NYG 2864502 was classified as RCRA/TSCA. The material in the two drums was excavated from Areas A and B.
- (2) The waste for Manifest Document No. NYG 2864682 was classified as RCRA for lead. The material in the two drums was excavated from PB-57 area.
- (3) The four nonhazardous drums (Manifest Document No. 03822) were filled with sludge material from a vessel excavated from the border of Areas Z/W.

Table 7

Excavation Survey Summary
Element I Remedial Design
Tri-Cities Barrel Superfund Site
Fenton, New York

POINT IDENTIFICATION	Earth Tech P ID	NORTHING	EASTING	PRE EXCAVATION ELEVATION ⁽³⁾	POST- EXCAVATION ELEVATION ⁽³⁾	REQUIRED EXCAVATION DEPTH/ELEV. ⁽³⁾	ACTUAL EXCAVATION DEPTH ⁽³⁾	AREA ⁽¹⁾	DATE VERIFIED
PB-187	2101	786,910.1	1,029,527.8	1,024.7	1,020.2	>4	4.5	AREA F	09/17/2003
PB-186	2102	786,913.1	1,029,546.3	1,024.5	1,020.3	>4	4.2	AREA F	09/17/2003
PB-185	2103	786,934.8	1,029,540.0	1,023.8	1,019.6	>4	4.2	AREA F	09/17/2003
PB-184	2104	786,931.6	1,029,524.6	1,023.2	1,019.1	>4	4.1	AREA F	09/17/2003
PB-191	2105	786,968.9	1,029,595.9	1,021.3	1,017.1	>4	4.2	AREA E	09/16/2003
PB-190	2106	786,978.2	1,029,608.2	1,020.4	1,016.2	>4	4.2	AREA E	09/16/2003
PB-126	2107	787,006.8	1,029,604.0	1,019.5	1,015.1	>4	4.4	AREA E	09/16/2003
PB-188	2108	786,984.4	1,029,586.5	1,020.4	1,016.2	>4	4.2	AREA E	09/16/2003
-	2109	787,128.7	1,029,806.6	1,009.8	1,007.6	>2	2.2	AREA D	06/17/2003
PB-121	2110	787,132.3	1,029,770.1	1,010.0	1,007.6	>2	2.4	AREA D	06/17/2003
PB-120	2111	787,106.9	1,029,741.9	1,010.9	1,008.7	>2	2.2	AREA D	06/17/2003
PB-119	2112	787,079.6	1,029,764.2	1,011.7	1,009.6	>2	2.1	AREA D	06/17/2003
-	2113	787,080.7	1,029,808.7	1,008.3	1,006.2	>2	2.1	AREA D	06/17/2003
PB-144	2114	787,207.7	1,029,803.7	1,006.4	1,004.3	>2	2.11	AREA Z-1	07/08/2003
PB-114	2115	787,183.1	1,029,786.6	1,007.9	1,005.7	>2	2.19	AREA Z-1	07/08/2003
-	2116	787,173.1	1,029,767.2	1,007.9	1,005.8	>2	2.13	AREA Z-1	07/08/2003
PB-142	2117	787,200.1	1,029,724.7	1,005.4	1,003.3	>2	2.13	AREA Z-1	07/08/2003
PB-139	2118	787,153.2	1,029,653.3	1,006.9	1,004.6	>2	2.3	AREA Z-3	07/29/2003
PB-52	2119	787,196.0	1,029,608.4	1,006.4	1,004.1	>2	2.3	AREA Z-3	07/29/2003
PB-51	2120	787,201.7	1,029,660.7	1,007.1	1,004.8	>2	2.3	AREA Z-3	07/29/2003
PB-51	2120	787,201.7	1,029,660.7	1,007.1	998.9	999.0	8.2	AREA W	07/29/2003
PB-140	2121	787,233.8	1,029,685.8	1,004.7	1,002.5	>2	2.2	AREA Z-3	07/29/2003
PB-140	2121	787,233.8	1,029,685.8	1,004.7	1,000.5	>4	4.2	AREA U	07/29/2003
PB-140	2121	787,233.8	1,029,685.8	1,004.7	997.8	998.0	6.9	AREA W	07/29/2003
PB-78	2122	787,289.2	1,029,694.8	1,003.4	1,001.3	>2	2.1	AREA Z-2/Z-3	07/29/2003
PB-78	2122	787,289.2	1,029,694.8	1,003.4	999.1	>4	4.3	AREA U	07/29/2003
PB-78	2122	787,289.2	1,029,694.8	1,003.4	997.3	>6	6.1	AREA S-1	08/21/2003
PB-77	2123	787,298.3	1,029,737.0	1,003.0	1,000.7	>2	2.3	AREA Z-2	08/04/2003
PB-77	2123	787,298.3	1,029,737.0	1,003.0	996.7	>6	6.3	AREA S-1	08/04/2003
PB-141	2124	787,249.0	1,029,731.9	1,004.1	1,002.0	>2	2.1	AREA Z-1	07/08/2003
PB-116	2125	787,235.8	1,029,788.7	1,005.2	1,003.0	>2	2.2	AREA Z-1	07/08/2003
-	2126	787,314.9	1,029,694.4	1,003.1	998.9	>4	4.2	AREA U	07/29/2003
-	2126	787,314.9	1,029,694.4	1,003.1	996.9	>6	6.2	AREA S-1	08/21/2003
PB-79	2127	787,320.7	1,029,648.3	1,003.6	999.2	>4	4.4	AREA U	07/29/2003
PB-79	2127	787,320.7	1,029,648.3	1,003.6	997.4	>6	6.2	AREA S-1	08/21/2003
PB-50	2128	787,239.5	1,029,639.1	1,005.8	1,001.7	>4	4.1	AREA U	07/29/2003
PB-50	2128	787,239.5	1,029,639.1	1,005.8	999.6	>6	6.2	AREA S-2	07/29/2003
PB-50	2128	787,239.5	1,029,639.1	1,005.8	997.8	998.0	8.0	AREA W	07/29/2003
PB-49	2129	787,272.3	1,029,602.7	1,006.0	999.7	>6	6.3	AREA S-2	07/29/2003
PB-49	2129	787,272.3	1,029,602.7	1,006.0	997.1	997.3	8.9	AREA T-1	07/29/2003
PB-48	2130	787,307.0	1,029,589.5	1,005.5	999.1	>6	6.4	AREA S-1	08/21/2003
PB-48	2130	787,307.0	1,029,589.5	1,005.5	995.8	996.0	9.7	AREA T-1	08/28/2003
-	2131	787,354.0	1,029,612.2	1,003.4	997.2	>6	6.2	AREA S-1	08/21/2003
-	2131	787,354.0	1,029,612.2	1,003.4	993.1	993.3	10.3	AREA T-2	08/22/2003

Table 7 (continued)

Excavation Survey Summary
Element I Remedial Design
Tri-Cities Barrel Superfund Site
Fenton, New York

Page 2 of 5

POINT IDENTIFICATION	Earth Tech P ID	NORTHING	EASTING	PRE EXCAVATION ELEVATION ⁽³⁾	POST- EXCAVATION ELEVATION ⁽³⁾	REQUIRED EXCAVATION DEPTH/ELEV. ⁽³⁾	ACTUAL EXCAVATION DEPTH ⁽³⁾	AREA ⁽¹⁾	DATE VERIFIED
PB-73	2132	787,385.3	1,029,648.3	996.7	990.7	991.1	6.0	AREA Q-1	08/22/2003
-	2133	787,418.6	1,029,686.7	991.9	991.9	0.0	0.0	AREA R (TIE IN)	-
-	2133	787,418.6	1,029,686.7	991.9	989.9	990.0	2	-	-
-	2134	787,352.15	1,029,792.20	995.56	991.9	0.0	3.66	AREA R (TIE IN)	-
-	2135	787,156.8	1,029,553.8	1,006.8	1,004.5	>2	2.3	AREA X	07/10/2003
-	2135	787,156.8	1,029,553.8	1,006.8	1,002.2	1002.5	4.6	AREA Y	07/17/2003
-	2136	787,112.6	1,029,554.5	1,012.1	1,009.8	>2	2.3	AREA X	07/17/2003
PB-59	2137	787,107.6	1,029,467.2	1,012.5	-	>2	-	AREA X	-
PB-59	2137	787,107.6	1,029,467.2	1,012.5	1,006.00	1,006.0	6.5	AREA N	07/09/2003
PB-59	2137	787,107.6	1,029,467.2	1,012.5	1,006.00	1,006.0	6.5	AREA Y	07/09/2003
PB-58	2138	787,122.6	1,029,502.7	1,011.4	-	>2	-	AREA X	-
PB-58	2138	787,122.6	1,029,502.7	1,011.4	1,004.50	1004.7	6.9	AREA Y	07/09/2003
PB-60	2139	787,137.4	1,029,424.2	1,009.8	1,004.9	1,005.0	4.9	AREA Y	07/09/2003
PB-60	2139	787,137.4	1,029,424.2	1,009.8	1,004.9	1,005.0	4.9	AREA N	07/09/2003
PB-69	2140	787,173.4	1,029,417.6	1,009.0	1,006.70	>2	2.3	AREA L-1	07/17/2003
PB-69	2140	787,173.4	1,029,417.6	1,009.0	1,003.2	1,003.3	5.8	AREA Y/V-2	07/09/2003
PB-69	2140	787,173.4	1,029,417.6	1,009.0	1,003.2	1,003.3	5.8	AREA N	07/09/2003
PB-69	2140	787,173.4	1,029,417.6	1,009.0	1,003.2	1,003.3	5.8	AREA V-2	07/09/2003
PB-66	2141	787,196.2	1,029,448.1	1,008.4	1,002.1	1,002.3	6.3	AREA V-2	07/17/2003
PB-66	2141	787,196.2	1,029,448.1	1,008.4	1,002.1	1,002.3	6.3	AREA Y	07/17/2003
PB-67	2142	787,197.9	1,029,481.3	1,007.5	1,001.8	1,002.0	5.7	AREA V-2	07/17/2003
PB-67	2142	787,197.9	1,029,481.3	1,007.5	1,001.8	1,002.0	5.7	AREA Y	07/17/2003
PB-56	2143	787,198.2	1,029,501.7	1,006.9	1,001.5	1,001.7	5.4	AREA V-2	07/17/2003
PB-56	2143	787,198.2	1,029,501.7	1,006.9	1,001.5	1,001.7	5.4	AREAS Y & Z-4	07/17/2003
-	2144	787,240.9	1,029,502.0	1,006.60	999.40	999.8	7.2	AREA V	07/17/2003
-	2144	787,240.9	1,029,502.0	1,006.60	999.40	999.8	7.2	AREA Z-5	07/17/2003
PB-55	2145	787,251.3	1,029,506.8	1,006.20	999.00	999.3	7.2	AREA V	07/17/2003
PB-55	2145	787,251.3	1,029,506.8	1,006.20	999.00	999.3	7.2	AREAS W & Z-5	07/17/2003
PB-64	2146	787,285.9	1,029,502.1	1,004.40	997.50	997.8	6.9	AREA V	07/17/2003
PB-64	2146	787,285.9	1,029,502.1	1,004.40	997.50	997.8	6.9	AREAS T-1 & W	07/17/2003
PB-45	2147	787,301.3	1,029,445.6	1,003.7	996.9	997.3	6.8	AREA V	07/17/2003
PB-45	2147	787,301.3	1,029,445.6	1,003.7	1,001.3	>2	2.4	AREA L-2	07/29/2003
PB-45	2147	787,301.3	1,029,445.6	1,003.7	996.9	997.3	6.8	AREA T-1	07/29/2003
PB-39	2148	787,345.2	1,029,443.0	1,002.3	999.8	>2	2.5	AREA L-3	09/16/2003
PB-39	2148	787,345.2	1,029,443.0	1,002.3	995.1	995.3	7.2	AREA T-3	09/16/2003
PB-38	2149	787,368.3	1,029,420.3	1,001.8	999.5	>2	2.3	AREA L	09/16/2003
PB-38	2149	787,368.3	1,029,420.3	1,001.8	993.9	994.0	7.9	AREAS Q-4 & T-3	09/16/2003
PB-44	2150	787,401.8	1,029,381.4	1,002.9	1,000.6	>2	2.3	AREA L-4	09/10/2003
PB-44	2150	787,401.8	1,029,381.4	1,002.9	996.6	>6	6.3	AREA K/K1	09/10/2003
PB-44	2150	787,401.8	1,029,381.4	1,002.9	1,000.4	>2	2.5	AREA I	09/10/2003
PB-44	2150	787,401.8	1,029,381.4	1,002.9	991.8	992.0	11.1	AREA Q-4	08/22/2003
PB-175	2151	787,442.6	1,029,375.9	999.4	989.9	990.0	9.5	AREA Q-4	08/22/2003
PB-176	2152	787,470.5	1,029,478.2	1,000.2	989.9	990.0	10.3	AREA Q-3/Q-4	08/22/2003
-	2153	787,496.1	1,029,497.8	990.6	989.9	-	0.7	AREA O/P	08/22/2003

Table 7 (continued)

Excavation Survey Summary
Element I Remedial Design
Tri-Cities Barrel Superfund Site
Fenton, New York

Page 3 of 5

POINT IDENTIFICATION	Earth Tech P ID	NORTHING	EASTING	PRE EXCAVATION ELEVATION ⁽³⁾	POST- EXCAVATION ELEVATION ⁽³⁾	REQUIRED EXCAVATION DEPTH/ELEV. ⁽³⁾	ACTUAL EXCAVATION DEPTH ⁽³⁾	AREA ⁽¹⁾	DATE VERIFIED
-	2154	787,499.7	1,029,546.7	990.3	989.9	-	0.4	AREA O	08/22/2003
PB-19	2155	787,325.2	1,029,364.9	1,002.5	1,000.3	>2	2.2	AREA L	09/17/2003
PB-19	2155	787,325.2	1,029,364.9	1,002.5	996.4	>6	6.1	AREA K	09/17/2003
-	2156	787,303.9	1,029,311.3	1,001.6	999.2	>2	2.4	AREA L-4/L-5	09/10/2003
-	2156	787,303.9	1,029,311.3	1,001.6	995.4	>6	6.2	AREA K	09/10/2003
-	2156	787,303.9	1,029,311.3	1,001.6	995.8	996.0	5.8	AREA G	09/10/2003
-	2157	787,269.3	1,029,294.5	1,003.2	1,000.8	>2	2.4	AREA L-5	09/10/2003
-	2157	787,269.3	1,029,294.5	1,003.2	997.2	997.3	6.0	AREA G	09/10/2003
PB-21	2158	787,235.8	1,029,319.6	1,004.7	1,002.4	>2	2.3	AREA L	09/10/2003
PB-21	2158	787,235.8	1,029,319.6	1,004.7	998.5	>4	6.2	AREA M	09/10/2003
PB-21	2158	787,235.8	1,029,319.6	1,004.7	998.5	999.5	6.2	AREA G	09/10/2003
PB-137	2159	787,230.4	1,029,370.8	1,005.1	1,003.0	>2	2.1	AREA L-1/L-2	07/17/2003
PB-137	2159	787,230.4	1,029,370.8	1,005.1	1,000.9	>4	4.2	AREA M/M-2	07/17/2003
PB-61	2160	787,174.4	1,029,392.5	1,008.9	1,006.6	>2	2.3	AREA L-1/L-2	07/17/2003
PB-61	2160	787,174.4	1,029,392.5	1,008.9	1,004.8	>4	4.1	AREA M-2	07/17/2003
PB-61	2160	787,174.4	1,029,392.5	1,008.9	1,003.0	1,003.4	5.9	AREA N	07/09/2003
PB-62	2161	787,224.7	1,029,404.5	1,007.4	1,004.9	>2	2.5	AREA L-1/L-2	07/17/2003
PB-62	2161	787,224.7	1,029,404.5	1,007.4	1,000.8	1001.2	6.6	AREA V/V-2	07/17/2003
PB-63	2162	787,258.9	1,029,440.9	1,005.5	1,003.3	>2	2.2	AREA L-2	07/17/2003
PB-63	2162	787,258.9	1,029,440.9	1,005.5	999.3	999.4	6.2	AREA V	07/17/2003
PB-136	2163	787,192.4	1,029,355.9	1,006.4	1,002.2	1002.6	4.2	AREA H/N	07/17/2003
PB-136	2163	787,192.4	1,029,355.9	1,006.4	1,002.2	>4	4.2	AREA M/M-2	07/17/2003
-	2164	787,132.5	1,029,360.2	1,010.2	-	1,004.6	-	AREA H/N	-
PB-24	2165	787,149.3	1,029,293.1	1,009.9	1,003.9	1,004.0	6.0	AREA G	09/10/2003
PB-24	2165	787,149.3	1,029,293.1	1,009.9	1,003.9	1,004.0	6.0	AREA H	09/10/2003
PB-34	2166	787,171.9	1,029,291.5	1,007.8	1,003.6	>4	4.2	AREA M	09/17/2003
PB-34	2166	787,171.9	1,029,291.5	1,007.8	1,002.3	1002.4	5.5	AREA G&H	09/10/2003
PB-22	2167	787,198.1	1,029,307.4	1,006.4	1,002.0	>4	4.4	AREA M	09/17/2003
PB-22	2167	787,198.1	1,029,307.4	1,006.4	1,000.7	1,002.0	5.7	AREA G	09/30/2003
-	2168	787,227.0	1,029,301.0	1,004.9	997.8	>4	7.1	AREA M	09/10/2003
-	2168	787,227.0	1,029,301.0	1,004.9	997.8	1,000.0	7.1	AREA G	09/10/2003
PB-30	2169	787,365.7	1,029,269.4	996.6	990.4	>6	6.2	AREA K	09/10/2003
PB-30	2169	787,365.7	1,029,269.4	996.6	994.2	>2	2.4	AREA I	09/10/2003
PB-30	2169	787,365.7	1,029,269.4	996.6	990.4	991.8	6.2	AREA G	09/10/2003
PB-28	2170	787,291.7	1,029,251.3	1,001.1	994.7	995.2	6.4	AREA G	09/10/2003
PB-27	2171	787,253.2	1,029,261.5	1,004.4	997.4	998.0	7.0	AREA G	09/10/2003
PB-26	2172	787,220.5	1,029,256.4	1,005.4	999.0	999.5	6.4	AREA G	09/10/2003
PB-25	2173	787,185.8	1,029,267.7	1,006.2	1,001.2	1001.3	5.0	AREA G	09/10/2003
PB-13	2174	787,360.9	1,029,225.2	988.8	986.7	>2	2.1	AREA J	09/10/2003
PB-14	2175	787,378.7	1,029,204.9	989.1	986.8	>2	2.3	AREA J	09/10/2003
PB-9	2176	787,453.4	1,029,191.3	984.8	982.4	>2	2.4	AREA J	09/10/2003
PB-10	2177	787,465.7	1,029,202.7	983.8	981.4	>2	2.4	AREA J	09/10/2003
PB-7	2178	787,454.3	1,029,229.4	984.8	982.6	>2	2.2	AREA J	09/10/2003
PB-17	2179	787,414.4	1,029,276.3	994.3	992.0	>2	2.3	AREA I	09/10/2003

Table 7 (continued)

Excavation Survey Summary
Element I Remedial Design
Tri-Cities Barrel Superfund Site
Fenton, New York

Page 4 of 5

POINT IDENTIFICATION	Earth Tech P ID	NORTHING	EASTING	PRE EXCAVATION ELEVATION ⁽³⁾	POST- EXCAVATION ELEVATION ⁽³⁾	REQUIRED EXCAVATION DEPTH/ELEV. ⁽³⁾	ACTUAL EXCAVATION DEPTH ⁽³⁾	AREA ⁽¹⁾	DATE VERIFIED
PB-17	2179	787,414.4	1,029,276.3	994.3	992.0	>2	2.3	AREA J	09/10/2003
PB-135	2180	787,398.9	1,029,259.1	994.2	991.9	>2	2.3	AREA J	09/10/2003
PB-148	2181	787,458.2	1,029,255.1	988.1	985.9	>2	2.2	AREA I	09/10/2003
PB-3	2182	787,559.0	1,029,229.3	975.8	973.4	>2	2.4	AREA I	09/10/2003
PB-2	2183	787,576.4	1,029,249.6	975.4	973.2	>2	2.2	AREA I	09/10/2003
PB-55	2184	787,556.8	1,029,266.9	978.3	976.2	>2	2.1	AREA I	09/10/2003
-	2185	787,439.9	1,029,308.6	995.3	993.2	>2	2.1	AREA I	09/16/2003
PB-18	2186	787,412.9	1,029,308.4	997.0	994.6	>2	2.4	AREA I	09/16/2003
PB-18	2186	787,412.9	1,029,308.4	997.0	990.8	>6	6.2	AREA K-I	09/16/2003
-	2187	787,627.5	1,029,305.2	975.7	964.3 ⁽²⁾	964.0	#VALUE!	AREA ZZ	09/10/2003
-	2188	787,660.7	1,029,251.6	971.5	965.0 ⁽²⁾	964.0	#VALUE!	AREA ZZ	09/10/2003
-	2189	787,682.4	1,029,265.0	970.4	965.0 ⁽²⁾	964.0	#VALUE!	AREA ZZ	09/10/2003
-	2190	787,672.2	1,029,283.1	970.4	964.7 ⁽²⁾	964.0	#VALUE!	AREA ZZ	09/10/2003
-	2191	787,668.7	1,029,302.6	972.8	965.0 ⁽²⁾	964.0	#VALUE!	AREA ZZ	09/10/2003
-	2192	787,653.4	1,029,325.5	975.2	963.7 ⁽²⁾	964.0	#VALUE!	AREA ZZ	09/10/2003
-	2221	787,177.5	1,029,488.9	1,008.3	1,005.2	>3	3.1	AREA B	07/08/2003
-	2222	787,177.5	1,029,458.9	1,008.9	1,005.8	>3	3.1	AREA B	07/08/2003
-	2223	787,207.5	1,029,458.9	1,008.2	1,005.1	>3	3.1	AREA B	07/08/2003
-	2224	787,207.5	1,029,488.9	1,007.2	1,004.1	>3	3.1	AREA B	07/08/2003
-	2226	787,227.5	1,029,308.9	1,005.0	998.8	999.0	6.2	AREA A	07/08/2003
-	2226	787,228.10	1,029,307.80	1,005.00	1,002.90	>2	2.1	A 2' CUT	06/27/2003
-	2227	787,227.5	1,029,278.9	1,004.9	998.8	999.0	6.1	AREA A	07/08/2003
-	2228	787,237.5	1,029,268.9	1,005.1	999.0	999.0	6.1	AREA A	07/08/2003
-	2229	787,257.5	1,029,288.9	1,003.8	998.8	999.0	5	AREA A	07/08/2003
-	2229	787,255.30	1,029,288.90	1,003.80	1,001.70	>2	2.1	A 2' CUT	06/27/2003
-	2230	787,257.5	1,029,308.9	1,003.7	999.0	999.0	4.7	AREA A	07/08/2003
-	2230	787,255.30	1,029,308.30	1,003.70	1,001.40	>2	2.3	A 2' CUT	06/27/2003
-	2231	787,347.60	1,029,608.91	1,003.8	992.9	993.0	10.9	AREA C	08/04/2003
-	2232	787,347.40	1,029,588.92	1,004.2	992.6	993.0	11.6	AREA C	08/04/2003
-	2233	787,347.40	1,029,588.91	1,003.4	992.8	993.0	10.6	AREA C	08/04/2003
-	2234	787,347.57	1,029,488.82	1,002.4	992.9	993.0	9.5	AREA C	08/04/2003
-	2235	787,377.45	1,029,488.94	1,002.8	992.7	993.0	10.1	AREA C	08/04/2003
-	2236	787,377.48	1,029,538.91	1,002.6	992.9	993.0	9.7	AREA C	08/04/2003
-	2237	787,387.48	1,029,538.91	1,002.2	992.8	993.0	9.4	AREA C	08/04/2003
-	2238	787,387.58	1,029,588.89	1,001.7	992.8	993.0	8.9	AREA C	08/04/2003
-	2239	787,367.50	1,029,588.90	1,002.7	992.8	993.0	9.9	AREA C	08/04/2003
-	2240	787,367.47	1,029,608.90	1,002.6	992.8	993.0	9.8	AREA C	08/04/2003
-	2251	787,207.5	1,029,481.3	1,007.00	1,005.00	>2	2.00	PB-57 AREA	07/08/2003
-	2252	787,229.0	1,029,481.3	1,006.60	1,004.50	>2	2.10	PB-57 AREA	07/14/2003
-	2253	787,223.7	1,029,535.8	1,006.80	1,003.10	>2	3.70	PB-57 AREA	07/14/2003
-	2254	787,164.9	1,029,543.1	1,006.90	1,004.60	>2	2.30	PB-57 AREA	07/14/2003
-	2255	787,149.7	1,029,543.1	1,007.00	1,005.00	>2	2.00	PB-57 AREA	07/08/2003
-	2256	787,144.9	1,029,543.1	-	-	>2	-	PB-57 AREA	-

Table 7 (continued)

Excavation Survey Summary
Element I Remedial Design
Tri-Cities Barrel Superfund Site
Fenton, New York

Page 5 of 5

POINT IDENTIFICATION	Earth Tech P ID	NORTHING	EASTING	PRE EXCAVATION ELEVATION ⁽³⁾	POST- EXCAVATION ELEVATION ⁽³⁾	REQUIRED EXCAVATION DEPTH/ELEV. ⁽³⁾	ACTUAL EXCAVATION DEPTH ⁽³⁾	AREA ⁽¹⁾	DATE VERIFIED
-	2257	787,144.9	1,029,535.9	1,006.90	1,004.80	>2	2.10	PB-57 AREA	07/08/2003
-	2258	787,144.9	1,029,523.1	1,007.90	1,005.60	>2	2.30	PB-57 AREA	07/14/2003
-	2301	787,674.1	1,029,726.8	976.3	974.0	>2	2.30	AREA EE	10/01/2003
-	2303	787,849.1	1,029,758.0	966.5	964.1	>2	2.40	AREA EE	10/01/2003
-	2304	787,855.4	1,029,656.5	966.00	963.70	>2	2.30	AREA EE	10/01/2003
PB-99	2305	787,905.8	1,029,654.1	957.70	955.60	>2	2.10	AREA EE	10/01/2003
PB-98	2306	787,918.9	1,029,604.8	954.8	952.6	>2	2.2	AREA EE	10/01/2003
PB-106	2307	787,851.9	1,029,585.1	967.6	965.4	>2	2.2	AREA EE	10/01/2003
-	2308	787,821.8	1,029,535.2	969.7	967.6	>2	2.1	AREA EE	10/01/2003
PB-105	2309	787,775.1	1,029,554.1	970.8	968.7	>2	2.1	AREA EE	10/01/2003
PB-104	2310	787,744.2	1,029,523.6	972.0	969.8	>2	2.2	AREA EE	10/01/2003
PB-103	2311	787,708.3	1,029,572.6	974.0	971.9	>2	2.1	AREA EE	10/01/2003
-	2312	787,684.9	1,029,627.6	975.3	973.1	>2	2.2	AREA EE	10/01/2003
-	2313	787,684.9	1,029,627.6	975.3	968.9	>6	6.4	AREA DD	10/01/2003
-	2314	787,676.9	1,029,676.7	977.2	974.9	>2	2.3	AREA EE	10/01/2003
PB-198	2315	787,726.5	1,029,608.5	972.8	970.6	>2	2.2	AREA EE	10/01/2003
PB-198	2315	787,726.5	1,029,608.5	972.8	966.5	>6	6.3	AREA DD	10/01/2003
-	2316	787,726.5	1,029,608.5	972.8	970.4	>2	2.4	AREA EE	10/01/2003
-	2317	787,739.2	1,029,640.0	972.0	969.7	>2	2.3	AREA EE	10/01/2003
-	2318	787,739.2	1,029,640.0	972.0	965.7	>6	6.3	AREA DD	10/01/2003
-	2319	787,707.6	1,029,657.9	974.6	972.3	>2	2.3	AREA EE	10/01/2003
-	2320	787,707.6	1,029,657.9	974.6	968.4	>6	6.2	AREA DD	10/01/2003
-	2321	787,839.0	1,029,699.2	967.9	965.8	>2	2.1	AREA EE	10/01/2003
-	2322	787,839.0	1,029,699.2	967.9	963.7	>4	4.2	AREA CC	10/01/2003
-	2323	787,816.5	1,029,720.6	968.6	966.5	>2	2.1	AREA EE	10/01/2003
-	2324	787,816.5	1,029,720.6	968.6	964.3	>4	4.3	AREA CC	10/01/2003
-	2325	787,792.1	1,029,683.0	968.8	966.7	>2	2.1	AREA EE	10/01/2003
-	2326	787,792.1	1,029,683.0	968.8	964.4	>4	4.4	AREA CC	10/01/2003
-	2327	787,819.2	1,029,659.3	969.0	964.9	>4	4.1	AREA CC	10/01/2003
-	2327	787,819.2	1,029,659.3	969.0	966.6	>2	2.4	AREA EE	10/01/2003
-	2329	787,992.4	1,029,672.6	940.8	936.6	>4	4.2	BB	09/17/2003
-	2330	787,985.7	1,029,672.0	941.2	937.1	>4	4.1	BB	09/17/2003
PB-210	2332	787,943.5	1,029,645.5	948.6	946.2	>2	2.4	AA	09/17/2003
PB-210	2332	787,943.5	1,029,645.5	948.6	944.2	>4	4.4	BB	09/17/2003
-	2333	787,995.4	1,029,631.3	940.5	936.2	>4	4.3	BB	09/17/2003
-	2334	787,995.4	1,029,631.3	940.5	938.1	>2	2.4	AA	09/17/2003
-	2335	787,990.1	1,029,577.9	940.2	938.1	>2	2.1	AA	09/17/2003
-	2336	788,003.4	1,029,596.3	940.2	937.7	>2	2.5	AA	09/17/2003
-	2501	-	-	1,010.6	1,008.5	>2	2.1	AREA D	06/17/2003

Note:

- (1) The areas are identified on Figure 2 of the Remedial Action Report.
(2) In Area 22, groundwater was encountered at a higher elevation than anticipated during design.
(3) Units for depth and elevation are feet and feet mean sea level, respectively.

Table 8

Post-Excavation Sample Locations
 Element I Remedial Action
 Tri-Cities Barrel Superfund Site
 Fenton, New York

Sample Identification	Collected By	Area	Description
AREA L1	MP ⁽¹⁾	L-3 and L-4	Sample obtained after additional excavation in northern portion of Area L (Areas L-3 and L-4)
PEX-0904	MP	E	Sidewall
PEX-1004	MP	F	Sidewall
PEX-0505	MP	S-1	Eastern sidewall of Area S-1
PEX-0104	MP	N (sidewall)	Area N sidewall (south of PB-167)
PEX-0202	MP	X	Area X (composite sample from floor of excavation)
PEX-01A02	MP	N (sidewall)	Suspicious material in Area N sidewall (10 feet west of PEX-0104)
SUBSLAB-E	MP	N/A ⁽³⁾	Sample obtained after slab for former concrete block building was removed
SUBSLAB-W	MP	N/A ⁽³⁾	Sample obtained after slab for former concrete block building was removed
PEX-0302	MP	Z-2	Triangular area bounded by points PB-139, PB-52, and PB-51
PEX-0402	MP	L	Bottom of [L], bounded by PB-45, 63, 62, 137, border of [M] north of PB-161, and PB-138
PEX-06WT	MP	Q-3	Purple stained area (Area Q-3 was excavated to groundwater ⁽⁴⁾)
PEX-07WT	MP	O	Bottom of excavation (Area O was excavated to groundwater ⁽⁴⁾)
PEX-0802	MP	Z-2	Sample was obtained under the primary haul road
MW-2 Black NW-SS	MP	MW-2	Sample which indicated additional excavation was required near MW-2 well cluster
MW-2 Cluster Black NW	ET ⁽²⁾	MW-2	Sample which indicated additional excavation was required near MW-2 well cluster
MW-2 Cluster Grey NE	ET	MW-2	Sample which indicated additional excavation was required near MW-2 well cluster
MW-2 Cluster Grey S	ET	MW-2	Sample which indicated additional excavation was required near MW-2 well cluster
MW-2 WALL-N	MP	MW-2	Sample obtained after additional excavation was performed near MW-2 well cluster
MW-2 WALL-W	MP	MW-2	Sample obtained after additional excavation was performed near MW-2 well cluster
Tele Pole (0-2)	ET	Pole (Area N)	Sample obtained near pole located north of Osborned Hollow Road in Area N

Note(s)

- (1) Sample obtained by Malcolm Pirnie, Inc. Samples were obtained by Joseph T. Palka.
- (2) Sample obtained by Earth Tech, Inc.
- (3) After the slab for the former concrete block was removed, SUBSLAB-E and SUBSLAB-W were obtained outside the excavation area. Therefore no excavation area identification can be used to identify the general location. SUBSLAB-E and SUBSLAB-W was taken under the slab east and west of Area Z-2 respectively.
- (4) Analytical results may exceed site cleanup criteria. However, the excavation in these areas was to groundwater as required by the ROD.

9

**Summary of In situ Density Testing
Common Fill
Element I Remedial Action
Tri-Cities Barrel Superfund Site
Fenton, New York**

TEST NO.	TEST LOCATION	DATE OF TEST	PROCTOR ID	PROCTOR DATA		INSITU DATA		PERCENT COMPACTION	RESULT/ RETEST NO.
				MAXIMUM DRY DENSITY (lb/ft ³)	OPTIMUM MOISTURE CONTENT (%)	MOISTURE CONTENT (%)	DRY DENSITY (lb/ft ³)		
1	Area D (Lift No. 1)	07/15/2003	Abbey CF-1	133.3	7.6	6.2	125.4	94.1%	P
2	Area D (Lift No. 2)	07/15/2003	Hastings Pit CF-1	120.7	11.6	5.5	120.2	99.6%	P
3	Area Z-1 (Lift No. 1)	07/17/2003	Hastings Pit CF-1	120.7	11.6	6.6	131.9	109.3%	P
4	Area Z-1 (Lift No. 2)	07/17/2003	Hastings Pit CF-1	120.7	11.6	7.0	130.0	107.7%	P
5	Area N (Lift No. 1)	07/22/2003	Hastings Pit CF-1	120.7	11.6	8.9	118.8	98.4%	P
6	Area Y (Lift No. 1)	07/22/2003	Hastings Pit CF-1	120.7	11.6	9.1	109.2	90.5%	P
7	Area N (Lift No. 2)	07/22/2003	Hastings Pit CF-1	120.7	11.6	9.5	123.0	101.9%	P
8	Area Y (Lift No. 2)	07/22/2003	Hastings Pit CF-1	120.7	11.6	9.6	126.6	104.9%	P
9	Area N (Lift No. 3)	07/22/2003	Hastings Pit CF-1	120.7	11.6	11.4	112.7	93.4%	P
10	Area Y (Lift No. 3)	07/22/2003	Hastings Pit CF-1	120.7	11.6	8.4	124.6	103.2%	P
11	Area X (Lift No. 1)	07/22/2003	Hastings Pit CF-1	120.7	11.6	9.9	114.3	94.7%	P
12	Area Z-2 (Lift No. 1)	07/24/2003	Hastings Pit CF-1	120.7	11.6	10.5	112.0	92.8%	P
13	Area Z-2 (Lift No. 2)	07/24/2003	Hastings Pit CF-1	120.7	11.6	9.6	122.0	101.1%	P
14	Area Z-2 (Lift No. 3)	07/24/2003	Hastings Pit CF-1	120.7	11.6	9.7	124.5	103.1%	P
15	Area V (Lift No. 1)	07/24/2003	Hastings Pit CF-1	120.7	11.6	8.6	126.5	104.8%	P
16	Area V (Lift No. 2)	07/24/2003	Hastings Pit CF-1	120.7	11.6	8.5	128.0	106.0%	P
17	Area V (Lift No. 3)	07/24/2003	Hastings Pit CF-1	120.7	11.6	9.0	126.9	105.1%	P
18	Area Y (Lift No. 4)	07/24/2003	Hastings Pit CF-1	120.7	11.6	8.8	124.7	103.3%	P
19	Area Y (Lift No. 5)	07/24/2003	Hastings Pit CF-1	120.7	11.6	11.8	124.0	102.7%	P
20	Area N (Lift No. 4)	07/24/2003	Hastings Pit CF-1	120.7	11.6	10.3	122.7	101.7%	P
21	Area N (Lift No. 5)	07/24/2003	Hastings Pit CF-1	120.7	11.6	10.3	123.2	102.1%	P
22	Area V (Lift No. 4)	07/24/2003	Hastings Pit CF-1	120.7	11.6	9.8	121.6	100.7%	P
23	Area V (Lift No. 1)	07/31/2003	Hastings Pit CF-1	120.7	11.6	9.4	122.4	101.4%	P
24	Area W (Lift No. 1)	07/31/2003	Hastings Pit CF-1	120.7	11.6	8.1	115.6	95.8%	P
25	Area Z-2 (Lift No. 1)	07/31/2003	Hastings Pit CF-1	120.7	11.6	8.1	119.9	99.3%	P
26	Area Z-2 (Lift No. 3)	07/31/2003	Hastings Pit CF-1	120.7	11.6	7.5	115.6	95.8%	P
27	Area W (Lift No. 2)	07/31/2003	Hastings Pit CF-1	120.7	11.6	7.2	120.1	99.5%	P
28	Area V (Lift No. 2)	07/31/2003	Hastings Pit CF-1	120.7	11.6	6.7	111.6	92.5%	P
29	Area V (Lift No. 3)	07/31/2003	Hastings Pit CF-1	120.7	11.6	8.2	117.2	97.1%	P
30	Area W (Lift No. 3)	07/31/2003	Hastings Pit CF-1	120.7	11.6	7.4	118.5	98.2%	P
31	Area W (Lift No. 4)	07/31/2003	Hastings Pit CF-1	120.7	11.6	9.2	111.9	92.7%	P
32	Area W (Lift No. 5)	07/31/2003	Hastings Pit CF-1	120.7	11.6	7.4	113.8	94.3%	P
33	Area V (Lift No. 4)	07/31/2003	Hastings Pit CF-1	120.7	11.6	6.0	108.5	89.9%	P
34	Area V (Lift No. 5)	07/31/2003	Hastings Pit CF-1	120.7	11.6	8.6	121.9	101.0%	P
35	Area V (Lift No. 6)	07/31/2003	Hastings Pit CF-1	120.7	11.6	7.5	106.0	87.8%	P
36	Area Z (Lift No. 6)	07/31/2003	Hastings Pit CF-1	120.7	11.6	8.3	113.5	94.0%	P
37	Area W (Lift No. 6)	07/31/2003	Hastings Pit CF-1	120.7	11.6	8.5	116.1	96.2%	P
38	Area T (Lift No. 1)	08/07/2003	Hastings Pit CF-1	120.7	11.6	8.6	125.7	104.1%	P

**Summary of In situ Density Testing
Common Fill
Element I Remedial Action
Tri-Cities Barrel Superfund Site
Fenton, New York**

TEST NO.	TEST LOCATION	DATE OF TEST	PROCTOR ID	PROCTOR DATA		IN SITU DATA		PERCENT COMPACTION	RESULT/ RETEST NO.
				MAXIMUM DRY DENSITY (lb/ft ³)	OPTIMUM MOISTURE CONTENT (%)	MOISTURE CONTENT (%)	DRY DENSITY (lb/ft ³)		
39	Area T (Lift No. 3)	08/07/2003	Hastings Pit CF-1	120.7	11.6	8.1	116.6	96.6%	P
40	Area S (Lift No. 1)	08/07/2003	Hastings Pit CF-1	120.7	11.6	9.6	122.9	101.8%	P
41	Area S (Lift No. 2)	08/07/2003	Hastings Pit CF-1	120.7	11.6	8.3	123.1	102.0%	P
42	Area U (Lift No. 1)	08/07/2003	Hastings Pit CF-1	120.7	11.6	11.5	115.8	95.9%	P
43	Area U (Lift No. 2)	08/07/2003	Hastings Pit CF-1	120.7	11.6	8.5	124.4	103.1%	P
44	Area W (Lift No. 2)	08/07/2003	Hastings Pit CF-1	120.7	11.6	9.3	123.2	102.1%	P
45	Area T (Lift No. 3)	08/07/2003	Hastings Pit CF-1	120.7	11.6	8.8	128.1	106.1%	P
46	Area W (Lift No. 3)	08/07/2003	Hastings Pit CF-1	120.7	11.6	10.3	114.2	94.6%	P
47	Area ZZ (Lift No. 1) ⁽²⁾	09/09/2003	Hastings Pit CF-1, CF-2, & CF-3	128.2	-	8.3	124.6	97.2%	P
48	Area ZZ (Lift No. 2)	09/09/2003	Hastings Pit CF-1, CF-2, & CF-3	128.2	-	9.3	127.6	99.5%	P
49	Area ZZ (Lift No. 3)	09/09/2003	Hastings Pit CF-1, CF-2, & CF-3	128.2	-	9.1	125.8	98.1%	P
50	Area ZZ (Lift No. 4)	09/09/2003	Hastings Pit CF-1, CF-2, & CF-3	128.2	-	10.0	120.1	93.7%	P
51	Area ZZ (Lift No. 5)	09/09/2003	Hastings Pit CF-1, CF-2, & CF-3	128.2	-	9.6	129.5	101.0%	P
52	Area ZZ (Lift No. 6)	09/09/2003	Hastings Pit CF-1, CF-2, & CF-3	128.2	-	8.1	132.6	103.4%	P
53	Area S-1 (Lift No. 1)	09/12/2003	Hastings Pit CF-1, CF-2, & CF-3	128.2	-	7.2	115.2	89.8%	P
54	Area S-1 (Lift No. 2)	09/12/2003	Hastings Pit CF-1, CF-2, & CF-3	128.2	-	6.9	123.8	96.5%	P
55	Area S-1 (Lift No. 3)	09/12/2003	Hastings Pit CF-1, CF-2, & CF-3	128.2	-	6.9	116.3	90.7%	P
56	Area R (east) (Lift No. 1)	09/12/2003	Hastings Pit CF-1, CF-2, & CF-3	128.2	-	7.5	111.8	87.2%	P
57	Area R (east) (Lift No. 2)	09/12/2003	Hastings Pit CF-1, CF-2, & CF-3	128.2	-	6.2	115.4	90.0%	P
58	Area S-2 (Lift No. 1)	09/12/2003	Hastings Pit CF-1, CF-2, & CF-3	128.2	-	10.7	113.6	88.6%	P
59	Area S-2 (Lift No. 2)	09/12/2003	Hastings Pit CF-1, CF-2, & CF-3	128.2	-	13.3	110.7	86.3%	P
60	Area S-2 (Lift No. 3)	09/12/2003	Hastings Pit CF-1, CF-2, & CF-3	128.2	-	10.9	116.2	90.6%	P
61	Area R (west) (Lift No. 1)	09/12/2003	Hastings Pit CF-1, CF-2, & CF-3	128.2	-	7.8	112.8	88.0%	P
62	Area R (west) (Lift No. 2)	09/12/2003	Hastings Pit CF-1, CF-2, & CF-3	128.2	-	7.4	113.8	88.7%	P
63	Area Q-1 (Lift No. 2)	09/12/2003	Hastings Pit CF-1, CF-2, & CF-3	128.2	-	7.4	112.8	88.0%	P
64	Area Q-1 (Lift No. 3)	09/12/2003	Hastings Pit CF-1, CF-2, & CF-3	128.2	-	7.5	117.7	91.8%	P
65	Area P (Lift No. 1)	09/12/2003	Hastings Pit CF-1, CF-2, & CF-3	128.2	-	8.3	112.9	88.0%	P
66	Area P (Lift No. 2)	09/12/2003	Hastings Pit CF-1, CF-2, & CF-3	128.2	-	7.7	111.9	87.3%	P
67	Area Q-2 (Lift No. 1)	09/12/2003	Hastings Pit CF-1, CF-2, & CF-3	128.2	-	7.3	111.6	87.0%	P
68	Area Q-3 (Lift No. 1)	09/12/2003	Hastings Pit CF-1, CF-2, & CF-3	128.2	-	7.4	114.5	89.3%	P
69	Area AA (Lift No. 1)	09/18/2003	Hastings Pit CF-1, CF-2, & CF-3	128.2	-	9.5	120.7	94.1%	P
70	Area AA (Lift No. 2)	09/18/2003	Hastings Pit CF-1, CF-2, & CF-3	128.2	-	9.6	114.9	89.6%	P
71	Area BB (Lift No. 1)	09/18/2003	Hastings Pit CF-1, CF-2, & CF-3	128.2	-	10.3	112.1	87.4%	P
72	Area BB (Lift No. 2)	09/18/2003	Hastings Pit CF-1, CF-2, & CF-3	128.2	-	9.1	125.5	97.9%	P
73	Area BB (Lift No. 3)	09/18/2003	Hastings Pit CF-1, CF-2, & CF-3	128.2	-	10.3	117.8	91.9%	P
74	Area BB (Lift No. 4)	09/18/2003	Hastings Pit CF-1, CF-2, & CF-3	128.2	-	9.7	122.6	95.6%	P
75	Area Q-3 (Lift No. 1)	09/23/2003	Hastings Pit CF-1, CF-2, & CF-3	128.2	-	9.6	125.8	98.1%	P

**Summary of In situ Density Testing
Common Fill
Element I Remedial Action
Tri-Cities Barrel Superfund Site
Fenton, New York**

TEST NO.	TEST LOCATION	DATE OF TEST	PROCTOR ID	PROCTOR DATA		IN SITU DATA		PERCENT COMPACTION	RESULT/ RETEST NO.
				MAXIMUM DRY DENSITY (lb/ft ³)	OPTIMUM MOISTURE CONTENT (%)	MOISTURE CONTENT (%)	DRY DENSITY (lb/ft ³)		
76	Area Q-3 (Lift No. 2)	09/23/2003	Hastings Pit CF-1, CF-2, & CF-3	128.2	-	12.5	121.4	94.7%	P
77	Area Q-3 (Lift No. 3)	09/23/2003	Hastings Pit CF-1, CF-2, & CF-3	128.2	-	13.2	111.1	86.6%	P
78	Area Q-3 (Lift No. 4)	09/23/2003	Hastings Pit CF-1, CF-2, & CF-3	128.2	-	10.3	123.9	96.6%	P
79	Area Q-4 (Lift No. 1)	09/23/2003	Hastings Pit CF-1, CF-2, & CF-3	128.2	-	9.3	108.9	85.0%	P
80	Area Q-4 (Lift No. 2)	09/23/2003	Hastings Pit CF-1, CF-2, & CF-3	128.2	-	8.0	109.2	85.2%	P
81	Area Q-4 (Lift No. 3)	09/23/2003	Hastings Pit CF-1, CF-2, & CF-3	128.2	-	7.2	111.3	86.8%	P
82	Area T-1 (Lift No. 4)	09/23/2003	Hastings Pit CF-1, CF-2, & CF-3	128.2	-	7.3	116.5	90.9%	P
83	Area T-2 (Lift No. 4)	09/23/2003	Hastings Pit CF-1, CF-2, & CF-3	128.2	-	11.7	109.0	85.0%	P
84	Area Q-4 (Lift No. 3)	09/23/2003	Hastings Pit CF-1, CF-2, & CF-3	128.2	-	7.4	110.1	85.9%	P
85	Area Q-4 (Lift No. 4)	09/23/2003	Hastings Pit CF-1, CF-2, & CF-3	128.2	-	9.7	109.4	85.3%	P
86	Area F (Lift No. 1)	10/01/2003	Hastings Pit CF-1, CF-2, & CF-3	128.2	-	8.0	118.6	92.5%	P
87	Area F (Lift No. 2)	10/01/2003	Hastings Pit CF-1, CF-2, & CF-3	128.2	-	9.8	113.8	88.7%	P
88	Area F (Lift No. 3)	10/01/2003	Hastings Pit CF-1, CF-2, & CF-3	128.2	-	14.0	112.0	87.3%	P
89	Area E (Lift No. 1)	10/01/2003	Hastings Pit CF-1, CF-2, & CF-3	128.2	-	8.9	116.0	90.5%	P
90	Area E (Lift No. 2)	10/01/2003	Hastings Pit CF-1, CF-2, & CF-3	128.2	-	15.0	111.0	86.6%	P
91	Area E (Lift No. 3)	10/01/2003	Hastings Pit CF-1, CF-2, & CF-3	128.2	-	11.5	113.1	88.2%	P
92	Area L	10/01/2003	Hastings Pit CF-1, CF-2, & CF-3	128.2	-	11.4	121.8	95.0%	P
93	Area M (Lift No. 1)	10/01/2003	Hastings Pit CF-1, CF-2, & CF-3	128.2	-	5.7	110.3	86.0%	P
94	Area M (Lift No. 2)	10/01/2003	Hastings Pit CF-1, CF-2, & CF-3	128.2	-	5.9	125.0	97.5%	P
95	Area G (Lift No. 1)	10/01/2003	Hastings Pit CF-1, CF-2, & CF-3	128.2	-	7.5	115.4	90.0%	P
96	Area G (Lift No. 2)	10/01/2003	Hastings Pit CF-1, CF-2, & CF-3	128.2	-	6.8	117.2	91.4%	P
97	Area G (Lift No. 3)	10/01/2003	Hastings Pit CF-1, CF-2, & CF-3	128.2	-	7.4	118.1	92.1%	P
98	Area G (Lift No. 4)	10/01/2003	Hastings Pit CF-1, CF-2, & CF-3	128.2	-	7.2	113.1	88.2%	P
99	Area K (Lift No. 1)	10/01/2003	Hastings Pit CF-1, CF-2, & CF-3	128.2	-	9.4	110.2	85.9%	P
100	Area K (Lift No. 2)	10/01/2003	Hastings Pit CF-1, CF-2, & CF-3	128.2	-	7.3	126.1	98.3%	P
101	Area K (Lift No. 3)	10/01/2003	Hastings Pit CF-1, CF-2, & CF-3	128.2	-	7.3	117.2	91.4%	P
102	Area K (Lift No. 4)	10/01/2003	Hastings Pit CF-1, CF-2, & CF-3	128.2	-	7.6	120.3	93.8%	P
103	Area I (Lift No. 1)	10/07/2003	Hastings Pit CF-1, CF-2, & CF-3	128.2	-	8.0	120.8	94.2%	P
104	Area I (Lift No. 2)	10/07/2003	Hastings Pit CF-1, CF-2, & CF-3	128.2	-	9.0	121.9	95.1%	P
105	Area J (Lift No. 1)	10/07/2003	Hastings Pit CF-1, CF-2, & CF-3	128.2	-	9.8	110.4	86.1%	P
106	Area J (Lift No. 2)	10/07/2003	Hastings Pit CF-1, CF-2, & CF-3	128.2	-	9.5	125.8	98.1%	P
107	Area K (Lift No. 5)	10/07/2003	Hastings Pit CF-1, CF-2, & CF-3	128.2	-	8.1	133.3	104.0%	P
108	Area H (Lift No. 1)	10/07/2003	Hastings Pit CF-1, CF-2, & CF-3	128.2	-	8.3	124.6	97.2%	P
109	Area H (Lift No. 2)	10/07/2003	Hastings Pit CF-1, CF-2, & CF-3	128.2	-	8.7	127.1	99.1%	P
110	Area H (Lift No. 3)	10/07/2003	Hastings Pit CF-1, CF-2, & CF-3	128.2	-	8.0	114.5	89.3%	P
111	Area H (Lift No. 4)	10/07/2003	Hastings Pit CF-1, CF-2, & CF-3	128.2	-	7.2	121.6	94.8%	P
112	Area Q-4 (Lift No. 1)	10/07/2003	Hastings Pit CF-1, CF-2, & CF-3	128.2	-	8.1	111.9	87.3%	P

**Summary of In situ Density Testing
Common Fill
Element I Remedial Action
Tri-Cities Barrel Superfund Site
Fenton, New York**

TEST NO.	TEST LOCATION	DATE OF TEST	PROCTOR ID	PROCTOR DATA		IN SITU DATA		PERCENT COMPACTION	RESULT/ RETEST NO.
				MAXIMUM DRY DENSITY (lb/ft ³)	OPTIMUM MOISTURE CONTENT (%)	MOISTURE CONTENT (%)	DRY DENSITY (lb/ft ³)		
113	Area Q-4 (Lift No. 2)	10/07/2003	Hastings Pit CF-1, CF-2, & CF-3	128.2	-	6.7	118.4	92.3%	P
114	Area Q-4 (Lift No. 3)	10/07/2003	Hastings Pit CF-1, CF-2, & CF-3	128.2	-	7.8	114.2	89.1%	P
115	Area Q-4 (Lift No. 4)	10/07/2003	Hastings Pit CF-1, CF-2, & CF-3	128.2	-	7.8	113.1	88.2%	P
116	Area M (Lift No. 4)	10/07/2003	Hastings Pit CF-1, CF-2, & CF-3	128.2	-	10.1	117.7	91.8%	P
117	Area M (Lift No. 5)	10/07/2003	Hastings Pit CF-1, CF-2, & CF-3	128.2	-	8.7	122.3	95.4%	P

Notes:

- (1) Specifications require that common fill be compacted to a minimum of 85% of the maximum dry density per Technical Specification Section 02140 Part 3.4.2.
- (2) Density testing performed after August 28, 2003 used an average of the values for Hastings Pit CF-1, CF-2, and CF-3 as required by Technical Specification Section 02140 Part 3.4.2.
- (3) CF-1 = Common fill sample no. 1.
CF-2 = Common fill sample no. 2.
CF-3 = Common fill sample no. 3.

Appendix A - Executed Field Change Request Forms

- GIVEN IN HAND
6/10/03.
- REJECTED 6/11/03
EMAIL SENT TO
GLEN 6/11/03 9:7

Field Change Request (FCR)

FCR No. 1

PART 1 (Contractor completes Part 1)

ESC Engineering Project No. 148153

Project: Tri-Cities Barrel Superfund Site

Location: Fenton, New York

Reference(s): Technical Specification No.: Section 02140
Construction Drawing No.: _____

Description of Change Requested:
Substitute weathered rock with fines (various sizes)
for common fill as identified by specification.

Reason for Change:

- ① Constructibility and dust minimization during placement
- ② Local source

William Lusk
Originator's Signature

PART 2 (ESC Engineering completes Part 2)

Disposition: Accepted as minor change Rejected
 Major FCR, accepted, requires USEPA approval before implementation

Remarks:

- ① waive atterberg, particle size, moisture content due to granular nature of the material
- ② Waive proctor testing / compaction testing and replaced with visual inspection (nonmovement by weight of compaction equipment)

Reviewed By: _____
CQA Officer Date

Dispositioned By: Joseph M. Amicid
Project Engineer or designee Date

Distribution: _____

Note: The Field Change Request procedures are outlined in Attachment A-1.

Field Change Request (FCR)

FCR No. 0004

PART 1 (Contractor completes Part 1)

ESC Engineering Project No. 148153


Project: Tri-Cities Barrel Superfund Site

Location: Fenton, New York

Reference(s): Technical Specification No.: _____
Construction Drawing No.: Sheet 3 Dwg # 148153-D13 & Figure 2 of RAWP

Description of Change Requested:
Earth Tech has changed the position of the access road to have a separate entrance and exit for trucks to exit I-88 and enter back onto I-88. The cones and signage has been adjusted to accommodate the extended work area. The new configuration is U-shaped instead of the proposed shape shown on Figure 2 or the RAWP.

Reason for Change:
Earth Tech spoke to the NYSDOT representative and all agreed that this approach would be safer due to the angle at which the trucks would exit and re-enter the highway.





Originator's Signature

PART 2 (ESC Engineering completes Part 2)

Disposition: Accepted as minor change [] Rejected
 [] Major FCR, accepted, requires USEPA approval before implementation

Remarks:

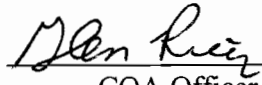Reviewed By:  7/2/03
 CQA Officer Date

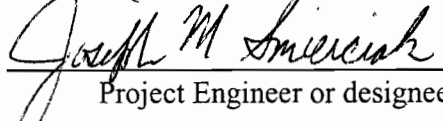Dispositioned By:  7/2/03
 Project Engineer or designee Date

Distribution: Chang, PalKa

Note: The Field Change Request procedures are outlined in Attachment A-1.

Field Change Request (FCR)

FCR No. 0005

PART 1 (Contractor completes Part 1)

ESC Engineering Project No. 148153

Project: Tri-Cities Barrel Superfund Site

Location: Fenton, New York

Reference(s): Technical Specification No.: _____
Construction Drawing No.: _____

Description of Change Requested:

Area around PB-57 sample location to a depth of two feet will be excavated and managed as RCRA Hazardous Soil for Lead. This soil was not identified in the original bid specifications and will be managed as a new waste stream.

Reason for Change:

During the waste approval process one of the disposal facilities identified PB-57 as having an elevated total lead concentration of 10,000 ppm. The disposal facility requested that this area be sampled and analyzed for TCLP lead. The initial sample location and four locations surrounding the PB-57 location were analyzed. PB-57 and samples to the North and West still contained concentrations greater than 5ppm. A decision was made to excavate 2 feet of material out to historic locations that contained concentrations of lead that are below the site recommended clean up goals of 400 ppm. Material will be stockpiled for analysis of Underlying Hazardous Constituents.

Keith Beck
Originator's Signature

PART 2 (ESC Engineering completes Part 2)

Disposition: Accepted as minor change [] Rejected
[] Major FCR, accepted, requires USEPA approval before implementation

Remarks:

Follow same procedure as Area A and B stockpiling. If underlying constituents are an issue, drum the area of applicable data for incineration, characterize remaining volume

Reviewed By: Blon Rice 7/8/03
CQA Officer Date

Dispositioned By: Joseph M. Smicciak 7/8/03
Project Engineer or designee Date

Distribution: Chang, Palka

Note: The Field Change Request procedures are outlined in Attachment A-1.

Field Change Request (FCR)

FCR No. 0006

PART 1 (Contractor completes Part 1)

ESC Engineering Project No. 148153

Project: Tri-Cities Barrel Superfund Site

Location: Fenton, New York

Reference(s): Technical Specification No.:
Construction Drawing No.:

Description of Change Requested:
During the removal of the concrete foundations approximately 10 cubic yards of concrete debris was removed that was visibly stained. The specifications called for decontamination of the concrete and then using the concrete as fill material.

Reason for Change:
Earth Tech attempted to decontaminate the concrete and the staining could not be removed. Earth Tech consulted with ESC Engineering and a decision was made to incorporate the stained concrete soil into soil destined for disposal as non-cover material to the Subtitle D landfill. The remaining concrete that did not have any visual signs of contamination will still be placed as fill at a discreet surveyed location on-site.

Keith [Signature]
Originator's Signature

PART 2 (ESC Engineering completes Part 2)

Disposition: [X] Accepted as minor change [] Rejected
[] Major FCR, accepted, requires USEPA approval before implementation

Remarks:

Reviewed By: Glen Ricci CQA Officer Date: 7/8/03

Dispositioned By: Joseph M. Smircich Project Engineer or designee Date: 7/8/03

Distribution: Chang, Falke

Field Change Request (FCR)

FCR No. 0007

PART 1 (Contractor completes Part 1)

ESC Engineering Project No. 148153

Project: Tri-Cities Barrel Superfund Site

Location: Fenton, New York


Reference(s): Technical Specification No.: _____
Construction Drawing No.: _____

Description of Change Requested:

As part of excavation N from the RAWP an active utility (electric and telephone) pole is in the excavation. Based on conversations with the electrician the pole is most likely set approximately 4-5 feet in the ground. The requested change is to excavate and slope away from the telephone pole as to not compromise the base of the pole and its stability.

Reason for Change:

This pole was not identified on the drawings and moving the pole would involve moving other poles outside of excavation. The lines attached to the pole would most likely have to be lengthened to accommodate moving the pole.

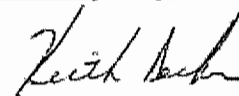


Originator's Signature


PART 2 (ESC Engineering completes Part 2)

Disposition: Accepted as minor change Rejected
 Major FCR, accepted, requires USEPA approval before implementation

Remarks:

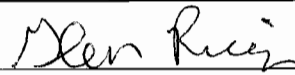Reviewed By: 
CQA Officer

7/8/03
Date

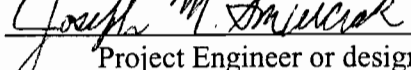Dispositioned By: 
Project Engineer or designee

7/8/03
Date

Distribution: Chang, Palka

Field Change Request (FCR)

FCR No. 0008

PART 1 (Contractor completes Part 1)

ESC Engineering Project No. 148153

Project: Tri-Cities Barrel Superfund Site

Location: Fenton, New York

Reference(s): Technical Specification No.: Section 0211

Construction Drawing No.: Sheet 4 Drawing Number 148153-D18

Description of Change Requested:

Area B to be excavated in lifts. Based on the TCLP Lead results from PB-57 a decision was made to manage the top two feet of Area B in the same manner the 2-5 foot interval was managed in Area A and FCR #2. The material will be analyzed for TCLP lead and UHCs to determine disposal method. The material is already characterized as TSCA.

Reason for Change:

The results of further TCLP lead analysis started to encroach on Area B. Since this material was already slated for TSCA disposal this material was deemed potentially RCRA for Lead and will be analyzed with the Area B fraction for Lead and UHCs.



Originator's Signature

PART 2 (ESC Engineering completes Part 2)

Disposition: Accepted as minor change Rejected
 Major FCR, accepted, requires USEPA approval before implementation

Remarks:

Reviewed By: Dan Rucin
CQA Officer

7/8/03
Date

Dispositioned By: Joseph M. Smircich
Project Engineer or designee

7/8/03
Date

Distribution: Chang, Palka

Field Change Request (FCR)

FCR No. 0009

PART 1 (Contractor completes Part 1)

ESC Engineering Project No. 148153

Project: Tri-Cities Barrel Superfund Site

Location: Fenton, New York


Reference(s): Technical Specification No.: Not Applicable
Construction Drawing No.: See Attached Sheets

Description of Change Requested:

Earth Tech is proposing to line the excavation with a 30 mil linear low density polyethylene (LLDPE) liner. The existing excavation will be backfilled with clean soil on a 1:1 slope. An anchor trench 1'x 1' will be installed at the toe of the slope. The area around the telephone pole will be graded to allow for a smooth transition to eliminate the need for any joints in the liner. The liner will be installed above the existing groundwater seeps. The top edge of the liner will be installed in a similar anchor trench once the chain link fence has been removed. The liner will be buried with backfill to meet the specified grade as shown on the design drawings.

Reason for Change:

During the remediation of Area N, a seam of what appeared to be road tar was encountered in the South wall of the excavation. EPA sampled the sidewall in two locations and both areas were above the site specific clean-up goals. The existing telephone pole area was also sampled by Earth Tech and the soil showed concentrations of pesticides that exceeded site specific clean-up goals.


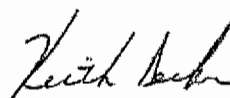


Originator's Signature

PART 2 (ESC Engineering completes Part 2)

Disposition: Accepted as minor change Rejected
 Major FCR, accepted, requires USEPA approval before implementation

Remarks:

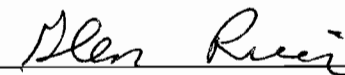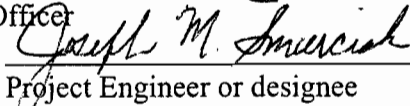
Reviewed By:  8/11/03
 CQA Officer Date
Dispositioned By:  8/11/03
 Project Engineer or designee Date

Distribution: Chang, Palka, Smierciak

CROSS SECTION AT SAMPLE (PEX-0104) LOCATION

NOTES:

- ① ELEVATIONS SHOWN ARE INTERPOLATED FROM SURVEY DATA.
- ② ADDITIONAL SAMPLE ELEV. SHOWN FOR REFERENCE.

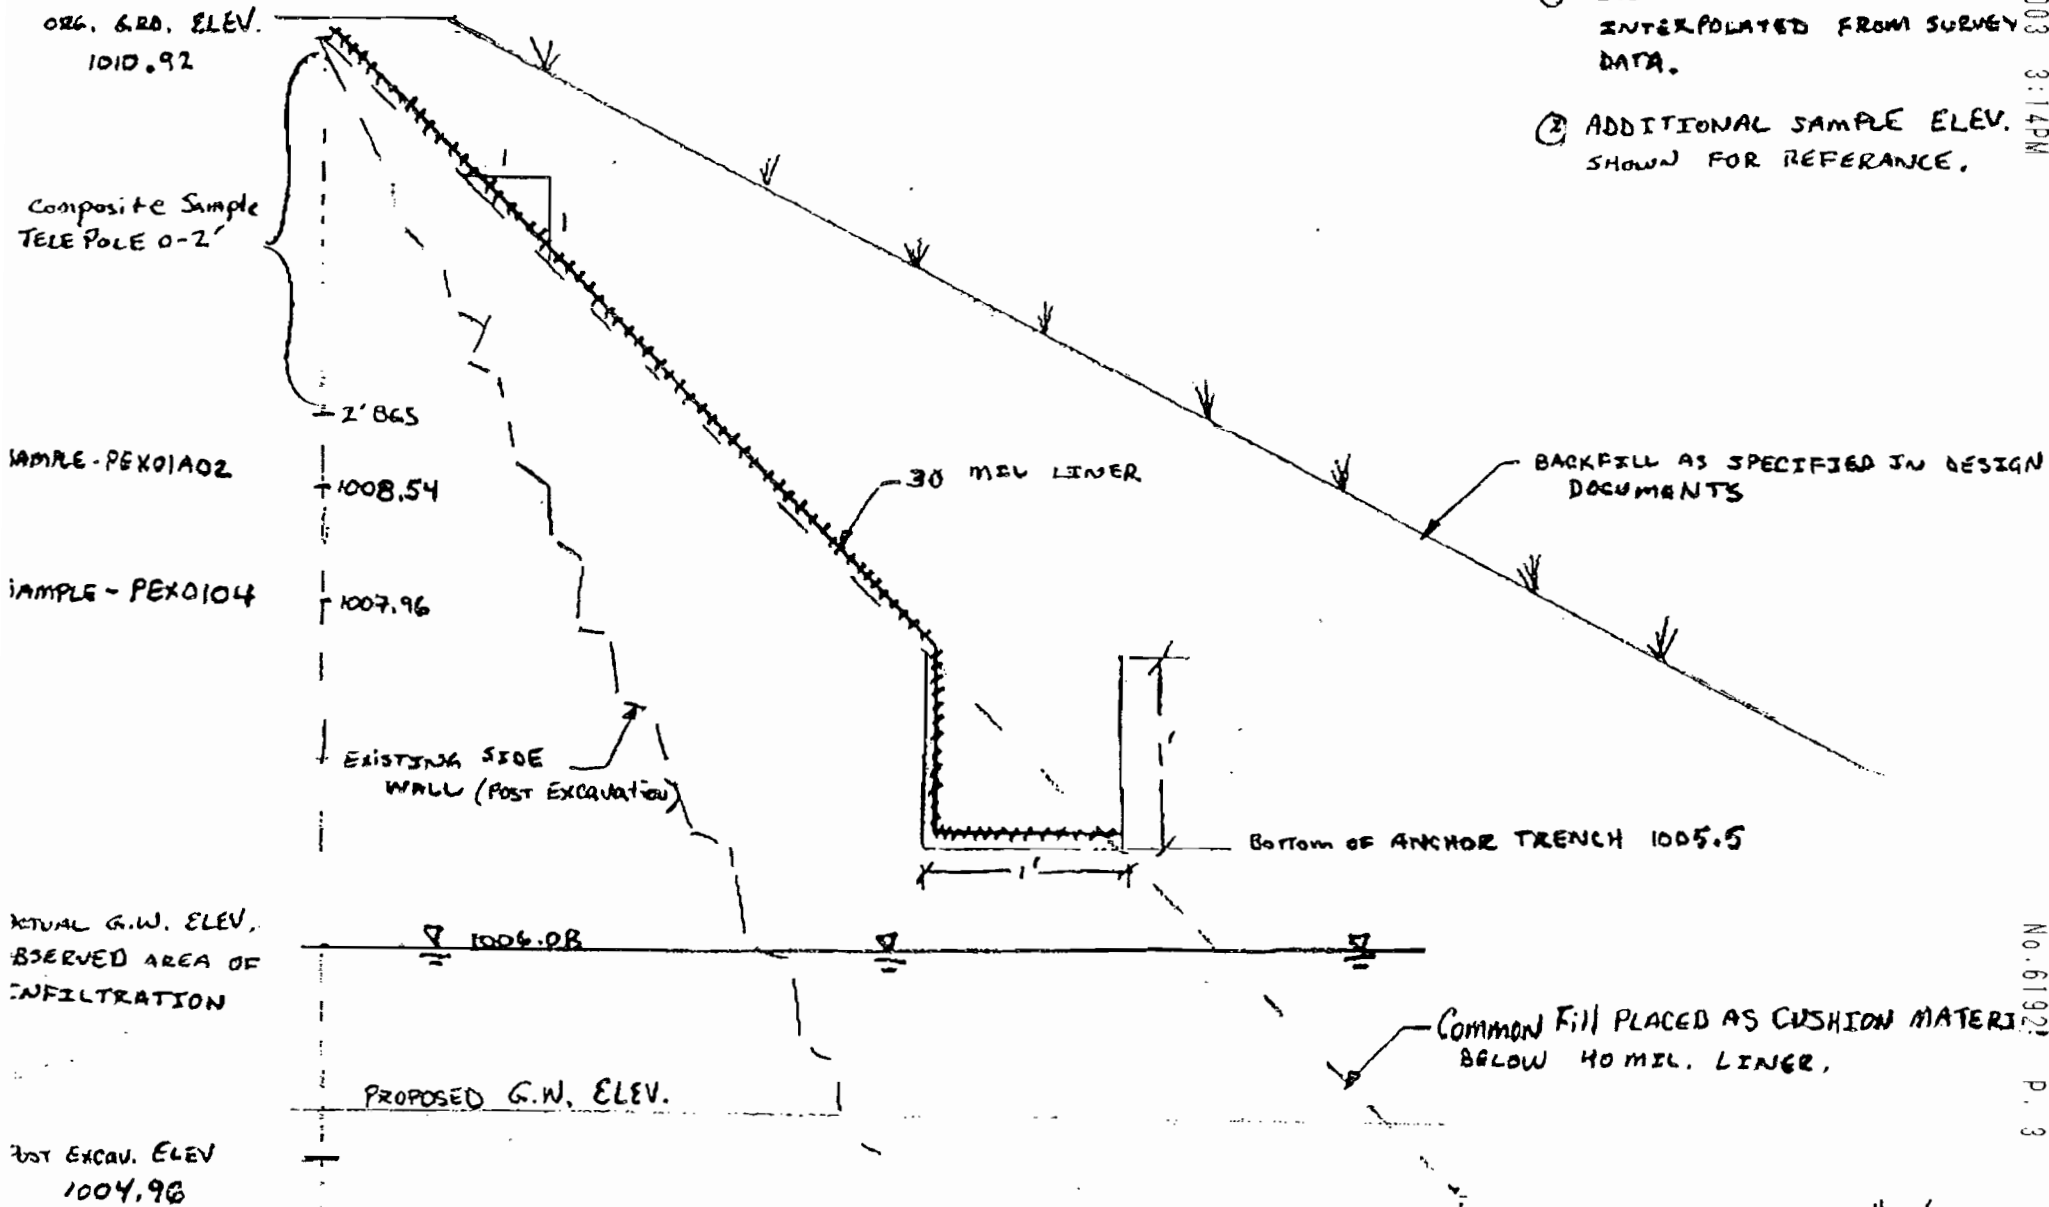

AUG. 8. 2003 3:14PM

No. 6192 P. 3

08. 8. 2003 3:15PM

EXCAVATION TOP OF SLOPE

MW-17
MW-17S

16

13
H
[M.T.]

14
N
[M.T.]

APPROX. TOE OF 30 mil
LINER = 1140LF

Composite Sample
around Utility Pole
sample ID =
TELE POLE 0-2'

TOE OF SLOPE

PEX-0104

32'

PEX-01A02

TANK

UTILITY
POLE


5'

75'


OSBORNE

HOLLOW

SCALE, FEET

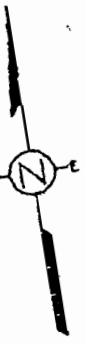

NO. 0132

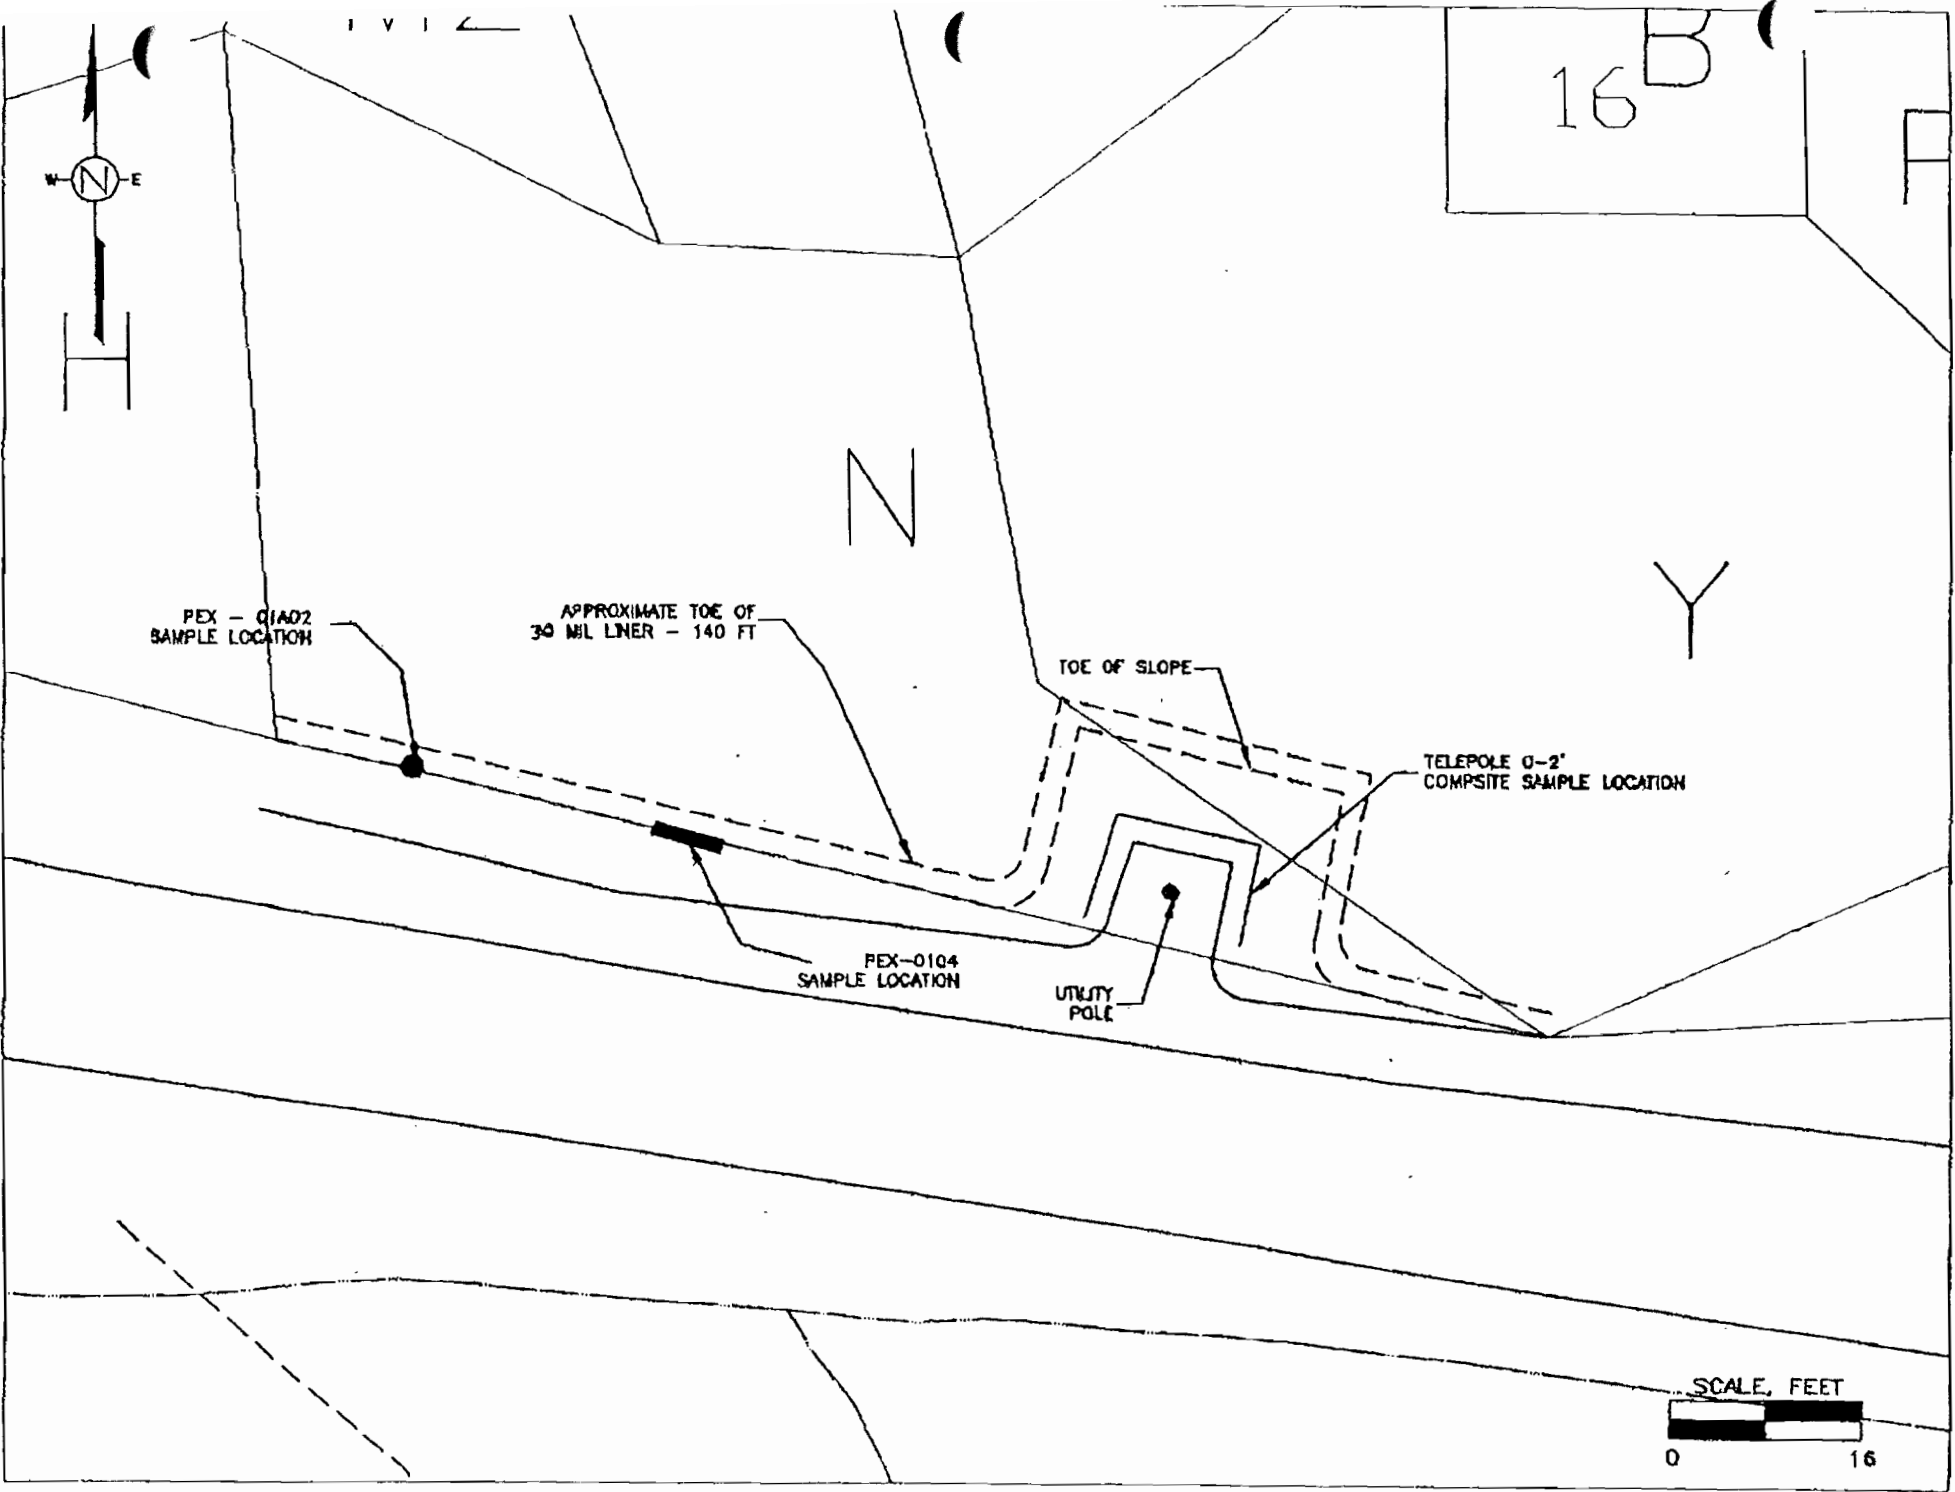

RUFECO 3010B

PRODUCT NAME AND PART

RUFECO 3010B

PART # 3010B

PRODUCT DESCRIPTION:

RUFECO 3010B is a mono-layer membrane consisting of a blended polyethylene. Carbon black provides protection from UV rays and harsh weather conditions. RUFECO 3010B does not contain plasticizers which can migrate to the surface, causing premature aging. It is manufactured from virgin and select reprocessed resins.

PRODUCT USE:

RUFECO 3010B is used in applications that require a long lasting material. The carbon black additive assures long outdoor life. It is a flexible material that will conform to almost any surface while resisting punctures and tears.

COMMON APPLICATIONS:

- ◆ Decorative Ponds
- ◆ Oilfield Pitliners
- ◆ Ditch Linings
- ◆ Fire Ponds
- ◆ Brine Ponds
- ◆ Farm Ponds
- ◆ Canal Linings
- ◆ Closures

SIZE & PACKAGING:

RUFECO 3010B is available in widths up to 200' wide and up to 27,000 square foot panels. All panels are accordion folded every 5 feet and tightly rolled on a heavy-duty core for ease of handling and time saving installation.



RUFECO 3010B

PROPERTIES	TEST METHOD	3010B Typical Roll Averages		3010B Minimum Roll Averages	
		English	Metric	English	Metric
Appearance		Black		Black	
Thickness, Nominal		30 mil	0.76 mm	26 mil	0.61 mm
Maximum Density	ASTM D782			.943 g/cm ²	
Weight Per MSF		150 lbs	68 kg	135 lbs	61 kg
* Tensile Strength	ASTM D638	132 ppi	550 N	102 ppi	450 N
Elongation at Break	ASTM D638	850%	850%	700%	700%
*Tear Resistance	ASTM D1004	16 lbf.	71 N	12 lbf.	53 N
Puncture Resistance	ASTM D4833	57 lbf.	253 N	42 lbf.	186 N
Hydrostatic Resistance	ASTM D751	170 psi	1172 kPa	136 psi	940 kPa
Maximum Use Temperature		180°F	82°C	180°F	82°C
Minimum Use Temperature		-70°F	-57°C	-70°F	-57°C
Permeability					
WVTR	ASTM E96 Method A	0.009 g/100in ² /day	0.14 g/m ² /day		
Perm Rating	ASTM E96 Method A	0.024 U.S. Perms	0.0134 Metric Perms		

*Tests are an average of machine and transverse directions.

RUFECO 3010B contains a very high strength polyethylene resin blended with our in-house trim and start-up material.

Note: To the best of our knowledge, these are minimum and typical roll values and are intended as guides only, not as specification limits. RAVEN INDUSTRIES MAKES NO WARRANTIES AS TO THE FITNESS FOR A SPECIFIC USE OR MERCHANTABILITY OF PRODUCTS REFERRED TO, no guarantee of satisfactory results from reliance upon contained information or recommendations, and disclaims all liability for resulting loss or damage.



PLANT LOCATIONS
 Sioux Falls, South Dakota
 Springfield, Ohio



SALES OFFICE
 P.O. Box 5107
 Sioux Falls, SD 57117-5107
 (605)331-0174
 (605)331-0333 - FAX
 800-635-3458

INTERNATIONAL WASTE TRANSPORT

P.O. BOX 454
 11 CEDAR AVE., WARETOWN, NJ 08758
 (609) 971-8810

FAX (609) 971-8805

E-Mail: CARGOGUARD@aol.com
 Website: www.fwtoargoguard.com

CARGO

GUARD



RUF^{CO}® 2000B, 3000B & 4000B

Properties	Test Method	RUF ^{CO} 2000B		RUF ^{CO} 3000B		RUF ^{CO} 4000B	
		Min. Roll Averages	Typical Roll Averages	Min. Roll Averages	Typical Roll Averages	Min. Roll Averages	Typical Roll Averages
Thickness mils (mm)	ASTM D 1593	18 (0.48)	20 (0.51)	28 (0.71)	30 (0.76)	37 (0.94)	40 (1.02)
Density lb/ft ³ (g/cm ³)	ASTM D782 or ASTM D1505		57.7 (.925)		57.7 (.925)		57.7 (.925)
Minimum Tensile lb/in. width (N/cm. width)	ASTM D838 1. Tensile Strength at Yield 2. % Elongation at Yield 3. Tensile Strength at Break 4. % Elongation at Break 5. Modulus @ 100% Elongation	35 (81) 13 84 (152) 650	40 (70) 13 88 (154) 700 32 (56)	55 (96) 13 120 (215) 650	60 (106) 13 125 (224) 700 46 (84)	80 (140) 13 170 (305) 650	84 (147) 18 175 (314) 700 88 (119)
Hydrostatic Resistance psi (kPa)	ASTM D751	118 (814)	122 (841)	180 (1241)	185 (1276)	230 (1588)	250 (1724)
Puncture Resistance lb/ft (N)	FTMS 101 C Method 2066	33 (147)	36 (160)	48 (214)	52 (231)	61 (271)	65 (288)
Tear Resistance lb/ft (N)	ASTM D1004	11 (49)	13 (58)	18 (80)	20 (89)	24 (107)	28 (118)
Volatile Loss Method A	ASTM 1203		<1%		<1%		<1%
Resistance to Soil Burial (% change maximum in original value)	ASTM G22 1. Tensile Strength at Yield 2. Tensile Strength at Break 3. Elongation at Yield 4. Elongation at Break 5. Modulus of Elasticity		-4%		-4%		-4%
Low Temp. Impact Failure Temp F (C)	ASTM D746		< -70 (< -94)		< -70 (< -94)		< -70 (< -94)
Dimensional Stability % Change	ASTM D1204		< 2		< 2		< 2
Environmental Stress Crack Resistance Hours to Failure	ASTM D5397 Method A		> 400		> 400		> 400
Carbon Black %	ASTM D1603	2.5	2.75	2.5	2.75	2.5	2.75
WVTR g H ₂ O/100 in ² /24 hrs (g H ₂ O/m ² /24 hrs)	ASTM E96 Method A 73° F, 50% RH		.020 (.022)		.017 (.019)		.016 (.018)
Perms grains/ft ² /hr/in. Hg (grams/m ² /day/mm Hg)	ASTM E96 Method A 73° F, 50% RH		.027 (.032)		.023 (.028)		.021 (.026)
FACTORY SEAM REQUIREMENTS							
Bonded Seam Strength lb/in. width (N/cm width)	ASTM D4437	40 (70)	45 (79)	61 (107)	68 (119)	72 (126)	80 (140)
Seam Peel Adhesion lb/in. width (N/cm width)	ASTM D4437	32 (56)	36 (63)	48 (84)	53 (93)	58 (98)	62 (109)

Nominal Weight /Thousand Square Feet: RUF^{CO} 2000B - 100 lbs., RUF^{CO} 3000B - 150 lbs., RUF^{CO} 4000B - 200 lbs.

Field Change Request (FCR)

FCR No. 0010

PART 1 (Contractor completes Part 1)

ESC Engineering Project No. 148153

Project: Tri-Cities Barrel Superfund Site

Location: Fenton, New York

Reference(s): Technical Specification No.: Not Applicable


Construction Drawing No.: _____

Description of Change Requested:

Earth Tech in coordination with ESC Engineering is proposing to install a drainage trench to pick up groundwater flow that originates from under Osborne Hollow Road and enters the Tri-Cities Barrel Site in the newly established backfill on the southwest portion of the site. The trench would include installation of a stone filled trench with 4" perforated pipe to collect water and divert to the creek.

Reason for Change:

During the excavation of the sidewall adjacent to Osborne Hollow Road groundwater was encountered in the sidewall. The groundwater flows at various rates depending on rain events, but does tend to run constantly. It was thought that the backfill would create enough pressure to dissipate the groundwater beneath the newly established backfill. Instead, however the groundwater migrates to the top of the fill and topsoil and saturates the ground in the general area. In order to install a drainage trench the water was first analyzed and found to be clean by a New York Certified Laboratory. This drainage trench will allow for the area to dry and vegetative growth to establish.

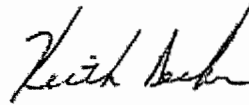


Originator's Signature

PART 2 (ESC Engineering completes Part 2)

Disposition: Accepted as minor change Rejected
 Major FCR, accepted, requires USEPA approval before
 implementation


Remarks: _____

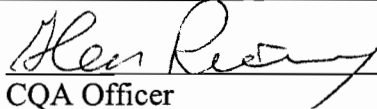Reviewed By:  10/15/03
 CQA Officer Date

Dispositioned By: _____ _____
 Project Engineer or designee Date

Distribution: _____

Appendix B - Monitoring Well Abandonment Records

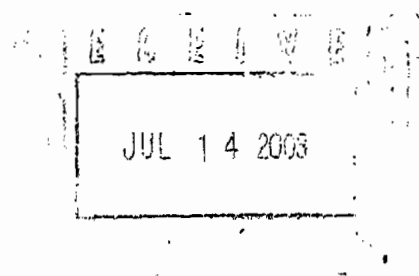

July 9, 2003

Mr. Keith Decker
Earth Tech
40 British American Boulevard
Albany, New York 12205

Re 03120A
Well Abandonments
Former Tri-Cities Barrel
Town of Fenton, New York

Dear Mr Decker:

Recently, our field crews abandoned a total of fifteen wells at the former Tri-Cities Barrel site, all in accordance with the specifications prepared for this project. The enclosed summary table details the wells abandoned, the dates of our work, the method of abandonment, the initial well depth and volume of grout used to abandon each well.

Thank you for this opportunity to work with you.

Very truly yours,

PARRATT-WOLFF, INC

William Morrow
WHM/blo
enc



PW Job No. 03120A
Former Tri-Cities Barrel Well Abandonments
Town of Fenton, New York

Well Identification	Date abandoned	Method of abandonment	Initial Well depth	Volume of grout used (gal)	Initial water level (ft)
MW-1S	7/2/03	Overdrill	38.5	35	12.5
MW-3	6/11/03	Pull & grout	50.0	30	
MW-3S	6/11/03	Pull & grout	20.0	20	
MW-5S	6/12/03	Overdrill	16.0	25	5.3
MW-6	7/2/03	Overdrill	60.0	75	31.3
MW-6S	7/2/03	Pull & grout	39.0	35	31.3
MW-13S	7/3/03	Pull & grout	16.0	9	2.5
MW-15	6/11/03	Overdrill	54.5	80	
MW-15S	6/11/03	Overdrill	32.5	30	
MW-16	6/10/03	Overdrill	51.0	110	
MW-16S	6/10/03	Overdrill	32.5	70	
MW-17	6/12/03	Overdrill	35.0	75	14.2
MW-17S	6/12/03	Overdrill	50.0	110	14.3
P-1	6/13/03	Pull & grout	20.8	8	6.2
P-3	6/10/03	Overdrill	30.5	60	

Notes:

1. All wells abandoned were 2" diameter PVC.
2. All overdrilling was done with a 9" OD hollow stem auger
3. All wells were checked for settlement while onsite. Any grout settlement that occurred was less than a foot. At these locations, soil was placed on top of the grout
4. MW-18 and MW-18S were not abandoned as scheduled based on field decision by Earth Tech's onsite representative.
5. Grout backfill consisted of 1 bag of Portland cement, 5% bentonite and 6 gallons of water

Appendix C - Analytical Data for Stockpile A/B

Analytical Report

For: Mr. Keith Decker
Earth Tech
40 British American Blvd.
Latham, NY 12110
CC:

Order Number:S385306
SDG Number:
Client Project ID:65429
Project:TriCities Barrel
Report Date:07/18/2003
Sampled By:Client
Sample Received Date:07/10/2003

Angie Weimerskirk, Project Manager
aweimerskirk@stl-inc.com

The test results in this report meet all NELAP requirements for parameters for which accreditation is required or available. Any exceptions to NELAP requirements are noted in this report. Pursuant to NELAP, this report may not be reproduced, except in full, without the written approval of the laboratory.

Sample Summary

Order: S385306
Date Received: 07/10/2003

Client: Earth Tech
Project: TriCities Barrel

Client Sample ID	Lab Sample ID	Matrix	Date Sampled
SPA-B	S385306*1	Solid	07/09/2003 15:00
SPA-B	S385306*1-DL	Solid	07/09/2003 15:00

Analytical Data Report

Lab Sample ID	Description	Matrix	Date Received	Date Sampled	SDG#
85306-1	SPA-B	Solid	07/10/03	07/09/03 15:00	
85306-1-DL	SPA-B	Solid	07/10/03	07/09/03 15:00	

Lab Sample IDs

Parameter	Units	85306-1	85306-1-DL
-----------	-------	---------	------------

Volatiles by GC/MS (8260)

Chloromethane	ug/kg dw	<250
Bromomethane (Methyl bromide)	ug/kg dw	<250
Vinyl chloride	ug/kg dw	<250
Chloroethane	ug/kg dw	<250
Methylene chloride (Dichloromethane)	ug/kg dw	<250
Acetone	ug/kg dw	<2500
Carbon disulfide	ug/kg dw	<250
1,1-Dichloroethene	ug/kg dw	<250
1,1-Dichloroethane	ug/kg dw	<250
Cis/Trans-1,2-Dichloroethene	ug/kg dw	<490
Chloroform	ug/kg dw	<250
1,2-Dichloroethane	ug/kg dw	<250
2-Butanone (MEK)	ug/kg dw	<1200
1,1,1-Trichloroethane	ug/kg dw	410
Carbon tetrachloride	ug/kg dw	<250
Permodichloromethane	ug/kg dw	<250
1,1,2,2-Tetrachloroethane	ug/kg dw	<250
1,2-Dichloropropane	ug/kg dw	<250
trans-1,3-Dichloropropene	ug/kg dw	<250
Trichloroethene	ug/kg dw	760
Dibromochloromethane	ug/kg dw	<250
1,1,2-Trichloroethane	ug/kg dw	<250
Benzene	ug/kg dw	<250
cis-1,3-Dichloropropene	ug/kg dw	<250
Bromoform	ug/kg dw	<250
2-Hexanone	ug/kg dw	<1200
4-Methyl-2-pentanone (MIBK)	ug/kg dw	<1200
Tetrachloroethene	ug/kg dw	2100
Toluene	ug/kg dw	<250
Chlorobenzene	ug/kg dw	<250
Ethylbenzene	ug/kg dw	580
Styrene	ug/kg dw	<250
Xylenes, Total	ug/kg dw	4700
Surrogate - Toluene-d8 *	%	120 %*F53

Analytical Data Report

Lab Sample ID	Description	Matrix	Date Received	Date Sampled	SDG#
85306-1	SPA-B	Solid	07/10/03	07/09/03 15:00	
85306-1-DL	SPA-B	Solid	07/10/03	07/09/03 15:00	

Lab Sample IDs

Parameter	Units	85306-1	85306-1-DL
-----------	-------	---------	------------

Volatiles by GC/MS (8260)

Surrogate -			
4-BromoFluorobenzene *	%	133 %	
Surrogate -			
Dibromofluoromethane *	%	133 %	
Percent Solids		81	81
Dilution Factor		40	
Prep Date		07/18/03	
Analysis Date		07/18/03	
Batch ID		1P0718	
Quantitation Factor		1.000	

TCL Semivolatiles (8270)

Phenol	ug/kg dw	<20000
bis(2-Chloroethyl)ether	ug/kg dw	<20000
Chlorophenol	ug/kg dw	<20000
1,3-Dichlorobenzene	ug/kg dw	<20000
1,4-Dichlorobenzene	ug/kg dw	<20000
1,2-Dichlorobenzene	ug/kg dw	<20000
2-Methylphenol (o-Cresol)	ug/kg dw	<20000
2,2'-Oxybis(1-Chloropropane)		
(bis-2-chloroisopropyl ether	ug/kg dw	<20000
3-Methylphenol/4-Methylphenol		
(m&p-Cresol)	ug/kg dw	<20000
N-Nitroso-di-n-propylamine	ug/kg dw	<20000
Hexachloroethane	ug/kg dw	<20000
Nitrobenzene	ug/kg dw	<20000
Isophorone	ug/kg dw	<20000
2-Nitrophenol	ug/kg dw	<20000
2,4-Dimethylphenol	ug/kg dw	<20000
bis(2-Chloroethoxy)methane	ug/kg dw	<20000
2,4-Dichlorophenol	ug/kg dw	<20000
1,2,4-Trichlorobenzene	ug/kg dw	<20000
Naphthalene	ug/kg dw	<20000
4-Chloroaniline	ug/kg dw	<41000

Analytical Data Report

Lab Sample ID	Description	Matrix	Date Received	Date Sampled	SDG#
85306-1	SPA-B	Solid	07/10/03	07/09/03 15:00	
85306-1-DL	SPA-B	Solid	07/10/03	07/09/03 15:00	

Parameter	Units	Lab Sample IDs	
		85306-1	85306-1-DL

TCL Semivolatiles (8270)

Hexachlorobutadiene	ug/kg dw	<20000
4-Chloro-3-methylphenol	ug/kg dw	<20000
2-Methylnaphthalene	ug/kg dw	<20000
Hexachlorocyclopentadiene	ug/kg dw	<20000
2,4,6-Trichlorophenol	ug/kg dw	<20000
2,4,5-Trichlorophenol	ug/kg dw	<20000
2-Chloronaphthalene	ug/kg dw	<20000
2-Nitroaniline	ug/kg dw	<100000
Dimethylphthalate	ug/kg dw	<20000
Acenaphthylene	ug/kg dw	<20000
3-Nitroaniline	ug/kg dw	<100000
Acenaphthene	ug/kg dw	<20000
2,4-Dinitrophenol	ug/kg dw	<100000
4-Nitrophenol	ug/kg dw	<100000
Dibenzofuran	ug/kg dw	<20000
4-Dinitrotoluene	ug/kg dw	<20000
2,6-Dinitrotoluene	ug/kg dw	<20000
Diethylphthalate	ug/kg dw	<20000
4-Chlorophenylphenyl ether	ug/kg dw	<20000
Fluorene	ug/kg dw	<20000
4-Nitroaniline	ug/kg dw	<100000
4,6-Dinitro-2-methylphenol	ug/kg dw	<100000
N-Nitrosodiphenylamine	ug/kg dw	<20000
4-Bromophenylphenyl ether	ug/kg dw	<20000
Hexachlorobenzene	ug/kg dw	<20000
Pentachlorophenol	ug/kg dw	<100000
Phenanthrene	ug/kg dw	<20000
Anthracene	ug/kg dw	<20000
Di-n-butylphthalate	ug/kg dw	<20000
Fluoranthene	ug/kg dw	<20000
Pyrene	ug/kg dw	<20000
Butylbenzylphthalate	ug/kg dw	<20000
3,3'-Dichlorobenzidine	ug/kg dw	<41000
Benzo(a)anthracene	ug/kg dw	<20000
bis(2-Ethylhexyl)phthalate	ug/kg dw	97000

Analytical Data Report

Lab Sample ID	Description	Matrix	Date Received	Date Sampled	SDG#
85306-1	SPA-B	Solid	07/10/03	07/09/03 15:00	
85306-1-DL	SPA-B	Solid	07/10/03	07/09/03 15:00	

Parameter	Units	Lab Sample IDs	
		85306-1	85306-1-DL

TCL Semivolatiles (8270)

Chrysene	ug/kg dw	<20000	
Di-n-octylphthalate	ug/kg dw	<20000	
Benzo(b)Fluoranthene	ug/kg dw	<20000	
Benzo(k)Fluoranthene	ug/kg dw	<20000	
Benzo(a)pyrene	ug/kg dw	<20000	
Indeno(1,2,3-cd)pyrene	ug/kg dw	<20000	
Dibenzo(a,h)anthracene	ug/kg dw	<20000	
Benzo(g,h,i)perylene	ug/kg dw	<20000	
Carbazole	ug/kg dw	<20000	
Surrogate - Phenol-d5 *	ug/kg dw	*F33	
Surrogate - 2-Fluorophenol *	ug/kg dw	*F33	
Surrogate -			
2,4,6-Tribromophenol *	ug/kg dw	*F33	
Surrogate - Nitrobenzene - d5			
*	ug/kg dw	*F33	
Surrogate - 2-Fluorobiphenyl *	ug/kg dw	*F33	
Surrogate - Terphenyl-d14 *	ug/kg dw	*F33	
Percent Solids		81	81
Dilution Factor		50	
Prep Date		07/16/03	
Analysis Date		07/17/03	
Batch ID		0716D	
Quantitation Factor		50.00	

TCL Pesticides (8081)

alpha-BHC	ug/kg dw	<210*F65	<8400*F65
beta-BHC	ug/kg dw	<210	<8400
delta-BHC	ug/kg dw	<210	<8400
gamma-BHC (Lindane)	ug/kg dw	<210	<8400
Heptachlor	ug/kg dw	24000E	19000D
Aldrin	ug/kg dw	<210	<8400
Heptachlor epoxide	ug/kg dw	<210	<8400
Endosulfan I	ug/kg dw	9500E	6200DJ
Dieldrin	ug/kg dw	<410	<16000

Analytical Data Report

Lab Sample ID	Description	Matrix	Date Received	Date Sampled	SDG#
85306-1	SPA-B	Solid	07/10/03	07/09/03 15:00	
85306-1-DL	SPA-B	Solid	07/10/03	07/09/03 15:00	

Parameter	Units	Lab Sample IDs	
		85306-1	85306-1-DL

TCL Pesticides (8081)

4,4'-DDE	ug/kg dw	<410	<16000
Endrin	ug/kg dw	<410	<16000
Endrin aldehyde	ug/kg dw	<410	<16000
Endosulfan II	ug/kg dw	<410	<16000
4,4'-DDD	ug/kg dw	<410	<16000
Endosulfan sulfate	ug/kg dw	<410	<16000
4,4'-DDT	ug/kg dw	<410	<16000
Endrin ketone	ug/kg dw	<410	<16000
Methoxychlor	ug/kg dw	10000E	9100DJ
alpha-Chlordane	ug/kg dw	100000E	110000D
gamma-Chlordane	ug/kg dw	110000E	110000D
Toxaphene	ug/kg dw	<21000	<840000
Surrogate - DCB *	%	0*F33	0*F33
Surrogate - 2,4,5,6-Tetrachloro-m-xylene (TCMX) *	%	0*F33	0*F33
Percent Solids		81	81
Dilution Factor		100	4000
Prep Date		07/11/03	07/11/03
Analysis Date		07/14/03	07/14/03
Batch ID		0711N	0711N
Quantitation Factor		100.0	4000

Chlorinated Herbicides (8151)

2,4-D	ug/kg dw	<10
2,4-DB	ug/kg dw	<11
2,4,5-T	ug/kg dw	84
2,4,5-TP (Silvex)	ug/kg dw	110
DaLapon	ug/kg dw	<2500
Dicamba	ug/kg dw	<25
Dichloroprop	ug/kg dw	<120
Dinoseb	ug/kg dw	<120
MCPA[(4-chloro-2-methylphenoxy)-acetic acid]	ug/kg dw	<2500

Analytical Data Report

Lab Sample ID	Description	Matrix	Date Received	Date Sampled	SDG#
85306-1	SPA-B	Solid	07/10/03	07/09/03 15:00	
85306-1-DL	SPA-B	Solid	07/10/03	07/09/03 15:00	

Parameter	Units	Lab Sample IDs	
		85306-1	85306-1-DL

Chlorinated Herbicides (8151)

MCPP[2-(4-chloro-2-methylphenoxy)-propanoic acid]	ug/kg dw	<2500	
Surrogate-DCAA *	%	100 %	
Percent Solids		81	81
Dilution Factor		1	
Prep Date		07/14/03	
Analysis Date		07/15/03	
Batch ID		07140	
Quantitation Factor		1.000	

Lead (TCLP) (60108)

Lead (TCLP)	mg/l	5.0*F4	
Percent Solids		81	81
Dilution Factor		1	
Prep Date		07/11/03	
Analysis Date		07/14/03	
Batch ID		0711P	
Quantitation Factor		1.000	

Analytical Data Report

Lab Sample ID	Description	Matrix	Date Received	Date Sampled	SDG#
85306-2	Method Blank	Solid	07/10/03		
85306-3	Lab Control Standard Result	Solid	07/10/03		
85306-4	Lab Control Standard % Recovery	Solid	07/10/03		

Parameter	Units	Lab Sample IDs		
		85306-2	85306-3	85306-4

Volatiles by GC/MS (8260)

Chloromethane	ug/kg dw	<200		
Bromomethane (Methyl bromide)	ug/kg dw	<200		
Vinyl chloride	ug/kg dw	<200		
Chloroethane	ug/kg dw	<200		
Methylene chloride (Dichloromethane)	ug/kg dw	<200		
Acetone	ug/kg dw	<2000		
Carbon disulfide	ug/kg dw	<200		
1,1-Dichloroethene	ug/kg dw	<200	14000	117 %
1,1-Dichloroethane	ug/kg dw	<200		
Cis/Trans-1,2-Dichloroethene	ug/kg dw	<400		
Chloroform	ug/kg dw	<200		
1,2-Dichloroethane	ug/kg dw	<200		
2-Butanone (MEK)	ug/kg dw	<1000		
1,1-Trichloroethane	ug/kg dw	<200		
Carbon tetrachloride	ug/kg dw	<200		
Bromodichloromethane	ug/kg dw	<200		
1,1,2,2-Tetrachloroethane	ug/kg dw	<200		
1,2-Dichloropropane	ug/kg dw	<200		
trans-1,3-Dichloropropene	ug/kg dw	<200		
Trichloroethene	ug/kg dw	<200	14000	117 %
Dibromochloromethane	ug/kg dw	<200		
1,1,2-Trichloroethane	ug/kg dw	<200		
Benzene	ug/kg dw	<200	14000	117 %
cis-1,3-Dichloropropene	ug/kg dw	<200		
Bromoform	ug/kg dw	<200		
2-Hexanone	ug/kg dw	<1000		
4-Methyl-2-pentanone (MIBK)	ug/kg dw	<1000		
Tetrachloroethene	ug/kg dw	<200		
Toluene	ug/kg dw	<200	13000	108 %
Chlorobenzene	ug/kg dw	<200	14000	117 %
Ethylbenzene	ug/kg dw	<200		
Styrene	ug/kg dw	<200		
Xylenes, Total	ug/kg dw	<400		

Analytical Data Report

Lab Sample ID	Description	Matrix	Date Received	Date Sampled	SDG#
85306-2	Method Blank	Solid	07/10/03		
85306-3	Lab Control Standard Result	Solid	07/10/03		
85306-4	Lab Control Standard % Recovery	Solid	07/10/03		

Parameter	Units	Lab Sample IDs		
		85306-2	85306-3	85306-4

Volatiles by GC/MS (8260)

Surrogate - Toluene-d8 *	%	83 %	11000	92 %
Surrogate - 4-Bromofluorobenzene *	%	81 %	13000	108 %
Surrogate - Dibromofluoromethane *	%	83 %	13000	108 %
Dilution Factor		40	40	40
Prep Date		07/18/03	07/18/03	07/18/03
Analysis Date		07/18/03	07/18/03	07/18/03
Batch ID		1P0718	1P0718	1P0718
Quantitation Factor		1.000	1.000	

TCL Semivolatiles (8270)

Phenol	ug/kg dw	<330	2700	82 %
is(2-Chloroethyl)ether	ug/kg dw	<330		
-Chlorophenol	ug/kg dw	<330	2600	79 %
1,3-Dichlorobenzene	ug/kg dw	<330		
1,4-Dichlorobenzene	ug/kg dw	<330	1200	70 %
1,2-Dichlorobenzene	ug/kg dw	<330		
2-Methylphenol (o-Cresol)	ug/kg dw	<330		
2,2'-Oxybis(1-Chloropropane) (bis-2-chloroisopropyl ether)	ug/kg dw	<330		
3-Methylphenol/4-Methylphenol (m&p-Cresol)	ug/kg dw	<330		
N-Nitroso-di-n-propylamine	ug/kg dw	<330	1200	70 %
Hexachloroethane	ug/kg dw	<330		
Nitrobenzene	ug/kg dw	<330		
Isophorone	ug/kg dw	<330		
2-Nitrophenol	ug/kg dw	<330		
2,4-Dimethylphenol	ug/kg dw	<330		
bis(2-Chloroethoxy)methane	ug/kg dw	<330		
2,4-Dichlorophenol	ug/kg dw	<330		
1,2,4-Trichlorobenzene	ug/kg dw	<330	1400	82 %
Naphthalene	ug/kg dw	<330		

Analytical Data Report

Lab Sample ID	Description	Matrix	Date Received	Date Sampled	SDG#
85306-2	Method Blank	Solid	07/10/03		
85306-3	Lab Control Standard Result	Solid	07/10/03		
85306-4	Lab Control Standard % Recovery	Solid	07/10/03		

Parameter	Units	Lab Sample IDs		
		85306-2	85306-3	85306-4

TCL Semivolatiles (8270)

4-Chloroaniline	ug/kg dw	<660		
Hexachlorobutadiene	ug/kg dw	<330		
4-Chloro-3-methylphenol	ug/kg dw	<330	3100	94 %
2-Methylnaphthalene	ug/kg dw	<330		
Hexachlorocyclopentadiene	ug/kg dw	<330		
2,4,6-Trichlorophenol	ug/kg dw	<330		
2,4,5-Trichlorophenol	ug/kg dw	<330		
2-Chloronaphthalene	ug/kg dw	<330		
2-Nitroaniline	ug/kg dw	<1700		
Dimethylphthalate	ug/kg dw	<330		
Acenaphthylene	ug/kg dw	<330		
3-Nitroaniline	ug/kg dw	<1700		
Acenaphthene	ug/kg dw	<330	1400	82 %
2,4-Dinitrophenol	ug/kg dw	<1700		
Nitrophenol	ug/kg dw	<1700	3000	91 %
1-benzofuran	ug/kg dw	<330		
2,4-Dinitrotoluene	ug/kg dw	<330	1500	88 %
2,6-Dinitrotoluene	ug/kg dw	<330		
Diethylphthalate	ug/kg dw	<330		
4-Chlorophenylphenyl ether	ug/kg dw	<330		
Fluorene	ug/kg dw	<330		
4-Nitroaniline	ug/kg dw	<1700		
4,6-Dinitro-2-methylphenol	ug/kg dw	<1700		
N-Nitrosodiphenylamine	ug/kg dw	<330		
4-Bromophenylphenyl ether	ug/kg dw	<330		
Hexachlorobenzene	ug/kg dw	<330		
Pentachlorophenol	ug/kg dw	<1700	2900	88 %
Phenanthrene	ug/kg dw	<330		
Anthracene	ug/kg dw	<330		
Di-n-butylphthalate	ug/kg dw	<330		
Fluoranthene	ug/kg dw	<330		
Pyrene	ug/kg dw	<330	1600	94 %
Butylbenzylphthalate	ug/kg dw	<330		
3,3'-Dichlorobenzidine	ug/kg dw	<660		

Analytical Data Report

Lab Sample ID	Description	Matrix	Date Received	Date Sampled	SDG#
85306-2	Method Blank	Solid	07/10/03		
85306-3	Lab Control Standard Result	Solid	07/10/03		
85306-4	Lab Control Standard % Recovery	Solid	07/10/03		

Parameter	Units	Lab Sample IDs		
		85306-2	85306-3	85306-4

TCL Semivolatiles (8270)

Benzo(a)anthracene	ug/kg dw	<330		
bis(2-Ethylhexyl)phthalate	ug/kg dw	<330		
Chrysene	ug/kg dw	<330		
Di-n-octylphthalate	ug/kg dw	<330		
Benzo(b)fluoranthene	ug/kg dw	<330		
Benzo(k)fluoranthene	ug/kg dw	<330		
Benzo(a)pyrene	ug/kg dw	<330		
Indeno(1,2,3-cd)pyrene	ug/kg dw	<330		
Dibenzo(a,h)anthracene	ug/kg dw	<330		
Benzo(g,h,i)perylene	ug/kg dw	<330		
Carbazole	ug/kg dw	<330		
Surrogate - Phenol-d5 *	%	82 %	2900	88 %
Surrogate - 2-Fluorophenol *	%	85 %	2900	88 %
Surrogate -				
2,4,6-Tribromophenol *	%	106 %	3600	109 %
Surrogate - Nitrobenzene - d5 *	%	82 %	1400	82 %
Surrogate - 2-Fluorobiphenyl *	%	94 %	1600	94 %
Surrogate - Terphenyl-d14 *	%	106 %	1800	106 %
Dilution Factor		1	1	1
Prep Date		07/16/03	07/16/03	07/16/03
Analysis Date		07/17/03	07/17/03	07/17/03
Batch ID		0716D	0716D	0716D
Quantitation Factor		1.000	1.000	

TCL Pesticides (8081)

alpha-BHC	ug/kg dw	<1.7	2.7	82 %
beta-BHC	ug/kg dw	<1.7	2.9	88 %
delta-BHC	ug/kg dw	<1.7	2.8	85 %
gamma-BHC (Lindane)	ug/kg dw	<1.7	2.7	82 %
Heptachlor	ug/kg dw	<1.7	2.9	88 %
Aldrin	ug/kg dw	<1.7	2.7	82 %
Heptachlor epoxide	ug/kg dw	<1.7	2.8	85 %

Analytical Data Report

Lab Sample ID	Description	Matrix	Date Received	Date Sampled	SDG#
85306-2	Method Blank	Solid	07/10/03		
85306-3	Lab Control Standard Result	Solid	07/10/03		
85306-4	Lab Control Standard % Recovery	Solid	07/10/03		

Lab Sample IDs

Parameter	Units	85306-2	85306-3	85306-4
-----------	-------	---------	---------	---------

TCL Pesticides (8081)

Endosulfan I	ug/kg dw	<1.7	2.8	85 %
Dieldrin	ug/kg dw	<3.3	5.6	84 %
4,4'-DDE	ug/kg dw	<3.3	5.4	80 %
Endrin	ug/kg dw	<3.3	6.9	103 %
Endrin aldehyde	ug/kg dw	<3.3	5.1	76 %
Endosulfan II	ug/kg dw	<3.3	6.0	90 %
4,4'-DDD	ug/kg dw	<3.3	6.3	94 %
Endosulfan sulfate	ug/kg dw	<3.3	7.1	106 %
4,4'-DDT	ug/kg dw	<3.3	5.8	86 %
Endrin ketone	ug/kg dw	<3.3	6.3	94 %
Methoxychlor	ug/kg dw	<17	6.2	92 %
alpha-Chlordane	ug/kg dw	<1.7	2.8	85 %
gamma-Chlordane	ug/kg dw	<1.7	3.0	91 %
Toxaphene	ug/kg dw	<170		
Surrogate - DCB *	%	88 %	14	82 %
Surrogate - 2,4,5,6-Tetrachloro-m-xylene (TCMX) *	%	94 %	13	76 %
Dilution Factor		1	1	1
Prep Date		07/11/03	07/11/03	07/11/03
Analysis Date		07/14/03	07/14/03	07/14/03
Batch ID		0711N	0711N	0711N
Quantitation Factor		1.000	1.000	

Chlorinated Herbicides (8151)

2,4-D	ug/kg dw	<8.3	80	119 %
2,4-DB	ug/kg dw	<9.3	76	113 %
2,4,5-T	ug/kg dw	<8.3	70	104 %
2,4,5-TP (Silvex)	ug/kg dw	<8.3	58	86 %
Dalapon	ug/kg dw	<2000	90	134 %
Dicamba	ug/kg dw	<20	58	86 %
Dichloroprop	ug/kg dw	<100	56	84 %
Dinoseb	ug/kg dw	<100	50	75 %

Analytical Data Report

Lab Sample ID	Description	Matrix	Date Received	Date Sampled	SDG#
85306-2	Method Blank	Solid	07/10/03		
85306-3	Lab Control Standard Result	Solid	07/10/03		
85306-4	Lab Control Standard % Recovery	Solid	07/10/03		

Parameter	Units	Lab Sample IDs		
		85306-2	85306-3	85306-4

Chlorinated Herbicides (8151)

MCPA[(4-chloro-2-methylphenoxy)-acetic acid]	ug/kg dw	<2000	5800	86 %
MCPP[2-(4-chloro-2-methylphenoxy)-propanoic acid]	ug/kg dw	<2000	5800	86 %
Surrogate-DCAA *	%	80 %	56	84 %
Dilution Factor		1	1	1
Prep Date		07/14/03	07/14/03	07/14/03
Analysis Date		07/15/03	07/15/03	07/15/03
Batch ID		07140	07140	07140
Quantitation Factor		1.000	1.000	

Analytical Data Report

Lab Sample ID	Description	Matrix	Date Received	Date Sampled	SDG#
85306-5	TCLP Extraction Fluid Blank	Liquid	07/10/03		

Lab Sample IDs

Parameter	Units	85306-5
-----------	-------	---------

Lead (TCLP) (6010B)

Lead (TCLP)	mg/l	<0.20
Dilution Factor		1
Prep Date		07/11/03
Analysis Date		07/14/03
Batch ID		0711P
Quantitation Factor		1.000

These test results meet all the requirements of NELAC. All questions regarding this test report should be directed to the STL Project Manager who signed this test report.

*F4 = The reported value was determined by the method of standard additions (MSA).

*F33 = Control limits are established only for surrogate concentration levels specified by EPA methods. Because the sample was diluted prior to analysis, surrogate recoveries are not reported.

*F53 = Because surrogate recoveries were outside established limits, the sample was re-extracted and/or reanalyzed. Comparable results were obtained.


*F65 = Elevated detection limits were reported due to sample matrix interference which required sample or extract dilution.

Appendix D - Analytical Data for PB-57 Area Stockpile

Analytical Report

For: Mr. Keith Decker
Earth Tech
40 British American Blvd.
Latham, NY 12110
CC:

Order Number: S385416
SDG Number:
Client Project ID: 65429
Project: TriCities Barrel
Report Date: 07/22/2003
Sampled By: Client
Sample Received Date: 07/15/2003
Requisition Number:

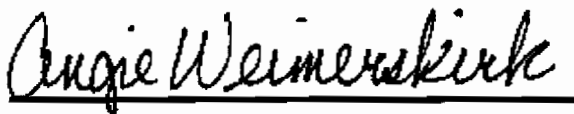

Angie Weimerskirk, Project Manager
aweimerskirk@stl-inc.com
07/28/2003

The test results in this report meet all NELAP requirements for parameters for which accreditation is required or available. Any exceptions to NELAP requirements are noted in this report. Pursuant to NELAP, this report may not be reproduced, except in full, without the written approval of the laboratory.

Sample Summary

Order: S385416
Date Received: 07/15/2003

Client: Earth Tech
Project: TriCities Barrel

Client Sample ID	Lab Sample ID	Matrix	Date Sampled
Stockpile PB-57	S385416*1	Solid	07/14/2003 15:00
Tele Pole (0-2)	S385416*2	Solid	07/14/2003 16:00

Analytical Data Report

Lab Sample ID	Description	Matrix	Date Received	Date Sampled	SDG#
85416-1	Stockpile PB-57	Solid	07/15/03	07/14/03 15:00	

Lab Sample IDs

Parameter	Units	85416-1
-----------	-------	---------

TCL Semivolatiles (8270)

Phenol	ug/kg dw	<380
bis(2-Chloroethyl)ether	ug/kg dw	<380
2-Chlorophenol	ug/kg dw	<380
1,3-Dichlorobenzene	ug/kg dw	<380
1,4-Dichlorobenzene	ug/kg dw	<380
1,2-Dichlorobenzene	ug/kg dw	<380
2-Methylphenol (o-Cresol)	ug/kg dw	<380
2,2'-Oxybis(1-Chloropropane)		
(bis-2-chloroisopropyl ether	ug/kg dw	<380
3-Methylphenol/4-Methylphenol		
(m&p-Cresol)	ug/kg dw	<380
N-Nitroso-di-n-propylamine	ug/kg dw	<380
Hexachloroethane	ug/kg dw	<380
Nitrobenzene	ug/kg dw	<380
Isophorone	ug/kg dw	<380
2-Nitrophenol	ug/kg dw	<380
,4-Dimethylphenol	ug/kg dw	<380
bis(2-Chloroethoxy)methane	ug/kg dw	<380
2,4-Dichlorophenol	ug/kg dw	<380
1,2,4-Trichlorobenzene	ug/kg dw	<380
Naphthalene	ug/kg dw	<380
4-Chloroaniline	ug/kg dw	<770
Hexachlorobutadiene	ug/kg dw	<380
4-Chloro-3-methylphenol	ug/kg dw	<380
2-Methylnaphthalene	ug/kg dw	730
Hexachlorocyclopentadiene	ug/kg dw	<380
2,4,6-Trichlorophenol	ug/kg dw	<380
2,4,5-Trichlorophenol	ug/kg dw	<380
2-Chloronaphthalene	ug/kg dw	<380
2-Nitroaniline	ug/kg dw	<2000
Dimethylphthalate	ug/kg dw	<380
Acenaphthylene	ug/kg dw	<380
3-Nitroaniline	ug/kg dw	<2000
Acenaphthene	ug/kg dw	<380
2,4-Dinitrophenol	ug/kg dw	<2000
4-Nitrophenol	ug/kg dw	<2000

Analytical Data Report

Lab Sample ID	Description	Matrix	Date Received	Date Sampled	SDG#
85416-1	Stockpile PB-57	Solid	07/15/03	07/14/03 15:00	

Lab Sample IDs

Parameter	Units	85416-1
-----------	-------	---------

TCL Semivolatiles (8270)

Dibenzofuran	ug/kg dw	<380
2,4-Dinitrotoluene	ug/kg dw	<380
2,6-Dinitrotoluene	ug/kg dw	<380
Diethylphthalate	ug/kg dw	<380
4-Chlorophenylphenyl ether	ug/kg dw	<380
Fluorene	ug/kg dw	<380
4-Nitroaniline	ug/kg dw	<2000
4,6-Dinitro-2-methylphenol	ug/kg dw	<2000
N-Nitrosodiphenylamine	ug/kg dw	<380
4-Bromophenylphenyl ether	ug/kg dw	<380
Hexachlorobenzene	ug/kg dw	<380
Pentachlorophenol	ug/kg dw	<2000
Phenanthrene	ug/kg dw	620
Anthracene	ug/kg dw	<380
Di-n-butylphthalate	ug/kg dw	<380
Fluoranthene	ug/kg dw	<380
ene	ug/kg dw	480
tylbenzylphthalate	ug/kg dw	<380
3,3'-Dichlorobenzidine	ug/kg dw	<770
Benzo(a)anthracene	ug/kg dw	<380
bis(2-Ethylhexyl)phthalate	ug/kg dw	2600
Chrysene	ug/kg dw	<380
Di-n-octylphthalate	ug/kg dw	<380
Benzo(b)fluoranthene	ug/kg dw	<380
Benzo(k)fluoranthene	ug/kg dw	<380
Benzo(a)pyrene	ug/kg dw	<380
Indeno(1,2,3-cd)pyrene	ug/kg dw	<380
Dibenzo(a,h)anthracene	ug/kg dw	<380
Benzo(g,h,i)perylene	ug/kg dw	<380
Carbazole	ug/kg dw	<380
Surrogate - Phenol-d5 *	%	72 %
Surrogate - 2-Fluorophenol *	%	64 %
Surrogate -		
2,4,6-Tribromophenol *	%	74 %
Surrogate - Nitrobenzene - d5		
*	%	68 %

Analytical Data Report

Lab Sample ID	Description	Matrix	Date Received	Date Sampled	SDG#
85416-1	Stockpile PB-57	Solid	07/15/03	07/14/03 15:00	

Lab Sample IDs

Parameter	Units	85416-1
-----------	-------	---------

TCL Semivolatiles (8270)

Surrogate - 2-Fluorobiphenyl * %	68 %
Surrogate - Terphenyl-d14 * %	105 %
Percent Solids	86
Dilution Factor	1
Prep Date	07/16/03
Analysis Date	07/21/03
Batch ID	0716D
Quantitation Factor	1.000

TCL Pesticides (8081)

alpha-BHC	ug/kg dw	<200
beta-BHC	ug/kg dw	<200
delta-BHC	ug/kg dw	<200
gamma-BHC (Lindane)	ug/kg dw	<200
Heptachlor	ug/kg dw	<200
drin	ug/kg dw	<200
Heptachlor epoxide	ug/kg dw	<200
Endosulfan I	ug/kg dw	<200
Dieldrin	ug/kg dw	<380
4,4'-DDE	ug/kg dw	<380
Endrin	ug/kg dw	<380
Endrin aldehyde	ug/kg dw	<380
Endosulfan II	ug/kg dw	<380
4,4'-DDD	ug/kg dw	<380
Endosulfan sulfate	ug/kg dw	<380
4,4'-DDT	ug/kg dw	<380
Endrin ketone	ug/kg dw	<380
Methoxychlor	ug/kg dw	<2000
alpha-Chlordane	ug/kg dw	1800
gamma-Chlordane	ug/kg dw	1900
Toxaphene	ug/kg dw	<20000
Surrogate - DCB *	%	0*F33
Surrogate -		
2,4,5,6-Tetrachloro-m-xylene		
(TCMX) *	%	0*F33
Percent Solids	86	
Dilution Factor	100	
Prep Date	07/16/03	
Analysis Date	07/18/03	
Batch ID	0716P	
Quantitation Factor	100.0	

Analytical Data Report

Lab Sample ID	Description	Matrix	Date Received	Date Sampled	SDG#
85416-1	Stockpile PB-57	Solid	07/15/03	07/14/03 15:00	

Lab Sample IDs

Parameter	Units	85416-1
-----------	-------	---------

Chlorinated Herbicides (8151)

2,4-D	ug/kg dw	<9.6
2,4-DB	ug/kg dw	<11
2,4,5-T	ug/kg dw	<9.6
2,4,5-TP (Silvex)	ug/kg dw	<9.6
Dalapon	ug/kg dw	<2300
Dicamba	ug/kg dw	<23
Dichloroprop	ug/kg dw	<120
Dinoseb	ug/kg dw	<120
MCPA[(4-chloro-2-methylphenoxy)-acetic acid]	ug/kg dw	<2300
MCPP[2-(4-chloro-2-methylphenoxy)-propanoic acid]	ug/kg dw	<2300
Surrogate-DCAA *	%	64 %
Percent Solids		86
Dilution Factor		1
Prep Date		07/17/03
Analysis Date		07/18/03
Batch ID		0717N
Quantitation Factor		1.000

Lead (TCLP) (60108)

Lead (TCLP)	mg/l	0.86
Percent Solids		86
Dilution Factor		1
Prep Date		07/16/03
Analysis Date		07/17/03
Batch ID		0716P
Quantitation Factor		1.000

Analytical Data Report

Lab Sample ID	Description	Matrix	Date Received	Date Sampled	SDG#
85416-2	Tele Pole (0-2)	Solid	07/15/03	07/14/03 16:00	

Lab Sample IDs

Parameter	Units	85416-2
-----------	-------	---------

TCL Pesticides (8081)

alpha-BHC	ug/kg dw	<10
beta-BHC	ug/kg dw	<10
delta-BHC	ug/kg dw	<10
gamma-BHC (Lindane)	ug/kg dw	<10
Heptachlor	ug/kg dw	<10
Aldrin	ug/kg dw	<10
Heptachlor epoxide	ug/kg dw	20
Endosulfan I	ug/kg dw	<10
Dieldrin	ug/kg dw	<20
4,4'-DDE	ug/kg dw	<20
Endrin	ug/kg dw	<20
Endrin aldehyde	ug/kg dw	<20
Endosulfan II	ug/kg dw	<20
4,4'-DDD	ug/kg dw	<20
Endosulfan sulfate	ug/kg dw	<20
4,4'-DDT	ug/kg dw	<20
drin ketone	ug/kg dw	<20
methoxychlor	ug/kg dw	<100
alpha-Chlordane	ug/kg dw	110
gamma-Chlordane	ug/kg dw	120
Toxaphene	ug/kg dw	<1000
Surrogate - DCB *	%	80 %
Surrogate -		
2,4,5,6-Tetrachloro-m-xylene		
(TCMX) *	%	65 %
Percent Solids		84
Dilution Factor		5
Prep Date		07/16/03
Analysis Date		07/18/03
Batch ID		0716P
Quantitation Factor		5.000

Chlorinated Herbicides (8151)

2,4-D	ug/kg dw	<9.9
2,4-DB	ug/kg dw	<11

Analytical Data Report

Lab Sample ID	Description	Matrix	Date Received	Date Sampled	SDG#
85416-2	Tele Pole (0-2)	Solid	07/15/03	07/14/03 16:00	

Lab Sample IDs

Parameter	Units	85416-2
-----------	-------	---------

Chlorinated Herbicides (8151)

2,4,5-T	ug/kg dw	<9.9
2,4,5-TP (Silvex)	ug/kg dw	<9.9
Dalapon	ug/kg dw	<2400
Dicamba	ug/kg dw	<24
Dichloroprop	ug/kg dw	<120
Dinoseb	ug/kg dw	<120
MCPA[(4-chloro-2-methylphenoxy)-acetic acid]	ug/kg dw	<2400
MCPP[2-(4-chloro-2-methylphenoxy)-propanoic acid]	ug/kg dw	10000
Surrogate-DCAA *	%	63 %
Percent Solids		84
Dilution Factor		1
Prep Date		07/17/03
Analysis Date		07/18/03
Batch ID		0717N
Quantitation Factor		1.000

PCB's (8082)

Aroclor-1016	ug/kg dw	<200
Aroclor-1221	ug/kg dw	<400
Aroclor-1232	ug/kg dw	<200
Aroclor-1242	ug/kg dw	<200
Aroclor-1248	ug/kg dw	<200
Aroclor-1254	ug/kg dw	<200
Aroclor-1260	ug/kg dw	<200
Surrogate - TCX *	%	65 %
Surrogate - DCB *	%	80 %
Percent Solids		84
Dilution Factor		5
Prep Date		07/16/03
Analysis Date		07/18/03
Batch ID		0716P
Quantitation Factor		5.000

Analytical Data Report

Lab Sample ID	Description	Matrix	Date Received	Date Sampled	SDG#
85416-3	Method Blank	Solid	07/15/03		
85416-4	Lab Control Standard Result	Solid	07/15/03		
85416-5	Lab Control Standard % Recovery	Solid	07/15/03		

Parameter	Units	Lab Sample IDs		
		85416-3	85416-4	85416-5

TCL Semivolatiles (8270)

Phenol	ug/kg dw	<330	2700	82 %
bis(2-Chloroethyl)ether	ug/kg dw	<330		
2-Chlorophenol	ug/kg dw	<330	2600	79 %
1,3-Dichlorobenzene	ug/kg dw	<330		
1,4-Dichlorobenzene	ug/kg dw	<330	1200	70 %
1,2-Dichlorobenzene	ug/kg dw	<330		
2-Methylphenol (o-Cresol)	ug/kg dw	<330		
2,2'-Oxybis(1-Chloropropane)				
(bis-2-chloroisopropyl ether	ug/kg dw	<330		
3-Methylphenol/4-Methylphenol				
(m&p-Cresol)	ug/kg dw	<330		
N-Nitroso-di-n-propylamine	ug/kg dw	<330	1200	70 %
Hexachloroethane	ug/kg dw	<330		
Nitrobenzene	ug/kg dw	<330		
ophorone	ug/kg dw	<330		
Nitrophenol	ug/kg dw	<330		
2,4-Dimethylphenol	ug/kg dw	<330		
bis(2-Chloroethoxy)methane	ug/kg dw	<330		
2,4-Dichlorophenol	ug/kg dw	<330		
1,2,4-Trichlorobenzene	ug/kg dw	<330	1400	82 %
Naphthalene	ug/kg dw	<330		
4-Chloroaniline	ug/kg dw	<660		
Hexachlorobutadiene	ug/kg dw	<330		
4-Chloro-3-methylphenol	ug/kg dw	<330	3100	94 %
2-Methylnaphthalene	ug/kg dw	<330		
Hexachlorocyclopentadiene	ug/kg dw	<330		
2,4,6-Trichlorophenol	ug/kg dw	<330		
2,4,5-Trichlorophenol	ug/kg dw	<330		
2-Chloronaphthalene	ug/kg dw	<330		
2-Nitroaniline	ug/kg dw	<1700		
Dimethylphthalate	ug/kg dw	<330		
Acenaphthylene	ug/kg dw	<330		
3-Nitroaniline	ug/kg dw	<1700		
Acenaphthene	ug/kg dw	<330	1400	82 %

Analytical Data Report

Lab Sample ID	Description	Matrix	Date Received	Date Sampled	SDG#
85416-3	Method Blank	Solid	07/15/03		
85416-4	Lab Control Standard Result	Solid	07/15/03		
85416-5	Lab Control Standard % Recovery	Solid	07/15/03		

Parameter	Units	Lab Sample IDs		
		85416-3	85416-4	85416-5

TCL Semivolatiles (8270)

2,4-Dinitrophenol	ug/kg dw	<1700		
4-Nitrophenol	ug/kg dw	<1700	3000	91 %
Dibenzofuran	ug/kg dw	<330		
2,4-Dinitrotoluene	ug/kg dw	<330	1500	88 %
2,6-Dinitrotoluene	ug/kg dw	<330		
Diethylphthalate	ug/kg dw	<330		
4-Chlorophenylphenyl ether	ug/kg dw	<330		
Fluorene	ug/kg dw	<330		
4-Nitroaniline	ug/kg dw	<1700		
4,6-Dinitro-2-methylphenol	ug/kg dw	<1700		
N-Nitrosodiphenylamine	ug/kg dw	<330		
4-Bromophenylphenyl ether	ug/kg dw	<330		
Hexachlorobenzene	ug/kg dw	<330		
Pentachlorophenol	ug/kg dw	<1700	2900	88 %
phenanthrene	ug/kg dw	<330		
Anthracene	ug/kg dw	<330		
Di-n-butylphthalate	ug/kg dw	<330		
Fluoranthene	ug/kg dw	<330		
Pyrene	ug/kg dw	<330	1600	94 %
Butylbenzylphthalate	ug/kg dw	<330		
3,3'-Dichlorobenzidine	ug/kg dw	<660		
Benzo(a)anthracene	ug/kg dw	<330		
bis(2-Ethylhexyl)phthalate	ug/kg dw	<330		
Chrysene	ug/kg dw	<330		
Di-n-octylphthalate	ug/kg dw	<330		
Benzo(b)fluoranthene	ug/kg dw	<330		
Benzo(k)fluoranthene	ug/kg dw	<330		
Benzo(a)pyrene	ug/kg dw	<330		
Indeno(1,2,3-cd)pyrene	ug/kg dw	<330		
Dibenzo(a,h)anthracene	ug/kg dw	<330		
Benzo(g,h,i)perylene	ug/kg dw	<330		
Carbazole	ug/kg dw	<330		
Surrogate - Phenol-d5 *	%	82 %	2900	88 %
Surrogate - 2-Fluorophenol *	%	85 %	2900	88 %

Analytical Data Report

Lab Sample ID	Description	Matrix	Date Received	Date Sampled	SDG#
85416-3	Method Blank	Solid	07/15/03		
85416-4	Lab Control Standard Result	Solid	07/15/03		
85416-5	Lab Control Standard % Recovery	Solid	07/15/03		

Lab Sample IDs

Parameter	Units	85416-3	85416-4	85416-5
-----------	-------	---------	---------	---------

TCL Semivolatiles (8270)

Surrogate -				
2,4,6-Tribromophenol *	%	106 %	3600	109 %
Surrogate - Nitrobenzene - d5				
*	%	82 %	1400	82 %
Surrogate - 2-Fluorobiphenyl *	%	94 %	1600	94 %
Surrogate - Terphenyl-d14 *	%	106 %	1800	106 %
Dilution Factor		1	1	1
Prep Date		07/16/03	07/16/03	07/16/03
Analysis Date		07/17/03	07/17/03	07/17/03
Batch ID		0716D	0716D	0716D
Quantitation Factor		1.000	1.000	

TCL Pesticides (8081)

ortho-BHC	ug/kg dw	<1.7		
meta-BHC	ug/kg dw	<1.7		
delta-BHC	ug/kg dw	<1.7		
gamma-BHC (Lindane)	ug/kg dw	<1.7	4.2	63 %
Heptachlor	ug/kg dw	<1.7	4.6	69 %
Aldrin	ug/kg dw	<1.7	3.5	52 %
Heptachlor epoxide	ug/kg dw	<1.7		
Endosulfan I	ug/kg dw	<1.7		
Dieldrin	ug/kg dw	<3.3	11	65 %
4,4'-DDE	ug/kg dw	<3.3		
Endrin	ug/kg dw	<3.3	13	76 %
Endrin aldehyde	ug/kg dw	<3.3		
Endosulfan II	ug/kg dw	<3.3		
4,4'-DDD	ug/kg dw	<3.3		
Endosulfan sulfate	ug/kg dw	<3.3		
4,4'-DDT	ug/kg dw	<3.3	17	100 %
Endrin ketone	ug/kg dw	<3.3		
Methoxychlor	ug/kg dw	<17		
alpha-Chlordane	ug/kg dw	<1.7		
gamma-Chlordane	ug/kg dw	<1.7		

Analytical Data Report

Lab Sample ID	Description	Matrix	Date Received	Date Sampled	SDG#
85416-3	Method Blank	Solid	07/15/03		
85416-4	Lab Control Standard Result	Solid	07/15/03		
85416-5	Lab Control Standard % Recovery	Solid	07/15/03		

Parameter	Units	Lab Sample IDs		
		85416-3	85416-4	85416-5

TCL Pesticides (8081)

Toxaphene	ug/kg dw	<170		
Surrogate - DCB *	%	82 %	14	82 %
Surrogate - 2,4,5,6-Tetrachloro-m-xylene (TCMX) *	%	59 %	9.2	54 %
Dilution Factor		1	1	1
Prep Date		07/16/03	07/16/03	07/16/03
Analysis Date		07/17/03	07/17/03	07/17/03
Batch ID		0716P	0716P	0716P
Quantitation Factor		1.000	1.000	

PCB's (8082)

Aroclor-1016	ug/kg dw	<33	210	64 %
Aroclor-1221	ug/kg dw	<67		
Aroclor-1232	ug/kg dw	<33		
Aroclor-1242	ug/kg dw	<33		
Aroclor-1248	ug/kg dw	<33		
Aroclor-1254	ug/kg dw	<33		
Aroclor-1260	ug/kg dw	<33	270	82 %
Surrogate - TCX *	%	59 %	9.1	54 %
Surrogate - DCB *	%	82 %	14	82 %
Dilution Factor		1	1	1
Prep Date		07/16/03	07/16/03	07/16/03
Analysis Date		07/17/03	07/17/03	07/17/03
Batch ID		0716P	0716P	0716P
Quantitation Factor		1.000	1.000	

Chlorinated Herbicides (8151)

2,4-D	ug/kg dw	<8.3	71	106 %
2,4-DB	ug/kg dw	<9.3	75	112 %
2,4,5-T	ug/kg dw	<8.3	71	106 %
2,4,5-TP (Silvex)	ug/kg dw	<8.3	58	86 %

Analytical Data Report

Lab Sample ID	Description	Matrix	Date Received	Date Sampled	SDG#
85416-3	Method Blank	Solid	07/15/03		
85416-4	Lab Control Standard Result	Solid	07/15/03		
85416-5	Lab Control Standard % Recovery	Solid	07/15/03		

Lab Sample IDs

Parameter	Units	85416-3	85416-4	85416-5
-----------	-------	---------	---------	---------

Chlorinated Herbicides (8151)

Dalapon	ug/kg dw	<2000	100	149 %
Dicamba	ug/kg dw	<20	59	88 %
Dichloroprop	ug/kg dw	<100	55	82 %
Dinoseb	ug/kg dw	<100	43	64 %
MCPA[(4-chloro-2-methylphenoxy)-acetic acid]	ug/kg dw	<2000	5800	86 %
MCPP[2-(4-chloro-2-methylphenoxy)-propanoic acid]	ug/kg dw	<2000	6200	92 %
Surrogate-DCAA *	%	70 %	59	88 %
Dilution Factor		1	1	1
Prep Date		07/17/03	07/17/03	07/17/03
Analysis Date		07/18/03	07/18/03	07/18/03
Batch ID		0717N	0717N	0717N
Quantitation Factor		1.000	1.000	

Analytical Data Report

Lab Sample ID	Description	Matrix	Date Received	Date Sampled	SDG#
---------------	-------------	--------	---------------	--------------	------

85416-6	TCLP Extraction Fluid Blank	Liquid	07/15/03		
---------	-----------------------------	--------	----------	--	--

Lab Sample IDs

Parameter	Units	85416-6
-----------	-------	---------

Lead (TCLP) (6010B)

Lead (TCLP)	mg/l	<0.20
Dilution Factor		1
Prep Date		07/16/03
Analysis Date		07/17/03
Batch ID		0716P
Quantitation Factor		1.000

These test results meet all the requirements of NELAC. All questions regarding this test report should be directed to the STL Project Manager who signed this test report.

*F33 = Control limits are established only for surrogate concentration levels specified by EPA methods. Because the sample was diluted prior to analysis, surrogate recoveries are not reported.

Analytical Report

For: Mr. Keith Decker
Earth Tech
40 British American Blvd.
Latham, NY 12110

CC:

Order Number:S384735A
SDG Number:
Client Project ID:65429
Project:TriCities Barrel
Report Date:06/30/2003
Sampled By:Client
Sample Received Date:06/20/2003

Angie Weimerskirk, Project Manager
aweimerskirk@stl-inc.com

The test results in this report meet all NELAP requirements for parameters for which accreditation is required or available. Any exceptions to NELAP requirements are noted in this report. Pursuant to NELAP, this report may not be reproduced, except in full, without the written approval of the laboratory.

Sample Summary

Order: S384735A
Date Received: 06/20/2003

Client: Earth Tech
Project: TriCities Barrel

Client Sample ID	Lab Sample ID	Matrix	Date Sampled
PB-57-A-N (0-2)	S384735A*1	Solid	06/19/2003 12:50
PB-57-A-E (0-2)	S384735A*2	Solid	06/19/2003 13:45
PB-57-A-S (0-2)	S384735A*3	Solid	06/19/2003 14:05
PB-57-A-W (0-2)	S384735A*4	Solid	06/19/2003 14:35

Analytical Data Report

Lab Sample ID	Description	Matrix	Date Received	Date Sampled	SDG#
84735A-1	PB-57-A-N (0-2)	Solid	06/20/03	06/19/03 12:50	
84735A-2	PB-57-A-E (0-2)	Solid	06/20/03	06/19/03 13:45	
84735A-3	PB-57-A-S (0-2)	Solid	06/20/03	06/19/03 14:05	
84735A-4	PB-57-A-W (0-2)	Solid	06/20/03	06/19/03 14:35	

Parameter	Units	Lab Sample IDs			
		84735A-1	84735A-2	84735A-3	84735A-4
Lead (TCLP) (6010)	mg/l	18	2.2	0.26	8.5
Dilution Factor		1	1	1	1
Prep Date		06/26/03	06/26/03	06/26/03	06/26/03
Analysis Date		06/26/03	06/26/03	06/26/03	06/26/03
Batch ID		0626P	0626P	0626P	0626P
Quantitation Factor		10.00	10.00	10.00	10.00

Analytical Data Report

Lab Sample ID	Description	Matrix	Date Received	Date Sampled	SDG#
84735A-5	TCLP Extraction Fluid Blank	Liquid	06/20/03		

Parameter	Units	Lab Sample IDs
		84735A-5

Lead (TCLP) (6010)

Lead (TCLP)	mg/l	<0.20
Dilution Factor		1
Prep Date		06/26/03
Analysis Date		06/26/03
Batch ID		0626P
Quantitation Factor		10.00

These test results meet all the requirements of NELAC. All questions regarding this test report should be directed to the STL Project Manager who signed this test report.

Appendix E - Analytical Data for Nonhazardous Sludge

SAMPLE INFORMATION
Date: 01/12/2004

Job Number.: 227046
Customer....: Earth Tech
Attn.....: Keith Decker

Project Number.....: 20001035
Customer Project ID....: 65429 TRI-CITIES
Project Description....: Tri-Cities Barrel

Laboratory Sample ID	Customer Sample ID	Sample Matrix	Date Sampled	Time Sampled	Date Received	Time Received
227046-1	Area-Z-W Sludge	Sludge	08/05/2003	16:00	08/06/2003	10:00

LABORATORY TEST RESULTS

Job Number: 227046

Date: 01/12/2004

CUSTOMER: Earth Tech

PROJECT: 65429 TRI-CITIES

ATTN: Keith Decker

Customer Sample ID: Area-Z-W Sludge
 Date Sampled.....: 08/05/2003
 Time Sampled.....: 16:00
 Sample Matrix.....: Sludge

Laboratory Sample ID: 227046-1
 Date Received.....: 08/06/2003
 Time Received.....: 10:00

TEST METHOD	PARAMETER/TEST DESCRIPTION	SAMPLE RESULT	Q	FLAGS	REPORTING LIMIT	UNITS	ANALYZED	TECH
SW846 7470A	Mercury (Hg), TCLP	0.50		U	0.50	ug/L	08/11/03	lms
SW846 1311	TCLP Extraction, TCLP	Complete					08/13/03	mwh
SW846 1311	TCLP Extraction, TCLP	Complete					03/18/03	mwh
SW846 3550B	Ultrasonic Extraction	Complete					08/11/03	mwh
EPA 160.3	% Moisture	67.6			0.10	%	08/08/03	mwh
EPA 160.3	% Solids	32.4			0.10	%	08/08/03	mwh
SW846 1311	TCLP Zero Head Space (ZHE) Extraction, TCLP	Complete					08/19/03	pcp
SW846 8081A	Organochlorine Pesticide Analysis							
	gamma-BHC (Lindane), TCLP	20		U	20	ug/L	08/19/03	sno
	Heptachlor, TCLP	1.0		U	1.0	ug/L	08/19/03	sno
	Heptachlor epoxide, TCLP	1.0		U	1.0	ug/L	08/19/03	sno
	Endrin, TCLP	1.0		U	1.0	ug/L	08/19/03	sno
	Methoxychlor, TCLP	200		U	200	ug/L	08/19/03	sno
	Toxaphene, TCLP	20		U	20	ug/L	08/19/03	sno
	Technical Chlordane, TCLP	20		U	20	ug/L	08/19/03	sno
SW846 8082	PCB Analysis							
	Aroclor 1016*	51		U	51	ug/Kg	08/17/03	sno
	Aroclor 1221*	51		U	51	ug/Kg	08/17/03	sno
	Aroclor 1232*	51		U	51	ug/Kg	08/17/03	sno
	Aroclor 1242*	51		U	51	ug/Kg	08/17/03	sno
	Aroclor 1248*	51		U	51	ug/Kg	08/17/03	sno
	Aroclor 1254*	100		U	100	ug/Kg	08/17/03	sno
	Aroclor 1260*	100		U	100	ug/Kg	08/17/03	sno
SW846 6010B	Metals Analysis (ICAP)							
	Arsenic (As), TCLP	200		U	200	ug/L	08/18/03	mad
	Barium (Ba), TCLP	400		U	400	ug/L	08/18/03	mad
	Cadmium (Cd), TCLP	20.0		U	20.0	ug/L	08/18/03	mad
	Chromium (Cr), TCLP	20.0		U	20.0	ug/L	08/18/03	mad
	Lead (Pb), TCLP	200		U	200	ug/L	08/18/03	mad
	Selenium (Se), TCLP	50.0		U	50.0	ug/L	08/18/03	mad
	Silver (Ag), TCLP	20.0		U	20.0	ug/L	08/18/03	mad
SW846 8270C	Semivolatile Organics							
	Pyridine, TCLP	20		U	20	ug/L	08/18/03	caw
	1,4-Dichlorobenzene, TCLP	18		J	20	ug/L	08/18/03	caw
	2-Methylphenol (o-cresol), TCLP	20		U	20	ug/L	08/18/03	caw
	Hexachloroethane, TCLP	20		U	20	ug/L	08/18/03	caw
	4-Methylphenol (m/p-cresol), TCLP	20		U	20	ug/L	08/18/03	caw
	Nitrobenzene, TCLP	20		U	20	ug/L	08/18/03	caw

* In Description = Dry Wgt.

LABORATORY TEST RESULTS

Job Number: 227046

Date: 01/12/2004

CUSTOMER: Earth Tech

PROJECT: 65429 TRI-CITIES

ATTN: Keith Decker

Customer Sample ID: Area-Z-W Sludge
 Date Sampled.....: 08/05/2003
 Time Sampled.....: 16:00
 Sample Matrix.....: Sludge

Laboratory Sample ID: 227046-1
 Date Received.....: 08/06/2003
 Time Received.....: 10:00

TEST METHOD	PARAMETER/TEST DESCRIPTION	SAMPLE RESULT	Q	FLAGS	REPORTING LIMIT	UNITS	ANALYZED	TECH
SW846 8260B	Hexachlorobutadiene, TCLP	20	U		20	ug/L	08/18/03	caw
	2,4,6-Trichlorophenol, TCLP	20	U		20	ug/L	08/18/03	caw
	2,4,5-Trichlorophenol, TCLP	100	U		100	ug/L	08/18/03	caw
	2,4-Dinitrotoluene, TCLP	20	U		20	ug/L	08/18/03	caw
	Hexachlorobenzene, TCLP	20	U		20	ug/L	08/18/03	caw
	Pentachlorophenol, TCLP	51	U		51	ug/L	08/18/03	caw
	Volatile Organics							
	Vinyl chloride, TCLP	10	U		10	ug/L	08/07/03	pcp
	1,1-Dichloroethene, TCLP	10	U		10	ug/L	08/07/03	pcp
	2-Butanone (MEK), TCLP	12	U		10	ug/L	08/07/03	pcp
	Chloroform, TCLP	10	U		10	ug/L	08/07/03	pcp
	Carbon tetrachloride, TCLP	10	U		10	ug/L	08/07/03	pcp
	Benzene, TCLP	10	U		10	ug/L	08/07/03	pcp
	1,2-Dichloroethane, TCLP	10	U		10	ug/L	08/07/03	pcp
	Trichloroethene, TCLP	10	U		10	ug/L	08/07/03	pcp
	Tetrachloroethene, TCLP	10	U		10	ug/L	08/07/03	pcp
	Chlorobenzene, TCLP	10	U		10	ug/L	08/07/03	pcp

* In Description = Dry Wgt.

LABORATORY CHRONICLE

Job Number: 227046

Date: 01/12/2004

CUSTOMER: Earth Tech

PROJECT: 65429 TRI-CITIES

ATTN: Keith Decker

Lab ID: 227046-1	Client ID: Area-Z-W Sludge	Date Recvd: 08/06/2003	Sample Date: 08/05/2003			
METHOD	DESCRIPTION	RUN#	BATCH#	PREP BT # (S)	DATE/TIME ANALYZED	DILUTION
EPA 200.7	Acid Digestion, Total Recoverable (ICAP)	1	50046		08/08/2003 1045	
SW846 3550B	Extraction Ultrasonic (PCBs)	1	50230		08/11/2003 1030	
SW846 7470A	Mercury (CVAA) Liquid Waste	1	50229		08/11/2003 2144	
SW846 6010B	Metals Analysis (ICAP)	1	50651	50046	08/18/2003 2009	2.000
SW846 8081A	Organochlorine Pesticide Analysis	1	50708		08/19/2003 0000	
SW846 8082	PCB Analysis	1	50710		08/17/2003 0000	
SW846 8270C	Semivolatile Organics	1	50695		08/18/2003 0000	2.040
EPA 160.3	Solids, Total	1	50244		08/08/2003 0000	
SW846 1311	TCLP Extraction EN/Acids	1	50406		08/13/2003 1000	
SW846 1311	TCLP Extraction Metals	1	50037		08/07/2003 1530	
SW846 1311	TCLP Extraction Pesticides	1	50407		03/18/2003 1000	
SW846 1311	TCLP Zero Headspace Extraction	1	50713		08/19/2003 1200	
SW846 8260B	Volatile Organics	1	50171		08/07/2003 0000	

QUALITY ASSURANCE METHODS

REFERENCES AND NOTES

Report Date: 01/12/2004

The test results in this report meet all NELAP requirements for parameters for which accreditation is required or available. Any exceptions to NELAP requirements will be noted in a case narrative.

Report Comments

- 1) All pages of this report are integral parts of the analytical data. Therefore, this report should be reproduced only in its entirety.
- 2) Soil, sediment and sludge sample results are reported on a "dry weight" basis.
- 3) Reporting limits are adjusted for sample size used, dilutions and moisture content if applicable.

Glossary of flags and qualifiers.

Inorganic Qualifiers (Q-Column)

- U Indicates that the compound was analyzed for but not detected.
- 1 Result fails applicable drinking water standards.
- * Duplicate analysis not within control limits.
- N Spiked sample recovery not within control limits.
- E Indicates an estimated value because of the presence of interferences.
- W Post digestion spike for furnace AA analysis is out of the control limits (85-115%) while sample absorbance is less than 50% of spike absorbance.
- + Correlation coefficient for the MSA is less than 0.995
- B The reported value is less than the Contract Required Detection Limit (CRDL), but greater than the Instrument Detection Limit (IDL).

Organic Qualifiers (Q-Column)

- U Indicates that the compound was analyzed for but not detected.
- J Indicates an estimated value. This compound meets the identification criteria, but the result is less than the specified detection limit.
- B Indicates that the analyte was found in both the sample and its associated laboratory blank.
- D Indicates all compounds identified in an analysis at a secondary dilution factor.
- E Indicates that the analyte in an analysis has exceeded the linear calibration range.

Glossary of Terms

Surrogates (Surrogate Standards) - an organic compound which is similar to the target analyte(s) in chemical composition and behavior in the analytical process. For semi-volatiles, volatiles and pesticides/Arochlors, surrogate compounds are added to every blank, sample, matrix sample, matrix spike, matrix sample duplicate, matrix spike blank, and standard. These are used to evaluate analytical efficiency by measuring recovery. Poor surrogate recovery may indicate a problem with the sample composition.

Matrix Spike - an aliquot of a sample (water or soil) fortified (spiked) with known quantities of specific compounds (target analytes) and subjected to the entire analytical procedure in order to indicate the appropriateness of the method for the matrix by measuring recovery. The spiking occurs prior to sample preparation and analysis. Poor spike recovery may indicate a problem with the sample composition.

Internal Standards - an organic compound which is similar to the target analyte(s) in chemical composition and behavior in the analytical process. For GC/MS semi-volatiles and volatiles, internal standards are added to every blank, sample, matrix spike, matrix spike duplicate, matrix spike blank, and standard. Internal standard responses outside of established limits will adversely affect the quantitation and final concentration of target compounds.

Appendix F - Hazardous Waste Manifests

TSCA WASTE MANIFESTS



WASTE MANAGEMENT INC
CWM Chemical Services, L.L.C.
1550 Balmer Rd.
P.O. Box 200
Model City, N.Y. 14107
716/754-8231

Federal EPA ID: NYD049836679


TRI CITIES BARREL CO INC
ATTN: ENVIRONMENTAL COMPLIANCE DEPT
NYD002245264
STATE ROUTE 7 & OSBOURNE
PORT CRANE NY 13833

CERTIFICATE OF DISPOSAL

CWM CHEMICAL SERVICES, L.L.C. has received waste material from TRI CITIES BARREL CO INC on 06/26/03 as described on Hazardous Waste Manifest number NYG1163448 Sequence number 01. CWM CHEMICAL SERVICES, L.L.C. hereby certifies that the above described material was landfilled in accordance with the 40 CFR part 761 as it pertains to the land disposal of polychlorinated biphenyl contaminated materials.

Profile Number: CW7341
CWM Tracking ID: 8157432001
CWM Unit #: 1*0
Disposal Date: 06/26/03

Under civil and criminal penalties of law for the making or submission of false or fraudulent statements or representations (18 U.S.C 1001 and 15 U.S.C. 2615) I certify that the information contained in or accompanying this document is true accurate and complete. As to the identified section(s) of this document for which I cannot personally verify truth and accuracy, I certify as the company official having supervisory responsibility for the persons who, acting under my direct instructions, made the verification that this information is true accurate and complete.

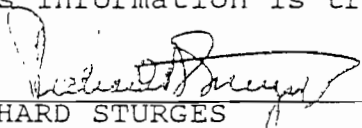
RICHARD STURGES
DIVISION MANAGER
Certificate # 249608
06/27/03

For questions please call
our Customer Service Dept.
at (800) 843-3604



Transporter Log
CWM Chemical Services, Inc.
 Model City, NY

50
 Cubic Yards

8574320

AE53089 NY

3

Receipt # _____ Trailer License Plate # and State _____

679790-1 CV7341 PA-242

Service Req. # _____ Profile # _____ Permit # _____

US BULK TRANSPORT INC 314 314-A

Transporter Name _____ Tractor/Trailer/Roll-off # _____

JACK KNAPP IRI CITIES BARREL SENTON NY

Driver's Name _____ Generator _____

Scheduled Arrival: 6-26-03 6:00
 Date Time

Actual Arrival: _____ 5:30 _____
 Date Time In Time Out

Arrived during Blackout? Y / N Notified DEC? Y / N

Leaker Permit Violation Placarding/Veh. I.D. Violation

Other (specify _____)

Bulk to Landfill No wet line Flatbed Stabilization Drums Tanker Transformers

Laboratory _____ GS _____
 Time In Time Out Initials Comments

Stabilization _____
 Time In Time Out Initials Gross Wt. Comments

Landfill _____
 Time In Time Out Initials Comments

Other _____
 Time In Time Out Initials Comments

Aqueous Treatment _____
 Time In Time Out Signature (NO Initials) Comments

Receiving: MF
 Initials Comments

35180 LB MF
 7:49 AM
 6/26/03
 65400 P
 29/165K

Facility Personnel (please initial)

- _____ Smoking or eating in prohibited areas
- _____ Leaving truck unattended
- _____ Failure to obey instructions of facility personnel
- _____ Failure to display overweight flag
- _____ Failure to wear appropriate PPE
- _____ Improper tarping or detarpin
- _____ Unsafe driving practices
- _____ Overweight upon arrival
- _____ Other (specify _____)

Security Guard Initials: _____
 (Indicating receipt of Wash Bay pass, if necessary)

Driver's Comments _____

NYG 1163448



HAZARDOUS WASTE MANIFEST
P.O. Box 12820, Albany, New York 12212

(Hazardous Waste Manifest 1/28/98)

Please type or print. Do not staple

In case of emergency or spill immediately call the National Response Center (800) 424-8802 and the NYS Department of Environmental Conservation (518) 457-7362

UNIFORM HAZARDOUS WASTE MANIFEST		1. Generator's US EPA ID No. NYD002245264	Manifest Doc. No. 001	2. Page 1 of 1	Information within heavy bold line is not required by Federal Law.	
3. Generator's Name and Mailing Address Tri-Cities Barrel Superfund Site Respondents C/O ESC Engineering, 11911 Freedom Drive, Suite 900 Reston, VA 20190			A. NYG 1163448			
4. Generator's Telephone Number (703 709-6500)		B. Generator's ID Tri-Cities Barrel Superfund Site, Port Crane, NY				
5. Transporter 1 (Company Name) US BULK TRANSPORTIVE		C. State Transporter's ID AE53089 NY				
6. Transporter 1 (EPA ID Number) PA0000347515		D. Transporter's Telephone 888 651 8182				
7. Transporter 2 (Company Name)		E. State Transporter's ID				
8. US EPA ID Number		F. Transporter's Telephone ()				
9. Designated Facility Name and Site Address CWM Chemical Services, L.L.C. 1550 Balmer Road Model City, NY 14107			G. State Facility ID			
10. US EPA ID Number NYD049836679			H. Facility Telephone (716) 754-8231			
11. US DOT Description (Including Proper Shipping Name, Hazard Class and ID Number)		12. Containers Number	Type	13. Total Quantity	14. Unit Wt/Vol	I. Waste No.
a. RQ, Polychlorinated Biphenyls, Solid Mixture, UN2315, II (PCB Contaminated Soil)		XX	D	EST 1000	K	EPA STATE B007
b.						EPA STATE
c.						EPA STATE
d.						EPA STATE
J. Additional Descriptions for Materials listed Above			K. Handling Codes for Wastes Listed Above			
a. CW7341 PCB Cont. Soil			a. <input checked="" type="checkbox"/> L c. <input type="checkbox"/>			
b.			b. <input type="checkbox"/> d. <input type="checkbox"/>			
15. Special Handling Instructions and Additional Information						
a. PCB out of service Date: 6/23/03, Weight: N/A Type: N/A 8574320						
CHEMIREC Emergency Response Number (800)424-9300 WMI Contract SERVICE# 679790						
16. GENERATOR'S CERTIFICATION: I hereby declare that the contents of this consignment are fully and accurately described above by proper shipping name and are classified, packed, marked and labeled, and are in all respects in proper condition for transport by highway according to applicable international and national government regulations and state laws and regulations. If I am a large quantity generator, I certify that I have a program in place to reduce the volume and toxicity of waste generated to the degree I have determined to be economically practicable and that I have selected the practicable method of treatment, storage, or disposal currently available to me which minimizes the present and future threat to human health and the environment; OR if I am a small quantity generator, I have made a good faith effort to minimize my waste generation and select the best waste management method that is available to me and that I can afford.						
Printed/Typed Name CAROLYN MCMAHAN		Signature <i>[Signature]</i>		Mo. Day Year 06 25 03		
17. Transporter 1 Acknowledgement of Receipt of Materials						
Printed/Typed Name JACK KNAPP		Signature <i>[Signature]</i>		Mo. Day Year 06 25 03		
18. Transporter 2 Acknowledgement of Receipt of Materials						
Printed/Typed Name		Signature		Mo. Day Year		
19. Discrepancy Indication Space 29605K						
20. Facility Owner or Operator: Certification of receipt of hazardous materials covered by this manifest except as noted in Item 19.						
Printed/Typed Name Michelle Fleck		Signature <i>[Signature]</i>		Mo. Day Year 06 26 03		



WASTE MANAGEMENT, INC.

CWM Chemical Services, L.L.C.
1550 Balmer Rd.
P.O. Box 200
Model City, N.Y. 14107
716/754-8231

Federal EPA ID: NYD049836679


TRI CITIES BARREL CO INC
ATTN: ENVIRONMENTAL COMPLIANCE DEPT
NYD002245264
STATE ROUTE 7 & OSBOURNE *Mailed to manifest address*
PORT CRANE NY 13833

CERTIFICATE OF DISPOSAL

CWM CHEMICAL SERVICES, L.L.C. has received waste material from TRI CITIES BARREL CO INC on 06/26/03 as described on Hazardous Waste Manifest number NYG1163457 Sequence number 01. CWM CHEMICAL SERVICES, L.L.C. hereby certifies that the above described material was landfilled in accordance with the 40 CFR part 761 as it pertains to the land disposal of polychlorinated biphenyl contaminated materials.

Profile Number: CW7341
CWM Tracking ID: 8157432601
CWM Unit #: 1*0
Disposal Date: 06/26/03

Under civil and criminal penalties of law for the making or submission of false or fraudulent statements or representations (18 U.S.C 1001 and 15 U.S.C. 2615) I certify that the information contained in or accompanying this document is true accurate and complete. As to the identified section(s) of this document for which I cannot personally verify truth and accuracy, I certify as the company official having supervisory responsibility for the persons who, acting under my direct instructions, made the verification that this information is true accurate and complete.



RICHARD STURGES
DIVISION MANAGER
Certificate # 249614
06/27/03

For questions please call
our Customer Service Dept.
at (800) 843-3604



Transporter Log
CWM Chemical Services, Inc.
 Model City, NY

210000
 8

54
 Cubic Yards

815743256
 Receipt #
 679290
 Service Req. #
 US BULK TRANSPORT INC
 Transporter Name
 Jon
 Driver's Name

AC 45931 NJ
 Trailer License Plate # and State
 NA-242
 Permit #
 3114/311-4A
 Tractor/Trailer/Roll-off #
 TRI-CAN BARREL SUPPLIES
 Generator

6:38 AM
 6/26/03
 97160 LB MF

Scheduled Arrival: 6-26-03 600
 Date Time
 Actual Arrival: 5:38
 Date Time In Time Out

08:49
 08:49

63540P
 28822K

Arrived during Blackout? Y / N Notified DEC? Y / N
 Leaker Permit Violation Placarding/Veh. I.D. Violation
 Other (specify _____)

Receiving: MF
 Initials Comments

Bulk to Landfill No wet line Flatbed Stabilization Drums Tanker Transformers

Laboratory
 Time In Time Out Initials Comments

Stabilization
 Time In Time Out Initials Gross Wt. Comments

Landfill
 Time In Time Out Initials Comments

Other
 Time In Time Out Initials Comments

Aqueous Treatment
 Time In Time Out Signature (NO Initials) Comments

Facility Personnel (please initial)

- _____ Smoking or eating in prohibited areas
- _____ Leaving truck unattended
- _____ Failure to obey instructions of facility personnel
- _____ Failure to display overweight flag
- _____ Failure to wear appropriate PPE
- _____ Improper tarping or detarpin
- _____ Unsafe driving practices
- _____ Overweight upon arrival
- _____ Other (specify _____)

Security Guard Initials: _____
 (Indicating receipt of Wash Bay pass, if necessary)

Driver's Comments

NYG 1163457

DEPARTMENT OF ENVIRONMENTAL CONSERVATION
DIVISION OF SOLID & HAZARDOUS MATERIALS
HAZARDOUS WASTE MANIFEST
P.O. Box 12820, Albany, New York 12212



(Hazardous Waste Manifest 1/28/98)

Please type or print. Do not staple

In case of emergency or spill immediately call the National Response Center (800) 424-8802 and the NYS Department of Environmental Conservation (518) 457-7362

UNIFORM HAZARDOUS WASTE MANIFEST		1. Generator's US EPA ID No. NYD002245264	Manifest Doc. No. 002	2. Page 1 of 1	Information within heavy bold line is not required by Federal Law.	
3. Generator's Name and Mailing Address Tri-Cities Barrel Superfund Site Respondents C/O ESC Engineering, 11911 Freedom Drive, Suite 900 Reston, VA 20190				A. NYG 1163457		
4. Generator's Telephone Number (703 709-6500		6. US EPA ID Number		B. Generator's ID Tri-Cities Barrel Superfund Site, Port Crane, NY		
5. Transporter 1 (Company Name) U.S. BULK TRANSPORT		7. US EPA ID Number PA D987347515		C. State Transporter's ID AE 953289 N.Y.		
7. Transporter 2 (Company Name)		8. US EPA ID Number		D. Transporter's Telephone (888 851-8182		
9. Designated Facility Name and Site Address CWM Chemical Services, L.L.C. 1550 Balmer Road Model City, NY 14107		10. US EPA ID Number NYD049836679		E. State Transporter's ID		
				F. Transporter's Telephone ()		
				G. State Facility ID		
				H. Facility Telephone (716) 754-8231		
11. US DOT Description (Including Proper Shipping Name, Hazard Class and ID Number)		12. Containers Number	Type	13. Total Quantity	14. Unit Wt/Vol	I. Waste No.
a. RQ, Polychlorinated Biphenyls, Solid Mixture, UN2315, II (PCB Contaminated Soil)		XX1	DT	EST 30000	K	EPA STATE B007
b.						EPA STATE
c.						EPA STATE
d.						EPA STATE
J. Additional Descriptions for Materials listed Above				K. Handling Codes for Wastes Listed Above		
a. CW7341 PCB Cont. Soil		c.		a. <input checked="" type="checkbox"/> L	c. <input type="checkbox"/>	
b.		d.		b. <input type="checkbox"/>	d. <input type="checkbox"/>	
15. Special Handling Instructions and Additional Information a. PCB out of service Date: 6/23/03, Weight: NA Type: NA CHEMTREC Emergency Response Number (800)424-9300 WMI Contract SERVICE# 679790 81574328						
16. GENERATOR'S CERTIFICATION: I hereby declare that the contents of this consignment are fully and accurately described above by proper shipping name and are classified, packed, marked and labeled, and are in all respects in proper condition for transport by highway according to applicable international and national government regulations and state laws and regulations. If I am a large quantity generator, I certify that I have a program in place to reduce the volume and toxicity of waste generated to the degree I have determined to be economically practicable and that I have selected the practicable method of treatment, storage, or disposal currently available to me which minimizes the present and future threat to human health and the environment; OR if I am a small quantity generator, I have made a good faith effort to minimize my waste generation and select the best waste management method that is available to me and that I can afford.						
Printed/Typed Name CAROLYN McMAHAN		Signature <i>[Signature]</i>		Mo. Day Year 06 25 03		
17. Transporter 1 Acknowledgement of Receipt of Materials						
Printed/Typed Name C JONATHAN TREUTNER		Signature <i>[Signature]</i>		Mo. Day Year 06 25 03		
18. Transporter 2 Acknowledgement of Receipt of Materials						
Printed/Typed Name		Signature		Mo. Day Year		
19. Discrepancy Indication Space Act Rec 28822K						
20. Facility Owner or Operator: Certification of receipt of hazardous materials covered by this manifest except as noted in Item 19.						
Printed/Typed Name Michelle Fleck		Signature <i>Michelle Fleck</i>		Mo. Day Year 06 26 03		



WASTE MANAGEMENT, INC.

CWM Chemical Services, L.L.C.
1550 Balmer Rd.
P.O. Box 200
Model City, N.Y. 14107
716/754-8231

Federal EPA ID: NYD049836679

TRI CITIES BARREL CO INC
ATTN: ENVIRONMENTAL COMPLIANCE DEPT
NYD002245264
STATE ROUTE 7 & OSBOURNE
PORT CRANE NY 13833

*Material to
Manufact address*

CERTIFICATE OF DISPOSAL

CWM CHEMICAL SERVICES, L.L.C. has received waste material from TRI CITIES BARREL CO INC on 06/26/03 as described on Hazardous Waste Manifest number NYG1163466 Sequence number 01. CWM CHEMICAL SERVICES, L.L.C. hereby certifies that the above described material was landfilled in accordance with the 40 CFR part 761 as it pertains to the land disposal of polychlorinated biphenyl contaminated materials.

Profile Number: CW7341
CWM Tracking ID: 8157432201
CWM Unit #: 1*0
Disposal Date: 06/26/03

Under civil and criminal penalties of law for the making or submission of false or fraudulent statements or representations (18 U.S.C 1001 and 15 U.S.C. 2615) I certify that the information contained in or accompanying this document is true accurate and complete. As to the identified section(s) of this document for which I cannot personally verify truth and accuracy, I certify as the company official having supervisory responsibility for the persons who, acting under my direct instructions, made the verification that this information is true accurate and complete.

RICHARD STURGES
DIVISION MANAGER
Certificate # 249610
06/27/03

For questions please call
our Customer Service Dept.
at (800) 843-3604



Transporter Log
CWM Chemical Services, Inc.
 Model City, NY

110304

40
 Cubic Yards

4

81511322
 Receipt #

AC40405 - PA
 Trailer License Plate # and State

CV7341 PA 242
 Service Req. # Profile # Permit #

VS Bulk Transport Inc
 Transporter Name

John Tuley
 Driver's Name

379-379A
 Tractor/Trailer/Roll-off #

Tric to Barrel
 Generator

10004010000
 06/28/03
 07:54 AM 34800 LB WF
 6/24/03

Scheduled Arrival: _____
 Date Time

Actual Arrival: _____
 Date Time In Time Out

65840 P
 29865 K

Arrived during Blackout? Y / N Notified DEC? Y / N

Receiving: MF
 Initials Comments

Leaker Permit Violation Placarding/Veh. I.D. Violation
 Other (specify _____)

Bulk to Landfill No wet line Flatbed Stabilization Drums Tanker Transformers

Laboratory
 Time In Time Out Initials Comments

Stabilization
 Time In Time Out Initials Gross Wt. Comments

Landfill
 Time In Time Out Initials Comments

Other
 Time In Time Out Initials Comments

Aqueous Treatment
 Time In Time Out Signature (NO Initials) Comments

Facility Personnel (please initial)

_____ Smoking or eating in prohibited areas _____ Leaving truck unattended
 _____ Failure to obey instructions of facility personnel _____ Failure to display overweight flag
 _____ Failure to wear appropriate PPE _____ Improper tarping or detarplin
 _____ Unsafe driving practices _____ Overweight upon arrival
 _____ Other (specify _____)

Security Guard Initials: _____
 (Indicating receipt of Wash Bay pass, if necessary)

Driver's Comments

NYG 1163466



HAZARDOUS WASTE MANIFEST
P.O. Box 12820, Albany, New York 12212

(Hazardous Waste Manifest 1/28/96)

Please type or print. Do not staple

In case of emergency or spill immediately call the National Response Center (800) 424-8802 and the NYS Department of Environmental Conservation (518) 457-7362

UNIFORM HAZARDOUS WASTE MANIFEST		1. Generator's US EPA ID No. NYD002245264	Manifest Doc. No. 003	2. Page 1 of 1	Information within heavy bold line is not required by Federal Law
3. Generator's Name and Mailing Address Tri-Cities Barrel Superfund Site Respondents C/O ESC Engineering, 11911 Freedom Drive, Suite 900 Reston, VA 20190				A. NYG 1163466	
4. Generator's Telephone Number (703 709-6500)				B. Generator's ID Tri-Cities Barrel Superfund Site, Port Crane, NY	
5. Transporter 1 (Company Name) U.S. BULK TRANSPORT INC. PA 0987347515		6. US EPA ID Number		C. State Transporter's ID AC90405-NY	
7. Transporter 2 (Company Name)		8. US EPA ID Number		D. Transporter's Telephone 888-657-8782	
9. Designated Facility Name and Site Address CWM Chemical Services, L.L.C. 1550 Balmer Road Model City, NY 14107		10. US EPA ID Number NYD049836679		E. State Transporter's ID	
				F. Transporter's Telephone ()	
				G. State Facility ID	
				H. Facility Telephone (716) 754-8231	
11. US DOT Description (Including Proper Shipping Name, Hazard Class and ID Number)			12. Containers Number Type	13. Total Quantity	14. Unit Wt/Vol
a. RQ, Polychlorinated Biphenyls, Solid Mixture, UN2315, II (PCB Contaminated Soil)			XX1 DT	EST 30000	K
b.					
c.					
d.					
J. Additional Descriptions for Materials listed Above			K. Handling Codes for Wastes Listed Above		
a. CW7341 PCB Cont. Soil			a. <input checked="" type="checkbox"/> L <input type="checkbox"/> c <input type="checkbox"/>		
b.			b. <input type="checkbox"/> d <input type="checkbox"/>		
15. Special Handling Instructions and Additional Information					
a. PCB out of service Date: 6/23/03, Weight: Type: CHEMIREC Emergency Response Number (800)424-9300 WMI Contract					
81574322					
16. GENERATOR'S CERTIFICATION: I hereby declare that the contents of this consignment are fully and accurately described above by proper shipping name and are classified, packed, marked and labeled, and are in all respects in proper condition for transport by highway according to applicable international and national government regulations and state laws and regulations. If I am a large quantity generator, I certify that I have a program in place to reduce the volume and toxicity of waste generated to the degree I have determined to be economically practicable and that I have selected the practicable method of treatment, storage, or disposal currently available to me which minimizes the present and future threat to human health and the environment; OR if I am a small quantity generator, I have made a good faith effort to minimize my waste generation and select the best waste management method that is available to me and that I can afford.					
Printed/Typed Name CAROLYN McMAHAN		Signature <i>[Signature]</i>		Mo. Day Year 06 25 03	
17. Transporter 1 Acknowledgement of Receipt of Materials					
Printed/Typed Name John Tyler		Signature <i>[Signature]</i>		Mo. Day Year 06 25 03	
18. Transporter 2 Acknowledgement of Receipt of Materials					
Printed/Typed Name		Signature		Mo. Day Year	
19. Discrepancy Indication Space Act, Rec 29865K					
20. Facility Owner or Operator: Certification of receipt of hazardous materials covered by this manifest except as noted in Item 19.					
Printed/Typed Name Michelle Fleck		Signature <i>[Signature]</i>		Mo. Day Year 06 26 03	



WASTE MANAGEMENT, INC.

CWM Chemical Services, L.L.C.
1550 Balmer Rd.
P.O. Box 200
Model City, N.Y. 14107
716/754-8231

Federal EPA ID: NYD049836679

TRI CITIES BARREL CO INC
ATTN: C/O ESC ENGINEERING
NYD002245264
11911 FREEDOM DRIVE, SUITE 900
RESTON VA 20190

CERTIFICATE OF DISPOSAL

CWM CHEMICAL SERVICES, L.L.C. has received waste material from TRI CITIES BARREL CO INC on 06/26/03 as described on Hazardous Waste Manifest number NYG1163484 Sequence number 21. CWM CHEMICAL SERVICES, L.L.C. hereby certifies that the above described material was landfilled in accordance with the 40 CFR part 761 as it pertains to the land disposal of polychlorinated biphenyl contaminated materials.

Profile Number: CW7341
CWM Tracking ID: 8157435001
CWM Unit #: 1*0
Disposal Date: 06/26/03

Under civil and criminal penalties of law for the making or submission of false or fraudulent statements or representations (18 U.S.C 1001 and 15 U.S.C. 2615) I certify that the information contained in or accompanying this document is true accurate and complete. As to the identified section(s) of this document for which I cannot personally verify truth and accuracy, I certify as the company official having supervisory responsibility for the persons who, acting under my direct instructions, made the verification that this information is true accurate and complete.

RICHARD STURGES
DIVISION MANAGER
Certificate # 249791
07/02/03

For questions please call
our Customer Service Dept.
at (800) 843-3604



Transporter Log
CWM Chemical Services, Inc.
 Model City, NY

111010

53
 Cubic Yards

81574350

AD 58336 N.Y.

(26)

Receipt # 679790 Trailer License Plate # and State PA242
 Service Req. # US BULK Profile # CW2341 Permit # 321-321A
 Transporter Name DAVE Tractor/Trailer/Roll-off # TRI-CITIES BARCEL
 Driver's Name _____ Generator _____

08:45
 08:54:00
 10:06
 01:06:00

Scheduled Arrival: _____
 Actual Arrival: _____
 Date _____ Time _____
 Date _____ Time In _____ Time Out _____

62780P

Arrived during Blackout? Y / N Notified DEC? Y / N

Receiving: MF
 Initials _____ Comments _____

Leaker Permit Violation Placarding/Veh. I.D. Violation
 Other (specify _____)

Bulk to Landfill No wet line Flatbed Stabilization Drums Tanker Transformers

Laboratory _____
 Time In _____ Time Out _____ Initials _____ Comments _____

Stabilization _____
 Time In _____ Time Out _____ Initials _____ Gross Wt. _____ Comments _____

Landfill _____
 Time In _____ Time Out _____ Initials _____ Comments _____

Other _____
 Time In _____ Time Out _____ Initials _____ Comments _____

Aqueous Treatment _____
 Time In _____ Time Out _____ Signature (NO Initials) _____ Comments _____

Facility Personnel (please initial)

_____ Smoking or eating in prohibited areas _____ Leaving truck unattended
 _____ Failure to obey instructions of facility personnel _____ Failure to display overweight flag
 _____ Failure to wear appropriate PPE _____ Improper tarping or detarpin
 _____ Unsafe driving practices _____ Overweight upon arrival
 _____ Other (specify) _____

Security Guard Initials: _____
 (Indicating receipt of Wash Bay pass, if necessary)

Driver's Comments _____

NYG 1163484



HAZARDOUS WASTE MANIFEST
P.O. Box 12820, Albany, New York 12212

[Hazardous Waste Manifest 1/28/98]

Please type or print. Do not staple

In case of emergency or spill immediately call the National Response Center (800) 424-8802 or the NYS Department of Environmental Conservation (518) 457-7362

UNIFORM HAZARDOUS WASTE MANIFEST		1. Generator's US EPA ID No. NYD002245264	Manifest Doc. No. 004	2. Page 1 of 1	Information within heavy bold line is not required by Federal Law.	
3. Generator's Name and Mailing Address Tri-Cities Barrel Superfund Site Respondents C/O ESC Engineering, 11911 Freedom Drive, Suite 900 Reston, VA 20190			A. NYG 1163484			
4. Generator's Telephone Number (703 709-6500)			B. Generator's ID Tri-Cities Barrel Superfund Site, Port Crane, NY			
5. Transporter 1 (Company Name) U.S. BULK TRANSPORT INC		6. US EPA ID Number PAD987347515		C. State Transporter's ID AD 58336 N.Y.		
7. Transporter 2 (Company Name)		8. US EPA ID Number		D. Transporter's Telephone (888 651-8182)		
9. Designated Facility Name and Site Address CWM Chemical Services, L.L.C. 1550 Bahner Road Model City, NY 14107			10. US EPA ID Number NYD049836679			
			E. State Transporter's ID			
			F. Transporter's Telephone ()			
			G. State Facility ID			
			H. Facility Telephone (716) 754 8231			
11. US DOT Description (Including Proper Shipping Name, Hazard Class and ID Number)		12. Containers Number	Type	13. Total Quantity	14. Unit Wt/Vol	I. Waste No.
a. RQ, Polychlorinated Biphenyls, Solid Mixture, UN2315, II (PCB Contaminated Soil)		XX1	DI	EST 30000	K	EPA STATE B007
b.						EPA STATE
c.						EPA STATE
d.						EPA STATE
J. Additional Descriptions for Materials listed Above				K. Handling Codes for Wastes Listed Above		
a. CW7341 PCB Cont. Soil				a. <input checked="" type="checkbox"/> L <input type="checkbox"/> c <input type="checkbox"/>		
b.				b. <input type="checkbox"/> d <input type="checkbox"/>		
15. Special Handling Instructions and Additional Information a. PCB out of service Date: 6/23/03, Weight: Type: 81574350 CHEMTREC Emergency Response Number (800)424-9300 WMI Contract SERVICE # 679790						
16. GENERATOR'S CERTIFICATION: I hereby declare that the contents of this consignment are fully and accurately described above by proper shipping name and are classified, packed, marked and labeled, and are in all respects in proper condition for transport by highway according to applicable international and national government regulations and state laws and regulations. If I am a large quantity generator, I certify that I have a program in place to reduce the volume and toxicity of waste generated to the degree I have determined to be economically practicable and that I have selected the practicable method of treatment, storage, or disposal currently available to me which minimizes the present and future threat to human health and the environment; OR if I am a small quantity generator, I have made a good faith effort to minimize my waste generation and select the best waste management method that is available to me and that I can afford.						
Printed/Typed Name CAROLYN MCCARTHY		Signature <i>[Signature]</i>		Mo. Day Year 06 25 03		
17. Transporter 1 Acknowledgement of Receipt of Materials						
Printed/Typed Name DAVID L. LATHROP		Signature <i>[Signature]</i>		Mo. Day Year 06 25 03		
18. Transporter 2 Acknowledgement of Receipt of Materials						
Printed/Typed Name		Signature		Mo. Day Year		
19. Discrepancy Indication Space 62780P						
20. Facility Owner or Operator: Certification of receipt of hazardous materials covered by this manifest except as noted in Item 19.						
Printed/Typed Name Michelle Fleck		Signature <i>[Signature]</i>		Mo. Day Year 06 26 03		



WASTE MANAGEMENT, INC.
CWM Chemical Services, L.L.C.
1550 Balmer Rd.
P.O. Box 200
Model City, N.Y. 14107
716/754-8231

Federal EPA ID: NYD049836679


TRI CITIES BARREL CO INC
ATTN: ENVIRONMENTAL COMPLIANCE DEPT
NYD002245264
STATE ROUTE 7 & OSBOURNE *Added to manifest address*
PORT CRANE NY 13833

CERTIFICATE OF DISPOSAL

CWM CHEMICAL SERVICES, L.L.C. has received waste material from TRI CITIES BARREL CO INC on 06/26/03 as described on Hazardous Waste Manifest number NYG1160172 Sequence number 01. CWM CHEMICAL SERVICES, L.L.C. hereby certifies that the above described material was landfilled in accordance with the 40 CFR part 761 as it pertains to the land disposal of polychlorinated biphenyl contaminated materials.

Profile Number: CW7341
CWM Tracking ID: 8157433101
CWM Unit #: 1*0
Disposal Date: 06/26/03

Under civil and criminal penalties of law for the making or submission of false or fraudulent statements or representations (18 U.S.C 1001 and 15 U.S.C. 2615) I certify that the information contained in or accompanying this document is true accurate and complete. As to the identified section(s) of this document for which I cannot personally verify truth and accuracy, I certify as the company official having supervisory responsibility for the persons who, acting under my direct instructions, made the verification that this information is true accurate and complete.

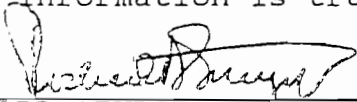

RICHARD STURGES
DIVISION MANAGER
Certificate # 249619
06/27/03

For questions please call
our Customer Service Dept.
at (800) 843-3604



Transporter Log
CWM Chemical Services, Inc.
 Model City, NY

Cubic Yards

81574331

12

6:54 AM 99400LB/MF
 6/26/03
 09:00
 08:05:00

62320P
 28268K

Receipt # _____ Trailer License Plate # and State _____

Service Req. # _____ Profile # _____ Permit # _____

Transporter Name _____ Tractor/Trailer/Roll-off # _____

Driver's Name _____ Generator _____

Scheduled Arrival: _____ Date _____ Time _____

Actual Arrival: _____ Date _____ Time In _____ Time Out _____

Arrived during Blackout? Y / N Notified DEC? Y / N

- Leaker
- Permit Violation
- Placarding/Veh. I.D. Violation
- Other (specify _____)

Receiving: <u>MF</u>
Initials _____
Comments _____

- Bulk to Landfill
- No wet line
- Flatbed
- Stabilization
- Drums
- Tanker
- Transformers

Laboratory _____
 Time In _____ Time Out _____ Initials _____ Comments _____

Stabilization _____
 Time In _____ Time Out _____ Initials _____ Gross Wt. _____ Comments _____

Landfill _____
 Time In _____ Time Out _____ Initials _____ Comments _____

Other _____
 Time In _____ Time Out _____ Initials _____ Comments _____

Aqueous Treatment _____
 Time In _____ Time Out _____ Signature (NO Initials) _____ Comments _____

Facility Personnel (please initial)

- _____ Smoking or eating in prohibited areas
- _____ Leaving truck unattended
- _____ Failure to obey instructions of facility personnel
- _____ Failure to display overweight flag
- _____ Failure to wear appropriate PPE
- _____ Improper tarping or detarpin
- _____ Unsafe driving practices
- _____ Overweight upon arrival
- _____ Other (specify _____)

Security Guard Initials: _____
 (Indicating receipt of Wash Bay pass, if necessary)

Driver's Comments

NYG 1160172

M49



HAZARDOUS WASTE MANIFEST
P.O. Box 12820, Albany, New York 12212

(Hazardous Waste Manifest 1/28/98)

Please type or print. Do not staple

In case of emergency or spill immediately call the National Response Center (800) 424-8802 and the NYS Department of Environmental Conservation (518) 457-7362

UNIFORM HAZARDOUS WASTE MANIFEST		1. Generator's US EPA ID No. NYD002245264	Manifest Doc. No. 005	2. Page 1 of 1	Information within heavy bold line is not required by Federal Law.	
3. Generator's Name and Mailing Address Tri-Cities Barrel Superfund Site Respondents C/O ESC Engineering, 11911 Freedom Drive, Suite 900 Reston, VA 20190				A. NYG 1160172		
4. Generator's Telephone Number (703) 709-6500		6. US EPA ID Number		B. Generator's ID Tri-Cities Barrel Superfund Site, Port Crane, NY		
5. Transporter 1 (Company Name) Mangiardi Bros Trucking		8. US EPA ID Number NYR000097972		C. State Transporter's ID AC 21075 N.Y.		
7. Transporter 2 (Company Name)		10. US EPA ID Number		D. Transporter's Telephone 800-578-1071		
9. Designated Facility Name and Site Address CWM Chemical Services, L.L.C. 1550 Balmer Road Model City, NY 14107		10. US EPA ID Number NYD049836679		E. State Transporter's ID CM		
				F. Transporter's Telephone ()		
				G. State Facility ID		
				H. Facility Telephone (716) 754-8231		
11. US DOT Description (Including Proper Shipping Name, Hazard Class and ID Number)		12. Containers Number Type	13. Total Quantity	14. Unit Wt/Vol	I. Waste No.	
a. RQ, Polychlorinated Biphenyls, Solid Mixture, UN2315, II (PCB Contaminated Soil)		XX1 DT	EST 30000	K	EPA STATE - B007	
b.					EPA STATE	
c.					EPA STATE	
d.					EPA STATE	
J. Additional Descriptions for Materials listed Above		K. Handling Codes for Wastes Listed Above				
a. CW7341 PCB Cont. Soil		a. <input checked="" type="checkbox"/> L <input type="checkbox"/> c <input type="checkbox"/>				
b.		b. <input type="checkbox"/> d <input type="checkbox"/>				
15. Special Handling Instructions and Additional Information a. PCB out of service Date: 6/23/03 , Weight: N/A Type: N/A 81574331 CHEMIREC Emergency Response Number (800)424-9300 WMI Contract SERVICE# 679790						
16. GENERATOR'S CERTIFICATION: I hereby declare that the contents of this consignment are fully and accurately described above by proper shipping name and are classified, packed, marked and labeled, and are in all respects in proper condition for transport by highway according to applicable international and national government regulations and state laws and regulations. If I am a large quantity generator, I certify that I have a program in place to reduce the volume and toxicity of waste generated to the degree I have determined to be economically practicable and that I have selected the practicable method of treatment, storage, or disposal currently available to me which minimizes the present and future threat to human health and the environment; OR if I am a small quantity generator, I have made a good faith effort to minimize my waste generation and select the best waste management method that is available to me and that I can afford.						
Printed/Typed Name CAROLYN McMAHAN		Signature <i>[Signature]</i>			Mo. Day Year 06 25 03	
17. Transporter 1 Acknowledgement of Receipt of Materials Printed/Typed Name Lusty Maseley		Signature <i>[Signature]</i>			Mo. Day Year 06 25 03	
18. Transporter 2 Acknowledgement of Receipt of Materials Printed/Typed Name		Signature			Mo. Day Year	
19. Discrepancy Indication Space Act Rec 28208K						
20. Facility Owner or Operator: Certification of receipt of hazardous materials covered by this manifest except as noted in Item 19. Printed/Typed Name Michelle Fleck						
Signature <i>[Signature]</i>		Mo. Day Year 06 06 03				



WASTE MANAGEMENT, INC.
CWM Chemical Services, L.L.C.
1550 Balmer Rd.
P.O. Box 200
Model City, N Y 14107
716/754-8231

Federal EPA ID: NYD049836679


TRI CITIES BARREL CO INC
ATTN: ENVIRONMENTAL COMPLIANCE DEPT
NYD002245264
STATE ROUTE 7 & OSBOURNE *Mailed to above address*
PORT CRANE NY 13833

CERTIFICATE OF DISPOSAL

CWM CHEMICAL SERVICES, L.L.C. has received waste material from TRI CITIES BARREL CO INC on 06/26/03 as described on Hazardous Waste Manifest number NYG1163493 Sequence number 01. CWM CHEMICAL SERVICES, L.L.C. hereby certifies that the above described material was landfilled in accordance with the 40 CFR part 761 as it pertains to the land disposal of polychlorinated biphenyl contaminated materials.

Profile Number: CW7341
CWM Tracking ID: 8157433001
CWM Unit #: 1*0
Disposal Date: 06/26/03

Under civil and criminal penalties of law for the making or submission of false or fraudulent statements or representations (18 U.S.C 1001 and 15 U.S.C. 2615) I certify that the information contained in or accompanying this document is true accurate and complete. As to the identified section(s) of this document for which I cannot personally verify truth and accuracy, I certify as the company official having supervisory responsibility for the persons who, acting under my direct instructions, made the verification that this information is true accurate and complete.



RICHARD STURGES
DIVISION MANAGER
Certificate # 249618
06/27/03

For questions please call
our Customer Service Dept.
at (800) 843-3604



Transporter Log
CWM Chemical Services, Inc.
 Model City, NY

Cubic Yards _____

81574330

Receipt #

AC96805 N.Y.
 Trailer License Plate # and State

11

6:53AM
 6/20/03

109500 LB MF

Service Req. # _____ Profile # _____ Permit # _____
 MAINTENANCE TACKLING _____ M-39/12 _____
 Transporter Name _____ Tractor/Trailer/Roll-off # _____
 ANDY BOLD _____ H2I-CITIES BARREL _____
 Driver's Name _____ Generator _____

08:58
 06/29/03

Scheduled Arrival: _____
 Date _____ Time _____

Actual Arrival: _____
 Date _____ Time In _____ Time Out _____

7116OP
 32278K

Arrived during Blackout? Y / N _____ Notified DEC? Y / N _____

- Leaker Permit Violation Placarding/Veh. I.D. Violation
 Other (specify _____)

Receiving: MF
 Initials _____ Comments _____

- Bulk to Landfill No wet line Flatbed Stabilization Drums Tanker Transformers

Laboratory _____
 Time In _____ Time Out _____ Initials _____ Comments _____

Stabilization _____
 Time In _____ Time Out _____ Initials _____ Gross Wt. _____ Comments _____

Landfill _____
 Time In _____ Time Out _____ Initials _____ Comments _____

Other _____
 Time In _____ Time Out _____ Initials _____ Comments _____

Aqueous Treatment _____
 Time In _____ Time Out _____ Signature (NO Initials) _____ Comments _____

Facility Personnel (please initial)

- | | |
|--|--|
| _____ Smoking or eating in prohibited areas | _____ Leaving truck unattended |
| _____ Failure to obey instructions of facility personnel | _____ Failure to display overweight flag |
| _____ Failure to wear appropriate PPE | _____ Improper tarping or detarpin |
| _____ Unsafe driving practices | _____ Overweight upon arrival |
| _____ Other (specify _____) | |

Security Guard Initials: _____
 (Indicating receipt of Wash Bay pass, if necessary)

Driver's Comments _____

NYG 1163493

DIVISION OF SOLID & HAZARDOUS MATERIALS



HAZARDOUS WASTE MANIFEST
P.O. Box 12820, Albany, New York 12212

(Hazardous Waste Manifest 1/28/98)

Please type or print. Do not staple

In case of emergency or spill immediately call the National Response Center (800) 424-9300 and the NYS Department of Environmental Conservation (518) 457-7362

UNIFORM HAZARDOUS WASTE MANIFEST		1. Generator's US EPA ID No. NYD002245264	Manifest Doc. No. 006	2. Page 1 of 1	Information within heavy bold line is not required by Federal Law.		
3. Generator's Name and Mailing Address Tri-Cities Barrel Superfund Site Respondents C/O ESC Engineering, 11911 Freedom Drive, Suite 900 Reston, VA 20190				A. NYG 1163493 B. Generator's ID Tri-Cities Barrel Superfund Site, Port Crane, NY C. State Transporter's ID AC91809 N.Y. D. Transporter's Telephone (518) 477-8770 E. State Transporter's ID F. Transporter's Telephone () G. State Facility ID H. Facility Telephone (716) 754-8231			
4. Generator's Telephone Number (703) 709-6500		6. US EPA ID Number					
5. Transporter 1 (Company Name) Mangiardi Bros Trucking NY		7. Transporter 2 (Company Name)					
9. Designated Facility Name and Site Address CWM Chemical Services, LLC. 1550 Baltner Road Model City, NY 14107		10. US EPA ID Number NYD049836679					
11. US DOT Description (Including Proper Shipping Name, Hazard Class and ID Number) a. RQ, Polychlorinated Biphenyls, Solid Mixture, UN2315, II (PCB Contaminated Soil)		12. Containers Number XX1	Type DT			13. Total Quantity EST. 30000	14. Unit Wt/Vol K
J. Additional Descriptions for Materials listed Above a. CW7341 PCB Cont. Soil		K. Handling Codes for Wastes Listed Above <input checked="" type="checkbox"/> L <input type="checkbox"/>					
15. Special Handling Instructions and Additional Information a. PCB out of service Date: 6/23/03, Weight: N/A Type: N/A CHEMTREC Emergency Response Number (800)424-9300 WMI Contract SERVICE # 67790		16. GENERATOR'S CERTIFICATION: I hereby declare that the contents of this consignment are fully and accurately described above by proper shipping name and are classified, packed, marked and labeled, and are in all respects in proper condition for transport by highway according to applicable international and national government regulations and state laws and regulations. If I am a large quantity generator, I certify that I have a program in place to reduce the volume and toxicity of waste generated to the degree I have determined to be economically practicable and that I have selected the practicable method of treatment, storage, or disposal currently available to me which minimizes the present and future threat to human health and the environment; OR if I am a small quantity generator, I have made a good faith effort to minimize my waste generation and select the best waste management method that is available to me and that I can afford.					
17. Transporter 1 Acknowledgement of Receipt of Materials Printed/Typed Name CAROLYN McMAHAN		Signature <i>[Signature]</i>				Mo. Day Year 06 25 03	
18. Transporter 2 Acknowledgement of Receipt of Materials Printed/Typed Name ANDY REID		Signature <i>[Signature]</i>		Mo. Day Year 06 25 03			
19. Discrepancy Indication Space Act Rec 32278 K		20. Facility Owner or Operator: Certification of receipt of hazardous materials covered by this manifest except as noted in Item 19.					
Printed/Typed Name Michelle Fleck		Signature <i>[Signature]</i>		Mo. Day Year 06 26 03			

COPY 1—Disposer State—Mailed by TSD Facility



WASTE MANAGEMENT, INC.
CWM Chemical Services, L.L.C.
1550 Balmer Rd.
P.O. Box 200
Model City, N.Y. 14107
716/754-8231

Federal EPA ID: NYD049836679


TRI CITIES BARREL CO INC
ATTN: ENVIRONMENTAL COMPLIANCE DEPT
NYD002245264
STATE ROUTE 7 & OSBOURNE *Mailed to manifest address*
PORT CRANE NY 13833

CERTIFICATE OF DISPOSAL

CWM CHEMICAL SERVICES, L.L.C. has received waste material from TRI CITIES BARREL CO INC on 06/26/03 as described on Hazardous Waste Manifest number NYG1160163 Sequence number 01. CWM CHEMICAL SERVICES, L.L.C. hereby certifies that the above described material was landfilled in accordance with the 40 CFR part 761 as it pertains to the land disposal of polychlorinated biphenyl contaminated materials.

Profile Number: CW7341
CWM Tracking ID: 8157432401
CWM Unit #: 1*0
Disposal Date: 06/26/03

Under civil and criminal penalties of law for the making or submission of false or fraudulent statements or representations (18 U.S.C 1001 and 15 U.S.C. 2615) I certify that the information contained in or accompanying this document is true accurate and complete. As to the identified section(s) of this document for which I cannot personally verify truth and accuracy, I certify as the company official having supervisory responsibility for the persons who, acting under my direct instructions, made the verification that this information is true accurate and complete.

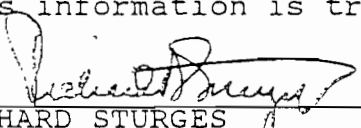

RICHARD STURGES
DIVISION MANAGER
Certificate # 249612
06/27/03

For questions please call
our Customer Service Dept.
at (800) 843-3604



Transporter Log
CWM Chemical Services, Inc.
 Model City, NY

110700
 6

42
 Cubic Yards

81574324

PT9534C R2

6:30 AM

86600 LB MF

Receipt #

Trailer License Plate # and State

6/26/03

CW 7341

JA 242

Service Req. #

Profile #

Permit #

8:28 AM

32160 LB MF

115 Bulk

3201A

Transporter Name

Tractor/Trailer/Roll-off #

6/26/03

Driver's Name

Generator

544400

24694 K

Scheduled Arrival:

Date Time

Actual Arrival:

Date Time In Time Out

Arrived during Blackout? Y / N

Notified DEC? Y / N

Receiving: MF
 Initials Comments

Leaker Permit Violation Placarding/Veh. I.D. Violation

Other (specify)

Bulk to Landfill No wet line Flatbed Stabilization Drums Tanker Transformers

Laboratory

Time In Time Out Initials Comments

Stabilization

Time In Time Out Initials Gross Wt. Comments

Landfill

Time In Time Out Initials Comments

Other

Time In Time Out Initials Comments

Aqueous Treatment

Time In Time Out Signature (NO Initials) Comments

Facility Personnel (please initial)

- _____ Smoking or eating in prohibited areas
- _____ Leaving truck unattended
- _____ Failure to obey instructions of facility personnel
- _____ Failure to display overweight flag
- _____ Failure to wear appropriate PPE
- _____ Improper tarping or detarpin
- _____ Unsafe driving practices
- _____ Overweight upon arrival
- _____ Other (specify)

Security Guard Initials: _____
 (Indicating receipt of Wash Bay pass, if necessary)

Driver's Comments

NYG 1160163



HAZARDOUS WASTE MANIFEST
P.O. Box 12820, Albany, New York 12212

(Hazardous Waste Manifest 1/28/98)

Please type or print. Do not staple

In case of emergency or spill immediately call the National Response Center (800) 424-8802 and the NYS Department of Environmental Conservation (518) 457-7362

UNIFORM HAZARDOUS WASTE MANIFEST		1. Generator's US EPA ID No. NYD002245264		Manifest Doc. No. 00007	2. Page 1 of 1		information within heavy bold line is not required by Federal Law.		
3. Generator's Name and Mailing Address Tri-Cities Barrel Superfund Site Respondents C/O ESC Engineering, 11911 Freedom Drive, Suite 900 Reston, VA 20190					A. NYG 1160163				
4. Generator's Telephone Number (703 709-6500)									
5. Transporter 1 (Company Name) US BULK TRANSPORTING			6. US EPA ID Number PA D987344515		B. Generator's ID Tri-Cities Barrel Superfund Site, Port Crane, NY				
7. Transporter 2 (Company Name)			8. US EPA ID Number		C. State Transporter's ID DT9534C PA				
9. Designated Facility Name and Site Address CWM Chemical Services, L.L.C. 1550 Balmer Road Model City, NY 14107			10. US EPA ID Number NYD049836679		D. Transporter's Telephone 888-651-8182				
					E. State Transporter's ID				
					F. Transporter's Telephone ()				
					G. State Facility ID				
					H. Facility Telephone (716) 754-8231				
11. US DOT Description (Including Proper Shipping Name, Hazard Class and ID Number)					12. Containers	13. Total	14. Unit	I. Waste No.	
					Number	Quantity	Wt/Vol		
a. RQ, Polychlorinated Biphenyls, Solid Mixture, UN2315, II (PCB Contaminated Soil)					X X 1	25T 20095	K		EPA
b.									STATE B007
c.									EPA
d.								STATE	
J. Additional Descriptions for Materials listed Above					K. Handling Codes for Wastes Listed Above				
a. CW7341 PCB Cont. Soil					a. <input checked="" type="checkbox"/> L				
b.					b. <input type="checkbox"/>				
c.					c. <input type="checkbox"/>				
d.					d. <input type="checkbox"/>				
15. Special Handling Instructions and Additional Information									
a. PCB out of service Date: 6/23/03, Weight: N/A Type: N/A									
CHEMIREC Emergency Response Number (800)424-9300 WMI Contract SERVICE# 679790									
16. GENERATOR'S CERTIFICATION: I hereby declare that the contents of this consignment are fully and accurately described above by proper shipping name and are classified, packed, marked and labeled, and are in all respects in proper condition for transport by highway according to applicable international and national government regulations and state laws and regulations. If I am a large quantity generator, I certify that I have a program in place to reduce the volume and toxicity of waste generated to the degree I have determined to be economically practicable and that I have selected the practicable method of treatment, storage, or disposal currently available to me which minimizes the present and future threat to human health and the environment; OR if I am a small quantity generator, I have made a good faith effort to minimize my waste generation and select the best waste management method that is available to me and that I can afford.									
Printed/Typed Name CAROLYN McMAHAN			Signature <i>[Signature]</i>			Mo. Day Year 06 25 03			
17. Transporter 1 Acknowledgement of Receipt of Materials			Printed/Typed Name GREGORY LINTZ			Signature <i>[Signature]</i>			
						Mo. Day Year 06 25 03			
18. Transporter 2 Acknowledgement of Receipt of Materials			Printed/Typed Name			Signature			
						Mo. Day Year			
19. Discrepancy Indication Space Act Rec 24694K									
20. Facility Owner or Operator: Certification of receipt of hazardous materials covered by this manifest except as noted in Item 19.									
Printed/Typed Name Michelle Fleck			Signature <i>[Signature]</i>			Mo. Day Year 06 26 03			



WASTE MANAGEMENT, INC.
CWM Chemical Services, L.L.C.
1550 Baimer Rd.
P.O. Box 200
Model City, N.Y. 14107
716/754-8231

Federal EPA ID: NYD049836679


TRI CITIES BARREL CO INC
ATTN: ENVIRONMENTAL COMPLIANCE DEPT
NYD002245264
STATE ROUTE 7 & OSBOURNE *Mailed to manufacturer address*
PORT CRANE NY 13833

CERTIFICATE OF DISPOSAL

CWM CHEMICAL SERVICES, L.L.C. has received waste material from TRI CITIES BARREL CO INC on 06/26/03 as described on Hazardous Waste Manifest number NYG1160181 Sequence number 01. CWM CHEMICAL SERVICES, L.L.C. hereby certifies that the above described material was landfilled in accordance with the 40 CFR part 761 as it pertains to the land disposal of polychlorinated biphenyl contaminated materials.

Profile Number: CW7341
CWM Tracking ID: 8157432301
CWM Unit #: 1*0
Disposal Date: 06/26/03

Under civil and criminal penalties of law for the making or submission of false or fraudulent statements or representations (18 U.S.C 1001 and 15 U.S.C. 2615) I certify that the information contained in or accompanying this document is true accurate and complete. As to the identified section(s) of this document for which I cannot personally verify truth and accuracy, I certify as the company official having supervisory responsibility for the persons who, acting under my direct instructions, made the verification that this information is true accurate and complete.

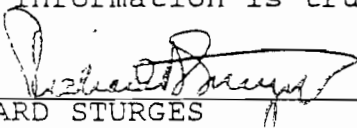
RICHARD STURGES
DIVISION MANAGER
Certificate # 249611
06/27/03

For questions please call
our Customer Service Dept.
at (800) 843-3604



Transporter Log
CWM Chemical Services, Inc.
 Model City, NY

110985

50
 Cubic Yards

(5)

81574323
 Receipt #

XLW11316 PA
 Trailer License Plate # and State

679790
 Service Req. #

CW7341
 Profile #

PA 242
 Permit #

US Bulk Transport Inc
 Transporter Name

208 208A
 Tractor/Trailer/Roll-off #

Michael Fehr
 Driver's Name

TRI CITY Super Fund
 Generator

Scheduled Arrival: _____
 Date Time

Actual Arrival: _____
 Date Time In Time Out

Arrived during Blackout? Y / N Notified DEC? Y / N

- Leaker
- Permit Violation
- Placarding/Veh. I.D. Violation
- Other (specify _____)

- Bulk to Landfill
- No wet line
- Flatbed
- Stabilization
- Drums
- Tanker
- Transformers

Laboratory _____
 Time In Time Out Initials Comments

Stabilization _____
 Time In Time Out Initials Gross Wt. Comments

Landfill _____
 Time In Time Out Initials Comments

Other _____
 Time In Time Out Initials Comments

Aqueous Treatment _____
 Time In Time Out Signature (NO Initials) Comments

Receiving: MF
 Initials Comments

08:22 32120 LBWF
 02/26/03
 50400 P
 22861 K

Facility Personnel (please initial)

- _____ Smoking or eating in prohibited areas
- _____ Leaving truck unattended
- _____ Failure to obey instructions of facility personnel
- _____ Failure to display overweight flag
- _____ Failure to wear appropriate PPE
- _____ Improper tarping or detarpin
- _____ Unsafe driving practices
- _____ Overweight upon arrival
- _____ Other (specify _____)

Security Guard Initials: _____
 (Indicating receipt of Wash Bay pass, if necessary)

Driver's Comments _____

NYG 1160181

STATE OF NEW YORK
DEPARTMENT OF ENVIRONMENTAL CONSERVATION
DIVISION OF SOLID & HAZARDOUS MATERIALS



HAZARDOUS WASTE MANIFEST
P.O. Box 12820, Albany, New York 12212

(Hazardous Waste Manifest 1/28/98)

Please type or print. Do not staple

In case of emergency or spill immediately call the National Response Center (800) 424-8802 and the NYS Department of Environmental Conservation (518) 457-7362

UNIFORM HAZARDOUS WASTE MANIFEST		1. Generator's US EPA ID No. NYD002245264	Manifest Doc. No. 008	2. Page 1 of 1	Information within heavy bold line is not required by Federal Law.	
3. Generator's Name and Mailing Address Tri-Cities Barrel Superfund Site Respondents C/O ESC Engineering, 11911 Freedom Drive, Suite 900 Reston, VA 20190			A. NYG 1160181		B. Generator's ID Tri-Cities Barrel Superfund Site, Port Crane, NY	
4. Generator's Telephone Number (703 709-6500)		6. US EPA ID Number		C. State Transporter's ID XW11316PA		D. Transporter's Telephone (888 651 8182)
5. Transporter 1 (Company Name) US BULK TRANSPORT INC		7. Transporter 2 (Company Name)		E. State Transporter's ID		F. Transporter's Telephone ()
9. Designated Facility Name and Site Address CWM Chemical Services, L.L.C. 1550 Balmer Road Model City, NY 14107		10. US EPA ID Number NYD049836679		G. State Facility ID		H. Facility Telephone (716) 754-8231
11. US DOT Description (Including Proper Shipping Name, Hazard Class and ID Number)			12. Containers Number Type	13. Total Quantity	14. Unit Wt/Vol	I. Waste No.
a. RQ, Polychlorinated Biphenyls, Solid Mixture, UN2315, II (PCB Contaminated Soil)			X X 1 D T	EST 20000	K	EPA STATE B007
b.						EPA STATE
c.						EPA STATE
d.						EPA STATE
J. Additional Descriptions for Materials listed Above			K. Handling Codes for Wastes Listed Above			
a. CW7341 PCB Cont. Soil			a. <input checked="" type="checkbox"/> L <input type="checkbox"/>			
b.			b. <input type="checkbox"/> <input type="checkbox"/>			
15. Special Handling Instructions and Additional Information a. PCB out of service Date: 6/23/03 , Weight: N/A Type: N/A CHEMIREC Emergency Response Number (800)424-9300 WMI Contract SERVICE # 679790 81574323						
16. GENERATOR'S CERTIFICATION: I hereby declare that the contents of this consignment are fully and accurately described above by proper shipping name and are classified, packed, marked and labeled, and are in all respects in proper condition for transport by highway according to applicable international and national government regulations and state laws and regulations. If I am a large quantity generator, I certify that I have a program in place to reduce the volume and toxicity of waste generated to the degree I have determined to be economically practicable and that I have selected the practicable method of treatment, storage, or disposal currently available to me which minimizes the present and future threat to human health and the environment; OR if I am a small quantity generator, I have made a good faith effort to minimize my waste generation and select the best waste management method that is available to me and that I can afford.						
Printed/Typed Name CARD LYN McMAHAN		Signature <i>[Signature]</i>		Mo. Day Year 06 25 03		
17. Transporter 1 Acknowledgement of Receipt of Materials						
Printed/Typed Name Michael Fehr		Signature <i>[Signature]</i>		Mo. Day Year 06 25 03		
18. Transporter 2 Acknowledgement of Receipt of Materials						
Printed/Typed Name		Signature		Mo. Day Year		
19. Discrepancy Indication Space Act. Re: 22861K						
20. Facility Owner or Operator Certification of receipt of hazardous materials covered by this manifest except as noted in Item 19.						
Printed/Typed Name Michelle Fleck		Signature <i>[Signature]</i>		Mo. Day Year 06 26 03		



WASTE MANAGEMENT, INC.

CWM Chemical Services, L.L.C.
1550 Balmer Rd.
P.O. Box 200
Model City, N.Y. 14107
716/754-8231

Federal EPA ID: NYD049836679


TRI CITIES BARREL CO INC
ATTN: ENVIRONMENTAL COMPLIANCE DEPT
NYD002245264
STATE ROUTE 7 & OSBOURNE *Mailed to special address*
PORT CRANE NY 13833

CERTIFICATE OF DISPOSAL

CWM CHEMICAL SERVICES, L.L.C. has received waste material from TRI CITIES BARREL CO INC on 06/26/03 as described on Hazardous Waste Manifest number NYG1161639 Sequence number 01. CWM CHEMICAL SERVICES, L.L.C. hereby certifies that the above described material was landfilled in accordance with the 40 CFR part 761 as it pertains to the land disposal of polychlorinated biphenyl contaminated materials.

Profile Number: CW7341
CWM Tracking ID: 8157432501
CWM Unit #: 1*0
Disposal Date: 06/26/03

Under civil and criminal penalties of law for the making or submission of false or fraudulent statements or representations (18 U.S.C 1001 and 15 U.S.C. 2615) I certify that the information contained in or accompanying this document is true accurate and complete. As to the identified section(s) of this document for which I cannot personally verify truth and accuracy, I certify as the company official having supervisory responsibility for the persons who, acting under my direct instructions, made the verification that this information is true accurate and complete.



RICHARD STURGES
DIVISION MANAGER
Certificate # 249613
06/27/03

For questions please call
our Customer Service Dept.
at (800) 843-3604



Transporter Log
CWM Chemical Services, Inc.
 Model City, NY

110988

25 ¹⁰
 Cubic Yards

7

81574325

VY 19620 PA

6:34 AM
 6/26/03

78740 LB MF

Receipt # 81574325 Trailer License-Plate # and State VY 19620 PA

Service Req. # US Bulk Profile # CW 738 Permit # PA 242

Transporter Name TRI-CITY Tractor/Trailer/Roll-off # ME 98273 PA

Driver's Name _____ Generator _____

08/25/03 32740 LB MF
 08/25/03

Scheduled Arrival: _____ Date _____ Time _____

Actual Arrival: _____ Date _____ Time In 5:36 Time Out _____

Arrived during Blackout? Y / N _____ Notified DEC? Y / N _____

- Leaker
- Permit Violation
- Placarding/Veh. I.D. Violation
- Other (specify _____)

Receiving: MF
 Initials _____ Comments _____

- Bulk to Landfill
- No wet line
- Flatbed
- Stabilization
- Drums
- Tanker
- Transformers

Laboratory _____ Time In _____ Time Out _____ Initials GS Comments _____

Stabilization _____ Time In _____ Time Out _____ Initials _____ Gross Wt. _____ Comments _____

Landfill _____ Time In _____ Time Out _____ Initials _____ Comments _____

Other _____ Time In _____ Time Out _____ Initials _____ Comments _____

Aqueous Treatment _____ Time In _____ Time Out _____ Signature (NO Initials) _____ Comments _____

Facility Personnel (please initial)

- _____ Smoking or eating in prohibited areas
- _____ Failure to obey instructions of facility personnel
- _____ Failure to wear appropriate PPE
- _____ Unsafe driving practices
- _____ Other (specify _____)
- _____ Leaving truck unattended
- _____ Failure to display overweight flag
- _____ Improper tarping or detarpin
- _____ Overweight upon arrival

Security Guard Initials: _____
 (Indicating receipt of Wash Bay pass, if necessary)

Driver's Comments _____

NYG 1161639

STATE OF NEW YORK
DEPARTMENT OF ENVIRONMENTAL CONSERVATION
DIVISION OF SOLID & HAZARDOUS MATERIALS



HAZARDOUS WASTE MANIFEST
P.O. Box 12820, Albany, New York 12212

(Hazardous Waste Manifest 1/28/98)

Please type or print. Do not staple

In case of emergency or spill immediately call the National Response Center (800) 424-8802 or the NYS Department of Environmental Conservation (518) 457-7362

UNIFORM HAZARDOUS WASTE MANIFEST		Generator's US EPA ID No. N Y D 0 0 2 2 4 5 2 6 4	Manifest Doc. No. 009	2. Page 1 of 1		information within heavy bold line is not required by Federal Law.	
3. Generator's Name and Mailing Address Tri-Cities Barrel Superfund Site Respondents C/O ESC Engineering, 11911 Freedom Drive, Suite 900 Reston, VA 20190 703 709-6500				A. NYG 1161639			
4. Generator's Telephone Number ()				B. Tri-Cities Barrel Superfund Site, Port Crane,			
5. Transporter 1 (Company Name) US BULK TRANSPORT INC		6. US EPA ID Number PAD987347515		C. State Transporter's ID AE98273 PA		D. Transporter's Telephone () (888) 651-8182	
7. Transporter 2 (Company Name)		8. US EPA ID Number		E. State Transporter's ID		F. Transporter's Telephone ()	
9. Designated Facility Name and Site Address CWM Chemical Services, I.L.C. 1550 Balmer Road Model City, NY 14107		10. US EPA ID Number N Y D 0 4 9 8 3 6 6 7 9		G. State Facility ID		H. Facility Telephone () 716 754 8231	
11. US DOT Description (Including Proper Shipping Name, Hazard Class and ID Number)			12. Containers	13. Total	14. Unit	i. Waste No.	
a. RQ, Polychlorinated Biphenyls, Solid Mixture, UN2315, II (PCB Contaminated Soil)			Number XX1	Type DT	Quantity EST 200000	Wt/Vol K	EPA B007
b.							STATE
c.							STATE
d.							STATE
J. Additional Descriptions for Materials listed Above CW 7341 PCB Cont. Soil				K. Handling Codes for Wastes Listed Above			
a.				c.			
b.				d.			
15. Special Handling Instructions and Additional Information a. PCB out of service Date: 6/23/03, Weight: N/A Type: N/A CHEMIREC Emergency Response Number (800)424-9300 WMI Contract 81574325 SERVICE # 679790							
16. GENERATOR'S CERTIFICATION: I hereby declare that the contents of this consignment are fully and accurately described above by proper shipping name and are classified, packed, marked and labeled, and are in all respects in proper condition for transport by highway according to applicable international and national government regulations and state laws and regulations. If I am a large quantity generator, I certify that I have a program in place to reduce the volume and toxicity of waste generated to the degree I have determined to be economically practicable and that I have selected the practicable method of treatment, storage, or disposal currently available to me which minimizes the present and future threat to human health and the environment; OR if I am a small quantity generator, I have made a good faith effort to minimize my waste generation and select the best waste management method that is available to me and that I can afford.							
Printed/Typed Name CAROLYN McMAHAN		Signature <i>[Signature]</i>		Mo. Day Year 06 25 03			
17. Transporter 1 Acknowledgement of Receipt of Materials							
Printed/Typed Name Lawrence Merrill		Signature <i>[Signature]</i>		Mo. Day Year 06 25 03			
18. Transporter 2 Acknowledgement of Receipt of Materials							
Printed/Typed Name		Signature		Mo. Day Year			
19. Discrepancy Indication Space Act Rec 20911 K							
20. Facility Owner or Operator: Certification of receipt of hazardous materials covered by this manifest except as noted in Item 19.							
Printed/Typed Name Michelle Fleck		Signature <i>[Signature]</i>		Mo. Day Year 06 26 03			



WASTE MANAGEMENT, INC.
CWM Chemical Services, L.L.C.
1550 Balmer Rd.
P.O. Box 200
Model City, N.Y 14107
716/754-8231

Federal EPA ID: NYD049836679


TRI CITIES BARREL CO INC
ATTN: ENVIRONMENTAL COMPLIANCE DEPT
NYD002245264
STATE ROUTE 7 & OSBOURNE *Mailed to waste management*
PORT CRANE NY 13833

CERTIFICATE OF DISPOSAL

CWM CHEMICAL SERVICES, L.L.C. has received waste material from TRI CITIES BARREL CO INC on 06/26/03 as described on Hazardous Waste Manifest number NYG1161612 Sequence number 01. CWM CHEMICAL SERVICES, L.L.C. hereby certifies that the above described material was landfilled in accordance with the 40 CFR part 761 as it pertains to the land disposal of polychlorinated biphenyl contaminated materials.

Profile Number: CW7341
CWM Tracking ID: 8157433501
CWM Unit #: 1*0
Disposal Date: 06/26/03

Under civil and criminal penalties of law for the making or submission of false or fraudulent statements or representations (18 U.S.C 1001 and 15 U.S.C. 2615) I certify that the information contained in or accompanying this document is true accurate and complete. As to the identified section(s) of this document for which I cannot personally verify truth and accuracy, I certify as the company official having supervisory responsibility for the persons who, acting under my direct instructions, made the verification that this information is true accurate and complete.

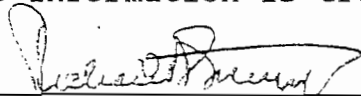
RICHARD STURGES
DIVISION MANAGER
Certificate # 249623
06/27/03

For questions please call
our Customer Service Dept.
at (800) 843-3604



Transporter Log
CWM Chemical Services, Inc.
 Model City, NY

110998

54 20
 Cubic Yards

(15)

81574335
 Receipt #
 679790 CW7341
 Service Req. # Profile #
 US Bulk Trans.
 Transporter Name
 Gandy Akin
 Driver's Name

AB73966 N.Y.
 Trailer License Plate # and State
 PA 242
 Permit #
 197-197A
 Tractor/Trailer/Roll-off #
 Tri-Cities Barrel site
 Generator

7:13AM 94680 LB MF
 6/26/03

79480 P 0 1

05/26/03

61200P
 21760K

Scheduled Arrival: _____
 Date Time

Actual Arrival: _____
 Date Time In Time Out

Arrived during Blackout? Y / N Notified DEC? Y / N

Leaker Permit Violation Placarding/Veh. I.D. Violation

Other (specify _____)

Receiving: MF
 Initials Comments

Bulk to Landfill No wet line Flatbed Stabilization Drums Tanker Transformers

Laboratory
 Time In Time Out Initials Comments

Stabilization
 Time In Time Out Initials Gross Wt. Comments

Landfill
 Time In Time Out Initials Comments

Other
 Time In Time Out Initials Comments

Aqueous Treatment
 Time In Time Out Signature (NO Initials) Comments

Facility Personnel (please initial)

- _____ Smoking or eating in prohibited areas
- _____ Leaving truck unattended
- _____ Failure to obey instructions of facility personnel
- _____ Failure to display overweight flag
- _____ Failure to wear appropriate PPE
- _____ Improper tarping or detarpin
- _____ Unsafe driving practices
- _____ Overweight upon arrival
- _____ Other (specify _____)

Security Guard Initials: _____
 (Indicating receipt of Wash Bay pass, if necessary)

Driver's Comments

NYG 1161612



HAZARDOUS WASTE MANIFEST
P.O. Box 12820, Albany, New York 12212

(Hazardous Waste Manifest 1/28/98)

Please type or print. Do not staple

In case of emergency or spill immediately call the National Response Center (800) 424-8802 and the NYS Department of Environmental Conservation (518) 457-7362

UNIFORM HAZARDOUS WASTE MANIFEST		1. Generator's US EPA ID No. NYD002245264	Manifest Doc. No. 010	2. Page 1 of 1	Information within heavy bold line is not required by Federal Law.
3. Generator's Name and Mailing Address Tri-Cities Barrel Superfund Site Respondents C/O ESC Engineering, 11911 Freedom Drive, Suite 900 Reston, VA 20190			A. NYG 1161612		
4. Generator's Telephone Number (703) 709-6500			B. Generator's ID Tri-Cities Barrel Superfund Site, Port Crane,		
5. Transporter 1 (Company Name) US BULK TRANSPORT INC		6. US EPA ID Number PA0987347515		C. State Transporter's ID AB73966 N.Y.	
7. Transporter 2 (Company Name)		8. US EPA ID Number		D. Transporter's Telephone 888 651-8182	
9. Designated Facility Name and Site Address CWM Chemical Services, I.T.C. 1550 Balmer Road Model City, NY 14107			10. US EPA ID Number NYD049836679		
11. US DOT Description (Including Proper Shipping Name, Hazard Class and ID Number)			12. Containers	13. Total	14. Unit
a. RQ, Polychlorinated Biphenyls, Solid Mixture, UN2315, II (PCB Contaminated Soil)			Number	Type	Quantity
			XX1	DT	EST
					30000
					K
					EPA
					STATE B007
					EPA
					STATE
					EPA
					STATE
J. Additional Descriptions for Materials listed Above CW7341 PCB Cont. Soil			K. Handling Codes for Wastes Listed Above		
a			a <input type="checkbox"/>		
b			b <input type="checkbox"/>		
c			c <input type="checkbox"/>		
d			d <input type="checkbox"/>		
15. Special Handling Instructions and Additional Information					
a. PCB out of service Date: 6/23/03, Weight: N/A Type: N/A					
CHEMIREC Emergency Response Number (800)424-9300 WMI Contract 81574335					
SERVICE # 679790					
16. GENERATOR'S CERTIFICATION: I hereby declare that the contents of this consignment are fully and accurately described above by proper shipping name and are classified, packed, marked and labeled, and are in all respects in proper condition for transport by highway according to applicable international and national government regulations and state laws and regulations. If I am a large quantity generator, I certify that I have a program in place to reduce the volume and toxicity of waste generated to the degree I have determined to be economically practicable and that I have selected the practicable method of treatment, storage, or disposal currently available to me which minimizes the present and future threat to human health and the environment; OR if I am a small quantity generator, I have made a good faith effort to minimize my waste generation and select the best waste management method that is available to me and that I can afford.					
Printed/Typed Name CAROLYN McMAHAN		Signature <i>C. McMahon</i>		Mo. Day Year 06 25 03	
17. Transporter 1 Acknowledgement of Receipt of Materials		Printed/Typed Name Randy Akin		Signature <i>Randy Akin</i>	
18. Transporter 2 Acknowledgement of Receipt of Materials		Printed/Typed Name		Signature	
19. Discrepancy Indication Space Act. Rec 27760K					
20. Facility Owner or Operator: Certification of receipt of hazardous materials covered by this manifest except as noted in Item 19.					
Printed/Typed Name Michelle Fleck		Signature <i>Michelle Fleck</i>		Mo. Day Year 06 26 03	



WASTE MANAGEMENT, INC.

CWM Chemical Services, L.L.C.
1550 Balmer Rd.
P.O. Box 200
Model City, N.Y. 14107
716/754-8231

Federal EPA ID: NYD049836679


TRI CITIES BARREL CO INC
ATTN: ENVIRONMENTAL COMPLIANCE DEPT
NYD002245264
STATE ROUTE 7 & OSBOURNE *Mailed to new site address*
PORT CRANE NY 13833

CERTIFICATE OF DISPOSAL

CWM CHEMICAL SERVICES, L.L.C. has received waste material from TRI CITIES BARREL CO INC on 06/26/03 as described on Hazardous Waste Manifest number NYG1161603 Sequence number 01. CWM CHEMICAL SERVICES, L.L.C. hereby certifies that the above described material was landfilled in accordance with the 40 CFR part 761 as it pertains to the land disposal of polychlorinated biphenyl contaminated materials.

Profile Number: CW7341.
CWM Tracking ID: 8157432901
CWM Unit #: 1*0
Disposal Date: 06/26/03

Under civil and criminal penalties of law for the making or submission of false or fraudulent statements or representations (18 U.S.C 1001 and 15 U.S.C. 2615) I certify that the information contained in or accompanying this document is true accurate and complete. As to the identified section(s) of this document for which I cannot personally verify truth and accuracy, I certify as the company official having supervisory responsibility for the persons who, acting under my direct instructions, made the verification that this information is true accurate and complete.

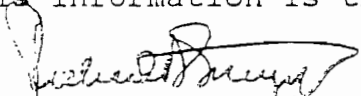

RICHARD STURGES
DIVISION MANAGER
Certificate # 249617
06/27/03

For questions please call
our Customer Service Dept.
at (800) 843-3604



Transporter Log
CWM Chemical Services, Inc.
 Model City, NY

110993

13

10

Cubic Yards

81574329

DC96843 NY

6:50 AM
6/26/03

106500 LB MF

Receipt # 679790
 Service Req. # Profile # Permit #
 Transporter Name Mangiardi Bros
 Driver's Name Parky Root
 Trailer License Plate # and State 4A209
 Tractor/Trailer/Roll-off # 43/21
 Generator Tri-Cities Barrell Superfund

Part: Cruc
 06/26/03

Scheduled Arrival: 6-26-03 6:00 AM
 Date Time

Actual Arrival: 6-26-03 5:50
 Date Time In Time Out

67720 P
30718 K

Arrived during Blackout? Y / N Notified DEC? Y / N

- Leaker Permit Violation Placarding/Veh. I.D. Violation
 Other (specify)

Receiving: MF
 Initials Comments

- Bulk to Landfill No wet line Flatbed Stabilization Drums Tanker Transformers

Laboratory
 Time In Time Out Initials Comments

Stabilization
 Time In Time Out Initials Gross Wt. Comments

Landfill
 Time In Time Out Initials Comments

Other
 Time In Time Out Initials Comments

Aqueous Treatment
 Time In Time Out Signature (NO Initials) Comments

Facility Personnel (please initial)

- | | |
|--|--|
| _____ Smoking or eating in prohibited areas | _____ Leaving truck unattended |
| _____ Failure to obey instructions of facility personnel | _____ Failure to display overweight flag |
| _____ Failure to wear appropriate PPE | _____ Improper tarping or detarpin |
| _____ Unsafe driving practices | _____ Overweight upon arrival |
| _____ Other (specify) _____ | |

Security Guard Initials: _____
 (Indicating receipt of Wash Bay pass, if necessary)

Driver's Comments

NYG 1161603

STATE OF NEW YORK
DEPARTMENT OF ENVIRONMENTAL CONSERVATION
DIVISION OF SOLID & HAZARDOUS MATERIALS



HAZARDOUS WASTE MANIFEST
P.O. Box 12820, Albany, New York 12212

(Hazardous Waste Manifest 1/28/98)

Please type or print. Do not staple

In case of emergency or spill immediately call the National Response Center (800) 424-8802, and the NYS Department of Environmental Conservation (518) 457-7362

UNIFORM HAZARDOUS WASTE MANIFEST		1. Generator's US EPA ID No. NYD002245264	Manifest Doc. No. 00011	2. Page 1 of	Information within heavy bold line is not required by Federal Law.
3. Generator's Name and Mailing Address Tri-Cities Barrel Superfund Site Respondents C/O ESC Engineering, 11911 Freedom Drive, Suite 900 Reston, VA 20190			A. NYG 1161603		
4. Generator's Telephone Number 703 709-6500			B. Generator's ID Tri-Cities Barrel Superfund Site, Port Crane,		
5. Transporter 1 (Company Name) Margaret Bros Trucking NYR006099972		6. US EPA ID Number 097972		C. State Transporter's ID AC 96843 N.Y.	
7. Transporter 2 (Company Name)		8. US EPA ID Number		D. Transporter's Telephone (518) 477-8940	
9. Designated Facility Name and Site Address CWM Chemical Services, I.I.C. 1550 Balmer Road Model City, NY 14107		10. US EPA ID Number NYD049836679		E. State Transporter's ID	
11. US DOT Description (Including Proper Shipping Name, Hazard Class and ID Number)		12. Containers		13. Total Quantity	
a. RQ, Polychlorinated Biphenyls, Solid Mixture, UN2315, II (PCB Contaminated Soil)		Number Type XX1 DT		Wt/Vol EST 30000 K	
b.				I. Waste No. EPA STATE B007	
c.				EPA STATE	
d.				EPA STATE	
J. Additional Descriptions for Materials listed Above CW7341 PCB Cont. Soil			K. Handling Codes for Wastes Listed Above		
a			a <input type="checkbox"/> c <input type="checkbox"/>		
b			b <input type="checkbox"/> d <input type="checkbox"/>		
15. Special Handling Instructions and Additional Information a. PCB out of service Date: 6/23/03 , Weight: N/A Type: N/A 81574329 CHEMIREC Emergency Response Number (800)424-9300 WMI Contract SERVICE # 679790					
16. GENERATOR'S CERTIFICATION: I hereby declare that the contents of this consignment are fully and accurately described above by proper shipping name and are classified, packed, marked and labeled, and are in all respects in proper condition for transport by highway according to applicable international and national government regulations and state laws and regulations. If I am a large quantity generator, I certify that I have a program in place to reduce the volume and toxicity of waste generated to the degree I have determined to be economically practicable and that I have selected the practicable method of treatment, storage, or disposal currently available to me which minimizes the present and future threat to human health and the environment; OR if I am a small quantity generator, I have made a good faith effort to minimize my waste generation and select the best waste management method that is available to me and that I can afford.					
Printed/Typed Name CAROLYN McMAHAN		Signature <i>[Signature]</i>		Mo. Day Year 06 25 03	
17. Transporter 1 Acknowledgement of Receipt of Materials		Printed/Typed Name Patrick E Root		Signature <i>[Signature]</i>	
18. Transporter 2 Acknowledgement of Receipt of Materials		Printed/Typed Name		Signature	
19. Discrepancy Indication Space Act Rec 30718K					
20. Facility Owner or Operator: Certification of receipt of hazardous materials covered by this manifest except as noted in Item 19.					
Printed/Typed Name Michelle Fleck		Signature <i>[Signature]</i>		Mo. Day Year 06 26 03	



WASTE MANAGEMENT, INC.
CWM Chemical Services, L.L.C.
1550 Balmer Rd.
P.O. Box 200
Model City, N.Y 14107
716/754-8231

Federal EPA ID: NYD049836679


TRI CITIES BARREL CO INC
ATTN: ENVIRONMENTAL COMPLIANCE DEPT
NYD002245264
STATE ROUTE 7 & OSBOURNE *Moved to manifest address*
PORT CRANE NY 13833

CERTIFICATE OF DISPOSAL

CWM CHEMICAL SERVICES, L.L.C. has received waste material from TRI CITIES BARREL CO INC on 06/26/03 as described on Hazardous Waste Manifest number NYG1161594 Sequence number 01. CWM CHEMICAL SERVICES, L.L.C. hereby certifies that the above described material was landfilled in accordance with the 40 CFR part 761 as it pertains to the land disposal of polychlorinated biphenyl contaminated materials.

Profile Number: CW7341
CWM Tracking ID: 8157433301
CWM Unit #: 1*0
Disposal Date: 06/26/03

Under civil and criminal penalties of law for the making or submission of false or fraudulent statements or representations (18 U.S.C 1001 and 15 U.S.C. 2615) I certify that the information contained in or accompanying this document is true accurate and complete. As to the identified section(s) of this document for which I cannot personally verify truth and accuracy, I certify as the company official having supervisory responsibility for the persons who, acting under my direct instructions, made the verification that this information is true accurate and complete.

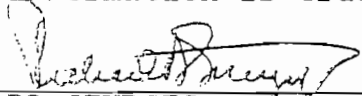
RICHARD STURGES
DIVISION MANAGER
Certificate # 249621
06/27/03

For questions please call
our Customer Service Dept.
at (800) 843-3604



Transporter Log
CWM Chemical Services, Inc.
 Model City, NY

110997

17

Cubic Yards

81574333

AC96555 N.Y.

14

Receipt #

Trailer License Plate # and State

679790 CW7341 4A-209

Service Req. # Profile # Permit #

mangialdi Bros. Tanking 38

Transporter Name Tractor/Trailer/Roll-off #

Tom Vieta Tri-cities Barrel

Driver's Name Generator

7:06AM 105560 LB MF

6/26/03

09000 LF 0.1

09:10

06/26/03

Scheduled Arrival: _____

Actual Arrival: _____

Arrived during Blackout? Y / N Notified DEC? Y / N

Leaker Permit Violation Placarding/Veh. I.D. Violation

Other (specify _____)

Bulk to Landfill No wet line Flatbed Stabilization Drums Tanker Transformers

Laboratory _____

Stabilization _____

Landfill _____

Other _____

Aqueous Treatment _____

Receiving: MF
 Initials Comments

Facility Personnel (please initial)

- _____ Smoking or eating in prohibited areas
- _____ Leaving truck unattended
- _____ Failure to obey instructions of facility personnel
- _____ Failure to display overweight flag
- _____ Failure to wear appropriate PPE
- _____ Improper tarping or detarpin
- _____ Unsafe driving practices
- _____ Overweight upon arrival
- _____ Other (specify _____)

Security Guard Initials: _____
 (Indicating receipt of Wash Bay pass, if necessary)

Driver's Comments

NYG 1161594



HAZARDOUS WASTE MANIFEST
P.O. Box 12820, Albany, New York 12212

(Hazardous Waste Manifest 1/28/98)

Please type or print. Do not staple

In case of emergency or spill immediately call the National Response Center (800) 424-8602 and the NYS Department of Environmental Conservation (518) 457-7362

UNIFORM HAZARDOUS WASTE MANIFEST		1. Generator's US EPA ID No. NYD002245264		Manifest Doc. No. 012		2. Page 1 of 1		Information within heavy bold line is not required by Federal Law.					
3. Generator's Name and Mailing Address Tri-Cities Barrel Superfund Site Respondents C/O ESC Engineering, 11911 Freedom Drive, Suite 900 Reston, VA 20190						A. NYG 1161594							
4. Generator's Telephone Number (703) 709-6500						B. Generator's ID Tri-Cities Barrel Superfund Site, Port Crane,							
5. Transporter 1 (Company Name) Mangardi Bros Trucking			6. US EPA ID Number NYR000097972			C. State Transporter's ID AC96555 N.Y.		D. Transporter's Telephone (518) 477-8940					
7. Transporter 2 (Company Name)			8. US EPA ID Number			E. State Transporter's ID		F. Transporter's Telephone ()					
9. Designated Facility Name and Site Address CWM Chemical Services, I.L.C. 1550 Balmer Road Model City, NY 14107				10. US EPA ID Number NYD049836679		G. State Facility ID		H. Facility Telephone (716) 754-8231					
11. US DOT Description (Including Proper Shipping Name, Hazard Class and ID Number)						12. Containers Number Type		13. Total Quantity		14. Unit Wt/Vol		I. Waste No.	
a. RQ, Polychlorinated Biphenyls, Solid Mixture, UN2315, II (PCB Contaminated Soil)						X X 1 P T		EST 30000		K		EPA STATE B007	
b.												EPA STATE	
c.												EPA STATE	
d.												EPA STATE	
J. Additional Descriptions for Materials listed Above						K. Handling Codes for Wastes Listed Above							
a. CW7341 PCB Cont. Soil						a. <input checked="" type="checkbox"/> c. <input type="checkbox"/>							
b.						b. <input type="checkbox"/> d. <input type="checkbox"/>							
15. Special Handling Instructions and Additional Information													
a. PCB out of service Date: 6/23/03, Weight: N/A Type: N/A CHEMIREC Emergency Response Number (800)424-9300 WMI Contract SERVICE # 679790 81574333													
16. GENERATOR'S CERTIFICATION: I hereby declare that the contents of this consignment are fully and accurately described above by proper shipping name and are classified, packed, marked and labeled, and are in all respects in proper condition for transport by highway according to applicable international and national government regulations and state laws and regulations. If I am a large quantity generator, I certify that I have a program in place to reduce the volume and toxicity of waste generated to the degree I have determined to be economically practicable and that I have selected the practicable method of treatment, storage, or disposal currently available to me which minimizes the present and future threat to human health and the environment; OR if I am a small quantity generator, I have made a good faith effort to minimize my waste generation and select the best waste management method that is available to me and that I can afford.													
Printed/Typed Name CAROLYN McMAHAN				Signature <i>[Signature]</i>				Mo. Day Year 06 25 03					
17. Transporter 1 Acknowledgement of Receipt of Materials													
Printed/Typed Name Tom Vireta				Signature <i>[Signature]</i>				Mo. Day Year 06 25 03					
18. Transporter 2 Acknowledgement of Receipt of Materials													
Printed/Typed Name				Signature				Mo. Day Year					
19. Discrepancy Indication Space Act. Rec 30101 K													
20. Facility Owner or Operator: Certification of receipt of hazardous materials covered by this manifest except as noted in Item 19.													
Printed/Typed Name Michelle Fleck				Signature Michelle Fleck				Mo. Day Year 06 26 03					



WASTE MANAGEMENT, INC.
CWM Chemical Services, L.L.C.
1550 Balmer Rd.
P.O. Box 200
Model City, N Y 14107
716/754-8231

Federal EPA ID: NYD049836679


TRI CITIES BARREL CO INC
ATTN: ENVIRONMENTAL COMPLIANCE DEPT
NYD002245264
STATE ROUTE 7 & OSBOURNE
PORT CRANE NY 13833

CERTIFICATE OF DISPOSAL

CWM CHEMICAL SERVICES, L.L.C. has received waste material from TRI CITIES BARREL CO INC on 06/26/03 as described on Hazardous Waste Manifest number NYG1161585 Sequence number 01. CWM CHEMICAL SERVICES, L.L.C. hereby certifies that the above described material was landfilled in accordance with the 40 CFR part 761 as it pertains to the land disposal of polychlorinated biphenyl contaminated materials.

Profile Number: CW7341
CWM Tracking ID: 8157434201
CWM Unit #: 1*0
Disposal Date: 06/26/03

Under civil and criminal penalties of law for the making or submission of false or fraudulent statements or representations (18 U.S.C 1001 and 15 U.S.C. 2615) I certify that the information contained in or accompanying this document is true accurate and complete. As to the identified section(s) of this document for which I cannot personally verify truth and accuracy, I certify as the company official having supervisory responsibility for the persons who, acting under my direct instructions, made the verification that this information is true accurate and complete.

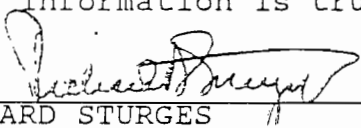
RICHARD STURGES
DIVISION MANAGER
Certificate # 249629
06/27/03

For questions please call
our Customer Service Dept.
at (800) 843-3604



Transporter Log
CWM Chemical Services, Inc.
 Model City, NY

111000

22

18

Cubic Yards

7:26 AM 92780 LB MF
 6/26/03

09:29

06/26/03

81574342
 Receipt #

ACS7931 NY
 Trailer License Plate # and State

Service Req. # SANTARO Profile # _____ Permit # 5110
 Transporter Name TOOD Tractor/Trailer/Roll-off # TRI-CITY BARRILL
 Driver's Name _____ Generator _____

Scheduled Arrival: 6/26/03 06:00
 Date Time

Actual Arrival: _____ 6:06 _____
 Date Time In Time Out

62260 P
 28241 K

Arrived during Blackout? Y / N Notified DEC? Y / N

Receiving: MF
 Initials Comments

- Leaker Permit Violation Placarding/Veh. I.D. Violation
 Other (specify _____)

- Bulk to Landfill No wet line Flatbed Stabilization Drums Tanker Transformers

GS

Laboratory
 Time In Time Out Initials Comments

Stabilization
 Time In Time Out Initials Gross Wt. Comments

Landfill
 Time In Time Out Initials Comments

Other
 Time In Time Out Initials Comments

Aqueous Treatment
 Time In Time Out Signature (NO Initials) Comments

Facility Personnel (please initial)

- | | |
|--|--|
| _____ Smoking or eating in prohibited areas | _____ Leaving truck unattended |
| _____ Failure to obey instructions of facility personnel | _____ Failure to display overweight flag |
| _____ Failure to wear appropriate PPE | _____ Improper tarping or detarpin |
| _____ Unsafe driving practices | _____ Overweight upon arrival |
| _____ Other (specify _____) | |

Security Guard Initials: _____
 (Indicating receipt of Wash Bay pass, if necessary)

Driver's Comments

NYG 1161585

STATE OF NEW YORK
DEPARTMENT OF ENVIRONMENTAL CONSERVATION
DIVISION OF SOLID & HAZARDOUS MATERIALS



HAZARDOUS WASTE MANIFEST
P.O. Box 12820, Albany, New York 12212

(Hazardous Waste Manifest 1/28/98)

Please type or print. Do not staple

In case of emergency or spill, immediately call the National Response Center (800) 424-8802 and the NYS Department of Environmental Conservation (518) 457-7362

UNIFORM HAZARDOUS WASTE MANIFEST		1. Generator's US EPA ID No. NYD 002245264	Manifest Doc. No. 00013	2. Page 1 of 1	Information within heavy bold line is not required by Federal Law.		
3. Generator's Name and Mailing Address Tri-Cities Barrel Superfund Site Respondents C/O ESC Engineering, 11911 Freedom Drive, Suite 900 Reston, VA 20190				A. NYG 1161585			
4. Generator's Telephone Number (703) 709-6500				B. Generator's ID Tri-Cities Barrel Superfund Site, Port Crane,			
5. Transporter 1 (Company Name) SANTARO TRUCKING		6. US EPA ID Number NYR000110791		C. State Transporter's ID AC 57831 NY			
7. Transporter 2 (Company Name)		8. US EPA ID Number		D. Transporter's Telephone (315) 413-0475			
9. Designated Facility Name and Site Address CWM Chemical Services, I.L.C. 1550 Balmer Road Model City, NY 14107		10. US EPA ID Number NYD 049836679		E. State Transporter's ID			
				F. Transporter's Telephone ()			
				G. State Facility ID			
				H. Facility Telephone 716 754-8231			
11. US DOT Description (Including Proper Shipping Name, Hazard Class and ID Number)			12. Containers	13. Total	14. Unit	1. Waste No.	
a. RQ, Polychlorinated Biphenyls, Solid Mixture, UN2315, II (PCB Contaminated Soil)			Number Type	Quantity	Wt/Vol		
			XX 1 D T	EST 20000	K		EPA STATE B007
b.							EPA STATE
c.							EPA STATE
d.						EPA STATE	
J. Additional Descriptions for Materials listed Above CW7341 PCB Cont. Soil				K. Handling Codes for Wastes Listed Above			
a.				a. <input type="checkbox"/> c. <input type="checkbox"/>			
b.				b. <input type="checkbox"/> d. <input type="checkbox"/>			
15. Special Handling Instructions and Additional Information							
a. PCB out of service Date: 6/23/03, Weight: N/A Type: N/A 81574342							
CHEMIREC Emergency Response Number (800)424-9300 WMI Contract SERVICE # 679790							
16. GENERATOR'S CERTIFICATION: I hereby declare that the contents of this consignment are fully and accurately described above by proper shipping name and are classified, packed, marked and labeled, and are in all respects in proper condition for transport by highway according to applicable international and national government regulations and state laws and regulations. If I am a large quantity generator, I certify that I have a program in place to reduce the volume and toxicity of waste generated to the degree I have determined to be economically practicable and that I have selected the practicable method of treatment, storage, or disposal currently available to me which minimizes the present and future threat to human health and the environment; OR if I am a small quantity generator, I have made a good faith effort to minimize my waste generation and select the best waste management method that is available to me and that I can afford.							
Printed/Typed Name CAROLYN McMAHAN		Signature <i>[Signature]</i>		Mo. Day Year 06 25 03			
17. Transporter 1 Acknowledgement of Receipt of Materials							
Printed/Typed Name TIMOTHY DUPREE		Signature <i>[Signature]</i>		Mo. Day Year 06 25 03			
18. Transporter 2 Acknowledgement of Receipt of Materials							
Printed/Typed Name		Signature		Mo. Day Year			
19. Discrepancy Indication Space Act. Rec ^{UP} 22804K 28241K							
20. Facility Owner or Operator: Certification of receipt of hazardous materials covered by this manifest except as noted in Item 19.							
Printed/Typed Name Michelle Fleck		Signature <i>[Signature]</i>		Mo. Day Year 06 26 03			



WASTE MANAGEMENT, INC.
CWM Chemical Services, L.L.C.
1550 Balmer Rd.
P.O. Box 200
Model City, N.Y. 14107
716/754-8231

Federal EPA ID: NYD049836679

TRI CITIES BARREL CO INC
ATTN: ENVIRONMENTAL COMPLIANCE DEPT
NYD002245264
STATE ROUTE 7 & OSBOURNE
PORT CRANE NY 13833


Mailed to manifest address

CERTIFICATE OF DISPOSAL

CWM CHEMICAL SERVICES, L.L.C. has received waste material from TRI CITIES BARREL CO INC on 06/26/03 as described on Hazardous Waste Manifest number NYG1160217 Sequence number 01. CWM CHEMICAL SERVICES, L.L.C. hereby certifies that the above described material was landfilled in accordance with the 40 CFR part 761 as it pertains to the land disposal of polychlorinated biphenyl contaminated materials.

Profile Number: .CW7341
CWM Tracking ID: 8157433201
CWM Unit #: 1*0
Disposal Date: 06/26/03

Under civil and criminal penalties of law for the making or submission of false or fraudulent statements or representations (18 U.S.C 1001 and 15 U.S.C. 2615) I certify that the information contained in or accompanying this document is true accurate and complete. As to the identified section(s) of this document for which I cannot personally verify truth and accuracy, I certify as the company official having supervisory responsibility for the persons who, acting under my direct instructions, made the verification that this information is true accurate and complete.

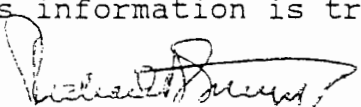

RICHARD STURGES
DIVISION MANAGER
Certificate # 249620
06/27/03

For questions please call
our Customer Service Dept.
at (800) 843-3604



Transporter Log
CWM Chemical Services, Inc.
 Model City, NY

11099b

Cubic Yards

8574332

AH57661 NY

13

7:00AM
6/20/03

103220 LB MF

Receipt # 679790 CW7341
 Service Req. # Mangiardi Trucking Profile #
 Transporter Name Chris Hale
 Driver's Name

Trailer License Plate # and State 4A-209
 Permit # 45/28
 Tractor/Trailer/Roll-off # Tri-Cities Batrel
 Generator

09:00 36780 L.R. 1
06/20/03

Scheduled Arrival: _____
 Date Time
 Actual Arrival: _____
 Date Time In Time Out

66440P
30137K

Arrived during Blackout? Y / N Notified DEC? Y / N

Receiving: MF
 Initials Comments

- Leaker Permit Violation Placarding/Veh. I.D. Violation
 Other (specify _____)

- Bulk to Landfill No wet line Flatbed Stabilization Drums Tanker Transformers

Laboratory
 Time In Time Out Initials Comments

Stabilization
 Time In Time Out Initials Gross Wt. Comments

Landfill
 Time In Time Out Initials Comments

Other
 Time In Time Out Initials Comments

Aqueous Treatment
 Time In Time Out Signature (NO Initials) Comments

Facility Personnel (please initial)

- _____ Smoking or eating in prohibited areas
- _____ Leaving truck unattended
- _____ Failure to obey instructions of facility personnel
- _____ Failure to display overweight flag
- _____ Failure to wear appropriate PPE
- _____ Improper tarping or detarpin
- _____ Unsafe driving practices
- _____ Overweight upon arrival
- _____ Other (specify _____)

Security Guard Initials: _____
 (Indicating receipt of Wash Bay pass, if necessary)

Driver's Comments

NYG 1160217



HAZARDOUS WASTE MANIFEST
P.O. Box 12820, Albany, New York 12212

(Hazardous Waste Manifest 1/28/98)

Please type or print. Do not staple

In case of emergency or spill immediately call the National Response Center (800) 424-9300 and the NYS Department of Environmental Conservation (518) 457-7362

UNIFORM HAZARDOUS WASTE MANIFEST		1. Generator's US EPA ID No. <p style="text-align: center;">NYD002245264</p>	Manifest Doc. No. <p style="text-align: center;">00014</p>	2. Page 1 of <p style="text-align: center;">1</p>	Information within heavy bold line is not required by Federal Law.	
3. Generator's Name and Mailing Address <p style="text-align: center;">Tri-Cities Barrel Superfund Site Respondents C/O ESC Engineering, 11911 Freedom Drive, Suite 900 Reston, VA 20190</p>				A. NYG 1160217 B. Generator's ID Tri-Cities Barrel Superfund Site, Port Crane, NY C. State Transporter's ID <i>AK57661 N.Y.</i> D. Transporter's Telephone <i>518-477-8940</i> E. State Transporter's ID F. Transporter's Telephone () G. State Facility ID H. Facility Telephone (716) 754-8231	
4. Generator's Telephone Number (703) 709-6500		5. Transporter 1 (Company Name) <i>Mangiardi Bros Trucking NYR000097972</i>				6. US EPA ID Number	
7. Transporter 2 (Company Name)		8. US EPA ID Number				9. Designated Facility Name and Site Address <p style="text-align: center;">CWM Chemical Services, L.L.C. 1550 Bahner Road Model Ctr, NY 14107</p>	
9. Designated Facility Name and Site Address		10. US EPA ID Number <p style="text-align: center;">NYD049836679</p>	
11. US DOT Description (including Proper Shipping Name, Hazard Class and ID Number)					12. Containers	13. Total	14. Unit	I. Waste No.	
<table style="width: 100%; border-collapse: collapse;"> <tr> <td style="width: 5%;">a.</td> <td style="width: 60%;">RQ, Polychlorinated Biphenyls, Solid Mixture, UN2315, II (PCB Contaminated Soil)</td> <td style="width: 5%;">XX1</td> <td style="width: 5%;">D</td> <td style="width: 5%;">T</td> <td style="width: 10%;">EST. 30000</td> <td style="width: 5%;">K</td> <td style="width: 5%;">EPA</td> <td style="width: 5%;">STATE</td> <td style="width: 5%;">B007</td> </tr> <tr> <td>b.</td> <td></td> <td></td> <td></td> <td></td> <td></td> <td></td> <td>EPA</td> <td>STATE</td> <td></td> </tr> <tr> <td>c.</td> <td></td> <td></td> <td></td> <td></td> <td></td> <td></td> <td>EPA</td> <td>STATE</td> <td></td> </tr> <tr> <td>d.</td> <td></td> <td></td> <td></td> <td></td> <td></td> <td></td> <td>EPA</td> <td>STATE</td> <td></td> </tr> </table>					a.	RQ, Polychlorinated Biphenyls, Solid Mixture, UN2315, II (PCB Contaminated Soil)	XX1		D	T	EST. 30000	K	EPA	STATE	B007	b.							EPA	STATE		c.							EPA	STATE		d.							EPA	STATE		Number	Type	Quantity	Wt/Vol
					a.	RQ, Polychlorinated Biphenyls, Solid Mixture, UN2315, II (PCB Contaminated Soil)	XX1		D	T	EST. 30000	K	EPA	STATE	B007																																		
					b.								EPA	STATE																																			
					c.								EPA	STATE																																			
					d.							EPA	STATE																																				
J. Additional Descriptions for Materials listed Above					K. Handling Codes for Wastes Listed Above	
a. CW7341 PCB Cont. Soil					<table style="width: 100%; border-collapse: collapse;"> <tr> <td style="width: 5%;">a</td> <td style="width: 5%;">L</td> <td style="width: 5%;">c</td> <td style="width: 5%;"><input type="checkbox"/></td> </tr> <tr> <td>b</td> <td></td> <td>d</td> <td><input type="checkbox"/></td> </tr> </table>				a	L	c	<input type="checkbox"/>	b		d	<input type="checkbox"/>																																	
a	L	c	<input type="checkbox"/>	
b		d	<input type="checkbox"/>	
15. Special Handling Instructions and Additional Information a. PCB out of service Date: 6/23/03, Weight: N/A Type: N/A CHEMTREC Emergency Response Number (800)424-9300 WMI Contract <i>81574332</i> <i>SERVICE # 679790</i>	
16. GENERATOR'S CERTIFICATION: I hereby declare that the contents of this consignment are fully and accurately described above by proper shipping name and are classified, packed, marked and labeled, and are in all respects in proper condition for transport by highway according to applicable international and national government regulations and state laws and regulations. If I am a large quantity generator, I certify that I have a program in place to reduce the volume and toxicity of waste generated to the degree I have determined to be economically practicable and that I have selected the practicable method of treatment, storage, or disposal currently available to me which minimizes the present and future threat to human health and the environment; OR if I am a small quantity generator, I have made a good faith effort to minimize my waste generation and select the best waste management method that is available to me and that I can afford.	
Printed/Typed Name <i>CAROLYN McMATHAN</i>			Signature <i>[Signature]</i>			Mo. Day Year <i>06 25 03</i>	
17. Transporter 1 Acknowledgement of Receipt of Materials	
Printed/Typed Name <i>Chris Hale</i>			Signature <i>[Signature]</i>			Mo. Day Year <i>06 25 03</i>	
18. Transporter 2 Acknowledgement of Receipt of Materials	
Printed/Typed Name			Signature			Mo. Day Year	
19. Discrepancy Indication Space <i>Act. Rec 30137K</i>	
20. Facility Owner or Operator: Certification of receipt of hazardous materials covered by this manifest except as noted in Item 19.	
Printed/Typed Name <i>Michelle Fleck</i>			Signature <i>Michelle Fleck</i>			Mo. Day Year <i>06 26 03</i>	



WASTE MANAGEMENT, INC.

CWM Chemical Services, L.L.C.
1550 Balmer Rd.
PO. Box 200
Model City, N.Y 14107
716/754-8231

Federal EPA ID: NYD049836679


TRI CITIES BARREL CO INC
ATTN: ENVIRONMENTAL COMPLIANCE DEPT
NYD002245264
STATE ROUTE 7 & OSBOURNE
PORT CRANE NY 13833

CERTIFICATE OF DISPOSAL

CWM CHEMICAL SERVICES, L.L.C. has received waste material from TRI CITIES BARREL CO INC on 06/27/03 as described on Hazardous Waste Manifest number NYG1160199 Sequence number 01. CWM CHEMICAL SERVICES, L.L.C. hereby certifies that the above described material was landfilled in accordance with the 40 CFR part 761 as it pertains to the land disposal of polychlorinated biphenyl contaminated materials.

Profile Number: CW7341
CWM Tracking ID: 8157438001
CWM Unit #: 1*0
Disposal Date: 06/27/03

Under civil and criminal penalties of law for the making or submission of false or fraudulent statements or representations (18 U.S.C 1001 and 15 U.S.C. 2615) I certify that the information contained in or accompanying this document is true accurate and complete. As to the identified section(s) of this document for which I cannot personally verify truth and accuracy, I certify as the company official having supervisory responsibility for the persons who, acting under my direct instructions, made the verification that this information is true accurate and complete.

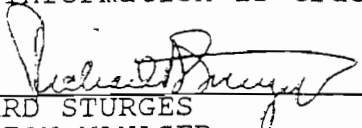
RICHARD STURGES
DIVISION MANAGER
Certificate # 249662
06/30/03

For questions please call
our Customer Service Dept.
at (800) 843-3604

NYG 1160199



HAZARDOUS WASTE MANIFEST
P.O. Box 12820, Albany, New York 12212

(Hazardous Waste Manifest 1/28/98)

Please type or print. Do not staple

In case of emergency or spill immediately call the National Response Center (800) 424-8801 or the NYS Department of Environmental Conservation (518) 457-7362

UNIFORM HAZARDOUS WASTE MANIFEST		1. Generator's US EPA ID No. NYD002245264	Manifest Doc. No. 00015	2. Page 1 of 1	Information within heavy bold line is not required by Federal Law.	
3. Generator's Name and Mailing Address Tri-Cities Barrel Superfund Site Respondents C/O ESC Engineering, 11911 Freedom Drive, Suite 900 Reston, VA 20190			A. NYG 1160199			
4. Generator's Telephone Number (703 709-6500)			B. Generator's ID Tri-Cities Barrel Superfund Site, Port Crane, NY			
5. Transporter 1 (Company Name) US BULK TRANSPORT INC		6. US EPA ID Number PAD987347515		C. State Transporter's ID AE53089 NY		
7. Transporter 2 (Company Name)		8. US EPA ID Number		D. Transporter's Telephone 888 651 8182		
9. Designated Facility Name and Site Address CWM Chemical Services, L.L.C. 1550 Balmer Road Model City, NY 14107			10. US EPA ID Number NYD049836679		E. State Transporter's ID	
					F. Transporter's Telephone ()	
					G. State Facility ID	
					H. Facility Telephone (716) 754-8231	
11. US DOT Description (Including Proper Shipping Name, Hazard Class and ID Number)		12. Containers Number	Type	13. Total Quantity	14. Unit Wt/Vol	I. Waste No.
a. RQ, Polychlorinated Biphenyls, Solid Mixture, UN2315, II (PCB Contaminated Soil)		XX1	DT	EST 30000	K	EPA STATE B007
b.						EPA STATE
c.						EPA STATE
d.						EPA STATE
J. Additional Descriptions for Materials listed Above				K. Handling Codes for Wastes Listed Above		
a. CW7341 PCB Cont. Soil				L <input type="checkbox"/> c <input type="checkbox"/>		
b.				d <input type="checkbox"/>		
15. Special Handling Instructions and Additional Information a. PCB out of service Date: 6/23/03, Weight: N/A Type: N/A CHEMIREC Emergency Response Number (800)424-9300 WMI Contract SERVICE # 685877-1 81574380						
16. GENERATOR'S CERTIFICATION: I hereby declare that the contents of this consignment are fully and accurately described above by proper shipping name and are classified, packed, marked and labeled, and are in all respects in proper condition for transport by highway according to applicable international and national government regulations and state laws and regulations. If I am a large quantity generator, I certify that I have a program in place to reduce the volume and toxicity of waste generated to the degree I have determined to be economically practicable and that I have selected the practicable method of treatment, storage, or disposal currently available to me which minimizes the present and future threat to human health and the environment; OR if I am a small quantity generator, I have made a good faith effort to minimize my waste generation and select the best waste management method that is available to me and that I can afford.						
Printed/Typed Name CAROLYN McMATHAN		Signature <i>[Signature]</i>			Mo. Day Year 06 24 03	
17. Transporter 1 Acknowledgement of Receipt of Materials						
Printed/Typed Name JACK KNAPP		Signature <i>[Signature]</i>			Mo. Day Year 06 26 03	
18. Transporter 2 Acknowledgement of Receipt of Materials						
Printed/Typed Name		Signature			Mo. Day Year	
19. Discrepancy Indication Space Actual recd 32205 K						
20. Facility Owner or Operator: Certification of receipt of hazardous materials covered by this manifest except as noted in Item 19.						
Printed/Typed Name SHELLEY ROOP		Signature <i>[Signature]</i>			Mo. Day Year 06 27 03	



Transporter Log
CWM Chemical Services, Inc.
 Model City, NY

111042

50
 Cubic Yards

81574380 AE53089 NY
 Receipt # 685 877-1 Trailer License Plate # and State CW7341 PA-242
 Service Req. # US BULK TRANSPORT INC Profile # 314 Permit # 314-A
 Transporter Name TACK KNAPP Tractor/Trailer/Roll-off # TRI CITIES Kenton NY
 Driver's Name _____ Generator _____

Scheduled Arrival: 6-27-03 6:00
 Date Time
 Actual Arrival: _____ 5:27 _____
 Date Time In Time Out

Arrived during Blackout? Y / N Notified DEC? Y / N
 Leaker Permit Violation Placarding/Veh. I.D. Violation
 Other (specify _____)
 Bulk to Landfill No wet line Flatbed Stabilization Drums Tanker Transformers

06/26
 06/27/03
 06/28
 06/27/03
 71000 P
 3220516

Receiving: Jaw
 Initials Comments

Laboratory	Time In	Time Out	Initials	Comments	
			GS		
Stabilization	Time In	Time Out	Initials	Gross Wt.	Comments
Landfill	Time In	Time Out	Initials	Comments	
Other	Time In	Time Out	Initials	Comments	
Aqueous Treatment	Time In	Time Out	Signature (NO Initials)	Comments	

Facility Personnel (please initial)

_____ Smoking or eating in prohibited areas _____ Leaving truck unattended
 _____ Failure to obey instructions of facility personnel _____ Failure to display overweight flag
 _____ Failure to wear appropriate PPE _____ Improper tarping or detarpin
JAW Unsafe driving practices ADT 6 27 03 Overweight upon arrival
 _____ Other (specify) _____

Security Guard Initials: _____
 (Indicating receipt of Wash Bay pass, if necessary)

Driver's Comments



WASTE MANAGEMENT, INC.

CWM Chemical Services, L.L.C.
1550 Balmer Rd.
P.O. Box 200
Model City, N.Y 14107
716/754-8231

Federal EPA ID: NYD049836679

TRI CITIES BARREL CO INC
ATTN: ENVIRONMENTAL COMPLIANCE DEPT
NYD002245264
STATE ROUTE 7 & OSBOURNE
PORT CRANE NY 13833

CERTIFICATE OF DISPOSAL

CWM CHEMICAL SERVICES, L.L.C. has received waste material from TRI CITIES BARREL CO INC on 06/27/03 as described on Hazardous Waste Manifest number NYG1160208 Sequence number 01. CWM CHEMICAL SERVICES, L.L.C. hereby certifies that the above described material was landfilled in accordance with the 40 CFR part 761 as it pertains to the land disposal of polychlorinated biphenyl contaminated materials.

Profile Number: CW7341
CWM Tracking ID: 8157438301
CWM Unit #: 1*0
Disposal Date: 06/27/03

Under civil and criminal penalties of law for the making or submission of false or fraudulent statements or representations (18 U.S.C 1001 and 15 U.S.C. 2615) I certify that the information contained in or accompanying this document is true accurate and complete. As to the identified section(s) of this document for which I cannot personally verify truth and accuracy, I certify as the company official having supervisory responsibility for the persons who, acting under my direct instructions, made the verification that this information is true accurate and complete.

RICHARD STURGES
DIVISION MANAGER
Certificate # 249665
06/30/03

For questions please call
our Customer Service Dept.
at (800) 843-3604



Transporter Log
CWM Chemical Services, Inc.
 Model City, NY

111047

70
 Cubic Yards

81574383 AC40405-NY
 Receipt # Trailer License Plate # and State
CW7341 PA-242
 Service Req. # Profile # Permit #
US Bulk Transport Inc 379-379A
 Transporter Name Tractor/Trailer/Roll-off #
John Tyler Tri-Cities Barrel
 Driver's Name Generator

05/24
 05/27/03
 08:44
 05/27/03

Scheduled Arrival: _____
 Date Time

Actual Arrival: _____
 Date Time In Time Out

Arrived during Blackout? Y / N Notified DEC? Y / N

Leaker Permit Violation Placarding/Veh. I.D. Violation

Other (specify _____)

Bulk to Landfill No wet line Flatbed Stabilization Drums Tanker Transformers

Receiving: AW
 Initials Comments

Laboratory _____
 Time In Time Out Initials Comments

Stabilization _____
 Time In Time Out Initials Gross Wt. Comments

Landfill _____
 Time In Time Out Initials Comments

Other _____
 Time In Time Out Initials Comments

Aqueous Treatment _____
 Time In Time Out Signature (NO Initials) Comments

Facility Personnel (please initial)

_____ Smoking or eating in prohibited areas
 _____ Failure to obey instructions of facility personnel
 _____ Failure to wear appropriate PPE
 _____ Unsafe driving practices
 _____ Other (specify _____)

_____ Leaving truck unattended
 _____ Failure to display overweight flag
 _____ Improper tarping or detarpin
 _____ Overweight upon arrival

Security Guard Initials: _____
 (Indicating receipt of Wash Bay pass, if necessary)

Driver's Comments

NYG 1160208

STATE OF NEW YORK
DEPARTMENT OF ENVIRONMENTAL CONSERVATION
DIVISION OF SOLID & HAZARDOUS MATERIALS



HAZARDOUS WASTE MANIFEST
P.O. Box 12820, Albany, New York 12212

[Hazardous Waste Manifest 1/28/98]

Please type or print. Do not staple

and the NYS Department of Environmental Conservation (518) 457-7362

In case of emergency or spill immediately call the National Response Center (800) 424-1-GEN

UNIFORM HAZARDOUS WASTE MANIFEST		1. Generator's US EPA ID No. NYD002245264	Manifest Doc. No. 00016	2. Page 1 of 1	information within heavy bold line is not required by Federal Law.
3. Generator's Name and Mailing Address Tri-Cities Barrel Superfund Site Respondents C/O ESC Engineering, 11911 Freedom Drive, Suite 900 Reston, VA 20190				A. NYG 1160208	
4. Generator's Telephone Number (703) 709-6500		5. Transporter 1 (Company Name) US BULK TRANSPORT INC		B. Generator's ID Tri-Cities Barrel Superfund Site, Port Crane, NY	
6. US EPA ID Number PAD987347515		7. Transporter 2 (Company Name)		C. State Transporter's ID AC 40405 N.Y.	
8. US EPA ID Number		9. Designated Facility Name and Site Address CWM Chemical Services, L.L.C. 1550 Balmer Road Model Cty. NY 14107		D. Transporter's Telephone (888) 651-8182	
10. US EPA ID Number NYD049836679		11. US DOT Description (Including Proper Shipping Name, Hazard Class and ID Number) a. RQ, Polychlorinated Biphenyls, Solid Mixture, UN2315, II (PCB Contaminated Soil)		E. State Transporter's ID	
12. Containers Number Type XX 1 D T		13. Total Quantity EST. 30000		F. Transporter's Telephone ()	
14. Unit Wt/Vol K		15. Special Handling Instructions and Additional Information a. PCB out of service Date: 6/23/03, Weight: N/A Type: N/A CHEMTREC Emergency Response Number (800)424-9300 WMI Contract 685877-2		G. State Facility ID	
16. GENERATOR'S CERTIFICATION: I hereby declare that the contents of this consignment are fully and accurately described above by proper shipping name and are classified, packed, marked and labeled, and are in all respects in proper condition for transport by highway according to applicable international and national government regulations and state laws and regulations. If I am a large quantity generator, I certify that I have a program in place to reduce the volume and toxicity of waste generated to the degree I have determined to be economically practicable and that I have selected the practicable method of treatment, storage, or disposal currently available to me which minimizes the present and future threat to human health and the environment; OR if I am a small quantity generator, I have made a good faith effort to minimize my waste generation and select the best waste management method that is available to me and that I can afford.		17. Transporter 1 Acknowledgement of Receipt of Materials Printed/Typed Name John Tyler		K. Handling Codes for Wastes Listed Above L	
18. Transporter 2 Acknowledgement of Receipt of Materials Printed/Typed Name		19. Discrepancy Indication Space Actual recd. 27007 K		Mo. Day Year 06 26 03	
20. Facility Owner or Operator: Certification of receipt of hazardous materials covered by this manifest except as noted in Item 19. Printed/Typed Name SHELLEY ROOP		Signature <i>S Shelley Roop</i>		Mo. Day Year 10 6 27 03	



WASTE MANAGEMENT, INC.

CWM Chemical Services, L.L.C.
1550 Balmer Rd.
P.O. Box 200
Model City, N.Y. 14107
716/754-8231

Federal EPA ID: NYD049836679


TRI CITIES BARREL CO INC
ATTN: ENVIRONMENTAL COMPLIANCE DEPT
NYD002245264
STATE ROUTE 7 & OSBOURNE
PORT CRANE NY 13833

CERTIFICATE OF DISPOSAL

CWM CHEMICAL SERVICES, L.L.C. has received waste material from TRI CITIES BARREL CO INC on 06/27/03 as described on Hazardous Waste Manifest number NYG1160235 Sequence number 01. CWM CHEMICAL SERVICES, L.L.C. hereby certifies that the above described material was landfilled in accordance with the 40 CFR part 761 as it pertains to the land disposal of polychlorinated biphenyl contaminated materials.

Profile Number: CW7341
CWM Tracking ID: 8157438101
CWM Unit #: 1*0
Disposal Date: 06/27/03

Under civil and criminal penalties of law for the making or submission of false or fraudulent statements or representations (18 U.S.C 1001 and 15 U.S.C. 2615) I certify that the information contained in or accompanying this document is true accurate and complete. As to the identified section(s) of this document for which I cannot personally verify truth and accuracy, I certify as the company official having supervisory responsibility for the persons who, acting under my direct instructions, made the verification that this information is true accurate and complete.

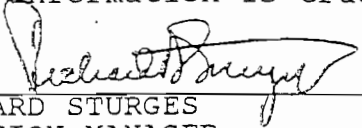

RICHARD STURGES
DIVISION MANAGER
Certificate # 249663
06/30/03

For questions please call
our Customer Service Dept.
at (800) 843-3604



Transporter Log
CWM Chemical Services, Inc.
 Model City, NY

111043

54
 Cubic Yards

81574381 AC 95931 NY
 Receipt # Trailer License Plate # and State
 685877-3 PA-242
 Service Req. # Profile # Permit #
 NS BULK TRANSPORT INC 311-4/311-47
 Transporter Name Tractor/Trailer/Roll-off #
 JOW TRI-CITY BARREL SUPPLY
 Driver's Name Generator

06/29
 06/27/03
 06/27/03
 59880 P
 27161 K

Scheduled Arrival: 6-27-03 600
 Date Time
 Actual Arrival: _____
 Date Time In Time Out

Arrived during Blackout? Y / N Notified DEC? Y / N

- Leaker
- Permit Violation
- Placarding/Veh. I.D. Violation
- Other (specify _____)

Receiving: AW
 Initials Comments

- Bulk to Landfill
- No wet line
- Flatbed
- Stabilization
- Drums
- Tanker
- Transformers

Laboratory
 Time In Time Out Initials Comments

Stabilization
 Time In Time Out Initials Gross Wt. Comments

Landfill
 Time In Time Out Initials Comments

Other
 Time In Time Out Initials Comments

Aqueous Treatment
 Time In Time Out Signature (NO Initials) Comments

Facility Personnel (please initial)

- _____ Smoking or eating in prohibited areas
- _____ Leaving truck unattended
- _____ Failure to obey instructions of facility personnel
- _____ Failure to display overweight flag
- _____ Failure to wear appropriate PPE
- _____ Improper tarping or detarpin
- _____ Unsafe driving practices AW AT 62703
1/11/03 11/11/03 6/27/03
- _____ Overweight upon arrival
- _____ Other (specify _____)

Security Guard Initials: _____
 (Indicating receipt of Wash Bay pass, if necessary)

Driver's Comments

NYG 1160235

STATE OF NEW YORK
DEPARTMENT OF ENVIRONMENTAL CONSERVATION
DIVISION OF SOLID & HAZARDOUS MATERIALS



HAZARDOUS WASTE MANIFEST
P.O. Box 12820, Albany, New York 12212

(Hazardous Waste Manifest 1/28/98)

Please type or print. Do not staple

the NYS Department of Environmental Conservation (518) 457-7362

In case of spill immediately call the National Response Center (800) 424-880

In case of en

UNIFORM HAZARDOUS WASTE MANIFEST		1. Generator's US EPA ID No. NYD002245264	Manifest Doc. No. 00017	2. Page 1 of 1	Information within heavy bold line is not required by Federal Law.	
3. Generator's Name and Mailing Address Tri-Cities Barrel Superfund Site Respondents C/O ESC Engineering, 11911 Freedom Drive, Suite 900 Reston, VA 20190				A. NYG 1160235		
4. Generator's Telephone Number (703) 709-6500		6. US EPA ID Number		B. Generator's ID Tri-Cities Barrel Superfund Site, Port Crane, NY		
5. Transporter 1 (Company Name) US BULK TRANSPORT INC PAD987347515		7. Transporter 2 (Company Name)		C. State Transporter's ID A095931 NY		
9. Designated Facility Name and Site Address CWM Chemical Services, L.L.C. 1550 Balmer Road Model City, NY 14107		10. US EPA ID Number NYD049836679		D. Transporter's Telephone 888-651-8182		
11. US DOT Description (Including Proper Shipping Name, Hazard Class and ID Number) a. RQ, Polychlorinated Biphenyls, Solid Mixture, UN2315, II (PCB Contaminated Soil)		12. Containers Number Type XX1 DT		13. Total Quantity EST. 30000		14. Unit Wt/Vol K
						I. Waste No. EPA B007
						STATE
						EPA
						STATE
						EPA
						STATE
J. Additional Descriptions for Materials listed Above a. CW7341 PCB Cont. Soil				K. Handling Codes for Wastes Listed Above L		
b.				c.		
c.				d.		
d.				e.		
15. Special Handling Instructions and Additional Information a. PCB out of service Date: 6/23/03, Weight: N/A Type: N/A CHEMIREC Emergency Response Number (800)424-9300 WMI Contract SERVICE # 685877-3						
16. GENERATOR'S CERTIFICATION: I hereby declare that the contents of this consignment are fully and accurately described above by proper shipping name and are classified, packed, marked and labeled, and are in all respects in proper condition for transport by highway according to applicable international and national government regulations and state laws and regulations. If I am a large quantity generator, I certify that I have a program in place to reduce the volume and toxicity of waste generated to the degree I have determined to be economically practicable and that I have selected the practicable method of treatment, storage, or disposal currently available to me which minimizes the present and future threat to human health and the environment; OR if I am a small quantity generator, I have made a good faith effort to minimize my waste generation and select the best waste management method that is available to me and that I can afford.						
Printed/Typed Name CAROLYN McMAHAN		Signature <i>[Signature]</i>		Mo. Day Year 06 26 03		
Printed/Typed Name C JONATHAN TROUTNER		Signature <i>[Signature]</i>		Mo. Day Year 06 26 03		
Printed/Typed Name		Signature		Mo. Day Year		
19. Discrepancy Indication Space Actual recd 27161 K						
20. Facility Owner or Operator: Certification of receipt of hazardous materials covered by this manifest except as noted in Item 19.						
Printed/Typed Name SHELLEY ROOP		Signature <i>[Signature]</i>		Mo. Day Year 06 27 03		



WASTE MANAGEMENT, INC.

CWM Chemical Services, L.L.C.
1550 Balmer Rd.
P.O. Box 200
Model City, N.Y 14107
716/754-8231

Federal EPA ID: NYD049836679

TRI CITIES BARREL CO INC
ATTN: ENVIRONMENTAL COMPLIANCE DEPT
NYD002245264
STATE ROUTE 7 & OSBOURNE
PORT CRANE NY 13833

CERTIFICATE OF DISPOSAL

CWM CHEMICAL SERVICES, L.L.C. has received waste material from TRI CITIES BARREL CO INC on 06/27/03 as described on Hazardous Waste Manifest number NYG1160244 Sequence number 01. CWM CHEMICAL SERVICES, L.L.C. hereby certifies that the above described material was landfilled in accordance with the 40 CFR part 761 as it pertains to the land disposal of polychlorinated biphenyl contaminated materials.

Profile Number: CW7341
CWM Tracking ID: 8157439301
CWM Unit #: 1*0
Disposal Date: 06/27/03

Under civil and criminal penalties of law for the making or submission of false or fraudulent statements or representations (18 U.S.C 1001 and 15 U.S.C. 2615) I certify that the information contained in or accompanying this document is true accurate and complete. As to the identified section(s) of this document for which I cannot personally verify truth and accuracy, I certify as the company official having supervisory responsibility for the persons who, acting under my direct instructions, made the verification that this information is true accurate and complete.

RICHARD STURGES
DIVISION MANAGER
Certificate # 249674
06/30/03

For questions please call
our Customer Service Dept.
at (800) 843-3604



Transporter Log
CWM Chemical Services, Inc.
 Model City, NY

111055

LO

Cubic Yards

81574393 AH 57661 NY
 Receipt # 685877-4 CW7341 Trailer License Plate # and State 4A-209
 Service Req. # Mangiardi Profile # Tracking Permit # 45/28
 Transporter Name Chris Hale Tractor/Trailer/Roll-off # 101 Cities Barrel
 Driver's Name Generator

07:11 100000 (B.C.)
 08/27/03
 09:44
 08/27/03 73840 P

Scheduled Arrival: _____
 Date Time

Actual Arrival: _____
 Date Time In Time Out

3344 K

Arrived during Blackout? Y / N Notified DEC? Y / N

- Leaker
- Permit Violation
- Placarding/Veh. I.D. Violation
- Other (specify _____)

Receiving: <u>Shel</u>	
Initials	Comments

- Bulk to Landfill
- No wet line
- Flatbed
- Stabilization
- Drums
- Tanker
- Transformers

GS

Laboratory _____
 Time In Time Out Initials Comments

Stabilization _____
 Time In Time Out Initials Gross Wt. Comments

Landfill _____
 Time In Time Out Initials Comments

Other _____
 Time In Time Out Initials Comments

Aqueous Treatment _____
 Time In Time Out Signature (NO Initials) Comments

Facility Personnel (please initial)

- _____ Smoking or eating in prohibited areas
- _____ Leaving truck unattended
- _____ Failure to obey instructions of facility personnel
- _____ Failure to display overweight flag
- _____ Failure to wear appropriate PPE
- _____ Improper tarping or detarpin
- _____ Unsafe driving practices
- _____ Overweight upon arrival
- _____ Other (specify _____)

Security Guard Initials: _____
 (Indicating receipt of Wash Bay pass, if necessary)

Driver's Comments

NYG 1160244



HAZARDOUS WASTE MANIFEST
P.O. Box 12820, Albany, New York 12212

(Hazardous Waste Manifest 1/28/98)

Please type or print. Do not staple

In case of a spill or leak, immediately call the National Response Center (800) 424-8800 and the NYS Department of Environmental Conservation (518) 457-7362

UNIFORM HAZARDOUS WASTE MANIFEST		1. Generator's US EPA ID No. NYD002245264	Manifest Doc. No. 00018	2. Page 1 of 1	Information within heavy bold line is not required by Federal Law.	
3. Generator's Name and Mailing Address Tri-Cities Barrel Superfund Site Respondents C/O ESC Engineering, 11911 Freedom Drive, Suite 900 Reston, VA 20190			A. NYG 1160244		B. Generator's ID Tri-Cities Barrel Superfund Site, Port Crane, NY	
4. Generator's Telephone Number (703 709-6500)		5. Transporter 1 (Company Name) MANGARDI BOS TRUCKING NYR000097972		6. US EPA ID Number NYR000097972		C. State Transporter's ID AH57661N.Y.
7. Transporter 2 (Company Name)		8. US EPA ID Number		D. Transporter's Telephone 518477-8990		E. State Transporter's ID
9. Designated Facility Name and Site Address CWM Chemical Services, L.L.C. 1550 Balmer Road Model City, NY 14107		10. US EPA ID Number NYD049836679		F. Transporter's Telephone ()		G. State Facility ID
11. US DOT Description (Including Proper Shipping Name, Hazard Class and ID Number)		12. Containers Number	Type	13. Total Quantity	14. Unit Wt/Vol	I. Waste No.
a. RQ, Polychlorinated Biphenyls, Solid Mixture, UN2315, II (PCB Contaminated Soil)		XX1	DI	EST 30000	K	EPA STATE B007
b.						EPA STATE
c.						EPA STATE
d.						EPA STATE
J. Additional Descriptions for Materials listed Above			K. Handling Codes for Wastes Listed Above			
a. CW7341 PCB Cont. Soil			c.		a. <input checked="" type="checkbox"/> L	c. <input type="checkbox"/>
b.			d.		b. <input type="checkbox"/>	d. <input type="checkbox"/>
15. Special Handling Instructions and Additional Information a. PCB out of service Date: 6/23/03, Weight: N/A Type: N/A CHEMIREC Emergency Response Number (800)424-9300 WMI Contract SERVICE # 685877-4 81574393						
16. GENERATOR'S CERTIFICATION: I hereby declare that the contents of this consignment are fully and accurately described above by proper shipping name and are classified, packed, marked and labeled, and are in all respects in proper condition for transport by highway according to applicable international and national government regulations and state laws and regulations. If I am a large quantity generator, I certify that I have a program in place to reduce the volume and toxicity of waste generated to the degree I have determined to be economically practicable and that I have selected the practicable method of treatment, storage, or disposal currently available to me which minimizes the present and future threat to human health and the environment; OR if I am a small quantity generator, I have made a good faith effort to minimize my waste generation and select the best waste management method that is available to me and that I can afford.						
Printed/Typed Name CAROLYN McMAHAN		Signature <i>[Signature]</i>		Mo. Day Year 06 26 03		
17. Transporter 1 Acknowledgement of Receipt of Materials		Printed/Typed Name Chris Hale		Signature <i>[Signature]</i>		Mo. Day Year 06 26 03
18. Transporter 2 Acknowledgement of Receipt of Materials		Printed/Typed Name		Signature		Mo. Day Year
19. Discrepancy Indication Space Actual recd #13 Weight omitted 33494K						
20. Facility Owner or Operator: Certification of receipt of hazardous materials covered by this manifest except as noted in Item 19.						
Printed/Typed Name SHELLEY ROOP		Signature <i>[Signature]</i>		Mo. Day Year 06 27 03		



WASTE MANAGEMENT, INC.
CWM Chemical Services, L.L.C.
1550 Balmer Rd.
P.O. Box 200
Model City, N.Y. 14107
716/754-8231

Federal EPA ID: NYD049836679


TRI CITIES BARREL CO INC
ATTN: ENVIRONMENTAL COMPLIANCE DEPT
NYD002245264
STATE ROUTE 7 & OSBOURNE
PORT CRANE NY 13833

CERTIFICATE OF DISPOSAL

CWM CHEMICAL SERVICES, L.L.C. has received waste material from TRI CITIES BARREL CO INC on 06/27/03 as described on Hazardous Waste Manifest number NYG1160253 Sequence number 01. CWM CHEMICAL SERVICES, L.L.C. hereby certifies that the above described material was landfilled in accordance with the 40 CFR part 761 as it pertains to the land disposal of polychlorinated biphenyl contaminated materials.

Profile Number: CW7341
CWM Tracking ID: 8157439701
CWM Unit #: 1*0
Disposal Date: 06/27/03

Under civil and criminal penalties of law for the making or submission of false or fraudulent statements or representations (18 U.S.C 1001 and 15 U.S.C. 2615) I certify that the information contained in or accompanying this document is true accurate and complete. As to the identified section(s) of this document for which I cannot personally verify truth and accuracy, I certify as the company official having supervisory responsibility for the persons who, acting under my direct instructions, made the verification that this information is true accurate and complete.


RICHARD STURGES
DIVISION MANAGER
Certificate # 249676
06/30/03

For questions please call
our Customer Service Dept.
at (800) 843-3604



Transporter Log
CWM Chemical Services, Inc.
 Model City, NY

111057

Cubic Yards

81574397
 Receipt #

A96609 N.Y.
 Trailer License Plate # and State

Service Req. # Profile # Permit # 4A-285
 Transporter Name MANHATTAN TRUCKING Tractor/Trailer/Roll-off # M-3712
 Driver's Name ANDY ROJO Generator TRI-CITIES BARREL

07:32
 08/27/09
 09:48
 08/27/09
 68540 P
 31090 K

Scheduled Arrival: Date Time

Actual Arrival: Date Time In 5:49 Time Out

Arrived during Blackout? Y / N Notified DEC? Y / N

- Leaker Permit Violation Placarding/Veh. I.D. Violation
 Other (specify)

Receiving:
 Initials Comments

- Bulk to Landfill No wet line Flatbed Stabilization Drums Tanker Transformers

Laboratory
 Time In Time Out Initials Comments

Stabilization
 Time In Time Out Initials Gross Wt. Comments

Landfill
 Time In Time Out Initials Comments

Other
 Time In Time Out Initials Comments

Aqueous Treatment
 Time In Time Out Signature (NO Initials) Comments

Facility Personnel (please initial)

- Smoking or eating in prohibited areas Leaving truck unattended
 Failure to obey instructions of facility personnel Failure to display overweight flag
 Failure to wear appropriate PPE Improper tarping or detarpin
 Unsafe driving practices Overweight upon arrival
 Other (specify)

Security Guard Initials:
 (Indicating receipt of Wash Bay pass, if necessary)

Driver's Comments

NYG 1160253

STATE OF NEW YORK
DEPARTMENT OF ENVIRONMENTAL CONSERVATION
DIVISION OF SOLID & HAZARDOUS MATERIALS



HAZARDOUS WASTE MANIFEST
P.O. Box 12820, Albany, New York 12212

(Hazardous Waste Manifest 1/28/98)

Please type or print. Do not staple

In case of spill or leak immediately call the National Response Center (800) 424-8802 and the NYS Department of Environmental Conservation (518) 457-7362

UNIFORM HAZARDOUS WASTE MANIFEST		1. Generator's US EPA ID No. NYD002245264	Manifest Doc. No. 00019	2. Page 1 of 1	Information within heavy bold line is not required by Federal Law.	
3. Generator's Name and Mailing Address Tri-Cities Barrel Superfund Site Respondents C/O ESC Engineering, 11911 Freedom Drive, Suite 900 Reston, VA 20190				A. NYG 1160253		
4. Generator's Telephone Number. (703) 709-6500				B. Generator's ID Tri-Cities Barrel Superfund Site, Port Crane, NY		
5. Transporter 1 (Company Name) Mangiardi Bros. Trucking		6. US EPA ID Number NYR000097972		C. State Transporter's ID AC96807 N.Y.		
7. Transporter 2 (Company Name)		8. US EPA ID Number		D. Transporter's Telephone (518) 477-8940		
9. Designated Facility Name and Site Address CWM Chemical Services, L.L.C. 1550 Balmer Road Model City, NY 14107		10. US EPA ID Number NYD049836679		E. State Transporter's ID		
				F. Transporter's Telephone ()		
				G. State Facility ID		
				H. Facility Telephone (716) 754-8231		
11. US DOT Description (Including Proper Shipping Name, Hazard Class and ID Number)			12. Containers Number	Type	13. Total Quantity	14. Unit Wt/Vol
a. RQ, Polychlorinated Biphenyls, Solid Mixture, UN2315, II (PCB Contaminated Soil)			XX1	DT	EST 30000	K
b.						
c.						
d.						
I. Additional Descriptions for Materials listed Above			K. Handling Codes for Wastes Listed Above			
a. CW7341 PCB Cont. Soil			a. <input checked="" type="checkbox"/> L <input type="checkbox"/> c <input type="checkbox"/>			
b.			b. <input type="checkbox"/> d <input type="checkbox"/>			
15. Special Handling Instructions and Additional Information a. PCB out of service Date: 6/23/03, Weight: N/A Type: N/A CHEMTREC Emergency Response Number (800)424-9300 WMI Contract SERVICE # 685877-5 81574397						
16. GENERATOR'S CERTIFICATION: I hereby declare that the contents of this consignment are fully and accurately described above by proper shipping name and are classified, packed, marked and labeled, and are in all respects in proper condition for transport by highway according to applicable international and national government regulations and state laws and regulations. If I am a large quantity generator, I certify that I have a program in place to reduce the volume and toxicity of waste generated to the degree I have determined to be economically practicable and that I have selected the practicable method of treatment, storage, or disposal currently available to me which minimizes the present and future threat to human health and the environment; OR if I am a small quantity generator, I have made a good faith effort to minimize my waste generation and select the best waste management method that is available to me and that I can afford.						
Printed/Typed Name CAROLYN McMAHAN		Signature <i>[Signature]</i>		Mo. Day Year 10 6 26 03		
17. Transporter 1 Acknowledgement of Receipt of Materials Printed/Typed Name ANDY REID		Signature <i>[Signature]</i>		Mo. Day Year 10 6 26 03		
18. Transporter 2 Acknowledgement of Receipt of Materials Printed/Typed Name		Signature		Mo. Day Year		
19. Discrepancy Indication Space actual recd 31090K						
20. Facility Owner or Operator: Certification of receipt of hazardous materials covered by this manifest except as noted in Item 19. Printed/Typed Name SHELLEY KWOPF		Signature <i>[Signature]</i>		Mo. Day Year 10 6 27 03		



WASTE MANAGEMENT, INC.

CWM Chemical Services, L.L.C.
1550 Balmer Rd.
P.O. Box 200
Model City, N.Y 14107
716/754-8231

Federal EPA ID: NYD049836679

TRI CITIES BARREL CO INC
ATTN: ENVIRONMENTAL COMPLIANCE DEPT
NYD002245264
STATE ROUTE 7 & OSBOURNE
PORT CRANE NY 13833

CERTIFICATE OF DISPOSAL

CWM CHEMICAL SERVICES, L.L.C. has received waste material from TRI CITIES BARREL CO INC on 06/27/03 as described on Hazardous Waste Manifest number NYG1160262 Sequence number 01. CWM CHEMICAL SERVICES, L.L.C. hereby certifies that the above described material was landfilled in accordance with the 40 CFR part 761 as it pertains to the land disposal of polychlorinated biphenyl contaminated materials.

Profile Number: CW7341
CWM Tracking ID: 8157437501
CWM Unit #: 1*0
Disposal Date: 06/27/03

Under civil and criminal penalties of law for the making or submission of false or fraudulent statements or representations (18 U.S.C 1001 and 15 U.S.C. 2615) I certify that the information contained in or accompanying this document is true accurate and complete. As to the identified section(s) of this document for which I cannot personally verify truth and accuracy, I certify as the company official having supervisory responsibility for the persons who, acting under my direct instructions, made the verification that this information is true accurate and complete.

RICHARD STURGES
DIVISION MANAGER
Certificate # 249657
06/30/03

For questions please call
our Customer Service Dept.
at (800) 843-3604



Transporter Log
CWM Chemical Services, Inc.
 Model City, NY

111039

42
 Cubic Yards

81594375 PT9534C Pa
 Receipt # PA 9142
 Trailer License Plate # and State
 Service Req. # W7341 Profile # 320 Permit # 1320A
 US Buik
 Transporter Name Greg Lutz Tractor/Trailer/Roll-off # PA City Barrel
 Driver's Name Greg Lutz Generator

06:13
 06/27/08
 07:30
 08:07:00

Scheduled Arrival: _____
 Date Time

Actual Arrival: _____
 Date Time/In Time Out

Arrived during Blackout? Y / N Notified DEC? Y / N

- Leaker Permit Violation Placarding/Veh. I.D. Violation
 Other (specify _____)

- Bulk to Landfill No wet line Flatbed Stabilization Drums Tanker Transformers

Receiving: Jan
 Initials Comments

Laboratory _____
 Time In Time Out Initials Comments

Stabilization _____
 Time In Time Out Initials Gross Wt. Comments

Landfill _____
 Time In Time Out Initials Comments

Other _____
 Time In Time Out Initials Comments

Aqueous Treatment _____
 Time In Time Out Signature (NO Initials) Comments

Facility Personnel (please initial)

- _____ Smoking or eating in prohibited areas _____ Leaving truck unattended
 _____ Failure to obey instructions of facility personnel _____ Failure to display overweight flag
 _____ Failure to wear appropriate PPE _____ Improper tarping or detarpin
Jan _____ Unsafe driving practices 00371 IST 6 27 03 11 _____ Overweight upon arrival
 _____ Other (specify _____)

Security Guard Initials: _____
 (Indicating receipt of Wash Bay pass, if necessary)

Driver's Comments

NYG 1160262

STATE OF NEW YORK
DEPARTMENT OF ENVIRONMENTAL CONSERVATION
DIVISION OF SOLID & HAZARDOUS MATERIALS



HAZARDOUS WASTE MANIFEST
P.O. Box 12820, Albany, New York 12212

(Hazardous Waste Manifest 1/28/98)

Please type or print. Do not staple

In case of emergency or spill immediately call the National Response Center (800) 424-8801 or the NYS Department of Environmental Conservation (518) 457-7362

UNIFORM HAZARDOUS WASTE MANIFEST		1. Generator's US EPA ID No. NYD002245264	Manifest Doc. No. 00030	2. Page 1 of 1	Information within heavy bold line is not required by Federal Law.	
3. Generator's Name and Mailing Address Tri-Cities Barrel Superfund Site Respondents C/O ESC Engineering, 11911 Freedom Drive, Suite 900 Reston, VA 20190				A. NYG 1160262		
4. Generator's Telephone Number (703) 709-6500				B. Generator's ID Tri-Cities Barrel Superfund Site, Port Crane, NY		
5. Transporter 1 (Company Name) US BULK TRANSPORT INC		6. US EPA ID Number PAD987347513		C. State Transporter's ID PT9534C PA		
7. Transporter 2 (Company Name)		8. US EPA ID Number		D. Transporter's Telephone 888-651-8182		
9. Designated Facility Name and Site Address CWM Chemical Services, L.L.C. 1550 Balmer Road Model City, NY 14107				10. US EPA ID Number NYD049836679		
11. US DOT Description (Including Proper Shipping Name, Hazard Class and ID Number)				12. Containers	13. Total Quantity	14. Unit
a. RQ, Polychlorinated Biphenyls, Solid Mixture, UN2315, II (PCB Contaminated Soil)				Number XX1	Type DT	Quantity EST 20000
						Wt/Vol K
						I. Waste No. EPA B007
						STATE
						EPA
						STATE
						EPA
						STATE
						EPA
						STATE
J. Additional Descriptions for Materials listed Above				K. Handling Codes for Wastes Listed Above		
a. CW7341 PCB Cont. Soil				a	<input checked="" type="checkbox"/>	c
b				b	<input type="checkbox"/>	d
15. Special Handling Instructions and Additional Information						
a. PCB out of service Date: 6/23/03, Weight: N/A Type: N/A						
CHEMTREC Emergency Response Number (800)424-9300 WMI Contract SERVICE # 655877-6						
16. GENERATOR'S CERTIFICATION: I hereby declare that the contents of this consignment are fully and accurately described above by proper shipping name and are classified, packed, marked and labeled, and are in all respects in proper condition for transport by highway according to applicable international and national government regulations and state laws and regulations. If I am a large quantity generator, I certify that I have a program in place to reduce the volume and toxicity of waste generated to the degree I have determined to be economically practicable and that I have selected the practicable method of treatment, storage, or disposal currently available to me which minimizes the present and future threat to human health and the environment; OR if I am a small quantity generator, I have made a good faith effort to minimize my waste generation and select the best waste management method that is available to me and that I can afford.						
Printed/Typed Name CAROLYN McMAHON		Signature <i>Carolyn McMahon</i>		Mo. 06	Day 26	Year 03
17. Transporter 1 Acknowledgement of Receipt of Materials		Printed/Typed Name GREGORY LINTZ		Signature <i>Gregory Lintz</i>		Mo. Day Year 06 26 03
18. Transporter 2 Acknowledgement of Receipt of Materials		Printed/Typed Name		Signature		Mo. Day Year
19. Discrepancy Indication Space Actual Recd 25138 K						
20. Facility Owner or Operator: Certification of receipt of hazardous materials covered by this manifest except as noted in Item 19.						
Printed/Typed Name SHELLEY RYOFF		Signature <i>Shelley Ryooff</i>		Mo. 10	Day 27	Year 03



WASTE MANAGEMENT, INC.
CWM Chemical Services, L.L.C.
1550 Balmer Rd.
P.O. Box 200
Model City, N.Y. 14107
716/754-8231

Federal EPA ID: NYD049836679

TRI CITIES BARREL CO INC
ATTN: ENVIRONMENTAL COMPLIANCE DEPT
NYD002245264
STATE ROUTE 7 & OSBOURNE
PORT CRANE NY 13833

CERTIFICATE OF DISPOSAL

CWM CHEMICAL SERVICES, L.L.C. has received waste material from TRI CITIES BARREL CO INC on 06/27/03 as described on Hazardous Waste Manifest number NYG1160271 Sequence number 01. CWM CHEMICAL SERVICES, L.L.C. hereby certifies that the above described material was landfilled in accordance with the 40 CFR part 761 as it pertains to the land disposal of polychlorinated biphenyl contaminated materials.

Profile Number: CW7341
CWM Tracking ID: 8157437701
CWM Unit #: 1*0
Disposal Date: 06/27/03

Under civil and criminal penalties of law for the making or submission of false or fraudulent statements or representations (18 U.S.C 1001 and 15 U.S.C. 2615) I certify that the information contained in or accompanying this document is true accurate and complete. As to the identified section(s) of this document for which I cannot personally verify truth and accuracy, I certify as the company official having supervisory responsibility for the persons who, acting under my direct instructions, made the verification that this information is true accurate and complete.

RICHARD STURGES
DIVISION MANAGER
Certificate # 249659
06/30/03

For questions please call
our Customer Service Dept.
at (800) 843-3604



Transporter Log
CWM Chemical Services, Inc.
 Model City, NY

111040

50
 Cubic Yards

81544377 XW11316 PA
 Receipt # Trailer License Plate # and State
 685877-7CW7341 PA 242
 Service Req. # Profile # Permit #
 US Bulk Transport Inc 208 208A
 Transporter Name Tractor/Trailer/Roll-off #
 Michael Felt TRCITY SuperFund
 Driver's Name Generator

06/19
 06/27/08
 07/08
 08/27/08

51880P

23533K

Scheduled Arrival: _____
 Date Time
 Actual Arrival: _____
 Date Time In Time Out

Arrived during Blackout? Y / N Notified DEC? Y / N

- Leaker Permit Violation Placarding/Veh. I.D. Violation
 Other (specify _____)

Receiving: <u>Jaw</u>	_____
Initials	Comments

- Bulk to Landfill No wet line Flatbed Stabilization Drums Tanker Transformers

Laboratory
 Time In Time Out Initials Comments

Stabilization
 Time In Time Out Initials Gross Wt. Comments

Landfill
 Time In Time Out Initials Comments

Other
 Time In Time Out Initials Comments

Aqueous Treatment
 Time In Time Out Signature (NO Initials) Comments

Facility Personnel (please initial)

- | | |
|--|--|
| _____ Smoking or eating in prohibited areas | _____ Leaving truck unattended |
| _____ Failure to obey instructions of facility personnel | _____ Failure to display overweight flag |
| _____ Failure to wear appropriate PPE | _____ Improper tarping or detarpin |
| <u>AW-1</u> <u>0037</u> <u>1</u> <u>107</u> <u>627</u> <u>03</u> <u>11</u>
_____ Unsafe driving practices | _____ Overweight upon arrival |
| _____ Other (specify _____) | |

Security Guard Initials: _____
 (Indicating receipt of Wash Bay pass, if necessary)

Driver's Comments

NYG 1160271



HAZARDOUS WASTE MANIFEST
P.O. Box 12820, Albany, New York 12212

Please type or print. Do not staple

(Hazardous Waste Manifest 1/28/98)

In case of emergency or spill immediately call the National Response Center (800) 424-6348 and the NYS Department of Environmental Conservation (518) 457-7362

UNIFORM HAZARDOUS WASTE MANIFEST		1. Generator's US EPA ID No. NYD002245264	Manifest Doc. No. 00021	2. Page 1 of 1	Information within heavy bold line is not required by Federal Law.	
3. Generator's Name and Mailing Address Tri-Cities Barrel Superfund Site Respondents C/O ESC Engineering, 11911 Freedom Drive, Suite 900 Reston, VA 20190				A. NYG 1160271		
4. Generator's Telephone Number (703) 709-6500				B. Generator's ID Tri-Cities Barrel Superfund Site, Port Crane, NY		
5. Transporter 1 (Company Name) US BULK TRANSPORT INC		6. US EPA ID Number PA0987347515		C. State Transporter's ID X111-316 PA		
7. Transporter 2 (Company Name)		8. US EPA ID Number		D. Transporter's Telephone 800-751-8182		
9. Designated Facility Name and Site Address CWM Chemical Services, L.L.C. 1550 Balmer Road Model City, NY 14107		10. US EPA ID Number NYD049836679		E. State Transporter's ID		
				F. Transporter's Telephone ()		
				G. State Facility ID		
				H. Facility Telephone (716) 754-8231		
11. US DOT Description (Including Proper Shipping Name, Hazard Class and ID Number)			12. Containers Number	Type	13. Total Quantity	14. Unit Wt/Vol
a. RQ, Polychlorinated Biphenyls, Solid Mixture, UN2315, II (PCB Contaminated Soil)			XX1	DT	EST 20000	K
b.						
c.						
d.						
I. Waste No.						
			EPA			
			STATE B007			
			EPA			
			STATE			
			EPA			
			STATE			
J. Additional Descriptions for Materials listed Above			K. Handling Codes for Wastes Listed Above			
a. CW7341 PCB Cont. Soil			a. <input checked="" type="checkbox"/> L <input type="checkbox"/> c <input type="checkbox"/>			
b.			b. <input type="checkbox"/> d <input type="checkbox"/>			
15. Special Handling Instructions and Additional Information						
a. PCB out of service Date: 6/23/03, Weight: N/A Type: N/A SERVICE # 81574377 CHEMTREC Emergency Response Number (800)424-9300 WMI Contract 685877-7						
16. GENERATOR'S CERTIFICATION: I hereby declare that the contents of this consignment are fully and accurately described above by proper shipping name and are classified, packed, marked and labeled, and are in all respects in proper condition for transport by highway according to applicable international and national government regulations and state laws and regulations. If I am a large quantity generator, I certify that I have a program in place to reduce the volume and toxicity of waste generated to the degree I have determined to be economically practicable and that I have selected the practicable method of treatment, storage, or disposal currently available to me which minimizes the present and future threat to human health and the environment; OR if I am a small quantity generator, I have made a good faith effort to minimize my waste generation and select the best waste management method that is available to me and that I can afford.						
Printed/Typed Name CAROLYN McMAHAN		Signature <i>[Signature]</i>		Mo. Day Year 06 26 03		
17. Transporter 1 Acknowledgement of Receipt of Materials						
Printed/Typed Name Michael Fabr		Signature <i>[Signature]</i>		Mo. Day Year 06 26 03		
18. Transporter 2 Acknowledgement of Receipt of Materials						
Printed/Typed Name		Signature		Mo. Day Year		
19. Discrepancy Indication Space Actual recd 23533 K						
20. Facility Owner or Operator: Certification of receipt of hazardous materials covered by this manifest except as noted in Item 19.						
Printed/Typed Name SHELLEY ROOP		Signature <i>[Signature]</i>		Mo. Day Year 06 27 03		



WASTE MANAGEMENT, INC.
CWM Chemical Services, L.L.C.
1550 Balmer Rd.
P.O. Box 200
Model City, N.Y 14107
716/754-8231

Federal EPA ID: NYD049836679


TRI CITIES BARREL CO INC
ATTN: ENVIRONMENTAL COMPLIANCE DEPT
NYD002245264
STATE ROUTE 7 & OSBOURNE
PORT CRANE NY 13833

CERTIFICATE OF DISPOSAL

CWM CHEMICAL SERVICES, L.L.C. has received waste material from TRI CITIES BARREL CO INC on 06/27/03 as described on Hazardous Waste Manifest number NYG1160289 Sequence number 01. CWM CHEMICAL SERVICES, L.L.C. hereby certifies that the above described material was landfilled in accordance with the 40 CFR part 761 as it pertains to the land disposal of polychlorinated biphenyl contaminated materials.

Profile Number: CW7341
CWM Tracking ID: 8157439601
CWM Unit #: 1*0
Disposal Date: 06/27/03

Under civil and criminal penalties of law for the making or submission of false or fraudulent statements or representations (18 U.S.C 1001 and 15 U.S.C. 2615) I certify that the information contained in or accompanying this document is true accurate and complete. As to the identified section(s) of this document for which I cannot personally verify truth and accuracy, I certify as the company official having supervisory responsibility for the persons who, acting under my direct instructions, made the verification that this information is true accurate and complete.



RICHARD STURGES
DIVISION MANAGER
Certificate # 249675
06/30/03

For questions please call
our Customer Service Dept.
at (800) 843-3604



Transporter Log
CWM Chemical Services, Inc.
 Model City, NY

111056

21

Cubic Yards

81574396
 Receipt #

Trailer License Plate # and State

4A 2084

07-05
 08/27/00

Service Req. # Profile # Permit #

Transporter Name Tractor/Trailer/Roll-off #

Driver's Name Generator

Scheduled Arrival: 6:20
 Date Time

Actual Arrival: 5:48
 Date Time In Time Out

Arrived during Blackout? Y / N Notified DEC? Y / N

Leaker Permit Violation Placarding/Veh. I.D. Violation

Other (specify)

Bulk to Landfill No wet line Flatbed Stabilization Drums Tanker Transformers

Receiving: Saw
 Initials Comments

31507K

Laboratory
 Time In Time Out Initials Comments

Stabilization
 Time In Time Out Initials Gross Wt. Comments

Landfill
 Time In Time Out Initials Comments

Other
 Time In Time Out Initials Comments

Aqueous Treatment
 Time In Time Out Signature (NO Initials) Comments

Facility Personnel (please initial)

Smoking or eating in prohibited areas Leaving truck unattended
 Failure to obey instructions of facility personnel Failure to display overweight flag
 Failure to wear appropriate PPE Improper tarping or detarpin
 Unsafe driving practices 08/27/00 107 6:27 PM Overweight upon arrival
 Other (specify)

Security Guard Initials:
 (Indicating receipt of Wash Bay pass, if necessary)

Driver's Comments

NYG 1160289

M44



HAZARDOUS WASTE MANIFEST
P.O. Box 12820, Albany, New York 12212

(Hazardous Waste Manifest 1/28/98)

Please type or print. Do not staple

In case of emergency or spill immediately call the National Response Center (800) 424-6342 and the NYS Department of Environmental Conservation (518) 457-7362

UNIFORM HAZARDOUS WASTE MANIFEST		1. Generator's US EPA ID No. NYD002245264	Manifest Doc. No. 00022	2. Page 1 of 1	Information within heavy bold line is not required by Federal Law.	
3. Generator's Name and Mailing Address Tri-Cities Barrel Superfund Site Respondents C/O ESC Engineering, 11911 Freedom Drive, Suite 900 Reston, VA 20190				NYG 1160289 B. Generator's ID Tri-Cities Barrel Superfund Site, Port Crane, NY		
4. Generator's Telephone Number (703) 709-6500						
5. Transporter 1 (Company Name) Mangiardi Bros Trucking		6. US EPA ID Number NYR000097972		C. State Transporter's ID AC 21075 N.Y.		
7. Transporter 2 (Company Name)		8. US EPA ID Number		D. Transporter's Telephone 518-477-8940		
9. Designated Facility Name and Site Address CWM Chemical Services, L.L.C. 1550 Balmer Road Model City, NY 14107		10. US EPA ID Number NYD049836679		E. State Transporter's ID		
				F. Transporter's Telephone ()		
				G. State Facility ID		
				H. Facility Telephone (716) 754-8231		
11. US DOT Description (Including Proper Shipping Name, Hazard Class and ID Number)			12. Containers Number Type	13. Total Quantity	14. Unit Wt/Vol	I. Waste No.
a. RQ, Polychlorinated Biphenyls, Solid Mixture, UN2315, II (PCB Contaminated Soil)			X X 1 D T	EST 30000	K	EPA STATE B007
b.						EPA STATE
c.						EPA STATE
d.						EPA STATE
J. Additional Descriptions for Materials listed Above CW7341 PCB Cont. Soil				K. Handling Codes for Wastes Listed Above		
a.				L <input type="checkbox"/> c <input type="checkbox"/>		
b.				b <input type="checkbox"/> d <input type="checkbox"/>		
15. Special Handling Instructions and Additional Information a. PCB out of service Date: 6/23/03, Weight: N/A Type: N/A CHEMIREC Emergency Response Number (800)424-9300 WMI Contract SERVICE # 685877-8 81574396						
16. GENERATOR'S CERTIFICATION: I hereby declare that the contents of this consignment are fully and accurately described above by proper shipping name and are classified, packed, marked and labeled, and are in all respects in proper condition for transport by highway according to applicable international and national government regulations and state laws and regulations. If I am a large quantity generator, I certify that I have a program in place to reduce the volume and toxicity of waste generated to the degree I have determined to be economically practicable and that I have selected the practicable method of treatment, storage, or disposal currently available to me which minimizes the present and future threat to human health and the environment; OR if I am a small quantity generator, I have made a good faith effort to minimize my waste generation and select the best waste management method that is available to me and that I can afford.						
Printed/Typed Name CAROLYN McMAHAN		Signature <i>[Signature]</i>		Mo. Day Year 10 6 26 03		
17. Transporter 1 Acknowledgement of Receipt of Materials Printed/Typed Name <i>[Signature]</i>		Signature <i>[Signature]</i>		Mo. Day Year 10 6 26 03		
18. Transporter 2 Acknowledgement of Receipt of Materials Printed/Typed Name		Signature		Mo. Day Year		
19. Discrepancy Indication Space Actual recd 31507						
20. Facility Owner or Operator: Certification of receipt of hazardous materials covered by this manifest except as noted in Item 19.						
Printed/Typed Name SHELLEY WOFF		Signature <i>[Signature]</i>		Mo. Day Year 10 6 27 03		



WASTE MANAGEMENT, INC.

CWM Chemical Services, L.L.C.
1550 Balmer Rd.
P.O. Box 200
Model City, N.Y. 14107
716/754-8231

Federal EPA ID: NYD049836679

TRI CITIES BARREL CO INC
ATTN: ENVIRONMENTAL COMPLIANCE DEPT
NYD002245264
STATE ROUTE 7 & OSBOURNE
PORT CRANE NY 13833

CERTIFICATE OF DISPOSAL

CWM CHEMICAL SERVICES, L.L.C. has received waste material from TRI CITIES BARREL CO INC on 06/27/03 as described on Hazardous Waste Manifest number NYG1160298 Sequence number 01. CWM CHEMICAL SERVICES, L.L.C. hereby certifies that the above described material was landfilled in accordance with the 40 CFR part 761 as it pertains to the land disposal of polychlorinated biphenyl contaminated materials.

Profile Number: CW7341
CWM Tracking ID: 8157439201
CWM Unit #: 1*0
Disposal Date: 06/27/03

Under civil and criminal penalties of law for the making or submission of false or fraudulent statements or representations (18 U.S.C 1001 and 15 U.S.C. 2615) I certify that the information contained in or accompanying this document is true accurate and complete. As to the identified section(s) of this document for which I cannot personally verify truth and accuracy, I certify as the company official having supervisory responsibility for the persons who, acting under my direct instructions, made the verification that this information is true accurate and complete.

RICHARD STURGES
DIVISION MANAGER
Certificate # 249673
06/30/03

For questions please call
our Customer Service Dept.
at (800) 843-3604



Transporter Log
CWM Chemical Services, Inc.
 Model City, NY

111054

Cubic Yards

81574392 AC96555 N.Y.
 Receipt # Trailer License Plate # and State
 685877-9 CW7341 4A-209
 Service Req. # Profile # Permit #
 Mangiardi Bros. Trucking 38720
 Transporter Name Tractor/Trailer/Roll-off #
 Tom Vieta Tri-Cities Barrel
 Driver's Name Generator

07:08
 08/27/08
 09:36
 08/27/08
 66600P

Scheduled Arrival: _____
 Date Time

Actual Arrival: _____
 Date Time In Time Out

30210K

Arrived during Blackout? Y / N Notified DEC? Y / N

Leaker Permit Violation Placarding/Veh. I.D. Violation

Other (specify _____)

Bulk to Landfill No wet line Flatbed Stabilization Drums Tanker Transformers

Receiving:
 Initials Comments

Laboratory _____
 Time In Time Out Initials Comments

Stabilization _____
 Time In Time Out Initials Gross Wt. Comments

Landfill _____
 Time In Time Out Initials Comments

Other _____
 Time In Time Out Initials Comments

Aqueous Treatment _____
 Time In Time Out Signature (NO Initials) Comments

Facility Personnel (please initial)

_____ Smoking or eating in prohibited areas _____ Leaving truck unattended
 _____ Failure to obey instructions of facility personnel _____ Failure to display overweight flag
 _____ Failure to wear appropriate PPE _____ Improper tarping or detarpin
 _____ Unsafe driving practices _____ Overweight upon arrival
 _____ Other (specify _____)

Security Guard Initials: _____
 (Indicating receipt of Wash Bay pass, if necessary)

Driver's Comments

NYG 1160298

STATE OF NEW YORK
DEPARTMENT OF ENVIRONMENTAL CONSERVATION
DIVISION OF SOLID & HAZARDOUS MATERIALS



HAZARDOUS WASTE MANIFEST
P.O. Box 12820, Albany, New York 12212

[Hazardous Waste Manifest 1/28/98]

Please type or print. Do not staple

In case of spill immediately call the National Response Center (800) 424-8115 and the NYS Department of Environmental Conservation (518) 457-7362

UNIFORM HAZARDOUS WASTE MANIFEST		1. Generator's US EPA ID No. NYD002245264	Manifest Doc. No. 00023	2. Page 1 of 1	Information within heavy bold line is not required by Federal Law.	
3. Generator's Name and Mailing Address Tri-Cities Barrel Superfund Site Respondents C/O ESC Engineering, 11911 Freedom Drive, Suite 900 Reston, VA 20190				A. NYG 1160298		
4. Generator's Telephone Number (703) 709-6500				B. Generator's ID Tri-Cities Barrel Superfund Site, Port Crane, N		
5. Transporter 1 (Company Name) Mangiaroli Bros Trucking		6. US EPA ID Number NYR000097972		C. State Transporter's ID AC96555 NY		
7. Transporter 2 (Company Name)		8. US EPA ID Number		D. Transporter's Telephone 518-347-8140		
9. Designated Facility Name and Site Address CWM Chemical Services, L.L.C. 1550 Balmer Road Model City, NY 14107		10. US EPA ID Number NYD049836679		E. State Transporter's ID		
				F. Transporter's Telephone ()		
				G. State Facility ID		
				H. Facility Telephone (716) 754-8231		
11. US DOT Description (Including Proper Shipping Name, Hazard Class and ID Number)		12. Containers Number	Type	13. Total Quantity	14. Unit Wt/Vol	I. Waste No.
a. RQ, Polychlorinated Biphenyls, Solid Mixture, UN2315, II (PCB Contaminated Soil)		XX1	DT	EST 30000	K	EPA STATE B007
b.						EPA STATE
c.						EPA STATE
d.						EPA STATE
J. Additional Descriptions for Materials listed Above				K. Handling Codes for Wastes Listed Above		
a. CW7341 PCB Cont. Soil				a. <input checked="" type="checkbox"/> L <input type="checkbox"/>		
b.				b. <input type="checkbox"/> <input type="checkbox"/>		
15. Special Handling Instructions and Additional Information a. PCB out of service Date: 6/23/03, Weight: N/A Type: N/A CHEMTREC Emergency Response Number (800)424-9300 WMI Contract SERVICE # 685877-9 81574392						
16. GENERATOR'S CERTIFICATION: I hereby declare that the contents of this consignment are fully and accurately described above by proper shipping name and are classified, packed, marked and labeled, and are in all respects in proper condition for transport by highway according to applicable international and national government regulations and state laws and regulations. If I am a large quantity generator, I certify that I have a program in place to reduce the volume and toxicity of waste generated to the degree I have determined to be economically practicable and that I have selected the practicable method of treatment, storage, or disposal currently available to me which minimizes the present and future threat to human health and the environment; OR if I am a small quantity generator, I have made a good faith effort to minimize my waste generation and select the best waste management method that is available to me and that I can afford.						
Printed/Typed Name CAROLYN McMATHAN		Signature <i>[Signature]</i>		Mo. Day Year 10 6 26 03		
17. Transporter 1 Acknowledgement of Receipt of Materials Printed/Typed Name Tom Viete		Signature <i>[Signature]</i>		Mo. Day Year 0 6 26 03		
18. Transporter 2 Acknowledgement of Receipt of Materials Printed/Typed Name		Signature		Mo. Day Year		
19. Discrepancy Indication Space Actual recd 30210 K						
20. Facility Owner or Operator: Certification of receipt of hazardous materials covered by this manifest except as noted in Item 19. Printed/Typed Name SHELLEY WOFF						
Signature <i>[Signature]</i>		Mo. Day Year 06 25 03				



WASTE MANAGEMENT, INC.
CWM Chemical Services, L.L.C.
1550 Balmer Rd.
P.O. Box 200
Model City, N.Y 14107
716/754-8231

Federal EPA ID: NYD049836679


TRI CITIES BARREL CO INC
ATTN: ENVIRONMENTAL COMPLIANCE DEPT
NYD002245264
STATE ROUTE 7 & OSBOURNE
PORT CRANE NY 13833

CERTIFICATE OF DISPOSAL

CWM CHEMICAL SERVICES, L.L.C. has received waste material from TRI CITIES BARREL CO INC on 06/27/03 as described on Hazardous Waste Manifest number NYG1160307 Sequence number 01. CWM CHEMICAL SERVICES, L.L.C. hereby certifies that the above described material was landfilled in accordance with the 40 CFR part 761 as it pertains to the land disposal of polychlorinated biphenyl contaminated materials.

Profile Number: CW7341
CWM Tracking ID: 8157439001
CWM Unit #: 1*0
Disposal Date: 06/27/03

Under civil and criminal penalties of law for the making or submission of false or fraudulent statements or representations (18 U.S.C 1001 and 15 U.S.C. 2615) I certify that the information contained in or accompanying this document is true accurate and complete. As to the identified section(s) of this document for which I cannot personally verify truth and accuracy, I certify as the company official having supervisory responsibility for the persons who, acting under my direct instructions, made the verification that this information is true accurate and complete.



RICHARD STURGES
DIVISION MANAGER
Certificate # 249671
06/30/03

For questions please call
our Customer Service Dept.
at (800) 843-3604



Transporter Log
CWM Chemical Services, Inc.
 Model City, NY

111053

18

Cubic Yards

81574390 ; AIC96843 NJ
 Receipt # 695 877-10 Trailer License Plate # and State 4A 209
 Service Req. # _____ Profile # _____ Permit # 43
 Transporter Name Mengualdy Bios Tractor/Trailer/Roll-off # _____
 Driver's Name Packy Root Generator Tri Cities Barrell

DEC 27 11:00 AM '03
 06/27/03
 07:31
 05/27/03

68320 P
30990 K

Scheduled Arrival: 6-27-03 6:00AM
 Date Time
 Actual Arrival: 6-27-03 5:45 _____
 Date Time In Time Out

Arrived during Blackout? Y / N Notified DEC? Y / N

- Leaker Permit Violation Placarding/Veh. I.D. Violation
 Other (specify _____)

Receiving: <u>[Signature]</u>	Initials	Comments
-------------------------------	----------	----------

- Bulk to Landfill No wet line Flatbed Stabilization Drums Tanker Transformers

Laboratory GS
 Time In _____ Time Out _____ Initials _____ Comments _____

Stabilization
 Time In _____ Time Out _____ Initials _____ Gross Wt. _____ Comments _____

Landfill
 Time In _____ Time Out _____ Initials _____ Comments _____

Other
 Time In _____ Time Out _____ Initials _____ Comments _____

Aqueous Treatment
 Time In _____ Time Out _____ Signature (NO Initials) _____ Comments _____

Facility Personnel (please initial)

- _____ Smoking or eating in prohibited areas _____ Leaving truck unattended
 _____ Failure to obey instructions of facility personnel _____ Failure to display overweight flag
 _____ Failure to wear appropriate PPE _____ Improper tarping or detarpin
AMM-1 10271 1051 6-27-03 LL
 _____ Unsafe driving practices _____ Overweight upon arrival
 _____ Other (specify _____)

Security Guard Initials: _____
 (Indicating receipt of Wash Bay pass, if necessary)

Driver's Comments

NYG 1160307



HAZARDOUS WASTE MANIFEST
P.O. Box 12820, Albany, New York 12212

(Hazardous Waste Manifest 1/28/98)

Please type or print. Do not staple

In case of emergency or spill immediately call the National Response Center (800) 424-6732 and the NYS Department of Environmental Conservation (518) 457-7336

UNIFORM HAZARDOUS WASTE MANIFEST		1. Generator's US EPA ID No. NYD002245264	Manifest Doc. No. 00024	2. Page 1 of 1	Information within heavy bold line is not required by Federal Law.
3. Generator's Name and Mailing Address Tri-Cities Barrel Superfund Site Respondents C/G ESC Engineering, 11911 Freedom Drive, Suite 900 Reston, VA 20190			A. NYG 1160307		
4. Generator's Telephone Number 703 709-6560			B. Generator's ID		
5. Transporter 1 (Company Name) Manjardi Bros Trucking		6. US EPA ID Number NYR000097972		C. State Facility ID PCB Contaminated Soil, Port Crane, NY	
7. Transporter 2 (Company Name)		8. US EPA ID Number		D. Transporter's Telephone AC 96843 NY	
9. Designated Facility Name and Site Address CWM Chemical Services, L.L.C. 1550 Balmer Road Medina City, NY 14107		10. US EPA ID Number NYD049836679		E. State Transporter's ID 518-477-8940	
11. US DOT Hazard Class, Including Proper Shipping Name, Hazard Class and ID Number		12. Containers Number Type		13. Total Quantity	
a. RQ, Polychlorinated Biphenyls, Solid Mixture, UN2315, II		XX 1 DT		3 EST 30000	
b. (PCB Contaminated Soil)				K	
c.					
d.					
J. Additional Descriptions for Materials listed Above			K. Handling Codes for Wastes Listed Above		
a. CW7341 PCB Cont Soil			a. <input type="checkbox"/> c. <input type="checkbox"/>		
b.			b. <input type="checkbox"/> d. <input type="checkbox"/>		
15. Special Handling Instructions and Additional Information a. PCB out of service Date: 6/23/03, Weight: N/A Type: N/A 81574390 SERVICE # 685877-10					
16. GENERATOR'S CERTIFICATION: I certify that the hazardous materials listed on this manifest are fully and accurately described above by proper shipping name and are classified, packed, marked and labeled, and are in all respects in proper condition for transport by highway according to applicable international and national government regulations and state laws and regulations. If I am a large quantity generator, I certify that I have a program in place to reduce the volume and toxicity of waste generated to the degree I have determined to be economically practicable and that I have selected the practicable method of treatment, storage, or disposal currently available to me which minimizes the present and future threat to human health and the environment; OR if I am a small quantity generator, I have made a good faith effort to minimize my waste generation and select the best waste management method that is available to me and that I can afford.					
Printed/Typed Name CHARLYN McMAHAN		Signature <i>[Signature]</i>		Mo. Day Year 06 26 03	
17. Transporter 1 Acknowledgement of Receipt of Materials Printed/Typed Name Patrice E. Root		Signature <i>[Signature]</i>		Mo. Day Year	
18. Transporter 2 Acknowledgement of Receipt of Materials Printed/Typed Name		Signature		Mo. Day Year	
19. Discrepancy Indication Space Actual recd 30990 K					
20. Facility Owner or Operator: Certification of receipt of hazardous materials covered by this manifest except as noted in Item 19. Printed/Typed Name SHELLEY RUOFF					
Signature <i>[Signature]</i>		Mo. Day Year 06 27 03			



WASTE MANAGEMENT, INC.

CWM Chemical Services, L.L.C.
1550 Balmer Rd.
P.O. Box 200
Model City, N.Y. 14107
716/754-8231

Federal EPA ID: NYD049836679


TRI CITIES BARREL CO INC
ATTN: ENVIRONMENTAL COMPLIANCE DEPT
NYD002245264
STATE ROUTE 7 & OSBOURNE
PORT CRANE NY 13833

CERTIFICATE OF DISPOSAL

CWM CHEMICAL SERVICES, L.L.C. has received waste material from TRI CITIES BARREL CO INC on 06/27/03 as described on Hazardous Waste Manifest number NYG1160316 Sequence number 01. CWM CHEMICAL SERVICES, L.L.C. hereby certifies that the above described material was landfilled in accordance with the 40 CFR part 761 as it pertains to the land disposal of polychlorinated biphenyl contaminated materials.

Profile Number: CW7341
CWM Tracking ID: 8157438501
CWM Unit #: 1*0
Disposal Date: 06/27/03

Under civil and criminal penalties of law for the making or submission of false or fraudulent statements or representations (18 U.S.C 1001 and 15 U.S.C. 2615) I certify that the information contained in or accompanying this document is true accurate and complete. As to the identified section(s) of this document for which I cannot personally verify truth and accuracy, I certify as the company official having supervisory responsibility for the persons who, acting under my direct instructions, made the verification that this information is true accurate and complete.


RICHARD STURGES
DIVISION MANAGER
Certificate # 249667
06/30/03

For questions please call
our Customer Service Dept.
at (800) 843-3604



Transporter Log
CWM Chemical Services, Inc.
 Model City, NY

111049

25
 Cubic Yards

81574385
 Receipt #
 685877-11
 Service Req. #
 US Bulk
 Transporter Name
 Lawrence McNeill
 Driver's Name

XY19620 PA
 Trailer License Plate # and State
 PA 242
 Permit #
 AE 98 273 PA
 Tractor/Trailer/Roll-off #
 TRI-CITIES
 Generator

06/29
 06/27/03
 08/08
 06/27/03

Scheduled Arrival: _____
 Date Time
 Actual Arrival: _____
 Date Time In Time Out

Arrived during Blackout? Y / N Notified DEC? Y / N

Leaker Permit Violation Placarding/Veh. I.D. Violation
 Other (specify _____)

Receiving: Jaw
 Initials Comments

Bulk to Landfill No wet line Flatbed Stabilization Drums Tanker Transformers

Laboratory
 Time In Time Out Initials Comments

Stabilization
 Time In Time Out Initials Gross Wt. Comments

Landfill
 Time In Time Out Initials Comments

Other
 Time In Time Out Initials Comments

Aqueous Treatment
 Time In Time Out Signature (NO Initials) Comments

Facility Personnel (please initial)

_____ Smoking or eating in prohibited areas
 _____ Leaving truck unattended
 _____ Failure to obey instructions of facility personnel
 _____ Failure to display overweight flag
 _____ Failure to wear appropriate PPE
 _____ Improper tarping or detarpin
 _____ Unsafe driving practices
 _____ Overweight upon arrival
 _____ Other (specify _____)

Security Guard Initials: _____
 (Indicating receipt of Wash Bay pass, if necessary)

Driver's Comments

NYG 1160316



HAZARDOUS WASTE MANIFEST
P.O. Box 12820, Albany, New York 12212

(Hazardous Waste Manifest 1/28/98)

Please type or print. Do not staple

In case of an emergency or spill immediately call the National Response Center (800) 424-8800 or the NYS Department of Environmental Conservation (518) 457-7362

UNIFORM HAZARDOUS WASTE MANIFEST		1. Generator's US EPA ID No. NYD002245264	Manifest Doc. No. 00025	2. Page 1 of 1	Information within heavy bold line is not required by Federal Law.																					
3. Generator's Name and Mailing Address Tri-Cities Barrel Superfund Site Respondents C/O ESC Engineering, 11911 Freedom Drive, Suite 900 Reston, VA 20190			<table border="1" style="width: 100%; border-collapse: collapse;"> <tr> <td colspan="3" style="text-align: center;">NYG 1160316</td> </tr> <tr> <td colspan="3">B. Generator's ID Tri-Cities Barrel Superfund Site, Port Crane, NY</td> </tr> <tr> <td>C. State Transporter's ID XY19620 PA</td> <td colspan="2">D. Transporter's Telephone (888) 657-8152</td> </tr> <tr> <td colspan="3">E. State Transporter's ID</td> </tr> <tr> <td colspan="3">F. Transporter's Telephone ()</td> </tr> <tr> <td colspan="3">G. State Facility ID</td> </tr> <tr> <td colspan="3">H. Facility Telephone (716) 754-8231</td> </tr> </table>			NYG 1160316			B. Generator's ID Tri-Cities Barrel Superfund Site, Port Crane, NY			C. State Transporter's ID XY19620 PA	D. Transporter's Telephone (888) 657-8152		E. State Transporter's ID			F. Transporter's Telephone ()			G. State Facility ID			H. Facility Telephone (716) 754-8231		
NYG 1160316																										
B. Generator's ID Tri-Cities Barrel Superfund Site, Port Crane, NY																										
C. State Transporter's ID XY19620 PA	D. Transporter's Telephone (888) 657-8152																									
E. State Transporter's ID																										
F. Transporter's Telephone ()																										
G. State Facility ID																										
H. Facility Telephone (716) 754-8231																										
4. Generator's Telephone Number (703) 709-6500		5. Transporter 1 (Company Name) US BULK TRANSPORT INC		6. US EPA ID Number PAD987347515																						
7. Transporter 2 (Company Name)		8. US EPA ID Number		9. Designated Facility Name and Site Address CWM Chemical Services, L.L.C. 1550 Balmer Road Model City, NY 14107																						
9. Designated Facility Name and Site Address		10. US EPA ID Number NYD049836679		11. US DOT Description (Including Proper Shipping Name, Hazard Class and ID Number)																						
11. US DOT Description (Including Proper Shipping Name, Hazard Class and ID Number)		12. Containers Number Type	13. Total Quantity	14. Unit Wt/Vol	I. Waste No.																					
a. RQ, Polychlorinated Biphenyls, Solid Mixture, UN2315, II (PCB Contaminated Soil)		1 D T	EST 20000	K	EPA STATE B007																					
b.					EPA STATE																					
c.					EPA STATE																					
d.					EPA STATE																					
J. Additional Descriptions for Materials listed Above CW7341 PCB Cont. Soil			K. Handling Codes for Wastes Listed Above																							
a.			L <input type="checkbox"/> c <input type="checkbox"/>																							
b.			b <input type="checkbox"/> d <input type="checkbox"/>																							
15. Special Handling Instructions and Additional Information a. PCB out of service Date: 6/23/03, Weight: N/A Type: N/A CHEMTREC Emergency Response Number (800)424-9300 WMI Contract SERVICE # 685877-11 81574385																										
16. GENERATOR'S CERTIFICATION: I hereby declare that the contents of this consignment are fully and accurately described above by proper shipping name and are classified, packed, marked and labeled, and are in all respects in proper condition for transport by highway according to applicable international and national government regulations and state laws and regulations. If I am a large quantity generator, I certify that I have a program in place to reduce the volume and toxicity of waste generated to the degree I have determined to be economically practicable and that I have selected the practicable method of treatment, storage, or disposal currently available to me which minimizes the present and future threat to human health and the environment; OR if I am a small quantity generator, I have made a good faith effort to minimize my waste generation and select the best waste management method that is available to me and that I can afford.																										
Printed/Typed Name CAROLYN McMAHAN		Signature <i>[Signature]</i>		Mo. Day Year 06 26 03																						
17. Transporter 1 Acknowledgement of Receipt of Materials																										
Printed/Typed Name LAURENCE METCALF		Signature <i>[Signature]</i>		Mo. Day Year 06 26 03																						
18. Transporter 2 Acknowledgement of Receipt of Materials																										
Printed/Typed Name		Signature		Mo. Day Year																						
19. Discrepancy Indication Space actual recd 21392 K																										
20. Facility Owner or Operator: Certification of receipt of hazardous materials covered by this manifest except as noted in Item 19.																										
Printed/Typed Name SHELLEY ROOPP		Signature <i>[Signature]</i>		Mo. Day Year 06 27 03																						



WASTE MANAGEMENT, INC.

CWM Chemical Services, L.L.C.
1550 Balmer Rd.
P.O. Box 200
Model City, N.Y. 14107
716/754-8231

Federal EPA ID: NYD049836679

TRI CITIES BARREL CO INC
ATTN: ENVIRONMENTAL COMPLIANCE DEPT
NYD002245264
STATE ROUTE 7 & OSBOURNE
PORT CRANE NY 13833

CERTIFICATE OF DISPOSAL

CWM CHEMICAL SERVICES, L.L.C. has received waste material from TRI CITIES BARREL CO INC on 06/27/03 as described on Hazardous Waste Manifest number NYG1160325 Sequence number 01. CWM CHEMICAL SERVICES, L.L.C. hereby certifies that the above described material was landfilled in accordance with the 40 CFR part 761 as it pertains to the land disposal of polychlorinated biphenyl contaminated materials.

Profile Number: CW7341.
CWM Tracking ID: 8157438601
CWM Unit #: 1*0
Disposal Date: 06/27/03

Under civil and criminal penalties of law for the making or submission of false or fraudulent statements or representations (18 U.S.C 1001 and 15 U.S.C. 2615) I certify that the information contained in or accompanying this document is true accurate and complete. As to the identified section(s) of this document for which I cannot personally verify truth and accuracy, I certify as the company official having supervisory responsibility for the persons who, acting under my direct instructions, made the verification that this information is true accurate and complete.

RICHARD STURGES
DIVISION MANAGER
Certificate # 249668
06/30/03

For questions please call
our Customer Service Dept.
at (800) 843-3604



Transporter Log
CWM Chemical Services, Inc.
 Model City, NY

111050

54
 Cubic Yards

15

81574386
 Receipt # 685877-12 Cw7341
 Trailer License Plate # and State AB73966 N.Y. P.A. 242

Service Req. # 05 Profile # Bulk Trans. Permit # 197-197A

Transporter Name Randy Aldin
 Driver's Name Randy Aldin
 Tractor/Trailer/Roll-off # Tri-Cities Barrel
 Generator

06/27/09
 08:09
 06/27/09
 62560P

Scheduled Arrival: _____
 Date Time

Actual Arrival: _____
 Date Time In Time Out

28377K

Arrived during Blackout? Y / N Notified DEC? Y / N

- Leaker
- Permit Violation
- Placarding/Veh. I.D. Violation
- Other (specify _____)

Receiving _____	Initials _____	Comments _____
-----------------	----------------	----------------

- Bulk to Landfill
- No wet line
- Flatbed
- Stabilization
- Drums
- Tanker
- Transformers

Laboratory
 Time In Time Out Initials Comments

Stabilization
 Time In Time Out Initials Gross Wt. Comments

Landfill
 Time In Time Out Initials Comments

Other
 Time In Time Out Initials Comments

Aqueous Treatment
 Time In Time Out Signature (NO Initials) Comments

Facility Personnel (please initial)

- _____ Smoking or eating in prohibited areas
- _____ Leaving truck unattended
- _____ Failure to obey instructions of facility personnel
- _____ Failure to display overweight flag
- _____ Failure to wear appropriate PPE
- _____ Improper tarping or detarpin
- _____ Unsafe driving practices
- _____ Overweight upon arrival
- _____ Other (specify _____)

Security Guard Initials: _____
 (Indicating receipt of Wash Bay pass, if necessary)

Driver's Comments

NYG 1160325

STATE OF NEW YORK
DEPARTMENT OF ENVIRONMENTAL CONSERVATION
DIVISION OF SOLID & HAZARDOUS MATERIALS



HAZARDOUS WASTE MANIFEST
P.O. Box 12820, Albany, New York 12212

(Hazardous Waste Manifest 1/28/98)

Please type or print. Do not staple

In case of emergency or spill immediately call the National Response Center (800) 424-6348 and the NYS Department of Environmental Conservation (518) 457-7362

UNIFORM HAZARDOUS WASTE MANIFEST		1. Generator's US EPA ID No. NYD002245264	Manifest Doc. No. 00026	2. Page 1 of 1	Information within heavy bold line is not required by Federal Law.
3. Generator's Name and Mailing Address Tri-Cities Barrel Superfund Site Respondents C/O ESC Engineering, 11911 Freedom Drive, Suite 900 Reston, VA 20190			A. NYG 1160325		
4. Generator's Telephone Number () 703 709-6509			B. Generator's ID		
5. Transporter 1 (Company Name) US BULK TRANSPORT INC		6. EPA ID Number PA D987347515		C. State Transporter's ID 713 73766707	
7. Transporter 2 (Company Name)		8. US EPA ID Number		D. Transporter's Telephone () 888 1651-8182	
9. Designated Facility Name and Site Address CWM Chemical Services, L.L.C. 1550 Balmer Road Model City, NY 14107			E. State Transporter's ID		
10. US EPA ID Number NYD049836679			F. Transporter's Telephone ()		
11. US DOT Description (Including Proper Shipping Name, Hazard Class and ID Number) a. RQ, Polychlorinated Biphenyls, Solid Mixture, UN2315, II (PCB Contaminated Soil)			12. Containers Number XX1	Type DT	13. Total Quantity EST 30000
					14. Unit K
					I. Waste No. EPA STATE B007
					EPA STATE
					EPA STATE
					EPA STATE
J. Additional Descriptions for Materials listed Above			K. Handling Codes for Wastes Listed Above		
a. CW7341 PCB Cont. Soil			a	<input type="checkbox"/>	c <input type="checkbox"/>
b			b	<input type="checkbox"/>	d <input type="checkbox"/>
15. Special Handling Instructions and Additional Information a. PCB out of service Date: 6/23/03, Weight: N/A Type: N/A CHEMTREC Emergency Response Number (800)424-9300 WMI Contract SERVICE-A 685877-12 81574386					
16. GENERATOR'S CERTIFICATION: I hereby declare that the contents of this consignment are fully and accurately described above by proper shipping name and are classified, packed, marked and labeled, and are in all respects in proper condition for transport by highway according to applicable international and national government regulations and state laws and regulations. If I am a large quantity generator, I certify that I have a program in place to reduce the volume and toxicity of waste generated to the degree I have determined to be economically practicable and that I have selected the practicable method of treatment, storage, or disposal currently available to me which minimizes the present and future threat to human health and the environment; OR if I am a small quantity generator, I have made a good faith effort to minimize my waste generation and select the best waste management method that is available to me and that I can afford.					
Printed/Typed Name Carolyn McManan		Signature <i>Carolyn McManan</i>		Mo. Day Year 10 06 26 03	
17. Transporter 1 Acknowledgement of Receipt of Materials		Printed/Typed Name Randy Akin		Signature <i>Randy Akin</i>	
18. Transporter 2 Acknowledgement of Receipt of Materials		Printed/Typed Name		Signature	
19. Discrepancy Indication Space actual recd 28377K		Printed/Typed Name SHELLEY ROOP		Signature <i>Shelley Roop</i>	
20. Facility Owner or Operator: Certification of receipt of hazardous materials covered by this manifest except as noted in Item 19.		Printed/Typed Name SHELLEY ROOP		Signature <i>Shelley Roop</i>	
				Mo. Day Year 10 06 27 03	



WASTE MANAGEMENT, INC.
CWM Chemical Services, L.L.C.
1550 Balmer Rd.
PO. Box 200
Model City, N Y 14107
716/754-8231

Federal EPA ID: NYD049836679

TRI CITIES BARREL CO INC
ATTN: ENVIRONMENTAL COMPLIANCE DEPT
NYD002245264
STATE ROUTE 7 & OSBOURNE
PORT CRANE NY 13833

CERTIFICATE OF DISPOSAL

CWM CHEMICAL SERVICES, L.L.C. has received waste material from TRI CITIES BARREL CO INC on 06/27/03 as described on Hazardous Waste Manifest number NYG1160334 Sequence number 01. CWM CHEMICAL SERVICES, L.L.C. hereby certifies that the above described material was landfilled in accordance with the 40 CFR part 761 as it pertains to the land disposal of polychlorinated biphenyl contaminated materials.

Profile Number: CW7341
CWM Tracking ID: 8157438401
CWM Unit #: 1*0
Disposal Date: 06/27/03

Under civil and criminal penalties of law for the making or submission of false or fraudulent statements or representations (18 U.S.C 1001 and 15 U.S.C. 2615) I certify that the information contained in or accompanying this document is true accurate and complete. As to the identified section(s) of this document for which I cannot personally verify truth and accuracy, I certify as the company official having supervisory responsibility for the persons who, acting under my direct instructions, made the verification that this information is true accurate and complete.

RICHARD STURGES
DIVISION MANAGER
Certificate # 249666
06/30/03

For questions please call
our Customer Service Dept.
at (800) 843-3604



Transporter Log
CWM Chemical Services, Inc.
 Model City, NY

111048

53
 Cubic Yards

15

81574384

AD 58536 N.Y.

Receipt # 685877 Trailer License Plate # and State CW7341 PA242
 Service Req. # US BULK Profile # 321-321A Permit # 321-321A
 Transporter Name DAVE LATHROP Tractor/Trailer/Roll-off # TRICITIES BARREL
 Driver's Name _____ Generator _____

08:30
 08/27/08
 09:45
 08/27/08
 66720 P
 30264 K

Scheduled Arrival: _____
 Date _____ Time _____

Actual Arrival: _____
 Date _____ Time In 32 Time Out _____

Arrived during Blackout? Y / N _____ Notified DEC? Y / N _____

Leaker Permit Violation Placarding/Veh. I.D. Violation

Other (specify _____)

Receiving: AW
 Initials _____ Comments _____

Bulk to Landfill No wet line Flatbed Stabilization Drums Tanker Transformers

Laboratory CS
 Time In _____ Time Out _____ Initials _____ Comments _____

Stabilization
 Time In _____ Time Out _____ Initials _____ Gross Wt. _____ Comments _____

Landfill
 Time In _____ Time Out _____ Initials _____ Comments _____

Other
 Time In _____ Time Out _____ Initials _____ Comments _____

Aqueous Treatment
 Time In _____ Time Out _____ Signature (NO Initials) _____ Comments _____

Facility Personnel (please initial)

_____ Smoking or eating in prohibited areas _____ Leaving truck unattended
 _____ Failure to obey instructions of facility personnel _____ Failure to display overweight flag
 _____ Failure to wear appropriate PPE _____ Improper tarping or detarpin
AW CS 107 677 03 11
 _____ Unsafe driving practices _____ Overweight upon arrival
 _____ Other (specify) _____

Security Guard Initials: _____
 (Indicating receipt of Wash Bay pass, if necessary)

Driver's Comments _____

NYG 1160334

STATE OF NEW YORK
DEPARTMENT OF ENVIRONMENTAL CONSERVATION
DIVISION OF SOLID & HAZARDOUS MATERIALS



HAZARDOUS WASTE MANIFEST
P.O. Box 12820, Albany, New York 12212

(Hazardous Waste Manifest 1/28/98)

Please type or print. Do not staple

In case of emergency or spill immediately call the National Response Center (800) 424-1 and the NYS Department of Environmental Conservation (518) 457-7362

UNIFORM HAZARDOUS WASTE MANIFEST		1. Generator's US EPA ID No. NYD002245264	Manifest Doc. No. 00027	2. Page 1 of 1	Information within heavy bold line is not required by Federal Law.	
3. Generator's Name and Mailing Address Tri-Cities Barrel Superfund Site Respondents C/O ESC Engineering, 11911 Freedom Drive, Suite 900 Reston, VA 20190				A. NYG 1160334		
4. Generator's Telephone Number (703) 709-6500				B. Generator's ID Tri-Cities Barrel Superfund Site, Port Crane, NY		
5. Transporter 1 (Company Name) US BULK TRANSPORT INC		6. US EPA ID Number PA0987347515		C. State Transporter's ID AD 58336 N.Y.		
7. Transporter 2 (Company Name)		8. US EPA ID Number		D. Transporter's Telephone (888) 651-8182		
9. Designated Facility Name and Site Address CWM Chemical Services, L.L.C. 1550 Balmer Road Model City, NY 14107				E. State Transporter's ID		
10. US EPA ID Number NYD049836679				F. Transporter's Telephone ()		
11. US DOT Description (Including Proper Shipping Name, Hazard Class and ID Number) PCB Contaminated Soil				G. State Facility ID		
12. Containers Number Type				13. Total Quantity		14. Unit Wt/Vol
XX1 DT				26000		K
I. Waste No.				EPA STATE B007		
b.				EPA STATE		
c.				EPA STATE		
d.				EPA STATE		
J. Additional Descriptions for Materials listed Above CW7341 PCB Cont. Soil				K. Handling Codes for Wastes Listed Above		
a.				L <input type="checkbox"/>		
b.				d <input type="checkbox"/>		
15. Special Handling Instructions and Additional Information a. PCB out of service Date: 6/23/03 , Weight: NA Type: NA 81574384 CHEMIREC Emergency Response Number (800)424-9300 WMI Contract 685-877-13						
16. GENERATOR'S CERTIFICATION: I hereby declare that the contents of this consignment are fully and accurately described above by proper shipping name and are classified, packed, marked and labeled, and are in all respects in proper condition for transport by highway according to applicable international and national government regulations and state laws and regulations. If I am a large quantity generator, I certify that I have a program in place to reduce the volume and toxicity of waste generated to the degree I have determined to be economically practicable and that I have selected the practicable method of treatment, storage, or disposal currently available to me which minimizes the present and future threat to human health and the environment; OR if I am a small quantity generator, I have made a good faith effort to minimize my waste generation and select the best waste management method that is available to me and that I can afford.						
Printed/Typed Name CAROLIN McMAHAN		Signature <i>[Signature]</i>		Mo. Day Year 10/6/2/03		
17. Transporter 1 Acknowledgement of Receipt of Materials						
Printed/Typed Name DAVID L. LATHROP		Signature <i>[Signature]</i>		Mo. Day Year 0/02/6/03		
18. Transporter 2 Acknowledgement of Receipt of Materials						
Printed/Typed Name		Signature		Mo. Day Year		
19. Discrepancy Indication Space Actual recd 30264 K						
20. Facility Owner or Operator: Certification of receipt of hazardous materials covered by this manifest except as noted in Item 19.						
Printed/Typed Name SHELLEY ROOP		Signature <i>[Signature]</i>		Mo. Day Year 10/6/2/03		



WASTE MANAGEMENT, INC.
CWM Chemical Services, L.L.C.
1550 Balmer Rd.
P.O. Box 200
Model City, N.Y. 14107
716/754-8231

Federal EPA ID: NYD049836679


TRI CITIES BARREL CO INC
ATTN: ENVIRONMENTAL COMPLIANCE DEPT
NYD002245264
STATE ROUTE ~~7~~ & OSBOURNE ^{manifest}
PORT CRANE NY 13833 _{address}

CERTIFICATE OF DISPOSAL

CWM CHEMICAL SERVICES, L.L.C. has received waste material from TRI CITIES BARREL CO INC on 06/30/03 as described on Hazardous Waste Manifest number NYG1160352 Sequence number 01. CWM CHEMICAL SERVICES, L.L.C. hereby certifies that the above described material was landfilled in accordance with the 40 CFR part 761 as it pertains to the land disposal of polychlorinated biphenyl contaminated materials.

Profile Number: CW7341
WM Tracking ID: 8157446601
CWM Unit #: 1*0
Disposal Date: 06/30/03

Under civil and criminal penalties of law for the making or submission of false or fraudulent statements or representations (18 U.S.C 1001 and 15 U.S.C. 2615) I certify that the information contained in or accompanying this document is true accurate and complete. As to the identified section(s) of this document for which I cannot personally verify truth and accuracy, I certify as the company official having supervisory responsibility for the persons who, acting under my direct instructions, made the verification that this information is true accurate and complete.

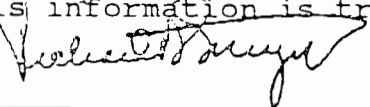

RICHARD STURGES
DIVISION MANAGER
Certificate # 249737
07/01/03

For questions please call
our Customer Service Dept.
at (800) 843-3604



Transporter Log
CWM Chemical Services, Inc.
 Model City, NY

111130

40
 Cubic Yards

(23)

815 74466
 Receipt # 685878-1
 Service Req. # PRICE TRUCKING
 Transporter Name GEORGE ARNETH
 Driver's Name GEORGE ARNETH

7002144 NY
 Trailer License Plate # and State 4A-025
 Permit # 8000, 2050
 Tractor/Trailer/Roll-off # TRI-CITIES BARREL SUPER-SAND SITE, FOOT CRANE, NY
 Generator

35760 P
 23 293 K

Scheduled Arrival: _____
 Actual Arrival: _____
 Date Time Date Time In Time Out

Arrived during Blackout? Y / N Notified DEC? Y / N

- Leaker
- Permit Violation
- Placarding/Veh. I.D. Violation
- Other (specify _____)
- Bulk to Landfill
- No wet line
- Flatbed
- Stabilization
- Drums
- Tanker
- Transformers

Receiving: pl
 Initials Comments

Laboratory
 Time In Time Out Initials Comments

Stabilization
 Time In Time Out Initials Gross Wt. Comments

Landfill
 Time In Time Out Initials Comments

Other
 Time In Time Out Initials Comments

Aqueous Treatment
 Time In Time Out Signature (NO Initials) Comments

Facility Personnel (please initial)

- _____ Smoking or eating in prohibited areas
- _____ Leaving truck unattended
- _____ Failure to obey instructions of facility personnel
- _____ Failure to display overweight flag
- _____ Failure to wear appropriate PPE
- _____ Improper tarping or detarpin
- _____ Unsafe driving practices
- _____ Overweight upon arrival
- _____ Other (specify _____)

Security Guard Initials: _____
 (Indicating receipt of Wash Bay pass, if necessary)

Driver's Comments

NYG 1160352

STATE OF NEW YORK
DEPARTMENT OF ENVIRONMENTAL CONSERVATION
DIVISION OF SOLID & HAZARDOUS MATERIALS



HAZARDOUS WASTE MANIFEST
P.O. Box 12820, Albany, New York 12212

(Hazardous Waste Manifest 1/28/98)

Please type or print. Do not staple

.NYS Department of Environmental Conservation (518) 457-7362
GENERATOR

or spill immediately call the National Response Center (800) 424-8802
TRANSPORTER

In case of em.
FACILITY

UNIFORM HAZARDOUS WASTE MANIFEST		1. Generator's US EPA ID No. NYD002245264	Manifest Doc. No. 00023	2. Page 1 of 1	Information within heavy bold line is not required by Federal Law.	
3. Generator's Name and Mailing Address Tri-Cities Barrel Superfund Site Respondents C/O ESC Engineering, 11911 Freedom Drive, Suite 900 Reston, VA 20190				A. NYG 1160352		
4. Generator's Telephone Number (703) 709-6500				B. Generator's ID Tri-Cities Barrel Superfund Site, Port Crane, NY		
5. Transporter 1 (Company Name) PERE TRUCKING Corp		6. US EPA ID Number NYD046765574		C. State Transporter's ID 7002A4NY		
7. Transporter 2 (Company Name)		8. US EPA ID Number		D. Transporter's Telephone (716) 822-1414		
9. Designated Facility Name and Site Address CWM Chemical Services, I.L.C. 1550 Balmer Road Model City, NY 14107				E. State Transporter's ID		
10. US EPA ID Number NYD049836679				F. Transporter's Telephone ()		
				G. State Facility ID		
				H. Facility Telephone (716) 754-8231		
11. US DOT Description (Including Proper Shipping Name, Hazard Class and ID Number)		12. Containers Number	Type	13. Total Quantity	14. Unit Wt/Vol	I. Waste No.
a. RQ, Polychlorinated Biphenyls, Solid Mixture, UN2315, II 19. (PCB Contaminated Soil)		XX1	DT	EST 30000	K	EPA B007
b.						EPA STATE
c.						EPA STATE
d.						EPA STATE
J. Additional Descriptions for Materials listed Above				K. Handling Codes for Wastes Listed Above		
a. CW7341 PCB Cont. Soil				a. <input checked="" type="checkbox"/> L <input type="checkbox"/>		
b.				b. <input type="checkbox"/> <input type="checkbox"/>		
15. Special Handling Instructions and Additional Information a. PCB out of service Date: 6/23/03 , Weight: N/A Type: N/A CHEMIREC Emergency Response Number (800)424-9300 WMI Contract SERVICE # 685878-1 815 74466						
16. GENERATOR'S CERTIFICATION: I hereby declare that the contents of this consignment are fully and accurately described above by proper shipping name and are classified, packed, marked and labeled, and are in all respects in proper condition for transport by highway according to applicable international and national government regulations and state laws and regulations. If I am a large quantity generator, I certify that I have a program in place to reduce the volume and toxicity of waste generated to the degree I have determined to be economically practicable and that I have selected the practicable method of treatment, storage, or disposal currently available to me which minimizes the present and future threat to human health and the environment; OR if I am a small quantity generator, I have made a good faith effort to minimize my waste generation and select the best waste management method that is available to me and that I can afford.						
Printed/Typed Name CAROLYN McMANIS		Signature <i>[Signature]</i>		Mo. Day Year 06 27 03		
17. Transporter 1 Acknowledgement of Receipt of Materials		Printed/Typed Name George A. Beneta		Signature <i>[Signature]</i>		
18. Transporter 2 Acknowledgement of Receipt of Materials		Printed/Typed Name		Signature		
19. Discrepancy Indication Space Actual recd. 23 293 K						
20. Facility Owner or Operator: Certification of receipt of hazardous materials covered by this manifest except as noted in Item 19.						
Printed/Typed Name PATRICIA Ludwig		Signature <i>[Signature]</i>		Mo. Day Year 06 30 03		



WASTE MANAGEMENT, INC.

CWM Chemical Services, L.L.C.
1550 Balmer Rd.
P.O. Box 200
Model City, N.Y. 14107
716/754-8231

Federal EPA ID: NYD049836679


TRI CITIES BARREL CO INC
ATTN: C/O ESC ENGINEERING
NYD002245264
11911 FREEDOM DRIVE, SUITE 900
RESTON VA 20190

CERTIFICATE OF DISPOSAL

CWM CHEMICAL SERVICES, L.L.C. has received waste material from TRI CITIES BARREL CO INC on 07/02/03 as described on Hazardous Waste Manifest number NYG1160343 Sequence number 01. CWM CHEMICAL SERVICES, L.L.C. hereby certifies that the above described material was landfilled in accordance with the 40 CFR part 761 as it pertains to the land disposal of polychlorinated biphenyl contaminated materials.

Profile Number: CW7341
WM Tracking ID: 8157458901
CWM Unit #: 1*0
Disposal Date: 07/02/03

Under civil and criminal penalties of law for the making or submission of false or fraudulent statements or representations (18 U.S.C 1001 and 15 U.S.C. 2615) I certify that the information contained in or accompanying this document is true accurate and complete. As to the identified section(s) of this document for which I cannot personally verify truth and accuracy, I certify as the company official having supervisory responsibility for the persons who, acting under my direct instructions, made the verification that this information is true accurate and complete.

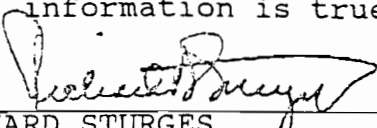

RICHARD STURGES
DIVISION MANAGER
Certificate # 249888
07/02/03

For questions please call
our Customer Service Dept.
at (800) 843-3604

111243

40

130



Transporter Log

CWM Chemical Services, Inc.

Model City, NY

Cubic Yards

08/18

07/02/07

10/11

07/02/05

50400 P

22861K

81574589

2305B7-NY

Receipt #
685878-2

Trailer License Plate # and State
9A-025

Service Req. # Profile #

Permit #

Price Trucking

11400

Transporter Name
Michael Davis

Tractor/Trailer/Roll-off #
Tri Cities Barrel

Superfund Site Respondents

Driver's Name

Generator

Scheduled Arrival:

Date Time

Actual Arrival:

Date Time In Time Out

Arrived during Blackout? Y / N Notified DEC? Y / N

Leaker Permit Violation Placarding/Veh. I.D. Violation

Other (specify)

Bulk to Landfill No wet line Flatbed Stabilization Drums Tanker Transformers

Laboratory

Time In Time Out Initials Comments

Stabilization

Time In Time Out Initials Gross Wt. Comments

Landfill

Time In Time Out Initials Comments

Other

Time In Time Out Initials Comments

Aqueous Treatment

Time In Time Out Signature (NO Initials) Comments

Facility Personnel (please initial)

Smoking or eating in prohibited areas

Leaving truck unattended

Failure to obey instructions of facility personnel

Failure to display overweight flag

Failure to wear appropriate PPE

Improper tarping or detarpin

Unsafe driving practices

Overweight upon arrival

Other (specify)

Security Guard Initials: (Indicating receipt of Wash Bay pass, if necessary)

Driver's Comments

NYG 1160343

STATE OF NEW YORK
DEPARTMENT OF ENVIRONMENTAL CONSERVATION
DIVISION OF SOLID & HAZARDOUS MATERIALS



HAZARDOUS WASTE MANIFEST
P.O. Box 12820, Albany, New York 12212

(Hazardous Waste Manifest 1/28/98)

Please type or print. Do not staple

NYS Department of Environmental Conservation (518) 457-7362
 GENERATOR
 In case of a spill or spill immediately call the National Response Center (800) 424-8800
 TRANSPORTER
 FACILITY

UNIFORM HAZARDOUS WASTE MANIFEST		1. Generator's US EPA ID No. NYD002245264	Manifest Doc. No. 00029	2. Page 1 of 1	Information within heavy bold line is not required by Federal Law.	
3. Generator's Name and Mailing Address Tri-Cities Barrel Superfund Site Respondents C/O ESC Engineering, 11911 Freedom Drive, Suite 900 Reston, VA 20190				A. NYG 1160343		
4. Generator's Telephone Number (703) 709-6500				B. Generator's ID Tri-Cities Barrel Superfund Site, Port Crane, NY		
5. Transporter 1 (Company Name) PRICE TRUCKING CORP.		6. US EPA ID Number NYD046765574		C. State Transporter's ID 2205BT NY		
7. Transporter 2 (Company Name)		8. US EPA ID Number		D. Transporter's Telephone 716-822-1414		
9. Designated Facility Name and Site Address CWM Chemical Services, L.L.C. 1550 Balmer Road Model City, NY 14107		10. US EPA ID Number NYD049836679		E. State Transporter's ID		
				F. Transporter's Telephone ()		
				G. State Facility ID		
				H. Facility Telephone (716) 754-8231		
11. US DOT Description (Including Proper Shipping Name, Hazard Class and ID Number)			12. Containers Number Type	13. Total Quantity	14. Unit Wt/Vol	I. Waste No.
a. RQ, Polychlorinated Biphenyls, Solid Mixture, UN2315, II (PCB Contaminated Soil)			XX1 DT	EST 30000	K	EPA STATE B007
b.						EPA STATE
c.						EPA STATE
d.						EPA STATE
J. Additional Descriptions for Materials listed Above				K. Handling Codes for Wastes Listed Above		
a. CW7341 PCB Cont. Soil		c.		a. <input checked="" type="checkbox"/> L	c. <input type="checkbox"/>	
b.		d.		b. <input type="checkbox"/>	d. <input type="checkbox"/>	
15. Special Handling Instructions and Additional Information						
a. PCB out of service Date: 6/23/03, Weight: N/A, Type: N/A CHEMIREC Emergency Response Number (800)424-9300 WMI Contract SERVICE # 685878-2 81574589						
16. GENERATOR'S CERTIFICATION: I hereby declare that the contents of this consignment are fully and accurately described above by proper shipping name and are classified, packed, marked and labeled, and are in all respects in proper condition for transport by highway according to applicable international and national government regulations and state laws and regulations. If I am a large quantity generator, I certify that I have a program in place to reduce the volume and toxicity of waste generated to the degree I have determined to be economically practicable and that I have selected the practicable method of treatment, storage, or disposal currently available to me which minimizes the present and future threat to human health and the environment; OR if I am a small quantity generator, I have made a good faith effort to minimize my waste generation and select the best waste management method that is available to me and that I can afford.						
Printed/Typed Name CAROLYN McMAHAN		Signature <i>[Signature]</i>		Mo. Day Year 06 27 03		
17. Transporter 1 Acknowledgement of Receipt of Materials						
Printed/Typed Name Mike DAVIS		Signature <i>[Signature]</i>		Mo. Day Year 06 27 03		
18. Transporter 2 Acknowledgement of Receipt of Materials						
Printed/Typed Name		Signature		Mo. Day Year		
19. Discrepancy Indication Space Actual Recd 22861 K						
20. Facility Owner or Operator: Certification of receipt of hazardous materials covered by this manifest except as noted in Item 19.						
Printed/Typed Name Lynn Pechowski		Signature <i>[Signature]</i>		Mo. Day Year 07 02 03		



WASTE MANAGEMENT, INC.

CWM Chemical Services, L.L.C.
1550 Balmer Rd.
P.O. Box 200
Model City, N.Y 14107
716/754-8231

Federal EPA ID: NYD049836679

TRI CITIES BARREL CO INC
ATTN: ENVIRONMENTAL COMPLIANCE DEPT
NYD002245264
STATE ROUTE 7 & OSBOURNE
PORT CRANE NY 13833


*sent to
manifest
address*

CERTIFICATE OF DISPOSAL

CWM CHEMICAL SERVICES, L.L.C. has received waste material from TRI CITIES BARREL CO INC on 06/30/03 as described on Hazardous Waste Manifest number NYG1160361 Sequence number 01. CWM CHEMICAL SERVICES, L.L.C. hereby certifies that the above described material was landfilled in accordance with the 40 CFR part 761 as it pertains to the land disposal of polychlorinated biphenyl contaminated materials.

Profile Number: CW7341
CWM Tracking ID: 8157443001
CWM Unit #: 1*0
Disposal Date: 06/30/03

Under civil and criminal penalties of law for the making or submission of false or fraudulent statements or representations (18 U.S.C 1001 and 15 U.S.C. 2615) I certify that the information contained in or accompanying this document is true accurate and complete. As to the identified section(s) of this document for which I cannot personally verify truth and accuracy, I certify as the company official having supervisory responsibility for the persons who, acting under my direct instructions, made the verification that this information is true accurate and complete.

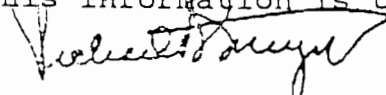
RICHARD STURGES
DIVISION MANAGER
Certificate # 249708
07/01/03

For questions please call
our Customer Service Dept.
at (800) 843-3604

111092

50

Cubic Yards

3



Transporter Log
CWM Chemical Services, Inc.
Model City, NY

(3)

815 14430 AE63089 N=1
 Receipt # Trailer License Plate # and State
685878-3 CW341 PA-2412
 Service Req. # Profile # Permit #
US BULK TRANSPORT INC 314 314-A
 Transporter Name Tractor/Trailer/Roll-off #
JACK KNAPP FRI CITING BUREAU Fenton NY
 Driver's Name Generator

05:05 11/03/03
08:30/00

07:29 7:30
08:30/01 46680
 30246 K

Scheduled Arrival: 6-30-03
 Date Time
 Actual Arrival: _____
 Date Time In Time Out

- Arrived during Blackout? Y / N Notified DEC? Y / N
 Leaker Permit Violation Placarding/Veh. I.D. Violation
 Other (specify _____)
 Bulk to Landfill No wet line Flatbed Stabilization Drums Tanker Transformers

Receiving: <u>pl</u>	
Initials	Comments

Laboratory	Time In	Time Out	Initials	Comments	
			<u>CS</u>		
Stabilization	Time In	Time Out	Initials	Gross Wt.	Comments
Landfill	Time In	Time Out	Initials	Comments	
Other	Time In	Time Out	Initials	Comments	
Aqueous Treatment	Time In	Time Out	Signature (NO Initials)	Comments	

Facility Personnel (please initial)

- | | |
|--|--|
| _____ Smoking or eating in prohibited areas | _____ Leaving truck unattended |
| _____ Failure to obey instructions of facility personnel | _____ Failure to display overweight flag |
| _____ Failure to wear appropriate PPE | _____ Improper tarping or detarpin |
| _____ Unsafe driving practices | _____ Overweight upon arrival |
| _____ Other (specify) _____ | |

Security Guard Initials: _____
(Indicating receipt of Wash Bay pass, if necessary)

Driver's Comments

NYG 1160361

STATE OF NEW YORK
DEPARTMENT OF ENVIRONMENTAL CONSERVATION
DIVISION OF SOLID & HAZARDOUS MATERIALS



HAZARDOUS WASTE MANIFEST
P.O. Box 12820, Albany, New York 12212

(Hazardous Waste Manifest 1/28/98)

Please type or print. Do not staple

ne NYS Department of Environmental Conservation (518) 457-7362

In case of spill or spill immediately call the National Response Center (800) 424-6

UNIFORM HAZARDOUS WASTE MANIFEST		1. Generator ID No. NYD049836679		Manifest Doc. No. 00030		2. Page 1 of 1		Information within heavy bold line is not required by Federal Law.			
3. Generator's Name and Site Respondents C/O ESC Engineering, 11911 Freedom Drive, Suite 900 Reston, VA 20190 703 709-6500						A. NYG 1160361					
4. Generator's Telephone Number ()						B. Generator's Name and Site Respondents Port Crane Barrel Superfund Site, Port Crane, NY					
5. Transporter 1 (Company Name) US BULK TRANSPORT INC			6. US EPA ID Number PA D987347515			C. State Transporter's ID AE 53899 N.Y.		D. Transporter's Telephone 588-657-8182			
7. Transporter 2 (Company Name)			8. US EPA ID Number			E. State Transporter's ID		F. Transporter's Telephone ()			
9. Designated Site Name and Site Address 1550 Balmer Road Model City, NY 14107			10. US EPA ID Number NYD049836679			G. State Facility ID		H. Facility Telephone () 716 754-8231			
11. US DOT Description (Including Proper Shipping Name, Hazard Class and ID Number) RQ. Polychlorinated Biphenyls, Solid Mixture, UN2315, II (PCB Contaminated Soil) 19 PL 413063					12. Containers Number Type XX1 DT		13. Total Quantity EST 30000		14. Unit Wt/Vol K		
a.					EPA		STATE		I. Waste No. B007		
b.					EPA		STATE				
c.					EPA		STATE				
d.					EPA		STATE				
J. Additional PCB Contaminated Soil Listed Above						K. Handling Codes for Wastes Listed Above					
a.						a. <input type="checkbox"/>					
b.						b. <input type="checkbox"/>					
15. Special Handling Instructions and Additional Information PCB out of service Date: 6/23/03, Weight: N/A Type: N/A						81574430					
CHEMIREC Emergency Response Number (800)424-9300 WMI Contract						SERVICE # 685878-3					
16. GENERATOR'S CERTIFICATION: I hereby declare that the contents of this consignment are fully and accurately described above by proper shipping name and are classified, packed, marked and labeled, and are in all respects in proper condition for transport by highway according to applicable international and national government regulations and state laws and regulations. If I am a large quantity generator, I certify that I have a program in place to reduce the volume and toxicity of waste generated to the degree I have determined to be economically practicable and that I have selected the practicable method of treatment, storage, or disposal currently available to me which minimizes the present and future threat to human health and the environment; OR if I am a small quantity generator, I have made a good faith effort to minimize my waste generation and select the best waste management method that is available to me and that I can afford.											
Printed/Typed Name CAROLYN McMAHAN			Signature <i>Carolyn McMahe</i>			Mo. 06		Day 27		Year 03	
17. Transporter 1 Acknowledgement of Receipt of Materials											
Printed/Typed Name JACK KNAPP			Signature <i>Jack Knapp</i>			Mo. 06		Day 27		Year 03	
18. Transporter 2 Acknowledgement of Receipt of Materials											
Printed/Typed Name			Signature			Mo.		Day		Year	
19. Discrepancy Indication Space Actual rec'd 30246K											
20. Facility Owner or Operator: Certification of receipt of hazardous materials covered by this manifest except as noted in Item 19.											
Printed/Typed Name Patricia Ludwig			Signature <i>Patricia Ludwig</i>			Mo. 06		Day 30		Year 03	



WASTE MANAGEMENT, INC.

CWM Chemical Services, L.L.C.
1550 Balmor Rd.
P.O. Box 200
Model City, N.Y. 14107
716/754-8231

Federal EPA ID: NYD049836679


TRI CITIES BARREL CO INC
ATTN: ENVIRONMENTAL COMPLIANCE DEPT
NYD002245264
~~STATE ROUTE 7 & OSBOURNE~~ *manifest*
PORT CRANE NY 13833 *landfill*

CERTIFICATE OF DISPOSAL

CWM CHEMICAL SERVICES, L.L.C. has received waste material from TRI CITIES BARREL CO INC on 06/30/03 as described on Hazardous Waste Manifest number NYG1160379 Sequence number 01. CWM CHEMICAL SERVICES, L.L.C. hereby certifies that the above described material was landfilled in accordance with the 40 CFR part 761 as it pertains to the land disposal of polychlorinated biphenyl contaminated materials.

Profile Number: CW7341
CWM Tracking ID: 8157443301
CWM Unit #: 1*0
Disposal Date: 06/30/03

Under civil and criminal penalties of law for the making or submission of false or fraudulent statements or representations (18 U.S.C 1001 and 15 U.S.C. 2615) I certify that the information contained in or accompanying this document is true accurate and complete. As to the identified section(s) of this document for which I cannot personally verify truth and accuracy, I certify as the company official having supervisory responsibility for the persons who, acting under my direct instructions, made the verification that this information is true accurate and complete.

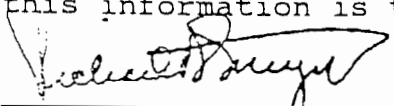
RICHARD STURGES
DIVISION MANAGER
Certificate # 249710
07/01/03

For questions please call
our Customer Service Dept.
at (800) 843-3604

111093



Transporter Log

CWM Chemical Services, Inc.

Model City, NY

50

Cubic Yards

4

81574433

AC40405-NY

08-12 10:07 AM
08/13/07

08 30
08 130.408
34360

66360 P
30101K

Receipt # 685878-4 CW9341 PA-242
 Service Req. # US Bulk Transport Inc Profile # 379-379A Permit # Tractor/Trailer/Roll-off #
 Transporter Name John Tyler Trailer by Barrel
 Driver's Name Generator

Scheduled Arrival: _____
 Actual Arrival: 5:30
 Date _____ Time In _____ Time Out _____

Arrived during Blackout? Y / N Notified DEC? Y / N

- Leaker
- Permit Violation
- Placarding/Veh. I.D. Violation
- Other (specify _____)
- Bulk to Landfill
- No wet line
- Flatbed
- Stabilization
- Drums
- Tanker
- Transformers

Receiving: DL
 Initials _____ Comments _____

Laboratory _____
 Time In _____ Time Out _____ Initials _____ Comments _____

Stabilization _____
 Time In _____ Time Out _____ Initials _____ Gross Wt. _____ Comments _____

Landfill _____
 Time In _____ Time Out _____ Initials _____ Comments _____

Other _____
 Time In _____ Time Out _____ Initials _____ Comments _____

Aqueous Treatment _____
 Time In _____ Time Out _____ Signature (NO Initials) _____ Comments _____

Facility Personnel (please initial)

- _____ Smoking or eating in prohibited areas
- _____ Leaving truck unattended
- _____ Failure to obey instructions of facility personnel
- _____ Failure to display overweight flag
- _____ Failure to wear appropriate PPE
- _____ Improper tarping or detarpin
- _____ Unsafe driving practices
- _____ Overweight upon arrival
- _____ Other (specify _____)

Security Guard Initials: _____
(Indicating receipt of Wash Bay pass, if necessary)

Driver's Comments

NYG 1160379

STATE OF NEW YORK DEPARTMENT OF ENVIRONMENTAL CONSERVATION DIVISION OF SOLID & HAZARDOUS MATERIALS



HAZARDOUS WASTE MANIFEST P.O. Box 12820, Albany, New York 12212

(Hazardous Waste Manifest 1/28/98)

Please type or print. Do not staple

NYS Department of Environmental Conservation (518) 457-7362

GENERATOR or spill immediately call the National Response Center (800) 424-880.

FACILITY

UNIFORM HAZARDOUS WASTE MANIFEST		1. Generator's US EPA ID No. NYD 002245264		Manifest Doc. No. 00031	2. Page 1 of 1		Information within heavy bold line is not required by Federal Law.							
3. Generator's Name and Mailing Address Tri-Cities Barrel Superfund Site Respondents C/O ESC Engineering, 11911 Freedom Drive, Suite 900 Reston, VA 20190					A. NYG 1160379									
4. Generator's Telephone (800) 424-8800					B. Generator's ID									
5. Transporter 1 (Company Name) US BULK TRANSPORT INC		703 709-6585		EPA ID Number PA0987347515		C. State Transporter's ID NY 14105		Tri-Cities Barrel Superfund Site, Port Crane, NY						
7. Transporter 2 (Company Name)		8. US EPA ID Number		D. Transporter's Telephone 888 651-8182		E. State Transporter's ID		F. Transporter's Telephone ()						
9. Designated Facility Name and Site Address CWM Chemical Services, I.L.C. 1550 Balmer Road Model City, NY 14107				10. US EPA ID Number NYD 049836679		G. State Facility ID		H. Facility Telephone () 716 754-8231						
11. US DOT Description (including Proper Shipping Name, Hazard Class and ID Number)					12. Containers Number Type		13. Total Quantity		14. Unit Wt/Vol		I. Waste No.			
a. RQ, Polychlorinated Biphenyls, Solid Mixture, UN2315, II 19 Pl					30 1 D-T		EST 30000		K		EPA STATE B007			
b. (PCB Contaminated Soil)											EPA STATE			
c.											EPA STATE			
d.											EPA STATE			
J. Additional Descriptions for Materials listed Above					K. Handling Codes for Wastes Listed Above									
a. CW7341 PCB Cont. Soil							L				c			
b.											d			
15. Special Handling Instructions and Additional Information														
a. PCB out of service Date: 6/23/03, Weight: N/A Type: N/A SERVICE # 685878-4 81574433														
16. GENERATOR'S CERTIFICATION: I hereby declare that the contents of this consignment are fully and accurately described above by proper shipping name and are classified, packed, marked and labeled, and are in all respects in proper condition for transport by highway according to applicable international and national government regulations and state laws and regulations.														
If I am a large quantity generator, I certify that I have a program in place to reduce the volume and toxicity of waste generated to the degree I have determined to be economically practicable and that I have selected the practicable method of treatment, storage, or disposal currently available to me which minimizes the present and future threat to human health and the environment; OR if I am a small quantity generator, I have made a good faith effort to minimize my waste generation and select the best waste management method that is available to me and that I can afford.														
Printed/Typed Name CAROLYN McMAHAN				Signature <i>Carolyn McMahon</i>				Mo. Day Year 06 27 03						
17. Transporter 1 Acknowledgement of Receipt of Materials														
Printed/Typed Name John Tyl				Signature <i>John Tyl</i>				Mo. Day Year 06 27 03						
18. Transporter 2 Acknowledgement of Receipt of Materials														
Printed/Typed Name				Signature				Mo. Day Year						
19. Discrepancy Indication Space Actual recd. 3001K														
20. Facility Owner or Operator: Certification of receipt of hazardous materials covered by this manifest except as noted in Item 19.														
Printed/Typed Name PATRICIA Ludwig				Signature <i>Patricia Ludwig</i>				Mo. Day Year 06 30 03						



WASTE MANAGEMENT, INC.

CWM Chemical Services, L.L.C.
1550 Balmer Rd.
P.O. Box 200
Model City, N.Y. 14107
716/754-8231

Federal EPA ID: NYD049836679


TRI CITIES BARREL CO INC
ATTN: ENVIRONMENTAL COMPLIANCE DEPT
NYD002245264
STATE ROUTE 7 & OSBOURNE ^{manifest}
PORT CRANE NY 13833 _{activities}

CERTIFICATE OF DISPOSAL

CWM CHEMICAL SERVICES, L.L.C. has received waste material from TRI CITIES BARREL CO INC on 06/30/03 as described on Hazardous Waste Manifest number NYG1160388 Sequence number 01. CWM CHEMICAL SERVICES, L.L.C. hereby certifies that the above described material was landfilled in accordance with the 40 CFR part 761 as it pertains to the land disposal of polychlorinated biphenyl contaminated materials.

Profile Number: CW7341
CWM Tracking ID: 8157443601
CWM Unit #: 1*0
Disposal Date: 06/30/03

Under civil and criminal penalties of law for the making or submission of false or fraudulent statements or representations (18 U.S.C 1001 and 15 U.S.C. 2615) I certify that the information contained in or accompanying this document is true accurate and complete. As to the identified section(s) of this document for which I cannot personally verify truth and accuracy, I certify as the company official having supervisory responsibility for the persons who, acting under my direct instructions, made the verification that this information is true accurate and complete.

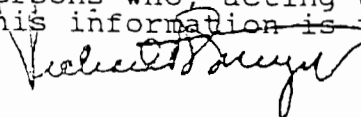
RICHARD STURGES
DIVISION MANAGER
Certificate # 249713
07/01/03

For questions please call
our Customer Service Dept.
at (800) 843-3604



Transporter Log
CWM Chemical Services, Inc.
 Model City, NY

111098

53
 Cubic Yards

9

7

81574436

AD58336 N.Y.

05/01
 05/02
 05/03
 05/04

Receipt # 685898 Trailer License Plate # and State CW9541 PA242
 Service Req. # US BULK Profile # 321-321A Permit # 321-321A
 Transporter Name DAVE LATHROP Tractor/Trailer/Roll-off # TRICITIES BARREL
 Driver's Name _____ Generator _____

Scheduled Arrival: _____
 Actual Arrival: 5:40
 Date _____ Time _____
 Date _____ Time In _____ Time Out _____

Arrived during Blackout? Y / N Notified DEC? Y / N

Leaker Permit Violation Placarding/Veh. I.D. Violation
 Other (specify) _____

Receiving: PD
 Initials _____ Comments _____
64680 P
24 339K

Bulk to Landfill No wet line Flatbed Stabilization Drums Tanker Transformers

Laboratory
 Time In _____ Time Out _____ Initials _____ Comments _____

Stabilization
 Time In _____ Time Out _____ Initials _____ Gross Wt. _____ Comments _____

Landfill
 Time In _____ Time Out _____ Initials _____ Comments _____

Other
 Time In _____ Time Out _____ Initials _____ Comments _____

Aqueous Treatment
 Time In _____ Time Out _____ Signature (NO Initials) _____ Comments _____

Facility Personnel (please initial)

_____ Smoking or eating in prohibited areas _____ Leaving truck unattended
 _____ Failure to obey instructions of facility personnel _____ Failure to display overweight flag
 _____ Failure to wear appropriate PPE _____ Improper tarping or detarpin
 _____ Unsafe driving practices 36 _____ Overweight upon arrival
 _____ Other (specify) _____

Security Guard Initials: _____
 (Indicating receipt of Wash Bay pass, if necessary)

Driver's Comments

NYG 1160388

STATE OF NEW YORK
DEPARTMENT OF ENVIRONMENTAL CONSERVATION
DIVISION OF SOLID & HAZARDOUS MATERIALS



HAZARDOUS WASTE MANIFEST
P.O. Box 12820, Albany, New York 12212

(Hazardous Waste Manifest 1/28/98)

Use type or print. Do not staple

NYS Department of Environmental Conservation (518) 457-7362
GENERATOR

In case of spill or spill immediately call the National Response Center (800) 424-8800
TRANSPORTER
FACILITY

UNIFORM HAZARDOUS WASTE MANIFEST		1. Generator's US EPA ID No. NYD002245264	Manifest Doc. No. 00032	2. Page 1 of 1	Information within heavy bold line is not required by Federal Law.
3. Generator's Name and Mailing Address Tri-Cities Barrel Superfund Site Respondents C/O ESC Engineering, 11911 Freedom Drive, Suite 900 Reston, VA 20190			A. NYG 1160388		
4. Generator's Telephone Number (703) 709-6500			B. Generator's ID Tri-Cities Barrel Superfund Site, Port Crane, NY		
5. Transporter 1 (Company Name) US BULK TRANSPORT INC		6. US EPA ID Number PA D987347515		C. State Transporter's ID 4058336	
7. Transporter 2 (Company Name)		8. US EPA ID Number		D. Transporter's Telephone 888-651-8182	
9. Designated Facility Name and Site Address CWM Chemical Services, I.L.C. 1550 Balmer Road Model City, NY 14107			E. State Transporter's ID		
10. US EPA ID Number NYD049836679			F. Transporter's Telephone ()		
11. US DOT Description (Including Proper Shipping Name, Hazard Class and ID Number) a. RQ, Polychlorinated Biphenyls, Solid Mixture, UN2315, II 19 M (PCB Contaminated Soil) 6(3003)			12. Containers Number Type XX1 DT	13. Total Quantity EST 30000	14. Unit Wt/Vol K
			I. Waste No. EPA B007		
			EPA		
			STATE		
			EPA		
			STATE		
			EPA		
			STATE		
J. Additional Descriptions for Materials listed Above a. CW7341 PCB Cont. Soil			K. Handling Codes for Wastes Listed Above L		
b.			b		
15. Special Handling Instructions and Additional Information a. PCB out of service Date: 6/23/03, Weight: N/A Type: N/A CHEMTREC Emergency Response Number (800)424-9300 WMI Contract SERVICE # 685878-5 81574436					
16. GENERATOR'S CERTIFICATION: I hereby declare that the contents of this consignment are fully and accurately described above by proper shipping name and are classified, packed, marked and labeled, and are in all respects in proper condition for transport by highway according to applicable international and national government regulations and state laws and regulations. If I am a large quantity generator, I certify that I have a program in place to reduce the volume and toxicity of waste generated to the degree I have determined to be economically practicable and that I have selected the practicable method of treatment, storage, or disposal currently available to me which minimizes the present and future threat to human health and the environment; OR if I am a small quantity generator, I have made a good faith effort to minimize my waste generation and select the best waste management method that is available to me and that I can afford.					
Printed/Typed Name CAROLYN McMAHAN		Signature <i>Carolyn McMahon</i>		Mo. Day Year 10 6 27 03	
17. Transporter 1 Acknowledgement of Receipt of Materials Printed/Typed Name DAVID L. LATHROP		Signature <i>David L. Lathrop</i>		Mo. Day Year 10 6 27 03	
18. Transporter 2 Acknowledgement of Receipt of Materials Printed/Typed Name		Signature		Mo. Day Year	
19. Discrepancy Indication Space Actual rec'd. 29339K					
20. Facility Owner or Operator: Certification of receipt of hazardous materials covered by this manifest except as noted in Item 19. Printed/Typed Name PATRICIA LUDWIG					
Signature <i>Patricia Ludwig</i>		Mo. Day Year 10 6 30 03			



WASTE MANAGEMENT, INC.

CWM Chemical Services, L.L.C.
1550 Balmer Rd.
P.O. Box 200
Model City, N.Y 14107
716/754-8231

Federal EPA ID: NYD049836679


TRI CITIES BARREL CO INC
ATTN: C/O ESC ENGINEERING
NYD002245264
11911 FREEDOM DRIVE, SUITE 900
RESTON VA 20190

CERTIFICATE OF DISPOSAL

CWM CHEMICAL SERVICES, L.L.C. has received waste material from TRI CITIES BARREL CO INC on 07/01/03 as described on Hazardous Waste Manifest number NYG1160397 Sequence number 01. CWM CHEMICAL SERVICES, L.L.C. hereby certifies that the above described material was landfilled in accordance with the 40 CFR part 761 as it pertains to the land disposal of polychlorinated biphenyl contaminated materials.

Profile Number: CW7341
WM Tracking ID: 8157451801
CWM Unit #: 1*0
Disposal Date: 07/01/03

Under civil and criminal penalties of law for the making or submission of false or fraudulent statements or representations (18 U.S.C 1001 and 15 U.S.C. 2615) I certify that the information contained in or accompanying this document is true accurate and complete. As to the identified section(s) of this document for which I cannot personally verify truth and accuracy, I certify as the company official having supervisory responsibility for the persons who, acting under my direct instructions, made the verification that this information is true accurate and complete.

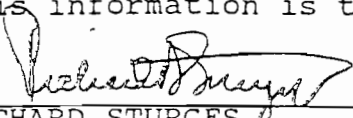

RICHARD STURGES
DIVISION MANAGER
Certificate # 249975
07/03/03

For questions please call
our Customer Service Dept.
at (800) 843-3604



Transporter Log
CWM Chemical Services, Inc.
 Model City, NY

111174

55
 Cubic Yards

24

81574518 AB31507 NY
 Receipt # 686246-1 Trailer License Plate # and State 9A-545
 Service Req. # BFC Profile # Permit # 467/D242
 Transporter Name DOUG STANGE Tractor/Trailer/Roll-off # TRI-CITIES BARREL
 Driver's Name Generator

Scheduled Arrival: 7/1/03 6:00 AM
 Actual Arrival: Date 7/1/03 Time 5:55
 Date Time In Time Out

- Arrived during Blackout? Y / N Notified DEC? Y / N
- Leaker Permit Violation Placarding/Veh. I.D. Violation
- Other (specify _____)
- Bulk to Landfill No wet line Flatbed Stabilization Drums Tanker Transformers

Receiving: Jaw
 Initials Comments

Laboratory
 Time In Time Out Initials Comments

Stabilization
 Time In Time Out Initials Gross Wt. Comments

Landfill
 Time In Time Out Initials Comments

Other
 Time In Time Out Initials Comments

Aqueous Treatment
 Time In Time Out Signature (NO Initials) Comments

Facility Personnel (please initial)

- Smoking or eating in prohibited areas _____ Leaving truck unattended _____
- Failure to obey instructions of facility personnel _____ Failure to display overweight flag _____
- Failure to wear appropriate PPE _____ Improper tarping or detarpin _____
- Unsafe driving practices _____ Overweight upon arrival _____
- Other (specify) _____

Security Guard Initials: _____
 (Indicating receipt of Wash Bay pass, if necessary)

Driver's Comments

NYG 1160397

STATE OF NEW YORK
DEPARTMENT OF ENVIRONMENTAL CONSERVATION
DIVISION OF SOLID & HAZARDOUS MATERIALS



HAZARDOUS WASTE MANIFEST
P.O. Box 12820, Albany, New York 12212

Please type or print. Do not staple

(Hazardous Waste Manifest 1/28/98)

In case of a spill or spill immediately call the National Response Center (800) 424-8800 or call the NYS Department of Environmental Conservation (518) 457-7362

UNIFORM HAZARDOUS WASTE MANIFEST		1. Generator's US EPA ID No. NYD002245264	Manifest Doc. No. 00033	2. Page 1 of 1	Information within heavy bold line is not required by Federal Law.		
3. Generator's Name and Mailing Address Tri-Cities Barrel Superfund Site Respondents C/O ESC Engineering, 11911 Freedom Drive, Suite 900 Reston, VA 20190				A. NYG 1160397 B. Generator's ID Tri-Cities Barrel Superfund Site, Port Crane, NY C. State Transporter's ID AB 31509 N.Y. D. Transporter's Telephone (800) 677-8002 E. State Transporter's ID F. Transporter's Telephone () G. State Facility ID H. Facility Telephone (716) 754-8231			
4. Generator's Telephone Number (703) 709-6500							
5. Transporter 1 (Company Name) BUFFALO FUEL CORP		6. US EPA ID Number NYR000045724					
7. Transporter 2 (Company Name)		8. US EPA ID Number					
9. Designated Facility Name and Site Address CWM Chemical Services, I.I.C. 1550 Bahner Road Model City, NY 14107		10. US EPA ID Number NYD049836679					
11. US DOT Description (Including Proper Shipping Name, Hazard Class and ID Number)		12. Containers Number Type	13. Total Quantity	14. Unit Wt/Vol	I. Waste No.		
a. RQ, Polychlorinated Biphenyls, Solid Mixture, UN2315, II (PCB Contaminated Soil)		XX1 DT	EST 3.0000	K			EPA
b.							STATE B007
c.							EPA
d.							STATE
J. Additional Descriptions for Materials listed Above				K. Handling Codes for Wastes Listed Above			
a. CW7341 PCB Cont. Soil		c	a	<input checked="" type="checkbox"/> L	c	<input type="checkbox"/>	
b.		d	b	<input type="checkbox"/>	d	<input type="checkbox"/>	
15. Special Handling Instructions and Additional Information							
a. PCB out of service Date: 6/23/03, Weight: N/A Type: N/A 81574518							
CHEMIREC Emergency Response Number (800)424-9300 WMI Contract SERVICE # 686246-1							
16. GENERATOR'S CERTIFICATION: I hereby declare that the contents of this consignment are fully and accurately described above by proper shipping name and are classified, packed, marked and labeled, and are in all respects in proper condition for transport by highway according to applicable international and national government regulations and state laws and regulations. If I am a large quantity generator, I certify that I have a program in place to reduce the volume and toxicity of waste generated to the degree I have determined to be economically practicable and that I have selected the practicable method of treatment, storage, or disposal currently available to me which minimizes the present and future threat to human health and the environment; OR if I am a small quantity generator, I have made a good faith effort to minimize my waste generation and select the best waste management method that is available to me and that I can afford.							
Printed/Typed Name CAROLYN McMAHAN		Signature <i>Carolyn McMahon</i>		Mo. Day Year 06 30 03			
17. Transporter 1 Acknowledgement of Receipt of Materials							
Printed/Typed Name DOUGLAS K STANGE		Signature <i>Douglas K Stange</i>		Mo. Day Year 06 30 03			
18. Transporter 2 Acknowledgement of Receipt of Materials							
Printed/Typed Name		Signature		Mo. Day Year			
19. Discrepancy Indication Space Actual Recd 29284 K							
20. Facility Owner or Operator: Certification of receipt of hazardous materials covered by this manifest except as noted in Item 19.							
Printed/Typed Name SHELLEY WOOP		Signature <i>Shelley Woop</i>		Mo. Day Year 07 01 03			



WASTE MANAGEMENT, INC.

CWM Chemical Services, L.L.C.
1550 Balmer Rd.
P.O. Box 200
Model City, N.Y. 14107
716/754-8231

Federal EPA ID: NYD049836679


TRI CITIES BARREL CO INC
ATTN: C/O ESC ENGINEERING
NYD002245264
11911 FREEDOM DRIVE, SUITE 900
RESTON VA 20190

CERTIFICATE OF DISPOSAL

CWM CHEMICAL SERVICES, L.L.C. has received waste material from TRI CITIES BARREL CO INC on 07/01/03 as described on Hazardous Waste Manifest number NYG1160406 Sequence number 01. CWM CHEMICAL SERVICES, L.L.C. hereby certifies that the above described material was landfilled in accordance with the 40 CFR part 761 as it pertains to the land disposal of polychlorinated biphenyl contaminated materials.

Profile Number: CW7341
Waste Tracking ID: 8157450501
CWM Unit #: 1*0
Disposal Date: 07/01/03

Under civil and criminal penalties of law for the making or submission of false or fraudulent statements or representations (18 U.S.C 1001 and 15 U.S.C. 2615) I certify that the information contained in or accompanying this document is true accurate and complete. As to the identified section(s) of this document for which I cannot personally verify truth and accuracy, I certify as the company official having supervisory responsibility for the persons who, acting under my direct instructions, made the verification that this information is true accurate and complete.

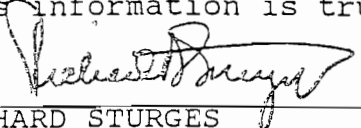

RICHARD STURGES
DIVISION MANAGER
Certificate # 249982
07/03/03

For questions please call
our Customer Service Dept.
at (800) 843-3604



Transporter Log
CWM Chemical Services, Inc.
 Model City, NY

111164

14

Cubic Yards

M11

81574505
 Receipt # 81574505
 Service Req. # Manure Base
 Transporter Name Joe Masie
 Driver's Name Joe Masie
 Scheduled Arrival: 7/1/03 6:00 AM
 Actual Arrival: 7/1/03 5:45
 Date Time In Time Out

AC210754
 Trailer License Plate # and State 4A-207
 Permit # M44
 Tractor/Trailer/Roll-off # 760003444
 Generator

00:50
 07:41/03
 08:53
 09:01/03

67380 P
30563 K

Arrived during Blackout? Y / N Notified DEC? Y / N

- Leaker
- Permit Violation
- Placarding/Veh. I.D. Violation
- Other (specify _____)

Receiving: [Signature]
 Initials Comments

- Bulk to Landfill
- No wet line
- Flatbed
- Stabilization
- Drums
- Tanker
- Transformers

Laboratory GS
 Time In Time Out Initials Comments

Stabilization
 Time In Time Out Initials Gross Wt. Comments

Landfill
 Time In Time Out Initials Comments

Other
 Time In Time Out Initials Comments

Aqueous Treatment
 Time In Time Out Signature (NO Initials) Comments

Facility Personnel (please initial)

- Smoking or eating in prohibited areas
- Failure to obey instructions of facility personnel
- Failure to wear appropriate PPE
- Unsafe driving practices
- Other (specify _____)
- Leaving truck unattended
- Failure to display overweight flag
- Improper tarping or detarpin
- Overweight upon arrival

Security Guard Initials: _____
 (Indicating receipt of Wash Bay pass, if necessary)

Driver's Comments

NYG 1160406

STATE OF NEW YORK
DEPARTMENT OF ENVIRONMENTAL CONSERVATION
DIVISION OF SOLID & HAZARDOUS MATERIALS

NYG



HAZARDOUS WASTE MANIFEST
P.O. Box 12820, Albany, New York 12212

(Hazardous Waste Manifest 1/28/98)

Please type or print. Do not staple

NYS Department of Environmental Conservation (518) 457-7362

, or spill immediately call the National Response Center (800) 424-8800.

In case of an

UNIFORM HAZARDOUS WASTE MANIFEST		1. Generator's US EPA ID No. NYD002245264	Manifest Doc. No. 00034	2. Page 1 of 1	Information within heavy bold line is not required by Federal Law		
3. Generator's Name and Mailing Address Tri-Cities Barrel Superfund Site Respondents C/O ESC Engineering, 11911 Freedom Drive, Suite 900 Reston, VA 20190				A. NYG 1160406			
4. Generator's Telephone Number (703) 709-6500				B. Generator's ID Tri-Cities Barrel Superfund Site, Port Crane, NY			
5. Transporter 1 (Company Name) Mangardi Bros Trucking		6. US EPA ID Number NYR000097972		C. State Transporter's ID AC21075 N.Y.			
7. Transporter 2 (Company Name)		8. US EPA ID Number		D. Transporter's Telephone (518) 477-87			
9. Designated Facility Name and Site Address CWM Chemical Services, I.L.C. 1550 Balmer Road Model City, NY 14107		10. US EPA ID Number NYD049836679		E. State Transporter's ID			
				F. Transporter's Telephone ()			
				G. State Facility ID			
				H. Facility Telephone (716) 754-8231			
11. US DOT Description (Including Proper Shipping Name, Hazard Class and ID Number)		12. Containers Number Type	13. Total Quantity	14. Unit Wt/Vol	I. Waste No.		
a. RQ, Polychlorinated Biphenyls, Solid Mixture, UN2315, II (PCB Contaminated Soil)		XX1 DT	EST 30000	K	EPA STATE B007		
b.					EPA STATE		
c.					EPA STATE		
d.					EPA STATE		
J. Additional Descriptions for Materials listed Above CW7341 PCB Cont. Soil				K. Handling Codes for Wastes Listed Above			
a.		c.		<input checked="" type="checkbox"/> L	<input type="checkbox"/>		
b.		d.		<input type="checkbox"/>	<input type="checkbox"/>		
15. Special Handling Instructions and Additional Information a. PCB out of service Date: 6/23/03, Weight: N/A Type: N/A CHEMTREC Emergency Response Number (800)424-9300 WMI Contract SERVICE # 686246-2 81574505							
16. GENERATOR'S CERTIFICATION: I hereby declare that the contents of this consignment are fully and accurately described above by proper shipping name and are classified, packed, marked and labeled, and are in all respects in proper condition for transport by highway according to applicable international and national government regulations and state laws and regulations. If I am a large quantity generator, I certify that I have a program in place to reduce the volume and toxicity of waste generated to the degree I have determined to be economically practicable and that I have selected the practicable method of treatment, storage, or disposal currently available to me which minimizes the present and future threat to human health and the environment; OR if I am a small quantity generator, I have made a good faith effort to minimize my waste generation and select the best waste management method that is available to me and that I can afford.							
Printed/Typed Name CAROLYN McMAHAN		Signature <i>[Signature]</i>			Mo.	Day	Year
					06	30	03
17. Transporter 1 Acknowledgement of Receipt of Materials							
Printed/Typed Name [Signature]		Signature <i>[Signature]</i>			Mo.	Day	Year
18. Transporter 2 Acknowledgement of Receipt of Materials							
Printed/Typed Name [Signature]		Signature <i>[Signature]</i>			Mo.	Day	Year
					06	30	03
19. Discrepancy Indication Space Actual recd 30563 K							
20. Facility Owner or Operator: Certification of receipt of hazardous materials covered by this manifest except as noted in Item 19.							
Printed/Typed Name SHELLEY ROOP		Signature <i>[Signature]</i>			Mo.	Day	Year
					07	01	03

GENERATOR

TRANSPORTER

FACILITY



WASTE MANAGEMENT, INC.

CWM Chemical Services, L.L.C.
1550 Balmer Rd.
P.O. Box 200
Model City, N.Y. 14107
716/754-8231

Federal EPA ID: NYD049836679


TRI CITIES BARREL CO INC
ATTN: C/O ESC ENGINEERING
NYD002245264
11911 FREEDOM DRIVE, SUITE 900
RESTON VA 20190

CERTIFICATE OF DISPOSAL

CWM CHEMICAL SERVICES, L.L.C. has received waste material from TRI CITIES BARREL CO INC on 07/01/03 as described on Hazardous Waste Manifest number NYG1160415 Sequence number 01. CWM CHEMICAL SERVICES, L.L.C. hereby certifies that the above described material was landfilled in accordance with the 40 CFR part 761 as it pertains to the land disposal of polychlorinated biphenyl contaminated materials.

Profile Number: CW7341
CWM Tracking ID: 8157450301
CWM Unit #: 1*0
Disposal Date: 07/01/03

Under civil and criminal penalties of law for the making or submission of false or fraudulent statements or representations (18 U.S.C 1001 and 15 U.S.C. 2615) I certify that the information contained in or accompanying this document is true accurate and complete. As to the identified section(s) of this document for which I cannot personally verify truth and accuracy, I certify as the company official having supervisory responsibility for the persons who, acting under my direct instructions, made the verification that this information is true accurate and complete.

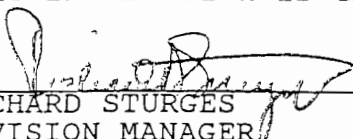

RICHARD STURGES
DIVISION MANAGER
Certificate # 249981
07/03/03

For questions please call
our Customer Service Dept.
at (800) 843-3604



Transporter Log
CWM Chemical Services, Inc.
 Model City, NY

111163

13

Cubic Yards

81574503
 Receipt # 686246-3
 Service Req. # mandardi Bros Profile # 43 Permit # 4A 209
 Transporter Name Packy Tractor/Trailer/Roll-off # Tri Cities Barrell
 Driver's Name _____ Generator _____

06-24
 07-01/03
 07-01/03
 7/020 P

Scheduled Arrival: 7-1-03 6:00
 Actual Arrival: 7-1-03 5:40
 Date Time In Time Out

32214 K

Arrived during Blackout? Y / N Notified DEC? Y / N

- Leaker
- Permit Violation
- Placarding/Veh. I.D. Violation
- Other (specify _____)

Receiving: APW
 Initials Comments

- Bulk to Landfill
- No wet line
- Flatbed
- Stabilization
- Drums
- Tanker
- Transformers

Laboratory
 Time In Time Out Initials Comments

Stabilization
 Time In Time Out Initials Gross Wt. Comments

Landfill
 Time In Time Out Initials Comments

Other
 Time In Time Out Initials Comments

Aqueous Treatment
 Time In Time Out Signature (NO Initials) Comments

Facility Personnel (please initial)

- _____ Smoking or eating in prohibited areas
- _____ Leaving truck unattended
- _____ Failure to obey instructions of facility personnel
- _____ Failure to display overweight flag
- _____ Failure to wear appropriate PPE
- _____ Improper tarping or detarpin
- _____ Unsafe driving practices
- _____ Overweight upon arrival
- _____ Other (specify _____)

Security Guard Initials: _____
 (Indicating receipt of Wash Bay pass, if necessary)

Driver's Comments

NYG 1160415

STATE OF NEW YORK
DEPARTMENT OF ENVIRONMENTAL CONSERVATION
DIVISION OF SOLID & HAZARDOUS MATERIALS



HAZARDOUS WASTE MANIFEST
P.O. Box 12820, Albany, New York 12212

(Hazardous Waste Manifest 1/28/98)

Please type or print. Do not staple

NYS Department of Environmental Conservation (518) 457-7362

In case of spill immediately call the National Response Center (800) 424-8800

In case of emergency call (800) 424-8800

UNIFORM HAZARDOUS WASTE MANIFEST		1. Generator's US EPA ID No. NYD002245264	Manifest Doc. No. 00035	2. Page 1 of 1	Information within heavy bold line is not required by Federal Law.	
3. Generator's Name and Mailing Address Tri-Cities Barrel Superfund Site Respondents C/O ESC Engineering, 11911 Freedom Drive, Suite 900 Reston, VA 20190 4. Generator's Telephone Number (703) 709-6500				A. NYG 1160415		
5. Transporter 1 (Company Name) Mangardi Bros Trucking		6. US EPA ID Number NYR000697972		C. State Transporter's ID AC96843 N.Y.		
7. Transporter 2 (Company Name)		8. US EPA ID Number		D. Transporter's Telephone (518) 477-8740		
9. Designated Facility Name and Site Address CWM Chemical Services, I.I.C. 1550 Balmer Road Model City, NY 14107				E. State Transporter's ID		
10. US EPA ID Number NYD049836679				F. Transporter's Telephone ()		
11. US DOT Description (Including Proper Shipping Name, Hazard Class and ID Number)				12. Containers Number Type		13. Total Quantity
a. RQ, Polychlorinated Biphenyls, Solid Mixture, UN2315, II (PCB Contaminated Soil)				X X 1 D T		EST 30000
b.						K
c.						
d.						
14. Unit Wt/Vol				I. Waste No		
a.				EPA		
b.				STATE B007		
c.				EPA		
d.				STATE		
15. Special Handling Instructions and Additional Information				K. Handling Codes for Wastes Listed Above		
a. PCB out of service Date: 6/23/03, Weight: N/A Type: N/A				L <input type="checkbox"/>		
CHEMTREC Emergency Response Number (800)424-9300 WMI Contract SERVICE # 686246-3				c <input type="checkbox"/>		
16. GENERATOR'S CERTIFICATION: I hereby declare that the contents of this consignment are fully and accurately described above by proper shipping name and are classified, packed, marked and labeled, and are in all respects in proper condition for transport by highway according to applicable international and national government regulations and state laws and regulations.				d <input type="checkbox"/>		
17. Transporter 1 Acknowledgement of Receipt of Materials				18. Transporter 2 Acknowledgement of Receipt of Materials		
Printed/Typed Name CAROLYN McMAHAN		Signature <i>[Signature]</i>		Mo. Day Year 06 30 03		
Printed/Typed Name PATRICK ERNST		Signature <i>[Signature]</i>		Mo. Day Year 06 30 03		
Printed/Typed Name		Signature		Mo. Day Year		
19. Discrepancy Indication Space Actual recd 32214 K						
20. Facility Owner or Operator: Certification of receipt of hazardous materials covered by this manifest except as noted in Item 19.						
Printed/Typed Name SHELLEY WOOP		Signature <i>[Signature]</i>		Mo. Day Year 07 01 03		



WASTE MANAGEMENT, INC.

CWM Chemical Services, L.L.C.
1550 Balmer Rd.
P.O. Box 200
Model City, N.Y. 14107
716/754-8231

Federal EPA ID: NYD049836679

TRI CITIES BARREL CO INC
ATTN: C/O ESC ENGINEERING
NYD002245264
11911 FREEDOM DRIVE, SUITE 900
RESTON VA 20190

CERTIFICATE OF DISPOSAL

CWM CHEMICAL SERVICES, L.L.C. has received waste material from TRI CITIES BARREL CO INC on 07/01/03 as described on Hazardous Waste Manifest number NYG1160424 Sequence number 01. CWM CHEMICAL SERVICES, L.L.C. hereby certifies that the above described material was landfilled in accordance with the 40 CFR part 761 as it pertains to the land disposal of polychlorinated biphenyl contaminated materials.

Profile Number: CW7341
WM Tracking ID: 8157449601
CWM Unit #: 1*0
Disposal Date: 07/01/03

Under civil and criminal penalties of law for the making or submission of false or fraudulent statements or representations (18 U.S.C 1001 and 15 U.S.C. 2615) I certify that the information contained in or accompanying this document is true accurate and complete. As to the identified section(s) of this document for which I cannot personally verify truth and accuracy, I certify as the company official having supervisory responsibility for the persons who, acting under my direct instructions, made the verification that this information is true accurate and complete.

RICHARD STURGES
DIVISION MANAGER
Certificate # 249978
07/03/03

For questions please call
our Customer Service Dept.
at (800) 843-3604



Transporter Log
CWM Chemical Services, Inc.
 Model City, NY

111156

50
 Cubic Yards

6

81574496 AE 53089 NY
 Receipt # 686246-4 Trailer License Plate # and State CW 7341 PA-242
 Service Req. # US BULK TRANSPORT INC Profile # 314 Permit # 314-A
 Transporter Name TACK KNAPP Tractor/Trailer/Roll-off # TRI CITINE BULK FENTON NY
 Driver's Name _____ Generator _____

05:28 10350
 07/01/03
 08:11 3044
 09:01 69040 P

Scheduled Arrival: 7-1-03
 Date Time
 Actual Arrival: _____
 Date Time In Time Out

3/3/6 K

Arrived during Blackout? Y / N Notified DEC? Y / N

- Leaker
- Permit Violation
- Placarding/Veh. I.D. Violation
- Other (specify _____)

Receiving: <u>Law</u>	_____
Initials	Comments

- Bulk to Landfill
- No wet line
- Flatbed
- Stabilization
- Drums
- Tanker
- Transformers

Laboratory
 Time In Time Out Initials Comments

Stabilization
 Time In Time Out Initials Gross Wt. Comments

Landfill
 Time In Time Out Initials Comments

Other
 Time In Time Out Initials Comments

Aqueous Treatment
 Time In Time Out Signature (NO Initials) Comments

Facility Personnel (please initial)

- _____ Smoking or eating in prohibited areas
- _____ Leaving truck unattended
- _____ Failure to obey instructions of facility personnel
- _____ Failure to display overweight flag
- _____ Failure to wear appropriate PPE
- _____ Improper tarping or detarpin
- _____ Unsafe driving practices
- _____ Overweight upon arrival
- _____ Other (specify _____)

Security Guard Initials: _____
 (Indicating receipt of Wash Bay pass, if necessary)

Driver's Comments

NYG 1160424

STATE OF NEW YORK
DEPARTMENT OF ENVIRONMENTAL CONSERVATION
DIVISION OF SOLID & HAZARDOUS MATERIALS



HAZARDOUS WASTE MANIFEST
P.O. Box 12820, Albany, New York 12212

(Hazardous Waste Manifest 1/28/98)

Please type or print. Do not staple

NYS Department of Environmental Conservation (518) 457-7362

In case of spill immediately call the National Response Center (800) 424-8800

In case of en

UNIFORM HAZARDOUS WASTE MANIFEST		1. Generator's US EPA ID No. NYD002245264	Manifest Doc. No. 00036	2. Page 1 of 1	Information within heavy bold line is not required by Federal Law.	
3. Generator's Name and Mailing Address Tri-Cities Barrel Superfund Site Respondents C/O ESC Engineering, 11911 Freedom Drive, Suite 900 Reston, VA 20190				A. NYG 1160424		
4. Generator's Telephone Number (703) 709-6500				B. Generator's ID Tri-Cities Barrel Superfund Site, Port Crane, NY		
5. Transporter 1 (Company Name) US BULK TRANSPORT INC		6. US EPA ID Number PA0987347515		C. State Transporter's ID A-E53089 N.Y.		
7. Transporter 2 (Company Name)		8. US EPA ID Number		D. Transporter's Telephone (814) 425-1271		
9. Designated Facility Name and Site Address CWM Chemical Services, I.L.C. 1550 Balmer Road Model City, NY 14107		10. US EPA ID Number NYD049836679		E. State Transporter's ID		
				F. Transporter's Telephone ()		
				G. State Facility ID		
				H. Facility Telephone (716) 754-8231		
11. US DOT Description (Including Proper Shipping Name, Hazard Class and ID Number)		12. Containers Number	Type	13. Total Quantity	14. Unit Wt./Vol	15. Waste No
a. RQ, Polychlorinated Biphenyls, Solid Mixture, UN2315, II (PCB Contaminated Soil)		XX1	DT	EST 30000	K	EPA STATE B007
b.						EPA STATE
c.						EPA STATE
d.						EPA STATE
J. Additional Descriptions for Materials listed Above a. CW7341 PCB Cont. Soil				K. Handling Codes for Wastes Listed Above		
b.				L <input type="checkbox"/>		
				c <input type="checkbox"/>		
				d <input type="checkbox"/>		
15. Special Handling Instructions and Additional Information a. PCB out of service Date: 6/23/03, Weight: N/A Type: N/A CHEMIREC Emergency Response Number (800)424-9300 WMI Contract SERVICE # 686246-4						
16. GENERATOR'S CERTIFICATION: I hereby declare that the contents of this consignment are fully and accurately described above by proper shipping name and are classified, packed, marked and labeled, and are in all respects in proper condition for transport by highway according to applicable international and national government regulations and state laws and regulations. If I am a large quantity generator, I certify that I have a program in place to reduce the volume and toxicity of waste generated to the degree I have determined to be economically practicable and that I have selected the practicable method of treatment, storage, or disposal currently available to me which minimizes the present and future threat to human health and the environment; OR if I am a small quantity generator, I have made a good faith effort to minimize my waste generation and select the best waste management method that is available to me and that I can afford.						
Printed/Typed Name CAROLYN McMAHAN		Signature <i>[Signature]</i>		Mo. 06	Day 30	Year 03
17. Transporter 1 Acknowledgement of Receipt of Materials						
Printed/Typed Name JACK KNAPP		Signature <i>[Signature]</i>		Mo. 06	Day 30	Year 03
18. Transporter 2 Acknowledgement of Receipt of Materials						
Printed/Typed Name		Signature		Mo.	Day	Year
19. Discrepancy Indication Space Actual Recd 31316 K						
20. Facility Owner or Operator: Certification of receipt of hazardous materials covered by this manifest except as noted in Item 19.						
Printed/Typed Name SHELLEY LVOFF		Signature <i>[Signature]</i>		Mo. 07	Day 09	Year 03



WASTE MANAGEMENT, INC.
CWM Chemical Services, L.L.C.
1550 Balmer Rd.
P.O. Box 200
Model City, N.Y 14107
716/754-8231

Federal EPA ID: NYD049836679


TRI CITIES BARREL CO INC
ATTN: C/O ESC ENGINEERING
NYD002245264
11911 FREEDOM DRIVE, SUITE 900
RESTON VA 20190

CERTIFICATE OF DISPOSAL

CWM CHEMICAL SERVICES, L.L.C. has received waste material from TRI CITIES BARREL CO INC on 07/01/03 as described on Hazardous Waste Manifest number NYG1160433 Sequence number 01. CWM CHEMICAL SERVICES, L.L.C. hereby certifies that the above described material was landfilled in accordance with the 40 CFR part 761 as it pertains to the land disposal of polychlorinated biphenyl contaminated materials.

Profile Number: CW7341
WM Tracking ID: 8157451101
CWM Unit #: 1*0
Disposal Date: 07/01/03

Under civil and criminal penalties of law for the making or submission of false or fraudulent statements or representations (18 U.S.C 1001 and 15 U.S.C. 2615) I certify that the information contained in or accompanying this document is true accurate and complete. As to the identified section(s) of this document for which I cannot personally verify truth and accuracy, I certify as the company official having supervisory responsibility for the persons who, acting under my direct instructions, made the verification that this information is true accurate and complete.

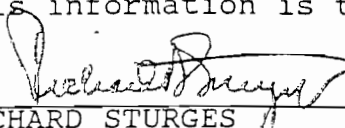
RICHARD STURGES
DIVISION MANAGER
Certificate # 249986
07/03/03

For questions please call
our Customer Service Dept.
at (800) 843-3604



Transporter Log
CWM Chemical Services, Inc.
 Model City, NY

111167

17

Cubic Yards

Receipt # 686246-5 AW7341 Trailer License Plate # and State
 Service Req. # Mangiarodi Trucking Profile # 45128 Permit #
 Transporter Name Chris Hale Tractor/Trailer/Roll-off # Tri-Cities Barrel
 Driver's Name Chris Hale Generator

Scheduled Arrival: 7/1 6:00
 Date Time
 Actual Arrival: _____
 Date Time In Time Out

Arrived during Blackout? Y / N Notified DEC? Y / N

- Leaker Permit Violation Placarding/Veh. I.D. Violation
 Other (specify _____)

- Bulk to Landfill No wet line Flatbed Stabilization Drums Tanker Transformers

Laboratory _____
 Time In Time Out Initials Comments

Stabilization _____
 Time In Time Out Initials Gross Wt. Comments

Landfill _____
 Time In Time Out Initials Comments

Other _____
 Time In Time Out Initials Comments

Aqueous Treatment _____
 Time In Time Out Signature (NO Initials) Comments

Facility Personnel (please initial)

- | | |
|--|--|
| _____ Smoking or eating in prohibited areas | _____ Leaving truck unattended |
| _____ Failure to obey instructions of facility personnel | _____ Failure to display overweight flag |
| _____ Failure to wear appropriate PPE | _____ Improper tarping or detarpin |
| _____ Unsafe driving practices | _____ Overweight upon arrival |
| _____ Other (specify _____) | |

Security Guard Initials: _____
 (Indicating receipt of Wash Bay pass, if necessary)

Driver's Comments

731607
 33185K

Receiving: AD
 Initials Comments

NYG 1160433

STATE OF NEW YORK
DEPARTMENT OF ENVIRONMENTAL CONSERVATION
DIVISION OF SOLID & HAZARDOUS MATERIALS



HAZARDOUS WASTE MANIFEST
P.O. Box 12820, Albany, New York 12212

(Hazardous Waste Manifest 1/28/98)

Please type or print. Do not staple

NYS Department of Environmental Conservation (518) 457-7362

or spill immediately call the National Response Center (800) 424-8800

In case of ei

UNIFORM HAZARDOUS WASTE MANIFEST		1. Generator's US EPA ID No. NYD002245264	Manifest Doc. No. 00037	2. Page 1 of 1	Information within heavy bold line is not required by Federal Law.	
3. Generator's Name and Mailing Address Tri-Cities Barrel Superfund Site Respondents C/O ESC Engineering, 11911 Freedom Drive, Suite 900 Reston, VA 20190				A. NYG 1160433		
4. Generator's Telephone Number (703) 709-6500		5. Transporter 1 (Company Name) MANGIARDI BROS. TRUCKING NY R0000097972		B. Generator's ID Tri-Cities Barrel Superfund Site, Port Crane, NY		
6. US EPA ID Number		7. Transporter 2 (Company Name)		C. State Transporter's ID A# 57661 N.Y.		
8. US EPA ID Number		9. Designated Facility Name and Site Address CWM Chemical Services, I.I.C. 1550 Balmer Road Model City, NY 14107		D. Transporter's Telephone 518 477-8940		
10. US EPA ID Number NYD049836679		11. US DOT Description (Including Proper Shipping Name, Hazard Class and ID Number) a. RQ, Polychlorinated Biphenyls, Solid Mixture, UN2315, II (PCB Contaminated Soil)		E. State Transporter's ID		
12. Containers Number Type X X 1 D T		13. Total Quantity EST 30000		F. Transporter's Telephone ()		
14. Unit K		15. Special Handling Instructions and Additional Information a. PCB out of service Date: 6/23/03, Weight: N/A Type: N/A CHEMTREC Emergency Response Number (800)424-9300 WMI Contract SERVICE # 686246-5		G. State Facility ID		
16. GENERATOR'S CERTIFICATION: I hereby declare that the contents of this consignment are fully and accurately described above by proper shipping name and are classified, packed, marked and labeled, and are in all respects in proper condition for transport by highway according to applicable international and national government regulations and state laws and regulations. If I am a large quantity generator, I certify that I have a program in place to reduce the volume and toxicity of waste generated to the degree I have determined to be economically practicable and that I have selected the practicable method of treatment, storage, or disposal currently available to me which minimizes the present and future threat to human health and the environment; OR if I am a small quantity generator, I have made a good faith effort to minimize my waste generation and select the best waste management method that is available to me and that I can afford.		17. Transporter 1 Acknowledgement of Receipt of Materials Printed/Typed Name: Chris Hale Signature: Chris Hale Mo. Day Year: 06 30 03		I. Waste No. EPA STATE B007		
18. Transporter 2 Acknowledgement of Receipt of Materials Printed/Typed Name: _____ Signature: _____ Mo. Day Year: _____		19. Discrepancy Indication Space Actual Recd 33185K		K. Handling Codes for Wastes Listed Above a. <input checked="" type="checkbox"/> L <input type="checkbox"/> c <input type="checkbox"/> b. <input type="checkbox"/> d <input type="checkbox"/>		
20. Facility Owner or Operator: Certification of receipt of hazardous materials covered by this manifest except as noted in Item 19. Printed/Typed Name: SHELLEY ROOP Signature: Shelley Roop Mo. Day Year: 10 20 03						



WASTE MANAGEMENT, INC.

CWM Chemical Services, L.L.C.
1550 Balmer Rd.
P.O. Box 200
Model City, N.Y. 14107
716/754-8231

Federal EPA ID: NYD049836679


TRI CITIES BARREL CO INC
ATTN: C/O ESC ENGINEERING
NYD002245264
11911 FREEDOM DRIVE, SUITE 900
RESTON VA 20190

CERTIFICATE OF DISPOSAL

CWM CHEMICAL SERVICES, L.L.C. has received waste material from TRI CITIES BARREL CO INC on 07/01/03 as described on Hazardous Waste Manifest number NYG1160442 Sequence number 01. CWM CHEMICAL SERVICES, L.L.C. hereby certifies that the above described material was landfilled in accordance with the 40 CFR part 761 as it pertains to the land disposal of polychlorinated biphenyl contaminated materials.

Profile Number: CW7341
CWM Tracking ID: 8157452801
CWM Unit #: 1*0
Disposal Date: 07/01/03

Under civil and criminal penalties of law for the making or submission of false or fraudulent statements or representations (18 U.S.C 1001 and 15 U.S.C. 2615) I certify that the information contained in or accompanying this document is true accurate and complete. As to the identified section(s) of this document for which I cannot personally verify truth and accuracy, I certify as the company official having supervisory responsibility for the persons who, acting under my direct instructions, made the verification that this information is true accurate and complete.


RICHARD STURGES
DIVISION MANAGER
Certificate # 249988
07/03/03

For questions please call
our Customer Service Dept.
at (800) 843-3604



Transporter Log
CWM Chemical Services, Inc.
Model City, NY

53
Cubic Yards

81574528 Receipt #
656246 Service Req. #
US BULK Transporter Name
DAVE LATHROP Driver's Name
AD58336 N.Y. Trailer License Plate # and State
CW7341 Profile #
PA242 Permit #
321-321A Tractor/Trailer/Roll-off #
TRICITIES BARREL Generator

10:40
 11:00
 12:00
 1:00

65800 P

29847K

Scheduled Arrival: _____
 Actual Arrival: _____
 Date _____ Time _____
 Date _____ Time In _____ Time Out _____

Arrived during Blackout? Y / N Notified DEC? Y / N

- Leaker
- Permit Violation
- Placarding/Veh. I.D. Violation
- Other (specify _____)

Receiving: <u>[Signature]</u>
Initials _____
Comments _____

- Bulk to Landfill
- No wet line
- Flatbed
- Stabilization
- Drums
- Tanker
- Transformers

Laboratory

Time In	Time Out	Initials	Comments

Stabilization

Time In	Time Out	Initials	Gross Wt.	Comments

Landfill

Time In	Time Out	Initials	Comments

Other

Time In	Time Out	Initials	Comments

Aqueous Treatment

Time In	Time Out	Signature (NO Initials)	Comments

Facility Personnel (please initial)

- | | |
|--|--|
| _____ Smoking or eating in prohibited areas | _____ Leaving truck unattended |
| _____ Failure to obey instructions of facility personnel | _____ Failure to display overweight flag |
| _____ Failure to wear appropriate PPE | _____ Improper tarping or detarpin |
| _____ Unsafe driving practices | _____ Overweight upon arrival |
| _____ Other (specify) _____ | |

Security Guard Initials: _____
 (Indicating receipt of Wash Bay pass, if necessary)

Driver's Comments

NYG 1160442

STATE OF NEW YORK
DEPARTMENT OF ENVIRONMENTAL CONSERVATION
DIVISION OF SOLID & HAZARDOUS MATERIALS



HAZARDOUS WASTE MANIFEST
P.O. Box 12820, Albany, New York 12212

(Hazardous Waste Manifest 1/28/98)

Please type or print. Do not staple

NYS Department of Environmental Conservation (518) 457-7362
GENERATOR

or spill immediately call the National Response Center (800) 424-880
TRANSPORTER
In case of er
FACILITY

UNIFORM HAZARDOUS WASTE MANIFEST		1. Generator's US EPA ID No. NYD002245264	Manifest Doc. No. 00038	2. Page 1 of 1	Information within heavy bold line is not required by Federal Law.	
3. Generator's Name and Mailing Address Tri-Cities Barrel Superfund Site Respondents C/O ESC Engineering, 11911 Freedom Drive, Suite 900 Reston, VA 20190				A. NYG 1160442		
4. Generator's Telephone Number (703) 709-6500				B. Generator's ID Tri-Cities Barrel Superfund Site, Port Crane, NY		
5. Transporter 1 (Company Name) US BULK TRANSPORT INC		6. US EPA ID Number PA0987377515		C. State Transporter's ID AD58336 N.Y.		
7. Transporter 2 (Company Name)		8. US EPA ID Number		D. Transporter's Telephone (888) 651-8182		
9. Designated Facility Name and Site Address CWM Chemical Services, I.L.C. 1550 Balmer Road Model City, NY 14107				E. State Transporter's ID		
10. US EPA ID Number NYD049836679				F. Transporter's Telephone ()		
				G. State Facility ID		
				H. Facility Telephone (716) 754-8231		
11. US DOT Description (Including Proper Shipping Name, Hazard Class and ID Number)		12. Containers Number	Type	13. Total Quantity	14. Unit Wt/Vol	I. Waste No.
a. RQ, Polychlorinated Biphenyls, Solid Mixture, UN2315, II (PCB Contaminated Soil)		X X I	D T	EST 30000	K	EPA STATE B007
b.						EPA STATE
c.						EPA STATE
d.						EPA STATE
J. Additional Descriptions for Materials listed Above CW7341 PCB Cont. Soil				K. Handling Codes for Wastes Listed Above		
a.				L <input type="checkbox"/>		
b.				d <input type="checkbox"/>		
15. Special Handling Instructions and Additional Information a. PCB out of service Date: 6/23/03, Weight: N/A Type: N/A CHEMTREC Emergency Response Number (800)424-9300 WMI Contract SERVICE # 686246-6 81574528						
16. GENERATOR'S CERTIFICATION: I hereby declare that the contents of this consignment are fully and accurately described above by proper shipping name and are classified, packed, marked and labeled, and are in all respects in proper condition for transport by highway according to applicable international and national government regulations and state laws and regulations. If I am a large quantity generator, I certify that I have a program in place to reduce the volume and toxicity of waste generated to the degree I have determined to be economically practicable and that I have selected the practicable method of treatment, storage, or disposal currently available to me which minimizes the present and future threat to human health and the environment; OR if I am a small quantity generator, I have made a good faith effort to minimize my waste generation and select the best waste management method that is available to me and that I can afford.						
Printed/Typed Name CAROLYN MCCANNAN		Signature <i>[Signature]</i>		Mo. Day Year 06/30/03		
17. Transporter 1 Acknowledgement of Receipt of Materials						
Printed/Typed Name DAVID L. LATARUP		Signature <i>[Signature]</i>		Mo. Day Year 06/30/03		
18. Transporter 2 Acknowledgement of Receipt of Materials						
Printed/Typed Name		Signature		Mo. Day Year		
19. Discrepancy Indication Space Actual recd 29847 K						
20. Facility Owner or Operator Certification of receipt of hazardous materials covered by this manifest except as noted in Item 19.						
Printed/Typed Name SHELLEY ROOP		Signature <i>[Signature]</i>		Mo. Day Year 07/01/03		



WASTE MANAGEMENT, INC.

CWM Chemical Services, L.L.C.
1550 Balmer Rd.
P.O. Box 200
Model City, N.Y 14107
716/754-8231

Federal EPA ID: NYD049836679


TRI CITIES BARREL CO INC
ATTN: C/O ESC ENGINEERING
NYD002245264
11911 FREEDOM DRIVE, SUITE 900
RESTON VA 20190

CERTIFICATE OF DISPOSAL

CWM CHEMICAL SERVICES, L.L.C. has received waste material from TRI CITIES BARREL CO INC on 07/01/03 as described on Hazardous Waste Manifest number NYG1161504 Sequence number 01. CWM CHEMICAL SERVICES, L.L.C. hereby certifies that the above described material was landfilled in accordance with the 40 CFR part 761 as it pertains to the land disposal of polychlorinated biphenyl contaminated materials.

Profile Number: CW7341
CWM Tracking ID: 8157449901
CWM Unit #: 1*0
Disposal Date: 07/01/03

Under civil and criminal penalties of law for the making or submission of false or fraudulent statements or representations (18 U.S.C 1001 and 15 U.S.C. 2615) I certify that the information contained in or accompanying this document is true accurate and complete. As to the identified section(s) of this document for which I cannot personally verify truth and accuracy, I certify as the company official having supervisory responsibility for the persons who, acting under my direct instructions, made the verification that this information is true accurate and complete.

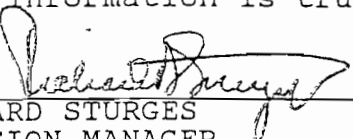
RICHARD STURGES
DIVISION MANAGER
Certificate # 249979
07/03/03

For questions please call
our Customer Service Dept.
at (800) 843-3604



Transporter Log
CWM Chemical Services, Inc.
 Model City, NY

111158

50
 Cubic Yards

81574499
 Receipt # 686246-7 Trailer License Plate # and State AC40405-NY
6W7341 PA 212
 Service Req. # US Bulk Transport Profile # 379-379A Permit #
 Transporter Name John Taylor Tractor/Trailer/Roll-off # TRC 405 Briel
 Driver's Name John Taylor Generator

DEPT
 1/11/10
 11:15
 11:15

Scheduled Arrival: _____
 Date Time
 Actual Arrival: _____
 Date Time In Time Out

67740 P
 30727 K

Arrived during Blackout? Y / N Notified DEC? Y / N

- Leaker
- Permit Violation
- Placarding/Veh. I.D. Violation
- Other (specify _____)

Receiving: SW
 Initials Comments

- Bulk to Landfill
- No wet line
- Flatbed
- Stabilization
- Drums
- Tanker
- Transformers

Laboratory GS
 Time In Time Out Initials Comments

Stabilization
 Time In Time Out Initials Gross Wt. Comments

Landfill
 Time In Time Out Initials Comments

Other
 Time In Time Out Initials Comments

Aqueous Treatment
 Time In Time Out Signature (NO Initials) Comments

Facility Personnel (please initial)

- _____ Smoking or eating in prohibited areas
- _____ Leaving truck unattended
- _____ Failure to obey instructions of facility personnel
- _____ Failure to display overweight flag
- _____ Failure to wear appropriate PPE
- _____ Improper tarping or detarpin
- _____ Unsafe driving practices
- _____ Overweight upon arrival
- _____ Other (specify _____)

Security Guard Initials: _____
 (Indicating receipt of Wash Bay pass, if necessary)

Driver's Comments

NYG 1161504

STATE OF NEW YORK
DEPARTMENT OF ENVIRONMENTAL CONSERVATION
DIVISION OF SOLID & HAZARDOUS MATERIALS



HAZARDOUS WASTE MANIFEST
P.O. Box 12820, Albany, New York 12212

[Hazardous Waste Manifest 1/28/98]

Please type or print. Do not staple

NYS Department of Environmental Conservation (518) 457-7362

or spill immediately call the National Response Center (800) 424-8800

In case of a FACILITY

UNIFORM HAZARDOUS WASTE MANIFEST		1. Generator's US EPA ID No. NYD002245264	Manifest Doc. No. 00039	2. Page 1 of 1	Information within heavy bold line is not required by Federal Law. 1
3. Generator's Name and Mailing Address Tri-Cities Barrel Superfund Site Respondents C/O ESC Engineering, 11911 Freedom Drive, Suite 900 Reston, VA 20190				A. NYG 1161504	
4. Generator's Telephone Number () 703 709-6500		6. US EPA ID Number		B. Generator's ID Tri-Cities Barrel Superfund Site, Port Crane, N	
5. Transporter 1 (Company Name) US BULK TRANSPORT INC		6. US EPA ID Number PA D987347515		C. State Transporter's ID PC40403 N.Y.	
7. Transporter 2 (Company Name)		8. US EPA ID Number		D. Transporter's Telephone (888) 651-8182	
9. Designated Facility Name and Site Address CWM Chemical Services, I.L.C. 1550 Balmer Road Model City, NY 14107		10. US EPA ID Number NYD049836675		E. State Transporter's ID	
				F. Transporter's Telephone ()	
				G. State Facility ID	
				H. Facility Telephone () 716 754-8231	
11. US DOT Description (Including Proper Shipping Name, Hazard Class and ID Number)		12. Containers	13. Total	14. Unit	I. Waste No.
a. RQ, Polychlorinated Biphenyls, Solid Mixture, UN2315, II (PCB Contaminated Soil)		Number	Quantity	Wt/Vol	
		Type			
			EST	K	
			30000		
b.					EPA
c.					STATE
d.					EPA
					STATE
J. Additional Descriptions for Materials listed Above			K. Handling Codes for Wastes Listed Above		
a. CW7341 PCB Cont. Soil			a. <input type="checkbox"/> L <input type="checkbox"/>		
b.			b. <input type="checkbox"/> d <input type="checkbox"/>		
15. Special Handling Instructions and Additional Information a. PCB out of service Date: 6/23/03, Weight: N/A Type: N/A CHEMTREC Emergency Response Number (800)424-9300 WMI Contract SERVICE# 686246-7 81574499					
16. GENERATOR'S CERTIFICATION: I hereby declare that the contents of this consignment are fully and accurately described above by proper shipping name and are classified, packed, marked and labeled, and are in all respects in proper condition for transport by highway according to applicable international and national government regulations and state laws and regulations. If I am a large quantity generator, I certify that I have a program in place to reduce the volume and toxicity of waste generated to the degree I have determined to be economically practicable and that I have selected the practicable method of treatment, storage, or disposal currently available to me which minimizes the present and future threat to human health and the environment; OR if I am a small quantity generator, I have made a good faith effort to minimize my waste generation and select the best waste management method that is available to me and that I can afford					
Printed/Typed Name CAROLYN mcMAHAN		Signature <i>[Signature]</i>		Mo. Day Year 06 30 03	
17. Transporter 1 Acknowledgement of Receipt of Materials		Printed/Typed Name John Yu		Signature <i>[Signature]</i>	
18. Transporter 2 Acknowledgement of Receipt of Materials		Printed/Typed Name		Signature	
19. Discrepancy Indication Space actual recd 30727K					
20. Facility Owner or Operator: Certification of receipt of hazardous materials covered by this manifest except as noted in Item 19.					
Printed/Typed Name SHELLEY RUOFF		Signature <i>[Signature]</i>		Mo. Day Year 07 01 03	



WASTE MANAGEMENT, INC.

CWM Chemical Services, L.L.C.
1550 Balmer Rd.
P.O. Box 200
Model City, N.Y 14107
716/754-8231

Federal EPA ID: NYD049836679


TRI CITIES BARREL CO INC
ATTN: C/O ESC ENGINEERING
NYD002245264
11911 FREEDOM DRIVE, SUITE 900
RESTON VA 20190

CERTIFICATE OF DISPOSAL

CWM CHEMICAL SERVICES, L.L.C. has received waste material from TRI CITIES BARREL CO INC on 07/01/03 as described on Hazardous Waste Manifest number NYG1161999 Sequence number 01. CWM CHEMICAL SERVICES, L.L.C. hereby certifies that the above described material was landfilled in accordance with the 40 CFR part 761 as it pertains to the land disposal of polychlorinated biphenyl contaminated materials.

Profile Number: CW7341
WM Tracking ID: 8157450101
CWM Unit #: 1*0
Disposal Date: 07/01/03

Under civil and criminal penalties of law for the making or submission of false or fraudulent statements or representations (18 U.S.C 1001 and 15 U.S.C. 2615) I certify that the information contained in or accompanying this document is true accurate and complete. As to the identified section(s) of this document for which I cannot personally verify truth and accuracy, I certify as the company official having supervisory responsibility for the persons who, acting under my direct instructions, made the verification that this information is true accurate and complete.


RICHARD STURGES
DIVISION MANAGER
Certificate # 249980
07/03/03

For questions please call
our Customer Service Dept.
at (800) 843-3604



Transporter Log
CWM Chemical Services, Inc.
 Model City, NY

7111161

11

Cubic Yards

81574501
 Receipt # _____
 AL91205
 Trailer License Plate # and State _____
 4-205
 Permit # _____
 M-31/2
 Tractor/Trailer/Roll-off # _____
 H2 CAIES BARRER
 Generator _____
 Service Req. # _____ Profile # _____
 Transporter Name _____
 Driver's Name _____

11/13/09
 11:00 AM
 11:00 AM
 11:00 AM
 11:00 AM

72160 P
 32732 K

Scheduled Arrival: _____
 Date _____ Time _____

Actual Arrival: _____
 Date _____ Time In _____ Time Out _____

Arrived during Blackout? Y / N Notified DEC? Y / N

- Leaker Permit Violation Placarding/Veh. I.D. Violation
- Other (specify _____)

Receiving: Adw
 Initials Comments

- Bulk to Landfill No wet line Flatbed Stabilization Drums Tanker Transformers

Laboratory _____
 Time In _____ Time Out _____ Initials GS Comments _____

Stabilization _____
 Time In _____ Time Out _____ Initials _____ Gross Wt. _____ Comments _____

Landfill _____
 Time In _____ Time Out _____ Initials _____ Comments _____

Other _____
 Time In _____ Time Out _____ Initials _____ Comments _____

Aqueous Treatment _____
 Time In _____ Time Out _____ Signature (NO Initials) _____ Comments _____

Facility Personnel (please initial)

- _____ Smoking or eating in prohibited areas
- _____ Leaving truck unattended
- _____ Failure to obey instructions of facility personnel
- _____ Failure to display overweight flag
- _____ Failure to wear appropriate PPE
- _____ Improper tarping or detarpin
- _____ Unsafe driving practices
- _____ Overweight upon arrival
- _____ Other (specify _____)

Security Guard Initials: _____
 (Indicating receipt of Wash Bay pass, if necessary)

Driver's Comments _____

NYG 1161999

STATE OF NEW YORK
DEPARTMENT OF ENVIRONMENTAL CONSERVATION
DIVISION OF SOLID & HAZARDOUS MATERIALS



HAZARDOUS WASTE MANIFEST
P.O. Box 12820, Albany, New York 12212

[Hazardous Waste Manifest 1/28/98]

Please type or print. Do not staple

In case of e. FACILITY
y or spill immediately call the National Response Center (800) 424-88C
e NYS Department of Environmental Conservation (518) 457-7362
GENERATOR

UNIFORM HAZARDOUS WASTE MANIFEST		1. Generator's US EPA ID No. NYD002245264	Manifest Doc. No. 00040	2. Page 1 of 1	Information within heavy bold line is not required by Federal Law.	
3. Generator's Name and Mailing Address Tri-Cities Barrel Superfund Site Respondents C/O ESC Engineering, 11911 Freedom Drive, Suite 900 Reston, VA 20190				A. NYG 1161999		
4. Generator's Telephone Number (703 709-6500)				B. Generator's ID Tri-Cities Barrel Superfund Site, Port Crane,		
5. Transporter 1 (Company Name) Mangiarini Bros Trucking		6. US EPA ID Number NYR000097972		C. State Transporter's ID 1A096809 N.Y.		
7. Transporter 2 (Company Name)		8. US EPA ID Number		D. Transporter's Telephone (518) 477-8940		
9. Designated Facility Name and Site Address CWM Chemical Services, I.L.C. 1550 Balmer Road Model City, NY 14107		10. US EPA ID Number NYD049836679		E. State Transporter's ID		
				F. Transporter's Telephone ()		
				G. State Facility ID		
				H. Facility Telephone (716) 754-8231		
11. US DOT Description (Including Proper Shipping Name, Hazard Class and ID Number)		12. Containers Number	Type	13. Total Quantity	14. Unit Wt/Val	I. Waste No.
a. RQ, Polychlorinated Biphenyls, Solid Mixture, UN2315, II (PCB Contaminated Soil)		XX1	DI	EST 30000	K	EPA STATE B007
b.						EPA STATE
c.						EPA STATE
d.						EPA STATE
J. Additional Descriptions for Materials listed Above				K. Handling Codes for Wastes Listed Above		
a. CW7341 PCB Cont. Soil		c.		a. <input checked="" type="checkbox"/> L	c. <input type="checkbox"/>	
b.		d.		b. <input type="checkbox"/>	d. <input type="checkbox"/>	
15. Special Handling Instructions and Additional Information						
a. PCB out of service Date: 6/23/03, Weight: N/A Type: N/A Service # 81574501 CHEMTREC Emergency Response Number (800)424-9300 WMI Contract 686246-8						
16. GENERATOR'S CERTIFICATION: I hereby declare that the contents of this consignment are fully and accurately described above by proper shipping name and are classified, packed, marked and labeled, and are in all respects in proper condition for transport by highway according to applicable international and national government regulations and state laws and regulations. If I am a large quantity generator, I certify that I have a program in place to reduce the volume and toxicity of waste generated to the degree I have determined to be economically practicable and that I have selected the practicable method of treatment, storage, or disposal currently available to me which minimizes the present and future threat to human health and the environment; OR if I am a small quantity generator, I have made a good faith effort to minimize my waste generation and select the best waste management method that is available to me and that I can afford						
Printed/Typed Name CAROLYN MEMAHAN		Signature <i>[Signature]</i>			Mo. Day Year 06 30 03	
17. Transporter 1 Acknowledgement of Receipt of Materials		Printed/Typed Name ANDY REID			Signature <i>[Signature]</i>	
18. Transporter 2 Acknowledgement of Receipt of Materials		Printed/Typed Name			Signature	
19. Discrepancy Indication Space Attuned leak 32732K		Printed/Typed Name SHELLEY KWAPP			Signature <i>[Signature]</i>	
20. Facility Owner or Operator: Certification of receipt of hazardous materials covered by this manifest except as noted in Item 19.		Printed/Typed Name SHELLEY KWAPP			Signature <i>[Signature]</i>	
					Mo. Day Year 07 01 03	



WASTE MANAGEMENT, INC.

CWM Chemical Services, L.L.C.
1550 Baimer Rd.
P.O. Box 200
Model City, N.Y. 14107
716/754-8231

Federal EPA ID: NYD049836679


TRI CITIES BARREL CO INC
ATTN: C/O ESC ENGINEERING
NYD002245264
11911 FREEDOM DRIVE, SUITE 900
RESTON VA 20190

CERTIFICATE OF DISPOSAL

CWM CHEMICAL SERVICES, L.L.C. has received waste material from TRI CITIES BARREL CO INC on 07/01/03 as described on Hazardous Waste Manifest number NYG1161981 Sequence number 01. CWM CHEMICAL SERVICES, L.L.C. hereby certifies that the above described material was landfilled in accordance with the 40 CFR part 761 as it pertains to the land disposal of polychlorinated biphenyl contaminated materials.

.Profile Number: CW7341
CWM Tracking ID: 8157450901
CWM Unit #: 1*0
Disposal Date: 07/01/03

Under civil and criminal penalties of law for the making or submission of false or fraudulent statements or representations (18 U.S.C 1001 and 15 U.S.C. 2615) I certify that the information contained in or accompanying this document is true accurate and complete. As to the identified section(s) of this document for which I cannot personally verify truth and accuracy, I certify as the company official having supervisory responsibility for the persons who, acting under my direct instructions, made the verification that this information is true accurate and complete.

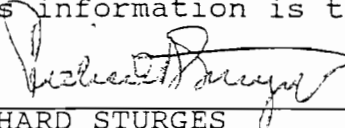

RICHARD STURGES
DIVISION MANAGER
Certificate # 249984
07/03/03

For questions please call
our Customer Service Dept.
at (800) 843-3604



Transporter Log
CWM Chemical Services, Inc.
 Model City, NY

111166

504AOS
 Cubic/Yards

16

81574509
 Receipt # 686246 CW7341 WA 242
 Service Req. # U.S. Buck Transport Profile # 309-309-A Permit #
 Transporter Name Kevin Tractor/Trailer/Roll-off #
 Driver's Name Kevin Generator Tri Cities Superfund Co.

Trailer License Plate # and State

Scheduled Arrival: _____
 Date Time
 Actual Arrival: _____
 Date Time In Time Out

66900 P
 30346 K

Arrived during Blackout? Y / N Notified DEC? Y / N

Leaker Permit Violation Placarding/Veh. I.D. Violation
 Other (specify _____)

Receiving: [Signature]
 Initials Comments

Bulk to Landfill No wet line Flatbed Stabilization Drums Tanker Transformers

Laboratory GS
 Time In Time Out Initials Comments

Stabilization
 Time In Time Out Initials Gross Wt. Comments

Landfill
 Time In Time Out Initials Comments

Other
 Time In Time Out Initials Comments

Aqueous Treatment
 Time In Time Out Signature (NO Initials) Comments

Facility Personnel (please initial)

_____ Smoking or eating in prohibited areas
 _____ Leaving truck unattended
 _____ Failure to obey instructions of facility personnel
 _____ Failure to display overweight flag
 _____ Failure to wear appropriate PPE
 _____ Improper tarping or detarpin
 _____ Unsafe driving practices
 _____ Overweight upon arrival
 _____ Other (specify _____)

Security Guard Initials: _____
 (Indicating receipt of Wash Bay pass, if necessary)

Driver's Comments

NYG 1161981

STATE OF NEW YORK
DEPARTMENT OF ENVIRONMENTAL CONSERVATION
DIVISION OF SOLID & HAZARDOUS MATERIALS



HAZARDOUS WASTE MANIFEST
P.O. Box 12820, Albany, New York 12212

[Hazardous Waste Manifest 1/28/98]

Please type or print. Do not staple

In case of an emergency or spill immediately call the National Response Center (800) 424-8802 or call the National Response Center (800) 424-8802. ie NYS Department of Environmental Conservation (800) 424-8802

UNIFORM HAZARDOUS WASTE MANIFEST		1. Generator's US EPA ID No NYD002245264	Manifest Doc. No 00041	2. Page 1 of 1	Information within heavy bold line is not required by Federal Law.
3. Generator's Name and Mailing Address Tri-Cities Barrel Superfund Site Respondents C/O ESC Engineering, 11911 Freedom Drive, Suite 900 Reston, VA 20190				A. Generator's ID NYG 1161981	
4. Generator's Telephone Number () 703 709-6500		6. US EPA ID Number PA D987347515		B. Generator's ID Tri-Cities Barrel Superfund Site, Port Crane,	
5. Transporter 1 (Company Name) US BULK TRANSPORT INC		7. Transporter 2 (Company Name)		C. State Transporter's ID XW162907 FT	
9. Designated Facility Name and Site Address CWM Chemical Services, I.L.C. 1550 Balmer Road Model City, NY 14107		10. US EPA ID Number NYD049836679		D. Transporter's Telephone () (888) 651-8182	
11. US DOT Description (Including Proper Shipping Name, Hazard Class and ID Number)		12. Containers		13. Total	
a. RQ, Polychlorinated Biphenyls, Solid Mixture, UN2315, II (PCB Contaminated Soil)		Number Type XX 1 D T		Quantity EST. 30000	
b.				14. Unit Wt/Vol K	
c.				I. Waste No. EPA B007	
d.				STATE	
J. Additional Descriptions for Materials listed Above		K. Handling Codes for Wastes Listed Above			
a. CW7341 PCB Cont. Soil		L <input type="checkbox"/>			
b.		b <input type="checkbox"/>			
15. Special Handling Instructions and Additional Information					
a. PCB out of service Date: 6/23/03, Weight: N/A Type: N/A 81574509					
CHEMIREC Emergency Response Number (800)424-9300 WMI Contract SERVICE# 686246-9					
16. GENERATOR'S CERTIFICATION: I hereby declare that the contents of this consignment are fully and accurately described above by proper shipping name and are classified, packed, marked and labeled, and are in all respects in proper condition for transport by highway according to applicable international and national government regulations and state laws and regulations. If I am a large quantity generator, I certify that I have a program in place to reduce the volume and toxicity of waste generated to the degree I have determined to be economically practicable and that I have selected the practicable method of treatment, storage, or disposal currently available to me which minimizes the present and future threat to human health and the environment; OR if I am a small quantity generator, I have made a good faith effort to minimize my waste generation and select the best waste management method that is available to me and that I can afford.					
Printed/Typed Name CAROLYN McMAHAN		Signature <i>[Signature]</i>		Mo. Day Year 06 30 03	
17. Transporter 1 Acknowledgement of Receipt of Materials					
Printed/Typed Name KEVIN HICKS		Signature <i>[Signature]</i>		Mo. Day Year 06 30 03	
18. Transporter 2 Acknowledgement of Receipt of Materials					
Printed/Typed Name		Signature		Mo. Day Year	
19. Discrepancy Indication Space Actual recd 30346 K					
20. Facility Owner or Operator: Certification of receipt of hazardous materials covered by this manifest except as noted in Item 19.					
Printed/Typed Name SHELLEY WOOD		Signature <i>[Signature]</i>		Mo. Day Year 10 7 03	



WASTE MANAGEMENT, INC.

CWM Chemical Services, L.L.C.
1550 Balmer Rd.
P.O. Box 200
Model City, N.Y 14107
716/754-8231

Federal EPA ID: NYD049836679


TRI CITIES BARREL CO INC
ATTN: C/O ESC ENGINEERING
NYD002245264
11911 FREEDOM DRIVE, SUITE 900
RESTON VA 20190

CERTIFICATE OF DISPOSAL

CWM CHEMICAL SERVICES, L.L.C. has received waste material from TRI CITIES BARREL CO INC on 07/01/03 as described on Hazardous Waste Manifest number NYG1161972 Sequence number 01. CWM CHEMICAL SERVICES, L.L.C. hereby certifies that the above described material was landfilled in accordance with the 40 CFR part 761 as it pertains to the land disposal of polychlorinated biphenyl contaminated materials.

Profile Number: CW7341
WM Tracking ID: 8157450701
CWM Unit #: 1*0
Disposal Date: 07/01/03

Under civil and criminal penalties of law for the making or submission of false or fraudulent statements or representations (18 U.S.C 1001 and 15 U.S.C. 2615) I certify that the information contained in or accompanying this document is true accurate and complete. As to the identified section(s) of this document for which I cannot personally verify truth and accuracy, I certify as the company official having supervisory responsibility for the persons who, acting under my direct instructions, made the verification that this information is true accurate and complete.

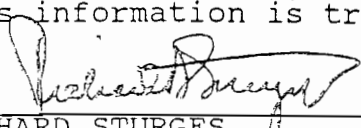

RICHARD STURGES
DIVISION MANAGER
Certificate # 249983
07/03/03

For questions please call
our Customer Service Dept.
at (800) 843-3604



Transporter Log
CWM Chemical Services, Inc.
 Model City, NY

111165

5.5
 Cubic Yards

81574507 Receipt #
 686246-10 Service Req. #
 US Bulk Transporter Name
 KEVIN TAPPER Driver's Name
 AC9.5899 NY Trailer License Plate # and State
 C007341 Profile #
 PA-249 Permit #
 311-5 / 311-5A Tractor/Trailer/Roll-off #
 TRICITIES BARREL Generator

Scheduled Arrival: _____
 Date Time
 Actual Arrival: _____
 Date Time In Time Out

64160P
 29103K

Arrived during Blackout? Y / N Notified DEC? Y / N
 Leaker Permit Violation Placarding/Veh. I.D. Violation
 Other (specify _____)

Receiving: AW
 Initials Comments

Bulk to Landfill No wet line Flatbed Stabilization Drums Tanker Transformers

Laboratory
 Time In Time Out Initials Comments

Stabilization
 Time In Time Out Initials Gross Wt. Comments

Landfill
 Time In Time Out Initials Comments

Other
 Time In Time Out Initials Comments

Aqueous Treatment
 Time In Time Out Signature (NO Initials) Comments

Facility Personnel (please initial)

- _____ Smoking or eating in prohibited areas
- _____ Leaving truck unattended
- _____ Failure to obey instructions of facility personnel
- _____ Failure to display overweight flag
- _____ Failure to wear appropriate PPE
- _____ Improper tarping or detarpin
- _____ Unsafe driving practices
- _____ Overweight upon arrival
- _____ Other (specify _____)

Security Guard Initials: _____
 (Indicating receipt of Wash Bay pass, if necessary)

Driver's Comments

NYG 1161972

STATE OF NEW YORK
DEPARTMENT OF ENVIRONMENTAL CONSERVATION
DIVISION OF SOLID & HAZARDOUS MATERIALS



HAZARDOUS WASTE MANIFEST
P.O. Box 12820, Albany, New York 12212

(Hazardous Waste Manifest 1/28/98)

Please type or print. Do not staple

e NYS Department of Environmental Conservation (518) 457-7362

y or spill immediately call the National Response Center (800) 424-8802

In case of en

UNIFORM HAZARDOUS WASTE MANIFEST		1. Generator's US EPA ID No. NYD002245264	Manifest Doc. No. 00042	2. Page 1 of 1	Information within heavy bold line is not required by Federal Law.
3. Generator's Name and Mailing Address Tri-Cities Barrel Superfund Site Respondents C/O ESC Engineering, 11911 Freedom Drive, Suite 900 Reston, VA 20190			A. NYG 1161972		
4. Generator's Telephone Number (703 709-6500)			B. Generator's ID Tri-Cities Barrel Superfund Site, Port Crane,		
5. Transporter 1 (Company Name) US BULK TRANSPORT INC		6. US EPA ID Number PAD987347515		C. State Transporter's ID ACG5899 NY	
7. Transporter 2 (Company Name)		8. US EPA ID Number		D. Transporter's Telephone (888) 651-3182	
9. Designated Facility Name and Site Address CWM Chemical Services, I.L.C. 1550 Bahner Road Model City, NY 14107			10. US EPA ID Number NYD049836679		
11. US DOT Description (Including Proper Shipping Name, Hazard Class and ID Number)			12. Containers Number	13. Total Quantity	14. Unit Wt/Vol
a. RQ, Polychlorinated Biphenyls, Solid Mixture, UN2315, II (PCB Contaminated Soil)			X X	D	EST 30000 K
b.					
c.					
d.					
J. Additional Descriptions for Materials listed Above			K. Handling Codes for Wastes Listed Above		
a. CW7341 PCB Cont. Soil			a. <input type="checkbox"/> b. <input type="checkbox"/> c. <input type="checkbox"/> d. <input type="checkbox"/>		
b.			b. <input type="checkbox"/> d. <input type="checkbox"/>		
15. Special Handling Instructions and Additional Information a. PCB out of service Date: 6/23/03, Weight: N/A Type: N/A CHEMTREC Emergency Response Number (800)424-9300 WMI Contract SERVICE # 686246-10 81574507					
16. GENERATOR'S CERTIFICATION: I hereby declare that the contents of this consignment are fully and accurately described above by proper shipping name and are classified, packed, marked and labeled, and are in all respects in proper condition for transport by highway according to applicable international and national government regulations and state laws and regulations. If I am a large quantity generator, I certify that I have a program in place to reduce the volume and toxicity of waste generated to the degree I have determined to be economically practicable and that I have selected the practicable method of treatment, storage, or disposal currently available to me which minimizes the present and future threat to human health and the environment; OR if I am a small quantity generator, I have made a good faith effort to minimize my waste generation and select the best waste management method that is available to me and that I can afford.					
Printed/Typed Name CAROLYN McMAHAN		Signature <i>[Signature]</i>		Mo. Day Year 06 30 03	
17. Transporter 1 Acknowledgement of Receipt of Materials Printed/Typed Name KEVIN TAPPER		Signature <i>[Signature]</i>		Mo. Day Year 06 30 03	
18. Transporter 2 Acknowledgement of Receipt of Materials Printed/Typed Name		Signature		Mo. Day Year	
19. Discrepancy Indication Space Actual Recd 29103 K					
20. Facility Owner or Operator: Certification of receipt of hazardous materials covered by this manifest except as noted in Item 19.					
Printed/Typed Name SHELLEY WOLF		Signature <i>[Signature]</i>		Mo. Day Year 07 01 03	



WASTE MANAGEMENT, INC.

CWM Chemical Services, L.L.C.
1550 Balmer Rd.
P.O. Box 200
Model City, N.Y 14107
716/754-8231

Federal EPA ID: NYD049836679


TRI CITIES BARREL CO INC
ATTN: C/O ESC ENGINEERING
NYD002245264
11911 FREEDOM DRIVE, SUITE 900
RESTON VA 20190

CERTIFICATE OF DISPOSAL

CWM CHEMICAL SERVICES, L.L.C. has received waste material from TRI CITIES BARREL CO INC on 07/01/03 as described on Hazardous Waste Manifest number NYG1161963 Sequence number 01. CWM CHEMICAL SERVICES, L.L.C. hereby certifies that the above described material was landfilled in accordance with the 40 CFR part 761 as it pertains to the land disposal of polychlorinated biphenyl contaminated materials.

Profile Number: CW7341
WWM Tracking ID: 8157451301
CWM Unit #: 1*0
Disposal Date: 07/01/03

Under civil and criminal penalties of law for the making or submission of false or fraudulent statements or representations (18 U.S.C 1001 and 15 U.S.C. 2615) I certify that the information contained in or accompanying this document is true accurate and complete. As to the identified section(s) of this document for which I cannot personally verify truth and accuracy, I certify as the company official having supervisory responsibility for the persons who, acting under my direct instructions, made the verification that this information is true accurate and complete.

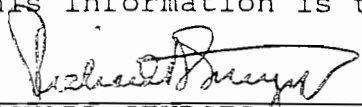
RICHARD STURGES
DIVISION MANAGER
Certificate # 249985
07/03/03

For questions please call
our Customer Service Dept.
at (800) 843-3604



Transporter Log
CWM Chemical Services, Inc.
 Model City, NY

111168

18

Cubic Yards

81574513
~~1119103~~

AC96555 NY

Receipt # 686246-11 CW7341 Trailer License Plate # and State 4A-209

Service Req. # mangiaroli Bros. Profile # 38/20 Permit # 38/20

Transporter Name Tom Vieta Tractor/Trailer/Roll-off # Tri-CITIES Bantel
 Driver's Name Tom Vieta Generator

Scheduled Arrival: _____
 Actual Arrival: _____
 Date _____ Time _____
 Date _____ Time In _____ Time Out _____

Arrived during Blackout? Y / N Notified DEC? Y / N

Leaker Permit Violation Placarding/Veh. I.D. Violation
 Other (specify _____)

Bulk to Landfill No wet line Flatbed Stabilization Drums Tanker Transformers

Laboratory
 Time In _____ Time Out _____ Initials _____ Comments _____

Stabilization
 Time In _____ Time Out _____ Initials _____ Gross Wt. _____ Comments _____

Landfill
 Time In _____ Time Out _____ Initials _____ Comments _____

Other
 Time In _____ Time Out _____ Initials _____ Comments _____

Aqueous Treatment
 Time In _____ Time Out _____ Signature (NO Initials) _____ Comments _____

Facility Personnel (please initial)

_____ Smoking or eating in prohibited areas _____ Leaving truck unattended
 _____ Failure to obey instructions of facility personnel _____ Failure to display overweight flag
 _____ Failure to wear appropriate PPE _____ Improper tarping or detarpin
 _____ Unsafe driving practices _____ Overweight upon arrival
 _____ Other (specify _____)

Security Guard Initials: _____
 (Indicating receipt of Wash Bay pass, if necessary)

Driver's Comments

Receiving: [Signature]
 Initials _____ Comments _____

66340 P

30092 L

GS

NYG 1161963

STATE OF NEW YORK
DEPARTMENT OF ENVIRONMENTAL CONSERVATION
DIVISION OF SOLID & HAZARDOUS MATERIALS



HAZARDOUS WASTE MANIFEST
P.O. Box 12820, Albany, New York 12212

(Hazardous Waste Manifest 1/28/98)

Please type or print. Do not staple

In case of spill or spill immediately call the National Response Center (800) 424-8802. e NYS Department of Environmental Conservation (518) 457-7362

UNIFORM HAZARDOUS WASTE MANIFEST		1. Generator's US EPA ID No. NYD002245264	Manifest Doc. No. 00043	2. Page 1 of 1	Information within heavy bold line is not required by Federal Law.
3. Generator's Name and Mailing Address Tri-Cities Barrel Superfund Site Respondents C/O ESC Engineering, 11911 Freedom Drive, Suite 900 Reston, VA 20190			A. NYG 1161963		
4. Generator's Telephone Number (703 709-6500)			B. Generator's ID Tri-Cities Barrel Superfund Site, Port Crane,		
5. Transporter 1 (Company Name) MANGIARDI Bros TRUCKING		6. US EPA ID Number NYR000097972		C. State Transporter's ID AC96535	
7. Transporter 2 (Company Name)		8. US EPA ID Number		D. Transporter's Telephone (518 477-8440)	
9. Designated Facility Name and Site Address CWM Chemical Services, I.I.C. 1550 Balmer Road Model City, NY 14107			10. US EPA ID Number NYD049836679		
11. US DOT Description (Including Proper Shipping Name, Hazard Class and ID Number)			12. Containers Number	13. Total Quantity	14. Unit Wt/Vol
a. RQ, Polychlorinated Biphenyls, Solid Mixture, UN2315, II (PCB Contaminated Soil)			XXI	EST 30000	K
b.					
c.					
d.					
J. Additional Descriptions for Materials listed Above			K. Handling Codes for Wastes Listed Above		
a. CW7341 PCB Cont. Soil			L <input type="checkbox"/>		
b.			b <input type="checkbox"/>		
15. Special Handling Instructions and Additional Information a. PCB out of service Date: 6/23/03, Weight: N/A Type: N/A CHEMTREC Emergency Response Number (800)424-9300 WMI Contract SERVICE # 686246-11 81574513					
16. GENERATOR'S CERTIFICATION: I hereby declare that the contents of this consignment are fully and accurately described above by proper shipping name and are classified, packed, marked and labeled, and are in all respects in proper condition for transport by highway according to applicable international and national government regulations and state laws and regulations. If I am a large quantity generator, I certify that I have a program in place to reduce the volume and toxicity of waste generated to the degree I have determined to be economically practicable and that I have selected the practicable method of treatment, storage, or disposal currently available to me which minimizes the present and future threat to human health and the environment; OR if I am a small quantity generator, I have made a good faith effort to minimize my waste generation and select the best waste management method that is available to me and that I can afford.					
Printed/Typed Name CAROLYN McMAHAN		Signature <i>[Signature]</i>		Mo. Day Year 06 18 03	
17. Transporter 1 Acknowledgement of Receipt of Materials					
Printed/Typed Name Tom Vieto		Signature <i>[Signature]</i>		Mo. Day Year 06 30 03	
18. Transporter 2 Acknowledgement of Receipt of Materials					
Printed/Typed Name		Signature		Mo. Day Year	
19. Discrepancy Indication Space Actual recd 30092 K					
20. Facility Owner or Operator: Certification of receipt of hazardous materials covered by this manifest except as noted in Item 19.					
Printed/Typed Name SHELLEY KUOPP		Signature <i>[Signature]</i>		Mo. Day Year 07 10 03	



WASTE MANAGEMENT, INC.

CWM Chemical Services, L.L.C.
1550 Balmer Rd.
P.O. Box 200
Model City, N.Y. 14107
716/754-8231

Federal EPA ID: NYD049836679

TRI CITIES BARREL CO INC
ATTN: C/O ESC ENGINEERING
NYD002245264
11911 FREEDOM DRIVE, SUITE 900
RESTON VA 20190

CERTIFICATE OF DISPOSAL

CWM CHEMICAL SERVICES, L.L.C. has received waste material from TRI CITIES BARREL CO INC on 07/01/03 as described on Hazardous Waste Manifest number NYG1161954 Sequence number 01. CWM CHEMICAL SERVICES, L.L.C. hereby certifies that the above described material was landfilled in accordance with the 40 CFR part 761 as it pertains to the land disposal of polychlorinated biphenyl contaminated materials.

Profile Number: CW7341
WM Tracking ID: 8157449001
CWM Unit #: 1*0
Disposal Date: 07/01/03

Under civil and criminal penalties of law for the making or submission of false or fraudulent statements or representations (18 U.S.C 1001 and 15 U.S.C. 2615) I certify that the information contained in or accompanying this document is true accurate and complete. As to the identified section(s) of this document for which I cannot personally verify truth and accuracy, I certify as the company official having supervisory responsibility for the persons who, acting under my direct instructions, made the verification that this information is true accurate and complete.

RICHARD STURGES
DIVISION MANAGER
Certificate # 249976
07/03/03

For questions please call
our Customer Service Dept.
at (800) 843-3604



Transporter Log
CWM Chemical Services, Inc.
 Model City, NY

111152

46 ⁴⁸
 Cubic Yards

2

81574490

ACU5444 NY

Receipt # _____ Trailer License Plate # and State _____

681246-12 007341 1A545

Service Req. # _____ Profile # _____ Permit # _____

BFC

6840-6840A

Transporter Name: Ed KUNATH Tractor/Trailer/Roll-off #: Tri Cities Barrel
 Driver's Name: _____ Generator/SUPERFUND SITE _____

Scheduled Arrival: _____
 Date _____ Time _____

Actual Arrival: _____
 Date _____ Time In _____ Time Out _____

Arrived during Blackout? Y / N Notified DEC? Y / N

Leaker Permit Violation Placarding/Veh. I.D. Violation

Other (specify _____)

Bulk to Landfill No wet line Flatbed Stabilization Drums Tanker Transformers

Laboratory _____
 Time In _____ Time Out _____ Initials _____ Comments _____

Stabilization _____
 Time In _____ Time Out _____ Initials _____ Gross Wt. _____ Comments _____

Landfill _____
 Time In _____ Time Out _____ Initials _____ Comments _____

Other _____
 Time In _____ Time Out _____ Initials _____ Comments _____

Aqueous Treatment _____
 Time In _____ Time Out _____ Signature (NO Initials) _____ Comments _____

Receiving: _____
 Initials _____ Comments _____

Facility Personnel (please initial)

- _____ Smoking or eating in prohibited areas
- _____ Leaving truck unattended
- _____ Failure to obey instructions of facility personnel
- _____ Failure to display overweight flag
- _____ Failure to wear appropriate PPE
- _____ Improper tarping or detarpin
- _____ Unsafe driving practices
- _____ Overweight upon arrival
- _____ Other (specify) _____

Security Guard Initials: _____
 (Indicating receipt of Wash Bay pass, if necessary)

Driver's Comments _____

NYG 1161954

STATE OF NEW YORK
DEPARTMENT OF ENVIRONMENTAL CONSERVATION
DIVISION OF SOLID & HAZARDOUS MATERIALS



HAZARDOUS WASTE MANIFEST
P.O. Box 12820, Albany, New York 12212

Please type or print. Do not staple

(Hazardous Waste Manifest 1/28/98)

In case of spill, immediately call the National Response Center (800) 424-8800 or call the National Response Center (800) 424-8800

UNIFORM HAZARDOUS WASTE MANIFEST		1. Generator's US EPA ID No. NYD002245264	Manifest Doc. No. 00044	2. Page 1 of 1	Information within heavy bold line is not required by Federal Law.	
3. Generator's Name and Mailing Address Tri-Cities Barrel Superfund Site Respondents C/O ESC Engineering, 11911 Freedom Drive, Suite 900 Reston, VA 20190				A. NYG 1161954		
4. Generator's Telephone Number (703 709-6500)				B. Generator's ID Tri-Cities Barrel Superfund Site, Port Crane,		
5. Transporter 1 (Company Name) Buffalo Fuel Corp		6. US EPA ID Number NYR000045724		C. State Transporter's ID. AC45744 N.Y.		
7. Transporter 2 (Company Name)		8. US EPA ID Number		D. Transporter's Telephone (800) 677-8000		
9. Designated Facility Name and Site Address CWM Chemical Services, I.L.C. 1550 Balmer Road Model City, NY 14107				E. State Transporter's ID		
10. US EPA ID Number NYD049836679				F. Transporter's Telephone ()		
				G. State Facility ID		
				H. Facility Telephone (716 754-8231)		
11. US DOT Description (Including Proper Shipping Name, Hazard Class and ID Number)		12. Containers Number	Type	13. Total Quantity	14. Unit Wt/Vol	I. Waste No.
a. RQ. Polychlorinated Biphenyls, Solid Mixture, UN2315, II (PCB Contaminated Soil)		XX	D	EST 30000	K	EPA STATE B007
b.						EPA STATE
c.						EPA STATE
d.						EPA STATE
J. Additional Descriptions for Materials listed Above				K. Handling Codes for Wastes Listed Above		
a. CW7341 PCB Cont. Soil				a. <input type="checkbox"/> b. <input type="checkbox"/> c. <input type="checkbox"/> d. <input type="checkbox"/>		
b.				b. <input type="checkbox"/> d. <input type="checkbox"/>		
15. Special Handling Instructions and Additional Information a. PCB out of service Date: 6/23/03, Weight: N/A Type: N/A CHEMIREC Emergency Response Number (800)424-9300 WMI Contract SERVICE# 686246-12 81574490						
16. GENERATOR'S CERTIFICATION: I hereby declare that the contents of this consignment are fully and accurately described above by proper shipping name and are classified, packed, marked and labeled, and are in all respects in proper condition for transport by highway according to applicable international and national government regulations and state laws and regulations. If I am a large quantity generator, I certify that I have a program in place to reduce the volume and toxicity of waste generated to the degree I have determined to be economically practicable and that I have selected the practicable method of treatment, storage, or disposal currently available to me which minimizes the present and future threat to human health and the environment; OR if I am a small quantity generator, I have made a good faith effort to minimize my waste generation and select the best waste management method that is available to me and that I can afford.						
Printed/Typed Name CAROLYN mcMAHAN		Signature <i>[Signature]</i>		Mo. Day Year 06 3 0 0 3		
17. Transporter 1 Acknowledgement of Receipt of Materials						
Printed/Typed Name EDWARD C. KUNATH		Signature <i>[Signature]</i>		Mo. Day Year 06 3 0 0 3		
18. Transporter 2 Acknowledgement of Receipt of Materials						
Printed/Typed Name		Signature		Mo. Day Year		
19. Discrepancy Indication Space Actual recd 29792 K						
20. Facility Owner or Operator: Certification of receipt of hazardous materials covered by this manifest except as noted in Item 19.						
Printed/Typed Name SHELLEY ROOP		Signature <i>[Signature]</i>		Mo. Day Year 0 7 0 1 0 3		



WASTE MANAGEMENT, INC.

CWM Chemical Services, L.L.C.
1550 Balmer Rd.
P.O. Box 200
Model City, N.Y. 14107
716/754-8231

Federal EPA ID: NYD049836679


TRI CITIES BARREL CO INC
ATTN: C/O ESC ENGINEERING
NYD002245264
11911 FREEDOM DRIVE, SUITE 900
RESTON VA 20190

CERTIFICATE OF DISPOSAL

CWM CHEMICAL SERVICES, L.L.C. has received waste material from TRI CITIES BARREL CO INC on 07/01/03 as described on Hazardous Waste Manifest number NYG1161945 Sequence number 01. CWM CHEMICAL SERVICES, L.L.C. hereby certifies that the above described material was landfilled in accordance with the 40 CFR part 761 as it pertains to the land disposal of polychlorinated biphenyl contaminated materials.

Profile Number: CW7341
WM Tracking ID: 8157451401
CWM Unit #: 1*0
Disposal Date: 07/01/03

Under civil and criminal penalties of law for the making or submission of false or fraudulent statements or representations (18 U.S.C 1001 and 15 U.S.C. 2615) I certify that the information contained in or accompanying this document is true accurate and complete. As to the identified section(s) of this document for which I cannot personally verify truth and accuracy, I certify as the company official having supervisory responsibility for the persons who, acting under my direct instructions, made the verification that this information is true accurate and complete.

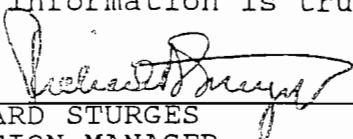

RICHARD STURGES
DIVISION MANAGER
Certificate # 249973
07/03/03

For questions please call
our Customer Service Dept.
at (800) 843-3604



Transporter Log
CWM Chemical Services, Inc.
 Model City, NY

111169

55
 Cubic Yards

19

K1574514 AD35962 NY
 Receipt # Trailer License Plate # and State
686246-13 CW7241 PA-242

10-10-11
 11/10/11
 11/10/11

U.S. Bulk Transport Inc 204-304-A
 Transporter Name Tractor/Trailer/Roll-off #
Dave Hicks TRI Cities Barrel Super Fund
 Driver's Name Generator

Scheduled Arrival: _____
 Date Time
 Actual Arrival: _____
 Date Time In Time Out

648608
29420K

Arrived during Blackout? Y / N Notified DEC? Y / N
 Leaker Permit Violation Placarding/Veh. I.D. Violation
 Other (specify _____)

Receiving [Signature]
 Initials Comments

Bulk to Landfill No wet line Flatbed Stabilization Drums Tanker Transformers

Laboratory GS
 Time In Time Out Initials Comments

Stabilization
 Time In Time Out Initials Gross Wt. Comments

Landfill
 Time In Time Out Initials Comments

Other
 Time In Time Out Initials Comments

Aqueous Treatment
 Time In Time Out Signature (NO Initials) Comments

Facility Personnel (please initial)

_____ Smoking or eating in prohibited areas _____ Leaving truck unattended
 _____ Failure to obey instructions of facility personnel _____ Failure to display overweight flag
 _____ Failure to wear appropriate PPE _____ Improper tarping or detarpin
 _____ Unsafe driving practices _____ Overweight upon arrival
 _____ Other (specify) _____

Security Guard Initials: _____
 (Indicating receipt of Wash Bay pass, if necessary)

Driver's Comments

NYG 1161945

STATE OF NEW YORK
DEPARTMENT OF ENVIRONMENTAL CONSERVATION
DIVISION OF SOLID & HAZARDOUS MATERIALS



HAZARDOUS WASTE MANIFEST
P.O. Box 12820, Albany, New York 12212

(Hazardous Waste Manifest 1/28/98)

Please type or print. Do not staple

In case of e. FACILITY
TRANSPORTER
Generator
or spill immediately call the National Response Center (800) 424-8800
NYS Department of Environmental Conservation (518) 457-7362

UNIFORM HAZARDOUS WASTE MANIFEST		1. Generator's US EPA ID No. NYD002245264	Manifest Doc. No. 00045	2. Page 1 of 1	Information within heavy bold line is not required by Federal Law.		
3. Generator's Name and Mailing Address Tri-Cities Barrel Superfund Site Respondents C/O ESC Engineering, 11911 Freedom Drive, Suite 900 Reston, VA 20190				A. NYG 1161945			
4. Generator's Telephone Number (703 709-6500)				B. Generator's ID Tri-Cities Barrel Superfund Site, Port Crane,			
5. Transporter 1 (Company Name) US BULK TRANSPORT INC		6. US EPA ID Number PA0987347515		C. State Transporter's ID AD35962 N.Y.			
7. Transporter 2 (Company Name)		8. US EPA ID Number		D. Transporter's Telephone 8887657382			
9. Designated Facility Name and Site Address CWM Chemical Services, I.T.C. 1550 Balmer Road Model City, NY 14107		10. US EPA ID Number NYD049836679		E. State Transporter's ID			
				F. Transporter's Telephone ()			
				G. State Facility ID			
				H. Facility Telephone (716 754-8231)			
11. US DOT Description (Including Proper Shipping Name, Hazard Class and ID Number)			12. Containers	13. Total	14. Unit	I. Waste No.	
a. RQ, Polychlorinated Biphenyls, Solid Mixture, UN2315, II (PCB Contaminated Soil)			Number	Type	Quantity		Wt/Vol
			XX	D	EST 30000		K
b.							EPA
							STATE B007
c.						EPA	
						STATE	
d.						EPA	
						STATE	
J. Additional Descriptions for Materials listed Above				K. Handling Codes for Wastes Listed Above			
a. CW7341 PCB Cont. Soil				a. <input type="checkbox"/> L <input type="checkbox"/> -c <input type="checkbox"/>			
b.				b. <input type="checkbox"/> d <input type="checkbox"/>			
15. Special Handling Instructions and Additional Information							
a. PCB out of service Date: 6/23/03, Weight: N/A Type: N/A							
CHEMIREC Emergency Response Number (800)424-9300 WMI Contract SERVICE # 686246-13							
16. GENERATOR'S CERTIFICATION: I hereby declare that the contents of this consignment are fully and accurately described above by proper shipping name and are classified, packed, marked and labeled, and are in all respects in proper condition for transport by highway according to applicable international and national government regulations and state laws and regulations. If I am a large quantity generator, I certify that I have a program in place to reduce the volume and toxicity of waste generated to the degree I have determined to be economically practicable and that I have selected the practicable method of treatment, storage, or disposal currently available to me which minimizes the present and future threat to human health and the environment; OR if I am a small quantity generator, I have made a good faith effort to minimize my waste generation and select the best waste management method that is available to me and that I can afford.							
Printed/Typed Name CAROLYN McMAHAN		Signature <i>[Signature]</i>		Mo. Day Year 06 30 03			
17. Transporter 1 Acknowledgement of Receipt of Materials							
Printed/Typed Name Dave Hicks		Signature <i>[Signature]</i>		Mo. Day Year 06 30 03			
18. Transporter 2 Acknowledgement of Receipt of Materials							
Printed/Typed Name		Signature		Mo. Day Year			
19. Discrepancy Indication Space Actual Recd 29420 K							
20. Facility Owner or Operator: Certification of receipt of hazardous materials covered by this manifest except as noted in Item 19.							
Printed/Typed Name SHELLEY WOFF		Signature <i>[Signature]</i>		Mo. Day Year 07 01 03			



WASTE MANAGEMENT, INC.
CWM Chemical Services, L.L.C
1550 Balmer Rd.
P.O. Box 200
Model City, N.Y 14107
716/754-8231

Federal EPA ID: NYD049836679


TRI CITIES BARREL CO INC
ATTN: C/O ESC ENGINEERING
NYD002245264
11911 FREEDOM DRIVE, SUITE 900
RESTON VA 20190

CERTIFICATE OF DISPOSAL

CWM CHEMICAL SERVICES, L.L.C. has received waste material from TRI CITIES BARREL CO INC on 07/01/03 as described on Hazardous Waste Manifest number NYG1161936 Sequence number 01. CWM CHEMICAL SERVICES, L.L.C. hereby certifies that the above described material was landfilled in accordance with the 40 CFR part 761 as it pertains to the land disposal of polychlorinated biphenyl contaminated materials.

Profile Number: CW7341
WM Tracking ID: 8157451701
CWM Unit #: 1*0
Disposal Date: 07/01/03

Under civil and criminal penalties of law for the making or submission of false or fraudulent statements or representations (18 U.S.C 1001 and 15 U.S.C. 2615) I certify that the information contained in or accompanying this document is true accurate and complete. As to the identified section(s) of this document for which I cannot personally verify truth and accuracy, I certify as the company official having supervisory responsibility for the persons who, acting under my direct instructions, made the verification that this information is true accurate and complete.

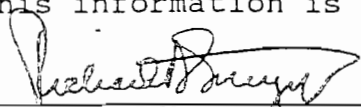

RICHARD STURGES
DIVISION MANAGER
Certificate # 249974
07/03/03

For questions please call
our Customer Service Dept.
at (800) 843-3604



Transporter Log
CWM Chemical Services, Inc.
 Model City, NY

1111171

21

Cubic Yards

Receipt # 81574517 Trailer License Plate # and State AC-24689 NY
 Service Req. # _____ Profile # _____ Permit # 9A-545
 Transporter Name BUFFALO FUEL CORP Tractor/Trailer/Roll-off # 46910-245
 Driver's Name KENNETH P. FABINY Generator TRI-CITIES RAIL SUPERFUND SITE RESPONDANTS

07-01
 02 JUL 2003 10:00 AM
 07:00
 07:00
 07:00
 07:00
 60280 P

Scheduled Arrival: 7-1-03 6:00
 Date Time
 Actual Arrival: 7-1-03 5:55
 Date Time In Time Out

27343 K

Arrived during Blackout? Y / N Notified DEC? Y / N

- Leaker Permit Violation Placarding/Veh. I.D. Violation
 Other (specify _____)

Receiving: [Signature]
 Initials Comments

- Bulk to Landfill No wet line Flatbed Stabilization Drums Tanker Transformers

Laboratory
 Time In Time Out Initials Comments

Stabilization
 Time In Time Out Initials Gross Wt. Comments

Landfill
 Time In Time Out Initials Comments

Other
 Time In Time Out Initials Comments

Aqueous Treatment
 Time In Time Out Signature (NO Initials) Comments

Facility Personnel (please initial)

- _____ Smoking or eating in prohibited areas _____ Leaving truck unattended
 _____ Failure to obey instructions of facility personnel _____ Failure to display overweight flag
 _____ Failure to wear appropriate PPE _____ Improper tarping or detarpin
 _____ Unsafe driving practices _____ Overweight upon arrival
 _____ Other (specify _____)

Security Guard Initials: _____
 (Indicating receipt of Wash Bay pass, if necessary)

Driver's Comments

NYG 1161936

STATE OF NEW YORK
DEPARTMENT OF ENVIRONMENTAL CONSERVATION
DIVISION OF SOLID & HAZARDOUS MATERIALS



HAZARDOUS WASTE MANIFEST
P.O. Box 12820, Albany, New York 12212

Please type or print. Do not staple

(Hazardous Waste Manifest 1/28/98)

ie NYS Department of Environmental Conservation (518) 457-7362
GENERATOR
y or spill immediately call the National Response Center (800) 424-8800
TRANSPORTER
FACILITY
in case of er

UNIFORM HAZARDOUS WASTE MANIFEST		1. Generator's US EPA ID No. NY D 0 0 2 2 4 5 2 6 4	Manifest Doc No. CC046	2. Page 1 of 1	Information within heavy bold line is not required by Federal Law.
3. Generator's Name and Mailing Address Tri-Cities Barrel Superfund Site Respondents C/O ESC Engineering, 11911 Freedom Drive, Suite 900 Reston, VA 20190			A. NYG 1161936		
4. Generator's Telephone Number (703 709-6500		B. Generator's ID Tri-Cities Barrel Superfund Site, Port Crane,			
5. Transporter 1 (Company Name) Buffalo Fuel Corp	6. US EPA ID Number NYR000045724	C. State Transporter's ID AC24689 N.Y.			
7. Transporter 2 (Company Name)	8. US EPA ID Number	D. Transporter's Telephone (800) 677-8002			
9. Designated Facility Name and Site Address CWM Chemical Services, L.L.C. 1550 Balmer Road Model City, NY 14107		E. State Transporter's ID			
10. US EPA ID Number NY D 0 4 9 8 3 6 6 7 9		F. Transporter's Telephone ()			
		G. State Facility ID			
		H. Facility Telephone (716 754-8231			
11. US DOT Description (Including Proper Shipping Name, Hazard Class and ID Number)		12. Containers Number	13. Total Quantity	14. Unit Wt/Vol	I. Waste No.
a. RQ, Polychlorinated Biphenyls, Solid Mixture, UN2315, II (PCB Contaminated Soil)		XX1	EST-30000	K	EPA B007 STATE
b.					EPA STATE
c.					EPA STATE
d.					EPA STATE
J. Additional Descriptions for Materials listed Above		K. Handling Codes for Wastes Listed Above			
a. CW7341 PCB Cont. Soil		L <input type="checkbox"/> c <input type="checkbox"/>			
b.		b <input type="checkbox"/> d <input type="checkbox"/>			
15. Special Handling Instructions and Additional Information					
a. PCB out of service Date: 6/23/03, Weight: N/A Type: N/A 81574517					
CHEMTREC Emergency Response Number (800)424-9300 WMI Contract SERVICE # 686246-14					
16. GENERATOR'S CERTIFICATION: I hereby declare that the contents of this consignment are fully and accurately described above by proper shipping name and are classified, packed, marked and labeled, and are in all respects in proper condition for transport by highway according to applicable international and national government regulations and state laws and regulations. If I am a large quantity generator, I certify that I have a program in place to reduce the volume and toxicity of waste generated to the degree I have determined to be economically practicable and that I have selected the practicable method of treatment, storage, or disposal currently available to me which minimizes the present and future threat to human health and the environment; OR if I am a small quantity generator, I have made a good faith effort to minimize my waste generation and select the best waste management method that is available to me and that I can afford.					
Printed/Typed Name CAROLYN McMAHAN		Signature <i>[Signature]</i>		Mo. Day Year 10/6/3/0/0/3	
17. Transporter 1 Acknowledgement of Receipt of Materials					
Printed/Typed Name Kenneth P. Fabiny		Signature <i>[Signature]</i>		Mo. Day Year 10/6/3/6/0/3	
18. Transporter 2 Acknowledgement of Receipt of Materials					
Printed/Typed Name		Signature		Mo. Day Year	
19. Discrepancy Indication Space Actual Recd 27343 K					
20. Facility Owner or Operator: Certification of receipt of hazardous materials covered by this manifest except as noted in Item 19.					
Printed/Typed Name SHEUGY WOOP		Signature <i>[Signature]</i>		Mo. Day Year 10/7/0/10/3	



WASTE MANAGEMENT, INC.

CWM Chemical Services, L.L.C.
1550 Balmer Rd.
P.O. Box 200
Model City, N.Y 14107
716/754-8231

Federal EPA ID: NYD049836679


TRI CITIES BARREL CO INC
ATTN: C/O ESC ENGINEERING
NYD002245264
11911 FREEDOM DRIVE, SUITE 900
RESTON VA 20190

CERTIFICATE OF DISPOSAL

CWM CHEMICAL SERVICES, L.L.C. has received waste material from TRI CITIES BARREL CO INC on 07/01/03 as described on Hazardous Waste Manifest number NYG1161918 Sequence number 01. CWM CHEMICAL SERVICES, L.L.C. hereby certifies that the above described material was landfilled in accordance with the 40 CFR part 761 as it pertains to the land disposal of polychlorinated biphenyl contaminated materials.

Profile Number: CW7341
WM Tracking ID: 8157449201
CWM Unit #: 1*0
Disposal Date: 07/01/03

Under civil and criminal penalties of law for the making or submission of false or fraudulent statements or representations (18 U.S.C 1001 and 15 U.S.C. 2615) I certify that the information contained in or accompanying this document is true accurate and complete. As to the identified section(s) of this document for which I cannot personally verify truth and accuracy, I certify as the company official having supervisory responsibility for the persons who, acting under my direct instructions, made the verification that this information is true accurate and complete.



RICHARD STURGES
DIVISION MANAGER
Certificate # 249977
07/03/03

For questions please call
our Customer Service Dept.
at (800) 843-3604



Transporter Log
CWM Chemical Services, Inc.
 Model City, NY

111154

56
 Cubic Yards

4

Receipt # K1574490 Trailer License Plate # and State AB315064
686246-15 9A545
 Service Req. # Profile # Permit #
Duffalo Fuel Corp 6820/D243
 Transporter Name Joe Meyers Tractor/Trailer/Roll-off # Tri Cities
 Driver's Name Generator

DEC 11 2014
 09:00 AM
 09:04
 10:51 AM

64500P

29257 L

Scheduled Arrival: _____
 Date _____ Time _____
 Actual Arrival: _____
 Date _____ Time In _____ Time Out _____

Arrived during Blackout? Y / N Notified DEC? Y / N

Leaker Permit Violation Placarding/Veh. I.D. Violation

Other (specify _____)

Bulk to Landfill No wet line Flatbed Stabilization Drums Tanker Transformers

Receiving:
 Initials Comments

Laboratory
 Time In _____ Time Out _____ Initials _____ Comments _____

Stabilization
 Time In _____ Time Out _____ Initials _____ Gross Wt. _____ Comments _____

Landfill
 Time In _____ Time Out _____ Initials _____ Comments _____

Other
 Time In _____ Time Out _____ Initials _____ Comments _____

Aqueous Treatment
 Time In _____ Time Out _____ Signature (NO Initials) _____ Comments _____

Facility Personnel (please initial)

_____ Smoking or eating in prohibited areas _____ Leaving truck unattended
 _____ Failure to obey instructions of facility personnel _____ Failure to display overweight flag
 _____ Failure to wear appropriate PPE _____ Improper tarping or detarpin
 _____ Unsafe driving practices _____ Overweight upon arrival
 _____ Other (specify) _____

Security Guard Initials: _____
 (Indicating receipt of Wash Bay pass, if necessary)

Driver's Comments

NYG 1161918



HAZARDOUS WASTE MANIFEST
P.O. Box 12820, Albany, New York 12212

Please type or print. Do not staple

(Hazardous Waste Manifest 1/28/98)

he NYS Department of Environmental Conservation (518) 457-7362
GENERATOR

cy or spill immediately call the National Response Center (800) 424-8800
TRANSPORTER

In case of et
FACILITY

UNIFORM HAZARDOUS WASTE MANIFEST		1. Generator's US EPA ID No. NYD002245264	Manifest Doc. No. 00047	2. Page 1 of 1	Information within heavy bold line is not required by Federal Law.
3. Generator's Name and Mailing Address Tri-Cities Barrel Superfund Site Respondents C/O ESC Engineering, 11911 Freedom Drive, Suite 900 Reston, VA 20190				A. NYG 1161918	
4. Generator's Telephone Number (703) 709-6500		6. US EPA ID Number NYR000045724		B. Generator's ID Tri-Cities Barrel Superfund Site, Port Crane	
5. Transporter 1 (Company Name) Buffalo Fuel Corp		8. US EPA ID Number		C. State Transporter's ID H5315CG N.Y.	
7. Transporter 2 (Company Name)		10. US EPA ID Number NYD049836679		D. Transporter's Telephone (800) 677-8002	
9. Designated Facility Name and Site Address CWM Chemical Services, I.L.C. 1550 Balmer Road Model Ctr. NY 14107		11. US DOT Description (Including Proper Shipping Name, Hazard Class and ID Number) a. RQ, Polychlorinated Biphenyls, Solid Mixture, UN2315, II (PCB Contaminated Soil)		E. State Transporter's ID	
				F. Transporter's Telephone ()	
				G. State Facility ID	
				H. Facility Telephone (716) 754-8231	
				12. Containers Number Type X X D	
				13. Total Quantity EST 300 00	
				14. Unit Wt/Vol K	
				I. Waste No. EPA STATE B007	
				EPA STATE	
				EPA STATE	
				EPA STATE	
				EPA STATE	
J. Additional Descriptions for Materials listed Above a. CW7341 PCB Cont. Soil		c.		K. Handling Codes for Wastes Listed Above a. <input checked="" type="checkbox"/> L	
b.		d.		b. <input type="checkbox"/> d. <input type="checkbox"/>	
15. Special Handling Instructions and Additional information a. PCB out of service Date: 6/23/03, Weight: N/A Type: N/A CHEMIREC Emergency Response Number (800)424-9300 WMI Contract SERVICE # 686246-15 81574492					
16. GENERATOR'S CERTIFICATION: I hereby declare that the contents of this consignment are fully and accurately described above by proper shipping name and are classified, packed, marked and labeled, and are in all respects in proper condition for transport by highway according to applicable international and national government regulations and state laws and regulations. If I am a large quantity generator, I certify that I have a program in place to reduce the volume and toxicity of waste generated to the degree I have determined to be economically practicable and that I have selected the practicable method of treatment, storage, or disposal currently available to me which minimizes the present and future threat to human health and the environment; OR if I am a small quantity generator, I have made a good faith effort to minimize my waste generation and select the best waste management method that is available to me and that I can afford.					
Printed/Typed Name CAROLYN mcINTOSH		Signature <i>[Signature]</i>		Mo. Day Year 06 30 03	
17. Transporter 1 Acknowledgement of Receipt of Materials Printed/Typed Name Joe Meyers		Signature <i>[Signature]</i>		Mo. Day Year 06 30 03	
18. Transporter 2 Acknowledgement of Receipt of Materials Printed/Typed Name		Signature		Mo. Day Year	
19. Discrepancy Indication Space Actual recd 29257 K					
20. Facility Owner or Operator: Certification of receipt of hazardous materials covered by this manifest except as noted in Item 19. Printed/Typed Name SHELLEY ROOP					
Signature <i>[Signature]</i>		Mo. Day Year 07 01 03			



WASTE MANAGEMENT, INC.

CWM Chemical Services, L.L.C.
1550 Balmer Rd.
P.O. Box 200
Model City, N.Y. 14107
716/754-8231

Federal EPA ID: NYD049836679


TRI CITIES BARREL CO INC
ATTN: C/O ESC ENGINEERING
NYD002245264
11911 FREEDOM DRIVE, SUITE 900
RESTON VA 20190

CERTIFICATE OF DISPOSAL

CWM CHEMICAL SERVICES, L.L.C. has received waste material from TRI CITIES BARREL CO INC on 07/01/03 as described on Hazardous Waste Manifest number NYG1161927 Sequence number 01. CWM CHEMICAL SERVICES, L.L.C. hereby certifies that the above described material was landfilled in accordance with the 40 CFR part 761 as it pertains to the land disposal of polychlorinated biphenyl contaminated materials.

Profile Number: CW7341
CWM Tracking ID: 8157452301
CWM Unit #: 1*0
Disposal Date: 07/01/03

Under civil and criminal penalties of law for the making or submission of false or fraudulent statements or representations (18 U.S.C 1001 and 15 U.S.C. 2615) I certify that the information contained in or accompanying this document is true accurate and complete. As to the identified section(s) of this document for which I cannot personally verify truth and accuracy, I certify as the company official having supervisory responsibility for the persons who, acting under my direct instructions, made the verification that this information is true accurate and complete.

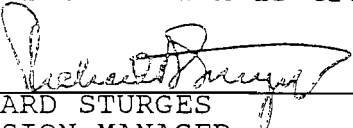

RICHARD STURGES
DIVISION MANAGER
Certificate # 249987
07/03/03

For questions please call
our Customer Service Dept.
at (800) 843-3604



Transporter Log
CWM Chemical Services, Inc.
 Model City, NY

111181

50

Cubic Yards

81574523 AD88964 NJ
 Receipt # Trailer License Plate # and State
 686246-16 CW7341 9A545
 Service Req. # Profile # Permit #
 BFC 6887/6887A
 Transporter Name Tractor/Trailer/Roll-off #
 M FALTSKO TRI CITIES
 Driver's Name Generator

69620 P
 31579 K

Scheduled Arrival: _____
 Date Time
 Actual Arrival: _____
 Date Time In Time Out

Arrived during Blackout? Y / N Notified DEC? Y / N

Leaker Permit Violation Placarding/Veh. I.D. Violation

Other (specify) _____

Receiving: SW
 Initials Comments

Bulk to Landfill No wet line Flatbed Stabilization Drums Tanker Transformers

Laboratory
 Time In Time Out Initials Comments

Stabilization
 Time In Time Out Initials Gross Wt. Comments

Landfill
 Time In Time Out Initials Comments

Other
 Time In Time Out Initials Comments

Aqueous Treatment
 Time In Time Out Signature (NO Initials) Comments

Facility Personnel (please initial)

_____ Smoking or eating in prohibited areas _____ Leaving truck unattended
 _____ Failure to obey instructions of facility personnel _____ Failure to display overweight flag
 _____ Failure to wear appropriate PPE _____ Improper tarping or detarpin
 _____ Unsafe driving practices _____ Overweight upon arrival
 _____ Other (specify) _____

Security Guard Initials: _____
 (Indicating receipt of Wash Bay pass, if necessary)

NO SCALE AT JOBSITE
 Driver's Comments

NYG 1161927

STATE OF NEW YORK
DEPARTMENT OF ENVIRONMENTAL CONSERVATION
DIVISION OF SOLID & HAZARDOUS MATERIALS



HAZARDOUS WASTE MANIFEST
P.O. Box 12820, Albany, New York 12212

(Hazardous Waste Manifest 1/28/98)

Please type or print. Do not staple

In case of emergency or spill immediately call the National Response Center (800) 424-8802 or call the NYS Department of Environmental Conservation (518) 457-7362

UNIFORM HAZARDOUS WASTE MANIFEST		1. Generator's US EPA ID No. NYD002245264	Manifest Doc. No. 00048	2. Page 1 of 1	Information within heavy bold line is not required by Federal Law.	
3. Generator's Name and Mailing Address Tri-Cities Barrel Superfund Site Respondents C/O ESC Engineering, 11911 Freedom Drive, Suite 900 Reston, VA 20190				A. NYG 1161927		
4. Generator's Telephone Number (703 709-6500)				B. Generator's ID Tri-Cities Barrel Superfund Site, Port Crane.		
5. Transporter 1 (Company Name) Buffalo Fuel Corp.		6. US EPA ID Number NYR000045724		C. State Transporter's ID AD88964NY		
7. Transporter 2 (Company Name)		8. US EPA ID Number		D. Transporter's Telephone 800 671-8002		
9. Designated Facility Name and Site Address CWM Chemical Services, I.L.C. 1550 Balmer Road Model City, NY 14107				E. State Transporter's ID		
10. US EPA ID Number NYD049836679				F. Transporter's Telephone ()		
				G. State Facility ID		
				H. Facility Telephone (716 754-8231)		
11. US DOT Description (Including Proper Shipping Name, Hazard Class and ID Number)		12. Containers Number	Type	13. Total Quantity	14. Unit Wt/Vol	I. Waste No.
a. RQ, Polychlorinated Biphenyls, Solid Mixture, UN2315, II (PCB Contaminated Soil)		XX1	D	EST 30000	K	EPA STATE B007
b.						EPA STATE
c.						EPA STATE
d.						EPA STATE
J. Additional Descriptions for Materials listed Above				K. Handling Codes for Wastes Listed Above		
a. CW7341 PCB Cont. Soil				a. <input type="checkbox"/> c. <input type="checkbox"/>		
b.				b. <input type="checkbox"/> d. <input type="checkbox"/>		
15. Special Handling Instructions and Additional Information a. PCB out of service Date: 6/23/03, Weight: N/A Type: N/A - 81574523 CHEMTREC Emergency Response Number (800)424-9300 WMI Contract SERVICE# 686246-16						
16. GENERATOR'S CERTIFICATION: I hereby declare that the contents of this consignment are fully and accurately described above by proper shipping name and are classified, packed, marked and labeled, and are in all respects in proper condition for transport by highway according to applicable international and national government regulations and state laws and regulations. If I am a large quantity generator, I certify that I have a program in place to reduce the volume and toxicity of waste generated to the degree I have determined to be economically practicable and that I have selected the practicable method of treatment, storage, or disposal currently available to me which minimizes the present and future threat to human health and the environment; OR if I am a small quantity generator, I have made a good faith effort to minimize my waste generation and select the best waste management method that is available to me and that I can afford.						
Printed/Typed Name CAROLYN McMAHAN		Signature <i>[Signature]</i>		Mo. Day Year 06 30 03		
17. Transporter 1 Acknowledgement of Receipt of Materials						
Printed/Typed Name MARK FALTISKO		Signature <i>[Signature]</i>		Mo. Day Year 06 30 03		
18. Transporter 2 Acknowledgement of Receipt of Materials						
Printed/Typed Name		Signature		Mo. Day Year		
19. Discrepancy Indication Space Actual Res 31579K						
20. Facility Owner or Operator: Certification of receipt of hazardous materials covered by this manifest except as noted in Item 19.						
Printed/Typed Name SHELLEY ROOP		Signature <i>[Signature]</i>		Mo. Day Year 10 01 03		



WASTE MANAGEMENT, INC.
CWM Chemical Services, L.L.C.
1550 Balmer Rd.
P.O. Box 200
Model City, N.Y. 14107
716/754-8231

Federal EPA ID: NYD049836679


TRI CITIES BARREL CO INC
ATTN: C/O ESC ENGINEERING
NYD002245264
11911 FREEDOM DRIVE, SUITE 900
RESTON VA 20190

CERTIFICATE OF DISPOSAL

CWM CHEMICAL SERVICES, L.L.C. has received waste material from TRI CITIES BARREL CO INC on 07/02/03 as described on Hazardous Waste Manifest number NYG1161909 Sequence number 01. CWM CHEMICAL SERVICES, L.L.C. hereby certifies that the above described material was landfilled in accordance with the 40 CFR part 761 as it pertains to the land disposal of polychlorinated biphenyl contaminated materials.

Profile Number: CW7341
WM Tracking ID: 8157455901
CWM Unit #: 1*0
Disposal Date: 07/02/03

Under civil and criminal penalties of law for the making or submission of false or fraudulent statements or representations (18 U.S.C 1001 and 15 U.S.C. 2615) I certify that the information contained in or accompanying this document is true accurate and complete. As to the identified section(s) of this document for which I cannot personally verify truth and accuracy, I certify as the company official having supervisory responsibility for the persons who, acting under my direct instructions, made the verification that this information is true accurate and complete.



RICHARD STURGES
DIVISION MANAGER
Certificate # 249861
07/02/03

For questions please call
our Customer Service Dept.
at (800) 843-3604



Transporter Log
CWM Chemical Services, Inc.
 Model City, NY

111224

60
 Cubic Yards.

11

81574559 Sen Ice NY
 Receipt # 686248-1 CW7341 PA-242
 Trailer License Plate # and State
 Service Req. # Bulk Profile # 369-369A Permit #
 Transporter Name DANA Tractor/Trailer/Roll-off # Tricities
 Driver's Name Generator

172580P
32922K

Scheduled Arrival: _____
 Date Time
 Actual Arrival: _____
 Date 579 Time-In Time Out

Arrived during Blackout? Y / N Notified DEC? Y / N

Receiving: AD
 Initials Comments

- Leaker Permit Violation Placarding/Veh. I.D. Violation
 Other (specify _____)

- Bulk to Landfill No wet line Flatbed Stabilization Drums Tanker Transformers

Laboratory CS
 Time In Time Out Initials Comments

Stabilization
 Time In Time Out Initials Gross Wt. Comments

Landfill
 Time In Time Out Initials Comments

Other
 Time In Time Out Initials Comments

Aqueous Treatment
 Time In Time Out Signature (NO Initials) Comments

Facility Personnel (please initial)

- _____ Smoking or eating in prohibited areas _____ Leaving truck unattended
 _____ Failure to obey instructions of facility personnel _____ Failure to display overweight flag
 _____ Failure to wear appropriate PPE _____ Improper tarping or detarplin
 _____ Unsafe driving practices _____ Overweight upon arrival
 _____ Other (specify _____)

Security Guard Initials: _____
 (Indicating receipt of Wash Bay pass, if necessary)

Driver's Comments

NYG 1161909



HAZARDOUS WASTE MANIFEST
P.O. Box 12820, Albany, New York 12212

(Hazardous Waste Manifest 1/28/98)

Please type or print. Do not staple

the NYS Department of Environmental Conservation (518) 457-7362

GENERATOR
TRANSPORTER
FACILITY
In case of a spill or spill immediately call the National Response Center (800) 424-8800

UNIFORM HAZARDOUS WASTE MANIFEST		1. Generator's US EPA ID No. NYD002245264	Manifest Doc. No. 00049	2. Page 1 of 1	Information within heavy bold line is not required by Federal Law.
3. Generator's Name and Mailing Address Tri-Cities Barrel Superfund Site Respondents C/O ESC Engineering, 11911 Freedom Drive, Suite 900 Reston, VA 20190			A. NYG 1161909		
4. Generator's Telephone Number (703) 709-6500			B. Generator's ID Tri-Cities Barrel Superfund Site, Port Crane,		
5. Transporter 1 (Company Name) US BULK TRANSPORT		6. US EPA ID Number PA0987347513		C. State Transporter's ID JENICE N.Y.	
7. Transporter 2 (Company Name)		8. US EPA ID Number		D. Transporter's Telephone 888-637-8182	
9. Designated Facility Name and Site Address CWM Chemical Services, L.L.C. 1550 Balmer Road Model City, NY 14107			E. State Transporter's ID		
10. US EPA ID Number NYD049836679			F. Transporter's Telephone ()		
11. US DOT Description (Including Proper Shipping Name, Hazard Class and ID Number)			G. State Facility ID		
a. RQ, Polychlorinated Biphenyls, Solid Mixture, UN2315, II (PCB Contaminated Soil)			H. Facility Telephone (716) 754-8231		
12. Containers Number Type			13. Total Quantity EST 316000		14. Unit K
15. Waste No			EPA STATE B007		
16. Additional Descriptions for Materials listed Above			K. Handling Codes for Wastes Listed Above		
a. CW7341 PCB Cont. Soil			a. <input type="checkbox"/> b. <input type="checkbox"/> c. <input type="checkbox"/> d. <input type="checkbox"/>		
17. Special Handling Instructions and Additional Information			a. PCB out of service Date: 6/23/03, Weight: N/A Type: N/A		
18. CHEMIREC Emergency Response Number (800)424-9300 WMI Contract			81574559 SERVICE# 686248-1		
16. GENERATOR'S CERTIFICATION: I hereby declare that the contents of this consignment are fully and accurately described above by proper shipping name and are classified, packed, marked and labeled, and are in all respects in proper condition for transport by highway according to applicable international and national government regulations and state laws and regulations. If I am a large quantity generator, I certify that I have a program in place to reduce the volume and toxicity of waste generated to the degree I have determined to be economically practicable and that I have selected the practicable method of treatment, storage, or disposal currently available to me which minimizes the present and future threat to human health and the environment; OR if I am a small quantity generator, I have made a good faith effort to minimize my waste generation and select the best waste management method that is available to me and that I can afford.					
Printed/Typed Name CAROLYN McMAHAN		Signature <i>[Signature]</i>		Mo. Day Year 10 7 01 03	
17. Transporter 1 Acknowledgement of Receipt of Materials					
Printed/Typed Name DAWA Jensen		Signature <i>[Signature]</i>		Mo. Day Year 07 01 03	
18. Transporter 2 Acknowledgement of Receipt of Materials					
Printed/Typed Name		Signature		Mo. Day Year	
19. Discrepancy Indication Space Actual Recd 32922K					
20. Facility Owner or Operator: Certification of receipt of hazardous materials covered by this manifest except as noted in Item 19.					
Printed/Typed Name Lynn Piechowshi		Signature <i>[Signature]</i>		Mo. Day Year 07 09 2003	



WASTE MANAGEMENT, INC.

CWM Chemical Services, L.L.C.
1550 Balmer Rd.
P.O. Box 200
Model City, N.Y 14107
716/754-8231

Federal EPA ID: NYD049836679


TRI CITIES BARREL CO INC
ATTN: C/O ESC ENGINEERING
NYD002245264
11911 FREEDOM DRIVE, SUITE 900
RESTON VA 20190

CERTIFICATE OF DISPOSAL

CWM CHEMICAL SERVICES, L.L.C. has received waste material from TRI CITIES BARREL CO INC on 07/02/03 as described on Hazardous Waste Manifest number NYG1161891 Sequence number 01. CWM CHEMICAL SERVICES, L.L.C. hereby certifies that the above described material was landfilled in accordance with the 40 CFR part 761 as it pertains to the land disposal of polychlorinated biphenyl contaminated materials.

Profile Number: CW7341
CWM Tracking ID: 8157456101
CWM Unit #: 1*0
Disposal Date: 07/02/03

Under civil and criminal penalties of law for the making or submission of false or fraudulent statements or representations (18 U.S.C 1001 and 15 U.S.C. 2615) I certify that the information contained in or accompanying this document is true accurate and complete. As to the identified section(s) of this document for which I cannot personally verify truth and accuracy, I certify as the company official having supervisory responsibility for the persons who, acting under my direct instructions, made the verification that this information is true accurate and complete.



RICHARD STURGES
DIVISION MANAGER
Certificate # 249863
07/02/03

For questions please call
our Customer Service Dept.
at (800) 843-3604



Transporter Log

CWM Chemical Services, Inc.

Model City, NY

111225

55

Cubic Yards

Receipt # R1574561 Trailer License Plate # and State AH67323 NY
6863482 CW7341 PA 242
 Service Req. # US BULK TRAYS Profile # TRAYS Permit # 314-2 314-2A
 Transporter Name JOHN E. TRICH Tractor/Trailer/Roll-off # TRICITIES
 Driver's Name _____ Generator _____

09/17/09
 09/17/09
 09/17/09
 09/17/09
67240P
30500K

Scheduled Arrival: _____
 Date _____ Time _____
 Actual Arrival: _____
 Date _____ Time In 5:30 Time Out _____

Arrived during Blackout? Y / N Notified DEC? Y / N

- Leaker Permit Violation Placarding/Veh. I.D. Violation
- Other (specify _____)
- Bulk to Landfill No wet line Flatbed Stabilization Drums Tanker Transformers

Receiving: [Signature]
 Initials _____ Comments _____

Laboratory _____
 Time In _____ Time Out _____ Initials [Signature] Comments _____

Stabilization _____
 Time In _____ Time Out _____ Initials _____ Gross Wt. _____ Comments _____

Landfill _____
 Time In _____ Time Out _____ Initials _____ Comments _____

Other _____
 Time In _____ Time Out _____ Initials _____ Comments _____

Aqueous Treatment _____
 Time In _____ Time Out _____ Signature (NO Initials) _____ Comments _____

Facility Personnel (please initial)

- _____ Smoking or eating in prohibited areas
- _____ Leaving truck unattended
- _____ Failure to obey instructions of facility personnel
- _____ Failure to display overweight flag
- _____ Failure to wear appropriate PPE
- _____ Improper tarping or detarplin
- _____ 726 Unsafe driving practices
- _____ Overweight upon arrival
- _____ Other (specify _____)

Security Guard Initials: _____
 (Indicating receipt of Wash Bay pass, if necessary)

Driver's Comments _____

NYG 1161891

STATE OF NEW YORK
DEPARTMENT OF ENVIRONMENTAL CONSERVATION
DIVISION OF SOLID & HAZARDOUS MATERIALS



HAZARDOUS WASTE MANIFEST
P.O. Box 12820, Albany, New York 12212

(Hazardous Waste Manifest 1/28/98)

Please type or print. Do not staple

In case of spill or spill immediately call the National Response Center (800) 424-8801 or the NYS Department of Environmental Conservation (518) 457-7362

UNIFORM HAZARDOUS WASTE MANIFEST		1. Generator's US EPA ID No. NYD002245264	Manifest Doc. No. 00050	2. Page 1 of 1	Information within heavy bold line is not required by Federal Law.
3. Generator's Name and Mailing Address Tri-Cities Barrel Superfund Site Respondents C/O ESC Engineering, 11911 Freedom Drive, Suite 900 Reston, VA 20190			A. NYG 1161891		
4. Generator's Telephone Number (703) 709-6500			B. Generator's ID NYG 1161891		
5. Transporter 1 (Company Name) US BULK TRANSPORT INC			C. Tri-Cities Barrel Superfund Site, Port Crane, NY 13023		
6. US EPA ID Number 987347515			D. Transporter's Telephone 888 651-8182		
7. Transporter 2 (Company Name)			E. State Transporter's ID		
8. US EPA ID Number			F. Transporter's Telephone ()		
9. Designated Facility Name and Site Address CWM Chemical Services, L.L.C. 1550 Balmer Road Model City, NY 14107			G. State Facility ID		
10. US EPA ID Number NYD049836679			H. Facility Telephone () 716 754-8231		
11. US DOT Description (Including Proper Shipping Name, Hazard Class and ID Number)		12. Containers Number	13. Total Quantity	14. Unit Wt/Vol	I. Waste No.
a. RQ, Polychlorinated Biphenyls, Solid Mixture, UN2315, II (PCB Contaminated Soil)		XXI	EST 30000	K	EPA STATE EPA B007 STATE EPA STATE EPA STATE
b.					
c.					
d.					
J. Additional Descriptions for Materials listed Above			K. Handling Codes for Wastes Listed Above		
a. CW7341 PCB Cont. Soil			a. <input type="checkbox"/> b. <input type="checkbox"/> c. <input type="checkbox"/>		
b.			b. <input type="checkbox"/> d. <input type="checkbox"/>		
15. Special Handling Instructions and Additional Information a. PCB out of service Date: 6/23/03, Weight: N/A Type: N/A CHEMTREC Emergency Response Number (800)424-9300 WMI Contract SERVICE # 686248-2 81574561					
16. GENERATOR'S CERTIFICATION: I hereby declare that the contents of this consignment are fully and accurately described above by proper shipping name and are classified, packed, marked and labeled, and are in all respects in proper condition for transport by highway according to applicable international and national government regulations and state laws and regulations. If I am a large quantity generator, I certify that I have a program in place to reduce the volume and toxicity of waste generated to the degree I have determined to be economically practicable and that I have selected the practicable method of treatment, storage, or disposal currently available to me which minimizes the present and future threat to human health and the environment; OR if I am a small quantity generator, I have made a good faith effort to minimize my waste generation and select the best waste management method that is available to me and that I can afford.					
Printed/Typed Name CAROLYN McMAHAN		Signature <i>C. McMahon</i>		Mo. 07	Day 01
17. Transporter 1 Acknowledgement of Receipt of Materials		Signature <i>John Etrich</i>		Mo. 07	Day 10
Printed/Typed Name JOHN ETRICH		Signature <i>John Etrich</i>		Year 03	
18. Transporter 2 Acknowledgement of Receipt of Materials		Signature		Mo.	Day
Printed/Typed Name		Signature		Year	
19. Discrepancy Indication Space Actual Recd 30500K					
20. Facility Owner or Operator: Certification of receipt of hazardous materials covered by this manifest except as noted in Item 19.					
Printed/Typed Name Lynn Piechowshi		Signature <i>Lynn Piechowshi</i>		Mo. 07	Day 20
				Year 03	



WASTE MANAGEMENT, INC.

CWM Chemical Services, L.L.C.
1550 Balmer Rd.
P.O. Box 200
Model City, N.Y. 14107
716/754-8231

Federal EPA ID: NYD049836679


TRI CITIES BARREL CO INC
ATTN: C/O ESC ENGINEERING
NYD002245264
11911 FREEDOM DRIVE, SUITE 900
RESTON VA 20190

CERTIFICATE OF DISPOSAL

CWM CHEMICAL SERVICES, L.L.C. has received waste material from TRI CITIES BARREL CO INC on 07/02/03 as described on Hazardous Waste Manifest number NYG1161882 Sequence number 01. CWM CHEMICAL SERVICES, L.L.C. hereby certifies that the above described material was landfilled in accordance with the 40 CFR part 761 as it pertains to the land disposal of polychlorinated biphenyl contaminated materials.

Profile Number: CW7341
WM Tracking ID: 8157455701
CWM Unit #: 1*0
Disposal Date: 07/02/03

Under civil and criminal penalties of law for the making or submission of false or fraudulent statements or representations (18 U.S.C 1001 and 15 U.S.C. 2615) I certify that the information contained in or accompanying this document is true accurate and complete. As to the identified section(s) of this document for which I cannot personally verify truth and accuracy, I certify as the company official having supervisory responsibility for the persons who, acting under my direct instructions, made the verification that this information is true accurate and complete.

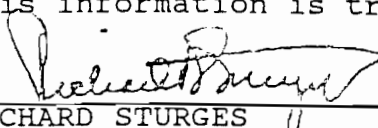

RICHARD STURGES
DIVISION MANAGER
Certificate # 249859
07/02/03

For questions please call
our Customer Service Dept.
at (800) 843-3604



Transporter Log
CWM Chemical Services, Inc.
 Model City, NY

111220

46 40
 Cubic Yards

81574557 AC H5444 NY
 Receipt # 6816248-3 CW37341 90545
 Service Req. # BFC Profile # 6840-6840A Permit #
 Transporter Name EU KUNATH Tractor/Trailer/Roll-off # Tri Cities Barrel
 Driver's Name _____ Generator _____

59080P
 26799K

Scheduled Arrival: _____
 Date Time
 Actual Arrival: _____
 Date Time In Time Out

Arrived during Blackout? Y / N Notified DEC? Y / N

- Leaker Permit Violation Placarding/Veh. I.D. Violation
- Other (specify _____)
- Bulk to Landfill No wet line Flatbed Stabilization Drums Tanker Transformers

Receiving: RP
 Initials Comments

Laboratory
 Time In Time Out Initials Comments

Stabilization
 Time In Time Out Initials Gross Wt. Comments

Landfill
 Time In Time Out Initials Comments

Other
 Time In Time Out Initials Comments

Aqueous Treatment
 Time In Time Out Signature (NO Initials) Comments

Facility Personnel (please initial)

- _____ Smoking or eating in prohibited areas
- _____ Leaving truck unattended
- _____ Failure to obey instructions of facility personnel
- _____ Failure to display overweight flag
- _____ Failure to wear appropriate PPE
- _____ Improper tarping or detarpin
- _____ Unsafe driving practices
- _____ Overweight upon arrival
- _____ Other (specify _____)

Security Guard Initials: _____
 (Indicating receipt of Wash Bay pass, if necessary)

Driver's Comments

NYG 1161882

STATE OF NEW YORK
DEPARTMENT OF ENVIRONMENTAL CONSERVATION
DIVISION OF SOLID & HAZARDOUS MATERIALS



HAZARDOUS WASTE MANIFEST
P.O. Box 12820, Albany, New York 12212

Please type or print. Do not staple

(Hazardous Waste Manifest 1/26/98)

the NYS Department of Environmental Conservation (518) 457-7362

In case of spill or spill immediately call the National Response Center (800) 474-8111

UNIFORM HAZARDOUS WASTE MANIFEST		1. Generator's US EPA ID No. NYD002245264	Manifest Doc. No. 00051	2. Page 1 of 1	Information within heavy bold line is not required by Federal Law.	
3. Generator's Name and Mailing Address Tri-Cities Barrel Superfund Site Respondents C/O ESC Engineering, 11911 Freedom Drive, Suite 900 Reston, VA 20190				A. NYG 1161882		
4. Generator's Telephone Number (703 709 6500)		6. US EPA ID Number NYR000045724		B. Generator's ID Tri-Cities Barrel Superfund Site, Port Crane		
5. Transporter 1 (Company Name) Buffalo Fuel Corp		8. US EPA ID Number		C. State Transporter's ID AC45444 NY		
7. Transporter 2 (Company Name)		10. US EPA ID Number NYD049836679		D. Transporter's Telephone (800) 677-8002		
9. Designated Facility Name and Site Address CWM Chemical Services, I.L.C. 1550 Balmer Road Model City, NY 14107		11. US DOT Description (Including Proper Shipping Name, Hazard Class and ID Number)		E. State Transporter's ID		
		12. Containers Number Type		F. Transporter's Telephone ()		
		13. Total Quantity		G. State Facility ID		
		14. Unit Wt/Vol		H. Facility Telephone (716) 754-8231		
		15. Waste No.				
a. RQ, Polychlorinated Biphenyls, Solid Mixture, UN2315, II (PCB Contaminated Soil)		X X 1		EST 30000		K EPA STATE B007
b.						EPA STATE
c.						EPA STATE
d.						EPA STATE
J. Additional Descriptions for Materials listed Above				K. Handling Codes for Wastes Listed Above		
a. CW7341 PCB Cont. Soil		c		a <input type="checkbox"/> L <input type="checkbox"/> c <input type="checkbox"/>		
b		d		b <input type="checkbox"/> d <input type="checkbox"/>		
15. Special Handling Instructions and Additional Information a. PCB out of service Date: 6/23/03, Weight: N/A Type: N/A CHEMTREC Emergency Response Number (800)424-9300 WMI Contract SERVICE # 686248-3 ERG # 171 81574557						
16. GENERATOR'S CERTIFICATION: I hereby declare that the contents of this consignment are fully and accurately described above by proper shipping name and are classified, packed, marked and labeled, and are in all respects in proper condition for transport by highway according to applicable international and national government regulations and state laws and regulations. If I am a large quantity generator, I certify that I have a program in place to reduce the volume and toxicity of waste generated to the degree I have determined to be economically practicable and that I have selected the practicable method of treatment, storage, or disposal currently available to me which minimizes the present and future threat to human health and the environment; OR if I am a small quantity generator, I have made a good faith effort to minimize my waste generation and select the best waste management method that is available to me and that I can afford.						
Printed/Typed Name CAROLYN McMAHAN		Signature <i>[Signature]</i>		Mo. Day Year 07 01 03		
17. Transporter 1 Acknowledgement of Receipt of Materials Printed/Typed Name EDWARD C. KUNATH		Signature <i>[Signature]</i>		Mo. Day Year 07 01 03		
18. Transporter 2 Acknowledgement of Receipt of Materials Printed/Typed Name		Signature		Mo. Day Year		
19. Discrepancy Indication Space Actual Recd 26799 K						
20. Facility Owner or Operator: Certification of receipt of hazardous materials covered by this manifest except as noted in Item 19. Printed/Typed Name Lynn Piechowsh						
Signature <i>[Signature]</i>		Mo. Day Year 07 02 03				



WASTE MANAGEMENT, INC.

CWM Chemical Services, L.L.C.
1550 Balmer Rd.
P.O. Box 200
Model City, N.Y 14107
716/754-8231

Federal EPA ID: NYD049836679


TRI CITIES BARREL CO INC
ATTN: C/O ESC ENGINEERING
NYD002245264
11911 FREEDOM DRIVE, SUITE 900
RESTON VA 20190

CERTIFICATE OF DISPOSAL

CWM CHEMICAL SERVICES, L.L.C. has received waste material from TRI CITIES BARREL CO INC on 07/02/03 as described on Hazardous Waste Manifest number NYG1161864 Sequence number 01. CWM CHEMICAL SERVICES, L.L.C. hereby certifies that the above described material was landfilled in accordance with the 40 CFR part 761 as it pertains to the land disposal of polychlorinated biphenyl contaminated materials.

Profile Number: CW7341
WM Tracking ID: 8157457201
CWM Unit #: 1*0
Disposal Date: 07/02/03

Under civil and criminal penalties of law for the making or submission of false or fraudulent statements or representations (18 U.S.C 1001 and 15 U.S.C. 2615) I certify that the information contained in or accompanying this document is true accurate and complete. As to the identified section(s) of this document for which I cannot personally verify truth and accuracy, I certify as the company official having supervisory responsibility for the persons who, acting under my direct instructions, made the verification that this information is true accurate and complete.

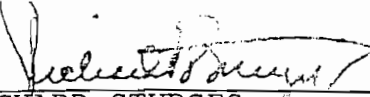
RICHARD STURGES
DIVISION MANAGER
Certificate # 249873
07/02/03

For questions please call
our Customer Service Dept.
at (800) 843-3604



Transporter Log
CWM Chemical Services, Inc.
 Model City, NY

111232

Cubic Yards

81574572

ARLSON N.Y.

Receipt #

Trailer License Plate # and State

Service Req. #

Profile #

Permit #

MANHATTAN TRUCKING

M-39/12

Transporter Name

Tractor/Trailer/Roll-off #

ANDY KRID

TR-01218 BAYBEE

Driver's Name

Generator

Scheduled Arrival:

Date

Time

Actual Arrival:

Date

Time In 5:38

Time Out

Arrived during Blackout? Y / N

Notified DEC? Y / N

Leaker Permit Violation Placarding/Veh. I.D. Violation

Other (specify _____)

Bulk to Landfill No wet line Flatbed Stabilization Drums Tanker Transformers

Laboratory

Time In

Time Out

Initials

Comments

Stabilization

Time In

Time Out

Initials

Gross Wt.

Comments

Landfill

Time In

Time Out

Initials

Comments

Other

Time In

Time Out

Initials

Comments

Aqueous Treatment

Time In

Time Out

Signature (NO Initials)

Comments

Facility Personnel (please initial)

_____ Smoking or eating in prohibited areas

_____ Leaving truck unattended

_____ Failure to obey instructions of facility personnel

_____ Failure to display overweight flag

_____ Failure to wear appropriate PPE

_____ Improper tarping or detarpin

_____ Unsafe driving practices

_____ Overweight upon arrival

_____ Other (specify _____)

Security Guard Initials: _____

(Indicating receipt of Wash Bay pass, if necessary)

Driver's Comments

72180 P
32741 K

Receiving: TKD
Initials Comments

NYG 1161864

STATE OF NEW YORK
DEPARTMENT OF ENVIRONMENTAL CONSERVATION
DIVISION OF SOLID & HAZARDOUS MATERIALS



HAZARDOUS WASTE MANIFEST
P.O. Box 12820, Albany, New York 12212

(Hazardous Waste Manifest 1/28/98)

Please type or print. Do not staple

the NYS Department of Environmental Conservation (518) 457-7362

In case of emergency or spill immediately call the National Response Center (800) 424-8801

UNIFORM HAZARDOUS WASTE MANIFEST		1. Generator's US EPA ID No. NYD002245264	Manifest Doc. No. 00052	2. Page 1 of 1	Information within heavy bold line is not required by Federal Law.		
3. Generator's Name and Mailing Address Tri-Cities Barrel Superfund Site Respondents C/O ESC Engineering, 11911 Freedom Drive, Suite 900 Reston, VA 20190			A. NYG 1161864				
4. Generator's Telephone Number (703 709-6500)			B. Generator's ID Tri-Cities Barrel Superfund Site, Port Crane.				
5. Transporter 1 (Company Name) Mangardi Bros Trucking		6. US EPA ID Number NYR006097972		C. State Transporter's ID AC 96809 NY			
7. Transporter 2 (Company Name)		8. US EPA ID Number		D. Transporter's Telephone (518) 477-8948			
9. Designated Facility Name and Site Address CWM Chemical Services, I.L.C. 1550 Bahner Road Model Cktv, NY 14107			10. US EPA ID Number NYD049836679		E. State Transporter's ID		
					F. Transporter's Telephone ()		
					G. State Facility ID		
					H. Facility Telephone (716 754-8231)		
11. US DOT Description (Including Proper Shipping Name, Hazard Class and ID Number)		12. Containers Number	Type	13. Total Quantity	14. Unit Wt/Vol	I. Waste No.	
a. RQ, Polychlorinated Biphenyls, Solid Mixture, UN2315, II (PCB Contaminated Soil)		1	X X	EST 30000	K	EPA STATE B007	
b.						EPA STATE	
c.						EPA STATE	
d.						EPA STATE	
J. Additional Descriptions for Materials listed Above			K. Handling Codes for Wastes Listed Above				
a. CW7341 PCB Cont. Soil			a. <input type="checkbox"/> L <input type="checkbox"/> c <input type="checkbox"/>				
b.			b. <input type="checkbox"/> d <input type="checkbox"/>				
15. Special Handling Instructions and Additional Information a. PCB out of service Date: 6/23/03, Weight: N/A Type: N/A CHEMTREC Emergency Response Number (800)424-9300 WMI Contract							
16. GENERATOR'S CERTIFICATION: I hereby declare that the contents of this consignment are fully and accurately described above by proper shipping name and are classified, packed, marked and labeled, and are in all respects in proper condition for transport by highway according to applicable international and national government regulations and state laws and regulations. If I am a large quantity generator, I certify that I have a program in place to reduce the volume and toxicity of waste generated to the degree I have determined to be economically practicable and that I have selected the practicable method of treatment, storage, or disposal currently available to me which minimizes the present and future threat to human health and the environment; OR if I am a small quantity generator, I have made a good faith effort to minimize my waste generation and select the best waste management method that is available to me and that I can afford.							
Printed/Typed Name CAROLYN McMAHAN		Signature <i>[Signature]</i>			Mo. 07	Day 01	Year 03
17. Transporter 1 Acknowledgement of Receipt of Materials							
Printed/Typed Name ANDY BEND		Signature <i>[Signature]</i>			Mo. 07	Day 01	Year 03
18. Transporter 2 Acknowledgement of Receipt of Materials							
Printed/Typed Name		Signature			Mo.	Day	Year
19. Discrepancy Indication Space Actual Recd 32741K							
20. Facility Owner or Operator: Certification of receipt of hazardous materials covered by this manifest except as noted in Item 19.							
Printed/Typed Name Lynn Piechowski		Signature <i>[Signature]</i>			Mo. 07	Day 02	Year 03



WASTE MANAGEMENT, INC.

CWM Chemical Services, L.L.C.
1550 Balmer Rd.
P.O. Box 200
Model City, N.Y 14107
716/754-8231

Federal EPA ID: NYD049836679


TRI CITIES BARREL CO INC
ATTN: C/O ESC ENGINEERING
NYD002245264
11911 FREEDOM DRIVE, SUITE 900
RESTON VA 20190

CERTIFICATE OF DISPOSAL

CWM CHEMICAL SERVICES, L.L.C. has received waste material from TRI CITIES BARREL CO INC on 07/02/03 as described on Hazardous Waste Manifest number NYG1161873 Sequence number 01. CWM CHEMICAL SERVICES, L.L.C. hereby certifies that the above described material was landfilled in accordance with the 40 CFR part 761 as it pertains to the land disposal of polychlorinated biphenyl contaminated materials.

Profile Number: CW7341
WM Tracking ID: 8157458501
CWM Unit #: 1*0
Disposal Date: 07/02/03

Under civil and criminal penalties of law for the making or submission of false or fraudulent statements or representations (18 U.S.C 1001 and 15 U.S.C. 2615) I certify that the information contained in or accompanying this document is true accurate and complete. As to the identified section(s) of this document for which I cannot personally verify truth and accuracy, I certify as the company official having supervisory responsibility for the persons who, acting under my direct instructions, made the verification that this information is true accurate and complete.


RICHARD STURGES
DIVISION MANAGER
Certificate # 249884
07/02/03

For questions please call
our Customer Service Dept.
at (800) 843-3604



Transporter Log
CWM Chemical Services, Inc.
 Model City, NY

111240

55
 Cubic Yards

Receipt # 81574585 Trailer License Plate # and State AC 25464 NY
 Service Req. # Landfill Profile # 9A 545 Permit # 452/D237
 Transporter Name BFC Tractor/Trailer/Roll-off # Tr City/Borrel Superland
 Driver's Name Paul Walker Generator _____
 Scheduled Arrival: 7/2/03 6:00AM
 Actual Arrival: 7/2/03 5:18AM
Date Date Time In Time Out

60680P
 27524K

Arrived during Blackout? Y / N Notified DEC? Y / N

- Leaker Permit Violation Placarding/Veh. I.D. Violation
 Other (specify _____)

Receiving: [Signature]
 Initials _____ Comments _____

- Bulk to Landfill No wet line Flatbed Stabilization Drums Tanker Transformers

Laboratory OS
Time In Time Out Initials Comments

Stabilization
Time In Time Out Initials Gross Wt. Comments

Landfill
Time In Time Out Initials Comments

Other
Time In Time Out Initials Comments

Aqueous Treatment
Time In Time Out Signature (NO Initials) Comments

Facility Personnel (please initial)

- _____ Smoking or eating in prohibited areas _____ Leaving truck unattended
 _____ Failure to obey instructions of facility personnel _____ Failure to display overweight flag
 _____ Failure to wear appropriate PPE _____ Improper tarping or detarpin
 _____ Unsafe driving practices _____ Overweight upon arrival
 _____ Other (specify _____)

Security Guard Initials: _____
 (Indicating receipt of Wash Bay pass, if necessary)

Driver's Comments _____

NYG 1161873



HAZARDOUS WASTE MANIFEST
P.O. Box 12820, Albany, New York 12212

Please type or print. Do not staple

(Hazardous Waste Manifest 1/26/98)

and the NYS Department of Environmental Conservation (518) 457-7362

Agency or spill immediately call the National Response Center (800) 424-6348

GENERATOR

TRANSPORTER

FACILITY

UNIFORM HAZARDOUS WASTE MANIFEST		1. Generator's US EPA ID No. NYD002245264		Manifest Doc. No. 00053		2. Page 1 of 1		Information within heavy bold line is not required by Federal Law.					
3. Generator's Name and Mailing Address Tri-Cities Barrel Superfund Site Respondents C/O ESC Engineering, 11911 Freedom Drive, Suite 900 Reston, VA 20190						A. NYG 1161873							
4. Generator's Telephone Number (703 709-6500						B. Generator's ID Tri-Cities Barrel Superfund Site, Port Crane,							
5. Transporter 1 (Company Name) Buffalo Fuel Corp				6. US EPA ID Number NYR000045724		C. State Transporter's ID AC 25964 N.Y.							
7. Transporter 2 (Company Name)				8. US EPA ID Number		D. Transporter's Telephone (800) 677-8502							
9. Designated Facility Name and Site Address CWM Chemical Services, I.I.C. 1550 Balmer Road Model City, NY 14107						E. State Transporter's ID							
10. US EPA ID Number NYD049836679						F. Transporter's Telephone ()							
11. US DOT Description (Including Proper Shipping Name, Hazard Class and ID Number)						12. Containers Number Type		13. Total Quantity		14. Unit Wt/Vol		I. Waste No.	
a. RQ, Polychlorinated Biphenyls, Solid Mixture, UN2315, II (PCB Contaminated Soil)						XX 1		EST 30000		K		EPA STATE B007	
b.												EPA STATE	
c.												EPA STATE	
d.												EPA STATE	
J. Additional Descriptions for Materials listed Above						K. Handling Codes for Wastes Listed Above							
a. CW7341 PCB Cont. Soil						a. <input type="checkbox"/> L <input type="checkbox"/> c <input type="checkbox"/>							
b.						b. <input type="checkbox"/> d <input type="checkbox"/>							
15. Special Handling Instructions and Additional Information										ERG # 171 81574 585			
a. PCB out of service Date: 6/23/03, Weight: N/A Type: N/A										SERVICE # 686248-5			
CHEMTREC Emergency Response Number (800)424-9300 WMI Contract													
16. GENERATOR'S CERTIFICATION: I hereby declare that the contents of this consignment are fully and accurately described above by proper shipping name and are classified, packed, marked and labeled, and are in all respects in proper condition for transport by highway according to applicable international and national government regulations and state laws and regulations. If I am a large quantity generator, I certify that I have a program in place to reduce the volume and toxicity of waste generated to the degree I have determined to be economically practicable and that I have selected the practicable method of treatment, storage, or disposal currently available to me which minimizes the present and future threat to human health and the environment; OR if I am a small quantity generator, I have made a good faith effort to minimize my waste generation and select the best waste management method that is available to me and that I can afford.													
Printed/Typed Name CAROLYN McMAHAN				Signature <i>C. McMahon</i>				Mo. 07		Day 01		Year 03	
17. Transporter 1 Acknowledgement of Receipt of Materials													
Printed/Typed Name Paul F. Walker Jr				Signature <i>Paul F. Walker Jr</i>				Mo. 07		Day 01		Year 03	
18. Transporter 2 Acknowledgement of Receipt of Materials													
Printed/Typed Name				Signature				Mo.		Day		Year	
19. Discrepancy Indication Space Actual Rec'd 27524 K													
20. Facility Owner or Operator: Certification of receipt of hazardous materials covered by this manifest except as noted in Item 19.													
Printed/Typed Name Lynn Beechowski				Signature <i>Lynn Beechowski</i>				Mo. 07		Day 02		Year 03	



WASTE MANAGEMENT, INC.

CWM Chemical Services, L.L.C.
1550 Balmer Rd.
P.O. Box 200
Model City, N.Y. 14107
716/754-8231

Federal EPA ID: NYD049836679


TRI CITIES BARREL CO INC
ATTN: C/O ESC ENGINEERING
NYD002245264
11911 FREEDOM DRIVE, SUITE 900
RESTON VA 20190

CERTIFICATE OF DISPOSAL

CWM CHEMICAL SERVICES, L.L.C. has received waste material from TRI CITIES BARREL CO INC on 07/02/03 as described on Hazardous Waste Manifest number NYG1161855 Sequence number 01. CWM CHEMICAL SERVICES, L.L.C. hereby certifies that the above described material was landfilled in accordance with the 40 CFR part 761 as it pertains to the land disposal of polychlorinated biphenyl contaminated materials.

Profile Number: CW7341
WM Tracking ID: 8157456701
CWM Unit #: 1*0
Disposal Date: 07/02/03

Under civil and criminal penalties of law for the making or submission of false or fraudulent statements or representations (18 U.S.C 1001 and 15 U.S.C. 2615) I certify that the information contained in or accompanying this document is true accurate and complete. As to the identified section(s) of this document for which I cannot personally verify truth and accuracy, I certify as the company official having supervisory responsibility for the persons who, acting under my direct instructions, made the verification that this information is true accurate and complete.

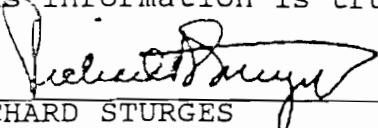
RICHARD STURGES
DIVISION MANAGER
Certificate # 249869
07/02/03

For questions please call
our Customer Service Dept.
at (800) 843-3604



Transporter Log
CWM Chemical Services, Inc.
 Model City, NY

111228

56
 Cubic Yards

13

91574567
 Receipt # 686248-6
 Service Req. # BUFFALO FUEL CORP
 Transporter Name JOE MEYERS
 Driver's Name JOE MEYERS
 Trailer License Plate # and State AB 31506 NY
 Permit # 9A545
 Profile # 6820/D243
 Tractor/Trailer/Roll-off # TRI CITIES
 Generator

07/20/09
 10:00 AM

62730 P
 28430 K

Scheduled Arrival: _____
 Date Time

Actual Arrival: _____
 Date Time In Time Out

Arrived during Blackout? Y / N Notified DEC? Y / N

- Leaker
- Permit Violation
- Placarding/Veh. I.D. Violation
- Other (specify _____)

Receiving: <u>JOE</u>	_____
Initials	Comments

- Bulk to Landfill
- No wet line
- Flatbed
- Stabilization
- Drums
- Tanker
- Transformers

Laboratory _____
 Time In Time Out Initials Comments

Stabilization _____
 Time In Time Out Initials Gross Wt. Comments

Landfill _____
 Time In Time Out Initials Comments

Other _____
 Time In Time Out Initials Comments

Aqueous Treatment _____
 Time In Time Out Signature (NO Initials) Comments

Facility Personnel (please initial)

- _____ Smoking or eating in prohibited areas
- _____ Leaving truck unattended
- _____ Failure to obey instructions of facility personnel
- _____ Failure to display overweight flag
- _____ Failure to wear appropriate PPE
- _____ Improper tarping or detarpin
- _____ Unsafe driving practices 1 DU 7 2 09
- _____ Overweight upon arrival
- _____ Other (specify _____)

Security Guard Initials: _____
 (Indicating receipt of Wash Bay pass, if necessary)

Driver's Comments

NYG 1161855

STATE OF NEW YORK
DEPARTMENT OF ENVIRONMENTAL CONSERVATION
DIVISION OF SOLID & HAZARDOUS MATERIALS



HAZARDOUS WASTE MANIFEST
P.O. Box 12820, Albany, New York 12212

Please type or print. Do not staple

[Hazardous Waste Manifest 1/28/98]

In case of spill or leak immediately call the National Response Center (800) 424-9300 or the NYS Department of Environmental Conservation (518) 457-7362

UNIFORM HAZARDOUS WASTE MANIFEST		1. Generator's US EPA ID No. NYD002245264	Manifest Doc. No. 00054	2. Page 1 of 1	Information within heavy bold line is not required by Federal Law.			
3. Generator's Name and Mailing Address Tri-Cities Barrel Superfund Site Respondents C/O ESC Engineering, 11911 Freedom Drive, Suite 900 Reston, VA 20190				A. NYG 1161855 B. Generator's ID Tri-Cities Barrel Superfund Site Port Crane C. State Transporter's ID 40-31506 NY D. Transporter's Telephone 800-677-8002 E. State Transporter's ID F. Transporter's Telephone () G. State Facility ID H. Facility Telephone (716 754-8231)				
4. Generator's Telephone Number (703 709-6500)	5. Transporter 1 (Company Name) Buffalo Fuel Corp		6. US EPA ID Number NYR006045724					
7. Transporter 2 (Company Name)	8. US EPA ID Number							
9. Designated Facility Name and Site Address CWM Chemical Services, I.L.C. 1550 Balmer Road Model City, NY 14107		10. US EPA ID Number NYD049836679						
11. US DOT Description (Including Proper Shipping Name, Hazard Class and ID Number)		12. Containers Number	13. Total Quantity				14. Unit Wt/Vol	I. Waste No.
a. RQ, Polychlorinated Biphenyls, Solid Mixture, UN2315, II (PCB Contaminated Soil)		<input checked="" type="checkbox"/> X 1	EST 3000	K	EPA B007			
b.					STATE			
c.					EPA			
d.					STATE			
J. Additional Descriptions for Materials listed Above				K. Handling Codes for Wastes Listed Above				
a. CW7341 PCB Cont. Soil				a. <input type="checkbox"/> c. <input type="checkbox"/>				
b.				b. <input type="checkbox"/> d. <input type="checkbox"/>				
15. Special Handling Instructions and Additional Information a. PCB out of service Date: 6/23/03, Weight: N/A Type: N/A CHEMTREC Emergency Response Number (800)424-9300 WMI Contract ERG# 171 SERVICE# 686248-6 81574567								
16. GENERATOR'S CERTIFICATION: I hereby declare that the contents of this consignment are fully and accurately described above by proper shipping name and are classified, packed, marked and labeled, and are in all respects in proper condition for transport by highway according to applicable international and national government regulations and state laws and regulations. If I am a large quantity generator, I certify that I have a program in place to reduce the volume and toxicity of waste generated to the degree I have determined to be economically practicable and that I have selected the practicable method of treatment, storage, or disposal currently available to me which minimizes the present and future threat to human health and the environment; OR if I am a small quantity generator, I have made a good faith effort to minimize my waste generation and select the best waste management method that is available to me and that I can afford.								
Printed/Typed Name CAROLYN McMAHAN		Signature <i>[Signature]</i>		Mo. 07	Day 01	Year 03		
17. Transporter 1 Acknowledgement of Receipt of Materials								
Printed/Typed Name Joe Meyers		Signature <i>[Signature]</i>		Mo. 07	Day 01	Year 03		
18. Transporter 2 Acknowledgement of Receipt of Materials								
Printed/Typed Name		Signature		Mo.	Day	Year		
19. Discrepancy Indication Space Actual Recd 28450K								
20. Facility Owner or Operator: Certification of receipt of hazardous materials covered by this manifest except as noted in Item 19.								
Printed/Typed Name Lynn Piechowski		Signature <i>[Signature]</i>		Mo. 07	Day 20	Year 03		



WASTE MANAGEMENT, INC.

CWM Chemical Services, L.L.C.
1550 Balmer Rd.
P.O. Box 200
Model City, N.Y 14107
716/754-8231

Federal EPA ID: NYD049836679


TRI CITIES BARREL CO INC
ATTN: C/O ESC ENGINEERING
NYD002245264
11911 FREEDOM DRIVE, SUITE 900
RESTON VA 20190

CERTIFICATE OF DISPOSAL

CWM CHEMICAL SERVICES, L.L.C. has received waste material from TRI CITIES BARREL CO INC on 07/02/03 as described on Hazardous Waste Manifest number NYG1161846 Sequence number 01. CWM CHEMICAL SERVICES, L.L.C. hereby certifies that the above described material was landfilled in accordance with the 40 CFR part 761 as it pertains to the land disposal of polychlorinated biphenyl contaminated materials.

Profile Number: CW7341
WM Tracking ID: 8157455001
CWM Unit #: 1*0
Disposal Date: 07/02/03

Under civil and criminal penalties of law for the making or submission of false or fraudulent statements or representations (18 U.S.C 1001 and 15 U.S.C. 2615) I certify that the information contained in or accompanying this document is true accurate and complete. As to the identified section(s) of this document for which I cannot personally verify truth and accuracy, I certify as the company official having supervisory responsibility for the persons who, acting under my direct instructions, made the verification that this information is true accurate and complete.

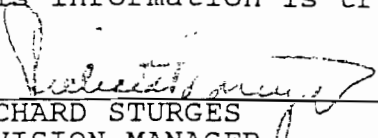

RICHARD STURGES
DIVISION MANAGER
Certificate # 249853
07/02/03

For questions please call
our Customer Service Dept.
at (800) 843-3604



Transporter Log
CWM Chemical Services, Inc.
 Model City, NY

111217

50
 Cubic Yards

81574550 AE53089 NY
 Receipt # 686248-7 Trailer License Plate # and State CV 7341 PA-242
 Service Req. # US BULK TRANSPORT INC Profile # 314 Permit # 314-A
 Transporter Name TACK KNAPP Tractor/Trailer/Roll-off # TRI CITIES BARREL FERTILIZER NY
 Driver's Name _____ Generator _____

4
 67580P
 30654K

Scheduled Arrival: 7-2-03
 Date _____ Time _____
 Actual Arrival: _____
 Date _____ Time In _____ Time Out _____

Arrived during Blackout? Y / N Notified DEC? Y / N

- Leaker Permit Violation Placarding/Veh. I.D. Violation
 Other (specify _____)

Receiving: <u>AK</u>	_____
Initials	Comments

- Bulk to Landfill No wet line Flatbed Stabilization Drums Tanker Transformers

Laboratory _____
 Time In _____ Time Out _____ Initials _____ Comments _____

Stabilization _____
 Time In _____ Time Out _____ Initials _____ Gross Wt. _____ Comments _____

Landfill _____
 Time In _____ Time Out _____ Initials _____ Comments _____

Other _____
 Time In _____ Time Out _____ Initials _____ Comments _____

Aqueous Treatment _____
 Time In _____ Time Out _____ Signature (NO Initials) _____ Comments _____

Facility Personnel (please initial)

- | | |
|--|--|
| _____ Smoking or eating in prohibited areas | _____ Leaving truck unattended |
| _____ Failure to obey instructions of facility personnel | _____ Failure to display overweight flag |
| _____ Failure to wear appropriate PPE | _____ Improper tarping or detarpin |
| _____ Unsafe driving practices | _____ Overweight upon arrival |
| _____ Other (specify _____) | |

Security Guard Initials: _____
 (Indicating receipt of Wash Bay pass, if necessary)

Driver's Comments _____

NYG 1161846



HAZARDOUS WASTE MANIFEST
P.O. Box 12820, Albany, New York 12212

Please type or print. Do not staple

(Hazardous Waste Manifest 1/28/98)

In case of emergency or spill immediately call the National Response Center (800) 424-8800 or the NYS Department of Environmental Conservation (518) 457-7362

UNIFORM HAZARDOUS WASTE MANIFEST		1. Generator's US EPA ID No. NYD002245264	Manifest Doc. No. 00055	2. Page 1 of 1	Information within heavy bold line is not required by Federal Law.									
3. Generator's Name and Mailing Address Tri-Cities Barrel Superfund Site Respondents C/O ESC Engineering, 11911 Freedom Drive, Suite 900 Reston, VA 20190				A. NYG 1161846										
4. Generator's Telephone Number (703) 709-6500		6. US EPA ID Number PAD987347515		C. State Transporter's ID AE53089 N.Y.										
5. Transporter 1 (Company Name) US BULK CORP.		7. Transporter 2 (Company Name)		D. Transporter's Telephone 888 765-8182										
8. US EPA ID Number		9. Designated Facility Name and Site Address CWM Chemical Services, I.L.C. 1550 Balmer Road Model City, NY 14107		E. State Transporter's ID										
10. US EPA ID Number NYD049836679		11. US DOT Description (Including Proper Shipping Name, Hazard Class and ID Number) a. RQ, Polychlorinated Biphenyls, Solid Mixture, UN2315, II (PCB Contaminated Soil)		F. Transporter's Telephone ()										
12. Containers Number Type XX D		13. Total Quantity EST 30000		14. Unit W/Vol K		I. Waste No. R007								
15. Special Handling Instructions and Additional Information a. PCB out of service Date: 6/23/03, Weight: N/A Type: N/A CHEMIREC Emergency Response Number (800)424-9300 WMI Contract SERVICE # 686248-7		K. Handling Codes for Wastes Listed Above <table border="1" style="width: 100%; border-collapse: collapse;"> <tr> <td>a</td><td>b</td><td>c</td><td>d</td> </tr> <tr> <td style="text-align: center;"><input type="checkbox"/></td><td style="text-align: center;"><input type="checkbox"/></td><td style="text-align: center;"><input type="checkbox"/></td><td style="text-align: center;"><input type="checkbox"/></td> </tr> </table>					a	b	c	d	<input type="checkbox"/>	<input type="checkbox"/>	<input type="checkbox"/>	<input type="checkbox"/>
a	b	c	d											
<input type="checkbox"/>	<input type="checkbox"/>	<input type="checkbox"/>	<input type="checkbox"/>											
16. GENERATOR'S CERTIFICATION: I hereby declare that the contents of this consignment are fully and accurately described above by proper shipping name and are classified, packed, marked and labeled, and are in all respects in proper condition for transport by highway according to applicable international and national government regulations and state laws and regulations. If I am a large quantity generator, I certify that I have a program in place to reduce the volume and toxicity of waste generated to the degree I have determined to be economically practicable and that I have selected the practicable method of treatment, storage, or disposal currently available to me which minimizes the present and future threat to human health and the environment; OR if I am a small quantity generator, I have made a good faith effort to minimize my waste generation and select the best waste management method that is available to me and that I can afford.														
Printed/Typed Name CAROLYN McMAHAN		Signature <i>[Signature]</i>		Mo. Day Year 10 7 03										
17. Transporter 1 Acknowledgement of Receipt of Materials Printed/Typed Name JACK ISNARD		Signature <i>[Signature]</i>		Mo. Day Year 10 7 03										
18. Transporter 2 Acknowledgement of Receipt of Materials Printed/Typed Name		Signature		Mo. Day Year										
19. Discrepancy Indication Space Actual Recd 30654 K														
20. Facility Owner or Operator: Certification of receipt of hazardous materials covered by this manifest except as noted in Item 19. Printed/Typed Name Gynn Pechowski														
Signature <i>[Signature]</i>		Mo. Day Year 07 02 03												



WASTE MANAGEMENT, INC.

CWM Chemical Services, L.L.C.
1550 Balmer Rd.
P.O. Box 200
Model City, N.Y. 14107
716/754-8231

Federal EPA ID: NYD049836679


TRI CITIES BARREL CO INC
ATTN: C/O ESC ENGINEERING
NYD002245264
11911 FREEDOM DRIVE, SUITE 900
RESTON VA 20190

CERTIFICATE OF DISPOSAL

CWM CHEMICAL SERVICES, L.L.C. has received waste material from TRI CITIES BARREL CO INC on 07/02/03 as described on Hazardous Waste Manifest number NYG1161837 Sequence number 01. CWM CHEMICAL SERVICES, L.L.C. hereby certifies that the above described material was landfilled in accordance with the 40 CFR part 761 as it pertains to the land disposal of polychlorinated biphenyl contaminated materials.

Profile Number: CW7341
WM Tracking ID: 8157455201
CWM Unit #: 1*0
Disposal Date: 07/02/03

Under civil and criminal penalties of law for the making or submission of false or fraudulent statements or representations (18 U.S.C 1001 and 15 U.S.C. 2615) I certify that the information contained in or accompanying this document is true accurate and complete. As to the identified section(s) of this document for which I cannot personally verify truth and accuracy, I certify as the company official having supervisory responsibility for the persons who, acting under my direct instructions, made the verification that this information is true accurate and complete.

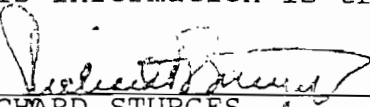

RICHARD STURGES
DIVISION MANAGER
Certificate # 249855
07/02/03

For questions please call
our Customer Service Dept.
at (800) 843-3604



Transporter Log
CWM Chemical Services, Inc.
 Model City, NY

111218

50
 Cubic Yards

81594552
 Receipt # 686248-8 Service Req. # CW7341
 AC40405 - NY
 Trailer License Plate # and State PA 242
 Profile # PA 242 Permit # 379-379A
 US Bulk Transport Inc
 Transporter Name John Tyler Tractor/Trailer/Roll-off # T2 (Cay Barrel)
 Driver's Name John Tyler Generator

Scheduled Arrival: _____
 Date Time
 Actual Arrival: _____
 Date Time In Time Out

Arrived during Blackout? Y / N Notified DEC? Y / N

- Leaker
- Permit Violation
- Placarding/Veh. I.D. Violation
- Other (specify _____)
- Bulk to Landfill
- No wet line
- Flatbed
- Stabilization
- Drums
- Tanker
- Transformers

Receiving: TS
 Initials Comments

Laboratory GS
 Time In Time Out Initials Comments

Stabilization
 Time In Time Out Initials Gross Wt. Comments

Landfill
 Time In Time Out Initials Comments

Other
 Time In Time Out Initials Comments

Aqueous Treatment
 Time In Time Out Signature (NO Initials) Comments

Facility Personnel (please initial)

- _____ Smoking or eating in prohibited areas
- _____ Leaving truck unattended
- _____ Failure to obey instructions of facility personnel
- _____ Failure to display overweight flag
- _____ Failure to wear appropriate PPE
- _____ Improper tarping or detarpin
- _____ Unsafe driving practices
- _____ Overweight upon arrival
- _____ Other (specify _____)

Security Guard Initials: _____
 (Indicating receipt of Wash Bay pass, if necessary)

Driver's Comments

NYG 1161837



HAZARDOUS WASTE MANIFEST
P.O. Box 12820, Albany, New York 12212

(Hazardous Waste Manifest 1/28/98)

Please type or print. Do not staple

the NYS Department of Environmental Conservation (518) 457-7362

GENERATOR

TRANSPORTER

FACILITY

UNIFORM HAZARDOUS WASTE MANIFEST		1. Generator's US EPA ID No. NYD002245264	Manifest Doc. No. 00056	2. Page 1 of 1	Information within heavy bold line is not required by Federal Law	
3. Generator's Name and Mailing Address Tri-Cities Barrel Superfund Site Respondents C/O ESC Engineering, 11911 Freedom Drive, Suite 900 Reston, VA 20190				A. NYG 1161837		
4. Generator's Telephone Number (703) 709-6500				B. Generator's ID Tri-Cities Barrel Superfund Site, Port Crane.		
5. Transporter 1 (Company Name) US BULK GULF Transport Inc.		6. US EPA ID Number PAD987347515		C. State Transporter's ID AC40405-MY		
7. Transporter 2 (Company Name)		8. US EPA ID Number		D. Transporter's Telephone (888) 651-8182		
9. Designated Facility Name and Site Address CWM Chemical Services, I.L.C. 1550 Balmer Road Model City, NY 14107				E. State Transporter's ID		
10. US EPA ID Number NYD049836679				F. Transporter's Telephone ()		
				G. State Facility ID		
				H. Facility Telephone (716) 754-8231		
11. US DOT Description (Including Proper Shipping Name, Hazard Class and ID Number)		12. Containers Number Type	13. Total Quantity	14. Unit Wt/Vol	I. Waste No.	
a. RQ, Polychlorinated Biphenyls, Solid Mixture, UN2315, II (PCB Contaminated Soil)		XX1	EST 30000	K	EPA STATE B007	
b.					EPA STATE	
c.					EPA STATE	
d.					EPA STATE	
J. Additional Descriptions for Materials listed Above				K. Handling Codes for Wastes Listed Above		
a. CW7341 PCB Cont. Soil				a. <input checked="" type="checkbox"/> L c. <input type="checkbox"/>		
b.				b. <input type="checkbox"/> d. <input type="checkbox"/>		
15. Special Handling Instructions and Additional Information a. PCB out of service Date: 6/23/03, Weight: N/A Type: N/A CHEMIREC Emergency Response Number (800)424-9300 WMI Contract SERVICE # 686248-8 ERG #171 81574552						
16. GENERATOR'S CERTIFICATION: I hereby declare that the contents of this consignment are fully and accurately described above by proper shipping name and are classified, packed, marked and labeled, and are in all respects in proper condition for transport by highway according to applicable international and national government regulations and state laws and regulations. If I am a large quantity generator, I certify that I have a program in place to reduce the volume and toxicity of waste generated to the degree I have determined to be economically practicable and that I have selected the practicable method of treatment, storage, or disposal currently available to me which minimizes the present and future threat to human health and the environment; OR if I am a small quantity generator, I have made a good faith effort to minimize my waste generation and select the best waste management method that is available to me and that I can afford.						
Printed/Typed Name CAROLYN McMAHAN		Signature <i>[Signature]</i>		Mo. Day Year 07 10 03		
17. Transporter 1 Acknowledgement of Receipt of Materials		Printed/Typed Name John Tyle		Signature <i>[Signature]</i>		
18. Transporter 2 Acknowledgement of Receipt of Materials		Printed/Typed Name		Signature		
19. Discrepancy Indication Space Actual Recd 32913K						
20. Facility Owner or Operator: Certification of receipt of hazardous materials covered by this manifest except as noted in Item 19.						
Printed/Typed Name Lynn Pichowski		Signature <i>[Signature]</i>		Mo. Day Year 07 02 03		



WASTE MANAGEMENT, INC.

CWM Chemical Services, L.L.C.
1550 Balmer Rd.
P.O. Box 200
Model City, N.Y. 14107
716/754-8231

Federal EPA ID: NYD049836679


TRI CITIES BARREL CO INC
ATTN: C/O ESC ENGINEERING
NYD002245264
11911 FREEDOM DRIVE, SUITE 900
RESTON VA 20190

CERTIFICATE OF DISPOSAL

CWM CHEMICAL SERVICES, L.L.C. has received waste material from TRI CITIES BARREL CO INC on 07/02/03 as described on Hazardous Waste Manifest number NYG1161828 Sequence number 01. CWM CHEMICAL SERVICES, L.L.C. hereby certifies that the above described material was landfilled in accordance with the 40 CFR part 761 as it pertains to the land disposal of polychlorinated biphenyl contaminated materials.

Profile Number: CW7341
CWM Tracking ID: 8157457001
CWM Unit #: 1*0
Disposal Date: 07/02/03

Under civil and criminal penalties of law for the making or submission of false or fraudulent statements or representations (18 U.S.C 1001 and 15 U.S.C. 2615) I certify that the information contained in or accompanying this document is true accurate and complete. As to the identified section(s) of this document for which I cannot personally verify truth and accuracy, I certify as the company official having supervisory responsibility for the persons who, acting under my direct instructions, made the verification that this information is true accurate and complete.

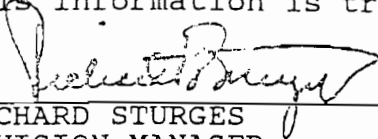
RICHARD STURGES
DIVISION MANAGER
Certificate # 249871
07/02/03

For questions please call
our Customer Service Dept.
at (800) 843-3604



Transporter Log

CWM Chemical Services, Inc.

Model City, NY

111230

Cubic Yards

81574570 AC96843 NY

Receipt # 686248-9 Trailer License Plate # and State 4A209

Service Req. # Margaret's Profile # Brocton Permits # 43

Transporter Name Packer Driver's Name Rcat Generator Tri Cities Barrel

Scheduled Arrival: 7-2-03 6:00

Actual Arrival: 7-2-03 5:36

Arrived during Blackout? Y / N Notified DEC? Y / N

Leaker Permit Violation Placarding/Veh. I.D. Violation

Other (specify)

Bulk to Landfill No wet line Flatbed Stabilization Drums Tanker Transformers

Laboratory

Table with 4 columns: Time In, Time Out, Initials, Comments

Stabilization

Table with 5 columns: Time In, Time Out, Initials, Gross Wt., Comments

Landfill

Table with 4 columns: Time In, Time Out, Initials, Comments

Other

Table with 4 columns: Time In, Time Out, Initials, Comments

Aqueous Treatment

Table with 4 columns: Time In, Time Out, Signature (NO Initials), Comments

Facility Personnel (please initial)

- Smoking or eating in prohibited areas
Leaving truck unattended
Failure to obey instructions of facility personnel
Failure to display overweight flag
Failure to wear appropriate PPE
Improper tarping or detarpin
Unsafe driving practices
Overweight upon arrival
Other (specify)

Security Guard Initials: (Indicating receipt of Wash Bay pass, if necessary)

Driver's Comments

Receiving: [Signature] Initials Comments

67140 P 30455 K

GS

Signature

10

Signature

NYG 1161828



HAZARDOUS WASTE MANIFEST
P.O. Box 12820, Albany, New York 12212

Please type or print. Do not staple

(Hazardous Waste Manifest 1/28/98)

UNIFORM HAZARDOUS WASTE MANIFEST		1. Generator's US EPA ID No. NYD002245264	Manifest Doc. No. 00057	2. Page 1 of 1	Information within heavy bold line is not required by Federal Law.	
3. Generator's Name and Mailing Address Tri-Cities Barrel Superfund Site Respondents C/O ESC Engineering, 11911 Freedom Drive, Suite 900 Reston, VA 20190				A. NYG 1161828		
4. Generator's Telephone Number (703) 709-6500		6. US EPA ID Number		B. Generator's ID Tri-Cities Barrel Superfund Site, Port Crane,		
5. Transporter 1 (Company Name) Mangiardi Bros Trucking		6. US EPA ID Number NYR000097972		C. State Transporter's ID AC96843 N.Y.		
7. Transporter 2 (Company Name)		8. US EPA ID Number		D. Transporter's Telephone (518) 477-8940		
9. Designated Facility Name and Site Address CWM Chemical Services, I.L.C. 1550 Balmer Road Model City, NY 14107		10. US EPA ID Number NYD049836679		E. State Transporter's ID		
				F. Transporter's Telephone ()		
				G. State Facility ID		
				H. Facility Telephone (716) 754-8231		
11. US DOT Description (Including Proper Shipping Name, Hazard Class and ID Number)		12. Containers Number	Type	13. Total Quantity	14. Unit Wt/Vol	I. Waste No.
a. RQ, Polychlorinated Biphenyls, Solid Mixture, UN2315, II (PCB Contaminated Soil)		XX1	D	EST 30000	K	EPA STATE B007
b.						EPA STATE
c.						EPA STATE
d.						EPA STATE
J. Additional Descriptions for Materials listed Above				K. Handling Codes for Wastes Listed Above		
a. CW7341 PCB Cont. Soil		c.		a. <input checked="" type="checkbox"/> L	c. <input type="checkbox"/>	
b.		d.		b. <input type="checkbox"/>	d. <input type="checkbox"/>	
15. Special Handling Instructions and Additional Information a. PCB out of service Date: 6/23/03, Weight: N/A Type: N/A EAG #171 81574570 CHEMIREC Emergency Response Number (800)424-9300 WMI Contract SERVICE # 686248-9						
16. GENERATOR'S CERTIFICATION: I hereby declare that the contents of this consignment are fully and accurately described above by proper shipping name and are classified, packed, marked and labeled, and are in all respects in proper condition for transport by highway according to applicable international and national government regulations and state laws and regulations. If I am a large quantity generator, I certify that I have a program in place to reduce the volume and toxicity of waste generated to the degree I have determined to be economically practicable and that I have selected the practicable method of treatment, storage, or disposal currently available to me which minimizes the present and future threat to human health and the environment; OR if I am a small quantity generator, I have made a good faith effort to minimize my waste generation and select the best waste management method that is available to me and that I can afford.						
Printed/Typed Name CAROLYN McMAHAN		Signature <i>[Signature]</i>		Mo. Day Year 07 01 03		
17. Transporter 1 Acknowledgement of Receipt of Materials						
Printed/Typed Name Patrick E Root		Signature <i>[Signature]</i>		Mo. Day Year 07 01 03		
18. Transporter 2 Acknowledgement of Receipt of Materials						
Printed/Typed Name		Signature		Mo. Day Year		
19. Discrepancy Indication Space Actual Recd 30455K						
20. Facility Owner or Operator: Certification of receipt of hazardous materials covered by this manifest except as noted in Item 19.						
Printed/Typed Name Lynn Piechowshi		Signature <i>[Signature]</i>		Mo. Day Year 07 02 03		

and the NYS Department of Environmental Conservation (518) 457-7364

In case of spill immediately call the National Response Center (800) 424-9300



WASTE MANAGEMENT, INC.

CWM Chemical Services, L.L.C.
1550 Balmer Rd.
P.O. Box 200
Model City, N.Y. 14107
716/754-8231

Federal EPA ID: NYD049836679


TRI CITIES BARREL CO INC
ATTN: C/O ESC ENGINEERING
NYD002245264
11911 FREEDOM DRIVE, SUITE 900
RESTON VA 20190

CERTIFICATE OF DISPOSAL

CWM CHEMICAL SERVICES, L.L.C. has received waste material from TRI CITIES BARREL CO INC on 07/02/03 as described on Hazardous Waste Manifest number NYG1161819 Sequence number 01. CWM CHEMICAL SERVICES, L.L.C. hereby certifies that the above described material was landfilled in accordance with the 40 CFR part 761 as it pertains to the land disposal of polychlorinated biphenyl contaminated materials.

Profile Number: CW7341
WM Tracking ID: 8157458401
CWM Unit #: 1*0
Disposal Date: 07/02/03

Under civil and criminal penalties of law for the making or submission of false or fraudulent statements or representations (18 U.S.C 1001 and 15 U.S.C. 2615) I certify that the information contained in or accompanying this document is true accurate and complete. As to the identified section(s) of this document for which I cannot personally verify truth and accuracy, I certify as the company official having supervisory responsibility for the persons who, acting under my direct instructions, made the verification that this information is true accurate and complete.

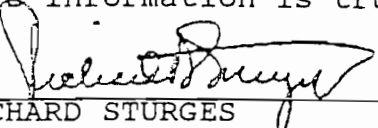

RICHARD STURGES
DIVISION MANAGER
Certificate # 249883
07/02/03

For questions please call
our Customer Service Dept.
at (800) 843-3604



Transporter Log
CWM Chemical Services, Inc.
Model City, NY

Cubic Yards

81574584

AC-24689

Receipt #

Trailer License Plate # and State

9A-545

Service Req. #

Profile #

Permit #

BUFFALO FUEL CORP

469/0-245

Transporter Name

Tractor/Trailer/Roll-off #

Kenneth P Fabray

TRI-CITIES BARREL SUPER FUND SITE RESPONDANTS

Driver's Name

Generator

Scheduled Arrival: 7-2-03

6600

Date

Time

Actual Arrival: 7-2-03

5116

Date

Time In

Time Out

Arrived during Blackout? Y / N

Notified DEC? Y / N

Leaker Permit Violation Placarding/Veh. I.D. Violation

Other (specify)

Bulk to Landfill No wet line Flatbed Stabilization Drums Tanker Transformers

Laboratory

Time In

Time Out

Initials

Comments

Stabilization

Time In

Time Out

Initials

Gross Wt.

Comments

Landfill

Time In

Time Out

Initials

Comments

Other

Time In

Time Out

Initials

Comments

Aqueous Treatment

Time In

Time Out

Signature (NO Initials)

Comments

Facility Personnel (please initial)

Smoking or eating in prohibited areas

Leaving truck unattended

Failure to obey instructions of facility personnel

Failure to display overweight flag

Failure to wear appropriate PPE

Improper tarping or detarpin

Unsafe driving practices

Overweight upon arrival

Other (specify)

Security Guard Initials:

(Indicating receipt of Wash Bay pass, if necessary)

Driver's Comments

NYG 1161819



HAZARDOUS WASTE MANIFEST
P.O. Box 12820, Albany, New York 12212

(Hazardous Waste Manifest 1/28/98)

Please type or print. Do not staple

and the NYS Department of Environmental Conservation (518) 457-7362

In case of spill immediately call the National Response Center (800) 424-9300

UNIFORM HAZARDOUS WASTE MANIFEST		1. Generator's US EPA ID No. NYD002245264	Manifest Doc. No. 00058	2. Page 1 of 1	Information within heavy bold line is not required by Federal Law.
3. Generator's Name and Mailing Address Tri-Cities Barrel Superfund Site Respondents C/O ESC Engineering, 11911 Freedom Drive, Suite 900 Reston, VA 20190			A. NYG 1161819		
4. Generator's Telephone Number (703) 709-6500			B. Generator's ID Tri-Cities Barrel Superfund Site, Port Crane.		
5. Transporter 1 (Company Name) Buffalo Fuel Corp		6. US EPA ID Number NYR000045724		C. State Transporter's ID AC24689 NY	
7. Transporter 2 (Company Name)		8. US EPA ID Number		D. Transporter's Telephone (800) 677-8002	
9. Designated Facility Name and Site Address CWM Chemical Services, I.L.C. 1550 Bahmer Road Model City, NY 14107			E. State Transporter's ID		
10. US EPA ID Number NYD049836679			F. Transporter's Telephone ()		
			G. State Facility ID		
			H. Facility Telephone (716) 754-8231		
11. US DOT Description (Including Proper Shipping Name, Hazard Class and ID Number)		12. Containers Number	13. Total Quantity	14. Unit Wt/Vol	1. Waste No.
a. RQ, Polychlorinated Biphenyls, Solid Mixture, UN2315, II (PCB Contaminated Soil)		XX1	EST 30000	K	EPA STATE B007
b.					EPA STATE
c.					EPA STATE
d.					EPA STATE
J. Additional Descriptions for Materials listed Above			K. Handling Codes for Wastes Listed Above		
a. CW7341 PCB Cont. Soil			a. <input checked="" type="checkbox"/> L <input type="checkbox"/> c <input type="checkbox"/>		
b.			b. <input type="checkbox"/> d <input type="checkbox"/>		
15. Special Handling Instructions and Additional Information a. PCB out of service Date: 6/23/03, Weight: N/A Type: N/A ERG# 171 81574584 CHEMTREC Emergency Response Number (800)424-9300 WMI Contract SERVICE # 686248-10					
16. GENERATOR'S CERTIFICATION: I hereby declare that the contents of this consignment are fully and accurately described above by proper shipping name and are classified, packed, marked and labeled, and are in all respects in proper condition for transport by highway according to applicable international and national government regulations and state laws and regulations. If I am a large quantity generator, I certify that I have a program in place to reduce the volume and toxicity of waste generated to the degree I have determined to be economically practicable and that I have selected the practicable method of treatment, storage, or disposal currently available to me which minimizes the present and future threat to human health and the environment; OR if I am a small quantity generator, I have made a good faith effort to minimize my waste generation and select the best waste management method that is available to me and that I can afford.					
Printed/Typed Name CAROLYN McMAHAN		Signature <i>[Signature]</i>		Mo. Day Year 07 01 03	
17. Transporter 1 Acknowledgement of Receipt of Materials					
Printed/Typed Name Kenneth P. FADINY		Signature <i>[Signature]</i>		Mo. Day Year 07 01 03	
18. Transporter 2 Acknowledgement of Receipt of Materials					
Printed/Typed Name		Signature		Mo. Day Year	
19. Discrepancy Indication Space Actual Recd 57320P / 26000K					
20. Facility Owner or Operator: Certification of receipt of hazardous materials covered by this manifest except as noted in Item 19.					
Printed/Typed Name Lynn Piechowski		Signature <i>[Signature]</i>		Mo. Day Year 07 02 03	



WASTE MANAGEMENT, INC.
CWM Chemical Services, L.L.C.
1550 Balmer Rd.
P.O. Box 200
Model City, N.Y. 14107
716/754-8231

Federal EPA ID: NYD049836679


TRI CITIES BARREL CO INC
ATTN: C/O ESC ENGINEERING
NYD002245264
11911 FREEDOM DRIVE, SUITE 900
RESTON VA 20190

CERTIFICATE OF DISPOSAL

CWM CHEMICAL SERVICES, L.L.C. has received waste material from TRI CITIES BARREL CO INC on 07/02/03 as described on Hazardous Waste Manifest number NYG1161801 Sequence number 01. CWM CHEMICAL SERVICES, L.L.C. hereby certifies that the above described material was landfilled in accordance with the 40 CFR part 761 as it pertains to the land disposal of polychlorinated biphenyl contaminated materials.

Profile Number: CW7341
WM Tracking ID: 8157457401
CWM Unit #: 1*0
Disposal Date: 07/02/03

Under civil and criminal penalties of law for the making or submission of false or fraudulent statements or representations (18 U.S.C 1001 and 15 U.S.C. 2615) I certify that the information contained in or accompanying this document is true accurate and complete. As to the identified section(s) of this document for which I cannot personally verify truth and accuracy, I certify as the company official having supervisory responsibility for the persons who, acting under my direct instructions, made the verification that this information is true accurate and complete.


RICHARD STURGES
DIVISION MANAGER
Certificate # 249875
07/02/03

For questions please call
our Customer Service Dept.
at (800) 843-3604



Transporter Log
CWM Chemical Services, Inc.
 Model City, NY

111233

55
 Cubic Yards

81574574
 Receipt # 686248-11 CW7341 PA-242
 Service Req. # US BUNK Profile # 311-5/311-5A Trailer License Plate # and State: AC95899 NY
 Transporter Name KEVIN TAPPER Tractor/Trailer/Roll-off # TRI CITIES BARREL
 Driver's Name KEVIN TAPPER Generator

07:18
 07:00
 10:30
 07:18

66640P
 30228K

Scheduled Arrival: _____
 Date Time
 Actual Arrival: _____
 Date Time In Time Out

Arrived during Blackout? Y / N Notified DEC? Y / N

- Leaker Permit Violation Placarding/Veh. I.D. Violation
 Other (specify _____)

Receiving: KT
 Initials Comments

- Bulk to Landfill No wet line Flatbed Stabilization Drums Tanker Transformers

Laboratory GS
 Time In Time Out Initials Comments

Stabilization
 Time In Time Out Initials Gross Wt. Comments

Landfill
 Time In Time Out Initials Comments

Other
 Time In Time Out Initials Comments

Aqueous Treatment
 Time In Time Out Signature (NO Initials) Comments

Facility Personnel (please initial)

- _____ Smoking or eating in prohibited areas _____ Leaving truck unattended
 _____ Failure to obey instructions of facility personnel _____ Failure to display overweight flag
 _____ Failure to wear appropriate PPE _____ Improper tarping or detarpin
 _____ Unsafe driving practices _____ Overweight upon arrival
 _____ Other (specify _____)

Security Guard Initials: _____
 (Indicating receipt of Wash Bay pass, if necessary)

Driver's Comments

NYG 1161801

STATE OF NEW YORK
DEPARTMENT OF ENVIRONMENTAL CONSERVATION
DIVISION OF SOLID & HAZARDOUS MATERIALS



HAZARDOUS WASTE MANIFEST
P.O. Box 12820, Albany, New York 12212

Please type or print. Do not staple

(Hazardous Waste Manifest 1/28/98)

UNIFORM HAZARDOUS WASTE MANIFEST		1. Generator's US EPA ID No NYD002245264	Manifest Doc. No. 00059	2. Page 1 of 1	Information within heavy bold line is not required by Federal Law	
3. Generator's Name and Mailing Address Tri-Cities Barrel Superfund Site Respondents C/O ESC Engineering, 11911 Freedom Drive, Suite 900 Reston, VA 20190				A. NYG 1161801		
4. Generator's Telephone Number (703) 709-6500				B. Generator's ID Tri-Cities Barrel Superfund Site, Port Crane.		
5. Transporter 1 (Company Name) US BULK TRANSPORT INC		6. US EPA ID Number PA0987347515		C. State Transporter's ID AC 95899 N.Y.		
7. Transporter 2 (Company Name)		8. US EPA ID Number		D. Transporter's Telephone (888) 651-8782		
9. Designated Facility Name and Site Address CWM Chemical Services, I.L.C. 1550 Balmer Road Model City, NY 14107				E. State Transporter's ID		
10. US EPA ID Number NYD049836679				F. Transporter's Telephone ()		
				G. State Facility ID		
				H. Facility Telephone (716) 754-8231		
11. US DOT Description (Including Proper Shipping Name, Hazard Class and ID Number)		12. Containers Number Type	13. Total Quantity	14. Unit Wt/Vol	I. Waste No.	
a. RQ, Polychlorinated Biphenyls, Solid Mixture, UN2315, II (PCB Contaminated Soil)		XX1 D	EST 30000	K	EPA STATE	
b.					EPA STATE B007	
c.					EPA STATE	
d.					EPA STATE	
J. Additional Descriptions for Materials listed Above				K. Handling Codes for Wastes Listed Above		
a. CW7341 PCB Cont. Soil				a. <input checked="" type="checkbox"/> L <input type="checkbox"/> c <input type="checkbox"/>		
b.				b. <input type="checkbox"/> d <input type="checkbox"/>		
15. Special Handling Instructions and Additional Information a. PCB out of service Date: 6/23/03, Weight: N/A Type: N/A CHEMIREC Emergency Response Number (800)424-9300 WMI Contract SERVICE # 686248-11 ERG # 171 81574574						
16. GENERATOR'S CERTIFICATION: I hereby declare that the contents of this consignment are fully and accurately described above by proper shipping name and are classified, packed, marked and labeled, and are in all respects in proper condition for transport by highway according to applicable international and national government regulations and state laws and regulations. If I am a large quantity generator, I certify that I have a program in place to reduce the volume and toxicity of waste generated to the degree I have determined to be economically practicable and that I have selected the practicable method of treatment, storage, or disposal currently available to me which minimizes the present and future threat to human health and the environment; OR if I am a small quantity generator, I have made a good faith effort to minimize my waste generation and select the best waste management method that is available to me and that I can afford.						
Printed/Typed Name CAROLYN McMAHAN		Signature <i>[Signature]</i>		Mo. Day Year 10 7 01 03		
Printed/Typed Name KEVIN TAPPER		Signature <i>[Signature]</i>		Mo. Day Year 10 7 01 03		
Printed/Typed Name		Signature		Mo. Day Year		
19. Discrepancy Indication Space Actual Recd 30 228K						
20. Facility Owner or Operator: Certification of receipt of hazardous materials covered by this manifest except as noted in Item 19.						
Printed/Typed Name Lynn Pechowski		Signature <i>[Signature]</i>		Mo. Day Year 07 02 03		

In case of spill or spill immediately call the National Response Center (800) 424-8800 or call the NYS Department of Environmental Conservation (518) 457-7362

In case of spill or spill immediately call the National Response Center (800) 424-8800 or call the NYS Department of Environmental Conservation (518) 457-7362



WASTE MANAGEMENT, INC.

CWM Chemical Services, L.L.C.
1550 Balmer Rd.
P.O. Box 200
Model City, N.Y 14107
716/754-8231

Federal EPA ID: NYD049836679


TRI CITIES BARREL CO INC
ATTN: C/O ESC ENGINEERING
NYD002245264
11911 FREEDOM DRIVE, SUITE 900
RESTON VA 20190

CERTIFICATE OF DISPOSAL

CWM CHEMICAL SERVICES, L.L.C. has received waste material from TRI CITIES BARREL CO INC on 07/02/03 as described on Hazardous Waste Manifest number NYG1161792 Sequence number 01. CWM CHEMICAL SERVICES, L.L.C. hereby certifies that the above described material was landfilled in accordance with the 40 CFR part 761 as it pertains to the land disposal of polychlorinated biphenyl contaminated materials.

Profile Number: CW7341
WM Tracking ID: 8157457601
CWM Unit #: 1*0
Disposal Date: 07/02/03

Under civil and criminal penalties of law for the making or submission of false or fraudulent statements or representations (18 U.S.C 1001 and 15 U.S.C. 2615) I certify that the information contained in or accompanying this document is true accurate and complete. As to the identified section(s) of this document for which I cannot personally verify truth and accuracy, I certify as the company official having supervisory responsibility for the persons who, acting under my direct instructions, made the verification that this information is true accurate and complete.

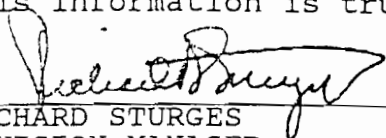

RICHARD STURGES
DIVISION MANAGER
Certificate # 249877
07/02/03

For questions please call
our Customer Service Dept.
at (800) 843-3604



Transporter Log
CWM Chemical Services, Inc.
 Model City, NY

111234

Cubic Yards

815 745 76

AC96555 N.Y.

Receipt # 686248-12 Trailer License Plate # and State CW7341 4A-209
 Service Req. # Mangiardi Bros. Profile # 38/20 Permit # 38/20
 Transporter Name Tom Vieta Tractor/Trailer/Roll-off # Tri-Cities Barrel
 Driver's Name _____ Generator _____

10/11/09
 11:00 AM
 11:30 AM
 12:00 PM
 12:30 PM
 1:00 PM
 1:30 PM
 2:00 PM
 2:30 PM
 12:00 AM

69040P
 31316K

Scheduled Arrival: _____
 Date _____ Time _____
 Actual Arrival: _____
 Date _____ Time In: 5:40 Time Out _____

Arrived during Blackout? Y / N Notified DEC? Y / N

- Leaker
- Permit Violation
- Placarding/Veh. I.D. Violation
- Other (specify _____)

Receiving: <u>[Signature]</u>	_____
Initials	Comments

- Bulk to Landfill
- No wet line
- Flatbed
- Stabilization
- Drums
- Tanker
- Transformers

Laboratory GS
 Time In _____ Time Out _____ Initials _____ Comments _____

Stabilization
 Time In _____ Time Out _____ Initials _____ Gross Wt. _____ Comments _____

Landfill
 Time In _____ Time Out _____ Initials _____ Comments _____

Other
 Time In _____ Time Out _____ Initials _____ Comments _____

Aqueous Treatment
 Time In _____ Time Out _____ Signature (NO Initials) _____ Comments _____

Facility Personnel (please initial)

- _____ Smoking or eating in prohibited areas
- _____ Leaving truck unattended
- _____ Failure to obey instructions of facility personnel
- _____ Failure to display overweight flag
- _____ Failure to wear appropriate PPE
- _____ Improper tarping or detarpin
- _____ Unsafe driving practices 7 2 1
- _____ Overweight upon arrival [Signature]
- _____ Other (specify _____)

Security Guard Initials: _____
 (Indicating receipt of Wash Bay pass, if necessary)

Driver's Comments

NYG 1161792

STATE OF NEW YORK
DEPARTMENT OF ENVIRONMENTAL CONSERVATION
DIVISION OF SOLID & HAZARDOUS MATERIALS



HAZARDOUS WASTE MANIFEST
P.O. Box 12820, Albany, New York 12212

Please type or print. Do not staple

(Hazardous Waste Manifest 1/28/98)

In case of a spill or spill immediately call the National Response Center (800) 424-8800, the NYS Department of Environmental Conservation (518) 457-7362

UNIFORM HAZARDOUS WASTE MANIFEST		1. Generator's US EPA ID No. NYD002245264	Manifest Doc. No. 00060	2. Page 1 of 1	Information within heavy bold line is not required by Federal Law.
3. Generator's Name and Mailing Address Tri-Cities Barrel Superfund Site Respondents			A. NYG 1161792		
4. General ESC Engineering, 11911 Freedom Drive, Suite 900 Reston, VA 20190			B. Generator's ID 12		
5. Transporter 1 (Company Name) Mangiardi Bros Trucking		703 709-6500	C. Tri-Cities Barrel Superfund Site, Port Crane, NY		
6. Transporter 1 (Company Name) Mangiardi Bros Trucking		US EPA ID Number NYR000097972	D. Transporter's Telephone 518 477 8940		
7. Transporter 2 (Company Name)		8. US EPA ID Number	E. State Transporter's ID		
9. Designated Facility Name and Site Address CWM Chemical Services, I.I.C. 1550 Balmer Road		10. US EPA ID Number NYD049836679	F. Transporter's Telephone ()		
			G. State Facility ID		
			H. Facility Telephone () 716 754 8231		
11. Model UN Proper Shipping Name, Hazard Class and ID Number		12. Containers Number	13. Total Quantity	14. Unit Wt/Vol	I. Waste No.
a. RQ, Polychlorinated Biphenyls, Solid Mixture, UN2315, II			EST 310000		EPA STATE
b. (PCB Contaminated Soil)		XX1	DT	K	EPA STATE B007
c.					EPA STATE
d.					EPA STATE
J. Additional Descriptions for Materials listed Above			K. Handling Codes for Wastes Listed Above		
a. CW7341 PCB Cont. Soil			a. <input type="checkbox"/> L <input type="checkbox"/> c <input type="checkbox"/>		
b.			b. <input type="checkbox"/> d <input type="checkbox"/>		
15. Special Handling Instructions and Additional Information ERG # 171 81574576 a. PCB out of service Date: 6/23/03, Weight: N/A Type: N/A SERVICE # 686248-12					
16. CERCLA EPCRA Emergency Response Number (800) 424-9400 WMI Contract I certify that the materials listed on this manifest are fully and accurately described above by proper shipping name and are classified, packed, marked and labeled, and are in all respects in proper condition for transport by highway according to applicable international and national government regulations and state laws and regulations. If I am a large quantity generator, I certify that I have a program in place to reduce the volume and toxicity of waste generated to the degree I have determined to be economically practicable and that I have selected the practicable method of treatment, storage, or disposal currently available to me which minimizes the present and future threat to human health and the environment; OR if I am a small quantity generator, I have made a good faith effort to minimize my waste generation and select the best waste management method that is available to me and that I can afford.					
Printed/Typed Name CAROLYN McMAHAN		Signature <i>Carolyn McMahon</i>		Mo. Day Year 07 01 03	
17. Transporter 1 Acknowledgement of Receipt of Materials					
Printed/Typed Name Tom Vieta		Signature <i>Tom Vieta</i>		Mo. Day Year 07 01 03	
18. Transporter 2 Acknowledgement of Receipt of Materials					
Printed/Typed Name		Signature		Mo. Day Year	
19. Discrepancy Indication Space Actual Recd - 31316K					
20. Facility Owner or Operator: Certification of receipt of hazardous materials covered by this manifest except as noted in Item 19.					
Printed/Typed Name Lynn Preechowski		Signature <i>Lynn Preechowski</i>		Mo. Day Year 07 02 03	



WASTE MANAGEMENT, INC.
CWM Chemical Services, L.L.C.
1550 Balmer Rd.
P.O. Box 200
Model City, N.Y. 14107
716/754-8231

Federal EPA ID: NYD049836679


TRI CITIES BARREL CO INC
ATTN: C/O ESC ENGINEERING
NYD002245264
11911 FREEDOM DRIVE, SUITE 900
RESTON VA 20190

CERTIFICATE OF DISPOSAL

CWM CHEMICAL SERVICES, L.L.C. has received waste material from TRI CITIES BARREL CO INC on 07/02/03 as described on Hazardous Waste Manifest number NYG1161783 Sequence number 01. CWM CHEMICAL SERVICES, L.L.C. hereby certifies that the above described material was landfilled in accordance with the 40 CFR part 761 as it pertains to the land disposal of polychlorinated biphenyl contaminated materials.

Profile Number: CW7341
CWM Tracking ID: 8157458101
CWM Unit #: 1*0
Disposal Date: 07/02/03

Under civil and criminal penalties of law for the making or submission of false or fraudulent statements or representations (18 U.S.C 1001 and 15 U.S.C. 2615) I certify that the information contained in or accompanying this document is true accurate and complete. As to the identified section(s) of this document for which I cannot personally verify truth and accuracy, I certify as the company official having supervisory responsibility for the persons who, acting under my direct instructions, made the verification that this information is true accurate and complete.


RICHARD STURGES
DIVISION MANAGER
Certificate # 249881
07/02/03

For questions please call
our Customer Service Dept.
at (800) 843-3604



Transporter Log
CWM Chemical Services, Inc.
Model City, NY

Cubic Yards

81574581 AH57661 NY
 Receipt # 686248-13 CW1341 Trailer License Plate # and State 4A-709
 Service Req. # Profile # Permit #
 Mangiardi Trucking 45/28
 Transporter Name Chris Hale Tractor/Trailer/Roll-off # Tri-Cities Barrel
 Driver's Name Generator
 Scheduled Arrival: 7/2 6:00
 Date Time
 Actual Arrival: 5/4/3
 Date Time In Time Out

7:00
 7:00
 72060P
 32686K

Receiving: [Signature]
 Initials Comments

- Arrived during Blackout? Y / N Notified DEC? Y / N
- Leaker Permit Violation Placarding/Veh. I.D. Violation
- Other (specify _____)
- Bulk to Landfill No wet line Flatbed Stabilization Drums Tanker Transformers

Laboratory CS
 Time In Time Out Initials Comments

Stabilization
 Time In Time Out Initials Gross Wt. Comments

Landfill
 Time In Time Out Initials Comments

Other
 Time In Time Out Initials Comments

Aqueous Treatment
 Time In Time Out Signature (NO Initials) Comments

Facility Personnel (please initial)

- Smoking or eating in prohibited areas _____ Leaving truck unattended _____
- Failure to obey instructions of facility personnel _____ Failure to display overweight flag _____
- Failure to wear appropriate PPE _____ Improper tarping or detarpin _____
- Unsafe driving practices _____ Overweight upon arrival _____
- Other (specify) _____

Security Guard Initials: _____
 (Indicating receipt of Wash Bay pass, if necessary)

Driver's Comments

NYG 1161783



HAZARDOUS WASTE MANIFEST
P.O. Box 12820, Albany, New York 12212

(Hazardous Waste Manifest 1/28/98)

Please type or print. Do not staple

In case of spill or leak immediately call the National Response Center (800) 424-9333 or the NYS Department of Environmental Conservation (518) 457-7362

UNIFORM HAZARDOUS WASTE MANIFEST		1. Generator's US EPA ID No. NYD002245264	Manifest Doc. No. 00061	2. Page 1 of 1	Information within heavy bold line is not required by Federal Law.
3. Generator's Name and Mailing Address Tri-Cities Barrel Superfund Site Respondents C/O ESC Engineering, 11911 Freedom Drive, Suite 900 Reston, VA 20190				A. NYG 1161783	
4. Generator's Telephone Number (703) 709-6500		6. US EPA ID Number		B. Generator's ID	
5. Transporter 1 (Company Name) Mangardi Bros TRUCKING		6. US EPA ID Number NYR000097972		C. State Transporter's ID AH57661 N.Y.	
7. Transporter 2 (Company Name)		8. US EPA ID Number		D. Transporter's Telephone (518) 477-8940	
9. Designated Facility Name and Site Address CWM Chemical Services, I.L.C. 1550 Balmer Road Model City, NY 14107		10. US EPA ID Number NYD049836679		E. State Transporter's ID	
				F. Transporter's Telephone ()	
				G. State Facility ID	
				H. Facility Telephone (716) 754-8231	
11. US DOT Description (Including Proper Shipping Name, Hazard Class and ID Number)			12. Containers Number Type	13. Total Quantity	14. Unit Wt/Vol
a. RQ, Polychlorinated Biphenyls, Solid Mixture, UN2315, II (PCB Contaminated Soil)			XX1 DT	EST 30000	K
b.					
c.					
d.					
I. Additional Descriptions for Materials listed Above			K. Handling Codes for Wastes Listed Above		
a. CW7341 PCB Cont. Soil			a. <input checked="" type="checkbox"/> L <input type="checkbox"/> c		
b.			b. <input type="checkbox"/> d <input type="checkbox"/>		
15. Special Handling Instructions and Additional Information a. PCB out of service Date: 6/23/03, Weight: N/A Type: N/A CHEMIREC Emergency Response Number (800)424-9300 WMI Contract SERVICE # 686248-13 ERG# 171 81574581					
16. GENERATOR'S CERTIFICATION: I hereby declare that the contents of this consignment are fully and accurately described above by proper shipping name and are classified, packed, marked and labeled, and are in all respects in proper condition for transport by highway according to applicable international and national government regulations and state laws and regulations. If I am a large quantity generator, I certify that I have a program in place to reduce the volume and toxicity of waste generated to the degree I have determined to be economically practicable and that I have selected the practicable method of treatment, storage, or disposal currently available to me which minimizes the present and future threat to human health and the environment; OR if I am a small quantity generator, I have made a good faith effort to minimize my waste generation and select the best waste management method that is available to me and that I can afford.					
Printed/Typed Name CAROLYN McMAHAN		Signature <i>[Signature]</i>		Mo. Day Year 07 01 03	
17. Transporter 1 Acknowledgement of Receipt of Materials		Printed/Typed Name Chris Hale		Signature <i>[Signature]</i>	
				Mo. Day Year 07 01 03	
18. Transporter 2 Acknowledgement of Receipt of Materials		Printed/Typed Name		Signature	
				Mo. Day Year	
19. Discrepancy Indication Space Actual Recd 32686K					
20. Facility Owner or Operator Certification of receipt of hazardous materials covered by this manifest except as noted in Item 19.					
Printed/Typed Name Lynn Pechowshu		Signature <i>[Signature]</i>		Mo. Day Year 07 01 03	



WASTE MANAGEMENT, INC.

CWM Chemical Services, L.L.C.
1550 Balmer Rd.
P.O. Box 200
Model City, N.Y 14107
716/754-8231

Federal EPA ID: NYD049836679


TRI CITIES BARREL CO INC
ATTN: C/O ESC ENGINEERING
NYD002245264
11911 FREEDOM DRIVE, SUITE 900
RESTON VA 20190

CERTIFICATE OF DISPOSAL

CWM CHEMICAL SERVICES, L.L.C. has received waste material from TRI CITIES BARREL CO INC on 07/02/03 as described on Hazardous Waste Manifest number NYG1161774 Sequence number 01. CWM CHEMICAL SERVICES, L.L.C. hereby certifies that the above described material was landfilled in accordance with the 40 CFR part 761 as it pertains to the land disposal of polychlorinated biphenyl contaminated materials.

Profile Number: CW7341
CWM Tracking ID: 8157456301
CWM Unit #: 1*0
Disposal Date: 07/02/03

Under civil and criminal penalties of law for the making or submission of false or fraudulent statements or representations (18 U.S.C 1001 and 15 U.S.C. 2615) I certify that the information contained in or accompanying this document is true accurate and complete. As to the identified section(s) of this document for which I cannot personally verify truth and accuracy, I certify as the company official having supervisory responsibility for the persons who, acting under my direct instructions, made the verification that this information is true accurate and complete.

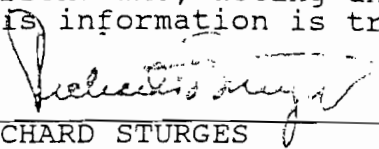

RICHARD STURGES
DIVISION MANAGER
Certificate # 249865
07/02/03

For questions please call
our Customer Service Dept.
at (800) 843-3604



Transporter Log
CWM Chemical Services, Inc.
 Model City, NY

111226

50 yds
 Cubic Yards

81574563
 Receipt # 686648 CWTS41 PA 242
 Service Req. # D.S. Profile # BULK TRANS Permit # 309-309-A
 Transporter Name Kevin Hicks Tractor/Trailer/Roll-off # TRI C. 123 Baniel Superfund S...
 Driver's Name Kevin Hicks Generator

01/11/12
 11:00 AM
 11:30 AM
 12:00 PM

Scheduled Arrival: _____

Actual Arrival: _____
 Date _____ Time _____
 Date _____ Time In _____ Time Out _____

Arrived during Blackout? Y / N Notified DEC? Y / N

- Leaker Permit Violation Placarding/Veh. I.D. Violation
 Other (specify _____)

Receiving: [Signature]
 Initials _____ Comments _____

- Bulk to Landfill No wet line Flatbed Stabilization Drums Tanker Transformers

Laboratory

Time In _____ Time Out _____ Initials _____ Comments _____

Stabilization

Time In _____ Time Out _____ Initials _____ Gross Wt. _____ Comments _____

Landfill

Time In _____ Time Out _____ Initials _____ Comments _____

Other

Time In _____ Time Out _____ Initials _____ Comments _____

Aqueous Treatment

Time In _____ Time Out _____ Signature (NO Initials) _____ Comments _____

Facility Personnel (please initial)

- _____ Smoking or eating in prohibited areas _____ Leaving truck unattended
 _____ Failure to obey instructions of facility personnel _____ Failure to display overweight flag
 _____ Failure to wear appropriate PPE _____ Improper tarping or detarpin
 _____ Unsafe driving practices _____ 72 _____ Overweight upon arrival
 _____ Other (specify _____)

Security Guard Initials: _____
 (Indicating receipt of Wash Bay pass, if necessary)

Driver's Comments

NYG 1161774



HAZARDOUS WASTE MANIFEST
P.O. Box 12820, Albany, New York 12212

Please type or print. Do not staple

(Hazardous Waste Manifest 1/28/98)

the NYS Department of Environmental Conservation (518) 457-7362

In case of emergency or spill immediately call the National Response Center (800) 424-8800

UNIFORM HAZARDOUS WASTE MANIFEST		1. Generator's US EPA ID No. NYD002245264	Manifest Doc. No. 00062	2. Page 1 of 1	Information within heavy bold line is not required by Federal Law.
3. Generator's Name and Mailing Address Tri-Cities Barrel Superfund Site Respondents C/O ESC Engineering, 11911 Freedom Drive, Suite 900 Reston, VA 20190			A. NYG 1161774		
4. Generator's Telephone Number (703) 709-6500			B. Generator's ID Tri-Cities Barrel Superfund Site, Port Crane,		
5. Transporter 1 (Company Name) US BULK TRANSPORT INC		6. US EPA ID Number PA D987347515		C. State Transporter's ID XW63964 PA	
7. Transporter 2 (Company Name)		8. US EPA ID Number		D. Transporter's Telephone (888) 651-8182	
9. Designated Facility Name and Site Address CWM Chemical Services, I.I.C. 1550 Bahner Road Model Cktv, NY 14107		10. US EPA ID Number NYD049836679		E. State Transporter's ID	
				F. Transporter's Telephone ()	
				G. State Facility ID	
				H. Facility Telephone (716) 754-8231	
11. US DOT Description (Including Proper Shipping Name, Hazard Class and ID Number)		12. Containers Number	13. Total Quantity	14. Unit Wt/Vol	I. Waste No.
a. RQ, Polychlorinated Biphenyls, Solid Mixture, UN2315, II (PCB Contaminated Soil)		XX1	EST 30000	K	EPA STATE
b.					EPA B007 STATE
c.					EPA STATE
d.					EPA STATE
J. Additional Descriptions for Materials listed Above CW7341 PCB Cont. Soil			K. Handling Codes for Wastes Listed Above		
a.			L <input type="checkbox"/>		
b.			d <input type="checkbox"/>		
15. Special Handling Instructions and Additional Information a. PCB out of service Date: 6/23/03, Weight: N/A Type: N/A CHEMTREC Emergency Response Number (800)424-9300 WMI Contract ERG # 171 81574563 SERVICE # 686248-14					
16. GENERATOR'S CERTIFICATION: I hereby declare that the contents of this consignment are fully and accurately described above by proper shipping name and are classified, packed, marked and labeled, and are in all respects in proper condition for transport by highway according to applicable international and national government regulations and state laws and regulations. If I am a large quantity generator, I certify that I have a program in place to reduce the volume and toxicity of waste generated to the degree I have determined to be economically practicable and that I have selected the practicable method of treatment, storage, or disposal currently available to me which minimizes the present and future threat to human health and the environment; OR if I am a small quantity generator, I have made a good faith effort to minimize my waste generation and select the best waste management method that is available to me and that I can afford.					
Printed/Typed Name CAROLYN McMAHAN		Signature <i>[Signature]</i>		Mo. Day Year 07 01 03	
17. Transporter 1 Acknowledgement of Receipt of Materials Printed/Typed Name Kevin Hicks		Signature <i>[Signature]</i>		Mo. Day Year 07 01 05	
18. Transporter 2 Acknowledgement of Receipt of Materials Printed/Typed Name		Signature		Mo. Day Year	
19. Discrepancy Indication Space Actual Recd 31053K					
20. Facility Owner or Operator: Certification of receipt of hazardous materials covered by this manifest except as noted in Item 19. Printed/Typed Name Lynn Pechowski					
Signature <i>[Signature]</i>		Mo. Day Year 07 02 03			



WASTE MANAGEMENT, INC.

CWM Chemical Services, L.L.C.
1550 Balmer Rd.
P.O. Box 200
Model City, N.Y. 14107
716/754-8231

Federal EPA ID: NYD049836679


TRI CITIES BARREL CO INC
ATTN: C/O ESC ENGINEERING
NYD002245264
11911 FREEDOM DRIVE, SUITE 900
RESTON VA 20190

CERTIFICATE OF DISPOSAL

CWM CHEMICAL SERVICES, L.L.C. has received waste material from TRI CITIES BARREL CO INC on 07/02/03 as described on Hazardous Waste Manifest number NYG1161765 Sequence number 01. CWM CHEMICAL SERVICES, L.L.C. hereby certifies that the above described material was landfilled in accordance with the 40 CFR part 761 as it pertains to the land disposal of polychlorinated biphenyl contaminated materials.

Profile Number: CW7341
WM Tracking ID: 8157456501
CWM Unit #: 1*0
Disposal Date: 07/02/03

Under civil and criminal penalties of law for the making or submission of false or fraudulent statements or representations (18 U.S.C 1001 and 15 U.S.C. 2615) I certify that the information contained in or accompanying this document is true accurate and complete. As to the identified section(s) of this document for which I cannot personally verify truth and accuracy, I certify as the company official having supervisory responsibility for the persons who, acting under my direct instructions, made the verification that this information is true accurate and complete.



RICHARD STURGES
DIVISION MANAGER
Certificate # 249867
07/02/03

For questions please call
our Customer Service Dept.
at (800) 843-3604

111227



Transporter Log
CWM Chemical Services, Inc.
Model City, NY

55
Cubic Yards

81574565
Receipt #
686248-15
Service Req. #
CW7341
U.S. BULK TRANSPORT INC.
Transporter Name
Dave Hicks
Driver's Name

ND35962 NY
Trailer License Plate # and State
PA-242
Permit #
304-304-A
Tractor/Trailer/Roll-off #
Tri Cities Barrel Superfund
Generator

58480P
20526K

Scheduled Arrival: _____
Date Time

Actual Arrival: _____
Date Time In Time Out

Arrived during Blackout? Y / N Notified DEC? Y / N

- Leaker
- Permit Violation
- Placarding/Veh. I.D. Violation
- Other (specify _____)

- Bulk to Landfill
- No wet line
- Flatbed
- Stabilization
- Drums
- Tanker
- Transformers

Laboratory
Time In Time Out Initials Comments

Stabilization
Time In Time Out Initials Gross Wt. Comments

Landfill
Time In Time Out Initials Comments

Other
Time In Time Out Initials Comments

Aqueous Treatment
Time In Time Out Signature (NO Initials) Comments

Facility Personnel (please initial)

- _____ Smoking or eating in prohibited areas
- _____ Leaving truck unattended
- _____ Failure to obey instructions of facility personnel
- _____ Failure to display overweight flag
- _____ Failure to wear appropriate PPE
- _____ Improper tarping or detarpin
- _____ Unsafe driving practices
- _____ Overweight upon arrival
- _____ Other (specify _____)

Security Guard Initials: _____
(Indicating receipt of Wash Bay pass, if necessary)

Driver's Comments

NYG 1161765



HAZARDOUS WASTE MANIFEST
P.O. Box 12820, Albany, New York 12212

[Hazardous Waste Manifest 1/28/98]

Please type or print. Do not staple

In case of spill or spill immediately call the National Response Center (800) 424-8111 or the NYS Department of Environmental Conservation (518) 457-7362

UNIFORM HAZARDOUS WASTE MANIFEST		1. Generator's US EPA ID No. NYD002245264	Manifest Doc. No. 00063	2. Page 1 of 1	Information within heavy bold line is not required by Federal Law.	
3. Generator's Name and Mailing Address Tri-Cities Barrel Superfund Site Respondents C/O ESC Engineering, 11911 Freedom Drive, Suite 900 Reston, VA 20190				A. NYG 1161765		
4. Generator's Telephone Number (703) 709-6500				B. Generator's ID Tri-Cities Barrel Superfund Site, Port Crane.		
5. Transporter 1 (Company Name) US BULK TRANSPORT INC		6. US EPA ID Number PA D98 7347515		C. State Transporter's ID AD35962 NY		
7. Transporter 2 (Company Name)		8. US EPA ID Number		D. Transporter's Telephone 888 765-8182		
9. Designated Facility Name and Site Address CWM Chemical Services, I.L.C. 1550 Balmer Road Model City, NY 14107				E. State Transporter's ID		
10. US EPA ID Number NYD049836679				F. Transporter's Telephone ()		
				G. State Facility ID		
				H. Facility Telephone (716) 754-8231		
11. US DOT Description (Including Proper Shipping Name, Hazard Class and ID Number)		12. Containers Number	Type	13. Total Quantity	14. Unit Wt/Vol	I. Waste No.
a. RQ, Polychlorinated Biphenyls, Solid Mixture, UN2315, II (PCB Contaminated Soil)		XX1	DT	EST 30000	K	EPA STATE B007
b.						EPA STATE
c.						EPA STATE
d.						EPA STATE
J. Additional Descriptions for Materials listed Above				K. Handling Codes for Wastes Listed Above		
a. CW7341 PCB Cont. Soil		c.		L		<input type="checkbox"/>
b.		d.				<input type="checkbox"/>
15. Special Handling Instructions and Additional Information a. PCB out of service Date: 6/23/03, Weight: N/A Type: N/A ERG # 171 815-74565 CHEMIREC Emergency Response Number (800)424-9300 WMI Contract SERVICE # 686248-15						
16. GENERATOR'S CERTIFICATION: I hereby declare that the contents of this consignment are fully and accurately described above by proper shipping name and are classified, packed, marked and labeled, and are in all respects in proper condition for transport by highway according to applicable international and national government regulations and state laws and regulations. If I am a large quantity generator, I certify that I have a program in place to reduce the volume and toxicity of waste generated to the degree I have determined to be economically practicable and that I have selected the practicable method of treatment, storage, or disposal currently available to me which minimizes the present and future threat to human health and the environment; OR if I am a small quantity generator, I have made a good faith effort to minimize my waste generation and select the best waste management method that is available to me and that I can afford.						
Printed/Typed Name CAROLYN McMAHAN		Signature <i>[Signature]</i>			Mo. Day Year 07 01 03	
17. Transporter 1 Acknowledgement of Receipt of Materials						
Printed/Typed Name Dave Hicks		Signature <i>[Signature]</i>			Mo. Day Year 07 01 03	
18. Transporter 2 Acknowledgement of Receipt of Materials						
Printed/Typed Name		Signature			Mo. Day Year	
19. Discrepancy Indication Space Actual Recd 58480P/26526K						
20. Facility Owner or Operator: Certification of receipt of hazardous materials covered by this manifest except as noted in Item 19.						
Printed/Typed Name Lynn Piechowshu		Signature <i>[Signature]</i>			Mo. Day Year 07 02 03	



WASTE MANAGEMENT, INC.

CWM Chemical Services, L.L.C.
1550 Balmer Rd.
P.O. Box 200
Model City, N.Y. 14107
716/754-8231

Federal EPA ID: NYD049836679


TRI CITIES BARREL CO INC
ATTN: C/O ESC ENGINEERING
NYD002245264
11911 FREEDOM DRIVE, SUITE 900
RESTON VA 20190

CERTIFICATE OF DISPOSAL

CWM CHEMICAL SERVICES, L.L.C. has received waste material from TRI CITIES BARREL CO INC on 07/02/03 as described on Hazardous Waste Manifest number NYG1161756 Sequence number 01. CWM CHEMICAL SERVICES, L.L.C. hereby certifies that the above described material was landfilled in accordance with the 40 CFR part 761 as it pertains to the land disposal of polychlorinated biphenyl contaminated materials.

Profile Number: CW7341
WM Tracking ID: 8157458301
CWM Unit #: 1*0
Disposal Date: 07/02/03

Under civil and criminal penalties of law for the making or submission of false or fraudulent statements or representations (18 U.S.C 1001 and 15 U.S.C. 2615) I certify that the information contained in or accompanying this document is true accurate and complete. As to the identified section(s) of this document for which I cannot personally verify truth and accuracy, I certify as the company official having supervisory responsibility for the persons who, acting under my direct instructions, made the verification that this information is true accurate and complete.



RICHARD STURGES
DIVISION MANAGER
Certificate # 249882
07/02/03

For questions please call
our Customer Service Dept.
at (800) 843-3604



Transporter Log
CWM Chemical Services, Inc.
 Model City, NY

111238

55 23
 Cubic Yards

81504583 AB31507 NY

Receipt # 686248-16 Trailer License Plate # and State 9A-545
 Service Req. # BUFFALO FACE CORP. Profile # 467/D242 Permit #
 Transporter Name DOUG STANGE Tractor/Trailer/Roll-off #
 Driver's Name TRI-CITIES BARREL SUPERFUND Generator
 Scheduled Arrival: 7/02/03 5:45 AM
 Date Time
 Actual Arrival: _____
 Date Time In Time Out

59920 P
 27180K

Arrived during Blackout? Y / N Notified DEC? Y / N

Leaker Permit Violation Placarding/Veh. I.D. Violation
 Other (specify _____)

Receiving: KS
 Initials Comments

Bulk to Landfill No wet line Flatbed Stabilization Drums Tanker Transformers

Laboratory GS
 Time In Time Out Initials Comments

Stabilization
 Time In Time Out Initials Gross Wt. Comments

Landfill
 Time In Time Out Initials Comments

Other
 Time In Time Out Initials Comments

Aqueous Treatment
 Time In Time Out Signature (NO Initials) Comments

Facility Personnel (please initial)

_____ Smoking or eating in prohibited areas _____ Leaving truck unattended
 _____ Failure to obey instructions of facility personnel _____ Failure to display overweight flag
 _____ Failure to wear appropriate PPE _____ Improper tarping or detarpin
KS _____ Unsafe driving practices _____ Overweight upon arrival
 _____ Other (specify _____)

Security Guard Initials: _____
 (Indicating receipt of Wash Bay pass, if necessary)

Driver's Comments

NYG 1161756



HAZARDOUS WASTE MANIFEST
P.O. Box 12820, Albany, New York 12212

(Hazardous Waste Manifest 1/28/98)

Please type or print. Do not staple

In case of spill, immediately call the National Response Center (800) 424-6343 and the NYS Department of Environmental Conservation (518) 457-7362.

UNIFORM HAZARDOUS WASTE MANIFEST		1. Generator's US EPA ID No. NYD002245264	Manifest Doc. No. 00064	2. Page 1 of 1	Information within heavy bold line is not required by Federal Law.	
3. Generator's Name and Mailing Address Tri-Cities Barrel Superfund Site Respondents C/O ESC Engineering, 11911 Freedom Drive, Suite 900 Reston, VA 20190				A. NYG 1161756		
4. Generator's Telephone Number (703) 709-6500		6. US EPA ID Number NYR000045724		B. Generator's ID Tri-Cities Barrel Superfund Site, Port Crane,		
5. Transporter 1 (Company Name) Buffalo Fuel Coop		7. US EPA ID Number		C. State Transporter's ID AB31507 NY		
7. Transporter 2 (Company Name)		8. US EPA ID Number		D. Transporter's Telephone 800 1677-5002		
9. Designated Facility Name and Site Address CWM Chemical Services, I.T.C. 1550 Balmer Road Model City, NY 14107		10. US EPA ID Number NYD049836679		E. State Transporter's ID		
				F. Transporter's Telephone ()		
				G. State Facility ID		
				H. Facility Telephone (716) 754-8231		
11. US DOT Description (Including Proper Shipping Name, Hazard Class and ID Number)			12. Containers Number Type	13. Total Quantity	14. Unit Wt/Vol	I. Waste No.
a. RQ, Polychlorinated Biphenyls, Solid Mixture, UN2315, II (PCB Contaminated Soil)			XXI DT	EST 30600	K	EPA STATE
b.						EPA STATE B007
c.						EPA STATE
d.						EPA STATE
J. Additional Descriptions for Materials listed Above				K. Handling Codes for Wastes Listed Above		
a. CW7341 PCB Cont. Soil				L <input type="checkbox"/>		
b.				d <input type="checkbox"/>		
15. Special Handling Instructions and Additional Information a. PCB out of service Date: 6/23/03, Weight: N/A Type: N/A CHEMTREC Emergency Response Number (800)424-9300 WMI Contract ERG # 171 81574583 SERVICE # 686248-16						
16. GENERATOR'S CERTIFICATION: I hereby declare that the contents of this consignment are fully and accurately described above by proper shipping name and are classified, packed, marked and labeled, and are in all respects in proper condition for transport by highway according to applicable international and national government regulations and state laws and regulations. If I am a large quantity generator, I certify that I have a program in place to reduce the volume and toxicity of waste generated to the degree I have determined to be economically practicable and that I have selected the practicable method of treatment, storage, or disposal currently available to me which minimizes the present and future threat to human health and the environment; OR if I am a small quantity generator, I have made a good faith effort to minimize my waste generation and select the best waste management method that is available to me and that I can afford.						
Printed/Typed Name CAROLYN McMAHAN		Signature <i>C. McMahon</i>		Mo. Day Year 07 01 03		
17. Transporter 1 Acknowledgement of Receipt of Materials		Printed/Typed Name DOUGLAS K STANGE		Signature <i>Douglas K Stange</i>		Mo. Day Year 07 01 03
18. Transporter 2 Acknowledgement of Receipt of Materials		Printed/Typed Name		Signature		Mo. Day Year
19. Discrepancy Indication Space Actual Rec'd 27180K						
20. Facility Owner or Operator: Certification of receipt of hazardous materials covered by this manifest except as noted in Item 19.						
Printed/Typed Name Lynn Pechowsh		Signature <i>Lynn Pechowsh</i>		Mo. Day Year 07 02 03		



WASTE MANAGEMENT, INC.

CWM Chemical Services, L.L.C.
1550 Balmer Rd.
P.O. Box 200
Model City, N.Y. 14107
716/754-8231

Federal EPA ID: NYD049836679


TRI CITIES BARREL CO INC
ATTN: C/O ESC ENGINEERING
NYD002245264
11911 FREEDOM DRIVE, SUITE 900
RESTON VA 20190

CERTIFICATE OF DISPOSAL

CWM CHEMICAL SERVICES, L.L.C. has received waste material from TRI CITIES BARREL CO INC on 07/02/03 as described on Hazardous Waste Manifest number NYG1161747 Sequence number 01. CWM CHEMICAL SERVICES, L.L.C. hereby certifies that the above described material was landfilled in accordance with the 40 CFR part 761 as it pertains to the land disposal of polychlorinated biphenyl contaminated materials.

Profile Number: CW7341
WM Tracking ID: 8157457801
CWM Unit #: 1*0
Disposal Date: 07/02/03

Under civil and criminal penalties of law for the making or submission of false or fraudulent statements or representations (18 U.S.C 1001 and 15 U.S.C. 2615) I certify that the information contained in or accompanying this document is true accurate and complete. As to the identified section(s) of this document for which I cannot personally verify truth and accuracy, I certify as the company official having supervisory responsibility for the persons who, acting under my direct instructions, made the verification that this information is true accurate and complete.


RICHARD STURGES
DIVISION MANAGER
Certificate # 249879
07/02/03

For questions please call
our Customer Service Dept.
at (800) 843-3604



Transporter Log
CWM Chemical Services, Inc.
 Model City, NY

111236

Cubic Yards.

81574578

402-97
 Trailer License Plate # and State
 4121

Receipt # 81574578
 Service Req. # 1110 Profile # 603 Permit # 1941
 Transporter Name Bus Tractor/Trailer/Roll-off # 72 Ct. Units
 Driver's Name Bus Generator 1200
 Scheduled Arrival: 7/10 12:00
 Actual Arrival: 7/10 5:42
 Date Time In Time Out

67760P
 36736K

Arrived during Blackout? Y / N Notified DEC? Y / N

Leaker Permit Violation Placarding/Veh. I.D. Violation

Other (specify _____)

Bulk to Landfill No wet line Flatbed Stabilization Drums Tanker Transformers

Receiving: <u>[Signature]</u>
Initials _____
Comments _____

Laboratory

Time In _____ Time Out _____ Initials CS Comments _____

Stabilization

Time In _____ Time Out _____ Initials _____ Gross Wt. _____ Comments _____

Landfill

Time In _____ Time Out _____ Initials _____ Comments _____

Other

Time In _____ Time Out _____ Initials _____ Comments _____

Aqueous Treatment

Time In _____ Time Out _____ Signature (NO Initials) _____ Comments _____

Facility Personnel (please initial)

- _____ Smoking or eating in prohibited areas
- _____ Leaving truck unattended
- _____ Failure to obey instructions of facility personnel
- _____ Failure to display overweight flag
- _____ Failure to wear appropriate PPE
- _____ Improper tarping or detarpin
- _____ Unsafe driving practices
- _____ Overweight upon arrival
- _____ Other (specify) _____

Security Guard Initials: _____
 (Indicating receipt of Wash Bay pass, if necessary)

Driver's Comments

NYG 1161747

STATE OF NEW YORK
DEPARTMENT OF ENVIRONMENTAL CONSERVATION
DIVISION OF SOLID & HAZARDOUS MATERIALS

M44



HAZARDOUS WASTE MANIFEST
P.O. Box 12820, Albany, New York 12212

(Hazardous Waste Manifest 1/28/98)

Please type or print. Do not staple

In case of a spill or leak, immediately call the National Response Center (800) 424-8800 or the NYS Department of Environmental Conservation (518) 457-7362

UNIFORM HAZARDOUS WASTE MANIFEST		1. Generator's US EPA ID No. NYD002245264	Manifest Doc. No. 00065	2. Page 1 of 1	Information within heavy bold line is not required by Federal Law.
3. Generator's Name and Mailing Address Tri-Cities Barrel Superfund Site Respondents C/O ESC Engineering, 11911 Freedom Drive, Suite 900 Reston, VA 20190			A. NYG 1161747		
4. Generator's Telephone Number 703 709-6540			B. Generator's ID 7/2/03		
5. Transporter 1 (Company Name) MANGIARDI BROS TRUCKING NY			C. Tri-Cities Barrel Superfund Site, Part Crane, N.Y.		
6. US EPA ID Number NYR000097972			D. Transporter's Telephone 518-477-8940		
7. Transporter 2 (Company Name)			E. State Transporter's ID		
8. US EPA ID Number			F. Transporter's Telephone ()		
9. Designated Facility Name and Site Address CWM Chemical Services, I.L.C. 1550 Balmer Road			G. State Facility ID		
10. US EPA ID Number NYD049836679			H. Facility Telephone () 716 754-8231		
11. Material Description (Including Proper Shipping Name, Hazard Class and ID Number)		12. Containers Number	13. Total Quantity	14. Unit Wt/Vol	I. Waste No.
a. RQ, Polychlorinated Biphenyls, Solid Mixture, UN2315, II			EST 30000		EPA STATE
b. (PCB Contaminated Soil)		XX1	DT	K	EPA STATE B007
c.					EPA STATE
d.					EPA STATE
J. Additional Descriptions for Materials listed Above			K. Handling Codes for Wastes Listed Above		
a. CW7341 PCB Cont. Soil			a. <input checked="" type="checkbox"/> c. <input type="checkbox"/>		
b.			b. <input type="checkbox"/> d. <input type="checkbox"/>		
15. Special Handling Instructions and Additional Information a. PCB out of service Date: 6/23/03, Weight: N/A Type: N/A ERG # 171 81574578 SERVICE # 686248-17					
16. GENERATOR CERTIFICATION: The materials described above are fully and accurately described above by proper shipping name and are classified, packed, marked and labeled, and are in all respects in proper condition for transport by highway according to applicable international and national government regulations and state laws and regulations. If I am a large quantity generator, I certify that I have a program in place to reduce the volume and toxicity of waste generated to the degree I have determined to be economically practicable and that I have selected the practicable method of treatment, storage, or disposal currently available to me which minimizes the present and future threat to human health and the environment; OR if I am a small quantity generator, I have made a good faith effort to minimize my waste generation and select the best waste management method that is available to me and that I can afford.					
Printed/Typed Name CAROLYN McMAHAN		Signature C. McMahon		Mo. Day Year 10 7 01 03	
17. Transporter 1 Acknowledgement of Receipt of Materials Printed/Typed Name LISA MOSLEY		Signature Lisa Mosley		Mo. Day Year 10 7 01 03	
18. Transporter 2 Acknowledgement of Receipt of Materials Printed/Typed Name		Signature		Mo. Day Year	
19. Discrepancy Indication Space Actual Recd - 30736 K					
Printed/Typed Name Lynn Piechowski		Signature Lynn Piechowski		Mo. Day Year 10 7 02 03	



WASTE MANAGEMENT, INC.

CWM Chemical Services, L.L.C.
1550 Balmer Rd.
P.O. Box 200
Model City, N.Y 14107
716/754-8231

Federal EPA ID: NYD049836679


TRI CITIES BARREL CO INC
ATTN: C/O ESC ENGINEERING
NYD002245264
11911 FREEDOM DRIVE, SUITE 900
RESTON VA 20190

CERTIFICATE OF DISPOSAL

CWM CHEMICAL SERVICES, L.L.C. has received waste material from TRI CITIES BARREL CO INC on 07/02/03 as described on Hazardous Waste Manifest number NYG1161729 Sequence number 01. CWM CHEMICAL SERVICES, L.L.C. hereby certifies that the above described material was landfilled in accordance with the 40 CFR part 761 as it pertains to the land disposal of polychlorinated biphenyl contaminated materials.

Profile Number: CW7341
WM Tracking ID: 8157455401
CWM Unit #: 1*0
Disposal Date: 07/02/03

Under civil and criminal penalties of law for the making or submission of false or fraudulent statements or representations (18 U.S.C 1001 and 15 U.S.C. 2615) I certify that the information contained in or accompanying this document is true accurate and complete. As to the identified section(s) of this document for which I cannot personally verify truth and accuracy, I certify as the company official having supervisory responsibility for the persons who, acting under my direct instructions, made the verification that this information is true accurate and complete.



RICHARD STURGES
DIVISION MANAGER
Certificate # 249857
07/02/03

For questions please call
our Customer Service Dept.
at (800) 843-3604

111219



Transporter Log
CWM Chemical Services, Inc.
Model City, NY

53
Cubic Yards

1574554
 Receipt # 686248 Trailer License Plate # and State AD 58336 N.Y.
 Service Req. # CW07341 Profile # PA242 Permit # 321-321A
 Transporter Name US BULK Tractor/Trailer/Roll-off # TRICITIES BARREL
 Driver's Name DAVE LATHROP Generator

Scheduled Arrival: _____
 Date _____ Time _____
 Actual Arrival: _____
 Date _____ Time In 5:22 Time Out _____

Arrived during Blackout? Y / N Notified DEC? Y / N

- Leaker Permit Violation Placarding/Veh. I.D. Violation
 Other (specify _____)

Receiving: <u>[Signature]</u>	
Initials	Comments

- Bulk to Landfill No wet line Flatbed Stabilization Drums Tanker Transformers

Laboratory _____
 Time In _____ Time Out _____ Initials _____ Comments _____

Stabilization _____
 Time In _____ Time Out _____ Initials _____ Gross Wt. _____ Comments _____

Landfill _____
 Time In _____ Time Out _____ Initials _____ Comments _____

Other _____
 Time In _____ Time Out _____ Initials _____ Comments _____

Aqueous Treatment _____
 Time In _____ Time Out _____ Signature (NO Initials) _____ Comments _____

Facility Personnel (please initial)

- | | |
|--|--|
| _____ Smoking or eating in prohibited areas | _____ Leaving truck unattended |
| _____ Failure to obey instructions of facility personnel | _____ Failure to display overweight flag |
| _____ Failure to wear appropriate PPE | _____ Improper tarping or detarpin |
| _____ Unsafe driving practices | _____ Overweight upon arrival |
| _____ Other (specify _____) | |

Security Guard Initials: _____
 (Indicating receipt of Wash Bay pass, if necessary)

Driver's Comments

NYG 1161729

STATE OF NEW YORK
DEPARTMENT OF ENVIRONMENTAL CONSERVATION
DIVISION OF SOLID & HAZARDOUS MATERIALS



HAZARDOUS WASTE MANIFEST
P.O. Box 12820, Albany, New York 12212

(Hazardous Waste Manifest 1/28/98)

Please type or print. Do not staple

the NYS Department of Environmental Conservation (518) 457-7362

In case of a spill or spill immediately call the National Response Center (800) 424-8802

UNIFORM HAZARDOUS WASTE MANIFEST		1. Generator's US EPA ID No. NYD002245264	Manifest Doc. No. 00066	2. Page 1 of 1	Information within heavy bold line is not required by Federal Law.
3. Generator's Name and Mailing Address Tri-Cities Barrel Superfund Site Respondents C/O ESC Engineering, 11911 Freedom Drive, Suite 900 Reston, VA 20190				A. NYG 1161729	
4. Generator's Telephone Number (703) 709-6500		6. US EPA ID Number		C. State Transporter's ID AD58336NY	
5. Transporter 1 (Company Name) US BULK TRANSPORT INC		7. US EPA ID Number PA0987347515		D. Transporter's Telephone 888-1651-8182	
7. Transporter 2 (Company Name)		8. US EPA ID Number		E. State Transporter's ID	
9. Designated Facility Name and Site Address CWM Chemical Services, L.L.C. 1550 Balmer Road Model City, NY 14107		10. US EPA ID Number NYD049836679		F. Transporter's Telephone ()	
				G. State Facility ID	
				H. Facility Telephone 716 754-8231	
11. US DOT Description (Including Proper Shipping Name, Hazard Class and ID Number)		12. Containers Number Type	13. Total Quantity	14. Unit Wt/Vol	1. Waste No.
a. RQ, Polychlorinated Biphenyls, Solid Mixture, UN2315, II (PCB Contaminated Soil)		XX 1 D I	EST 30000	K	EPA STATE
b.					EPA STATE B007
c.					EPA STATE
d.					EPA STATE
J. Additional Descriptions for Materials listed Above			K. Handling Codes for Wastes Listed Above		
a. CW7341 PCB Cont. Soil			L <input type="checkbox"/> c <input type="checkbox"/>		
b.			b <input type="checkbox"/> d <input type="checkbox"/>		
15. Special Handling Instructions and Additional Information a. PCB out of service Date: 6/23/03, Weight: N/A Type: N/A CHEMTREC Emergency Response Number (800)424-9300 WMI Contract ERQ # 171 81574554 SERVICE # 686248-18					
16. GENERATOR'S CERTIFICATION: I hereby declare that the contents of this consignment are fully and accurately described above by proper shipping name and are classified, packed, marked and labeled, and are in all respects in proper condition for transport by highway according to applicable international and national government regulations and state laws and regulations. If I am a large quantity generator, I certify that I have a program in place to reduce the volume and toxicity of waste generated to the degree I have determined to be economically practicable and that I have selected the practicable method of treatment, storage, or disposal currently available to me which minimizes the present and future threat to human health and the environment; OR if I am a small quantity generator, I have made a good faith effort to minimize my waste generation and select the best waste management method that is available to me and that I can afford.					
Printed/Typed Name CAROLYN McMAHAN		Signature C. McMahon		Mo. Day Year 07 01 03	
17. Transporter 1 Acknowledgement of Receipt of Materials		Printed/Typed Name DAVID L. LATROP		Signature David L. Latrop	
				Mo. Day Year 07 01 03	
18. Transporter 2 Acknowledgement of Receipt of Materials		Printed/Typed Name		Signature	
				Mo. Day Year	
19. Discrepancy Indication Space Actual Recd 29502K					
20. Facility Owner or Operator: Certification of receipt of hazardous materials covered by this manifest except as noted in Item 19.					
Printed/Typed Name Lynn Pechowski		Signature Lynn Pechowski		Mo. Day Year 07 02 03	



WASTE MANAGEMENT, INC.

CWM Chemical Services, L.L.C.
1550 Balmer Rd.
P.O. Box 200
Model City, N.Y. 14107
716/754-8231

Federal EPA ID: NYD049836679


TRI CITIES BARREL CO INC
ATTN: C/O ESC ENGINEERING
NYD002245264
11911 FREEDOM DRIVE, SUITE 900
RESTON VA 20190

CERTIFICATE OF DISPOSAL

CWM CHEMICAL SERVICES, L.L.C. has received waste material from TRI CITIES BARREL CO INC on 07/02/03 as described on Hazardous Waste Manifest number NYG1161711 Sequence number 01. CWM CHEMICAL SERVICES, L.L.C. hereby certifies that the above described material was landfilled in accordance with the 40 CFR part 761 as it pertains to the land disposal of polychlorinated biphenyl contaminated materials.

Profile Number: CW7341
WM Tracking ID: 8157459101
CWM Unit #: 1*0
Disposal Date: 07/02/03

Under civil and criminal penalties of law for the making or submission of false or fraudulent statements or representations (18 U.S.C 1001 and 15 U.S.C. 2615) I certify that the information contained in or accompanying this document is true accurate and complete. As to the identified section(s) of this document for which I cannot personally verify truth and accuracy, I certify as the company official having supervisory responsibility for the persons who, acting under my direct instructions, made the verification that this information is true accurate and complete.


RICHARD STURGES
DIVISION MANAGER
Certificate # 249890
07/02/03

For questions please call
our Customer Service Dept.
at (800) 843-3604

111249

50 30



Transporter Log

CWM Chemical Services, Inc.

Model City, NY

Cubic Yards

81574591
 Receipt # 686248-19 Trailer License Plate # and State AD88964 NY
 Service Req. # BFC Profile # CW734 Permit # 9A545
 Transporter Name M FALTSKO Tractor/Trailer/Roll-off # 6187/6887A
 Driver's Name _____ Generator TRI CITIES

6.9200P
 31389K

Scheduled Arrival: _____
 Date Time
 Actual Arrival: 6/18
 Date Time In Time Out

Arrived during Blackout? Y / N Notified DEC? Y / N

- Leaker
- Permit Violation
- Placarding/Veh. I.D. Violation
- Other (specify _____)

Receiving: <u>AF</u>	Initials	Comments
----------------------	----------	----------

- Bulk to Landfill
- No wet line
- Flatbed
- Stabilization
- Drums
- Tanker
- Transformers

Laboratory GS
 Time In Time Out Initials Comments

Stabilization
 Time In Time Out Initials Gross Wt. Comments

Landfill
 Time In Time Out Initials Comments

Other
 Time In Time Out Initials Comments

Aqueous Treatment
 Time In Time Out Signature (NO Initials) Comments

Facility Personnel (please initial)

- _____ Smoking or eating in prohibited areas
- _____ Leaving truck unattended
- _____ Failure to obey instructions of facility personnel
- _____ Failure to display overweight flag
- _____ Failure to wear appropriate PPE
- _____ Improper tarping or detarpin
- _____ Unsafe driving practices
- _____ Overweight upon arrival
- _____ Other (specify _____)

NO SCALE AT SITE
 Driver's Comments

Security Guard Initials: _____
 (Indicating receipt of Wash Bay pass, if necessary)

NYG 1161711

STATE OF NEW YORK
DEPARTMENT OF ENVIRONMENTAL CONSERVATION
DIVISION OF SOLID & HAZARDOUS MATERIALS



HAZARDOUS WASTE MANIFEST
P.O. Box 12820, Albany, New York 12212

Please type or print. Do not staple

(Hazardous Waste Manifest 1/28/98)

In case of emergency or spill immediately call the National Response Center (800) 424-8542 or the NYS Department of Environmental Conservation (518) 457-7362

UNIFORM HAZARDOUS WASTE MANIFEST		1. Generator's US EPA ID No. NYD002245264	Manifest Doc. No. 00067	2. Page 1 of 1	Information within heavy bold line is not required by Federal Law.	
3. Generator's Name and Mailing Address TF Cities Barrel Superfund Site Respondents C/O ESC Engineering, 11911 Freedom Drive, Suite 900 Reston, VA 20190 703 709-6500				A. NYG 1161711 B. Cities Barrel Superfund Site, Port Crane,		
4. Generator's Telephone Number ()		6. US EPA ID Number NYR000045724		C. State Transporter's ID AD88964 NY		
5. Transporter 1 (Company Name) Buffalo Fuel Corp		8. US EPA ID Number		D. Transporter's Telephone () 800 677-8002		
7. Transporter 2 (Company Name)		10. US EPA ID Number NYD049836679		E. State Transporter's ID		
9. Designated Facility Name and Site Address CWMT Chemical Services, L.L.C. 1550 Balmer Road Model City, NY 14107		11. US DOT Description (Including Proper Shipping Name, Hazard Class and ID Number) a. PCB Polychlorinated Biphenyls, Solid Mixtures, UN2315, II (PCB Contaminated Soil)		12. Containers Number Type XXI DT		13. Total Quantity EST 30000
				14. Unit K		I. Waste No. EPA STATE EPA B007 STATE EPA STATE EPA STATE
				15. Special Handling Instructions and Additional Information CHEMTREC Emergency Response Number (800)424-9300 WMI Contract 81574591		K. Handling Codes for Wastes Listed Above <input type="checkbox"/> a <input type="checkbox"/> c <input type="checkbox"/> d
				16. GENERATOR'S CERTIFICATION: I hereby declare that the contents of this consignment are fully and accurately described above by proper shipping name and are classified, packed, marked and labeled, and are in all respects in proper condition for transport by highway according to applicable international and national government regulations and state laws and regulations. If I am a large quantity generator, I certify that I have a program in place to reduce the volume and toxicity of waste generated to the degree I have determined to be economically practicable and that I have selected the practicable method of treatment, storage, or disposal currently available to me which minimizes the present and future threat to human health and the environment; OR if I am a small quantity generator, I have made a good faith effort to minimize my waste generation and select the best waste management method that is available to me and that I can afford.		
Printed/Typed Name CAROLYN MEMAHAN		Signature <i>[Signature]</i>		Mo. Day Year 07 01 03		
17. Transporter 1 Acknowledgement of Receipt of Materials Printed/Typed Name MARK FALTISKO		Signature <i>[Signature]</i>		Mo. Day Year 07 01 03		
18. Transporter 2 Acknowledgement of Receipt of Materials Printed/Typed Name		Signature		Mo. Day Year		
19. Discrepancy Indication Space Actual Recd 31389K						
20. Facility Owner or Operator: Certification of receipt of hazardous materials covered by this manifest except as noted in Item 19. Printed/Typed Name Lynn Beechowsky						
Signature <i>[Signature]</i>		Mo. Day Year 07 02 03				



WASTE MANAGEMENT, INC.

CWM Chemical Services, L.L.C.
1550 Balmer Rd.
P.O. Box 200
Model City, N.Y. 14107
716/754-8231

Federal EPA ID: NYD049836679


TRI CITIES BARREL CO INC
ATTN: C/O ESC ENGINEERING
NYD002245264
11911 FREEDOM DRIVE, SUITE 900
RESTON VA 20190

CERTIFICATE OF DISPOSAL

CWM CHEMICAL SERVICES, L.L.C. has received waste material from TRI CITIES BARREL CO INC on 07/03/03 as described on Hazardous Waste Manifest number NYG1161738 Sequence number 01. CWM CHEMICAL SERVICES, L.L.C. hereby certifies that the above described material was landfilled in accordance with the 40 CFR part 761 as it pertains to the land disposal of polychlorinated biphenyl contaminated materials.

Profile Number: CW7341
WM Tracking ID: 8157461401
CWM Unit #: 1*0
Disposal Date: 07/03/03

Under civil and criminal penalties of law for the making or submission of false or fraudulent statements or representations (18 U.S.C 1001 and 15 U.S.C. 2615) I certify that the information contained in or accompanying this document is true accurate and complete. As to the identified section(s) of this document for which I cannot personally verify truth and accuracy, I certify as the company official having supervisory responsibility for the persons who, acting under my direct instructions, made the verification that this information is true accurate and complete.

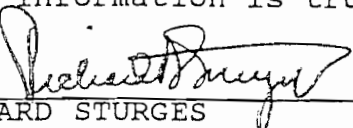

RICHARD STURGES
DIVISION MANAGER
Certificate # 249931
07/03/03

For questions please call
our Customer Service Dept.
at (800) 843-3604

111278



Transporter Log
CWM Chemical Services, Inc.
Model City, NY

50
Cubic Yards

81574614

AE53089 NY

Receipt # _____ Trailer License Plate # and State _____

686673-1 CW 7341 PA-242

Service Req. # _____ Profile # _____ Permit # _____

US Bulk TRANSPORT INC 314 314A

Transporter Name _____ Tractor/Trailer/Roll-off # _____

JACK KNAPP Tri Cities Barred Fenton NY

Driver's Name _____ Generator _____

Scheduled Arrival: 7-3-03

Date _____ Time _____

Actual Arrival: _____

Date _____ Time In _____ Time Out _____

Arrived during Blackout? Y / N Notified DEC? Y / N

Leaker Permit Violation Placarding/Veh. I.D. Violation

Other (specify _____)

Bulk to Landfill No wet line Flatbed Stabilization Drums Tanker Transformers

Laboratory

Time In _____ Time Out _____ Initials _____ Comments _____

Stabilization

Time In _____ Time Out _____ Initials _____ Gross Wt. _____ Comments _____

Landfill

Time In _____ Time Out _____ Initials _____ Comments _____

Other

Time In _____ Time Out _____ Initials _____ Comments _____

Aqueous Treatment

Time In _____ Time Out _____ Signature (NO Initials) _____ Comments _____

Facility Personnel (please initial)

_____ Smoking or eating in prohibited areas

_____ Failure to obey instructions of facility personnel

_____ Failure to wear appropriate PPE

_____ Unsafe driving practices

_____ Other (specify _____)

_____ Leaving truck unattended

_____ Failure to display overweight flag

_____ Improper tarping or detarpin

_____ Overweight upon arrival

Security Guard Initials: _____
(Indicating receipt of Wash Bay pass, if necessary)

Driver's Comments _____

68520P
31080 K

Receiving: _____
Initials _____ Comments _____

NYG 1161738

STATE OF NEW YORK
DEPARTMENT OF ENVIRONMENTAL CONSERVATION
DIVISION OF SOLID & HAZARDOUS MATERIALS



HAZARDOUS WASTE MANIFEST
P.O. Box 12820, Albany, New York 12212

(Hazardous Waste Manifest 1/28/98)

Please type or print. Do not staple

In case of a spill or spill immediately call the National Response Center (800) 424-8801 or the NYS Department of Environmental Conservation (518) 457-7362

UNIFORM HAZARDOUS WASTE MANIFEST		1. Generator's US EPA ID No. NYD002245264	Manifest Doc. No. 00068	2. Page 1 of 1	Information within heavy bold line is not required by Federal Law.
3. Generator's Name and Mailing Address Tri-Cities Barrel Superfund Site Respondents C/O ESC Engineering, 11911 Freedom Drive, Suite 900 Reston, VA 20190			A. NYG 1161738		
4. Generator's Telephone Number 703 709-6500			B. Generator's ID UP		
5. Transporter 1 (Company Name) US BULK TRANSPORT INC		6. US EPA ID Number PA0987347515	C. State Hazardous Waste Site, Port Crane, N.Y. #3387		
7. Transporter 2 (Company Name)		8. US EPA ID Number	D. Transporter's Telephone 888 651-8182		
9. Designated Facility Name and Site Address CWM Chemical Services, L.L.C. 1550 Balmer Road		10. US EPA ID Number NYD049836679	E. State Transporter's ID		
11. Material Description (Including Proper Shipping Name, Hazard Class and ID Number) a. RQ, Polychlorinated Biphenyls, Solid Mixture, UN2315, II (PCB Contaminated Soil)		12. Containers Number XXI	Type DT	13. Total Quantity 30000	14. Unit Wt/Vol K
J. Additional Descriptions for Materials listed Above a. CW7341 PCB Cont. Soil		K. Handling Codes for Wastes Listed Above a. <input type="checkbox"/> b. <input type="checkbox"/> c. <input type="checkbox"/> d. <input type="checkbox"/>			
15. Special Handling Instructions and Additional Information a. PCB out of service Date: 6/23/03, Weight: N/A Type: N/A CHEMTREC Emergency Response Number (800) 424-9300 WMI Contract		ERG #171 8157464 SERVICO # 686673-1			
16. GENERATOR'S CERTIFICATION: I hereby declare that the contents of this consignment are fully and accurately described above by proper shipping name and are classified, packed, marked and labeled, and are in all respects in proper condition for transport by highway according to applicable international and national government regulations and state laws and regulations. If I am a large quantity generator, I certify that I have a program in place to reduce the volume and toxicity of waste generated to the degree I have determined to be economically practicable and that I have selected the practicable method of treatment, storage, or disposal currently available to me which minimizes the present and future threat to human health and the environment; OR if I am a small quantity generator, I have made a good faith effort to minimize my waste generation and select the best waste management method that is available to me and that I can afford.					
Printed/Typed Name CAROLYN McMAHON		Signature <i>[Signature]</i>		Mo. Day Year 07 02 03	
17. Transporter 1 Acknowledgement of Receipt of Materials					
Printed/Typed Name JACK KNAPP		Signature <i>[Signature]</i>		Mo. Day Year 07 02 03	
18. Transporter 2 Acknowledgement of Receipt of Materials					
Printed/Typed Name		Signature		Mo. Day Year	
19. Discrepancy Indication Space Actual Recd 31080 K					
20. Facility Owner or Operator: Certification of receipt of hazardous materials covered by this manifest except as noted in Item 19.					
Printed/Typed Name Lynn Piechowski		Signature <i>[Signature]</i>		Mo. Day Year 07 03 03	



WASTE MANAGEMENT, INC.

CWM Chemical Services, L.L.C.
1550 Balmer Rd.
P.O. Box 200
Model City, N.Y 14107
716/754-8231

Federal EPA ID: NYD049836679


TRI CITIES BARREL CO INC
ATTN: C/O ESC ENGINEERING
NYD002245264
11911 FREEDOM DRIVE, SUITE 900
RESTON VA 20190

CERTIFICATE OF DISPOSAL

CWM CHEMICAL SERVICES, L.L.C. has received waste material from TRI CITIES BARREL CO INC on 07/03/03 as described on Hazardous Waste Manifest number NYG1161666 Sequence number 01. CWM CHEMICAL SERVICES, L.L.C. hereby certifies that the above described material was landfilled in accordance with the 40 CFR part 761 as it pertains to the land disposal of polychlorinated biphenyl contaminated materials.

Profile Number: CW7341
CWM Tracking ID: 8157462201
CWM Unit #: 1*0
Disposal Date: 07/03/03

Under civil and criminal penalties of law for the making or submission of false or fraudulent statements or representations (18 U.S.C 1001 and 15 U.S.C. 2615) I certify that the information contained in or accompanying this document is true accurate and complete. As to the identified section(s) of this document for which I cannot personally verify truth and accuracy, I certify as the company official having supervisory responsibility for the persons who, acting under my direct instructions, made the verification that this information is true accurate and complete.

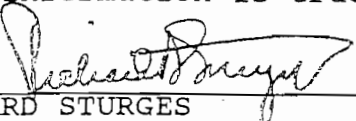
RICHARD STURGES
DIVISION MANAGER
Certificate # 249939
07/03/03

For questions please call
our Customer Service Dept.
at (800) 843-3604



Transporter Log
CWM Chemical Services, Inc.
 Model City, NY

111286

50
 Cubic Yards

81574622
 Receipt # 686673 Trailer License Plate # and State P2 58336 NY
 Service Req. # US BULK Profile # CW9341 Permit # PR212
 Transporter Name DAVE LATHROP Tractor/Trailer/Roll-off # TRICITIES BARCEL
 Driver's Name _____ Generator _____

Scheduled Arrival: _____
 Date _____ Time _____
 Actual Arrival: _____
 Date _____ Time In 5:36 Time Out _____

Arrived during Blackout? Y / N Notified DEC? Y / N

Leaker Permit Violation Placarding/Veh. I.D. Violation

Other (specify _____)

Bulk to Landfill No wet line Flatbed Stabilization Drums Tanker Transformers

Receiving: [Signature]
 Initials _____ Comments _____

68800P
 31207K

Laboratory
 Time In _____ Time Out _____ Initials [Signature] Comments _____

Stabilization
 Time In _____ Time Out _____ Initials _____ Gross Wt. _____ Comments _____

Landfill
 Time In _____ Time Out _____ Initials _____ Comments _____

Other
 Time In _____ Time Out _____ Initials _____ Comments _____

Aqueous Treatment
 Time In _____ Time Out _____ Signature (NO Initials) _____ Comments _____

Facility Personnel (please initial)

- _____ Smoking or eating in prohibited areas
- _____ Leaving truck unattended
- _____ Failure to obey instructions of facility personnel
- _____ Failure to display overweight flag
- _____ Failure to wear appropriate PPE
- _____ Improper tarping or detarpin
- _____ Unsafe driving practices
- _____ Overweight upon arrival
- _____ Other (specify _____)

Security Guard Initials: _____
 (Indicating receipt of Wash Bay pass, if necessary)

Driver's Comments _____

NYG 1161666

STATE OF NEW YORK
DEPARTMENT OF ENVIRONMENTAL CONSERVATION
DIVISION OF SOLID & HAZARDOUS MATERIALS



HAZARDOUS WASTE MANIFEST
P.O. Box 12820, Albany, New York 12212

(Hazardous Waste Manifest 1/28/98)

Please type or print. Do not staple

The NYS Department of Environmental Conservation (518) 457-7362

In case of spill immediately call the National Response Center (800) 424-8801

In case of emergency call the National Response Center (800) 424-8801

UNIFORM HAZARDOUS WASTE MANIFEST		1. Generator's US EPA ID No. N Y D 0 0 2 2 4 5 2 6 4	Manifest Doc. No. 00069	2. Page 1 of 1	Information within heavy bold line is not required by Federal Law.	
3. Generator's Name and Mailing Address Tri-Cities Barrel Superfund Site Respondents C/O ESC Engineering, 11911 Freedom Drive, Suite 900 Reston, VA 20190				A. NYG 1161666		
4. Generator's Telephone Number (703) 709-6500				B. Generator's ID Tri-Cities Barrel Superfund Site, Port Crane, N.Y.		
5. Transporter 1 (Company Name) US BULK TRANSPORT INC		6. US EPA ID Number PA0987347515		C. State Transporter's ID AD58336 NY		
7. Transporter 2 (Company Name)		8. US EPA ID Number		D. Transporter's Telephone 888-657-8182		
9. Designated Facility Name and Site Address CWM Chemical Services, L.L.C. 1550 Balmer Road Model City, NY 14107				E. State Transporter's ID		
10. US EPA ID Number N Y D 0 4 9 8 3 6 6 7 9				F. Transporter's Telephone ()		
11. US DOT Description (Including Proper Shipping Name, Hazard Class and ID Number)				G. State Facility ID		
a. RQ, Polychlorinated Biphenyls, Solid Mixture, UN2315, II (PCB Contaminated Soil)				H. Facility Telephone (716) 754-8231		
b.				I. Waste No.		
c.				EPA		
d.				STATE		
J. Additional Descriptions for Materials listed Above CW7341 PCB Cont. Soil				K. Handling Codes for Wastes Listed Above		
a.				L <input type="checkbox"/>		
b.				d <input type="checkbox"/>		
15. Special Handling Instructions and Additional Information a. PCB out of service Date: 6/23/03, Weight: N/A Type: N/A CHEMIREC Emergency Response Number (800)424-9300 WMI Contract ERG # 171 81574622 SERVICE # 686673-2						
16. GENERATOR'S CERTIFICATION: I hereby declare that the contents of this consignment are fully and accurately described above by proper shipping name and are classified, packed, marked and labeled, and are in all respects in proper condition for transport by highway according to applicable international and national government regulations and state laws and regulations. If I am a large quantity generator, I certify that I have a program in place to reduce the volume and toxicity of waste generated to the degree I have determined to be economically practicable and that I have selected the practicable method of treatment, storage, or disposal currently available to me which minimizes the present and future threat to human health and the environment; OR if I am a small quantity generator, I have made a good faith effort to minimize my waste generation and select the best waste management method that is available to me and that I can afford.						
Printed/Typed Name CAROLYN McMAHAN		Signature <i>[Signature]</i>		Mo. Day Year 07 02 03		
17. Transporter 1 Acknowledgement of Receipt of Materials						
Printed/Typed Name DAVID L. LATHROP		Signature <i>[Signature]</i>		Mo. Day Year 07 02 03		
18. Transporter 2 Acknowledgement of Receipt of Materials						
Printed/Typed Name		Signature		Mo. Day Year		
19. Discrepancy Indication Space Actual Recd 31207K						
20. Facility Owner or Operator: Certification of receipt of hazardous materials covered by this manifest except as noted in Item 19.						
Printed/Typed Name Lynn Piechowski		Signature <i>[Signature]</i>		Mo. Day Year 07 03 03		



WASTE MANAGEMENT, INC.

CWM Chemical Services, L.L.C.
1550 Balmer Rd.
P.O. Box 200
Model City, N.Y. 14107
716/754-8231

Federal EPA ID: NYD049836679


TRI CITIES BARREL CO INC
ATTN: C/O ESC ENGINEERING
NYD002245264
11911 FREEDOM DRIVE, SUITE 900
RESTON VA 20190

CERTIFICATE OF DISPOSAL

CWM CHEMICAL SERVICES, L.L.C. has received waste material from TRI CITIES BARREL CO INC on 07/03/03 as described on Hazardous Waste Manifest number NYG1160469 Sequence number 01. CWM CHEMICAL SERVICES, L.L.C. hereby certifies that the above described material was landfilled in accordance with the 40 CFR part 761 as it pertains to the land disposal of polychlorinated biphenyl contaminated materials.

Profile Number: CW7341
CWM Tracking ID: 8157462401
CWM Unit #: 1*0
Disposal Date: 07/03/03

Under civil and criminal penalties of law for the making or submission of false or fraudulent statements or representations (18 U.S.C 1001 and 15 U.S.C. 2615) I certify that the information contained in or accompanying this document is true accurate and complete. As to the identified section(s) of this document for which I cannot personally verify truth and accuracy, I certify as the company official having supervisory responsibility for the persons who, acting under my direct instructions, made the verification that this information is true accurate and complete.

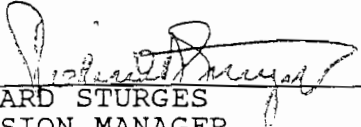
RICHARD STURGES
DIVISION MANAGER
Certificate # 249941
07/03/03

For questions please call
our Customer Service Dept.
at (800) 843-3604

111292



Transporter Log
CWM Chemical Services, Inc.
Model City, NY

50
Cubic Yards

81574624
Receipt # 686673-3
Service Req. # USBJK
Transporter Name John Tully
Driver's Name
AC40405- m
Trailer License Plate # and State PA247
Profile # CW7341
Permit # 379-379A
Tractor/Trailer/Roll-off # TRC.F.2: Barrel
Generator

Scheduled Arrival: _____
Date Time
Actual Arrival: _____
Date (Time In/ Time Out)

Arrived during Blackout? Y / N Notified DEC? Y / N

- Leaker Permit Violation Placarding/Veh. I.D. Violation
- Other (specify _____)

- Bulk to Landfill No wet line Flatbed Stabilization Drums Tanker Transformers

Laboratory
Time In Time Out Initials Comments

Stabilization
Time In Time Out Initials Gross Wt. Comments

Landfill
Time In Time Out Initials Comments

Other
Time In Time Out Initials Comments

Aqueous Treatment
Time In Time Out Signature (NO Initials) Comments

Facility Personnel (please initial)

- Smoking or eating in prohibited areas
- Leaving truck unattended
- Failure to obey instructions of facility personnel
- Failure to display overweight flag
- Failure to wear appropriate PPE
- Improper tarping or detarpin
- Unsafe driving practices
- Overweight upon arrival
- Other (specify _____)

Security Guard Initials: _____
(Indicating receipt of Wash Bay pass, if necessary)

Driver's Comments

NYG 1160469

STATE OF NEW YORK
DEPARTMENT OF ENVIRONMENTAL CONSERVATION
DIVISION OF SOLID & HAZARDOUS MATERIALS



HAZARDOUS WASTE MANIFEST
P.O. Box 12820, Albany, New York 12212

(Hazardous Waste Manifest 1/28/98)

Please type or print. Do not staple

In case of emergency or spill immediately call the National Response Center (800) 424-8801 or the NYS Department of Environmental Conservation (518) 457-7362

UNIFORM HAZARDOUS WASTE MANIFEST		1. Generator's US EPA ID No. NYD002245264	Manifest Doc. No. 00070	2. Page 1 of 1	Information within heavy bold line is not required by Federal Law.	
3. Generator's Name and Mailing Address Tri-Cities Barrel Superfund Site Responders C/O ESC Engineering 11911 Freedom Drive, Suite 900 Reston, VA 20190				A. NYG 1160469		
4. Generator's Telephone Number 703-796-8220		6. US EPA ID Number		B. Generator's ID FEET CRANE, N.Y.		
5. Transporter 1 (Company Name) US BULK TRANSPORT INC		8. US EPA ID Number		C. State Transporter's ID AC40405		
7. Transporter 2 (Company Name)		8. US EPA ID Number		D. Transporter's Telephone 855-651-8182		
9. Designated Facility Name and Site Address Cum Chemical Services, L.C. 1530 Balmer Road Model City, N.Y. 14107				E. State Transporter's ID		
		10. US EPA ID Number NYD049836679		F. Transporter's Telephone ()		
				G. State Facility ID		
				H. Facility Telephone (716) 754-8231		
11. US DOT Description (Including Proper Shipping Name, Hazard Class and ID Number)		12. Containers	13. Total	14. Unit	1. Waste No.	
a. R.G. Polychlorinated Biphenyls, Solid Mixture U.N. 2315, II (PCB Contaminated Soil)		Number XIX	Type DT	Quantity 30000	Wt/Vol K	EPA STATE EPA STATE EPA STATE
b.						EPA STATE EPA STATE
c.						EPA STATE
d.						EPA STATE
J. Additional Descriptions for Materials listed Above				K. Handling Codes for Wastes Listed Above		
a. CW 7341 PCB Cont. Soil					L	
b.						
15. Special Handling Instructions and Additional Information a. PCB out of service date 6/23/03 Weight: N/A Weight: N/A Type: N/A CHEMTREC EMERGENCY RESPONSE # 800-424-9300 SERVICE # 686673-3						
16. GENERATOR'S CERTIFICATION: I hereby declare that the contents of this consignment are fully and accurately described above by proper shipping name and are classified, packed, marked and labeled, and are in all respects in proper condition for transport by highway according to applicable international and national government regulations and state laws and regulations. If I am a large quantity generator, I certify that I have a program in place to reduce the volume and toxicity of waste generated to the degree I have determined to be economically practicable and that I have selected the practicable method of treatment, storage, or disposal currently available to me which minimizes the present and future threat to human health and the environment; OR if I am a small quantity generator, I have made a good faith effort to minimize my waste generation and select the best waste management method that is available to me and that I can afford.						
Printed/Typed Name CAROLYN McMAHAN		Signature <i>[Signature]</i>		Mo. Day Year 07 02 03		
17. Transporter 1 Acknowledgement of Receipt of Materials						
Printed/Typed Name John Ty...		Signature <i>[Signature]</i>		Mo. Day Year 07 02 03		
18. Transporter 2 Acknowledgement of Receipt of Materials						
Printed/Typed Name		Signature		Mo. Day Year		
19. Discrepancy Indication Space Actual Recd 32977 K						
20. Facility Owner or Operator: Certification of receipt of hazardous materials covered by this manifest except as noted in Item 19.						
Printed/Typed Name Lynn Piechowski		Signature <i>[Signature]</i>		Mo. Day Year 07 03 03		



WASTE MANAGEMENT, INC.

CWM Chemical Services, L.L.C.
1550 Balmer Rd.
P.O. Box 200
Model City, N.Y 14107
716/754-8231

Federal EPA ID: NYD049836679


TRI CITIES BARREL CO INC
ATTN: C/O ESC ENGINEERING
NYD002245264
11911 FREEDOM DRIVE, SUITE 900
RESTON VA 20190

CERTIFICATE OF DISPOSAL

CWM CHEMICAL SERVICES, L.L.C. has received waste material from TRI CITIES BARREL CO INC on 07/03/03 as described on Hazardous Waste Manifest number NYG1160478 Sequence number 01. CWM CHEMICAL SERVICES, L.L.C. hereby certifies that the above described material was landfilled in accordance with the 40 CFR part 761 as it pertains to the land disposal of polychlorinated biphenyl contaminated materials.

Profile Number: CW7341
CWM Tracking ID: 8157462601
CWM Unit #: 1*0
Disposal Date: 07/03/03

Under civil and criminal penalties of law for the making or submission of false or fraudulent statements or representations (18 U.S.C 1001 and 15 U.S.C. 2615) I certify that the information contained in or accompanying this document is true accurate and complete. As to the identified section(s) of this document for which I cannot personally verify truth and accuracy, I certify as the company official having supervisory responsibility for the persons who, acting under my direct instructions, made the verification that this information is true accurate and complete.


RICHARD STURGES
DIVISION MANAGER
Certificate # 249942
07/03/03

For questions please call
our Customer Service Dept.
at (800) 843-3604



Transporter Log
CWM Chemical Services, Inc.
Model City, NY

60
Cubic Yards

81574626 Seneca NY

Receipt # 686673-4 CW7341 PA-242
 Service Req. # Blank Profile # 369-369A Permit #
 Transporter Name Dana Tractor/Trailer/Roll-off # TRICITIES
 Driver's Name _____ Generator _____

81580P
37004K

Scheduled Arrival: _____
 Date _____ Time _____
 Actual Arrival: _____
 Date _____ Time In 6:15 Time Out _____

Arrived during Blackout? Y / N Notified DEC? Y / N

Leaker Permit Violation Placarding/Veh. I.D. Violation
 Other (specify _____)

Receiving: AS
 Initials _____ Comments _____

Bulk to Landfill No wet line Flatbed Stabilization Drums Tanker Transformers

Laboratory _____
 Time In _____ Time Out _____ Initials AS Comments _____

Stabilization _____
 Time In _____ Time Out _____ Initials _____ Gross Wt. _____ Comments _____

Landfill _____
 Time In _____ Time Out _____ Initials _____ Comments _____

Other _____
 Time In _____ Time Out _____ Initials _____ Comments _____

Aqueous Treatment _____
 Time In _____ Time Out _____ Signature (NO Initials) _____ Comments _____

Facility Personnel (please initial)

_____ Smoking or eating in prohibited areas _____ Leaving truck unattended
 _____ Failure to obey instructions of facility personnel _____ Failure to display overweight flag
 _____ Failure to wear appropriate PPE _____ Improper tarping or detarpin
 _____ Unsafe driving practices _____ X Overweight upon arrival
 _____ Other (specify) _____

Security Guard Initials: _____
(Indicating receipt of Wash Bay pass, if necessary)

Driver's Comments _____

NYG 1160478

STATE OF NEW YORK
DEPARTMENT OF ENVIRONMENTAL CONSERVATION
DIVISION OF SOLID & HAZARDOUS MATERIALS



HAZARDOUS WASTE MANIFEST
P.O. Box 12820, Albany, New York 12212

Please type or print. Do not staple

7/3/03 Hazardous Waste Manifest 1/28/98

In case of spill or spill immediately call the National Response Center (800) 424-8800 or the NYS Department of Environmental Conservation (518) 457-7362

UNIFORM HAZARDOUS WASTE MANIFEST		1. Generator's US EPA ID No. NY D00224526400071	Manifest Doc. No. 1	2. Page 1 of 1 information within heavy bold line not required by Federal Law.	
3. Generator's Name and Mailing Address TRI-Cities Superfund (C) Barrel Superfund Respondents c/o ESC Engineering 11911 Freedom Drive Suite 900 RESTON, VA 20190		4. Generator's Telephone Number 703 709-6500		A. NYG 1160478	
5. Transporter 1 (Company Name) US Bulk Transport INC PA 098 7347515		6. US EPA ID Number		B. Generator's ID TRI-CITIES Barrel Superfund Site PORT CRANE, N.Y.	
7. Transporter 2 (Company Name)		8. US EPA ID Number		C. State Transporter's ID JANET NY	
9. Designated Facility Name and Site Address CWM Chemical Services LLC 1500 Balmer Road Model City, N.Y.		10. US EPA ID Number NY D049836679		D. Transporter's Telephone 888-611-8782	
11. US DOT Description (Including Proper Shipping Name, Hazard Class and ID Number) a. RG, Polychlorinated Biphenyls, Solid Mixture UN 2315; II (PCB Contaminated Soil)		12. Containers Number XXI	Type DT	13. Total Quantity 30000	14. Unit K
b.					I. Waste No. EPA STATE ← EPA STATE B007 EPA STATE
c.					
d.					
J. Additional Descriptions for Materials listed Above a. CW7341 PCB Cont. Soil		K. Handling Codes for Wastes Listed Above a. <input checked="" type="checkbox"/> L		c. <input type="checkbox"/>	
b.		b. <input type="checkbox"/>		d. <input type="checkbox"/>	
15. Special Handling Instructions and Additional Information a. PCB out of service date: 6/23/03 weight: N/A TYPE: N/A Service # Chemtrek EMERGENCY Response # 800-424-9300 WMI Contract 686673-4 ERG # 171 81574626					
16. GENERATOR'S CERTIFICATION: I hereby declare that the contents of this consignment are fully and accurately described above by proper shipping name and are classified, packed, marked and labeled, and are in all respects in proper condition for transport by highway according to applicable international and national government regulations and state laws and regulations. If I am a large quantity generator, I certify that I have a program in place to reduce the volume and toxicity of waste generated to the degree I have determined to be economically practicable and that I have selected the practicable method of treatment, storage, or disposal currently available to me which minimizes the present and future threat to human health and the environment; OR if I am a small quantity generator, I have made a good faith effort to minimize my waste generation and select the best waste management method that is available to me and that I can afford.					
Printed/Typed Name CAROLYN McMINNAN		Signature C. McMinnan		Mo. Day Year 07 02 03	
17. Transporter 1 Acknowledgement of Receipt of Materials					
Printed/Typed Name DANA K Jensen		Signature D. Jensen		Mo. Day Year 07 02 03	
18. Transporter 2 Acknowledgement of Receipt of Materials					
Printed/Typed Name		Signature		Mo. Day Year	
19. Discrepancy Indication Space Actual Recd 37004 K Item 13. Generator's weight was est. - Resolved					
20. Facility Owner or Operator: Certification of receipt of hazardous materials covered by this manifest except as noted in Item 19.					
Printed/Typed Name Lynn Rechowski		Signature Lynn Rechowski		Mo. Day Year 07 03 03	



WASTE MANAGEMENT, INC.

CWM Chemical Services, L.L.C.
1550 Balmer Rd.
P.O. Box 200
Model City, N.Y 14107
716/754-8231

Federal EPA ID: NYD049836679


TRI CITIES BARREL CO INC
ATTN: C/O ESC ENGINEERING
NYD002245264
11911 FREEDOM DRIVE, SUITE 900
RESTON VA 20190

CERTIFICATE OF DISPOSAL

CWM CHEMICAL SERVICES, L.L.C. has received waste material from TRI CITIES BARREL CO INC on 07/03/03 as described on Hazardous Waste Manifest number NYG1160496 Sequence number 01. CWM CHEMICAL SERVICES, L.L.C. hereby certifies that the above described material was landfilled in accordance with the 40 CFR part 761 as it pertains to the land disposal of polychlorinated biphenyl contaminated materials.

Profile Number: CW7341
CWM Tracking ID: 8157461801
CWM Unit #: 1*0
Disposal Date: 07/03/03

Under civil and criminal penalties of law for the making or submission of false or fraudulent statements or representations (18 U.S.C 1001 and 15 U.S.C. 2615) I certify that the information contained in or accompanying this document is true accurate and complete. As to the identified section(s) of this document for which I cannot personally verify truth and accuracy, I certify as the company official having supervisory responsibility for the persons who, acting under my direct instructions, made the verification that this information is true accurate and complete.

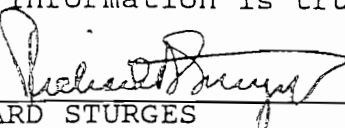
RICHARD STURGES
DIVISION MANAGER
Certificate # 249935
07/03/03

For questions please call
our Customer Service Dept.
at (800) 843-3604

111280



Transporter Log
CWM Chemical Services, Inc.
Model City, NY

50
Cubic Yards

31504618
Receipt # AE 94114 NY Trailer License Plate # and State
696673-5 0W7341 DA 242
Service Req. # Profile # Permit #
1R Bulk Transport 305 305A
Transporter Name Tractor/Trailer/Roll-off #
Driver's Name Generator

11/10/11
11:00

Scheduled Arrival: _____
Date Time

Actual Arrival: _____
Date Time In Time Out

Arrived during Blackout? Y / N Notified DEC? Y / N

Leaker Permit Violation Placarding/Veh. I.D. Violation

Other (specify _____)

Bulk to Landfill No wet line Flatbed Stabilization Drums Tanker Transformers

Receiving: AB
Initials Comments

76820P
34845K

Laboratory
Time In Time Out Initials Comments

Stabilization
Time In Time Out Initials Gross Wt. Comments

Landfill
Time In Time Out Initials Comments

Other
Time In Time Out Initials Comments

Aqueous Treatment
Time In Time Out Signature (NO Initials) Comments

Facility Personnel (please initial)

- _____ Smoking or eating in prohibited areas
- _____ Leaving truck unattended
- _____ Failure to obey instructions of facility personnel
- _____ Failure to display overweight flag
- _____ Failure to wear appropriate PPE
- _____ Improper tarping or detarpin
- _____ Unsafe driving practices
- X _____ Overweight upon arrival
- _____ Other (specify _____)

Security Guard Initials: _____
(Indicating receipt of Wash Bay pass, if necessary)

Driver's Comments

NYG 1160496

STATE OF NEW YORK
DEPARTMENT OF ENVIRONMENTAL CONSERVATION
DIVISION OF SOLID & HAZARDOUS MATERIALS



HAZARDOUS WASTE MANIFEST
P.O. Box 12820, Albany, New York 12212

(Hazardous Waste Manifest 1/28/98)

Please type or print. Do not staple

13

In case of spill or spill immediately call the National Response Center (800) 424-880 or the NYS Department of Environmental Conservation (518) 457-7362

UNIFORM HAZARDOUS WASTE MANIFEST		1. Generator's US EPA ID No NY D00224526400072	Manifest Doc. No. 1	2. Page 1 of 1	Information within heavy bold line is not required by Federal Law.			
3. Generator's Name and Mailing Address TRI-CITIES BARREL SUPERFUND SITE RESPONDENTS 70 ESC ENGINEERING, 11911 FREEDOM DRIVE SUITE 900 RESTON, VA 20190			A. NYG 1160496		B. Generator's ID TRI-CITIES BARREL SUPERFUND SITE PORT CRANE, N.Y.			
4. Generator's Telephone Number (703) 709-6500			C. State Transporter's ID FE 94114 NY		D. Transporter's Telephone (888) 651-8182			
5. Transporter 1 (Company Name) US BULK TRANSPORT INC		6. US EPA ID Number PA0987347515		E. State Transporter's ID		F. Transporter's Telephone ()		
7. Transporter 2 (Company Name)		8. US EPA ID Number		G. State Facility ID		H. Facility Telephone (716) 754-8231		
9. Designated Facility Name and Site Address CWM Chemical Services LLC 1550 Balmer Rd. Medel City, NY 14107 NY D049836679			10. US EPA ID Number					
11. US DOT Description (Including Proper Shipping Name, Hazard Class and ID Number)				12. Containers Number	13. Total Quantity	14. Unit Wt/Vol	I. Waste No.	
a. PCB, Polychlorinated Biphenyls, Solid mixture UN2815 II PCB contaminated Soil				XIX	10T	30000	K	EPA STATE ← 7/5
b.								EPA STATE BOON
c.								EPA STATE
d.								EPA STATE
J. Additional Descriptions for Materials listed Above				K. Handling Codes for Wastes Listed Above				
a. CW7341 PCB Cont. Soil							L	
b.								
15. Special Handling Instructions and Additional Information PCB out of service date 6/28/03 weight: N/A Type: N/A Chemtre Emergency Response # 800-424-9300 WMI Contract 686673-5 ERG # 171 Service # 81574618								
16. GENERATOR'S CERTIFICATION: I hereby declare that the contents of this consignment are fully and accurately described above by proper shipping name and are classified, packed, marked and labeled, and are in all respects in proper condition for transport by highway according to applicable international and national government regulations and state laws and regulations. If I am a large quantity generator, I certify that I have a program in place to reduce the volume and toxicity of waste generated to the degree I have determined to be economically practicable and that I have selected the practicable method of treatment, storage, or disposal currently available to me which minimizes the present and future threat to human health and the environment; OR if I am a small quantity generator, I have made a good faith effort to minimize my waste generation and select the best waste management method that is available to me and that I can afford.								
Printed/Typed Name CAROLYN McMAHAN			Signature <i>[Signature]</i>			Mo. Day Year 07 02 03		
17. Transporter 1 Acknowledgement of Receipt of Materials								
Printed/Typed Name Sean Smith			Signature <i>[Signature]</i>			Mo. Day Year 07 02 03		
18. Transporter 2 Acknowledgement of Receipt of Materials								
Printed/Typed Name			Signature			Mo. Day Year		
19. Discrepancy Indication Space Actual Recd 34845K Item 13. Generator's weight was est. - Resolved								
20. Facility Owner or Operator: Certification of receipt of hazardous materials covered by this manifest except as noted in Item 19.								
Printed/Typed Name Lynn Piechowski			Signature <i>[Signature]</i>			Mo. Day Year 07 03 03		



WASTE MANAGEMENT, INC.

CWM Chemical Services, L.L.C.
1550 Balmer Rd.
P.O. Box 200
Model City, N.Y. 14107
716/754-8231

Federal EPA ID: NYD049836679


TRI CITIES BARREL CO INC
ATTN: C/O ESC ENGINEERING
NYD002245264
11911 FREEDOM DRIVE, SUITE 900
RESTON VA 20190

CERTIFICATE OF DISPOSAL

CWM CHEMICAL SERVICES, L.L.C. has received waste material from TRI CITIES BARREL CO INC on 07/03/03 as described on Hazardous Waste Manifest number NYG3560013 Sequence number 01. CWM CHEMICAL SERVICES, L.L.C. hereby certifies that the above described material was landfilled in accordance with the 40 CFR part 761 as it pertains to the land disposal of polychlorinated biphenyl contaminated materials.

Profile Number: CW7341
CWM Tracking ID: 8157462801
CWM Unit #: 1*0
Disposal Date: 07/03/03

Under civil and criminal penalties of law for the making or submission of false or fraudulent statements or representations (18 U.S.C 1001 and 15 U.S.C. 2615) I certify that the information contained in or accompanying this document is true accurate and complete. As to the identified section(s) of this document for which I cannot personally verify truth and accuracy, I certify as the company official having supervisory responsibility for the persons who, acting under my direct instructions, made the verification that this information is true accurate and complete.

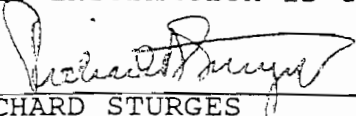
RICHARD STURGES
DIVISION MANAGER
Certificate # 249944
07/03/03

For questions please call
our Customer Service Dept.
at (800) 843-3604

111294



Transporter Log

CWM Chemical Services, Inc.

Model City, NY

55
Cubic Yards

81574628

AH67323 NY

Receipt # 686673-6 Trailer License Plate # and State CW1341/3142 314-2A5
 Service Req. # US BULK TRANS INC Profile # PA 242 Permit # 314-2A5
 Transporter Name JOHN ETRICH Tractor/Trailer/Roll-off # TRI CITIES
 Driver's Name _____ Generator _____

Scheduled Arrival: _____
 Date _____ Time _____
 Actual Arrival: _____
 Date _____ Time In _____ Time Out _____

Arrived during Blackout? Y / N Notified DEC? Y / N

Leaker Permit Violation Placarding/Veh. I.D. Violation

Other (specify _____)

Bulk to Landfill No wet line Flatbed Stabilization Drums Tanker Transformers

Receiving: AG
 Initials _____ Comments _____

66440 P
30137 K

Laboratory
 Time In _____ Time Out _____ Initials AG Comments _____

Stabilization
 Time In _____ Time Out _____ Initials _____ Gross Wt. _____ Comments _____

Landfill
 Time In _____ Time Out _____ Initials _____ Comments _____

Other
 Time In _____ Time Out _____ Initials _____ Comments _____

Aqueous Treatment
 Time In _____ Time Out _____ Signature (NO Initials) _____ Comments _____

Facility Personnel (please initial)

- _____ Smoking or eating in prohibited areas
- _____ Leaving truck unattended
- _____ Failure to obey instructions of facility personnel
- _____ Failure to display overweight flag
- _____ Failure to wear appropriate PPE
- _____ Improper tarping or detarpin
- _____ Unsafe driving practices
- _____ Overweight upon arrival
- _____ Other (specify _____)

Security Guard Initials: _____
(Indicating receipt of Wash Bay pass, if necessary)

Driver's Comments _____

NYG 3560013

STATE OF NEW YORK
DEPARTMENT OF ENVIRONMENTAL CONSERVATION
DIVISION OF SOLID & HAZARDOUS MATERIALS



HAZARDOUS WASTE MANIFEST
P.O. Box 12820, Albany, New York 12212

(Hazardous Waste Manifest 1/5/99)

Please type or print. Do not staple

In case of an emergency or spill immediately call the National Response Center (800) 424-8800. The NYS Department of Environmental Conservation (518) 457-7362

UNIFORM HAZARDOUS WASTE MANIFEST		1. Generator's US EPA ID No. NY D00224526400073	Manifest Doc. No.	2. Page 1 of 1 information within heavy bold line is not required by Federal Law.
3. Generator's Name and Mailing Address TRI-CITIES BARREL SUPERFUND SITE RESPONDENTS C/E ESC ENGINEERING, 11911 FREEDOM DR. SUITE 900 RESTON, VA 20190		B. Generator's ID NYG 3560013		
4. Generator's Telephone Number 703-709-6500		C. State Transporter's ID AH67323 N.Y.		
5. Transporter 1 (Company Name) US BULK TRANSPORT		D. Transporter's Telephone 888-651-8182		
6. US EPA ID Number PA D987347515		E. State Transporter's ID		
7. Transporter 2 (Company Name)		F. Transporter's Telephone ()		
8. US EPA ID Number		G. State Facility ID		
9. Designated Facility Name and Site Address CWM CHEMICAL SERVICES LLC 1550 BALMER RD MODEL CITY, N.Y. 14107		10. US EPA ID Number NY D049836679		
H. Facility Telephone 716-754-8231				
11. US DOT Description (Including Proper Shipping Name, Hazard Class and ID Number) REG Polychlorinated Biphenyls, Solid Mixture UN 3315, II (PCB CONTAMINATED SOIL) XX1DT30000 K		12. Containers Number	13. Total Quantity	14. Unit Wt/Vol
I. Waste No. EPA STATE 76 EPA STATE B007 EPA STATE EPA STATE				
J. Additional Descriptions for Materials listed Above CW7341 PCB CONT. SOIL		K. Handling Codes for Wastes Listed Above a <input checked="" type="checkbox"/> L c <input type="checkbox"/> b <input type="checkbox"/> d <input type="checkbox"/>		
15. Special Handling Instructions and Additional Information REG PCB OUT OF SERVICE DATE 6/23/03 Weight: N/A Type: N/A CHEMTREC EMERGENCY RESPONSE# (800) 424-9300 81574628 SERVICE# 686673-6				
16. GENERATOR'S CERTIFICATION: I hereby declare that the contents of this consignment are fully and accurately described above by proper shipping name and are classified, packed, marked and labeled, and are in all respects in proper condition for transport by highway according to applicable international and national government regulations and state laws and regulations. If I am a large quantity generator, I certify that I have a program in place to reduce the volume and toxicity of waste generated to the degree I have determined to be economically practicable and that I have selected the practicable method of treatment, storage, or disposal currently available to me which minimizes the present and future threat to human health and the environment; OR if I am a small quantity generator, I have made a good faith effort to minimize my waste generation and select the best waste management method that is available to me and that I can afford.				
Printed/Typed Name CAROLYN McMAHAN		Signature <i>[Signature]</i>		Mo. Day Year 07 02 03
17. Transporter 1 Acknowledgement of Receipt of Materials Printed/Typed Name JOHN ETRICH		Signature <i>[Signature]</i>		Mo. Day Year 07 02 03
18. Transporter 2 Acknowledgement of Receipt of Materials Printed/Typed Name		Signature		Mo. Day Year
19. Discrepancy Indication Space Actual Recd 30137K				
20. Facility Owner or Operator: Certification of receipt of hazardous materials covered by this manifest except as noted in Item 19. Printed/Typed Name Wynn Pechowski				
Signature <i>[Signature]</i>		Mo. Day Year 07 03 03		



WASTE MANAGEMENT, INC.

CWM Chemical Services, L.L.C.
1550 Balmer Rd.
P.O. Box 200
Model City, N.Y. 14107
716/754-8231

Federal EPA ID: NYD049836679


TRI CITIES BARREL CO INC
ATTN: C/O ESC ENGINEERING
NYD002245264
11911 FREEDOM DRIVE, SUITE 900
RESTON VA 20190

CERTIFICATE OF DISPOSAL

CWM CHEMICAL SERVICES, L.L.C. has received waste material from TRI CITIES BARREL CO INC on 07/03/03 as described on Hazardous Waste Manifest number NYG3560022 Sequence number 01. CWM CHEMICAL SERVICES, L.L.C. hereby certifies that the above described material was landfilled in accordance with the 40 CFR part 761 as it pertains to the land disposal of polychlorinated biphenyl contaminated materials.

Profile Number: CW7341
CWM Tracking ID: 8157462001
CWM Unit #: 1*0
Disposal Date: 07/03/03

Under civil and criminal penalties of law for the making or submission of false or fraudulent statements or representations (18 U.S.C 1001 and 15 U.S.C. 2615) I certify that the information contained in or accompanying this document is true accurate and complete. As to the identified section(s) of this document for which I cannot personally verify truth and accuracy, I certify as the company official having supervisory responsibility for the persons who, acting under my direct instructions, made the verification that this information is true accurate and complete.

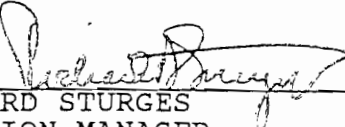
RICHARD STURGES
DIVISION MANAGER
Certificate # 249937
07/03/03

For questions please call
our Customer Service Dept.
at (800) 843-3604

111282



Transporter Log
CWM Chemical Services, Inc.
Model City, NY

50 yards
Cubic Yards

81574620
Receipt #
686673 CWT341 PA 242
Trailer License Plate # and State
Service Req. # Profile # Permit #
US BULK TRANS 309-309-A
Transporter Name
KEVIN HICKS TRI CITIES Barrel S. period.
Driver's Name Generator

Scheduled Arrival: _____

Actual Arrival: _____
Date Time
Date Time In Time Out
5 2 6

13360 P
33376 K

Arrived during Blackout? Y / N Notified DEC? Y / N

Leaker Permit Violation Placarding/Veh. I.D. Violation
 Other (specify _____)

Receiving: _____
Initials Comments

Bulk to Landfill No wet line Flatbed Stabilization Drums Tanker Transformers

Laboratory
Time In Time Out Initials Comments

Stabilization
Time In Time Out Initials Gross Wt. Comments

Landfill
Time In Time Out Initials Comments

Other
Time In Time Out Initials Comments

Aqueous Treatment
Time In Time Out Signature (NO Initials) Comments

Facility Personnel (please initial)

_____ Smoking or eating in prohibited areas
_____ Leaving truck unattended
_____ Failure to obey instructions of facility personnel
_____ Failure to display overweight flag
_____ Failure to wear appropriate PPE
_____ Improper tarping or detarpin
_____ Unsafe driving practices
_____ Overweight upon arrival
_____ Other (specify _____)

Security Guard Initials: _____
(Indicating receipt of Wash Bay pass, if necessary):

Driver's Comments

NYG 3560022

STATE OF NEW YORK
DEPARTMENT OF ENVIRONMENTAL CONSERVATION
DIVISION OF SOLID & HAZARDOUS MATERIALS



HAZARDOUS WASTE MANIFEST
P.O. Box 12820, Albany, New York 12212

Please type or print. Do not staple

(Hazardous Waste Manifest 1/5/99)

The NYS Department of Environmental Conservation (518) 457-7362

In case of spill immediately call the National Response Center (800) 424-8800

In case of fire

UNIFORM HAZARDOUS WASTE MANIFEST		1. Generator's US EPA ID No. NYD00024526400074	Manifest Doc. No. 1	2. Page 1 of 4	Information within heavy bold line is not required by Federal Law. 9/13/03
3. Generator's Name and Mailing Address TRI-CITIES BARREL SUPERFUND SITE RESPONDENTS C/O ESC ENGINEERING, 1911 FREEDOM DR, SUITE 900 RESTON VA 20190			NYG 3560022		
4. Generator's Telephone Number (703) 709-6500			B. Generator's ID TRI-CITIES SUPERFUND SITE POST CRANE, NY		
5. Transporter 1 (Company Name) US BULK TRANSPORT INC PA D987347515		6. US EPA ID Number	C. State Transporter's ID NY1263964		
7. Transporter 2 (Company Name)		8. US EPA ID Number	D. Transporter's Telephone 888 651-8182		
9. Designated Facility Name and Site Address CWM Chemical Services LLC 1550 Balmer Rd Model City, N.Y. 14107		10. US EPA ID Number NYD049836679	E. State Transporter's ID		
			F. Transporter's Telephone ()		
			G. State Facility ID		
			H. Facility Telephone 716 754-8231		
11. US DOT Description (Including Proper Shipping Name, Hazard Class and ID Number) a. RQ, Polychlorinated Biphenyls, Solid Mixture UN 2315, II (PCB Contaminated Soil)		12. Containers Number X X 1	Type DT	13. Total Quantity 30000	14. Unit Wt/Vol 0
					I. Waste No. EPA STATE 3007 EPA STATE EPA STATE EPA STATE
J. Additional Descriptions for Materials listed Above CW7341 PCB CONT. SOIL			K. Handling Codes for Wastes Listed Above		
a			a <input checked="" type="checkbox"/> c <input type="checkbox"/>		
b			b <input type="checkbox"/> d <input type="checkbox"/>		
15. Special Handling Instructions and Additional Information a. PCB OUT OF SERVICE date 6/23/03 weight: N/A TYPE: N/A SERVICE # Chemtrec emergency Response # (800) 424-9300 HMI CONTRACT 686673-7 81574620					
16. GENERATOR'S CERTIFICATION: I hereby declare that the contents of this consignment are fully and accurately described above by proper shipping name and are classified, packed, marked and labeled, and are in all respects in proper condition for transport by highway according to applicable international and national government regulations and state laws and regulations. If I am a large quantity generator, I certify that I have a program in place to reduce the volume and toxicity of waste generated to the degree I have determined to be economically practicable and that I have selected the practicable method of treatment, storage, or disposal currently available to me which minimizes the present and future threat to human health and the environment; OR if I am a small quantity generator, I have made a good faith effort to minimize my waste generation and select the best waste management method that is available to me and that I can afford.					
Printed/Typed Name CAROLYN McMAHAN		Signature <i>[Signature]</i>		Mo. Day Year 10 7 02 03	
17. Transporter 1 Acknowledgement of Receipt of Materials					
Printed/Typed Name KEVIN HICKS		Signature <i>[Signature]</i>		Mo. Day Year 10 7 02 03	
18. Transporter 2 Acknowledgement of Receipt of Materials					
Printed/Typed Name		Signature		Mo. Day Year	
19. Discrepancy Indication Space Actual Recd 33276K Item 14 = K Item 13. Generator's weight was lost. Resolved					
Printed/Typed Name Lynn Piechowski		Signature <i>[Signature]</i>		Mo. Day Year 10 7 03 03	



WASTE MANAGEMENT, INC.

CWM Chemical Services, L.L.C.
1550 Balmer Rd.
P.O. Box 200
Model City, N.Y. 14107
716/754-8231

Federal EPA ID: NYD049836679


TRI CITIES BARREL CO INC
ATTN: C/O ESC ENGINEERING
NYD002245264
11911 FREEDOM DRIVE, SUITE 900
RESTON VA 20190

CERTIFICATE OF DISPOSAL

CWM CHEMICAL SERVICES, L.L.C. has received waste material from TRI CITIES BARREL CO INC on 07/03/03 as described on Hazardous Waste Manifest number NYG3560031 Sequence number 01. CWM CHEMICAL SERVICES, L.L.C. hereby certifies that the above described material was landfilled in accordance with the 40 CFR part 761 as it pertains to the land disposal of polychlorinated biphenyl contaminated materials.

Profile Number: CW7341
CWM Tracking ID: 8157461601
CWM Unit #: 1*0
Disposal Date: 07/03/03

Under civil and criminal penalties of law for the making or submission of false or fraudulent statements or representations (18 U.S.C 1001 and 15 U.S.C. 2615) I certify that the information contained in or accompanying this document is true accurate and complete. As to the identified section(s) of this document for which I cannot personally verify truth and accuracy, I certify as the company official having supervisory responsibility for the persons who, acting under my direct instructions, made the verification that this information is true accurate and complete.

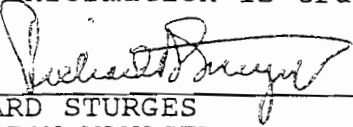
RICHARD STURGES
DIVISION MANAGER
Certificate # 249933
07/03/03

For questions please call
our Customer Service Dept.
at (800) 843-3604

111279



Transporter Log
CWM Chemical Services, Inc.
Model City, NY

60
Cubic Yards

81574616 Receipt #
AD 6529KH1 Trailer License Plate # and State
6866-738 Service Req. # CW7341 Profile # PA202 Permit #
115 BULK Transporter Name 327-227A Tractor/Trailer/Roll-off #
Kevin Herzog Driver's Name JRCities Barrel Generator

AT 1:00
AT 1:00:00
AT 1:00:00
AT 1:00:00
68720P
31171K

Scheduled Arrival: _____
Date Time
Actual Arrival: _____
Date Time In Time Out

Arrived during Blackout? Y / N Notified DEC? Y / N

- Leaker
- Permit Violation
- Placarding/Veh. I.D. Violation
- Other (specify _____)

Receiving: [Signature]
Initials Comments

- Bulk to Landfill
- No wet line
- Flatbed
- Stabilization
- Drums
- Tanker
- Transformers

Laboratory
Time In Time Out Initials Comments

Stabilization
Time In Time Out Initials Gross Wt. Comments

Landfill
Time In Time Out Initials Comments

Other
Time In Time Out Initials Comments

Aqueous Treatment
Time In Time Out Signature (NO Initials) Comments

Facility Personnel (please initial)

- _____ Smoking or eating in prohibited areas
- _____ Leaving truck unattended
- _____ Failure to obey instructions of facility personnel
- _____ Failure to display overweight flag
- _____ Failure to wear appropriate PPE
- _____ Improper tarping or detarpin
- _____ Unsafe driving practices
- _____ Overweight upon arrival
- _____ Other (specify _____)

Security Guard Initials: _____
(Indicating receipt of Wash Bay pass, if necessary)

Driver's Comments

NYG 3560031

STATE OF NEW YORK
DEPARTMENT OF ENVIRONMENTAL CONSERVATION
DIVISION OF SOLID & HAZARDOUS MATERIALS



HAZARDOUS WASTE MANIFEST
P.O. Box 12820, Albany, New York 12212

7/3/03

(Hazardous Waste Manifest 1/5/99)

Please type or print. Do not staple

In case of an emergency or spill immediately call the National Response Center (800) 424-8802 or the NYS Department of Environmental Conservation (518) 457-7362

UNIFORM HAZARDOUS WASTE MANIFEST

1. Generator's US EPA ID No. NYD00224526400075
Manifest Doc. No. 100075
2. Page 1 of 1 information within heavy bold line is not required by Federal Law.

3. Generator's Name and Mailing Address
TAI CITIES BARREL SUPERFUND RESPONDENTS
C/O ESC ENGINEERING, 11911 FREEDOM DR. SUITE 900
RESTON VA
4. Generator's Telephone Number (703) 709-6500

A. NYG 3560031
B. Generator's ID
TAI-CITIES BARREL SUPERFUND site
PORT CRANE N.Y.

5. Transporter 1 (Company Name) US BULK TRANSPORT INC
6. US EPA ID Number PA0987347515

C. State Transporter's ID AD 65298 N.Y.
D. Transporter's Telephone (888) 651-8182

7. Transporter 2 (Company Name)
8. US EPA ID Number
9. Designated Facility Name and Site Address
CWM Chemical Services LLC
1550 Balmer Rd
Model City, N.Y.
10. US EPA ID Number NYD049836679

E. State Transporter's ID
F. Transporter's Telephone ()
G. State Facility ID
H. Facility Telephone (716) 754-8231

11. US DOT Description (Including Proper Shipping Name, Hazard Class and ID Number)	12. Containers		13. Total	14. Unit	1. Waste No.
	Number	Type	Quantity	Wt/Vol	
a. RG Polychlorinated Biphenyls, Solid Mixture UN315, II (PCB Contaminated Soil)	8X11	DT	30000	K	EPA STATE B007
b.					EPA STATE
c.					EPA STATE
d.					EPA STATE

J. Additional Descriptions for Materials listed Above
a. CW7341 PCB Cont. SOIL
b.

K. Handling Codes for Wastes Listed Above
a. L
b. d.

15. Special Handling Instructions and Additional Information
a. PCB out of service date 6/23/03 weight! N/A TYPE: N/A
Chemtrac emergency response # (800) 424-9300
81574616
SERVICE # 686673-8

16. GENERATOR'S CERTIFICATION: I hereby declare that the contents of this consignment are fully and accurately described above by proper shipping name and are classified, packed, marked and labeled, and are in all respects in proper condition for transport by highway according to applicable international and national government regulations and state laws and regulations.
If I am a large quantity generator, I certify that I have a program in place to reduce the volume and toxicity of waste generated to the degree I have determined to be economically practicable and that I have selected the practicable method of treatment, storage, or disposal currently available to me which minimizes the present and future threat to human health and the environment; OR if I am a small quantity generator, I have made a good faith effort to minimize my waste generation and select the best waste management method that is available to me and that I can afford.

Printed/Typed Name CAROLYN McMAHAN Signature C. McMahon Mo. 10 Day 02 Year 03

17. Transporter 1 Acknowledgement of Receipt of Materials
Printed/Typed Name KEVIN M HERZF Signature Kevin Herzf Mo. 10 Day 02 Year 03

18. Transporter 2 Acknowledgement of Receipt of Materials
Printed/Typed Name Signature Mo. Day Year

19. Discrepancy Indication Space
Actual Recd 31171 K

20. Facility Owner or Operator: Certification of receipt of hazardous materials covered by this manifest except as noted in Item 19.
Printed/Typed Name Lynn Pechowsh Signature Lynn Pechowsh Mo. 07 Day 03 Year 03



WASTE MANAGEMENT, INC.

CWM Chemical Services, L.L.C.
1550 Balmer Rd.
P.O. Box 200
Model City, N.Y 14107
716/754-8231

Federal EPA ID: NYD049836679


TRI CITIES BARREL CO INC
ATTN: C/O ESC ENGINEERING
NYD002245264
11911 FREEDOM DRIVE, SUITE 900
RESTON VA 20190

CERTIFICATE OF DISPOSAL

CWM CHEMICAL SERVICES, L.L.C. has received waste material from TRI CITIES BARREL CO INC on 07/03/03 as described on Hazardous Waste Manifest number NYG3560049 Sequence number 01. CWM CHEMICAL SERVICES, L.L.C. hereby certifies that the above described material was landfilled in accordance with the 40 CFR part 761 as it pertains to the land disposal of polychlorinated biphenyl contaminated materials.

Profile Number: CW7341
CWM Tracking ID: 8157463901
CWM Unit #: 1*0
Disposal Date: 07/03/03

Under civil and criminal penalties of law for the making or submission of false or fraudulent statements or representations (18 U.S.C 1001 and 15 U.S.C. 2615) I certify that the information contained in or accompanying this document is true accurate and complete. As to the identified section(s) of this document for which I cannot personally verify truth and accuracy, I certify as the company official having supervisory responsibility for the persons who, acting under my direct instructions, made the verification that this information is true accurate and complete.

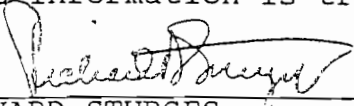
RICHARD STURGES
DIVISION MANAGER
Certificate # 249952
07/03/03

For questions please call
our Customer Service Dept.
at (800) 843-3604

111302

20



Transporter Log

CWM Chemical Services, Inc.

Model City, NY

55

Cubic Yards

81574639

ND35962 NY

Receipt #

Trailer License Plate # and State

686673-9

CW731

PA-272

Service Req. #

Profile #

Permit #

U.S. Bulk Transport Inc.

304-3040

Transporter Name

Tractor/Trailer/Roll-off #

Dave Hicks

Tri-Cities Barrel II

Driver's Name

Generator

Scheduled Arrival:

Date

Time

Actual Arrival:

Date

Time In

Time Out

Arrived during Blackout? Y / N

Notified DEC? Y / N

Leaker Permit Violation Placarding/Veh. I.D. Violation

Other (specify)

Bulk to Landfill No wet line Flatbed Stabilization Drums Tanker Transformers

Laboratory

Time In

Time Out

Initials

Comments

Stabilization

Time In

Time Out

Initials

Gross Wt.

Comments

Landfill

Time In

Time Out

Initials

Comments

Other

Time In

Time Out

Initials

Comments

Aqueous Treatment

Time In

Time Out

Signature (NO Initials)

Comments

Facility Personnel (please initial)

Smoking or eating in prohibited areas

Leaving truck unattended

Failure to obey instructions of facility personnel

Failure to display overweight flag

Failure to wear appropriate PPE

Improper tarping or detarplin

Unsafe driving practices

X Overweight upon arrival

Other (specify)

Security Guard Initials: _____
(Indicating receipt of Wash Bay pass, if necessary)

Driver's Comments

73560P
33367K

Receiving: AD
Initials Comments

NYG 3560049

STATE OF NEW YORK
DEPARTMENT OF ENVIRONMENTAL CONSERVATION
DIVISION OF SOLID & HAZARDOUS MATERIALS



HAZARDOUS WASTE MANIFEST
P.O. Box 12820, Albany, New York 12212

(Hazardous Waste Manifest 1/5/99)

Please type or print. Do not staple

the NYS Department of Environmental Conservation (518) 457-7362

In case of spill or spill immediately call the National Response Center (800) 424-8800

UNIFORM HAZARDOUS WASTE MANIFEST		1. Generator's US EPA ID No. NYD00224526400006	Manifest Doc. No.	2. Page 1 of 1	Information within heavy bold line is not required by Federal Law. 7/3/03
3. Generator's Name and Mailing Address TRICITIES BARREL SUPERFUND SITE Respondents C/O ESC Engineering 11911 Freedom DR Suite 900 Reston VA 20190			A. Generator's ID NYG 3560049		
4. Generator's Telephone Number 703 709 6500			B. Generator's ID TRICITIES barrel/superfund site PORT CRANE N.Y.		
5. Transporter 1 (Company Name) US BULK TRANSPORT INC		6. US EPA ID Number PAD987347515		C. State Transporter's ID AD35962 NY	
7. Transporter 2 (Company Name)		8. US EPA ID Number		D. Transporter's Telephone (888) 651-8182	
9. Designated Facility Name and Site Address Cwm Chemical Services LLC 1550 BALMER RD Model City N.Y. 14107			E. State Transporter's ID		
10. US EPA ID Number NYD049836679			F. Transporter's Telephone ()		
11. US DOT Description (Including Proper Shipping Name, Hazard Class and ID Number) a. RO, Polychlorinated Biphenyls, Solid mixture UN 2315, II, (PCB cont. soil)			12. Containers Number Type XXI DT 80600		13. Total Quantity EST 80600
					14. Unit Wt/Vol
					I. Waste No. EPA STATE 8007
					EPA STATE
					EPA STATE
					EPA STATE
15. Special Handling Instructions and Additional Information a. PCB out of date sample 6/23/03 weight: N/A Type: N/A Chemtrec emergency Resp. # (800) 424-9300 service # 686673-9			K. Handling Codes for Wastes Listed Above a <input checked="" type="checkbox"/> b <input type="checkbox"/> c <input type="checkbox"/> d <input type="checkbox"/>		
16. GENERATOR'S CERTIFICATION: I hereby declare that the contents of this consignment are fully and accurately described above by proper shipping name and are classified, packed, marked and labeled, and are in all respects in proper condition for transport by highway according to applicable international and national government regulations and state laws and regulations. If I am a large quantity generator, I certify that I have a program in place to reduce the volume and toxicity of waste generated to the degree I have determined to be economically practicable and that I have selected the practicable method of treatment, storage, or disposal currently available to me which minimizes the present and future threat to human health and the environment; OR if I am a small quantity generator, I have made a good faith effort to minimize my waste generation and select the best waste management method that is available to me and that I can afford.					
Printed/Typed Name CAROLYN McMANHAN		Signature [Signature]		Mo. Day Year 07 02 03	
17. Transporter 1 Acknowledgement of Receipt of Materials					
Printed/Typed Name Dave Hicks		Signature [Signature]		Mo. Day Year 07 02 03	
18. Transporter 2 Acknowledgement of Receipt of Materials					
Printed/Typed Name		Signature		Mo. Day Year	
19. Discrepancy Indication Space Actual Rec'd 33367 K Item 14=K					
20. Facility Owner or Operator: Certification of receipt of hazardous materials covered by this manifest except as noted in Item 19.					
Printed/Typed Name Lynn Pechowski		Signature [Signature]		Mo. Day Year 07 03 03	



WASTE MANAGEMENT, INC.
CWM Chemical Services, L.L.C.
1550 Balmer Rd.
P.O. Box 200
Model City, N.Y. 14107
716/754-8231

Federal EPA ID: NYD049836679


TRI CITIES BARREL CO INC
ATTN: C/O ESC ENGINEERING
NYD002245264
11911 FREEDOM DRIVE, SUITE 900
RESTON VA 20190

CERTIFICATE OF DISPOSAL

CWM CHEMICAL SERVICES, L.L.C. has received waste material from TRI CITIES BARREL CO INC on 07/07/03 as described on Hazardous Waste Manifest number NYG3560058 Sequence number 01. CWM CHEMICAL SERVICES, L.L.C. hereby certifies that the above described material was landfilled in accordance with the 40 CFR part 761 as it pertains to the land disposal of polychlorinated biphenyl contaminated materials.

Profile Number: CW7341
CWM Tracking ID: 8157466501
CWM Unit #: 1*0
Disposal Date: 07/07/03

Under civil and criminal penalties of law for the making or submission of false or fraudulent statements or representations (18 U.S.C 1001 and 15 U.S.C. 2615) I certify that the information contained in or accompanying this document is true accurate and complete. As to the identified section(s) of this document for which I cannot personally verify truth and accuracy, I certify as the company official having supervisory responsibility for the persons who, acting under my direct instructions, made the verification that this information is true accurate and complete.

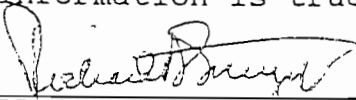

RICHARD STURGES
DIVISION MANAGER
Certificate # 250019
07/08/03

For questions please call
our Customer Service Dept.
at (800) 843-3604

111331

5



Transporter Log
CWM Chemical Services, Inc.
Model City, NY

50
Cubic Yards

81574605 AE53089 NY
Receipt # 686832-1 Trailer License Plate # and State SW734 PA-242
Service Req. # US Bulk Transport Inc Profile # 314 314A Permit #
Transporter Name JACK KNAPP Tractor/Trailer/Roll-off # TRIGITICS BARREL FENNER NY
Driver's Name Generator

10288 101 0
05:58
07:07:03
07:00 23380 101 1
07:07:03

Scheduled Arrival: 7-7-03
Date Time
Actual Arrival: 5:20
Date Time In Time Out

69000 P
31298 K

Receiving: MF
Initials Comments

Arrived during Blackout? Y / N Notified DEC? Y / N
 Leaker Permit Violation Placarding/Veh. I.D. Violation
 Other (specify)

Bulk to Landfill No wet line Flatbed Stabilization Drums Tanker Transformers

Laboratory
Time In Time Out Initials Comments

Stabilization
Time In Time Out Initials Gross Wt. Comments

Landfill
Time In Time Out Initials Comments

Other
Time In Time Out Initials Comments

Aqueous Treatment
Time In Time Out Signature (NO Initials) Comments

Facility Personnel (please initial)

- Smoking or eating in prohibited areas
- Leaving truck unattended
- Failure to obey instructions of facility personnel
- Failure to display overweight flag
- Failure to wear appropriate PPE
- Improper tarping or detarpin
- Unsafe driving practices
- Overweight upon arrival
- Other (specify)

Security Guard Initials: _____
(Indicating receipt of Wash Bay pass, if necessary)

Driver's Comments

NYG 3560058



HAZARDOUS WASTE MANIFEST
P.O. Box 12820, Albany, New York 12212

(Hazardous Waste Manifest 1/5/99)

Please type or print. Do not staple

In case of spill or spill immediately call the National Response Center (800) 424-6398 and the NYS Department of Environmental Conservation (518) 457-7332

UNIFORM HAZARDOUS WASTE MANIFEST		1. Generator's US EPA ID No. NYD00224526400077		Manifest Doc. No.	2. Page 1 of		Information within heavy bold line is not required by Federal Law.								
3. Generator's Name and Mailing Address TRI-CITIES BARREL SUPERFUND SITE RESPONDENTS CUESC ENGINEERING 11911 FREEDOM DR. SUITE 900 RESTON, VA 20190						NYG 3560058									
4. Generator's Telephone Number (703) 709-6500															
5. Transporter 1 (Company Name) US BULK TRANSPORT INC			6. US EPA ID Number PAD987347515		C. State Transporter's ID AES3089 NY			D. Transporter's Telephone (888) 651-8182							
7. Transporter 2 (Company Name)			8. US EPA ID Number		E. State Transporter's ID			F. Transporter's Telephone ()							
9. Designated Facility Name and Site Address CWM Chemical Services LLC 1550 Balmer Rd. Model City, N.Y. 14107						10. US EPA ID Number NYD049836679			G. State Facility ID						
11. US DOT Description (Including Proper Shipping Name, Hazard Class and ID Number) a. RQ, Polychlorinated Biphenyls, Solid Mixture UN 2315, II, (PCB Contaminated Soil)						12. Containers		13. Total		14. Unit		I. Waste No. EPA BC07 EPA EPA EPA EPA			
						Number		Type		Quantity				Wt/Vol	
						XX		DT		30000					
J. Additional Descriptions for Materials listed Above						K. Handling Codes for Wastes Listed Above									
a. CW7341 PCB CONT. SOIL						a. <input checked="" type="checkbox"/> L <input type="checkbox"/> c <input type="checkbox"/>									
b.						b. <input type="checkbox"/> d <input type="checkbox"/>									
15. Special Handling Instructions and Additional Information a. PCB out of service date 6/23/03 weight: N/A Type: N/A 81574065 Chemtree Emergency Response # (800) 424-4300 WM 1 CONTRACT Service # 686-832-1															
16. GENERATOR'S CERTIFICATION: I hereby declare that the contents of this consignment are fully and accurately described above by proper shipping name and are classified, packed, marked and labeled, and are in all respects in proper condition for transport by highway according to applicable international and national government regulations and state laws and regulations. If I am a large quantity generator, I certify that I have a program in place to reduce the volume and toxicity of waste generated to the degree I have determined to be economically practicable and that I have selected the practicable method of treatment, storage, or disposal currently available to me which minimizes the present and future threat to human health and the environment; OR if I am a small quantity generator, I have made a good faith effort to minimize my waste generation and select the best waste management method that is available to me and that I can afford.															
Printed/Typed Name CAROLYN McMAHAN				Signature <i>[Signature]</i>				Mo. Day Year 07 03 03							
17. Transporter 1 Acknowledgement of Receipt of Materials				Printed/Typed Name JACK KNAPP				Signature <i>[Signature]</i>				Mo. Day Year 07 03 03			
18. Transporter 2 Acknowledgement of Receipt of Materials				Printed/Typed Name				Signature				Mo. Day Year			
19. Discrepancy Indication Space Act. Rec. 31298K						Item A = K									
20. Facility Owner or Operator: Certification of receipt of hazardous materials covered by this manifest except as noted in Item 19.															
Printed/Typed Name Michelle Fleck				Signature <i>[Signature]</i>				Mo. Day Year 07 07 03							



WASTE MANAGEMENT, INC.
CWM Chemical Services, L.L.C.
1550 Balmer Rd.
P.O. Box 200
Model City, N.Y. 14107
716/754-8231

Federal EPA ID: NYD049836679


TRI CITIES BARREL CO INC
ATTN: C/O ESC ENGINEERING
NYD002245264
11911 FREEDOM DRIVE, SUITE 900
RESTON VA 20190

CERTIFICATE OF DISPOSAL

CWM CHEMICAL SERVICES, L.L.C. has received waste material from TRI CITIES BARREL CO INC on 07/07/03 as described on Hazardous Waste Manifest number NYG1499112 Sequence number 01. CWM CHEMICAL SERVICES, L.L.C. hereby certifies that the above described material was landfilled in accordance with the 40 CFR part 761 as it pertains to the land disposal of polychlorinated biphenyl contaminated materials.

Profile Number: CW7341
CWM Tracking ID: 8157466301
CWM Unit #: 1*0
Disposal Date: 07/07/03

Under civil and criminal penalties of law for the making or submission of false or fraudulent statements or representations (18 U.S.C 1001 and 15 U.S.C. 2615) I certify that the information contained in or accompanying this document is true accurate and complete. As to the identified section(s) of this document for which I cannot personally verify truth and accuracy, I certify as the company official having supervisory responsibility for the persons who, acting under my direct instructions, made the verification that this information is true accurate and complete.

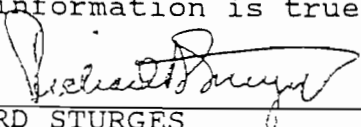

RICHARD STURGES
DIVISION MANAGER
Certificate # 250018
07/08/03

For questions please call
our Customer Service Dept.
at (800) 843-3604



Transporter Log
CWM Chemical Services, Inc.
 Model City, NY

111330

50
 Cubic Yards

4

815711003 AE 94114 NY
 Receipt # Trailer License Plate # and State
 606832-2 CW7341 PA 242
 Service Req. # Profile # Permit #
 US BULK TRANSPORT 308 308A
 Transporter Name Tractor/Trailer/Roll-off #
 Scott Smith TRI CITY
 Driver's Name Generator

07/24
 07/27/02
 07/25
 07/27/02

Scheduled Arrival: _____
 Date Time
 Actual Arrival: _____
 Date Time In Time Out

62280P
 28250K

Receiving: MF
 Initials Comments

- Arrived during Blackout? Y / N Notified DEC? Y / N
- Leaker Permit Violation Placarding/Veh. I.D. Violation
- Other (specify) _____
- Bulk to Landfill No wet line Flatbed Stabilization Drums Tanker Transformers

Laboratory	Time In	Time Out	Initials	Comments	
			GS		
Stabilization	Time In	Time Out	Initials	Gross Wt.	Comments
Landfill	Time In	Time Out	Initials	Comments	
Other	Time In	Time Out	Initials	Comments	
Aqueous Treatment	Time In	Time Out	Signature (NO Initials)	Comments	

Facility Personnel (please initial)

- | | |
|--|--|
| _____ Smoking or eating in prohibited areas | _____ Leaving truck unattended |
| _____ Failure to obey instructions of facility personnel | _____ Failure to display overweight flag |
| _____ Failure to wear appropriate PPE | _____ Improper tarping or detarpin |
| _____ Unsafe driving practices | _____ Overweight upon arrival |
| _____ Other (specify) _____ | |

Security Guard Initials: _____
 (Indicating receipt of Wash Bay pass, if necessary)

Driver's Comments

NYG 1499112



HAZARDOUS WASTE MANIFEST
P.O. Box 12820, Albany, New York 12212

AREA C

(Hazardous Waste Manifest 1/28/98)

Please type or print. Do not staple

In compliance with the National Response Center (800) 4 and the NYS Department of Environmental Conservation (518) 457-73.

UNIFORM HAZARDOUS WASTE MANIFEST		1. Generator's US EPA ID No. NYD 00224526400078	Manifest Doc. No.	2. Page 1 of	Information within heavy bold line is not required by Federal Law.	
3. Generator's Name and Mailing Address TRI Cities Barrel Superfund Site Respondents C/O ESC Engineering 11911 FREEDOM DRIVE SUITE 205 RESTON, VA 20190			A. NYG 1499112		B. Generator's ID TRI Cities Barrel Superfund Site PORT CRANE, NY	
4. Generator's Telephone Number (703) 709-0500		5. Transporter 1 (Company Name) US Bulk Transport Inc PAD987347515		C. State Transporter's ID NY-AE-94114		D. Transporter's Telephone (888) 651-8182
7. Transporter 2 (Company Name)		6. US EPA ID Number		E. State Transporter's ID		F. Transporter's Telephone ()
9. Designated Facility Name and Site Address CWM Chemical Services LLC 1550 BALMER RD MODEL CITY, NY 14107		10. US EPA ID Number NYD 049836679		G. State Facility ID		H. Facility Telephone (716) 754-8231
11. US DOT Description (Including Proper Shipping Name, Hazard Class and ID Number)		12. Containers Number	Type	13. Total Quantity	14. Unit Wt/Vol	I. Waste No.
a. 20, Polychlorinated Biphenyls, Solid mixture UN 2315, II (PCB Contaminated Soil)		x x 1	D T	3 0 0 0 0	EST K	EPA STATE 8007
b.						EPA STATE
c.						EPA STATE
d.						EPA STATE
J. Additional Descriptions for Materials listed Above			K. Handling Codes for Wastes Listed Above			
a. CW7341 PCB Cont. Soil			a <input type="checkbox"/> c <input type="checkbox"/>			
b. CHE			b <input type="checkbox"/> d <input type="checkbox"/>			
15. Special Handling Instructions and Additional Information i. PCB out of Service date 01/23/03 weight: N/A Type: N/A 81574603 CHEMTRAC EMERGENCY RESPONSE # 800 424-4300 WMI Contract SERVICE # 684832-2						
16. GENERATOR'S CERTIFICATION: I hereby declare that the contents of this consignment are fully and accurately described above by proper shipping name and are classified, packed, marked and labeled, and are in all respects in proper condition for transport by highway according to applicable international and national government regulations and state laws and regulations. If I am a large quantity generator, I certify that I have a program in place to reduce the volume and toxicity of waste generated to the degree I have determined to be economically practicable and that I have selected the practicable method of treatment, storage, or disposal currently available to me which minimizes the present and future threat to human health and the environment; OR if I am a small quantity generator, I have made a good faith effort to minimize my waste generation and select the best waste management method that is available to me and that I can afford.						
Printed/Typed Name William Lindeheimer		Signature <i>William Lindeheimer</i>		Mo. Day Year 07 03 03		
17. Transporter 1 Acknowledgement of Receipt of Materials						
Printed/Typed Name Scott Smith		Signature <i>Scott Smith</i>		Mo. Day Year 07 03 03		
18. Transporter 2 Acknowledgement of Receipt of Materials						
Printed/Typed Name		Signature		Mo. Day Year		
19. Discrepancy Indication Space Act. Rec 28250 K Item K=L						
20. Facility Owner or Operator: Certification of receipt of hazardous materials covered by this manifest except as noted in Item 19.						
Printed/Typed Name Michelle Fleck		Signature <i>Michelle Fleck</i>		Mo. Day Year 07 07 03		

RCRA/TSCA WASTE MANIFESTS
(Stockpile A/B)

569712



369/369A

Use print or type. (Form designed for use on elite (12-pitch) typewriter.)

Form approved. OMB No. 2050-0039.

UNIFORM HAZARDOUS WASTE MANIFEST	1. Generator's US EPA ID No. NYD00224526488008	Manifest Document No.	2. Page 1 of 1	Information in the shaded areas is not required by Federal law.
---	---	-----------------------	----------------	---

3. Generator's Name and Mailing Address TRI CITIES BARREL SUPERFUND SITE RESPONDENT C/O ESC ENGINEERING/11911 FREEDOM DRIVE, SUITE 900 RESTON VA 20190	Document Number 2986008
---	----------------------------

4. Generator's Phone (518) 951-2229	B. State Generator's ID 00036	319 OLD ROUTE 7 PORT CRANE, NY 13833
--	----------------------------------	---

5. Transporter 1 Company Name US BULK TRANSPORT INC.	6. US EPA ID Number PAD987347515	C. State Transporter's ID 4724	D. Transporter's Phone 888-651-8184
---	-------------------------------------	-----------------------------------	--

7. Transporter 2 Company Name	8. US EPA ID Number	E. State Transporter's ID	F. Transporter's Phone
-------------------------------	---------------------	---------------------------	------------------------

9. Designated Facility Name and Site Address ONYX ENVIRONMENTAL SERVICES HIGHWAY 73/3.5 MILES WEST OF TAYLOR'S BAYOU PORT ARTHUR TX 77640	10. US EPA ID Number TXD000838896	G. State Facility's ID 50212	H. Facility's Phone (800) 577-2876
--	--------------------------------------	---------------------------------	---------------------------------------

GENERATOR

11A. HM	11. US DOT Description (including Proper Shipping Name, Hazard Class, ID Number and Packing Group)	12. Containers No.	Type	13. Total Quantity	14. Unit Wt/Vol	Waste No.
X	HAZARDOUS WASTE SOLIDS, N.O.S. (POLYCHLORINATED BIPHENYLS, LEAD) 9, NA 3077, PG III RQ (D008) ERG #171 ASH-74-8556 TSCA REGULATED MATERIAL	001	DT	200.00	K	D008, B007 OUTS319H
	b.					
	c.					
	d.					

J. Additional Descriptions for Materials Listed Above A: SOIL >85%, LEAD 18 PPM, MOISTURE 10-15% PTA 368968	K. Handling Codes for Wastes Listed Above A: B
---	---

15. Special Handling Instructions, Safety Data Sheet Information Present "EVERY SPILL, RELEASE SERVICE # OR INCIDENT MUST BE REPORTED TO ASHLAND AT 1-800-ASHLAND. OUT OF SERVICE DATE 07/01/03. UNIQUE IDENTIFICATION NUMBER SPAB001. 567569

16. GENERATOR'S CERTIFICATION: I hereby declare that the contents of this consignment are fully and accurately described above by proper shipping name and are classified, packaged, marked, and labeled/placarded, and are in all respects in proper condition for transport by highway according to applicable international and national government regulations, including applicable state regulations.
If I am a large quantity generator, I certify that I have a program in place to reduce the volume and toxicity of waste generated to the degree I have determined to be economically practicable and that I have selected the practicable method of treatment, storage, or disposal currently available to me which minimizes the present and future threat to human health and the environment; OR, if I am a small quantity generator, I have made a good faith effort to minimize my waste generation and select the best waste management method that is available to me and that I can afford.

TRANSPORTER

Printed/Typed Name Carolyn M Mahanas agent of TCB RESPONDENTS	Signature <i>[Signature]</i>	Month Day Year 08 22 03
--	---------------------------------	--------------------------------

17. Transporter 1 Acknowledgement of Receipt of Materials	Date
---	------

Printed/Typed Name DANA K Jensen	Signature <i>[Signature]</i>	Month Day Year 08 22 03
-------------------------------------	---------------------------------	--------------------------------

18. Transporter 2 Acknowledgement of Receipt of Materials	Date
---	------

Printed/Typed Name	Signature	Month Day Year
--------------------	-----------	----------------

19. Discrepancy Indication Space

FACILITY

20. Facility Owner or Operator: Certification of receipt of hazardous materials covered by this manifest except as noted in Item 19.	Date
--	------

Printed/Typed Name Theresa Marthi Johni	Signature <i>[Signature]</i>	Month Day Year 08 25 03
--	---------------------------------	--------------------------------

 ENVIRONMENTAL SERVICES, L.L.C.

Federal EPA ID: TXD000838896
State EPA ID: 50212-001
Highway 73
Port Arthur, TX 77643
(409) 736-2821

TRI CITIES BARREL CO INC
ATTN: MANIFEST SECTION
NYD002245264
STATE ROUTE 7 & OSBOURNE
PORT CRANE, NY 13833

CERTIFICATE OF DESTRUCTION

Onyx Environmental Services, L.L.C. has received waste material from TRI CITIES BARREL CO INC on 8/25/2003 as described on [State Manifest or Uniform] Hazardous Waste Manifest number 0002986008. Onyx Environmental Services, L.L.C., hereby certifies that the above described material was incinerated, and thereby destroyed, in accordance with the 40 CFR, part 761, as it pertains to the incineration of Poly-Chlorinated Biphenyl contaminated materials.

Sequence 1

Profile Number: 368968
Onyx Tracking ID: 569712

<u>Process</u>	<u>Onyx Unit ID</u>	<u>Treatment Date</u>	<u>Generator #</u>
INCINERATION	1	8/25/2003	N/A

Under civil and criminal penalties of law for the making or submission of false or fraudulent statements or representations (18 U.S.C. 1001 and 15 U.S.C. 2615), I certify that the information contained in or accompanying this document is true, accurate, and complete. As to the identified section(s) of this document for which I cannot personally verify truth and accuracy, I certify as the company official having supervisory responsibility for the persons who, acting under my direct instructions, made the verification that this information is true, accurate, and complete.



26-Aug-03



379/379A

509715

Please print or type. (Form designed for use on elite (12-pitch) typewriter.)

Form approved. OMB No. 2050-0039.

UNIFORM HAZARDOUS WASTE MANIFEST		1. Generator's US EPA ID No. N.Y.D.0.0.2.2.4.5.2.6.4.8.8.0.1.2		Manifest Document No. 8.8.0.1.2		2. Page 1 of 1		Information in the shaded areas is not required by Federal law.		
3. Generator's Name and Mailing Address C/O ESC ENGINEERING/11911 FREEDOM DRIVE, SUITE 900 RESTON VA 20190					4. Generator's Phone (518) 951-2229					
5. Transporter 1 Company Name - US Bulk Transport Inc.					6. US EPA ID Number P.A.D.9.8.7.3.4.7.5.1.5		B. State Generator's ID D0036			
7. Transporter 2 Company Name					8. US EPA ID Number		C. State Transporter's ID 41924			
9. Designated Facility Name and Site Address ONYX ENVIRONMENTAL SERVICES HIGHWAY 73/3.5 MILES WEST OF TAYLOR'S BAYOU PORT ARTHUR TX 77640					10. US EPA ID Number T.X.D.0.0.0.8.3.8.8.9.6		D. Transporter's Phone 888-651-8182			
							E. State Transporter's ID			
							F. Transporter's Phone			
							G. State Facility's ID 50212			
							H. Facility's Phone (800) 577-2876			
GENERATOR	11A. HM	11. US DOT Description (including Proper Shipping Name, Hazard Class, ID Number and Packing Group)				12. Containers No.	13. Total Quantity	14. Unit Wt/Vol	1. Waste No.	
	X	HAZARDOUS WASTE SOLIDS, N.O.S. (POLYCHLORINATED BIPHENYLS, LEAD) 9, NA 3077, PG III RQ (D008) ERG #171 ASH-74-8556 TSCA REGULATED MATERIAL				0.01 DT	EST 20000	K	D008, B007 OUTS319H	
		b.								
		c.								
		d.								
J. Additional Descriptions for Materials Listed Above A: SOIL >85%, LEAD 18 PPM, MOISTURE 10-15% PTA368968						K. Handling Codes for Wastes Listed Above A: B				
15. HAZARDOUS MATERIALS RESPONSE INFORMATION PRESENT "EVERY SPILL, RELEASE OR INCIDENT MUST BE REPORTED TO ASHLAND AT 1-800-ASHLAND. OUT OF SERVICE DATE 07/01/03. UNIQUE IDENTIFICATION NUMBER SPAB002. SERVICE # 567569										
16. GENERATOR'S CERTIFICATION: I hereby declare that the contents of this consignment are fully and accurately described above by proper shipping name and are classified, packaged, marked, and labeled/placarded, and are in all respects in proper condition for transport by highway according to applicable international and national government regulations, including applicable state regulations. If I am a large quantity generator, I certify that I have a program in place to reduce the volume and toxicity of waste generated to the degree I have determined to be economically practicable and that I have selected the practicable method of treatment, storage, or disposal currently available to me which minimizes the present and future threat to human health and the environment; OR, if I am a small quantity generator, I have made a good faith effort to minimize my waste generation and select the best waste management method that is available to me and that I can afford.										
Printed/Typed Name Carolyn McMahan as agent of the TCB Respondents					Signature <i>[Signature]</i>			Month Day Year 08 22 03		
TRANSPORTER	17. Transporter 1 Acknowledgement of Receipt of Materials									
	Printed/Typed Name John Tyler				Signature <i>[Signature]</i>			Date 08 22 03		
	18. Transporter 2 Acknowledgement of Receipt of Materials									
Printed/Typed Name					Signature			Date		
FACILITY	19. Discrepancy Indication Space									
	20. Facility Owner or Operator: Certification of receipt of hazardous materials covered by this manifest except as noted in Item 19.									
Printed/Typed Name Theresa Marshall John					Signature <i>[Signature]</i>			Date 08 25 03		

~~XXXX~~ ENVIRONMENTAL SERVICES, L.L.C.

Federal EPA ID: TXD000838896
State EPA ID: 50212-001
Highway 73
Port Arthur, TX 77643
(409) 736-2821

TRI CITIES BARREL CO INC
ATTN: MANIFEST SECTION
NYD002245264
STATE ROUTE 7 & OSBOURNE
PORT CRANE, NY 13833

CERTIFICATE OF DESTRUCTION

Onyx Environmental Services, L.L.C. has received waste material from TRI CITIES BARREL CO INC on 8/25/2003 as described on [State Manifest or Uniform] Hazardous Waste Manifest number 0002986012. Onyx Environmental Services, L.L.C., hereby certifies that the above described material was incinerated, and thereby destroyed, in accordance with the 40 CFR, part 761, as it pertains to the incineration of Poly-Chlorinated Biphenyl contaminated materials.

Sequence 1

Profile Number: 368968
Onyx Tracking ID: 569715

<u>Process</u>	<u>Onyx Unit ID</u>	<u>Treatment Date</u>	<u>Generator #</u>
INCINERATION	1	8/27/2003	N/A

Under civil and criminal penalties of law for the making or submission of false or fraudulent statements or representations (18 U.S.C. 1001 and 15 U.S.C. 2615), I certify that the information contained in or accompanying this document is true, accurate, and complete. As to the identified section(s) of this document for which I cannot personally verify truth and accuracy, I certify as the company official having supervisory responsibility for the persons who, acting under my direct instructions, made the verification that this information is true, accurate, and complete.

Melvin Stallworth

29-Aug-03

569713



3142/3142A

Please print or type (Form designed for use on elite (12-pitch) typewriter.)

Form approved. OMB No. 2050-0039.

UNIFORM HAZARDOUS WASTE MANIFEST		1. Generator's US EPA ID No. NYD00224526485011		Manifest Document No.		2. Page 1 of 1		Information in the shaded areas is not required by Federal law.			
3. Generator's Name and Mailing Address TRI CITIES BARREL SUPERFUND SITE RESPONDENTS C/O ESC ENGINEERING/11911 FREEDOM DRIVE, SUITE 900 RESTON VA 20190						Document Number 2986011					
4. Generator's Phone (518) 951-2229						B. State Generator's ID 00036 319 OLD ROUTE 7 PORT CRANE, NY 13833					
5. Transporter 1 Company Name U.S. BULK TRANSPORT INC.				6. US EPA ID Number PAD984347515		C. State Transporter's ID 41924					
7. Transporter 2 Company Name				8. US EPA ID Number		D. Transporter's Phone 888-651-8182					
9. Designated Facility Name and Site Address ONYX ENVIRONMENTAL SERVICES HIGHWAY 73/3.5 MILES WEST OF TAYLOR'S BAYOU PORT ARTHUR TX 77640				10. US EPA ID Number TXD000838896		E. State Transporter's ID					
						F. Transporter's Phone					
						G. State Facility's ID 50212					
						H. Facility's Phone (800) 577-2876					
GENERATOR	11A. HM	11. US DOT Description (including Proper Shipping Name, Hazard Class, ID Number and Packing Group)				12. Containers No.	Type	13. Total Quantity	14. Unit Wt/Vol	15. Waste No.	
	X	HAZARDOUS WASTE SOLIDS, N.O.S. (POLYCHLORINATED BIPHENYLS, LEAD) 9, NA 3077, PG III RQ (D008) ERG #171 ASH-74-8556 TSCA REGULATED MATERIAL				0010	DT	29000	K	D008, B007 OUTS319H	
		b.									
		c.									
		d.									
J. Additional Descriptions for Materials Listed Above A: SOIL 185%, LEAD 18 PPM, MOISTURE 10-15% PTA 368968						K. Handling Codes for Wastes Listed Above A: B					
15. HAZARDOUS MATERIALS RESPONSE INFORMATION PRESENT "EVERY SPILL, RELEASE OR INCIDENT MUST BE REPORTED TO ASHLAND AT 1-800-ASHLAND. OUT OF SERVICE DATE <u>07/01/03</u> . UNIQUE IDENTIFICATION NUMBER <u>SPAB003 567569</u>											
16. GENERATOR'S CERTIFICATION: I hereby declare that the contents of this consignment are fully and accurately described above by proper shipping name and are classified, packaged, marked, and labelled/placarded, and are in all respects in proper condition for transport by highway according to applicable international and national government regulations, including applicable state regulations. If I am a large quantity generator, I certify that I have a program in place to reduce the volume and toxicity of waste generated to the degree I have determined to be economically practicable and that I have selected the practicable method of treatment, storage, or disposal currently available to me which minimizes the present and future threat to human health and the environment; OR, if I am a small quantity generator, I have made a good faith effort to minimize my waste generation and select the best waste management method that is available to me and that I can afford.											
Printed/Typed Name CAROLYN MCMAHAN TCB RESPONDENTS				Signature <i>[Signature]</i>				Month Day Year 08/22/03			
TRANSPORTER	17. Transporter 1 Acknowledgement of Receipt of Materials										
	Printed/Typed Name JOHN ETRICH				Signature <i>[Signature]</i>				Date 08/22/03		
	18. Transporter 2 Acknowledgement of Receipt of Materials										
Printed/Typed Name				Signature				Date			
FACILITY	19. Discrepancy Indication Space										
	20. Facility Owner or Operator: Certification of receipt of hazardous materials covered by this manifest except as noted in Item 19.										
	Printed/Typed Name Theresa Marthiljohni				Signature <i>[Signature]</i>				Date 08/25/03		

 ENVIRONMENTAL SERVICES, L.L.C.

Federal EPA ID: TXD000838896
State EPA ID: 50212-001
Highway 73
Port Arthur, TX 77643
(409) 736-2821

TRI CITIES BARREL CO INC
ATTN: MANIFEST SECTION
NYD002245264
STATE ROUTE 7 & OSBOURNE
PORT CRANE, NY 13833

CERTIFICATE OF DESTRUCTION

Onyx Environmental Services, L.L.C. has received waste material from TRI CITIES BARREL CO INC on 8/25/2003 as described on [State Manifest or Uniform] Hazardous Waste Manifest number 0002986011. Onyx Environmental Services, L.L.C., hereby certifies that the above described material was incinerated, and thereby destroyed, in accordance with the 40 CFR, part 761, as it pertains to the incineration of Poly-Chlorinated Biphenyl contaminated materials.

Sequence 1

Profile Number: 368968
Onyx Tracking ID: 569713

<u>Process</u>	<u>Onyx Unit ID</u>	<u>Treatment Date</u>	<u>Generator #</u>
INCINERATION	1	8/25/2003	N/A

Under civil and criminal penalties of law for the making or submission of false or fraudulent statements or representations (18 U.S.C. 1001 and 15 U.S.C. 2615), I certify that the information contained in or accompanying this document is true, accurate, and complete. As to the identified section(s) of this document for which I cannot personally verify truth and accuracy, I certify as the company official having supervisory responsibility for the persons who, acting under my direct instructions, made the verification that this information is true, accurate, and complete.



26-Aug-03



321/321A

569730

Please print or type. (Form designed for use on elite (12-pitch) typewriter.)

Form approved. OMB No. 2050-0039.

UNIFORM HAZARDOUS WASTE MANIFEST		1. Generator's US EPA ID No. N Y D 0 0 2 2 4 5 2 6 4	Manifest Document No.	2. Page 1 of 1	Information in the shaded areas is not required by Federal law.	
3. Generator's Name and Mailing Address C/O ESC ENGINEERING/11911 FREEDOM DRIVE, SUITE 900 RESTON VA 20190 (518) 951-2229		TRI CITIES BARREL SUPERFUND SITE		State Manifest Document Number 2986013		
4. Generator's Phone ()		B. State Generator's ID 00036		319 OLD ROUTE 7 PORT CRANE, NY 13833		
5. Transporter 1 Company Name US BULK TRANSPORT INC		US EPA ID Number PAD 9 8 7 3 4 7 5 1 S		C. State Transporter's ID 41724		
7. Transporter 2 Company Name		8. US EPA ID Number		D. Transporter's Phone 888-651-8182		
9. Designated Facility Name and Site Address ONYX ENVIRONMENTAL SERVICES HIGHWAY 73/3.5 MILES WEST OF TAYLOR'S BAYOU PORT ARTHUR TX 77640		10. US EPA ID Number T X D 0 0 0 8 3 8 8 9 6		E. State Transporter's ID		
				F. Transporter's Phone		
				G. State Facility's ID 50212		
				H. Facility's Phone (800) 577-2876		
GENERATOR	11A. HM	11. US DOT Description (including Proper Shipping Name, Hazard Class, ID Number and Packing Group) HAZARDOUS WASTE SOLIDS, N.O.S. (POLYCHLORINATED BIPHENYLS, LEAD) 9, NA 3077, PG III RQ (D008) ERG #171 ASH-74-8556 TSCA REGULATED MATERIAL		12. Containers No. Type 0.01 DT	13. Total Quantity EST. 2.0000 K	14. Unit Wt/Vol K
						1. Waste No. D008, B007 OUTS319H
J. Additional Descriptions for Materials Listed Above A: SOIL 78%, LEAD 18 PPM, MOISTURE 10-15% PTA 368968				K. Handling Codes for Wastes Listed Above A: B		
15. Special Handling Instructions and Additional Information "HAZARDOUS MATERIALS RESPONSE INFORMATION PRESENT" "EVERY SPILL, RELEASE OR INCIDENT MUST BE REPORTED TO ASHLAND AT 1-800-ASHLAND." OUT OF SERVICE DATE 07/01/03. UNIQUE IDENTIFICATION NUMBER SPAB004. 567569						
16. GENERATOR'S CERTIFICATION: I hereby declare that the contents of this consignment are fully and accurately described above by proper shipping name and are classified, packaged, marked, and labelled/placarded, and are in all respects in proper condition for transport by highway according to applicable international and national government regulations, including applicable state regulations. If I am a large quantity generator, I certify that I have a program in place to reduce the volume and toxicity of waste generated to the degree I have determined to be economically practicable and that I have selected the practicable method of treatment, storage, or disposal currently available to me which minimizes the present and future threat to human health and the environment; OR, if I am a small quantity generator, I have made a good faith effort to minimize my waste generation and select the best waste management method that is available to me and that I can afford.						
Printed/Typed Name CAROLYN McMAHAN TCB Respondents		Signature <i>[Signature]</i>		Month Day Year 08 22 03		
TRANSPORTER	17. Transporter 1 Acknowledgement of Receipt of Materials					
	Printed/Typed Name DAVID L. LATHROP		Signature <i>[Signature]</i>		Month Day Year 08 22 03	
	Date					
18. Transporter 2 Acknowledgement of Receipt of Materials						
Printed/Typed Name		Signature		Month Day Year		
Date						
19. Discrepancy Indication Space						
20. Facility Owner or Operator: Certification of receipt of hazardous materials covered by this manifest except as noted in Item 19.						
Printed/Typed Name MARY J. FUSI YER		Signature <i>[Signature]</i>		Month Day Year 08 25 03		
Date						
FACILITY						

 ENVIRONMENTAL SERVICES, L.L.C.

Federal EPA ID: TXD000838896
State EPA ID: 50212-001
Highway 73
Port Arthur, TX 77643
(409) 736-2821

TRI CITIES BARREL CO INC
ATTN: MANIFEST SECTION
NYD002245264
STATE ROUTE 7 & OSBOURNE
PORT CRANE, NY 13833

CERTIFICATE OF DESTRUCTION

Onyx Environmental Services, L.L.C. has received waste material from TRI CITIES BARREL CO INC on 8/25/2003 as described on [State Manifest or Uniform] Hazardous Waste Manifest number 0002986013. Onyx Environmental Services, L.L.C., hereby certifies that the above described material was incinerated, and thereby destroyed, in accordance with the 40 CFR, part 761, as it pertains to the incineration of Poly-Chlorinated Biphenyl contaminated materials.

Sequence 1

Profile Number: 368968
Onyx Tracking ID: 569730

<u>Process</u>	<u>Onyx Unit ID</u>	<u>Treatment Date</u>	<u>Generator #</u>
INCINERATION	1	8/27/2003	N/A

Under civil and criminal penalties of law for the making or submission of false or fraudulent statements or representations (18 U.S.C. 1001 and 15 U.S.C. 2615), I certify that the information contained in or accompanying this document is true, accurate, and complete. As to the identified section(s) of this document for which I cannot personally verify truth and accuracy, I certify as the company official having supervisory responsibility for the persons who, acting under my direct instructions, made the verification that this information is true, accurate, and complete.



29-Aug-03

TEXAS COMMISSION ON ENVIRONMENTAL QUALITY
P.O. Box 13087
Austin, Texas 78711-3087

569771



179/179A

Form approved. OMB No. 2050-0039.

Please print or type. (Form designed for use on elite (12-pitch) typewriter.)

UNIFORM HAZARDOUS WASTE MANIFEST		1. Generator's US EPA ID No. N.Y.D.0.0.2.2.4.5.2.6.4	Manifest Document No. 0001	2. Page 1 of 1	Information in the shaded areas is not required by Federal law.	
3. Generator's Name and Mailing Address TRI CITIES BARREL SUPERFUND SITE C/O ESC ENGINEERING/11911 FREEDOM DRIVE, SUITE 500 RESTON VA 20190 (518) 951-2229			HSBIANDWASTE Document Number 2986014		B. State Generator's ID D0036	
4. Generator's Phone			C. State Transporter's ID 41924		D. Transporter's Phone 888-651-8182	
5. Transporter 1 Company Name US BULK TRANSPORT INC.			8. US EPA ID Number PA0987347515		E. State Transporter's ID	
7. Transporter 2 Company Name			9. Designated Facility Name and Site Address ONYX ENVIRONMENTAL SERVICES HIGHWAY 737.5 MILES WEST OF TAYLOR'S BAYOU PORT ARTHUR TX 77640		F. Transporter's Phone	
10. US EPA ID Number TX.D.0.0.0.8.3.8.8.9.6			G. State Facility's ID 50212		H. Facility's Phone (800) 577-2876	
11A. HM	11. US DOT Description (including Proper Shipping Name, Hazard Class, ID Number and Packing Group)	12. Containers No.	Type	13. Total Quantity	14. Unit Wt/Vol	15. Waste No.
X	HAZARDOUS WASTE SOLIDS, N.O.S. (POLYCHLORINATED BIPHENYLS, LEAD) 9, NA 3077, PG III RQ (D008) ERG #171 ASH-74-8555 TSCA REGULATED MATERIAL	001	DT	20.000	K	D008, B007 OUTS319H
b.						
c.						
d.						
J. Additional Descriptions for Materials Listed Above A: SOIL 785%, LEAD 18 PPM, MOISTURE 10-15% PTA368968				K. Handling Codes for Wastes Listed Above A: B		
15. Special Handling Instructions and Additional Information "EVERY SPILL, RELEASE OR INCIDENT MUST BE REPORTED TO ASHLAND AT 1-800-ASHLAND. SERVICE# OUT OF SERVICE DATE 01/01/03. UNIQUE IDENTIFICATION NUMBER SPAB005. 567570						
16. GENERATOR'S CERTIFICATION: I hereby declare that the contents of this consignment are fully and accurately described above by proper shipping name and are classified, packaged, marked, and labelled/placarded, and are in all respects in proper condition for transport by highway according to applicable international and national government regulations, including applicable state regulations. If I am a large quantity generator, I certify that I have a program in place to reduce the volume and toxicity of waste generated to the degree I have determined to be economically practicable and that I have selected the practicable method of treatment, storage, or disposal currently available to me which minimizes the present and future threat to human health and the environment. OR, if I am a small quantity generator, I have made a good faith effort to minimize my waste generation and select the best waste management method that is available to me and that I can afford.						
Printed/Typed Name CAROLYN McMAHAN AS AGENT FOR TCB Respondents		Signature <i>C. Mahan</i>		Month Day Year 08 25 03		
17. Transporter 1 Acknowledgement of Receipt of Materials		Signature <i>Brian Bowser</i>		Date 08 25 03		
18. Transporter 2 Acknowledgement of Receipt of Materials		Signature		Date		
19. Discrepancy Indication Space						
20. Facility Owner or Operator: Certification of receipt of hazardous materials covered by this manifest except as noted in Item 19.						
Printed/Typed Name M. HAY J. FUSILGER		Signature <i>M. Hay</i>		Date 08 27 03		

ENVIRONMENTAL SERVICES, L.L.C.

Federal EPA ID: TXD000838896
State EPA ID: 50212-001
Highway 73
Port Arthur, TX 77643
(409) 736-2821

TRI CITIES BARREL CO INC
ATTN: MANIFEST SECTION
NYD002245264
STATE ROUTE 7 & OSBOURNE
PORT CRANE, NY 13833

CERTIFICATE OF DESTRUCTION

Onyx Environmental Services, L.L.C. has received waste material from TRI CITIES BARREL CO INC on 8/27/2003 as described on [State Manifest or Uniform] Hazardous Waste Manifest number 0002986014. Onyx Environmental Services, L.L.C., hereby certifies that the above described material was incinerated, and thereby destroyed, in accordance with the 40 CFR, part 761, as it pertains to the incineration of Poly-Chlorinated Biphenyl contaminated materials.

Sequence 1

Profile Number: 368968
Onyx Tracking ID: 569771

<u>Process</u>	<u>Onyx Unit ID</u>	<u>Treatment Date</u>	<u>Generator #</u>
INCINERATION	1	8/28/2003	N/A

Under civil and criminal penalties of law for the making or submission of false or fraudulent statements or representations (18 U.S.C. 1001 and 15 U.S.C. 2615), I certify that the information contained in or accompanying this document is true, accurate, and complete. As to the identified section(s) of this document for which I cannot personally verify truth and accuracy, I certify as the company official having supervisory responsibility for the persons who, acting under my direct instructions, made the verification that this information is true, accurate, and complete.



29-Aug-03



142/142A

35 ED

Please print or type. (Form designed for use on elite (12-pitch) typewriter.)

Form approved. OMB No. 2050-0039.

UNIFORM HAZARDOUS WASTE MANIFEST		1. Generator's US EPA ID No. N.Y.D.002245264	Manifest Document No. 88015	2. Page 1 of 1	Information in the shaded areas is not required by Federal law.	
3. Generator's Name and Mailing Address C/O ESC ENGINEERING/11911 FREEDOM DRIVE, SUITE 900 RESTON VA 20190 (518) 951-2229		TRI CITIES BARREL SUPERFUND SITE RESPONDENTS			Document Number 2986015	
4. Generator's Phone		6. US EPA ID Number IPAD987347515		B. State Generator's ID D0036 319 OLD ROUTE 7 PORT CRANE, NY 13833		
5. Transporter 1 Company Name US BULK TRANSPORT INC.		8. US EPA ID Number		C. State Transporter's ID 41924		
7. Transporter 2 Company Name				D. Transporter's Phone 888-651-8182		
9. Designated Facility Name and Site Address ONYX ENVIRONMENTAL SERVICES HIGHWAY 73/3.5 MILES WEST OF TAYLOR'S BAYOU PORT ARTHUR TX 77640		10. US EPA ID Number T.X.D.000838896		E. State Transporter's ID AE-63038		
				F. Transporter's Phone		
				G. State Facility's ID 50212		
				H. Facility's Phone (800) 577-2876		
11A. HM	11. US DOT Description (including Proper Shipping Name, Hazard Class, ID Number and Packing Group)			12. Containers No.	13. Total Quantity	14. Unit Wt/Vol
X	HAZARDOUS WASTE SOLIDS, N.O.S. (POLYCHLORINATED BIPHENYLS, LEAD) 9, NA 3077, PG III RQ (D008) ERG #171 ASH-74-8555 TSCA REGULATED MATERIAL			001	DT20000	K
	b.					
	c.					
	d.					
J. Additional Descriptions for Materials Listed Above A: SOIL >85%, LEAD 18 PPM, MOISTURE 10-15% PTA368968				K. Handling Codes for Wastes Listed Above A: B		
15. Special Handling Materials and Response Information Present "EVERY SPILL, RELEASE SERVICE# OR INCIDENT MUST BE REPORTED TO ASHLAND AT 1-800-ASHLAND. OUT OF SERVICE DATE 07/01/03 UNIQUE IDENTIFICATION NUMBER SPAR006 567570						
16. GENERATOR'S CERTIFICATION: I hereby declare that the contents of this consignment are fully and accurately described above by proper shipping name and are classified, packaged, marked, and labelled/placarded, and are in all respects in proper condition for transport by highway according to applicable international and national government regulations, including applicable state regulations. If I am a large quantity generator, I certify that I have a program in place to reduce the volume and toxicity of waste generated to the degree I have determined to be economically practicable and that I have selected the practicable method of treatment, storage, or disposal currently available to me which minimizes the present and future threat to human health and the environment; OR, if I am a small quantity generator, I have made a good faith effort to minimize my waste generation and select the best waste management method that is available to me and that I can afford.						
Printed/Typed Name CAROLYN McNAHAN TCB Respondents		Signature <i>[Signature]</i>		Month Day Year 08/25/03		
17. Transporter 1 Acknowledgement of Receipt of Materials						
Printed/Typed Name Eric Sprague		Signature <i>[Signature]</i>		Month Day Year 08/25/03		
18. Transporter 2 Acknowledgement of Receipt of Materials						
Printed/Typed Name		Signature		Month Day Year		
19. Discrepancy Indication Space						
20. Facility Owner or Operator: Certification of receipt of hazardous materials covered by this manifest except as noted in Item 19.						
Printed/Typed Name Therese Marshall John		Signature <i>[Signature]</i>		Month Day Year 08/25/03		

 ENVIRONMENTAL SERVICES, L.L.C.

Federal EPA ID: TXD000838896
State EPA ID: 50212-001
Highway 73
Port Arthur, TX 77643
(409) 736-2821

TRI CITIES BARREL CO INC
ATTN: MANIFEST SECTION
NYD002245264
STATE ROUTE 7 & OSBOURNE
PORT CRANE, NY 13833

CERTIFICATE OF DESTRUCTION

Onyx Environmental Services, L.L.C. has received waste material from TRI CITIES BARREL CO INC on 8/27/2003 as described on [State Manifest or Uniform] Hazardous Waste Manifest number 0002986015. Onyx Environmental Services, L.L.C., hereby certifies that the above described material was incinerated, and thereby destroyed, in accordance with the 40 CFR, part 761, as it pertains to the incineration of Poly-Chlorinated Biphenyl contaminated materials.

Sequence 1

Profile Number: 368968
Onyx Tracking ID: 569759

<u>Process</u>	<u>Onyx Unit ID</u>	<u>Treatment Date</u>	<u>Generator #</u>
INCINERATION	1	8/28/2003	N/A

Under civil and criminal penalties of law for the making or submission of false or fraudulent statements or representations (18 U.S.C. 1001 and 15 U.S.C. 2615), I certify that the information contained in or accompanying this document is true, accurate, and complete. As to the identified section(s) of this document for which I cannot personally verify truth and accuracy, I certify as the company official having supervisory responsibility for the persons who, acting under my direct instructions, made the verification that this information is true, accurate, and complete.


.....

29-Aug-03



12-0110
TRL 311-5A
"B"

Please print or type. (Form designed for use on elite (12-pitch) typewriter.)

Form approved. OMB No. 2050-0039.

UNIFORM HAZARDOUS WASTE MANIFEST		1. Generator's US EPA ID No. N.Y.D.002245264		Manifest Document No. 9001		2. Page 1 of 1		Information in the shaded areas is not required by Federal law.	
3. Generator's Name and Mailing Address C/O ESC ENGINEERING/11911 FREEDOM DRIVE, SUITE 500 RESTON VA 20190 (518) 951-2229				4. Generator's Phone		5. State Manifest Document Number 2986016			
5. Transporter 1 Company Name USBULK TRANSPORT INC				6. US EPA ID Number PA.0987347515		B. State Generator's ID DQ036			
7. Transporter 2 Company Name				8. US EPA ID Number		C. State Transporter's ID 41924			
9. Designated Facility Name and Site Address DNYX ENVIRONMENTAL SERVICES HIGHWAY 73/3.5 MILES WEST OF TAYLOR'S BAYOU PORT ARTHUR TX 77640				10. US EPA ID Number TXD000838896		D. Transporter's Phone 888-651-8182			
						E. State Transporter's ID			
						F. Transporter's Phone			
						G. State Facility's ID 50212			
						H. Facility's Phone (800) 577-2876			
11A. HM	11. US DOT Description (including Proper Shipping Name, Hazard Class, ID Number and Packing Group)			12. Containers No.	13. Total Quantity	14. Unit Wt/Vol	I. Waste No.		
X	HAZARDOUS WASTE SOLIDS, N. O. S. (POLYCHLORINATED BIPHENYLS, LEAD) 9, NA 3077, PG III RQ (D008) ERG #171 ASH-74-8556 TSCA REGULATED MATERIAL			0.01 DT	20.000	K	D008, B007 OUTS319H		
	b.								
	c.								
	d.								
J. Additional Descriptions for Materials Listed Above A: SOIL 785%, LEAD 18 PPM, MOISTURE 10-15% PTA 368968				K. Handling Codes for Wastes Listed Above A: B					
15. Special Handling Instructions and Additional Information "HAZARDOUS MATERIALS RESPONSE INFORMATION PRESENT" "EVERY SPILL, RELEASE OR INCIDENT MUST BE REPORTED TO ASHLAND AT 1-800-ASHLAND." OUT OF SERVICE DATE 07/01/03 UNIQUE IDENTIFICATION NUMBER SPAB007. 567570									
16. GENERATOR'S CERTIFICATION: I hereby declare that the contents of this consignment are fully and accurately described above by proper shipping name and are classified, packaged, marked, and labelled/placarded, and are in all respects in proper condition for transport by highway according to applicable international and national government regulations, including applicable state regulations. If I am a large quantity generator, I certify that I have a program in place to reduce the volume and toxicity of waste generated to the degree I have determined to be economically practicable and that I have selected the practicable method of treatment, storage, or disposal currently available to me which minimizes the present and future threat to human health and the environment; OR, if I am a small quantity generator, I have made a good faith effort to minimize my waste generation and select the best waste management method that is available to me and that I can afford.									
Printed/Typed Name CAROLYN McMAHAN AS AGENT FOR TCB Respondents				Signature <i>[Signature]</i>		Month Day Year 08 25 03			
17. Transporter 1 Acknowledgement of Receipt of Materials Printed/Typed Name KEVIN TAPPER				Signature <i>[Signature]</i>		Date 08 25 03			
18. Transporter 2 Acknowledgement of Receipt of Materials Printed/Typed Name				Signature		Date			
19. Discrepancy Indication Space									
20. Facility Owner or Operator: Certification of receipt of hazardous materials covered by this manifest except as noted in Item 19.									
Printed/Typed Name Theresa Martha Johni				Signature <i>[Signature]</i>		Date 08 27 03			

ENVIRONMENTAL SERVICES, L.L.C.

Federal EPA ID: TXD000838896
State EPA ID: 50212-001
Highway 73
Port Arthur, TX 77643
(409) 736-2821

TRI CITIES BARREL CO INC
ATTN: MANIFEST SECTION
NYD002245264
STATE ROUTE 7 & OSBOURNE
PORT CRANE, NY 13833

CERTIFICATE OF DESTRUCTION

Onyx Environmental Services, L.L.C. has received waste material from TRI CITIES BARREL CO INC on 8/27/2003 as described on [State Manifest or Uniform] Hazardous Waste Manifest number 0002986016. Onyx Environmental Services, L.L.C. hereby certifies that the above described material was incinerated, and thereby destroyed, in accordance with the 40 CFR, part 761, as it pertains to the incineration of Poly-Chlorinated Biphenyl contaminated materials.

Sequence 1

Profile Number: 368968
Onyx Tracking ID: 569757

<u>Process</u>	<u>Onyx Unit ID</u>	<u>Treatment Date</u>	<u>Generator #</u>
INCINERATION	1	8/31/2003	N/A

Under civil and criminal penalties of law for the making or submission of false or fraudulent statements or representations (18 U.S.C. 1001 and 15 U.S.C. 2615), I certify that the information contained in or accompanying this document is true, accurate, and complete. As to the identified section(s) of this document for which I cannot personally verify truth and accuracy, I certify as the company official having supervisory responsibility for the persons who, acting under my direct instructions, made the verification that this information is true, accurate, and complete.

Melvin Stallworth

11-Sep-03



319/319A

"C"
35 ED

Please print or type. (Form designed for use on elite (12-pitch) typewriter.)

Form approved. OMB No. 2050-0039.

UNIFORM HAZARDOUS WASTE MANIFEST		1. Generator's US EPA ID No. N.Y.D.0.0.2.2.4.5.2.5.4	Manifest Document No. 900	2. Page 1 of 1	Information in the shaded areas is not required by Federal law.	
3. Generator's Name and Mailing Address TRI CITIES BARREL SUPERFUND SITE C/O ESC ENGINEERING/11911 FREEDOM DRIVE, SUITE 900 RESTON VA 20190 (518) 951-2229			Manifest Document Number 2986017		B. State Generator's ID: D0036 319 OLD ROUTE 7 PORT CRANE, NY 13833	
4. Generator's Phone			6. US EPA ID Number P.A.D.987347515		C. State Transporter's ID: 41927	
5. Transporter 1 Company Name US BULK TRANSPORT INC			8. US EPA ID Number		D. Transporter's Phone 888-651-8782	
7. Transporter 2 Company Name			10. US EPA ID Number		E. State Transporter's ID	
9. Designated Facility Name and Site Address ONYX ENVIRONMENTAL SERVICES HIGHWAY 73/3.5 MILES WEST OF TAYLOR'S BAYDU PORT ARTHUR TX 77640			10. US EPA ID Number T.X.D.0.0.0.8.3.8.8.9.6		G. State Facility's ID 50212	
					H. Facility's Phone (800) 577-2876	
11A. HM	11. US DOT Description (including Proper Shipping Name, Hazard Class, ID Number and Packing Group)		12. Containers No.	13. Total Quantity	14. Unit Wt/Vol	15. Waste No.
X	a. HAZARDOUS WASTE SOLIDS, N.O.S. (POLYCHLORINATED BIPHENYLS, LEAD) 9, NA 3077, PG III RQ (D008) ERG #171 ASH-74-8555 TSCA REGULATED MATERIAL		001 DT	20.000	K	D008, B007 OUTS319H
	b.					
	c.					
	d.					
J. Additional Descriptions for Materials Listed Above A: SOIL 785%, LEAD 18 PPM, MOISTURE 10-15% PTA368968			K. Handling Codes for Wastes Listed Above A: B			
15. Special Handling Instructions and Additional Information "HAZARDOUS MATERIALS RESPONSE INFORMATION PRESENT" "EVERY SPILL, RELEASE OR INCIDENT MUST BE REPORTED TO ASHLAND AT 1-800-ASHLAND." OUT OF SERVICE DATE 07/01/03. UNIQUE IDENTIFICATION NUMBER SPAR008 567570						
16. GENERATOR'S CERTIFICATION: I hereby declare that the contents of this consignment are fully and accurately described above by proper shipping name and are classified, packaged, marked, and labelled/placarded, and are in all respects in proper condition for transport by highway according to applicable international and national government regulations, including applicable state regulations. If I am a large quantity generator, I certify that I have a program in place to reduce the volume and toxicity of waste generated to the degree I have determined to be economically practicable and that I have selected the practicable method of treatment, storage, or disposal currently available to me which minimizes the present and future threat to human health and the environment; OR, if I am a small quantity generator, I have made a good faith effort to minimize my waste generation and select the best waste management method that is available to me and that I can afford.						
Printed/Typed Name CAROLYN McMAHAN			Signature AS AGENT FOR TCB Respondents		Month Day Year 08 25 03	
17. Transporter 1 Acknowledgement of Receipt of Materials			Signature Tommy Hensley		Date 09 25 03	
18. Transporter 2 Acknowledgement of Receipt of Materials			Signature		Date	
19. Discrepancy Indication Space						
20. Facility Owner or Operator: Certification of receipt of hazardous materials covered by this manifest except as noted in Item 19.						Date
Printed/Typed Name Theresa Martiljohni			Signature Theresa Martiljohni		Month Day Year 08 27 03	

ENVIRONMENTAL SERVICES, L.L.C.

Federal EPA ID: TXD000838896
State EPA ID: 50212-001
Highway 73
Port Arthur, TX 77643
(409) 736-2821

TRI CITIES BARREL CO INC
ATTN: MANIFEST SECTION
NYD002245264
STATE ROUTE 7 & OSBOURNE
PORT CRANE, NY 13833

CERTIFICATE OF DESTRUCTION

Onyx Environmental Services, L.L.C. has received waste material from TRI CITIES BARREL CO INC on 8/27/2003 as described on [State Manifest or Uniform] Hazardous Waste Manifest number 0002986017. Onyx Environmental Services, L.L.C. hereby certifies that the above described material was incinerated, and thereby destroyed, in accordance with the 40 CFR, part 761, as it pertains to the incineration of Poly-Chlorinated Biphenyl contaminated materials.

Sequence 1

Profile Number: 368968
Onyx Tracking ID: 569758

<u>Process</u>	<u>Onyx Unit ID</u>	<u>Treatment Date</u>	<u>Generator #</u>
INCINERATION	1	8/31/2003	N/A

Under civil and criminal penalties of law for the making or submission of false or fraudulent statements or representations (18 U.S.C. 1001 and 15 U.S.C. 2615), I certify that the information contained in or accompanying this document is true, accurate, and complete. As to the identified section(s) of this document for which I cannot personally verify truth and accuracy, I certify as the company official having supervisory responsibility for the persons who, acting under my direct instructions, made the verification that this information is true, accurate, and complete.



11-Sep-03



301/9254

569778

Please print or type. (Form designed for use on elite (12-pitch) typewriter.)

Form approved. OMB No. 2050-0039.

UNIFORM HAZARDOUS WASTE MANIFEST		1. Generator's US EPA ID No. N.Y.D.0.0.2.2.4.5.2.6.4	Manifest Document No. 569778	2. Page 1 of 1	Information in the shaded areas is not required by Federal law.	
3. Generator's Name and Mailing Address C/O ESC ENGINEERING/11911 FREEDOM DRIVE, SUITE 900 RESTON VA 20190 (518) 951-2229			4. Designated Facility Name and Site Address ONXX ENVIRONMENTAL SERVICES HIGHWAY 73/3.5 MILES WEST OF TAYLOR'S BAYOU PORT ARTHUR TX 77640		5. State Generator's ID 2986018	
6. Generator's Phone			7. State Generator's ID DQ036		8. State Facility's ID 50212	
9. Transporter 1 Company Name US BULK TRANSPORT INC			10. US EPA ID Number D.A.D.9.8.7.3.4.7.5.1.5		11. State Transporter's ID 41924	
12. Transporter 2 Company Name			13. US EPA ID Number		14. Transporter's Phone 888-651-8182	
15. Designated Facility Name and Site Address			16. US EPA ID Number		17. State Facility's ID	
18. Facility's Phone			19. State Facility's ID		20. Facility's Phone (800) 577-2876	
11A. HM	11. US DOT Description (including Proper Shipping Name, Hazard Class, ID Number and Packing Group)	12. Containers No.	13. Total Quantity	14. Unit Wt/Vol	1. Waste No.	
X	HAZARDOUS WASTE SOLIDS, N.O.S. (POLYCHLORINATED BIPHENYLS, LEAD) 9, NA 3077, PG III RQ (D008) ERG #171 ASH-74-8556 TSCA REGULATED MATERIAL	001 DT	20,000	K	D008, B007 OUTS319H	
J. Additional Descriptions for Materials Listed Above A: SOIL 785%, LEAD 18 PPM, MOISTURE 10-15% PTA368968				K. Handling Codes for Wastes Listed Above A: B		
15. Special Handling Instructions and Additional Information PRESENT "EVERY SPILL, RELEASE OR INCIDENT MUST BE REPORTED TO ASHLAND AT 1-800-ASHLAND. SERVICE # OUT OF SERVICE DATE 07/01/03. UNIQUE IDENTIFICATION NUMBER SPAB009. 567571						
16. GENERATOR'S CERTIFICATION: I hereby declare that the contents of this consignment are fully and accurately described above by proper shipping name and are classified, packaged, marked, and labeled/placarded, and are in all respects in proper condition for transport by highway according to applicable international and national government regulations, including applicable state regulations. If I am a large quantity generator, I certify that I have a program in place to reduce the volume and toxicity of waste generated to the degree I have determined to be economically practicable and that I have selected the practicable method of treatment, storage, or disposal currently available to me which minimizes the present and future threat to human health and the environment; OR, if I am a small quantity generator, I have made a good faith effort to minimize my waste generation and select the best waste management method that is available to me and that I can afford.						
Printed/Typed Name CAROLYN McMAHAN TCB Respondents			Signature [Signature]		Month Day Year 08 26 03	
17. Transporter 1 Acknowledgement of Receipt of Materials			Signature David Payne		Date 08 26 03	
18. Transporter 2 Acknowledgement of Receipt of Materials			Signature		Date	
19. Discrepancy Indication Space						
20. Facility Owner or Operator: Certification of receipt of hazardous materials covered by this manifest except as noted in Item 19.						Date
Printed/Typed Name Janet Sheppard			Signature [Signature]		Month Day Year 08 28 03	

~~ONYX~~ ENVIRONMENTAL SERVICES, L.L.C.

Federal EPA ID: TXD000838896
State EPA ID: 50212-001
Highway 73
Port Arthur, TX 77643
(409) 736-2821

TRI CITIES BARREL CO INC
ATTN: MANIFEST SECTION
NYD002245264
STATE ROUTE 7 & OSBOURNE
PORT CRANE, NY 13833

CERTIFICATE OF DESTRUCTION

Onyx Environmental Services, L.L.C. has received waste material from TRI CITIES BARREL CO INC on 8/28/2003 as described on [State Manifest or Uniform] Hazardous Waste Manifest number 0002986018. Onyx Environmental Services, L.L.C., hereby certifies that the above described material was incinerated, and thereby destroyed, in accordance with the 40 CFR, part 761, as it pertains to the incineration of Poly-Chlorinated Biphenyl contaminated materials.

Sequence 1

Profile Number: 368968
Onyx Tracking ID: 569778

<u>Process</u>	<u>Onyx Unit ID</u>	<u>Treatment Date</u>	<u>Generator #</u>
INCINERATION	1	8/29/2003	N/A

Under civil and criminal penalties of law for the making or submission of false or fraudulent statements or representations (18 U.S.C. 1001 and 15 U.S.C. 2615), I certify that the information contained in or accompanying this document is true, accurate, and complete. As to the identified section(s) of this document for which I cannot personally verify truth and accuracy, I certify as the company official having supervisory responsibility for the persons who, acting under my direct instructions, made the verification that this information is true, accurate, and complete.

Melvin Stallworth

29-Aug-03

509782



332/332A

"G"

Please print or type. (Form designed for use on elite (12-pitch) typewriter.)

Form approved. OMB No. 2050-0039.

UNIFORM HAZARDOUS WASTE MANIFEST		1. Generator's US EPA ID No. N.Y.D.00224526488019		Manifest Document No. 900		2. Page 1 of 1		Information in the shaded areas is not required by Federal law.	
3. Generator's Name and Mailing Address C/O ESC ENGINEERING/11911 FREEDOM DRIVE, SUITE 900 RESTON VA 20190 (518) 951-2229		TRI CITIES BARREL SUPERFUND SITE RESIDENTS		Document Number 2986019		B. State Generator's ID D0036		319 OLD ROUTE 7 PORT CRANE, NY 13833	
4. Generator's Phone		5. Transporter 1 Company Name USBUK TRANSPORT INC		6. US EPA ID Number PA D987347515		C. State Transporter's ID 41924		D. Transporter's Phone 888-651-8182	
7. Transporter 2 Company Name		8. US EPA ID Number		E. State Transporter's ID		F. Transporter's Phone			
9. Designated Facility Name and Site Address ONYX ENVIRONMENTAL SERVICES HIGHWAY 73/3.5 MILES WEST OF TAYLOR'S BAYOU PORT ARTHUR TX 77640		10. US EPA ID Number T.X.D.000838896		G. State Facility's ID 50212		H. Facility's Phone (800) 577-2876			
11A. HM	11. US DOT Description (including Proper Shipping Name, Hazard Class, ID Number and Packing Group)			12. Containers No.	13. Total Quantity	14. Unit Wt/Vol	I. Waste No.		
	HAZARDOUS WASTE SOLIDS, N.O.S. (POLYCHLORINATED BIPHENYLS, LEAD) 9, NA 3077, PG III RQ (D008) ERG #171			001	DT 2.0000	K	D008, B007 OUTS319H		
	ASH-74-8556 TSCA REGULATED MATERIAL								
	b.								
c.									
d.									
J. Additional Descriptions for Materials Listed Above A: SOIL 785%, LEAD 18 PPM, MOISTURE 10-15% PTA 368968				K. Handling Codes for Wastes Listed Above A: B					
15. HAZARDOUS MATERIALS RESPONSE INFORMATION PRESENT "EVERY SPILL, RELEASE OR INCIDENT MUST BE REPORTED TO ASHLAND AT 1-800-ASHLAND. OUT OF SERVICE DATE 07/01/03. UNIQUE IDENTIFICATION NUMBER SPAB00. 567571 SERVICE #									
16. GENERATOR'S CERTIFICATION: I hereby declare that the contents of this consignment are fully and accurately described above by proper shipping name and are classified, packaged, marked, and labelled/placarded, and are in all respects in proper condition for transport by highway according to applicable international and national government regulations, including applicable state regulations. If I am a large quantity generator, I certify that I have a program in place to reduce the volume and toxicity of waste generated to the degree I have determined to be economically practicable and that I have selected the practicable method of treatment, storage, or disposal currently available to me which minimizes the present and future threat to human health and the environment; OR, if I am a small quantity generator, I have made a good faith effort to minimize my waste generation and select the best waste management method that is available to me and that I can afford.									
Printed/Typed Name CAROLYN McMAHAN TCB Residents		Signature C. ANS		Month Day Year 08 06 03					
17. Transporter 1 Acknowledgement of Receipt of Materials		Printed/Typed Name Robert K. Enta's etc		Signature [Signature]		Date 08 06 03			
18. Transporter 2 Acknowledgement of Receipt of Materials		Printed/Typed Name		Signature		Date			
19. Discrepancy Indication Space									
20. Facility Owner or Operator: Certification of receipt of hazardous materials covered by this manifest except as noted in Item 19.									
Printed/Typed Name Theresa Martha...		Signature [Signature]		Month Day Year 10 28 03		Date			

GENERATOR

TRANSPORTER

FACILITY

ENVIRONMENTAL SERVICES, L.L.C.

Federal EPA ID: TXD000838896
State EPA ID: 50212-001
Highway 73
Port Arthur, TX 77643
(409) 736-2821

TRI CITIES BARREL CO INC
ATTN: MANIFEST SECTION
NYD002245264
STATE ROUTE 7 & OSBOURNE
PORT CRANE, NY 13833

CERTIFICATE OF DESTRUCTION

Onyx Environmental Services, L.L.C. has received waste material from TRI CITIES BARREL CO INC on 8/28/2003 as described on [State Manifest or Uniform] Hazardous Waste Manifest number 0002986019. Onyx Environmental Services, L.L.C., hereby certifies that the above described material was incinerated, and thereby destroyed, in accordance with the 40 CFR, part 761, as it pertains to the incineration of Poly-Chlorinated Biphenyl contaminated materials.

Sequence 1

Profile Number: 368968
Onyx Tracking ID: 569782

<u>Process</u>	<u>Onyx Unit ID</u>	<u>Treatment Date</u>	<u>Generator #</u>
INCINERATION	1	8/29/2003	N/A

Under civil and criminal penalties of law for the making or submission of false or fraudulent statements or representations (18 U.S.C. 1001 and 15 U.S.C. 2615), I certify that the information contained in or accompanying this document is true, accurate, and complete. As to the identified section(s) of this document for which I cannot personally verify truth and accuracy, I certify as the company official having supervisory responsibility for the persons who, acting under my direct instructions, made the verification that this information is true, accurate, and complete.

Medwin Stalworth

29-Aug-03

**RCRA WASTE MANIFESTS
(PB-57 Area Stockpile)**

NYG 3670011



HAZARDOUS WASTE MANIFEST
P.O. Box 12820, Albany, New York 12212

Please type or print. Do not staple

(Hazardous Waste Manifest 1/23/03)

UNIFORM HAZARDOUS WASTE MANIFEST		Generator's US EPA ID No. NY0000224526470011		Manifest Doc. No. 1		2. Page 1 of 1		Information within heavy bold line is not required by Federal Law.			
3. Generator's Name and Mailing Address NY CITIES DANIEL SUPERFUND SITE C/O ESC ENGINEERING/11911 FREEDOM DRIVE, SUITE 900 WESTON VA 20150				RESPONSE NYG 3670011							
4. Generator's Telephone Number (518) 951-6229				B. Generator's ID 319 OLD ROUTE 7 POST OFFICE, NY 13833							
5. Transporter 1 (Company Name) US BULK TRANSPORT INC		6. US EPA ID Number PA0987347515		C. State Transporter's ID PT-95340 PA		D. Transporter's Telephone (888) 657-8182					
7. Transporter 2 (Company Name)		8. US EPA ID Number		E. State Transporter's ID		F. Transporter's Telephone ()					
9. Designated Facility Name and Site Address WON HILL AMERICA, INC. 1250 ST. GEORGE STREET EBET LIVERPOOL OH 43926				10. US EPA ID Number OH0980612561		G. State Facility ID ONE AS 03		H. Facility Telephone (330) 385-7336			
11. US DOT Description (Including Proper Shipping Name, Hazard Class and ID Number) HAZARDOUS WASTE SOLIDS, N.O.S. (LEAD, CHLORINE) 2, NA 2877, PG III RC (D008) EMB #171 NON-FLAMMABLE LIQUID			12. Containers Number Type 001 DT		13. Total Quantity 2000.0		14. Unit Wt/Vol R		I. Waste No. 0000		
c.							EPA		STATE		
d.							EPA		STATE		
K. Handling Codes for Wastes Listed Above			a.		b.		c.		d.		
15. HAZARDOUS MATERIALS RESPONSE INFORMATION PRESENT <input checked="" type="checkbox"/> "EVERY SPILL, RELEASE OR INCIDENT MUST BE REPORTED TO ARLAND AT 1-800-ARLAND."											
16. GENERATOR'S CERTIFICATION: I hereby declare that the contents of this consignment are fully and accurately described above by proper shipping name and are classified, packed, marked and labeled, and are in all respects in proper condition for transport by highway according to applicable international and national government regulations and state laws and regulations. If I am a large quantity generator, I certify that I have a program in place to reduce the volume and toxicity of waste generated to the degree I have determined to be economically practicable and that I have selected the practicable method of treatment, storage, or disposal currently available to me which minimizes the present and future threat to human health and the environment; OR if I am a small quantity generator, I have made a good faith effort to minimize my waste generation and select the best waste management method that is available to me and that I can afford.											
Printed/Typed Name AS AGENT FOR CAROL MCMANUS Job Respondent's				Signature				Mo. 08 Day 27 Year 03			
17. Transporter 1 Acknowledgement of Receipt of Materials											
Printed/Typed Name Gregory A Link				Signature				Mo. 08 Day 27 Year 03			
18. Transporter 2 Acknowledgement of Receipt of Materials											
Printed/Typed Name				Signature				Mo. Day Year			
19. Discrepancy Indication Space 030 040											
20. Facility Owner or Operator: Certification of receipt of hazardous materials covered by this manifest except as noted in Item 19											
Printed/Typed Name				Signature				Mo. 08 Day 27 Year 03			

In case of emergency or spill immediately call the National Response Center (800) 424-6802 and the NYS Department of Environmental Conservation (518) 457-7336

Von Roll America, Inc.

1250 St. George Street
East Liverpool, Ohio 43920-3400

Telephone 330-385-7336
Telefax 330-385-7813

CONFIDENTIAL

CERTIFICATE OF TREATMENT AND DESTRUCTION

Von Roll America, Incorporated / Waste Technologies Industries (WTI) certifies and assures to our Customers that the transaction described below includes treatment, storage, and destruction is in compliance with all applicable federal, state, and local regulations and laws.

TRANSACTION

GENERATOR: COMPANY: **TRI CITIES BARREL C/O ESC**
ENGINEERING

STREET ADDRESS: **11911 FREEDOM DRIVE SUITE 900**

CITY: **RESTON**


STATE, ZIP: **VA, 20190**

DATE RECEIVED: **August 28, 2003**

MANIFEST DOCUMENT NUMBER: **70011**

QUANTITY: **55,680 pounds**

WASTE PROFILE NUMBER: **TCPN020**

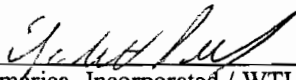

Von Roll America, Incorporated / WTI Representative

NYG 3670038

STATE OF NEW YORK
DEPARTMENT OF ENVIRONMENTAL CONSERVATION
DIVISION OF SOLID & HAZARDOUS MATERIALS

HAZARDOUS WASTE MANIFEST
P.O. Box 12820, Albany, New York 12212

(Hazardous Waste Manifest 1/23/03)

Please type or print. Do not staple

UNIFORM HAZARDOUS WASTE MANIFEST		1. Generator's US EPA ID No. NYD000004526470038	Manifest Doc. No. 1	2. Page 1 of	Information within heavy bold line is not required by Federal Law.
3. Generator's Name and Mailing Address C/O ESC ENGINEERING/11911 FREEDOM DRIVE, SUITE 900 RESTON VA 20190		B. Generator's ID 319 OLD ROUTE 7 PORT CHARL, NY 13823		NYG 3670038	
4. Generator's Telephone Number (518) 951-2229		6. US EPA ID Number		C. State Transporter's ID XY-21657 PA	
5. Transporter 1 (Company Name) US BULK TRANSPORT INC		7. Transporter 2 (Company Name)		D. Transporter's Telephone (888) 1651-8182	
9. Designated Facility Name and Site Address VON ROLL AMERICA, INC. 1250 ST. GEORGE STREET EAST LIVERPOOL OH 43920		8. US EPA ID Number OH 10910613541		E. State Transporter's ID	
11. US DOT Description (Including Proper Shipping Name, Hazard Class and ID Number) HAZARDOUS WASTE SOLIDS, N.O.S. (LEAD, CHLORINE) 9, NA 3077, PG III RD (D008) EMB #171 2511-74-0555-1000		10. US EPA ID Number		F. Transporter's Telephone ()	
12. Containers Number Type		13. Total Quantity		14. Unit Wt/Vol	
001 DT		20000		EST K	
15. Additional Description for Materials in this Manifest		K. Handling Codes for Wastes Listed Above		I. Waste No.	
18-15X		a. <input checked="" type="checkbox"/> b. <input type="checkbox"/>		STATE EPA STATE EPA STATE EPA STATE	
16. GENERATOR'S CERTIFICATION: I hereby declare that the contents of this consignment are fully and accurately described above by proper shipping name and are classified, packed, marked and labeled, and are in all respects in proper condition for transport by highway according to applicable international and national government regulations and state laws and regulations. If I am a large quantity generator, I certify that I have a program in place to reduce the volume and toxicity of waste generated to the degree I have determined to be economically practicable and that I have selected the practicable method of treatment, storage, or disposal currently available to me which minimizes the present and future threat to human health and the environment; OR if I am a small quantity generator, I have made a good faith effort to minimize my waste generation and select the best waste management method that is available to me and that I can afford.		17. Transporter 1 Acknowledgement of Receipt of Materials		Mo. Day Year 08 27 03	
Printed/Typed Name AS AGENT FOR TCB CAROLYN ANNE JAHAN Respondents		Signature <i>[Signature]</i>		Mo. Day Year	
18. Transporter 2 Acknowledgement of Receipt of Materials		Printed/Typed Name <i>[Signature]</i>		Mo. Day Year	
19. Discrepancy Indication Space ENTER - 81,300 EXIT - 32,120		Signature <i>[Signature]</i>		Mo. Day Year	
20. Facility Owner or Operator: Certification of receipt of hazardous materials covered by this manifest except as noted in Item 19.		Printed/Typed Name <i>[Signature]</i>		Mo. Day Year 11 12 03	

In case of emergency or spill immediately call the National Response Center (800) 424-2 and the NYS Department of Environmental Conservation (518) 457-7336

Von Roll America, Inc.

1250 St. George Street
East Liverpool, Ohio 43920-3400

Telephone 330-385-7336
Telefax 330-385-7813

CONFIDENTIAL

CERTIFICATE OF TREATMENT AND DESTRUCTION

Von Roll America, Incorporated / Waste Technologies Industries (WTI) certifies and assures to our Customers that the transaction described below includes treatment, storage, and destruction in compliance with all applicable federal, state, and local regulations and laws.

TRANSACTION

GENERATOR: COMPANY: TRI CITIES BARREL C/O ESC
ENGINEERING

STREET ADDRESS: 11911 FREEDOM DRIVE SUITE 900

CITY: RESTON


STATE, ZIP: VA, 20190

DATE RECEIVED: August 28, 2003

MANIFEST DOCUMENT NUMBER: 70038

QUANTITY: 49,360 pounds

WASTE PROFILE NUMBER: TCPN020

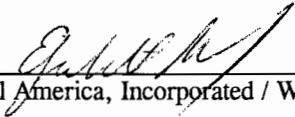

Von Roll America, Incorporated / WTI Representative

NYG 3670065



HAZARDOUS WASTE MANIFEST
P.O. Box 12820, Albany, New York 12212

(Hazardous Waste Manifest 1/23/03)

Please type or print. Do not staple

UNIFORM HAZARDOUS WASTE MANIFEST		1. Generator's US EPA ID No. NY0000224526470065	Manifest Doc. No. 1	2. Page 1 of	Information within heavy bold line is not required by Federal Law.	
3. Generator's Name and Mailing Address C/O EDC ENGINEERING/11911 FREEDOM DRIVE, SUITE 900 ROSTON MA 02190			RESPONDENTS NYG 3670065			
4. Generator's Telephone Number (418) 951-8225		B. Generator's ID 319 OLD ROUTE 7 PORT CRANE, NY 13833				
5. Transporter 1 (Company Name) LISBUCK TRANSPORT INC		6. US EPA ID Number PA0987347505		C. State Transporter's ID XS-145-5 PA		
7. Transporter 2 (Company Name)		8. US EPA ID Number		D. Transporter's Telephone (885) 1651-8182		
9. Designated Facility Name and Site Address VON ROLL AMERICA, INC. 1250 ST. GEORGE STREET EAST LIVERPOOL OH 43920		10. US EPA ID Number OH0900612341		E. State Transporter's ID		
				F. Transporter's Telephone ()		
				G. State Facility ID SOME 05 49		
				H. Facility Telephone (330) 385-7336		
11. US DOT Description (Including Proper Shipping Name, Hazard Class and ID Number) HAZARDOUS WASTE SOLIDS, N.O.S. (LEAD, CHLORANE) 2, NA 3077, PG III RC (D008) ERG 0171		12. Containers Number 0010720000	Type R	13. Total Quantity	14. Unit Wt/Vol	I. Waste No. EPA 3008 STATE
c.						EPA
d.						STATE
						EPA
						STATE
Additional Description for Material Selected LEAD, LEAD TO PPH, MOISTURE 10-12%		K. Handling Codes for Wastes Listed Above				
a.		c.		b.	d.	<input type="checkbox"/>
b.		d.		b.	d.	<input type="checkbox"/>
15. HAZARDOUS MATERIALS RESPONSE INFORMATION PRESENT "EVERY SPILL, RELEASE OR INCIDENT MUST BE REPORTED TO ASHLAND AT 1-800-ASHLAND."						
16. GENERATOR'S CERTIFICATION: I hereby declare that the contents of this consignment are fully and accurately described above by proper shipping name and are classified, packed, marked and labeled, and are in all respects in proper condition for transport by highway according to applicable international and national government regulations and state laws and regulations. If I am a large quantity generator, I certify that I have a program in place to reduce the volume and toxicity of waste generated to the degree I have determined to be economically practicable and that I have selected the practicable method of treatment, storage, or disposal currently available to me which minimizes the present and future threat to human health and the environment; OR if I am a small quantity generator, I have made a good faith effort to minimize my waste generation and select the best waste management method that is available to me and that I can afford.						
Printed/Typed Name CAROLYN ANASTASIOU		Signature <i>[Signature]</i>		Mo. Day Year 10 08 03		
17. Transporter 1 Acknowledgement of Receipt of Materials						
Printed/Typed Name Todd STAPPENBACH		Signature <i>[Signature]</i>		Mo. Day Year 08 27 03		
18. Transporter 2 Acknowledgement of Receipt of Materials						
Printed/Typed Name		Signature		Mo. Day Year		
19. Discrepancy Indication Space ENTER - 84,980 EXIT - 33,360						
20. Facility Owner or Operator: Certification of receipt of hazardous materials covered by this manifest except as noted in Item 19.						
Printed/Typed Name MIKE ARNEW		Signature <i>[Signature]</i>		Mo. Day Year 08 28 03		

In case of emergency or spill immediately call the National Response Center (800) 424-6222 and the NYS Department of Environmental Conservation (518) 457-7336

Von Roll America, Inc.

1250 St. George Street
East Liverpool, Ohio 43920-3400

Telephone 330-385-7336
Telefax 330-385-7813

CONFIDENTIAL

CERTIFICATE OF TREATMENT AND DESTRUCTION

Von Roll America, Incorporated / Waste Technologies Industries (WTI) certifies and assures to our Customers that the transaction described below includes treatment, storage, and destruction in compliance with all applicable federal, state, and local regulations and laws.

TRANSACTION

GENERATOR: COMPANY: **TRI CITIES BARREL C/O ESC
ENGINEERING**

STREET ADDRESS: **11911 FREEDOM DRIVE SUITE 900**

CITY: **RESTON**


STATE, ZIP: **VA, 20190**

DATE RECEIVED: **August 28, 2003**

MANIFEST DOCUMENT NUMBER: **70065**

QUANTITY: **51,700 pounds**

WASTE PROFILE NUMBER: **TCPN020**

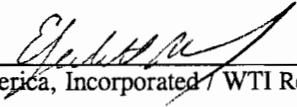

Von Roll America, Incorporated / WTI Representative

NYG 3670047

STATE OF NEW YORK
 DEPARTMENT OF ENVIRONMENTAL CONSERVATION
 DIVISION OF SOLID & HAZARDOUS MATERIALS
HAZARDOUS WASTE MANIFEST
 P.O. Box 12820, Albany, New York 12212



(Hazardous Waste Manifest 1/23/03)

Please type or print. Do not staple

In case of emergency or spill immediately call the National Response Center (800) 424-9202 and the NYS Department of Environmental Conservation (518) 457-7342

UNIFORM HAZARDOUS WASTE MANIFEST		1. Generator's US EPA ID No. NYD00224526470047	Manifest Doc. No. 1	2. Page 1 of 1	Information within heavy bold line is not required by Federal Law.																		
3. Generator's Name and Mailing Address C/O EBC ENGINEERING/11911 FREEDOM DRIVE, SUITE 900 RESTON VA 20190		<table border="1" style="width: 100%; border-collapse: collapse;"> <tr> <td colspan="2" style="text-align: center;">RESPONDENTS</td> </tr> <tr> <td colspan="2" style="text-align: center;">NYG 3670047</td> </tr> <tr> <td>B. Generator's ID</td> <td>319 OLD-ROUTE 7 PORT CRANE, NY 13633</td> </tr> <tr> <td>C. State Transporter's ID</td> <td>AC - INCORPORATED NY</td> </tr> <tr> <td>D. Transporter's Telephone</td> <td>(888) 657-8182</td> </tr> <tr> <td>E. State Transporter's ID</td> <td></td> </tr> <tr> <td>F. Transporter's Telephone</td> <td></td> </tr> <tr> <td>G. State Facility ID</td> <td>STATE AS #9</td> </tr> <tr> <td>H. Facility Telephone</td> <td>(336) 385-7336</td> </tr> </table>			RESPONDENTS		NYG 3670047		B. Generator's ID	319 OLD-ROUTE 7 PORT CRANE, NY 13633	C. State Transporter's ID	AC - INCORPORATED NY	D. Transporter's Telephone	(888) 657-8182	E. State Transporter's ID		F. Transporter's Telephone		G. State Facility ID	STATE AS #9	H. Facility Telephone	(336) 385-7336	
RESPONDENTS																							
NYG 3670047																							
B. Generator's ID	319 OLD-ROUTE 7 PORT CRANE, NY 13633																						
C. State Transporter's ID	AC - INCORPORATED NY																						
D. Transporter's Telephone	(888) 657-8182																						
E. State Transporter's ID																							
F. Transporter's Telephone																							
G. State Facility ID	STATE AS #9																						
H. Facility Telephone	(336) 385-7336																						
4. Generator's Telephone Number	(518) 951-0229	6. US EPA ID Number																					
5. Transporter 1 (Company Name)	US BULK TRANSPORT INC	7. Transporter 2 (Company Name)																					
9. Designated Facility Name and Site Address	VON ROLL AMERICA, INC. 1250 ST. GEORGE STREET EAST LIVERPOOL OH 43920	10. US EPA ID Number	OH D 9 8 0 6 1 3 2 4 1																				
11. US DOT Description (Including Proper Shipping Name, Hazard Class and ID Number)	HAZARDOUS WASTE SOLIDS, N.O.S. (LEAD, CHLORIDE) 9, HA 3077, PG III RD (0008) EHS #171 EPA 74-R50557L FUDSO	12. Containers Number	13. Total Quantity	14. Unit Wt/Vol	1. Waste No.																		
		001 DT	20000	EST 2000	703																		
15. Additional Description for Materials (check)		K. Handling Codes for Wastes Listed Above																					
a. <input type="checkbox"/> b. <input type="checkbox"/> c. <input type="checkbox"/> d. <input type="checkbox"/>		a. <input checked="" type="checkbox"/> b. <input type="checkbox"/> c. <input type="checkbox"/> d. <input type="checkbox"/>																					
16. GENERATOR'S CERTIFICATION: I hereby declare that the contents of this consignment are fully and accurately described above by proper shipping name and are classified, packed, marked and labeled, and are in all respects in proper condition for transport by highway according to applicable international and national government regulations and state laws and regulations. If I am a large quantity generator, I certify that I have a program in place to reduce the volume and toxicity of waste generated to the degree I have determined to be economically practicable and that I have selected the practicable method of treatment, storage, or disposal currently available to me which minimizes the present and future threat to human health and the environment; OR if I am a small quantity generator, I have made a good faith effort to minimize my waste generation and select the best waste management method that is available to me and that I can afford.																							
Printed/Typed Name CAROLYN KRAHAN TOB Respondents		Signature <i>[Signature]</i>		Mo.	Day Year																		
				08	27 03																		
17. Transporter 1 Acknowledgement of Receipt of Materials																							
Printed/Typed Name Jerry Williams		Signature <i>[Signature]</i>		Mo.	Day Year																		
				08	27 03																		
18. Transporter 2 Acknowledgement of Receipt of Materials																							
Printed/Typed Name		Signature		Mo.	Day Year																		
19. Discrepancy Indication Space ENTER - 52460 EXIT - 33460																							
20. Facility Owner or Operator: Certification of receipt of hazardous materials covered by this manifest except as noted in Item 19.																							
Printed/Typed Name Mike Hall		Signature <i>[Signature]</i>		Mo.	Day Year																		
				08	27 03																		

Von Roll America, Inc.

1250 St. George Street
East Liverpool, Ohio 43920-3400

Telephone 330-385-7336
Telefax 330-385-7813

CONFIDENTIAL

CERTIFICATE OF TREATMENT AND DESTRUCTION

Von Roll America, Incorporated / Waste Technologies Industries (WTI) certifies and assures to our Customers that the transaction described below includes treatment, storage, and destruction is in compliance with all applicable federal, state, and local regulations and laws.

TRANSACTION

GENERATOR: COMPANY: **TRI CITIES BARREL C/O ESC**
ENGINEERING

STREET ADDRESS: **11911 FREEDOM DRIVE SUITE 900**

CITY: **RESTON**


STATE, ZIP: **VA, 20190**

DATE RECEIVED: **August 28, 2003**

MANIFEST DOCUMENT NUMBER: **70047**

QUANTITY: **49,000 pounds**

WASTE PROFILE NUMBER: **TCPN020**

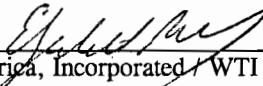

Von Roll America, Incorporated / WTI Representative

NYG 3670056



HAZARDOUS WASTE MANIFEST
P.O. Box 12820, Albany, New York 12212

(Hazardous Waste Manifest 1/23/03)

Please type or print. Do not staple

UNIFORM HAZARDOUS WASTE MANIFEST		1. Generator's US EPA ID No. NYD000224326470056	Manifest Doc. No. 1	2. Page 1 of	Information within heavy bold line is not required by Federal Law.	
3. Generator's Name and Mailing Address C/O ESC ENGINEERING/11911 FREEDOM DRIVE, SUITE 900 BOSTON MA 02198 (518) 951-2229			B. Generator's ID 319 OLD ROUTE 7 PORT CRANE, NY 13033			
4. Generator's Telephone Number		6. US EPA ID Number		C. State Transporter's ID AG 24538 NY		
5. Transporter 1 (Company Name) USPAC TRANSPORT INC		8. US EPA ID Number		D. Transporter's Telephone (815) 717-1112		
7. Transporter 2 (Company Name)		10. US EPA ID Number		E. State Transporter's ID		
9. Designated Facility Name and Site Address VON ROLL AMERICA, INC. 1250 ST. GEORGE STREET EAST LIVERPOOL OH 43920		11. US DOT Description (Including Proper Shipping Name, Hazard Class and ID Number) HAZARDOUS WASTE SOLIDS, N.O.S. (LEAD, CHLORIDE) P, NA 3077, PG III RD (0008) EMB 0171 ASH-74-ASHST-FNO-0		G. State Facility ID SHRE AS 03		
11. US DOT Description (Including Proper Shipping Name, Hazard Class and ID Number)		12. Containers		H. Facility Telephone ((330) 385-7336)		
		Number		I. Waste No.		
		Type		EPA		
		Quantity		STATE		
		Wt/Vol		EPA		
				STATE		
				EPA		
				STATE		
				EPA		
				STATE		
J. Additional Descriptions for Materials listed Above 18-15%		K. Handling Codes for Wastes Listed Above				
a.		c.		a. <input checked="" type="checkbox"/>		
b.		d.		b. <input type="checkbox"/>		
15. Special Handling Instructions and Additional Information OR INCIDENT MUST BE REPORTED TO ASHLAND AT 1-800-ASHLAND.						
16. GENERATOR'S CERTIFICATION: I hereby declare that the contents of this consignment are fully and accurately described above by proper shipping name and are classified, packed, marked and labeled, and are in all respects in proper condition for transport by highway according to applicable international and national government regulations and state laws and regulations. If I am a large quantity generator, I certify that I have a program in place to reduce the volume and toxicity of waste generated to the degree I have determined to be economically practicable and that I have selected the practicable method of treatment, storage, or disposal currently available to me which minimizes the present and future threat to human health and the environment; OR if I am a small quantity generator, I have made a good faith effort to minimize my waste generation and select the best waste management method that is available to me and that I can afford.						
Printed/Typed Name PAUL WYMAN		Signature <i>[Signature]</i>		Mo. Day Year 08 27 03		
17. Transporter 1 Acknowledgement of Receipt of Materials						
Printed/Typed Name LUTHER WOFF		Signature <i>[Signature]</i>		Mo. Day Year 08 27 03		
18. Transporter 2 Acknowledgement of Receipt of Materials						
Printed/Typed Name		Signature		Mo. Day Year		
19. Discrepancy Indication Space IN 80260 OUT 34140 @ WTI						
20. Facility Owner or Operator: Certification of receipt of hazardous materials covered by this manifest except as noted in Item 19.						
Printed/Typed Name MIKE HANER		Signature <i>[Signature]</i>		Mo. Day Year 08 27 03		

J2 and the NYS Department of Environmental Conservation (518) 457-7336

Generator or spill immediately call the National Response Center (800) 424-9300

In case of emergency or spill immediately call the National Response Center (800) 424-9300

Von Roll America, Inc.

1250 St. George Street
East Liverpool, Ohio 43920-3400

Telephone 330-385-7336
Telefax 330-385-7813

CONFIDENTIAL

CERTIFICATE OF TREATMENT AND DESTRUCTION

Von Roll America, Incorporated / Waste Technologies Industries (WTI) certifies and assures to our Customers that the transaction described below includes treatment, storage, and destruction is in compliance with all applicable federal, state, and local regulations and laws.

TRANSACTION

GENERATOR: COMPANY: **TRI CITIES BARREL C/O ESC**
ENGINEERING

STREET ADDRESS: **11911 FREEDOM DRIVE SUITE 900**

CITY: **RESTON**


STATE, ZIP: **VA, 20190**

DATE RECEIVED: **August 28, 2003**

MANIFEST DOCUMENT NUMBER: **70056**

QUANTITY: **46,120 pounds**

WASTE PROFILE NUMBER: **TCPN020**

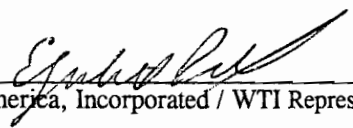

Von Roll America, Incorporated / WTI Representative

NYG 3670074



HAZARDOUS WASTE MANIFEST
P.O. Box 12820, Albany, New York 12212

(Hazardous Waste Manifest 1/23/03)

Please type or print. Do not staple

In case of emergency or spill immediately call the National Response Center (800) 424-9322 and the NYS Department of Environmental Conservation (518) 457-7332

UNIFORM HAZARDOUS WASTE MANIFEST		1. Generator's US EPA ID No. NYD00224526470074	Manifest Doc. No. 1	2. Page 1 of	information within heavy bold line is not required by Federal Law.
3. Generator's Name and Mailing Address C/O ESC ENGINEERING/11911 FREEDOM DRIVE, SUITE 900 RESTON VA 20190		6. US EPA ID Number		B. Generator's ID NYG 3670074	
4. Generator's Telephone Number (518) 951-2229		5. Transporter 1 (Company Name) US BULK TRANSPORT INC		C. State Transporter's ID AP73966 NY	
9. Designated Facility Name and Site Address VEN ROLL AMERICA, INC. 1250 ST. GEORGE STREET EAST LIVERPOOL OH 43920		10. US EPA ID Number OHMD980613541		D. Transporter's Telephone 588 651-8182	
11. US DOT Description (Including Proper Shipping Name, Hazard Class and ID Number) HAZARDOUS WASTE SOLIDS, N.O.S. (LEAD, CHLORANE) 9, NR 3077, PG III RS (DB05) ERG #171 NET WT 2555.75 LBS		12. Containers Number 001 DT	Type EST	13. Total Quantity 22 T	14. Unit Wt/Vol T
15. Special Handling Instructions for Additional Information HAZARDOUS MATERIALS RESPONSE INFORMATION PRESENT* "EVERY SPILL, RELEASE OR INCIDENT MUST BE REPORTED TO ASHLAND AT 1-800-ASHLAND."		K. Handling Codes for Wastes Listed Above a. <input checked="" type="checkbox"/> b. <input type="checkbox"/> c. <input type="checkbox"/> b. <input type="checkbox"/> d. <input type="checkbox"/>			
16. GENERATOR'S CERTIFICATION: I hereby declare that the contents of this consignment are fully and accurately described above by proper shipping name and are classified, packed, marked and labeled, and are in all respects in proper condition for transport by highway according to applicable international and national government regulations and state laws and regulations. If I am a large quantity generator, I certify that I have a program in place to reduce the volume and toxicity of waste generated to the degree I have determined to be economically practicable and that I have selected the practicable method of treatment, storage, or disposal currently available to me which minimizes the present and future threat to human health and the environment; OR if I am a small quantity generator, I have made a good faith effort to minimize my waste generation and select the best waste management method that is available to me and that I can afford.		Signature Carolyn McMahar Date 08/28/03			
17. Transporter 1 Acknowledgement of Receipt of Materials		Signature Randy Akin Date 08/28/03			
18. Transporter 2 Acknowledgement of Receipt of Materials		Signature Mike Akin Date 08/28/03			
19. Discrepancy Indication Space Total 22.00 Rec'd 25.000 LBS		Signature Mike Akin Date 08/28/03			
20. Facility Owner or Operator: Certification of receipt of hazardous materials covered by this manifest except as noted in Item 19.		Signature Mike Akin Date 08/28/03			

Von Roll America, Inc.

1250 St. George Street
East Liverpool, Ohio 43920-3400

Telephone 330-385-7336
Telefax 330-385-7813

CONFIDENTIAL

CERTIFICATE OF TREATMENT AND DESTRUCTION

Von Roll America, Incorporated / Waste Technologies Industries (WTI) certifies and assures to our Customers that the transaction described below includes treatment, storage, and destruction in compliance with all applicable federal, state, and local regulations and laws.

TRANSACTION

GENERATOR: COMPANY: TRI CITIES BARREL C/O ESC
ENGINEERING

STREET ADDRESS: 11911 FREEDOM DRIVE SUITE 900

CITY: RESTON


STATE, ZIP: VA, 20190

DATE RECEIVED: August 29, 2003

MANIFEST DOCUMENT NUMBER: 70074

QUANTITY: 54,660 pounds

WASTE PROFILE NUMBER: TCPN020



Von Roll America, Incorporated / WTI Representative

NYG 3670083

STATE OF NEW YORK
DEPARTMENT OF ENVIRONMENTAL CONSERVATION
DIVISION OF SOLID & HAZARDOUS MATERIALS



HAZARDOUS WASTE MANIFEST
P.O. Box 12820, Albany, New York 12212

(Hazardous Waste Manifest 1/23/03)

Please type or print. Do not staple

In case of emergency or spill immediately call the National Response Center (800) 424-8801 and the NYS Department of Environmental Conservation (518) 457-7362

UNIFORM HAZARDOUS WASTE MANIFEST		1. Generator's US EPA ID No. NY000224526470003	Manifest Doc. No. 1	2. Page 1 of	Information within heavy bold line is not required by Federal Law.
3. Generator's Name and Mailing Address C/O ERC ENGINEERING/11911 FREEDOM DRIVE, SUITE 900 ROSTON VA 24198			B. Generator's ID NYG 3670083		
4. Generator's Telephone Number (540) 951-2225		6. US EPA ID Number		C. State Transporter's ID AC95931 NY	
5. Transporter 1 (Company Name) US BULK TRANSPORT INC.		7. Transporter 1 (EPA ID Number) PA0987347515		D. Transporter's Telephone 888 651-8182	
9. Designated Facility Name and Site Address VON ROLL AMERICA, INC. 1250 ST. GEORGE STREET EAST LIVERPOOL OH 43920		10. US EPA ID Number OH0980613541		E. State Transporter's ID	
11. US DOT Description (Including Proper Shipping Name, Hazard Class and ID Number) HAZARDOUS WASTE SOLIDS, N.O.S. (LEAD, CHLORANE) 9, HA 3077, PG III RD (0800) ERG #171 NSN-74-8558-TC-F-030		12. Containers Number 001 DT	Type EST	13. Total Quantity 22 T	14. Unit Wt/Vol T
15. Spill/Release Information HAZARDOUS MATERIALS RESPONSE INFORMATION PRESENT "EVERY SPILL, RELEASE OR INCIDENT MUST BE REPORTED TO ASHLAND AT 1-800-ASHLAND."		K. Handling Codes for Wastes Listed Above			
a.		b.		c.	
b.		c.		d.	
16. GENERATOR'S CERTIFICATION: I hereby declare that the contents of this consignment are fully and accurately described above by proper shipping name and are classified, packed, marked and labeled, and are in all respects in proper condition for transport by highway according to applicable international and national government regulations and state laws and regulations. If I am a large quantity generator, I certify that I have a program in place to reduce the volume and toxicity of waste generated to the degree I have determined to be economically practicable and that I have selected the practicable method of treatment, storage, or disposal currently available to me which minimizes the present and future threat to human health and the environment; OR if I am a small quantity generator, I have made a good faith effort to minimize my waste generation and select the best waste management method that is available to me and that I can afford.					
Printed/Typed Name AS AGENT FOR US CAROLYN MEMAHAN Respondents		Signature <i>[Signature]</i>		Mo. Day Year 08 28 03	
17. Transporter 1 Acknowledgement of Receipt of Materials Printed/Typed Name C JONATHAN TROUTNER		Signature <i>[Signature]</i>		Mo. Day Year 08 28 03	
18. Transporter 2 Acknowledgement of Receipt of Materials Printed/Typed Name		Signature		Mo. Day Year	
19. Discrepancy Indication Space 2190 IN - 200 - OUT @ 0075					
20. Facility Owner or Operator: Certification of receipt of hazardous materials covered by this manifest except as noted in Item 19.					
Printed/Typed Name Anthony Bellis		Signature <i>[Signature]</i>		Mo. Day Year 08 28 03	

Von Roll America, Inc.

1250 St. George Street
East Liverpool, Ohio 43920-3400

Telephone 330-385-7336
Telefax 330-385-7813

CONFIDENTIAL

CERTIFICATE OF TREATMENT AND DESTRUCTION

Von Roll America, Incorporated / Waste Technologies Industries (WTI) certifies and assures to our Customers that the transaction described below includes treatment, storage, and destruction is in compliance with all applicable federal, state, and local regulations and laws.

TRANSACTION

GENERATOR: COMPANY: **TRI CITIES BARREL C/O ESC
ENGINEERING**

STREET ADDRESS: **11911 FREEDOM DRIVE SUITE 900**

CITY: **RESTON**


STATE, ZIP: **VA, 20190**

DATE RECEIVED: **August 28, 2003**

MANIFEST DOCUMENT NUMBER: **70083**

QUANTITY: **50,580 pounds**

WASTE PROFILE NUMBER: **TCPN020**

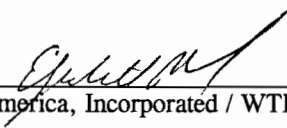

Von Roll America, Incorporated / WTI Representative

NYG 3670092

STATE OF NEW YORK
DEPARTMENT OF ENVIRONMENTAL CONSERVATION
DIVISION OF SOLID & HAZARDOUS MATERIALS



HAZARDOUS WASTE MANIFEST
P.O. Box 12820, Albany, New York 12212

Please type or print. Do not staple

(Hazardous Waste Manifest 1/23/03)

UNIFORM HAZARDOUS WASTE MANIFEST		1. Generator's US EPA ID No. NYD00224526470092		Manifest Doc. No.	2. Page 1 of 1		Information within heavy bold line is not required by Federal Law.		
3. Generator's Name and Mailing Address C/O ESC ENGINEERING/11911 FREEDOM DRIVE, SUITE 900 WESTON VA 20190		4. Generator's Telephone Number (518) 551-8829		5. Transporter 1 (Company Name) US BULK TRANSPORT INC PAD987347515		6. US EPA ID Number 010960613541		B. Generator's NYG 3670092 319 OLD ROUTE 7 PORT CRANE, NY 13033	
9. Designated Facility Name and Site Address VON HELL AMERICA, INC. 1230 ST. GEORGE STREET ERST LIVERPOOL, OH 43920		10. US EPA ID Number 010960613541		C. State Transporter's ID LS164511A		D. Transporter's Telephone 651-8182		E. State Transporter's ID	
11. US DOT Description (Including Proper Shipping Name, Hazard Class and ID Number) HAZARDOUS WASTE SOLIDS, N.O.S. (LEAD, CHLORIDES) S, NR 3077, PG IIII RB (0009) ERG 6171 201-74-8335		12. Containers Number Type 001 DT		13. Total Quantity EST. 22 T		14. Unit Wt/Vol T		I. Waste No. 0000	
J. Additional Descriptions for Materials listed Above 10-13X		K. Handling Codes for Wastes Listed Above		a. <input checked="" type="checkbox"/>		c. <input type="checkbox"/>		STATE EPA STATE EPA STATE EPA STATE	
15. Special Handling Instructions and Additional Information OR INCIDENT MUST BE REPORTED TO ARLAND AT 1-800-ARLAND.		16. GENERATOR'S CERTIFICATION: I hereby declare that the contents of this consignment are fully and accurately described above by proper shipping name and are classified, packed, marked and labeled, and are in all respects in proper condition for transport by highway according to applicable international and national government regulations and state laws and regulations. If I am a large quantity generator, I certify that I have a program in place to reduce the volume and toxicity of waste generated to the degree I have determined to be economically practicable and that I have selected the practicable method of treatment, storage, or disposal currently available to me which minimizes the present and future threat to human health and the environment; OR if I am a small quantity generator, I have made a good faith effort to minimize my waste generation and select the best waste management method that is available to me and that I can afford.		Printed/Typed Name CAROLYN McMAHAN		Signature <i>[Signature]</i>		Mo. Day Year 08 28 03	
17. Transporter 1 Acknowledgement of Receipt of Materials		Printed/Typed Name <i>[Signature]</i>		Signature <i>[Signature]</i>		Mo. Day Year 10 7 03			
17. Transporter 2 Acknowledgement of Receipt of Materials		Printed/Typed Name		Signature		Mo. Day Year			
19. Discrepancy Indication Space total quantity received 47,460 lbs		20. Facility Owner or Operator: Certification of receipt of hazardous materials covered by this manifest except as noted in Item 19.		Printed/Typed Name MIKE ANTONIO		Signature <i>[Signature]</i>		Mo. Day Year 11 13 03	

In case of spill immediately call the National Response Center (800) 424-8802 - and the NYS Department of Environmental Conservation (518) 457-7362

Von Roll America, Inc.

1250 St. George Street
East Liverpool, Ohio 43920-3400

Telephone 330-385-7336
Telefax 330-385-7813

CONFIDENTIAL

CERTIFICATE OF TREATMENT AND DESTRUCTION

Von Roll America, Incorporated / Waste Technologies Industries (WTI) certifies and assures to our Customers that the transaction described below includes treatment, storage, and destruction is in compliance with all applicable federal, state, and local regulations and laws.

TRANSACTION

GENERATOR: COMPANY: **TRI CITIES BARREL C/O ESC
ENGINEERING**

STREET ADDRESS: **11911 FREEDOM DRIVE SUITE 900**

CITY: **RESTON**


STATE, ZIP: **VA, 20190**

DATE RECEIVED: **August 29, 2003**

MANIFEST DOCUMENT NUMBER: **70092**

QUANTITY: **47,460 pounds**

WASTE PROFILE NUMBER: **TCPN020**

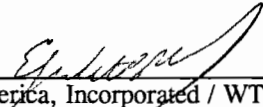

Von Roll America, Incorporated / WTI Representative

NYG 3670101

STATE OF NEW YORK
DEPARTMENT OF ENVIRONMENTAL CONSERVATION
DIVISION OF SOLID & HAZARDOUS MATERIALS



HAZARDOUS WASTE MANIFEST
P.O. Box 12820, Albany, New York 12212

(Hazardous Waste Manifest 1/23/03)

Please type or print. Do not staple

In case of spill immediately call the National Response Center (800) 424-9243 and the NYS Department of Environmental Conservation (518) 457-7362

UNIFORM HAZARDOUS WASTE MANIFEST		1. Generator's US EPA ID No. NYD000224326470101	Manifest Doc. No.	2. Page 1 of 1	Information within heavy bold line is not required by Federal Law.	
3. Generator's Name and Mailing Address C/O EEC ENGINEERING/11911 FREEDOM DRIVE, SUITE 900 RESTON VA 20150			B. Generator's ID 318 OLD ROUTE 7 PORT CRANE, NY 13833			
4. Generator's Telephone Number (518) 951-2229		6. US EPA ID Number		C. State Transporter's ID 1536285 (PA)		
5. Transporter 1 (Company Name) US BULK TRANSPORT INC		7. Transporter 2 (Company Name)		D. Transporter's Telephone 607 667-8112		
9. Designated Facility Name and Site Address VON HOLL AMERICA, INC. 1200 ST. GEORGE STREET EAST LIVERPOOL OH 43920		10. US EPA ID Number OH0000613541		E. State Transporter's ID		
11. US DOT Description (Including Proper Shipping Name, Hazard Class and ID Number) HAZARDOUS WASTE SOLIDS, N.O.S. (LEAD, CHLORIDE) P, HA 3077, PG III RB (D008) EMB 0171 NET WT 2155, TEPH020		12. Containers Number 001 DT	Type	13. Total Quantity EST 22 T	14. Unit Wt/Vol T	I. Waste No. 0000
15. Special Handling Instructions and Additional Information "EVERY SPILL, RELEASE OR INCIDENT MUST BE REPORTED TO ASHLAND AT 1-800-ASHLAND."		K. Handling Codes for Wastes Listed Above B				
16. GENERATOR'S CERTIFICATION: I hereby declare that the contents of this consignment are fully and accurately described above by proper shipping name and are classified, packed, marked and labeled, and are in all respects in proper condition for transport by highway according to applicable international and national government regulations and state laws and regulations. If I am a large quantity generator, I certify that I have a program in place to reduce the volume and toxicity of waste generated to the degree I have determined to be economically practicable and that I have selected the practicable method of treatment, storage, or disposal currently available to me which minimizes the present and future threat to human health and the environment; OR if I am a small quantity generator, I have made a good faith effort to minimize my waste generation and select the best waste management method that is available to me and that I can afford.						
17. Transporter 1 Acknowledgement of Receipt of Materials Printed/Typed Name CAROLYN McMAHON		Signature <i>[Signature]</i>		Mo. 08	Day 28	Year 03
18. Transporter 2 Acknowledgement of Receipt of Materials Printed/Typed Name St John		Signature <i>[Signature]</i>		Mo. 08	Day 28	Year 03
19. Discrepancy Indication Space total g. of waste = 45,460 lbs. sh						
20. Facility Owner or Operator: Certification of receipt of hazardous materials covered by this manifest except as noted in Item 19. Printed/Typed Name Mike A. New		Signature <i>[Signature]</i>		Mo. 08	Day 28	Year 03

Von Roll America, Inc.

1250 St. George Street
East Liverpool, Ohio 43920-3400

Telephone 330-385-7336
Telefax 330-385-7813

CONFIDENTIAL

CERTIFICATE OF TREATMENT AND DESTRUCTION

Von Roll America, Incorporated / Waste Technologies Industries (WTI) certifies and assures to our Customers that the transaction described below includes treatment, storage, and destruction is in compliance with all applicable federal, state, and local regulations and laws.

TRANSACTION

GENERATOR: COMPANY: **TRI CITIES BARREL C/O ESC**
ENGINEERING

STREET ADDRESS: **11911 FREEDOM DRIVE SUITE 900**

CITY: **RESTON**


STATE, ZIP: **VA, 20190**

DATE RECEIVED: **August 29, 2003**

MANIFEST DOCUMENT NUMBER: **70101**

QUANTITY: **45,020 pounds**

WASTE PROFILE NUMBER: **TCPN020**



Von Roll America, Incorporated / WTI Representative

NYG 3670119

STATE OF NEW YORK
DEPARTMENT OF ENVIRONMENTAL CONSERVATION
DIVISION OF SOLID & HAZARDOUS MATERIALS



HAZARDOUS WASTE MANIFEST
P.O. Box 12820, Albany, New York 12212

(Hazardous Waste Manifest 1/23/03)

Please type or print. Do not staple

UNIFORM HAZARDOUS WASTE MANIFEST		1. Generator's US EPA ID No. NYD0002245256470119	Manifest Doc. No. 2, Page 1 of 1	Information within heavy bold line is not required by Federal Law.	
3. Generator's Name and Mailing Address C/O ESC ENGINEERING/11911 FREEDOM DRIVE, SUITE 900 RESTON VA 20190		TRI CITIES HAZARDOUS SUPERFUND SITE RESPONSIBILITY		NYG 3670119	
4. Generator's Telephone Number (518) 951-2229		6. US EPA ID Number PA0987347515		B. Generator's ID 319 OLD ROUTE 7 PORT CRANE, NY 13833	
5. Transporter 1 (Company Name) LS BULK TRANSPORT INC		7. Transporter 2 (Company Name)		C. State Transporter's ID AC95296 NY	
9. Designated Facility Name and Site Address VEN HOLL AMERICA, INC. 1230 ST. GEORGE STREET EAST LIVERPOOL OH 43920		10. US EPA ID Number OH D900613541		D. Transporter's Telephone 5816 ST 8782	
11. US DOT Description (Including Proper Shipping Name, Hazard Class and ID Number) HAZARDOUS WASTE SOLIDS, N.O.S. (LEAD, CHLORINE) S. NA 3077, PG III RD (D008) ERG 0171 254-74-0225; TELEPHOS		12. Containers Number Type 001 DT		13. Total Quantity EST 22 T	
14. Unit Wt/Vol EST		1. Waste No. 0008		STATE EPA STATE EPA STATE EPA STATE	
15. HAZARDOUS MATERIALS RESPONSE INFORMATION PRESENT <input checked="" type="checkbox"/> "EVERY SPILL, RELEASE OR INCIDENT MUST BE REPORTED TO ASHLAND AT 1-800-ASHLAND."		K. Handling Codes for Wastes Listed Above			
a. <input type="checkbox"/>		c. <input type="checkbox"/>		b. <input checked="" type="checkbox"/>	
b. <input type="checkbox"/>		d. <input type="checkbox"/>		d. <input type="checkbox"/>	
16. GENERATOR'S CERTIFICATION: I hereby declare that the contents of this consignment are fully and accurately described above by proper shipping name and are classified, packed, marked and labeled, and are in all respects in proper condition for transport by highway according to applicable international and national government regulations and state laws and regulations. If I am a large quantity generator, I certify that I have a program in place to reduce the volume and toxicity of waste generated to the degree I have determined to be economically practicable and that I have selected the practicable method of treatment, storage, or disposal currently available to me which minimizes the present and future threat to human health and the environment; OR if I am a small quantity generator, I have made a good faith effort to minimize my waste generation and select the best waste management method that is available to me and that I can afford.					
Printed/Typed Name CAROLYN MCMAHANT CB RESPONDENTS		Signature <i>[Signature]</i>		Mo. Day Year 08 28 03	
17. Transporter 1 Acknowledgement of Receipt of Materials		Printed/Typed Name RK...		Signature <i>[Signature]</i>	
18. Transporter 2 Acknowledgement of Receipt of Materials		Printed/Typed Name		Signature	
19. Discrepancy Indication Space Not quantity received 48,140 lbs. sh					
20. Facility Owner or Operator: Certification of receipt of hazardous materials covered by this manifest except as noted in Item 19.					
Printed/Typed Name MIKE ASYL...		Signature <i>[Signature]</i>		Mo. Day Year 08 28 03	

In case of emergency or spill immediately call the National Response Center (800) 424-9300 and the NYS Department of Environmental Conservation (518) 457-7362

Von Roll America, Inc.

1250 St. George Street
East Liverpool, Ohio 43920-3400

Telephone 330-385-7336
Telefax 330-385-7813

CONFIDENTIAL

CERTIFICATE OF TREATMENT AND DESTRUCTION

Von Roll America, Incorporated / Waste Technologies Industries (WTI) certifies and assures to our Customers that the transaction described below includes treatment, storage, and destruction is in compliance with all applicable federal, state, and local regulations and laws.

TRANSACTION

GENERATOR: COMPANY: **TRI CITIES BARREL C/O ESC**
ENGINEERING

STREET ADDRESS: **11911 FREEDOM DRIVE SUITE 900**

CITY: **RESTON**

STATE, ZIP: **VA, 20190**

DATE RECEIVED: **August 29, 2003**

MANIFEST DOCUMENT NUMBER: **70119**

QUANTITY: **48,140 pounds**

WASTE PROFILE NUMBER: **TCPN020**



Von Roll America, Incorporated / WTI Representative

NYG 3670128

STATE OF NEW YORK
DEPARTMENT OF ENVIRONMENTAL CONSERVATION
DIVISION OF SOLID & HAZARDOUS MATERIALS



HAZARDOUS WASTE MANIFEST
P.O. Box 12820, Albany, New York 12212

(Hazardous Waste Manifest 1/23/03)

Please type or print. Do not staple

UNIFORM HAZARDOUS WASTE MANIFEST	1. Generator's US EPA ID No. NYD000224526470128	Manifest Doc. No. 1	2. Page 1 of	Information within heavy bold line is not required by Federal Law.	
	3. Generator's Name and Mailing Address TRI CITIES BARREL SUPERFUND SITE RESPONSIBLES C/O ESC ENGINEERING/11911 FREEDOM DRIVE, SUITE 900 RESTON VA 20190		B. Generator's ID NYG 3670128		
4. Generator's Telephone Number (518) 951-8229		C. State Transporter's ID ALB002 N.Y.		D. Transporter's Telephone 888 651-8182	
5. Transporter 1 (Company Name) US BULK TRANSPORT INC		6. US EPA ID Number PA0987347515		E. State Transporter's ID	
7. Transporter 2 (Company Name)		8. US EPA ID Number		F. Transporter's Telephone ()	
9. Designated Facility Name and Site Address VON HOLL AMERICA, INC. 1250 ST. GEORGE STREET EAST LIVERPOOL OH 43920		10. US EPA ID Number OH0980613341		G. State Facility ID SOME AS 03	
11. US DOT Description (Including Proper Shipping Name, Hazard Class and ID Number) HAZARDOUS WASTE SOLIDS, N.O.S. (LEAD, CHLORINE) 9, NA 3077, PG III (DQ08) EMB 6171 GEN 71-0555, TEPN028		12. Containers Number 001 DT	Type	13. Total Quantity EST 22 T	14. Unit Wt/Vol T
I. Waste No.				8008	
STATE				EPA	
STATE				EPA	
STATE				EPA	
STATE				EPA	
STATE				EPA	
J. Location of the recipient's Material (e.g., Manifest No.) 10-156		K. Handling Codes for Wastes Listed Above			
a.		c.		a. <input checked="" type="checkbox"/> b. <input type="checkbox"/> c. <input type="checkbox"/>	
b.		d.		b. <input type="checkbox"/> d. <input type="checkbox"/>	
15. Special Handling Instructions: "RESPONSE INFORMATION PRESENT" "EVERY SPILL, RELEASE OR INCIDENT MUST BE REPORTED TO ASHLAND AT 1-800-ASHLAND."					
16. GENERATOR'S CERTIFICATION: I hereby declare that the contents of this consignment are fully and accurately described above by proper shipping name and are classified, packed, marked and labeled, and are in all respects in proper condition for transport by highway according to applicable international and national government regulations and state laws and regulations. If I am a large quantity generator, I certify that I have a program in place to reduce the volume and toxicity of waste generated to the degree I have determined to be economically practicable and that I have selected the practicable method of treatment, storage, or disposal currently available to me which minimizes the present and future threat to human health and the environment; OR if I am a small quantity generator, I have made a good faith effort to minimize my waste generation and select the best waste management method that is available to me and that I can afford.					
Printed/Typed Name CAROLYN McMAHAN RESPONSIBLES		Signature <i>[Signature]</i>		Mo. Day Year 08 29 03	
17. Transporter 1 Acknowledgement of Receipt of Materials					
Printed/Typed Name Jerry Williams		Signature <i>[Signature]</i>		Mo. Day Year 08 29 03	
18. Transporter 2 Acknowledgement of Receipt of Materials					
Printed/Typed Name		Signature		Mo. Day Year	
19. Discrepancy Indication Space ENTER- 82660 EXIT- 32,940					
20. Facility Owner or Operator: Certification of receipt of hazardous materials covered by this manifest except as noted in Item 19.					
Printed/Typed Name MIKE AHEW		Signature <i>[Signature]</i>		Mo. Day Year 08 29 03	

In case of spill or spill immediately call the National Response Center (800) 424-8802 and the NYS Department of Environmental Conservation (518) 457-7362

Von Roll America, Inc.

1250 St. George Street
East Liverpool, Ohio 43920-3400

Telephone 330-385-7336
Telefax 330-385-7813

CONFIDENTIAL

CERTIFICATE OF TREATMENT AND DESTRUCTION

Von Roll America, Incorporated / Waste Technologies Industries (WTI) certifies and assures to our Customers that the transaction described below includes treatment, storage, and destruction is in compliance with all applicable federal, state, and local regulations and laws.

TRANSACTION

GENERATOR: COMPANY: **TRI CITIES BARREL C/O ESC**
ENGINEERING

STREET ADDRESS: **11911 FREEDOM DRIVE SUITE 900**

CITY: **RESTON**


STATE, ZIP: **VA, 20190**

DATE RECEIVED: **September 2, 2003**

MANIFEST DOCUMENT NUMBER: **70128**

QUANTITY: **49,720 pounds**

WASTE PROFILE NUMBER: **TCPN020**

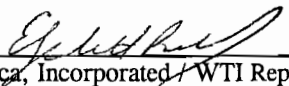

Von Roll America, Incorporated / WTI Representative

NYG 3670137

STATE OF NEW YORK
DEPARTMENT OF ENVIRONMENTAL CONSERVATION
DIVISION OF SOLID & HAZARDOUS MATERIALS



HAZARDOUS WASTE MANIFEST
P.O. Box 12820, Albany, New York 12212

Please type or print. Do not staple

(Hazardous Waste Manifest 1/23/03)

In case of spill or spill immediately call the National Response Center (800) 424-8801 and the NYS Department of Environmental Conservation (518) 457-7362

UNIFORM HAZARDOUS WASTE MANIFEST		1. Generator's US EPA ID No. NY000224526470137	Manifest Doc. No. 1	2. Page 1 of 1	Information within heavy bold line is not required by Federal Law.
3. Generator's Name and Mailing Address TRE CITIES BARREL SUPERFUND SITE C/O ESC ENGINEERING/11911 FREEDOM DRIVE, SUITE 500 RESTON VA 20190			B. Generator's ID NYG 3670137		
4. Generator's Telephone Number (318) 931-2229			C. State Transporter's ID AG24558 N.Y.		
5. Transporter 1 (Company Name) US BULK TRANSPORT INC		6. US EPA ID Number PA0987347515		D. Transporter's Telephone 88 651 8182	
7. Transporter 2 (Company Name)		8. US EPA ID Number		E. State Transporter's ID	
9. Designated Facility Name and Site Address VON HELL AMERICA, INC. 1250 ST. GEORGE STREET EAST LIVERPOOL OH 43920			10. US EPA ID Number OH0988613541		
11. US DOT Description (Including Proper Shipping Name, Hazard Class and ID Number) HAZARDOUS WASTE SOLIDS, N.G.S. (LEAD, CHLORINE) 9, WA 3077, PG III HQ (0002) ERG #171 PCN 74-0925; TERNER			12. Containers Number 001 DT	Type RR T	13. Total Quantity EST
			14. Unit Wt/Vol	I. Waste No.	
				8008	
				STATE	
				EPA	
				STATE	
				EPA	
				STATE	
				EPA	
				STATE	
J. Hazardous Waste Manifested Material(s) and Quantity 10-15%			K. Handling Codes for Wastes Listed Above		
a.			b.		c.
b.			c.		d.
15. HAZARDOUS WASTE EMERGENCY RESPONSE INFORMATION PRESENT EVERY SPILL, RELEASE OR INCIDENT MUST BE REPORTED TO ARLAND AT 1-800-ARLAND.					
16. GENERATOR'S CERTIFICATION: I hereby declare that the contents of this consignment are fully and accurately described above by proper shipping name and are classified, packed, marked and labeled, and are in all respects in proper condition for transport by highway according to applicable international and national government regulations and state laws and regulations. If I am a large quantity generator, I certify that I have a program in place to reduce the volume and toxicity of waste generated to the degree I have determined to be economically practicable and that I have selected the practicable method of treatment, storage, or disposal currently available to me which minimizes the present and future threat to human health and the environment; OR if I am a small quantity generator, I have made a good faith effort to minimize my waste generation and select the best waste management method that is available to me and that I can afford.					
Printed/Typed Name CAROLYN MCMAHON FOR RESPONDERS		Signature <i>[Signature]</i>		Mo. 08	Day 29
17. Transporter 1 Acknowledgement of Receipt of Materials					
Printed/Typed Name LUTHER WATH		Signature <i>[Signature]</i>		Mo. 08	Day 09
18. Transporter 2 Acknowledgement of Receipt of Materials					
Printed/Typed Name		Signature		Mo.	Day
19. Discrepancy Indication Space ENTER - 83520 EXIT - 33840					
20. Facility Owner or Operator: Certification of receipt of hazardous materials covered by this manifest except as noted in Item 19.					
Printed/Typed Name MIKE ANNOU		Signature <i>[Signature]</i>		Mo. 09	Day 02

Von Roll America, Inc.

1250 St. George Street
East Liverpool, Ohio 43920-3400

Telephone 330-385-7336
Telefax 330-385-7813

CONFIDENTIAL

CERTIFICATE OF TREATMENT AND DESTRUCTION

Von Roll America, Incorporated / Waste Technologies Industries (WTI) certifies and assures to our Customers that the transaction described below includes treatment, storage, and destruction is in compliance with all applicable federal, state, and local regulations and laws.

TRANSACTION

GENERATOR: COMPANY: **TRI CITIES BARREL C/O ESC**
ENGINEERING

STREET ADDRESS: **11911 FREEDOM DRIVE SUITE 900**

CITY: **RESTON**


STATE, ZIP: **VA, 20190**

DATE RECEIVED: **September 2, 2003**

MANIFEST DOCUMENT NUMBER: **70137**

QUANTITY: **49,680 pounds**

WASTE PROFILE NUMBER: **TCPN020**

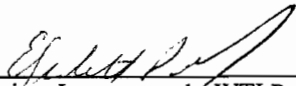

Von Roll America, Incorporated / WTI Representative

NYG 3670146



HAZARDOUS WASTE MANIFEST
P.O. Box 12820, Albany, New York 12212

(Hazardous Waste Manifest 1/23/03)

Please type or print. Do not staple

In case of an emergency or spill immediately call the National Response Center (800) 424-6802 and the NYS Department of Environmental Conservation (518) 457-7362

UNIFORM HAZARDOUS WASTE MANIFEST		1. Generator's US EPA ID No. NY000022326478146	Manifest Doc. No. 1	2. Page 1 of 1	Information within heavy, bold line is not required by Federal Law.
3. Generator's Name and Mailing Address TRI CITIES BARGE SUPERFUND SITE C/O ESC ENGINEERING/11911 FREEDOM DRIVE, SUITE 500 RESTON VA 20190			RESPONDENT'S NYG 3670146		
4. Generator's Telephone Number (518) 951-2229		6. US EPA ID Number		B. Generator's ID 319 OLD ROUTE 7 PORT CRANE, NY 13033	
5. Transporter 1 (Company Name) US BULK TRANSPORT INC		7. Transporter 2 (Company Name)		C. State Transporter's ID NY-21057 HT	
9. Designated Facility Name and Site Address WON HILL AMERICA, INC. 1250 ST. GEORGE STREET EAST LIVERPOOL OH 43920		10. US EPA ID Number OH D 9 8 0 6 1 3 5 4 1		D. Transporter's Telephone 888-637-8152	
11. US DOT Description (Including Proper Shipping Name, Hazard Class and ID Number) HAZARDOUS WASTE SOLIDS, H.S.S. (LEAD, CHLORINE) S, NA 3077, PG III RD (D008) ERG 4171 UN-74-8225, TOXIC		12. Containers Number Type		13. Total Quantity	
		001 DT 440002 T		14. Unit Wt/Vol SS T	
15. Additional Descriptions for Materials Listed Above 10-13%		K. Handling Codes for Wastes Listed Above			
a.		a. <input checked="" type="checkbox"/> b. <input type="checkbox"/> c. <input type="checkbox"/>			
b.		b. <input type="checkbox"/> d. <input type="checkbox"/>			
16. GENERATOR'S CERTIFICATION: I hereby declare that the contents of this consignment are fully and accurately described above by proper shipping name and are classified, packed, marked and labeled, and are in all respects in proper condition for transport by highway according to applicable international and national government regulations and state laws and regulations. If I am a large quantity generator, I certify that I have a program in place to reduce the volume and toxicity of waste generated to the degree I have determined to be economically practicable and that I have selected the practicable method of treatment, storage, or disposal currently available to me which minimizes the present and future threat to human health and the environment; OR if I am a small quantity generator, I have made a good faith effort to minimize my waste generation and select the best waste management method that is available to me and that I can afford.					
17. Transporter 1 Acknowledgement of Receipt of Materials		Printed/Typed Name CHRISTOPHER ROSENBERG		Signature <i>[Signature]</i>	
18. Transporter 2 Acknowledgement of Receipt of Materials		Printed/Typed Name Donald Jordan		Signature <i>[Signature]</i>	
19. Discrepancy Indication Space ENTER 81700 L X.T. 2380		Mo. Day Year 08 29 03			
20. Facility Owner or Operator: Certification of receipt of hazardous materials covered by this manifest except as noted in Item 19.					
Printed/Typed Name Mike Anderson		Signature <i>[Signature]</i>		Mo. Day Year 09 03 03	

Von Roll America, Inc.

1250 St. George Street
East Liverpool, Ohio 43920-3400

Telephone 330-385-7336
Telefax 330-385-7813

CONFIDENTIAL

CERTIFICATE OF TREATMENT AND DESTRUCTION

Von Roll America, Incorporated / Waste Technologies Industries (WTI) certifies and assures to our Customers that the transaction described below includes treatment, storage, and destruction is in compliance with all applicable federal, state, and local regulations and laws.

TRANSACTION

GENERATOR: COMPANY: **TRI CITIES BARREL C/O ESC
ENGINEERING**

STREET ADDRESS: **11911 FREEDOM DRIVE SUITE 900**

CITY: **RESTON**


STATE, ZIP: **VA, 20190**

DATE RECEIVED: **September 2, 2003**

MANIFEST DOCUMENT NUMBER: **70146**

QUANTITY: **49,320 pounds**

WASTE PROFILE NUMBER: **TCPN020**

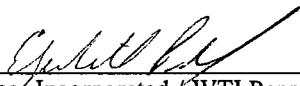

Von Roll America, Incorporated / WTI Representative

NYG 3670155



HAZARDOUS WASTE MANIFEST
P.O. Box 12820, Albany, New York 12212

Please type or print. Do not staple

(Hazardous Waste Manifest 1/23/03)

In case of emergency or spill immediately call the National Response Center (800) 424-8802 and the NYS Department of Environmental Conservation (518) 457-7362

UNIFORM HAZARDOUS WASTE MANIFEST		1. Generator's US EPA ID No. NYD08224526470155	Manifest Doc. No.	2. Page 1 of 1	Information within heavy bold line is not required by Federal Law.	
3. Generator's Name and Mailing Address C/O EDC ENGINEERING/11911 FREEDOM DRIVE, SUITE 900 ROSTON VA 20198			NYG 3670155		B. Generator's ID 319 OLD ROUTE 7 PORT CRANE, NY 13033	
4. Generator's Telephone Number (518) 951-2229		6. US EPA ID Number PA0987347515		C. State Transporter's ID TW1154 CH		D. Transporter's Telephone 833 651-8172
5. Transporter 1 (Company Name) US BUILT TRANSPORT INC		7. Transporter 2 (Company Name)		E. State Transporter's ID		F. Transporter's Telephone ()
9. Designated Facility Name and Site Address VON KELL AMERICA, INC. 1230 ST. GEORGE STREET EAST LIVERPOOL OH 43920		10. US EPA ID Number OH0980613541		G. State Facility ID same as #9		H. Facility Telephone () (330) 383-7336
11. US DOT Description (Including Proper Shipping Name, Hazard Class and ID Number) HAZARDOUS WASTE SOLIDS, N.O.S. (LEAD, CHLORINE) 9, HA 2077, PG III RB (0000) ERG #171 ESH-74-03551-TEPH008		12. Containers Number Type 001 DT 44000 P	13. Total Quantity EST	14. Unit Wt/Vol P	I. Waste No. 0000	
c.		d.		EPA		STATE
d.		e.		EPA		STATE
K. Handling Codes for Wastes Listed Above		a. <input checked="" type="checkbox"/> b. <input type="checkbox"/> c. <input type="checkbox"/> d. <input type="checkbox"/>		7 2294		
15. HAZARDOUS MATERIALS RESPONSE INFORMATION PRESENT "EVERY SPILL, RELEASE OR INCIDENT MUST BE REPORTED TO ASLAND AT 1-800-ASLAND."						
16. GENERATOR'S CERTIFICATION: I hereby declare that the contents of this consignment are fully and accurately described above by proper shipping name and are classified, packed, marked and labeled, and are in all respects in proper condition for transport by highway according to applicable international and national government regulations and state laws and regulations. If I am a large quantity generator, I certify that I have a program in place to reduce the volume and toxicity of waste generated to the degree I have determined to be economically practicable and that I have selected the practicable method of treatment, storage, or disposal currently available to me which minimizes the present and future threat to human health and the environment; OR if I am a small quantity generator, I have made a good faith effort to minimize my waste generation and select the best waste management method that is available to me and that I can afford.						
Printed/Typed Name ASHLEY WATKINS		Signature <i>[Signature]</i>		Mo. Day Year 08 29 03		
17. Transporter 1 Acknowledgement of Receipt of Materials						
Printed/Typed Name Hal Ammons		Signature <i>[Signature]</i>		Mo. Day Year 08 28 03		
18. Transporter 2 Acknowledgement of Receipt of Materials						
Printed/Typed Name		Signature		Mo. Day Year		
19. Discrepancy Indication Space Empty weight 20900 Net weight 410						
20. Facility Owner or Operator: Certification of receipt of hazardous materials covered by this manifest except as noted in Item 19.						
Printed/Typed Name OTIS LOGAN		Signature <i>[Signature]</i>		Mo. Day Year 09 02 03		

Von Roll America, Inc.

1250 St. George Street
East Liverpool, Ohio 43920-3400

Telephone 330-385-7336
Telefax 330-385-7813

CONFIDENTIAL

CERTIFICATE OF TREATMENT AND DESTRUCTION

Von Roll America, Incorporated / Waste Technologies Industries (WTI) certifies and assures to our Customers that the transaction described below includes treatment, storage, and destruction is in compliance with all applicable federal, state, and local regulations and laws.

TRANSACTION

GENERATOR: COMPANY: **TRI CITIES BARREL C/O ESC**
ENGINEERING

STREET ADDRESS: **11911 FREEDOM DRIVE SUITE 900**

CITY: **RESTON**


STATE, ZIP: **VA, 20190**

DATE RECEIVED: **September 2, 2003**

MANIFEST DOCUMENT NUMBER: **70155**

QUANTITY: **48,540 pounds**

WASTE PROFILE NUMBER: **TCPN020**



Von Roll America, Incorporated / WTI Representative

NYG 3670164

STATE OF NEW YORK
DEPARTMENT OF ENVIRONMENTAL CONSERVATION
DIVISION OF SOLID & HAZARDOUS MATERIALS



HAZARDOUS WASTE MANIFEST
P.O. Box 12820, Albany, New York 12212

(Hazardous Waste Manifest 1/23/03)

Please type or print. Do not staple

UNIFORM HAZARDOUS WASTE MANIFEST		1. Generator's US EPA ID No. NYB00224526470154	Manifest Doc. No. 2. Page 1 of 1	Information within heavy bold line is not required by Federal Law.	
3. Generator's Name and Mailing Address C/O ESC ENGINEERING/11911 FREEDOM DRIVE, SUITE 900 RESTON VA 20190		B. Generator's ID NYG 3670164		C. State Transporter's ID NY-95001 PA	
4. Generator's Telephone Number (518) 931-2229		5. Transporter 1 (Company Name) US BULK TRANSPORT INC		D. Transporter's Telephone 603 651-8182	
6. US EPA ID Number PHD987B47515		7. Transporter 2 (Company Name)		E. State Transporter's ID	
8. US EPA ID Number		9. Designated Facility Name and Site Address VON KELL AMERICA, INC. 1250 ST. GEORGE STREET EAST LIVERPOOL OH 43920		F. Transporter's Telephone ()	
10. US EPA ID Number OH0980613541		G. State Facility ID BA0E AS 03		H. Facility Telephone (330) 385-7336	
11. US DOT Description (Including Proper Shipping Name, Hazard Class and ID Number) HAZARDOUS WASTE SOLIDS, N.O.S. (LEAD, CHLORINE) 9, HA 3077, PG III (8000) ERG 0171 NET WT 44000 LBS; TAPPED			12. Containers Number	13. Total Quantity	14. Unit Wt/Vol
			Type		I. Waste No.
				EST 001 DT 44000 P	BA0E
					STATE
					EPA
					STATE
					EPA
					STATE
					EPA
					STATE
J. Hazardous Waste Codes (See Appendix A) 10-13X			K. Handling Codes for Wastes Listed Above		
a.			a. <input checked="" type="checkbox"/>		
b.			b. <input type="checkbox"/>		
c.			c. <input type="checkbox"/>		
d.			d. <input type="checkbox"/>		
15. HAZARDOUS MATERIALS RESPONSE INFORMATION PRESENT "EVERY SPILL, RELEASE OR INCIDENT MUST BE REPORTED TO ASHLAND AT 1-800-ASHLAND."					
16. GENERATOR'S CERTIFICATION: I hereby declare that the contents of this consignment are fully and accurately described above by proper shipping name and are classified, packed, marked and labeled, and are in all respects in proper condition for transport by highway according to applicable international and national government regulations and state laws and regulations. If I am a large quantity generator, I certify that I have a program in place to reduce the volume and toxicity of waste generated to the degree I have determined to be economically practicable and that I have selected the practicable method of treatment, storage, or disposal currently available to me which minimizes the present and future threat to human health and the environment; OR if I am a small quantity generator, I have made a good faith effort to minimize my waste generation and select the best waste management method that is available to me and that I can afford.					
Printed/Typed Name ARULIN MCMAHAN		Signature <i>[Signature]</i>		Mo. Day Year 08 29 03	
17. Transporter 1 Acknowledgement of Receipt of Materials					
Printed/Typed Name THOMAS J WHITEHILL		Signature <i>[Signature]</i>		Mo. Day Year 08 29 03	
18. Transporter 2 Acknowledgement of Receipt of Materials					
Printed/Typed Name		Signature		Mo. Day Year	
19. Discrepancy Indication Space ENTER - 80220 EXIT - 32400					
20. Facility Owner or Operator: Certification of receipt of hazardous materials covered by this manifest except as noted in Item 19.					
Printed/Typed Name Mike Hyman		Signature <i>[Signature]</i>		Mo. Day Year 09 09 03	

In case of spill or spill immediately call the National Response Center (800) 424-8 and the NYS Department of Environmental Conservation (518) 457-7362

Von Roll America, Inc.

1250 St. George Street
East Liverpool, Ohio 43920-3400

Telephone 330-385-7336
Telefax 330-385-7813

CONFIDENTIAL

CERTIFICATE OF TREATMENT AND DESTRUCTION

Von Roll America, Incorporated / Waste Technologies Industries (WTI) certifies and assures to our Customers that the transaction described below includes treatment, storage, and destruction is in compliance with all applicable federal, state, and local regulations and laws.

TRANSACTION

GENERATOR: COMPANY: **TRI CITIES BARREL C/O ESC**
ENGINEERING

STREET ADDRESS: **11911 FREEDOM DRIVE SUITE 900**

CITY: **RESTON**


STATE, ZIP: **VA, 20190**

DATE RECEIVED: **September 2, 2003**

MANIFEST DOCUMENT NUMBER: **70164**

QUANTITY: **47,820 pounds**

WASTE PROFILE NUMBER: **TCPN020**

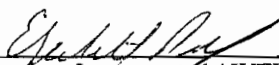

Von Roll America, Incorporated / WTI Representative

NYG 3670173

STATE OF NEW YORK
DEPARTMENT OF ENVIRONMENTAL CONSERVATION
DIVISION OF SOLID & HAZARDOUS MATERIALS



HAZARDOUS WASTE MANIFEST
P.O. Box 12820, Albany, New York 12212

(Hazardous Waste Manifest 1/23/03)

Please type or print. Do not staple

In case of an emergency or spill immediately call the National Response Center (800) 424-8802 and the NYS Department of Environmental Conservation (518) 457-7362

UNIFORM HAZARDOUS WASTE MANIFEST		1. Generator's US EPA ID No. NYD00224526470173	Manifest Doc. No. 2. Page 1 of 1	Information within heavy bold line is not required by Federal Law.	
3. Generator's Name and Mailing Address C/O ESC ENGINEERING/11911 FREEDOM DRIVE, SUITE 900 BOSTON MA 02190 (518) 951-2229		B. Generator's ID 319 OLD ROUTE 7 PORT CRANE, NY 13823		NYG 3670173	
4. Generator's Telephone Number	5. Transporter 1 (Company Name) US BULK TRANSPORT WCPAD987347515	6. US EPA ID Number	C. State Transporter's ID XS-82749 PA	D. Transporter's Telephone 603-657-8182	E. State Transporter's ID
7. Transporter 2 (Company Name)	8. US EPA ID Number	F. Transporter's Telephone ()		G. State Facility ID ENVE 03 09	
9. Designated Facility Name and Site Address VON ROLL AMERICA, INC. 1250 ST. GEORGE STREET ERIE LIVERPOOL OH 43920	10. US EPA ID Number OH D 9 8 0 6 1 3 5 4 1	H. Facility Telephone () (330) 383-7326			
11. US DOT Description (Including Proper Shipping Name, Hazard Class and ID Number) HAZARDOUS WASTE SOLIDS, N.O.E. (LEAD, CHLORIDES) 9, HA 3077, PG III RA (D088) EMB #171 ASH 74-8325, TCM920		12. Containers Number Type	13. Total Quantity	14. Unit Wt/Vol	I. Waste No.
			001 DT 44080	P	ENVE 03
J. Additional Descriptions of Materials Listed Above 10-154		K. Handling Codes for Wastes Listed Above			
a.		b.		c.	
b.		d.		e.	
15. Special Handling Instructions and Additional Information OR INCIDENT MUST BE REPORTED TO NEWLAND AT 1-800-NEWLAND.					
16. GENERATOR'S CERTIFICATION: I hereby declare that the contents of this consignment are fully and accurately described above by proper shipping name and are classified, packed, marked and labeled, and are in all respects in proper condition for transport by highway according to applicable international and national government regulations and state laws and regulations. If I am a large quantity generator, I certify that I have a program in place to reduce the volume and toxicity of waste generated to the degree I have determined to be economically practicable and that I have selected the practicable method of treatment, storage, or disposal currently available to me which minimizes the present and future threat to human health and the environment; OR if I am a small quantity generator, I have made a good faith effort to minimize my waste generation and select the best waste management method that is available to me and that I can afford.					
Printed/Typed Name CAROLYN MONTANAN Respondent		Signature <i>[Signature]</i>		Mo. 08	Day 27 Year 03
17. Transporter 1 Acknowledgement of Receipt of Materials		Printed/Typed Name SEAN R BORS		Signature <i>[Signature]</i>	
18. Transporter 2 Acknowledgement of Receipt of Materials		Printed/Typed Name		Signature	
19. Discrepancy Indication Space ENTR- 80160 EXIT- 32260					
20. Facility Owner or Operator: Certification of receipt of hazardous materials covered by this manifest except as noted in Item 19.					
Printed/Typed Name MIKE AGNEW		Signature <i>[Signature]</i>		Mo. 07	Day 13 Year 03

Von Roll America, Inc.

1250 St. George Street
East Liverpool, Ohio 43920-3400

Telephone 330-385-7336
Telefax 330-385-7813

CONFIDENTIAL

CERTIFICATE OF TREATMENT AND DESTRUCTION

Von Roll America, Incorporated / Waste Technologies Industries (WTI) certifies and assures to our Customers that the transaction described below includes treatment, storage, and destruction is in compliance with all applicable federal, state, and local regulations and laws.

TRANSACTION

GENERATOR: COMPANY: **TRI CITIES BARREL C/O ESC**
ENGINEERING

STREET ADDRESS: **11911 FREEDOM DRIVE SUITE 900**

CITY: **RESTON**


STATE, ZIP: **VA, 20190**

DATE RECEIVED: **September 2, 2003**

MANIFEST DOCUMENT NUMBER: **70173**

QUANTITY: **47,900 pounds**

WASTE PROFILE NUMBER: **TCPN020**

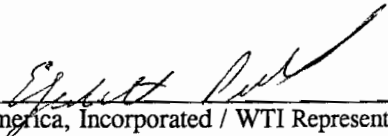

Von Roll America, Incorporated / WTI Representative

NYG 3670182

STATE OF NEW YORK
DEPARTMENT OF ENVIRONMENTAL CONSERVATION
DIVISION OF SOLID & HAZARDOUS MATERIALS



HAZARDOUS WASTE MANIFEST
P.O. Box 12820, Albany, New York 12212

(Hazardous Waste Manifest 1/23/03)

Please type or print. Do not staple

In case of spill immediately call the National Response Center (800) 424-8801 and the NYS Department of Environmental Conservation (518) 457-7362

UNIFORM HAZARDOUS WASTE MANIFEST		1. Generator's US EPA ID No. NY000224526470102	Manifest Doc. No. 1	2. Page 1 of 1		Information within heavy bold line is not required by Federal Law.			
3. Generator's Name and Mailing Address C/O ESC ENGINEERING/11911 FREEDOM DRIVE, SUITE 900 RESTON VA 20190 (518) 351-0229		B. Generator's ID NYG 3670182		C. State Transporter's ID 25-14525 PA		D. Transporter's Telephone (833) 651-8182			
4. Generator's Telephone Number		6. US EPA ID Number PA09800347515		E. State Transporter's ID		F. Transporter's Telephone ()			
5. Transporter 1 (Company Name) US Bulk Transport Inc		7. Transporter 2 (Company Name)		G. State Facility ID BAVE AS 05		H. Facility Telephone () (334) 385-7336			
9. Designated Facility Name and Site Address VON HOLL AMERICA, INC. 1250 ST. GEORGE STREET EAST LIVERPOOL OH 43920		10. US EPA ID Number OH0000613541		11. US DOT Description (Including Proper Shipping Name, Hazard Class and ID Number) HAZARDOUS WASTE SOLIDS, N.O.S. (LEAD, CHLORINE) 9, PG 3077, PG III RG (0000) ERG 0171 NET WT 4000 LBS. TYPICAL		12. Containers Number Type	13. Total Quantity EST	14. Unit Wt/Vol P	I. Waste No. 0000
15. Additional Descriptions for Materials Listed Above 10-132		K. Handling Codes for Wastes Listed Above		a. <input checked="" type="checkbox"/>		b. <input type="checkbox"/>		c. <input type="checkbox"/>	
16. GENERATOR'S CERTIFICATION: I hereby declare that the contents of this consignment are fully and accurately described above by proper shipping name and are classified, packed, marked and labeled, and are in all respects in proper condition for transport by highway according to applicable international and national government regulations and state laws and regulations. If I am a large quantity generator, I certify that I have a program in place to reduce the volume and toxicity of waste generated to the degree I have determined to be economically practicable and that I have selected the practicable method of treatment, storage, or disposal currently available to me which minimizes the present and future threat to human health and the environment; OR if I am a small quantity generator, I have made a good faith effort to minimize my waste generation and select the best waste management method that is available to me and that I can afford.		Printed/Typed Name CAROLIN M. MAHON		Signature <i>[Signature]</i>		Mo. Day Year 08 29 03		17. Transporter 1 Acknowledgement of Receipt of Materials	
Printed/Typed Name TODD STADENBAK		Signature <i>[Signature]</i>		Mo. Day Year 08 29 03		18. Transporter 2 Acknowledgement of Receipt of Materials		Printed/Typed Name	
19. Discrepancy Indication Space ENTER WEIGHT 60900 RECEIVED WEIGHT 32500.0		Signature <i>[Signature]</i>		Mo. Day Year 08 29 03		20. Facility Owner or Operator: Certification of receipt of hazardous materials covered by this manifest except as noted in Item 19.		Printed/Typed Name OTIS LOGAN	
Signature <i>[Signature]</i>		Mo. Day Year 08 29 03		20. Facility Owner or Operator: Certification of receipt of hazardous materials covered by this manifest except as noted in Item 19.		Printed/Typed Name OTIS LOGAN		Signature <i>[Signature]</i>	

Von Roll America, Inc.

1250 St. George Street
East Liverpool, Ohio 43920-3400

Telephone 330-385-7336
Telefax 330-385-7813

CONFIDENTIAL

CERTIFICATE OF TREATMENT AND DESTRUCTION

Von Roll America, Incorporated / Waste Technologies Industries (WTI) certifies and assures to our Customers that the transaction described below includes treatment, storage, and destruction is in compliance with all applicable federal, state, and local regulations and laws.

TRANSACTION

GENERATOR: COMPANY: **TRI CITIES BARREL C/O ESC
ENGINEERING**

STREET ADDRESS: **11911 FREEDOM DRIVE SUITE 900**

CITY: **RESTON**


STATE, ZIP: **VA, 20190**

DATE RECEIVED: **September 2, 2003**

MANIFEST DOCUMENT NUMBER: **70182**

QUANTITY: **54,320 pounds**

WASTE PROFILE NUMBER: **TCPN020**

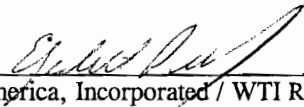

Von Roll America, Incorporated / WTI Representative

NYG 3670191



HAZARDOUS WASTE MANIFEST
P.O. Box 12820, Albany, New York 12212

(Hazardous Waste Manifest 1/23/03)

Please type or print. Do not staple

In case of emergency or spill immediately call the National Response Center (800) 424-8802 and the NYS Department of Environmental Conservation (518) 457-7362

UNIFORM HAZARDOUS WASTE MANIFEST		1. Generator's US EPA ID No. NYD00224526470191	Manifest Doc. No. 2. Page 1 of 1	Information within heavy bold line is not required by Federal Law.	
3. Generator's Name and Mailing Address CITY CITIES BARREL SUPERFUND SITE RESPONSIBILITY C/O ESC ENGINEERING/11911 FREEDOM DRIVE, SUITE 500 WESTON VA 20150		B. Generator's ID NYG 3670191		C. State Facility ID DAVE AS 03	
4. Generator's Telephone Number (518) 951-2225		6. US EPA ID Number PA0987347515		D. Transporter's Telephone 888.651.8182	
5. Transporter 1 (Company Name) US BULK TRANSPORT INC		7. Transporter 2 (Company Name)		E. State Transporter's ID	
9. Designated Facility Name and Site Address VON ROLL AMERICA, INC. 1230 ST. GEORGE STREET EAST LIVERPOOL OH 43920		10. US EPA ID Number OH D 980513541		F. Transporter's Telephone ()	
11. US DOT Description (Including Proper Shipping Name, Hazard Class and ID Number) HAZARDOUS WASTE SOLIDS, N.O.S. (LEAD, CHLORINE) 3, NA 3077, PG III RC (0000) ERG #171 NET WT 44000 LBS. TOPWEIGHT		12. Containers Number Type	13. Total Quantity	14. Unit Wt/Vol	I. Waste No.
			Est 44000	P	0003
					STATE
					EPA
					STATE
					EPA
					STATE
					EPA
					STATE
15. HAZARDOUS MATERIALS RESPONSE INFORMATION PRESENT* <input checked="" type="checkbox"/> EVERY SPILL, RELEASE OR INCIDENT MUST BE REPORTED TO ARLAND AT 1-800-ARLAND.		K. Handling Codes for Wastes Listed Above			
a. <input type="checkbox"/>		b. <input type="checkbox"/>		c. <input type="checkbox"/>	
d. <input type="checkbox"/>		e. <input type="checkbox"/>		f. <input type="checkbox"/>	
16. GENERATOR'S CERTIFICATION: I hereby declare that the contents of this consignment are fully and accurately described above by proper shipping name and are classified, packed, marked and labeled, and are in all respects in proper condition for transport by highway according to applicable international and national government regulations and state laws and regulations. If I am a large quantity generator, I certify that I have a program in place to reduce the volume and toxicity of waste generated to the degree I have determined to be economically practicable and that I have selected the practicable method of treatment, storage, or disposal currently available to me which minimizes the present and future threat to human health and the environment; OR if I am a small quantity generator, I have made a good faith-effort to minimize my waste generation and select the best waste management method that is available to me and that I can afford.					
Printed/Typed Name HEIKENTHER		Signature <i>[Signature]</i>		Mo. 09	Day Year 02 03
17. Transporter 1 Acknowledgement of Receipt of Materials					
Printed/Typed Name GARY FROBLE		Signature <i>[Signature]</i>		Mo. 09	Day Year 02 03
18. Transporter 2 Acknowledgement of Receipt of Materials					
Printed/Typed Name		Signature		Mo.	Day Year
19. Discrepancy Indication Space gross weight 44,000 net weight 24,000					
20. Facility Owner or Operator: Certification of receipt of hazardous materials covered by this manifest except as noted in Item 19.					
Printed/Typed Name JOYFA HILL		Signature <i>[Signature]</i>		Mo. 09	Day Year 03 03

Von Roll America, Inc.

1250 St. George Street
East Liverpool, Ohio 43920-3400

Telephone 330-385-7336
Telefax 330-385-7813

CERTIFICATE OF TREATMENT AND DESTRUCTION

Waste Technologies Industries certifies and assures to our Customers that the transaction described below, included treatment, storage, and destruction of your waste in compliance with all applicable federal, state, and local regulations and laws.

TRANSACTION

GENERATOR: COMPANY: **TRI CITIES BARREL C/O ESC
ENGINEERING**

STREET ADDRESS: **11911 FREEDOM DRIVE SUITE
900**

CITY: **RESTON**

STATE, ZIP: **VA, 20190**

DATE RECEIVED: **9/3/03**

MANIFEST DOCUMENT NUMBER: **70191**

MANIFEST LINE NUMBER: **001 / a**

WASTE PROFILE NUMBER: **TCPN020**

QUANTITY: **44920 pounds**

DATE OF INCINERATION: **9/26/03**



W.T.I. REPRESENTATIVE/11/5/03 10:00:27 AM

NYG 3670209

STATE OF NEW YORK
DEPARTMENT OF ENVIRONMENTAL CONSERVATION
DIVISION OF SOLID & HAZARDOUS MATERIALS



HAZARDOUS WASTE MANIFEST
P.O. Box 12820, Albany, New York 12212

(Hazardous Waste Manifest 1/23/03)

Please type or print. Do not staple

UNIFORM HAZARDOUS WASTE MANIFEST		1. Generator's US EPA ID No. NY000224526470209		Manifest Doc. No. 1		2. Page 1 of 1		Information within heavy bold line is not required by Federal Law.			
3. Generator's Name and Mailing Address C/O ESC ENGINEERING/11911 FREEDOM DRIVE, SUITE 900 RESTON VA 20190				NYG 3670209		B. Generator's ID 319 OLD HOUSE ? PORT CRANE, NY 13833					
4. Generator's Telephone Number (518) 951-0229		5. Transporter 1 (Company Name) US BULK TRANSPORT INC		6. US EPA ID Number PA09K7317515		C. State Transporter's ID		D. Transporter's Telephone 888 651-8182			
7. Transporter 2 (Company Name)		8. US EPA ID Number		E. State Transporter's ID		F. Transporter's Telephone ()		G. State Facility ID SOME AS 05			
9. Designated Facility Name and Site Address VON ROLL AMERICA, INC. 1200 ST. GEORGE STREET EAST LIVERPOOL OH 43928		10. US EPA ID Number OH0900613541		H. Facility Telephone (330) 385-7236							
11. US DOT Description (Including Proper Shipping Name, Hazard Class and ID Number) HAZARDOUS WASTE SOLIDS, N.O.S. (LEAD, CHLORINE) 9, NR 3077, PG III RC (8008) ENG #171 ASH-74-0555, TOP0028				12. Containers Number Type 001 DT 44000 P		13. Total Quantity		14. Unit Wt/Vol P		I. Waste No. 1008	
J. Additional Descriptions for Materials Listed Above 10-134				K. Handling Codes for Wastes Listed Above							
a.				c.		a.		c.			
b.				d.		b.		d.			
15. Special Handling Instructions and Additional Information HAZARDOUS MATERIALS OFFENSE INFORMATION PRESENT - EVENT SPILL, RELEASE OR INCIDENT MUST BE REPORTED TO ASHLAND AT 1-800-ASHLAND. T5-932											
16. GENERATOR'S CERTIFICATION: I hereby declare that the contents of this consignment are fully and accurately described above by proper shipping name and are classified, packed, marked and labeled, and are in all respects in proper condition for transport by highway according to applicable international and national government regulations and state laws and regulations. If I am a large quantity generator, I certify that I have a program in place to reduce the volume and toxicity of waste generated to the degree I have determined to be economically practicable and that I have selected the practicable method of treatment, storage, or disposal currently available to me which minimizes the present and future threat to human health and the environment; OR if I am a small quantity generator, I have made a good faith effort to minimize my waste generation and select the best waste management method that is available to me and that I can afford.											
Printed/Typed Name CAROLYN AFMANIAN TCR Reproducts				Signature <i>[Signature]</i>		Mo. Day Year 09 02 03					
17. Transporter 1 Acknowledgement of Receipt of Materials											
Printed/Typed Name Andrew Halupke				Signature <i>[Signature]</i>		Mo. Day Year 09 02 03					
18. Transporter 2 Acknowledgement of Receipt of Materials											
Printed/Typed Name				Signature		Mo. Day Year					
19. Discrepancy Indication, Space ENTER WEIGHT 85210 NET WEIGHT 30,700											
20. Facility Owner or Operator: Certification of receipt of hazardous materials covered by this manifest except as noted in Item 19.											
Printed/Typed Name JEFF AULL				Signature <i>[Signature]</i>		Mo. Day Year 09 02 03					

In case of emergency or spill immediately call the National Response Center (800) 424-6343 and the NYS Department of Environmental Conservation (518) 457-7362

Von Roll America, Inc.

1250 St. George Street
East Liverpool, Ohio 43920-3400

Telephone 330-385-7336
Telefax 330-385-7813

CERTIFICATE OF TREATMENT AND DESTRUCTION

Waste Technologies Industries certifies and assures to our Customers that the transaction described below, included treatment, storage, and destruction of your waste in compliance with all applicable federal, state, and local regulations and laws.

TRANSACTION

GENERATOR: COMPANY: **TRI CITIES BARREL C/O ESC
ENGINEERING**

STREET ADDRESS: **11911 FREEDOM DRIVE SUITE
900**

CITY: **RESTON**

STATE, ZIP: **VA, 20190**

DATE RECEIVED: **9/3/03**
MANIFEST DOCUMENT NUMBER: **70209**
MANIFEST LINE NUMBER: **001 / a**
WASTE PROFILE NUMBER: **TCPN020**
QUANTITY: **54540 pounds**
DATE OF INCINERATION: **9/26/03**


W.T.I. REPRESENTATIVE/11/5/03 10:00:21 AM

NYG 3670218

STATE OF NEW YORK
DEPARTMENT OF ENVIRONMENTAL CONSERVATION
DIVISION OF SOLID & HAZARDOUS MATERIALS



HAZARDOUS WASTE MANIFEST
P.O. Box 12820, Albany, New York 12212

(Hazardous Waste Manifest 1/23/03)

Please type or print. Do not staple

In case of spill immediately call the National Response Center (800) 424-8802 and the NYS Department of Environmental Conservation (518) 457-7362

UNIFORM HAZARDOUS WASTE MANIFEST		1. Generator's US EPA ID No. NYD000224526470218	Manifest Doc. No. 2. Page 1 of 1	Information within heavy bold line is not required by Federal Law.	
3. Generator's Name and Mailing Address C/O EIC ENGINEERING/11911 FREEDOM DRIVE, SUITE 908 RESTON VA 20190		B. Generator's ID NYG 3670218		319 OLD ROUTE 7 PORT CRANE, NY 13833	
4. Generator's Telephone Number (510) 951-8229		5. Transporter 1 (Company Name) US PULP TRADING CO. PADYBETH	6. US EPA ID Number PA041873470515	C. State Transporter's ID NY	D. Transporter's Telephone 609 651-8782
7. Transporter 2 (Company Name)		8. US EPA ID Number		E. State Transporter's ID	F. Transporter's Telephone ()
9. Designated Facility Name and Site Address VENI BELL AMERICA, INC. 1250 ST. GEORGE STREET EAST LIVERPOOL OH 43920		10. US EPA ID Number OH D958613541		G. State Facility ID SAME AS 09	H. Facility Telephone (330) 385-7336
11. US DOT Description (Including Proper Shipping Name, Hazard Class and ID Number) HAZARDOUS WASTE SOLIDS, N.O.S. (LEAD, CHLORANE) 9, PG 3077, PG III RD (0908) EHS 6171 QSH-74-0555; TERN020			12. Containers Number Type	13. Total Quantity EST 001 DTH4000 P	14. Unit Wt/Vol
					I. Waste No. 0908
					STATE
					EPA
					STATE
					EPA
					STATE
					EPA
					STATE
J. Spill or Leak Response Information Present 10-15X			K. Handling Codes for Wastes Listed Above		
a.			a. <input checked="" type="checkbox"/> b. <input type="checkbox"/> c. <input type="checkbox"/>		
b.			b. <input type="checkbox"/> d. <input type="checkbox"/>		
15. HAZARDOUS INCIDENT RESPONSE INFORMATION PRESENT "EVERY SPILL, RELEASE OR INCIDENT MUST BE REPORTED TO ARLAND AT 1-800-ARLAND."					
16. GENERATOR'S CERTIFICATION: I hereby declare that the contents of this consignment are fully and accurately described above by proper shipping name and are classified, packed, marked and labeled, and are in all respects in proper condition for transport by highway according to applicable international and national government regulations and state laws and regulations. If I am a large quantity generator, I certify that I have a program in place to reduce the volume and toxicity of waste generated to the degree I have determined to be economically practicable and that I have selected the practicable method of treatment, storage, or disposal currently available to me which minimizes the present and future threat to human health and the environment; OR if I am a small quantity generator, I have made a good faith effort to minimize my waste generation and select the best waste management method that is available to me and that I can afford.					
Printed/Typed Name AS AGENT FOR CAROLYN NEWMAN PCB Respondents		Signature <i>[Signature]</i>		Mo. Day Year 09 02 03	
17. Transporter 1 Acknowledgement of Receipt of Materials		Printed/Typed Name KEVIN TAPPER		Signature <i>[Signature]</i>	
				Mo. Day Year 09 02 03	
18. Transporter 2 Acknowledgement of Receipt of Materials		Printed/Typed Name		Signature	
				Mo. Day Year	
19. Discrepancy Indication Space LATE 2-87340 LATE 33.600					
20. Facility Owner or Operator: Certification of receipt of hazardous materials covered by this manifest except as noted in Item 19.					
Printed/Typed Name JEFF A AULL		Signature <i>[Signature]</i>		Mo. Day Year 09 03 03	

Von Roll America, Inc.

1250 St. George Street
East Liverpool, Ohio 43920-3400

Telephone 330-385-7336
Telefax 330-385-7813

CERTIFICATE OF TREATMENT AND DESTRUCTION

Waste Technologies Industries certifies and assures to our Customers that the transaction described below, included treatment, storage, and destruction of your waste in compliance with all applicable federal, state, and local regulations and laws.

TRANSACTION

GENERATOR: COMPANY: **TRI CITIES BARREL C/O ESC
ENGINEERING**

STREET ADDRESS: **11911 FREEDOM DRIVE SUITE
900**

CITY: **RESTON**

STATE, ZIP: **VA, 20190**

DATE RECEIVED: **9/3/03**

MANIFEST DOCUMENT NUMBER: **70218**

MANIFEST LINE NUMBER: **001 / a**

WASTE PROFILE NUMBER: **TCPN020**

QUANTITY: **50740 pounds**

DATE OF INCINERATION: **9/26/03**



W.T.I. REPRESENTATIVE/11/5/03 10:00:26 AM

NYG 3670245



HAZARDOUS WASTE MANIFEST
P.O. Box 12820, Albany, New York 12212

(Hazardous Waste Manifest 1/23/03)

Please type or print. Do not staple

In case of emergency or spill immediately call the National Response Center (800) 424-8802 and the NYS Department of Environmental Conservation (518) 457-7362

UNIFORM HAZARDOUS WASTE MANIFEST		1. Generator's US EPA ID No. NY000224526470245	Manifest Doc. No. 1	2. Page 1 of	Information within heavy bold line is not required by Federal Law.
3. Generator's Name and Mailing Address C/O EIC ENGINEERING/11911 FREEDOM DRIVE, SUITE 900 RESTON VA 20190 (518) 951-2229			B. Generator's ID NYG 3670245 319 OLD ROUTE 7 FORT CRANK, NY 13833		
4. Generator's Telephone Number		5. Transporter 1 (Company Name) US BULK TRANSPORT INC.		C. State Transporter's ID NY16571 HA	
6. US EPA ID Number		7. Transporter 2 (Company Name)		D. Transporter's Telephone 888 651-8112	
8. US EPA ID Number		9. Designated Facility Name and Site Address VON ROLL AMERICA, INC. 1250 ST. GEORGE STREET EAST LIVERPOOL OH 43920		E. State Transporter's ID	
10. US EPA ID Number OH0988613541		11. US DOT Description (Including Proper Shipping Name, Hazard Class and ID Number) HAZARDOUS WASTE SOLIDS, N.O.S. (LEAD, CHLORIDES) 9, NA 2077, PG III RD (D008) ERD 4171 ASH-74-2055; TONNAGE		F. Transporter's Telephone ()	
12. Containers Number Type 001 DT 44000 P		13. Total Quantity EST		14. Unit Wt/Vol P	
15. Additional Descriptions for Materials listed Above		16. Generator's Certification: I hereby declare that the contents of this consignment are fully and accurately described above by proper shipping name and are classified, packed, marked and labeled, and are in all respects in proper condition for transport by highway according to applicable international and national government regulations and state laws and regulations. If I am a large quantity generator, I certify that I have a program in place to reduce the volume and toxicity of waste generated to the degree I have determined to be economically practicable and that I have selected the practicable method of treatment, storage, or disposal currently available to me which minimizes the present and future threat to human health and the environment; OR if I am a small quantity generator, I have made a good faith effort to minimize my waste generation and select the best waste management method that is available to me and that I can afford.		I. Waste No. 0000 STATE EPA STATE EPA STATE EPA STATE	
17. Transporter 1 Acknowledgement of Receipt of Materials Printed/Typed Name ARUN MEHARIA Signature <i>[Signature]</i> Mo. 09 Day 10 Year 03		18. Transporter 2 Acknowledgement of Receipt of Materials Printed/Typed Name Robert Jordan Signature <i>[Signature]</i> Mo. 10 Day 10 Year 03		K. Handling Codes for Wastes Listed Above a. <input checked="" type="checkbox"/> b. <input type="checkbox"/> c. <input type="checkbox"/> d. <input type="checkbox"/>	
19. Discrepancy Indication Space					
20. Facility Owner or Operator: Certification of receipt of hazardous materials covered by this manifest except as noted in Item 19. Printed/Typed Name [Signature] Signature <i>[Signature]</i> Mo. Day Year					

Von Roll America, Inc.

1250 St. George Street
East Liverpool, Ohio 43920-3400

Telephone 330-385-7336
Telefax 330-385-7813

CERTIFICATE OF TREATMENT AND DESTRUCTION

Waste Technologies Industries certifies and assures to our Customers that the transaction described below, included treatment, storage, and destruction of your waste in compliance with all applicable federal, state, and local regulations and laws.

TRANSACTION

GENERATOR: COMPANY: **TRI CITIES BARREL C/O ESC
ENGINEERING**

STREET ADDRESS: **11911 FREEDOM DRIVE SUITE
900**

CITY: **RESTON**

STATE, ZIP: **VA, 20190**

DATE RECEIVED: **9/4/03**

MANIFEST DOCUMENT NUMBER: **70245**

MANIFEST LINE NUMBER: **001 / a**

WASTE PROFILE NUMBER: **TCPN020**

QUANTITY: **46400 pounds**

DATE OF INCINERATION: **9/26/03**


W.T.I. REPRESENTATIVE/11/5/03 10:00:34 AM

NYG 3670254



HAZARDOUS WASTE MANIFEST
P.O. Box 12820, Albany, New York 12212

(Hazardous Waste Manifest 1/23/03)

Please type or print. Do not staple

In case of an emergency or spill immediately call the National Response Center (800) 424-6242 and the NYS Department of Environmental Conservation (518) 457-7366

UNIFORM HAZARDOUS WASTE MANIFEST		1. Generator's US EPA ID No. NYD00224526470254	Manifest Doc. No. 1	2. Page 1 of 1 Information within heavy bold line is not required by Federal Law.	
3. Generator's Name and Mailing Address C/O ESC ENGINEERING 11911 FREEDOM DRIVE, SUITE 900 BOSTON MA 02190 (518) 931-8229		B. Generator's ID 319 OLD ROUTE 7 PORT CRANE, NY 13833		A. NYG 3670254	
4. Generator's Telephone Number	5. Transporter 1 (Company Name) US BULK TRANSPORT INC	6. US EPA ID Number PA-D987347515	C. State Transporter's ID AS04338 NY	D. Transporter's Telephone (888) 651-8182	E. State Transporter's ID
7. Transporter 2 (Company Name)	8. US EPA ID Number	9. Designated Facility Name and Site Address VON HELL AMERICA, INC. 1200 ST. GEORGE STREET EAST LIVERPOOL OH 43920	10. US EPA ID Number OH D980513541	F. Transporter's Telephone	G. State Facility ID OHVE 06 03
11. US DOT Description (Including Proper Shipping Name, Hazard Class and ID Number) HAZARDOUS WASTE SOLID, N.O.S. (LEAD, CHLORINATED) 3, NA 3077, PG III RD (D008) EMB 0171 251-74-0255; TDN120		12. Containers Number 001	Type DT44000	13. Total Quantity EST	14. Unit Wt/Vol P
I. Waste No. 0000		STATE		EPA	
STATE		EPA		STATE	
EPA		STATE		EPA	
STATE		EPA		STATE	
EPA		STATE		EPA	
STATE		EPA		STATE	
Additional Descriptions for Materials listed Above		K. Handling Codes for Wastes Listed Above			
a.	b.	c.	d.	a.	b.
				<input checked="" type="checkbox"/>	<input type="checkbox"/>
				<input type="checkbox"/>	<input type="checkbox"/>
15. Special Handling Instructions and Additional Information OR FAILURE MUST BE REPORTED TO ARLAND AT 1-800-ARLAND. T 52977					
16. GENERATOR'S CERTIFICATION: I hereby declare that the contents of this consignment are fully and accurately described above by proper shipping name and are classified, packed, marked and labeled, and are in all respects in proper condition for transport by highway according to applicable international and national government regulations and state laws and regulations. If I am a large quantity generator, I certify that I have a program in place to reduce the volume and toxicity of waste generated to the degree I have determined to be economically practicable and that I have selected the practicable method of treatment, storage, or disposal currently available to me which minimizes the present and future threat to human health and the environment; OR if I am a small quantity generator, I have made a good faith effort to minimize my waste generation and select the best waste management method that is available to me and that I can afford.					
Printed/Typed Name DEBRA MARRAN Register		Signature <i>[Signature]</i>		Mo. 07	Day 03
Year 03					
17. Transporter 1 Acknowledgement of Receipt of Materials					
Printed/Typed Name LETHA WATT		Signature <i>[Signature]</i>		Mo. 07	Day 03
Year 03					
18. Transporter 2 Acknowledgement of Receipt of Materials					
Printed/Typed Name		Signature		Mo.	Day
19. Discrepancy Indication Space 2.5KG weight 75400 2.5KG weight 75400					
20. Facility Owner or Operator: Certification of receipt of hazardous materials covered by this manifest except as noted in Item 19.					
Printed/Typed Name Denny Feltz		Signature <i>[Signature]</i>		Mo. 10	Day 04
Year 03					

Von Roll America, Inc.

1250 St. George Street
East Liverpool, Ohio 43920-3400

Telephone 330-385-7336
Telefax 330-385-7813

CERTIFICATE OF TREATMENT AND DESTRUCTION

Waste Technologies Industries certifies and assures to our Customers that the transaction described below, included treatment, storage, and destruction of your waste in compliance with all applicable federal, state, and local regulations and laws.

TRANSACTION

GENERATOR: COMPANY: **TRI CITIES BARREL C/O ESC
ENGINEERING**

STREET ADDRESS: **11911 FREEDOM DRIVE SUITE
900**

CITY: **RESTON**

STATE, ZIP: **VA, 20190**

DATE RECEIVED: **9/4/03**
MANIFEST DOCUMENT NUMBER: **70254**
MANIFEST LINE NUMBER: **001 / a**
WASTE PROFILE NUMBER: **TCPN020**
QUANTITY: **46180 pounds**
DATE OF INCINERATION: **9/26/03**



W.T.I. REPRESENTATIVE/11/5/03 10:00:30 AM

NYG 3670227



HAZARDOUS WASTE MANIFEST
P.O. Box 12820, Albany, New York 12212

Please type or print. Do not staple

(Hazardous Waste Manifest 1/23/03)

UNIFORM HAZARDOUS WASTE MANIFEST	1. Generator's US EPA ID No. NYD000224526470227		Manifest Doc. No. 1		2. Page 1 of 1		Information within heavy bold line is not required by Federal Law.				
	3. Generator's Name and Mailing Address TRI CITIES BARREL SUPERFUND SITE C/O EDC ENGINEERING/11911 FREEDOM DRIVE, SUITE 500 ROSTON MA 02019 4. Generator's Telephone Number (518) 931-8229					B. Generator's ID NYG 3670227 319 OLD ROUTE 7 FORT CRANE, NY 12633					
5. Transporter 1 (Company Name) US BULK TRANSPORT MC PA D P B 7347515			6. US EPA ID Number		C. State Transporter's ID AD 5-2263 N.Y.						
7. Transporter 2 (Company Name)			8. US EPA ID Number		D. Transporter's Telephone 888 1651-4182						
9. Designated Facility Name and Site Address VEN HILL AMERICA, INC. 1230 ST. GEORGE STREET EAST LIVERPOOL OH 43920			10. US EPA ID Number GH D 9 8 0 6 1 3 5 4 1		E. State Transporter's ID*						
					F. Transporter's Telephone ()						
					G. State Facility ID 8886 02 49						
					H. Facility Telephone (330) 385-7336						
11. US DOT Description (Including Proper Shipping Name, Hazard Class and ID Number) HAZARDOUS WASTE SOLIDS, N.O.S. (LEAD, CHLORINE) 5, NA 2077, PG III RQ (0000) ERS 6171 201-74-0020; TSPH020				12. Containers Number Type		13. Total Quantity		14. Unit Wt/Vol		I. Waste No.	
				001 DT 44000		ES1		P		0000	
J. Additional Description of Materials and Amount				a.		b.		c.		STATE	
										EPA	
K. Handling Codes for Wastes Listed Above				a.		b.		c.		STATE	
										EPA	
										STATE	
										EPA	
										STATE	
15. SPILL OR LEAK RESPONSE INFORMATION PRESENT? <input checked="" type="checkbox"/> "EVERY SPILL, RELEASE OR INCIDENT MUST BE REPORTED TO ASHLAND AT 1-800-ASHLAND." 752795											
16. GENERATOR'S CERTIFICATION: I hereby declare that the contents of this consignment are fully and accurately described above by proper shipping name and are classified, packed, marked and labeled, and are in all respects in proper condition for transport by highway according to applicable international and national government regulations and state laws and regulations. If I am a large quantity generator, I certify that I have a program in place to reduce the volume and toxicity of waste generated to the degree I have determined to be economically practicable and that I have selected the practicable method of treatment, storage, or disposal currently available to me which minimizes the present and future threat to human health and the environment; OR if I am a small quantity generator, I have made a good faith effort to minimize my waste generation and select the best waste management method that is available to me and that I can afford.											
Printed/Typed Name AS #2014126 CAROLANN KAWANAN Reports				Signature [Signature]				Mo. Day Year 09 03 03			
17. Transporter 1 Acknowledgement of Receipt of Materials											
Printed/Typed Name MARK W STRONG				Signature [Signature]				Mo. Day Year 09 03 03			
18. Transporter 2 Acknowledgement of Receipt of Materials											
Printed/Typed Name				Signature				Mo. Day Year			
19. Discrepancy Indication Space ENTER USE HERE											
20. Facility Owner or Operator: Certification of receipt of hazardous materials covered by this manifest except as noted in Item 19.											
Printed/Typed Name D. J. Kelly				Signature [Signature]				Mo. Day Year 09 03 03			

In case of emergency or spill immediately call the National Response Center (800) 424-6348 and the NYS Department of Environmental Conservation (518) 457-7362

Von Roll America, Inc.

1250 St. George Street
East Liverpool, Ohio 43920-3400

Telephone 330-385-7336
Telefax 330-385-7813

CERTIFICATE OF TREATMENT AND DESTRUCTION

Waste Technologies Industries certifies and assures to our Customers that the transaction described below, included treatment, storage, and destruction of your waste in compliance with all applicable federal, state, and local regulations and laws.

TRANSACTION

GENERATOR:

COMPANY: **TRI CITIES BARREL C/O ESC
ENGINEERING**

STREET ADDRESS: **11911 FREEDOM DRIVE SUITE
900**

CITY: **RESTON**

STATE, ZIP: **VA, 20190**

DATE RECEIVED:

9/4/03

MANIFEST DOCUMENT NUMBER:

70227

MANIFEST LINE NUMBER:

001 / a

WASTE PROFILE NUMBER:

TCPN020

QUANTITY:

45280 pounds

DATE OF INCINERATION:

9/26/03



W.T.I. REPRESENTATIVE/11/5/03 10:00:38 AM

NYG 3670236



HAZARDOUS WASTE MANIFEST
P.O. Box 12820, Albany, New York 12212

Please type or print. Do not staple

(Hazardous Waste Manifest 1/23/03)

In case of emergency or spill immediately call the National Response Center (800) 424- and the NYS Department of Environmental Conservation (518) 457-7362

UNIFORM HAZARDOUS WASTE MANIFEST		1. Generator's US EPA ID No. NYD000224526470236	Manifest Doc. No.	2. Page 1 of 1	Information within heavy bold line is not required by Federal Law.	
3. Generator's Name and Mailing Address C/O ESC ENGINEERING/11911 FREEDOM DRIVE, SUITE 500 WESTON VA 20190 (518) 951-2229			B. Generator's ID NYG 3670236			
4. Generator's Telephone Number ()		6. US EPA ID Number PA0984347515		C. State Transporter's ID AB93966 NY		
5. Transporter 1 (Company Name) LISEBULK TRANSPORT INC		7. Transporter 2 (Company Name)		D. Transporter's Telephone 888 651 8182		
9. Designated Facility Name and Site Address VON ROLL AMERICA, INC. 1250 ST. GEORGE STREET EAST LIVERPOOL OH 43920		10. US EPA ID Number OH0900613541		E. State Transporter's ID		
11. US DOT Description (Including Proper Shipping Name, Hazard Class and ID Number) HAZARDOUS WASTE SOLIDS, N.O.S. (LEAD, CHLORINE) 9, NR 3077, PG III RD (D000) ERS #171 ASH-74-0375, TOPWOOD		12. Containers Number Type		13. Total Quantity		
		14. Unit Wt/Vol		1. Waste No. 0000		
				STATE		
				EPA		
				STATE		
				EPA		
				STATE		
				EPA		
				STATE		
J. Additional Descriptions for Materials listed Above 10-15%			K. Handling Codes for Wastes Listed Above			
a.			a.			
b.			b.			
c.			c.			
d.			d.			
15. Special Handling Instructions and Additional Information HAZARDOUS WASTE INFORMATION PRESENT EVERY SPILL, RELEASE OR INCIDENT MUST BE REPORTED TO ASHLAND AT 1-800-ASHLAND.						
16. GENERATOR'S CERTIFICATION: I hereby declare that the contents of this consignment are fully and accurately described above by proper shipping name and are classified, packed, marked and labeled, and are in all respects in proper condition for transport by highway according to applicable international and national government regulations and state laws and regulations. If I am a large quantity generator, I certify that I have a program in place to reduce the volume and toxicity of waste generated to the degree I have determined to be economically practicable and that I have selected the practicable method of treatment, storage, or disposal currently available to me which minimizes the present and future threat to human health and the environment; OR if I am a small quantity generator, I have made a good faith effort to minimize my waste generation and select the best waste management method that is available to me and that I can afford.						
Printed/Typed Name CAROLYN MCNEIL		Signature <i>[Signature]</i>		Mo. Day Year 09 03 03		
17. Transporter 1 Acknowledgement of Receipt of Materials		Printed/Typed Name <i>[Signature]</i>		Signature <i>[Signature]</i>		
18. Transporter 2 Acknowledgement of Receipt of Materials		Printed/Typed Name		Signature		
19. Discrepancy Indication Space <i>[Handwritten notes]</i>		Printed/Typed Name		Signature		
20. Facility Owner or Operator: Certification of receipt of hazardous materials covered by this manifest except as noted in Item 19.		Printed/Typed Name		Signature		

Von Roll America, Inc.

1250 St. George Street
East Liverpool, Ohio 43920-3400

Telephone 330-385-7336
Telefax 330-385-7813

CONFIDENTIAL

CERTIFICATE OF TREATMENT AND DESTRUCTION

Von Roll America, Incorporated / Waste Technologies Industries (WTI) certifies and assures to our Customers that the transaction described below includes treatment, storage, and destruction is in compliance with all applicable federal, state, and local regulations and laws.

TRANSACTION

GENERATOR: COMPANY: **TRI CITIES BARREL C/O ESC**
ENGINEERING

STREET ADDRESS: **11911 FREEDOM DRIVE SUITE 900**

CITY: **RESTON**


STATE, ZIP: **VA, 20190**

DATE RECEIVED: **September 4, 2003**

MANIFEST DOCUMENT NUMBER: **70236**

QUANTITY: **48,160 pounds**

WASTE PROFILE NUMBER: **TCPN020**

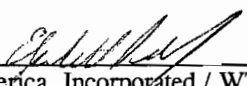

Von Roll America, Incorporated / WTI Representative

NYG 3670479

STATE OF NEW YORK
DEPARTMENT OF ENVIRONMENTAL CONSERVATION
DIVISION OF SOLID & HAZARDOUS MATERIALS



HAZARDOUS WASTE MANIFEST
P.O. Box 12820, Albany, New York 12212

(Hazardous Waste Manifest 1/23/03)

Please type or print. Do not staple

In case of emergency or spill immediately call the National Response Center (800) 424-9344 and the NYS Department of Environmental Conservation (518) 457-7364

UNIFORM HAZARDOUS WASTE MANIFEST		1. Generator's US EPA ID No. NYD00224526470479	Manifest Doc. No. 1	2. Page 1 of	Information within heavy bold line is not required by Federal Law.
3. Generator's Name and Mailing Address C/O ESC ENGINEERING/11911 FREEDOM DRIVE, SUITE 300 RESTON VA 20190			NYG 3670479		
4. Generator's Telephone Number (518) 551-2229		6. US EPA ID Number PA0987247513		B. Generator's ID	
5. Transporter 1 (Company Name) U.S. BULK TRANSPORT INC.		7. Transporter 2 (Company Name)		C. State Transporter's ID	
8. US EPA ID Number		9. Designated Facility Name and Site Address VON ROLL AMERICA, INC. 1250 ST. GEORGE STREET EAST LIVERPOOL OH 43920		D. Transporter's Telephone (800) 551-7313	
10. US EPA ID Number OH0920613541		11. US DOT Description (Including Proper Shipping Name, Hazard Class and ID Number) HAZARDOUS WASTE SOLIDS, N.O.S. (LEAD, CHLORINE) 9, PG 3077, PG 111 HG (8000) ERD 8171 801-74-8535; T09020		E. State Transporter's ID	
12. Containers Number Type 001 DT44000 P		13. Total Quantity EST		F. Transporter's Telephone	
14. Unit Wt/Vol P		15. Special Handling Instructions and Additional Information INFORMATION PRESENT - CHEMICAL SPILL, RELEASE OR INCIDENT MUST BE REPORTED TO ARLAND AT 1-800-ARLAND.		G. State Facility ID 800E AS 03	
16. GENERATOR'S CERTIFICATION: I hereby declare that the contents of this consignment are fully and accurately described above by proper shipping name and are classified, packed, marked and labeled, and are in all respects in proper condition for transport by highway according to applicable international and national government regulations and state laws and regulations. If I am a large quantity generator, I certify that I have a program in place to reduce the volume and toxicity of waste generated to the degree I have determined to be economically practicable and that I have selected the practicable method of treatment, storage, or disposal currently available to me which minimizes the present and future threat to human health and the environment; OR if I am a small quantity generator, I have made a good faith effort to minimize my waste generation and select the best waste management method that is available to me and that I can afford.		17. Transporter 1 Acknowledgement of Receipt of Materials		H. Facility Telephone (330) 385-7336	
Printed/Typed Name BARONIA PERDUE		Signature <i>[Signature]</i>		Mo. Day Year 09 03 03	
17. Transporter 2 Acknowledgement of Receipt of Materials		18. Transporter 2 Acknowledgement of Receipt of Materials		19. Discrepancy Indication Space 6.000 WEIGHT 0.000	
Printed/Typed Name		Signature		Mo. Day Year	
Printed/Typed Name		Signature		Mo. Day Year	
20. Facility Owner or Operator: Certification of receipt of hazardous materials covered by this manifest except as noted in Item 19.		Printed/Typed Name Danny Fetty		Signature <i>[Signature]</i>	
Mo. Day Year		Mo. Day Year		Mo. Day Year 10 19 10 14 10 3	

Von Roll America, Inc.

1250 St. George Street
East Liverpool, Ohio 43920-3400

Telephone 330-385-7336
Telefax 330-385-7813

CERTIFICATE OF TREATMENT AND DESTRUCTION

Waste Technologies Industries certifies and assures to our Customers that the transaction described below, included treatment, storage, and destruction of your waste in compliance with all applicable federal, state, and local regulations and laws.

TRANSACTION

GENERATOR: COMPANY: **TRI CITIES BARREL C/O ESC
ENGINEERING**

STREET ADDRESS: **11911 FREEDOM DRIVE SUITE
900**

CITY: **RESTON**

STATE, ZIP: **VA, 20190**

DATE RECEIVED: **9/4/03**


MANIFEST DOCUMENT NUMBER: **70479**

MANIFEST LINE NUMBER: **001 / a**

WASTE PROFILE NUMBER: **TCPN020**

QUANTITY: **48980 pounds**

DATE OF INCINERATION: **9/26/03**

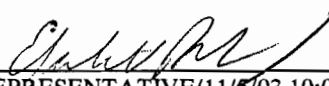
W.T.I. REPRESENTATIVE/11/5/03 10:00:39 AM

NYG 3670461



HAZARDOUS WASTE MANIFEST
P.O. Box 12820, Albany, New York 12212

Please type or print. Do not staple

(Hazardous Waste Manifest 1/23/03)

In case of emergency or spill immediately call the National Response Center (800) 424-9343 and the NYS Department of Environmental Conservation (518) 457-7363

UNIFORM HAZARDOUS WASTE MANIFEST		1. Generator's US EPA ID No. NYD99224526478462	Manifest Doc. No. 1	2. Page 1 of 1		Information within heavy bold line is not required by Federal Law.	
3. Generator's Name and Mailing Address C/O ESC ENGINEERING/11911 FREEDOM DRIVE, SUITE 900 KESTON OH 44130				B. Generator's ID NYG 3670461			
4. Generator's Telephone Number (518) 951-2229		5. Transporter 1 (Company Name) U.S. BULK TRANSPORT INC.		6. US EPA ID Number PA0927347510		C. State Transporter's ID T3WIC NJ	
7. Transporter 2 (Company Name)		8. US EPA ID Number		D. Transporter's Telephone (800) 651-7335		E. State Transporter's ID	
9. Designated Facility Name and Site Address VON ROLL AMERICA, INC. 1250 ST. GEORGE STREET EAST LIVERPOOL OH 43920		10. US EPA ID Number OH0920613541		F. Transporter's Telephone ()		G. State Facility ID SINE AS 09	
11. US DOT Description (Including Proper Shipping Name, Hazard Class and ID Number) HAZARDOUS WASTE SOLIDS, N.O.S. (LEAD, CHLORINE) 9, NA 3077, PB III RD (0005) EMS 6171 DOT 14-0555; T010020		12. Containers Number Type 001 DTH4000		13. Total Quantity EST		14. Unit Wt/Vol P	
I. Waste No.		EPA		STATE		EPA	
EPA		STATE		EPA		STATE	
EPA		STATE		EPA		STATE	
EPA		STATE		EPA		STATE	
15. Special Handling Instructions and Additional Information DR INCIDENT MUST BE REPORTED TO ASHLAND AT 1-800-ASHLAND.				K. Handling Codes for Wastes Listed Above			
a.		c.		b.		d.	
b.		d.		a.		c.	
16. GENERATOR'S CERTIFICATION: I hereby declare that the contents of this consignment are fully and accurately described above by proper shipping name and are classified, packed, marked and labeled, and are in all respects in proper condition for transport by highway according to applicable international and national government regulations and state laws and regulations. If I am a large quantity generator, I certify that I have a program in place to reduce the volume and toxicity of waste generated to the degree I have determined to be economically practicable and that I have selected the practicable method of treatment, storage, or disposal currently available to me which minimizes the present and future threat to human health and the environment; OR if I am a small quantity generator, I have made a good faith effort to minimize my waste generation and select the best waste management method that is available to me and that I can afford.							
Printed/Typed Name RESIDENT FOR TOS		Signature <i>[Signature]</i>		Mo. 09		Day 10	
17. Transporter 1 Acknowledgement of Receipt of Materials		Signature <i>[Signature]</i>		Mo. 09		Day 30	
Printed/Typed Name		Signature		Mo.		Day	
18. Transporter 2 Acknowledgement of Receipt of Materials		Signature		Mo.		Day	
Printed/Typed Name		Signature		Mo.		Day	
19. Discrepancy Indication Space ENTER WEIGHT 63940 EXIT WEIGHT 33020							
20. Facility Owner or Operator: Certification of receipt of hazardous materials covered by this manifest except as noted in Item 19.							
Printed/Typed Name Dennis Tully		Signature <i>[Signature]</i>		Mo. 10		Day 04	

Von Roll America, Inc.

1250 St. George Street
East Liverpool, Ohio 43920-3400

Telephone 330-385-7336
Telefax 330-385-7813

CERTIFICATE OF TREATMENT AND DESTRUCTION

Waste Technologies Industries certifies and assures to our Customers that the transaction described below, included treatment, storage, and destruction of your waste in compliance with all applicable federal, state, and local regulations and laws.

TRANSACTION

GENERATOR: COMPANY: **TRI CITIES BARREL C/O ESC
ENGINEERING**

STREET ADDRESS: **11911 FREEDOM DRIVE SUITE
900**

CITY: **RESTON**

STATE, ZIP: **VA, 20190**

DATE RECEIVED: **9/4/03**

MANIFEST DOCUMENT NUMBER: **70462**

MANIFEST LINE NUMBER: **001 / a**

WASTE PROFILE NUMBER: **TCPN020**

QUANTITY: **50120 pounds**

DATE OF INCINERATION: **9/26/03**


W.T.I. REPRESENTATIVE/11/5/03 10:00:31 AM

NYG 3670488

STATE OF NEW YORK
DEPARTMENT OF ENVIRONMENTAL CONSERVATION
DIVISION OF SOLID & HAZARDOUS MATERIALS



HAZARDOUS WASTE MANIFEST
P.O. Box 12820, Albany, New York 12212

(Hazardous Waste Manifest 1/23/03)

Please type or print. Do not staple

In case of an emergency or spill immediately call the National Response Center (800) 424-6242 and the NYS Department of Environmental Conservation (518) 457-7362

UNIFORM HAZARDOUS WASTE MANIFEST		1. Generator's US EPA ID No. NYD00224326470408	Manifest Doc. No. 1	2. Page 1 of		Information within heavy bold line is not required by Federal Law.
3. Generator's Name and Mailing Address C/O ESC ENGINEERING/11911 FREEDOM DRIVE, SUITE 900 NESTON MA 02190		4. Generator's Telephone Number (518) 951-2229		NYG 3670488		
5. Transporter 1 (Company Name) U.S. MILK TRANSPORT INC.		6. US EPA ID Number P A 0 9 8 7 3 4 7 3 1 3		C. State Transporter's ID XS195257A		
7. Transporter 2 (Company Name)		8. US EPA ID Number		D. Transporter's Telephone (800) 651-7315		
9. Designated Facility Name and Site Address VON ROLL AMERICA, INC. 1250 ST. GEORGE STREET EAST LIVERPOOL OH 43920		10. US EPA ID Number OH D 9 8 8 6 1 3 3 4 1		E. State Transporter's ID		
11. US DOT Description (Including Proper Shipping Name, Hazard Class and ID Number) HAZARDOUS WASTE SOLIDS, N.O.S. (LEAD, CHLORANE) 9, HA 3077, PG III (2002) ERG #171 NSN 74-8575; TC0020		12. Containers Number Type		13. Total Quantity		14. Unit Wt/Vol
				EST		I. Waste No.
				0010T44006 P		0000
J. Additional Descriptions for Materials listed Above 18-15X		K. Handling Codes for Wastes Listed Above		a. <input checked="" type="checkbox"/> b. <input type="checkbox"/> c. <input type="checkbox"/> d. <input type="checkbox"/>		
15. Special Handling Instructions and Additional Information INFORMATION PRESENT "EVERY SPILL, RELEASE OR INCIDENT MUST BE REPORTED TO ASHLAND AT 1-800-ASHLAND."						
16. GENERATOR'S CERTIFICATION: I hereby declare that the contents of this consignment are fully and accurately described above by proper shipping name and are classified, packed, marked and labeled, and are in all respects in proper condition for transport by highway according to applicable international and national government regulations and state laws and regulations. If I am a large quantity generator, I certify that I have a program in place to reduce the volume and toxicity of waste generated to the degree I have determined to be economically practicable and that I have selected the practicable method of treatment, storage, or disposal currently available to me which minimizes the present and future threat to human health and the environment; OR if I am a small quantity generator, I have made a good faith effort to minimize my waste generation and select the best waste management method that is available to me and that I can afford.						
Printed/Typed Name IB HUNT FOR TCB		Signature <i>[Signature]</i>		Mo. Day Year 09 03 03		
17. Transporter 1 Acknowledgement of Receipt of Materials						
Printed/Typed Name Todd Stappenberg		Signature <i>[Signature]</i>		Mo. Day Year 09 03 03		
18. Transporter 2 Acknowledgement of Receipt of Materials						
Printed/Typed Name		Signature		Mo. Day Year		
19. Discrepancy Indication Space ENTER WEIGHT 66340 EXIT WEIGHT 32620						
20. Facility Owner or Operator: Certification of receipt of hazardous materials covered by this manifest except as noted in Item 19.						
Printed/Typed Name Danny Fetty		Signature <i>[Signature]</i>		Mo. Day Year 09 03 03		

COPY 5—Generator—Mailed by TSD Facility

Von Roll America, Inc.

1250 St. George Street
East Liverpool, Ohio 43920-3400

Telephone 330-385-7336
Telefax 330-385-7813

CONFIDENTIAL

CERTIFICATE OF TREATMENT AND DESTRUCTION

Von Roll America, Incorporated / Waste Technologies Industries (WTI) certifies and assures to our Customers that the transaction described below includes treatment, storage, and destruction is in compliance with all applicable federal, state, and local regulations and laws.

TRANSACTION

GENERATOR: COMPANY: **TRI CITIES BARREL C/O ESC**
ENGINEERING

STREET ADDRESS: **11911 FREEDOM DRIVE SUITE 900**

CITY: **RESTON**


STATE, ZIP: **VA, 20190**

DATE RECEIVED: **September 4, 2003**

MANIFEST DOCUMENT NUMBER: **70488**

QUANTITY: **53,720 pounds**

WASTE PROFILE NUMBER: **TCPN020**

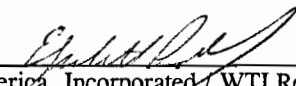

Von Roll America, Incorporated / WTI Representative

NYG 2866437



HAZARDOUS WASTE MANIFEST
P.O. Box 12820, Albany, New York 12212

Please type or print. Do not staple

(Hazardous Waste Manifest 1/5/99)

In case of emergency or spill immediately call the National Response Center (800) 424-6348 and the NYS Department of Environmental Conservation (518) 457-7362

UNIFORM HAZARDOUS WASTE MANIFEST

1. Generator's US EPA ID No.	Manifest Doc. No.	2. Page 1 of	Information within heavy bold line is not required by Federal Law
NYD00224326465437		1	

3. Generator's Name and Mailing Address
**THE CITIES MODEL DEVELOPMENT GROUP
 C/O ESC ENGINEERING/11911 FREEDOM DRIVE, SUITE 500
 RESTON VA 20190**

NYG 2866437

B. Generator's ID

4. Generator's Telephone Number (518) 551-2229

5. Transporter 1 (Company Name)
U.S. BULK TRANSPORT INC.

C. State Transporter's ID
XS-02484 DA

D. Transporter's Telephone (800) 551-5333

6. US EPA ID Number
P 0 0 9 8 7 3 4 7 5 1 5

E. State Transporter's ID

F. Transporter's Telephone

7. Designated Facility Name and Site Address
**VON ROLL AMERICA, INC.
 1250 ST. GEORGE STREET
 EAST LIVERPOOL OH 43920**

G. State Facility ID
DAVE AS 09

H. Facility Telephone (330) 385-7336

11. US DOT Description (Including Proper Shipping Name, Hazard Class and ID Number)	12. Containers Number	Type	13. Total Quantity	14. Unit Wt/Vol	I. Waste No.
HAZARDOUS WASTE SOLIDS, N.O.S. (LEAD, CALCIUM) 9, NR 3077, PG 111 NR (D008) ERB #171 001-74-8555-1 TOPSOIL	001	DT	44000	P	EST D008
b.					STATE EPA
c.					STATE EPA
d.					EPA STATE

J. Additional Descriptions for Materials Listed Above
10-15%

K. Handling Codes for Wastes Listed Above

a b c d

15. Special Handling Instructions and Additional Information
OR INCIDENT MUST BE REPORTED TO ARLIND AT 1-800-ARLIND.
EVERY SPILL, RELEASE
TS3029

16. GENERATOR'S CERTIFICATION: I hereby declare that the contents of this consignment are fully and accurately described above by proper shipping name and are classified, packed, marked and labeled, and are in all respects in proper condition for transport by highway according to applicable international and national government regulations and state laws and regulations.

If I am a large quantity generator, I certify that I have a program in place to reduce the volume and toxicity of waste generated to the degree I have determined to be economically practicable and that I have selected the practicable method of treatment, storage, or disposal currently available to me which minimizes the present and future threat to human health and the environment; OR if I am a small quantity generator, I have made a good faith effort to minimize my waste generation and select the best waste management method that is available to me and that I can afford.

Printed/Typed Name: **AS PREP FOR CAROLYN McMAHON TCB Residuals** Signature: *[Signature]* Mo. Day Year: **09 04 03**

17. Transporter 1 Acknowledgement of Receipt of Materials

Printed/Typed Name: *[Signature]* Signature: *[Signature]* Mo. Day Year: **09 04 03**

18. Transporter 2 Acknowledgement of Receipt of Materials

Printed/Typed Name: Signature: Mo. Day Year:

19. Discrepancy Indication Space
ENTER - 85440
EXIT - 31100

20. Facility Owner or Operator: Certification of receipt of hazardous materials covered by this manifest except as noted in Item 19.

Printed/Typed Name: *[Signature]* Signature: *[Signature]* Mo. Day Year: **09 05 03**

Von Roll America, Inc.

1250 St. George Street
East Liverpool, Ohio 43920-3400

Telephone 330-385-7336
Telefax 330-385-7813

CONFIDENTIAL

CERTIFICATE OF TREATMENT AND DESTRUCTION

Von Roll America, Incorporated / Waste Technologies Industries (WTI) certifies and assures to our Customers that the transaction described below includes treatment, storage, and destruction is in compliance with all applicable federal, state, and local regulations and laws.

TRANSACTION

GENERATOR: COMPANY: **TRI CITIES BARREL C/O ESC**
ENGINEERING

STREET ADDRESS: **11911 FREEDOM DRIVE SUITE 900**

CITY: **RESTON**


STATE, ZIP: **VA, 20190**

DATE RECEIVED: **September 5, 2003**

MANIFEST DOCUMENT NUMBER: **66437**

QUANTITY: **54,760 pounds**

WASTE PROFILE NUMBER: **TCPN020**

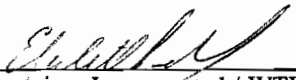

Von Roll America, Incorporated / WTI Representative

NYG 3670497



HAZARDOUS WASTE MANIFEST
P.O. Box 12820, Albany, New York 12212

Please type or print. Do not staple

(Hazardous Waste Manifest 1/23/03)

In case of an emergency or spill immediately call the National Response Center (800) 424-9303 and the NYS Department of Environmental Conservation (518) 457-7362

UNIFORM HAZARDOUS WASTE MANIFEST		1. Generator's US EPA ID No. NYD000224526470497	Manifest Doc. No. 2. Page 1 of 1	Information within heavy bold line is not required by Federal Law.	
3. Generator's Name and Mailing Address THE CITIES DRUGEL SUPERFUND SITE C/O EBC ENGINEERING/11911 FREEDOM DRIVE, SUITE 900 RESTON VA 20190		B. Generator's ID NYG 3670497			
4. Generator's Telephone Number (541) 951-2229	5. Transporter 1 (Company Name) U.S. BULK TRANSPORT INC.	6. US EPA ID Number PAD907347515	C. State Transporter's ID AL95931 NY	D. Transporter's Telephone (800) 651-7315	
7. Transporter 2 (Company Name)	8. US EPA ID Number	E. State Transporter's ID		F. Transporter's Telephone	
9. Designated Facility Name and Site Address VON ROLL AMERICA, INC. 1250 ST. GEORGE STREET EAST LIVERPOOL, OH 43920	10. US EPA ID Number OND900612541	G. State Facility ID 806 AS 05		H. Facility Telephone (330) 385-7336	
11. US DOT Description (Including Proper Shipping Name, Hazard Class and ID Number) HAZARDOUS WASTE BOLLIS, N.O.S. (LEAD, CALCIUM) 9, NA 3077, PG III RB (D008) ERG 0171 ASH-74-0322-1 TERNOR		12. Containers Number Type 001 DT 44000 P	13. Total Quantity EST	14. Unit Wt/Vol	I. Waste No. 0008
J. Additional Descriptive Material (If Applicable)		K. Handling Codes for Wastes Listed Above			
a. 10-152		b. <input checked="" type="checkbox"/>		c. <input type="checkbox"/>	
b. <input type="checkbox"/>		d. <input type="checkbox"/>		e. <input type="checkbox"/>	
15. HAZARDOUS WASTE SPECIAL REQUIREMENTS INFORMATION PRESENT <input type="checkbox"/> "EVERY SPILL, RELEASE OR INCIDENT MUST BE REPORTED TO ARLAND AT 1-800-ARLAND."					
16. GENERATOR'S CERTIFICATION: I hereby declare that the contents of this consignment are fully and accurately described above by proper shipping name and are classified, packed, marked and labeled, and are in all respects in proper condition for transport by highway according to applicable international and national government regulations and state laws and regulations. If I am a large quantity generator, I certify that I have a program in place to reduce the volume and toxicity of waste generated to the degree I have determined to be economically practicable and that I have selected the practicable method of treatment, storage, or disposal currently available to me which minimizes the present and future threat to human health and the environment; OR if I am a small quantity generator, I have made a good faith effort to minimize my waste generation and select the best waste management method that is available to me and that I can afford.					
Printed/Typed Name CAROLYN OKAMBA FOR		Signature <i>[Signature]</i>		Mo. Day Year 09 04 03	
17. Transporter 1 Acknowledgement of Receipt of Materials					
Printed/Typed Name C JONATHAN TROVNER		Signature <i>[Signature]</i>		Mo. Day Year 10 04 03	
18. Transporter 2 Acknowledgement of Receipt of Materials					
Printed/Typed Name		Signature		Mo. Day Year	
19. Discrepancy Indication Space ENTER - 79100 EXIT - 33480					
20. Facility Owner or Operator: Certification of receipt of hazardous materials covered by this manifest except as noted in Item 19.					
Printed/Typed Name MIKE ARROW		Signature <i>[Signature]</i>		Mo. Day Year 09 06 03	

Von Roll America, Inc.

1250 St. George Street
East Liverpool, Ohio 43920-3400

Telephone 330-385-7336
Telefax 330-385-7813

CONFIDENTIAL

CERTIFICATE OF TREATMENT AND DESTRUCTION

Von Roll America, Incorporated / Waste Technologies Industries (WTI) certifies and assures to our Customers that the transaction described below includes treatment, storage, and destruction is in compliance with all applicable federal, state, and local regulations and laws.

TRANSACTION

GENERATOR: COMPANY: **TRI CITIES BARREL C/O ESC
ENGINEERING**

STREET ADDRESS: **11911 FREEDOM DRIVE SUITE 900**

CITY: **RESTON**


STATE, ZIP: **VA, 20190**

DATE RECEIVED: **September 5, 2003**

MANIFEST DOCUMENT NUMBER: **70497**

QUANTITY: **45,700 pounds**

WASTE PROFILE NUMBER: **TCPN020**



Von Roll America, Incorporated / WTI Representative

NYG 3670506

STATE OF NEW YORK
DEPARTMENT OF ENVIRONMENTAL CONSERVATION
DIVISION OF SOLID & HAZARDOUS MATERIALS



HAZARDOUS WASTE MANIFEST
P.O. Box 12820, Albany, New York 12212

Please type or print. Do not staple

(Hazardous Waste Manifest 1/23/03)

In case of emergency or spill immediately call the National Response Center (800) 424-8800 and the NYS Department of Environmental Conservation (518) 457-7362

UNIFORM HAZARDOUS WASTE MANIFEST		1. Generator's US EPA ID No. NY000224526470506	Manifest Doc. No. 1	2. Page 1 of 1		Information within heavy bold line is not required by Federal Law.
3. Generator's Name and Mailing Address C/O EIC ENGINEERING/11911 FREEDOM DRIVE, SUITE 900 RESTON VA 20190		A. Generator's ID NYG 3670506		B. Generator's ID		
4. Generator's Telephone Number (518) 931-6229		6. US EPA ID Number PA0987347315		C. State Transporter's ID XT00304 AA		
5. Transporter 1 (Company Name) U.S. BLK TRANSPORT INC.		8. US EPA ID Number		D. Transporter's Telephone (800) 651-7515		
7. Transporter 2 (Company Name)		10. US EPA ID Number		E. State Transporter's ID		
9. Designated Facility Name and Site Address VON ROLL AMERICA, INC. 1250 ST. GEORGE STREET EAST LIVERPOOL OH 43920		11. US DOT Description (Including Proper Shipping Name, Hazard Class and ID Number) HAZARDOUS WASTE SOLIDS, N.O.S. (LEAD, CHLORINE) 9, PG 3077, PG III HQ (0008) ERG 0171 ASH-74-8353; TONNAGE		12. Containers Number	13. Total Quantity	14. Unit Wt/Vol
						I. Waste No. 0000
						STATE
						EPA
						STATE
						EPA
						STATE
						EPA
						STATE
J. Additional Descriptions for Materials Listed Above 18-13*		K. Handling Codes for Wastes Listed Above				
a.		c.		a.	b.	<input type="checkbox"/>
b.		d.		b.	d.	<input type="checkbox"/>
15. Spills or Leaking Hazards and Conditions Information Present? EVERY SPILL, LEAK OR INCIDENT MUST BE REPORTED TO ASHLAND AT 1-800-ASHLAND.						
16. GENERATOR'S CERTIFICATION: I hereby declare that the contents of this consignment are fully and accurately described above by proper shipping name and are classified, packed, marked and labeled, and are in all respects in proper condition for transport by highway according to applicable international and national government regulations and state laws and regulations. If I am a large quantity generator, I certify that I have a program in place to reduce the volume and toxicity of waste generated to the degree I have determined to be economically practicable and that I have selected the practicable method of treatment, storage, or disposal currently available to me which minimizes the present and future threat to human health and the environment; OR if I am a small quantity generator, I have made a good faith effort to minimize my waste generation and select the best waste management method that is available to me and that I can afford.						
Printed/Typed Name ARON MONTAGN		Signature <i>[Signature]</i>		Mo.	Day	Year
17. Transporter 1 Acknowledgement of Receipt of Materials		Signature <i>[Signature]</i>		Mo.	Day	Year
Printed/Typed Name D. L. LAULEY		Signature <i>[Signature]</i>		Mo.	Day	Year
18. Transporter 2 Acknowledgement of Receipt of Materials		Signature		Mo.	Day	Year
Printed/Typed Name		Signature		Mo.	Day	Year
19. Discrepancy Indication Space ENTER - 31780 EXIT - 31720						
20. Facility Owner or Operator: Certification of receipt of hazardous materials covered by this manifest except as noted in Item 19.						
Printed/Typed Name MIKE A. NEW		Signature <i>[Signature]</i>		Mo.	Day	Year
				Mo.	Day	Year

Von Roll America, Inc.

1250 St. George Street
East Liverpool, Ohio 43920-3400

Telephone 330-385-7336
Telefax 330-385-7813

CONFIDENTIAL

CERTIFICATE OF TREATMENT AND DESTRUCTION

Von Roll America, Incorporated / Waste Technologies Industries (WTI) certifies and assures to our Customers that the transaction described below includes treatment, storage, and destruction is in compliance with all applicable federal, state, and local regulations and laws.

TRANSACTION

GENERATOR: COMPANY: **TRI CITIES BARREL C/O ESC**
ENGINEERING

STREET ADDRESS: **11911 FREEDOM DRIVE SUITE 900**

CITY: **RESTON**

STATE, ZIP: **VA, 20190**

DATE RECEIVED: **September 5, 2003**

MANIFEST DOCUMENT NUMBER: **70506**

QUANTITY: **50,060 pounds**

WASTE PROFILE NUMBER: **TCPN020**



Von Roll America, Incorporated / WTI Representative

DRUM CONTAINERS

NYG 2864502 (3)

CORRECTED COPY



HAZARDOUS WASTE MANIFEST
P.O. Box 12820, Albany, New York 12212

(Hazardous Waste Manifest 1/5/99)

Please type or print. Do not staple

In case of emergency or spill immediately call the National Response Center (800) 424-8802 and the NYS Department of Environmental Conservation (518) 457-7362

UNIFORM HAZARDOUS WASTE MANIFEST		1. Generator's US EPA ID No. NYD00224526464502	Manifest Doc. No.	2. Page 1 of 1	Information within heavy bold line is not required by Federal Law.
3. Generator's Name and Mailing Address TRI CITIES BARREL RESPONDENTS OLD ROUTE 7 PORT CHARLENE NY 13823		A. NYG 2864502			
4. Generator's Telephone Number (607) 648-3743		B. Generator's ID Old Route 7 Port Charlene NY 13823			
5. Transporter 1 (Company Name) ASHLAND DISTRIBUTION CO.		C. State Transporter's ID A 645600NY			
6. US EPA ID Number NYD0049253719		D. Transporter's Telephone (607) 783-0233			
7. Transporter 2 (Company Name) Freehold Cartage Inc		E. State Transporter's ID 0460735 ME			
8. US EPA ID Number NYD0054126164		F. Transporter's Telephone (732) 462-1001			
9. Designated Facility Name and Site Address CVM CHEMICAL SERVICES, LLC 1550 BALMER ROAD MODEL CITY NY 14107		G. State Facility ID SAME AS #9			
10. US EPA ID Number NYD0049836679		H. Facility Telephone (716) 754-8231			
11. US DOT Description (Including Proper Shipping Name, Hazard Class and ID Number) HAZARDOUS WASTE SOLIDS, NOS (LEAD, PCB'S, NA3877, PBTT) RD (D00) ERG#171 ASH-74-8446, MCY, TSCA REGULATED STATE CODE: DM07		12. Containers Number	13. Total Quantity	14. Unit Wt/Vol	I. Waste No.
b.		0020m	0.001	K	STATE EPA 10007
c.					STATE EPA
d.					STATE EPA
J. Additional Descriptions for Materials listed Above PPM, MOISTURE 10-15%		K. Handling Codes for Wastes Listed Above			
a			<input checked="" type="checkbox"/>		<input type="checkbox"/>
b			<input type="checkbox"/>		<input type="checkbox"/>
15. Special Handling Instructions and Additional Information INFORMATION PRESENT EVERY SPILL, RELEASE OR INCIDENT MUST BE REPORTED TO ASHLAND AT 1-800-ASHLAND. 11A. OP # 79 + 8011B OUT OF SERVICE DATE: 6/30/03 11C. 8575776 11D.					
16. GENERATOR'S CERTIFICATION: I hereby declare that the contents of this consignment are fully and accurately described above by proper shipping name and are classified, packed, marked and labeled, and are in all respects in proper condition for transport by highway according to applicable international and national government regulations and state laws and regulations. If I am a large quantity generator, I certify that I have a program in place to reduce the volume and toxicity of waste generated to the degree I have determined to be economically practicable and that I have selected the practicable method of treatment, storage, or disposal currently available to me which minimizes the present and future threat to human health and the environment; OR if I am a small quantity generator, I have made a good faith effort to minimize my waste generation and select the best waste management method that is available to me and that I can afford.					
Printed/Typed Name FOR TCB Resp		Signature <i>[Signature]</i>		Mo.	Day Year
17. Transporter 1 Acknowledgement of Receipt of Materials		Signature <i>[Signature]</i>		Mo.	Day Year
Printed/Typed Name Roger A Cook		Signature <i>[Signature]</i>		Mo.	Day Year
18. Transporter 2 Acknowledgement of Receipt of Materials		Signature <i>[Signature]</i>		Mo.	Day Year
Printed/Typed Name John Walker		Signature <i>[Signature]</i>		Mo.	Day Year
19. Discrepancy Indication Space					
20. Facility Owner or Operator: Certification of receipt of hazardous materials covered by this manifest except as noted in Item 19.					
Printed/Typed Name AD Argona		Signature <i>[Signature]</i>		Mo.	Day Year
				Mo.	Day Year

NYG 2864682

STATE OF NEW YORK
DEPARTMENT OF ENVIRONMENTAL CONSERVATION
DIVISION OF SOLID & HAZARDOUS MATERIALS



HAZARDOUS WASTE MANIFEST
P.O. Box 12820, Albany, New York 12212

(Hazardous Waste Manifest 1/5/99)

Please type or print. Do not staple

In case of emergency or spill immediately call the National Response Center (800) 424-9301 and the NYS Department of Environmental Conservation (518) 457-7362

UNIFORM HAZARDOUS WASTE MANIFEST		1. Generator's US EPA ID No. NYD00224526464682	Manifest Doc. No. 1	2. Page 1 of	Information within heavy bold line is not required by Federal Law.
3. Generator's Name and Mailing Address TRI CITIES BARREL RESPONDENTS OLD ROUTE 7 PORT CRANE NY 13833		A. NYG 2864682			B. Generator's ID SAME AS #3
4. Generator's Telephone Number (507) 648-5743		C. State Transporter's ID AEG5608NY			D. Transporter's Telephone (507) 723-8254
5. Transporter 1 (Company Name) ASHLAND DISTRIBUTION CO.		6. US EPA ID Number NYD04925371			E. State Transporter's ID
7. Transporter 2 (Company Name)		8. US EPA ID Number			F. Transporter's Telephone ()
9. Designated Facility Name and Site Address ASHLAND DISTRIBUTION CO. 3 BROAD ST. BINGHAMTON NY 13902		10. US EPA ID Number NYD04925371			G. State Facility ID SAME AS #9
11. US DOT Description (Including Proper Shipping Name, Hazard Class and ID Number)		12. Containers Number	Type	13. Total Quantity	14. Unit Wt/Vol
a. HAZARDOUS WASTE SOLID, NOS (LEAD) 9, NA3077, PBIII RD (D008) ERB#171 ASH-74-8555, MDC				0020M01800 P	
b.					I. Waste No. ED008
c.					STATE
d.					EPA
					STATE
					EPA
					STATE
J. Additional Descriptions of Materials Listed Above 10-15% LEAD IN PGM MIXTURE		K. Handling Codes for Wastes Listed Above			
a.		c.		a.	<input type="checkbox"/>
b.		d.		b.	<input type="checkbox"/>
b.		d.		b.	<input type="checkbox"/>
b.		d.		b.	<input type="checkbox"/>
15. Special Handling Instructions HAZARDOUS MATERIALS RESPONSE INFORMATION PRESENT EVERY SPILL, RELEASE OR INCIDENT MUST BE REPORTED TO ASHLAND AT 1-800-ASHLAND.					
11A.		11B.		11C.	
11D.		11E.		11F.	
16. GENERATOR'S CERTIFICATION: I hereby declare that the contents of this consignment are fully and accurately described above by proper shipping name and are classified, packed, marked and labeled, and are in all respects in proper condition for transport by highway according to applicable international and national government regulations and state laws and regulations. If I am a large quantity generator, I certify that I have a program in place to reduce the volume and toxicity of waste generated to the degree I have determined to be economically practicable and that I have selected the practicable method of treatment, storage, or disposal currently available to me which minimizes the present and future threat to human health and the environment; OR if I am a small quantity generator, I have made a good faith effort to minimize my waste generation and select the best waste management method that is available to me and that I can afford.					
Printed/Typed Name FOR TCB RESP. CAROLYN McMAHAN		Signature <i>[Signature]</i>		Mo. Day Year 10/7/25/03	
17. Transporter 1 Acknowledgement of Receipt of Materials Printed/Typed Name Roger A. Cook		Signature <i>[Signature]</i>		Mo. Day Year 10/7/25/03	
18. Transporter 2 Acknowledgement of Receipt of Materials Printed/Typed Name		Signature		Mo. Day Year	
19. Discrepancy Indication Space					
20. Facility Owner or Operator: Certification of receipt of hazardous materials covered by this manifest except as noted in Item 19.					
Printed/Typed Name		Signature		Mo. Day Year	