

Monthly Progress Report No. 19
266-270 West 96th Street
Manhattan, New York
Block 1243, Lots 57, 59 and 60
Brownfield Cleanup Program Site #: C231133
Reporting Period: April 1 – April 30, 2021

1. Introduction

In accordance with the reporting requirements of the Brownfield Cleanup Agreement (BCA) for the above-referenced site, Langan Engineering, Environmental, Surveying, Landscape Architecture, and Geology D.P.C. (Langan) prepared this progress report on behalf of 266 West 96th Street Associates LLC to summarize the work performed at 266-270 West 96th Street, Manhattan, New York (the site) from April 1 through April 30, 2021.

The site is located in the Upper West Side neighborhood of Manhattan and occupies Manhattan Borough Tax Block 1243, Lots 57, 59 and 60. The site occupies a footprint of 10,700 square feet (0.24 acres) and is bound by West 96th Street to the north; a two-story commercial building followed by Broadway to the east; a six-story residential building and a 15-story institutional buildings followed by West 95th Street to the south; and 16- and 13-story residential buildings following by West End Avenue to the west. A Site Location Map is provided as Figure 1.

Lot 57 was previously improved with a vacant three-story building with a full cellar level that most recently operated as a power substation for the New York City Metro Transit Authority (MTA). Lots 59 and 60 were improved with two-story commercial buildings with full cellars and exterior patio spaces operated by the Salvation Army and National Association for the Advancement of Colored People (NAACP), respectively. Historical operations at the site include a power substation (Lot 57) and a dry cleaning facility (Lot 60). The former buildings were demolished in preparation for remediation beginning in March 2022. A site plan is provided as Figure 2.

The BCA was executed on June 10, 2019. The NYSDEC approved a Remedial Investigation Work Plan (RIWP) in December 2019. The RIWP was implemented between October 29 and December 4, 2020. The Final Remedial Investigation Report (RIR) and Remedial Action Work Plan were submitted to NYSDEC on August 19, 2021. A Decision Document was issued by NYSDEC on August 31, 2021.

2. Investigation or Remedial Actions Relative to the Site during this Reporting Period

The Volunteer has completed demolition of the former building on Lot 57.

3. Actions Relative to the Site Anticipated for the Next Reporting Period

The subsurface portion of the remedial action is anticipated to commence on May 9, 2022, immediately following demolition.

4. Approved Activity Modifications (changes of work scope and/or schedule)

None.

5. Results of Sampling, Testing and Other Relevant Data

None.

6. Deliverables Submitted during this Reporting Period

None.

7. Information Regarding Percentage of Completion

This BCP project is 30% complete.

8. Unresolved Delays Encountered or Anticipated That May Affect the Schedule and Mitigation Efforts

None.

9. Citizen Participation (CP) Plan Activities during this Reporting Period


None.

10. Activities Anticipated in Support of the CP Plan for the Next Reporting Period:

None.

11. Miscellaneous Information

The Volunteer is participating in the New York State 421-a program. Installation of an early foundation element is anticipated to commence May 9, 2022.

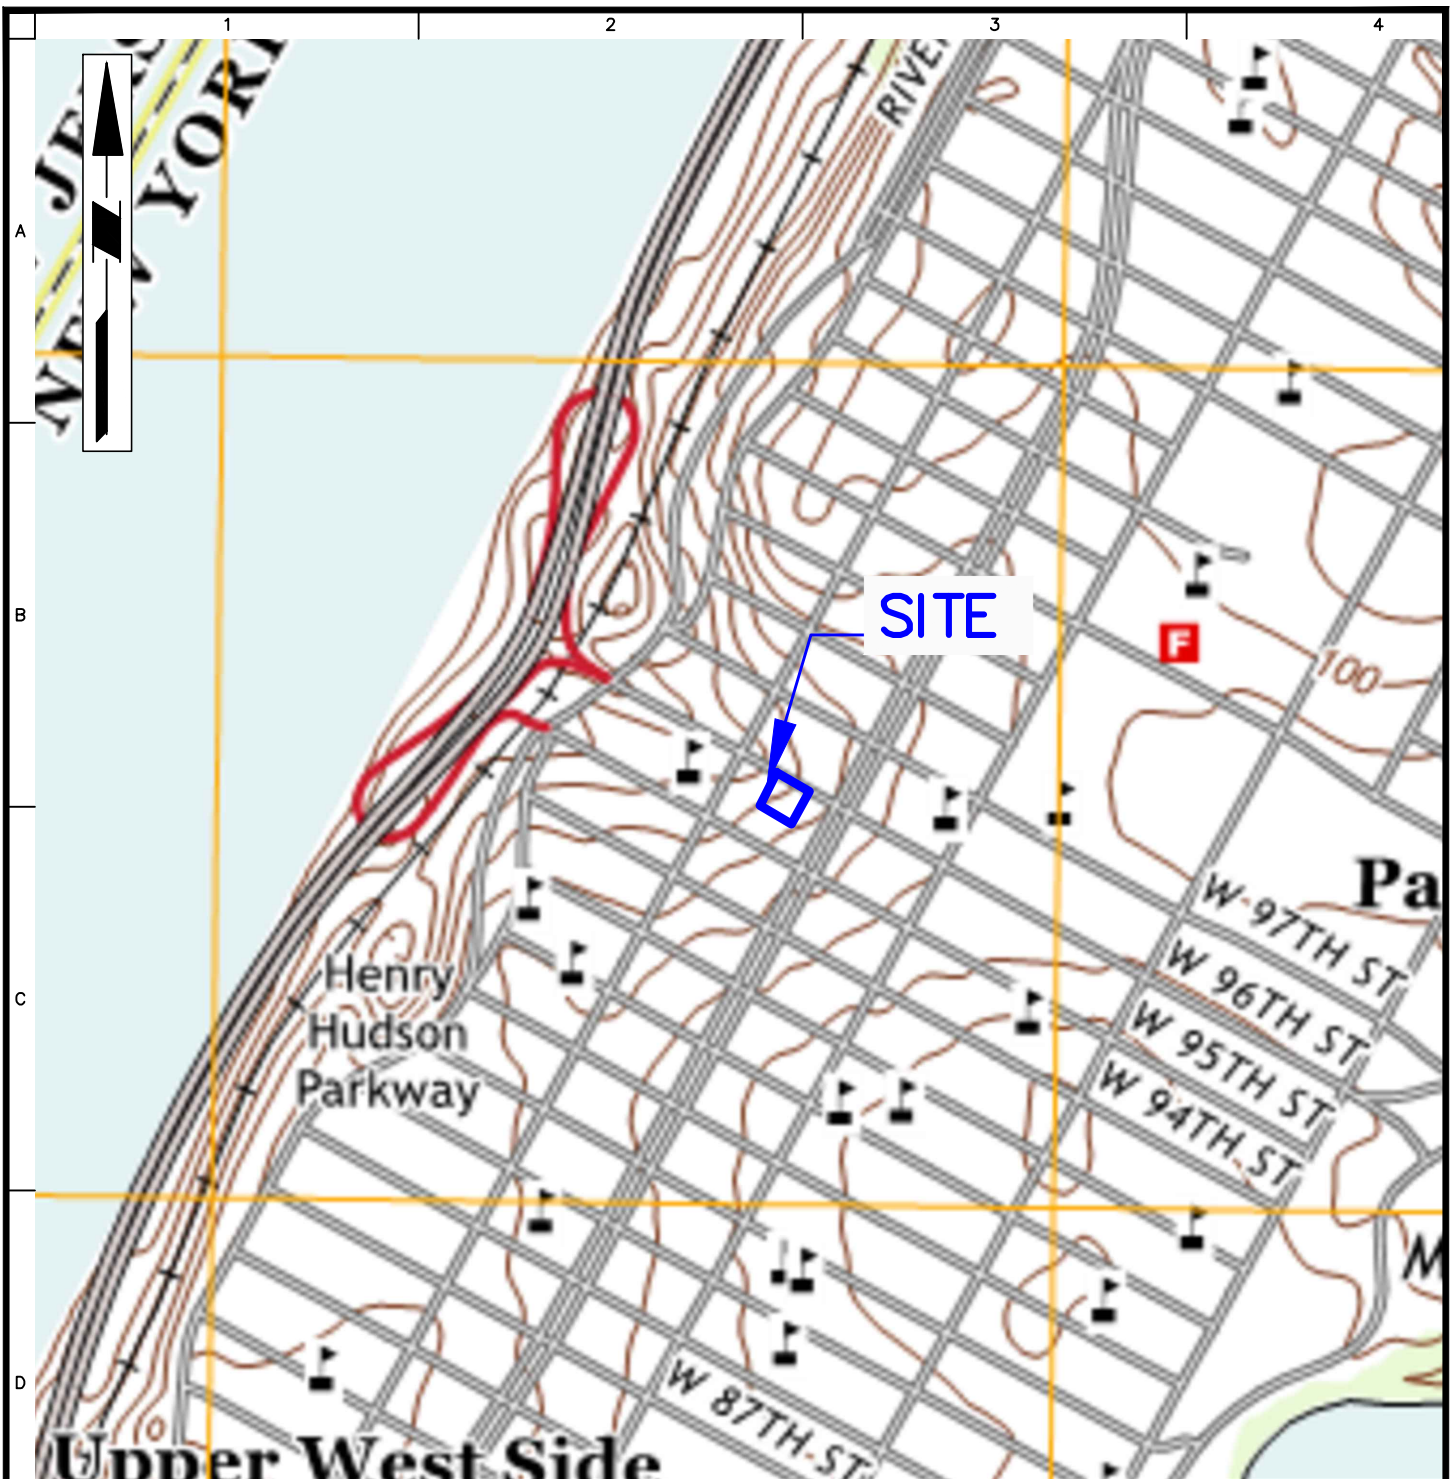

BASEMAP SOURCE: UNITED STATES GEOLOGICAL SURVEY 7.5 MINUTE TOPOGRAPHIC MAPS FOR THE CENTRAL PARK QUADRANGLE, DATED 2016.

— APPROXIMATE SITE BOUNDARY

WARNING: IT IS A VIOLATION OF THE NYS EDUCATION LAW ARTICLE 145 FOR ANY PERSON, UNLESS HE IS ACTING UNDER THE DIRECTION OF A LICENSED PROFESSIONAL ENGINEER, TO ALTER THIS ITEM IN ANY WAY.

LANGAN

Langan Engineering, Environmental, Surveying,
Landscape Architecture and Geology, D.P.C.
21 Penn Plaza, 360 West 31st Street, 8th Floor
New York, NY 10001

T: 212.479.5400 F: 212.479.5444 www.langan.com

Project
**266-270 WEST 96TH
STREET**

BLOCK 56,
LOT 1243, LOT NOS. 57, 59, AND 60

NEW YORK

NEW YORK

Drawing Title

**SITE LOCATION
MAP**

Project No.
170432001

Date
07/17/2019


Drawn By
JFY

Checked By
KDC


Drawing No.

1

Sheet 1 of 6

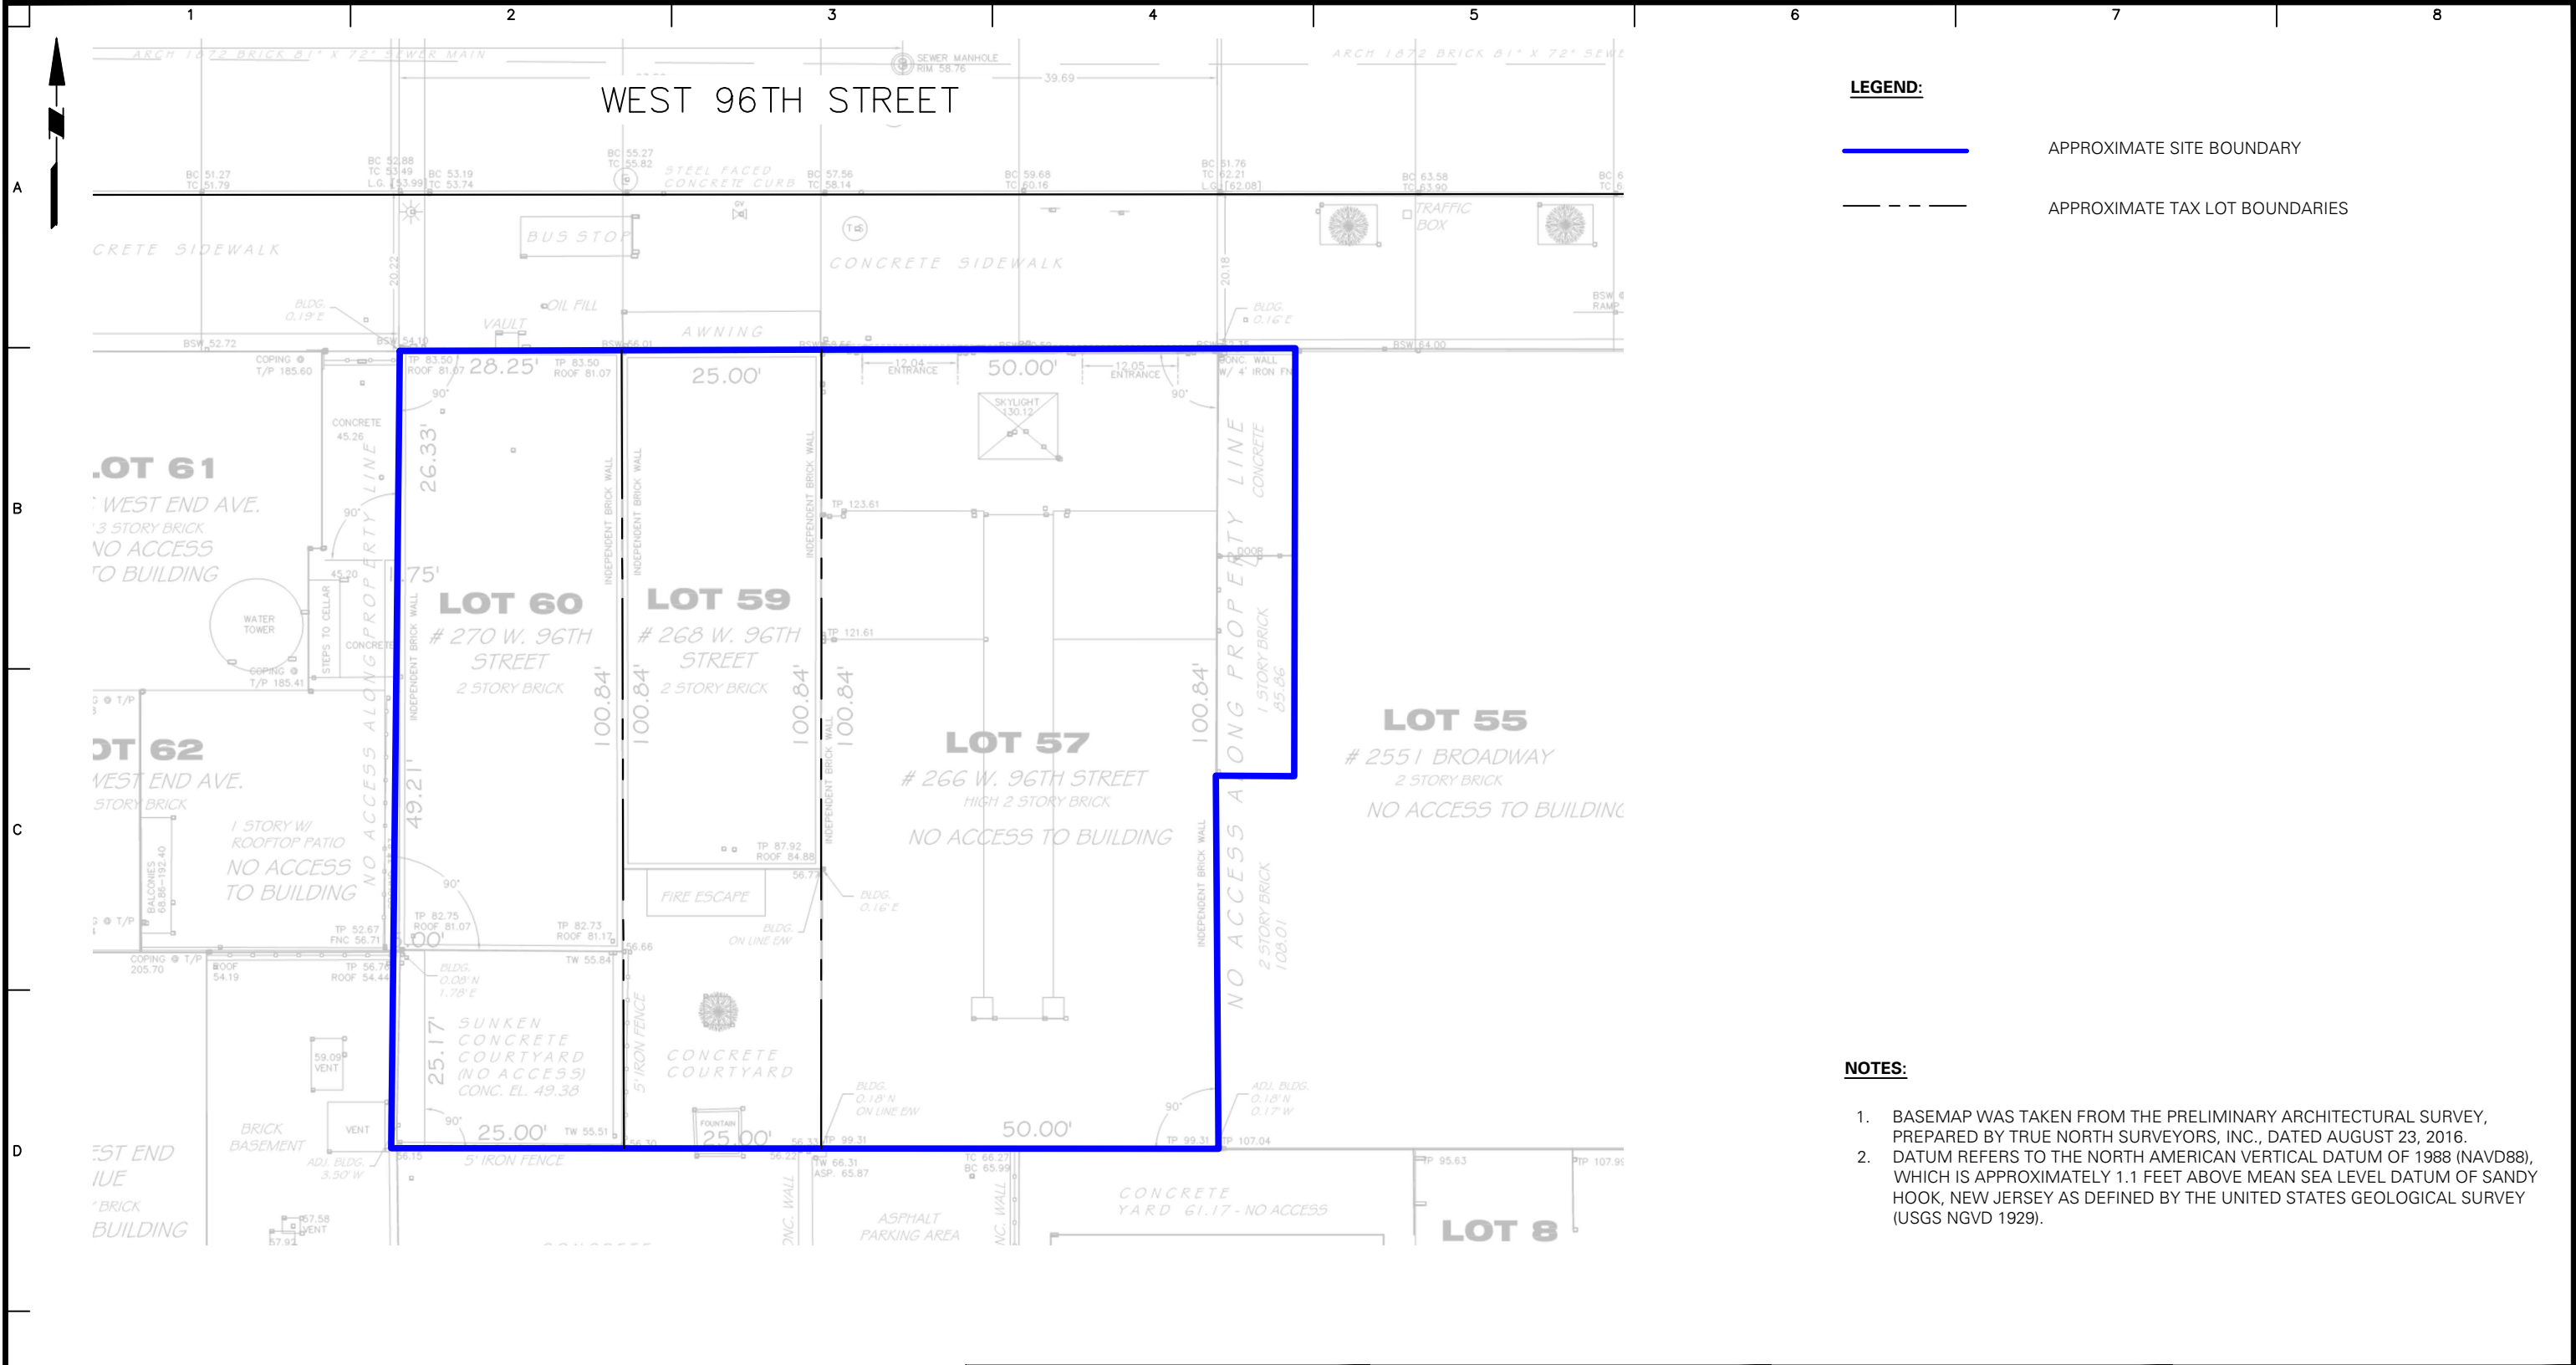

WARNING: IT IS A VIOLATION OF THE NYS EDUCATION LAW ARTICLE 145 FOR ANY PERSON, UNLESS HE IS ACTING UNDER THE DIRECTION OF A LICENSED PROFESSIONAL ENGINEER, TO ALTER THIS ITEM IN ANY WAY.

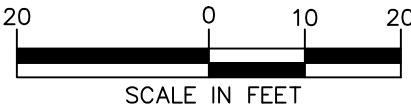

LANGAN
21 Penn Plaza, 360 West 31st Street, 8th Floor
New York, NY 10001
T: 212.479.5400 F: 212.479.5444 www.langan.com
Langan Engineering, Environmental, Surveying and Landscape Architecture, D.P.C. S.A.
Langan Engineering, Environmental, Surveying, Landscape Architecture, and Geology D.P.C.
Langan Engineering and Environmental Services, Inc.
Langan CT, Inc.
Langan International LLC
Collectively known as Langan

Project

266-270 WEST 96TH STREET

BLOCK 1243, LOTS 57, 59 AND 60

NEW YORKNEW YORK

Figure Title

SITE PLAN

Project No. 170432001		Figure No. 2
Date 09/03/2019		
Scale 1"=30'		
Drawn By JFY	Checked By KD	
Submission Date		Sheet 2 of 6

Filename: \\langan.com\data\NY\data\170432001\Cadd Data - 170432001\SheetFiles\Environmental\BCP RI\WP\Figure 2 - Site Plan.dwg Date: 9/4/2019 Time: 13:21 User: jyanowitz Style Table: Langan.stb Layout: FIG 2