




NEW YORK

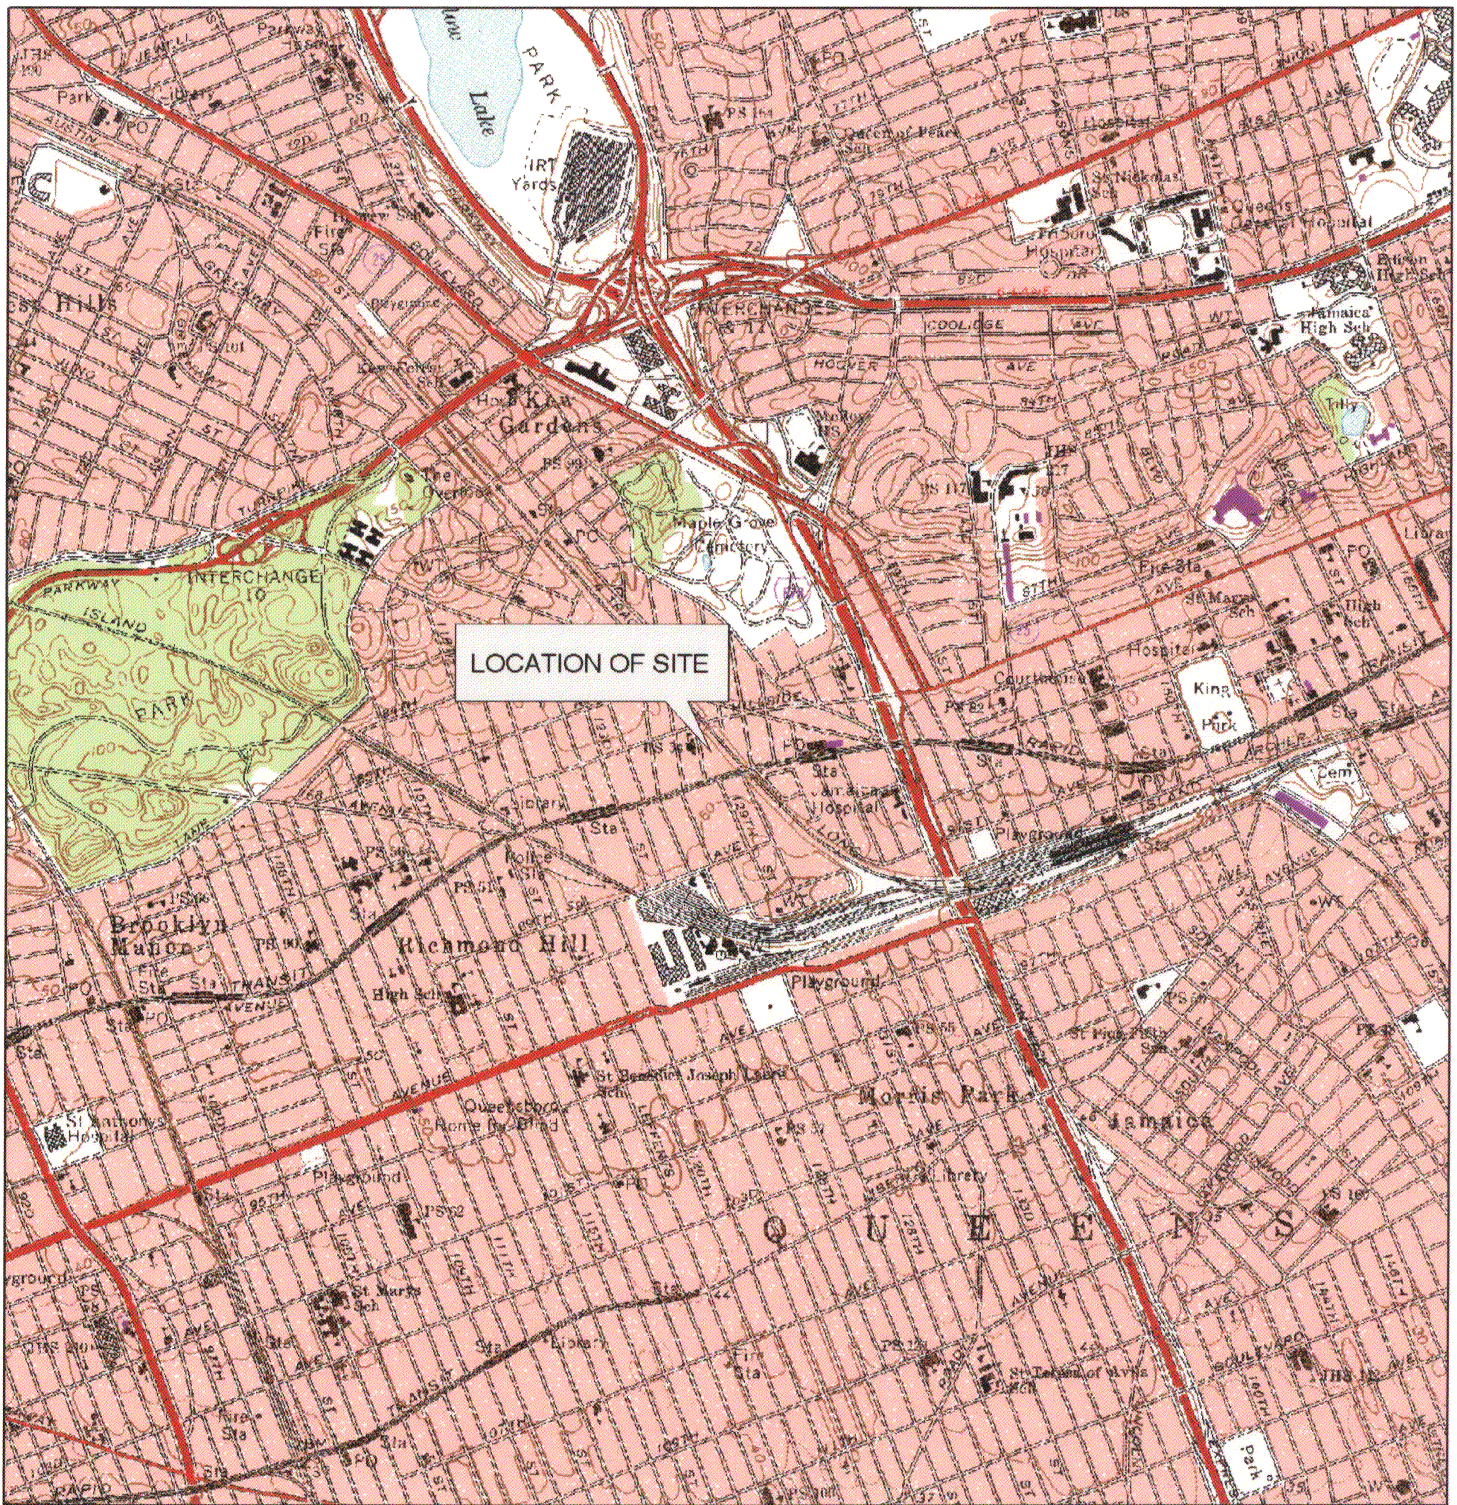

QUADRANGLE
LOCATION

SOURCE:
USGS JAMAICA, NEW YORK
QUADRANGLE 7.5 MINUTE SERIES (TOPOGRAPHIC)



Title:

SITE LOCATION PLAN

UFI - JAMAICA PROJECT
129-09 JAMAICA AVENUE
RICHMOND HILL, QUEENS, NEW YORK


Prepared For: ENTERPRISE COMMUNITY INVESTMENT, INC.
NEW YORK, NEW YORK

ROUX
ROUX ASSOCIATES INC
Environmental Consulting
& Management

Compiled by: J.P.K.	Date: 27MARCH2006
Prepared by: J.P.K.	Scale: 1" = 2000'
Project Mgr: J.P.K.	Office: NY
File No:	Project: 138601Y

FIGURE

1

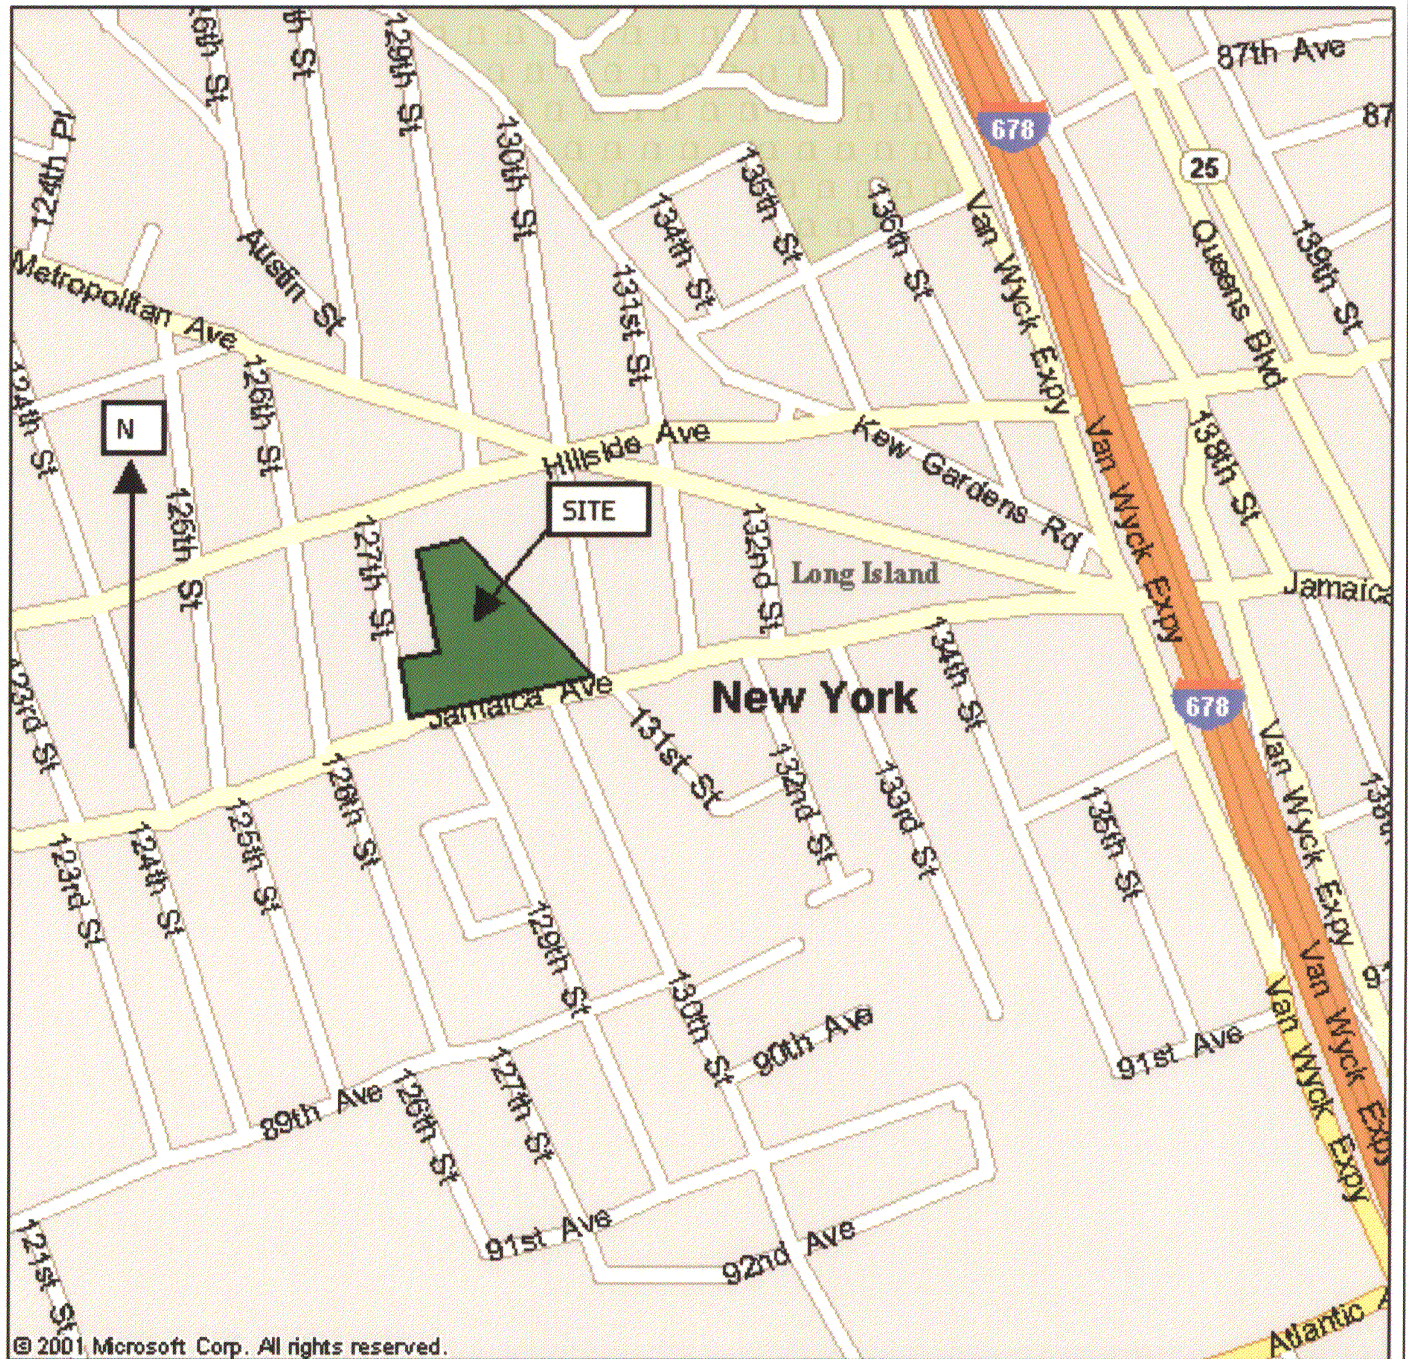

NOTE: DRAWING NOT TO SCALE. ALL LOCATIONS APPROXIMATE. DRAWING INTENDED FOR USE WITH THIS GCE REPORT ONLY.



G. C. ENVIRONMENTAL, INC.
ENVIRONMENTAL CONSULTANTS

410 SAW MILL RIVER ROAD
ARDSLEY, NEW YORK 10502

Tel: (914) 674-4346
Fax: (914) 674-4348

ADDITIONAL SUBSURFACE INVESTIGATION

UNIFORMS FOR INDUSTRY
129-09 JAMAICA AVENUE
RICHMOND HILL, NEW YORK 11418


GCE PROJECT NO: 05-116

DWG. TITLE:

FIGURE 1
SITE LOCUS
MAP

AERIAL VIEW OF UFI JAMAICA



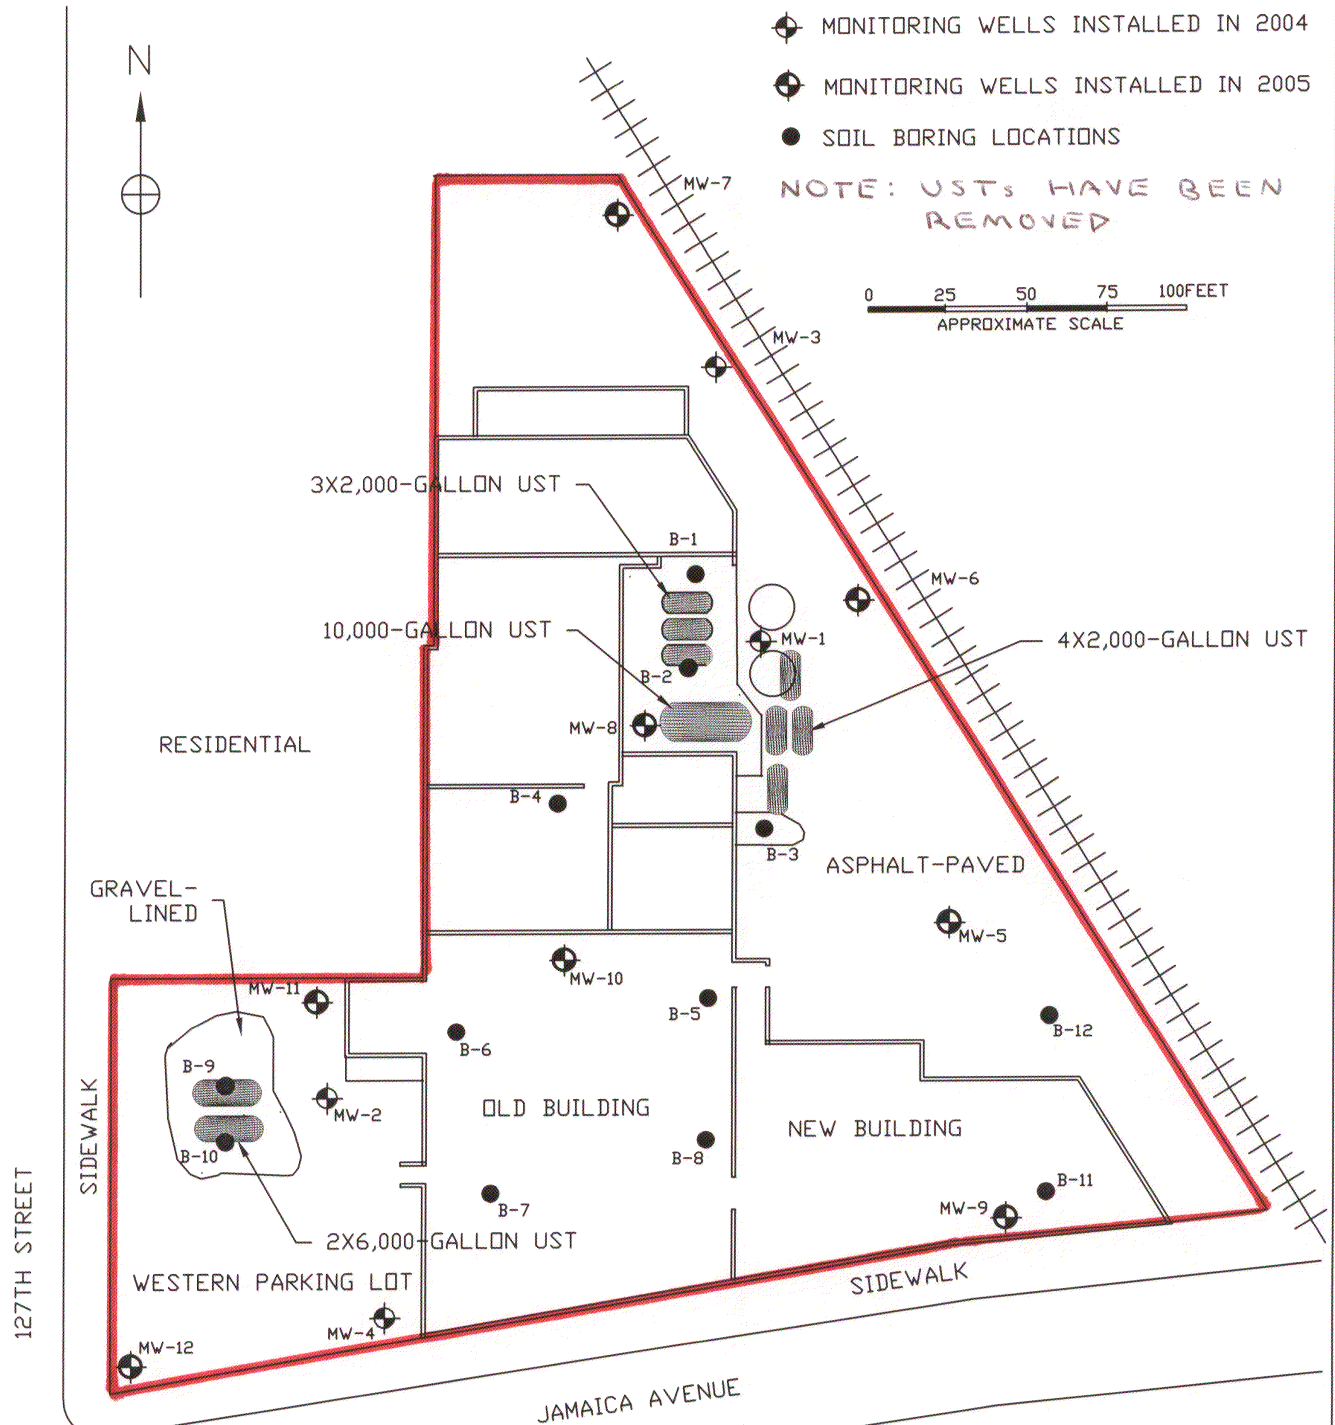

NOTE: DRAWING NOT TO SCALE. ALL LOCATIONS APPROXIMATE. DRAWING INTENDED FOR USE WITH THIS GCE REPORT ONLY.



G. C. ENVIRONMENTAL, INC.
ENVIRONMENTAL CONSULTANTS

410 SAW MILL RIVER ROAD
ARDSLEY, NEW YORK 10502

Tel: (914) 674-4346
Fax: (914) 674-4348

ADDITIONAL SUBSURFACE INVESTIGATION

UNIFORMS FOR INDUSTRY
129-09 JAMAICA AVENUE
RICHMOND HILL, NEW YORK 11418

GCE PROJECT NO: 05-116

DWG. TITLE:

FIGURE 2
SITE PLAN
AND MONITORING
WELL LOCATIONS

