REMEDIAL INVESTIGATION WORK PLAN

FOR

1153-69 WEST FAYETTE STREET CITY OF SYRACUSE, ONONDAGA COUNTY, NEW YORK

BCP SITE No. C734164

Prepared by:



C&S ENGINEERS, INC.

499 COLONEL EILEEN COLLINS BLVD SYRACUSE, NEW YORK 13212

Prepared on Behalf of:

1153 OWNER LLC

PO Box 515 Syracuse, New York 13205

JULY 2024
REVISED NOVEMBER 2024

CERTIFICATION

I, H. Nevin Bradford, certify that I am currently a NYS Registered Professional Engineer and that this Remedial Investigation Work Plan was prepared in accordance with all applicable statutes and regulations and in substantial conformance with the DER Technical Guidance for Site Investigation and Remediation (DER-10).

H. Nevin Bradford, III, P.E.

State of New York Professional Engineer No. 086008

July 19, 2024 (Revised November 19, 2024)

OF NEW WIN BRADE OF NEW OF STATE OF STA

Registration Expires: 04.31.2026

TABLE OF CONTENTS

EXE	CUTIVE SUMMARY	V
<u>1</u>	INTRODUCTION	1
1.1	SITE DESCRIPTION	2
1.2	SITE HISTORY	2
1.3	SITE GEOGRAPHY, GEOLOGY, AND HYDROGEOLOGY	5
<u>2</u>	SUMMARY OF ENVIRONMENTAL CONDITIONS	6
2.1	ENVIRONMENTAL REPORTS	6
2.1.1	Prior Remedial Events	9
2.2	NATURE AND EXTENT OF CONTAMINATION	9
<u>3</u>	OBJECTIVES, SCOPE AND RATIONALE	11
<u>4</u>	REMEDIAL INVESTIGATION	13
4.1	FIELD INVESTIGATION	13
4.1.1	GEOPHYSICAL SURVEY	13
4.1.2	SURFACE SOIL SAMPLING	13
4.1.3	Soil Boring Program	14
4.1.4	Groundwater Monitoring	17
4.1.5	SOIL VAPOR INTRUSION SAMPLING	18
4.2	SAMPLING PLAN AND LABORATORY ANALYSIS	22
4.3	MANAGEMENT OF INVESTIGATION DERIVED WASTE	23
4.4	GREEN REMEDIATION EVALUATION	23
4.4.1	Green Remediation Components	24
4.4.2	Environmental Footprint Analysis	24
4.4.3	Green Remediation Techniques	25
4.4.4	BEST MANAGEMENT PRACTICES	25
4.4.5	Summary	26
<u>5</u>	QUALITY ASSURANCE AND QUALITY CONTROL PROTOCOLS	28
5.1	SAMPLING METHODS, ANALYTICAL PROCEDURES AND DOCUMENTATION	28
5.1.1	Sampling Methods	28
5.1.2	Analytical Procedures	30
5.1.3		30
<u>6</u>	HEALTH AND SAFETY	28
<u>7</u>	FISH AND WILDLIFE RESOURCES IMPACT ANALYSIS	29
	REPORTING	30
	SCHEDULE	31
FIGU FIGUI		
501		,



FIGURE 3	
FIGURE 4	Subsurface Soil Sampling Results
FIGURE 5	GROUNDWATER SAMPLING RESULTS
FIGURE 6	Proposed Surface Soil Sample Locations
FIGURE 7	Proposed Soil Boring Locations
FIGURE 8	Proposed Groundwater Sample Locations
FIGURE 9	PROPOSED SOIL VAPOR SAMPLING LOCATIONS
ST-1, A10	1 – A106Proposed Project Plans
TABLES	
TABLE 1	Proposed Remedial Investigation Sampling Program
<u>APPEND</u>	<u>ICES</u>
APPENDIX A	AEnvironmental Reports
APPENDIX I	BGreen Remediation Evaluation
APPENDIX (CQuality Assurance Project Plan
APPENDIX I	DCOMMUNITY AIR MONITORING PLAN
APPENDIX I	EHEALTH AND SAFETY PLAN



ACRONYM LIST

AAR ALTERNATIVES ANALYSIS REPORT

AMSL ABOVE MEAN SEA LEVEL

ASP ANALYTICAL SERVICES PROTOCOL

AWQS AMBIENT WATER QUALITY STANDARDS

BCA BROWNFIELD CLEANUP AGREEMENT

BCP BROWNFIELD CLEANUP PROGRAM

BGS BELOW GROUND SURFACE

BMP BEST MANAGEMENT PRACTICE

CAMP COMMUNITY AIR MONITORING PLAN

CO₂ CARBON DIOXIDE

COC CERTIFICATE OF COMPLETION

DER DEPARTMENT OF ENVIRONMENTAL REMEDIATION

DUSR DATA USABILITY AND SUMMARY REPORT

ELAP ENVIRONMENTAL LABORATORY ACCREDITATION PROGRAM

ESA ENVIRONMENTAL SITE ASSESSMENT

FER FINAL ENGINEERING REPORT

GHG GREENHOUSE GAS

GPR GROUND PENETRATING RADAR

GPS GLOBAL POSITIONING SYSTEM

GRT GREEN REMEDIATION TECHNIQUE

HAP HAZARDOUS AIR POLLUTANT

HASP HEALTH AND SAFETY PLAN

HFM HISTORIC FILL MATERIAL

IDW INVESTIGATION DERIVED WASTE

IRM INTERIM REMEDIAL MEASURES

ISMP INTERIM SITE MANAGEMENT PLAN



ACRONYM LIST

LBS POUNDS

MMBTU METRIC MILLION BRITISH THERMAL UNIT

MS/MSD | MATRIX SPIKE / MATRIX SPIKE DUPLICATE

NAPL Non-Aqueous Phase Liquid

NOX NITROGEN OXIDES

NYSDEC New York State Department of Environmental Conservation

NYSDOH New York State Department of Health

OCWA ONONDAGA COUNTY WATER AUTHORITY

PAH POLYCYCLIC AROMATIC HYDROCARBONS

PM PARTICULATE MATTER

PPE PERSONAL PROTECTIVE EQUIPMENT

PPM PARTS PER MILLION

PCB POLYCHLORINATED BIPHENYL

PID PHOTO-IONIZATION DETECTOR

PFAS PER- AND POLYFLUOROALKYL SUBSTANCES

PSB PUBLIC SAFETY BUILDING

PVC POLY VINYL CHLORIDE

QA / QC QUALITY ASSURANCE / QUALITY CONTROL

QAPP QUALITY ASSURANCE PROJECT PLAN

RAWP REMEDIAL ACTION WORK PLAN

REC RECOGNIZED ENVIRONMENTAL CONDITION

RI REMEDIAL INVESTIGATION

RIR REMEDIAL INVESTIGATION REPORT

RIWP REMEDIAL INVESTIGATION WORK PLAN

SCO SOIL CLEANUP OBJECTIVE

SEFA SPREADSHEETS FOR ENVIRONMENTAL FOOTPRINT ANALYSIS

SIM SELECT ION MONITORING



ACRONYM LIST

SITE 1153-69 WEST FAYETTE STREET, SYRACUSE, NEW YORK

SMP SITE MANAGEMENT PLAN

SOX SULFUR OXIDES

SVI SOIL VAPOR INTRUSION

SVOC SEMI VOLATILE ORGANIC COMPOUND

TAL TARGET ANALYTE LIST

TCL TARGET COMPOUND LIST

TIC TENTATIVELY IDENTIFIED COMPOUND

TOGS TECHNICAL AND OPERATIONAL GUIDANCE SERIES

USEPA UNITED STATES ENVIRONMENTAL PROTECTION AGENCY

VOC VOLATILE ORGANIC COMPOUND

μG/M3 MICROGRAMS PER CUBIC METER

EXECUTIVE SUMMARY

This document presents the Remedial Investigation Work Plan (RIWP) for the 1153-69 West Fayette Street Brownfield Cleanup Program (BCP) Site located at 1153-69 West Fayette Street in the City of Syracuse, Onondaga County, New York (the "Site"). The project details are summarized below:

Contaminant Source and Constituents

Environmental information currently exists for the Site from a Phase I Environmental Site Assessment (ESA) dated April 2023, a Phase II ESA completed in June 2023, and a surface soil investigation completed in September 2023. The investigations identified semi volatile organic compounds (SVOCs) and metals at elevated concentrations in surface soil, subsurface soil, and groundwater along with elevated concentrations of pesticides and polychlorinated biphenyls (PCBs) in surface soil. In addition, residual petroleum contamination was observed in the vicinity of the former oil house and resulted in the issuance of Spill No. 23-00933 on the Site. The elevated concentrations appear to be related to the following sources:

- Former manufacturing operations (including machine shop operation related to manure spreader manufacturing and electronics manufacturing); presence of an oil house near the southwest side of the building on historic maps from 1951 and 1953; rail spurs and rail activity across southern portion of the Site; and generation of hazardous waste between 1986 and 1994.
- Large-scale storage of coal in the outdoor silo and / or the on-site disposal of coal ash, which was historically a common practice at coal-burning facilities.
- The placement of historic fill material (HFM) across the Site.

In addition to on-site sources, there is also the potential for volatile organic compound (VOC) impacts related to multiple upgradient and adjoining sites of concern including a former drycleaner, former and current manufacturing facilities / machine shops, a former rail line round house, and former and current gasoline stations, auto repair shops, and auto sales shops.

Extent of Known Contamination

Based on the information gathered to date, impacts are generally within the HFM and in the vicinity of the former oil house and silo, where visual and olfactory evidence of petroleum contamination was observed (Spill No. 23-00933). On average, the HFM begins immediately below the ground surface and extends six to nine feet below ground



surface (bgs) and is present across the Site. In one location, the HFM extends to eleven feet bgs. In addition to SVOC and metal impacts across the Site in surface soil, HFM, and groundwater, elevated concentrations of arsenic were detected in native soil from 11 to 14 feet bgs, in a boring adjacent to the coal silo, and from 8 to 10 feet bgs, in a boring on the east side of the Site.

Proposed Site Redevelopment

The anticipated post remediation use of the Site would be commercial in nature. The project will consist of the rehabilitation and reuse of the adjoining buildings on the 2.65-acre parcel. Upon completion, the building will serve as the new Syracuse Public Safety Building (PSB). The goal is to construct new, modern space that will allow the Syracuse Police Department and Syracuse Fire Department to hire new employees; using this space as a recruiting tool. The redeveloped Site will be a mix of office space, training space, storage space, and public engagement areas. The project will include the replacement of all windows (similar to their historic original pattern), demolition / abatement activities, replacement of all mechanical, new plumbing, new fire suppression, and updated finishes / sitework. The project will provide 30,400 square feet of space for the Syracuse Police Department and Syracuse Fire Department along with 168 parking stalls. The majority of the finished Site will be covered with buildings, asphalt parking, and concrete ramps and sidewalks. A much smaller portion will be green space.

Remedial Investigation (RI)

To characterize Site conditions a RI will be implemented. The RI will include the collection and analysis of surface soil, native soil, HFM, and groundwater samples. Soil vapor intrusion sampling will also be performed in the adjoining buildings on the Site and along the site periphery to determine if soil vapor is migrating off-site.

Interim Remedial Measures

Interim Remedial Measures (IRM) may be proposed based on the results of the RI.

Cleanup Track

1153 Owner LLC (Volunteer) proposes to remediate the Site by pursuing a Track 4 cleanup to Commercial Use criteria using the Soil Cleanup Objectives at 6 NYCRR Part 375-6.

1 Introduction

This Remedial Investigation Work Plan (RIWP) provides a description of the procedures that will be implemented to characterize the nature and extent of contamination at 1153-69 West Fayette Street in the City of Syracuse, Onondaga County, New York (the "Site") and the proposed methods to address that contamination. This RIWP has been prepared consistent with Division of Environmental Remediation "Technical Guidance for Site Investigation and Remediation" (DER-10). To effectively characterize the environmental conditions, this RIWP discusses the following:

- Current and historic Site conditions
- Contaminants of concern and the extent of the contamination
- Extent of Remedial Investigation (RI) activities
- Quality controls and protocols for analytical sampling
- Health and safety procedures to protect Site workers and the local community
- Community participation activities

On January 9, 2024 (Revised January 26, 2024), 1153 Owner LLC, as a Brownfield Cleanup Program (BCP) Volunteer, submitted a BCP Application to investigate and remediate the Site. A fully executed Brownfield Agreement (BCA) was provided on June 21, 2024.

The Site is developed with a 92,113 square foot six-story building with an adjoining 11,060 square foot single-story building. The buildings were historically used for manufacturing purposes but have most recently been used as mixed office space, storage space, and commercial space. The buildings are currently vacant. The six-story building is in good condition. The single-story building is in deteriorating condition and requires rehabilitation or demolition to ensure safe future Site use.

The project will consist of the rehabilitation and reuse of the adjoining buildings on the 2.65-acre parcel. Upon completion, the building will serve as the new Syracuse Public Safety Building (PSB). The goal is to construct new, modern space that will allow the Syracuse Police Department and Syracuse Fire Department to hire new employees; using this space as a recruiting tool. The redeveloped Site will be a mix of office space, training space, storage space, and public engagement areas. The project will include the replacement of all windows (similar to their historic original pattern), demolition / abatement activities, replacement of all mechanical, new plumbing, new fire suppression, and updated finishes / Site work. The project will provide 30,400 square feet of space for the Syracuse Police Department and Syracuse Fire Department along with 168 parking stalls. The majority of the finished Site will be covered with buildings, asphalt parking, and concrete ramps and sidewalks. A much smaller portion will be green space. Project drawings ST-1 and A-101 through A-106 are provided in the **Figures** section and show the layout of the proposed Site.

An RI will be implemented to further evaluate the extent of the contamination and to aid in the preparation of an Alternatives Analysis Report (AAR). **Section 4** describes the scope of the investigation during remediation.

1.1 Site Description

The Site is located at 1153-69 West Fayette Street in the City of Syracuse, Onondaga County, New York. The Site includes one tax parcel, Tax ID No. 099.-03-02.1, and is approximately 2.65 acres in size. The site is developed with a 92,113 square foot six-story building with an adjoining 11,060 square foot single-story building. The buildings were historically used for manufacturing purposes but have most recently been used as mixed office space, storage space, and commercial space. An oil house (located on the west side of the building) and an exterior coal silo (located on the south side of the building) were identified on historic maps. The oil house has since been replaced with the western addition to the building. The coal silo remains on the Site. The buildings are currently vacant. The six-story building is in good condition. The single-story building is in deteriorating condition and requires rehabilitation or demolition to ensure safe future Site use.

The Site is located on the west side of the City of Syracuse. Harbor Brook flows through the Site within a box culvert located beneath the eastern portion of the Site. Onondaga Creek is 0.76 miles east of the Site and Onondaga Lake is 1.25 miles northwest. The Site is bounded to the north by West Fayette Street followed by forested land, Syracuse City School District Supply Center, and a rail line, to the south by commercial stores and George Fowler High School, to the west by residences and the George Fowler High School baseball diamond, and to the east by the Lofts at 1117 BCP Site (C734160) and commercial stores. Properties surrounding the Site are a mix of residential, commercial, and industrial in nature.

Figure 1 shows the location of the Site and **Figure 2** shows the Project Area and Site Boundaries.

1.2 Site History

The Site was once occupied by residential houses, a machine shop, and a lumber shed from at least 1892. Around 1911, the Site began operating as the Kemp & Burpee Manufacturing Company, a large manufacturing facility that produced manure spreaders. These operations included a machine shop, a forge shop, and several painting shops on and near the eastern side of the Site. In the mid-1900s (sometime between 1938 and 1951), the Kemp & Burpee manufacturing facility was demolished and the six-story industrial building with a single-story addition that exists today was constructed on the western portion of the Site. Between 1956 and 1960, a single-story addition was added to the western side of the buildings. The eastern portion of the Site operated as a parking



lot. The industrial facility operated as the Morris Distributing Company (wholesale electrical supplies) between approximately 1951 and 1988. This operation was equipped with an oil house that was located on the west side of the original structure, in an area that is now occupied by the western addition. A coal silo was also present outside the south side of the building dating to at least 1951. The coal storage structure still remains on the Site. In the 1990s, the facility housed a variety of industrial and commercial companies including Command Services (computer sales and services), Tegmen (electronic circuit manufacturer), Selco Graphics (printing), and PEACE Inc (non-profit organization). Since the early 2000s, a variety of commercial tenants have occupied the facility. The buildings are currently vacant.

The following table summarizes the historical and current owners and occupants of the Site based on city directories obtained during the April 2023 Phase I ESA and a title search obtained for the BCP Application:

Years	Owner	Occupants			
Prior to 1889	Morris Ru	Morris Run Coal Company			
1889 – 1890	Straight Line Engine Company				
1890 – 1907	Charles E. Lipe				
1907	Brown-Lipe Gear Co.				
1907 – 1916	916 Kemp & Burpee Manufacturing Company of Syracuse				
1916 – 1930	Brown-Lipe Gear Co.				
1941 – 1943	W.C. Lipe Inc.				
1943 – 1946	Brown-Lipe Gear Company				
1946 – 1950	United St	United States of America			
1950	Shelmar	Shelmar Company Inc.			
1952	Straight Line Found	Straight Line Foundry & Machine Corporation			
1954 – 1983	Martin Development Corp	Morris Distributing Co.			
1954 - 1965	(1952 – 1967)	Morris Electronics of Syracuse Inc.			
1988	Shelmar Company Inc.	Fayette Distributing Co.			
1300	(1967 – 1989)	Green PJ Advertising Co.			
		Command Services			
1993		Tegmen Corporation			
		Selco Graphics Inc.			
		PEACE Inc.			
1000		Command Services Corporation			
1998	Magi Group Development	New Justice Services PEACE Inc.			
	(1989 – 2006)				
		Ikon Office Solutions Inc.			
2003		Local Service Employees International MBM of Syracuse			
2003		New Justice SVC			
		PEACE Inc.			



Years	Owner	Occupants		
2008		Big Brothers Big Sisters Head Start Program MBM of Syracuse Mopro Mobility & Health Products New Justice SVC Service Employees International Unior Syracuse City School District Syracuse Teacher Center		
2011	Middle Neck Road LLC (2006 – 2013)	Big Brothers Big Sisters Command Services Corp Head Start Program MBM of Syracuse Mopro Mobility & Health Products New Justice SVC PEACE Inc. Service Employees International Union Syracuse Soapworks LLC Syracuse Teacher Center		
2014	F&P Construction	on & Management LLC		
2016	John Noviasky and Cosmo	Environmental Solutions MBM Business Systems Inc. Mopro Mobility & Health Products New Justice SVC PEACE Inc. Stacey White Solutions Syracuse Soapworks LLC Syracuse Teacher Center		
2020	Fanizzi III (2014 – 2021)	Environmental Solutions Knitty Gritty Yarns MBM Business Systems Inc. Mopro Mobility & Health Products New Justice SVC PEACE Inc. Stacey White Solutions Syracuse City School District Syracuse Soapworks LLC Syracuse Teacher Center		

Years	Owner	Occupants		
		Big Awesome BBQ		
		Environmental Solutions		
		Knitty Gritty Yarns		
		MBM Business Systems Inc.		
2022	The Cosmopolitan 1153, LLC	Mopro Mobility Healthcare		
2022	(2021-2023)	New Justice SVC		
		PEACE Inc.		
		Stacey White Solutions		
		Syracuse City School District		
		Syracuse Soapworks LLC		
2023 – Present	Owner 1153 LLC	Vacant		

The applicant purchased the Site in June 2023.

1.3 Site Geography, Geology, and Hydrogeology

The Site is located at approximately 398 feet above mean sea level (amsl) and slopes downward slightly to the southwest. Harbor Brook flows through the Site within a box culvert located beneath the eastern portion of the Site. Onondaga Creek is 0.76 miles east of the Site and Onondaga Lake is 1.25 miles northwest.

Depth to groundwater is 9 to 14 feet below ground surface (bgs) across the Site and is assumed to move generally to the north in the direction of Harbor Brook's flow.

The Site contains historic fill material (HFM) with observed thickness of approximately six to nine feet bgs, with at least one location to eleven feet bgs. Per 6 NYCRR Part 375, historic fill is defined as: non-indigenous or non-native material, historically deposited or disposed in the general area of, or on, a site to create useable land by filling water bodies, wetlands or topographic depressions, which is in no way connected with the subsequent operations at the location of the emplacement, and which was contaminated prior to emplacement. The HFM contains gravel, coarse sand, brick, coal, and ash. Native soil is located below the HFM and consists of dark brown fine to coarse sand and silty clay.

The City of Syracuse is served by a municipal water supply. Water processed in the Onondaga County Water Authority (OCWA) potable water plants for the City of Syracuse undergoes varying levels of treatment to ensure that drinking water meets New York State Department of Environmental Conservation (NYSDEC) and United States Environmental Protection Agency (USEPA) standards. Groundwater in the City of Syracuse is prohibited from being used for public drinking water supply.

2 **SUMMARY OF ENVIRONMENTAL CONDITIONS**

2.1 Environmental Reports

Environmental information currently exists via the completion of the following reports:

- Phase I Environmental Site Assessment (ESA) completed by C&S in April 2023
- Phase II ESA completed by C&S in June 2023
- Surface Soil Investigation completed by C&S in September 2023 (no report, table and figure only)

The following summarizes those efforts. These reports are provided in **Appendix A**.

Phase I ESA, C&S - April 2023

The Phase I ESA revealed the following Recognized Environmental Conditions (RECs) associated with the Site:

- Former manufacturing operations (including machine shop operation related to manure spreader manufacturing and electronics manufacturing); presence of an oil house near the southwest side of the building on historic maps from 1951 and 1953; rail spurs and rail activity across southern portion of the Site; and generation of hazardous waste between 1986 and 1994.
- Site reconnaissance identified two very large boilers on the south side of the barn.
 The boilers are not currently operational but used to run off coal which was
 potentially stored in the outdoor silo. Large-scale storage of coal and/or the onsite disposal of coal ash, which was historically a common practice at coal-burning
 facilities, could have contaminated the soil and groundwater on the Site.
- Multiple adjacent and adjoining sites:
 - o 220 South Geddes Street Former drycleaner
 - o 1117 West Fayette Street Former manufacturing facility
 - o 1171 West Fayette Street Former rail line round house
 - 200 South Geddes Street Former and current manufacturing facility
 - o 208 South Geddes Street Former manufacturing facility and machine shop
 - 216 218 South Geddes Street Former engine manufacturing facility
 - 300 South Geddes Street Former manufacturing facility
 - 201, 209, 301 South Geddes Street Former and current gasoline stations, auto repair shops, and auto sales shops

Phase II ESA, C&S - June 2023

The Phase II ESA was completed to obtain an overview of the environmental and subsurface conditions and resolve possible issues identified in the Phase I ESA. The investigation was performed consistent with ASTM E1903-19 Standard Practice for Environmental Site Assessments: Phase II Environmental Site Assessment Process. It was not the intent of the investigation to delineate potential impacts from historical Site uses. Soil samples were distributed vertically and horizontally to gather a broad level of information from across the Site. The investigation included the following:

- A subsurface investigation, which included the advancement of eight soil borings and installation of three temporary groundwater monitoring wells.
- The collection of five subsurface soil samples for the analysis of Part 375 volatile organic compounds (VOCs), Part 375 semi volatile organic compounds (SVOCs), and total metals (including mercury, hexavalent chromium, and total cyanide).
- The collection of three groundwater samples for the analysis of Target Compound List (TCL) VOCs, TCL SVOCs, and Target Analyte List (TAL) metals (including mercury).

The principal contaminants at the Site are VOCs, SVOCs (PAHs – polycyclic aromatic hydrocarbons), and metals, as follows:

- Visual and olfactory evidence of petroleum impacts were observed at two soil borings (in proximity to the coal silo and former oil house). Based on these observations, a spill was reported to NYSDEC (Spill No. 23-00933). Numerous VOCs including many benzene derivatives, xylenes, and toluene were detected in four of the five soil samples, however, they did not exceed their respective Unrestricted Use or Commercial Use Soil Cleanup Objectives (SCOs). While VOCs were not detected in the groundwater sample collected from this area, many of the analyte detection limits exceeded their respective groundwater standard. These elevated detection limits may be due to matrix interferences resulting from the presence of other, non-target petroleum constituents related to degraded petroleum products in this area.
- Numerous SVOCs were detected at concentrations greater than laboratory detection limits in soil across the Site. SVOC concentrations in one of the five soil samples exceeded Unrestricted and Commercial Use SCOs (in close proximity to the former oil house). These compounds are typically associated with petroleum products (diesel, fuel oil, waste/motor oil), coal, and burned organic material (i.e., wood). The presence of HFM encountered across the entire investigation area

may be contributing to the presence of these SVOCs. Groundwater analytical results indicated the presence of numerous SVOCs across the Site, with concentrations exceeding New York Technical and Operational Guidance Series (TOGS) 1.1.1 Ambient Water Quality Standards (AWQS). These concentrations may be a result of elevated turbidity.

 Numerous heavy metals were detected at concentrations greater than Unrestricted Use SCOs in soil across the Site. Arsenic concentrations exceeded Commercial Use SCOs. The presence of HFM encountered across the entire investigation area may be contributing to the presence of these metals. Groundwater analytical results indicated the presence of numerous heavy metals across the Site, with concentrations exceeding TOGS 1.1.1 AWQS. These concentrations may be a result of elevated turbidity.

Surface Soil Investigation, C&S - September 2023

The Surface Soil Investigation was completed by C&S to obtain additional analytical data in support of the BCP application. The investigation included the collection of four surface soil samples in the vicinity of the former oil house, coal silo, former rail spurs, and former powerhouse. The samples were submitted for the analysis of Part 375 VOCs, Part 375 SVOCs, polychlorinated biphenyls (PCBs), Part 375 pesticides / herbicides, and Part 375 metals (including mercury, hexavalent chromium, and total cyanide).

The principal contaminants at the Site are SVOCs, organochlorine pesticides, PCBs, and metals, as follows:

- Numerous SVOCs were detected at concentrations greater than laboratory detection limits in surface soil across the Site. SVOC concentrations in all four soil samples exceeded Unrestricted and / or Commercial Use SCOs. SVOC concentrations were more prevalent along the western side of the Site, with the highest concentrations observed in the vicinity of the former oil house. These compounds are typically associated with petroleum products (diesel, fuel oil, waste/motor oil), coal, and burned organic material (i.e., wood). The presence of HFM, the historical operation of an oil house and coal powered boilers, and the former coal storage may be contributing to the presence of these SVOCs.
- 4,4'-DDT (an organochlorine pesticide) was detected at concentrations greater than Unrestricted Use SCOs along the western side of the Site. The historical operation of rail spurs on this side of the Site may be contributing to the presence of 4,4'-DDT.

- PCBs were detected at concentrations greater than Unrestricted Use SCOs along the western side of the Site. Historical manufacturing operations may be contributing to the presence of PCBs.
- Numerous heavy metals were detected at concentrations greater than Unrestricted SCOs in soil across the Site. Arsenic, copper, and mercury concentrations exceeded Commercial Use SCOs along the western side of the Site. The presence of HFM encountered across the entire investigation area may be contributing to the presence of these metals.

Site characterization efforts conducted to assess contaminant concentrations at the Site are summarized on **Figure 3**, **4**, and **5**.

2.1.1 Prior Remedial Events

No remedial events are known to have been completed prior to Brownfield Cleanup Program sampling.

2.2 Nature and Extent of Contamination

Based on the surface soil investigation, the known contaminants of concern in the surface soil include SVOCs, organochlorine pesticides, PCBs, and metals. Impacts were observed Site-wide in areas not covered by impervious material (i.e., asphalt, buildings, etc.). Multiple SVOCs exceeded Unrestricted or Commercial Use SCOs across the Site. The highest concentrations were observed along the western side of the Site, particularly in the vicinity of the former oil house. 4,4'-DDT concentrations exceeded the Unrestricted Use SCOs at two locations along the western side of the Site, in the vicinity of former rail spurs. PCBs exceeded the Unrestricted Use SCOs at three locations along the western side of the Site. Numerous metals exceeded Unrestricted or Commercial Use SCOs across the Site.

Based on the Phase II ESA, the known contaminants of concern in the soil include VOCs, SVOCs, and metals. Impacts are generally within the HFM and in the vicinity of the former oil house and silo, where visual and olfactory evidence of petroleum contamination was observed (Spill No. 23-00933). Multiple SVOCs exceeded Unrestricted or Commercial Use SCOs in the vicinity of the former oil house. Numerous metals exceeded Unrestricted or Commercial Use SCO across the Site. In addition, elevated concentrations of arsenic (above Commercial Use SCOs) were detected in native soil from 11 to 14 feet bgs, in a boring adjacent to the coal silo, and from 8 to 10 feet bgs, in a boring on the east side of the Site.



Based on the Phase II ESA, VOCs were not detected in groundwater at concentrations exceeding TOGS 1.1.1 AWQS. However, there was visual and olfactory evidence of petroleum contamination observed in the vicinity of the former oil house (Spill No. 23-00933). Numerous SVOCs and metals exceeded the TOGS 1.1.1 AWQS across the Site.

3 OBJECTIVES, SCOPE AND RATIONALE

The objectives of the scope of work described in this Work Plan are to evaluate contaminant impacts for the subsequent identification and evaluation of appropriate remedial actions necessary to redevelop the Site. The investigation work will include evaluating the nature and extent of contaminant impacts, conducting a qualitative exposure assessment for actual or potential exposures to contaminants at the Site and / or emanating from the Site, and producing data that will support the development of an acceptable RI Report (RIR) and subsequent AAR.

The RI is based on information previously gathered regarding historical operations conducted at the Site, the results of the subsurface investigations, and the project objectives. The RI will include the following:

- Buried Utilities Evaluation This task will consist of using various geophysical screening methods to determine if buried features, such as dry wells, USTs, vaults, etc. are present on the exterior of the Site. The geophysical survey may include the use of an electromagnetic metal detector; ground conductivity (quad-phase); magnetic susceptibility (in-phase); and / or ground penetrating radar (GPR). The survey line spacing will be appropriate for the particular unit in use at that time.
- Soil Evaluation This task will consist of the following elements: surface soil, HFM, and underlying native soil characterization.
 - Surface soils will be characterized to assess the nature and extent of contamination in areas that are proposed to be pervious (e.g. grass and landscaped areas, or other areas not covered by pavement).
 - HFM will be characterized to identify the nature and extent of contamination within the fill. Soil borings will be advanced on the exterior of the Site, as well as under the existing single-story building. Soil borings will not be advanced under the existing six-story building as the structure has a crawl space spanning the entire footprint.
 - The underlying native soils will be characterized to determine the depth of impacts from the overlying HFM and / or Site operations. Soil borings will be advanced on the exterior of the Site, as well as under the existing single-story building.
 - The soils in the vicinity of the former oil house and coal silo (i.e., Spill No. 23-00933) will be characterized to determine the horizontal and vertical extent of petroleum impacts in soil.
 - The locations of the proposed surface soil samples and soil borings are shown in **Figure 6** and **Figure 7**.



- Groundwater Evaluation Subsequent to completing soil investigation tasks, groundwater monitoring wells will be installed. Proposed well locations are shown on **Figure 8**. If field conditions observed during the RI require a significant change to the proposed locations, their adjusted locations will be discussed with the NYSDEC.
- Soil Vapor Intrusion (SVI) Sampling Sub-slab soil gas and indoor air samples will be collected from the existing one-story building. Crawl space air and indoor air samples will be collected from the existing six-story building. Soil vapor implants will be positioned near the periphery of the Site to assess the potential for off-site migration. An outdoor air sample will be collected from an upwind, ambient location for comparison purposes. Proposed SVI sampling locations are shown on Figure 9.

The RI activities will be completed consistent with NYSDEC Part 375-6 and NYSDEC Division of Environmental Remediation: Technical Guidance for Site Investigation and Remediation dated May 2010 (DER-10).

4 REMEDIAL INVESTIGATION

This part of the RI Work Plan describes the scope of investigative work necessary to collect sufficient data to determine the extent of contaminated HFM which will support a subsequent AAR and RWP in achieving **Commercial Use SCOs under Track 4.** This section of the RI Work Plan includes:

- Field Investigation
- Sampling Program
- Laboratory Analysis

4.1 Field Investigation

The RI is intended to supplement the previous subsurface investigation information through the advancement of soil borings, installation of groundwater monitoring wells, and collecting and analyzing soil, groundwater, and soil vapor / air samples.

4.1.1 Geophysical Survey

Prior to the initiation of the drilling program, a geophysical survey will be conducted across the Site. Various geophysical screening methods will be used to determine if buried features, such as dry wells, USTs, vaults, etc. are present on the exterior of the Site. The geophysical survey may include the use of an electromagnetic metal detector; ground conductivity (quad-phase); magnetic susceptibility (in-phase); and / or GPR. The survey line spacing will be appropriate for the particular unit in use at that time.

The survey will be conducted at least one week before drilling activities commence. If any anomalies are identified, the proposed soil boring locations may be adjusted to capture potential impacts from anomalous areas. Any changes to the proposed soil boring locations will be communicated to NYSDEC prior to the commencement of drilling activities.

4.1.2 Surface Soil Sampling

Surface soil samples will be collected across the Site. Up to twelve surface soil samples will be collected from six locations spatially distributed across the Site in areas not currently or proposed to be "capped" by asphalt or buildings. Two samples will be collected from each location using a decontaminated, stainless-steel spoon or spatula; from 0 to 2 inches below the vegetative cover and from 6 to 12 inches below grade. Surface soil samples will be collected at the locations shown on **Figure 6**.



Surface soils will be screened in the field for visible impairment (e.g. staining), olfactory indications of impairment, and / or indication of detectable VOCs with a 10.6 eV photo-ionization detector (PID). Such evidence is collectively referred to as "evidence of impairment" and the results will be recorded on a soil sample log.

The surface soil samples will be analyzed for the following analyte list:

- TCL VOCs + 10 Tentatively Identified Compounds (TICs), including 1,4-dioxane
- TCL SVOCs + 20 TICs
- TCL pesticides
- Herbicides
- TCL PCBs
- TAL metals, including total mercury and cyanide
- Hexavalent chromium
- Per-and Polyfluoroalkyl Substances (PFAS)

4.1.3 Soil Boring Program

Soil borings will be advanced across the Site to facilitate the sampling of HFM and native material. The soil borings will also be utilized for the construction of groundwater monitoring wells. In general, borings have been positioned to ensure complete coverage of the Site. Proposed exploration locations are shown on **Figure 7**, which includes 17 exterior soil borings and 7 soil borings beneath the existing single-story building:

- 18 of the 24 soil borings will be advanced to collect analytical data from the HFM and native material across the Site. The samples collected from these borings will be analyzed for a comprehensive list of contaminants, described in further detail below.
- 6 of the 24 soil borings will be advanced to delineate the petroleum impacts observed in the vicinity of the former oil house and coal silo during the Phase II ESA (i.e., Spill No. 23-00933). The exact locations of these soil borings may be adjusted based on observations made in the field. The samples collected from these borings will be analyzed for a shorter list of petroleum contaminants, described in further detail below.

Any additional subsurface areas showing signs of impacts (staining, odors, free product, and measurable volatile vapors) will be further investigated. Soil sampling analytical data will be assessed, in consultation with NYSDEC and New York State Department of Health (NYSDOH) to determine the need for additional SVI sampling.



Each soil boring will be advanced into native material, up to 16 feet bgs or to the top of bedrock (whichever is shallower), or at the discretion of the project geologist and with consultation from NYSDEC. Borings will be advanced to assess the full depth of HFM or other contamination of impacted soils. Exploration locations will be located with a handheld global positioning system (GPS) device or tape measured from existing Site features.

From the borings, HFM and native soil samples, or soils physically impacted will be collected to document Site conditions. Soil sample collection will be biased towards material horizons that exhibit gross characteristics, discoloration, and / or odors / vapors. Where necessary, supplemental samples will be collected from borings if additional areas of concern in the soil profile are identified in the field.

A direct-push drilling rig will be used to advance the borings. Each boring location will be continuously sampled in four- or five-foot intervals using a two-inch by four- or five-foot stainless steel sampling tube fitted with a disposable acetate liner. All non-disposable sampling equipment will be decontaminated between runs and between drill locations to avoid potential cross contamination of samples.

Soils from the acetate liners will be screened in the field for visible impairment (e.g. staining), olfactory indications of impairment, evidence of non-aqueous phase liquids (NAPLs), and / or indication of detectable VOCs over 10 parts per million (ppm) with a 10.6 eV PID. Such evidence is collectively referred to as "evidence of impairment" and the results will be recorded on boring logs. The soil boring logs will also include soil description, PID readings, etc. The boring logs will be included in the RIR.

Site-Wide Borings – HFM Sampling

18 of the 24 soil borings will be advanced to collect Site-wide analytical data. HFM samples will be collected from these soil borings based on evidence of impairment and to provide characterization across the Site. HFM samples will be collected based on evidence of impairment, spatial distribution, and fill type. At least one sample will be collected from each boring where HFM is encountered. Additional HFM samples will be collected if separate HFM layers or differing soil nature is encountered in the borings. The HFM samples will be collected and analyzed for the following:

- Total Petroleum Hydrocarbons
- TCL VOCs + 10 TICs, including 1,4-dioxane
- TCL SVOCs + 20 TICs
- TCL pesticides
- Herbicides
- TCL PCBs
- TAL metals, including total mercury and cyanide

- Hexavalent chromium
- PFAS

<u>Site-Wide Borings - Native Soil Sampling</u>

18 of the 24 soil borings will be advanced to collect Site-wide analytical data. Native soil will be visually assessed in these soil borings from its upper extent to at least 15 feet below ground surface. In order to assess the impact of HFM and / or Site operations on the underlying native soil, soil samples will be collected from the top of native material. The soil samples will be collected and analyzed for:

- TCL VOCs + 10 TICs, including 1,4-dioxane
- TCL SVOCs + 20 TICs
- TCL pesticides
- Herbicides
- TCL PCBs
- TAL metals, including total mercury and cyanide
- Hexavalent chromium
- PFAS

On average, two soil samples will be collected per boring. This may include a HFM sample and native soil sample from each boring, or multiple HFM samples if more than one type of HFM is encountered at a location. If no indications of impacts are observed (HFM, staining, odors, free product, and measurable volatile vapors), only one sample will be collected from a boring to document contaminant-free conditions.

Spill No. 23-00933 Area Soil Sampling

Six of the 24 soil borings have been reserved to delineate the petroleum impacts encountered during the Phase II ESA in the vicinity of the former oil house and coal silo. During the RI, soil will be visually assessed in the vicinity of the former oil house and coal silo (i.e., Spill No. 23-00933) from its upper extent to at least two feet below the area of impact. The exact locations of these soil borings may be adjusted based on observations made in the field. In order to delineate possible impacts in the HFM / native soil, a total of 12 soil samples are reserved for collection and analysis from this area (one HFM and one native soil sample from each boring). The soil samples will be analyzed for the following:

- TCL VOCs + 10 TICs, excluding 1,4-dioxane
- TCL SVOCs + 20 TICs

Anomaly Area Soil Sampling

If anomalies are identified, the proposed soil boring locations may be adjusted to capture potential impacts from anomalous areas. Any changes to the proposed soil boring locations will be communicated to NYSDEC prior to the commencement of drilling activities to ensure proposed samples will properly characterize such areas. Unless otherwise stated by NYSDEC, soil borings in the vicinity of anomalies will be sampled as described in the Site-Wide Borings – HFM Sampling and Native Soil Sampling sections above. Anomalous areas will be documented in the RIR and their locations will be included on appropriate figures.

4.1.4 Groundwater Monitoring

To characterize groundwater conditions at the Site, seven groundwater monitoring wells will be installed. **Figure 8** shows the proposed locations of the monitoring wells.

In locations where groundwater wells will be constructed, a rotary drill will be used to advance 4-1/4-inch hollow stem augers. The augers and drilling rods will be decontaminated prior to use via high pressure sprayer. Between each soil boring and well installation, decontamination procedures will be repeated.

The overburden wells will be constructed to intersect the top of the water table. Each well will be completed with 5 to 10 feet of 2-inch Schedule 40 0.010-slot well screen connected to an appropriate length of schedule 40 polyvinyl chloride (PVC) well riser to complete the well. The annulus will be sand packed with quartz sand to approximately one to two feet above the screened section, and one to two feet of bentonite chips or pellets above the sand. The remaining annulus will be grouted to ground surface. Each well will be completed with a flush-mount protective casing.

Following installation, the monitoring wells will be developed through the removal of up to ten well volumes using dedicated bailers or a peristaltic or submersible pump. Additional well volumes will be extracted, if necessary to document stabilization of water quality. The effluent will be monitored for pH, temperature, dissolved oxygen, conductivity, oxidation / reduction potential, and turbidity.

Groundwater sampling will follow well development and be conducted using low-flow purging and sampling techniques. Before purging the well, water levels will be measured using an electric water level sounder capable of measuring to the 0.01-foot accuracy. Peristaltic or bladder pumps using manufacturer-specified tubing will be used for purging and sampling groundwater. Sampling protocol and equipment will comply with the most current version of NYSDEC "Groundwater Sampling for Emerging Contaminants" quidance. In addition, calibration, purging and sampling procedures will



be performed as specified by the USEPA¹ for low-flow sampling. Decontamination will be conducted after each well is sampled to reduce the likelihood of cross contamination. Calibration times, purging volumes, water levels and field measurements will be recorded in a field log and will be provided in the RIR.

The groundwater samples will be analyzed for the following analyte list:

- TCL VOCs + 10 TICs, including 1,4-dioxane. Please note that 100% of the wells will be analyzed for 1,4-dioxane during the first round of sampling. If detected above a DEC guidance value, 1,4-dioxane will be tested during the second round of sampling in the respective well.
- TCL SVOCs + 20 TICs
- TCL pesticides (1 sample per round)
- Herbicides (1 sample per round)
- TCL PCBs
- TAL metals, including mercury and cyanide (total and filtered, 1 sample per round for cyanide)
- Hexavalent chromium (total and filtered, 1 sample per round)
- PFAS. Please note that 100% of the wells will be analyzed for PFAS during the first round of sampling. If detected above a DEC guidance value, PFAS will be tested during the second round of sampling in the respective well.

A second round of groundwater sampling will be performed two to three months after the first round. Except as noted above, the second round of groundwater samples will be analyzed for the same analytes as in the first round.

Drilling decontamination, development, and purge fluids will be collected, containerized, sampled and disposed consistent with DER-10 (refer to **Section 4.3**).

4.1.5 Soil Vapor Intrusion Sampling

Regardless of the presence or absence of VOCs in soil or groundwater, sampling will be performed to determine if there is potential SVI into the Site buildings and if there is potential for soil vapor to migrate off-site. The sampling will be performed consistent with NYSDOH Final Guidance for Evaluating Soil Vapor Intrusion in the State of New York, October 2006. Soil vapor intrusion sampling will be performed in the existing six-story building, single-story building, and at locations positioned near the periphery of the site in each direction. Two collocated crawl space air and indoor air samples will be collected in the six-story building while three collocated sub-slab soil gas and indoor air samples will be collected in the single-story building. Seven soil vapor implants will be positioned

_

¹ U.S. EPA Low Stress (low-flow) Purging and Sampling Procedure for the Collection of Groundwater Samples from Monitoring Wells, September 19, 2017.

near the periphery of the Site to assess the potential for on-site or off-site migration. Soil vapor intrusion sampling locations are provided on **Figure 9**.

The following is the expected scope and procedure for the sampling:

Indoor Air Sampling

Indoor air samples will be collected using a SummaTM canister (6-Liter capacity) equipped with a critical orifice flow regulation device sized to allow an air sample to be collected over a 24-hour sampling period. Care will be taken to deploy the canisters away from the direct influence of any forced air emanating from air conditioning units, central air conditioning vents, furnaces or heaters. A building questionnaire and product inventory will be prepared. The indoor air sampling procedure is as follows:

- Building spaces will be examined to determine appropriate locations for deploying sample canisters. In addition, an inventory of building components / products utilized in or near the sampling areas will be prepared.
- Air sample canisters will be labeled with a unique sample designation number. The sample number and location will be recorded in the field log book.
- The canister vacuum will be measured using an integrated vacuum gauge immediately prior to canister deployment and recorded in the field log book. The critical orifice flow controller will be installed, as supplied by the laboratory, on the canister; the canister will be opened fully at the beginning of sample collection period; and the start time is recorded.
- The canister valve will be closed fully at the end of the sample period by disconnecting the regulator from the canister (after 24-hours) and the end time recorded. Any evidence of canister disturbance during the sample collection will be recorded.
- The canister vacuum will be measured and recorded immediately after canister retrieval at the end of the sample period. Once the vacuum is measured, the canisters will be returned to their sampling boxes for safe storage and shipping. Field data will be verified as correctly entered into field books prior to shipment and the canisters will be shipped to the laboratory under a chain-of-custody.
- Each sample will be analyzed for VOCs via USEPA Method TO-15. Five indoor air compounds (trichloroethene, cis-1,2-dichloroethane, 1,1-dichloroethane, carbon tetrachloride, and vinyl chloride) will be analyzed using USEPA Method TO-15 Select Ion Monitoring (SIM) to achieve low level laboratory reporting limits of 0.20 micrograms per cubic meter (μg/m³) or less.

Sub-Slab Soil Gas Sampling

Sub-slab sampling points will be installed to collect soil gas immediately below the slab. The sub-slab samples will be co-located with a corresponding indoor air sample to

evaluate the potential from exposure. Sub-slab gas samples will be collected using a 6-Liter Summa™ canister fitted with a flow orifice pre-calibrated to collect a 6-Liter sample over a 24-hour period. Once the 24-hour sampling period has been completed, the canister will be boxed and shipped to the laboratory for analysis. A brief summary of the sampling protocol is provided below. The sub-slab vapor points will be installed by first advancing a small diameter hole (approximately 3/8-inches in diameter) through the floor slab to determine thickness. The holes will be drilled via a hammer drill. The hole will extend through the slab and terminate at the interface with underlying material (i.e. gravel base or soil). A sample point consisting of a length of tubing will be placed into the boring. The cored slab annulus will be filled with clay placed around the sub-slab vapor point. The bottom of the sub-slab vapor point will extend to the bottom of slab. Prior to sub-slab soil gas sample collection, the monitoring point and above grade tubing will be purged at a rate not exceeding 200 mL/min. The total volume purged prior to sample collection will equal three volumes of air in the open space of tubing and the sample point. At the end of the sampling event, a pressure gauge reading will be recorded. The 6-Liter canister with a calibrated 24-hour orifice will be connected to the tubing. The following summarizes the above:

- The sub-slab sampling point construction will be temporary, with the sampling points securely mounted through the concrete slab and grouted in place using pottery clay.
- Prior to sub-slab soil gas sample collection, the monitoring point and above grade tubing will be purged at a rate not exceeding 200 mL/min.
- Samples will be collected over a 24-hour period at a flow rate not greater than 200 mL/min.
- Helium will be used as a field tracer during sampling. The Helium will be introduced into a dome next to the above grade sampling train and Summa™ canister. The helium concentration will be read using a helium meter that is capable to read down to 1-2%.
- Field documentation will be maintained in a field notebook and on field data forms.

Crawl Space Air Sampling

Crawl space sampling points will be installed to collect air in the crawl space, immediately below the ground floor. The crawl space air samples will be co-located with a corresponding indoor air sample to evaluate the potential from exposure. Crawl space air samples will be collected using a 6-Liter Summa™ canister fitted with a flow orifice pre-calibrated to collect a 6-Liter sample over a 24-hour period. Once the 24-hour sampling period has been completed, the canister will be boxed and shipped to the laboratory for analysis. A brief summary of the sampling protocol is provided below. The crawl space sampling points will be installed by first advancing a small diameter hole (approximately 3/8-inches in diameter) through the ground floor slab to determine

thickness. The holes will be drilled via a hammer drill. The hole will extend through the slab and terminate in the crawl space. A sample point consisting of a length of tubing will be placed into the hole. The cored slab annulus will be filled with clay placed around the crawl space sampling point. The bottom of the crawl space sampling point will extend approximately two feet into the crawl space. Prior to crawl space air sample collection, the monitoring point and above grade tubing will be purged at a rate not exceeding 200 mL/min. The total volume purged prior to sample collection will equal three volumes of air in the open space of tubing and the sample point. At the end of the sampling event, a pressure gauge reading will be recorded. The 6-Liter canister with a calibrated 24-hour orifice will be connected to the tubing. The following summarizes the above:

- The crawl space sampling point construction will be temporary, with the sampling points securely mounted through the concrete slab and grouted in place using pottery clay.
- Prior to crawl space air sample collection, the monitoring point and above grade tubing will be purged at a rate not exceeding 200 mL/min.
- Samples will be collected over a 24-hour period at a flow rate not greater than 200 mL/min.
- Helium will be used as a field tracer during sampling. The Helium will be introduced into a dome next to the above grade sampling train and Summa™ canister. The helium concentration will be read using a helium meter that is capable to read down to 1-2%.
- Access doors to the crawl space will remain closed throughout the sample collection duration.
- Field documentation will be maintained in a field notebook and on field data forms.

Soil Vapor Implant Installation

Soil vapor sampling will be conducted near the property periphery in each direction to evaluate whether evidence of VOC migration via pore space in unsaturated soil is entering the property from off-site locations or leaving the property and potentially impacting adjacent properties and structures. To accomplish this sampling, seven semi-permanent soil vapor implants will be installed.

The soil vapor implants will be installed using direct-push methods. Continuous soil sampling will be conducted at each location using Geoprobe® Systems' Macro-Core® soil samplers, to create a nominal 2.25-inch diameter borehole. The direct-push borings will be terminated at the target depth of the vapor implant placement. As consistent with NYSDOH guidance, the vapor implants will be positioned so as to allow collection of vapor samples at depths comparable to the depths of nearby foundation footings (normally +/- five feet in depth), or at least 12 inches above the water table, if

groundwater is present at a depth less than six feet below grade. The groundwater depth will be determined based upon static water levels recorded in nearby wells.

Following creation of the borehole, the vapor implants will be placed at the target sampling depth (five feet below grade or 12-15 inches above the observed groundwater depth). Each implant will consist of a six-inch long vapor implant with stainless steel mesh / screen. Polyethylene tubing will be affixed to the top of the stainless-steel screen and will extend to the ground surface. The borehole annulus surrounding and to twelve inches above the top of the screen will be filled with clean glass beads to create an inert, porous vapor sampling zone. The remainder of the borehole annulus will be filled with a bentonite slurry to minimize outdoor air from entering the sampling zone.

Ambient Air Sampling

One ambient air sample will be collected in the same manner as the indoor air samples. The sampling device will be located upwind of the structure and will be placed approximately three to five feet off the ground for sample collection purposes. The outdoor air sample will be collected using a Summa canister equipped with a laboratory calibrated regulator over a 24-hour period.

The laboratory data will be presented in tabular form, compared to NYSDOH air guideline values, and submitted to the NYSDEC and NYSDOH for review. The draft laboratory data, product inventories, and building questionnaires will be submitted to NYSDEC and NYSDOH as soon as it is available.

4.2 Sampling Plan and Laboratory Analysis

Table 1 summarizes the sampling program described in the sections above. Additionally, Quality Assurance / Quality Control (QA / QC) samples will be collected, and the following describes the minimum number of samples per media type.

- Soil samples
 - Blind Duplicate 5% (3 total)
 - Matrix Spike / Matrix Spike Duplicate (MS / MSD) 5% (3 total)
- Groundwater samples
 - Trip blank 1 per shipment / round (2 total)
 - Equipment Blank 1 per PFAS sampling event (2 possible)
 - o Blind Duplicate 5% (1 per round, 2 total)
 - MS / MSD 5% (1 per round, 2 total)

C&S will utilize the services of an NYSDOH Environmental Laboratory Approval Program (ELAP) certified laboratory for analytical testing. The laboratory results for the samples will be reported in a Category B deliverables package to facilitate validation of the data, and a third-party validator will review the laboratory data and prepare a Data Usability Summary Report (DUSR). The validator will evaluate the analytical results for the field samples and quality assurance / quality control samples and compare the findings to USEPA guidance to determine the accuracy and validity of the results. The EDD for all media will be uploaded to the EQuIS software application.

4.3 Management of Investigation Derived Waste

Investigation-derived wastes (IDW) (i.e., grossly contaminated soil cuttings and purge water) will be containerized or stockpiled and staged on-site, pending proper disposal at an off-site facility. Soil cuttings with no apparent staining, odors, or elevated PID readings will be used to backfill boring holes except for backfilling monitoring wells. Soil to be disposed off-site will be placed in steel 55-gallon drums or on poly sheets. Decontamination fluids, if necessary, will be placed in steel 55-gallon drums with closed tops. Drums will be properly labeled, sealed, and characterized as necessary.

Discarded personal protective equipment (PPE) (i.e., latex gloves, Tyvek, paper towels, etc.) and disposable sampling equipment (i.e., bailers or stainless-steel spoons) will be placed in sealed plastic garbage bags and disposed of as municipal solid waste.

All IDW will be collected and managed in accordance with DER-10.

4.4 Green Remediation Evaluation

NYSDEC's Program Policy DER-31 / Green Remediation and DER-31 Green and Sustainable Remediation Initiative Memorandum require that green remediation concepts and techniques be considered during all stages of the remedial program including remediation, with the goal of improving the sustainability of the cleanup and documenting the net environmental benefit of any implemented green technology. Green Remediation is defined as "the practice of considering all environmental effects of remedy implementation and incorporating options to minimize the environmental footprint of cleanup actions." The use of these practices and technologies during remediation should be less disruptive to the environment, generate less waste, increase reuse and recycling, and emit fewer pollutants, including greenhouse gases (GHGs), to the atmosphere.

4.4.1 Green Remediation Components

This RIWP identifies the green remediation components of that will be implemented during the RI execution. The purpose of this section is to identify concepts and develop a plan to best achieve a "Green Remediation" goal for the investigation activities. The Green Remediation concepts considered during the development of the RIWP include:

- Considering the environmental impacts of investigation technologies when designing an investigation program;
- Reducing direct and indirect GHG and other emissions;
- Increasing energy efficiency and minimizing use of non-renewable energy;
- Conserving and efficiently managing resources and materials; and
- Reducing waste, increasing recycling and increasing reuse of materials which would otherwise be considered a waste.

Based on the scope of investigation required for the Site, the principal green remediation goals for the Site are focused on the reduction of waste and the reuse / recycling of materials to extent feasible throughout the RI implementation. The reduction in wastes indirectly reduces the consumption of fossil fuels and generation of greenhouse gases.

4.4.2 Environmental Footprint Analysis

As a part of the Green Remediation, the use of an environmental footprint analysis was completed to further evaluate the impact of the planned RI for the Site. For the purpose of analyzing the overall impact and sustainability of the planned investigation activities, C&S utilized SEFA (Spreadsheets for Environmental Footprint Analysis) created by the USEPA. The inputs and outputs from SEFA are provided in **Appendix B**.

Based on the anticipated elements of the RI, SEFA was used to develop estimated values for:

- Water consumption
 - o For the manufacturing of ready-mix concrete and cement
 - o For decontamination purposes
- GHGs
 - o Emissions related to the transportation of personnel to and from the Site
 - o Emissions related to the operation of equipment (i.e., GeoProbe)
 - Emissions related to the manufacturing and import of well construction materials (i.e., PVC, Portland cement, sand, etc.)
 - o Emissions related to export of contaminated groundwater and solid waste



- Emissions related to the laboratory analysis of environmental samples (i.e., soil, groundwater, soil vapor, and air samples)
- Renewable and non-renewable energy usage
 - o Charging of environmental monitoring equipment
 - o Electricity use for coring drills and hammer drills
- Waste reduction and material usage
 - Reuse of materials on-site

Narratives regarding the various elements of the RI, their potential impact on the environment, and strategies employed to reduce their footprint are provided in the following subsections.

4.4.3 Green Remediation Techniques

To further reduce the environmental footprint of the RI, Green Remediation Techniques (GRTs) were identified and will be implemented as appropriate.

NYSDEC DER-31 identifies a list of specific techniques which were considered during the development of this RIWP. This section further describes the techniques which were identified as being feasible to be implemented during the RI to best achieve a green remediation goal for the Site.

4.4.4 Best Management Practices

The section describes the Best Management Practices (BMPs) which will be implemented throughout the RI to best achieve the green remediation concepts described within NYSDEC DER-31. The following BMPs were identified for implementation:

- **Minimize Mobilizations** C&S will work with the client and the drilling firm to schedule work to ensure RI activities can be completed within one mobilization.
- **No Idling of Equipment** Equipment will be shut down if left idling for longer than 15 minutes.
- On-site Waste Recycling If soil cuttings do not exhibit evidence of contamination, they will be put back in place. Soil cuttings generated during monitoring well installation will be stockpiled appropriately on-site (as described in **Section 4.3**) and will be re-used under the anticipated cover system, if waste characterization results allow.

- **Soil Stockpiles** Soil piles will be covered with tarps or plastic sheeting in a manner that allows for the reuse of the covers.
- Waste Storage Containers When needed, C&S uses cleaned reclaimed 5gallon buckets and 55-gallon drums for the collection, transport, and storage of sampling wastes. The re-use of containers decreases the generation of waste.
- **Sustainable Laboratory Practices** When possible, C&S will utilize a lab courier service, rather than making trips directly to the lab. C&S will submit samples to a laboratory, which implements the following sustainable practices:
 - o Recycles paper products and shipping materials.
 - Uses energy-efficient lighting and other equipment
 - o Maintains a paperless reporting and invoicing program.
 - Minimizes waste through use of EPA-approved microscale methods.
- **Monitoring Equipment** Rechargeable Battery-Powered Equipment such as Community Air Monitoring Plan (CAMP) equipment (PIDs, DusTraks, Tharmis Antenna), and any other battery-operated equipment will be charged at the C&S facility. C&S estimated in 2022 that 26% of the electricity used at their facility is generated on-site through use of solar panels. This practice will reduce the load on the electrical grid and allow for the use of renewable sources of energy.

All Site activities related to the BMPs described above will be recorded and tracked on a C&S Green Remediation BMP Tracker, which is equivalent to the NYSDEC Form A, Summary of Green Remediation Metrics. The total quantities will be recorded daily and summarized in the NYSDEC Form A, upon the completion of RI and provided in the RIR. A copy of the BMP Tracking Form and the NYSDEC Form A is provided in **Appendix B**.

4.4.5 Summary

The elements of the RI with a significant environmental footprint will be tracked to document metrics and identify reductions of the environmental footprint throughout the investigation implementation. The expectation of the environmental footprint from these significant elements are shown in the tables below. The inputs and outputs from SEFA are provided in **Appendix B.** The actual environmental footprint results will be summarized in the RIR.

The following table provides a summary of the significant elements needed for the RI.



Table 4-1: Remedial Investigation Metrics

Item / Activity	Volume / Unit	Note		
	637.3 gallons	Operation of GeoProbe, transportation of		
Diesel Use		materials / equipment / solid waste /		
		wastewater, workers commuting to the site		
Gasoline Use	15.9 gallons	Workers commuting to the site		
Grid Electricity Usage	0.0116 MWh	Operation of coring and hammer drill		
Public Water Use	200 gallons	Concrete / cement mixing and equipment		
Public Water Ose		decontamination		
Water to off-site	120 gallons	Monitoring well development and sampling		
wastewater treatment		purge water		
Posyclad / roused solid	2 tons	Soil cuttings from monitoring well and vapor		
Recycled / reused solid		point installation to be put underneath cover		
waste		system during construction		
Solid waste to offsite non-	0.1 tons	General refuse including PPE, sample liners,		
hazardous waste landfill		etc.		
Off-site laboratory	829 samples	Environmental media campling		
analyses	oza sampies	Environmental media sampling		

The following table provides a summary of the environmental footprint.

Table 4-2: Environmental Footprint Summary

Activity	Total Energy (MMBtu)	lbs CO ₂	lbs NOx	lbs SOx	lbs PM	lbs HAPs
On-Site Investigation	21	3,423	24	0	2	0
Grid Electricity Generation	0.08	13	0	0	0	0
Transportation	69	11,185	83	3	2	0
Off-Site Components	79	10,098	164	377	57	41
Total	169	24,719	271	380	61	41

MMBtu - Metric Million British Thermal Unit

CO₂ – Carbon Dioxide

lbs – Pounds

NOx – Nitrogen Oxides

SOx – Sulfur Oxides

PM – Particulate Matter

HAP – Hazardous Air Pollutants

The spreadsheets provided in **Appendix B** provide a higher level of detail regarding the inputs and resulting footprint, such as energy usage, greenhouse gas emissions, emissions by remedy component, etc.

5 QUALITY ASSURANCE AND QUALITY CONTROL PROTOCOLS

To ensure that suitable and verifiable data results are obtained from the information collected at the Site, quality assurance procedures are detailed in this section. The project Quality Assurance Project Plan (QAPP) is provided in **Appendix C**.

During the RI the NYSDEC may split any waste, soil, groundwater, or air sample.

5.1 Sampling Methods, Analytical Procedures and Documentation

5.1.1 Sampling Methods

Sampling procedures will be conducted consistent with the NYSDEC *Sampling Guidelines* and *Protocols Manual*. Collection of representative samples will include the following procedures:

- Ensuring that the sample taken is representative of the material being sampled;
- Using proper sampling, handling and preservation techniques;
- Properly identifying the collected samples and documenting their collection in field records;
- Maintaining chain-of-custody; and
- Properly preserving samples after collection.

Soil Sampling

Soil sampling will be performed using two methods: (1) field screening using a PID; and (2) grab samples. Whether soil samples are collected from direct-push rig sleeves or split-spoons, they will be collected as grab samples that are split and placed into jars supplied by the laboratory as well as into individual zip-lock bags for screening. Screening soil samples will be allowed to sit in sealed zip-lock bag for a short period of time (minimum of five minutes). Head space measurements will then be taken from each zip-lock bag. To prevent cross contamination, zip-lock bags will not be reused and will be properly disposed. Calibration of electronic field screening equipment will be completed daily and will be done to manufacturer's specifications.

As detailed in the *Sampling Guidelines and Protocols Manual*, grab samples will be placed in two to 16 ounce wide-mouth, plastic or glass jars, as provided by the lab. Sample jars will immediately be placed on ice in a cooler. The soil will be analyzed on a standard turnaround time.

Water Sampling

Groundwater sampling will be conducted consistent with NYSDEC and USEPA guidance for low flow purging and sampling, as described in **Section 4.1.4.**

Water samples will be collected via pouring directly into pre-cleaned bottles provided by the laboratory and immediately placing the bottles on ice. The bottles and associated preservatives used, if any, will be based on the requirements of the analytical methods. The water will be analyzed for VOC, SVOC, PCBs, 1,4-dioxane, PFAS, pesticides and metals on a standard turnaround time. Pesticides / herbicides, PCBs, cyanide, and hexavalent chromium will be analyzed at a reduced frequency as detailed in the above sections. 1,4-dioxane and PFAS will be analyzed for 100% of the samples for the first round. Second round analytical requirements for 1,4-dioxane and PFAS are contingent on the results of the first round of sampling.

SVI Sampling

SVI sampling will be conducted consistent with the methods described in **Section 4.1.5**Soil Vapor Intrusion Sampling.

Samples will be collected in dedicated canisters provided by the laboratory. The canisters will be based on the requirements of the analytical methods. The samples will be analyzed for TO-15 List VOCs on a standard turnaround time.

QA / QC Sampling

MS / MSD and duplicate samples will be collected from a minimum of 5% of the locations and will be selected randomly. QA / QC samples will not be collected and analyzed for the waste characterization sampling.

Table 5-1: Summary of Estimated Sampling

Sample Type	Matrix	Est. #	Purpose
Surface Soil	Soil	12	Characterization
HFM	Soil	18	Characterization
Native Soil	Soil	18	Confirmatory
Spill No. 23-00933 Area	Soil	12	Delineation
Air / Soil Vapor	Air / Vapor	18	Characterization
Groundwater	Water	14	Characterization
Duplicate Soil	Soil	3	QA / QC
Duplicate Groundwater	Water	2	QA / QC
MS / MSD – Soil	Soil	6	QA / QC
MS / MSD – Water	Water	4	QA / QC
Trip Blank – Water	Water	2	QA / QC
Equipment Blank – Water	Water	2	QA / QC
Total		111	

5.1.2 Analytical Procedures

Laboratory Analysis

Laboratory analysis will be conducted by a third-party laboratory that is accredited by the NYSDOH ELAP. Laboratory analytical methods will include the most current NYSDEC Analytical Services Protocol (ASP).

Soil, groundwater, and SVI samples sent to a certified laboratory will be analyzed in accordance with EPA SW-846 methodology. A combination of the following contaminants will be analyzed:

- Total Petroleum Hydrocarbons (USEPA Method 8015)
- TCL VOCs + 10 TICs, including 1,4-dioxane (USEPA Method 8260);
- TCL SVOCs + 20 TICs (USEPA Method 8270 and 8270-SIM);
- TCL Pesticides (USEPA Method 8081)
- Herbicides (USEPA Method 8151);

- TCL PCBs (USEPA Method 8082);
- TAL Metals, including mercury and cyanide (USEPA Method 6010, 6020, 7470, 7471, and 9010 / 9012);
- Hexavalent Chromium (USEPA 7196)
- PFAS (USEPA Method 1633)
- SVI VOCs (USEPA Method TO-15 and TO-15 SIM)

Category B deliverables will be requested to be used in a third-party data validation.

Data Usability

DUSR will be performed by a third-party data consultant using the most recent methods and criteria from the USEPA. The DUSR will assess all sample analytical data, blanks, duplicates and laboratory control samples and evaluate the completeness of the data package. Waste characterization samples will not be validated.

5.1.3 Documentation

Custody Procedures

As outlined in NYSDEC *Sampling Guidelines and Protocols*, a sample is in custody under the following conditions:

- It is in your actual possession;
- It is in your view after being in your physical possession;
- It was in your possession and then you locked or sealed it up to prevent tampering; or
- It is in a secure area.

The environmental professional will maintain all chain-of-custody documents that will be completed for all samples that will leave the Site to be tested in the laboratory.

Community Air Monitoring

Air monitoring will be conducted in the work zone for on-site health and safety. Air monitoring will be conducted during active invasive activities periods, such as test boring advancement, test pitting, and well installation. The monitoring will include dust and VOC screening. The specifics of the air monitoring procedures and criteria are detailed in the CAMP in **Appendix D** and Health and Safety Plan (HASP) in **Appendix E**.

Odors generated from RI activities, which are discernable off-site are not expected. The proposed intrusive work is minor and limited to soil borings and groundwater monitoring well installation. The maximum exposed area is approximately 4.5 inches in diameter for the monitoring well borehole. After extraction and initial screening, soil will be stored in Ziploc bags for further screening and then be placed in sampling glassware. Excess soil will be containerized. The boring will be backfilled. As such, soil causing odors will be quickly addressed and mitigated as part of routine handling procedures. If needed, odor neutralizing sleeves such as Atmos RusScent Sleeves or equivalent will be placed at the Site perimeter.

Daily CAMP reports will be provided to NYSDEC and NYSDOH project managers. The reports will consist of figures showing work zones and monitoring stations and downloaded CAMP data. The daily reports will summarize any CAMP exceedances and the corrective actions taken. Any CAMP exceedances will be reported to NYSDEC and NYSDOH project managers within one business day.

6 HEALTH AND SAFETY

To verify the safety of the workers and the local community during the performance of the work, monitoring practices of the work environment will be in place during all phases of RI activities. A HASP was prepared that details procedures for maintaining safe working conditions and minimizing the potential for exposure to hazardous material. The HASP is provided in **Appendix E**.

Air monitoring during RI activities will be conducted using a PID and an aerosol particle meter. Air monitoring will be conducted in the work zone for on-site health and safety. Details on air monitoring are provided in the CAMP. The CAMP is provided in **Appendix D**.

7 FISH AND WILDLIFE RESOURCES IMPACT ANALYSIS

The Site and surrounding area consists of densely developed urban land in the City of Syracuse. The Site was developed for industrial and commercial use in the early 1900s. The Site is approximately 2.65 acres in size, which includes a large parking lot on the east side of the Site buildings. Due to development and demolition activities throughout the 1900s, the subsurface of the Site consists of approximately six to nine feet of HFM.

The NYSDEC Online EAF Mapper was utilized to determine if there are significant natural communities, endangered species, or threatened species on the Site. The land approximately one-quarter of a mile in each cardinal direction from the Site was searched. According to the EAF Mapper, no designated significant natural communities, endangered species, or threatened species were identified within the vicinity of the Site.

Therefore, there are no ecological resources present on the Site and, consequently, no fish and wildlife resource impacts have been identified.

8 REPORTING

Based on the results of the work described above, a report will be prepared to describe the methodologies and results of the RI. The RIR will describe:

- Investigative methods;
- Observations and findings;
- Comparison of soil sample results to SCO's;
- Comparison of groundwater sample results to USEPA TOGS values;
- Comparison of SVI sample results to NYSDOH air guideline values;
- Results of the community air monitoring program;
- Analytical results;
- A qualitative human exposure assessment;
- Map providing all public and private drinking water sources if emerging contaminant concentrations exceed TOGS values;
- Fate and transport analysis of contaminants; and
- Conceptual Site model.

If there are any deviations from the approved RIWP, a detailed description of the deviation(s) will be included in the RIR.

The document will be submitted to the NYSDEC for review and approval.

9 SCHEDULE

It is assumed that NYSDEC will promptly review and provide comments on this RIWP and future reports (i.e., RIR, AAR / RAWP, etc.) within 45 days of submission. Below is an anticipated schedule of milestones for the remediation of the Site.

Estimated Project Schedule:

January 2024 BCP Application Submission

July 2024 BCA Executed / CPP, RIWP, and Interim Site Management

Plan (ISMP) Submission

November 2024 RIWP and ISMP Approved

November 2024 RI commenced

February 2025 RIR Submission and Approval

Spring 2025 AAR and Remedial Action Work Plan (RAWP) Submission and

Approval

Spring / Summer 2025 Decision Document

Spring / Summer 2025 Construction / Remediation Commencement

Fall 2025 Site Management Plan (SMP) / Final Engineering Report (FER)

Submission


Fall / Winter 2025 SMP / FER DEC Comments & Necessary Edits

Winter 2025 SMP and FER Approval

Winter 2025 Certificate of Completion (COC) Issued


The schedule does not account for the possibility of Interim Remedial Measures (IRMs). If during the RI, impacts are identified that can readily be addressed by IRMs, the schedule will be updated accordingly.

- Figure 1: Site Location Map
- Figure 2: Site Map
- Figure 3: Surface Soil Sampling Results
- **Figure 4:** Subsurface Soil Sampling Results
- **Figure 5:** Groundwater Sampling Results
- Figure 6: Proposed Surface Soil Sample Locations
- Figure 7: Proposed Soil Boring Locations
- Figure 8: Proposed Groundwater Sample Locations
- Figure 9: Proposed Soil Vapor Sampling Locations
- **ST-1, A101 A106:** Proposed Project Plans

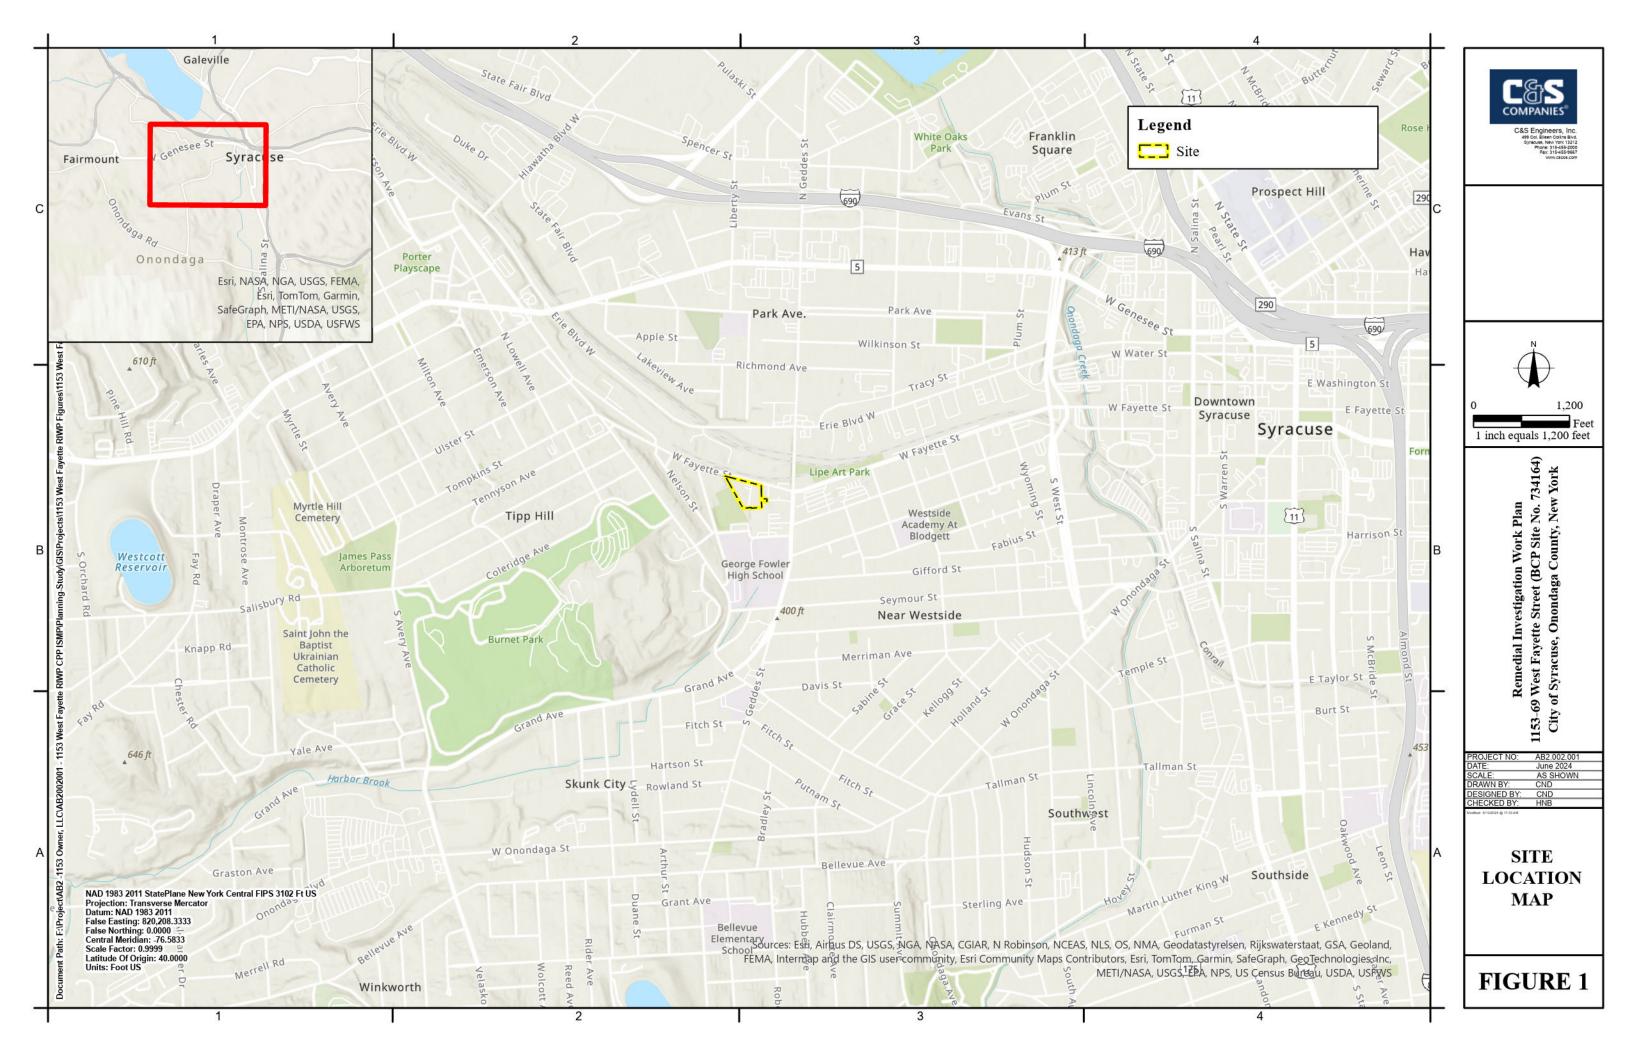






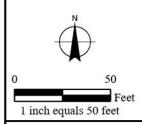


SI	
PROJECT NO:	AB2.002.001
DATE:	June 2024
SCALE:	AS SHOWN
DRAWN BY:	CND
DESIGNED BY:	CND
CHECKED BY:	HNB
Notified: 6/12/2024 (3:11:34 AM	

SITE MAP

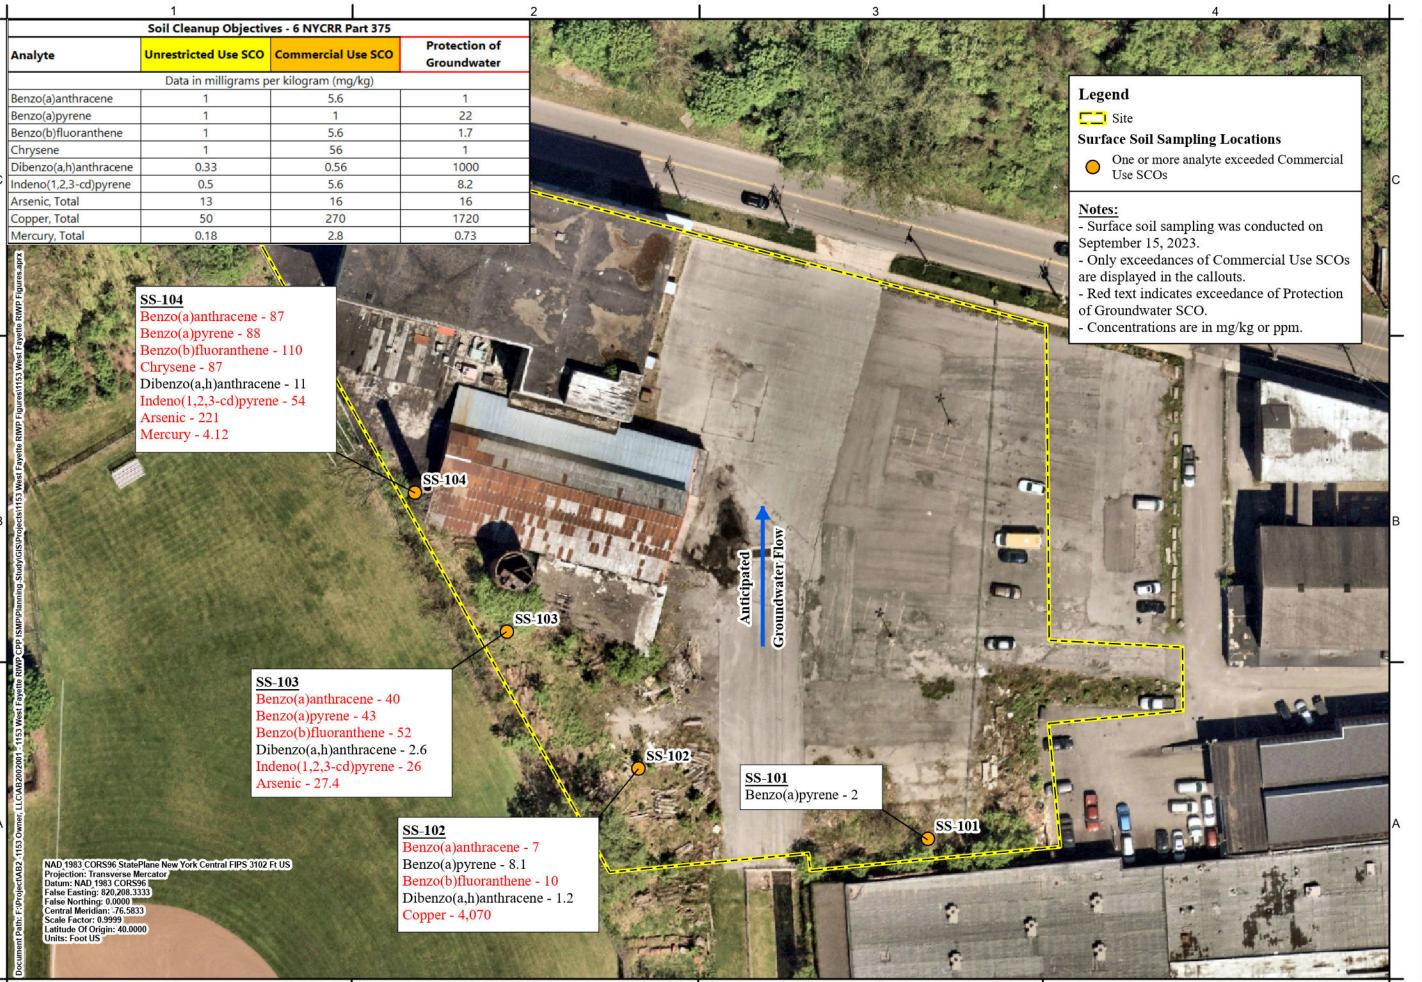




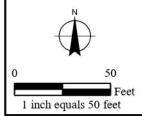


1153-69 West Fayette Street (BCP Site No. 73416

PROJECT NO:	AB2.002.001
DATE:	June 2024
SCALE:	AS SHOWN
DRAWN BY:	CND
DESIGNED BY:	CND
CHECKED BY:	HNB
ModRad: 6/13/0024 (8:2-20 PM	

SURFACE SOIL SAMPLING RESULTS

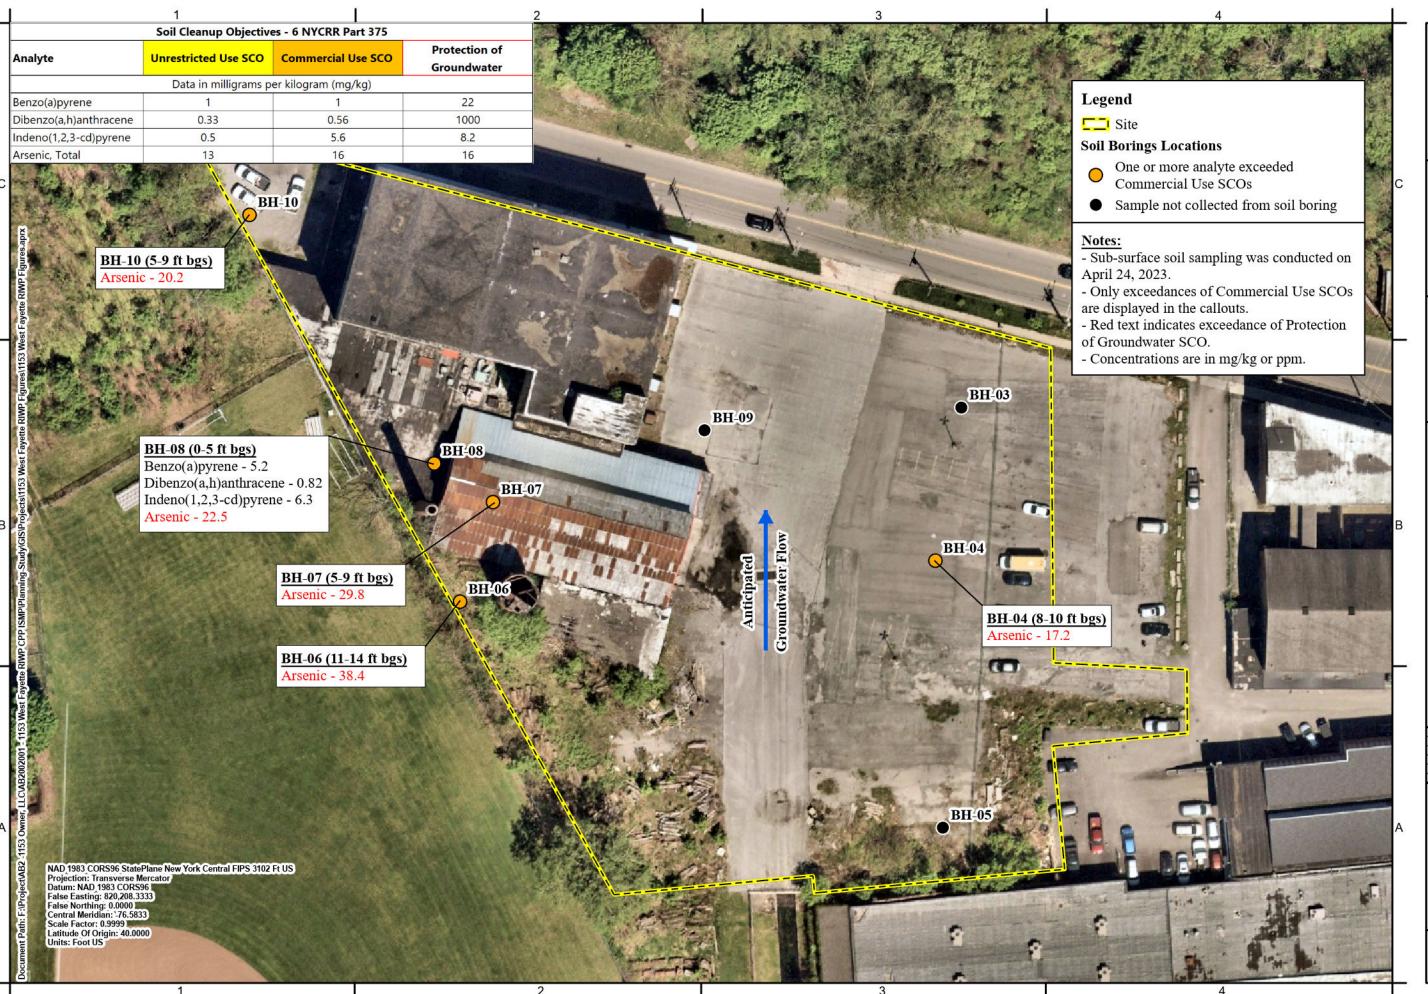




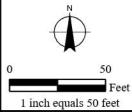


SI	
PROJECT NO:	AB2.002.001
DATE:	June 2024
SCALE:	AS SHOWN
DRAWN BY:	CND
DESIGNED BY:	CND
CHECKED BY:	HNB
Noollee: 6/13/2024 (\$ 2:21 PM	

SUB-SURFACE SOIL SAMPLING DATA

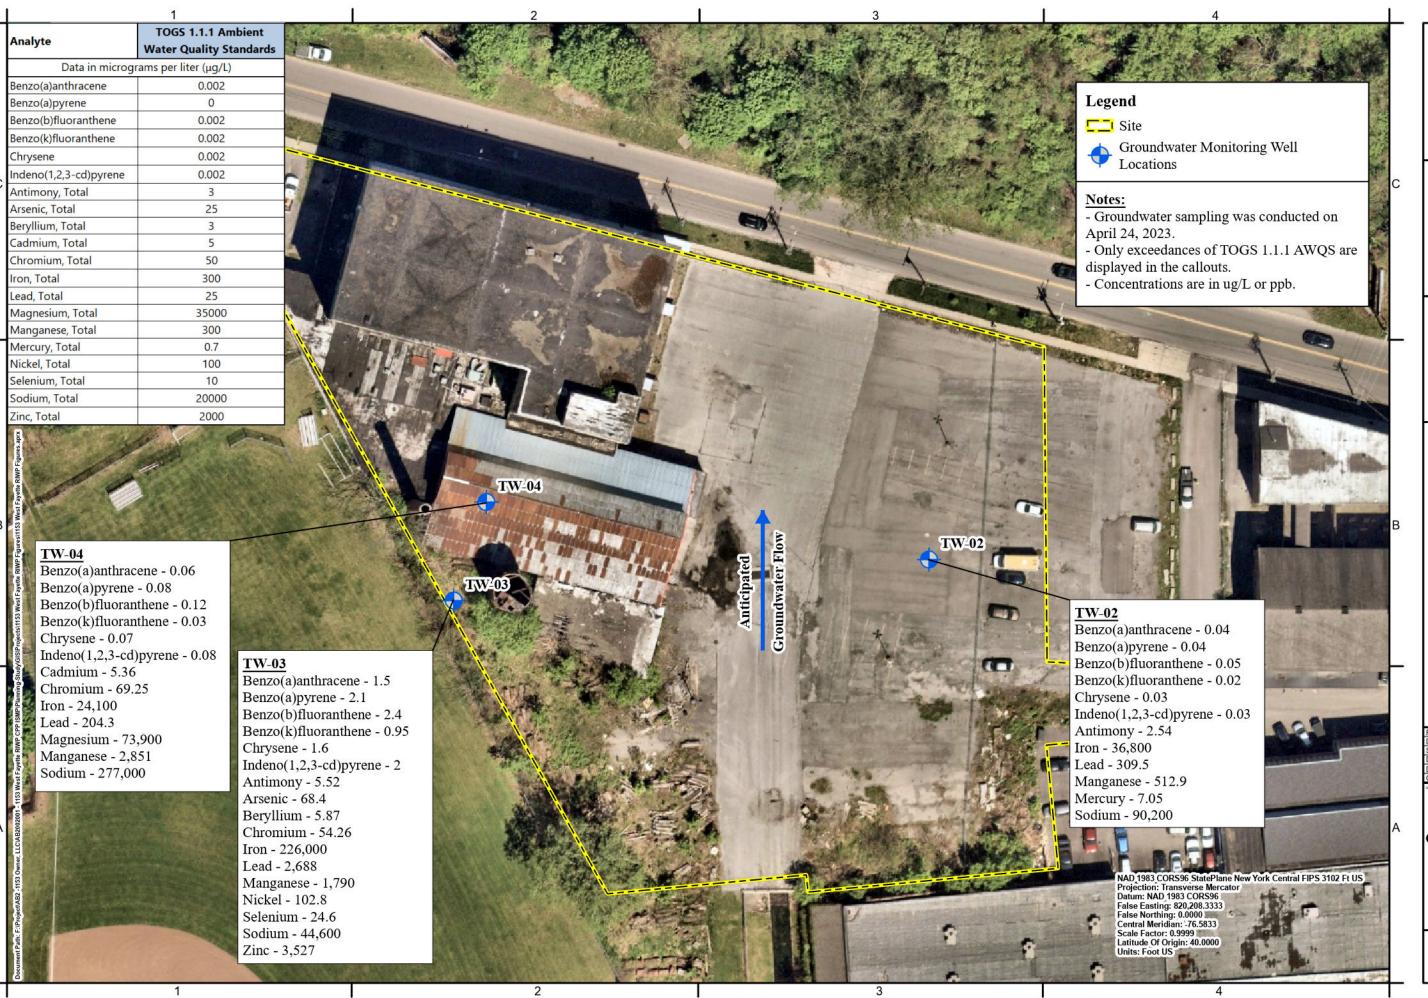



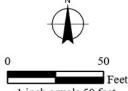


1 inch equals 50 feet

M.		
PROJECT NO:	AB2.002.001	
DATE:	June 2024	
SCALE:	AS SHOWN	
DRAWN BY:	CND	
DESIGNED BY:	CND	
CHECKED BY:	HNB	
Modified 6/13/2024 dt 2-21 PM		

GROUNDWATER **SAMPLING** RESULTS






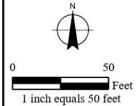


SI .	
PROJECT NO:	AB2.002.001
DATE:	November 2024
SCALE:	AS SHOWN
DRAWN BY:	CND
DESIGNED BY:	CND
CHECKED BY:	HNB
Notified: 11/19/2024 dt 9:08 AM	

PROPOSED
SURFACE SOIL
SAMPLING
LOCATIONS

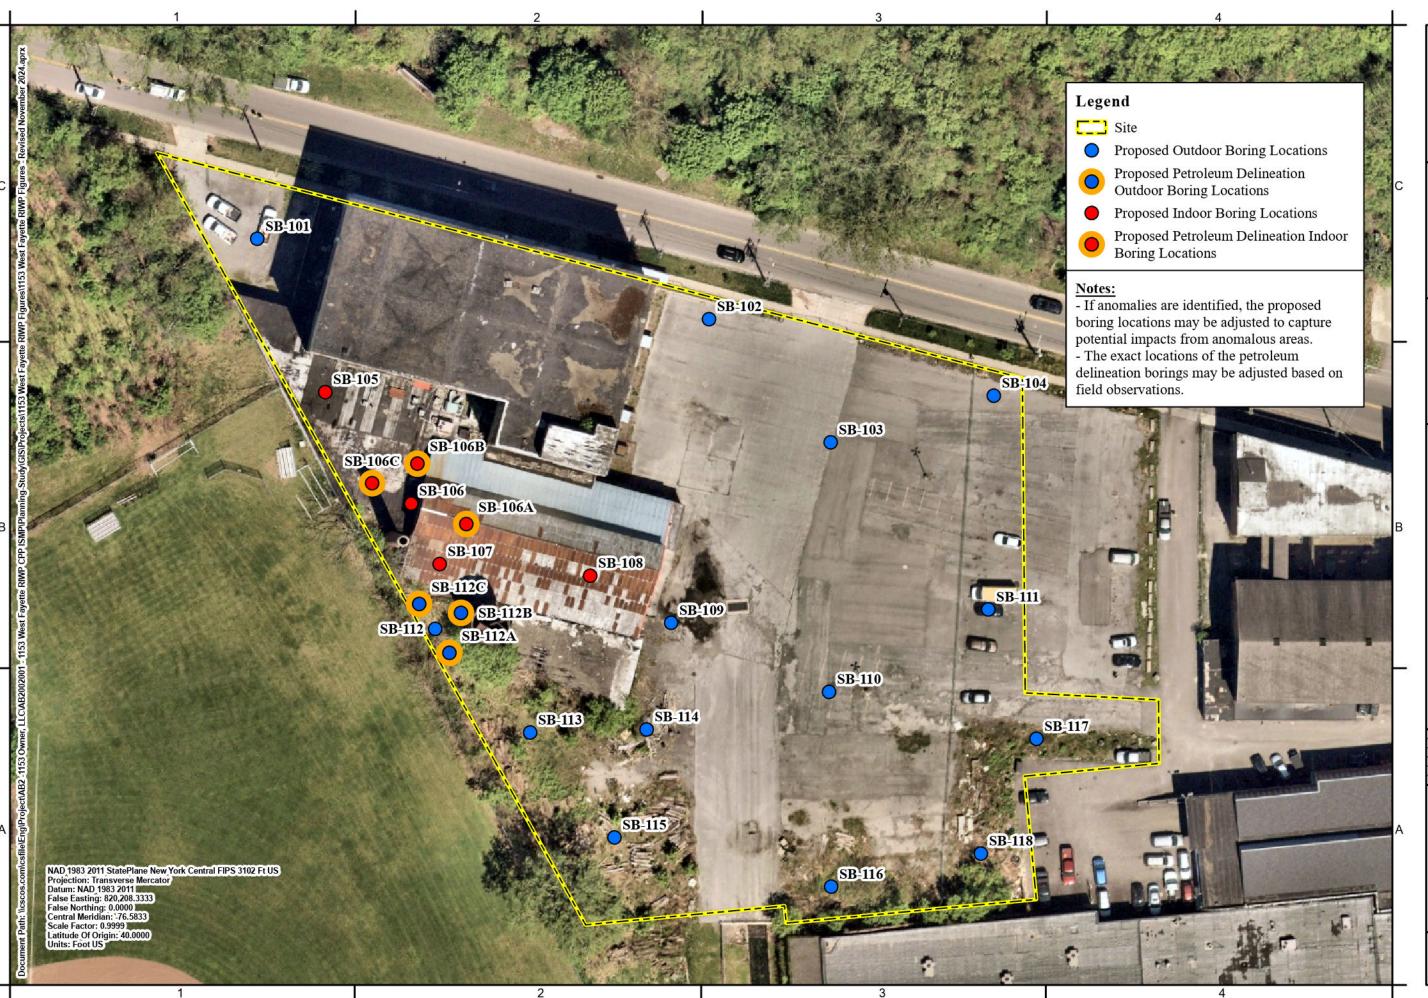



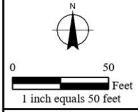


1	
PROJECT NO:	AB2.002.001
DATE:	November 2024
SCALE:	AS SHOWN
DRAWN BY:	CND
DESIGNED BY:	CND
CHECKED BY:	HNB
ModRed: 11/19/2024 dt 9:07 AM	

PROPOSED SOIL BORING LOCATIONS






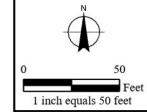


31	
PROJECT NO:	AB2.002.001
DATE:	November 2024
SCALE:	AS SHOWN
DRAWN BY:	CND
DESIGNED BY:	CND
CHECKED BY:	HNB

PROPOSED GROUNDWATER SAMPLE LOCATIONS

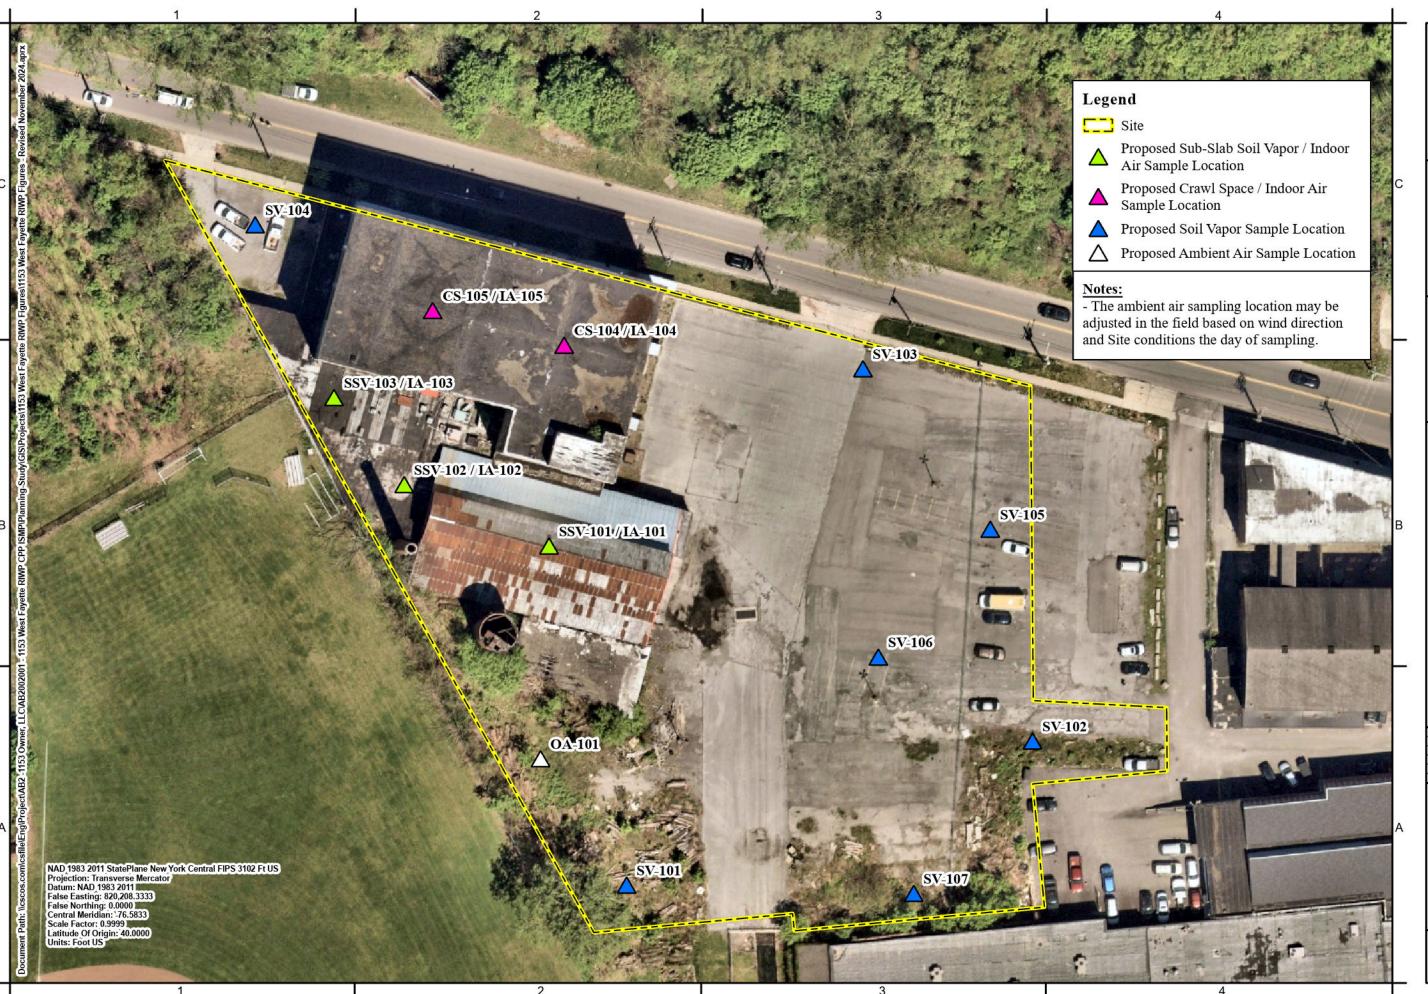



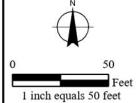

1	
PROJECT NO:	AB2.002.001
DATE:	November 2024
SCALE:	AS SHOWN
DRAWN BY:	CND
DESIGNED BY:	CND
CHECKED BY:	HNB
ModRed: 11/19/2002 /8 9 08 AM	

PROPOSED SOIL VAPOR SAMPLING LOCATIONS



macknight architects

212 north franklin street syracuse, new york 13202 p. 315.424.0018 f. 315.472.3756 macknightarchitects.com

IT IS A VIOLATION OF THE
NEW YORK STATE
EDUCATION LAW FOR ANY
PRESON, UNLESS ACTION
WORT THE DIRECTION OF A
LICENSED REGISTERS AN
ITEM ON THIS DOCUMENT IN
MY WAY.

ARCHITECT, TO ALTER AN TITM ON THIS DOCUMENT IN NOT MAY,

Professional Building 1153 West Fayette Street Syracuse, New York 13202

REVISIONS

NO.	DATE	BY


DATE 8/30/23

SCALE

DRAWN J

SITE PLAN

ST-

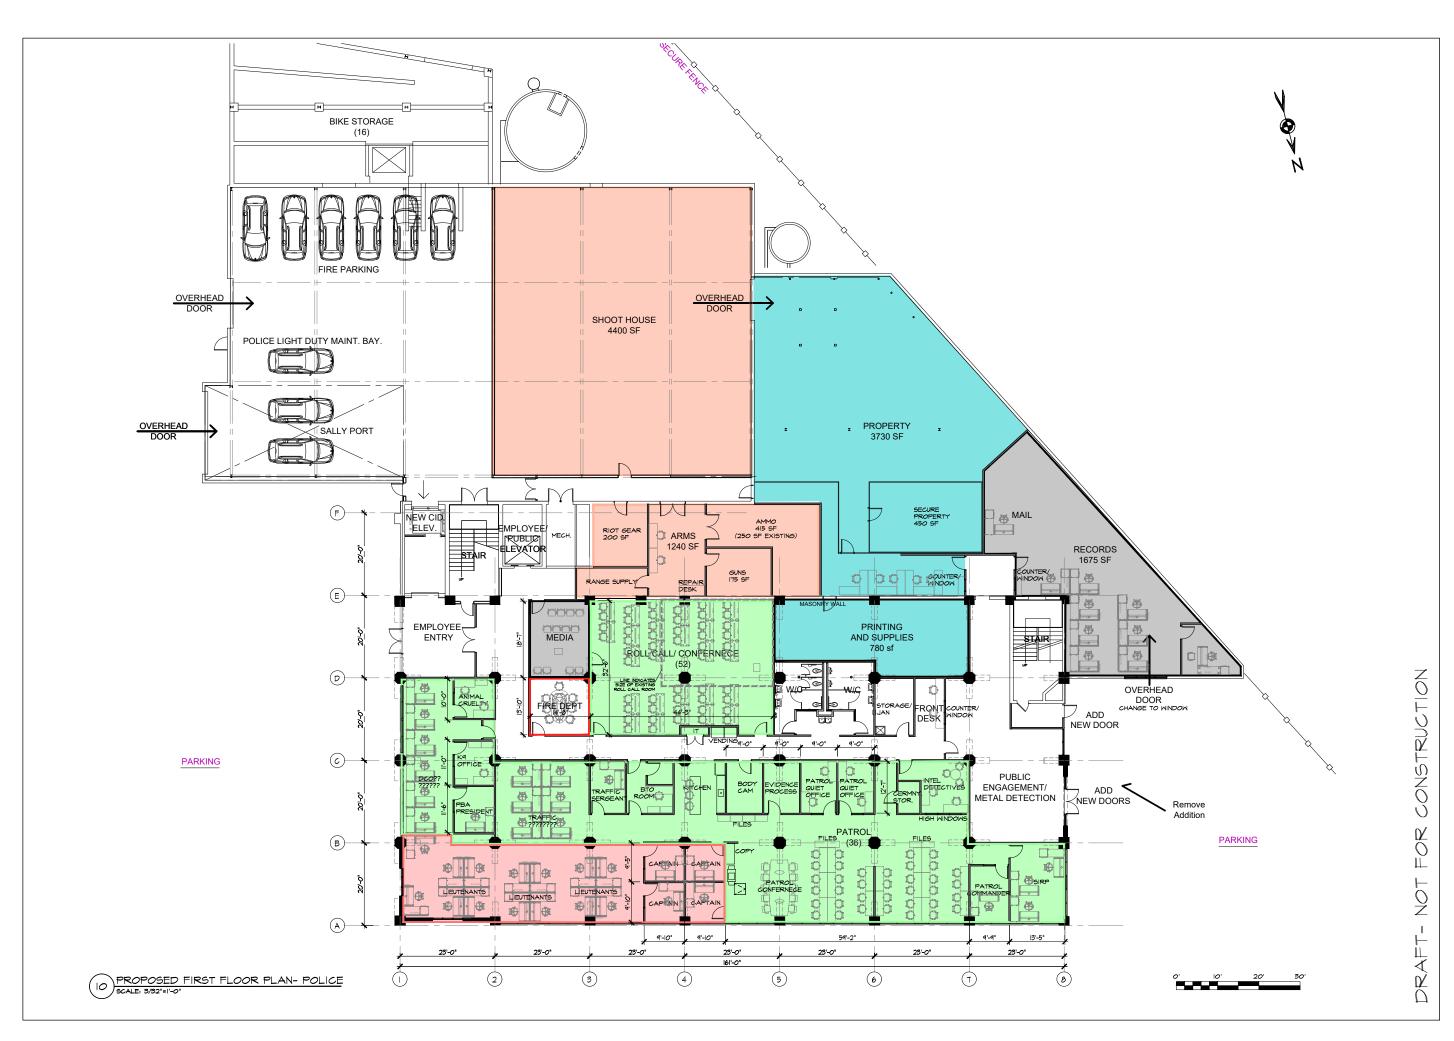

macknight architects

212 north franklin street syracuse, new york 13202 p. 315.424.0018 f. 315.472.3756 macknightarchitects.com

1320 Stroot , 7 7 Fayette Nex Yor 000 1153 West Syracuse, Xest Nest

REVISIONS NO. DATE BY 3 8.31.23 aa 4 9.14.23 aa

DATE SCALE

DRAWN AΑ

FIRST FLOOR PLAN

A-10



macknight architects

212 north franklin street syracuse, new york 13202 p. 315.424.0018 f. 315.472.3756 macknightarchitects.com

Street * 320 , 7 7 Fayette Nex Yor 5 1153 West Syracuse, Xest Nest

CONSTRUCTION

 $O \longrightarrow O$

. 2


DRAF.

REVISIONS NO. DATE BY 3 8.31.23 aa 4 9.14.23 aa


8.14.23 DATE

SCALE DRAWN

SECOND FLOOR PLAN A-102

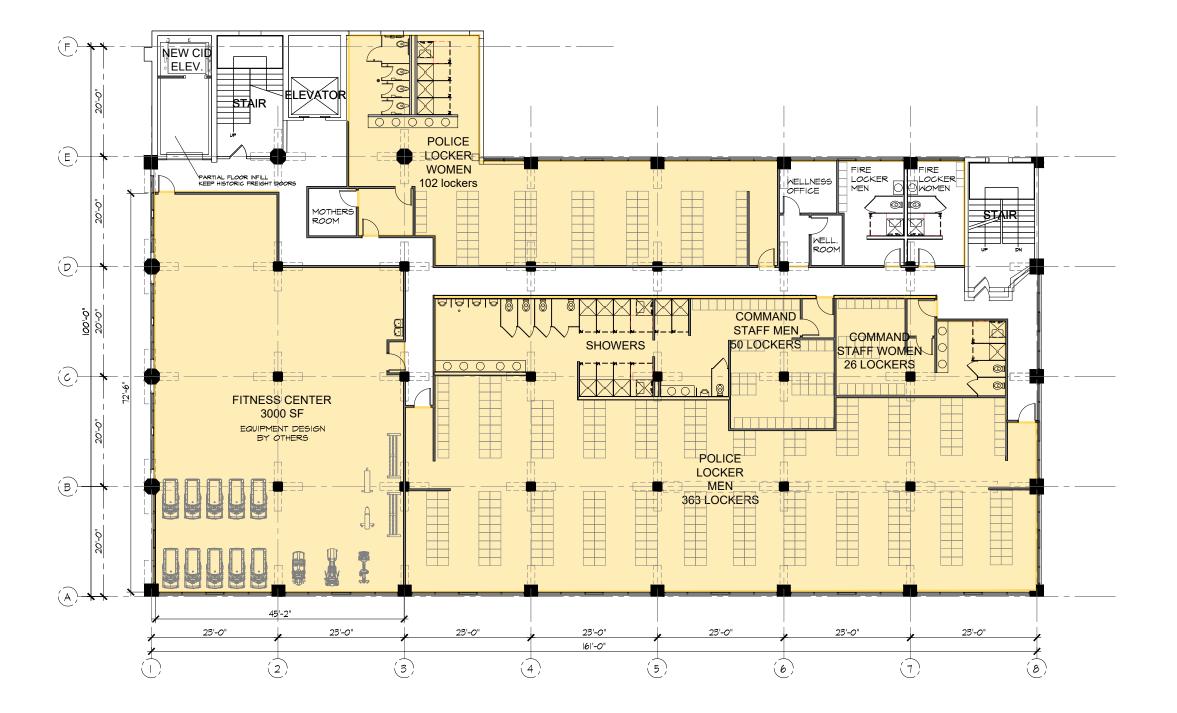

PROPOSED SECOND FLOOR PLAN
SCALE: 1/8"=1"-0"

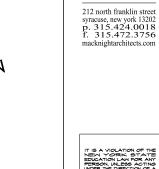

macknight architects

Street * 320 ,0 7 7 Fayette Nex Yor 1153 Mest Syracuse,

REVISIONS

CONSTRUCTION

 $O \longrightarrow O$

. 2

 $\stackrel{\perp}{\not \perp}$

 \overrightarrow{U}


NO. DATE BY 3 8.31.23 aa 4 9.14.23 aa

DATE

SCALE DRAWN

3RD FLOOR PROPOSED PLAN

A-103

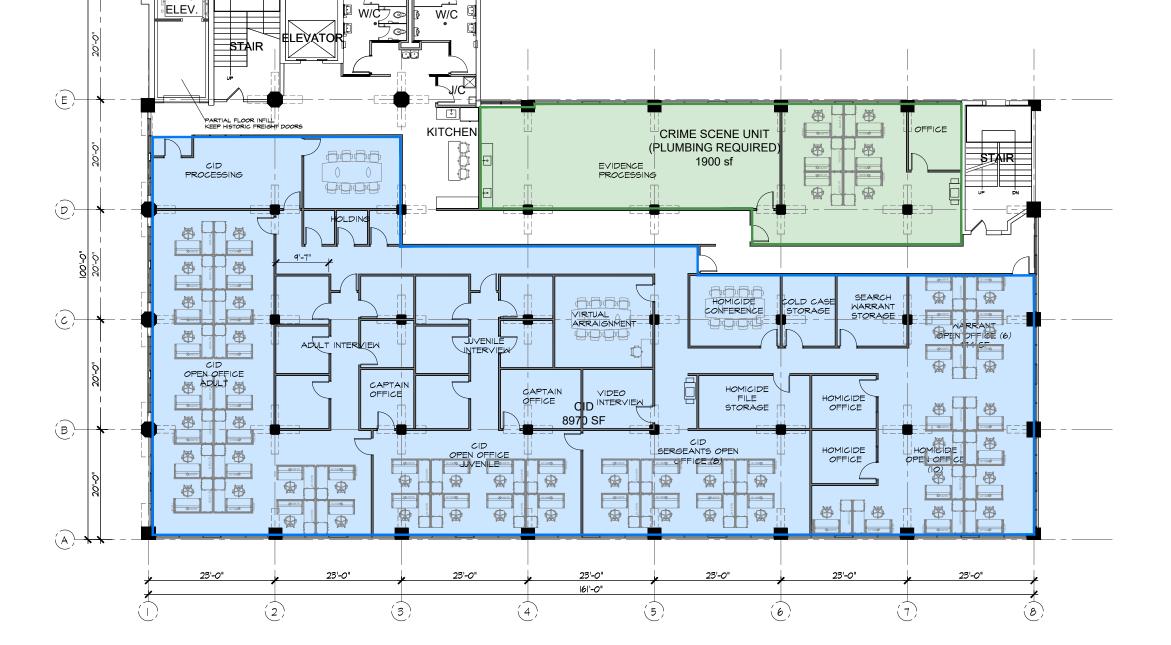

NEW CID

PROPOSED THIRD FLOOR PLAN- POLICE SCALE: 1/8"=1"-0"

Street * 320 ,0 7 7 Fayette New Yor 5 1153 Mest Syracuse,

REVISIONS

CONSTRUCTION

 $O \longrightarrow O$

. 2

DRAF.

NO. DATE BY 3 8.31.23 aa 4 9.14.23 aa


8.14.23 DATE

SCALE


DRAWN AΑ

FOURTH FLOOR

PLAN A=104

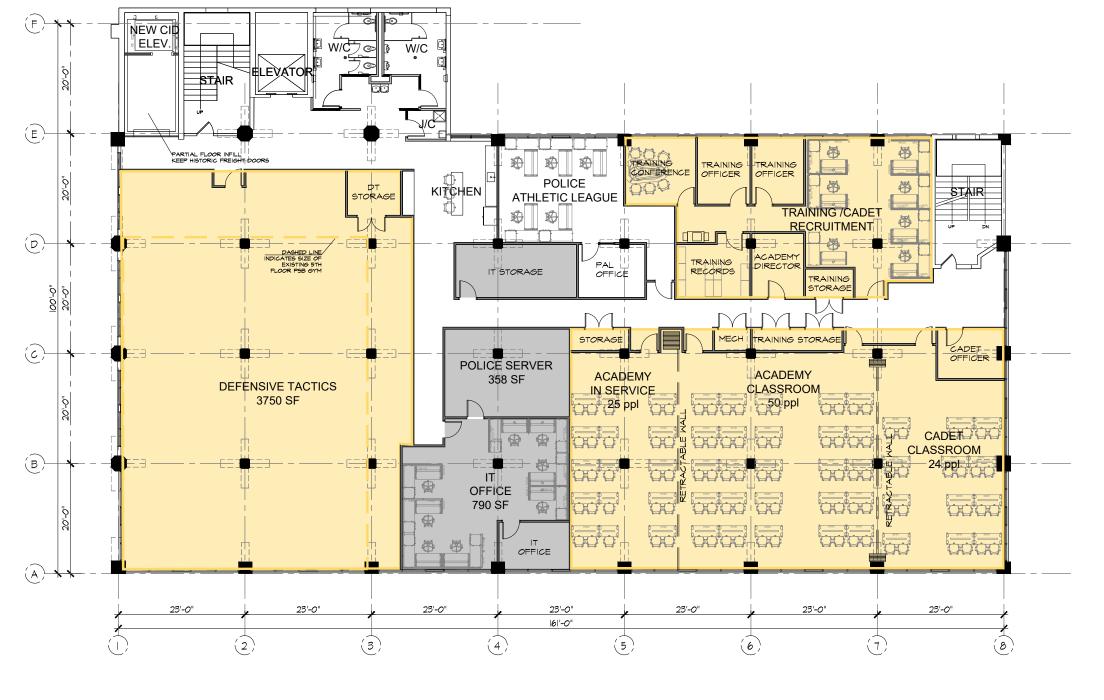

PROPOSED FOURTH FLOOR PLAN- POLICE
SCALE, 1/8"=1"-0"

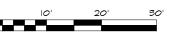

212 north franklin street syracuse, new york 13202 p. 315.424.0018 f. 315.472.3756 macknightarchitects.com

0 \subseteq

Street k 13202 0 7 7 Fayette Nex Yor 1153 Mest Syracuse, ω \mathbb{I}

CONSTRUCTION

 $O \longrightarrow O$

Š

 $\stackrel{\perp}{\not \perp}$

 \overrightarrow{U}

REVISIONS NO. DATE BY 3 8.31.23 aa 4 9.14.23 aa

DATE

SCALE DRAWN AΑ

FIFTH FLOOR

PLAN A-105





PROPOSED FIFTH FLOOR PLAN- POLICE OPTION |

SCALE: 1/8"=1"-0"



Street * 320 ,0 7 7 Fayette New Yor 1153 West Syracuse, Xest Nest

macknight architects

212 north franklin street syracuse, new york 13202 p. 315.424.0018 f. 315.472.3756 macknightarchitects.com

REVISIONS

CONSTRUCTION

 $O \longrightarrow O$

Š

DRAFT


NO. DATE BY 3 8.31.23 aa 4 9.14.23 aa

DATE

SCALE

DRAWN

SIXTH FLOOR PLAN A-106

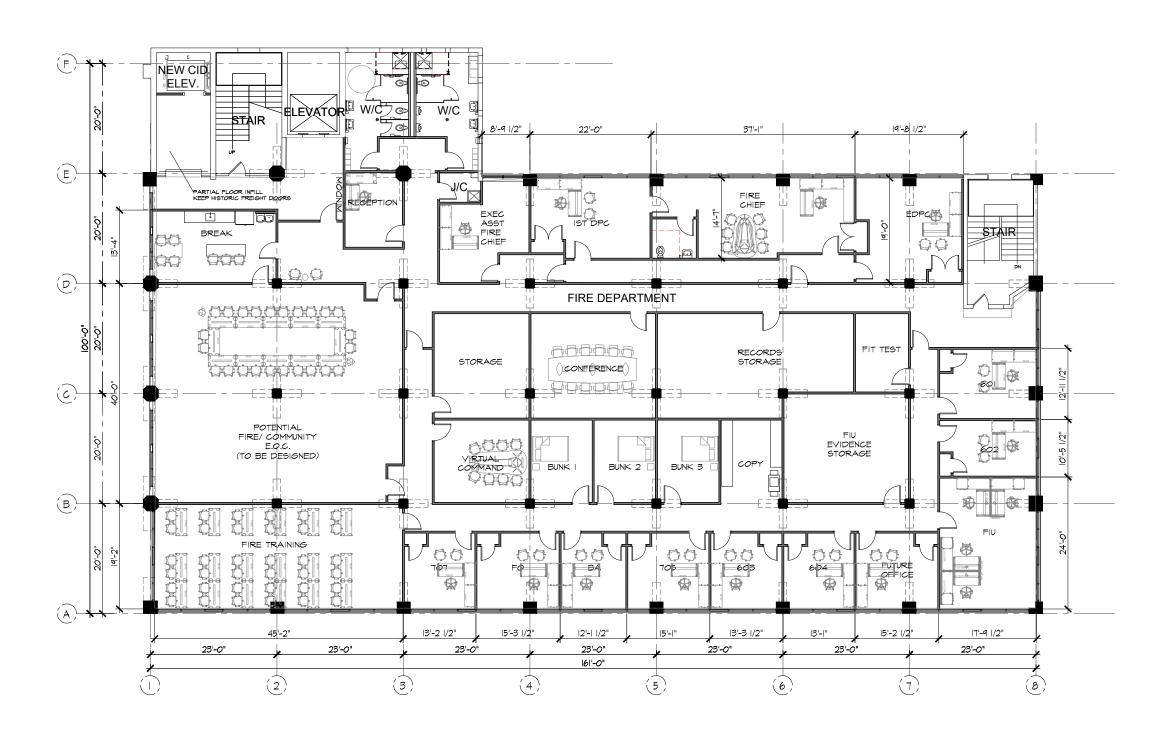

PROPOSED SIXTH FLOOR PLAN- FIRE SCALE: 1/8"=1'-0"

TABLES

Table 1: Proposed Remedial Investigation Sampling Program

Table 1 – Proposed Remedial Investigation Sampling Program			
Task	Location	Number of Samples	Lab Analysis
Surface Soil Samples	Site-wide for areas proposed to be pervious (i.e. without asphalt or buildings)	12	TCL VOCs + 10 TICs (including 1,4-dioxane), TCL SVOCs + 20 TICs, TCL pesticides, herbicides, TCL PCBs, TAL metals (including mercury and cyanide), Hexavalent Chromium, PFAS
Historic Fill Samples	Site-wide	18	TPH, TCL VOCs + 10 TICs (including 1,4-dioxane), TCL SVOCs + 20 TICs, TCL pesticides, herbicides, TCL PCBs, TAL metals (including mercury and cyanide), Hexavalent Chromium, PFAS
Native Soil Samples	Site-wide	18	TCL VOCs + 10 TICs (including 1,4-dioxane), TCL SVOCs + 20 TICs, TCL pesticides, herbicides, TCL PCBs, TAL metals (including mercury and cyanide), Hexavalent Chromium, PFAS
Historic Fill Samples	Spill No. 23-00933 Area	6	TCL VOCs + 10 TICs (excluding 1,4-dioxane), TCL SVOCs + 20 TICs
Native Soil Samples	Spill No. 23-00933 Area	6	TCL VOCs + 10 TICs (excluding 1,4-dioxane), TCL SVOCs + 20 TICs
Groundwater Samples	Site-wide	14	TCL VOCs + 10 TICs (including 1,4-dioxane 1st round, 2nd round contingent on 1st round results), TCL SVOCs + 20 TICs, TCL pesticides, herbicides, TCL PCBs, TAL metals (total and dissolved, including mercury and cyanide), Hexavalent Chromium, PFAS 1st round (2nd round sampling contingent on 1st round results)
Sub-Slab Soil Gas / Crawl Space Air Samples	Buildings	5	TO-15 and TO-15 SIM VOCs
Indoor Air Samples	Buildings	5	TO-15 and TO-15 SIM VOCs
Soil Vapor Samples	Site Periphery	7	TO-15 and TO-15 SIM VOCs
Outdoor Air Sample	Ambient Air	1	TO-15 and TO-15 SIM VOCs

APPENDICES

Appendix A: Environmental Reports

Appendix B: BMP Tracking Form and NYSDEC Form A

Appendix C: Quality Assurance Project Plan **Appendix D:** Community Air Monitoring Plan

Appendix E: Health and Safety Plan

APPENDIX A

Environmental Reports



Phase I Environmental Site Assessment

1153 West Fayette Street City of Syracuse, Onondaga County, New York,

Prepared for:

Lahinch Group, LLC 449-53 South Salina Street Syracuse, New York, 13202

TABLE OF CONTENTS

	<u>Page</u>
ACR	ONYMSiii
EXE	CUTIVE SUMMARYiv
1.0	INTRODUCTION1
1.1.	Purpose 1
1.2.	Scope of Services
1.3.	User Reliance3
2.0	SUBJECT PROPERTY DESCRIPTION
2.1.	Location, Use, and Description4
2.2.	Description of Subject Property Improvements and Utilities4
2.3.	Current Uses of Adjoining Properties4
3.0	PHYSICAL SETTING6
3.1.	Physical Setting Description6
4.0	USER PROVIDED INFORMATION
5.0	HISTORICAL USE ASSESSMENT9
5.1.	Historical Use Information on Subject Property and Adjoining Properties9
5.2.	Historical Fire Insurance Mapping9
5.3.	Historical Topographic Mapping12
5.4.	Historical Aerial Photography13
5.5.	City Directory Search16
5.6.	Recorded Land Title Records21
5.7.	Other Historical Sources21
5.8.	Historical Use Summary22
6.0	RECORDS REVIEW
6.1.	Standard Environmental Record Sources25
6.2.	Subject Property Listings
6.3.	Vapor Encroachment Screening30
6.4.	State and Local Regulatory Environmental Records31
6.5.	Records Review Summary
7.0	INTERVIEWS 33

8.0 8.1. 8.2. 8.3.	Method Subject	ROPERTY RECONNAISSANCElology and Limiting Conditions	35 35
9.0 9.1. 9.2.	Data Fa	AND OPINIONSilurep	42
10.0 10.1.		ONSon Additional Investigation	
11.0 REFERENCES 44			
12.1. 12.2. 12.3. 12.4.	Limitation Non-Sc Signification Special	NS, EXCEPTIONS, ASSUMPTIONS, AND SPECIAL CONDITIONS	45 45 46 47
13.0 SIGNATURES AND QUALIFICATIONS OF ENVIRONMENTAL PROFESSIONALS 48			
FIGURES			
APPI	ENDICES		
Appendix A		Environmental Database Provider Documents: Physical Setting Report Fire Insurance Maps Historic Topographic Mapping City Directory Report Historical Aerial Photography Database Search Report Vapor Screening Report	
Appendix B Appendix C		Client / User Questionnaire	
Appendix D		Subject Property Photographs Historical Reports	

April 2023 ii | P a g e

ACRONYMS

AAI - All Appropriate Inquires

ACM - Asbestos Containing Materials

AST - Aboveground Storage Tank

ASTM - American Society for Testing Materials

AUL - Activity and Use Limitation

BCP - Brownfield Cleanup Program

BGS - Below Ground Surface

BTEX - Benzene, Toluene, Ethylbenzene, Xylene

CBS - Chemical Bulk Storage

CERCLA - Comprehensive Environmental Response, Compensation, and Liability Act

CREC - Controlled Recognized Environmental Condition

EDR - Environmental Data Resources

EP - Environmental Professional

ERIS - Environmental Risk Information Service

FIM - Fire Insurance Map

FOIL - Freedom of Information Law

GIS - Geographic Information System

GPR - Ground Penetrating Radar

HREC - Historical Recognized Environmental Condition

LBP - Lead Based Paint

LUST / LTank - Leaking Underground Storage Tank Site

MSL - Mean Sea Level

NAPL - Non-Aqueous Phase Liquid

NFA - No Further Action

NPL - National Priority List

NRCS - Natural Resource Conservation Service

NY Spills - NYSDEC Spill Site

NYSDEC - New York State Department of Environmental Conservation

OHSA - Occupational Safety and Health Administration

PAH - Polycyclic Aromatic Hydrocarbon

PBS - Petroleum Bulk Storage

PCB - Polychlorinated biphenyl

PFAS - Per- and polyfluoroalkyl substance

Phase I ESA - Phase I Environmental Site Assessment

Phase II ESA - Phase II Environmental Site Assessment

PPB - Parts Per Billion

PPM - Parts Per Million

PSR - Physical Setting Report

REC - Recognized Environmental Condition

RCRA - Resource Conservation and Recovery Act

SHWS - State Hazardous Waste Site

SSDS - Sub-Slab Depressurization System

SVOC – Semi-volatile Organic Compound

TPH - Total Petroleum Hydrocarbon

TSD - Treatment Storage and Disposal Facility

USDA - United States Department of Agriculture

USEPA - United States Environmental Protection Agency

USGS - United States Geological Service

UST - Underground Storage Tank

VEC - Vapor Encroachment Condition

VI - Vapor Intrusion

VOC - Volatile Organic Compound

April 2023 iii | Page

EXECUTIVE SUMMARY

At the request of Lahinch Group, LLC, C&S Engineers, Inc. (C&S) has completed this Phase I Environmental Site Assessment report of the Subject Property identified as Syracuse Tax Map ID No. 099.-03-02.0, which is located at 1153 West Fayette Street, Syracuse, New York. The Subject Property is 5.6 acres in area and is owned by The Cosmopolitan 1153, LLC. The Subject Property is developed with a 92,113 square foot, six-story building with an adjoining 11,060 square foot single-story building. The buildings were historically used for manufacturing purposes but have most recently been used as mixed office space, storage space, and commercial space.

The observations made during C&S' March 6, 2023 Subject Property reconnaissance are included in latter sections of this report. The remainder of this report includes information collected from various local, state, and federal agencies, interviews, user-provided information, and reasonably ascertainable historical records such as tax records, aerial photographs, fire-insurance maps, local city directories, and topographic maps.

Based on the results of this Phase I ESA, the following findings and opinions are provided:

Findings and Opinions:

C&S Engineers, Inc. completed this Phase I Environmental Site Assessment consistent with the scope and limitations of ASTM E 1527-21. Based on information gathered during the course of this Phase I Environmental Site Assessment of the Subject Property, including a database search report, the site reconnaissance, and interviews documented in this report, the following has been identified:

- The Subject Property is identified as Syracuse Tax Map ID No. 099.-03-02.0, which is located at 1153 West Fayette Street, Syracuse, New York. The Subject Property is 5.6 acres in area and is owned by The Cosmopolitan 1153, LLC. The Subject Property consists of a 92,113 square foot six-story building with an adjoining 11,060 square foot single-story building. The buildings were historically used for manufacturing purposes but have most recently been used as mixed office space, storage space, and commercial space.
- The Subject Property and surrounding area have been associated with dense industrial and commercial development since at least the early 1900s, and the area east and southeast of the Subject Property has been used for industrial purposes (including machining operations, paint shop activities, foundry activities, coal combustion) since before 1892. The Subject Property was occupied by a few residential houses, a machine shop, and a lumber shed from at least 1892. Around 1911, the Subject Property began operating as the Kemp & Burpee Manufacturing Company, a large manufacturing facility that produced manure spreaders. These operations included a machine shop, a forge shop, and several painting shops on and near the eastern side of the Subject Property.

April 2023 iv | Page

- In the mid-1900s (sometime between 1938 and 1951), the Kemp & Burpee manufacturing facility was demolished and the six-story industrial building with a single-story addition that exists today was constructed on the western portion of the Subject Property. Between 1956 and 1960, a single-story addition was added to the western side of the buildings. The eastern portion of the Subject Property operated as a parking lot. The industrial facility operated as the Morris Distributing Company (wholesale electrical supplies) between approximately 1951 and 1988. This operation was equipped with an oil house that was located on the west side of the original structure, in an area that is now occupied by the western addition. A coal silo was also present outside the south side of the building dating to at least 1951. The coal storage structure still remains on the Subject Property.
- In the 1990s, the facility housed a variety of industrial and commercial companies including Command Services (computer sales and services), Tegmen (electronic circuit manufacturer), Selco Graphics (printing), and PEACE Inc (non-profit organization). Since the early 2000s, a variety of commercial tenants have occupied the facility.
- Numerous industrial properties have been located within close proximity to the Subject Property since at least 1892, including the Brown Lipe Gear Company (adjoining to the east between 1911 and 1944), Lipe Machine Shop (close proximity to the east between 1892 and 1949), Straight Line Engine Company (close proximity to the southeast between 1894 and 1959), and General Electric / Carrier (close proximity to the south between 1911 and 1959). A rail line has been located immediately to the north of the Subject Property since 1892, along with a roundhouse and large rail yard (adjoining to the west between 1911 and 1971) and a rail yard (close proximity to the northeast between 1925 and 1978). Furthermore, numerous junk yards, retail gasoline service stations, auto repair shops, drycleaners, and coal sales have been located in close proximity to the Subject Property since 1925. In the 1970s, many of the industrial facilities in close proximity to the Subject Property were demolished. Following this demolition, the area to the south and southeast of the Subject Property was redeveloped into a school and shopping center. The Subject Property and surrounding areas are currently developed and occupied.
- The information reviewed is indicative of property types and uses that are likely to have resulted in releases, and therefore warrant deeming the sites RECs with respect to the Subject Property:
 - 1153 West Fayette Street (Subject Property) Former manufacturing facility (including machine shop operation related to manure spreader manufacturing and electronics manufacturing); presence of an oil house near southwest side of building on historic maps from 1951 and 1953; and rail spurs and rail activity across southern portion of the site.
 - 220 South Geddes Street (adjoining property to the south) Former drycleaner.

April 2023 v | Page

- 1117 West Fayette Street (adjoining property to the east) Former manufacturing facility (manufacture of manure spreaders, automotive gears, toy, and sheet metal manufacturing, including machining operations, forge operations, and painting operations).
- 1171 West Fayette Street (adjoining property to the west) Former rail line round house and large rail yard.
- 200 South Geddes Street (close proximity to the east) Former automotive gear manufacturing facility and current steel foundry for furnace manufacturing.
- 208 South Geddes Street (close proximity to the east) Former axle manufacturing facility and machine shop
- 216 218 South Geddes Street (close proximity to the southeast) Former largescale foundry and machine shop involved in engine manufacturing.
- 300 South Geddes Street (close proximity to the south) Former manufacturing facility (including automotives and air conditioning).
- 201, 209, 301 South Geddes Street (close proximity to the southeast) Former and current gasoline stations, auto repair shops, and auto sales shops.
- Based on the reconnaissance of the Subject Property, a REC exists in relation to two very large boilers on the south side of the barn. The boilers are not currently operational but used to run off coal which was potentially stored in the outdoor silo. Large-scale storage of coal and/or the on-site disposal of coal ash, which was historically a common practice at coal-burning facilities, could have contaminated the soil and groundwater on the Subject Property.
- The information provided in the database report identified a number of records associated with the Subject Property and sites adjoining or in proximity to the Subject Property which may pose a REC with respect to the Subject Property. These include:
 - The Subject Property (1153 West Fayette Street) was a former electronics manufacturing facility and warehouse that generated hazardous waste between 1986 and 1994. The generation of hazardous waste could have resulted in releases to the environment, causing potential contamination and vapor encroachment concerns.
 - 220 South Geddes Street is the adjoining property to the south and is 2 feet lower in elevation. This property was a former drycleaner facility. The operation of a drycleaner within the immediate area of the Subject Property causes concern for possible migration of chlorinated solvents and associated vapors.

April 2023 vi | Page

Please refer to Sections 9 and 10 for the complete Findings, Opinions and Conclusions.

April 2023 vii | P a g e

1.0 INTRODUCTION

1.1. Purpose

The purpose of this Phase I Environmental Site Assessment (ESA) is to evaluate whether current or historical activities on or adjacent to the property located at 1153 West Fayette Street, Syracuse, New York (the "Subject Property") may have resulted in contamination of the Subject Property by hazardous materials and/or petroleum products. The presence of or potential for contamination is subsequently referred to in this report as a Recognized Environmental Condition (REC). Specific elements of the Phase I ESA include the identification of:

- Possible environmental contaminants
- The proximity of sensitive receptors
- Past and present uses on or adjacent to the Subject Property that may be a REC
- Hazardous material and waste storage or disposal practices

The work conducted in the process of this Phase I ESA was completed consistent with the applicable guidelines developed in the American Society of Testing Materials (ASTM) Standards E1527-21. The performance of this Phase I ESA is intended to help establish the innocent landowner defense through the identification of potential environmental issues which may affect future development of the Subject Property. Specifically, this practice is intended to permit a user to satisfy one of the requirements to qualify for the innocent landowner, contiguous property owner, or bona fide prospective purchaser limitations on CERCLA liability: that is, the practice that constitutes "all appropriate inquiries into the previous ownership and uses of the subject property consistent with good commercial and customary practice as defined in CERCLA, 42 U.S.C. 9601(35) (B) and 40 C.F.R. Part 312."

It is C&S' understanding that Lahinch Group, LLC requires a Phase I ESA for the Subject Property for the purpose of environmental due diligence in connection with a prospective property acquisition.

ASTM E1527-21 defines three types of RECs as follows:

Recognized Environmental Condition (REC):

"(1) The presence of hazardous substances or petroleum products in, on, or at the Subject Property due to a release to the environment; (2) the likely presence of hazardous substances or petroleum products in, on, or at the Subject Property due to a release or likely release to the environment; or (3) the presence of hazardous substances or petroleum products in, on, or at the Subject Property under conditions that pose a material threat of a future release to the environment. "

Controlled Recognized Environmental Condition (CREC):

"A recognized environmental condition affecting the Subject Property that has been addressed to the satisfaction of the applicable regulatory authority or authorities with hazardous substances or

April 2023 1 | P a g e

petroleum products allowed to remain in place subject to the implementation of required controls (for example, activity and use limitations or other property use limitations)."

Historical Recognized Environmental Condition (HREC):

"A previous release of hazardous substances or petroleum products affecting the Subject Property that has been addressed to the satisfaction of the applicable regulatory authority or authorities and meeting unrestricted use criteria established by the regulatory authority or authorities without subjecting the Subject Property to any controls (for example, activity and use limitations or other property use limitations)."

In addition to defining RECs, ASTM E1527-21 also defines the following terms that may be applicable when assessing a site's environmental risk:

De Minimis Condition:

A *de minimis* condition is defined as a condition related to a release that generally does not present a threat to human health or the environment and that generally would not be the subject of an enforcement action if brought to the attention of appropriate government agencies. These are not considered to be RECs but may warrant consideration.

Business Environmental Risk:

A Business Environmental Risk is a risk which can have a material environmental or environmentally driven impact on the business associated with the current or planned use of a parcel of commercial real estate, not necessarily limited to those environmental issues required to be investigated in this practice.

1.2. Scope of Services

The scope of services for this Phase I Environmental Site Assessment included the following tasks:

- Review of the current and past uses of the Subject Property;
- Review of environmental studies/data readily available for the Subject Property;
- Subject Property reconnaissance to evaluate current conditions;
- Review of state and federal databases:
- Evaluation of the potential environmental impact of adjacent properties on the Subject Property; and
- Interview with state / local agencies and Subject Property owner and / or manager, as available.

The scope of services for the Phase I ESA was described in C&S' agreement with Lahinch Group, LLC signed and dated February 23, 2023.

April 2023 2 | Page

1.3. User Reliance

This report was prepared by C&S expressly and exclusively for use by Lahinch Group, LLC, and its successors and/or assigns. This entity can use and rely upon the information contained in this report, findings, and conclusions. No one else is authorized to rely on this report for any purpose, except to the extent that such reliance is specifically authorized in writing by C&S. Any person who intends to take action, which is in any way related to or affected by the information contained herein, should independently verify all such information.

April 2023 3 | Page

2.0 SUBJECT PROPERTY DESCRIPTION

2.1. Location, Use, and Description

The Subject Property is identified as Syracuse Tax Map ID No. 099.-03-02.0, which is located at 1153 West Fayette Street, Syracuse, New York. The Subject Property is 5.6 acres in area and is owned by The Cosmopolitan 1153, LLC.

The Subject Property is developed with a 92,113 square foot, six-story building with an adjoining 11,060 square foot single-story building. The buildings were historically used for manufacturing purposes but have most recently been used as mixed office space, storage space, and commercial space. Further information concerning existing Subject Property conditions is summarized in Section 8.

The location of the Subject Property is depicted on a 7.5 Minute USGS Topographic Quadrangle as well as on a site plan, which are provided in the **Figures** section of this report.

2.2. Description of Subject Property Improvements and Utilities

The Subject Property contains two interconnected structures. On the southern portion of the parcel there is a 11,060 square foot single-story manufacturing building that was constructed in 1940. In 1963, the adjoining 92,113 square foot, six-story manufacturing building was constructed to the north. In 1975, an asphalt parking lot was paved on the eastern portion of the Subject Property.

The six-story building is constructed with a concrete foundation, wood-framed walls, and a flat concrete roof. The interior is generally finished with sheetrock walls, acoustical tile ceilings, and a combination of laminate, concrete, and wood block flooring. The one-story original structure is constructed with a masonry block foundation, steel-framed walls, and a sloped metal roof. The interior is generally unfinished with bare concrete floors.

The following utilities are available in the vicinity of the Subject Property:

Electric: National Grid

Natural Gas: National Grid

• Sanitary Sewer: Onondaga County Department of Water Environment Protection

• Potable Water: Onondaga County Water Authority in Onondaga County

2.3. Current Uses of Adjoining Properties

The Subject Property is located in an industrial / urban setting. At the time of the Subject Property reconnaissance, the lands which adjoin the Subject Property were viewed from the property line and roadways. The following table provides a summary of land uses and features observed.

April 2023 4 | Page

Table 2-2 Adjacent Land Use

Direction	Land Use	
North	Forested Land, Syracuse City School District Supply Center	
North	(Industrial), Rail Line (Industrial)	
South	Commercial Stores, George Fowler High School	
East	Former Industrial Building, Commercial Stores	
West	Residences, George Fowler High School Baseball Diamond	

April 2023 5 | P a g e

3.0 PHYSICAL SETTING

A Physical Setting Report (PSR) was provided by Environmental Risk Information Services (ERIS) (**Appendix A**). The PSR includes detailed information regarding topographic, hydrologic, and geologic conditions for the Subject Property and surrounding areas, as well as information on soil, groundwater, and radon. Geologic mapping and documentation from C&S' private library were also reviewed. The purpose of reviewing physical setting information is to assess the potential for the migration of contaminants from sites of concern. Observations regarding the physical setting are discussed below.

3.1. Physical Setting Description

3.1.1. General Topographic Setting

Information shown on the representative USGS 7.5 Minute Quadrangle indicates that generally, the topography of the Subject Property is sloped downward to the southwest and is at an approximate elevation of 398-feet above mean sea level.

3.1.2. General Geologic Setting

According to the PSR provided by ERIS, the following soil types and rock formations represent the geologic conditions at the Subject Property:

- Soils consist of "Urban Land." The "Urban Land" classification refers to areas in which soil characteristics have been altered due to urban activity.
- Bedrock consists of the Syracuse Formation of the Upper Silurian period. The primary rock type is dolostone and the secondary rock type is shale.

3.1.3. General Hydrogeologic Setting

Harbor Brook flows through the Subject Property within a box culvert located beneath the eastern portion of the Subject Property. Harbor Brook originates in the Town of Onondaga, approximately 3.5 miles southwest of the site. The Brook meanders on a general northwesterly course through the Town of Onondaga and through the southwestern section of the City of Syracuse. Portions of the Brook are present as open channels, while other portions flow within enclosed, subsurface conduits. After passing beneath the Subject Property, the Brook meanders through the City of Syracuse until it empties into the southeast corner of Onondaga Lake at a point approximately 1.25 miles northwest of the Site.

The Subject Property is also located 0.76 miles west of Onondaga Creek and 1.25 miles southeast of Onondaga Lake. Based on the interpretation of the USGS Topographic Map, groundwater in the area is assumed to move generally to the north in the direction of Harbor Brook's flow. Groundwater flow specific to the Subject property is unknown and may be different from the

April 2023 6 | Page

regional flow. Potential influences include local drainage features, seasonal groundwater level fluctuations, subsurface geology, surface topography, and / or other local site features.

April 2023 7 | P a g e

4.0 USER PROVIDED INFORMATION

In accordance with ASTM E1527-21, a "User" is defined as the party seeking to complete an environmental site assessment of the Subject Property. If the user is aware of any specialized knowledge or experience that is material to RECs in connection with the Subject Property, it is the user's responsibility to communicate any information based on such specialized knowledge or experience to the environmental professional.

Appendix B includes the Phase I ESA Client / User Questionnaire completed by Joseph Gehm, of Lahinch Group, LLC, on March 3, 2023. The Client / User Questionnaire includes questions relative to environmental liens and use limitations, specialized knowledge, valuation reduction for environmental issues, etc. The responses indicate the following items of significance:

- The Subject Property originally operated as Lipe Rollway Corp and most recently, mixed office space.
- The only visible sign of clean up (known to the user) is wood floor blocks.

April 2023 8 | P a g e

5.0 HISTORICAL USE ASSESSMENT

5.1. Historical Use Information on Subject Property and Adjoining Properties

Historical information was used to develop a history of the previous uses of the Subject Property and surrounding area. Typical sources utilized to understand historical land use of a property include topographic maps, aerial photographs, fire insurance maps, building department records, property tax files, city directories, and historical reports. These sources are used to help identify the possibility of past land uses contributing to RECs with respect to a property.

These historical sources satisfy the standard for CERCLA's most "reasonably ascertainable" information available. ASTM E1527-21 defines "reasonably ascertainable" as information that is publicly available, obtainable within reasonable time and cost limits, and practically reviewable.

This assessment used the following informational resources to help identify past and present site uses upon and surrounding the Subject Property.

Table 5-1
Historical Information Summary

Section	Historical Source	Source/Comments
5.2	Fire Insurance Maps	Environmental Risk Information Services
5.3	Topographic Maps	Environmental Risk Information Services
5.4	Aerial Photographs	Environmental Risk Information Services
5.5	City Directories	Environmental Risk Information Services
5.6	Recorded Land Title Records	NA

These sources were used to help identify the possibility of past land uses contributing to RECs in regard to the current Subject Property.

5.2. Historical Fire Insurance Mapping

A search for fire insurance mapping of the Subject Property and its surrounding area was conducted. The table below summarizes the information shown on these maps and provides interpretations when appropriate (**Appendix A**).

April 2023 9 | P a g e

Table 5-2
Fire Insurance Map Review

Year	SP Observations	Adjoining Site Observations	
	Harbor Brook is depicted running north / south through the center of the SP. There is one single-story structure west of	To the north, there are four rail lines and select residences. There is a three-story New York Steam Laundry / Mill Construction building and the Parson Brothers Steel Co. Works plant.	
1892	Harbor Brook and three single-story structures on the east side of Harbor Brook, two of which are residences. There is a three-story wood working, machine, and paint shop and two-story lumber	To the east, there are select residences, a two- story engine company (Straight Line Engine Co.), and a two-story machine shop (C.E. Lipe Machine Shop).	
	shed on the eastern edge of the SP.	To the west and south, there is vacant land and multiple residences.	
	The SP has been redeveloped. The Kemp & Burpee Manufacturing Co. (manure spreader manufacturers) has been	To the north, additional rail lines have been constructed. The New York Steam Laundry is no longer depicted. The steel plant has expanded and is now owned by Crucible Steel Co. of America. To the east, there are two more three-story	
1911	constructed on the entirety of the SP. The facility consists of two three-story structures and multiple lumber piles. A rail line runs through the southern portion of the SP. Harbor brook is no	Kemp & Burpee Manufacturing buildings. An automobile gear manufacturing building has been constructed (Brown Lipe Gear Co.). The Straight Line Engine Co. has been expanded to the south.	
	longer depicted.	To the south and east, multiple rail lines and a roundhouse have been constructed in the vacant land. Residences to the south have been demolished and replaced with an automobile factory (Franklin Manufacturing Co.).	

April 2023 10 | P a g e

Year	SP Observations	Adjoining Site Observations	
	The Kemp & Burpee Manufacturing buildings have been demolished and replaced with a parking lot. A two-story warehouse building attached to a six-story factory building has been constructed on the western side of the SP. The building is owned by Morris Distributing Co. There is an oil house that located on the west side of the building. A coal silo is also present outside the south side of the building.	To the north, the steel plant has been converted to auto and bus storage and the laundry / mill construction building has been converted to a seed & farm supply.	
1951		To the east, the Kemp & Burpee Manufacturing buildings have been converted to B.H. Spinney Co. electrical supplies wholesale. The Brown Lipe Gear Co. building has been converted to Alling & Cory Co. paper wholesale. The C.E. Lipe Machine Shop has been converted to the Syracuse Color Press Inc. A filling station with four gas tanks is located on the east side of South Geddes Street.	
		To the south, the automobile factory has been expanded and replaced with Carrier Corp.	
		Areas to the west appear generally unchanged.	
1053	The SP appears generally unchanged.	To the north, the auto and bus storage has been demolished and the lot remains vacant.	
1953		Areas to the east, south, and west appear generally unchanged.	
	Single-story expansions have been added to the east and west side of the Morris Distributing Co. warehouse. The oil house on the west side of the building has been demolished for the western addition.	To the north, the seed & farm supply has been converted to a sheet metal wholesale.	
1962		To the east, the printing buildings remain but Syracuse Color Press Inc. is no longer depicted. The four gas tanks are no longer depicted at the filling station.	
		To the south, the manufacturing buildings remain but Straight Line Engine Co. is no longer depicted.	
		Areas to the west appear generally unchanged.	
		To the north, the sheet metal wholesale building has been demolished and replaced with parking.	
1967	The SP appears generally unchanged.	To the east and south, the manufacturing and press buildings have been demolished and replaced with S. Geddes Plaza which consists of commercial stores and a parking lot.	
		Areas to the west appear generally unchanged.	

April 2023 11 | P a g e

Year	SP Observations	Adjoining Site Observations	
		To the north, an appliance wholesale warehouse and plastic products wholesale warehouse has been constructed.	
1971	The SP appears generally unchanged.	To the south, the Carrier Corp. factory buildings are now owned by Norry Company Inc.	
		Areas to the east and west appear generally unchanged.	
	The warehouse and factory building remain on the parcel but Morris Distributing Co. is no longer depicted.	To the north, the rail lines are no longer depicted.	
1990		To the east, B.H. Spinney Co. electrical supplies wholesale has been converted to lofts and Alling & Cory Co. paper wholesale has been converted to a machine shop.	
		To the south, the former Carrier Corp. factory buildings have been demolished and G.W. Fowler High School has been constructed.	
		To the west, the rail lines and roundhouse are no longer depicted and the lot remains vacant.	

SP = Subject Property

5.3. Historical Topographic Mapping

The table below summarizes the information shown on these topographic maps and provides interpretations when appropriate (**Appendix A**).

Table 5-3
Topographic Map Review

Year	SP Observations	Adjoining Site Observations
1939	The SP appears to be located on relatively flat land at approximately 400 feet above mean seal level. No buildings are depicted on the SP.	Heavy urban development is depicted in the surrounding area with several large buildings. Several railroad lines are depicted running east / west to the north. Several railroad lines are depicted to the west and a single rail line is depicted to the immediate south. Burnet Park is to the southwest and Harbor Brook terminates just south of the SP.

April 2023 12 | P a g e

Year	SP Observations	Adjoining Site Observations
1947	The SP appears generally unchanged.	Areas surrounding the SP appear generally unchanged.
1958	A building is depicted on the west side of the SP.	A large building is depicted to the immediate south and a small building is depicted to the east. The single rail line to the immediate south is no longer depicted. The large building located to the northwest is no longer depicted and has been replaced by smaller buildings.
1973	The building on the SP is no longer depicted.	The buildings located to the immediate south and east are no longer depicted. There are fewer rail lines depicted to the west and north.
1978	The SP appears generally unchanged.	Areas surrounding the SP appear generally unchanged.
2013	The SP appears generally unchanged.	Harbor Brook is depicted running north / south along the eastern boundary of the SP. A single rail line is depicted running east / west to the north and the rail lines to the west are no longer depicted. The surrounding buildings are no longer depicted. A school is depicted to the south.
2016	The SP appears generally unchanged.	Two additional rail line branches are depicted to the north.
2019	The SP appears generally unchanged.	Areas surrounding the SP appear generally unchanged.

SP = Subject Property

Observations take into account information gleaned from previous historical sources.

5.4. Historical Aerial Photography

The table below summarizes the information shown on these aerial photographs and provides interpretations when appropriate (**Appendix A**). It should be noted that the scale of the photography can make identification and interpretation of fine details difficult. Therefore, the interpretations that follow are primarily relative to observable gross characteristics and features.

April 2023 13 | P a g e

Table 5-4 Historical Aerial Photograph Review

Year	SP Observations	Adjoining Site Observations	
1938	There are five large buildings that appear industrial in nature on the SP. There appears to be walkway structures connecting all the buildings.	The adjacent properties all seem industrial in nature, with large manufacturing buildings. There are multiple rail lines running east / west to the north. There are multiple rail lines running north / south and an associated roundhouse to the west. There are residences located further out in all directions.	
1951	The SP has been completely redeveloped. There's a large multistory building and adjoining warehouse on the western portion of the property. There is a parking lot on the eastern portion.	To the east, select residences have been demolished for commercial / industrial development. Areas to the north, west, and south appear generally unchanged.	
1956	The SP appears generally unchanged.	The large industrial building to the north has been demolished and the lot remains vacant. Areas to the east, west, and south appear generally unchanged.	
1960	Small expansions have been added to the east and west side of the buildings.	Surrounding areas appear generally unchanged.	
1966	The SP appears generally unchanged.	Surrounding areas appear generally unchanged.	
1972	The SP appears generally unchanged.	To the south, one of the large manufacturing facilities has been redeveloped into a commercial plaza with a parking lot. To the north, two large industrial warehouses have been constructed next to the rail lines. Areas to the east and west appear generally unchanged.	
1981	The SP appears generally unchanged.	To the south, another large manufacturing facility has been redeveloped into a school with two fields. To the west, the rail lines and roundhouse appear to have been removed. Areas to the north and east appear generally unchanged.	

April 2023 14 | P a g e

Year	SP Observations	Adjoining Site Observations
1995	The expansions on the east and west side of the buildings have been demolished. The two main buildings remain intact.	To the north, the number of rail lines appears to have been reduce to two. Areas to the east, west, and south appear generally unchanged.
2003	The SP appears generally unchanged.	To the west, there is a baseball field where the rail lines and roundhouse used to be. Areas to the north, east, and south appear generally unchanged.
2006	The SP appears generally unchanged.	Surrounding areas appear generally unchanged.
2008	The SP appears generally unchanged.	Surrounding areas appear generally unchanged.
2009	The SP appears generally unchanged.	Surrounding areas appear generally unchanged.
2011	The SP appears generally unchanged.	Surrounding areas appear generally unchanged.
2013	The SP appears generally unchanged.	To the south, one of the school fields has been removed and replaced with a parking lot. Areas to the north, east, and west appear generally unchanged.
2015	The SP appears generally unchanged.	Surrounding areas appear generally unchanged.
2017	The SP appears generally unchanged.	Surrounding areas appear generally unchanged.
2019	The SP appears generally unchanged.	Surrounding areas appear generally unchanged.
2021	The SP appears generally unchanged.	To the south, one of the school fields has been redeveloped into a football field, track, tennis courts, and bleachers. Areas to the north, east, and west appear generally unchanged.

SP = Subject Property

Observations take into account information gleaned from previous historical sources.

April 2023 15 | P a g e

5.5. City Directory Search

City directories (**Appendix A**) are a screening tool to assist environmental professionals in evaluating potential liability on a target property resulting from past activities. A summary of significant entries is provided below.

Table 5-5
City Directory Summary

Year	Property Address	Bearing / Distance / Location	Occupant
1925 – 1949 1954 – 1988 1993	1153 West Fayette Street	Subject Property	Unlisted Morris Distributing & Electronics Co Command Services / Tegmen Corp / Selco Graphics / PEACE Inc
1998 – 2022			Miscellaneous Commercial Stores
1925 - 1968 1973 – 1993	220 South Geddes	A !: : : (G II	Unlisted Geddes Shopping Center (incl. dry cleaning)
1998 2003 – 2016 2020 – 2022	Street	Adjoining / South	C&A Import Export Co South Geddes Dry Cleaning Miscellaneous Commercial Stores
1925 - 1930 1935 - 1944 1949 - 1959 1964 - 1968 1973 - 1988 1993 1998 2003 - 2022	1117 West Fayette Street	Adjoining / East	Brown Lipe Gear Co Vacant Parking lot Unlisted Paramount Cap / Ward Sales Toy Manufacturer Ward Sales Screen Process Printers Ward Sales / Metal Fabrication Ward Sales Screen Printers
1925 - 1930 1935 1939 - 1944 1949 - 1973 1977 - 1993 1998 2003 - 2008 2011 2016 - 2022	200 South Geddes Street	200 ft / East	Unlisted Ajax Engineering Co Inc Brown Lipe Gear Co Alling & Cory Co Paper and Roofing Fairfield Sales Co Inc Water Heaters Ser Industries Plumbing & Heating Syracuse Police Department Unlisted Borough Furnace Steel Foundry

April 2023 16 | P a g e

Year	Property Address	Bearing / Distance / Location	Occupant
1925 1930 – 1949 1954 1959 – 1964 1968 1973 – 1983 1988 1993 – 1998 2003 – 2016 2020 – 2022	208 South Geddes Street	220 ft / East	Britton Corporation Axle Manufacturers Lipe WC Inc Machine Specialties Syracuse Color Press Inc Vacant Marksons Furniture County Social Service Department Vacant Unlisted OBM Fashions Unlisted
1925 – 1935 1939 – 1959 1964 – 2022	118 – 120 South Geddes Street	250 ft / North	Katz Solomon Junk Vacant Unlisted
1925 – 1959 1964 – 1968 1973 – 1988 1993 – 2022	216 – 218 South Geddes Street	250 ft / Southeast	Straight Line Engine Co Inc. / Foundry / Direct Separator Co Inc. Vacant Unlisted City Hardware Store
1925 1930 – 1935 1939 – 1949 1954 1959 1964 1968 – 2022	196 South Geddes Street	300 ft / Northeast	Ner-A-Car Motorcycle Manufacturers Vacant Seeds and Agricultural Implements Ebeling FH Co Farm Store Bobart Sheet Metal Supply Co Inc. Vacant Unlisted
1925 1930 1935 – 2022	1100 West Fayette Street	315 ft / Northeast	Unlisted Rollway Bearing Co Unlisted
1925 – 1930 1935 – 1954 1959 – 1993 1998 2003 – 2022	1032 West Fayette Street	350 ft / Northeast	Restaurant Murphy EB & Son Coal Lasher Hardware G&K Services Truck Rental Unlisted
1925 – 1930 1935 1939 1944 – 2022	209 South Geddes Street	375 ft / East	Restaurant Vacant Wright HC Auto Repair Unlisted
1925 – 1930 1935 – 1998 2003 2008 – 2022	201 South Geddes Street	415 ft / East	Unlisted Gas / Service Station Unlisted Auto Repair Shop
1925 1930 – 2022	112 South Geddes Street	430 ft / North	New York Central RR Signal Station Unlisted

April 2023 17 | P a g e

Year	Property Address	Bearing / Distance / Location	Occupant
1925 – 1978	151 South Geddes		DL&W / Con-Rail RR Yard
1983	Street	440 ft / Northeast	Vacant
1988 – 2022	Street		Unlisted
1925 – 1944			Unlisted
1949 – 1954			Carrier Corp Air Conditioning
1959	300 South Geddes	490 ft / South	General Electric Co
1964	Street	.50 , 500	Vacant
1968 – 1973			County Office Building
1977 – 2022			Unlisted
1925 – 1930			Soft Drinks
1935 – 1939			Tydol Oil Co Gas
1944			Vacant
1949 – 1964			Service and Gas Station
1968	204.6 (1.6.1.1		Unlisted
1973	301 South Geddes	500 ft / Southeast	Service and Gas Station
1977 – 1978	Street		James McMahon Used Cars
1983			Vanity Fair Automotive
1988			Geddes Auto Body Imports
1993			Vacant
1998 – 2016			Auto Repair Shop
2020 – 2022			Unlisted Dawson Coal Co
1925 – 1939 1944			
1944 1949 – 1959			Vacant
	1200 West Fayette	0.10 mi / Northwest	Dawson Construction Yard / Magnolia Millwork
1964 – 1973	Street	0.10 IIII / NOITIIWest	Wood CA Roofing Co Inc
1977 – 1978			Vacant
1983 – 1993			Auto Sales and Auto Repair
1998 – 2022			Unlisted
1925 – 1959			Unlisted
1964 – 1973			Aull Construction Co Inc
1977 – 1978	1204 West Fayette		Vacant
1983	Street	0.10 mi / Northwest	Southern Auto Sales
1988 – 1998	54.554		Unlisted
2003 – 2011			Auto Repair Shop
2016 – 2022			Unlisted
1925			Geddes Garage
1930			Men's Furnishings
1935	410 South Geddes	0.44	Electrical Contractor
1939	Street	0.11 mi / South	Unlisted
1944 – 1954	Street		Aerofin Corporation Coils
1959			Vacant
1964 – 2022			Unlisted

April 2023 18 | P a g e

Year	Property Address	Bearing / Distance / Location	Occupant
1925 – 1935			Unlisted
1939	1220 West Fayette	0.12 mi / Northwest	Juston Wm L Gas Station
1944	Street	0.12 IIII / NOITIIWEST	Vacant
1949 – 2022			Unlisted
1925			Unlisted
1930 – 1935	1226 West Fayette	0.12 mi / Northwest	Standard Oil Co of NY Gasoline
1939	Street	0.12 IIII / NOITIIWEST	Vacant
1944 – 2022			Unlisted
1925 – 1954			Residential
1959 – 1968			Service and Gas Station
1973	315 South Geddes	0.12 mi / Southeast	Kiss & Mike Auto Repair
1977 – 1978	Street	0.12 IIII / Southeast	Geddes Motors Used Cars
1983 – 1998			Family Restaurant
2003 – 2022			Unlisted
1925			Unlisted
1930 – 1939			National Dining Car Restaurant
1944			Vacant
1949	317 South Geddes	0.12 mi / Southeast	Unlisted
1954	Street	0.12 IIII / Southeast	Restaurant
1959 – 1978			Unlisted
1983 – 1988			Geddes Motors Used Cars
1993 – 2022			Food Market
1925 – 1930			Milford Walter Co Machinists
1935	1017 West Fayette		Vacant
1939	Street	0.14 mi / East	Milford Walter Co Machinists
1944 – 1949	Street		Vacant
1954 – 2022			Unlisted
1925 – 1930	518 South Geddes		Leung Frank Laundry
1935 – 1939	Street	0.14 mi / South	Vacant
1944 – 2022	Stieet		Unlisted
1925 – 1930			Brown-Lipe-Chapin Co Auto Gears
1935	901 – 1013 West		Vacant
1939	Fayette Street	0.15 mi / East	Listed under different address
1944 – 1993	rayette street		Unlisted
1998 – 2022			Miscellaneous Commercial Stores

April 2023 19 | P a g e

Year	Property Address	Bearing / Distance / Location	Occupant
1925 1930 1935 – 1939 1944 1949 1954 1959 1964 1968 1973	405 South Geddes Street	0.15 mi / Southeast	Corwin Eugene Barber Parsnow Floyd Sheet Metal Worker Walsh John J Coal Preston John Mover Vassallo Saml Fruit The Sweet Launderette Swift Laundry & Dry Cleaning Vacant Florist Shop Vacant
1973 1977 – 2022 1925 – 1944 1949 1954 1959 – 1968 1973 – 2022	1224 West Fayette Street	0.16 mi / Northwest	Unlisted Unlisted Unlisted Burns GW & Son Auto Repair Hatch Edw Garage Service and Gas Station Auto Repair Shop
1925 – 1949 1954 1959 – 1968 1973 1977 – 1998 2003 – 2022	1225 West Fayette Street	0.16 mi / Northwest	Residential / Vacant Store Unlisted Residential / Vacant Store Hank's Auto Service Residential / Vacant Store Unlisted
1925 1930 1935 1939 1944 1949 – 1954 1959 1964 1968 – 2022	417 South Geddes Street	0.17 mi / Southeast	Unlisted Restaurant Lake E Coal and Wood White Horse Grill Vacant Barber Residential Vacant Unlisted
1925 – 1930 1935 – 1939 1944 1949 1954 – 1973 1977 – 2022	500 South Geddes Street	0.18 mi / Southeast	Men's Furnishings Dry Goods / Grocery C&S Tire Shop Used Tires Vacant Service and Gas Station Unlisted
1925 1930 1935 1939 – 2022	100 South Geddes Street	0.19 mi / Northeast	Unlisted Amos CL Coal Co Gasoline Standard Oil Co of NY Unlisted

April 2023 20 | P a g e

Year	Property Address	Bearing / Distance / Location	Occupant
1925 1930 1935 1939 – 1973 1977 – 2022	520 – 526 South Geddes Street	0.19 mi / Southeast	Manley H Ward Hardware Vacant Lincoln Auto Supply Co Service and Gas Station Unlisted
1925 – 1949 1954 1959 – 2003 2008 – 2011 2016 – 2022	1300 West Fayette Street	0.20 mi / Northwest	Paragon Plaster Co Unlisted Paragon Supplies Inc Plant Unlisted Paragon Supplies Inc
1925 – 1973 1977 – 2022	104 – 108 South Geddes Street	0.21 mi / Northeast	Amos Coal Co Yard Unlisted
1925 – 1930 1935 – 1939 1944 1949 – 2022	511 South Geddes Street	0.21 mi / Southeast	Slegel William Dry Goods Shure Benj Coal Vacant Unlisted
1925 1930 1935 1939 1944 1949 – 1968 1973 – 1978 1983 – 1993 1998 2008 – 2016 2020 2022	519 South Geddes Street	0.23 mi / Southeast	Miller Benjamin Dry Goods Vacant Kraff Anthony Gas Station Eddy Stuart E Co Hardware Barber Shell Service and Gas Station Unlisted Used Cars Sales Insurance Agency Auto Repair Shop / Used Auto Sales Unlisted Auto Sales
1925 – 1968 1973 1977 – 2022	131 South Geddes Street	0.26 mi / North	NYC RR Yard Vacant Unlisted

5.6. Recorded Land Title Records

A chain of title / title abstract was requested from Lahinch Group, LLC. As of the date of this report, a chain of title / title abstract was not provided.

5.7. Other Historical Sources

As part of the review of historical information associated with the Subject Property, C&S reviewed one historical document pertaining to the Subject Property. Pertinent information obtained from the report is summarized below.

April 2023 21 | P a g e

Approximate Quantity of ACMs & PACMs

According to the approximation, there is 15,399 square feet of asbestos containing materials (ACMs) and presumed asbestos containing materials (PACMs) including:

- Window Glaze (third floor) 1,280 square feet
- Window Caulk (first floor) 452 square feet
- Floor Tile (first floor) 160 square feet
- Floor Tile Mastic (first floor) 60 square feet
- Ceiling Tile Mastic (first floor) 6,094 square feet
- Black Stud Mastic (first floor) 63 square feet
- Residual Black Pillar Mastic (first floor) 90 square feet
- Silver coat and debris (garden roof) 3,500 square feet
- Wall and curb flashing (main room) 800 square feet
- Field and flashings (elevator and first floor roof) 2,900 square feet

Copies of the historical information are provided in **Appendix D**.

5.8. Historical Use Summary

The Subject Property and surrounding area have been associated with dense industrial and commercial development since at least the early 1900s, and the area east and southeast of the Subject Property has been used for industrial purposes (including machining operations, paint shop activities, foundry activities, coal combustion) since before 1892. The Subject Property was occupied by a few residential houses, a machine shop, and a lumber shed from at least 1892. Around 1911, the Subject Property began operating as the Kemp & Burpee Manufacturing Company, a large manufacturing facility that produced manure spreaders. These operations included a machine shop, a forge shop, and several painting shops on and near the eastern side of the Subject Property.

In the mid-1900s (sometime between 1938 and 1951), the Kemp & Burpee manufacturing facility was demolished and the six-story industrial building with a single-story addition that exists today was constructed on the western portion of the Subject Property. Between 1956 and 1960, a single-story addition was added to the western side of the buildings. The eastern portion of the Subject Property operated as a parking lot. The industrial facility operated as the Morris Distributing Company (wholesale electrical supplies) between approximately 1951 and 1988. This operation was equipped with an oil house that was located on the west side of the original structure, in an area that is now occupied by the western addition. A coal silo was also present outside the south side of the building dating to at least 1951. The coal storage structure still remains on the Subject Property.

In the 1990s, the facility housed a variety of industrial and commercial companies including Command Services (computer sales and services), Tegmen (electronic circuit manufacturer), Selco Graphics (printing), and PEACE Inc (non-profit organization). Since the early 2000s, a variety of commercial tenants have occupied the facility.

April 2023 22 | P a g e

Numerous industrial properties have been located within close proximity to the Subject Property since at least 1892, including the Brown Lipe Gear Company (adjoining to the east between 1911 and 1944), Lipe Machine Shop (close proximity to the east between 1892 and 1949), Straight Line Engine Company (close proximity to the southeast between 1894 and 1959), and General Electric / Carrier (close proximity to the south between 1911 and 1959). A rail line has been located immediately to the north of the Subject Property since 1892, along with a roundhouse and large rail yard (adjoining to the west between 1911 and 1971) and a rail yard (close proximity to the northeast between 1925 and 1978). Furthermore, numerous junk yards, retail gasoline service stations, auto repair shops, drycleaners, and coal sales have been located in close proximity to the Subject Property since 1925. In the 1970s, many of the industrial facilities in close proximity to the Subject Property were demolished. Following this demolition, the area to the south and southeast of the Subject Property was redeveloped into a school and shopping center. The Subject Property and surrounding areas are currently developed and occupied.

The information reviewed is indicative of property types and uses that are likely to have resulted in releases, and therefore warrant deeming the sites RECs with respect to the Subject Property:

- 1153 West Fayette Street (Subject Property) Former manufacturing facility (including machine shop operation related to manure spreader manufacturing and electronics manufacturing); presence of an oil house near southwest side of building on historic maps from 1951 and 1953; and rail spurs and rail activity across southern portion of the site.
- 220 South Geddes Street (adjoining property to the south) Former drycleaner.
- 1117 West Fayette Street (adjoining property to the east) Former manufacturing facility (manufacture of manure spreaders, automotive gears, toy, and sheet metal manufacturing, including machining operations, forge operations, and painting operations).
- 1171 West Fayette Street (adjoining property to the west) Former rail line round house and large rail yard.
- 200 South Geddes Street (close proximity to the east) Former automotive gear manufacturing facility and current steel foundry for furnace manufacturing.
- 208 South Geddes Street (close proximity to the east) Former axle manufacturing facility and machine shop
- 216 218 South Geddes Street (close proximity to the southeast) Former large-scale foundry and machine shop involved in engine manufacturing.
- 300 South Geddes Street (close proximity to the south) Former manufacturing facility (including automotives and air conditioning).

April 2023 23 | P a g e

• 201, 209, 301 South Geddes Street (close proximity to the southeast) – Former and current gasoline stations, auto repair shops, and auto sales shops.

April 2023 24 | P a g e

6.0 RECORDS REVIEW

6.1. Standard Environmental Record Sources

C&S reviewed the regulatory status of the Subject Property using a summary report of local, state, and federal environmental databases prepared by Environmental Risk Information Services (ERIS). The database report includes up-to-date information from local, state, and federal agencies. Records compiled are consistent with standards outlined in ASTM E1527-21 for records that are:

- Within the approximate minimum search distance
- Reasonably ascertainable and are from standard sources
- Provide records under reasonable time and cost constraints

A copy of the database search report is provided in **Appendix A**. The comprehensive list of the reviewed local, state, and federal regulatory databases is included in the report.

C&S reviewed the attached database search report to assess which properties or conditions, if any, might result in creating a REC with respect to the Subject Property. Properties that are located within the search distances and were deemed to be significant are described in the subsections below.

The following table lists those databases that produced results that were identified as the most critical to evaluating potential onsite and off-site conditions.

Table 6-1
Environmental Database Review

Database	Search Distance (miles)	Subject Property Listings	Sites Within Radius
Leaking Storage Tanks (LST)	0.5	0	12
Spills Incident Database (NY SPILLS)	0.125	1	11
Delisted Drycleaner Facilities (DESLISTED DRYCLEANERS)	0.25	0	1
Federal Brownfield Database (FED BROWNFIELDS)	0.5	0	2
Historical Gas Stations (HIST GAS STATIONS)	0.25	0	1
Underground Storage Tanks (UST)	0.25	0	5
RCRA Low Quantity Generator List (RCRA LQG)	0.25	0	3
RCRA Small Quantity Generator List (RCRA SQG)	0.25	0	2
RCRA Very Small Quantity Generator List (RCRA VSQG)	0.25	0	3
RCRA Non-Generators (RCRA NON GEN)	0.25	1	9
Aboveground Storage Tanks (AST)	0.25	0	2
Chemical Bulk Storage (CBS)	0.25	0	1
Delisted Storage Tanks (DELISTED TANKS)	0.25	0	1

April 2023 25 | P a g e

Per- and Polyfluoroalkyl Substances (PFAS)	0.5	0	2
Solid Waste Facilities and Landfills (SWF/LF)	0.5	0	3
Registry of Inactive Hazardous Waste Disposal Sites in New York State (SHWS)	1.0	0	5
Hazardous Substance Waste Disposal Sites (HSWDS)	1.0	0	1
National Priority List (NPL)	1.0	0	1
Facility Registry Service / Facility Index (FINDS/FRS)	0.125	1	1
Potentially Responsible Parties List (PRP)	0.125	1	0
Alternative Fueling Stations (ALT FUELS)	0.25	0	1
Registered Pesticide Establishments (SSTS)	0.25	0	4
Manufactured Gas Plants (MGP)	1.0	0	1
Generators from Hazardous Waste Manifests (GEN MANIFEST)	0.125	1	6
Registered Cooling Towers (COOLING TOWERS)	0.125	0	1

6.2. Subject Property Listings

The Subject Property was listed in the following databases:

Table 6-2
Subject Property Listings

Site Name	Database Site No.	Database(s)	Description	REC?
Tegmen Corp. (1153 West Fayette Street)	1	RCRA NON GEN	Was a small quantity generator of ignitable waste in 1990. Has been a verified non- generator since 1999.	No, no indication of regulatory non-compliance.
Harbor Brook (1153 West Fayette Street)	1	NY SPILLS	In 1998, concrete slurry bled into the storm drain and Harbor Brook due to a cracked sewer line. The material was removed.	No, the material was removed from the brook and the spill was closed by DEC in 2002.
Tegmen Corp. (1153 West Fayette Street)	1	FINDS/FRS	Registered facility subject to environmental regulations.	No, no indication of regulatory non- compliance.
Brush-Wellman Tegmen Corp. (1153 West Fayette Street)	1	PRP	Facility was identified as a potentially responsible party by the EPA for the Frontier Chemical Waste site.	No, the site was referred to removal.

April 2023 26 | P a g e

Site Name	Database Site No.	Database(s)	Description	REC?
Tegmen Corp. (1153 West Fayette Street)	1	GEN MANIFEST	From 1986 to 1994, the facility disposed of ignitable waste, nonhalogenated solvents, wastes containing PCBs, and corrosive waste.	Yes, historical generation of hazardous waste on site could have resulted in releases to the environment.

6.2.1. Adjoining Property Listings

The following adjoining site(s) are notable with respect to the Subject Property.

Table 6-3
Adjoining Property Listings

Site Name	Database Site No.	Direction	Database(s)	Description	REC?
Family Dollar Store / South Geddes Dry Cleaning (220 South Geddes Street)	2	78 feet / ESE (up- gradient)	FINDS/FRS, RCRA NON GEN, GEN MANIFEST, DELISTED DRYCLEANERS	The Family Dollar Store was reported as small- quantity generator with no violations. The property was listed as a drycleaner in 2019.	Yes, the presence of drycleaning operation causes concern for impacts to the Subject Property due to possible releases of chlorinated solvents.
Pole #44 / Pole 45- 1 (1117 West Fayette Street)	3	82 ft / E (cross- gradient)	NY SPILLS	Two spills were reported (2003 and 2008) when motor vehicles struck utility poles and caused transformer oil to spill.	No, steps were taken to clean up the spills and both were closed by the DEC.

April 2023 27 | P a g e

Site Name	Database Site No.	Direction	Database(s)	Description	REC?
Syracuse City School District (1025 Erie Boulevard West)	4	195 ft / NW (down- gradient)	GEN MANIFEST, RCRA NON GEN	Facility reported as a small and large quantity generator with no violations.	No, there are no violations at the facility and it is located down-gradient.
Air (200 South Geddes Street)	5	219 ft / E (cross- gradient)	NY SPILLS	A spill was reported in 2019 when refrigerators were being repaired and releasing refrigerant.	No, the spill was closed by DEC the same day.
Ralph Bova School Supply Center (1023 Erie Boulevard West)	6	248 ft / NNW (down- gradient)	GEN MANIFEST, RCRA LQG	Facility reported as a very small and large quantity generator with violations or undetermined details.	No, although potential violations exist at the facility, it is located down- gradient.

6.2.2. Proximate Property Listings

The following site(s) are mapped at distances or elevations that are notable with respect to the Subject Property. However, these sites are not anticipated to have negatively impacted the environmental integrity of the Subject Property based on various factors such as distance, relative elevation, groundwater flow, or regulatory status.

Table 6-4
Proximate Property Listings

Site Name	Database(s)	Distance / Gradient / Elevation Relative to the SP
Rockwell Building (South Geddes & Fayette Street)	LST	333 ft / 8 ft / Lower
Fowler High School (227 Magnolia Street)	UST, NY SPILLS	401 ft / 0 ft / Same
Azzam Eagle Auto Inc. (201 South Geddes Street)	AST, UST, NY SPILLS	428 ft / 2 ft / Lower
Former Lasher's Hardware (1022 West Fayette Street)	NY SPILLS	489 ft / 2 ft / Higher

April 2023 28 | P a g e

Site Name	Database(s)	Distance / Gradient / Elevation Relative to the SP
301 South Geddes Street	NY SPILLS	0.10 mi / 2 ft / Lower
141 Nelson Street	NY SPILLS	0.10 mi / 33 ft / Higher
Pole 57	NIV CDILLC	0.10 mi / 10 ft / Higher
(1205 West Fayette Street)	NY SPILLS	0.10 mi / 10 ft / Higher
PVT Dwelling	NY SPILLS	0.10 mi / 32 ft / Higher
(137 Nelson Street)	INT SPILLS	0.10 IIII / 32 It / Higher
Rockwell Plant Site	SHWS	0.15 mi / 0 ft / Same
(Marcellus Street)	311003	0.15 mily 0 my Same
Rockwest Center Realty Corp.	AST	0.16 mi / 2 ft / Higher
(1005 West Fayette Street)	A31	0.10 mily 2 ft / riighti
BP Station	LST	0.16 mi / 3 ft / Higher
(Erie Boulevard & Geddes Street)		5.10 mi, 5 tt, riighei
FasTrac EG 14	UST	0.16 mi / 2 ft / Higher
(800 Erie Boulevard West)		5.10 mi, 2 tt, riighei
Clean All Products Inc.	PFAS, SSTS, LST, CBS	0.19 mi / 1 ft / Higher
(838 Erie Boulevard West)		5.75 m, 1 tt, 1 iighei
NY0146	UST	0.19 mi / 2 ft / Higher
(758 Erie Boulevard West)		
Syracuse Fire Department	LST, PFAS, UST	0.20 mi / 2 ft / Higher
(110 North Geddes Street)		
Niagara Mohawk National Grid	DELISTED TANKS	0.20 mi / 2 ft / Higher
(1001 West Fayette Street)		
Crew Levick Company	HIST GAS STATIONS	0.21 mi / 63 ft / Higher
(321 Wilbur Ave)		
Bill's Auto & Truck Salvage	SWF/LF	0.22 mi / 3 ft / Higher
(732 Erie Boulevard West)	•	.
Syracuse School Transfer Center	LST	0.22 mi / 0 ft / Same
(120 North Geddes Street)	555 55 65 65 65 65 65 65 65 65 65 65 65	0.07 1.40.6.40
541 Seymour Street	FED BROWNFIELDS	0.27 mi / 0 ft / Same
205 1/2 Geddes Street North	FED BROWNFIELDS	0.32 mi / 3 ft / Lower
Schiefer Packaging Corp.	LST	0.33 mi / 2 ft / Higher
(801 West Fayette Street)		, , , , , ,
St. John Baptist Church	LST	0.33 mi / 39 ft / Higher
(207 Wilbur Avenue)		
Thomas W Panek	SWF/LF	0.40 mi / 12 ft / Higher
(1151 Erie Boulevard West)	,	
Rizzo's Sunoco	LST	0.41 mi / 3 ft / Higher
(201 Grand Avenue)		
811 South Geddes Street	LST	0.41 mi / 4 ft / Higher
Solvents & Petroleum Service	SWF/LF	0.46 mi / 0 ft / Same
(619 West Fayette Street)	,	
HLP Chili LLC	LST	0.49 mi / 2 ft / Higher
(601 Erie Boulevard)		
Old Tip Top Bakery	SHWS	0.55 mi / 2 ft / Lower

April 2023 29 | P a g e

Site Name	Database(s)	Distance / Gradient / Elevation Relative to the SP
(Shonnard Street)		
Syracuse Fire Training School (312 State Fair Boulevard)	SHWS	0.67 mi / 18 ft / Lower
NiMo – Syracuse Erie Blvd MGP (300 Erie Boulevard West)	SHWS, MGP, HSWDS	0.88 mi / 1 ft / Lower
Onondaga Lake (Matthews Avenue)	NPL	0.92 mi / 27 ft / Lower
American Bag and Metal Inc. (400 Spencer Street)	SHWS	0.92 mi / 29 ft / Lower

6.2.3. Unmapped Sites

C&S also reviewed the Orphan List at the rear of the database report. An "Orphan Site" is a record that has insufficient information to be mapped by the GIS system. The review of the Orphan Site List of 35 sites consisted of a comparison of the identified "Orphan" address to roadway mapping of the area surrounding the Subject Property. Based on that evaluation, none of the identified "Orphans" appears to pose a risk to the Subject Property.

6.3. Vapor Encroachment Screening

A vapor encroachment condition (VEC) is defined as "the presence or likely presence of contaminant of concern (COC) vapors in the sub-surface of the target property caused by a release of vapors from contaminated soil or groundwater either on or near the target property." The review for potential VECs was performed in accordance with the practices prescribed in ASTM Practice E2600-15, entitled *Standard Guide for Vapor Encroachment Screening on Property Involved in Real Estate Transactions*. For the purposes of this assessment, a Tier 1 screening has been performed. The scoped and purpose of a Tier 1 screening is to conduct a screen for vapor encroachment using information collected in the Phase I ESA to determine if a VEC exists at the target property.

ASTM Practice E2600-15 recommends the following search distances around the subject site for use in the Tier 1 Vapor Encroachment Screening process:

ENVIRONMENTAL DATABASE	SEARCH DISTANCE (MILES)	
	Chlorinated COCs	Petroleum Hydrocarbon
	<u> </u>	<u>COCs</u>
Federal NPL Site List	1/3 mile	1/10 mile
Federal CERCLIS / SEMS List	1/3 mile	1/10 mile
Federal CORRACTS Facilities List	1/3 mile	1/10 mile
Federal non-CORRACTS TSD Facilities List	1/3 mile	1/10 mile
Federal RCRA Generators List	Property Only	Property Only

April 2023 30 | P a g e

Federal Institutional/Engineering	Proporty Only	Proporty Only	
Controls	Property Only	Property Only	
Federal ERNS List	Property Only	Property Only	
State-Equivalent NPL List	1/3 mile	1/10 mile	
State-Equivalent CERCLIS List	1/3 mile	1/10 mile	
State Solid Waste Landfill or Solid Waste Disposal Sites	1/3 mile	1/10 mile	
State Leaking Storage Tanks Sites	1/3 mile	1/10 mile	
State Registered Storage Tank Sites	Property Only	Property Only	
State Institutional/Engineering Controls	Property Only	Property Only	
State Voluntary Cleanup Sites	1/3 mile	1/10 mile	
State Brownfield Sites	1/3 mile	1/10 mile	

Based solely on the criteria provided above, VECs were not identified. However, historical operations on the Subject Property and nearby properties may present a concern with respect to vapor encroachment:

- 1153 West Fayette Street (Subject Property) Historical manufacturing operations
- 220 South Geddes Street (adjoining property to the south) Historical drycleaning operations

6.4. State and Local Regulatory Environmental Records

A Freedom of Information Law (FOIL) request was sent electronically to NYSDEC Region 7 on February 24, 2023. On March 6, 2023, the Department provided a spill report form and two complaint forms from the Subject Property. The spill report was regarding a concrete slurry that bled into Harbor Brook in 1998. The material was removed and the spill was closed by NYSDEC. Both complaints were from the former building owner. One was regarding a building tenant bringing vehicles on to Subject Property that were leaking fluids and the other was regarding illegal asbestos removal. Both complaints were closed by NYSDEC as unfounded. The documents are provided in **Appendix D**.

A FOIL request was sent electronically to the County of Onondaga on February 28, 2023. On March 2, 2023, the County of Onondaga responded indicating that they do not maintain files related to the Subject Property.

A FOIL request was sent electronically to the City of Syracuse on February 24, 2023. On March 6, 2023, the City of Syracuse provided a certificate of occupancy and a permit application for construction on the Subject Property. The information reviewed in the provided documents is not indicative of a potential environmental concern. The documents are provided in **Appendix D**.

April 2023 31 | Page

A FOIL request was also submitted for an adjoining site of interest, 220 South Geddes Street, which historically operated as a dry-cleaner.

220 South Geddes Street:

A FOIL request was sent electronically to NYSDEC Region 7 on February 28, 2023. On March 8, 2023, the Department responded indicating that they do not maintain files related to the property. A FOIL request was sent electronically to the County of Onondaga on February 28, 2023. On March 2, 2023, the County of Onondaga responded indicating that they do not maintain files related to the property.

A FOIL request was sent electronically to the City of Syracuse on February 28, 2023. On March 8, 2023, the City of Syracuse responded indicating that they do not maintain files related to the property.

6.5. Records Review Summary

The information provided in the database report identified a number of records associated with the Subject Property and sites adjoining or in proximity to the Subject Property which may pose a REC with respect to the Subject Property. These include:

- 1153 West Fayette Street (Subject Property) This property was a former electronics manufacturing facility and warehouse that generated hazardous waste between 1986 and 1994. The generation of hazardous waste could have resulted in releases to the environment, causing potential contamination and vapor encroachment concerns.
- 220 South Geddes Street (adjoining property to the south and 2 feet lower in elevation) –
 This property was a former drycleaner facility. The operation of a drycleaner within the
 immediate area of the Subject Property causes concern for possible migration of
 chlorinated solvents and associated vapors.

The information generated from the FOIL process was not indicative of a REC with respect to the Subject Property.

April 2023 32 | P a g e

7.0 INTERVIEWS

The objective of conducting interviews is to obtain information indicating RECs in connection with the Subject Property, and other pertinent current and historical information. During the course of the Phase I ESA, C&S conducted interviews with the following persons:

Table 7-1
Interview Log

Name	Affiliation	Date
Joseph Gehm	Client / User	March 3, 2023
John Noviasky	Owner	March 16, 2023
Jeff Beck	Key Site Manager	March 6, 2023
FOIL Department	NYSDEC Region 7 FOIL Department	February 24, 2023
Jeanne Comer	Onondaga County	February 28, 2023
FOIL Department	City of Syracuse	February 24, 2023

Summaries of these interviews are provided below:

7.1.1. Interview with Client / User

In accordance with ASTM E1527-21, a "User" is defined as the party seeking to complete an environmental site assessment of the Subject Property. If the user is aware of any specialized knowledge or experience that is material to RECs in connection with the Subject Property, it is the user's responsibility to communicate any information based on such specialized knowledge or experience to the environmental professional.

Appendix B includes the Phase I ESA Client / User Questionnaire completed by Joseph Gehm, of Lahinch Group, LLC, on March 3, 2023. The Client / User Questionnaire includes questions relative to environmental liens and use limitations, specialized knowledge, valuation reduction for environmental issues, etc. The responses indicate the following items of significance:

- The Subject Property originally operated as Lipe Rollway Corp and most recently, mixed office space.
- The only visible sign of clean up (known to the user) is wood floor blocks.

April 2023 33 | P a g e

7.1.2. Interview with Owner

On March 16, 2023, C&S contacted John Noviasky via phone. Mr. Noviasky has owned the Subject Property since 2014. According to Mr. Noviasky, the Subject Property has been used solely as a commercial rental property since he has owned it. To his knowledge, there are no environmental concerns at the Subject Property. Mr. Noviasky indicated the following:

- An environmental study was conducted on the Subject Property a few years ago but the information was never released. A draft cost estimate was provided for removing asbestos containing materials (ACMs) and potential asbestos containing materials (PACMs). The findings are summarized in Section 5.7.
- C&S inquired about the owner complaint filed in 2015. Mr. Noviasky was unaware of the complaint and indicated to C&S that the tenant of concern only stored repossessed cars.

7.1.3. Interview with Key Site Manager

Mr. Jeff Beck is the building manager and has managed the day-to-day affairs at the Subject Property since 2014. Mr. Beck accompanied C&S during the Subject Property reconnaissance and provided detailed information regarding the Subject Property. C&S also inquired about his knowledge of environmental matters at the Subject Property. Mr. Beck indicated the following:

- An environmental study was conducted on the Subject Property a few years ago but the information was never released. A draft cost estimate was provided for removing ACMs and PACMs and the findings are summarized in Section 5.7.
- A past tenant used the Subject Property to hold repossessed cars and evidence for the Syracuse Police Department.

7.1.4. Interviews with State and Local Government Officials

Freedom of Information Law (FOIL) requests were sent to NYSDEC Region 7, the County of Onondaga, and the City of Syracuse as indicated in Section 6.3. The FOIL process did not reveal RECs.

7.1.5. Interview Conclusion

Information obtained from the individuals interviewed did not identify a REC with respect to the Subject Property.

April 2023 34 | Page

8.0 SUBJECT PROPERTY RECONNAISSANCE

8.1. Methodology and Limiting Conditions

Ms. Claire Del Fatti and Mr. Nicholas Coulombe, representing C&S, performed a reconnaissance of the Subject Property on March 6, 2023 and recorded their observations. C&S personnel were accompanied by the building manager, Mr. Jeff Beck, during the walkover. Photographs of the Subject Property are provided in **Appendix C**.

The objective of the Subject Property walkover was to identify physical and/or visual evidence indicative of an obviously recognizable environmental condition, such as:

- Soil discoloration
- Stained surfaces
- Stressed and / or dead vegetation
- Spills, leaks, leachate, and / or discolored surface waters
- Evidence of previous fire damage
- Evidence of waste disposal
- Barrels, drums, or other containers
- Areas of subsidence or fill

In addition, there are a variety of physical and visual signs that may potentially indicate the presence of an obviously recognizable subsurface condition, such as:

- Vent pipes or fill ports associated with underground storage tanks (UST)
- Aboveground storage tanks (AST)
- Pipelines
- Electrical transformers and abandoned pads
- Rail yards
- Well casings or riser pipes associated with groundwater monitoring wells
- Landfills or dumps
- Surface impoundments or lagoons

8.2. Subject Property Reconnaissance Observations

Consistent with ASTM E1527-21, the items listed in the following table were documented during the course of the reconnaissance. This includes visual verification or evidence of the feature (e.g., fill ports for a UST). Affirmative responses (designated by an "X") are discussed in detail following the table.

April 2023 35 | P a g e

Table 8-1 Subject Property Reconnaissance Observations

Category	Item or Feature	Observed?
Hazardous Substance or Petroleum Product Containers	Aboveground Storage Tanks	
	Underground Storage Tanks	
	Bulk Containers (drums / totes)	Χ
	Non-Bulk Containers	Χ
	Hydraulic Equipment	
	Suspect PCB-Containing Equipment	
	Pipeline	
Olfactory / Visual — Evidence of Releases —	Odors	Χ
	Pools of Liquid	Χ
	Stains or Corrosion	
	Stained Soil or Pavement	
	Stressed Vegetation	
Water, Wastewater, and Waste Management	Drains or Sumps	Х
	Pits, Ponds, Lagoons	
	Solid Waste	
	Wastewater Sources	
	Septic Systems or Dry Wells	
	Wells	
Other —	Fill Materials	
	Construction / Demolition Debris	Х

8.3. Subject Property Reconnaissance Summary

The Subject Property has a six-story former industrial building with a single-story barn addition on the western side of the parcel. There is a silo on the south side of the barn. Harbor Brook flows south to north within a buried box culvert beneath the center of the Subject Property.

8.3.1. Exterior Observations

The following bullets provide additional detail regarding the significant items noted during the Subject Property reconnaissance:

- A pad mounted transformer was observed on the east side of the building. It is presumed that the transformer was installed when the current building was constructed, sometime between 1938 and 1951. Transformers of this age are suspected to be PCB containing.
- Three pole mounted transformers were observed on West Fayette Street. Some staining was observed on the transformers.

April 2023 36 | P a g e

- An empty silo was observed on the south side of the barn. Debris was observed inside the silo. Mr. Beck indicated that this silo was potentially used for coal storage in the past (for the boilers). C&S personnel did not enter the silo for safety reasons.
- A pile of dumped tires was observed on the south side of the Subject Property.
- Lumber storage was observed on the south side of the Subject Property.
- Harbor Brook was observed flowing south to north underneath the Subject Property parking lot.
- Two trash dumpsters were observed on the west side of the building.
- A rail line was observed running along the north side of the Subject Property, on the other side of West Fayette Street.
- A former industrial building was observed to the east of the Subject Property.

8.3.2. Interior Observations

The following bullets provide additional detail regarding the significant items noted during the Subject Property reconnaissance:

Barn:

- The barn is currently leased as a wood working shop and storage. Mr. Beck indicated that the prior tenant used the space to tow and store cars.
- Numerous full and empty bulk drums containing automotive fluid and other unknown substances were observed. The drums appeared to be in good condition.
- Numerous non-bulk containers of cleaning supplies, automotive fluids, paints, resin, finish, and other wood working liquids were observed. The containers appeared to be in good condition.
- Two unlabeled compressed gas cylinders were observed.
- Two very large boilers were observed on the south side of the barn. Mr. Beck indicated that the boilers have not been used since he has managed the building but they used to burn coal. Mr. Beck suspects that the coal was stored in the silo just outside the barn.
- Roof leaks were observed in multiple areas.

April 2023 37 | Page

Crawl Space:

- The six-story portion of the structure is situated over an earthen crawl space. There are two access points to the crawl space underneath the building. C&S personnel observed the crawl space from the access points but did not span the entire crawl space.
- Debris, including concrete debris, buckets, pipes, and vintage water pumps, was observed in the entrance to the crawl space. Rusting was observed on the metal debris and the floor was comprised of dirt.

First Floor:

- The first floor consisted primarily of office space and shop space. Mr. Beck indicated that current and prior tenants included brewing companies, a yarn shop, computer repair, an environmental firm, a medical supply cleaning company, and a tie dye shop.
- Two elevators were observed in the first-floor lobby (a passenger elevator and a freight elevator). Mr. Beck indicated that both elevators were non-operational.
- One floor mounted transformer was observed.
- Numerous full and empty bulk totes and drums containing beer were observed. The totes and drums appeared to be in good condition.
- Numerous non-bulk containers of cleaning supplies, paints, and compressed gas cylinders were observed. The containers and cylinders appeared to be in good condition.
- Numerous water heaters and AC units were observed throughout the floor.

Second Floor:

- The second floor consisted entirely of empty office space. Mr. Beck indicated that the City of Syracuse School District used to rent the space.
- Three floor mounted transformers were observed in the machine room.
- Mr. Beck indicated that this floor used to have wood block flooring but was removed and replaced with laminate flooring.

Third Floor:

• The third floor consisted entirely of empty office space. Mr. Beck indicated that the City of Syracuse School District and a non-profit organization used to rent the space.

April 2023 38 | P a g e

- Limited non-bulk containers containing household cleaners were observed. The containers appeared to be in good condition.
- Wood block flooring was observed throughout the third floor.

Fourth, Fifth, and Sixth Floor:

- The fourth, fifth, and sixth floors consisted of open warehouse space. Mr. Beck indicated that these floors have been used as storage since he has managed the building.
- Numerous non-bulk containers of adhesives, paints, and finishing product were observed. The containers appeared to be in good condition.
- Wood block flooring was observed throughout the fourth, fifth, and sixth floor. The floor was ripped up in certain areas.
- A concrete pad and old electrical box was observed on the sixth floor.

Elevator Penthouse:

 Both elevators were observed to be traction elevators rather than hydraulic elevators. The freight elevator machinery was observed to be much older than the passenger elevator machinery.

8.3.3. Subject Property Reconnaissance Conclusion

Based on the reconnaissance of the Subject Property, visual evidence of a REC consisted of:

• Two very large boilers were observed on the south side of the barn. Mr. Beck indicated that the boilers have not been used since he has managed the building but they used to burn coal. Mr. Beck suspects that the coal was stored in the silo just outside the barn.

April 2023 39 | P a g e

9.0 FINDINGS AND OPINIONS

C&S Engineers, Inc. completed this Phase I Environmental Site Assessment consistent with the scope and limitations of ASTM E1527-21. Based on information gathered during the course of this Phase I Environmental Site Assessment of the Subject Property, including a database search report, the site reconnaissance, and interviews documented in this report, the following has been identified:

- The Subject Property is identified as Syracuse Tax Map ID No. 099.-03-02.0, which is located at 1153 West Fayette Street, Syracuse, New York. The Subject Property is 5.6 acres in area and is owned by The Cosmopolitan 1153, LLC. The Subject Property consists of a 92,113 square foot six-story building with an adjoining 11,060 square foot single-story building. The buildings were historically used for manufacturing purposes but have most recently been used as mixed office space, storage space, and commercial space.
- The Subject Property and surrounding area have been associated with dense industrial and commercial development since at least the early 1900s, and the area east and southeast of the Subject Property has been used for industrial purposes (including machining operations, paint shop activities, foundry activities, coal combustion) since before 1892. The Subject Property was occupied by a few residential houses, a machine shop, and a lumber shed from at least 1892. Around 1911, the Subject Property began operating as the Kemp & Burpee Manufacturing Company, a large manufacturing facility that produced manure spreaders. These operations included a machine shop, a forge shop, and several painting shops on and near the eastern side of the Subject Property.
- In the mid-1900s (sometime between 1938 and 1951), the Kemp & Burpee manufacturing facility was demolished and the six-story industrial building with a single-story addition that exists today was constructed on the western portion of the Subject Property. Between 1956 and 1960, a single-story addition was added to the western side of the buildings. The eastern portion of the Subject Property operated as a parking lot. The industrial facility operated as the Morris Distributing Company (wholesale electrical supplies) between approximately 1951 and 1988. This operation was equipped with an oil house that was located on the west side of the original structure, in an area that is now occupied by the western addition. A coal silo was also present outside the south side of the building dating to at least 1951. The coal storage structure still remains on the Subject Property.
- In the 1990s, the facility housed a variety of industrial and commercial companies including Command Services (computer sales and services), Tegmen (electronic circuit manufacturer), Selco Graphics (printing), and PEACE Inc (non-profit organization). Since the early 2000s, a variety of commercial tenants have occupied the facility.
- Numerous industrial properties have been located within close proximity to the Subject Property since at least 1892, including the Brown Lipe Gear Company (adjoining to the east between 1911 and 1944), Lipe Machine Shop (close proximity to the east between

April 2023 40 | P a g e

1892 and 1949), Straight Line Engine Company (close proximity to the southeast between 1894 and 1959), and General Electric / Carrier (close proximity to the south between 1911 and 1959). A rail line has been located immediately to the north of the Subject Property since 1892, along with a roundhouse and large rail yard (adjoining to the west between 1911 and 1971) and a rail yard (close proximity to the northeast between 1925 and 1978). Furthermore, numerous junk yards, retail gasoline service stations, auto repair shops, drycleaners, and coal sales have been located in close proximity to the Subject Property since 1925. In the 1970s, many of the industrial facilities in close proximity to the Subject Property were demolished. Following this demolition, the area to the south and southeast of the Subject Property was redeveloped into a school and shopping center. The Subject Property and surrounding areas are currently developed and occupied.

- The information reviewed is indicative of property types and uses that are likely to have resulted in releases, and therefore warrant deeming the sites RECs with respect to the Subject Property:
 - 1153 West Fayette Street (Subject Property) Former manufacturing facility (including machine shop operation related to manure spreader manufacturing and electronics manufacturing); presence of an oil house near southwest side of building on historic maps from 1951 and 1953; and rail spurs and rail activity across southern portion of the site.
 - 220 South Geddes Street (adjoining property to the south) Former drycleaner.
 - 1117 West Fayette Street (adjoining property to the east) Former manufacturing facility (manufacture of manure spreaders, automotive gears, toy, and sheet metal manufacturing, including machining operations, forge operations, and painting operations).
 - 1171 West Fayette Street (adjoining property to the west) Former rail line round house and large rail yard.
 - 200 South Geddes Street (close proximity to the east) Former automotive gear manufacturing facility and current steel foundry for furnace manufacturing.
 - 208 South Geddes Street (close proximity to the east) Former axle manufacturing facility and machine shop
 - 216 218 South Geddes Street (close proximity to the southeast) Former large-scale foundry and machine shop involved in engine manufacturing.
 - 300 South Geddes Street (close proximity to the south) Former manufacturing facility (including automotives and air conditioning).

April 2023 41 | P a g e

- 201, 209, 301 South Geddes Street (close proximity to the southeast) Former and current gasoline stations, auto repair shops, and auto sales shops.
- Based on the reconnaissance of the Subject Property, a REC exists in relation to two very large boilers on the south side of the barn. The boilers are not currently operational but used to run off coal which was potentially stored in the outdoor silo. Large-scale storage of coal and/or the on-site disposal of coal ash, which was historically a common practice at coal-burning facilities, could have contaminated the soil and groundwater on the Subject Property.
- The information provided in the database report identified a number of records associated with the Subject Property and sites adjoining or in proximity to the Subject Property which may pose a REC with respect to the Subject Property. These include:
 - The Subject Property (1153 West Fayette Street) was a former electronics manufacturing facility and warehouse that generated hazardous waste between 1986 and 1994. The generation of hazardous waste could have resulted in releases to the environment, causing potential contamination and vapor encroachment concerns.
 - 220 South Geddes Street is the adjoining property to the south and is 2 feet lower in elevation. This property was a former drycleaner facility. The operation of a drycleaner within the immediate area of the Subject Property causes concern for possible migration of chlorinated solvents and associated vapors.

9.1. Data Failure

ASTM E1527-21 defines a data failure as a failure to achieve the historical research objectives of all appropriate inquiries even after reviewing the standard historical sources that are reasonably ascertainable and likely to be useful. Specifically, the historical research objectives include identifying all obvious uses of the Subject Property from the present, back to the Subject Property's first developed use, or back to 1940, whichever is earlier. A data failure was not encountered during this assessment.

9.2. Data Gap

A data gap is a lack or inability to obtain information required despite good faith efforts by the environmental professional to gather such information. Data gaps may result from incompleteness in any of the activities required, including but not limited to Subject Property reconnaissance and interviews. During the course of this Phase I Environmental Site Assessment, historical information was not located for the periods between 1892 to 1911, and 1911 to 1925. Based on the totality of the available historical information, these data gaps have not impaired C&S' ability to formulate opinions.

April 2023 42 | P a g e

10.0 CONCLUSIONS

C&S Engineers, Inc. performed this Phase I Environmental Site Assessment consistent with the scope and limitations of ASTM E1527-21 on the Subject Property identified in Section 1.1 and on various figures located at the rear of this report. Any exceptions to or deletions from ASTM E1527-21 are described in Section 12.2. This Phase I ESA has identified the following RECs:

- Subject Property (1153 West Fayette Street) Former manufacturing facility
- Multiple adjacent and adjoining sites:
 - 220 South Geddes Street Former drycleaner
 - 1117 West Fayette Street Former manufacturing facility
 - o 1171 West Fayette Street Former rail line round house
 - 200 South Geddes Street Former and current manufacturing facility
 - 208 South Geddes Street Former manufacturing facility and machine shop
 - o 216 218 South Geddes Street Former engine manufacturing facility
 - 300 South Geddes Street Former manufacturing facility
 - 201, 209, 301 South Geddes Street Former and current gasoline stations, auto repair shops, and auto sales shops

10.1. Opinion on Additional Investigation

Based on the results of this Phase I ESA, further investigation may be warranted at the Subject Property. Appropriate investigation may include a Phase II ESA.

April 2023 43 | P a g e

11.0 REFERENCES

American Society of Testing Materials (ASTM) E1527-21, Standard Practice for Environmental Site Assessments: Phase I Environmental Site Assessment Process.

Environmental Risk Information Services (ERIS), database report, topographic maps, aerial photographs, and city directory report, February 27, 2023.

Geologic Map of New York State, Finger Lakes, compiled by L.V. Richard and Donald W. Fisher, New York State Museum and Science Service, 1979.

Surficial Geologic Map, Finger Lakes, compiled by Ernest H. Muller and Donald Caldwell, New York State Museum – Geological Survey dated 1986.

April 2023 44 | Page

12.0 LIMITATIONS, EXCEPTIONS, ASSUMPTIONS, AND SPECIAL CONDITIONS

12.1. Limitations and Exceptions

C&S has prepared this Phase I ESA consistent with the contract scope of services, using reasonable efforts to identify areas of potential liability associated with RECs at the Subject Property. The conclusions in this report were based solely on a visual review of the Subject Property and on readily available records, interviews, and other secondary sources as cited within this report. C&S has made no independent investigation of the accuracy of these secondary sources and has assumed them to be accurate and complete. C&S does not warrant the accuracy or completeness of the information provided by the secondary sources. C&S does not warrant that contamination that may exist on the Subject Property has been discovered, that the Subject Property is suitable for any particular purpose, or that the Subject Property is clean or free of liability.

No environmental site assessment can wholly eliminate uncertainty regarding the potential for recognized environmental conditions in connection with a property. Performance of this practice is intended to reduce, but no eliminate, uncertainty regarding the potential for recognized environmental conditions in connection with a property, and this practice recognizes reasonable limits of time and cost.

All appropriate inquiries does not mean an exhaustive assessment of a property. There is a point at which the cost of the information obtained or the time required to gather it outweighs the usefulness of the information and, in fact, may be a material detriment to the orderly completion of transactions. One of the purposes of this practice is to identify a balance between the competing goals of limiting the costs and time demands inherent in performing an environmental site assessment and the reduction of uncertainty about unknown conditions resulting from additional information.

ASTM E1527-21 define limiting conditions as limitations imposed by physical obstructions such as adjacent buildings, bodies of water, asphalt or other paved areas, and other physical constraints (for example, rain, snow, flooding etc.). As noted during the Subject Property reconnaissance, snow cover imposed a general limitation on this assessment. However, this limitation was not determined to be a data gap.

12.2. Non-Scope Items

Consistent with ASTM E1527-21, the following items are beyond the scope of Phase I Environmental Site Assessments:

- Asbestos Containing Materials
- Industrial Hygiene
- Health and Safety
- Ecological Resources

- Endangered Species
- Indoor Air Quality (unrelated to releases of hazardous substances or

April 2023 45 | P a g e

- petroleum products into the environment)
- Biological Agents
- Mold
- Radon
- Lead-Based Paint
- Lead in Drinking Water
- Wetlands

- Regulatory Compliance
- Cultural and Historical Resources
- Substances not currently defined as hazardous substances (including some substances sometimes generally referred to as emerging contaminants, such as per- and polyfluoroalkyl substances (PFAs)

The Phase I ESA also does not include sampling or chemical analysis of soils, surface water, or groundwater or an intensive examination of facility hazards (compliance audit).

12.3. Significant Assumptions

C&S' conclusions are based on conditions that existed on the Subject Property on March 6, 2023. Past and present conditions that could not be observed were established on the basis of documents. C&S cannot attest to the completeness of accuracy of these materials. The report speaks only as of the date issued. C&S has no responsibility for updating the information herein, and therefore, do not assume that any information contained herein in this Phase I Environmental Site Assessment continues to be accurate subsequent to 180 days from the date of the issuance of this document.

Except where specifically stated to the contrary, the information contained herein was provided to C&S by others and has not been verified independently or otherwise examined to determine accuracy, completeness, or feasibility. In addition, C&S may have had to rely upon the assumptions, especially as to future conditions and events. Accordingly, neither C&S nor any person acting on C&S' behalf (a) makes any warranty or representation, whether expressed or implied, concerning the usefulness of the information contained in this report, or (b) assumes liabilities with respect to the use of or for damages resulting from the use of any information contained in this Environmental Site Assessment report. Further, C&S cannot promise that any assumed conditions will come to pass.

It would be expensive, and perhaps not possible, to conduct an investigation that would ensure the detection of environmental impacts at the Subject Property, which now are, or in the future might be, considered hazardous. This investigation does not guarantee that C&S discovered all the environmental impacts at the Subject Property. Similarly, a property which, in fact, is unaffected by environmental impacts at the time of the assessment may later, due to natural phenomena or other intervention, become contaminated.

Except where stated to be the contrary, this Environmental Site Assessment has been prepared solely on the basis of readily available visual observation. Except where stated to be the contrary, no demolition or removal by C&S has been accomplished to reveal hidden conditions. No testing such as the testing of materials, equipment, or systems has been performed to verify current conditions or to predict future conditions.

April 2023 46 | P a g e

Future regulatory modifications, agency interpretation, or policy changes may affect the compliance status of the property.

12.4. Special Terms and Conditions

Besides the standard contractual terms between C&S and Lahinch Group, LLC, this Phase I Environmental Site Assessment was conducted, in C&S' opinion, with no impeding special terms and conditions that would alter the scope and / or effectiveness of ASTM E1527-21.

April 2023 47 | P a g e

13.0 SIGNATURES AND QUALIFICATIONS OF ENVIRONMENTAL PROFESSIONALS


I declare that, to the best of my professional knowledge and belief, I meet the definition of *Environmental Professional* as defined in §312.10 of 40 CFR 312.

I have the specific qualifications based on education, training, and experience to assess a property of the nature, history and setting of the Subject Property. To the best of my knowledge and belief, C&S Engineers Inc. has developed and performed all appropriate inquiries in conformance with the standards and practices set forth in 40 CFR Part 312.

H. Nevin Bradford, III, P.E.

Senior Principal

April 2023 48 | P a g e

 



2021 Year: Source:


Address: 1153 West Fayette Street, Syracuse, NY Approx Center: -76.17301156,43.04582068

1" = 500' Scale:

Comment:





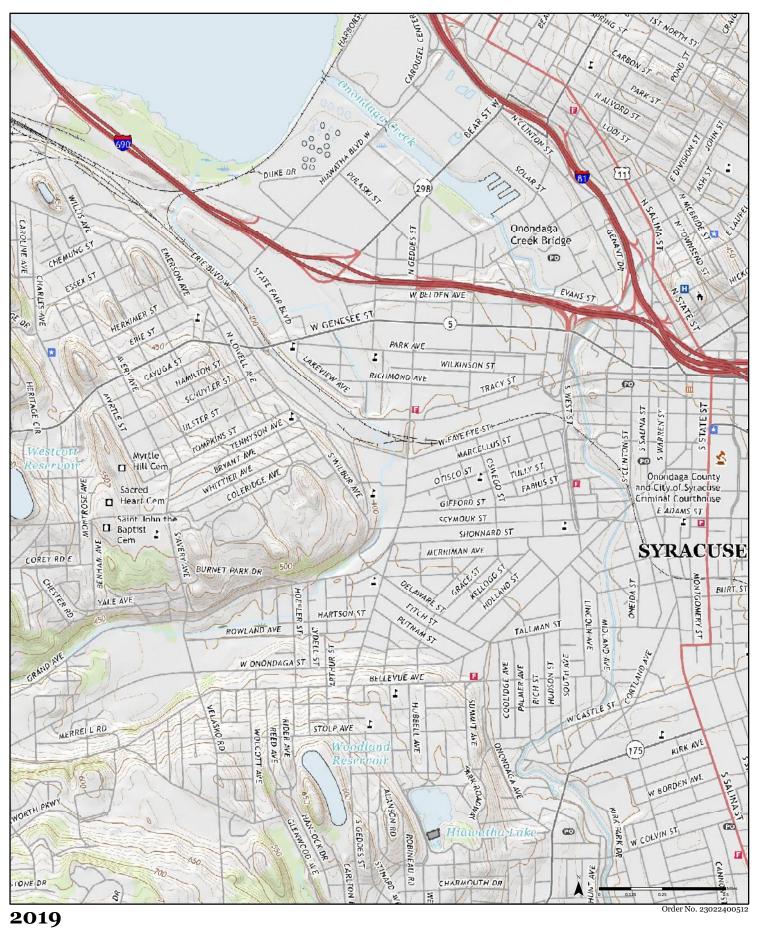

Available Quadrangle(s): Syracuse West, NY

Source: USGS 7.5 Minute Topographic Map

Appendix A

Environmental Database Provider Documents



Property Information

Order Number: 23022400512p

Date Completed: February 26, 2023

Project Number: AB1.001.001

Project Property: 1153 West Fayette Street

1153 West Fayette Street Syracuse NY 13204

Coordinates:

Latitude: 43.04582068 Longitude: -76.17301156

UTM Northing: 4766570.73097 Meters UTM Easting: 404460.370576 Meters

UTM Zone: UTM Zone 18T Elevation: 397.76 ft Slope Direction: SW

Topographic Information	2
Topographic Information	4
Geologic Information	8
Soil Information	10
Wells and Additional Sources	
Summary	24
Detail Report	27
Radon Information	57
AppendixLiability Notice	60

The ERIS *Physical Setting Report - PSR* provides comprehensive information about the physical setting around a site and includes a complete overview of topography and surface topology, in addition to hydrologic, geologic and soil characteristics. The location and detailed attributes of oil and gas wells, water wells, public water systems and radon are also included for review.


The compilation of both physical characteristics of a site and additional attribute data is useful in assessing the impact of migration of contaminants and subsequent impact on soils and groundwater.

Disclaimer


This Report does not provide a full environmental evaluation for the site or adjacent properties. Please see the terms and disclaimer at the end of the Report for greater detail.

Order No: 23022400512p

Topographic Information

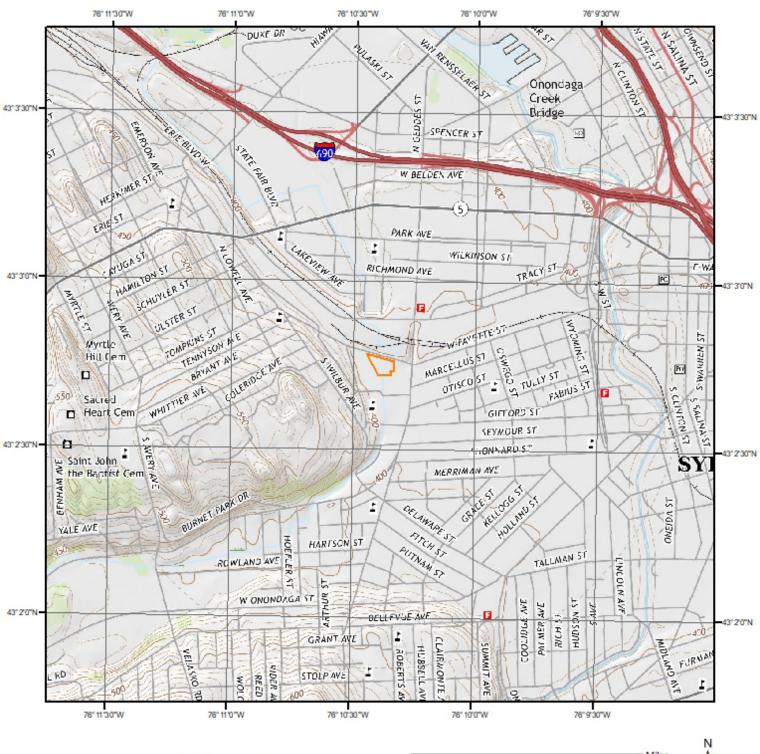

Current USGS Topo (2016)

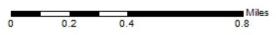



Quadrangle(s): Syracuse West,NY

Source: USGS 7.5 Minute Topographic Map




Topographic Information

The previous topographic map(s) are created by seamlessly merging and cutting current USGS topographic data. Below are shaded relief map(s), derived from USGS elevation data to show surrounding topography in further detail.


Topographic information at project property:

Elevation: 397.76 ft Slope Direction: SW

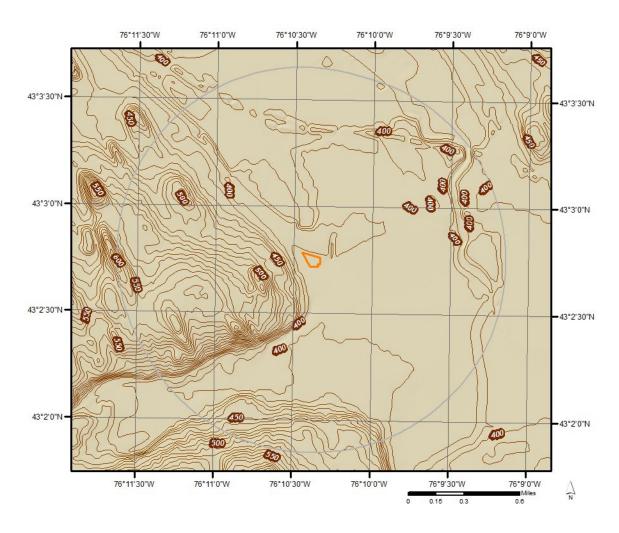


Order No: 23022400512p



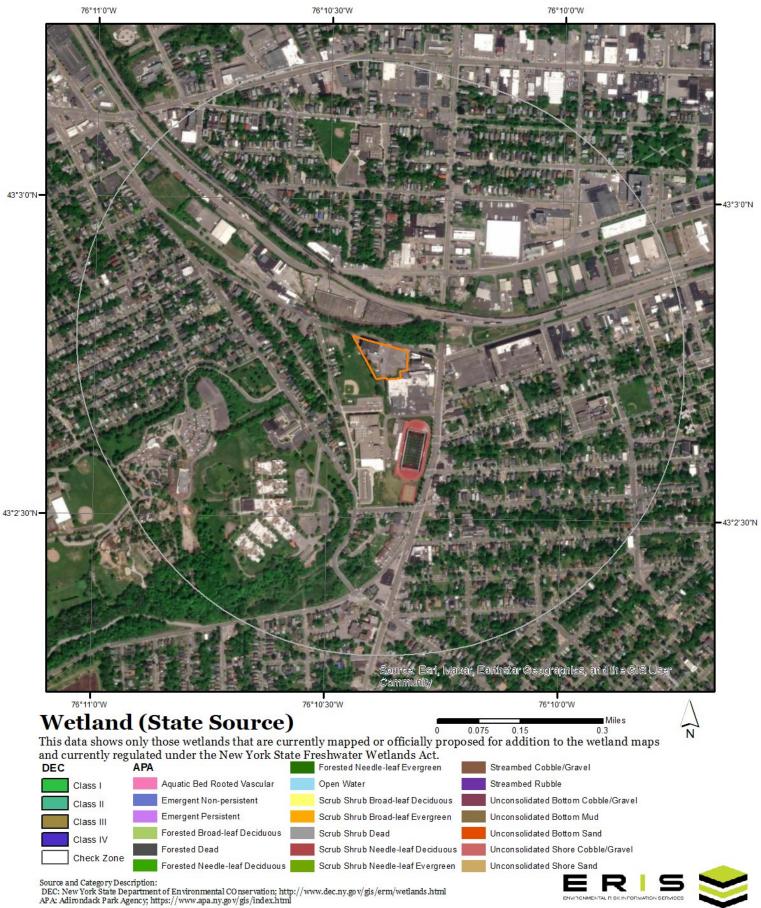



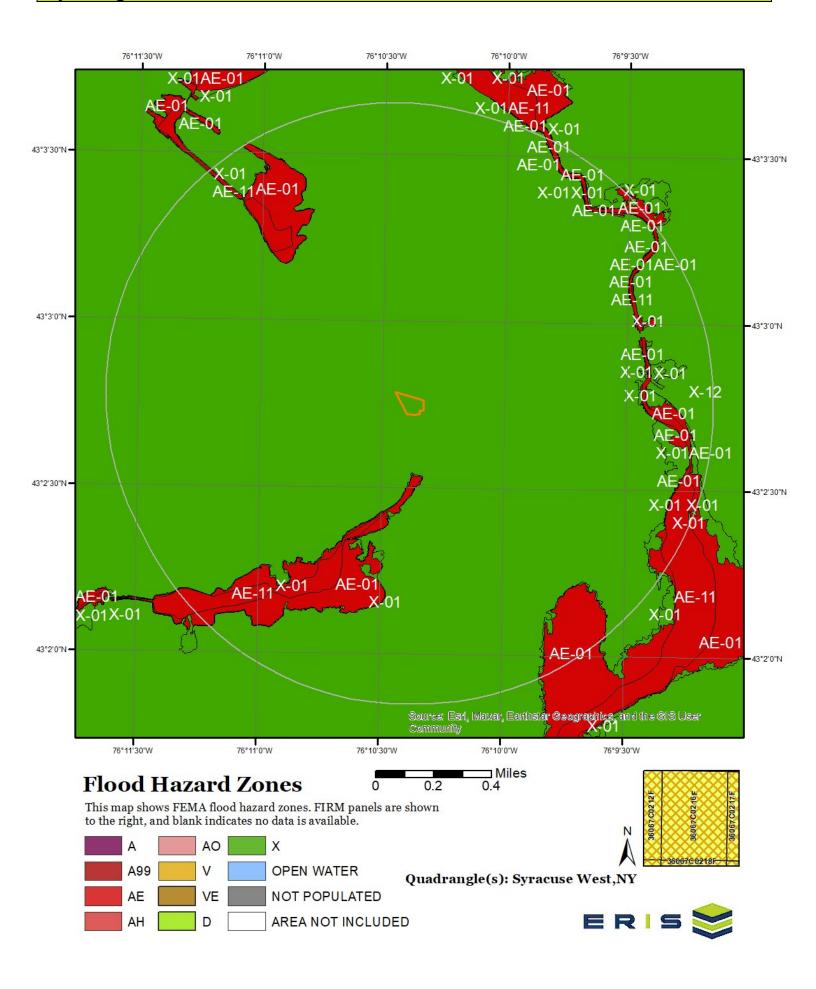

The Wetland Type map shows wetland existence overlaid on an aerial imagery. The Flood Hazard Zones map shows FEMA flood hazard zones overlaid on an aerial imagery. Relevant FIRM panels and detailed zone information is provided below. For detailed Zone descriptions please click the link: https://floodadvocate.com/fema-zone-definitions

Available FIRM Panels in area: 36067C0218F(effective:2016-11-04) 36067C0216F(effective:2016-11-04)

36067C0217F(effective:2016-11-04) 36067C0212F(effective:2016-11-04)

Order No: 23022400512p

Flood Zone AE-01

Zone: AE

Zone subtype:

Flood Zone AE-11

Zone: AE

Zone subtype: FLOODWAY

Flood Zone X-01


Zone: X

Zone subtype: 0.2 PCT ANNUAL CHANCE FLOOD HAZARD

Flood Zone X-12

Zone: X

Zone subtype: AREA OF MINIMAL FLOOD HAZARD

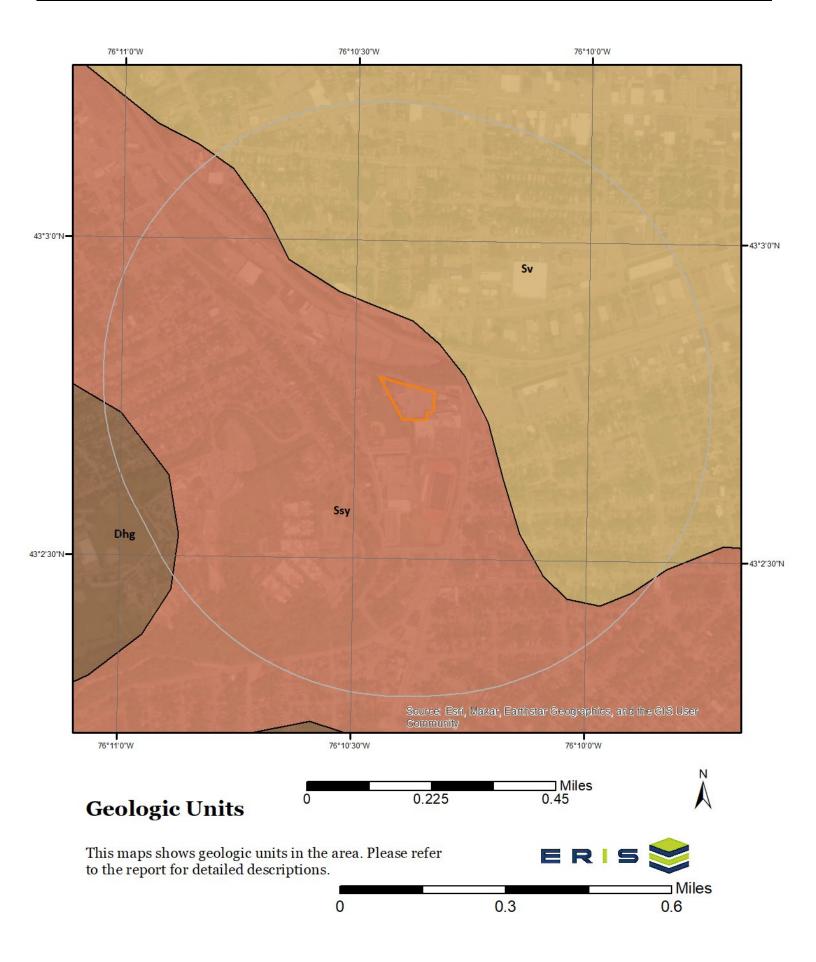

Geologic Information

The previous page shows USGS geology information. Detailed information about each unit is provided below.

Geologic Unit Sv

Unit Name: Vernon Shale
Unit Age: Upper Silurian

Primary Rock Type: shale
Secondary Rock Type: black shale
Unit Description: Vernon Shale

Geologic Unit Ssy

Unit Age: Syracuse Formation
Unit Age: Upper Silurian

Primary Rock Type: dolostone (dolomite)

Secondary Rock Type: shale

Unit Description: Syracuse Formation - dolostone, shale, gypsum, salt.

Geologic Unit Dhg

Unit Name: Helderberg Group
Unit Age: Lower Devonian

Primary Rock Type: limestone


Secondary Rock Type: dolostone (dolomite)

Unit Description: Helderberg Group - West of Albany: Alsen, Becraft, New Scotland, Kalkberg,

Coeymans, and Manlius Limestones; Rondout Dolostone. South of Albany:

Order No: 23022400512p

Port Ewen, Alsen thru Manlius Limestones; Rondout Dolostone.

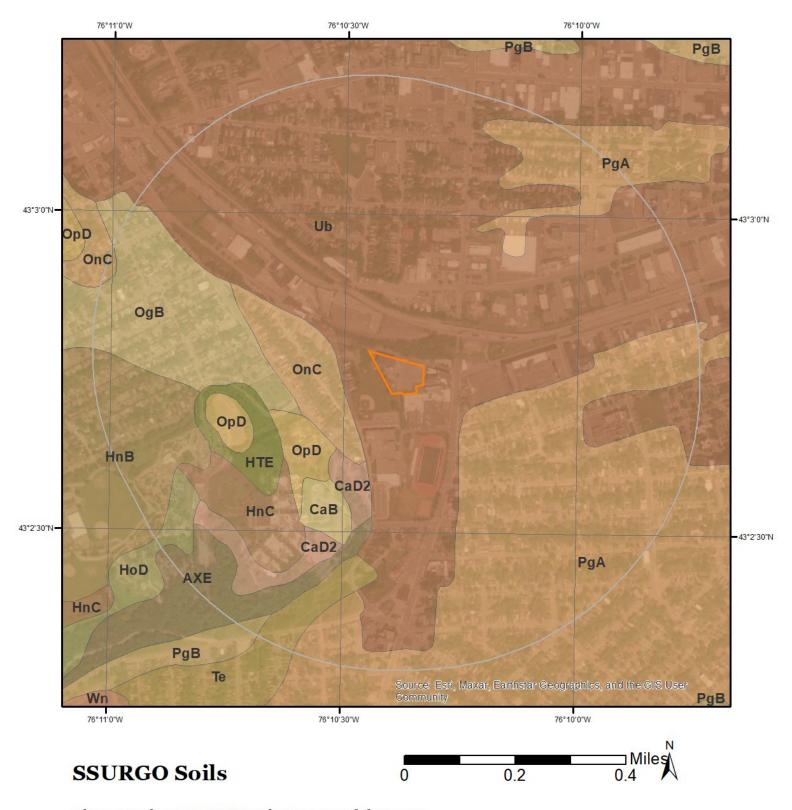

This maps shows SSURGO soil units around the target property. Please refer to the report for detailed soil descriptions.



The previous page shows a soil map using SSURGO data from USDA Natural Resources Conservation Service. Detailed information about each unit is provided below.

Map Unit AXE (0.58%)

Map Unit Name: Aurora-Farmington-Rock outcrop association, steep

Bedrock Depth - Min:

Watertable Depth - Annual Min:

Drainage Class - Dominant:

null

Hydrologic Group - Dominant: D - Soils in this group have high runoff potential when thoroughly wet. Water

movement through the soil is restricted or very restricted.

Order No: 23022400512p

Major components are printed below

Aurora(31%)

horizon H1(0cm to 30cm) Silt loam

horizon H2(30cm to 97cm) Channery silt loam horizon H3(97cm to 107cm) Weathered bedrock

Farmington(29%)

horizon H1(0cm to 20cm) Silt loam
horizon H2(20cm to 41cm) Gravelly loam

horizon H3(41cm to 51cm)

Unweathered bedrock

Component Description:

Minor map unit components are excluded from this report.

Map Unit: AXE - Aurora-Farmington-Rock outcrop association, steep

Component: Aurora (31%)

The Aurora component makes up 31 percent of the map unit. Slopes are 35 to 65 percent. This component is on benches, ridges, till plains. The parent material consists of loamy till derived mainly from calcareous shale, with some limestone and sandstone. Depth to a root restrictive layer, bedrock, lithic, is 20 to 40 inches. The natural drainage class is moderately well drained. Water movement in the most restrictive layer is very low. Available water to a depth of 60 inches (or restricted depth) is low. Shrink-swell potential is low. This soil is not flooded. It is not ponded. A seasonal zone of water saturation is at 21 inches during March, April, May. Organic matter content in the surface horizon is about 4 percent. Nonirrigated land capability classification is 7s. This soil does not meet hydric criteria.

Component: Farmington (29%)

The Farmington component makes up 29 percent of the map unit. Slopes are 35 to 65 percent. This component is on benches, ridges, till plains. The parent material consists of loamy till or congeliturbate derived from limestone, dolomite, shale, and sandstone, and in many places mixed with wind and water deposits. Depth to a root restrictive layer, bedrock, lithic, is 10 to 20 inches. The natural drainage class is well drained. Water movement in the most restrictive layer is very low. Available water to a depth of 60 inches (or restricted depth) is very low. Shrink-swell potential is low. This soil is not flooded. It is not ponded. There is no zone of water saturation within a depth of 72 inches. Organic matter content in the surface horizon is about 4 percent. Nonirrigated land capability classification is 7s. This soil does not meet hydric criteria.

Component: Rock outcrop (20%)

Generated brief soil descriptions are created for major soil components. The Rock outcrop is a miscellaneous area.

Component: Honeoye (5%)

Generated brief soil descriptions are created for major components. The Honeoye soil is a minor component.

Component: Lyons (5%)

Generated brief soil descriptions are created for major components. The Lyons soil is a minor component.

Component: Lansing (5%)

Generated brief soil descriptions are created for major components. The Lansing soil is a minor component.

Component: Angola (5%)

Generated brief soil descriptions are created for major components. The Angola soil is a minor component.

Map Unit CaB (0.1%)

Map Unit Name: Camillus silt loam, 2 to 6 percent slopes

Bedrock Depth - Min: 97cm Watertable Depth - Annual Min: 66cm

Drainage Class - Dominant: Well drained

Hydrologic Group - Dominant: C - Soils in this group have moderately high runoff potential when thoroughly

wet. Water transmission through the soil is somewhat restricted.

Major components are printed below

Camillus(80%)

horizon H1(0cm to 23cm) Silt loam horizon H2(23cm to 56cm) Silt loam

horizon H3(56cm to 97cm) Very channery silt loam horizon H4(97cm to 107cm) Unweathered bedrock

Component Description:

Minor map unit components are excluded from this report.

Map Unit: CaB - Camillus silt loam, 2 to 6 percent slopes

Component: Camillus (80%)

The Camillus component makes up 80 percent of the map unit. Slopes are 2 to 6 percent. This component is on ridges, benches, till plains. The parent material consists of loamy residuum derived from the underlying shale and loamy till. Depth to a root restrictive layer, bedrock, lithic, is 20 to 40 inches. The natural drainage class is well drained. Water movement in the most restrictive layer is very low. Available water to a depth of 60 inches (or restricted depth) is moderate. Shrink-swell potential is low. This soil is not flooded. It is not ponded. A seasonal zone of water saturation is at 26 inches during April, May. Organic matter content in the surface horizon is about 6 percent. Nonirrigated land capability classification is 2e. This soil does not meet hydric criteria.

Component: Unnamed soils (5%)

Generated brief soil descriptions are created for major components. The Unnamed soils soil is a minor component.

Component: Benson (5%)

Generated brief soil descriptions are created for major components. The Benson soil is a minor component.

Component: Ontario (5%)

Generated brief soil descriptions are created for major components. The Ontario soil is a minor component.

Component: Lairdsville (5%)

Generated brief soil descriptions are created for major components. The Lairdsville soil is a minor component.

Map Unit CaD2 (0.24%)

Map Unit Name: Camillus silt loam, 12 to 18 percent slopes eroded

Bedrock Depth - Min: 97cm
Watertable Depth - Annual Min: 66cm

Drainage Class - Dominant: Well drained

Hydrologic Group - Dominant: C - Soils in this group have moderately high runoff potential when thoroughly

wet. Water transmission through the soil is somewhat restricted.

Order No: 23022400512p

Major components are printed below

Camillus(80%)

horizon H1(0cm to 23cm)
Silt loam
horizon H2(23cm to 56cm)
Silt loam

horizon H3(56cm to 97cm) Very channery silt loam horizon H4(97cm to 107cm) Unweathered bedrock

Component Description:

Minor map unit components are excluded from this report.

Map Unit: CaD2 - Camillus silt loam, 12 to 18 percent slopes eroded

Component: Camillus (80%)

The Camillus, eroded component makes up 80 percent of the map unit. Slopes are 12 to 18 percent. This component is on ridges, till plains, benches. The parent material consists of loamy residuum derived from the underlying shale and loamy till. Depth to a root restrictive layer, bedrock, lithic, is 20 to 40 inches. The natural drainage class is well drained. Water movement in the most restrictive layer is very low. Available water to a depth of 60 inches (or restricted depth) is moderate. Shrink-swell potential is low. This soil is not flooded. It is not ponded. A seasonal zone of water saturation is at 26 inches during April, May. Organic matter content in the surface horizon is about 6 percent. Nonirrigated land capability classification is 4e. This soil does not meet hydric criteria.

Component: Palatine (5%)

Generated brief soil descriptions are created for major components. The Palatine soil is a minor component.

Component: Unnamed soils (5%)

Generated brief soil descriptions are created for major components. The Unnamed soils soil is a minor component.

Component: Benson (5%)

Generated brief soil descriptions are created for major components. The Benson soil is a minor component.

Component: Ontario (5%)

Generated brief soil descriptions are created for major components. The Ontario soil is a minor component.

Map Unit HnB (2.74%)

Map Unit Name: Honeoye silt loam, 3 to 8 percent slopes

Bedrock Depth - Min: null
Watertable Depth - Annual Min: null

Drainage Class - Dominant: Well drained

Hydrologic Group - Dominant: B - Soils in this group have moderately low runoff potential when thoroughly

wet. Water transmission through the soil is unimpeded.

Order No: 23022400512p

Major components are printed below

Honeoye(85%)

horizon Ap(0cm to 20cm)

horizon E(20cm to 25cm)

horizon Bt/E(25cm to 36cm)

horizon Bt1(36cm to 58cm)

Silt loam

Loam

Loam

horizon Bt2(58cm to 74cm) Gravelly loam horizon C(74cm to 200cm) Gravelly loam

Component Description:

Minor map unit components are excluded from this report.

Map Unit: HnB - Honeoye silt loam, 3 to 8 percent slopes

Component: Honeoye (85%)

The Honeoye component makes up 85 percent of the map unit. Slopes are 3 to 8 percent. This component is on ridges, till plains. The parent material consists of calcareous loamy lodgment till derived from limestone, sandstone, and shale. Depth to a root restrictive layer is greater than 60 inches. The natural drainage class is well drained. Water movement in the most restrictive layer is low. Available water to a depth of 60 inches (or restricted depth) is moderate. Shrink-swell potential is low. This soil is not flooded. It is not ponded. There is no zone of water saturation within a depth of 72 inches. Organic matter content in the surface horizon is about 3 percent. Nonirrigated land capability classification is 2e. This soil does not meet hydric criteria. The calcium carbonate equivalent within 40 inches, typically, does not exceed 20 percent.

Component: Lima (5%)

Generated brief soil descriptions are created for major soil components. The Lima soil is a minor component.

Component: Lansing (4%)

Generated brief soil descriptions are created for major soil components. The Lansing soil is a minor component.

Component: Appleton (4%)

Generated brief soil descriptions are created for major soil components. The Appleton soil is a minor component.

Component: Wassaic (2%)

Generated brief soil descriptions are created for major soil components. The Wassaic soil is a minor component.

Map Unit HnC (0.3%)

Map Unit Name: Honeoye silt loam, 8 to 15 percent slopes

Bedrock Depth - Min: null
Watertable Depth - Annual Min: null

Drainage Class - Dominant: Well drained

Hydrologic Group - Dominant: B - Soils in this group have moderately low runoff potential when thoroughly

wet. Water transmission through the soil is unimpeded.

Order No: 23022400512p

Major components are printed below

Honeoye(85%)

horizon Ap(0cm to 20cm)

horizon E(20cm to 25cm)

horizon Bt/E(25cm to 36cm)

horizon Bt1(36cm to 58cm)

horizon Bt2(58cm to 74cm)

Silt loam

Loam

Gravelly I

horizon Bt2(58cm to 74cm) Gravelly loam horizon C(74cm to 200cm) Gravelly loam

Component Description:

Minor map unit components are excluded from this report.

Map Unit: HnC - Honeoye silt loam, 8 to 15 percent slopes

Component: Honeoye (85%)

The Honeoye component makes up 85 percent of the map unit. Slopes are 8 to 15 percent. This component is on ridges, till plains. The parent material consists of calcareous loamy lodgment till derived from limestone, sandstone, and shale. Depth to a root restrictive layer is greater than 60 inches. The natural drainage class is well drained. Water movement in the most restrictive layer is low. Available water to a depth of 60 inches (or restricted depth) is moderate. Shrink-swell potential is low. This soil is not flooded. It is not ponded. There is no zone of water saturation within a depth of 72 inches. Organic matter content in the surface horizon is about 3 percent. Nonirrigated land capability classification is 3e. This soil does not meet hydric criteria. The calcium carbonate equivalent within 40 inches, typically, does not exceed 20 percent.

Component: Lima (5%)

Generated brief soil descriptions are created for major soil components. The Lima soil is a minor component.

Component: Appleton (4%)

Generated brief soil descriptions are created for major soil components. The Appleton soil is a minor component.

Component: Lansing (4%)

Generated brief soil descriptions are created for major soil components. The Lansing soil is a minor component.

Component: Wassaic (2%)

Generated brief soil descriptions are created for major soil components. The Wassaic soil is a minor component.

Map Unit HoD (0.46%)

Map Unit Name: Honeoye and Lansing soils, 15 to 25 percent slopes

Bedrock Depth - Min: null Watertable Depth - Annual Min: null

Drainage Class - Dominant: Well drained

Hydrologic Group - Dominant: B - Soils in this group have moderately low runoff potential when thoroughly

wet. Water transmission through the soil is unimpeded.

Major components are printed below

Honeoye(41%)

horizon Ap(0cm to 20cm)

horizon E(20cm to 25cm)

horizon Bt/E(25cm to 36cm)

horizon Bt1(36cm to 58cm)

Loam

horizon Bt2(58cm to 74cm) Gravelly loam horizon C(74cm to 200cm) Gravelly loam

Lansing(39%)

horizon Ap(0cm to 20cm)

horizon E(20cm to 33cm)

horizon Bt/E(33cm to 53cm)

horizon Bt1(53cm to 71cm)

horizon Bt2(71cm to 99cm)

horizon C(99cm to 200cm)

Gravelly silt loam

Gravelly silt loam

Gravelly silt loam

Gravelly silt loam

Component Description:

Minor map unit components are excluded from this report.

Map Unit: HoD - Honeoye and Lansing soils, 15 to 25 percent slopes

Component: Honeove (41%)

The Honeoye component makes up 41 percent of the map unit. Slopes are 15 to 25 percent. This component is on ridges, till plains. The parent material consists of calcareous loamy lodgment till derived from limestone, sandstone, and shale. Depth to a root restrictive layer is greater than 60 inches. The natural drainage class is well drained. Water movement in the most restrictive layer is low. Available water to a depth of 60 inches (or restricted depth) is moderate. Shrink-swell potential is low. This soil is not flooded. It is not ponded. There is no zone of water saturation within a depth of 72 inches. Organic matter content in the surface horizon is about 3 percent. Nonirrigated land capability classification is 4e. This soil does not meet hydric criteria. The calcium carbonate equivalent within 40 inches, typically, does not exceed 20 percent.

Component: Lansing (39%)

The Lansing component makes up 39 percent of the map unit. Slopes are 15 to 25 percent. This component is on hills, till plains. The parent material consists of calcareous loamy lodgment till derived from limestone, sandstone, and shale. Depth to a root restrictive layer is greater than 60 inches. The natural drainage class is well drained. Water movement in the most restrictive layer is moderately low. Available water to a depth of 60 inches (or restricted depth) is moderate. Shrink-swell potential is low. This soil is not flooded. It is not ponded. There is no zone of water saturation within a depth of 72 inches. Organic matter content in the surface horizon is about 3 percent. Nonirrigated land capability classification is 4e. This soil does not meet hydric criteria. The calcium carbonate equivalent within 40 inches, typically, does not exceed 20 percent.

Component: Conesus (7%)

Generated brief soil descriptions are created for major soil components. The Conesus soil is a minor component.

Component: Lima (7%)

Generated brief soil descriptions are created for major soil components. The Lima soil is a minor component.

Component: Kendaia (3%)

Generated brief soil descriptions are created for major soil components. The Kendaia soil is a minor component.

Component: Wassaic (3%)

Generated brief soil descriptions are created for major soil components. The Wassaic soil is a minor component.

Map Unit HTE (0.18%)

Map Unit Name: Honeoye, Lansing, and Ontario soils, 25 to 35 percent slopes

Order No: 23022400512p

Bedrock Depth - Min: null
Watertable Depth - Annual Min: null

Drainage Class - Dominant: Well drained

Hydrologic Group - Dominant: B - Soils in this group have moderately low runoff potential when thoroughly

wet. Water transmission through the soil is unimpeded.

Major components are printed below

Honeoye(30%)

horizon Ap(0cm to 20cm)

horizon E(20cm to 25cm)

horizon Bt/E(25cm to 36cm)

horizon Bt1(36cm to 58cm)

Loam

Loam

horizon Bt2(58cm to 74cm) Gravelly loam horizon C(74cm to 200cm) Gravelly loam

Ontario(25%)

horizon Ap(0cm to 20cm) Gravelly loam

horizon E(20cm to 36cm) Loam horizon Bt/E(36cm to 53cm) Loam

horizon Bt(53cm to 99cm)

horizon C1(99cm to 122cm)

Gravelly loam

horizon C2(122cm to 200cm)

Gravelly loam

Lansing(25%)

horizon Ap(0cm to 20cm)

horizon E(20cm to 33cm)

horizon Bt/E(33cm to 53cm)

horizon Bt1(53cm to 71cm)

horizon Bt2(71cm to 99cm)

horizon C(99cm to 200cm)

Gravelly silt loam

Gravelly silt loam

Gravelly silt loam

Gravelly silt loam

Component Description:

Minor map unit components are excluded from this report.

Map Unit: HTE - Honeoye, Lansing, and Ontario soils, 25 to 35 percent slopes

Component: Honeoye (30%)

The Honeoye component makes up 30 percent of the map unit. Slopes are 25 to 35 percent. This component is on till plains, ridges. The parent material consists of calcareous loamy lodgment till derived from limestone, sandstone, and shale. Depth to a root restrictive layer is greater than 60 inches. The natural drainage class is well drained. Water movement in the most restrictive layer is low. Available water to a depth of 60 inches (or restricted depth) is moderate. Shrink-swell potential is low. This soil is not flooded. It is not ponded. There is no zone of water saturation within a depth of 72 inches. Organic matter content in the surface horizon is about 3 percent. Nonirrigated land capability classification is 6e. This soil does not meet hydric criteria. The calcium carbonate equivalent within 40 inches, typically, does not exceed 20 percent.

Component: Lansing (25%)

The Lansing component makes up 25 percent of the map unit. Slopes are 25 to 35 percent. This component is on till plains, hills. The parent material consists of calcareous loamy lodgment till derived from limestone, sandstone, and shale. Depth to a root restrictive layer is greater than 60 inches. The natural drainage class is well drained. Water movement in the most restrictive layer is moderately low. Available water to a depth of 60 inches (or restricted depth) is moderate. Shrink-swell potential is low. This soil is not flooded. It is not ponded. There is no zone of water saturation within a depth of 72 inches. Organic matter content in the surface horizon is about 3 percent. Nonirrigated land capability classification is 6e. This soil does not meet hydric criteria. The calcium carbonate equivalent within 40 inches, typically, does not exceed 20 percent.

Component: Ontario (25%)

The Ontario component makes up 25 percent of the map unit. Slopes are 25 to 35 percent. This component is on till plains, ridges. The parent material consists of calcareous loamy lodgment till derived from limestone, sandstone, and shale. Depth to a root restrictive layer is greater than 60 inches. The natural drainage class is well drained. Water movement in the most restrictive layer is low. Available water to a depth of 60 inches (or restricted depth) is moderate. Shrink-swell potential is low. This soil is not flooded. It is not ponded. There is no zone of water saturation within a depth of 72 inches. Organic matter content in the surface horizon is about 3 percent. Nonirrigated land capability classification is 6e. This soil does not meet hydric criteria. The calcium carbonate equivalent within 40 inches, typically, does not exceed 20 percent.

Order No: 23022400512p

Component: Mohawk (10%)

Generated brief soil descriptions are created for major soil components. The Mohawk soil is a minor component.

Component: Madrid (7%)

Generated brief soil descriptions are created for major soil components. The Madrid soil is a minor component.

Component: Cazenovia (3%)

Generated brief soil descriptions are created for major soil components. The Cazenovia soil is a minor component.

Map Unit OgB (4.34%)

Map Unit Name: Ontario loam, 3 to 8 percent slopes

Bedrock Depth - Min: null
Watertable Depth - Annual Min: null

Drainage Class - Dominant: Well drained

Hydrologic Group - Dominant:

B - Soils in this group have moderately low runoff potential when thoroughly

wet. Water transmission through the soil is unimpeded.

Major components are printed below

Ontario(85%)

horizon Ap(0cm to 20cm)

horizon E(20cm to 36cm)

horizon Bt/E(36cm to 53cm)

horizon Bt(53cm to 99cm)

horizon C1(99cm to 122cm)

horizon C2(122cm to 200cm)

Loam

Gravelly loam

Gravelly loam

Gravelly loam

Component Description:

Minor map unit components are excluded from this report.

Map Unit: OgB - Ontario loam, 3 to 8 percent slopes

Component: Ontario (85%)

The Ontario component makes up 85 percent of the map unit. Slopes are 3 to 8 percent. This component is on ridges, till plains. The parent material consists of calcareous loamy lodgment till derived from limestone, sandstone, and shale. Depth to a root restrictive layer is greater than 60 inches. The natural drainage class is well drained. Water movement in the most restrictive layer is low. Available water to a depth of 60 inches (or restricted depth) is moderate. Shrink-swell potential is low. This soil is not flooded. It is not ponded. There is no zone of water saturation within a depth of 72 inches. Organic matter content in the surface horizon is about 3 percent. Nonirrigated land capability classification is 2e. This soil does not meet hydric criteria. The calcium carbonate equivalent within 40 inches, typically, does not exceed 20 percent.

Component: Hilton (5%)

Generated brief soil descriptions are created for major soil components. The Hilton soil is a minor component.

Component: Honeoye (5%)

Generated brief soil descriptions are created for major soil components. The Honeoye soil is a minor component.

Component: Cazenovia (3%)

Generated brief soil descriptions are created for major soil components. The Cazenovia soil is a minor component.

Component: Appleton (2%)

Generated brief soil descriptions are created for major soil components. The Appleton soil is a minor component.

Map Unit OnC (1.33%)

Map Unit Name: Ontario gravelly loam, 8 to 15 percent slopes

Bedrock Depth - Min: null
Watertable Depth - Annual Min: null

Drainage Class - Dominant: Well drained

Hydrologic Group - Dominant: B - Soils in this group have moderately low runoff potential when thoroughly

wet. Water transmission through the soil is unimpeded.

Order No: 23022400512p

Major components are printed below

Ontario(85%)

horizon Ap(0cm to 20cm) Gravelly loam

horizon E(20cm to 36cm) Loam horizon Bt/E(36cm to 53cm) Loam

horizon Bt(53cm to 99cm) Gravelly loam
horizon C1(99cm to 122cm) Gravelly loam
horizon C2(122cm to 200cm) Gravelly loam

Component Description:

Minor map unit components are excluded from this report.

Map Unit: OnC - Ontario gravelly loam, 8 to 15 percent slopes

Component: Ontario (85%)

The Ontario component makes up 85 percent of the map unit. Slopes are 8 to 15 percent. This component is on till plains, ridges. The parent material consists of calcareous loamy lodgment till derived from limestone, sandstone, and shale. Depth to a root restrictive layer is greater than 60 inches. The natural drainage class is well drained. Water movement in the most restrictive layer is low. Available water to a depth of 60 inches (or restricted depth) is moderate. Shrink-swell potential is low. This soil is not flooded. It is not ponded. There is no zone of water saturation within a depth of 72 inches. Organic matter content in the surface horizon is about 3 percent. Nonirrigated land capability classification is 3e. This soil does not meet hydric criteria. The calcium carbonate equivalent within 40 inches, typically, does not exceed 20 percent.

Component: Honeoye (5%)

Generated brief soil descriptions are created for major soil components. The Honeove soil is a minor component.

Component: Hilton (5%)

Generated brief soil descriptions are created for major soil components. The Hilton soil is a minor component.

Component: Cazenovia (3%)

Generated brief soil descriptions are created for major soil components. The Cazenovia soil is a minor component.

Component: Appleton (2%)

Generated brief soil descriptions are created for major soil components. The Appleton soil is a minor component.

Map Unit OpD (0.21%)

Map Unit Name: Ontario and Madrid soils, 15 to 25 percent slopes

Bedrock Depth - Min: null
Watertable Depth - Annual Min: null

Drainage Class - Dominant: Well drained

Hydrologic Group - Dominant: B - Soils in this group have moderately low runoff potential when thoroughly

wet. Water transmission through the soil is unimpeded.

Order No: 23022400512p

Major components are printed below

Ontario(41%)

horizon Ap(0cm to 20cm) Gravelly loam

horizon E(20cm to 36cm) Loam horizon Bt/E(36cm to 53cm) Loam

horizon Bt(53cm to 99cm) Gravelly loam horizon C1(99cm to 122cm) Gravelly loam horizon C2(122cm to 200cm) Gravelly loam

Madrid(39%)

horizon H1(0cm to 23cm)

horizon H2(23cm to 48cm)

horizon H3(48cm to 107cm)

horizon H4(107cm to 183cm)

Fine sandy loam

Fine sandy loam

Fine sandy loam

Component Description:

Minor map unit components are excluded from this report.

Map Unit: OpD - Ontario and Madrid soils, 15 to 25 percent slopes

Component: Ontario (41%)

The Ontario component makes up 41 percent of the map unit. Slopes are 15 to 25 percent. This component is on ridges, till plains. The parent material consists of calcareous loamy lodgment till derived from limestone, sandstone, and shale. Depth to a root restrictive layer is greater than 60 inches. The natural drainage class is well drained. Water movement in the most restrictive layer is low. Available water to a depth of 60 inches (or restricted depth) is moderate. Shrink-swell potential is low. This soil is not flooded. It is not ponded. There is no zone of water saturation within a depth of 72 inches. Organic matter content in the surface horizon is about 3 percent. Nonirrigated land capability classification is 4e. This soil does not meet hydric criteria. The calcium carbonate equivalent within 40 inches, typically, does not exceed 20 percent.

Component: Madrid (39%)

The Madrid component makes up 39 percent of the map unit. Slopes are 15 to 25 percent. This component is on ridges, till plains. The parent material consists of loamy till derived mainly from sandstone and limestone. Depth to a root restrictive layer is greater than 60 inches. The natural drainage class is well drained. Water movement in the most restrictive layer is moderately high. Available water to a depth of 60 inches (or restricted depth) is moderate. Shrink-swell potential is low. This soil is not flooded. It is not ponded. There is no zone of water saturation within a depth of 72 inches. Organic matter content in the surface horizon is about 4 percent. Nonirrigated land capability classification is 4e. This soil does not meet hydric criteria.

Component: Honeoye (7%)

Generated brief soil descriptions are created for major soil components. The Honeoye soil is a minor component.

Component: Hilton (7%)

Generated brief soil descriptions are created for major soil components. The Hilton soil is a minor component.

Component: Cazenovia (4%)

Generated brief soil descriptions are created for major soil components. The Cazenovia soil is a minor component.

Component: Appleton (2%)

Generated brief soil descriptions are created for major soil components. The Appleton soil is a minor component.

Map Unit PgA (7.65%)

Map Unit Name: Palmyra gravelly loam, 0 to 3 percent slopes

Bedrock Depth - Min: null
Watertable Depth - Annual Min: null

Drainage Class - Dominant: Well drained

Hydrologic Group - Dominant: A - Soils in this group have low runoff potential when thoroughly wet. Water is

transmitted freely through the soil.

Major components are printed below

Palmyra(80%)

horizon H1(0cm to 36cm) Gravelly loam horizon H2(36cm to 79cm) Gravelly loam

horizon H3(79cm to 152cm) Stratified very gravelly sand

Component Description:

Minor map unit components are excluded from this report.

Map Unit: PgA - Palmyra gravelly loam, 0 to 3 percent slopes

Component: Palmyra (80%)

The Palmyra component makes up 80 percent of the map unit. Slopes are 0 to 3 percent. This component is on outwash plains, proglacial deltas, terraces. The parent material consists of loamy over sandy and gravelly glaciofluvial deposits, derived mainly from limestone and other sedimentary rocks. Depth to a root restrictive layer is greater than 60 inches. The natural drainage class is well drained. Water movement in the most restrictive layer is moderately high. Available water to a depth of 60 inches (or restricted depth) is low. Shrink-swell potential is low. This soil is not flooded. It is not ponded. There is no zone of water saturation within a depth of 72 inches. Organic matter content in the surface horizon is about 5 percent. Nonirrigated land capability classification is 1. This soil does

Order No: 23022400512p

Soil Information

not meet hydric criteria. The calcium carbonate equivalent within 40 inches, typically, does not exceed 15 percent.

Component: Phelps (8%)

Generated brief soil descriptions are created for major components. The Phelps soil is a minor component.

Component: Arkport (6%)

Generated brief soil descriptions are created for major components. The Arkport soil is a minor component.

Component: Howard (6%)

Generated brief soil descriptions are created for major components. The Howard soil is a minor component.

Map Unit PgB (0.38%)

Map Unit Name: Palmyra gravelly loam, 3 to 8 percent slopes

Bedrock Depth - Min: null
Watertable Depth - Annual Min: null

Drainage Class - Dominant: Well drained

Hydrologic Group - Dominant: A - Soils in this group have low runoff potential when thoroughly wet. Water is

transmitted freely through the soil.

Major components are printed below

Palmyra(80%)

horizon H1(0cm to 36cm) Gravelly loam horizon H2(36cm to 79cm) Gravelly loam

horizon H3(79cm to 152cm) Stratified very gravelly sand

Component Description:

Minor map unit components are excluded from this report.

Map Unit: PgB - Palmyra gravelly loam, 3 to 8 percent slopes

Component: Palmyra (80%)

The Palmyra component makes up 80 percent of the map unit. Slopes are 3 to 8 percent. This component is on terraces, outwash plains, proglacial deltas. The parent material consists of loamy over sandy and gravelly glaciofluvial deposits, derived mainly from limestone and other sedimentary rocks. Depth to a root restrictive layer is greater than 60 inches. The natural drainage class is well drained. Water movement in the most restrictive layer is moderately high. Available water to a depth of 60 inches (or restricted depth) is low. Shrink-swell potential is low. This soil is not flooded. It is not ponded. There is no zone of water saturation within a depth of 72 inches. Organic matter content in the surface horizon is about 5 percent. Nonirrigated land capability classification is 2e. This soil does not meet hydric criteria. The calcium carbonate equivalent within 40 inches, typically, does not exceed 15 percent.

Order No: 23022400512p

Component: Phelps (5%)

Generated brief soil descriptions are created for major components. The Phelps soil is a minor component.

Component: Arkport (5%)

Generated brief soil descriptions are created for major components. The Arkport soil is a minor component.

Component: Schoharie (5%)

Generated brief soil descriptions are created for major components. The Schoharie soil is a minor component.

Component: Howard (5%)

Generated brief soil descriptions are created for major components. The Howard soil is a minor component.

Map Unit Te (0.89%)

Map Unit Name: Teel silt loam

Bedrock Depth - Min: null
Watertable Depth - Annual Min: 54cm

Drainage Class - Dominant: Moderately well drained

Soil Information

Hydrologic Group - Dominant: B/D - These soils have moderately low runoff potential when drained and high

runoff potential when undrained.

Major components are printed below

Teel(80%)

horizon H1(0cm to 25cm)

horizon H2(25cm to 71cm)

Silt loam

horizon H3(71cm to 152cm)

Silt loam

Component Description:

Minor map unit components are excluded from this report.

Map Unit: Te - Teel silt loam

Component: Teel (80%)

The Teel component makes up 80 percent of the map unit. Slopes are 0 to 3 percent. This component is on flood plains. The parent material consists of silty alluvium. Depth to a root restrictive layer is greater than 60 inches. The natural drainage class is moderately well drained. Water movement in the most restrictive layer is moderately high. Available water to a depth of 60 inches (or restricted depth) is high. Shrink-swell potential is low. This soil is occasionally flooded. It is not ponded. A seasonal zone of water saturation is at 21 inches during January, February, March, April, May. Organic matter content in the surface horizon is about 4 percent. Nonirrigated land capability classification is 2w. This soil does not meet hydric criteria.

Component: Howard (5%)

Generated brief soil descriptions are created for major components. The Howard soil is a minor component.

Component: Hamlin (5%)

Generated brief soil descriptions are created for major components. The Hamlin soil is a minor component.

Component: Wayland (5%)

Generated brief soil descriptions are created for major components. The Wayland soil is a minor component.

Component: Herkimer (5%)

Generated brief soil descriptions are created for major components. The Herkimer soil is a minor component.

Map Unit Ub (80.59%)

Map Unit Name: Urban land

No more attributes available for this map unit

Component Description:

Minor map unit components are excluded from this report.

Map Unit: Ub - Urban land

Component: Urban land (70%)

Generated brief soil descriptions are created for major soil components. The Urban land is a miscellaneous area.

Component: Dunkirk (5%)

Generated brief soil descriptions are created for major components. The Dunkirk soil is a minor component.

Component: Appleton (5%)

Generated brief soil descriptions are created for major components. The Appleton soil is a minor component.

Component: Lamson (5%)

Generated brief soil descriptions are created for major components. The Lamson soil is a minor component.

Component: Mardin (5%)

Generated brief soil descriptions are created for major components. The Mardin soil is a minor component.

Component: Howard (5%)

Generated brief soil descriptions are created for major components. The Howard soil is a minor component.


Order No: 23022400512p

Soil Information

Component: Fredon (5%)
Generated brief soil descriptions are created for major components. The Fredon soil is a minor component.

Order No: 23022400512p

Wells and Additional Sources

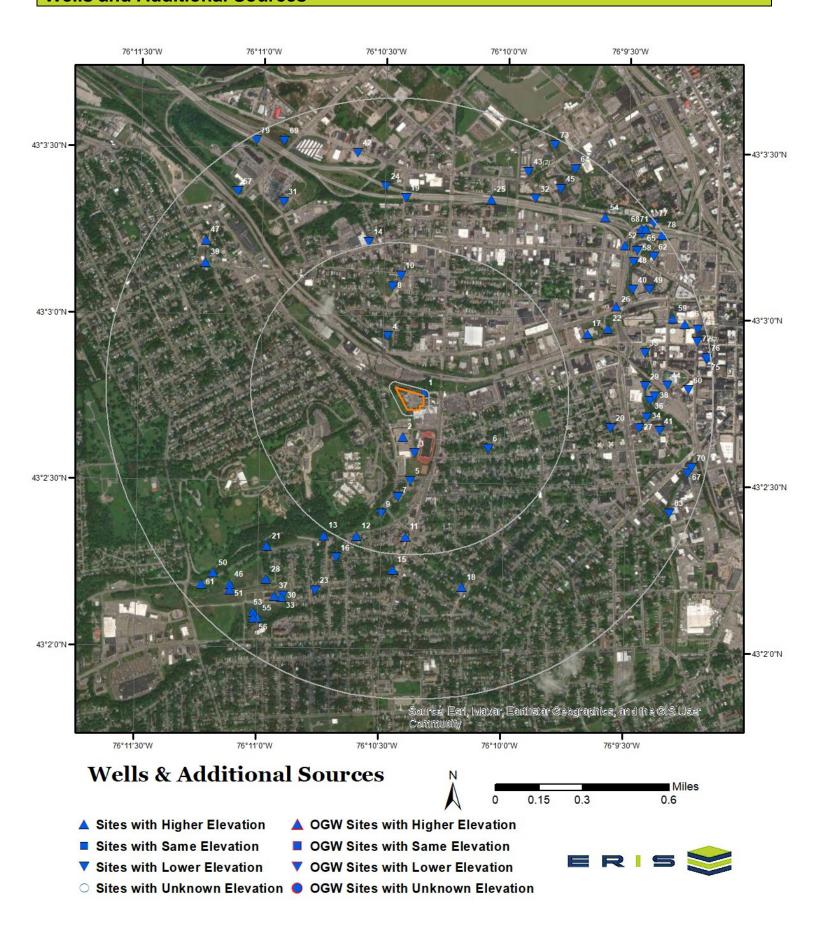

Wells and Additional Sources Summary

Federal Sources

Public Water Systems Violations and Enforcement Data

Map Key	PWS ID	Distance (ft)	Direction				
72	NY2222301	5085.38	ENE				
72 72	NY2220914	5065.36 5085.38	ENE				
72	NY2222300	5085.38	ENE				
	111222000	0000.00	2112				
Safe Drinking W	Safe Drinking Water Information System (SDWIS)						
Мар Кеу	ID	Distance (ft)	Direction				

No records found

USGS National Water Information System

Мар Кеу	Site Number	Distance (ft)	Direction
1	USGS-430246076102101	53.30	ENE
2	USGS-430238076102601	495.13	SSW
3	USGS-430235076102301	795.71	S
4	USGS-430256076103001	939.77	NNW
5	USGS-430230076102401	1300.57	S
6	USGS-430236076100501	1420.03	ESE
7	USGS-430227076102701	1610.02	S
8	USGS-430305076102901	1840.78	N
9	USGS-430224076103101	1957.55	SSW
10	USGS-430307076102701	2043.32	N
11	USGS-430220076102501	2312.07	S
12	USGS-430220076103701	2476.21	SSW
13	USGS-430220076104501	2745.45	SSW
14	USGS-430313076103501	2699.03	NNW
15	USGS-430214076102801	2927.53	S
16	USGS-430216076104201	2993.94	SSW
17	USGS-430257076094101	3192.83	ENE
18	USGS-430211076101101	3334.63	SSE
19	USGS-430321076102601	3462.20	N
20	USGS-430240076093501	3436.91	Ë
21	USGS-430218076105901	3559.86	SW
22	USGS-430258076093601	3575.56	ENE
23	USGS-430210076104701	3701.92	SSW
24	USGS-430323076103101	3667.90	N
25	USGS-430321076100501	3788.82	NNE
26	USGS-430302076093401	3871.76	ENE
27	USGS-430240076092801	3953.97	E
28	USGS-430212076105901	4011.94	SW
29	USGS-430248076092601	4038.91	E
30	USGS-04240102	4083.53	SSW
31	USGS-430320076105601	3947.26	NNW
33	USGS-04240100	4114.70	SSW
34	USGS-430242076092501	4078.69	E
35	USGS-430254076092601	4102.30	Ē
36	USGS-430245076092401	4127.36	Ē
37	USGS-430209076105701	4166.23	SW
38	USGS-430246076092301	4213.61	E
39	USGS-430309076111501	4145.81	NW
40	USGS-430305076093001	4273.26	ENE
24 erisir	nfo.com Environmental Risk Information Services		Order No: 23022400512p

Wells and Additional Sources Summary Ε USGS-430240076092201 4327.31 41 NNW 42 USGS-430329076103801 4332.14 43 NNE USGS-430326076095602 4504.25 43 USGS-430326076095601 4504.25 NNE 44 USGS-430248076092001 4441.77 Ε 45 USGS-430323076094801 NE 4521.95 46 USGS-430211076110801 4533.43 SW 47 USGS-430313076111501 4378.21 NW 48 USGS-430310076093001 4529.72 **ENE** 49 USGS-430305076092601 4538.56 **ENE** 50 USGS-430213076111201 4611.91 SW 51 USGS-430210076110801 4605.94 SW 52 USGS-430313076093201 4584.32 NE 53 USGS-430206076110201 4629.10 SW 54 USGS-430318076093701 4639.96 NE 55 USGS-430205076110101 4668.19 SW 56 USGS-430205076110201 4711.03 SW 57 USGS-04240105 NW 4580.46 58 USGS-430312076092901 4704.54 ENE 59 USGS-430300076092001 **ENE** 4763.46 60 USGS-430247076091601 4830.05 Ε 61 4912.82 SW USGS-430211076111501 62 USGS-430311076092501 **ENE** 4897.03 63 USGS-04240000 **ESE** 4899.30 64 USGS-04240010 4966.83 NE USGS-430315076092801 65 4943.15 NE USGS-430259076091701 66 4946.78 **ENE** 67 USGS-430232076091601 **ESE** 4969.66 68 USGS-430318076052901 5005.01 NE 69 USGS-430331076105601 4929.21 NNW 70 USGS-430233076091501 5019.08 ESE 71 USGS-430316076092701 5063.60 NE 73 USGS-430332076094901 5160.44 NNE 74 USGS-430258076091401 **ENE** 5135.21 75 USGS-430253076091101 5194.83 Ε USGS-430317076092501 ΝE 77 5242.99 78 USGS-430315076092301 **ENE** 5243.55 79 USGS-430331076110301 5169.50 NNW Wells from NWIS Map Key Distance (ft) Direction No records found **State Sources** Oil and Gas Wells Map Key ID Distance (ft) Direction No records found **Underground Injection Control Wells** Distance (ft) Direction Map Key No records found

Wells and Additional Sources Summary

Мар Кеу	Dec Well NO	Distance (ft)	Direction
32	OD1685	4126.84	NNE
76	OD2290	5202.92	E

Order No: 23022400512p

Public Water Systems Violations and Enforcement Data

Map Key	Direction	Distance (mi)	Distance (ft)	Elevation (ft)	DB
72	ENE	0.96	5,085.38	393.59	PWSV

Address Line 2: SUITE 300

State Code: NY

Zip Code: 132021317 City Name: SYRACUSE

Address Line 1: ONE LINCOLN CENTER

PWS ID: NY2222301

PWS Type Code: CWS

PWS Type Description: Community Water System

Primary Source Code: GW

Primary Source Desc: Groundwater

PWS Activity Code:

PWS Activity Description: Inactive
PWS Deactivation Date: 06/01/2000
Phone Number: 315-422-6154

--Details--

Population Served Count: 120

City Served: ALEXANDRIA (T)

County Served:

State Served: NY

Zip Code Served:

Map Key	Direction	Distance (mi)	Distance (ft)	Elevation (ft)	DB
72	ENE	0.96	5,085.38	393.59	PWSV

Order No: 23022400512p

Address Line 2:

State Code: NY

Zip Code: 13202-1317 City Name: SYRACUSE

Address Line 1: ONE LINCOLN CENTER, SUITE 330

PWS ID: NY2220914

PWS Type Code: CWS

PWS Type Description: Community Water System

Primary Source Code: SW

Primary Source Desc: Surface Water

PWS Activity Code: A
PWS Activity Description: Active

PWS Deactivation Date:

Phone Number:

--Details--

Population Served Count: 548

City Served: ALEXANDRIA (T)

County Served: Jefferson State Served: NY

Zip Code Served:

Map KeyDirectionDistance (mi)Distance (ft)Elevation (ft)DB72ENE0.965,085.38393.59PWSV

Address Line 2: SUITE 300

State Code: NY

Zip Code: 13202-1317 City Name: SYRACUSE

Address Line 1: ONE LINCOLN CENTER

PWS ID: NY2222300 PWS Type Code: TNCWS

PWS Type Description: Transient Non-Community Water System

Primary Source Code: GW

Primary Source Desc: Groundwater

PWS Activity Code:

PWS Activity Description: Inactive
PWS Deactivation Date: 01/01/2003
Phone Number: 315-422-6154

--Details--

Population Served Count: 128

City Served: ALEXANDRIA (T)

County Served: Jefferson State Served: NY

Zip Code Served:

USGS National Water Information System

Map Key	Direction	Distance (mi)	Distance (ft)	Elevation (ft)	DB
1	ENE	0.01	53.30	399.82	FED USGS

Order No: 23022400512p

Reporting Agency: USGS New York Water Science Center

Site Number: USGS-430246076102101

Station Name: OD1651

Site Type: Well: Test hole not completed as a well

Latitude: 43.04617760000000 Longitude: -76.1721473000000

Date Drilled: 19800813

Well Depth:
Well Depth Unit:

Well Hole Depth: 47

W Hole Depth Unit:

ft

Formation Type:

Map KeyDirectionDistance (mi)Distance (ft)Elevation (ft)DB2SSW0.09495.13398.81FED USGS

Reporting Agency: USGS New York Water Science Center

Site Number: USGS-430238076102601

Station Name: OD1623

Site Type: Well: Test hole not completed as a well

Latitude: 43.04395536000000 Longitude: -76.1735363000000

Date Drilled: 19730101

Well Depth:

Well Depth Unit:

Well Hole Depth: 34.5
W Hole Depth Unit: ft

Formation Type:

Map KeyDirectionDistance (mi)Distance (ft)Elevation (ft)DB3S0.15795.71394.63FED USGS

Reporting Agency: USGS New York Water Science Center

Site Number: USGS-430235076102301

Station Name: OD1650

Site Type: Well: Test hole not completed as a well

Latitude: 43.04312200000000 Longitude: -76.1727029000000

Date Drilled: 19800813

Well Depth: Well Depth Unit:

Well Hole Depth: 46
W Hole Depth Unit: ft

Formation Type:

Map KeyDirectionDistance (mi)Distance (ft)Elevation (ft)DB4NNW0.18939.77382.16FED USGS

Order No: 23022400512p

Reporting Agency: USGS New York Water Science Center

Site Number: USGS-430256076103001

Station Name: OD1652

Site Type: Well: Test hole not completed as a well

Latitude: 43.04895540000000 Longitude: -76.1746474000000

Date Drilled: 19800706

Well Depth: Well Depth Unit:

Well Hole Depth: 87
W Hole Depth Unit: ft

Formation Type:

Map KeyDirectionDistance (mi)Distance (ft)Elevation (ft)DB5S0.251.300.57388.34FED USGS

Reporting Agency: USGS New York Water Science Center

Site Number: USGS-430230076102401

Station Name: OD1649

Site Type: Well: Test hole not completed as a well

Latitude: 43.04173310000000 Longitude: -76.1729806900000

Date Drilled: 19800722

Well Depth: Well Depth Unit:

Well Hole Depth: 34
W Hole Depth Unit: ft

Formation Type:

Map KeyDirectionDistance (mi)Distance (ft)Elevation (ft)DB6ESE0.271,420.03396.41FED USGS

Reporting Agency: USGS New York Water Science Center

Site Number: USGS-430236076100501

Station Name: OD1676

Site Type: Well: Test hole not completed as a well

Latitude: 43.04339980000000 Longitude: -76.1677027000000

Date Drilled: 19730105

Well Depth:

Well Depth Unit:

Well Hole Depth: 71.5 W Hole Depth Unit: ft

Formation Type:

Map Key	Direction	Distance (mi)	Distance (ft)	Elevation (ft)	DB
7	S	0.30	1,610.02	386.43	FED USGS

Order No: 23022400512p

Reporting Agency: USGS New York Water Science Center

Site Number: USGS-430227076102701

Station Name: OD1648

Site Type: Well: Test hole not completed as a well

Latitude: 43.04089977000000 Longitude: -76.1738140000000

Date Drilled: 19800722

Well Depth: Well Depth Unit:

Well Hole Depth: 29.2
W Hole Depth Unit: ft

Formation Type:

Map KeyDirectionDistance (mi)Distance (ft)Elevation (ft)DB8N0.351,840.78378.83FED USGS

Reporting Agency: USGS New York Water Science Center

Site Number: USGS-430305076102901

Station Name: OD1704

Site Type: Well: Test hole not completed as a well

Latitude: 43.05145540000000 Longitude: -76.1743696000000

Date Drilled: 19890503

Well Depth:

Well Depth Unit:

Well Hole Depth: 131.5 W Hole Depth Unit: ft

Formation Type:

Map KeyDirectionDistance (mi)Distance (ft)Elevation (ft)DB9SSW0.371,957.55388.47FED USGS

Reporting Agency: USGS New York Water Science Center

Site Number: USGS-430224076103101

Station Name: OD1636

Site Type: Well: Test hole not completed as a well

Latitude: 43.04006640000000 Longitude: -76.1749251900000

Date Drilled: 19780101

Well Depth:

Well Depth Unit:

Well Hole Depth: 39.5 W Hole Depth Unit: ft

Formation Type:

Map KeyDirectionDistance (mi)Distance (ft)Elevation (ft)DB10N0.392,043.32387.75FED USGS

Order No: 23022400512p

Reporting Agency: USGS New York Water Science Center

USGS-430307076102701 Site Number:

Station Name: OD1774

Site Type: Well: Test hole not completed as a well

Latitude: 43.05201100000000 -76.1738140000000 Longitude:

Date Drilled: 19890510

Well Depth: Well Depth Unit:

Well Hole Depth: 152 W Hole Depth Unit: ft

Formation Type:

Map Key **Direction** Distance (mi) Distance (ft) **Elevation (ft)** DB 11 S 0.44 2,312.07 402.11 **FED USGS**

Reporting Agency: USGS New York Water Science Center

Site Number: USGS-430220076102501

Station Name: OD1769

Well: Test hole not completed as a well Site Type:

43.03895530000000 Latitude: Longitude: -76.1732585000000

Date Drilled: 19870821

Well Depth:

Well Depth Unit:

Well Hole Depth: 50.6 ft W Hole Depth Unit:

Formation Type:

Map Key	Direction	Distance (mi)	Distance (ft)	Elevation (ft)	DB
12	SSW	0.47	2,476.21	399.87	FED USGS

USGS New York Water Science Center Reporting Agency:

Site Number: USGS-430220076103701

Station Name: OD1647

Site Type: Well: Test hole not completed as a well

Latitude: 43.03895530000000 Longitude: -76.1765919000000

Date Drilled: 19800812

Well Depth:

Well Depth Unit:

62 Well Hole Depth: W Hole Depth Unit: ft

Formation Type:

Map Key	Direction	Distance (mi)	Distance (ft)	Elevation (ft)	DB
13	SSW	0.52	2,745.45	415.54	FED USGS
22	erisinfo.com Environmental Risk Information Services			Orde	r No: 23022400512p

Reporting Agency: USGS New York Water Science Center

Site Number: USGS-430220076104501

Station Name: OD1637

Site Type: Well: Test hole not completed as a well

Latitude: 43.03895530000000 Longitude: -76.1788142000000

Date Drilled: 19780101

Well Depth: Well Depth Unit:

Well Hole Depth: 42
W Hole Depth Unit: ft

Formation Type:

Map KeyDirectionDistance (mi)Distance (ft)Elevation (ft)DB14NNW0.512,699.03375.21FED USGS

Reporting Agency: USGS New York Water Science Center

Site Number: USGS-430313076103501

Station Name: OD1654

Site Type: Well: Test hole not completed as a well

Latitude: 43.05367768000000 Longitude: -76.1760364000000

Date Drilled: 19800716

Well Depth: Well Depth Unit:

Well Hole Depth: 87
W Hole Depth Unit: ft

Formation Type:

Map Key	Direction	Distance (mi)	Distance (ft)	Elevation (ft)	DB
15	S	0.55	2,927.53	403.06	FED USGS

Order No: 23022400512p

Reporting Agency: USGS New York Water Science Center

Site Number: USGS-430214076102801

Station Name: OD 597

Site Type: Well: Test hole not completed as a well

Latitude: 43.03728860000000 Longitude: -76.1740918000000

Well Depth: Well Depth Unit:

Date Drilled:

Well Hole Depth: 98
W Hole Depth Unit: ft

Formation Type:

Map KeyDirectionDistance (mi)Distance (ft)Elevation (ft)DB16SSW0.572,993.94389.56FED USGS

Reporting Agency: USGS New York Water Science Center

Site Number: USGS-430216076104201

Station Name: OD1646

Site Type: Well: Test hole not completed as a well

Latitude: 43.03784417000000 Longitude: -76.1779808000000

Date Drilled: 19800812

Well Depth:
Well Depth Unit:

Well Hole Depth: 89
W Hole Depth Unit: ft

Formation Type:

Map KeyDirectionDistance (mi)Distance (ft)Elevation (ft)DB17ENE0.603,192.83398.71FED USGS

Reporting Agency: USGS New York Water Science Center

Site Number: USGS-430257076094101

Station Name: OD1702

Site Type: Well: Test hole not completed as a well

Latitude: 43.04923320000000 Longitude: -76.1610359000000

Date Drilled: 19770427

Well Depth:

Well Depth Unit:

Well Hole Depth: 101.5 W Hole Depth Unit: ft

Formation Type:

Map KeyDirectionDistance (mi)Distance (ft)Elevation (ft)DB18SSE0.633,334.63406.53FED USGS

Reporting Agency: USGS New York Water Science Center

Site Number: USGS-430211076101101

Station Name: OD 591

Site Type: Well: Test hole not completed as a well

Latitude: 43.03645528000000 Longitude: -76.1693695000000

Date Drilled: 19710611

Well Depth:
Well Depth Unit:

erisinfo.com | Environmental Risk Information Services

Well Hole Depth: 120
W Hole Depth Unit: ft

Formation Type:

Map KeyDirectionDistance (mi)Distance (ft)Elevation (ft)DB19N0.663,462.20387.61FED USGS

Reporting Agency: USGS New York Water Science Center

Site Number: USGS-430321076102601

Station Name: OD1519

Site Type: Well: Test hole not completed as a well

Latitude: 43.05589990000000 Longitude: -76.1735362800000

Date Drilled: 19610621

Well Depth:

Well Depth Unit:

Well Hole Depth: 186.5 W Hole Depth Unit: ft

Formation Type:

Map KeyDirectionDistance (mi)Distance (ft)Elevation (ft)DB20E0.653,436.91392.49FED USGS

Reporting Agency: USGS New York Water Science Center

Site Number: USGS-430240076093501

Station Name: OD 250 Site Type: Well

Latitude: 43.04451090000000 Longitude: -76.1593692000000

Date Drilled: 19590101
Well Depth: 132
Well Depth Unit: ft

Well Hole Depth: W Hole Depth Unit:

Formation Type: Sand and Gravel

Map KeyDirectionDistance (mi)Distance (ft)Elevation (ft)DB21SW0.673,559.86436.08FED USGS

Order No: 23022400512p

Reporting Agency: USGS New York Water Science Center

Site Number: USGS-430218076105901

Station Name: OD1734

Site Type: Well: Test hole not completed as a well

Latitude: 43.03839970000000 Longitude: -76.1827032000000

Date Drilled: 19631203

Well Depth: Well Depth Unit:

Well Hole Depth: 40 W Hole Depth Unit: ft

Formation Type:

Map Key **Direction** Distance (mi) Distance (ft) **Elevation (ft)** DB 22 **ENE** 0.68 399.37 FED USGS 3,575.56

USGS New York Water Science Center Reporting Agency:

Site Number: USGS-430258076093601

Station Name: OD1701

Site Type: Well: Test hole not completed as a well

Latitude: 43.04951099000000 Longitude: -76.1596469000000

Date Drilled: 19770426

Well Depth:

Well Depth Unit:

Well Hole Depth: 136.5 ft W Hole Depth Unit:

Formation Type:

Map Key **Direction** Distance (mi) Distance (ft) Elevation (ft) DB SSW 395.04 **FED USGS** 23 0.70 3,701.92

USGS New York Water Science Center Reporting Agency:

Site Number: USGS-430210076104701

Station Name: OD1645

Site Type: Well: Test hole not completed as a well

Latitude: 43.03617749000000 -76.1793698000000 Longitude:

Date Drilled: 19800811

Well Depth: Well Depth Unit:

Well Hole Depth: 75 ft W Hole Depth Unit:

Formation Type:

Distance (ft) Map Key Direction Distance (mi) Elevation (ft) DB 24 Ν 0.69 3,667.90 390.12 **FED USGS**

Reporting Agency: USGS New York Water Science Center

Site Number: USGS-430323076103101

Station Name: OD 559

Site Type: Well: Test hole not completed as a well

Latitude: 43.05645549000000 Longitude: -76.1749252000000

Date Drilled: 19610616

Well Depth:

Well Depth Unit:

Well Hole Depth: 192
W Hole Depth Unit: ft

Formation Type:

Map KeyDirectionDistance (mi)Distance (ft)Elevation (ft)DB25NNE0.723,788.82398.06FED USGS

Reporting Agency: USGS New York Water Science Center

Site Number: USGS-430321076100501

Station Name: OD 562

Site Type: Well: Test hole not completed as a well

Latitude: 43.05589990000000 Longitude: -76.1677028000000

Date Drilled: 19600426

Well Depth: Well Depth Unit:

Well Hole Depth: 102
W Hole Depth Unit: ft

Formation Type:

Map KeyDirectionDistance (mi)Distance (ft)Elevation (ft)DB26ENE0.733,871.76398.30FED USGS

Reporting Agency: USGS New York Water Science Center

Site Number: USGS-430302076093401

Station Name: OD1717

Site Type: Well: Test hole not completed as a well

Latitude: 43.05062210000000 Longitude: -76.1590914000000

Date Drilled: 19600429

Well Depth: Well Depth Unit:

Well Hole Depth: 100
W Hole Depth Unit: ft

Formation Type:

Map KeyDirectionDistance (mi)Distance (ft)Elevation (ft)DB27E0.753,953.97390.85FED USGS

Reporting Agency: USGS New York Water Science Center

Site Number: USGS-430240076092801

Station Name: OD1777

Site Type: Well: Test hole not completed as a well

Latitude: 43.04451090000000 Longitude: -76.1574246000000

Date Drilled: 19950223

Well Depth:

Well Depth Unit:

Well Hole Depth: 80
W Hole Depth Unit: ft

Formation Type:

Map Key	Direction	Distance (mi)	Distance (ft)	Elevation (ft)	DB
28	SW	0.76	4.011.94	397.76	FED USGS

Reporting Agency: USGS New York Water Science Center

Site Number: USGS-430212076105901

Station Name: OD1566

Site Type: Well: Test hole not completed as a well

Latitude: 43.03673305000000 Longitude: -76.1827032000000

Date Drilled: 19710611

Well Depth:

Well Depth Unit:

Well Hole Depth: 120
W Hole Depth Unit: ft

Formation Type:

Map Key	Direction	Distance (mi)	Distance (ft)	Elevation (ft)	DB
29	Е	0.76	4,038.91	383.18	FED USGS

Reporting Agency: USGS New York Water Science Center

Site Number: USGS-430248076092601

Station Name: OD1864

Site Type: Well: Test hole not completed as a well

Latitude: 43.04662220000000 Longitude: -76.1570638900000

Date Drilled: 20051122

Well Depth:

Well Depth Unit:

Well Hole Depth: 71
W Hole Depth Unit: ft

Formation Type: Sand and Gravel

Map Key Direction Distance (mi) Distance (ft) Elevation (ft) DB

Order No: 23022400512p

30 SSW 0.77 4,083.53 397.68 FED USGS

Reporting Agency: USGS New York Water Science Center

Site Number: USGS-04240102

Station Name: HARBOUR BR BELOW HOLDEN STREET AT SYRACUSE NY

Site Type: Stream

Latitude: 43.03589970000000 Longitude: -76.1815920000000

Date Drilled:
Well Depth:
Well Depth Unit:
Well Hole Depth:
W Hole Depth Unit:
Formation Type:

Map Key	Direction	Distance (mi)	Distance (ft)	Elevation (ft)	DB
31	NNW	0.75	3,947.26	379.03	FED USGS

Reporting Agency: USGS New York Water Science Center

Site Number: USGS-430320076105601

Station Name: OD1683

Site Type: Well: Test hole not completed as a well

Latitude: 43.05562210000000 Longitude: -76.1818698800000

Date Drilled: 19680401

Well Depth:

Well Depth Unit:

Well Hole Depth: 100
W Hole Depth Unit: ft

Formation Type:

Map Key	Direction	Distance (mi)	Distance (ft)	Elevation (ft)	DB
33	SSW	0.78	4,114.70	398.19	FED USGS

Reporting Agency: USGS New York Water Science Center

Site Number: USGS-04240100

Station Name: HARBOR BROOK AT SYRACUSE NY

Site Type: Stream

Latitude: 43.03583330000000 Longitude: -76.1816667000000

Date Drilled:
Well Depth:
Well Depth Unit:
Well Hole Depth:
W Hole Depth Unit:

Formation Type:

Map Key Direction Distance (mi) Distance (ft) Elevation (ft) DB 34 Ε 0.77 4,078.69 389.78 **FED USGS**

Reporting Agency: USGS New York Water Science Center

USGS-430242076092501 Site Number:

Station Name: OD1867

Site Type: Well: Test hole not completed as a well

Latitude: 43.04506944000000 -76.1569056000000 Longitude:

20020923 Date Drilled:

Well Depth:

Well Depth Unit:

Well Hole Depth: 69 W Hole Depth Unit: ft

Formation Type: Sand and Gravel

Direction Distance (mi) Distance (ft) **Elevation (ft)** DB Map Key 35 Ε 0.78 4,102.30 378.48 **FED USGS**

USGS New York Water Science Center Reporting Agency:

Site Number: USGS-430254076092601

Station Name: OD1869

Site Type: Well: Test hole not completed as a well

43.04828610000000 Latitude: Longitude: -76.1571167000000

Date Drilled: 20000914

Well Depth:

Well Depth Unit:

Well Hole Depth: 75 ft W Hole Depth Unit:

Formation Type: Sand and Gravel

Direction Elevation (ft) DB Map Key Distance (mi) Distance (ft) 36 Ε 382.38 **FED USGS** 0.78 4,127.36

Order No: 23022400512p

Reporting Agency: USGS New York Water Science Center

Site Number: USGS-430245076092401

Station Name: OD1865

Site Type: Well: Test hole not completed as a well

Latitude: 43.04590000000000 Longitude: -76.1567111000000

Date Drilled: 20051118

Well Depth:

Well Depth Unit:

Well Hole Depth: 101
W Hole Depth Unit: ft

Formation Type: Sand and Gravel

Map KeyDirectionDistance (mi)Distance (ft)Elevation (ft)DB37SW0.794,166.23397.88FED USGS

Reporting Agency: USGS New York Water Science Center

Site Number: USGS-430209076105701

Station Name: OD1635

Site Type: Well: Test hole not completed as a well

Latitude: 43.03589970000000 Longitude: -76.1821476000000

Date Drilled: 19780101

Well Depth:
Well Depth Unit:

Well Hole Depth: 101
W Hole Depth Unit: ft

W Hole Depth Unit: Formation Type:

Map KeyDirectionDistance (mi)Distance (ft)Elevation (ft)DB38E0.804,213.61388.33FED USGS

Reporting Agency: USGS New York Water Science Center

Site Number: USGS-430246076092301

Station Name: OD1854 Site Type: Well

Latitude: 43.04611110000000 Longitude: -76.1563888900000

Date Drilled:

Well Depth: 101
Well Depth Unit: ft
Well Hole Depth: 101
W Hole Depth Unit: ft

Formation Type:

Map KeyDirectionDistance (mi)Distance (ft)Elevation (ft)DB39NW0.794,145.81445.04FED USGS

Order No: 23022400512p

Reporting Agency: USGS New York Water Science Center

Site Number: USGS-430309076111501

Station Name: OD1720

Site Type: Well: Test hole not completed as a well

Latitude: 43.05256654000000

Longitude: -76.1871478000000

Date Drilled: 19600414

Well Depth:
Well Depth Unit:

Well Hole Depth: 19.5 W Hole Depth Unit: ft

Formation Type:

Map KeyDirectionDistance (mi)Distance (ft)Elevation (ft)DB40ENE0.814.273.26386.18FED USGS

Reporting Agency: USGS New York Water Science Center

Site Number: USGS-430305076093001

Station Name: OD1718

Site Type: Well: Test hole not completed as a well

Latitude: 43.05145545000000 Longitude: -76.1579802000000

Date Drilled: 19600411

Well Depth: Well Depth Unit:

Well Hole Depth: 101.5
W Hole Depth Unit: ft

Formation Type:

Map KeyDirectionDistance (mi)Distance (ft)Elevation (ft)DB41E0.824,327.31389.11FED USGS

Reporting Agency: USGS New York Water Science Center

Site Number: USGS-430240076092201

Station Name: OD1868

Site Type: Well: Test hole not completed as a well

Latitude: 43.04439720000000 Longitude: -76.1560361000000

Date Drilled: 20020920

Well Depth:
Well Depth Unit:

Well Hole Depth: 70
W Hole Depth Unit: ft

Formation Type: Sand and Gravel

Map KeyDirectionDistance (mi)Distance (ft)Elevation (ft)DB42NNW0.824,332.14378.40FED USGS

Reporting Agency: USGS New York Water Science Center

Site Number: USGS-430329076103801

Station Name: OD1520

Site Type: Well: Test hole not completed as a well

Latitude: 43.05812217000000 Longitude: -76.1768697000000

Date Drilled: 19600427

Well Depth: Well Depth Unit:

Well Hole Depth: 101.5 W Hole Depth Unit: ft

Formation Type:

Map KeyDirectionDistance (mi)Distance (ft)Elevation (ft)DB43NNE0.854,504.25376.70FED USGS

Reporting Agency: USGS New York Water Science Center

Site Number: USGS-430326076095602

Station Name: OD1805 Site Type: Well

Latitude: 43.05728880000000 Longitude: -76.1652026900000

Date Drilled:

Well Depth: 305
Well Depth Unit: ft
Well Hole Depth: 305
W Hole Depth Unit: ft

Formation Type: Lake Deposits

Map KeyDirectionDistance (mi)Distance (ft)Elevation (ft)DB43NNE0.854,504.25376.70FED USGS

Reporting Agency: USGS New York Water Science Center

Site Number: USGS-430326076095601

Station Name: OD1806 Site Type: Well

Latitude: 43.05728880000000 Longitude: -76.1652026900000

Date Drilled:

Well Depth: 90
Well Depth Unit: ft
Well Hole Depth: 305
W Hole Depth Unit: ft

Formation Type: Outwash

Map KeyDirectionDistance (mi)Distance (ft)Elevation (ft)DB44E0.844,441.77397.47FED USGS

Order No: 23022400512p

Reporting Agency: USGS New York Water Science Center

Site Number: USGS-430248076092001

Station Name: OD1866

Site Type: Well: Test hole not completed as a well

43.04667778000000 Latitude: -76.1555583000000 Longitude:

Date Drilled: 20051101

Well Depth:

Well Depth Unit:

Well Hole Depth: 70 ft W Hole Depth Unit:

Sand and Gravel Formation Type:

Direction Distance (ft) **Elevation (ft)** DB Map Key Distance (mi) NE 4,521.95 391.78 **FED USGS** 45 0.86

USGS New York Water Science Center Reporting Agency:

Site Number: USGS-430323076094801

Station Name: OD1528

Site Type: Well: Test hole not completed as a well

Latitude: 43.05645550000000 Longitude: -76.1629803900000

Date Drilled: 19600429

Well Depth: Well Depth Unit:

Well Hole Depth: 101.5

W Hole Depth Unit: ft

Formation Type:

Direction Distance (mi) Distance (ft) **Elevation (ft)** DB Map Key 46 SW 0.86 4,533.43 407.57 FED USGS

USGS New York Water Science Center Reporting Agency:

Site Number: USGS-430211076110801

Station Name: OD 590

Site Type: Well: Test hole not completed as a well

Latitude: 43.03645526000000 -76.1852032800000 Longitude:

Date Drilled: 19710615

Well Depth:

Well Depth Unit:

Well Hole Depth: 64 W Hole Depth Unit: ft

Formation Type:

Map KeyDirectionDistance (mi)Distance (ft)Elevation (ft)DB47NW0.834,378.21427.56FED USGS

Reporting Agency: USGS New York Water Science Center

Site Number: USGS-430313076111501

Station Name: OD1770

Site Type: Well: Test hole not completed as a well

Latitude: 43.05367767000000 Longitude: -76.1871478000000

Date Drilled: 19880120

Well Depth:
Well Depth Unit:

Well Hole Depth: 16
W Hole Depth Unit: ft

Formation Type:

Map KeyDirectionDistance (mi)Distance (ft)Elevation (ft)DB48ENE0.864,529.72390.94FED USGS

Reporting Agency: USGS New York Water Science Center

Site Number: USGS-430310076093001

Station Name: OD1760

Site Type: Well: Test hole not completed as a well

Latitude: 43.05284436000000 Longitude: -76.1579802000000

Date Drilled: 19970620

Well Depth:

Well Depth Unit:

Well Hole Depth: 170
W Hole Depth Unit: ft

Formation Type:

Map KeyDirectionDistance (mi)Distance (ft)Elevation (ft)DB49ENE0.864,538.56396.54FED USGS

Order No: 23022400512p

Reporting Agency: USGS New York Water Science Center

Site Number: USGS-430305076092601

Station Name: OD 592

Site Type: Well: Test hole not completed as a well

Latitude: 43.05145545000000 Longitude: -76.1568690800000

Date Drilled: 19720716

Well Depth:

Well Depth Unit:

Well Hole Depth: 64

W Hole Depth Unit:

ft

Formation Type:

Map Key	Direction	Distance (mi)	Distance (ft)	Elevation (ft)	DB
50	SW	0.87	4,611.91	451.84	FED USGS

Reporting Agency: USGS New York Water Science Center

Site Number: USGS-430213076111201

Station Name: OD1818
Site Type: Spring

Latitude: 43.03701080000000 Longitude: -76.1863144000000

Date Drilled:
Well Depth:
Well Depth Unit:
Well Hole Depth:
W Hole Depth Unit:
Formation Type:

Map Key	Direction	Distance (mi)	Distance (ft)	Elevation (ft)	DB
51	SW	0.87	4.605.94	399.35	FED USGS

Reporting Agency: USGS New York Water Science Center

Site Number: USGS-430210076110801

Station Name: OD1621

Site Type: Well: Test hole not completed as a well

Latitude: 43.03617748000000 Longitude: -76.1852032800000

Date Drilled: 19710615

Well Depth: Well Depth Unit:

Well Hole Depth: 64
W Hole Depth Unit: ft

Formation Type:

Map Key	Direction	Distance (mi)	Distance (ft)	Elevation (ft)	DB
52	NE	0.87	4,584.32	410.32	FED USGS

Order No: 23022400512p

Reporting Agency: USGS New York Water Science Center

Site Number: USGS-430313076093201

Station Name: OD1719

Site Type: Well: Test hole not completed as a well

Latitude: 43.05367770000000 Longitude: -76.1585358000000

Date Drilled: 19600414

Well Depth: Well Depth Unit:

Well Hole Depth: 100
W Hole Depth Unit: ft

Formation Type:

Map KeyDirectionDistance (mi)Distance (ft)Elevation (ft)DB53SW0.884.629.10403.84FED USGS

Reporting Agency: USGS New York Water Science Center

Site Number: USGS-430206076110201

Station Name: OD1644

Site Type: Well: Test hole not completed as a well

Latitude: 43.03506636000000 Longitude: -76.1835366000000

Date Drilled: 19800723

Well Depth: Well Depth Unit:

Well Hole Depth: 85.3 W Hole Depth Unit: ft

Formation Type:

Map KeyDirectionDistance (mi)Distance (ft)Elevation (ft)DB54NE0.884,639.96400.00FED USGS

Reporting Agency: USGS New York Water Science Center

Site Number: USGS-430318076093701

Station Name: OD 561

Site Type: Well: Test hole not completed as a well

Latitude: 43.05506660000000 Longitude: -76.1599247000000

Date Drilled: 19600425

Well Depth:

Well Depth Unit:

Well Hole Depth: 102
W Hole Depth Unit: ft

Formation Type:

Map KeyDirectionDistance (mi)Distance (ft)Elevation (ft)DB55SW0.884,668.19405.68FED USGS

Order No: 23022400512p

Reporting Agency: USGS New York Water Science Center

Site Number: USGS-430205076110101

Station Name: OD1703

Site Type: Well: Test hole not completed as a well

Latitude: 43.03478858000000 Longitude: -76.1832588000000

Date Drilled: 19750904

Well Depth:
Well Depth Unit:

Well Hole Depth: 76.5 W Hole Depth Unit: ft

Formation Type:

Map KeyDirectionDistance (mi)Distance (ft)Elevation (ft)DB56SW0.894,711.03405.68FED USGS

Reporting Agency: USGS New York Water Science Center

Site Number: USGS-430205076110201

Station Name: OD1643

Site Type: Well: Test hole not completed as a well

Latitude: 43.03478858000000 Longitude: -76.1835366000000

Date Drilled: 19800727

Well Depth:

Well Depth Unit:

Well Hole Depth: 92
W Hole Depth Unit: ft

Formation Type:

Map Key	Direction	Distance (mi)	Distance (ft)	Elevation (ft)	DB
57	NW	0.87	4,580.46	379.03	FED USGS

Reporting Agency: USGS New York Water Science Center

Site Number: USGS-04240105

Station Name: HARBOR BROOK AT HIAWATHA BOULEVARD, SYRACUSE NY

Site Type: Stream

Latitude: 43.05611110000000 Longitude: -76.1850000000000

Date Drilled:
Well Depth:
Well Depth Unit:
Well Hole Depth:
W Hole Depth Unit:
Formation Type:

Map Key	Direction	Distance (mi)	Distance (ft)	Elevation (ft)	DB
58	ENE	0.89	4,704.54	395.96	FED USGS

Order No: 23022400512p

Reporting Agency: USGS New York Water Science Center

USGS-430312076092901 Site Number:

Station Name: OD1759

Site Type: Well: Test hole not completed as a well

Latitude: 43.05339990000000 -76.1577024000000 Longitude:

Date Drilled: 19970617

Well Depth: Well Depth Unit:

Well Hole Depth: 155 W Hole Depth Unit: ft

Formation Type:

Map Key **Direction** Distance (mi) Distance (ft) **Elevation (ft)** DB 59 **ENE** 0.90 4,763.46 400.68 **FED USGS**

Reporting Agency: USGS New York Water Science Center

Site Number: USGS-430300076092001

Station Name: **OD 573**

Well: Test hole not completed as a well Site Type:

43.05006655000000 Latitude: Longitude: -76.1552024000000

Date Drilled: 19710114

Well Depth:

Well Depth Unit:

Well Hole Depth: 100 ft W Hole Depth Unit:

Formation Type:

Map Key	Direction	Distance (mi)	Distance (ft)	Elevation (ft)	DB
60	Е	0.91	4,830.05	391.89	FED USGS

USGS New York Water Science Center Reporting Agency:

Site Number: USGS-430247076091601

Station Name: OD1690

Site Type: Well: Test hole not completed as a well

Latitude: 43.04645540000000 Longitude: -76.1540912000000

Date Drilled: 19710922

Well Depth:

Well Depth Unit:

Well Hole Depth: 101.5 W Hole Depth Unit: ft

Formation Type:

Мар Кеу	Direction	Distance (mi)	Distance (ft)	Elevation (ft)	DB
61	SW	0.93	4,912.82	416.24	FED USGS
40	erisinfo.com Environ	mental Risk Information	Services	Order N	lo: 23022400512p

Reporting Agency: USGS New York Water Science Center

Site Number: USGS-430211076111501

Station Name: OD1733

Site Type: Well: Test hole not completed as a well

Latitude: 43.03645526000000 Longitude: -76.1871477900000

Date Drilled: 19631210

Well Depth: Well Depth Unit:

Well Hole Depth: 64
W Hole Depth Unit: ft

Formation Type:

Map Key	Direction	Distance (mi)	Distance (ft)	Elevation (ft)	DB
62	ENE	0.93	4,897.03	392.02	FED USGS

Reporting Agency: USGS New York Water Science Center

Site Number: USGS-430311076092501

Station Name: OD1530

Site Type: Well: Test hole not completed as a well

Latitude: 43.05312210000000 Longitude: -76.1565912900000

Date Drilled: 19610517

Well Depth:

Well Depth Unit:

Well Hole Depth: 41
W Hole Depth Unit: ft

Formation Type:

Map Key	Direction	Distance (mi)	Distance (ft)	Elevation (ft)	DB
63	ESE	0.93	4,899.30	390.18	FED USGS

Order No: 23022400512p

Reporting Agency: USGS New York Water Science Center

Site Number: USGS-04240000

Station Name: ONONDAGA CREEK AT TEMPLE STREET AT SYRACUSE NY

Site Type: Stream

Latitude: 43.04027778000000 Longitude: -76.1552777800000

Date Drilled:
Well Depth:
Well Depth Unit:
Well Hole Depth:
W Hole Depth Unit:
Formation Type:

50

Map KeyDirectionDistance (mi)Distance (ft)Elevation (ft)DB64NE0.944,966.83369.30FED USGS

Reporting Agency: USGS New York Water Science Center

Site Number: USGS-04240010

Station Name: ONONDAGA CREEK AT SPENCER STREET, SYRACUSE NY

Site Type: Stream

Latitude: 43.05744444000000 Longitude: -76.16200000000000

Date Drilled:
Well Depth:
Well Depth Unit:
Well Hole Depth:
W Hole Depth Unit:
Formation Type:

Map KeyDirectionDistance (mi)Distance (ft)Elevation (ft)DB65NE0.944,943.15394.91FED USGS

Reporting Agency: USGS New York Water Science Center

Site Number: USGS-430315076092801

Station Name: OD1521

Site Type: Well: Test hole not completed as a well

Latitude: 43.05423326000000 Longitude: -76.1574247000000

Date Drilled: 19610531

Well Depth:

Well Depth Unit:

Well Hole Depth: 86
W Hole Depth Unit: ft

Formation Type:

Map KeyDirectionDistance (mi)Distance (ft)Elevation (ft)DB66ENE0.944,946.78399.59FED USGS

Order No: 23022400512p

Reporting Agency: USGS New York Water Science Center

Site Number: USGS-430259076091701

Station Name: OD 574

Site Type: Well: Test hole not completed as a well

Latitude: 43.04978877000000 Longitude: -76.1543690000000

Date Drilled: 19710104

Well Depth:
Well Depth Unit:

Well Hole Depth: 101
W Hole Depth Unit: ft

Formation Type:

Map KeyDirectionDistance (mi)Distance (ft)Elevation (ft)DB67ESE0.944,969.66390.18FED USGS

Reporting Agency: USGS New York Water Science Center

Site Number: USGS-430232076091601

Station Name: OD 549

Site Type: Well: Test hole not completed as a well

Latitude: 43.04228869000000 Longitude: -76.1540912000000

Date Drilled: 19580721

Well Depth:

Well Depth Unit:

Well Hole Depth: 91
W Hole Depth Unit: ft

Formation Type:

Map KeyDirectionDistance (mi)Distance (ft)Elevation (ft)DB68NE0.955,005.01409.48FED USGS

Reporting Agency: USGS New York Water Science Center

Site Number: USGS-430318076052901

Station Name: OD 525

Site Type: Well: Test hole not completed as a well

Latitude: 43.05451100000000 Longitude: -76.1574247000000

Date Drilled: Well Depth: Well Depth Unit:

Well Hole Depth: 176
W Hole Depth Unit: ft

Formation Type:

Map KeyDirectionDistance (mi)Distance (ft)Elevation (ft)DB69NNW0.934,929.21378.64FED USGS

Order No: 23022400512p

Reporting Agency: USGS New York Water Science Center

Site Number: USGS-430331076105601

Station Name: OD1634

Site Type: Well: Test hole not completed as a well

Latitude: 43.05867770000000 Longitude: -76.1818698900000

Date Drilled: 19700101

Well Depth:
Well Depth Unit:

Well Hole Depth: 161
W Hole Depth Unit: ft

Formation Type:

Map KeyDirectionDistance (mi)Distance (ft)Elevation (ft)DB70ESE0.955,019.08390.18FED USGS

Reporting Agency: USGS New York Water Science Center

Site Number: USGS-430233076091501

Station Name: OD1716

Site Type: Well: Test hole not completed as a well

Latitude: 43.04256647000000 Longitude: -76.1538134000000

Date Drilled: 19580721

Well Depth:
Well Depth Unit:

Well Hole Depth: 91
W Hole Depth Unit: ft

Formation Type:

Map KeyDirectionDistance (mi)Distance (ft)Elevation (ft)DB71NE0.965,063.60417.32FED USGS

Reporting Agency: USGS New York Water Science Center

Site Number: USGS-430316076092701

Station Name: OD1524

Site Type: Well: Test hole not completed as a well

Latitude: 43.05451100000000 Longitude: -76.1571469000000

Date Drilled: 19600421

Well Depth:
Well Depth Unit:

Well Hole Depth: 32
W Hole Depth Unit: ft

Formation Type:

Map Key	Direction	Distance (mi)	Distance (ft)	Elevation (ft)	DB
73	NNF	0.98	5.160.44	369.58	FED USGS

Reporting Agency: USGS New York Water Science Center

Site Number: USGS-430332076094901

Station Name: OD1819

Site Type: Spring

Latitude: 43.05864997000000 Longitude: -76.1633970000000

Date Drilled:
Well Depth:
Well Depth Unit:
Well Hole Depth:
W Hole Depth Unit:

Formation Type: Outwash

Map Key	Direction	Distance (mi)	Distance (ft)	Elevation (ft)	DB
74	ENE	0.97	5,135.21	396.04	FED USGS

Reporting Agency: USGS New York Water Science Center

Site Number: USGS-430258076091401

Station Name: OD1767

Site Type: Well: Test hole not completed as a well

Latitude: 43.04951099000000 Longitude: -76.1535356000000

Date Drilled: 19890910

Well Depth:
Well Depth Unit:

Well Hole Depth: 47
W Hole Depth Unit: ft

Formation Type:

Map Key	Direction	Distance (mi)	Distance (ft)	Elevation (ft)	DB
75	Е	0.98	5.194.83	390.70	FED USGS

Reporting Agency: USGS New York Water Science Center

Site Number: USGS-430253076091101

Station Name: OD1902 Site Type: Well

Latitude: 43.04796667000000 Longitude: -76.1528972000000

Date Drilled: 20120404
Well Depth: 100
Well Depth Unit: ft

Well Hole Depth:
W Hole Depth Unit:
Formation Type:

Map Key	Direction	Distance (mi)	Distance (ft)	Elevation (ft)	DB
77	NE	0.99	5,242.99	384.96	FED USGS

Order No: 23022400512p

Reporting Agency: USGS New York Water Science Center

Site Number: USGS-430317076092501

Station Name: OD 560

Site Type: Well: Test hole not completed as a well

Latitude: 43.05478880000000 Longitude: -76.1565913000000

Date Drilled: 19600420

Well Depth:

Well Depth Unit:

Well Hole Depth: 63
W Hole Depth Unit: ft

Formation Type:

Map Key	Direction	Distance (mi)	Distance (ft)	Elevation (ft)	DB
78	ENE	0.99	5,243.55	415.39	FED USGS

Reporting Agency: USGS New York Water Science Center

Site Number: USGS-430315076092301

Station Name: OD1527

Site Type: Well: Test hole not completed as a well

Latitude: 43.05423326000000 Longitude: -76.1560357000000

Date Drilled: 19610602

Well Depth: Well Depth Unit:

Well Hole Depth: 56.5
W Hole Depth Unit: ft

Formation Type:

Map Key	Direction	Distance (mi)	Distance (ft)	Elevation (ft)	DB
79	NNW	0.98	5,169.50	379.36	FED USGS

Order No: 23022400512p

Reporting Agency: USGS New York Water Science Center

Site Number: USGS-430331076110301

Station Name: OD 566

Site Type: Well: Test hole not completed as a well

Latitude: 43.05867770000000 Longitude: -76.1838144000000

Date Drilled: 19750517

Well Depth:
Well Depth Unit:

Well Hole Depth: 136
W Hole Depth Unit: ft

Formation Type:

Water Wells Database

Wells and Additional Sources Detail Report

Мар Кеу	Direction	Distance (mi)	Distance (ft)	Elevation (ft)	DB
32	NNE	0.78	4,126.84	393.17	WATER WELLS
Dec Well NO:	OD16	685	County:	ONONDAGA	
Reg Number:	NYR	D10142	Town:	Syracuse	
Well Depth:	169		Foil Loc:	VAN RENSSE	LAER ST
Rock Depth:	-999		Latitude:	43 03 21.4	
GW Depth:	34.40	00001526	Longitude:	76 09 52.9	
Cased Dept: 150		DD Lat:	43.055944		
Yt Avg Disc:	45		DD Long:	-76.164694	
Scr:	YES				
Map Key	Direction	Distance (mi)	Distance (ft)	Elevation (ft)	DB
76	Е	0.99	5,202.92	391.05	WATER WELLS
Dec Well NO:	OD2	290	County:	ONONDAGA	
Reg Number:	NYR	D10142	Town:	Syracuse	

SOUTH SALINA ST

Order No: 23022400512p

43 02 53.1 76 09 10.4 43.048083 -76.152889

Dec Well NO:	OD2290	County:
Reg Number:	NYRD10142	Town:
Well Depth:	100	Foil Loc:
Rock Depth:	95	Latitude:
GW Depth:	20	Longitude:
Cased Dept:	84	DD Lat:
Yt Avg Disc:	100	DD Long:
Scr:	YES	

Radon Information

This section lists any relevant radon information found for the target property.

Federal EPA Radon Zone for ONONDAGA County: 1

Zone 1: Counties with predicted average indoor radon screening levels greater than 4 pCi/L

Zone 2: Counties with predicted average indoor radon screening levels from 2 to 4 pCi/L

Zone 3: Counties with predicted average indoor radon screening levels less than 2 pCi/L

Federal Area Radon Information for ONONDAGA County

No Measures/Homes: 4749 Geometric Mean: 16.2 Arithmetic Mean: 8.5 Median: 3.6 Standard Deviation: 3.7 Maximum: 341.8 % >4 pCi/L: 47 % >20 pCi/L: 10

Notes on Data Table: Table 1. Screening indoor

radon data compiled by the New York State Department of Health. Data represent 1-7 day

charcoal canister

measurements from the lowest level of each home tested.

Order No: 23022400512p

Federal Sources

FEMA National Flood Hazard Layer

FEMA FLOOD

The National Flood Hazard Layer (NFHL) data incorporates Flood Insurance Rate Map (FIRM) databases published by the Federal Emergency Management Agency (FEMA), and any Letters Of Map Revision (LOMRs) that have been issued against those databases since their publication date. The FIRM Database is the digital, geospatial version of the flood hazard information shown on the published paper FIRMs. The FIRM Database depicts flood risk information and supporting data used to develop the risk data. The FIRM Database is derived from Flood Insurance Studies (FISs), previously published FIRMs, flood hazard analyses performed in support of the FISs and FIRMs, and new mapping data, where available.

Indoor Radon Data INDOOR RADON

Indoor radon measurements tracked by the Environmental Protection Agency(EPA) and the State Residential Radon Survey.

Public Water Systems Violations and Enforcement Data

PWSV

List of drinking water violations and enforcement actions from the Safe Drinking Water Information System (SDWIS) made available by the Drinking Water Protection Division of the US EPA's Office of Groundwater and Drinking Water. Enforcement sensitive actions are not included in the data released by the EPA. Address information provided in SWDIS may correspond either with the physical location of the water system, or with a contact address.

RADON ZONE

Areas showing the level of Radon Zones (level 1, 2 or 3) by county. This data is maintained by the Environmental Protection Agency (EPA).

Safe Drinking Water Information System (SDWIS)

SDWIS

The Safe Drinking Water Information System (SDWIS) contains information about public water systems as reported to US Environmental Protection Agency (EPA) by the states. Addresses may correspond with the location of the water system, or with a contact address.

Soil Survey Geographic database

SSURGO

The Soil Survey Geographic database (SSURGO) contains information about soil as collected by the National Cooperative Soil Survey at the Natural Resources Conservation Service (NRCS). Soil maps outline areas called map units. The map units are linked to soil properties in a database. Each map unit may contain one to three major components and some minor components.

U.S. Fish & Wildlife Service Wetland Data

US WETLAND

The U.S. Fish & Wildlife Service Wetland layer represents the approximate location and type of wetlands and deepwater habitats in the United States.

USGS Current Topo US TOPO

US Topo topographic maps are produced by the National Geospatial Program of the U.S. Geological Survey (USGS). The project was launched in late 2009, and the term "US Topo" refers specifically to quadrangle topographic maps published in 2009 and later.

<u>USGS Geology</u> US GEOLOGY

Seamless maps depicting geological information provided by the United States Geological Survey (USGS).

USGS National Water Information System

FED USGS

The U.S. Geological Survey (USGS)'s National Water Information System (NWIS) is the nation's principal repository of water resources data. This database includes comprehensive information of well-construction details, time-series data for gage height, streamflow, groundwater level, and precipitation and water use data.

Wells from NWIS FED USGS

The U.S. Geological Survey's National Water Information System (NWIS) is the nation's principal repository of water resources data. The NWIS includes comprehensive information of well-construction details, time-series data for gage height, streamflow, groundwater level, and precipitation and water use data. This NWIW dataset contains select Site Types from the overall NWIS Sites data, limited to the following Group Site Types only: Groundwater Group Site Types: Well, Collector or Ranney type well, Hyporheic-zone well,

Appendix

Interconnected Wells, Multiple wells; Spring Group Site Type: Spring; and Other Group Site Types: Aggregate groundwater use, Cistern.

State Sources

Oil and Gas Wells OGW

The Division of Mineral Resources maintains a data management system on wells regulated under the Oil, Gas and Solution Mining Law (OGSML). To assist the Division in the regulation of wells subject to the OGSML, a database of the wells was created in the early 1980's and significantly upgraded in 1998 by the adoption of the Risk Based Data Management System. This system provides information on well ownership, well owners and operators, registered driller, pluggers and companies that provide financial security instruments.

Regulatory Freshwater Wetlands

WETLAND

The Regulatory Freshwater Wetlands data are a set of ARC/INFO coverages composed of polygonal and linear features. Coverages are based on official New York State Freshwater Wetlands Maps as described in Article 24-0301 of the Environmental Conservation Law. Coverages are not, however, a legal substitute for the official maps. Coverages are available on a county basis for all areas of New York State outside the Adirondack Park. This dataset is provided by New York State Department of Environmental Conservation.

<u>Underground Injection Control Wells</u>

UIC

A well permit is required from the Division of Mineral Resources for any brine disposal well deeper than 500 feet. This includes any operation to drill, deepen, plug back or convert a well. Regardless of well depth, the NYSDEC Division of Water must be contacted for a determination of whether a SPDES permit is necessary to operate any brine disposal well.

Water Wells Database WATER WELLS

The New York State Department of Environmental Conservation (DEC) Bureau of Water Resource Management works to protect, manage, and conserve New York State's groundwater and surface water supply sources, develop management strategies to enhance and protect these waters, and protect both the groundwater and surface water quality in the New York City Watershed and other major watersheds. This dataset does not include information on wells located in Nassau, Suffolk, Kings, and Queens counties.

Liability Notice

Reliance on information in Report: The Physical Setting Report (PSR) DOES NOT replace a full Phase I Environmental Site Assessment but is solely intended to be used as a review of environmental databases and physical characteristics for the site or adjacent properties.

License for use of information in Report: No page of this report can be used without this cover page, this notice and the project property identifier. The information in Report(s) may not be modified or re-sold.

Your Liability for misuse: Using this Service and/or its reports in a manner contrary to this Notice or your agreement will be in breach of copyright and contract and ERIS may obtain damages for such mis-use, including damages caused to third parties, and gives ERIS the right to terminate your account, rescind your license to any previous reports and to bar you from future use of the Service.

No warranty of Accuracy or Liability for ERIS: The information contained in this report has been produced by ERIS Information Inc. ("ERIS") using various sources of information, including information provided by Federal and State government departments. The report applies only to the address and up to the date specified on the cover of this report, and any alterations or deviation from this description will require a new report. This report and the data contained herein does not purport to be and does not constitute a guarantee of the accuracy of the information contained herein and does not constitute a legal opinion nor medical advice. Although ERIS has endeavored to present you with information that is accurate, ERIS Information Inc. disclaims, any and all liability for any errors, omissions, or inaccuracies in such information and data, whether attributable to inadvertence, negligence or otherwise, and for any consequences arising therefrom. Liability on the part of ERIS is limited to the monetary value paid for this report.

Trademark and Copyright: You may not use the ERIS trademarks or attribute any work to ERIS other than as outlined above. This Service and Report(s) are protected by copyright owned by ERIS Information Inc. Copyright in data used in the Service or Report(s) (the "Data") is owned by ERIS or its licensors. The Service, Report(s) and Data may not be copied or reproduced in whole or in any substantial part without prior written consent of ERIS.

Order No: 23022400512p



Project Property: 1153 West Fayette Street

1153 West Fayette Street

Syracuse NY 13204

Project No: AB1.001.001

C&S Companies Requested By:


Order No: 23022400512

Date Completed: February 26, 2023 Listed below, please find the results of our search for historic fire insurance maps from our in-house collection, performed in conjuction with your ERIS report.

Date	City	State	Volume	Sheet Number(s)
1990	Syracuse	New York	2	167, 168, 169, 173, 174, 175
1971	Syracuse	New York	2	167, 168, 169, 173, 174, 175
1967	Syracuse	New York	2	167, 168, 169, 173, 174, 175
1962	Syracuse	New York	2	167, 168, 169, 173, 174, 175
1953	Syracuse	New York	2	167, 168, 169, 173, 174, 175
1951	Syracuse	New York	2	167, 168, 169, 173, 174, 175
1911	Syracuse	New York	2	167, 168, 169, 173, 174, 175
1892	Syracuse	New York	1	10, 11, 12, 27, 71

Individual Fire Insurance Maps for the subject property and/or adjacent sites are included with the ERIS environmental database report to be used for research purposes only and cannot be resold for any other commercial uses other than for use in a Phase I environmental assessment.

Environmental Risk Information Services

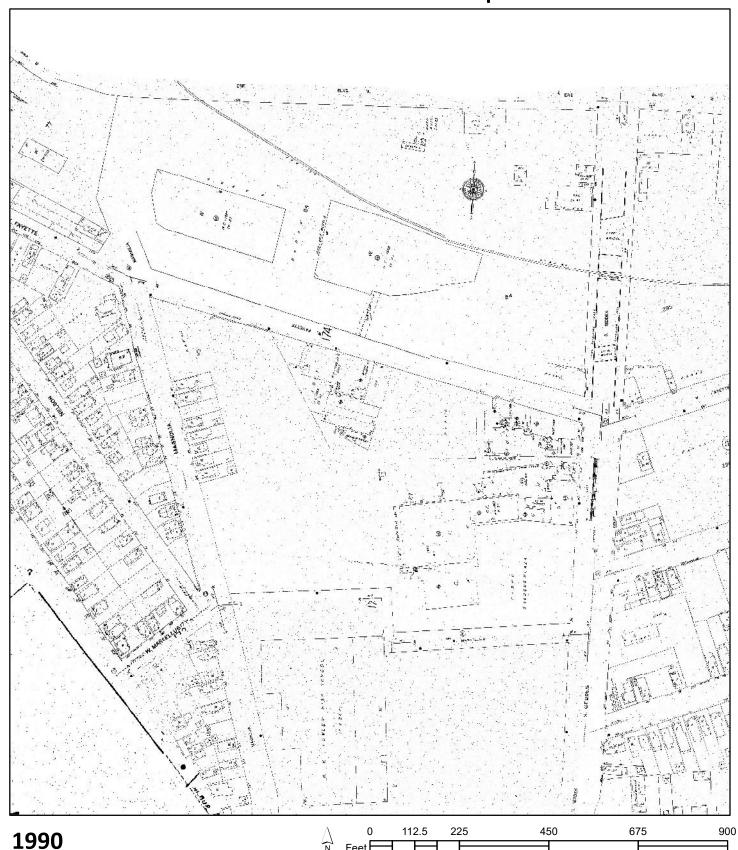


Address: 1153 West Fayette Street Syracuse NY 13204

168-A 169 167-B 174 166 173 175

Map sheet(s): Volume 2: 167,168,169,173,174,175;



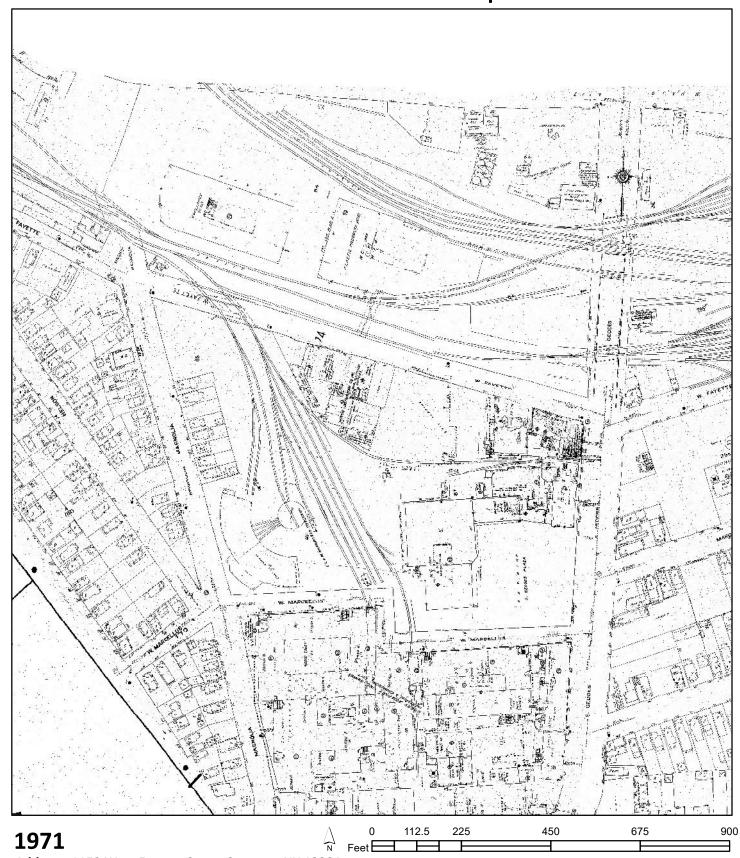


Address: 1153 West Fayette Street Syracuse NY 13204

168-A 169 167-B 174 166 173 175

Map sheet(s): Volume 2: 167,168,169,173,174,175;



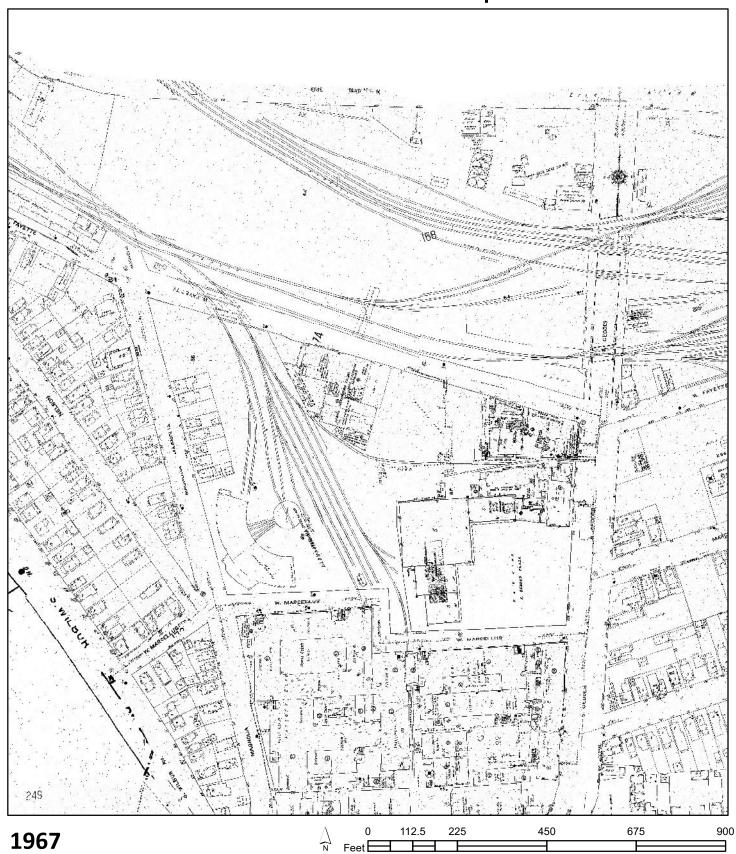


Address: 1153 West Fayette Street Syracuse NY 13204

168-A 169 167-B 174 249 173 175

Map sheet(s): Volume 2: 167,168,169,173,174,175;



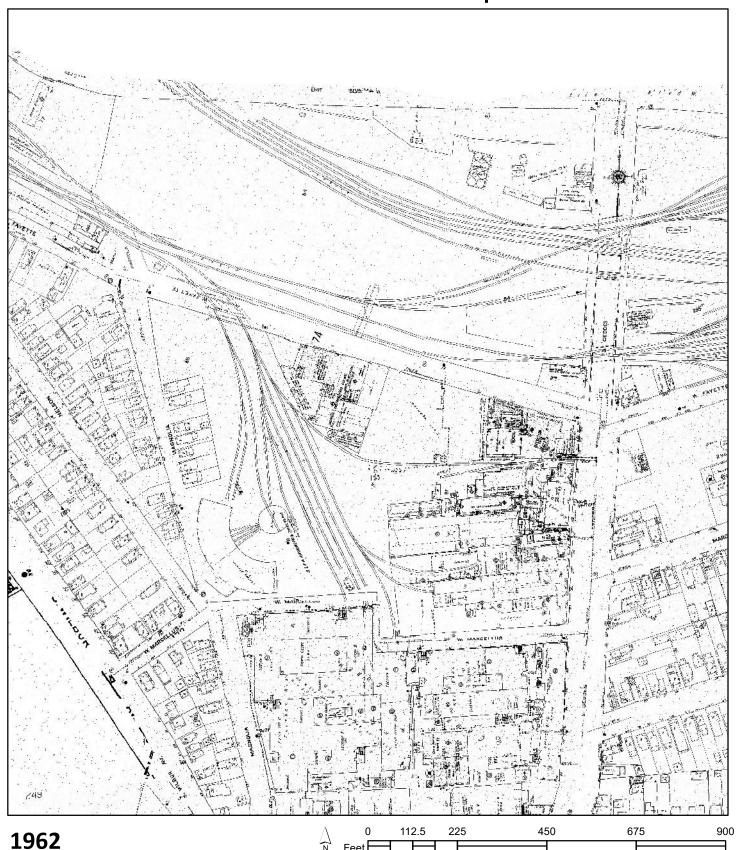


Address: 1153 West Fayette Street Syracuse NY 13204

168-A 169 167-B 174 249 173 175

Map sheet(s): Volume 2: 167,168,169,173,174,175;



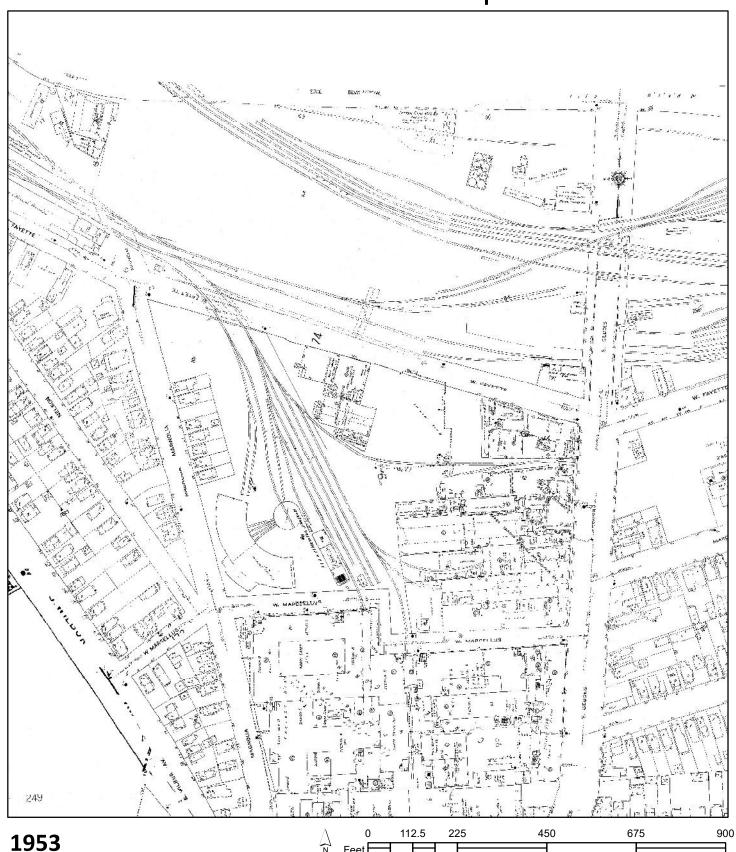


Address: 1153 West Fayette Street Syracuse NY 13204

168-A 169 167-B 174 249 173 175

Map sheet(s): Volume 2: 167,168,169,173,174,175;



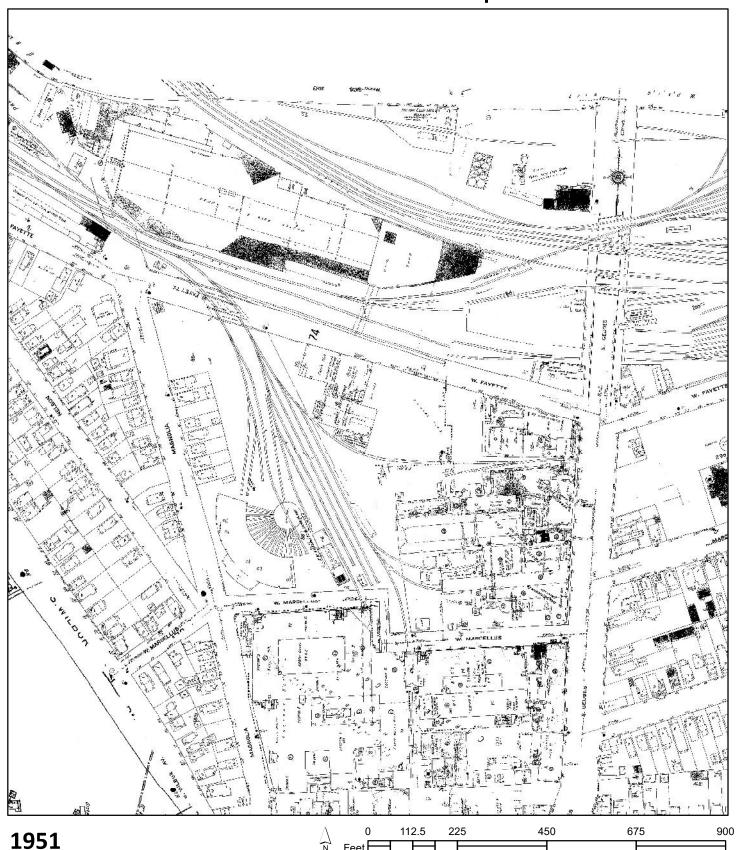


Address: 1153 West Fayette Street Syracuse NY 13204

168-A 169 167-B 174 249 173 175

Map sheet(s): Volume 2: 167,168,169,173,174,175;



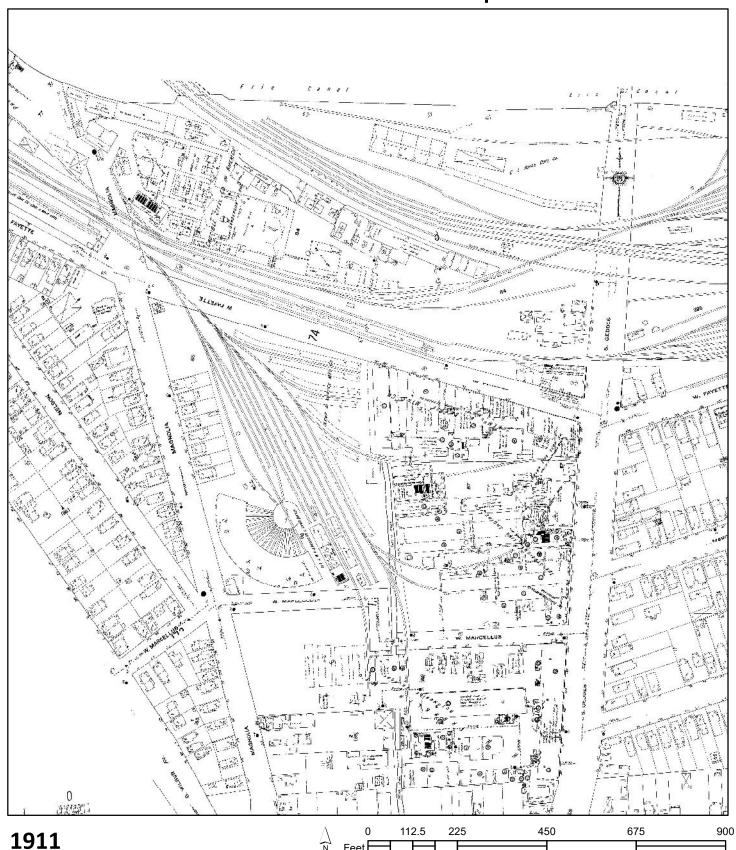


Address: 1153 West Fayette Street Syracuse NY 13204

168-A 169 167-B 174 173 175

Map sheet(s): Volume 2: 167,168,169,173,174,175;



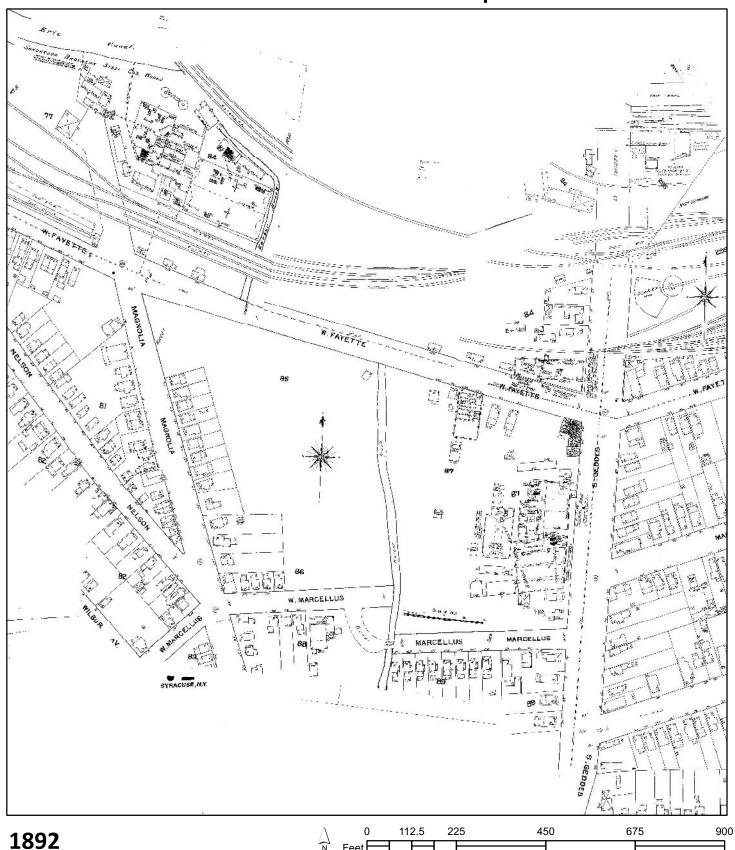


Address: 1153 West Fayette Street Syracuse NY 13204

10 27-B 11 12 71 26-A

Map sheet(s): Volume 1: 10,11,12,27,71;



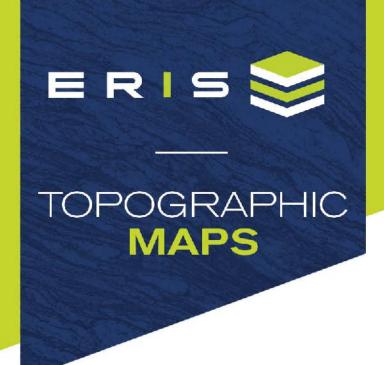

Project Property: 1153 West Fayette Street

1153 West Fayette Street

Syracuse NY 13204

Project No: AB1.001.001

Requested By: C&S Companies

Order No: 23022400512

Date Completed: February 26, 2023 We have searched USGS collections of current topographic maps and historical topographic maps for the project property. Below is a list of maps found for the project property and adjacent area. Maps are from 7.5 and 15 minute topographic map series, if available.

Year	Map Series
2019	7.5
2016	7.5
2013	7.5
1978	7.5
1973	7.5
1958	7.5
1947	7.5
1939	7.5
1898	15
1895	15

Topographic Map Symbology for the maps may be available in the following documents:

Pre-1947

Page 223 of 1918 Topographic Instructions Page 130 of 1928 Topographic Instructions 1947-2009

Topographic Map Symbols

2009-present

US Topo Map Symbols


Topographic Maps included in this report are produced by the USGS and are to be used for research purposes including a phase I report. Maps are not to be resold as commercial property.

No warranty of Accuracy or Liability for ERIS: The information contained in this report has been produced by ERIS Information Inc.(in the US) and ERIS Information Limited Partnership (in Canada), both doing business as 'ERIS', using Topographic Maps produced by the USGS. This maps contained herein does not purport to be and does not constitute a guarantee of the accuracy of the information contained herein. Although ERIS has endeavored to present you with information that is accurate, ERIS disclaims, any and all liability for any errors, omissions, or inaccuracies in such information and data, whether attributable to inadvertence, negligence or otherwise, and for any consequences arising therefrom. Liability on the part of ERIS is limited to the monetary value paid for this report.


Environmental Risk Information Services

A division of Glacier Media Inc.

1.866.517.5204 | info@erisinfo.com | erisinfo.com

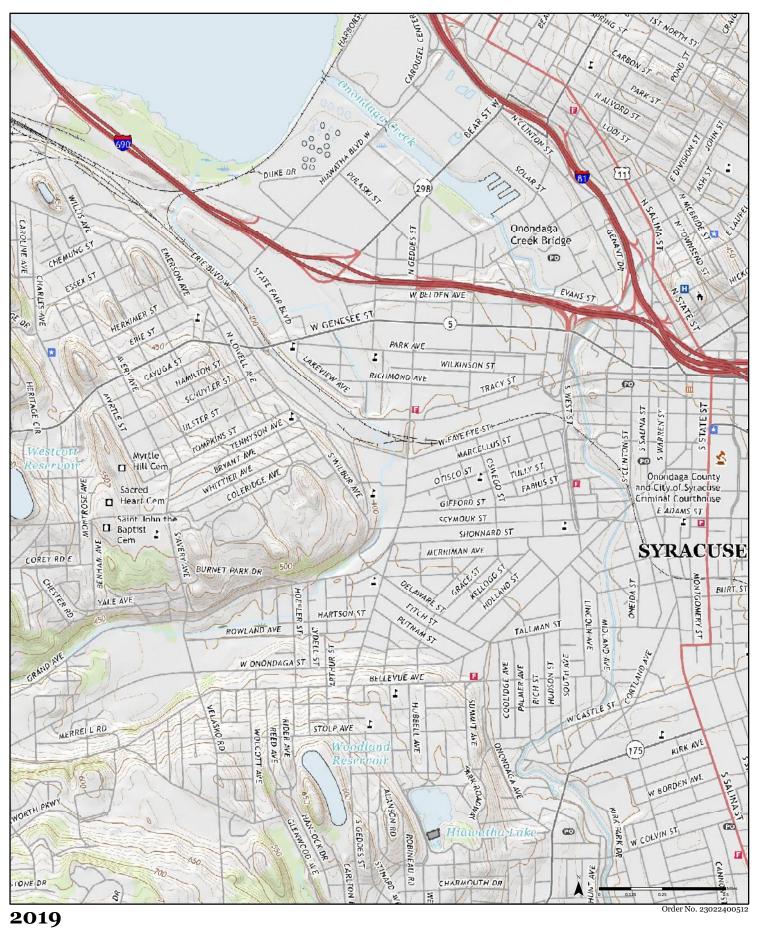


Available Quadrangle(s): Syracuse West, NY

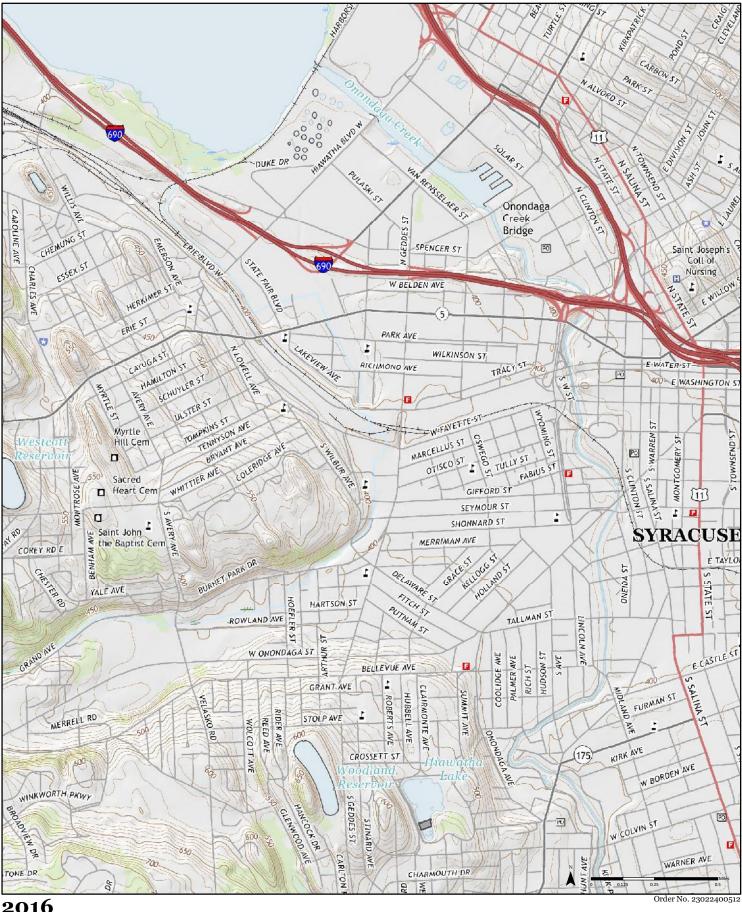

2016


Available Quadrangle(s): Syracuse West, NY Source: USGS 7.5 Minute Topographic Map



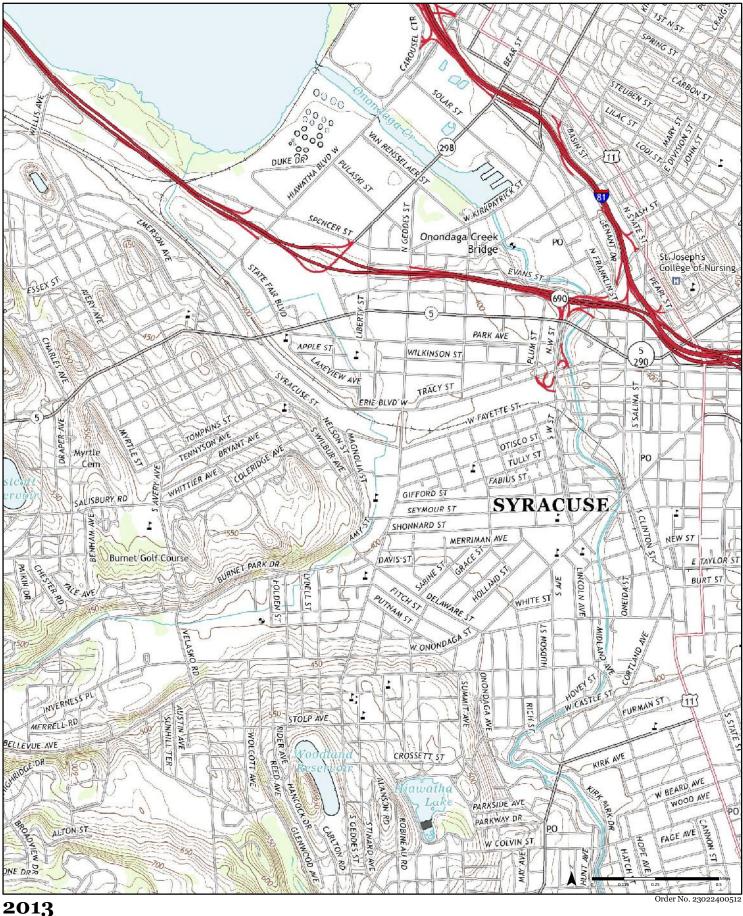


Available Quadrangle(s): Syracuse West, NY Source: USGS 7.5 Minute Topographic Map




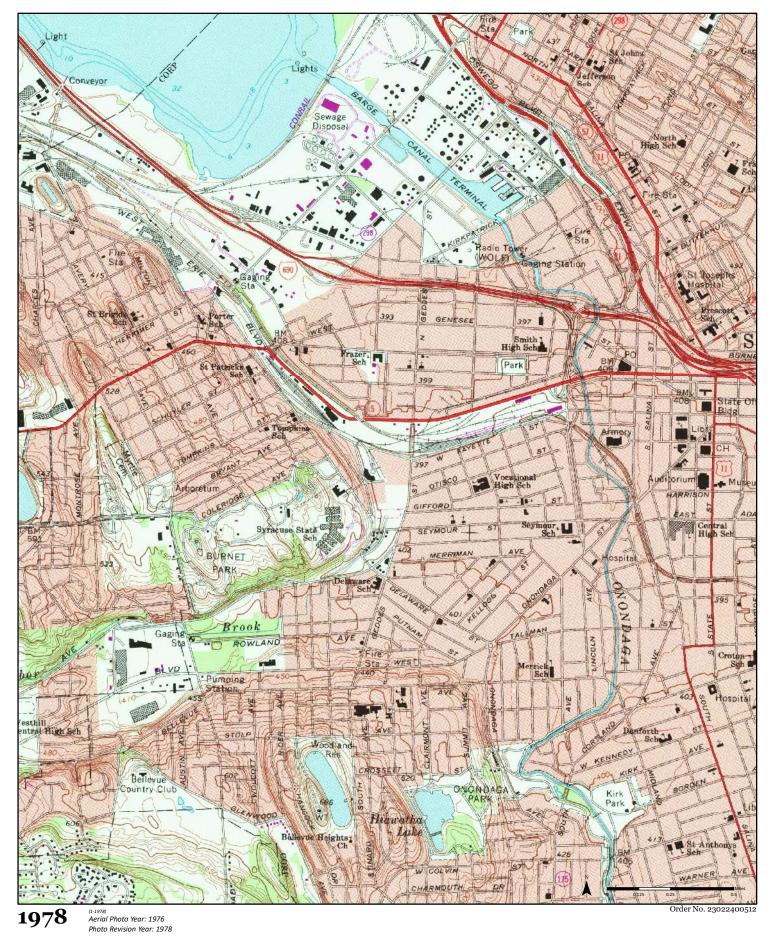

Available Quadrangle(s): Syracuse West, NY₍₁₋₁₉₇₈₎

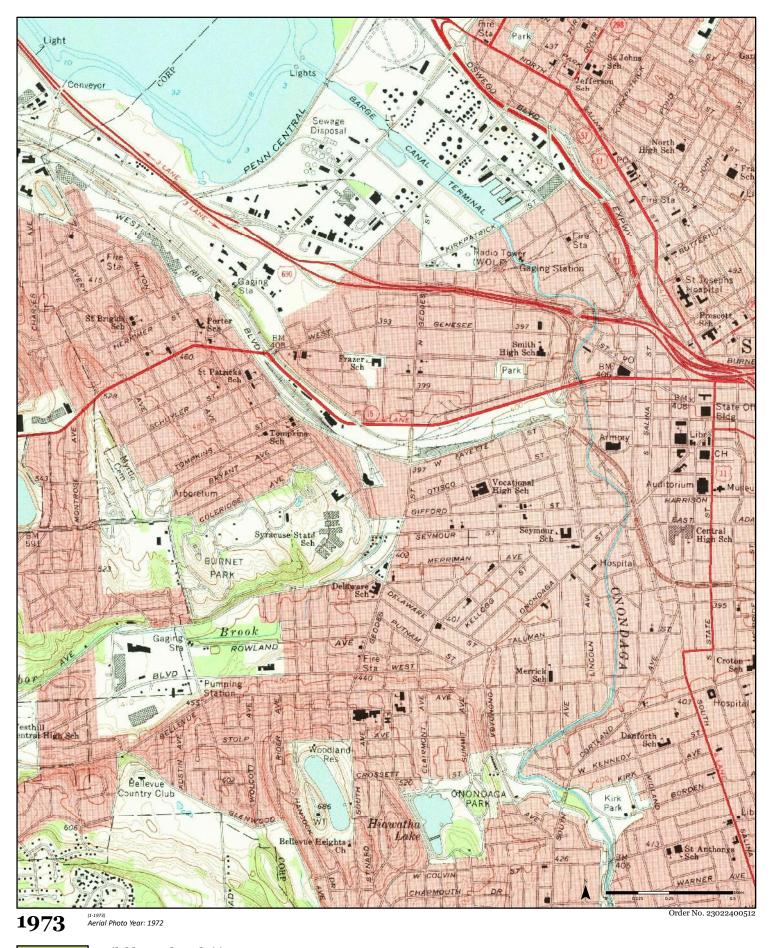


Available Quadrangle(s): Syracuse West, NY₍₁₋₁₉₇₃₎

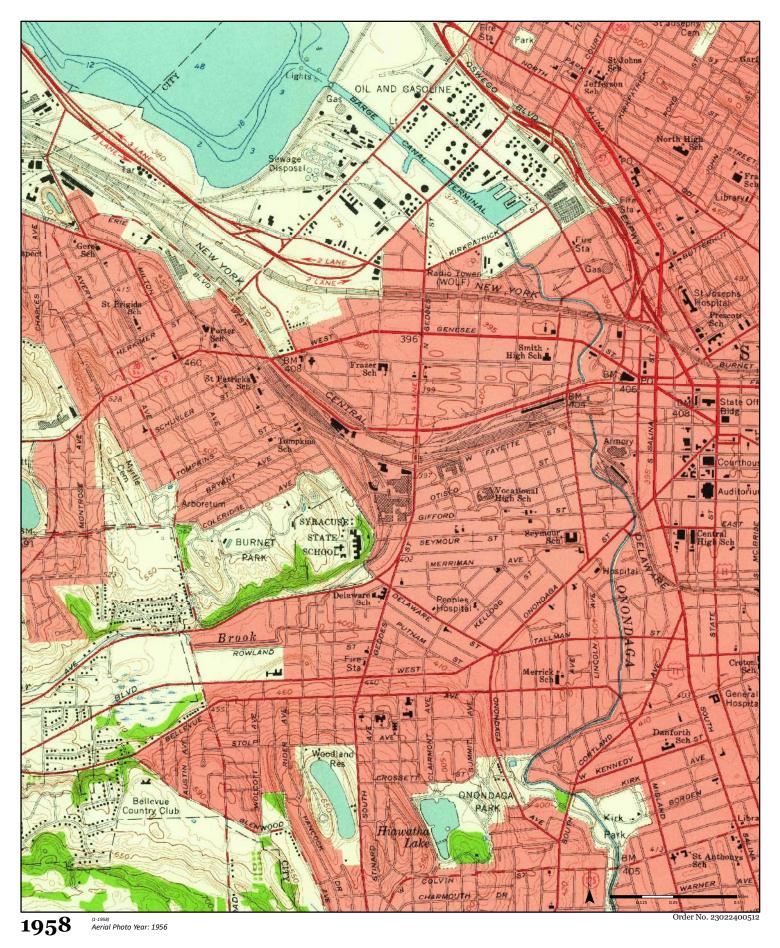


Available Quadrangle(s): Syracuse West, NY₍₁₋₁₉₅₈₎



Available Quadrangle(s): Syracuse West, NY

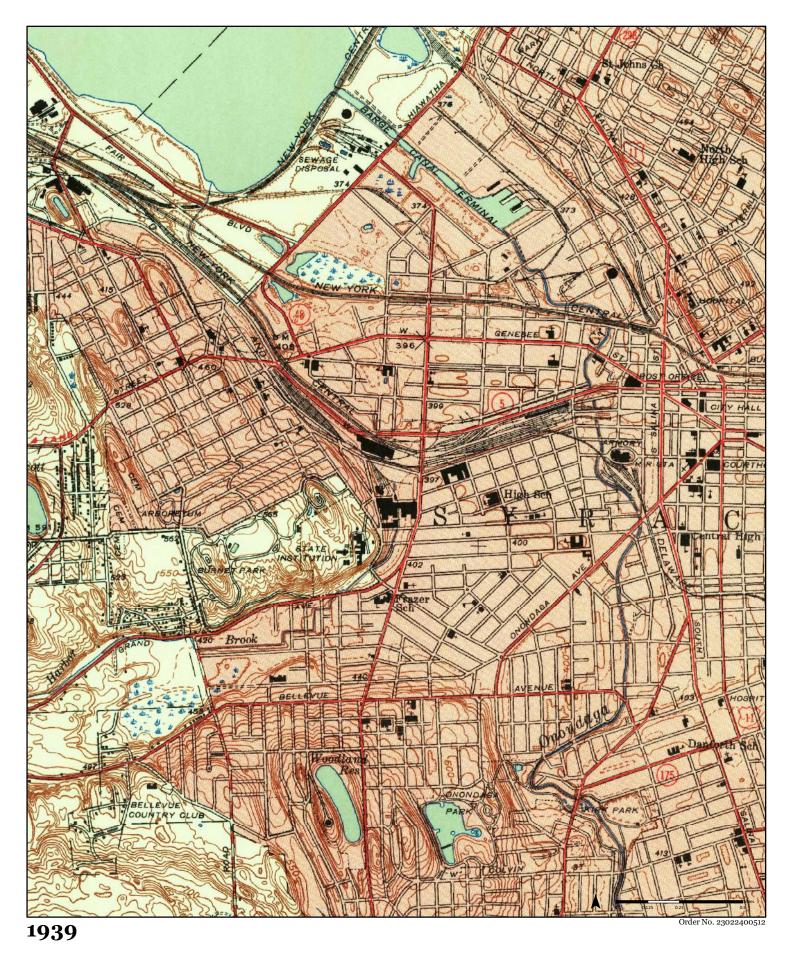


Available Quadrangle(s): Syracuse West, NY

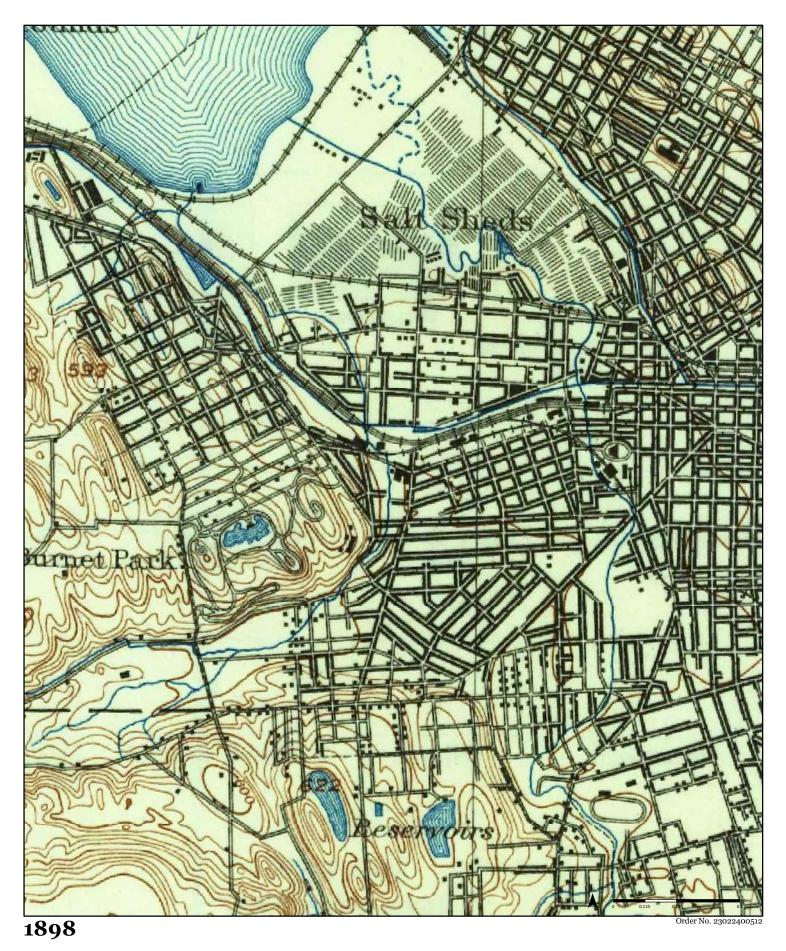

Available Quadrangle(s): Syracuse, NY

ERIS 📚

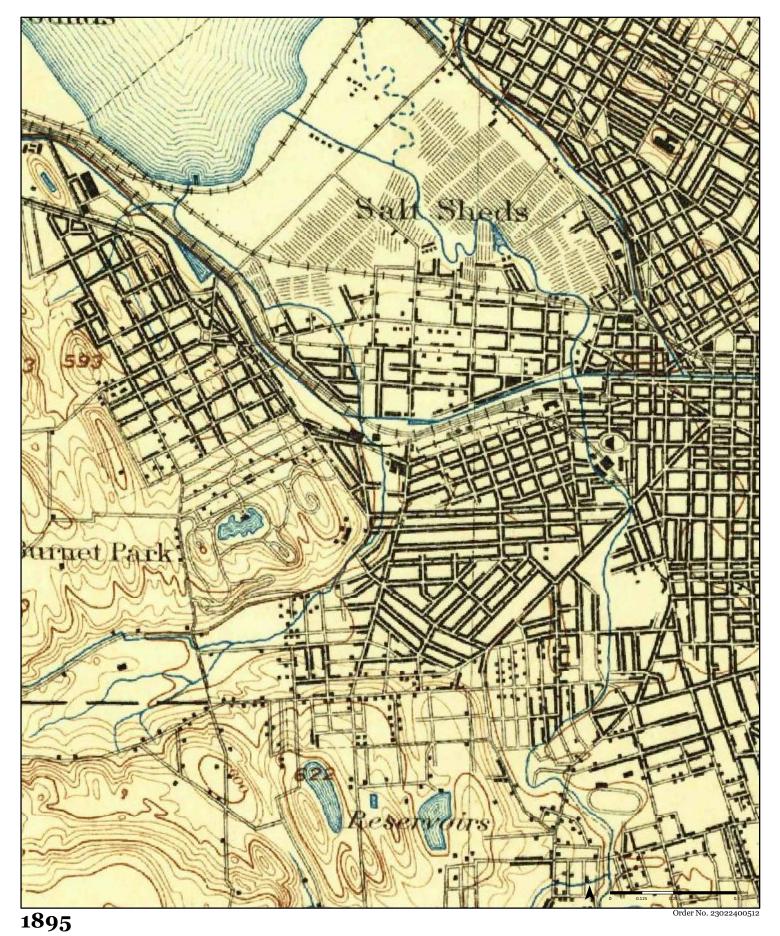

Available Quadrangle(s): Syracuse, NY

ERIS



Project Property: 1153 West Fayette Street

1153 West Fayette Street

Syracuse, NY 13204

Project No: AB1.001.001
Requested By: C&S Companies
Order No: 23022400512

Date Completed: March 01, 2023

March 01, 2023 RE: CITY DIRECTORY RESEARCH 1153 West Fayette Street Syracuse, NY 13204

Thank you for contacting ERIS for an City Directory Search for the site described above. Our staff has conducted a reverse listing City Directory search to determine prior occupants of the subject site and adjacent properties. We have provided the nearest addresses(s) when adjacent addresses are not listed. If we have searched a range of addresses, all addresses in that range found in the Directory are included.

Note: Reverse Listing Directories generally are focused on more highly developed areas. Newly developed areas may be covered in the more recent years, but the older directories will tend to cover only the "central" parts of the city. To complete the search, we have either utilized the ACPL, Library of Congress, State Archives, and/or a regional library or history center as well as multiple digitized directories. These do not claim to be a complete collection of all reverse listing city directories produced.

ERIS has made every effort to provide accurate and complete information but shall not be held liable for missing, incomplete or inaccurate information. To complete this search we used the general range(s) below to search for relevant findings. If you believe there are additional addresses or streets that require searching please contact us at 866-517-5204.

Search Criteria:

100-600 of S Geddes St 1000-1300 of W Favette St

Search Notes:

Search Results Summary

Date	Source	Comment
2022	DIGITAL BUSINESS DIRECTORY	
2020	DIGITAL BUSINESS DIRECTORY	
2016	DIGITAL BUSINESS DIRECTORY	
2011	DIGITAL BUSINESS DIRECTORY	
2008	DIGITAL BUSINESS DIRECTORY	
2003	DIGITAL BUSINESS DIRECTORY	
1998	POLKS	
1993	POLKS	
1988	POLKS	
1983	POLKS	
1977-78	POLKS	
1973	POLKS	
1968	POLKS	
1964	POLKS	
1959	POLKS	
1954	POLKS	
1949	POLKS	
1944	POLKS	
1939	POLKS	
1935	SAMPSON MURDOCK	
1930	SAMPSON MURDOCK	
1925	SAMPSON MURDOCK	

0000	•	\sim \sim \sim		EC.	CT
2022		GE	וכונכ	E 2	ST
4 044	_				•

200

200

220

220

2022	3 debbes 31	
SOURCE: DIGITAL I	BUSINESS DIRECTORY	

OUNCE: DIGITAL BUSINESS DIRECTURY			
200	BOMSHELL BOUDOIRWEDDING PHOTOGRAP		

BOMSHELL BOUDOIRWEDDING PHOTOGRAPHERS
BOMSHELL BOUDOIRPHOTOGRAPHERS-PORTRAIT

BOMSHELL BOUDOIR STUDIOS...PHOTOGRAPHY

200 BOROUGH FURNACE...FOUNDRIES-STEEL (MFRS) SYRACUSE POLICE DEPT...state government transportation programs 200

200 SYRACUSE POLICE DEPT...POLICE DEPARTMENTS 200 VISUAL CHAOS PRODUCTIONS...AUDIO-VISUAL EQUIPMENT-DEALERS 201

AZZAM EAGLE AUTO INC...AUTOMOBILE REPAIRING & SERVICE CITY TRUE VALUE HARDWARE...HARDWARE-RETAIL 214

214 CITY TRUE VALUE HDWR...water heaters-dealers 214 TRUE VALUE HARDWARE...HARDWARE-RETAIL 214 TRUE VALUE HARDWARE...BUILDING MATERIALS

TRUE VALUE HARDWARE...water heatersrepairing 214 214 TRUE VALUE HARDWARE...water heaters-dealers

220 **DOLLAR GENERAL...**VARIETY STORES 220 FAMILY DOLLAR STORE ... RETAIL SHOPS

FAMILY DOLLAR STORE...CRAFT SUPPLIES FAMILY DOLLAR STORE ... SOCIAL SERVICE & WELFARE ORGANIZATIONS

220 FAMILY DOLLAR STORE... VARIETY STORES

220 GO WRELESS VERIZON PREMIUM...cellular telephones (services)

220 METRO BY T-MOBILE...cellular telephones (Services) 220

RENT A CENTER... FURNITURE-RENTING & LEASING 220 **SAVE A LOT FOOD STORES**...convenience stores 220 SAVE A LOT FOOD STORES... GROCERS-RETAIL

224 SUNG, JIN DMD...DENTISTS 224

WLSON DENTAL PC...DENTISTS 224 YASHAR, AARON AZIZ DDS...DENTISTS

WEST AREA AREA ATHLETIC EDU...YOUTH ORGANIZATIONS & CENTERS 307

WEST AREA ATHLETIC & EDUC CTR...social Service & WELFARE 307

WESTSIDE FOOD MARKET...convenience stores 317

421 WAY IN MARKET ... FOOD MARKETS 421 WAY IN MARKET... GROCERS-RETAIL

503 GOMEZ COMFORT SYSTEMS LLC...PLUMBING CONTRACTORS

519 HG AUTO SALES SVC...INSURANCE

CHINA HOUSE RESTAURANT...RESTAURANTS 600 600 GEDDES PLAZA MARKET...grocers-retail 600 GEDDES PLAZA MARKET...grocers-wholesale 600 N Y SPORTSWEAR & SNEAKERS...sportswear-retail

W FAYETTE ST 2022

SOURCE: DIGITAL BUSINESS DIRECTORY

96 total records. Part 1 of 2

1001 CLAYTON, BARBARA MD...PHYSICIANS & SURGEONS 1001 COMMUNITY MEDICAL CTR...PHYSICIANS & SURGEONS 1001 D'ALTERIO, TRACEY LYNN...PHYSICAL THERAPISTS

FAMILY CARE MEDICAL GROUP...insurance-claim processing services 1001 1001 FAMILY CARE MEDICAL GROUP...HOSPITAL EQUIPMENT & SUPPLIES (WHLS)

FAMILY CARE MEDICAL GROUP...medical & surgical svc organizations 1001 FAMILY CARE MEDICAL GROUP...BUSINESS SERVICES NEC

1001 FCMG CLINICAL LABORATORY...LABORATORIES 1001

1001 FCMG CLINICAL LABORATORY...LABORATORIES-MEDICAL 1001 FREEMAN. DEBORAH J MD...nurses-practitioners

1001 GOETZMANN & ASSOC...INSURANCE-HEALTH & ACCIDENT

1001 GOETZMANN & ASSOC...INSURANCE

1001 **ONEIDA AIR SYSTEMS...**FEDERAL GOVERNMENT CONTRACTORS

1001 ONEIDA AIR SYSTEMS...DUST COLLECTING SYSTEMS (WHLS)

1001 ONEIDA AIR SYSTEMS...FILTERS-AIR & GAS 1001 **ONEIDA AIR SYSTEMS...***ECOMMERCE*

1001 PESCI, MICHAEL P...PHYSICIANS ASSISTANTS

1001 STRESS DESIGN...ECOMMERCE

1001 STRESS DESIGN... GRAPHIC DESIGNERS

STRESSDESIGN...online services 1001

1001 STRESSDESIGN...WEBSITE DESIGN SERVICE 1001 VARN, MARIANNE D MD...PHYSICIANS & SURGEONS

1003 **CLAYSCAPES POTTERY INC...**CERAMIC EQUIPMENT & SUPPLIES

1003 **EDGEWOOD OUTLET...**FACTORY OUTLETS

1003 METTA THERAPEUTIC MASSAGE ... MASSAGE THERAPISTS

1005 CAL SOURCE...calibration services

CAL SOURCE...environmental products & supls (whls) 1005

1005 CAL SOURCE...FEDERAL GOVERNMENT CONTRACTORS

1005 CAL SOURCE...construction companies

1005 CENTRAL MARKETING...RUBBER STAMPS-MFRS' EQUIP & SUPLS (MFRS)

1005 CENTRAL MARKETING...scrapbook albums & supplies

CENTRAL MARKETING...ECOMMERCE 1005

1005 CENTRAL MARKETING...RUBBER & PLASTIC STAMPS

1005 CIVIL SERVICE EMPLOYEES ASSN...LABOR ORGANIZATIONS

1005 CME CORP...contractorsequip/suplsdlrs/svc (whls)

1005 CME CORP...machinery-new (whls)

1005 CME CORP...TILECERAMICCONTRACTORS & DEALERS

1005 CME CORP...signs (MFRS)

1005 CSEA LOCAL 414...LABOR ORGANIZATIONS 1005 DB B BROKERAGE...INVESTMENTS

1005 GARRISON, JENNIFER...SPEECH PATHOLOGISTS

1005 GLOMB. CHELSEA L...PHYSICAL THERAPISTS

1005 IMAGE INTERGRATOR...MATERIAL HANDLING EQUIPMENT (WHLS)

1005 IMAGE INTERGRATOR...DATA PROCESSING SOFTWARE

1005 **IMAGE INTERGRATOR...**FILING EQUIPMENT SYSTEMS & SUPPLIES 1005 IMAGE INTERGRATOR...MICROFILMING SERVICE EQUIPMENT & SUPLS

1005 IMAGE INTERGRATOR...PHOTOGRAPHIC EQUIP & SUPPLIESMERS

1005 MCL INDUSTRIES INC... AUTOMATION SYSTEMS & EQUIPMENT-MERS 1005 MCL INDUSTRIES INC...CIRCUIT BOARDS-MANUFACTURERS

1005 MCL INDUSTRIES INC...ELECTRIC CONTRACTORS

1005 MCL INDUSTRIES INC...electronic equipment & suppliesmers

1005 N K BHANDARI ARCHITECTURE...ARCHITECTS

N K BHANDARI CONSULTING ENGRS...FEDERAL GOVERNMENT 1005

1005 N K BHANDARI CONSULTING ENGRS...MACHINE SHOPS (MFRS)

1005 N K BHANDARI CONSULTING ENGRS...ENGINEERS-CONSULTING

1005 N K BHANDARI CONSULTING ENGRS...CONSTRUCTION COMPANIES

NORTHROP, HANNAH E...PHYSICAL THERAPISTS 1005

1005 PEACEFUL SCHOOLS...EDUCATIONAL SERVICE-BUSINESS

ROCKWEST CENTER...REAL ESTATE 1005

S TIMAGING INC...NONCLASSIFIED ESTABLISHMENTS 1005

1005 **SALT CITY SIGNS...**MARKETING PROGRAMS & SERVICES

SYRACUSE TEACHER CTR... FEDERAL GOVERNMENT CONTRACTORS 1005

1005 SYRACUSE TEACHER CTR...COMPUTER TRAINING

USHERWOOD OFFICE TECHNOLOGY...BANK EQUIPMENT & SUPPLIES 1005

2022 W FAYETTE ST

SOURCE: DIGITAL BUSINESS DIRECTORY

2020 S GEDDES ST

SOURCE: DIGITAL BUSINESS DIRECTORY

Part 2	of 2	200
1005	USHERWOOD OFFICE TECHNOLOGYCOPYING MACHINES & SUPPLIES-	200
	MFRS	200
1005 1117	USHERWOOD OFFICE TECHNOLOGYoffice supplies	200
1117	A M ELECTRICELECTRIC COMPANIES	201
1117	A M ELECTRICELECTRIC CONTRACTORS	214
1117	WARD SALES CO INCscreen PRINTING (MFRS)	214
1117	WARD SALES CO INChats-wholesale	214
	BIG AWESOME BBQrestaurants	214
1153	ENVIRONMENTAL SOLUTIONSenvironmental & ecological services	214
1153	KNITTY GRITTY YARNSYARN-RETAIL	214
1153	MBM BUSINESS SYSTEMS INCCOPYING & DUPLICATING MACHINES & SUPLS	220
1153	MOPROnonclassified establishments	220
1153	MOPRO MOBILITY HEALTHCAREHOSPITALS	220
1153	MOPRO MOBILITY HEALTHCAREDRUG ABUSE & ADDICTION INFO & TREATMENT	220
1153	NEW JUSTICE SVCnon-profit organizations	220
1153	NEW JUSTICE SVCARBITRATION SERVICES	220
1153	NEW JUSTICE SVCFEDERAL GOVERNMENT CONTRACTORS	220
1153	NEW JUSTICE SVCassociations	220
1153	PEACE INCsocial service & WELFARE ORGANIZATIONS	224
1153	STACEY WHITE SOLUTIONSMARKETING CONSULTANTS	224
1153	SYRACUSE CITY SCHOOL DISTRICTELEMENTARY & SECONDARY SCHOOLS	307
1153	SYRACUSE SOAPWORKS LLCGIFT SHOPS	307
1153	SYRACUSE SOAPWORKS LLCGIFT BASKETS & PARCELS	317
1205	CHRISTINE FREDETTEresidential	421
1205	DEBORAH ROUBIANRESIDENTIAL	503
1213	ANDREW RHOADSresidential	600
1217	COLLEEN MCAVANRESIDENTIAL	600
1217	MCAVAN'S PUBPUBS	600
1224	SYRACUSE AUTO WORKSnonclassified establishments	600
1300	PARAGON SUPPLYretaining walls	000
1300	PARAGON SUPPLYgeneral merchandise-retail	
1300	PARAGON SUPPLYcut stone & stone products (MFRS)	

200	BOROUGH FUNIACEFOUNDRIES-STEEL (MFRS)
200	SYRACUSE POLICE DEPTPOLICE DEPARTMENTS
200	SYRACUSE POLICE DEPTSTATE GOVERNMENTTRANSPORTATION PROGRAM
200	VISUAL CHAOS PRODUCTIONSaudio-visual equipment-dealers
201	AZZAM EAGLE AUTO INCAUTOMOBILE REPAIRING & SERVICE
214	CITY TRUE VALUE HARDWAREHARDWARE-RETAIL
214	CITY TRUE VALUE HDWRwater heaters-dealers
214	TRUE VALUE HARDWAREBUILDING MATERIALS
214	TRUE VALUE HARDWAREwater heaters-dealers
214	TRUE VALUE HARDWAREwater heatersrepairing
214	TRUE VALUE HARDWAREHARDWARE-RETAIL
220	FAMILY DOLLAR STORERETAIL SHOPS
220	FAMILY DOLLAR STOREvariety stores
220	FAMILY DOLLAR STOREsocial service & WELFARE ORGANIZATIONS
220	FAMILY DOLLAR STOREcraft supplies
220	GO WRELESS VERIZON PREMIUMcellular telephones (services)
220	RENT-A-CENTER FURNITURE-RENTING & LEASING
220	SAVE-A-LOT FOOD STORESgrocers-retail
220	SAVE-A-LOT FOOD STORESconvenience stores
224	WILSON DENTAL PCDENTISTS
224	YASHAR, AARON AZIZ DDSDENTISTS
307	WEST AREA AREA ATHLETIC EDUYOUTH ORGANIZATIONS & CENTERS
307	WEST AREA ATHLETIC & EDUC CTRsocial Service & WELFARE
317	ORGANIZATIONS WESTSIDE FOOD MARKETCONVENIENCE STORES
421	WAY IN MARKETFOOD MARKETS
503	GOMEZ COMFORT SYSTEMS LLCPLUMBING CONTRACTORS
600	CHINA HOUSE RESTAURANTrestaurants
600	GEDDES PLAZA MARKETgrocers-retail
600	GEDDES PLAZA MARKETgrocers-wholesale

N Y SPORTSWEAR & SNEAKERS...sportswear-retail

BOROUGH FURNACE...FOUNDRIES-STEEL (MFRS)

W FAYETTE ST 2020

SOURCE: DIGITAL BUSINESS DIRECTORY

1300

rt 1 of 2	Part 2

2020	W FATELLE ST
SOURCE: L	DIGITAL BUSINESS DIRECTORY
00 / /	
	records. Part 1 of 2
1001	CLAYTON, BARBARA MDMEDICAL & SURGICAL SVC ORGANIZATIONS
1001	CLAYTON, BARBARA MDphysicians & surgeons
1001	D'ALTERIO, TRACEY LYNNPHYSICAL THERAPISTS
1001	FAMILY CARE MEDICAL GROUPINSURANCE-CLAIM PROCESSING SERVICES
1001	FAMILY CARE MEDICAL GROUPBUSINESS SERVICES NEC
1001	FAMILY CARE MEDICAL GROUPHOSPITAL EQUIPMENT & SUPPLIES (WHLS)
1001	FAMILY CARE MEDICAL GROUPMEDICAL & SURGICAL SVC ORGANIZATIONS
1001	FCMG CLINICAL LABORATORYLABORATORIES
1001	FCMG CLINICAL LABORATORYLABORATORIES-MEDICAL
1001	FREEMAN, DEBORAH J MDnurses-practitioners
1001	GOETZMANN & ASSOCINSURANCE
1001	GOETZMANN & ASSOCINSURANCE-HEALTH & ACCIDENT
1001	MEDIA FINISHINGSDISPLAY DESIGNERS & PRODUCERS
1001	MEDIA FINISHINGScoatings-protective-manufacturers
1001	ONEIDA AIR SYSTEMSecommerce
1001	ONEIDA AIR SYSTEMSFILTERS-AIR & GAS
1001	ONEIDA AIR SYSTEMSFEDERAL GOVERNMENT CONTRACTORS
1001	ONEIDA AIR SYSTEMSDUST COLLECTING SYSTEMS (WHLS)
1001	PESCI, MICHAEL PPHYSICIANS ASSISTANTS
1001	STRESS DESIGNECOMMERCE
1001	STRESS DESIGNGRAPHIC DESIGNERS
1001	STRESSDESIGNonline services
1001 1001	STRESSDESIGNwebsite design service
	VARN, MARIANNE D MDPHYSICIANS & SURGEONS
1003	CLAYSCAPES POTTERY INCCERAMIC EQUIPMENT & SUPPLIES
1003	EDGEWOOD OUTLETFACTORY OUTLETS
1003 1003	METTA THERAPEUTIC MASSAGEMASSAGE THERAPISTS URBAN LIFE CROSSFITHEALTH CLUBS STUDIOS & GYMNASIUMS
1003	URBAN LIFE CRUSSFIIHEALTH CLUBS STUDIOS & GYMNASIUMS CAL SOURCECALIBRATION SERVICES
1005	CAL SOURCECALIBRATION SERVICES CAL SOURCEFEDERAL GOVERNMENT CONTRACTORS
1005	CAL SOURCEFEDERAL GOVERNMENT CONTRACTORS CAL SOURCECONSTRUCTION COMPANIES
1005	CAL SOURCEconstruction companies CAL SOURCEenvironmental products & supls (whls)
1005	CENTRAL MARKETINGrubber stamps-mfrs' equip & supls (MFrs)
1005	CENTRAL MARKETINGecommerce
1005	CENTRAL MARKETINGscrapbook albums & supplies
1005	CENTRAL MARKETINGRUBBER & PLASTIC STAMPS
1005	CIVIL SERVICE EMPLOYEES ASSNLABOR ORGANIZATIONS
1005	CME CORPMACHINERY-NEW (WHLS)
1005	CME CORPsigns (MFRS)
1005	CME CORPcontractorsequip/suplsdlrs/svc (whls)
1005	CME CORPTILECERAMICCONTRACTORS & DEALERS
1005	CSEA LOCAL 414LABOR ORGANIZATIONS
1005	DB B BROKERAGEinvestments
1005	GARRISON, JENNIFERspeech pathologists
1005	IMAGE INTERGRATORmaterial handling equipment (whls)
1005	IMAGE INTERGRATORMICROFILMING SERVICE EQUIPMENT & SUPLS
1005	IMAGE INTERGRATORPHOTOGRAPHIC EQUIP & SUPPLIESMERS
1005	IMAGE INTERGRATORFILING EQUIPMENT SYSTEMS & SUPPLIES
1005	IMAGE INTERGRATORDATA PROCESSING SOFTWARE
1005	MCL INDUSTRIES INCELECTRIC CONTRACTORS
1005	MCL INDUSTRIES INCcircuit boards-manufacturers
1005	MCL INDUSTRIES INCELECTRONIC EQUIPMENT & SUPPLIESMERS
1005	MCL INDUSTRIES INCAUTOMATION SYSTEMS & EQUIPMENT-MFRS
1005	N K BHANDARI ARCHITECTUREarchitects
1005	N K BHANDARI CONSULTING ENGRSFEDERAL GOVERNMENT
1005	N K BHANDARI CONSULTING ENGRSengineers-consulting
1005	N K BHANDARI CONSULTING ENGRSconstruction companies
1005	N K BHANDARI CONSULTING ENGRS MACHINE SHORS (MERS)

N K BHANDARI CONSULTING ENGRS...MACHINE SHOPS (MFRS)

SYRACUSE TEACHER CTR...FEDERAL GOVERNMENT CONTRACTORS

NORTHROP, HANNAH E...PHYSICAL THERAPISTS

S-TIMAGING INC...NONCLASSIFIED ESTABLISHMENTS

SYRACUSE TEACHER CTR...COMPUTER TRAINING

SALT CITY SIGNS...MARKETING PROGRAMS & SERVICES

ROCKWEST CENTER...REAL ESTATE

PEACEFUL SCHOOLS...EDUCATIONAL SERVICE-BUSINESS

Part 2	v. =
1005	USHERWOOD OFFICE TECHNOLOGYCOPYING & DUPLICATING MACHINES &
1005	SUPLS USHERWOOD OFFICE TECHNOLOGYCOPYING MACHINES & SUPPLIES-
	MFRS
1005	USHERWOOD OFFICE TECHNOLOGY OFFICE SUPPLIES
1005	USHERWOOD OFFICE TECHNOLOGYcheck protection sign/endrsng mach (whls)
1117	A M ELECTRICELECTRIC COMPANIES
1117	A M ELECTRICelectric contractors
1117	WARD SALES CO INCHATS-WHOLESALE
1117	WARD SALES CO INCscreen printing (MFRS)
1153	ENVIRONMENTAL SOLUTIONSenvironmental & ecological services
1153	KNITTY GRITTY YARNSYARN-RETAIL
1153	MBM BUSINESS SYSTEMS INCCOPYING & DUPLICATING MACHINES & SUPLS
1153	MOPROnonclassified establishments
1153	MOPRO MOBILITY HEALTHCAREHOSPITALS
1153	MOPRO MOBILITY HEALTHCAREDRUG ABUSE & ADDICTION INFO &
1153	TREATMENT
	NEW JUSTICE SVCFEDERAL GOVERNMENT CONTRACTORS
1153	NEW JUSTICE SVCarbitration services
1153	NEW JUSTICE SVCASSOCIATIONS
1153	NEW JUSTICE SVCnon-profit organizations
1153	PEACE INCsocial service & welfare organizations
1153	STACEY WHITE SOLUTIONSMARKETING CONSULTANTS
1153	SYRACUSE CITY SCHOOL DISTRICTelementary & secondary schools
1153	SYRACUSE SOAPWORKS LLCgift BASKETS & PARCELS
1153	SYRACUSE SOAPWORKS LLCgift shops
1153	SYRACUSE TEACHER CTRschools
1153	SYRACUSE TEACHER CTRschoolsuniversities & colleges academic
1205	CHRISTINE FREDETTERESIDENTIAL
1205	DEBORAH ROUBIANresidential
1213	ANDREW RHOADSresidential
1217	COLLEEN MCAVANRESIDENTIAL
1224	SYRACUSE AUTO WORKS NONCLASSIFIED ESTABLISHMENTS
1300	PARAGON SUPPLYgeneral merchandise-retail

PARAGON SUPPLY...RETAINING WALLS

1005

1005 1005

1005

1005

1005

1005

1005

2016 S GEDDES ST

SOURCE: DIGITAL BUSINESS DIRECTORY

2016	W F	AYETT	E ST
------	-----	--------------	------

SOURCE: DIGITAL BUSINESS DIRECTORY

000	
200	BOROUGH FURNACEFOUNDRIES-STEEL (MFRS)
200	SYRACUSE POLICE DEPTpolice DEPARTMENTS
200	VISUAL CHAOS PRODUCTIONSAUDIO-VISUAL EQUIPMENT-DEALERS
201	AZZAM EAGLE AUTO INCAUTOMOBILE REPAIRING & SERVICE
208	OBM FASHIONSclothing-retail
212	FRANK CALLEY PLUMBING SEWERHEATING CONTRACTORS
214	CITY TRUE VALUE HARDWAREHARDWARE-RETAIL
214	CITY TRUE VALUE HDWRwater heaters-dealers
214	TRUE VALUE HARDWAREHARDWARE-RETAIL
214	TRUE VALUE HARDWAREwater heaters-dealers
220	FAMILY DOLLAR STOREvariety stores
220	FAMILY DOLLAR STORERETAIL SHOPS
220	RENT-A-CENTER FURNITURE-RENTING & LEASING
220	RENT-A-CENTER TELEVISION-RENTAL
220	SAVE-A-LOT FOOD STORESgrocers-retail
220	SOUTH GEDDES DRY CLEANINGCLEANERS
224	WILSON DENTAL PCDENTISTS
224	WOJTKOWICZ, ANGELA L DDSDENTISTS
301	EL POETA AUTO TECHAUTOMOBILE DEALERS-NEW CARS
307	SYRACUSE CITY SCHOOL DIST WESTschools
307	WEST AREA ATHLETIC & EDUC CTRyouth organizations & centers
307	WEST AREA ATHLETIC & EDUC CTRsocial Service & WELFARE
317	ORGANIZATIONS WESTSIDE FOOD MARKETCONVENIENCE STORES
421	WAY IN MARKETFOOD MARKETS
503	GOMEZ COMFORT SYSTEMS LLCplumbing contractors
503 507	JOHNSON'S SWAP SHOPPAWNBROKERS
507 509	315 ENTERPRISEnonclassified establishments
509	
509 519	MUSIC SOURCEVIDEO GAMES
519 519	PMV SALES & SVCBusiness management consultants
600	PMV SALES & SVCautomobile dealers-used cars
	BARRY, SCOTTinsurance
600	BROTHERS PIZZARIA DELI INCPIZZA
600	CHINA HOUSE RESTAURANTFOODS-CARRY OUT
600	CHINA HOUSE RESTAURANTrestaurants
600	GEDDES DELI & PIZZArestaurants
600	GEDDES PLAZA MARKETGROCERS-RETAIL
600	GEDDES PLAZA MARKETgrocers-wholesale
600	N Y SPORTSWEAR & SNEAKERSsportswear-retail
600	RIB SHACK INCrestaurants

SOURCE	E DIGITAL BUSINESS DIRECTORY
1001	FAMILY CARE MEDICAL GROUPMEDICAL & SURGICAL SVC ORGANIZATIONS
1001	FAMILY CARE MEDICAL GROUPINSURANCE-CLAIM PROCESSING SERVICES
1001	FREEMAN, DEBORAH J MDnurses-practitioners
1001	GOETZMANN & ASSOCINSURANCE
1001	GOETZMANN & ASSOCinsurance-health & accident
1001	MEDIA FINISHINGSpisplay designers & producers
1001	MEDIA FINISHINGScoatings-protective-manufacturers
1001	ONEIDA AIR SYSTEMSFILTERS-AIR & GAS
1001	ONEIDA AIR SYSTEMSDust collecting systems (WHLS)
1001	PESCI, MICHAEL PPHYSICIANS ASSISTANTS
1001	RAAB, BRAINPSYCHOLOGISTS
1001	STRESS DESIGNGRAPHIC DESIGNERS
1001	STRESSDESIGNwebsite design service
1001	VARN, MARIANNE D MDPHYSICIANS & SURGEONS
1003	CLAYSCAPES POTTERY INCCERAMIC EQUIPMENT & SUPPLIES
1003	METTA THERAPEUTIC MASSAGEother personal care services
1003	O YOGA STUDIOYOGA
1005	CAL SOURCEcalibration services
1005 1005	CAL SOURCEFEDERAL GOVERNMENT CONTRACTORS CENTRAL MARKETINGRUBBER & PLASTIC STAMPS
1005	CENTRAL MARKETINGRUBBER STAMPS-MFRS'EQUIP & SUPLS (MFRS)
1005	CME CORPsigns (MFRS)
1005	CME CORPMACHINERY-NEW (WHLS)
1005	CSEA LOCAL 414LABOR ORGANIZATIONS
1005	IMAGE INTERGRATORMICROFILMING SERVICE EQUIPMENT & SUPLS
1005	IMAGE INTERGRATORFILING EQUIPMENT SYSTEMS & SUPPLIES
1005	J A CRAWFORD INCINDUSTRIAL HYGIENE CONSULTANTS
1005	MARBLE FARMSice CREAM & FROZEN DESSERTS-DISTR (WHLS)
1005	MARBLE FARMSICE CREAM PARLORS
1005	MCL INDUSTRIES INCAUTOMATION SYSTEMS & EQUIPMENT-MFRS
1005	MCL INDUSTRIES INCcircuit boards-manufacturers
1005	N K BHANDARI CONSULTING ENGRSENGINEERS-CONSULTING
1005	N K BHANDARI CONSULTING ENGRSFEDERAL GOVERNMENT CONTRACTORS
1005	PEACEFUL SCHOOLSeducational service-business
1005	ROCKWEST CENTERREAL ESTATE
1005	ROCKWEST CENTERHEATING CONTRACTORS
1005	SALT CITY SIGNSMARKETING PROGRAMS & SERVICES
1005	SYRACUSE TEACHER CTRcomputer training
1005	USHERWOOD OFFICE TECHNOLOGYCOPYING & DUPLICATING MACHINES &
1005	SUPLS USHERWOOD OFFICE TECHNOLOGYCOPYING MACHINES & SUPPLIES.
	MFRS
1022	GOLD DIGGERSJEWELRY STORES
1117	A M ELECTRICelectric contractors
1117 1117	WARD SALES CO INCscreen printing (MFRS) WARD SALES CO INChats-wholesale
1153	ENVIRONMENTAL SOLUTIONSengineers-environmental
1153	ENVIRONMENTAL SOLUTIONSENVIRONMENTAL & ECOLOGICAL SERVICES
	MBM BUSINESS SYSTEMS INCoffice Equipment Merchant
1153	WHOLESALERS
1153	MOPRO MOBILITY HEALTHCAREHOSPITALS
1153	NEW JUSTICE SVCarbitration services
1153	NEW JUSTICE SVCnon-profit organizations
1153 1153	PEACE INCSOCIAL SERVICE & WELFARE ORGANIZATIONS STACEY WHITE SOLUTIONSMARKETING CONSULTING SERVICES
1153	STACET WHITE SOLUTIONSMARKETING CONSULTING SERVICES SYRACUSE SOAPWORKS LLCgift shops
1153	SYRACUSE SOAPWORKS LLCGIFT SHOPS SYRACUSE SOAPWORKS LLCGIFT BASKETS & PARCELS
1153	SYRACUSE TEACHER CTRschools
1205	CHRISTINE FREDETTERESIDENTIAL
1205	DEBORAH ROUBIANresidential
1213	ANDREW RHOADSresidential
1213	AUDREY RHOADSRESIDENTIAL
1217	ATMautomated teller machines
1217	COLLEEN MCAVANRESIDENTIAL
1224	HANK'S AUTO SVC INCSNOWMOBILES
1224	HANK'S AUTO SVC INCAUTOMOBILE REPAIRING & SERVICE
1300	PARAGON SUPPLY INCstone-Natural

2011 S GEDDES ST

SOURCE: DIGITAL BUSINESS DIRECTORY

600

600

600

201	AZZAM EAGLE AUTO INCGENERAL AUTOMOTIVE REPAIR
208	OBM FASHIONSFAMILY CLOTHING STORES
212	FRANK CALLEY PLUMBING SEWERPLUMBING & HVAC CONTRS
214	CITY TRUE VALUEHARDWARE STORES
220	FAMILY DOLLAR STOREALL OTHER GENERAL MERCHANDISE STORES
220	RENT-A-CENTERGENERAL RENTAL CENTERS
220	SAVE-A-LOTsupermarkets & other grocery stores
220	SOUTH GEDDES DRY CLEANINGDRYCLEANING & LAUNDRY SVCS
224	BONDS, KOURY L DDSoffices of DENTISTS
224	KHAN, YAQOOB N DDSoffices of DENTISTS
224	SMALL SMILES DENTAL CLINIC OFFICES OF DENTISTS
301	A J INTL MOTOR WORKSAUTOMOTIVE BODY & INTERIOR REPAIR
301	ANNA TIRE SVCtire dealers
301	SOUNDWAVE INSTALLATIONSelectrical contrs
317	ALMAMOON INC
317	FIESTA FOODSUPERMARKETS & OTHER GROCERY STORES
317	WESTSIDE FOOD MARKETconvenience stores
505	GOMEZ MECHANICAL CONTRACTORelectrical contrs
507	X PRESSPERIODICAL PUBLISHERS
509	MUSIC SOURCEMUSICAL INSTRUMENT & SUPPLIES STORES
519	AUTOVALUE USED CARSused car dealers
519	DON CARLOS AUTO SALES MOTOR VEHICLE MERCHANT WHOLS
600	C-MORE MARKET SUPERMARKETS & OTHER GROCERY STORES

CHINA HOUSE RESTAURANT...LIMITED-SERVICE RESTAURANTS

NY SPORTSWEAR & SNEAKERS...other clothing stores

MITCHS PLACE...FULL-SERVICE RESTAURANTS

2011 W FAYETTE ST

SOURCE:	DIGITAL BUSINESS DIRECTORY
	DAL DIMANOVILLE FAMILY MEDICINE
1001	BALDWINSVILLE FAMILY MEDICINE OFFICES OF PHYSICIANS, EXCEPT MENTAL HEALTH
1001	FABIUS HEALTH CTR OFFICES OF PHYSICIANS, EXCEPT MENTAL HEALTH
1001	FAMILY CARE MEDICAL GROUP OFFICES OF PHYSICIANS, EXCEPT MENTAL
1001	FCMG CLINICAL LABORATORYMEDICAL LABORATORIES
1001	MEDIA FINISHINGSmetal coating & nonprecious engraving
1001	ONEIDA AIR SYSTEMSPLUMBING EQUIP MERCHANT WHOLS
1001	PERRY, JEANETTE MDoffices of Physicians, except mental health
1001	PRACTICE RESOURCES LLCTHIRD PARTY ADMINISTRATION OF INSURANCE
	FUNDS
1003	CLAYSCAPES POTTERY INCHOBBY, TOY, & GAME STORES
1003	HANDPRINTSgift, NOVELTY, & SOUVENIR STORES
1003	REEL DEALS MOVIE POSTERSother commercial printing
1003	STRESSDESIGNGRAPHIC DESIGN SVCS
1005	BHANDARI CONSTRUCTORS-CONSLNTSother heavy construction
1005	CAL SOURCETESTING LABORATORIES
1005	CENTRAL MARKINGall other misc textile prod mills
1005	DIAMOND CARE EXCHANGEstore retailers not specified elsewhere
1005	IMAGE INTERGRATORALL OTHER BUSINESS SUPPORT SVCS
1005	J A CRAWFORD INCother technical consulting svcs
1005	J P BYRNE & CO INCTIRE DEALERS
1005	MARBLE FARMSDAIRY PROD MERCHANT WHOLS
1005	MCL INDUSTRIES INCBARE PRINTED CIRCUIT BOARD MFG
1005	N K BHANDARI CONSULTING ENGRSENGINEERING SVCS
1005	ROBERT SHENFELDresidential
1005	ROCKWEST CENTERPLUMBING & HVAC CONTRS
1005 1005	SHENFELD STUDIO TILEMASONRY MATERIAL MERCHANT WHOLS
1005	USHERWOOD BUSINESS SVCOFFICE EQUIP MERCHANT WHOLS USHERWOOD OFFICE TECHNOLOGYOFFICE EQUIP MERCHANT WHOLS
1117	A M ELECTRICELECTRICAL CONTRS
1117	WARD SALES CO INCcommercial screen printing
1153	BIG BROTHERS BIG SISTERSother individual & family svcs
1153	COMMAND SERVICES CORPALL OTHER PROFESSIONAL & TECHNICAL SVCS
1153	HEAD START PROGRAMADMINISTRATION OF PUBLIC HEALTH PROGRAMS
1153	MBM OF SYRACUSEoffice equip merchant whols
1153	MO PRO MOBILITY & HEALTH PRODMEDICAL EQUIP MERCHANT WHOLS
1153	MOPRO PROFESSIONALLY FITTEDshoe stores
1153	NEW JUSTICE SVCother social advocacy organizations
1153	PEACE INC
	SERVICE EMPLOYEES INTL UNIONLABOR UNIONS & SIMILAR LABOR
1153	ORGANIZATIONS
1153	SYRACUSE SOAPWORKS LLCGIFT, NOVELTY, & SOUVENIR STORES
1153	SYRACUSE TEACHER CTRelementary & secondary schools
1204	AKROPOLIS AUTOGENERAL AUTOMOTIVE REPAIR
1204	AKRPOLIS AUTOGENERAL AUTOMOTIVE REPAIR
1205	BRIAN MCAVANresidential
1205	JOHN RILEYRESIDENTIAL
1205	MORANS RATHSKELLER FULL-SERVICE RESTAURANTS
1213	ANDREW RHOADSRESIDENTIAL
1214	HILMI PLLANAresidential
1217	COLLEEN MCAVANresidential
1217	JERRY MCAVANRESIDENTIAL
1224	HANKS AUTO SVC INCGENERAL AUTOMOTIVE REPAIR
1231	TRAVIS PISTELLO RESIDENTIAL

TRAVIS PISTELLO...RESIDENTIAL

1231

	_			
2008	<u></u>	GED	DES	CT.
ZUUX		GED	DED	3 1

SOURCE: DIGITAL BUSINESS DIRECTORY

•	
200	SYRACUSE POLICE DEPTPOLICE DEPARTMENTS
201	AZZAM EAGLE AUTO INCAUTOMOBILE REPAIRING & SERVICE
208	OBM FASHIONSCI OTHING-RETAIL
212	FRANK CALLEY PLUMBING SEWERPLUMBING CONTRACTORS
214	CITY HARDWAREHARDWARE-RETAIL
220	ABEDrestaurants
220	ABED LLCwhol candy & TOBACCO
220	FAMILY DOLLAR STOREDEPARTMENT STORES
220	LOTTS A PIESRESTAURANTS
220	LOTTS A PIESEATING PLACE
220	RENT-A-CENTERRENTAL SERVICE-STORES & YARDS
220	SAVE-A-LOTgrocers-retail
220	SOUTH GEDDES DRY CLEANING COIN-OPERATED LAUNDRY DRY-CLEANING
	PLANT
224	ECKERDpharmacies
224	SMALL SMILES DENTAL CLINICDENTISTS
301	A J INTL MOTOR WORKSAUTOMOBILE BODY-REPAIRING & PAINTING
307	SANGWICHESRET GROCERIES
317	FIESTA MARKETgrocers-retail
507	X PRESSPERIODICALS-PUBLISHING & PRINTING
509	MUSIC SOURCE VIDEO TAPES & DISCS-RENTING & LEASING
519	AUTOVALUE USED CARSAUTOMOBILE DEALERS-USED CARS
519	DON CARLOS AUTO REPAIR & AUTO AUTOMOBILE DEALERS-USED CARS-
	WHOLESALE
600	C-MORE MARKETRET GROCERIES
600	MITCHS PLACErestaurants
600	MITCHS PLACEEATING PLACE
600	NEW YORK SPORTS WEAR RET MISC APPAREL/ACCESSORIES
600	NY SPORTSWEAR & SNEAKERSsportswear-retail
200	DI ALIQUEINO MANE O ODIDITINO

P LAUGHLINS WINE & SPIRIT INC...LIQUORS-RETAIL

W FAYETTE ST 2008

SOURCE: DIGITAL BUSINESS DIRECTORY

1001	ADVANCED COLOR TECHNOGOLIESPRINTERS
	ADVANCED COLOR TECHNOGOLIESPRINTERS ADVANCED COLOR TECHNOLOGIEScommercial art/graphic design
1001	COMMERCIAL PRINTING LITHO
1001	BALDWINSVILLE FAMILY MEDICINEPHYSICIANS & SURGEONS
1001	BLACK DIAMOND USAwhol durable goods
1001	FAMILY CARE MEDICAL GROUPPHYSICIANS & SURGEONS
1001	FCMGgeneral & family medical practice
1001	FCMG CLINICAL LABORATORYLABORATORIES-CLINICAL
1001	GIBBS AWNINGS AWNINGS & CANOPIES
1001	LAKESIDE MEDICAL OFFICEPHYSICIANS & SURGEONS
1001	MEDIA FINISHINGSLAMINATIONS-PLASTIC PAPER ETC
1001	ONEIDA AIR SYSTEMSdust collecting systems (wholesale)
1001	ONEIDA VAC SYSTEMSmfg ret & whol wood dust collection systems
1003	CLAYSCAPES POTTERY INCCERAMIC EQUIPMENT & SUPPLIES
1003	HANDPRINTSgift shops
1003	REEL DEALS MOVIE POSTERSPOSTERS (MANUFACTURERS)
1003	STRESSDESIGNGRAPHIC DESIGNERS
1005	ADIRONDACK PURFICATION CO INCAIR CONDITIONING CONTRACTORS &
1005	SYSTEMS
1005	BHANDARI CONSTRS & CONS INCNONRESIDENTIAL CNSTN MANAGEMENT
1005	SERVICES BUSINESS CONSU CAL SOURCECALIBRATION SERVICES
1005	CENTRAL MARKETINGFLAGS & BANNERS-MANUFACTURERS
1005	DB B BROKERAGEsecurity Broker/Dealer
1005	FALLON STAFFINGEMPLOYMENT AGENCIES & OPPORTUNITIES
1005	IMAGE INTERGRATORmicrofilming Service Equipment & Supls
1005	J A CRAWFORD INCINDUSTRIAL HYGIENE CONSULTANTS
1005	J P BYRNE & CO INCtire-Dealers-Retail
1005	MARBLE FARMSDAIRY PRODUCTS-WHOLESALE
1005	MCL INDUSTRIES INCAUTOMATION SYSTEMS & EQUIPMENT-MFRS
1005	N K BHANDARI CONSULTINGengineers-consulting
1005	NATIONAL GRAPHICS INCcommercial printing
1005	NATIONAL GRAPHICS INCenvelopes-wholesale
1005	ROCKWEST CENTERHEATING CONTRACTORS
1005	ROCKWEST CENTER 1REAL ESTATE DEVELOPERS
1005	SHENFELD STUDIO TILEwhol BRICK/STONE MATERIAL
1005	SHENFIELD STUDIO TILETILE-CERAMIC-DISTRIBUTORS
1005	USHERWOOD COPIER PRODUCTSservices & WHOL OFFICE EQUIPMENT
1005	USHERWOOD COPIER PRODUCTS INCcopying & duplicating machines
	& SUPLS
1005	USHERWOOD OFFICE TECHNOLOGYcopying & duplicating machines & supls
1117	BLACK SUN ENTERTAINMENTNONRESIDENTIAL BUILDING OPERATOR
1117	CONCORD RECORDING STUDIORECORDING STUDIO EQPT-SOUND/VIDEO
	(WHOL)
1117	PIONEER SCREW MACHINE PRODUCTSscrew machine products (MANUFACTURERS)
1117	WARD SALES CO INCscreen process printing
1153	BIG BROTHERS BIG SISTERSMENTORING
1153	HEAD START PROGRAMFEDERAL GOVERNMENT-PUBLIC HLTH PROGRAMS
1153	MBM OF SYRACUSECOPYING & DUPLICATING MACHINES & SUPLS
1153	MOPRODURABLE MEDICAL EQUIPMENT INCLUDING WALKERS WHEELCHAIRS
1153	MOPRO MOBILITY & HEALTH PRODPHYSICIANS & SURGEONS EQUIP &
1153	NEW JUSTICE SERVICESLEGAL SERVICES OFFICE
1153	NEW JUSTICE SERVICESLEGAL SERVICES OFFICE
1153	SERVICE EMPLOYEES INTL UNITED ABOR ORGANIZATIONS
1153	SYRACUSE CITY SCHOOL DISTRICTschools
1153	SYRACUSE TEACHER CENTERprofessional organization
1204	AKROPOLIS AUTOautomobile repairing & service
1204	AKRPOLIS AUTOGLASS-AUTO PLATE & WINDOW & ETC
1204	BILL DERRIGORESIDENTIAL
1205	DI FLORIO MECHANICAL CONTRSPLUMBING AND HEATING CONTRACTOR
1213	ANDREW P RHOADSresidential
1213	COLLEEN MC AVANresidential
1217	J MC AVANresidential
	HANKS AUTO SERVICE INCRET SNOWMOBILES ATV'S JET SKIIS AND AUTO
	REPAIR
1224	HANKS AUTO SVC INCAUTOMOBILE REPAIRING & SERVICE
1231	PATRICK PYNANresidential

600 600 600

2003	S GEDDES S	ST
COLIBER, DICIT	AL DUCINIESS DIDECT	20

600

600

200	SYRACUSE POLICE DEPTPOLICE PROTECTION, LEVEL OF GOVERNMENT
206	FAIRFIELD SALES COcoin-operated machines and mechanisms
208	OBM FASHIONS
212	FRANK CALLEY PLUMBING SEWERDISINEECTING SERVICES
214	CITY HARDWARE
214	TRUE VALUE HARDWAREcoins and stamps
220	FAMILY DOLLAR STORE
220	SAVE-A-LOT
220	0.11.2.1.201
	SOUTH GEDDES DRY CLEANINGLAUNDRY AND DRYCLEANER AGENTS
224	ECKERD DRUG
228	FOWLER FAITH COMMUNITY
301	DELTA AUTO REPAIRengine repair
301	SOUNDWAVE INSTALLATIONSengine repair
307	DIPPIN DONUTS
317	FIESTA MARKET
509	BEAUTY NAILS
519	DON CARLOS AUTO REPAIR & AUTO ENGINE REPAIR
600	C-MORE MARKET
600	CHINA HOUSE RESTAURANTSTEAK AND BARBEQUE RESTAURANTS

MITCH'S PLACE...steak and barbeque restaurants

P LAUGHLIN'S WINE & SPIRITINC

W FAYETTE ST 2003

SOURCE: DIGITAL BUSINESS DIRECTORY

ADVANCED COLOR TECHNOGOLIESPROMOTIONAL PRINTING. LITHOGRAPHIC BLACK DIAMOND USAGENERAL CONSTRUCTION MACHINERY AND EQUIPMENT FAMILY CARE MEDICAL GROUPINTERNAL MEDICINE PRACTITIONERS GIBBS AWNINGS NEXTEL PARTNERS INC ONEIDA AIR SYSTEMS PRACTICE RESOURSESINTERNAL MEDICINE PRACTITIONERS HANDPRINTS LAGUNA CLAY CO ADIRONDACK PURFICATION CO INC BHANDARI CONSTRUCTORS & CONSLT CAL SOURCE CENTRAL MARKING CONTEX BUSINESS FORMS DIAMOND CARD EXCHANGE DIX TYPE INC J A CRAWFORD INC J P BYRNE & CO INC MARBLE FARMS MCL INDUSTRIES INCUMBRELLAS, CANES, AND PARTS N K BHANDARI CONSULTING NATIONAL GRAPHICS INC ONONDAGA COUNTY HEALTH DEPT ONONDAGA COUNTY PUBLIC HEALTH ROCKWEST CENTERPLUMBING CONTRACTORS SHENFIELD STUDIO TILE USHERWOOD BUSINESS EQUIPMENTTYPEWRITER AND DICTATION EQUIPMENT CONCORD RECORDING STUDIO MARD OF SYRACUSETYPEWRITER AND DICTATION EQUIPMENT LOCAL SERVICE EMPLOYEES INTL.		
BLACK DIAMOND USAGENERAL CONSTRUCTION MACHINERY AND EQUIPMENT FAMILY CARE MEDICAL GROUPINTERNAL MEDICINE PRACTITIONERS 1001 GIBBS AWNINGS 1001 NEXTEL PARTNERS INC 1001 ONEIDA AIR SYSTEMS 1001 PRACTICE RESOURSESINTERNAL MEDICINE PRACTITIONERS 1003 HANDPRINTS 1003 LAGUNA CLAY CO 1005 ADIRONDACK PURFICATION CO INC 1005 BHANDARI CONSTRUCTORS & CONSLT 1005 CAL SOURCE 1005 CENTRAL MARKING 1005 CONTEX BUSINESS FORMS 1005 DIAMOND CARD EXCHANGE 1005 DIX TYPE INC 1005 J A CRAWFORD INC 1005 MARBLE FARMS 1005 MARBLE FARMS 1005 MCL INDUSTRIES INCUMBRELLAS, CANES, AND PARTS 1005 N K BHANDARI CONSULTING 1005 NATIONAL GRAPHICS INC 1005 ONONDAGA COUNTY PUBLIC HEALTH 1005 SHENFIELD STUDIO TILE 1005 USHERWOOD BUSINESS EQUIPMENTTYPEWRITER AND DICTATION 1007 EQUIPMENT 1117 CONCORD RECORDING STUDIO 1117 WARD SALES CO INCTYPEWRITER AND DICTATION EQUIPMENT 1153 IKON OFFICE SOLUTIONS INCTYPEWRITER AND DICTATION EQUIPMENT	1001	ADVANCED COLOR TECHNOGOLIESpromotional printing.
1001 FAMILY CARE MEDICAL GROUPINTERNAL MEDICINE PRACTITIONERS 1001 GIBBS AWNINGS 1001 NEXTEL PARTNERS INC 1001 ONEIDA AIR SYSTEMS 1001 PRACTICE RESOURSESINTERNAL MEDICINE PRACTITIONERS 1003 HANDPRINTS 1003 LAGUNA CLAY CO 1005 ADIRONDACK PURFICATION CO INC 1005 BHANDARI CONSTRUCTORS & CONSLT 1005 CAL SOURCE 1005 CENTRAL MARKING 1005 CONTEX BUSINESS FORMS 1005 DIAMOND CARD EXCHANGE 1005 DIX TYPE INC 1005 J A CRAWFORD INC 1005 J P BYRNE & CO INC 1005 MARBLE FARMS 1005 MCL INDUSTRIES INCUMBRELLAS, CANES, AND PARTS 1005 NATIONAL GRAPHICS INC 1005 ONONDAGA COUNTY HEALTH DEPT 1005 ONONDAGA COUNTY PUBLIC HEALTH 1005 ROCKWEST CENTERPLUMBING CONTRACTORS 1005 SHENFIELD STUDIO TILE 1005 WARD SALES CO INCCARD PRINTING AND ENGRAVING, EXCEPT GREETING 1153 IKON OFFICE SOLUTIONS INCTYPEWRITER AND DICTATION EQUIPMENT		
1001 GIBBS AWNINGS 1001 NEXTEL PARTNERS INC 1001 ONEIDA AIR SYSTEMS 1001 PRACTICE RESOURSESINTERNAL MEDICINE PRACTITIONERS 1003 HANDPRINTS 1003 LAGUNA CLAY CO 1005 ADIRONDACK PURFICATION CO INC 1005 BHANDARI CONSTRUCTORS & CONSLT 1005 CAL SOURCE 1005 CENTRAL MARKING 1005 CONTEX BUSINESS FORMS 1005 DIAMOND CARD EXCHANGE 1005 DIX TYPE INC 1005 J A CRAWFORD INC 1005 J P BYRNE & CO INC 1005 MARBLE FARMS 1005 MCL INDUSTRIES INCUMBRELLAS, CANES, AND PARTS 1005 N K BHANDARI CONSULTING 1005 NATIONAL GRAPHICS INC 1005 ONONDAGA COUNTY PUBLIC HEALTH 1005 ROCKWEST CENTERPLUMBING CONTRACTORS 1005 SHENFIELD STUDIO TILE 1005 USHERWOOD BUSINESS EQUIPMENTTYPEWRITER AND DICTATION 1117 CONCORD RECORDING STUDIO 1117 WARD SALES CO INCCARD PRINTING AND ENGRAVING, EXCEPT GREETING 1153 IKON OFFICE SOLUTIONS INCTYPEWRITER AND DICTATION EQUIPMENT		
1001 NEXTEL PARTINERS INC 1001 ONEIDA AIR SYSTEMS 1001 PRACTICE RESOURSESINTERNAL MEDICINE PRACTITIONERS 1003 HANDPRINTS 1003 LAGUNA CLAY CO 1005 ADIRONDACK PURFICATION CO INC 1005 BHANDARI CONSTRUCTORS & CONSLT 1005 CAL SOURCE 1005 CENTRAL MARKING 1005 CONTEX BUSINESS FORMS 1005 DIAMOND CARD EXCHANGE 1005 DIX TYPE INC 1005 J A CRAWFORD INC 1005 J P BYRNE & CO INC 1005 MARBLE FARMS 1005 MCL INDUSTRIES INCUMBRELLAS, CANES, AND PARTS 1005 N K BHANDARI CONSULTING 1005 NATIONAL GRAPHICS INC 1005 ONONDAGA COUNTY HEALTH DEPT 1005 ONONDAGA COUNTY PUBLIC HEALTH 1005 ROCKWEST CENTERPLUMBING CONTRACTORS 1005 SHENFIELD STUDIO TILE 1006 USHERWOOD BUSINESS EQUIPMENTTYPEWRITER AND DICTATION 1117 CONCORD RECORDING STUDIO 1117 WARD SALES CO INCCARD PRINTING AND ENGRAVING, EXCEPT GREETING 1153 IKON OFFICE SOLUTIONS INCTYPEWRITER AND DICTATION EQUIPMENT 1153 LOCAL SERVICE EMPLOYEES INTL		
1001 ONEIDA AIR SYSTEMS 1001 PRACTICE RESOURSESINTERNAL MEDICINE PRACTITIONERS 1003 HANDPRINTS 1003 LAGUNA CLAY CO 1005 ADIRONDACK PURFICATION CO INC 1005 BHANDARI CONSTRUCTORS & CONSLT 1005 CAL SOURCE 1005 CENTRAL MARKING 1005 CONTEX BUSINESS FORMS 1005 DIAMOND CARD EXCHANGE 1005 DIX TYPE INC 1005 J A CRAWFORD INC 1005 J P BYRNE & CO INC 1005 MARBLE FARMS 1005 MCL INDUSTRIES INCUMBRELLAS, CANES, AND PARTS 1005 N K BHANDARI CONSULTING 1005 NATIONAL GRAPHICS INC 1005 ONONDAGA COUNTY HEALTH DEPT 1005 ONONDAGA COUNTY PUBLIC HEALTH 1005 ROCKWEST CENTERPLUMBING CONTRACTORS 1005 SHENFIELD STUDIO TILE 1005 USHERWOOD BUSINESS EQUIPMENTTYPEWRITER AND DICTATION 1117 CONCORD RECORDING STUDIO 1117 WARD SALES CO INCCARD PRINTING AND ENGRAVING, EXCEPT GREETING 1153 IKON OFFICE SOLUTIONS INCTYPEWRITER AND DICTATION EQUIPMENT 1153 LOCAL SERVICE EMPLOYEES INTL		
1001 PRACTICE RESOURSESINTERNAL MEDICINE PRACTITIONERS 1003 HANDPRINTS 1004 LAGUNA CLAY CO 1005 ADIRONDACK PURFICATION CO INC 1005 BHANDARI CONSTRUCTORS & CONSLT 1005 CAL SOURCE 1005 CENTRAL MARKING 1005 CONTEX BUSINESS FORMS 1005 DIAMOND CARD EXCHANGE 1005 DIX TYPE INC 1005 J A CRAWFORD INC 1005 J P BYRNE & CO INC 1005 MARBLE FARMS 1005 MCL INDUSTRIES INCUMBRELLAS, CANES, AND PARTS 1005 N K BHANDARI CONSULTING 1005 NATIONAL GRAPHICS INC 1005 ONONDAGA COUNTY HEALTH DEPT 1005 ONONDAGA COUNTY PUBLIC HEALTH 1005 ROCKWEST CENTERPLUMBING CONTRACTORS 1005 SHENFIELD STUDIO TILE 1005 USHERWOOD BUSINESS EQUIPMENTTYPEWRITER AND DICTATION 1117 EQUIPMENT 1117 CONCORD RECORDING STUDIO 1117 WARD SALES CO INCCARD PRINTING AND ENGRAVING, EXCEPT GREETING 1153 IKON OFFICE SOLUTIONS INCTYPEWRITER AND DICTATION EQUIPMENT 1153 LOCAL SERVICE EMPLOYEES INTL		
1003 HANDPRINTS 1003 LAGUNA CLAY CO 1005 ADIRONDACK PURFICATION CO INC 1005 BHANDARI CONSTRUCTORS & CONSLT 1005 CAL SOURCE 1005 CENTRAL MARKING 1005 CONTEX BUSINESS FORMS 1005 DIAMOND CARD EXCHANGE 1005 DIX TYPE INC 1005 J A CRAWFORD INC 1005 J P BYRNE & CO INC 1005 MARBLE FARMS 1005 MCL INDUSTRIES INCUMBRELLAS, CANES, AND PARTS 1005 N K BHANDARI CONSULTING 1005 NATIONAL GRAPHICS INC 1005 ONONDAGA COUNTY HEALTH DEPT 1005 ONONDAGA COUNTY PUBLIC HEALTH 1005 ROCKWEST CENTERPLUMBING CONTRACTORS 1005 SHENFIELD STUDIO TILE 1005 USHERWOOD BUSINESS EQUIPMENTTYPEWRITER AND DICTATION EQUIPMENT 1117 CONCORD RECORDING STUDIO 1117 WARD SALES CO INCCARD PRINTING AND ENGRAVING, EXCEPT GREETING 1153 IKON OFFICE SOLUTIONS INCTYPEWRITER AND DICTATION EQUIPMENT		
1003 LAGUNA CLAY CO 1005 ADIRONDACK PURFICATION CO INC 1005 BHANDARI CONSTRUCTORS & CONSLT 1005 CAL SOURCE 1005 CENTRAL MARKING 1005 CONTEX BUSINESS FORMS 1005 DIAMOND CARD EXCHANGE 1005 DIX TYPE INC 1005 J A CRAWFORD INC 1005 J P BYRNE & CO INC 1005 MARBLE FARMS 1005 MCL INDUSTRIES INCUMBRELLAS, CANES, AND PARTS 1005 N K BHANDARI CONSULTING 1005 NATIONAL GRAPHICS INC 1005 ONONDAGA COUNTY HEALTH DEPT 1005 ONONDAGA COUNTY PUBLIC HEALTH 1005 ROCKWEST CENTERPLUMBING CONTRACTORS 1005 SHENFIELD STUDIO TILE 1005 USHERWOOD BUSINESS EQUIPMENTTYPEWRITER AND DICTATION 1117 CONCORD RECORDING STUDIO 1117 WARD SALES CO INCCARD PRINTING AND ENGRAVING, EXCEPT GREETING 1153 IKON OFFICE SOLUTIONS INCTYPEWRITER AND DICTATION EQUIPMENT 1153 LOCAL SERVICE EMPLOYEES INTL		
1005 ADIRONDACK PURFICATION CO INC 1005 BHANDARI CONSTRUCTORS & CONSLT 1005 CAL SOURCE 1005 CENTRAL MARKING 1005 CONTEX BUSINESS FORMS 1005 DIAMOND CARD EXCHANGE 1005 DIX TYPE INC 1005 J A CRAWFORD INC 1005 J P BYRNE & CO INC 1005 MARBLE FARMS 1005 MCL INDUSTRIES INCUMBRELLAS, CANES, AND PARTS 1005 N K BHANDARI CONSULTING 1005 NATIONAL GRAPHICS INC 1005 ONONDAGA COUNTY HEALTH DEPT 1005 ONONDAGA COUNTY PUBLIC HEALTH 1005 ROCKWEST CENTERPLUMBING CONTRACTORS 1005 SHENFIELD STUDIO TILE 1005 USHERWOOD BUSINESS EQUIPMENTTYPEWRITER AND DICTATION 1117 CONCORD RECORDING STUDIO 1117 WARD SALES CO INCCARD PRINTING AND ENGRAVING, EXCEPT GREETING 1153 IKON OFFICE SOLUTIONS INCTYPEWRITER AND DICTATION EQUIPMENT 1153 LOCAL SERVICE EMPLOYEES INTL		1 2 2 2 2 2 2 2 2 2 2 2 2 2 2 2 2 2 2 2
1005 BHANDARI CONSTRUCTORS & CONSLT 1005 CAL SOURCE 1005 CENTRAL MARKING 1005 CONTEX BUSINESS FORMS 1005 DIAMOND CARD EXCHANGE 1005 DIX TYPE INC 1005 J A CRAWFORD INC 1005 J P BYRNE & CO INC 1005 MARBLE FARMS 1005 MCL INDUSTRIES INCUMBRELLAS, CANES, AND PARTS 1005 N K BHANDARI CONSULTING 1005 NATIONAL GRAPHICS INC 1005 ONONDAGA COUNTY HEALTH DEPT 1005 ONONDAGA COUNTY PUBLIC HEALTH 1005 ROCKWEST CENTERPLUMBING CONTRACTORS 1005 SHENFIELD STUDIO TILE 1005 USHERWOOD BUSINESS EQUIPMENTTYPEWRITER AND DICTATION 1117 CONCORD RECORDING STUDIO 1117 WARD SALES CO INCCARD PRINTING AND ENGRAVING, EXCEPT GREETING 1153 IKON OFFICE SOLUTIONS INCTYPEWRITER AND DICTATION EQUIPMENT 1153 LOCAL SERVICE EMPLOYEES INTL		_ 100.010_110_11
1005 CAL SOURCE 1005 CENTRAL MARKING 1005 CONTEX BUSINESS FORMS 1005 DIAMOND CARD EXCHANGE 1005 DIX TYPE INC 1005 J A CRAWFORD INC 1005 J P BYRNE & CO INC 1005 MARBLE FARMS 1005 MCL INDUSTRIES INCUMBRELLAS, CANES, AND PARTS 1005 N K BHANDARI CONSULTING 1005 NATIONAL GRAPHICS INC 1005 ONONDAGA COUNTY HEALTH DEPT 1005 ONONDAGA COUNTY PUBLIC HEALTH 1005 ROCKWEST CENTERPLUMBING CONTRACTORS 1005 SHENFIELD STUDIO TILE 1005 USHERWOOD BUSINESS EQUIPMENTTYPEWRITER AND DICTATION 1117 CONCORD RECORDING STUDIO 1117 WARD SALES CO INCCARD PRINTING AND ENGRAVING, EXCEPT GREETING 1153 IKON OFFICE SOLUTIONS INCTYPEWRITER AND DICTATION EQUIPMENT 1153 LOCAL SERVICE EMPLOYEES INTL		
1005 CENTRAL MARKING 1005 CONTEX BUSINESS FORMS 1005 DIAMOND CARD EXCHANGE 1005 DIX TYPE INC 1005 J A CRAWFORD INC 1005 J P BYRNE & CO INC 1005 MARBLE FARMS 1005 MCL INDUSTRIES INCUMBRELLAS, CANES, AND PARTS 1005 N K BHANDARI CONSULTING 1005 NATIONAL GRAPHICS INC 1005 ONONDAGA COUNTY HEALTH DEPT 1005 ONONDAGA COUNTY PUBLIC HEALTH 1005 ROCKWEST CENTERPLUMBING CONTRACTORS 1005 SHENFIELD STUDIO TILE 1005 USHERWOOD BUSINESS EQUIPMENTTYPEWRITER AND DICTATION 1117 CONCORD RECORDING STUDIO 1117 WARD SALES CO INCCARD PRINTING AND ENGRAVING, EXCEPT GREETING 1153 IKON OFFICE SOLUTIONS INCTYPEWRITER AND DICTATION EQUIPMENT 1153 LOCAL SERVICE EMPLOYEES INTL		
1005 CONTEX BUSINESS FORMS 1005 DIAMOND CARD EXCHANGE 1005 DIX TYPE INC 1005 J A CRAWFORD INC 1005 J P BYRNE & CO INC 1005 MARBLE FARMS 1005 MCL INDUSTRIES INCUMBRELLAS, CANES, AND PARTS 1005 N K BHANDARI CONSULTING 1005 NATIONAL GRAPHICS INC 1005 ONONDAGA COUNTY HEALTH DEPT 1005 ONONDAGA COUNTY PUBLIC HEALTH 1005 ROCKWEST CENTERPLUMBING CONTRACTORS 1005 SHENFIELD STUDIO TILE 1005 USHERWOOD BUSINESS EQUIPMENTTYPEWRITER AND DICTATION 1117 CONCORD RECORDING STUDIO 1117 WARD SALES CO INCCARD PRINTING AND ENGRAVING, EXCEPT GREETING 1153 IKON OFFICE SOLUTIONS INCTYPEWRITER AND DICTATION EQUIPMENT 1153 LOCAL SERVICE EMPLOYEES INTL		
1005 DIAMOND CARD EXCHANGE 1005 DIX TYPE INC 1005 J A CRAWFORD INC 1005 J P BYRNE & CO INC 1005 MARBLE FARMS 1005 MCL INDUSTRIES INCUMBRELLAS, CANES, AND PARTS 1005 N K BHANDARI CONSULTING 1005 NATIONAL GRAPHICS INC 1005 ONONDAGA COUNTY HEALTH DEPT 1005 ONONDAGA COUNTY PUBLIC HEALTH 1005 ROCKWEST CENTERPLUMBING CONTRACTORS 1005 SHENFIELD STUDIO TILE 1005 USHERWOOD BUSINESS EQUIPMENTTYPEWRITER AND DICTATION 1117 CONCORD RECORDING STUDIO 1117 WARD SALES CO INCCARD PRINTING AND ENGRAVING, EXCEPT GREETING 1153 IKON OFFICE SOLUTIONS INCTYPEWRITER AND DICTATION EQUIPMENT 1153 LOCAL SERVICE EMPLOYEES INTL		
1005 DIX TYPE INC 1005 J A CRAWFORD INC 1005 J P BYRNE & CO INC 1005 MARBLE FARMS 1005 MCL INDUSTRIES INCUMBRELLAS, CANES, AND PARTS 1005 N K BHANDARI CONSULTING 1005 NATIONAL GRAPHICS INC 1005 ONONDAGA COUNTY HEALTH DEPT 1005 ONONDAGA COUNTY PUBLIC HEALTH 1005 ROCKWEST CENTERPLUMBING CONTRACTORS 1005 SHENFIELD STUDIO TILE 1005 USHERWOOD BUSINESS EQUIPMENTTYPEWRITER AND DICTATION 1117 CONCORD RECORDING STUDIO 1117 WARD SALES CO INCCARD PRINTING AND ENGRAVING, EXCEPT GREETING 1153 IKON OFFICE SOLUTIONS INCTYPEWRITER AND DICTATION EQUIPMENT 1153 LOCAL SERVICE EMPLOYEES INTL		
1005 J A CRAWFORD INC 1005 J P BYRNE & CO INC 1005 MARBLE FARMS 1005 MCL INDUSTRIES INCUMBRELLAS, CANES, AND PARTS 1005 N K BHANDARI CONSULTING 1005 NATIONAL GRAPHICS INC 1005 ONONDAGA COUNTY HEALTH DEPT 1005 ONONDAGA COUNTY PUBLIC HEALTH 1005 ROCKWEST CENTERPLUMBING CONTRACTORS 1005 SHENFIELD STUDIO TILE 1005 USHERWOOD BUSINESS EQUIPMENTTYPEWRITER AND DICTATION 1117 CONCORD RECORDING STUDIO 1117 WARD SALES CO INCCARD PRINTING AND ENGRAVING, EXCEPT GREETING 1153 IKON OFFICE SOLUTIONS INCTYPEWRITER AND DICTATION EQUIPMENT 1153 LOCAL SERVICE EMPLOYEES INTL		
1005 J P BYRNE & CO INC 1005 MARBLE FARMS 1005 MCL INDUSTRIES INCUMBRELLAS, CANES, AND PARTS 1005 N K BHANDARI CONSULTING 1005 NATIONAL GRAPHICS INC 1005 ONONDAGA COUNTY HEALTH DEPT 1005 ONONDAGA COUNTY PUBLIC HEALTH 1005 ROCKWEST CENTERPLUMBING CONTRACTORS 1005 SHENFIELD STUDIO TILE 1005 USHERWOOD BUSINESS EQUIPMENTTYPEWRITER AND DICTATION 1117 CONCORD RECORDING STUDIO 1117 WARD SALES CO INCCARD PRINTING AND ENGRAVING, EXCEPT GREETING 1153 IKON OFFICE SOLUTIONS INCTYPEWRITER AND DICTATION EQUIPMENT 1153 LOCAL SERVICE EMPLOYEES INTL		
1005 MARBLE FARMS 1005 MCL INDUSTRIES INCUMBRELLAS, CANES, AND PARTS 1005 N K BHANDARI CONSULTING 1005 NATIONAL GRAPHICS INC 1005 ONONDAGA COUNTY HEALTH DEPT 1005 ONONDAGA COUNTY PUBLIC HEALTH 1005 ROCKWEST CENTERPLUMBING CONTRACTORS 1005 SHENFIELD STUDIO TILE 1005 USHERWOOD BUSINESS EQUIPMENTTYPEWRITER AND DICTATION 1117 CONCORD RECORDING STUDIO 1117 WARD SALES CO INCCARD PRINTING AND ENGRAVING, EXCEPT GREETING 1153 IKON OFFICE SOLUTIONS INCTYPEWRITER AND DICTATION EQUIPMENT 1153 LOCAL SERVICE EMPLOYEES INTL		***************************************
1005 MCL INDUSTRIES INCUMBRELLAS, CANES, AND PARTS 1005 N K BHANDARI CONSULTING 1005 NATIONAL GRAPHICS INC 1005 ONONDAGA COUNTY HEALTH DEPT 1005 ONONDAGA COUNTY PUBLIC HEALTH 1005 ROCKWEST CENTERPLUMBING CONTRACTORS 1005 SHENFIELD STUDIO TILE 1005 USHERWOOD BUSINESS EQUIPMENTTYPEWRITER AND DICTATION 1117 EQUIPMENT 1117 CONCORD RECORDING STUDIO 1117 WARD SALES CO INCCARD PRINTING AND ENGRAVING, EXCEPT GREETING 1153 IKON OFFICE SOLUTIONS INCTYPEWRITER AND DICTATION EQUIPMENT 1153 LOCAL SERVICE EMPLOYEES INTL		
1005 N K BHANDARI CONSULTING 1005 NATIONAL GRAPHICS INC 1005 ONONDAGA COUNTY HEALTH DEPT 1005 ONONDAGA COUNTY PUBLIC HEALTH 1005 ROCKWEST CENTERPLUMBING CONTRACTORS 1005 SHENFIELD STUDIO TILE 1005 USHERWOOD BUSINESS EQUIPMENTTYPEWRITER AND DICTATION 1117 CONCORD RECORDING STUDIO 1117 WARD SALES CO INCCARD PRINTING AND ENGRAVING, EXCEPT GREETING 1153 IKON OFFICE SOLUTIONS INCTYPEWRITER AND DICTATION EQUIPMENT 1154 LOCAL SERVICE EMPLOYEES INTL		
1005 NATIONAL GRAPHICS INC 1005 ONONDAGA COUNTY HEALTH DEPT 1005 ONONDAGA COUNTY PUBLIC HEALTH 1005 ROCKWEST CENTERPLUMBING CONTRACTORS 1005 SHENFIELD STUDIO TILE 1005 USHERWOOD BUSINESS EQUIPMENTTYPEWRITER AND DICTATION 1117 CONCORD RECORDING STUDIO 1117 WARD SALES CO INCCARD PRINTING AND ENGRAVING, EXCEPT GREETING 1153 IKON OFFICE SOLUTIONS INCTYPEWRITER AND DICTATION EQUIPMENT 1153 LOCAL SERVICE EMPLOYEES INTL		
1005 ONONDAGA COUNTY HEALTH DEPT 1005 ONONDAGA COUNTY PUBLIC HEALTH 1005 ROCKWEST CENTERPLUMBING CONTRACTORS 1005 SHENFIELD STUDIO TILE 1005 USHERWOOD BUSINESS EQUIPMENTTYPEWRITER AND DICTATION 1117 CONCORD RECORDING STUDIO 1117 WARD SALES CO INCCARD PRINTING AND ENGRAVING, EXCEPT GREETING 1153 IKON OFFICE SOLUTIONS INCTYPEWRITER AND DICTATION EQUIPMENT 1153 LOCAL SERVICE EMPLOYEES INTL		
1005 ONONDAGA COUNTY PUBLIC HEALTH 1005 ROCKWEST CENTERPLUMBING CONTRACTORS 1005 SHENFIELD STUDIO TILE 1005 USHERWOOD BUSINESS EQUIPMENTTYPEWRITER AND DICTATION 1117 CONCORD RECORDING STUDIO 1117 WARD SALES CO INCCARD PRINTING AND ENGRAVING, EXCEPT GREETING 1153 IKON OFFICE SOLUTIONS INCTYPEWRITER AND DICTATION EQUIPMENT 1153 LOCAL SERVICE EMPLOYEES INTL		
1005 ROCKWEST CENTERPLUMBING CONTRACTORS 1005 SHENFIELD STUDIO TILE 1005 USHERWOOD BUSINESS EQUIPMENTTYPEWRITER AND DICTATION EQUIPMENT 1117 CONCORD RECORDING STUDIO 1117 WARD SALES CO INCCARD PRINTING AND ENGRAVING, EXCEPT GREETING 1153 IKON OFFICE SOLUTIONS INCTYPEWRITER AND DICTATION EQUIPMENT 1153 LOCAL SERVICE EMPLOYEES INTL		
1005 SHENFIELD STUDIO TILE 1005 USHERWOOD BUSINESS EQUIPMENTTYPEWRITER AND DICTATION EQUIPMENT 1117 CONCORD RECORDING STUDIO 1117 WARD SALES CO INCCARD PRINTING AND ENGRAVING, EXCEPT GREETING 1153 IKON OFFICE SOLUTIONS INCTYPEWRITER AND DICTATION EQUIPMENT 1153 LOCAL SERVICE EMPLOYEES INTL		
1005 USHERWOOD BUSINESS EQUIPMENTTYPEWRITER AND DICTATION EQUIPMENT CONCORD RECORDING STUDIO 1117 WARD SALES CO INCCARD PRINTING AND ENGRAVING, EXCEPT GREETING 1153 IKON OFFICE SOLUTIONS INCTYPEWRITER AND DICTATION EQUIPMENT 1154 LOCAL SERVICE EMPLOYEES INTL		
1117 CONCORD RECORDING STUDIO 1117 WARD SALES CO INCCARD PRINTING AND ENGRAVING, EXCEPT GREETING 1153 IKON OFFICE SOLUTIONS INCTYPEWRITER AND DICTATION EQUIPMENT 1154 LOCAL SERVICE EMPLOYEES INTL		
1117 WARD SALES CO INCcard printing and engraving, except greeting 1153 IKON OFFICE SOLUTIONS INCtypewriter and dictation equipment 1153 LOCAL SERVICE EMPLOYEES INTL	1005	
1153 IKON OFFICE SOLUTIONS INCTYPEWRITER AND DICTATION EQUIPMENT LOCAL SERVICE EMPLOYEES INTL	1117	= 3 - 1 - 1 - 1 - 1 - 1 - 1 - 1 - 1 - 1 -
1153 LOCAL SERVICE EMPLOYEES INTL	1117	WARD SALES CO INCCARD PRINTING AND ENGRAVING, EXCEPT GREETING
	1153	IKON OFFICE SOLUTIONS INCTYPEWRITER AND DICTATION EQUIPMENT
1153 MBM OF SYRACUSETYPEWRITER AND DICTATION EQUIPMENT	1153	LOCAL SERVICE EMPLOYEES INTL
	1153	MBM OF SYRACUSETYPEWRITER AND DICTATION EQUIPMENT
1153 NEW JUSTICE SVC FINISHING SERVICES	1153	NEW JUSTICE SVCfinishing services
1153 PEACE INC	1153	PEACE INC
1204 AKROPOLIS AUTO	1204	AKROPOLIS AUTO
1205 FLORIO RALPH DIRESIDENTIAL	1205	FLORIO RALPH DIRESIDENTIAL
1213 ANDREW P RHOADSresidential	1213	ANDREW P RHOADSRESIDENTIAL
1217 J MCAVANresidential	1217	J MCAVANresidential
1224 HANK'S AUTO SVCengine repair	1224	
1300 PARAGON SUPPLY INCSTRUCTURAL BRICK AND BLOCKS	1300	PARAGON SUPPLY INCstructural Brick and Blocks

1998

S GEDOES ST (SYRACUSE)-FROM 799 ERIE BLVD W SOUTH +N GEDOES ST BEGINS +RAILROAD CROSSES W FAYETTE ST INTERSECTS ZIP CODE 13204 CAR-RT C017 200 206 SER INDUSTRIES plumbhtg sup 201 LOPEDITOS SERVICE CENTER 212 ABLE CHIMNEY SWEEP MASONERY bidng maint evo 476-6162 214@Calley Frank & Carol I CALLEYS HARDWARE hardware476-0436 CALLEYS TRUE VALUE ... 479-9020 hardware 215 Lim Vincent C Sr (5) 479-8545 Um Grace B 220 C & A IMPORT EXPORT CO durable gde..... 224 ECKERD DRUG STORE drug RENT AMERICA eapt mil471-2536 laing

SOURCE: POLIS
O GEDDES ST COME
228 FOWLER FAITH COMMUNITY
religious orgs476-6602
+MARCELLUS ST ENDS
301 ADVANCED AUTO
TECHNOLOGIES auto rpr
478-3332
+W MARCELLUS ST BEGINS
315 MC DONDALDS eating places
474-5309
317 FIESTA FOOD MKT grocery
stores474-3569
+OTISCO ST ENDS
409-423 Not Verified (2 Hees)
+GIFFORD ST INTERSECTS
519@Hess Allen R
LIVERPOOL ASSOCS
INSURANCE AGENCY
ins agts/svcs476-5334
OF VIOLED OF INTERPRETATE
+SEYMOUR ST INTERSECTS
600 C MORE GROCERY liquor
stores476-5347
CHINA HOUSE RESTAURANT
eating places 476-8888
McLaughlin Edward J 1 + 6
P-LAUGHLINS WINE &
SPIRITS liquor stores
471-6668
404 DUINNEYO DET 0110011
601 PHINNEYS PET SUPPLY misc

gr deg

801 SCHIEFER PACKAGING CO

1001 FAMILY CARE MEDICAL GROUP PC medical clinic

Mason Sarah S 🖾 🌢

1005 BYRNE J P CO tire rpr

WORKSHOP commrci art

PHYSICIANS IPA hith aild

SOURCE: POLKS crigtd sid for bxs 478-4131 +SENECA ST BEGINS MASON & SAYLES GRAPHIC . 422-8115 .423-3967

474-3305 CONTEX BUSINESS FORMS statnry ofc suppl 478-3544

DIX typesetting......478-4700 HANDPRINTS commrci art gr dag .. 428-8000 INTELLISYS SYSTEMS CORP catm cmptr promg av

. 476-0404 NATIONAL GRAPHICS commrci printing 478-3455

Navales Jan E (Z) PREGNANCY C A R E PROGRAM medical clinic

435-2000

USHERWOOD COPIER PRODUCTS elec rpr 472-0060

3B CENTRAL MARKING EQUIPMENT printing trdes mech 478-4129

4A BHANDARI CONSTRUCTORS &

CONSTN nonresid constr 428-2521

4B IMAGE NET comptr softwre str 478-1806 520 ONEIDA AIR SYSTEMS

wood preserving 476-51 476-5151 478-2165

+8 GEDDES ST CONTINUES

ZIP CODE 13204 CAR-RT C019 1117 Howard Jean M [7] PIONEER SCREW MACHINES indus mech .. 471-2919 WARD SALES CO frishing pints cotto 476-5276 WELLENC INDUSTRIES forced

md pros 471-4648 1153 CORPORATION emptrs 472-9000

NEW JUSTICE SERVICES sche edcti evce .471-4676 PEACE social syce

+MAGNOLIA ST BEGINS .. 476-1206

1205@Bender Andrew T. DIFLORIO MECHANICAL CONTRACTOR plumb-

476-8302 htg-e/c 1213 Rhoeds Andrew P 10+

475-4962 1217 MC AVAN'S PUB drinking McAvan J 🖾 476-8236 122301

Zaborowski Henry S Jr 180+ &

SOURCE. I GEIG	
1225@Deleo James C	COING
Inchilo Francis G (Z	
1231 Wooderd Jeffrey & E	Bonita 🖫+
+NELSON ST BEGINS	
1300 PARAGON SUPPLY	brok stn .475-5115
1301 Purdy Daniel L	428-0676

S GEDDES ST 1993

SOURCE: POLKS

W FAYETTE ST 1993

SOURCE: POLKS

GEDDES ST S -FROM W ERIE BLVD SOUTH

- ZIP CODE 13204
- W ERIE BLVD INTERSECTS
- CONRAIL INTERSECTS
- WEST FAYETTE ST INTERSECTS
- 200-06 FAIRFIELD SALES CO INC water htrs 425-1100
- 201 LOPEDITO'S SERVICE CENTER auto repr 474-0890
- 212 THRIFT STORE thrift shops 476-6162
- 214 CALLEY CHIMNEY SWEEPING & PLUMBING chimney clars 476-6162
- 214-18 CITY HARDWARE 479-9020
- 215-2151/2 Vacant (2 Hses)
- 217 MIKE'S KEG tavern 476-9818
 - 1 Vacant
 - 2 Lasher Wm 2
 - 3 Mueller John 2
- 220 GEDDES SHOPPING CENTER JADE GARDEN restr 474-0436 SOUTH GEDDES LAUNDROMAT & DRY CLEANING clnrs 472-7106
- 222 Vacant
- 224 RENT AMERICA CO hsehold rental serv 471-2536 FAY'S DRUG CO INC druggist 478-7076
- 228 FOWLER FAITH COMMUNITY **CENTER 476-6602**
 - MARCELLUS INTERSECTS
 - WEST MARCELLUS INTERSECTS
- 301 Vacant
- 315 MC DONALD'S FAMILY RESTAURANT 474-5309
- 317 FIESTA FOOD MARKET grocsgrocers ret 474-3569
 - OTISCO ST INTERSECTS
- 401 SAVEMORE MARKET gro 479-5415
- 407 Vacant
- 409 Vacant
- 419 KEY BANK (parking lot)
- 423 KEY BANK OF CENTRAL N Y (BR) bks & trust fund companies 470-5455

131

- GIFFORD ST INTERSECTS 501 DUFFY'S TAVERN 471-2309 5014 DUFFY'S TAVERN (ADDL SP) 503 ONE LOVE MUSIC videos c d's
- 505 Vacant
- 507 STEPFON GROCERY
- 509 Vacant
- 519 DOMINIC SALES LIMITED used cars 472-2886
 - SEYMOUR ST INTERSECTS
- 601 PHINNEY'S PET SUPPLY 422-0600

831 ALKERA PRODUCTS (CASE SUP ADDL SP)

SENECA ST INTERSECTS

1032 LASHER HARDWARE INC whol 478-2165

S GEDDES ST INTERSECTS

1117 DRAGON TRAINING CENTER physical educ entr WARD SALES CO INC screen process printers 476-5276

1153 COMMAND SERVICES computer

sales & serv 742-9000

COMMAND SERVICES comps

FIr TEGMEN COPR mfg hybrid microelectonics 422-8003

Fir SELCO GRAPHICS INC prntrs 476-2108

FIr PEACE INC non-profit organization 470-3300

PEACE INC big bros big sisters program 470-3355 Vacant

10-A

51

- CONRAIL OVERPASSES
- MAGNOLIA INTERSECTS

1200 AKROPOLIS AUTO REPAIR 479-8039

EASTERN MOTORS used autos

1205 DI FLORIO MECHANICAL CONTRACTORS INC 476-8302

Di Florio Ralph Jr 2

TAN HAIR beauty shop 476-7193

1213 Rhoads Andrew P 9+ @ 475-4962 1217 MC AVAN'S tavern 476-8236

1217 Vacant

1223 Deniu Joseph A 2 476-2650

1224 HANK'S AUTO SERVICE INC 476-0122

1225 Vacant

1231★Sizemore Keith ◎

- NELSON ST INTERSECTS
- SYRACUSE ST INTERSECTS
- 1300 PARAGON SUPPLY INC bldg materials 475-5115

1301-1305 Vacant (3 Hses)

51

SOURCE: POLKS

GEDDES ST S -FROM W ERIE BLVD NORTH TO VAN RENSSELAER

ZIP CODE 13204 CONRAIL INTERSECTS

WEST FAYETTE ST INTERSECTS

200-06 Fairfield Sales Co Inc water heaters 425-1100

201 Lopedito's Service Center gas sta 475-4943

208 Vacant

214 Calley Chimney Sweeping & Plumbing 476-6162

215 Lim Geo D

2151/2 Vacant

217 Mike's Keg tavern

219 Hair Chateau beauty shop 471-8174 Clemons Mary @ Koziatek Alice E @ 475-5248 Hale Marion C Mrs 475-1482

220 Geddes Shopping Center Jade Garden 474-0436 South Geddes Laundromat & Dry Cleaning 472-7106

222 Moochie's Pizza 472-7041

224 Rent America Co 471-2536 Carl's Drug Co Inc 478-7076

228 Fowler Faith Community Center 476-6602

MARCELLUS ENDS

WEST MARCELLUS BEGINS 301 Geddes Auto Body Imports 471-9138

315 Mc Donald's Family Restaurant 474-5309

317 Geddes Motors used cars 422-6787 OTISCO ST ENDS

401 Savemore Market gro 479-5415

407 Baird John D @ 478-9010

409 Baird City Tavern 478-9010

419 Key Bank parking lot

423 Key Bank Of Central N Y (Br) 470-5455

131

GIFFORD ST INTERSECTS

501 Duffy's Tavern 476-9553

503 Vacant

505 National Rentals appl rentals

507 Vacant

509 Designs Unlimited beauty salon

515 Vacant

519 Dominic Sales Limited used cars 472-2886 SEYMOUR ST INTERSECTS

601 Vacant

831 Steve's Discount Home Center 474-2397

SENECA ST BEGINS

1032 Lasher Hardware Inc whol 478-2165

S GEDDES ST INTERSECTS

1117 Paramount Cap Co Inc hat & cap whol

476-9504

Ward Sales Co Inc toy mfrs 476-5276

1153 Fayette Distributing Co Inc whol radio & tv 475-9955

Green P J Advertising Co bulk mail 479-5558

10-A

51

CONRAIL OVERPASSES

MAGNOLIA BEGINS

1200 Colomb Auto Sales 422-9936

Eastern Motors used autos 422-3848

Bernie's Auto Service 422-5194

S & W Sales auto dlr 422-9936

1205 Vacant

1213 Rhoads Andrew P 475-4962

1217 Mc Avan's tavern 476-8236

Vacant

1223 Deniu Joseph A @ 476-2650

1224 Hank's Auto Service Inc 476-0122

1225 Vacant

1231±0'Brien Jas C ◎

NELSON ST BEGINS

1300 Paragon Supply Inc bldg materials

475-5115

1301 Osuchowski John @

475-5115

1301 Osuchowski John @

515 Denny's Diner 478-9190

SEYMOUR ST INTERSECTS

519 L & W Automotive used cars 471-9013

601 Franklin J S Department Stores Inc

GEDDES ST SOUTH -FROM 801 ERIE BLVD W SOUTH TO GLENWOOD AV

ZIP CODE 13204

51

CON-RAIL INTERSECTS

151 Con-Rail Co frt yds 476-1748 WEST FAYETTE INTERSECTS

200 Alcor Building

Fairfield Sales Co Inc water heaters

425-1100

201 Lopedito's Arco Service Station 478-9820

208 County Dept Of Social Services (Childrens Div) 425-2302

Vacant

215 Vacant

215½ ★Washbon Linda Mrs

217 Mike's Keg tavern 475-9222

218 Spagnola Theresa

219 Fran's Barber Shop 475-5248 Dunn Francis @

*Koziatek Water 475-5248 Hale Mary C Mrs 472-3842

220 Geddes Shopping Center

Prima Dona Restaurant & Steak House 471-4421

Tire Wholesalers Unibrand Tire Co 478-5775

Norge Laundry & Cleaning Village 472-9846

222 Vacant

224 Carls Drug Co Inc 478-2136

226 Mabel's Yarn Shop 475-4000

228 Chicago Market 476-2969

MARCELLUS ENDS

WEST MARCELLUS BEGINS

301 James Mc Mahon Used Cars 475-1897

307 Geddes Cafe 478-9120

Angelo Nestor @ 422-1581

315 Geddes Motors used cars 475-4402

OTISCO ENDS

401 Dave's Magazines 478-9335

407 Murphy Anne Mrs ⊚

409 Mahar's Grill tavern 478-9010

419 F T & D Co parking lot

423 First Trust & Deposit Co (Br) 424-2555

GIFFORD ST INTERSECTS

501 Duffy's Tavern 478-9266

501 1/2 Vacant (501 1/2-50)

515 Denny's Diner 478-9190

521 Vacant

SEYMOUR INTERSECTS

601 Franklin J S Department Stores Inc.

131

831 Case Industrial Supply Inc

S GEDDES ST-A 1973

SOURCE: POLKS

SENECA BEGINS

1032 Lasher Hardware Inc 478-2165 S GEDDES ST INTERSECTS

1117 Paramount Cap Co Inc mfrs 476-9504 Ward Sales Co Inc toy mfrs 476-5276

1153 Morris Distributing Co Inc whol radio & tv 475-9955

Morris Electronics Of Syracuse Inc equip & sup 476-7431

10

MAGNOLIA BEGINS EL RR INTERSECTS

1200 Vacant

1204 Vacant

1205 Moran's Rathskeller 478-9410 Moran John @ 478-9410

1213 Vacant

1217 Poverty Pub tavern 478-9796

1223 Deniu Joseph A @ 476-2650

1224 Hank's Auto Service Inc 476-0122

1225 Vacant

Simon Joseph L

1231 Reese Russell D @ 475-8131

NELSON BEGINS

1300 Paragon Supply Inc bldg materials 475-5115

1301 Gaspe Ida Mrs

GEDDES ST SOUTH -FROM 801 ERIE BLVD W SOUTH TO GLENWOOD AV

5

ZIP CODE 13204

PENN CENTRAL INTERSECTS

108 Amos-Rice Coal Co garage

131 Vacant

151 Erie-Lackawanna Railroad Co frt yds 476-1748

WEST FAYETTE INTERSECTS

200 Alcor Building

Alling & Cory Co paper prods whol 475-4121

201 Lopedito's Arco Service Station 478-9820

208 County Dept Of Social Services (Childrens Div) 477-7150 County Dept Of Social Services (Med Div)

477-7140 215 Universal Upholstering 472-4233

2151/2 Vacant

217 Mike's Keg tavern 475-9222 219 Sladick Agatha Mrs ⊚ 475-5535 Monette Delphus Jr 472-3842

220 Geddes Shopping Center King Arthur Restaurant 475-9254 Mohawk Tire Wholesale 475-4845 Classic Coiffures 478-7190 Norge Laundry & Cleaning Village

472-9846 222 Hal's Tropical Haven tropical fish

475-9261

224 Carls Drug Co Inc 478-2136

226 Mabel's Yarn Shop

228 Chicago Market 476-2969

MARCELLUS ENDS

WEST MARCELLUS BEGINS

300 County Department Of Health Building Dept Of Health 477-7811

Dept Of Health (Med Care Admn)

Dept Of Health Medical Rehabilitation 477-7212

Bureau Of Admn 477-7485

Bureau Of Communicable Diseases &

Vaccinations 477-7796

Bureau Of Dental Health 477-7836

Bureau Of Public Health (Social Wk Servs) 477-7826

Bureau Of Maternal & Child Health

Bureau Of Nursing 477-7351

Bureau Of Sanitary Engineering Servs

Bureau Of Tuberculosis 477-7806 Bureau Of Vital Statistics 477-7716

Health Research Planning & Education

477-7823

301 Sheely Wm Texaco 478-2789

307 Geddes Cafeteria 478-9120

Angelo Nestor @

309 Parking Lot

315 Kiss & Mike Auto Repair 475-3395 OTISCO ENDS

401 Halloran's Variety Store 478-9335

405 Vacant

407 Murphy Anne Mrs ⊚ 409 Ribak's Restaurant 478-9010

419 F T & D parking lot

420 Geddes Restaurant Operating Corp 478-9622

422 Atlantic Sea Food fish retail 478-3159

423 First Trust & Deposit Co (Br) 473-2555

426 Waldorf Barber Shop 478-9428

1973

SOURCE: POLKS

428 Vacant 430 Vacant

131

GIFFORD ST INTERSECTS

500 Steve's Gulf Service 478-9403

501 Joey M's 476-9766

501 1/2 Apartments

1 Francisco Raymond 475-7797

2 ★ Edick Norman

3 Vacant

4 ★ Barrett Maude

5 Duke

6 Vacant

7★Gonzalez Efrain

8 Mc Goldrick Dorothy Mrs

9★Crosby Leo

10 Oliver Gene A

503 Strictly New Shop The clothing

505 Henley Furniture Co Inc 475-2149

Jo-Lee Household Outfitting Co 475-2140

515 Neri's Diner 478-9190

521 Onondaga County Central Service garage 477-7891

526 Lawton's Rotary Service gas sta 478-2962

SEYMOUR INTERSECTS

601 Franklin J S Department Stores Inc

831 Case Industrial Supply Inc whol plmb sup 474-7891

Great Central Distributing Co Inc 475-1681

SENECA BEGINS

1032 Lasher Hardware Inc 478-2165

1117 Paramount Cap Co Inc 476-9504

Ward Sales Co Inc toy mfrs 476-5276

Rear Paramount Cap Co (Whse)

S GEDDES INTERSECTS

1153 Morris Distributing Co Inc whol radio &

tv 475-9955

Morris Electronics Of Syracuse Inc

476-7431

10

51

MAGNOLIA BEGINS

EL RR INTERSECTS

1200 Wood C A Roofing Co Inc contrs 475-3113

1204 Aull Construction Co Inc genl bldg contr 478-0991

1205 Moran's Rathskeller 478-9410 Moran John 478-9410

1213 Sebesta Bernard @

1215 Sebesta Leona @

1217 Poverty Pub tavern 478-9796

1973 W FAYETTE ST-B

1968 S GEDDES ST-A SOURCE: POLKS

SOURCE: POLKS

1219 Vacant
1223 Deniu Joseph 476-2650
1224 Hank's Auto Service Inc 476-0122
1225 Hank's Auto Service (Stge)

★Talmadge Robt ◎
1231 Reese Russell D ◎ 475-8131

NELSON BEGINS
1300 Paragon Supply Inc bldg materials
475-5115
1301 Laskowski John ©

GEDDES ST SOUTH -FROM 801 ERIE BLVD W SOUTH TO GLENWOOD AV

SOURCE: POLKS

NYC RR INTERSECTS 108 AMOS-RICE COAL CO GARAGE 131 NEW YORK CENTRAL SYSTEM FRT YARDS GR6-3397 151 ERIE-LACKAWANNA RAILROAD CO FRE YDS GR6-1748 WEST FAYETTE INTERSECTS 200 ALCOR BUILDING ALLING & CORY CO PAPER PRODS WHOL GR5-4121 201 LOPEDITO'S ATLANTIC GR8-9820 208 MARKSONS FURNITURE 474-4831 215 COOK PETER 215% VACANT CORKY'S TAVERN GR8-9749 217 VACANT 218 VACANT 219 G & M GROCERY GR5-5535 SLADICK AGATHA . GR5-5535 YOUNG JOHN L -- MARCELLUS ENDS --- WEST MARCELLUS BEGINS 300 COUNTY DEPARTMENT OF HEALTH BUILDING DEPT OF HEALTH 477-7811 COUNTY BUREAU OF ADMN 477-7485 COUNTY BUREAU OF COMMUNICABLE DISEASES 477-7796 COUNTY BUREAU OF DENTAL HEALTH 477-7896 COUNTY BUREAU OF INFORMATION & REFERRAL 477-7431 COUNTY BUREAU OF MATERNAL & CHILD HEALTH 477-7403 COUNTY BUREAU OF NURSING 477-7878 COUNTY BUREAU OF SANITARY ENGINEERING SERVS 477-7781 COUNTY BUREAU OF SANITATION SERVICES 477-7846 COUNTY BUREAU OF SMOKE & AIR POLLUTION 473-4894 COUNTY BUREAU OF TUBERCULOSIS 473-6730 COUNTY BUREAU OF VITAL STATISTICS 477-7716 HEALTH RESEARCH PLANNING & **EDUCATION 477-7823** 307 BLUE STAR RESTAURANT GR8-9138 STREPELIS JENNIE MRS 309 BLUE STAR PARKING LOT 313 DOBROVECH GEO VACANT 315 GEDDES STREET CHEVRON STATION GR6-5839 -OTISCO ENDS 401 HALLORAN'S CIGAR STORE . GR8-9335 405 HARRY'S FLORIST SHOP 407 MURPHY EUGENE F 409 RIBAK'S RESTAURANT 478-9010 RIBAK MARY MRS GR5-7424 419 F T & D PARKING LOT 420 GEDDES RESTAURANT OPERATING CORP RESTR GR8-9622 422 ATLANTIC SEA FOOD FISH RETAIL GR8-3159 423 FIRST TRUST & DEPOSIT CO (BR) 473-2555 426 WALDORF BARBER SHOP 478-9428 428 GEDDES HOTEL 478-9020 430 JIFFY KING SUBMARINES SANDWICHES 478-9872 --- GIFFORD INTERSECTS

-GIFFORD ST INTERSECTS 500 STEVE'S GULF SERVICE 478-9403 VACANT 501 SOIL APARTMENTS I GOULET EVELYN 472-7431

- 2 NICHOLAS MARY A
- 3 KORCZYK HELEN B
- 4 NORTHRUP BEATRICE A MRS 478-4589

5 WILLIAMS VIOLA C 476-3269 6 BROWN MARGT V 478-3550 7 RIPCHICH CARROLL 8 MC GOLDRICH DOROTHY MRS 9 VACANT 10 VACANT STREET CONTINUED 503 KAY'S MARKET GRO RETAIL GR8-9124 505 HENLEY FURNITURE CO INC 475-2149 JO LEE HOUSEHOLD OUTFITTING CO 475-2140 515 NERI'S DINER 478-9190 519 RAY'S SHELL SERVICE GAS STA 478-9201 526 LAWTON'S ROTARY SERVICE 478-9472 ----SEYMOUR INTERSECTS 600 KANALEY S RESTAURANT GR8-9784 601 FRANKLIN J S DEPARTMENT STORES

831 CASE INDUSTRIAL SUPPLY INC WHOL PLMB SUP 474-7891 GREAT CENTRAL DISTRIBUTING CO DISTRS AIR CONDITIONING 475-1681

51

--- SENECA BEGINS 1129 ROTH BROS WAREHOUSE 1032 LASHER HARDWARE INC GR8-2165 --- S GEDDES INTERSECTS 1153 MORRIS DISTRIBUTING CO INC WHOL RADIO & TV GR5-9955 MORRIS ELECTRONICS OF SYRACUSE INC GR6-7431

10

---ZIP CODE 13204

--- MAGNOLIA BEGINS

---EL RR INTERSECTS

1200 WOOD C A ROOFING CO INC 475-3113

1204 AULL CONSTRUCTION CO INC GENL BLDG CONTR 478-0991

1205 MORAN'S RATHSKELLER RESTR GR8-9410

1213 DUNAJ JOHN . 476-9779

1217 JAKE'S GRILL RESTR GR8-9796

1219 SEBESTA BERNARD .

1223 SHAW JEAN MRS .

1224 HANK'S AUTO SERVICE GAS STA . GR6-0122

1225 VACANT

STOIKOFSKI RISTO .

1231 REESE RUSSELL D ROOFING SIDING

0 475-8131

49

--- NELSON BEGINS

1300 PARAGON SUPPLY INC BLDG MATERIALS 475-5191

1301 MIGDAL JOHN W 476-8757

GEDDES ST SOUTH -FROM 801 ERIE BLVD W SOUTH TO GLENWOOD AV

---NYC RR INTERSECTS

108 AMOS-RICE COAL CO HA2-9002

131 NEW YORK CENTRAL SYSTEM FRT

YARDS GR6-3397

151 ERIE-LACKAWANNA RAILROAD CO FRI

YDS GR6-1748

196 VACANT

--- WEST FAYETTE INTERSECTS

200 ALCOR BUILDING

ALLING & CORY CO PAPER PRODS

WHOL GR5-4121

201 LOPEDITO'S ATLANTIC GAS STA

GR8-9820

208 VACANT

215 DEACONS JAMES I

215% VACANT

217 NEW BEACON BAR & RESTAURANT

GR8-9749

218 VACANT

219 G & M GROCERY GRO GR5-5535

SLADICK AGATHA . GR5-5535

YOUNG JOHN L

--- MARCELLUS ENDS

--- WEST MARCELLUS BEGINS

300 VACANT

301 KITT'S PETE SERVICE STATION INC

GR8-3348

307 BLUE STAR RESTAURANT GR8-9138

STREPELIS JOHN W .

309 JOHNSON JANET A MRS

GEDDES ST SOUTH--CONTD VACANT 313 DOBROVECH GEO 478-4067 315 GEDDES STREET SERVICE STATION GR6-5839 ---OTISCO ENDS 401 HALLORAN'S CIGAR STORE . GR8-9335 405 VACANT 409 RIBAK'S RESTAURANT 478-9010 RIBAK MARY MRS GR5-7424 413 VACANT 413% VACANT VACANT 415 VACANT 417 VACANT 4175 VACANT VACANT 419 GEDDES LIQUOR STORE GR8-3458 420 GEDDES GRILL RESTR GR8-9622 422 ATLANTIC SEA FOOD FISH RETAIL GR8-3159 423 FIRST TRUST & DEPOSIT CO 18R) GR5-9331 426 WALDORF BARBER SHOP 478-9428 428 GEDDES HOTEL HOTEL 478-9020 430 SMORAL'S TONY RESTAURANT 478-9021 --- GIFFORD INTERSECTS 500 WOYTAN'S NICK GULF SERVICE STATION GAS STATION GR8-9403 501 CHICK'S TAVERN TAVERN 478-9418 501% APARTMENTS 1 OTTMAN HOWARD GR8-7441 2 MC NAMARA JOHN J 3 CLUTE EDW J 4 PRINCE JACK 5 BURROWS LAURA MRS 6 BURDI CATH 7 SCHMIEL MARIE MRS 8 CLUTE FLORENCE MRS 9 PERRUNE GRACE MRS 10 YAGER CATH STREET CONTINUED 503 KAY'S MARKET GRO RETAIL GR8-9124 505 MILLER BEN DEPARTMENT STORE GR5-5236 515 NERI'S DINER 478-9140 519 CALL'S BOB SHELL GAS STA GR8-9311 526 C & A ROTARY SERVICE STATION

478-9472

--- SEYMOUR INTERSECTS

600 KANALEY'S RESTAURANT GR8-9784

601 FRANKLIN J S DEPARTMENT STORES

131

831 ENGELBERG INC MACHINISTS 478-2167 SKYVALVE INC VALVE MFRS 478-2167 51 --- SENECA BEGINS 1032 LASHER H J HARDWARE GR8-2165 --- S GEDDES INTERSECTS 1129 SPINNEY B H CO INC ELEC EQUIP GR5-1681 1153 MORRIS DISTRIBUTING CO INC WHOL RADIO & TV GR5-9955 MORRIS ELECTRONICS OF SYRACUSE INC ELECTRONICS SUPS WHOL GR6-7431 10 --- MAGNOLIA BEGINS ---EL RR INTERSECTS 1200 WOOD C A ROOFING CO INC 475-3113 1204 AULL CONSTRUCTION CO INC GENL BLDG CONTR 478-0991 1205 MORAN'S RATHSKELLAR RESTR GR8-9410 1213 DUNAJ JOHN • GR6-1040 1217 JAKE'S GRILL RESTR GR8-9796 1219 SMORAL MARY MRS • GR6-8490 1223 RAK SAM . 1224 HANK S AUTO SERVICE GAS STA . GR6-0122 1225 VACANT 1231 REESE RUSSELL D ROOFING & SIDING • GR5-8131 49

---NELSON BEGINS
1300 PARAGON SUPPLY INC BLDG
MATERIALS GR8-4296
1301 HOOSOCK EDW

www.erisinfo.com

SOUTH GEDDES STREET—From 801
Erie blvd W, south to Glenwood av,
wds 8, 10, 10, 12, 13, Map K 7, 0 6,
Zone 4 Milton bus to 500, Dudley bus to 1400, Strathmore bus to end 108 Amos Rice Coal Co yard NYCRR crosses Vacant NYC S 118 System Freight yards 131 D&LWRR frt yards Bobart Sheet Metal Supply Co Inc △GR5-9987 Vacant 2 Vacant 3 W Fayette st crosses 200 Alling & Cory Co paper and roofing sups $\Delta GR5-4121$ 201 Jon's Atlantic Serv AGR8-9674 208 Vacant 215 Fuoco's Restaurant &GR8-9339 215½ Vacant Beacon Bar & Restr AGR8-9749 Hibbard Francis A 2 218 Straight Line Foundry Corp The &GR5-4185

219 G&M Grocery &GR5-5535

Sladick John 1 @ &GR5-5535

Young John L 2 &GR8-6944 Marcellus st ends W Marcellus st begins 300 General Electric Co 301 Milano's Richfield Service gas sta **∆GR8-3348** 307 Blue Star Restr &GR8-9601 Strepelis John W 2 @ 309 Yesuras Peter C 1 Windhausen Thos 2 AGR5-5657 313 Nakonieczny Marion AGR6-1602 313½ Vacant 315 Ken's Calso Station AGR8-9427 Otisco st ends 401 Halloran Jas F cigars ΔGR8-9335 405 Swift Laundry & Dry Cleaning ΔGR6-6074 407 Ribak Anne M 2 ΔGR5-7424 409 Ribak Mary Mrs restr ΔGR8-9706 410 Vacant store Forestieri Barber Shop 413 413 Arns Carl 2 Filicky Helen 2 415 Forstiere Bros Sporting Goods △GR8-5081 417½ Teska Loretta Mrs 2 Reals Francis J 2 &GR8-8200 419 Forestiere Santi liquors AGR8-3458 420 Cetola's Restr AGR8-9622 Vacant 422 423 First Trust & Deposit Co △GR5-9331 Gifford crosses 424 Atlantic Sea Food Co ret and whol sea foods AGR6-6929 426 Waldorf Barber Shop 428 Geddes Hotel &GR6-5912 430 Dottie's Coffee Bar &GR8-9021 500 Ribas' Phil Gulf Service gas sta AGR8-9403 Kearney Block Chick's Tavern &GR8-9418 27-10 501 Apartments Sakala Henry Whiting John Vacant Giminski Dolores Checkosky Paul Krak Beverly Vacant Cicciarelli Vincent &GR6-6227 Parks Melvin Street continued
503 Continued 503 Geddes Smoke Shop &GR8-9124 505 Miller Ben Dept Store

△GR5-5236

515 Neri's Diner &GR6-3485 519 Arnold's Shell Serv &GR8-5701

526 Rotary Service gas sta \(\Delta GR8-9397 \)
Seymour st crosses
600 Kanaley Frank J restr \(\Delta GR8-9784 \)
601 Franklin Dept Stores men's furnishings \(\Delta GR6-1591 \)

W FAYETTE ST 1959 **SOURCE: POLKS** 831 Engelberg Inc machs AGR8-3195 Seneca st begins 1032 Lasher H J Hdw 1 AGR8-2165 1034 Interchemical Corp printing ink div △GR5-9912 S Geddes crosses 10 1115 Spinney B H Co Inc whol elec appls △GR5-1681 1117 Parking Lot 1153 Morris Distributing Co Inc whol elec appls AGR5-9955 Magnolia st begins DL&WRR crosses 1200 Dawson Bros Constn Co (yd ofc) 4 GR6 -6130 Magnolia begins 1205 Moran's Rathskeller restr ΔGR8-9410 Vacant 2 1213 Dunaj John @ 4GR6-1040 1217 Smoral Mary Mrs 2 h ⊚ restr △GR8-9796 △GR6-8490 1223 Hyostenko Fedor ⊚ △GR6-8213 1224 Cities Serv Gas Station 1225 Sleikefski Risto 1231 Reese Russel D ®

Nelson st begins 1300 Paragon Sup Inc plant △GR8-4296 1301 Vacant

Ton I m A CDC OFOL

SOUTH GEDDES STREET fr 801 Erie blvd W south to Glenwood av wds 8, 10, 11, 12, 13
Map K 7, 0 6, Zone 4
Milton bus to 500, Dudley bus

to 1400. Strathmore bus to end 108 AAmos Rice Coal Co yard NYC RR crosses

Vacant 118

131 NYC System freight yards 151 AD&LW RR yard office 196 AEbeling F H Co farm store

W Fayette st crosses

200 Alling & Cory Co paper and roofing

201 △Doug & Arts' Atlantic Service

208 ASyracuse Color Press Inc

215 △Grand Grill restr

215 Vacant 217 ABeacon Bar & Restaurant

Senke Harold-2 218 AStraight Line Foundry &

Machine Corp The 219 ASladick John gro h-1 Harha Paul-2

Marcellus st ends

W Marcellus st begins 300 A Carrier Corp air condition-

ing mirs 301 ASlagle Bros Service

307 △Blue Star Restaurant Strepelis John W-2

309 Yesuras Peter C-1 Windhausen Wm-2

313 Durocher Mary

313½∧Black Jas E restr 315 Wowk Anna—1 Horr Lella Mrs—2

319 ACongelo Geo M restr h

Otisco st ends

Halloran Jas F cigars 401

403 Vacant-2

405 ΔSweet Launderette The 407 Ribak Anne M Mrs—2 409 ΔRibak Mary Mrs restr

310 AAerofin Corporation heating

and cooling coils

Pally Jo Specialty Shop 413

415 AForestiere Bros Sporting Goods

Reals Francis-2 Dwyer Helen Mrs-2

417 AForestiere Santi barber 417 Forestiere Paul—2

420 ACetola's Restaurant

Geddes Hotel AMenzel Theresa Mrs

419 AForestiere Santi liquors

SOURCE: POLKS

422 Vacant 423 AFirst Trust & Deposit Col 424 Atlantic Sea Food Co retail and whol Vacant ADottie's Coffee Bar 27-10 Gifford st crosses 500 Andrews Oil Co gas sta △Sherman Carl F gro Johnson Danl-2 Vacant—3 AMiller Ben dry gds ACorgel Diner restr Arnold's Shell Service ABrothers Service Station Seymour st crosses 600 AKanaley Frank J restr 601 AFranklin Jacob S

S GEDDES ST-A 1949 **SOURCE: POLKS**

SOUTH GEDDES STREET 801 Erie blvd W south to Glenwood av wds 8, 10, 11, 12, 13

Map K 7, 0 6, Zone 4

Milton bus to 500, Dudley bus to 1400, Stratnmore bus to end 108 AAmos-Rice Coal Co yard NYC RR crosses Vacant NYC System yard office
151 AD&LW RR yard office
196 AEbeling Fredk H seeds and agricultural implements W Fayette st crosses 200 Alling & Cory Co paper and roofing △International Printing Ink 201 AFitch Service Station 208 ALipe-Rollway Corp machinery mfrs Edmonds John E purch agt 217 ABeacon Bar & Restaurant ASugareff Michl K-2 218 AStraight Line Foundry & Machine Corp The @ 219 △Sladick John gro h-1 APay John-2 Marcellus st ends W Marcellus st begins 300 ACarrier Corp air condition-301 ARichfield Service Station 307 ABlue Star Restaurant
Strepelis John W—2
309 Yesuras Peter C—1 Hurst Geo H-2 311 Parks Warren J 313 Taylor Wm 3131 Black Jas E restr 315 Tower Chas E—1 Horr Leila Mrs—2 319 ACongelo Geo M restr h Otisco st ends Halloran Jas F cigars 403 Casselman Harold—2
405 AVassallo Saml fruit
407 AMiller Robt G—2
409 ARibak Mary Mrs restr 410 AAerofin Corporation heating and cooling coils 413 ABobbie's Specialty Shop 415 AForestiere Bros Sporting Goods △Martin Harvey—2 Reals Francis-2 417 AForestiere Santi barber 417 Rightmire Neil-2 Wilkie Wm C-2 Geddes Hotel Fragoni Anthony 419 AForestiere Santi liquors 420 AMilano's Grill ⊚

Seneca st begins 1032 A Murphy E B & Son has ACrawford Jasper T coml AMurphy-Weston Coal Co 1034△United Automobile Workers of America CIO AFederal Credit Union of UAW, CIO Local No 854 AInterchemical Corp printing ink div 10

South Geddes st crosses 1115∆Spinney B H Co whol elec trical appliances 1117 Parking lot 1153∆Morris Distributing Co Inc whol elec appliances Magnolia st begins DL&WRR crosses 1200∆Dawson Bros Construction

Co yard office Magnolia Millwork Corp 1205 △ Rudy's Rathskeller Vacant-2

1213∆Dumaj John ⊙

1217△Smoral Mary Mrs restr

1223 AHvostenko Fedor ⊙

1224 Hatch Edw Garage

1305 A.Maione Jos—1 ⊚

1949

422 ARichards Market gro

423 AFirst Trust & Deposit Co

124 AShells Perfection Cleaners

426 AAlpert Joseph H jwlr and

watch repr

428 Vacant

430 Vacant

Gifford st crosses

500 Vacant

501 KEARNEY BLOCK

Martin's restr

502 Vacant

503 △Sherman Carl F gro

Vacant—2—3

504 Vacant

5041 Vacant

505 AMiller Ben dry gds

506 Renetta Jos fruits

508 Storage

510 Scoville Mabel Mrs

515 △Geddes Diner

519 AMoran & Kicak Shell Ser-

vice

526 △Brothers Service Station

Seymour st crosses

600 AKanaley Frank J restr

601 AFranklin Jacob S

831 AEngelberg Huller Co Inc The machy Seneca st begins 1017 Vacant 1032 A Murphy E B & Son hay

AMurphy-Weston Coal Co

ASubway Restaurant

LO34 \(\text{United Automobile Work-} \) ers of America CIO

Local 854

South Geddes st crosses

1115∆Spinney B H Co whol electrical appliances

1117 Parking lot

Magnolia st begins

1200 Dawson Bros Construction

Co yard office

1205 ARudy Martin J restr h—2

1944

SOURCE: POLKS

SOURCE: POLKS

1949

1213 △Ewaniszyk Michl ⊚ 1217 USmoral Mary Mrs restr h-2 @ 1223 Finkbeiner Phillip A 1224 ABurns G W & Son auto repr 1225 Vacant store Bociaen John 1229 Vacant 1231 AReese Russel D ⊚ Nelson st begins 1300 △ Paragon Supply Inc plant 13014 Barnello Jos @ 1305 A Maione Jos—1 ⊚

SOUTH GEDDES STREET fr 801 Erle blvd W south to Glenwood av wds 8, 10, 11, 12, 13 Map K 7, 0 6 Solvay bus to 500, Dudley bus to 1400, Strathmore bus to end Amos-Rice Coal Co yard 108 NYC RR crosses 118 Vacant NYC System yard office 131 D&LW RR yard office 151 Ebeling Fredk H seeds and 196 agricultural implements W Fayette st crosses Brown Lipe Gear Co 200 Lipe-Rollway Corporation mach mfrs Atlantic Service Station 201 Lipe W C Inc machinery 208 mfrs Grand Grill restr 215 Vacant—2 Sugareff Michl K restr h 217 Straight Line Foundry 218 Machine Corp The 1

S GEDDES ST-B 1944 W FAYETTE ST 1944 SOURCE: POLKS **SOURCE: POLKS** 219 Vacant store Engelberg Huller Co Inc The 831 Leamy Doris A-2 Marcellus st ends machinery W Marcellus st begins 301 Vacant Seneca st begins 302 Carrier Corp air conditioning 303 Geddes St Fruit Store 1017 Vacant 309 Pike Saml J-1
Hurst Geo H-2 307 1021 Vacant store 311 Tatusko Jos C 1024 Vacant 313 Taylor Henrietta Mrs 315 Frank John J-1 Horr John-2 1032 Murphy E B & Son coal 317 Vacant store 319 Tower Chas E restr b and hay Otisco st ends Halloran Jas F cigars 401 Massad Geo J restr 403 Vacant 407 Bagnato Rocco—2
Bagnato Rocco restr 405 Murphy-Weston Coal Co 409 Aerofin Corporation beating 410 South Geddes st crosses and cooling coils Gersten Rose Mrs gro 413 1117 Vacant 415 Gersten Clothing Store O'Connor Robt-2 Austin Everett R Magnolia st begins 417 Vacant 4171Rightmire Neil-2 1200 Vacant Wilkie Mary Mrs Geddes Hotel 418 1205 Rudy Martin J restr 💿 Slawoniewski Wm H 420 James Grill Berger Jos H gro and meats First Trust & Deposit Co 422 Rudy Martin J-2 ⊚ 423 426 Vacant 1213 Ewaniszyk Michl @ 428 Vacant Slawoniewski Wm A confr 430 Gifford st crosses 1217 Smoral Jacob F restr b-2 C & S Tire Shop used tires KEARNEY BLOCK 500 501 502 Vacant Sherman Carl F provisions 503 1220 Vacant Vacant-2-3 Hyman's Auto Accessories 504 1223 Vacant 5041 Neidenberg Jos shoe rpr Miller Ben Inc dry gds 505 1225 Vacant store Renetta Jos fruits 506. 507 Druin Henry restr Syracuse Window Shade Co Vacant—1 508 Kazmirski Walter Vacant-2 1229 Vacant Vacant-3 Vacant-4 Nelson st begins 509 Vacant 510 Lucas Eva Mrs 5101 Scoville Rolland E 1231 Gigoliti Phiny 511 Vacant 517 Schmidt Albert A restr Spinek Walter 5171 Vacant Longbardo Saml barber 519 1300 Paragon Plaster Co Lamphere's Gas Station 000 Seymour st crosses Kanaley Frank J restr 1301 Barnello Jos ⊚ 600

Ksleniewich Chas druggist

601

SOURCE: POLIS
SOUTH GEDDES STREET fr
801 Erie blvd W south to Glen-
wood av wds 8, 10, 11, 12, 13
Map K 7, 0 6
Solvay bus to 500, Dudley bus
to 1400, Strathmore bus to
end
108 Amos-Rice Coal Co yard
NYC RR crosses
118 Vacant
131 NYC yard office
151 D&LW RR yard office
196 Ebeling Fredk H seeds and
agricultural implements
W Fayette st crosses
200 Brown Lipe Gear Co
King Storage & Warehouse
Co Inc
201 Blair Raymond E gas sta
208 Lipe W C Inc machinery
mfrs
209 Wright H C auto rpr
211 Cousineau Henry W—1
Basarab Frank—2
O'Brien John W
213 Vacant store
Wood Fredk W-2
215 Kiley Jas M tailor
Hanus Jos J—1
215½Vacant—2
217 Sugareff Michl K restr h
218 Straight Line Engine Co
Inc
Straight Line Foundry &
Machine Corp The
219 Vacant store
Leamy Jas J—2
Marcellus st ends
W Marcellus st begins
301 0 and S Tydol Service gas
sta
302 Carrier Corp air condition-
ing
Mills Jas A lawyer

	Coice Frank sorts
303	Geiss Frank restr
307	Blue Star Restaurant
	Blue Star Restaurant Pike Saml J—1
309	Pike Sami J-1
	Murawitz Jos—2
311	
	Tattisko Jos C
313	Taylor Henrietta Mrs
	Enable John I 1
315	Frank John J-1
	Turley Bessie E Mrs-2
317	National Dining Car Co Inc
211	
	restr
319	Tower Chas E restr h
213	
1	Otisco st ends
401	Lyons Frank J cigars
	Lyons Frank J Cigars
403	Canty Jas A-2
	Walsh John J coal
405	
409	Bagnato Rocco restr h
410	Aerofin Corporation heating
410	Aerolin Corporation heating
	and cooling coils
413	Hoffman Isadore barber
415	Hollman Isadole barber
	McKeone Francis H-2
415	Vacant store
413	
A CONTRACTOR OF THE PARTY OF TH	Gable Chas—2
417	White Horse Grill restr
	Willie Hoise dilli lesu
417	Rightmire Neil—2
	Potter Mose N
	Potter Mose N
418	Slawoniewski Wm A hotel h
420	
	Vacant
422	Berger Jos H gro
423	Berger Jos H gro First Trust & Deposit Co
	First Trust & Deposit Co
426	Forestiere Paul barber
428	
	Vacant
430	Slawoniewski Wm A confr
	Gifford st crosses Flaherty Vincent J gro
500	Flaherty Vincent J gro
501	KEARNEY BLOCK
201	
	Shank H Merrill confr
502	Jackson Orphia L Mrs-1
302	Jackson Orpina D Mis 1
	VanZastrow Leslie E-2 Campfield Maurice W-3
	Campfield Maurice W-3
	Campileid Madrice W
	Swindon Arthur H-4
503	Sherman Carl F provisions
202	Transaction Carrier Provinces
	Vacant—2-3
504	Hyman's Auto Accessories
	Callant o Traco december co
5041	Seidenberg Jos shoe rpr
505	Seidenberg Jos shoe rpr Miller Ben Inc dry gds
	Dearer Anthony Color appli
506	Deany Arthur C elec appli-
	ances h
FOT	
507	Beth Wm L restr h-1
508	Vacant store
	Myore John C_1
	Myers John S-1
	Myers John S-1
	Myers John S—1 McIntosh Arthur D—2
	Myers John S—1 McIntosh Arthur D—2 Allen Arthur—3
	Myers John S—1 McIntosh Arthur D—2 Allen Arthur—3
500	Myers John S—1 McIntosh Arthur D—2 Allen Arthur—3 Hicks Jas D—4
509	Myers John S—1 McIntosh Arthur D—2 Allen Arthur—3 Hicks Jas D—4 Community Stores Inc gros
510	Myers John S—1 McIntosh Arthur D—2 Allen Arthur—3 Hicks Jas D—4 Community Stores Inc gros Wise Maynard E
510	Myers John S—1 McIntosh Arthur D—2 Allen Arthur—3 Hicks Jas D—4 Community Stores Inc gros Wise Maynard E
510 510	Myers John S—1 McIntosh Arthur D—2 Allen Arthur—3 Hicks Jas D—4 Community Stores Inc gros Wise Maynard E Scoville Rolland E
510 510 511	Myers John S—1 McIntosh Arthur D—2 Allen Arthur—3 Hicks Jas D—4 Community Stores Inc gros Wise Maynard E Scoville Rolland E Shure Benj coal
510 510 511	Myers John S—1 McIntosh Arthur D—2 Allen Arthur—3 Hicks Jas D—4 Community Stores Inc gros Wise Maynard E Scoville Rolland E Shure Benj coal
510 510 511	Myers John S—1 McIntosh Arthur D—2 Allen Arthur—3 Hicks Jas D—4 Community Stores Inc gros Wise Maynard E Scoville Rolland E Shure Benj coal Vacant store
510 5103 511 513 515 517 5172 5172 519	Myers John S—1 McIntosh Arthur D—2 Allen Arthur—3 Hicks Jas D—4 Community Stores Inc gros Wise Maynard E Scoville Rolland E Shure Benj coal Vacant store Vacant—2 Vacant—3 Vacant store Vacant—2-3 Vacant Tormey Margt V restr Eddy Stuart E Co hdw
510 5103 511 513 515 517 517	Myers John S—1 McIntosh Arthur D—2 Allen Arthur—3 Hicks Jas D—4 Community Stores Inc gros Wise Maynard E Scoville Rolland E Shure Benj coal Vacant store Vacant—2 Vacant—3 Vacant store Vacant—2-3 Vacant Tormey Margt V restr Eddy Stuart E Co hdw
510 5103 511 513 515 517 5172 5172 519	Myers John S—1 McIntosh Arthur D—2 Allen Arthur—3 Hicks Jas D—4 Community Stores Inc gros Wise Maynard E Scoville Rolland E Shure Benj coal Vacant store Vacant—2 Vacant—3 Vacant store Vacant—2-3 Vacant Tormey Margt V restr Eddy Stuart E Co hdw Pavlas Jos gas sta
510 5103 511 513 515 517 5172 5172 519	Myers John S—1 McIntosh Arthur D—2 Allen Arthur—3 Hicks Jas D—4 Community Stores Inc gros Wise Maynard E Scoville Rolland E Shure Benj coal Vacant store Vacant—2 Vacant—3 Vacant store Vacant—2-3 Vacant Tormey Margt V restr Eddy Stuart E Co hdw
510 5103 511 513 515 517 5174 519 000	Myers John S—1 McIntosh Arthur D—2 Allen Arthur—3 Hicks Jas D—4 Community Stores Inc gros Wise Maynard E Scoville Rolland E Shure Benj coal Vacant store Vacant—2 Vacant—3 Vacant store Vacant—2-3 Vacant Tormey Margt V restr Eddy Stuart E Co hdw Pavlas Jos gas sta Seymour st crosses
510 5103 511 513 515 517 5172 5172 519	Myers John S—1 McIntosh Arthur D—2 Allen Arthur—3 Hicks Jas D—4 Community Stores Inc gros Wise Maynard E Scoville Rolland E Shure Benj coal Vacant store Vacant—2 Vacant—3 Vacant store Vacant—2-3 Vacant Tormey Margt V restr Eddy Stuart E Co hdw Pavlas Jos gas sta

	39 W FAYETTE ST URCE: POLKS		1935 S GEDDES ST-A SOURCE: SAMPSON MURDOCK
n-	831 Engelberg Huller Co Inc Th	e	SOUTH GEDDES STREET IF 801 Eric blvd W south to Glen- wood av wds 8, 10, 11, 12, 13
	machinery		Solvay car to 500, Dudley bus to 1400, Strathmore bus to
	Seneca st begins		100 Standard Oil Co of N Y 104 Amos-Rice Coal Co
	901-1013 Same as 600 Marcellu 1017 Milford Walter Co The too		118 Katz Solomon Co Inc The junk dealers Resnik-Katz Inc railroad
	mfrs	1	131 NYC yard office 151 DL&WRR yard office 196 Vacant
	1021 Vacant store	1.	W Fayette st crosses
1	Nestor Nick—1 Wilk Albert	1	200 Ajax Engineering Co Ine & heating equipment 201 Atlantic Refining Co Inc
1	Vanicki Nicholas—2	1:	208 Lipe W C Inc machine specialties
1	Wisnicski Sophie Mrs 1023 Munzi Annie C Mrs—1	1.	209 Vacant 211 Kaleta Paul Susko Panko
1	Shewchick John	li	213 Vacant 215 Kiley Jas M tailor 215 Kiley Jas M tailor
1	Sherman Albert A-2	li	215 Turzanski Sophie Mrs 216 Direct Separator Co Inc 217 Sugareff Michl K restr
ı	1024 Vacant 1025 Austin Harold—1	1	218 Straight Line Engine Co Inc.
١	Hendricks Julia A-2	li	Marcellus st ends W Marcellus st begins 301 Tydol Oil Co gas
١	VanVolkenburgh Willis E	1	303 Vacant 307 Pappas Bros & Kanelis restr
١	1027 Vacant—1 Dziewisz Geo—2	1	309 Pike Saml J 311 Kakuski Jos 313 Taylor Henrietta Mrs
1	Latocha Jos	li	315 Ray Saml Turiey Bessle E Mrs 317 National Dining Car Co
١	rear Vacant	1	319 Tower Chas E restr h Otisco st ends
١	1029 Monica Geo F—1 Ciborowski Clemens	1	401 Lyons Frank J cigar mfr 403 StPeter Josephine M Mrs
e	Fields Israel—2	1	405 Walsh John J coal 409 Ritz Restaurant Lambert Harvey
١	1032 Murphy E B & Son whol	1	413 Vacant store Capone Louis 415 Vacant store
١	Gocek John E restr	1	417 Lake E Coal & Wood Garlow Thos
1	Murphy-Weston Coal Co	1	417 Vacant 418 Cohen Isador hotel 419 Smith Judson W elec contr
1	South Geddes st crosses		Devine Jas F 420 Vacant 422 Berger Jos H gro
1	Magnolia st begins	1	423 First Trust & Deposit Co 426 Forrester Paul barber
S	1200 Dawson Coal Co	15	428 Vacant 430 Gladys Clara confr Gifford st crosses
	1205 Rudy Martin restr ⊙ Rudy Martin J—2		500 Belloff Morris dry goods 501 Kearney Block Jordan Wm F restr 502 Miller Adolph
1	1213 Ewaniszyk Michl	15	Jackson Orphia L Mrs Campfield Maurice W
	1217 Smoral Jacob F restr h—2 1220 Juston Wm L gas sta	٦.	503 Madigian Geo gros 504 Grand Union Co gros 5013 Seidenberg Jos shoe rpr
ľ	1223 Akelewicz Frank ©	T	505 Miller Ben Inc dry goods 506 Vacant- 507 Beth Wm L restr h
3	1225 Vacant store		508 Mallott John C 509 Community Stores Inc gro-
1	Kazmirski Walter	15	510 Kent Wm M 5103Scoville Relland E
	1229 Spinek Walter @		511 Shure Benj coal 512 Hoffman Isadore barber 513 Hogan Jas E gro Kimberly Wm W meats
1.	Nelson st begins	43	McGuire Jennie Mrs
1	1300 Paragon Plaster Co 1301 Barnello Jos ⊙	Cr	514 Madory Anthony 515 Wellman Hugh H hardware
	1-16		Poulsen Robt


1935 S GEDDES ST-B

SOURCE: SAMPSON MURDOCK

1935 W FAYETTE ST

SOURCE: SAMPSON MURDOCK

516 Corso August ir fruit
517 Rosen Jacob M shoe rpr
Plumpton Harry A
517 Tormey Margt restr
518 Vacant
519 Vacant
519 Kraff Anthony J gas sta
520 Lincoln Auto Supply Co
522 Vacant
524 Elias Bros gros
Seymour st crosses
600 Kanaley Helen Mrs restr
601 Wells Cedric P druggist

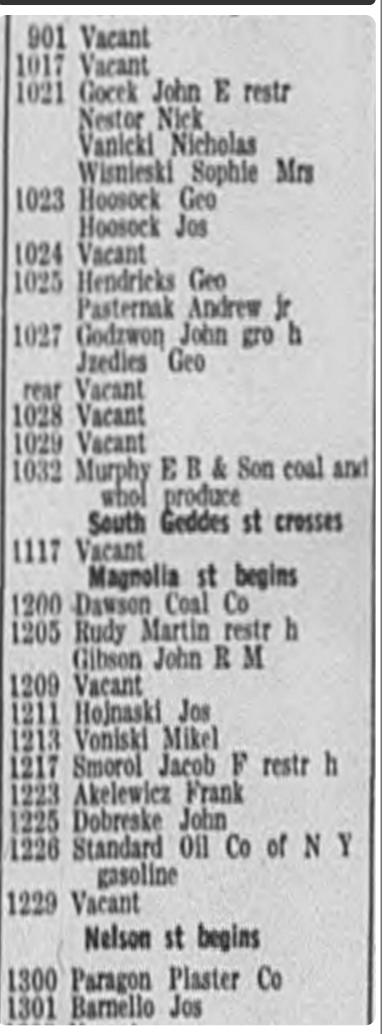

1930 S GEDDES ST-B

SOURCE: SAMPSON MURDOCK

100

SOURCE: SAMPSON MURDOCK
SOUTH GEDDES STREET, from Erie Boulevard W, south, to Glenwood Av; wards 8, 10, 11, 12, 13 Map K 7, 0 6 Solvay or Dudley car
100 Amos C L Coal Co gasoline 104 Amos C L Coal Co Stewart H D Co brick
118 Katz Solomon Junk 131 N Y C yard office 151 D, L & W R R yard office
West Fayette St crosses
208 Lipe W C Inc machine special-
209 Becker Arthur W restaurant 211 Hendrik George Pacholek Andrew Yastrib Stanley
Kucharay William 213 Maloof Louis restaurant h 215 Kiley James M tailor Husak Michael r Vacant
215 Nedcielska Joseph 216 Direct Separator Co Inc 217 Sugareff Michael K restaurant 218 STRAIGHT LINE ENGINE CO Inc
DIRECT SEPARATOR CO
219 Hanifan Dennis J
Marcellus St ends West Marcellus St begins
301 Swiderski Joseph soft drinks 303 Pappas Bros & Kanelis_res- taurant
307 Dalton James P 309 Pike Samuel J Vest Clarence
311 Curry Bertha Mrs 313 Marshall Mary B Mrs 315 Shepardson Herbert A
Turley Samuel J 315 Escobiu Thomas R 317 National Dining Car Co res-
319 Tower Charles E restaurant h
Otisco St ends

401 Lyons Frank J confectionery

403 Cook John

```
405 Parsnow Floyd C sheet metal
          worker
409 Ribak Justin soft drinks h
413 Romano Vito shoe repairer
413 Joyce James
415 Taylor William L watch re-
415
         pairer h
415 Vacant
417 Proulx Joseph restaurant
417 Spaulding Jennie Mrs
418 Slawoniewski William A hotel
419 Shamus Fishel men's furnish-
          ings
419 Williams Edward C
420 Steuerwald Arthur restaurant
422 Berger Joseph H grocer
423 FIRST TRUST & DEPOSIT
CO S GEDDES OFFICE—
          For further information see
          page 152
426 Jordon William restaurant
428 McManus Thomas F dentist
430 Slawoniewski
                           William A con-
          fectionery
          Gifford St crosses
      Karp Sam men's furnishings
500
501
       Vacant
      Walker Robert
Jackson George H
502
       Everett John H
       Bishop Sidney
       Madigian George grocer
503
       Sill Georgie Mrs
504 Hoffman Isadore barber
Grand Union Grocery Co
504 Seidenberg Joseph shoe repr
505 Miller Benzion dry goods
506 Meyers William J variety
507 Streeter & Wente restaurant
508 Cohen Isadore shoes
       Scoville Rolland E
Hartley Eva Mrs
       Alpeter Edward G
Gorman Thomas P
509
       Community Stores Inc grocers
510 Vacant
510 Vacant
510 Blye Kitty M Mrs
511 Siegel William W dry goods
512 Onelda Creameries Co grocers
513 Westcott & Kimberly meats
McGuire James H
       Lawton Clara Mrs
Wellman Stanley
514
       Khoubeserian Helen Mrs
       DeCarr Frank
Hammer Earl
515 Fournier Archie N hardware
Yako Nicholas
Knight William E
516 Parissi May Mrs fruit
      Rosen Jacob shoe repairer
Gladle George E
Masterson Peter J
517
517 Stoddard Alice M Mrs restau-
518 Leung Frank laundry h
519 Vacant
519 Vacant
520 Vacant
521 Great Atlantic & Pacific Tea
522 Brandt Frank
        Webb Nancy Mrs
       Bolton Arthur
Carroll John J
 524 Elias Bros grocers
          Seymour St crosses
       Vacant
 600
 601 Wells Cedric P druggist
```

SOURCE: SAMPSON MURDOCK

SOURCE: SAMPSON MURDOCK

831 EAGELBERG HULLER CO The machinery-For further information see page 226

Seneca St begins

901-1013 Brown-Lipe-Chapin auto gears

1017 Leighton Herbert J mech eng MILFORD WALTER CO The machinists-For further information see page 227

1021 Gmyr Joseph soft drinks h Suckon Stanley

Busko Andrew Kearing Michael

1023 Wisniewski Sophie Mrs

Nesto Nicholas 1024 Vacant

1025 Gaida John Kyryk Dora Mrs Pasternak Andrew

1027 Hnatko Hnat Mrs grocer h

Hnatko Hnat Shusherba Peter Jzedies George

r Daniw Andrew Pahalok William

1028 Collins John J horseshoer

1029 Vacant

1032 Vitroski Frank restaurant

South Geddes St crosses

1100 Rollway Bearing Co 1117 Brown-Lipe Gear Co

Magnolia St begins

1200 Dawson Coal Co

1205 Rudy Martin soft drinks h 1207 Turzanski John K soft drinks

1209 Stevens Henry E

1211 Kotohsig Victoria Mrs

1213 Voniski Mikel

1215 Mitchell Toney

1217 Smoral Jacob restaurant h 1221 Dovi Antonio barber h

1223 Akelewicz Frank

1225 Jasak Edward grocer Jasak Thomas

1226 Standard Oil Co of N Y gasoline

1227 Batczynski Andro Rozyczko Julius

1229 Vacant

Nelson St begins

1300 Paragon Plaster Co 1303 Barnello Giuseppe

S GEDDES ST-A 1925

SOUTH GEDDES

108 Amos C L Coal Co

112 New York Central R R signal station

118 Vacant

120 Katz Solomon Junk

131 N Y C yard office

151 D, L & W R R yard office

SOURCE: SAMPSON MURDOCK

SOURCE: SAMPSON MURDOCK

196 Ner-A-Car Corp motorcycle mfrs
West Fayette St crosses 208 Britton Corporation The axle
Lipe & Walrath Co broom- sewing machine mfrs
Syracuse Industrial Gas Co Inc gas mach Lipe W C Inc machine special-
209 Yanglis & Poulos restaurant
Hendrick George Kucharay William
Znachko Michael 213 Malouf Louis restaurant h Rose Lawrence
215 Dwyer Lawrence J tailor Patchen William L r Glesson R A & Son stair
builders 215 Reagan Edward
216 Direct Separator Co Inc 217 New York Lunch Cook Nelson E
218 Straight Line Engine Co Inc
219 Leamy James J restaurant Marcellus St ends
West Marcellus St begins
301 Stacey Albert G soft drinks Gastin Milad J
303 Kanelis Gustave G soft drinks 307 Dalton James P
309 O'Hern Peter F 311 Judge John P
313 Bell Henry J 315 Considine Michael
Ryding Mathew F
319 Michos Thomas restaurant Smalley John P Otisco St ends
401 Lyons Frank J confectionery McCarthy Mary
405 Corwin Eugene W barber 409 Ribak Justin soft drinks h
419 Geddes Garage 420 Lauzau Walter J
423 City Bank Trust Co West Side branch
Gifford St crosses
500 Cohen Philip men's furnishings 501 Kearney Block 501 Ostrander Harold W confec-
502 Petty Edward G Frisco Michael J Boyle John M
Boyle John M Bolton Arthur 503 Madigian George grocer
Zartarian George meat market Morey Katherine Mrs lodging- house
504 Hoffman Isadore barber Wakefield Co painters
504 Seidenberg Joseph shoe re-
505 Model Theatre 506 Orland Hyman variety
507 Streeter & Wente restaurant
508 Cohen Isadore shoes Scoville Roland E
Scoville Roland E Alpeter Edward G Prunner John
Nolan Thomas
510 Switzer Hiram M 51010'Mara James F
511 Siegel William W dry goods 511 Bennett Ellen E Mrs
512 Oneida County Creameries Co 513 Westcott & Kimberly meat
market McGuire James H
Singsimer John J 514 Lake Willard L jr
Corron George H Townsend Victoria Mrs
Azolan James 515 Fournier Archie N hardware
Hall James S Madden Daniel J

516 Mascari Frank fruit
517 Jordan & Griffin soft drinks
Beach Leonard K
517 Stoddard Alice M Mrs restau-
rant Frank launder b
518 Leung Frank laundry h
519 Biel Karl F tailor 519 Miller Benjamin dry goods
520 Manley H Ward hardware
521 Great Atlantic & Pacific Tea
Co
522 Goddard Lyman
Reynolds Frank W
Carr Emma A Mrs
Houghton John
524 Elias Bros grocers
Seymour St crosses
600 Kanaley Ambrose J soft drinks
601 Wells Cedric P druggist
602 Spencer Charles

SOURCE: SAMPSON MURDOCK

1925 W FAYETTE ST-B

SOURCE: SAMPSON MURDOCK


831 Engelberg Huller Co The machinery

Seneca St begins

901-1013 Brown-Lipe-Chapin Co
auto gears

1017 Leighton Herbert J mech eng
Milford Walter Co machinsits

1021	Petruniak Frank soft drinks h
	Petruniak Stephen
	Merva Michael
	Kearing Michael
1023	Namesciak William
	Nesto Nicholas
	Kaeletto Paul
1025	Piegdow Karami
	Urban Joseph
	Sioronik John
1027	Hnatko Hnat Mrs grocer h
	Hnatko Hnat
	Susherba Peter
	Wilk Albert
r	Daniw Andrew
	Wojtaszek Martin
	Collins John J horseshoer
1029	Broton Peter
	Jzedies George
	Posternack Andrew
	Goceick Jan
10:36	Gmer Joseph restaurant
	South Geddes Strosses
1117	Brown Lipe Gear Co
1200	Dawson Coal Co
0000	Paragon Plaster Co
1205	Vacant store
	Rudy Martin
	Lynch Patrick T soft drinks h
	Martin John H
	Kotohsig Paul
	Voniski Mikel
1215	Prystasz Joseph barber h
1217	Smoral Jacob restaurant h
221	Dovi Antonio barber h
and the same of th	Bobik John
	Dorosz Anthony
	Batezynski Andro
	Rozyczko Julius
229	Vacant
4	Nelson St begins
303 1	Barnello Giuseppe
DOE 1	D-D-I City

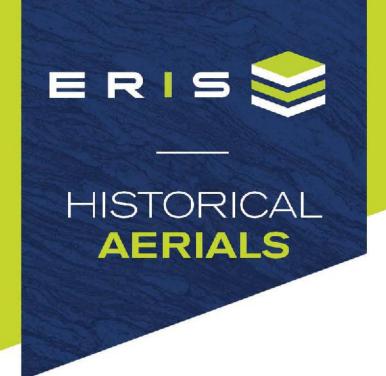

Project Property: 1153 West Fayette Street

1153 West Fayette Street

Syracuse NY 13204

Project No: AB1.001.001

Requested By: C&S Companies


Order No: 23022400512

Date Completed: February 28,2023

Aerial Maps included in this report are produced by the sources listed above and are to be used for research purposes including a phase I report. Maps are not to be resold as commercial property. ERIS provides no warranty of accuracy or liability. The information contained in this report has been produced using aerial photos listed in above sources by ERIS Information Inc. (in the US) and ERIS Information Limited Partnership (in Canada), both doing business as 'ERIS'. The maps contained in this report do not purport to be and do not constitute a guarantee of the accuracy of the information contained herein. Although ERIS has endeavored to present information that is accurate, ERIS disclaims, any and all liability for any errors, omissions, or inaccuracies in such information and data, whether attributable to inadvertence, negligence or otherwise, and for any consequences arising therefrom. Liability on the part of ERIS is limited to the monetary value paid for this report.

Environmental Risk Information Services

Date	Source	Scale	Comments
2021	MAXAR	1" = 500'	
2019	United States Department of Agriculture	1" = 500'	
2017	United States Department of Agriculture	1" = 500'	
2015	United States Department of Agriculture	1" = 500'	
2013	United States Department of Agriculture	1" = 500'	
2011	United States Department of Agriculture	1" = 500'	
2009	United States Department of Agriculture	1" = 500'	
2008	United States Department of Agriculture	1" = 500'	
2006	United States Department of Agriculture	1" = 500'	
2003	Urban Area Photography	1" = 500'	
1995	United States Geological Survey	1" = 500'	
1981	United States Geological Survey	1" = 500'	Best Copy Available
1972	United States Geological Survey	1" = 500'	
1966	Agricultural Stabilization & Conserv. Service	1" = 500'	
1960	United States Air Force	1" = 500'	Adjacent Frame Unavailable
1956	United States Geological Survey	1" = 500'	
1951	Agricultural Stabilization & Conserv. Service	1" = 500'	
1938	Agricultural Stabilization & Conserv. Service	1" = 500'	

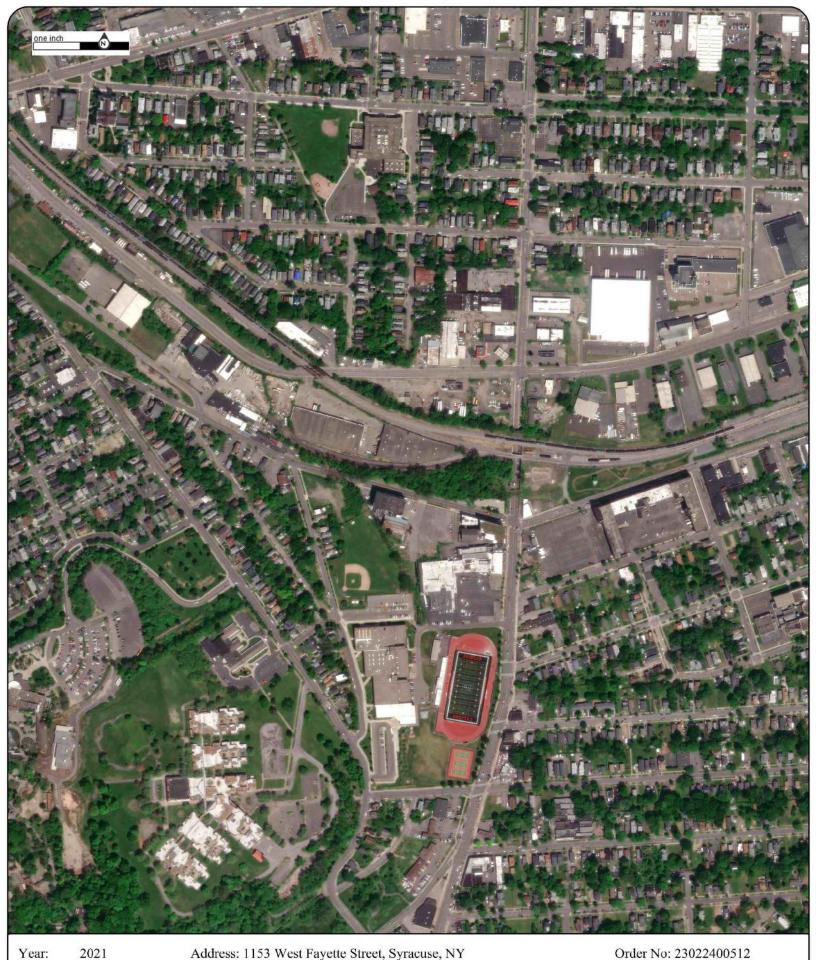


Year: 2021 Source: Address: 1153 West Fayette Street, Syracuse, NY Approx Center: -76.17301156,43.04582068

Scale: 1" = 500'

Comment:



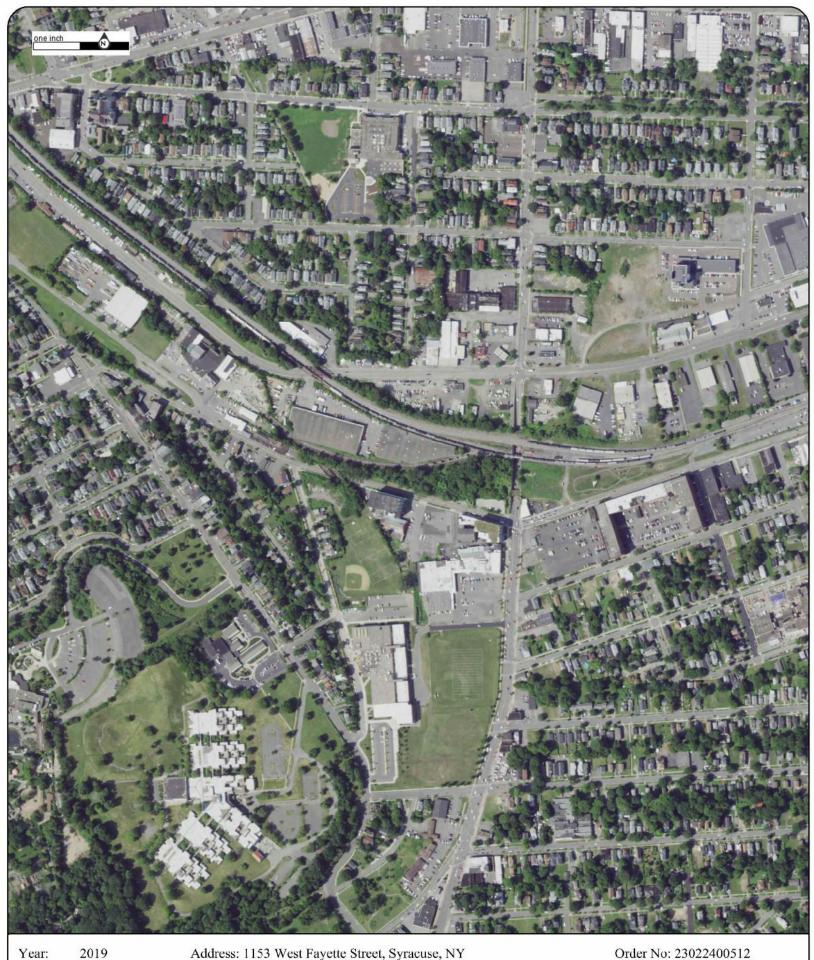

Year: 2019 Source: USDA Scale: 1'' = 500'


Comment:

Address: 1153 West Fayette Street, Syracuse, NY







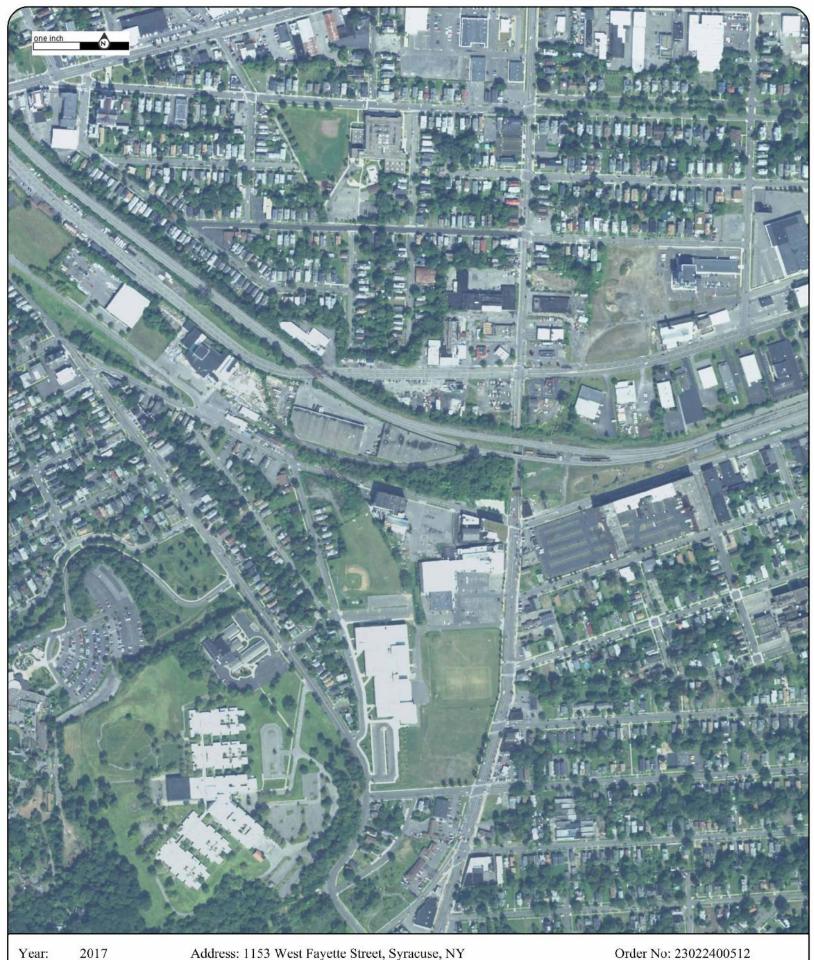

Year: 2017 Source: USDA 1" = 500' Scale:

Comment:

Address: 1153 West Fayette Street, Syracuse, NY









2015 Year: Source: USDA 1" = 500'Scale:


Comment:

Address: 1153 West Fayette Street, Syracuse, NY







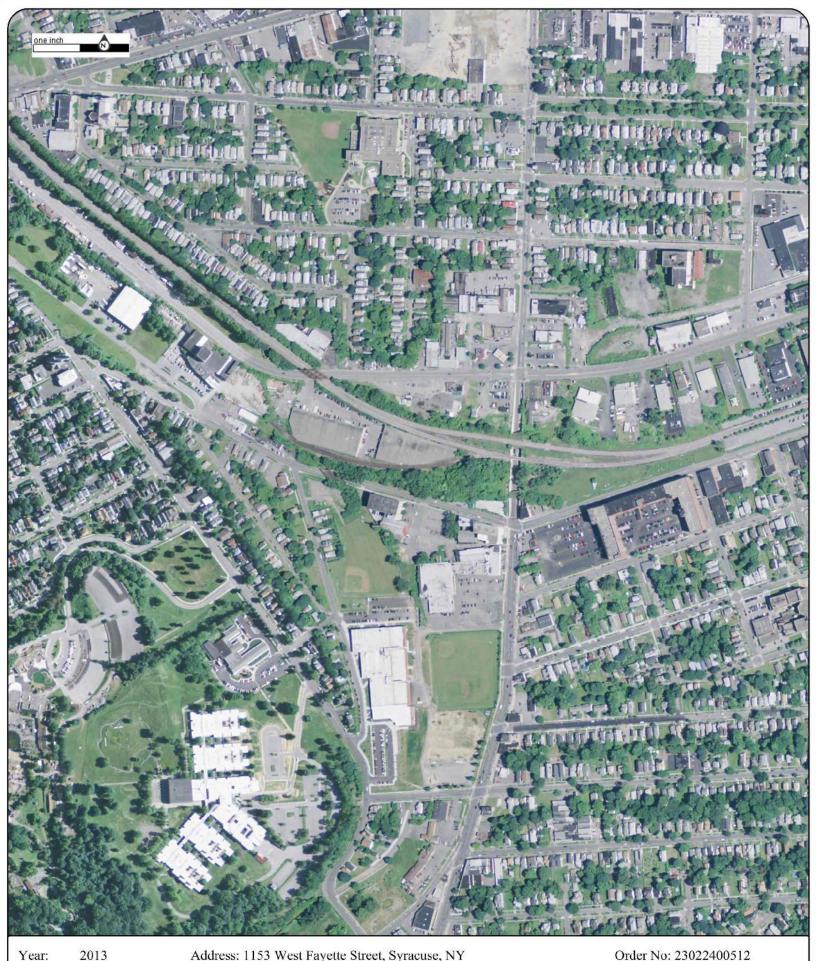

Year: 2013 Source: **USDA** 1" = 500'Scale:

Address: 1153 West Fayette Street, Syracuse, NY

Approx Center: -76.17301156,43.04582068

Comment:







Year: 2011 Source: USDA Scale: 1" = 500'

Comment:

Address: 1153 West Fayette Street, Syracuse, NY











2009 Year: Source: USDA Scale: 1" = 500'

Comment:

Address: 1153 West Fayette Street, Syracuse, NY

Approx Center: -76.17301156,43.04582068

Order No: 23022400512









Year: 2008 Source: USDA 1" = 500' Scale:

Address: 1153 West Fayette Street, Syracuse, NY

Approx Center: -76.17301156,43.04582068

Comment:





Year: 2006 Source: **USDA** Address: 1153 West Fayette Street, Syracuse, NY

Approx Center: -76.17301156,43.04582068

1'' = 500'Scale: Comment:





2003 Year: Source: UAP

1" = 500'

Scale: Comment: Address: 1153 West Fayette Street, Syracuse, NY

Approx Center: -76.17301156,43.04582068











1995 Year: Source: USGS 1'' = 500'Scale:

Comment:

Address: 1153 West Fayette Street, Syracuse, NY

Approx Center: -76.17301156,43.04582068







1981 Year: USGS Source:

Address: 1153 West Fayette Street, Syracuse, NY Approx Center: -76.17301156,43.04582068

1'' = 500'Scale:

Comment: Best Copy Available









1972 Year: Source: USGS 1" = 500' Scale:

Comment:

Address: 1153 West Fayette Street, Syracuse, NY

Approx Center: -76.17301156,43.04582068









Year: 1966 Source: ASCS 1" = 500' Scale:

Comment:

Address: 1153 West Fayette Street, Syracuse, NY

Approx Center: -76.17301156,43.04582068









Year: 1960 Address: 1153 West Fayette Street, Syracuse, NY Order No: 23022400512

Source: USAF Approx Center: -76.17301156,43.04582068

Scale: 1" = 500'

Comment: Adjacent Frame Unavailable





1956 Year: Source: USGS 1" = 500' Scale:

Comment:

Address: 1153 West Fayette Street, Syracuse, NY

Approx Center: -76.17301156,43.04582068









Year: 1951 Source: ASCS

1" = 500' Scale:

Comment:

Address: 1153 West Fayette Street, Syracuse, NY

Approx Center: -76.17301156,43.04582068











Year: 1938 Source: ASCS 1" = 500'Scale:

Comment:

Address: 1153 West Fayette Street, Syracuse, NY

Approx Center: -76.17301156,43.04582068









Project Property: 1153 West Fayette Street

1153 West Fayette Street

Syracuse NY 13204

AB1.001.001 **Project No:**

Report Type: Database Report

Order No: 23022400512 C&S Companies Requested by:

Date Completed: February 28, 2023

Table of Contents

Table of Contents	2
Executive Summary	
Executive Summary: Report Summary	4
Executive Summary: Site Report Summary - Project Property	8
Executive Summary: Site Report Summary - Surrounding Properties	9
Executive Summary: Summary by Data Source	
Map	26
Aerial	
Topographic Map	30
Detail Report	31
Unplottable Summary	197
Unplottable Report	200
Appendix: Database Descriptions	229
Definitions	244

Notice: IMPORTANT LIMITATIONS and YOUR LIABILITY

Reliance on information in Report: This report DOES NOT replace a full Phase I Environmental Site Assessment but is solely intended to be used as database review of environmental records.

License for use of information in Report: No page of this report can be used without this cover page, this notice and the project property identifier. The information in Report(s) may not be modified or re-sold.

Your Liability for misuse: Using this Service and/or its reports in a manner contrary to this Notice or your agreement will be in breach of copyright and contract and ERIS may obtain damages for such mis-use, including damages caused to third parties, and gives ERIS the right to terminate your account, rescind your license to any previous reports and to bar you from future use of the Service.

No warranty of Accuracy or Liability for ERIS: The information contained in this report has been produced by ERIS Information Inc. ("ERIS") using various sources of information, including information provided by Federal and State government departments. The report applies only to the address and up to the date specified on the cover of this report, and any alterations or deviation from this description will require a new report. This report and the data contained herein does not purport to be and does not constitute a guarantee of the accuracy of the information contained herein and does not constitute a legal opinion nor medical advice. Although ERIS has endeavored to present you with information that is accurate, ERIS disclaims, any and all liability for any errors, omissions, or inaccuracies in such information and data, whether attributable to inadvertence, negligence or otherwise, and for any consequences arising therefrom. Liability on the part of ERIS is limited to the monetary value paid for this report.

Trademark and Copyright: You may not use the ERIS trademarks or attribute any work to ERIS other than as outlined above. This Service and Report (s) are protected by copyright owned by ERIS Information Inc. Copyright in data used in the Service or Report(s) (the "Data") is owned by ERIS or its licensors. The Service, Report(s) and Data may not be copied or reproduced in whole or in any substantial part without prior written consent of ERIS.

Executive Summary

Pro	pertv	Inform	ation:

Project Property: 1153 West Fayette Street

1153 West Fayette Street Syracuse NY 13204

Order No: 23022400512

Project No: *AB1.001.001*

Coordinates:

 Latitude:
 43.04582068

 Longitude:
 -76.17301156

 UTM Northing:
 4,766,570.73

 UTM Easting:
 404,460.37

 UTM Zone:
 UTM Zone 18T

Elevation: 398 FT

Order Information:

Order No: 23022400512

Date Requested: February 24, 2023

Requested by: C&S Companies

Report Type: Database Report

Historicals/Products:

Aerial Photographs Historical Aerials (with Project Boundaries)

City Directory Search CD - 2 Street Search

ERIS Xplorer
Excel Add-On

Excel Add-On

Fire Insurance Maps

US Fire Insurance Maps

Physical Setting Report (PSR)

Physical Setting Report (PSR)

Topographic MapTopographic MapsVapor Screening ToolVapor Screening Tool

Executive Summary: Report Summary

Database	Searched	Search Radius	Project Property	Within 0.12mi	0.125mi to 0.25mi	0.25mi to 0.50mi	0.50mi to 1.00mi	Total
Standard Environmental Records								
Federal								
DOE FUSRAP	Υ	1	0	0	0	0	0	0
NPL	Υ	1	0	0	0	0	1	1
PROPOSED NPL	Υ	1	0	0	0	0	0	0
DELETED NPL	Y	0.5	0	0	0	0	-	0
SEMS	Υ	0.5	0	0	0	0	-	0
ODI	Υ	0.5	0	0	0	0	-	0
SEMS ARCHIVE	Υ	0.5	0	0	0	0	-	0
CERCLIS	Υ	0.5	0	0	0	0	-	0
IODI	Υ	0.5	0	0	0	0	-	0
CERCLIS NFRAP	Υ	0.5	0	0	0	0	-	0
CERCLIS LIENS	Υ	PO	0	-	-	-	-	0
RCRA CORRACTS	Υ	1	0	0	0	0	0	0
RCRA TSD	Υ	0.5	0	0	0	0	-	0
RCRA LQG	Υ	0.25	0	1	2	-	-	3
RCRA SQG	Υ	0.25	0	0	2	-	-	2
RCRA VSQG	Υ	0.25	0	2	1	-	-	3
RCRA NON GEN	Υ	0.25	1	3	6	-	-	10
RCRA CONTROLS	Υ	0.5	0	0	0	0	-	0
FED ENG	Υ	0.5	0	0	0	0	-	0
FED INST	Υ	0.5	0	0	0	0	-	0
LUCIS	Υ	0.5	0	0	0	0	-	0
NPL IC	Υ	0.5	0	0	0	0	-	0
ERNS 1982 TO 1986	Υ	PO	0	-	-	-	-	0
ERNS 1987 TO 1989	Υ	PO	0	-	-	-	-	0
ERNS	Υ	PO	0	-	-	-	-	0
FED BROWNFIELDS	Υ	0.5	0	0	0	2	-	2
FEMA UST	Y	0.25	0	0	0	-	-	0

FRP	Dat	abase	Searched	Search Radius	Project Property	Within 0.12mi	0.125mi to 0.25mi	0.25mi to 0.50mi	0.50mi to 1.00mi	Total
HIST GAS STATIONS REFN Y 0.25 0 0 0 1 0 0 0 0 0 0 0 0 0		FRP	Υ	0.25	0	0	0	-	-	0
REFN Y 0.25 0 0 0 0 0 0 0 0 0 0 0 0 0 0 0 0 0 0 0		DELISTED FRP	Υ	0.25	0	0	0	-	-	0
BULK TERMINAL SEMS LIEN SUPERFUND ROD Y PO O O O O O O O O O O O O		HIST GAS STATIONS	Υ	0.25	0	0	1	-	-	1
SEMS LIEN Y PO 0 0 P PO PO P PO P PO P PO P PO P PO P		REFN	Υ	0.25	0	0	0	-	-	0
SUPERFUND ROD Y		BULK TERMINAL	Y	0.25	0	0	0	-	-	0
State Stat		SEMS LIEN	Υ	PO	0	-	-	-	-	0
SHWS		SUPERFUND ROD	Υ	1	0	0	0	0	0	0
SHWS	C4-	40								
DELISTED SHWS PARTITION PROPERTY OF THE PROP	Sid		Y	1	0	0	1	0	4	5
HSWDS										
VAPOR Y 1 0 0 0 0 0 0 0 0 0 0 0 0 0 0 0 0 0 0										
SWF/LF SWF/LF Y 0.5 0 0 1 2 - 3 LANDFILL INACTIVE Y 0.5 0 0 0 0 0 0 0 0 0 0 0 0 0		HSWDS								
LANDFILL INACTIVE WASTE TIRE Y 0.5 0 0 0 0 0 0 0 0 0 0 0 1 RECYCLING Y 0.5 0 0 0 0 0 0 0 0 0 1 1 6 5 12 DELISTED LST Y 0.5 0 0 0 0 0 0 0 0 0 0 1 1 6 5 12 DELISTED LST Y 0.5 0 0 0 0 0 0 0 0 0 0 0 0 0										
WASTE TIRE Y		SWF/LF								
RECYCLING LST Y 0.5 0 1 6 5 12 DELISTED LST Y 0.5 0 0 0 0 0 0 0 1 UST AST Y 0.25 0 1 1 1 1 - AST TANKS Y 0.25 0 0 0 0 0 0 0 0 0 0 0 0 0		LANDFILL INACTIVE								
LST Y 0.5 0 1 6 5 - 12 DELISTED LST Y 0.5 0 0 0 0 0 0 0 0 0 0 0 0 0 0 0 0 0 0		WASTE TIRE								
DELISTED LST Y 0.5 0 0 0 0 0 - 0 1 UST Y 0.25 0 1 1 1 - 5 2 1 1 1 1 1 1 1 1 1 1 1 1 1 1 1 1 1 1		RECYCLING								
UST AST AST Y 0.25 0 1 1 1		LST							-	
AST Y 0.25 0 1 1 1 - 2 2 TANKS Y 0.25 0 0 0 0 0 - 0 0 MOSF CBS Y 0.25 0 0 0 1 - 0 0 DELISTED TANKS Y 0.25 0 0 0 1 - 1 DELISTED COUNTY Y 0.25 0 0 0 1 - 1 ENG Y 0.5 0 0 0 0 0 - 0 0 0 0 0 0 0 0 0 0 0 0 0		DELISTED LST						0	-	0
TANKS Y 0.25 0 0 0 0 0 0 1 1 ENG INST VCP ERP BROWNFIELDS Y 0.25 0 0 0 0 0 0 0 0 0 0 0 0 0		UST	Y		0	2	3	-	-	5
MOSF CBS Y 0.25 0 0 1 DELISTED TANKS Y 0.25 0 0 1 - 1 DELISTED COUNTY Y 0.25 0 0 0 0 1 - 1 DELISTED COUNTY Y 0.25 0 0 0 0 0 0 - 0 0 ENG INST Y 0.5 0 0 0 0 0 0 0 0 0 0 0 0 0		AST	Υ	0.25	0	1	1	-	-	2
CBS CBS Y O.25 O O 1 - 1 DELISTED TANKS Y O.25 O O O O - O ENG INST VCP ERP BROWNFIELDS Y O.5 O O O O O O O O O O O O O		TANKS	Y	0.25	0	0	0	-	-	0
DELISTED TANKS P		MOSF	Y	0.5	0	0	0	0	-	0
DELISTED COUNTY Y 0.25 0 0 0 0 0 ENG INST Y 0.5 0 0 0 0 0 - 0 VCP ERP BROWNFIELDS Y 0.5 0 0 0 0 0 0 - 0 ERP BROWNFIELDS Y 0.5 0 0 0 0 0 0 - 0 Tribal INDIAN LUST Y 0.5 0 0 0 0 0 - 0 INDIAN UST Y 0.5 0 0 0 0 0 - 0 INDIAN UST		CBS	Y	0.25	0	0	1	-	-	1
ENG Y 0.5 0 0 0 0 0 - 0 1 NST Y 0.5 0 0 0 0 0 0 - 0 1 NST Y 0.5 0 0 0 0 0 0 - 0 0 0 0 0 0 0 0 0 0 0 0		DELISTED TANKS	Y	0.25	0	0	1	-	-	1
INST INST Y 0.5 0 0 0 0 0 0 0 0 0 0 0 0 0 0 0 0 0 0		DELISTED COUNTY	Υ	0.25	0	0	0	-	-	0
VCP Y 0.5 0 0 0 0 0 - 0 ERP Y 0.5 0 0 0 0 0 - 0 BROWNFIELDS Y 0.5 0 0 0 0 0 - 0 Tribal		ENG	Υ	0.5	0	0	0	0	-	0
VCP ERP Y 0.5 0 0 0 0 - 0 BROWNFIELDS Y 0.5 0 0 0 0 - 0 Tribal INDIAN LUST Y 0.5 0 0 0 0 - 0 INDIAN UST Y 0.25 0 0 0 0 - - 0		INST	Υ	0.5	0	0	0	0	-	0
ERP BROWNFIELDS Y 0.5 0 0 0 - 0 Tribal INDIAN LUST Y 0.5 0 0 0 0 - 0 1NDIAN UST Y 0.5 0 0 0 0 0 - 0 0 0 0 0 0 0		VCP	Υ	0.5	0	0	0	0	-	0
Tribal INDIAN LUST Y 0.5 0 0 0 0 - 0 INDIAN UST Y 0.25 0 0 0 0 Y 0.5 0 0 0 0		ERP	Y	0.5	0	0	0	0	-	0
INDIAN LUST Y 0.5 0 0 0 0 - 0 INDIAN UST Y 0.5 0 0 0 - - 0		BROWNFIELDS	Y	0.5	0	0	0	0	-	0
INDIAN LUST Y 0.25 0 0 0 Y 0.5 0 0 0 0	Tril	bal								
INDIAN UST Y 0.25 0 0 0 0		INDIANTHIST	Y	0.5	0	0	0	0	-	0
V 05 0 0 0			Y	0.25	0	0	0	-	-	0
DELISTED INDIANT ST		DELISTED INDIAN LST	Y	0.5	0	0	0	0	-	0

Database	Searched	Search Radius	Project Property	Within 0.12mi	0.125mi to 0.25mi	0.25mi to 0.50mi	0.50mi to 1.00mi	Total
DELISTED INDIAN UST	Y	0.25	0	0	0	-	-	0
County	No Co	unty datal	bases were	selected to	o be include	ed in the sea	arch.	
Additional Environmental Records								
Federal								
FINDS/FRS	Y	PO	1	1	-	-	-	2
TRIS	Υ	PO	0	-	-	-	-	0
PFAS TRI	Y	0.5	0	0	0	0	-	0
PFAS FED SITES	Υ	0.5	0	0	0	0	-	0
PFAS NPL	Υ	0.5	0	0	0	0	-	0
PFAS WATER	Υ	0.5	0	0	0	0	-	0
PFAS SSEHRI	Υ	0.5	0	0	0	0	-	0
ERNS PFAS	Υ	0.5	0	0	0	0	-	0
HMIRS	Υ	0.125	0	0	-	-	-	0
NCDI	Υ	0.125	0	0	-	-	-	0

TRIS	Υ	PO	0	-	-	-	-	0
PFAS TRI	Υ	0.5	0	0	0	0	-	0
PFAS FED SITES	Υ	0.5	0	0	0	0	-	0
PFAS NPL	Υ	0.5	0	0	0	0	-	0
PFAS WATER	Υ	0.5	0	0	0	0	-	0
PFAS SSEHRI	Υ	0.5	0	0	0	0	-	0
ERNS PFAS	Υ	0.5	0	0	0	0	-	0
HMIRS	Υ	0.125	0	0	-	-	-	0
NCDL	Υ	0.125	0	0	-	-	-	0
TSCA	Υ	0.125	0	0	-	-	-	0
HIST TSCA	Υ	0.125	0	0	-	-	-	0
FTTS ADMIN	Υ	PO	0	-	-	-	-	0
FTTS INSP	Υ	PO	0	-	-	-	-	0
PRP	Υ	PO	1	-	-	-	-	1
SCRD DRYCLEANER	Υ	0.5	0	0	0	0	-	0
ICIS	Υ	PO	0	-	-	-	-	0
FED DRYCLEANERS	Υ	0.25	0	0	0	-	-	0
DELISTED FED DRY	Υ	0.25	0	0	0	-	-	0
FUDS	Υ	1	0	0	0	0	0	0
FORMER NIKE	Υ	1	0	0	0	0	0	0
PIPELINE INCIDENT	Υ	PO	0	-	-	-	-	0
MLTS	Υ	PO	0	-	-	-	-	0
HIST MLTS	Υ	PO	0	-	-	-	-	0
MINES	Υ	0.25	0	0	0	-	-	0
SMCRA	Υ	1	0	0	0	0	0	0
MRDS	Υ	1	0	0	0	0	0	0
LM SITES	Υ	1	0	0	0	0	0	0
ALT FUELS	Υ	0.25	0	0	1	-	-	1
CONSENT DECREES	Υ	0.25	0	0	0	-	-	0

Database	Searched	Search Radius	Project Property	Within 0.12mi	0.125mi to 0.25mi	0.25mi to 0.50mi	0.50mi to 1.00mi	Total
AFS	Υ	PO	0	-	-	-	-	0
SSTS	Υ	0.25	0	0	4	-	-	4
PCBT	Υ	0.5	0	0	0	0	-	0
PCB	Υ	0.5	0	0	0	0	-	0
State								
UIC	Υ	PO	0	-	-	-	-	0
MGP	Υ	1	0	0	0	0	1	1
NY SPILLS	Υ	0.125	1	11	-	-	-	12
PFAS CONTAM	Υ	0.5	0	0	0	0	-	0
PFAS	Υ	0.5	0	0	2	0	-	2
PFAS LANDFILL	Υ	0.5	0	0	0	0	-	0
DRYCLEANERS	Υ	0.25	0	0	0	-	-	0
DELISTED DRYCLEANERS	Υ	0.25	0	1	0	-	-	1
NY MANIFEST	Υ	0.125	0	0	-	-	-	0
REC MANIFEST	Υ	0.25	0	0	0	-	-	0
GEN MANIFEST	Υ	0.125	1	6	-	-	-	7
E DESIGNATION	Y	0.125	0	0	-	-	-	0
COOLING TOWERS	Y	0.125	0	1	-	-	-	1
TIER 2	Y	0.125	0	0	-	-	-	0
PROJECTS	Y	0.25	0	0	0	-	-	0
AIR PERMITS	Υ	0.25	0	0	0	-	-	0
LIEN	Υ	PO	0	-	-	-	-	0
Tribal	No Tr	ibal additio	onal environ	mental red	cord source	s available	for this Sta	te.
County	No Co	ounty addit	tional enviro	onmental r	ecord sourc	es availabl	e for this St	ate.
	Total:		5	30	33	9	7	84

^{*} PO – Property Only
* 'Property and adjoining properties' database search radii are set at 0.25 miles.

Executive Summary: Site Report Summary - Project Property

Map Key	DB	Company/Site Name	Address	Direction	Distance (mi/ft)	Elev Diff (ft)	Page Number
<u>1</u>	RCRA NON GEN	TEGMEN CORP	1153 W FAYETTE ST SYRACUSE NY 13204	WNW	0.00 / 0.00	0	<u>31</u>
			EPA Handler ID: NYD006976302				
1	NY SPILLS	HARBOUR BROOK	1153 WEST FAYETTE ST SYRACUSE NY	WNW	0.00 / 0.00	0	<u>33</u>
			Spill No Close Date: 9807868 2	002-08-06 00:00	0:00		
<u>1</u>	FINDS/FRS	TEGMEN CORPORATION	1153 W FAYETTE ST SYRACUSE NY 13204	WNW	0.00 / 0.00	0	<u>34</u>
			Registry ID: 110004342603				
1	PRP	BRUSH-WELLMAN TEGMAN CORP	1153 W. FAYETTE ST SYRACUSE NY 13204	WNW	0.00 / 0.00	0	<u>34</u>
			Site EPA ID: NYD043815703				
1	GEN MANIFEST	TEGMEN CORPORATION	1153 WEST FAYETTE STREET SYRACUSE NY 13204	WNW	0.00 / 0.00	0	<u>34</u>

Executive Summary: Site Report Summary - Surrounding Properties

Map Key	DB	Company/Site Name	Address	Direction	Distance (mi/ft)	Elev Diff (ft)	Page Number
<u>2</u>	FINDS/FRS	FAMILY DOLLAR STORE #4137	220 S GEDDES ST SYRACUSE NY 13204-2809 Registry ID: 110064017317	ESE	0.01 / 77.80	-2	<u>37</u>
<u>2</u>	RCRA NON GEN	FAMILY DOLLAR STORE #4137	220 S GEDDES ST SYRACUSE NY 13204-2809 EPA Handler ID: NYR000218206	ESE	0.01 / 77.80	-2	<u>37</u>
<u>2</u>	GEN MANIFEST	FAMILY DOLLAR STORE #4137	220 S GEDDES ST SYRACUSE NY 13204	ESE	0.01 / 77.80	-2	<u>40</u>
<u>2</u>	DELISTED DRYCLEANERS	SOUTH GEDDES DRY CLEANING	220 S GEDDES ST SYRACUSE NY 13204	ESE	0.01 / 77.80	-2	<u>41</u>
<u>3</u>	NY SPILLS	POLE 45-1	1117 WEST FAYETTE ST SYRACUSE NY Spill No Close Date: 0301499 20	E	0.02 / 81.82	-2	<u>41</u>
<u>3</u>	NY SPILLS	POLE # 44	1117 WEST FAYETTE ST SYRACUSE NY Spill No Close Date: 0810933 20	E	0.02 / 81.82	-2	<u>42</u>
<u>4</u>	RCRA NON GEN	SYRACUSE CITY SCHOOL DISTRICT	1025 ERIE BLVD W SYRACUSE NY 13204	NW	0.04 / 194.86	5	<u>43</u>
<u>4</u>	GEN MANIFEST	SYRACUSE CITY SCHOOL DISTRICT	1025 ERIE BOULEVARD WEST SYRACUSE NY 13210	NW	0.04 / 194.86	5	<u>46</u>
<u>4</u>	GEN MANIFEST	SYRACUSE FACILITIES MGMT	1025 ERIE BLVD WEST SYRACUSE NY 13204	NW	0.04 / 194.86	5	<u>51</u>
<u>5</u> .	NY SPILLS	AIR	200 SOUTH GEDDES ST (ALLEY) SYRACUSE NY Spill No Close Date: 1903747 20	E 19-07-12 00:00:	0.04 / 218.70	-7	<u>55</u>
<u>6</u>	RCRA LQG	RALPH BOVA SCHOOL SUPPLY CENTER	1023 ERIE BLVD WEST SYRACUSE NY 13204 EPA Handler ID: NYR000143156	NNW	0.05 / 247.87	8	<u>56</u>
<u>6</u>	GEN MANIFEST	RALPH BOVA SCHOOL SUPPLY CENTER	1023 ERIE BLVD WEST SYRACUSE NY 13204	NNW	0.05 / 247.87	8	<u>60</u>

Map Key	DB	Company/Site Name	Address	Direction	Distance (mi/ft)	Elev Diff (ft)	Page Number
<u>7</u>	LST	ROCKWELL BLDG	GEDDES & FAYETTE ST SYRACUSE NY Spill No / Close Date: 8910267 198	E 90-01-26 00:00:0	0.06 / 333.28	-8	<u>61</u>
<u>8</u>	RCRA VSQG	FOWLER HIGH SCHOOL	227 MAGNOLIA ST SYRACUSE NY 13204 EPA Handler ID: NYR000189837	S	0.08 / 401.53	0	<u>62</u>
<u>8</u>	UST	FOWLER HIGH SCHOOL	227 MAGNOLIA ST Syracuse NY 13204	S	0.08 / 401.53	0	<u>63</u>
<u>8</u>	NY SPILLS	NEAR SEWER AREA - TEST BORING CSCS3	Site ID Site Status: 450588 Unreg 227 MAGNOLIA ST BEHIND FOWLER HIGH SCHOOL SYRACUSE NY Spill No Close Date: 0904494 201	S	0.08 / 401.53	0	<u>69</u>
<u>8</u>	GEN MANIFEST	FOWLER HIGH SCHOOL	227 MAGNOLIA ST SYRACUSE NY 13204	S	0.08 / 401.53	0	<u>70</u>
<u>8</u>	COOLING TOWERS		227 Magnolia Street Syracuse NY 13204	S	0.08 / 401.53	0	<u>71</u>
<u>9</u> .	AST	AZZAM EAGLE AUTO INC	201 SOUTH GEDDES ST Syracuse NY 13204 Site ID Site Status: 45734 Active	E	0.08 / 427.96	-2	<u>72</u>
<u>9</u>	UST	AZZAM EAGLE AUTO INC	201 SOUTH GEDDES ST Syracuse NY 13204 Site ID Site Status: 45734 Active	E	0.08 / 427.96	-2	<u>74</u>
<u>9</u> .	NY SPILLS	AZZAM EAGLE AUTO INCORPORATED	201 SOUTH GEDES STREET SYRACUSE NY	E	0.08 / 427.96	-2	<u>81</u>
			Spill No Close Date: 1005718 201				
<u>10</u>	NY SPILLS	FORMER LASHER'S HARDWARE	1022 WEST FAYETTE ST SYRACUSE NY 13204	E	0.09 / 488.85	2	<u>82</u>
			Spill No Close Date: 1506856 201	15-11-09 00:00:0	00		
<u>11</u>	NY SPILLS	MARCELLUS ST	735 MARCELLUS ST SYRACUSE NY	ESE	0.10 / 514.82	-2	<u>83</u>
			Spill No Close Date: 0503819 200				
<u>11</u>	NY SPILLS	S GEDDES ST	301 S GEDDES ST SYRACUSE NY	ESE	0.10 / 514.82	-2	<u>84</u>
			Spill No Close Date: 9003826 199	91-09-30 00:00:(UU		
<u>12</u>	NY SPILLS	Spill Number 9705374	141 NELSON STREET SYRACUSE NY	W	0.10 / 523.89	33	<u>85</u>
			Spill No Close Date: 9705374 199	97-12-15 00:00:0	00		

Map Key	DB	Company/Site Name	Address	Direction	Distance (mi/ft)	Elev Diff (ft)	Page Number
<u>13</u>	NY SPILLS	POLE 57	1205 WEST FAYETTE ST SYRACUSE NY	WNW	0.10 / 529.05	10	<u>86</u>
			Spill No Close Date: 1900205 20	19-06-07 00:00:	00		
<u>14</u>	NY SPILLS	PVT DWELLING	137 NELSON STREET SYRACUSE NY	W	0.10 / 546.16	32	<u>87</u>
			Spill No Close Date: 0903429 20	09-07-17 00:00:	00		
<u>15</u>	RCRA VSQG	GREYHOUND BUS STATION FORMERLY	815 ERIE BLVD W SYRACUSE NY 13203	NE	0.12 / 628.20	6	<u>88</u>
			EPA Handler ID: NYR000102145				
<u>15</u>	GEN MANIFEST	GREYHOUND BUS STATION C/O MICHAEL MUNLEY	815 ERIE BLVD W SYRACUSE NY 13203	NE	0.12 / 628.20	6	<u>89</u>
<u>16</u>	RCRA NON GEN	KRZYZAK RICHARD & JANICE	922 ERIE BLVD W SYRACUSE NY 13205	NNW	0.12 / 631.01	4	<u>90</u>
			EPA Handler ID: NYR000093641				
<u>17</u>	ALT FUELS	SYR AUTO WORKS STATION 1	1224 W Fayette St Syracuse NY 13204	WNW	0.14 / 756.92	13	<u>92</u>
			<i>ID:</i> 201186				
18	SHWS	Rockwell Plant Site	Marcellus Street Syracuse NY 13210	Е	0.15 / 816.76	0	<u>92</u>
<u>19</u>	RCRA SQG	NATIONAL GRAPHICS INC	1005 W FAYETTE ST SYRACUSE NY 13209	E	0.16 / 819.92	2	<u>95</u>
			EPA Handler ID: NYR000163105				
<u>19</u>	AST	ROCKWEST CENTER REALTY CORP	1005 WEST FAYETTE ST SYRACUSE NY 13204	E	0.16 / 819.92	2	<u>96</u>
			Site ID Site Status: 421167 Unre	gulated/Closed			
<u>19</u>	RCRA LQG	NIAGARA MOHAWK A NATIONAL GRID CO	1007 W FAYETTE ST MH 1103 SYRACUSE NY 13204 <i>EPA Handler ID:</i> NYP000978290	E	0.16 / 819.92	2	<u>97</u>
<u>20</u>	LST	RAYNOR PROPERTY	ERIE BLVD/GEDDES SYRACUSE NY	NE	0.16 / 837.05	3	<u>98</u>
			Spill No Close Date: 9004067 19	91-05-21 00:00:	00		
<u>20</u>	LST	BP STATION	ERIE BL & GEDDES SYRACUSE NY	NE	0.16 / 837.05	3	<u>99</u>
			Spill No Close Date: 9902174 19	99-05-26 00:00:	00		
<u>21</u>	UST	FASTRAC EG 214	800 ERIE BLVD WEST SYRACUSE NY 13204	NNE	0.16 / 866.81	2	<u>100</u>
			Site ID Site Status: 46532 Active				

Map Key	DB	Company/Site Name	Address	Direction	Distance (mi/ft)	Elev Diff (ft)	Page Number
22	RCRA NON GEN	ERIE COLLISION INC	840 ERIE BLVD W SYRACUSE NY 13204	NNE	0.19 / 981.97	1	<u>106</u>
			EPA Handler ID: NYD986912038				
<u>22</u>	CBS	CLEAN ALL DIVISION (SOLVENTS AND PETROLEUM)	838 ERIE BLVD WEST SYRACUSE NY 13204	NNE	0.19 / 981.97	1	<u>108</u>
			Site ID Site Status: 341151 Active	•			
22	LST	CLEAN ALL	838 ERIE BLVD WEST SYRACUSE NY	NNE	0.19 / 981.97	1	109
			Spill No Close Date: 9007476 199	90-10-19 00:00:	00		
<u>22</u>	RCRA SQG	CLEAN-ALL PRODUCTS INC	838 ERIE BLVD W SYRACUSE NY 13204	NNE	0.19 / 981.97	1	<u>110</u>
			EPA Handler ID: NYR000224741				
<u>22</u>	SSTS	CLEAN ALL PRODUCTS INC	838 ERIE BLVD WEST - SYRACUSE NY 13204	NNE	0.19 / 981.97	1	<u>111</u>
			Establishment No: 41273-NY-1				
22	SSTS	CLEAN ALL SYRACUSE LLC	838 ERIE BLVD WEST - SYRACUSE NY 13204	NNE	0.19 / 981.97	1	<u>111</u>
			Establishment No: 88338-NY-1				
<u>22</u>	SSTS	STRATEGIC ALIGNED COMPANY	838 ERIE BLVD W - SYRACUSE NY 13204	NNE	0.19 / 981.97	1	112
			Establishment No: 92023-NY-1				
<u>22</u>	SSTS	STRATEGIC ALIGNED COMPANY	838 ERIE BLVD W - SYRACUSE NY 13204	NNE	0.19 / 981.97	1	<u>112</u>
			Establishment No: 92023-NY-2				
<u>22</u>	PFAS	Clean-All Products, Inc of Syracuse, LLC	838 Erie Blvd West Syracuse NY	NNE	0.19 / 981.97	1	<u>113</u>
<u>23</u>	UST	NY0146	758 ERIE BLVD WEST SYRACUSE NY 13204	NE	0.19 / 988.53	2	<u>113</u>
			Site ID Site Status: 45415 Active				
23	RCRA VSQG	SPEEDWAY 7584	758 ERIE BLVD W SYRACUSE NY 13204-2226	NE	0.19 / 988.53	2	<u>120</u>
			EPA Handler ID: NYR000227876				
24	UST	FIRE STATION #5	110 NORTH GEDDES ST Syracuse NY 13204	NE	0.20 / 1,036.08	2	<u>121</u>
			Site ID Site Status: 45037 Active				
<u>24</u>	LST	SYRACUSE FIRE DEPT. STA.5	110 NORTH GEDDES ST SYRACUSE NY	NE	0.20 / 1,036.08	2	126
			Spill No Close Date: 8707919 199	90-05-16 00:00:	00		

Map Key	DB	Company/Site Name	Address	Direction	Distance (mi/ft)	Elev Diff (ft)	Page Number
<u>24</u>	LST	SYR. FIRE STA. #5	110 NORTH GEDDES ST SYRACUSE NY	NE	0.20 / 1,036.08	2	<u>126</u>
			Spill No Close Date: 8707945 19	90-05-16 00:00:	00		
24	PFAS	Syracuse Fire Dept	110 North Geddes St Syracuse NY	NE	0.20 / 1,036.08	2	<u>127</u>
<u>25</u>	DELISTED TANKS	FORMER SYRACUSE NY SPRINT (NEXTEL PARTNERS) SWITCH	1001 WEST FAYETTE ST SYRACUSE NY 13204	E	0.20 / 1,076.53	2	128
<u>25</u>	RCRA LQG	NIAGARA MOHAWK A NATIONAL GRID CO	1001 W FAYETTE ST MH 1102 SYRACUSE NY 13204 EPA Handler ID: NYP000978308	E	0.20 / 1,076.53	2	128
<u>26</u>	RCRA NON GEN	ONONDAGA BODY & PAINT	115 GEDDES ST SYRACUSE NY 13204	NNE	0.21 / 1,094.24	-4	<u>129</u>
			EPA Handler ID: NYD986968709				
<u>27</u>	HIST GAS STATIONS	Crew Levick Company	321 S Wilbur Ave Syracuse NY	W	0.21 / 1,121.05	63	<u>130</u>
<u>28</u>	SWF/LF	Bill's Auto & Truck Salvage Co	732 Erie Boulevard West Syracuse NY 13204	ENE	0.22 / 1,176.56	3	<u>130</u>
<u>29</u>	LST	SYRACUSE SCHOOL TRANS CTR	120 NORTH GEDDES STREET SYRACUSE NY Spill No Close Date: 9407304 19	NE 95-01-05 00:00:	0.22 / 1,182.29	0	<u>131</u>
<u>30</u>	RCRA NON GEN	SANDYS BUMPER MART INC	120 WALL ST SYRACUSE NY 13204-2182	N	0.22 / 1,187.94	-11	<u>132</u>
			EPA Handler ID: NYR000059972				
<u>31</u>	RCRA NON GEN	CRISAFULLI ENV SVC INC	158-160 LIBERTY ST SYRACUSE NY 13204	NNW	0.23 / 1,188.77	-20	134
			EPA Handler ID: NYR000090795				
<u>32</u>	RCRA NON GEN	C N Y CONSOLIDATED CONTRACTORS	725 ERIE BLVD W SYRACUSE NY 13204	ENE	0.23 / 1,239.28	3	136
			EPA Handler ID: NY0000708461				
<u>33</u>	RCRA NON GEN	RANALLI ALA LLC	738 ERIE BLVD SYRACUSE NY 13204	ENE	0.24 / 1,285.99	3	<u>138</u>
			EPA Handler ID: NYR000248138				
<u>34</u>	FED BROWNFIELDS	541 Seymour Street to Shonnard Street	541 Seymour Street SYRACUSE NY 13204	SE	0.27 / 1,403.73	0	<u>139</u>
			Property ID: 244999				

Map Key	DB	Company/Site Name	Address	Direction	Distance (mi/ft)	Elev Diff (ft)	Page Number
<u>35</u>	FED BROWNFIELDS	205 ½ Geddes Street North	205 ½ Geddes Street North SYRACUSE NY 13204	NNE	0.32 / 1,670.05	-3	<u>154</u>
			Property ID: 244995				
<u>36</u>	LST	SCHIEFER PACKAGING CORP.	801 WEST FAYETTE STREET SYRACUSE NY	Е	0.33 / 1,726.56	2	<u>177</u>
			Spill No Close Date: 0310962 200	04-03-24 00:00:0	00		
<u>37</u>	LST	ST JOHN BAPTIST CHURCH	207 WILBUR AVE SYRACUSE NY	WNW	0.33 / 1,743.23	39	<u>178</u>
			Spill No Close Date: 8710075 198	39-01-13 00:00:0	00		
<u>38</u>	SWF/LF	Thomas W Panek	1151 Erie Blvd West Syracuse NY 13204	WNW	0.40 / 2,108.03	12	<u>179</u>
<u>39</u>	LST	RIZZO'S SUNNOCO	201 GRAND AVE SYRACUSE NY	S	0.41 / 2,164.60	3	<u>180</u>
			Spill No Close Date: 9801478 199	98-10-01 00:00:0	00		
<u>40</u>	LST	Spill Number 9507573	811 SOUTH GEDDES ST SYRACUSE NY	S	0.41 / 2,177.74	4	<u>180</u>
			Spill No Close Date: 9507573 199	96-08-13 00:00:0	00		
<u>41</u>	SWF/LF	Solvents & Petroleum Service	619 West Fayette Street Syracuse NY 13204	E	0.46 / 2,425.13	0	<u>181</u>
42	LST	HLP CHILI LLC	601 ERIE BLVD	ENE	0.49 /	2	182
_			SYRACUSE NY Spill No Close Date: 0260036 200	02-11-16 00:00:	2,568.24 00		
	OL IIA/O	a					
<u>43</u>	SHWS	Old Tip-Top Bakery	Shonnard Street Syracuse NY 13204	ESE	0.55 / 2,894.06	-2	<u>183</u>
<u>44</u>	SHWS	Syracuse Fire Training School	312 State Fair Boulevard Syracuse NY 13204	NW	0.67 / 3,544.00	-18	<u>185</u>
<u>45</u>	SHWS	NM - Syracuse Erie Blvd. MGP	300 Erie Blvd West Syracuse NY 13208-	ENE	0.84 / 4,415.00	2	188
<u>46</u>	HSWDS	NiMo, Syracuse (Erie)	300 Erie Blvd Syracuse NY	ENE	0.88 / 4,641.93	-1	<u>191</u>
<u>46</u>	MGP	NM - Syracuse Erie Blvd. MGP	300 Erie Blvd West Syracuse NY 13208-	ENE	0.88 / 4,641.93	-1	<u>192</u>

Map Key	DB	Company/Site Name	Address	Direction	Distance (mi/ft)	Elev Diff (ft)	Page Number
<u>47</u>	NPL	ONONDAGA LAKE	MATHEWS AVE SOLVAY NY 13209	NE	0.92 / 4,837.28	-27	<u>192</u>
			EPA ID: NYD986913580				
48	SHWS	American Bag and Metal, Inc.	400 Spencer Street Syracuse NY 13204	NE	0.92 / 4,864.44	-29	<u>194</u>

Executive Summary: Summary by Data Source

Standard

Federal

NPL - National Priority List

A search of the NPL database, dated Nov 3, 2022 has found that there are 1 NPL site(s) within approximately 1.00 miles of the project property.

Lower Elevation	<u>Address</u>	Direction	Distance (mi/ft)	Map Key
ONONDAGA LAKE	MATHEWS AVE SOLVAY NY 13209	NE	0.92 / 4,837.28	<u>47</u>
	EPA ID : NYD986913580			

RCRA LQG - RCRA Generator List

A search of the RCRA LQG database, dated Jan 23, 2023 has found that there are 3 RCRA LQG site(s) within approximately 0.25 miles of the project property.

Equal/Higher Elevation	<u>Address</u>	<u>Direction</u>	Distance (mi/ft)	Map Key
RALPH BOVA SCHOOL SUPPLY CENTER	1023 ERIE BLVD WEST SYRACUSE NY 13204	NNW	0.05 / 247.87	<u>6</u>
	EPA Handler ID: NYR000143156			
NIAGARA MOHAWK A NATIONAL GRID CO	1007 W FAYETTE ST MH 1103 SYRACUSE NY 13204	Е	0.16 / 819.92	<u>19</u>
	EPA Handler ID: NYP000978290			
NIAGARA MOHAWK A NATIONAL GRID CO	1001 W FAYETTE ST MH 1102 SYRACUSE NY 13204	Е	0.20 / 1,076.53	<u>25</u>
	EPA Handler ID: NYP000978308			

RCRA SQG - RCRA Small Quantity Generators List

A search of the RCRA SQG database, dated Jan 23, 2023 has found that there are 2 RCRA SQG site(s) within approximately 0.25 miles of the project property.

Equal/Higher Elevation	<u>Address</u>	<u>Direction</u>	Distance (mi/ft)	Map Key
NATIONAL GRAPHICS INC	1005 W FAYETTE ST SYRACUSE NY 13209	E	0.16 / 819.92	<u>19</u>
	EPA Handler ID: NYR000163105			
CLEAN-ALL PRODUCTS INC	838 ERIE BLVD W SYRACUSE NY 13204	NNE	0.19 / 981.97	<u>22</u>
	EPA Handler ID: NYR000224741			

RCRA VSQG - RCRA Very Small Quantity Generators List

A search of the RCRA VSQG database, dated Nov 7, 2022 has found that there are 3 RCRA VSQG site(s) within approximately 0.25

miles of the project property.

Equal/Higher Elevation	<u>Address</u>	<u>Direction</u>	Distance (mi/ft)	Map Key
FOWLER HIGH SCHOOL	227 MAGNOLIA ST SYRACUSE NY 13204	S	0.08 / 401.53	<u>8</u>
	EPA Handler ID: NYR000189837			
GREYHOUND BUS STATION FORMERLY	815 ERIE BLVD W SYRACUSE NY 13203	NE	0.12 / 628.20	<u>15</u>
	EPA Handler ID: NYR000102145			
SPEEDWAY 7584	758 ERIE BLVD W SYRACUSE NY 13204-2226	NE	0.19 / 988.53	<u>23</u>
	EPA Handler ID: NYR000227876			

RCRA NON GEN - RCRA Non-Generators

A search of the RCRA NON GEN database, dated Nov 7, 2022 has found that there are 10 RCRA NON GEN site(s) within approximately 0.25 miles of the project property.

Equal/Higher Elevation	<u>Address</u>	<u>Direction</u>	Distance (mi/ft)	<u>Map Key</u>
SYRACUSE CITY SCHOOL DISTRICT	1025 ERIE BLVD W SYRACUSE NY 13204	NW	0.04 / 194.86	<u>4</u>
	EPA Handler ID: NYR000067462			
KRZYZAK RICHARD & JANICE	922 ERIE BLVD W SYRACUSE NY 13205	NNW	0.12 / 631.01	<u>16</u>
	EPA Handler ID: NYR000093641			
ERIE COLLISION INC	840 ERIE BLVD W SYRACUSE NY 13204	NNE	0.19 / 981.97	<u>22</u>
	EPA Handler ID : NYD986912038			
C N Y CONSOLIDATED CONTRACTORS	725 ERIE BLVD W SYRACUSE NY 13204	ENE	0.23 / 1,239.28	<u>32</u>
	EPA Handler ID: NY0000708461			
RANALLI ALA LLC	738 ERIE BLVD SYRACUSE NY 13204	ENE	0.24 / 1,285.99	<u>33</u>
	EPA Handler ID: NYR000248138			
Lower Elevation	Address	Direction	Distance (mi/ft)	Map Key
			-	
TEGMEN CORP	1153 W FAYETTE ST SYRACUSE NY 13204	WNW	0.00 / 0.00	1
	EPA Handler ID: NYD006976302			
FAMILY DOLLAR STORE #4137	220 S GEDDES ST SYRACUSE NY 13204-2809	ESE	0.01 / 77.80	<u>2</u>
	EPA Handler ID: NYR000218206			
ONONDAGA BODY & PAINT	115 GEDDES ST SYRACUSE NY 13204	NNE	0.21 / 1,094.24	<u>26</u>

Lower Elevation	<u>Address</u>	Direction	Distance (mi/ft)	<u>Map Key</u>
	EPA Handler ID: NYD986968709			
SANDYS BUMPER MART INC	120 WALL ST SYRACUSE NY 13204-2182	N	0.22 / 1,187.94	<u>30</u>
	EPA Handler ID: NYR000059972			
CRISAFULLI ENV SVC INC	158-160 LIBERTY ST SYRACUSE NY 13204	NNW	0.23 / 1,188.77	<u>31</u>
	EPA Handler ID: NYR000090795			

<u>FED BROWNFIELDS</u> - The Assessment, Cleanup and Redevelopment Exchange System (ACRES) Brownfield Database

A search of the FED BROWNFIELDS database, dated Sep 13, 2022 has found that there are 2 FED BROWNFIELDS site(s) within approximately 0.50 miles of the project property.

Equal/Higher Elevation	<u>Address</u>	<u>Direction</u>	Distance (mi/ft)	Map Key
541 Seymour Street to Shonnard Street	541 Seymour Street SYRACUSE NY 13204	SE	0.27 / 1,403.73	<u>34</u>
	Property ID: 244999			
<u>Lower Elevation</u>	<u>Address</u>	<u>Direction</u>	Distance (mi/ft)	<u>Map Key</u>
205 � Geddes Street North	205 � Geddes Street North SYRACUSE NY 13204	NNE	0.32 / 1,670.05	<u>35</u>
	Property ID: 244995			

HIST GAS STATIONS - Historical Gas Stations

A search of the HIST GAS STATIONS database, dated Jul 1, 1930 has found that there are 1 HIST GAS STATIONS site(s) within approximately 0.25 miles of the project property.

Equal/Higher Elevation	<u>Address</u>	<u>Direction</u>	Distance (mi/ft)	<u>Map Key</u>
Crew Levick Company	321 S Wilbur Ave Syracuse NY	W	0.21 / 1,121.05	<u>27</u>

State

SHWS - Registry of Inactive Hazardous Waste Disposal Sites in New York State

A search of the SHWS database, dated Jan 3, 2023 has found that there are 5 SHWS site(s) within approximately 1.00 miles of the project property.

Equal/Higher Elevation	<u>Address</u>	<u>Direction</u>	Distance (mi/ft)	Map Key
Rockwell Plant Site	Marcellus Street Syracuse NY 13210	Е	0.15 / 816.76	<u>18</u>
NM - Syracuse Erie Blvd. MGP	300 Erie Blvd West Syracuse NY 13208-	ENE	0.84 / 4,415.00	<u>45</u>

Equal/Higher Elevation	<u>Address</u>	<u>Direction</u>	Distance (mi/ft)	Map Key
Lower Elevation	<u>Address</u>	<u>Direction</u>	Distance (mi/ft)	Map Key
Old Tip-Top Bakery	Shonnard Street Syracuse NY 13204	ESE	0.55 / 2,894.06	<u>43</u>
Syracuse Fire Training School	312 State Fair Boulevard Syracuse NY 13204	NW	0.67 / 3,544.00	<u>44</u>
American Bag and Metal, Inc.	400 Spencer Street Syracuse NY 13204	NE	0.92 / 4,864.44	<u>48</u>

HSWDS - Hazardous Substance Waste Disposal Sites

A search of the HSWDS database, dated Oct 24, 2003 has found that there are 1 HSWDS site(s) within approximately 1.00 miles of the project property.

Lower Elevation	<u>Address</u>	<u>Direction</u>	Distance (mi/ft)	<u>Map Key</u>
NiMo, Syracuse (Erie)	300 Erie Blvd Syracuse	ENE	0.88 / 4,641.93	<u>46</u>

SWF/LF - Solid Waste Facilities and Landfills

A search of the SWF/LF database, dated Dec 22, 2021 has found that there are 3 SWF/LF site(s) within approximately 0.50 miles of the project property.

Equal/Higher Elevation	<u>Address</u>	<u>Direction</u>	Distance (mi/ft)	<u>Map Key</u>
Bill's Auto & Truck Salvage Co	732 Erie Boulevard West Syracuse NY 13204	ENE	0.22 / 1,176.56	<u>28</u>
Thomas W Panek	1151 Erie Blvd West Syracuse NY 13204	WNW	0.40 / 2,108.03	<u>38</u>
Lower Elevation	<u>Address</u>	<u>Direction</u>	Distance (mi/ft)	Map Key
Solvents & Petroleum Service	619 West Fayette Street Syracuse NY 13204	E	0.46 / 2,425.13	<u>41</u>

LST - Leaking Storage Tanks

A search of the LST database, dated Jan 6, 2023 has found that there are 12 LST site(s) within approximately 0.50 miles of the project property.

Equal/Higher Elevation	<u>Address</u>	Direction	Distance (mi/ft)	Map Key
BP STATION	ERIE BL & GEDDES SYRACUSE NY	NE	0.16 / 837.05	<u>20</u>
	Spill No Close Date: 9902174 1999-	-05-26 00:00:00		
RAYNOR PROPERTY	ERIE BLVD/GEDDES SYRACUSE NY	NE	0.16 / 837.05	<u>20</u>
	Spill No Close Date: 9004067 1991-	-05-21 00:00:00		
CLEAN ALL	838 ERIE BLVD WEST SYRACUSE NY	NNE	0.19 / 981.97	<u>22</u>
	Spill No Close Date: 9007476 1990-	-10-19 00:00:00		
SYR. FIRE STA. #5	110 NORTH GEDDES ST SYRACUSE NY	NE	0.20 / 1,036.08	<u>24</u>
	Spill No Close Date : 8707945 1990-	-05-16 00:00:00		
SYRACUSE FIRE DEPT. STA.5	110 NORTH GEDDES ST SYRACUSE NY	NE	0.20 / 1,036.08	<u>24</u>
	Spill No Close Date : 8707919 1990-	-05-16 00:00:00		
SYRACUSE SCHOOL TRANS CTR	120 NORTH GEDDES STREET SYRACUSE NY	NE	0.22 / 1,182.29	<u>29</u>
	Spill No Close Date : 9407304 1995	-01-05 00:00:00		
SCHIEFER PACKAGING CORP.	801 WEST FAYETTE STREET SYRACUSE NY	Е	0.33 / 1,726.56	<u>36</u>
	Spill No Close Date: 0310962 2004-	-03-24 00:00:00		
ST JOHN BAPTIST CHURCH	207 WILBUR AVE SYRACUSE NY	WNW	0.33 / 1,743.23	<u>37</u>
	Spill No Close Date: 8710075 1989-	-01-13 00:00:00		
RIZZO'S SUNNOCO	201 GRAND AVE SYRACUSE NY	S	0.41 / 2,164.60	<u>39</u>
	Spill No Close Date: 9801478 1998-	-10-01 00:00:00		
Spill Number 9507573	811 SOUTH GEDDES ST SYRACUSE NY	S	0.41 / 2,177.74	<u>40</u>
	Spill No Close Date : 9507573 1996-	-08-13 00:00:00		
HLP CHILI LLC	601 ERIE BLVD SYRACUSE NY	ENE	0.49 / 2,568.24	<u>42</u>
	Spill No Close Date: 0260036 2002-	-11-16 00:00:00		
Lower Elevation	<u>Address</u>	<u>Direction</u>	Distance (mi/ft)	Map Key
ROCKWELL BLDG	GEDDES & FAYETTE ST SYRACUSE NY	Е	0.06 / 333.28	7
	Spill No Close Date: 8910267 1990	-01-26 00:00:00		

<u>UST</u> - Underground Storage Tanks- UST-Petroleum Bulk Storage (PBS)

A search of the UST database, dated Nov 21, 2022 has found that there are 5 UST site(s) within approximately 0.25 miles of the project

Equal/Higher Elevation	<u>Address</u>	<u>Direction</u>	Distance (mi/ft)	Map Key
FOWLER HIGH SCHOOL	227 MAGNOLIA ST Syracuse NY 13204	S	0.08 / 401.53	<u>8</u>
	Site ID Site Status: 450588 Unregulat	ted/Closed		
FASTRAC EG 214	800 ERIE BLVD WEST SYRACUSE NY 13204	NNE	0.16 / 866.81	<u>21</u>
	Site ID Site Status: 46532 Active			
NY0146	758 ERIE BLVD WEST SYRACUSE NY 13204	NE	0.19 / 988.53	<u>23</u>
	Site ID Site Status: 45415 Active			
FIRE STATION #5	110 NORTH GEDDES ST Syracuse NY 13204	NE	0.20 / 1,036.08	<u>24</u>
	Site ID Site Status: 45037 Active			
Lower Elevation	Address	<u>Direction</u>	Distance (mi/ft)	Map Key
Lower Lievation	Addiess	Direction	Distance (mint)	<u>map itey</u>
AZZAM EAGLE AUTO INC	201 SOUTH GEDDES ST Syracuse NY 13204	E	0.08 / 427.96	<u>9</u>
	Site ID Site Status: 45734 Active			

AST - The Bulk Storage Program Database - AST

A search of the AST database, dated Nov 21, 2022 has found that there are 2 AST site(s) within approximately 0.25 miles of the project property.

Equal/Higher Elevation	<u>Address</u>	<u>Direction</u>	Distance (mi/ft)	<u>Map Key</u>
ROCKWEST CENTER REALTY CORP	1005 WEST FAYETTE ST SYRACUSE NY 13204	Е	0.16 / 819.92	<u>19</u>
	Site ID Site Status: 421167 Unregulat	red/Closed		
Lower Elevation	Address	<u>Direction</u>	Distance (mi/ft)	Map Key
AZZAM EAGLE AUTO INC	201 SOUTH GEDDES ST Syracuse NY 13204	E	0.08 / 427.96	<u>9</u>
	Site ID Site Status: 45734 Active			

CBS - Chemical Bulk Storage (CBS)

A search of the CBS database, dated Nov 21, 2022 has found that there are 1 CBS site(s) within approximately 0.25 miles of the project property.

Equal/Higher Elevation	<u>Address</u>	Direction	Distance (mi/ft)	Map Key
CLEAN ALL DIVISION (SOLVENTS AND PETROLEUM)	838 ERIE BLVD WEST SYRACUSE NY 13204	NNE	0.19 / 981.97	<u>22</u>
	Site ID Site Status: 341151 Active			

Order No: 23022400512

DELISTED TANKS - Delisted Storage Tanks

A search of the DELISTED TANKS database, dated Nov 21, 2022 has found that there are 1 DELISTED TANKS site(s) within approximately 0.25 miles of the project property.

Equal/Higher Elevation	<u>Address</u>	<u>Direction</u>	Distance (mi/ft)	<u>Map Key</u>
FORMER SYRACUSE NY SPRINT (NEXTEL PARTNERS) SWITCH	1001 WEST FAYETTE ST SYRACUSE NY 13204	Е	0.20 / 1,076.53	<u>25</u>

Non Standard

Federal

FINDS/FRS - Facility Registry Service/Facility Index

A search of the FINDS/FRS database, dated Nov 2, 2020 has found that there are 2 FINDS/FRS site(s) within approximately 0.02 miles of the project property.

Lower Elevation	<u>Address</u>	<u>Direction</u>	Distance (mi/ft)	Map Key
TEGMEN CORPORATION	1153 W FAYETTE ST SYRACUSE NY 13204	WNW	0.00 / 0.00	<u>1</u>
	Registry ID: 110004342603			
FAMILY DOLLAR STORE #4137	220 S GEDDES ST SYRACUSE NY 13204-2809	ESE	0.01 / 77.80	<u>2</u>
	Registry ID: 110064017317			

PRP - Potentially Responsible Parties List

A search of the PRP database, dated Nov 23, 2022 has found that there are 1 PRP site(s) within approximately 0.02 miles of the project property.

Lower Elevation	<u>Address</u>	Direction	Distance (mi/ft)	Map Key
BRUSH-WELLMAN TEGMAN CORP	1153 W. FAYETTE ST SYRACUSE NY 13204	WNW	0.00 / 0.00	1
	Site EPA ID: NYD043815703			

ALT FUELS - Alternative Fueling Stations

A search of the ALT FUELS database, dated Jan 3, 2023 has found that there are 1 ALT FUELS site(s) within approximately 0.25 miles of the project property.

Equal/Higher Elevation	<u>Address</u>	<u>Direction</u>	Distance (mi/ft)	Map Key
SYR AUTO WORKS STATION 1	1224 W Fayette St Syracuse NY 13204	WNW	0.14 / 756.92	<u>17</u>
	ID : 201186			

SSTS - Registered Pesticide Establishments

A search of the SSTS database, dated Mar 30, 2022 has found that there are 4 SSTS site(s) within approximately 0.25 miles of the project property.

Equal/Higher Elevation	<u>Address</u>	<u>Direction</u>	Distance (mi/ft)	<u>Map Key</u>
CLEAN ALL SYRACUSE LLC	838 ERIE BLVD WEST - SYRACUSE NY 13204	NNE	0.19 / 981.97	<u>22</u>
	Establishment No: 88338-NY-1			
CLEAN ALL PRODUCTS INC	838 ERIE BLVD WEST - SYRACUSE NY 13204	NNE	0.19 / 981.97	<u>22</u>
	Establishment No: 41273-NY-1			
STRATEGIC ALIGNED COMPANY	838 ERIE BLVD W - SYRACUSE NY 13204	NNE	0.19 / 981.97	<u>22</u>
	Establishment No: 92023-NY-2			
STRATEGIC ALIGNED COMPANY	838 ERIE BLVD W - SYRACUSE NY 13204	NNE	0.19 / 981.97	<u>22</u>
	Establishment No: 92023-NY-1			

State

MGP - Manufactured Gas Plants

A search of the MGP database, dated Jan 9, 2023 has found that there are 1 MGP site(s) within approximately 1.00 miles of the project property.

Lower Elevation	<u>Address</u>	<u>Direction</u>	Distance (mi/ft)	Map Key
NM - Syracuse Erie Blvd. MGP	300 Erie Blvd West Syracuse NY 13208-	ENE	0.88 / 4,641.93	<u>46</u>

NY SPILLS - Spill Incidents Database

A search of the NY SPILLS database, dated Jan 6, 2023 has found that there are 12 NY SPILLS site(s) within approximately 0.12 miles of the project property.

Equal/Higher Elevation	<u>Address</u>	<u>Direction</u>	Distance (mi/ft)	Map Key		
NEAR SEWER AREA - TEST BORING CSCS3	227 MAGNOLIA ST BEHIND FOWLER HIGH SCHOOL SYRACUSE NY	S	0.08 / 401.53	<u>8</u>		
	Spill No Close Date: 0904494 2014-0-	4-02 00:00:00				
FORMER LASHER'S HARDWARE	1022 WEST FAYETTE ST SYRACUSE NY 13204	Е	0.09 / 488.85	<u>10</u>		
	Spill No Close Date: 1506856 2015-1	1-09 00:00:00				
Spill Number 9705374	141 NELSON STREET SYRACUSE NY	W	0.10 / 523.89	<u>12</u>		
	Spill No Close Date: 9705374 1997-12-15 00:00:00					
POLE 57	1205 WEST FAYETTE ST SYRACUSE NY	WNW	0.10 / 529.05	<u>13</u>		
	Spill No Close Date: 1900205 2019-06-07 00:00:00					
PVT DWELLING	137 NELSON STREET SYRACUSE NY	W	0.10 / 546.16	<u>14</u>		

Equal/Higher Elevation	<u>Address</u>	<u>Direction</u>	Distance (mi/ft)	Map Key			
	Spill No Close Date: 0903429 2009-07-17 00:00:00						
Lower Elevation	<u>Address</u>	<u>Direction</u>	Distance (mi/ft)	<u>Map Key</u>			
HARBOUR BROOK	1153 WEST FAYETTE ST SYRACUSE NY	WNW	0.00 / 0.00	1			
	Spill No Close Date: 9807868 2002-08	3-06 00:00:00					
POLE # 44	1117 WEST FAYETTE ST SYRACUSE NY	Е	0.02 / 81.82	<u>3</u>			
	Spill No Close Date: 0810933 2009-0	1-02 00:00:00					
POLE 45-1	1117 WEST FAYETTE ST SYRACUSE NY	Е	0.02 / 81.82	<u>3</u>			
	Spill No Close Date: 0301499 2003-06	Spill No Close Date: 0301499 2003-06-01 00:00:00					
AIR	200 SOUTH GEDDES ST (ALLEY) SYRACUSE NY	Е	0.04 / 218.70	<u>5</u>			
	Spill No Close Date: 1903747 2019-07-12 00:00:00						
AZZAM EAGLE AUTO INCORPORATED	201 SOUTH GEDES STREET SYRACUSE NY	Е	0.08 / 427.96	9			
	Spill No Close Date: 1005718 2010-08-23 00:00:00						
MARCELLUS ST	735 MARCELLUS ST SYRACUSE NY	ESE	0.10 / 514.82	<u>11</u>			
	Spill No Close Date: 0503819 2005-09	9-14 00:00:00					
S GEDDES ST	301 S GEDDES ST SYRACUSE NY	ESE	0.10 / 514.82	<u>11</u>			
	Spill No Close Date: 9003826 1991-09-30 00:00:00						

PFAS - Per- and Polyfluoroalkyl Substances (PFAS)

A search of the PFAS database, dated Jan 16, 2019 has found that there are 2 PFAS site(s) within approximately 0.50 miles of the project property.

Equal/Higher Elevation	<u>Address</u>	<u>Direction</u>	Distance (mi/ft)	<u>Map Key</u>
Clean-All Products, Inc of Syracuse, LLC	838 Erie Blvd West Syracuse NY	NNE	0.19 / 981.97	<u>22</u>
Syracuse Fire Dept	110 North Geddes St Syracuse NY	NE	0.20 / 1,036.08	<u>24</u>

<u>DELISTED DRYCLEANERS</u> - Delisted Dry Cleaner Facilities

A search of the DELISTED DRYCLEANERS database, dated Feb 8, 2023 has found that there are 1 DELISTED DRYCLEANERS site (s) within approximately 0.25 miles of the project property.

Lower Elevation	<u>Address</u>	Direction	Distance (mi/ft)	<u>Map Key</u>
SOUTH GEDDES DRY CLEANING	220 S GEDDES ST SYRACUSE NY 13204	ESE	0.01 / 77.80	<u>2</u>

GEN MANIFEST - Generators from Hazardous Waste Manifests


A search of the GEN MANIFEST database, dated Dec 15, 2022 has found that there are 7 GEN MANIFEST site(s) within approximately 0.12 miles of the project property.


Equal/Higher Elevation	<u>Address</u>	<u>Direction</u>	Distance (mi/ft)	Map Key
SYRACUSE FACILITIES MGMT	1025 ERIE BLVD WEST SYRACUSE NY 13204	NW	0.04 / 194.86	<u>4</u>
SYRACUSE CITY SCHOOL DISTRICT	1025 ERIE BOULEVARD WEST SYRACUSE NY 13210	NW	0.04 / 194.86	4
RALPH BOVA SCHOOL SUPPLY CENTER	1023 ERIE BLVD WEST SYRACUSE NY 13204	NNW	0.05 / 247.87	<u>6</u>
FOWLER HIGH SCHOOL	227 MAGNOLIA ST SYRACUSE NY 13204	S	0.08 / 401.53	<u>8</u>
GREYHOUND BUS STATION C/O MICHAEL MUNLEY	815 ERIE BLVD W SYRACUSE NY 13203	NE	0.12 / 628.20	<u>15</u>
Lower Elevation	<u>Address</u>	<u>Direction</u>	Distance (mi/ft)	<u>Map Key</u>
TEGMEN CORPORATION	1153 WEST FAYETTE STREET SYRACUSE NY 13204	WNW	0.00 / 0.00	1
FAMILY DOLLAR STORE #4137	220 S GEDDES ST SYRACUSE NY 13204	ESE	0.01 / 77.80	<u>2</u>


COOLING TOWERS - Registered Cooling Towers


A search of the COOLING TOWERS database, dated Aug 2, 2022 has found that there are 1 COOLING TOWERS site(s) within approximately 0.12 miles of the project property.

Equal/Higher Elevation	<u>Address</u>	<u>Direction</u>	Distance (mi/ft)	<u>Map Key</u>
	227 Magnolia Street Syracuse NY 13204	S	0.08 / 401.53	<u>8</u>

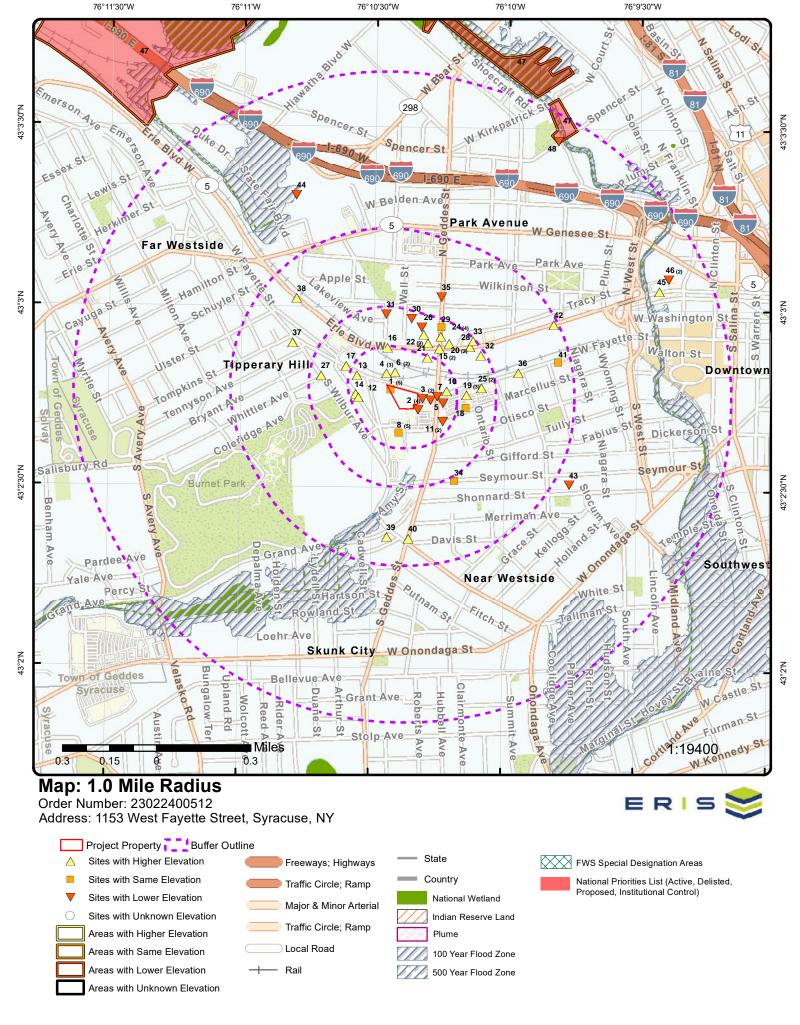

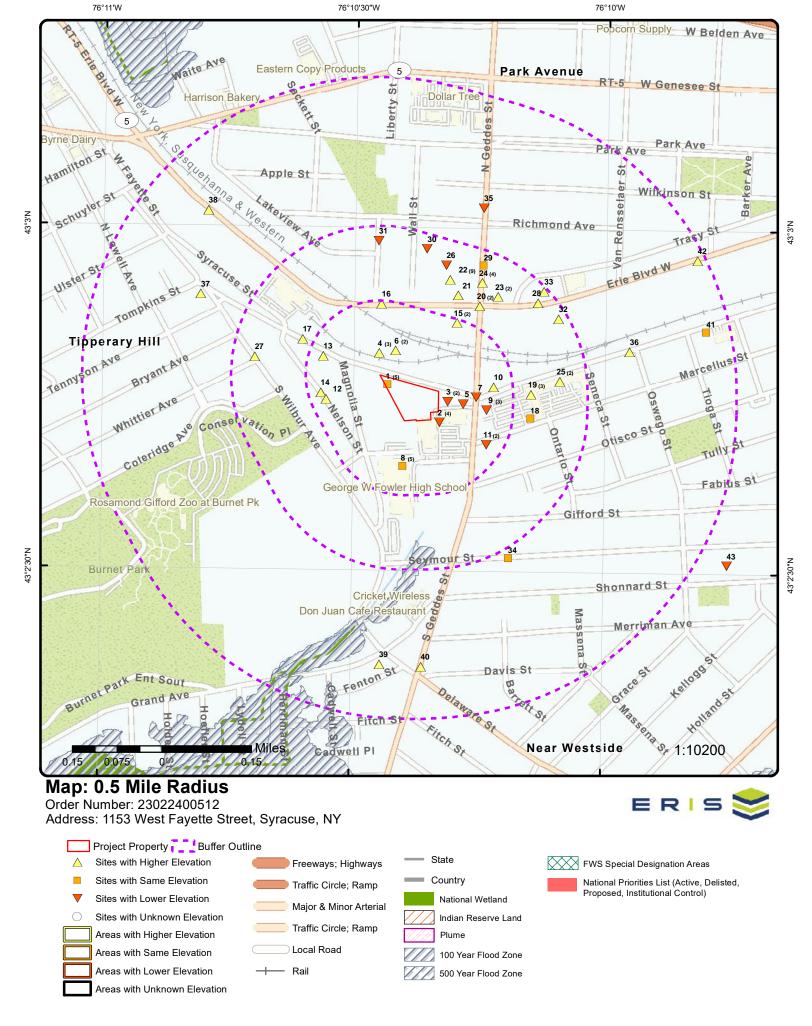

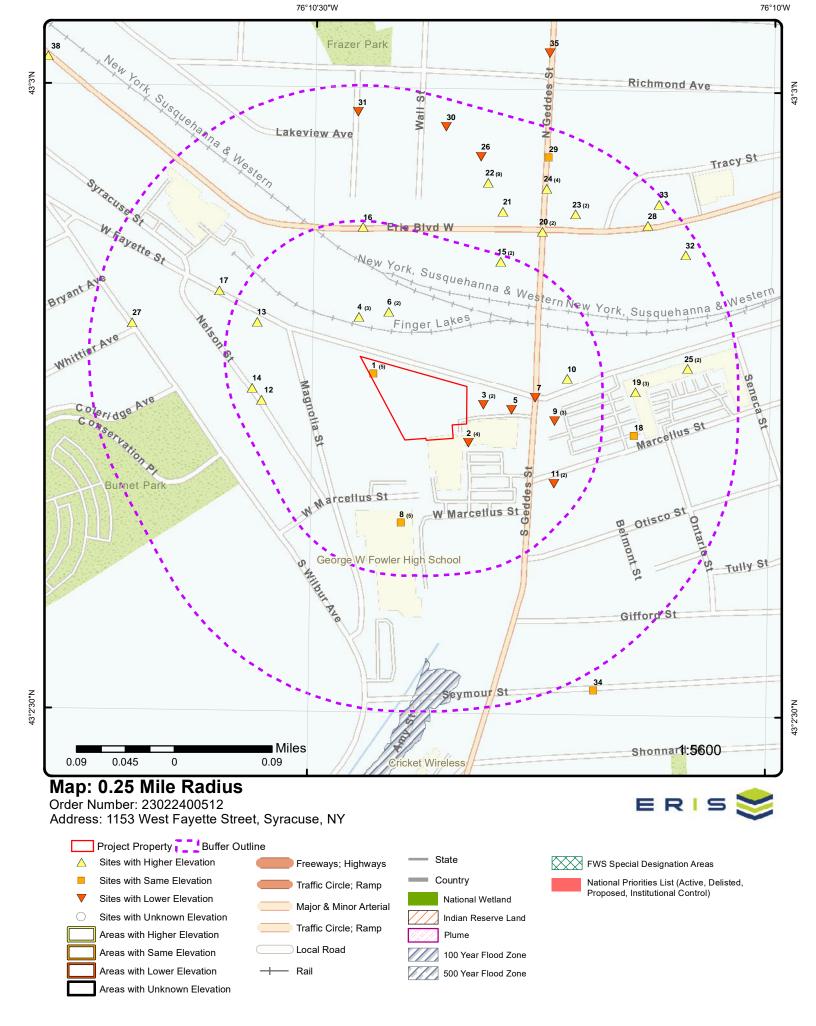

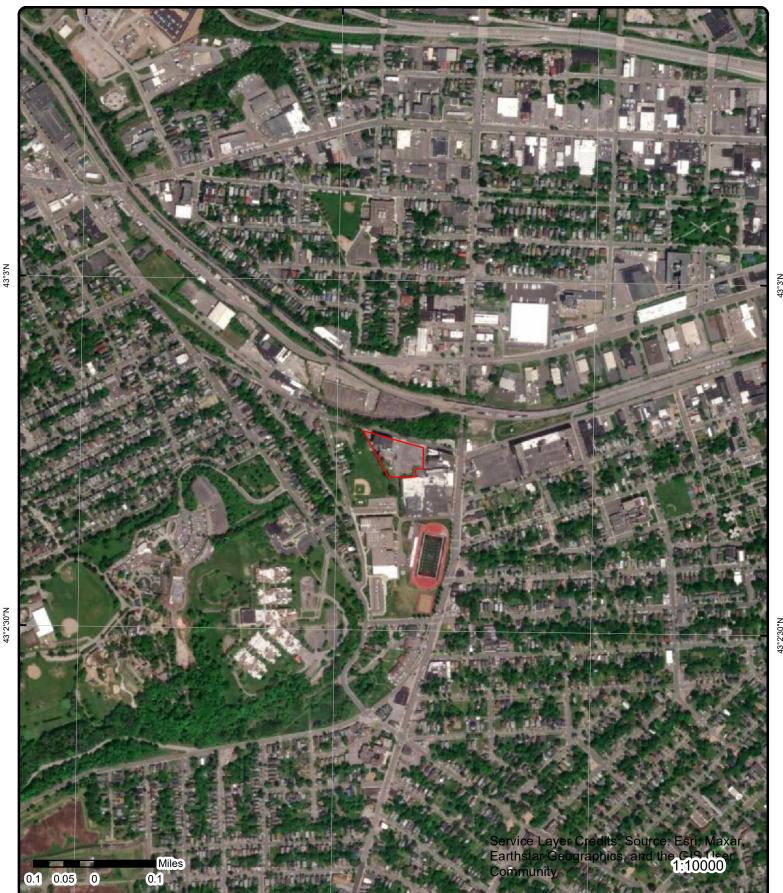


Aerial Year: 2022

Address: 1153 West Fayette Street, Syracuse, NY

ERIS

Order Number: 23022400512

© ERIS Information Inc.

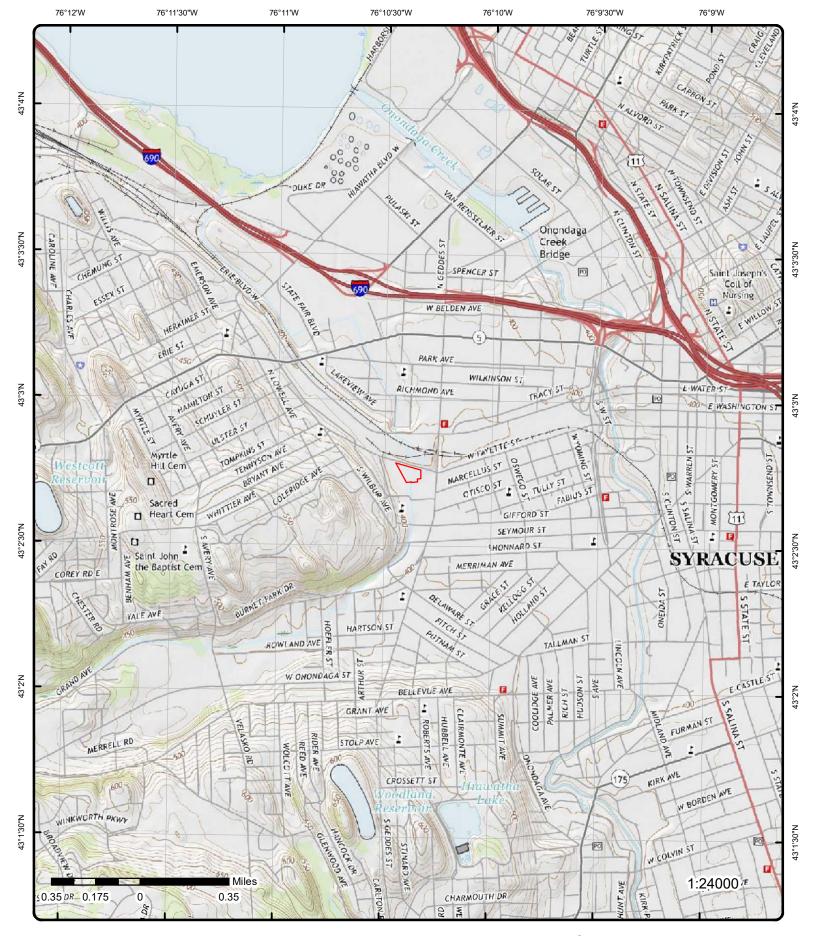

Topographic Map Year: 2016

Address: 1153 West Fayette Street, NY

Quadrangle(s): Syracuse West, NY

Source: USGS Topographic Map

Order Number: 23022400512



© ERIS Information Inc.

Detail Report

Map Key	Number of Records	Direction	Distance (mi/ft)	Elev/Diff (ft)	Site	DB
1	1 of 5	WNW	0.00 / 0.00	397.60 / 0	TEGMEN CORP 1153 W FAYETTE ST SYRACUSE NY 13204	RCRA NON GEN

EPA Handler ID: NYD006976302 Gen Status Universe: No Report

Contact Name:

Contact Address: 1153, W FAYETTE ST, SYRACUSE, NY, 13204, US

Contact Phone No and Ext:

Contact Email:

Contact Country: US

County Name: ONONDAGA

EPA Region: 02

Land Type:

 Receive Date:
 20070101

 Location Latitude:
 43.046328

 Location Longitude:
 -76.173322

Violation/Evaluation Summary

Note: NO RECORDS: As of Nov 2022, there are no Compliance Monitoring and Enforcement (violation) records

Order No: 23022400512

associated with this facility (EPA ID).

Handler Summary

Importer Activity: No Mixed Waste Generator: No Transporter Activity: Nο Transfer Facility: No Onsite Burner Exemption: No Furnace Exemption: Nο **Underground Injection Activity:** Commercial TSD: No Used Oil Transporter: No Used Oil Transfer Facility: No **Used Oil Processor:** No **Used Oil Refiner:** No Used Oil Burner: Nο Used Oil Market Burner: No Used Oil Spec Marketer: No

Hazardous Waste Handler Details

Sequence No:

Receive Date: 19990708
Handler Name: TEGMEN CORP
Source Type: Implementer

Federal Waste Generator Code:

Generator Code Description: Not a Generator, Verified

Hazardous Waste Handler Details

Sequence No:

Receive Date: 19910710

Number of Distance Elev/Diff Site DΒ Map Key Direction Records (mi/ft) (ft)

TEGMEN CORP Handler Name: Source Type: Notification

Federal Waste Generator Code:

Generator Code Description: **Small Quantity Generator**

Waste Code Details

Hazardous Waste Code:

CORROSIVE WASTE Waste Code Description:

Hazardous Waste Code: F005

Waste Code Description: THE FOLLOWING SPENT NONHALOGENATED SOLVENTS: TOLUENE. METHYL ETHYL KETONE. CARBON

DISULFIDE, ISOBUTANOL, PYRIDINE, BENZENE, 2-ETHOXYETHANOL, AND 2-NITROPROPANE; ALL SPENT SOLVENT MIXTURES/BLENDS CONTAINING, BEFORE USE, A TOTAL OF TEN PERCENT OR MORE (BY VOLUME) OF ONE OR MORE OF THE ABOVE NONHALOGENATED SOLVENTS OR THOSE SOLVENTS LISTED IN F001, F002, OR F004: AND STILL BOTTOMS FROM THE RECOVERY OF THESE SPENT

SOLVENTS AND SPENT SOLVENT MIXTURES.

Hazardous Waste Code:

THE FOLLOWING SPENT NONHALOGENATED SOLVENTS: XYLENE, ACETONE, ETHYL ACETATE, ETHYL Waste Code Description:

BENZENE, ETHYL ETHER, METHYL ISOBUTYL KETONE, N-BUTYL ALCOHOL, CYCLOHEXANONE, AND METHANOL; ALL SPENT SOLVENT MIXTURES/BLENDS CONTAINING, BEFORE USE, ONLY THE ABOVE SPENT NONHALOGENATED SOLVENTS: AND ALL SPENT SOLVENT MIXTURES/BLENDS CONTAINING, BEFORE USE, ONE OR MORE OF THE ABOVE NONHALOGENATED SOLVENTS, AND A TOTAL OF TEN PERCENT OR MORE (BY VOLUME) OF ONE OR MORE OF THOSE SOLVENTS LISTED IN F001, F002, F004, AND F005; AND STILL BOTTOMS FROM THE RECOVERY OF THESE SPENT SOLVENTS AND SPENT

Order No: 23022400512

SOLVENT MIXTURES.

Hazardous Waste Code: X002

DESCRIPTION Waste Code Description:

Hazardous Waste Handler Details

Sequence No:

Receive Date: 20070101 **TEGMEN CORP** Handler Name: Implementer Source Type:

Federal Waste Generator Code:

Not a Generator, Verified Generator Code Description:

Hazardous Waste Handler Details

Seauence No:

Receive Date: 20060101 Handler Name: **TEGMEN CORP** Source Type: Implementer

Federal Waste Generator Code:

Generator Code Description: Not a Generator. Verified

Owner/Operator Details

Owner/Operator Ind: **Current Owner** Street No:

Street 1: **RD 2 BOX 178** Type: Private

JOSEPH DICKSON Name: Street 2:

Date Became Current: City: **CAMDEN** NY

Date Ended Current: State: Phone: 315-245-1032 Country:

13316 Source Type: Notification Zip Code:

Current Owner Owner/Operator Ind: Street No:

Private Street 1: **RD 2 BOX 178** Type:

JOSEPH DICKSON Street 2:

Date Became Current: **CAMDEN** City: Date Ended Current: State: NY

US Phone: 315-245-1032 Country:

Number of Direction Distance Elev/Diff Site DB Map Key Records (mi/ft) (ft)

Street No:

Implementer Source Type: Zip Code: 13316

Owner/Operator Ind: **Current Operator**

RD 2 BOX 178 Private Street 1: Type:

Name: JOSEPH DICKSON Street 2: **CAMDEN**

Date Became Current: City: Date Ended Current: State: NY

315-245-1032 US Phone: Country: Source Type: Implementer 13316 Zip Code:

Historical Handler Details

Receive Dt: 19990708

Not a Generator, Verified Generator Code Description:

TEGMEN CORP Handler Name:

19910710 Receive Dt:

Generator Code Description: Small Quantity Generator

TEGMEN CORP Handler Name:

Receive Dt: 20060101

Generator Code Description: Not a Generator, Verified

Handler Name: **TEGMEN CORP**

2 of 5 WNW 0.00/ 397.60/ HARBOUR BROOK 1 **NY SPILLS** 1153 WEST FAYETTE ST 0.00 SYRACUSE NY

9807868 Spill No: **UST Trust:** False

1998-09-28 11:40:00 Site ID: 96328 Spill Date: **DER Facility ID:** 86097 Received Date: 1998-09-28 12:03:00

CID: 323 CAC Date: Insp Date: Program Type: FR

1998-09-30 00:00:00 SWIS Code: 3415 Close Date: 2002-08-06 00:00:00

HARBOUR BROOK Water Body: Create Date: 1998-09-28 00:00:00 Class: D5 **Update Date:** 2019-12-20 11:39:30.037000000

Meets Std: False DEC Region:

Lead DEC: **CFMANNES** False Penalty: REM Phase: False After Hours:

County: Onondaga Contributing Factor: Unknown Reported by: Local Agency Referred to:

Source: Unknown

Source File: NYSDEC - Environmental Remediation Data Files - Spill Data

Caller Remark:

"THICK GRAY BLANKET OF FOAM ON THE WATER. UNKNOWN WHERE IT IS COMING FROM."

DEC Remark:

"Prior to Sept, 2004 data translation this spill Lead_DEC Field was CM RELEASE WAS TRACKED TO FOWLER H.S. MATERIAL WAS CONCRETE SLURRY TO SUPPORT FOUNDATION OF AUDITORIUM. CRACKED SEWER LINE BLED INTO STORM DRAIN AND INTO CREEK, ONON. CO. d&S REMOVED MATERIAL."

Order No: 23022400512

Spiller Information

Spiller Name:

Spiller Company: **UNKNOWN**

Spiller Address:

Spiller City: Spiller State: NY

Spiller Zip: Spiller Country: 999

DΒ Number of Direction Distance Elev/Diff Site Map Key Records (mi/ft) (ft) Contact Name: DAVID CLOBERT Contact Phone: (315) 435-2260 Contact Ext: 43.046306200 Latitude: Longitude: -76.173320030 3 of 5 WNW 0.00/ **TEGMEN CORPORATION** 1 397.60/

0.00

Registry ID: 110004342603 FIPS Code: 36067 **HUC Code:** 04140201

Location Description: Supplemental Location:

Site Type Name:

01-MAR-00 Create Date: Update Date: 29-OCT-14

Interest Types: STATE MASTER, UNSPECIFIED UNIVERSE

STATIONARY

SIC Codes:

SIC Code Descriptions:

NAICS Codes:

NAICS Code Descriptions:

Conveyor: FRS-GEOCODE

Federal Facility Code: Federal Agency Name: Tribal Land Code: Tribal Land Name:

Congressional Dist No: 25

360670029012016 Census Block Code:

EPA Region Code: County Name:

ONONDAGA US/Mexico Border Ind:

Latitude: 43.04628 Longitude: -76.17285

Reference Point: CENTER OF A FACILITY OR STATION **Coord Collection Method:** ADDRESS MATCHING-HOUSE NUMBER

30 Accuracy Value: Datum: NAD83

Source:

Facility Detail Rprt URL: https://ofmpub.epa.gov/frs_public2/fii_query_detail.disp_program_facility?p_registry_id=110004342603

Program Acronyms:

FIS:7-3115-00241, RCRAINFO:NYD006976302

WNW 4 of 5 0.00/ 397.60/ **BRUSH-WELLMAN TEGMAN** 1 PRP 0.00 **CORP**

> 1153 W. FAYETTE ST **SYRACUSE NY 13204**

1153 W FAYETTE ST

SYRACUSE NY 13204

Site EPA ID: NYD043815703

FRONTIER CHEM WASTE Site Name:

Site NPL Status: Not on the NPL

Site Non NPL Status: Referred to Removal - NFRAP 4626 ROYAL AVENUE Site Address: Site City: NIAGARA FALLS

Site State: NY Site Zip: 14303

5 of 5

Site Primary Latitude: Site Primary Longitude:

> **TEGMEN CORPORATION** 0.00/ 397.60 / 0.00 1153 WEST FAYETTE STREET

SYRACUSE NY 13204

MANIFEST

GEN

Order No: 23022400512

FINDS/FRS

WNW

1

Number of Direction Distance Elev/Diff Site DB Map Key Records (mi/ft) (ft)

Mailing Country:

Location ZIP Ext:

USA

RCRA ID: NYD006976302

NY Mailing State: **TEGMEN CORPORATION** Mailing ZIP: District Name: 13204 Contact Name: **TEGMEN CORPORATION** Mailing ZIP Ext:

Business Phone No: 3154759955

Mailing Street 1:

1153 WEST FAYETTE STREET

Mailing Street 2:

Location Country: USA Mailing City: **SYRACUSE Location County: ONONDAGA**

Manifest Information

Waste Code(s):

D001: IGNITABLE WASTE (Waste Code Description from EPA Hazardous Waste Identification)

Waste Amounts By Year:

1994: 30 Gallons; 15 Gallons

Manifest Information

Waste Code(s):

F005: (Generic) The following spent nonhalogenated solvents: toluene, methyl ethyl ketone, carbon disulfide, isobutanol, and pyridine, benzene, 2ethoxyethanol, and 2-nitropropane; all spent solvent mixtures/blends containing, before use, a total of 10 percent or more (by volume) of one or more of the above nonhalogenated solvents or those solvents listed in F001, F002 or F004; and still bottoms from the recovery of these spent solvents and spent solvent mixtures. (I,T)

Waste Amounts By Year:

1992: 55 Gallons

Manifest Information

Waste Code(s):

B001: (Wastes containing polychlorinated biphenyls (PCBs)) PCB oil (concentrated) from transformers, capacitors, etc.

Waste Amounts By Year:

1986: 1200 Pounds; 800 Pounds

Manifest Information

Waste Code(s):

B005: (Wastes containing polychlorinated biphenyls (PCBs)) PCB articles, other than transformers, that contain 500 ppm or greater of PCBs, excluding small capacitors.

Waste Amounts By Year:

1986: 6000 Pounds

Manifest Information

Waste Code(s):

B006: (Wastes containing polychlorinated biphenyls (PCBs)) PCB transformers. PCB transformers means any transformer that contains 500 ppm PCB or greater.

Order No: 23022400512

Waste Amounts By Year:

1986: 9100 Pounds

Manifest Information

Waste Code(s):

D002: CORROSIVE WASTE (Waste Code Description from EPA Hazardous Waste Identification)

Waste Amounts By Year:

1992: 110 Gallons; 55 Gallons

1993: 165 Gallons; 165 Gallons; 200 Gallons; 200 Gallons; 200 Gallons

1994: 5 Gallons; 110 Gallons; 220 Gallons; 55 Gallons; 110 Gallons; 330 Gallons; 440 Gallons; 275 Gallons; 200 Gallons; 200 Gallons; 200 Gallons; 55

Gallons; 110 Gallons; 165 Gallons; 5 Gallons

Manifest Information

Waste Code(s):

F001: (Generic) The following spent halogenated solvents used in degreasing: tetrachloroethylene, trichloroethylene, methylene chloride, 1,1, 1-trichloroethane, carbon tetrachloride, and chlorinated fluorocarbons; all spent solvent mixtures/blends used in degreasing containing, before use, total of 10 percent or more (by volume) of one or more of the above halogenated solvents or those solvents listed in F002, F004 and F005; and still bottoms from the recovery of these spent solvents and spent solvent mixtures. (T)

Waste Amounts By Year:

1992: 90 Gallons; 55 Gallons; 55 Gallons

1993: 55 Gallons

Manifest Information

Waste Code(s):

F002: (Generic) The following spent halogenated solvents: tetrachloro-ethylene, methylene chloride, trichloroethylene, 1,1,1-trichloroethane, chlorobenzene, 1,1,2-trichloro-1,2,2- trifluoroethane, orthodichlorobenzene, trichlorofluoromethane and 1,1,2-trichloroethane; all spent solvent mixtures/blends containing, before use, a total of 10 percent or more (by volume) of one or more of the above halogenated solvents or those listed in F001, F004 or F005; and still bottoms from the recovery of these spent solvents and spent solvent mixtures. (T)

Waste Amounts By Year:

1994: 110 Gallons

Manifest Information

Waste Code(s):

F003: (Generic) The following spent nonhalogenated solvents: xylene, acetone, ethyl acetate, ethyl benzene, ethyl ether, methyl isobutyl ketone, n-butyl alcohol, cyclohexanone, and methanol; all spent solvent mixtures/blends containing, before use, only the above spent nonhalogenated solvents; and all spent solvent mixtures/blends containing, before use, one or more of the above nonhalogenated solvents, and a total of 10 percent or more (by volume) of one or more of those solvents listed in F001, F002, F004 and F005; and still bottoms from the recovery of these spent solvents and spent solvent mixtures. (I)*

Order No: 23022400512

Waste Amounts By Year:

1991: 30 Gallons

1992: 55 Gallons; 30 Gallons; 90 Gallons

1993: 175 Gallons; 60 Gallons

1994: 195 Gallons; 45 Gallons; 220 Gallons; 175 Gallons; 30 Gallons

Map Key Number of Direction Distance Elev/Diff Site DB Records (mi/ft) (ft) FAMILY DOLLAR STORE #4137 0.01/ 395.28 / 2 1 of 4 **ESE** FINDS/FRS 77.80 -2 220 S GEDDES ST **SYRACUSE NY 13204-2809**

Registry ID: 110064017317 FIPS Code: 36067 **HUC Code:** 04140201 Site Type Name: **STATIONARY**

Location Description: Supplemental Location:

Create Date: 29-APR-15 17-OCT-17 **Update Date:**

UNSPECIFIED UNIVERSE Interest Types:

SIC Codes:

SIC Code Descriptions:

NAICS Codes: 452990

ALL OTHER GENERAL MERCHANDISE STORES. NAICS Code Descriptions:

FRS-GEOCODE Conveyor:

Federal Facility Code: Federal Agency Name: Tribal Land Code: Tribal Land Name:

Congressional Dist No:

360670030001033 Census Block Code:

EPA Region Code: 02

County Name: **ONONDAGA**

US/Mexico Border Ind:

Latitude: 43.04477 Longitude: -76.171

Reference Point: CENTER OF A FACILITY OR STATION **Coord Collection Method:** ADDRESS MATCHING-HOUSE NUMBER

30 Accuracy Value: Datum: NAD83

Source:

Facility Detail Rprt URL:

Program Acronyms:

https://ofmpub.epa.gov/frs_public2/fii_query_detail.disp_program_facility?p_registry_id=110064017317

RCRAINFO:NYR000218206

ESE 0.01/ 395.28/ **FAMILY DOLLAR STORE #4137** 2 2 of 4 **RCRA** 220 S GEDDES ST 77.80 -2 **NON GEN SYRACUSE NY 13204-2809**

NYR000218206 EPA Handler ID: Gen Status Universe: No Report

KEVIN STRAIGHT Contact Name:

Contact Address: PO BOX 1017, CHARLOTTE, NC, 28201, US

Contact Phone No and Ext: 704-708-1909

KSTRAIGHT@FAMILYDOLLAR.COM Contact Email:

Contact Country:

ONONDAGA County Name:

EPA Region: 02 Land Type: Private Receive Date: 20151118

Location Latitude: Location Longitude:

Violation/Evaluation Summary

NO RECORDS: As of Nov 2022, there are no Compliance Monitoring and Enforcement (violation) records Note:

Order No: 23022400512

associated with this facility (EPA ID).

Handler Summary

Map Key	Number of	Direction	Distance	Elev/Diff	Site	DB
	Records		(mi/ft)	(ft)		

Importer Activity: No Mixed Waste Generator: No Transporter Activity: No Transfer Facility: No Onsite Burner Exemption: No Furnace Exemption: Nο **Underground Injection Activity:** No Commercial TSD: No Used Oil Transporter: No Used Oil Transfer Facility: No **Used Oil Processor:** Nο **Used Oil Refiner:** No **Used Oil Burner:** No Used Oil Market Burner: No Used Oil Spec Marketer: No

Hazardous Waste Handler Details

Sequence No:

Receive Date: 20151118

Handler Name: FAMILY DOLLAR STORE #4137

Source Type: Implementer

Federal Waste Generator Code: N

Generator Code Description: Not a Generator, Verified

Waste Code Details

Hazardous Waste Code: D009
Waste Code Description: MERCURY

Hazardous Waste Code:D011Waste Code Description:SILVER

Hazardous Waste Code:D024Waste Code Description:M-CRESOL

Hazardous Waste Code: U002

Waste Code Description: 2-PROPANONE (I) (OR) ACETONE (I)

Hazardous Waste Code: D001

Waste Code Description: IGNITABLE WASTE

Hazardous Waste Code: D002

Waste Code Description: CORROSIVE WASTE

Hazardous Waste Code:D004Waste Code Description:ARSENIC

Hazardous Waste Code:D005Waste Code Description:BARIUM

Hazardous Waste Code: D007
Waste Code Description: CHROMIUM

 Hazardous Waste Code:
 D008

 Waste Code Description:
 LEAD

Hazardous Waste Code:D010Waste Code Description:SELENIUM

Hazardous Waste Code: D016

Waste Code Description: 2,4-D (2,4-DICHLOROPHENOXYACETIC ACID)

Hazardous Waste Code: D035

Waste Code Description: METHYL ETHYL KETONE

Order No: 23022400512

Number of Direction Distance Elev/Diff Site DΒ Map Key Records (mi/ft) (ft)

Hazardous Waste Handler Details

Sequence No:

20150310 Receive Date:

Handler Name: FAMILY DOLLAR STORE #4137

Source Type: Notification

Federal Waste Generator Code:

Generator Code Description: Very Small Quantity Generator

Waste Code Details

D004 Hazardous Waste Code: Waste Code Description: **ARSENIC**

D007 Hazardous Waste Code:

Waste Code Description: **CHROMIUM**

Hazardous Waste Code: D009 Waste Code Description: **MERCURY**

Hazardous Waste Code:

Waste Code Description: 2,4-D (2,4-DICHLOROPHENOXYACETIC ACID)

Hazardous Waste Code: D035

METHYL ETHYL KETONE Waste Code Description:

Hazardous Waste Code:

Waste Code Description: **IGNITABLE WASTE**

D005 Hazardous Waste Code: Waste Code Description: **BARIUM**

Hazardous Waste Code: D008 Waste Code Description: **LEAD**

D010 Hazardous Waste Code: Waste Code Description: **SELENIUM**

Hazardous Waste Code: D011 Waste Code Description: SILVER

D024 Hazardous Waste Code: M-CRESOL Waste Code Description:

Hazardous Waste Code: U002

2-PROPANONE (I) (OR) ACETONE (I) Waste Code Description:

Owner/Operator Details

Owner/Operator Ind: **Current Operator** Street No: Street 1: Private Type: **FAMILY DOLLAR STORES** Street 2: Name: Date Became Current: 20000622 City:

Date Ended Current:

US Phone: Country: Zip Code: Notification Source Type:

State:

US

Order No: 23022400512

Owner/Operator Ind: **Current Operator** Street No: Type: Private Street 1: Name: FAMILY DOLLAR STORES Street 2: City:

Date Became Current: 20000622

Date Ended Current:

State: Phone: Country: Implementer Source Type: Zip Code:

Owner/Operator Ind: **Current Owner** Street No: 715

Map Key	Number of Records	Direction	Distance (mi/ft)	Elev/Diff (ft)	Site		DB
Туре:	Priv	ate		Street 1:		W FAYETTE ST	
Name:	NIK	REALTY LLC		Street 2:			
Date Became	e Current: 201	51101		City:		SYRACUSE, NY	
Date Ended	Current:			State:		NY	
Phone:	315	-478-4451		Country:		US	
Source Type	: Imp	lementer		Zip Code:		13204	
Owner/Opera	ator Ind: Cur	rent Owner		Street No:		715	
Туре:	Priv	ate		Street 1:		W FAYETTE ST	
Name:	NIK	REALTY LLC		Street 2:			
Date Became	e Current: 201	10101		City:		SYRACUSE	
Date Ended	Current:			State:		NY	
Phone:	315	-478-4451		Country:		US	
Source Type	: Not	fication		Zip Code:		13204	

Historical Handler Details

Receive Dt: 20150310

Generator Code Description: Very Small Quantity Generator Handler Name: Very Small Quantity Generator FAMILY DOLLAR STORE #4137

2	3 of 4	ESE	0.01 /	395.28 /	FAMILY DOLLAR STORE #4137	OFN
_			77.80	-2	220 S GEDDES ST	GEN
					SYRACUSE NY 13204	MANIFEST

Mailing Country:

USA

Order No: 23022400512

RCRA ID: NYR000218206 Mailing State: TX

District Name: FAMILY DOLLAR STORF #4137 Mailing 7IP: 770

District Name:FAMILY DOLLAR STORE #4137Mailing ZIP:77056Contact Name:FAMILY DOLLAR STORE #4137Mailing ZIP Ext:

Business Phone No:
Mailing Street 1: 515

Mailing Street 1:515Location ZIP Ext:Mailing Street 2:Location Country:USA

Mailing City: HOUSTON Location County: ONONDAGA

Manifest Information

Waste Code(s):

D002: CORROSIVE WASTE (Waste Code Description from EPA Hazardous Waste Identification)

Waste Amounts By Year:

2015: 13 Pounds

2016: 8 Pounds; 5 Pounds

Manifest Information

Waste Code(s):

D001: IGNITABLE WASTE (Waste Code Description from EPA Hazardous Waste Identification)

Waste Amounts By Year:

2015: 38 Pounds

2016: 7 Pounds; 21 Pounds

Manifest Information

Waste Code(s):

D009: MERCURY (Waste Code Description from EPA Hazardous Waste Identification)

Waste Amounts By Year:

DΒ Map Key Number of Direction Distance Elev/Diff Site Records (mi/ft) (ft) 2015: 5 Pounds 4 of 4 **ESE** 0.01/ 395.28/ **SOUTH GEDDES DRY CLEANING** 2 **DELISTED** 77.80 -2 220 S GEDDES ST **DRYCLEANERS SYRACUSE NY 13204** SR No: Shut Down: DEC ID: Alt Solvent: Perchloroethylene: Zip Code 4: 2813 Installation Year: **Current Bus:** 315-472-7016 Latitude: Phone: Longitude: Reg Effective Date: 28-OCT-2019 Inspection Date: Record Date:

1 of 2 Ε 0.02/ 395.73/ POLE 45-1 3 **NY SPILLS** -2 1117 WEST FAYETTE ST 81.82 SYRACUSE NY

Original Source:

DRYC

Order No: 23022400512

Spill No: 0301499 **UST Trust:** False Site ID: 138893 Spill Date: 2003-05-12 02:00:00 **DER Facility ID:** 118754 Received Date: 2003-05-12 05:16:00 CAC Date: CID: 397 Insp Date: Program Type: ER SWIS Code: Close Date: 2003-06-01 00:00:00 3400 Water Body: Create Date: 2003-05-12 00:00:00 Class: СЗ **Update Date:** 2003-07-23 00:00:00 DEC Region: Meets Std: False Lead DEC: **CFMANNES** Penalty: False REM Phase: 0 After Hours: True Onondaga

County: Contributing Factor: Traffic Accident Reported by: Responsible Party Referred to:

Source: Commercial/Industrial

NYSDEC - Environmental Remediation Data Files - Spill Data Source File:

Caller Remark:

Drop Shop:

"traffic accident veh hit pole. transformer leaked clean up crew en route"

DEC Remark:

"Prior to Sept, 2004 data translation this spill Lead_DEC Field was CM "

Material Information

OP Unit ID: 867895 Med Ind Air: False OU: Med GW: False 01 505993 Med SW: False Material ID: Med DW: CAS No: False Med Sewer: Material Family: Petroleum False Quantity: 25.00 Med Surf: False Units: G Med Subway: False .00 Recovered: Med Utility: False Med Soil: True Oxygenate:

Material Code: 0020A

transformer oil Material Name:

False

Spiller Information

CALLER Spiller Name:

Med Air:

Map Key	Number of Records	Direction	Distance (mi/ft)	Elev/Diff (ft)	Site	DB
Spiller Com	pany:	NIMO				
Spiller Addr	ess:	300 ERIE BL W				
Spiller City:		SYRACUSE				
Spiller State	:	NY				
Spiller Zip:		-				
Spiller Cour	itry:	001				
Contact Nan	ne:	JOHN IVERY				
Contact Pho	ne:	(315) 428-5647				
Contact Ext.		, ,				
Latitude:		43.045989310				
Longitude:		-76.171730170				
3	2 of 2	E	0.02 /	395.73 /	POLE # 44	

3 2 of 2 E 0.02/ 395.73/ POLE # 44 NY SPILLS 81.82 -2 1117 WEST FAYETTE ST SYRACUSE NY

UST Trust:

Spill Date:

CAC Date:

After Hours:

Received Date:

False

False

2008-12-31 10:31:00

2008-12-31 11:45:00

Order No: 23022400512

 Spill No:
 0810933

 Site ID:
 408480

 DER Facility ID:
 357726

 CID:
 Program Type:
 ER

 SWIS Code:
 3415

 Water Body:
 C3

 Program Type:
 ER
 Insp Date:

 SWIS Code:
 3415
 Close Date:
 2009-01-02 00:00:00

 Water Body:
 Create Date:
 2008-12-31 11:48:00

 Class:
 C3
 Update Date:
 2009-01-02 14:19:26.67000000

 Meets Std:
 False
 DEC Region:
 7

 Penalty:
 False
 Lead DEC:
 MJROMOCK

REM Phase: 0
County: Onondaga
Contributing Factor: Traffic Accident

Reported by: Other

Referred to:
Source: Commercial/Industrial

Source: Commercial/Industrial

Source File: NYSDEC - Environmental Remediation Data Files - Spill Data

Caller Remark:

"CALLER STATE THAT DUE TO THE A MVA A POLE WAS STRUCK AND ABOUT 35 GALLONS OF NON PCB TRANSFORMER OIL SPILLED TO SOIL. CLEAN UP IS PENDING."

DEC Remark:

"12/31/08 --Inspected site. Four transformers were damaged and leaking oil when City of Syracuse snowplow hit utility pole. National Grid personel on site doing repairs. AAA Environmental called to cleanup non-pcb transformer oil."

Material Information

False OP Unit ID: 1164999 Med Ind Air: Med GW: False OU: 01 Material ID: Med SW: 2156389 False CAS No: Med DW: False Material Family: Petroleum Med Sewer: False Med Surf: Quantity: 35.00 False G Med Subway: False Units: .00 Recovered: Med Utility: False Med Soil: True Oxygenate:

Med Air: False
Material Code: 00

Material Code: 0020A
Material Name: transformer oil

Spiller Information

Spiller Name:

Spiller Company: UNKNOWN Spiller Address:

Spiller City:

DΒ Map Key Number of Direction Distance Elev/Diff Site Records (mi/ft) (ft) Spiller State: NY Spiller Zip: Spiller Country: 999 Contact Name: MARK GONTARKEK Contact Phone: (315) 460-2796 Contact Ext: Latitude: 43.045741328 -76.171867641 Longitude: 4 NW 0.04/ 402.97/ SYRACUSE CITY SCHOOL 1 of 3 **RCRA** 194.86 5 DISTRICT **NON GEN**

1025 ERIE BLVD W SYRACUSE NY 13204

Order No: 23022400512

EPA Handler ID: NYR000067462
Gen Status Universe: No Report
Contact Name: DAVID C DELANEY

Contact Address: 725, HARRISON ST, SYRACUSE, NY, 13210, US

Contact Phone No and Ext: 315-435-5822

Contact Email:

Contact Country: US

County Name: ONONDAGA

 EPA Region:
 02

 Land Type:
 Municipal

 Receive Date:
 20070101

 Location Latitude:
 43.0508

 Location Longitude:
 -76.18051

Violation/Evaluation Summary

Note: NO VIOLATIONS: All of the compliance records associated with this facility (EPA ID) indicate NO VIOLATIONS;

Compliance Monitoring and Enforcement table dated Nov, 2022.

Evaluation Details

Evaluation Start Date: 20220526

Evaluation Type Description: COMPLIANCE EVALUATION INSPECTION ON-SITE

Violation Short Description: Return to Compliance Date:

Evaluation Agency: State

Evaluation Start Date: 20080617

Evaluation Type Description: COMPLIANCE EVALUATION INSPECTION ON-SITE

Violation Short Description: Return to Compliance Date:

Evaluation Agency: State

Handler Summary

Importer Activity: No Mixed Waste Generator: Yes Transporter Activity: No Transfer Facility: No Onsite Burner Exemption: No Furnace Exemption: No **Underground Injection Activity:** Nο Commercial TSD: No Used Oil Transporter: Nο Used Oil Transfer Facility: No **Used Oil Processor:** No **Used Oil Refiner:** No **Used Oil Burner:** No Used Oil Market Burner: No Used Oil Spec Marketer: No

Hazardous Waste Handler Details

Sequence No:

Receive Date: 20060101

Handler Name: SYRACUSE CITY SCHOOL DISTRICT

Source Type: Implementer

Federal Waste Generator Code: N

Generator Code Description: Not a Generator, Verified

Hazardous Waste Handler Details

Sequence No: 2

Receive Date: 20070101

Handler Name: SYRACUSE CITY SCHOOL DISTRICT

Source Type: Implementer

Federal Waste Generator Code: N

Generator Code Description: Not a Generator, Verified

Hazardous Waste Handler Details

Sequence No:

Receive Date: 20040224

Handler Name: SYRACUSE CITY SCHOOL DISTRICT
Source Type: Annual/Biennial Report update with Notification

Federal Waste Generator Code: 2

Generator Code Description: Small Quantity Generator

Waste Code Details

Hazardous Waste Code:

Hazardous Waste Code: D002

Waste Code Description: CORROSIVE WASTE

Hazardous Waste Code:D004Waste Code Description:ARSENIC

Hazardous Waste Code:D006Waste Code Description:CADMIUM

Waste Code Description: MERCURY
Hazardous Waste Code: D011

Waste Code Description: SILVER

Hazardous Waste Code: P106

Waste Code Description: SODIUM CYANIDE (OR) SODIUM CYANIDE NA(CN)

Hazardous Waste Code: U077

Waste Code Description: ETHANE, 1,2-DICHLORO- (OR) ETHYLENE DICHLORIDE

Hazardous Waste Code: U154

Waste Code Description: METHANOL (I) (OR) METHYL ALCOHOL (I)

D009

Hazardous Waste Code:U219Waste Code Description:THIOUREA

Hazardous Waste Code: B004

Waste Code Description: PCB articles containing 50 ppm or greater of PCBs, but less than 500 ppm PCBs, excluding small capacitors. This

includes oil-filled electrical equipment whose PCB concentration is unknown, except for circuit breakers, reclosers

Order No: 23022400512

and cable.

Hazardous Waste Code: D001

Waste Code Description: IGNITABLE WASTE

Hazardous Waste Code: D003

Waste Code Description: REACTIVE WASTE

Hazardous Waste Code:D005Waste Code Description:BARIUM

Hazardous Waste Code: D007

Waste Code Description: CHROMIUM

 Hazardous Waste Code:
 D008

 Waste Code Description:
 LEAD

 Hazardous Waste Code:
 D010

 Waste Code Description:
 SELENIUM

Hazardous Waste Code: D028

Waste Code Description: 1,2-DICHLOROETHANE

Hazardous Waste Code: U031

Waste Code Description: 1-BUTANOL (I) (OR) N-BUTYL ALCOHOL (I)

Hazardous Waste Code: U144

Waste Code Description: ACETIC ACID, LEAD(2+) SALT (OR) LEAD ACETATE

Hazardous Waste Code: U188
Waste Code Description: PHENOL

Hazardous Waste Code: U226

Waste Code Description: ETHANE, 1,1,1-TRICHLORO- (OR) METHYL CHLOROFORM

Hazardous Waste Code: B005

Waste Code Description: PCB articles, other than transformers, that contain 500 ppm or greater of PCBs, excluding small capacitors.

Hazardous Waste Handler Details

Sequence No:

Receive Date: 19990225

Handler Name: SYRACUSE FACILITIES MANAGEMENT

Source Type: Notification

Federal Waste Generator Code: 1

Generator Code Description: Large Quantity Generator

Waste Code Details

Hazardous Waste Code: D001

Waste Code Description: IGNITABLE WASTE

Hazardous Waste Handler Details

Sequence No:

Receive Date: 20010101

Handler Name: SYRACUSE CITY SCHOOL DISTRICT

Source Type: Annual/Biennial Report

Federal Waste Generator Code:

Generator Code Description: Large Quantity Generator

Owner/Operator Details

Date Ended Current:

Owner/Operator Ind: Current Owner Street No:

Type: Private Street 1: 725 HARRISON ST

Name: SYRACUSE CITY SCHOOL DIST Street 2:
Date Became Current: City:

City: SYRACUSE

Order No: 23022400512

State: NY

Phone: 315-435-4292 **Country:**

Number of Direction Distance Elev/Diff Site DΒ Map Key Records (mi/ft) (ft)

City:

Source Type: Notification Zip Code: 13210

Owner/Operator Ind: **Current Operator** Street No: 233

E WASHINGTON ST Municipal Street 1: Type:

Name: CITY OF SYRACUSE Street 2:

Date Ended Current: State: NY US Phone: Country:

Source Type: Implementer Zip Code: 13202

Current Owner Owner/Operator Ind: Street No:

19890409

Type: Private Street 1: 725 HARRISON ST SYRACUSE CITY SCHOOL DIST

Name: Street 2: Date Became Current: **SYRACUSE** City:

Date Ended Current: State: NY 315-435-4292 Phone: Country: US Implementer Zip Code: 13210 Source Type:

Current Owner Street No: 233 Owner/Operator Ind:

Municipal Street 1: E WASHINGTON ST Type: SYRACUSE CITY SCHOOL DISTRICT Name: Street 2:

Date Became Current: 19890409 City: **SYRACUSE**

Date Ended Current: State: NY US Phone: Country:

Annual/Biennial Report update with Notification Zip Code: 13202 Source Type:

Owner/Operator Ind: **Current Operator** Street No:

Type: Municipal Street 1: E WASHINGTON ST

Name: CITY OF SYRACUSE Street 2:

Date Became Current: 19890409 **SYRACUSE** City:

Date Ended Current: State: NY US Country: Phone: Source Type: Annual/Biennial Report update with Notification Zip Code: 13202

Historical Handler Details

Date Became Current:

20040224 Receive Dt:

Generator Code Description: Small Quantity Generator

Handler Name: SYRACUSE CITY SCHOOL DISTRICT

Receive Dt:

Generator Code Description: Large Quantity Generator

Handler Name: SYRACUSE FACILITIES MANAGEMENT

Receive Dt: 20060101

Generator Code Description: Not a Generator, Verified

SYRACUSE CITY SCHOOL DISTRICT Handler Name:

Receive Dt: 20010101

Large Quantity Generator Generator Code Description:

Handler Name: SYRACUSE CITY SCHOOL DISTRICT

2 of 3 NW 0.04/ 402.97/ SYRACUSE CITY SCHOOL 4

194.86 5 DISTRICT 1025 ERIE BOULEVARD WEST

USA

GEN

Order No: 23022400512

MANIFEST

SYRACUSE

SYRACUSE NY 13210

RCRA ID: NYD986963734 NY Mailing State: District Name: SYRACUSE CITY SCHOOL DISTRICT Mailing ZIP: 13210

Mailing ZIP Ext: Contact Name: DAVID DELANEY Mailing Country: USA **Business Phone No:** 3154355822

725 HARRISON STREET Mailing Street 1: Location ZIP Ext:

Location Country: Mailing Street 2:

Mailing City: **SYRACUSE Location County: ONONDAGA**

Manifest Information

Waste Code(s):

D007: CHROMIUM (Waste Code Description from EPA Hazardous Waste Identification)

Waste Amounts By Year:

1991: 150 Gallons 2003: 150 Pounds

Manifest Information

Waste Code(s):

P022: (75-15-0) Carbon disulfide

Waste Amounts By Year:

2001: 10 Pounds

Manifest Information

Waste Code(s):

P048: (51-28-5) 2,4-Dinitrophenol

Waste Amounts By Year:

1991: 200 Pounds

Manifest Information

Waste Code(s):

P098: (151-50-8) Potassium cyanide

Waste Amounts By Year:

1991: 15 Pounds

Manifest Information

Waste Code(s):

P106: (143-33-9) Sodium cyanide

Waste Amounts By Year:

2003: 4 Pounds

Manifest Information

Waste Code(s):

U077: (107-06-2) Ethane, 1,2-dichloro-

Waste Amounts By Year:

2003: 150 Pounds

Manifest Information

Waste Code(s):

U122: (50-00-0) Formaldehyde

Waste Amounts By Year:

2001: 100 Pounds

Manifest Information

Waste Code(s):

U151: (7439-97-6) Mercury

Waste Amounts By Year:

2003: 5 Pounds

Manifest Information

Waste Code(s):

U154: (67-56-1) Methanol (I)

Waste Amounts By Year:

2001: 1200 Pounds 2003: 150 Pounds

Manifest Information

Waste Code(s):

U160: (1338-23-4) Methyl ethyl ketone peroxide (R,T)

Waste Amounts By Year:

2003: 5 Pounds

Manifest Information

Waste Code(s):

U188: (108-95-2) Phenol

Waste Amounts By Year:

2003: 80 Pounds

Manifest Information

Waste Code(s):

U239: (1330-20-7) Benzene, dimethyl-(I)

Waste Amounts By Year:

1991: 95 Gallons

Manifest Information

Waste Code(s):

D001: IGNITABLE WASTE (Waste Code Description from EPA Hazardous Waste Identification)

Waste Amounts By Year:

1991: 10 Pounds; 400 Pounds; 10 Pounds; 825 Gallons; 20 Gallons 1992: 1 Pounds; 13 Pounds; 1 Pounds; 12 Pounds; 2 Pounds

2001: 10 Pounds; 190 Pounds; 190 Pounds; 10 Pounds; 95 Pounds; 1000 Pounds; 280 Pounds

2003: 5 Pounds; 400 Pounds; 200 Pounds; 500 Pounds; 600 Gallons; 2400 Pounds; 6 Pounds; 300 Pounds; 200 Pounds; 1200 Pounds; 500 Pounds;

90 Pounds; 2000 Pounds; 6 Pounds; 400 Pounds; 150 Pounds; 5 Pounds; 150 Pounds; 4 Pounds

Manifest Information

Waste Code(s):

D002: CORROSIVE WASTE (Waste Code Description from EPA Hazardous Waste Identification)

Waste Amounts By Year:

1991: 200 Pounds 1992: 7 Pounds

2001: 5 Pounds: 80 Pounds: 110 Pounds: 15 Pounds: 200 Pounds: 20 Pounds: 900 Pounds: 200 Pounds

2003: 5 Pounds; 40 Pounds; 150 Pounds; 12 Pounds; 10 Pounds; 500 Pounds; 190 Pounds; 50 Pounds; 70 Pounds; 150 Pou

Pounds; 400 Pounds

Manifest Information

Waste Code(s):

B004: (Wastes containing polychlorinated biphenyls (PCBs)) PCB articles containing 50 ppm or greater of PCBs, but less than 500 ppm PCBs, excluding small capacitors. This includes oil-filled electrical equipment whose PCB concentration is unknown, except for circuit breakers, reclosers and cable.

Waste Amounts By Year:

2003: 150 Kilograms

Manifest Information

Waste Code(s):

B005: (Wastes containing polychlorinated biphenyls (PCBs)) PCB articles, other than transformers, that contain 500 ppm or greater of PCBs, excluding small capacitors.

Order No: 23022400512

Waste Amounts By Year:

2003: 75 Kilograms

Manifest Information

Waste Code(s):

D003: REACTIVE WASTE (Waste Code Description from EPA Hazardous Waste Identification)

Waste Amounts By Year:

2001: 5 Pounds; 15 Pounds

Manifest Information

Waste Code(s):

D004: ARSENIC (Waste Code Description from EPA Hazardous Waste Identification)

Waste Amounts By Year:

1992: 34 Pounds 2003: 20 Pounds

Manifest Information

Waste Code(s):

D009: MERCURY (Waste Code Description from EPA Hazardous Waste Identification)

Waste Amounts By Year:

1991: 50 Pounds 1992: 2 Pounds 2002: 800 Pounds

2003: 3000 Pounds; 6 Pounds

Manifest Information

Waste Code(s):

F001: (Generic) The following spent halogenated solvents used in degreasing: tetrachloroethylene, trichloroethylene, methylene chloride, 1,1, 1-trichloroethane, carbon tetrachloride, and chlorinated fluorocarbons; all spent solvent mixtures/blends used in degreasing containing, before use, total of 10 percent or more (by volume) of one or more of the above halogenated solvents or those solvents listed in F002, F004 and F005; and still bottoms from the recovery of these spent solvents and spent solvent mixtures. (T)

Order No: 23022400512

Waste Amounts By Year:

1991: 55 Gallons

Manifest Information

Waste Code(s):

P105: (26628-22-8) Sodium azide

Waste Amounts By Year:

2001: 180 Pounds

Manifest Information

Waste Code(s):

P120: (1314-62-1) Vanadium oxide V2O5

Waste Amounts By Year:

2001: 200 Pounds

Manifest Information

Waste Code(s):

U031: (71-36-3) 1-Butanol (I)

Waste Amounts By Year:

2003: 10 Pounds

Manifest Information

Waste Code(s):

U117: (60-29-7) Ethane, 1,1?-oxybis-(I)

Waste Amounts By Year:

2003: 3 Pounds

Manifest Information

Waste Code(s):

U134: (7664-39-3) Hydrofluoric acid (C,T)

Waste Amounts By Year:

1991: 85 Gallons

Manifest Information

Waste Code(s):

U144: (301-04-2) Acetic acid, lead(2+) salt

Waste Amounts By Year:

2003: 80 Pounds

NW 0.04/ 402.97/ SYRACUSE FACILITIES MGMT 3 of 3 4 **GEN** 194.86 5 1025 ERIE BLVD WEST **MANIFEST** SYRACUSE NY 13204

Mailing State:

Mailing ZIP Ext:

Mailing ZIP:

NY

13204

Order No: 23022400512

RCRA ID: NYR000067462

District Name: SYRACUSE FACILITIES MGMT

N/S Contact Name:

Business Phone No: 3154631643 1025 ERIE BLVD Mailing Street 1: Mailing Street 2:

Mailing City:

Mailing Country: USA Location ZIP Ext: Location Country: USA

SYRACUSE Location County: ONONDAGA

Manifest Information

Waste Code(s):

D001: IGNITABLE WASTE (Waste Code Description from EPA Hazardous Waste Identification)

Waste Amounts By Year:

1999: 100 Gallons; 3600 Pounds

2007: 10 Pounds; 55 Gallons; 30 Pounds; 20 Gallons; 10 Pounds; 55 Gallons

Manifest Information

Waste Code(s):

D001: IGNITABLE WASTE (Waste Code Description from EPA Hazardous Waste Identification)
D002: CORROSIVE WASTE (Waste Code Description from EPA Hazardous Waste Identification)

U122: (50-00-0) Formaldehyde

Waste Amounts By Year:

2007: 60 Pounds

Manifest Information

Waste Code(s):

D001: IGNITABLE WASTE (Waste Code Description from EPA Hazardous Waste Identification)

D018: BENZENE (Waste Code Description from EPA Hazardous Waste Identification)

D039: TETRACHLOROETHYLENE (Waste Code Description from EPA Hazardous Waste Identification)

Waste Amounts By Year:

2011: 15 Gallons

Manifest Information

Waste Code(s):

D008: LEAD (Waste Code Description from EPA Hazardous Waste Identification)

Waste Amounts By Year:

2007: 100 Pounds

Manifest Information

Waste Code(s):

D009: MERCURY (Waste Code Description from EPA Hazardous Waste Identification)

Waste Amounts By Year:

2007: 10 Pounds

Manifest Information

Waste Code(s):

P106: (143-33-9) Sodium cyanide

Waste Amounts By Year:

2007: 5 Pounds

Manifest Information

Order No: 23022400512

Waste Code(s):

D001: IGNITABLE WASTE (Waste Code Description from EPA Hazardous Waste Identification)

U154: (67-56-1) Methanol (I)

Waste Amounts By Year:

2007: 350 Pounds

Manifest Information

Waste Code(s):

D001: IGNITABLE WASTE (Waste Code Description from EPA Hazardous Waste Identification)

D005: BARIUM (Waste Code Description from EPA Hazardous Waste Identification)
D006: CADMIUM (Waste Code Description from EPA Hazardous Waste Identification)
D007: CHROMIUM (Waste Code Description from EPA Hazardous Waste Identification)

D008: LEAD (Waste Code Description from EPA Hazardous Waste Identification)

D009: MERCURY (Waste Code Description from EPA Hazardous Waste Identification)

Waste Amounts By Year:

2007: 50 Pounds

Manifest Information

Waste Code(s):

D001: IGNITABLE WASTE (Waste Code Description from EPA Hazardous Waste Identification)

F003: (Generic) The following spent nonhalogenated solvents: xylene, acetone, ethyl acetate, ethyl benzene, ethyl ether, methyl isobutyl ketone, n-butyl alcohol, cyclohexanone, and methanol; all spent solvent mixtures/blends containing, before use, only the above spent nonhalogenated solvents; and all spent solvent mixtures/blends containing, before use, one or more of the above nonhalogenated solvents, and a total of 10 percent or more (by volume) of one or more of those solvents listed in F001, F002, F004 and F005; and still bottoms from the recovery of these spent solvents and spent solvent mixtures. (I)*

F005: (Generic) The following spent nonhalogenated solvents: toluene, methyl ethyl ketone, carbon disulfide, isobutanol, and pyridine, benzene, 2-ethoxyethanol, and 2-nitropropane; all spent solvent mixtures/blends containing, before use, a total of 10 percent or more (by volume) of one or more of the above nonhalogenated solvents or those solvents listed in F001, F002 or F004; and still bottoms from the recovery of these spent solvents and spent solvent mixtures. (I,T)

Order No: 23022400512

Waste Amounts By Year:

2008: 125 Gallons

Manifest Information

Waste Code(s):

D001: IGNITABLE WASTE (Waste Code Description from EPA Hazardous Waste Identification)

U112: (141-78-6) Acetic acid ethyl ester (I)

U154: (67-56-1) Methanol (I)

U239: (1330-20-7) Benzene, dimethyl-(I)

Waste Amounts By Year:

2007: 100 Pounds

Manifest Information

Waste Code(s):

D001: IGNITABLE WASTE (Waste Code Description from EPA Hazardous Waste Identification)

U122: (50-00-0) Formaldehyde

Waste Amounts By Year:

2007: 100 Pounds

Manifest Information

Waste Code(s):

D002: CORROSIVE WASTE (Waste Code Description from EPA Hazardous Waste Identification)

Waste Amounts By Year:

2007: 100 Pounds; 25 Pounds; 200 Pounds

Manifest Information

Waste Code(s):

D003: REACTIVE WASTE (Waste Code Description from EPA Hazardous Waste Identification)

Waste Amounts By Year:

2007: 5 Pounds

Manifest Information

Waste Code(s):

D005: BARIUM (Waste Code Description from EPA Hazardous Waste Identification)
D006: CADMIUM (Waste Code Description from EPA Hazardous Waste Identification)

D007: CHROMIUM (Waste Code Description from EPA Hazardous Waste Identification)

D008: LEAD (Waste Code Description from EPA Hazardous Waste Identification)

P119: (7803-55-6) Vanadic acid, ammonium salt

U144: (301-04-2) Acetic acid, lead(2+) salt

Waste Amounts By Year:

2007: 50 Pounds

Manifest Information

Waste Code(s):

D001: IGNITABLE WASTE (Waste Code Description from EPA Hazardous Waste Identification)

D007: CHROMIUM (Waste Code Description from EPA Hazardous Waste Identification)

D009: MERCURY (Waste Code Description from EPA Hazardous Waste Identification)

Waste Amounts By Year:

2007: 15 Pounds

Manifest Information

Waste Code(s):

D006: CADMIUM (Waste Code Description from EPA Hazardous Waste Identification)

D019: CARBON TETRACHLORIDE (Waste Code Description from EPA Hazardous Waste Identification)

Order No: 23022400512

U211: (56-23-5) Methane, tetrachloro-

Waste Amounts By Year:

2007: 15 Pounds

Manifest Information

Waste Code(s):

F001: (Generic) The following spent halogenated solvents used in degreasing: tetrachloroethylene, trichloroethylene, methylene chloride, 1,1, 1-trichloroethane, carbon tetrachloride, and chlorinated fluorocarbons; all spent solvent mixtures/blends used in degreasing containing, before use, total of 10 percent or more (by volume) of one or more of the above halogenated solvents or those solvents listed in F002, F004 and F005; and still bottoms from the recovery of these spent solvents and spent solvent mixtures. (T)

Waste Amounts By Year:

2008: 105 Gallons

Manifest Information

Waste Code(s):

F003: (Generic) The following spent nonhalogenated solvents: xylene, acetone, ethyl acetate, ethyl benzene, ethyl ether, methyl isobutyl ketone, n-butyl alcohol, cyclohexanone, and methanol; all spent solvent mixtures/blends containing, before use, only the above spent nonhalogenated solvents; and all spent solvent mixtures/blends containing, before use, one or more of the above nonhalogenated solvents, and a total of 10 percent or more (by volume) of one or more of those solvents listed in F001, F002, F004 and F005; and still bottoms from the recovery of these spent solvents and spent solvent mixtures. (I)*

Waste Amounts By Year:

1999: 100 Gallons

<u>5</u>	1 of 1	E	0.04 / 218.70	391.18 / -7	AIR 200 SOUTI SYRACUS	H GEDDES ST (ALLEY) E NY	NY SPILLS
Spill No:		1903747		UST Tru	st:	False	
Site ID:		591720		Spill Dat	e:	2019-07-12 13:19:00	
DER Facility	v ID:	541847		Receive		2019-07-12 13:19:00	
CID:				CAC Dat	e:		
Program Ty	rpe:	ER		Insp Dat	e:		
SWIS Code		3415		Close Da		2019-07-12 00:00:00	
Water Body	':			Create D	ate:	2019-07-12 13:20:00	
Class:		E5		Update I	Date:	2019-07-12 16:30:46.173000000	
Meets Std:		False		DEC Reg	gion:	7	
Penalty:				Lead DE	C:	DJLASALL	
REM Phase	:	0		After Ho	urs:	False	
County:		Onondaga	a				
Contributin	g Factor:	Deliberate	e				
Reported by	y:	Other					
Referred to	•						
Source:		Commerc	ial/Industrial				

Order No: 23022400512

NYSDEC - Environmental Remediation Data Files - Spill Data

Caller Remark:

Source File:

"repairing refrigerators and releasing refrigerant"

DEC Remark:

"referred to division of air"

Material Information

OP Unit ID: 1339331 *Med Ind Air*: False

Map Key	Number of Records	Direction	Distance (mi/ft)	Elev/Diff Sit (ft)	te	DB
OU:	01			Med GW:	False	
Material ID:	2348884			Med SW:	False	
CAS No:				Med DW:	False	
Material Family	y: Other			Med Sewer:	False	
Quantity:				Med Surf:	False	
Units:				Med Subway:	False	
Recovered:				Med Utility:	False	
Med Soil:	False			Oxygenate:		
Med Air:	False					
Material Code:	•	1581A				
Material Name	:	refrigerant				

Spiller Information

Spiller Name:TYLER GRAFSpiller Company:STORE

Spiller Address: 200 SOUTH GEDDES ST

NY

Spiller City: SYRACUSE

Spiller State:

Spiller Zip:

Spiller Country: 999

Contact Name: TYLER GRAF
Contact Phone: (315) 804-1267

Contact Ext: Latitude: Longitude:

<u>6</u>	1 of 2	NNW	0.05 / 247.87	406.08 / 8	RALPH BOVA SCHOOL SUPPLY CENTER	RCRA LQG
					1023 ERIE BLVD WEST	
					SYRACUSE NY 13204	

EPA Handler ID: NYR000143156

Gen Status Universe: Large Quantity Generator

Contact Name: DAVID DELANEY

Contact Address:

Contact Phone No and Ext:

No and Ext: 315-435-5822

Contact Email: Contact Country:

County Name:ONONDAGAEPA Region:02Land Type:MunicipalReceive Date:20080716Location Latitude:43.048086Location Longitude:-76.175397

Violation/Evaluation Summary

Note: VIOLATION or UNDETERMINED: There are VIOLATION or UNDETERMINED details or records associated with

this facility (EPA ID) in the Compliance Monitoring and Enforcement table dated Jan, 2023.

Order No: 23022400512

Violation Details

Found Violation: Yes

Citation:

Violation Short Description: Universal Waste - Small Quantity Handlers

Violation Type: 273.B
Violation Determined Date: 20130719
Scheduled Compliance Date: 20130822
Return to Compliance: Documented
Actual Return to Compl: 20130812
Violation Responsible Agency: State

Enforcement Details

Enforcement Type: 120

Enforcement Type Description: WRITTEN INFORMAL Enforcement Action Date: 20130722

Enforcement Action Date: Enf Disposition Status:

Disposition Status:

Enforcement Lead Agency:

Proposed Penalty Amount: Final Amount: Paid Amount: State

Evaluation Details

Evaluation Start Date: 20130719

Evaluation Type Description: COMPLIANCE EVALUATION INSPECTION ON-SITE

Violation Short Description: Universal Waste - Small Quantity Handlers

Return to Compliance Date: 20130812 Evaluation Agency: State

Handler Summary

Importer Activity: Nο Mixed Waste Generator: No Transporter Activity: No Transfer Facility: No Onsite Burner Exemption: No Furnace Exemption: No **Underground Injection Activity:** No Commercial TSD: No Used Oil Transporter: No Used Oil Transfer Facility: No **Used Oil Processor:** Nο **Used Oil Refiner:** No **Used Oil Burner:** No **Used Oil Market Burner:** Nο Used Oil Spec Marketer: No

Hazardous Waste Handler Details

Sequence No:

Receive Date: 20061205

Handler Name: RALPH BOVA SCHOOL SUPPLY CENTER

Federal Waste Generator Code: 3

Generator Code Description: Very Small Quantity Generator

Source Type: Notification

Waste Code Details

Hazardous Waste Code: D001

Waste Code Description: IGNITABLE WASTE

Hazardous Waste Code: U154

Waste Code Description: METHANOL (I) (OR) METHYL ALCOHOL (I)

Hazardous Waste Code:U188Waste Code Description:PHENOL

Hazardous Waste Code:D007Waste Code Description:CHROMIUM

Hazardous Waste Code: U160

Waste Code Description: 2-BUTANONE, PEROXIDE (R,T) (OR) METHYL ETHYL KETONE PEROXIDE (R,T)

Order No: 23022400512

Hazardous Waste Code: D002

Waste Code Description: CORROSIVE WASTE

Hazardous Waste Code: U226

Waste Code Description: ETHANE, 1,1,1-TRICHLORO- (OR) METHYL CHLOROFORM

Hazardous Waste Code: B004

Waste Code Description: PCB articles containing 50 ppm or greater of PCBs, but less than 500 ppm PCBs, excluding small capacitors. This

includes oil-filled electrical equipment whose PCB concentration is unknown, except for circuit breakers, reclosers

Order No: 23022400512

and cable.

Hazardous Waste Code: D004
Waste Code Description: ARSENIC

Hazardous Waste Code: D003

Waste Code Description: REACTIVE WASTE

Hazardous Waste Code:D005Waste Code Description:BARIUM

Hazardous Waste Code: P106

Waste Code Description: SODIUM CYANIDE (OR) SODIUM CYANIDE NA(CN)

Hazardous Waste Code: B005

Waste Code Description: PCB articles, other than transformers, that contain 500 ppm or greater of PCBs, excluding small capacitors.

Hazardous Waste Code: U031

Waste Code Description: 1-BUTANOL (I) (OR) N-BUTYL ALCOHOL (I)

Hazardous Waste Code:D011Waste Code Description:SILVER

Hazardous Waste Code: D028

Waste Code Description: 1,2-DICHLOROETHANE

Hazardous Waste Code:D006Waste Code Description:CADMIUM

Hazardous Waste Code:D009Waste Code Description:MERCURY

Hazardous Waste Code:U219Waste Code Description:THIOUREA

Hazardous Waste Code: D010
Waste Code Description: SELENIUM

Hazardous Waste Code:D008Waste Code Description:LEAD

Hazardous Waste Code: U077

Waste Code Description: ETHANE, 1,2-DICHLORO- (OR) ETHYLENE DICHLORIDE

Hazardous Waste Code: U144

Waste Code Description: ACETIC ACID, LEAD(2+) SALT (OR) LEAD ACETATE

Hazardous Waste Handler Details

Sequence No: 2

Receive Date: 20070101

Handler Name: RALPH BOVA SCHOOL SUPPLY CENTER

Federal Waste Generator Code: N

Generator Code Description: Not a Generator, Verified

Source Type: Implementer

Hazardous Waste Handler Details

Sequence No:

Receive Date: 20061204

Handler Name: RALPH BOVA SCHOOL SUPPLY CENTER

Federal Waste Generator Code: 3

Generator Code Description: Very Small Quantity Generator

Source Type: Implementer

Hazardous Waste Handler Details

Sequence No:

Receive Date: 20080716

Handler Name: RALPH BOVA SCHOOL SUPPLY CENTER

Federal Waste Generator Code:

Generator Code Description: Large Quantity Generator Source Type: Annual/Biennial Report

Waste Code Details

Hazardous Waste Code: D002

Waste Code Description: CORROSIVE WASTE

Hazardous Waste Code: D001

Waste Code Description: IGNITABLE WASTE

Owner/Operator Details

Owner/Operator Ind: Current Owner Street No: 233

Type: Municipal Street 1: E WASHINGTON ST

Name: CITY OF SYRACUSE Street 2:

Dt Became Current: 18471214 City: SYRACUSE

Dt Ended Current: State: NY

Phone:Country:USSource Type:ImplementerZip Code:13202

Owner/Operator Ind:Current OperatorStreet No:Type:MunicipalStreet 1:Name:SYRACUSE CITY SCHOOL DISTRICTStreet 2:

Dt Became Current: 19890409 City:

 Dt Ended Current:
 State:

 Phone:
 Country:

 Source Type:
 Annual/Biennial Report
 Zip Code:

Owner/Operator Ind: Current Operator Street No:

Type: Municipal Street 1:
Name: SYRACUSE CITY SCHOOL DISTRICT Street 2:
Dt Became Current: 18480421 City:

Dt Ended Current:State:Phone:Country:Source Type:NotificationZip Code:

 Owner/Operator Ind:
 Current Operator
 Street No:

 Type:
 Municipal
 Street 1:

 Name:
 NO NAME FOUND
 Street 2:

 Dt Became Current:
 18480421
 City:

 Dt Ended Current:
 State:

Phone: Country: US

Source Type: Implementer Zip Code:

Owner/Operator Ind: Current Owner Street No: 233

Type: Municipal Street 1: E WASHINGTON ST

Order No: 23022400512

Name: CITY OF SYRACUSE Street 2:

Dt Became Current:18471214City:SYRACUSEDt Ended Current:State:NY

Phone: Country: US
Source Type: Notification Zip Code: 13202

Owner/Operator Ind: Current Owner Street No: 233

Type: Municipal Street 1: EAST WASHINGTON ST

Name: CITY OF SYRACUSE Street 2:

Dt Became Current: 19890409 City:

 Dt Ended Current:
 State:
 NY

 Phone:
 Country:
 US

 Source Type:
 Annual/Biennial Report
 Zip Code:
 13202

Historical Handler Details

Receive Dt: 20070101

Generator Code Description: Not a Generator, Verified

Handler Name: RALPH BOVA SCHOOL SUPPLY CENTER

Receive Dt: 20061204

Generator Code Description: Very Small Quantity Generator

Handler Name: RALPH BOVA SCHOOL SUPPLY CENTER

Receive Dt: 20061205

Generator Code Description: Very Small Quantity Generator

Handler Name: RALPH BOVA SCHOOL SUPPLY CENTER

6 2 of 2 NNW 0.05 / 406.08 / RALPH BOVA SCHOOL SUPPLY
247.87 8 CENTER
MANIFEST
MANIFEST

1023 ERIE BLVD WEST SYRACUSE NY 13204

NY

Order No: 23022400512

SYRACUSE

RCRA ID: NYR000143156 Mailing State:

District Name:RALPH BOVA SCHOOL SUPPLY CENTERMailing ZIP:13204Contact Name:DENISE GILLIESMailing ZIP Ext:

Business Phone No: 3154354422 Mailing Country: USA
Mailing Street 1: 1023 ERIE BLVD WEST Location ZIP Ext:

Mailing Street 2: Location Country: USA

Mailing City: SYRACUSE Location County: ONONDAGA

Manifest Information

Waste Code(s):

D001: IGNITABLE WASTE (Waste Code Description from EPA Hazardous Waste Identification)

U154: (67-56-1) Methanol (I)

Waste Amounts By Year:

2007: 385 Gallons

Manifest Information

Waste Code(s):

D001: IGNITABLE WASTE (Waste Code Description from EPA Hazardous Waste Identification)

Waste Amounts By Year:

2007: 5 Gallons; 110 Gallons; 1200 Pounds; 1000 Pounds; 55 Gallons; 20 Pounds; 1100 Pounds

Manifest Information

Waste Code(s):

D002: CORROSIVE WASTE (Waste Code Description from EPA Hazardous Waste Identification)

Waste Amounts By Year:

2007: 800 Pounds; 900 Pounds; 150 Pounds; 20 Pounds; 250 Pounds; 1200 Pounds

7 1 of 1 E 0.06 / 390.12 / ROCKWELL BLDG
333.28 -8 GEDDES & FAYETTE ST
SYRACUSE NY

 Spill No:
 8910267
 REM Phase:
 0

 Site ID:
 72763
 UST Trust:
 False

 DER Facility ID:
 68608
 Spill Date:
 1990-01-26 10:00:00

 CID:
 Rcvd Date:
 1990-01-26 10:15:00

 Program Type:
 ER
 CAC Date:
 1990-01-26 00:00:00

SWIS Code:3415Insp Date:Contribute Factor:Tank FailureClose Date:

 Contribute Factor:
 Tank Failure
 Close Date:
 1990-01-26 00:00:00

 Water Body:
 Create Date:
 1990-02-05 00:00:00

 Class:
 Update Date:
 1990-07-25 00:00:00

Meets Std:TrueDEC Region:7Penalty:FalseLead DEC:GREGGCounty:OnondagaAfter Hours:False

Referred to:

Reported by: DEC

Source: Commercial/Industrial

Source File: NYSDEC - Environmental Remediation Data Files - Spill Data

Caller Remark:

"TANK BEING DISMANTLED. POCKET OF OIL FOUND. FREE PRODUCT VAC'D UP. SMALL AMOUNT OF CONTAMINATED SOIL TO BE REMOVED."

Med Subway:

Med Utility:

Oxygenate:

False

False

Order No: 23022400512

Dec Remark:

Units:

"Prior to Sept, 2004 data translation this spill Lead_DEC Field was TG "

Material Information

OP Unit ID: 935346 Med in Air: False Med GW: False OU: 443377 Material ID: Med SW: False CAS No: Med DW: False Material Family: Petroleum Med Sewer: False False Quantity: .00 Med Surf:

Recovered: .00
Med Soil: True

Med Air: False

Material Code: 0003A Material Name: #6 fuel oil

Spiller Information

Spiller Name:

Spiller Company: ROCKWEST DEVELOPERS INC

Spiller Address:PO BOX 7057Spiller City:SYRACUSESpiller State:NY

Spiller Zip: 13261
Spiller Country: 001
Contact Name:

Contact Phone: Contact Ext:

 Latitude:
 43.045868978

 Longitude:
 -76.170934958

Map Key Number of Direction Distance Elev/Diff Site DΒ Records (mi/ft) (ft) 1 of 5 S 0.08/ 398.25/ **FOWLER HIGH SCHOOL** 8 RCRA VSQG 401.53 227 MAGNOLIA ST 0

SYRACUSE NY 13204

Order No: 23022400512

EPA Handler ID: NYR000189837
Gen Status Universe: VSG
Contact Name: THOMAS MYLES

Contact Name.

Contact Address: 1025, ERIE BLVD WEST, SYRACUSE, NY, 13204, US

Contact Phone No and Ext: 315-435-5822
Contact Email: TMYLES@SCSD.US

Contact Country: US

County Name: ONONDAGA

 EPA Region:
 02

 Land Type:
 Municipal

 Receive Date:
 20120130

 Location Latitude:
 43.044685

 Location Longitude:
 -76.174636

Violation/Evaluation Summary

Note: NO RECORDS: As of Nov 2022, there are no Compliance Monitoring and Enforcement (violation) records

associated with this facility (EPA ID).

Handler Summary

Importer Activity: No Mixed Waste Generator: No Transporter Activity: Nο Transfer Facility: No Onsite Burner Exemption: No Furnace Exemption: No **Underground Injection Activity:** No Commercial TSD: Nο Used Oil Transporter: No Used Oil Transfer Facility: No **Used Oil Processor:** No **Used Oil Refiner:** No Used Oil Burner: Nο **Used Oil Market Burner:** No Used Oil Spec Marketer: No

Hazardous Waste Handler Details

Sequence No:

Receive Date: 20120130

Handler Name: FOWLER HIGH SCHOOL

Federal Waste Generator Code:

Generator Code Description: Very Small Quantity Generator

Source Type: Notification

Waste Code Details

Hazardous Waste Code: D001

Waste Code Description: IGNITABLE WASTE

Hazardous Waste Code: D003

Waste Code Description: REACTIVE WASTE

Owner/Operator Details

Owner/Operator Ind: Current Owner Street No: 233

Type: Municipal Street 1: E WASHINGTON ST

Map Key	Number Records		Distance (mi/ft)	Elev/Diff (ft)	Site		DB
Name:		CITY OF SYRACUSE		Street 2:			
Date Became	Current:	18471214		City:		SYRACUSE	
Date Ended (Current:			State:		NY	
Phone:		315-448-8005		Country:		US	
Source Type	:	Notification		Zip Code:		13202	
Owner/Opera	tor Ind:	Current Operator		Street No:	-		
Туре:		Municipal		Street 1:			
Name:		SYRACUSE CITY SCH	OOL DISTRICT	Street 2:			
Date Became	Current:	18480421		City:			
Date Ended (Current:			State:			
Phone:				Country:		US	
Source Type	:	Notification		Zip Code:			

8 2 of 5 S 0.08 / 398.25 / FOWLER HIGH SCHOOL UST 401.53 0 227 MAGNOLIA ST Syracuse NY 13204

Order No: 23022400512

Site ID: 450588 N/A Expiry: Site Status: Unregulated/Closed County: Onondaga Program No: 7-601400 UTM X: 404436.54361 **PBS** UTM Y: 4766342.17586 Program Type Code:

Program Type Desc: Petroleum Bulk Storage Program

Site Type: School

Tank Information

Prog No: 7-601400 **UDC** Ind: 1 Tank ID: 239746 Red Tag Start Date: Tank No: 001 Red Tag End Date: Tank Status: Tank Last Test: Closed - Removed Tank Next Test Due: Tank Status Desc: Tank Type: Test Method: NN

Tank Type Desc: Steel/Carbon Steel/Iron Date Tested:

Install Date:

Close Date:

05/07/2010

Next Test:

Line Last Test Due:

Tk Out of Serv Dt:Next Line Test Due:Capacity (Gal):1000Line Test Method:

Registered:TrueModified by:MJGRIFFITank Model:Last Modified:05/09/2022

Pipe Model: Tank Location:

Tank Location Desc: Underground

Category: 1

Category Desc: Category 1 means a tank which was installed before December 27, 1986

Subpart: Subpart Desc: Class A Operator: Class B Operator: Tank Owner Name: Tank Owner Address:

Material Information

Material Name: #4 fuel oil (on-site consumption)

Percent: 100.00

Equipment Information

Equipment:J00Code Name:NoneType:Dispenser

Equipment: 100
Code Name: None

Type: Overfill

Equipment: G00 Code Name: None

Type: Tank Secondary Containment

Equipment:C00Code Name:No PipingType:Pipe Location

Equipment: L00 Code Name: None

Type: Piping Leak Detection

Equipment:D00Code Name:No PipingType:Pipe Type

Equipment: A00 Code Name: None

Type: Tank Internal Protection

Equipment: E00 Code Name: None

Type: Piping Secondary Containment

Equipment: H00 Code Name: None

Type: Tank Leak Detection

Equipment: B00 Code Name: None

Type: Tank External Protection

Equipment: K00 Code Name: None

Type: Spill Prevention

Equipment: F00 Code Name: None

Type: Pipe External Protection

Tank Information

Prog No: 7-601400 UDC Ind: 1 Tank ID: 239747 Red Tag Start Date: 002 Red Tag End Date: Tank No: Tank Status: Tank Last Test: Tank Status Desc: Tank Next Test Due: Closed - Removed Test Method: 00

Tank Type: 01
Tank Type Desc: Steel/Carbon Steel/Iron

Install Date:

Close Date: 07/27/2010
Tk Out of Serv Dt:

Capacity (Gal): 10000

Registered:TrueModified by:
Last Modified:MJGRIFFITank Model:05/09/2022

Date Tested:

Line Last Test Due:

Next Line Test Due: Line Test Method:

Order No: 23022400512

Next Test:

Pipe Model:

Tank Location: 5

Tank Location Desc: Underground

Category:

Category Desc: Category 1 means a tank which was installed before December 27, 1986

Subpart: Subpart Desc: Class A Operator: Class B Operator: Tank Owner Name: Tank Owner Address:

Material Information

Material Name: #4 fuel oil (on-site consumption)

Percent: 100.00

Equipment Information

Equipment:100Code Name:NoneType:OverfillEquipment:K00Code Name:None

Type: Spill Prevention

Equipment: E00 Code Name: None

Type: Piping Secondary Containment

Equipment: G00 Code Name: None

Type: Tank Secondary Containment

Equipment:C00Code Name:No PipingType:Pipe Location

Equipment: L00 Code Name: None

Type: Piping Leak Detection

Equipment: F00 Code Name: None

Type: Pipe External Protection

Equipment:D00Code Name:No PipingType:Pipe Type

Equipment: H00 Code Name: None

Type: Tank Leak Detection

Equipment: A00 Code Name: None

Type: Tank Internal Protection

Equipment:J00Code Name:NoneType:Dispenser

Equipment: B00 Code Name: None

Type: Tank External Protection

Tank Information

7-601400 **UDC Ind:** Prog No: 1 Red Tag Start Date: Tank ID: 239748 Red Tag End Date: Tank No: 003 Tank Status: 3 Tank Last Test: Tank Status Desc: Closed - Removed Tank Next Test Due:

Tank Type: 01 Test Method: 00

Order No: 23022400512

Tank Type Desc: Steel/Carbon Steel/Iron Date Tested:

Next Test:

Modified by:

Last Modified:

Line Last Test Due:

Next Line Test Due:

MJGRIFFI

05/09/2022

Order No: 23022400512

Line Test Method:

Install Date: Close Date:

07/27/2010

Underground

12000 Capacity (Gal): True

Registered: Tank Model:

Tk Out of Serv Dt:

Pipe Model:

Tank Location:

Tank Location Desc:

Category:

Category Desc: Subpart:

Category 1 means a tank which was installed before December 27, 1986

Subpart Desc: Class A Operator: Class B Operator: Tank Owner Name: Tank Owner Address:

Material Information

#4 fuel oil (on-site consumption) Material Name:

100.00 Percent:

Equipment Information

Equipment: K00 Code Name: None

Spill Prevention Type:

B00 Equipment: Code Name: None

Tank External Protection Type:

Equipment: C00 Code Name: No Piping Туре: Pipe Location

J00 Equipment: Code Name: None Type: Dispenser

Equipment: 100 Code Name: None Type: Overfill Equipment: G00 Code Name: None

Tank Secondary Containment Type:

E00 Equipment: Code Name: None

Type: **Piping Secondary Containment**

Equipment: D00 Code Name: No Piping Type: Pipe Type

A00 Equipment: Code Name: None

Tank Internal Protection Type:

Equipment: H00 Code Name: None

Tank Leak Detection Type:

F00 Equipment: Code Name: None

Type: Pipe External Protection

Equipment: L00 Code Name: None

Type: Piping Leak Detection

Tank Information

 Prog No:
 7-601400
 UDC Ind:
 1

 Tank ID:
 239749
 Red Tag Start Date:

Tank ID:239749Red Tag Start Date:Tank No:004Red Tag End Date:Tank Status:3Tank Last Test:Tank Status Desc:Closed - RemovedTank Next Test Due:

Tank Type: 01 Test Method: 00

 Tank Type Desc:
 Steel/Carbon Steel/Iron
 Date Tested:

 Install Date:
 Next Test:

 Install Date:
 Next Test:

 Close Date:
 07/27/2010

 Line Last Test Due:

Tk Out of Serv Dt:Next Line Test Due:Capacity (Gal):3000Line Test Method:

Registered:TrueModified by:MJGRIFFITank Model:Last Modified:05/09/2022

Pipe Model: Tank Location:

Tank Location Desc: Underground

Category: 1

Category Desc: Category 1 means a tank which was installed before December 27, 1986

Subpart: Subpart Desc: Class A Operator: Class B Operator: Tank Owner Name: Tank Owner Address:

Material Information

Material Name: #4 fuel oil (on-site consumption)

Percent: 100.00

Equipment Information

Equipment: E00 Code Name: None

Type: Piping Secondary Containment

Equipment: L00 Code Name: None

Type: Piping Leak Detection

Equipment: A00 Code Name: None

Type: Tank Internal Protection

Equipment: H00 Code Name: None

Type: Tank Leak Detection

Equipment: G00 Code Name: None

Type: Tank Secondary Containment

Equipment: K00 Code Name: None

Type: Spill Prevention

Equipment: 100

Order No: 23022400512

Code Name: None Type: Overfill

Equipment:C00Code Name:No PipingType:Pipe Location

Equipment: F00 Code Name: None

Type: Pipe External Protection

Equipment: B00 Code Name: None

Type: Tank External Protection

 Equipment:
 J00

 Code Name:
 None

 Type:
 Dispenser

 Equipment:
 D00

Equipment:D00Code Name:No PipingType:Pipe Type

Affiliation Information

Affiliation Type: 01

Affiliation Name: Facility Owner

Affiliation Sub Type: C0°

Company: SYRACUSE CITY SCHOOL DISTRICT Contact Title: EDUCATION FACILITIES PLANNER

Contact Name:RON KENYON AIAAddress1:725 HARRISON ST

Address2:

 City:
 SYRACUSE

 State:
 NY

 Zip Code:
 13210

 Country Code:
 001

Phone: (315) 435-4499

Phone Ext: Email: Fax:

Affiliation Type: 07

Affiliation Name: Mail Contact

Affiliation Sub Type: NNN

Company: SYRACUSE CITY SCHOOL DISTRICT

Contact Title:
Contact Name:
Address1:
RON KENYON AIA
725 HARRISON ST

Address2:

 City:
 SYRACUSE

 State:
 NY

 Zip Code:
 13210

 Country Code:
 001

Phone: (315) 435-4292

Phone Ext:

Email: RKENYON@SCSD.US

Fax:

Affiliation Type: 04

Affiliation Name: Facility Operator

Affiliation Sub Type: NNN

Company: FOWLER HIGH SCHOOL

Contact Title:

Contact Name: RON KENYON

Address1: Address2: City:

Order No: 23022400512

Мар Кеу	Number of Records	Direction	Distance (mi/ft)	Elev/Diff (ft)	Site	DB
State:		NN				
Zip Code:		004				
Country Co	de:	001				
Phone: Phone Ext:						
Pnone Ext: Email:						
Fax:						
rax:						
Affiliation T	vpe:	11				
Affiliation N		Emergency Co	ntact			
Affiliation S		NNN				
Company:	, , , , , , , , , , , , , , , , , , ,	SYRACUSE C	ITY SCHOOL DIS	TRICT		
Contact Title	e:					
Contact Nar	ne:	RON KENYON	I			
Address1:						
Address2:						
City:						
State:		NN				
Zip Code:						
Country Co	de:	001				
Phone:						
Phone Ext:						
Email:						
Fax:						

8 3 of 5 S 0.08 / 398.25 / NEAR SEWER AREA - TEST NY SPILLS
401.53 0 BORING CSCS3
227 MAGNOLIA ST BEHIND
FOWLER HIGH SCHOOL
SYRACUSE NY

Insp Date:

Close Date:

Create Date:

Update Date:

DEC Region:

Lead DEC:

After Hours:

False

2009-07-17 11:30:00

2009-07-17 11:30:00

2009-07-17 00:00:00

2014-04-02 00:00:00

2009-07-17 11:33:00

RJBRAZEL

False

2016-12-09 15:45:03.517000000

Order No: 23022400512

 Spill No:
 0904494
 UST Trust:

 Site ID:
 416660
 Spill Date:

DER Facility ID: 365726 Received Date: CAC Date:

Program Type: ER SWIS Code: 3415 Water Body:

Class: D3
Meets Std: False
Penalty: False

REM Phase: 0
County: Onondaga
Contributing Factor: Unknown

Contributing Factor: Unknow Reported by: Other Referred to:

Source: Unknown

Source File: NYSDEC - Environmental Remediation Data Files - Spill Data

Caller Remark:

"Region 7 Dick Brazell is aware of this report. New sewer being drilled, found oil in soil on site of old RR."

DEC Remark:

"5/7/2010 - (matt Romocki)Inspected site. 1K tank being removed from ground. The tank is very old and was discovered while assessing for new storm sewer project. Abscope and C&S Engineers(Rory Woodmansee) doing work for Onondaga County (Thomas Tokaryk). No gross contamination observed as tank was removed. Closure report to be forwarded. 7/1/2010- C&S requested Emergency Hauler Permits for JJ Lane to move petroleum contaminated soil to a staging area at Fowler High School. 7/13/2010 UST was just discovered along the Harbor Brook Corridor. The discovery is located in the baseball field, between Fayette Street and the construction dewatering frac tank/treatment system the tank is 8 foot diameter and at least 20ft long (the other end has not been found) The UST appears to be half full with what was described as smelling like gasoline. No spill is evident. Three more USTS were located after this initial tank. 8/15/11 - Another UST has been found near the intersection of Geddes Street and Seymore Street. It was found as part of the new storm sewer installation for the high school addition project. Historty indicates that it maybe the site of a former gas station. Abscope was on site today to clean the tank. Photos taken. Tank appears to be 4k gallons. Some piping was also uncovered when the tank was uncovered for cleaning. Contractor was advised that the pipes must be removed when the tank is removed."

DΒ Number of Direction Distance Elev/Diff Site Map Key Records (mi/ft) (ft) **Material Information** OP Unit ID: 1172953 Med Ind Air: False Med GW: False OU: 01 Material ID: 2164833 Med SW: False Med DW: CAS No: False Material Family: Petroleum Med Sewer: False Quantity: Med Surf: False Units: Med Subway: False Recovered: Med Utility: False Med Soil: True Oxygenate: Med Air: False Material Code: 0001A #2 fuel oil Material Name: **Spiller Information** Spiller Name: Spiller Company: UNKNOWN . Spiller Address: Spiller City: Spiller State: NY Spiller Zip: Spiller Country: 999 SAME AS ABOVE Contact Name: Contact Phone: Contact Ext: Latitude: Longitude:

FOWLER HIGH SCHOOL 8 4 of 5 S 0.08/ 398.25/ GEN 401.53 n 227 MAGNOLIA ST **MANIFEST SYRACUSE NY 13204**

RCRA ID: NYR000189837

FOWLER HIGH SCHOOL District Name:

Contact Name: SYRACUSE CITY SCHOOL DISTRICT 3154408437 **Business Phone No:**

Mailing Street 1: 227 MAGNOLIA ST

Mailing Street 2:

Mailing City: **SYRACUSE**

Mailing State: NY Mailing ZIP: 13204

Mailing ZIP Ext: Mailing Country:

Location ZIP Ext:

Location Country: USA

ONONDAGA **Location County:**

USA

Order No: 23022400512

Manifest Information

Waste Code(s):

D001: IGNITABLE WASTE (Waste Code Description from EPA Hazardous Waste Identification)

Waste Amounts By Year:

2012: 8 Pounds

Manifest Information

Waste Code(s):

D001: IGNITABLE WASTE (Waste Code Description from EPA Hazardous Waste Identification) D003: REACTIVE WASTE (Waste Code Description from EPA Hazardous Waste Identification)

Waste Amounts By Year:

2012: 1 Pounds; 10 Pounds

Manifest Information

Waste Code(s):

D002: CORROSIVE WASTE (Waste Code Description from EPA Hazardous Waste Identification)

Waste Amounts By Year:

2012: 54 Pounds

Manifest Information

Waste Code(s):

D007: CHROMIUM (Waste Code Description from EPA Hazardous Waste Identification)

Waste Amounts By Year:

2012: 190 Gallons

Manifest Information

Waste Code(s):

D001: IGNITABLE WASTE (Waste Code Description from EPA Hazardous Waste Identification)
D002: CORROSIVE WASTE (Waste Code Description from EPA Hazardous Waste Identification)

Waste Amounts By Year:

2012: 23 Pounds

Manifest Information

Waste Code(s):

D001: IGNITABLE WASTE (Waste Code Description from EPA Hazardous Waste Identification)
D002: CORROSIVE WASTE (Waste Code Description from EPA Hazardous Waste Identification)

U123: (64-18-6) Formic acid (C,T)

Waste Amounts By Year:

2012: 53 Pounds

Manifest Information

Waste Code(s):

D001: IGNITABLE WASTE (Waste Code Description from EPA Hazardous Waste Identification)

D005: BARIUM (Waste Code Description from EPA Hazardous Waste Identification)

D007: CHROMIUM (Waste Code Description from EPA Hazardous Waste Identification)

D008: LEAD (Waste Code Description from EPA Hazardous Waste Identification)

D011: SILVER (Waste Code Description from EPA Hazardous Waste Identification)

Waste Amounts By Year:

2012: 105 Pounds

8 5 of 5 S 0.08 / 398.25 / COOLING 401.53 0 227 Magnolia Street TOWERS

Syracuse NY 13204

250

Tonnage

05/06/2013 07/06/2021

AST

Order No: 23022400512

Cooling Capacity:

Cool Capacity Unit:

Commissioned Dt:

Inspection Dt:

Equip Unique ID: 3740 **Equipment County:** Onondaga

Equipment Borough:

Intended Use: Air Conditioning Manufacturer: evapco Model: at29-718 Bacteriological Sample Dt: 09/25/2021 Legionella Sample Coll Dt: 07/06/2021

Last Legionella Sample Result: Street Address:

227 Magnolia Street New Georeferenced Column: 227 Magnolia Street Syracuse, ny 13204 (43.043584, -76.174154)

Ε 0.08/ 9 1 of 3 396.19/ **AZZAM EAGLE AUTO INC** 201 SOUTH GEDDES ST 427.96 -2 Syracuse NY 13204

45734 2020/10/04 Site ID: Expiry: Site Status: Active County: Onondaga 7-424420 404660.08482 Program No: UTM X: Program Type Code: **PBS** UTM Y: 4766542.88119

Program Type Desc: Petroleum Bulk Storage Program

Auto Service/Repair (No Gasoline Sales) Site Type:

Tank Information

7-424420 **UDC** Ind: Prog No: 236165 Red Tag Start Date: Tank ID: Red Tag End Date: Tank No: 01 Tank Status: Tank Last Test: In Service Tank Next Test Due: Tank Status Desc: 01

Test Method: NN Tank Type:

Tank Type Desc: Steel/Carbon Steel/Iron Line Last Test Due: Install Date: 10/04/2010 Next Line Test Due: Close Date: Line Test Method: Tk Out of Serv Dt: Class A Operator:

Capacity (Gal): 275 Class B Operator: Registered: Modified by: True

MJGRIFFI Tank Model: Last Modified: 05/09/2022

Pipe Model:

Tank Location:

Aboveground on saddles, legs, stilts, rack or cradle Tank Location Desc:

Category:

Category 2 means a tank which was installed from December 27, 1986 through October 11, 2015 Category Desc:

Subpart:

Subpart Desc: Subpart 4 contains requirements for ASTs (aboveground storage tanks).

Tank Owner Name: MARWAN AZZAM

Tank Owner Address: 201 SOUTH GEDDES ST SYRACUSE, NY. 13204

Material Information

waste oil/used oil Material Name:

100.00 Percent:

Equipment Information

Equipment:

Painted/Asphalt Coating Code Name: Type: Tank External Protection

Elev/Diff DΒ Map Key Number of Direction Distance Site Records (mi/ft) (ft) Equipment: E00 Code Name: None Piping Secondary Containment Type: Equipment: D00 No Piping Code Name: Type: Pipe Type Equipment: Impervious Barrier/Concrete Pad (A/G) Code Name: Tank Leak Detection Type: J00 Equipment: Code Name: None Type: Dispenser Equipment: A00 Code Name: None Tank Internal Protection Type: Equipment: Code Name: Product Level Gauge (A/G) Overfill Type: G00 Equipment: Code Name: None Tank Secondary Containment Type: Equipment: L00 Code Name: None Piping Leak Detection Type: Equipment: C00 No Piping Code Name: Type: Pipe Location Equipment: K00 Code Name: None Spill Prevention Type: Equipment: F00 Code Name: None Pipe External Protection Type: Affiliation Information Affiliation Type: 04 Affiliation Name: **Facility Operator** Affiliation Sub Type: NNN Company: AZZAM EAGLE AUTO INC Contact Title: MARWAN AZZAM Contact Name: Address1: Address2: City: State: NN

Order No: 23022400512

Zip Code: Country Code:

Phone: (315) 410-2886 Phone Ext:

Email: Fax:

Affiliation Type: 07

Affiliation Name: Mail Contact

Affiliation Sub Type:

AZZAM EAGLE AUTO INC Company:

Contact Title:

Number of Direction Distance Elev/Diff Site DΒ Map Key Records (mi/ft) (ft)

MARWAN AZZAM Contact Name:

Address1: 201 SOUTH GEDDES ST

Address2:

City: **SYRACUSE** State: NY 13204 Zip Code: Country Code: 001

(315) 410-2886 Phone:

Phone Ext:

Email: AZZAMEAGLE@YAHOO.COM

Fax:

Affiliation Type: 11

Affiliation Name: **Emergency Contact**

Affiliation Sub Type:

Company: MARWAN H AZZAM

Contact Title:

Contact Name: MARWAN AZZAM

Address1: Address2: City:

State: NN Zip Code:

Country Code: 999

Phone: (315) 427-8666

Phone Ext: Email: Fax:

Affiliation Type: 01

Affiliation Name: Facility Owner

Affiliation Sub Type:

Company: MARWAN H AZZAM

Contact Title: **OWNER**

Contact Name: MARWAN AZZAM Address1: 7546 PLUM HOLLOW CIR

Address2:

City: LIVERPOOL State: NY Zip Code: 13090 **Country Code:** 001

(315) 453-1057 Phone:

Phone Ext: Email: Fax:

> 2 of 3 Ε 0.08/ 396.19/ **AZZAM EAGLE AUTO INC** 9 201 SOUTH GEDDES ST 427.96 -2 Syracuse NY 13204

UST

Order No: 23022400512

NN

Site ID: 45734 Expiry: 10/04/2020 Active Site Status: Onondaga County: Program No: 7-424420 UTM X: 404660.08482 Program Type Code: **PBS** 4766542.88119 UTM Y:

Petroleum Bulk Storage Program Program Type Desc:

Site Type: Auto Service/Repair (No Gasoline Sales)

Tank Information

7-424420 Prog No: UDC Ind: 1 Tank ID: 134410 Red Tag Start Date: Tank No: 004 Red Tag End Date: Tank Status: Tank Last Test: 6 Tank Status Desc: Closed Prior to 03/1991 Tank Next Test Due:

01

Test Method: Tank Type: Tank Type Desc: Steel/Carbon Steel/Iron Date Tested:

Install Date: 12/01/1957 Next Test:

Line Last Test Due:

Last Modified:

MJGRIFFI

05/09/2022

Order No: 23022400512

Close Date: Tk Out of Serv Dt:

Tk Out of Serv Dt:Next Line Test Due:Capacity (Gal):4000Line Test Method:Registered:TrueModified by:

Tank Model: Pipe Model:

Tank Location:

Tank Location Desc: Underground

Category:

Category Desc: Category 1 means a tank which was installed before December 27, 1986

Subpart: Subpart Desc: Class A Operator: Class B Operator: Tank Owner Name: Tank Owner Address:

Material Information

Material Name:gasolinePercent:100.00

Equipment Information

Equipment: A00 Code Name: None

Type: Tank Internal Protection

Equipment: J02

Code Name: Suction Dispenser
Type: Dispenser

Dispenser

Equipment: F00 Code Name: None

Type: Pipe External Protection

Equipment: B00 Code Name: None

Type: Tank External Protection

Equipment: H00 Code Name: None

Type: Tank Leak Detection

Equipment:100Code Name:NoneType:Overfill

Equipment: D0

Code Name: Steel/Carbon Steel/Iron

Type: Pipe Type

Equipment: G00 Code Name: None

Type: Tank Secondary Containment

Equipment:C00Code Name:No PipingType:Pipe Location

Tank Information

 Prog No:
 7-424420
 UDC Ind:
 1

 Tank ID:
 138761
 Red Tag Start Date:

 Tank No:
 005
 Red Tag End Date:

Tank Last Test:

Test Method:

Date Tested:

Next Test:

Tank Next Test Due:

Line Last Test Due:

Next Line Test Due:

Tank Status: 3

Tank Status Desc: Closed - Removed

Tank Type: 01

Tank Type Desc: Steel/Carbon Steel/Iron

Install Date:

Close Date: 11/01/1

Tk Out of Serv Dt:

Capacity (Gal): 500

Registered: True Tank Model:

11/01/1998

Line Test Method:
Modified by:
MJGRIFFI
Last Modified:
05/09/2022

NN

Order No: 23022400512

Pipe Model:

Tank Location:

Tank Location Desc: Underground

Category:

Category Desc: Category 1 means a tank which was installed before December 27, 1986

Subpart: Subpart Desc: Class A Operator: Class B Operator: Tank Owner Name: Tank Owner Address:

Material Information

Material Name: waste oil/used oil

Percent: 100.00

Equipment Information

Equipment: F00 Code Name: Non-

Type: Pipe External Protection

Equipment: A00 Code Name: None

Type: Tank Internal Protection

Equipment: J00
Code Name: None
Type: Dispenser

Equipment: H00 Code Name: None

Type: Tank Leak Detection

Equipment:100Code Name:NoneType:Overfill

Equipment:C00Code Name:No PipingType:Pipe Location

Equipment:D00Code Name:No PipingType:Pipe Type

Equipment: G00 Code Name: None

Type: Tank Secondary Containment

Equipment: B00 Code Name: None

Type: Tank External Protection

1

NN

Tank Information

 Prog No:
 7-424420
 UDC Ind:

 Tank ID:
 134407
 Red Tag Start Date:

 Tank No:
 001
 Red Tag End Date:

 Tank Status:
 6
 Tank Last Test:

 Tank Status Desc:
 Closed Prior to 03/1991
 Tank Next Test Due:

Tank Type: 01 Test Method:

Tank Type Desc:Steel/Carbon Steel/IronDate Tested:Install Date:12/01/1957Next Test:

Close Date:

Tk Out of Serv Dt:

Capacity (Gal):

3000

Line Last Test Due:

Next Line Test Due:

Line Test Method:

Registered: True Modified by: MJGRIFFI
Tank Model: Last Modified: 05/09/2022

Pipe Model:

Tank Location: 5

Tank Location Desc: Underground

Category:

Category Desc: Category 1 means a tank which was installed before December 27, 1986

Subpart: Subpart Desc: Class A Operator: Class B Operator: Tank Owner Name: Tank Owner Address:

Material Information

Material Name:gasolinePercent:100.00

Equipment Information

Equipment: G00 Code Name: None

Type: Tank Secondary Containment

Equipment: A00 Code Name: None

Type: Tank Internal Protection

Equipment: H00 Code Name: None

Type: Tank Leak Detection

Equipment:C00Code Name:No PipingType:Pipe Location

Equipment: J02

Code Name: Suction Dispenser Type: Dispenser

Equipment: D01

Code Name: Steel/Carbon Steel/Iron

Type: Pipe Type

Equipment:100Code Name:NoneType:Overfill

Equipment: F00 Code Name: None

Type: Pipe External Protection

Order No: 23022400512

B00 Equipment: Code Name: None

Tank External Protection Type:

Tank Information

7-424420 UDC Ind: Prog No: Tank ID: 134408 Red Tag Start Date: Red Tag End Date: Tank No: 002 Tank Status: Tank Last Test: Closed Prior to 03/1991 Tank Status Desc: Tank Next Test Due:

Tank Type: 01 Test Method:

Tank Type Desc: Steel/Carbon Steel/Iron

Install Date: 12/01/1957 Next Test: Close Date:

Tk Out of Serv Dt: Capacity (Gal): 3000 Line Test Method:

Registered: True Tank Model: Last Modified: 05/09/2022

Pipe Model:

Tank Location:

Tank Location Desc: Underground

Category:

Category 1 means a tank which was installed before December 27, 1986 Category Desc:

Subpart: Subpart Desc: Class A Operator: Class B Operator: Tank Owner Name: Tank Owner Address:

Material Information

Material Name: gasoline 100.00 Percent:

Equipment Information

H00 Equipment: Code Name: None

Tank Leak Detection Type:

Equipment: J02

Suction Dispenser Code Name: Type: Dispenser

Equipment: F00 None Code Name:

Pipe External Protection Type:

G00 Equipment: Code Name:

Tank Secondary Containment Type:

Equipment: C00 Code Name: No Piping Type: Pipe Location

Equipment: A00 Code Name: None

Tank Internal Protection Type:

Equipment: D01

Steel/Carbon Steel/Iron Code Name:

Type: Pipe Type

Order No: 23022400512

DΒ

1

NN

Date Tested:

Line Last Test Due: Next Line Test Due:

Modified by: **MJGRIFFI**

Equipment:100Code Name:NoneType:Overfill

Equipment: B00 Code Name: None

Type: Tank External Protection

Tank Information

7-424420 Prog No: **UDC** Ind: 1 Tank ID: 134409 Red Tag Start Date: 003 Red Tag End Date: Tank No: Tank Status: Tank Last Test: Tank Status Desc: Closed Prior to 03/1991 Tank Next Test Due: Test Method: NN Tank Type:

Tank Type Desc: Steel/Carbon Steel/Iron Date Tested:

Install Date: 12/01/1977 Next Test:
Close Date: Line Last Test Due:
Tk Out of Serv Dt: Next Line Test Due:

 Capacity (Gal):
 3000
 Line Test Method:

 Registered:
 True
 Modified by:

Registered:TrueModified by:MJGRIFFITank Model:Last Modified:05/09/2022Pipe Model:O5/09/2022

Tank Location:

Tank Location Desc: Underground

Category:

Category Desc: Category 1 means a tank which was installed before December 27, 1986

Subpart: Subpart Desc: Class A Operator: Class B Operator: Tank Owner Name: Tank Owner Address:

Material Information

Material Name:gasolinePercent:100.00

Equipment Information

 Equipment:
 100

 Code Name:
 None

 Type:
 Overfill

 Equipment:
 F00

Equipment: F00 Code Name: None

Type: Pipe External Protection

Equipment: J02

Code Name: Suction Dispenser Type: Dispenser

Equipment: H00 Code Name: None

Type: Tank Leak Detection

Equipment: B00 Code Name: None

Type: Tank External Protection

Equipment: C00
Code Name: No Piping

Order No: 23022400512

Type: Pipe Location

Equipment: D01

Code Name: Steel/Carbon Steel/Iron

Type: Pipe Type

Equipment: G00 **Code Name:** None

Type: Tank Secondary Containment

Equipment: A00 Code Name: None

Type: Tank Internal Protection

Affiliation Information

Affiliation Type: 01

Affiliation Name: Facility Owner

Affiliation Sub Type:

Company: MARWAN H AZZAM
Contact Title: OWNER
Contact Name: MARWAN AZZAM

Address1: 7546 PLUM HOLLOW CIR

 Address2:
 LIVERPOOL

 State:
 NY

 Zip Code:
 13090

 Country Code:
 001

Phone: (315) 453-1057

Phone Ext: Email: Fax:

Affiliation Type: 04

Affiliation Name: Facility Operator

Affiliation Sub Type: NNN

Company: AZZAM EAGLE AUTO INC

Contact Title:

Contact Name: MARWAN AZZAM

Address1: Address2: City:

State: NN

Zip Code:

Country Code: 001

Phone: (315) 410-2886

Phone Ext: Email: Fax:

Affiliation Type: 11

Affiliation Name: Emergency Contact

Affiliation Sub Type: NNN

Company: MARWAN H AZZAM

Contact Title:

Contact Name: MARWAN AZZAM

Address1: Address2: City:

State: NN

Zip Code:

Country Code: 999

Phone: (315) 427-8666

Phone Ext: Email: Fax:

Affiliation Type: 07

Order No: 23022400512

DΒ Number of Direction Distance Elev/Diff Site Map Key Records (mi/ft) (ft)

Affiliation Name: Mail Contact Affiliation Sub Type: NNN

Company: AZZAM EAGLE AUTO INC

Contact Title:

Contact Name: MARWAN AZZAM Address1: 201 SOUTH GEDDES ST

Address2:

SYRACUSE City: State: NY Zip Code: 13204 Country Code: 001

Phone: (315) 410-2886

Phone Ext:

Email: AZZAMEAGLE@YAHOO.COM

Fax:

9 3 of 3 Ε 0.08/ 396.19/ **AZZAM EAGLE AUTO** INCORPORATED 427.96 -2

201 SOUTH GEDES STREET

False

cxrossi

False

False

False

False

False

False

False

False

False

2010-08-04 12:12:00

2010-08-23 12:13:00

2010-08-23 00:00:00

2010-08-23 12:16:00

2010-08-23 14:18:43.193000000

SYRACUSE NY

UST Trust:

Spill Date:

CAC Date:

Insp Date:

Close Date:

Create Date:

Update Date:

DEC Region:

Lead DEC:

After Hours:

Med Ind Air:

Med GW:

Med SW:

Med DW:

Med Surf:

Med Sewer:

Med Subway:

Med Utility:

Oxygenate:

Received Date:

1005718 Spill No: Site ID: 439045

DER Facility ID: 394033 CID:

ER Program Type: SWIS Code: 3415

Water Body: D5 Class: False Meets Std:

Penalty: REM Phase: 0

County: Onondaga Deliberate **Contributing Factor:** Reported by: Other

Referred to:

Commercial/Industrial Source:

Source File: NYSDEC - Environmental Remediation Data Files - Spill Data

Caller Remark:

"Caller states that he did witness the business dump gasoline down a floor drain. Unknown quantity."

DEC Remark:

"Referred to the Division of Water for follup up SPDES violation. ~ctr~ 8/23/10"

Material Information

1189694 **OP Unit ID:** OU: 01 Material ID: 2184651

CAS No:

Material Family: Petroleum

Quantity: Units: Recovered:

Med Soil: False Med Air: False

Material Code: 0009 Material Name: gasoline

Spiller Information

Spiller Name:

81

erisinfo.com | Environmental Risk Information Services

NY SPILLS

Number of Elev/Diff Site DΒ Map Key Direction Distance Records (mi/ft) (ft) AZZAM EAGLE AUTO INCORPORATED Spiller Company: Spiller Address: 201 SOUTH GEDES STREET Spiller City: **SYRACUSE** Spiller State: NY Spiller Zip: Spiller Country: 999 Contact Name: **ANONYMOUS** Contact Phone: Contact Ext: Latitude: 43.045858808 Longitude: -76.170860596

Ε 10 1 of 1 0.09/ 400.15/ FORMER LASHER'S HARDWARE **NY SPILLS** 488.85 1022 WEST FAYETTE ST SYRACUSE NY 13204 Spill No: 1506856 **UST Trust:** Site ID: 514299 Spill Date: 2015-09-29 12:00:00

Received Date: 2015-09-29 12:00:00 **DER Facility ID:** 468767 CAC Date: 2015-11-09 00:00:00 CID: ER Insp Date: 2015-09-29 00:00:00 Program Type: SWIS Code: 3415 Close Date: 2015-11-09 00:00:00 Water Body: Create Date: 2015-09-29 14:10:00 R3 **Update Date:** 2015-11-09 15:44:14.480000000 Class:

Meets Std: True DEC Region: **KCKEMP** Lead DEC: Penalty: False REM Phase: 0 After Hours: False

County: Onondaga Contributing Factor: Other Reported by: Other Referred to:

Commercial/Industrial Source:

Source File: NYSDEC - Environmental Remediation Data Files - Spill Data

Caller Remark:

"CONTAMINATED SOIL OBSERVED IN AREA OF FORMER TANK."

DEC Remark:

"9/29/2015 - LSFS SEARCHING FOR FORMER GASOLINE UST AT SITE DISCOVERED CONTAMINATED SOIL. TANK APPEARS TO HAVE BEEN PREVIOUSLY REMOVED, BUT SOIL IS STILL PRESENT. EXCAVATION SURROUNDED BY CLAY, SO CONTAMINATED SOIL EXCAVATED AND DISPOSED AND END POINT SAMPLES TAKEN. CLOSURE REPORT TO BE SUBMITTED. KCKEMP 11/9/2015 - Closure report submitted and filed. Minor residual SVOC's present in composite sidewall sample below CP-51 guidelines. Spill closed and NFA letter issued. KCKemp"

Order No: 23022400512

Material Information

OP Unit ID: 1263500 Med Ind Air: False Med GW: False OU: 01 Med SW: Material ID: 2267204 False CAS No: Med DW: False Med Sewer: Material Family: Petroleum False Med Surf: False Quantity: G Units: Med Subway: False Recovered: Med Utility: False Oxygenate:

Med Soil: True

False

Material Code: 0009 Material Name: gasoline

Spiller Information

Med Air

BOB WALKER Spiller Name: Spiller Company: **BOB WALKER**

1022 WEST FAYETTE ST Spiller Address:

Map Key Numb Reco		Direction	Distance (mi/ft)	Elev/Diff (ft)	Site		DB
Spiller City: Spiller State: Spiller Zip: Spiller Country: Contact Name: Contact Phone: Contact Ext: Latitude: Longitude:		SYRACUSE NY 13204 999 BOB WALKER (315) 484-7711					
<u>11</u> 1 of 2		ESE	0.10 / 514.82	395.74 / -2	MARCEL 735 MAR SYRACU	CELLUS ST	NY SPILLS
Spill No: Site ID: DER Facility ID: CID: Program Type: SWIS Code: Water Body: Class: Meets Std: Penalty: REM Phase: County: Contributing Factor:	050381 348510 294919 73 ER 3415 C3 False)		UST Tru Spill Da Receive CAC Da Insp Da Close D Create I Update DEC Re Lead DI After Ho	te: d Date: te: te: te: ate: Date: Date: Gion: EC:	2005-06-29 22:48:00 2005-06-29 22:58:00 2005-09-14 00:00:00 2005-06-30 02:08:00 2005-09-14 16:22:39.123000000 7 BFMATTHE True	

Source File:
Caller Remark:

Reported by:

Referred to: Source:

Order No: 23022400512

NYSDEC - Environmental Remediation Data Files - Spill Data

DEC Remark:

""

Material Information

OP Unit ID:	1106160	Med Ind Air:	False
OU:	01	Med GW:	False
Material ID:	1968654	Med SW:	False
CAS No:		Med DW:	False
Material Family:	Petroleum	Med Sewer:	False
Quantity:	10.00	Med Surf:	False
Units:	G	Med Subway:	False
Recovered:	.00	Med Utility:	False
Med Soil:	True	Oxygenate:	
Med Air:	False	3,9	
Material Code:	0010		
Material Name:	hydraulic oil		
OP Unit ID:	1106160	Med Ind Air:	False
OU:	01	Med GW:	False
Material ID:	1968655	Med SW:	False
CAS No:		Med DW:	False
Material Family:	Petroleum	Med Sewer:	False
Quantity:	10.00	Med Surf:	False
Units:	G	Med Subway:	False
Recovered:	.00	Med Utility:	False
Med Soil:	True	Oxygenate:	
Med Air:	False		

Fire Department

Passenger Vehicle

[&]quot;SEVERAL CONTAINERS FELL OFF OF A VEHICLE. REQUESTING A RESPONSE. Call Lt. Paul Wiedeman from Syracuse FD HAZMAT at 315-263-2713 prior to responding."

NY SPILLS

Order No: 23022400512

1991-09-30 00:00:00

1990-07-10 00:00:00

1997-11-28 00:00:00

VOLLMER

False

Material Code: 0015
Material Name: motor oil

Spiller Information

Spiller Name: Spiller Company: Spiller Address:

Spiller City:****Update***Spiller State:ZZ

Spiller Zip:

Spiller Country: 001

 Contact Name:
 LT WEIDEMAN

 Contact Phone:
 (315) 263-2713

 Contact Ext:
 CELL

 Latitude:
 43.045102000

Longitude: -76.169377000

11 2 of 2 ESE 0.10 / 395.74 / S GEDDES ST 514.82 -2 301 S GEDDES ST SYRACUSE NY

Spill No: 9003826 UST Trust: True

 Site ID:
 187394
 Spill Date:
 1990-06-25 12:00:00

 DER Facility ID:
 156565
 Received Date:
 1990-06-25 12:00:00

CID: CAC Date:

Program Type:ERInsp Date:SWIS Code:3415Close Date:

Water Body:
Class: C3
Meets Std: False

Penalty:FalseREM Phase:0County:Onondaga

County: Onondaga
Contributing Factor: Unknown
Reported by: Other

Referred to:

Source: Gasoline Station or other PBS Facility

Source File: NYSDEC - Environmental Remediation Data Files - Spill Data

Caller Remark:

"HYDROINVESTIGATION REPORT REC'D 6/25/90. DISSOLVED GAS CONTAM. IN FORMER TANK PIT AREA."

DEC Remark:

"Prior to Sept, 2004 data translation this spill Lead_DEC Field was DV 01/07/90: REC'D LAB RESULTS OF DRY WELL SLUDGE AND PROPOSAL FROM JC TO CLEAN DRY WELLS AND EXCAVATE TANK PIT SOILS. NO FUNDS FROM ESTATE WILL BE AVAILABLE UNTIL PROPERTY IS SOLD. WORK TO BE DONE THEN. 07/13/90: SPOKE W/ ANDY LOCKWOOD OF EMPIRE SOILS TO DISCUSS THEIR RECOMMENDATIONS TO CK SANITARY SEWERE AND RESIDENTIAL INDOOR AIR TO DETERMINE IF IMPACTED, 07/19/90; REC'D CALL FROM A. LOCKWOOD, RECEIVED AUTHORIZATION FROM PROPERTY ATTORNEY TO PROCEDE W/ SAN. SEWER SAMPLING AND RESIDENTIAL INDOOR AIR SURVEY, TO BE SCHEDULED NEXT WEEK, 07/27/90; MET A, LOCKWOOD AND PROPERTY REPS, AT SITE, OVA CK OF INDOOR IN NEXT DOOR HOME DETECTED 70 PPM IN BASEMENT, 30 PPM IN LIVING AREA. HEALTH DEPT. NOTIFIED. 07/30/90: SPOKE W/ ATTORNEY (JC ENGELBRECHT) ABOUT SAMPLING AND CLEANING OUT TWO DRY WELLS INSIDE BLDG. 07/31/90: SPOKE W/ JAY SEITZ OF FIRE DEPT. RE: DATE TANKS WERE TAKEN OUT OF SERVICE. FOLLOW UP LETTER FROM JAY HAS REMOVAL DATE 04 4/73. 08/02/90: MET AT SITE W/ A. LOCKWOOD, OCHD AND NYSDOH REPS. OCHD DID NOT METER VAPORS IN #733 MARCELLUS ST. NIMO CKD FOR NAT'L GAS. NEG. NIMO WILL CK FOR CO GAS NEAR WATER HEATER. 08/03/90: SPOKE W/ GARY ROBINSON OF NYSDOH. HE WILL FOLLOW UP W/ NIMO. 09/06/90: SENT LETTER TO JC ENGELBRECHT REQUESTING FURTHER ACTION AT SITE. 10/18/90: REC'D SAN SEWER AND INDOOR AIR RESULTS. NO IMPACT APPARENT. 10/24/90: REC'D RESPONSE FROM EMPIRE SOILS TO DEC 9/6/90 LETTER. DRY WELLS SAMPLED, RESULTS TO BE SENT. WILL CLEAN DRY WELLS, BUT EXCAVATION WILL DAMAGE BLDG. WILL EXCAVATE FORMER TANK PIT SOILS. 01/23/91: SENT RESPONSE TO JC. APPROVING PROPOSED WORK PLAN. 05/21/91: EXCAVATION OF TANK FIELD SOILS AND REMOVAL OF DRY WELL CONTENTS AND SEALING TO BE DONE WITH FUNDS FROM SALE OF PROPERTY. '

Create Date:

Update Date:

DEC Region: Lead DEC:

After Hours:

Material Information

OP Unit ID: 941640 Med Ind Air: False

	Number of Records	Direction	Distance (mi/ft)	Elev/Diff (ft)	Site		DB
OU:	01			Med GW:	="	False	
Material ID:	434958			Med SW:		False	
CAS No:				Med DW:		False	
Material Family		m		Med Sew		False	
Quantity:	.00			Med Surf	f:	False	
Units:	L			Med Sub	way:	False	
Recovered:	.00			Med Utili	ity:	False	
Med Soil:	True			Oxygena	te:		
Med Air:	False						
Material Code:		0009					
Material Name	:	gasoline					
Spiller Informa	ntion						
Spiller Name:							
Spiller Compar	ny:	LENNY BREY	'ESTATE				
Spiller Address	s:						
Spiller City:							
Spiller State:		ZZ					
Spiller Zip:							
Spiller Country	/ :	001					
Contact Name:	:						
Contact Phone):						
Contact Ext:							
Latitude:		43.044196100)				
Longitude:		-76.17097167	0				

12	1 of 1	W	0.10 /	430.41 /	Spill Number 9705374	NY SPILLS
			523.89	33	141 NELSON STREET	NY SPILLS
					SYRACUSE NY	

Spill No: 9705374 **UST Trust:** False Site ID: 190916 Spill Date: 1997-08-03 18:40:00 DER Facility ID: 159242 Received Date: 1997-08-03 20:40:00 246 CAC Date: CID: Program Type: ER Insp Date: SWIS Code: 3415 1997-12-15 00:00:00 Close Date: Water Body: Create Date: 1997-08-03 00:00:00 D5 1997-08-03 00:00:00 Class: Update Date: DEC Region: Meets Std: False Penalty: False Lead DEC: **MENASH** REM Phase: 0 After Hours: True

County: Onondaga
Contributing Factor: Deliberate
Reported by: Affected Persons
Referred to:

Source: Private Dwelling

Source File: NYSDEC - Environmental Remediation Data Files - Spill Data

Caller Remark:

"CALLER STATES NEW OWNER OF PROPERTY LISTED IS DRAINING RAW SEWAGE FROM CELLAR INTO STREET - IT IS RUNNING INTO YARDS OF RESIDENTS"

Order No: 23022400512

DEC Remark:

"Prior to Sept, 2004 data translation this spill Lead_DEC Field was MN "

Spiller Information

Spiller Name: NONE Spiller Company: UNKNOWN

Spiller Address: 141 NELSON STREET

Spiller City: SYRACUSE

Spiller State: NY

DΒ Map Key Number of Direction Distance Elev/Diff Site Records (mi/ft) (ft) Spiller Zip: 13204-Spiller Country: 001 Contact Name: Contact Phone: Contact Ext: 43.046248320 Latitude: Longitude: -76.176326960

13 1 of 1 WNW 0.10 / 407.53 / POLE 57 NY SPILLS 529.05 10 1205 WEST FAYETTE ST SYRACUSE NY

UST Trust:

Spill Date:

CAC Date:

Insp Date:

Close Date:

Create Date:

Update Date:

DEC Region:

After Hours:

Med Ind Air:

Med GW:

Med SW:

Med DW:

Med Surf:

Med Sewer:

Med Subway:

Med Utility:

Oxygenate:

Lead DEC:

Received Date:

False

2019-04-06 03:30:00

2019-04-06 04:19:00

2019-06-07 00:00:00 2019-04-06 04:22:00

DGMILLER

True

False

False

False

False

False

False

False

False

Order No: 23022400512

2019-06-07 10:44:56.283000000

 Spill No:
 1900205

 Site ID:
 586027

 DER Facility ID:
 537387

 CID:
 ER

 SWIS Code:
 3415

 Water Body:
 CA

Class: C4
Meets Std: False
Penalty:

REM Phase:0County:OnondagaContributing Factor:Traffic AccidentReported by:Other

Reported by: Referred to:

Source: Transformer

Source File: NYSDEC - Environmental Remediation Data Files - Spill Data

Caller Remark:

"MVA car hit pole and broke in roadway, clean up pending"

DEC Remark:

"NRC hired to clean up"

Material Information

 OP Unit ID:
 1333703

 OU:
 01

 Material ID:
 2342958

CAS No:

Material Family:PetroleumQuantity:20.00Units:G

Recovered: Med Soil:

Med Soil: False Med Air: False

Material Code: 0020A

Material Name: transformer oil

Spiller Information

Spiller Name:

Spiller Company: NATIONAL GRID

Spiller Address: Spiller City:

Spiller State: NY
Spiller Zip:
Spiller Country: 999

Contact Name: BILL PERKINS
Contact Phone: (315) 480-8591

Contact Ext:

Latitude: Longitude:

 14
 1 of 1
 W
 0.10 / 429.99 / 9VT DWELLING
 NY SPILLS

 546.16
 32
 137 NELSON STREET
 SYRACUSE NY

Spill No: 0903429 UST Trust: False

 Site ID:
 415536
 Spill Date:
 2009-06-18 15:00:00

 DER Facility ID:
 364634
 Received Date:
 2009-06-23 11:56:00

CID: CAC Date: Program Type: ER Insp Date:

 SWIS Code:
 3442
 Close Date:
 2009-07-17 00:00:00

 Water Body:
 Create Date:
 2009-06-23 12:01:00

 Class:
 C3
 Update Date:
 2009-07-17 16:14:23.650000000

 Meets Std:
 False
 DEC Region:
 7

Penalty:FalseLead DEC:MJROMOCKREM Phase:0After Hours:False

County: Onondaga
Contributing Factor: Deliberate
Reported by: Local Agency
Referred to:

Source: Private Dwelling

Source File: NYSDEC - Environmental Remediation Data Files - Spill Data

Caller Remark:

"The Caller witnessed a said individual change his oil and dumped it down on ground. Please contact caller for details."

DEC Remark:

"06/23/09 - Referred to NYSDEC Public Protection. Inspected site. No oil found."

Material Information

OP Unit ID: 1171873 Med Ind Air: False Med GW: False OU: 01 Material ID: 2163709 Med SW: False CAS No: Med DW: False Material Family: Petroleum Med Sewer: False Quantity: 1.00 Med Surf: False Med Subway: G False Units: .00 Med Utility: Recovered: False Med Soil: True Oxygenate:

Med Air: False

Material Code: 0015 Material Name: motor oil

Spiller Information

Spiller Name:

Spiller Company: UNKNOWN

Spiller Address:

Spiller City:

Spiller State: NY

Spiller Zip:

Spiller Country: 999
Contact Name: CALLER

Contact Phone:

Contact Ext:

Latitude: 43.046031316 **Longitude:** -76.175897663

Order No: 23022400512

Map Key	Number of Records	Direction	Distance (mi/ft)	Elev/Diff (ft)	Site	DB
<u>15</u>	1 of 2	NE	0.12 / 628.20	403.84 / 6	GREYHOUND BUS STATION FORMERLY 815 ERIE BLVD W SYRACUSE NY 13203	RCRA VSQG

EPA Handler ID:NYR000102145Gen Status Universe:VSG

Contact Name: MIKE MUNLEY

Contact Address: 6005, FAIR LAKES RD, EAST SYRACUSE, NY, 13057, US

Contact Phone No and Ext: 315-463-2288

Contact Email:

Contact Country: US

County Name: ONONDAGA

 EPA Region:
 02

 Land Type:
 Private

 Receive Date:
 20070101

 Location Latitude:
 43.050772

 Location Longitude:
 -76.13973

Violation/Evaluation Summary

Note: NO RECORDS: As of Nov 2022, there are no Compliance Monitoring and Enforcement (violation) records

associated with this facility (EPA ID).

Handler Summary

Importer Activity: No Mixed Waste Generator: No Transporter Activity: No Transfer Facility: No Onsite Burner Exemption: No Furnace Exemption: No **Underground Injection Activity:** Nο Commercial TSD: No Used Oil Transporter: No Used Oil Transfer Facility: Nο **Used Oil Processor:** No Used Oil Refiner: No **Used Oil Burner:** No **Used Oil Market Burner:** No Used Oil Spec Marketer: Nο

Hazardous Waste Handler Details

Sequence No:

Receive Date: 20070101

Handler Name: GREYHOUND BUS STATION FORMERLY

Federal Waste Generator Code: 3

Generator Code Description: Very Small Quantity Generator

Source Type: Implementer

Hazardous Waste Handler Details

Sequence No:

Receive Date: 20060101

Handler Name: GREYHOUND BUS STATION - FORMER

Federal Waste Generator Code: 3

Generator Code Description: Very Small Quantity Generator

Source Type: Implementer

Hazardous Waste Handler Details

Sequence No:

Order No: 23022400512

Receive Date: 20011120

Handler Name: GREYHOUND BUS STATION - FORMER

Federal Waste Generator Code:

Generator Code Description: Large Quantity Generator

Source Type: Notification

Waste Code Details

Hazardous Waste Code: D001

Waste Code Description: IGNITABLE WASTE

Hazardous Waste Code: D002

Waste Code Description: CORROSIVE WASTE

Owner/Operator Details

Owner/Operator Ind: Current Owner Street No:

Type: Private Street 1: 6005 FAIR LAKES RD

Name: TIME WARNER NEWS CHANNEL LLC Street 2:

Date Became Current: City: EAST SYRACUSE

 Date Ended Current:
 State:
 NY

 Phone:
 315-463-2288
 Country:

Source Type: Notification Zip Code: 13057

Owner/Operator Ind: Current Operator Street No:

Type: Private Street 1: 6005 FAIR LAKES RD

Name: TIME WARNER NEWS CHANNEL LLC Street 2:

 Date Became Current:
 20010101

 City:
 EAST SYRACUSE

 Date Ended Current:
 State:

 NY

 Phone:
 315-463-2288
 Country:
 US

 Source Type:
 Implementer
 Zip Code:
 13057

Owner/Operator Ind: Current Owner

Type: Private Street 1: 6005 FAIR LAKES RD

Name: TIME WARNER NEWS CHANNEL LLC Street 2:

Name: TIME WARNER NEWS CHANNEL LLC Street 2:

Date Became Current: 20010101 City: EAST SYRACUSE

Date Ended Current: State: NY

 Phone:
 315-463-2288
 Country:
 US

 Source Type:
 Implementer
 Zip Code:
 13057

Historical Handler Details

Receive Dt: 20060101

Generator Code Description: Very Small Quantity Generator

Handler Name: GREYHOUND BUS STATION - FORMER

Receive Dt: 20011120

Generator Code Description: Large Quantity Generator

Handler Name: GREYHOUND BUS STATION - FORMER

15 2 of 2 NE 0.12 / 403.84 / GREYHOUND BUS STATION C/O

628.20 6 MICHAEL MUNLEY

Street No:

815 ERIE BLVD W SYRACUSE NY 13203 **GEN**

Order No: 23022400512

MANIFEST

RCRA ID:NYR000102145Mailing State:NYDistrict Name:GREYHOUND BUS STATION C/O MICHAELMailing ZIP:13057

MUNLEY

Contact Name: MARK MUNLEY

Mailing ZIP Ext:

Business Phone No:3154632288Mailing Country:USAMailing Street 1:6005 FAIR LAKES RDLocation ZIP Ext:

Mailing Street 2: Location Country: USA

Mailing City: EAST SYRACUSE Location County: ONONDAGA

Manifest Information

Waste Code(s):

B006: (Wastes containing polychlorinated biphenyls (PCBs)) PCB transformers. PCB transformers means any transformer that contains 500 ppm PCB or greater.

Waste Amounts By Year:

2001: 1000 Kilograms

Manifest Information

Waste Code(s):

D001: IGNITABLE WASTE (Waste Code Description from EPA Hazardous Waste Identification)

Waste Amounts By Year:

2001: 55 Gallons

Manifest Information

Waste Code(s):

D008: LEAD (Waste Code Description from EPA Hazardous Waste Identification)

Waste Amounts By Year:

2003: 200 Pounds; 600 Pounds

16 1 of 1 NNW 0.12 / 402.18 / KRZYZAK RICHARD & JANICE RCRA
631.01 4 922 ERIE BLVD W
SYRACUSE NY 13205 NON GEN

EPA Handler ID: NYR000093641
Gen Status Universe: No Report

Contact Name: SANTINO CRISAFULLI

Contact Address: 95, BURKE ST, EAST SYRACUSE, NY, 13057, US

Contact Phone No and Ext: 315-374-9440

Contact Email:

Contact Country: US

County Name:ONONDAGAEPA Region:02Land Type:PrivateReceive Date:20070101Location Latitude:43.048101Location Longitude:-76.173321

Violation/Evaluation Summary

Note: NO RECORDS: As of Nov 2022, there are no Compliance Monitoring and Enforcement (violation) records

Order No: 23022400512

associated with this facility (EPA ID).

Handler Summary

 Importer Activity:
 No

 Mixed Waste Generator:
 No

 Transporter Activity:
 No

 Transfer Facility:
 No

 Onsite Burner Exemption:
 No

Number of Direction Distance Elev/Diff Site DΒ Map Key Records (mi/ft) (ft)

Furnace Exemption: No **Underground Injection Activity:** No Commercial TSD: No Used Oil Transporter: No Used Oil Transfer Facility: No Used Oil Processor: Nο **Used Oil Refiner:** No **Used Oil Burner:** No Used Oil Market Burner: No Used Oil Spec Marketer: No

Hazardous Waste Handler Details

Sequence No:

20010126 Receive Date:

Handler Name: KRZYZAK RICHARD & JANICE

Notification Source Type:

Federal Waste Generator Code:

Small Quantity Generator Generator Code Description:

Waste Code Details

Hazardous Waste Code: D008 Waste Code Description: **LEAD**

Hazardous Waste Handler Details

Sequence No:

Receive Date: 20070101

KRZYZAK RICHARD & JANICE Handler Name:

Source Type: Implementer

Federal Waste Generator Code:

Generator Code Description: Not a Generator, Verified

Hazardous Waste Handler Details

Sequence No:

Receive Date: 20060101

Handler Name: KRZYZAK RICHARD & JANICE

Source Type: Implementer

Federal Waste Generator Code:

Generator Code Description: Not a Generator, Verified

Owner/Operator Details

Owner/Operator Ind: **Current Owner** Street No:

922 ERIE BLVD W Private Street 1: Type:

Name: RICHARD & JANICE KRZYZAK Street 2:

SYRACUSE Date Became Current: 20010101 City: State: NY

Date Ended Current:

315-243-2243 Country: US Phone: Source Type: Implementer 13205 Zip Code:

Current Owner Owner/Operator Ind:

Private 922 ERIE BLVD W Type: Street 1:

Street No:

Order No: 23022400512

RICHARD & JANICE KRZYZAK Street 2:

Date Became Current: **SYRACUSE** City:

Date Ended Current: State: NY

Phone: 315-243-2243 Country: Notification Zip Code: 13205 Source Type:

Owner/Operator Ind: **Current Operator** Street No:

Private Street 1: 922 ERIE BLVD W Type:

Number of Distance Elev/Diff Site DΒ Map Key Direction Records (mi/ft) (ft)

Street 2:

SYRACUSE

ALT FUELS

Order No: 23022400512

Name: RICHARD & JANICE KRZYZAK

Date Became Current: 20010101 City:

Date Ended Current:

State: NY 315-243-2243 US Phone: Country: Source Type: Implementer Zip Code: 13205

Historical Handler Details

20060101 Receive Dt:

Generator Code Description: Not a Generator, Verified KRZYZAK RICHARD & JANICE Handler Name:

Receive Dt: 20010126

Small Quantity Generator Generator Code Description:

Handler Name: KRZYZAK RICHARD & JANICE

17 1 of 1 WNW 0.14/ 410.89/ SYR AUTO WORKS STATION 1 1224 W Fayette St 756.92 13

Syracuse NY 13204

Fuel Type Code: ELEC: Electric ID: 201186

Station Phone: 888-758-4389 Updated at: 2023-01-02 23:33:14 UTC

Expected Date: CNG Dispenser No: BD Blends: CNG Site Renew Src: NG Fill Type Code: CNG Tot Compr Cap: NG PSI: CNG Storage Cap: CNG Fill Type Code: Federal Agency ID:

CNG PSI: Open Date: 2021-11-16

NG Vehicle Class: CNG Vehicle Class: LNG Site Renew Src: LPG Primary: E85 Blender Pump: LNG Vehicle Class:

LPG Nozzle Types: NG Fill Type Desc: Hydrogen Pressures: Hydrogen is Retail: Federal Agency: Hydrogen Standards:

Facility Type: Latitude: 43.047512 Dt Last Confirmed: 2023-01-02 Longitude: -76.176803

Restricted Access: Fed Agency Name: Hydrogen Status Link:

Status: Open: The station is open.

Owner Type Desc: E85 Blender Pump Desc: NG Vehicle Class Desc:

Geocode Status Desc: The location is from a real GPS readout at the station.

LPG Primary Desc: E85 Other Ethanol Blends:

EV Pricing:

EV Pricing French:

EV on Site Renewable Source: Intersection Directions:

> Ε 0.15/ 398.18/ Rockwell Plant Site 18 1 of 1 SHWS Marcellus Street 816.76 n Syracuse NY 13210

Site Code: 56335 734022 HW Code: Program: HWSite Class: C

Rockwell Plant Site Site Name: Site Address: Marcellus Street Syracuse City: Zip: 13210 County: Onondaga

Region:

Map Key	Number of Records	Direction	Distance (mi/ft)	Elev/Diff (ft)	Site D	Site
Town:		Syracuse (c)				
Latitude:		43.045394831				
Longitude:		-76.169103735				
SWIS:		3415				
Acres:		2.000				
Record Add	ed:	1999-11-18 12:0	00:00			
Record Upd	ate:	2007-05-03 14:0	00:00			
Updated by:		DXSMITH				
Site Code (V	Veb):	734022				
Program Ty	pe (Web):	HW				
Site Name (I	Neb):	Rockwell Plant S	Site			
Site Class (I	Neb):	С				
Address1 (V	Veb):	Marcellus Street	t			
Address2 (V	Veb):					
Locality (We	eb):	Syracuse				
Zip Code (W	/eb):	13210				
County (Wel	b):	Onondaga				
Longitude (\		-76.169103735				
Latitude (We	eb):	43.045394831				
Site Code (G	GIS):	734022				
Site Name (GIS):	Rockwell Plant S	Site			
Program (Gl		HW				
Site Class (0	GIS):	С				
Address1 (G	SIS):	Marcellus Street	İ			
Address2 (G	SIS):					
Locality (GIS	S):	Syracuse				
Zip Code (G	IS):	13210				
County (GIS	,	Onondaga				
Site Class D	esc:					
Site Class D	esc (Web):	satisfactorily cor	npleted under a	remedial program	the Department has determined that remediation has been n (i. e., State Superfund, Brownfield Cleanup Program, leanup Program, and RCRA Corrective Action Program). State	e., State Superfund, Brownfield Cleanup Progra

Former Rockwell Plant site that is no longer in business. Several electrical transformers were dismantled in order to salvage the copper in them. During thedismantling an estimated 100 gallons of transformer oil containing PCBs spilled. The PCB oil spilled on the soil and sample analysis showed levels up to 510 ppm of Aroclor 1260 in one sample. DOT/DEC conducted a clean-up of the PCB spill. The abandoned site was secured & signs were been posted for public awareness. Waste fuels were suspected to have been burned on site. A Phase I study was completed. A PRP Phase II Investigation was completed in 1987. During the PCB oil spill clean-up a number of other areas of concern were revealed. Among the concerns were buried tanks, extensive areas of contaminated soil and waste oil in the collection sumps. In 1988 11 buried tanks and 300 cubic yards of contaminated soil were removed from the site. During this removal, spent petroleum by-products were also discovered. This site has had hazardous waste removed. Hazardous

periodic certification of institutional/engineering controls (IC/ECs).

Superfund (Registry) sites must have completed all active operation, maintenance, or monitoring requirements before they can be delisted and made class C. Non-registry sites may be made a class C after successful completion of all required construction or after a no further action remedy has been selected by the Department. These sites will be issued a Certificate of Completion (COC), but may still require ongoing maintenance and

Order No: 23022400512

Remedial efforts by responsible parties have eliminated contaminants. Site has been delisted.

Assessment:

Assess DOH:

Description:

Site has been remediated. There is no indication of groundwater contamination.

waste removal was completed in the Spring of 1990. Groundwater monitoring did not indicate contamination.

Materials Information

PCBS Waste Name:

APPROX. 100 GALLONS Waste Quantity:

Waste Code:

Owner Information

Owner Op: 03 Sub Type: NNN

Owner Name:

Owner Company:

Owner Street:

ROCKWELL, INC.

Owner Street 2: Owner City:

ZZ Owner State:

Owner Zip:

Country: United States of America

Owner Op: 01 Sub Type: Ε

Owner Name:

ROCKWELL, INC. **Owner Company:** PO BOX 7057 Owner Street:

Owner Street 2: SYRACUSE Owner City: Owner State: NY

Owner Zip: 13261

United States of America Country:

Owner Op: 01 Sub Type: Е

Owner Name:

Rockwest Developers, Inc. Owner Company:

Owner Street: PO BOX 7057 Owner Street 2:

Owner City: **SYRACUSE** Owner State: NY 13261 Owner Zip:

United States of America Country:

HW Extra Information

Dump: False Record Added: 1999-11-18 12:00:00 True Record Updated: 1999-11-18 12:00:00 Structure: Disposal Start:

Lagoon: False Landfill: False Pond: False

Dell: False INITIAL Updated By:

Latitude: 43:02:44:0 Longitude: 76:10:09:0

Disposal Terminate:

Order No: 23022400512

Projects Information

Project Code: 02

Project Desc: Remedial Investigation

Project Refer Name:

End Date: 1990-09-01 00:00:00

End Status: ACT Operable Unit ID: 2124 Operable Unit: 01

REMEDIAL PROGRAM Operable Unit Desc: Code Name: Remedial Investigation

Project Code:

Project Desc: Site Caracterization

Project Refer Name:

End Date: 1987-01-01 00:00:00

End Status: ACT 2124 Operable Unit ID: Operable Unit: 01

REMEDIAL PROGRAM Operable Unit Desc: Code Name: Site Characterization

Project Code: 05

Project Desc: Remedial Action

Project Refer Name:

End Date: 1988-09-01 00:00:00

End Status: ACT Operable Unit ID: 2125 Operable Unit: 01A

Operable Unit Desc: IRM SOIL/TANK REM

Code Name: Remedial Action

Project Code: 05

Project Desc: Remedial Action

Project Refer Name:

End Date: 1990-04-01 00:00:00

 End Status:
 ACT

 Operable Unit ID:
 2126

 Operable Unit:
 01B

 Operable Unit Desc:
 IRM

Code Name: Remedial Action

Project Code: 05

Project Desc: Remedial Action

Project Refer Name:

End Date: 1990-11-01 00:00:00

End Status: ACT
Operable Unit ID: 2124
Operable Unit: 01

Operable Unit Desc: REMEDIAL PROGRAM
Code Name: Remedial Action

Environmental Remediation

Operable Unit: 01

Contaminants:

Operable Unit: 01A

. Contaminants:

Operable Unit: 01B

. Contaminants:

19 1 of 3 E 0.16 / 399.37 / NATIONAL GRAPHICS INC RCRA SQG 819.92 2 1005 W FAYETTE ST

SYRACUSE NY 13209

Order No: 23022400512

EPA Handler ID: NYR000163105

Gen Status Universe: Small Quantity Generator Contact Name: JAMES M LAWRENCE

Contact Address: 120, MADISON ST - 18TH FLOOR,, SYRACUSE, NY, 13202, US

Contact Phone No and Ext: 315-475-2568

Contact Email:

Contact Country: US

County Name: ONONDAGA

 EPA Region:
 02

 Land Type:
 Private

 Receive Date:
 20090304

 Location Latitude:
 43.048719

 Location Longitude:
 -76.155577

Violation/Evaluation Summary

Note: NO VIOLATIONS: All of the compliance records associated with this facility (EPA ID) indicate NO VIOLATIONS;

Compliance Monitoring and Enforcement table dated Jan, 2023.

Evaluation Details

Evaluation Start Date: 20100218

Evaluation Type Description: COMPLIANCE EVALUATION INSPECTION ON-SITE

Violation Short Description: Return to Compliance Date:

Evaluation Agency: State

Handler Summary

Importer Activity: No Mixed Waste Generator: No Transporter Activity: No Transfer Facility: No Onsite Burner Exemption: No Furnace Exemption: No **Underground Injection Activity:** Nο Commercial TSD: No **Used Oil Transporter:** No Used Oil Transfer Facility: No **Used Oil Processor:** No **Used Oil Refiner:** No **Used Oil Burner:** No **Used Oil Market Burner:** No Used Oil Spec Marketer: No

Hazardous Waste Handler Details

Sequence No:

Receive Date: 20090304

Handler Name: NATIONAL GRAPHICS INC

Federal Waste Generator Code:

Generator Code Description: Small Quantity Generator

Notification Source Type:

Waste Code Details

D002 Hazardous Waste Code:

CORROSIVE WASTE Waste Code Description:

Hazardous Waste Code: D001

Waste Code Description: **IGNITABLE WASTE**

Owner/Operator Details

Owner/Operator Ind: **Current Operator** Street No: Private Type: Street 1: Name: ROCKWEST CENTER REALTY CORP Street 2: City:

Date Became Current: 19821015

Date Ended Current: Phone:

Notification Source Type:

Owner/Operator Ind: **Current Owner** Street No: 1005

W FAYETTE ST Private Street 1: Type: ROCKWEST CENTER REALTY CORP Name: Street 2:

Date Became Current: 19821015

Date Ended Current:

Phone:

Source Type:

Notification 13209 Zip Code:

19 2 of 3 Ε 0.16/ 399.37/ **ROCKWEST CENTER REALTY** 819.92 2 **CORP**

State:

City:

State:

Country:

Country:

Zip Code:

1005 WEST FAYETTE ST **SYRACUSE NY 13204**

SYRACUSE

AST

Order No: 23022400512

NY US

Site ID: 421167 N/A Expiry: Unregulated/Closed Onondaga Site Status: County: Program No: 7-601309 UTM X: 404779.12720 PBS 4766608.30106 Program Type Code: UTM Y:

Program Type Desc: Petroleum Bulk Storage Program

Number of Direction Distance Elev/Diff Site DΒ Map Key Records (mi/ft) (ft)

Utility (Other than Municipal) Site Type:

Tank Information

Capacity (Gal):

Prog No: 7-601309 **UDC** Ind: 0 Tank ID: 231376 Red Tag Start Date: Tank No: 001 Red Tag End Date: Tank Status: Tank Last Test: Closed - Removed Tank Next Test Due: Tank Status Desc:

Test Method: NNTank Type:

Tank Type Desc: Steel/Carbon Steel/Iron Line Last Test Due: Install Date: 03/01/2006 Next Line Test Due: Close Date: 06/04/2015 Line Test Method: Tk Out of Serv Dt: Class A Operator: 2000 Class B Operator:

Registered: True Modified by: **MJGRIFFI** Tank Model: Last Modified: 05/09/2022

Pipe Model:

Tank Location: Tank Location Desc: Aboveground-contact w/ impervious barrier

Category:

Category 2 means a tank which was installed from December 27, 1986 through October 11, 2015 Category Desc:

Subpart: Subpart Desc: Tank Owner Name: Tank Owner Address:

> 19 3 of 3 Ε 0.16/ 399.37/ NIAGARA MOHAWK A NATIONAL **RCRA LQG** 819.92 **GRID CO** 2

> > 1007 W FAYETTE ST MH 1103 **SYRACUSE NY 13204**

> > > Order No: 23022400512

NYP000978290 EPA Handler ID:

Gen Status Universe: Large Quantity Generator

Contact Name: RICHARD FOX

Contact Address: 300, ERIE BLVD W,, SYRACUSE, NY, 13202, US

Contact Phone No and Ext: 315-546-4011

Contact Email:

Contact Country: US

County Name: **ONONDAGA**

EPA Region:

Land Type:

Receive Date: 20220209

Location Latitude: Location Longitude:

Violation/Evaluation Summary

NO RECORDS: As of Jan 2023, there are no Compliance Monitoring and Enforcement (violation) records Note:

associated with this facility (EPA ID).

Handler Summary

Importer Activity: No Mixed Waste Generator: No Transporter Activity: Nο Transfer Facility: No Onsite Burner Exemption: Nο Furnace Exemption: No **Underground Injection Activity:** No Commercial TSD: No Used Oil Transporter: No Used Oil Transfer Facility: No **Used Oil Processor:** No **Used Oil Refiner:** No

Number of Direction Distance Elev/Diff Site DΒ Map Key Records (mi/ft) (ft)

Used Oil Burner: No Used Oil Market Burner: No Used Oil Spec Marketer: Nο

Hazardous Waste Handler Details

Sequence No:

Receive Date: 20220209

Handler Name: NIAGARA MOHAWK A NATIONAL GRID CO

Federal Waste Generator Code:

Large Quantity Generator Generator Code Description:

Source Type: Emergency

1 of 2 NE 0.16/ 400.96 / RAYNOR PROPERTY 20 **LST** 837.05 3 **ERIE BLVD/GEDDES** SYRACUSE NY

Spill No: 9004067 REM Phase: Site ID: 74027 **UST Trust:** True

DER Facility ID: 69560 Spill Date: 1990-07-06 12:00:00 Rcvd Date: 1990-07-06 12:00:00 CID: 1991-05-10 00:00:00 FR CAC Date: Program Type:

SWIS Code: Insp Date: 3415

1991-05-21 00:00:00 Contribute Factor: Tank Failure Close Date: Water Body: Create Date: 1990-07-26 00:00:00 Class: C3 **Update Date:** 1991-05-21 00:00:00

Meets Std: True DEC Region: Lead DEC: **CAPONE** Penalty: False County: Onondaga After Hours: False

Referred to:

Reported by:

Gasoline Station or other PBS Facility Source:

NYSDEC - Environmental Remediation Data Files - Spill Data Source File:

Caller Remark:

"TEST PITS REVEALED SIGNIFICANT SOIL CONTAMINATION."

Dec Remark:

"Prior to Sept, 2004 data translation this spill Lead_DEC Field was HC 07/13/90: PLUMBLY ENG. HIRED TO DO ENVIR. AUDIT BY POTENTIAL BUYER (GLIDER OIL). GLIDER WILL DO SITE INVESTIGATION WORK TO DETERMINE EXTENT OF CONTAM. HISTORICAL INDUSTRIAL USE AT SITE, GAS STATION TIL 1970'S, 07/16/90; SITE VISIT W/ JOEL PLUMBLY, JOEL WILL INVEST, FLOOR DRAINS AND UNDERGROUND TANK IN ADJACENT WHAREHOUSE ON PROPERTY. TANKS ASSOCIATED W/ GAS STATION APPEAR TO HAVE BEEN REMOVED. 07/24/90: REC'D CALL FROM J. PLUMBLY. 4 MW INSTALLED. 2 HAD SLIGHT ODOR. GW FLOW APPEARS TO BE SW, BUT UPGRADIENT WELL IS UNEXPECTEDLY DRY. 07/30/90: ADD'L INFO PROVIDED BY J. PLUMBLY. LACUSTRINE SEDS IN ALL WELLS. WILL INSTALL MW BETWEEN WHAREHOUSE AND ADJ. PROPERTY (POOL SUPPLIES). ALSO RECOMMEND ONE IN FRONT OF WHAREHOUSE NEAR EXISTING TANK. 07/31/90: MW NEAR HOLDING TANK DID NOT ENCOUNTER CONTAM, BUT WELL ON NW CORNER ENCOUNTERED STAINED SOILS AND PETRO ODOR, 09/05/90; REC'D FAX OF MW RESULTS, MW6 (NW SIDE PROPERTY) BTX = 2660 PPB, TCE = 901 PPB, CHLOROBENZENE = 571 PPB. MW5 DRY, SEDIMENT = 144 PPB BTX. MW7 LESS THAN 5 PPB. 09/06/90: VERBAL RESULTS OF FLOOR DRAIN INVEST. ALL WERE PLUGGED BUT ONE WHICH LED TO UNDERGROUND HOLDING TANK (OIL/WATER SEP), THEN TO SAN, SEWER, JOEL RECOMMENDS 2 MORE WELLS TO FURTHER DELIN. CONTAM. 03/06/91: 2 ADD'L WELLS INSTALLED. WELL BEHIND BLDG HAD STAINED SOILS AND ODORS. WELLS TO BE SAMPLED 2/13 BY UPSTATE LABS. 04/16/91: SITE MTG SCHEDULED W/ JOEL PLUMBLY AND MIKE WOODS (GLIDER OIL) FOR 4/23/91. JOEL WELL SEND SITE INFO FOR REVIEW PRIOR TO MTG. 04/23/91: SITE MTG W/ J. PLUMLEY & MIKE WOODS (GLIDER). JOEL WILL SUBMIT REPORT ON FINDINGS W/ RECOMMENDATIONS BY 5/6/91. 05/21/91: GW INVEST, REPORT REC'D 5/10/91. 9 MW INSTALLED, NO OFFSITE IMPACT EVIDENT. DEC TO BE NOTIFIED BEFORE WASTE TANK REMOVALS OR SOIL EXCAVATION FOR SITE RECONSTRUCTION. "

Order No: 23022400512

Material Information

OP Unit ID: 944257 Med in Air: False OU: Med GW: True 01 Material ID: 435180 Med SW: False False CAS No: Med DW: Material Family: Petroleum Med Sewer: False

Quantity: Med Surf: False .00 Units: Med Subway: False

Recovered:.00Med Utility:FalseMed Soil:FalseOxygenate:

Med Soil: False Med Air: False

Material Code:0009Material Name:gasoline

Spiller Information

Spiller Name: Spiller Company

Spiller Company: FRED RAYNOR

Spiller Address: Spiller City:

Spiller State: ZZ Spiller Zip:

Spiller Country: Contact Name: Contact Phone:

 Contact Ext:
 43.051164994

 Latitude:
 43.051164994

 Longitude:
 -76.194625000

20 2 of 2 NE 0.16 / 400.96 / BP STATION ERIE BL & GEDDES SYRACUSE NY

 Spill No:
 9902174
 REM Phase:
 0

 Site ID:
 319655
 UST Trust:
 True

 DER Facility ID:
 257541
 Spill Date:
 1999-05-26 08:10:00

 CID:
 211
 Rcvd Date:
 1999-05-26 08:20:00

Program Type:ERCAC Date:SWIS Code:3415Insp Date:

001

 Contribute Factor:
 Tank Overfill
 Close Date:
 1999-05-26 00:00:00

 Water Body:
 Create Date:
 1999-05-26 00:00:00

 Class:
 D5
 Update Date:
 1999-06-08 00:00:00

Meets Std:FalseDEC Region:7Penalty:FalseLead DEC:CFMAN

Penalty:FalseLead DEC:CFMANNESCounty:OnondagaAfter Hours:True

Referred to:

Reported by: Citizen

Source: Gasoline Station or other PBS Facility

Source File: NYSDEC - Environmental Remediation Data Files - Spill Data

Caller Remark:

"caller states there is a diesel spill by island of service station caller states speedy dry has been applied to spill but there isn't enough to cover spill - caller is concerned product may enter nearby storm drain"

Oxygenate:

Order No: 23022400512

Dec Remark:

"Prior to Sept, 2004 data translation this spill Lead_DEC Field was CM "

Material Information

OP Unit ID: 1076952 Med in Air: False OU: 01 Med GW: False Material ID: 305684 Med SW: False CAS No: Med DW: False Med Sewer: Material Family: Petroleum False Quantity: 5.00 Med Surf: False Units: G Med Subway: False .00 Med Utility: False Recovered:

Med Soil: True Med Air: False

Material Code: 0008 Material Name: diesel

Spiller Information

Spiller Name:

Spiller Company:BP STATIONSpiller Address:ERIE BL & GEDDES

Spiller City: SYRACUSE

 Spiller State:
 NY

 Spiller Zip:

 Spiller Country:
 001

Contact Name: Contact Phone: Contact Ext:

Latitude: 43.048106977 **Longitude:** -76.170823868

 21
 1 of 1
 NNE
 0.16 / 866.81
 400.21 / FASTRAC EG 214
 UST

 866.81
 2
 800 ERIE BLVD WEST

 SYRACUSE NY 13204

Site ID: 46532 06/13/2024 Expiry: Active Site Status: Onondaga County: 7-600091 UTM X: 404579.97241 Program No: 4766854.47605 Program Type Code: **PBS** UTM Y:

Program Type Desc: Petroleum Bulk Storage Program Site Type: Retail Gasoline Sales

Tank Information

7-600091 UDC Ind: 0 Prog No: Tank ID: 278263 Red Tag Start Date: Tank No: 004 Red Tag End Date: Tank Status: 3 Tank Last Test: Tank Status Desc: Closed - Removed Tank Next Test Due:

Tank Type: 01 Test Method: -

 Tank Type Desc:
 Steel/Carbon Steel/Iron
 Date Tested:

 Install Date:
 Next Test:

Close Date: 08/13/2018 Line Last Test Due:

Tk Out of Serv Dt:Next Line Test Due:Capacity (Gal):1000Line Test Method:

Registered:TrueModified by:MJGRIFFITank Model:Last Modified:05/09/2022

Pipe Model: Tank Location: 5

Tank Location Desc: Underground

Category: 1

Category Desc: Category 1 means a tank which was installed before December 27, 1986

Subpart: 2

Subpart Desc: Subpart 2 contains requirements for USTs (underground storage tanks) subject to EPA UST regulations and DEC

Order No: 23022400512

requirements.

Class A Operator: Class B Operator: Tank Owner Name: Tank Owner Address:

Material Information

Material Name: waste oil/used oil

Percent: 100.00

Equipment Information

Equipment: 100

DΒ Map Key Number of Direction Distance Elev/Diff Site Records (mi/ft) (ft) Code Name: None Type: Overfill J00 Equipment:

Dispenser Type: D00 Equipment: Code Name: No Pipina Type: Pipe Type

Equipment: A00 Code Name: None

Code Name:

Tank Internal Protection Type:

None

Equipment: C00 Code Name: No Piping Type: Pipe Location

Equipment: K00 Code Name: None

Type: Spill Prevention

H00 Equipment: Code Name: None

Tank Leak Detection Type:

Equipment: L00 Code Name: None

Type: Piping Leak Detection

E00 Equipment: Code Name: None

Piping Secondary Containment Type:

B00 Equipment: Code Name: None

Type: Tank External Protection

Equipment: F00 Code Name: None

Pipe External Protection Type:

G00 Equipment: Code Name: None

Tank Secondary Containment Type:

Tank Information

7-600091 **UDC Ind:** Prog No: 1 Tank ID: 135099 Red Tag Start Date: 001 Tank No: Red Tag End Date: Tank Status: Tank Last Test: 1 Tank Status Desc: In Service Tank Next Test Due: Tank Type: Test Method: Tank Type Desc: Steel/Carbon Steel/Iron Date Tested: Next Test:

Install Date: 09/01/1991

Close Date: Tk Out of Serv Dt:

12000 Capacity (Gal):

Registered: True Tank Model: 102

Pipe Model: Ε

Tank Location:

Tank Location Desc: Underground

Category:

Category Desc: Category 2 means a tank which was installed from December 27, 1986 through October 11, 2015

Line Last Test Due:

Next Line Test Due:

MJGRIFFI

05/09/2022

Order No: 23022400512

Line Test Method:

Modified by:

Last Modified:

Subpart:

Subpart Desc: Subpart 2 contains requirements for USTs (underground storage tanks) subject to EPA UST regulations and DEC

requirements.

Class A Operator: ADAM SANSOUCY
Class B Operator: JASON BLOCH
Tank Owner Name: KATRINA MORGERA

Tank Owner Address: 302 WEST THIRD STREET, SUITE 300 CINCINNATI, OH. 45202

Material Information

Material Name: gasoline/ethanol

Percent: 10.00

Equipment Information

Equipment: A00 Code Name: None

Type: Tank Internal Protection

Equipment: B01

Code Name:Painted/Asphalt CoatingType:Tank External Protection

Equipment: F04
Code Name: Fiberglass

Type: Pipe External Protection

Equipment: E04

Code Name: Double walled UG

Type: Piping Secondary Containment

Equipment: L01

Code Name: Interstitial - Electronic Monitoring

Type: Piping Leak Detection

Equipment:K01Code Name:Catch BasinType:Spill Prevention

Equipment: B02

Code Name:Original Sacrificial AnodeType:Tank External Protection

Equipment: G04

Code Name:Double-Walled (Underground)Type:Tank Secondary Containment

Equipment: L07

Code Name: Pressurized Piping Leak Detector

Type: Piping Leak Detection

Equipment: 103

Code Name: Automatic Shut-Off
Type: Overfill

Type: Over

Equipment: C02

Code Name: Underground/On-ground

Type: Pipe Location

Equipment: J01

Code Name: Pressurized Dispenser

Type: Dispenser

Equipment: D06

Code Name: Fiberglass Reinforced Plastic (FRP)

Type: Pipe Type

Equipment: H01

1

Order No: 23022400512

Code Name: Interstitial - Electronic Monitoring

Type: Tank Leak Detection

Tank Information

7-600091 **UDC Ind:** Prog No: Tank ID: 135101 Red Tag Start Date: Tank No: 003 Red Tag End Date: Tank Status: Tank Last Test: Tank Status Desc: In Service Tank Next Test Due: Tank Type: 01 Test Method:

Tank Type Desc:Steel/Carbon Steel/IronDate Tested:Install Date:09/01/1991Next Test:

Close Date: Line Last Test Due:
Tk Out of Serv Dt: Next Line Test Due:

Capacity (Gal): 4000 Line Test Method:

 Registered:
 True
 Modified by:
 MJGRIFFI

 Tank Model:
 102
 Last Modified:
 05/09/2022

Pipe Model:

Tank Location: 5

Tank Location Desc: Underground

Category: 2
Category Desc: 2
Category 2 means a tank which was installed from December 27, 1986 through October 11, 2015

Subpart: 2

Subpart Desc: Subpart 2 contains requirements for USTs (underground storage tanks) subject to EPA UST regulations and DEC

requirements.

Class A Operator:ADAM SANSOUCYClass B Operator:JASON BLOCHTank Owner Name:KATRINA MORGERA

Tank Owner Address: 302 WEST THIRD STREET, SUITE 300 CINCINNATI, OH. 45202

Material Information

Material Name: diesel Percent: 100.00

Equipment Information

Equipment: B01

Code Name: Painted/Asphalt Coating
Type: Tank External Protection

Equipment: D06

Code Name: Fiberglass Reinforced Plastic (FRP)

Type: Pipe Type

Equipment: C02

Code Name: Underground/On-ground

Type: Pipe Location

Equipment: 103

Code Name: Automatic Shut-Off

Type: Overfill

Equipment: B02

Code Name:Original Sacrificial AnodeType:Tank External Protection

Equipment: J01

Code Name: Pressurized Dispenser

Type: Dispenser

Equipment: L07

Code Name: Pressurized Piping Leak Detector

Type: Piping Leak Detection

H01 Equipment:

Code Name: Interstitial - Electronic Monitoring

Type: Tank Leak Detection

Equipment: K01

Catch Basin Code Name: Type: Spill Prevention

Equipment:

Code Name: Double walled UG

Piping Secondary Containment Type:

A00 Equipment: Code Name: None

Type: Tank Internal Protection

Equipment:

Code Name: Interstitial - Electronic Monitoring

Piping Leak Detection Type:

Equipment: F04 Code Name: **Fiberglass**

Pipe External Protection Type:

Equipment: G04

Double-Walled (Underground) Code Name: Tank Secondary Containment Type:

Tank Information

Prog No: 7-600091 **UDC Ind:** Tank ID: 135100 Red Tag Start Date: Tank No: 002 Red Tag End Date: Tank Status: Tank Last Test: Tank Status Desc: In Service Tank Next Test Due: Tank Type: 01 Test Method:

Tank Type Desc: Steel/Carbon Steel/Iron Date Tested:

Install Date: 09/01/1991 **Next Test:** Close Date: Line Last Test Due: Tk Out of Serv Dt: Next Line Test Due:

Capacity (Gal): 8000 Line Test Method:

True Modified by: **MJGRIFFI** Registered: Tank Model: 102 Last Modified: 05/09/2022

Pipe Model:

Ε Tank Location:

Tank Location Desc: Underground

Category:

Category Desc: Category 2 means a tank which was installed from December 27, 1986 through October 11, 2015

Subpart:

Subpart 2 contains requirements for USTs (underground storage tanks) subject to EPA UST regulations and DEC Subpart Desc:

Order No: 23022400512

requirements.

Class A Operator: ADAM SANSOUCY Class B Operator: JASON BLOCH Tank Owner Name: KATRINA MORGERA

Tank Owner Address: 302 WEST THIRD STREET, SUITE 300 CINCINNATI, OH. 45202

Material Information

Material Name: gasoline 100.00 Percent:

Equipment Information

Equipment: L07

Pressurized Piping Leak Detector Code Name:

Piping Leak Detection Type:

Equipment: A00 Code Name: None

Type: Tank Internal Protection

Equipment: H01

Code Name: Interstitial - Electronic Monitoring

Type: Tank Leak Detection

Equipment: D06

Code Name: Fiberglass Reinforced Plastic (FRP)

Type: Pipe Type

Equipment: C02

Code Name: Underground/On-ground

Type: Pipe Location

Equipment: E04

Code Name: Double walled UG

Type: Piping Secondary Containment

Equipment: J01

Code Name: Pressurized Dispenser

Type: Dispenser

Equipment: B01

Code Name: Painted/Asphalt Coating
Type: Tank External Protection

Equipment: B02

Code Name:Original Sacrificial AnodeType:Tank External Protection

Equipment: F04
Code Name: Fiberglass

Type: Pipe External Protection

Equipment: L01

Code Name: Interstitial - Electronic Monitoring

Type: Piping Leak Detection

Equipment: K01

Code Name:Catch BasinType:Spill Prevention

Equipment: 103

Code Name: Automatic Shut-Off

Type: Overfill

Equipment: G04

Code Name:Double-Walled (Underground)Type:Tank Secondary Containment

Affiliation Information

Affiliation Type: 1

Affiliation Name: Emergency Contact

Affiliation Sub Type: NNN

Company: FASTRAC EG, LLC

Contact Title:

Contact Name: NICK UNKOVIC

Address1: Address2:

City:

State: NN Zip Code:

Country Code: 999 (513) 563 576

Phone: (513) 562-5764

Phone Ext: Email: Fax:

Affiliation Type: 01

Affiliation Name: Facility Owner

Affiliation Sub Type:

Company:FASTRAC EG, LLCContact Title:AUTHORIZED AGENTContact Name:KATRINA MORGERAAddress1:165 FLANDERS ROAD

Address2:
City: WESTBOROUGH

 State:
 MA

 Zip Code:
 01581

 Country Code:
 001

Phone: (800) 225-9702

Phone Ext:

Email: MHILFINGER@CUMBERLANDFARMS.COM

Fax:

Affiliation Type: 07

Affiliation Name: Mail Contact

Affiliation Sub Type:

Company:FASTRAC EG, LLCContact Title:AUTHORIZED AGENTContact Name:MARTIN HILFINGERAddress1:165 FLANDERS ROAD

Address2:

City: WESTBOROUGH

 State:
 MA

 Zip Code:
 01581

 Country Code:
 001

Phone: (800) 225-9702

Phone Ext:

Email: MARTIN.HILFINGER@EG-AMERICA.COM

Fax:

Affiliation Type: 04

Affiliation Name: Facility Operator

Affiliation Sub Type: NNN

Company: FASTRAC EG, LLC

Contact Title:

Contact Name: FASTRAC EG, LLC

Address1: Address2: City:

State: NN

Zip Code:

Country Code: 00°

Phone: (315) 474-2631

Phone Ext: Email: Fax:

22 1 of 9 NNE 0.19 / 398.81 / ERIE COLLISION INC 981.97 1 840 ERIE BLVD W

RCRA

Order No: 23022400512

SYRACUSE NY 13204

NON GEN

EPA Handler ID: NYD986912038
Gen Status Universe: NYD986912038

Gen Status Universe: Contact Name:

Contact Address: 840, ERIE BLVD W, SYRACUSE, NY, 13204, US

Contact Phone No and Ext:

Contact Phone No and Ext: Contact Email:

Contact Country: US

County Name: ONONDAGA

EPA Region: 02

Land Type:

 Receive Date:
 20070101

 Location Latitude:
 43.048109

 Location Longitude:
 -76.171657

Violation/Evaluation Summary

Note: VIOLATION or UNDETERMINED: There are VIOLATION or UNDETERMINED details or records associated with

this facility (EPA ID) in the Compliance Monitoring and Enforcement table dated Nov, 2022.

Order No: 23022400512

Violation Details

Found Violation: Yes

Citation:

Violation Short Description: Generators - General

Violation Type: 262.A
Violation Determined Date: 19900808
Scheduled Compliance Date: 19900917
Return to Compliance: Observed
Actual Return to Compl: 19910430
Violation Responsible Agency: State

Enforcement Details

Enforcement Type: 120

Enforcement Type Description: WRITTEN INFORMAL

Enforcement Action Date: Enf Disposition Status: Disposition Status Date:

Enforcement Lead Agency:

Proposed Penalty Amount:

Final Amount: Paid Amount:

State

19900817

Evaluation Details

Evaluation Start Date: 19900808

Evaluation Type Description: COMPLIANCE EVALUATION INSPECTION ON-SITE

Violation Short Description: Generators - General

Return to Compliance Date: 19910430 Evaluation Agency: State

Handler Summary

Importer Activity: No Mixed Waste Generator: No Transporter Activity: No Transfer Facility: No Onsite Burner Exemption: Nο Furnace Exemption: No **Underground Injection Activity:** No Commercial TSD: Nο Used Oil Transporter: No Used Oil Transfer Facility: No **Used Oil Processor:** No **Used Oil Refiner:** No **Used Oil Burner:** Nο Used Oil Market Burner: No Used Oil Spec Marketer: No

Hazardous Waste Handler Details

Sequence No: 2

Receive Date: 20060101

Handler Name: ERIE COLLISION INC Source Type: Implementer

Federal Waste Generator Code: N

Generator Code Description: Not a Generator, Verified

Hazardous Waste Handler Details

Sequence No:

Receive Date: 19791231

Handler Name: ERIE COLLISION INC

Source Type: Implementer

Federal Waste Generator Code: 3

Generator Code Description: Very Small Quantity Generator

Hazardous Waste Handler Details

Sequence No:

Receive Date: 20070101

Handler Name: ERIE COLLISION INC

Source Type: Implementer

Federal Waste Generator Code: N

Generator Code Description: Not a Generator, Verified

Owner/Operator Details

Owner/Operator Ind: Current Owner Street No:

Type:PrivateStreet 1:NOT REQUIREDName:RICHARD GILLANIStreet 2:

NOT REQUIRED

Order No: 23022400512

WY

Name: RICHARD GILLANI Stree
Date Became Current: City:

Date Ended Current: State:

Phone: 212-555-1212 **Country:**

Source Type: Implementer Zip Code: 99999

Owner/Operator Ind: Current Operator Street No:

Type: Private Street 1: NOT REQUIRED

Name: RICHARD GILLANI Street 2:
Date Became Current: City:

Date Became Current:City:NOT REQUIREDDate Ended Current:State:WY

 Phone:
 212-555-1212
 Country:
 US

 Source Type:
 Implementer
 Zip Code:
 99999

Owner/Operator Ind: Current Owner Street No:

Type: Private Street 1: NOT REQUIRED

Name: RICHARD GILLANI Street 2:

Date Became Current: City: NOT REQUIRED

Date Ended Current: State: WY

 Phone:
 212-555-1212
 Country:
 US

 Source Type:
 Implementer
 Zip Code:
 99999

Historical Handler Details

Receive Dt: 19791231

Generator Code Description: Very Small Quantity Generator

Handler Name: ERIE COLLISION INC

Receive Dt: 20060101

Generator Code Description: Not a Generator, Verified Handler Name: Not a Generator, Verified ERIE COLLISION INC

22 2 of 9 NNE 0.19 / 398.81 / CLEAN ALL DIVISION (SOLVENTS 981.97 1 AND PETROLEUM) CBS

838 ERIE BLVD WEST **SYRACUSE NY 13204**

SYRACUSE NY

Site ID: 341151 **Expiration Date:** 08/25/2024

Site Status: Active DEC Region:

Program No: 7-000001 County: Onondaga Program Type Code: CBS Utm X: 404522.67987 4766852.73953

Chemical Bulk Storage Utm Y: Program Type Desc:

Chemical Manufacturing Site Type:

22 3 of 9 NNE 0.19/ 398.81/ **CLEAN ALL LST** 981.97 838 ERIE BLVD WEST 1

9007476 Spill No: REM Phase: False Site ID: 164107 **UST Trust:**

DER Facility ID: 138395 Spill Date: 1990-10-09 12:22:00 CID: Rcvd Date: 1990-10-09 12:24:00 ER CAC Date: 1990-10-19 00:00:00 Program Type:

SWIS Code: 3415 Insp Date:

1990-10-19 00:00:00 Contribute Factor: Tank Failure Close Date: Water Body: Create Date: 1990-10-11 00:00:00 Class: Update Date: 1990-10-24 00:00:00

True DEC Region: Meets Std:

Penalty: False Lead DEC: **PISTON** Onondaga County: After Hours: False

Referred to:

Reported by: Fire Department Commercial/Industrial Source:

Source File: NYSDEC - Environmental Remediation Data Files - Spill Data

Caller Remark:

"LIQUID CHLORINE SPILL. ALL WASH TO CLEAN UP."

Dec Remark:

"Prior to Sept, 2004 data translation this spill Lead_DEC Field was JP 10/19/90: REMAINDER OF MATERIAL NEUTRALIZED WITH SODIUM BISUPHITE. 09/28/95: This is additional information about material spilled from the translation of the old spill file: CHLORINE-15%."

Oxygenate:

Order No: 23022400512

Material Information

OP Unit ID: 944812 Med in Air: False OU: 01 Med GW: False Material ID: 431332 Med SW: False CAS No: Med DW: False Petroleum False Material Family: Med Sewer: 3200.00 Quantity: Med Surf: False Units: G Med Subway: False Med Utility: 2100.00 Recovered: False

Med Soil: True Med Air: False

Material Code: 0066A

Material Name: unknown petroleum

Spiller Information

Spiller Name:

CLEAN ALL Spiller Company:

Spiller Address:

Spiller City:

Spiller State: ZΖ

Spiller Zip:

001 Spiller Country:

Contact Name: Contact Phone: Contact Ext:

Latitude: 43.048160830 **Longitude:** -76.171599610

22 4 of 9 NNE 0.19/ 398.81/ CLEAN-ALL PRODUCTS INC

981.97 1 838 ERIE BLVD W SYRACUSE NY 13204 RCRA SQG

Order No: 23022400512

EPA Handler ID: NYR000224741

Gen Status Universe: Small Quantity Generator Contact Name: PHIL JAKES-JOHNSON

Contact Address: 838, ERIE BLVD W,, SYRACUSE, NY, 13204, US

Contact Phone No and Ext: 315-472-9189

Contact Email: PHIL@SOLVENTSANDPETROLEUM.COM

Contact Country: US

County Name: ONONDAGA

Control of the Indian Control of the Ind

Violation/Evaluation Summary

Note: NO VIOLATIONS: All of the compliance records associated with this facility (EPA ID) indicate NO VIOLATIONS;

Compliance Monitoring and Enforcement table dated Jan, 2023.

Evaluation Details

Evaluation Start Date: 20190613

Evaluation Type Description: COMPLIANCE EVALUATION INSPECTION ON-SITE

Violation Short Description: Return to Compliance Date:

Evaluation Agency: State

Handler Summary

Importer Activity: No Mixed Waste Generator: No Transporter Activity: No Transfer Facility: No Onsite Burner Exemption: No Furnace Exemption: No **Underground Injection Activity:** Nο Commercial TSD: No Used Oil Transporter: No Used Oil Transfer Facility: No **Used Oil Processor:** No **Used Oil Refiner:** Nο **Used Oil Burner:** No **Used Oil Market Burner:** No Used Oil Spec Marketer: No

Hazardous Waste Handler Details

Sequence No: 1

Receive Date: 20151125

Handler Name: CLEAN-ALL PRODUCTS INC

Federal Waste Generator Code: 2

Generator Code Description: Small Quantity Generator

Source Type: Notification

Waste Code Details

Hazardous Waste Code: D001

Waste Code Description: IGNITABLE WASTE

Hazardous Waste Code: D002

Waste Code Description: CORROSIVE WASTE

Hazardous Waste Code: D035

Waste Code Description: METHYL ETHYL KETONE

Owner/Operator Details

 Owner/Operator Ind:
 Current Operator
 Street No:

 Type:
 Private
 Street 1:

 Name:
 Phill IAMES IONISON
 Street 2:

Name: PHIL JAKES-JOHNSON Street 2:
Date Became Current: 20150101 City:
Date Ended Current: State:

Date Ended Current: Phone:

Source Type: Notification

Owner/Operator Ind: Current Owner Street No: 838

Type: Private Street 1: ERIE BLVD W

Name: PHIL JAKES-JOHNSON Street 2:

Date Became Current:20150101City:Date Ended Current:State:

 Date Ended Current:
 State:
 NY

 Phone:
 315-472-7665
 Country:
 US

 Source Type:
 Notification
 Zip Code:
 13204

22 5 of 9 NNE 0.19 / 398.81 / CLEAN ALL PRODUCTS INC 981.97 1 838 ERIE BLVD WEST - SSTS

Country:

Zip Code:

US

SYRACUSE NY 13204

SYRACUSE NY 13204

SYRACUSE

EPA Region: 2

Establishment No: 41273-NY-1

Est Create Update Date:

Est Site County: Onondaga
Est Site Country: USA

Est Mailing Address: 838 ERIE BLVD WEST

Est Mailing Address Line 2:

Est Mail City:SYRACUSEEst Mail State:NYEst Mail Zip:13204

Est Mail Country:
Company Name: CLEAN-ALL PRODUCTS INC

Co Site Address Line 1: 1200 WILLIS AVE

Co Site Address Line 2:

Co Site City: SYRACUSE
Co Site State: NY
Co Site Zip: 13204
Co Site Country: USA

Co Mailing Address Line 1: 838 ERIE BLVD W OPAS BOX 35

Co Mail Address Line 2:

 Co Mail City:
 SYRACUSE

 Co Mail State:
 NY

 Co Mail Zip:
 13204

 Co Mail Country:
 USA

22 6 of 9 NNE 0.19 / 398.81 / CLEAN ALL SYRACUSE LLC SSTS 981.97 1 838 ERIE BLVD WEST -

EPA Region: 2

Establishment No: 88338-NY-1

Est Create Update Date:

Est Site County: Onondaga
Est Site Country: USA

Est Mailing Address: 838 ERIE BLVD WEST

Est Mailing Address Line 2:

Est Mail City: SYRACUSE
Est Mail State: NY
Est Mail Zip: 13204

Est Mail Country:

Company Name: CLEAN ALL SYRACUSE LLC

Co Site Address Line 1: 838 ERIE BLVD WEST

Co Site Address Line 2:

Co Site City: SYRACUSE
Co Site State: NY
Co Site Zip: 13204
Co Site Country: USA

Co Mailing Address Line 1: 838 ERIE BLVD WEST

Co Mail Address Line 2:

Co Mail City: SYRACUSE
Co Mail State: NY
Co Mail Zip: 13204
Co Mail Country: USA

22 7 of 9 NNE 0.19 / 398.81 / STRATEGIC ALIGNED COMPANY 981.97 1 838 ERIE BLVD W - SYRACUSE NY 13204

EPA Region: 2

Establishment No: 92023-NY-1

Est Create Update Date:
Est Site County:
Onondaga
Est Site Country:
USA

Est Mailing Address: 838 ERIE BLVD WEST

Est Mailing Address Line 2:

 Est Mail City:
 SYRACUSE

 Est Mail State:
 NY

 Est Mail Zip:
 13204

 Est Mail Country:
 USA

Company Name: STRATEGIC ALIGNED COMPANIES INC

Co Site Address Line 1: 838 ERIE BLVD WEST

Co Site Address Line 2:

Co Site City: SYRACUSE
Co Site State: NY
Co Site Zip: 13204
Co Site Country: USA

Co Mailing Address Line 1: 838 ERIE BLVD WEST

Co Mail Address Line 2:

Co Mail City: SYRACUSE
Co Mail State: NY
Co Mail Zip: 13204
Co Mail Country: USA

22 8 of 9 NNE 0.19 / 398.81 / STRATEGIC ALIGNED COMPANY 981.97 1 838 ERIE BLVD W - SYRACUSE NY 13204

Order No: 23022400512

EPA Region: 2

Establishment No: 92023-NY-2

Est Create Update Date: Est Site County:

Onondaga USA

Est Site Country: USA
Est Mailing Address: 838 ERIE BLVD W

Est Mailing Address Line 2:

Est Mail City: SYRACUSE

Est Mail State: NY Est Mail Zip: 13204

Est Mail Country:

Company Name: STRATEGIC ALIGNED COMPANIES INC

Co Site Address Line 1: 838 ERIE BLVD WEST

Co Site Address Line 2:

Co Site City: SYRACUSE
Co Site State: NY
Co Site Zip: 13204
Co Site Country: USA

Co Mailing Address Line 1: 838 ERIE BLVD WEST

Co Mail Address Line 2:

Co Mail City: SYRACUSE
Co Mail State: NY
Co Mail Zip: 13204
Co Mail Country: USA

 22
 9 of 9
 NNE
 0.19 / 981.97
 398.81 / Syracuse, LLC
 Clean-All Products, Inc of Syracuse, LLC
 PFAS

 838 Erie Blvd West Syracuse NY
 Syracuse NY

Facility ID: BSF0098 County: Onondaga

Survey Complete: YES

Survey: Class B Fire Suppression Foam Usage Survey - New York State Bulk Storage Facilities

 Q. 6:
 NO

 Q. 7:
 NO

 Q. 8:
 unknown

 Q. 9:
 unknown

 Q. 10:
 unknown

 Q. 11:
 unknown

Q. 12: Q. 13:

Reference:

If a respondent indicated that the facility used/stored/disposed PFOA/PFOS substances, it does not necessarily mean that there is an environmental/public health concern associated with that facility. Also, if a respondent indicated that they currently/formerly used, stored, disposed of, or released Class B firefighting foam it does not necessarily mean that the foam contains/contained PFOA/PFOS since many Class B foams do not contain these substances. DEC is in the process of reviewing/evaluating the returned surveys to determine if additional follow-up or study is needed.

Return rate: 91 surveys were sent to facilities; 90 were returned completed as of June 1, 2017. Questions 1 & 2 relate to name and address; questions 3-5 relate to facility ownership. Q. 6: Is any Class B fire suppression foam currently stored and/or used at the facility? Q. 7: Has any Class B fire suppression foam ever been stored and/or used at the facility?

Q. 8: Has Class B fire suppression foam ever been used for training purposes at the facility?
Q. 9: Has Class B fire suppression foam ever been used for firefighting or other emergency response purposes at

the facility?

Q. 10: Has the facility ever experienced a spill or leak of Class B fire suppression foam?

Q. 11: Has your facility ever been responsible for the use of Class B fire suppression foam at a location other than

Order No: 23022400512

the facility (i.e. offsite training, emergency response, or spill)?

23 1 of 2 NE 0.19 / 399.69 / NY0146 988.53 2 758 ERIE BLVD WEST SYRACUSE NY 13204

Site ID: 45415 Expiry: 10/14/2026 Site Status: Active County: Onondaga 7-301493 404685.24188 Program No: UTM X: Program Type Code: **PBS** UTM Y: 4766866.77905

Program Type Desc: Petroleum Bulk Storage Program Site Type: Retail Gasoline Sales

Tank Information

 Prog No:
 7-301493
 UDC Ind:
 0

 Tank ID:
 131492
 Red Tag Start Date:

06/16/2022

Order No: 23022400512

Tank No: 001 Red Tag End Date:

Tank Status:1Tank Last Test:03/01/1996Tank Status Desc:In ServiceTank Next Test Due:

Tank Type: 06 Test Method: 00

Tank Type Desc:Fiberglass Reinforced Plastic (FRP)Date Tested:Install Date:12/01/1979Next Test:

Install Date: 12/01/1979 Next Test:
Close Date: Line Last Test Due:

Tk Out of Serv Dt: Next Line Test Due:

 Capacity (Gal):
 10000
 Line Test Method:
 12

 Registered:
 True
 Modified by:
 KCKEMP

 Tank Model:
 103
 Last Modified:
 07/01/2022

 Pipe Model:
 D

Tank Location: 5

Tank Location Desc: Underground

Category: 1

Category Desc: Category 1 means a tank which was installed before December 27, 1986

Subpart: 2

Subpart Desc: Subpart 2 contains requirements for USTs (underground storage tanks) subject to EPA UST regulations and DEC

requirements.

Class A Operator: CARMEN EVENSON
Class B Operator: CARMEN EVENSON
Tank Owner Name: JEREMY HOLLAND

Tank Owner Address: 645 HAMILTON ST - SUITE 400 ALLENTOWN, PA. 18101

Material Information

Material Name: gasoline/ethanol

Percent: 10.00

Equipment Information

Equipment: L01

Code Name: Interstitial - Electronic Monitoring

Type: Piping Leak Detection

Equipment: F04
Code Name: Fiberglass

Type: Pipe External Protection

Equipment: G00 Code Name: None

Type: Tank Secondary Containment

Equipment: A00 Code Name: None

Type: Tank Internal Protection

Equipment: J01

Code Name: Pressurized Dispenser

Type: Dispenser

Equipment:K01Code Name:Catch BasinType:Spill Prevention

Equipment: B04
Code Name: Fiberglass

Type: Tank External Protection

Equipment: C02

Code Name: Underground/On-ground

Type: Pipe Location

Equipment: H05

Code Name:In-Tank System (ATG)Type:Tank Leak Detection

D06 Equipment:

Code Name: Fiberglass Reinforced Plastic (FRP)

Type: Pipe Type

Equipment:

Pressurized Piping Leak Detector Code Name:

Type: Piping Leak Detection

Equipment:

Code Name: Double walled UG

Piping Secondary Containment Type:

Equipment:

Automatic Shut-Off Code Name:

Type: Overfill

Tank Information

7-301493 0 UDC Ind: Prog No:

Tank ID: 131494 Red Tag Start Date: Tank No: 003 Red Tag End Date:

Tank Last Test: Tank Status: 03/01/1996 1

Tank Status Desc: In Service Tank Next Test Due: Tank Type: Test Method: 00 06

Fiberglass Reinforced Plastic (FRP) Tank Type Desc:

Install Date: 12/01/1979

Close Date:

Line Last Test Due: Tk Out of Serv Dt: Next Line Test Due:

10000 Capacity (Gal): Line Test Method: 12 **KCKEMP** Registered: True Modified by: Tank Model: 103 Last Modified: 07/01/2022

Pipe Model: D

Tank Location:

Tank Location Desc: Underground

Category:

Category Desc: Category 1 means a tank which was installed before December 27, 1986

Subpart:

Subpart Desc: Subpart 2 contains requirements for USTs (underground storage tanks) subject to EPA UST regulations and DEC

Date Tested:

06/16/2022

Order No: 23022400512

Next Test:

requirements

Class A Operator: CARMEN EVENSON **CARMEN EVENSON** Class B Operator: JEREMY HOLLAND Tank Owner Name:

Tank Owner Address: 645 HAMILTON ST - SUITE 400 ALLENTOWN, PA. 18101

Material Information

gasoline/ethanol Material Name:

Percent: 10.00

Equipment Information

Equipment: D06

Fiberglass Reinforced Plastic (FRP) Code Name:

Pipe Type Type:

Equipment:

Code Name: Automatic Shut-Off Overfill

Type: H05 Equipment:

Code Name: In-Tank System (ATG) Tank Leak Detection Type:

Equipment: G00 Code Name: None

Tank Secondary Containment Type:

K01 Equipment: Catch Basin Code Name: Spill Prevention Type:

E04 Equipment:

Code Name: Double walled UG

Piping Secondary Containment Type:

Equipment: J01

Pressurized Dispenser Code Name:

Type: Dispenser

Equipment: B04 Code Name: Fiberglass

Tank External Protection Type:

Equipment: A00 Code Name: None

Type: Tank Internal Protection

Equipment:

Pressurized Piping Leak Detector Code Name:

Piping Leak Detection Type:

C02 Equipment:

Underground/On-ground Code Name:

Type: Pipe Location

Equipment: F04 Code Name: **Fiberglass**

Pipe External Protection Type:

Equipment:

Code Name: Interstitial - Electronic Monitoring

Piping Leak Detection Type:

Tank Information

Prog No: 7-301493 **UDC Ind:** 0 Tank ID: 131495 Red Tag Start Date:

Tank No: 004

Tank Status: 03/01/1996 Tank Last Test: 1 Tank Next Test Due:

Tank Status Desc: In Service

Tank Type: Test Method: 00 06

Tank Type Desc: Fiberglass Reinforced Plastic (FRP) Date Tested:

Install Date: 12/01/1979

Next Test: Close Date: Line Last Test Due: 09/29/2022

Tk Out of Serv Dt: Next Line Test Due:

10000 Line Test Method: Capacity (Gal): 12 **KCKEMP** Registered: True Modified by: 10/03/2022 Last Modified:

Tank Model: 103 Pipe Model: D

Tank Location:

Tank Location Desc: Underground

Category:

Category Desc: Category 1 means a tank which was installed before December 27, 1986

Subpart:

Subpart Desc: Subpart 2 contains requirements for USTs (underground storage tanks) subject to EPA UST regulations and DEC requirements.

Red Tag End Date:

Order No: 23022400512

Class A Operator: CARMEN EVENSON CARMEN EVENSON Class B Operator: Tank Owner Name: JEREMY HOLLAND

Tank Owner Address: 645 HAMILTON ST - SUITE 400 ALLENTOWN, PA. 18101

Material Information

Material Name: diesel Percent: 100.00

Equipment Information

Equipment: G00 Code Name: None

Type: Tank Secondary Containment

Equipment: A00 Code Name: None

Type: Tank Internal Protection

Equipment: L01

Code Name: Interstitial - Electronic Monitoring

Type: Piping Leak Detection

Equipment: L07

Code Name: Pressurized Piping Leak Detector

Type: Piping Leak Detection

Equipment: J01

Code Name: Pressurized Dispenser

Type: Dispenser

Equipment: D06

Code Name: Fiberglass Reinforced Plastic (FRP)

Type: Pipe Type

Equipment: C02

Code Name: Underground/On-ground

Type: Pipe Location

Equipment: H05

Code Name:In-Tank System (ATG)Type:Tank Leak Detection

Equipment:K01Code Name:Catch BasinType:Spill Prevention

Equipment: B04
Code Name: Fiberglass

Type: Tank External Protection

Equipment: E04

Code Name: Double walled UG

Type: Piping Secondary Containment

Equipment: F04
Code Name: Fiberglass

Type: Pipe External Protection

Equipment: 103

Code Name: Automatic Shut-Off

Type: Overfill

Tank Information

 Prog No:
 7-301493
 UDC Ind:
 0

 Tank ID:
 131493
 Red Tag Start Date:

Tank No: 002 Red Tag End Date:

 Tank Status:
 1
 Tank Last Test:
 03/01/1996

Tank Status Desc: In Service Tank Next Test Due:

Tank Type: 06 Test Method: 00

Tank Type Desc:Fiberglass Reinforced Plastic (FRP)Date Tested:Install Date:12/01/1979Next Test:

Close Date: Line Last Test Due: 06/16/2022

Tk Out of Serv Dt: Next Line Test Due:

 Capacity (Gal):
 10000
 Line Test Method:
 12

 Registered:
 True
 Modified by:
 KCKEMP

 Tank Model:
 103
 Last Modified:
 07/01/2022

 Pipe Model:
 D

Tank Location:

Tank Location Desc: Underground

Category: 1

Category Desc: Category 1 means a tank which was installed before December 27, 1986

Subpart:

Subpart Desc: Subpart 2 contains requirements for USTs (underground storage tanks) subject to EPA UST regulations and DEC

requirements.

Class A Operator:CARMEN EVENSONClass B Operator:CARMEN EVENSONTank Owner Name:JEREMY HOLLAND

Tank Owner Address: 645 HAMILTON ST - SUITE 400 ALLENTOWN, PA. 18101

Material Information

Material Name: diesel Percent: 100.00

Equipment Information

Equipment:K01Code Name:Catch BasinType:Spill Prevention

Equipment: C02

Code Name: Underground/On-ground

Type: Pipe Location

Equipment: G00 Code Name: None

Type: Tank Secondary Containment

Equipment: J01

Code Name: Pressurized Dispenser

Type: Dispenser

Equipment: B04
Code Name: Fiberglass

Type: Tank External Protection

Equipment: F04
Code Name: Fiberglass

Type: Pipe External Protection

Equipment: H05

Code Name: In-Tank System (ATG)
Type: Tank Leak Detection

Equipment: A00 Code Name: None

Type: Tank Internal Protection

Equipment: 103

Code Name: Automatic Shut-Off

Type: Overfill

Equipment: D06

Code Name: Fiberglass Reinforced Plastic (FRP)

Type: Pipe Type

Equipment: L07

Code Name: Pressurized Piping Leak Detector

Type: Piping Leak Detection

Equipment: L01

Code Name: Interstitial - Electronic Monitoring

Type: Piping Leak Detection

Equipment: E04

Code Name: Double walled UG

Type: Piping Secondary Containment

Affiliation Information

Affiliation Type: 11

Affiliation Name: Emergency Contact

Affiliation Sub Type: NNN

Company: JOES KWIK MARTS LLC

Contact Title:

Contact Name: JEREMY HOLLAND

Address1: Address2: City:

Address2:

State: NN
Zip Code:
Country Code: 999

Phone: (610) 625-8061

Phone Ext: Email: Fax:

Affiliation Type: 07

Affiliation Name: Mail Contact

Affiliation Sub Type: NNN

Company: JOES KWIK MARTS LLC

Contact Title: ENVIRONMENTAL COMPLIANCE MANAGER

Contact Name: JEREMY HOLLAND

Address1: 645 HAMILTON ST - SUITE 400

Address2:

City: ALLENTOWN

 State:
 PA

 Zip Code:
 18101

 Country Code:
 001

Phone: (610) 625-8061

Phone Ext:

Email: JHOLLAND@CAPLP.COM

Fax:

Affiliation Type: 01

Affiliation Name: Facility Owner

Affiliation Sub Type:

Company: JOES KWIK MARTS LLC

Contact Title: ENVIRONMENTAL COMPLIANCE MANAGER

Contact Name: JEREMY HOLLAND

Address1: 645 HAMILTON ST - SUITE 400

Address2:

City: ALLENTOWN State: PA

Zip Code: 18101 Country Code: 001

Phone: (610) 625-8061

Phone Ext:
Email: JHOLLAND@CAPLP.COM

Fax:

Affiliation Type: 04

Affiliation Name: Facility Operator

Affiliation Sub Type: NNN

Company: SPEEDWAY # 7584

Contact Title:

Contact Name: JOES KWIK MARTS LLC

Address1: Address2: City:

State: NN

Zip Code:

Country Code: 001

Phone: (585) 349-3056

Phone Ext: Email: Fax:

> 23 2 of 2 NE 0.19 / 399.69 / SPEEDWAY 7584 988.53 2 758 ERIE BLVD W

> > SYRACUSE NY 13204-2226

RCRA VSQG

Order No: 23022400512

EPA Handler ID: NYR000227876

Gen Status Universe: VSG

Contact Name: CHARLES A BESSE

Contact Address: PO BOX 1500, SPRINGFIELD, OH, 45501-1500, US

Contact Phone No and Ext: 937-863-6272

Contact Email: CABESSE@SPEEDYWAY.COM

Contact Country: US

County Name: ONONDAGA

 EPA Region:
 02

 Land Type:
 Private

 Receive Date:
 20160803

 Location Latitude:
 43.0508

 Location Longitude:
 -76.18051

Violation/Evaluation Summary

Note: NO RECORDS: As of Nov 2022, there are no Compliance Monitoring and Enforcement (violation) records

associated with this facility (EPA ID).

Handler Summary

Importer Activity: No Mixed Waste Generator: No Transporter Activity: Nο Transfer Facility: No Onsite Burner Exemption: No Furnace Exemption: Nο **Underground Injection Activity:** No Commercial TSD: No Used Oil Transporter: No Used Oil Transfer Facility: No Used Oil Processor: No **Used Oil Refiner:** No **Used Oil Burner:** No Used Oil Market Burner: No Used Oil Spec Marketer: No

Hazardous Waste Handler Details

Sequence No:

Receive Date: 20160803 Handler Name: SPEEDWAY 7584

Federal Waste Generator Code: 3

Generator Code Description: Very Small Quantity Generator

Source Type: Notification

Waste Code Details

Hazardous Waste Code: D018 **BENZENE** Waste Code Description:

Hazardous Waste Code: D001

Waste Code Description: **IGNITABLE WASTE**

Owner/Operator Details

Current Operator Owner/Operator Ind: Type: Private Street 1: Name: SPEEDWAY LLC Street 2: Date Became Current: 20141001 City:

Date Ended Current:

Phone:

Source Type: Notification

Owner/Operator Ind: **Current Owner**

Private Type: Name: SPEEDWAY LLC

Date Became Current: 20141001

Date Ended Current:

937-864-3000 Phone:

Source Type: Notification Street No:

State: Country:

Zip Code:

Street No:

Street 1: Street 2:

Date Tested:

Line Last Test Due: Next Line Test Due:

Line Test Method:

Next Test:

SPRINGFIELD City:

US

PO BOX 1500

UST

Order No: 23022400512

ОН State: Country: US

Zip Code: 44501-1500

0.20/ FIRE STATION #5 24 1 of 4 NE 399.66/ 1.036.08 110 NORTH GEDDES ST 2

Syracuse NY 13204

1

NN

Site ID: 45037 06/30/2027 Expiry: Site Status: Active County: Onondaga 7-181919 UTM X: 404678.17286 Program No: **PBS** UTM Y: 4766884.90001 Program Type Code:

Petroleum Bulk Storage Program Program Type Desc:

Municipality (Incl. Waste Water Treatment Plants, Utilities, Swimming Pools, etc.) Site Type:

Tank Information

7-181919 **UDC** Ind: Prog No: Tank ID: 129857 Red Tag Start Date: Tank No: 501 Red Tag End Date: Tank Status: Tank Last Test: Closed - Removed Tank Next Test Due: Tank Status Desc: Test Method:

Tank Type:

Steel/Carbon Steel/Iron Tank Type Desc: Install Date: 12/01/1972

Close Date: 01/01/1990

Tk Out of Serv Dt: 2000 Capacity (Gal):

MJGRIFFI Registered: True Modified by: Tank Model: Last Modified: 05/09/2022

Pipe Model:

Tank Location:

Tank Location Desc: Underground

Category:

Category 1 means a tank which was installed before December 27, 1986 Category Desc:

Subpart: Subpart Desc: Class A Operator: Class B Operator: Tank Owner Name: Tank Owner Address:

Material Information

gasoline Material Name: Percent: 100.00

Equipment Information

G00 Equipment: Code Name: None

Type: Tank Secondary Containment

Equipment:

Product Level Gauge (A/G) Code Name:

Overfill Type:

B00 Equipment: Code Name: None

Type: Tank External Protection

Equipment: H00 Code Name: None

Type: Tank Leak Detection

Equipment: D02

Code Name: Galvanized Steel Pipe Type Type:

Equipment: J02

Code Name: Suction Dispenser Type: Dispenser

Equipment: Code Name: None

Pipe External Protection Type:

C00 Equipment: Code Name: No Pipina Type: Pipe Location

Equipment: A00 Code Name: None

Tank Internal Protection Type:

Tank Information

Prog No: 7-181919 **UDC Ind:** 1 129858 Red Tag Start Date: Tank ID: Tank No: 502 Red Tag End Date: Tank Status: Tank Last Test: Tank Status Desc: Closed - Removed Tank Next Test Due:

Tank Type:

Tank Type Desc: Steel/Carbon Steel/Iron

Install Date: 12/01/1972 Next Test: 01/01/1990 Close Date: Line Last Test Due: Next Line Test Due:

Tk Out of Serv Dt:

Capacity (Gal): 2000 Line Test Method:

MJGRIFFI Registered: True Modified by: Tank Model: Last Modified: 05/09/2022

Test Method:

Date Tested:

NN

Order No: 23022400512

Pipe Model:

Tank Location:

Tank Location Desc: Underground

Category:

Category Desc: Category 1 means a tank which was installed before December 27, 1986

Subpart: Subpart Desc: Class A Operator: Class B Operator: Tank Owner Name: Tank Owner Address:

Material Information

diesel Material Name: Percent: 100.00

Equipment Information

C00 Equipment: No Piping Code Name: Pipe Location Type:

Equipment: A00 Code Name: None

Tank Internal Protection Type:

G00 Equipment: Code Name: None

Type: **Tank Secondary Containment**

Equipment:

Code Name: Product Level Gauge (A/G)

Type: Overfill

J02 Equipment:

Code Name: Suction Dispenser Type: Dispenser

H00 Equipment: Code Name: None

Type: Tank Leak Detection

Equipment: B00 Code Name: None

Tank External Protection Type:

D02 Equipment:

Galvanized Steel Code Name: Type: Pipe Type

F00 Equipment: Code Name: None

Pipe External Protection Type:

Tank Information

Prog No: 7-181919 **UDC Ind:** 1 Tank ID: 135478 Red Tag Start Date: Tank No: 503 Red Tag End Date: Tank Status: Tank Last Test: In Service Tank Next Test Due: Tank Status Desc:

Tank Type: Tank Type Desc: Fiberglass Reinforced Plastic (FRP) Date Tested:

01/01/1990 Install Date:

Close Date:

Tk Out of Serv Dt:

Capacity (Gal): 2500

Registered: Modified by: **MJGRIFFI** True 05/09/2022 Tank Model: Last Modified:

Pipe Model:

Tank Location:

Tank Location Desc: Underground

Category: 2

Category Desc: Category 2 means a tank which was installed from December 27, 1986 through October 11, 2015

Test Method:

Line Last Test Due:

Next Line Test Due:

Line Test Method:

Next Test:

NN

Order No: 23022400512

Subpart:

Subpart Desc: Subpart 2 contains requirements for USTs (underground storage tanks) subject to EPA UST regulations and DEC

requirements.

Class A Operator:JEFFREY GROSSOClass B Operator:JEFFREY GROSSOTank Owner Name:TOM ERWIN

Tank Owner Address: CITY HALL - 233 EAST WASHINGTON ST SYRACUSE, NY. 13202

Material Information

Material Name: diesel Percent: 100.00

Equipment Information

Equipment:K01Code Name:Catch BasinType:Spill Prevention

Equipment: B00 Code Name: None

Type: Tank External Protection

Equipment: D06

Code Name: Fiberglass Reinforced Plastic (FRP)

Type: Pipe Type

Equipment: J02

Code Name: Suction Dispenser Type: Dispenser

Equipment: E00 Code Name: None

Type: Piping Secondary Containment

Equipment: 101

Code Name: Float Vent Valve

Type: Overfill

Equipment: C02

Code Name: Underground/On-ground

Type: Pipe Location

Equipment: G04

Code Name:Double-Walled (Underground)Type:Tank Secondary Containment

Equipment: A00 Code Name: None

Type: Tank Internal Protection

Equipment:105Code Name:Vent WhistleType:Overfill

Equipment: H01

Code Name: Interstitial - Electronic Monitoring

Type: Tank Leak Detection

Equipment: L09

Code Name: Exempt Suction Piping Type: Piping Leak Detection

Equipment: F05
Code Name: Jacketed

Type: Pipe External Protection

Affiliation Information

Affiliation Type:

Affiliation Name: **Facility Operator**

Affiliation Sub Type: NNN

Company: FIRE STATION #5

Contact Title:

Contact Name: JEFF GROSSO

Address1: Address2: City:

State: NN

Zip Code:

Country Code: 001

Phone: (315) 473-5525

Phone Ext: Email: Fax:

Affiliation Type: 01

Affiliation Name: **Facility Owner**

Affiliation Sub Type: C01

Company: CITY OF SYRACUSE

DEPUTYCHIEF - SYRACUSE FIRE DEPT Contact Title:

Contact Name: **ZACH SMITH**

CITY HALL - 233 EAST WASHINGTON ST Address1:

Address2: City: **SYRACUSE** State: NY 13202 Zip Code: Country Code: 001

Phone: (315) 448-8200

Phone Ext: Email: Fax:

Affiliation Type:

Affiliation Name: **Emergency Contact**

Affiliation Sub Type: NNN

Company: CITY OF SYRACUSE FIRE DEPT

Contact Title:

Contact Name: CHIEF OF FIRE

Address1: Address2: City:

NN

State: Zip Code:

Country Code:

(315) 473-3230 Phone:

Phone Ext: Email: Fax:

Affiliation Type: 07

Mail Contact Affiliation Name:

Affiliation Sub Type: NNN

CITY OF SYRACUSE FIRE DEPT Company:

Contact Title:

Contact Name: **ZACH SMITH** Address1: FIRE MAINTENANCE Address2: 312 STATE FAIR BLVD **SYRACUSE**

City: State: NY Zip Code: 13204 Country Code: 001

Phone: (315) 448-4777

Phone Ext:

ZSMITH@SYRGOV.NET Email:

Fax:

DΒ Map Key Number of Direction Distance Elev/Diff Site Records (mi/ft) (ft) 24 2 of 4 NE 0.20/ 399.66 / SYRACUSE FIRE DEPT. STA.5 LST 1,036.08 2 110 NORTH GEDDES ST SYRACUSE NY

 Spill No:
 8707919
 REM Phase:
 0

 Site ID:
 144103
 UST Trust:
 True

 DER Facility ID:
 122854
 Spill Date:
 1987

 DER Facility ID:
 122854
 Spill Date:
 1987-12-14 12:40:00

 CID:
 Rcvd Date:
 1987-12-14 13:45:00

 Program Type:
 ER
 CAC Date:
 1990-05-16 00:00:00

 SWIS Code:
 3415
 Insp. Date:

SWIS Code: 3415 Insp Date:

 Contribute Factor:
 Tank Test Failure
 Close Date:
 1990-05-16 00:00:00

 Water Body:
 Create Date:
 1988-01-04 00:00:00

 Class:
 Update Date:
 1990-06-29 00:00:00

Meets Std:TrueDEC Region:7Penalty:FalseLead DEC:GREGGCounty:OnondagaAfter Hours:False

Referred to:

Reported by: Tank Tester

Source: Institutional, Educational, Gov., Other

Source File: NYSDEC - Environmental Remediation Data Files - Spill Data

Caller Remark:

"2,000 GAL. TANK. FAILURE RATE OF .194"

Dec Remark:

"Prior to Sept, 2004 data translation this spill Lead_DEC Field was TG 01/13/89: DEC SENT LETTER OF RESPONSIBILITY. CITY HAS TAKEN NO ACTION AS OF 01/13/89."

Oxygenate:

Material Information

OP Unit ID: 913540 Med in Air: False Med GW: True OU: 01 Material ID: 463320 Med SW: False CAS No: Med DW: False Material Family: Petroleum Med Sewer: False Quantity: .00 Med Surf: False Units: Med Subway: False Recovered: .00 Med Utility: False

Med Soil: False
Med Air: False

Material Code: 0008
Material Name: diesel

Spiller Information

Spiller Name:

Spiller Company:SYR. FIRE DEPT.Spiller Address:ENGINE CO. #5Spiller City:SYRACUSE

Spiller State: NY

Spiller Zip:

Spiller Country: 001

Contact Name: Contact Phone: Contact Ext:

Latitude: 43.048367940 **Longitude:** -76.170719530

24 3 of 4 NE 0.20/ 399.66/ SYR. FIRE STA. #5
1,036.08 2 110 NORTH GEDDES ST
SYRACUSE NY

DΒ Map Key Number of Direction Distance Elev/Diff Site Records (mi/ft) (ft) 8707945 Spill No: REM Phase: O Site ID: 309733 **UST Trust:** True 1987-12-14 18:00:00 **DER Facility ID:** 122854 Spill Date: CID: Rcvd Date: 1987-12-14 19:21:00 Program Type: ER CAC Date: 1990-05-16 00:00:00 SWIS Code: 3415 Insp Date: Contribute Factor: Tank Test Failure Close Date: 1990-05-16 00:00:00 1988-01-04 00:00:00 Water Body: Create Date: Class: **Update Date:** 1990-06-29 00:00:00 Meets Std: True DEC Region: False Lead DEC: **GREGG** Penalty: After Hours: County: Onondaga True

Referred to:

Reported by: Tank Tester

Source: Commercial/Industrial

Source File: NYSDEC - Environmental Remediation Data Files - Spill Data

Caller Remark:

"2,000 GAL. TANK FAILURE RATE .251 GPH"

Dec Remark:

"Prior to Sept, 2004 data translation this spill Lead_DEC Field was TG 01/13/89: DEC SENT LETTER OF RESPONSIBILITY TO THE CITY OF SYR. CITY HAS NOT TAKEN ANY ACTION AS OF 01/13/89. SEE SPILL# 87-07945. 05/19/89: 4/17/89 TALKED WITH CHIEF MORIARTY. SPECS ARE BEING DRAWN UP FOR REMOVALOF TANKS. HOPES THEY WILL BE REMOVE SOMETIME IN JUNE. '

Med Utility:

Oxygenate:

False

Order No: 23022400512

Material Information

OP Unit ID: 913554 Med in Air: False Med GW: OU: 01 True 463346 Material ID: Med SW: False CAS No: Med DW: False Material Family: Petroleum Med Sewer: False .00 Med Surf: False Quantity: Units: Med Subway: False

Recovered: .00 Med Soil: False Med Air: False

Material Code: 8000 Material Name: diesel

Spiller Information

Spiller Name:

Spiller Company: CITY OF SYRACUSE Spiller Address: FIRE STA. #5 Spiller City: **SYRACUSE**

Spiller State: NY Spiller Zip: Spiller Country: 001

Contact Name: Contact Phone:

Contact Ext:

43.048367940 Latitude: Longitude: -76.170719530

4 of 4 NE 0.20/ Syracuse Fire Dept 24 399.66 / **PFAS** 1,036.08 110 North Geddes St 2 Syracuse NY

FDP1561 Facility ID: Onondaga County: YES Survey Complete:

Survey: Class B Fire Suppression Foam Usage Survey - New York State Fire Departments

Мар Кеу	Number of Records	Direction	Distance (mi/ft)	Elev/Diff (ft)	Site	DB
Q. 6: Q. 7: Q. 8: Q. 9: Q. 10: Q. 11: Q. 12:		YES YES YES NO NO YES				
Q. 13: Reference:		If a respondent indicated that the facility used/stored/disposed PFOA/PFOS substances, it does not necessarily mean that there is an environmental/public health concern associated with that facility. Also, if a respondent indicated that they currently/formerly used, stored, disposed of, or released Class B firefighting foam it does not necessarily mean that the foam contains/contained PFOA/PFOS since many Class B foams do not contain these substances. DEC is in the process of reviewing/evaluating the returned surveys to determine if additional follow-up or study is needed. Return rate: 91 surveys were sent to facilities; 90 were returned completed as of June 1, 2017. Questions 1 & 2 relate to name and address; questions 3-5 relate to facility ownership. Q. 6: Is any Class B fire suppression foam currently stored and/or used at the facility? Q. 7: Has any Class B fire suppression foam ever been stored and/or used at the facility? Q. 8: Has Class B fire suppression foam ever been used for training purposes at the facility? Q. 9: Has Class B fire suppression foam ever been used for firefighting or other emergency response purposes at the facility? Q. 10: Has the facility ever experienced a spill or leak of Class B fire suppression foam? Q. 11: Has your facility ever been responsible for the use of Class B fire suppression foam at a location other than the facility (i.e. offsite training, emergency response, or spill)?				
<u>25</u>	1 of 2	E	0.20 / 1,076.53	399.37 / 2	FORMER SYRACUSE NY SPRINT (NEXTEL PARTNERS) SWITCH 1001 WEST FAYETTE ST SYRACUSE NY 13204	DELISTED TANKS

Delisted Storage Tanks

Program No: 7-601309 **DEC Region:** 7

 Site ID:
 421167
 County:
 Onondaga

 Site Status:
 Active
 UTM X:
 404779.1272

 Program Type:
 Petroleum Bulk Storage Program
 UTM Y:
 4766608.30106

Program Type Code: PBS Original Source: PBS
Expiry: 2016-05-01 Record Date: 12-FEB-2015

1,076.53

Site Type: Utility (Other than Municipal)

25 2 of 2 E 0.20/ 399.37/ NIAGARA MOHAWK A NATIONAL RCRA LQG

GRID CO 1001 W FAYETTE ST MH 1102 SYRACUSE NY 13204

Order No: 23022400512

EPA Handler ID: NYP000978308

Gen Status Universe: Large Quantity Generator

Contact Name: RICHARD FOX

Contact Address: 300 , ERIE BLVD W , , SYRACUSE , NY, 13202 , US

Contact Phone No and Ext: 315-546-4011

Contact Email:

Contact Country: US

County Name: ONONDAGA

EPA Region: 02

Land Type:

Receive Date: 20220209

Location Latitude: Location Longitude:

Violation/Evaluation Summary

Note: NO RECORDS: As of Jan 2023, there are no Compliance Monitoring and Enforcement (violation) records

associated with this facility (EPA ID).

Handler Summary

Importer Activity: No Mixed Waste Generator: No Transporter Activity: No Transfer Facility: No Onsite Burner Exemption: No Furnace Exemption: Nο **Underground Injection Activity:** No Commercial TSD: No Used Oil Transporter: Nο Used Oil Transfer Facility: No **Used Oil Processor:** No **Used Oil Refiner:** No **Used Oil Burner:** No Used Oil Market Burner: No Used Oil Spec Marketer: No

Hazardous Waste Handler Details

Sequence No:

Receive Date: 20220209

Handler Name: NIAGARA MOHAWK A NATIONAL GRID CO

NY, US

US

Federal Waste Generator Code:

Generator Code Description: Large Quantity Generator

Source Type: Emergency

26 1 of 1 NNE 0.21/ 393.61/ ONONDAGA BODY & PAINT 1,094.24 -4 115 GEDDES ST

EPA Handler ID: NYD986968709
Gen Status Universe: No Report

Gen Status Universe: No Report Contact Name:

Contact Address:

Contact Phone No and Ext:

Contact Email: Contact Country:

County Name: ONONDAGA

EPA Region: 02

Land Type:

 Receive Date:
 20070101

 Location Latitude:
 43.049268

 Location Longitude:
 -76.170765

Violation/Evaluation Summary

Note: NO VIOLATIONS: All of the compliance records associated with this facility (EPA ID) indicate NO VIOLATIONS;

SYRACUSE NY 13204

RCRA

Order No: 23022400512

NON GEN

Compliance Monitoring and Enforcement table dated Nov, 2022.

Evaluation Details

Evaluation Start Date: 19910625

Evaluation Type Description: COMPLIANCE EVALUATION INSPECTION ON-SITE

Violation Short Description: Return to Compliance Date:

Evaluation Agency: State

Handler Summary

Importer Activity: No

Number of Direction Distance Elev/Diff Site DΒ Map Key Records (mi/ft) (ft) Mixed Waste Generator: No Transporter Activity: No Transfer Facility: No Onsite Burner Exemption: No Furnace Exemption: No **Underground Injection Activity:** Nο Commercial TSD: No Used Oil Transporter: No Used Oil Transfer Facility: No **Used Oil Processor:** No **Used Oil Refiner:** No **Used Oil Burner:** No Used Oil Market Burner: No Used Oil Spec Marketer: No Hazardous Waste Handler Details

Sequence No:

20070101 Receive Date:

Handler Name: **ONONDAGA BODY & PAINT**

Source Type: Implementer

Federal Waste Generator Code: Ν

Generator Code Description: Not a Generator, Verified

Hazardous Waste Handler Details

Sequence No:

Receive Date: 19911009

ONONDAGA BODY & PAINT Handler Name:

Source Type: Implementer

Federal Waste Generator Code:

Not a Generator, Verified Generator Code Description:

Hazardous Waste Handler Details

Sequence No:

Receive Date: 20060101

ONONDAGA BODY & PAINT Handler Name:

Source Type: Implementer

Federal Waste Generator Code:

Not a Generator, Verified Generator Code Description:

Historical Handler Details

Receive Dt: 20060101

Generator Code Description: Not a Generator, Verified **ONONDAGA BODY & PAINT** Handler Name:

19911009 Receive Dt:

Generator Code Description: Not a Generator, Verified **ONONDAGA BODY & PAINT** Handler Name:

27 1 of 1 W 0.21/ 461.18/ Crew Levick Company **HIST** 1,121.05

63 321 S Wilbur Ave

Syracuse NY

Crew Levick Company Station:

Fac Name: County:

> 401.18/ 28 1 of 1 **ENE** 0.22 / Bill's Auto & Truck Salvage Co

SWF/LF

Order No: 23022400512

GAS STATIONS

3

1,176.56

SWMF - Inactive Facility Lists

732 Erie Boulevard West Syracuse NY 13204

Active: No **Activity No:** [7003111]

Regitry Status:

Auth No: DMV #7003111

Auth Issue Dt: **Expiration Date:** Operator Type:

Operator Name: East Coord:

404829 North Coord: 4766837 4 - GIS Assisted Accuracy Code: County: Onondaga Region:

Phone No: 3155751126 Owner Name: Wilbur Schell Owner Type: Private Vehicle Dismantling Facility

Activity Desc: Source: Waste Types:

Georeference:

Owner Address:

6880 Hearth Stone Lane Owner Addr2:

True

1994-04-07 12:00:00

1994-04-11 12:00:00

1995-01-05 00:00:00

1995-01-05 00:00:00

1994-08-30 00:00:00 1995-01-06 00:00:00

Order No: 23022400512

RJBRAZEL

False

Owner City: Liverpool Owner State: Owner ZIP: 13088 Owner Email:

Owner Phone: 3154519134

Contact Name: Contact Addr: Contact Addr2: Contact City: Contact State: Contact ZIP: Contact Email: Contact Phone: DateofLastInspctn:

0.22 / SYRACUSE SCHOOL TRANS CTR 29 1 of 1 NE 397.89/ **LST** 1,182.29 120 NORTH GEDDES STREET SYRACUSE NY

REM Phase:

UST Trust:

Spill Date:

Rcvd Date:

CAC Date:

Insp Date:

Close Date:

Create Date:

Update Date:

DEC Region: Lead DEC:

After Hours:

Spill No: 9407304 Site ID: 311892 DER Facility ID: 251587

CID:

Program Type: ER 3415 SWIS Code:

Contribute Factor: Tank Failure

Water Body:

D3 Class: Meets Std: True False Penalty: County: Onondaga

Referred to: Reported by: Responsible Party

Source: Institutional, Educational, Gov., Other

NYSDEC - Environmental Remediation Data Files - Spill Data Source File:

Caller Remark:

"CONTAMINATION FOUND DURING SAMPLING AT SYRACUSE CITY SCHOOLS TRANSPORTATION CENTER."

Dec Remark:

"Prior to Sept, 2004 data translation this spill Lead_DEC Field was RB "

Material Information

OP Unit ID: 1001564 Med in Air: False OU: 01 Med GW: True Material ID: 380316 Med SW: False CAS No: Med DW: False Material Family: Petroleum Med Sewer: False Quantity: .00 Med Surf: False Units: Med Subway: False Recovered: .00 Med Utility: False Med Soil: False Oxygenate:

Med Air: False

Material Code: 8000

Number of Direction Distance Elev/Diff Site DΒ Map Key Records (mi/ft) (ft)

Material Name: diesel

Spiller Information

Spiller Name:

SYR.SCHOOL TRANSPORTATION Spiller Company:

725 HARRISON STREET Spiller Address:

Spiller City: **SYRACUSE** NY

Spiller State: Spiller Zip:

Spiller Country:

001

Contact Name: Contact Phone: Contact Ext:

43.048566140 Latitude: Longitude: -76.170711020

30 0.22 / 386.58/ SANDYS BUMPER MART INC 1 of 1 N

1,187.94 -11 120 WALL ST **RCRA**

Order No: 23022400512

NON GEN

SYRACUSE NY 13204-2182

NYR000059972 EPA Handler ID: Gen Status Universe: No Report SANDOR BOZO Contact Name:

120, WALL ST, SYRACUSE, NY, 13204, US Contact Address:

-76.173022

Contact Phone No and Ext: 315-472-8149

Contact Email:

Location Longitude:

Contact Country: US

County Name: **ONONDAGA** EPA Region: 02 Land Type: Private 20070101 Receive Date: 43.049483 Location Latitude:

Violation/Evaluation Summary

NO VIOLATIONS: All of the compliance records associated with this facility (EPA ID) indicate NO VIOLATIONS; Note:

Compliance Monitoring and Enforcement table dated Nov, 2022.

Evaluation Details

Evaluation Start Date: 20050617

Evaluation Type Description: COMPLIANCE EVALUATION INSPECTION ON-SITE

Violation Short Description: Return to Compliance Date:

Evaluation Agency: State

Evaluation Start Date:

Evaluation Type Description: COMPLIANCE EVALUATION INSPECTION ON-SITE

Violation Short Description: Return to Compliance Date:

State **Evaluation Agency:**

Handler Summary

Importer Activity: No Mixed Waste Generator: No Transporter Activity: Nο Transfer Facility: No Onsite Burner Exemption: No Furnace Exemption: No **Underground Injection Activity:**

Commercial TSD: No Used Oil Transporter: No Used Oil Transfer Facility: No **Used Oil Processor:** No **Used Oil Refiner:** No **Used Oil Burner:** Nο **Used Oil Market Burner:** No Used Oil Spec Marketer: No

Hazardous Waste Handler Details

Sequence No:

Receive Date: 20060101

Handler Name: SANDYS BUMPER MART INC

Source Type: Implementer

Federal Waste Generator Code: N

Generator Code Description: Not a Generator, Verified

Hazardous Waste Handler Details

Sequence No:

Receive Date: 20070101

Handler Name: SANDYS BUMPER MART INC

Source Type: Implementer

Federal Waste Generator Code:

Generator Code Description: Not a Generator, Verified

Hazardous Waste Handler Details

Sequence No:

Receive Date: 19980903

Handler Name: SANDYS BUMPER MART INC

Source Type: Notification

Federal Waste Generator Code:

Generator Code Description: Small Quantity Generator

Waste Code Details

Hazardous Waste Code: D001

Waste Code Description: IGNITABLE WASTE

Hazardous Waste Code: D003

Waste Code Description: REACTIVE WASTE

Hazardous Waste Code: D007

Waste Code Description: CHROMIUM

Hazardous Waste Code: D008
Waste Code Description: LEAD

Owner/Operator Details

Owner/Operator Ind: Current Operator Street No:

Type: Private Street 1: 120 WALL ST

Name: SANDOR BOZO Street 2: Date Became Current: City:

City: SYRACUSE

Order No: 23022400512

 Date Ended Current:
 State:
 NY

 Phone:
 315-472-8149
 Country:
 US

 Source Type:
 Implementer
 Zip Code:
 13204

Owner/Operator Ind: Current Owner Street No:

Type: Private Street 1: 120 WALL ST

Name: SANDOR BOZO Street 2:

DΒ Number of Direction Distance Elev/Diff Site Map Key Records (mi/ft) (ft) Date Became Current: SYRACUSE City: Date Ended Current: State: NY 315-472-8149 US Phone: Country: 13204 Source Type: Implementer Zip Code: **Current Owner** Street No: Owner/Operator Ind: Type: Private Street 1: 120 WALL ST Name: SANDOR BOZO Street 2: Date Became Current: City: **SYRACUSE** Date Ended Current: State: NY

Country:

Zip Code:

13204

Order No: 23022400512

Historical Handler Details

Phone: Source Type:

Receive Dt: 19980903

Generator Code Description: Small Quantity Generator Handler Name: SANDYS BUMPER MART INC

315-472-8149

Notification

Receive Dt: 20060101

Generator Code Description: Not a Generator, Verified Handler Name: Not a Generator, Verified SANDYS BUMPER MART INC

31 1 of 1 NNW 0.23 / 378.20 / CRISAFULLI ENV SVC INC 1,188.77 -20 158-160 LIBERTY ST SYRACUSE NY 13204 RCRA NON GEN

EPA Handler ID: NYR000090795 Gen Status Universe: No Report

Contact Name: SANTINO CRISAFULLI

Contact Address: 158-160, LIBERTY ST, SYRACUSE, NY, 13204, US

Contact Phone No and Ext: 315-463-7775

Contact Email:
Contact Country:
US

County Name: ONONDAGA

 EPA Region:
 02

 Land Type:
 Private

 Receive Date:
 20070101

 Location Latitude:
 43.049611

 Location Longitude:
 -76.174221

Violation/Evaluation Summary

Note: NO RECORDS: As of Nov 2022, there are no Compliance Monitoring and Enforcement (violation) records

associated with this facility (EPA ID).

Handler Summary

Importer Activity: No Mixed Waste Generator: No Transporter Activity: Nο Transfer Facility: No Onsite Burner Exemption: No Furnace Exemption: No **Underground Injection Activity:** No Commercial TSD: Nο Used Oil Transporter: No Used Oil Transfer Facility: Nο Used Oil Processor: No **Used Oil Refiner:** No **Used Oil Burner:** No **Used Oil Market Burner:** No Used Oil Spec Marketer: No

Map Key Number of Direction Distance Elev/Diff Site DB
Records (mi/ft) (ft)

Hazardous Waste Handler Details

Sequence No: 2

Receive Date: 20070101

Handler Name: CRISAFULLI ENV SVC INC

Source Type: Implementer

Federal Waste Generator Code:

Generator Code Description: Not a Generator, Verified

Hazardous Waste Handler Details

Sequence No:

Receive Date: 20001026

Handler Name: CRISAFULLI ENV SVC INC

Source Type: Notification

Federal Waste Generator Code:

Generator Code Description: Small Quantity Generator

Waste Code Details

Hazardous Waste Code: D008
Waste Code Description: LEAD

Hazardous Waste Handler Details

Sequence No:

Receive Date: 20060101

Handler Name: CRISAFULLI ENV SVC INC

Source Type: Implementer

Federal Waste Generator Code:

Generator Code Description: Not a Generator, Verified

Owner/Operator Details

Owner/Operator Ind: Current Operator Street No:

Type: Private Street 1: 376 GRANT BLVD

Name: WILLIAM STORM Street 2:

Date Became Current: 20010101 City: SYRACUSE

 Date Ended Current:
 State:
 NY

 Phone:
 315-447-5950
 Country:
 US

Source Type: Implementer Country: US

Zip Code: 13208

Owner/Operator Ind: Current Owner Street No:

Type: Private Street 1: 376 GRANT BLVD

Name: WILLIAM STORM Street 2:

Date Became Current: City: SYRACUSE

 Date Ended Current:
 State:
 NY

 Phone:
 315-447-5950
 Country:

Source Type: Notification Zip Code: 13208

Owner/Operator Ind: Current Owner Street No:

Type: Private Street 1: 376 GRANT BLVD

Zip Code:

13208

Order No: 23022400512

Name: WILLIAM STORM Street 2:

 Date Became Current:
 20010101

 City:
 SYRACUSE

 Date Ended Current:
 State:

NY

 Date Ended Current:
 State:
 NY

 Phone:
 315-447-5950
 Country:
 US

Historical Handler Details

Receive Dt: 20001026

Generator Code Description: Small Quantity Generator Handler Name: Small Quantity Generator CRISAFULLI ENV SVC INC

Implementer

Source Type:

Map Key Number of Direction Distance Elev/Diff Site DB Records (mi/ft) (ft)

Receive Dt: 20060101

Generator Code Description: Not a Generator, Verified Handler Name: Not a Generator, Verified CRISAFULLI ENV SVC INC

32 1 of 1 ENE 0.23/ 401.00/ C N Y CONSOLIDATED

1,239.28 3 CONTRACTORS 725 ERIE BLVD W

SYRACUSE NY 13204

RCRA

Order No: 23022400512

NON GEN

EPA Handler ID:NY0000708461Gen Status Universe:No ReportContact Name:ROBERT DAVIE

Contact Address: 725, ERIE BLVD W, SYRACUSE, NY, 13204, US

Contact Phone No and Ext: 315-523-2728

Contact Email:

Contact Country: US

County Name: ONONDAGA

 EVAINTY NAME
 ONONDAGE

 EPA Region:
 02

 Land Type:
 Private

 Receive Date:
 20070101

 Location Latitude:
 43.048304

 Location Longitude:
 -76.167897

Violation/Evaluation Summary

Note: NO RECORDS: As of Nov 2022, there are no Compliance Monitoring and Enforcement (violation) records

associated with this facility (EPA ID).

Handler Summary

Importer Activity: Nο Mixed Waste Generator: No Transporter Activity: No Transfer Facility: No Onsite Burner Exemption: No Furnace Exemption: No **Underground Injection Activity:** No Commercial TSD: No Used Oil Transporter: Nο Used Oil Transfer Facility: No **Used Oil Processor:** No **Used Oil Refiner:** Nο **Used Oil Burner:** No Used Oil Market Burner: No Used Oil Spec Marketer: No

Hazardous Waste Handler Details

Sequence No: 2

Receive Date: 20070101

Handler Name: C N Y CONSOLIDATED CONTRACTORS

Source Type: Implementer

Federal Waste Generator Code: N

Generator Code Description: Not a Generator, Verified

Hazardous Waste Handler Details

Sequence No:

Receive Date: 19940913

Handler Name: C N Y CONSOLIDATED CONTRACTORS

Source Type: Notification

Federal Waste Generator Code: 3

Number of Direction Distance Elev/Diff Site DΒ Map Key Records (mi/ft) (ft)

Generator Code Description: Very Small Quantity Generator

Hazardous Waste Handler Details

Sequence No:

20060101 Receive Date:

C N Y CONSOLIDATED CONTRACTORS Handler Name:

Source Type: Implementer

Federal Waste Generator Code: Ν

Generator Code Description: Not a Generator, Verified

Hazardous Waste Handler Details

Sequence No:

Receive Date: 20020808

Handler Name: C N Y CONSOLIDATED CONTRACTORS

Notification Source Type:

Federal Waste Generator Code:

Generator Code Description: **Small Quantity Generator**

Waste Code Details

D001 Hazardous Waste Code:

Waste Code Description: **IGNITABLE WASTE**

Owner/Operator Details

Current Operator Owner/Operator Ind: Street No:

NOT REQUIRED Private Type: Street 1:

Name: MORRIS L CLEVERLEY Street 2:

20010101 NOT REQUIRED Date Became Current: City:

Date Ended Current: State: NY Phone: 561-622-1007 Country: US Implementer 99999 Zip Code: Source Type:

Owner/Operator Ind: **Current Owner** Street No:

Туре: Private Street 1: NOT REQUIRED

MORRIS L CLEVERLEY Name: Street 2: 20010101 NOT REQUIRED Date Became Current:

City: Date Ended Current: State: NY

561-622-1007 US Phone: Country: Source Type: Implementer Zip Code: 99999

Current Owner Owner/Operator Ind: Street No:

Street 1: **NOT REQUIRED** Type:

Name: MORRIS L CLEVERLEY Street 2: NOT REQUIRED Date Became Current: City:

NY

Order No: 23022400512

Date Ended Current: State: 561-622-1007 Country: Phone:

Zip Code: 99999 Source Type: Notification

Historical Handler Details

Receive Dt: 20060101

Generator Code Description: Not a Generator, Verified

Handler Name: C N Y CONSOLIDATED CONTRACTORS

Receive Dt: 20020808

Generator Code Description: **Small Quantity Generator**

C N Y CONSOLIDATED CONTRACTORS Handler Name:

Receive Dt: 19940913

Generator Code Description: Very Small Quantity Generator Map Key Number of Direction Distance Elev/Diff Site DB Records (mi/ft) (ft)

Handler Name: C N Y CONSOLIDATED CONTRACTORS

33 1 of 1 ENE 0.24/ 401.03/ RANALLI ALA LLC RCRA
1,285.99 3 738 ERIE BLVD SYRACUSE NY 13204 NON GEN

EPA Handler ID:NYR000248138Gen Status Universe:No ReportContact Name:JOSH LESHER

Contact Address: 1200, STATE FAIR BLVD, SYRACUSE, NY, 13209, US

Contact Phone No and Ext: 315-708-4836

Contact Email: JOSHLESHER@UNITEDAUTOSUPPLY.COM

Contact Country: US

County Name: ONONDAGA

 EPA Region:
 02

 Land Type:
 Private

 Receive Date:
 20211214

 Location Latitude:
 43.049125

 Location Longitude:
 -76.169014

Violation/Evaluation Summary

Note: NO RECORDS: As of Nov 2022, there are no Compliance Monitoring and Enforcement (violation) records

associated with this facility (EPA ID).

Handler Summary

Importer Activity: No Mixed Waste Generator: No Transporter Activity: Nο Transfer Facility: No Onsite Burner Exemption: Nο Furnace Exemption: Nο **Underground Injection Activity:** No Commercial TSD: No Used Oil Transporter: No Used Oil Transfer Facility: No **Used Oil Processor:** No **Used Oil Refiner:** No **Used Oil Burner:** Nο Used Oil Market Burner: No Used Oil Spec Marketer: No

Hazardous Waste Handler Details

Sequence No:

Receive Date: 20201119
Handler Name: RANALLI ALA LLC
Source Type: Notification

Federal Waste Generator Code: 1

Generator Code Description: Large Quantity Generator

Waste Code Details

Hazardous Waste Code: B007

Waste Code Description: Other PCB wastes, including contaminated soil, solids, sludges, clothing, rags and dredge material.

Order No: 23022400512

Hazardous Waste Handler Details

Sequence No:

Receive Date: 20211214
Handler Name: RANALLI ALA LLC

Number of Direction Distance Elev/Diff Site DΒ Map Key Records (mi/ft) (ft)

Source Type: Deactivation

Federal Waste Generator Code:

Generator Code Description: Not a Generator, Verified

Owner/Operator Details

Owner/Operator Ind: **Current Operator**

Private Type:

Name: JAMES RANALLI III

Date Became Current: 20201118

Date Ended Current:

315-350-4822 Phone: Source Type: Notification

Current Owner Owner/Operator Ind:

Type: Private

Name: JAMES RANALLI Date Became Current: 20150811

Date Ended Current:

Phone: 315-350-4822 Source Type: Deactivation

Owner/Operator Ind: **Current Operator**

Private Type:

JAMES RANALLI III Name: 20201118

Date Became Current:

Date Ended Current:

315-350-4822 Phone: Source Type: Deactivation

Owner/Operator Ind: **Current Owner**

Private Type:

Name: JAMES RANALLI Date Became Current: 20150811

Date Ended Current:

Phone: 315-350-4822 Source Type: Notification

Street No:

Street 1: Street 2:

SYRACUSE City:

State: NY US Country: Zip Code: 13209

Street No:

Street 1: 1200 STATE FAIR BLVD

1200 STATE FAIR BLVD

Street 2:

City: **SYRACUSE**

State: NY Country: US Zip Code: 13209

Street No:

1200 STATE FAIR BLVD Street 1:

Street 2:

City: **SYRACUSE**

State: NY Country: US Zip Code: 13209

Street No:

1200 STATE FAIR BLVD Street 1:

Street 2:

SYRACUSE City:

State: NY Country: US Zip Code: 13209

Historical Handler Details

20201119 Receive Dt:

Generator Code Description: Large Quantity Generator Handler Name: RANALLI ALA LLC

1 of 1 SE 0.27/ 398.15/ 541 Seymour Street to Shonnard 34

1,403.73 Street 0

541 Seymour Street **SYRACUSE NY 13204** **FED**

Order No: 23022400512

BROWNFIELDS

244999 244999 Property ID: BF Property (Map): Lat Measure: 43.04191580653344 Latitude (Map): 43.0419158065 Long Measure: -76.17033211371344 Longitude (Map): -76.1703321137

541 Seymour Street to Shonnard Street Property Name:

Address: 541 Seymour Street City: **SYRACUSE** State Code: NY Zip Code: 13204

541 SEYMOUR STREET TO SHONNARD STREET Primary Name (Map):

541 SEYMOUR STREET Location Address (Map):

City Name (Map): **SYRACUSE** County Name (Map): **ONONDAGA** State Code (Map): NY

Postal Code (Map): 13204

Brownfields Details

Map Key	Number of Records	Direction	Distance (mi/ft)	Elev/Diff (ft)	Site	D	В
Registry I:	1100710	90227		EPA ID:			
EPA Region:	02			BF RLF C	Gra:		
Cat No:	0414020	1		BF RLF F	Pil:		
RCRA Handl:				BF Asses	ss:		
RCRA Curre:				BF Clean	up:		
RCRA Remed	!:			BF Tba Ir	nd:		
RCRA Const:				BF 128a	ln:		
RCRA El He:				BF IC Co	de:	U	
RCRA EI Gm:				BF IC Gc	I:	U	
RCRA Rem 1:				BF IC Ep	I:	U	
RCRA Ec Gw:	•			BF IC ID	l:	U	
RCRA Ec Ng:				BF IC Pr	l:	U	
RCRA IC Ep:				FF Brac	In:		
RCRA IC Gc:				BF RLF II	nd:		
RCRA IC ID:				BF Asses	ss1:	Υ	
RCRA IC Pr:				BF Multip	ou:		
FF RCRA In:				BF Awp I			
RCRA Trans:				BF Show			
RCRA Tra 1:				BF 128a i	P:		
RCRA Ec Co:				LUST Re	lea:		
RCRA IC Co:				LUST Aw			
RCRA Gpra :				LUST Sta	ite:		
RCRA Rem 2:				Congress		NY-24	
RCRA Dru 1:				FD Agen	•		
SF Site ID:				FD Listin	•		
SF Ec Ind:				FD Non N			
SF EI Gm C:				FD RCRA			
SF EI He C:				FD RCRA			
SF IC Ind:				FD SF NF			
SF NPL Cod:				FD FF In			
SF NPL C 1:				FD Ej Co			
SF Admin F:				FD Brac			
FF And Sit:				FD Feder			
FF SF Ind:				FD Hrs S	_		
Map Symbol:	В	200		FD Ongo	•		
Data Refre:	29-Jul-20)22		FD NPL S			
GIS Refres:				FD Non N			
New Site:				FD RCRA			
Repow Ref :				FD RCRA			
EPAOSC Sit:	_			FD GMS			
EPAOSC Res.				FD Hes S			
EPAOSC R 1:				FD SF Sit	_		
EPAOSC Sta:				FD Brac			
EPAOSC Inc:				Stimulus			
Desc :				Stimulus	ь:		
Ind Name: Cat Name:		Seneca					
		Seneca					
Sub Name: Primary Name	·		STREET TO SH	ONNARD STREE	=т		
RCRA Drupa:		541 SETIVIOUR	CINELI IO SH	OMMAND STREE	- '		
Url:						n=Navigate&col1=ACRES_GRANT_EXPORT. CIMC/_portal/CIMC&Page=Profile+Page	
Census Url:		https://ejscreen	.epa.gov/mapper/e	demogreportpdf.a	aspx?report=c	ensus2010sf1&coords=-76.1703321137134%	
ACS Url:		https://ejscreen	06533396&feattyp .epa.gov/mapper/o 396&feattype=poir	demogreportpdf.a		cs2017&coords=-76.1703321137134%2C43.	
SF Site Na:			71	UST Stat			
SF Non Npl:				UST Sub			
SF Non N 1:				UST Land			
SF Non N 3:				UST SPA			
ERR Lat Lo:				UST SPA			
REPOW BF:				UST WH			
REPOW SF:				UST WH			
REPOW RCR	4 <i>:</i>			UST Ope	n:		
REPOW Ref1:				UST Clos			
RCRA Han 1:				LUST ID:			
RCRA Rau I:				Saa Site:			

Order No: 23022400512

Number of Direction Distance Elev/Diff Site DΒ Map Key Records (mi/ft) (ft)

BF Propert: 244999-

REPOW Re 1:

BF Prope 1: 541 Seymour Street to Shonnard Street

SF Non N 2:

Cleanups In My Community (CIMC)

Grant ID: 69605281 Grant Type: Assessment EPA Region: 02

Ownership Entity: Private 43.04191580653344 Latitude Measure: -76.17033211371344

Longitude Measure: Flag Cleanup Regd: U Flag IC Required: U Stcntrbg:

Property Size: 1.68

Flag IC in Place: IC in Place Date: Prop Cntrl: Gov Cntrl: Permit Tools: Info DevICes :

Prop Fnding Type Cd: Hazardous

Ownshp Changed: Sfllp Factor: Source Mapscale No: Past Cml Acres:

1.68 Future Cml Acres:

Past Grnspc Acres: Future Grnspc Acres: Past Acres:

Future Acres: Past Res Acres: Future Res Acres: St Enrollment Dt: St Enrollment ID: St NFA Dt:

Assess Petrol Prod: Cleanup Petrol Prod : Assess Start Dt: Assess Cmpltn Dt: Cleanup Start Dt: Cleanup Cmpltn Dt: Redev Start Dt:

Redev Cleanup Jobs: **Grant Recipient Nm:**

541 Seymour Street to Shonnard Street

PropertyNm:

Address: 541 Seymour Street

SYRACUSE City: State Code: NY

Zip Code: 13204 Local Parcel No: 097.-04-07.0

Current Owner: IC Data Address:

Horizontal Collection Method: Reference Point:

Horizontal Reference Datum: Other Description:

Other Desc Cleaned Up:

Assess Type:

Assess Fund Entity: Cleanup Funding EntityNm: Cleanup Fund Entity:

Redev Funding Entity Nm: Desc Hist:

Accmplisht Cnt Flag:

ASMT Cntrl Sub: Cleanup Cntrl Sub: ASMT Asbestos : Cleanup Asbestos: ASMT Pcbs :

Cleanup Pcbs: ASMT Vocs : Cleanup Vocs : ASMT Lead : Cleanup Lead: ASMT Oth Metal: Cleanup Oth Metal: ASMT Pahs : Cleanup Pahs: ASMT Oth Cont: Cleanup Oth Cont:

ASMT Air : Cleanup Air: ASMT Drk Wat: Cleanup Drk Wat: ASMT Grd Water:

Cleanup Grd Water: ASMT Sediments : Cleanup Sediments: ASMT Soil:

Υ

Cleanup Soil: ASMT Srf Water : Cleanup Srf Water: Other Media: Unknown Media: Ready For Reuse: Assess Amount: Assess Fnd Ent Nm: Photo Available:

Video Available : Cleanup Acres: Cleanup Amount: Redev Acres: Redev Amount:

Greater Syracuse Property Development Corporation

Vacant Housing:

Order No: 23022400512

Coop Agreement No: 96255719

Coop Agreement No:
Past Mitistry Acres:
Ftr Multistory Acres:
Assess Cadmium:
Clnup Cadmium:
Assess Chromium:
Clnup Chromium:
Assess Copper:
Clnup Copper:
Assess Iron:
Clnup Iron:
Assess Nickel:
Clnup Nickel:
Assess Selenium:
Clnup Selenium:

Assess Mercury:
Clnup Mercury:
Clnup Mercury:
Assess ArsenIC:
Clnup ArsenIC:
Assess Bldg Mats:
Vinup Bldg Mats:
Assess oorair:

Cinup Bidg Mats:
Assess oorair:
Clnup oorair:
Assess None:
Clnup None:
Assess Pesticides:
Clnup Pesticides:
Clnup Pesticides:
Clnup Unknown:
Assess Svocs:
Clnup Svocs:
Clnup Unkn Media:

Redev Cmpltn Date:
Pro Code: BF
FCA Fv:

Flag EC in Place:
Flag EC Required:
U
RFR Notation:

Gpa Type ID: 11 Clnup Doc:

Awp Catalyst Yn: Flag Prop Not Enrid: Y

Redev Fund Entity: Gpa Type Desc:

AA Actvy Funded:

AA Source of Funding: Clnup Trmt Tech Info: EC Data Address: EC Addl Info: Env IC Data Address:

Other Forms of Doc:

IC Addl Info:

Highlights:

Vacant Housing Pct: Total Unemployed: Unemployed Pct: Radius:

Radius: Actvy Funded: Redev Lvrgd Srcs: AA Amt Funding: Flag Clnup Trmt Te

Flag Clnup Trmt Tech:
Excavation Disposal:
Extrctn of Cntmnts:
Removal of Mats:
Rdctn of Cntmnts:
Clnup of Structures:
Env EC Required:
Flag EC Cover Tech:
Flag EC Security:

Flag EC Immblztn:
Flag EC Eng Barriers:
Flag EC Other:
Env IC in Place:
Env EC in Place:
Env Clnup Jobs:
Sect 128 A State Trbl:
Multipurpose:
Clnup Cst Shr Amt:

RLF Loan Amount: RLF Ln Cst Shr Amt: Pro Income Amt: Dt RLF Loan Signed: Repayment Period: Interest Rate: RLF Subgrant Amt:

Cost Share Amt:
Env Pro Income Amt:
Dt RLF Sbgrnt Signd:
Clnup Actvy Funded:
Below Poverty:
Below Poverty Pct:
Median Income:
Low Income:
Low Income Pct:

Cleanup Jobs Leveraged

The Property consists of one parcel totaling 1.68± acres of land in Syracuse, New York. The Property is improved with an apparently vacant 39,000± square ft. manufacturing facility, a former powerhouse building and a shed. The current owner is listed as Consolidated Industries of Greater Syracuse, Inc. The southeastern portion of the Property appears to be used by a paving contractor for storage. The Property is located in a predominantly residential neighborhood. The Property was developed by ca. 1892 with residential dwellings. Based upon the historical record reviews the subject Property has been used for bearings manufacturing from at least 1911 through 1962. The Property was also listed as Consolidated Industries of Greater Syracuse Inc. between 1968 and 2000. The nature of this business is unknown. A 2001 asbestos and lead based paint (LBP) survey was provided. The asbestos survey identified numerous asbestos containing building materials (ACBMs) including damaged friable pipe insulation. LBP was also identified within the building.

Order No: 23022400512

Property Alias: Ctmnt Found: Ctmnt Cleanedup: Ctmnt Rec:

Media Afffected:

Building Materials Ground Water Soil

Cleanups In My Community (CIMC)

Grant ID: 69605281
Grant Type: Assessment
EPA Region: 02

Ownership Entity: Private

Latitude Measure: 43.04191580653344 Longitude Measure: -76.17033211371344

Flag Cleanup Reqd: U
Flag IC Required: U
Stcntrbg:

Property Size: 1.68

Flag IC in Place: IC in Place Date: Prop Cntrl: Gov Cntrl: Permit Tools: Info DevICes:

Prop Fnding Type Cd: Hazardous

Ownshp Changed : Sfllp Factor : Source Mapscale No: Past Cml Acres:

Past Cml Acres: 1.68
Future Cml Acres:

Past Grnspc Acres: Future Grnspc Acres: Past Acres:

Fast Acres:
Future Acres:
Past Res Acres:
Future Res Acres:
St Enrollment Dt:
St Enrollment ID:
St NFA Dt:

Assess Petrol Prod : Cleanup Petrol Prod : Assess Start Dt: Assess Cmpltn Dt: Cleanup Start Dt: Cleanup Cmpltn Dt: Redev Start Dt:

Redev Cleanup Jobs: Grant Recipient Nm:

Grant Recipient Nm:Greater Syracuse Property Development CorporationPropertyNm:541 Seymour Street to Shonnard Street

Address: 541 Seymour Street

City: SYRACUSE

 State Code:
 NY

 Zip Code:
 13204

 Local Parcel No:
 097.-04-07.0

Current Owner: IC Data Address:

Horizontal Collection Method:

Reference Point:

Horizontal Reference Datum:

Other Description: Other Desc Cleaned Up:

Assess Type:

Assess Fund Entity: Cleanup Funding EntityNm: Cleanup Fund Entity: Redev Funding Entity Nm:

Desc Hist:

Accmplisht Cnt Flag:
Coop Agreement No: 96255719
Past Mitistry Acres:

ASMT Cntrl Sub: Cleanup Cntrl Sub: ASMT Asbestos: Cleanup Asbestos:

ASMT Pcbs:
Cleanup Pcbs:
ASMT Vocs:
Cleanup Vocs:
ASMT Lead:
Cleanup Lead:
ASMT Oth Metal:
Cleanup Oth Metal:
ASMT Pahs:
Cleanup Pahs:
ASMT Oth Cont:

Cleanup Oth Cont: ASMT Air: Cleanup Air: ASMT Drk Wat: Cleanup Drk Wat: ASMT Grd Water:

ASMT Grd Water: Y
Cleanup Grd Water:
ASMT Sediments:
Cleanup Sediments:
ASMT Soil: Y

Cleanup Soil :
ASMT Srf Water :
Cleanup Srf Water :
Other Media :
Unknown Media :
Ready For Reuse :
Assess Amount:
Assess Fnd Ent Nm:

Assess Amount:
Assess Fnd Ent Nm:
Photo Available:
Video Available:
Cleanup Acres:
Cleanup Amount:
Redev Acres:
Redev Amount:
tt Corporation

Vacant Housing: Vacant Housing Pct: Total Unemployed:

Order No: 23022400512

Ftr Multistory Acres: Assess Cadmium: Clnup Cadmium: Assess Chromium : Clnup Chromium: Assess Copper: Clnup Copper: Assess Iron : Clnup Iron: Assess Nickel: Clnup Nickel: Assess Selenium: Clnup Selenium: Assess Mercury : Clnup Mercury: Assess ArsenIC: Cinup ArseniC: Assess Bldg Mats: Υ Clnup Bldg Mats: Assess oorair: Clnup oorair:

Assess oorair:
Clnup oorair:
Assess None:
Clnup None:
Assess Pesticides:
Clnup Pesticides:
Assess Unknown:
Clnup Unknown:
Clnup Unknown:
Clnup Svocs:
Clnup Svocs:
Clnup Unkn Media:
Redev Cmpltn Date:
Pro Code:

Pro Code: BF
FCA Fy:
Flag EC in Place:
Flag EC Required: U
RFR Notation:
Gpa Type ID: 10
Clnup Doc:
Awp Catalyst Yn:
Flag Prop Not Enrid: Y
Redev Fund Entity:

Gpa Type Desc:
AA Actvy Funded:
AA Source of Funding:
Clnup Trmt Tech Info:
EC Data Address:
EC Addl Info:
Env IC Data Address:

Other Forms of Doc: IC Addl Info: Highlights:

Radius: Actvy Funded: Redev Lvrgd Srcs: AA Amt Funding: Flag Clnup Trmt Tech: U Excavation Disposal: Extrctn of Cntmnts: Removal of Mats: Rdctn of Cntmnts: Clnup of Structures: Env EC Required: U Flag EC Cover Tech: Flag EC Security: Flag EC Immblztn: Flag EC Eng Barriers: Flag EC Other: Env IC in Place: Env EC in Place: **Env Clnup Jobs:** Sect 128 A State Trbl: Multipurpose: Clnup Cst Shr Amt: RLF Loan Amount: RLF Ln Cst Shr Amt: Pro Income Amt: Dt RLF Loan Signed: Repayment Period: Interest Rate: RLF Subgrant Amt: Cost Share Amt: Env Pro Income Amt: Dt RLF Sbgrnt Signd: Clnup Actvy Funded: Below Poverty: Below Poverty Pct:

Median Income:

Low Income Pct:

Low Income:

Redevelopment Jobs Leveraged

The Property consists of one parcel totaling 1.68± acres of land in Syracuse, New York. The Property is improved with an apparently vacant 39,000± square ft. manufacturing facility, a former powerhouse building and a shed. The current owner is listed as Consolidated Industries of Greater Syracuse, Inc. The southeastern portion of the Property appears to be used by a paving contractor for storage. The Property is located in a predominantly residential neighborhood. The Property was developed by ca. 1892 with residential dwellings. Based upon the historical record reviews the subject Property has been used for bearings manufacturing from at least 1911 through 1962. The Property was also listed as Consolidated Industries of Greater Syracuse Inc. between 1968 and 2000. The nature of this business is unknown. A 2001 asbestos and lead based paint (LBP) survey was provided. The asbestos survey identified numerous asbestos containing building materials (ACBMs) including damaged friable pipe insulation. LBP was also identified within the building.

Order No: 23022400512

Property Alias: Ctmnt Found: Ctmnt Cleanedup: Ctmnt Rec:

Media Afffected:

Building Materials Ground Water Soil

Cleanups In My Community (CIMC)

69605281 Grant Type: Assessment

EPA Region: 02 Private Ownership Entity:

Latitude Measure: 43.04191580653344 Longitude Measure: -76.17033211371344

Flag Cleanup Reqd: U Flag IC Required: U Stcntrbg:

Property Size: 1.68 Flag IC in Place: IC in Place Date:

Prop Cntrl: Gov Cntrl: Permit Tools: Info DevICes :

Prop Fnding Type Cd: Hazardous

Ownshp Changed: Sfllp Factor:

Source Mapscale No:

Past Cml Acres: 1.68 Future Cml Acres: Past Grnspc Acres: Future Grnspc Acres: Past Acres: Future Acres: Past Res Acres: Future Res Acres:

St Enrollment ID: St NFA Dt:

St Enrollment Dt:

Assess Petrol Prod:

Cleanup Petrol Prod: Assess Start Dt:

09/17/2020 Assess Cmpltn Dt: 12/30/2021 Cleanup Start Dt: Cleanup Cmpltn Dt:

Redev Start Dt: Redev Cleanup Jobs:

Grant Recipient Nm:

PropertyNm:

Address: 541 Seymour Street SYRACUSE City: State Code: NY Zip Code: 13204

Local Parcel No: **Current Owner:** IC Data Address:

Horizontal Collection Method:

Reference Point:

Horizontal Reference Datum:

Other Description: Other Desc Cleaned Up:

Assess Type: Phase I Environmental Assessment

Assess Fund Entity: US EPA - Brownfields Assessment Cooperative Agreement

097.-04-07.0

Cleanup Funding EntityNm: Cleanup Fund Entity: Redev Funding Entity Nm:

Desc Hist:

Accmplisht Cnt Flag: Coop Agreement No: 96255719

Past MItistry Acres: Ftr Multistory Acres: Assess Cadmium : Clnup Cadmium:

Cleanup Pcbs: ASMT Vocs : Cleanup Vocs : ASMT Lead: Cleanup Lead : ASMT Oth Metal:

ASMT Cntrl Sub:

ASMT Asbestos:

ASMT Pcbs :

Cleanup Cntrl Sub:

Cleanup Asbestos:

Cleanup Oth Metal: ASMT Pahs : Cleanup Pahs: ASMT Oth Cont: Cleanup Oth Cont: ASMT Air : Cleanup Air :

ASMT Drk Wat: Cleanup Drk Wat: ASMT Grd Water: Υ Cleanup Grd Water: ASMT Sediments: Cleanup Sediments: ASMT Soil: Υ Cleanup Soil: ASMT Srf Water :

Cleanup Srf Water: Other Media: Unknown Media: Ready For Reuse:

5502.13 Assess Amount: Assess Fnd Ent Nm: **EPA** Photo Available:

Video Available: Cleanup Acres: Cleanup Amount: Redev Acres: Redev Amount:

Greater Syracuse Property Development Corporation 541 Seymour Street to Shonnard Street

Vacant Housing: Vacant Housing Pct: Total Unemployed: Unemployed Pct: Radius:

Order No: 23022400512

Actvy Funded:

Number of Direction Distance Elev/Diff DΒ Map Key Site Records (mi/ft) (ft) Assess Chromium : Redev Lvrgd Srcs: Clnup Chromium: AA Amt Funding: U Assess Copper: Flag Clnup Trmt Tech: Excavation Disposal: Clnup Copper: Assess Iron : Extrctn of Cntmnts: Clnup Iron: Removal of Mats: Assess Nickel: Rdctn of Cntmnts: Clnup Nickel: Clnup of Structures: Assess Selenium: Env EC Required: U Clnup Selenium: Flag EC Cover Tech: Assess Mercury: Flag EC Security: Clnup Mercury: Flag EC Immblztn: Assess ArsenIC: Flag EC Eng Barriers: Flag EC Other: Cinup ArseniC: Assess Bldg Mats: Env IC in Place: Clnup Bldg Mats: Env EC in Place: Assess oorair : Env Clnup Jobs: Clnup oorair: Sect 128 A State Trbl: Assess None: Multipurpose: Clnup None: Clnup Cst Shr Amt: Assess Pesticides : RLF Loan Amount: Clnup Pesticides: RLF Ln Cst Shr Amt: Assess Unknown: Pro Income Amt: Clnup Unknown: Dt RLF Loan Signed: Assess Svocs: Repayment Period: Clnup Svocs: Interest Rate: RLF Subgrant Amt: Clnup Unkn Media: Redev Cmpltn Date: Cost Share Amt: BF Env Pro Income Amt: Pro Code: FCA Fy: FY22 Dt RLF Sbgrnt Signd: Flag EC in Place: Clnup Actvy Funded: Flag EC Required: U Below Poverty: RFR Notation: Below Poverty Pct: Gpa Type ID: Median Income: 1 Clnup Doc: Low Income: Awp Catalyst Yn: Low Income Pct: Flag Prop Not EnrId: Redev Fund Entity: Gpa Type Desc: Phase I Environmental Assessment AA Actvy Funded: Phase I Environmental Assessment AA Source of Funding: Clnup Trmt Tech Info:

The Property consists of one parcel totaling 1.68± acres of land in Syracuse, New York. The Property is improved with an apparently vacant 39,000± square ft. manufacturing facility, a former powerhouse building and a shed. The current owner is listed as Consolidated Industries of Greater Syracuse, Inc. The southeastern portion of the Property appears to be used by a paving contractor for storage. The Property is located in a predominantly residential neighborhood. The Property was developed by ca. 1892 with residential dwellings. Based upon the historical record reviews the subject Property has been used for bearings manufacturing from at least 1911 through 1962. The Property was also listed as Consolidated Industries of Greater Syracuse Inc. between 1968 and 2000. The nature of this business is unknown. A 2001 asbestos and lead based paint (LBP) survey was provided. The asbestos survey identified numerous asbestos containing building materials (ACBMs) including damaged friable pipe insulation. LBP was also identified within the building.

Order No: 23022400512

Property Alias: Ctmnt Found: Ctmnt Cleanedup: Ctmnt Rec:

EC Data Address: EC Addl Info: Env IC Data Address: Other Forms of Doc: IC Addl Info: Highlights:

Media Afffected:

Building Materials Ground Water Soil

Cleanups In My Community (CIMC)

69605281 Grant ID: Grant Type: Assessment

EPA Region: 02 Ownership Entity: Private

43.04191580653344 Latitude Measure: Longitude Measure: -76.17033211371344

Flag Cleanup Reqd: U Flag IC Required: U Stcntrbg:

Property Size: 1.68

Flag IC in Place: IC in Place Date: Prop Cntrl: Gov Cntrl: Permit Tools: Info DevICes :

Prop Fnding Type Cd: Hazardous

Ownshp Changed : Sfllp Factor:

Source Mapscale No:

Past Cml Acres: 1.68 Future Cml Acres: Past Grnspc Acres:

Future Grnspc Acres: Past Acres: Future Acres: Past Res Acres: Future Res Acres:

St Enrollment Dt: St Enrollment ID: St NFA Dt:

Assess Petrol Prod: Cleanup Petrol Prod:

Assess Start Dt: 01/15/2021 Assess Cmpltn Dt: 07/08/2021

Cleanup Start Dt: Cleanup Cmpltn Dt: Redev Start Dt:

Redev Cleanup Jobs:

Grant Recipient Nm: Greater Syracuse Property Development Corporation 541 Seymour Street to Shonnard Street PropertyNm:

Address:

SYRACUSE City: State Code: NY 13204 Zip Code: Local Parcel No: 097.-04-07.0

Current Owner: IC Data Address:

Horizontal Collection Method:

Reference Point:

Horizontal Reference Datum:

Other Description: Other Desc Cleaned Up:

Assess Type:

Assess Fund Entity: US EPA - Brownfields Assessment Cooperative Agreement

Cleanup Funding EntityNm: Cleanup Fund Entity: Redev Funding Entity Nm:

Desc Hist:

Accmplisht Cnt Flag: Coop Agreement No: 96255719

Past Mitistry Acres: Ftr Multistory Acres: Assess Cadmium: Clnup Cadmium: Assess Chromium: Clnup Chromium:

ASMT Cntrl Sub: Cleanup Cntrl Sub: ASMT Asbestos : Cleanup Asbestos: ASMT Pcbs : Cleanup Pcbs : ASMT Vocs : Cleanup Vocs :

ASMT Lead: Cleanup Lead : ASMT Oth Metal : Cleanup Oth Metal: ASMT Pahs : Cleanup Pahs: ASMT Oth Cont: Cleanup Oth Cont: ASMT Air : Cleanup Air :

ASMT Drk Wat: Cleanup Drk Wat: ASMT Grd Water: Υ Cleanup Grd Water: ASMT Sediments : Cleanup Sediments: ASMT Soil: Υ Cleanup Soil: ASMT Srf Water : Cleanup Srf Water:

Other Media : Unknown Media: Ready For Reuse: Assess Amount:

Ν

2599.14

Order No: 23022400512

EPA

Assess Fnd Ent Nm: Photo Available: Video Available : Cleanup Acres: Cleanup Amount: Redev Acres: Redev Amount:

541 Seymour Street

Phase I Environmental Assessment

Vacant Housing: Vacant Housing Pct: Total Unemployed: Unemployed Pct: Radius:

Actvy Funded: Redev Lvrgd Srcs: AA Amt Funding:

Map Key Number of Direction Distance Elev/Diff Site DB
Records (mi/ft) (ft)

Assess Copper:
Clnup Copper:
Assess Iron:
Clnup Iron:
Assess Nickel:
Clnup Nickel:
Assess Selenium:
Clnup Selenium:
Assess Mercury:
Clnup Mercury:
Assess ArsenIC:
Clnup ArsenIC:
Assess Bldg Mats:
Clnup Bldg Mats:
Assess orair:

Clnup oorair:
Assess None:
Clnup None:
Assess Pesticides:
Assess Pesticides:
Clnup Pesticides:
Assess Unknown:
Clnup Unknown:
Assess Svocs:
Clnup Svocs:
Clnup Unkn Media:
Redev Cmpltn Date:
Pro Code:

Pro Code: BF
FCA Fy:
Flag EC in Place:
Flag EC Required: U
RFR Notation:
Gpa Type ID: 1
Clnup Doc:
Awp Catalyst Yn:
Flag Prop Not EnrId: Y

Gpa Type Desc:

AA Actvy Funded:

AA Source of Funding:

Clnup Trmt Tech Info:

EC Data Address:

EC Addl Info:

Env IC Data Address:

Redev Fund Entity:

Other Forms of Doc: IC Addl Info: Highlights: Flag Clnup Trmt Tech:
Excavation Disposal:
Extrctn of Cntmnts:
Removal of Mats:
Rdctn of Cntmnts:
Clnup of Structures:
Env EC Required:
Flag EC Cover Tech:
Flag EC Security:
Flag EC Immblztn:
Flag EC Eng Barriers:

Flag EC Other: Env IC in Place: Env EC in Place: Env Clnup Jobs: Sect 128 A State Trbl: Multipurpose: Clnup Cst Shr Amt: RLF Loan Amount: RLF Ln Cst Shr Amt: Pro Income Amt: Dt RLF Loan Signed: Repayment Period: Interest Rate: RLF Subgrant Amt: Cost Share Amt: Env Pro Income Amt: Dt RLF Sbgrnt Signd: Clnup Actvy Funded: Below Poverty:

Below Poverty Pct: Median Income: Low Income: Low Income Pct:

Phase I Environmental Assessment Phase I Environmental Assessment

The Property consists of one parcel totaling 1.68± acres of land in Syracuse, New York. The Property is improved with an apparently vacant 39,000± square ft. manufacturing facility, a former powerhouse building and a shed. The current owner is listed as Consolidated Industries of Greater Syracuse, Inc. The southeastern portion of the Property appears to be used by a paving contractor for storage. The Property is located in a predominantly residential neighborhood. The Property was developed by ca. 1892 with residential dwellings. Based upon the historical record reviews the subject Property has been used for bearings manufacturing from at least 1911 through 1962. The Property was also listed as Consolidated Industries of Greater Syracuse Inc. between 1968 and 2000. The nature of this business is unknown. A 2001 asbestos and lead based paint (LBP) survey was provided. The asbestos survey identified numerous asbestos containing building materials (ACBMs) including damaged friable pipe insulation. LBP was also identified within the building.

Order No: 23022400512

Property Alias: Ctmnt Found: Ctmnt Cleanedup: Ctmnt Rec:

Media Afffected:

Building Materials Ground Water Soil

Cleanups In My Community (CIMC)

Grant ID: 69605281 **ASMT Cntrl Sub:**

Assessment Grant Type:

EPA Region: 02 Private Ownership Entity:

43.04191580653344 Latitude Measure: Longitude Measure: -76.17033211371344

Flag Cleanup Reqd: U Flag IC Required: U

Stcntrbg: Property Size: 1.68

Flag IC in Place: IC in Place Date: Prop Cntrl: Gov Cntrl: Permit Tools: Info DevICes :

Prop Fnding Type Cd: Hazardous

Ownshp Changed : Sfllp Factor: Source Mapscale No:

Future Cml Acres:

Past Cml Acres: 1.68

Past Grnspc Acres: Future Grnspc Acres: Past Acres: Future Acres: Past Res Acres: Future Res Acres: St Enrollment Dt: St Enrollment ID: St NFA Dt:

Assess Petrol Prod: Cleanup Petrol Prod: Assess Start Dt: Assess Cmpltn Dt: Cleanup Start Dt: Cleanup Cmpltn Dt: Redev Start Dt: Redev Cleanup Jobs:

Grant Recipient Nm: PropertyNm:

Address: 541 Seymour Street

SYRACUSE City: State Code: NY Zip Code:

Local Parcel No: **Current Owner:** IC Data Address:

Horizontal Collection Method:

Reference Point:

Horizontal Reference Datum:

Other Description: Other Desc Cleaned Up:

Assess Type:

Assess Fund Entity: Cleanup Funding EntityNm: Cleanup Fund Entity:

Redev Funding Entity Nm:

Desc Hist:

Accmplisht Cnt Flag: 96255719 Coop Agreement No:

Past Mitistry Acres: Ftr Multistory Acres: Assess Cadmium: Clnup Cadmium: Assess Chromium: Clnup Chromium: Assess Copper:

Flag Clnup Trmt Tech: Excavation Disposal:

ASMT Asbestos : Cleanup Asbestos: ASMT Pcbs : Cleanup Pcbs: ASMT Vocs : Cleanup Vocs : ASMT Lead : Cleanup Lead: ASMT Oth Metal: Cleanup Oth Metal: ASMT Pahs : Cleanup Pahs: ASMT Oth Cont: Cleanup Oth Cont: ASMT Air : Cleanup Air :

Cleanup Cntrl Sub :

ASMT Drk Wat: Cleanup Drk Wat: ASMT Grd Water: Υ Cleanup Grd Water: ASMT Sediments : Cleanup Sediments: ASMT Soil: Υ Cleanup Soil: ASMT Srf Water : Cleanup Srf Water: Other Media: Unknown Media:

Ready For Reuse: Ν Assess Amount: Assess Fnd Ent Nm: Photo Available: Video Available : Cleanup Acres: Cleanup Amount: Redev Acres: Redev Amount:

Greater Syracuse Property Development Corporation 541 Seymour Street to Shonnard Street

13204 097.-04-07.0

Radius:

Actvy Funded: Redev Lvrgd Srcs: AA Amt Funding:

Order No: 23022400512

Clnup Copper:

Map Key Number of Direction Distance Elev/Diff Site DB
Records (mi/ft) (ft)

Assess Iron:
Clnup Iron:
Assess Nickel:
Clnup Nickel:
Assess Selenium:
Clnup Selenium:
Assess Mercury:
Clnup Mercury:
Assess ArsenIC:
Clnup ArsenIC:
Assess Bldg Mats:
Clnup Bldg Mats:

Υ

BF

Clnup Bldg Mats:
Assess oorair:
Clnup oorair:
Assess None:
Clnup None:
Assess Pesticides:
Clnup Pesticides:
Assess Unknown:
Clnup Unknown:
Assess Svocs:
Clnup Svocs:
Clnup Unkn Media:
Redev Cmpltn Date:
Pro Code:
FCA FV:

FCA Fy:
Flag EC in Place:
Flag EC Required:
URFR Notation:
Gpa Type ID:
Clnup Doc:

Awp Catalyst Yn: Flag Prop Not Enrid: Y Redev Fund Entity:

Gpa Type Desc: AA Actvy Funded:

AA Source of Funding: Clnup Trmt Tech Info: EC Data Address: EC Addl Info: Env IC Data Address:

Env IC Data Address:
Other Forms of Doc:

Other Forms of Doo IC Addl Info: Highlights: Removal of Mats: Rdctn of Cntmnts: Clnup of Structures: Env EC Required: Flag EC Cover Tech: Flag EC Security: Flag EC Immblztn: Flag EC Eng Barriers: Flag EC Other: Env IC in Place: Env Clnup Jobs:

U

Extrctn of Cntmnts:

Env Clnup Jobs: Sect 128 A State Trbl: Multipurpose: Clnup Cst Shr Amt: RLF Loan Amount: RLF Ln Cst Shr Amt: Pro Income Amt: Dt RLF Loan Signed: Repayment Period: Interest Rate: RLF Subgrant Amt: Cost Share Amt: Env Pro Income Amt: Dt RLF Sbgrnt Signd: Clnup Actvy Funded: Below Poverty: Below Poverty Pct:

Median Income:

Low Income Pct:

Low Income:

Acres Cleaned Up

The Property consists of one parcel totaling 1.68± acres of land in Syracuse, New York. The Property is improved with an apparently vacant 39,000± square ft. manufacturing facility, a former powerhouse building and a shed. The current owner is listed as Consolidated Industries of Greater Syracuse, Inc. The southeastern portion of the Property appears to be used by a paving contractor for storage. The Property is located in a predominantly residential neighborhood. The Property was developed by ca. 1892 with residential dwellings. Based upon the historical record reviews the subject Property has been used for bearings manufacturing from at least 1911 through 1962. The Property was also listed as Consolidated Industries of Greater Syracuse Inc. between 1968 and 2000. The nature of this business is unknown. A 2001 asbestos and lead based paint (LBP) survey was provided. The asbestos survey identified numerous asbestos containing building materials (ACBMs) including damaged friable pipe insulation. LBP was also identified within the building.

Order No: 23022400512

Property Alias: Ctmnt Found: Ctmnt Cleanedup: Ctmnt Rec:

Media Afffected:

Building Materials Ground Water Soil

Cleanups In My Community (CIMC)

 Grant ID:
 69605281
 ASMT Cntrl Sub :

 Grant Type:
 Assessment
 Cleanup Cntrl Sub :

 EPA Region:
 02
 ASMT Asbestos :

Ownership Entity: Private

Latitude Measure: 43.04191580653344 Longitude Measure: -76.17033211371344

Flag Cleanup Regd: U Flag IC Required: U

Stcntrbg:

Property Size: 1.68

Flag IC in Place: IC in Place Date: Prop Cntrl: Gov Cntrl: Permit Tools: Info DevICes :

Prop Fnding Type Cd: Hazardous

Ownshp Changed: Sfllp Factor: Source Mapscale No:

Past Cml Acres: 1.68 Future Cml Acres:

Past Grnspc Acres: Future Grnspc Acres: Past Acres: Future Acres: Past Res Acres:

Future Res Acres: St Enrollment Dt: St Enrollment ID: St NFA Dt:

Assess Petrol Prod: Cleanup Petrol Prod: Assess Start Dt: Assess Cmpltn Dt: Cleanup Start Dt: Cleanup Cmpltn Dt: Redev Start Dt: Redev Cleanup Jobs:

Grant Recipient Nm: PropertyNm: 541 Seymour Street to Shonnard Street

Address: 541 Seymour Street

SYRACUSE City:

State Code: NY Zip Code: 13204 Local Parcel No: 097.-04-07.0

Current Owner: IC Data Address:

Horizontal Collection Method:

Reference Point:

Horizontal Reference Datum:

Other Description: Other Desc Cleaned Up:

Assess Type:

Assess Fund Entity: Cleanup Funding EntityNm: Cleanup Fund Entity:

Redev Funding Entity Nm:

Desc Hist:

Accmplisht Cnt Flag: Coop Agreement No: 96255719

Past Mitistry Acres: Ftr Multistory Acres: Assess Cadmium : Clnup Cadmium : Assess Chromium: Clnup Chromium:

Assess Copper: Clnup Copper: Assess Iron : Clnup Iron:

erisinfo.com | Environmental Risk Information Services

Cleanup Asbestos: ASMT Pcbs : Cleanup Pcbs: ASMT Vocs : Cleanup Vocs: ASMT Lead : Cleanup Lead : ASMT Oth Metal: Cleanup Oth Metal: ASMT Pahs : Cleanup Pahs : **ASMT Oth Cont:** Cleanup Oth Cont: ASMT Air :

Cleanup Air : ASMT Drk Wat: Cleanup Drk Wat: ASMT Grd Water: Cleanup Grd Water: ASMT Sediments: Cleanup Sediments: ASMT Soil : Cleanup Soil: ASMT Srf Water : Cleanup Srf Water:

Υ

Ν

Unknown Media: Ready For Reuse: Assess Amount: Assess Fnd Ent Nm: Photo Available: Video Available : Cleanup Acres: Cleanup Amount: Redev Acres: Redev Amount:

Greater Syracuse Property Development Corporation

Other Media:

Vacant Housing: Vacant Housing Pct: Total Unemployed: **Unemployed Pct:** Radius:

Actvy Funded: Redev Lvrgd Srcs: AA Amt Funding: Flag Clnup Trmt Tech: Excavation Disposal: Extrctn of Cntmnts: Removal of Mats:

Number of Direction Distance Elev/Diff DΒ Map Key Site Records (mi/ft) (ft)

Rdctn of Cntmnts:

Env EC Required: Flag EC Cover Tech:

Flag EC Security:

Flag EC Immbiztn:

Flag EC Other:

Env IC in Place:

Env EC in Place:

Env Clnup Jobs:

Multipurpose:

Flag EC Eng Barriers:

Sect 128 A State Trbl:

Clnup Cst Shr Amt:

RLF Loan Amount:

Pro Income Amt:

Cost Share Amt:

Below Poverty: Below Poverty Pct:

Median Income:

Low Income Pct:

I ow Income:

Env Pro Income Amt:

Dt RLF Sbarnt Siand:

Clnup Actvy Funded:

Interest Rate: RLF Subgrant Amt:

RLF Ln Cst Shr Amt:

Dt RLF Loan Signed: Repayment Period:

Clnup of Structures:

U

Assess Nickel: Clnup Nickel: Assess Selenium: Clnup Selenium: Assess Mercury: Clnup Mercury : Assess ArsenIC: Cinup ArseniC: Assess Bldg Mats: Υ Clnup Bldg Mats: Assess oorair: Clnup oorair: Assess None: Clnup None: Assess Pesticides: Clnup Pesticides: Assess Unknown:

Clnup Unkn Media: Redev Cmpltn Date: Pro Code: BF

Clnup Unknown:

Assess Svocs : Clnup Svocs:

FCA Fv: Flag EC in Place: U Flag EC Required: RFR Notation: Gpa Type ID: 5 Clnup Doc: Ν Awp Catalyst Yn: Flag Prop Not EnrId: Υ

Redev Fund Entity: Gpa Type Desc:

AA Actvy Funded: AA Source of Funding: Clnup Trmt Tech Info:

EC Data Address: EC Addl Info: Env IC Data Address:

Other Forms of Doc:

IC Addl Info: Highlights:

Cleanup Activity

The Property consists of one parcel totaling 1.68± acres of land in Syracuse. New York, The Property is improved with an apparently vacant 39,000± square ft. manufacturing facility, a former powerhouse building and a shed. The current owner is listed as Consolidated Industries of Greater Syracuse, Inc. The southeastern portion of the Property appears to be used by a paving contractor for storage. The Property is located in a predominantly residential neighborhood. The Property was developed by ca. 1892 with residential dwellings. Based upon the historical record reviews the subject Property has been used for bearings manufacturing from at least 1911 through 1962. The Property was also listed as Consolidated Industries of Greater Syracuse Inc. between 1968 and 2000. The nature of this business is unknown. A 2001 asbestos and lead based paint (LBP) survey was provided. The asbestos survey identified numerous asbestos containing building materials (ACBMs) including damaged friable pipe insulation. LBP was also identified within the building.

Property Alias: Ctmnt Found: Ctmnt Cleanedup: Ctmnt Rec:

Media Afffected:

Building Materials Ground Water Soil

Cleanups In My Community (CIMC)

Grant ID: 69605281 ASMT Cntrl Sub: Cleanup Cntrl Sub: Grant Type: Assessment 02 EPA Region: ASMT Asbestos: Ownership Entity: Private

43.04191580653344 Latitude Measure:

Cleanup Asbestos : ASMT Pcbs:

Order No: 23022400512

Map Key	Number Records		Direction	Distance (mi/ft)	Elev/Diff (ft)	Site	E.
Longitude M			33211371344		Cleanup		
Flag Cleanu	p Reqd:	U			ASMT V	ocs :	
Flag IC Requ	uired:	U			Cleanup		
Stcntrbg:	_	4.00			ASMT Le		
Property Siz Flag IC in Pl		1.68			Cleanup	Lead : Oth Metal :	
IC in Place D						Oth Metal :	
Prop Cntrl:	oate.				ASMT Pa		
Gov Cntrl :					Cleanup		
Permit Tools	s :				ASMT O		
Info DevICes	s :				Cleanup	Oth Cont:	
Prop Fnding		Hazardo	ous		ASMT A	ir:	
Ownshp Cha	-				Cleanup		
Sfllp Factor					ASMT D		
Source Maps		1.60			•	Drk Wat:	V
Past Cml Ac		1.68				rd Water:	Υ
Past Grnspc					•	Grd Water: ediments :	
Future Grns						Sediments :	
Past Acres:					ASMT S		Υ
Future Acre					Cleanup		
Past Res Ac	res:					f Water :	
Future Res A	A <i>cres:</i>				Cleanup	Srf Water :	
St Enrollmer					Other Me		
St Enrollmer	nt ID:					n Media :	
St NFA Dt:	- 1 01				•	or Reuse :	N
Assess Petr					Assess	Amount: Fnd Ent Nm:	
Cleanup Pet Assess Star						ria Ent Nin: Vailable :	
Assess Cmp						vanable : vailable :	
Cleanup Sta					Cleanup		
Cleanup Cm					•	Amount:	
Redev Start	Dt:				Redev A	cres:	
Redev Clear	nup Jobs:				Redev A		
Grant Recip				se Property Devel		tion	
PropertyNm	:			treet to Shonnard	Street		
Address:			541 Seymour S	treet			
City: State Code:			SYRACUSE NY				
Zip Code:			13204				
Local Parcel	l No:		09704-07.0				
Current Owr			00.1.0.10.10				
IC Data Add	ress:						
Horizontal C	ollection M	ethod:					
Reference P							
Horizontal R		atum:					
Other Descri	•	_					
Other Desc	-	:					
Assess Type Assess Fund							
Cleanup Fur		Nm·					
Cleanup Fur							
Redev Fund	•	lm:					
Desc Hist:	- ,						
Accmplisht	_				Vacant F		
Coop Agree		9625571	19			lousing Pct:	
Past Mitistry						employed:	
Ftr Multistor					•	yed Pct:	
Assess Cade Cinup Cadm					Radius: Actvy Fı	ınded:	
Assess Chro						rraea: vrgd Srcs:	
Clnup Chron						Funding:	
Assess Cop						up Trmt Tech:	U
Cinup Coppe						on Disposal:	
Assess Iron						of Cntmnts:	
Cloup Iron :					Remova	of Mats:	

Removal of Mats: Rdctn of Cntmnts: Clnup of Structures:

Order No: 23022400512

Clnup Iron : Assess Nickel : Clnup Nickel :

Number of Direction Distance Elev/Diff Site DΒ Map Key Records (mi/ft) (ft) Env EC Required: U Assess Selenium : Clnup Selenium: Flag EC Cover Tech: Flag EC Security: Assess Mercury: Flag EC Immblztn: Cinup Mercury: Assess ArsenIC: Flag EC Eng Barriers: Cinup ArseniC: Flag EC Other: Assess Bldg Mats: Υ Env IC in Place: Clnup Bldg Mats: Env EC in Place: Assess oorair : Env Clnup Jobs: Clnup oorair: Sect 128 A State Trbl: Assess None: Multipurpose: Clnup None: Clnup Cst Shr Amt: RLF Loan Amount: Assess Pesticides: Clnup Pesticides: RLF Ln Cst Shr Amt: Assess Unknown: Pro Income Amt: Clnup Unknown: Dt RLF Loan Signed: Repayment Period: Assess Svocs : Clnup Svocs: Interest Rate: Clnup Unkn Media : RLF Subgrant Amt: Redev Cmpltn Date: Cost Share Amt: Pro Code: BF Env Pro Income Amt: FCA Fy: Dt RLF Sbgrnt Signd: Flag EC in Place: Clnup Actvy Funded: Flag EC Required: U **Below Poverty:** RFR Notation: **Below Poverty Pct:** Gpa Type ID: R Median Income: Clnup Doc: Low Income: Awp Catalyst Yn: Low Income Pct: Flag Prop Not EnrId: Υ Redev Fund Entity: Gpa Type Desc: Redevelopment Activity AA Actvy Funded: AA Source of Funding: Clnup Trmt Tech Info: EC Data Address: EC Addl Info: Env IC Data Address: Other Forms of Doc: IC Addl Info: The Property consists of one parcel totaling 1.68± acres of land in Syracuse, New York. The Property is improved Highlights: with an apparently vacant 39,000± square ft. manufacturing facility, a former powerhouse building and a shed. The

current owner is listed as Consolidated Industries of Greater Syracuse. Inc. The southeastern portion of the Property appears to be used by a paving contractor for storage. The Property is located in a predominantly residential neighborhood. The Property was developed by ca. 1892 with residential dwellings. Based upon the historical record reviews the subject Property has been used for bearings manufacturing from at least 1911 through 1962. The Property was also listed as Consolidated Industries of Greater Syracuse Inc. between 1968 and 2000. The nature of this business is unknown. A 2001 asbestos and lead based paint (LBP) survey was provided. The asbestos survey identified numerous asbestos containing building materials (ACBMs) including damaged friable pipe insulation. LBP was also identified within the building.

Property Alias: Ctmnt Found: Ctmnt Cleanedup: Ctmnt Rec:

Media Afffected:

Building Materials Ground Water Soil

NNE 0.32 / 395.08/ 205 1/2 Geddes Street North 35 1 of 1 1,670.05 -3 205 1/2 Geddes Street North

SYRACUSE NY 13204

244995 BF Property (Map): Latitude (Map): 43.0505254153 Longitude (Map): -76.1707498656

205 1/2 Geddes Street North 205 1/2 Geddes Street North

Address: City: **SYRACUSE**

244995

43.05052541532006

-76.17074986555654

erisinfo.com | Environmental Risk Information Services

154

Property ID:

Lat Measure:

Long Measure:

Property Name:

BROWNFIELDS

FED

Order No: 23022400512

Map Key Number of Direction Distance Elev/Diff Site DB
Records (mi/ft) (ft)

State Code: NY Zip Code: 13204

Primary Name (Map):205 ½ GEDDES STREET NORTHLocation Address (Map):205 ½ GEDDES STREET NORTH

City Name (Map): SYRACUSE County Name (Map): ONONDAGA

State Code (Map): NY
Postal Code (Map): 13204

Brownfields Details

110071090223 EPA ID: Registry I: EPA Region: 02 BF RLF Gra: Cat No: 04140201 BF RLF Pil: RCRA Handl: BF Assess: RCRA Curre: BF Cleanup: BF Tba Ind: RCRA Remed: RCRA Const: BF 128a In: BF IC Code: RCRA EI He: Ν RCRA EI Gm: BF IC Gc I: U RCRA Rem 1: BF IC Ep I: U RCRA Ec Gw: BF IC ID I: U RCRA Ec Ng: BF IC Pr I: U FF Brac In: RCRA IC Ep: RCRA IC Gc: BF RLF Ind: RCRA IC ID: BF Assess1: Υ BF Multipu: RCRA IC Pr: FF RCRA In: BF Awp Ind: BF Showcas: RCRA Trans: BF 128a P : RCRA Tra 1: RCRA Ec Co: LUST Relea: RCRA IC Co: LUST Award: RCRA Gpra: LUST State: RCRA Rem 2: Congressio: NY-24 RCRA Dru 1: FD Agency: SF Site ID: FD Listing: FD Non NPL: SF Ec Ind: SF EI Gm C: FD RCRA Ha: FD RCRA Ca: SF EI He C: SF IC Ind: FD SF NPL: SF NPL Cod: FD FF Ind: SF NPL C 1: FD Ej Code: SF Admin F: FD Brac In: FF And Sit: FD Federal: FF SF Ind: FD Hrs Sco: Map Symbol: FD Ongoing: FD NPL Sta: 29-Jul-2022 Data Refre: GIS Refres: FD Non N 1: New Site: FD RCRA Gw: Repow Ref: FD RCRA He: **EPAOSC Sit:** FD GMS Sur: EPAOSC Res: FD Hes Sur: EPAOSC R 1: FD SF Site: EPAOSC Sta: FD Brac Ro: **EPAOSC Inc:** Stimulus S: Stimulus B: Desc:

Ind Name:
Cat Name:
Seneca
Sub Name:
Seneca

Primary Name: 205 ½ GEDDES STREET NORTH

RCRA Drupa:

Url:

https://obipublic11.epa.gov/analytics/saw.dll?PortalPages&Action=Navigate&col1=ACRES_GRANT_EXPORT. PROPERTY_ID&val1=%22244995.0%22&PortalPath=/shared/CIMC/_portal/CIMC&Page=Profile+Page

Order No: 23022400512

Census Url: https://ejscreen.epa.gov/mapper/demogreportpdf.aspx?report=census2010sf1&coords=-76.1707498655565%

2C43.0505254153201&feattype=point&radius=1.0

ACS Url: https://ejscreen.epa.gov/mapper/demogreportpdf.aspx?report=acs2017&coords=-76.1707498655565%2C43.

0505254153201&feattype=point&radius=1.0

Number of Direction Distance Elev/Diff Site DΒ Map Key Records (mi/ft) (ft) SF Site Na: **UST Status:** SF Non Npl: UST Substa: **UST Landus:** SF Non N 1: SF Non N 3: UST SPA Wa:

UST SPA Fa:

UST WHPA W:

UST WHPA F:

UST Open:

LUST ID:

Saa Site:

UST Closed:

REPOW BF: REPOW SF: REPOW RCRA: REPOW Ref1: RCRA Han 1: RCRA Rau I: BF Propert:

244995-

REPOW Re 1:

ERR Lat Lo:

BF Prope 1: 205 ½ Geddes Street North

SF Non N 2:

Gov Cntrl:

Cleanups In My Community (CIMC)

Grant ID: 69605281
Grant Type: Assessment
EPA Region: 02
Ownership Entity: Private

Latitude Measure: 43.05052541532006 Longitude Measure: -76.17074986555654

Longitude Measure: -76.
Flag Cleanup Reqd: U
Flag IC Required: N
Stcntrbg:
Property Size: .1
Flag IC in Place:
IC in Place Date:
Prop Cntrl :

Permit Tools :
Info DevICes :
Prop Fnding Type Cd: Hazardous

Ownshp Changed:
Sfllp Factor:
Source Mapscale No:
Past Cml Acres:
Past Grnspc Acres:

Future Grnspc Acres:
Past Acres:
Future Acres:
Past Res Acres:
Future Res Acres:
St Enrollment Dt:
St Enrollment ID:
St NFA Dt:

Assess Petrol Prod : Cleanup Petrol Prod :

 Assess Start Dt:
 06/30/2021

 Assess Cmpltn Dt:
 07/16/2021

 Cleanup Start Dt:
 07/16/2021

Cleanup Cmpltn Dt: Redev Start Dt: Redev Cleanup Jobs:

Grant Recipient Nm:
PropertyNm:

Address: 205 ½ Geddes Street North
City: SYRACUSE

 State Code:
 NY

 Zip Code:
 13204

 Local Parcel No:
 109.-04-32.0

Current Owner: IC Data Address:

Horizontal Collection Method:

Reference Point:

ASMT Cntrl Sub: Cleanup Cntrl Sub: ASMT Asbestos: Cleanup Asbestos: ASMT Pcbs: Cleanup Pcbs: ASMT Vocs:

Cleanup Vocs :
ASMT Lead :
Cleanup Lead :
ASMT Oth Metal :
Cleanup Oth Metal :
ASMT Pahs :
Cleanup Pahs :
ASMT Oth Cont:

Cleanup Oth Cont:
ASMT Air:
Cleanup Air:
ASMT Drk Wat:
Cleanup Drk Wat:
ASMT Grd Water:
Cleanup Grd Water:
ASMT Sediments:
Cleanup Sediments:
ASMT Soil:

Υ

Order No: 23022400512

Cleanup Soil : ASMT Srf Water : Cleanup Srf Water : Other Media : Unknown Media : Ready For Reuse :

Ready For Reuse: N
Assess Amount: 1516.26
Assess Fnd Ent Nm: EPA

21 Photo Available:
21 Video Available:
Cleanup Acres:
Cleanup Amount:
Redev Acres:
Redev Amount:
Greater Syracuse Property Development Corporation

205 1/2 Geddes Street North

Horizontal Reference Datum:

Other Description: Other Desc Cleaned Up:

Assess Type: Phase I Environmental Assessment

Assess Fund Entity: US EPA - Brownfields Assessment Cooperative Agreement

Cleanup Funding EntityNm: Cleanup Fund Entity: Redev Funding Entity Nm:

Desc Hist:

Accmplisht Cnt Flag:

Coop Agreement No: 96255719

Past MItistry Acres: Ftr Multistory Acres: Assess Cadmium: Clnup Cadmium: Assess Chromium : Clnup Chromium: Assess Copper: Clnup Copper: Assess Iron : Clnup Iron: Assess Nickel: Clnup Nickel: Assess Selenium: Clnup Selenium:

Assess Mercury:

Clnup Mercury: Assess ArsenIC: Cinup ArseniC: Assess Bldg Mats: Υ Clnup Bldg Mats: Assess oorair: Clnup oorair: Assess None: Clnup None: Assess Pesticides :

Assess Unknown: Clnup Unknown: Assess Svocs: Clnup Svocs: Clnup Unkn Media: Redev Cmpltn Date:

Clnup Pesticides:

Pro Code: BF FCA Fy:

Flag EC in Place: Flag EC Required: Ν RFR Notation: Gpa Type ID: 1

Clnup Doc: Awp Catalyst Yn: Flag Prop Not Enrid: Υ

Redev Fund Entity: Gpa Type Desc:

AA Actvy Funded:

AA Source of Funding: Clnup Trmt Tech Info: EC Data Address:

EC Addl Info: Env IC Data Address: Other Forms of Doc:

IC Addl Info:

Highlights:

Vacant Housing: Vacant Housing Pct: Total Unemployed: Unemployed Pct:

Radius: Actvy Funded: Redev Lyrad Srcs: AA Amt Funding: Flag Clnup Trmt Tech:

Excavation Disposal: Extrctn of Cntmnts: Removal of Mats: Rdctn of Cntmnts: Clnup of Structures: Env EC Required: Ν Flag EC Cover Tech: Flag EC Security: Flag EC Immblztn: Flag EC Eng Barriers: Flag EC Other: Env IC in Place: Env EC in Place: Env Clnup Jobs:

Sect 128 A State Trbl: Multipurpose: Clnup Cst Shr Amt: RLF Loan Amount: RLF Ln Cst Shr Amt: Pro Income Amt: Dt RLF Loan Signed: Repayment Period: Interest Rate: RLF Subgrant Amt: Cost Share Amt: Env Pro Income Amt: Dt RLF Sbgrnt Signd: Clnup Actvy Funded: Below Poverty:

Below Poverty Pct: Median Income: Low Income: Low Income Pct:

Phase I Environmental Assessment

The Property consists of one parcel totaling 0.1± acres of land in Syracuse, New York. The Property is improved with an approximate 1,900 square feet (ft) building. At the time of the site visit the Property appeared to be vacant and located in a mixed commercial and residential neighborhood. Access to the Property and interior of the subject building was not provided during the site reconnaissance. According to the historical review the Property was developed with a residential dwelling in 1892. Based on historical mapping the Property was historically known as 205 North Geddes Street which included the adjacent parcel located south of the Property. The current building

Order No: 23022400512

was constructed in the 1930s and was reportedly used as mixed residential and commercial space. Various businesses were listed at 205/205 1/2 North Geddes Street between 1938 and 2017 and included: barber, pool parlor, home products, storm doors, hardware, window service, 'sofia's garage,' 'Art's mobil service center,' variety shop, 'Bon Ton Foods of Syracuse,' and 'AAA Unique Graphics.'

Property Alias: Ctmnt Found: Ctmnt Cleanedup: Ctmnt Rec:

Media Afffected:

Building Materials Ground Water Soil

Cleanups In My Community (CIMC)

Grant ID: 69605281 Grant Type: Assessment EPA Region: 02

Ownership Entity: Private

Latitude Measure: 43.05052541532006 -76.17074986555654 Longitude Measure:

.1

Flag Cleanup Regd: U Flag IC Required: Ν

Stcntrbg: Property Size: Flag IC in Place: IC in Place Date: Prop Cntrl: Gov Cntrl: Permit Tools :

Info DevICes:

Hazardous

Prop Fnding Type Cd: Ownshp Changed: Sfllp Factor: Source Mapscale No: Past Cml Acres: .1 Future Cml Acres: Past Grnspc Acres: Future Grnspc Acres: Past Acres:

Future Acres: Past Res Acres: Future Res Acres: St Enrollment Dt: St Enrollment ID: St NFA Dt:

Assess Petrol Prod: Cleanup Petrol Prod:

Assess Start Dt: 06/30/2021 Assess Cmpltn Dt: 07/16/2021

Cleanup Start Dt: Cleanup Cmpltn Dt: Redev Start Dt: Redev Cleanup Jobs:

Greater Syracuse Property Development Corporation Grant Recipient Nm: 205 1/2 Geddes Street North PropertyNm:

Address: 205 1/2 Geddes Street North SYRACUSE City:

State Code: NY Zip Code: 13204 Local Parcel No: 109.-04-32.0

Current Owner: IC Data Address:

Horizontal Collection Method:

Reference Point:

Horizontal Reference Datum:

Other Description:

ASMT Cntrl Sub: Cleanup Cntrl Sub: ASMT Asbestos : Cleanup Asbestos: ASMT Pcbs : Cleanup Pcbs: ASMT Vocs : Cleanup Vocs : ASMT Lead :

Cleanup Lead : ASMT Oth Metal: Cleanup Oth Metal: ASMT Pahs : Cleanup Pahs: ASMT Oth Cont:

Cleanup Oth Cont: ASMT Air : Cleanup Air : ASMT Drk Wat: Cleanup Drk Wat: ASMT Grd Water: Cleanup Grd Water: ASMT Sediments :

Cleanup Sediments: ASMT Soil: Cleanup Soil: ASMT Srf Water : Cleanup Srf Water: Other Media: Unknown Media:

Ready For Reuse: Ν 1516.26 Assess Amount: Assess Fnd Ent Nm: **EPA**

Υ

Υ

Order No: 23022400512

Photo Available: Video Available: Cleanup Acres: Cleanup Amount: Redev Acres: Redev Amount:

erisinfo.com | Environmental Risk Information Services

Vacant Housing:

Ν

Other Desc Cleaned Up:

Phase I Environmental Assessment Assess Type:

US EPA - Brownfields Assessment Cooperative Agreement Assess Fund Entity:

Cleanup Funding EntityNm: Cleanup Fund Entity: Redev Funding Entity Nm:

Desc Hist:

Accmplisht Cnt Flag:

Coop Agreement No: 96255719 Vacant Housing Pct:

Past Mitistry Acres: Total Unemployed: Ftr Multistory Acres: Unemployed Pct: Assess Cadmium: Radius: Clnup Cadmium: Actvy Funded:

Assess Chromium: Redev Lvrgd Srcs: Clnup Chromium: AA Amt Funding: Flag Clnup Trmt Tech: Assess Copper: Clnup Copper: Excavation Disposal: Assess Iron : Extrctn of Cntmnts: Clnup Iron: Removal of Mats: Assess Nickel: Rdctn of Cntmnts: Clnup Nickel: Clnup of Structures:

Assess Selenium: Env EC Required: Clnup Selenium: Flag EC Cover Tech: Assess Mercury: Flag EC Security: Clnup Mercury: Flag EC Immblztn: Flag EC Eng Barriers: Assess ArsenIC: Cinup ArseniC: Flag EC Other: Env IC in Place: Υ

Assess Bldg Mats: Clnup Bldg Mats: Env EC in Place: Assess oorair: Env Clnup Jobs: Clnup oorair: Sect 128 A State Trbl: Assess None: Multipurpose: Clnup None: Clnup Cst Shr Amt: Assess Pesticides : RLF Loan Amount:

RLF Ln Cst Shr Amt: Clnup Pesticides: Assess Unknown: Pro Income Amt: Clnup Unknown: Dt RLF Loan Signed: Assess Svocs: Repayment Period: Clnup Svocs: Interest Rate: Clnup Unkn Media: RLF Subgrant Amt:

Redev Cmpltn Date: Cost Share Amt: Pro Code: BF Env Pro Income Amt: Dt RLF Sbgrnt Signd: FCA Fy: Flag EC in Place: Clnup Actvy Funded: Below Poverty: Flag EC Required: Ν

Below Poverty Pct: RFR Notation: Gpa Type ID: 1 Median Income: Clnup Doc: I ow Income: Awp Catalyst Yn: Low Income Pct:

Gpa Type Desc: Phase I Environmental Assessment Phase I Environmental Assessment

Υ

AA Actvy Funded: AA Source of Funding: Clnup Trmt Tech Info: EC Data Address:

> The Property consists of one parcel totaling 0.1± acres of land in Syracuse, New York. The Property is improved with an approximate 1,900 square feet (ft) building. At the time of the site visit the Property appeared to be vacant and located in a mixed commercial and residential neighborhood. Access to the Property and interior of the subject building was not provided during the site reconnaissance. According to the historical review the Property was developed with a residential dwelling in 1892. Based on historical mapping the Property was historically known as 205 North Geddes Street which included the adjacent parcel located south of the Property. The current building was constructed in the 1930s and was reportedly used as mixed residential and commercial space. Various businesses were listed at 205/205 1/2 North Geddes Street between 1938 and 2017 and included: barber, pool

> > Order No: 23022400512

Flag Prop Not Enrid:

Redev Fund Entity:

EC Addl Info: Env IC Data Address: Other Forms of Doc: IC Addl Info:

Highlights:

parlor, home products, storm doors, hardware, window service, 'sofia's garage,' 'Art's mobil service center,' variety shop, 'Bon Ton Foods of Syracuse,' and 'AAA Unique Graphics.'

Property Alias: Ctmnt Found: Ctmnt Cleanedup: Ctmnt Rec:

Media Afffected:

Building Materials Ground Water Soil

Cleanups In My Community (CIMC)

Grant ID: 69605281
Grant Type: Assessment
EPA Region: 02
Ownership Entity: Private

Latitude Measure: 43.05052541532006 **Longitude Measure:** -76.17074986555654

Flag Cleanup Reqd: U
Flag IC Required: N
Stcntrbg:
Property Size: .1
Flag IC in Place:

IC in Place Date: Prop Cntrl : Gov Cntrl : Permit Tools : Info DevICes :

Prop Fnding Type Cd: Hazardous

.1

Ownshp Changed:
Sfllp Factor:
Source Mapscale No:
Past Cml Acres:
Future Cml Acres:
Past Grnspc Acres:
Future Grnspc Acres:

Past Acres:
Future Acres:
Past Res Acres:
Future Res Acres:
St Enrollment Dt:
St Enrollment ID:
St NFA Dt:

Assess Petrol Prod :
Cleanup Petrol Prod :
Assess Start Dt:
Assess Cmpltn Dt:
Cleanup Start Dt:
Cleanup Cmpltn Dt:
Redev Start Dt:
Redev Cleanup Jobs:

Grant Recipient Nm: Greater Syracuse Property Development Corporation

PropertyNm:205 ½ Geddes Street NorthAddress:205 ½ Geddes Street North

 City:
 SYRACUSE

 State Code:
 NY

 Zip Code:
 13204

Local Parcel No: Current Owner: IC Data Address:

Horizontal Collection Method: Reference Point: Horizontal Reference Datum: Other Description:

Other Desc Cleaned Up:

Assess Type:

ASMT Cntrl Sub: Cleanup Cntrl Sub: ASMT Asbestos: Cleanup Asbestos: ASMT Pcbs: Cleanup Pcbs:

ASMT Vocs:
Cleanup Vocs:
ASMT Lead:
Cleanup Lead:
ASMT Oth Metal:
Cleanup Oth Metal:
ASMT Pahs:
Cleanup Pahs:
ASMT Oth Cont:
Cleanup Oth Cont:
Cleanup Oth Cont:
ASMT Air:
Cleanup Air:
ASMT Drk Wat:

Cleanup Drk Wat:
ASMT Grd Water:
Cleanup Grd Water:
ASMT Sediments:
Cleanup Sediments:
ASMT Soil:
Y
Cleanup Soil:

Cleanup Soil :
ASMT Srf Water :
Cleanup Srf Water :
Other Media :
Unknown Media :
Ready For Reuse :
Assess Amount:
Assess Fnd Ent Nm:
Photo Available :
Video Available :
Cleanup Acres:

Order No: 23022400512

Redev Acres: Redev Amount: at Corporation

Cleanup Amount:

109.-04-32.0

Assess Fund Entity:

Cleanup Funding EntityNm: Cleanup Fund Entity: Redev Funding Entity Nm:

Desc Hist:

Accmplisht Cnt Flag:

Coop Agreement No: 96255719

Past Mitistry Acres: Ftr Multistory Acres: Assess Cadmium: Clnup Cadmium: Assess Chromium: Clnup Chromium: Assess Copper: Clnup Copper: Assess Iron:

Cinup Copper:
Assess Iron:
Cinup Iron:
Assess Nickel:
Cinup Nickel:
Assess Selenium:
Cinup Selenium:
Assess Mercury:
Cinup Mercury:

Assess ArsenIC :
Clnup ArsenIC :
Assess Bldg Mats :
Clnup Bldg Mats :
Assess oorair :
Clnup oorair :
Assess None :

Clnup None:
Assess Pesticides:
Clnup Pesticides:
Assess Unknown:
Clnup Unknown:
Assess Svocs:
Clnup Svocs:
Clnup Unkn Media:
Redev Cmpltn Date:

Pro Code: BF

FCA Fy:

Flag ÉC in Place:
Flag EC Required:
N
RFR Notation:
Gpa Type ID:
8
Clnup Doc:

Clnup Doc:
Awp Catalyst Yn:
Flag Prop Not Enrid:
Y
Redev Fund Entity:

Gpa Type Desc:

AA Source of Funding

AA Source of Funding: Clnup Trmt Tech Info: EC Data Address: EC Addl Info:

Env IC Data Address: Other Forms of Doc:

IC Addl Info: Highlights: Vacant Housing: Vacant Housing Pct: Total Unemployed: Unemployed Pct: Radius:

Radius:
Actvy Funded:
Redev Lvrgd Srcs:
AA Amt Funding:
Flag Clnup Trmt Tech:
Excavation Disposal:
Extrctn of Cntmnts:
Removal of Mats:
Rdctn of Cntmnts:
Clnup of Structures:
Env EC Required:
Flag EC Cover Tech:
Flag EC Security:

Flag EC Security:
Flag EC Immblztn:
Flag EC Eng Barriers:
Flag EC Other:
Env IC in Place:
Env EC in Place:
Env Clnup Jobs:
Sect 128 A State Trbl:

Sect 128 A State Trbl:
Multipurpose:
Clnup Cst Shr Amt:
RLF Loan Amount:
RLF Ln Cst Shr Amt:
Pro Income Amt:
Dt RLF Loan Signed:
Repayment Period:
Interest Rate:
RLF Subgrant Amt:
Cost Share Amt:
Env Pro Income Amt:
Dt RLF Sbgrnt Signd:
Clnup Actyy Funded:

Below Poverty: Below Poverty Pct: Median Income: Low Income: Low Income Pct:

Redevelopment Activity

The Property consists of one parcel totaling 0.1± acres of land in Syracuse, New York. The Property is improved with an approximate 1,900 square feet (ft) building. At the time of the site visit the Property appeared to be vacant and located in a mixed commercial and residential neighborhood. Access to the Property and interior of the subject building was not provided during the site reconnaissance. According to the historical review the Property was developed with a residential dwelling in 1892. Based on historical mapping the Property was historically known as 205 North Geddes Street which included the adjacent parcel located south of the Property. The current building was constructed in the 1930s and was reportedly used as mixed residential and commercial space. Various businesses were listed at 205/205 ½ North Geddes Street between 1938 and 2017 and included: barber, pool parlor, home products, storm doors, hardware, window service, 'sofia's garage,' 'Art's mobil service center,' variety shop, 'Bon Ton Foods of Syracuse,' and 'AAA Unique Graphics.'

Order No: 23022400512

Property Alias: Ctmnt Found: Ctmnt Cleanedup: Ctmnt Rec:

Media Afffected:

Building Materials Ground Water Soil

Cleanups In My Community (CIMC)

Grant ID: 69605281
Grant Type: Assessment
EPA Region: 02

Ownership Entity: Private

Latitude Measure: 43.05052541532006 **Longitude Measure:** -76.17074986555654

Flag Cleanup Reqd: U
Flag IC Required: N
Stcntrbg:
Property Size: .1
Flag IC in Place:
IC in Place Date:

Prop Cntrl : Gov Cntrl : Permit Tools : Info DevICes :

Prop Fnding Type Cd: Hazardous

Ownshp Changed : Sfllp Factor :

Sflip Factor : Source Mapscale No: Past Cml Acres: .1 Future Cml Acres:

Past Grnspc Acres: Future Grnspc Acres: Past Acres: Future Acres: Past Res Acres: Future Res Acres:

St Enrollment Dt: St Enrollment ID: St NFA Dt: Assess Petrol Prod :

Cleanup Petrol Prod :

Assess Start Dt: 09/17/2020 Assess Cmpltn Dt: 01/08/2021

Cleanup Start Dt:
Cleanup Cmpltn Dt:
Redev Start Dt:

Redev Cleanup Jobs: Grant Recipient Nm:

PropertyNm: 205 ½ Geddes Street North

Address: 205 ½ Geddes Street North
City: SYRACUSE
NY

 State Code:
 NY

 Zip Code:
 13204

 Local Parcel No:
 109.-04-32.0

Current Owner: IC Data Address:

Horizontal Collection Method:

Reference Point:

Horizontal Reference Datum: Other Description:

Other Desc Cleaned Up:

Assess Type: Phase I Environmental Assessment

Assess Fund Entity: US EPA - Brownfields Assessment Cooperative Agreement

Cleanup Funding EntityNm:

ASMT Cntrl Sub:
Cleanup Cntrl Sub:
ASMT Asbestos:
Cleanup Asbestos:
ASMT Pcbs:
Cleanup Pcbs:
ASMT Vocs:
Cleanup Vocs:
ASMT Lead:

Cleanup Lead:
ASMT Oth Metal:
Cleanup Oth Metal:
ASMT Pahs:
Cleanup Pahs:
ASMT Oth Cont:
Cleanup Oth Cont:
ASMT Air:
Cleanup Air:
ASMT Drk Wat:

Cleanup Drk Wat:
ASMT Grd Water:
Cleanup Grd Water:
ASMT Sediments:
Cleanup Sediments:
ASMT Soil:
Cleanup Soil:

Cleanup Soil : ASMT Srf Water : Cleanup Srf Water : Other Media : Unknown Media : Ready For Reuse :

Assess Amount: 5988.92
Assess Fnd Ent Nm: EPA
Photo Available:

Υ

Order No: 23022400512

Photo Available: Video Available: Cleanup Acres: Cleanup Amount: Redev Acres: Redev Amount: Cleanup Fund Entity:

Redev Funding Entity Nm:

Desc Hist:

Accmplisht Cnt Flag:

Coop Agreement No: 96255719

Past Mitistry Acres: Ftr Multistory Acres: Assess Cadmium: Clnup Cadmium: Assess Chromium: Clnup Chromium: Assess Copper:

Clnup Copper: Assess Iron: Clnup Iron: Assess Nickel: Clnup Nickel:

Assess Selenium : Clnup Selenium : Assess Mercury : Clnup Mercury : Assess ArsenIC :

Cinup ArseniC : Assess Bidg Mats : Cinup Bidg Mats : Assess oorair : Cinup oorair :

Υ

Assess None : Clnup None : Assess Pesticides : Clnup Pesticides : Assess Unknown : Clnup Unknown :

Assess Svocs:

Clnup Svocs : Clnup Unkn Media : Redev Cmpltn Date:

Pro Code: BF FCA Fy: FY22 Flag EC in Place:

Flag EC Required: N
RFR Notation:

Gpa Type ID: 1
Clnup Doc:
Awp Catalyst Yn:

Flag Prop Not Enrid:

Redev Fund Entity: Gpa Type Desc: AA Actvy Funded:

AA Source of Funding: Clnup Trmt Tech Info: EC Data Address: EC Addl Info: Env IC Data Address:

Env IC Data Address: Other Forms of Doc:

IC Addl Info: Highlights: Vacant Housing: Vacant Housing Pct: Total Unemployed: Unemployed Pct: Radius:

Actvy Funded: Redev Lvrgd Srcs: AA Amt Funding: Flag Clnup Trmt Tech:

Ν

Ν

Excavation Disposal:
Extrctn of Cntmnts:
Removal of Mats:
Rdctn of Cntmnts:
Clnup of Structures:
Env EC Required:
Flag EC Cover Tech:

Flag EC Security:
Flag EC Immblztn:
Flag EC Eng Barriers:
Flag EC Other:
Env IC in Place:
Env EC in Place:
Env Clnup Jobs:
Sect 128 A State Trbl:

Sect 128 A State Trbl:
Multipurpose:
Clnup Cst Shr Amt:
RLF Loan Amount:
RLF Ln Cst Shr Amt:
Pro Income Amt:
Dt RLF Loan Signed:
Repayment Period:
Interest Rate:
RLF Subgrant Amt:
Cost Share Amt:
Env Pro Income Amt:
Dt RLF Sbgrnt Signd:

Cinup Actvy Funded: Below Poverty: Below Poverty Pct: Median Income: Low Income: Low Income Pct:

The Property consists of one parcel totaling 0.1± acres of land in Syracuse, New York. The Property is improved with an approximate 1,900 square feet (ft) building. At the time of the site visit the Property appeared to be vacant and located in a mixed commercial and residential neighborhood. Access to the Property and interior of the subject building was not provided during the site reconnaissance. According to the historical review the Property was developed with a residential dwelling in 1892. Based on historical mapping the Property was historically known as 205 North Geddes Street which included the adjacent parcel located south of the Property. The current building was constructed in the 1930s and was reportedly used as mixed residential and commercial space. Various businesses were listed at 205/205 ½ North Geddes Street between 1938 and 2017 and included: barber, pool parlor, home products, storm doors, hardware, window service, 'sofia's garage,' 'Art's mobil service center,' variety

Order No: 23022400512

shop, 'Bon Ton Foods of Syracuse,' and 'AAA Unique Graphics.'

Property Alias: Ctmnt Found:

Phase I Environmental Assessment

Phase I Environmental Assessment

Ctmnt Cleanedup:

Ctmnt Rec:

Media Afffected:

Building Materials Ground Water Soil

Cleanups In My Community (CIMC)

Grant ID: 69605281
Grant Type: Assessment

EPA Region: 02 **Ownership Entity:** Private

Latitude Measure: 43.05052541532006 Longitude Measure: -76.17074986555654

Flag Cleanup Reqd: U
Flag IC Required: N
Stcntrbg:
Property Size: .1
Flag IC in Place:

IC in Place Date: Prop Cntrl: Gov Cntrl: Permit Tools: Info DevICes:

Prop Fnding Type Cd: Hazardous

Ownshp Changed:
Sfilp Factor:
Source Mapscale No:
Past Cml Acres:
Future Cml Acres:
Past Grnspc Acres:
Future Grnspc Acres:
Past Acres:

Future Acres:
Past Res Acres:
Future Res Acres:
St Enrollment Dt:
St Enrollment ID:
St NFA Dt:

St NFA Dt:
Assess Petrol Prod:
Cleanup Petrol Prod:
Assess Start Dt:
Assess Cmpltn Dt:
Cleanup Start Dt:
Cleanup Cmpltn Dt:
Redev Start Dt:

Redev Cleanup Jobs:

Grant Recipient Nm: Greater Syracuse Property Development Corporation

PropertyNm: 205 ½ Geddes Street North
Address: 205 ½ Geddes Street North

 City:
 SYRACUSE

 State Code:
 NY

 Zip Code:
 13204

 Local Parcel No:
 109.-04-32.0

Current Owner: IC Data Address:

Horizontal Collection Method:

Reference Point:

Horizontal Reference Datum:

Other Description: Other Desc Cleaned Up:

Assess Type: Assess Fund Entity:

Assess Fund Entity: Cleanup Funding EntityNm:

Cleanup Fund Entity: Redev Funding Entity Nm: ASMT Cntrl Sub: Cleanup Cntrl Sub: ASMT Asbestos: Cleanup Asbestos: ASMT Pcbs: Cleanup Pcbs: ASMT Vocs: Cleanup Vocs:

ASMT Lead:
Cleanup Lead:
ASMT Oth Metal:
Cleanup Oth Metal:
ASMT Pahs:
Cleanup Pahs:
ASMT Oth Cont:
Cleanup Oth Cont:
ASMT Air:

Cleanup Air :
ASMT Drk Wat:
Cleanup Drk Wat:
ASMT Grd Water:
Y
Cleanup Grd Water:
ASMT Sediments :
Cleanup Sediments :
ASMT Soil :

Cleanup Soil :
ASMT Srf Water :
Cleanup Srf Water :
Other Media :
Unknown Media :
Ready For Reuse :
Assess Amount:
Assess Fnd Ent Nm:
Photo Available :
Video Available :

Ν

Order No: 23022400512

Video Available : Cleanup Acres: Cleanup Amount: Redev Acres: Redev Amount:

Pedev Amount:Corporation

Desc Hist:

Accmplisht Cnt Flag:

Coop Agreement No: 96255719

Past Mitistry Acres:
Ftr Multistory Acres:
Assess Cadmium:
Clnup Cadmium:
Assess Chromium:
Clnup Chromium:
Assess Copper:
Clnup Copper:
Assess Iron:
Clnup Iron:

Clnup Copper:
Assess Iron:
Clnup Iron:
Assess Nickel:
Clnup Nickel:
Assess Selenium:
Clnup Selenium:
Assess Mercury:
Clnup Mercury:

Clinup ArsenIC:
Clnup ArsenIC:
Assess Bldg Mats:
Clnup Bldg Mats:
Assess oorair:

Clnup oorair:
Assess None:
Clnup None:
Assess Pesticides:
Clnup Pesticides:
Assess Unknown:
Clnup Unknown:
Assess Svocs:
Clnup Svocs:
Clnup Unkn Media:

Redev Cmpltn Date: Pro Code: BF

FCA Fy: Flag EC in Place:

Flag EC Required: N
RFR Notation:
Gpa Type ID: 5
Clnup Doc: N

Awp Catalyst Yn:
Flag Prop Not Enrid:

Redev Fund Entity:

Gpa Type Desc: AA Actvy Funded:

AA Actvy Funded:
AA Source of Funding:
Clnup Trmt Tech Info:
EC Data Address:
EC Addl Info:
Env IC Data Address:

Other Forms of Doc: IC Addl Info:

IC Addl Info: Highlights: Vacant Housing: Vacant Housing Pct: Total Unemployed: Unemployed Pct: Radius:

Actvy Funded:
Redev Lvrgd Srcs:
AA Amt Funding:
Flag Clnup Trmt Tech:
Excavation Disposal:
Extrctn of Cntmnts:
Removal of Mats:
Rdctn of Cntmnts:
Clnup of Structures:

Env EC Required: N
Flag EC Cover Tech:
Flag EC Security:
Flag EC Immblztn:
Flag EC Eng Barriers:
Flag EC Other:
Env IC in Place:
Env EC in Place:
Env Clnup Jobs:

Sect 128 A State Trbl:
Multipurpose:
Clnup Cst Shr Amt:
RLF Loan Amount:
RLF Ln Cst Shr Amt:
Pro Income Amt:
Dt RLF Loan Signed:
Repayment Period:
Interest Rate:
RLF Subgrant Amt:
Cost Share Amt:
Env Pro Income Amt:
Dt RLF Sbgrnt Signd:

Below Poverty Pct: Median Income: Low Income: Low Income Pct:

Below Poverty:

Clnup Actvy Funded:

The Property consists of one parcel totaling 0.1± acres of land in Syracuse, New York. The Property is improved with an approximate 1,900 square feet (ft) building. At the time of the site visit the Property appeared to be vacant and located in a mixed commercial and residential neighborhood. Access to the Property and interior of the subject building was not provided during the site reconnaissance. According to the historical review the Property was developed with a residential dwelling in 1892. Based on historical mapping the Property was historically known as 205 North Geddes Street which included the adjacent parcel located south of the Property. The current building was constructed in the 1930s and was reportedly used as mixed residential and commercial space. Various businesses were listed at 205/205 ½ North Geddes Street between 1938 and 2017 and included: barber, pool parlor, home products, storm doors, hardware, window service, 'sofia's garage,' 'Art's mobil service center,' variety shop, 'Bon Ton Foods of Syracuse,' and 'AAA Unique Graphics.'

Order No: 23022400512

Property Alias: Ctmnt Found: Ctmnt Cleanedup: Ctmnt Rec: Cleanup Activity

Media Afffected:

Building Materials Ground Water Soil

Cleanups In My Community (CIMC)

Grant ID: 69605281 Grant Type: Assessment

EPA Region: 02 Ownership Entity: Private

43.05052541532006 Latitude Measure: Longitude Measure: -76.17074986555654

Flag Cleanup Regd: U Flag IC Required: Ν Stcntrbg:

Property Size: .1 Flag IC in Place:

IC in Place Date: Prop Cntrl: Gov Cntrl: Permit Tools: Info DevICes :

Prop Fnding Type Cd: Hazardous

.1

Ownshp Changed: Sfllp Factor : Source Mapscale No:

Past Cml Acres: Future Cml Acres: Past Grnspc Acres: Future Grnspc Acres: Past Acres: Future Acres: Past Res Acres: Future Res Acres: St Enrollment Dt:

St Enrollment ID: St NFA Dt: Assess Petrol Prod:

Cleanup Petrol Prod: Assess Start Dt: 06/30/2021

Assess Cmpltn Dt: 07/16/2021 Cleanup Start Dt: Cleanup Cmpltn Dt:

Redev Start Dt: Redev Cleanup Jobs:

Greater Syracuse Property Development Corporation Grant Recipient Nm: 205 1/2 Geddes Street North PropertyNm:

Address: 205 1/2 Geddes Street North City: **SYRACUSE**

State Code: NY Zip Code: 13204 109.-04-32.0 Local Parcel No: **Current Owner:**

IC Data Address:

Horizontal Collection Method:

Reference Point:

Horizontal Reference Datum:

Other Description: Other Desc Cleaned Up:

Assess Type: Phase I Environmental Assessment

Assess Fund Entity: Cleanup Funding EntityNm: Cleanup Fund Entity:

Redev Funding Entity Nm: Desc Hist:

ASMT Cntrl Sub: Cleanup Cntrl Sub: ASMT Asbestos : Cleanup Asbestos: ASMT Pcbs : Cleanup Pcbs: **ASMT Vocs:** Cleanup Vocs : ASMT Lead : Cleanup Lead: ASMT Oth Metal :

Cleanup Oth Metal: ASMT Pahs : Cleanup Pahs: ASMT Oth Cont: Cleanup Oth Cont: ASMT Air Cleanup Air : ASMT Drk Wat: Cleanup Drk Wat:

ASMT Grd Water: Cleanup Grd Water: ASMT Sediments : Cleanup Sediments: ASMT Soil: Cleanup Soil: ASMT Srf Water:

Υ

Υ

Order No: 23022400512

Cleanup Srf Water: Other Media: Unknown Media: Ready For Reuse:

Ν Assess Amount: Assess Fnd Ent Nm:

Photo Available: Video Available: Cleanup Acres: Cleanup Amount: Redev Acres: Redev Amount:

Accmplisht Cnt Flag: N

96255719

Coop Agreement No: Past MItistry Acres: Ftr Multistory Acres: Assess Cadmium: Clnup Cadmium : Assess Chromium : Clnup Chromium: Assess Copper: Clnup Copper: Assess Iron : Clnup Iron:

Assess Nickel: Clnup Nickel: Assess Selenium: Clnup Selenium: Assess Mercury: Clnup Mercury: Assess ArsenIC : Cinup ArseniC: Assess Bldg Mats: Υ

Clnup Bldg Mats: Assess oorair: Clnup oorair: Assess None: Clnup None: Assess Pesticides: Clnup Pesticides: Assess Unknown: Clnup Unknown: Assess Svocs: Clnup Svocs: Clnup Unkn Media: Redev Cmpltn Date:

Pro Code: BF FCA Fy:

Flag EC in Place: Flag EC Required: Ν RFR Notation: Gpa Type ID: 1

Clnup Doc: Awp Catalyst Yn: Flag Prop Not Enrid: Υ

Redev Fund Entity: Gpa Type Desc: AA Actvy Funded: AA Source of Funding:

Clnup Trmt Tech Info: EC Data Address: EC Addl Info: Env IC Data Address:

Other Forms of Doc: IC Addl Info: Highlights:

Vacant Housing: Vacant Housing Pct: Total Unemployed: Unemployed Pct:

Radius: Actvy Funded: Redev Lvrgd Srcs: AA Amt Funding: Flag Clnup Trmt Tech:

Excavation Disposal: **Extrctn of Cntmnts:** Removal of Mats: **Rdctn of Cntmnts:** Clnup of Structures: Env EC Required: Ν Flag EC Cover Tech: Flag EC Security: Flag EC Immblztn: Flag EC Eng Barriers: Flag EC Other: Env IC in Place: Env EC in Place: **Env Clnup Jobs:**

Sect 128 A State Trbl: Multipurpose: Clnup Cst Shr Amt: RLF Loan Amount: RLF Ln Cst Shr Amt: Pro Income Amt: Dt RLF Loan Signed: Repayment Period: Interest Rate: RLF Subgrant Amt: Cost Share Amt: Env Pro Income Amt:

Dt RLF Sbgrnt Signd: Clnup Actvy Funded: Below Poverty: Below Poverty Pct: Median Income: Low Income: Low Income Pct:

Phase I Environmental Assessment Phase I Environmental Assessment

The Property consists of one parcel totaling 0.1± acres of land in Syracuse, New York. The Property is improved with an approximate 1,900 square feet (ft) building. At the time of the site visit the Property appeared to be vacant and located in a mixed commercial and residential neighborhood. Access to the Property and interior of the subject building was not provided during the site reconnaissance. According to the historical review the Property was developed with a residential dwelling in 1892. Based on historical mapping the Property was historically known as 205 North Geddes Street which included the adjacent parcel located south of the Property. The current building was constructed in the 1930s and was reportedly used as mixed residential and commercial space. Various businesses were listed at 205/205 1/2 North Geddes Street between 1938 and 2017 and included: barber, pool parlor, home products, storm doors, hardware, window service, 'sofia's garage,' 'Art's mobil service center,' variety shop, 'Bon Ton Foods of Syracuse,' and 'AAA Unique Graphics.'

Order No: 23022400512

Property Alias: Ctmnt Found: Ctmnt Cleanedup: Ctmnt Rec:

Media Afffected:

Building Materials Ground Water Soil

Cleanups In My Community (CIMC)

Grant ID: 69605281 Grant Type: Assessment EPA Region: 02 Ownership Entity: Private

Latitude Measure: 43.05052541532006 Longitude Measure: -76.17074986555654

Flag Cleanup Regd: U Flag IC Required: Ν Stcntrbg:

Property Size: .1 Flag IC in Place: IC in Place Date: Prop Cntrl: Gov Cntrl:

Permit Tools: Info DevICes:

Prop Fnding Type Cd: Hazardous

.1

Ownshp Changed: Sflip Factor: Source Mapscale No: Past Cml Acres: Future Cml Acres: Past Grnspc Acres: Future Grnspc Acres:

Past Acres: Future Acres: Past Res Acres: Future Res Acres: St Enrollment Dt: St Enrollment ID: St NFA Dt:

Assess Petrol Prod: Cleanup Petrol Prod: Assess Start Dt: Assess Cmpltn Dt: Cleanup Start Dt: Cleanup Cmpltn Dt: Redev Start Dt: Redev Cleanup Jobs:

ASMT Cntrl Sub: Cleanup Cntrl Sub: ASMT Asbestos: Cleanup Asbestos: ASMT Pcbs : Cleanup Pcbs: ASMT Vocs :

Cleanup Vocs: ASMT Lead : Cleanup Lead: ASMT Oth Metal : Cleanup Oth Metal: ASMT Pahs : Cleanup Pahs: ASMT Oth Cont: Cleanup Oth Cont: ASMT Air : Cleanup Air:

ASMT Drk Wat: Cleanup Drk Wat: ASMT Grd Water: Cleanup Grd Water: ASMT Sediments: Cleanup Sediments:

Υ

Ν

Order No: 23022400512

ASMT Soil: Cleanup Soil: ASMT Srf Water: Cleanup Srf Water: Other Media: Unknown Media : Ready For Reuse: Assess Amount:

Assess Fnd Ent Nm: Photo Available : Video Available : Cleanup Acres: Cleanup Amount: Redev Acres: Redev Amount:

Greater Syracuse Property Development Corporation Grant Recipient Nm:

205 1/2 Geddes Street North PropertyNm: Address: 205 1/2 Geddes Street North City: SYRACUSE

State Code: NY Zip Code: 13204 109.-04-32.0 Local Parcel No:

Current Owner: IC Data Address:

Horizontal Collection Method:

Reference Point:

Horizontal Reference Datum:

Other Description: Other Desc Cleaned Up: Assess Type:

Assess Fund Entity: Cleanup Funding EntityNm: Cleanup Fund Entity: Redev Funding Entity Nm:

Desc Hist:

Accmplisht Cnt Flag: Vacant Housing: 96255719 Coop Agreement No: Vacant Housing Pct: DΒ

Direction Distance Elev/Diff DΒ Map Key Number of Site Records (mi/ft) (ft) Total Unemployed: Past Mitistry Acres: Ftr Multistory Acres: Unemployed Pct: Assess Cadmium: Radius: Clnup Cadmium: Actvy Funded: Assess Chromium: Redev Lvrgd Srcs: AA Amt Funding: Clnup Chromium: Assess Copper: Flag Clnup Trmt Tech: Clnup Copper: Excavation Disposal: Assess Iron : **Extrctn of Cntmnts:** Clnup Iron: Removal of Mats: Assess Nickel: Rdctn of Cntmnts: Clnup Nickel: Clnup of Structures: Assess Selenium: Env EC Required: Ν Clnup Selenium: Flag EC Cover Tech: Assess Mercury: Flag EC Security: Clnup Mercury: Flag EC Immblztn: Assess ArsenIC: Flag EC Eng Barriers: Cinup ArseniC: Flag EC Other: Assess Bldg Mats : Env IC in Place: Υ Clnup Bldg Mats: Env EC in Place: Env Clnup Jobs: Assess oorair: Clnup oorair: Sect 128 A State Trbl: Assess None: Multipurpose: Clnup None: Clnup Cst Shr Amt: Assess Pesticides: RLF Loan Amount: Clnup Pesticides: RLF Ln Cst Shr Amt: Assess Unknown: Pro Income Amt: Clnup Unknown: Dt RLF Loan Signed: Assess Svocs: Repayment Period: Clnup Svocs: Interest Rate: Clnup Unkn Media: RLF Subgrant Amt: Redev Cmpltn Date: Cost Share Amt: Pro Code: BF Env Pro Income Amt: Dt RLF Sbgrnt Signd: FCA Fv: Flag EC in Place: Clnup Actvy Funded: Flag EC Required: Below Poverty: Ν RFR Notation: **Below Poverty Pct:** Gpa Type ID: 6 Median Income: Clnup Doc: Low Income: Awp Catalyst Yn: Low Income Pct: Flag Prop Not EnrId: Υ Redev Fund Entity: Acres Cleaned Up Gpa Type Desc: AA Actvy Funded: AA Source of Funding: Clnup Trmt Tech Info: EC Data Address: EC Addl Info: Env IC Data Address: Other Forms of Doc: IC Addl Info: The Property consists of one parcel totaling 0.1± acres of land in Syracuse, New York. The Property is improved Highlights: with an approximate 1,900 square feet (ft) building. At the time of the site visit the Property appeared to be vacant and located in a mixed commercial and residential neighborhood. Access to the Property and interior of the subject building was not provided during the site reconnaissance. According to the historical review the Property was developed with a residential dwelling in 1892. Based on historical mapping the Property was historically known as 205 North Geddes Street which included the adjacent parcel located south of the Property. The current building

was constructed in the 1930s and was reportedly used as mixed residential and commercial space. Various businesses were listed at 205/205 1/2 North Geddes Street between 1938 and 2017 and included: barber, pool parlor, home products, storm doors, hardware, window service, 'sofia's garage, 'Art's mobil service center,' variety

Order No: 23022400512

shop, 'Bon Ton Foods of Syracuse,' and 'AAA Unique Graphics.'

Property Alias: Ctmnt Found: Ctmnt Cleanedup: Ctmnt Rec:

Media Afffected:

Building Materials Ground Water Soil

Cleanups In My Community (CIMC)

Grant ID: 69605281
Grant Type: Assessment

EPA Region: 02
Ownership Entity: Private

Latitude Measure: 43.05052541532006 **Longitude Measure:** -76.17074986555654

Flag Cleanup Reqd: U
Flag IC Required: N
Stcntrbg:
Property Size: .1
Flag IC in Place:
IC in Place Date:

IC In Place Date Prop Cntrl : Gov Cntrl : Permit Tools : Info DevICes :

Prop Fnding Type Cd: Hazardous

Ownshp Changed:
Sflip Factor:
Source Mapscale No:
Past Cml Acres:
Future Cml Acres:
Past Grnspc Acres:
Future Grnspc Acres:
Past Acres:
Future Acres:

Past Res Acres: Future Res Acres: St Enrollment Dt: St Enrollment ID: St NFA Dt:

Assess Petrol Prod : Cleanup Petrol Prod :

Assess Start Dt: 09/17/2020 **Assess Cmpltn Dt:** 01/08/2021

Cleanup Start Dt: Cleanup Cmpltn Dt: Redev Start Dt:

Redev Cleanup Jobs:

Grant Recipient Nm: Greater Syracuse Property Development Corporation
PropertyNm: 205 ½ Geddes Street North

Address: 205 ½ Geddes Street North
City: SYRACUSE

 City:
 STRACUSE

 State Code:
 NY

 Zip Code:
 13204

 Local Parcel No:
 109.-04-32.0

Current Owner: IC Data Address:

Horizontal Collection Method:

Reference Point:

Horizontal Reference Datum:

Other Description: Other Desc Cleaned Up:

Assess Type: Phase I Environmental Assessment

Assess Fund Entity: US EPA - Brownfields Assessment Cooperative Agreement

Cleanup Funding EntityNm: Cleanup Fund Entity: Redev Funding Entity Nm:

Desc Hist:

Accmplisht Cnt Flag: Y
Coop Agreement No: 96255719

Coop Agreement No: 9625571
Past Miltistry Acres:
Ftr Multistory Acres:

Vacant Housing: Vacant Housing Pct: Total Unemployed: Unemployed Pct:

Order No: 23022400512

Radius:

ASMT Cntrl Sub: Cleanup Cntrl Sub: ASMT Asbestos: Cleanup Asbestos: ASMT Pcbs: Cleanup Pcbs: ASMT Vocs: Cleanup Vocs:

ASMT Lead:
Cleanup Lead:
ASMT Oth Metal:
Cleanup Oth Metal:
ASMT Pahs:
Cleanup Pahs:
ASMT Oth Cont:
Cleanup Oth Cont:
ASMT Air:
Cleanup Air:

Cleanup Air :
ASMT Drk Wat:
Cleanup Drk Wat:
ASMT Grd Water:
Cleanup Grd Water:
ASMT Sediments :
Cleanup Sediments :
ASMT Soil :

Υ

Υ

Cleanup Soil : ASMT Srf Water : Cleanup Srf Water : Other Media : Unknown Media : Ready For Reuse :

Assess Amount: 5988.92
Assess Fnd Ent Nm: EPA

Photo Available: Video Available: Cleanup Acres: Cleanup Amount: Redev Acres: Redev Amount:

Assess Cadmium:

Map Key	Number of	Direction	Distance	Elev/Diff	Site	DB
	Records		(mi/ft)	(ft)		

Clnup Cadmium: Actvy Funded: Assess Chromium: Redev Lvrqd Srcs: Clnup Chromium: AA Amt Funding: Assess Copper: Flag Clnup Trmt Tech: Ν Clnup Copper: Excavation Disposal: Assess Iron : Extrctn of Cntmnts: Clnup Iron: Removal of Mats: Assess Nickel: Rdctn of Cntmnts: Clnup Nickel: Clnup of Structures: Assess Selenium: Env EC Required: Ν Flag EC Cover Tech: Clnup Selenium: Assess Mercury: Flag EC Security: Flag EC Immblztn: Clnup Mercury: Assess ArsenIC: Flag EC Eng Barriers: Cinup ArseniC: Flag EC Other: Env IC in Place: Assess Bldg Mats: Υ Clnup Bldg Mats: Env EC in Place: Assess oorair: Env Clnup Jobs: Clnup oorair: Sect 128 A State Trbl: Assess None: Multipurpose: Clnup None: Clnup Cst Shr Amt: Assess Pesticides: RLF Loan Amount: RLF Ln Cst Shr Amt: Clnup Pesticides: Assess Unknown: Pro Income Amt: Clnup Unknown: Dt RLF Loan Signed: Assess Svocs: Repayment Period: Clnup Svocs: Interest Rate: Clnup Unkn Media: RLF Subgrant Amt: Redev Cmpltn Date: Cost Share Amt: Pro Code: BF Env Pro Income Amt: FCA Fy: FY22 Dt RLF Sbgrnt Signd: Flag EC in Place: Clnup Actvy Funded: Flag EC Required: Ν Below Poverty: RFR Notation: **Below Poverty Pct:** Median Income: Gpa Type ID: Clnup Doc: Low Income: Awp Catalyst Yn: Low Income Pct: Flag Prop Not EnrId: Redev Fund Entity:

Phase I Environmental Assessment

Cinup Trmt Tech Info: EC Data Address: EC Addi Info: Env IC Data Address:

Other Forms of Doc:

Gpa Type Desc: AA Actvy Funded: AA Source of Funding:

IC Addl Info: Highlights:

The Property consists of one parcel totaling 0.1± acres of land in Syracuse, New York. The Property is improved with an approximate 1,900 square feet (ft) building. At the time of the site visit the Property appeared to be vacant and located in a mixed commercial and residential neighborhood. Access to the Property and interior of the subject building was not provided during the site reconnaissance. According to the historical review the Property was developed with a residential dwelling in 1892. Based on historical mapping the Property was historically known as 205 North Geddes Street which included the adjacent parcel located south of the Property. The current building was constructed in the 1930s and was reportedly used as mixed residential and commercial space. Various businesses were listed at 205/205 ½ North Geddes Street between 1938 and 2017 and included: barber, pool parlor, home products, storm doors, hardware, window service, 'sofia's garage,' 'Art's mobil service center,' variety shop, 'Bon Ton Foods of Syracuse,' and 'AAA Unique Graphics.'

Order No: 23022400512

Property Alias: Ctmnt Found: Ctmnt Cleanedup: Ctmnt Rec:

Media Afffected:

Building Materials Ground Water Soil

Cleanups In My Community (CIMC)

Grant ID: 69605281 Grant Type: Assessment

EPA Region: 02 Ownership Entity: Private

43.05052541532006 Latitude Measure: Longitude Measure: -76.17074986555654

Flag Cleanup Reqd: U Flag IC Required: Ν

Stcntrbg:

Property Size: .1 Flag IC in Place: IC in Place Date: Prop Cntrl: Gov Cntrl: Permit Tools: Info DevICes :

Prop Fnding Type Cd: Hazardous

.1

Ownshp Changed: Sfllp Factor: Source Mapscale No: Past Cml Acres: Future Cml Acres: Past Grnspc Acres: Future Grnspc Acres: Past Acres: Future Acres: Past Res Acres:

Future Res Acres: St Enrollment Dt: St Enrollment ID: St NFA Dt:

Assess Petrol Prod: Cleanup Petrol Prod: Assess Start Dt: Assess Cmpltn Dt: Cleanup Start Dt: Cleanup Cmpltn Dt: Redev Start Dt:

Redev Cleanup Jobs:

Grant Recipient Nm: PropertyNm: 205 1/2 Geddes Street North 205 1/2 Geddes Street North Address:

City: **SYRACUSE** State Code: NY 13204 Zip Code: Local Parcel No: 109.-04-32.0

Current Owner: IC Data Address:

Horizontal Collection Method:

Reference Point:

Horizontal Reference Datum:

Other Description: Other Desc Cleaned Up: Assess Type:

Assess Fund Entity: Cleanup Funding EntityNm: Cleanup Fund Entity: Redev Funding Entity Nm:

Desc Hist:

Accmplisht Cnt Flag: Coop Agreement No: 96255719

Past Mitistry Acres: Ftr Multistory Acres: Assess Cadmium : Clnup Cadmium: Assess Chromium:

Vacant Housing:

Total Unemployed: Unemployed Pct: Radius:

Vacant Housing Pct:

Actvy Funded: Redev Lvrgd Srcs:

Order No: 23022400512

ASMT Cntrl Sub: Cleanup Cntrl Sub: ASMT Asbestos : Cleanup Asbestos: ASMT Pcbs: Cleanup Pcbs: ASMT Vocs : Cleanup Vocs :

Cleanup Lead: ASMT Oth Metal: Cleanup Oth Metal: ASMT Pahs : Cleanup Pahs: ASMT Oth Cont: Cleanup Oth Cont: ASMT Air : Cleanup Air :

ASMT Lead :

ASMT Drk Wat: Cleanup Drk Wat: ASMT Grd Water: Υ Cleanup Grd Water: ASMT Sediments : Cleanup Sediments:

Υ

ASMT Soil: Cleanup Soil: ASMT Srf Water : Cleanup Srf Water: Other Media: Unknown Media:

Ready For Reuse: Ν

Assess Amount: Assess Fnd Ent Nm: Photo Available : Video Available : Cleanup Acres: Cleanup Amount: Redev Acres: Redev Amount:

Greater Syracuse Property Development Corporation

Map Key	Number of Records	Direction	Distance (mi/ft)	Elev/Diff (ft)	Site	
Clnup Chrom	ium :			AA Amt I	Eundina:	
Assess Copp					ip Trmt Tech:	N
Clnup Coppe					on Disposal:	IN
Assess Iron :					on Disposal. f Cntmnts:	
Clnup Iron :				Removal		
Assess Nicke					Cntmnts:	
Clnup Nickel					Structures:	
•						N
Assess Selen				Env EC F		IN
Cinup Seleniu					Cover Tech:	
Assess Merci	•			Flag EC		
Cinup Mercui	•			•	mmblztn:	
Assess Arser	-			•	Eng Barriers:	
Cinup Arseni				Flag EC		
Assess Bldg				Env IC in		
Cinup Bidg M				Env EC ii		
Assess oorai				Env Clnu	•	
Clnup oorair					A State Trbl:	
Assess None	:			Multipurp		
Clnup None :				•	t Shr Amt:	
Assess Pesti					n Amount:	
Clnup Pestici					st Shr Amt:	
Assess Unkn				Pro Incoi		
Cinup Unkno					oan Signed:	
Assess Svoc					ent Period:	
Cinup Svocs				Interest F		
Cinup Unkn N					grant Amt:	
Redev Cmplti				Cost Sha		
Pro Code:	BF				Income Amt:	
FCA Fy:					bgrnt Signd:	
Flag EC in Pla				•	tvy Funded:	
Flag EC Requ				Below Po	•	
RFR Notation					verty Pct:	
Gpa Type ID:	10			Median lı	псоте:	
Clnup Doc:				Low Inco		
Awp Catalyst				Low Inco	me Pct:	
Flag Prop No	t Enrld: Y					
Redev Fund E	•					
Gpa Type Des	sc:	Redevelopment J	obs Leveraged			
AA Actvy Fur	nded:					
AA Source of	•					
Cinup Trmt To	ech Info:					
EC Data Addı	ess:					
EC Addl Info:						
Env IC Data A	Address:					
Other Forms	of Doc:					
IC Addl Info:						
III and III and I an		The December	-:		ores of land in	Companies Name Vante That Duamante in incompanie

The Property consists of one parcel totaling 0.1± acres of land in Syracuse, New York. The Property is improved with an approximate 1,900 square feet (ft) building. At the time of the site visit the Property appeared to be vacant and located in a mixed commercial and residential neighborhood. Access to the Property and interior of the subject building was not provided during the site reconnaissance. According to the historical review the Property was developed with a residential dwelling in 1892. Based on historical mapping the Property was historically known as 205 North Geddes Street which included the adjacent parcel located south of the Property. The current building was constructed in the 1930s and was reportedly used as mixed residential and commercial space. Various businesses were listed at 205/205 1/2 North Geddes Street between 1938 and 2017 and included: barber, pool parlor, home products, storm doors, hardware, window service, 'sofia's garage,' 'Art's mobil service center,' variety shop, 'Bon Ton Foods of Syracuse,' and 'AAA Unique Graphics.'

DΒ

Order No: 23022400512

Property Alias: Ctmnt Found: Ctmnt Cleanedup: Ctmnt Rec:

Highlights:

Media Afffected:

Building Materials Ground Water Soil

Cleanups In My Community (CIMC)

Grant ID: 69605281 Grant Type: Assessment

EPA Region: 02 Private Ownership Entity:

Latitude Measure: 43.05052541532006 -76.17074986555654 Longitude Measure:

Flag Cleanup Regd: U Flag IC Required: Ν Stcntrbg: Property Size: .1 Flag IC in Place: IC in Place Date:

Prop Cntrl: Gov Cntrl: Permit Tools:

Hazardous Prop Fnding Type Cd:

.1

Ownshp Changed: Sfllp Factor :

Info DevICes :

Source Mapscale No: Past Cml Acres: Future Cml Acres: Past Grnspc Acres: Future Grnspc Acres: Past Acres: Future Acres: Past Res Acres: Future Res Acres: St Enrollment Dt: St Enrollment ID:

St NFA Dt: Assess Petrol Prod: Cleanup Petrol Prod:

Assess Start Dt: 06/30/2021 Assess Cmpltn Dt: 07/16/2021

Cleanup Start Dt: Cleanup Cmpltn Dt: Redev Start Dt: Redev Cleanup Jobs:

Grant Recipient Nm: PropertyNm:

205 1/2 Geddes Street North Address: City: **SYRACUSE** State Code: NY 13204 Zip Code:

Local Parcel No: **Current Owner:** IC Data Address:

Horizontal Collection Method:

Reference Point:

Horizontal Reference Datum:

Other Description: Other Desc Cleaned Up:

Assess Type:

Assess Fund Entity: Cleanup Funding EntityNm: Cleanup Fund Entity: Redev Funding Entity Nm:

Desc Hist:

Accmplisht Cnt Flag: Ν Coop Agreement No: 96255719

Past Mitistry Acres: Ftr Multistory Acres: Assess Cadmium: Clnup Cadmium: Assess Chromium : Clnup Chromium: Assess Copper:

Vacant Housing: Vacant Housing Pct: Total Unemployed: **Unemployed Pct:** Radius: Actvy Funded: Redev Lvrgd Srcs: AA Amt Funding:

Flag Clnup Trmt Tech:

Order No: 23022400512

Cleanup Cntrl Sub: ASMT Asbestos : Cleanup Asbestos: ASMT Pcbs : Cleanup Pcbs: ASMT Vocs : Cleanup Vocs : ASMT Lead : Cleanup Lead: ASMT Oth Metal : Cleanup Oth Metal: ASMT Pahs : Cleanup Pahs : ASMT Oth Cont: Cleanup Oth Cont:

ASMT Air :

ASMT Cntrl Sub :

Cleanup Air ASMT Drk Wat: Cleanup Drk Wat: ASMT Grd Water: Υ Cleanup Grd Water: ASMT Sediments : Cleanup Sediments: ASMT Soil: Υ Cleanup Soil: ASMT Srf Water :

Cleanup Srf Water : Other Media: Unknown Media: Ready For Reuse:

Ν Assess Amount: Assess Fnd Ent Nm: Photo Available: Video Available : Cleanup Acres:

Cleanup Amount: Redev Acres: Redev Amount: Greater Syracuse Property Development Corporation

Phase I Environmental Assessment

205 1/2 Geddes Street North

109.-04-32.0

Map Key Number of Direction Distance Elev/Diff Site DB
Records (mi/ft) (ft)

Clnup Copper:
Assess Iron:
Clnup Iron:
Assess Nickel:
Clnup Nickel:
Assess Selenium:
Clnup Selenium:
Assess Mercury:
Clnup Mercury:
Assess ArsenIC:
Clnup ArsenIC:
Assess Bldg Mats:
Assess oorair:

Clnup oorair:
Assess None:
Clnup None:
Assess Pesticides:
Clnup Pesticides:
Assess Unknown:
Clnup Unknown:
Assess Svocs:
Clnup Svocs:
Clnup Unkn Media:
Redev Cmpltn Date:

Pro Code: BF
FCA Fy:
Flag EC in Place:
Flag EC Required: N
RFR Notation:
Gpa Type ID: 1

Cinup Doc:
Awp Catalyst Yn:
Flag Prop Not Enrid:
Redev Fund Entity:

Gpa Type Desc: AA Actvy Funded: AA Source of Funding: Clnup Trmt Tech Info: EC Data Address: EC Addl Info:

Env IC Data Address: Other Forms of Doc:

IC Addl Info: Highlights: Excavation Disposal:
Extrctn of Cntmnts:
Removal of Mats:
Rdctn of Cntmnts:
Clnup of Structures:
Env EC Required:
Flag EC Cover Tech:

Ν

Flag EC Security: Flag EC Immblztn: Flag EC Eng Barriers: Flag EC Other: Env IC in Place: Env EC in Place: **Env Clnup Jobs:** Sect 128 A State Trbl: Multipurpose: Clnup Cst Shr Amt: RLF Loan Amount: RLF Ln Cst Shr Amt: Pro Income Amt: Dt RLF Loan Signed: Repayment Period: Interest Rate:

RLF Subgrant Amt: Cost Share Amt: Env Pro Income Amt: Dt RLF Sbgrnt Signd: Clnup Actvy Funded: Below Poverty: Below Poverty Pct: Median Income: Low Income Pct:

Phase I Environmental Assessment

The Property consists of one parcel totaling 0.1± acres of land in Syracuse, New York. The Property is improved with an approximate 1,900 square feet (ft) building. At the time of the site visit the Property appeared to be vacant and located in a mixed commercial and residential neighborhood. Access to the Property and interior of the subject building was not provided during the site reconnaissance. According to the historical review the Property was developed with a residential dwelling in 1892. Based on historical mapping the Property was historically known as 205 North Geddes Street which included the adjacent parcel located south of the Property. The current building was constructed in the 1930s and was reportedly used as mixed residential and commercial space. Various businesses were listed at 205/205 ½ North Geddes Street between 1938 and 2017 and included: barber, pool parlor, home products, storm doors, hardware, window service, 'sofia's garage,' 'Art's mobil service center,' variety shop, 'Bon Ton Foods of Syracuse,' and 'AAA Unique Graphics.'

Order No: 23022400512

Property Alias: Ctmnt Found: Ctmnt Cleanedup: Ctmnt Rec:

Media Afffected:

Building Materials Ground Water Soil

Cleanups In My Community (CIMC)

Grant ID:69605281ASMT Cntrl Sub :Grant Type:AssessmentCleanup Cntrl Sub :

Мар Кеу	Number Records		Direction	Distance (mi/ft)	Elev/Diff (ft)	Site	DE	ţ
EDA Desier		02		. ,		hootes :		_
EPA Region: Ownership E		02 Private			ASMT As	sbestos : Asbestos :		
Latitude Mea	•		2541532006		ASMT Po			
Longitude M			74986555654		Cleanup			
Flag Cleanu		U	1000000001		ASMT V			
Flag IC Regu	•	N			Cleanup			
Stcntrbg:					ASMT Le			
Property Size	e <i>:</i>	.1			Cleanup	Lead :		
Flag IC in Pla	ace:				ASMT O	th Metal :		
IC in Place D	ate:				Cleanup	Oth Metal :		
Prop Cntrl:					ASMT Pa	nhs:		
Gov Cntrl:					Cleanup			
Permit Tools					ASMT O			
Info DevICes					•	Oth Cont:		
Prop Fnding	• •	Hazardo	ous		ASMT Ai			
Ownshp Cha	•				Cleanup			
Sflip Factor					ASMT DI			
Source Maps		1			•	Drk Wat:	Υ	
Past Cml Act		.1			ASMT G	a water: Grd Water:	ı	
Past Grnspc					•	ediments :		
Future Grnsi						Sediments :		
Past Acres:	oc Acres.				ASMT So		Υ	
Future Acre	s.				Cleanup		•	
Past Res Aci					ASMT Si			
Future Res A						Srf Water :		
St Enrollmen	nt Dt:				Other Me			
St Enrollmen	nt ID:				Unknow	n Media :		
St NFA Dt:					Ready Fe	or Reuse :	N	
Assess Petro	ol Prod :				Assess A	Amount:		
Cleanup Peti	rol Prod :				Assess I	nd Ent Nm:		
Assess Start					Photo A			
Assess Cmp					Video Av			
Cleanup Star					Cleanup			
Cleanup Cm					•	Amount:		
Redev Start					Redev A			
Redev Clean			Crooter Suree	ico Proporty Doyo	Redev A			
Grant Recipi PropertyNm:			205 ½ Geddes	se Property Deve	iopment Corpora	uon		
Address:			205 ½ Geddes 205 ½ Geddes					
City:			SYRACUSE	Oli CCL I VOI III				
State Code:			NY					
Zip Code:			13204					
Local Parcel	No:		10904-32.0					
Current Own	er:							
IC Data Addı	ess:							
Horizontal C	ollection M	ethod:						
Reference Pe	oint:							
Horizontal R		atum:						
Other Descri								
Other Desc (:						
Assess Type								
Assess Fund		Alma.						
Cleanup Fun		NM:						
Cleanup Fun Redev Fundi		m·						
Desc Hist:	ng Linuty N							
Dogo Hilat.								
Accmplisht (Cnt Flag:				Vacant H	lousina:		
Coop Agreer		9625571	19			lousing Pct:		
Past Mitistry		-				employed:		
Ftr Multistor					Unemplo			
Assess Cadi	•				Radius:	-		
Clnup Cadm	ium :				Actvy Fu	nded:		
Assess Chro						rgd Srcs:		
Clnup Chron					AA Amt			
Assess Copp						up Trmt Tech:	N	
Clnup Coppe	er:				Excavati	on Disposal:		

Order No: 23022400512

Excavation Disposal: Extrctn of Cntmnts:

Clnup Copper : Assess Iron :

Number of Direction Distance Elev/Diff Site DΒ Map Key Records (mi/ft) (ft) Removal of Mats: Clnup Iron: Assess Nickel: **Rdctn of Cntmnts:** Clnup Nickel: Clnup of Structures: Assess Selenium : Env EC Required: Ν Clnup Selenium: Flag EC Cover Tech: Assess Mercury: Flag EC Security: Cinup Mercury: Flag EC Immbiztn: Assess ArsenIC: Flag EC Eng Barriers: Cinup ArseniC: Flag EC Other: Assess Bldg Mats: Υ Env IC in Place: Clnup Bldg Mats: Env EC in Place: Assess oorair : Env Clnup Jobs: Clnup oorair: Sect 128 A State Trbl: Assess None: Multipurpose: Clnup None: Clnup Cst Shr Amt: Assess Pesticides: RLF Loan Amount: Clnup Pesticides: RLF Ln Cst Shr Amt: Assess Unknown: Pro Income Amt: Clnup Unknown: Dt RLF Loan Signed: Assess Svocs: Repayment Period: Interest Rate: Clnup Svocs: Clnup Unkn Media: RLF Subgrant Amt: Cost Share Amt: Redev Cmpltn Date: Pro Code: BF Env Pro Income Amt: FCA Fy: Dt RLF Sbgrnt Signd: Flag EC in Place: Clnup Actvy Funded: Below Poverty: Flag EC Required: Ν **Below Poverty Pct:** RFR Notation: Median Income: Gpa Type ID: 11 Clnup Doc: Low Income: Awp Catalyst Yn: Low Income Pct: Flag Prop Not Enrid: Υ Redev Fund Entity: Gpa Type Desc: Cleanup Jobs Leveraged AA Actvy Funded: AA Source of Funding: Clnup Trmt Tech Info: EC Data Address: EC Addl Info: Env IC Data Address: Other Forms of Doc: IC Addl Info: The Property consists of one parcel totaling 0.1± acres of land in Syracuse, New York. The Property is improved Highlights: with an approximate 1,900 square feet (ft) building. At the time of the site visit the Property appeared to be vacant and located in a mixed commercial and residential neighborhood. Access to the Property and interior of the subject building was not provided during the site reconnaissance. According to the historical review the Property was developed with a residential dwelling in 1892. Based on historical mapping the Property was historically known as 205 North Geddes Street which included the adjacent parcel located south of the Property. The current building was constructed in the 1930s and was reportedly used as mixed residential and commercial space. Various businesses were listed at 205/205 1/2 North Geddes Street between 1938 and 2017 and included: barber, pool parlor, home products, storm doors, hardware, window service, 'sofia's garage, 'Art's mobil service center,' variety shop, 'Bon Ton Foods of Syracuse,' and 'AAA Unique Graphics.' Property Alias:

Property Alias:
Ctmnt Found:
Ctmnt Cleanedup:
Ctmnt Rec:

Media Afffected:

Building Materials Ground Water Soil

36 1 of 1 E 0.33 / 399.71 / SCHIEFER PACKAGING CORP.
1,726.56 2 801 WEST FAYETTE STREET LST

SYRACUSE NY

Order No: 23022400512

 Spill No:
 0310962
 REM Phase:
 0

 Site ID:
 268534
 UST Trust:
 True

DER Facility ID: 218752 **Spill Date:** 2003-12-24 12:01:00

Map Key	Number Records		Distance (mi/ft)	Elev/Diff (ft)	Site		DB
CID:		444		Rcvd Da	te:	2003-12-24 12:01:00	
Program Typ	oe:	ER		CAC Dat	te:		
SWIS Code:		3415		Insp Dat	e:		
Contribute F	actor:	Tank Failure		Close Da	ate:	2004-03-24 00:00:00	
Water Body:				Create D	ate:	2003-12-24 00:00:00	
Class:		C3		Update L	Date:	2004-04-23 00:00:00	
Meets Std:		False		DEC Reg	gion:	7	
Penalty:		False		Lead DE	C:	HDWARNER	
County:		Onondaga		After Ho	urs:	False	
Referred to:		•					
Reported by	:	Other					
Source:		Commercial/I	ndustrial				

NYSDEC - Environmental Remediation Data Files - Spill Data Source File:

Caller Remark:

"INVESTIGATION ON PROPERTY SOIL, AND IT WAS INDICATED IT HAD A SPILL IN AREA. WILL FURTHER INVESTIGATE, TANK WAS FROM 1910."

Dec Remark:

"Prior to Sept, 2004 data translation this spill Lead DEC Field was HW 4-23-2004; sEM installed two soil borings during site assessment Dec 2003. Results indicated minor soil contamination. Site visit during February 2004 with SEM and the property owner it was determined that 4 additional points would be neede with water samples in order to better define contamination. March SEM report indicates that contamination was isolated and groundwater was not effected. In addition the contamination has not isolated off site. No further action needed."

Material Information

878741 OP Unit ID: Med in Air: False OU: 01 Med GW: True Material ID: 499797 Med SW: False CAS No: Med DW: False Petroleum Med Sewer: Material Family: False Quantity: .00 Med Surf: False Units: G Med Subway: False .00 Recovered: False Med Utility: Med Soil: False Oxygenate:

Med Air: False

Material Code: 0066A

Material Name: unknown petroleum

Spiller Information

CHARLES SIMEK Spiller Name:

Spiller Company: SCHIEFER PACKAGING CORP. 801 WEST FAYETTE STREET Spiller Address:

Spiller City: **SYRACUSE**

Spiller State: NY

Spiller Zip:

Spiller Country:

CHARLES SIMEK Contact Name: Contact Phone: (315) 478-4131 Contact Ext:

43.047032090 Latitude: Longitude: -76.165733860

WNW ST JOHN BAPTIST CHURCH **37** 1 of 1 0.33/ 437.15/ **LST** 207 WILBUR AVE 1,743.23 39 SYRACUSE NY

Order No: 23022400512

Spill No: 8710075 REM Phase: Site ID: 197933 **UST Trust:** False

164730 1988-03-01 15:00:00 DER Facility ID: Spill Date:

CID: Rcvd Date: 1988-03-01 15:18:00 Program Type: ER CAC Date: 1988-11-28 00:00:00

Number of Direction Distance Elev/Diff Site DΒ Map Key Records (mi/ft) (ft)

SWIS Code: 3415 Insp Date:

Contribute Factor: Tank Test Failure Close Date: 1989-01-13 00:00:00 Create Date: Water Body: 1988-03-09 00:00:00 1989-01-13 00:00:00 Class: Update Date:

Meets Std: True DEC Region:

False Lead DEC: **AJMARSCH** Penalty: County: Onondaga After Hours: False

Referred to:

Reported by: Tank Tester

Source: Institutional, Educational, Gov., Other

NYSDEC - Environmental Remediation Data Files - Spill Data Source File:

Caller Remark:

"2000 GAL TANK TEST FAILURE -.186 GPH. 2K TANK REMOVED BY ENV.0IL ON 10/31/88. NO SIGNIFICANT ENV.PROBLEMS FOUND."

Dec Remark:

"Prior to Sept, 2004 data translation this spill Lead_DEC Field was JM 01/13/89: ENV. OIL REMOVED AND CLEANED THE TANK. NO SIGNIFICANT ENVIRONMENTAL PROBLEM FOUND. '

Med in Air:

Med GW:

Med SW:

Med DW:

Med Surf:

Med Sewer:

Med Subway:

Med Utility:

Oxygenate:

False

True

False

False

False

False

False

False

SWF/LF

Order No: 23022400512

Material Information

OP Unit ID: 914992 OU: 01 Material ID: 461861

CAS No:

Material Family: Petroleum Quantity: .00 Units: .00 Recovered: Med Soil: False Med Air: False

Material Code: 0001A#2 fuel oil Material Name:

Spiller Information

Spiller Name: **FATHER PETE DUDIAK** Spiller Company: ST JOHN BAPTIST CHURCH

Spiller Address: **ABOVE** Spiller City: Spiller State: ZZ

Spiller Zip: Spiller Country: 001

Contact Name: Contact Phone: Contact Ext:

Latitude: 43.049731909 Longitude: -76.181546519

1 of 1 WNW 0.40/ 409.54 / Thomas W Panek 38 2,108.03 1151 Erie Blvd West 12

Syracuse NY 13204

Active: No Owner Address: **Activity No:** Owner Addr2: Regitry Status: Owner City: Auth No: Owner State: Owner ZIP: Auth Issue Dt: Expiration Date: Owner Email: Operator Type: Owner Phone:

Operator Name: Contact Name: East Coord: Contact Addr: North Coord: Contact Addr2:

Number of Direction Distance Elev/Diff Site DΒ Map Key Records (mi/ft) (ft)

Accuracy Code:

County: Onondaga Region:

Phone No: 3154724379 Owner Name:

Owner Type:

Activity Desc: Vehicle Dismantling Facility SWMF - Inactive Facility Lists Source:

s

Waste Types: Georeference:

39

RIZZO'S SUNNOCO 0.41/ 400.92 / 2,164.60 201 GRAND AVE SYRACUSE NY

REM Phase:

True

1998-05-04 14:30:00

1998-05-04 15:06:00

1998-05-06 00:00:00

1998-10-01 00:00:00 1998-05-04 00:00:00

1999-01-15 00:00:00

CFMANNES

False

UST Trust:

Spill Date: Rcvd Date:

CAC Date:

Insp Date:

Close Date:

Create Date:

Update Date:

DEC Region:

After Hours:

Lead DEC:

LST

Order No: 23022400512

Contact City:

Contact ZIP:

Contact State:

Contact Email:

Contact Phone: DateofLastInspctn:

9801478 Spill No: Site ID: 208470 172980 DER Facility ID: CID: 211 Program Type: ER

1 of 1

SWIS Code: 3415 Contribute Factor: Tank Overfill Water Body:

Class: C3 False Meets Std:

Penalty: False County: Onondaga

Referred to:

Reported by:

Gasoline Station or other PBS Facility Source:

Source File: NYSDEC - Environmental Remediation Data Files - Spill Data

Caller Remark:

"CALLER DOING A TANK REMOVAL AND FOUND SOIL CONTAMINATION - CALLER BELIEVES CAUSE TO BE YEARS OF OVERFILL"

Dec Remark:

"Prior to Sept, 2004 data translation this spill Lead_DEC Field was CM "

Spiller Information

Spiller Name: JOHN LAVALLEY Spiller Company: RIZZO'S SUNNOCO Spiller Address: 201 GRAND AV Spiller City: **SYRACUSE**

Spiller State: NY Spiller Zip: Spiller Country: 001

Contact Name: JOHN LAVALLEY Contact Phone: (315) 475-5836

Contact Ext:

Latitude: 43.039600320 Longitude: -76.173928810

s 0.41/ Spill Number 9507573 40 1 of 1 401.70/ **LST** 811 SOUTH GEDDES ST 2,177.74 SYRACUSE NY

Spill No: 9507573 REM Phase: 0 Site ID: 110664 **UST Trust:** True

DER Facility ID: 96886 Spill Date: 1995-09-12 09:30:00 CID: 349 Rcvd Date: 1995-09-12 10:30:00

ER Program Type: CAC Date: Map Key Number of Direction Distance Elev/Diff Site DB Records (mi/ft) (ft)

Med Surf:

Med Subway:

Med Utility:

Oxygenate:

Med DW:

Med Surf:

Med Sewer:

Med Subway:

Med Utility:

Oxygenate:

False

Order No: 23022400512

SWIS Code: 3415 Insp Date:

 Contribute Factor:
 Tank Failure
 Close Date:
 1996-08-13 00:00:00

 Water Body:
 Create Date:
 1995-09-20 00:00:00

 Class:
 C3
 Update Date:
 1996-12-04 00:00:00

Meets Std: False DEC Region:

Penalty:FalseLead DEC:CFMANNESCounty:OnondagaAfter Hours:False

Referred to:

Reported by: Responsible Party

Source: Institutional, Educational, Gov., Other

Source File: NYSDEC - Environmental Remediation Data Files - Spill Data

Caller Remark:

"several tanks being removed over the past weeks still removing tanks on 09/20/95"

Dec Remark:

"Prior to Sept, 2004 data translation this spill Lead_DEC Field was CM "

Material Information

 OP Unit ID:
 1018447
 Med in Air:

 OU:
 01
 Med GW:

 Material ID:
 362000
 Med SW:

 CAS No:
 Med DW:

 Material Family:
 Petroleum
 Med Sewer:

Quantity: .00
Units: G
Recovered: .00
Med Soil: True

Med Air: False

Material Code: 0009
Material Name: gasoline

 OP Unit ID:
 1018447
 Med in Air:

 OU:
 01
 Med GW:

 Material ID:
 361999
 Med SW:

Material Family:PetroleumQuantity:.00Units:GRecovered:.00Med Soil:True

Med Air: False

Material Code: 0001A Material Name: #2 fuel oil

Spiller Information

CAS No:

Spiller Name:
Spiller Company:

METHODIST CHURCH CENT NY

Spiller Address: 8422 N MAIN ST Spiller City: CICERO

 Spiller City:
 CICERO

 Spiller State:
 NY

 Spiller Zip:
 13039

 Spiller Country:
 001

Contact Name: MIKE SAVIDA Contact Phone: (315) 472-6980

Contact Ext:

 Latitude:
 43.039886520

 Longitude:
 -76.172362880

41 1 of 1 E 0.46 / 397.71 / Solvents & Petroleum Service SWF/LF 2,425.13 0 619 West Fayette Street

DΒ Map Key Number of Direction Distance Elev/Diff Site Records (mi/ft) (ft)

Syracuse NY 13204

3154544467

2002-11-16 00:00:00

False

Order No: 23022400512

Owner Address: 1405 Brewerton Road Active: No

Activity No: [34M17] Owner Addr2:

Regitry Status: Registration Owner City: Syracuse Auth No: 34M17 Owner State: NY 14-Sep-2009 00:00:00 13208 Auth Issue Dt: Owner ZIP:

Owner Email: **Expiration Date:** Operator Type: Owner Phone:

Operator Name: Contact Name: Mark Farrell East Coord: 405313 Contact Addr:

North Coord: 4766776 Contact Addr2: Accuracy Code: 4.1 - Address Matching Contact City:

NY Contact State: County: Onondaga

Region: Contact ZIP:

Phone No: 3154544467 Contact Email: mark@solventsandpetroleum.com Phil Jakes-Johnson 3154544467

Owner Name: Contact Phone: DateofLastInspctn: Owner Type: Private

RHRF - registration Activity Desc:

Source: SWMF - Inactive Facility Lists

Waste Types:

42 1 of 1 **ENE** 0.49/ 399.70/ **HLP CHILI LLC LST** 2,568.24 601 ERIE BLVD 2 SYRACUSE NY

Spill No: 0260036 REM Phase: Site ID: 315526 False **UST Trust:**

DER Facility ID: 254383 Spill Date: 2002-07-16 12:00:00 Rcvd Date: 2002-07-26 12:00:00

CID: Program Type: ER CAC Date:

SWIS Code: 3415 Insp Date: Tank Overfill Contribute Factor: Close Date:

2002-08-08 10:28:00 Water Body: Create Date: Class: СЗ **Update Date:** 2003-04-03 00:00:00

Meets Std: False DEC Region: Penalty: False Lead DEC: **CFMANNES**

County: Onondaga After Hours: False Referred to:

Reported by: Other

Commercial/Industrial Source:

Source File: NYSDEC - Environmental Remediation Data Files - Spill Data

Caller Remark:

Georeference:

"PHASE II INVESTIGATION AND LAB RESULTS INDICATES CONTAMINATION "

Dec Remark:

"Prior to Sept, 2004 data translation this spill Lead_DEC Field was CM "

Material Information

OP Unit ID: 867009 Med in Air: False OU: 01 Med GW: False 510092 Material ID: Med SW: False CAS No: Med DW: False Material Family: Petroleum Med Sewer: False Quantity: Med Surf: False 1.00 False

Med Subway: Units: G .00 Recovered: Med Utility: Med Soil: True Oxygenate:

Med Air: False

Material Code: 0009 Map Key Number of Direction Distance Elev/Diff Site DB Records (mi/ft) (ft)

Material Name: gasoline

Spiller Information

Spiller Name:

Spiller Company:HLP CHILI LLCSpiller Address:601 ERIE BLVD.Spiller City:SYRACUSESpiller State:NYSpiller Time12304

Spiller Zip: 13204-Spiller Country: 001 Contact Name:

Contact Name: Contact Phone: Contact Ext:

Latitude: 43.049341168 **Longitude:** -76.163285980

Tank Test Information

Spill Tank ID: 1528209

Tank No: Tank Size: 0

Material: 0009 EPA UST:

UST:

Cause: 02

Alt Test Method: Unknown

Source: Leak Rate:

Leak Rate: .00
Gross Fail:

Modified by: Spills

Last Modified: 2004-10-01 04:00:45.140000000

Order No: 23022400512

Test Method: 00

43 1 of 1 ESE 0.55 / 395.45 / Old Tip-Top Bakery SHWS 2,894.06 -2 Shonnard Street Syracuse NY 13204

 Site Code:
 58114

 HW Code:
 734042

 Program:
 HW

 Site Class:
 C

Site Name:Old Tip-Top BakerySite Address:Shonnard StreetCity:SyracuseZip:13204County:OnondagaRegion:7Town:Syracuse (c)Latitude:43.041875209

 Longitude:
 -76.162538376

 SWIS:
 3415

 Acres:
 1.000

 Record Added:
 1999-11-18 12:00:00

 Record Update:
 2007-05-09 09:21:00

 Updated by:
 DXSMITH

 Site Code (Web):
 734042

 Program Type (Web):
 HW

Site Name (Web): Old Tip-Top Bakery

Site Class (Web):

Address1 (Web): Shonnard Street

Address2 (Web): Locality (Web):

 Locality (Web):
 Syracuse

 Zip Code (Web):
 13204

 County (Web):
 Onondaga

 Longitude (Web):
 -76.162538376

 Latitude (Web):
 43.041875209

 Site Code (GIS):
 734042

Site Name (GIS): Old Tip-Top Bakery

Program (GIS): HW Site Class (GIS): C

Address1 (GIS): Shonnard Street

Number of Direction Distance Elev/Diff Site DB Map Key Records (mi/ft) (ft) Address2 (GIS): Locality (GIS): Syracuse Zip Code (GIS): 13204 County (GIS): Onondaga Site Class Desc: Complete: The classification used for sites where the Department has determined that remediation has been Site Class Desc (Web): satisfactorily completed under a remedial program (i. e., State Superfund, Brownfield Cleanup Program, Environmental Restoration Program, Voluntary Cleanup Program, and RCRA Corrective Action Program). State Superfund (Registry) sites must have completed all active operation, maintenance, or monitoring requirements before they can be delisted and made class C. Non-registry sites may be made a class C after successful completion of all required construction or after a no further action remedy has been selected by the Department. These sites will be issued a Certificate of Completion (COC), but may still require ongoing maintenance and periodic certification of institutional/engineering controls (IC/ECs). Assess DOH-The site is in an area which is served by public water. NYSDOH has observed evidence of site trespass during a

past site investigation. NYS DEC completed a drum removal in 1991. The City of Syracuse conducted follow-up soil sampling in the Spring of 1992 and no residual contamination was found. The site was delisted in December 1992 and there are no known outstanding health concerns associated with exposure to site contaminants.

Order No: 23022400512

Description:

Royal Research Labs was a paint stripping firm and manufacturer of plastic automotive parts. It was located on Shonnard Street. The facility was declared unsafe and the building was condemned by the Syracuse Fire Department in the early 1980's. Approximately 50 drums and containers of chemicals were moved from the Royal Research Lab to the Tip-Top Bakery building, which is also located on Shonnard Street. Some of the chemicals have spilled onto the floor of the building. Analytical results of samples taken, reveal that some of the wastes were ignitable and corrosive. Many of the drums have been removed from the building, but a few still remain scattered through-out. Some were found to contain hazardous waste. In 1991, the DEC initiated a final drum removal. The drum removal was completed by November of 1991. A thorough follow-up investigation with sampling was conducted by the City of Syracuse during the spring of 1992. Sampling analysis revealed no residual contamination from the hazardous waste.

Assessment:

All remaining drums & containers that were stored in this building were removed by November of 1992. The City of Syracuse's follow-up investigation revealed no residual contamination resulting from the drums.

Materials Information

IGNITABLE AND CORROSIVE WASTES Waste Name

Waste Quantity: APPROXIMATELY 43 DRUMS

Waste Code:

Owner Information

Owner Op: 01 Sub Type: F

Owner Name:

Owner Company: Roman Bouchard

Owner Street: Owner Street 2:

Owner City:

Owner State: ZZ Owner Zip:

Country: United States of America

Owner Op: 01 Sub Type: F

Owner Name:

Owner Company: RAYMOND LEE, ROYAL RESEARCH LABS, IN

Owner Street: Owner Street 2:

Owner City: ZZ

Owner State: Owner Zip:

Country: United States of America

03 Owner Op: Sub Type:

Owner Name:

Owner Company: RAYMOND LEE, ROYAL RESEARCH LABS, IN

Owner Street:

DΒ Map Key Number of Direction Distance Elev/Diff Site Records (mi/ft) (ft)

Owner Street 2: **Owner City:**

ZZ Owner State:

Owner Zip:

Country: United States of America

Owner Op: 04 Sub Type: NNN

Owner Name:

Owner Company: Raymond Lee, Royal Research Labs

Owner Street: **Shonnard Street**

Owner Street 2: Owner City: Syracuse ŃΥ Owner State: Owner Zip: 13204

United States of America Country:

Owner Op: 04 Sub Type: Е

Owner Name:

RAYMOND LEE, ROYAL RESEARCH LABS, IN **Owner Company:**

Owner Street: SHONNARD ST.

Owner Street 2: Owner City: **SYRACUSE** Owner State: NY 13204 Owner Zip:

United States of America Country:

HW Extra Information

Dump: True Record Added: 1999-11-18 12:00:00 False Record Updated: 1999-11-18 12:00:00 Structure:

Lagoon: False Landfill: False Pond:

Disposal Terminate: False Latitude: 43:02:28:0 Dell: False Longitude: 76:09:47:0 INITIAL

Updated By:

Projects Information

Project Code: 05

Remedial Action Project Desc:

Project Refer Name:

End Date: 1991-11-01 00:00:00

End Status: ACT Operable Unit ID: 2173 Operable Unit: 01

DRUM REMOVAL Operable Unit Desc: Code Name: Remedial Action

Environmental Remediation

01 Operable Unit:

Contaminants:

44 1 of 1 NW 0.67/ 379.37/ Syracuse Fire Training School SHWS 3,544.00 -18 312 State Fair Boulevard

Syracuse NY 13204

Order No: 23022400512

Disposal Start:

Site Code: 58000 734039 HW Code: HW Program: Site Class:

Site Name: Syracuse Fire Training School Site Address: 312 State Fair Boulevard

Map Key	Number of Records	Direction	Distance (mi/ft)	Elev/Diff (ft)	Site	DB
City:		Syracuse				
Zip:		13204				
County:		Onondaga				
Region:		7				
Town:		Syracuse (c)				
Latitude:		43.055023000				
Longitude:		-76.180224000				
SWIS:		3415				
Acres:		6.200				
Record Add	ed:	1999-11-18 12:0	0:00			
Record Upd	ate:	2022-03-30 10:5	0:00			
Updated by:	•	GWPRISCO				
Site Code (V		734039				
Program Ty		HW				
Site Name (Syracuse Fire Tr	aining School			
Site Class (Neb):	Ć	· ·			
Address1 (V	,	312 State Fair B	oulevard			
Address2 (V	Veb):					
Locality (We	eb): [*]	Syracuse				
Zip Code (W	/eb):	13204				
County (We	b): [*]	Onondaga				
Longitude (Web):	-76.180224000				
Latitude (Wo	eb):	43.055023000				
Site Code (C	GIS):	734039				
Site Name (GIS):	Syracuse Fire Tr	aining School			
Program (G	IS):	HW				
Site Class (GIS):	С				
Address1 (C	GIS):	312 State Fair B	oulevard			
Address2 (C						
Locality (GI	S):	Syracuse				
Zip Code (G		13204				
County (GIS	;) <i>:</i>	Onondaga				
Site Class D						
Site Class D	esc (Web):	satisfactorily con Environmental R Superfund (Regi before they can completion of all These sites will t	npleted under a restoration Progra estoration Progra stry) sites must had and no required constru	remedial program am, Voluntary Cl nave completed a made class C. No action or after a n ficate of Complet	the Department has determined that remediation has be in (i. e., State Superfund, Brownfield Cleanup Program, eanup Program, and RCRA Corrective Action Program). ill active operation, maintenance, or monitoring requirem in-registry sites may be made a class C after successful o further action remedy has been selected by the Depar ion (COC), but may still require ongoing maintenance ar	. State nents tment.

periodic certification of institutional/engineering controls (IC/ECs).

Assess DOH:
Contaminants have been removed or covered. There are no exposures occurring from this site.

Description:

Location: The Syracuse Fire Training School Site is a 6.2-acre site located in an urban area. The site is approximately 3.5 miles east of the intersection of County Route 55 and Industrial Road. The Site is bounded by State Fair Boulevard to the west, private properties to the north, Route 690 ramp to the east, and a National Grid natural gas right-of-way to the south. Site Features: The site is relatively flat and includes several buildings including a fivestory fire-training tower, a cold storage facility, and a live burn building surrounded by paved parking lots and gravel-covered storage yards. The occupied buildings include offices and vehicle service areas. A small area of landscaping is present near the office building. Harbor Brook runs along the northeaster corner of the site. Current Zoning and Land Use: The site is currently active and is zoned for commercial use. The surrounding parcels are currently used for a combination of commercial, light industrial, residential, and utility right-of-ways. The nearest residential area is about 50 yards south on State Fair Blvd. Past Use of the Site: The Fire Training Center was constructed in 1948. It consisted of a five-story brick fire training tower; an underground 20,000 gallon cistern, and an above-ground bermed burn pit. During its use, the unlined burn pit was filled with waste oil, fuel, or wasted solvents, ignited, and then extinguished by trainees using chemical or waste spray. In 1969, the Fire Training Center was expanded eastward to its present size by filling in a wetland area with debris from the construction of Route 690. The Syracuse Fire Training Center was used by the City of Syracuse and by Niagara-Mohawk to train and educate fire department personnel, introducing them to different types of firefighting techniques and situations. The fuels used for the fires varied from wood, mattresses, and furniture, and flammable liquids such as gasoline, diesel fuel, jet fuel, waste solvents and waste oils. During various periods of the training facility's history, fire department personnel, along with Niagara Mohawk, stored waste oils and flammable liquids in 55-gallon drums at several locations throughout the Site. In the fall of 1981, the 55-gallon drums that were stored along the northern fence line were removed by Niagara Mohawk, at the request of the City of Syracuse Fire Department and the NYSDEC. Each drum was analyzed by Niagara Mohawk personnel for PCBs. Site Geology and Hydrogeology: The Fire Training Center was built upon an industrial and urban fill area. The urban fill includes construction and demolition debris, broken pottery, concrete, slag, ash, cinder, bricks, and wood. The site is located in the Onondaga Lake Basin, within a glacially formed valley. The area around the Site was originally a large bog encompassing the southeastern end of Onondaga Lake. The area was gradually filled in with wastes from local industries and municipalities. Deep groundwater in the area of the Fire Training Center and the southern end of Onondaga Lake are saline as a result of salt deposited during the evaporation of a sea 425 million years ago, during the Silurian geologic period.

Assessment:

Remediation at the site is complete. Prior to remediation, the primary contaminants of concern were PCBs, lead, polycyclic aromatic hydrocarbons

Map Key Number of Direction Distance Elev/Diff Site DB
Records (mi/ft) (ft)

(PAHs), and mercury. Remedial actions have successfully achieved soil cleanup objectives for commercial use. Residual contamination in the soil and groundwater is being managed under a Site Management Plan.

Materials Information

Waste Name: PCBS
Waste Quantity: UNKNOWN

Waste Code:

Waste Name: MERCURY Waste Quantity: UNKNOWN

Waste Code:

Owner Information

Owner Op: 01 Sub Type: 01

Owner Name:

Owner Company: City of Syracuse

Owner Street: CITY HALL, 233 E. WASHINGTON ST.

Owner Street 2:
Owner City:
Owner State:

SYRACUSE
NY

Owner Zip: 13204

Country: United States of America

Owner Op: 03 Sub Type: NNN

Owner Name:

Owner Company: SAME

Owner Street:

Owner Street 2: Owner Citv:

Owner State: NY

Owner Zip:

Country: Unknown

Owner Op: 04 Sub Type: NNN

Owner Name:

Owner Company: City of Syracuse

Owner Street: City Hall / 233 East Washington Street

Owner Street 2:

Owner City:SyracuseOwner State:NYOwner Zip:13202

Country: United States of America

 Owner Op:
 04

 Sub Type:
 C01

Owner Name:

Owner Company: SAME

Owner Street: CITY HALL, 233 E. WASHINGTON ST.

Owner Street 2:

Owner City:SYRACUSEOwner State:NYOwner Zip:13204

Country: United States of America

HW Extra Information

 Dump:
 True
 Record Added:
 1999-11-18 12:00:00

 Structure:
 False
 Record Updated:
 1999-11-18 12:00:00

Lagoon:FalseDisposal Start:1940sLandfill:FalseDisposal Terminate:1980

Map Key Number of Direction Distance Elev/Diff Site DB Records (mi/ft) (ft)

 Pond:
 False
 Latitude:
 43:03:20:0

 Dell:
 False
 Longitude:
 76:10:55:0

Updated By: INITIAL

Projects Information

Project Code: 04

Project Desc: Remedial Design

Project Refer Name:

End Date: 1993-12-01 00:00:00

 End Status:
 ACT

 Operable Unit ID:
 2169

 Operable Unit:
 01

Operable Unit Desc: REMEDIAL PROGRAM
Code Name: Remedial Design

Project Code: 05

Project Desc: Remedial Action

Project Refer Name:

End Date: 1995-08-01 00:00:00

End Status: ACT
Operable Unit ID: 2169
Operable Unit: 01

 Operable Unit Desc:
 REMEDIAL PROGRAM

 Code Name:
 Remedial Action

Project Code: 02

Project Desc: Remedial Investigation

Project Refer Name:

End Date: 1992-12-01 00:00:00

 End Status:
 ACT

 Operable Unit ID:
 2169

 Operable Unit:
 01

Operable Unit Desc: REMEDIAL PROGRAM

Code Name: Remedial Investigation

Environmental Remediation

Operable Unit: 01
Contaminants: mercury

Operable Unit: 00
Contaminants: mercury

45 1 of 1 ENE 0.84/ 399.97/ NM - Syracuse Erie Blvd. MGP

4,415.00 2 300 Erie Blvd West

SHWS

Order No: 23022400512

Syracuse NY 13208-

 Site Code:
 56354

 HW Code:
 734060

 Program:
 HW

 Site Class:
 A

Site Name: NM - Syracuse Erie Blvd. MGP

Site Address: 300 Erie Blvd West

City:SyracuseZip:13208-County:Onondaga

Region: 7

 Town:
 Syracuse (c)

 Latitude:
 43.051794550

 Longitude:
 -76.157185590

SWIS: 3415 **Acres:** 8.190

 Record Added:
 1999-11-18 12:00:00

 Record Update:
 2022-07-13 13:42:00

 Updated by:
 AMOMOROG

Map Key Number of Direction Distance Elev/Diff Site DB
Records (mi/ft) (ft)

Site Code (Web): 734060 Program Type (Web): HW

Site Name (Web): NM - Syracuse Erie Blvd. MGP

300 Erie Blvd West

Site Class (Web):

Address1 (Web):

 Address2 (Web):
 Syracuse

 Locality (Web):
 13208

 County (Web):
 Onondaga

 Longitude (Web):
 -76.157185590

 Latitude (Web):
 43.051794550

 Site Code (GIS):
 734060

Site Name (GIS): NM - Syracuse Erie Blvd. MGP

Program (GIS): HW Site Class (GIS): A

Address1 (GIS): 300 Erie Blvd West

Address2 (GIS):

Locality (GIS):SyracuseZip Code (GIS):13208-County (GIS):Onondaga

Site Class Desc:

Site Class Desc (Web):

Active: The classification assigned to a non-registry site in any remedial program where work is underway and not

yet complete (i. e., Brownfield Cleanup Program, Environmental Restoration Program, Voluntary Cleanup Program and RCRA Corrective action Program sites). This may be used for Manufactured Gas Plant sites or those being

Order No: 23022400512

remediated under an EPA Cooperative Agreement.

Assess DOH: Remedial actions are complete and measures are in place to prevent people from coming in contact with residual

contamination.

Description:

Location: The NM-Erie Boulevard MGP Site is an 8.19-acre site located at 300 Erie Boulevard West, in downtown Syracuse. The site is bounded by West Genesee Street to the north, North Franklin Street to the east, Erie Boulevard West to the south and Onondaga Creek to the west. Site Features: The site is relatively flat. There are four adjoining office buildings, and two separate buildings on the site. All buildings are occupied. The remaining site area is covered with paved parking lots and roadways. Current Zoning/Use(s): The site is zoned for commercial use. The immediate surrounding area is zoned for commercial use. Past Use of the Site: The prior uses of the site include three mills (a salt mill, a saw mill, a linseed oil mill) and a tannery. The first manufactured gas plant (MGP) was constructed in 1849 and operated until the 1930s. Site Geology and Hydrogeology: Fill material is present below the asphalt pavement surface cover and ranges in thickness from 3 to 28 feet. The fill unit is underlain by a clay/silt layer. This unit is discontinuous and ranges in thickness from 2 to 22 feet. A sand and gravel unit is encountered beneath the clay/silt layer at depths ranging from 6 to 30 feet below ground surface (bgs). The water table is generally encountered at a depth of approximately 20 feet bgs at the site and flows from south to north. The site is adjacent to Onondaga Creek, which is a losing stream at this location, meaning that water flows from the creek into groundwater. Groundwater is naturally very saline, which renders it unsuitable for potable purposes.

Assessment:

Remediation at the site is complete. Prior to remediation, the primary contaminants of concern were BTEX and PAHs in soil and groundwater. Remedial actions have successfully achieved soil cleanup objectives for commercial use. Residual contamination in the soil and groundwater is being managed under a Site Management Plan.

Materials Information

Waste Name: COAL TAR
Waste Quantity: UNKNOWN

Waste Code:

Waste Name: NAPHTHALENE Waste Quantity: UNKNOWN

Waste Code:

Waste Name: benzene, toluene, ethylbenzene and xylenes (BTEX)

Waste Quantity: UNKNOWN

Waste Code:

Owner Information

Owner Op: 19 **Sub Type:** C04

Owner Name:

Owner Company: Onondaga County Public Library

Map Key Number of Direction Distance Elev/Diff Site DΒ Records (mi/ft) (ft)

Owner Street: 447 South Salina Street

Owner Street 2:

Owner City: Syracuse Owner State: ŃΥ Owner Zip: 13202

United States of America Country:

Owner Op: 01 Sub Type: Е

Owner Name: Steve Beam Owner Company: National Grid Owner Street: 300 Erie Blvd. West

Owner Street 2:

Owner City: Syracuse Owner State: NY 13202 Owner Zip:

Country: United States of America

HW Extra Information

Dump: False Record Added: 1999-11-18 12:00:00 Structure: False Record Updated: 2015-01-05 15:51:00 Disposal Start:

Disposal Terminate:

Order No: 23022400512

Lagoon: False Landfill: False Pond:

Dell: False Updated By: **ALKARWIE**

Latitude: 00:00:00:0 False Longitude: 00:00:00:0

Projects Information

Project Code:

Project Desc: Site Caracterization

Project Refer Name:

End Date: 1998-07-14 00:00:00

End Status: ACT Operable Unit ID: 2234 Operable Unit: 01

Operable Unit Desc: REMEDIAL PROGRAM Code Name: Site Characterization

Project Code: 04

Project Desc: Remedial Design Project Refer Name: NAPL Recovery End Date: 2017-03-15 00:00:00

End Status: ACT Operable Unit ID: 2234 Operable Unit: 01

REMEDIAL PROGRAM Operable Unit Desc: Code Name: Remedial Design

Project Code:

Project Desc: Remedial Investigation

Project Refer Name:

End Date: 2015-03-30 00:00:00

End Status: ACT 2234 Operable Unit ID: Operable Unit:

REMEDIAL PROGRAM Operable Unit Desc: Code Name: Remedial Investigation

Project Code: 05

Project Desc: Remedial Action

Project Refer Name:

End Date: 2022-06-29 00:00:00

End Status: ACT Operable Unit ID: 2234 Operable Unit: 01

DΒ Map Key Number of Direction Distance Elev/Diff Site Records (mi/ft) (ft)

Operable Unit Desc: REMEDIAL PROGRAM

Code Name: Remedial Action

Environmental Remediation

01 Operable Unit:

Contaminants: benzene, toluene, ethylbenzene and xylenes (BTEX), coal tar, naphthalene

Operable Unit: 00

Contaminants: benzene, toluene, ethylbenzene and xylenes (BTEX), coal tar, naphthalene

ENE 0.88/ 397.18/ NiMo, Syracuse (Erie) 46 1 of 2 **HSWDS** 4,641.93 -1 300 Erie Blvd Syracuse

Reg Site ID: U Site No:

Site Code:

EPA ID: None Is Site Active?: No U Registry:

Years of Operation: 1849 to 1932 Unknown RCRA: HRS Score: U U HRS Date: 0.00 Acres:

2A Site Code Desc: Coal Gasification Plant

Publ Utily Owner: Owner Name: U U Owner Address: Owner Telephone:

Publ Utily Operator: Operator Name: Operator Address: U Operator Telephone: U Completed Investigation: U Samples Collected: None Threat to Env/Public Health?: E/P Surface Water Contamination?: Unknown Groundwater Contamination?: Unknown **Drinking Water Contam?:** Unknown Surface Water Class: U Groundwater Class: U

Active Drinking Water Supply?: Unknown Hazard Substance Exposed?: Unknown Controlled Site Access?: Unknown Ambient Air Contamination?:

Threat of Direct Contact?: Unknown Doc Fish/Wildlife Mortality?: Unknown Unknown Impact on Special Status?:

TCLP:

Surface Water: Groundwater: Drinking Water:

Fish or Wildlife Mortality: Fish or Wildlife Resource:

Building:

Air:

Water gas by-products suspected Hazard Substance Disposed:

Surface Water: Surface Soil: Waste: EP Toxicity: Groundwater: Sediment: Subsurface Soil:

VOCs: Unknown Semi VOCs: Unknown PCBs: Unknown Unknown Pesticides: Metals: Unknown Asbestos: Unknown Onondaga County:

Order No: 23022400512

Region: 7 U Latitude: Longitude: U Quadrangle: U

NY

Leachate:

Number of Direction Elev/Diff Site DΒ Map Key Distance Records (mi/ft) (ft)

Regulatory Agencies Involved:

Preparer: Julie Welch(pb)

Env. Engineering Tech

June 13, 1994

Nominated by:

Describe the Site: A water gas process took place on site from 1849-1932. This site is under consent order.

Describe the Threat:

Due to lack of records

FNF 0.88/ 397.18/ NM - Syracuse Erie Blvd. MGP 46 2 of 2

4,641.93 300 Erie Blvd West **MGP**

Order No: 23022400512

Syracuse NY 13208-

Site Code: 734060 Acres: 8.19 SWIS Code: 3415 Region:

Class: Town: Syracuse (c) Α Disp Start: Onondaga County: Latitude: 43.05179455 Disp Term:

Allowable Uses: Commercial Longitude: -76.15718559

Detail(s)

Description:

Location: The NM-Erie Boulevard MGP Site is an 8.19-acre site located at 300 Erie Boulevard West, in downtown Syracuse. The site is bounded by West Genesee Street to the north, North Franklin Street to the east, Erie Boulevard West to the south and Onondaga Creek to the west. Site Features: The site is relatively flat. There are four adjoining office buildings, and two separate buildings on the site. All buildings are occupied. The remaining site area is covered with paved parking lots and roadways. Current Zoning/Use(s): The site is zoned for commercial use. The immediate surrounding area is zoned for commercial use. Past Use of the Site: The prior uses of the site include three mills (a salt mill, a saw mill, a linseed oil mill) and a tannery. The first manufactured gas plant (MGP) was constructed in 1849 and operated until the 1930s. Site Geology and Hydrogeology: Fill material is present below the asphalt pavement surface cover and ranges in thickness from 3 to 28 feet. The fill unit is underlain by a clay/silt layer. This unit is discontinuous and ranges in thickness from 2 to 22 feet. A sand and gravel unit is encountered beneath the clay/silt layer at depths ranging from 6 to 30 feet below ground surface (bgs). The water table is generally encountered at a depth of approximately 20 feet bgs at the site and flows from south to north. The site is adjacent to Onondaga Creek, which is a losing stream at this location, meaning that water flows from the creek into groundwater. Groundwater is naturally very saline, which renders it unsuitable for potable purposes.

Assess ENV:

Remediation at the site is complete. Prior to remediation, the primary contaminants of concern were BTEX and PAHs in soil and groundwater. Remedial actions have successfully achieved soil cleanup objectives for commercial use. Residual contamination in the soil and groundwater is being managed under a Site Management Plan.

Assess DOH:

Remedial actions are complete and measures are in place to prevent people from coming in contact with residual contamination.

47 1 of 1 NE 0.92 /370.65/ ONONDAGA LAKE NPL **MATHEWS AVE** 4,837.28 -27 **SOLVAY NY 13209**

EPA ID: NYD986913580

SITE ID:

MATHEWS AVE

Street Addr Txt (Shapefile): City Name (Shapefile): **SOLVAY** State Code (Shapefile): NY Zip Code (Shapefile): 13209 County (Shapefile): **ONONDAGA**

Data Source: U.S. EPA Site Boundaries Shapefile Download; U.S. EPA SUPERFUND PROGRAM. Source: SEMS Superfund

Public User Database. FOIA4 All Final NPL Sites. Retrieved on 03-NOV-2022.

NPL (SEMS FOIA 004)

Number of Distance Elev/Diff DΒ Map Key Direction Site Records (mi/ft) (ft)

ONONDAGA Final Date: 12/16/94 County: Federal Facility: Latitude: 43.069444 No NAI: Yes Longitude: -76.208056

SAA (Superfund Alt.):

NA Entity (NAI Status): Onondaga Nation (Current)

NPL Status Information (EPA's Where You Live Map)

NPI Site 12/16/1994 Status: Listing Date:

SITS ID: NOID Date: 1374 05/10/1993 Proposed Date: Deletion Date: **Construction Completion No:**

Construction Completion: Notice of Data Availability:

NYD986913580 (PDF) Site Listing Narrative: Site Progress Profile: Onondaga

Lake

05/10/1993 (PDF) Proposed Fr Notice: Listing Fr Notice: 12/16/1994 (PDF)

NOID Fr Notice: Deletion Fr Notice: Restoration Fr Notice:

Site Had a Partial Deletion: No

NPL (EPA Boundaries)

Epa Program: Superfund Remedial NPL Status Dt:

Cleared Public Rel: Original C: 01-FEB-07 12.00.00.000000 AM

https://www.epa.gov/superfund/onondaga-lake (212) 637-3351 Feature In: Primary Telephone:

Feature 1: Site Profile Pages Region Code: 2

Gis Area: 4312.78796582 Shape Length: .69129673 Gis Area U: Acres Mark Granger Site Contact: granger.mark@epa.gov Horiz Collect Meth: 30 Site Contact 2:

07-JUL-22 12.00.00.000000 AM Last Changed:

Federal Facility Deter Code: No

Site Feature: Site Boundary

Site Feature 1: **OU Boundary Aggregation**

Site Feature 2: Site Feature 3:

Site Feature 4: Site Boundary

Site Feature 5: The Onondaga Lake Site boundary includes the boundaries of all Onondaga Lake subsites and OUs within

subsites determined to be part of the Onondaga Lake site. It also includes the Sediment Consolidation Area

Order No: 23022400512

located in Camillus at which contaminated sedi

Input from Onondaga Lake RPMs. Site Feature 6:

NPL Region 2 2015 Details

4065.42 Rnpl Statu: Acre:

Area: .00182 Rnpl Sta 1: Currently on the Final NPL 6.34861683 Rpm Name: NUNES, ROBERT Area Sq Mi: Hectares: 1644.29075077 Shape Length: 71083.9238453 Length: .567648 Shape Star: 16452173.4001 Shape Stle: Type: Non-Complete 51943.015182 Perim Mi: 32.24513658 Site Short: ONONDAGA LAKE 79646 Site Usgs: 04140201 Pop Label:

Registry I: 110009303645 Tot Pop 1m: 79645.5390625

Rfed FcIty: No

Cd110: NY25 Cd110 Comm:

Drawsource: Onondaga Lake RI/FS Report (2004)

Hyperlinkc: http://oasint.rtpnc.epa.gov/enviro/cerclis_web.report?pgm_sys_id=NYD986913580

ONONDAGA LAKE Label:

Method: INTERPOLATION - DIGITAL MAP SOURCE (TIGER)

Pdf Link: http://r2test-web.r02.epa.gov/staging_area/gis/nplsitepdfs/r2npl_ONONDAGA%20LAKE.pdf

Map Key	Number of Records	Direction	Distance (mi/ft)	Elev/Diff (ft)	Site	DB
48	1 of 1	of 1 NE 0.92 / 4,864.44	368.49 / -29	American Bag and Metal, Inc. 400 Spencer Street	SHWS	
					Syracuse NY 13204	

 Site Code:
 56359

 HW Code:
 734069

 Program:
 HW

 Site Class:
 N

Site Name: American Bag and Metal, Inc.

Site Address: 400 Spencer Street

City:SyracuseZip:13204County:OnondagaRegion:7

 Town:
 Syracuse (c)

 Latitude:
 43.058068300

 Longitude:
 -76.163450080

SWIS: 3415 **Acres:** 0.500

 Record Added:
 1999-11-18 12:00:00

 Record Update:
 2013-10-25 13:44:00

 Updated by:
 RXMUSTIC

Updated by:RXMUSTSite Code (Web):734069Program Type (Web):HW

Site Name (Web): American Bag and Metal, Inc.

Site Class (Web):

Address1 (Web): 400 Spencer Street

Address2 (Web):

 Locality (Web):
 Syracuse

 Zip Code (Web):
 13204

 County (Web):
 Onondaga

 Longitude (Web):
 -76.163450080

 Latitude (Web):
 43.058068300

 Site Code (GIS):
 734069

Site Name (GIS): American Bag and Metal, Inc.

Program (GIS): HW Site Class (GIS): N

Address1 (GIS): 400 Spencer Street

Address2 (GIS):

Locality (GIS): Syracuse
Zip Code (GIS): 13204
County (GIS): Onondaga

Site Class Desc:

Site Class Desc (Web): No Further Action at this Time: Sites are given a classification of "N" when:

- a. the investigation and evaluation of a Class P site results in a determination that contamination at the site does not warrant placing the site on the Registry or it is being addressed under a brownfield program;
- b. a site was in a brownfield program (BCP, ERP or VCP) or other non-Registry program, remediation was not completed, and the site did not otherwise qualify for listing on the Registry. As an example, this occurs when a volunteer begins a brownfield project and then for economic or other reasons, determines they cannot complete the work and the brownfield project is terminated. If the contamination at the brownfield site qualifies it for placement on the Registry, the Department acts to do so. If the site re-enters a brownfield program, it can be reclassified to Class A (active) to indicate that work has recommenced;
- c. a site was identified simply as the location(s) where a drum(s) or other discrete waste was at one time present and subsequently removed by DEC or others and, based on the resulting conditions, no need for additional work was apparent; or

Order No: 23022400512

d. an application to the BCP, ERP or VCP was submitted, and was then withdrawn or terminated before any actions were taken to investigate or remediate the site.

Assess DOH: Description:

The ABM Site is comprised of 2 parcels located at 400-404 (Tax #117.-08-07.0) and 380 (Tax #117.-08-06.1) Spencer Street in the City of Syracuse, Onondaga County, New York. The site is surrounded by Kirkpatrick Street (North), Spencer Street (South), the City of Syracuse property (West), and an industrial area (East). The parcels total approximately 2.7 acres in size and are separated by Onondaga Creek, a tributary to Onondaga lake. The West Parcel includes an area of approximately 0.6 acres, and the larger East Parcel includes an area of approximately 2.1 acres. The West Parcel is currently occupied by a one-story concrete block building that was formerly used as office space and a machinery shop. The East Parcel is currently vacant land. On-Site remediation occurred in 2005 and 2006 under the State's Brownfields Cleanup Program (C734088). Remediation on the West Parcel included

soil excavation, and off-site disposal, of PCB contaminated soil greater than 10 ppm. Remediation on the East Parcel included excavation and off-site disposal of the paint waste. An Environmental Easement was filed with the County Clerk on 12/14/2006. A COC was issued on December 22, 2006. Off-site of the West Parcel, PCB soil contamination exists and a Decision Document was issued on March 20, 2012 under site No. C734088A.

Assessment:

PCB contamination of soils has been confirmed on the West Parcel. Paint waste contamination has been confirmed on the East Parcel in both groundwater and soil. On-Site remediation occurred in 2005 and 2006 under the State's Brownfields Cleanup Program (C734088). Off-site of the West Parcel, PCB soil contamination exists and a Decision Document was issued on March 20, 2012 under site No. C734088A.

Owner Information

Owner Op: 01 Sub Type: E

Owner Name:

Owner Company: American Bag and Metal, Inc.

Owner Street: 400 Spencer Street

Owner Street 2:

Owner City:SyracuseOwner State:NYOwner Zip:13204

Country: United States of America

Owner Op: 04 Sub Type: NNN

Owner Name:

Owner Company: American Bag and Metal, Inc.

Owner Street: 400 Spencer Street

Owner Street 2:
Owner City:
Owner State:
Owner Zip:
Syracuse
NY
Owner Zip:
13204

Country: United States of America

Owner Op: 03 Sub Type: NNN

Owner Name:

Owner Company: AMERICAN BAG AND METAL, INC.

Owner Street:

Owner Street 2: Owner City:

Owner State: ZZ

Owner State: 2. Owner Zip:

Country: United States of America

Owner Op: 04 Sub Type: E

Owner Name:

Owner Company: American Bag and Metal, Inc.

Owner Street: 400 Spencer Street

Owner Street 2:

Owner City:SyracuseOwner State:NYOwner Zip:13204

Country: United States of America

Owner Op: 01 Sub Type: NNN

Owner Name:

Owner Company: American Bag and Metal, Inc.

Owner Street: 400 Spencer Street

Owner Street 2:

Owner City:SyracuseOwner State:NYOwner Zip:13204

Country: United States of America

Map Key Number of Direction Distance Elev/Diff Site DB Records (mi/ft) (ft)

Environmental Remediation

Operable Unit: 01

Contaminants: 1,2-dichloroethane, PCB aroclor 1260, iron, vinyl chloride

Unplottable Summary

Total: 35 Unplottable sites

DB	Company Name/Site Name	Address	City	Zip	ERIS ID
CERCLIS NFRAP	ROCKWELL PLANT SITE	MARCELLUS STREET Site EPA ID: NYD981561053	SYRACUSE NY	13202	805483552
COOLING TOWERS		910 Erie Blvd	Syracuse NY	13210	895818680
GEN MANIFEST	NYSDEC	ERIE BLVD	SYRACUSE NY	13214	874599487
GEN MANIFEST	NYSDOT	MARCELLUS STREET	SYRACUSE NY	13202	874640712
GEN MANIFEST	NIAGARA MOHAWK A NATIONAL GRID CO MANHOLE 1119	ERIE BLVD & W FAYETTE ST MH1119	SYRACUSE NY	13204	874680520
GEN MANIFEST	ROCKWEST BUILDING	FAYETTE STREET	SYRACUSE NY	13201	874593263
GEN MANIFEST	NIAGARA MOHAWK POWER CORPORATION	WEST FAYETTE STREET	SYRACUSE NY	13204	874592827
GEN MANIFEST	NIAGARA MOHAWK A NATIONAL GRID CO	ERIE BOULEVARD WEST & VANRENSA	SYRACUSE NY	13212	874650586
HSWDS	DOT Splitrock Road Site	Onondaga Blvd. Onondaga (T) 13209	NY		863415235
LST	ROCKWELL BLDG	MARCELLUS ST Spill No Close Date: 8501464 1990-01-	SYRACUSE NY -10 00:00:00		814020779
NY MANIFEST	MH1111 & 1112 AT ERIE BLVD SYRACUSE - NATIONAL GRID	ERIE BLVD	SYRACUSE NY	13204	879233716

NY SPILLS	RILUG CO.	FAYETTE ST BEHIND P.O.	SYRACUSE NY	813884558
		Spill No Close Date: 8603902 1987-06-	04 00:00:00	
	ERIE BLVD & SO.	ERIE BLVD	syracuse NY	813887734
	STATE ST.	Spill No Close Date: 9606811 1996-11-	14 00:00:00	
NY SPILLS	AAC	ERIE BLVD	syracuse NY	813647460
		Spill No Close Date: 9107019 1991-09-	30 00:00:00	
NY SPILLS	ROTH STEEL CO.	ERIE BLVD	SYRACUSE NY	813660544
		Spill No Close Date: 9207325 1992-09-	24 00:00:00	
NY SPILLS	RICHARD TOBIN	ERIE BLVD. BEHIND BAKUS	SYRACUSE NY	813682734
		Spill No Close Date: 8607391 1987-03-	06 00:00:00	
NY SPILLS	NIMO CONDUIT	ERIE BLVD WEST	SYRACUSE NY	813702434
		Spill No Close Date: 8802206 1991-04-	30 00:00:00	
NY SPILLS	RUSSO AUTOMOTIVE	ERIE BLVD W RUSSO AUTOMOT	SYRACUSE NY	813707047
		Spill No Close Date: 8805535 1989-01-	13 00:00:00	
	ADVANCED AUTO	ERIE BLVD	SYRACUSE NY	813707748
	PARTS	Spill No Close Date: 1105593 2011-08-	18 00:00:00	
	UNITED RENTALS BATTERIES	ERIE BLVD WEST AND HIAWATHA WEST	SYRACUSE NY 13209	813801341
		Spill No Close Date: 0509984 2005-11-	21 00:00:00	
NY SPILLS	GEDDES ST.	SOUTH GEDDES ST	SYRACUSE NY	813967553
	RESERVOIR	Spill No Close Date: 9002708 1990-06-		
NY SPILLS	POLE 46-1	WEST FAYETTE ST	SYRACUSE NY	813852013
		Spill No Close Date: 0306281 2003-09-		
NY SPILLS	STRATHMORE PAINTS	WEST FAYETTE	SYRACUSE NY	813909345
5		Spill No Close Date: 0908410 2009-10-		010000010
NY SPILLS	SEARS OIL/GAS	ERIE BLVD	SYRACUSE NY	813890746
3	<u> </u>	Spill No Close Date: 9702847 2011-06-		0.30001 40
NY SPILLS	LIQUOR SQUARE	LIQUOR SQUARE ERIE BLVD	SYRACUSE NY	813879817

NY SPILLS	SAMS CLUB	ERIE BLVD	SYRACUSE NY		821353727			
		Spill No Close Date: 1405854 2014-09	-03 00:00:00					
NY SPILLS	MARCELLUS AND	MARCELLUS STREET	MARCELLUS STREET SYRACUSE NY					
	WEST ST	Spill No Close Date: 1112339 2014-04	-02 00:00:00					
NY SPILLS	ROMANO TOYOTA LTD	ERIE BLVD EAST	SYRACUSE NY		813937971			
		Spill No Close Date: 9511482 1995-12	-18 00:00:00					
RCRA NON GEN	NIAGARA MOHAWK A NATIONAL GRID CO MANHOLE 1119	ERIE BLVD & W FAYETTE ST MH1119	SYRACUSE NY	13204	862161875			
	WANTOLL 1119	EPA Handler ID: NYP000973683						
RCRA NON GEN	NIAGARA MOHAWK A NATIONAL GRID CO MANHOLE 1118	ERIE BLVD WEST & W FAYETTE ST MH 1118	SYRACUSE NY	13204	873928244			
	WANTOLL TITO	EPA Handler ID: NYP000973840						
RCRA NON GEN	FAYETTE ST SUB	W FAYETTE ST	SYRACUSE NY	13204	810368367			
		EPA Handler ID: NYD980760375						
RCRA NON GEN	ROCKWELL BUILDING	FAYETTE ST	SYRACUSE NY	13201	810378931			
		EPA Handler ID: NYD981876907						
SEMS ARCHIVE	ROCKWELL PLANT SITE	MARCELLUS STREET	SYRACUSE NY	13202	828854575			
	SITE	EPA ID: NYD981561053						
SEMS ARCHIVE	NIAGARA MOHAWK /NM HQ	ERIE BOULEVARD WEST	SYRACUSE NY	13202	828884123			
	1100	EPA ID: NYD980664247						
SWF/LF	Kimbers Inc	P O Box 11727 N. Geddes Street	Syracuse NY	13218	881496575			

Unplottable Report

ROCKWELL PLANT SITE Site:

MARCELLUS STREET SYRACUSE NY 13202

CERCLIS NFRAP

Order No: 23022400512

Site ID: 202364 Site FIPS Code: 36067 NYD981561053 Site EPA ID: Region Code: 2 Site Parent ID: Site Cong. Dist. Code: 27

Site County Name: **ONONDAGA** Federal Facility:

Parent Site Name:

CERCLIS-NFRAP Assess History

OU ID: Act Start Date:

Act Code ID: Act Complete Date: 11/11/1991 1 RAT Code: VS AGT Order No.: 1500

ARCH SITE RAT Short Name: SH OU: **ARCHIVE SITE** SH Code: RAT Name: RAT Hist. Only Flag: SH Seq: RAT NSI Indicator: В SH Start Date: RAT Level: SH Complete Date: 1 RAT DEF OU: 00 SH Lead: RFBS Code: SH Qual:

SPA Code: RAQ Act. Qual Short: RNPL Status Code: RALT Short Name: **EPA In-House** RAT Def: The decision is made that no further activity is planned at the site.

RNON NPL Status Desc: NFRAP-Site does not qualify for the NPL based on existing information

CERCLIS-NFRAP Assess History

11/1/1991 OU ID: Act Start Date: Act Code ID: Act Complete Date: 11/11/1991 1

AGT Order No.: RAT Code: SI 160 **RAT Short Name:** SI SH OU:

SITE INSPECTION SH Code: RAT Name: RAT Hist. Only Flag: SH Seq: RAT NSI Indicator: В SH Start Date: RAT Level: 1 SH Complete Date: RAT DEF OU: 00 SH Lead:

RFBS Code: Р SH Qual:

13 RAQ Act. Qual Short: NFRAP SPA Code: RALT Short Name: **EPA Fund** RNPL Status Code:

The process of collecting site data and samples to characterize the severity of the hazard for the hazard ranking RAT Def:

score and/or enforcement support.

NFRAP-Site does not qualify for the NPL based on existing information RNON NPL Status Desc:

CERCLIS-NFRAP Assess History

OU ID: 0 Act Start Date:

Act Code ID: Act Complete Date: 1 9/3/1986 RAT Code: DS AGT Order No.: 10

DISCVRY RAT Short Name: SH OU: DISCOVERY SH Code: RAT Name: RAT Hist. Only Flag: SH Seg: RAT NSI Indicator: В SH Start Date: RAT Level: SH Complete Date: 1 00

RAT DEF OU: SH Lead: RFBS Code: SH Qual:

SPA Code: 13 RAQ Act. Qual Short: RNPL Status Code: RALT Short Name: State (Fund)

RAT Def: The process by which a potential hazardous waste site is brought to the attention of the EPA. The process can occur through the use of several mechanisms such as a phone call or referral by another government agency.

RNON NPL Status Desc: NFRAP-Site does not qualify for the NPL based on existing information

CERCLIS-NFRAP Assess History

9/3/1986 OU ID: 0 Act Start Date: Act Code ID: Act Complete Date: 9/30/1986 1 RAT Code: PΑ AGT Order No.: 130

RAT Short Name: PA SH OU: RAT Name: PRELIMINARY ASSESSMENT SH Code: RAT Hist. Only Flag: SH Seq: RAT NSI Indicator: В SH Start Date: RAT Level: 1 SH Complete Date:

RAT DEF OU: 00 SH Lead: RFBS Code: Ρ SH Qual:

13 RAQ Act. Qual Short: Low priority SPA Code:

RALT Short Name: State (Fund) RNPL Status Code:

RAT Def: Collection of diverse existing information about the source and nature of the site hazard. It is EPA policy to

complete the preliminary assessment within one year of site discovery.

Inspection Dt:

07/08/2022

Order No: 23022400512

RNON NPL Status Desc: NFRAP-Site does not qualify for the NPL based on existing information

Site:

COOLING TOWERS 910 Erie Blvd Syracuse NY 13210

Equip Unique ID: 14674 Cooling Capacity: 120 **Equipment County:** Onondaga Cool Capacity Unit: Tonnage 03/30/2021 **Equipment Borough:** Commissioned Dt:

Intended Use: Air Conditioning Manufacturer: Evapco Model: LRW-43-1 07/08/2022 Bacteriological Sample Dt: Legionella Sample Coll Dt: 05/04/2022

Last Legionella Sample Result:

Street Address: 910 Erie Blvd New Georeferenced Column: 910 Erie Blvd Syracuse, ny 13210

(43.050724, -76.13751)

NYSDEC Site: **GEN MANIFEST ERIE BLVD SYRACUSE NY 13214**

RCRA ID: NYP000956375 Mailing State: NY 13214

District Name: **NYSDEC** Mailing ZIP: Contact Name: N/S Mailing ZIP Ext:

Business Phone No: N/S Mailing Country: USA Mailing Street 1: **ERIE BLVD** Location ZIP Ext:

Mailing Street 2: Location Country: USA

Mailing City: **SYRACUSE** Location County: ONONDAGA

Manifest Information

Waste Code(s):

D001: IGNITABLE WASTE (Waste Code Description from EPA Hazardous Waste Identification)

Waste Amounts By Year:

2004: 350 Gallons

201

Site: NYSDOT **GEN MANIFEST MARCELLUS STREET SYRACUSE NY 13202**

RCRA ID: NYP000782573 Mailing State: NY NYSDOT Mailing ZIP: 13202 District Name:

Contact Name: JOHN E. FIETZE Mailing ZIP Ext: **Business Phone No:** 3154284363

333 EAST WASHINGTON STREET Mailing Street 1:

Mailing Street 2:

Location Country: Mailing City: **SYRACUSE** Location County: **ONONDAGA**

Manifest Information

Waste Code(s):

B003: (Wastes containing polychlorinated biphenyls (PCBs)) Petroleum oil or other liquid containing 500 ppm or greater of PCBs.

USA

USA

NY

13204

USA

USA

USA

GEN MANIFEST

GEN MANIFEST

Order No: 23022400512

Mailing Country:

Location ZIP Ext:

Mailing ZIP:

Mailing ZIP Ext:

Mailing Country:

Mailing ZIP Ext:

Mailing Country:

Waste Amounts By Year:

1984: 110 Gallons

NIAGARA MOHAWK A NATIONAL GRID CO MANHOLE 1119 Site: ERIE BLVD & W FAYETTE ST MH1119 SYRACUSE NY 13204

RCRA ID: NYP000973683 Mailing State:

District Name: NIAGARA MOHAWK A NATIONAL GRID CO MANHOLE 1119

Contact Name: NIAGARA MOHAWK A NATIONAL GRID CO

MANHOLE 1119

Business Phone No:

Mailing Street 1: ERIE BLVD & W FAYETTE ST MH1119 Location ZIP Ext: Mailing Street 2: Location Country:

SYRACUSE ONONDAGA Mailing City: Location County:

Manifest Information

Waste Code(s):

D008: LEAD (Waste Code Description from EPA Hazardous Waste Identification)

Waste Amounts By Year:

2017: 450 Pounds

ROCKWEST BUILDING Site:

FAYETTE STREET SYRACUSE NY 13201

NYD981876907 NY RCRA ID: Mailing State: District Name: **ROCKWEST BUILDING** Mailing ZIP: 13201

Contact Name: **ROCKWEST BUILDING** 3154258833 Business Phone No:

Mailing Street 1: P.O. BOX 1344

Location ZIP Ext: Mailing Street 2: USA Location Country:

SYRACUSE ONONDAGA Mailing City: Location County:

Manifest Information

Waste Code(s):

B007: (Wastes containing polychlorinated biphenyls (PCBs)) Other PCB wastes, including contaminated soil, solids, sludges, clothing, rags and dredge material.

Waste Amounts By Year:

1990: 200 Kilograms; 525 Kilograms

Manifest Information

Waste Code(s):

D008: LEAD (Waste Code Description from EPA Hazardous Waste Identification)

Waste Amounts By Year:

1989: 652 Gallons

Manifest Information

Waste Code(s):

F002: (Generic) The following spent halogenated solvents: tetrachloro-ethylene, methylene chloride, trichloroethylene, 1,1,1-trichloroethane, chlorobenzene, 1.1.2-trichloro-1.2.2- trifluoroethane, orthodichlorobenzene, trichlorofluoromethane and 1.1.2-trichloroethane; all spent solvent mixtures/blends containing, before use, a total of 10 percent or more (by volume) of one or more of the above halogenated solvents or those listed in F001, F004 or F005; and still bottoms from the recovery of these spent solvents and spent solvent mixtures. (T)

Waste Amounts By Year:

1990: 110 Gallons; 110 Gallons; 385 Gallons; 55 Gallons

Manifest Information

Waste Code(s):

F005: (Generic) The following spent nonhalogenated solvents: toluene, methyl ethyl ketone, carbon disulfide, isobutanol, and pyridine, benzene, 2ethoxyethanol, and 2-nitropropane; all spent solvent mixtures/blends containing, before use, a total of 10 percent or more (by volume) of one or more of the above nonhalogenated solvents or those solvents listed in F001, F002 or F004; and still bottoms from the recovery of these spent solvents and spent solvent mixtures. (I,T)

Waste Amounts By Year:

1990: 20 Cubic yards

Site: NIAGARA MOHAWK POWER CORPORATION WEST FAYETTE STREET SYRACUSE NY 13204

GEN MANIFEST

NYD980760375 Mailing State: NY RCRA ID: NIAGARA MOHAWK POWER District Name: Mailing ZIP: 13202

CORPORATION

Contact Name: NIAGARA MOHAWK POWER

CORPORATION

Business Phone No: 3154710503

Mailing Street 1:

300 ERIE BLVD - WEST

Mailing Street 2:

Mailing City: **SYRACUSE**

Mailing Country: USA Location ZIP Ext:

Mailing ZIP Ext:

Location Country: USA

ONONDAGA Location County:

Manifest Information

Waste Code(s):

B002: (Wastes containing polychlorinated biphenyls (PCBs)) Petroleum oil or other liquid containing 50 ppm or greater of PCBs, but less than 500 ppm PCBs. This includes oil from electrical equipment whose PCB concentration is unknown, except for circuit breakers, reclosers, and cable.

Waste Amounts By Year:

1988: 680 Gallons

NIAGARA MOHAWK A NATIONAL GRID CO Site:

ERIE BOULEVARD WEST & VANRENSA SYRACUSE NY 13212

GEN MANIFEST

Order No: 23022400512

RCRA ID: NYP000968446 Mailing State: NY District Name: NIAGARA MOHAWK A NATIONAL GRID CO Mailing ZIP: 13088

Contact Name: RICHARD FOX

Business Phone No: 3154602385

Mailing Street 1: 7437 HENRY CLAY BLVD

Location ZIP Ext:

Mailing ZIP Ext:

Mailing Country:

Location Country: USA

USA

erisinfo.com | Environmental Risk Information Services

203

Mailing Street 2:

Mailing City: LIVERPOOL Location County: ONONDAGA

Manifest Information

Waste Code(s):

B002: (Wastes containing polychlorinated biphenyls (PCBs)) Petroleum oil or other liquid containing 50 ppm or greater of PCBs, but less than 500 ppm PCBs. This includes oil from electrical equipment whose PCB concentration is unknown, except for circuit breakers, reclosers, and cable.

B007: (Wastes containing polychlorinated biphenyls (PCBs)) Other PCB wastes, including contaminated soil, solids, sludges, clothing, rags and dredge material.

Waste Amounts By Year:

2012: 2020 Kilograms

Site: DOT Splitrock Road Site

Onondaga Blvd. Onondaga (T) 13209 NY

HSWDS

Order No: 23022400512

734028 VOCs: Reg Site ID: Site No: HS7008 Semi VOCs: NYD986882652 EPA ID: PCBs: Is Site Active?: Pesticides: D Registry: Metals: Years of Operation: Asbestos:

RCRA: County: Onondaga

HRS Score: Region: 7

HRS Date:Latitude:Acres:Longitude:Site Code:1BQuadrangle:

Site Code Desc: leaking tanks, drums, lagoons, other containers

Owner: NYSOGS

Owner Name: Owner Address: Owner Telephone:

Operator: U

Operator Name:
Operator Address:
Operator Telephone:
Completed Investigation:
Samples Collected:

Threat to Env/Public Health?:
Surface Water Contamination?:
Groundwater Contamination?:
Drinking Water Contam?:
Surface Water Class:
Groundwater Class:

Active Drinking Water Supply?: Hazard Substance Exposed?: Controlled Site Access?: Ambient Air Contamination?: Threat of Direct Contact?: Doc Fish/Wildlife Mortality?: Impact on Special Status?:

TCLP:

Surface Water: Groundwater: Drinking Water: Fish or Wildlife Mortality:

Fish or Wildlife Mortality: Fish or Wildlife Resource:

Building:

Hazard Substance Disposed: VOC and semi-VOC contamination

Air:

Surface Water: Surface Soil: Waste: EP Toxicity: Groundwater: Sediment: Subsurface Soil: Leachate:

Regulatory Agencies Involved:

Preparer: Nominated by: Describe the Site:

The site was a limestone quarry from 1882 to 1911. TNT was manufactured at the site during WWI and more recently pesticides, toulene and waste paint were stored on site. Geology on the area is karst. There is documentation of explosions during the time of TNT manufacturing. This site was referred to the Division of Solid

Waste on 6/28/91.

Describe the Threat:

Nearby homes have wells as only available water supply. The potential to contaminate groundwater, as well as the potential for runoff to contaminate a pond at the head of Geddes Brook both exist. Lead contamination - apparently from shooting practice.

ROCKWELL BLDG Site:

MARCELLUS ST SYRACUSE NY

LST

Order No: 23022400512

Spill No: 8501464 Site ID: 104839 92555 **DER Facility ID:**

CID: Program Type: ER

SWIS Code: 3415 Contribute Factor: Tank Failure

Water Body:

Class:

Meets Std:

Penalty:

False County: Onondaga

Referred to:

Reported by:

Source File:

REM Phase: 0 **UST Trust:** False

Spill Date: 1985-07-26 12:00:00 Rcvd Date: 1985-07-26 12:00:00 CAC Date: 1990-01-10 00:00:00

1995-01-03 00:00:00

False

True

False

False

False

False

False

False

Insp Date: Close Date:

Med in Air:

Med GW:

Med SW:

Med DW:

Med Sewer:

Med Utility:

Oxygenate:

Med Subway:

Med Surf:

1990-01-10 00:00:00 Create Date:

Update Date:

DEC Region: 7

HDWARNER Lead DEC:

After Hours: False

Health Department Source: Commercial/Industrial

True

NYSDEC - Environmental Remediation Data Files - Spill Data

Caller Remark:

"VANDALS SPILLED TRANFORMER OIL CONTAINING 1260 PPM PCB"

Dec Remark:

"Prior to Sept, 2004 data translation this spill Lead_DEC Field was HW 01/10/90: DHWR FOLLOWING UP. "

Material Information

OP Unit ID: 896624 OU: 01 Material ID: 482755

CAS No:

Material Family: Petroleum Quantity: 200.00 Units: G Recovered: .00 Med Soil: False

Med Air:

False Material Code:

Material Name:

Spiller Information

Spiller Name:

Spiller Address:

Spiller City: ZZ

Spiller Zip: Spiller Country:

Spiller Company:

Spiller State:

Contact Name:

CENTINE HOLDING CO

001

0003A

#6 fuel oil

Contact Phone: Contact Ext:

43.045069994 Latitude: -76.169750000 Longitude:

MH1111 & 1112 AT ERIE BLVD SYRACUSE - NATIONAL GRID Site:

NY MANIFEST **ERIE BLVD SYRACUSE NY 13204**

NYP000974723 RCRA ID:

District Name: MH1111 & 1112 AT ERIE BLVD SYRACUSE -

> NATIONAL GRID 3154286670

Business Phone No: Contact Name: LEONARD DELVECCHIO

Location ZIP Ext:

Location Country: USA

ONONDAGA

Location County:

Mailing City: **SYRACUSE** Mailing State: NY

Mailing ZIP:

Mailing ZIP Ext:

UST Trust:

Spill Date:

CAC Date:

Insp Date:

Close Date:

Create Date:

Update Date:

DEC Region:

Lead DEC:

After Hours:

Med Ind Air:

Med GW:

Med SW:

Med DW:

Med Surf:

Med Sewer:

Med Subway:

Med Utility:

Oxygenate:

Received Date:

Mailing Street 1:

Mailing Street 2:

13202

False

1986-09-15 17:30:00

1986-09-15 17:30:00 1987-06-04 00:00:00

1987-06-04 00:00:00

2003-12-02 00:00:00

UNASSIGNED

True

False

False

False

False

False

False

False

False

300 ERIE BLVD W

Mailing Country: USA

Site: RILUG CO.

FAYETTE ST BEHIND P.O. SYRACUSE NY

NY SPILLS

Order No: 23022400512

Spill No: 8603902 Site ID: 290457

DER Facility ID: 235197 CID:

Program Type: ER SWIS Code: 3415

Water Body:

Class:

Meets Std: True Penalty: False

REM Phase: 0

County: Onondaga Contributing Factor: Housekeeping Fire Department Reported by:

Referred to:

Source: Commercial/Industrial

Source File: NYSDEC - Environmental Remediation Data Files - Spill Data

Caller Remark:

"TERMINAL SITE A MESS, TRUCKS LEAK BUT ARE BEING FILLED ANYWAY. RUNOFF FROM SITE IS AFFECTING POST OFFICE SITE NEXT DOOR."

DEC Remark:

"Prior to Sept, 2004 data translation this spill Lead_DEC Field was //: RECELLI OWNS THE FIRM."

Material Information

OP Unit ID: 900826 OU: 01 Material ID: 476715

CAS No:

Material Family: Petroleum Quantity: .00 Units:

.00 Recovered: Med Soil: True

Med Air: False

Material Code: 8000 Material Name: diesel

Spiller Information

Spiller Name:

RILUG CO. Spiller Company:

Spiller Address:

Spiller City: SYRACUSE TERMINAL

Spiller State: ZZ

Spiller Zip: Spiller Country: 001

Contact Name: Contact Phone: Contact Ext:

Latitude: 43.134428000 Longitude: -76.130100000

ERIE BLVD & SO. STATE ST. Site: ERIE BLVD syracuse NY

NY SPILLS

Order No: 23022400512

Spill No: 9606811 **UST Trust:** False

Site ID: 146139 Spill Date: 1996-08-27 12:00:00 **DER Facility ID:** 124466 Received Date: 1996-08-28 10:58:00

275 CAC Date: CID: ER Insp Date: Program Type:

SWIS Code: 3400 Close Date: 1996-11-14 00:00:00 Water Body: Create Date: 1996-08-28 00:00:00 С3 1996-11-15 00:00:00

Update Date: Class: Meets Std: False DEC Region:

False Lead DEC: **CFMANNES** Penalty: REM Phase: 0 After Hours: False

County: Onondaga Contributing Factor: Unknown Reported by: Other

Referred to:

Source: Gasoline Station or other PBS Facility

Source File: NYSDEC - Environmental Remediation Data Files - Spill Data

Caller Remark:

"installing traffic boxes - during excavation for footer - discovered petroleum contaminated soil - staged on plastic"

DEC Remark:

"Prior to Sept, 2004 data translation this spill Lead_DEC Field was CM RECEIVED DISPOSAL RECEIPTS 11/14/96"

Material Information

OP Unit ID: 1034608 Med Ind Air: False OU: 01 Med GW: False 346082 Med SW: Material ID: False CAS No: Med DW: False Material Family: Med Sewer: Petroleum False Quantity: .00 Med Surf: False Med Subway: False

Med Utility:

Oxygenate:

False

Units: G .00 Recovered: Med Soil: True Med Air: False

Material Code: 0009

Material Name: gasoline

Spiller Information

DENNIS VIOLANTE Spiller Name: Spiller Company: SEAR REALTY CO, INC. 1914 BLACK RIVER BLVD Spiller Address:

Spiller City: **ROME** Spiller State: NY 13440-Spiller Zip: Spiller Country:

KELLY THOMPSON Contact Name: Contact Phone: (315) 463-0270

Contact Ext: Latitude:

Site: AAC **NY SPILLS** ERIE BLVD syracuse NY

After Hours:

Med Utility:

Oxygenate:

Med Subway:

Med Utility:

Oxygenate:

True

False

False

False

Order No: 23022400512

Spill No: 9107019 **UST Trust:** False

Site ID: 146138 Spill Date: 1991-09-28 12:00:00 **DER Facility ID:** 124466 Received Date: 1991-09-30 19:46:00 1991-09-30 00:00:00

CID: CAC Date: Insp Date: Program Type: ER SWIS Code: 3400 Close Date: 1991-09-30 00:00:00

Water Body:

1991-10-02 00:00:00 Create Date: Class: Update Date: 1991-10-02 00:00:00 Meets Std: True DEC Region: Lead DEC: Penalty: False **GREGG**

REM Phase: 0 County: Onondaga **Contributing Factor:** Human Error Reported by: Responsible Party

Referred to:

Source: Commercial/Industrial

NYSDEC - Environmental Remediation Data Files - Spill Data Source File:

Caller Remark:

"DUE TO MISHANDLING BAGS BROKEN OPEN. NO RESPONSE BY TG. GIVEN TO AIR QUALITY."

DEC Remark:

"Prior to Sept, 2004 data translation this spill Lead_DEC Field was TG 10/02/91: CLOSE."

Material Information

OP Unit ID: 961255 Med Ind Air: False 01 Med GW: False OU: Material ID: 419253 Med SW: False CAS No: Med DW: False Material Family: Petroleum Med Sewer: False Quantity: 20.00 Med Surf: False Units: Med Subway: False

Recovered: .00 Med Soil: True

Med Air: False

Material Code: 0066A

unknown petroleum Material Name:

OP Unit ID: 961255 Med Ind Air: False OU: 01 Med GW: False 419254 Material ID: Med SW: False 01332214 Med DW: CAS No: False Hazardous Material Med Sewer: False Material Family: Med Surf: False

.00

Quantity: Units:

Recovered: .00 Med Soil: True

False Med Air: Material Code:

0026A Material Name: asbestos

Spiller Information

Spiller Name:

Spiller Company: AAC

Spiller Address:

Spiller City:

Spiller State: ΖZ Spiller Zip:

Spiller Country: 001 Contact Name: Contact Phone: Contact Ext: Latitude: Longitude:

Site: ROTH STEEL CO.

ERIE BLVD SYRACUSE NY NY SPILLS

Spill No: 9207325 UST Trust: False

 Site ID:
 277490
 Spill Date:
 1992-09-23 10:00:00

 DER Facility ID:
 308887
 Received Date:
 1992-09-24 12:44:00

 CID:
 CAC Date:
 1992-09-24 00:00:00

Program Type: ER Insp Date:

 SWIS Code:
 3415
 Close Date:
 1992-09-24 00:00:00

 Water Body:
 Create Date:
 1992-09-24 00:00:00

 Class:
 D6
 Update Date:
 1992-09-25 00:00:00

Meets Std:TrueDEC Region:7Penalty:FalseLead DEC:GREGGREM Phase:0After Hours:False

County: Onondaga
Contributing Factor: Deliberate
Reported by: Citizen
Referred to:

Source: Commercial/Industrial

Source File: NYSDEC - Environmental Remediation Data Files - Spill Data

Caller Remark:

"CALLER WITNESSED UNKNOWN PETRO. LIQUID BEING PUMPED OUT OF EXCAVATION PIT ONTO STREET.SAFETY KLEEN TRUCK SEEN AT SITE."

Order No: 23022400512

DEC Remark:

"Prior to Sept, 2004 data translation this spill Lead DEC Field was TG "

Material Information

 OP Unit ID:
 970972
 Med Ind Air:
 False

 OU:
 01
 Med GW:
 False

 Material ID:
 407965
 Med SW:
 False

 CAS No:
 Med DW:
 False

 Material Family:
 Petroleum
 Med Sewer:
 False

Material Family: Petroleum Med Sewer: False Quantity: .00 Med Surf: False Med Subway: Units: G False Recovered: .00 Med Utility: False Med Soil: True Oxygenate:

Med Air: False
Material Code: 0066A

Material Name: unknown petroleum

Spiller Information

Spiller Name:
Spiller Company:
Spiller Address:
ROTH STEEL
ERIE BLVD.

Spiller City:SYRACUSESpiller State:NY

Spiller Zip:
Spiller Country: 001

Contact Name: Contact Phone: Contact Ext: Latitude: Longitude:

Site: RICHARD TOBIN

NY SPILLS

Order No: 23022400512

ERIE BLVD. BEHIND BAKUS SYRACUSE NY

Spill No: 8607391

 Site ID:
 183628
 Spill Date:
 1987-03-05 13:00:00

 DER Facility ID:
 153697
 Received Date:
 1987-03-05 14:30:00

 CID:
 CAC Date:
 1987-03-06 00:00:00

Program Type: ER Insp Date:

SWIS Code: 3415 **Close Date:** 1987-03-06 00:00:00

Water Body: Create Date:

 Class:
 Update Date:
 2003-12-02 00:00:00

 Meets Std:
 True
 DEC Region:
 7

 Penalty:
 False
 Lead DEC:
 UNASSIGNED

REM Phase: 0 After Hours: False

County: Onondaga
Contributing Factor: Unknown
Reported by: Citizen

Referred to:
Source: Unknown

Source File: NYSDEC - Environmental Remediation Data Files - Spill Data

Caller Remark:

"RAILROAD TRACKS NEAR OLD PROSPERITY PLANT. STREAM IS NOT CLEAR BUT BLACK AND OILY. MR. RICHARD TOBIN TAKES DAILY WALKS NEAR STREAM."

UST Trust:

False

DEC Remark:

"Prior to Sept, 2004 data translation this spill Lead_DEC Field was / / : SOMEONE LAST FALL PUT HAYT TO CATCH OIL & PROBLEM WAS SOLVED. NOW ITS BACK AGAIN. 09/28/95: This is additional information about material spilled from the translation of the old spill file: UNKNOWN OIL."

Material Information

OP Unit ID: 905153 Med Ind Air: False OU: 01 Med GW: False Material ID: 472896 Med SW: False CAS No: Med DW: False Material Family: Petroleum Med Sewer: False Med Surf: Quantity: .00 False

Units:Med Subway:FalseRecovered:.00Med Utility:FalseMed Soil:TrueOxygenate:

Med Soil: True Oxygen
Med Air: False

Material Name: unknown petroleum

Spiller Information

Material Code:

Spiller Name:
Spiller Company: BEHIND BAKUS FORD CO.

Spiller City: SPRACUSE

Spiller City: SPRACUSE

Spiller State: NY

Spiller Zip:

Spiller Country: 001

Contact Name: Contact Phone: Contact Ext: Latitude: Longitude:

Site: NIMO CONDUIT
ERIE BLVD WEST SYRACUSE NY

Spill No: 8802206 UST Trust: False

 Site ID:
 321882
 Spill Date:
 1988-05-31 16:00:00

 DER Facility ID:
 259295
 Received Date:
 1988-06-01 16:00:00

 CID:
 CAC Date:
 1989-10-17 00:00:00

ER Program Type:

SWIS Code: 3415

Water Body: Class:

County:

False

Meets Std: True Penalty: REM Phase: 0

Contributing Factor: Reported by:

Unknown Responsible Party

Referred to:

Source: Commercial/Industrial

Source File: NYSDEC - Environmental Remediation Data Files - Spill Data

Onondaga

Caller Remark:

"CABLE FAILED IN MANHOLE. FOUND 4000 PPM PCB IN OIL SHEEN ON WATER INMANHOLE."

DEC Remark:

"Prior to Sept, 2004 data translation this spill Lead_DEC Field was DV 06/10/88: OBG LAB --- 18000 PPM PCB FID INSULATING/LUBRICATING OIL. NI-MO CLEANED CONDUIT (CLEAN HARBORS CONTRACTOR). 11/22/88: REQUIRES FOLLOW-UP W/NIMO. 10/17/89: CONTAMINATION HAS NOT RECURED. NIMO MONITORS UPON ENTRY. WILL REPORT ANY FUTURE OCCURENCES. '

Insp Date:

Close Date:

Create Date: Update Date:

DEC Region: Lead DEC:

After Hours:

Med Ind Air:

Med GW:

Med SW:

Med DW:

Med Surf:

Med Sewer:

Med Subway:

Med Utility:

Oxygenate:

1991-04-30 00:00:00

1988-06-14 00:00:00

1993-11-18 00:00:00

VOLLMER

False

False

False

False

False

True

False

False

False

Material Information

OP Unit ID: 919531 OU: 01 Material ID: 461330

CAS No:

Material Family: Petroleum Quantity: .00 Units:

Recovered: Med Soil:

False False Med Air:

0017A Material Code: Material Name: PCB oil

.00

Spiller Information

Spiller Name:

Spiller Company:

Spiller Address:

Spiller City:

Spiller State: ZΖ Spiller Zip: Spiller Country: 001

Contact Name: Contact Phone: Contact Ext:

43.050459994 Latitude: Longitude: -76.158910000

RUSSO AUTOMOTIVE Site:

ERIE BLVD W RUSSO AUTOMOT SYRACUSE NY

Spill No: 8805535 **UST Trust:** False

NIAGARA MOHAWK POWER CORP

Spill Date: 1988-09-29 05:10:00 Site ID: 327050 **DER Facility ID:** 263293 Received Date: 1988-09-30 10:00:00 CID: CAC Date: 1988-12-08 00:00:00

Program Type: ER

SWIS Code: 3415

Water Body: Class:

Meets Std: True Penalty: False DEC Region: Lead DEC: **AJMARSCH** After Hours:

Insp Date:

Close Date:

Create Date:

Update Date:

False

erisinfo.com | Environmental Risk Information Services

211

REM Phase:

NY SPILLS

0

1988-10-05 00:00:00 1989-01-13 00:00:00

1989-01-13 00:00:00

County: Onondaga Contributing Factor: Deliberate Citizen Reported by:

Referred to:

Source: Commercial/Industrial

Source File: NYSDEC - Environmental Remediation Data Files - Spill Data

Caller Remark:

"NEAR DENNY'S. WERE POURING IT INTO CATCH BASIN OUT OF 55 GALLON DRUM."

DEC Remark:

"Prior to Sept, 2004 data translation this spill Lead_DEC Field was JM / / : JM. 01/13/89: OILY SLUDGE FOUND DUMPED BEHIND THE SHOP. SLUDGE WAS PUT IN DRUM ANDC&S LABS TESTED AND DISPOSED OF THE MATERIAL. SLUDGE CAME FROM SHOP FLOOR DRAINS. "

Med Ind Air:

Med GW:

Med SW:

Med DW:

Med Surf:

Med Sewer:

Med Subwav:

Med Utility:

Oxygenate:

False

False

False

False

True

False

False

False

Material Information

OP Unit ID: 922516 OU: 01 457438 Material ID:

CAS No:

Material Family: Petroleum Quantity: 55.00 Units: G .00 Recovered: Med Soil: False Med Air: False

Material Code: 0022

Material Name: waste oil/used oil

Spiller Information

Spiller Name:

Spiller Company: **AUGUST RUSSO**

Spiller Address: Spiller City:

Spiller State: ZZ

Spiller Zip: Spiller Country: 001

Contact Name: Contact Phone: Contact Ext: Latitude: Longitude:

CAC Date:

Insp Date:

Close Date:

Create Date:

Update Date:

DEC Region:

Lead DEC:

After Hours:

ADVANCED AUTO PARTS Site: ERIE BLVD SYRACUSE NY

UST Trust: 1105593 False Spill No:

Site ID: 453253 Spill Date: 2011-08-15 16:00:00 308887 **DER Facility ID:** Received Date: 2011-08-16 19:07:00

CID:

Program Type: ER

SWIS Code: 3415

Water Body:

D6 Class:

Meets Std: False Penalty:

REM Phase: 0 County: Onondaga Human Error

Contributing Factor: Reported by: Citizen

Referred to:

Commercial/Industrial Source:

Source File: NYSDEC - Environmental Remediation Data Files - Spill Data

Caller Remark:

Order No: 23022400512

2011-08-18 00:00:00

2011-08-16 19:13:00

DJLASALL

True

2011-11-22 10:42:26.637000000

NY SPILLS

"Citizen is reporting his company for not cleaning up oil in the parking lot. He wants to remain completely anonymous for fear of losing his job. He says the oil is left in the parking lot then carried into the sewer system when it rains."

DEC Remark:

"spoke with caller, cause of spill is vehicles in parking lot leaking fluids, will visit site and advise manager to apply sorbents when this occurs in the future.'

> Med Ind Air: Med GW:

Med SW:

Med DW:

Med Surf:

Med Sewer:

Med Subway:

Med Utility:

Oxygenate:

UST Trust:

Spill Date:

CAC Date:

Insp Date:

Close Date:

Create Date:

Update Date:

DEC Region:

Lead DEC:

After Hours:

Received Date:

False

False

True

False

False

True False

False

False

KCKemp

False

2005-11-21 13:31:00

2005-11-21 13:31:00

2005-11-21 00:00:00

2005-11-21 00:00:00

2005-11-21 00:00:00

2005-11-21 13:49:00

2005-11-21 15:37:33.437000000

Material Information

OP Unit ID: 1203411 OU: 01 Material ID: 2200057 CAS No:

Quantity: Units: Recovered:

Material Family:

Med Soil: False Med Air: False

Material Code:

0005A Material Name: auto waste fluids

Spiller Information

Spiller Name:

ADVANCED AUTO PARTS Spiller Company:

Petroleum

Spiller Address: **ERIE BLVD** Spiller City: **SYRACUSE** NY

Spiller State: Spiller Zip:

Spiller Country:

999

JEREMY HYDE Contact Name: Contact Phone: (315) 450-6704

Contact Ext: Latitude: Longitude:

UNITED RENTALS BATTERIES Site:

ERIE BLVD WEST AND HIAWATHA WEST SYRACUSE NY 13209

NY SPILLS

Order No: 23022400512

0509984 Spill No: 355862 Site ID: 305900 **DER Facility ID:** CID: 444 ER Program Type: SWIS Code: 3415 Water Body:

C3 Class: Meets Std: False Penalty: False REM Phase: 0

County: Onondaga **Contributing Factor:** Other Reported by: Fire Department Referred to:

Source: Commercial Vehicle

Source File: NYSDEC - Environmental Remediation Data Files - Spill Data

Caller Remark:

"13 BATTERIES FELL OFF A TRUCK AND SPILLED IN THE ROAD(THEY ARE CAR BATTERIES) FIRE CO ON SCENE, WOULD LIKE A DEC REP TO RESPOND;"

DEC Remark:

"8 large lead acid batteries fell from unsecured load in back of pickup, spilling acid onto roadway. Syracsue FD neutralized with sodium bicarb, then

placed acid spill pads around leaking batteries. Driver (Dustin DeCarr) ticketed for unsecured load. Tony Esce, supr from United Rentals, responded, and subsequently contracted directly with OpTech for cleanup and reimbursement of spill supplies to Syracuse FD. Residue hosed from roadway per RSE discretion."

Med Ind Air:

Med GW:

Med SW:

Med DW:

Med Surf:

Med Sewer:

Med Subway:

Med Utility:

Oxygenate:

UST Trust:

Spill Date:

CAC Date:

Insp Date:

Close Date:

Create Date:

Update Date:

DEC Region:

Lead DEC:

After Hours:

Received Date:

False

False

False

False

False

False

False

False

False

MENASH

False

1990-06-08 14:00:00

1990-06-08 15:00:00

1990-06-08 00:00:00

1990-06-08 00:00:00

1990-06-11 00:00:00 1991-02-04 00:00:00

Material Information

OP Unit ID: 1113195 OU: 01 Material ID: 2103263

CAS No:

Material Family: Other Quantity: .00 G Units: Recovered: .00 Med Soil: True

Med Air: False

Material Code: 0044A Material Name: battery acid

Spiller Information

Spiller Name: TONY ESCE **UNITED RENTALS** Spiller Company: 7178 SCHUYLER RD Spiller Address: Spiller City: EAST SYRACUSE

Spiller State: NY Spiller Zip: 13057 Spiller Country: 001

FIRE CONTROL Contact Name: Contact Phone: (315) 435-8884

Contact Ext: Latitude: Longitude:

Site: GEDDES ST. RESERVOIR SOUTH GEDDES ST SYRACUSE NY

NY SPILLS

Order No: 23022400512

Spill No: 9002708 Site ID: 291245

DER Facility ID: 235821

CID:

ER Program Type:

SWIS Code: 3415 **RESERVOIR** Water Body:

Class:

Meets Std: True Penalty: False

REM Phase: 0 Onondaga County: **Contributing Factor:** Unknown

Reported by: Referred to:

Source:

Source File: NYSDEC - Environmental Remediation Data Files - Spill Data

Citizen

Caller Remark:

"WHAT APPEARS TO BE AN OIL SLICK IS FLOATING ON TOP OF RESERVOIR. INVESTIGATION DISCLOSED THAT A POLLEN SHEEN HAD FORMED AND BROKEN UP DUE TO ROUGH WEATHER."

DEC Remark:

"Prior to Sept, 2004 data translation this spill Lead_DEC Field was MN "

Material Information

OP Unit ID: 942833 OU: 01 Material ID: 437452

CAS No:

Material Family: Other Quantity: .00

Units:

Recovered: .00 Med Soil: False Med Air: False

Material Code:

1476A Material Name: pollen

OP Unit ID: 942833 OU: 01 437451 Material ID:

CAS No:

Material Family: Petroleum Quantity: .00

Units:

.00 Recovered: Med Soil: False

Med Air: False Material Code:

0066A Material Name: unknown petroleum

Spiller Information

Spiller Name:

Spiller Company: **GEDDES ST RESERVOIR**

Spiller Address: **GEDDES ST** Spiller City: **SYRACUSE**

Spiller State: ZZ Spiller Zip: Spiller Country: 001

Contact Name: Contact Phone:

Contact Ext:

Latitude: 43.035099994 -76.174325000 Longitude:

Site: **POLE 46-1**

WEST FAYETTE ST SYRACUSE NY

Spill No: 0306281

Site ID: 152425 Spill Date: 2003-09-14 08:20:00 129391 2003-09-14 08:36:00 **DER Facility ID:** Received Date: CAC Date:

CID: 216 Program Type: ER 3415 SWIS Code:

Water Body:

Class: C1 Meets Std: False Penalty: False

REM Phase: 0 County: Onondaga Traffic Accident

Contributing Factor: Reported by: Responsible Party Referred to:

Passenger Vehicle Source:

Source File: NYSDEC - Environmental Remediation Data Files - Spill Data

Caller Remark:

"JEEP HIT A POLE FLUID ON GROUND CLEAN UP CREW ON THE WAY"

DEC Remark:

"Prior to Sept, 2004 data translation this spill Lead_DEC Field was MN "

Med Ind Air: False Med GW: False Med SW: True Med DW: False Med Sewer: False Med Surf: False Med Subway: False

False

False

False

2003-09-15 00:00:00

2003-09-14 00:00:00

2003-09-15 00:00:00

MENASH

True

Med Utility: Oxygenate:

Med Ind Air: False Med GW: False Med SW: True Med DW: False Med Sewer: False Med Surf: False Med Subwav: False

Med Utility: Oxygenate:

UST Trust:

Insp Date:

Close Date:

Create Date:

Update Date:

DEC Region:

Lead DEC:

After Hours:

NY SPILLS

Material Information

872863 **OP Unit ID:** OU: Material ID: 503518

CAS No:

Material Family: Petroleum Quantity: 10.00 Units: G .00 Recovered: Med Soil: True

Med Air: False

Material Code: 0020A Material Name: transformer oil

Spiller Information

CALLER Spiller Name: Spiller Company: NIMO Spiller Address: **BROADWAY** Spiller City: **ALBANY** Spiller State: NY

Spiller Zip: Spiller Country: 001

Contact Name: JOHN MCCOY Contact Phone: (315) 460-2421

Contact Ext:

43.041039994 Latitude: Longitude: -76.146450000

Site: STRATHMORE PAINTS

WEST FAYETTE SYRACUSE NY

Spill No: 0908410 **UST Trust:** 421010

Site ID: Spill Date: 2009-10-27 08:39:00 **DER Facility ID:** 370020 Received Date: 2009-10-27 07:01:00

CID:

Program Type: ER

SWIS Code: 3415 Water Body:

Class: C4 False Meets Std:

Penalty:

REM Phase: 0

County: Onondaga **Contributing Factor:** Unknown Other Reported by:

Referred to:

Source: Unknown

Source File: NYSDEC - Environmental Remediation Data Files - Spill Data

Caller Remark:

"WHITE LIQUID FOAM COMING OUT OF THE BLDG INTO THE SEWER."

DEC Remark:

"Referred to NYSDEC Division of Water Quality."

Material Information

OP Unit ID: 1176944 Med Ind Air: False OU: 01 Med GW: False 2169655 Med SW: Material ID: False CAS No: Med DW: False Material Family: Other Med Sewer: True

Med Ind Air: False Med GW: False Med SW: False Med DW: False Med Sewer: False Med Surf: False Med Subway: False Med Utility: False

Oxygenate:

NY SPILLS

Order No: 23022400512

False

CAC Date: Insp Date:

Close Date: 2009-10-27 00:00:00 Create Date: 2009-10-27 08:41:00

Update Date: 2009-10-27 08:50:33.127000000

DEC Region:

Lead DEC: **MJROMOCK**

After Hours: True Quantity:
Units: G
Recovered:

Med Soil: False Med Air: False

Med Air: False Material Code:

Material Name: other - WHITE LIQUID

Spiller Information

Spiller Name: ANONYMOUS

Spiller Company:STRATHMORE PAINTSSpiller Address:WEST FAYETTESpiller City:SYRACUSE

Spiller State: NY

Spiller Zip:

Spiller Country: 999

Contact Name: Contact Phone: Contact Ext: Latitude: Longitude: ANONYMOUS

9999

Site: SEARS OIL/GAS

 Spill No:
 9702847
 UST Trust:
 False

 Site ID:
 146140
 Spill Date:
 1997-06-04 12:00:00

 DER Facility ID:
 308887
 Received Date:
 1997-06-05 16:13:00

 CID:
 323
 CAC Date:

 Program Type:
 ER
 Insp Date:

 SWIS Code:
 3415
 Close Date:
 2011-06-03 00:00:00

 Water Body:
 Create Date:
 1997-06-05 00:00:00

 Class:
 C3
 Update Date:
 1997-06-03 00.00.00

 Meets Std:
 False
 DEC Region:
 7

Med Surf:

Med Subway:

Med Utility:

Oxygenate:

False

False

False

Meets Std:FalseDEC Region:7Penalty:FalseLead DEC:HDWARNERREM Phase:0After Hours:False

County:OnondagaContributing Factor:OtherReported by:Other

ERIE BLVD SYRACUSE NY

Referred to:

Source: Gasoline Station or other PBS Facility

Source File: NYSDEC - Environmental Remediation Data Files - Spill Data

Caller Remark:

"CONTAMINATED SOIL WAS FOUND AT SITE."

DEC Remark:

"Prior to Sept, 2004 data translation this spill Lead_DEC Field was CM "

Spiller Information

Spiller Name:JOE DURANDSpiller Company:SEARS OIL/GASSpiller Address:ERIE BLVDSpiller City:SYRACUSE

Spiller State: ZZ Spiller Zip:

Spiller Country: 001

Contact Name: JOE DURAND **Contact Phone:** (315) 638-8587

Contact Ext: Latitude: Longitude:

erisinfo.com | Environmental Risk Information Services

Order No: 23022400512

NY SPILLS

LIQUOR SQUARE Site:

LIQUOR SQUARE ERIE BLVD SYRACUSE NY

8607383 Spill No: Site ID: 113766

DER Facility ID: 99253

CID:

Program Type: ER

SWIS Code: 3415 Water Body:

Class:

Meets Std: True False

Penalty: REM Phase: 0

County: Onondaga Contributing Factor: Abandoned Drums Citizen

Reported by:

Referred to:

Commercial/Industrial Source:

Source File: NYSDEC - Environmental Remediation Data Files - Spill Data

Caller Remark:

"DISPOSAL; FORMER RESCUE MISSION SHOP;"

DEC Remark:

"Prior to Sept, 2004 data translation this spill Lead_DEC Field was //: HARTMAN CONSTRUCTION, JERRY WILSON SAID ACCIDENTAL DRUM RUPTURED MIXEDWITH TOP SOIL. 09/28/95: This is additional information about material spilled from the translation of the old spill file: BLACK OIL."

Med Ind Air:

Med GW:

Med SW:

Med DW:

Med Surf:

Med Sewer:

Med Subway:

Med Utility:

Oxygenate:

Material Information

OP Unit ID: 905145 OU: 01 Material ID: 554954

CAS No:

Material Family: Petroleum Quantity: 15.00 Units: G Recovered: .00 Med Soil: True

Med Air: False

0022 Material Code:

waste oil/used oil Material Name:

Spiller Information

Spiller Name:

HARTMAN CONSTRUCTION Spiller Company:

Spiller Address: ERIE BLVD. **SYRACUSE** Spiller City:

Spiller State: NY

Spiller Zip:

Spiller Country: 001

Contact Name: Contact Phone: Contact Ext: Latitude: Longitude:

Site: SAMS CLUB

ERIE BLVD SYRACUSE NY

UST Trust: Spill No: 1405854 False

Site ID: 499303 Spill Date: 2014-08-31 17:43:00 **DER Facility ID:** 308887 Received Date: 2014-08-31 17:43:00

CAC Date: CID: Program Type: ER Insp Date:

erisinfo.com | Environmental Risk Information Services

NY SPILLS

1987-01-30 12:00:00 1987-01-30 12:00:00

1987-08-11 00:00:00

CAC Date: Insp Date:

Close Date: 1987-08-11 00:00:00 Create Date: 1987-03-05 00:00:00 1984-06-04 00:00:00 Update Date:

DEC Region:

UST Trust:

Spill Date:

Received Date:

UNASSIGNED Lead DEC:

After Hours:

False

False

False False False

False

False

False

False

False

NY SPILLS

SWIS Code: Close Date: 3415 2014-09-03 00:00:00 Water Body: Create Date: 2014-08-31 17:45:00

C3 2014-09-03 15:29:01.767000000 Class: Update Date:

False DEC Region: Meets Std:

Penalty: False Lead DEC: **CFNORRIS** REM Phase: 0 After Hours: True

County: Onondaga Contributing Factor: Housekeeping Reported by: Other

Referred to:

Source: Gasoline Station or other PBS Facility

Source File: NYSDEC - Environmental Remediation Data Files - Spill Data

Caller Remark:

"Hello, I am taking the time to contact your department about gasoline spills, over 5 gallons sometimes I have observed, at the gas station at Sam's Club on Erie Blvd. in Syracuse, NY. I have spoken with some of the station attendants about cleaning the spills and they say that they will get right on it, but they don't do anything. One time one of the attendants stated that it will just evaporate, so what's the big deal? Recently, one of the attendants stated that he will get around to cleaning up the gas spill after he has spoken with the customers about signing up for credit cards and bonus programs. This last statement is actually what prompted this email. He told me that the management of Sam's Club has instructed the workers at the gas station that compliance with DEC is secondary to the instruction of pushing credit card applications, which is their primary focus and job security! Really? Can this be true? My concern about the gas spills at this particular location, and hence this email, is because it is located so close to wetlands. I do wish to remain anonymous because I do not wish for any problems when I go shopping at Sam's Club. Please let me know if your department has any questions. Sincerely, Ron"

Oxygenate:

NY SPILLS

Order No: 23022400512

2014-04-02 00:00:00

DEC Remark:

"Kevin Kemp has been informed of the caller's report. He will take further action PBS guidlines."

Material Information

Med Ind Air: **OP Unit ID:** 1248724 False OU: Med GW: False Material ID: 2250231 Med SW: False CAS No: Med DW: False Material Family: Petroleum Med Sewer:

False Med Surf: Quantity: False Units: Med Subway: False Med Utility: Recovered: False Med Soil:

Med Air: False 0009

Material Code: Material Name: gasoline

False

Spiller Information

Spiller Name: Spiller Company: SAMS CLUB

Spiller Address: Spiller City:

Spiller State: NY

Spiller Zip:

Spiller Country: 999

ANONYMOUS Contact Name:

3415

Contact Phone: Contact Ext: Latitude: Longitude:

Site: MARCELLUS AND WEST ST

MARCELLUS STREET SYRACUSE NY

1112339 Spill No: **UST Trust:**

2012-01-24 13:05:00 Site ID: 460273 Spill Date: **DER Facility ID:** 414713 Received Date: 2012-01-24 13:08:00 CAC Date: 2012-03-22 00:00:00 CID: Program Type: ER Insp Date: 2012-01-24 00:00:00

Close Date:

SWIS Code:

 Water Body:
 NONE
 Create Date:
 2012-01-24 17:04:00

Class: C6 Update Date: 2014-04-02 12:25:12.193000000

Meets Std: False DEC Region:

Penalty:FalseLead DEC:RJBRAZELREM Phase:0After Hours:False

County:OnondagaContributing Factor:UnknownReported by:Other

Referred to:

Source: Commercial/Industrial

Source File: NYSDEC - Environmental Remediation Data Files - Spill Data

Caller Remark:

"petroleum impacted soil encountered during installation of sewer lateral on Marcellus Street behind Case Supply"

DEC Remark:

"no spiller located "

Material Information

OP Unit ID: 1210363 Med Ind Air: False OU: 01 Med GW: False Material ID: 2207995 Med SW: False Med DW: CAS No: False Petroleum Med Sewer:

CAS No:Med DW:FalseMaterial Family:PetroleumMed Sewer:FalseQuantity:3.00Med Surf:FalseUnits:GMed Subway:FalseRecovered:Med Utility:FalseMed Soil:TrueOxygenate:

Med Soil: True Med Air: False

Material Code: 0066A

Material Name: unknown petroleum

Spiller Information

Spiller Name:

Spiller Company: UNKNOWN

Spiller Address:

Spiller City:

Spiller State: NY

Spiller Zip:

Spiller Country: 999

Contact Name: Contact Phone: Contact Ext: Latitude: Longitude:

Site: ROMANO TOYOTA LTD

Spill No: 9511482 **UST Trust:**

Site ID: Spill Date: 1995-12-11 12:00:00 182396 152836 1995-12-11 21:51:00 **DER Facility ID:** Received Date: CID: 207 CAC Date: 1995-12-18 00:00:00 Program Type: ER Insp Date: 1995-12-13 00:00:00 SWIS Code: 3415 Close Date: 1995-12-18 00:00:00 Water Body: 1995-12-11 00:00:00 Create Date: 1996-01-09 00:00:00

Class:C3Update Date:Meets Std:TrueDEC Region:

Penalty:FalseLead DEC:RJBRAZELREM Phase:0After Hours:True

County: Onondaga
Contributing Factor: Unknown
Reported by: Affected Persons

ERIE BLVD EAST SYRACUSE NY

Referred to:

erisinfo.com | Environmental Risk Information Services

Order No: 23022400512

NY SPILLS

False

220

Source: Commercial/Industrial

Source File: NYSDEC - Environmental Remediation Data Files - Spill Data

Caller Remark:

"PHASE II INVESTIGATION OF THE FORMER TANK LOCATION - SOIL AND GROUNDWATER SAMPLES ANALYZED "

DEC Remark:

"Prior to Sept, 2004 data translation this spill Lead_DEC Field was RB "

Material Information

OP Unit ID: 1021988 False Med Ind Air: Med GW: False OU: Material ID: 358816 Med SW: False CAS No: Med DW: False Material Family: Petroleum Med Sewer: False Med Surf: Quantity: .00 False Units: G Med Subway: False .00 Recovered: Med Utility: False Oxygenate: Med Soil: True

Med Air: False

Material Code: 0009
Material Name: gasoline

Spiller Information

Spiller Name: Spiller Company: Spiller Address:

Spiller City: ***Update***

Spiller State: ZZ

Spiller Zip:

Spiller Country: 001

Contact Name: THOMAS KENNEDY

Contact Phone: Contact Ext:

 Latitude:
 43.050719994

 Longitude:
 -76.142340000

Site: NIAGARA MOHAWK A NATIONAL GRID CO MANHOLE 1119 ERIE BLVD & W FAYETTE ST MH1119 SYRACUSE NY 13204

EPA Handler ID: NYP000973683

Gen Status Universe: No Report

Contact Name: LENNY DELVECCHIO

Contact Address: 300, ERIE BLVD WEST, SYRACUSE, NY, 13202, US

Contact Phone No and Ext: 315-428-6670

Contact Email: LEONARD.DELVECCHIO@NATIONALGRID.COM

Contact Country: US

County Name: ONONDAGA

EPA Region: 02

Land Type:

Receive Date: 20170616

Location Latitude: Location Longitude:

Violation/Evaluation Summary

Note: NO RECORDS: As of Nov 2022, there are no Compliance Monitoring and Enforcement (violation) records

associated with this facility (EPA ID).

Handler Summary

Importer Activity: No

erisinfo.com | Environmental Risk Information Services

Order No: 23022400512

RCRA NON GEN

Mixed Waste Generator: No Transporter Activity: No Transfer Facility: No Onsite Burner Exemption: Nο Furnace Exemption: No **Underground Injection Activity:** No Commercial TSD: No Used Oil Transporter: No Used Oil Transfer Facility: Nο **Used Oil Processor:** No **Used Oil Refiner:** No **Used Oil Burner:** No Used Oil Market Burner: No Used Oil Spec Marketer: No

Hazardous Waste Handler Details

Sequence No:

Receive Date: 20170616

Handler Name: NIAGARA MOHAWK A NATIONAL GRID CO MANHOLE 1119

Source Type: Implementer

Federal Waste Generator Code: N

Generator Code Description: Not a Generator, Verified

Waste Code Details

Hazardous Waste Code: D008
Waste Code Description: LEAD

Hazardous Waste Handler Details

Sequence No:

Receive Date: 20170516

Handler Name: NIAGARA MOHAWK A NATIONAL GRID CO MANHOLE 1119

Source Type: Emergency

Federal Waste Generator Code:

Generator Code Description: Large Quantity Generator

Waste Code Details

Hazardous Waste Code: D008
Waste Code Description: LEAD

Historical Handler Details

Receive Dt: 20170516

Generator Code Description: Large Quantity Generator

Handler Name: NIAGARA MOHAWK A NATIONAL GRID CO MANHOLE 1119

Site: NIAGARA MOHAWK A NATIONAL GRID CO MANHOLE 1118

ERIE BLVD WEST & W FAYETTE ST MH 1118 SYRACUSE NY 13204

EPA Handler ID: NYP000973840
Gen Status Universe: No Report

Contact Name: LENNY DELVECCHIO

Contact Address: 300, ERIE BLVD WEST, SYRACUSE, NY, 13202, US

Contact Phone No and Ext: 315-428-6670

Contact Email:

Contact Country: US

County Name: ONONDAGA

EPA Region: 02

Land Type:

Receive Date: 20180814

Location Latitude: Location Longitude:

erisinfo.com | Environmental Risk Information Services

RCRA NON GEN

Violation/Evaluation Summary

Note: NO RECORDS: As of Nov 2022, there are no Compliance Monitoring and Enforcement (violation) records

associated with this facility (EPA ID).

Handler Summary

Importer Activity: No Mixed Waste Generator: No Transporter Activity: No Transfer Facility: Nο Onsite Burner Exemption: No Furnace Exemption: No **Underground Injection Activity:** No Commercial TSD: No **Used Oil Transporter:** No Used Oil Transfer Facility: No **Used Oil Processor:** No **Used Oil Refiner:** No **Used Oil Burner:** No **Used Oil Market Burner:** Nο Used Oil Spec Marketer: No

Hazardous Waste Handler Details

Sequence No:

Receive Date: 20180814

Handler Name: NIAGARA MOHAWK A NATIONAL GRID CO MANHOLE 1118

Source Type: Implementer

Federal Waste Generator Code: N

Generator Code Description: Not a Generator, Verified

Hazardous Waste Handler Details

Sequence No:

Receive Date: 20170808

Handler Name: NIAGARA MOHAWK A NATIONAL GRID CO MANHOLE 1118

Source Type: Emergency

Federal Waste Generator Code:

Generator Code Description: Large Quantity Generator

Historical Handler Details

Receive Dt: 20170808

Generator Code Description: Large Quantity Generator

Handler Name: NIAGARA MOHAWK A NATIONAL GRID CO MANHOLE 1118

Site: FAYETTE ST SUB

W FAYETTE ST SYRACUSE NY 13204

RCRA NON GEN

Order No: 23022400512

EPA Handler ID: NYD980760375 Gen Status Universe: No Report

Contact Name:

Contact Address: 300, ERIE BLVD W, SYRACUSE, NY, 13202, US

Contact Phone No and Ext:

Contact Email:

Contact Country: US

County Name: ONONDAGA

EPA Region: 02

Land Type:

 Receive Date:
 20070101

 Location Latitude:
 43.046689

 Location Longitude:
 -76.175014

Violation/Evaluation Summary

Note: NO RECORDS: As of Nov 2022, there are no Compliance Monitoring and Enforcement (violation) records

associated with this facility (EPA ID).

Handler Summary

Importer Activity: No Mixed Waste Generator: No Transporter Activity: No Transfer Facility: No Onsite Burner Exemption: Nο Furnace Exemption: No **Underground Injection Activity:** No Commercial TSD: No **Used Oil Transporter:** No Used Oil Transfer Facility: No Used Oil Processor: No **Used Oil Refiner:** No **Used Oil Burner:** No **Used Oil Market Burner:** No Used Oil Spec Marketer: No

Hazardous Waste Handler Details

Sequence No:

Receive Date: 20060101
Handler Name: FAYETTE ST SUB
Source Type: Implementer

Federal Waste Generator Code: N

Generator Code Description: Not a Generator, Verified

Hazardous Waste Handler Details

Sequence No:

Receive Date: 19841120
Handler Name: FAYETTE ST SUB
Source Type: Notification

Federal Waste Generator Code:

Generator Code Description: Large Quantity Generator

Waste Code Details

Hazardous Waste Code: D000

Waste Code Description: DESCRIPTION

Hazardous Waste Code: X002

Waste Code Description: DESCRIPTION

Hazardous Waste Handler Details

Sequence No: 3

Receive Date: 20070101
Handler Name: FAYETTE ST SUB
Source Type: Implementer

Federal Waste Generator Code:

Generator Code Description: Not a Generator, Verified

Hazardous Waste Handler Details

Sequence No:

Receive Date: 19990708
Handler Name: FAYETTE ST SUB
Source Type: Implementer

Federal Waste Generator Code: N

Generator Code Description: Not a Generator, Verified

Owner/Operator Details

Owner/Operator Ind: **Current Operator**

NOT REQUIRED Private Type: Street 1:

Name: **OWNERNAME**

Date Became Current:

Date Ended Current:

Phone: 212-555-1212 Source Type: Implementer

Current Owner Owner/Operator Ind:

Туре: Private Name: **OWNERNAME**

Date Became Current:

Date Ended Current:

212-555-1212 Phone:

Source Type: Notification

Current Owner Owner/Operator Ind:

Private Type:

Name: **OWNERNAME**

Date Became Current:

Date Ended Current:

Phone: 212-555-1212 Implementer Source Type:

Street 2:

Street No:

City: NOT REQUIRED

State: WY Country: US Zip Code: 99999

Street No:

Street 1: **NOT REQUIRED**

Street 2:

NOT REQUIRED City:

State: WY

Country:

Zip Code: 99999

Street No:

Street 1: **NOT REQUIRED**

Street 2:

City: NOT REQUIRED

RCRA NON GEN

Order No: 23022400512

State: WY US Country: Zip Code: 99999

Historical Handler Details

20060101 Receive Dt:

Generator Code Description: Not a Generator, Verified

FAYETTE ST SUB Handler Name:

Receive Dt: 19841120

Large Quantity Generator Generator Code Description:

FAYETTE ST SUB Handler Name:

19990708 Receive Dt:

Generator Code Description: Not a Generator, Verified Handler Name: **FAYETTE ST SUB**

ROCKWELL BUILDING Site:

FAYETTE ST SYRACUSE NY 13201

EPA Handler ID: NYD981876907 Gen Status Universe: No Report

Contact Name:

Contact Address: PO BOX 7057, SYRACUSE, NY, 13261, US

Contact Phone No and Ext:

Contact Email:

Contact Country: LIS

County Name: **ONONDAGA**

EPA Region: 02

Land Type:

Receive Date: 20070101

Location Latitude: Location Longitude:

Violation/Evaluation Summary

NO RECORDS: As of Nov 2022, there are no Compliance Monitoring and Enforcement (violation) records Note:

associated with this facility (EPA ID).

Handler Summary

No Importer Activity: Mixed Waste Generator: No Transporter Activity: No

erisinfo.com | Environmental Risk Information Services

225

Transfer Facility: No Onsite Burner Exemption: No Furnace Exemption: No **Underground Injection Activity:** Nο Commercial TSD: No **Used Oil Transporter:** No Used Oil Transfer Facility: No **Used Oil Processor:** No **Used Oil Refiner:** Nο **Used Oil Burner:** No Used Oil Market Burner: No Used Oil Spec Marketer: No

Hazardous Waste Handler Details

Sequence No:

Receive Date: 19990708

Handler Name: ROCKWELL BUILDING

Source Type: Implementer

Federal Waste Generator Code: N

Generator Code Description: Not a Generator, Verified

Hazardous Waste Handler Details

Sequence No:

Receive Date: 20060101

Handler Name: ROCKWELL BUILDING

Source Type: Implementer

Federal Waste Generator Code: N

Generator Code Description: Not a Generator, Verified

Hazardous Waste Handler Details

Sequence No:

Receive Date: 19870209

Handler Name: ROCKWELL BUILDING

Source Type: Notification

Federal Waste Generator Code:

Generator Code Description: Large Quantity Generator

Waste Code Details

Hazardous Waste Code: X002

Waste Code Description: DESCRIPTION

Hazardous Waste Handler Details

Sequence No:

Receive Date: 20070101

Handler Name: ROCKWELL BUILDING

Source Type: Implementer

Federal Waste Generator Code:

Generator Code Description: Not a Generator, Verified

Owner/Operator Details

Owner/Operator Ind: Current Owner Street No:

Type: Private Street 1: NOT REQUIRED

Name: ROCKWEST DEVELOPERS Street 2:

Date Became Current: City: NOT REQUIRED

 Date Ended Current:
 State:
 WY

 Phone:
 212-555-1212
 Country:
 US

 Source Type:
 Implementer
 Zip Code:
 99999

Owner/Operator Ind: Current Operator Street No:

Type: Private Street 1: NOT REQUIRED

ROCKWEST DEVELOPERS Street 2: Name:

Date Became Current:

Phone:

Date Ended Current: State: WY Country: US 212-555-1212 Source Type: Implementer Zip Code: 99999

Owner/Operator Ind: **Current Owner**

Type: Private Name: **ROCKWEST DEVELOPERS**

Date Became Current:

Date Ended Current:

Phone: 212-555-1212

Source Type: Notification Street No:

City:

Street 1: NOT REQUIRED

St Perf

NOT REQUIRED

Street 2:

City: NOT REQUIRED

State: WY

Country:

Zip Code: 99999

Historical Handler Details

19870209 Receive Dt:

Generator Code Description: Large Quantity Generator **ROCKWELL BUILDING** Handler Name:

20060101 Receive Dt:

Generator Code Description: Not a Generator, Verified Handler Name: **ROCKWELL BUILDING**

19990708 Receive Dt:

Generator Code Description: Not a Generator, Verified Handler Name: **ROCKWELL BUILDING**

Site: **ROCKWELL PLANT SITE**

MARCELLUS STREET SYRACUSE NY 13202

SEMS ARCHIVE

Site ID: FIPS Code: 36067 0202364 NYD981561053 EPA ID: Cong District: 27 Superfund Alt Agmt: No Region: 02

ONONDAGA Federal Facility: No County:

FF Docket: No

NPL: Not on the NPL

Non NPL Status: NFRAP-Site does not qualify for the NPL based on existing information

Action Information

Operable Units: 00 Start Actual:

Action Code: VS Finish Actual: 11/11/1991

Action Name: **ARCH SITE** Qual:

EPA Perf In-Hse SEQ: **Curr Action Lead:**

Operable Units: 09/03/1986 00 Start Actual: **Action Code:** PA Finish Actual: 09/30/1986 Action Name: PΑ Qual: L

SFQ. **Curr Action Lead:** St Perf 1

Operable Units: 00 Start Actual: 09/03/1986 **Action Code:** DS Finish Actual: 09/03/1986

Action Name: DISCVRY Qual: Curr Action Lead: SEQ:

Operable Units: 00 Start Actual: 11/01/1991

Finish Actual: **Action Code:** SI 11/11/1991 Action Name: SI Qual: Ν

SEQ: **Curr Action Lead: EPA Perf** 1

Site: NIAGARA MOHAWK /NM HQ

SEMS ARCHIVE ERIE BOULEVARD WEST SYRACUSE NY 13202

Site ID: 0202171 FIPS Code: 36067 EPA ID: NYD980664247 Cong District: 33 Superfund Alt Agmt: Region: 02

> erisinfo.com | Environmental Risk Information Services Order No: 23022400512

Federal Facility: No County: ONONDAGA

FF Docket: No

NPL: Not on the NPL

Non NPL Status: NFRAP-Site does not qualify for the NPL based on existing information

Action Information

Operable Units: 00 Start Actual:

 Action Code:
 PA
 Finish Actual:
 12/30/1987

 Action Name:
 PA
 Qual:
 N

 SEQ:
 1
 Curr Action Lead:
 EPA Perf

Operable Units: 00 Start Actual:

Action Code: VS Finish Actual: 12/30/1987

Action Name: ARCH SITE Qual:

SEQ: 1 Curr Action Lead: EPA Perf In-Hse

 Operable Units:
 00
 Start Actual:
 12/21/1982

 Action Code:
 DS
 Finish Actual:
 12/21/1982

 Action Name:
 DISCVRY
 Qual:

SEQ: 1 Curr Action Lead: EPA Perf

Site: Kimbers Inc

P O Box 11727 N. Geddes Street Syracuse NY 13218

SWF/LF

Order No: 23022400512

Active: No Owner Address: P.O. Box 11727

Activity No: Owner Addr2:

 Regitry Status:
 Owner City:
 Syracuse;

 Auth No:
 DMV #4340027
 Owner State:
 NY

 Auth Issue Dt:
 Owner ZIP:
 13218-1727

Expiration Date: Owner Email: msbobbett@kimbersinc.com

Expiration Date:Owner Email:msbobbett@kimbersinc.comOperator Type:Owner Phone:3154785761

Operator Name:

East Coord:

North Coord:

Contact Addr:

Contact Addr:

Contact Addr2:

Contact Addr2:

Accuracy Code: Contact City:
County: Onondaga Contact State:
Region: 7 Contact ZIP:

Phone No:3154785761Contact Email:Owner Name:Gary R. BobbettContact Phone:Owner Type:PrivateDateofLastInspctn:

Activity Desc: Vehicle Dismantling Facility
Source: SWMF - Inactive Facility Lists

Waste Types: Georeference:

Appendix: Database Descriptions

Environmental Risk Information Services (ERIS) can search the following databases. The extent of historical information varies with each database and current information is determined by what is publicly available to ERIS at the time of update. ERIS updates databases as set out in ASTM Standard E1527-13 and E1527-21, Section 8.1.8 Sources of Standard Source Information:

"Government information from nongovernmental sources may be considered current if the source updates the information at least every 90 days, or, for information that is updated less frequently than quarterly by the government agency, within 90 days of the date the government agency makes the information available to the public."

Standard Environmental Record Sources

Federal

Formerly Utilized Sites Remedial Action Program:

DOE FUSRAP

The U.S. Department of Energy (DOE) established the Formerly Utilized Sites Remedial Action Program (FUSRAP) in 1974 to remediate sites where radioactive contamination remained from the Manhattan Project and early U.S. Atomic Energy Commission (AEC) operations. The DOE Office of Legacy Management (LM) established long-term surveillance and maintenance (LTS&M) requirements for remediated FUSRAP sites. DOE evaluates the final site conditions of a remediated site on the basis of risk for different future uses. DOE then confirms that LTS&M requirements will maintain protectiveness.

Government Publication Date: Mar 4, 2017

National Priority List:

Sites on the United States Environmental Protection Agency (EPA)'s National Priorities List of the most serious uncontrolled or abandoned hazardous waste sites identified for possible long-term remedial action under the Superfund program. The NPL, which EPA is required to update at least once a year, is based primarily on the score a site receives from EPA's Hazard Ranking System. A site must be on the NPL to receive money from the Superfund Trust Fund for remedial action. Sites are represented by boundaries where available in the EPA Superfund Site Boundaries maintained by the Shared Enterprise Geodata and Services (SEGS). Site boundaries represent the footprint of a whole site, the sum of all of the Operable Units and the current understanding of the full extent of contamination; for Federal Facility sites, the total site polygon may be the Facility boundary. Where there is no polygon boundary data available for a given site, the site is represented as a point.

Government Publication Date: Nov 3, 2022

National Priority List - Proposed:

PROPOSED NPL

Order No: 23022400512

Sites proposed by the United States Environmental Protection Agency (EPA), the state agency, or concerned citizens for addition to the National Priorities List (NPL) due to contamination by hazardous waste and identified by the EPA as a candidate for cleanup because it poses a risk to human health and/or the environment. Sites are represented by boundaries where available in the EPA Superfund Site Boundaries maintained by the Shared Enterprise Geodata and Services (SEGS). Site boundaries represent the footprint of a whole site, the sum of all of the Operable Units and the current understanding of the full extent of contamination; for Federal Facility sites, the total site polygon may be the Facility boundary. Where there is no polygon boundary data available for a given site, the site is represented as a point.

Government Publication Date: Nov 3, 2022

Deleted NPL:

DELETED NPL

Sites deleted from the United States Environmental Protection Agency (EPA)'s National Priorities List. The National Oil and Hazardous Substances Pollution Contingency Plan (NCP) establishes the criteria that the EPA uses to delete sites from the NPL. In accordance with 40 CFR 300.425.(e), sites may be deleted from the NPL where no further response is appropriate. Sites are represented by boundaries where available in the EPA Superfund Site Boundaries maintained by the Shared Enterprise Geodata and Services (SEGS). Site boundaries represent the footprint of a whole site, the sum of all of the Operable Units and the current understanding of the full extent of contamination; for Federal Facility sites, the total site polygon may be the Facility boundary. Where there is no polygon boundary data available for a given site, the site is represented as a point.

Government Publication Date: Nov 3, 2022

SEMS List 8R Active Site Inventory:

SEMS

The U.S. Environmental Protection Agency's (EPA) Superfund Program has deployed the Superfund Enterprise Management System (SEMS), which integrates multiple legacy systems into a comprehensive tracking and reporting tool. This inventory contains active sites evaluated by the Superfund program that are either proposed to be or are on the National Priorities List (NPL) as well as sites that are in the screening and assessment phase for possible inclusion on the NPL. The Active Site Inventory Report displays site and location information at active SEMS sites. An active site is one at which site assessment, removal, remedial, enforcement, cost recovery, or oversight activities are being planned or conducted. This data includes SEMS sites from the List 8R Active file as well as applicable sites from the SEMS GIS/REST file layer obtained from EPA's Facility Registry Service.

Government Publication Date: Nov 23, 2022

Inventory of Open Dumps, June 1985:

ODI

The Resource Conservation and Recovery Act (RCRA) provides for publication of an inventory of open dumps. The Act defines "open dumps" as facilities which do not comply with EPA's "Criteria for Classification of Solid Waste Disposal Facilities and Practices" (40 CFR 257).

Government Publication Date: Jun 1985

SEMS List 8R Archive Sites:

SEMS ARCHIVE

The U.S. Environmental Protection Agency's (EPA) Superfund Enterprise Management System (SEMS) Archived Site Inventory displays site and location information at sites archived from SEMS. An archived site is one at which EPA has determined that assessment has been completed and no further remedial action is planned under the Superfund program at this time. This data includes sites from the List 8R Archived site file.

Government Publication Date: Nov 23, 2022

<u>Comprehensive Environmental Response, Compensation and Liability Information System-CERCLIS:</u>

CERCLIS

Superfund is a program administered by the United States Environmental Protection Agency (EPA) to locate, investigate, and clean up the worst hazardous waste sites throughout the United States. CERCLIS is a database of potential and confirmed hazardous waste sites at which the EPA Superfund program has some involvement. It contains sites that are either proposed to be or are on the National Priorities List (NPL) as well as sites that are in the screening and assessment phase for possible inclusion on the NPL. The EPA administers the Superfund program in cooperation with individual states and tribal governments; this database is made available by the EPA.

Government Publication Date: Oct 25, 2013

EPA Report on the Status of Open Dumps on Indian Lands:

IODI

Public Law 103-399, The Indian Lands Open Dump Cleanup Act of 1994, enacted October 22, 1994, identified congressional concerns that solid waste open dump sites located on American Indian or Alaska Native (AI/AN) lands threaten the health and safety of residents of those lands and contiguous areas. The purpose of the Act is to identify the location of open dumps on Indian lands, assess the relative health and environment hazards posed by those sites, and provide financial and technical assistance to Indian tribal governments to close such dumps in compliance with Federal standards and regulations or standards promulgated by Indian Tribal governments or Alaska Native entities.

Government Publication Date: Dec 31, 1998

CERCLIS - No Further Remedial Action Planned:

CERCLIS NFRAP

An archived site is one at which EPA has determined that assessment has been completed and no further remedial action is planned under the Superfund program at this time. The Archive designation means that, to the best of EPA's knowledge, assessment at a site has been completed and that EPA has determined no further steps will be taken to list this site on the National Priorities List (NPL). This decision does not necessarily mean that there is no hazard associated with a given site; it only means that, based upon available information, the location is not judged to be a potential NPL site.

Government Publication Date: Oct 25, 2013

CERCLIS LIENS CERCLIS LIENS

A Federal Superfund lien exists at any property where EPA has incurred Superfund costs to address contamination ("Superfund site") and has provided notice of liability to the property owner. A Federal CERCLA ("Superfund") lien can exist by operation of law at any site or property at which EPA has spent Superfund monies. This database is made available by the United States Environmental Protection Agency (EPA). This database was provided by the United States Environmental Protection Agency (EPA). Refer to SEMS LIEN as the current data source for Superfund Liens.

Government Publication Date: Jan 30, 2014

RCRA CORRACTS-Corrective Action:

RCRA CORRACTS

Order No: 23022400512

RCRA Info is the U.S. Environmental Protection Agency's (EPA) comprehensive information system, providing access to data supporting the Resource Conservation and Recovery Act (RCRA) of 1976 and the Hazardous and Solid Waste Amendments (HSWA) of 1984. At these sites, the Corrective Action Program ensures that cleanups occur. EPA and state regulators work with facilities and communities to design remedies based on the contamination, geology, and anticipated use unique to each site.

Government Publication Date: Jan 23, 2023

RCRA non-CORRACTS TSD Facilities:

RCRA TSD

RCRA Info is the U.S. Environmental Protection Agency's (EPA) comprehensive information system, providing access to data supporting the Resource Conservation and Recovery Act (RCRA) of 1976 and the Hazardous and Solid Waste Amendments (HSWA) of 1984. This database includes Non-Corrective Action sites listed as treatment, storage and/or disposal facilities of hazardous waste as defined by RCRA.

Government Publication Date: Jan 23, 2023

RCRA Generator List:

RCRA Info is the U.S. Environmental Protection Agency's (EPA) comprehensive information system, providing access to data supporting the Resource Conservation and Recovery Act (RCRA) of 1976 and the Hazardous and Solid Waste Amendments (HSWA) of 1984. RCRA Info replaces the data recording and reporting abilities of the Resource Conservation and Recovery Information System (RCRIS) and the Biennial Reporting System (BRS). A hazardous waste generator is any person or site whose processes and actions create hazardous waste (see 40 CFR 260.10). Large Quantity Generators (LQGs) generate 1,000 kilograms per month or more of hazardous waste or more than one kilogram per month of acutely hazardous waste. *Government Publication Date: Jan 23, 2023*

RCRA Small Quantity Generators List:

RCRA SQG

RCRA Info is the U.S. Environmental Protection Agency's (EPA) comprehensive information system, providing access to data supporting the Resource Conservation and Recovery Act (RCRA) of 1976 and the Hazardous and Solid Waste Amendments (HSWA) of 1984. RCRA Info replaces the data recording and reporting abilities of the Resource Conservation and Recovery Information System (RCRIS) and the Biennial Reporting System (BRS). A hazardous waste generator is any person or site whose processes and actions create hazardous waste (see 40 CFR 260.10). Small Quantity Generators (SQGs) generate more than 100 kilograms, but less than 1,000 kilograms, of hazardous waste per month.

Government Publication Date: Jan 23, 2023

RCRA Very Small Quantity Generators List:

RCRA VSQG

RCRA Info is the EPA's comprehensive information system, providing access to data supporting the Resource Conservation and Recovery Act (RCRA) of 1976 and the Hazardous and Solid Waste Amendments (HSWA) of 1984. A hazardous waste generator is any person or site whose processes and actions create hazardous waste (see 40 CFR 260.10). Very Small Quantity Generators (VSQG) generate 100 kilograms or less per month of hazardous waste, or one kilogram or less per month of acutely hazardous waste. Additionally, VSQG may not accumulate more than 1,000 kilograms of hazardous waste at any time.

Government Publication Date: Nov 7, 2022

RCRA Non-Generators: RCRA NON GEN

RCRA Info is EPA's comprehensive information system, providing access to data supporting the Resource Conservation and Recovery Act (RCRA) of 1976 and the Hazardous and Solid Waste Amendments (HSWA) of 1984. RCRA Info replaces the data recording and reporting abilities of the Resource Conservation and Recovery Information System (RCRIS) and the Biennial Reporting System (BRS). A hazardous waste generator is any person or site whose processes and actions create hazardous waste (see 40 CFR 260.10). Non-Generators do not presently generate hazardous waste.

Government Publication Date: Nov 7, 2022

RCRA Sites with Controls:

List of Resource Conservation and Recovery Act (RCRA) facilities with institutional controls in place. RCRA gives the U.S. Environmental Protection Agency (EPA) the authority to control hazardous waste from the "cradle-to-grave." This includes the generation, transportation, treatment, storage, and disposal of hazardous waste. RCRA also set forth a framework for the management of non-hazardous solid wastes. The 1986 amendments to RCRA enabled EPA to address environmental problems that could result from underground tanks storing petroleum and other hazardous substances.

Government Publication Date: Jan 23, 2023

Federal Engineering Controls-ECs:

FED ENG

Order No: 23022400512

This list of Engineering controls (ECs) is provided by the United States Environmental Protection Agency (EPA). ECs encompass a variety of engineered and constructed physical barriers (e.g., soil capping, sub-surface venting systems, mitigation barriers, fences) to contain and/or prevent exposure to contamination on a property. The EC listing includes remedy component data from Superfund decision documents issued in fiscal years 1982-2020 for applicable sites on the final or deleted on the National Priorities List (NPL); and sites with a Superfund Alternative Approach (SAA) Agreement in place. The only sites included that are not on the NPL; proposed for NPL; or removed from proposed NPL, are those with an SAA Agreement in place.

Government Publication Date: Dec 22, 2022

FED INST

This list of Institutional controls (ICs) is provided by the United States Environmental Protection Agency (EPA). ICs are non-engineered instruments, such as administrative and legal controls, that help minimize the potential for human exposure to contamination and/or protect the integrity of the remedy. Although it is EPA's expectation that treatment or engineering controls will be used to address principal threat wastes and that groundwater will be returned to its beneficial use whenever practicable, ICs play an important role in site remedies because they reduce exposure to contamination by limiting land or resource use and guide human behavior at a site. The IC listing includes remedy component data from Superfund decision documents issued in fiscal years 1982-2020 for applicable sites on the final or deleted on the National Priorities List (NPL); and sites with a Superfund Alternative Approach (SAA) Agreement in place. The only sites included that are not on the NPL; proposed for NPL; or removed from proposed NPL, are those with an SAA Agreement in place.

Government Publication Date: Dec 22, 2022

Land Use Control Information System:

LUCIS

The LUCIS database is maintained by the U.S. Department of the Navy and contains information for former Base Realignment and Closure (BRAC) properties across the United States.

Government Publication Date: Sep 1, 2006

Institutional Control Boundaries at NPL sites:

NPLIC

Boundaries of Institutional Control areas at sites on the United States Environmental Protection Agency (EPA)'s National Priorities List, or Proposed or Deleted, made available by the EPA's Shared Enterprise Geodata and Services (SEGS). United States Environmental Protection Agency (EPA)'s National Priorities List of the most serious uncontrolled or abandoned hazardous waste sites identified for possible long-term remedial action under the Superfund program. Institutional controls are non-engineered instruments such as administrative and legal controls that help minimize the potential for human exposure to contamination and/or protect the integrity of the remedy.

Government Publication Date: Nov 3, 2022

Emergency Response Notification System:

ERNS 1982 TO 1986

Database of oil and hazardous substances spill reports controlled by the National Response Center. The primary function of the National Response Center is to serve as the sole national point of contact for reporting oil, chemical, radiological, biological, and etiological discharges into the environment anywhere in the United States and its territories.

Government Publication Date: 1982-1986

Emergency Response Notification System:

ERNS 1987 TO 1989

Database of oil and hazardous substances spill reports controlled by the National Response Center. The primary function of the National Response Center is to serve as the sole national point of contact for reporting oil, chemical, radiological, biological, and etiological discharges into the environment anywhere in the United States and its territories.

Government Publication Date: 1987-1989

Emergency Response Notification System:

ERNS

Database of oil and hazardous substances spill reports made available by the United States Coast Guard National Response Center (NRC). The NRC fields initial reports for pollution and railroad incidents and forwards that information to appropriate federal/state agencies for response. These data contain initial incident data that has not been validated or investigated by a federal/state response agency.

Government Publication Date: Nov 6, 2022

The Assessment, Cleanup and Redevelopment Exchange System (ACRES) Brownfield Database:

FED BROWNFIELDS

Order No: 23022400512

Brownfields are real property, the expansion, redevelopment, or reuse of which may be complicated by the presence or potential presence of a hazardous substance, pollutant, or contaminant. Cleaning up and reinvesting in these properties protects the environment, reduces blight, and takes development pressures off greenspaces and working lands. This data is provided by the United States Environmental Protection Agency (EPA) and includes Brownfield sites from the Cleanups in My Community (CIMC) web application.

Government Publication Date: Sep 13, 2022

FEMA Underground Storage Tank Listing:

FEMA UST

The Federal Emergency Management Agency (FEMA) of the Department of Homeland Security maintains a list of FEMA owned underground storage tanks.

Government Publication Date: Dec 31, 2017

Facility Response Plan: FRP

List of facilities that have submitted Facility Response Plans (FRP) to EPA. Facilities that could reasonably be expected to cause "substantial harm" to the environment by discharging oil into or on navigable waters are required to prepare and submit Facility Response Plans (FRPs). Harm is determined based on total oil storage capacity, secondary containment and age of tanks, oil transfer activities, history of discharges, proximity to a public drinking water intake or sensitive environments.

Government Publication Date: Dec 31, 2021

Delisted Facility Response Plans:

DELISTED FRP

Facilities that once appeared in - and have since been removed from - the list of facilities that have submitted Facility Response Plans (FRP) to EPA. Facilities that could reasonably be expected to cause "substantial harm" to the environment by discharging oil into or on navigable waters are required to prepare and submit Facility Response Plans (FRPs). Harm is determined based on total oil storage capacity, secondary containment and age of tanks, oil transfer activities, history of discharges, proximity to a public drinking water intake or sensitive environments.

Government Publication Date: Dec 31, 2021

HIST GAS STATIONS
HIST GAS STATIONS

This historic directory of service stations is provided by the Cities Service Company. The directory includes Cities Service filling stations that were located throughout the United States in 1930.

Government Publication Date: Jul 1, 1930

<u>Petroleum Refineries:</u>

List of petroleum refineries from the U.S. Energy Information Administration (EIA) Refinery Capacity Report. Includes operating and idle petroleum refineries (including new refineries under construction) and refineries shut down during the previous year located in the 50 States, the District of Columbia, Puerto Rico, the Virgin Islands, Guam, and other U.S. possessions. Survey locations adjusted using public data.

Government Publication Date: Aug 30, 2022

Petroleum Product and Crude Oil Rail Terminals:

BULK TERMINAL

List of petroleum product and crude oil rail terminals made available by the U.S. Energy Information Administration (EIA). Includes operable bulk petroleum product terminals located in the 50 States and the District of Columbia with a total bulk shell storage capacity of 50,000 barrels or more, and/or the ability to receive volumes from tanker, barge, or pipeline; also rail terminals handling the loading and unloading of crude oil that were active between 2017 and 2018. Petroleum product terminals comes from the EIA-815 Bulk Terminal and Blender Report, which includes working, shell in operation, and shell idle for several major product groupings. Survey locations adjusted using public data.

Government Publication Date: Jun 29, 2022

<u>LIEN on Property:</u> SEMS LIEN

The U.S. Environmental Protection Agency's (EPA) Superfund Enterprise Management System (SEMS) provides Lien details on applicable properties, such as the Superfund lien on property activity, the lien property information, and the parties associated with the lien.

Government Publication Date: Nov 23, 2022

Superfund Decision Documents:

SUPERFUND ROD

This database contains a list of decision documents for Superfund sites. Decision documents serve to provide the reasoning for the choice of (or) changes to a Superfund Site cleanup plan. The decision documents include completed Records of Decision (ROD), ROD Amendments, Explanations of Significant Differences (ESD) for active and archived sites stored in the Superfund Enterprise Management System (SEMS), along with other associated memos and files. This information is maintained and made available by the U.S. Environmental Protection Agency.

Government Publication Date: Dec 22, 2022

<u>State</u>

Registry of Inactive Hazardous Waste Disposal Sites in New York State:

SHWS

State-and tribal- equivalent CERCLIS. State Superfund Program (Inactive Hazardous Waste Disposal Site Remedial Program) (IHWDS) - Oversees the identification, investigation and cleanup of sites where consequential amounts of hazardous waste exist. These sites go through a process of investigation, evaluation, cleanup and monitoring that has several distinct stages. This list is made available by New York State Department of Environmental Conservation's State Superfund Program.

Government Publication Date: Jan 3, 2023

Delisted Registry of Inactive Hazardous Waste Disposal Sites in New York:

DELISTED SHWS

Order No: 23022400512

This database contains a Registry of Inactive Hazardous Waste Disposal sites which have been removed from New York Department of Environmental Conservation's Environmental Site Remediation database.

Hazardous Substance Waste Disposal Sites:

HSWDS

A list of sites included in Hazardous Substance Waste Disposal Site Study reports made available by the New York Department of Environmental Conservation Division of Hazardous Waste Remediation. Provides information regarding the evolving status of hazardous substance waste disposal sites in New York.

Government Publication Date: Oct 24, 2003

Vapor Intrusion Legacy Site List:

VAPOR

New York is currently re-evaluating previous assumptions and decisions regarding the potential for soil vapor intrusion exposures at sites. As a result, all past, current, and future contaminated sites will be evaluated to determine whether these sites have the potential for exposures related to soil vapor intrusion. This list is made available by Department of Environmental Conservation's Vapor Intrusion Legacy Site List. This database is state equivalent CERCLIS.

Government Publication Date: Dec 29, 2022

Solid Waste Facilities and Landfills:

SWF/LF

Solid Waste Information Management System (SWIMS) is an inventory containing active and inactive facilities throughout the state. This list is made available by Department of Environmental Conservation's Solid Waste Information Management System (SWIMS).

Government Publication Date: Dec 22, 2021

Inactive Landfill Facilities:

LANDFILL INACTIVE

List of inactive landfills in the State of New York. This data is made available by the New York State Department of Environmental Conservation (DEC). DEC notes that these are preliminary data and should not be regarded as a complete inventory of all landfills in the State, and also that site locations and attributes are preliminary and should not be relied upon without independent verification.

Government Publication Date: Sep 21, 2022

WASTE TIRE Facilities: WASTE TIRE

This list of active Waste Tire Facilities is maintained by the New York State Department of Environmental Conservation. Waste tire storage facilities (WTSF) store waste tires or portions of waste tires. Most of these facilities require Part 360 permits, but under certain conditions a registration maybe available.

Government Publication Date: Apr 7, 2022

RECYCLING RECYCLING

The Department of Environmental Conservation (DEC), Division of Materials Management (DMM), Bureau of Permitting and Planning regulates solid waste management facilities in accordance with 6 NYCRR Part 360. Information pertaining to those facilities is maintained with the Division's Solid Waste Information Management System (SWIMS) database. The Facility List is a dataset related to solid waste management facilities operating in the state, and includes such information as facility location, contact names and associated information, waste types managed, and regulatory information.

Government Publication Date: Apr 7, 2022

<u>Leaking Storage Tanks:</u>

This database contains records of chemical and petroleum spill incidents. They include leaking aboveground storage tanks or leaking underground storage tanks, with incidents of tank test failures, tank failures and tank overfill. This list is made available by New York State Department of Environmental Conservation's Spill Response Program.

Government Publication Date: Jan 6, 2023

Delisted Leaking Storage Tanks:

DELISTED LST

Order No: 23022400512

List of Leaking Storage Tank sites which has been removed from New York Department of Environmental Conservation's Spill Response Program Government Publication Date: Jan 6, 2023

<u>Underground Storage Tanks- UST-Petroleum Bulk Storage (PBS):</u>

UST

Facilities within the Petroleum Bulk Storage (PBS) that have underground storage tanks. Underground petroleum storage facilities with a combined storage capacity over eleven hundred (1,100) gallons. This list is made available by NewYork Department of Environmental Conservation's Environmental Site Database Search.

Government Publication Date: Nov 21, 2022

The Bulk Storage Program Database - AST:

AST

Facilities within the Petroleum Bulk Storage (PBS) that have aboveground storage tanks. Aboveground petroleum storage facilities with a combined storage capacity over eleven hundred (1,100) gallons. This list is made available by New York State Department of Environmental conservation's Petroleum Bulk Storage (PBS) program.

Government Publication Date: Nov 21, 2022

Petroleum Bulk Storage: TANKS

The Bulk Storage Program Database maintains the registrations of active and inactive bulk storage sites statewide. This database includes Petroleum Bulk Storage (PBS) tanks where no information is available on whether they are ASTs or USTs. This list is made available by Department of Environmental Conservation's Petroleum Bulk Storage (PBS) program.

Government Publication Date: Nov 21, 2022

Major Oil Storage Facilities (MOSF):

MOSF

In 1977, the New York State Legislature passed the "Oil Spill Prevention, Control and Compensation Act" (Article 12 of the Navigation Law). This law regulates all oil terminals and transport vessels operating in the waters of the State which have a storage capacity of 400,000 gallons or more. (Terminals and vessels with a capacity of 400,000 gallons or more are commonly referred to as major oil storage facilities or MOSFs). This list is made available by Department of Environmental Conservation's Major Oil Storage Facility (MOSF) Program.

Government Publication Date: Nov 21, 2022

Chemical Bulk Storage (CBS):

CBS

DELISTED TANKS

Facilities that store regulated hazardous substances in underground tanks. "Hazardous substance" means any substance listed as hazardous or acutely hazardous in 6 NYCRR Part 597 or a mixture thereof. This list is made available by Department of Environmental Conservation's Chemical Bulk Storage (CBS) Program.

Government Publication Date: Nov 21, 2022

Delisted Storage Tanks:

List of Storage Tank sites which has been removed from New York Department of Environmental Conservation's Environmental Site Database.

Government Publication Date: Nov 21, 2022

<u>DELISTED COUNTY</u>

Records removed from county databases. Records may be removed from the county lists made available by the respective county departments because they are inactive, or because they have been deemed to be below reportable thresholds.

Government Publication Date: Dec 5, 2022

Registry of Engineering Controls in New York State:

ENG

Registry of Engineering Controls in New York State taken from the Environmental Site Remediation Database.

Government Publication Date: Jan 3, 2023

Registry of Institutional Controls in New York State:

INST

Registry of Institutional Controls in New York State taken from the Environmental Site Remediation Database.

Government Publication Date: Jan 3, 2023

Voluntary Cleanup Agreements:

VCP

New York established its Voluntary Cleanup Program (VCP) to address the environmental, legal and financial barriers that often hinder the redevelopment and reuse of contaminated properties. The Voluntary Cleanup Program was developed to enhance private sector cleanup of brownfields by enabling parties to remediate sites using private rather than public funds and to reduce the development pressures on "greenfield" sites. This list is made available by Department of Environmental Conservation's Voluntary Cleanup Program.

Government Publication Date: Jan 3, 2023

Environmental Restoration Program Listing:

ERP

Environmental Restoration Program - Provides municipalities with financial assistance for site investigation and remediation at eligible brownfield sites. In an effort to spur the cleanup and redevelopment of brownfields, New Yorkers approved a \$200 million Environmental Restoration Fund as part of the \$1.75 billion Clean Water/Clean Air Bond Act of 1996 (Bond Act). Under the Environmental Restoration Program, the State provides grants to municipalities to reimburse up to 90 percent of on-site eligible costs and 100% of off-site eligible costs for site investigation and remediation activities. This list is made available by Department of Environmental Conservation's Environmental Restoration Program.

Government Publication Date: Jan 3, 2023

Brownfields Site List (Subset of Site Remediation):

BROWNFIELDS

Brownfield Cleanup Program was developed to enhance private-sector cleanups of brownfields and to reduce development pressure on "Greenfields". A Brownfield site is real property, the redevelopment or reuse of which may be complicated by the presence or potential presence of a contaminant. Contaminants include hazardous waste and/or petroleum. This list is made available by Department of Environmental Conservation's Brownfield Cleanup Program.

Government Publication Date: Jan 3, 2023

Tribal

Leaking Underground Storage Tanks (LUSTs) on Tribal/Indian Lands:

INDIAN LUST

This list of leaking underground storage tanks (LUSTs) on Tribal/Indian Lands in Region 2, which includes New York, is made available by the United States Environmental Protection Agency (EPA).

Government Publication Date: Jan 28, 2016

Underground Storage Tanks (USTs) on Indian Lands:

INDIAN UST

This list of underground storage tanks (USTs) on Tribal/Indian Lands in Region 2, which includes New York, is made available by the United States Environmental Protection Agency (EPA).

Government Publication Date: Apr 04, 2016

Delisted Tribal Leaking Storage Tanks:

DELISTED INDIAN LST

Leaking Underground Storage Tank (LUST) facilities which once appeared on - and have since been removed from - the Regional Tribal/Indian LUST lists made available by the United States Environmental Protection Agency (EPA).

Government Publication Date: Nov 23, 2022

Delisted Tribal Underground Storage Tanks:

DELISTED INDIAN UST

Underground Storage Tank (UST) facilities which once appeared on - and have since been removed from - the Regional Tribal/Indian UST lists made available by the United States Environmental Protection Agency (EPA).

Government Publication Date: Nov 23, 2022

County

No County databases were selected to be included in the search.

Additional Environmental Record Sources

Federal

Facility Registry Service/Facility Index:

FINDS/FRS

The Facility Registry Service (FRS) is a centrally managed database that identifies facilities, sites, or places subject to environmental regulations or of environmental interest. FRS creates high-quality, accurate, and authoritative facility identification records through rigorous verification and management procedures that incorporate information from program national systems, state master facility records, and data collected from EPA's Central Data Exchange registrations and data management personnel. This list is made available by the Environmental Protection Agency (US EPA).

Government Publication Date: Nov 2, 2020

Toxics Release Inventory (TRI) Program:

TRIS

The EPA's Toxics Release Inventory (TRI) is a database containing data on disposal or other releases of over 650 toxic chemicals from thousands of U. S. facilities and information about how facilities manage those chemicals through recycling, energy recovery, and treatment. One of TRI's primary purposes is to inform communities about toxic chemical releases to the environment.

Government Publication Date: Aug 24, 2021

Perfluorinated Alkyl Substances (PFAS) Releases:

PFAS TRI

Order No: 23022400512

List of Toxics Release Inventory (TRI) facilities at which the reported chemical is a Per- or polyfluorinated alkyl substance (PFAS) included in the Environmental Protection Agency (EPA)'s consolidated PFAS Master List of PFAS Substances. The EPA's Toxics Release Inventory (TRI) is a database containing data on disposal or other releases of over 650 toxic chemicals from thousands of U.S. facilities and information about how facilities manage those chemicals through recycling, energy recovery, and treatment.

Government Publication Date: Aug 24, 2021

Federal Agency Locations with Known or Suspected PFAS Detections:

PFAS FED SITES

List of Federal agency locations with known or suspected detections of Per- and Polyfluoroalkyl Substances (PFAS), made available by the U.S. Environmental Protection Agency (EPA) in their PFAS Analytic Tools data. EPA outlines that these data are gathered from several federal entities, such as the Federal Superfund program, Department of Defense (DOD), National Aeronautics and Space Administration, Department of Transportation, and Department of Energy. Sites on this list do not necessarily reflect the source/s of contamination and detections do not indicate level of risk or human exposure at the site. Agricultural notifications in this data are limited to DOD sites only. At this time, the EPA is aware that this list is not comprehensive of all Federal agencies.

Government Publication Date: Jun 30, 2022

PFOA/PFOS Contaminated Sites:

PFAS NPL

List of National Priorities List (NPL) and related Superfund Alternative Agreement (SAA) sites where PFOA or PFOS contaminants have been found in water and/or soil. The site listing is provided by the Federal Environmental Protection Agency (EPA).

Government Publication Date: Oct 4, 2022

Perfluorinated Alkyl Substances (PFAS) Water Quality:

PFAS WATER

The Water Quality Portal (WQP) is a cooperative service sponsored by the United States Geological Survey (USGS), the Environmental Protection Agency (EPA), and the National Water Quality Monitoring Council (NWQMC). This listing includes records from the Water Quality Portal where the characteristic (environmental measurement) is in the Environmental Protection Agency (EPA)'s consolidated PFAS Master List of PFAS Substances. *Government Publication Date: Jul 20, 2020*

SSEHRI PFAS Contamination Sites:

PFAS SSEHRI

This PFAS Contamination Site Tracker database is compiled by the Social Science Environmental Health Research Institute (SSEHRI) at Northeastern University. According to the SSEHRI, the database records qualitative and quantitative data from each known site of PFAS contamination, including timeline of discovery, sources, levels, health impacts, community response, and government response. The goal of this database is to compile information and support public understanding of the rapidly unfolding issue of PFAS contamination. All data presented was extracted from government websites, news articles, or publicly available documents, and this is cited in the tracker. Disclaimer: The source conveys this database undergoes regular updates as new information becomes available, some sites may be missing and/or contain information that is incorrect or outdated, as well as their information represents all contamination sites SSEHRI is aware of, not all possible contamination sites. This data is not intended to be used for legal purposes. Limited location details are available with this data. Access the following for the most current informations https://pfasproject.com/pfascontamination-site-tr acker/

Government Publication Date: Dec 12, 2019

National Response Center PFAS Spills:

FRNS PFAS

National Response Center (NRC) calls from 1990 to the most recent complete calendar year where there is indication of Aqueous Film Forming Foam (AFFF) usage. NRC calls may reference AFFF usage in the "Material Involved" or "Incident Description" fields. Data made available by the US Environmental Protection Agency (EPA). Disclaimer: dataset may include initial or misidentified incident data not yet validated or investigated by a federal/state response agency.

Government Publication Date: Feb 23, 2022

Hazardous Materials Information Reporting System:

HMIRS

US DOT - Department of Transportation Pipeline and Hazardous Materials Safety Administration (PHMSA) Incidents Reports Database taken from Hazmat Intelligence Portal, U.S. Department of Transportation.

Government Publication Date: Sep 1, 2020

National Clandestine Drug Labs:

NCDL

The U.S. Department of Justice ("the Department"), Drug Enforcement Administration (DEA), provides this data as a public service. It contains addresses of some locations where law enforcement agencies reported they found chemicals or other items that indicated the presence of either clandestine drug laboratories or dumpsites. In most cases, the source of the entries is not the Department, and the Department has not verified the entry and does not guarantee its accuracy.

Government Publication Date: Aug 30, 2022

Toxic Substances Control Act:

TSCA

The Environmental Protection Agency (EPA) is amending the Toxic Substances Control Act (TSCA) section 8(a) Inventory Update Reporting (IUR) rule and changing its name to the Chemical Data Reporting (CDR) rule.

The CDR enables EPA to collect and publish information on the manufacturing, processing, and use of commercial chemical substances and mixtures (referred to hereafter as chemical substances) on the TSCA Chemical Substance Inventory (TSCA Inventory). This includes current information on chemical substance production volumes, manufacturing sites, and how the chemical substances are used. This information helps the Agency determine whether people or the environment are potentially exposed to reported chemical substances. EPA publishes submitted CDR data that is not Confidential Business Information (CBI).

Government Publication Date: Apr 11, 2019

<u>Hist TSCA:</u> HIST TSCA

The Environmental Protection Agency (EPA) is amending the Toxic Substances Control Act (TSCA) section 8(a) Inventory Update Reporting (IUR) rule and changing its name to the Chemical Data Reporting (CDR) rule.

The 2006 IUR data summary report includes information about chemicals manufactured or imported in quantities of 25,000 pounds or more at a single site during calendar year 2005. In addition to the basic manufacturing information collected in previous reporting cycles, the 2006 cycle is the first time EPA collected information to characterize exposure during manufacturing, processing and use of organic chemicals. The 2006 cycle also is the first time manufacturers of inorganic chemicals were required to report basic manufacturing information.

Government Publication Date: Dec 31, 2006

FTTS Administrative Case Listing:

FTTS ADMIN

An administrative case listing from the Federal Insecticide, Fungicide, & Rodenticide Act (FIFRA) and Toxic Substances Control Act (TSCA), together known as FTTS. This database was obtained from the Environmental Protection Agency's (EPA) National Compliance Database (NCDB). The FTTS and NCDB was shut down in 2006.

Government Publication Date: Jan 19, 2007

FTTS Inspection Case Listing:

FTTS INSP

An inspection case listing from the Federal Insecticide, Fungicide, & Rodenticide Act (FIFRA) and Toxic Substances Control Act (TSCA), together known as FTTS. This database was obtained from the Environmental Protection Agency's (EPA) National Compliance Database (NCDB). The FTTS and NCDB was shut down in 2006.

Government Publication Date: Jan 19, 2007

Potentially Responsible Parties List:

PRP

Early in the site cleanup process, the U.S. Environmental Protection Agency (EPA) conducts a search to find the Potentially Responsible Parties (PRPs). The EPA looks for evidence to determine liability by matching wastes found at the site with parties that may have contributed wastes to the site. This listing contains PRPs, Noticed Parties, at sites in the EPA's Superfund Enterprise Management System (SEMS).

Government Publication Date: Nov 23, 2022

State Coalition for Remediation of Drycleaners Listing:

SCRD DRYCLEANER

The State Coalition for Remediation of Drycleaners (SCRD) was established in 1998, with support from the U.S. Environmental Protection Agency (EPA) Office of Superfund Remediation and Technology Innovation. Coalition members are states with mandated programs and funding for drycleaner site remediation. Current members are Alabama, Connecticut, Florida, Illinois, Kansas, Minnesota, Missouri, North Carolina, Oregon, South Carolina, Tennessee, Texas, and Wisconsin. Since 2017, the SCRD no longer maintains this data, refer to applicable state source data where available.

Government Publication Date: Nov 08, 2017

Integrated Compliance Information System (ICIS):

ICIS

The U.S. Environmental Protection Agency's Enforcement and Compliance History Online system incorporates data from the Integrated Compliance Information System - National Pollutant Discharge Elimination System (ICIS-NPDES). ICIS-NPDES is an information management system maintained by the Office of Compliance to track permit compliance and enforcement status of facilities regulated by the NPDES under the Clean Water Act. This data includes permit, inspection, violation and enforcement action information for applicable ICIS records.

Government Publication Date: Oct 15, 2022

<u>Drycleaner Facilities:</u> FED DRYCLEANERS

A list of drycleaner facilities from Enforcement and Compliance History Online (ECHO) online search. The Environmental Protection Agency (EPA) tracks facilities that possess NAIC and SIC codes that classify businesses as drycleaner establishments.

Government Publication Date: Jun 25, 2022

Delisted Drycleaner Facilities:

DELISTED FED DRY

Order No: 23022400512

List of sites removed from the list of Drycleaner Facilities (sites in the EPA's Integrated Compliance Information System (ICIS) with NAIC or SIC codes identifying the business as a drycleaner establishment).

Government Publication Date: Jun 25, 2022

Formerly Used Defense Sites:

Formerly Used Defense Sites (FUDS) are properties that were formerly owned by, leased to, or otherwise possessed by and under the jurisdiction of the Secretary of Defense prior to October 1986, where the Department of Defense (DOD) is responsible for an environmental restoration. The FUDS Annual Report to Congress (ARC) is published by the U.S. Army Corps of Engineers (USACE). This data is compiled from the USACE's Geospatial FUDS data layers and Homeland Infrastructure Foundation-Level Data (HIFLD) FUDS dataset.

Government Publication Date: Jul 12, 2022

Former Military Nike Missile Sites:

FORMER NIKE

This information was taken from report DRXTH-AS-IA-83A016 (Historical Overview of the Nike Missile System, 12/1984) which was performed by Environmental Science and Engineering, Inc. for the U.S. Army Toxic and Hazardous Materials Agency Assessment Division. The Nike system was deployed between 1954 and the mid-1970's. Among the substances used or stored on Nike sites were liquid missile fuel (JP-4); starter fluids (UDKH, aniline, and furfuryl alcohol); oxidizer (IRFNA); hydrocarbons (motor oil, hydraulic fluid, diesel fuel, gasoline, heating oil); solvents (carbon tetrachloride, trichloroethylene, trichloroethane, stoddard solvent); and battery electrolyte. The quantities of material a disposed of and procedures for disposal are not documented in published reports. Virtually all information concerning the potential for contamination at Nike sites is confined to personnel who were assigned to Nike sites. During deactivation most hardware was shipped to depot-level supply points. There were reportedly instances where excess materials were disposed of on or near the site itself at closure. There was reportedly no routine site decontamination.

Government Publication Date: Dec 2, 1984

PHMSA Pipeline Safety Flagged Incidents:

PIPELINE INCIDENT

A list of flagged pipeline incidents made available by the U.S. Department of Transportation (US DOT) Pipeline and Hazardous Materials Safety Administration (PHMSA). PHMSA regulations require incident and accident reports for five different pipeline system types.

Government Publication Date: Mar 31, 2021

Material Licensing Tracking System (MLTS):

MLTS

A list of sites that store radioactive material subject to the Nuclear Regulatory Commission (NRC) licensing requirements. This list is maintained by the NRC. As of September 2016, the NRC no longer releases location information for sites. Site locations were last received in July 2016.

Government Publication Date: May 11, 2021

Historic Material Licensing Tracking System (MLTS) sites:

HIST MLTS

A historic list of sites that have inactive licenses and/or removed from the Material Licensing Tracking System (MLTS). In some cases, a site is removed from the MLTS when the state becomes an "Agreement State". An Agreement State is a State that has signed an agreement with the Nuclear Regulatory Commission (NRC) authorizing the State to regulate certain uses of radioactive materials within the State.

Government Publication Date: Jan 31, 2010

Mines Master Index File:

The Master Index File (MIF) is provided by the United State Department of Labor, Mine Safety and Health Administration (MSHA). This file, which was originally created in the 1970's, contained many Mine-IDs that were invalid. MSHA removes invalid IDs from the MIF upon discovery. MSHA applicable data includes the following: all Coal and Metal/Non-Metal mines under MSHA's jurisdiction since 1/1/1970; mine addresses for all mines in the database except for Abandoned mines prior to 1998 from MSHA's legacy system (addresses may or may not correspond with the physical location of the mine itself); violations that have been assessed penalties as a result of MSHA inspections beginning on 1/1/2000; and violations issued as a result of MSHA inspections conducted beginning on 1/1/2000.

Government Publication Date: Aug 3, 2022

Surface Mining Control and Reclamation Act Sites:

SMCRA

Order No: 23022400512

An inventory of land and water impacted by past mining (primarily coal mining) is maintained by the Office of Surface Mining Reclamation and Enforcement (OSMRE) to provide information needed to implement the Surface Mining Control and Reclamation Act of 1977 (SMCRA). The inventory contains information on the location, type, and extent of Abandoned Mine Land (AML) impacts, as well as information on the cost associated with the reclamation of those problems. The inventory is based upon field surveys by State, Tribal, and OSMRE program officials. It is dynamic to the extent that it is modified as new problems are identified and existing problems are reclaimed.

Government Publication Date: Aug 18, 2022

MRDS MRDS

The Mineral Resource Data System (MRDS) is a collection of reports describing metallic and nonmetallic mineral resources throughout the world. Included are deposit name, location, commodity, deposit description, geologic characteristics, production, reserves, resources, and references. This database contains the records previously provided in the Mineral Resource Data System (MRDS) of USGS and the Mineral Availability System/Mineral Industry Locator System (MAS/MILS) originated in the U.S. Bureau of Mines, which is now part of USGS. The USGS has ceased systematic updates of the MRDS database with their focus more recently on deposits of critical minerals while providing a well-documented baseline of historical mine locations from USGS topographic maps.

DOE Legacy Management Sites:

LM SITES

The U.S. Department of Energy (DOE) Office of Legacy Management (LM) currently manages radioactive and chemical waste, environmental contamination, and hazardous material at over 100 sites across the U.S. The LM manages sites with diverse regulatory drivers (statutes or programs that direct cleanup and management requirements at DOE sites) or as part of internal DOE or congressionally-recognized programs, such as but not limited to: Formerly Utilized Sites Remedial Action Program (FUSRAP), Uranium Mill Tailings Radiation Control Act (UMTRCA Title I, Tile II), Comprehensive Environmental Response, Compensation, and Liability Act (CERCLA), Resource Conservation and Recovery Act (RCRA), Decontamination and Decommissioning (D&D), Nuclear Waste Policy Act (NWPA). This site listing includes data exported from the DOE Office of LM's Geospatial Environmental Mapping System (GEMS). GEMS Data disclaimer: The DOE Office of LM makes no representation or warranty, expressed or implied, regarding the use, accuracy, availability, or completeness of the data presented herein.

Government Publication Date: Dec 1, 2022

Alternative Fueling Stations:

ALT FUELS

This list of alternative fueling stations is sourced from the Alternative Fuels Data Center (AFDC). The U.S. Department of Energy's Office of Energy Efficiency & Renewable Energy launched the AFDC in 1991 as a repository for alternative fuel vehicle performance data, which provides a wealth of information and data on alternative and renewable fuels, advanced vehicles, fuel-saving strategies, and emerging transportation technologies. The data includes Biodiesel (B20 and above), Compressed Natural Gas (CNG), Electric, Ethanol (E85), Hydrogen, Liquefied Natural Gas (LNG), Propane (LPG) fuel type locations.

Government Publication Date: Jan 3, 2023

Superfunds Consent Decrees:

CONSENT DECREES

This list of Superfund consent decrees is provided by the Department of Justice, Environment & Natural Resources Division (ENRD) through a Freedom of Information Act (FOIA) applicable file. This listing includes Consent Decrees for CERCLA or Superfund Sites filed and/or as proposed within the ENRD's Case Management System (CMS) since 2010. CMS may not reflect the latest developments in a case nor can the agency guarantee the accuracy of the data. ENRD Disclaimer: Congress excluded three discrete categories of law enforcement and national security records from the requirements of the FOIA; response is limited to those records that are subject to the requirements of the FOIA; however, this should not be taken as an indication that excluded records do, or do not, exist.

Government Publication Date: Jan 11, 2023

Air Facility System:

AFS

This EPA retired Air Facility System (AFS) dataset contains emissions, compliance, and enforcement data on stationary sources of air pollution. Regulated sources cover a wide spectrum; from large industrial facilities to relatively small operations such as dry cleaners. AFS does not contain data on facilities that are solely asbestos demolition and/or renovation contractors, or landfills. ECHO Clean Air Act data from AFS are frozen and reflect data as of October 17, 2014; the EPA retired this system for Clean Air Act stationary sources and transitioned to ICIS-Air.

Government Publication Date: Oct 17, 2014

Registered Pesticide Establishments:

SSTS

List of active EPA-registered foreign and domestic pesticide-producing and device-producing establishments based on data from the Section Seven Tracking System (SSTS). The Federal Insecticide, Fungicide, and Rodenticide Act (FIFRA) Section 7 requires that facilities producing pesticides, active ingredients, or devices be registered. The list of establishments is made available by the EPA.

Government Publication Date: Mar 30, 2022

Polychlorinated Biphenyl (PCB) Transformers:

PCBT

Locations of Transformers Containing Polychlorinated Biphenyls (PCBs) registered with the United States Environmental Protection Agency. PCB transformer owners must register their transformer(s) with EPA. Although not required, PCB transformer owners who have removed and properly disposed of a registered PCB transformer may notify EPA to have their PCB transformer de-registered. Data made available by EPA.

Government Publication Date: Oct 15, 2019

Polychlorinated Biphenyl (PCB) Notifiers:

PCB

Order No: 23022400512

Facilities included in the national list of facilities that have notified the United States Environmental Protection Agency (EPA) of Polychlorinated Biphenyl (PCB) activities. Any company or person storing, transporting or disposing of PCBs or conducting PCB research and development must notify the EPA and receive an identification number.

Government Publication Date: Nov 3, 2022

State

Underground Injection Control Wells:

UIC

A well permit is required from the Division of Mineral Resources for any brine disposal well deeper than 500 feet. This includes any operation to drill, deepen, plug back or convert a well. Regardless of well depth, the NYSDEC Division of Water must be contacted for a determination of whether a SPDES permit is necessary to operate any brine disposal well.

Government Publication Date: Aug 6, 2018

Manufactured Gas Plants: MGP

A list of former Manufactured Gas Plants (MGP) made available by the New York Department of Environmental Conservation (NYSDEC). From the late 1800's to the mid 1900's, hundreds of manufactured gas plants across New York State supplied homes and industry with fuel. Former MGP structures such as gas holders, tar separators, wells, and tanks were often susceptible to spills and leaks. As a result, these structures were a significant source of contamination from the release of tar and other toxic by-products.

Government Publication Date: Jan 9, 2023

Spill Incidents Database:

NY SPILLS

Spill Incidents Database has records dating back to 1978. This database contains records of chemical and petroleum spill incidents. The DEC Spill Response program receives and compiles reports of hazardous material spills occurring anywhere in New York State. These reports are submitted through the Spill Hotline and other mechanisms, and entered by DEC spill response staff into the state's official data base of Spill Incidents Reports. This list is made available by New York State Department of Environmental Conservation's Spill Response Program.

Government Publication Date: Jan 6, 2023

PFAS Remedial Sites:

List of sites being addressed under one of the New York Department of Environmental Conservation (DEC) Division of Environmental Remediation (DER)'s remedial programs, where the waste or contaminant of concern is a Per- or polyfluorinated alkyl substance (PFAS) included in the Environmental Protection Agency (EPA)'s consolidated PFAS Master List of PFAS Substances.

Government Publication Date: Jan 3, 2023

Per- and Polyfluoroalkyl Substances (PFAS):

PFAS

A list of sites surveyed by the New York Department of Environmental Conservation to determine locations that manufacture, use, store, or release into the environment materials containing Per- and Polyfluoroalkyl Substances (PFAS). Per- and Polyfluoroalkyl Substances (PFAS) are a group of chemicals used to make fluoropolymer coatings and products that resist heat, oil, stains, grease, and water. Some PFAS are difficult to break down and persist in the environment that may cause harm to the public. This list is made available by the Department of Environmental Conservation of New York State.

Government Publication Date: Jan 16, 2019

Landfill Investigations PFAS Sampling Results:

PFAS LANDFILL

A list of inactive landfill sites that have been investigated for Per- and Polyfluoroalkyl Substances (PFAS) in the state of New York made available by the New York State Department of Environmental Conservation.

Government Publication Date: Jun 30, 2020

Registed Dry Cleaner Facilities:

DRYCLEANERS

The Division of Air Resources of the Department of Environmental Conservation (DEC) tracks all registered dry cleaner facilities.

Government Publication Date: Feb 8, 2023

Delisted Dry Cleaner Facilities:

DELISTED DRYCLEANERS

Sites removed from the list of dry cleaner facilities registered with the Department of Environmental Conservation (DEC)'s Division of Air Resources. Government Publication Date: Feb 8, 2023

Hazardous Waste Manifest - Facilities:

NY MANIFEST

List of facilities located in New York that are included in the Hazardous Waste Manifest Data Downloads Location Address data file made available by the New York Department of Environmental Conservation (DEC), with which no manifests are associated. The Hazardous Waste Manifest Data made available by the NY DEC is compiled from hazardous waste manifest shipments to, from, or within New York State. The Bureau of Program Management, in the Division of Environmental Remediation, is responsible for maintaining hazardous waste manifest records.

Government Publication Date: Dec 15, 2022

Receivers from Hazardous Waste Manifests:

REC MANIFEST

List of receiver facilities located in New York that are included in the Hazardous Waste Manifest Data Downloads Location Address data file made available by the New York Department of Environmental Conservation (DEC), which are identified as a receiver in associated manifests. The Hazardous Waste Manifest Data made available by the NY DEC is compiled from hazardous waste manifest shipments to, from, or within New York State. The Bureau of Program Management, in the Division of Environmental Remediation, is responsible for maintaining hazardous waste manifest records. Hazardous Waste Code Descriptions are from NY Part 371.4 (6 CRR-NY 371.4) Identification and Listings of Hazardous Waste, unless otherwise noted. *Government Publication Date: Dec 15, 2022*

Generators from Hazardous Waste Manifests:

GEN MANIFEST

List of generator facilities located in New York that are included in the Hazardous Waste Manifest Data Downloads Location Address data file made available by the New York Department of Environmental Conservation (DEC), which are identified as a generator in associated manifests. The Hazardous Waste Manifest Data made available by the NY DEC is compiled from hazardous waste manifest shipments to, from, or within New York State. The Bureau of Program Management, in the Division of Environmental Remediation, is responsible for maintaining hazardous waste manifest records. Hazardous Waste Code Descriptions are from NY Part 371.4 (6 CRR-NY 371.4) Identification and Listings of Hazardous Waste, unless otherwise noted.

Government Publication Date: Dec 15, 2022

New York City E-Designated Sites:

E DESIGNATION

A list of sites with an (E) Designation, described as a New York City (NYC) zoning map designation that indicates the presence of an environmental requirement pertaining to potential hazardous materials contamination, window/wall noise attenuation, or air quality impacts on a particular tax lot. The NYC Office of Environmental Remediation administers the E-Designation Environmental Review Program to avoid significant adverse impacts to human health or the environment through exposure to these hazards. The data is provided by the NYC Department of City Planning (DCP).

Government Publication Date: Nov 28, 2022

Registered Cooling Towers:

COOLING TOWERS

Order No: 23022400512

Locations of cooling towers registered with New York State, made available by the Center for Environmental Health. In August 2015, the New York State Department of Health released emergency regulations requiring the owners of cooling towers to register them with New York State. These data are self-reported by owners and/or property managers of cooling towers in service in New York State.

Government Publication Date: Aug 2, 2022

<u>Tier 2 Report:</u>

A list of Tier 2 facilities in the state of New York. This is a list of facilities which have reported hazardous substances provided by Homeland Security and Emergency Services.

Government Publication Date: Sep 28, 2022

NY DEC Projects of Interest: PROJECTS

A list of permits for notable projects - permit applications that have received a lot of public attention - made available by the New York Department of Environmental Conservation (DEC).

Government Publication Date: Nov 26, 2021

Air Permitted Facilities:

AIR PERMITS

This list of issued state facility air permits is maintained by the New York State Department of Environmental Conservation (NYDEC). The listing includes Air State Facility Permits (ASF) and Air Title V Facility Permits (ATV). ASF permits may be required by medium-sized commercial or industrial facilities or larger facilities that have agreed to limit emissions. ATV permits may be required at the largest facilities statewide, or at facilities located in those areas where state implementation plans are in place to improve air quality. Please note: An Issued permit is valid for a stated period of time. Modifications may be made to an issued permit for the remainder of the active permit.

Government Publication Date: Dec 30, 2022

<u>Liens Listing:</u>

New York Environmental Protection and Spill Compensation Fund (Oil Spill Fund) places liens on properties that are sites of oil spills when the owners are responsible parties and fail to pay for cleanup. The Office of the State Comptroller provides this listing of liens information from the Oil Spill Fund. Government Publication Date: Oct 5, 2021

Tribal

No Tribal additional environmental record sources available for this State.

County

No County additional environmental record sources available for this State. erisinfo.com | Environmental Risk Information Services Order No: 23022400512

Definitions

<u>Database Descriptions:</u> This section provides a detailed explanation for each database including: source, information available, time coverage, and acronyms used. They are listed in alphabetic order.

<u>Detail Report</u>: This is the section of the report which provides the most detail for each individual record. Records are summarized by location, starting with the project property followed by records in closest proximity.

<u>Distance:</u> The distance value is the distance between plotted points, not necessarily the distance between the sites' boundaries. All values are an approximation.

Direction: The direction value is the compass direction of the site in respect to the project property and/or center point of the report.

<u>Elevation:</u> The elevation value is taken from the location at which the records for the site address have been plotted. All values are an approximation. Source: Google Elevation API.

Executive Summary: This portion of the report is divided into 3 sections:

'Report Summary'- Displays a chart indicating how many records fall on the project property and, within the report search radii.

'Site Report Summary'-Project Property'- This section lists all the records which fall on the project property. For more details, see the 'Detail Report' section.

'Site Report Summary-Surrounding Properties'- This section summarizes all records on adjacent properties, listing them in order of proximity from the project property. For more details, see the 'Detail Report' section.

Map Key: The map key number is assigned according to closest proximity from the project property. Map Key numbers always start at #1. The project property will always have a map key of '1' if records are available. If there is a number in brackets beside the main number, this will indicate the number of records on that specific property. If there is no number in brackets, there is only one record for that property.

The symbol and colour used indicates 'elevation': the red inverted triangle will dictate 'ERIS Sites with Lower Elevation', the yellow triangle will dictate 'ERIS Sites with Higher Elevation' and the orange square will dictate 'ERIS Sites with Same Elevation.'

<u>Unplottables:</u> These are records that could not be mapped due to various reasons, including limited geographic information. These records may or may not be in your study area, and are included as reference.

Order No: 23022400512



Project Property: 1153 West Fayette Street

1153 West Fayette Street

Syracuse NY 13204

Project No: AB1.001.001

Report Type: Vapor Report with Database Details

Order No: 23022400512v
Requested by: C&S Companies
Date Completed: March 16, 2023

Table of Contents

Table of Contents	2
Executive Summary	
Executive Summary: Report Summary	
Map	
Detail Report	
Appendix: Database Descriptions	

Notice: IMPORTANT INFORMATION:

Service: Client has used a service offered by ERIS Information Inc. ("ERIS") to generate this report based upon certain search parameters set by Client, or in the case of ERIS's Vapor Encroachment Screening Tool and Checklist, certain search parameters set by ERIS and modified by Client (the "Service"). This report contains the results of a search conducted by ERIS of environmental records maintained by third parties. ERIS does not maintain, and has no responsibility for the accuracy or completeness of, such records.

Agreement: Client's use of the Service and any report generated thereby is subject to the Master Services Agreement previously entered into by Client and ERIS, or the terms and conditions accepted by Client in electronically submitting a request for the Service, (the "Agreement") and no provision of this Notice shall modify the Agreement. To the extent there is a conflict between any provision of this Notice and any provision of the Agreement, the latter shall control.

Liability Limitation: ERIS's liability for the Service and this report shall be limited to the amount paid by Client for this report and as otherwise set forth in the Agreement. Although in preparing this report ERIS has endeavored to present information that is accurate, ERIS will not have any liability for any errors, omissions or inaccuracies in such information, even if ERIS sets, or Client modifies, the parameters used to conduct the search.

Reliance on Report: This report (1) applies only to the address and the date specified on the cover page of this report and (2) is not a substitute for a Phase I Environmental Site Assessment, a Vapor Encroachment Assessment or any other similar assessment. It is solely intended to be used as a database search of current environmental records maintained by third parties, and Client should not rely on this report for any purpose for which it is not intended. Client may, in Client's discretion, modify search parameters within some of the tools of the Service that may affect the results for which ERIS is not responsible.

License for Use of Report: Client is licensed to use this report solely for its intended purpose as set forth in this Notice and the Agreement. No page of this report may be used by Client without including this report's cover page, this Notice and the project property identifier.

Client Liability: Use of the Service or this report in a manner contrary to this Notice or the Agreement will be a breach of contract and an infringement of ERIS's copyright and other intellectual property rights, for which ERIS will be entitled to damages and other remedies. In addition, upon any such breach or infringement, ERIS may terminate the Agreement, Client's account with ERIS, Client's license to use any reports previously generated for Client pursuant to the Service, and Client's future use of the Service.

Warranty Disclaimer: EXCEPT AS EXPRESSLY SET FORTH IN THE AGREEMENT, ERIS MAKES NO WARRANTY OR REPRESENTATION REGARDING THE SERVICE, THIS REPORT OR THE RESULTS OF ANY SEARCH CONDUCTED BY CLIENT USING THE SERVICE.

Ownership: Client may not use any of ERIS's trademarks or attribute any work product to ERIS other than as expressly set forth in this Notice or the Agreement. The Service and this reports are owned by ERIS (or its licensors) and protected by copyright and other intellectual property rights. No portion of this report may be, in whole or in part, modified, reproduced or transferred to a third party by Client, without the prior written consent of ERIS.

Executive Summary

This Report was produced through the ERIS Vapor Screening Tool. The ERIS Vapor Screening Tool and this report output are designed to help those in conducting a Vapor Encroachment Screening on a Property Involved in Real Estate Transactions under the ASTM Standard Designation E2600 – 15.

The following table lists the data sources searched and any hits in the Area of Concern (AOC) that have been included in the report. The search distances listed are based on search distances used in the Database Report and the search results are grouped based on the minimum default search distances for Chemicals of Concern (COCs) and Petroleum Hydrocarbon Chemicals of Concern (PHCOCs) as outlined in E2600-15. The default AOC may be expanded or reduced by the environmental professional (adjusted AOC) using experience and professional judgment.

Standard Environmental Sources	Search Distance (miles)*	Project Property	Within 1/10	1/10 plus	Total
Federal NPL site list	1.0	0	0	0	0
Federal Delisted NPL site list	0.5	0	0	0	0
Federal CERCLIS list	1.0	0	0	0	0
Federal CERCLIS NFRAP site list	0.5	0	0	0	0
Federal RCRA CORRACTS facilities list	1.0	0	0	0	0
Federal RCRA non-CORRACTS TSD facilities list	0.5	0	0	0	0
Federal RCRA generators list	0.25	1	2	0	3
Federal institutional control/engineering control registries	0.5	0	0	0	0
Federal ERNS list	PO	0	0	0	0
State and tribal equivalent NPL	1.0	0	0	0	0
State and tribal equivalent CERCLIS	1.0	0	0	0	0
State and tribal landfill and/or solid waste disposal site lists	0.5	0	0	0	0
State and tribal leaking storage tank lists	0.5	0	1	0	1
State and Tribal registered storage tank lists	0.5	0	1	0	1
State and tribal institutional control/engineering control registries	0.5	0	0	0	0
State and tribal voluntary cleanup sites	0.5	0	0	0	0
State and tribal Brownfield sites	0.5	0	0	0	0
Others	0.5	0	1	0	1
Non Standard Environmental Sources					
Federal Spill sites list	0.125	0	0	0	0
Federal Drycleaner Facilities	0.5	0	0	0	0
State and tribal equivalent CERCLIS	1.0	0	0	0	0
State and Tribal Spill sites list	0.125	1	4	0	5
State and Tribal Dry Cleaner Facilities	0.25	0	1	0	1
Others	1.0	3	4	0	7
Federal PFAS sites list	0.5	0	0	0	0
State and Tribal PFAS site list	0.5	0	0	0	0

^{*} Please refer to the Appendix of this report to view specific databases searched within each category. Search distances within each category may vary by database - the largest search radius per category will be displayed.

Executive Summary: Report Summary

Project Property: 1153 West Fayette Street PO No: AB1.001.001

1153 West Fayette Street

Coordinates: 43.04582068, -76.17301156 **Elevation:** 397.76 ft


Project Property - Results

Map Key	DB	Company/Site Name	Address	Direction	Distance (m/ft)	Elev Diff (ft)	Page Number
1	RCRA NON GEN	TEGMEN CORP	1153 W FAYETTE ST SYRACUSE NY 13204	WNW	.0 / .0	.0	. <u>8</u>
			EPA Handler ID: NYD006976302				
<u>1</u>	NY SPILLS	HARBOUR BROOK	1153 WEST FAYETTE ST SYRACUSE NY	WNW	.0 / .0	.0	<u>8</u>
			Spill No Close Date: 9807868 2002-0	8-06 00:00:00			
1	FINDS/FRS	TEGMEN CORPORATION	1153 W FAYETTE ST SYRACUSE NY 13204	WNW	.0 / .0	.0	<u>8</u>
			Registry ID: 110004342603				
1	PRP	BRUSH-WELLMAN TEGMAN CORP	1153 W. FAYETTE ST SYRACUSE NY 13204	WNW	.0 / .0	.0	. <mark>8</mark>
			Site EPA ID: NYD043815703				
<u>1</u>	GEN MANIFEST	TEGMEN CORPORATION	1153 WEST FAYETTE STREET SYRACUSE NY 13204	WNW	.0 / .0	.0	. <u>8</u>

Surrounding Properties - Results

Map Key	DB	Company/Site Name	Address	Direction	Distance (m/ft)	Elev Diff (ft)	Page Number
<u>2</u> .	FINDS/FRS	FAMILY DOLLAR STORE #4137	220 S GEDDES ST SYRACUSE NY 13204-2809	ESE	23.71 / 77.8	-2.0	. <u>15</u> .
			Registry ID: 110064017317				
<u>2</u>	RCRA NON GEN	FAMILY DOLLAR STORE #4137	220 S GEDDES ST SYRACUSE NY 13204-2809	ESE	23.71 / 77.8	-2.0	· <u>15</u> ·
			EPA Handler ID: NYR000218206				
<u>2</u>	GEN MANIFEST	FAMILY DOLLAR STORE #4137	220 S GEDDES ST SYRACUSE NY 13204	ESE	23.71 / 77.8	-2.0	<u>15</u>
<u>2</u> ·	DELISTED DRYCLEANERS	SOUTH GEDDES DRY CLEANING	220 S GEDDES ST SYRACUSE NY 13204	ESE	23.71 / 77.8	-2.0	- <u>15</u> -
<u>3</u>	NY SPILLS	POLE 45-1	1117 WEST FAYETTE ST SYRACUSE NY	E	24.94 / 81.82	-2.0	20

Мар Кеу	DB	Company/Site Name	Address	Direction	Distance (m/ft)	Elev Diff (ft)	Page Number
			Spill No Close Date: 0301499 2003-06	6-01 00:00:00			
<u>3</u>	NY SPILLS	POLE # 44	1117 WEST FAYETTE ST SYRACUSE NY	E	24.94 / 81.82	-2.0	2 <u>20</u>
			Spill No Close Date: 0810933 2009-01	-02 00:00:00			
<u>5</u> *	NY SPILLS	AIR	200 SOUTH GEDDES ST (ALLEY) SYRACUSE NY	E	66.66 / 218.7	-7.0	2 <u>23</u>
			Spill No Close Date: 1903747 2019-07	7-12 00:00:00			
<u>7</u>	LST	ROCKWELL BLDG	GEDDES & FAYETTE ST SYRACUSE NY	Е	101.59 / 333.28	-8.0	. <u>24</u>
			Spill No Close Date: 8910267 1990-01	-26 00:00:00			
<u>8</u>	RCRA VSQG	FOWLER HIGH SCHOOL	227 MAGNOLIA ST SYRACUSE NY 13204	S	122.39 / 401.53	.0	<u> 26</u>
			EPA Handler ID: NYR000189837				
<u>8</u>	UST	FOWLER HIGH SCHOOL	227 MAGNOLIA ST Syracuse NY 13204	S	122.39 / 401.53	.0	v <u>26</u> v
			Site ID Site Status: 450588 Unregulate	ed/Closed			
<u>8</u>	NY SPILLS	NEAR SEWER AREA - TEST BORING CSCS3	227 MAGNOLIA ST BEHIND FOWLER HIGH SCHOOL SYRACUSE NY	S	122.39 / 401.53	.0	<u>26</u>
			Spill No Close Date: 0904494 2014-04-02 00:00:00				
<u>8</u>	GEN MANIFEST	FOWLER HIGH SCHOOL	227 MAGNOLIA ST SYRACUSE NY 13204	S	122.39 / 401.53	.0	<u>26</u>
<u>8</u>	COOLING TOWERS		227 Magnolia Street Syracuse NY 13204	S	122.39 / 401.53	.0	<u>26</u>
<u>34</u>	FED BROWNFIELDS	541 Seymour Street to Shonnard Street	541 Seymour Street SYRACUSE NY 13204	SE	427.86 / 1403.73	.0	38
			Property ID: 244999				

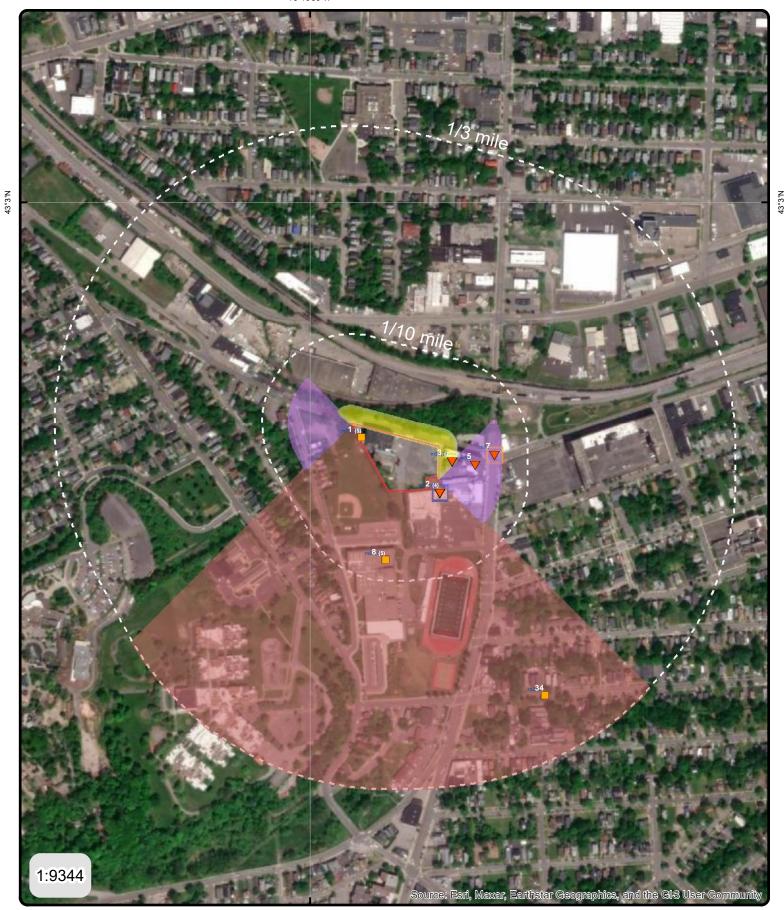

Address: 1153 West Fayette Street, Syracuse, NY

Sites with Higher Elevation

 ▼ Sites with Lower Elevation
 Up-gradient
 Leaking Tank site

 ■ Sites with Same Elevation
 Down-gradient
 Dry Cleaner site

Cross-gradients

Address: 1153 West Fayette Street, Syracuse, NY

▼ Sites with Lower Elevation

Dry Cleaner site

Sites with Same Elevation

Leaking Tank site

Sites with Higher Elevation

Detail Report

Map Key Company/Site Name Address Distance (m/ft) Elev Diff (ft)

.0 / 0.0

0.0

Order No: 23022400512v

BRUSH-WELLMAN TEGMAN CORP
HARBOUR BROOK
TEGMEN CORP
TEGMEN CORPORATION

1153 W FAYETTE ST
1153 WEST FAYETTE ST
1153 WEST FAYETTE ST
1153 WEST FAYETTE ST

ASTM Category: Federal RCRA generators list

State and Tribal Spill sites list

Others

Vapor Encroachment Details

Impact on Target Property:

Conditions:

1

Groundwater Flow Gradient: Flow is based on the following:

Preferential Pathway:

Geological Attributes - Hydraulic Barrier:

Geological Attributes - Physical Barrier:

Geological Attributes - Soil Geology:

Comments:

RCRA NON TEGMEN CORP 1153 W FAYETTE ST Federal RCRA generators list

GEN SYRACUSE 13204

EPA Handler ID: NYD006976302
Gen Status Universe: No Report

Contact Name:

Contact Address: 1153, W FAYETTE ST, SYRACUSE, NY, 13204, US

Contact Phone No and Ext:

Contact Email:

Contact Country:

County Name: ONONDAGA

EPA Region: 02

Land Type:

 Receive Date:
 20070101

 Location Latitude:
 43.046328

 Location Longitude:
 -76.173322

ï¿⅓

Violation/Evaluation Summary

ï¿⅓

Note: NO RECORDS: As of Nov 2022, there are no Compliance Monitoring and Enforcement (violation) records

associated with this facility (EPA ID).

ï¿⅓

Handler Summary

Importer Activity: No Mixed Waste Generator: Nο Transporter Activity: No Transfer Facility: No Onsite Burner Exemption: No Furnace Exemption: No **Underground Injection Activity:** No Commercial TSD: No Used Oil Transporter: No Used Oil Transfer Facility: No **Used Oil Processor:** No Used Oil Refiner: Nο **Used Oil Rurner**: Nο Used Oil Market Burner: No Used Oil Spec Marketer: Nο

Hazardous Waste Handler Details

Sequence No:

Receive Date:19990708Handler Name:TEGMEN CORPSource Type:Implementer

Federal Waste Generator Code: N

Generator Code Description: Not a Generator, Verified

Hazardous Waste Handler Details

Sequence No:

Receive Date:19910710Handler Name:TEGMEN CORPSource Type:Notification

Federal Waste Generator Code: 2

Generator Code Description: Small Quantity Generator

Waste Code Details

Hazardous Waste Code: D002

Waste Code Description: CORROSIVE WASTE

Hazardous Waste Code: F005

Waste Code Description: THE FOLLOWING SPENT NONHALOGENATED SOLVENTS: TOLUENE, METHYL ETHYL KETONE, CARBON

DISULFIDE, ISOBUTANOL, PYRIDINE, BENZENE, 2-ETHOXYETHANOL, AND 2-NITROPROPANE; ALL SPENT SOLVENT MIXTURES/BLENDS CONTAINING, BEFORE USE, A TOTAL OF TEN PERCENT OR MORE (BY VOLUME) OF ONE OR MORE OF THE ABOVE NONHALOGENATED SOLVENTS OR THOSE SOLVENTS LISTED IN F001, F002, OR F004; AND STILL BOTTOMS FROM THE RECOVERY OF THESE SPENT

SOLVENTS AND SPENT SOLVENT MIXTURES.

Hazardous Waste Code: F003

Waste Code Description: THE FOLLOWING SPENT NONHALOGENATED SOLVENTS: XYLENE, ACETONE, ETHYL ACETATE, ETHYL

BENZENE, ETHYL ETHER, METHYL ISOBUTYL KETONE, N-BUTYL ALCOHOL, CYCLOHEXANONE, AND METHANOL; ALL SPENT SOLVENT MIXTURES/BLENDS CONTAINING, BEFORE USE, ONLY THE ABOVE SPENT NONHALOGENATED SOLVENTS; AND ALL SPENT SOLVENT MIXTURES/BLENDS CONTAINING, BEFORE USE, ONE OR MORE OF THE ABOVE NONHALOGENATED SOLVENTS, AND A TOTAL OF TEN PERCENT OR MORE (BY VOLUME) OF ONE OR MORE OF THOSE SOLVENTS LISTED IN F001, F002, F004,

AND F005; AND STILL BOTTOMS FROM THE RECOVERY OF THESE SPENT SOLVENTS AND SPENT SOLVENT MIXTURES.

Hazardous Waste Code: X002

Waste Code Description: DESCRIPTION

Hazardous Waste Handler Details

Sequence No: 3

Receive Date:20070101Handler Name:TEGMEN CORPSource Type:Implementer

Federal Waste Generator Code: N

Generator Code Description: Not a Generator, Verified

Hazardous Waste Handler Details

Sequence No: 2

Receive Date:20060101Handler Name:TEGMEN CORPSource Type:Implementer

Federal Waste Generator Code: N

Generator Code Description: Not a Generator, Verified

Owner/Operator Details

Owner/Operator Ind: Current Owner Street No:

Type: Private Street 1: RD 2 BOX 178

Name: JOSEPH DICKSON Street 2:

Date Became Current:City:CAMDENDate Ended Current:State:NY

Phone: 315-245-1032 **Country:**

Source Type: Notification Zip Code: 13316

Owner/Operator Ind: Current Owner Street No:

Type: Private Street 1: RD 2 BOX 178

Name: JOSEPH DICKSON Street 2:

Date Became Current: City: CAMDEN

 Date Ended Current:
 State:
 NY

 Phone:
 315-245-1032
 Country:
 US

Source Type: Implementer Zip Code: 13316

Owner/Operator Ind: Current Operator Street No:

Type: Private Street 1: RD 2 BOX 178

Order No: 23022400512v

Name: JOSEPH DICKSON Street 2:

 Date Became Current:
 City:
 CAMDEN

 Date Ended Current:
 State:
 NIV

 Date Ended Current:
 State:
 NY

 Phone:
 315-245-1032
 Country:
 US

 Source Type:
 Implementer
 Zip Code:
 13316

Historical Handler Details

Receive Dt: 19990708

Generator Code Description: Not a Generator, Verified

Handler Name: TEGMEN CORP

Receive Dt: 19910710

Generator Code Description: Small Quantity Generator

Handler Name: TEGMEN CORP

Receive Dt: 20060101

Generator Code Description: Not a Generator, Verified

Handler Name: TEGMEN CORP

NY SPILLS HARBOUR BROOK 1153 WEST FAYETTE ST State and Tribal Spill sites list

SYRACUSE

Spill No: 9807868 UST Trust: False

 Site ID:
 96328
 Spill Date:
 1998-09-28 11:40:00

 DER Facility ID:
 86097
 Received Date:
 1998-09-28 12:03:00

CID: 323 CAC Date:

 Program Type:
 ER
 Insp Date:
 1998-09-30 00:00:00

 SWIS Code:
 3415
 Close Date:
 2002-08-06 00:00:00

 Water Body:
 HARBOUR BROOK
 Create Date:
 1998-09-28 00:00:00

Class: D5 Update Date: 2019-12-20 11:39:30.037000000

Meets Std: Palse DEC Region: 7

Penalty:FalseLead DEC:CFMANNESREM Phase:0After Hours:False

County:OnondagaContributing Factor:UnknownReported by:Local Agency

Referred to:

Source: Unknown

Source File: NYSDEC - Environmental Remediation Data Files - Spill Data

Caller Remark:

"THICK GRAY BLANKET OF FOAM ON THE WATER. UNKNOWN WHERE IT IS COMING FROM."

DEC Remark:

"Prior to Sept, 2004 data translation this spill Lead_DEC Field was CM RELEASE WAS TRACKED TO FOWLER H.S. MATERIAL WAS CONCRETE SLURRY TO SUPPORT FOUNDATION OF AUDITORIUM. CRACKED SEWER LINE BLED INTO STORM DRAIN AND INTO CREEK, ONON. CO. d&S REMOVED MATERIAL."

Order No: 23022400512v

Spiller Information

Spiller Name:

Spiller Company: UNKNOWN

Spiller Address:

Spiller City:

Spiller State:

Spiller Zip:

Spiller Country: 999

Contact Name: DAVID CLOBERT
Contact Phone: (315) 435-2260

Contact Ext:

 Latitude:
 43.046306200

 Longitude:
 -76.173320030

FINDS/FRS TEGMEN CORPORATION 1153 W FAYETTE ST Others
SYRACUSE 13204

Registry ID: 110004342603
FIPS Code: 36067

 FIPS Code:
 36067

 HUC Code:
 04140201

 Site Type Name:
 STATIONARY

Location Description:

Supplemental Location:

 Create Date:
 01-MAR-00

 Update Date:
 29-OCT-14

Interest Types: STATE MASTER, UNSPECIFIED UNIVERSE

SIC Codes:

SIC Code Descriptions:

NAICS Codes:

NAICS Code Descriptions:

Conveyor: FRS-GEOCODE

Federal Facility Code: Federal Agency Name: Tribal Land Code: Tribal Land Name:

Congressional Dist No: 25

Census Block Code: 360670029012016

EPA Region Code: 02

County Name: ONONDAGA

US/Mexico Border Ind:

 Latitude:
 43.04628

 Longitude:
 -76.17285

Reference Point: CENTER OF A FACILITY OR STATION
Coord Collection Method: ADDRESS MATCHING-HOUSE NUMBER

Accuracy Value: 30

Datum: NAD83

Source:

Facility Detail Rprt URL: https://ofmpub.epa.gov/frs_public2/fii_query_detail.disp_program_facility?p_registry_id=110004342603

Program Acronyms:

FIS:7-3115-00241, RCRAINFO:NYD006976302

PRP BRUSH-WELLMAN TEGMAN CORP 1153 W. FAYETTE ST Others SYRACUSE 13204

Order No: 23022400512v

Site EPA ID: NYD043815703

Site Name: FRONTIER CHEM WASTE

Site NPL Status: Not on the NPL

Site Non NPL Status: Referred to Removal - NFRAP

Site Address: 4626 ROYAL AVENUE
Site City: NIAGARA FALLS

Site State: NY
Site Zip: 14303

Site Primary Latitude:

Site Primary Longitude:

GEN TEGMEN CORPORATION 1153 WEST FAYETTE STREET Others

MANIFEST SYRACUSE 13204

RCRA ID: NYD006976302 Mailing State: NY
District Name: TEGMEN CORPORATION Mailing ZIP: 13204

Contact Name: TEGMEN CORPORATION Mailing ZIP Ext:

Business Phone No: 3154759955 Mailing Country: USA

Mailing Street 1: 1153 WEST FAYETTE STREET Location ZIP Ext:

Mailing Street 2: Location Country: USA

Mailing City: SYRACUSE Location County: ONONDAGA

Manifest Information

Waste Code(s):

D001: IGNITABLE WASTE (Waste Code Description from EPA Hazardous Waste Identification)

Waste Amounts By Year:

1994: 30 Gallons; 15 Gallons

Manifest Information

Waste Code(s):

F005: (Generic) The following spent nonhalogenated solvents: toluene, methyl ethyl ketone, carbon disulfide, isobutanol, and pyridine, benzene, 2-ethoxyethanol, and 2-nitropropane; all spent solvent mixtures/blends containing, before use, a total of 10 percent or more (by volume) of one or more of the above nonhalogenated solvents or those solvents listed in F001, F002 or F004; and still bottoms from the recovery of these spent solvents and spent solvent mixtures. (I,T)

Waste Amounts By Year:

1992: 55 Gallons

Manifest Information

Waste Code(s):

B001: (Wastes containing polychlorinated biphenyls (PCBs)) PCB oil (concentrated) from transformers, capacitors, etc.

Waste Amounts By Year:

1986: 1200 Pounds; 800 Pounds

Manifest Information

Waste Code(s):

B005: (Wastes containing polychlorinated biphenyls (PCBs)) PCB articles, other than transformers, that contain 500 ppm or greater of PCBs, excluding small capacitors.

Order No: 23022400512v

Waste Amounts By Year:

1986: 6000 Pounds

Manifest Information

Waste Code(s):

B006: (Wastes containing polychlorinated biphenyls (PCBs)) PCB transformers. PCB transformers means any transformer that contains 500 ppm PCB or greater.

Waste Amounts By Year:

1986: 9100 Pounds

Manifest Information

Waste Code(s):

D002: CORROSIVE WASTE (Waste Code Description from EPA Hazardous Waste Identification)

Waste Amounts By Year:

1992: 110 Gallons; 55 Gallons

1993: 165 Gallons; 165 Gallons; 200 Gallons; 200 Gallons; 200 Gallons

1994: 5 Gallons; 110 Gallons; 220 Gallons; 55 Gallons; 110 Gallons; 330 Gallons; 440 Gallons; 275 Gallons; 200 Gallons; 200 Gallons; 200 Gallons; 55

Gallons; 110 Gallons; 165 Gallons; 5 Gallons

Manifest Information

Waste Code(s):

F001: (Generic) The following spent halogenated solvents used in degreasing: tetrachloroethylene, trichloroethylene, methylene chloride, 1,1, 1-trichloroethane, carbon tetrachloride, and chlorinated fluorocarbons; all spent solvent mixtures/blends used in degreasing containing, before use, total of 10 percent or more (by volume) of one or more of the above halogenated solvents or those solvents listed in F002, F004 and F005; and still bottoms from the recovery of these spent solvents and spent solvent mixtures. (T)

Waste Amounts By Year:

1992: 90 Gallons; 55 Gallons; 55 Gallons

1993: 55 Gallons

Manifest Information

Waste Code(s):

F002: (Generic) The following spent halogenated solvents: tetrachloro-ethylene, methylene chloride, trichloroethylene, 1,1,1-trichloroethane, chlorobenzene, 1,1,2-trichloro-1,2,2- trifluoroethane, orthodichlorobenzene, trichlorofluoromethane and 1,1,2-trichloroethane; all spent solvent mixtures/blends containing, before use, a total of 10 percent or more (by volume) of one or more of the above halogenated solvents or those listed in F001, F004 or F005; and still bottoms from the recovery of these spent solvents and spent solvent mixtures. (T)

Waste Amounts By Year:

1994: 110 Gallons

Manifest Information

Waste Code(s):

F003: (Generic) The following spent nonhalogenated solvents: xylene, acetone, ethyl acetate, ethyl benzene, ethyl ether, methyl isobutyl ketone, n-butyl alcohol, cyclohexanone, and methanol; all spent solvent mixtures/blends containing, before use, only the above spent nonhalogenated solvents; and all spent solvent mixtures/blends containing, before use, one or more of the above nonhalogenated solvents, and a total of 10 percent or more (by volume) of one or more of those solvents listed in F001, F002, F004 and F005; and still bottoms from the recovery of these spent solvents and spent solvent mixtures. (I)*

Waste Amounts By Year:

1991: 30 Gallons

1992: 55 Gallons; 30 Gallons; 90 Gallons

1993: 175 Gallons; 60 Gallons

1994: 195 Gallons; 45 Gallons; 220 Gallons; 175 Gallons; 30 Gallons

Map Key Company/Site Name **Address** Distance (m/ft) Elev Diff (ft)

220 S GEDDES ST

7.23 / 23.71

-2.0

Order No: 23022400512v

FAMILY DOLLAR STORE #4137

SOUTH GEDDES DRY CLEANING

Federal RCRA generators list State and Tribal Dry Cleaner Facilities

Vapor Encroachment Details

Impact on Target Property:

Conditions:

ASTM Category:

Groundwater Flow Gradient: Flow is based on the following:

Preferential Pathway:

Geological Attributes - Hydraulic Barrier:

Geological Attributes - Physical Barrier:

Geological Attributes - Soil Geology:

Comments:

FINDS/FRS FAMILY DOLLAR STORE #4137 220 S GEDDES ST Others SYRACUSE 13204-2809

Registry ID: 110064017317 FIPS Code: 36067 **HUC Code:** 04140201 Site Type Name: **STATIONARY**

Location Description: Supplemental Location:

Create Date: 29-APR-15 **Update Date:** 17-OCT-17

Interest Types: UNSPECIFIED UNIVERSE

SIC Codes:

SIC Code Descriptions:

NAICS Codes: 452990

NAICS Code Descriptions: ALL OTHER GENERAL MERCHANDISE STORES.

Conveyor: FRS-GEOCODE

Federal Facility Code: Federal Agency Name: Tribal Land Code: Tribal Land Name:

Congressional Dist No: 25

Census Block Code: 360670030001033

EPA Region Code:

County Name: **ONONDAGA**

US/Mexico Border Ind:

Latitude: 43.04477 Longitude: -76.171

Reference Point: CENTER OF A FACILITY OR STATION **Coord Collection Method:** ADDRESS MATCHING-HOUSE NUMBER

Accuracy Value: Datum: NAD83

Source:

Facility Detail Rprt URL: https://ofmpub.epa.gov/frs_public2/fii_query_detail.disp_program_facility?p_registry_id=110064017317

Program Acronyms:

RCRAINFO:NYR000218206

RCRA NON **FAMILY DOLLAR STORE #4137** 220 S GEDDES ST Federal RCRA generators list

SYRACUSE 13204-2809 **GEN**

EPA Handler ID: NYR000218206 Gen Status Universe: No Report Contact Name:

KEVIN STRAIGHT

Contact Address: PO BOX 1017, CHARLOTTE, NC, 28201, US

Contact Phone No and Ext: 704-708-1909

Contact Email: KSTRAIGHT@FAMILYDOLLAR.COM

Contact Country: US

County Name: **ONONDAGA**

EPA Region: 02 Land Type: Private Receive Date: 20151118

Location Latitude: Location Longitude:

Violation/Evaluation Summary

NO RECORDS: As of Nov 2022, there are no Compliance Monitoring and Enforcement (violation) records Note:

Order No: 23022400512v

associated with this facility (EPA ID).

Handler Summary

Importer Activity: No Mixed Waste Generator: No Transporter Activity: No Transfer Facility: No Onsite Burner Exemption: No Furnace Exemption: No **Underground Injection Activity:** Nο Commercial TSD: No Used Oil Transporter: No Used Oil Transfer Facility: No **Used Oil Processor:** No **Used Oil Refiner:** No **Used Oil Burner:** No Used Oil Market Burner: No Used Oil Spec Marketer: No

Hazardous Waste Handler Details

Sequence No:

Receive Date: 20151118

Handler Name: FAMILY DOLLAR STORE #4137

Source Type: Implementer

Federal Waste Generator Code: N

Generator Code Description: Not a Generator, Verified

Waste Code Details

Hazardous Waste Code: D009
Waste Code Description: MERCURY

Hazardous Waste Code:D011Waste Code Description:SILVER

Hazardous Waste Code:D024Waste Code Description:M-CRESOL

Hazardous Waste Code: U002

Waste Code Description: 2-PROPANONE (I) (OR) ACETONE (I)

Hazardous Waste Code: D001

Waste Code Description: IGNITABLE WASTE

Hazardous Waste Code: D002

Waste Code Description: CORROSIVE WASTE

Hazardous Waste Code:D004Waste Code Description:ARSENIC

Hazardous Waste Code: D005
Waste Code Description: BARIUM

Hazardous Waste Code: D007

Waste Code Description: CHROMIUM

Hazardous Waste Code:D008Waste Code Description:LEAD

Hazardous Waste Code: D010
Waste Code Description: SELENIUM

Hazardous Waste Code: D016

Waste Code Description: 2,4-D (2,4-DICHLOROPHENOXYACETIC ACID)

Hazardous Waste Code: D035

Waste Code Description: METHYL ETHYL KETONE

Hazardous Waste Handler Details

Sequence No:

Receive Date: 20150310

Handler Name: FAMILY DOLLAR STORE #4137

Source Type: Notification

Federal Waste Generator Code: 3

Generator Code Description: Very Small Quantity Generator

Waste Code Details

Hazardous Waste Code: D004
Waste Code Description: ARSENIC

Hazardous Waste Code: D007

Waste Code Description: CHROMIUM

Hazardous Waste Code: D009
Waste Code Description: MERCURY

Hazardous Waste Code: D016

Waste Code Description: 2,4-D (2,4-DICHLOROPHENOXYACETIC ACID)

Hazardous Waste Code: D035

Waste Code Description: METHYL ETHYL KETONE

Hazardous Waste Code: D001

Waste Code Description: IGNITABLE WASTE

Hazardous Waste Code:D005Waste Code Description:BARIUM

Hazardous Waste Code: D008
Waste Code Description: LEAD

Hazardous Waste Code:D010Waste Code Description:SELENIUM

Hazardous Waste Code:D011Waste Code Description:SILVER

Hazardous Waste Code:D024Waste Code Description:M-CRESOL

Hazardous Waste Code: U002

Waste Code Description: 2-PROPANONE (I) (OR) ACETONE (I)

Owner/Operator Details

 Owner/Operator Ind:
 Current Operator
 Street No:

 Type:
 Private
 Street 1:

 Name:
 FAMILY DOLLAR STORES
 Street 2:

 Date Became Current:
 20000622
 City:

 Date Ended Current:
 State:

Phone: Country: US

Source Type: Notification Zip Code:

Owner/Operator Ind:Current OperatorStreet No:Type:PrivateStreet 1:Name:FAMILY DOLLAR STORESStreet 2:

Date Became Current: 20000622 City:

Date Ended Current:

State:

Phone: Country: US

Source Type: Implementer Zip Code:

Owner/Operator Ind: Current Owner Street No: 715

Type: Private Street 1: W FAYETTE ST

Name: NIK REALTY LLC Street 2:

Date Became Current: 20151101 City: SYRACUSE. NY

Date Ended Current: State: NY

 Phone:
 315-478-4451
 Country:
 US

 Source Type:
 Implementer
 Zip Code:
 13204

Owner/Operator Ind: Current Owner Street No: 715

Type: Private Street 1: W FAYETTE ST

Name: NIK REALTY LLC Street 2:

Date Became Current: 20110101 City: SYRACUSE

 Date Ended Current:
 State:
 NY

 Phone:
 315-478-4451
 Country:
 US

 Source Type:
 Notification
 Zip Code:
 13204

Historical Handler Details

Receive Dt: 20150310

Generator Code Description: Very Small Quantity Generator

Handler Name: FAMILY DOLLAR STORE #4137

GEN FAMILY DOLLAR STORE #4137 220 S GEDDES ST Others

Order No: 23022400512v

MANIFEST

SYRACUSE 13204

RCRA ID: NYR000218206 Mailing State: TX

District Name: FAMILY DOLLAR STORE #4137 Mailing ZIP: 77056

Contact Name: FAMILY DOLLAR STORE #4137 Mailing ZIP Ext:

Business Phone No: Mailing Country: USA

Mailing Street 1: 515 Location ZIP Ext:

Mailing Street 2: Location Country: USA

Mailing City: HOUSTON Location County: ONONDAGA

Manifest Information

Waste Code(s):

D002: CORROSIVE WASTE (Waste Code Description from EPA Hazardous Waste Identification)

Waste Amounts By Year:

2015: 13 Pounds

2016: 8 Pounds; 5 Pounds

Manifest Information

Waste Code(s):

D001: IGNITABLE WASTE (Waste Code Description from EPA Hazardous Waste Identification)

Waste Amounts By Year:

2015: 38 Pounds

2016: 7 Pounds; 21 Pounds

Manifest Information

Waste Code(s):

D009: MERCURY (Waste Code Description from EPA Hazardous Waste Identification)

Waste Amounts By Year:

2015: 5 Pounds

DELISTED SOUTH GEDDES DRY CLEANING 220 S GEDDES ST State and Tribal Dry Cleaner **DRYCLEAN** SYRACUSE 13204 **Facilities**

ERS

SR No: Shut Down: DEC ID: Alt Solvent:

Zip Code 4: 2813 Perchloroethylene: Installation Year: **Current Bus:**

Phone: 315-472-7016

Latitude: Reg Effective Date: Longitude:

Inspection Date: Record Date: 28-OCT-2019 Original Source: Drop Shop: DRYC

Map Key Company/Site Name Distance (m/ft) Elev Diff (ft) Address

7.6 / 24.94

-2.0

Order No: 23022400512v

1117 WEST FAYETTE ST

3 POLE 45-1

POLE # 44

ASTM Category: State and Tribal Spill sites list

Vapor Encroachment Details

Impact on Target Property:

Conditions:

Groundwater Flow Gradient:

Flow is based on the following:

Preferential Pathway:

Geological Attributes - Hydraulic Barrier:

Geological Attributes - Physical Barrier:

Geological Attributes - Soil Geology:

Comments:

NY SPILLS POLE 45-1 1117 WEST FAYETTE ST State and Tribal Spill sites list SYRACUSE

CAC Date:

Order No: 23022400512v

Spill No: 0301499 **UST Trust:** False

Site ID: 138893 Spill Date: 2003-05-12 02:00:00 **DER Facility ID:** 118754 Received Date: 2003-05-12 05:16:00

Program Type: ER Insp Date:

3400 SWIS Code: Close Date: 2003-06-01 00:00:00 Create Date: Water Body: 2003-05-12 00:00:00 С3 Update Date: Class: 2003-07-23 00:00:00

False Meets Std: DEC Region:

Penalty: False Lead DEC: **CFMANNES**

0 REM Phase: After Hours: True

County: Onondaga Contributing Factor: Traffic Accident Reported by: Responsible Party

397

Referred to:

CID:

Source: Commercial/Industrial

Source File: NYSDEC - Environmental Remediation Data Files - Spill Data

Caller Remark:

"traffic accident veh hit pole. transformer leaked clean up crew en route"

DEC Remark:

"Prior to Sept, 2004 data translation this spill Lead_DEC Field was CM "

Material Information

OP Unit ID: 867895 Med Ind Air: False OU: 01 Med GW: False Material ID: 505993 Med SW: False CAS No: Med DW:

False Material Family: Petroleum Med Sewer: False 25.00 Quantity: Med Surf: False Units: G Med Subway: False .00 Recovered: Med Utility: False True Med Soil: Oxygenate:

Material Code: 0020A

Material Name: transformer oil

False

Spiller Information

Med Air:

Spiller Name: **CALLER** Spiller Company: NIMO

Spiller Address: 300 ERIE BL W Spiller City: **SYRACUSE**

Spiller State: NY Spiller Zip: Spiller Country: 001

Contact Name: JOHN IVERY Contact Phone: (315) 428-5647

Contact Ext:

CID:

Latitude: 43.045989310 Longitude: -76.171730170

NY SPILLS 1117 WEST FAYETTE ST **POLE # 44** State and Tribal Spill sites list

SYRACUSE

Spill No: 0810933 **UST Trust:** False

Site ID: 408480 Spill Date: 2008-12-31 10:31:00 357726 DER Facility ID: Received Date: 2008-12-31 11:45:00

CAC Date:

Program Type: ER Insp Date:

3415 SWIS Code: Close Date: 2009-01-02 00:00:00 Water Body: Create Date: 2008-12-31 11:48:00

Class: C3 **Update Date:** 2009-01-02 14:19:26.670000000

Meets Std: False DEC Region:

Penalty: False Lead DEC: **MJROMOCK** REM Phase: 0 After Hours: False

County: Onondaga **Contributing Factor:** Traffic Accident

Reported by: Other

Referred to:

Source: Commercial/Industrial

Source File: NYSDEC - Environmental Remediation Data Files - Spill Data

Caller Remark:

"CALLER STATE THAT DUE TO THE A MVA A POLE WAS STRUCK AND ABOUT 35 GALLONS OF NON PCB TRANSFORMER OIL SPILLED TO SOIL. CLEAN UP IS PENDING.'

DEC Remark:

"12/31/08 --Inspected site. Four transformers were damaged and leaking oil when City of Syracuse snowplow hit utility pole. National Grid personel on site doing repairs. AAA Environmental called to cleanup non-pcb transformer oil."

Order No: 23022400512v

Material Information

OP Unit ID: Med Ind Air: 1164999 False OU: 01 Med GW: False Material ID: 2156389 Med SW: False CAS No: Med DW:

False Med Sewer: Material Family: Petroleum False Med Surf: Quantity: 35.00 False Med Subway: Units: G False .00 Recovered: Med Utility: False Med Soil:

True Oxygenate:

Material Code: 0020A Material Name: transformer oil

False

Spiller Information

Spiller Name:

Spiller Company: **UNKNOWN**

Med Air:

Spiller Address:

Spiller City:

Spiller State: NY

Spiller Zip:

Spiller Country: 999

Contact Name: MARK GONTARKEK
Contact Phone: (315) 460-2796

Contact Ext:

 Latitude:
 43.045741328

 Longitude:
 -76.171867641

Map KeyCompany/Site NameAddressDistance (m/ft)Elev Diff (ft)5AIR200 SOUTH GEDDES ST (ALLEY)20.32 / 66.66-7.0

ASTM Category: State and Tribal Spill sites list

Vapor Encroachment Details

Impact on Target Property:

Conditions:

Groundwater Flow Gradient: Flow is based on the following:

Preferential Pathway:

Geological Attributes - Hydraulic Barrier: Geological Attributes - Physical Barrier: Geological Attributes - Soil Geology:

Comments:

NY SPILLS AIR 200 SOUTH GEDDES ST (ALLEY) State and Tribal Spill sites list SYRACUSE

Order No: 23022400512v

Spill No: 1903747 UST Trust: False

 Site ID:
 591720
 Spill Date:
 2019-07-12 13:19:00

 DER Facility ID:
 541847
 Received Date:
 2019-07-12 13:19:00

CID: CAC Date:

Program Type: ER Insp Date:

 SWIS Code:
 3415
 Close Date:
 2019-07-12 00:00:00

 Water Body:
 Create Date:
 2019-07-12 13:20:00

 Class:
 E5
 Update Date:
 2019-07-12 16:30:46.173000000

Meets Std: False DEC Region:

Penalty:Lead DEC:DJLASALLREM Phase:0After Hours:False

County:OnondagaContributing Factor:DeliberateReported by:Other

Referred to:

Source: Commercial/Industrial

Source File: NYSDEC - Environmental Remediation Data Files - Spill Data

Caller Remark:

[&]quot;repairing refrigerators and releasing refrigerant"

DEC Remark:

"referred to division of air"

Material Information

 OP Unit ID:
 1339331

 OU:
 01

 Material ID:
 2348884

CAS No:

Material Family: Other

Quantity: Units: Recovered:

Med Soil: False
Med Air: False

Material Code: 1581A
Material Name: refrigerant

Spiller Information

Spiller Name:TYLER GRAFSpiller Company:STORE

Spiller Address: 200 SOUTH GEDDES ST

Spiller City: SYRACUSE

Spiller State: NY

Spiller Zip:

Spiller Country: 999

Contact Name: TYLER GRAF
Contact Phone: (315) 804-1267

Contact Ext: Latitude: Longitude: Med Ind Air: False Med GW: False Med SW: False Med DW: False Med Sewer: False Med Surf: False Med Subway: False Med Utility: False Oxygenate:

Map KeyCompany/Site NameAddressDistance (m/ft)Elev Diff (ft)7ROCKWELL BLDGGEDDES & FAYETTE ST30.96 / 101.59-8.0

Order No: 23022400512v

ASTM Category: State and tribal leaking storage tank lists

Vapor Encroachment Details

Impact on Target Property:

Conditions:

Groundwater Flow Gradient:

Flow is based on the following:

Preferential Pathway:

Geological Attributes - Hydraulic Barrier:

Geological Attributes - Physical Barrier:

Geological Attributes - Soil Geology:

Comments:

LST ROCKWELL BLDG GEDDES & FAYETTE ST State and tribal leaking storage SYRACUSE State and tribal leaking storage tank lists

Spill No: 8910267 REM Phase: 0Site ID: 72763 UST Trust: False

 DER Facility ID:
 68608
 Spill Date:
 1990-01-26 10:00:00

 CID:
 Rcvd Date:
 1990-01-26 10:15:00

 Program Type:
 ER
 CAC Date:
 1990-01-26 00:00:00

SWIS Code: 3415 Insp Date:

 Contribute Factor:
 Tank Failure
 Close Date:
 1990-01-26 00:00:00

 Water Body:
 Create Date:
 1990-02-05 00:00:00

 Class:
 Update Date:
 1990-07-25 00:00:00

Meets Std:TrueDEC Region:7Penalty:FalseLead DEC:GREGGCounty:OnondagaAfter Hours:False

Referred to:
Reported by:
DEC

Source: Commercial/Industrial

Source File: NYSDEC - Environmental Remediation Data Files - Spill Data

Caller Remark:

"TANK BEING DISMANTLED. POCKET OF OIL FOUND. FREE PRODUCT VAC'D UP. SMALL AMOUNT OF CONTAMINATED SOIL TO BE REMOVED."

Order No: 23022400512v

Dec Remark:

"Prior to Sept, 2004 data translation this spill Lead_DEC Field was TG "

Material Information

OP Unit ID: 935346 Med in Air: False OU: Med GW: 01 False Material ID: 443377 Med SW: False CAS No: Med DW: False Material Family: Petroleum Med Sewer: False Quantity: .00 Med Surf: False

Units:

Recovered: .00

Med Subway: False
Med Vtility: False

Med Soil: True

Oxygenate:

Med Air: False

Material Code: 0003A

Material Name: #6 fuel oil

Spiller Information

Spiller Name:

Spiller Company: ROCKWEST DEVELOPERS INC

Spiller Address:PO BOX 7057Spiller City:SYRACUSE

Spiller State: NY
Spiller Zip: 13261

Spiller Country: 001

Contact Name: Contact Phone: Contact Ext:

Latitude: 43.045868978 Longitude: -76.170934958

Address Distance (m/ft) Elev Diff (ft) Map Key Company/Site Name

37.3 / 122.39

0.0

Order No: 23022400512v

FOWLER HIGH SCHOOL 8

NEAR SEWER AREA - TEST 227 MAGNOLIA ST BEHIND FOWLER HIGH

227 MAGNOLIA ST

BORING CSCS3 SCHOOL

227 Magnolia Street

ASTM Category: Federal RCRA generators list

State and Tribal registered storage tank lists

State and Tribal Spill sites list

Others

Vapor Encroachment Details

Impact on Target Property:

Conditions:

Groundwater Flow Gradient: Flow is based on the following:

Preferential Pathway:

Geological Attributes - Hydraulic Barrier:

Geological Attributes - Physical Barrier:

Geological Attributes - Soil Geology:

Comments:

RCRA **FOWLER HIGH SCHOOL** 227 MAGNOLIA ST Federal RCRA generators list

VSQG SYRACUSE 13204

EPA Handler ID: NYR000189837

Gen Status Universe: VSG

Contact Name: THOMAS MYLES

Contact Address: 1025, ERIE BLVD WEST, SYRACUSE, NY, 13204, US

Contact Phone No and Ext: 315-435-5822

Contact Email: TMYLES@SCSD.US

Contact Country: US

County Name: ONONDAGA

EPA Region: 02 Land Type: Municipal Receive Date: 20120130 Location Latitude: 43.044685 Location Longitude:

Violation/Evaluation Summary

NO RECORDS: As of Nov 2022, there are no Compliance Monitoring and Enforcement (violation) records Note:

associated with this facility (EPA ID).

-76.174636

Handler Summary

Importer Activity: No Mixed Waste Generator: No Transporter Activity: No Transfer Facility: No Onsite Burner Exemption: No Furnace Exemption: No **Underground Injection Activity:** No Commercial TSD: No Used Oil Transporter: No Used Oil Transfer Facility: No **Used Oil Processor:** No **Used Oil Refiner:** No **Used Oil Burner:** No **Used Oil Market Burner:** No Used Oil Spec Marketer: No

Hazardous Waste Handler Details

Sequence No:

Receive Date: 20120130

Handler Name: FOWLER HIGH SCHOOL

Federal Waste Generator Code: 3

Generator Code Description: Very Small Quantity Generator

Source Type: Notification

Waste Code Details

Hazardous Waste Code: D001

Waste Code Description: IGNITABLE WASTE

Hazardous Waste Code: D003

Waste Code Description: REACTIVE WASTE

Owner/Operator Details

Owner/Operator Ind: Current Owner Street No: 233

Type: Municipal Street 1: E WASHINGTON ST

Name: CITY OF SYRACUSE

Date Became Current: 18471214 City: SYRACUSE

Date Ended Current: State: NY

Phone:315-448-8005Country:USSource Type:NotificationZip Code:13202

Owner/Operator Ind:Current OperatorStreet No:Type:MunicipalStreet 1:Name:SYRACUSE CITY SCHOOL DISTRICTStreet 2:Date Became Current:18480421City:Date Ended Current:State:

Country: US

Order No: 23022400512v

Street 2:

Source Type: Notification Zip Code:

Phone:

UST FOWLER HIGH SCHOOL 227 MAGNOLIA ST State and Tribal registered Syracuse 13204 Storage tank lists

Site ID: 450588 **Expiry:** N/A

 Site Status:
 Unregulated/Closed
 County:
 Onondaga

 Program No:
 7-601400
 UTM X:
 404436.54361

 Program Type Code:
 PBS
 UTM Y:
 4766342.17586

Program Type Desc: Petroleum Bulk Storage Program

Site Type: School

Tank Information

Prog No: 7-601400 **UDC Ind:** 1

Tank ID:239746Red Tag Start Date:Tank No:001Red Tag End Date:Tank Status:3Tank Last Test:Tank Status Desc:Closed - RemovedTank Next Test Due:

Tank Type: 01 Test Method: NN

Tank Type Desc:Steel/Carbon Steel/IronDate Tested:

Install Date: Next Test:

Close Date: 05/07/2010 Line Last Test Due:
Tk Out of Serv Dt: Next Line Test Due:
Capacity (Gal): 1000 Line Test Method:

Registered:TrueModified by:MJGRIFFITank Model:Last Modified:05/09/2022

Pipe Model:

Tank Location: 5

Tank Location Desc: Underground

Category:

Category Desc: Category 1 means a tank which was installed before December 27, 1986

Subpart: Subpart Desc: Class A Operator: Class B Operator: Tank Owner Name: Tank Owner Address:

Material Information

Material Name: #4 fuel oil (on-site consumption)

Percent: 100.00

Equipment Information

Equipment:J00Code Name:NoneType:Dispenser

Equipment: 100
Code Name: None

Type: Overfill

Equipment: G00 Code Name: None

Type: Tank Secondary Containment

Equipment: C00 Code Name: No Piping Type: Pipe Location

Equipment: L00 Code Name: None

Type: Piping Leak Detection

Equipment: D00 Code Name: No Piping Type: Pipe Type

Equipment: A00 Code Name: None

Type: Tank Internal Protection

Equipment: E00 Code Name: None

Type: Piping Secondary Containment

Equipment: H00 Code Name: None

Type: Tank Leak Detection

Equipment: B00 Code Name: None

Type: Tank External Protection

Equipment: K00 Code Name: None

Type: Spill Prevention

Equipment: F00 Code Name: None

Type: Pipe External Protection

Tank Information

UDC Ind: Prog No: 7-601400 1 Tank ID: 239747 Red Tag Start Date:

Tank No: 002 Red Tag End Date: Tank Status: 3 Tank Last Test: Tank Status Desc: Closed - Removed Tank Next Test Due:

Tank Type: 01 Test Method: 00

Order No: 23022400512v

Tank Type Desc: Steel/Carbon Steel/Iron Date Tested:

Install Date: Next Test:

Close Date: 07/27/2010 Line Last Test Due: Tk Out of Serv Dt:Next Line Test Due:Capacity (Gal):10000Line Test Method:

Registered:TrueModified by:MJGRIFFITank Model:Last Modified:05/09/2022

Pipe Model:

Tank Location: 5

Tank Location Desc: Underground

Category:

Category Desc: Category 1 means a tank which was installed before December 27, 1986

Subpart:

Subpart Desc:
Class A Operator:
Class B Operator:
Tank Owner Name:
Tank Owner Address:

Material Information

Material Name: #4 fuel oil (on-site consumption)

Percent: 100.00

Equipment Information

Equipment:100Code Name:NoneType:Overfill

Equipment: K00
Code Name: None

Type: Spill Prevention

Equipment: E00
Code Name: None

Type: Piping Secondary Containment

Equipment: G00
Code Name: None

Type: Tank Secondary Containment

Equipment:C00Code Name:No PipingType:Pipe Location

Equipment: L00
Code Name: None

Type: Piping Leak Detection

Equipment: F00
Code Name: None

Type: Pipe External Protection

Equipment: D00

Code Name:No PipingType:Pipe Type

Equipment: H00
Code Name: None

Type: Tank Leak Detection

Equipment: A00
Code Name: None

Type: Tank Internal Protection

Equipment:J00Code Name:NoneType:Dispenser

Equipment: B00
Code Name: None

Type: Tank External Protection

Tank Information

7-601400 **UDC** Ind: Prog No: 1 Tank ID: 239748 Red Tag Start Date: Tank No: 003 Red Tag End Date: Tank Status: 3 Tank Last Test: Tank Status Desc: Closed - Removed Tank Next Test Due:

Tank Type: 01 Test Method: 00

Tank Type Desc: Steel/Carbon Steel/Iron Date Tested:

Install Date: Next Test:

Close Date: 07/27/2010 Line Last Test Due:

Tk Out of Serv Dt: Next Line Test Due:

Capacity (Gal): 12000 Line Test Method:

Registered:TrueModified by:MJGRIFFITank Model:Last Modified:05/09/2022

Pipe Model:

Tank Location: 5

Tank Location Desc: Underground

Category:

Category Desc: Category 1 means a tank which was installed before December 27, 1986

Subpart: Subpart Desc: Class A Operator: Class B Operator: Tank Owner Name: Tank Owner Address:

Material Information

Material Name: #4 fuel oil (on-site consumption)

Percent: 100.00

Equipment Information

Equipment: K00
Code Name: None

Type: Spill Prevention

Equipment: B00
Code Name: None

Type: Tank External Protection

Equipment:C00Code Name:No PipingType:Pipe Location

Equipment:J00Code Name:NoneType:Dispenser

Equipment:100Code Name:NoneType:Overfill

Equipment: G00
Code Name: None

Type: Tank Secondary Containment

Equipment: E00
Code Name: None

Type: Piping Secondary Containment

Equipment:D00Code Name:No PipingType:Pipe Type

Equipment: A00
Code Name: None

Type: Tank Internal Protection

Equipment: H00
Code Name: None

Type: Tank Leak Detection

Equipment: F00
Code Name: None

Type: Pipe External Protection

Equipment: L00
Code Name: None

Type: Piping Leak Detection

Tank Information

Prog No: 7-601400 **UDC Ind:** 1

Order No: 23022400512v

Tank ID: 239749 Red Tag Start Date:

Tank No:004Red Tag End Date:Tank Status:3Tank Last Test:Tank Status Desc:Closed - RemovedTank Next Test Due:

Tank Type: 01 Test Method:

Tank Type Desc:Steel/Carbon Steel/IronDate Tested:Install Date:Next Test:

Close Date: 07/27/2010 Line Last Test Due: Tk Out of Serv Dt: Next Line Test Due:

Capacity (Gal): 3000 Line Test Method:

Registered:TrueModified by:MJGRIFFITank Model:Last Modified:05/09/2022

00

Order No: 23022400512v

Pipe Model:

Tank Location: 5

Tank Location Desc: Underground

Category:

Category Desc: Category 1 means a tank which was installed before December 27, 1986

Subpart: Subpart Desc: Class A Operator: Class B Operator: Tank Owner Name: Tank Owner Address:

Material Information

Material Name: #4 fuel oil (on-site consumption)

Percent: 100.00

Equipment Information

Equipment: E00
Code Name: None

Type: Piping Secondary Containment

Equipment: L00
Code Name: None

Type: Piping Leak Detection

Equipment: A00
Code Name: None

Type: Tank Internal Protection

Equipment: H00
Code Name: None

Type: Tank Leak Detection

Equipment: G00
Code Name: None

Type: Tank Secondary Containment

Equipment: K00
Code Name: None

Type: Spill Prevention

Equipment:100Code Name:NoneType:Overfill

Equipment:C00Code Name:No PipingType:Pipe Location

Equipment: F00
Code Name: None

Type: Pipe External Protection

Equipment: B00
Code Name: None

Type: Tank External Protection

Equipment:J00Code Name:NoneType:Dispenser

Equipment:D00Code Name:No PipingType:Pipe Type

Affiliation Information

Affiliation Type: 01

Affiliation Name: Facility Owner

Affiliation Sub Type: C01

Company: SYRACUSE CITY SCHOOL DISTRICT
Contact Title: EDUCATION FACILITIES PLANNER

Contact Name: RON KENYON AIA
Address1: 725 HARRISON ST

Address2:

City: SYRACUSE

 State:
 NY

 Zip Code:
 13210

 Country Code:
 001

Phone: (315) 435-4499

Phone Ext: Email:

Fax:

Affiliation Type: 07

Affiliation Name: Mail Contact
Affiliation Sub Type: NNN

Company: SYRACUSE CITY SCHOOL DISTRICT

Contact Title:

Contact Name: RON KENYON AIA
Address1: 725 HARRISON ST

Address2:

City: SYRACUSE

 State:
 NY

 Zip Code:
 13210

 Country Code:
 001

Phone: (315) 435-4292

Phone Ext:

Email: RKENYON@SCSD.US

Fax:

Affiliation Type: 04

Affiliation Name: Facility Operator

Affiliation Sub Type: NNN

Company: FOWLER HIGH SCHOOL

Contact Title:

Contact Name: RON KENYON

Address1: Address2: City:

State: NN

Zip Code:

Country Code: 001

Phone:
Phone Ext:
Email:
Fax:

Affiliation Type: 11

Affiliation Name: Emergency Contact

Affiliation Sub Type: NNN

Company: SYRACUSE CITY SCHOOL DISTRICT

Contact Title:

Contact Name: RON KENYON

Address1: Address2: City:

State: NN

Zip Code:

Country Code: 001

Phone:
Phone Ext:
Email:
Fax:

NY SPILLS NEAR SEWER AREA - TEST BORING

227 MAGNOLIA ST BEHIND FOWLER HIGH

State and Tribal Spill sites list

Order No: 23022400512v

CSCS3 SCHOOL SYRACUSE

Spill No: 0904494 UST Trust: False

 Site ID:
 416660
 Spill Date:
 2009-07-17 11:30:00

 DER Facility ID:
 365726
 Received Date:
 2009-07-17 11:30:00

CID: CAC Date:

 Program Type:
 ER
 Insp Date:
 2009-07-17 00:00:00

 SWIS Code:
 3415
 Close Date:
 2014-04-02 00:00:00

 Water Body:
 Create Date:
 2009-07-17 11:33:00

D3 Class: **Update Date:** 2016-12-09 15:45:03.517000000

False DEC Region: Meets Std:

Penalty: False Lead DEC: **RJBRAZEL** REM Phase: After Hours: False

County: Onondaga **Contributing Factor:** Unknown Reported by: Other

Referred to:

Source: Unknown

Source File: NYSDEC - Environmental Remediation Data Files - Spill Data

Caller Remark:

"Region 7 Dick Brazell is aware of this report. New sewer being drilled, found oil in soil on site of old RR."

DEC Remark:

"5/7/2010 - (matt Romocki)Inspected site. 1K tank being removed from ground. The tank is very old and was discovered while assessing for new storm sewer project. Abscope and C&S Engineers(Rory Woodmansee) doing work for Onondaga County (Thomas Tokaryk). No gross contamination observed as tank was removed. Closure report to be forwarded. 7/1/2010- C&S requested Emergency Hauler Permits for JJ Lane to move petroleum contaminated soil to a staging area at Fowler High School. 7/13/2010 UST was just discovered along the Harbor Brook Corridor. The discovery is located in the baseball field, between Fayette Street and the construction dewatering frac tank/treatment system the tank is 8 foot diameter and at least 20ft long (the other end has not been found) The UST appears to be half full with what was described as smelling like gasoline. No spill is evident. Three more USTS were located after this initial tank. 8/15/11 - Another UST has been found near the intersection of Geddes Street and Seymore Street. It was found as part of the new storm sewer installation for the high school addition project. Historty indicates that it maybe the site of a former gas station. Abscope was on site today to clean the tank. Photos taken. Tank appears to be 4k gallons. Some piping was also uncovered when the tank was uncovered for cleaning. Contractor was advised that the pipes must be removed when the tank is removed. Samples to be collected from the excavtion after tank is removed.

Order No: 23022400512v

Material Information

OP Unit ID: 1172953 Med Ind Air: False OU: 01 Med GW: False Material ID: 2164833 Med SW: False

CAS No: Med DW: False

Material Family: Petroleum Med Sewer: False Med Surf: Quantity: False Units: Med Subway: False

Med Utility: Recovered: False

True Med Soil: Oxygenate: False Med Air:

Material Code: 0001A Material Name: #2 fuel oil

Spiller Information

Spiller Name:

Spiller Company: **UNKNOWN**

Spiller Address:

Spiller City:

Spiller State: NY

Spiller Zip:

Spiller Country: 999

Contact Name: SAME AS ABOVE

Contact Phone: Contact Ext: Latitude:

Longitude:

GEN **FOWLER HIGH SCHOOL** 227 MAGNOLIA ST Others

MANIFEST

SYRACUSE 13204

RCRA ID:

Mailing State:

NY

District Name:

FOWLER HIGH SCHOOL

Mailing ZIP:

13204

Contact Name:

SYRACUSE CITY SCHOOL DISTRICT

Mailing ZIP Ext: Mailing Country:

USA

Business Phone No:

3154408437

Location ZIP Ext:

Mailing Street 1: Mailing Street 2: 227 MAGNOLIA ST

NYR000189837

Location Country:

USA

Order No: 23022400512v

Mailing City:

SYRACUSE

Location County: ONONDAGA

Manifest Information

Waste Code(s):

D001: IGNITABLE WASTE (Waste Code Description from EPA Hazardous Waste Identification)

Waste Amounts By Year:

2012: 8 Pounds

Manifest Information

Waste Code(s):

D001: IGNITABLE WASTE (Waste Code Description from EPA Hazardous Waste Identification) D003: REACTIVE WASTE (Waste Code Description from EPA Hazardous Waste Identification)

Waste Amounts By Year:

2012: 1 Pounds; 10 Pounds

Manifest Information

Waste Code(s):

D002: CORROSIVE WASTE (Waste Code Description from EPA Hazardous Waste Identification)

Waste Amounts By Year:

2012: 54 Pounds

Manifest Information

Waste Code(s):

D007: CHROMIUM (Waste Code Description from EPA Hazardous Waste Identification)

Waste Amounts By Year:

2012: 190 Gallons

Manifest Information

Waste Code(s):

D001: IGNITABLE WASTE (Waste Code Description from EPA Hazardous Waste Identification)
D002: CORROSIVE WASTE (Waste Code Description from EPA Hazardous Waste Identification)

Waste Amounts By Year:

2012: 23 Pounds

Manifest Information

Waste Code(s):

D001: IGNITABLE WASTE (Waste Code Description from EPA Hazardous Waste Identification)
D002: CORROSIVE WASTE (Waste Code Description from EPA Hazardous Waste Identification)

U123: (64-18-6) Formic acid (C,T)

Waste Amounts By Year:

2012: 53 Pounds

Manifest Information

Waste Code(s):

D001: IGNITABLE WASTE (Waste Code Description from EPA Hazardous Waste Identification)

D005: BARIUM (Waste Code Description from EPA Hazardous Waste Identification)
D007: CHROMIUM (Waste Code Description from EPA Hazardous Waste Identification)

D008: LEAD (Waste Code Description from EPA Hazardous Waste Identification)
D011: SILVER (Waste Code Description from EPA Hazardous Waste Identification)

Waste Amounts By Year:

2012: 105 Pounds

COOLING 227 Magnolia Street Others
TOWERS Syracuse 13204

Cooling Capacity:

Cool Capacity Unit:

Commissioned Dt:

Inspection Dt:

250

Tonnage

05/06/2013

07/06/2021

Order No: 23022400512v

Equip Unique ID: 3740
Equipment County: Onondaga
Equipment Borough:

Intended Use: Air Conditioning

 Manufacturer:
 evapco

 Model:
 at29-718

 Bacteriological Sample Dt:
 09/25/2021

 Legionella Sample Coll Dt:
 07/06/2021

 Last Legionella Sample Result:
 po

Street Address: 227 Magnolia Street
New Georeferenced Column: 227 Magnolia Street

lew Georeferenced Column: 227 Magnolia Street Syracuse, ny 13204

(43.043584, -76.174154)

Map Key Company/Site Name Address Distance (m/ft) Elev Diff (ft)

34 541 Seymour Street to Shonnard 541 Seymour Street 130.41 / 427.86 0.0

ASTM Category: Others

Vapor Encroachment Details

Impact on Target Property:

Conditions:

Groundwater Flow Gradient:

Flow is based on the following:

Preferential Pathway:

Geological Attributes - Hydraulic Barrier: Geological Attributes - Physical Barrier:

Geological Attributes - Soil Geology:

Comments:

FED 541 Seymour Street to Shonnard Street 541 Seymour Street

BROWNFIE SYRACUSE 13204

LDS

 Property ID:
 244999

 BF Property (Map):
 244999

 Lat Measure:
 43.04191580653344
 Latitude (Map):
 43.0419158065

 Long Measure:
 -76.17033211371344
 Longitude (Map):
 -76.1703321137

Others

Order No: 23022400512v

Property Name: 541 Seymour Street to Shonnard Street

Address: 541 Seymour Street
City: SYRACUSE

State Code: NY
Zip Code: 13204

Primary Name (Map): 541 SEYMOUR STREET TO SHONNARD STREET

Location Address (Map): 541 SEYMOUR STREET

City Name (Map): SYRACUSE County Name (Map): ONONDAGA

State Code (Map): NY
Postal Code (Map): 13204

Brownfields Details

 Registry I:
 110071090227
 EPA ID:

 EPA Region:
 02
 BF RLF Gra:

 Cat No:
 04140201
 BF RLF Pil:

 RCRA Handl:
 BF Assess:

 RCRA Curre:
 BF Cleanup:

RCRA Curre:

RCRA Remed:

RCRA Const:

BF Cleanup:

BF Tba Ind:

BF 128a In:

RCRA EI He:

BF IC Code:

 RCRA EI He:
 BF IC Code:
 U

 RCRA EI Gm:
 BF IC Gc I:
 U

 RCRA Rem 1:
 BF IC Ep I:
 U

 RCRA Ec Gw:
 BF IC ID I:
 U

 RCRA Ec Ng:
 BF IC Pr I:
 U

RCRA IC Ep: FF Brac In: RCRA IC Gc: BF RLF Ind:

RCRA IC ID:

RCRA IC Pr:

BF Assess1:

Y

RCRA IC Pr:

BF Multipu:

RCRA IC Pr: BF Multipu:
FF RCRA In: BF Awp Ind:
RCRA Trans: BF Showcas:
RCRA Tra 1: BF 128a P :

RCRA Ec Co: LUST Relea: RCRA IC Co: LUST Award: RCRA Gpra: LUST State:

RCRA Rem 2: Congressio: NY-24

RCRA Dru 1: FD Agency: SF Site ID: FD Listing: SF Ec Ind: FD Non NPL: SF EI Gm C: FD RCRA Ha: SF EI He C: FD RCRA Ca: SF IC Ind: FD SF NPL: SF NPL Cod: FD FF Ind: SF NPL C 1: FD Ej Code: FD Brac In: SF Admin F: FF And Sit: FD Federal: FF SF Ind: FD Hrs Sco:

Map Symbol: FD Ongoing: Data Refre: 29-Jul-2022 FD NPL Sta: GIS Refres: FD Non N 1: New Site: FD RCRA Gw: Repow Ref: FD RCRA He:

EPAOSC Res: FD Hes Sur: EPAOSC R 1: FD SF Site: EPAOSC Sta: FD Brac Ro: **EPAOSC Inc:** Stimulus S:

Ind Name:

Desc:

EPAOSC Sit:

Cat Name: Seneca Sub Name: Seneca

Primary Name: 541 SEYMOUR STREET TO SHONNARD STREET

RCRA Drupa:

Url: https://obipublic11.epa.gov/analytics/saw.dll?PortalPages&Action=Navigate&col1=ACRES_GRANT_EXPORT.

PROPERTY_ID&val1=%22244999.0%22&PortalPath=/shared/CIMC/_portal/CIMC&Page=Profile+Page

Order No: 23022400512v

FD GMS Sur:

Stimulus B:

Census Url: https://ejscreen.epa.gov/mapper/demogreportpdf.aspx?report=census2010sf1&coords=-76.1703321137134%

2C43.041915806533396&feattype=point&radius=1.0

ACS Url: https://ejscreen.epa.gov/mapper/demogreportpdf.aspx?report=acs2017&coords=-76.1703321137134%2C43.

041915806533396&feattype=point&radius=1.0

SF Site Na: **UST Status:** SF Non Npl: UST Substa: SF Non N 1: **UST Landus:** SF Non N 3: UST SPA Wa: ERR Lat Lo: UST SPA Fa: REPOW BF: UST WHPA W: **UST WHPA F:** REPOW SF: **REPOW RCRA: UST Open:**

UST Closed: REPOW Ref1: RCRA Han 1: LUST ID: RCRA Rau I: Saa Site:

BF Propert: 244999-

REPOW Re 1:

BF Prope 1: 541 Seymour Street to Shonnard Street

SF Non N 2:

Cleanups In My Community (CIMC)

Grant ID: 69605281 Grant Type: Assessment EPA Region: 02

Private Ownership Entity:

43.04191580653344 Latitude Measure: Longitude Measure: -76.17033211371344

Flag Cleanup Reqd: U Flag IC Required: U

Stcntrbg:

1.68 Property Size: Flag IC in Place:

IC in Place Date: Prop Cntrl: Gov Cntrl:

Permit Tools: Info DevICes:

Prop Fnding Type Cd: Hazardous Ownshp Changed:

Sfllp Factor:

Source Mapscale No:

Past Cml Acres: 1.68

Future Cml Acres: Past Grnspc Acres: Future Grnspc Acres:

Past Acres: Future Acres:

Past Res Acres: Future Res Acres: St Enrollment Dt: St Enrollment ID:

St NFA Dt:

Assess Petrol Prod: Cleanup Petrol Prod: Assess Start Dt: Assess Cmpltn Dt:

Cleanup Start Dt: Cleanup Cmpltn Dt: Redev Start Dt:

Redev Cleanup Jobs: **Grant Recipient Nm:**

PropertyNm: Address:

City:

Zip Code: 13204 Local Parcel No:

Current Owner: IC Data Address:

Horizontal Collection Method:

Reference Point:

Horizontal Reference Datum:

Other Description:

ASMT Cntrl Sub: Cleanup Cntrl Sub: ASMT Asbestos: Cleanup Asbestos:

Cleanup Pcbs: **ASMT Vocs:** Cleanup Vocs: ASMT Lead: Cleanup Lead:

ASMT Pcbs:

ASMT Oth Metal: Cleanup Oth Metal: ASMT Pahs: Cleanup Pahs:

ASMT Oth Cont: Cleanup Oth Cont: ASMT Air:

Cleanup Air: ASMT Drk Wat: Cleanup Drk Wat:

ASMT Grd Water: Υ Cleanup Grd Water: ASMT Sediments:

Cleanup Sediments: ASMT Soil:

Cleanup Soil: ASMT Srf Water: Cleanup Srf Water: Other Media: Unknown Media:

Ready For Reuse: Ν Assess Amount:

Order No: 23022400512v

Assess Fnd Ent Nm: Photo Available: Video Available : Cleanup Acres: Cleanup Amount: Redev Acres:

Redev Amount:

Greater Syracuse Property Development Corporation

541 Seymour Street to Shonnard Street 541 Seymour Street

SYRACUSE State Code: NY

097.-04-07.0

Other Desc Cleaned Up: Assess Type: Assess Fund Entity: Cleanup Funding EntityNm: Cleanup Fund Entity: Redev Funding Entity Nm: Desc Hist: Accmplisht Cnt Flag: Vacant Housing: Coop Agreement No: 96255719 Vacant Housing Pct: Past MItistry Acres: Total Unemployed: Ftr Multistory Acres: **Unemployed Pct:** Assess Cadmium: Radius: Clnup Cadmium: Actvy Funded: Assess Chromium: Redev Lvrgd Srcs: Clnup Chromium: AA Amt Funding: Assess Copper: Flag Clnup Trmt Tech: Clnup Copper: Excavation Disposal: Assess Iron: **Extrctn of Cntmnts:** Clnup Iron: Removal of Mats: Assess Nickel: **Rdctn of Cntmnts:** Clnup Nickel: Clnup of Structures: Assess Selenium: Env EC Required: Clnup Selenium: Flag EC Cover Tech: Assess Mercury: Flag EC Security: Clnup Mercury: Flag EC Immblztn: Assess ArsenIC: Flag EC Eng Barriers: Cinup ArseniC: Flag EC Other: Assess Bldg Mats: Env IC in Place: Υ Clnup Bldg Mats: Env EC in Place: Assess oorair : Env Clnup Jobs: Clnup oorair: Sect 128 A State Trbl: Assess None: Multipurpose: Clnup None: Clnup Cst Shr Amt: Assess Pesticides: RLF Loan Amount: Clnup Pesticides: RLF Ln Cst Shr Amt: Assess Unknown: Pro Income Amt: Clnup Unknown: Dt RLF Loan Signed: Assess Svocs: Repayment Period: Clnup Svocs: Interest Rate: Clnup Unkn Media: RLF Subgrant Amt: Redev Cmpltn Date: Cost Share Amt: Pro Code: BF Env Pro Income Amt: FCA Fy: Dt RLF Sbgrnt Signd:

U

Order No: 23022400512v

Clnup Actvy Funded:

Below Poverty Pct:

Below Poverty:

Median Income:

Low Income: Low Income Pct:

Flag EC in Place: Flag EC Required: U RFR Notation:

11

Clnup Doc: Awp Catalyst Yn: Υ Flag Prop Not EnrId: Redev Fund Entity:

Gpa Type Desc: Cleanup Jobs Leveraged

AA Actvy Funded:

Gpa Type ID:

AA Source of Funding: Clnup Trmt Tech Info: EC Data Address: EC Addl Info: Env IC Data Address: Other Forms of Doc: IC Addl Info:

Highlights:

The Property consists of one parcel totaling 1.68± acres of land in Syracuse, New York. The Property is improved with an apparently vacant 39,000± square ft. manufacturing facility, a former powerhouse building and a shed. The current owner is listed as Consolidated Industries of Greater Syracuse, Inc. The southeastern portion of the Property appears to be used by a paving contractor for storage. The Property is located in a predominantly residential neighborhood. The Property was developed by ca. 1892 with residential dwellings. Based upon the historical record reviews the subject Property has been used for bearings manufacturing from at least 1911 through 1962. The Property was also listed as Consolidated Industries of Greater Syracuse Inc. between 1968 and 2000. The nature of this business is unknown. A 2001 asbestos and lead based paint (LBP) survey was provided. The asbestos survey identified numerous asbestos containing building materials (ACBMs) including damaged friable pipe insulation. LBP was also identified within the building.

ASMT Lead :

Order No: 23022400512v

Property Alias: Ctmnt Found: Ctmnt Cleanedup: Ctmnt Rec:

Media Afffected:

Building Materials Ground Water Soil

Cleanups In My Community (CIMC)

Grant ID: 69605281 ASMT Cntrl Sub: Grant Type: Assessment Cleanup Cntrl Sub: EPA Region: 02 ASMT Asbestos: Private Ownership Entity: Cleanup Asbestos:

43.04191580653344 Latitude Measure: **ASMT Pcbs:** -76.17033211371344 Longitude Measure: Cleanup Pcbs: Flag Cleanup Reqd: U **ASMT Vocs:** Cleanup Vocs:

U Flag IC Required: Stcntrbg:

1.68 Property Size: Cleanup Lead: Flag IC in Place: ASMT Oth Metal: IC in Place Date: Cleanup Oth Metal:

Prop Cntrl: ASMT Pahs: Gov Cntrl: Cleanup Pahs: Permit Tools: **ASMT Oth Cont:** Info DevICes: Cleanup Oth Cont: Prop Fnding Type Cd: Hazardous ASMT Air:

Ownshp Changed: Cleanup Air: ASMT Drk Wat: Sfllp Factor: Source Mapscale No: Cleanup Drk Wat:

Past Cml Acres: 1.68 ASMT Grd Water: Υ Future Cml Acres: Cleanup Grd Water: Past Grnspc Acres: ASMT Sediments : Future Grnspc Acres: Cleanup Sediments: Past Acres: ASMT Soil: Υ

Future Acres: Cleanup Soil: Past Res Acres: ASMT Srf Water: Future Res Acres: Cleanup Srf Water: St Enrollment Dt: Other Media :
St Enrollment ID: Unknown Media :

St NFA Dt: Ready For Reuse : N

Assess Petrol Prod: Assess Amount: Cleanup Petrol Prod: Assess Fnd Ent Nm: Assess Start Dt: Photo Available: Assess Cmpltn Dt: Video Available: Cleanup Start Dt: Cleanup Acres: Cleanup Cmpltn Dt: Cleanup Amount: Redev Start Dt: Redev Acres: Redev Cleanup Jobs: Redev Amount:

Greater Syracuse Property Development Corporation

PropertyNm: 541 Seymour Street to Shonnard Street

Address: 541 Seymour Street

City: SYRACUSE

 State Code:
 NY

 Zip Code:
 13204

 Local Parcel No:
 097.-04-07.0

Current Owner: IC Data Address:

Horizontal Collection Method:

Reference Point:

Horizontal Reference Datum:

Other Description:
Other Desc Cleaned Up:

Assess Type:

Assess Fund Entity:

Cleanup Funding EntityNm:

Cleanup Fund Entity: Redev Funding Entity Nm:

Desc Hist:

Accmplisht Cnt Flag:

Coop Agreement No:96255719Vacant Housing Pct:Past MItistry Acres:Total Unemployed:Ftr Multistory Acres:Unemployed Pct:

Vacant Housing:

Order No: 23022400512v

Assess Cadmium : Radius:

Clnup Cadmium : Actvy Funded:
Assess Chromium : Redev Lvrgd Srcs:
Clnup Chromium : AA Amt Funding:

Assess Copper: Flag Clnup Trmt Tech:
Clnup Copper: Excavation Disposal:
Assess Iron: Extrctn of Cntmnts:
Clnup Iron: Removal of Mats:
Assess Nickel: Rdctn of Cntmnts:
Clnup Nickel: Clnup of Structures:

Assess Selenium : Env EC Required:

Clnup Selenium: Flag EC Cover Tech:
Assess Mercury: Flag EC Security:
Clnup Mercury: Flag EC Immblztn:
Assess ArsenIC: Flag EC Eng Barriers:
Clnup ArsenIC: Flag EC Other:

Clnup ArsenIC: Flag EC Other:

Assess Bldg Mats: Y Env IC in Place:

Clnup Bldg Mats: Env EC in Place:

Assess oorair : Env Clnup Jobs:

Clnup oorair : Sect 128 A State Trbl:
Assess None : Multipurpose:
Clnup None : Clnup Cst Shr Amt:

Assess Pesticides: RLF Loan Amount:
CInup Pesticides: RLF Ln Cst Shr Amt:
Assess Unknown: Pro Income Amt:
CInup Unknown: Dt RLF Loan Signed:
Assess Svocs: Repayment Period:

Assess Svocs : Repayment Period:
Clnup Svocs : Interest Rate:
Clnup Unkn Media : RLF Subgrant Amt:

Redev Cmpltn Date: Cost Share Amt:
Pro Code: BF Env Pro Income Amt:

FCA Fy: Dt RLF Sbgrnt Signd:
Flag EC in Place: Clnup Actvy Funded:
Flag EC Required: U Below Poverty:

RFR Notation: Below Poverty Pct:
Gpa Type ID: 10 Median Income:

Clnup Doc: Low Income:

Awp Catalyst Yn: Low Income Pct:

Flag Prop Not Enrid:

Redev Fund Entity:

Gpa Type Desc:

Redevelopment Jobs Leveraged

AA Actvy Funded:
AA Source of Funding:
Clnup Trmt Tech Info:

Env IC Data Address: Other Forms of Doc:

IC Addl Info: Highlights:

EC Data Address: EC Addl Info:

The Property consists of one parcel totaling 1.68± acres of land in Syracuse, New York. The Property is improved with an apparently vacant 39,000± square ft. manufacturing facility, a former powerhouse building and a shed. The current owner is listed as Consolidated Industries of Greater Syracuse, Inc. The southeastern portion of the Property appears to be used by a paving contractor for storage. The Property is located in a predominantly residential neighborhood. The Property was developed by ca. 1892 with residential dwellings. Based upon the historical record reviews the subject Property has been used for bearings manufacturing from at least 1911 through 1962. The Property was also listed as Consolidated Industries of Greater Syracuse Inc. between 1968 and 2000. The nature of this business is unknown. A 2001 asbestos and lead based paint (LBP) survey was provided. The asbestos survey identified numerous asbestos containing building materials (ACBMs) including damaged friable

Order No: 23022400512v

pipe insulation. LBP was also identified within the building.

*Property Alias:**

Ctmnt Found: Ctmnt Cleanedup: Ctmnt Rec:

Media Afffected:

Building Materials Ground Water Soil

Cleanups In My Community (CIMC)

Grant ID:69605281ASMT Cntrl Sub :Grant Type:AssessmentCleanup Cntrl Sub :EPA Region:02ASMT Asbestos :Ownership Entity:PrivateCleanup Asbestos :

43.04191580653344 Latitude Measure: -76.17033211371344 Longitude Measure:

Flag Cleanup Reqd: U Flag IC Required: U

Property Size: 1.68

Flag IC in Place: IC in Place Date: Prop Cntrl:

Stcntrbg:

Gov Cntrl: Permit Tools: Info DevICes:

Prop Fnding Type Cd: Hazardous Ownshp Changed:

Sfllp Factor: Source Mapscale No:

Past Cml Acres: 1.68 Future Cml Acres:

Past Grnspc Acres: Future Grnspc Acres:

Past Acres:

Future Acres: Past Res Acres: Future Res Acres:

St Enrollment Dt: St Enrollment ID:

St NFA Dt:

Assess Petrol Prod: Cleanup Petrol Prod:

Assess Start Dt: Assess Cmpltn Dt:

Cleanup Start Dt: Cleanup Cmpltn Dt:

Redev Start Dt: Redev Cleanup Jobs:

Grant Recipient Nm: PropertyNm:

Address: City:

State Code:

Zip Code: Local Parcel No: **Current Owner:**

IC Data Address:

Horizontal Collection Method:

Reference Point:

Horizontal Reference Datum:

Other Description: Other Desc Cleaned Up:

Assess Type:

Assess Fund Entity:

Cleanup Funding EntityNm: Cleanup Fund Entity: Redev Funding Entity Nm:

ASMT Pcbs: Cleanup Pcbs: **ASMT Vocs:** Cleanup Vocs:

ASMT Lead :

Cleanup Lead: ASMT Oth Metal: Cleanup Oth Metal: ASMT Pahs :

Cleanup Pahs: **ASMT Oth Cont:** Cleanup Oth Cont:

ASMT Air: Cleanup Air: ASMT Drk Wat: Cleanup Drk Wat: ASMT Grd Water: Cleanup Grd Water: ASMT Sediments:

Cleanup Sediments: **ASMT Soil:** Υ

Υ

Order No: 23022400512v

Cleanup Soil: ASMT Srf Water : Cleanup Srf Water: Other Media: Unknown Media:

Ready For Reuse: Ν Assess Amount: 5502.13 Assess Fnd Ent Nm: **EPA**

Photo Available: Video Available : Cleanup Acres: Cleanup Amount: Redev Acres: Redev Amount:

Greater Syracuse Property Development Corporation

541 Seymour Street to Shonnard Street

541 Seymour Street

SYRACUSE NY

09/17/2020

12/30/2021

13204 097.-04-07.0

Desc Hist:

Accmplisht Cnt Flag: Υ Vacant Housing: 96255719 Coop Agreement No: Vacant Housing Pct: Past MItistry Acres: Total Unemployed: Ftr Multistory Acres: **Unemployed Pct:** Assess Cadmium: Radius: Clnup Cadmium: Actvy Funded: Assess Chromium: Redev Lvrgd Srcs: Clnup Chromium: AA Amt Funding: Assess Copper: Flag Clnup Trmt Tech: Excavation Disposal: Clnup Copper: Assess Iron: Extrctn of Cntmnts: Clnup Iron: Removal of Mats: Assess Nickel: Rdctn of Cntmnts: Clnup Nickel: Clnup of Structures: Assess Selenium: Env EC Required: Clnup Selenium: Flag EC Cover Tech: Assess Mercury: Flag EC Security: Clnup Mercury: Flag EC Immblztn: Assess ArsenIC: Flag EC Eng Barriers: Cinup ArseniC: Flag EC Other: Assess Bldg Mats: Υ Env IC in Place: Clnup Bldg Mats: Env EC in Place: Assess oorair: Env Clnup Jobs: Clnup oorair: Sect 128 A State Trbl: Assess None: Multipurpose: Clnup None: Clnup Cst Shr Amt: Assess Pesticides: RLF Loan Amount: Clnup Pesticides: RLF Ln Cst Shr Amt: Assess Unknown: Pro Income Amt: Clnup Unknown: Dt RLF Loan Signed: Assess Svocs: Repayment Period: Clnup Svocs: Interest Rate: RLF Subgrant Amt: Clnup Unkn Media: Redev Cmpltn Date: Cost Share Amt: Pro Code: BF Env Pro Income Amt: FCA Fy: FY22 Dt RLF Sbgrnt Signd: Flag EC in Place: Clnup Actvy Funded: Flag EC Required: U Below Poverty: RFR Notation: **Below Poverty Pct:** Gpa Type ID: 1 Median Income: Clnup Doc: Low Income: Awp Catalyst Yn: Low Income Pct: Υ Flag Prop Not EnrId: Redev Fund Entity: Gpa Type Desc: Phase I Environmental Assessment AA Actvy Funded: Phase I Environmental Assessment AA Source of Funding: Clnup Trmt Tech Info: EC Data Address: EC Addl Info: Env IC Data Address:

U

Order No: 23022400512v

Other Forms of Doc:

IC Addl Info:

The Property consists of one parcel totaling 1.68± acres of land in Syracuse, New York. The Property is improved Highlights: with an apparently vacant 39,000± square ft. manufacturing facility, a former powerhouse building and a shed. The

ASMT Pcbs:

Order No: 23022400512v

current owner is listed as Consolidated Industries of Greater Syracuse, Inc. The southeastern portion of the Property appears to be used by a paving contractor for storage. The Property is located in a predominantly residential neighborhood. The Property was developed by ca. 1892 with residential dwellings. Based upon the historical record reviews the subject Property has been used for bearings manufacturing from at least 1911 through 1962. The Property was also listed as Consolidated Industries of Greater Syracuse Inc. between 1968 and 2000. The nature of this business is unknown. A 2001 asbestos and lead based paint (LBP) survey was provided. The asbestos survey identified numerous asbestos containing building materials (ACBMs) including damaged friable

pipe insulation. LBP was also identified within the building.

Property Alias: Ctmnt Found: Ctmnt Cleanedup: Ctmnt Rec:

Media Afffected:

Latitude Measure:

Building Materials Ground Water Soil

Cleanups In My Community (CIMC)

Grant ID: 69605281 ASMT Cntrl Sub: Grant Type: Assessment Cleanup Cntrl Sub: 02 EPA Region: ASMT Asbestos: Private Ownership Entity: Cleanup Asbestos:

Longitude Measure: -76.17033211371344 Cleanup Pcbs: Flag Cleanup Reqd: **ASMT Vocs:** Cleanup Vocs:

Flag IC Required: U Stcntrbg: ASMT Lead:

43.04191580653344

1.68 Property Size: Cleanup Lead: Flag IC in Place: ASMT Oth Metal: IC in Place Date: Cleanup Oth Metal: Prop Cntrl: ASMT Pahs:

Gov Cntrl: Cleanup Pahs: Permit Tools: **ASMT Oth Cont:** Info DevICes: Cleanup Oth Cont:

Prop Fnding Type Cd: Hazardous ASMT Air: Ownshp Changed: Cleanup Air: Sfllp Factor: ASMT Drk Wat: Source Mapscale No: Cleanup Drk Wat: 1.68 Past Cml Acres:

ASMT Grd Water: Υ Future Cml Acres: Cleanup Grd Water:

ASMT Sediments: Past Grnspc Acres: Future Grnspc Acres: Cleanup Sediments: Past Acres: **ASMT Soil:**

Future Acres: Cleanup Soil: ASMT Srf Water: Past Res Acres: Future Res Acres: Cleanup Srf Water: St Enrollment Dt: Other Media: St Enrollment ID: Unknown Media:

St NFA Dt. Ready For Reuse: Ν

Assess Petrol Prod: Assess Amount: 2599.14 Cleanup Petrol Prod: Assess Fnd Ent Nm: **EPA**

Assess Start Dt: 01/15/2021 Photo Available: Assess Cmpltn Dt: 07/08/2021 Video Available :
Cleanup Start Dt: Cleanup Acres:
Cleanup Cmpltn Dt: Cleanup Amount:
Redev Start Dt: Redev Acres:
Redev Cleanup Jobs: Redev Amount:

Greater Syracuse Property Development Corporation

PropertyNm: 541 Seymour Street to Shonnard Street

Address: 541 Seymour Street

City: SYRACUSE

 State Code:
 NY

 Zip Code:
 13204

 Local Parcel No:
 097.-04-07.0

Current Owner:
IC Data Address:

Horizontal Collection Method:

Reference Point:

Horizontal Reference Datum:

Other Description:
Other Desc Cleaned Up:

Assess Type: Phase I Environmental Assessment

Assess Fund Entity: US EPA - Brownfields Assessment Cooperative Agreement

Cleanup Funding EntityNm: Cleanup Fund Entity: Redev Funding Entity Nm:

Desc Hist:

Accmplisht Cnt Flag:NVacant Housing:Coop Agreement No:96255719Vacant Housing Pct:Past Mitistry Acres:Total Unemployed:Ftr Multistory Acres:Unemployed Pct:

Assess Cadmium : Radius:

CInup Cadmium : Actvy Funded:
Assess Chromium : Redev Lvrgd Srcs:
CInup Chromium : AA Amt Funding:

Assess Copper: Flag Clnup Trmt Tech: Clnup Copper: Excavation Disposal: Assess Iron : Extrctn of Cntmnts: Clnup Iron: Removal of Mats: Assess Nickel: Rdctn of Cntmnts: Clnup Nickel: Clnup of Structures: Assess Selenium: Env EC Required: Clnup Selenium: Flag EC Cover Tech:

U

Order No: 23022400512v

Assess Mercury:

Clnup Mercury:

Assess ArsenIC:

Clnup ArsenIC:

Flag EC Immblztn:

Flag EC Eng Barriers:

Flag EC Other:

Assess Bldg Mats:

Y

Env IC in Place:

Clnup Bldg Mats : Env EC in Place:
Assess oorair : Env Clnup Jobs:
Clnup oorair : Sect 128 A State Trbl:

Assess None : Multipurpose:
Clnup None : Clnup Cst Shr Amt:
Assess Pesticides : RLF Loan Amount:
Clnup Pesticides : RLF Ln Cst Shr Amt:

Assess Unknown : Pro Income Amt:
Clnup Unknown : Dt RLF Loan Signed:

Assess Svocs : Repayment Period:
Cinup Svocs : Interest Rate:

Clnup Unkn Media : RLF Subgrant Amt:
Redev Cmpltn Date: Cost Share Amt:

Pro Code: BF Env Pro Income Amt: FCA Fy: Dt RLF Sbgrnt Signd:

Flag EC in Place: Clnup Actvy Funded:

Flag EC Required: U

RFR Notation: Below Poverty:

Gpa Type ID: 1

Median Income:

Low Income:

Awp Catalyst Yn: Low Income Pct:

Flag Prop Not EnrId: Y

Gpa Type Desc: Phase I Environmental Assessment

AA Actvy Funded: Phase I Environmental Assessment

AA Source of Funding:
Cinup Trmt Tech Info:
EC Data Address:
EC Addl Info:

IC AddI Info:

Highlights:

The Property consists of one parcel totaling 1.68± acres of land in Syracuse, New York. The Property is improved with an apparently vacant 39,000± square ft. manufacturing facility, a former powerhouse building and a shed. The

current owner is listed as Consolidated Industries of Greater Syracuse, Inc. The southeastern portion of the Property appears to be used by a paving contractor for storage. The Property is located in a predominantly residential neighborhood. The Property was developed by ca. 1892 with residential dwellings. Based upon the historical record reviews the subject Property has been used for bearings manufacturing from at least 1911 through 1962. The Property was also listed as Consolidated Industries of Greater Syracuse Inc. between 1968 and 2000. The nature of this business is unknown. A 2001 asbestos and lead based paint (LBP) survey was provided. The asbestos survey identified numerous asbestos containing building materials (ACBMs) including damaged friable

Order No: 23022400512v

pipe insulation. LBP was also identified within the building.

Property Alias:
Ctmnt Found:
Ctmnt Cleanedup:

Media Afffected:

Ctmnt Rec:

Redev Fund Entity:

Env IC Data Address: Other Forms of Doc:

Building Materials Ground Water Soil

Cleanups In My Community (CIMC)

Grant ID:69605281ASMT Cntrl Sub :Grant Type:AssessmentCleanup Cntrl Sub :EPA Region:02ASMT Asbestos :Ownership Entity:PrivateCleanup Asbestos :

 Latitude Measure:
 43.04191580653344
 ASMT Pcbs :

 Longitude Measure:
 -76.17033211371344
 Cleanup Pcbs :

 Flag Cleanup Reqd:
 U
 ASMT Vocs :

 Flag IC Required:
 U
 Cleanup Vocs :

 Stcntrbg:
 ASMT Lead :

Property Size: 1.68 Cleanup Lead :

Flag IC in Place:

IC in Place Date:

ASMT Oth Metal:

Cleanup Oth Metal:

 Prop Cntrl :
 ASMT Pahs :

 Gov Cntrl :
 Cleanup Pahs :

 Permit Tools :
 ASMT Oth Cont:

 Info DevICes :
 Cleanup Oth Cont:

 Prop Fnding Type Cd:
 Hazardous
 ASMT Air :

 Ownshp Changed :
 Cleanup Air :

 Sfllp Factor :
 ASMT Drk Wat:

 Source Mapscale No:
 Cleanup Drk Wat:

Past Cml Acres: 1.68 ASMT Grd Water: Y
Future Cml Acres: Cleanup Grd Water:

Future Cml Acres:

Past Grnspc Acres:

Future Grnspc Acres:

Future Grnspc Acres:

Past Acres:

Cleanup Grd Water:

ASMT Sediments:

Cleanup Sediments:

ASMT Soil:

Future Acres: Cleanup Soil :
Past Res Acres: ASMT Srf Water :
Future Res Acres: Cleanup Srf Water :
St Enrollment Dt: Other Media :
St Enrollment ID: Unknown Media :

St NFA Dt: Ready For Reuse:

Assess Petrol Prod: Assess Amount: Cleanup Petrol Prod: Assess Fnd Ent Nm: Assess Start Dt: Photo Available: Video Available : Assess Cmpltn Dt: Cleanup Start Dt: Cleanup Acres: Cleanup Cmpltn Dt: Cleanup Amount: Redev Start Dt: Redev Acres: Redev Cleanup Jobs: Redev Amount:

Greater Syracuse Property Development Corporation

PropertyNm: 541 Seymour Street to Shonnard Street

Address: 541 Seymour Street

City: SYRACUSE

 State Code:
 NY

 Zip Code:
 13204

 Local Parcel No:
 097,-04-07,0

Current Owner: IC Data Address:

Horizontal Collection Method:

Reference Point:

Horizontal Reference Datum:

Other Description:
Other Desc Cleaned Up:

Assess Type:

Assess Fund Entity:

Cleanup Funding EntityNm:

Cleanup Fund Entity: Redev Funding Entity Nm:

Desc Hist:

Accmplisht Cnt Flag:Vacant Housing:Coop Agreement No:96255719Vacant Housing Pct:Past Mitistry Acres:Total Unemployed:Ftr Multistory Acres:Unemployed Pct:

Assess Cadmium: Radius:
Clnup Cadmium: Actvy Funded:
Assess Chromium: Redev Lvrgd Srcs:
Clnup Chromium: AA Amt Funding:
Assess Copper: Flag Clnup Trmt Te

Clnup Cnromium:

Assess Copper:

Clnup Copper:

Clnup Copper:

Assess Iron:

Clnup Iron:

Assess Nickel:

Clnup Nickel:

Clnup Nickel:

Clnup Copper:

Excavation Disposal:

Extrctn of Cntmnts:

Removal of Mats:

Rdctn of Cntmnts:

Clnup of Structures:

Clnup Selenium: Flag EC Cover Tech:
Assess Mercury: Flag EC Security:
Clnup Mercury: Flag EC Immblztn:
Assess ArsenIC: Flag EC Eng Barriers:

Clnup ArsenIC:

Assess Bldg Mats:

Clnup Bldg Mats:

Assess oorair:

Env IC in Place:

Env EC in Place:

Env Clnup Jobs:

Clnup oorair:

Sect 128 A State Trbl:

Assess None:

Clnup None:

Clnup Cst Shr Amt:

Assess Pesticides:

Clnup Pesticides:

RLF Loan Amount:

RLF Ln Cst Shr Amt:

Assess Unknown:

Pro Income Amt:

Clnup Unknown:

Dt RLF Loan Signed:

Assess Svocs : Repayment Period:
Clnup Svocs : Interest Rate:

Clnup Unkn Media : RLF Subgrant Amt:

Redev Cmpltn Date: Cost Share Amt:

Pro Code: BF Env Pro Income Amt:

FCA Fy: Dt RLF Sbgrnt Signd:
Flag EC in Place: Clnup Actvy Funded:
Flag EC Required: U Below Poverty:

RFR Notation:

Gpa Type ID:

6

Median Income:

Clnup Doc:

Low Income:

Awp Catalyst Yn: Low Income Pct: Flag Prop Not Enrid:

Gpa Type Desc: Acres Cleaned Up

AA Actvy Funded:
AA Source of Funding:

Env IC Data Address:
Other Forms of Doc:
IC Addl Info:

The Property consists of one parcel totaling 1.68± acres of land in Syracuse, New York. The Property is improved with an apparently vacant 39,000± square ft. manufacturing facility, a former powerhouse building and a shed. The current owner is listed as Consolidated Industries of Greater Syracuse, Inc. The southeastern portion of the Property appears to be used by a paving contractor for storage. The Property is located in a predominantly residential neighborhood. The Property was developed by ca. 1892 with residential dwellings. Based upon the historical record reviews the subject Property has been used for bearings manufacturing from at least 1911 through 1962. The Property was also listed as Consolidated Industries of Greater Syracuse Inc. between 1968 and 2000.

Order No: 23022400512v

Env EC Required:

U

Highlights:

Redev Fund Entity:

CInup Trmt Tech Info: EC Data Address: EC Addl Info:

Assess Selenium:

The nature of this business is unknown. A 2001 asbestos and lead based paint (LBP) survey was provided. The asbestos survey identified numerous asbestos containing building materials (ACBMs) including damaged friable pipe insulation. LBP was also identified within the building.

Order No: 23022400512v

Property Alias:
Ctmnt Found:
Ctmnt Cleanedup:
Ctmnt Rec:
Media Afffected:

Building Materials Ground Water Soil

Cleanups In My Community (CIMC)

Grant ID:69605281ASMT Cntrl Sub :Grant Type:AssessmentCleanup Cntrl Sub :EPA Region:02ASMT Asbestos :Ownership Entity:PrivateCleanup Asbestos :

 Latitude Measure:
 43.04191580653344
 ASMT Pcbs :

 Longitude Measure:
 -76.17033211371344
 Cleanup Pcbs :

 Flag Cleanup Reqd:
 U
 ASMT Vocs :

Flag IC Required: U Cleanup Vocs : Stcntrbg: ASMT Lead :

Property Size: 1.68

Cleanup Lead:

Flag IC in Place:

IC in Place Date:

Prop Cntrl:

Gov Cntrl:

Cleanup Cth Metal:

ASMT Pahs:

Cleanup Pahs:

Permit Tools : ASMT Oth Cont:
Info DevICes : Cleanup Oth Cont:

 Prop Fnding Type Cd:
 Hazardous
 ASMT Air :

 Ownshp Changed :
 Cleanup Air :

 Sfllp Factor :
 ASMT Drk Wat:

 Source Mapscale No:
 Cleanup Drk Wat:

Past Cml Acres: 1.68 ASMT Grd Water:

Past Cml Acres: 1.68

ASMT Grd Water: Y

Future Cml Acres: Cleanup Grd Water:

Past Grnspc Acres: ASMT Sediments:

Future Grnspc Acres: Cleanup Sediments:

Past Acres: ASMT Soil : Y

Future Acres: Cleanup Soil :
Past Res Acres: ASMT Srf Water :
Future Res Acres: Cleanup Srf Water :
St Enrollment Dt: Other Media :
St Enrollment ID: Unknown Media :

St NFA Dt: Ready For Reuse : N

Assess Petrol Prod: Assess Amount: Cleanup Petrol Prod: Assess Fnd Ent Nm: Assess Start Dt: Photo Available: Assess Cmpltn Dt: Video Available: Cleanup Start Dt: Cleanup Acres: Cleanup Cmpltn Dt: Cleanup Amount: Redev Start Dt: Redev Acres: Redev Cleanup Jobs: Redev Amount:

Greater Syracuse Property Development Corporation

PropertyNm: 541 Seymour Street to Shonnard Street

Address: 541 Seymour Street

City: SYRACUSE State Code:

 State Code:
 NY

 Zip Code:
 13204

 Local Parcel No:
 097.-04-07.0

Current Owner: IC Data Address:

Horizontal Collection Method:

Reference Point:

Horizontal Reference Datum:

Other Description:
Other Desc Cleaned Up:

Assess Type:
Assess Fund Entity:

Cleanup Funding EntityNm: Cleanup Fund Entity: Redev Funding Entity Nm:

Desc Hist:

Accmplisht Cnt Flag:

Coop Agreement No: 96255719 Vacant Housing Pct:
Past MItistry Acres: Total Unemployed:
Ftr Multistory Acres: Unemployed Pct:

Vacant Housing:

Order No: 23022400512v

Assess Cadmium : Radius:

Clnup Cadmium : Actvy Funded:
Assess Chromium : Redev Lvrgd Srcs:
Clnup Chromium : AA Amt Funding:

Assess Copper:

Clnup Copper:

Assess Iron:

Clnup Iron:

Removal of Mats:

Assess Nickel:

Rdctn of Cntmnts:

Clnup Nickel:

Assess Selenium:

Clnup Selenium:

Clnup Selenium:

Flag EC Cover Tech:

Assess Mercury:

Flag EC Security:

Clnup Mercury:

Assess ArsenIC:

Flag EC Immblztn:

Flag EC Eng Barriers:

Clnup ArsenIC:

Flag EC Other:

Assess Bldg Mats: Y Env IC in Place:
Clnup Bldg Mats: Env EC in Place:
Assess oorair: Env Clnup Jobs:
Clnup oorair: Sect 128 A State Trbl:

Assess None : Multipurpose:
Clnup None : Clnup Cst Shr Amt:

Assess Pesticides: RLF Loan Amount:
Clnup Pesticides: RLF Ln Cst Shr Amt:
Assess Unknown: Pro Income Amt:
Clnup Unknown: Dt RLF Loan Signed:
Assess Svocs: Repayment Period:
Clnup Svocs: Interest Rate:

Clnup Unkn Media : RLF Subgrant Amt:
Redev Cmpltn Date: Cost Share Amt:

BF Pro Code:

FCA Fy:

Flag EC in Place: Flag EC Required: U

RFR Notation:

Gpa Type ID: 5 Clnup Doc: Ν Awp Catalyst Yn:

Flag Prop Not EnrId:

Redev Fund Entity:

Gpa Type Desc: Cleanup Activity

Υ

AA Actvy Funded: AA Source of Funding: Clnup Trmt Tech Info: EC Data Address:

EC Addl Info:

Env IC Data Address: Other Forms of Doc: IC Addl Info:

Highlights:

The Property consists of one parcel totaling 1.68± acres of land in Syracuse. New York. The Property is improved with an apparently vacant 39,000± square ft. manufacturing facility, a former powerhouse building and a shed. The

current owner is listed as Consolidated Industries of Greater Syracuse, Inc. The southeastern portion of the Property appears to be used by a paving contractor for storage. The Property is located in a predominantly residential neighborhood. The Property was developed by ca. 1892 with residential dwellings. Based upon the historical record reviews the subject Property has been used for bearings manufacturing from at least 1911 through 1962. The Property was also listed as Consolidated Industries of Greater Syracuse Inc. between 1968 and 2000. The nature of this business is unknown. A 2001 asbestos and lead based paint (LBP) survey was provided. The asbestos survey identified numerous asbestos containing building materials (ACBMs) including damaged friable

Order No: 23022400512v

Env Pro Income Amt:

Dt RLF Sbgrnt Signd:

Clnup Actvy Funded:

Below Poverty Pct:

Below Poverty:

Median Income:

Low Income Pct:

Low Income:

pipe insulation. LBP was also identified within the building.

Property Alias: Ctmnt Found: Ctmnt Cleanedup:

Ctmnt Rec:

Media Afffected:

Building Materials Ground Water Soil

Cleanups In My Community (CIMC)

Grant ID: 69605281 ASMT Cntrl Sub: Grant Type: Assessment Cleanup Cntrl Sub: ASMT Asbestos: 02 EPA Region:

Ownership Entity: Private Cleanup Asbestos: Latitude Measure: 43.04191580653344 **ASMT Pcbs**:

Longitude Measure: -76.17033211371344 Cleanup Pcbs: Flag Cleanup Reqd: U **ASMT Vocs:** Flag IC Required: U Cleanup Vocs:

ASMT Lead : Stcntrbg:

Property Size: 1.68 Cleanup Lead: Flag IC in Place: ASMT Oth Metal: IC in Place Date: Cleanup Oth Metal: Prop Cntrl: ASMT Pahs:

Gov Cntrl: Cleanup Pahs: Permit Tools: **ASMT Oth Cont:** Info DevICes: Cleanup Oth Cont: Prop Fnding Type Cd: Hazardous ASMT Air :

Ownshp Changed : Cleanup Air :
Sfllp Factor : ASMT Drk Wat:
Source Mapscale No: Cleanup Drk Wat:

Past Cml Acres: 1.68 ASMT Grd Water:

Future Cml Acres:

Past Grnspc Acres:

Future Grnspc Acres:

Cleanup Grd Water:

ASMT Sediments:

Cleanup Sediments:

Cleanup Sediments:

ASMT Soil:

Future Acres:

Past Res Acres:

Future Res Acres:

St Enrollment Dt:

St Enrollment ID:

St NFA Dt:

Cleanup Soil :

ASMT Srf Water :

Cleanup Srf Water :

Other Media :

Unknown Media :

Ready For Reuse :

St NFA Dt:

Assess Petrol Prod:

Cleanup Petrol Prod:

Assess Fnd Ent Nm:

Assess Start Dt:

Photo Available:

Assess Start Dt: Photo Available:
Assess Cmpltn Dt: Video Available:
Cleanup Start Dt: Cleanup Acres:
Cleanup Cmpltn Dt: Cleanup Amount:
Redev Start Dt: Redev Acres:
Redev Cleanup Jobs: Redev Amount:

Greater Syracuse Property Development Corporation

PropertyNm: 541 Seymour Street to Shonnard Street

Address: 541 Seymour Street

City: SYRACUSE

State Code: NY

Zip Code: 13204 Local Parcel No: 097.-04-07.0

Current Owner: IC Data Address:

Horizontal Collection Method:

Reference Point:

Horizontal Reference Datum:

Other Description: Other Desc Cleaned Up:

Assess Type:

Assess Fund Entity:

Cleanup Funding EntityNm: Cleanup Fund Entity: Redev Funding Entity Nm:

Desc Hist:

Accmplisht Cnt Flag:Vacant Housing:Coop Agreement No:96255719Vacant Housing Pct:Past Mitistry Acres:Total Unemployed:Ftr Multistory Acres:Unemployed Pct:

Assess Cadmium : Radius:

CInup Cadmium : Actvy Funded:
Assess Chromium : Redev Lvrgd Srcs:
CInup Chromium : AA Amt Funding:

Assess Copper : Flag Clnup Trmt Tech: U
Clnup Copper : Excavation Disposal:

Assess Iron : Clnup Iron: Assess Nickel: Clnup Nickel: Assess Selenium: Clnup Selenium: Assess Mercury: Clnup Mercury: Assess ArsenIC: Cinup ArseniC: Assess Bldg Mats: Clnup Bldg Mats: Assess oorair: Clnup oorair:

Assess None: Clnup None: Assess Pesticides: Clnup Pesticides: Assess Unknown: Clnup Unknown: Assess Svocs: Clnup Svocs:

Clnup Unkn Media: Redev Cmpltn Date: Pro Code:

BF

FCA Fy:

Flag EC in Place: Flag EC Required: U RFR Notation:

8 Gpa Type ID: Clnup Doc: Awp Catalyst Yn:

Flag Prop Not EnrId: Υ

Redev Fund Entity:

Gpa Type Desc: Redevelopment Activity

AA Actvy Funded: AA Source of Funding: Clnup Trmt Tech Info: EC Data Address: EC Addl Info:

Env IC Data Address: Other Forms of Doc:

IC Addl Info:

Highlights:

current owner is listed as Consolidated Industries of Greater Syracuse, Inc. The southeastern portion of the Property appears to be used by a paving contractor for storage. The Property is located in a predominantly residential neighborhood. The Property was developed by ca. 1892 with residential dwellings. Based upon the 1962. The Property was also listed as Consolidated Industries of Greater Syracuse Inc. between 1968 and 2000.

Property Alias: Ctmnt Found: Ctmnt Cleanedup: **Extrctn of Cntmnts:** Removal of Mats: Rdctn of Cntmnts: Clnup of Structures: Env EC Required:

U

Flag EC Security: Flag EC Immblztn: Flag EC Eng Barriers: Flag EC Other:

Flag EC Cover Tech:

Env IC in Place: Env EC in Place: Env Clnup Jobs: Sect 128 A State Trbl:

Multipurpose: Clnup Cst Shr Amt: RLF Loan Amount: RLF Ln Cst Shr Amt: Pro Income Amt: Dt RLF Loan Signed: Repayment Period: Interest Rate: RLF Subgrant Amt: Cost Share Amt:

Env Pro Income Amt: Dt RLF Sbgrnt Signd: Clnup Actvy Funded: **Below Poverty:**

Below Poverty Pct: Median Income: Low Income: Low Income Pct:

The Property consists of one parcel totaling 1.68± acres of land in Syracuse, New York. The Property is improved with an apparently vacant 39,000± square ft. manufacturing facility, a former powerhouse building and a shed. The historical record reviews the subject Property has been used for bearings manufacturing from at least 1911 through The nature of this business is unknown. A 2001 asbestos and lead based paint (LBP) survey was provided. The asbestos survey identified numerous asbestos containing building materials (ACBMs) including damaged friable pipe insulation. LBP was also identified within the building.

Ctmnt Rec:

Media Afffected:

Building Materials Ground Water Soil

Appendix: Database Descriptions

The following are data source listings found in the attached report. For full descriptions, please refer to the associated ERIS Database Report.

DB	Database Name	Publication Date	Source	Classification	ASTM Category
FED BROWNFIELDS	The Assessment, Cleanup and Redevelopment Exchange System (ACRES) Brownfield Database	Sep 13, 2022	Federal	Standard	Others
LST	Leaking Storage Tanks	Jan 6, 2023	State	Standard	State and tribal leaking storage tank lists
RCRA NON GEN	RCRA Non-Generators	Nov 7, 2022	Federal	Standard	Federal RCRA generators list
RCRA VSQG	RCRA Very Small Quantity Generators List	Nov 7, 2022	Federal	Standard	Federal RCRA generators list
UST	Underground Storage Tanks- UST- Petroleum Bulk Storage (PBS)	Nov 21, 2022	State	Standard	State and Tribal registered storage tank lists
COOLING TOWERS	Registered Cooling Towers	Aug 2, 2022	State	Non Standard	Others
DELISTED DRYCLEANERS	Delisted Dry Cleaner Facilities	Feb 8, 2023	State	Non Standard	State and Tribal Dry Cleaner Facilities
FINDS/FRS	Facility Registry Service/Facility Index	Nov 2, 2020	Federal	Non Standard	Others
GEN MANIFEST	Generators from Hazardous Waste Manifests	Dec 15, 2022	State	Non Standard	Others
NY SPILLS	Spill Incidents Database	Jan 6, 2023	State	Non Standard	State and Tribal Spill sites list
PRP	Potentially Responsible Parties List	Nov 23, 2022	Federal	Non Standard	Others

Appendix B

Client / User Questionnaire

Attachment A Client/User Responsibilities

ASTM E 1527-13 requires the following tasks to be completed by the Client / User of a Phase I Environmental Site Assessment Report. Additionally, it is understood that the Client will provide this information to C&S for our use.

- Review of reasonably ascertainable recorded land title and lien records to identify environmental liens
 or activity and use limitations that are currently recorded against the property. The results of this search
 are to be provided to C&S prior to the walkover of the subject property.
- Identification of any specialized knowledge or experience the Client / User may have that is material to recognized environmental conditions in connection with the subject property. If such information exists, it is to be provided to C&S prior to the site walkover.
- The Client / User will consider the relationship of the purchase price of the subject property to the fair market value of the subject property if it was not affected by hazardous substances or petroleum products.
- If the price of the subject property appears to be artificially low as compared to nearby similar properties, then the Client / User should try to identify an explanation of this and provide such explanation in writing to C&S.
- If the Client / User is aware of any commonly known or reasonable ascertainable information within the local community about the subject property that is material to recognized environmental conditions in connection with the subject property, it is to be provided to C&S prior to the walkover of subject property.
- Existing reports and documents concerning the subject property including, but not limited to, site plans, building drawings, environmental site assessment reports, environmental compliance audit reports, copies of environmental permits and registrations, petroleum bulk storage and chemical bulk storage registrations/permits, Underground Injection Control (UIC) permits, environmental investigation and remediation work plans and reports, and correspondence from regulatory agencies.
- Identify a person (including contact information) with good knowledge of the uses and physical characteristics of the subject property. That person will be interviewed at or prior to the time of the walkover of the subject property.
- Contact information for previous owner(s), occupants, and employees.
- Disclose to C&S (prior to the site visit) any information the property owner, Client / User and knowledgeable site person may have relative to:
 - o Any pending, threatened, or past litigation relevant to hazardous substances or petroleum products in, on or from the property.
 - o Any pending, threatened or past administrative proceedings relevant to hazardous substances or petroleum products in, on or from the property.
 - Any notices from any governmental entity regarding any possible violation of environmental laws or possible liability relating to hazardous substances or petroleum products.
- Completion by the Client / User of the questionnaire presented on the following pages. Those responses are to be provided to C&S within one week after the Client / User issues written authorization to C&S to proceed with this Phase I Environmental Site Assessment.

Client User Questionnaire

In order to qualify for one of the Landowner Liability Protections (LLPs) offered by the Small Business Liability Relief and Brownfields Revitalization Act of 2001 (the "Brownfields Amendments"), the Client / User must provide the following information (if available) to C&S Engineers, Inc. Failure to provide this information could result in a determination that "all appropriate inquiry" is not complete.

(1)	Environmental cleanup liens that are filed or recorded against the site (40 CFR 312.25). Are you aware of any environmental cleanup liens against the property that are filed or recorded under federal, tribal, state of local law?
(2)	Activity and land use limitations (AULs) that are in place on the site or that have been filed or recorded in a registry (40 CFR 312.26). Are you aware of any AULs, such an engineering controls, land use restrictions or institutional controls that are in place at the site and/or have been filed or recorded in a registry under federal, tribal, state or local law? Yes No Explain:
(3)	Specialized knowledge or experience of the person seeking to qualify for the LLP (40 CFR 312.28). As the user of this Phase I Environmental Site Assessment, do you have any specialized knowledge or experience related to the property or nearby properties? For example, are you involved in the same line of business as the current or former occupants of the property or an adjoining property so that you would have specialized knowledge of the chemicals and processes used by this type of business?
(4)	Relationship of the purchase to the fair market value of the property if it were not contaminated (40 CFR 312.29). Does the purchase price being paid for this property reasonably reflect the fair market value of the property? If you conclude that there is a difference, have you considered if the lower purchase price is because contamination is known or believed to be present at the property? Yes No Explain:

Client User Questionnaire

1	Commonly known or reasonably ascertainable information about the property (40 CFR 312.30). Are you aware of commonly known or reasonably ascertainable information about the property that would help C&S Engineers, Inc. to identify conditions indicative of releases or threatened releases? For example:						
(a)	(a) Do you know of the past use	es of the property?	□ YES □ NO				
	Explain:						
	(a) Do you know of specific of property?	chemicals that are present or tha	t were once present at the ☐ YES ☐ NO				
	Explain:						
	Do you know of spills or other chemical releases that have taken place at the property? ☐ YES ☐ NO						
	Explain:						
	•	nmental cleanups that have taken p	☐ YES ☐ NO				
((6) The degree of obviousness of the presence or likely presence of contamination property, and the ability to detect the contamination by appropriate investigation (4 312.31). As the user of this Phase I Environmental Site Assessment, based or knowledge and experience related to the property are there any obvious indicate point to the presence or likely presence of contamination at the property.						
	Explain:						
ı	Questionnaire Completed By:	Print Name					
		Signature					
		Date					

Appendix C

Site Photographs



 $\label{lem:photo1} Photo \ 1$ Comments: View of six-story building and single-story addition on the Subject Property | Facing west

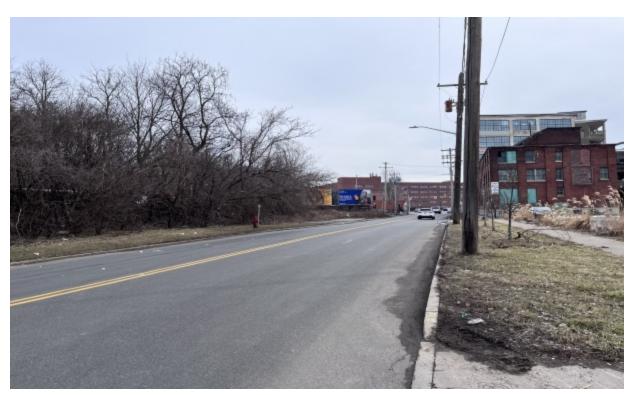


Photo 2

Comments: View of West Fayette Street | Facing east

ESA

Address: 1153 West Fayette Street, Syracuse, NY





Photo 3

Comments: View of West Fayette Street | Facing west



Photo 4

Comments: View of adjoining industrial property to the east | Facing east

ESA

Address: 1153 West Fayette Street, Syracuse, NY





 $\begin{tabular}{ll} Photo 5 \\ Comments: View of Harbor Brook on the southern edge of the Subject Property \mid Facing south \\ \end{tabular}$

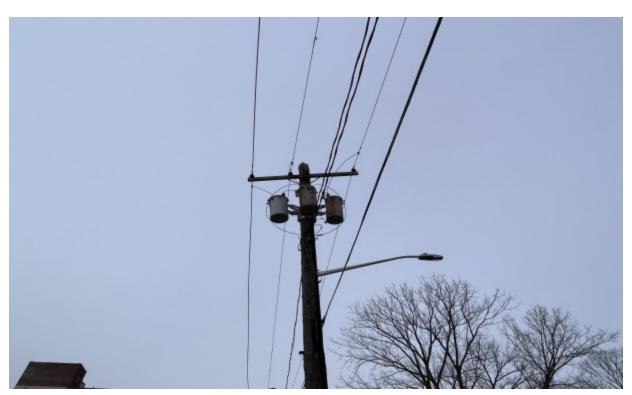


Photo 6Comments: View of pole mounted transformers on West Fayette Street

ESA

Address: 1153 West Fayette Street, Syracuse, NY





Photo 7Comments: View of pad mounted transformer on the east side of the building



Photo 8

Comments: View of dumped tires on the southern edge of the Subject Property

ESA

Address: 1153 West Fayette Street, Syracuse, NY





Photo 9

Comments: View of debris inside the silo on the south side of the building



Photo 10

Comments: View of the two coal powered boilers in the barn

ESA

Address: 1153 West Fayette Street, Syracuse, NY



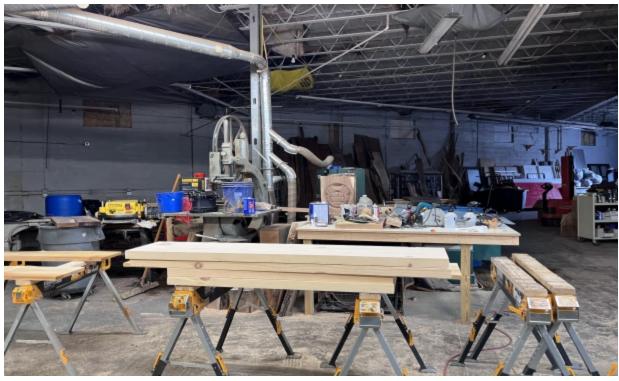


Photo 11
Comments: View of the woodworking shop in the barn

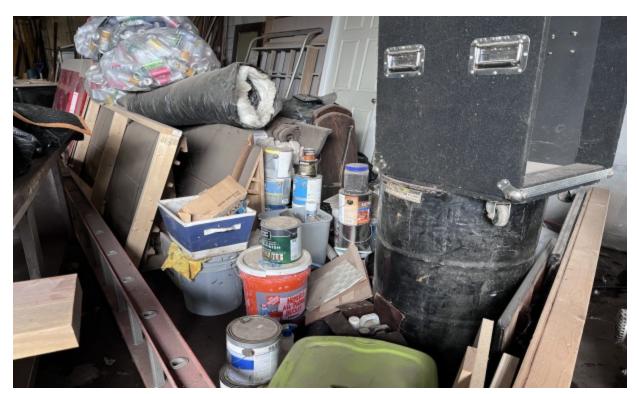


Photo 12

Comments: View of a drum of tractor fluid and consumer sized paints, finishes, and stains in the bam

ESA

Address: 1153 West Fayette Street, Syracuse, NY





Photo 13

Comments: View of various consumer sized liquids including paints, finishes, and acetone



Photo 14
Comments: View of cold storage in the barn

ESA

Address: 1153 West Fayette Street, Syracuse, NY





Photo 15

Comments: View of debris in the crawlspace under the building



Photo 16

Comments: View of a floor mounted transformer in the woodworking office on the first floor

ESA

Address: 1153 West Fayette Street, Syracuse, NY





Photo 17
Comments: View of totes and drums full of beer on the first floor



Photo 18

Comments: View of tie dye workshop on the first floor

ESA

Address: 1153 West Fayette Street, Syracuse, NY





Photo 19
Comments: View of the office space on the second floor



Photo 20
Comments: View of three transformers in the machine room on the second floor

ESA

Address: 1153 West Fayette Street, Syracuse, NY





Photo 21

Comments: View of the office space and wood floor blocks on the third floor



Photo 22

Comments: View of warehouse space and wood floor blocks on the fourth floor

ESA

Address: 1153 West Fayette Street, Syracuse, NY





Photo 23

Comments: View of buckets of adhesive on the fourth floor



Photo 24

Comments: View of chemical storage on the fourth floor

ESA

Address: 1153 West Fayette Street, Syracuse, NY



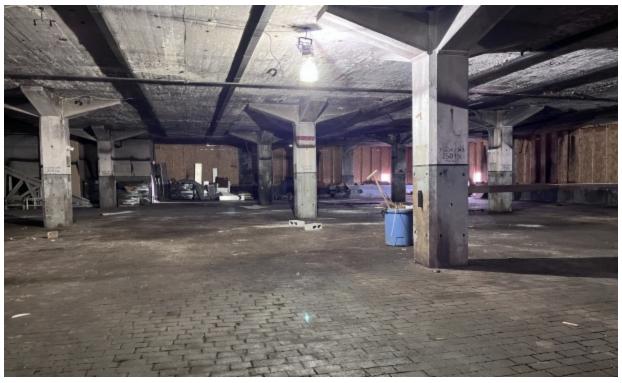


Photo 25

Comments: View of warehouse space and wood floor blocks on the fifth floor



Photo 26

Comments: View of warehouse space and wood floor blocks on the sixth floor

ESA

Address: 1153 West Fayette Street, Syracuse, NY





Photo 27

Comments: View of concrete pad on the sixth floor



Photo 28

Comments: View of vintage electrical box on the sixth floor

ESA

Address: 1153 West Fayette Street, Syracuse, NY





Photo 29

Comments: View of passenger elevator penthouse



Photo 30
Comments: View of freight elevator penthouse

ESA

Address: 1153 West Fayette Street, Syracuse, NY



Appendix D

Historical Reports

Table 2.2 - Approximate Quantity of ACMs & PACMs

BUILDING MATERIAL	MATERIAL LOCATION	ESTIMATED QUANTITY	UNIT COSTS	DRAFT COST ESTIMATE
Window Glaze	3 rd Floor Office Next to Kitchen	1280 LF	10-1	15,360.00
Window Caulk	1 st Floor NW Corner	452 LF	o-8.00/SF	5424.00
9" x 9" Yellow Floor Tile	1 st Floor Near NW Corner	100 SF	4.\ 'SF	400.00
Floor Tile Mastic	1 st Floor Near NW Corner	∫ sF	6.00/SF	360
Ceiling Tile Mastic	1 st Floor NE Section	6094 SF	6.00/SF	-,564.00
Black Stud Mastic	1st Floor Near NE Corner	63 LF	6.00/SF	378.00
Residual Black Pillar Mastic	1 st Floor NE Section	9.	6.00/SF	540.00
9" x 9" Orange Floor Tile & Associated Mastic	13 Floor NE Soction		6.00/SF	360.00
Yellow Window Caulk	1st Flor on. "		-0-12/SF	
Black Window Glaze	1 ^s ioor Nc h Wall		10-12/SF	
Tan Window Caulk	Exterior Windows loca d on Fav .e Street Side		10-12/SF	
White Insulation	Back Side of Boile	тво	25.00 SF	5000.00
Silvercoat & Debr	Bier Garden Roof	3500 SF	4.00/SF	15,000.00
Wall & Curb Flashing Main Roo.		800 SF	4-6.00/SF	4800.00
Elevator Roof		400 SF	4-6.00/SF	2400.00
Field & Flashings	₄st Floor-Rear Roof	2,500 SF	6-8.00/SF	20,000.00
			BUDGET ESTIMATE	\$ 106,587.00

- ruste smuxia -)
- 2000
- more smuxia -



NYSDEC SPILL REPORT FORM



DEC REGION: SPILL NAME:		R BROOK			SPILL NU		98078	MNES	
CALLER NAME	E: DAVID	CLOBERT	-		NOTIFIER	R'S NAME:	DAVID (CLOBERT	TY
CALLER'S PHO	ONE: (315) 4	35-2260			NOTIFIER	R'S PHONE:	(315) 43	5-2260	
SPILL DATE: CALL RECEIV	ED DATE:	09/28		SPILL TI	ME: ED TIME:	11:40 am 12:03 pm		DISPATCH	IER:
PLACE:	HARBOUR	BROOK	<u>SP</u>	ILL LOC	ATION COUN	TY:	Ononda	ıga	
STREET:	1153 WEST	FAYETTE	ST		TOWN	/CITY: IUNITY:	Syracus		
CONTACT:	DAVID CLO	DBERT			CONT	ACT PHONE:	(315) 4	135-2260	
CONT. FACTO		known				REPORTED B		Agency SOUR BROC	Ж
CALLER REI THICK GR		T OF FOA	M ON THE WA	TER. UNK	NOWN WE	HERE IT IS CO	MING FF	ROM.	
MATERIAL			CLASS		SPILLED	RECO	VERED	RESOURC	ES AFFECTED
			POT	ENTIAL	SPILLEF	RS			
COMPANY UNKNOWN		AΓ	DDRESS NY				CON	ITACT	
Tank No. Tank	Size Mater	ial	Cause	Soi	urce	Test Meth	od	Leak Rate	Gross Failure
DEC REMAR Prior to Sept, 200 RELEASE WAS FOUNDATION CONON. CO. d&S	04 data trans TRACKED TO DF AUDITOR	TO FOWLE	ER H.S. MATER ACKED SEWER	RIAL WAS	CONCRET				
<u>PIN</u>		<u>T & A</u>		COST CI	ENTER				
CLASS: D5	CLOS	E DATE:	08/06/2002		MEETS ST	TANDARDS:	False		

Created On: 09/28/1998

Date Printed: 2/27/2023 Last Updated: 12/20/2019 1

Law Enforcement Complaint Summary

General Information:

Call for Service	Status	Status Date	Date Time Received	Туре	Nature	County	Town	Street Address
15-017848	Closed	09/28/2015	09/15/2015 12:00		8920 – Environmental Quality, Hazardous material spill	Onondaga	City of Syracuse	1153 W. Fayette St.

Complainant Information:

Name	Address	Home Phone	Work Phone	Cell Phone
	NY			

Facts and Information Provided by Complainant:

Information Provided

Complainant owns building at above listed address. He states that his tenant owns Advanced Recovery of New York, Inc. He further states that his tenant is bringing in repossessed vehicles that are leaking fluids in the lot and into the drain the goes into Harbor Brook.

Possible Responsible Parties Information:

Name	Date of Birth	Address	Home Phone	Work Phone	Cell Phone
		1153 Fayette St. Syracuse NY 13204-0000			

Closure Information:

Prosecutor	Referral Date	Ticket Issued
None		

Warrants Executed:

Search	Arrest

Court Ordered Seal Executed:

Sealed		

Dispatch Information:

Date Entered	Time Entered	Opened By	Officer Assigned	Approved By	Approved Date
09/15/2015	1511	Sherman Paul	ECO Paul S Sherman	David McShane	09/28/2015

Narrative:

Date/Time	Comment
11:05:35 AM	15 Sep 2015- I arrived at 1153 Fayette St. to investigate this complaint. I checked the area of the parking lot and did not observe any evidence of fuel spillage on the ground or near the storm drain. I met with Advance Recovery of New York, Inc. VP, and he granted me permission to check the inside of the business facility. He explained that the business holds repossessed cars as well as evidence for the Syracuse Police Department. He also stated that the only vehicles he works on are his company trucks and the oil is picked up by a friend with a oil burning furnace. The garage was clean and there was no evidence of any fluids being deposited on the ground. The complainant was advised as to the status of my investigation. Case closed/ unfounded.

Law Enforcement Complaint Summary

General Information:

Call for Service	Status	Status Date	Date Time Received	Туре	Nature	County	Town	Street Address
16-016455	Closed	09/13/2016	08/30/2016 14:44		8920 – Environmental Quality, Hazardous Waste	Onondaga	City of Syracuse	1153 W. Fayette Street

Complainant Information:

Name	Address	Home Phone	Work Phone	Cell Phone
	NY			

Facts and Information Provided by Complainant:

Information Provided
The following information was forwarded via e-mail from Brenda Bolliver:
Re a property he used to own at 1153 W. Fayette St. in Syracuse. He was denied a permit to remove asbestos a number of years ago when he owned this building, but now he sees that the current owners are doing so. He thinks this is being done illegally

Possible Responsible Parties Information:

Name	Date of Birth	Address	Home Phone	Work Phone	Cell Phone
		1153 W. Fayette St Syracuse NY			

Closure Information:

Prosecutor	Referral Date	Ticket Issued
None		

Warrants Executed:

Search	Arrest

Court Ordered Seal Executed:

Sealed			

Dispatch Information:

Date Entered	Time Entered	Opened By	Officer Assigned	Approved By	Approved Date
08/30/2016	1447	Markey Kristina	ECO Donald M Damrath	David McShane	09/19/2016

Narrative:

Date/Time	Comment
11:30:20 AM	On 8-30-16 Region 7 Specialist Tom Gragg and I made contact with building owner at the site. stated he was not aware of any asbestos in the building with the exception of the old, non-functional boilers, which he did not intend to demolish. stated he was removing old rotten floor joists. Gragg and I observed two potential areas of asbestos pipe insulation but could not confirm. I referred to to call Elizabeth Kirkland, Department of Labor Asbestos Technician 315-479-3308 the following day. I attempted to call complainant but number was not in service.
9/13/2016 10:26:29 PM	On 9-1-16 called me and stated he has been in contact with the Department of Labor to schedule an inspection. Closed.

					1
C Department of Neighb Division CERTIFIC	Cit. Department of Neighbo Division o CERTIFICA	City of Syracuse Department of Neighborhood and Business Development Division of Code Enforcement CERTIFICATE OF OCCUPANCY	/elopment		RODOO
1153 FAYETTE STREET WEST	REET WEST	JOHN NOVIASKY	JOHN NOVIASKY AND COSMO FANIZZI	N.	SO (X
Address 2020-TS-029	28463	0827103300	Owner 1A		0000
Certificate #	Permit #	Property #	Construction Classification	cation	J (X)
The issuance of this docur Certificate of Construction constructed in accordance wo occupancy. Furthermore, the was found to be substantially	The issuance of this document verifies that the owner(s) or his or her authorized representative has submitted an affidavit known as a Certificate of Construction to the Director of Code Enforcement stating to the effect that said building has been built substantially and constructed in accordance with plans and specifications submitted for the above referenced permit and is structurally safe for its proposed occupancy. Furthermore, the document confirms that a final inspection was conducted by this department and the above referenced buildin was found to be substantially constructed in accordance with applicable codes. Under the provisions of the Syracuse Building Code, Articl	the Director of Code Enforcement stating to the effect that said building has been built substantially and plans and specifications submitted for the above referenced permit and is structurally safe for its proposed rument confirms that a final inspection was conducted by this department and the above referenced building istructed in accordance with applicable codes. Under the provisions of the Syracuse Building Code, Article 1.1.4., this certificate is issued for the occupancy/occupancies listed below:	itive has submitted an alid building has been burernit and is structurally department and the aborisions of the Syracuse listed below:	ffidavit known as a ilt substantially and safe for its proposed we referenced building Building Code, Article	NANNANNAN
O Director	tor H		Date 7.2.2010		SOS
Assistant Director)irector		Date		Ø
APPROVED FOR CERTIFICATE OF OCCUPANCY	ICATE OF OCCUPANCY	Floor Occ	Occupancy No. of Units Class	Occupancy or Use	S S S S S S S S S S S S S S S S S S S
SOCPA Date	Plumbing /	Date 3	B	MEDIA LAB	1800
GWM Date	1 22 Cather	6/30/20			N N N
melin 6					বর্ত্তের
$T \sim 2$		Date NEWS MEDIA LAB STUDIO	LAB STUDIO		<u> </u>
Sprinkler Inspector Date	HVAC Inspector	Date	r 1		N N
	<u> </u>			SISTEMBERSTONE	Z

For Inspections

448-8695				
Is Property in	the	Floc	dplai	n?
Yes:	٨	lo:	X.	

Is Property in	the Floodplain?
Yes:	No:X



Does this	work, or an	y part of t	his
oroject, i	nvolve any 0	City, State	or
ederal	approvals,	funding	or
ermits?			1

es	No.y	199

PERMIT APPLICATION GENERAL CONTRACTING AND ELEVATOR WORK

Date	Y	ear		17	2	Month			Day /6
Job Addr	ess N	umber & Street	1153-	-6	9 Fay	etto.	Sth)	
	U	nit NEU	15 ME	NII	$A \angle AB^{U}$	Bldg.	• 1		loor 3rd
Contract	or N	lame In X		-A.	Phone 3/5-243 -6865 Fax#				
	- 0	ontractor #/License	#71	1/2	Class	Contact Per		1/	
			mecn	2	,		100	X-es	₹
Owner	N	^{ame} NoviA	SKY			E-mail:			ر ک
	N	lailing Address			- 1)	,		
Applica	nt N	ame (Print) BOE	1/FA	- To	elephone #	Signatute/	608		
(Own. /Auth.			. Completic	<u> </u>	Cabas	of Construction	- Jo	ccupancy	0
Work Inform	nauon	tart Date 7-//-	/7 Complete	JII Dat	7-11-18	- Constructio	3,000	ccupancy	B
	ESCRIF	TION OF WOR	K		-		FEES		
+ +		7.01	L 855	Bas	e Filing Fee Sc	hedule			Unit Cost
1 mes		uld our			ommercial: New Co		Iditions	•	\$60.00
Screen	fect.	area /y	re IA		ommercial: Renova				\$40.00
Constru	chen	= 101 / Up	e /5						\$30.00 per unit
occup	may	NEWS M	EDIA LAB		ne & Two Family Do				φου.σο per unit
as per	The	allechea	plan	140	One Unit	Two U	Inite		
dated	<u>5-1</u>	4-2017.	<u>′</u>				into		005.00
3epas	cte	sermits	are		ne & Two Family D	=			\$25.00 per unit
nearin	ed,	for Plein	beng,	Re	enovations / Remo	_			
Fla	stric	al Alan	ms,		One Unit	☐ Two U	nits		
Sin	roo	HUAC E	100	☐ Mi	ultiple Dwelling: Ne		on / Additions		\$25.00 per unit
, ,	0 '				Number of	Units			
				□ M.	ultinle Dwelling: Re	novations / B	emodeling	•	\$25.00 per unit
	PERM	IT FEE COST		Multiple Dwelling: Renovations / Remodeling Number of Units					up to 3. \$5.00 ea. Add'l. Unit
GENERAL C	ONSTRUC	CTION		rambo, or orac					
Cost of Cons	struction	0-\$500,000		□EI	evator				\$100.00
Cost	Per Thous	and \$15.00		(1 & 2 Family Dwellings are Exempt					
				BASE FILING FEE FROM SCHEDULE					
ELEVATOR W	/ORK			# of Dwelling Unitsx Unit Cost					
\$10.00 Per Ti	housand o	of Construction Cos	st	Commercial Unit/ x Unit Cost					40-
				Permit Fee Cost					
PLAN REVIE	W FEE FO	R ELEVATORS				Subtota			,
Construction	cost of le	ss than \$91,000. sh	all be \$68.	Plan	review Fee: \$25 ba	se review fee	plus .75/thousand	d	
		reater than \$91,000.			ose projects with				
Per Thousan	d or Fracti	on Thereof.	,		DEPARTME	\$25.00			
					☐ Completion			ctor	
Notes:				*Note	e: Certificate of Co	nolation Fee	Shall he waived fo	r PO	65
Notes:					ral Construction /			-	00
				Struc	tures.				70 -
					Т	otal Permit	Fee		135 -
Dept Use Only	Permit #	# 28463 P	roperty # 0	827	1/03300	Case#7	Plans Attach	ed Y/N	Plans on file Y/N
Permit Type	Agency	Date Sent	Approved		Cert. of Occupan	cy Requ'd./Y	N date applied _2	-11-17	_Cost
	SOCPA				Cert. of Completic	on Requ'd. Y	N date applied		_ Cost
Building Type	ļ	 	7-2-1	7	Cert. of Subcontr	act Requ'd. Y	N date applied		_ Cost
	DPW		1 / 3 /		Plan Review	<u> </u>	MO5-16-17		1005
Date Issued	ENG				Permit	Check		Number ₄	_
7-11-17	PRES				TYPE	- •	r "C" and enter #		
Purpose	HEALTH		 		Enter # of resider		st box and # of co		
Code	DOCE		B-14-	17			idential mmercial		nercial (ed Use)
Status Code	WATER		0 ,, ,	/	-	01 00	er old:	(11 11)	
	l				Existing Units				
					Unit Change (+/-)		Par	>	/
Additional	HVAC/	R Y/N Electrical Y	N Sprinkler	Y/N	Commissioner of	Deeds 1	uffho	esta 1	<u> </u>
Permits Requ'd	Water Service Y/N Elevator Y/N Plumbing				Commissioner of	2-1/-	12		



Paul Driscoll Commissioner

DEPARTMENT OF NEIGHBORHOOD AND BUSINESS DEVELOPMENT <u>DIVISION OF CODE ENFORCEMENT</u>

Ken Towsley Director of Codes

Stephanie A. Miner, Mayor www.syracuse.ny.us

TO: _	News Media Lab Studio 3 rd floor Owner/Tenant/Architect/Contractor	SEPARATE PERMITS REQUIRED: (CIRCLE EACH)
RE:	1153-69 West Fayette Street Address/Property Name 0827103300 28463 Property Number Permit Number	CURB CUT (DPW) SIDEWALK (DPW) SITE PERMIT
	B IA 2016- NYSBC 2015 – IBEC	ELECTRIC
DATE: _	Occupancy/Construction/Applicable Code 6-14-2017 UBMITTED PLANS ARE: _NOT approved, please resubmit by	ELEVATOR FIRE ALARM HVAC HOOD
- <u>-</u>	Approved as preliminary plans by Approved for Construction by Division of Code Enforcement	PLUMBING REFRIGERATION SIGNAGE SPRINKLER SECURITY 7 TANK

SUBJECTED TO REQUIREMENTS BELOW:

- 1. All work, plans, operations and materials shall comply with all applicable codes, standards, ordinances and policies, and the entire scope of work is subject to final approval at completion.
- 2. A permit is required for all work (as circled at upper right) and shall be done by a City- or State-Licensed contractor.
- 3. Contractors shall comply with the Construction Safeguards of 2016-NYSBC & NYSFC Chapter 33.
- 4. Contractors shall maintain exiting during construction.
- 5. Comply with the attached Fire Dept. review for separate inspections required.
- 6. All plumbing shall comply with the 2015 IPC, a drinking fountain is required; contact Onondaga County Plumbing for permits at 315-435-6614.
- 7. Exit signage, and emergency lighting shall comply with the 2016-NYS Building Code chapter 10.
- 8. Comply with the flame spread requirements of 2016- NYSBC for interior wall & ceiling finishes.
- 9. Penetrations in fire-resistance assembly shall be protected as per 2015- IBC section 714.
- 10. Signage requires zoning approval prior to permit issuance.

Page 1 of 2

- 11. Submit three sets of Fire alarm & Carbon monoxide plans to the permit desk for review prior to permit issuance.
- 12. Special inspections shall be required for any field-applied and/or aftermarket product, application, coating, or dressing that is used for the purpose of giving the material to which it is being applied, the minimum flame and smoke spread index as required by the 2016 Building Code of New York State. Such special inspections are required pursuant to the 2016 Building Code of New York State and pursuant to the opinion of the Code Enforcement Official of the City of Syracuse. If such products, applications, coatings, dressings, etc.... are being utilized, special inspections documentation must first be submitted, reviewed, and approved by both the City of Syracuse's Department of Fire Prevention and Department of Code Enforcement prior to installation. Prior to the issuance of any Certificate of Occupancy, Temporary Certificate of Occupancy, Certificate of Completion, or Subcontractor Certificate, a final report from the special inspection agency must be submitted stating that all special inspections have been made and any and all discrepancies have been resolved. All such inspections shall be made continuously during the task.
- 13. See side bar for separate permits required.

Page 2 of 2

Paul Linnertz Chief of Fire

Kent Young First Deputy Chief



Deputy Chiefs Robert Cussen **Paul Cousins Elton Davis** Tom Clarke **Barry Lasky**

DEPARTMENT OF FIRE

Stephanie A. Miner, Mayor

LETTER OF TRANSMITTAL FOR PERMIT

DATE: 7/3/17

TO: DOCE

ATTN: Gail Swistak/ Brian Thompson / Nick Altieri

Re: 1153-69 Fayette St W—News Media Lab Studio (3rd Floor)

ADDRESS/PROPERTY

B / Type IA / 6 story OCCUPANCY & CONSTRUCTION Final

TYPE OF PLANS

WE ENCLOSE: No Plans

The submitted plans and/or specifications have been reviewed for FIRE SAFETY requirements.

Such review indicated:

NO OBJECTION TO ISSUANCE OF PERMIT based upon few or minor deficiencies as noted below.

Such review shall not prevent the building or fire official from requiring correction of errors in the plans or specifications where such errors are found to be in violation of any law or ordinance. The items listed are only those that appeared deficient at the time of review and must be incorporated into the proposed project. All work, plans, operations and materials shall comply with all applicable codes, standards, ordinances and policies. They are subject to further review upon completion. Review is based upon the NEW YORK STATE UNIFORM FIRE PREVENTION and BUILDING CODE (part....) unless other wise noted. Sprinkler systems are recommended for all structures in the City of Syracuse.

Note: Contact Fire Prevention Bureau @ 315-448-4777 to schedule inspection prior to completion of work!

- Construction, alteration, or demolition shall adhere to applicable sections of Chapter 33 of the 2016 FCNYS & Chapter 33 of the 2016 BCNYS.
- If the building is to remain open during construction:
 - i. Maintain the existing level of fire protection.
 - ii. Maintain the existing level of protection provided for means of egress.
- 3. Material unrelated to the construction of the building (i.e. tenant furniture) shall not be permitted in the building until a Certificate of Occupancy has been granted by the city.
- Vacant portions of the building shall remain unoccupied and secured until a Certificate of Occupancy is issued by the City of Syracuse. Exterior and interior openings accessible to other tenants or unauthorized persons shall be boarded, locked, blocked or otherwise protected to prevent entry by unauthorized individuals.
- Fireblocking shall be in accordance with §718.2 of the 2016 BCNYS.
- Penetrations of fire resistant rated construction shall be protected by an approved penetration firestop system installed as tested in accordance with ASTM E 814 or UL 1479 and shall have an F rating of not less than one hour per §714 of the 2016 BCNYS. Inspector to verify.

28463.17

LETTER OF TRANSMITTAL FOR PERMIT CONT...

- 7. Joints installed in or between fire-resistance-rated walls, floor or floor/ceiling assemblies and roofs or roof/ceiling assemblies shall be protected by an approved fire-resistant joint system designed to resist the passage of fire for a time period not less than the required fire-resistance rating of the wall, floor or roof in or between which the system is installed and meet the requirements of either ASTM E 1966 or UL 2079.
- 8. Doors shall be readily able to open from the egress side and not require more than one operation to unlatch. Locks and latches shall not be provided on any doors unless otherwise permitted in accordance with §1010.1.9 of the 2016 BCNYS.
- 9. The minimum provided aisle width shall not be less than 36 inches in accordance with §1018.3 of the 2016 FCNYS.
- 10. Interior wall and ceiling finishes shall meet requirements listed in table 803.11 of the 2016 BCNYS; floor finishes shall comply with DOC FF-1 "pill test" in accordance with Chapter 8 of the 2016 BCNYS.
- 11. Curtains, draperies, hangings and other decorative materials suspended from walls and ceilings shall meet the flame propagation performance criteria of NFPA 701 in accordance with §807 of the 2016 FCNYS or be non-combustible.
- 12. Fixed or movable walls and partitions, paneling, wall pads and crash pads applied structurally or for decoration, acoustical correction, surface insulation or other purposes shall have a Class C: flame spread index 76–200; smoke-developed index 0–450 rating. Listing and testing information shall be submitted to the Fire Marshal prior to the installation of any proposed wall covering system.
- 13. Portable fire extinguishers shall be provided based on the nature of the combustibles in accordance with §906 of the 2016 FCNYS. A maximum of 75ft of travel to an extinguisher shall not be exceeded. *Inspector to verify*.
- 14. Means of egress emergency illumination shall be provided in all aisles and electrical equipment rooms in accordance with §1008.3 of the 2016 FCNYS. *Inspector to verify*.
- 15. Exit signs shall be provided at all exists and where the path of egress is not readily visible in accordance with §1013 of the 2016 BCNYS. *Inspector to verify*.
- 16. Emergency power system shall be in accordance with Chapter 27 of the 2016 BCNYS and §604 of the 2016 FCNYS.
- 17. Carbon monoxide detection is required for any appliance, equipment, device or system that may emit carbon monoxide (including, but not limited to, fuel fired furnaces; fuel fired boilers; space heaters with pilot lights or open flames; kerosene heaters; wood stoves; fireplaces; and stoves, ovens, dryers, water heaters and refrigerators that use gas or liquid fuel), garages, and other motor vehicle related occupancies in accordance §915.3 of the 2016 FCNYS. *Inspector to verify*
- 18. Any reduction in life safety systems is strictly prohibited. Previously existing life safety devices and systems shall remain and continue to be maintained in accordance with the FCNYS.
- 19. Building shall have approved address numbers, building numbers or approved building identification placed in a position that is plainly legible and visible from the street or road fronting the property in accordance with §505.1 of the 2016 FCNYS. *Inspector to verify.*
- 20. A sign shall be provided at each floor landing in an interior exit stairway and ramp connecting more than three stories designating the floor level, the terminus of the top and bottom of the interior exit stairway and ramp and the identification of the stairway or ramp. The signage shall also state the story of, and the direction to, the exit discharge and the availability of roof access from the interior exit stairway and ramp for the fire department. The sign shall be located 5 feet above the floor landing in a position that is readily visible when the doors are in the open and closed positions. In addition to the stairway identification sign, a floor-level sign in visual characters, raised characters and braille complying with ICC A117.1 shall be located at each floor-level landing adjacent to the door leading from the interior exit stairway and ramp into the corridor to identify the floor level. *Inspector to verify*.

Elton Davis Deputy Chief 28463.17

Etton Davido (B)

2 28463.17



INSOURC-01

RBRAND

CERTIFICATE OF LIABILITY INSURANCE

DATE (MM/DD/YYYY) 05/16/2017

THIS CERTIFICATE IS ISSUED AS A MATTER OF INFORMATION ONLY AND CONFERS NO RIGHTS UPON THE CERTIFICATE HOLDER. THIS CERTIFICATE DOES NOT AFFIRMATIVELY OR NEGATIVELY AMEND, EXTEND OR ALTER THE COVERAGE AFFORDED BY THE POLICIES BELOW. THIS CERTIFICATE OF INSURANCE DOES NOT CONSTITUTE A CONTRACT BETWEEN THE ISSUING INSURER(S), AUTHORIZED REPRESENTATIVE OR PRODUCER, AND THE CERTIFICATE HOLDER.

IMPORTANT: If the certificate holder is an ADDITIONAL INSURED, the policy(ies) must have ADDITIONAL INSURED provisions or be endorsed.

PRODU	certificate does not confer rights to			CONTACT NAME:						
Delmo	onico Insurance Agency			PHONE (A/C, No, Ext): (315)	472-4242	FAX	(315)	425-7010		
906 S _l Suite	pencer St. 206			E-MAIL ADDRESS:		(AIC, NO).	(0.0)			
Syrac	use, NY 13204			1	SUDEDISI AEEO	RDING COVERAGE		NAIC#		
	•					mnity Insurance Com	nany	18058		
INSURE	=	7	· · · · · · · · · · · · · · · · · · ·	INSURER B:	<u>pma mao.</u>	mily modicines com	<u> </u>			
11001/1				INSURER C:	131					
	InSourcing 4451 Cherry Valley Turnpike			INSURER D:						
	La Fayette, NY 13084			INSURER E:						
				INSURER F:	:					
COVE	ERAGES CER		TE NUMBER:	THOUSEN TO		REVISION NUMBER:				
THIS	S IS TO CERTIFY THAT THE POLICIE ICATED. NOTWITHSTANDING ANY R RTIFICATE MAY BE ISSUED OR MAY CLUSIONS AND CONDITIONS OF SUCH	S OF IN EQUIREN PERTAIN POLICIES	ISURANCE LISTED BELOW MENT, TERM OR CONDITION, N, THE INSURANCE AFFOR B. LIMITS SHOWN MAY HAVE	ON OF ANY CONTRA RDED BY THE POLIC EBEEN REDUCED BY	CT OR OTHER IES DESCRIE PAID CLAIMS	R DOCUMENT WITH RESPI BED HEREIN IS SUBJECT	ECT TO	WHICH THIS		
NSR LTR	TYPE OF INSURANCE	ADDL SUE	POLICY NUMBER	POLICY EFF (MM/DD/YYYY)	POLICY EXP (MM/DD/YYYY)	LIMIT	s			
	X COMMERCIAL GENERAL LIABILITY					EACH OCCURRENCE	\$	1,000,000		
	CLAIMS-MADE X OCCUR	x	PHPK1523920	07/01/2016	07/01/2017	DAMAGE TO RENTED PREMISES (Ea occurrence)	\$	1,000,000		
						MED EXP (Any one person)	\$	20,000		
						PERSONAL & ADV INJURY	\$	1,000,000		
c	SEN'L AGGREGATE LIMIT APPLIES PER:					GENERAL AGGREGATE	\$	2,000,000		
2	X POLICY PRO-					PRODUCTS - COMP/OP AGG	\$	2,000,000		
	OTHER:	 				COMBINED SINGLE LIMIT	\$			
P	ANY AUTO					(Ea accident) BODILY INJURY (Per person)	\$			
-	OWNED SCHEDULED					BODILY INJURY (Per accident)	\$			
-	AUTOS ONLY AUTOS HIRED NON-OWNED AUTOS ONLY AUTOS ONLY					PROPERTY DAMAGE (Per accident)	s			
-	AUTOS ONLY AUTOS ONLY					(rei accident)	\$			
	UMBRELLA LIAB OCCUR					EACH OCCURRENCE	\$			
	EXCESS LIAB CLAIMS-MADE					AGGREGATE	\$			
	DED RETENTION\$						\$			
W	ORKERS COMPENSATION ND EMPLOYERS' LIABILITY					PER OTH- STATUTE ER				
A	NO EMPLOYERS' LIABILITY NY PROPRIETOR/PARTNER/EXECUTIVE					E.L. EACH ACCIDENT	\$			
0	NY PROPRIETOR/PARTNER/EXECUTIVE FFICER/MEMBER EXCLUDED?	N/A				E.L. DISEASE - EA EMPLOYEE	\$			
If	yes, describe under ESCRIPTION OF OPERATIONS below		1 1			E.L. DISEASE - POLICY LIMIT	\$			
Ť							,			
				,						
- }	ŗ	•								
DESCR Per Wr	PTION OF OPERATIONS / LOCATIONS / VEHICL itten contract, certificate holder is inc	ES (ACOF luded as	RD 101, Additional Remarks Sched additional insured under t	ule, may be attached if mor he GL policy. See att	e space is requir ached endors	red) sement #PI-GLD-HS NY (1	IO/11).	;		
CEDI	IFICATE HOLDER			CANCELLATION	· · · · · · · · · · · · · · · · · · ·					
JENI	City of Syracuse Division of Code Enforceme Permit Office			SHOULD ANY OF THE EXPIRATION ACCORDANCE WI	N DATE TH TH THE POLIC	ESCRIBED POLICIES BE _I C, IEREOF, NOTICE WILL 'Y PROVISIONS.	ANCELL BE DE	LIVERED IN		
	201 East Washington St., Ro Syracuse, NY 13202	om 101		AUTHORIZED REPRESENTATIVE						



Certificate of Attestation of Exemption From New York State Workers' Compensation and/or Disability Benefits Insurance Coverage

stThis form cannot be used to waive the workers' compensation rights or obligations of any party. stst

The applicant may use this Certificate of Attestation of Exemption <u>ONLY</u> to show a government entity that New York State specific workers' compensation and/or disability benefits insurance is not required. The applicant may <u>NOT</u> use this form to show another business or that business's insurance carrier that such insurance is not required.

Please provide this form to the government entity from which you are requesting a permit, license or contract. This Certificate will not be accepted by government officials one year after the date printed on the form.

In the Application of (Legal Entity Name and Address):

INSOURCING 1153 WEST FAYETTE STREET SYRACUSE, NY 13204

PHONE: 315-243-6865 FEIN: XXXXX2900

Business Applying For: Building Permit

From: CITY OF SYRACUSE, NY

The location of where work will be performed is 1153 WEST FAYETTE STREET, SYRACUSE, NY 13204.

Estimated dates necessary to complete work associated with the building permit are from May 19, 2017 to May 19, 2018.

The estimated dollar amount of project is \$0 - \$10,000

Workers' Compensation Exemption Statement:

The above named business is certifying that it is NOT REQUIRED TO OBTAIN NEW YORK STATE SPECIFIC

WORKERS' COMPENSATION INSURANCE COVERAGE for the following reason:

The applicant is a nonprofit (under IRS rules) with NO compensated individuals providing services except for clergy; or is a religious, charitable or educational nonprofit (Section 501(c)(3) under the IRS tax code) with no compensated individuals providing services except for clergy providing ministerial services; and persons performing teaching or nonmanual labor. [Manual labor includes but is not limited to such tasks as filing; carrying materials such as pamphlets, binders, or books; cleaning such as dusting or vacuuming; playing musical instruments; moving furniture; shoveling snow; mowing lawns; and construction of any sort.]

Disability Benefits Exemption Statement:

The above named business is certifying that it is NOT REQUIRED TO OBTAIN NEW YORK STATE STATUTORY

DISABILITY BENEFITS INSURANCE COVERAGE for the following reason:

The applicant is a nonprofit (under IRS rules) with NO compensated individuals providing services except for clergy; or is a religious, charitable or educational nonprofit (Section 501(c)(3) under the IRS tax code) with no compensated individuals providing services except for executive officers, clergy, sextons, teachers or professionals.

I, ROBERT HERZ, am the President with the above-named legal entity. I affirm that due to my position with the above-named business I have the knowledge, information and authority to make this Certificate of Attestation of Exemption. I hereby affirm that the statements made herein are true, that have not made any materially false statements and I make this Certificate of Attestation of Exemption under the penalties of perjury. I further affirm that understand that any false statement, representation or concealment will subject me to felony criminal prosecution, including jail and civil liability in accordance with the Workers' Compensation Law and all other New York State laws. By submitting this Certificate of Attestation of Exemption to the government entity listed above I also hereby affirm that if circumstances change so that workers' compensation insurance and/or disability benefits coverage is required, the above-named legal entity will immediately acquire appropriate New York State specific workers' compensation insurance and/or disability benefits coverage and also immediately furnish proof of that coverage on forms approved by the Chair of the Workers' Compensation Board to the government entity listed above.

SIGN HERE

Signature:

u !

Date:

Deastrad

Exemption Certificate Number

2017-035835

Receive

May 18, 2017

NYS Workers' Compensation Board

CITY OF SYRACUSE STATE OF NEW YORK **COUNTY OF ONONDAGA**



Case # 25
Permit # 28463
Construction Class 17
Property #0821103300

C	EF	lΤί	FI	C	AΤ	Έ	AP	PL	_[(C/	47	Ί(D	N	l
---	----	-----	----	---	----	---	----	----	-----	----	----	----	---	---	---

			•		Fee \$ <u>25</u>	
CER1	TIFICATE AF	PLICATION	1		Check/M.O. #	1035
				F # OL	.)	-
	y Address:			ayene st		
	e include street a				Tolophono #	
	s Name <u>//or</u>		R	1 1/2	Telephone # _	315-243-686
name o	of Contact Person	i ior inspection	000	5 Aerg	reiephone # _	3/5-2/5-600
	TYPE C	F CERTIFICAT	E BE	ING APPLIED FOR (C	heck one box	only)
□ su	BCONTRACTOR	CERTIFICATE				
X CEI	RTIFICATE OF O	CUPANCY: For t	the co	nstruction of new or subs	tantially remodele	d buildings or a
ア cha	nge of occupancy.	,				
	RAR	ILEP-	7			
l,	UU	7/2/1	_			being duly sworn,
				ed representative of the of		
				onstruction or remodeling		
applicat	ole codes, ordinar	ices. laws, regula	ations	, generally-accepted star tion with this permitted acti	ndards, plans, sp vity and is structur	ecifications and other
requiren	+1 /		Jineçi	uon with this permitted acti	vity and is structur	any sale for occupancy.
Signatu	rotty 100	r A 2 0	\nearrow			
Olgitatu			+			
☐ CE	RTIFICATE OF CO	OMPLETION: For	allw	ork not requiring a Certifi	cate of Occupand	;у
l,						being duly sworn,
				ed representative of the o		
which is	s located in Syrac	use, New York;	that s	aid construction, mechar	nical system, or	installation shall be in
				inces, laws, regulations,		
specifica	ations and/or othe	r requirements o	n file	with this department in	connection with	this permitted activity.
. .				·		
Signatu	re				<u> </u>	
CE CE	DTIEICATE OF IN	SPECTION: For	all nor	n-permit related inspectio	ne	
	NITICALE OF IN	SPECTION. For	ali IIUI	r-permit related inspectio	113.	
1						being duly sworn,
denose	and say that I am	the owner or au	thorize	ed representative of the	owner of this abo	
				eby request that an inspec		то тогология регорогту
***********		, , , , , , , , , , , , , , , , , , , ,				
which is	a component, of in	nstallation of the a	bove	referenced property.		
	•					
Signatu	re					
-		OUD	20015	SED AND OWODN TO M		
		I A SUBS	SCRIE	BED AND SWORN TO M		,
O	aniaman at Daada	Say HL	110	ex late	Date	-//-/ 7
Commis	ssioner of Deeds		20	SENTATIVE MUST BE D		
	OWNER OF A	MUTHORIZED RE	PHE	SENTATIVÈ MUST BE P	RESENT AT INS	PECTION.
			FOR	OFFICE USE ONLY		
OCCUP	ANCY BY FLOOR	APPROVALS		011102 002 01121		
			T	A		
Floor	Type/	Use		Approved By	TOO CO CC	CI Signature
Floor	Occupancy	Use	17		1000 00 90	Oi Signature
B/C			X	PLBG. INSPR		
1				ELEC. INSPR.		
2	B	MENIO 100	X	FIRE. PREV. ZONING		
3	72	MEDIA LAB	12	BLDG. EXAMINER		
<u>4</u> 5			夂	HVAC. INSPR		
<u>5</u>			1	ELEV. INSPR		
<u> </u>			+ +	FIRE SUPP. INSPR		
	THE FOLLOW!	O MILOT DE OO	MADI E	TED ON THE TOO BEE	ODE A CO WILL	DE ICCUED



Phase II Environmental Site Assessment

1153 West Fayette Street City of Syracuse, Onondaga County, New York

Prepared for:

1153 Owner LLC 449 – 453 South Salina Street Syracuse, New York 13202

June 2023



EXE	CUTIVE SUMMARY	<u> 1</u>
<u>1.</u>	INTRODUCTION	3
1.1.	Purpose of Investigation	3
1.2.		
1.3.	LIMITATIONS AND EXCEPTIONS	4
1.4.	SPECIAL TERMS AND CONDITIONS	5
2.	SITE DESCRIPTION	6
2.1.	SITE AND SURROUNDING CHARACTERISTICS	6
2.2.		
2.3.	SITE HISTORY	6
2.4.	CURRENT USE OF ADJOINING SITES	7
2.5.		
2.6.		
2.7.	SURFACE WATER AND GROUNDWATER CONDITIONS	7
3	PHASE II ENVIRONMENTAL SITE ASSESSMENT METHODOLOGIES	q
<u> </u>	THE TENTROTTILE STE ASSESSMENT METHODOLOGIES	<u></u>
3.1.	INVESTIGATION SCOPE AND OBJECTIVES	q
3.2.		
	1. SOIL SAMPLING METHODS	
	1.1. Soil Classification	
	1.2. Field Screening	
	1.3. Soil Sample Collection	
	2. GROUNDWATER MONITORING WELL INSTALLATION	
	2.1. Well Construction	
	2.2. Well Development and Sampling	
1	INVESTIGATION FINDINGS	13
<u>4.</u>	INVESTIGATION FINDINGS	<u> 13</u>
	Sum Grave av	4.0
4.1.		
4.2.		
4.3.		
4.4.		
	SPILL REPORTING	
	LABORATORY ANALYTICAL DATA SUMMARY	
4.6.1		
4.6.2	2. GROUNDWATER ANALYTICAL DATA	16



5. CONCLUS	SIONS AND RECOMMENDATIONS 18
5.1. RECOMM	IENDATIONS
6. REFERENCE	CES
ENVIRONME	NTAL PROFESSIONAL STATEMENT AND QUALIFICATIONS 21
FIGURES	
Figure 2	Project Location Map Soil Sampling Map Groundwater Sampling Map
TABLES	
Table 1 Table 2	Soil Analytical Data Summary Groundwater Analytical Data Summary

APPENDICES

Appendix A Soil Boring Logs Appendix B Well Sampling Logs

Appendix C Laboratory Analytical Reports

June 2023 iii | P a g e



EXECUTIVE SUMMARY

At the request of the 1153 Owner LLC, C&S Engineers, Inc. (C&S) has prepared this Phase II Environmental Site Assessment (Phase II ESA or Investigation) Report for a 2.65 acre portion of the Commercial Property located at 1153 West Fayette Street in the City of Syracuse, Onondaga County, New York (Site)¹. The location of the Site is shown on **Figure 1**.

The findings of this Phase II ESA indicate the following:

- The soil lithology across the Site generally consisted of fill material comprised of a heterogenous mix of brick, coal, ash, tar, and / or cinders to depths of 2 to 11 feet bgs. This fill material was generally underlain by natural deposits comprised of fine to coarse sand and clay and / or silt. Groundwater was generally encountered at depths of 9 to 14 feet bgs. Bedrock was not encountered.
- Soil analytical results indicated the presence of acetone in BH-06 at concentrations exceeding exceeding Unrestricted Use SCOs. Acetone is a common laboratory contaminant. Low levels of VOCs including many benzene derivatives, xylenes, and toluene were detected in samples from BH-04, BH-06, BH-08, and BH-10 at concentrations below Unrestricted Use soil cleanup objectives.
- Soil analytical results indicated the presence of numerous SVOCs in the soil sample collected from BH-08, with concentrations exceeding Unrestricted and Commercial Use SCOs. These compounds are typically associated with petroleum products (diesel, fuel oil, waste/motor oil), coal, and burned organic material (i.e., wood). The presence of historic fill material encountered across the entire investigation area may be contributing to the presence of these SVOCs.
- Soil analytical results indicated the presence of numerous heavy metals across the Site, with concentrations exceeding Unrestricted Use SCOs. Arsenic concentrations across the Site exceeded Commercial Use SCOs.
- While VOCs were not detected in the groundwater sample collected from TW-03, where evidence of petroleum impacts were observed, many of the analyte detection limits exceeded their respective groundwater standard. These elevated detection limits may be due to matrix interferences resulting from the presence of other, non-target petroleum constituents related to degraded petroleum products in this area.

June 2023 1 | P a g e

¹ The 0.25 acre portion of the tax parcel excluded from the Site is in the process of being subdivided and sold to the neighbouring property owner.



- Groundwater analytical results indicated the presence of numerous SVOCs across
 the Site, with concentrations exceeding New York TOGS Ambient Water Quality
 Standards criteria. These concentrations may be a result of elevated turbidity and
 suspended sediments within the groundwater at the time of sampling.
- Groundwater analytical results indicated the presence of numerous heavy metals across the Site, with concentrations exceeding New York TOGS Ambient Water Quality Standards criteria. These concentrations may be a result of elevated turbidity and suspended sediments within the groundwater at the time of sampling.

June 2023 2 | P a g e



1. Introduction

At the request of 1153 Owner LLC, C&S Engineers, Inc. (C&S) has prepared this Phase II Environmental Site Assessment (Phase II ESA or Investigation) Report of a portion of the commercial property identified as Onondaga County Tax ID No. 099.-03-02.0 (hereby, referred to as Site)². The 2.65-acre property is located at 1153 West Fayette Street, in the City of Syracuse, Onondaga County, New York. The scope of services for the Phase II ESA was based on our April 7, 2023 proposal. The location of the Site is shown on **Figure 1**.

1.1. Purpose of Investigation

The purpose of the investigation was to investigate whether subsurface conditions at the Site have been impacted by historic activities performed on the property or at adjacent, up-gradient properties. Several recognized environmental conditions (RECs) were identified during a Phase I Environmental Site Assessment (Phase I ESA) which was completed for the Site in April 2023 by C&S.

The Phase I ESA identified the following RECs associated with the Site:

- Former manufacturing operations (including machine shop operation related to manure spreader manufacturing and electronics manufacturing); presence of an oil house near the southwest side of the building on historic maps from 1951 and 1953; rail spurs and rail activity across southern portion of the Site; and generation of hazardous waste between 1986 and 1994.
- Site reconnaissance identified two very large boilers on the south side of the barn.
 The boilers are not currently operational but used to run off coal which was
 potentially stored in the outdoor silo. Large-scale storage of coal and/or the onsite disposal of coal ash, which was historically a common practice at coal-burning
 facilities, could have contaminated the soil and groundwater on the Site.
- Multiple adjacent and adjoining sites:
 - 220 South Geddes Street Former drycleaner
 - 1117 West Fayette Street Former manufacturing facility
 - o 1171 West Fayette Street Former rail line round house
 - 200 South Geddes Street Former and current manufacturing facility
 - 208 South Geddes Street Former manufacturing facility and machine shop
 - 216 218 South Geddes Street Former engine manufacturing facility
 - 300 South Geddes Street Former manufacturing facility
 - 201, 209, 301 South Geddes Street Former and current gasoline stations, auto repair shops, and auto sales shops

June 2023 3 | P a g e

² The 0.25 acre portion of the tax parcel excluded from the Site is in the process of being subdivided and sold to the neighbouring property owner.



1.2. Scope of Work

The investigation was performed generally consistent with American Society of Testing and Materials (ASTM) E 1903-19 Standard Guide for Environmental Site Assessments: Phase II Environmental Site Assessment Process, unless noted otherwise in **Section 1.3** of this report.

The Phase II Investigation included the following tasks:

- Subsurface investigation of the geologic and hydrogeologic conditions of the Site through the advancement of eight soil borings to depths of 15 feet below ground surface (bgs).
- Collection and laboratory analysis of five soil samples for the following analyses:
 - New York State Department of Environmental Conservation (NYSDEC)
 Part 375 Volatile Organic Compounds (VOCs) by United States
 Environmental Protection Agency (USEPA) Method 8260
 - NYSDEC Part 375 Semi-Volatile Organic Compounds (SVOCs) by USEPA Method 8270
 - NYSDEC Part 375 Total Metals (including mercury, hexavalent chromium, and total cyanide) by USEPA Method 6010/6020
- Installation of three temporary monitoring wells at select locations across the Site, selected based on field observations and historic site activities, to allow for collection of overburden groundwater samples.
- Collection and laboratory analysis of three overburden groundwater samples for the following analyses:
 - USEPA Target Compound List (TCL) VOCs by USEPA Method 8260
 - USEPA TCL SVOCs by USEPA Method 8270
 - Target Analyte List (TAL) Total Metals (including mercury) by USEPA Method 6010/6020

This Investigation was intended to provide further information on the Site's environmental condition to render a professional opinion on the suspected presence or absence of petroleum or chemical impacts.

1.3. Limitations and Exceptions

C&S has performed this Investigation consistent with the contract scope of services, using reasonable efforts to identify areas of potential liability associated with environmental concerns identified at the Site. This investigation was performed in accordance with the generally accepted practices of other consultants undertaking similar studies in the same geographical area. C&S has exercised the same care and skill

June 2023 4 | P a g e



generally exercised by other consultants in similar circumstances and conditions. Our findings and conclusions must not be considered scientific certainties, but rather as our professional opinion concerning the significance of the limited sampling data gathered during the course of the Phase II subsurface environmental site assessment. No expressed or implied warranty is made. Specifically, C&S cannot represent that the site contains no hazardous material, oil, or other latent condition beyond that investigated/sampled by C&S at the time of subsurface site investigation.

1.4. Special Terms and Conditions

This Phase II ESA report has been prepared on the behalf and for the exclusive use of 1153 Owner LLC. This report and its findings shall not, in whole or in part, be provided to or used by any other party without prior written consent of 1153 Owner LLC **and** C&S.

June 2023 5 | P a g e



2. Site Description

The following sections include a description of the location, site characteristics, and land use of the Site and the area surrounding the Site.

2.1. Site and Surrounding Characteristics

The Site is approximately 2.5 acres, identified as a portion of the City of Syracuse tax parcel 099.-03-02.0, and is reportedly owned by The Cosmopolitan 1153, LLC. The property is located at 1153 West Fayette Street in the City of Syracuse, Onondaga County, New York. The Site is occupied by a 92,113 square foot six-story building with an adjoining 11,060 square foot single-story building. The buildings were historically used for manufacturing purposes but have most recently been used as mixed office space, storage space, and commercial space. The eastern portion of the Site contains an asphalt parking lot. The Site is generally flat. Harbor Brook flows in a northernly direction through the Site within a box culvert located beneath the parking lot. The Site and surrounding properties are served by the Onondaga County water and sanitary sewer systems, and supplied with electric and natural gas service by National Grid.

A Site location map depicting the general Site location is attached as **Figure 1**. The limits of the Site, general Site conditions, and sample locations are depicted on **Figure 2** and **Figure 3**.

2.2. Current Property Use

The Site is currently developed with an active commercial building and associated parking lot. The building and property are occupied by multiple commercial tenants.

2.3. Site History

The Site was occupied by residential houses, a machine shop, and a lumber shed from at least 1892. Around 1911, the Site began operating as the Kemp & Burpee Manufacturing Company, a large manufacturing facility that produced manure spreaders. These operations included a machine shop, a forge shop, and several painting shops on and near the eastern side of the Site. In the mid-1900s (sometime between 1938 and 1951), the Kemp & Burpee manufacturing facility was demolished and the six-story industrial building with a single-story addition that exists today was constructed on the western portion of the Site. Between 1956 and 1960, a single-story addition was added to the western side of the buildings. The eastern portion of the Site operated as a parking lot. The industrial facility operated as the Morris Distributing Company (wholesale electrical supplies) between approximately 1951 and 1988. This operation was equipped with an oil house that was located on the west side of the original structure, in an area that is now occupied by the western addition. A coal silo was also present outside the south side of the building dating to at least 1951. The coal storage structure still remains on the Site. In the 1990s, the facility housed a variety of industrial and commercial

June 2023 6 | P a g e



companies including Command Services (computer sales and services), Tegmen (electronic circuit manufacturer), Selco Graphics (printing), and PEACE Inc (non-profit organization). Since the early 2000s, a variety of commercial tenants have occupied the facility.

2.4. Current Use of Adjoining Sites

The Site is located in an industrial / commercial setting. The list below describes the properties / features / roads immediately surrounding the Site:

Direction	Feature(s)						
Nowth	West Fayette Street, Forested Land, Syracuse City School						
North	District Supply Center (Industrial), Rail Line (Industrial)						
East	Former Industrial Building, Commercial Stores						
South	Commercial Stores, George Fowler High School						
West	Residences, George Fowler High School Baseball Diamond						

2.5. Site Surface Soil Condition

According to the United States Department of Agriculture (USDA) Natural Resource Conservation Service (NRCS) Web Soil Survey, the soil present beneath the Site is characterized as Urban Land. This classification refers to areas in which soil characteristics have been altered due to urban activity.

2.6. Site Geological Conditions

Bedrock geologic information was obtained from the Geologic Map of New York-Finger Lakes Sheet (1970, Lawrence V. Rickard and Donald W. Fisher). The bedrock beneath the Site is the Syracuse Formation of the Upper Silurian period. The primary rock type is dolostone and the secondary rock type is shale.

2.7. Surface Water and Groundwater Conditions

Harbor Brook flows through the Site within a box culvert located beneath the parking lot. Harbor Brook originates in the Town of Onondaga, approximately 3.5 miles southwest of the Site. The Brook meanders on a general northwesterly course through the Town of Onondaga and through the southwestern section of the City of Syracuse. Portions of the Brook are present as open channels, while other portions flow within enclosed, subsurface conduits. After passing beneath the Site, the Brook meanders through the City of Syracuse until it empties into the southeast corner of Onondaga Lake at a point approximately 1.25 miles northwest of the Site.

The Site is also located 0.76 miles west of Onondaga Creek and 1.25 miles southeast of Onondaga Lake. Groundwater in the area is assumed to move generally to the north in the direction of Harbor Brook's flow. Groundwater flow specific to the Site is unknown

June 2023 7 | P a g e



and may be different from the regional flow. Potential influences include local drainage features, seasonal groundwater level fluctuations, subsurface geology, surface topography, and / or other local site features.

June 2023 8 | P a g e



3. Phase II Environmental Site Assessment Methodologies

C&S conducted field activities for the Phase II ESA on April 24, 2023.

3.1. Investigation Scope and Objectives

The initial Phase II ESA subsurface investigation consisted of the following tasks:

- Prior to initiating the subsurface investigation activities, C & S' drilling subcontractor, Matrix Environmental Technologies, Inc. (Matrix) notified Dig Safely New York, to arrange for identification and marking of buried utilities at the Site.
- The investigation performed at the property consisted of the advancement of eight soil borings (identified as BH-03 through BH-10) and the installation of three temporary groundwater monitoring wells (identified as TW-02 through TW-04). Soil borings were dispersed across the site for equal representation while also focusing on areas of interest identified in the Phase I ESA. Areas of interest included the former machine shop, painting shop, and power house on the eastern portion of the Site, the coal silo directly south of the building, the obsolete coal boilers inside the single-story building, and the former oil house on the western side of the single-story building. The approximate locations of the soil borings and temporary wells are shown on **Figure 2** and **Figure 3**, respectively.
- The borings were advanced by direct-push sampling methodologies. Continuous soil sampling was conducted at each boring location using Geoprobe® Systems' Macro-Core® acetate lined soil samplers. The borings were advanced to depths of 15 feet bgs to ensure the depth was sufficient to encounter the groundwater table and to encounter native soil deposits.
- The soil samples recovered from the borings were classified with respect to predominant soil types, texture, and relative moisture content; examined for staining or obvious odors suggestive of impact by petroleum products; and field screened with a portable photo-ionization detector (PID) equipped with a 10.6eV lamp, to document whether VOCs are released from the soil. The PID screening was performed by headspace analysis methods, by placing a representative portion of the soil sample into a re-sealable plastic bag, and monitoring the airspace surrounding the soil within the bag as the soil is agitated to promote the release of VOC.
- Samples of soil were retained from select borings for laboratory analysis to document concentrations of Part 375 VOCs, SVOCs, and total metals (including mercury, hexavalent chromium, and total cyanide).

June 2023 9 | P a g e



- The location and depth of soil sample collection for laboratory analysis were based upon field observations and professional judgment at that time. In general, samples were collected based on the presence of historic fill material (HFM), visual / olfactory evidence of contamination, elevated PID readings, and spatial distribution across the Site.
- Three of the eight borings were converted into temporary groundwater monitoring wells. Each temporary monitoring well was completed with ten feet of one-inch Schedule 40 PVC well screen with 0.010-inch slots, connected to an appropriate length of flush-thread, Schedule 40 PVC well riser to complete the well. The well screen was placed to intercept the existing water table at each of the three locations. The temporary groundwater monitoring well locations are depicted on Figure 3.
- The temporary wells were evacuated and overburden groundwater samples were collected for laboratory analysis to document concentrations of TCL VOCs and SVOCs and TAL total metals (including mercury).

3.2. Site Investigation Methods

During the completion of the Phase II ESA and Supplemental Subsurface Investigation the following tasks and methodologies were used.

3.2.1. Soil Sampling Methods

Continuous soil sampling was performed at each of the soil borings by direct-push methodologies, using Geoprobe® Systems' equipped with Macro-Core® Soil Samplers. The Macro-Core samplers consist of steel barrels having an inside diameter of 1.75 inches and a length of five feet. Single-use clear acetate liners were inserted into the sampling barrels prior to advancement, and the resultant soil cores were collected in the acetate liners as the samplers were advanced. **Figure 2** shows the boring locations.

3.2.1.1. Soil Classification

The soil samples collected from the borings were field-classified with respect to predominant soil types and texture and relative moisture content, based on manual and visual field observations, and examined for staining and/or obvious indicators of petroleum impact. The observed soil lithologies and pertinent observations are documented on the Boring Logs contained in **Appendix A**.

3.2.1.2. Field Screening

The soil samples from each boring were screened by headspace analysis methods, using a portable PID (MiniRae Model 3000) equipped with a 10.6 eV lamp. The PID was calibrated to a 100 part-per-million (ppm) isobutylene/air calibration gas mixture. The headspace screening was performed by placing a representative portion of the collected

June 2023 10 | P a g e



soil samples into re-sealable plastic bags ("Zip-lock" bags), and subsequently screening the air surrounding the soil within the bags with the portable PID as the containerized soil was agitated. The screening was intended to determine the relative concentration of VOCs that are released from the respective soil sample into the airspace of the bag. The PID screening results recorded for each boring was noted on the Boring Logs contained in **Appendix A.**

3.2.1.3. Soil Sample Collection

Soil samples were collected from select borings for laboratory analysis, to document concentrations of Part 375 VOCs, SVOCs, and total metals (including mercury, hexavalent chromium, and total cyanide). The laboratory analyses were performed in accordance with USEPA Method 8260 VOCs, USEPA Method 8270 SVOCs, and USEPA Method 6010/6020 (Total Metals, including mercury, hexavalent chromium, and total cyanide).

The soil sampling locations, depths, and PID headspace screening values are summarized in the following table:

Boring I.D.	Depth (ft)	PID Result (ppm)	Analysis	Note
BH-04	8 – 10	16.2	VOCs, SVOCs, Metals	Groundwater Interface
BH-06	11 – 14	100.0	VOCs, SVOCs, Metals	Petroleum Impacted
BH-07	5 – 9	70.5	VOCs, SVOCs, Metals	HFM, Petroleum Impacted
BH-08	0 – 5	42.1	VOCs, SVOCs, Metals	HFM
BH-10	5 – 9	1.9	VOCs, SVOCs, Metals	HFM

Notes:

- ppm parts per million
- HFM Historic Fill Material

3.2.2. Groundwater Monitoring Well Installation

C&S observed the drilling and installation of three one-inch temporary groundwater monitoring wells. The well locations are depicted on **Figure 3**. Drilling was conducted by advancing an approximate 2.5-inch diameter Macro-Core® sampler with a trackmounted Geoprobe®. Non-disposable sampling equipment was decontaminated between runs and between drill locations to avoid potential cross contamination of samples. Groundwater was present at approximately 7.5 to 12 feet bgs.

3.2.2.1. Well Construction

Three temporary monitory groundwater wells were installed within an approximate 2.5-inch diameter borehole, resulting from the completion of the boring by the drilling rig. The screened interval consisted of one-inch diameter 0.01-inch slotted PVC, positioned to intersect the groundwater table. Due to their temporary nature, the screened interval was not packed with sand and the upper extent of the wells were not sealed with

June 2023 11 | P a g e



bentonite. These wells were sampled on the day of installation. Groundwater was present at approximately 7.5 to 12 feet bgs.

The following table provides the depths of the wells.

Well No.	Statice Water Level (ft bgs)	Total Sounded Depth (ft bgs)	Screened Interval (ft bgs)
TW-02	7.50	15.19	5.19 – 15.19
TW-03	11.88	15.18	5.18 – 15.18
TW-04	7.95	15.20	5.20 – 15.20

3.2.2.2. Well Development and Sampling

Due to the temporary nature of the wells, complete well development was not attempted. However, approximately ten well volumes were removed from TW-02 and TW-03 prior to sampling in order to promote the infiltration of new groundwater through the well screen. Although ten well volumes were not removed from TW-04, the well was purged dry and left to recharge before sampling. The groundwater was observed to be very turbid. No odor was observed at TW-02 or TW-04. A petroleum odor and sheen was observed at TW-03.

Concurrent with sampling, water quality parameters were measured with a Horiba U-52-2 water meter at TW-02. Water quality measurements were not collected at TW-03 or TW-04 due to the petroleum contamination observed in TW-03 and the limited well recharge in TW-04. The well sampling logs are provided in **Appendix B.**

The samples were placed into glassware provided by the laboratory and put on ice in a cooler. A total of three groundwater samples were collected by C&S on April 24, 2023 and submitted for TCL VOCs, TCL SVOCs, and TAL Total Metals (including mercury). The samples were analyzed by Alpha Analytical of Westborough, Massachusetts.

June 2023 12 | P a g e



4. Investigation Findings

The findings of the Phase II ESA investigation are further discussed in the sections below.

4.1. Site Geology

The soil lithology across the site generally consisted of fill material comprised of a heterogenous mix of brick, coal, ash, tar, and / or cinders to depths of 2 to 11 feet bgs. This fill material was generally underlain by natural deposits comprised of fine to coarse sand and clay and / or silt. Groundwater was generally encountered at depths of 7.5 to 12 feet bgs. Bedrock was not encountered. The soils from borings were classified in the following simplified category:

Description	Eastern Side of Site Depth (feet bgs)	Western Side of Site Depth (feet bgs)
Asphalt and / or concrete	0 – 1	0 – 1
HFM including brick, coal, ash, tar, and / or cinder	1 – 6	1 – 9
Black coarse sand		9 – 12
Black / brown / gray fine to coarse sand	6 – 10	
Black / dark brown / gray clay and silty sand (peat and / or marl)	10 – 15	12 – 15

The specific lithology observed at each boring is documented on the corresponding boring logs included in **Appendix A.**

4.2. Site Hydrology

A groundwater survey was not included in the Phase II ESA scope. The following table provides the groundwater depths observed at the time of groundwater sampling from the temporary wells. Based on the topography of the Site and the northward flow of Harbor Brook, it is believed the groundwater at the Site likely flows to the north.

Well No.	Depth to Water (ft bgs)
TW-02	7.50
TW-03	11.88
TW-04	7.95

June 2023 13 | P a g e



4.3. Soil Field Screening Results

HFM was observed in each of the eight soil borings to varying depths. HFM observations are documents on the boring logs contained in **Appendix A**. HFM observations are summarized in the table below:

Soil Boring		Boring Depth (feet bgs)														
ID	0	1	2	3	4	5	6	7	8	9	10	11	12	13	14	15
BH-03		Χ	Χ	Χ	Χ	Х										
BH-04		Χ	Χ													
BH-05		Χ	Х	Χ	Х	Х	Х	Χ	Χ							
BH-06		Χ	Х	Χ	Х	Χ	Χ	Χ	Χ	Χ	Х	Χ				
BH-07	Χ	Χ	Χ	Χ	Χ	Χ	Χ	Χ	Χ							
BH-08	Χ	Χ	Χ	Χ	Χ	Χ	Χ	Χ	Χ	Х	Χ					
BH-09		Χ	Χ	Χ	Χ	Χ	Χ	Χ	Χ							
BH-10		Χ	Χ	Χ	Χ	Χ	Χ	Χ	Χ	Х						

Notes:

- HFM generally consisted of coal, brick, ash, tar, and / or cinder.
- Red text indicates a soil sample was submitted for laboratory analysis at this interval.

The specific PID screening value recorded for each distinct interval of each boring is documented on the boring logs contained in **Appendix A**. The PID field screening analysis (in ppm) is summarized in the table below:

Soil Boring						E	Boring	Dept	th (fe	et bgs	5)								
ID	0	1	2	3	4	5	6	7	8	9	10	11	12	13	14	15			
BH-03	1			1.2			0	.3		ND				0.2					
BH-04	1	0	.7		0.9			- 16.2			5.2	0.	.4	0.9					
BH-05	1			0.5	0.5			0.9				1.5							
BH-06			2	.3			6.1					- 100.0				5.7			
BH-07		5.1						70).5				6.	.7					
BH-08			42	2.1			10.0							1.2					
BH-09	i			1.4	1.4			1.6			2.0			0.7		.7			
BH-10	i			0.7				1.	.9		1	.9		0.2 1.5 100.0 6.7		1.5			

Notes:

- PID readings were collected utilizing a MiniRae 3000 PID equipped with a 10.6 eV lamp.
- The PID screening is performed as a method of determining general presence or absence of VOCs in soil, and to
 provide a basis for selecting samples for laboratory analysis. The readings obtained provide only an indication of
 the relative levels of VOCs in the soil, and are not considered to be a direct quantification of actual soil VOC
 concentration
- "-" denotes screening was not completed to above-listed depth or insufficient recovery.
- Readings are reported as parts per million (ppm).
- Red text indicates a soil sample was submitted for laboratory analysis at this interval.
- ND Not detected

June 2023 14 | P a g e



Visual / olfactory observations of petroleum impacts were observed in BH-06 from 11 to 14 feet bgs and in BH-07 from 8 to 9 feet bgs. These intervals exhibited a petroleum odor, visible staining, and PID readings of 100 parts per million (ppm) at BH-06 and 70.5 ppm at BH-07. Samples were collected from both of these intervals.

4.4. Groundwater Field Screening Results

Concurrent with groundwater sampling, water quality parameters were measured with a Horiba U-52-2 water meter and headspace readings were collected with a PID. The well sampling logs are provided in **Appendix B.** The PID field screening analysis (in ppm) is summarized in the table below:

Well No.	PID Screening Result (ppm)
TW-02	2.3
TW-03	47.6
TW-04	9.8

Visual / olfactory observations of petroleum impacts were observed in TW-03. The groundwater purged from the well had a petroleum odor, visible sheen, and headspace PID readings of 47.6 ppm.

4.5. Spill Reporting

Due to the soil and groundwater field screening results discussed above, 1153 Owner LLC was advised to report these findings to the NYSDEC Spill Hotline. The Site was subsequently assigned Spill No. 23-00933 due to impacts observed during the completion of this Investigation.

4.6. Laboratory Analytical Data Summary

As discussed above, subsurface soil and groundwater samples were collected and analyzed. The analytical data is further summarized below.

4.6.1. Soil Analytical Data

6 NYCRR Part 375-6, Remediation Program Soil Cleanup Objectives (SCO), effective December 14, 2006, includes SCOs that are based on protection of human health, groundwater, and ecological resources. The SCOs are based on the actual or intended site use. The Unrestricted Use SCOs are considered to be representative of pre-release conditions unless an impact to ecological resources has been identified. The Commercial Use SCOs apply to businesses with the primary purpose of buying, selling or trading of merchandise or services.

June 2023 15 | P a g e



Given the proposed property use as a commercial space, the soil analytical data has been compared to Unrestricted Use and Commercial Use SCOs. A summary table comparing the analytical data to the selected SCOs is provided in **Table 1**. The completed laboratory reports can be found in **Appendix C**.

Comparison of the subsurface soil analytical data to the selected SCOs indicates:

VOCs:

Acetone was identified in the soil sample collected from BH-06 at a concentration exceeding the respective Unrestricted Use SCO; however, the concentration did not exceed the Commercial Use SCO. Acetone is a common laboratory contaminant.

Numerous VOCs including many benzene derivatives, xylenes, and toluene were setected in soil samples collected from BH-04, BH-06, BH-07, BH-08, and / or BH-10. However, they did not exceed their respective Unrestricted Use or Commercial Use SCOs.

SVOCs:

Concentrations of numerous SVOCs including benzo(a)anthracene, benzo(a)pyrene, benzo(b)fluoranthene, benzo(k)fluoranthene, chrysene, dibenzo(a,h)anthracene, and indeno(1,2,3-cd)pyrene were identified in the soil sample collected from BH-08. The identified concentrations exceeded their respective Unrestricted Use SCO and select concentrations exceeded their respective Commercial Use SCO.

Numerous other SVOCs were detected in soil samples but did not exceed their respective SCOs.

Metals:

Concentrations of numerous metals including arsenic, copper, lead, mercury, selenium, and zinc were identified in soil samples collected from BH-04, BH-06, BH-07, BH-08, and / or BH-10. The identified concentrations exceeded their respective Unrestricted Use SCO. Arsenic concentrations in all soil borings exceeded their respective Commercial Use SCO.

4.6.2. Groundwater Analytical Data

Technical and Operational Guidance Series 1.1.1 (TOGS 1.1.1) presents NYSDEC Division of Water ambient water quality standards and guidance values and groundwater effluent limitations. The authority for these values is derived from Article 17 of the Environmental Conservation Law and 6 NYCRR Parts 700-706, Water Quality Regulations. The groundwater analytical data generated from this Investigation was compared to TOGS 1.1.1 Part I ambient standards and guidance values. Part II of the document describes and lists groundwater effluent limitations. A summary table comparing the analytical data to the selected groundwater standards is provided in **Table 2**. The completed laboratory reports can be found in **Appendix C**.

June 2023 16 | P a g e



Comparison of the groundwater analytical data to the TOGs 1.1.1 Class GA Ambient Water Quality Standards indicates:

VOCs:

Acetone was identified in the groundwater sample collected from TW-04; however, the concentration did not exceed the respective groundwater standard.

While VOCs were not detected in the groundwater sample collected from TW-03, where evidence of petroleum impacts were observed, many of the analyte detection limits exceeded their respective groundwater standard. These elevated detection limits may be due to matrix interferences resulting from the presence of other, non-target petroleum constituents related to degraded petroleum products in this area.

SVOCs:

Concentrations of numerous SVOCs including benzo(a)anthracene, benzo(a)pyrene, benzo(b)fluoranthene, benzo(k)fluoranthene, chrysene, and indeno(1,2,3-cd)pyrene were identified in groundwater samples collected from all wells. The identified concentrations exceeded their respective groundwater standards. These concentrations may be a result of elevated turbidity and suspended sediments within the groundwater at the time of sampling.

Numerous other SVOCs were detected in groundwater samples but did not exceed their respective groundwater standards.

Metals:

Concentrations of numerous metals including antimony, arsenic, beryllium, cadmium, chromium, iron, lead, magnesium, manganese, mercury, nickel, selenium, sodium, and zinc were identified in groundwater samples collected from one or more of the three temporary wells. The identified concentrations exceeded their respective groundwater standards. These concentrations may be a result of elevated turbidity and suspended sediments within the groundwater at the time of sampling.

June 2023 17 | P a g e



5. Conclusions and Recommendations

The findings of this Phase II ESA indicate the following:

- The soil lithology across the Site generally consisted of fill material comprised of a heterogenous mix of brick, coal, ash, tar, and / or cinders to depths of 2 to 11 feet bgs. This fill material was generally underlain by natural deposits comprised of fine to coarse sand and clay and / or silt. Groundwater was generally encountered at depths of 9 to 14 feet bgs. Bedrock was not encountered.
- Soil analytical results indicated the presence of acetone in BH-06 at concentrations exceeding exceeding Unrestricted Use SCOs. Acetone is a common laboratory contaminant. Low levels of VOCs including many benzene derivatives, xylenes, and toluene were detected in samples from BH-04, BH-06, BH-08, and BH-10 at concentrations below Unrestricted Use soil cleanup objectives.
- Soil analytical results indicated the presence of numerous SVOCs in the soil sample collected from BH-08, with concentrations exceeding Unrestricted and Commercial Use SCOs. These compounds are typically associated with petroleum products (diesel, fuel oil, waste/motor oil), coal, and burned organic material (i.e., wood). The presence of historic fill material encountered across the entire investigation area may be contributing to the presence of these SVOCs.
- Soil analytical results indicated the presence of numerous heavy metals across the Site, with concentrations exceeding Unrestricted Use SCOs. Arsenic concentrations across the Site exceeded Commercial Use SCOs.
- While VOCs were not detected in the groundwater sample collected from TW-03, where evidence of petroleum impacts were observed, many of the analyte detection limits exceeded their respective groundwater standard. These elevated detection limits may be due to matrix interferences resulting from the presence of other, non-target petroleum constituents related to degraded petroleum products in this area.
- Groundwater analytical results indicated the presence of numerous SVOCs across
 the Site, with concentrations exceeding New York TOGS Ambient Water Quality
 Standards criteria. These concentrations may be a result of elevated turbidity and
 suspended sediments within the groundwater at the time of sampling.
- Groundwater analytical results indicated the presence of numerous heavy metals across the Site, with concentrations exceeding New York TOGS Ambient Water Quality Standards criteria. These concentrations may be a result of elevated

June 2023 18 | P a g e



turbidity and suspended sediments within the groundwater at the time of sampling.

5.1. Recommendations

The identifications of many benzene derivatives, xylenes, and toluene within the soil and / or groundwater beneath the parking lot (former painting and machine shop operations) and in the vicinity of the coal silo and former oil house indicates that there may be impacts from the historical industrial activities at the Site. Certain heavy metals and SVOCs, likely associated with historic fill placements and / or historic industrial activities, have been identified in fill across the site and in groundwater and associated fine sediments beneath the site. Any future on-site construction or intrusive excavation activities should ensure that these materials are properly handled and managed, and future use of the site should take into consideration potential contact / exposure risks to on-site occupants.

The conditions encountered in borings BH-06 and BH-07 and TW-03 indicate that residual petroleum contamination is present in the general vicinity of the former oil house. This discovery has resulted in the issuance of NYSDEC Spill Number 23-00933 to the site. Further investigation of conditions in this area would be necessary to define the lateral and vertical extents of such impacts, and to determine if any remedial activities are required to satisfy regulatory concerns.

It is recommended that this report be provided to the regional office of the NYSDEC and the site conditions and potential need for further action be discussed with that office.

June 2023 19 | P a g e



6. References

American Society of Testing Materials (ASTM) E1903-19, Standard Guide for Environmental Site Assessments: Phase II Environmental Site Assessment Process.

Geologic Map of New York State, Finger Lakes, compiled by L.V. Richard and Donald W. Fisher, New York State Museum and Science Service, 1979.

Soil Survey of Onondaga County, New York, Sheet 29, United States Department of Agriculture (USDA) Natural Resource Conservation Service (NRCS) Web Soil Survey dated 1977.

 $f:\ |\ project|\ ab2-1153\ owner\ llc|\ ab2001002-1153\ west\ fayette\ phase\ ii\ project|\ phase\ ii\ esa|\ 1153\ west\ fayette\ street\ -\ phase\ ii\ esa|\ prot-final-r1.docx$

June 2023 20 | P a g e

Environmental Professional Statement and Qualifications

To the best of our professional knowledge and belief, the undersigned meet the definition of "environmental professional" as defined in §312.10 of 40 CFR 312. We have the specific qualifications based on education, training, and experience to assess the nature, history, and setting of the Site. We have developed and performed all appropriate inquiries in conformance with the standards and practices set forth in 40 CFR Part 312.

Author's Signature:

C. Belfatti

Claire Del Fatti


June 30, 2023


Environmental Engineer

Project Manager's Signature:


H. Nevin Bradford, III, P.E. Senior Principal

June 30, 2023

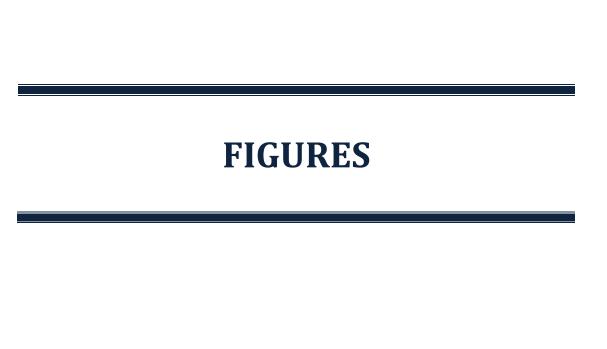

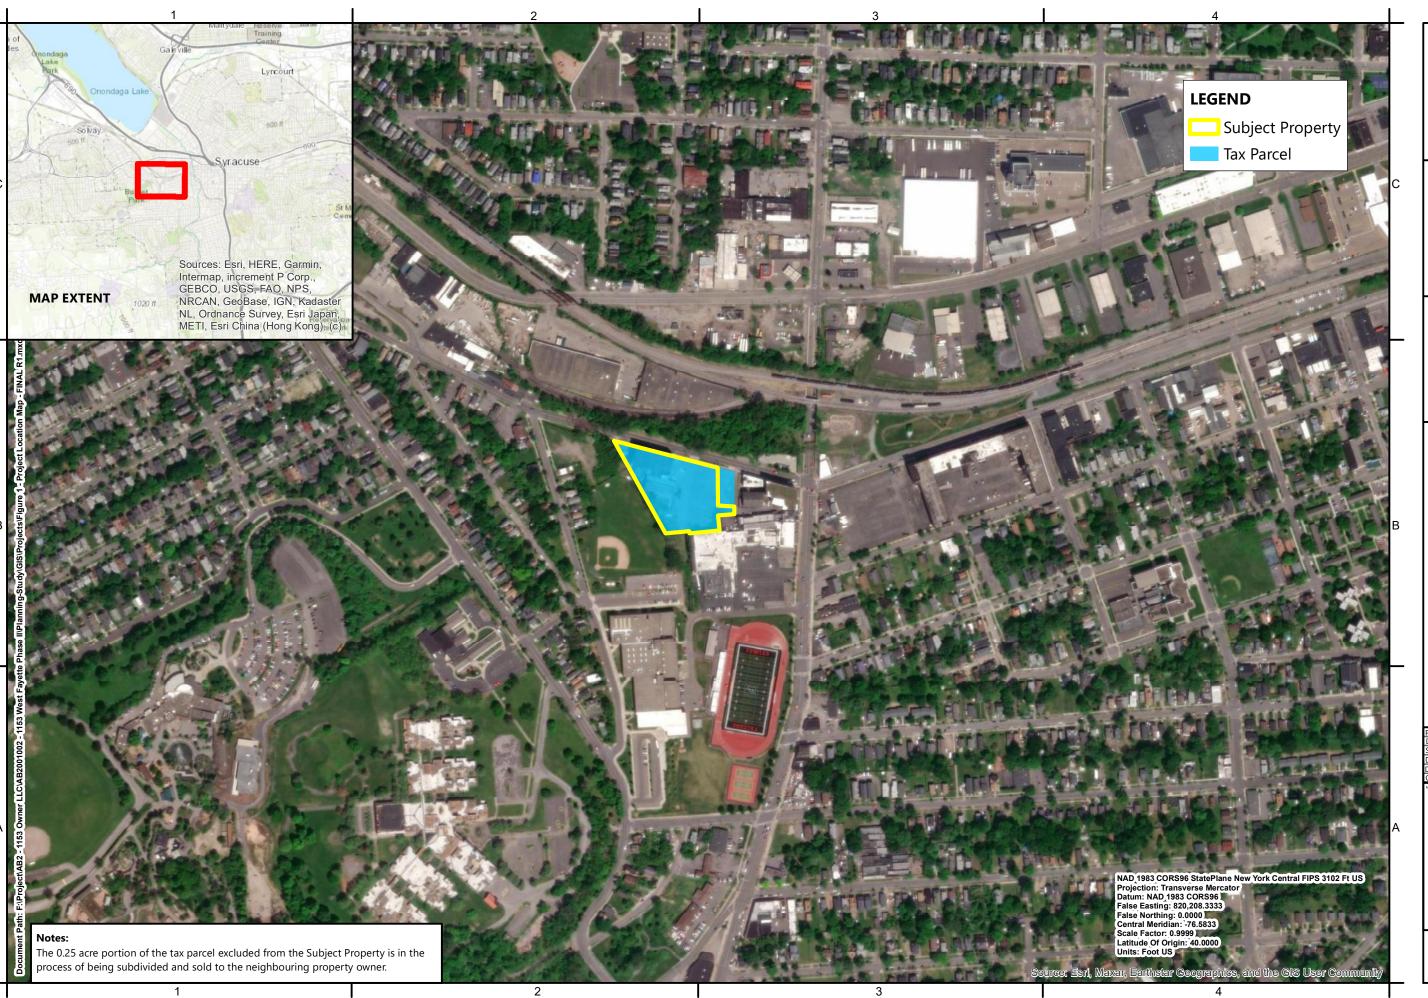



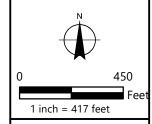


1153 West Fayette Street City of Syracuse Onondaga County, New York


PROJECT NO:	AB2.001.002	
DATE:	June 2023	
SCALE:	AS SHOWN	
DRAWN BY:	CND	
DESIGNED BY:	CND	
CHECKED BY:		

PROJECT LOCATION MAP

Figure 1

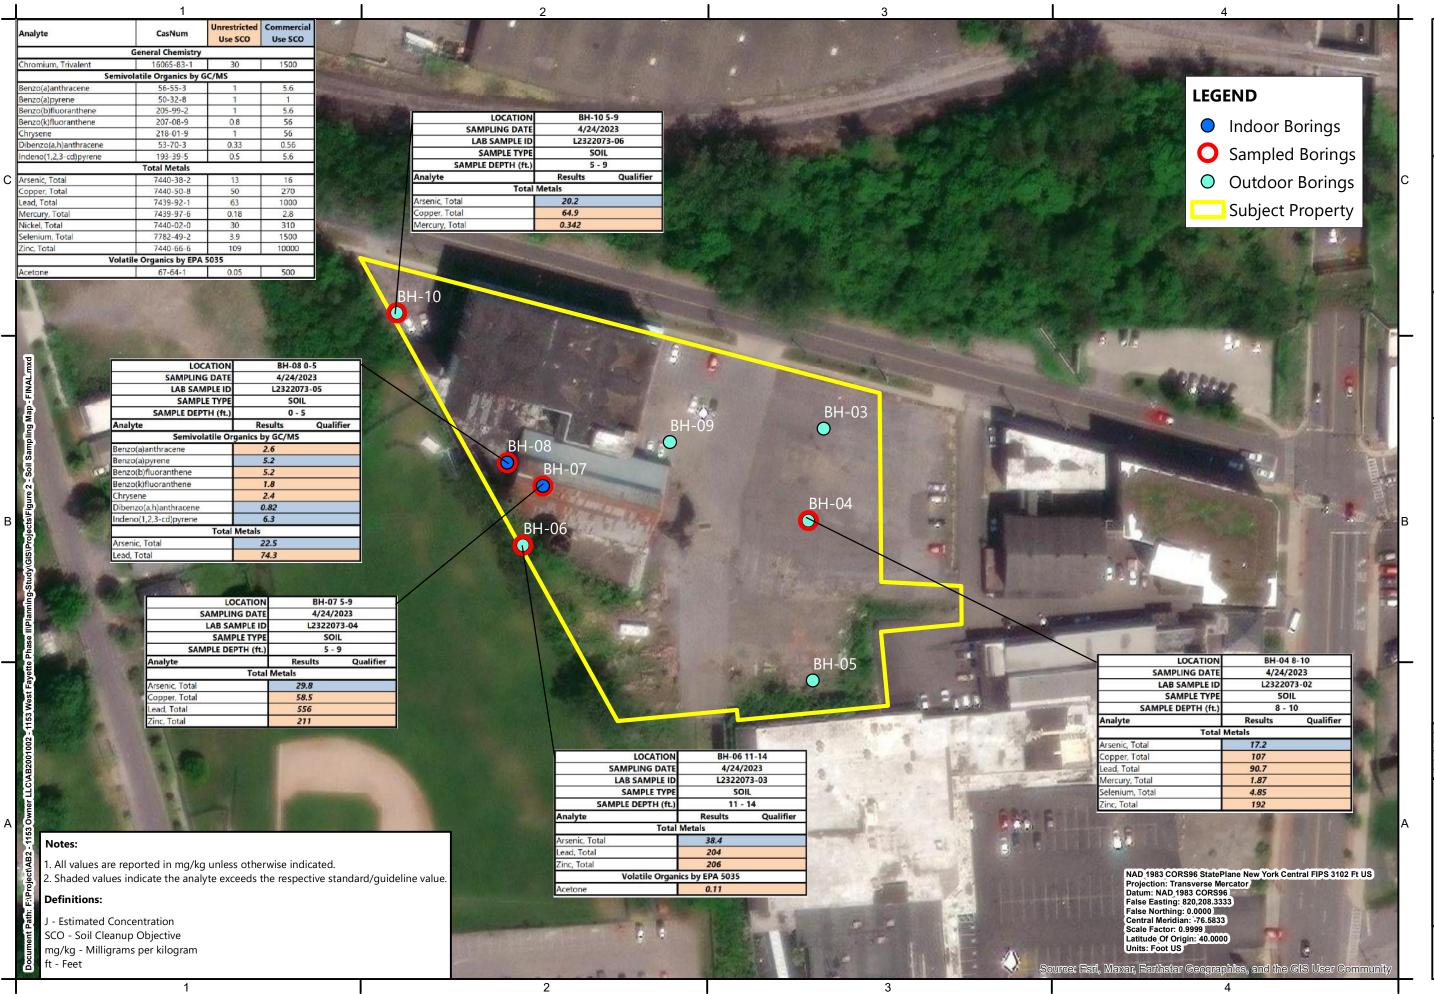



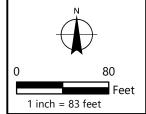


1153 West Fayette Street City of Syracuse Onondaga County, New Yol


OJECT NO:	AB2.001.002
TE:	June 2023
ALE:	AS SHOWN
AWN BY:	CND
SIGNED BY:	CND
ECKED BY:	
ed: 6/21/2023 @ 12:53:30 PM	•

SOIL SAMPLING MAP

Figure 2

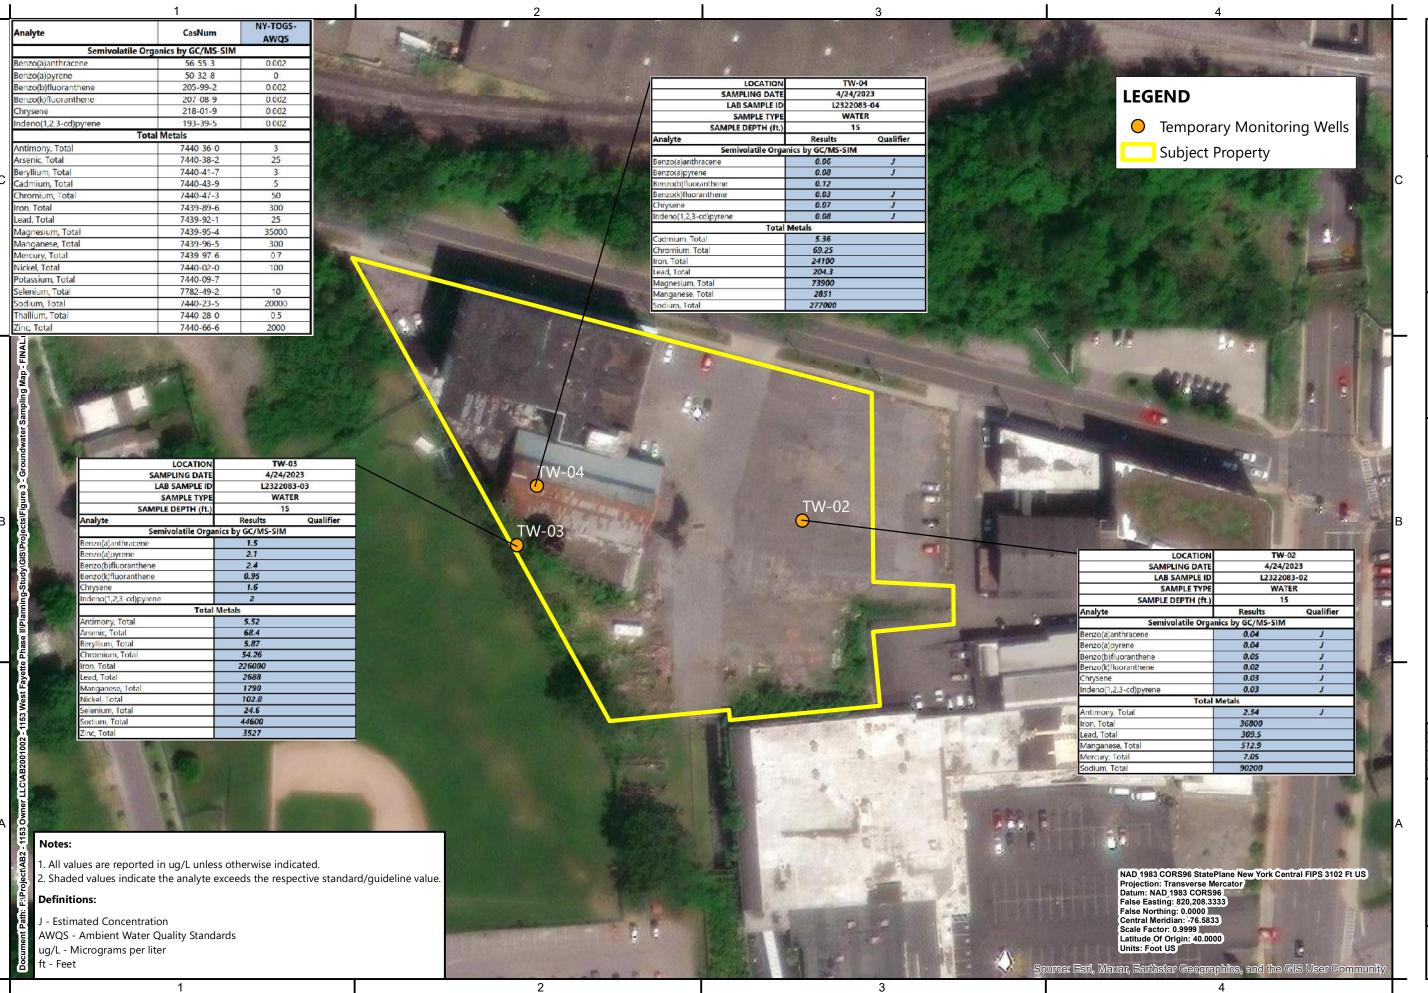



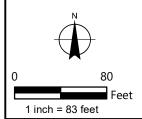

1153 West Fayette Street City of Syracuse Onondaga County, New Yor

OJECT NO:	AB2.001.002	
TE:	June 2023	
ALE:	AS SHOWN	
AWN BY:	CND	
SIGNED BY:	CND	
ECKED BY:		

ad: 6/21/2023 @ 1:03:28 PM

GROUNDWATER SAMPLING MAP

Figure 3

TABLES

Table 1 Page 1 of 1

Soil Analytical Data Summary Phase II ESA 1153 West Fayette Street Syracuse, New York

			LOCATION	BH-0	4 8-10	BH-06	11-14	BH-0	7 5-9	RH-(08 0-5	RH-1	10 5-9
		SAI	MPLING DATE		/2023		/2023	4/24/2023		4/24/2023			/2023
		L/	AB SAMPLE ID	L2322073-02		L2322073-03		L2322073-04		L2322073-05		L2322073-06	
			SAMPLE TYPE		OIL		OIL		OIL		OIL		OIL
		1	LE DEPTH (ft.)	8	- 10	11	- 14	5	- 9	0	- 5	5	- 9
Analyte	CasNum	Unrestricted Use SCO	Commercial Use SCO	Results	Qualifier	Results	Qualifier	Results	Qualifier	Results	Qualifier	Results	Qualifier
	General Chemistry	T							Chemistry	r		r	
Chromium, Hexavalent	18540-29-9	1	400	1.03	U	1.01	U	0.998	U	0.87	U	0.932	U
Chromium, Trivalent	16065-83-1 57-12-5	30 27	1500 27	21.1 1.2	U	26.7	U	25.9 1.2	U	23.6 0.24	J	14.1	U
Cyanide, Total Solids, Total	NONE	21	21	77.60%	U	79.50%	U	80.20%	U	91.90%	<u>, </u>	85.80%	U
,	latile Organics by G	C/MS		77.0070		13.3070	Sem	ivolatile Org	anics by GO			03.0070	
1,4-Dioxane	123-91-1	0.1	130	0.032	U	0.092	U	0.031	U	0.027	U	0.028	U
2-Methylphenol	95-48-7	0.33	500	0.21	U	0.62	U	0.2	U	0.18	U	0.19	U
3-Methylphenol/4-Methylpheno	108-39-4/106-44-5	0.33	500	0.3	U	0.89	U	0.29	U	0.26	U	0.27	U
Acenaphthene	83-32-9	20	500	0.15	J	0.64		0.054	J	0.046	J	0.15	U
Acenaphthylene	208-96-8	100	500	0.17	U	0.49	U	0.16	U	0.29		0.15	U
Anthracene	120-12-7	100	500	0.26		0.37	U	0.12		0.42		0.11	U
Benzo(a)anthracene	56-55-3 50-32-8	1	5.6 1	0.39 0.36		0.16 0.16	J	0.23 0.23		2.6 5.2		0.12 0.11	J
Benzo(a)pyrene Benzo(b)fluoranthene	205-99-2	1	5.6	0.35		0.16		0.23		5.2		0.11	,
Benzo(ghi)perylene	191-24-2	100	500	0.33		0.21		0.20		6.2		0.75	J
Benzo(k)fluoranthene	207-08-9	0.8	56	0.15		0.37	U	0.1	J	1.8		0.047	J
Chrysene	218-01-9	1	56	0.36		0.25	J	0.31		2.4		0.16	-
Dibenzo(a,h)anthracene	53-70-3	0.33	0.56	0.044	J	0.37	U	0.041	J	0.82		0.024	J
Dibenzofuran	132-64-9	7	350	0.066	J	0.62	U	0.12	J	0.24		0.19	U
Fluoranthene	206-44-0	100	500	0.86		0.36	J	0.38		2.6		0.13	
Fluorene	86-73-7	30	500	0.12	J	0.62	U	0.15	J	0.1	J	0.032	J
Hexachlorobenzene	118-74-1	0.33	6	0.13	U	0.37	U	0.12	U	0.11	U	0.11	U
Indeno(1,2,3-cd)pyrene	193-39-5	0.5	5.6	0.21		0.16	J	0.16		6.3		0.067	J
Naphthalene	91-20-3	12	500	0.045	J	0.87		0.25		0.43		0.039	J
Pentachlorophenol	87-86-5	0.8 100	6.7 500	0.17 0.95	U	0.49 0.56	U	0.16 0.5	U	0.14 1.7	U	0.15 0.22	U
Phenanthrene Phenol	85-01-8 108-95-2	0.33	500	0.95	U	0.56	U	0.5	U	0.18	U	0.22	U
Pyrene	129-00-0	100	500	0.21	U	0.62	U	0.2 0.37	U	2.7	U	0.19 0.12	U
rylelle	Total Metals	100	300	0.70		0.43			Metals	2.7		0.12	
Arsenic, Total	7440-38-2	13	16	17.2		38.4		29.8	ctuis	22.5		20.2	
Barium, Total	7440-39-3	350	400	28.6		32.5		69		54.9		30.9	
Beryllium, Total	7440-41-7	7.2	590	0.316		1.38		0.511		0.384		0.538	
Cadmium, Total	7440-43-9	2.5	9.3	0.71		0.816	J	1.72		0.681		0.235	J
Chromium, Total	7440-47-3			21.1		26.7		25.9		23.6		14.1	
Copper, Total	7440-50-8	50	270	107		29.1		58.5		41.5		26.8	
Lead, Total	7439-92-1	63	1000	90.7		204		556		74.3		64.9	
Manganese, Total	7439-96-5	1600	10000	660		727		577		467		514	
Mercury, Total	7439-97-6	0.18	2.8 310	1.87 28.2		0.059 11.7	J	0.088 17.4		0.066 15.9	J	0.342 14	
Nickel, Total Selenium, Total	7440-02-0 7782-49-2	30 3.9	1500	4.85		1.29	J	17.4		1.35		0.617	J
Silver, Total	7440-22-4	2	1500	1.22	U	1.25	U	0.482	U	0.434	U	0.446	U
Zinc, Total	7440-66-6	109	10000	192		206		211	<u> </u>	39.6		42.9	- 0
	e Organics by EPA		.0000				Vol	latile Organi	ics by EPA 5				
1,1,1-Trichloroethane	71-55-6	0.68	500	0.00064	U	0.00084	U	0.00076	U	0.00069	U	0.0018	U
1,1-Dichloroethane	75-34-3	0.27	240	0.0013	U	0.0017	U	0.0015	U	0.0014	U	0.0035	U
1,1-Dichloroethene	75-35-4	0.33	500	0.0013	U	0.0017	U	0.0015	U	0.0014	U	0.0035	U
1,2,4-Trimethylbenzene	95-63-6	3.6	190	0.0013	J	0.0028	J	0.003	U	0.0028	U	0.0071	U
1,2-Dichlorobenzene	95-50-1	1.1	500	0.0026	U	0.0034	U	0.003	U	0.0028	U	0.0071	U
1,2-Dichloroethane	107-06-2	0.02	30	0.0013	U	0.0017	U	0.0015	U	0.0014	U	0.0035	U
1,3,5-Trimethylbenzene	108-67-8 541-73-1	8.4	190 280	0.00037 0.0026		0.00053 0.0034		0.003	U	0.0028	U	0.0071 0.0071	U
1,3-Dichlorobenzene 1,4-Dichlorobenzene	541-73-1 106-46-7	2.4 1.8	130	0.0026	U	0.0034	U	0.003 0.003	U	0.0028 0.0028	U U	0.0071	U
1,4-Dioxane	123-91-1	0.1	130	0.0026	U	0.0034	U	0.003	U	0.0028	U	0.0071	U
2-Butanone	78-93-3	0.12	500	0.013	U	0.13		0.12	U	0.014	U	0.20	<u> </u>
Acetone	67-64-1	0.05	500	0.013	U	0.11		0.015	U	0.012	J	0.041	
Benzene	71-43-2	0.06	44	0.0027	-	0.015		0.00076	U	0.0022	-	0.0018	U
Carbon tetrachloride	56-23-5	0.76	22	0.0013	U	0.0017	U	0.0015	U	0.0014	U	0.0035	U
Chlorobenzene	108-90-7	1.1	500	0.00064	U	0.00084	U	0.00076	U	0.00069	U	0.0018	U
Chloroform	67-66-3	0.37	350	0.0019	U	0.0025	U	0.0023	U	0.0021	U	0.0053	U
cis-1,2-Dichloroethene	156-59-2	0.25	500	0.0013	U	0.0017	U	0.0015	U	0.0014	U	0.0035	U
Ethylbenzene	100-41-4	1	390	0.0085		0.012		0.0015	U	0.00066	J	0.00088	J
Methyl tert butyl ether	1634-04-4	0.93	500	0.0026	U	0.0034	U	0.003	U	0.0028	U	0.0071	U
Methylene chloride	75-09-2	0.05	500	0.0064	U	0.0084	U	0.0076	U	0.0069	U	0.018	U
n-Butylbenzene n-Propylbenzene	104-51-8 103-65-1	12 3.9	500 500	0.0018 0.0047		0.0035 0.0046		0.0015 0.0015	U	0.0014 0.0014	U U	0.0035 0.0035	U
o-Xylene	95-47-6	۵.۶	300	0.0047		0.0046		0.0015	U	0.0014	U	0.0035	U
p/m-Xylene	179601-23-1			0.0034		0.0034		0.0015	U	0.0014	U	0.0035	U
sec-Butylbenzene	135-98-8	11	500	0.00095	J	0.0028		0.003	U	0.0028	U	0.0071	U
tert-Butylbenzene	98-06-6	5.9	500	0.0026	U	0.0051		0.0013	U	0.0014	U	0.0033	U
Tetrachloroethene	127-18-4	1.3	150	0.00064	U	0.00084	U	0.00076	U	0.00069	U	0.0018	U
Toluene	108-88-3	0.7	500	0.0087		0.024		0.0015	U	0.0016		0.0035	U
trans-1,2-Dichloroethene	156-60-5	0.19	500	0.0019	U	0.0025	U	0.0023	U	0.0021	U	0.0053	U
-													
Trichloroethene	79-01-6	0.47 0.02	200 13	0.00064	U	0.00084 0.0017	U	0.00076	U	0.00069	U	0.0018	U U

Notes:

All values are reported in mg/kg unless otherwise indicated.

Definitions:

Unrestricted Use SCO - New York NYCRR Part 375 New York Unrestricted use Criteria Criteria per 6 NYCRR Part 375 Environmental Remediation Programs, effective December 14, 2006.

- New York NYCRR Part 375 Commercial Criteria, New York Restricted use Criteria per 6 NYCRR Part 375 Environmental Remediation Programs, effective December 14, 2006.

Commercial Use SCO **Bolded & Italicized** Color Highlighted Gray Highlighted

U

- Indicates analyte detected at concentrations greater than laboratory detection limits. - Indicates analyte exceeds the respective standard/guideline value.
- Indicates the laboratory detection limit exceeds the respective standard/guideline value.
- Not detected at the reported detection limit for the sample. - Estimated value.

- Milligrams per kilogram mg/kg

ft - Feet

SCO - Soil cleanup objective

Groundwater Analytical Data Summary Phase II ESA 1153 West Fayette Street Syracuse, New York

		LOCATION SAMPLING DATE LAB SAMPLE ID SAMPLE TYPE	4/24 L2322 WA	/-02 /2023 083-02 ATER	4/24, L2322 WA	7-03 /2023 083-03 .TER	TW-04 4/24/2023 L2322083-04 WATER 15		
Analyte	CasNum	SAMPLE DEPTH (ft.) NY-TOGS-AWQS	Results	Qualifier	Results	5 Qualifier	Results	Qualifier	
Semivol 1,2,4,5-Tetrachlorobenzene	atile Organics by GC/MS 95-94-3	5	10	U	Semivolatile Org	ganics by GC/M	S 10	U	
2,3,4,6-Tetrachlorophenol	58-90-2	3	5	U	5	Ü	5	U	
2,4,5-Trichlorophenol	95-95-4		5	U	5	U	5	U	
2,4,6-Trichlorophenol 2,4-Dichlorophenol	88-06-2	1	5	U U	5	U	5 5	U	
2,4-Dicniorophenol 2,4-Dimethylphenol	120-83-2 105-67-9	1 50	5	U	5	U	5	U	
2,4-Dinitrophenol	51-28-5	10	20	U	20	U	20	U	
2,4-Dinitrotoluene	121-14-2	5	5	U	5	U	5	U	
2,6-Dinitrotoluene	606-20-2	5	5	U	5	U	5	U	
2-Chlorophenol	95-57-8 95-48-7		<u>2</u> 5	U U	2	U U	<u>2</u> 5	U U	
2-Methylphenol 2-Nitroaniline	95-48-7 88-74-4	5	5	U	5	U	5	U	
2-Nitrophenol	88-75-5	3	10	U	10	U	10	U	
3,3'-Dichlorobenzidine	91-94-1	5	5	U	5	U	5	U	
3-Methylphenol/4-Methylphenol	108-39-4/106-44-5		5	U	5	U	5	U	
3-Nitroaniline 4.6-Dinitro-o-cresol	99-09-2 534-52-1	5	5	U	5	U U	5 10	U	
4,6-Dinitro-o-cresoi 4-Bromophenyl phenyl ether	101-55-3		10	U U	10	U	2	U U	
4-Chloroaniline	106-47-8	5	5	U	5	U	5	U	
4-Chlorophenyl phenyl ether	7005-72-3		2	U	2	U	2	U	
4-Nitroaniline	100-01-6	5	5	U	5	U	5	U	
4-Nitrophenol	100-02-7		10	U	10	U	10	U	
Acetophenone Atrazine	98-86-2 1912-24-9	7.5	5 10	U U	5	U	5 10	U	
Atrazine Benzaldehyde	1912-24-9	ι.3	5	U	5	U	5	U	
Biphenyl Siphenyl	92-52-4		2	U	2	U	2	U	
Bis(2-chloroethoxy)methane	111-91-1	5	5	U	5	U	5	U	
Bis(2-chloroethyl)ether	111-44-4	1	2	U	2	U	2	U	
Bis(2-chloroisopropyl)ether	108-60-1	5	2	U	2	U	2	U	
Bis(2-ethylhexyl)phthalate Butyl benzyl phthalate	117-81-7 85-68-7	5 50	<u>3</u> 5	U U	<u>3</u>	U U	<u>3</u> 5	U	
Caprolactam	105-60-2	30	10	U	10	U	10	U	
Carbazole	86-74-8		2	U	2	U	2	U	
Di-n-butylphthalate	84-74-2	50	5	U	5	U	5	U	
Di-n-octylphthalate	117-84-0	50	5	U	5	U	5	U	
Dibenzofuran	132-64-9		2	U	2	U	2	U	
Diethyl phthalate Dimethyl phthalate	84-66-2 131-11-3	50 50	<u>5</u>	U U	5	U U	5 5	U	
Hexachlorocyclopentadiene	77-47-4	5	20	U	20	U	20	U	
sophorone	78-59-1	50	5	U	5	U	5	U	
n-Nitrosodi-n-propylamine	621-64-7		5	U	5	U	5	U	
NDPA/DPA	86-30-6	50	2	U	2	U	2	U	
Nitrobenzene	98-95-3	0.4	2	U	2	U	2	U	
p-Chloro-m-cresol Phenol	59-50-7 108-95-2	1	5	U	5	U	5	U	
	ile Organics by GC/MS-SIM	·	3		mivolatile Orga			0	
2-Chloronaphthalene	91-58-7	10	0.2	U	0.2	U	0.2	U	
2-Methylnaphthalene	91-57-6		0.1	U	0.1	U	0.13		
Acenaphthene	83-32-9	20	0.02	J	4.1		0.02	J	
Acenaphthylene	208-96-8	50	0.1	U U	0.1	U	0.1 0.1	U U	
Anthracene Benzo(a)anthracene	120-12-7 56-55-3	0.002	0.1 0.04	<u> </u>	1.5	U	0.1 0.06	<u> </u>	
Benzo(a)pyrene	50-32-8	0	0.04	J	2.1		0.08	J	
Benzo(b)fluoranthene	205-99-2	0.002	0.05	J	2.4		0.12		
Benzo(ghi)perylene	191-24-2		0.03	J	2.3		0.09	J	
Benzo(k)fluoranthene	207-08-9	0.002	0.02	J	0.95		0.03	J	
Chrysene Dibenzo(a,h)anthracene	218-01-9 53-70-3	0.002	0.03	J U	1.6 0.29		0.07 0.1	J U	
Dibenzo(a,n)anthracene Fluoranthene	206-44-0	50	0.1 0.08		3.9		0.1 0.16	U	
Fluorene	86-73-7	50	0.1	U	0.1	U	0.1	U	
Hexachlorobenzene	118-74-1	0.04	0.8	U	0.8	U	0.8	U	
Hexachlorobutadiene	87-68-3	0.5	0.5	U	0.5	U	0.5	U	
Hexachloroethane	67-72-1	5	0.8	U J	0.8	U	0.8	U J	
ndeno(1,2,3-cd)pyrene Naphthalene	193-39-5 91-20-3	0.002 10	0.03	U	2 0.1	U	0.08	J	
Pentachlorophenol	87-86-5	10	0.1	U	0.8	U	0.8	U	
Phenanthrene	85-01-8	50	0.06	J	0.1	U	0.13		
yrene	129-00-0	50	0.07	J	4.9		0.13		
	Total Metals					Metals			
Aluminum, Total	7429-90-5		4550		15300		6990		
Antimony, Total Arsenic, Total	7440-36-0 7440-38-2	3 25	2.54 8.88	J	5.52 68.4		25.23 18.09		
Barium, Total	7440-39-3	1000	176.5		305.2		151.7		
Beryllium, Total	7440-41-7	3	0.34	J	5.87		1.3	J	
Cadmium, Total	7440-43-9	5	0.53		2.18		5.36		
Calcium, Total	7440-70-2		181000		208000		1240000		
Chromium, Total	7440-47-3	50	19.25		54.26 25.17		69.25		
Cobalt, Total Copper, Total	7440-48-4 7440-50-8	200	5.54 121		35.17 126.8		15.06 24.18		
Lopper, Total ron, Total	7440-50-8 7439-89-6	300	36800		226000		24.18		
ead, Total	7439-89-0	25	309.5		2688		204.3		
Magnesium, Total	7439-95-4	35000	13100		30700		73900		
Manganese, Total	7439-96-5	300	512.9		1790		2851		
Mercury, Total	7439-97-6	0.7	7.05		0.14	J	0.19	J	
Nickel, Total	7440-02-0	100	30.85		102.8		40.68		
Potassium, Total Selenium, Total	7440-09-7 7782-49-2	10	7670 2.38	J	5800 24.6		8000	U	
Silver, Total	7/82-49-2 7440-22-4	50	2.38 1.17	J	0.56		25	U	
Sodium, Total	7440-23-5	20000	90200		44600		277000	<u> </u>	
hallium, Total	7440-28-0	0.5	1	U	0.25	J	5	U	
/anadium, Total	7440-62-2		29.6		178.3		18.91	J	

Table 2 Page 2 of 2

Groundwater Analytical Data Summary Phase II ESA 1153 West Fayette Street Syracuse, New York

		LOCATION		/-02		7-03		/-04
		SAMPLING DATE		/2023		/2023		/2023
		LAB SAMPLE ID		083-02		083-03		083-04
		SAMPLE TYPE		TER		TER		TER
	T T	SAMPLE DEPTH (ft.)	1	15	1	5	1	15
Analyte	CasNum	NY-TOGS-AWQS	Results	Qualifier	Results	Qualifier	Results	Qualifier
Volatile	Organics by GC/MS				Volatile Organ	nics by GC/MS		
1,1,1-Trichloroethane	71-55-6	5	2.5	U	10	U	2.5	U
1,1,2,2-Tetrachloroethane	79-34-5	5	0.5	U	2	U	0.5	U
1,1,2-Trichloroethane	79-00-5	1	1.5	U	6	U	1.5	U
1,1-Dichloroethane	75-34-3	5	2.5	U	10	U	2.5	U
1,1-Dichloroethene	75-35-4	5	0.5	U	2	U	0.5	U
1,2,4-Trichlorobenzene	120-82-1	5	2.5	U	10	U	2.5	U
1,2,4-Trimethylbenzene	95-63-6	5	2.5	U	10	U	2.5	U
1,2-Dibromo-3-chloropropane	96-12-8	0.04	2.5	U	10	U	2.5	U
1,2-Dibromoethane	106-93-4	0.0006	2	U	8	U	2	U
1,2-Dichlorobenzene	95-50-1 107-06-2	3 0.6	2.5	U	10	U	2.5 0.5	U
1,2-Dichloroptopage	78-87-5	0.6	0.5 1	U	2 4	U U	1	U
1,2-Dichloropropane 1,3,5-Trimethylbenzene	108-67-8	5	2.5	U	10	U	2.5	U
1,3-Dichlorobenzene	541-73-1	3	2.5	U	10	U	2.5	U
1,4-Dichlorobenzene	106-46-7	3	2.5	U	10	U	2.5	U
2-Butanone	78-93-3	50	5	U	20	U	<u>2.3</u> 5	U
2-Hexanone	591-78-6	50	5	U	20	U	5	U
4-Methyl-2-pentanone	108-10-1	50	5	U	20	U	5	U
Acetone	67-64-1	50	5	U	20	U	3.1	J
Benzene	71-43-2	1	0.5	U	2	U	0.5	U
Bromodichloromethane	75-27-4	50	0.5	U	2	U	0.5	U
Bromoform	75-25-2	50	2	U	8	U	2	U
Bromomethane	74-83-9	5	2.5	U	10	U	2.5	U
Carbon disulfide	75-15-0	60	5	U	20	U	5	U
Carbon tetrachloride	56-23-5	5	0.5	U	2	U	0.5	U
Chlorobenzene	108-90-7	5	2.5	U	10	U	2.5	U
Chloroethane	75-00-3	5	2.5	U	10	U	2.5	U
Chloroform	67-66-3	7	2.5	U	10	U	2.5	U
Chloromethane	74-87-3		2.5	U	10	U	2.5	U
cis-1,2-Dichloroethene	156-59-2	5	2.5	U	10	U	2.5	U
cis-1,3-Dichloropropene	10061-01-5	0.4	0.5	U	2	U	0.5	U
Cyclohexane	110-82-7	50	10	U	40	U	10	U
Dibromochloromethane	124-48-1	50	0.5 5	U	20	U	0.5 5	U
Dichlorodifluoromethane Ethylbenzene	75-71-8 100-41-4	5	2.5	U	10	U	2.5	U
Freon-113	76-13-1	5	2.5	U	10	U	2.5	U
Isopropylbenzene	98-82-8	5	2.5	U	10	U	2.5	U
Methyl Acetate	79-20-9	,	2.3	U	8	Ü	2.3	U
Methyl cyclohexane	108-87-2		10	U	40	Ü	10	U
Methyl tert butyl ether	1634-04-4	10	2.5	U	10	U	2.5	U
Methylene chloride	75-09-2	5	2.5	U	10	U	2.5	U
n-Butylbenzene	104-51-8	5	2.5	U	10	U	2.5	U
n-Propylbenzene	103-65-1	5	2.5	U	10	U	2.5	U
Naphthalene	91-20-3	10	2.5	U	10	U	2.5	U
o-Xylene	95-47-6	5	2.5	U	10	U	2.5	U
p-Isopropyltoluene	99-87-6	5	2.5	U	10	U	2.5	U
p/m-Xylene	179601-23-1	5	2.5	U	10	U	2.5	U
sec-Butylbenzene	135-98-8	5	2.5	U	10	U	2.5	U
Styrene	100-42-5	5	2.5	U	10	U	2.5	U
tert-Butylbenzene	98-06-6	5	2.5	U	10	U	2.5	U
Tetrachloroethene	127-18-4	5	0.5	U	2	U	0.5	U
Toluene	108-88-3	5	2.5	U	10	U	2.5	U
trans-1,2-Dichloroethene	156-60-5	5	2.5	U	10	U	2.5	U
trans-1,3-Dichloropropene	10061-02-6	0.4	0.5	U	2	U	0.5	U
Trichloroethene	79-01-6	5	0.5	U	2	U	0.5	U
Trichlorofluoromethane	75-69-4	5	2.5	U	10	U	2.5	U

All values are reported in $\mu\text{g/L}$ unless otherwise indicated.

Definitions:

NY-TOGS-AWQS - New York TOGS 111 Ambient Water Quality Standards criteria reflects all addendum to criteria through June 2004.

Bolded & Italicized - Indicates analyte detected at concentrations greater than laboratory detection limits. Color Highlighted - Indicates analyte exceeds the respective standard/guideline value.

- Indicates the laboratory detection limit exceeds the respective standard/guideline value. - Not detected at the reported detection limit for the sample. Gray Highlighted

- Estimated value. μg/L ft - Micrograms per liter - Feet

APPENDICES

Appendix A Soil Boring Logs

		7.	C 49	&S Engi	neers, Inc.					Boring No.	PIL 02
	@	أل	Sy Pr		ew York 13212	E	BORING LO	G		Sheet 1 of:	BH-03
	ОМР		ww	x: 315-455 w.cscos.com	1					oject No.:	AB2.001.002
					Street Phase II ES	Α			Surf	ace Elev.:	
<u> </u>			Syracuse, 1153 Owne					(C)		Datum:	BH-03
Drilli			Matrix Envi		1					tart Date:	4/24/23
-			water	Depth	Date & Time	Drill Rig:				nish Date:	4/24/23
	1	Wh	ile Drilling:		Date a Time	Casing:		Rock Core:	,	nspector: Undist:	C. Del Fatti
Befo	re Cas	ing	g Removal:			Sampler:		Other: Stor	+ time	1.100	05
Aft	er Cas	ing	Removal:			Hammer:					
	1	Т		. of blows	to drive sampler	12" w/140 lb. ha	mmer falling 30" AST	M D-1586, Stan	dard Per	_	
Depth (ft)	Sample No.	Symbol	Blows on Sampler per 6"	c - coarse m - mediun f - fine			DESCRIPTION vel, C - Clay, cly - claye	a - and - s - some - I - little - t - trace	20-35% 10-20%	(e.g., l relative	N-value, recovery, moisture, core run, D, % recovered)
1				0-0.8	ft: aspho	Ut.	1			0-SF	
2				0.5-	ness ash	, black, g	material, c ray, red, no	odl, brick	C, tav,	so/ r	ecovery ir = 0.05pm pace=1.2pm
3										(0-SA)
4											
5				5-76	ct: dark br	own silh	y sand (fine)), poorly		5-10F	
6								-		open a	covery r = 0.00pm
7				7-8	Ft: gray lu	Unite Coo	ise sand with	n little med	dium	(5-7Pt	pace=0.3 ppm
8				8-9 f	t: Jerang	e, PMcs raded, n	ise sand with ed, no odor, and, trace o odor, moc erface	fm grav	el,	(7-9A	(1)
9				9-10-	groundwy Pt: black	ater into	erface' arse sand w	ith some q	ravel,		
10				21-01	Ft: blad	c, mc so	argrated no	Fine grav	iel,	30/14	tt:
11					Wal	graded,	outurarea,	110 octor		headsp	ft: 1covery 1r=0.0ppm ace=0.2ppm t)
12										(10 19)	()
13				15 FT							
15	_	-			hole term	ination	-				
16		F									8
17											
18											
19		-									
20		-									
21		F									
22											

C&S Engineers, Inc. 499 Col Eileen Collins Blvd Boring No. BH-04 Syracuse, New York 13212 **BORING LOG** Phone: 315-455-2000 Sheet 1 of Fax: 315-455-9667 Project No.: AB2.001.002 Project Name: 1153 West Fayette Street Phase II ESA Surface Elev. Location: Syracuse, NY Datum: BH-04 Client: 1153 Owner LLC Start Date: 4/24/23 Drilling Firm: Matrix Environmental Finish Date: 4/24/23 Groundwater Depth Date & Time Drill Rig: Inspector: C. Del Fatti While Drillina: Casing: Rock Core: Undist: Before Casing Removal: Sampler: Other: Start time = 1030 After Casing Removal: Hammer: (N -- No. of blows to drive sampler 12" w/140 lb. hammer falling 30" ASTM D-1586, Standard Penetration Test) COMMENTS Sample Blows on No. Symbol a - and - 35-50% c - coarse Depth (s - some - 20-35% I - little - 10-20% (e.g., N-value, recovery, Sampler m - medium f - fine MATERIAL DESCRIPTION relative moisture, core run, per 6" t - trace - 0-10% S - Sand, \$ - Silt, G - Gravel, C - Clay, cly - clayey RQD, % recovered) 0-0. SPT: Asphalt 0-Sft: 1 historic fill material, ash, coal, trace brick 0.5-2++: 100% recovery tar, black and red, no ador light brown / light gray, fmc sand some gravel and stone (fm), well-graded, moist, no odor open air = 0. Oppm 2 Headspace = 0:7ppm 3 headspace=0.9pm (2-5+1) 4 5-10ft: 5 50% recovery open air = 0. oppm 6 headspace=16.2ppm (8-10ft) 7 8-10ft: black, fmc sand with trace graves (Fm), angular and smooth, well-graded 8 9Ft groundwater interface 10-12 H: black, fmc sand and graver (fmc) 10-15ft: 10 white rock throughout, well-graded, SO% recovery headspace = 0.4 ppm saturated, no odor (10-12 ft) heads pace = 0.9pp (12-15ft) 11 12-15ft: dark brown/black silty sand, trace organics (wood?), trace gravel (mc), poorly graded, moist, organic odor 12 13 14 15ft: borehole termination-15 TW-2 installed 16 17 18 19 20 21

22

	T (7	49	9 Col Eilee	neers, Inc. en Collins Blvd ew York 13212				E	Boring No.	BH-05
	OMP		Ph	none: 315-4 x: 315-455	55-2000	E	BORING LO	G	s	heet 1 of:	1
			WW	w.cscos.com	1				Pr	oject No.:	AB2.001.002
			1153 West Syracuse, I		Street Phase II ES	A			Surf	ace Elev.:	
<u> </u>		_	1153 Owne						<u> </u>	Datum:	BH - 05
Drilli			Matrix Envi	1000	ı		1			tart Date: nish Date:	4/24/23 4/24/23
	Grou	nd\	water	Depth	Date & Time	Drill Rig:				nspector:	C. Del Fatti
			ile Drilling:			Casing:		Rock Core:		Undist:	
			Removal:			Sampler:		Other: Star-	Hime	= 1101	0
AR	er cas	ing	(N No	of blows	to drive sampler	Hammer:	mmer falling 30" AST	M D 1596 Ctor	aland Day	-t	-0
₽	0		200	or blows	to drive sampler	12 W/140 ID. IIai	Timer raining 50 AST	W D-1500, Star	idard Per		COMMENTS
Depth (ft)	Sample No.	Symbo	Blows on Sampler	c - coarse m - mediun	n	MATERIAL	DESCRIPTION	a - and - s - some -	20-35%	1 2 2	N-value, recovery,
흅	Sa	Sy	per 6"	f - fine	S - Sano	Albania de la constanta de la	vel, C - Clay, cly - claye		10-20% - 0-10%	VIOLETTO (10 10 10 10 10 10 10 10 10 10 10 10 10 1	moisture, core run, D, % recovered)
		П		0-0.8	oft: aspha	I+				0-5ft	, whecovered)
1		П		0.5-1	Oft: histor	nic fill ma	tenal, bnck	(, ash, coo	I, tar,	30%	recovery
2		Н			cinqe	r, black,	tenal, bnck red, beige, i	no odor		openo	ir= 0.00pm
										negasi 10-SP	HOLE-0.5 ppm
3										CODI	')
4		H									
-		lŀ					,			5-10f1	-,
5										60 7	recoveni
6		H		6-8ft	-: crushed	stone, gro	y/white, d	ry.		open, c	recovery nir=0.00pm Dace=0.1ppm Ft)
0		lŀ		10 1						neadsp	1000 = 0.9ppm
7				2		1700				10 10	11)
8				8-10F	t: clay w	oith trace	gravel, ang	ular en			
9		ŀ		-		-	J	, .			
10				10 ft	groundy	vater int	erface.	bio h No	chicih	10-15f	+:
11		-			satur	area/ wo	t, poorly g	racted,	hally	openal	r=1,2ppm
12		-			read	uina), (F	ganicodor b	pased on t	IDI	(10-15	t: ecovery r=1,2ppm bae=1.5ppm ft)
13		-				3.1					
14		_		16.Ft.	borehole-	Lev as that	7010				
15		-		1011.	Dolemote	tarrifial	IOI	- Warren			
16											
17		E									
18											
19											
20		-									
22							49-1				

		3	49 Sy	99 Col Eilee	neers, Inc. on Collins Blvd ew York 13212 55-2000	E	BORING LO	G		Boring No.	· BH-06
C	OME	PAI		ax: 315-455 vw.cscos.com							1 AD2 004 002
Proje	ct Nar	ne:			Street Phase II ES	A				roject No.: face Elev.:	AB2.001.002
	ocati	on:	Syracuse,	NY						Datum:	811-06
		_	1153 Owne							Start Date:	4/24/23
Drill	- CONTRACTOR	_	Matrix Env		I				Fil	nish Date:	4/24/23
-			water	Depth	Date & Time	Drill Rig:				nspector:	C. Del Fatti
Befo	-		ile Drilling: g Removal:			Casing: Sampler:		Rock Core:	1 1-5	Undist:	
		_	Removal:			Hammer:		Other: Stat	TIL	ne= 12	00
			(N No	of blows	to drive sampler		mmer falling 30" AST	M D-1586, Sta	ndard Pe	netration Te	est)
Depth (ft)	Sample No.	Symbol		c - coarse m - mediun f - fine	S - Sano	l, \$-Silt, G-Gra	DESCRIPTION vel, C - Clay, cly - claye	s - some I - little t - trace	- 10-20% - 0-10%	(e.g., relative	COMMENTS N-value, recovery, moisture, core run, D, % recovered)
1				0-0.5	ft: topsoci	l, black esumable	loam, trace race trace race tie con creosote con material race by other conserved,	organic reosotes	s sooke	0-Sf	HE GO T. recover
2				1.5-4	wood : history	onic filt	g creosote co	primar	ily	open a	1 = 8.8ppm
3					Cheo:	sote odoi	cobserved,	trace br	ick	CO-SI	e=115.2ppm pace=2.3ppm t)
4											ft:
5										90%	ft: recovery air=a,oppm pace=6.1ppm
7										heads CS-10P	pace=6. ppn
8							*				,
9											
10							0			50%	Et: recoveru
11	4			11 11 : 11-141	groundw t: black,s	ater inter hiny, coo	Hace isesand and	I finc gro	nel'	open a	recovery ir=28.65pm pace=100.0ppn
12	5-3				satura	ted, Stro	rface ise sand and acted, presu ng petroleu	mable o	U,	headsp	7) CCC = 5.7 ppm
13									-	(14-17	11) "
14	4			I 51	Mediui Slight p	n plastici retroleum	L clayey, po by moist, odor (peat)	organic i	and'		
15	-						ion -				
16				IMI	3 unstalled						
18											
19											
20											
21											
22											

			\$ 49 Sy Ph	9 Col Eilee	neers, Inc. in Collins Blvd ew York 13212 55-2000	E	BORING LO	G		Boring No.	BH-07
C	OMF	'A		x: 315-455						oject No.:	AB2.001.002
Proje	ct Nar	ne:	Name and Address of the Owner, where the Owner, which is	-	Street Phase II ES	A				ace Elev.:	AB2.001.002
		_	Syracuse, I						Cum	Datum:	n la l'inside
	Clie	nt:	1153 Owne	er LLC					s	tart Date:	1/4 (INSIDE)
Drilli	ing Fir	m:	Matrix Envi	ronmenta	I .					ish Date:	4/24/23
	Grou	ınd	water	Depth	Date & Time	Drill Rig:				nspector:	C. Del Fatti
		Wh	ile Drilling:			Casing:		Rock Core:	Maria .	Undist:	
Befo	re Ca:	sing	g Removal:			Sampler:		Other: Star	4 tim	ie=138	30
Aft	er Cas	sing	g Removal:			Hammer:					
_			(N No	. of blows	to drive sampler	12" w/140 lb. hai	mmer falling 30" AST	M D-1586, Stan	dard Per	netration Te	est)
Depth (ft)	Sample No.	Symbol	Blows on Sampler per 6"	c - coarse m - mediun f - fine	S - Sano	l, \$-Silt, G-Gra	DESCRIPTION vel, C - Clay, cly - claye		20-35% 10-20% - 0-10%	(e.g., relative RQI	COMMENTS N-value, recovery, moisture, core run, D, % recovered)
				0-8	ft: histo	nc fill m	laterial, br	ick, coal,	ash,	0-5	ft,
2					far, c odor	inder, bli mocst	aterial, brack, gray, re	d, creos	ote `	open a	recovery ir=0. appm 200e=5.10pm
3					-1					(0-SA	+) 11
4	4									5 10 1	pi.
5								******		5-10 1 40%	recovery wr=6.1ppm pace=4500 ppm
6	54									heads (5-9F	pace = 450 ppm
7				0.0	CL: black	25250000	nd and Em	c dianel			/
8	7			0 1	perrol.	Pull imr	and and fm sacted, shim odors	11 HOPSILON	rably		
9	177				-, ', ', ', ', ', ', ', ', ', ', ', ', ',						
10				19-1	4Ft: dank poon	brown, Cli y graded	ayey sand h , moust, slig	igh plasti iet petroli	city, eum	10-15 40/1	ft ecovery air = 0.0ppm pace= 6.7ppm ft)
11						· (Jours)				heads (9-15	pace=6.7ppm
12			-								
14				14 Pt:	groundwi	ater inter	rface	au high			
15	10.75			100:	plastii organ	ity poor	nface nd white, cl nu graded silight petrol	saturat Leum adoi	ed (bec	ut and	(marl)
16	distant and						1611				
17				11/1-	4 install	LQ					
18				7237							
19											
20											
21											
22				P							

0	C OMF	S C C C C C C C C C C C C C C C C C C C	VIES F	9 Col Eilee	-9667	Е	BORING LO	G	5	Boring No. Sheet 1 of: roject No.:	BH-08 1 AB2.001.002
Proje	ct Nan	ne:	1153 Wes	Fayette S	Street Phase II ES	A				ace Elev.:	AB2.001.002
			Syracuse,							Datum:	n/a (inside)
Deilli			1153 Owne Matrix Env		1					tart Date:	4/24/23
Dilli			water	Depth	Date & Time	Drill Rig:			_	nish Date:	4/24/23
		-	ile Drilling:	Dopar	Date & Time	Casing:		Rock Core:	,	nspector: Undist:	C. Del Fatti
Befo	re Cas	sing	g Removal:			Sampler:		Other: Stay	Hin	ne=13	45
Aft	er Cas	sing	Removal:		- P	Hammer:			- 25 - 3800		
-	T	П	(N No	o of blows	to drive sampler	12" w/140 lb. ha	mmer falling 30" AST	M D-1586, Star	dard Pe	4	
Depth (ft)	Sample No.	Symbol	Blows on Sampler per 6"	c - coarse m - mediun f - fine	S - Sano	l, \$-Silt, G-Gra	DESCRIPTION vel, C - Clay, cly - claye	s - some - l - little - ey t - trace	10-20% - 0-10%	(e.g., l	COMMENTS N-value, recovery, moisture, core run, D, % recovered)
1 2	1			0-16+	t-historic cinder odor, b	and tar	enal, coal, a enunks of c , and beige	sh, brick, oal, creas , no ode v	ote	0-57 40% open a	t: necovery ir=0.0pm oace=100
3	55					_	J			(0-8-94	42.1 ppn
4	*									5-10	ff:
5 6	4									open o	recovery ur=0,0ppm pace=10:0ppm
7						374144				(5-10	ACE-1010PPM
8											
9				16A:	groundy	iater into	erface.			10-15	- #:
10				10-15	plastic	brown/b	erface eige clavey pe ador (peat and h	sand, his	zded,	301-r	ecovery air=0.0ppm pace=1.2ppm
12					o.ga.	HC CHOT	theat and it	[m [) . 3		(10-15	(A)
13											
14				ISFt:	borehole	termina-	tien —	Section of the second Section of the Section of			
15											
17											
18											
19											
20											
21						7907					
23											

	C OMI	S C C C C C C C C C C C C C C C C C C C	S 49 SPI	99 Col Eilee	-9667	E	BORING LO	G	S	Boring No.	BH-09
Proje	ct Nar	ne:			Street Phase II ES	A				oject No.: ace Elev.:	AB2.001.002
			Syracuse,		-				347	Datum:	BH-09
	Clie	nt:	1153 Owne	er LLC					5	tart Date:	4/24/23
Drill.	ing Fil	rm:	Matrix Env	ironmenta						nish Date:	4/24/23
	Grou	ınd	water	Depth	Date & Time	Drill Rig:				nspector:	C. Del Fatti
		_	ile Drilling:			Casing:		Rock Core:		Undist:	
			Removal:		100 mm	Sampler:		Other: Sta	A túr	ne = 142	30
Aft	er Cas	sing	Removal:			Hammer:					
<u> </u>	Т		(N NO	. of blows	to drive sampler	12" w/140 lb. hai	mmer falling 30" AST	M D-1586, Stan	dard Per	netration Te	est)
Depth (ft)	Sample No.	Symbol	Blows on Sampler per 6"	c - coarse m - medium f - fine	S - Sand	l, \$-Silt, G-Gra	DESCRIPTION vel, C - Clay, cly - clay	47	20-35% 10-20% - 0-10%	(e.g., l relative	COMMENTS N-value, recovery, moisture, core run, D, % recovered)
1				0-11	t asphalt	CHI	erial, coal			0-59	7
<u> </u>	1			811	- MISTORIC	inder b	crial coal	ash, tar	1	10/	recovery
2					odor, c	maa, p	iacic, rea, ai	ia brown	, no	open c	pace=1.4 ppm
3					0 (601					(0-5H)	Juce-14 ppm
4				1							
5				6.0k.	00140115	d 0 = = = 1 7				5-10-1	t: recovery
6				6f't:	calcium	aeposa !	hard white	Substance	e	open o	recovery ir=0.0ppm pace=1.6ppm
7	5			9-05	L: black 6	20-0-001-	A plantari	- To	-11	(5-8ft heads	pace=2.0ppm
8				aft:	wet po	ony gra	ded no odo	realium pla	Stacity	(8-13 1	*)
9				9-131	P. gray	clay hi	gh plasticit	y, satura	ted,	11-64	7+.
10					1.3	Crita)			100%	recovery
11										Head 8 (13-15	recovery (IV = 0.00pm space = 0.7ppm
13				13-15	At: brow	n clay a	nd fine suf- ny graded rganics lu	y sand r	ned		
14	P				moist (peat	, trace o	rgarics (in	good piece	5?)		
15				15ft	borehole	terminat	ion —				
16											
17			b = 1.								
18			Y								
19											
20										-	
21					1111						
\neg		F									

C&S Engineers, Inc. 499 Col Eileen Collins Blvd Syracuse, New York 13212 Boring No. BH-10 **BORING LOG** Phone: 315-455-2000 Sheet 1 of: Fax: 315-455-9667 www.cscps.com Project No.: AB2.001.002 Project Name: 1153 West Fayette Street Phase II ESA Surface Elev .: Location: Syracuse, NY BH-10 Datum: 1153 Owner LLC Client: Start Date: 4/24/23 Drilling Firm: Matrix Environmental Finish Date: 4/24/23 Groundwater Depth Date & Time Drill Rig: Inspector: C. Del Fatti While Drilling: Casing: Rock Core: Undist: Before Casing Removal: Sampler: Other: Start time= 1500 After Casing Removal: Hammer: (N -- No. of blows to drive sampler 12" w/140 lb. hammer falling 30" ASTM D-1586, Standard Penetration Test) Sample No. Symbol Blows on COMMENTS c - coarse a - and - 35-50% Depth (s - some - 20-35% I - little - 10-20% t - trace - 0-10% Sampler (e.g., N-value, recovery, m - medium f - fine MATERIAL DESCRIPTION per 6" relative moisture, core run, S - Sand, \$ - Silt, G - Gravel, C - Clay, cly - clayey RQD, % recovered) 0-1ft: asphalt -5+t: historic fill material coal, ash, far, brick, cinder, black, brown, frace red, ho odor, moist 1 70% recoven Open air = 0. Copm neadspace = 0.17 pm (0-511) 2 3 4 5-10ft: 5 50% recovery
open air = 0.80pm
headspace = 1.7ppm 6 5-6 (5-949) 7 8 9-11ft: brown fine sand and clay, med plasticity, Saturated no color 10ft: groundwater interface 9 10 30% recovery 11-14ft: coarse sand and fine gravel, arquar open air=3.0ppm headspace=1,9ppm (9-11-11) headspace=1.8ppm (11-14-17) 11 12 13 headspace=1.Sppm (14-15A) 14-15ft dark brown, clayey sand, high plasticity, moist, no odor, boony graded, higher PID reading (3.0 ppm) (peat 15ft: borehole termination 14 15 16 17 18 19 20 21 22

Appendix B Well Sampling Logs



C&S Engineers, Inc. 499 Col Eileen Collins Blvd Syracuse, NY 13212 Phone: 315-455-2000 Fax: 315-455-9667 www.cscos.com

Well Casing Unit Volume

(gal/l.f.)

2" = 0.17 3" = 0.38 11/4" = 0.08 4" = 0.66 6" = 1.5 8" = 2.6

Well Sampling Field Data Sheet

1153 Owner LLC Client Name:

Site Name:

1153 West Fayette Street Phase II ESA

Project No.: AB2.001.002

C. Del Fatti, N. Coulombe Field Staff:

WELL DATA

Date	4/24/23	
Water meter utilized and date last calibrated		
Well Number	TW-02 (BH-04)	
Diameter (inches)		
Total Sounded Depth (feet)	15.19	
Static Water Level (feet)	7,50	
H ₂ O Column (feet)	7.69	
Pump Intake (feet)		
Weli Volume (gallons)	0.31	
Amount to Evacuate (gallons)	3901	
Amount Evacuated (gallons)	3 gal	

FIELD READINGS

Date	Stabilization	4124123					
Time	Criteria	1453					
Volume Extracted	gallons	3aal					
Static Water Level (feet)	NA	7.50					
pH (Std. Units)	+/-0.1	6.91					
Conductivity (mS/cm)	3%	1.26					
Turbidity (NTU)	10%	10001					
D.O. (mg/L)	10%	3.37					
Temperature (°C) (°F)	3%	11.58					
ORP ³ (mV)	+/-10 mv	-41					
Appearance		VT					
Free Product (Yes/No)	5615	no					
Odor		none					
Comments	HEND	SPACE I	2.3ppm	SAMPI SAMPI	ED @ 145 PLE 10 = TV	3 V-0Z	



C&S Engineers, Inc. 499 Col Eileen Collins Blvd Syracuse, NY 13212 Phone: 315-455-2000 Fax: 315-455-9667 www.cscos.com

Well Casing Unit Volume

(gal/l.f.)

 $1\frac{1}{4}$ " = 0.08 2" = 0.17 3" = 0.38 4" = 0.66 6" = 1.5 8" = 2.6

Well Sampling Field Data Sheet

Client Name: 1153 Owner LLC

Site Name: 1153 West Fayette Street Phase II ESA

Project No.: AB2.001.002

Field Staff: C. Del Fatti, N. Cowlombe

WELL DATA

	.,		
Date	4/24/23		
Water meter utilized and date last calibrated			
Well Number	TW1-03 (BH-06)		
Diameter (inches)			
Total Sounded Depth (feet)	15.18		
Static Water Level (feet)	11.88		
H ₂ O Column (feet)	3.3		
Pump Intake (feet)			
Well Volume (gallons)	0.13		
Amount to Evacuate (gallons)	1.500l		
Amount Evacuated (gallons)	1.5		

FIELD READINGS

					(ROS)				
Date	Stabilization	4/24/2	3						
Time	Criteria	1605							
Volume Extracted	gallons	1.5							
Static Water Level (feet)	NA)			0.				
pH (Std. Units)	+/-0.1	1							
Conductivity (mS/cm)	3%		no rea	dinas'	aken	b/c.			
Turbidity (NTU)	10%	10	petrole			stind-		- Alto-	
D.O. (mg/L)	10%		Didn't	want	to dan				
Temperature (°C) (°F)	3%		equip	ment.		U	1999		
ORP ³ (mV)	+/-10 mv	9	1						
Appearance		VT							
Free Product (Yes/No)		YES							
Odor		YES						950	
Comments	heads	pace=	47.6 A	>M	SAMPL	ED@1 E1D=	60S TW-03		

C = Clear T = Turbid ST = Semi Turbid VT = Very Turbid



C&S Engineers, Inc. 499 Col Eileen Collins Blvd Syracuse, NY 13212 Phone: 315-455-2000 Fax: 315-455-9667

Well Sampling Field Data Sheet www.cscos.com

Well Casing Unit Volume

(gal/l.f.)

11/4" = 0.08 $2^n = 0.17$ $3^n = 0.38$ 4" = 0.66

6" = 1.5 8" = 2.6

1153 Owner LLC Client Name:

Site Name:

1153 West Fayette Street Phase II ESA

Project No.:

AB2.001.002

Field Staff:

C.Del Fatti, N. Coulombe

WELL DATA

Date	4/24/23	
Water meter utilized and date last calibrated	, ,	
Well Number	Th(-04 (BH-07)	
Diameter (inches)		
Total Sounded Depth (feet)	(5.20	
Static Water Level (feet)	7.95	
H ₂ O Column (feet)	7.25	
Pump Intake (feet)		
Well Volume (gallons)	0.3001	
Amount to Evacuate (gallons)	3000	
Amount Evacuated (gallons)	18al - ran dru	

FIELD READINGS

1121124											
Date	Stabilization	4/24/2	3								
Time	Criteria	1700									
Volume Extracted	gallons	Tal	- Well	went d	M						
Static Water Level (feet)	NA	7			0		V 11-291-2003-69				
pH (Std. Units)	+/-0.1)									
Conductivity (mS/cm)	3%		no rea	dinas	due to	8	A	800			
Turbidity (NTU)	10%	7	(cmit	ed wa	due to						
D () (mg/l)	10%	1									
Temperature (°C) (°F)	3%				0.5			3			
ORP ³ (mV)	+/-10 mv										
Appearance		VT									
Free Product (Yes/No)		no									
Odor		none									
Comments	hea	headspace=9.8ppm					SAMPLED @ 1700 SAMPLE 10=TW-04				

C = Clear T = Turbid ST = Semi Turbid VT = Very Turbid

Appendix C Laboratory Analytical Reports



ANALYTICAL REPORT

Lab Number: L2322083

Client: C&S Companies

499 Col. Eileen Collins Blvd.

Syracuse, NY 13212

ATTN: Claire Del Fatti Phone: (315) 703-4233

Project Name: 1153 WEST FAYETTE ST., PHASE I

Project Number: AB2.001.002 Report Date: 05/01/23

The original project report/data package is held by Alpha Analytical. This report/data package is paginated and should be reproduced only in its entirety. Alpha Analytical holds no responsibility for results and/or data that are not consistent with the original.

Certifications & Approvals: MA (M-MA086), NH NELAP (2064), CT (PH-0574), IL (200077), ME (MA00086), MD (348), NJ (MA935), NY (11148), NC (25700/666), PA (68-03671), RI (LAO00065), TX (T104704476), VT (VT-0935), VA (460195), USDA (Permit #P330-17-00196).

Eight Walkup Drive, Westborough, MA 01581-1019 508-898-9220 (Fax) 508-898-9193 800-624-9220 - www.alphalab.com



Project Name: 1153 WEST FAYETTE ST., PHASE I

Project Number: AB2.001.002

 Lab Number:
 L2322083

 Report Date:
 05/01/23

Alpha Sample ID	Client ID	Matrix	Sample Location	Collection Date/Time	Receive Date
L2322083-01	TW-01	WATER	SYRACUSE, NY	04/24/23 13:28	04/24/23
L2322083-02	TW-02	WATER	SYRACUSE, NY	04/24/23 14:53	04/24/23
L2322083-03	TW-03	WATER	SYRACUSE, NY	04/24/23 16:05	04/24/23
L2322083-04	TW-04	WATER	SYRACUSE, NY	04/24/23 17:00	04/24/23



Project Name: 1153 WEST FAYETTE ST., PHASE I Lab Number: L2322083

Project Number: AB2.001.002 Report Date: 05/01/23

Case Narrative

The samples were received in accordance with the Chain of Custody and no significant deviations were encountered during the preparation or analysis unless otherwise noted. Sample Receipt, Container Information, and the Chain of Custody are located at the back of the report.

Results contained within this report relate only to the samples submitted under this Alpha Lab Number and meet NELAP requirements for all NELAP accredited parameters unless otherwise noted in the following narrative. The data presented in this report is organized by parameter (i.e. VOC, SVOC, etc.). Sample specific Quality Control data (i.e. Surrogate Spike Recovery) is reported at the end of the target analyte list for each individual sample, followed by the Laboratory Batch Quality Control at the end of each parameter. Tentatively Identified Compounds (TICs), if requested, are reported for compounds identified to be present and are not part of the method/program Target Compound List, even if only a subset of the TCL are being reported. If a sample was re-analyzed or re-extracted due to a required quality control corrective action and if both sets of data are reported, the Laboratory ID of the re-analysis or re-extraction is designated with an "R" or "RE", respectively.

When multiple Batch Quality Control elements are reported (e.g. more than one LCS), the associated samples for each element are noted in the grey shaded header line of each data table. Any Laboratory Batch, Sample Specific % recovery or RPD value that is outside the listed Acceptance Criteria is bolded in the report. In reference to questions H (CAM) or 4 (RCP) when "NO" is checked, the performance criteria for CAM and RCP methods allow for some quality control failures to occur and still be within method compliance. In these instances, the specific failure is not narrated but noted in the associated QC Outlier Summary Report, located directly after the Case Narrative. QC information is also incorporated in the Data Usability Assessment table (Format 11) of our Data Merger tool, where it can be reviewed in conjunction with the sample result, associated regulatory criteria and any associated data usability implications.

Soil/sediments, solids and tissues are reported on a dry weight basis unless otherwise noted. Definitions of all data qualifiers and acronyms used in this report are provided in the Glossary located at the back of the report.

HOLD POLICY - For samples submitted on hold, Alpha's policy is to hold samples (with the exception of Air canisters) free of charge for 21 calendar days from the date the project is completed. After 21 calendar days, we will dispose of all samples submitted including those put on hold unless you have contacted your Alpha Project Manager and made arrangements for Alpha to continue to hold the samples. Air canisters will be disposed after 3 business days from the date the project is completed.

Please contact Project Management at 800-624-9220 with any questions.	



Project Name:1153 WEST FAYETTE ST., PHASE ILab Number:L2322083Project Number:AB2.001.002Report Date:05/01/23

Case Narrative (continued)

Report Submission

All non-detect (ND) or estimated concentrations (J-qualified) have been quantitated to the limit noted in the MDL column.

Sample Receipt

L2322083-04: The sample was received above the appropriate pH for the Total Metals analysis. The laboratory added additional HNO3 to a pH <2.

Volatile Organics

L2322083-01: The pH was greater than two; however, the sample was analyzed within the method required holding time.

L2322083-03D: The sample has elevated detection limits due to the dilution required by the sample matrix (sheen).

Total Metals

L2322083-04: The sample has elevated detection limits for all elements, with the exception of mercury, due to the dilution required by the sample matrix.

I, the undersigned, attest under the pains and penalties of perjury that, to the best of my knowledge and belief and based upon my personal inquiry of those responsible for providing the information contained in this analytical report, such information is accurate and complete. This certificate of analysis is not complete unless this page accompanies any and all pages of this report.

Jufani Morrissey-Tiffani Morrissey

Authorized Signature:

Title: Technical Director/Representative Date: 05/01/23

Дірна

ORGANICS



VOLATILES



L2322083

05/01/23

Not Specified

04/24/23

Project Name: 1153 WEST FAYETTE ST., PHASE I

Project Number: AB2.001.002

SAMPLE RESULTS

Date Collected: 04/24/23 14:53

Lab Number:

Report Date:

Date Received:

Field Prep:

Lab ID: L2322083-02

Client ID: TW-02

Sample Location: SYRACUSE, NY

SYRACUSE, NY

Sample Depth:

Matrix: Water
Analytical Method: 1,8260D
Analytical Date: 04/27/23 02:51

Analyst: MJV

Parameter	Result	Qualifier	Units	RL	MDL	Dilution Factor
Volatile Organics by GC/MS - Westborough	Lab					
Methylene chloride	ND		ug/l	2.5	0.70	1
1,1-Dichloroethane	ND		ug/l	2.5	0.70	1
Chloroform	ND		ug/l	2.5	0.70	1
Carbon tetrachloride	ND		ug/l	0.50	0.13	1
1,2-Dichloropropane	ND		ug/l	1.0	0.14	1
Dibromochloromethane	ND		ug/l	0.50	0.15	1
1,1,2-Trichloroethane	ND		ug/l	1.5	0.50	1
Tetrachloroethene	ND		ug/l	0.50	0.18	1
Chlorobenzene	ND		ug/l	2.5	0.70	1
Trichlorofluoromethane	ND		ug/l	2.5	0.70	1
1,2-Dichloroethane	ND		ug/l	0.50	0.13	1
1,1,1-Trichloroethane	ND		ug/l	2.5	0.70	1
Bromodichloromethane	ND		ug/l	0.50	0.19	1
trans-1,3-Dichloropropene	ND		ug/l	0.50	0.16	1
cis-1,3-Dichloropropene	ND		ug/l	0.50	0.14	1
Bromoform	ND		ug/l	2.0	0.65	1
1,1,2,2-Tetrachloroethane	ND		ug/l	0.50	0.17	1
Benzene	ND		ug/l	0.50	0.16	1
Toluene	ND		ug/l	2.5	0.70	1
Ethylbenzene	ND		ug/l	2.5	0.70	1
Chloromethane	ND		ug/l	2.5	0.70	1
Bromomethane	ND		ug/l	2.5	0.70	1
Vinyl chloride	ND		ug/l	1.0	0.07	1
Chloroethane	ND		ug/l	2.5	0.70	1
1,1-Dichloroethene	ND		ug/l	0.50	0.17	1
trans-1,2-Dichloroethene	ND		ug/l	2.5	0.70	1
Trichloroethene	ND		ug/l	0.50	0.18	1
1,2-Dichlorobenzene	ND		ug/l	2.5	0.70	1



05/01/23

Report Date:

Project Name: 1153 WEST FAYETTE ST., PHASE I Lab Number: L2322083

Project Number: AB2.001.002

SAMPLE RESULTS

Lab ID: L2322083-02 Date Collected: 04/24/23 14:53

Client ID: TW-02 Date Received: 04/24/23 Sample Location: SYRACUSE, NY Field Prep: Not Specified

Sample Depth:

ND	Parameter	Result	Qualifier	Units	RL	MDL	Dilution Factor
ND	Volatile Organics by GC/MS - Wes	tborough Lab					
1.4-Dichlorobenzene ND ugrl 2.5 0.70 1 Methyl tert buyl ether ND ugrl 2.5 0.70 1 phr. Vylene ND ugrl 2.5 0.70 1 cx-Vylene ND ugrl 2.5 0.70 1 cx-Vylene ND ugrl 2.5 0.70 1 cx-Sylene ND ugrl 2.5 0.70 1 Styrene ND ugrl 2.5 0.70 1 Dichlorodifluoromethane ND ugrl 5.0 1.0 1 Acetone ND ugrl 5.0 1.0 1 Carbon disulfide ND ugrl 5.0 1.0 1 2-Butanone ND ugrl 5.0 1.0 1 2-Hawatone ND ugrl 5.0 1.0 1 2-Hawatone ND ugrl 2.5 0.70 1 1,2-Dibromoethane <t< td=""><td>1,3-Dichlorobenzene</td><td>ND</td><td></td><td>ug/l</td><td>2.5</td><td>0.70</td><td>1</td></t<>	1,3-Dichlorobenzene	ND		ug/l	2.5	0.70	1
Methyl tert butyl ether ND ug/l 2.5 0.70 1 p/m-Xylene ND ug/l 2.5 0.70 1 o-Xylene ND ug/l 2.5 0.70 1 cist-1,2-Dichlorethene ND ug/l 2.5 0.70 1 Styrene ND ug/l 2.5 0.70 1 Dichloredifluoromethane ND ug/l 5.0 1.0 1 Acetone ND ug/l 5.0 1.0 1 Carbon disulfide ND ug/l 5.0 1.0 1 Le	1,4-Dichlorobenzene	ND			2.5	0.70	1
p/m-Xylene ND ug/l 2.5 0.70 1 o-Xylene ND ug/l 2.5 0.70 1 cis-1,2-Dichloroethene ND ug/l 2.5 0.70 1 Styrene ND ug/l 2.5 0.70 1 Dichlorodifluoromethane ND ug/l 5.0 1.0 1 Acetone ND ug/l 5.0 1.5 1 Carbon disulfide ND ug/l 5.0 1.0 1 2-Butanone ND ug/l 5.0 1.0 1 4-Methyl-2-pentanone ND ug/l 5.0 1.0 1 4-Methyl-2-pentanone ND ug/l 2.0 0.65 1 1-2-Dibromothane ND ug/l 2.0 0.65 1 1-2-Dibromothane ND ug/l 2.5 0.70 1 1-2-Dibromothane ND ug/l 2.5 0.70 1 1-2-	Methyl tert butyl ether	ND			2.5	0.70	1
o-Xylene ND ug/l 2.5 0.70 1 cis-1,2-Dichloroethene ND ug/l 2.5 0.70 1 Styrene ND ug/l 2.5 0.70 1 Dichlorodifluoromethane ND ug/l 5.0 1.0 1 Acetone ND ug/l 5.0 1.5 1 Carbon disulfide ND ug/l 5.0 1.0 1 2-Butanone ND ug/l 5.0 1.0 1 1,2-Dibromodanone ND ug/l 2.0 0.65 1 1,2-Dibromodanone ND </td <td>p/m-Xylene</td> <td>ND</td> <td></td> <td></td> <td>2.5</td> <td>0.70</td> <td>1</td>	p/m-Xylene	ND			2.5	0.70	1
cis-1,2-Dichloroethene ND ug/l 2.5 0.70 1 Styrene ND ug/l 2.5 0.70 1 Dichlorodifluoromethane ND ug/l 5.0 1.0 1 Acetone ND ug/l 5.0 1.5 1 Carbon disulfide ND ug/l 5.0 1.0 1 2-Butanone ND ug/l 5.0 1.9 1 4-Methyl-2-pentanone ND ug/l 5.0 1.0 1 2-Hexanone ND ug/l 5.0 1.0 1 1,2-Dibromoethane ND ug/l 2.0 0.65 1 1,2-Dibromoethane ND ug/l 2.5 0.70 1 1-Butylbenzene ND ug/l 2.5 0.70 1 1-Butylbenzene ND ug/l 2.5 0.70 1 1-Letr-Butylbenzene ND ug/l 2.5 0.70 1	o-Xylene	ND			2.5	0.70	1
Dichlorodifluoromethane ND	cis-1,2-Dichloroethene	ND			2.5	0.70	1
Acetone ND ug/l 5.0 1.5 1 Carbon disulfide ND ug/l 5.0 1.0 1 2-Butanone ND ug/l 5.0 1.0 1 4-Methyl-2-pentanone ND ug/l 5.0 1.0 1 2-Hexanone ND ug/l 5.0 1.0 1 1,2-Dibromoethane ND ug/l 5.0 1.0 1 1,2-Dibromoethane ND ug/l 2.0 0.65 1 1,0-Dibromoethane ND ug/l 2.5 0.70 1 1,2-Dibromoethane ND ug/l 2.5 0.70 1 1,2-Dibromoethane ND ug/l 2.5 0.70 1 1,2-Dibromoethane ND ug/l 2.5 0.70 1 1,2-Dibromo-3-chloropropane ND ug/l 2.5 0.70 1 1,2-L-Trichlorobenzene ND ug/l 2.5 0.70 1 1,2-L-Trichlorobenzene ND ug/l 2.5 0.70 1 1,3-S-Trimethylbenzene ND ug/l 2.5 0.70 1 1,3-S-Trimethylbenzene ND ug/l 2.5 0.70 1 1,2-L-Trichlorobenzene ND ug/l 2.5 0.70 1 1,2-L-Trichlorobenzene ND ug/l 2.5 0.70 1 1,2-L-Trichlorobenzene ND ug/l 2.5 0.70 1 1,3-S-Trimethylbenzene ND ug/l 2.5 0.70 1 1,3-S-Trimethylbenzene ND ug/l 2.5 0.70 1 1,2-L-Trichlorobenzene ND ug/l 2.5 0.70 1 1,2-L-Trichlorobenzene ND ug/l 2.5 0.70 1 1,3-S-Trimethylbenzene ND ug/l 2.5 0.70 1	Styrene	ND		ug/l	2.5	0.70	1
Carbon disulfide ND ug/l 5.0 1.0 1 2-Butanone ND ug/l 5.0 1.9 1 4-Methyl-2-pentanone ND ug/l 5.0 1.0 1 2-Hexanone ND ug/l 5.0 1.0 1 1,2-Dibromoethane ND ug/l 2.0 0.65 1 n-Butylbenzene ND ug/l 2.5 0.70 1 sec-Butylbenzene ND ug/l 2.5 0.70 1	Dichlorodifluoromethane	ND		ug/l	5.0	1.0	1
Carbon disulfide ND ug/l 5.0 1.0 1 2-Butanone ND ug/l 5.0 1.9 1 4-Methyl-2-pentanone ND ug/l 5.0 1.0 1 2-Hexanone ND ug/l 5.0 1.0 1 1,2-Dibromoethane ND ug/l 2.0 0.65 1 n-Butylbenzene ND ug/l 2.5 0.70 1 sec-Butylbenzene ND ug/l 2.5 0.70 1 tert-Butylbenzene ND ug/l 2.5 0.70 1	Acetone	ND			5.0	1.5	1
4-Methyl-2-pentanone ND ug/l 5.0 1.0 1 2-Hexanone ND ug/l 5.0 1.0 1 2-Hexanone ND ug/l 5.0 1.0 1 1,2-Dibromoethane ND ug/l 2.5 0.70 1 n-Butylbenzene ND ug/l 2.5 0.70 1 sec-Butylbenzene ND ug/l 2.5 0.70 1 tetr-Butylbenzene ND ug/l 2.5 0.70 1 1,2-Dibromo-3-chloropropane ND ug/l 2.5 0.70 1 1,2-Dispropylbenzene ND ug/l 2.5 0.70 1 1,2-Sopropylbenzene ND ug/l 2.5 0.70 1 Naphthalene ND ug/l 2.5 0.70 1 n-Propylbenzene ND ug/l 2.5 0.70 1 1,2,4-Trinethylbenzene ND ug/l 2.5 0.70 1 </td <td>Carbon disulfide</td> <td>ND</td> <td></td> <td></td> <td>5.0</td> <td>1.0</td> <td>1</td>	Carbon disulfide	ND			5.0	1.0	1
ND	2-Butanone	ND		ug/l	5.0	1.9	1
1,2-Dibromoethane ND ug/l 2.0 0.65 1 1 4-Methyl-2-pentanone	ND		ug/l	5.0	1.0	1
ND	2-Hexanone	ND		ug/l	5.0	1.0	1
ND	1,2-Dibromoethane	ND		ug/l	2.0	0.65	1
ND Ug/l 2.5 0.70 1	n-Butylbenzene	ND		ug/l	2.5	0.70	1
1,2-Dibromo-3-chloropropane ND	sec-Butylbenzene	ND		ug/l	2.5	0.70	1
ND	tert-Butylbenzene	ND		ug/l	2.5	0.70	1
P-Isopropyltoluene ND ug/I 2.5 0.70 1 Naphthalene ND ug/I 2.5 0.70 1 n-Propylbenzene ND ug/I 2.5 0.70 1 1,2,4-Trichlorobenzene ND ug/I 2.5 0.70 1 1,3,5-Trimethylbenzene ND ug/I 2.5 0.70 1 1,2,4-Trimethylbenzene ND ug/I 2.5 0.70 1 Cyclohexane ND ug/I 2.0 0.23 1 Cyclohexane ND ug/I 10 0.27 1 Freon-113 ND ug/I 2.5 0.70 1	1,2-Dibromo-3-chloropropane	ND		ug/l	2.5	0.70	1
Naphthalene ND ug/l 2.5 0.70 1 n-Propylbenzene ND ug/l 2.5 0.70 1 1,2,4-Trichlorobenzene ND ug/l 2.5 0.70 1 1,3,5-Trimethylbenzene ND ug/l 2.5 0.70 1 1,2,4-Trimethylbenzene ND ug/l 2.5 0.70 1 Methyl Acetate ND ug/l 2.0 0.23 1 Cyclohexane ND ug/l 10 0.27 1 Freon-113 ND ug/l 2.5 0.70 1	Isopropylbenzene	ND		ug/l	2.5	0.70	1
n-Propylbenzene ND ug/l 2.5 0.70 1 1,2,4-Trichlorobenzene ND ug/l 2.5 0.70 1 1,3,5-Trimethylbenzene ND ug/l 2.5 0.70 1 1,2,4-Trimethylbenzene ND ug/l 2.5 0.70 1 Methyl Acetate ND ug/l 2.0 0.23 1 Cyclohexane ND ug/l 10 0.27 1 Freon-113 ND ug/l 2.5 0.70 1	p-Isopropyltoluene	ND		ug/l	2.5	0.70	1
1,2,4-Trichlorobenzene	Naphthalene	ND		ug/l	2.5	0.70	1
1,3,5-Trimethylbenzene ND ug/l 2.5 0.70 1 1,2,4-Trimethylbenzene ND ug/l 2.5 0.70 1 Methyl Acetate ND ug/l 2.0 0.23 1 Cyclohexane ND ug/l 10 0.27 1 Freon-113 ND ug/l 2.5 0.70 1	n-Propylbenzene	ND		ug/l	2.5	0.70	1
1,2,4-Trimethylbenzene ND ug/l 2.5 0.70 1 Methyl Acetate ND ug/l 2.0 0.23 1 Cyclohexane ND ug/l 10 0.27 1 Freon-113 ND ug/l 2.5 0.70 1	1,2,4-Trichlorobenzene	ND		ug/l	2.5	0.70	1
Methyl Acetate ND ug/l 2.0 0.23 1 Cyclohexane ND ug/l 10 0.27 1 Freon-113 ND ug/l 2.5 0.70 1	1,3,5-Trimethylbenzene	ND		ug/l	2.5	0.70	1
Cyclohexane ND ug/l 10 0.27 1 Freon-113 ND ug/l 2.5 0.70 1	1,2,4-Trimethylbenzene	ND		ug/l	2.5	0.70	1
Freon-113 ND ug/l 2.5 0.70 1	Methyl Acetate	ND		ug/l	2.0	0.23	1
· v	Cyclohexane	ND		ug/l	10	0.27	1
Methyl cyclohexane ND ug/l 10 0.40 1	Freon-113	ND		ug/l	2.5	0.70	1
▼	Methyl cyclohexane	ND		ug/l	10	0.40	1

Surrogate	% Recovery	Qualifier	Acceptance Criteria	
1,2-Dichloroethane-d4	106		70-130	
Toluene-d8	99		70-130	
4-Bromofluorobenzene	98		70-130	
Dibromofluoromethane	110		70-130	



L2322083

Project Name: 1153 WEST FAYETTE ST., PHASE I

L2322083-03

SYRACUSE, NY

TW-03

D

Project Number: AB2.001.002

SAMPLE RESULTS

Date Collected: 04/24/23 16:05

Report Date: 05/01/23

Lab Number:

Date Received: 04/24/23
Field Prep: Not Specified

Sample Depth:

Sample Location:

Lab ID:

Client ID:

Matrix: Water
Analytical Method: 1,8260D
Analytical Date: 04/27/23 03:34

Analyst: MJV

	Result	Qualifier	Units	RL	MDL	Dilution Factor
Volatile Organics by GC/MS - Westboroug	h Lab					
Methylene chloride	ND		ug/l	10	2.8	4
1,1-Dichloroethane	ND		ug/l	10	2.8	4
Chloroform	ND		ug/l	10	2.8	4
Carbon tetrachloride	ND		ug/l	2.0	0.54	4
1,2-Dichloropropane	ND		ug/l	4.0	0.55	4
Dibromochloromethane	ND		ug/l	2.0	0.60	4
1,1,2-Trichloroethane	ND		ug/l	6.0	2.0	4
Tetrachloroethene	ND		ug/l	2.0	0.72	4
Chlorobenzene	ND		ug/l	10	2.8	4
Trichlorofluoromethane	ND		ug/l	10	2.8	4
1,2-Dichloroethane	ND		ug/l	2.0	0.53	4
1,1,1-Trichloroethane	ND		ug/l	10	2.8	4
Bromodichloromethane	ND		ug/l	2.0	0.77	4
trans-1,3-Dichloropropene	ND		ug/l	2.0	0.66	4
cis-1,3-Dichloropropene	ND		ug/l	2.0	0.58	4
Bromoform	ND		ug/l	8.0	2.6	4
1,1,2,2-Tetrachloroethane	ND		ug/l	2.0	0.67	4
Benzene	ND		ug/l	2.0	0.64	4
Toluene	ND		ug/l	10	2.8	4
Ethylbenzene	ND		ug/l	10	2.8	4
Chloromethane	ND		ug/l	10	2.8	4
Bromomethane	ND		ug/l	10	2.8	4
Vinyl chloride	ND		ug/l	4.0	0.28	4
Chloroethane	ND		ug/l	10	2.8	4
1,1-Dichloroethene	ND		ug/l	2.0	0.68	4
trans-1,2-Dichloroethene	ND		ug/l	10	2.8	4
Trichloroethene	ND		ug/l	2.0	0.70	4
1,2-Dichlorobenzene	ND		ug/l	10	2.8	4



05/01/23

Report Date:

Project Name: 1153 WEST FAYETTE ST., PHASE I Lab Number: L2322083

Project Number: AB2.001.002

SAMPLE RESULTS

Lab ID: L2322083-03 D Date Collected: 04/24/23 16:05

Client ID: TW-03 Date Received: 04/24/23 Sample Location: SYRACUSE, NY Field Prep: Not Specified

Sample Depth:

Parameter	Result	Qualifier	Units	RL	MDL	Dilution Factor
Volatile Organics by GC/MS - Westborou	ıgh Lab					
1,3-Dichlorobenzene	ND		ug/l	10	2.8	4
1,4-Dichlorobenzene	ND		ug/l	10	2.8	4
Methyl tert butyl ether	ND		ug/l	10	2.8	4
p/m-Xylene	ND		ug/l	10	2.8	4
o-Xylene	ND		ug/l	10	2.8	4
cis-1,2-Dichloroethene	ND		ug/l	10	2.8	4
Styrene	ND		ug/l	10	2.8	4
Dichlorodifluoromethane	ND		ug/l	20	4.0	4
Acetone	ND		ug/l	20	5.8	4
Carbon disulfide	ND		ug/l	20	4.0	4
2-Butanone	ND		ug/l	20	7.8	4
4-Methyl-2-pentanone	ND		ug/l	20	4.0	4
2-Hexanone	ND		ug/l	20	4.0	4
1,2-Dibromoethane	ND		ug/l	8.0	2.6	4
n-Butylbenzene	ND		ug/l	10	2.8	4
sec-Butylbenzene	ND		ug/l	10	2.8	4
tert-Butylbenzene	ND		ug/l	10	2.8	4
1,2-Dibromo-3-chloropropane	ND		ug/l	10	2.8	4
Isopropylbenzene	ND		ug/l	10	2.8	4
p-Isopropyltoluene	ND		ug/l	10	2.8	4
Naphthalene	ND		ug/l	10	2.8	4
n-Propylbenzene	ND		ug/l	10	2.8	4
1,2,4-Trichlorobenzene	ND		ug/l	10	2.8	4
1,3,5-Trimethylbenzene	ND		ug/l	10	2.8	4
1,2,4-Trimethylbenzene	ND		ug/l	10	2.8	4
Methyl Acetate	ND		ug/l	8.0	0.94	4
Cyclohexane	ND		ug/l	40	1.1	4
Freon-113	ND		ug/l	10	2.8	4
Methyl cyclohexane	ND		ug/l	40	1.6	4

Surrogate	% Recovery	Qualifier	Acceptance Criteria	
1,2-Dichloroethane-d4	111		70-130	
Toluene-d8	98		70-130	
4-Bromofluorobenzene	97		70-130	
Dibromofluoromethane	115		70-130	



L2322083

05/01/23

04/24/23 17:00

Project Name: 1153 WEST FAYETTE ST., PHASE I

Project Number: AB2.001.002

SAMPLE RESULTS

Lab ID: L2322083-04

Client ID: TW-04

Sample Location: SYRACUSE, NY

Date Received: 04/24/23 Field Prep: Not Specified

Lab Number:

Report Date:

Date Collected:

Sample Depth:

Matrix: Water
Analytical Method: 1,8260D
Analytical Date: 04/27/23 03:13

Analyst: MJV

Parameter	Result	Qualifier	Units	RL	MDL	Dilution Factor
Volatile Organics by GC/MS - Westboroug	h Lab					
Methylene chloride	ND		ug/l	2.5	0.70	1
1,1-Dichloroethane	ND		ug/l	2.5	0.70	1
Chloroform	ND		ug/l	2.5	0.70	1
Carbon tetrachloride	ND		ug/l	0.50	0.13	1
1,2-Dichloropropane	ND		ug/l	1.0	0.14	1
Dibromochloromethane	ND		ug/l	0.50	0.15	1
1,1,2-Trichloroethane	ND		ug/l	1.5	0.50	1
Tetrachloroethene	ND		ug/l	0.50	0.18	1
Chlorobenzene	ND		ug/l	2.5	0.70	1
Trichlorofluoromethane	ND		ug/l	2.5	0.70	1
1,2-Dichloroethane	ND		ug/l	0.50	0.13	1
1,1,1-Trichloroethane	ND		ug/l	2.5	0.70	1
Bromodichloromethane	ND		ug/l	0.50	0.19	1
trans-1,3-Dichloropropene	ND		ug/l	0.50	0.16	1
cis-1,3-Dichloropropene	ND		ug/l	0.50	0.14	1
Bromoform	ND		ug/l	2.0	0.65	1
1,1,2,2-Tetrachloroethane	ND		ug/l	0.50	0.17	1
Benzene	ND		ug/l	0.50	0.16	1
Toluene	ND		ug/l	2.5	0.70	1
Ethylbenzene	ND		ug/l	2.5	0.70	1
Chloromethane	ND		ug/l	2.5	0.70	1
Bromomethane	ND		ug/l	2.5	0.70	1
Vinyl chloride	ND		ug/l	1.0	0.07	1
Chloroethane	ND		ug/l	2.5	0.70	1
1,1-Dichloroethene	ND		ug/l	0.50	0.17	1
trans-1,2-Dichloroethene	ND		ug/l	2.5	0.70	1
Trichloroethene	ND		ug/l	0.50	0.18	1
1,2-Dichlorobenzene	ND		ug/l	2.5	0.70	1



05/01/23

Dilution Factor

Report Date:

MDL

RL

Project Name: 1153 WEST FAYETTE ST., PHASE I Lab Number: L2322083

Project Number: AB2.001.002

SAMPLE RESULTS

Lab ID: L2322083-04 Date Collected: 04/24/23 17:00

Qualifier

Units

Client ID: TW-04 Date Received: 04/24/23 Sample Location: SYRACUSE, NY Field Prep: Not Specified

Result

Sample Depth:

Parameter

raiailletei	Result	Qualifier	Ullita	IX.L	MIDL	Dilution i actor	
Volatile Organics by GC/MS - We	estborough Lab						
1,3-Dichlorobenzene	ND		ug/l	2.5	0.70	1	
1,4-Dichlorobenzene	ND		ug/l	2.5	0.70	1	
Methyl tert butyl ether	ND		ug/l	2.5	0.70	1	
p/m-Xylene	ND		ug/l	2.5	0.70	1	
o-Xylene	ND		ug/l	2.5	0.70	1	
cis-1,2-Dichloroethene	ND		ug/l	2.5	0.70	1	
Styrene	ND		ug/l	2.5	0.70	1	
Dichlorodifluoromethane	ND		ug/l	5.0	1.0	1	
Acetone	3.1	J	ug/l	5.0	1.5	1	
Carbon disulfide	ND		ug/l	5.0	1.0	1	
2-Butanone	ND		ug/l	5.0	1.9	1	
4-Methyl-2-pentanone	ND		ug/l	5.0	1.0	1	
2-Hexanone	ND		ug/l	5.0	1.0	1	
1,2-Dibromoethane	ND		ug/l	2.0	0.65	1	
n-Butylbenzene	ND		ug/l	2.5	0.70	1	
sec-Butylbenzene	ND		ug/l	2.5	0.70	1	
tert-Butylbenzene	ND		ug/l	2.5	0.70	1	
1,2-Dibromo-3-chloropropane	ND		ug/l	2.5	0.70	1	
Isopropylbenzene	ND		ug/l	2.5	0.70	1	
p-Isopropyltoluene	ND		ug/l	2.5	0.70	1	
Naphthalene	ND		ug/l	2.5	0.70	1	
n-Propylbenzene	ND		ug/l	2.5	0.70	1	
1,2,4-Trichlorobenzene	ND		ug/l	2.5	0.70	1	
1,3,5-Trimethylbenzene	ND		ug/l	2.5	0.70	1	
1,2,4-Trimethylbenzene	ND		ug/l	2.5	0.70	1	
Methyl Acetate	ND		ug/l	2.0	0.23	1	
Cyclohexane	ND		ug/l	10	0.27	1	
Freon-113	ND		ug/l	2.5	0.70	1	
Methyl cyclohexane	ND		ug/l	10	0.40	1	

Surrogate	% Recovery	Acceptance Qualifier Criteria	
1,2-Dichloroethane-d4	113	70-130	
Toluene-d8	97	70-130	
4-Bromofluorobenzene	96	70-130	
Dibromofluoromethane	116	70-130	



Project Name: 1153 WEST FAYETTE ST., PHASE I Lab Number:

Project Number: AB2.001.002 Report Date: 05/01/23

Method Blank Analysis Batch Quality Control

Analytical Method: 1,8260D Analytical Date: 04/26/23 19:59

Analyst: TMS

arameter	Result	Qualifier Units	RL	MDL
olatile Organics by GC/MS	- Westborough Lab	for sample(s):	01-04 Batch:	WG1771889-5
Methylene chloride	ND	ug/l	2.5	0.70
1,1-Dichloroethane	ND	ug/l	2.5	0.70
Chloroform	ND	ug/l	2.5	0.70
Carbon tetrachloride	ND	ug/l	0.50	0.13
1,2-Dichloropropane	ND	ug/l	1.0	0.14
Dibromochloromethane	ND	ug/l	0.50	0.15
1,1,2-Trichloroethane	ND	ug/l	1.5	0.50
Tetrachloroethene	ND	ug/l	0.50	0.18
Chlorobenzene	ND	ug/l	2.5	0.70
Trichlorofluoromethane	ND	ug/l	2.5	0.70
1,2-Dichloroethane	ND	ug/l	0.50	0.13
1,1,1-Trichloroethane	ND	ug/l	2.5	0.70
Bromodichloromethane	ND	ug/l	0.50	0.19
trans-1,3-Dichloropropene	ND	ug/l	0.50	0.16
cis-1,3-Dichloropropene	ND	ug/l	0.50	0.14
Bromoform	ND	ug/l	2.0	0.65
1,1,2,2-Tetrachloroethane	ND	ug/l	0.50	0.17
Benzene	ND	ug/l	0.50	0.16
Toluene	ND	ug/l	2.5	0.70
Ethylbenzene	ND	ug/l	2.5	0.70
Chloromethane	ND	ug/l	2.5	0.70
Bromomethane	ND	ug/l	2.5	0.70
Vinyl chloride	ND	ug/l	1.0	0.07
Chloroethane	ND	ug/l	2.5	0.70
1,1-Dichloroethene	ND	ug/l	0.50	0.17
trans-1,2-Dichloroethene	ND	ug/l	2.5	0.70
Trichloroethene	ND	ug/l	0.50	0.18
1,2-Dichlorobenzene	ND	ug/l	2.5	0.70
1,3-Dichlorobenzene	ND	ug/l	2.5	0.70



Lab Number:

Project Name: 1153 WEST FAYETTE ST., PHASE I

Project Number: AB2.001.002 Report Date: 05/01/23

Method Blank Analysis Batch Quality Control

Analytical Method: 1,8260D Analytical Date: 04/26/23 19:59

Analyst: TMS

arameter	Result	Qualifier Units	s RL	MDL
olatile Organics by GC/MS - \	Westborough Lab	for sample(s):	01-04 Batch:	WG1771889-5
1,4-Dichlorobenzene	ND	ug/l	2.5	0.70
Methyl tert butyl ether	ND	ug/l	2.5	0.70
p/m-Xylene	ND	ug/l	2.5	0.70
o-Xylene	ND	ug/l	2.5	0.70
cis-1,2-Dichloroethene	ND	ug/l	2.5	0.70
Styrene	ND	ug/l	2.5	0.70
Dichlorodifluoromethane	ND	ug/l	5.0	1.0
Acetone	ND	ug/l	5.0	1.5
Carbon disulfide	ND	ug/l	5.0	1.0
2-Butanone	ND	ug/l	5.0	1.9
4-Methyl-2-pentanone	ND	ug/l	5.0	1.0
2-Hexanone	ND	ug/l	5.0	1.0
1,2-Dibromoethane	ND	ug/l	2.0	0.65
n-Butylbenzene	ND	ug/l	2.5	0.70
sec-Butylbenzene	ND	ug/l	2.5	0.70
tert-Butylbenzene	ND	ug/l	2.5	0.70
1,2-Dibromo-3-chloropropane	ND	ug/l	2.5	0.70
Isopropylbenzene	ND	ug/l	2.5	0.70
p-Isopropyltoluene	ND	ug/l	2.5	0.70
Naphthalene	ND	ug/l	2.5	0.70
n-Propylbenzene	ND	ug/l	2.5	0.70
1,2,4-Trichlorobenzene	ND	ug/l	2.5	0.70
1,3,5-Trimethylbenzene	ND	ug/l	2.5	0.70
1,2,4-Trimethylbenzene	ND	ug/l	2.5	0.70
Methyl Acetate	ND	ug/l	2.0	0.23
Cyclohexane	ND	ug/l	10	0.27
Freon-113	ND	ug/l	2.5	0.70
Methyl cyclohexane	ND	ug/l	10	0.40



Project Name: 1153 WEST FAYETTE ST., PHASE I Lab Number:

Project Number: AB2.001.002 Report Date: 05/01/23

Method Blank Analysis
Batch Quality Control

Analytical Method: 1,8260D Analytical Date: 04/26/23 19:59

Analyst: TMS

Parameter Result Qualifier Units RL MDL

Volatile Organics by GC/MS - Westborough Lab for sample(s): 01-04 Batch: WG1771889-5

		Acceptance
Surrogate	%Recovery Qu	alifier Criteria
1,2-Dichloroethane-d4	109	70-130
Toluene-d8	98	70-130
4-Bromofluorobenzene	99	70-130
Dibromofluoromethane	114	70-130



Lab Control Sample Analysis Batch Quality Control

Project Name: 1153 WEST FAYETTE ST., PHASE I

Project Number: AB2.001.002

Lab Number: L2322083

Report Date: 05/01/23

Parameter	LCS %Recovery	Qual	LCSD %Recovery	Qual	%Recovery Limits	RPD	Qual	RPD Limits
/olatile Organics by GC/MS - We	estborough Lab Associated	sample(s):	01-04 Batch: V	VG1771889-3	WG1771889-4			
Methylene chloride	95		100		70-130	5		20
1,1-Dichloroethane	97		100		70-130	3		20
Chloroform	97		100		70-130	3		20
Carbon tetrachloride	110		110		63-132	0		20
1,2-Dichloropropane	94		99		70-130	5		20
Dibromochloromethane	92		95		63-130	3		20
1,1,2-Trichloroethane	93		94		70-130	1		20
Tetrachloroethene	100		100		70-130	0		20
Chlorobenzene	95		98		75-130	3		20
Trichlorofluoromethane	110		120		62-150	9		20
1,2-Dichloroethane	96		100		70-130	4		20
1,1,1-Trichloroethane	100		110		67-130	10		20
Bromodichloromethane	92		98		67-130	6		20
trans-1,3-Dichloropropene	89		91		70-130	2		20
cis-1,3-Dichloropropene	88		91		70-130	3		20
Bromoform	86		89		54-136	3		20
1,1,2,2-Tetrachloroethane	86		90		67-130	5		20
Benzene	96		98		70-130	2		20
Toluene	95		98		70-130	3		20
Ethylbenzene	94		98		70-130	4		20
Chloromethane	100		100		64-130	0		20
Bromomethane	76		88		39-139	15		20
Vinyl chloride	97		99		55-140	2		20



Lab Control Sample Analysis Batch Quality Control

Project Name: 1153 WEST FAYETTE ST., PHASE I

Project Number: AB2.001.002

Lab Number: L2322083

Report Date: 05/01/23

Parameter	LCS %Recovery	Qual	LCSD %Recovery	Qual	%Recovery Limits	RPD	Qual	RPD Limits	
/olatile Organics by GC/MS - W	Vestborough Lab Associated	sample(s):	01-04 Batch:	WG1771889-3	WG1771889-4				
Chloroethane	100		100		55-138	0		20	
1,1-Dichloroethene	100		100		61-145	0		20	
trans-1,2-Dichloroethene	100		100		70-130	0		20	
Trichloroethene	99		100		70-130	1		20	
1,2-Dichlorobenzene	93		96		70-130	3		20	
1,3-Dichlorobenzene	97		99		70-130	2		20	
1,4-Dichlorobenzene	95		96		70-130	1		20	
Methyl tert butyl ether	89		98		63-130	10		20	
p/m-Xylene	100		105		70-130	5		20	
o-Xylene	100		100		70-130	0		20	
cis-1,2-Dichloroethene	96		100		70-130	4		20	
Styrene	100		100		70-130	0		20	
Dichlorodifluoromethane	96		99		36-147	3		20	
Acetone	120		110		58-148	9		20	
Carbon disulfide	100		100		51-130	0		20	
2-Butanone	96		100		63-138	4		20	
4-Methyl-2-pentanone	77		86		59-130	11		20	
2-Hexanone	80		88		57-130	10		20	
1,2-Dibromoethane	93		96		70-130	3		20	
n-Butylbenzene	92		92		53-136	0		20	
sec-Butylbenzene	90		92		70-130	2		20	
tert-Butylbenzene	92		94		70-130	2		20	
1,2-Dibromo-3-chloropropane	83		89		41-144	7		20	



Lab Control Sample Analysis Batch Quality Control

Project Name: 1153 WEST FAYETTE ST., PHASE I

Project Number: AB2.001.002

Lab Number: L2322083

Report Date: 05/01/23

Parameter	LCS %Recovery	Qual		LCSD Recovery		%Recovery Limits	RPD	Qual	RPD Limits
Volatile Organics by GC/MS - Westborough La	ab Associated	sample(s):	01-04	Batch:	WG1771889-3	WG1771889-4			
Isopropylbenzene	90			94		70-130	4		20
p-Isopropyltoluene	86			89		70-130	3		20
Naphthalene	74			79		70-130	7		20
n-Propylbenzene	92			95		69-130	3		20
1,2,4-Trichlorobenzene	86			90		70-130	5		20
1,3,5-Trimethylbenzene	95			98		64-130	3		20
1,2,4-Trimethylbenzene	88			90		70-130	2		20
Methyl Acetate	92			96		70-130	4		20
Cyclohexane	96			100		70-130	4		20
Freon-113	100			110		70-130	10		20
Methyl cyclohexane	90			92		70-130	2		20

Surrogate	LCS %Recovery Qual	LCSD %Recovery Qua	Acceptance al Criteria
1,2-Dichloroethane-d4	102	103	70-130
Toluene-d8	101	101	70-130
4-Bromofluorobenzene	94	94	70-130
Dibromofluoromethane	103	105	70-130



SEMIVOLATILES



L2322083

05/01/23

Project Name: 1153 WEST FAYETTE ST., PHASE I

L2322083-02

SYRACUSE, NY

TW-02

Project Number: AB2.001.002

SAMPLE RESULTS

Date Collected: 04/24/23 14:53

Date Received: 04/24/23

Lab Number:

Report Date:

Field Prep: Not Specified

Sample Depth:

Sample Location:

Lab ID:

Client ID:

Matrix: Water Analytical Method: 1,8270E Analytical Date: 04/30/23 17:58

Analyst: MG Extraction Method: EPA 3510C **Extraction Date:** 04/28/23 23:40

Parameter	Result	Qualifier	Units	RL	MDL	Dilution Factor	
Semivolatile Organics by GC/MS -	Westborough Lab						
Bis(2-chloroethyl)ether	ND		ug/l	2.0	0.50	1	
3,3'-Dichlorobenzidine	ND		ug/l	5.0	1.6	1	
2,4-Dinitrotoluene	ND		ug/l	5.0	1.2	1	
2,6-Dinitrotoluene	ND		ug/l	5.0	0.93	1	
4-Chlorophenyl phenyl ether	ND		ug/l	2.0	0.49	1	
4-Bromophenyl phenyl ether	ND		ug/l	2.0	0.38	1	
Bis(2-chloroisopropyl)ether	ND		ug/l	2.0	0.53	1	
Bis(2-chloroethoxy)methane	ND		ug/l	5.0	0.50	1	
Hexachlorocyclopentadiene	ND		ug/l	20	0.69	1	
Isophorone	ND		ug/l	5.0	1.2	1	
Nitrobenzene	ND		ug/l	2.0	0.77	1	
NDPA/DPA	ND		ug/l	2.0	0.42	1	
n-Nitrosodi-n-propylamine	ND		ug/l	5.0	0.64	1	
Bis(2-ethylhexyl)phthalate	ND		ug/l	3.0	1.5	1	
Butyl benzyl phthalate	ND		ug/l	5.0	1.2	1	
Di-n-butylphthalate	ND		ug/l	5.0	0.39	1	
Di-n-octylphthalate	ND		ug/l	5.0	1.3	1	
Diethyl phthalate	ND		ug/l	5.0	0.38	1	
Dimethyl phthalate	ND		ug/l	5.0	1.8	1	
Biphenyl	ND		ug/l	2.0	0.46	1	
4-Chloroaniline	ND		ug/l	5.0	1.1	1	
2-Nitroaniline	ND		ug/l	5.0	0.50	1	
3-Nitroaniline	ND		ug/l	5.0	0.81	1	
4-Nitroaniline	ND		ug/l	5.0	0.80	1	
Dibenzofuran	ND		ug/l	2.0	0.50	1	
1,2,4,5-Tetrachlorobenzene	ND		ug/l	10	0.44	1	
Acetophenone	ND		ug/l	5.0	0.53	1	
2,4,6-Trichlorophenol	ND		ug/l	5.0	0.61	1	



05/01/23

Project Name: 1153 WEST FAYETTE ST., PHASE I **Lab Number:** L2322083

Project Number: AB2.001.002

L2322083-02

SAMPLE RESULTS

Date Collected: 04/24/23 14:53

Report Date:

Client ID: TW-02 Date Received: 04/24/23 Sample Location: SYRACUSE, NY Field Prep: Not Specified

Sample Depth:

Lab ID:

Parameter	Result	Qualifier	Units	RL	MDL	Dilution Factor
Semivolatile Organics by GC/MS - We	stborough Lab					
p-Chloro-m-cresol	ND		ug/l	2.0	0.35	1
2-Chlorophenol	ND		ug/l	2.0	0.48	1
2,4-Dichlorophenol	ND		ug/l	5.0	0.41	1
2,4-Dimethylphenol	ND		ug/l	5.0	1.8	1
2-Nitrophenol	ND		ug/l	10	0.85	1
4-Nitrophenol	ND		ug/l	10	0.67	1
2,4-Dinitrophenol	ND		ug/l	20	6.6	1
4,6-Dinitro-o-cresol	ND		ug/l	10	1.8	1
Phenol	ND		ug/l	5.0	0.57	1
2-Methylphenol	ND		ug/l	5.0	0.49	1
3-Methylphenol/4-Methylphenol	ND		ug/l	5.0	0.48	1
2,4,5-Trichlorophenol	ND		ug/l	5.0	0.77	1
Carbazole	ND		ug/l	2.0	0.49	1
Atrazine	ND		ug/l	10	0.76	1
Benzaldehyde	ND		ug/l	5.0	0.53	1
Caprolactam	ND		ug/l	10	3.3	1
2,3,4,6-Tetrachlorophenol	ND		ug/l	5.0	0.84	1

	Qualifier Criteria
45	21-120
47	10-120
79	23-120
69	15-120
50	10-120
69	41-149
	69 50

Project Name: 1153 WEST FAYETTE ST., PHASE I Lab Number: L2322083

Project Number: AB2.001.002 Report Date: 05/01/23

SAMPLE RESULTS

Lab ID: L2322083-02 Date Collected: 04/24/23 14:53

Client ID: TW-02 Date Received: 04/24/23

Sample Location: SYRACUSE, NY Field Prep: Not Specified

Sample Depth:

Matrix: Water Extraction Method: EPA 3510C

Analytical Method: 1,8270E-SIM Extraction Date: 04/28/23 23:42
Analytical Date: 04/30/23 14:05

Analyst: AH

Parameter	Result	Qualifier	Units	RL	MDL	Dilution Factor
Semivolatile Organics by GC/MS-SIM -	Westborough La	ab				
Acenaphthene	0.02	J	ug/l	0.10	0.01	1
2-Chloronaphthalene	ND		ug/l	0.20	0.02	1
Fluoranthene	0.08	J	ug/l	0.10	0.02	1
Hexachlorobutadiene	ND		ug/l	0.50	0.05	1
Naphthalene	ND		ug/l	0.10	0.05	1
Benzo(a)anthracene	0.04	J	ug/l	0.10	0.02	1
Benzo(a)pyrene	0.04	J	ug/l	0.10	0.02	1
Benzo(b)fluoranthene	0.05	J	ug/l	0.10	0.01	1
Benzo(k)fluoranthene	0.02	J	ug/l	0.10	0.01	1
Chrysene	0.03	J	ug/l	0.10	0.01	1
Acenaphthylene	ND		ug/l	0.10	0.01	1
Anthracene	ND		ug/l	0.10	0.01	1
Benzo(ghi)perylene	0.03	J	ug/l	0.10	0.01	1
Fluorene	ND		ug/l	0.10	0.01	1
Phenanthrene	0.06	J	ug/l	0.10	0.02	1
Dibenzo(a,h)anthracene	ND		ug/l	0.10	0.01	1
Indeno(1,2,3-cd)pyrene	0.03	J	ug/l	0.10	0.01	1
Pyrene	0.07	J	ug/l	0.10	0.02	1
2-Methylnaphthalene	ND		ug/l	0.10	0.02	1
Pentachlorophenol	ND		ug/l	0.80	0.01	1
Hexachlorobenzene	ND		ug/l	0.80	0.01	1
Hexachloroethane	ND		ug/l	0.80	0.06	1



05/01/23

Project Name: 1153 WEST FAYETTE ST., PHASE I Lab Number: L2322083

Project Number: AB2.001.002 Report Date:

SAMPLE RESULTS

Lab ID: L2322083-02 Date Collected: 04/24/23 14:53

Client ID: TW-02 Date Received: 04/24/23 Sample Location: SYRACUSE, NY Field Prep: Not Specified

Sample Depth:

Parameter Result Qualifier Units RL MDL Dilution Factor

Semivolatile Organics by GC/MS-SIM - Westborough Lab

Surrogate	% Recovery	Acceptance Qualifier Criteria
2-Fluorophenol	50	21-120
Phenol-d6	51	10-120
Nitrobenzene-d5	83	23-120
2-Fluorobiphenyl	75	15-120
2,4,6-Tribromophenol	66	10-120
4-Terphenyl-d14	76	41-149



L2322083

05/01/23

Project Name: Lab Number: 1153 WEST FAYETTE ST., PHASE I

Project Number: AB2.001.002

04/30/23 18:24

SAMPLE RESULTS

Date Collected: 04/24/23 16:05

Report Date:

Lab ID: L2322083-03 Date Received: Client ID: TW-03 04/24/23

Sample Location: SYRACUSE, NY Field Prep: Not Specified

Sample Depth:

Analytical Date:

Extraction Method: EPA 3510C Matrix: Water **Extraction Date:** 04/28/23 23:40 Analytical Method: 1,8270E

Analyst: MG

Parameter	Result	Qualifier	Units	RL	MDL	Dilution Factor	
Semivolatile Organics by GC/MS - We	estborough Lab						
Bis(2-chloroethyl)ether	ND		ug/l	2.0	0.50	1	
3,3'-Dichlorobenzidine	ND		ug/l	5.0	1.6	1	
2,4-Dinitrotoluene	ND		ug/l	5.0	1.2	1	
2,6-Dinitrotoluene	ND		ug/l	5.0	0.93	1	
4-Chlorophenyl phenyl ether	ND		ug/l	2.0	0.49	1	
4-Bromophenyl phenyl ether	ND		ug/l	2.0	0.38	1	
Bis(2-chloroisopropyl)ether	ND		ug/l	2.0	0.53	1	
Bis(2-chloroethoxy)methane	ND		ug/l	5.0	0.50	1	
Hexachlorocyclopentadiene	ND		ug/l	20	0.69	1	
Isophorone	ND		ug/l	5.0	1.2	1	
Nitrobenzene	ND		ug/l	2.0	0.77	1	
NDPA/DPA	ND		ug/l	2.0	0.42	1	
n-Nitrosodi-n-propylamine	ND		ug/l	5.0	0.64	1	
Bis(2-ethylhexyl)phthalate	ND		ug/l	3.0	1.5	1	
Butyl benzyl phthalate	ND		ug/l	5.0	1.2	1	
Di-n-butylphthalate	ND		ug/l	5.0	0.39	1	
Di-n-octylphthalate	ND		ug/l	5.0	1.3	1	
Diethyl phthalate	ND		ug/l	5.0	0.38	1	
Dimethyl phthalate	ND		ug/l	5.0	1.8	1	
Biphenyl	ND		ug/l	2.0	0.46	1	
4-Chloroaniline	ND		ug/l	5.0	1.1	1	
2-Nitroaniline	ND		ug/l	5.0	0.50	1	
3-Nitroaniline	ND		ug/l	5.0	0.81	1	
4-Nitroaniline	ND		ug/l	5.0	0.80	1	
Dibenzofuran	ND		ug/l	2.0	0.50	1	
1,2,4,5-Tetrachlorobenzene	ND		ug/l	10	0.44	1	
Acetophenone	ND		ug/l	5.0	0.53	1	
2,4,6-Trichlorophenol	ND		ug/l	5.0	0.61	1	



05/01/23

Project Name: 1153 WEST FAYETTE ST., PHASE I **Lab Number:** L2322083

Project Number: AB2.001.002

L2322083-03

SAMPLE RESULTS

Date Collected: 04/24/23 16:05

Report Date:

Client ID: TW-03 Date Received: 04/24/23 Sample Location: SYRACUSE, NY Field Prep: Not Specified

Sample Depth:

Lab ID:

Parameter	Result	Qualifier	Units	RL	MDL	Dilution Factor	
Semivolatile Organics by GC/MS - We	stborough Lab						
p-Chloro-m-cresol	ND		ug/l	2.0	0.35	1	
2-Chlorophenol	ND		ug/l	2.0	0.48	1	
2,4-Dichlorophenol	ND		ug/l	5.0	0.41	1	
2,4-Dimethylphenol	ND		ug/l	5.0	1.8	1	
2-Nitrophenol	ND		ug/l	10	0.85	1	
4-Nitrophenol	ND		ug/l	10	0.67	1	
2,4-Dinitrophenol	ND		ug/l	20	6.6	1	
4,6-Dinitro-o-cresol	ND		ug/l	10	1.8	1	
Phenol	ND		ug/l	5.0	0.57	1	
2-Methylphenol	ND		ug/l	5.0	0.49	1	
3-Methylphenol/4-Methylphenol	ND		ug/l	5.0	0.48	1	
2,4,5-Trichlorophenol	ND		ug/l	5.0	0.77	1	
Carbazole	ND		ug/l	2.0	0.49	1	
Atrazine	ND		ug/l	10	0.76	1	
Benzaldehyde	ND		ug/l	5.0	0.53	1	
Caprolactam	ND		ug/l	10	3.3	1	
2,3,4,6-Tetrachlorophenol	ND		ug/l	5.0	0.84	1	

Surrogate	% Recovery	Acceptance Qualifier Criteria
2-Fluorophenol	66	21-120
Phenol-d6	52	10-120
Nitrobenzene-d5	115	23-120
2-Fluorobiphenyl	74	15-120
2,4,6-Tribromophenol	109	10-120
4-Terphenyl-d14	67	41-149

04/24/23 16:05

Date Collected:

Project Name: 1153 WEST FAYETTE ST., PHASE I Lab Number: L2322083

Project Number: AB2.001.002 Report Date: 05/01/23

SAMPLE RESULTS

L2322083-03

Client ID: TW-03 Date Received: 04/24/23

Sample Location: SYRACUSE, NY Field Prep: Not Specified

Sample Depth:

Lab ID:

Matrix: Water Extraction Method: EPA 3510C

Analytical Method: 1,8270E-SIM Extraction Date: 04/28/23 23:42
Analytical Date: 04/30/23 14:21

Analyst: AH

Parameter	Result	Qualifier	Units	RL	MDL	Dilution Factor
Semivolatile Organics by GC/MS-SIM	- Westborough La	ıb				
Acenaphthene	4.1		ug/l	0.10	0.01	1
2-Chloronaphthalene	ND		ug/l	0.20	0.02	1
Fluoranthene	3.9		ug/l	0.10	0.02	1
Hexachlorobutadiene	ND		ug/l	0.50	0.05	1
Naphthalene	ND		ug/l	0.10	0.05	1
Benzo(a)anthracene	1.5		ug/l	0.10	0.02	1
Benzo(a)pyrene	2.1		ug/l	0.10	0.02	1
Benzo(b)fluoranthene	2.4		ug/l	0.10	0.01	1
Benzo(k)fluoranthene	0.95		ug/l	0.10	0.01	1
Chrysene	1.6		ug/l	0.10	0.01	1
Acenaphthylene	ND		ug/l	0.10	0.01	1
Anthracene	ND		ug/l	0.10	0.01	1
Benzo(ghi)perylene	2.3		ug/l	0.10	0.01	1
Fluorene	ND		ug/l	0.10	0.01	1
Phenanthrene	ND		ug/l	0.10	0.02	1
Dibenzo(a,h)anthracene	0.29		ug/l	0.10	0.01	1
Indeno(1,2,3-cd)pyrene	2.0		ug/l	0.10	0.01	1
Pyrene	4.9		ug/l	0.10	0.02	1
2-Methylnaphthalene	ND		ug/l	0.10	0.02	1
Pentachlorophenol	ND		ug/l	0.80	0.01	1
Hexachlorobenzene	ND		ug/l	0.80	0.01	1
Hexachloroethane	ND		ug/l	0.80	0.06	1



05/01/23

Project Name: Lab Number: 1153 WEST FAYETTE ST., PHASE I L2322083

Project Number: AB2.001.002

SAMPLE RESULTS

Date Collected: 04/24/23 16:05

Report Date:

Lab ID: L2322083-03 Date Received: Client ID: 04/24/23 TW-03

Sample Location: SYRACUSE, NY Field Prep: Not Specified

Sample Depth:

Parameter Result Qualifier Units RL MDL **Dilution Factor**

Semivolatile Organics by GC/MS-SIM - Westborough Lab

Surrogate	% Recovery	Qualifier	Acceptance Criteria
2-Fluorophenol	60		21-120
Phenol-d6	55		10-120
Nitrobenzene-d5	143	Q	23-120
2-Fluorobiphenyl	80		15-120
2,4,6-Tribromophenol	100		10-120
4-Terphenyl-d14	66		41-149



L2322083

05/01/23

Project Name: 1153 WEST FAYETTE ST., PHASE I

L2322083-04

04/30/23 18:50

Project Number: AB2.001.002

SAMPLE RESULTS

Date Collected: 04/24/23 17:00

Lab Number:

Report Date:

Client ID: Date Received: TW-04 04/24/23

Sample Location: SYRACUSE, NY Field Prep: Not Specified

Sample Depth:

Analytical Date:

Lab ID:

Extraction Method: EPA 3510C Matrix: Water **Extraction Date:** 04/28/23 23:40 Analytical Method: 1,8270E

Analyst: MG

Parameter	Result	Qualifier	Units	RL	MDL	Dilution Factor	
Semivolatile Organics by GC/MS - We	estborough Lab						
Bis(2-chloroethyl)ether	ND		ug/l	2.0	0.50	1	
3,3'-Dichlorobenzidine	ND		ug/l	5.0	1.6	1	
2,4-Dinitrotoluene	ND		ug/l	5.0	1.2	1	
2,6-Dinitrotoluene	ND		ug/l	5.0	0.93	1	
4-Chlorophenyl phenyl ether	ND		ug/l	2.0	0.49	1	
4-Bromophenyl phenyl ether	ND		ug/l	2.0	0.38	1	
Bis(2-chloroisopropyl)ether	ND		ug/l	2.0	0.53	1	
Bis(2-chloroethoxy)methane	ND		ug/l	5.0	0.50	1	
Hexachlorocyclopentadiene	ND		ug/l	20	0.69	1	
Isophorone	ND		ug/l	5.0	1.2	1	
Nitrobenzene	ND		ug/l	2.0	0.77	1	
NDPA/DPA	ND		ug/l	2.0	0.42	1	
n-Nitrosodi-n-propylamine	ND		ug/l	5.0	0.64	1	
Bis(2-ethylhexyl)phthalate	ND		ug/l	3.0	1.5	1	
Butyl benzyl phthalate	ND		ug/l	5.0	1.2	1	
Di-n-butylphthalate	ND		ug/l	5.0	0.39	1	
Di-n-octylphthalate	ND		ug/l	5.0	1.3	1	
Diethyl phthalate	ND		ug/l	5.0	0.38	1	
Dimethyl phthalate	ND		ug/l	5.0	1.8	1	
Biphenyl	ND		ug/l	2.0	0.46	1	
4-Chloroaniline	ND		ug/l	5.0	1.1	1	
2-Nitroaniline	ND		ug/l	5.0	0.50	1	
3-Nitroaniline	ND		ug/l	5.0	0.81	1	
4-Nitroaniline	ND		ug/l	5.0	0.80	1	
Dibenzofuran	ND		ug/l	2.0	0.50	1	
1,2,4,5-Tetrachlorobenzene	ND		ug/l	10	0.44	1	
Acetophenone	ND		ug/l	5.0	0.53	1	
2,4,6-Trichlorophenol	ND		ug/l	5.0	0.61	1	



05/01/23

Project Name: 1153 WEST FAYETTE ST., PHASE I **Lab Number:** L2322083

Project Number: AB2.001.002

L2322083-04

SAMPLE RESULTS

Date Collected: 04/24/23 17:00

Report Date:

Client ID: TW-04 Date Received: 04/24/23 Sample Location: SYRACUSE, NY Field Prep: Not Specified

Sample Depth:

Lab ID:

Parameter	Result	Qualifier	Units	RL	MDL	Dilution Factor	
Semivolatile Organics by GC/MS - We	stborough Lab						
p-Chloro-m-cresol	ND		ug/l	2.0	0.35	1	
2-Chlorophenol	ND		ug/l	2.0	0.48	1	
2,4-Dichlorophenol	ND		ug/l	5.0	0.41	1	
2,4-Dimethylphenol	ND		ug/l	5.0	1.8	1	
2-Nitrophenol	ND		ug/l	10	0.85	1	
4-Nitrophenol	ND		ug/l	10	0.67	1	
2,4-Dinitrophenol	ND		ug/l	20	6.6	1	
4,6-Dinitro-o-cresol	ND		ug/l	10	1.8	1	
Phenol	ND		ug/l	5.0	0.57	1	
2-Methylphenol	ND		ug/l	5.0	0.49	1	
3-Methylphenol/4-Methylphenol	ND		ug/l	5.0	0.48	1	
2,4,5-Trichlorophenol	ND		ug/l	5.0	0.77	1	
Carbazole	ND		ug/l	2.0	0.49	1	
Atrazine	ND		ug/l	10	0.76	1	
Benzaldehyde	ND		ug/l	5.0	0.53	1	
Caprolactam	ND		ug/l	10	3.3	1	
2,3,4,6-Tetrachlorophenol	ND		ug/l	5.0	0.84	1	

Surrogate	% Recovery	Acceptance Qualifier Criteria
2-Fluorophenol	42	21-120
Phenol-d6	41	10-120
Nitrobenzene-d5	64	23-120
2-Fluorobiphenyl	55	15-120
2,4,6-Tribromophenol	40	10-120
4-Terphenyl-d14	49	41-149



05/01/23

Project Name: Lab Number: 1153 WEST FAYETTE ST., PHASE I L2322083

Project Number: Report Date: AB2.001.002

SAMPLE RESULTS

Lab ID: Date Collected: 04/24/23 17:00 L2322083-04

Date Received: Client ID: TW-04 04/24/23 Sample Location: SYRACUSE, NY Field Prep: Not Specified

Sample Depth:

Extraction Method: EPA 3510C Matrix: Water

Extraction Date: 04/28/23 23:42 Analytical Method: 1,8270E-SIM Analytical Date: 04/30/23 14:38

Analyst: AH

Parameter	Result	Qualifier	Units	RL	MDL	Dilution Factor			
Semivolatile Organics by GC/MS-SIM - Westborough Lab									
Acenaphthene	0.02	J	ug/l	0.10	0.01	1			
·		J							
2-Chloronaphthalene	ND		ug/l	0.20	0.02	1			
Fluoranthene	0.16		ug/l	0.10	0.02	1			
Hexachlorobutadiene	ND		ug/l	0.50	0.05	1			
Naphthalene	0.08	J	ug/l	0.10	0.05	1			
Benzo(a)anthracene	0.06	J	ug/l	0.10	0.02	1			
Benzo(a)pyrene	80.0	J	ug/l	0.10	0.02	1			
Benzo(b)fluoranthene	0.12		ug/l	0.10	0.01	1			
Benzo(k)fluoranthene	0.03	J	ug/l	0.10	0.01	1			
Chrysene	0.07	J	ug/l	0.10	0.01	1			
Acenaphthylene	ND		ug/l	0.10	0.01	1			
Anthracene	ND		ug/l	0.10	0.01	1			
Benzo(ghi)perylene	0.09	J	ug/l	0.10	0.01	1			
Fluorene	ND		ug/l	0.10	0.01	1			
Phenanthrene	0.13		ug/l	0.10	0.02	1			
Dibenzo(a,h)anthracene	ND		ug/l	0.10	0.01	1			
Indeno(1,2,3-cd)pyrene	0.08	J	ug/l	0.10	0.01	1			
Pyrene	0.13		ug/l	0.10	0.02	1			
2-Methylnaphthalene	0.13		ug/l	0.10	0.02	1			
Pentachlorophenol	ND		ug/l	0.80	0.01	1			
Hexachlorobenzene	ND		ug/l	0.80	0.01	1			
Hexachloroethane	ND		ug/l	0.80	0.06	1			



05/01/23

Project Name: Lab Number: 1153 WEST FAYETTE ST., PHASE I L2322083

Project Number: AB2.001.002

SAMPLE RESULTS

Report Date:

Lab ID: Date Collected: 04/24/23 17:00 L2322083-04

Date Received: Client ID: 04/24/23 TW-04 Sample Location: SYRACUSE, NY Field Prep: Not Specified

Sample Depth:

Parameter Result Qualifier Units RL MDL **Dilution Factor**

Semivolatile Organics by GC/MS-SIM - Westborough Lab

Surrogate	% Recovery	Acceptance Qualifier Criteria
2-Fluorophenol	44	21-120
Phenol-d6	42	10-120
Nitrobenzene-d5	66	23-120
2-Fluorobiphenyl	62	15-120
2,4,6-Tribromophenol	54	10-120
4-Terphenyl-d14	53	41-149



Project Name: 1153 WEST FAYETTE ST., PHASE I

Project Number: AB2.001.002

Lab Number: L2322083

Report Date: 05/01/23

Method Blank Analysis Batch Quality Control

Analytical Method: 1,8270E Analytical Date: 04/30/23 11:09

Analyst: SZ

Extraction Method: EPA 3510C Extraction Date: 04/28/23 23:40

Parameter	Result	Qualifier	Units	RL		MDL
Semivolatile Organics by GC/MS -	Westborough	Lab for s	ample(s):	01-04	Batch:	WG1772642-1
Bis(2-chloroethyl)ether	ND		ug/l	2.0		0.50
3,3'-Dichlorobenzidine	ND		ug/l	5.0		1.6
2,4-Dinitrotoluene	ND		ug/l	5.0		1.2
2,6-Dinitrotoluene	ND		ug/l	5.0		0.93
4-Chlorophenyl phenyl ether	ND		ug/l	2.0		0.49
4-Bromophenyl phenyl ether	ND		ug/l	2.0		0.38
Bis(2-chloroisopropyl)ether	ND		ug/l	2.0		0.53
Bis(2-chloroethoxy)methane	ND		ug/l	5.0		0.50
Hexachlorocyclopentadiene	ND		ug/l	20		0.69
Isophorone	ND		ug/l	5.0		1.2
Nitrobenzene	ND		ug/l	2.0		0.77
NDPA/DPA	ND		ug/l	2.0		0.42
n-Nitrosodi-n-propylamine	ND		ug/l	5.0		0.64
Bis(2-ethylhexyl)phthalate	ND		ug/l	3.0		1.5
Butyl benzyl phthalate	ND		ug/l	5.0		1.2
Di-n-butylphthalate	ND		ug/l	5.0		0.39
Di-n-octylphthalate	ND		ug/l	5.0		1.3
Diethyl phthalate	ND		ug/l	5.0		0.38
Dimethyl phthalate	ND		ug/l	5.0		1.8
Biphenyl	ND		ug/l	2.0		0.46
4-Chloroaniline	ND		ug/l	5.0		1.1
2-Nitroaniline	ND		ug/l	5.0		0.50
3-Nitroaniline	ND		ug/l	5.0		0.81
4-Nitroaniline	ND		ug/l	5.0		0.80
Dibenzofuran	ND		ug/l	2.0		0.50
1,2,4,5-Tetrachlorobenzene	ND		ug/l	10		0.44
Acetophenone	ND		ug/l	5.0		0.53
2,4,6-Trichlorophenol	ND		ug/l	5.0		0.61
p-Chloro-m-cresol	ND		ug/l	2.0		0.35



Lab Number:

Project Name: 1153 WEST FAYETTE ST., PHASE I

Project Number: AB2.001.002 Report Date: 05/01/23

Method Blank Analysis
Batch Quality Control

Analytical Method: 1,8270E Extraction Method: EPA 3510C
Analytical Date: 04/30/23 11:09 Extraction Date: 04/28/23 23:40

Analyst: SZ

arameter	Result	Qualifier	Units	RL		MDL
emivolatile Organics by GC/M	S - Westborough	Lab for s	ample(s):	01-04	Batch:	WG1772642-1
2-Chlorophenol	ND		ug/l	2.0		0.48
2,4-Dichlorophenol	ND		ug/l	5.0		0.41
2,4-Dimethylphenol	ND		ug/l	5.0		1.8
2-Nitrophenol	ND		ug/l	10		0.85
4-Nitrophenol	ND		ug/l	10		0.67
2,4-Dinitrophenol	ND		ug/l	20		6.6
4,6-Dinitro-o-cresol	ND		ug/l	10		1.8
Phenol	ND		ug/l	5.0		0.57
2-Methylphenol	ND		ug/l	5.0		0.49
3-Methylphenol/4-Methylphenol	ND		ug/l	5.0		0.48
2,4,5-Trichlorophenol	ND		ug/l	5.0		0.77
Carbazole	ND		ug/l	2.0		0.49
Atrazine	ND		ug/l	10		0.76
Benzaldehyde	ND		ug/l	5.0		0.53
Caprolactam	ND		ug/l	10		3.3
2,3,4,6-Tetrachlorophenol	ND		ug/l	5.0		0.84

Surrogate	%Recovery Qua	Acceptance difier Criteria
2-Fluorophenol	46	21-120
Phenol-d6	40	10-120
Nitrobenzene-d5	71	23-120
2-Fluorobiphenyl	60	15-120
2,4,6-Tribromophenol	41	10-120
4-Terphenyl-d14	61	41-149



Lab Number:

Project Name: 1153 WEST FAYETTE ST., PHASE I

Project Number: AB2.001.002 Report Date: 05/01/23

Method Blank Analysis Batch Quality Control

Batch Quality Control

1,8270E-SIM

04/30/23 08:51

Analyst: AH

Analytical Method:

Analytical Date:

Extraction Method: EPA 3510C Extraction Date: 04/28/23 23:42

Parameter	Result	Qualifier	Units	RL	MDL	
Semivolatile Organics by GC/MS-	SIM - Westbo	rough Lab	for sample(s)	: 01-04	Batch: W	G1772643-1
Acenaphthene	ND		ug/l	0.10	0.01	
2-Chloronaphthalene	ND		ug/l	0.20	0.02	
Fluoranthene	ND		ug/l	0.10	0.02	
Hexachlorobutadiene	ND		ug/l	0.50	0.05	
Naphthalene	ND		ug/l	0.10	0.05	
Benzo(a)anthracene	ND		ug/l	0.10	0.02	
Benzo(a)pyrene	ND		ug/l	0.10	0.02	
Benzo(b)fluoranthene	ND		ug/l	0.10	0.01	
Benzo(k)fluoranthene	ND		ug/l	0.10	0.01	
Chrysene	ND		ug/l	0.10	0.01	
Acenaphthylene	ND		ug/l	0.10	0.01	
Anthracene	ND		ug/l	0.10	0.01	
Benzo(ghi)perylene	ND		ug/l	0.10	0.01	
Fluorene	ND		ug/l	0.10	0.01	
Phenanthrene	ND		ug/l	0.10	0.02	
Dibenzo(a,h)anthracene	ND		ug/l	0.10	0.01	
Indeno(1,2,3-cd)pyrene	ND		ug/l	0.10	0.01	
Pyrene	ND		ug/l	0.10	0.02	
2-Methylnaphthalene	ND		ug/l	0.10	0.02	
Pentachlorophenol	ND		ug/l	0.80	0.01	
Hexachlorobenzene	ND		ug/l	0.80	0.01	
Hexachloroethane	ND		ug/l	0.80	0.06	



Project Name: 1153 WEST FAYETTE ST., PHASE I Lab Number: L2322083

Project Number: AB2.001.002 Report Date: 05/01/23

Method Blank Analysis
Batch Quality Control

Analytical Method: 1,8270E-SIM Extraction Method: EPA 3510C
Analytical Date: 04/30/23 08:51 Extraction Date: 04/28/23 23:42

Analyst: AH

Parameter Result Qualifier Units RL MDL

Semivolatile Organics by GC/MS-SIM - Westborough Lab for sample(s): 01-04 Batch: WG1772643-1

Surrogate	%Recovery Qual	Acceptance ifier Criteria
2-Fluorophenol	54	21-120
Phenol-d6	48	10-120
Nitrobenzene-d5	83	23-120
2-Fluorobiphenyl	74	15-120
2,4,6-Tribromophenol	66	10-120
4-Terphenyl-d14	85	41-149



Lab Control Sample Analysis Batch Quality Control

Project Name: 1153 WEST FAYETTE ST., PHASE I

Project Number: AB2.001.002

Lab Number: L2322083

Parameter	LCS %Recovery	Qual	LCSD %Recovery	<i>y</i>	%Recovery Qual Limits	RPD	RPD Qual Limits
Semivolatile Organics by GC/MS - Westb	orough Lab Associ	ated sample(s):	01-04 Ba	atch:	WG1772642-2 WG1772	642-3	
Bis(2-chloroethyl)ether	60		54		40-140	11	30
3,3'-Dichlorobenzidine	48		47		40-140	2	30
2,4-Dinitrotoluene	74		65		48-143	13	30
2,6-Dinitrotoluene	67		61		40-140	9	30
4-Chlorophenyl phenyl ether	58		49		40-140	17	30
4-Bromophenyl phenyl ether	55		47		40-140	16	30
Bis(2-chloroisopropyl)ether	66		59		40-140	11	30
Bis(2-chloroethoxy)methane	63		56		40-140	12	30
Hexachlorocyclopentadiene	52		50		40-140	4	30
Isophorone	62		55		40-140	12	30
Nitrobenzene	67		60		40-140	11	30
NDPA/DPA	56		49		40-140	13	30
n-Nitrosodi-n-propylamine	62		55		29-132	12	30
Bis(2-ethylhexyl)phthalate	74		69		40-140	7	30
Butyl benzyl phthalate	98		89		40-140	10	30
Di-n-butylphthalate	75		66		40-140	13	30
Di-n-octylphthalate	79		72		40-140	9	30
Diethyl phthalate	68		57		40-140	18	30
Dimethyl phthalate	66		58		40-140	13	30
Biphenyl	55		49		40-140	12	30
4-Chloroaniline	55		47		40-140	16	30
2-Nitroaniline	82		70		52-143	16	30
3-Nitroaniline	61		57		25-145	7	30



Lab Control Sample Analysis Batch Quality Control

Project Name: 1153 WEST FAYETTE ST., PHASE I

Project Number: AB2.001.002

Lab Number: L2322083

arameter	LCS %Recovery	Qual	LCSD %Recove		% Qual	Recovery Limits	RPD	Qual	RPD Limits
emivolatile Organics by GC/MS - Westbo	rough Lab Assoc	iated sample(s):	01-04	Batch:	WG1772642	2-2 WG177	2642-3		
4-Nitroaniline	64		58			51-143	10		30
Dibenzofuran	59		51			40-140	15		30
1,2,4,5-Tetrachlorobenzene	51		45			2-134	13		30
Acetophenone	59		53			39-129	11		30
2,4,6-Trichlorophenol	70		61			30-130	14		30
p-Chloro-m-cresol	69		60			23-97	14		30
2-Chlorophenol	64		56			27-123	13		30
2,4-Dichlorophenol	66		57			30-130	15		30
2,4-Dimethylphenol	28	Q	25		Q	30-130	11		30
2-Nitrophenol	93		82			30-130	13		30
4-Nitrophenol	64		53			10-80	19		30
2,4-Dinitrophenol	77		74			20-130	4		30
4,6-Dinitro-o-cresol	96		87			20-164	10		30
Phenol	45		40			12-110	12		30
2-Methylphenol	52		48			30-130	8		30
3-Methylphenol/4-Methylphenol	63		57			30-130	10		30
2,4,5-Trichlorophenol	69		61			30-130	12		30
Carbazole	63		56			55-144	12		30
Atrazine	89		77			40-140	14		30
Benzaldehyde	61		57			40-140	7		30
Caprolactam	42		35			10-130	18		30
2,3,4,6-Tetrachlorophenol	68		63			40-140	8		30



Lab Control Sample Analysis

Project Name: 1153 WEST FAYETTE ST., PHASE I

Batch Quality Control

Lab Number: L2322083

Project Number: AB2.001.002

Report Date:

05/01/23

LCS LCSD %Recovery RPD Parameter %Recovery Qual %Recovery Qual Limits RPD Qual Limits

Semivolatile Organics by GC/MS - Westborough Lab Associated sample(s): 01-04 Batch: WG1772642-2 WG1772642-3

Surrogate	LCS %Recovery Qua	LCSD Il %Recovery Qual	Acceptance Criteria
2-Fluorophenol	52	48	21-120
Phenol-d6	44	40	10-120
Nitrobenzene-d5	66	61	23-120
2-Fluorobiphenyl	56	50	15-120
2,4,6-Tribromophenol	70	56	10-120
4-Terphenyl-d14	57	51	41-149



Lab Control Sample Analysis Batch Quality Control

Project Name: 1153 WEST FAYETTE ST., PHASE I

Project Number: AB2.001.002

Lab Number: L2322083

Parameter	LCS %Recovery	LCSD Qual %Recove	%Recove ery Qual Limits		RPD Qual Limits	
Semivolatile Organics by GC/MS-SIM - V	Westborough Lab As	ssociated sample(s): 01-	04 Batch: WG1772643-2	WG1772643-3		
Acenaphthene	60	51	40-140	16	40	
2-Chloronaphthalene	59	51	40-140	15	40	
Fluoranthene	63	54	40-140	15	40	
Hexachlorobutadiene	54	47	40-140	14	40	
Naphthalene	55	49	40-140	12	40	
Benzo(a)anthracene	64	54	40-140	17	40	
Benzo(a)pyrene	67	56	40-140	18	40	
Benzo(b)fluoranthene	68	55	40-140	21	40	
Benzo(k)fluoranthene	69	58	40-140	17	40	
Chrysene	62	53	40-140	16	40	
Acenaphthylene	61	53	40-140	14	40	
Anthracene	62	53	40-140	16	40	
Benzo(ghi)perylene	62	55	40-140	12	40	
Fluorene	62	54	40-140	14	40	
Phenanthrene	58	50	40-140	15	40	
Dibenzo(a,h)anthracene	64	56	40-140	13	40	
Indeno(1,2,3-cd)pyrene	58	49	40-140	17	40	
Pyrene	62	53	40-140	16	40	
2-Methylnaphthalene	58	52	40-140	11	40	
Pentachlorophenol	71	66	40-140	7	40	
Hexachlorobenzene	63	54	40-140	15	40	
Hexachloroethane	57	52	40-140	9	40	



Lab Control Sample Analysis Batch Quality Control

Project Name: 1153 WEST FAYETTE ST., PHASE I

Lab Number: L2322083

Project Number: AB2.001.002 Report Date:

05/01/23

	LCS		LCSD		%Recovery			RPD
Parameter	%Recoverv	Qual	%Recovery	Qual	Limits	RPD	Qual	Limits

Semivolatile Organics by GC/MS-SIM - Westborough Lab Associated sample(s): 01-04 Batch: WG1772643-2 WG1772643-3

Surrogate	LCS %Recovery Qual	LCSD %Recovery Qual	Acceptance Criteria
2-Fluorophenol	53	47	21-120
Phenol-d6	46	41	10-120
Nitrobenzene-d5	68	61	23-120
2-Fluorobiphenyl	57	50	15-120
2,4,6-Tribromophenol	76	69	10-120
4-Terphenyl-d14	60	53	41-149



METALS



Project Name: 1153 WEST FAYETTE ST., PHASE I **Lab Number:**

Project Number: AB2.001.002

Report Date:

Date Collected:

L2322083 05/01/23

04/24/23 14:53

SAMPLE RESULTS

Lab ID: L2322083-02

Client ID: TW-02

Sample Location: SYRACUSE, NY

Date Received: 04/24/23 Field Prep: Not Specified

Sample Depth:

Matrix: Water

Parameter	Result	Qualifier	Units	RL	MDL	Dilution Factor	Date Prepared	Date Analyzed	Prep Method	Analytical Method	Analyst
Total Metals - Mans	sfield Lab										
Aluminum, Total	4.55		mg/l	0.0100	0.00327	1	04/26/23 13:00	04/26/23 21:09	EPA 3005A	1,6020B	NTB
Antimony, Total	0.00254	J	mg/l	0.00400	0.00042	1	04/26/23 13:00	04/26/23 21:09	EPA 3005A	1,6020B	NTB
Arsenic, Total	0.00888		mg/l	0.00050	0.00016	1	04/26/23 13:00	04/26/23 21:09	EPA 3005A	1,6020B	NTB
Barium, Total	0.1765		mg/l	0.00050	0.00017	1	04/26/23 13:00	04/26/23 21:09	EPA 3005A	1,6020B	NTB
Beryllium, Total	0.00034	J	mg/l	0.00050	0.00010	1	04/26/23 13:00	04/26/23 21:09	EPA 3005A	1,6020B	NTB
Cadmium, Total	0.00053		mg/l	0.00020	0.00005	1	04/26/23 13:00	04/26/23 21:09	EPA 3005A	1,6020B	NTB
Calcium, Total	181.		mg/l	0.100	0.0394	1	04/26/23 13:00	04/26/23 21:09	EPA 3005A	1,6020B	NTB
Chromium, Total	0.01925		mg/l	0.00100	0.00017	1	04/26/23 13:00	04/26/23 21:09	EPA 3005A	1,6020B	NTB
Cobalt, Total	0.00554		mg/l	0.00050	0.00016	1	04/26/23 13:00	04/26/23 21:09	EPA 3005A	1,6020B	NTB
Copper, Total	0.1210		mg/l	0.00100	0.00038	1	04/26/23 13:00	04/26/23 21:09	EPA 3005A	1,6020B	NTB
Iron, Total	36.8		mg/l	0.0500	0.0191	1	04/26/23 13:00	04/26/23 21:09	EPA 3005A	1,6020B	NTB
Lead, Total	0.3095		mg/l	0.00100	0.00034	1	04/26/23 13:00	04/26/23 21:09	EPA 3005A	1,6020B	NTB
Magnesium, Total	13.1		mg/l	0.0700	0.0242	1	04/26/23 13:00	04/26/23 21:09	EPA 3005A	1,6020B	NTB
Manganese, Total	0.5129		mg/l	0.00100	0.00044	1	04/26/23 13:00	04/26/23 21:09	EPA 3005A	1,6020B	NTB
Mercury, Total	0.00705		mg/l	0.00020	0.00009	1	04/26/23 14:17	04/28/23 18:51	EPA 7470A	1,7470A	DMB
Nickel, Total	0.03085		mg/l	0.00200	0.00055	1	04/26/23 13:00	04/26/23 21:09	EPA 3005A	1,6020B	NTB
Potassium, Total	7.67		mg/l	0.100	0.0309	1	04/26/23 13:00	04/26/23 21:09	EPA 3005A	1,6020B	NTB
Selenium, Total	0.00238	J	mg/l	0.00500	0.00173	1	04/26/23 13:00	04/26/23 21:09	EPA 3005A	1,6020B	NTB
Silver, Total	0.00117		mg/l	0.00040	0.00016	1	04/26/23 13:00	04/26/23 21:09	EPA 3005A	1,6020B	NTB
Sodium, Total	90.2		mg/l	0.100	0.0293	1	04/26/23 13:00	04/26/23 21:09	EPA 3005A	1,6020B	NTB
Thallium, Total	ND		mg/l	0.00100	0.00014	1	04/26/23 13:00	04/26/23 21:09	EPA 3005A	1,6020B	NTB
Vanadium, Total	0.02960		mg/l	0.00500	0.00157	1	04/26/23 13:00	04/26/23 21:09	EPA 3005A	1,6020B	NTB
Zinc, Total	0.5219		mg/l	0.01000	0.00341	1	04/26/23 13:00	04/26/23 21:09	EPA 3005A	1,6020B	NTB



Date Collected:

L2322083

04/24/23 16:05

Project Name: 1153 WEST FAYETTE ST., PHASE I Lab Number:

Project Number: AB2.001.002 Report Date: 05/01/23

SAMPLE RESULTS

Lab ID: L2322083-03

Client ID: TW-03 Date Received: 04/24/23

Sample Location: SYRACUSE, NY Field Prep: Not Specified

Sample Depth:

Matrix: Water

Parameter	Result	Qualifier	Units	RL	MDL	Dilution Factor	Date Prepared	Date Analyzed	Prep Method	Analytical Method	Analyst
Total Metals - Mans	field Lab										
Aluminum, Total	15.3		mg/l	0.0100	0.00327	1	04/26/23 13:00	04/26/23 21:14	EPA 3005A	1,6020B	NTB
Antimony, Total	0.00552		mg/l	0.00400	0.00042	1	04/26/23 13:00	04/26/23 21:14	EPA 3005A	1,6020B	NTB
Arsenic, Total	0.06840		mg/l	0.00050	0.00016	1	04/26/23 13:00	04/26/23 21:14	EPA 3005A	1,6020B	NTB
Barium, Total	0.3052		mg/l	0.00050	0.00017	1	04/26/23 13:00	04/26/23 21:14	EPA 3005A	1,6020B	NTB
Beryllium, Total	0.00587		mg/l	0.00050	0.00010	1	04/26/23 13:00	04/26/23 21:14	EPA 3005A	1,6020B	NTB
Cadmium, Total	0.00218		mg/l	0.00020	0.00005	1	04/26/23 13:00	04/26/23 21:14	EPA 3005A	1,6020B	NTB
Calcium, Total	208.		mg/l	0.100	0.0394	1	04/26/23 13:00	04/26/23 21:14	EPA 3005A	1,6020B	NTB
Chromium, Total	0.05426		mg/l	0.00100	0.00017	1	04/26/23 13:00	04/26/23 21:14	EPA 3005A	1,6020B	NTB
Cobalt, Total	0.03517		mg/l	0.00050	0.00016	1	04/26/23 13:00	04/26/23 21:14	EPA 3005A	1,6020B	NTB
Copper, Total	0.1268		mg/l	0.00100	0.00038	1	04/26/23 13:00	04/26/23 21:14	EPA 3005A	1,6020B	NTB
Iron, Total	226.		mg/l	0.0500	0.0191	1	04/26/23 13:00	04/26/23 21:14	EPA 3005A	1,6020B	NTB
Lead, Total	2.688		mg/l	0.00100	0.00034	1	04/26/23 13:00	04/26/23 21:14	EPA 3005A	1,6020B	NTB
Magnesium, Total	30.7		mg/l	0.0700	0.0242	1	04/26/23 13:00	04/26/23 21:14	EPA 3005A	1,6020B	NTB
Manganese, Total	1.790		mg/l	0.00100	0.00044	1	04/26/23 13:00	04/26/23 21:14	EPA 3005A	1,6020B	NTB
Mercury, Total	0.00014	J	mg/l	0.00020	0.00009	1	04/26/23 14:17	04/28/23 18:54	EPA 7470A	1,7470A	DMB
Nickel, Total	0.1028		mg/l	0.00200	0.00055	1	04/26/23 13:00	04/26/23 21:14	EPA 3005A	1,6020B	NTB
Potassium, Total	5.80		mg/l	0.100	0.0309	1	04/26/23 13:00	04/26/23 21:14	EPA 3005A	1,6020B	NTB
Selenium, Total	0.0246		mg/l	0.00500	0.00173	1	04/26/23 13:00	04/26/23 21:14	EPA 3005A	1,6020B	NTB
Silver, Total	0.00056		mg/l	0.00040	0.00016	1	04/26/23 13:00	04/26/23 21:14	EPA 3005A	1,6020B	NTB
Sodium, Total	44.6		mg/l	0.100	0.0293	1	04/26/23 13:00	04/26/23 21:14	EPA 3005A	1,6020B	NTB
Thallium, Total	0.00025	J	mg/l	0.00100	0.00014	1	04/26/23 13:00	04/26/23 21:14	EPA 3005A	1,6020B	NTB
Vanadium, Total	0.1783		mg/l	0.00500	0.00157	1	04/26/23 13:00	04/26/23 21:14	EPA 3005A	1,6020B	NTB
Zinc, Total	3.527		mg/l	0.01000	0.00341	1	04/26/23 13:00	04/26/23 21:14	EPA 3005A	1,6020B	NTB
Sodium, Total Thallium, Total Vanadium, Total	44.6 0.00025 0.1783	J	mg/l mg/l	0.100 0.00100 0.00500	0.0293 0.00014 0.00157	1 1	04/26/23 13:00 04/26/23 13:00 04/26/23 13:00	04/26/23 21:14 04/26/23 21:14 04/26/23 21:14	EPA 3005A EPA 3005A EPA 3005A	1,6020B 1,6020B 1,6020B	NTB NTB



Date Collected:

L2322083

04/24/23 17:00

Project Name: Lab Number: 1153 WEST FAYETTE ST., PHASE I

Project Number: Report Date: AB2.001.002 05/01/23

SAMPLE RESULTS

Lab ID: L2322083-04

Client ID: TW-04 Date Received: 04/24/23 Sample Location: SYRACUSE, NY Field Prep: Not Specified

Sample Depth:

Matrix: Water

Parameter	Result	Qualifier	Units	RL	MDL	Dilution Factor	Date Prepared	Date Analyzed	Prep Method	Analytical Method	Analyst
Total Metals - Mans	field Lab										
Aluminum, Total	6.99		mg/l	0.0500	0.0164	5	04/26/23 13:00	04/26/23 21:19	EPA 3005A	1,6020B	NTB
Antimony, Total	0.02523		mg/l	0.02000	0.00214	5	04/26/23 13:00	04/26/23 21:19	EPA 3005A	1,6020B	NTB
Arsenic, Total	0.01809		mg/l	0.00250	0.00082	5	04/26/23 13:00	04/26/23 21:19	EPA 3005A	1,6020B	NTB
Barium, Total	0.1517		mg/l	0.00250	0.00086	5	04/26/23 13:00	04/26/23 21:19	EPA 3005A	1,6020B	NTB
Beryllium, Total	0.00130	J	mg/l	0.00250	0.00053	5	04/26/23 13:00	04/26/23 21:19	EPA 3005A	1,6020B	NTB
Cadmium, Total	0.00536		mg/l	0.00100	0.00029	5	04/26/23 13:00	04/26/23 21:19	EPA 3005A	1,6020B	NTB
Calcium, Total	1240		mg/l	0.500	0.197	5	04/26/23 13:00	04/26/23 21:19	EPA 3005A	1,6020B	NTB
Chromium, Total	0.06925		mg/l	0.00500	0.00089	5	04/26/23 13:00	04/26/23 21:19	EPA 3005A	1,6020B	NTB
Cobalt, Total	0.01506		mg/l	0.00250	0.00081	5	04/26/23 13:00	04/26/23 21:19	EPA 3005A	1,6020B	NTB
Copper, Total	0.02418		mg/l	0.00500	0.00192	5	04/26/23 13:00	04/26/23 21:19	EPA 3005A	1,6020B	NTB
Iron, Total	24.1		mg/l	0.250	0.0955	5	04/26/23 13:00	04/26/23 21:19	EPA 3005A	1,6020B	NTB
Lead, Total	0.2043		mg/l	0.00500	0.00171	5	04/26/23 13:00	04/26/23 21:19	EPA 3005A	1,6020B	NTB
Magnesium, Total	73.9		mg/l	0.350	0.121	5	04/26/23 13:00	04/26/23 21:19	EPA 3005A	1,6020B	NTB
Manganese, Total	2.851		mg/l	0.00500	0.00220	5	04/26/23 13:00	04/26/23 21:19	EPA 3005A	1,6020B	NTB
Mercury, Total	0.00019	J	mg/l	0.00020	0.00009	1	04/26/23 14:17	04/28/23 18:57	EPA 7470A	1,7470A	DMB
Nickel, Total	0.04068		mg/l	0.01000	0.00278	5	04/26/23 13:00	04/26/23 21:19	EPA 3005A	1,6020B	NTB
Potassium, Total	8.00		mg/l	0.500	0.154	5	04/26/23 13:00	04/26/23 21:19	EPA 3005A	1,6020B	NTB
Selenium, Total	ND		mg/l	0.0250	0.00865	5	04/26/23 13:00	04/26/23 21:19	EPA 3005A	1,6020B	NTB
Silver, Total	ND		mg/l	0.00200	0.00081	5	04/26/23 13:00	04/26/23 21:19	EPA 3005A	1,6020B	NTB
Sodium, Total	277.		mg/l	0.500	0.146	5	04/26/23 13:00	04/26/23 21:19	EPA 3005A	1,6020B	NTB
Thallium, Total	ND		mg/l	0.00500	0.00071	5	04/26/23 13:00	04/26/23 21:19	EPA 3005A	1,6020B	NTB
Vanadium, Total	0.01891	J	mg/l	0.02500	0.00785	5	04/26/23 13:00	04/26/23 21:19	EPA 3005A	1,6020B	NTB
Zinc, Total	0.8569		mg/l	0.05000	0.01705	5	04/26/23 13:00	04/26/23 21:19	EPA 3005A	1,6020B	NTB



Serial_No:05012314:04

Project Name: 1153 WEST FAYETTE ST., PHASE I

Project Number: AB2.001.002

Lab Number:

L2322083

Report Date: 05/01/23

Method Blank Analysis Batch Quality Control

Antimony, Total ND mg/l 0.00400 0.00422 1 0.4/26/23 13:00 0.4/26/23 19:26 1,6020B NT Arsenic, Total ND mg/l 0.00050 0.00016 1 0.4/26/23 13:00 0.4/26/23 19:26 1,6020B NT Barium, Total ND mg/l 0.00050 0.00017 1 0.4/26/23 13:00 0.4/26/23 19:26 1,6020B NT Beryllium, Total ND mg/l 0.00050 0.00010 1 0.4/26/23 13:00 0.4/26/23 19:26 1,6020B NT Cadmium, Total ND mg/l 0.00020 0.00005 1 0.4/26/23 13:00 0.4/26/23 19:26 1,6020B NT Calcium, Total ND mg/l 0.00020 0.00051 1 0.4/26/23 13:00 0.4/26/23 19:26 1,6020B NT Chromium, Total ND mg/l 0.00100 0.00017 1 0.4/26/23 13:00 0.4/26/23 19:26 1,6020B NT Choper, Total ND mg/l 0.00050 0.0016	Parameter	Result Qualifier	Units	RL	MDL	Dilution Factor	Date Prepared	Date Analyzed	Analytical Method	l Analyst
Antimony, Total ND mg/l 0.00400 0.00402 1 04/26/23 13:00 04/26/23 19:26 1,60208 NT Arsenic, Total ND mg/l 0.00050 0.00016 1 04/26/23 13:00 04/26/23 19:26 1,60208 NT Barium, Total ND mg/l 0.00050 0.00017 1 04/26/23 13:00 04/26/23 19:26 1,60208 NT Beryllium, Total ND mg/l 0.00050 0.00010 1 04/26/23 13:00 04/26/23 19:26 1,60208 NT Cadmium, Total ND mg/l 0.00020 0.00055 1 04/26/23 13:00 04/26/23 19:26 1,60208 NT Calcium, Total ND mg/l 0.0002 0.00055 1 04/26/23 13:00 04/26/23 19:26 1,60208 NT Chromium, Total ND mg/l 0.00100 0.00017 1 04/26/23 13:00 04/26/23 19:26 1,60208 NT Cobalt, Total ND mg/l 0.00050 0.0016 1<	Total Metals - Mansf	ield Lab for sample(s):	01-04 E	Batch: W0	G177138	3-1				
Arsenic, Total ND mg/l 0.00050 0.00016 1 04/26/23 13:00 04/26/23 19:26 1,60208 NT Barium, Total ND mg/l 0.00050 0.00017 1 04/26/23 13:00 04/26/23 19:26 1,60208 NT Beryllium, Total ND mg/l 0.00050 0.00010 1 04/26/23 13:00 04/26/23 19:26 1,60208 NT Cadmium, Total ND mg/l 0.00020 0.00055 1 04/26/23 13:00 04/26/23 19:26 1,60208 NT Cadmium, Total ND mg/l 0.00050 0.00016 1 04/26/23 13:00 04/26/23 19:26 1,60208 NT Calcium, Total ND mg/l 0.00100 0.00017 1 04/26/23 13:00 04/26/23 19:26 1,60208 NT Chromium, Total ND mg/l 0.00100 0.00016 1 04/26/23 13:20 04/26/23 19:26 1,60208 NT Cobalt, Total ND mg/l 0.00100 0.00038 1	Aluminum, Total	ND	mg/l	0.0100	0.00327	1	04/26/23 13:00	04/26/23 19:26	1,6020B	NTB
Barium, Total ND mg/l 0.00050 0.00017 1 04/26/23 13:00 04/26/23 19:26 1,6020B NT Beryllium, Total ND mg/l 0.00050 0.00010 1 04/26/23 13:00 04/26/23 19:26 1,6020B NT Cadmium, Total ND mg/l 0.00020 0.00005 1 04/26/23 13:00 04/26/23 19:26 1,6020B NT Calcium, Total ND mg/l 0.00100 0.0394 1 04/26/23 13:00 04/26/23 19:26 1,6020B NT Chromium, Total ND mg/l 0.00100 0.00017 1 04/26/23 13:00 04/26/23 19:26 1,6020B NT Cobalt, Total ND mg/l 0.00100 0.00016 1 04/26/23 13:00 04/26/23 19:26 1,6020B NT Copper, Total ND mg/l 0.00100 0.00038 1 04/26/23 13:00 04/26/23 19:26 1,6020B NT Iron, Total ND mg/l 0.00100 0.00191 1	Antimony, Total	ND	mg/l	0.00400	0.00042	1	04/26/23 13:00	04/26/23 19:26	1,6020B	NTB
Beryllium, Total ND mg/l 0.00050 0.00010 1 04/26/23 13:00 04/26/23 19:26 1,6020B NT Cadmium, Total ND mg/l 0.00020 0.00005 1 04/26/23 13:00 04/26/23 19:26 1,6020B NT Calcium, Total ND mg/l 0.100 0.0394 1 04/26/23 13:00 04/26/23 19:26 1,6020B NT Chromium, Total ND mg/l 0.00100 0.00017 1 04/26/23 13:00 04/26/23 19:26 1,6020B NT Chromium, Total ND mg/l 0.00050 0.0016 1 04/26/23 13:00 04/26/23 19:26 1,6020B NT Cobalt, Total ND mg/l 0.00100 0.0038 1 04/26/23 13:00 04/26/23 19:26 1,6020B NT Iron, Total ND mg/l 0.0500 0.0191 1 04/26/23 13:00 04/26/23 19:26 1,6020B NT Lead, Total ND mg/l 0.00100 0.00034 1	Arsenic, Total	ND	mg/l	0.00050	0.00016	1	04/26/23 13:00	04/26/23 19:26	1,6020B	NTB
Cadmium, Total ND mg/l 0.00020 0.00005 1 04/26/23 13:00 04/26/23 19:26 1,6020B NT Calcium, Total ND mg/l 0.0000 0.00017 1 04/26/23 13:00 04/26/23 19:26 1,6020B NT Chromium, Total ND mg/l 0.00100 0.00017 1 04/26/23 13:00 04/26/23 19:26 1,6020B NT Cobalt, Total ND mg/l 0.00050 0.00016 1 04/26/23 13:00 04/26/23 19:26 1,6020B NT Copper, Total ND mg/l 0.00100 0.00038 1 04/26/23 13:00 04/26/23 19:26 1,6020B NT Iron, Total ND mg/l 0.0500 0.0191 1 04/26/23 13:00 04/26/23 19:26 1,6020B NT Lead, Total ND mg/l 0.00100 0.00034 1 04/26/23 13:00 04/26/23 19:26 1,6020B NT Magnesium, Total ND mg/l 0.00100 0.0044 1	Barium, Total	ND	mg/l	0.00050	0.00017	1	04/26/23 13:00	04/26/23 19:26	1,6020B	NTB
Calcium, Total ND mg/l 0.100 0.0394 1 04/26/23 13:00 04/26/23 19:26 1,6020B NT Chromium, Total ND mg/l 0.00100 0.00017 1 04/26/23 13:00 04/26/23 19:26 1,6020B NT Cobalt, Total ND mg/l 0.00050 0.00016 1 04/26/23 13:00 04/26/23 19:26 1,6020B NT Copper, Total ND mg/l 0.00100 0.00038 1 04/26/23 13:00 04/26/23 19:26 1,6020B NT Iron, Total ND mg/l 0.0500 0.0191 1 04/26/23 13:00 04/26/23 19:26 1,6020B NT Lead, Total ND mg/l 0.0500 0.0191 1 04/26/23 13:00 04/26/23 19:26 1,6020B NT Magnesium, Total ND mg/l 0.0700 0.0242 1 04/26/23 13:00 04/26/23 19:26 1,6020B NT Mickel, Total ND mg/l 0.00100 0.00044 1 <t< td=""><td>Beryllium, Total</td><td>ND</td><td>mg/l</td><td>0.00050</td><td>0.00010</td><td>1</td><td>04/26/23 13:00</td><td>04/26/23 19:26</td><td>1,6020B</td><td>NTB</td></t<>	Beryllium, Total	ND	mg/l	0.00050	0.00010	1	04/26/23 13:00	04/26/23 19:26	1,6020B	NTB
Chromium, Total ND mg/l 0.00100 0.00017 1 04/26/23 13:00 04/26/23 19:26 1,6020B NT Cobalt, Total ND mg/l 0.00050 0.00016 1 04/26/23 13:00 04/26/23 19:26 1,6020B NT Copper, Total ND mg/l 0.00100 0.00038 1 04/26/23 13:00 04/26/23 19:26 1,6020B NT Iron, Total ND mg/l 0.0500 0.0191 1 04/26/23 13:00 04/26/23 19:26 1,6020B NT Lead, Total ND mg/l 0.00100 0.00034 1 04/26/23 13:00 04/26/23 19:26 1,6020B NT Magnesium, Total ND mg/l 0.00100 0.0034 1 04/26/23 13:00 04/26/23 19:26 1,6020B NT Manganese, Total ND mg/l 0.00100 0.0044 1 04/26/23 13:00 04/26/23 19:26 1,6020B NT Potassium, Total ND mg/l 0.00200 0.00055 1	Cadmium, Total	ND	mg/l	0.00020	0.00005	1	04/26/23 13:00	04/26/23 19:26	1,6020B	NTB
Cobalt, Total ND mg/l 0.00050 0.00016 1 04/26/23 13:00 04/26/23 19:26 1,6020B NT Copper, Total ND mg/l 0.00100 0.00038 1 04/26/23 13:00 04/26/23 19:26 1,6020B NT Iron, Total ND mg/l 0.0500 0.0191 1 04/26/23 13:00 04/26/23 19:26 1,6020B NT Magnesium, Total ND mg/l 0.00100 0.00034 1 04/26/23 13:00 04/26/23 19:26 1,6020B NT Magnesium, Total ND mg/l 0.0700 0.0242 1 04/26/23 13:00 04/26/23 19:26 1,6020B NT Magnesium, Total ND mg/l 0.00100 0.00044 1 04/26/23 13:00 04/26/23 19:26 1,6020B NT Magnese, Total ND mg/l 0.00100 0.00044 1 04/26/23 13:00 04/26/23 19:26 1,6020B NT Magnesium, Total ND mg/l 0.00200 0.00055 1 04/26/23 13:00 04/26/23 19:26 1,6020B NT Magnesium, Total ND mg/l 0.00200 0.00055 1 04/26/23 13:00 04/26/23 19:26 1,6020B NT Magnesium, Total ND mg/l 0.00500 0.00173 1 04/26/23 13:00 04/26/23 19:26 1,6020B NT Mg/l 0.00500 0.00173 1 04/26/23 13:00 04/26/23 19:26 1,6020B NT Mg/l 0.00040 0.00016 1 04/26/23 13:00 04/26/23 19:26 1,6020B NT Mg/l 0.00040 0.00016 1 04/26/23 13:00 04/26/23 19:26 1,6020B NT Mg/l 0.00040 0.00016 1 04/26/23 13:00 04/26/23 19:26 1,6020B NT Mg/l 0.00040 0.00016 1 04/26/23 13:00 04/26/23 19:26 1,6020B NT Mg/l 0.00040 0.00016 1 04/26/23 13:00 04/26/23 19:26 1,6020B NT Mg/l 0.00040 0.00016 1 04/26/23 13:00 04/26/23 19:26 1,6020B NT Mg/l 0.00040 0.00016 1 04/26/23 13:00 04/26/23 19:26 1,6020B NT Mg/l 0.00040 0.00016 1 04/26/23 13:00 04/26/23 19:26 1,6020B NT Mg/l 0.00040 Total ND mg/l 0.0500 0.0191 1 04/26/23 13:00 04/26/23 19:26 1,6020B NT Lead, Total ND mg/l 0.00100 0.00034 1 04/26/23 13:00 04/26/23 19:26 1,6020B NT Magnesium, Total ND mg/l 0.0700 0.0242 1 04/26/23 13:00 04/26/23 19:26 1,6020B NT Manganese, Total ND mg/l 0.00100 0.00044 1 04/26/23 13:00 04/26/23 19:26 1,6020B NT Nickel, Total ND mg/l 0.00200 0.00055 1 04/26/23 13:00 04/26/23 19:26 1,6020B NT Potassium, Total ND mg/l 0.00500 0.00173 1 04/26/23 13:00 04/26/23 19:26 1,6020B NT Selenium, Total ND mg/l 0.00500 0.00173 1	Chromium, Total	ND	mg/l	0.00100	0.00017	1	04/26/23 13:00	04/26/23 19:26	1,6020B	NTB
Iron, Total ND mg/l 0.0500 0.0191 1 04/26/23 13:00 04/26/23 19:26 1,6020B NT Lead, Total ND mg/l 0.00100 0.00034 1 04/26/23 13:00 04/26/23 19:26 1,6020B NT Magnesium, Total ND mg/l 0.0700 0.0242 1 04/26/23 13:00 04/26/23 19:26 1,6020B NT Manganese, Total ND mg/l 0.00100 0.00044 1 04/26/23 13:00 04/26/23 19:26 1,6020B NT Nickel, Total ND mg/l 0.00200 0.00055 1 04/26/23 13:00 04/26/23 19:26 1,6020B NT Potassium, Total ND mg/l 0.100 0.0309 1 04/26/23 13:00 04/26/23 19:26 1,6020B NT Selenium, Total ND mg/l 0.00500 0.00173 1 04/26/23 13:00 04/26/23 19:26 1,6020B NT Sodium, Total ND mg/l 0.100 0.0293 1	Cobalt, Total	ND	mg/l	0.00050	0.00016	1	04/26/23 13:00	04/26/23 19:26	1,6020B	NTB
Lead, Total ND mg/l 0.00100 0.00034 1 04/26/23 13:00 04/26/23 19:26 1,6020B NT Magnesium, Total ND mg/l 0.0700 0.0242 1 04/26/23 13:00 04/26/23 19:26 1,6020B NT Manganese, Total ND mg/l 0.00100 0.00044 1 04/26/23 13:00 04/26/23 19:26 1,6020B NT Nickel, Total ND mg/l 0.00200 0.00055 1 04/26/23 13:00 04/26/23 19:26 1,6020B NT Potassium, Total ND mg/l 0.100 0.0309 1 04/26/23 13:00 04/26/23 19:26 1,6020B NT Selenium, Total ND mg/l 0.00500 0.00173 1 04/26/23 13:00 04/26/23 19:26 1,6020B NT Silver, Total ND mg/l 0.00040 0.0016 1 04/26/23 13:00 04/26/23 19:26 1,6020B NT Thallium, Total ND mg/l 0.00100 0.0014 1	Copper, Total	ND	mg/l	0.00100	0.00038	1	04/26/23 13:00	04/26/23 19:26	1,6020B	NTB
Magnesium, Total ND mg/l 0.0700 0.0242 1 04/26/23 13:00 04/26/23 19:26 1,6020B NT Manganese, Total ND mg/l 0.00100 0.00044 1 04/26/23 13:00 04/26/23 19:26 1,6020B NT Nickel, Total ND mg/l 0.00200 0.0055 1 04/26/23 13:00 04/26/23 19:26 1,6020B NT Potassium, Total ND mg/l 0.100 0.0309 1 04/26/23 13:00 04/26/23 19:26 1,6020B NT Selenium, Total ND mg/l 0.00500 0.00173 1 04/26/23 13:00 04/26/23 19:26 1,6020B NT Silver, Total ND mg/l 0.00040 0.0016 1 04/26/23 13:00 04/26/23 19:26 1,6020B NT Sodium, Total ND mg/l 0.100 0.0293 1 04/26/23 13:00 04/26/23 19:26 1,6020B NT Thallium, Total ND mg/l 0.00100 0.00157 1	Iron, Total	ND	mg/l	0.0500	0.0191	1	04/26/23 13:00	04/26/23 19:26	1,6020B	NTB
Manganese, Total ND mg/l 0.00100 0.00044 1 04/26/23 13:00 04/26/23 19:26 1,6020B NT Nickel, Total ND mg/l 0.00200 0.00055 1 04/26/23 13:00 04/26/23 19:26 1,6020B NT Potassium, Total ND mg/l 0.100 0.0309 1 04/26/23 13:00 04/26/23 19:26 1,6020B NT Selenium, Total ND mg/l 0.00500 0.00173 1 04/26/23 13:00 04/26/23 19:26 1,6020B NT Silver, Total ND mg/l 0.00040 0.00016 1 04/26/23 13:00 04/26/23 19:26 1,6020B NT Sodium, Total ND mg/l 0.100 0.0293 1 04/26/23 13:00 04/26/23 19:26 1,6020B NT Thallium, Total ND mg/l 0.00100 0.00014 1 04/26/23 13:00 04/26/23 19:26 1,6020B NT Vanadium, Total ND mg/l 0.00500 0.00157 1 <td>Lead, Total</td> <td>ND</td> <td>mg/l</td> <td>0.00100</td> <td>0.00034</td> <td>1</td> <td>04/26/23 13:00</td> <td>04/26/23 19:26</td> <td>1,6020B</td> <td>NTB</td>	Lead, Total	ND	mg/l	0.00100	0.00034	1	04/26/23 13:00	04/26/23 19:26	1,6020B	NTB
Nickel, Total ND mg/l 0.00200 0.0055 1 04/26/23 13:00 04/26/23 19:26 1,6020B NT Potassium, Total ND mg/l 0.100 0.0309 1 04/26/23 13:00 04/26/23 19:26 1,6020B NT Selenium, Total ND mg/l 0.00500 0.00173 1 04/26/23 13:00 04/26/23 19:26 1,6020B NT Silver, Total ND mg/l 0.00040 0.00016 1 04/26/23 13:00 04/26/23 19:26 1,6020B NT Sodium, Total ND mg/l 0.100 0.0293 1 04/26/23 13:00 04/26/23 19:26 1,6020B NT Thallium, Total ND mg/l 0.00100 0.0014 1 04/26/23 13:00 04/26/23 19:26 1,6020B NT Vanadium, Total ND mg/l 0.00500 0.00157 1 04/26/23 13:00 04/26/23 19:26 1,6020B NT	Magnesium, Total	ND	mg/l	0.0700	0.0242	1	04/26/23 13:00	04/26/23 19:26	1,6020B	NTB
Potassium, Total ND mg/l 0.100 0.0309 1 04/26/23 13:00 04/26/23 19:26 1,6020B NT Selenium, Total ND mg/l 0.00500 0.00173 1 04/26/23 13:00 04/26/23 19:26 1,6020B NT Silver, Total ND mg/l 0.00040 0.00016 1 04/26/23 13:00 04/26/23 19:26 1,6020B NT Sodium, Total ND mg/l 0.100 0.0293 1 04/26/23 13:00 04/26/23 19:26 1,6020B NT Thallium, Total ND mg/l 0.00100 0.00014 1 04/26/23 13:00 04/26/23 19:26 1,6020B NT Vanadium, Total ND mg/l 0.00500 0.00157 1 04/26/23 13:00 04/26/23 19:26 1,6020B NT	Manganese, Total	ND	mg/l	0.00100	0.00044	1	04/26/23 13:00	04/26/23 19:26	1,6020B	NTB
Selenium, Total ND mg/l 0.00500 0.00173 1 04/26/23 13:00 04/26/23 19:26 1,6020B NT Silver, Total ND mg/l 0.00040 0.00016 1 04/26/23 13:00 04/26/23 19:26 1,6020B NT Sodium, Total ND mg/l 0.100 0.0293 1 04/26/23 13:00 04/26/23 19:26 1,6020B NT Thallium, Total ND mg/l 0.00100 0.0014 1 04/26/23 13:00 04/26/23 19:26 1,6020B NT Vanadium, Total ND mg/l 0.00500 0.00157 1 04/26/23 13:00 04/26/23 19:26 1,6020B NT	Nickel, Total	ND	mg/l	0.00200	0.00055	1	04/26/23 13:00	04/26/23 19:26	1,6020B	NTB
Silver, Total ND mg/l 0.00040 0.00016 1 04/26/23 13:00 04/26/23 19:26 1,6020B NT Sodium, Total ND mg/l 0.100 0.0293 1 04/26/23 13:00 04/26/23 19:26 1,6020B NT Thallium, Total ND mg/l 0.00100 0.00014 1 04/26/23 13:00 04/26/23 19:26 1,6020B NT Vanadium, Total ND mg/l 0.00500 0.00157 1 04/26/23 13:00 04/26/23 19:26 1,6020B NT	Potassium, Total	ND	mg/l	0.100	0.0309	1	04/26/23 13:00	04/26/23 19:26	1,6020B	NTB
Sodium, Total ND mg/l 0.100 0.0293 1 04/26/23 13:00 04/26/23 19:26 1,6020B NT Thallium, Total ND mg/l 0.00100 0.00014 1 04/26/23 13:00 04/26/23 19:26 1,6020B NT Vanadium, Total ND mg/l 0.00500 0.00157 1 04/26/23 13:00 04/26/23 19:26 1,6020B NT	Selenium, Total	ND	mg/l	0.00500	0.00173	1	04/26/23 13:00	04/26/23 19:26	1,6020B	NTB
Thallium, Total ND mg/l 0.00100 0.00014 1 04/26/23 13:00 04/26/23 19:26 1,6020B NT Vanadium, Total ND mg/l 0.00500 0.00157 1 04/26/23 13:00 04/26/23 19:26 1,6020B NT	Silver, Total	ND	mg/l	0.00040	0.00016	1	04/26/23 13:00	04/26/23 19:26	1,6020B	NTB
Vanadium, Total ND mg/l 0.00500 0.00157 1 04/26/23 13:00 04/26/23 19:26 1,6020B NT	Sodium, Total	ND	mg/l	0.100	0.0293	1	04/26/23 13:00	04/26/23 19:26	1,6020B	NTB
	Thallium, Total	ND	mg/l	0.00100	0.00014	1	04/26/23 13:00	04/26/23 19:26	1,6020B	NTB
Zinc, Total ND mg/l 0.01000 0.00341 1 04/26/23 13:00 04/26/23 19:26 1.6020B NT	Vanadium, Total	ND	mg/l	0.00500	0.00157	1	04/26/23 13:00	04/26/23 19:26	1,6020B	NTB
J 11 11 1 1 1 1 1 1 1 1 1 1 1 1 1 1 1 1	Zinc, Total	ND	mg/l	0.01000	0.00341	1	04/26/23 13:00	04/26/23 19:26	1,6020B	NTB

Prep Information

Digestion Method: EPA 3005A

Parameter	Result Qualifier	Units	RL	MDL	Dilution Factor	Date Prepared		Analytical Method	
Total Metals - Mar	nsfield Lab for sample(s):	01-04 E	Batch: Wo	G177138	39-1				
Mercury, Total	ND	ma/l	0.00020	0.00009) 1	04/26/23 14:17	04/28/23 18:08	3 1.7470A	DMB



Serial_No:05012314:04

Project Name: 1153 WEST FAYETTE ST., PHASE I Lab Number: L2322083

Project Number: AB2.001.002 Report Date: 05/01/23

Method Blank Analysis Batch Quality Control

Prep Information

Digestion Method: EPA 7470A



Lab Control Sample Analysis Batch Quality Control

Project Name: 1153 WEST FAYETTE ST., PHASE I

Project Number: AB2.001.002

Lab Number:

L2322083

'arameter	LCS %Recovery	LCSD Qual %Recovery	%Recovery Qual Limits	RPD	Qual	RPD Limits
otal Metals - Mansfield Lab Associated sample	e(s): 01-04 Bate	ch: WG1771383-2				
Aluminum, Total	102	-	80-120	-		
Antimony, Total	89	-	80-120	-		
Arsenic, Total	104	-	80-120	-		
Barium, Total	102	-	80-120	-		
Beryllium, Total	103	-	80-120	-		
Cadmium, Total	107	-	80-120	-		
Calcium, Total	104	-	80-120	-		
Chromium, Total	102	-	80-120	-		
Cobalt, Total	104	-	80-120	-		
Copper, Total	106	-	80-120	-		
Iron, Total	104	-	80-120	-		
Lead, Total	102	-	80-120	-		
Magnesium, Total	100	-	80-120	-		
Manganese, Total	104	-	80-120	-		
Nickel, Total	102	-	80-120	-		
Potassium, Total	108	-	80-120	-		
Selenium, Total	102	-	80-120	-		
Silver, Total	106	-	80-120	-		
Sodium, Total	118	-	80-120	-		
Thallium, Total	103	-	80-120	-		
Vanadium, Total	103	-	80-120	-		

Lab Control Sample Analysis Batch Quality Control

Project Name: 1153 WEST FAYETTE ST., PHASE I

Project Number: AB2.001.002

Lab Number: L2322083

Parameter	LCS %Recovery	LCSD %Recovery	%Recovery Limits	RPD	RPD Limits
Total Metals - Mansfield Lab Associated	sample(s): 01-04 Batch:	WG1771383-2			
Zinc, Total	101	-	80-120	-	
Total Metals - Mansfield Lab Associated	sample(s): 01-04 Batch:	WG1771389-2			
Mercury, Total	112	-	80-120	-	



Matrix Spike Analysis Batch Quality Control

Project Name: 1153 WEST FAYETTE ST., PHASE I

Project Number: AB2.001.002

Lab Number: L2322083

Parameter	Native Sample	MS Added	MS Found	MS %Recovery	Qual	MSD Found	MSD %Recovery Q	Recovery ual Limits	RPD Qual	RPD Limits
Total Metals - Mansfield La	b Associated sar	nple(s): 01-04	QC Bat	tch ID: WG177	1383-3	QC Sam	ple: L2321177-03	Client ID: MS	Sample	
Aluminum, Total	0.151	2	2.07	96		-	-	75-125	-	20
Antimony, Total	0.0005J	0.5	0.4795	96		-	-	75-125	-	20
Arsenic, Total	0.0015	0.12	0.1242	102		-	-	75-125	-	20
Barium, Total	0.0104	2	1.965	98		-	-	75-125	-	20
Beryllium, Total	ND	0.05	0.05036	101		-	-	75-125	-	20
Cadmium, Total	ND	0.053	0.05449	103		-	-	75-125	-	20
Calcium, Total	26.6	10	36.3	97		-	-	75-125	-	20
Chromium, Total	0.0010J	0.2	0.1929	96		-	-	75-125	-	20
Cobalt, Total	0.0002J	0.5	0.4914	98		-	-	75-125	-	20
Copper, Total	0.0012	0.25	0.2547	101		-	-	75-125	-	20
Iron, Total	0.188	1	1.19	100		-	-	75-125	-	20
Lead, Total	ND	0.53	0.5321	100		-	-	75-125	-	20
Magnesium, Total	3.04	10	12.5	95		-	-	75-125	-	20
Manganese, Total	0.0469	0.5	0.5381	98		-	-	75-125	-	20
Nickel, Total	0.0012J	0.5	0.4913	98		-	-	75-125	-	20
Potassium, Total	2.30	10	12.4	101		-	-	75-125	-	20
Selenium, Total	ND	0.12	0.127	106		-	-	75-125	-	20
Silver, Total	ND	0.05	0.05153	103		-	-	75-125	-	20
Sodium, Total	82.9	10	91.2	83		-	-	75-125	-	20
Thallium, Total	ND	0.12	0.1186	99		-	-	75-125	-	20
Vanadium, Total	ND	0.5	0.4806	96		-	-	75-125	-	20

Matrix Spike Analysis Batch Quality Control

Project Name: 1153 WEST FAYETTE ST., PHASE I

Project Number: AB2.001.002

Lab Number:

L2322083

Report Date:

05/01/23

Parameter	Native Sample	MS Added	MS Found	MS %Recovery	MSD Found	MSD %Recovery	Recovery Limits	RPD	RPD Limits
Total Metals - Mansfield Lab	Associated sam	ple(s): 01-04	QC Ba	tch ID: WG1771383-3	QC Sam	ple: L2321177-03	Client ID: MS	Sample	
Zinc, Total	0.0043J	0.5	0.4927	98	-	-	75-125	-	20
Total Metals - Mansfield Lab	Associated sam	ple(s): 01-04	QC Ba	tch ID: WG1771389-3	QC Sam	ple: L2322042-01	Client ID: MS	Sample	
Mercury, Total	ND	0.005	0.00541	108	-	-	75-125	-	20



L2322083

Lab Duplicate Analysis

Batch Quality Control

Lab Number: **Project Name:** 1153 WEST FAYETTE ST., PHASE I

Project Number: AB2.001.002 Report Date: 05/01/23

Parameter	Native Sample	Duplicate Sample	Units	RPD	Qual RPD L	imits.
Total Metals - Mansfield Lab Associated sample(s): 01-	04 QC Batch ID:	WG1771389-4 QC Sample:	L2322042-01	Client ID:	DUP Sample	
Mercury, Total	ND	ND	mg/l	NC	2	20



Serial_No:05012314:04

Project Name: 1153 WEST FAYETTE ST., PHASE I

Project Number: AB2.001.002

Lab Number: L2322083 **Report Date:** 05/01/23

Sample Receipt and Container Information

Were project specific reporting limits specified?

Cooler Information

Cooler Custody Seal

A Absent B Absent

Container Info	ormation		Initial	Final	Temp			Frozen	
Container ID	Container Type	Cooler	pН	pН	deg C	Pres	Seal	Date/Time	Analysis(*)
L2322083-01A	Vial HCl preserved	В	NA		5.6	Υ	Absent		NYTCL-8260(14)
L2322083-01B	Vial HCl preserved	В	NA		5.6	Υ	Absent		NYTCL-8260(14)
L2322083-01C	Vial HCl preserved	В	NA		5.6	Υ	Absent		NYTCL-8260(14)
L2322083-01D	Plastic 250ml HNO3 preserved	В	<2	<2	5.6	Y	Absent		TL-6020T(180),BA-6020T(180),FE-6020T(180),SE-6020T(180),NI-6020T(180),CR-6020T(180),K-6020T(180),CA-6020T(180),ZN-6020T(180),NA-6020T(180),CU-6020T(180),BE-6020T(180),MN-6020T(180),BE-6020T(180),SB-6020T(180),AS-6020T(180),VB-6020T(180),MG-6020T(180),HG-T(28),AG-6020T(180),CD-6020T(180),CO-6020T(180),CO-6020T(180)
L2322083-01E	Amber 250ml unpreserved	В	7	7	5.6	Υ	Absent		NYTCL-8270-SIM-LVI(7),NYTCL-8270-LVI(7)
L2322083-01F	Amber 250ml unpreserved	В	7	7	5.6	Υ	Absent		NYTCL-8270-SIM-LVI(7),NYTCL-8270-LVI(7)
L2322083-02A	Vial HCl preserved	В	NA		5.6	Υ	Absent		NYTCL-8260(14)
L2322083-02B	Vial HCl preserved	В	NA		5.6	Υ	Absent		NYTCL-8260(14)
L2322083-02C	Vial HCI preserved	В	NA		5.6	Υ	Absent		NYTCL-8260(14)
L2322083-02D	Plastic 250ml HNO3 preserved	В	<2	<2	5.6	Y	Absent		BA-6020T(180),TL-6020T(180),SE-6020T(180),FE-6020T(180),CR-6020T(180),CA-6020T(180),NI-6020T(180),K-6020T(180),CU-6020T(180),ZN-6020T(180),MN-6020T(180),BE-6020T(180),MN-6020T(180),SB-6020T(180),AS-6020T(180),V-6020T(180),AL-6020T(180),MG-6020T(180),CD-6020T(180),AG-6020T(180),HG-T(28),CO-6020T(180)
L2322083-02E	Amber 250ml unpreserved	В	7	7	5.6	Υ	Absent		NYTCL-8270-SIM-LVI(7),NYTCL-8270-LVI(7)
L2322083-02F	Amber 250ml unpreserved	В	7	7	5.6	Υ	Absent		NYTCL-8270-SIM-LVI(7),NYTCL-8270-LVI(7)
L2322083-03A	Vial HCl preserved	В	NA		5.6	Υ	Absent		NYTCL-8260(14)
L2322083-03B	Vial HCl preserved	В	NA		5.6	Υ	Absent		NYTCL-8260(14)



Serial_No:05012314:04

Lab Number: L2322083

Report Date: 05/01/23

Project Number: AB2.001.002

Project Name:

1153 WEST FAYETTE ST., PHASE I

Container Info	ormation		Initial	Final	Temp			Frozen	
Container ID	Container Type	Cooler	рН	рН	deg C	Pres	Seal	Date/Time	Analysis(*)
L2322083-03C	Vial HCl preserved	В	NA		5.6	Υ	Absent		NYTCL-8260(14)
L2322083-03D	Plastic 250ml HNO3 preserved	В	<2	<2	5.6	Y	Absent		TL-6020T(180),BA-6020T(180),FE-6020T(180),SE-6020T(180),CR-6020T(180),CA-6020T(180),K-6020T(180),NI-6020T(180),CU-6020T(180),NA-6020T(180),ZN-6020T(180),PB-6020T(180),BE-6020T(180),MN-6020T(180),SB-6020T(180),AS-6020T(180),V-6020T(180),CD-6020T(180),MA-6020T(180),HG-T(28),AG-6020T(180),MG-6020T(180),CO-6020T(180)
L2322083-03E	Amber 250ml unpreserved	В	7	7	5.6	Υ	Absent		NYTCL-8270-SIM-LVI(7),NYTCL-8270-LVI(7)
L2322083-03F	Amber 250ml unpreserved	В	7	7	5.6	Υ	Absent		NYTCL-8270-SIM-LVI(7),NYTCL-8270-LVI(7)
L2322083-04A	Vial HCl preserved	В	NA		5.6	Υ	Absent		NYTCL-8260(14)
L2322083-04B	Vial HCl preserved	В	NA		5.6	Υ	Absent		NYTCL-8260(14)
L2322083-04C	Vial HCl preserved	В	NA		5.6	Υ	Absent		NYTCL-8260(14)
L2322083-04D	Plastic 250ml HNO3 preserved	В	6	<2	5.6	N	Absent		TL-6020T(180),FE-6020T(180),BA-6020T(180),SE-6020T(180),K-6020T(180),NI-6020T(180),CR-6020T(180),CR-6020T(180),NA-6020T(180),CU-6020T(180),NA-6020T(180),PB-6020T(180),BE-6020T(180),MN-6020T(180),SB-6020T(180),AS-6020T(180),V-6020T(180),CD-6020T(180),AS-6020T(180),MG-6020T(180),HG-T(28),AG-6020T(180),CO-6020T(180),HG-T(28),AG-6020T(180),CO-6020T(180)
L2322083-04E	Amber 250ml unpreserved	В	7	7	5.6	Υ	Absent		NYTCL-8270-SIM-LVI(7),NYTCL-8270-LVI(7)
L2322083-04F	Amber 250ml unpreserved	В	7	7	5.6	Υ	Absent		NYTCL-8270-SIM-LVI(7),NYTCL-8270-LVI(7)



Project Name: 1153 WEST FAYETTE ST., PHASE I Lab Number: L2322083

Project Number: AB2.001.002 Report Date: 05/01/23

GLOSSARY

Acronyms

EDL

LOD

MDI

MS

DL - Detection Limit: This value represents the level to which target analyte concentrations are reported as estimated values, when those target analyte concentrations are quantified below the limit of quantitation (LOQ). The DL includes any adjustments from dilutions, concentrations or moisture content, where applicable (DoD report formats only)

from dilutions, concentrations or moisture content, where applicable. (DoD report formats only.)

Estimated Detection Limit: This value represents the level to which target analyte concentrations are reported as estimated values, when those target analyte concentrations are quantified below the reporting limit (RL). The EDL includes any adjustments from dilutions, concentrations or moisture content, where applicable. The use of EDLs is specific to the analysis of PAHs using Solid-Phase Microextraction (SPME).

EMPC - Estimated Maximum Possible Concentration: The concentration that results from the signal present at the retention time of an analyte when the ions meet all of the identification criteria except the ion abundance ratio criteria. An EMPC is a worst-case

estimate of the concentration.

EPA - Environmental Protection Agency.

LCS - Laboratory Control Sample: A sample matrix, free from the analytes of interest, spiked with verified known amounts of

analytes or a material containing known and verified amounts of analytes.

LCSD - Laboratory Control Sample Duplicate: Refer to LCS.

LFB - Laboratory Fortified Blank: A sample matrix, free from the analytes of interest, spiked with verified known amounts of analytes or a material containing known and verified amounts of analytes.

 Limit of Detection: This value represents the level to which a target analyte can reliably be detected for a specific analyte in a specific matrix by a specific method. The LOD includes any adjustments from dilutions, concentrations or moisture content,

where applicable. (DoD report formats only.)

LOQ - Limit of Quantitation: The value at which an instrument can accurately measure an analyte at a specific concentration. The LOQ includes any adjustments from dilutions, concentrations or moisture content, where applicable. (DoD report formats

oniy.)

Limit of Quantitation: The value at which an instrument can accurately measure an analyte at a specific concentration. The LOQ includes any adjustments from dilutions, concentrations or moisture content, where applicable. (DoD report formats

- Method Detection Limit: This value represents the level to which target analyte concentrations are reported as estimated values, when those target analyte concentrations are quantified below the reporting limit (RL). The MDL includes any

adjustments from dilutions, concentrations or moisture content, where applicable.

- Matrix Spike Sample: A sample prepared by adding a known mass of target analyte to a specified amount of matrix sample for which an independent estimate of target analyte concentration is available. For Method 332.0, the spike recovery is calculated

using the native concentration, including estimated values.

MSD - Matrix Spike Sample Duplicate: Refer to MS.

NA - Not Applicable.

NC - Not Calculated: Term is utilized when one or more of the results utilized in the calculation are non-detect at the parameter's

reporting unit.

NDPA/DPA - N-Nitrosodiphenylamine/Diphenylamine.

NI - Not Ignitable.

NP - Non-Plastic: Term is utilized for the analysis of Atterberg Limits in soil.

NR - No Results: Term is utilized when 'No Target Compounds Requested' is reported for the analysis of Volatile or Semivolatile

Organic TIC only requests.

RL - Reporting Limit: The value at which an instrument can accurately measure an analyte at a specific concentration. The RL

includes any adjustments from dilutions, concentrations or moisture content, where applicable.

RPD - Relative Percent Difference: The results from matrix and/or matrix spike duplicates are primarily designed to assess the precision of analytical results in a given matrix and are expressed as relative percent difference (RPD). Values which are less

than five times the reporting limit for any individual parameter are evaluated by utilizing the absolute difference between the values; although the RPD value will be provided in the report.

SRM - Standard Reference Material: A reference sample of a known or certified value that is of the same or similar matrix as the

associated field samples.

STLP - Semi-dynamic Tank Leaching Procedure per EPA Method 1315.

TEF - Toxic Equivalency Factors: The values assigned to each dioxin and furan to evaluate their toxicity relative to 2,3,7,8-TCDD.

TEQ - Toxic Equivalent: The measure of a sample's toxicity derived by multiplying each dioxin and furan by its corresponding TEF

and then summing the resulting values.

TIC - Tentatively Identified Compound: A compound that has been identified to be present and is not part of the target compound list (TCL) for the method and/or program. All TICs are qualitatively identified and reported as estimated concentrations.

Report Format: DU Report with 'J' Qualifiers



Project Name:1153 WEST FAYETTE ST., PHASE ILab Number:L2322083Project Number:AB2.001.002Report Date:05/01/23

Footnotes

1 - The reference for this analyte should be considered modified since this analyte is absent from the target analyte list of the original method.

Terms

Analytical Method: Both the document from which the method originates and the analytical reference method. (Example: EPA 8260B is shown as 1,8260B.) The codes for the reference method documents are provided in the References section of the Addendum.

Chlordane: The target compound Chlordane (CAS No. 57-74-9) is reported for GC ECD analyses. Per EPA,this compound "refers to a mixture of chlordane isomers, other chlorinated hydrocarbons and numerous other components." (Reference: USEPA Toxicological Review of Chlordane, In Support of Summary Information on the Integrated Risk Information System (IRIS), December 1997.)

Difference: With respect to Total Oxidizable Precursor (TOP) Assay analysis, the difference is defined as the Post-Treatment value minus the Pre-Treatment value.

Final pH: As it pertains to Sample Receipt & Container Information section of the report, Final pH reflects pH of container determined after adjustment at the laboratory, if applicable. If no adjustment required, value reflects Initial pH.

Frozen Date/Time: With respect to Volatile Organics in soil, Frozen Date/Time reflects the date/time at which associated Reagent Water-preserved vials were initially frozen. Note: If frozen date/time is beyond 48 hours from sample collection, value will be reflected in 'bold'.

Gasoline Range Organics (GRO): Gasoline Range Organics (GRO) results include all chromatographic peaks eluting from Methyl tert butyl ether through Naphthalene, with the exception of GRO analysis in support of State of Ohio programs, which includes all chromatographic peaks eluting from Hexane through Dodecane.

Initial pH: As it pertains to Sample Receipt & Container Information section of the report, Initial pH reflects pH of container determined upon receipt, if applicable.

PAH Total: With respect to Alkylated PAH analyses, the 'PAHs, Total' result is defined as the summation of results for all or a subset of the following compounds: Naphthalene, C1-C4 Naphthalenes, 2-Methylnaphthalene, 1-Methylnaphthalene, Biphenyl, Acenaphthylene, Acenaphthene, Fluorene, C1-C3 Fluorenes, Phenanthrene, C1-C4 Phenanthrenes/Anthracenes, Anthracene, Fluoranthene, Pyrene, C1-C4 Fluoranthenes/Pyrenes, Benza(a)anthracene, Chrysene, C1-C4 Chrysenes, Benzo(b)fluoranthene, Benzo(j)+(k)fluoranthene, Benzo(e)pyrene, Benzo(a)pyrene, Perylene, Indeno(1,2,3-cd)pyrene, Dibenz(ah)+(ac)anthracene, Benzo(g,h,i)perylene. If a 'Total' result is requested, the results of its individual components will also be reported.

PFAS Total: With respect to PFAS analyses, the 'PFAS, Total (5)' result is defined as the summation of results for: PFHpA, PFHxS, PFOA, PFNA and PFOS. In addition, the 'PFAS, Total (6)' result is defined as the summation of results for: PFHpA, PFHxS, PFOA, PFNA, PFDA and PFOS. For MassDEP DW compliance analysis only, the 'PFAS, Total (6)' result is defined as the summation of results at or above the RL. Note: If a 'Total' result is requested, the results of its individual components will also be reported.

Total: With respect to Organic analyses, a 'Total' result is defined as the summation of results for individual isomers or Aroclors. If a 'Total' result is requested, the results of its individual components will also be reported. This is applicable to 'Total' results for methods 8260, 8081 and 8082.

Data Qualifiers

- A -Spectra identified as "Aldol Condensates" are byproducts of the extraction/concentration procedures when acetone is introduced in the process.
- The analyte was detected above the reporting limit in the associated method blank. Flag only applies to associated field samples that have detectable concentrations of the analyte at less than ten times (10x) the concentration found in the blank. For MCP-related projects, flag only applies to associated field samples that have detectable concentrations of the analyte at less than ten times (10x) the concentration found in the blank. For DOD-related projects, flag only applies to associated field samples that have detectable concentrations of the analyte at less than ten times (10x) the concentration found in the blank AND the analyte was detected above one-half the reporting limit (or above the reporting limit for common lab contaminants) in the associated method blank. For NJ-Air-related projects, flag only applies to associated field samples that have detectable concentrations of the analyte above the reporting limit. For NJ-related projects (excluding Air), flag only applies to associated field samples that have detectable concentrations of the analyte, which was detected above the reporting limit in the associated method blank or above five times the reporting limit for common lab contaminants (Phthalates, Acetone, Methylene Chloride, 2-Butanone).
- Co-elution: The target analyte co-elutes with a known lab standard (i.e. surrogate, internal standards, etc.) for co-extracted analyses.
- Concentration of analyte was quantified from diluted analysis. Flag only applies to field samples that have detectable concentrations of the analyte.
- E Concentration of analyte exceeds the range of the calibration curve and/or linear range of the instrument.
- F The ratio of quantifier ion response to qualifier ion response falls outside of the laboratory criteria. Results are considered to be an estimated maximum concentration.
- G The concentration may be biased high due to matrix interferences (i.e, co-elution) with non-target compound(s). The result should be considered estimated.
- H The analysis of pH was performed beyond the regulatory-required holding time of 15 minutes from the time of sample collection.
- I The lower value for the two columns has been reported due to obvious interference.
- J Estimated value. The Target analyte concentration is below the quantitation limit (RL), but above the Method Detection Limit (MDL) or Estimated Detection Limit (EDL) for SPME-related analyses. This represents an estimated concentration for Tentatively

Report Format: DU Report with 'J' Qualifiers



Project Name:1153 WEST FAYETTE ST., PHASE ILab Number:L2322083Project Number:AB2.001.002Report Date:05/01/23

Data Qualifiers

Identified Compounds (TICs).

- $\label{eq:main_main_model} \textbf{M} \qquad \text{-Reporting Limit (RL) exceeds the MCP CAM Reporting Limit for this analyte.}$
- ND Not detected at the method detection limit (MDL) for the sample, or estimated detection limit (EDL) for SPME-related analyses.
- **NJ** Presumptive evidence of compound. This represents an estimated concentration for Tentatively Identified Compounds (TICs), where the identification is based on a mass spectral library search.
- ${f P}$ The RPD between the results for the two columns exceeds the method-specified criteria.
- Q The quality control sample exceeds the associated acceptance criteria. For DOD-related projects, LCS and/or Continuing Calibration Standard exceedences are also qualified on all associated sample results. Note: This flag is not applicable for matrix spike recoveries when the sample concentration is greater than 4x the spike added or for batch duplicate RPD when the sample concentrations are less than 5x the RL. (Metals only.)
- **R** Analytical results are from sample re-analysis.
- **RE** Analytical results are from sample re-extraction.
- S Analytical results are from modified screening analysis.
- V The surrogate associated with this target analyte has a recovery outside the QC acceptance limits. (Applicable to MassDEP DW Compliance samples only.)
- The batch matrix spike and/or duplicate associated with this target analyte has a recovery/RPD outside the QC acceptance limits.
 (Applicable to MassDEP DW Compliance samples only.)

Report Format: DU Report with 'J' Qualifiers



Serial_No:05012314:04

Project Name: 1153 WEST FAYETTE ST., PHASE I Lab Number: L2322083

Project Number: AB2.001.002 Report Date: 05/01/23

REFERENCES

Test Methods for Evaluating Solid Waste: Physical/Chemical Methods. EPA SW-846. Third Edition. Updates I - VI, 2018.

LIMITATION OF LIABILITIES

Alpha Analytical performs services with reasonable care and diligence normal to the analytical testing laboratory industry. In the event of an error, the sole and exclusive responsibility of Alpha Analytical shall be to re-perform the work at it's own expense. In no event shall Alpha Analytical be held liable for any incidental, consequential or special damages, including but not limited to, damages in any way connected with the use of, interpretation of, information or analysis provided by Alpha Analytical.

We strongly urge our clients to comply with EPA protocol regarding sample volume, preservation, cooling, containers, sampling procedures, holding time and splitting of samples in the field.



Alpha Analytical, Inc. Facility: Company-wide

Department: Quality Assurance

Title: Certificate/Approval Program Summary

Serial_No:05012314:04

ID No.:17873 Revision 19

Published Date: 4/2/2021 1:14:23 PM

Page 1 of 1

Certification Information

The following analytes are not included in our Primary NELAP Scope of Accreditation:

Westborough Facility

EPA 624/624.1: m/p-xylene, o-xylene, Naphthalene

EPA 625/625.1: alpha-Terpineol

EPA 8260C/8260D: NPW: 1,2,4,5-Tetramethylbenzene; 4-Ethyltoluene, Azobenzene; SCM: Iodomethane (methyl iodide), 1,2,4,5-Tetramethylbenzene;

EPA 8270D/8270E: NPW: Dimethylnaphthalene,1,4-Diphenylhydrazine, alpha-Terpineol; SCM: Dimethylnaphthalene,1,4-Diphenylhydrazine.

SM4500: NPW: Amenable Cyanide; SCM: Total Phosphorus, TKN, NO2, NO3.

Mansfield Facility

SM 2540D: TSS

EPA 8082A: NPW: PCB: 1, 5, 31, 87,101, 110, 141, 151, 153, 180, 183, 187.

EPA TO-15: Halothane, 2,4,4-Trimethyl-2-pentene, 2,4,4-Trimethyl-1-pentene, Thiophene, 2-Methylthiophene,

3-Methylthiophene, 2-Ethylthiophene, 1,2,3-Trimethylbenzene, Indan, Indene, 1,2,4,5-Tetramethylbenzene, Benzothiophene, 1-Methylnaphthalene.

Biological Tissue Matrix: EPA 3050B

The following analytes are included in our Massachusetts DEP Scope of Accreditation

Westborough Facility:

Drinking Water

EPA 300.0: Chloride, Nitrate-N, Fluoride, Sulfate; EPA 353.2: Nitrate-N, Nitrite-N; SM4500NO3-F: Nitrate-N, Nitrite-N; SM4500F-C, SM4500CN-CE,

EPA 180.1, SM2130B, SM4500CI-D, SM2320B, SM2540C, SM4500H-B, SM4500NO2-B

EPA 332: Perchlorate; EPA 524.2: THMs and VOCs; EPA 504.1: EDB, DBCP.

Microbiology: SM9215B; SM9223-P/A, SM9223B-Colilert-QT,SM9222D.

Non-Potable Water

SM4500H,B, EPA 120.1, SM2510B, SM2540C, SM2320B, SM4500CL-E, SM4500F-BC, SM4500NH3-BH: Ammonia-N and Kjeldahl-N, EPA 350.1: Ammonia-N, LACHAT 10-107-06-1-B: Ammonia-N, EPA 351.1, SM4500NO3-F, EPA 353.2: Nitrate-N, SM4500P-E, SM4500P-B, E, SM4500SO4-E, SM5220D, EPA 410.4, SM5210B, SM5310C, SM4500CL-D, EPA 1664, EPA 420.1, SM4500-CN-CE, SM2540D, EPA 300: Chloride, Sulfate, Nitrate. EPA 624.1: Volatile Halocarbons & Aromatics,

EPA 608.3: Chlordane, Toxaphene, Aldrin, alpha-BHC, beta-BHC, gamma-BHC, delta-BHC, Dieldrin, DDD, DDE, DDT, Endosulfan II, Endosulfan II, Endosulfan sulfate, Endrin, Endrin Aldehyde, Heptachlor, Heptachlor Epoxide, PCBs

EPA 625.1: SVOC (Acid/Base/Neutral Extractables), EPA 600/4-81-045: PCB-Oil.

Microbiology: SM9223B-Colilert-QT; Enterolert-QT, SM9221E, EPA 1600, EPA 1603, SM9222D.

Mansfield Facility:

Drinking Water

EPA 200.7: Al, Ba, Cd, Cr, Cu, Fe, Mn, Ni, Na, Ag, Ca, Zn. EPA 200.8: Al, Sb, As, Ba, Be, Cd, Cr, Cu, Pb, Mn, Ni, Se, Ag, TL, Zn. EPA 245.1 Hg. EPA 522, EPA 537.1.

Non-Potable Water

EPA 200.7: Al, Sb, As, Be, Cd, Ca, Cr, Co, Cu, Fe, Pb, Mg, Mn, Mo, Ni, K, Se, Ag, Na, Sr, TL, Ti, V, Zn.

EPA 200.8: Al, Sb, As, Be, Cd, Cr, Cu, Fe, Pb, Mn, Ni, K, Se, Ag, Na, TL, Zn.

EPA 245.1 Hg

SM2340B

For a complete listing of analytes and methods, please contact your Alpha Project Manager.

Document Type: Form

<u> ALPHA</u>	NEW YORK CHAIN OF CUSTODY	Service Centers Mahwah, NJ 07430: 35 Whitne Albany, NY 12205: 14 Walker Tonawanda, NY 14150: 275 Co	Way	05	Pag	e of (Rec'd Lab	OL	16	5133	ALPHA Job# L-33-0-083
Westborough, MA 01581 8 Walkup Dr.	Mansfield, MA 02048 320 Forbes Blvd	Project Information					Deliv	verabl	es				Billing Information
TEL: 508-898-9220 FAX: 508-898-9193	TEL: 508-822-9300 FAX: 508-822-3288	Project Name: (153 (West Favo	ette st 1	mase 1	ESA		ASP	-A		ASP	-В	Same as Client Info
FAX. 300-030-9193	FAX. 300-022-3200	Project Location: SV /	a cuse, h	JY				EQu	IS (1 File) [EQu	IS (4 File)	PO#
Client Information	III ASTURES IN	Project # AB2 . OC	1.002					Othe	er				
Client: C35 Engi	neers	(Use Project name as P	roject#)				Regi	ulatory	/ Require	ment	IF I		Disposal Site Information
Address: 499 Col	- Eleen Collins	Project Manager: CLC	aire Del	Fatti			X	NY T	ogs		NYP	art 375	Please identify below location of
Blvd, Syracuse,	NY 13212	ALPHAQuote #:			-		10	AWQ	Standard	s [NYC	P-51	applicable disposal facilities.
Phone:		Turn-Around Time	811	THE PARTY				NYR	estricted (Jse	Other	0	Disposal Facility:
Fax:		Standar	d 🛛	Due Date				NY U	nrestricted	Use	56		□ NJ □ NY
Email: Cd elfatti 6	Descos com	Rush (only if pre approved		# of Days	E)			NYC	Sewer Dis	charge			Other:
These samples have be		ed by Alpha					ANA	LYSIS	3				Sample Filtration
Other project specific							-	_		\neg	Т		
Please specify Metals			8 3				-8270-LVI	_	-8260				☐ Done ☐ Lab to do Preservation ☐ Lab to do
Total metal	s, total Ha						1	Ha	13				(Please Specify below)
ALPHA Lab ID	-	I- ID	Colle	ection	Sample	Sampler's	12		1				n/a
(Lab Use Only)	Sar	nple ID	Date	Time	Matrix	Initials	2	Total	3				Sample Specific Comments
22083 -01	TW-0		04/24/23	1328	water	CDINB	X	X	V		\top		6
	TW-02		7 11 17	1453	1	100	X	X	X		$\overline{}$		i i
	TW-03			(605			X	X	X		\vdash		6
	TW-M			1700	+	1	X	X	X		\vdash		6
	177 01		Y	1100			-/	Δ	-	_	1		
venture no E											1		
										_			
							\neg	_	-	_	+		
								_		+	1		
										_			
A = None	P = Plastic	Westboro: Certification No Mansfield: Certification No				tainer Type		P	V B				Please print clearly, legibly and completely. Samples car not be logged in and turnaround time clock will not
E = NaOH E = MeOH C S = NaHSO ₄ C H = Na ₂ S ₂ O ₃ E	B = Bacteria Cup C = Cube D = Other	Relinquished E		Date/1 04/24/23	Time	Access increase in	Receive	G ed By		4/2	Date/		start until any ambiguities are resolved. BY EXECUTING THIS COC, THE CLIENT HAS READ AND AGREES TO BE BOUND BY ALPHA'S TERMS & CONDITIONS.
orm No: 01-25 HC (rev. 30-	Sept-2013)												(See reverse side.)



ANALYTICAL REPORT

Lab Number: L2322073

Client: C&S Companies

499 Col. Eileen Collins Blvd.

Syracuse, NY 13212

ATTN: Claire Del Fatti Phone: (315) 703-4233

Project Name: 1153 WEST FAYETTE ST PHASE II

Project Number: AB2.001.002 Report Date: 05/08/23

The original project report/data package is held by Alpha Analytical. This report/data package is paginated and should be reproduced only in its entirety. Alpha Analytical holds no responsibility for results and/or data that are not consistent with the original.

Certifications & Approvals: MA (M-MA086), NH NELAP (2064), CT (PH-0574), IL (200077), ME (MA00086), MD (348), NJ (MA935), NY (11148), NC (25700/666), PA (68-03671), RI (LAO00065), TX (T104704476), VT (VT-0935), VA (460195), USDA (Permit #P330-17-00196).

Eight Walkup Drive, Westborough, MA 01581-1019 508-898-9220 (Fax) 508-898-9193 800-624-9220 - www.alphalab.com



Project Name: 1153 WEST FAYETTE ST PHASE II

Project Number: AB2.001.002

 Lab Number:
 L2322073

 Report Date:
 05/08/23

Alpha Sample ID	Client ID	Matrix	Sample Location	Collection Date/Time	Receive Date
L2322073-01	BH-01 0-5	SOIL	SYRACUSE, NY	04/24/23 09:00	04/24/23
L2322073-02	BH-04 8-10	SOIL	SYRACUSE, NY	04/24/23 10:30	04/24/23
L2322073-03	BH-06 11-14	SOIL	SYRACUSE, NY	04/24/23 12:00	04/24/23
L2322073-04	BH-07 5-9	SOIL	SYRACUSE, NY	04/24/23 13:30	04/24/23
L2322073-05	BH-08 0-5	SOIL	SYRACUSE, NY	04/24/23 13:45	04/24/23
L2322073-06	BH-10 5-9	SOIL	SYRACUSE, NY	04/24/23 15:00	04/24/23



Project Name:1153 WEST FAYETTE ST PHASE IILab Number:L2322073Project Number:AB2.001.002Report Date:05/08/23

Case Narrative

The samples were received in accordance with the Chain of Custody and no significant deviations were encountered during the preparation or analysis unless otherwise noted. Sample Receipt, Container Information, and the Chain of Custody are located at the back of the report.

Results contained within this report relate only to the samples submitted under this Alpha Lab Number and meet NELAP requirements for all NELAP accredited parameters unless otherwise noted in the following narrative. The data presented in this report is organized by parameter (i.e. VOC, SVOC, etc.). Sample specific Quality Control data (i.e. Surrogate Spike Recovery) is reported at the end of the target analyte list for each individual sample, followed by the Laboratory Batch Quality Control at the end of each parameter. Tentatively Identified Compounds (TICs), if requested, are reported for compounds identified to be present and are not part of the method/program Target Compound List, even if only a subset of the TCL are being reported. If a sample was re-analyzed or re-extracted due to a required quality control corrective action and if both sets of data are reported, the Laboratory ID of the re-analysis or re-extraction is designated with an "R" or "RE", respectively.

When multiple Batch Quality Control elements are reported (e.g. more than one LCS), the associated samples for each element are noted in the grey shaded header line of each data table. Any Laboratory Batch, Sample Specific % recovery or RPD value that is outside the listed Acceptance Criteria is bolded in the report. In reference to questions H (CAM) or 4 (RCP) when "NO" is checked, the performance criteria for CAM and RCP methods allow for some quality control failures to occur and still be within method compliance. In these instances, the specific failure is not narrated but noted in the associated QC Outlier Summary Report, located directly after the Case Narrative. QC information is also incorporated in the Data Usability Assessment table (Format 11) of our Data Merger tool, where it can be reviewed in conjunction with the sample result, associated regulatory criteria and any associated data usability implications.

Soil/sediments, solids and tissues are reported on a dry weight basis unless otherwise noted. Definitions of all data qualifiers and acronyms used in this report are provided in the Glossary located at the back of the report.

HOLD POLICY - For samples submitted on hold, Alpha's policy is to hold samples (with the exception of Air canisters) free of charge for 21 calendar days from the date the project is completed. After 21 calendar days, we will dispose of all samples submitted including those put on hold unless you have contacted your Alpha Project Manager and made arrangements for Alpha to continue to hold the samples. Air canisters will be disposed after 3 business days from the date the project is completed.

Please contact Project Management at 800-624-9220 with any questions.	



Project Name:1153 WEST FAYETTE ST PHASE IILab Number:L2322073Project Number:AB2.001.002Report Date:05/08/23

Case Narrative (continued)

Report Submission

All non-detect (ND) or estimated concentrations (J-qualified) have been quantitated to the limit noted in the MDL column.

Volatile Organics

L2322073-03: The surrogate recovery is outside the acceptance criteria for 4-bromofluorobenzene (177%); however, the sample was not re-analyzed due to coelution with an obvious interference. A copy of the chromatogram is included as an attachment to this report.

L2322073-06: The acetone result should be considered estimated due to co-elution with a non-target compound.

Semivolatile Organics

L2322073-03: The sample has elevated detection limits due to the limited sample volume utilized during extraction, as required by the sample matrix.

Total Metals

L2322073-01, -02, -04, -05, and -06: The sample has an elevated detection limit for Silver, due to the dilution required by the sample matrix.

L2322073-03: The sample has an elevated detection limits for all elements, with the exception of mercury, due to the dilution required by the sample matrix.

Cyanide, Total

The WG1774590-3 LCSD recovery for cyanide, total (79%), associated with L2322073-01, is outside our inhouse acceptance criteria, but within the vendor-certified acceptance limits. The results of the original analyses are reported.

The WG1774905-2/-3 LCS/LCSD recoveries for cyanide, total (74%/35%), associated with L2322073-02 through -06, are outside our in-house acceptance criteria, but within the vendor-certified acceptance limits.



Project Name:1153 WEST FAYETTE ST PHASE IILab Number:L2322073Project Number:AB2.001.002Report Date:05/08/23

Case Narrative (continued)

The results of the original analyses are reported. The LCS/LCSD RPD is above the acceptance criteria for cyanide, total (70%).

Hexavalent Chromium

The WG1772040-2 LCS recovery for chromium, hexavalent (79%), associated with L2322073-01 through -06, is outside our in-house acceptance criteria, but within the vendor-certified acceptance limits. The results of the original analyses are reported.

I, the undersigned, attest under the pains and penalties of perjury that, to the best of my knowledge and belief and based upon my personal inquiry of those responsible for providing the information contained in this analytical report, such information is accurate and complete. This certificate of analysis is not complete unless this page accompanies any and all pages of this report.

Authorized Signature:

Title: Technical Director/Representative Date: 05/08/23

Jufani Morrissey-Tiffani Morrissey

ORGANICS



VOLATILES



L2322073

04/24/23 10:30

Project Name: 1153 WEST FAYETTE ST PHASE II

Project Number: AB2.001.002

SAMPLE RESULTS

Report Date:

Lab Number:

Date Collected:

05/08/23

Lab ID: L2322073-02 Client ID: BH-04 8-10 ${\sf SYRACUSE}, {\sf NY}$ Sample Location:

Date Received: 04/24/23 Field Prep: Not Specified

Sample Depth:

Matrix: Soil Analytical Method: 1,8260D Analytical Date: 05/04/23 21:27

Analyst: JIC 78% Percent Solids:

1,1-Dichloroethane ND ug/kg 1.3 0.19 1 Chloroform ND ug/kg 1.9 0.18 1 Carbon tetrachloride ND ug/kg 1.3 0.30 1 Tetrachloroethene ND ug/kg 0.64 0.25 1 Chlorobenzene ND ug/kg 0.64 0.25 1 1,2-Dichloroethane ND ug/kg 0.64 0.21 1 1,1-1-Trichloroethane ND ug/kg 0.64 0.21 1 Enzene 2,7 ug/kg 0.64 0.21 1 Toluene 8,7 ug/kg 1,3 0.70 1 Ethylbenzene 8,5 ug/kg 1,3 0.18 1 Vinyl chloride ND ug/kg 1,3 0.18 1 1,1-Dichloroethene ND ug/kg 1,3 0.18 1 1,2-Dichloroethene ND ug/kg 2,6 0.18 1 <th>Parameter</th> <th>Result</th> <th>Qualifier</th> <th>Units</th> <th>RL</th> <th>MDL</th> <th>Dilution Factor</th>	Parameter	Result	Qualifier	Units	RL	MDL	Dilution Factor
1,1-Dichloroethane	Volatile Organics by EPA 5035 Low	- Westborough Lab					
1,1-Dichloroethane ND ug/kg 1.3 0.19 1 Chloroform ND ug/kg 1.9 0.18 1 Carbon tetrachloride ND ug/kg 1.3 0.30 1 Tetrachloroethane ND ug/kg 0.64 0.25 1 Chlorobenzene ND ug/kg 0.64 0.25 1 1,2-Dichloroethane ND ug/kg 0.64 0.21 1 1,1-1-Trichloroethane ND ug/kg 0.64 0.21 1 Benzene 2,7 ug/kg 0.64 0.21 1 Toluene 8,7 ug/kg 1.3 0.70 1 Ethylbenzene 8,5 ug/kg 1.3 0.18 1 Vilvig chloride ND ug/kg 1.3 0.18 1 1,1-Dichloroethene ND ug/kg 1.9 0.18 1 1,2-Dichloroethene ND ug/kg 2.6 0.18 1 </td <td>Methylene chloride</td> <td>ND</td> <td></td> <td>ug/kg</td> <td>6.4</td> <td>2.9</td> <td>1</td>	Methylene chloride	ND		ug/kg	6.4	2.9	1
Carbon tetrachloride ND ug/kg 1.3 0.30 1 Tetrachloroethene ND ug/kg 0.64 0.25 1 Chlorobenzene ND ug/kg 0.64 0.16 1 1,2-Dichloroethane ND ug/kg 1.3 0.33 1 1,1-1-Trichloroethane ND ug/kg 0.64 0.21 1 Benzene 2.7 ug/kg 0.64 0.21 1 Toluene 8.7 ug/kg 1.3 0.70 1 Ethylbenzene 8.5 ug/kg 1.3 0.18 1 Vinyl chloride ND ug/kg 1.3 0.43 1 1,1-Dichloroethene ND ug/kg 1.3 0.31 1 1,1-Dichloroethene ND ug/kg 1.3 0.18 1 1,2-Dichloroethene ND ug/kg 2.6 0.18 1 1,2-Dichloroethene ND ug/kg 2.6 0.19 1	1,1-Dichloroethane	ND			1.3	0.19	1
Tetrachloroethene ND ug/kg 0.64 0.25 1 Chlorobenzene ND ug/kg 0.64 0.16 1 1,2-Dichloroethane ND ug/kg 1.3 0.33 1 1,1,1-Trichloroethane ND ug/kg 0.64 0.21 1 Benzene 2.7 ug/kg 0.64 0.21 1 Toluene 8.7 ug/kg 1.3 0.70 1 Ethylbenzene 8.5 ug/kg 1.3 0.70 1 Ethylbenzene 8.5 ug/kg 1.3 0.70 1 Ethylbenzene 8.5 ug/kg 1.3 0.43 1 Vinyl chloride ND ug/kg 1.3 0.43 1 1,1-Dichloroethene ND ug/kg 1.3 0.43 1 1,1-Dichloroethene ND ug/kg 0.64 0.18 1 1,2-Dichloroethene ND ug/kg 2.6 0.18 1	Chloroform	ND		ug/kg	1.9	0.18	1
Chlorobenzene ND ug/kg 0.64 0.16 1 1,2-Dichloroethane ND ug/kg 1.3 0.33 1 1,1,1-Trichloroethane ND ug/kg 0.64 0.21 1 Benzene 2.7 ug/kg 0.64 0.21 1 Toluene 8.7 ug/kg 1.3 0.70 1 Ethylbenzene 8.5 ug/kg 1.3 0.18 1 Vinyl choirde ND ug/kg 1.3 0.43 1 1,1-Dichloroethene ND ug/kg 1.3 0.31 1 1,1-Dichloroethene ND ug/kg 1.9 0.18 1 1,2-Dichloroethene ND ug/kg 0.64 0.18 1 1,2-Dichloroethene ND ug/kg 2.6 0.18 1 1,2-Dichloroethene ND ug/kg 2.6 0.18 1 1,2-Dichloroethene ND ug/kg 2.6 0.22 1	Carbon tetrachloride	ND		ug/kg	1.3	0.30	1
1,2-Dichloroethane ND ug/kg 1.3 0.33 1 1,1,1-Trichloroethane ND ug/kg 0.64 0.21 1 Benzene 2.7 ug/kg 0.64 0.21 1 Toluene 8.7 ug/kg 1.3 0.70 1 Ethylbenzene 8.5 ug/kg 1.3 0.18 1 Vinyl chloride ND ug/kg 1.3 0.43 1 1,1-Dichloroethene ND ug/kg 1.3 0.31 1 1,1-Dichloroethene ND ug/kg 1.9 0.18 1 1,2-Dichloroethene ND ug/kg 0.64 0.18 1 1,2-Dichloroethenee ND ug/kg 2.6 0.18 1 1,2-Dichloroethenee ND ug/kg 2.6 0.18 1 1,4-Dichloroethenee ND ug/kg 2.6 0.19 1 1,4-Dichloroethene ND ug/kg 2.6 0.22 1	Tetrachloroethene	ND		ug/kg	0.64	0.25	1
1,1,1-Trichloroethane	Chlorobenzene	ND		ug/kg	0.64	0.16	1
Benzene 2.7 ug/kg 0.64 0.21 1 Toluene 8.7 ug/kg 1.3 0.70 1 Ethylbenzene 8.5 ug/kg 1.3 0.18 1 Vinyl chloride ND ug/kg 1.3 0.43 1 1,1-Dichloroethene ND ug/kg 1.3 0.31 1 1,1-Dichloroethene ND ug/kg 1.9 0.18 1 1,2-Dichloroethene ND ug/kg 0.64 0.18 1 1,2-Dichlorobenzene ND ug/kg 2.6 0.18 1 1,3-Dichlorobenzene ND ug/kg 2.6 0.18 1 1,4-Dichlorobenzene ND ug/kg 2.6 0.19 1 1,4-Dichlorobenzene ND ug/kg 2.6 0.22 1 Methyl tert butyl ether ND ug/kg 2.6 0.26 1 p/m-Xylene 5.7 ug/kg 1.3 0.37 1	1,2-Dichloroethane	ND		ug/kg	1.3	0.33	1
Toluene 8.7 ug/kg 1.3 0.70 1 Ethylbenzene 8.5 ug/kg 1.3 0.18 1 Vinyl chloride ND ug/kg 1.3 0.43 1 1,1-Dichloroethene ND ug/kg 1.3 0.31 1 trans-1,2-Dichloroethene ND ug/kg 1.9 0.18 1 Trichloroethene ND ug/kg 0.64 0.18 1 1,2-Dichlorobenzene ND ug/kg 2.6 0.18 1 1,3-Dichlorobenzene ND ug/kg 2.6 0.19 1 1,4-Dichlorobenzene ND ug/kg 2.6 0.22 1 Methyl tert butyl ether ND ug/kg 2.6 0.22 1 Acetone ND ug/kg 1.3 0.37 1 cis-1,2-Dichloroethene ND ug/kg 1.3 0.37 1 cis-1,2-Dichloroethene ND ug/kg 1.3 0.22 1 Acetone ND ug/kg 1.3 0.22 1 Acetone ND ug/kg 1.3 0.22 1 Acetone ND ug/kg 1.3 0.21 1 sec-Butylbenzene 1.8 ug/kg 1.3 0.21 1 sec-Butylbenzene ND ug/kg 1.3 0.21 1 sec-Butylbenzene ND ug/kg 1.3 0.19 1 tert-Butylbenzene ND ug/kg 1.3 0.19 1 tert-Butylbenzene ND ug/kg 1.3 0.19 1 tert-Butylbenzene ND ug/kg 1.3 0.19 1	1,1,1-Trichloroethane	ND		ug/kg	0.64	0.21	1
Ethylbenzene 8.5 ug/kg 1.3 0.18 1 Vinyl chloride ND ug/kg 1.3 0.43 1 1,1-Dichloroethene ND ug/kg 1.3 0.31 1 trans-1,2-Dichloroethene ND ug/kg 1.9 0.18 1 Trichloroethene ND ug/kg 0.64 0.18 1 1,2-Dichlorobenzene ND ug/kg 2.6 0.18 1 1,3-Dichlorobenzene ND ug/kg 2.6 0.19 1 1,4-Dichlorobenzene ND ug/kg 2.6 0.22 1 Methyl tert butyl ether ND ug/kg 2.6 0.22 1 p/m-Xylene 5.7 ug/kg 2.6 0.72 1 o-Xylene 3.4 ug/kg 1.3 0.37 1 cis-1,2-Dichloroethene ND ug/kg 1.3 0.22 1 Acetone ND ug/kg 1.3 0.2 1<	Benzene	2.7		ug/kg	0.64	0.21	1
Vinyl chloride ND ug/kg 1.3 0.43 1 1,1-Dichloroethene ND ug/kg 1.3 0.31 1 trans-1,2-Dichloroethene ND ug/kg 1.9 0.18 1 Trichloroethene ND ug/kg 0.64 0.18 1 1,2-Dichlorobenzene ND ug/kg 2.6 0.18 1 1,3-Dichlorobenzene ND ug/kg 2.6 0.18 1 1,4-Dichlorobenzene ND ug/kg 2.6 0.19 1 Methyl tert butyl ether ND ug/kg 2.6 0.22 1 Methyl tert butyl ether ND ug/kg 2.6 0.26 1 p/m-Xylene 5.7 ug/kg 2.6 0.72 1 o-Xylene 3.4 ug/kg 1.3 0.37 1 cis-1,2-Dichloroethene ND ug/kg 1.3 0.22 1 Acetone ND ug/kg 1.3 0.2	Toluene	8.7		ug/kg	1.3	0.70	1
1,1-Dichloroethene ND	Ethylbenzene	8.5		ug/kg	1.3	0.18	1
trans-1,2-Dichloroethene ND ug/kg 1.9 0.18 1 Trichloroethene ND ug/kg 0.64 0.18 1 1,2-Dichlorobenzene ND ug/kg 2.6 0.18 1 1,3-Dichlorobenzene ND ug/kg 2.6 0.19 1 1,4-Dichlorobenzene ND ug/kg 2.6 0.22 1 Methyl tert butyl ether ND ug/kg 2.6 0.22 1 Methyl tert butyl ether ND ug/kg 2.6 0.26 1 p/m-Xylene 5.7 ug/kg 2.6 0.72 1 o-Xylene 3.4 ug/kg 1.3 0.37 1 cis-1,2-Dichloroethene ND ug/kg 1.3 0.22 1 Acetone ND ug/kg 13 6.2 1 2-Butanone ND ug/kg 13 2.8 1 n-Butylbenzene 1.8 ug/kg 1.3 0.21 1<	Vinyl chloride	ND		ug/kg	1.3	0.43	1
Trichloroethene ND ug/kg 0.64 0.18 1 1,2-Dichlorobenzene ND ug/kg 2.6 0.18 1 1,3-Dichlorobenzene ND ug/kg 2.6 0.19 1 1,4-Dichlorobenzene ND ug/kg 2.6 0.22 1 Methyl tert butyl ether ND ug/kg 2.6 0.26 1 p/m-Xylene 5.7 ug/kg 2.6 0.72 1 o-Xylene 3.4 ug/kg 1.3 0.37 1 cis-1,2-Dichloroethene ND ug/kg 1.3 0.22 1 Acetone ND ug/kg 13 6.2 1 2-Butanone ND ug/kg 13 2.8 1 n-Butylbenzene 1.8 ug/kg 1.3 0.21 1 sec-Butylbenzene 0.95 J ug/kg 1.3 0.19 1 tert-Butylbenzene ND ug/kg 2.6 0.15	1,1-Dichloroethene	ND		ug/kg	1.3	0.31	1
1,2-Dichlorobenzene ND ug/kg 2.6 0.18 1 1,3-Dichlorobenzene ND ug/kg 2.6 0.19 1 1,4-Dichlorobenzene ND ug/kg 2.6 0.22 1 Methyl tert butyl ether ND ug/kg 2.6 0.26 1 p/m-Xylene 5.7 ug/kg 2.6 0.72 1 o-Xylene 3.4 ug/kg 1.3 0.37 1 cis-1,2-Dichloroethene ND ug/kg 1.3 0.22 1 Acetone ND ug/kg 13 6.2 1 2-Butanone ND ug/kg 13 2.8 1 n-Butylbenzene 1.8 ug/kg 1.3 0.21 1 sec-Butylbenzene 0.95 J ug/kg 1.3 0.19 1 tert-Butylbenzene ND ug/kg 2.6 0.15 1	trans-1,2-Dichloroethene	ND		ug/kg	1.9	0.18	1
1,3-Dichlorobenzene ND ug/kg 2.6 0.19 1 1,4-Dichlorobenzene ND ug/kg 2.6 0.22 1 Methyl tert butyl ether ND ug/kg 2.6 0.26 1 p/m-Xylene 5.7 ug/kg 2.6 0.72 1 o-Xylene 3.4 ug/kg 1.3 0.37 1 cis-1,2-Dichloroethene ND ug/kg 1.3 0.22 1 Acetone ND ug/kg 13 6.2 1 2-Butanone ND ug/kg 13 2.8 1 n-Butylbenzene 1.8 ug/kg 1.3 0.21 1 sec-Butylbenzene 0.95 J ug/kg 1.3 0.19 1 tert-Butylbenzene ND ug/kg 2.6 0.15 1	Trichloroethene	ND		ug/kg	0.64	0.18	1
1,4-Dichlorobenzene ND ug/kg 2.6 0.22 1 Methyl tert butyl ether ND ug/kg 2.6 0.26 1 p/m-Xylene 5.7 ug/kg 2.6 0.72 1 o-Xylene 3.4 ug/kg 1.3 0.37 1 cis-1,2-Dichloroethene ND ug/kg 1.3 0.22 1 Acetone ND ug/kg 13 6.2 1 2-Butanone ND ug/kg 13 2.8 1 n-Butylbenzene 1.8 ug/kg 1.3 0.21 1 sec-Butylbenzene 0.95 J ug/kg 1.3 0.19 1 tert-Butylbenzene ND ug/kg 2.6 0.15 1	1,2-Dichlorobenzene	ND		ug/kg	2.6	0.18	1
Methyl tert butyl ether ND ug/kg 2.6 0.26 1 p/m-Xylene 5.7 ug/kg 2.6 0.72 1 o-Xylene 3.4 ug/kg 1.3 0.37 1 cis-1,2-Dichloroethene ND ug/kg 1.3 0.22 1 Acetone ND ug/kg 13 6.2 1 2-Butanone ND ug/kg 13 2.8 1 n-Butylbenzene 1.8 ug/kg 1.3 0.21 1 sec-Butylbenzene 0.95 J ug/kg 1.3 0.19 1 tert-Butylbenzene ND ug/kg 2.6 0.15 1	1,3-Dichlorobenzene	ND		ug/kg	2.6	0.19	1
p/m-Xylene 5.7 ug/kg 2.6 0.72 1 o-Xylene 3.4 ug/kg 1.3 0.37 1 cis-1,2-Dichloroethene ND ug/kg 1.3 0.22 1 Acetone ND ug/kg 13 6.2 1 2-Butanone ND ug/kg 13 2.8 1 n-Butylbenzene 1.8 ug/kg 1.3 0.21 1 sec-Butylbenzene 0.95 J ug/kg 1.3 0.19 1 tert-Butylbenzene ND ug/kg 2.6 0.15 1	1,4-Dichlorobenzene	ND		ug/kg	2.6	0.22	1
o-Xylene 3.4 ug/kg 1.3 0.37 1 cis-1,2-Dichloroethene ND ug/kg 1.3 0.22 1 Acetone ND ug/kg 13 6.2 1 2-Butanone ND ug/kg 13 2.8 1 n-Butylbenzene 1.8 ug/kg 1.3 0.21 1 sec-Butylbenzene 0.95 J ug/kg 1.3 0.19 1 tert-Butylbenzene ND ug/kg 2.6 0.15 1	Methyl tert butyl ether	ND		ug/kg	2.6	0.26	1
cis-1,2-Dichloroethene ND ug/kg 1.3 0.22 1 Acetone ND ug/kg 13 6.2 1 2-Butanone ND ug/kg 13 2.8 1 n-Butylbenzene 1.8 ug/kg 1.3 0.21 1 sec-Butylbenzene 0.95 J ug/kg 1.3 0.19 1 tert-Butylbenzene ND ug/kg 2.6 0.15 1	p/m-Xylene	5.7		ug/kg	2.6	0.72	1
Acetone ND ug/kg 13 6.2 1 2-Butanone ND ug/kg 13 2.8 1 n-Butylbenzene 1.8 ug/kg 1.3 0.21 1 sec-Butylbenzene 0.95 J ug/kg 1.3 0.19 1 tert-Butylbenzene ND ug/kg 2.6 0.15 1	o-Xylene	3.4		ug/kg	1.3	0.37	1
2-Butanone ND ug/kg 13 2.8 1 n-Butylbenzene 1.8 ug/kg 1.3 0.21 1 sec-Butylbenzene 0.95 J ug/kg 1.3 0.19 1 tert-Butylbenzene ND ug/kg 2.6 0.15 1	cis-1,2-Dichloroethene	ND		ug/kg	1.3	0.22	1
n-Butylbenzene 1.8 ug/kg 1.3 0.21 1 sec-Butylbenzene 0.95 J ug/kg 1.3 0.19 1 tert-Butylbenzene ND ug/kg 2.6 0.15 1	Acetone	ND		ug/kg	13	6.2	1
sec-Butylbenzene 0.95 J ug/kg 1.3 0.19 1 tert-Butylbenzene ND ug/kg 2.6 0.15 1	2-Butanone	ND		ug/kg	13	2.8	1
tert-Butylbenzene ND ug/kg 2.6 0.15 1	n-Butylbenzene	1.8		ug/kg	1.3	0.21	1
	sec-Butylbenzene	0.95	J	ug/kg	1.3	0.19	1
n-Propylbenzene 4.7 ug/kg 1.3 0.22 1	tert-Butylbenzene	ND		ug/kg	2.6	0.15	1
	n-Propylbenzene	4.7		ug/kg	1.3	0.22	1



05/08/23

Project Name: 1153 WEST FAYETTE ST PHASE II Lab Number: L2322073

Project Number: AB2.001.002

L2322073-02

SAMPLE RESULTS

Date Collected: 04/24/23 10:30

Report Date:

Client ID: BH-04 8-10 Date Received: 04/24/23 Sample Location: SYRACUSE, NY Field Prep: Not Specified

Sample Depth:

Lab ID:

Parameter	Result	Qualifier	Units	RL	MDL	Dilution Factor
Volatile Organics by EPA 5035 Lov	w - Westborough Lab					
1,3,5-Trimethylbenzene	0.37	J	ug/kg	2.6	0.25	1
1,2,4-Trimethylbenzene	1.3	J	ug/kg	2.6	0.43	1
1,4-Dioxane	ND		ug/kg	100	45.	1

Surrogate	% Recovery	Acceptance Qualifier Criteria	
1,2-Dichloroethane-d4	103	70-130	
Toluene-d8	101	70-130	
4-Bromofluorobenzene	125	70-130	
Dibromofluoromethane	88	70-130	



L2322073

Project Name: 1153 WEST FAYETTE ST PHASE II

Project Number: AB2.001.002

SAMPLE RESULTS

Lab Number:

Report Date: 05/08/23

Lab ID: L2322073-03 Date Collected: 04/24/23 12:00

Client ID: Date Received: 04/24/23 BH-06 11-14 Field Prep: Sample Location: SYRACUSE, NY Not Specified

Sample Depth:

Matrix: Soil Analytical Method: 1,8260D Analytical Date: 05/04/23 21:47

Analyst: JIC 80% Percent Solids:

1,1-Dichloroethane ND ug/kg 1.7 0.24 1 Chloroform ND ug/kg 2.5 0.24 1 Carbon tetrachloride ND ug/kg 1.7 0.39 1 Tetrachloroethene ND ug/kg 0.84 0.33 1 Chlorobenzene ND ug/kg 0.84 0.33 1 1,2-Dichloroethane ND ug/kg 1.7 0.43 1 1,2-Dichloroethane ND ug/kg 0.84 0.28 1 1,1-Trichloroethane ND ug/kg 0.84 0.28 1 Toluene 24 ug/kg 1.7 0.91 1 Ethylbenzene 12 ug/kg 1.7 0.91 1 Unylor chloride ND ug/kg 1.7 0.40 1 1,1-Dichloroethene ND ug/kg 2.5 0.23 1 1,2-Dichloroethene ND ug/kg 3.4 0.24 1	Parameter	Result	Qualifier	Units	RL	MDL	Dilution Factor
1,1-Dichloroethane	Volatile Organics by EPA 5035 Low	- Westborough Lab					
1,1-Dichloroethane ND ug/kg 1.7 0.24 1 Chloroform ND ug/kg 2.5 0.24 1 Carbon tetrachloride ND ug/kg 1.7 0.39 1 Tetrachloroethane ND ug/kg 0.84 0.33 1 Chlorobenzene ND ug/kg 0.84 0.23 1 1,2-Dichloroethane ND ug/kg 0.84 0.28 1 1,1-1-Trichloroethane ND ug/kg 0.84 0.28 1 1,1-1-Trichloroethane 15 ug/kg 0.84 0.28 1 Toluene 24 ug/kg 1.7 0.91 1 Ethylbenzene 12 ug/kg 1.7 0.91 1 Unylor chloride ND ug/kg 1.7 0.40 1 trans 1,2-Dichloroethane ND ug/kg 2.5 0.23 1 Tickloroethane ND ug/kg 3.4 0.24	Methylene chloride	ND		ug/kg	8.4	3.8	1
Carbon tetrachloride ND ug/kg 1.7 0.39 1 Tetrachloroethene ND ug/kg 0.84 0.33 1 Chlorobenzene ND ug/kg 0.84 0.21 1 1,2-Dichloroethane ND ug/kg 1.7 0.43 1 1,1-Trichloroethane ND ug/kg 0.84 0.28 1 Elhylbenzene 15 ug/kg 0.84 0.28 1 Toluene 24 ug/kg 1.7 0.91 1 Elhylbenzene 12 ug/kg 1.7 0.91 1 Vinyl chloride ND ug/kg 1.7 0.56 1 1,1-Dichloroethene ND ug/kg 2.5 0.23 1 1,2-Dichloroethene ND ug/kg 3.4 0.23 1 1,2-Dichloroethene ND ug/kg 3.4 0.24 1 1,2-Dichloroethene ND ug/kg 3.4 0.25 1	1,1-Dichloroethane	ND			1.7	0.24	1
Tetrachloroethene ND ug/kg 0.84 0.33 1 Chlorobenzene ND ug/kg 0.84 0.21 1 1,2-Dichloroethane ND ug/kg 1.7 0.43 1 1,1,1-Trichloroethane ND ug/kg 0.84 0.28 1 Benzene 15 ug/kg 1.7 0.91 1 Toluene 24 ug/kg 1.7 0.91 1 Ethylbenzene 12 ug/kg 1.7 0.94 1 Vinyl chloride ND ug/kg 1.7 0.94 1 1,1-Dichloroethene ND ug/kg 1.7 0.40 1 1,1-Dichloroethene ND ug/kg 2.5 0.23 1 1,1-Dichloroethene ND ug/kg 3.4 0.24 1 1,2-Dichloroethene ND ug/kg 3.4 0.24 1 1,4-Dichloroethene ND ug/kg 3.4 0.24 1 </td <td>Chloroform</td> <td>ND</td> <td></td> <td>ug/kg</td> <td>2.5</td> <td>0.24</td> <td>1</td>	Chloroform	ND		ug/kg	2.5	0.24	1
Chlorobenzene ND ug/kg 0.84 0.21 1 1,2-Dichloroethane ND ug/kg 1.7 0.43 1 1,1,1-Trichloroethane ND ug/kg 0.84 0.28 1 Benzene 15 ug/kg 0.84 0.28 1 Toluene 24 ug/kg 1.7 0.91 1 Ethylbenzene 12 ug/kg 1.7 0.24 1 Winyl chloride ND ug/kg 1.7 0.56 1 1,1-Dichloroethene ND ug/kg 1.7 0.40 1 trans-1,2-Dichloroethene ND ug/kg 0.84 0.23 1 Trichloroethene ND ug/kg 0.84 0.23 1 1,2-Dichloroethene ND ug/kg 3.4 0.24 1 1,3-Dichloroethene ND ug/kg 3.4 0.25 1 1,4-Dichloroethene ND ug/kg 3.4 0.29 1	Carbon tetrachloride	ND		ug/kg	1.7	0.39	1
1,2-Dichloroethane ND ug/kg 1.7 0.43 1 1,1,1-Trichloroethane ND ug/kg 0.84 0.28 1 Benzene 15 ug/kg 0.84 0.28 1 Toluene 24 ug/kg 1.7 0.91 1 Ethylbenzene 12 ug/kg 1.7 0.24 1 Vinyl chloride ND ug/kg 1.7 0.40 1 1,1-Dichloroethene ND ug/kg 1.7 0.40 1 1,1-Dichloroethene ND ug/kg 2.5 0.23 1 Trichloroethene ND ug/kg 3.4 0.23 1 Trichloroethene ND ug/kg 3.4 0.24 1 1,2-Dichloroethene ND ug/kg 3.4 0.25 1 1,4-Dichloroethenzene ND ug/kg 3.4 0.29 1 Methyl tert butyl ether ND ug/kg 3.4 0.94 1	Tetrachloroethene	ND		ug/kg	0.84	0.33	1
1,1,1-Trichloroethane ND	Chlorobenzene	ND		ug/kg	0.84	0.21	1
Benzene 15 ug/kg 0.84 0.28 1 Toluene 24 ug/kg 1.7 0.91 1 Ethylbenzene 12 ug/kg 1.7 0.24 1 Vinyl chloride ND ug/kg 1.7 0.56 1 1,1-Dichloroethene ND ug/kg 1.7 0.40 1 trans-1,2-Dichloroethene ND ug/kg 2.5 0.23 1 Trichloroethene ND ug/kg 0.84 0.23 1 1,2-Dichloroethene ND ug/kg 3.4 0.24 1 1,3-Dichlorobenzene ND ug/kg 3.4 0.25 1 1,4-Dichlorobenzene ND ug/kg 3.4 0.29 1 Methyl tert butyl ether ND ug/kg 3.4 0.34 1 p/m-Xylene 8.5 ug/kg 1.7 0.49 1 cis-1,2-Dichloroethene ND ug/kg 1.7 0.29 1 <td>1,2-Dichloroethane</td> <td>ND</td> <td></td> <td>ug/kg</td> <td>1.7</td> <td>0.43</td> <td>1</td>	1,2-Dichloroethane	ND		ug/kg	1.7	0.43	1
Toluene 24 ug/kg 1.7 0.91 1 Ethylbenzene 12 ug/kg 1.7 0.24 1 Vinyl chloride ND ug/kg 1.7 0.56 1 1,1-Dichloroethene ND ug/kg 1.7 0.40 1 1,1-Dichloroethene ND ug/kg 2.5 0.23 1 Trichloroethene ND ug/kg 0.84 0.23 1 1,2-Dichloroethene ND ug/kg 3.4 0.24 1 1,3-Dichlorobenzene ND ug/kg 3.4 0.25 1 1,4-Dichloroethzene ND ug/kg 3.4 0.29 1 Methyl tert butyl ether ND ug/kg 3.4 0.94 1 0-Xylene 8.5 ug/kg 1.7 0.49 1 0-Xylene 5.4 ug/kg 1.7 0.29 1 Acetone 110 ug/kg 1.7 0.29 1	1,1,1-Trichloroethane	ND		ug/kg	0.84	0.28	1
Ethylbenzene 12 ug/kg 1.7 0.24 1 Vinyl chloride ND ug/kg 1.7 0.56 1 1,1-Dichloroethene ND ug/kg 1.7 0.40 1 1,1-Dichloroethene ND ug/kg 2.5 0.23 1 Trichloroethene ND ug/kg 0.84 0.23 1 1,2-Dichloroethene ND ug/kg 3.4 0.23 1 1,3-Dichlorobenzene ND ug/kg 3.4 0.24 1 1,4-Dichlorobenzene ND ug/kg 3.4 0.25 1 Methyl tert butyl ether ND ug/kg 3.4 0.34 1 p/m-Xylene 8.5 ug/kg 3.4 0.94 1 o-Xylene 5.4 ug/kg 1.7 0.49 1 cis-1,2-Dichloroethene ND ug/kg 1.7 0.29 1 Acetone 110 ug/kg 17 3.7 1	Benzene	15		ug/kg	0.84	0.28	1
Vinyl chloride ND ug/kg 1.7 0.56 1 1,1-Dichloroethene ND ug/kg 1.7 0.40 1 trans-1,2-Dichloroethene ND ug/kg 2.5 0.23 1 Trichloroethene ND ug/kg 0.84 0.23 1 1,2-Dichlorobenzene ND ug/kg 3.4 0.24 1 1,3-Dichlorobenzene ND ug/kg 3.4 0.25 1 1,4-Dichlorobenzene ND ug/kg 3.4 0.29 1 Methyl tert butyl ether ND ug/kg 3.4 0.34 1 p/m-Xylene 8.5 ug/kg 3.4 0.94 1 o-Xylene 5.4 ug/kg 1.7 0.49 1 cis-1,2-Dichloroethene ND ug/kg 1.7 0.29 1 Acetone 110 ug/kg 1.7 0.29 1 2-Butanone 25 ug/kg 1.7 0.28 1 </td <td>Toluene</td> <td>24</td> <td></td> <td>ug/kg</td> <td>1.7</td> <td>0.91</td> <td>1</td>	Toluene	24		ug/kg	1.7	0.91	1
1,1-Dichloroethene ND ug/kg 1.7 0.40 1 trans-1,2-Dichloroethene ND ug/kg 2.5 0.23 1 Trichloroethene ND ug/kg 0.84 0.23 1 1,2-Dichlorobenzene ND ug/kg 3.4 0.24 1 1,3-Dichlorobenzene ND ug/kg 3.4 0.25 1 1,4-Dichlorobenzene ND ug/kg 3.4 0.29 1 Methyl tert butyl ether ND ug/kg 3.4 0.34 1 p/m-Xylene 8.5 ug/kg 3.4 0.94 1 o-Xylene 5.4 ug/kg 1.7 0.49 1 cis-1,2-Dichloroethene ND ug/kg 1.7 0.29 1 Acetone 110 ug/kg 17 8.1 1 2-Butanone 25 ug/kg 1.7 0.28 1 n-Butylbenzene 3.5 ug/kg 1.7 0.28 1 sec-Butylbenzene 5.1 ug/kg 3.4 0.20 1 </td <td>Ethylbenzene</td> <td>12</td> <td></td> <td>ug/kg</td> <td>1.7</td> <td>0.24</td> <td>1</td>	Ethylbenzene	12		ug/kg	1.7	0.24	1
trans-1,2-Dichloroethene ND ug/kg 2.5 0.23 1 Trichloroethene ND ug/kg 0.84 0.23 1 1,2-Dichlorobenzene ND ug/kg 3.4 0.24 1 1,3-Dichlorobenzene ND ug/kg 3.4 0.25 1 1,4-Dichlorobenzene ND ug/kg 3.4 0.29 1 Methyl tert butyl ether ND ug/kg 3.4 0.34 1 p/m-Xylene 8.5 ug/kg 3.4 0.94 1 o-Xylene 5.4 ug/kg 1.7 0.49 1 cis-1,2-Dichloroethene ND ug/kg 1.7 0.29 1 Acetone 110 ug/kg 1.7 0.29 1 2-Butanone 25 ug/kg 1.7 3.7 1 n-Butylbenzene 3.5 ug/kg 1.7 0.28 1 sec-Butylbenzene 2.8 ug/kg 1.7 0.24 1 <td>Vinyl chloride</td> <td>ND</td> <td></td> <td>ug/kg</td> <td>1.7</td> <td>0.56</td> <td>1</td>	Vinyl chloride	ND		ug/kg	1.7	0.56	1
Trichloroethene ND ug/kg 0.84 0.23 1 1,2-Dichlorobenzene ND ug/kg 3.4 0.24 1 1,3-Dichlorobenzene ND ug/kg 3.4 0.25 1 1,4-Dichlorobenzene ND ug/kg 3.4 0.29 1 Methyl tert butyl ether ND ug/kg 3.4 0.34 1 p/m-Xylene 8.5 ug/kg 3.4 0.94 1 o-Xylene 5.4 ug/kg 1.7 0.49 1 cis-1,2-Dichloroethene ND ug/kg 1.7 0.29 1 Acetone 110 ug/kg 17 8.1 1 2-Butanone 25 ug/kg 17 3.7 1 n-Butylbenzene 3.5 ug/kg 1.7 0.28 1 sec-Butylbenzene 2.8 ug/kg 1.7 0.24 1 tert-Butylbenzene 5.1 ug/kg 3.4 0.20 1 </td <td>1,1-Dichloroethene</td> <td>ND</td> <td></td> <td>ug/kg</td> <td>1.7</td> <td>0.40</td> <td>1</td>	1,1-Dichloroethene	ND		ug/kg	1.7	0.40	1
1,2-Dichlorobenzene ND ug/kg 3.4 0.24 1 1,3-Dichlorobenzene ND ug/kg 3.4 0.25 1 1,4-Dichlorobenzene ND ug/kg 3.4 0.29 1 Methyl tert butyl ether ND ug/kg 3.4 0.34 1 p/m-Xylene 8.5 ug/kg 3.4 0.94 1 o-Xylene 5.4 ug/kg 1.7 0.49 1 cis-1,2-Dichloroethene ND ug/kg 1.7 0.29 1 Acetone 110 ug/kg 17 8.1 1 2-Butanone 25 ug/kg 17 3.7 1 n-Butylbenzene 3.5 ug/kg 1.7 0.28 1 sec-Butylbenzene 2.8 ug/kg 1.7 0.24 1 tert-Butylbenzene 5.1 ug/kg 3.4 0.20 1	trans-1,2-Dichloroethene	ND		ug/kg	2.5	0.23	1
1,3-Dichlorobenzene ND ug/kg 3.4 0.25 1 1,4-Dichlorobenzene ND ug/kg 3.4 0.29 1 Methyl tert butyl ether ND ug/kg 3.4 0.34 1 p/m-Xylene 8.5 ug/kg 3.4 0.94 1 o-Xylene 5.4 ug/kg 1.7 0.49 1 cis-1,2-Dichloroethene ND ug/kg 1.7 0.29 1 Acetone 110 ug/kg 17 8.1 1 2-Butanone 25 ug/kg 17 3.7 1 n-Butylbenzene 3.5 ug/kg 1.7 0.28 1 sec-Butylbenzene 2.8 ug/kg 1.7 0.24 1 tert-Butylbenzene 5.1 ug/kg 3.4 0.20 1	Trichloroethene	ND		ug/kg	0.84	0.23	1
1,4-Dichlorobenzene ND ug/kg 3.4 0.29 1 Methyl tert butyl ether ND ug/kg 3.4 0.34 1 p/m-Xylene 8.5 ug/kg 3.4 0.94 1 o-Xylene 5.4 ug/kg 1.7 0.49 1 cis-1,2-Dichloroethene ND ug/kg 1.7 0.29 1 Acetone 110 ug/kg 17 8.1 1 2-Butanone 25 ug/kg 17 3.7 1 n-Butylbenzene 3.5 ug/kg 1.7 0.28 1 sec-Butylbenzene 2.8 ug/kg 1.7 0.24 1 tert-Butylbenzene 5.1 ug/kg 3.4 0.20 1	1,2-Dichlorobenzene	ND		ug/kg	3.4	0.24	1
Methyl tert butyl ether ND ug/kg 3.4 0.34 1 p/m-Xylene 8.5 ug/kg 3.4 0.94 1 o-Xylene 5.4 ug/kg 1.7 0.49 1 cis-1,2-Dichloroethene ND ug/kg 1.7 0.29 1 Acetone 110 ug/kg 17 8.1 1 2-Butanone 25 ug/kg 17 3.7 1 n-Butylbenzene 3.5 ug/kg 1.7 0.28 1 sec-Butylbenzene 2.8 ug/kg 1.7 0.24 1 tert-Butylbenzene 5.1 ug/kg 3.4 0.20 1	1,3-Dichlorobenzene	ND		ug/kg	3.4	0.25	1
p/m-Xylene 8.5 ug/kg 3.4 0.94 1 o-Xylene 5.4 ug/kg 1.7 0.49 1 cis-1,2-Dichloroethene ND ug/kg 1.7 0.29 1 Acetone 110 ug/kg 17 8.1 1 2-Butanone 25 ug/kg 17 3.7 1 n-Butylbenzene 3.5 ug/kg 1.7 0.28 1 sec-Butylbenzene 2.8 ug/kg 1.7 0.24 1 tert-Butylbenzene 5.1 ug/kg 3.4 0.20 1	1,4-Dichlorobenzene	ND		ug/kg	3.4	0.29	1
o-Xylene 5.4 ug/kg 1.7 0.49 1 cis-1,2-Dichloroethene ND ug/kg 1.7 0.29 1 Acetone 110 ug/kg 17 8.1 1 2-Butanone 25 ug/kg 17 3.7 1 n-Butylbenzene 3.5 ug/kg 1.7 0.28 1 sec-Butylbenzene 2.8 ug/kg 1.7 0.24 1 tert-Butylbenzene 5.1 ug/kg 3.4 0.20 1	Methyl tert butyl ether	ND		ug/kg	3.4	0.34	1
cis-1,2-Dichloroethene ND ug/kg 1.7 0.29 1 Acetone 110 ug/kg 17 8.1 1 2-Butanone 25 ug/kg 17 3.7 1 n-Butylbenzene 3.5 ug/kg 1.7 0.28 1 sec-Butylbenzene 2.8 ug/kg 1.7 0.24 1 tert-Butylbenzene 5.1 ug/kg 3.4 0.20 1	p/m-Xylene	8.5		ug/kg	3.4	0.94	1
Acetone 110 ug/kg 17 8.1 1 2-Butanone 25 ug/kg 17 3.7 1 n-Butylbenzene 3.5 ug/kg 1.7 0.28 1 sec-Butylbenzene 2.8 ug/kg 1.7 0.24 1 tert-Butylbenzene 5.1 ug/kg 3.4 0.20 1	o-Xylene	5.4		ug/kg	1.7	0.49	1
2-Butanone 25 ug/kg 17 3.7 1 n-Butylbenzene 3.5 ug/kg 1.7 0.28 1 sec-Butylbenzene 2.8 ug/kg 1.7 0.24 1 tert-Butylbenzene 5.1 ug/kg 3.4 0.20 1	cis-1,2-Dichloroethene	ND		ug/kg	1.7	0.29	1
n-Butylbenzene 3.5 ug/kg 1.7 0.28 1 sec-Butylbenzene 2.8 ug/kg 1.7 0.24 1 tert-Butylbenzene 5.1 ug/kg 3.4 0.20 1	Acetone	110		ug/kg	17	8.1	1
sec-Butylbenzene 2.8 ug/kg 1.7 0.24 1 tert-Butylbenzene 5.1 ug/kg 3.4 0.20 1	2-Butanone	25		ug/kg	17	3.7	1
tert-Butylbenzene 5.1 ug/kg 3.4 0.20 1	n-Butylbenzene	3.5		ug/kg	1.7	0.28	1
,	sec-Butylbenzene	2.8		ug/kg	1.7	0.24	1
n-Propylbenzene 4.6 ug/kg 1.7 0.29 1	tert-Butylbenzene	5.1		ug/kg	3.4	0.20	1
	n-Propylbenzene	4.6		ug/kg	1.7	0.29	1



05/08/23

Project Name: 1153 WEST FAYETTE ST PHASE II Lab Number: L2322073

Project Number: AB2.001.002

L2322073-03

SAMPLE RESULTS

Date Collected: 04/24/23 12:00

Report Date:

Client ID: BH-06 11-14 Date Received: 04/24/23 Sample Location: SYRACUSE, NY Field Prep: Not Specified

Sample Depth:

Lab ID:

Parameter	Result	Qualifier	Units	RL	MDL	Dilution Factor
Volatile Organics by EPA 5035 Lov	w - Westborough Lab					
1,3,5-Trimethylbenzene	0.53	J	ug/kg	3.4	0.32	1
1,2,4-Trimethylbenzene	2.8	J	ug/kg	3.4	0.56	1
1,4-Dioxane	ND		ug/kg	130	59.	1

Surrogate	% Recovery	Qualifier	Acceptance Criteria	
1,2-Dichloroethane-d4	120		70-130	
Toluene-d8	106		70-130	
4-Bromofluorobenzene	177	Q	70-130	
Dibromofluoromethane	99		70-130	



L2322073

04/24/23 13:30

Not Specified

04/24/23

Project Name: 1153 WEST FAYETTE ST PHASE II

Project Number: AB2.001.002

SAMPLE RESULTS

Lab Number:

Date Collected:

Date Received:

Field Prep:

Report Date:

05/08/23

Lab ID: L2322073-04 Client ID: BH-07 5-9

Sample Location: SYRACUSE, NY

Sample Depth:

Matrix: Soil Analytical Method: 1,8260D Analytical Date: 05/03/23 18:09

Analyst: JIC 80% Percent Solids:

Parameter	Result	Qualifier	Units	RL	MDL	Dilution Factor
Volatile Organics by EPA 5035 Low -	Westborough Lab					
Methylene chloride	ND		ug/kg	7.6	3.5	1
1,1-Dichloroethane	ND		ug/kg	1.5	0.22	1
Chloroform	ND		ug/kg	2.3	0.21	1
Carbon tetrachloride	ND		ug/kg	1.5	0.35	1
Tetrachloroethene	ND		ug/kg	0.76	0.30	1
Chlorobenzene	ND		ug/kg	0.76	0.19	1
1,2-Dichloroethane	ND		ug/kg	1.5	0.39	1
1,1,1-Trichloroethane	ND		ug/kg	0.76	0.25	1
Benzene	ND		ug/kg	0.76	0.25	1
Toluene	ND		ug/kg	1.5	0.82	1
Ethylbenzene	ND		ug/kg	1.5	0.21	1
Vinyl chloride	ND		ug/kg	1.5	0.51	1
1,1-Dichloroethene	ND		ug/kg	1.5	0.36	1
trans-1,2-Dichloroethene	ND		ug/kg	2.3	0.21	1
Trichloroethene	ND		ug/kg	0.76	0.21	1
1,2-Dichlorobenzene	ND		ug/kg	3.0	0.22	1
1,3-Dichlorobenzene	ND		ug/kg	3.0	0.22	1
1,4-Dichlorobenzene	ND		ug/kg	3.0	0.26	1
Methyl tert butyl ether	ND		ug/kg	3.0	0.30	1
p/m-Xylene	ND		ug/kg	3.0	0.85	1
o-Xylene	ND		ug/kg	1.5	0.44	1
cis-1,2-Dichloroethene	ND		ug/kg	1.5	0.27	1
Acetone	ND		ug/kg	15	7.3	1
2-Butanone	ND		ug/kg	15	3.4	1
n-Butylbenzene	ND		ug/kg	1.5	0.25	1
sec-Butylbenzene	ND		ug/kg	1.5	0.22	1
tert-Butylbenzene	ND		ug/kg	3.0	0.18	1
n-Propylbenzene	ND		ug/kg	1.5	0.26	1



05/08/23

Project Name: 1153 WEST FAYETTE ST PHASE II Lab Number: L2322073

Project Number: AB2.001.002

L2322073-04

SAMPLE RESULTS

Date Collected: 04/24/23 13:30

Report Date:

Client ID: BH-07 5-9 Date Received: 04/24/23 Sample Location: SYRACUSE, NY Field Prep: Not Specified

Sample Depth:

Lab ID:

Parameter	Result	Qualifier	Units	RL	MDL	Dilution Factor
Volatile Organics by EPA 5035 Lo	w - Westborough Lab					
1,3,5-Trimethylbenzene	ND		ug/kg	3.0	0.29	1
1,2,4-Trimethylbenzene	ND		ug/kg	3.0	0.51	1
1,4-Dioxane	ND		ug/kg	120	53.	1

Surrogate	% Recovery	Acceptance Qualifier Criteria	
1,2-Dichloroethane-d4	106	70-130	
Toluene-d8	102	70-130	
4-Bromofluorobenzene	107	70-130	
Dibromofluoromethane	99	70-130	



L2322073

05/08/23

Project Name: 1153 WEST FAYETTE ST PHASE II

Project Number: AB2.001.002

SAMPLE RESULTS

Date Collected: 04/24/23 13:45

Lab Number:

Report Date:

Lab ID: L2322073-05 Date Received: 04/24/23 Client ID: BH-08 0-5 Sample Location: Field Prep: SYRACUSE, NY Not Specified

Sample Depth:

Matrix: Soil 1,8260D Analytical Method: Analytical Date: 05/03/23 18:35

Analyst: JIC 92% Percent Solids:

Carbon tetrachloride ND ug/kg 1.4 0.32 1 Tetrachloroethene ND ug/kg 0.69 0.27 1 Chlorobenzene ND ug/kg 0.69 0.18 1 1,1-1-Trichloroethane ND ug/kg 0.69 0.23 1 1,1,1-Trichloroethane ND ug/kg 0.69 0.23 1 Benzene 2.2 ug/kg 0.69 0.23 1 Toluene 1.6 ug/kg 1.4 0.75 1 Ethylbenzene 0.66 J ug/kg 1.4 0.20 1 Vinyl chloride ND ug/kg 1.4 0.20 1 1,1-Dichloroethene ND ug/kg 2.1 0.19 1 1,1-Dichloroethene ND ug/kg 2.8 0.20 1 1,2-Dichloroethene ND ug/kg 2.8 0.20 1 1,3-Dichloroethene ND ug/kg 2.8 0.24<	Parameter	Result	Qualifier	Units	RL	MDL	Dilution Factor
1,1-Dichloroethane	Volatile Organics by EPA 5035 Low -	Westborough Lab					
1,1-Dichloroethane	Methylene chloride	ND		ua/ka	6.9	3.2	1
Chloroform ND ug/kg 2.1 0.19 1 Carbon tetrachloride ND ug/kg 1.4 0.32 1 Tetrachloroethene ND ug/kg 0.69 0.27 1 Chlorobenzene ND ug/kg 0.69 0.18 1 1,2-Dichloroethane ND ug/kg 1.4 0.36 1 1,1-Trichloroethane ND ug/kg 0.69 0.23 1 Benzene 2.2 ug/kg 0.69 0.23 1 Toluene 1.6 ug/kg 1.4 0.75 1 Ethylbenzene 0.66 J ug/kg 1.4 0.20 1 Vinyl chloride ND ug/kg 1.4 0.46 1 1,1-Dichloroethene ND ug/kg 2.1 0.19 1 trans-1,2-Dichloroethene ND ug/kg 2.8 0.20 1 1,2-Dichloroethene ND ug/kg 2.8 0.20	1,1-Dichloroethane	ND			1.4	0.20	1
Carbon tetrachloride ND ug/kg 1.4 0.32 1 Tetrachloroethene ND ug/kg 0.69 0.27 1 Chlorobenzene ND ug/kg 0.69 0.18 1 1,2-Dichloroethane ND ug/kg 0.69 0.23 1 1,1,1-Trichloroethane ND ug/kg 0.69 0.23 1 Benzene 2.2 ug/kg 0.69 0.23 1 Toluene 1.6 ug/kg 1.4 0.75 1 Ethylbenzene 0.66 Jug/kg 1.4 0.20 1 Vinyl chloride ND ug/kg 1.4 0.20 1 1,1-Dichloroethene ND ug/kg 1.4 0.33 1 trans-1,2-Dichloroethene ND ug/kg 2.1 0.19 1 Trichloroethene ND ug/kg 2.8 0.20 1 1,2-Dichloroethene ND ug/kg 2.8 0.24 1	Chloroform	ND			2.1		1
Tetrachloroethene ND ug/kg 0.69 0.27 1 Chlorobenzene ND ug/kg 0.69 0.18 1 1,2-Dichloroethane ND ug/kg 1.4 0.36 1 1,1,1-Trichloroethane ND ug/kg 0.69 0.23 1 Benzene 2.2 ug/kg 0.69 0.23 1 Toluene 1.6 ug/kg 1.4 0.75 1 Ethylbenzene 0.66 J ug/kg 1.4 0.75 1 Ethyloenzene 0.66 J ug/kg 1.4 0.46 1 Vinyl chloride ND ug/kg 1.4 0.33 1 1,1-Dichloroethene ND ug/kg 2.1 0.19 1 1,2-Dichloroethene ND ug/kg 2.8 0.20 1 1,3-Dichloroethene ND ug/kg 2.8 0.20 1 1,4-Dichloroethene ND ug/kg 2.8		ND			1.4	0.32	1
Chlorobenzene ND ug/kg 0.69 0.18 1 1,2-Dichloroethane ND ug/kg 1.4 0.36 1 1,1,1-Trichloroethane ND ug/kg 0.69 0.23 1 Benzene 2.2 ug/kg 0.69 0.23 1 Toluene 1.6 ug/kg 1.4 0.75 1 Ethylbenzene 0.66 J ug/kg 1.4 0.20 1 Vinyl chloride ND ug/kg 1.4 0.46 1 1,1-Dichloroethene ND ug/kg 1.4 0.33 1 1,1-Dichloroethene ND ug/kg 2.1 0.19 1 1,1-Dichloroethene ND ug/kg 2.8 0.20 1 1,2-Dichloroethene ND ug/kg 2.8 0.20 1 1,2-Dichloroethene ND ug/kg 2.8 0.20 1 1,4-Dichloroethene ND ug/kg 2.8 0.24	Tetrachloroethene	ND			0.69	0.27	1
1,2-Dichloroethane ND ug/kg 1.4 0.36 1 1,1,1-Trichloroethane ND ug/kg 0.69 0.23 1 Benzene 2.2 ug/kg 0.69 0.23 1 Toluene 1.6 ug/kg 1.4 0.75 1 Ethylbenzene 0.66 J ug/kg 1.4 0.20 1 Vinyl chloride ND ug/kg 1.4 0.46 1 1,1-Dichloroethene ND ug/kg 1.4 0.33 1 1,1-Dichloroethene ND ug/kg 2.1 0.19 1 1,2-Dichloroethene ND ug/kg 2.8 0.20 1 1,2-Dichloroethene ND ug/kg 2.8 0.20 1 1,3-Dichloroethene ND ug/kg 2.8 0.20 1 1,4-Dichloroethene ND ug/kg 2.8 0.24 1 Methyl tert butyl ether ND ug/kg 1.4 0.	Chlorobenzene	ND			0.69	0.18	1
1,1,1-Trichloroethane ND ug/kg 0.69 0.23 1 Benzene 2.2 ug/kg 0.69 0.23 1 Toluene 1.6 ug/kg 1.4 0.75 1 Ethylbenzene 0.66 J ug/kg 1.4 0.20 1 Vinyl chloride ND ug/kg 1.4 0.46 1 1,1-Dichloroethene ND ug/kg 1.4 0.33 1 1,1-Dichloroethene ND ug/kg 2.1 0.19 1 1,2-Dichloroethene ND ug/kg 2.8 0.20 1 1,2-Dichloroethene ND ug/kg 2.8 0.20 1 1,2-Dichloroethene ND ug/kg 2.8 0.20 1 1,3-Dichloroethene ND ug/kg 2.8 0.20 1 1,4-Dichloroethene ND ug/kg 2.8 0.24 1 Methyl tert butyl ether ND ug/kg 2.8 0.28 1 o-Xylene ND ug/kg 1.4 0.40	1,2-Dichloroethane	ND			1.4	0.36	1
Benzene 2.2 ug/kg 0.69 0.23 1 Toluene 1.6 ug/kg 1.4 0.75 1 Ethylbenzene 0.66 J ug/kg 1.4 0.20 1 Vinyl chloride ND ug/kg 1.4 0.46 1 1,1-Dichloroethene ND ug/kg 1.4 0.33 1 trans-1,2-Dichloroethene ND ug/kg 2.1 0.19 1 Trichloroethene ND ug/kg 0.69 0.19 1 1,2-Dichloroethene ND ug/kg 2.8 0.20 1 1,3-Dichlorobenzene ND ug/kg 2.8 0.20 1 1,4-Dichlorobenzene ND ug/kg 2.8 0.24 1 Methyl tert butyl ether ND ug/kg 2.8 0.24 1 o-Xylene ND ug/kg 1.4 0.40 1 cis-1,2-Dichloroethene ND ug/kg 1.4 0.7 <td>1,1,1-Trichloroethane</td> <td>ND</td> <td></td> <td></td> <td>0.69</td> <td>0.23</td> <td>1</td>	1,1,1-Trichloroethane	ND			0.69	0.23	1
Toluene 1.6 ug/kg 1.4 0.75 1 Ethylbenzene 0.66 J ug/kg 1.4 0.20 1 Vinyl chloride ND ug/kg 1.4 0.46 1 1,1-Dichloroethene ND ug/kg 1.4 0.33 1 1,1-Dichloroethene ND ug/kg 2.1 0.19 1 1,2-Dichloroethene ND ug/kg 2.8 0.20 1 1,2-Dichloroethene ND ug/kg 2.8 0.20 1 1,3-Dichlorobenzene ND ug/kg 2.8 0.20 1 1,4-Dichlorobenzene ND ug/kg 2.8 0.20 1 Methyl tert butyl ether ND ug/kg 2.8 0.24 1 Methyl tert butyl ether ND ug/kg 1.4 0.40 1 cis-1,2-Dichloroethene ND ug/kg 1.4 0.4 1 Acetone 12 J ug/kg	Benzene	2.2			0.69	0.23	1
Ethylbenzene 0.66 J ug/kg 1.4 0.20 1 Vinyl chloride ND ug/kg 1.4 0.46 1 1,1-Dichloroethene ND ug/kg 1.4 0.33 1 trans-1,2-Dichloroethene ND ug/kg 2.1 0.19 1 Trichloroethene ND ug/kg 2.8 0.20 1 1,2-Dichlorobenzene ND ug/kg 2.8 0.20 1 1,3-Dichlorobenzene ND ug/kg 2.8 0.20 1 1,4-Dichlorobenzene ND ug/kg 2.8 0.24 1 Methyl tert butyl ether ND ug/kg 2.8 0.28 1 Methyl tert butyl ether ND ug/kg 1.4 0.40 1 cis-1,2-Dichloroethene ND ug/kg 1.4 0.40 1 cis-1,2-Dichloroethene ND ug/kg 1.4 0.7 1 Acetone 12 J ug/kg	Toluene	1.6			1.4	0.75	1
Vinyl chloride ND ug/kg 1.4 0.46 1 1,1-Dichloroethene ND ug/kg 1.4 0.33 1 trans-1,2-Dichloroethene ND ug/kg 2.1 0.19 1 Trichloroethene ND ug/kg 2.8 0.20 1 1,2-Dichlorobenzene ND ug/kg 2.8 0.20 1 1,3-Dichlorobenzene ND ug/kg 2.8 0.20 1 1,4-Dichlorobenzene ND ug/kg 2.8 0.24 1 Methyl tert butyl ether ND ug/kg 2.8 0.28 1 Methyl tert butyl ether ND ug/kg 2.8 0.28 1 o-Xylene ND ug/kg 1.4 0.40 1 cis-1,2-Dichloroethene ND ug/kg 1.4 0.40 1 Acetone 12 J ug/kg 1.4 6.7 1 2-Butanone ND ug/kg 1.4 <t< td=""><td>Ethylbenzene</td><td>0.66</td><td>J</td><td></td><td>1.4</td><td>0.20</td><td>1</td></t<>	Ethylbenzene	0.66	J		1.4	0.20	1
trans-1,2-Dichloroethene ND ug/kg 2.1 0.19 1 Trichloroethene ND ug/kg 0.69 0.19 1 1,2-Dichlorobenzene ND ug/kg 2.8 0.20 1 1,3-Dichlorobenzene ND ug/kg 2.8 0.20 1 1,4-Dichlorobenzene ND ug/kg 2.8 0.20 1 1,4-Dichlorobenzene ND ug/kg 2.8 0.24 1 Methyl tert butyl ether ND ug/kg 2.8 0.28 1 p/m-Xylene ND ug/kg 2.8 0.78 1 o-Xylene ND ug/kg 1.4 0.40 1 cis-1,2-Dichloroethene ND ug/kg 1.4 0.24 1 Acetone 12 J ug/kg 1.4 0.24 1 Acetone ND ug/kg 1.4 0.24 1	Vinyl chloride	ND			1.4	0.46	1
Trichloroethene ND ug/kg 0.69 0.19 1 1,2-Dichlorobenzene ND ug/kg 2.8 0.20 1 1,3-Dichlorobenzene ND ug/kg 2.8 0.20 1 1,4-Dichlorobenzene ND ug/kg 2.8 0.24 1 Methyl tert butyl ether ND ug/kg 2.8 0.28 1 p/m-Xylene ND ug/kg 2.8 0.78 1 o-Xylene ND ug/kg 1.4 0.40 1 cis-1,2-Dichloroethene ND ug/kg 1.4 0.24 1 Acetone 12 J ug/kg 1.4 0.24 1 2-Butanone ND ug/kg 14 6.7 1 2-Butanone ND ug/kg 1.4 0.23 1 n-Butylbenzene ND ug/kg 1.4 0.23 1 sec-Butylbenzene ND ug/kg 1.4 0.20 1 <td>1,1-Dichloroethene</td> <td>ND</td> <td></td> <td>ug/kg</td> <td>1.4</td> <td>0.33</td> <td>1</td>	1,1-Dichloroethene	ND		ug/kg	1.4	0.33	1
1,2-Dichlorobenzene ND ug/kg 2.8 0.20 1 1,3-Dichlorobenzene ND ug/kg 2.8 0.20 1 1,4-Dichlorobenzene ND ug/kg 2.8 0.24 1 Methyl tert butyl ether ND ug/kg 2.8 0.28 1 p/m-Xylene ND ug/kg 2.8 0.78 1 o-Xylene ND ug/kg 1.4 0.40 1 cis-1,2-Dichloroethene ND ug/kg 1.4 0.24 1 Acetone 12 J ug/kg 14 6.7 1 2-Butanone ND ug/kg 14 3.1 1 n-Butylbenzene ND ug/kg 1.4 0.23 1 sec-Butylbenzene ND ug/kg 1.4 0.20 1 tert-Butylbenzene ND ug/kg 2.8 0.16 1	trans-1,2-Dichloroethene	ND		ug/kg	2.1	0.19	1
1,3-Dichlorobenzene ND ug/kg 2.8 0.20 1 1,4-Dichlorobenzene ND ug/kg 2.8 0.24 1 Methyl tert butyl ether ND ug/kg 2.8 0.28 1 p/m-Xylene ND ug/kg 2.8 0.78 1 o-Xylene ND ug/kg 1.4 0.40 1 cis-1,2-Dichloroethene ND ug/kg 1.4 0.24 1 Acetone 12 J ug/kg 14 6.7 1 2-Butanone ND ug/kg 14 3.1 1 n-Butylbenzene ND ug/kg 1.4 0.23 1 sec-Butylbenzene ND ug/kg 1.4 0.20 1 tert-Butylbenzene ND ug/kg 2.8 0.16 1	Trichloroethene	ND		ug/kg	0.69	0.19	1
1,4-Dichlorobenzene ND ug/kg 2.8 0.24 1 Methyl tert butyl ether ND ug/kg 2.8 0.28 1 p/m-Xylene ND ug/kg 2.8 0.78 1 o-Xylene ND ug/kg 1.4 0.40 1 cis-1,2-Dichloroethene ND ug/kg 1.4 0.24 1 Acetone 12 J ug/kg 14 6.7 1 2-Butanone ND ug/kg 14 3.1 1 n-Butylbenzene ND ug/kg 1.4 0.23 1 sec-Butylbenzene ND ug/kg 1.4 0.20 1 tert-Butylbenzene ND ug/kg 2.8 0.16 1	1,2-Dichlorobenzene	ND		ug/kg	2.8	0.20	1
Methyl tert butyl ether ND ug/kg 2.8 0.28 1 p/m-Xylene ND ug/kg 2.8 0.78 1 o-Xylene ND ug/kg 1.4 0.40 1 cis-1,2-Dichloroethene ND ug/kg 1.4 0.24 1 Acetone 12 J ug/kg 14 6.7 1 2-Butanone ND ug/kg 14 3.1 1 n-Butylbenzene ND ug/kg 1.4 0.23 1 sec-Butylbenzene ND ug/kg 1.4 0.20 1 tert-Butylbenzene ND ug/kg 2.8 0.16 1	1,3-Dichlorobenzene	ND		ug/kg	2.8	0.20	1
p/m-Xylene ND ug/kg 2.8 0.78 1 o-Xylene ND ug/kg 1.4 0.40 1 cis-1,2-Dichloroethene ND ug/kg 1.4 0.24 1 Acetone 12 J ug/kg 14 6.7 1 2-Butanone ND ug/kg 14 3.1 1 n-Butylbenzene ND ug/kg 1.4 0.23 1 sec-Butylbenzene ND ug/kg 1.4 0.20 1 tert-Butylbenzene ND ug/kg 2.8 0.16 1	1,4-Dichlorobenzene	ND		ug/kg	2.8	0.24	1
o-Xylene ND ug/kg 1.4 0.40 1 cis-1,2-Dichloroethene ND ug/kg 1.4 0.24 1 Acetone 12 J ug/kg 14 6.7 1 2-Butanone ND ug/kg 14 3.1 1 n-Butylbenzene ND ug/kg 1.4 0.23 1 sec-Butylbenzene ND ug/kg 1.4 0.20 1 tert-Butylbenzene ND ug/kg 2.8 0.16 1	Methyl tert butyl ether	ND		ug/kg	2.8	0.28	1
cis-1,2-Dichloroethene ND ug/kg 1.4 0.24 1 Acetone 12 J ug/kg 14 6.7 1 2-Butanone ND ug/kg 14 3.1 1 n-Butylbenzene ND ug/kg 1.4 0.23 1 sec-Butylbenzene ND ug/kg 1.4 0.20 1 tert-Butylbenzene ND ug/kg 2.8 0.16 1	p/m-Xylene	ND		ug/kg	2.8	0.78	1
Acetone 12 J ug/kg 14 6.7 1 2-Butanone ND ug/kg 14 3.1 1 n-Butylbenzene ND ug/kg 1.4 0.23 1 sec-Butylbenzene ND ug/kg 1.4 0.20 1 tert-Butylbenzene ND ug/kg 2.8 0.16 1	o-Xylene	ND		ug/kg	1.4	0.40	1
2-Butanone ND ug/kg 14 3.1 1 n-Butylbenzene ND ug/kg 1.4 0.23 1 sec-Butylbenzene ND ug/kg 1.4 0.20 1 tert-Butylbenzene ND ug/kg 2.8 0.16 1	cis-1,2-Dichloroethene	ND		ug/kg	1.4	0.24	1
n-Butylbenzene ND ug/kg 1.4 0.23 1 sec-Butylbenzene ND ug/kg 1.4 0.20 1 tert-Butylbenzene ND ug/kg 2.8 0.16 1	Acetone	12	J	ug/kg	14	6.7	1
sec-Butylbenzene ND ug/kg 1.4 0.20 1 tert-Butylbenzene ND ug/kg 2.8 0.16 1	2-Butanone	ND		ug/kg	14	3.1	1
tert-Butylbenzene ND ug/kg 2.8 0.16 1	n-Butylbenzene	ND		ug/kg	1.4	0.23	1
	sec-Butylbenzene	ND		ug/kg	1.4	0.20	1
n-Propylbenzene ND ug/kg 1.4 0.24 1	tert-Butylbenzene	ND		ug/kg	2.8	0.16	1
	n-Propylbenzene	ND		ug/kg	1.4	0.24	1



05/08/23

Project Name: 1153 WEST FAYETTE ST PHASE II Lab Number: L2322073

Project Number: AB2.001.002

L2322073-05

SAMPLE RESULTS

Date Collected: 04/24/23 13:45

Report Date:

Client ID: BH-08 0-5 Date Received: 04/24/23 Sample Location: SYRACUSE, NY Field Prep: Not Specified

Sample Depth:

Lab ID:

Parameter	Result	Qualifier	Units	RL	MDL	Dilution Factor
Volatile Organics by EPA 5035 Lo	ow - Westborough Lab					
1,3,5-Trimethylbenzene	ND		ug/kg	2.8	0.27	1
1,2,4-Trimethylbenzene	ND		ug/kg	2.8	0.46	1
1.4-Dioxane	ND		ua/ka	110	48.	1

Surrogate	% Recovery	Acceptance Qualifier Criteria	
1,2-Dichloroethane-d4	107	70-130	
Toluene-d8	102	70-130	
4-Bromofluorobenzene	106	70-130	
Dibromofluoromethane	101	70-130	



Project Name: 1153 WEST FAYETTE ST PHASE II

Project Number: AB2.001.002

SAMPLE RESULTS

Lab Number: L2322073

Report Date: 05/08/23

Date Collected:

04/24/23 15:00

Lab ID: L2322073-06 Client ID: BH-10 5-9

Sample Location: SYRACUSE, NY Date Received: 04/24/23 Field Prep: Not Specified

Sample Depth:

Matrix: Soil Analytical Method: 1,8260D Analytical Date: 05/03/23 17:44

Analyst: JIC 86% Percent Solids:

Parameter	Result	Qualifier	Units	RL	MDL	Dilution Factor	
Volatile Organics by EPA 5035 Low	- Westborough Lab						
Methylene chloride	ND		ug/kg	18	8.1	1	
1,1-Dichloroethane	ND		ug/kg	3.5	0.51	1	
Chloroform	ND		ug/kg	5.3	0.49	1	
Carbon tetrachloride	ND		ug/kg	3.5	0.81	1	
Tetrachloroethene	ND		ug/kg	1.8	0.69	1	
Chlorobenzene	ND		ug/kg	1.8	0.45	1	
1,2-Dichloroethane	ND		ug/kg	3.5	0.91	1	
1,1,1-Trichloroethane	ND		ug/kg	1.8	0.59	1	
Benzene	ND		ug/kg	1.8	0.59	1	
Toluene	ND		ug/kg	3.5	1.9	1	
Ethylbenzene	0.88	J	ug/kg	3.5	0.50	1	
Vinyl chloride	ND		ug/kg	3.5	1.2	1	
1,1-Dichloroethene	ND		ug/kg	3.5	0.84	1	
trans-1,2-Dichloroethene	ND		ug/kg	5.3	0.48	1	
Trichloroethene	ND		ug/kg	1.8	0.48	1	
1,2-Dichlorobenzene	ND		ug/kg	7.1	0.51	1	
1,3-Dichlorobenzene	ND		ug/kg	7.1	0.52	1	
1,4-Dichlorobenzene	ND		ug/kg	7.1	0.60	1	
Methyl tert butyl ether	ND		ug/kg	7.1	0.71	1	
p/m-Xylene	ND		ug/kg	7.1	2.0	1	
o-Xylene	ND		ug/kg	3.5	1.0	1	
cis-1,2-Dichloroethene	ND		ug/kg	3.5	0.62	1	
Acetone	41		ug/kg	35	17.	1	
2-Butanone	7.8	J	ug/kg	35	7.8	1	
n-Butylbenzene	ND		ug/kg	3.5	0.59	1	
sec-Butylbenzene	ND		ug/kg	3.5	0.52	1	
tert-Butylbenzene	ND		ug/kg	7.1	0.42	1	
n-Propylbenzene	ND		ug/kg	3.5	0.60	1	



05/08/23

Project Name: Lab Number: 1153 WEST FAYETTE ST PHASE II L2322073

Project Number: AB2.001.002

SAMPLE RESULTS

Date Collected: 04/24/23 15:00

Report Date:

Lab ID: L2322073-06 Client ID: Date Received: 04/24/23 BH-10 5-9

Sample Location: Field Prep: Not Specified SYRACUSE, NY

Sample Depth:

Parameter	Result	Qualifier	Units	RL	MDL	Dilution Factor
Volatile Organics by EPA 5035 Lo	w - Westborough Lab					
1,3,5-Trimethylbenzene	ND		ug/kg	7.1	0.68	1
1,2,4-Trimethylbenzene	ND		ug/kg	7.1	1.2	1
1,4-Dioxane	ND		ug/kg	280	120	1

Surrogate	% Recovery	Acceptance Qualifier Criteria	
1,2-Dichloroethane-d4	106	70-130	
Toluene-d8	104	70-130	
4-Bromofluorobenzene	115	70-130	
Dibromofluoromethane	101	70-130	



Project Number: AB2.001.002 Report Date: 05/08/23

Method Blank Analysis Batch Quality Control

Analytical Method: 1,8260D Analytical Date: 05/03/23 16:52

arameter	Result	Qualifier	Units	RL	MDL	
olatile Organics by EPA 5035 L	ow - Westborou	gh Lab fo	r sample(s):	01,04-06	Batch:	WG1774811-5
Methylene chloride	ND		ug/kg	5.0	2.3	
1,1-Dichloroethane	ND		ug/kg	1.0	0.14	
Chloroform	ND		ug/kg	1.5	0.14	
Carbon tetrachloride	ND		ug/kg	1.0	0.23	
Tetrachloroethene	ND		ug/kg	0.50	0.20	
Chlorobenzene	ND		ug/kg	0.50	0.13	
1,2-Dichloroethane	ND		ug/kg	1.0	0.26	
1,1,1-Trichloroethane	ND		ug/kg	0.50	0.17	
Benzene	ND		ug/kg	0.50	0.17	
Toluene	ND		ug/kg	1.0	0.54	
Ethylbenzene	ND		ug/kg	1.0	0.14	
Vinyl chloride	ND		ug/kg	1.0	0.34	
1,1-Dichloroethene	ND		ug/kg	1.0	0.24	
trans-1,2-Dichloroethene	ND		ug/kg	1.5	0.14	
Trichloroethene	ND		ug/kg	0.50	0.14	
1,2-Dichlorobenzene	ND		ug/kg	2.0	0.14	
1,3-Dichlorobenzene	ND		ug/kg	2.0	0.15	
1,4-Dichlorobenzene	ND		ug/kg	2.0	0.17	
Methyl tert butyl ether	ND		ug/kg	2.0	0.20	
p/m-Xylene	ND		ug/kg	2.0	0.56	
o-Xylene	ND		ug/kg	1.0	0.29	
cis-1,2-Dichloroethene	ND		ug/kg	1.0	0.18	
Acetone	ND		ug/kg	10	4.8	
2-Butanone	ND		ug/kg	10	2.2	
n-Butylbenzene	ND		ug/kg	1.0	0.17	
sec-Butylbenzene	ND		ug/kg	1.0	0.15	
tert-Butylbenzene	ND		ug/kg	2.0	0.12	
n-Propylbenzene	ND		ug/kg	1.0	0.17	
1,3,5-Trimethylbenzene	ND		ug/kg	2.0	0.19	



Project Number: AB2.001.002 Report Date: 05/08/23

Method Blank Analysis Batch Quality Control

Analytical Method: 1,8260D Analytical Date: 05/03/23 16:52

Parameter	Result	Qualifier	Units	RL	MDL	
Volatile Organics by EPA 5035 Low	v - Westboro	ugh Lab fo	r sample(s):	01,04-06	Batch:	WG1774811-5
1,2,4-Trimethylbenzene	ND		ug/kg	2.0	0.33	
1,4-Dioxane	ND		ug/kg	80	35.	

		Acceptance	
Surrogate	%Recovery Quali	•	
1,2-Dichloroethane-d4	104	70-130	
Toluene-d8	101	70-130	
4-Bromofluorobenzene	98	70-130	
Dibromofluoromethane	95	70-130	



Project Number: AB2.001.002 Report Date: 05/08/23

Method Blank Analysis Batch Quality Control

Analytical Method: 1,8260D Analytical Date: 05/04/23 16:31

arameter	Result	Qualifier Unit	s RL	MC)L
olatile Organics by EPA 5035 Low	- Westboro	ough Lab for sar	nple(s): 02-03	Batch:	WG1775264-5
Methylene chloride	ND	ug/	kg 5.0	2	.3
1,1-Dichloroethane	ND	ug/	kg 1.0	0.	14
Chloroform	ND	ug/	kg 1.5	0.	14
Carbon tetrachloride	ND	ug/	kg 1.0	0.	23
Tetrachloroethene	ND	ug/	kg 0.50	0.	20
Chlorobenzene	ND	ug/	kg 0.50	0.	13
1,2-Dichloroethane	ND	ug/	kg 1.0	0.	26
1,1,1-Trichloroethane	ND	ug/	kg 0.50	0.	17
Benzene	ND	ug/	kg 0.50	0.	17
Toluene	ND	ug/	kg 1.0	0.	54
Ethylbenzene	ND	ug/	kg 1.0	0.	14
Vinyl chloride	ND	ug/	kg 1.0	0.	34
1,1-Dichloroethene	ND	ug/	kg 1.0	0.	24
trans-1,2-Dichloroethene	ND	ug/	kg 1.5	0.	14
Trichloroethene	ND	ug/	kg 0.50	0.	14
1,2-Dichlorobenzene	ND	ug/	kg 2.0	0.	14
1,3-Dichlorobenzene	ND	ug/	kg 2.0	0.	15
1,4-Dichlorobenzene	ND	ug/	kg 2.0	0.	17
Methyl tert butyl ether	ND	ug/	kg 2.0	0.	20
p/m-Xylene	ND	ug/	kg 2.0	0.	56
o-Xylene	ND	ug/	kg 1.0	0.	29
cis-1,2-Dichloroethene	ND	ug/	kg 1.0	0.	18
Acetone	ND	ug/	kg 10	4	.8
2-Butanone	ND	ug/	kg 10	2	.2
n-Butylbenzene	ND	ug/	kg 1.0	0.	17
sec-Butylbenzene	ND	ug/	kg 1.0	0.	15
tert-Butylbenzene	ND	ug/	kg 2.0	0.	12
n-Propylbenzene	ND	ug/	kg 1.0	0.	17
1,3,5-Trimethylbenzene	ND	ug/	kg 2.0	0.	19



Project Number: AB2.001.002 Report Date: 05/08/23

Method Blank Analysis Batch Quality Control

Analytical Method: 1,8260D Analytical Date: 05/04/23 16:31

Parameter	Result	Qualifier	Units	RL	MDL
Volatile Organics by EPA 5035 Low	- Westboro	ugh Lab fo	r sample(s):	02-03	Batch: WG1775264-5
1,2,4-Trimethylbenzene	ND		ug/kg	2.0	0.33
1,4-Dioxane	ND		ug/kg	80	35.

		Acceptance	
Surrogate	%Recovery Qualifi	er Criteria	
1.2-Dichloroethane-d4	126	70-130	
Toluene-d8	97	70-130	
4-Bromofluorobenzene	102	70-130	
Dibromofluoromethane	104	70-130	



Project Name: 1153 WEST FAYETTE ST PHASE II

Project Number: AB2.001.002

Lab Number: L2322073

Parameter	LCS %Recovery	Qual S	LCSD %Recovery	Qual	%Recovery Limits	RPD	Qual	RPD Limits
Volatile Organics by EPA 5035 Low - Westbo	orough Lab Ass	sociated sample(s	3): 01,04-06	Batch: W	/G1774811-3 V	VG1774811-4		
Methylene chloride	81		82		70-130	1		30
1,1-Dichloroethane	89		89		70-130	0		30
Chloroform	91		91		70-130	0		30
Carbon tetrachloride	92		90		70-130	2		30
Tetrachloroethene	92		91		70-130	1		30
Chlorobenzene	90		89		70-130	1		30
1,2-Dichloroethane	93		93		70-130	0		30
1,1,1-Trichloroethane	93		93		70-130	0		30
Benzene	87		86		70-130	1		30
Toluene	86		85		70-130	1		30
Ethylbenzene	91		89		70-130	2		30
Vinyl chloride	77		78		67-130	1		30
1,1-Dichloroethene	85		85		65-135	0		30
trans-1,2-Dichloroethene	86		86		70-130	0		30
Trichloroethene	92		93		70-130	1		30
1,2-Dichlorobenzene	90		91		70-130	1		30
1,3-Dichlorobenzene	88		88		70-130	0		30
1,4-Dichlorobenzene	89		89		70-130	0		30
Methyl tert butyl ether	89		91		66-130	2		30
p/m-Xylene	90		88		70-130	2		30
o-Xylene	91		89		70-130	2		30
cis-1,2-Dichloroethene	88		89		70-130	1		30
Acetone	79		88		54-140	11		30



Project Name: 1153 WEST FAYETTE ST PHASE II

Project Number: AB2.001.002

Lab Number: L2322073

arameter	LCS %Recovery	Qual	LCSD %Recovery	Qual	%Recovery Limits	RPD	Qual	RPD Limits
olatile Organics by EPA 5035 Low - W	estborough Lab Assoc	ciated sample	(s): 01,04-06	Batch: V	VG1774811-3	WG1774811-4		
2-Butanone	82		90		70-130	9	1	30
n-Butylbenzene	92		89		70-130	3		30
sec-Butylbenzene	91		90		70-130	1		30
tert-Butylbenzene	91		90		70-130	1		30
n-Propylbenzene	91		90		70-130	1		30
1,3,5-Trimethylbenzene	91		91		70-130	0		30
1,2,4-Trimethylbenzene	91		90		70-130	1		30
1,4-Dioxane	89		95		65-136	7		30

Surrogate	LCS %Recovery Qual	LCSD %Recovery Qual	Acceptance Criteria
1,2-Dichloroethane-d4	103	104	70-130
Toluene-d8	101	101	70-130
4-Bromofluorobenzene	100	101	70-130
Dibromofluoromethane	98	99	70-130



Project Name: 1153 WEST FAYETTE ST PHASE II

Project Number: AB2.001.002

Lab Number: L2322073

arameter	LCS %Recovery	Qual	LCSD %Recovery	Qual	%Recovery Limits	RPD	RPD Qual Limits
olatile Organics by EPA 5035 Low - Wes	tborough Lab Asso	ociated sampl	e(s): 02-03 Ba	tch: WG17	75264-3 WG17	75264-4	
Methylene chloride	90		97		70-130	7	30
1,1-Dichloroethane	104		112		70-130	7	30
Chloroform	104		109		70-130	5	30
Carbon tetrachloride	88		95		70-130	8	30
Tetrachloroethene	82		86		70-130	5	30
Chlorobenzene	91		96		70-130	5	30
1,2-Dichloroethane	115		123		70-130	7	30
1,1,1-Trichloroethane	98		104		70-130	6	30
Benzene	100		106		70-130	6	30
Toluene	87		92		70-130	6	30
Ethylbenzene	91		96		70-130	5	30
Vinyl chloride	97		103		67-130	6	30
1,1-Dichloroethene	87		90		65-135	3	30
trans-1,2-Dichloroethene	91		98		70-130	7	30
Trichloroethene	95		104		70-130	9	30
1,2-Dichlorobenzene	92		96		70-130	4	30
1,3-Dichlorobenzene	88		92		70-130	4	30
1,4-Dichlorobenzene	88		94		70-130	7	30
Methyl tert butyl ether	118		125		66-130	6	30
p/m-Xylene	91		96		70-130	5	30
o-Xylene	93		99		70-130	6	30
cis-1,2-Dichloroethene	96		102		70-130	6	30
Acetone	143	Q	149	Q	54-140	4	30



Project Name: 1153 WEST FAYETTE ST PHASE II

Project Number: AB2.001.002

Lab Number: L2322073

arameter	LCS %Recovery	Qual	LCSD %Recovery	Qual	%Recovery Limits	RPD	Qual	RPD Limits	
olatile Organics by EPA 5035 Low - Westbo	rough Lab Asso	ociated sampl	e(s): 02-03 Ba	tch: WG1	775264-3 WG177	'5264-4			
2-Butanone	105		109		70-130	4		30	
n-Butylbenzene	93		99		70-130	6		30	
sec-Butylbenzene	87		92		70-130	6		30	
tert-Butylbenzene	85		90		70-130	6		30	
n-Propylbenzene	91		96		70-130	5		30	
1,3,5-Trimethylbenzene	91		95		70-130	4		30	
1,2,4-Trimethylbenzene	92		98		70-130	6		30	
1,4-Dioxane	88		93		65-136	6		30	

Surrogate	LCS %Recovery Qual	LCSD %Recovery Qual	Acceptance Criteria
1,2-Dichloroethane-d4	121	124	70-130
Toluene-d8	98	98	70-130
4-Bromofluorobenzene	101	100	70-130
Dibromofluoromethane	108	108	70-130



SEMIVOLATILES



L2322073

Project Name: 1153 WEST FAYETTE ST PHASE II

Project Number: AB2.001.002

SAMPLE RESULTS

Date Collected: 04/24/23 10:30

Report Date: 05/08/23

Lab Number:

Lab ID: L2322073-02 Date Received: Client ID: 04/24/23 BH-04 8-10 SYRACUSE, NY Sample Location: Field Prep: Not Specified

Sample Depth:

Matrix: Soil Analytical Method: 1,8270E Analytical Date: 05/06/23 19:29 Extraction Method: EPA 3546 **Extraction Date:** 05/04/23 22:16

Analyst: MG 78% Percent Solids:

Parameter	Result	Qualifier	Units	RL	MDL	Dilution Factor
Semivolatile Organics by GC/MS - V	Westborough Lab					
Acenaphthene	150	J	ug/kg	170	22.	1
Hexachlorobenzene	ND		ug/kg	130	24.	1
Fluoranthene	860		ug/kg	130	24.	1
Naphthalene	45	J	ug/kg	210	26.	1
Benzo(a)anthracene	390		ug/kg	130	24.	1
Benzo(a)pyrene	360		ug/kg	170	51.	1
Benzo(b)fluoranthene	350		ug/kg	130	35.	1
Benzo(k)fluoranthene	150		ug/kg	130	34.	1
Chrysene	360		ug/kg	130	22.	1
Acenaphthylene	ND		ug/kg	170	32.	1
Anthracene	260		ug/kg	130	41.	1
Benzo(ghi)perylene	190		ug/kg	170	25.	1
Fluorene	120	J	ug/kg	210	20.	1
Phenanthrene	950		ug/kg	130	26.	1
Dibenzo(a,h)anthracene	44	J	ug/kg	130	24.	1
Indeno(1,2,3-cd)pyrene	210		ug/kg	170	29.	1
Pyrene	760		ug/kg	130	21.	1
Dibenzofuran	66	J	ug/kg	210	20.	1
Pentachlorophenol	ND		ug/kg	170	46.	1
Phenol	ND		ug/kg	210	32.	1
2-Methylphenol	ND		ug/kg	210	32.	1
3-Methylphenol/4-Methylphenol	ND		ug/kg	300	33.	1
1,4-Dioxane	ND		ug/kg	32	9.7	1

05/08/23

Project Name: Lab Number: 1153 WEST FAYETTE ST PHASE II L2322073

Project Number: Report Date: AB2.001.002

SAMPLE RESULTS

Lab ID: Date Collected: 04/24/23 10:30 L2322073-02

Date Received: Client ID: 04/24/23 BH-04 8-10 Sample Location: Field Prep: SYRACUSE, NY Not Specified

Sample Depth:

Result Qualifier Units RL MDL **Dilution Factor** Parameter

Semivolatile Organics by GC/MS - Westborough Lab

Surrogate	% Recovery	Acceptance Qualifier Criteria
2-Fluorophenol	69	25-120
Phenol-d6	68	10-120
Nitrobenzene-d5	61	23-120
2-Fluorobiphenyl	63	30-120
2,4,6-Tribromophenol	82	10-136
4-Terphenyl-d14	45	18-120



L2322073

05/08/23

Project Name: 1153 WEST FAYETTE ST PHASE II

L2322073-03

BH-06 11-14

SYRACUSE, NY

Project Number: AB2.001.002

SAMPLE RESULTS

Date Collected: 04/24/23 12:00

Lab Number:

Report Date:

Date Received: 04/24/23 Field Prep: Not Specified

Sample Depth:

Sample Location:

Lab ID:

Client ID:

Matrix: Soil Analytical Method: 1,8270E Analytical Date: 05/06/23 19:53

Analyst: MG 80% Percent Solids:

Extraction Method: EPA 3546 **Extraction Date:** 05/04/23 22:16

Parameter	Result	Qualifier	Units	RL	MDL	Dilution Factor
Semivolatile Organics by GC/MS - Westb	orough Lab					
Acenaphthene	640		ug/kg	490	64.	1
Hexachlorobenzene	ND		ug/kg	370	69.	1
Fluoranthene	360	J	ug/kg	370	71.	1
Naphthalene	870		ug/kg	620	75.	1
Benzo(a)anthracene	160	J	ug/kg	370	69.	1
Benzo(a)pyrene	160	J	ug/kg	490	150	1
Benzo(b)fluoranthene	200	J	ug/kg	370	100	1
Benzo(k)fluoranthene	ND		ug/kg	370	98.	1
Chrysene	250	J	ug/kg	370	64.	1
Acenaphthylene	ND		ug/kg	490	95.	1
Anthracene	ND		ug/kg	370	120	1
Benzo(ghi)perylene	210	J	ug/kg	490	72.	1
Fluorene	ND		ug/kg	620	60.	1
Phenanthrene	560		ug/kg	370	75.	1
Dibenzo(a,h)anthracene	ND		ug/kg	370	71.	1
Indeno(1,2,3-cd)pyrene	160	J	ug/kg	490	86.	1
Pyrene	490		ug/kg	370	61.	1
Dibenzofuran	ND		ug/kg	620	58.	1
Pentachlorophenol	ND		ug/kg	490	140	1
Phenol	ND		ug/kg	620	93.	1
2-Methylphenol	ND		ug/kg	620	95.	1
3-Methylphenol/4-Methylphenol	ND		ug/kg	890	96.	1
1,4-Dioxane	ND		ug/kg	92	28.	1

05/08/23

Project Name: Lab Number: 1153 WEST FAYETTE ST PHASE II L2322073

Project Number: AB2.001.002

SAMPLE RESULTS

Report Date:

Lab ID: Date Collected: 04/24/23 12:00 L2322073-03

Date Received: Client ID: 04/24/23 BH-06 11-14 Sample Location: Field Prep: SYRACUSE, NY Not Specified

Sample Depth:

Parameter Result Qualifier Units RL MDL **Dilution Factor**

Semivolatile Organics by GC/MS - Westborough Lab

Surrogate	% Recovery	Acceptance Qualifier Criteria
2-Fluorophenol	100	25-120
Phenol-d6	95	10-120
Nitrobenzene-d5	91	23-120
2-Fluorobiphenyl	77	30-120
2,4,6-Tribromophenol	103	10-136
4-Terphenyl-d14	82	18-120



L2322073

05/08/23

Project Name: 1153 WEST FAYETTE ST PHASE II

L2322073-04

05/06/23 20:17

Project Number: AB2.001.002

SAMPLE RESULTS

Date Collected: 04/24/23 13:30

Lab Number:

Report Date:

Date Received: 04/24/23 BH-07 5-9 Sample Location: Field Prep: SYRACUSE, NY Not Specified

Sample Depth:

Analytical Date:

Lab ID:

Client ID:

Extraction Method: EPA 3546 Matrix: Soil **Extraction Date:** 05/04/23 22:16 Analytical Method: 1,8270E

Analyst: MG 80% Percent Solids:

Parameter	Result	Qualifier	Units	RL	MDL	Dilution Factor
Semivolatile Organics by GC/MS - W	estborough Lab					
Acenaphthene	54	J	ug/kg	160	21.	1
Hexachlorobenzene	ND		ug/kg	120	23.	1
Fluoranthene	380		ug/kg	120	23.	1
Naphthalene	250		ug/kg	200	25.	1
Benzo(a)anthracene	230		ug/kg	120	23.	1
Benzo(a)pyrene	230		ug/kg	160	50.	1
Benzo(b)fluoranthene	260		ug/kg	120	34.	1
Benzo(k)fluoranthene	100	J	ug/kg	120	33.	1
Chrysene	310		ug/kg	120	21.	1
Acenaphthylene	ND		ug/kg	160	32.	1
Anthracene	120		ug/kg	120	40.	1
Benzo(ghi)perylene	170		ug/kg	160	24.	1
Fluorene	150	J	ug/kg	200	20.	1
Phenanthrene	500		ug/kg	120	25.	1
Dibenzo(a,h)anthracene	41	J	ug/kg	120	24.	1
Indeno(1,2,3-cd)pyrene	160		ug/kg	160	28.	1
Pyrene	370		ug/kg	120	20.	1
Dibenzofuran	120	J	ug/kg	200	19.	1
Pentachlorophenol	ND		ug/kg	160	45.	1
Phenol	ND		ug/kg	200	31.	1
2-Methylphenol	ND		ug/kg	200	32.	1
3-Methylphenol/4-Methylphenol	ND		ug/kg	290	32.	1
1,4-Dioxane	ND		ug/kg	31	9.4	1

05/08/23

Project Name: 1153 WEST FAYETTE ST PHASE II Lab Number: L2322073

Project Number: AB2.001.002

SAMPLE RESULTS

Report Date:

Lab ID: L2322073-04 Date Collected: 04/24/23 13:30

Client ID: BH-07 5-9 Date Received: 04/24/23 Sample Location: SYRACUSE, NY Field Prep: Not Specified

Sample Depth:

Parameter Result Qualifier Units RL MDL Dilution Factor

Semivolatile Organics by GC/MS - Westborough Lab

Surrogate	% Recovery	Acceptance Qualifier Criteria
2-Fluorophenol	68	25-120
Phenol-d6	69	10-120
Nitrobenzene-d5	78	23-120
2-Fluorobiphenyl	71	30-120
2,4,6-Tribromophenol	94	10-136
4-Terphenyl-d14	73	18-120



L2322073

Project Name: 1153 WEST FAYETTE ST PHASE II

05/06/23 20:41

Project Number: AB2.001.002

SAMPLE RESULTS

05/08/23

Report Date:

Lab Number:

Date Collected: 04/24/23 13:45 L2322073-05

Date Received: Client ID: 04/24/23 BH-08 0-5 Sample Location: SYRACUSE, NY Field Prep: Not Specified

Sample Depth:

Lab ID:

Extraction Method: EPA 3546 Matrix: Soil **Extraction Date:** 05/04/23 22:16 Analytical Method: 1,8270E Analytical Date:

Analyst: MG 92% Percent Solids:

Parameter	Result	Qualifier	Units	RL	MDL	Dilution Factor				
Semivolatile Organics by GC/MS - Westborough Lab										
Acenaphthene	46	J	ug/kg	140	18.	1				
Hexachlorobenzene	ND		ug/kg	110	20.	1				
Fluoranthene	2600		ug/kg	110	20.	1				
Naphthalene	430		ug/kg	180	22.	1				
Benzo(a)anthracene	2600		ug/kg	110	20.	1				
Benzo(a)pyrene	5200		ug/kg	140	43.	1				
Benzo(b)fluoranthene	5200		ug/kg	110	30.	1				
Benzo(k)fluoranthene	1800		ug/kg	110	28.	1				
Chrysene	2400		ug/kg	110	18.	1				
Acenaphthylene	290		ug/kg	140	27.	1				
Anthracene	420		ug/kg	110	35.	1				
Benzo(ghi)perylene	6200		ug/kg	140	21.	1				
Fluorene	100	J	ug/kg	180	17.	1				
Phenanthrene	1700		ug/kg	110	22.	1				
Dibenzo(a,h)anthracene	820		ug/kg	110	20.	1				
Indeno(1,2,3-cd)pyrene	6300		ug/kg	140	25.	1				
Pyrene	2700		ug/kg	110	18.	1				
Dibenzofuran	240		ug/kg	180	17.	1				
Pentachlorophenol	ND		ug/kg	140	39.	1				
Phenol	ND		ug/kg	180	27.	1				
2-Methylphenol	ND		ug/kg	180	28.	1				
3-Methylphenol/4-Methylphenol	ND		ug/kg	260	28.	1				
1,4-Dioxane	ND		ug/kg	27	8.2	1				

05/08/23

Project Name: 1153 WEST FAYETTE ST PHASE II Lab Number: L2322073

Project Number: AB2.001.002

SAMPLE RESULTS

Date Collected: 04/24/23 13:45

Report Date:

Client ID: BH-08 0-5 Date Received: 04/24/23 Sample Location: SYRACUSE, NY Field Prep: Not Specified

Sample Depth:

Lab ID:

Parameter Result Qualifier Units RL MDL Dilution Factor

Semivolatile Organics by GC/MS - Westborough Lab

L2322073-05

Surrogate	% Recovery	Acceptance Qualifier Criteria
2-Fluorophenol	84	25-120
Phenol-d6	82	10-120
Nitrobenzene-d5	91	23-120
2-Fluorobiphenyl	90	30-120
2,4,6-Tribromophenol	100	10-136
4-Terphenyl-d14	80	18-120



L2322073

05/08/23

05/04/23 22:16

Project Name: 1153 WEST FAYETTE ST PHASE II

L2322073-06

SYRACUSE, NY

BH-10 5-9

Project Number: AB2.001.002

SAMPLE RESULTS

Date Collected: 04/24/23 15:00

Extraction Method: EPA 3546

Lab Number:

Report Date:

Extraction Date:

Date Received: 04/24/23 Field Prep: Not Specified

Sample Depth:

Sample Location:

Lab ID:

Client ID:

Matrix: Soil Analytical Method: 1,8270E

Analytical Date: 05/06/23 21:05

Analyst: MG 86% Percent Solids:

Parameter	Result	Qualifier	Units	RL	MDL	Dilution Factor
Semivolatile Organics by GC/MS - Westbo	rough Lab					
Acenaphthene	ND		ug/kg	150	20.	1
Hexachlorobenzene	ND		ug/kg	110	21.	1
Fluoranthene	130		ug/kg	110	22.	1
Naphthalene	39	J	ug/kg	190	23.	1
Benzo(a)anthracene	120		ug/kg	110	21.	1
Benzo(a)pyrene	110	J	ug/kg	150	46.	1
Benzo(b)fluoranthene	130		ug/kg	110	32.	1
Benzo(k)fluoranthene	47	J	ug/kg	110	30.	1
Chrysene	160		ug/kg	110	20.	1
Acenaphthylene	ND		ug/kg	150	29.	1
Anthracene	ND		ug/kg	110	37.	1
Benzo(ghi)perylene	75	J	ug/kg	150	22.	1
Fluorene	32	J	ug/kg	190	18.	1
Phenanthrene	220		ug/kg	110	23.	1
Dibenzo(a,h)anthracene	24	J	ug/kg	110	22.	1
Indeno(1,2,3-cd)pyrene	67	J	ug/kg	150	26.	1
Pyrene	120		ug/kg	110	19.	1
Dibenzofuran	ND		ug/kg	190	18.	1
Pentachlorophenol	ND		ug/kg	150	42.	1
Phenol	ND		ug/kg	190	29.	1
2-Methylphenol	ND		ug/kg	190	29.	1
3-Methylphenol/4-Methylphenol	ND		ug/kg	270	30.	1
1,4-Dioxane	ND		ug/kg	28	8.7	1

05/08/23

Report Date:

Project Name: Lab Number: 1153 WEST FAYETTE ST PHASE II L2322073

Project Number: AB2.001.002

SAMPLE RESULTS

Lab ID: Date Collected: 04/24/23 15:00 L2322073-06

Date Received: Client ID: 04/24/23 BH-10 5-9 Sample Location: Field Prep: SYRACUSE, NY Not Specified

Sample Depth:

Parameter Result Qualifier Units RL MDL **Dilution Factor**

Semivolatile Organics by GC/MS - Westborough Lab

Surrogate	% Recovery	Acceptance Qualifier Criteria
2-Fluorophenol	67	25-120
Phenol-d6	69	10-120
Nitrobenzene-d5	73	23-120
2-Fluorobiphenyl	74	30-120
2,4,6-Tribromophenol	79	10-136
4-Terphenyl-d14	69	18-120



L2322073

Project Name: 1153 WEST FAYETTE ST PHASE II Lab Number:

Project Number: AB2.001.002 Report Date: 05/08/23

Method Blank Analysis Batch Quality Control

Analytical Method: 1,8270E Extraction Method: EPA 3546
Analytical Date: 05/04/23 22:19 Extraction Date: 05/04/23 11:36

Analyst: CMM

Parameter	Result	Qualifier	Units	RL		MDL
Semivolatile Organics by GC/MS	S - Westborough	Lab for s	sample(s):	01-06	Batch:	WG1774755-1
Acenaphthene	ND		ug/kg	130		17.
Hexachlorobenzene	ND		ug/kg	99		18.
Fluoranthene	ND		ug/kg	99		19.
Naphthalene	ND		ug/kg	160		20.
Benzo(a)anthracene	ND		ug/kg	99		18.
Benzo(a)pyrene	ND		ug/kg	130		40.
Benzo(b)fluoranthene	ND		ug/kg	99		28.
Benzo(k)fluoranthene	ND		ug/kg	99		26.
Chrysene	ND		ug/kg	99		17.
Acenaphthylene	ND		ug/kg	130		25.
Anthracene	ND		ug/kg	99		32.
Benzo(ghi)perylene	ND		ug/kg	130		19.
Fluorene	ND		ug/kg	160		16.
Phenanthrene	ND		ug/kg	99		20.
Dibenzo(a,h)anthracene	ND		ug/kg	99		19.
Indeno(1,2,3-cd)pyrene	ND		ug/kg	130		23.
Pyrene	ND		ug/kg	99		16.
Dibenzofuran	ND		ug/kg	160		16.
Pentachlorophenol	ND		ug/kg	130		36.
Phenol	ND		ug/kg	160		25.
2-Methylphenol	ND		ug/kg	160		25.
3-Methylphenol/4-Methylphenol	ND		ug/kg	240		26.
1,4-Dioxane	ND		ug/kg	25		7.6



Project Name: 1153 WEST FAYETTE ST PHASE II Lab Number: L2322073

Project Number: AB2.001.002 Report Date: 05/08/23

Method Blank Analysis
Batch Quality Control

Analytical Method: 1,8270E Extraction Method: EPA 3546

Analytical Date: 05/04/23 22:19 Extraction Date: 05/04/23 11:36

Analyst: CMM

Parameter Result Qualifier Units RL MDL

Semivolatile Organics by GC/MS - Westborough Lab for sample(s): 01-06 Batch: WG1774755-1

Surrogate	%Recovery Qualifie	Acceptance r Criteria
2-Fluorophenol	64	25-120
Phenol-d6	61	10-120
Nitrobenzene-d5	59	23-120
2-Fluorobiphenyl	64	30-120
2,4,6-Tribromophenol	81	10-136
4-Terphenyl-d14	72	18-120



Project Name: 1153 WEST FAYETTE ST PHASE II

Project Number: AB2.001.002

Lab Number: L2322073

Parameter	LCS %Recovery	Qual	LCSD %Recove	ry (9 Qual	6Recovery Limits	RPD	Qual	RPD Limits	
Semivolatile Organics by GC/MS - Westbor	ough Lab Associ	ated sample(s):	01-06 E	Batch: \	NG177475	5-2 WG17747	55-3			
Acenaphthene	79		88			31-137	11		50	
Hexachlorobenzene	87		101			40-140	15		50	
Fluoranthene	81		91			40-140	12		50	
Naphthalene	78		85			40-140	9		50	
Benzo(a)anthracene	75		84			40-140	11		50	
Benzo(a)pyrene	83		94			40-140	12		50	
Benzo(b)fluoranthene	74		86			40-140	15		50	
Benzo(k)fluoranthene	87		97			40-140	11		50	
Chrysene	80		88			40-140	10		50	
Acenaphthylene	84		95			40-140	12		50	
Anthracene	83		92			40-140	10		50	
Benzo(ghi)perylene	77		88			40-140	13		50	
Fluorene	83		92			40-140	10		50	
Phenanthrene	80		89			40-140	11		50	
Dibenzo(a,h)anthracene	78		88			40-140	12		50	
Indeno(1,2,3-cd)pyrene	78		89			40-140	13		50	
Pyrene	82		91			35-142	10		50	
Dibenzofuran	82		93			40-140	13		50	
Pentachlorophenol	91		106			17-109	15		50	
Phenol	90		100		Q	26-90	11		50	
2-Methylphenol	82		94			30-130.	14		50	
3-Methylphenol/4-Methylphenol	80		91			30-130	13		50	
1,4-Dioxane	52		53			40-140	2		50	



Project Name: 1153 WEST FAYETTE ST PHASE II

Lab Number: L2322073

Project Number: AB2.001.002

Report Date:

05/08/23

	LCS		LCSD		%Recovery			RPD
Parameter	%Recovery	Qual	%Recovery	Qual	Limits	RPD	Qual	Limits

Semivolatile Organics by GC/MS - Westborough Lab Associated sample(s): 01-06 Batch: WG1774755-2 WG1774755-3

Surrogate	LCS %Recovery Qua	LCSD Il %Recovery Qual	Acceptance Criteria
2-Fluorophenol	91	99	25-120
Phenol-d6	85	95	10-120
Nitrobenzene-d5	75	82	23-120
2-Fluorobiphenyl	79	88	30-120
2,4,6-Tribromophenol	101	114	10-136
4-Terphenyl-d14	85	96	18-120



METALS



Project Name: Lab Number: 1153 WEST FAYETTE ST PHASE II L2322073

Project Number: Report Date: AB2.001.002

05/08/23

SAMPLE RESULTS Lab ID:

L2322073-02

Date Collected:

04/24/23 10:30

Client ID: BH-04 8-10 Sample Location: SYRACUSE, NY Date Received: 04/24/23 Field Prep: Not Specified

Sample Depth:

Matrix: Soil

78% Percent Solids:

r ercent Solius.	7070					Dilution	Date	Date	Prep	Analytical	
Parameter	Result	Qualifier	Units	RL	MDL	Factor	Prepared	Analyzed	Method	Method	Analyst
Total Matala Man	ofiold Lob										
Total Metals - Man	sileid Lab										
Arsenic, Total	17.2		mg/kg	0.490	0.102	1	05/03/23 20:4	3 05/08/23 10:50	EPA 3050B	1,6010D	NTB
Barium, Total	28.6		mg/kg	0.490	0.085	1	05/03/23 20:4	3 05/08/23 10:50	EPA 3050B	1,6010D	NTB
Beryllium, Total	0.316		mg/kg	0.245	0.016	1	05/03/23 20:4	3 05/08/23 10:50	EPA 3050B	1,6010D	NTB
Cadmium, Total	0.710		mg/kg	0.490	0.048	1	05/03/23 20:4	3 05/08/23 10:50	EPA 3050B	1,6010D	NTB
Chromium, Total	21.1		mg/kg	0.490	0.047	1	05/03/23 20:4	3 05/08/23 10:50	EPA 3050B	1,6010D	NTB
Copper, Total	107		mg/kg	0.490	0.126	1	05/03/23 20:4	3 05/08/23 10:50	EPA 3050B	1,6010D	NTB
Lead, Total	90.7		mg/kg	2.45	0.131	1	05/03/23 20:4	3 05/08/23 10:50	EPA 3050B	1,6010D	NTB
Manganese, Total	660		mg/kg	0.490	0.078	1	05/03/23 20:4	3 05/08/23 10:50	EPA 3050B	1,6010D	NTB
Mercury, Total	1.87		mg/kg	0.090	0.059	1	05/03/23 21:2	9 05/05/23 17:47	EPA 7471B	1,7471B	DMB
Nickel, Total	28.2		mg/kg	1.22	0.118	1	05/03/23 20:4	3 05/08/23 10:50	EPA 3050B	1,6010D	NTB
Selenium, Total	4.85		mg/kg	0.980	0.126	1	05/03/23 20:4	3 05/08/23 10:50	EPA 3050B	1,6010D	NTB
Silver, Total	ND		mg/kg	1.22	0.693	5	05/03/23 20:4	3 05/08/23 11:43	EPA 3050B	1,6010D	NTB
Zinc, Total	192		mg/kg	2.45	0.144	1	05/03/23 20:4	3 05/08/23 10:50	EPA 3050B	1,6010D	NTB
General Chemistry	- Mansfie	ld Lab									
Chromium, Trivalent	21.1		mg/kg	1.03	1.03	1		05/08/23 10:50	NA	107,-	



Project Number: AB2.001.002 **Report Date:**

05/08/23

05/08/23 11:26

NA

SAMPLE RESULTS

Lab ID: L2322073-03 Date Collected: 04/24/23 12:00 Client ID: BH-06 11-14 Date Received: 04/24/23 SYRACUSE, NY Field Prep: Not Specified

Sample Depth:

Chromium, Trivalent

26.7

mg/kg

1.01

1.01

1

Sample Location:

Soil Matrix: 80% Percent Solids:

Prep Dilution Date Date Analytical Method Qualifier Factor **Prepared** Analyzed Method **Parameter** Result Units RL MDL Analyst Total Metals - Mansfield Lab Arsenic, Total 38.4 mg/kg 1.00 0.208 2 05/03/23 20:43 05/08/23 11:26 EPA 3050B 1,6010D NTB 32.5 1.00 0.174 2 05/03/23 20:43 05/08/23 11:26 EPA 3050B 1,6010D NTB Barium, Total mg/kg 2 Beryllium, Total 1.38 mg/kg 0.501 0.033 05/03/23 20:43 05/08/23 11:26 EPA 3050B 1,6010D NTB J 2 Cadmium, Total 0.816 mg/kg 1.00 0.098 05/03/23 20:43 05/08/23 11:26 EPA 3050B 1,6010D NTB Chromium, Total 26.7 1.00 0.096 2 05/03/23 20:43 05/08/23 11:26 EPA 3050B 1,6010D NTB mg/kg 2 Copper, Total 29.1 1.00 0.258 05/03/23 20:43 05/08/23 11:26 EPA 3050B 1,6010D NTB mg/kg Lead, Total 204 mg/kg 5.01 0.268 2 05/03/23 20:43 05/08/23 11:26 EPA 3050B 1,6010D NTB 727 2 1,6010D NTB Manganese, Total mg/kg 1.00 0.159 05/03/23 20:43 05/08/23 11:26 EPA 3050B J 1 Mercury, Total 0.088 0.057 05/03/23 21:29 05/05/23 17:50 EPA 7471B 1,7471B 0.059 mg/kg **DMB** 2 1,6010D Nickel, Total 11.7 mg/kg 2.50 0.242 05/03/23 20:43 05/08/23 11:26 EPA 3050B NTB 1.29 J 0.258 2 05/03/23 20:43 05/08/23 11:26 EPA 3050B 1,6010D NTB Selenium, Total 2.00 mg/kg ND 5 05/03/23 20:43 05/08/23 11:46 EPA 3050B 1,6010D NTB Silver, Total mg/kg 1.25 0.708 206 2 1,6010D Zinc, Total mg/kg 5.01 0.293 05/03/23 20:43 05/08/23 11:26 EPA 3050B NTB General Chemistry - Mansfield Lab 107,-



Project Number: AB2.001.002 Report Date: 05/08/23

SAMPLE RESULTS

Lab ID:L2322073-04Date Collected:04/24/23 13:30Client ID:BH-07 5-9Date Received:04/24/23Sample Location:SYRACUSE, NYField Prep:Not Specified

Sample Depth:

Matrix: Soil Percent Solids: 80%

r crocm conds.						Dilution	Date	Date	Prep	Analytical	
Parameter	Result	Qualifier	Units	RL	MDL	Factor	Prepared	Analyzed	Method	Method	Analyst
Total Metals - Man	sfield Lab										
Arsenic, Total	29.8		mg/kg	0.482	0.100	1	05/03/23 20:4	3 05/08/23 11:12	EPA 3050B	1,6010D	NTB
Barium, Total	69.0		mg/kg	0.482	0.084	1	05/03/23 20:4	3 05/08/23 11:12	EPA 3050B	1,6010D	NTB
Beryllium, Total	0.511		mg/kg	0.241	0.016	1	05/03/23 20:43	3 05/08/23 11:12	EPA 3050B	1,6010D	NTB
Cadmium, Total	1.72		mg/kg	0.482	0.047	1	05/03/23 20:4	3 05/08/23 11:12	EPA 3050B	1,6010D	NTB
Chromium, Total	25.9		mg/kg	0.482	0.046	1	05/03/23 20:43	3 05/08/23 11:12	EPA 3050B	1,6010D	NTB
Copper, Total	58.5		mg/kg	0.482	0.124	1	05/03/23 20:43	3 05/08/23 11:12	EPA 3050B	1,6010D	NTB
Lead, Total	556		mg/kg	2.41	0.129	1	05/03/23 20:43	3 05/08/23 11:12	EPA 3050B	1,6010D	NTB
Manganese, Total	577		mg/kg	0.482	0.077	1	05/03/23 20:43	3 05/08/23 11:12	EPA 3050B	1,6010D	NTB
Mercury, Total	0.088		mg/kg	0.087	0.057	1	05/03/23 21:29	9 05/05/23 17:53	EPA 7471B	1,7471B	DMB
Nickel, Total	17.4		mg/kg	1.21	0.117	1	05/03/23 20:43	3 05/08/23 11:12	EPA 3050B	1,6010D	NTB
Selenium, Total	1.44		mg/kg	0.965	0.124	1	05/03/23 20:43	3 05/08/23 11:12	EPA 3050B	1,6010D	NTB
Silver, Total	ND		mg/kg	0.482	0.273	2	05/03/23 20:43	3 05/08/23 11:29	EPA 3050B	1,6010D	NTB
Zinc, Total	211		mg/kg	2.41	0.141	1	05/03/23 20:43	3 05/08/23 11:12	EPA 3050B	1,6010D	NTB
General Chemistry	- Mansfie	ld Lab									
Chromium, Trivalent	25.9		mg/kg	0.998	0.998	1		05/08/23 11:12	NA	107,-	



Project Number: AB2.001.002 Report Date: 05/08/23

SAMPLE RESULTS

Lab ID:L2322073-05Date Collected:04/24/23 13:45Client ID:BH-08 0-5Date Received:04/24/23Sample Location:SYRACUSE, NYField Prep:Not Specified

Sample Depth:

Matrix: Soil
Percent Solids: 92%

Percent Solids:	9270					Dilution	Date	Date	Prep	Analytical	
Parameter	Result	Qualifier	Units	RL	MDL	Factor	Prepared	Analyzed	Method	Method	Analyst
Total Metals - Mans	sfield Lab										
Arsenic, Total	22.5		mg/kg	0.434	0.090	1	05/03/23 20:4	3 05/08/23 11:15	EPA 3050B	1,6010D	NTB
Barium, Total	54.9		mg/kg	0.434	0.075	1	05/03/23 20:4	3 05/08/23 11:15	EPA 3050B	1,6010D	NTB
Beryllium, Total	0.384		mg/kg	0.217	0.014	1	05/03/23 20:4	3 05/08/23 11:15	EPA 3050B	1,6010D	NTB
Cadmium, Total	0.681		mg/kg	0.434	0.043	1	05/03/23 20:4	3 05/08/23 11:15	EPA 3050B	1,6010D	NTB
Chromium, Total	23.6		mg/kg	0.434	0.042	1	05/03/23 20:4	3 05/08/23 11:15	EPA 3050B	1,6010D	NTB
Copper, Total	41.5		mg/kg	0.434	0.112	1	05/03/23 20:4	3 05/08/23 11:15	EPA 3050B	1,6010D	NTB
Lead, Total	74.3		mg/kg	2.17	0.116	1	05/03/23 20:4	3 05/08/23 11:15	EPA 3050B	1,6010D	NTB
Manganese, Total	467		mg/kg	0.434	0.069	1	05/03/23 20:4	3 05/08/23 11:15	EPA 3050B	1,6010D	NTB
Mercury, Total	0.066	J	mg/kg	0.076	0.049	1	05/03/23 21:2	9 05/05/23 17:57	EPA 7471B	1,7471B	DMB
Nickel, Total	15.9		mg/kg	1.08	0.105	1	05/03/23 20:4	3 05/08/23 11:15	EPA 3050B	1,6010D	NTB
Selenium, Total	1.35		mg/kg	0.867	0.112	1	05/03/23 20:4	3 05/08/23 11:15	EPA 3050B	1,6010D	NTB
Silver, Total	ND		mg/kg	0.434	0.245	2	05/03/23 20:4	3 05/08/23 11:49	EPA 3050B	1,6010D	NTB
Zinc, Total	39.6		mg/kg	2.17	0.127	1	05/03/23 20:4	3 05/08/23 11:15	EPA 3050B	1,6010D	NTB
General Chemistry	- Mansfie	ld Lab									
Chromium, Trivalent	23.6		mg/kg	0.870	0.870	1		05/08/23 11:15	NA	107,-	



Project Number: AB2.001.002 Report Date: 05/08/23

SAMPLE RESULTS

Lab ID:L2322073-06Date Collected:04/24/23 15:00Client ID:BH-10 5-9Date Received:04/24/23Sample Location:SYRACUSE, NYField Prep:Not Specified

Sample Depth:

Matrix: Soil Percent Solids: 86%

Prep Dilution Date Date Analytical Method Qualifier Factor **Prepared** Analyzed Method **Parameter** Result Units RL MDL Analyst Total Metals - Mansfield Lab Arsenic, Total 20.2 mg/kg 0.446 0.093 1 05/03/23 20:43 05/08/23 11:18 EPA 3050B 1,6010D NTB 30.9 0.446 0.078 1 05/03/23 20:43 05/08/23 11:18 EPA 3050B 1,6010D NTB Barium, Total mg/kg 1 Beryllium, Total 0.538 mg/kg 0.223 0.015 05/03/23 20:43 05/08/23 11:18 EPA 3050B 1,6010D NTB J Cadmium, Total 0.235 mg/kg 0.446 0.044 1 05/03/23 20:43 05/08/23 11:18 EPA 3050B 1,6010D NTB Chromium, Total 14.1 0.043 05/03/23 20:43 05/08/23 11:18 EPA 3050B 1,6010D NTB mg/kg 0.446 1 Copper, Total 26.8 0.115 1 05/03/23 20:43 05/08/23 11:18 EPA 3050B 1,6010D NTB mg/kg 0.446 Lead, Total 64.9 mg/kg 2.23 0.119 1 05/03/23 20:43 05/08/23 11:18 EPA 3050B 1,6010D NTB 514 0.071 1 1,6010D NTB Manganese, Total mg/kg 0.446 05/03/23 20:43 05/08/23 11:18 EPA 3050B 1 Mercury, Total 0.050 05/03/23 21:29 05/05/23 18:00 EPA 7471B 1,7471B 0.342 mg/kg 0.077 **DMB** 1,6010D Nickel, Total 14.0 mg/kg 1.11 0.108 1 05/03/23 20:43 05/08/23 11:18 EPA 3050B NTB J 05/03/23 20:43 05/08/23 11:18 EPA 3050B 1,6010D NTB Selenium, Total 0.617 0.892 0.115 1 mg/kg ND 2 05/03/23 20:43 05/08/23 11:35 EPA 3050B 1,6010D NTB Silver, Total mg/kg 0.446 0.252 1,6010D Zinc, Total 42.9 mg/kg 2.23 0.131 1 05/03/23 20:43 05/08/23 11:18 EPA 3050B NTB General Chemistry - Mansfield Lab 107,-Chromium, Trivalent 14.1 mg/kg 0.932 0.932 1 05/08/23 11:18 NA



Project Name: 1153 WEST FAYETTE ST PHASE II

Project Number: AB2.001.002

Lab Number:

L2322073

Report Date: 05/08/23

Method Blank Analysis Batch Quality Control

Parameter	Result Q	ualifier	Units	RL	MDL	Dilution Factor	Date Prepared	Date Analyzed	Analytical Method	Analyst
Total Metals - Mansfie	eld Lab for sa	mple(s):	01-06 E	Batch: Wo	G17743	34-1				
Arsenic, Total	0.096	J	mg/kg	0.400	0.083	1	05/03/23 20:43	05/04/23 09:04	1,6010D	DHL
Barium, Total	ND		mg/kg	0.400	0.070	1	05/03/23 20:43	05/04/23 09:04	1,6010D	DHL
Beryllium, Total	ND		mg/kg	0.200	0.013	1	05/03/23 20:43	05/04/23 09:04	1,6010D	DHL
Cadmium, Total	ND		mg/kg	0.400	0.039	1	05/03/23 20:43	05/04/23 09:04	1,6010D	DHL
Chromium, Total	ND		mg/kg	0.400	0.038	1	05/03/23 20:43	05/04/23 09:04	1,6010D	DHL
Copper, Total	ND		mg/kg	0.400	0.103	1	05/03/23 20:43	05/04/23 09:04	1,6010D	DHL
Lead, Total	ND		mg/kg	2.00	0.107	1	05/03/23 20:43	05/04/23 09:04	1,6010D	DHL
Manganese, Total	ND		mg/kg	0.400	0.064	1	05/03/23 20:43	05/04/23 09:04	1,6010D	DHL
Nickel, Total	ND		mg/kg	1.00	0.097	1	05/03/23 20:43	05/04/23 09:04	1,6010D	DHL
Selenium, Total	ND		mg/kg	0.800	0.103	1	05/03/23 20:43	05/04/23 09:04	1,6010D	DHL
Silver, Total	ND		mg/kg	0.200	0.113	1	05/03/23 20:43	05/04/23 09:04	1,6010D	DHL
Zinc, Total	ND		mg/kg	2.00	0.117	1	05/03/23 20:43	05/04/23 09:04	1,6010D	DHL

Prep Information

Digestion Method: EPA 3050B

Parameter	Result Qualifier	Units	RL	MDL	Dilution Factor	Date Prepared	Date Analyzed	Analytical Method	
Total Metals - Man	sfield Lab for sample(s):	01-06 B	atch: W	G17743	36-1				
Mercury, Total	ND	mg/kg	0.083	0.054	1	05/03/23 21:29	05/04/23 09:54	1,7471B	DMB

Prep Information

Digestion Method: EPA 7471B



Project Name: 1153 WEST FAYETTE ST PHASE II

Project Number: AB2.001.002

Lab Number: L2322073

Parameter	LCS %Recovery	Qual	LCSI %Recov		_	ecovery _imits	RPD	Qual	RPD Limits
Total Metals - Mansfield Lab Associated sample	(s): 01-06 Ba	atch: WG17	74334-2	SRM Lot Nun	nber: D119-	540			
Arsenic, Total	105		-		8	33-117	-		
Barium, Total	101		-		8	32-118	-		
Beryllium, Total	99		-		8	33-117	-		
Cadmium, Total	111		-		8	32-117	-		
Chromium, Total	104		-		8	32-119	-		
Copper, Total	101		-		8	34-116	-		
Lead, Total	107		-		8	32-118	-		
Manganese, Total	101		-		8	32-118	-		
Nickel, Total	108		-		8	32-117	-		
Selenium, Total	108		-		7	79-121	-		
Silver, Total	102		-		8	30-120	-		
Zinc, Total	104		-		8	30-120	-		
otal Metals - Mansfield Lab Associated sample	(s): 01-06 Ba	ntch: WG17	74336-2	SRM Lot Nun	mber: D119-	540			
Mercury, Total	110		-		7	73-127	-		

Matrix Spike Analysis Batch Quality Control

Project Name: 1153 WEST FAYETTE ST PHASE II

Project Number: AB2.001.002

Lab Number: L2322073

Report Date: 05/08/23

arameter	Native Sample	MS Added	MS Found	MS %Recovery	Qual	MSD Found	MSD %Recovery Qu	Recovery al Limits	RPD Qual	RPD Limits
otal Metals - Mansfield Lab	o Associated sam	ple(s): 01-06	QC Bat	tch ID: WG177	4334-3	QC Sam	ple: L2324006-09	Client ID: MS	Sample	
Arsenic, Total	1.05	12.1	18.6	145	Q	-	-	75-125	-	20
Barium, Total	78.2	202	261	91		-	-	75-125	-	20
Beryllium, Total	ND	5.04	3.34	66	Q	-	-	75-125	-	20
Cadmium, Total	0.247J	5.34	7.23	135	Q	-	-	75-125	-	20
Chromium, Total	95.8	20.2	113	85		-	-	75-125	-	20
Copper, Total	22.3	25.2	55.0	130	Q	-	-	75-125	-	20
Lead, Total	2.40J	53.4	71.9	134	Q	-	-	75-125	-	20
Manganese, Total	302	50.4	358	111		-	-	75-125	-	20
Nickel, Total	47.4	50.4	112	128	Q	-	-	75-125	-	20
Selenium, Total	ND	12.1	16.6	137	Q	-	-	75-125	-	20
Silver, Total	ND	5.04	2.15	43	Q	-	-	75-125	-	20
Zinc, Total	59.4	50.4	126	132	Q	-	-	75-125	-	20
otal Metals - Mansfield Lab	Associated sam	ple(s): 01-06	QC Bat	tch ID: WG177	4336-3	QC Sam	ple: L2324004-01	Client ID: MS	Sample	
Mercury, Total	ND	1.57	1.55	98		-	-	80-120	-	20

Lab Duplicate Analysis Batch Quality Control

Project Name: 1153 WEST FAYETTE ST PHASE II

Project Number: AB2.001.002

Lab Number:

L2322073

Report Date:

05/08/23

Parameter		Native Sample	Duplica	ate Sample	Units	RPD	Qual F	RPD Limits
Total Metals - Mansfield Lab	Associated sample(s): 01-0	06 QC Batch ID:	WG1774334-4	QC Sample:	L2324006-09	Client ID:	DUP Sample	Э
Chromium, Total		95.8		107	mg/kg	11		20
Total Metals - Mansfield Lab	Associated sample(s): 01-0	06 QC Batch ID:	WG1774336-4	QC Sample:	L2324004-01	Client ID:	DUP Sample	e
Mercury, Total		ND		ND	mg/kg	NC		20



Project Name: 1153 WEST FAYETTE ST PHASE II

Lab Serial Dilution Analysis
Batch Quality Control Project Number: AB2.001.002

Lab Number:

L2322073 05/08/23

Report Date:

Parameter	Native Sample	Serial Dilution	Units	% D	Qual R	PD Limits
Total Metals - Mansfield Lab Associated sample(s): 01-0	06 QC Batch ID:	WG1774334-6 QC Sample	e: L2324006-09	Client ID:	DUP Sample	
Chromium, Total	95.8	105	mg/kg	10		20



INORGANICS & MISCELLANEOUS



Project Name: 1153 WEST FAYETTE ST PHASE II Lab Number: L2322073

Project Number: AB2.001.002 Report Date: 05/08/23

SAMPLE RESULTS

 Lab ID:
 L2322073-02
 Date Collected:
 04/24/23 10:30

 Client ID:
 BH-04 8-10
 Date Received:
 04/24/23

Sample Location: SYRACUSE, NY Field Prep: Not Specified

Sample Depth:

Parameter	Result	Qualifier	Units	RL	MDL	Dilution Factor	Date Prepared	Date Analyzed	Analytical Method	Analyst
General Chemistry - We	estborough Lab)								
Solids, Total	77.6		%	0.100	NA	1	-	04/25/23 10:53	121,2540G	ROI
Cyanide, Total	ND		mg/kg	1.2	0.26	1	05/04/23 21:00	05/05/23 10:21	1,9010C/9012B	JER
Chromium, Hexavalent	ND		mg/kg	1.03	0.206	1	04/27/23 13:00	04/28/23 21:20	1,7196A	WMT



Project Name: 1153 WEST FAYETTE ST PHASE II Lab Number: L2322073

Project Number: AB2.001.002 Report Date: 05/08/23

SAMPLE RESULTS

 Lab ID:
 L2322073-03
 Date Collected:
 04/24/23 12:00

 Client ID:
 BH-06 11-14
 Date Received:
 04/24/23

Client ID: BH-06 11-14 Date Received: 04/24/23 Sample Location: SYRACUSE, NY Field Prep: Not Specified

Sample Depth:

Parameter	Result	Qualifier	Units	RL	MDL	Dilution Factor	Date Prepared	Date Analyzed	Analytical Method	Analyst
General Chemistry - We	estborough La)								
Solids, Total	79.5		%	0.100	NA	1	-	04/25/23 10:53	121,2540G	ROI
Cyanide, Total	ND		mg/kg	1.2	0.25	1	05/04/23 21:00	05/05/23 10:22	1,9010C/9012B	JER
Chromium, Hexavalent	ND		mg/kg	1.01	0.201	1	04/27/23 13:00	04/28/23 21:20	1,7196A	WMT



Project Name: 1153 WEST FAYETTE ST PHASE II Lab Number: L2322073

Project Number: AB2.001.002 Report Date: 05/08/23

SAMPLE RESULTS

Lab ID: L2322073-04 Date Collected: 04/24/23 13:30

Client ID: BH-07 5-9 Date Received: 04/24/23 Sample Location: SYRACUSE, NY Field Prep: Not Specified

Sample Depth:

Parameter	Result	Qualifier	Units	RL	MDL	Dilution Factor	Date Prepared	Date Analyzed	Analytical Method	Analyst
General Chemistry - We	estborough La	b								
Solids, Total	80.2		%	0.100	NA	1	-	04/25/23 10:53	121,2540G	ROI
Cyanide, Total	ND		mg/kg	1.2	0.26	1	05/04/23 21:00	05/05/23 10:23	1,9010C/9012B	JER
Chromium, Hexavalent	ND		mg/kg	0.998	0.200	1	04/27/23 13:00	04/28/23 21:20	1,7196A	WMT



Project Name: 1153 WEST FAYETTE ST PHASE II Lab Number: L2322073

Project Number: AB2.001.002 Report Date: 05/08/23

SAMPLE RESULTS

Lab ID: L2322073-05 Date Collected: 04/24/23 13:45

Client ID: BH-08 0-5 Date Received: 04/24/23 Sample Location: SYRACUSE, NY Field Prep: Not Specified

Sample Depth:

Parameter	Resul	t Qualifier	Units	RL	MDL	Dilution Factor	Date Prepared	Date Analyzed	Analytical Method	Analyst
General Chemistry - We	estborough La	ab								
Solids, Total	91.9		%	0.100	NA	1	-	04/25/23 10:53	121,2540G	ROI
Cyanide, Total	0.24	J	mg/kg	1.0	0.22	1	05/04/23 21:00	05/05/23 10:24	1,9010C/9012B	JER
Chromium, Hexavalent	ND		mg/kg	0.870	0.174	1	04/27/23 13:00	04/28/23 21:20	1,7196A	WMT



Project Name: 1153 WEST FAYETTE ST PHASE II Lab Number: L2322073

Project Number: AB2.001.002 Report Date: 05/08/23

SAMPLE RESULTS

Lab ID: L2322073-06 Date Collected: 04/24/23 15:00

Client ID: BH-10 5-9 Date Received: 04/24/23 Sample Location: SYRACUSE, NY Field Prep: Not Specified

Sample Depth:

Parameter	Result	Qualifier	Units	RL	MDL	Dilution Factor	Date Prepared	Date Analyzed	Analytical Method	Analyst
General Chemistry - We	estborough Lab)								
Solids, Total	85.8		%	0.100	NA	1	-	04/25/23 10:53	121,2540G	ROI
Cyanide, Total	ND		mg/kg	1.1	0.24	1	05/04/23 21:00	05/05/23 10:27	1,9010C/9012B	JER
Chromium, Hexavalent	ND		mg/kg	0.932	0.186	1	04/27/23 13:00	04/28/23 21:20	1,7196A	WMT



L2322073

Project Name: 1153 WEST FAYETTE ST PHASE II

Project Number: AB2.001.002 Report Date: 05/08/23

Method Blank Analysis Batch Quality Control

Lab Number:

Parameter	Result Qualifi	er Units	RL	MDL	Dilution Factor	Date Prepared	Date Analyzed	Analytical Method	Analyst
General Chemistry - We	estborough Lab for s	sample(s): 01	-06 Ba	tch: WC	G1772040-	1			
Chromium, Hexavalent	ND	mg/kg	0.800	0.160	1	04/27/23 13:00	04/28/23 21:20	1,7196A	WMT
General Chemistry - We	estborough Lab for s	sample(s): 01	Batch:	: WG17	74590-1				
Cyanide, Total	ND	mg/kg	0.92	0.20	1	05/04/23 11:20	05/04/23 16:02	1,9010C/9012	3 JER
General Chemistry - We	estborough Lab for s	sample(s): 02	-06 Ba	tch: WC	G1774905-	1			
Cyanide, Total	ND	mg/kg	0.87	0.18	1	05/04/23 21:00	05/05/23 10:12	1,9010C/9012I	3 JER



Lab Control Sample Analysis Batch Quality Control

Project Name: 1153 WEST FAYETTE ST PHASE II

Project Number: AB2.001.002

Lab Number:

L2322073

05/08/23

Report Date:

Parameter	LCS %Recovery	Qual	LCSD %Recovery	Qual	%Recovery Limits	RPD	Qual	RPD Limits
General Chemistry - Westborough Lab A	associated sample(s)	: 01-06	Batch: WG17720	040-2				
Chromium, Hexavalent	79	Q	-		80-120	-		20
General Chemistry - Westborough Lab A	associated sample(s)): 01 Ba	atch: WG1774590	-2 WG17	74590-3			
Cyanide, Total	84		79	Q	80-120	6		35
General Chemistry - Westborough Lab A	associated sample(s)	: 02-06	Batch: WG17749	905-2 WC	G1774905-3			
Cyanide, Total	74	Q	35	Q	80-120	70	Q	35



Matrix Spike Analysis Batch Quality Control

Project Name: 1153 WEST FAYETTE ST PHASE II

Project Number: AB2.001.002

Lab Number:

L2322073

Report Date:

05/08/23

Parameter	Native Sample	MS Added	MS Found	MS %Recovery	Qual	MSD Found	MSD %Recovery		ecovery Limits	RPD	RP Qual Lim	
General Chemistry - Westborou	igh Lab Asso	ciated samp	ole(s): 01-06	QC Batch II	D: WG1	772040-4	QC Sample:	L2322073	-06 Cli	ent ID:	BH-10 5-9	
Chromium, Hexavalent	ND	1280	1060	83		-	-		75-125	-	2	0
General Chemistry - Westborou Sample	igh Lab Asso	ciated samp	ole(s): 01 C	C Batch ID: V	VG1774	1590-4 WG	31774590-5 C	QC Sample	e: L23233	26-12	Client ID:	MS
Cyanide, Total	ND	10	ND	0	Q	ND	0	Q	75-125	NC	3	5
General Chemistry - Westborou Sample	igh Lab Asso	ciated samp	ole(s): 02-06	QC Batch II	D: WG1	774905-4	WG1774905-5	QC Sam	nple: L23	21590-0	04 Client I	D: MS
Cyanide, Total	ND	11	11	98		9.7	89		75-125	13	3	5

Lab Duplicate Analysis Batch Quality Control

Project Name: 1153 WEST FAYETTE ST PHASE II

Project Number: AB2.001.002

Lab Number:

L2322073

Report Date:

05/08/23

Parameter	Native Sample	Duplicate Sample	Units	RPD	Qual	RPD Limits
General Chemistry - Westborough Lab Associate	ed sample(s): 01-06 QC Batch	ID: WG1770745-1	QC Sample:	L2318286-03	Client ID:	DUP Sample
Solids, Total	80.6	79.9	%	1		20
General Chemistry - Westborough Lab Associate	ed sample(s): 01-06 QC Batch	ID: WG1772040-6	QC Sample:	L2322073-06	Client ID:	BH-10 5-9
Chromium, Hexavalent	ND	ND	mg/kg	NC		20



Project Name: 1153 WEST FAYETTE ST PHASE II

Project Number: AB2.001.002

Lab Number: L2322073 **Report Date:** 05/08/23

Sample Receipt and Container Information

Were project specific reporting limits specified?

Cooler Information

Cooler Custody Seal

A Absent B Absent

Container Info	rmation		Initial	Final	Temp			Frozen	
Container ID	Container Type	Cooler	рН	рН	deg C	Pres	Seal	Date/Time	Analysis(*)
L2322073-01A	Vial MeOH preserved	Α	NA		3.2	Υ	Absent		NYTCL-8260HLW-R2(14)
L2322073-01B	Vial water preserved	Α	NA		3.2	Υ	Absent	25-APR-23 05:02	NYTCL-8260HLW-R2(14)
L2322073-01C	Vial water preserved	Α	NA		3.2	Υ	Absent	25-APR-23 05:02	NYTCL-8260HLW-R2(14)
L2322073-01D	Plastic 120ml unpreserved	Α	NA		3.2	Υ	Absent		TS(7)
L2322073-01E	Metals Only-Glass 60mL/2oz unpreserved	A	NA		3.2	Υ	Absent		BE-TI(180),AS-TI(180),BA-TI(180),AG- TI(180),NI-TI(180),CR-TI(180),SE-TI(180),ZN- TI(180),CU-TI(180),PB-TI(180),MN-TI(180),HG- T(28),CD-TI(180)
L2322073-01F	Glass 120ml/4oz unpreserved	Α	NA		3.2	Υ	Absent		NYTCL-8270(14),TCN-9010(14),HEXCR-7196(30)
L2322073-01G	Glass 120ml/4oz unpreserved	Α	NA		3.2	Υ	Absent		NYTCL-8270(14),TCN-9010(14),HEXCR-7196(30)
L2322073-02A	Vial MeOH preserved	Α	NA		3.2	Υ	Absent		NYTCL-8260HLW-R2(14)
L2322073-02B	Vial water preserved	Α	NA		3.2	Υ	Absent	25-APR-23 05:02	NYTCL-8260HLW-R2(14)
L2322073-02C	Vial water preserved	Α	NA		3.2	Υ	Absent	25-APR-23 05:02	NYTCL-8260HLW-R2(14)
L2322073-02D	Plastic 120ml unpreserved	Α	NA		3.2	Υ	Absent		TS(7)
L2322073-02E	Metals Only-Glass 60mL/2oz unpreserved	A	NA		3.2	Υ	Absent		BE-TI(180),AS-TI(180),BA-TI(180),AG- TI(180),NI-TI(180),CR-TI(180),SE-TI(180),CU- TI(180),ZN-TI(180),PB-TI(180),MN-TI(180),HG- T(28),CD-TI(180)
L2322073-02F	Glass 120ml/4oz unpreserved	Α	NA		3.2	Υ	Absent		NYTCL-8270(14),TCN-9010(14),HEXCR-7196(30)
L2322073-02G	Glass 120ml/4oz unpreserved	Α	NA		3.2	Υ	Absent		NYTCL-8270(14),TCN-9010(14),HEXCR-7196(30)
L2322073-03A	Vial MeOH preserved	Α	NA		3.2	Υ	Absent		NYTCL-8260HLW-R2(14)
L2322073-03B	Vial water preserved	Α	NA		3.2	Υ	Absent	25-APR-23 05:02	NYTCL-8260HLW-R2(14)
L2322073-03C	Vial water preserved	Α	NA		3.2	Υ	Absent	25-APR-23 05:02	NYTCL-8260HLW-R2(14)
L2322073-03D	Plastic 120ml unpreserved	Α	NA		3.2	Υ	Absent		TS(7)



Lab Number: L2322073

Report Date: 05/08/23

Project Name: 1153 WEST FAYETTE ST PHASE II

Project Number: AB2.001.002

Container Info	ormation		Initial	Final	Temp			Frozen	
Container ID	Container Type	Cooler	рН	рН	deg C	Pres	Seal	Date/Time	Analysis(*)
L2322073-03E	Metals Only-Glass 60mL/2oz unpreserved	Α	NA		3.2	Υ	Absent		BE-TI(180),BA-TI(180),AS-TI(180),AG- TI(180),NI-TI(180),CR-TI(180),CU-TI(180),PB- TI(180),SE-TI(180),ZN-TI(180),HG-T(28),MN- TI(180),CD-TI(180)
L2322073-03F	Glass 120ml/4oz unpreserved	Α	NA		3.2	Υ	Absent		NYTCL-8270(14),TCN-9010(14),HEXCR-7196(30)
L2322073-03G	Glass 120ml/4oz unpreserved	Α	NA		3.2	Υ	Absent		NYTCL-8270(14),TCN-9010(14),HEXCR-7196(30)
L2322073-04A	Vial MeOH preserved	Α	NA		3.2	Υ	Absent		NYTCL-8260HLW-R2(14)
L2322073-04B	Vial water preserved	Α	NA		3.2	Υ	Absent	25-APR-23 05:02	NYTCL-8260HLW-R2(14)
L2322073-04C	Vial water preserved	Α	NA		3.2	Υ	Absent	25-APR-23 05:02	NYTCL-8260HLW-R2(14)
L2322073-04D	Plastic 120ml unpreserved	Α	NA		3.2	Υ	Absent		TS(7)
L2322073-04E	Metals Only-Glass 60mL/2oz unpreserved	Α	NA		3.2	Y	Absent		BE-TI(180),AS-TI(180),BA-TI(180),AG- TI(180),CR-TI(180),NI-TI(180),SE-TI(180),CU- TI(180),ZN-TI(180),PB-TI(180),MN-TI(180),HG- T(28),CD-TI(180)
L2322073-04F	Glass 120ml/4oz unpreserved	Α	NA		3.2	Υ	Absent		NYTCL-8270(14),TCN-9010(14),HEXCR-7196(30)
L2322073-04G	Glass 120ml/4oz unpreserved	Α	NA		3.2	Υ	Absent		NYTCL-8270(14),TCN-9010(14),HEXCR-7196(30)
L2322073-05A	Vial MeOH preserved	Α	NA		3.2	Υ	Absent		NYTCL-8260HLW-R2(14)
L2322073-05B	Vial water preserved	Α	NA		3.2	Υ	Absent	25-APR-23 05:02	NYTCL-8260HLW-R2(14)
L2322073-05C	Vial water preserved	Α	NA		3.2	Υ	Absent	25-APR-23 05:02	NYTCL-8260HLW-R2(14)
L2322073-05D	Plastic 120ml unpreserved	Α	NA		3.2	Υ	Absent		TS(7)
L2322073-05E	Metals Only-Glass 60mL/2oz unpreserved	Α	NA		3.2	Y	Absent		BE-TI(180),BA-TI(180),AS-TI(180),AG- TI(180),NI-TI(180),CR-TI(180),SE-TI(180),CU- TI(180),PB-TI(180),ZN-TI(180),MN-TI(180),HG- T(28),CD-TI(180)
L2322073-05F	Glass 120ml/4oz unpreserved	Α	NA		3.2	Υ	Absent		NYTCL-8270(14),TCN-9010(14),HEXCR-7196(30)
L2322073-05G	Glass 120ml/4oz unpreserved	Α	NA		3.2	Υ	Absent		NYTCL-8270(14),TCN-9010(14),HEXCR-7196(30)
L2322073-06A	Vial MeOH preserved	Α	NA		3.2	Υ	Absent		NYTCL-8260HLW-R2(14)
L2322073-06B	Vial water preserved	Α	NA		3.2	Υ	Absent	25-APR-23 05:02	NYTCL-8260HLW-R2(14)
L2322073-06C	Vial water preserved	Α	NA		3.2	Υ	Absent	25-APR-23 05:02	NYTCL-8260HLW-R2(14)
L2322073-06D	Plastic 120ml unpreserved	Α	NA		3.2	Υ	Absent		TS(7)



Lab Number: L2322073

Report Date: 05/08/23

Project Name: 1153 WEST FAYETTE ST PHASE II

Project Number: AB2.001.002

Container Info	ormation		Initial	Final	Temp			Frozen	
Container ID	Container Type	Cooler	рН	pН	deg C	Pres	Seal	Date/Time	Analysis(*)
L2322073-06E	Metals Only-Glass 60mL/2oz unpreserved	A	NA		3.2	Y	Absent		BE-TI(180),BA-TI(180),AS-TI(180),AG- TI(180),NI-TI(180),CR-TI(180),CU-TI(180),PB- TI(180),ZN-TI(180),SE-TI(180),MN-TI(180),HG- T(28),CD-TI(180)
L2322073-06F	Glass 120ml/4oz unpreserved	Α	NA		3.2	Υ	Absent		NYTCL-8270(14),TCN-9010(14),HEXCR-7196(30)
L2322073-06G	Glass 120ml/4oz unpreserved	Α	NA		3.2	Υ	Absent		NYTCL-8270(14),TCN-9010(14),HEXCR-7196(30)



Project Name: Lab Number: 1153 WEST FAYETTE ST PHASE II L2322073 **Project Number:** AB2.001.002 **Report Date:** 05/08/23

GLOSSARY

Acronyms

LOD

LOQ

MS

DL - Detection Limit: This value represents the level to which target analyte concentrations are reported as estimated values, when those target analyte concentrations are quantified below the limit of quantitation (LOQ). The DL includes any adjustments

from dilutions, concentrations or moisture content, where applicable. (DoD report formats only.)

EDL - Estimated Detection Limit: This value represents the level to which target analyte concentrations are reported as estimated values, when those target analyte concentrations are quantified below the reporting limit (RL). The EDL includes any adjustments from dilutions, concentrations or moisture content, where applicable. The use of EDLs is specific to the analysis

of PAHs using Solid-Phase Microextraction (SPME).

EMPC - Estimated Maximum Possible Concentration: The concentration that results from the signal present at the retention time of an analyte when the ions meet all of the identification criteria except the ion abundance ratio criteria. An EMPC is a worst-case

estimate of the concentration. **EPA**

LCS - Laboratory Control Sample: A sample matrix, free from the analytes of interest, spiked with verified known amounts of analytes or a material containing known and verified amounts of analytes.

LCSD Laboratory Control Sample Duplicate: Refer to LCS.

Environmental Protection Agency.

LFB - Laboratory Fortified Blank: A sample matrix, free from the analytes of interest, spiked with verified known amounts of analytes or a material containing known and verified amounts of analytes.

- Limit of Detection: This value represents the level to which a target analyte can reliably be detected for a specific analyte in a specific matrix by a specific method. The LOD includes any adjustments from dilutions, concentrations or moisture content, where applicable. (DoD report formats only.)

- Limit of Quantitation: The value at which an instrument can accurately measure an analyte at a specific concentration. The LOQ includes any adjustments from dilutions, concentrations or moisture content, where applicable. (DoD report formats

Limit of Quantitation: The value at which an instrument can accurately measure an analyte at a specific concentration. The LOQ includes any adjustments from dilutions, concentrations or moisture content, where applicable. (DoD report formats

MDI - Method Detection Limit: This value represents the level to which target analyte concentrations are reported as estimated values, when those target analyte concentrations are quantified below the reporting limit (RL). The MDL includes any adjustments from dilutions, concentrations or moisture content, where applicable.

- Matrix Spike Sample: A sample prepared by adding a known mass of target analyte to a specified amount of matrix sample for which an independent estimate of target analyte concentration is available. For Method 332.0, the spike recovery is calculated using the native concentration, including estimated values.

MSD - Matrix Spike Sample Duplicate: Refer to MS.

NA - Not Applicable.

NC - Not Calculated: Term is utilized when one or more of the results utilized in the calculation are non-detect at the parameter's reporting unit.

NDPA/DPA - N-Nitrosodiphenylamine/Diphenylamine.

NI - Not Ignitable.

NP - Non-Plastic: Term is utilized for the analysis of Atterberg Limits in soil.

- No Results: Term is utilized when 'No Target Compounds Requested' is reported for the analysis of Volatile or Semivolatile NR

Organic TIC only requests.

RL - Reporting Limit: The value at which an instrument can accurately measure an analyte at a specific concentration. The RL

includes any adjustments from dilutions, concentrations or moisture content, where applicable.

RPD - Relative Percent Difference: The results from matrix and/or matrix spike duplicates are primarily designed to assess the precision of analytical results in a given matrix and are expressed as relative percent difference (RPD). Values which are less than five times the reporting limit for any individual parameter are evaluated by utilizing the absolute difference between the values; although the RPD value will be provided in the report.

- Standard Reference Material: A reference sample of a known or certified value that is of the same or similar matrix as the associated field samples.

STLP - Semi-dynamic Tank Leaching Procedure per EPA Method 1315.

TEF - Toxic Equivalency Factors: The values assigned to each dioxin and furan to evaluate their toxicity relative to 2,3,7,8-TCDD.

TEO - Toxic Equivalent: The measure of a sample's toxicity derived by multiplying each dioxin and furan by its corresponding TEF and then summing the resulting values.

TIC - Tentatively Identified Compound: A compound that has been identified to be present and is not part of the target compound list (TCL) for the method and/or program. All TICs are qualitatively identified and reported as estimated concentrations.

Report Format: DU Report with 'J' Qualifiers



SRM

Project Name: 1153 WEST FAYETTE ST PHASE II Lab Number: L2322073

Project Number: AB2.001.002 Report Date: 05/08/23

Footnotes

1 - The reference for this analyte should be considered modified since this analyte is absent from the target analyte list of the original method.

Terms

Analytical Method: Both the document from which the method originates and the analytical reference method. (Example: EPA 8260B is shown as 1,8260B.) The codes for the reference method documents are provided in the References section of the Addendum.

Chlordane: The target compound Chlordane (CAS No. 57-74-9) is reported for GC ECD analyses. Per EPA,this compound "refers to a mixture of chlordane isomers, other chlorinated hydrocarbons and numerous other components." (Reference: USEPA Toxicological Review of Chlordane, In Support of Summary Information on the Integrated Risk Information System (IRIS), December 1997.)

Difference: With respect to Total Oxidizable Precursor (TOP) Assay analysis, the difference is defined as the Post-Treatment value minus the Pre-Treatment value.

Final pH: As it pertains to Sample Receipt & Container Information section of the report, Final pH reflects pH of container determined after adjustment at the laboratory, if applicable. If no adjustment required, value reflects Initial pH.

Frozen Date/Time: With respect to Volatile Organics in soil, Frozen Date/Time reflects the date/time at which associated Reagent Water-preserved vials were initially frozen. Note: If frozen date/time is beyond 48 hours from sample collection, value will be reflected in 'bold'.

Gasoline Range Organics (GRO): Gasoline Range Organics (GRO) results include all chromatographic peaks eluting from Methyl tert butyl ether through Naphthalene, with the exception of GRO analysis in support of State of Ohio programs, which includes all chromatographic peaks eluting from Hexane through Dodecane.

Initial pH: As it pertains to Sample Receipt & Container Information section of the report, Initial pH reflects pH of container determined upon receipt, if applicable.

PAH Total: With respect to Alkylated PAH analyses, the 'PAHs, Total' result is defined as the summation of results for all or a subset of the following compounds: Naphthalene, C1-C4 Naphthalenes, 2-Methylnaphthalene, 1-Methylnaphthalene, Biphenyl, Acenaphthylene, Acenaphthene, Fluorene, C1-C3 Fluorenes, Phenanthrene, C1-C4 Phenanthrenes/Anthracenes, Anthracene, Fluoranthene, Pyrene, C1-C4 Fluoranthenes/Pyrenes, Benza(a)anthracene, Chrysene, C1-C4 Chrysenes, Benzo(b)fluoranthene, Benzo(j)+(k)fluoranthene, Benzo(e)pyrene, Benzo(a)pyrene, Perylene, Indeno(1,2,3-cd)pyrene, Dibenz(ah)+(ac)anthracene, Benzo(g,h,i)perylene. If a 'Total' result is requested, the results of its individual components will also be reported.

PFAS Total: With respect to PFAS analyses, the 'PFAS, Total (5)' result is defined as the summation of results for: PFHpA, PFHxS, PFOA, PFNA and PFOS. In addition, the 'PFAS, Total (6)' result is defined as the summation of results for: PFHpA, PFHxS, PFOA, PFNA, PFDA and PFOS. For MassDEP DW compliance analysis only, the 'PFAS, Total (6)' result is defined as the summation of results at or above the RL. Note: If a 'Total' result is requested, the results of its individual components will also be reported.

Total: With respect to Organic analyses, a 'Total' result is defined as the summation of results for individual isomers or Aroclors. If a 'Total' result is requested, the results of its individual components will also be reported. This is applicable to 'Total' results for methods 8260, 8081 and 8082.

Data Qualifiers

- A Spectra identified as "Aldol Condensates" are byproducts of the extraction/concentration procedures when acetone is introduced in the process.
- The analyte was detected above the reporting limit in the associated method blank. Flag only applies to associated field samples that have detectable concentrations of the analyte at less than ten times (10x) the concentration found in the blank. For MCP-related projects, flag only applies to associated field samples that have detectable concentrations of the analyte at less than ten times (10x) the concentration found in the blank. For DOD-related projects, flag only applies to associated field samples that have detectable concentrations of the analyte at less than ten times (10x) the concentration found in the blank AND the analyte was detected above one-half the reporting limit (or above the reporting limit for common lab contaminants) in the associated method blank. For NJ-Air-related projects, flag only applies to associated field samples that have detectable concentrations of the analyte above the reporting limit. For NJ-related projects (excluding Air), flag only applies to associated field samples that have detectable concentrations of the analyte, which was detected above the reporting limit in the associated method blank or above five times the reporting limit for common lab contaminants (Phthalates, Acetone, Methylene Chloride, 2-Butanone).
- Co-elution: The target analyte co-elutes with a known lab standard (i.e. surrogate, internal standards, etc.) for co-extracted analyses.
- Concentration of analyte was quantified from diluted analysis. Flag only applies to field samples that have detectable concentrations of the analyte.
- E Concentration of analyte exceeds the range of the calibration curve and/or linear range of the instrument.
- F The ratio of quantifier ion response to qualifier ion response falls outside of the laboratory criteria. Results are considered to be an estimated maximum concentration.
- G The concentration may be biased high due to matrix interferences (i.e, co-elution) with non-target compound(s). The result should be considered estimated.
- H The analysis of pH was performed beyond the regulatory-required holding time of 15 minutes from the time of sample collection.
- I The lower value for the two columns has been reported due to obvious interference.
- J Estimated value. The Target analyte concentration is below the quantitation limit (RL), but above the Method Detection Limit (MDL) or Estimated Detection Limit (EDL) for SPME-related analyses. This represents an estimated concentration for Tentatively

Report Format: DU Report with 'J' Qualifiers



Project Name:1153 WEST FAYETTE ST PHASE IILab Number:L2322073Project Number:AB2.001.002Report Date:05/08/23

Data Qualifiers

Identified Compounds (TICs).

- $\label{eq:main_main_model} \textbf{M} \qquad \text{-Reporting Limit (RL) exceeds the MCP CAM Reporting Limit for this analyte.}$
- ND Not detected at the method detection limit (MDL) for the sample, or estimated detection limit (EDL) for SPME-related analyses.
- NJ Presumptive evidence of compound. This represents an estimated concentration for Tentatively Identified Compounds (TICs), where the identification is based on a mass spectral library search.
- P The RPD between the results for the two columns exceeds the method-specified criteria.
- Q The quality control sample exceeds the associated acceptance criteria. For DOD-related projects, LCS and/or Continuing Calibration Standard exceedences are also qualified on all associated sample results. Note: This flag is not applicable for matrix spike recoveries when the sample concentration is greater than 4x the spike added or for batch duplicate RPD when the sample concentrations are less than 5x the RL. (Metals only.)
- **R** Analytical results are from sample re-analysis.
- RE Analytical results are from sample re-extraction.
- S Analytical results are from modified screening analysis.
- The surrogate associated with this target analyte has a recovery outside the QC acceptance limits. (Applicable to MassDEP DW Compliance samples only.)
- The batch matrix spike and/or duplicate associated with this target analyte has a recovery/RPD outside the QC acceptance limits.
 (Applicable to MassDEP DW Compliance samples only.)

Report Format: DU Report with 'J' Qualifiers



Project Name: 1153 WEST FAYETTE ST PHASE II Lab Number: L2322073

Project Number: AB2.001.002 Report Date: 05/08/23

REFERENCES

Test Methods for Evaluating Solid Waste: Physical/Chemical Methods. EPA SW-846. Third Edition. Updates I - VI, 2018.

- 107 Alpha Analytical In-house calculation method.
- 121 Standard Methods for the Examination of Water and Wastewater. APHA-AWWA-WEF. Standard Methods Online.

LIMITATION OF LIABILITIES

Alpha Analytical performs services with reasonable care and diligence normal to the analytical testing laboratory industry. In the event of an error, the sole and exclusive responsibility of Alpha Analytical shall be to re-perform the work at it's own expense. In no event shall Alpha Analytical be held liable for any incidental, consequential or special damages, including but not limited to, damages in any way connected with the use of, interpretation of, information or analysis provided by Alpha Analytical.

We strongly urge our clients to comply with EPA protocol regarding sample volume, preservation, cooling, containers, sampling procedures, holding time and splitting of samples in the field.



Published Date: 4/2/2021 1:14:23 PM

ID No.:17873

Revision 19

Page 1 of 1

Alpha Analytical, Inc. Facility: Company-wide

Department: Quality Assurance

Title: Certificate/Approval Program Summary

Certification Information

The following analytes are not included in our Primary NELAP Scope of Accreditation:

Westborough Facility

EPA 624/624.1: m/p-xylene, o-xylene, Naphthalene

EPA 625/625.1: alpha-Terpineol

EPA 8260C/8260D: NPW: 1,2,4,5-Tetramethylbenzene; 4-Ethyltoluene, Azobenzene; SCM: Iodomethane (methyl iodide), 1,2,4,5-Tetramethylbenzene;

EPA 8270D/8270E: NPW: Dimethylnaphthalene,1,4-Diphenylhydrazine, alpha-Terpineol; SCM: Dimethylnaphthalene,1,4-Diphenylhydrazine.

SM4500: NPW: Amenable Cyanide; SCM: Total Phosphorus, TKN, NO2, NO3.

Mansfield Facility

SM 2540D: TSS

EPA 8082A: NPW: PCB: 1, 5, 31, 87,101, 110, 141, 151, 153, 180, 183, 187.

EPA TO-15: Halothane, 2,4,4-Trimethyl-2-pentene, 2,4,4-Trimethyl-1-pentene, Thiophene, 2-Methylthiophene,

3-Methylthiophene, 2-Ethylthiophene, 1,2,3-Trimethylbenzene, Indan, Indene, 1,2,4,5-Tetramethylbenzene, Benzothiophene, 1-Methylnaphthalene.

Biological Tissue Matrix: EPA 3050B

The following analytes are included in our Massachusetts DEP Scope of Accreditation

Westborough Facility:

Drinking Water

EPA 300.0: Chloride, Nitrate-N, Fluoride, Sulfate; EPA 353.2: Nitrate-N, Nitrite-N; SM4500NO3-F: Nitrate-N, Nitrite-N; SM4500F-C, SM4500CN-CE,

EPA 180.1, SM2130B, SM4500CI-D, SM2320B, SM2540C, SM4500H-B, SM4500NO2-B

EPA 332: Perchlorate; EPA 524.2: THMs and VOCs; EPA 504.1: EDB, DBCP.

Microbiology: SM9215B; SM9223-P/A, SM9223B-Colilert-QT,SM9222D.

Non-Potable Water

SM4500H,B, EPA 120.1, SM2510B, SM2540C, SM2320B, SM4500CL-E, SM4500F-BC, SM4500NH3-BH: Ammonia-N and Kjeldahl-N, EPA 350.1: Ammonia-N, LACHAT 10-107-06-1-B: Ammonia-N, EPA 351.1, SM4500NO3-F, EPA 353.2: Nitrate-N, SM4500P-E, SM4500P-B, E, SM4500SO4-E, SM5220D, EPA 410.4, SM5210B, SM5310C, SM4500CL-D, EPA 1664, EPA 420.1, SM4500-CN-CE, SM2540D, EPA 300: Chloride, Sulfate, Nitrate. EPA 624.1: Volatile Halocarbons & Aromatics,

EPA 608.3: Chlordane, Toxaphene, Aldrin, alpha-BHC, beta-BHC, gamma-BHC, delta-BHC, Dieldrin, DDD, DDE, DDT, Endosulfan II, Endosulfan II, Endosulfan sulfate, Endrin, Endrin Aldehyde, Heptachlor, Heptachlor Epoxide, PCBs

EPA 625.1: SVOC (Acid/Base/Neutral Extractables), EPA 600/4-81-045: PCB-Oil.

Microbiology: SM9223B-Colilert-QT; Enterolert-QT, SM9221E, EPA 1600, EPA 1603, SM9222D.

Mansfield Facility:

Drinking Water

EPA 200.7: Al, Ba, Cd, Cr, Cu, Fe, Mn, Ni, Na, Ag, Ca, Zn. EPA 200.8: Al, Sb, As, Ba, Be, Cd, Cr, Cu, Pb, Mn, Ni, Se, Ag, TL, Zn. EPA 245.1 Hg. EPA 522, EPA 537.1.

Non-Potable Water

EPA 200.7: Al, Sb, As, Be, Cd, Ca, Cr, Co, Cu, Fe, Pb, Mg, Mn, Mo, Ni, K, Se, Ag, Na, Sr, TL, Ti, V, Zn.

EPA 200.8: Al, Sb, As, Be, Cd, Cr, Cu, Fe, Pb, Mn, Ni, K, Se, Ag, Na, TL, Zn.

EPA 245.1 Hg

SM2340B

For a complete listing of analytes and methods, please contact your Alpha Project Manager.

Document Type: Form

Pre-Qualtrax Document ID: 08-113

ALPHA Westborough, MA 01581	NEW YORK CHAIN OF CUSTODY Mansfield, MA 02048	Service Centers Mahwah, NJ 07430: 35 Whitney Albany, NY 12205: 14 Walker V Tonawanda, NY 14150: 275 Co	Vay	05	Pag	of \	Deli		Rec'	d	141:	25	103	ALPHA Job # L0300073	
8 Walkup Dr. TEL: 508-898-9220	320 Forbes Blvd TEL: 508-822-9300		Noct Fan	o Alba Ct	Done	LECA	John	ASP				ASP	D	Same as Client Info	
FAX: 508-898-9193	FAX: 508-822-3288	Project Name: 1153 U	CUEST FULL	ELLE 21	Priax	II WA	┧╞		-^ IS (1 I	-ite\	-	Z. 1900	S (4 File)	1	
		Project Location: SVI 8	LLUSE, N	j 7			┨╞			ne)		EQU	13 (4 FIIE)	PO#	
Client Information	ania Callina Olivi		1,002				-	Othe	THE PERSON NAMED IN	\$50 (State	UVAT T		-		
Clipto: 499 COI - Elle		(Use Project name as Pr					Reg	ulatory	SHINE VEN	iireme	and the same of			Disposal Site Information	
Address: C 3 S Enc		5 TO 10 TO 1	re Dei	tath			վ ⊑	NYT	ogs		\times	NY P		Please identify below location of	
Syracuse, NY	13212	ALPHAQuote #:			-				Standa			NY C		applicable disposal facilities.	
Phone:		Turn-Around Time		No.		Mike S		NYR	estricte	d Use		Other		Disposal Facility:	
Fax:		Standard	X	Due Date	:			NYU	nrestric	ted Us	e			□ NJ □ NY	
Email: Cdelfatti (Ocscos.com	Rush (only if pre approved		# of Days	2			NYC	Sewer	Discha	rge			Other:	
These samples have b	een previously analyze	ed by Alpha					ANA	LYSIS	3			15- 6	0 - 24 -	Sample Filtration	T
Please specify Metals	s or TAL.	Ha and Hex O	a craina la i	ad TONI			NVTCL-8270	1	1 Hg, metals		MH 0918-1	8260 HW		Done Lab to do Preservation Lab to do	o t a l B o
A Committee of the Comm	erais anci-	ng and nex (ection	100000000000000000000000000000000000000	T	4	C	=		2	5		(Please Specify below)	1
ALPHA Lab ID (Lab Use Only)	Sa	mple ID			Sample Matrix	Sampler's Initials	ST	至	路	13	NYTCL-	NYTCL			i
BEACH STREET, TO SERVE AND ADDRESS OF THE PARTY OF THE PA	Dil al ac		Date	Time		100000000000000000000000000000000000000	1	-	1	F	2	_		Sample Specific Comments	е
2073-01	BH-01 0-5		04/24/23		Soil	CDINC	X	X	X	X	X	X			7
-00	BH-04 8-10			1030			X	X	X	X	X	X			7
-03				1200			X	X	X	X	X	X			7
-04	BH-075-9			1330			X	X	X	X	X	X			7
-05				1345			X	X	X	X	X	X		:	7
-010	BH-10 5-9		4	1500	4	4	X	X	X	X	X	X		,	7
Dall Strips - Short							1								
Preservative Code: A = None B = HCI C = HNO ₃	Container Code P = Plastic A = Amber Glass V = Vial	Westboro: Certification No Mansfield: Certification No			Con	tainer Type	A	A	A	P	٧	V		Please print clearly, legibly and completely. Samples cont not be logged in and	
D = H ₂ SO ₄ E = NaOH	G = Glass B = Bacteria Cup				Р	reservative	A	A	A	A	F	0		turnaround time clock will no start until any ambiguities a	
F = MeOH G = NaHSO ₄	C = Cube O = Other	Relinquished B	y:	Date/			Receiv	ved By				Date		resolved. BY EXECUTING	
H = Na ₂ S ₂ O ₃	E = Encore	C. Alltothi (c. ne	(Fatti)	04/24/23	1820	SAL	55				4/2	4/23	19:20	THIS COC, THE CLIENT HAS READ AND AGREES	
K/E = Zn Ac/NaOH O = Other	D = BOD Bottle	AAL Sowns sto		4/24/23	16,50	Sund	Co	ny	M	LL			18:36 3 0116	TO BE BOUND BY ALPHA' TERMS & CONDITIONS.	s
Form No: 01-25 HC (rev. 30)-Sept-2013)							- 15						(See reverse side.)	

Quantitation Report (QT Reviewed)

Data Path: I:\VOLATILES\VOA127\2023\230503N\

Data File : V27230504N21.D

Acq On : 04 May 2023 09:47 pm

Operator : VOA127:JIC

Sample : L2322073-03,31,3.74,5,,B

Misc : WG1775264,ICAL19866

ALS Vial : 21 Sample Multiplier: 1

Quant Time: May 05 09:58:54 2023


Quant Method : I:\VOLATILES\VOA127\2023\230503N\V127_230328A_8260.m

Quant Title : VOLATILES BY GC/MS

QLast Update : Wed Mar 29 09:51:44 2023

Response via : Initial Calibration

Sub List : 8260-CurveSoil - Megamix plus Diox3N\V27230504N02.D•

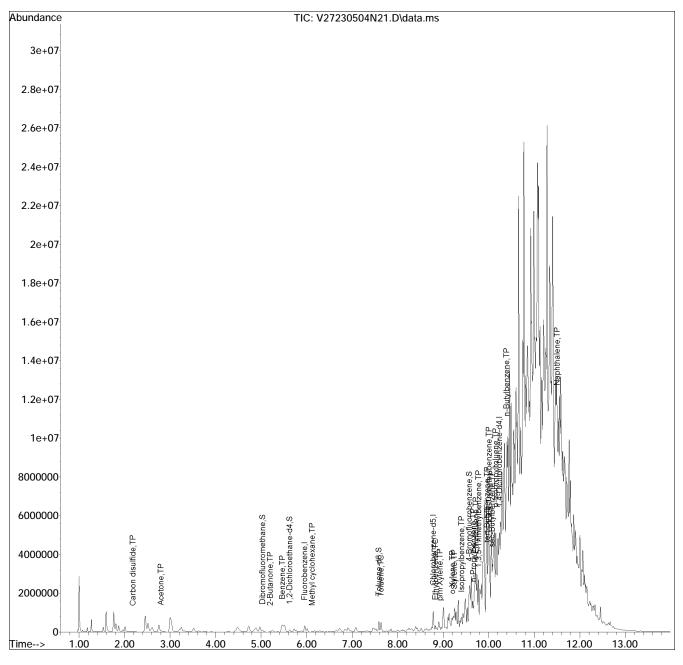

V127_230328A_8260.m Fri May 05 11:55:14 2023

		LOCATIC SAMPLING DA LAR SAMPLE			SS-		SS-		SS-1			103	SS-1		SS-	
					9/15/		9/15/		9/15/			/2023	9/15/			/2023
				LAB SAMPLE ID	L23540		L23540		L23540			34-03 R1	L23540			34-04 R2
				SAMPLE TYPE	so	IL	so	IL	so	IL	SC	OIL	so	IL	sc	OIL
			SAM	PLE DEPTH (ft.)	0 -	0.5	0 -	0.5	0 - 0	0.5	0 -	0.5	0 - 0	0.5	0 -	0.5
Analyte	CasNum	Unrestricted Use SCO	Commercial Use SCO	Protection of Groundwater	Results	Qual	Results	Qual	Results	Qual	Results	Qual	Results	Qual	Results	Qual
	Volatile Organics by	EPA 5035					1		Vola	tile Organ	ics by EPA 5	5035	1			
1,1,1-Trichloroethane	71-55-6	0.68	500	0.68	0.00064	U	0.0007	U	0.00088	U	-	-	0.0016	U	-	
1,1,2,2-Tetrachloroethane	79-34-5				0.00064	U	0.0007	U	0.00088	U	-	-	0.0016	U	-	-
1,1,2-Trichloroethane	79-00-5				0.0013	U	0.0014	U	0.0018	U	_	_	0.0032	U	-	
1,1-Dichloroethane	75-34-3	0.27	240	0.27	0.0013	U	0.0014	U	0.0018	U	-	-	0.0032	U	_	-
1,1-Dichloroethene	75-35-4	0.33	500	0.33	0.0013	U	0.0014	U	0.0018	U	-	-	0.0032	U	_	-
1,2,4-Trichlorobenzene	120-82-1	0.55	300	0.55	0.0026	U	0.0028	U	0.0035	U	_	-	0.0063	U	-	
1,2,4-Trimethylbenzene	95-63-6	3.6	190	3.6	0.0026	U	0.0028	U	0.0035	U	_	_	0.0063	U	-	_
1,2-Dibromo-3-chloropropane	96-12-8	5.0	.50	5.0	0.0038	U	0.0042	U	0.0053	U	_	-	0.0095	U	-	_
1,2-Dibromoethane	106-93-4				0.0013	U	0.0014	U	0.0018	U	_		0.0032	U	-	
1,2-Dishornoethane	95-50-1	1.1	500	1.1	0.0013	U	0.0014	U	0.0016	U	_	-	0.0032	U	_	
1,2-Dichloroethane	107-06-2	0.02	30	0.02	0.0020	U	0.0028	U	0.0033	U	_	-	0.0003	U	_	
1,2-Dichloropropane	78-87-5	0.02	30	0.02	0.0013	U	0.0014	U	0.0018	U			0.0032	U	_	
1,3,5-Trimethylbenzene	108-67-8	8.4	190	8.4	0.0013	U	0.0014	U	0.0016	U			0.0032	U	_	
1,3-Dichlorobenzene	541-73-1	2.4	280	2.4	0.0026	U	0.0028	U	0.0035	U	_	_	0.0063	U	_	_
1,4-Dichlorobenzene	106-46-7	1.8	130	1.8	0.0026	U	0.0028	U	0.0035	U	_		0.0063	U	_	
2-Butanone	78-93-3	0.12	500	0.12	0.0026	U	0.0028	U	0.0033	U			0.0063	U		
2-Hexanone	591-78-6	0.12	300	0.12	0.013	U	0.014	U	0.018	U			0.032	U		
4-Methyl-2-pentanone	108-10-1				0.013	U	0.014	U	0.018	U			0.032	U	_	
Acetone	67-64-1	0.05	500	0.05	0.013	U	0.014	U	0.018	U			0.032	U		
Benzene	71-43-2	0.06	44	0.06	0.00064	U	0.0007	U	0.00088	U			0.0016	U	_	
Bromodichloromethane	75-27-4	0.00	44	0.00	0.00064	U	0.0007	U	0.00088	U	-		0.0016	U		
Bromoform	75-25-2				0.00064	U	0.0007	U	0.0008	U			0.0016	U	_	
Bromomethane	74-83-9				0.0031	U	0.0036	U	0.007	U	-		0.0063	U		
Carbon disulfide	75-15-0				0.0026	U	0.0028	U	0.0033	U	_		0.0063	U		
Carbon tetrachloride	56-23-5	0.76	22	0.76	0.0013	U	0.0014	U	0.0018	U			0.0032	U		
Chlorobenzene	108-90-7	1.1	500	1.1	0.0013	U	0.0014	U	0.0018	U	-	-	0.0032	U	-	
Chloroethane	75-00-3	1.1	300	1.1	0.00064	U	0.0007	U	0.00085	U	_		0.0018	U		
Chloroform	67-66-3	0.37	350	0.37	0.0026	U	0.0028	U	0.0033	U	-		0.0063	U		
	74-87-3	0.57	330	0.57		U		U			-			U	-	
Chloromethane		0.25	F00	0.25	0.0051	U	0.0056	U	0.007	U	-	-	0.013	U	-	
cis-1,2-Dichloroethene cis-1,3-Dichloropropene	156-59-2 10061-01-5	0.25	500	0.25	0.0013	U	0.0014	U	0.0018	U	_		0.0032	U	-	
	110-82-7				0.0004	U	0.0007	U	0.00088	U	-		0.0016	U		
Cyclohexane Dibromochloromethane	124-48-1	-		-	0.0013	U	0.0014	U	0.0018	U		-	0.032	U	-	-
					0.0013	U	0.0014	U	0.0018	U			0.0032	U		
Dichlorodifluoromethane	75-71-8 100-41-4	1	390	1	0.0013	U	0.0014	U	0.018	U	-	-	0.032	U	-	-
Ethylbenzene Freon-113	76-13-1	 '	390	'	0.0013	U	0.0014	U	0.0018	U	-	-	0.0032	U	-	-
	98-82-8	+		+	0.0051	U		U	0.007	U	-	-	0.013	U	_	<u> </u>
Isopropylbenzene Mothyl Acetate		-		-	0.0013	U	0.0014	U	0.0018	U	-	-	0.0032	U	-	
Methyl cyclobovana	79-20-9	-		-	0.0051	U	0.0056	U	0.007	U	-	-	0.013	U	-	
Methyl cyclohexane	108-87-2 1634-04-4	0.93	EOO	0.93	0.0051	U		U	0.007	U			0.013		-	
Methyl tert butyl ether		0.93	500 500	0.93	0.0026	U	0.0028	U	0.0035	U	-	-	0.0063	U	- -	-
Methylene chloride	75-09-2		500		0.0064	U	0.007	U	0.0088	U	-		0.016		- -	
n-Butylbenzene	104-51-8 103-65-1	12 3.9	500	12 3.9	0.0013	U	0.0014	U		U	-	-	0.0032	U	-	-
n-Propylbenzene		3.9 12	500	3.9 12		U		U	0.0018				0.0032	U		
Naphthalene	91-20-3	12	500	12	0.0051		0.0056			U	-	-		U	-	-
o-Xylene	95-47-6	1		 	0.0013	U	0.0014	U	0.0018	U	-	-	0.0032	U	-	-
p-Isopropyltoluene	99-87-6	1			0.0013	U	0.0014	U	0.0018	U	-	-	0.0032	U	-	-
p/m-Xylene	179601-23-1	- 11	500	11	0.0026	U	0.0028	U	0.0035	U	-	-	0.0063	U		-
sec-Butylbenzene	135-98-8	11	500	11	0.0013	U	0.0014	U	0.0018	U	-	-	0.0032	U	-	-
Styrene	100-42-5	<u> </u>		<u> </u>	0.0013	U	0.0014	U	0.0018	U	-	-	0.0032	U	-	-
tert-Butylbenzene	98-06-6	5.9	500	5.9	0.0026	U	0.0028	U	0.0035	U	-	-	0.0063	U	-	-

				LOCATION	SS-	101	SS-	102	SS-	103	SS-1	103	SS-1	04	SS-	104
		SAMPLING DATE LAB SAMPLE ID			9/15/		9/15/		9/15/		9/15/		9/15/		9/15/	
				LAB SAMPLE ID	L23540	034-01	L23540	034-02	L23540	34-03	L235403	4-03 R1	L23540	34-04	L235403	4-04 R2
				SAMPLE TYPE	SC)IL	SC)IL	so	IL	so	IL	so	IL	SC	/IL
			SAN	IPLE DEPTH (ft.)	0 -	0.5	0 -	0.5	0 -	0.5	0 - 0	0.5	0 - 0	0.5	0 -	0.5
Analyte	CasNum	Unrestricted	Commercial	Protection of	Results	Qual	Results	Qual	Results	Qual	Results	Qual	Results	Qual	Results	Qual
Analyte	Casivaiii	Use SCO	Use SCO	Groundwater	Results	Quai	Results	Quui	Results	Quai	Results	Quai	Results	Quai	Results	Quai
Tetrachloroethene	127-18-4	1.3	150	1.3	0.00064	U	0.0007	U	0.00088	Ü	-	-	0.0016	U	-	-
Toluene	108-88-3	0.7	500	0.7	0.0013	U	0.0014	U	0.0018	U	-		0.0032	U	-	-
trans-1,2-Dichloroethene	156-60-5	0.19	500	0.19	0.0019	U	0.0021	U	0.0026	U	-	-	0.0047	U	-	-
trans-1,3-Dichloropropene	10061-02-6 79-01-6	0.47	200	0.47	0.0013 0.00064	U	0.0014 0.0007	U	0.0018 0.00088	U	-	-	0.0032 0.0016	U	-	-
Trichloroethene Trichlorofluoromethane	75-69-4	0.47	200	0.47	0.00064	U	0.0007	U	0.00088	U	-		0.0016	U	-	-
Vinyl chloride	75-09-4	0.02	13	0.02	0.0031	U	0.0036	U	0.007	U	-	<u> </u>	0.0032	U	-	-
Vinyi Chioride	Semivolatile Organics		15	0.02	0.0013	U	0.0014	U			ganics by GC		0.0032	U	_	
1,2,4,5-Tetrachlorobenzene	95-94-3	by GC/W3			0.19	U	1	U	0.2	Volatile Oi	games by Ge	./ IVI 3	4	U		
1,4-Dioxane	123-91-1	0.1	130	0.1	0.19	U	0.15	U	0.03	U	-		0.61	U	-	-
2,3,4,6-Tetrachlorophenol	58-90-2	0.1	130	U. I	0.029	U	1	U	0.03	U	-		4	U	-	
2,4,5-Trichlorophenol	95-95-4				0.19	U	1	U	0.2	U	-		4	U	_	
2,4,6-Trichlorophenol	88-06-2				0.13	U	0.6	U	0.12	U	_		2.4	U	_	_
2,4-Dichlorophenol	120-83-2				0.12	U	0.0	U	0.12	U	-		3.6	U	_	_
2,4-Dimethylphenol	105-67-9				0.19	U	1	U	0.2	U	_	_	4	U	_	_
2,4-Dinitrophenol	51-28-5				0.92	U	4.8	U	0.97	U	_	_	19	U	_	
2,4-Dinitrotoluene	121-14-2				0.19	U	1	Ü	0.2	U	_	_	4	U	_	_
2,6-Dinitrotoluene	606-20-2				0.19	U	1	U	0.2	U	_	_	4	U	_	_
2-Chloronaphthalene	91-58-7				0.19	U	1	U	0.2	U	_	_	4	U	_	_
2-Chlorophenol	95-57-8				0.19	U	1	U	0.2	U	-	-	4	U	-	
2-Methylnaphthalene	91-57-6				0.089	Ĵ	0.58	J	2.2		-	-	9.7		-	-
2-Methylphenol	95-48-7	0.33	500	0.33	0.19	U	1	U	0.2	U	-	-	4	U	-	-
2-Nitroaniline	88-74-4				0.19	U	1	U	0.2	U	-	-	4	U	-	-
2-Nitrophenol	88-75-5				0.42	U	2.2	U	0.44	U	-	-	8.7	U	-	-
3,3'-Dichlorobenzidine	91-94-1				0.19	U	1	U	0.2	U	-	-	4	U	-	-
3-Methylphenol/4-Methylphenol	108-39-4/106-44-5	0.33	500	0.33	0.28	U	1.4	U	0.22	J	-	-	1	J	-	-
3-Nitroaniline	99-09-2				0.19	U	1	U	0.2	U	-	-	4	U	-	-
4,6-Dinitro-o-cresol	534-52-1				0.5	U	2.6	U	0.52	U	-	-	10	U	-	-
4-Bromophenyl phenyl ether	101-55-3				0.19	U	1	U	0.2	U	-	-	4	U	-	-
4-Chloroaniline	106-47-8				0.19	U	1	U	0.2	U	-	-	4	U	-	-
4-Chlorophenyl phenyl ether	7005-72-3				0.19	U	1	U	0.2	U	-	-	4	U	-	-
4-Nitroaniline	100-01-6				0.19	U	1	U	0.2	U	-	-	4	U	-	-
4-Nitrophenol	100-02-7				0.27	U	1.4	U	0.28	U	-	-	5.7	U	-	-
Acenaphthene	83-32-9	20	500	98	0.1	J	0.64	J	2.5		-	-	17		-	-
Acenaphthylene	208-96-8	100	500	107	0.22		2		4.1		-	-	4.9		-	-
Acetophenone	98-86-2				0.043	J	1	U	0.44		-	-	4	U	-	-
Anthracene	120-12-7	100	500	1000	0.54		2.2		7.4		-	-	36		-	-
Atrazine	1912-24-9				0.15	U	0.8	U	0.16	U	-	-	3.2	U	-	-
Benzaldehyde	100-52-7				0.16	J	1.3	U	0.27	U	-	-	5.3	U	-	-
Benzo(a)anthracene	56-55-3	1	5.6	1	2.1		7		19	E	40		87		-	-
Benzo(a)pyrene	50-32-8	1	1	22	2		8.1		18	Ε	43		88		-	-
Benzo(b)fluoranthene	205-99-2	1	5.6	1.7	2.6		10		25	Ε	52		110		-	-
Benzo(ghi)perylene	191-24-2	100	500	1000	1.3		4.6		11	Ε	24		46		-	-
Benzo(k)fluoranthene	207-08-9	0.8	56	1.7	0.97		3.4		3.9		-	-	43		-	-
Biphenyl	92-52-4				0.44	U	2.3	U	0.38	J	-	-	2.8	J	-	-
Bis(2-chloroethoxy)methane	111-91-1				0.21	U	1.1	U	0.22	U	-	-	4.4	U	-	-
Bis(2-chloroethyl)ether	111-44-4				0.17	U	0.9	U	0.18	U	-	-	3.6	U	-	-
Bis(2-chloroisopropyl)ether	108-60-1				0.23	U	1.2	U	0.24	U	-	-	4.8	U	-	-
Bis(2-ethylhexyl)phthalate	117-81-7				0.15	J	1	U	0.15	J	-	-	4	U	-	-
Butyl benzyl phthalate	85-68-7				0.17	J	1	U	0.2	U	-	-	4	U	-	-
Caprolactam	105-60-2				0.19	U	1	U	0.2	U	-	-	4	U	-	-

	LAB S. SAN					101	SS-1	102	SS-	103	SS-	103	SS-	104	SS-	104
		SAMPLING DATE LAB SAMPLE ID SAMPLE TYPE					9/15/		9/15/			/2023	9/15/			/2023
				LAB SAMPLE ID	L23540	34-01	L23540	34-02	L23540	034-03	L235403	34-03 R1	L23540	34-04	L235403	34-04 R2
				SAMPLE TYPE	SC	IL	so	IL	SC	IL	SC	DIL	SO	IL	SC	DIL
	•		SAN	PLE DEPTH (ft.)	0 -	0.5	0 - 0	0.5	0 -	0.5	0 -	0.5	0 -	0.5	0 -	0.5
Analyte	CasNum	Unrestricted Use SCO	Commercial Use SCO	Protection of Groundwater	Results	Qual	Results	Qual	Results	Qual	Results	Qual	Results	Qual	Results	Qual
Carbazole	86-74-8				0.23		0.99	J	3.1		-	-	21		-	-
Chrysene	218-01-9	1	56	1	2.4		7		18	Ε	40		87		-	-
Di-n-butylphthalate	84-74-2				0.19	U	1	U	0.2	U	-	-	4	U	-	-
Di-n-octylphthalate	117-84-0				0.19	U	1	U	0.2	U	-	-	4	U	-	-
Dibenzo(a,h)anthracene	53-70-3	0.33	0.56	1000	0.32		1.2		2.6		-	-	11		-	-
Dibenzofuran	132-64-9	7	350	210	0.073	J	0.44	J	1.7		-	-	15		-	-
Diethyl phthalate	84-66-2				0.19	U	1	U	0.2	U	-	-	4	U	-	-
Dimethyl phthalate	131-11-3				0.19	U	1	U	0.2	U	-	-	4	U	-	-
Fluoranthene	206-44-0	100	500	1000	3.3		13		22	Ε	82		210		210	E
Fluorene	86-73-7	30	500	386	0.15	J	0.68	J	2.9		-	-	18		-	-
Hexachlorobenzene	118-74-1	0.33	6	3.2	0.12	U	0.6	U	0.12	U	-	-	2.4	U	-	-
Hexachlorobutadiene	87-68-3				0.19	U	1	U	0.2	U	-	-	4	U	-	-
Hexachlorocyclopentadiene	77-47-4				0.55	U	2.8	U	0.58	U	-	-	12	U	-	-
Hexachloroethane	67-72-1				0.15	U	0.8	U	0.16	U	-	-	3.2	U	-	-
Indeno(1,2,3-cd)pyrene	193-39-5	0.5	5.6	8.2	1.4		5.1		12	E	26		54		-	-
Isophorone	78-59-1				0.17	U	0.9	U	0.18	U	-	-	3.6	U	-	-
n-Nitrosodi-n-propylamine	621-64-7				0.19	U	1	U	0.2	U	-	-	4	U	-	-
Naphthalene	91-20-3	12	500	12	0.16	J	0.97	J	3.3		-	-	28		-	-
NDPA/DPA	86-30-6				0.15	U	0.8	U	0.16	U	-	-	3.2	U	-	-
Nitrobenzene	98-95-3				0.17	U	0.9	U	0.18	U	-	-	3.6	U	-	-
p-Chloro-m-cresol	59-50-7				0.19	U	1	U	0.2	U	-	-	4	U	-	-
Pentachlorophenol	87-86-5	0.8	6.7	0.8	0.15	U	0.8	U	0.16	U	-	-	3.2	U	-	-
Phenanthrene	85-01-8	100	500	1000	1.9		7		19	E	51		160		160	E
Phenol	108-95-2	0.33	500	0.33	0.19	U	1	U	0.17	J	-	-	0.62	J	-	-
Pyrene	129-00-0	100	500	1000	2.8		11		19	<u> </u>	68		160		160	E
2.15.7	Chlorinated Herbic	ides by GC		T	0.100		0.107				erbicides by				1	
2,4,5-T	93-76-5	2.0	500	2.0	0.189	U	0.197	U	0.199	U	-	-	0.213	U	-	-
2,4,5-TP (Silvex)	93-72-1	3.8	500	3.8	0.189	U	0.197	U	0.199	U	-	-	0.213	U	-	-
2,4-D	94-75-7	initia a la conce			0.189	U	0.197	U	0.199	U	Daratistata I	-	0.213	U	-	-
4,4'-DDD	Organochlorine Pest 72-54-8	0.0033	92	14	0.00178	- 11	0.00194	- 11			Pesticides l	oy GC	0.00207	- 11	1	
4,4'-DDE	72-55-9	0.0033	62	17	0.00178	U	0.00194	U	0.00187	U	-		0.00207	U	-	
4,4'-DDE 4.4'-DDT	50-29-3	0.0033	47	136	0.00178	IP.	0.00194	U	0.00187 0.016	IP.	-	-	0.00207 0.0352	IP.	-	-
Aldrin	309-00-2	0.005	0.68	0.19	0.00214	U	0.00194	U	0.00187	U	-		0.00332	U	-	
Alpha-BHC	319-84-6	0.003	3.4	0.02	0.00178	U	0.000194	U	0.000778	U	_		0.00207	U	-	
Beta-BHC	319-85-7	0.02	3.4	0.02	0.000742	U	0.000808	U	0.000778	U		-	0.000862	U	-	
Chlordane	57-74-9	0.030	3	0.03	0.00178	U	0.00194	U	0.00167	U	-		0.00207	U	-	-
cis-Chlordane	5103-71-9	0.094	24	2.9	0.00105	<u> </u>	0.00242	U	0.00234	U	_		0.00259	U	_	_
Delta-BHC	319-86-8	0.04	500	0.25	0.00178	U	0.00242	U	0.00234	U	-		0.00233	U	_	-
Dieldrin	60-57-1	0.005	1.4	0.1	0.00111	U	0.00121	U	0.00117	U	-	-	0.00129	U	_	_
Endosulfan I	959-98-8	2.4	200	102	0.00178	U	0.00194	U	0.00117	U	-	-	0.00207	U	-	-
Endosulfan II	33213-65-9	2.4	200	102	0.00178	U	0.00194	U	0.00187	U	-	-	0.00207	U	-	-
Endosulfan sulfate	1031-07-8	2.4	200	1000	0.000742	U	0.000808	U	0.000778	U	-	-	0.000862	U	-	-
Endrin	72-20-8	0.014	89	0.06	0.000742	U	0.000808	U	0.000778	U	-	-	0.000862	U	-	-
Endrin aldehyde	7421-93-4	-			0.00223	U	0.00242	U	0.00234	U	-	-	0.00259	U	-	-
Endrin ketone	53494-70-5				0.00178	U	0.00194	U	0.00187	Ū	-	-	0.00207	U	-	-
Heptachlor	76-44-8	0.042	15	0.38	0.00089	U	0.00097	U	0.000934	U	-	-	0.00103	U	-	-
Heptachlor epoxide	1024-57-3				0.00334	U	0.00364	U	0.0035	U	-	-	0.00388	U	-	-
Lindane	58-89-9	0.1	9.2	0.1	0.000742	U	0.000808	U	0.000778	U	-	-	0.000862	U	-	-
Methoxychlor	72-43-5				0.00334	U	0.00364	U	0.0035	U	-	-	0.00388	U	-	-
Toxaphene	8001-35-2	1			0.0334	U	0.0364	U	0.035	U	-	-	0.0388	U	-	-


				LOCATION	SS-		SS-		SS-1			103	SS-			-104
				AMPLING DATE	9/15/		9/15/		9/15/			/2023	9/15/			/2023
				LAB SAMPLE ID	L23540		L23540		L23540			34-03 R1	L23540			34-04 R2
				SAMPLE TYPE	SO		SC		SO			OIL	SC			OIL
			SAM	PLE DEPTH (ft.)	0 -	0.5	0 -	0.5	0 - 0	0.5	0 -	0.5	0 -	0.5	0 -	0.5
Analyte	CasNum	Unrestricted Use SCO	Commercial Use SCO	Protection of Groundwater	Results	Qual	Results	Qual	Results	Qual	Results	Qual	Results	Qual	Results	Qual
trans-Chlordane	5103-74-2				0.00223	U	0.00242	U	0.00234	Ü	-	-	0.00259	U	-	-
	Polychlorinated Biph	enyls by GC							Polyc	hlorinated	Biphenyls I	by GC				
Aroclor 1016	12674-11-2	0.1	1	3.2	0.0546	U	0.0581	U	0.0591	U	-	-	0.064	U	-	-
Aroclor 1221	11104-28-2	0.1	1	3.2	0.0546	U	0.0581	U	0.0591	U	-	-	0.064	U	-	-
Aroclor 1232	11141-16-5	0.1	1	3.2	0.0546	U	0.0581	U	0.0591	U	-	-	0.064	U	-	-
Aroclor 1242	53469-21-9	0.1	1	3.2	0.0546	U	0.0581	U	0.0591	U	-	-	0.064	U	-	-
Aroclor 1248	12672-29-6	0.1	1	3.2	0.0546	U	0.0581	U	0.0591	U	-	-	0.064	U	-	-
Aroclor 1254	11097-69-1	0.1	1	3.2	0.0546	U	0.0581	U	0.0591	U	-	-	0.064	U	-	-
Aroclor 1260	11096-82-5	0.1	1	3.2	0.0444	J	0.219		0.299		-	-	0.0697	IP	-	-
Aroclor 1262	37324-23-5	0.1	1	3.2	0.0546	U	0.0581	U	0.0591	U	-	-	0.064	U	-	-
Aroclor 1268	11100-14-4	0.1	1	3.2	0.0241	J	0.138		0.216		-	-	0.119		-	-
PCBs, Total	1336-36-3	0.1	1	3.2	0.0685	J	0.357		0.515		-	-	0.189		-	-
	Total Meta	ls								Total	Metals		1994			
Arsenic, Total	7440-38-2	13	16	16	2.84		7.75		27.4		-	-	221		-	-
Barium, Total	7440-39-3	350	400	820	69.2		248		149		-	-	174		-	-
Beryllium, Total	7440-41-7	7.2	590	47	0.097	J	0.591		0.73		-	-	0.701		-	-
Cadmium, Total	7440-43-9	2.5	9.3	7.5	0.593		1.06		0.851		-	-	3.38		-	-
Chromium, Total	7440-47-3				13.8		16.7		54.3		-	-	33.4		-	-
Chromium, Hexavalent	18540-29-9	1	400	19	0.937	U	0.972	U	0.988	U	-	-	1.04	U	-	-
Chromium, Trivalent	16065-83-1	30	1500		13.8		16.7		54.3		-	-	33.4		-	-
Copper, Total	7440-50-8	50	270	1720	29		4070		162		-	-	105		-	-
Cyanide, Total	57-12-5	27	27	40	0.34	J	1.2	U	1.8		-	-	1	J	-	-
Lead, Total	7439-92-1	63	1000	450	91.9		260		286		-	-	338		-	-
Manganese, Total	7439-96-5	1600	10000	2000	292		167		197		-	-	418		-	-
Mercury, Total	7439-97-6	0.18	2.8	0.73	0.16		0.287		0.267		-	-	4.12		-	-
Nickel, Total	7440-02-0	30	310	130	10		10.1		22.2		-	-	27.8		-	-
Selenium, Total	7782-49-2	3.9	1500	4	0.933	U	0.129	J	3.3		-	-	31.6		-	-
Silver, Total	7440-22-4	2	1500	8.3	0.233	U	0.143	J	0.206	J	-	-	0.738		-	-
Zinc, Total	7440-66-6	109	10000	2480	193		1020		308		-	-	1170		-	-

Notes:


All values are reported in mg/kg unless otherwise indicated.

Definitions:

	Dennidons.	
	Unrestricted Use SCO	- New York NYCRR Part 375 New York Unrestricted use Criteria Criteria per 6 NYCRR Part 375 Environmental Remediation Programs, effective December 14, 2006.
	Commercial Use SCO	- New York NYCRR Part 375 Commercial Criteria, New York Restricted use Criteria per 6 NYCRR Part 375 Environmental Remediation Programs, effective December 14, 2006.
	Groundwater Criteria	- New York NYCRR Part 375 Groundwater Criteria, New York Restricted use Criteria per 6 NYCRR Part 375 Environmental Remediation Programs, effective December 14, 2006.
_	Bolded & Italicized	- Indicates analyte detected at concentrations greater than laboratory detection limits.
	Color Highlighted	- Indicates analyte exceeds the respective standard/guideline value.
	Gray Highlighted	- Indicates the laboratory detection limit exceeds the respective standard/guideline value.
	Red Outline	- Indicates analyte exceeds the respective groundwater criteria. Groundwater criteria are only applied if the analyte in question was detected in groundwater.
_	U	- Not detected at the reported detection limit for the sample.
	J	- Estimated value.
	E	- Concentration of analyte exceeds the range of the calibration curve and/or linear range of the instrument.
	I	- The lower value for the two columns has been reported due to obvious interference.
	P	- The RPD between the results for the two columns exceeds the method-specified criteria.
	mg/kg	- Milligrams per kilogram
	ft	- Feet
	SCO	- Soil cleanup objective

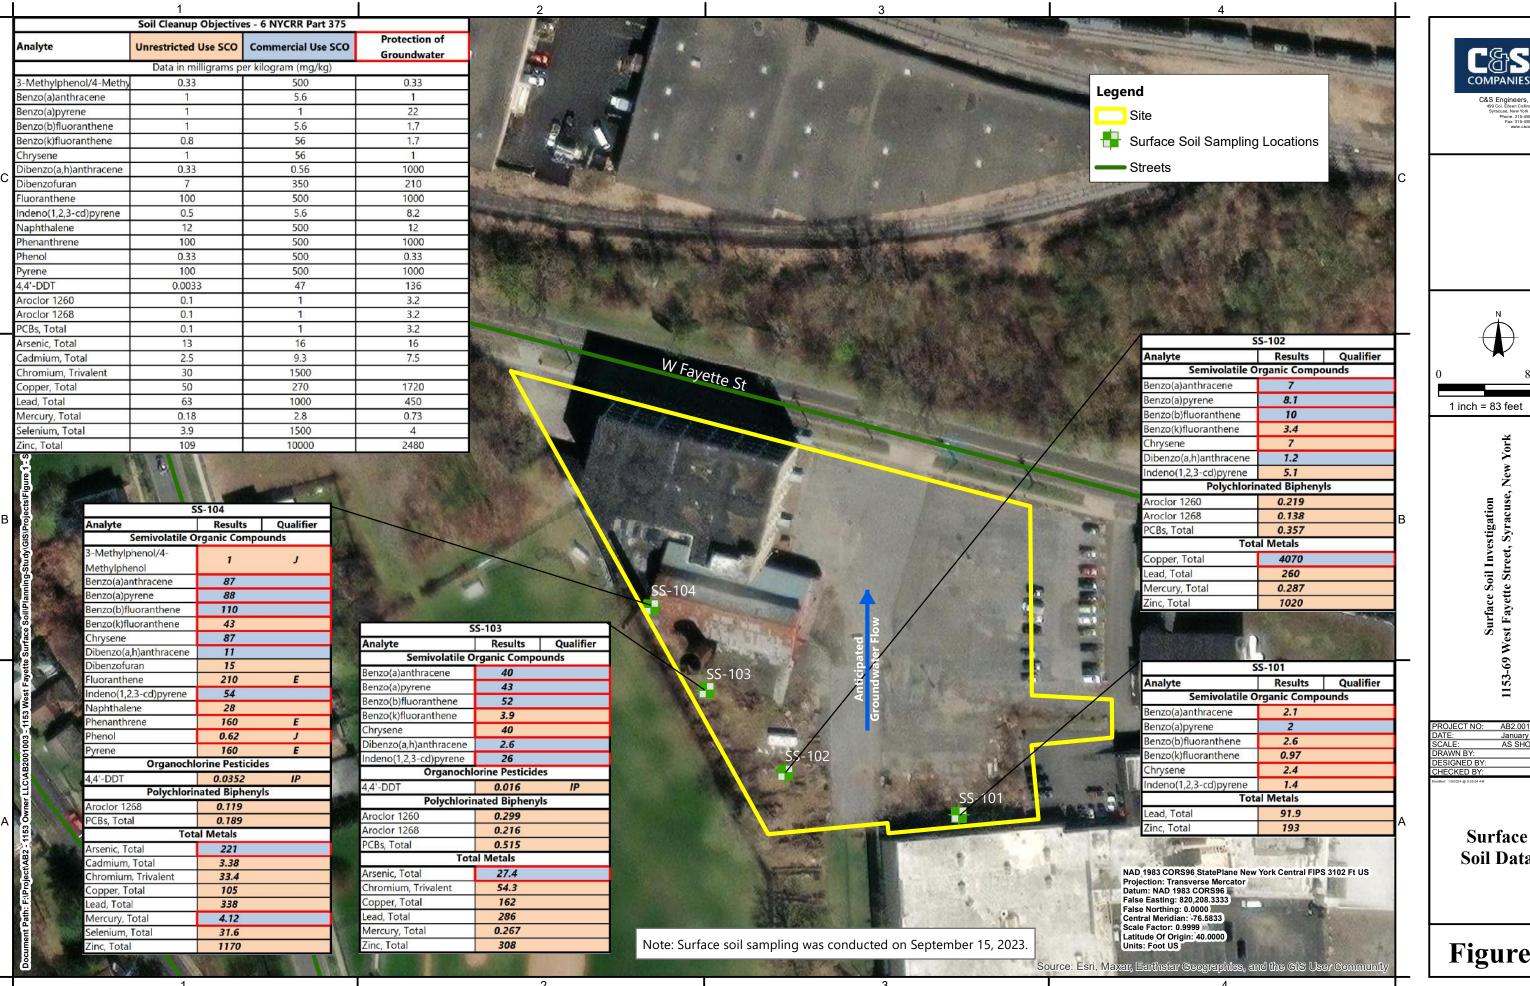



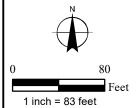

AB2.001.003

Soil Data

Figure 1

APPENDIX B

Green Remediation Evaluation

Innut Summary

								In	put Summary	•												
Remedy Component Number →		1	2	3	4	5	6															
			Colu	mn headings i	n Row 6 must	match the	name of "In	put" tabs in	this workbo	ok for Colur	nns C - P in	this table to	be populat	ed								
		("0" in Row 4 i	means "Input"	tab is turned	d Off and wi	ll not be gro	uped to a R	emedy Com	ponent (Colu	ımns Q - V)	or used in s	ubsequent o	calculations)			R	emedy Comp	onent Subtot	als		
		Input Template	Input Template (2)	Input Template (3)	Input Template (4)	Input Template		_			_											
Item	T		- ,	- 1 (-,	,	(5)	(6)	(7)	(8)	(9)	(10)	(11)	(12)	(13)	(14)	1	2	3	4	5	6	Total
On-Site																						
On-site Renewable Energy																					<u> </u>	
Renewable electricity generated on-site	MWh	0														0	0	0	0	0	0	0
Landfill gas combusted on-site for energy use	ccf CH ₄	0														0	0	0	0	0	0	0
On-site biodiesel use	gal	0														0	0	0	0	0	0	0
On-site biodiesel use - Other	gal	0														0	0	0	0	0	0	0
User-defined on-site renewable energy use #1	TBD	0														0	0	0	0	0	0	0
User-defined on-site renewable energy use #2	TBD	0														0	0	0	0	0	0	0
On-Site Conventional Energy																		1			 	<u> </u>
Grid electricity	MWh	0.0116														0.0116	0	0	0	0	0	0.0116
On-site diesel use - Other	Gal	0.0116														0.0116	0	0	0	0	0	0.0116
On-site diesel use <75 hp	Gal	154.1284404														154.12844	0	0	0	0		
•	Gal		•																		0	154.12844
On-site diesel use 75 <hp<750 diesel="" on-site="" use="">750 hp</hp<750>	Gal	0														0	0	0	0	0	0	0
On-site dieset use >/50 np On-site gasoline use - Other	Gal	0														0	0	0	_	_	0	0
On-site gasoline use - Other On-site gasoline use <25 hp	Gal	0														0	0		0	0		0
On-site gasoline use <25 hp On-site gasoline use >25 hp	Gal															0	0	0	0	0	0	0
On-site gasonile use >25 lip On-site natural gas use	ccf	0														0	0	0	0	0	0	0
On-site compressed natural gas use - Other	ccf	0														0	0	0	0	0	0	0
On-site compressed natural gas use - Other On-site compressed natural gas use	ccf	0														0	0	0	0	0	0	0
On-site liquified petroleum gas use - Other	gal	0														0	0	0	0	0	0	0
On-site liquified petroleum gas use On-site liquified petroleum gas use	gal	0														0	0	0	0	0	0	0
Other forms of on-site conventional energy use #1	TBD	0														0	0	0	0	0	0	0
Other forms of on-site conventional energy use #1	TBD	0														0	0	0	0	0	0	0
Other On-site Emissions																					1	
On-site HAP process emissions	Lbs	0														0	0	0	0	0	0	0
On-site GHG emissions	Lbs CO2e	0														0	0	0	0	0	0	0
On-site carbon storage	Lbs CO2e	0														0	0	0	0	0	0	0
GHG avoided by flaring on-site landfill methane	ccf CH4	0														0	0	0	0	0	0	0
Other on-site NOx emissions or reductions	Lbs	0														0	0	0	0	0	0	0
Other on-site SOx emissions or reductions	Lbs	0														0	0	0	0	0	0	0
Other on-site PM emissions or reductions	Lbs	0														0	0	0	0	0	0	0
Electricity Generation																		-			 	
	MXZ	0.0446														0.0446	•	0				0.0445
Grid electricity	MWh	0.0116														0.0116	0	0	0	0	0	0.0116
Voluntary purchase of renewable electricity	MWh	0														0	0	0	0	0	0	0
Voluntary purchase of RECs	MWh	0														0	0	0	0	0	0	0
			1	1		1	1					1	1	1					1		<u> </u>	1

Input Summary

Devel Comment North Comment			_			_	_		put Summary	1			1		1							
Remedy Component Number →		1	2	3	4	5	6			1.6.01												
		,		mn headings i													_					
		("0" in Row 4	means "Input'	tab is turned		1	· ·				1					Re	emedy Comp	onent Subtot	als		4
		Input	Input	Input	Input	Input	Input	Input	Input	Input	Input	Input	Input	Input	Input							
14		Template	Template (2)	Template (3)	Template (4)	Template	Template	Template (7)	Template (8)	Template	Template (10)	Template (11)	Template (12)	Template (13)	Template (14)	1	2	3	4	5	6	Tatal
Item	1					(5)	(6)	(7)	(0)	(9)	(10)	(11)	(12)	(13)	(14)	-		,	7			Total
Transportation Transportation Fuel Use Breakdown																						+
Biodiesel use - Personnel Transport	gal	0														0	0	0	0	0	0	0
Biodiesel use - Personnel Transport - User Defined	gal	0														0	0	0	0	0	0	0
Biodiesel use - Equipment Transport	gal	0														0	0	0	0	0	0	0
Biodiesel use - Equipment Transport - User Defined	gal	0														0	0	0	0	0	0	0
Biodiesel use - Material Transport	gal	0														0	0	0	0	0	0	0
Biodiesel use - Material Transport - User Defined	gal	0														0	0	0	0	0	0	0
Biodiesel use - Waste Transport	gal	0														0	0	0	0	0	0	0
Biodiesel use - Waste Transport - User Defined	gal	0														0	0	0	0	0	0	0
Diesel use - Personnel Transport - other vehicles	gal	430.5														430.5	0	0	0	0	0	430.5
Diesel use - Personnel Transport - car	gal	0														0	0	0	0	0	0	0
Diesel use - Personnel Transport - passenger truck	gal	0														0	0	0	0	0	0	0
Diesel use - Personnel Transport - User Defined	gal	0														0	0	0	0	0	0	0
Diesel use - Equipment Transport Diesel use - Equipment Transport - User Defined	gal gal	41.7 0														41.7 0	0	0	0	0	0	41.7
Diesel use - Material Transport	gal	10.028														10.028	0	0	0	0	0	10.028
Diesel use - Material Transport - User Defined	gal	0														0	0	0	0	0	0	0
Diesel use - Waste Transport Diesel use - Waste Transport	gal	0.9														0.9	0	0	0	0	0	0.9
Diesel use - Waste Transport - User Defined	gal	0														0	0	0	0	0	0	0
Gasoline use - Personnel Transport - other vehicles	gal	0														0	0	0	0	0	0	0
Gasoline use - Personnel Transport - car	gal	0														0	0	0	0	0	0	0
Gasoline use - Personnel Transport - passenger truck	gal	15.9														15.9	0	0	0	0	0	15.9
Gasoline use - Personnel Transport - User Defined	gal	0														0	0	0	0	0	0	0
Gasoline use - Equipment Transport	gal	0														0	0	0	0	0	0	0
Gasoline use - Equipment Transport - User Defined	gal	0														0	0	0	0	0	0	0
Natural Gas use - Personnel Transport	ccf	0														0	0	0	0	0	0	0
Natural Gas use - Personnel Transport - User Defined Natural Gas use - Equipment Transport	ccf ccf	0														0	0	0	0	0	0	0
Natural Gas use - Equipment Transport	CCI	U														U	U	U	U	U	U	0
Conventional Energy																						
Transportation diesel use	gal	483.128														483.128	0	0	0	0	0	483.128
Transportation gasoline use	gal	15.9														15.9	0	0	0	0	0	15.9
Transportation natural gas use	ccf	0														0	0	0	0	0	0	0
User-defined conventional energy transportation #1	TBD	10														10	0	0	0	0	0	10
User-defined conventional energy transportation #2	TBD	0														0	0	0	0	0	0	0
Renewable Energy																						
Transportation biodiesel use	gal	0														0	0	0	0	0	0	0
User-defined renewable energy transportation #1	TBD	0														0	0	0	0	0	0	0
User-defined renewable energy transportation #2	TBD	0														0	0	0	0	0	0	0
Off Site	+		1	+														1		1		+
Off-Site Construction Materials				+			1		 			 						1		1		+
Aluminum, Rolled Sheet	lb	0														0	0	0	0	0	0	0
Asphalt, mastic	lb	0														0	0	0	0	0	0	0
Asphalt, paving-grade	lb	0														0	0	0	0	0	0	0
Ethanol, Corn, 95%	lb	0														0	0	0	0	0	0	0
Ethanol, Corn, 99.7%	lb	0														0	0	0	0	0	0	0
Ethanol, Petroleum, 99.7%	lb	0														0	0	0	0	0	0	0
Gravel/Sand Mix, 65% Gravel	lb	0														0	0	0	0	0	0	0
Gravel/sand/clay	lb	0														0	0	0	0	0	0	0
HDPE	lb	0														0	0	0	0	0	0	0
Photovoltaic system (installed)	W	0														0	0	0	0	0	0	0
PVC	lb	0														0	0	0	0	0	0	0
Portland cement, US average	lb	0																				
Ready-mixed concrete, 20 MPa	ft3	0														0	0	0	0	0	0	0
Round Gravel	lb	0														0	0	0	0	0	0	0
Sand	lb	0														0	0	0	0	0	0	0
Stainless Steel	lb lb	0														0	0	0	0	0	0	0
Steel Other refined construction metarials	lb lb	0														0	0	0	0	0	0	0
Other refined construction materials Other unrefined construction materials	lb lb	0														0	0	0	0	0	0	0
one, anomica construction materials	10	0														U	U	U		U		
	1	<u> </u>	1		l .	l	L	l	L			L	[L				<u> </u>			

nout Summary

								In	put Summary	<u></u>												
Remedy Component Number →		1	2	3	4	5	6															!
		C		mn headings i means "Input'													Re	emedy Comp	onent Subtot	als		
		Input Template	Input	Input Template (3)	Input	Input Template	_						-									
Item			, ,		,	(5)	(6)	(7)	(8)	(9)	(10)	(11)	(12)	(13)	(14)	1	2	3	4	5	6	Total
Treatment Materials & Chemicals																						'
Cheese Whey	lbs	0														0	0	0	0	0	0	0
Emulsified vegetable oil	lbs	0														0	0	0	0	0	0	0
Granular activated carbon, primary	lbs	0														0	0	0	0	0	0	0
Granular activated carbon, regenerated	lbs	0														0	0	0	0	0	0	0
Hydrogen Peroxide, 50% in H2O	lbs	0														0	0	0	0	0	0	0
Iron (II) Sulfate	lbs	0														0	0	0	0	0	0	0
Lime, Hydrated, Packed	lbs	0														0	0	0	0	0	0	0
Molasses	lbs	0														0	0	0	0	0	0	0
Phosphoric Acid, 70% in H2O	lbs	0														0	0	0	0	0	0	0
Potassium Permanganate	lbs	0														0	0	0	0	0	0	0
Sodium Hydroxide, 50% in H2O	lbs	0														0	0	0	0	0	0	0
Other Treatment Chemicals & Materials	lbs	0														0	0	0	0	0	0	0
Material Type																						+
Total Virgin Refined Materials	tons	1.2435														1.2435	0	0	0	0	0	1.2435
Total Recycled Refined Materials	tons	0														0	0	0	0	0	0	0
Total Reused Refined Materials	tons	0														0	0	0	0	0	0	0
Total Refined Material	tons	1.2435														1.2435	0	0	0	0	0	1.2435
Total Virgin Unrefined Materials	tons	0														0	0	0	0	0	0	0
Total Recycled Unrefined Materials	tons	0														0	0	0	0	0	0	0
Total Reused Unrefined Materials	tons	0														0	0	0	0	0	0	0
Total Unrefined Material	tons	0														0	0	0	0	0	0	0
Total Cincinica Material	tons															Ü	U	U				+
Fuel Processing																						+
Biodiesel produced	gal	0														0	0	0	0	0	0	0
Diesel produced	gal	637.2564404														637.25644	0	0	0	0	0	637.25644
Gasoline produced	gal	15.9														15.9	0	0	0	0	0	15.9
Compressed natural gas produced	ccf	0														0	0	0	0	0	0	0
Liquified petroleum gas produced	gal	0														0	0	0	0	0	0	0
Natural gas produced	ccf	0														0	0	0	0	0	0	0
Timulai gas produced																		Ū				
Water Use																						+
Public Water Supply	gal x 1000	0.2														0.2	0	0	0	0	0	0.2
Extracted Groundwater	gal x 1000	0														0	0	0	0	0	0	0
Surface Water	gal x 1000	0														0	0	0	0	0	0	0
Reclaimed Water	gal x 1000	0														0	0	0	0	0	0	0
Collected/Diverted Storm Water	gal x 1000	0														0	0	0	0	0	0	0
User-defined water resource #1	gal x 1000	0														0	0	0	0	0	0	0
User-defined water resource #2	gal x 1000	0														0	0	0	0	0	0	0
Waste/Recycle Handling		1		1															<u> </u>			†
Hazardous waste incineration	lbs	0														0	0	0	0	0	0	0
Off-site waste water treatment (POTW)	gal x 1000	0.12														0.12	0	0	0	0	0	0.12
Off-site non-hazardous waste landfill	tons	0.1														0.1	0	0	0	0	0	0.1
Off-site hazardous waste landfill	tons	0														0	0	0	0	0	0	0
Recycled/Reused On-Site	tons	2														2	0	0	0	0	0	2
Recycled/Reused Off-Site	tons	0														0	0	0	0	0	0	0
Solid Waste Totals											_	_										
Total Non-Hazardous Waste	tons	0.1														0.1	0	0	0	0	0	0.1
Total Hazardous Waste	tons	0														0	0	0	0	0	0	0
Total Recycled/Reused	tons	2														2	0	0	0	0	0	2
Total Waste (all types)	tons	2.1														2.1	0	0	0	0	0	2.1
•	1		1	1	1	1	1	1	1	1						1	1	l .	1	1	1	1 '

Input Summary

2 1 2 2 2 2 2	-		_	_		-	-	1	put Summary	1		ſ	1	1								
Remedy Component Number →		1	2	3	4	5	6															
				mn headings i																		
		('	"0" in Row 4 i	means "Input'	tab is turned	Off and wil	I not be gro	uped to a R	emedy Com	ponent (Colu	ımns Q - V)	or used in s	ubsequent c	alculations)			Re	emedy Comp	onent Subtot	als	1	4
		Input	Input	Input	Input	Input	Input	Input	Input	Input	Input	Input	Input	Input	Input							
		Template		Template (3)	-	Template	Template	Template	Template	Template	Template	Template	Template	Template	Template		•			_		
Item						(5)	(6)	(7)	(8)	(9)	(10)	(11)	(12)	(13)	(14)	1	2	3	4	5	6	Total
<u>Lab Services</u>																						
Off-site Laboratory Analysis - Other	sample	360														360	0	0	0	0	0	360
Off-site Laboratory Analysis - Metals	sample	97														97	0	0	0	0	0	97
Off-site Laboratory Analysis - Mercury	sample	97														97	0	0	0	0	0	97
Off-site Laboratory Analysis - Inorganic Anions	sample	0														0	0	0	0	0	0	0
Off-site Laboratory Analysis - Alkalinity	sample	0														0	0	0	0	0	0	0
Off-site Laboratory Analysis - Perchlorate	sample	0														0	0	0	0	0	0	0
Off-site Laboratory Analysis - Nitrogen/Nitrate	sample	0														0	0	0	0	0	0	0
Off-site Laboratory Analysis - Sulfate	sample	0														0	0	0	0	0	0	0
Off-site Laboratory Analysis - PCBs	sample	77														77	0	0	0	0	0	77
Off-site Laboratory Analysis - VOCs	sample	109														109	0	0	0	0	0	109
Off-site Laboratory Analysis - SVOCs	sample	89														89	0	0	0	0	0	89
			ļ															1				
Resource Extraction for Electricity																						
Coal extraction and processing	MWh	0.003538														0.003538	0	0	0	0	0	0.003538
Natural gas extraction and processing	MWh	0.0039324														0.0039324	0	0	0	0	0	0.0039324
Nuclear fuel extraction and processing	MWh	0.0022968														0.0022968	0	0	0	0	0	0.0022968
Oil extraction and processing	MWh	0.0000812														0.0000812	0	0	0	0	0	0.0000812
Other fuel extraction and processing	MWh	0.0000116														0.0000116	0	0	0	0	0	0.0000116
Electricity Transmission																						
Transmission and distribution losses	MWh	0.0116														0.0116	0	0	0	0	0	0.0116
<u>Other</u>																						
User-defined material #1	TBD	0														0	0	0	0	0	0	0
User-defined material #2	TBD	0														0	0	0	0	0	0	0
User-defined material #3	TBD	0														0	0	0	0	0	0	0
User-defined material #4	TBD	0														0	0	0	0	0	0	0
User-defined material #5	TBD	0														0	0	0	0	0	0	0
User-defined material #6	TBD	0														0	0	0	0	0	0	0
User-defined material #7	TBD	0														0	0	0	0	0	0	0
User-defined material #8	TBD	0														0	0	0	0	0	0	0
User-defined material #9	TBD	0														0	0	0	0	0	0	0
User-defined material #10	TBD	0														0	0	0	0	0	0	0
User-defined material #11	TBD	0														0	0	0	0	0	0	0
User-defined material #12	TBD	0														0	0	0	0	0	0	0
User-defined material #13	TBD	0														0	0	0	0	0	0	0
User-defined material #14	TBD	0														0	0	0	0	0	0	0
User-defined material #15	TBD	0														0	0	0	0	0	0	0
User-defined material #16	TBD	0														0	0	0	0	0	0	0
User-defined material #17	TBD	0														0	0	0	0	0	0	0
User-defined material #18	TBD	0														0	0	0	0	0	0	0
User-defined material #19	TBD	0														0	0	0	0	0	0	0
User-defined material #20	TBD	U														0	0	0	0	0	0	0
Unan John J. Worth Door				1														1				+
<u>User-defined Waste Destinations</u>	mr. v.																		•		_	
User-defined recycled/reused on-site #1	TBD	0														0	0	0	0	0	0	0
User-defined recycled/reused on-site #2	TBD	0														0	0	0	0	0	0	0
User-defined recycled/reused on-site #3	TBD	0														0	0	0	0	0	0	0
User-defined recycled/reused off-site #1	TBD	0														0	0	0	0	0	0	0
User-defined recycled/reused off-site #2	TBD	0														0	0	0	0	0	0	0
User-defined recycled/reused off-site #3	TBD	0														0	0	0	0	0	0	0
User-defined non-hazardous waste destination #1	TBD	0														0	0	0	0	0	0	0
User-defined non-hazardous waste destination #2	TBD	0														0	0	0	0	0	0	0
User-defined non-hazardous waste destination #3	TBD	0														0	0	0	0	0	0	0
User-defined hazardous waste destination #1	TBD	0														0	0	0	0	0	0	0
User-defined hazardous waste destination #2	TBD	0														0	0	0	0	0	0	0
User-defined hazardous waste destination #3	TBD	0														0	0	0	0	0	0	0

Spreadsheets for Environmental Footprint Analysis (SEFA) Version 3.0, November 2019 1153-69 West Fayette BCP Site (No. C734164) - Remedial Investigation Work Plan

Other Notes and References

Input Worksheet for Input Template

Please specify which Remedy Component this Input worksheet is part of: (Select "Off" to exclude this Input worksheet from calculations and results)	Component 1	Remedial Investigation

General Scope	Example Items Eliminated through Screening Process
Geophysical survey, surface soil sampling, soil boring program, groundwater monitoring well installation, and soil vapor intrusion sampling	

Personnel Transportation

Participant	Number of Roundtrips to Site	Roundtrip Distance to Site (miles)	Mode of Transportation*	Transport Fuel Type*	Total Distance Transported (miles)	Default Fuel Usage Rate**	Fuel Usage Rate Override**	Fuel Used for Personnel Transport**	Activity or Notes
GPR Subcontractor	1	250	Heavy-Duty Truck	Diesel	250	7.55		33.1	GPR subcontractor trip to site and back
Drilling Subcontractor Personnel 1	6	250	Heavy-Duty Truck	Diesel	1500	7.55		198.7	Drilling subcontractor trip to site and back each day
Drilling Subcontractor Personnel 2	6	250	Heavy-Duty Truck	Diesel	1500	7.55		198.7	Drilling subcontractor trip to site and back each day
C&S Staff	10	30	Light-Duty/Passenger Truck	Gasoline	300	18.9		15.9	C&S trip to site, lab, and back each day

^{*} See the "Detailed Notes and Explanations" tab for explanation of transport and fuel options.

On-Site Equipment Use and Transportation

nr-site Equipment Ose una Transportation				Equipment		Fuel Used for		Number of Equipment		Total Distance			Default Transport Fuel	Usage Rate	Fuel Used for Equipment	
Equipment Type*	HP*	Load Factor (%)*	Equipment Fuel Type**	Fuel Usage Rate	Hours Operated	On-site Equipment	Equipment weight (tons)	Roundtrips to Site	Distance to Site (miles)	Transported (miles)	Mode of Transportation	Transport Fuel Type***	Usage Rate (gptm or mpg)	Override (gptm or mpg)	Transport (gallons)	Activity or Notes
Equipment Type		(70)	1700	nate	Орегисси	Equipment	weight (tons)	Site	(iiiies)	(iiiies)	Transportation	Турс	(50000000000000000000000000000000000000	Oi iiipg/	, ,	GeoProbe
Prilling - direct push (60 HP)	60	75%	Diesel less than 75 hp	2.752293578	56	154.1284404	5	1	250	250	Truck (mpg)	Diesel	6		41.7	

^{*} HP and Load Factor must be entered by user in Columns C and D. Please see the "Detailed Notes and Explanations" tab for further explanation.

^{**} for biodiesel, B20, diesel, and gasoline, units are gallons for Fuel Used and miles/gallon for Fuel Usage Rate; for natural gas, units are hundreds of cubic feet (ccf) for Fuel Used and ccf/miles for Fuel Usage Rate; for electricity, units are miles/kWh for Fuel Usage Rate and the kWh (Fuel Used) are added to total grid electricity used (cell G69).

^{**} For biodiesel, B20, diesel, gasoline, and liquified petroleum gas, units are gallons for Fuel Used for On-site Equipment and gallons/hr for Equipment Fuel Usage Rate; for compressed natural gas units are ccf (hundreds of cubic feet) for Fuel Used for On-site Equipment and ccf/hr for Equipment Fuel Usage Rate.

^{***} Please see the "Detailed Notes and Explanations" tab for instructions on selecting mode of transportation and other aspects of data entry in Columns M, N, and P. Units are gallons for Fuel Used for Equipment Transport and miles/gallon (mpg) or gallons per ton-mile (gptm) for Transport Fuel Usage Rate.

Remedy Component that this Input worksheet is part of: Component 1	Remedial Investigation
--	------------------------

On-Site Electricity Use

		Load Factor	Efficiency	Electrical Rating		Energy Used						
Equipment Type	HP	(%)	(%)	(kW)	Hours Used	(kWh)	Notes					
<equip. and="" efficiency,="" hours="" hp,="" with=""></equip.>												
<equip. and="" efficiency,="" hours="" hp,="" with=""></equip.>												
<equip. and="" efficiency,="" hours="" hp,="" with=""></equip.>												
<equip. and="" efficiency,="" hours="" hp,="" with=""></equip.>												
Concrete Core Drill				2.4	4	9.6	Drill for coring floor for borings					
Dewalt Hammer Drill				1	2	Drill for sub-slab vapor points						
<equip. known="" kw="" rating="" with=""></equip.>												
<equip. known="" kw="" rating="" with=""></equip.>												
<equip. energy="" known="" total="" used="" with=""></equip.>												
<equip. energy="" known="" total="" used="" with=""></equip.>												
<equip. energy="" known="" total="" used="" with=""></equip.>												
<equip. energy="" known="" total="" used="" with=""></equip.>												
			Estimated T	otal Electricity Usage	Based on Above	11.6						
	Renewable Electricity Generated On-Site*											
		Total E	lectricity Usag	ge Based on Personnel	Transportation	0						
				Total Grid	Electricity Used	11.6						

^{*} Electricity generated on-site from renewable resources, for which the facility retains the rights to the renewable energy (i.e., does not sell renewable energy certificates associated with the renewable energy generation).

On-Site Natural Gas Use

	Power Rating			Energy	Natural Gas	
Equipment Type	(Btu/hr)	Efficiency (%)	Hours Used	Required (Btu)	Used (ccf)	Notes
					0	
				0		
		Totals	0	0	0	

Landfill Gas Combusted On-Site for Energy Use

			% Methane by	Used for	Landfill Gas Methane Used	
Equip	ment Type	Landfill Gas (ccf)	volume	electricity?	(ccf)	Notes
					0	
					0	
					0	
				Total	0	

Please see the "Detailed Notes and Explanations" tab for instructions on using the two tables above ("On-site Natural Gas Use" and "Landfill Gas Combusted On-Site for Energy Use"). In the two tables above, ccf = hundreds of cubic feet.

Materials Use and Transportation

					Material		Default One-	One-way						Default	Transport Fuel	Fuel Used for	
				Is the Material		Calculate	way Distance		Number of One	Include Return	Total Distance	Mode of		Transport Fuel	Usage Rate	Materials	
					Recycled, or	Item	to Site	Site Override	way Trips to	Trip in		Transportation*	Transport Fuel	Usage Rate	Override	Transport	
Material Type*	Unit	Quantity	Tons	Unrefined?**		Footprint?**	(miles)	(miles)	Site	Calculations?	(miles)	**	Type	(gptm or mpg)		(gallons)	Notes and Description of Materials
PVC	lb	97	0.0485	Refined	Virgin	No	500	250		No	250	(gptm)	Diesel	0.032258065		0.391	PVC for well construction
												Truck single unit					Cement for well construction
Portland cement, US average	lb	910	0.455	Refined	Virgin	No	25	250		No	250	(gptm)	Diesel	0.032258065		3.669	
												Truck single unit					Sand for well construction
Sand	lb	1330	0.665	Refined	Virgin	No	25	250		No	250	(gptm)	Diesel	0.032258065		5.363	
Ready-mixed concrete, 20 MPa	ft3	2	0.075	Refined	Virgin	No	25	250		No		Truck single unit (gptm)	Diesel	0.032258065		0.605	Concrete for floor patching
ricady filixed contracte, 20 fili d	113	-	0.873	пеннеи	V11.B111	110	25	250				(85)	Diesei	0.00220000		0.005	
			0														
			0														
* Please see the "Detailed Notes and Explanations" tah				** Coloctions m	ust he made in	Columns E - H is	order for the fo	otnrint		*** Dloggo coo ti	ho "Dotailed Note	os and Evnlanation	ns" tab for instruc	tions on solostina	made of transpor	rtation acco	enting for

^{*} Please see the "Detailed Notes and Explanations" tab for instructions on specifying "User-Defined Materials" in the dropdown menu.

^{**} Selections must be made in Columns F - H in order for the footprint calculations to be performed. Please see the "Detailed Notes and Explanations" tab for further information.

^{***} Please see the "Detailed Notes and Explanations" tab for instructions on selecting mode of transportation, accounting for empty return trips, and other aspects of data entry in Columns L, N, O, and Q. Units are gallons for Fuel Used for Materials Transport and miles/gallon (mpg) or gallons per ton-mile (gptm) for Transport Fuel Usage Rate.

Remedy Component that this Input	Component 1	Remedial Investigation
worksheet is part of:	Component 1	Remedial investigation

Waste Disposal and Transportation

				Default One-	One-way						Default	Transport Fuel		
				way Distance	Distance to	Number of	Include Return	Total Distance	Mode of		Transport Fuel	Usage Rate	Fuel Used for	
				to Site	Site Override	One-way	Trip in	Transported	Transportation	Transport Fuel	Usage Rate	Override (gptm	Waste Transport	
Waste Destination*	Unit	Quantity	Tons	(miles)	(miles)	Trips to Site	Calculations?	(miles)	**	Туре	(gptm or mpg)	or mpg)	(gallons)	Notes and Description of Waste
									Truck single					
ecycled/reused on-site	tons	2	2	0			No	0	unit (gptm)	Diesel	0.032258065		0.0	Place soil cuttings underneath cover system during construction
									Truck single					
ff-site waste water treatment (POTW)	gal x 1000	0.12	0.5004	50			No	50	unit (gptm)	Diesel	0.032258065		0.8	Disposal of well development / sampling water
									Truck single					
ff-site non-hazardous waste landfill	tons	0.1	0.1	25			No	25	unit (gptm)	Diesel	0.032258065		0.1	Disposal of general refuse (PPE, acetate liners, etc.)
			0											
			0											
^{*} No footprint is calculated for the Recycled/Reused On-Site and Off-Site selections. Please see the "Detailed Notes and Explanations" tab for instructions on specifying "User-Defined" selections in the dropdown menu.

Type of Water Used

Source of Water Used*	Unit	Quantity	Tons	Source Location/Aquifer (optional)	Quality of Water Used (optional)	Water Uses (optional)	Fate of Used Water (optional)
Public Water	gal x 1000	0.2	0.834				Cement mixing and decontamination water
			0				
			0				
			0				
			0				
			0				
			0				
			0				
			0				
			0				
			0				
			0				

^{*} Only the "Public Water" selection has an associated footprint. No footprint is calculated for the other water source selections.

Note: Information entered in Columns F - V (Source/Quality/Use/Fate) is not compiled or reported by SEFA.

^{**} Please see the "Detailed Notes and Explanations" tab for instructions on selecting mode of transportation, accounting for empty return trips, and other aspects of data entry in Columns I, K, L, and N. Units are gallons for Fuel Used for Waste Transport and miles/gallon (mpg) or gallons per ton-mile (gptm) for Transport Fuel Usage Rate.

·		
Remedy Component that this Input	Component 1	Remedial Investigation
worksheet is part of:		

Other Energy Use and Air Emissions

	Units	Quantity	Notes
*User-Defined	TBD		
*User-Defined	TBD		
	lbs		
	lbs CO2e		
	lbs CO2e		
	ccf CH4		
	lbs		
	lbs		
	lbs		
	Units	Quantity	Notes
*User-Defined	TBD	10	
*User-Defined	TBD		
	*User-Defined	*User-Defined TBD *User-Defined TBD Ibs Ibs CO2e Ibs CO2e Ccf CH4 Ibs Ibs Ibs Units *User-Defined TBD	*User-Defined TBD *User-Defined TBD Ibs Ibs CO2e Ibs CO2e Ccf CH4 Ibs Ibs Units Quantity *User-Defined TBD

^{*} Enter units and conversion factors on "User Defined Factors" tab

See the "Detailed Notes and Explanations" tab for use of this table.

Other Voluntary Renewable Energy Use

Item		Units	Quantity	Notes
User-defined on-site renewable energy use #1	*User-Defined	TBD		
User-defined on-site renewable energy use #2	*User-Defined	TBD		
User-defined renewable energy transportation #1	*User-Defined	TBD		
User-defined renewable energy transportation #2	*User-Defined	TBD		
Voluntary purchase of renewable electricity**		MWh		
Voluntary purchase of RECs**		MWh		

^{*} Enter units and conversion factors on "User Defined Factors" tab

See the "Detailed Notes and Explanations" tab for use of this table

Off-Site	Laboratory	Analysis
UTT-SITE	Laboratory	Anaivsi

Ojj-Site Luborutory Anarysis		
Parameter and Notes	Number of Samples	Comments
Off-site Laboratory Analysis - VOCs	109	
Off-site Laboratory Analysis - SVOCs	89	
Off-site Laboratory Analysis - Other	65	
Off-site Laboratory Analysis - Other	65	
Off-site Laboratory Analysis - PCBs	77	
Off-site Laboratory Analysis - Metals	97	
Off-site Laboratory Analysis - Mercury	97	
Off-site Laboratory Analysis - Other	65	
Off-site Laboratory Analysis - Other	65	
Off-site Laboratory Analysis - Other	79	
Off-site Laboratory Analysis - Other	21	
Totals	829	

Description of purchased renewable electricity	Provider:	
(green pricing product or	Type of product:	
green marketing product)	Type of renewable energy source:	
green marketing product)	Date of renewable system installation:	
	Provider:	
Description of purchased RECs	Type of renewable energy source:	
Description of purchased RECS	Date of renewable system installation:	
	Location of renewable system installation:	

^{**} Enter a positive number for emissions and a negative number for reductions, avoidances, or storage

^{**} Complete information on provider in the table to the right. No footprint reductions are associated with the voluntary purchases.

			Ener		G	HG	N	NOx		Ox	P	M	HAPs	
			Conv.		Conv.		Conv.		Conv.		Conv.		Conv.	
Contributors to Footprints	Units	Usage	Factor	MMBtus	Factor	lbs CO2e	Factor	lbs	Factor	lbs	Factor	lbs	Factor	lbs
On-Site														
On-site Renewable Energy														
Renewable electricity generated on-site	MWh	0	3.413	0										
Landfill gas combusted on-site for energy use	ccf CH4	0	0.103	0	13.1	0	0.01	0	0.0000063	0	0.00076	0	0.0000084	0
On-site biodiesel use	gal	0	0.127	0	22.3	0	0.2	0	0	0	0.00099	0	NP	
On-site biodiesel use - User Defined	gal	0	0.127	0	22.3	0	0.2	0	0	0	0.00099	0	NP	
User-defined on-site renewable energy use #1	gal	0	0	0	0	0	0	0	0	0	0	0	0	0
User-defined on-site renewable energy use #2	TBD	0	0	0	0	0	0	0	0	0	0	0	0	0
On-site Renewable Energy Subtotals				0		0		0		0		0		0
Notes:														
On-site Conventional Energy														
On-site grid electricity	MWh	0.0116	3.413	0.0395908										
On-site diesel use - Other	Gal	0	0.139	0	22.5	0	0.17	0	0.0054	0	0.0034	0	0.0000052	0
On-site diesel use <75 hp	Gal	154.12844	0.139	21.423853	22.21	3423.1927	0.1565	24.121101	0.000145	0.0223486	0.0145	2.2348624	0.00004	0.0061651
On-site diesel use 75 <hp<750< td=""><td>Gal</td><td>0</td><td>0.139</td><td>0</td><td>22.24</td><td>0</td><td>0.101</td><td>0</td><td>0.00013</td><td>0</td><td>0.009</td><td>0</td><td>0.00004</td><td>0</td></hp<750<>	Gal	0	0.139	0	22.24	0	0.101	0	0.00013	0	0.009	0	0.00004	0
On-site diesel use >750 hp	Gal	0	0.139	0	22.24	0	0.149	0	0.00013	0	0.006	0	0.00004	0
On-site gasoline use - Other	Gal	0	0.124	0	19.6	0	0.11	0	0.0045	0	0.00054	0	0.000039	0
On-site gasoline use <25 hp	Gal	0	0.124	0	17.48	0	0.037	0	0.00025	0	0.165	0	0.00008	0
On-site gasoline use >25 hp	Gal	0	0.124	0	19.93	0	0.032	0	0.00029	0	0.002	0	0.00009	0
On-site natural gas use	ccf	0	0.103	0	13.1	0	0.01	0	0.0000063	0	0.00076	0	0.0000084	0
On-site compressed natural gas use - Other	ccf	0	NP		1957.835	0	16.0325	0	0.023045	0	0.2775	0	0	0
On-site compressed natural gas use	ccf	0	NP		1957.835	0	16.0325	0	0.023045	0	0.2775	0	0	0
On-site liquified petroleum gas use - Other	gal	0	NP		12.69	0	0.021	0	0.00013	0	0.001	0	0	0
On-site liquified petroleum gas use	gal	0	NP		12.69	0	0.021	0	0.00013	0	0.001	0	0	0
Other forms of on-site conventional energy use #1	TBD	0	0	0	0	0	0	0	0	0	0	0	0	0
Other forms of on-site conventional energy use #2	TBD	0	0	0	0	0	0	0	0	0	0	0	0	0
On-site Conventional Energy Subtotals				21		3,423		24		0		2		0
Notes:												1		1
Other On-site Emissions	.,												.	
On-site HAP process emissions	lbs	0			-	^							1	0
On-site GHG emissions	lbs CO2e	0			1	0								
On-site carbon storage	lbs CO2e	0			1	0	0.01		0.00000.53		0.0007 :		0.00000001	
GHG avoided by flaring on-site landfill methane	Lbs	0			-262	0	0.01	0	0.0000063	0	0.00076	0	0.0000084	0
Other on-site NOx emissions or reductions	lbs	0					1	0	-					
Other on-site SOx emissions or reductions	lbs	0							1	0	1			
Other on-site PM emissions or reductions	lbs	0	0	0			0				1	0		
User-defined recycled/reused on-site #2	TBD	0	0	0	0	0	0	0	0	0	0	0	0	0
User-defined recycled/reused on-site #3	TBD	0	0	0	0	0	0	0	0	0	0	0	0	0
User-defined recycled/reused off-site #1	TBD	0	0	0	0	0	0	0	0	0	0	0	0	0
Notes:														
On-site Totals				21.46		3,423		24		0		2		0

Remedial Investigation - Electricity Generation Footprint (Scope 2)

				Energy		GHG		NOx		SOx		PM		APs
Contributors to Footprints	Units	Usage	Conv. Factor	MMBtus	Conv. Factor	lbs CO2e	Conv. Factor	lbs	Conv. Factor	lbs	Conv. Factor	lbs	Conv. Factor	lbs
Electricity Generation														
Grid electricity	MWh	0.0116	6.929	0.0803764	1124.3	13.04188	2.2421	0.0260084	4.6078874	0.0534515	0.057518	0.0006672	0.2102371	0.0024388
Voluntary purchase of renewable electricity	MWh	0												
Voluntary purchase of RECs	MWh	0												
Notes:	-													

Remedial Investigation - Transportation Footprint (Scope 3a)

			En	ergy	Greenh	ouse Gas	NOx		S	Ox	PM		HAPs	
Category	Units	Usage	Conv. Factor	MMBtus	Conv. Factor	lbs CO2e	Conv. Factor	lbs	Conv. Factor	lbs	Conv. Factor	lbs	Conv. Factor	lbs
Conventional Energy														
Transportation diesel use	gal	483.128	0.139	67.154792	22.5	10870.38	0.17	82.13176	0.0054	2.6088912	0.0034	1.6426352	0.0000052	0.002512
Transportation diesel use - car	gal	0	0.139	0	22.57	0	0.015	0	0.0002	0	0.003	0	0.00252	0
Transportation diesel use - passenger truck	gal	0	0.139	0	22.545	0	0.0585	0	0.0002	0	0.007	0	0.002605	0
Γransportation diesel use - User Defined	gal	0	0.139	0	22.5	0	0.17	0	0.0054	0	0.0034	0	0.0000052	0
Transportation gasoline use	gal	0	0.124	0	19.6	0	0.11	0	0.0045	0	0.00054	0	0.000039	0
Γransportation gasoline use - car	gal	0	0.124	0	19.77	0	0.027	0	0.00036	0	0.003	0	0.0067	0
Γransportation gasoline use - passenger truck	gal	15.9	0.124	1.9716	19.79	314.661	0.035	0.5565	0.00036	0.005724	0.003	0.0477	0.00661	0.105099
Γransportation gasoline use - User Defined	gal	0	0.124	0	19.6	0	0.11	0	0.0045	0	0.00054	0	0.000039	0
Γransportation natural gas use	ccf	0	0.103	0	13.1	0	0.01	0	0.0000063	0	0.00076	0	0.0000084	0
Γransportation natural gas use - User Defined	ccf	0	0.103	0	13.1	0	0.01	0	0.0000063	0	0.00076	0	0.0000084	0
User-defined conventional energy transportation #1	TBD	10	0	0	0	0	0	0	0	0	0	0	0	0
User-defined conventional energy transportation #2	TBD	0	0	0	0	0	0	0	0	0	0	0	0	0
Conventional Energy Subtotals				69		11,185		83		3		2		0
Notes:	1	•			1			1			1			
Renewable Energy														
Transportation biodiesel use	gal	0	0.127	0	22.3	0	0.2	0	0	0	0.00099	0	NP	
Transportation biodiesel use - User Defined	gal	0	0.127	0	22.3	0	0.2	0	0	0	0.00099	0	NP	
User-defined renewable energy transportation #1	TBD	0	Biodiesel		0	0	0	0	0	0	0	0	Ref.	
User-defined renewable energy transportation #2	TBD	0	npg or pmp	1	0	0	0	0	0	0	0	0	0	0
Renewable Energy Subtotals				0		0		0		0		0		0
Notes:														
										3		2		

			En	ergy	Greenh	ouse Gas	NO	Ox	SC	Ox	P	М	HAPs	
			Conv.		Conv.		Conv.		Conv.		Conv.		Conv.	
Category	Units	Usage	Factor	MMBtus	Factor	lbs CO2e	Factor	lbs	Factor	lbs	Factor	lbs	Factor	lbs
Construction Materials														
Aluminum, Rolled Sheet	lb	0	0.0633	0	9.15	0	0.0148	0	0.0283	0	0.0088	0	0.00102	0
Asphalt, mastic	lb	0	0.0412	0	0.85	0	0.00271	0	0.00798	0	0.000766	0	0.00107	0
Asphalt, paving-grade	lb	0	0.5	0	8.58	0	0.0299	0	0.0969	0	0.0091	0	0.0133	0
Ethanol, Corn, 95%	lb	0	0.0318	0	-0.0199	0	0.00425	0	0.00303	0	0.000469	0	0.0000846	0
Ethanol, Corn, 99.7%	lb	0	0.0324	0	0.0591	0	0.00431	0	0.0031	0	0.000472	0	0.000087	0
Ethanol, Petroleum, 99.7%	lb	0	0.0205	0	1.25	0	0.00199	0	0.00214	0	0.000277	0	0.0000589	0
Gravel/Sand Mix, 65% Gravel	lb	0	0.0000248	0	0.0024	0	0.000018	0	4.52E-06	0	2.61E-06	0	3.08E-07	0
Gravel/sand/clay	lb	0	0.000028	0	0.00335	0	0.0000165	0	0.000015	0	0.000002	0	2.05E-10	0
HDPE	lb	0	0.0332	0	1.94	0	0.00325	0	0.00409	0	0.000439	0	0.0000641	0
Photovoltaic system (installed)	W	0	0.0336	0	4.47	0	0.015	0	0.032	0	0.00063	0	0.0000029	0
PVC	lb	0	0.0262	0	2.02	0	0.004	0	0.00274	0	0.000372	0	0.000375	0
Portland cement, US average	lb	0	0.0139	0	1.34	0	0.00654	0	0.0104	0	0.00378	0	0.00097	0
Ready-mixed concrete, 20 MPa	ft3	0	0.217	0	19.5	0	0.0975	0	0.154	0	0.057	0	0.0141	0
Round Gravel	lb	0	0.0000248	0	0.0024	0	0.000018	0	4.52E-06	0	2.61E-06	0	3.08E-07	0
Sand	lb	0	0.0000248	0	0.0024	0	0.000018	0	4.52E-06	0	2.61E-06	0	3.08E-07	0
Stainless Steel	lb	0	0.0116	0	3.4	0	0.0075	0	0.012	0	0.0044	0	0.000144	0
Steel	lb	0	0.0044	0	1.1	0	0.0014	0	0.0017	0	0.00056	0	0.000067	0
Other refined construction materials	lb	0	0.01885	0	2.115	0	0.0040375	0	0.0051325	0	0.0014428	0	0.0001625	0
Other unrefined construction materials	lb	0	0.000028	0	0.00335	0	0.0000165	0	0.000015	0	0.000002	0	2.05E-10	0
Notes:	-		-	-	_	-								

			En	ergy	Greenh	ouse Gas	N	Ox	S	Ox	PM		HAPs	
			Conv.		Conv.		Conv.		Conv.		Conv.		Conv.	
Category	Units	Usage	Factor	MMBtus	Factor	lbs CO2e	Factor	lbs	Factor	lbs	Factor	lbs	Factor	lbs
Treatment Materials & Chemicals														
Cheese Whey	lbs	0	0.0025	0	0.031	0	0.000062	0	0.000033	0	0.000002	0	NP	
Emulsified vegetable oil	lbs	0	0.0077	0	3.44	0	0.0066	0	0.0019	0	0.000033	0	NP	
Granular activated carbon, primary	lbs	0	0.0356	0	4.82	0	0.0793	0	0.128	0	0.000987	0	0.000657	0
Granular activated carbon, regenerated	lbs	0	0.00873	0	1.7	0	0.00733	0	0.0129	0	0.000886	0	0.000671	0
Hydrogen Peroxide, 50% in H2O	lbs	0	0.00979	0	1.19	0	0.00142	0	0.0024	0	0.000308	0	0.0000629	0
Iron (II) Sulfate	lbs	0	0.00147	0	0.167	0	0.000316	0	0.000589	0	0.000103	0	0.000023	0
Lime, Hydrated, Packed	lbs	0	0.00206	0	0.762	0	0.000513	0	0.000358	0	0.00013	0	6.57E-06	0
Molasses	lbs	0	0.0044	0	0.48	0	0.0011	0	0.00024	0	0.0000041	0	NP	
Phosphoric Acid, 70% in H2O	lbs	0	0.0067	0	0.882	0	0.00282	0	0.0294	0	0.00171	0	0.000163	0
Potassium Permanganate	lbs	0	0.00981	0	1.16	0	0.00234	0	0.0032	0	0.000422	0	0.000122	0
Sodium Hydroxide, 50% in H2O	lbs	0	0.00977	0	1.09	0	0.00194	0	0.00352	0	0.000403	0	0.000129	0
Other Treatment Chemicals & Materials	lbs	0	0.015	0	1.67	0	0.003	0	0.0065	0	0.00061	0	0.000016	0
Notes:														
Fuel Processing														
Biodiesel produced	gal	0	0.029	0	-16.8	0	0.018	0	0.033	0	0.00082	0	NP	
Diesel produced	gal	637.25644	0.017	10.833359	3.02	1924.5144	0.0051	3.2500078	0.0062	3.9509899	0.0017	1.0833359	0.0011	0.7009821
Gasoline produced	gal	15.9	0.033	0.5247	2.8	44.52	0.0046	0.07314	0.005	0.0795	0.0015	0.02385	0.001	0.0159
Liquefied Petroleum Gas Produced	gal	0	0.088	0	1.47	0	0.0016	0	0.0024	0	0.0007	0	0.0003	0
Natural Gas - Compressed Produced	ccf	0	19.983	0	343.92	0	0.4732	0	2.1651	0	0.1846	0	0.2895	0
Natural Gas Produced	ccf	0	0.0052	0	2.2	0	0.0037	0	0.0046	0	0.000072	0	0.0000061	0
Fuel Processing Subtotals				11.358059		1969.0344		3.3231478		4.0304899		1.1071859		0.7168821
Notes:														
Public water	gal x 1000	0.2	0.0092	0.00184	5	1	0.0097	0.00194	0.0059	0.00118	0.016	0.0032	0.000015	0.000003
User-defined water resource #1	gal x 1000	0	0	0	0	0	0	0	0	0	0	0	0	0
User-defined water resource #2	gal x 1000	0	0	0	0	0	0	0	0	0	0	0	0	0
Notes:														

			En	ergy	Greenh	ouse Gas	N	Ox	S	Ox	P	M	HA	APs
			Conv.											
Category	Units	Usage	Factor	MMBtus	Factor	lbs CO2e	Factor	lbs	Factor	lbs	Factor	lbs	Factor	lbs
Off-Site Services														
Hazardous waste incineration	lb	0	0.00609	0	2.43	0	0.0016	0	0.00167	0	0.000209	0	0.000087	0
Off-site waste water treatment (POTW)	gal x 1000	0.12	0.015	0.0018	4.4	0.528	0.016	0.00192	0.015	0.0018	NP		NP	
Off-site non-hazardous waste landfill	ton	0.1	0.16	0.016	25	2.5	0.14	0.014	0.075	0.0075	0.4	0.04	0.0014	0.00014
Off-site hazardous waste landfill	ton	0	0.18	0	27.5	0	0.154	0	0.0825	0	0.44	0	0.00154	0
Off-site Laboratory Analysis - Other	sample	360	0.058071	20.90557	6.8534384	2467.2378	0.131402	47.304705	0.3038758	109.39528	0.0455698	16.405137	0.0330165	11.88595
Off-site Laboratory Analysis - Metals	sample	97	0.212	20.564	27.4693	2664.5221	0.6423	62.3031	1.5072	146.1984	0.2264	21.9608	0.1643	15.9371
Off-site Laboratory Analysis - Mercury	sample	97	0.0731715	7.0976328	9.325458	904.56943	0.2127439	20.636158	0.4982396	48.329241	0.0747359	7.2493862	0.0542332	5.2606165
Off-site Laboratory Analysis - Inorganic Anions	sample	0	0.0074025	0	0.6459478	0	0.0067681	0	0.0147929	0	0.0022024	0	0.0015542	0
Off-site Laboratory Analysis - Alkalinity	sample	0	0.0174398	0	1.3381922	0	0.0070106	0	0.0132496	0	0.00194	0	0.0012831	0
Off-site Laboratory Analysis - Perchlorate	sample	0	0.023885	0	1.8717054	0	0.0079807	0	0.0141535	0	0.0020547	0	0.0012875	0
Off-site Laboratory Analysis - Nitrogen/Nitrate	sample	0	0.0336475	0	4.29897	0	0.0954592	0	0.2226646	0	0.0335099	0	0.0242506	0
Off-site Laboratory Analysis - Sulfate	sample	0	0.0141225	0	1.4726728	0	0.0079807	0	0.0136024	0	0.0019797	0	0.0012015	0
Off-site Laboratory Analysis - PCBs	sample	77	0.0512769	3.9483213	5.224902	402.31745	0.0833339	6.4167088	0.1904774	14.666763	0.0284393	2.1898292	0.0212083	1.6330354
Off-site Laboratory Analysis - VOCs	sample	109	0.0762045	8.3062891	9.016814	982.83273	0.104498	11.390286	0.2270738	24.751044	0.0339508	3.7006416	0.0235892	2.571225
Off-site Laboratory Analysis - SVOCs	sample	89	0.0715602	6.3688563	7.870422	700.46756	0.1459445	12.989062	0.3373038	30.020038	0.0504853	4.4931953	0.0372577	3.3159389
Notes:														
Resource Extraction for Electricity														
Coal extraction and processing	MWh	0.003538	3.1	0.0108043	180.0	0.63684	0.8	0.0027243	0.2	0.0005307	0.0	6.368E-05	NP	
Natural gas extraction and processing	MWh	0.0039324	1.6	0.0064169	270.0	1.061748	0.2	0.0007078	13.0	0.0511212	0.0	2.792E-05	NP	
Nuclear fuel extraction and processing	MWh	0.0022968	0.2	0.0003571	25.0	0.05742	0.2	0.0003445	0.5	0.0011484	0.0	3.445E-06	NP	
Oil extraction and processing	MWh	0.0000812	2.3	0.0001864	270.0	0.021924	1.7	0.000138	0.1	5.603E-06	0.0	3.41E-06	NP	
Other fuel extraction and processing	MWh	0.0000116	0	0	0	0	0	0	0	0	0	0	0	0
Resource Extraction Subtotals				0.0177647		1.777932		0.0039147		0.0528059		9.846E-05		0
Notes:				•				•						
		,	•		•		•		,	,				
														Ļ
Electricity Transmission														
Transmission and distribution losses	MWh	0.0116	1.0342	0.0119967	112.43	1.304188	0.22421	0.0026008	0.4607887	0.0053451	0.0057518	6.672E-05	0.0210237	0.0002439
Notes:														

			En	ergy	Greenh	ouse Gas	N	Ox	S	Ox	P	M	H	APs
			Conv.		Conv.		Conv.		Conv.		Conv.		Conv.	
Category	Units	Usage	Factor	MMBtus	Factor	lbs CO2e	Factor	lbs	Factor	lbs	Factor	lbs	Factor	lbs
<u>User-defined Materials</u>														
User-defined material #1	TBD	0	0	0	0	0	0	0	0	0	0	0	0	0
User-defined material #2	TBD	0	0	0	0	0	0	0	0	0	0	0	0	0
User-defined material #3	TBD	0	0	0	0	0	0	0	0	0	0	0	0	0
User-defined material #4	TBD	0	0	0	0	0	0	0	0	0	0	0	0	0
User-defined material #5	TBD	0	0	0	0	0	0	0	0	0	0	0	0	0
User-defined material #6	TBD	0	0	0	0	0	0	0	0	0	0	0	0	0
User-defined material #7	TBD	0	0	0	0	0	0	0	0	0	0	0	0	0
User-defined material #8	TBD	0	0	0	0	0	0	0	0	0	0	0	0	0
User-defined material #9	TBD	0	0	0	0	0	0	0	0	0	0	0	0	0
User-defined material #10	TBD	0	0	0	0	0	0	0	0	0	0	0	0	0
User-defined material #11	TBD	0	0	0	0	0	0	0	0	0	0	0	0	0
User-defined material #12	TBD	0	0	0	0	0	0	0	0	0	0	0	0	0
User-defined material #13	TBD	0	0	0	0	0	0	0	0	0	0	0	0	0
User-defined material #14	TBD	0	0	0	0	0	0	0	0	0	0	0	0	0
User-defined material #15	TBD	0	0	0	0	0	0	0	0	0	0	0	0	0
User-defined material #16	TBD	0	0	0	0	0	0	0	0	0	0	0	0	0
User-defined material #17	TBD	0	0	0	0	0	0	0	0	0	0	0	0	0
User-defined material #18	TBD	0	0	0	0	0	0	0	0	0	0	0	0	0
User-defined material #19	TBD	0	0	0	0	0	0	0	0	0	0	0	0	0
User-defined material #20	TBD	0	0	0	0	0	0	0	0	0	0	0	0	0
Notes:														
<u>User-defined Waste Destinations</u>														
User-defined recycled/reused off-site #1	TBD	0	0	0	0	0	0	0	0	0	0	0	0	0
User-defined recycled/reused off-site #2	TBD	0	0	0	0	0	0	0	0	0	0	0	0	0
User-defined recycled/reused off-site #3	TBD	0	y(MMBtu/u		(lbs CO2e/u		Ox(lbs/unit)		Ox(lbs/unit)		M(lbs/unit)		APs(lbs/unit	
User-defined non-hazardous waste destination #1	TBD	0	0	0	0	0	0	0	0	0	0	0	0	0
User-defined non-hazardous waste destination #2	TBD	0	0	0	0	0	0	0	0	0	0	0	0	0
User-defined non-hazardous waste destination #3	TBD	0	0	0	0	0	0	0	0	0	0	0	0	0
User-defined hazardous waste destination #1	TBD	0	0	0	0	0	0	0	0	0	0	0	0	0
User-defined hazardous waste destination #2	TBD	0	0	0	0	0	0	0	0	0	0	0	0	0
User-defined hazardous waste destination #3	TBD	0	0	0	0	0	0	0	0	0	0	0	0	0
Notes:														
Off-site Totals				78.598131		10098.092		164.38754		377.45988		57.14954		41.321135

Remedial Investigation - Intermediate Totals

	1		1				1							
				ergy		ouse Gas		Ox		Ox		M		APs
g .			Conv.		Conv.		Conv.		Conv.		Conv.	١	Conv.	
Category	Units	Usage	Factor	MMBtus	Factor	lbs CO2e	Factor	lbs	Factor	lbs	Factor	lbs	Factor	lbs
T-t-1 C-1 Fl-t-i-t- F-ti-t														
Total Grid Electricity Footprint On-site grid electricity	MWh	0.0116	3.413	0.0395908										
Electricity Generation	191 99 11	0.0110	3.413	0.0393908										
Grid electricity	MWh	0.0116	6.929	0.0803764	1124.3	13.04188	2.2421	0.0260084	4.6078874	0.0534515	0.057518	0.0006672	0.2102371	0.0024388
Resource Extraction for Electricity	1111111	0.0110	0.727	0.0003701	1123	15.01100	2.2 121	0.0200001	1.0070071	0.000 1010	0.057510	0.0000072	0.2102371	0.0021500
Coal extraction and processing	MWh	0.003538	3.1	0.0108043	180.0	0.63684	0.8	0.0027243	0.2	0.0005307	0.0	6.368E-05	NP	
Natural gas extraction and processing	MWh	0.0039324	1.6	0.0064169	270.0	1.061748	0.2	0.0007078	13.0	0.0511212	0.0	2.792E-05	NP	
Nuclear fuel extraction and processing	MWh	0.0022968	0.2	0.0003571	25.0	0.05742	0.2	0.0003445	0.5	0.0011484	0.0	3.445E-06	NP	
Oil extraction and processing	MWh	0.0000812	2.3	0.0001864	270.0	0.021924	1.7	0.000138	0.1	5.603E-06	0.0	3.41E-06	NP	
Other fuel extraction and processing	MWh	0.0000116	0.0	0	0.0	0	0.0	0	0.0	0	0.0	0	0.0	0
Electricity Transmission														
Transmission and distribution losses	MWh	0.0116	1.0342	0.0119967	112.43	1.304188	0.22421	0.0026008	0.4607887	0.0053451	0.0057518	6.672E-05	0.0210237	0.0002439
Total Grid Electricity Footprint				0		16		0		0		0		0
Total Fuel Footprints														
Total Gasoline Footprint														
On-site gasoline use - Other	gal	0	0.124	0	19.6	0	0.11	0	0.0045	0	0.00054	0	0.000039	0
On-site gasoline use <25 hp	gal	0	0.124	0	17.48	0	0.037	0	0.00025	0	0.165	0	0.00008	0
On-site gasoline use >25 hp	gal	0	0.124	0	19.93	0	0.032	0	0.00029	0	0.002	0	0.00009	0
Transportation gasoline use	gal	0	0.124	0	19.6	0	0.11	0	0.0045	0	0.00054	0	0.000039	0
Transportation gasoline use - car	gal	0	0.124	0	19.77	0	0.027	0	0.00036	0	0.003	0	0.0067	0
Transportation gasoline use - passenger truck	gal	15.9	0.124	1.9716	19.79	314.661	0.035	0.5565	0.00036	0.005724	0.003	0.0477	0.00661	0.105099
Transportation gasoline use - User Defined	gal	0	0.124	0	19.6	0	0.11	0	0.0045	0	0.00054	0	0.000039	0
Gasoline produced	gal	15.9	0.033	0.5247	2.8	44.52	0.0046	0.07314	0.005	0.0795	0.0015	0.02385	0.001	0.0159
Total Gasoline Footprint		15.9		2.4963		359.181		0.62964		0.085224		0.07155		0.120999
Total Diesel Footprint														
	gol	0	0.139	0	22.5	0	0.17	0	0.0054	0	0.0034	0	0.0000052	0
On-site diesel use - Other On-site diesel use <75 hp	gal gal	154.12844	0.139	21.423853	22.21	3423.1927	0.17	24.121101	0.000145	0.0223486	0.0034	2.2348624	0.0000032	0.0061651
On-site diesel use 75 On-site diesel use 75	gal	0	0.139	0	22.24	0	0.101	0	0.000143	0.0223480	0.009	0	0.00004	0.0001031
On-site diesel use >750 hp	gal	0	0.139	0	22.24	0	0.149	0	0.00013	0	0.006	0	0.00004	0
Transportation diesel use	gal	483.128	0.139	67.154792	22.5	10870.38	0.17	82.13176	0.0054	2.6088912	0.0034	1.6426352	0.0000052	0.0025123
Transportation diesel use - car	gal	0	0.139	0	22.57	0	0.015	0	0.0002	0	0.003	0	0.00252	0
Transportation diesel use - passenger truck	gal	0	0.139	0	22.545	0	0.0585	0	0.0002	0	0.007	0	0.002605	0
Transportation diesel use - User Defined	gal	0	0.139	0	22.5	0	0.17	0	0.0054	0	0.0034	0	0.0000052	0
Diesel produced	gal	637.25644	0.017	10.833359	3.02	1924.5144	0.0051	3.2500078	0.0062	3.9509899	0.0017	1.0833359	0.0011	0.7009821
Total Diesel Footprint		637.25644		99.412005		16218.087		109.50287		6.5822298		4.9608335		0.7096595
Total Biodiesel Footprint														
On-site biodiesel use	gal	0	0.127	0	22.3	0	0.2	0	0	0	0.00099	0	NP	
On-site biodiesel use - User Defined	gal	0	0.127	0	22.3	0	0.2	0	0	0	0.00099	0	NP	
Transportation biodiesel use	gal	0	0.127	0	22.3	0	0.2	0	0	0	0.00099	0	NP	
Transportation biodiesel use - User Defined	gal	0	0.127	0	22.3	0	0.2	0	0	0	0.00099	0	NP	
Biodiesel produced	gal	0	0.029	0	-16.8	0	0.018	0	0.033	0	0.00082	0	NP	
Total Biodiesel Footprint		0		0		0		0		0		0		0
T. IV. IC. F.														
Total Natural Gas Footprint			0.102	-	10.1		0.01	_	0.000000		0.0007		0.000000	
On-site natural gas use	ccf	0	0.103	0	13.1	0	0.01	0	0.0000063	0	0.00076	0	0.0000084	0
Transportation natural gas use	ccf	0	0.103	0	13.1	0	0.01	0	0.0000063	0	0.00076	0	0.0000084	0
Transportation natural gas use - User Defined Natural gas produced	ccf	0	0.103	0	13.1	0	0.01	0	0.0000063	0	0.00076	0	0.0000084	0
Titter in Sas produced	CCI		0.0032		2.2		0.0037		0.0046		0.000072		0.0000061	
Total Natural Gas Footprint		0		0		0		0		0		0		0
Total Liquified Petroleum Gas Footprint		1		1	 				 	 	 	1		
On-site liquified petroleum gas use - Other	ccf	0	NP	 	12.69	0	0.021	0	0.00013	0	0.001	0	0	0
On-site liquified petroleum gas use	ccf	0	NP		12.69	0	0.021	0	0.00013	0	0.001	0	0	0
Liquified petroleum gas produced	ccf	0	0.088	0	1.47	0	0.0016	0	0.0024	0	0.0007	0	0.0003	0
Total Natural Gas Footprint		0		0		0		0		0		0		0
Total Compressed Gas Footprint														
On-site compressed gas use - Other	ccf	0	NP		1957.835	0	16.0325	0	0.023045	0	0.2775	0	0	0
On-site compressed gas use	ccf	0	NP		1957.835	0	16.0325	0	0.023045	0	0.2775	0	0	0
Compressed gas produced	ccf	0	19.983	0	343.92	0	0.4732	0	2.1651	0	0.1846	0	0.2895	0
Total Natural Gas Footprint		0		0		0		0		0		0		0
Notes:														
Notes Blonce refer to the !!Default Commercione!! tak	0 0	0 .1	7 0 7		-									

Note: Please refer to the "Default Conversions" tab for references for the default conversion factors used on this calculation sheet.

Space below available for notes and calculations:

Environmental Footprint Summary

			Footprint							
Core Element		Metric	Unit of Measure	Remedial Investigation	NA	NA	NA	NA	NA	Total
	M&W-1	Refined materials used on-site	Tons	1.2	0.0	0.0	0.0	0.0	0.0	1.2
	M&W-2	% of refined materials from recycled or reused material	%	0.0%						0.0%
	M&W-3	Unrefined materials used on-site	Tons	0.000	0.000	0.000	0.000	0.000	0.000	0.0
Materials &	M&W-4	% of unrefined materials from recycled or reused material	%							
Waste	M&W-5	On-site hazardous waste disposed of off-site	Tons	0.0	0.0	0.0	0.0	0.0	0.0	0.0
	M&W-6	On-site non-hazardous waste disposed of off-site	Tons	0.1	0.0	0.0	0.0	0.0	0.0	0.1
	M&W-7	Recycled or reused waste	Tons	2.0	0.0	0.0	0.0	0.0	0.0	2.0
	M&W-8	% of total potential waste recycled or reused	%	95.2%						95.2%
	W-1	Public water use	MG	0.0	0.0	0.0	0.0	0.0	0.0	0.0
	W-2	Groundwater use	MG	0.0	0.0	0.0	0.0	0.0	0.0	0.0
	W-3	Surface water use	MG	0.0	0.0	0.0	0.0	0.0	0.0	0.0
Water	W-4	Reclaimed water use	MG	0.0	0.0	0.0	0.0	0.0	0.0	0.0
(used on-site)	W-5	Storm water use	MG	0.0	0.0	0.0	0.0	0.0	0.0	0.0
	W-6	User-defined water resource #1	MG	0.0	0.0	0.0	0.0	0.0	0.0	0.0
	W-7	User-defined water resource #2	MG	0.0	0.0	0.0	0.0	0.0	0.0	0.0
	W-8	Wastewater generated	MG	0.0	0.0	0.0	0.0	0.0	0.0	0.0
	E-1	Total energy used (on-site and off-site)	MMBtu	169.3	0.0	0.0	0.0	0.0	0.0	169.3
	E-2	Energy voluntarily derived from renewable resources								
Energy	E-2A	On-site renewable energy generation or use + on-site biodiesel use + biodiesel and other renewable resource use for transportation	MMBtu	0.0	0.0	0.0	0.0	0.0	0.0	0.0
	E-2B	Voluntary purchase of renewable electricity	MWh	0.0	0.0	0.0	0.0	0.0	0.0	0.0
	E-3	Voluntary purchase of RECs	MWh	0.0	0.0	0.0	0.0	0.0	0.0	0.0
	E-4	On-site grid electricity use	MWh	0.012	0.000	0.000	0.000	0.000	0.000	0.0
	A-1	On-site NOx, SOx, and PM emissions	Pounds	26.4	0.0	0.0	0.0	0.0	0.0	26.4
	A-2	On-site HAP emissions	Pounds	0.0	0.0	0.0	0.0	0.0	0.0	0.0
	A-3	Total NOx, SOx, and PM emissions	Pounds	712.4	0.0	0.0	0.0	0.0	0.0	712.4
Air	A-3A	Total NOx emissions	Pounds	271.2	0.0	0.0	0.0	0.0	0.0	271.2
All	A-3B	Total SOx emissions	Pounds	380.2	0.0	0.0	0.0	0.0	0.0	380.2
	A-3C	Total PM emissions	Pounds	61.1	0.0	0.0	0.0	0.0	0.0	61.1
	A-4	Total HAP emissions	Pounds	41.4	0.0	0.0	0.0	0.0	0.0	41.4
	A-5	Total greenhouse gas emissions	Tons CO2e*	12.4	0.0	0.0	0.0	0.0	0.0	12.4
Land & E	Cosystems		Qualitative Description							

* Te	otal	greenhouse	gases emissions (in CO2e	e) include	e conside	ration of	CO2,	CH4,	and N2	Э (Nitrou	s oxide)	emissions
------	------	------------	-------------------	---------	------------	-----------	-----------	------	------	--------	-----------	----------	-----------

"MMBtu" = millions of Btus

"MG" = millions of gallons


 $"CO2e" = carbon\ dioxide\ equivalents\ of\ global\ warming\ potential$


"MWh" = megawatt hours (i.e., thousands of kilowatt-hours or millions of Watt-hours)


"Tons" = short tons (2,000 pounds)

The above metrics are consistent with EPA's Methodology for Understanding and Reducing a Project's Environmental Footprint (EPA 542-R-12-002), February 2012

Notes:

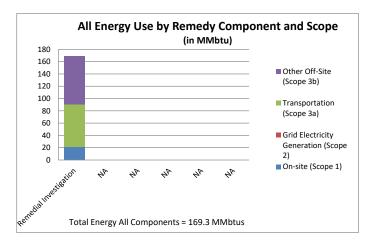

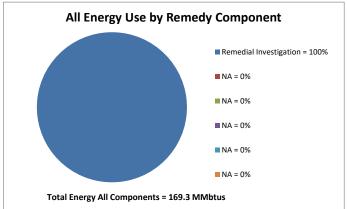

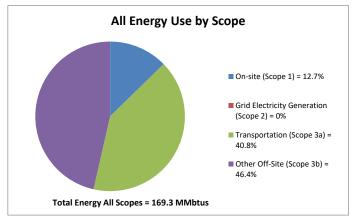

Total Energy MMbtus

	Remedial I NA	NA	NA	NA	NA	To	otal	
On-site (Scope 1)	21.5	0.0	0.0	0.0	0.0	0.0	21.5	
Generation (Scope 2)	0.1	0.0	0.0	0.0	0.0	0.0	0.1 ± El	ectricity
isportation (Scope 3a)	69.1	0.0	0.0	0.0	0.0	0.0	69.1	Tran
ner Off-Site (Scope 3b)	78.6	0.0	0.0	0.0	0.0	0.0	78.6	Oth
Total	169.3	0.0	0.0	0.0	0.0	0.0	169.3	

On-site (Scope 1) = 12.7%

Grid Electricity Generation (Scope 2) = 0%


Transportation (Scope 3a) = 40.8%


Other Off-Site (Scope 3b) = 46.4%


Remedial Investigation = 100%

NA = 0%

Total Energy All Components = 169.3 MMbtus Total Energy All Scopes = 169.3 MMbtus

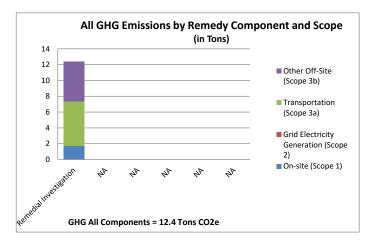

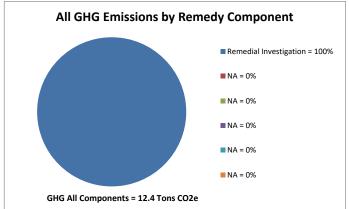

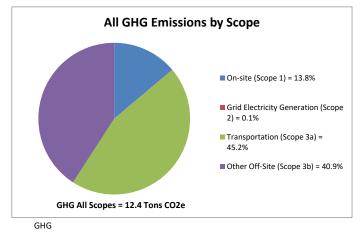

Tons CO2e								
	Remedial I NA	NA	NA	NA	NA	Total		
On-site (Scope 1)	1.7	0.0	0.0	0.0	0.0	0.0	1.7	
Generation (Scope 2)	0.0	0.0	0.0	0.0	0.0	0.0	913 t 0.0	ectricity
sportation (Scope 3a)	5.6	0.0	0.0	0.0	0.0	0.0	5.6	Tran
er Off-Site (Scope 3b)	5.0	0.0	0.0	0.0	0.0	0.0	5.0	Oth
Total	12.4	0.0	0.0	0.0	0.0	0.0	12 4	

Remedial Investigation = 100%

NA = 0%

Grid Electricity Generation (Scope 2) = 0.1%

NA = 0%

Transportation (Scope 3a) = 45.2%


NA = 0%


Other Off-Site (Scope 3b) = 40.9%


NA = 0%

NA = 0%

GHG All Components = 12.4 Tons CO2e GHG All Scopes = 12.4 Tons CO2e

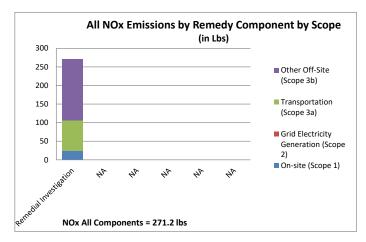

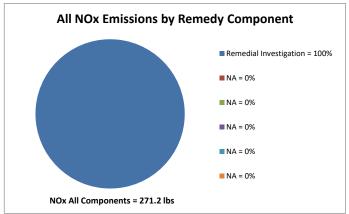


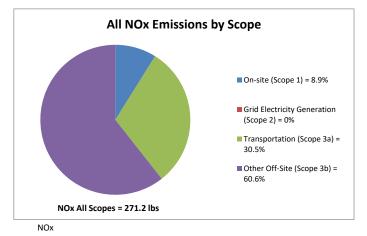



Remedial I NA	NA	NA	NA	NA	To	otal	
24.1	0.0	0.0	0.0	0.0	0.0	24.1	
0.0	0.0	0.0	0.0	0.0	0.0	I3 t 0.0	ectricity
82.7	0.0	0.0	0.0	0.0	0.0	82.7	Tran
164.4	0.0	0.0	0.0	0.0	0.0	164.4	Oth
271.2	0.0	0.0	0.0	0.0	0.0	271.2	
	24.1 0.0 82.7 164.4	24.1 0.0 0.0 0.0 82.7 0.0 164.4 0.0	24.1 0.0 0.0 0.0 0.0 0.0 82.7 0.0 0.0 164.4 0.0 0.0	24.1 0.0 0.0 0.0 0.0 0.0 0.0 0.0 82.7 0.0 0.0 0.0 164.4 0.0 0.0 0.0	24.1 0.0 0.0 0.0 0.0 0.0 0.0 0.0 0.0 0.0 82.7 0.0 0.0 0.0 0.0 164.4 0.0 0.0 0.0 0.0	24.1 0.0 0.0 0.0 0.0 0.0 0.0 0.0 0.0 0.0 0.0 0.0 82.7 0.0 0.0 0.0 0.0 0.0 164.4 0.0 0.0 0.0 0.0 0.0	24.1 0.0 0.0 0.0 0.0 0.0 24.1 0.0 0.0 0.0 0.0 0.0 0.0 0.0 1 degree of the control of the con

Remedial Investigation = 100%
NA = 0%

NOx All Components = 271.2 lbs NOx All Scopes = 271.2 lbs On-site (Scope 1) = 8.9% Grid Electricity Generation (Scope 2) = 0% Transportation (Scope 3a) = 30.5% Other Off-Site (Scope 3b) = 60.6%

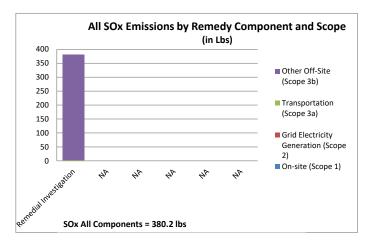

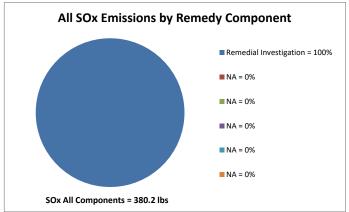


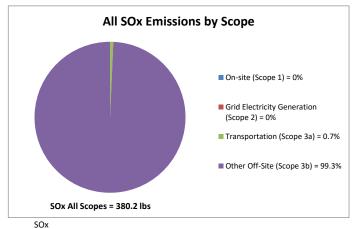



lbs								
	Remedial I NA	NA	NA	NA	NA	To	otal	
On-site (Scope 1)	0.0	0.0	0.0	0.0	0.0	0.0	0.0	
Generation (Scope 2)	0.1	0.0	0.0	0.0	0.0	0.0	0.1 ½ El	ectricity
sportation (Scope 3a)	2.6	0.0	0.0	0.0	0.0	0.0	2.6	Tran
ier Off-Site (Scope 3b)	377.5	0.0	0.0	0.0	0.0	0.0	377.5	Oth
Total	380.2	0.0	0.0	0.0	0.0	0.0	380.2	

Remedial Investigation = 100% NA = 0% On-site (Scope 1) = 0% Grid Electricity Generation (Scope 2) = 0% Transportation (Scope 3a) = 0.7% Other Off-Site (Scope 3b) = 99.3%

SOx All Components = 380.2 lbs SOx All Scopes = 380.2 lbs

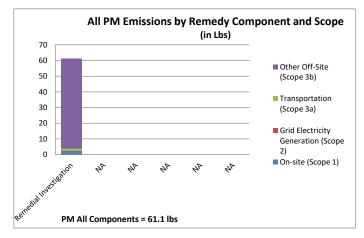

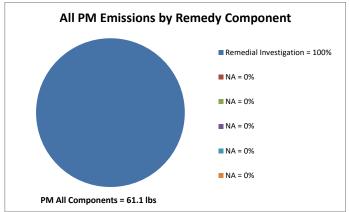

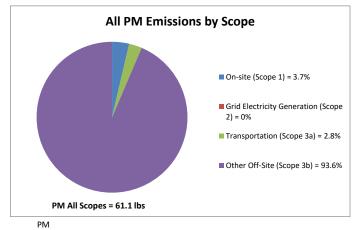

lbs								
	Remedial I NA	NA	NA	NA	NA	To	tal	
On-site (Scope 1)	2.2	0.0	0.0	0.0	0.0	0.0	2.2	
Generation (Scope 2)	0.0	0.0	0.0	0.0	0.0	0.0	13 t 0.0	ectricity
sportation (Scope 3a)	1.7	0.0	0.0	0.0	0.0	0.0	1.7	Tran
ier Off-Site (Scope 3b)	57.1	0.0	0.0	0.0	0.0	0.0	57.1	Oth
Total	61.1	0.0	0.0	0.0	0.0	0.0	61.1	

Remedial Investigation = 100% NA = 0%
PM All Scopes = 61.1 lbs


On-site (Scope 1) = 3.7%


Grid Electricity Generation (Scope 2) = 0%


Transportation (Scope 3a) = 2.8%

Other Off-Site (Scope 3b) = 93.6%

PM All Components = 61.1 lbs

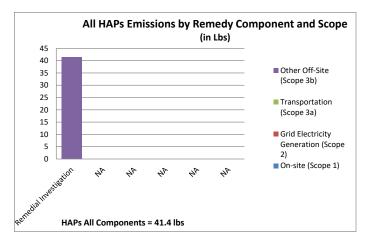

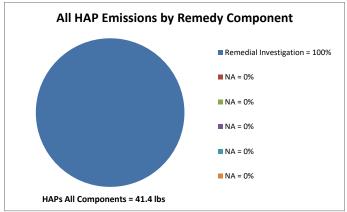

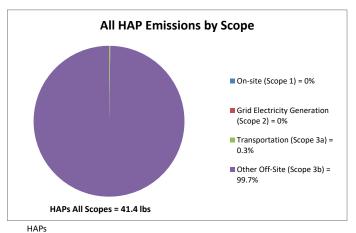

lbs							
	Remedial I NA	NA	NA	NA	NA	To	tal
On-site (Scope 1)	0.0	0.0	0.0	0.0	0.0	0.0	0.0
Generation (Scope 2)	0.0	0.0	0.0	0.0	0.0	0.0	0.0
sportation (Scope 3a)	0.1	0.0	0.0	0.0	0.0	0.0	0.1
er Off-Site (Scope 3b)	41.3	0.0	0.0	0.0	0.0	0.0	41.3
Total	41.4	0.0	0.0	0.0	0.0	0.0	41.4

Remedial Investigation = 100%
NA = 0%

Grid Electricity Generation (Scope 2) = 0% Transportation (Scope 3a) = 0.3% Other Off-Site (Scope 3b) = 99.7%

On-site (Scope 1) = 0%

HAPs All Components = 41.4 lbs HAPs All Scopes = 41.4 lbs

Remedial Investigation - Energy & Air Compiled Results

Category	Total Energy	GHG	NOx	SOx	PM	NOx + SOx + PM	HAPs
	MMbtus	lbs CO2e	lbs	lbs	lbs	lbs	lbs
On-site (Scope 1)	21	3,423	24	0	2	26	0
Grid Electricity Generation (Scope 2)	0.080	13	0	0	0	0	0
Transportation (Scope 3a)	69	11,185	83	3	2	87	0
Other Off-Site (Scope 3b)	79	10,098	164	377	57	599	41
Remedy Totals	169	24,719	271	380	61	712	41

Values that are forwarded to the "Summary" tab are indicated in orange.

Voluntary Renewable Energy Use	Unit	Quantity
On-site renewable energy generation or use	MMBtu	0
On-site biodiesel use	MMBtu	0
Biodiesel and other renewable resource use for transportation	MMBtu	0
On-site renewable energy generation or use + on-site biodiesel use + biodiesel and other renewable resource use for transportation	MMBtu	0
Voluntary purchase of renewable electricity	MWh	0
Voluntary purchase of RECs	MWh	0

(This value is the sum of the three rows above)

This worksheet is not intended for user input. Values on this worksheet are obtained from the following file: SEFA_calculations_(121718).xlsx

COMPANIES®		OATION METRICS for Daily / Weekly / or P		
Project Number / Name:				
Client:				
Address:				
Project Start Date:	Project E	nd Date:		of
-		Emissions		
Equipment Type	Fuel Type	Hours of Operation	Time of	Idling or not in Use
On-site diesel equipment	, , , , , , , , , , , , , , , , , , ,			<u> </u>
Other:				
Other.	VOC 5	.::		
	VOC En		- ••• • •	" VOC 5 '** 1
Type of Equipment	Hours of Operation	Volume of VOCs	Emitted	lbs VOCs Emitted
Soil remediation equipment				
Groundwater remediation equipment				
Other:				
Other:				
	Materials &			
	(See truck loas	for more detail)		
		for more detail) Materials		
Type of Material	Imported	Materials	# of Trips	Miles from Site
Type of Material			# of Trips	Miles from Site
Type of Material Topsoil Fill	Imported	Materials	# of Trips	Miles from Site
Topsoil	Imported	Materials	# of Trips	Miles from Site
Topsoil Fill	Imported	Materials	# of Trips	Miles from Site
Topsoil Fill Silt Fence	Imported	Materials	# of Trips	Miles from Site
Topsoil Fill Silt Fence Silt Logs	Imported	Materials	# of Trips	Miles from Site
Topsoil Fill Silt Fence Silt Logs Aggregate Base Course	Imported	Materials	# of Trips	Miles from Site
Topsoil Fill Silt Fence Silt Logs Aggregate Base Course Geotextile Solidification Additives Activated Carbon	Imported	Materials	# of Trips	Miles from Site
Topsoil Fill Silt Fence Silt Logs Aggregate Base Course Geotextile Solidification Additives Activated Carbon Other:	Imported	Materials	# of Trips	Miles from Site
Topsoil Fill Silt Fence Silt Logs Aggregate Base Course Geotextile Solidification Additives Activated Carbon	Imported Total Quantity	Materials Origin	# of Trips	Miles from Site
Topsoil Fill Silt Fence Silt Logs Aggregate Base Course Geotextile Solidification Additives Activated Carbon Other:	Imported Total Quantity	Materials	# of Trips	
Topsoil Fill Silt Fence Silt Logs Aggregate Base Course Geotextile Solidification Additives Activated Carbon Other: Other:	Imported Total Quantity	Materials Origin	# of Trips	Miles from Site Miles from Site
Topsoil Fill Silt Fence Silt Logs Aggregate Base Course Geotextile Solidification Additives Activated Carbon Other: Other: Type of Material Remedy Generated Waste	Imported Total Quantity Total Waste Ger	Materials Origin nerated On-Site		
Topsoil Fill Silt Fence Silt Logs Aggregate Base Course Geotextile Solidification Additives Activated Carbon Other: Other:	Imported Total Quantity Total Waste Ger	Materials Origin nerated On-Site		
Topsoil Fill Silt Fence Silt Logs Aggregate Base Course Geotextile Solidification Additives Activated Carbon Other: Other: Type of Material Remedy Generated Waste	Imported Total Quantity Total Waste Ger	Materials Origin nerated On-Site		

Total Quantity

Disposal Location

of Trips

Miles from Site

Type of Material

Cleared Vegetation

Other: Other:

TSCA Contaminated Sediment
Non-TSCA Contaminated Sediment

Spent Granular Activated Carbon Monitoring Well Removal Debris



GREEN REMEDATION METRICS TRACKING LOG

(to be used for Daily / Weekly / or Phase Tracking)

	(,, ,, -		,,
Project Number / Name:				
Client:				
Address:				
Project Start Date:	Project	End Date:		of
	Recycled / Bio	-Based Products		
Type of Material	Total \$ Value	% Recycled Co	ntent	% Bio-based Content
	Fnera	y Usage		
Energy Type	KWh	Total Used	Tyr	oe of Generation
Total Electricity Usage	KWII	Total Oseu	ועי	De of Generation
Total Renewable				
Other:				
Other:				
	Wate	r Usage		
Type of Water	Gallons	Reason for Us	sage	Provider
Total Water Usage		11000011101101	9	1101100
Public potable water supply				
Surface water				
On-site treated groundwater				
Reclaimed treated groundwater				
Collected or diverted storm water				
Re-Injected groundwater				
Other:				
Other:				
e di en	Land / Fcosy	stem Tracking		
Land Disturbance Type		Land Finished / Rest	ored Type	COC Type
Total land area disturbed	Total Alea	Lana i misnea / Rese	orcu Type	coc type
total land area restored				
Increase in area for storm water				
infiltration (vs pre-disturbed)				
Increase in area of native species				
plantings (vs pre-disturbed)				
Total area of land impacted by				
contamination				
Total area of land remediated to				
unrestricted use				
Total area of land remediated to other				
future use				
		•		

COMPANIES®
oject Numbe
ient:
ldress:

GREEN REMEDATION METRICS TRACKING LOG

COMPANIES®	(to be used for Daily / Weekly / or Phase	Tracking)
roject Number / Name:		
lient:		
Address:		
Project Start Date:	Project End Date:	of
Additional Comments:		
Soo Daily CAMP Log or Daily Tru	ick Log for more details on work completed, materi	als imported/exported and

materials/resources used.



Other:Other:

Other:

Form A Summary of Green Remediation Metrics

Site Name: _____ Site Code: ____ Operable Unit: _____

Address:	City:
State: Zip:	City:
Reporting Period	
	To:
Reporting Period From:	To: Is this a Final Report? Yes \[\] No \[\]
Contact Information	Dhara Na
Preparer's Name:	Phone No.:
Preparer's Affiliation:	Company Code:
Contract No.	
waste generated on-site.	ntify the materials used or consumed and the management of
	Current Reporting Period Total to Date (Include Units)
Materials Brought to the Site	(morade offics)
Topsoil	
• Fill	
Silt Fence	
Silt Logs	
Aggregate Base Course	
Geotextile	
Solidification Additives	
Activated carbon	
Other:	

Other:Other:Other:Other:Other:

Provide a description of any implemented waste reduction programs appropriate for this project in the space provided on the certification page.

Total Wastes Generated On-Site

Remedy Generated WasteContractor Generated Waste

Other:

Recycled and Bio-Based Content in Imported Products and Materials: Quantify all materials and products imported to the site, including cost of materials/dollar values. Provide total percentages of recycled and bio-based of products and materials.

List Products and Materials Below	Total \$ Value Provided	Total Percent of Recycled Content	Total Percent of Bio-based Content

Provide additional descriptions, as necessary, in the space provided on certification page.

Solid Waste Disposal and Diversion: Quantify all solid wastes generated, and indicate whether material was disposed or diverted for recycling or reuse.

Solid Waste Material	Date	Disposed or Diverted	Volume (Ton or CY)	Disposal/Recycling Facility Name	Comments (if not diverted, state why)
TSCA Contaminated Sediment					
Non-TSCA Contaminated Sediment					
Cleared Vegetation					
Spent Granular Activated Carbon					
Monitoring Well Removal Debris					
Other:					

Provide descriptions in the space provided on the certification page of all wastes that were redirected for recycling or reuse. Indicate full names and addresses of facilities.

Energy Usage: Quantify the amount of energy used on-site and portion of that voluntarily derived from renewable energy sources.

	Current Reporting Period (KWh)	Total to Date (KWh)
Total electricity usage		
Of that total amount, provide quantity:		
 Derived from renewable source (i.e., solar, wind) 		
Other:		

Provide descriptions in the space provided on the certification page of all reported energy use reduction programs appropriate to this project, including use of electricity derived from renewable sources.

Water Usage: Quantify the volume of water used on-site from difference sources.

	Current Reporting Period (Gallons)	Total to Date (Gallons)
Total quantity of water used on-site		
Of that total amount, provide the quantity ob	tained from:	
Public potable water supply		
Surface water		
On-site treated groundwater		
Reclaimed treated water		
Collected or diverted storm water		
Re-Injected groundwater		
Other:		
Other:		

Provide descriptions in the space provided on the certification page of any reported water use reduction programs applied. Please note if reused/injected groundwater is pre-treated.

Emissions: Quantify the distance traveled for delivery of supplies and removal of waste.

	Current Reporting Period (Miles)	Total to Date (Miles)
Off-site mobile fuel combustion		
Other:		

Provide descriptions in the space provided on the certification page of practices such as use of local vendors within 150 miles of the site and on-site stationary fuel use reduction programs.

Quantify the number of hours that diesel and other equipment with the potential to emit hazardous air pollutants (HAPs) or greenhouse gas (GHG) emissions was operated on-site.

	Current Reporting Period (Hours)	Total to Date (Hours)
On-site diesel excavation/construction		
equipment usage		
Other on-site processes generating		
emissions		
Other:		

Current Reporting Period	Total to Date
(lbs VOCs emitted)	(lbs VOCs emitted)

Quantify the VOC emissions from active remediation systems on-site.

	(lbs VOCs emitted)	(lbs VOCs emitted)
Operating soil remediation equipment		
Operating groundwater remediation		
equipment		
Other:		

Provide descriptions in the space provided on the certification page of the type of equipment used, rating, emission control devices used and other means to reduce emissions.

Land and Ecosystem: Quantify the amount of land and/or ecosystems disturbed by construction and the area of land and/or ecosystems restored to a natural condition.

	Current Reporting Period (Acres)	Total to Date (Acres)
Total land area disturbed		
Total land area restored		
Increase in area for storm water infiltration (vs pre-disturbed conditions)		
Increase in area of native species plantings (vs pre-disturbed conditions)		
Other:		

Quantify the amount of land and/or ecosystems remediated.

	Current Reporting Period (Acres)	Total to Date (Acres)
Total area of land impacted by		
contamination		
Total area of land remediated to		
unrestricted use		
Total area of land remediated to other		
future site use		

Additional Comments on Green Remediation Programs Implemented: Provide descriptions in the space provided of other green remediation practices performed during the project.

Descriptions of green remediation programs reported above (Attach additional sheet if needed)
Materials and Products Imported:
Waste Generation:

Descriptions of green remediation programs reported above (Attach additional sheet if needed)				
Recycled and Bio-Based Content in Impo	orted Products and Materials:			
Solid Waste Disposal and Diversion:				
Energy Use:				
Life gy 030.				
Water Use:				
Emissions:				
Land and Ecosystem:				
Other:				
Other.				
CERTIFIC	CATION BY CONTRACTOR			
) do hereby certify that I am (Title)			
of the Company/Corporation herein refere	nced and contractor for the work described in the foregoing nowledge and belief, all items and amounts shown on the face			
	, all work has been performed and/or materials supplied, the			
	of the contract account up to and including the last day of the			
period covered by this application.				
	Contractor			
Date	Contractor			



APPENDIX C

Quality Assurance Project Plan

Quality Assurance Project Plan for 1153-69 West Fayette Street

1153-69 West Fayette Street City of Syracuse, Onondaga County, New York

BCP Site No. C734164

Prepared by:



C&S Engineers, Inc. 499 Col Eileen Collins Blvd. Syracuse, New York 13212



TABLE OF CONTENTS

		<u>Page</u>
SECTION '	1 – Introduction	1
SECTION 2	2 – Quality Control Objectives	2
2.1	Data Quality Objectives	2
2.2	Sampling Procedures	3
2.3	Laboratory Certification and Coordination	4
2.4	Analytical Methodologies	4
2.5	Analytical Quality Control	4
2.6	Data Usability Summary Report	5
SECTION 3	3 – Field Sampling Plan	7
3.1	Sampling Procedures	7
3.1.	1 Preparation for Sampling	7
3.1.	2 General Field Sampling Equipment	8
3.2	Sample Collection Techniques	9
3.2.	1 Surface Soil Sampling	9
3.2.	2 Subsurface Soil Sampling – Direct Push Drilling	9
3.2.	Subsurface Soil Sampling – Hollow Stem Auger	10
3.2.	4 Subsurface Soil Sample Screening and Collection	10
3.2.	Groundwater Monitoring Well Construction / Completion	11
3.2.	6 Groundwater Sample Collection	13
3.2.	7 Air Sample Collection	14
3.3	General Decontamination	17
SECTION 4	4 – Sample Management Plan	19
4.1	Sample Management	19
4.2	Sample Handling	19

ATTACHMENTS

Attachment A – Supporting Documentation for PFAS Analysis



SECTION 1 – INTRODUCTION

C&S' Quality Control (QC) Program is a vital part of its approach to remedial investigations. Through our thorough QC program, our firm is able to provide accurate and dependable data. QC also provides safe working conditions for field staff.

The QC program contains procedures, which provide for collected data to be properly evaluated, and which document that quality control procedures have been followed in the collection of samples. The QC program represents the methodology and measurement procedures used in collecting quality field data. This methodology includes the proper use of equipment, documentation of sample collection, and sample handling practices.

Procedures used in the firm's QC program are consistent with federal, state, and local regulations, as well as, appropriate professional and technical standards.

This QC program has been organized into the following areas:

- QC Objectives
- Field Sampling Techniques
 - Procedures
 - Preparation
 - Measurement
 - Decontamination
- Sample Management



SECTION 2 – QUALITY CONTROL OBJECTIVES

2.1 Data Quality Objectives

Data Quality Objectives (DQOs) are statements which describe the desired quality of data necessary to meet the objectives of the sampling program. The DQOs for the site sampling program were formulated during the scoping effort and developed as part of this Plan. The general steps followed in preparation of the DQOs were as follows:

- Identification of the media to be sampled Identifies the media being investigated (e.g., ground water, surface soil).
- Identification of the data uses Identifies the intended use of the data according to the following:
 - Site Characterization Data are used to determine the composition, nature, and extent of contamination.
 - Risk Assessment Data are used to evaluate the actual or potential risks posed by contaminants determined to be present on-site. Particular attention is given to sampling at locations where human exposure is possible.
 - Health and Safety Plan (HASP) Data are used to establish the level of protection needed for on-site workers during site characterization activities.
 - Monitoring Data are used during the monitoring of the remedial action to access the effectiveness of such action.
 - PRP Enforcement Data are used to help establish potentially responsible parties (PRP's).
 - Evaluation of Alternatives Data are used to evaluate various proposed remedial technologies and assist in proper design of alternatives.
- Identification of the data types Identifies what types of analyses are to be performed.
- Sample Collected Describes the sample types to be collected.
 - Environmental Refers to a specific media sampled such as water, soil, air, or biological.
 - Source Refers to sampling an actual contamination source.
 - Grab A discrete sample representative of a specific location.
 - Composite A sample that represents a mixture of a number of grab samples that represents the average properties over the extent of areas sampled.
 - Biased Sampling that focuses on a specific area of expected contamination or uncontaminated area (background).
- Identification of the data quality needs Identifies the analytical options available to support data collection activities and are identified as follows:
 - Level I: Field Screening Portable type instruments which provide real-time data.



- Level II: Field Analysis Portable analytical instruments in an on-site lab or transported to the site.
- Level III: Standard Analytical Protocols Standard analytical protocols or without the NYSDEC Analytical Services Protocol (ASP) (2000) deliverables / reportables documentation.
- Level IV: NYSDEC ASP Reportables / Deliverables Rigorous QA / QC protocols and reportables / deliverables documentation; NYSDEC ASP (2000) Category B deliverables.
- Level V: Non-Standard Methods which have been modified to meet specific site study or remediation needs or by use of some other specialized analytical methods that cannot be obtained through standard or typical avenues of analytical support.
- Identification of Data Quality Factors Describes factors which influence the quality or quantity of data to be collected. Primary contaminants and associated levels of concern are identified concerning ARARs or potential risks. The required detection limit are also given or referenced.
- Identification of QA / QC Samples Specifies additional samples to be collected to support Quality Assurance / Quality Control (QA / QC) procedures. Additional samples to be collected could include:
 - Matrix Spike / Matrix Spike Duplicates Matrix spike and matrix spike duplicate samples are collected as a duplicate sample to which the analytical laboratory will add known amounts of target analytes. These QA / QC samples are intended to assess the extraction procedure used by the laboratory.
 - Blind Duplicates Blind duplicates are a duplicate of another sample submitted for analysis. The location of the sample is recorded in the field book and not disclosed on the chain of custody. These QA / QC samples are intended to assess the repeatability of analysis by the laboratory.
 - Equipment Blanks Equipment blanks are samples which are obtained by running analyte-free water through the sample collection equipment in a way that is identical to the sample collection procedures. Equipment blanks may be used during QA / QC procedures to evaluate if sampling equipment has contributed contaminants to the samples.
 - Trip Blanks Trip blanks are samples which are prepared prior to the sampling event in the same type of sample container and are kept with the collected samples throughout the sampling event unit analysis. Trip blank vials are not opened in the field and are analyzed for volatile organics only.

2.2 Sampling Procedures

All sampling objectives, locations, and procedures have been included as the Remedial Investigation Work Plan (RIWP) and are further described in Section 3. Items including Field Measurement Techniques, General Field Decontamination, and Sample Management have also



been included in Sections 3 and 4.

2.3 Laboratory Certification and Coordination

The Environmental Laboratory Approval Program (ELAP) certification is an accreditation issued by the New York State Department of Health (NYSDOH). Such laboratories have demonstrated that they consistently ensure the accuracy and reliability of samples analyzed. All chemical analyses for samples from the site will be completed by an ELAP laboratory capable of performing project specific analyses as indicated in this QA / QC plan. The project QA / QC Officer will also be responsible for all project related laboratory coordination.

Supporting documentation related to per- and polyfluoroalkyl substances (PFAS) analysis, such as standard operating procedures (SOPs), analyte lists, and method detection limits (MDLs) are provided in **Attachment A**.

2.4 Analytical Methodologies

Sampling and analysis will be performed for the Target Compound List (TCL) parameters including volatiles and total petroleum hydrocarbons (TPH). The specific analyses will be conducted according to the following NYSDEC ASP 2000 methodologies:

Parameter Group	USEPA Analysis Method
TPH	8015
Volatiles	8260 or TO-15 for air
Semivolatiles	8270 and 8270-SIM
PCBs	8082
Pesticides	8081
Herbicides	8151
Metals / Inorganics	6010, 6020, 7470, 7471, 9010 / 9012, 7196
1,4-Dioxane	8270-SIM
PFAS	1633

Samples will be analyzed by Alpha Analytical, Inc. (Alpha) or SGS North America, Inc. (SGS), and the data will be presented in Category B reportables / deliverables format.

2.5 Analytical Quality Control

Analytical quality control for this Project will be consistent with the methodology and QA / QC requirements in the NYSDEC ASP 2000.

The tables on the following page detail sample volumes, containers, preservation, and holding time for typical analytes.



2.6 Data Usability Summary Report

A Data Usability Summary Report (DUSR) will be prepared by Environmental Data Validation, Inc. (EDV) or Vali-Data of WNY, LLC (Vali-Data), consistent with NYSDECs Guidance for the Development of Quality Assurance Plans and Data Usability Summary Reports as given in DER-10. The main objective of the DUSR is to determine whether the data presented meets the project specific needs for data quality and data use.

Table 2-1
Soil Sample Collection Requirements

Matrix	Analytical Group	Sample Volume	Containers	Preservation Requirements	Maximum Holding Time
	TPH	4 oz.	4-ounce amber glass, Teflon-lined	Cool to 4°C	14 Days (Extraction)
	V/OC-	5-15 grams	40 mL VOA vial	MeOH Cool to 4°C	14 Days
	VOCs	(2) 5 grams	40 mL VOA vial	Water Cool to 4°C	48 Hours (Freeze) 14 Days (Analysis)
	SVOCs	4 oz.	4-ounce amber glass, Teflon-lined	Cool to 4°C	14 Days (Extraction)
	PCBs	4 oz	4-ounce amber glass, Teflon-lined	Cool to 4°C	365 Days (Extraction)
Soil	Pesticides	4 oz	4-ounce amber glass, Teflon-lined	Cool to 4°C	14 Days (Extraction)
	Herbicides	4 oz	4-ounce amber glass, Teflon-lined	Cool to 4°C	14 Days (Extraction)
	Metals, including Hg	4 oz.	4-ounce amber glass	Cool to 4°C	180 Days (28 Days for Hg)
	Hexavalent Chromium	4 oz.	4-ounce amber glass	Cool to 4°C	30 Days
	Cyanide	4 oz.	4-ounce amber glass	Cool to 4°C	14 Days
	1,4-Dioxane	4 oz.	4-ounce amber glass, Teflon-lined	Cool to 4°C	14 Days (Extraction)
	PFAS	8 oz.	8-ounce plastic	Cool to 4°C	90 Days (Extraction)



Table 2-2
Water Sample Collection Requirements

Matrix	Analytical Group	Sample Volume	Containers	Preservation Requirements	Maximum Holding Time
	VOCs	(3) 40 mL	40 mL VOA vial	HCl, pH < 2 Cool to 4°C	14 Days
	SVOCs	(2) 250 mL	250 mL amber glass, Teflon-lined	Cool to 4°C	7 Days (Extraction)
	PCBs	(2) 125 mL	125 mL amber glass, Teflon-lined	Cool to 4°C	365 Days (Extraction)
	Pesticides	(2) 125 mL	125 mL amber glass, Teflon-lined	Cool to 4°C	7 Days (Extraction)
Groundwater	Herbicides	(2) 1000 mL	1000 mL amber glass, Teflon-lined	Cool to 4°C	7 Days (Extraction)
	Total / Dissolved Metals, including Hg	(2) 250 mL	250 mL plastic	HNO3, pH<2 Cool to 4°C	180 Days (28 Days for Hg)
	Hexavalent Chromium	500 mL	500 mL plastic	Cool to 4°C	24 Hours
	Cyanide	250 mL	250 mL plastic	NaOH, pH>12 Cool to 4°C	14 Days
	1,4-Dioxane	(2) 250 mL	250 mL amber glass, Teflon-lined	Cool to 4°C	7 Days (Extraction)
	PFAS	(2) 250 mL	250 mL plastic	Cool to 4°C	28 Days (Extraction)



SECTION 3 – FIELD SAMPLING PLAN

3.1 Sampling Procedures

The following sections provide procedures for collecting a variety of samples, not all of which will be needed at this site.

3.1.1 Preparation for Sampling

The sample collection technique is of prime importance to assure the integrity of the collected sample. The following techniques include provisions so that:

- A representative sample is obtained;
- Contamination of the sample is minimized;
- The sample is properly preserved; and
- An acceptable Chain-of-Custody record is maintained.

The QA / QC Sampling Component of the Plan includes:

- Incorporation of accepted sampling techniques referenced in the sampling plan;
- Procedures for documenting any field actions contrary to the QA / QC Plan;
- Documentation of all preliminary activities such as equipment check-out, calibrations, and container storage and preparation;
- Documentation of field measurement quality control data (quality control procedures for such measurements shall be equivalent to corresponding QC procedures);
- Documentation of field activities;
- Documentation of post-field activities including sample shipment and receipt, field team debriefing, and equipment check-in;
- Generation of quality control samples including duplicate samples, equipment blanks, and trip blanks;
- The use of these samples in the context of data evaluation with details of the methods employed (including statistical methods) and of the criteria upon which the information generated will be judged; and
- The number of QA / QC samples generally required are shown in the following table. When there is a disagreement with QA / QC sample numbers and types, between this document and a Work Plan, the Work Plan shall prevail.



Table 3-1 QA / QC Samples

Sample Type	Analysis	Number	Note
MS / MSD	Full Suite	Every sample batch, or	Two additional samples at a given
		minimum of 5% (1 per 20)	location
Blind Duplicate	Full Suite	Every sample batch, or	An additional sample at a given
		minimum of 5% (1 per 20)	location
Trip Blank	VOC	One per day or 5% (1 per	Vials of clean water provided by
(Groundwater Only)		20), whichever is more	laboratory. Packed with collected
		frequent	samples.
Equipment Blank	PFAS	One per day or 5% (1 per	Clean water passed through / over
(Groundwater Only)		20), or whichever is more	decontaminated sample collection
		frequent	equipment / tubing.

The personnel responsible for collection of groundwater, soil, air, miscellaneous media, and petroleum spill remediation / verification samples will be familiar with standard sampling procedures and follow the appropriate protocol. Field records will be maintained in bound notebooks with numbered pages to document daily instrument calibration, locations sampled, field observations, and weather conditions. Each page will be dated and signed by the sampler. Each notebook will be numbered and a log of notebooks will be maintained by the project manager.

Prior to sampling, all equipment must be procured and accommodations for sample container delivery, and sample shipment must be made. The following is a list of general equipment that would be on hand for sampling events. Special equipment for each sampling event is presented in the section describing that specific sampling event.

3.1.2 General Field Sampling Equipment

- Field Data Sheets
- Chain-of-Custody forms
- Engineers tape and folding ruler with 0.01-foot intervals
- Field Record Sheets
- Latex gloves
- Face-safety shield
- Tyvek coveralls
- Respirators
- Photoionization detector
- Bio-degradable phosphate free detergent

- Coolers and ice (no blue ice)
- Drums
- Sample bottles
- Aluminum foil
- Duct and filament tape
- Tap water
- Distilled water
- Laboratory grade methanol and hexane
- Wash buckets
- Decontamination towels / cloths
- Large disposal containers
- Large plastic sheets



3.2 Sample Collection Techniques

3.2.1 Surface Soil Sampling

Surface soil samples will be collected at the locations and depths indicated in the Work Plan. When sampling is conducted in areas where a vegetative turf has been established, a precleaned trowel or shovel will be used to remove the turf so that it may be replaced at the conclusion of sampling. Samples will then be collected using a pre-cleaned, stainless-steel spoon. When the sample is obtained, it will be deposited into a pre-cleaned stainless-steel bowl or plastic pail for mixing prior to filling the sample containers. The soil will be mixed thoroughly until the material is homogenized. At that point, the soil will be placed into the laboratory provided containers.

Once removed from the ground the soil will immediately be observed for soil characteristics, including general soil type (sand, silt, clay), moisture, and evidence of impairment (e.g. petroleum or chemical odors, staining, volatile organic vapors as measured by a photoionization detector (PID)). The PID will be calibrated daily (and more often as required by the manufacturer's data) prior to use in the field, using calibration test gases.

When PFAS sampling / testing is required, no sampling equipment components or sample containers should come into contact with aluminum foil, LDPE, glass, or Teflon tape. Acceptable equipment includes stainless steel spoons and bowl, HDPE containers, and steel shovels or augers that are not coated.

3.2.2 Subsurface Soil Sampling – Direct Push Drilling

Generally, soil borings will be advanced with a Geoprobe direct push sampling system. The use of direct push technology allows for rapid sampling, observation, and characterization of relatively shallow overburden soils. The Geoprobe utilizes a four to five-foot MacroCore® sampler, with disposable polyethylene sleeves. Soil cores will be retrieved in four or five-foot sections and can be easily cut from the polyethylene sleeves for observation and sampling. The MacroCore® sampler will be decontaminated between boring locations using an Alconox and water solution.

Prior to initiating drilling activities, the MacroCore®, drive rods, and pertinent equipment, will be steam cleaned or washed with an Alconox and water solution. This cleaning procedure will also be used between each boring. Throughout and after the cleaning processes, direct contact between the equipment and the ground surface will be avoided. Plastic sheeting and/or clean support structures (e.g., pallets, sawhorses) will be used.

Test borings will be advanced with 2-inch (or larger) inside diameter (ID) direct push MacroCore® through overburden soils. Drilling fluids, other than potable water will not be allowed without special consideration and agreement from NYSDEC. The use of lubricants is also not allowed unless approved by the NYSDEC representative.



3.2.3 Subsurface Soil Sampling – Hollow Stem Auger

The drilling and installation of monitoring wells will be performed using a rotary drill rig which will have sufficient capacity to perform 4 1/4-inch ID hollow-stem auger drilling in the overburden, retrieve MacroCore® or split-spoon samples. Equipment sizes and diameters may vary based on project-specific criteria. Any investigative derived waste generated during the advancement of soil borings and monitoring well installations will be containerized and characterized for proper disposal.

Prior to initiating drilling activities, the augers, rods, MacroCore®, split spoons, and other pertinent equipment will be steam cleaned or washed with an Alconox and water solution. This cleaning procedure will also be used between each boring. Steam cleaning activities will be performed in a designated on-site decontamination area. During and after the cleaning processes, direct contact between the equipment and the ground surface will be avoided. Plastic sheeting and/or clean support structures (e.g., pallets, sawhorses) will be used.

Test borings will be advanced with 4 1/4-inch ID hollow stem augers through overburden, driven by truck-, track-, or trailer-mounted drilling equipment. Alternative methods of drilling or equipment may be allowed or requested for project specific criteria but must be approved by the NYSDEC. Drilling fluids, other than water from a NYSDEC-approved source, will not be allowed without special consideration and agreement from NYSDEC. The use of lubricants is also not allowed unless approved by the NYSDEC representative.

Hollow stem auger advanced groundwater-monitoring wells typically utilize minimum 2-inch threaded flush joint PVC pipe with 0.010-in. slotted screen or pre-packed well screens. PVC piping used for risers and screens will conform to the requirements of ASTM-D 1785 Schedule 40 pipe. All materials used to construct the wells will be NSF / ASTM approved. Solvent PVC glue shall not be used at any time in the construction of the wells. The bottom of the screen shall be sealed with a treated wood cap or plastic plug. No lead shot or lead wool is to be employed in sealing the bottom of the well or for sealant at any point in the well.

3.2.4 Subsurface Soil Sample Screening and Collection

When polyethylene sleeves or split spoons are removed from borings, the soil will immediately be observed for soil characteristics, including general soil type (sand, silt, clay), moisture, confining layers, and evidence of impairment (e.g. petroleum or chemical odors, staining, volatile organic vapors as measured by a PID – ex-situ and headspace). Generally, sample selection is based on evidence of impairment, depth, spatial distribution, or for delineation purposes. Normally, sample locations will not be known until the end of each day in the field. Therefore, samples for potential analysis will be placed in new Ziploc bags and placed on ice until they are placed into laboratory provided glassware.

When PFAS sampling / testing is required, no sampling equipment components or sample containers should come into contact with aluminum foil, LDPE, glass, or Teflon tape. Acceptable



equipment includes stainless steel spoons and bowl, HDPE containers, and steel tools that are not coated.

3.2.5 Groundwater Monitoring Well Construction / Completion

Artificial Sand Pack

When utilized, granular backfill will be chemically and texturally clean, inert, siliceous, and of appropriate grain size for the screen slot size and the host environment. The sand pack will be installed using a tremie pipe, when possible (i.e., a tremie pipe may not fit into smaller, 2-inch diameter boreholes). When utilized, the well screen and casing will be installed, and the sand pack placed around the screen and casing to a depth extending at least 2 feet above the top of the screen. A pre-packed well screen may be used if pre-approved by the NYSDEC.

Bentonite Seal

A minimum 2-foot-thick seal will be placed directly on top of the sand pack, and care will be taken to avoid bridging. In the event that Site geology does not allow for a 2-foot seal (e.g., only 1-foot of space remains between the top of the sand pack and ground surface), the remaining space in the annulus will be filled with bentonite.

Grout Mixture

Upon completion of the bentonite seal, the well may be grouted with a 30% solids pure bentonite grout, a non-shrinking cement grout, a cement / bentonite grout mix, or a bentonite / soil mix as indicated in the Work Plan. The grout will be placed from the top of the bentonite seal to the ground surface.

Surface Protection

At all times during the progress of the work, precautions shall be used to prevent tampering with or the entrance of foreign material into the well. Upon completion of the well, a suitable cap shall be installed to prevent material from entering the well. Where permanent wells are to be installed, the well riser shall be protected by a flush mounted road box set into a concrete pad or locking well cap for stick-up wells. A concrete pad, sloped away from the well, shall be constructed around the flush mount road box or stick-up casing at ground level.

Any well that is to be temporarily removed from service or left incomplete due to delay in construction shall be capped with a watertight cap.

Surveying

Coordinates and elevations will be established for each monitoring well and sampling location. Elevations to the closest 0.01 foot shall be used for the survey. These elevations shall be referenced to a regional, local, or project-specific datum. The location, identification, coordinates, and elevations of the wells will be plotted on maps with a scale large enough to show their location with reference to other structures at each site.



Well Development

After completion of the well, but not sooner than 48 hours after grouting is completed, development will be accomplished using pumping, bailing, and / or surge blocking. No dispersing agents, acids, disinfectants, or other additives will be used during development or introduced into the well at any other time. During development, water will be removed throughout the entire water column by periodically lowering and raising the pump intake (or bailer stopping point).

Water elevations will be taken on all wells prior to development, purging, and sampling. All measurements will be taken within a 24-hour period to obtain consistent elevations and recorded on well data sheets. The procedure for measuring water levels in the monitoring wells is:

- Unlock and remove well cap;
- Test the atmosphere of the well with the calibrated PID. If the gases from the well have caused the air in the breathing zone to read greater than 5 ppm, stop work and refer to the HASP
- Measure water level to nearest 0.01 foot with a water level indicator (electronic).
- Water level indicators will be decontaminated before moving to next well. The tape and cable are decontaminated by washing in a bucket of distilled water-biodegradable phosphate free-detergent solution, followed by a rinse with distilled water.

Development water will either be properly contained and treated as waste until the results of chemical analysis of samples are obtained or discharged on Site as determined by the Sitespecific work plans and / or consultation with the NYSDEC representatives on Site.

The development process will continue until removal of a minimum of three well volumes, and when water quality monitoring demonstrates stabilization of the effluent. The water quality meter will be calibrated prior to each sampling event (and more often as required by the manufacturer's data), using calibration fluids. Stabilization criteria is shown in the table below. In the event that limited recharge does not allow for the removal of three well volumes, the well will be allowed to stabilize to conditions deemed representative of groundwater conditions. Stabilization periods will vary by project but will be confirmed with the NYSDEC prior to sampling.

Table 3-2
Well Development Stabilization Criteria

Parameter	Units	Stabilization Criteria
рН	Standard Units (s.u.)	±0.1
Specific Electric Conductance	mS/cm	3%
Temperature	°C / °F	3%
Turbidity	NTU	10% or <10 NTU
Oxidation Reduction Potential (ORP)	mV	±10
Dissolved Oxygen (DO)	mg/L	10% or <0.5 mg/L



3.2.6 Groundwater Sample Collection

Groundwater samples will be collected using a dedicated low flow pump. When PFAS sampling / testing is required, only the following equipment will be permitted:

- Stainless steel inertia pump with HDPE tubing
- Peristaltic pump with HDPE and silicone tubing
- Stainless steel bailer with stainless steel ball
- Bladder pump (identified as PFAS-free) with HDPE tubing

All sampling equipment will be properly decontaminated in the field (see Section 3.4). The following equipment will be available for sampling of monitoring wells in addition to the general sampling equipment list:

- Well Data Sheets
- Pump
- Electronic water level indicator

- Water Quality Meter
 - Acid resistant gloves

The following activities will be completed before going into the field every day before the start of sampling:

- 1. Fill out appropriate section on Well Data Sheet for the wells to be sampled;
- 2. Obtain the sampling schedule for each well to be sampled;
- 3. Calibrate the PID with the calibration gas;
- 4. Determine the amount of sampling to be done for the day and prepare the necessary number of coolers;
- 5. Each well to be sampled will have designated coolers containing the pre-labeled, certified clean, sample bottles. The groundwater samples will be placed in the cooler labeled for the well from which they were taken. The bottle shall be labeled with large distinguishable letters, so that the groundwater samples will be placed in the proper cooler; and
- 6. Select the appropriate sample bottles for the day's sampling. The bottles shall be premarked with a sample parameter and preservatives. Reusable glass bottles will have been cleaned and prepared at the laboratory. The bottles for the various parameters to be analyzed from each well location will then be placed in a cooler.

The following steps describe the sample collection of groundwater:

- 1. Unlock and remove the well cap.
- 2. When VOCs are a contaminant of concern, test the air at the wellhead with the calibrated PID. If the gases from the well have caused the air in the breathing zone to read greater than 5 ppm, stop work and refer to the HASP. Record the reading on the Well Data Sheet.
- 3. In order to obtain a representative sample of the formation water, the well must be purged of the static water within the well. Prior to purging, the static water level within



- the well must be measured and the measurement recorded on the Well Data Sheet.
- 4. Lower the pump or tubing slowly into the well until it is below the water surface.
- 5. Connect the pump output to an in-line water quality device (i.e., flow-through cell). Purge the well at a low-flow rate (0.1 0.5 L/min). In accordance with the Work Plan, purge waters will either be disposed within the vicinity of the respective well or containerized.
- 6. Water level measurement should be recorded periodically to monitor drawdown in the well and guide flow rate adjustment. The goal is to minimize drawdown in the well to less than 0.33 feet. The flow rate should be stabilized as soon as possible.
- 7. Periodically record the pumping rate, drawdown, and the volume of water purged.
- 8. Water quality indicator parameters (pH, specific conductance, temperature, turbidity, ORP, and DO) should be recorded every three to five minutes or after one flow-through cell volume has been purged, whichever is greater.
- 9. The well is ready to be sampled once the water quality indicator parameters have stabilized in accordance with Table 3-2. If the well goes dry during pumping, allow for full recovery (measure the water level), and then sample. If recovery takes more than twenty minutes, proceed to next well but return to sample within 24 hours.
- 10. Fill the appropriate sample bottles according to the sampling schedule for each well. While filling the sample bottles, record the well number, type, volume of container, and the preservatives used on the Ground Water Sampling Analyses form.
- 11. The preservatives for the various sampling parameters were previously added to the clean sample bottles by the laboratory. Some parameters may require additional special handling.
- 12. Volatile organics analyses sample vials must be free of air bubbles. When a bubble-free sample has been obtained, it must be immediately chilled.
- 13. Collect the MS / MSD, duplicates, equipment blanks, and trip blanks, as applicable. Take samples according to sampling schedule presented in the Work Plan.
- 14. Record all pertinent information in field logbook and on the Well Data Sheet (include color, odor, sediment content of sample, etc.). Any situations at the site that have the potential to interfere with the analytical results should also be recorded here.
- 15. Lock well, inspect well site, and note any maintenance required.
- 16. Dispose of potentially contaminated materials in designated container.

3.2.7 Air Sample Collection

Indoor Air Sampling

Indoor air samples will be collected using a SummaTM canister (6-Liter capacity) equipped with a critical orifice flow regulation device sized to allow an air sample to be collected over a 24-hour sampling period. Care is taken to deploy the canisters away from the direct influence of any forced air emanating from air conditioning units, central air conditioning vents, furnaces or heaters. The indoor air sampling procedure is as follows:

 Building spaces are examined to determine a location for deploying the sample. The canister is deployed in areas not subject to disturbances and which will not interfere with the occupant's normal activities.



- Building occupants are requested to keep out of the sampling area during the sampling event.
- Air sample canisters are labeled with a unique sample designation number. The sample number and location is recorded in the field log book.
- The canister vacuum is measured using an integrated vacuum gauge immediately prior to canister deployment, and recorded in the field log book. The critical orifice flow controller is installed, as supplied by the laboratory, on the canister, the canister is opened fully at the beginning of sample collection period, and the start time is recorded.
- The canister valve is closed fully at the end of the sample period by disconnecting the regulator from the canister (after 24-hours) and the end time recorded. Any evidence of canister disturbance during the sample collection will be recorded.
- The canister vacuum is measured and recorded immediately after canister retrieval at the end of the sample period. Once the vacuum is measured, the canisters are returned to their sampling boxes for safe storage and shipping. Field data is verified as correctly entered into field books prior to shipment; and canisters are shipped to the laboratory under a chain-of-custody.

Sub-Slab Soil Gas Sampling

Sub-slab sampling points will be installed to collect soil gas immediately below the slab. The sub-slab samples will be co-located with a corresponding indoor air sample to evaluate the potential from exposure. Sub-slab gas samples will be collected using a 6-Liter Summa™ canister fitted with a flow orifice pre-calibrated to collect a 6-Liter sample over a 24-hour period. Once the 24-hour sampling period has been completed, the canister will be boxed and shipped to the laboratory for analysis. A brief summary of the sampling protocol is provided below. The sub-slab vapor points will be installed by first advancing a small diameter hole (approximately 3/8-inches in diameter) through the floor slab to determine thickness. The holes will be drilled via a hammer drill. The hole will extend through the slab and terminate at the interface with underlying material (i.e. gravel base or soil). A sample point consisting of a length of tubing will be placed into the boring. The cored slab annulus will be filled with clay placed around the subslab vapor point. The bottom of the sub-slab vapor point will extend to the bottom of slab. Prior to sub-slab soil gas sample collection, the monitoring point and above grade tubing will be purged at a rate not exceeding 200 ml/min. The total volume purged prior to sample collection will equal three volumes of air in the open space of tubing and the sample point. At the end of the sampling event, a pressure gauge reading will be recorded. The 6-Liter canister with a calibrated 24-hour orifice will be connected to the tubing. The following summarizes the above:

- The sub-slab sampling point construction will be temporary, with the sampling points securely mounted through the concrete slab and grouted in place using pottery clay.
- Prior to sub-slab soil gas sample collection, the monitoring point and above grade tubing will be purged at a rate not exceeding 200 ml/min.
- Samples will be collected over a 24-hour period at a flow rate not greater than 200 mL/min.



- Helium will be used as a field tracer during sampling. The Helium will be introduced into a dome next to the above grade sampling train and Summa™ canister. The helium concentration will be read using a helium meter that is capable to read down to 1-2%.
- Field documentation will be maintained in a field notebook and on field data forms.

Crawl Space Air Sampling

Crawl space sampling points will be installed to collect air in the crawl space, immediately below the ground floor. The crawl space air samples will be co-located with a corresponding indoor air sample to evaluate the potential from exposure. Crawl space air samples will be collected using a 6-Liter Summa[™] canister fitted with a flow orifice pre-calibrated to collect a 6-Liter sample over a 24-hour period. Once the 24-hour sampling period has been completed, the canister will be boxed and shipped to the laboratory for analysis. A brief summary of the sampling protocol is provided below. The crawl space sampling points will be installed by first advancing a small diameter hole (approximately 3/8-inches in diameter) through the ground floor slab to determine thickness. The holes will be drilled via a hammer drill. The hole will extend through the slab and terminate in the crawl space. A sample point consisting of a length of tubing will be placed into the hole. The cored slab annulus will be filled with clay placed around the crawl space sampling point. The bottom of the crawl space point will extend one to two feet into the crawl space. Prior to crawl space air sample collection, the monitoring point and above grade tubing will be purged at a rate not exceeding 200 ml/min. The total volume purged prior to sample collection will equal three volumes of air in the open space of tubing and the sample point. At the end of the sampling event, a pressure gauge reading will be recorded. The 6-Liter canister with a calibrated 24-hour orifice will be connected to the tubing. The following summarizes the above:

- The crawl space sampling point construction will be temporary, with the sampling points securely mounted through the concrete slab and grouted in place using pottery clay.
- Prior to crawl space air sample collection, the monitoring point and above grade tubing will be purged at a rate not exceeding 200 ml/min.
- Samples will be collected over a 24-hour period at a flow rate not greater than 200 mL/min.
- Helium will be used as a field tracer during sampling. The Helium will be introduced into a dome next to the above grade sampling train and Summa™ canister. The helium concentration will be read using a helium meter that is capable to read down to 1-2%.
- Access doors to the crawl space will remain closed throughout the sample collection duration.
- Field documentation will be maintained in a field notebook and on field data forms.

Ambient Air Sampling

Ambient air samples are collected in the same manner as the indoor air samples. The sampling device will be located upwind of the structure and will be placed approximately three to five feet off the ground for sample collection purposes. The outdoor air samples will be collected using a Summa canister equipped with a laboratory calibrated regulator over a 24-hour period.



3.3 General Decontamination

The following procedures will be performed for the decontamination of exploration equipment, sampling equipment, and personnel after each drilling / sampling event:

<u>Drill rig, backhoe, and excavator</u> – The drill rig, direct-push rig, backhoe, and / or excavator will be cleaned prior to their entrance and exit of the site. Greases and oils will not be used on any down hole equipment during drilling or exploration activities.

<u>Exploration equipment</u> – To avoid cross contamination, use of a PID meter and cleaning between each sampling site will be employed on backhoe arms, buckets, hollow stem augers, casing drill rods, down-hole tools, and appurtenant equipment.

<u>Split spoon sampler</u> – The split spoon sampler will be scrubbed, cleaned, and put through a series of rinses between each sampling event. A number of split spoon samplers will be used so that one can be utilized for sampling while the others are being cleaned.

<u>Reusable equipment</u> – The following steps will be employed to decontaminate reusable equipment:

- Rinse equipment of soil or foreign material with potable water;
- Immerse and scrub equipment with bio-degradable phosphate-free detergent and potable water;
- Immerse and scrub in a potable water rinse without detergent;
- Immerse and scrub in deionized/distilled water:
- Saturate by spraying or immersion in laboratory-grade hexane;
- Air dry and wrap cleaned equipment in foil to carry to next monitoring site to prevent contamination of equipment during transfer; and
- The decontamination wash and rinse water will not be considered hazardous unless visual inspection or monitoring by the PID and other equipment indicate that contaminants may be present. The rinse waters can be discharged on-site if they are not contaminated. If contaminants are expected to be present, the rinsate waters should be placed in 55-gallon drums and stored on-site.

<u>Disposable equipment</u> – The following steps will be employed to decontaminate disposable equipment:

- Rinse with potable water;
- Remove all standing liquid from the piece of equipment;
- Dispose of the equipment in a dedicated container for contaminated solids; and
- Dispose of rinse water in 55-gallon drums if contaminants are found to be present.

<u>Sample containers</u> – Upon filling and capping sample bottles, the outside of the bottle will be wiped off with a clean paper towel. These towels will be disposed of in a dedicated container



for contaminated solids.

<u>Personnel decontamination</u> – The following procedures will be used to decontaminate sampling personnel.

- After each sampling event chemical resistant gloves will be disposed of in a dedicated container for contaminated solids;
- At the end of each sampling day, Tyvek™ coveralls will be disposed of in a dedicated container for contaminated solids:
- Boots will be rinsed off with water to remove mud, clay, or any other contaminants; and
- Personnel will be required to follow procedures outlined in the HASP.

Special Considerations When Sampling for PFAS

- Clothing that contains PTFE material, including Gore-Tex or that have been water-proofed with PFAS materials should be avoided. All clothing worn by sampling personnel should first be laundered multiple times. Acceptable rain gear includes PVC, polyurethane, or rubber. If such materials are required because site conditions warrant additional protection for samplers, their use will be documented in the field notes.
- Decontamination water shall be verified in advance to be PFAS-free through laboratory analysis or certification. Previous results of non-detect for PFAS are acceptable.



SECTION 4 – SAMPLE MANAGEMENT PLAN

4.1 Sample Management

This Sample Management Plan provides procedures to document and track samples and results obtained during this work effort. A series of pre-printed forms with the appropriate information serves as a vehicle for documentation and tracking.

In order to accomplish this task, the documentation materials will include sample labels, sample characterization and Chain-of-Custody sheets, daily field reports, and a sample log.

<u>Sample Label</u> – A sample label will be completed for each sample obtained and will be affixed to the sample container. The label is configured in a way to address various types of mediums. Information on the label includes, at a minimum, client name, location, sample description, sample number, date, time, grab sample, composite sample, notes, and sampler's name.

<u>Sample Characterization & Chain-of-Custody Sheet</u> – All pertinent field information will be entered onto the sample characterization and chain-of-custody sheets including client name, sample ID, sample description, location of sample, sampling method, number of containers, container type, analysis required, and preservation. The monitoring well form has space allotted for entering information regarding the well including depth to water, well volume, sample pH, temperature, color, etc. The Chain-of-Custody section of the form will document the sample's pathway of sample shipment which will include names of persons delivering/receiving, dates, and times. The reverse side of this form will be used by the laboratory to document analysis performed on the sample. Copies of the completed forms will be retained by the Engineer and the analytical laboratory. The original sample characterization and Chain-of-Custody sheets will be submitted in the Remedial Investigation report along with the laboratory results.

<u>Daily Field Reports</u> – Daily activities will be recorded on the Inspection Report form. The purpose of this form will be to summarize the work performed on the site each day. The completed forms will be submitted to the Project Manager on a daily basis for short term site activity and on a weekly basis for site activities of a longer duration.

<u>Sample Log</u> – The sample log will be utilized to track each individual sample obtained at the site. The upper portion, "Field Identification" will be completed the day the sample is taken. The form will accompany the sample characterization and Chain-of-Custody form to the laboratory. Personnel at the laboratory will complete the middle section of this form and return it to the Engineer, who will use the document to track incoming results. The bottom of the sheet has space allocated to enter "Recommended Actions" based on laboratory results.

4.2 Sample Handling

Each collected sample will be dispensed into the appropriate sample containers for the type of analysis to be performed. Sampling staff will wear nitrile gloves at all times when handling

Quality Assurance Project Plan

samples. Appropriate sample preservatives will be added to the sample containers by the contracted analytical laboratory prior to the delivery into the field, except in cases where the sample preservative must be added after sample collection. All samples that require cool storage will be immediately placed in coolers with appropriate packaging materials so as to protect the breakage of sample containers during shipment. The sample coolers will be filled with cubed ice (no "Blue Ice") prior to leaving the sample collection location. In the instance that a local analytical laboratory is contracted, the samples will be hand delivered to the laboratory each sampling day. The chain-of-custody forms will be signed by the laboratory personnel picking up the samples and placed within the coolers. In the instance that an analytical laboratory is contracted which is not based locally and a common carrier is used for sample shipment, the chain-of-custody forms will be signed by the sampler and the carrier personnel and placed inside of the coolers. Careful packaging techniques will be used to prevent sample containers from breakage during shipment. Materials such as cardboard, foam wrap, or Styrofoam may be used as packaging materials. All samples will be delivered to the contracted analytical laboratory on the day they were collected and will be received by the laboratory within 24 hours of sample collection. The samples will be collected with sufficient time allowed at the end of the day for the analytical laboratory to properly process the sample chain-of-custody form.

Attac	hme	nt	Α
Allao		/IIL	$\overline{}$

SUPPORTING DOCUMENTATION FOR PFAS ANALYSIS





SAMPLING, ANALYSIS, AND ASSESSMENT OF PER- AND POLYFLUOROALKYL SUBSTANCES (PFAS)

Under NYSDEC's Part 375 Remedial Programs

April 2023





Table of Contents

Objective	1
Applicability	1
Field Sampling Procedures	1
Analysis and Reporting	2
Routine Analysis	2
Additional Analysis	2
Data Assessment and Application to Site Cleanup	3
Water Sample Results	3
Soil Sample Results	3
Testing for Imported Soil	4
Appendix A - Quality Assurance Project Plan (QAPP) Guidelines for PFAS	5
Appendix B - Sampling Protocols for PFAS in Soils, Sediments and Solids	6
Appendix C - Sampling Protocols for PFAS in Monitoring Wells	8
Appendix D - Sampling Protocols for PFAS in Surface Water	10
Appendix E - Sampling Protocols for PFAS in Private Water Supply Wells	12
Appendix F - Sampling Protocols for PFAS in Fish	14
Appendix G - PFAS Analyte List	22
Appendix H - Data Review Guidelines for Analysis of PFAS in Non-Potable Water and Solids	24



ERRATA SHEET for

SAMPLING, ANALYSIS, AND ASSESSMENT OF PER- AND POLYFLUOROALKYL SUBSTANCES (PFAS) Under NYSDEC's Part 375 Remedial Programs Issued January 17, 2020

Citation and Page Number	Current Text	Corrected Text	Date
Title of Appendix I, page 32	Appendix H	Appendix I	2/25/2020
Document Cover, page 1	Guidelines for Sampling and Analysis of PFAS	Sampling, Analysis, and Assessment of Per- and Polyfluoroalkyl Substances (PFAS) Under NYSDEC's Part 375 Remedial Programs	9/15/2020
Data Assessment and Application to Site Cleanup Page 3	Until such time as Ambient Water Quality Standards (AWQS) and Soil Cleanup Objectives (SCOs) for PFOA and PFOS are published	Until such time as Soil Cleanup Objectives (SCOs) for PFOA and PFOS are published	3/28/2023
Water Sample Results Page 3	PFOA and PFOS should be further assessed and considered as potential contaminants of concern in groundwater or surface water if PFOA or PFOS is detected in any water sample at or above 10 ng/L (ppt) and is determined to be attributable to the site, either by a comparison of upgradient and downgradient levels, or the presence of soil source areas, as defined below.	NYSDEC has adopted ambient water quality guidance values for PFOA and PFOS. Groundwater samples should be compared to the human health criteria of 6.7 ng/l (ppt) for PFOA and 2.7 ng/l (ppt) for PFOS. These guidance values also include criteria for surface water for PFOS applicable for aquatic life, which may be applicable at some sites. Drinking water sample results should be compared to the NYS maximum contaminant level (MCL) of 10 ng/l (ppt). Analysis to determine if PFOA and PFOS concentrations are attributable to the site should include a comparison between upgradient and downgradient levels, and the presence of soil source areas, as defined below.	3/28/2023
Soil Sample Results Page 3	Soil cleanup objectives for PFOA and PFOS have been proposed in an upcoming revision to 6 NYCRR Part 375-6. Until SCOs are in effect, the following are to be used as guidance values:	NYSDEC will delay adding soil cleanup objectives for PFOA and PFOS to 6 NYCRR Part 375-6 until the PFAS rural soil background study has been completed. Until SCOs are in effect, the following are to be used as guidance values:	3/28/2023
Protection of Groundwater Page 3	PFOA (ppb) 1.1 PFOS (ppb) 3.7	PFOA (ppb) 0.8 PFOS (ppb) 1.0	3/28/2023



Citation and Page Number	Current Text	Corrected Text	Date
Footnote 2 Page 3 Testing for Imported Soil Page 4	The movement of PFAS in the environment is being aggressively researched at this time; that research will eventually result in more accurate models for the behaviors of these chemicals. In the meantime, DEC has calculated the guidance value for the protection of groundwater using the same procedure used for all other chemicals, as described in Section 7.7 of the Technical Support Document (http://www.dec.ny.gov/docs/re mediation_hudson_pdf/techsupp doc.pdf). If the concentrations of PFOA and PFOS in leachate are at or above 10 ppt (the Maximum	The Protection of Groundwater values are based on the above referenced ambient groundwater guidance values. Details on that calculation are available in the following document, prepared for the February 2022 proposed changes to Part 375 (https://www.dec.ny.gov/docs/remediation_hudson_pdf/part375techsupport.pdf). The movement of PFAS in the environment is being aggressively researched at this time; that research will eventually result in more accurate models for the behaviors of these chemicals. In the meantime, DEC has calculated the guidance value for the protection of groundwater using the same procedure used for all other chemicals, as described in Section 7.7 of the Technical Support Document (http://www.dec.ny.gov/docs/remediation_hudson_pdf/techsuppdoc.pdf). If the concentrations of PFOA and PFOS in leachate are at or above the ambient water quality guidance values for groundwater, then the soil is not	3/28/2023
Routine Analysis, page 9	Contaminant Levels established for drinking water by the New York State Department of Health), then the soil is not acceptable. "However, laboratories analyzing environmental samplesPFOA and PFOS in	"However, laboratories analyzing environmental samplesPFOA and PFOS in drinking water by EPA Method 537, 537.1, ISO 25101, or Method	9/15/2020
1.6.	drinking water by EPA Method 537, 537.1 or ISO 25101."	533."	
Additional Analysis, page 9, new paragraph regarding soil parameters	None	"In cases where site-specific cleanup objectives for PFOA and PFOS are to be assessed, soil parameters, such as Total Organic Carbon (EPA Method 9060), soil pH (EPA Method 9045), clay content (percent), and cation exchange capacity (EPA Method 9081), should be included in the analysis to help evaluate factors affecting the leachability of PFAS in site soils."	9/15/2020



Citation and Page Number	Current Text	Corrected Text	Date
Data Assessment and Application to Site Cleanup Page 10	Until such time as Ambient Water Quality Standards (AWQS) and Soil Cleanup Objectives (SCOs) for PFAS are published, the extent of contaminated media potentially subject to remediation should be determined on a case-by-case basis using the procedures discussed below and the criteria in DER-10. Target levels for cleanup of PFAS in other media, including biota and sediment, have not yet been established by the DEC.	Until such time as Ambient Water Quality Standards (AWQS) and Soil Cleanup Objectives (SCOs) for PFOA and PFOS are published, the extent of contaminated media potentially subject to remediation should be determined on a case-by-case basis using the procedures discussed below and the criteria in DER-10. Preliminary target levels for cleanup of PFOA and PFOS in other media, including biota and sediment, have not yet been established by the DEC.	9/15/2020
Water Sample Results Page 10	PFAS should be further assessed and considered as a potential contaminant of concern in groundwater or surface water () If PFAS are identified as a contaminant of concern for a site, they should be assessed as part of the remedy selection process in accordance with Part 375 and DER-10.	PFOA and PFOS should be further assessed and considered as potential contaminants of concern in groundwater or surface water () If PFOA and/or PFOS are identified as contaminants of concern for a site, they should be assessed as part of the remedy selection process in accordance with Part 375 and DER-10.	9/15/2020



Citation and Page Number	Current Text	Corrected Text	Date
Soil Sample Results, page 10	"The extent of soil contamination for purposes of delineation and remedy selection should be determined by having certain soil samples tested by Synthetic Precipitation Leaching Procedure (SPLP) and the leachate analyzed for PFAS. Soil exhibiting SPLP results above 70 ppt for either PFOA or PFOS (individually or combined) are to be evaluated during the cleanup phase."	"Soil cleanup objectives for PFOA and PFOS will be proposed in an upcoming revision to 6 NYCRR Part 375-6. Until SCOs are in effect, the following are to be used as guidance values." [Interim SCO Table] "PFOA and PFOS results for soil are to be compared against the guidance values listed above. These guidance values are to be used in determining whether PFOA and PFOS are contaminants of concern for the site and for determining remedial action objectives and cleanup requirements. Sitespecific remedial objectives for protection of groundwater can also be presented for evaluation by DEC. Development of site-specific remedial objectives for protection of groundwater will require analysis of additional soil parameters relating to leachability. These additional analyses can include any or all the parameters listed above (soil pH, cation exchange capacity, etc.) and/or use of SPLP. As the understanding of PFAS transport improves, DEC welcomes proposals for site-specific remedial objectives for protection of groundwater. DEC will expect that those may be dependent on additional factors including soil pH, aqueous pH, % organic carbon, % Sand/Silt/Clay, soil cations: K, Ca, Mg, Na, Fe, Al, cation exchange capacity, and anion exchange capacity. Site-specific remedial objectives should also consider the dilution attenuation factor (DAF). The NJDEP publication on DAF can be used as a reference: https://www.nj.gov/dep/srp/guidance/rs/daf.pdf."	9/15/2020

٧



Citation and Page Number	Current Text	Corrected Text	Date
Testing for Imported Soil Page 11	Soil imported to a site for use in a soil cap, soil cover, or as backfill is to be tested for PFAS in general conformance with DER-10, Section 5.4(e) for the PFAS Analyte List (Appendix F) using the analytical procedures discussed below and the criteria in DER-10 associated with SVOCs. If PFOA or PFOS is detected in any sample at or above 1 µg/kg, then soil should be tested by SPLP and the leachate analyzed for PFAS. If the SPLP results exceed 10 ppt for either PFOA or PFOS (individually) then the source of backfill should be rejected, unless a site-specific exemption is provided by DER. SPLP leachate criteria is based on the Maximum Contaminant Levels proposed for drinking water by New York State's Department of Health, this value may be updated based on future Federal or State promulgated regulatory standards. Remedial parties have the option of analyzing samples concurrently for both PFAS in soil and in the SPLP leachate to minimize project delays. Category B deliverables should be submitted for backfill samples, though a DUSR is not required.	Testing for PFAS should be included any time a full TAL/TCL analyte list is required. Results for PFOA and PFOS should be compared to the applicable guidance values. If PFOA or PFOS is detected in any sample at or above the guidance values then the source of backfill should be rejected, unless a site-specific exemption is provided by DER based on SPLP testing, for example. If the concentrations of PFOA and PFOS in leachate are at or above 10 ppt (the Maximum Contaminant Levels established for drinking water by the New York State Department of Health), then the soil is not acceptable. PFOA, PFOS and 1,4-dioxane are all considered semi-volatile compounds, so composite samples are appropriate for these compounds when sampling in accordance with DER-10, Table 5.4(e)10. Category B deliverables should be submitted for backfill samples, though a DUSR is not required.	9/15/2020



Citation and Page Number	Current Text	Corrected Text	Date
Footnotes	None	¹ TOP Assay analysis of highly contaminated samples, such as those from an AFFF (aqueous film-forming foam) site, can result in incomplete oxidation of the samples and an underestimation of the total perfluoroalkyl substances. ² The movement of PFAS in the environment is being aggressively researched at this time; that research will eventually result in more accurate models for the behaviors of these chemicals. In the meantime, DEC has calculated the soil cleanup objective for the protection of groundwater using the same procedure used for all other chemicals, as described in Section 7.7 of the Technical Support Document (http://www.dec.ny.gov/docs/remediation_hudson_pdf/techsuppdoc.pdf).	9/15/2020
Additional Analysis, page 9	In cases soil parameters, such as Total Organic Carbon (EPA Method 9060), soil	In cases soil parameters, such as Total Organic Carbon (Lloyd Kahn), soil	1/8/2021
Appendix A, General Guidelines, fourth bullet	List the ELAP-approved lab(s) to be used for analysis of samples	List the ELAP- certified lab(s) to be used for analysis of samples	1/8/2021
Appendix E, Laboratory Analysis and Containers	Drinking water samples collected using this protocol are intended to be analyzed for PFAS by ISO Method 25101.	Drinking water samples collected using this protocol are intended to be analyzed for PFAS by EPA Method 537, 537.1, 533, or ISO Method 25101	1/8/2021
Water Sample Results Page 9	"In addition, further assessment of water may be warranted if either of the following screening levels are met: a. any other individual PFAS (not PFOA or PFOS) is detected in water at or above 100 ng/L; or b. total concentration of PFAS (including PFOA and PFOS) is detected in water at or above 500 ng/L"	Deleted	6/15/2021

014 41		'	
Citation and Page Number	Current Text	Corrected Text	Date
Routine Analysis, Page XX	Currently, New York State Department of Health's Environmental Laboratory Approval Program (ELAP) criteria set forth in the DER's laboratory guidelines for PFAS in non-potable water and solids (Appendix H - Laboratory Guidelines for Analysis of PFAS in Non-Potable Water and Solids).	Deleted	5/31/2022
Analysis and Reporting, Page XX	As of October 2020, the United States Environmental Protection Agency (EPA) does not have a validated method for analysis of PFAS for media commonly analyzed under DER remedial programs (non-potable waters, solids). DER has developed the following guidelines to ensure consistency in analysis and reporting of PFAS.	Deleted	5/31/2022
Routine Analysis, Page XX	LC-MS/MS analysis for PFAS using methodologies based on EPA Method 537.1 is the procedure to use for environmental samples. Isotope dilution techniques should be utilized for the analysis of PFAS in all media.	EPA Method 1633 is the procedure to use for environmental samples.	
Soil Sample Results, Page XX	Soil cleanup objectives for PFOA and PFOS will be proposed in an upcoming revision to 6 NYCRR Part 375-6	Soil cleanup objectives for PFOA and PFOS have been proposed in an upcoming revision to 6 NYCRR Part 375-6	
Appendix A	"Include in the text LC-MS/MS for PFAS using methodologies based on EPA Method 537.1"	"Include in the textEPA Method 1633"	
Appendix A	"Laboratory should have ELAP certification for PFOA and PFOS in drinking water by EPA Method 537, 537.1, EPA Method 533, or ISO 25101"	Deleted	
Appendix B	"Samples collected using this protocol are intended to be analyzed for PFAS using methodologies based on EPA Method 537.1"	"Samples collected using this protocol are intended to be analyzed for PFAS using EPA Method 1633"	



Citation and Page Number	Current Text	Corrected Text	Date
Appendix C	"Samples collected using this protocol are intended to be analyzed for PFAS using methodologies based on EPA Method 537.1"	"Samples collected using this protocol are intended to be analyzed for PFAS using EPA Method 1633"	
Appendix D	"Samples collected using this protocol are intended to be analyzed for PFAS using methodologies based on EPA Method 537.1"	"Samples collected using this protocol are intended to be analyzed for PFAS using EPA Method 1633"	
Appendix G		Updated to include all forty PFAS analytes in EPA Method 533	
Appendix H		Deleted	
Appendix I	Appendix I	Appendix H	
Appendix H	"These guidelines are intended to be used for the validation of PFAS analytical results for projects within the Division of Environmental Remediation (DER) as well as aid in the preparation of a data usability summary report."	"These guidelines are intended to be used for the validation of PFAS using EPA Method 1633 for projects within the Division of Environmental Remediation (DER)."	
Appendix H	"The holding time is 14 days"	"The holding time is 28 days"	
Appendix H, Initial Calibration	"The initial calibration should contain a minimum of five standards for linear fit"	"The initial calibration should contain a minimum of six standards for linear fit"	
Appendix H, Initial Calibration	Linear fit calibration curves should have an R ² value greater than 0.990.	Deleted	
Appendix H, Initial Calibration Verification	Initial Calibration Verification Section	Deleted	
Appendix H	secondary Ion Monitoring Section	Deleted	
Appendix H	Branched and Linear Isomers Section	Deleted	



Sampling, Analysis, and Assessment of Perand Polyfluoroalkyl Substances (PFAS) Under NYSDEC's Part 375 Remedial Programs

Objective

New York State Department of Environmental Conservation's Division of Environmental Remediation (DER) performs or oversees sampling of environmental media and subsequent analysis of PFAS as part of remedial programs implemented under 6 NYCRR Part 375. To ensure consistency in sampling, analysis, reporting, and assessment of PFAS, DER has developed this document which summarizes currently accepted procedures and updates previous DER technical guidance pertaining to PFAS.

Applicability

All work plans submitted to DEC pursuant to one of the remedial programs under Part 375 shall include PFAS sampling and analysis procedures that conform to the guidelines provided herein.

As part of a site investigation or remedial action compliance program, whenever samples of potentially affected media are collected and analyzed for the standard Target Analyte List/Target Compound List (TAL/TCL), PFAS analysis should also be performed. Potentially affected media can include soil, groundwater, surface water, and sediment. Based upon the potential for biota to be affected, biota sampling and analysis for PFAS may also be warranted as determined pursuant to a Fish and Wildlife Impact Analysis. Soil vapor sampling for PFAS is not required.

Field Sampling Procedures

DER-10 specifies technical guidance applicable to DER's remedial programs. Given the prevalence and use of PFAS, DER has developed "best management practices" specific to sampling for PFAS. As specified in DER-10 Chapter 2, quality assurance procedures are to be submitted with investigation work plans. Typically, these procedures are incorporated into a work plan, or submitted as a stand-alone document (e.g., a Quality Assurance Project Plan). Quality assurance guidelines for PFAS are listed in Appendix A - Quality Assurance Project Plan (QAPP) Guidelines for PFAS.

Field sampling for PFAS performed under DER remedial programs should follow the appropriate procedures outlined for soils, sediments, or other solids (Appendix B), non-potable groundwater (Appendix C), surface water (Appendix D), public or private water supply wells (Appendix E), and fish tissue (Appendix F).

QA/QC samples (e.g. duplicates, MS/MSD) should be collected as specified in DER-10, Section 2.3(c). For sampling equipment coming in contact with aqueous samples only, rinsate or equipment blanks should be collected. Equipment blanks should be collected at a minimum frequency of one per day per site or one per twenty samples, whichever is more frequent.



Analysis and Reporting

The investigation work plan should describe analysis and reporting procedures, including laboratory analytical procedures for the methods discussed below. As specified in DER-10 Section 2.2, laboratories should provide a full Category B deliverable. In addition, a Data Usability Summary Report (DUSR) should be prepared by an independent, third-party data validator. Electronic data submissions should meet the requirements provided at: https://www.dec.ny.gov/chemical/62440.html.

DER has developed a *PFAS Analyte List* (Appendix G) for remedial programs to understand the nature of contamination at sites. It is expected that reported results for PFAS will include, at a minimum, all the compounds listed. If lab and/or matrix specific issues are encountered for any analytes, the DER project manager, in consultation with the DER chemist, will make case-by-case decisions as to whether certain analytes may be temporarily or permanently discontinued from analysis at each site. As with other contaminants that are analyzed for at a site, the *PFAS Analyte List* may be refined for future sampling events based on investigative findings.

Routine Analysis

EPA Method 1633 is the procedure to use for environmental samples. Reporting limits for PFOA and PFOS in aqueous samples should not exceed 2 ng/L. Reporting limits for PFOA and PFOS in solid samples should not exceed 0.5 μg/kg. Reporting limits for all other PFAS in aqueous and solid media should be as close to these limits as possible. If laboratories indicate that they are not able to achieve these reporting limits for the entire *PFAS Analyte List*, site-specific decisions regarding acceptance of elevated reporting limits for specific PFAS can be made by the DER project manager in consultation with the DER chemist. Data review guidelines were developed by DER to ensure data comparability and usability (Appendix H - Data Review Guidelines for Analysis of PFAS in Non-Potable Water and Solids).

Additional Analysis

Additional laboratory methods for analysis of PFAS may be warranted at a site, such as the Synthetic Precipitation Leaching Procedure (SPLP) and Total Oxidizable Precursor Assay (TOP Assay).

In cases where site-specific cleanup objectives for PFOA and PFOS are to be assessed, soil parameters, such as Total Organic Carbon (Lloyd Kahn), soil pH (EPA Method 9045), clay content (percent), and cation exchange capacity (EPA Method 9081), should be included in the analysis to help evaluate factors affecting the leachability of PFAS in site soils.

SPLP is a technique used to determine the mobility of chemicals in liquids, soils and wastes, and may be useful in determining the need for addressing PFAS-containing material as part of the remedy. SPLP by EPA Method 1312 should be used unless otherwise specified by the DER project manager in consultation with the DER chemist.

Impacted materials can be made up of PFAS that are not analyzable by routine analytical methodology. A TOP Assay can be utilized to conceptualize the amount and type of oxidizable PFAS which could be liberated in the environment, which approximates the maximum concentration of perfluoroalkyl substances that could be generated if all polyfluoroalkyl substances were oxidized. For example, some polyfluoroalkyl substances may degrade or transform to form perfluoroalkyl substances (such as PFOA or PFOS), resulting in an increase in perfluoroalkyl substance concentrations as contaminated groundwater moves away from a source. The TOP Assay converts, through oxidation, polyfluoroalkyl substances (precursors) into perfluoroalkyl substances that can be detected by routine analytical methodology. ¹

-

¹ TOP Assay analysis of highly contaminated samples, such as those from an AFFF (aqueous film-forming foam) site, can result in incomplete oxidation of the samples and an underestimation of the total perfluoroalkyl substances.



Commercial laboratories have adopted methods which allow for the quantification of targeted PFAS in air and biota. The EPA's Office of Research and Development (ORD) is currently developing methods which allow for air emissions characterization of PFAS, including both targeted and non-targeted analysis of PFAS. Consult with the DER project manager and the DER chemist for assistance on analyzing biota/tissue and air samples.

Data Assessment and Application to Site Cleanup

Until such time as Soil Cleanup Objectives (SCOs) for PFOA and PFOS are published, the extent of contaminated media potentially subject to remediation should be determined on a case-by-case basis using the procedures discussed below and the criteria in DER-10. Preliminary target levels for cleanup of PFOA and PFOS in other media, including biota and sediment, have not yet been established by the DEC.

Water Sample Results

NYSDEC has adopted ambient water quality guidance values for PFOA and PFOS. Groundwater samples should be compared to the human health criteria of 6.7 ng/l (ppt) for PFOA and 2.7 ng/l (ppt) for PFOS. These human health criteria should also be applied to surface water that is used as a water supply. This guidance also includes criteria for surface water for PFOS applicable for aquatic life, which may be applicable at some sites. Drinking water sample results should be compared to the NYS maximum contaminant level (MCL) of 10 ng/l (ppt). Analysis to determine if PFOA and PFOS concentrations are attributable to the site should include a comparison between upgradient and downgradient levels, and the presence of soil source areas, as defined below.

If PFOA and/or PFOS are identified as contaminants of concern for a site, they should be assessed as part of the remedy selection process in accordance with Part 375 and DER-10.

Soil Sample Results

NYSDEC will delay adding soil cleanup objectives for PFOA and PFOS to 6 NYCRR Part 375-6 until the PFAS rural soil background study has been completed. Until SCOs are in effect, the following are to be used as guidance values:

Guidance Values for		
Anticipated Site Use	PFOA (ppb)	PFOS (ppb)
Unrestricted	0.66	0.88
Residential	6.6	8.8
Restricted Residential	33	44
Commercial	500	440
Industrial	600	440
Protection of Groundwater ²	0.8	1.0

PFOA and PFOS results for soil are to be compared against the guidance values listed above. These guidance values are to be used in determining whether PFOA and PFOS are contaminants of concern for the site and for determining remedial action objectives and cleanup requirements. Site-specific remedial objectives for protection of groundwater can also be presented for evaluation by DEC. Development of site-specific remedial objectives for protection of groundwater will require analysis of additional soil parameters relating to leachability. These

_

² The Protection of Groundwater values are based on the above referenced ambient groundwater guidance values. Details on that calculation are available in the following document, prepared for the February 2022 proposed changes to Part 375 (https://www.dec.ny.gov/docs/remediation_hudson_pdf/part375techsupport.pdf). The movement of PFAS in the environment is being aggressively researched at this time; that research will eventually result in more accurate models for the behaviors of these chemicals. In the meantime, DEC has calculated the guidance value for the protection of groundwater using the same procedure used for all other chemicals, as described in Section 7.7 of the Technical Support Document (http://www.dec.ny.gov/docs/remediation_hudson_pdf/techsuppdoc.pdf).



additional analyses can include any or all the parameters listed above (soil pH, cation exchange capacity, etc.) and/or use of SPLP.

As the understanding of PFAS transport improves, DEC welcomes proposals for site-specific remedial objectives for protection of groundwater. DEC will expect that those may be dependent on additional factors including soil pH, aqueous pH, % organic carbon, % Sand/Silt/Clay, soil cations: K, Ca, Mg, Na, Fe, Al, cation exchange capacity, and anion exchange capacity. Site-specific remedial objectives should also consider the dilution attenuation factor (DAF). The NJDEP publication on DAF can be used as a reference: https://www.nj.gov/dep/srp/guidance/rs/daf.pdf.

Testing for Imported Soil

Testing for PFAS should be included any time a full TAL/TCL analyte list is required. Results for PFOA and PFOS should be compared to the applicable guidance values. If PFOA or PFOS is detected in any sample at or above the guidance values then the source of backfill should be rejected, unless a site-specific exemption is provided by DER based on SPLP testing, for example. If the concentrations of PFOA and PFOS in leachate are at or above the ambient water quality guidance values for groundwater, then the soil is not acceptable.

PFOA, PFOS and 1,4-dioxane are all considered semi-volatile compounds, so composite samples are appropriate for these compounds when sampling in accordance with DER-10, Table 5.4(e)10. Category B deliverables should be submitted for backfill samples, though a DUSR is not required.



Appendix A - Quality Assurance Project Plan (QAPP) Guidelines for PFAS

The following guidelines (general and PFAS-specific) can be used to assist with the development of a QAPP for projects within DER involving sampling and analysis of PFAS.

General Guidelines in Accordance with DER-10

- Document/work plan section title Quality Assurance Project Plan
- Summarize project scope, goals, and objectives
- Provide project organization including names and resumes of the project manager, Quality Assurance Officer (QAO), field staff, and Data Validator
 - The QAO should not have another position on the project, such as project or task manager, that involves project productivity or profitability as a job performance criterion
- List the ELAP certified lab(s) to be used for analysis of samples
- Include a site map showing sample locations
- Provide detailed sampling procedures for each matrix
- Include Data Quality Usability Objectives
- List equipment decontamination procedures
- Include an "Analytical Methods/Quality Assurance Summary Table" specifying:
 - Matrix type
 - o Number or frequency of samples to be collected per matrix
 - Number of field and trip blanks per matrix
 - Analytical parameters to be measured per matrix
 - o Analytical methods to be used per matrix with minimum reporting limits
 - o Number and type of matrix spike and matrix spike duplicate samples to be collected
 - Number and type of duplicate samples to be collected
 - o Sample preservation to be used per analytical method and sample matrix
 - o Sample container volume and type to be used per analytical method and sample matrix
 - o Sample holding time to be used per analytical method and sample matrix
- Specify Category B laboratory data deliverables and preparation of a DUSR

Specific Guidelines for PFAS

- Include in the text that sampling for PFAS will take place
- Include in the text that PFAS will be analyzed by EPA Method 1633
- Include the list of PFAS compounds to be analyzed (*PFAS Analyte List*)
- Include the laboratory SOP for PFAS analysis
- List the minimum method-achievable Reporting Limits for PFAS
 - o Reporting Limits should be less than or equal to:
 - Aqueous -2 ng/L (ppt)
 - Solids $-0.5 \mu g/kg \text{ (ppb)}$
- Include the laboratory Method Detection Limits for the PFAS compounds to be analyzed
- Include detailed sampling procedures
 - o Precautions to be taken
 - Pump and equipment types
 - Decontamination procedures
 - Approved materials only to be used
- Specify that regular ice only will be used for sample shipment
- Specify that equipment blanks should be collected at a minimum frequency of 1 per day per site for each matrix

5



Appendix B - Sampling Protocols for PFAS in Soils, Sediments and Solids

General

The objective of this protocol is to give general guidelines for the collection of soil, sediment and other solid samples for PFAS analysis. The sampling procedure used should be consistent with Sampling Guidelines and Protocols – Technological Background and Quality Control/Quality Assurance for NYS DEC Spill Response Program – March 1991 (http://www.dec.ny.gov/docs/remediation_hudson_pdf/sgpsect5.pdf), with the following limitations.

Laboratory Analysis and Containers

Samples collected using this protocol are intended to be analyzed for PFAS using EPA Method 1633.

The preferred material for containers is high density polyethylene (HDPE). Pre-cleaned sample containers, coolers, sample labels, and a chain of custody form will be provided by the laboratory.

Equipment

Acceptable materials for sampling include stainless steel, HDPE, PVC, silicone, acetate, and polypropylene. Additional materials may be acceptable if pre-approved by New York State Department of Environmental Conservation's Division of Environmental Remediation.

No sampling equipment components or sample containers should come in to contact with aluminum foil, low density polyethylene, glass, or polytetrafluoroethylene (PTFE, TeflonTM) materials including sample bottle cap liners with a PTFE layer.

A list of acceptable equipment is provided below, but other equipment may be considered appropriate based on sampling conditions.

- stainless steel spoon
- stainless steel bowl
- steel hand auger or shovel without any coatings

Equipment Decontamination

Standard two step decontamination using detergent (Alconox is acceptable) and clean, PFAS-free water will be performed for sampling equipment. All sources of water used for equipment decontamination should be verified in advance to be PFAS-free through laboratory analysis or certification.

Sampling Techniques

Sampling is often conducted in areas where a vegetative turf has been established. In these cases, a pre-cleaned trowel or shovel should be used to carefully remove the turf so that it may be replaced at the conclusion of sampling. Surface soil samples (e.g. 0 to 6 inches below surface) should then be collected using a pre-cleaned, stainless steel spoon. Shallow subsurface soil samples (e.g. 6 to ~36 inches below surface) may be collected by digging a hole using a pre-cleaned hand auger or shovel. When the desired subsurface depth is reached, a pre-cleaned hand auger or spoon shall be used to obtain the sample.

When the sample is obtained, it should be deposited into a stainless steel bowl for mixing prior to filling the sample containers. The soil should be placed directly into the bowl and mixed thoroughly by rolling the material into the middle until the material is homogenized. At this point the material within the bowl can be placed into the laboratory provided container.



Sample Identification and Logging

A label shall be attached to each sample container with a unique identification. Each sample shall be included on the chain of custody (COC).

Quality Assurance/Quality Control

- Immediately place samples in a cooler maintained at $4 \pm 2^{\circ}$ Celsius using ice
- Collect one field duplicate for every sample batch, minimum 1 duplicate per 20 samples. The duplicate shall consist of an additional sample at a given location
- Collect one matrix spike / matrix spike duplicate (MS/MSD) for every sample batch, minimum 1 MS/MSD per 20 samples. The MS/MSD shall consist of an additional two samples at a given location and identified on the COC
- Request appropriate data deliverable (Category B) and an electronic data deliverable

Documentation

A soil log or sample log shall document the location of the sample/borehole, depth of the sample, sampling equipment, duplicate sample, visual description of the material, and any other observations or notes determined to be appropriate. Additionally, care should be performed to limit contact with PFAS containing materials (e.g. waterproof field books, food packaging) during the sampling process.

Personal Protection Equipment (PPE)

For most sampling Level D PPE is anticipated to be appropriate. The sampler should wear nitrile gloves while conducting field work and handling sample containers.

Field staff shall consider the clothing to be worn during sampling activities. Clothing that contains PTFE material (including GORE-TEX®) or that have been waterproofed with PFAS materials should be avoided. All clothing worn by sampling personnel should have been laundered multiple times.

Appropriate rain gear (PVC, polyurethane, or rubber rain gear are acceptable), bug spray, and sunscreen should be used that does not contain PFAS. Well washed cotton coveralls may be used as an alternative to bug spray and/or sunscreen.

PPE that contains PFAS is acceptable when site conditions warrant additional protection for the samplers and no other materials can be used to be protective. Documentation of such use should be provided in the field notes.



Appendix C - Sampling Protocols for PFAS in Monitoring Wells

General

The objective of this protocol is to give general guidelines for the collection of groundwater samples for PFAS analysis. The sampling procedure used should be consistent with Sampling Guidelines and Protocols – Technological Background and Quality Control/Quality Assurance for NYS DEC Spill Response Program – March 1991 (http://www.dec.ny.gov/docs/remediation hudson pdf/sgpsect5.pdf), with the following limitations.

Laboratory Analysis and Container

Samples collected using this protocol are intended to be analyzed for PFAS using EPA Method 1633.

The preferred material for containers is high density polyethylene (HDPE). Pre-cleaned sample containers, coolers, sample labels, and a chain of custody form will be provided by the laboratory.

Equipment

Acceptable materials for sampling include: stainless steel, HDPE, PVC, silicone, acetate, and polypropylene. Additional materials may be acceptable if pre-approved by New York State Department of Environmental Conservation's Division of Environmental Remediation.

No sampling equipment components or sample containers should come in contact with aluminum foil, low density polyethylene, glass, or polytetrafluoroethylene (PTFE, TeflonTM) materials including plumbers tape and sample bottle cap liners with a PTFE layer.

A list of acceptable equipment is provided below, but other equipment may be considered appropriate based on sampling conditions.

- stainless steel inertia pump with HDPE tubing
- peristaltic pump equipped with HDPE tubing and silicone tubing
- stainless steel bailer with stainless steel ball
- bladder pump (identified as PFAS-free) with HDPE tubing

Equipment Decontamination

Standard two step decontamination using detergent (Alconox is acceptable) and clean, PFAS-free water will be performed for sampling equipment. All sources of water used for equipment decontamination should be verified in advance to be PFAS-free through laboratory analysis or certification.

Sampling Techniques

Monitoring wells should be purged in accordance with the sampling procedure (standard/volume purge or low flow purge) identified in the site work plan, which will determine the appropriate time to collect the sample. If sampling using standard purge techniques, additional purging may be needed to reduce turbidity levels, so samples contain a limited amount of sediment within the sample containers. Sample containers that contain sediment may cause issues at the laboratory, which may result in elevated reporting limits and other issues during the sample preparation that can compromise data usability. Sampling personnel should don new nitrile gloves prior to sample collection due to the potential to contact PFAS containing items (not related to the sampling equipment) during the purging activities.



Sample Identification and Logging

A label shall be attached to each sample container with a unique identification. Each sample shall be included on the chain of custody (COC).

Quality Assurance/Quality Control

- Immediately place samples in a cooler maintained at $4 \pm 2^{\circ}$ Celsius using ice
- Collect one field duplicate for every sample batch, minimum 1 duplicate per 20 samples. The duplicate shall consist of an additional sample at a given location
- Collect one matrix spike / matrix spike duplicate (MS/MSD) for every sample batch, minimum 1 MS/MSD per 20 samples. The MS/MSD shall consist of an additional two samples at a given location and identified on the COC
- Collect one equipment blank per day per site and minimum 1 equipment blank per 20 samples. The equipment blank shall test the new and decontaminated sampling equipment utilized to obtain a sample for residual PFAS contamination. This sample is obtained by using laboratory provided PFAS-free water and passing the water over or through the sampling device and into laboratory provided sample containers
- Additional equipment blank samples may be collected to assess other equipment that is utilized at the monitoring well
- Request appropriate data deliverable (Category B) and an electronic data deliverable

Documentation

A purge log shall document the location of the sample, sampling equipment, groundwater parameters, duplicate sample, visual description of the material, and any other observations or notes determined to be appropriate. Additionally, care should be performed to limit contact with PFAS containing materials (e.g. waterproof field books, food packaging) during the sampling process.

Personal Protection Equipment (PPE)

For most sampling Level D PPE is anticipated to be appropriate. The sampler should wear nitrile gloves while conducting field work and handling sample containers.

Field staff shall consider the clothing to be worn during sampling activities. Clothing that contains PTFE material (including GORE-TEX®) or that have been waterproofed with PFAS materials should be avoided. All clothing worn by sampling personnel should have been laundered multiple times.

Appropriate rain gear (PVC, polyurethane, or rubber rain gear are acceptable), bug spray, and sunscreen should be used that does not contain PFAS. Well washed cotton coveralls may be used as an alternative to bug spray and/or sunscreen.

PPE that contains PFAS is acceptable when site conditions warrant additional protection for the samplers and no other materials can be used to be protective. Documentation of such use should be provided in the field notes.



Appendix D - Sampling Protocols for PFAS in Surface Water

General

The objective of this protocol is to give general guidelines for the collection of surface water samples for PFAS analysis. The sampling procedure used should be consistent with Sampling Guidelines and Protocols – Technological Background and Quality Control/Quality Assurance for NYS DEC Spill Response Program – March 1991 (http://www.dec.ny.gov/docs/remediation hudson pdf/sgpsect5.pdf), with the following limitations.

Laboratory Analysis and Container

Samples collected using this protocol are intended to be analyzed for PFAS using EPA Method 1633.

The preferred material for containers is high density polyethylene (HDPE). Pre-cleaned sample containers, coolers, sample labels, and a chain of custody form will be provided by the laboratory.

Equipment

Acceptable materials for sampling include: stainless steel, HDPE, PVC, silicone, acetate, and polypropylene. Additional materials may be acceptable if pre-approved by New York State Department of Environmental Conservation's Division of Environmental Remediation.

No sampling equipment components or sample containers should come in contact with aluminum foil, low density polyethylene, glass, or polytetrafluoroethylene (PTFE, TeflonTM) materials including sample bottle cap liners with a PTFE layer.

A list of acceptable equipment is provided below, but other equipment may be considered appropriate based on sampling conditions.

stainless steel cup

Equipment Decontamination

Standard two step decontamination using detergent (Alconox is acceptable) and clean, PFAS-free water will be performed for sampling equipment. All sources of water used for equipment decontamination should be verified in advance to be PFAS-free through laboratory analysis or certification.

Sampling Techniques

Where conditions permit, (e.g. creek or pond) sampling devices (e.g. stainless steel cup) should be rinsed with site medium to be sampled prior to collection of the sample. At this point the sample can be collected and poured into the sample container.

If site conditions permit, samples can be collected directly into the laboratory container.

Sample Identification and Logging

A label shall be attached to each sample container with a unique identification. Each sample shall be included on the chain of custody (COC).



Quality Assurance/Quality Control

- Immediately place samples in a cooler maintained at $4 \pm 2^{\circ}$ Celsius using ice
- Collect one field duplicate for every sample batch, minimum 1 duplicate per 20 samples. The duplicate shall consist of an additional sample at a given location
- Collect one matrix spike / matrix spike duplicate (MS/MSD) for every sample batch, minimum 1 MS/MSD per 20 samples. The MS/MSD shall consist of an additional two samples at a given location and identified on the COC
- Collect one equipment blank per day per site and minimum 1 equipment blank per 20 samples. The equipment blank shall test the new and decontaminated sampling equipment utilized to obtain a sample for residual PFAS contamination. This sample is obtained by using laboratory provided PFAS-free water and passing the water over or through the sampling device and into laboratory provided sample containers
- Request appropriate data deliverable (Category B) and an electronic data deliverable

Documentation

A sample log shall document the location of the sample, sampling equipment, duplicate sample, visual description of the material, and any other observations or notes determined to be appropriate. Additionally, care should be performed to limit contact with PFAS containing materials (e.g. waterproof field books, food packaging) during the sampling process.

Personal Protection Equipment (PPE)

For most sampling Level D PPE is anticipated to be appropriate. The sampler should wear nitrile gloves while conducting field work and handling sample containers.

Field staff shall consider the clothing to be worn during sampling activities. Clothing that contains PTFE material (including GORE-TEX®) or that have been waterproofed with PFAS materials should be avoided. All clothing worn by sampling personnel should have been laundered multiple times.

Appropriate rain gear (PVC, polyurethane, or rubber rain gear are acceptable), bug spray, and sunscreen should be used that does not contain PFAS. Well washed cotton coveralls may be used as an alternative to bug spray and/or sunscreen.

PPE that contains PFAS is acceptable when site conditions warrant additional protection for the samplers and no other materials can be used to be protective. Documentation of such use should be provided in the field notes.



Appendix E - Sampling Protocols for PFAS in Private Water Supply Wells

General

The objective of this protocol is to give general guidelines for the collection of water samples from private water supply wells (with a functioning pump) for PFAS analysis. The sampling procedure used should be consistent with Sampling Guidelines and Protocols – Technological Background and Quality Control/Quality Assurance for NYS DEC Spill Response Program – March 1991 (http://www.dec.ny.gov/docs/remediation_hudson_pdf/sgpsect5.pdf), with the following limitations.

Laboratory Analysis and Container

Drinking water samples collected using this protocol are intended to be analyzed for PFAS by EPA Method 537, 537.1, 533, or ISO Method 25101. The preferred material for containers is high density polyethylene (HDPE). Precleaned sample containers, coolers, sample labels, and a chain of custody form will be provided by the laboratory.

Equipment

Acceptable materials for sampling include stainless steel, HDPE, PVC, silicone, acetate, and polypropylene. Additional materials may be acceptable if pre-approved by New York State Department of Environmental Conservation's Division of Environmental Remediation.

No sampling equipment components or sample containers should come in contact with aluminum foil, low density polyethylene, glass, or polytetrafluoroethylene (PTFE, TeflonTM) materials (e.g. plumbers tape), including sample bottle cap liners with a PTFE layer.

Equipment Decontamination

Standard two step decontamination using detergent (Alconox is acceptable) and clean, PFAS-free water will be performed for sampling equipment. All sources of water used for equipment decontamination should be verified in advance to be PFAS-free through laboratory analysis or certification.

Sampling Techniques

Locate and assess the pressure tank and determine if any filter units are present within the building. Establish the sample location as close to the well pump as possible, which is typically the spigot at the pressure tank. Ensure sampling equipment is kept clean during sampling as access to the pressure tank spigot, which is likely located close to the ground, may be obstructed and may hinder sample collection.

Prior to sampling, a faucet downstream of the pressure tank (e.g., washroom sink) should be run until the well pump comes on and a decrease in water temperature is noted which indicates that the water is coming from the well. If the homeowner is amenable, staff should run the water longer to purge the well (15+ minutes) to provide a sample representative of the water in the formation rather than standing water in the well and piping system including the pressure tank. At this point a new pair of nitrile gloves should be donned and the sample can be collected from the sample point at the pressure tank.

Sample Identification and Logging

A label shall be attached to each sample container with a unique identification. Each sample shall be included on the chain of custody (COC).



Quality Assurance/Quality Control

- Immediately place samples in a cooler maintained at $4 \pm 2^{\circ}$ Celsius using ice
- Collect one field duplicate for every sample batch, minimum 1 duplicate per 20 samples. The duplicate shall consist of an additional sample at a given location
- Collect one matrix spike / matrix spike duplicate (MS/MSD) for every sample batch, minimum 1 MS/MSD per 20 samples. The MS/MSD shall consist of an additional two samples at a given location and identified on the COC
- If equipment was used, collect one equipment blank per day per site and a minimum 1 equipment blank per 20 samples. The equipment blank shall test the new and decontaminated sampling equipment utilized to obtain a sample for residual PFAS contamination. This sample is obtained by using laboratory provided PFAS-free water and passing the water over or through the sampling device and into laboratory provided sample containers.
- A field reagent blank (FRB) should be collected at a rate of one per 20 samples. The lab will provide a FRB bottle containing PFAS free water and one empty FRB bottle. In the field, pour the water from the one bottle into the empty FRB bottle and label appropriately.
- Request appropriate data deliverable (Category B) and an electronic data deliverable
- For sampling events where multiple private wells (homes or sites) are to be sampled per day, it is acceptable to collect QC samples at a rate of one per 20 across multiple sites or days.

Documentation

A sample log shall document the location of the private well, sample point location, owner contact information, sampling equipment, purge duration, duplicate sample, visual description of the material, and any other observations or notes determined to be appropriate and available (e.g. well construction, pump type and location, yield, installation date). Additionally, care should be performed to limit contact with PFAS containing materials (e.g. waterproof field books, food packaging) during the sampling process.

Personal Protection Equipment (PPE)

For most sampling Level D PPE is anticipated to be appropriate. The sampler should wear nitrile gloves while conducting field work and handling sample containers.

Field staff shall consider the clothing to be worn during sampling activities. Clothing that contains PTFE material (including GORE-TEX®) or that have been waterproofed with PFAS materials should be avoided. All clothing worn by sampling personnel should have been laundered multiple times.

13



Appendix F - Sampling Protocols for PFAS in Fish

This appendix contains a copy of the current SOP developed by the Division of Fish and Wildlife (DFW) entitled "General Fish Handling Procedures for Contaminant Analysis" (Ver. 8). This SOP should be followed when collecting fish for contaminant analysis. Note, however, that the Bureau of Ecosystem Health will not be supplying bags or tags. All supplies are the responsibility of the collector

Procedure Name: General Fish Handling Procedures for Contaminant Analysis

Number: FW-005

Purpose: This procedure describes data collection, fish processing and delivery of fish collected for contaminant monitoring. It contains the chain of custody and collection record forms that should be used for the collections.

Organization: Environmental Monitoring Section

Bureau of Ecosystem Health

Division of Fish and Wildlife (DFW)

New York State Department of Environmental Conservation (NYSDEC)

625 Broadway

Albany, New York 12233-4756

Version: 8

Previous Version Date: 21 March 2018

Summary of Changes to this Version: Updated bureau name to Bureau of Ecosystem Health. Added direction to list the names of all field crew on the collection record. Minor formatting changes on chain of custody and collection records.

Originator or Revised by: Wayne Richter, Jesse Becker

Date: 26 April 2019

Quality Assurance Officer and Approval Date: Jesse Becker, 26 April 2019

NEW YORK STATE DEPARTMENT OF ENVIRONMENTAL CONSERVATION

GENERAL FISH HANDLING PROCEDURES FOR CONTAMINANT ANALYSES

- A. Original copies of all continuity of evidence (i.e., Chain of Custody) and collection record forms must accompany delivery of fish to the lab. A copy shall be directed to the Project Leader or as appropriate, Wayne Richter. All necessary forms will be supplied by the Bureau of Ecosystem Health. Because some samples may be used in legal cases, it is critical that each section is filled out completely. Each Chain of Custody form has three main sections:
 - 1. The top box is to be filled out <u>and signed</u> by the person responsible for the fish collection (e.g., crew leader, field biologist, researcher). This person is responsible for delivery of the samples to DEC facilities or personnel (e.g., regional office or biologist).
 - 2. The second section is to be filled out <u>and signed</u> by the person responsible for the collections while being stored at DEC, before delivery to the analytical lab. This may be the same person as in (1), but it is still required that they complete the section. Also important is the **range of identification numbers** (i.e., tag numbers) included in the sample batch.
 - 3. Finally, the bottom box is to record any transfers between DEC personnel and facilities. Each subsequent transfer should be **identified**, **signed**, **and dated**, until laboratory personnel take possession of the fish.
- B. The following data are required on <u>each</u> Fish Collection Record form:
 - 1. Project and Site Name.
 - 2. DEC Region.
 - 3. All personnel (and affiliation) involved in the collection.
 - 4. Method of collection (gill net, hook and line, etc.)
 - 5. Preservation Method.
- C. The following data are to be taken on <u>each</u> fish collected and recorded on the **Fish Collection Record** form:
 - 1. Tag number Each specimen is to be individually jaw tagged at time of collection with a unique number. Make sure the tag is turned out so that the number can be read without opening the bag. Use tags in sequential order. For small fish or composite samples place the tag inside the bag with the samples. The Bureau of Ecosystem Health can supply the tags.
 - 2. Species identification (please be explicit enough to enable assigning genus and species). Group fish by species when processing.
 - 3. Date collected.
 - 4. Sample location (waterway and nearest prominent identifiable landmark).
 - 5. Total length (nearest mm or smallest sub-unit on measuring instrument) and weight (nearest g or

- smallest sub-unit of weight on weighing instrument). Take all measures as soon as possible with calibrated, protected instruments (e.g. from wind and upsets) and prior to freezing.
- 6. Sex fish may be cut enough to allow sexing or other internal investigation, but do not eviscerate. Make any incision on the right side of the belly flap or exactly down the midline so that a left-side fillet can be removed.

D. General data collection recommendations:

- 1. It is helpful to use an ID or tag number that will be unique. It is best to use metal striped bass or other uniquely numbered metal tags. If uniquely numbered tags are unavailable, values based on the region, water body and year are likely to be unique: for example, R7CAY11001 for Region 7, Cayuga Lake, 2011, fish 1. If the fish are just numbered 1 through 20, we have to give them new numbers for our database, making it more difficult to trace your fish to their analytical results and creating an additional possibility for errors.
- 2. Process and record fish of the same species sequentially. Recording mistakes are less likely when all fish from a species are processed together. Starting with the bigger fish species helps avoid missing an individual.
- 3. If using Bureau of Ecosystem Health supplied tags or other numbered tags, use tags in sequence so that fish are recorded with sequential Tag Numbers. This makes data entry and login at the lab and use of the data in the future easier and reduces keypunch errors.
- 4. Record length and weight as soon as possible after collection and before freezing. Other data are recorded in the field upon collection. An age determination of each fish is optional, but if done, it is recorded in the appropriate "Age" column.
- 5. For composite samples of small fish, record the number of fish in the composite in the Remarks column. Record the length and weight of each individual in a composite. All fish in a composite sample should be of the same species and members of a composite should be visually matched for size.
- 6. Please submit photocopies of topographic maps or good quality navigation charts indicating sampling locations. GPS coordinates can be entered in the Location column of the collection record form in addition to or instead for providing a map. These records are of immense help to us (and hopefully you) in providing documented location records which are not dependent on memory and/or the same collection crew. In addition, they may be helpful for contaminant source trackdown and remediation/control efforts of the Department.
- 7. When recording data on fish measurements, it will help to ensure correct data recording for the data recorder to call back the numbers to the person making the measurements.
- E. Each fish is to be placed in its own individual plastic bag. For small fish to be analyzed as a composite, put all of the fish for one composite in the same bag but use a separate bag for each composite. It is important to individually bag the fish to avoid difficulties or cross contamination when processing the fish for chemical analysis. Be sure to include the fish's tag number inside the bag, preferably attached to the fish with the tag number turned out so it can be read. Tie or otherwise secure the bag closed. The Bureau of Ecosystem Health will supply the bags. If necessary, food grade bags may be procured from a suitable vendor (e.g., grocery store). It is preferable to redundantly label each bag with a manila tag tied between the knot and the body of the bag. This tag should be labeled with the project name, collection location, tag number, collection date, and fish species. If scales are collected, the scale envelope should be labeled with

the same information.

- F. Groups of fish, by species, are to be placed in one large plastic bag per sampling location. The Bureau of Ecosystem Health will supply the larger bags. The or otherwise secure the bag closed. Label the site bag with a manila tag tied between the knot and the body of the bag. The tag should contain: project, collection location, collection date, species and tag number ranges. Having this information on the manila tag enables lab staff to know what is in the bag without opening it.
- G. Do not eviscerate, fillet or otherwise dissect the fish unless specifically asked to. If evisceration or dissection is specified, the fish must be cut along the exact midline or on the right side so that the left side fillet can be removed intact at the laboratory. If filleting is specified, the procedure for taking a standard fillet (SOP PREPLAB 4) must be followed, including removing scales.
- H. Special procedures for PFAS: Unlike legacy contaminants such as PCBs, which are rarely found in day to day life, PFAS are widely used and frequently encountered. Practices that avoid sample contamination are therefore necessary. While no standard practices have been established for fish, procedures for water quality sampling can provide guidance. The following practices should be used for collections when fish are to be analyzed for PFAS:

No materials containing Teflon.

No Post-it notes.

No ice packs; only water ice or dry ice.

Any gloves worn must be powder free nitrile.

No Gore-Tex or similar materials (Gore-Tex is a PFC with PFOA used in its manufacture).

No stain repellent or waterproof treated clothing; these are likely to contain PFCs.

Avoid plastic materials, other than HDPE, including clipboards and waterproof notebooks.

Wash hands after handling any food containers or packages as these may contain PFCs.

Keep pre-wrapped food containers and wrappers isolated from fish handling. Wear clothing washed at least six times since purchase.

Wear clothing washed without fabric softener.

Staff should avoid cosmetics, moisturizers, hand creams and similar products on the day of sampling as many of these products contain PFCs (Fujii et al. 2013). Sunscreen or insect repellent should not contain ingredients with "fluor" in their name. Apply any sunscreen or insect repellent well downwind from all materials. Hands must be washed after touching any of these products.

- I. All fish must be kept at a temperature <45° F (<8° C) immediately following data processing. As soon as possible, freeze at -20° C \pm 5° C. Due to occasional freezer failures, daily freezer temperature logs are required. The freezer should be locked or otherwise secured to maintain chain of custody.
- J. In most cases, samples should be delivered to the Analytical Services Unit at the Hale Creek field station. Coordinate delivery with field station staff and send copies of the collection records, continuity of evidence forms and freezer temperature logs to the field station. For samples to be analyzed elsewhere, non-routine collections or other questions, contact Wayne Richter, Bureau of Ecosystem Health, NYSDEC, 625 Broadway, Albany, New York 12233-4756, 518-402-8974, or the project leader about sample transfer. Samples will then be directed to the analytical facility and personnel noted on specific project descriptions.
- K. A recommended equipment list is at the end of this document.

NEW YORK STATE DEPARTMENT OF ENVIRONMENTAL CONSERVATION DIVISION OF FISH AND WILDLIFE FISH COLLECTION RECORD

page of	f
---------	---

Project and S	Site Name							L	DEC Region
Collections 1	made by (include all	crew)							
Sampling M	ethod: □Electrofishi	ng □Gill netti	ng □Trap	netting Trawling	Seining	g □Anglin	g Other		
Preservation	Method: □Freezing	□Other		Notes	(SWFD	B survey nu	ımber):		
FOR LAB USE ONLY- LAB ENTRY NO.	COLLECTION OR TAG NO.	SPECIES	DATE TAKEN	LOCATION	AGE	SEX &/OR REPROD. CONDIT	LENGTH (WEIGHT (REMARKS

richter: revised 2011, 5/7/15, 10/4/16, 3/20/17; becker: 3/23/17, 4/26/19

NEW YORK STATE DEPARTMENT OF ENVIRONMENTAL CONSERVATION CHAIN OF CUSTODY

I,(Print Name)	, of	(Drive Dr. 1	collected the
(Print Name)		(Print Business Address)	
following on(Date)	, 20 from	(Water Body)	
in the vicinity of	(Landmark Village	a Pond atc.)	
Town of			
Item(s)			
Said sample(s) were in my possessi collection. The sample(s) were place			
Environmental Conservation on	•	-	tate Department of
Signat	ture	Da	ate
I,	, received the al	bove mentioned sample(s) on the	date specified
and assigned identification number(s)	to t	the sample(s). I
have recorded pertinent data for the	sample(s) on the attach	ned collection records. The sampl	e(s) remained in
my custody until subsequently trans	ferred, prepared or ship	oped at times and on dates as atte	sted to below.
Signatur	re	Date	
SECOND RECIPIENT (Print Name)	TIME & DATE	PURPOSE OF TRANSF	FER
SIGNATURE	UNIT		
THIRD RECIPIENT (Print Name)	TIME & DATE	PURPOSE OF TRANSF	ER
SIGNATURE	UNIT		
FOURTH RECIPIENT (Print Name)	TIME & DATE	PURPOSE OF TRANSF	FER
,			
SIGNATURE	UNIT		
RECEIVED IN LABORATORY BY (Print Name)	TIME & DATE	REMARKS	
SIGNATURE	UNIT		
LOGGED IN BY (Print Name)	TIME & DATE	ACCESSION NUMBER	RS
SIGNATURE	UNIT		

richter: revised 21 April 2014; becker: 23 March 2017, 26 April, 2019

NOTICE OF WARRANTY

By signature to the chain of custody (reverse), the signatory warrants that the information provided is truthful and accurate to the best of his/her ability. The signatory affirms that he/she is willing to testify to those facts provided and the circumstances surrounding the same. Nothing in this warranty or chain of custody negates responsibility nor liability of the signatories for the truthfulness and accuracy of the statements provided.

HANDLING INSTRUCTIONS

On day of collection, collector(s) name(s), address(es), date, geographic location of capture (attach a copy of topographic map or navigation chart), species, number kept of each species, and description of capture vicinity (proper noun, if possible) along with name of Town and County must be indicated on reverse.

Retain organisms in manila tagged plastic bags to avoid mixing capture locations. Note appropriate information on each bag tag.

Keep samples as cool as possible. Put on ice if fish cannot be frozen within 12 hours. If fish are held more than 24 hours without freezing, they will not be retained or analyzed.

Initial recipient (either DEC or designated agent) of samples from collector(s) is responsible for obtaining and recording information on the collection record forms which will accompany the chain of custody. This person will seal the container using packing tape and writing his signature, the time and the date across the tape onto the container with indelible marker. Any time a seal is broken, for whatever purpose, the incident must be recorded on the Chain of Custody (reason, time, and date) in the purpose of transfer block. Container then is resealed using new tape and rewriting signature, with time and date.

EQUIPMENT LIST

Scale or balance of appropriate capacity for the fish to be collected.
Fish measuring board.
Plastic bags of an appropriate size for the fish to be collected and for site bags.
Individually numbered metal tags for fish.
Manila tags to label bags.
Small envelops, approximately 2" x 3.5", if fish scales are to be collected.
Knife for removing scales.
Chain of custody and fish collection forms.
Clipboard.
Pens or markers.
Paper towels.
Dish soap and brush.
Bucket.
Cooler.
Ice.
Duct tape.



Appendix G – PFAS Analyte List

Group	Chemical Name	Abbreviation	CAS Number
	Perfluorobutanesulfonic acid	PFBS	375-73-5
	Perfluoropentanesulfonic acid	PFPeS	2706-91-4
	Perfluorohexanesulfonic acid	PFHxS	355-46-4
Perfluoroalkyl	Perfluoroheptanesulfonic acid	PFHpS	375-92-8
sulfonic acids	Perfluorooctanesulfonic acid	PFOS	1763-23-1
	Perfluorononanesulfonic acid	PFNS	68259-12-1
	Perfluorodecanesulfonic acid	PFDS	335-77-3
	Perfluorododecanesulfonic acid	PFDoS	79780-39-5
	Perfluorobutanoic acid	PFBA	375-22-4
	Perfluoropentanoic acid	PFPeA	2706-90-3
	Perfluorohexanoic acid	PFHxA	307-24-4
	Perfluoroheptanoic acid	PFHpA	375-85-9
Daufteranaalloid	Perfluorooctanoic acid	PFOA	335-67-1
Perfluoroalkyl carboxylic acids	Perfluorononanoic acid	PFNA	375-95-1
carboxylic acids	Perfluorodecanoic acid	PFDA	335-76-2
	Perfluoroundecanoic acid	PFUnA	2058-94-8
	Perfluorododecanoic acid	PFDoA	307-55-1
	Perfluorotridecanoic acid	PFTrDA	72629-94-8
	Perfluorotetradecanoic acid	PFTeDA	376-06-7
	Hexafluoropropylene oxide dimer acid	HFPO-DA	13252-13-6
Per- and	4,8-Dioxa-3H-perfluorononanoic acid	ADONA	919005-14-4
Polyfluoroether	Perfluoro-3-methoxypropanoic acid	PFMPA	377-73-1
carboxylic acids	Perfluoro-4-methoxybutanoic acid	PFMBA	863090-89-5
	Nonafluoro-3,6-dioxaheptanoic acid	NFDHA	151772-58-6
El., ()	4:2 Fluorotelomer sulfonic acid	4:2-FTS	757124-72-4
Fluorotelomer sulfonic acids	6:2 Fluorotelomer sulfonic acid	6:2-FTS	27619-97-2
Sullottic acids	8:2 Fluorotelomer sulfonic acid	8:2-FTS	39108-34-4
	3:3 Fluorotelomer carboxylic acid	3:3 FTCA	356-02-5
Fluorotelomer	5:3 Fluorotelomer carboxylic acid	5:3 FTCA	914637-49-3
carboxylic acids	7:3 Fluorotelomer carboxylic acid	7:3 FTCA	812-70-4
	Perfluorooctane sulfonamide	PFOSA	754-91-6
Perfluorooctane	N-methylperfluorooctane sulfonamide	NMeFOSA	31506-32-8
sulfonamides	N-ethylperfluorooctane sulfonamide	NEtFOSA	4151-50-2
Perfluorooctane	N-methylperfluorooctane sulfonamidoacetic acid	N-MeFOSAA	2355-31-9
sulfonamidoacetic acids	N-ethylperfluorooctane sulfonamidoacetic acid	N-EtFOSAA	2991-50-6
Perfluorooctane	N-methylperfluorooctane sulfonamidoethanol	MeFOSE	24448-09-7
sulfonamide ethanols	N-ethylperfluorooctane sulfonamidoethanol	EtFOSE	1691-99-2
		Lii OOL	1001-00-2



Group	Chemical Name	Abbreviation	CAS Number
	9-Chlorohexadecafluoro-3-oxanonane-1-sulfonic acid (F-53B Major)	9CI-PF3ONS	756426-58-1
Ether sulfonic acids	11-Chloroeicosafluoro-3-oxaundecane-1-sulfonic acid (F-53B Minor)	11CI-PF3OUdS	763051-92-9
	Perfluoro(2-ethoxyethane) sulfonic acid	PFEESA	113507-82-7



Appendix H - Data Review Guidelines for Analysis of PFAS in Non-Potable Water and Solids

General

These guidelines are intended to be used for the validation of PFAS using EPA Method 1633 for projects within the Division of Environmental Remediation (DER). Data reviewers should understand the methodology and techniques utilized in the analysis. Consultation with the end user of the data may be necessary to assist in determining data usability based on the data quality objectives in the Quality Assurance Project Plan. A familiarity with the laboratory's Standard Operating Procedure may also be needed to fully evaluate the data. If you have any questions, please contact DER's Quality Assurance Officer, Dana Barbarossa, at dana.barbarossa@dec.ny.gov.

Preservation and Holding Time

Samples should be preserved with ice to a temperature of less than 6°C upon arrival at the lab. The holding time is 28 days to extraction for aqueous and solid samples. The time from extraction to analysis for aqueous samples is 28 days and 40 days for solids.

Temperature greatly exceeds 6°C upon arrival at the lab*	Use professional judgement to qualify detects and non-detects as estimated or rejected
Holding time exceeding 28 days to extraction	Use professional judgement to qualify detects and non-detects as estimated or rejected if holding time is grossly exceeded

^{*}Samples that are delivered to the lab immediately after sampling may not meet the thermal preservation guidelines. Samples are considered acceptable if they arrive on ice or an attempt to chill the samples is observed.

Initial Calibration

The initial calibration should contain a minimum of six standards for linear fit and six standards for a quadratic fit. The relative standard deviation (RSD) for a quadratic fit calibration should be less than 20%.

The low-level calibration standard should be within 50% - 150% of the true value, and the mid-level calibration standard within 70% - 130% of the true value.

%RSD >20%	J flag detects and UJ non detects
-----------	-----------------------------------

Continuing Calibration Verification

Continuing calibration verification (CCV) checks should be analyzed at a frequency of one per ten field samples. If CCV recovery is very low, where detection of the analyte could be in question, ensure a low level CCV was analyzed and use to determine data quality.

CCV recovery <70 or >130%	J flag results
22, 122, 11, 12, 12, 12, 12, 12, 12, 12,	c 11mg 100 m100



Blanks

There should be no detections in the method blanks above the reporting limits. Equipment blanks, field blanks, rinse blanks etc. should be evaluated in the same manner as method blanks. Use the most contaminated blank to evaluate the sample results.

Blank Result	Sample Result	Qualification
Any detection	<reporting limit<="" td=""><td>Qualify as ND at reporting limit</td></reporting>	Qualify as ND at reporting limit
Any detection	>Reporting Limit and >10x the blank result	No qualification
>Reporting limit	>Reporting limit and <10x blank result	J+ biased high

Field Duplicates

A blind field duplicate should be collected at rate of one per twenty samples. The relative percent difference (RPD) should be less than 30% for analyte concentrations greater than two times the reporting limit. Use the higher result for final reporting.

RPD >30%	Apply J qualifier to parent sample
----------	------------------------------------

Lab Control Spike

Lab control spikes should be analyzed with each extraction batch or one for every twenty samples. In the absence of lab derived criteria, use 70% - 130% recovery criteria to evaluate the data.

Recovery <70% or >130% (lab derived	Apply J qualifier to detects and UJ qualifier to
criteria can also be used)	non detects

Matrix Spike/Matrix Spike Duplicate

One matrix spike and matrix spike duplicate should be collected at a rate of one per twenty samples. Use professional judgement to reject results based on out of control MS/MSD recoveries.

Recovery <70% or >130% (lab derived criteria can also be used)	Apply J qualifier to detects and UJ qualifier to non detects of parent sample only
RPD >30%	Apply J qualifier to detects and UJ qualifier to non detects of parent sample only

Extracted Internal Standards (Isotope Dilution Analytes)

Problematic analytes (e.g. PFBA, PFPeA, fluorotelomer sulfonates) can have wider recoveries without qualification. Qualify corresponding native compounds with a J flag if outside of the range.

Recovery <50% or >150%	Apply J qualifier
Recovery <25% or >150% for poor responding analytes	Apply J qualifier
Isotope Dilution Analyte (IDA) Recovery <10%	Reject results

25



Signal to Noise Ratio

The signal to noise ratio for the quantifier ion should be at least 3:1. If the ratio is less than 3:1, the peak is discernable from the baseline noise and symmetrical, the result can be reported. If the peak appears to be baseline noise and/or the shape is irregular, qualify the result as tentatively identified.

Reporting Limits

If project-specific reporting limits were not met, please indicate that in the report along with the reason (e.g. over dilution, dilution for non-target analytes, high sediment in aqueous samples).

Peak Integrations

Target analyte peaks should be integrated properly and consistently when compared to standards. Ensure branched isomer peaks are included for PFAS where standards are available. Inconsistencies should be brought to the attention of the laboratory or identified in the data review summary report.

APPENDIX D

Community Air Monitoring Plan

Community Air Monitoring Plan for 1153-69 West Fayette Street

1153-69 West Fayette Street City of Syracuse, Onondaga County, New York

BCP Site No. C734164

Prepared by:



C&S Engineers, Inc. 499 Col Eileen Collins Blvd. Syracuse, New York 13212

July 2024 Revised November 2024



Overview

A Community Air Monitoring Plan (CAMP) requires real-time monitoring for volatile organic compounds (VOCs) and particulates (i.e., dust) at the downwind perimeter of each designated work area when certain activities are in progress at contaminated sites. The CAMP is not intended for use in establishing action levels for worker respiratory protection. Rather, its intent is to provide a measure of protection for the downwind community (i.e., off-site receptors including residences and businesses and on-site workers not directly involved with the subject work activities) from potential airborne contaminant releases as a direct result of investigative and remedial work activities. The action levels specified herein require increased monitoring, corrective actions to abate emissions, and/or work shutdown. Additionally, the CAMP helps to confirm that work activities did not spread contamination off-site through the air.

Depending upon the nature of known or potential contaminants at each site, real-time air monitoring for VOCs and / or particulate levels at the perimeter of the exclusion zone or work area will be necessary.

Continuous monitoring will be required for all ground intrusive activities and during the demolition of contaminated or potentially contaminated structures. Ground intrusive activities include, but are not limited to, soil / waste excavation and handling, test pitting or trenching, and the installation of soil borings or monitoring wells.

Periodic monitoring for VOCs will be required during non-intrusive activities such as the collection of soil and sediment samples or the collection of groundwater samples from existing monitoring wells. "Periodic" monitoring during sample collection might reasonably consist of taking a reading upon arrival at a sample location, monitoring while opening a well cap or overturning soil, monitoring during well baling / purging, and taking a reading prior to leaving a sample location. In some instances, depending upon the proximity of potentially exposed individuals, continuous monitoring may be required during sampling activities. Examples of such situations include groundwater sampling at wells on the curb of a busy urban street, in the midst of a public park, or adjacent to a school or residence.

Daily CAMP reports will be provided to New York State Department of Environmental Conservation (NYSDEC) and New York State Department of Health (NYSDOH) project managers. The reports will consist of figures showing work zones and monitoring stations and downloaded CAMP data. The daily reports will summarize any CAMP exceedances and the corrective actions taken. Any CAMP exceedances will be reported to NYSDEC and NYSDOH project managers within one business day.

VOC Monitoring, Response Levels, and Actions

Volatile organic compounds (VOCs) must be monitored at the downwind perimeter of the immediate work area (i.e., the exclusion zone) on a continuous basis or as otherwise specified. Upwind concentrations should be measured at the start of each workday and periodically

Community Air Monitoring Plan

thereafter to establish background conditions, particularly if wind direction changes. The monitoring work should be performed using equipment appropriate to measure the types of contaminants known or suspected to be present. The equipment should be calibrated at least daily for the contaminant(s) of concern or for an appropriate surrogate, such as isobutylene. The equipment should be capable of calculating 15-minute running average concentrations, which will be compared to the levels specified below:

- 1. If the ambient air concentration of total organic vapors at the downwind perimeter of the work area or exclusion zone exceeds 5 parts per million (ppm) above background for the 15-minute average, work activities must be temporarily halted and monitoring continued. If the total organic vapor level readily decreases (per instantaneous readings) below 5 ppm over background, work activities can resume with continued monitoring.
- 2. If total organic vapor levels at the downwind perimeter of the work area or exclusion zone persist at levels in excess of 5 ppm over background but less than 25 ppm, work activities must be halted, the source of vapors identified, corrective actions taken to abate emissions, and monitoring continued. After these steps, work activities can resume provided that the total organic vapor level 200 feet downwind of the exclusion zone or half the distance to the nearest potential receptor or residential/commercial structure, whichever is less but in no case less than 20 feet, is below 5 ppm over background for the 15-minute average.
- 3. If the organic vapor level is above 25 ppm at the perimeter of the work area, activities must be shutdown.
- 4. All 15-minute readings must be recorded and be available for State (DEC and NYSDOH) personnel to review. Instantaneous readings, if any, used for decision purposes should also be recorded.

Particulate Monitoring, Response Levels, and Actions

Particulate concentrations should be monitored continuously at the upwind and downwind perimeters of the exclusion zone at temporary particulate monitoring stations. The particulate monitoring should be performed using real-time monitoring equipment capable of measuring particulate matter less than 10 micrometers in size (PM-10) and capable of integrating over a period of 15 minutes (or less) for comparison to the airborne particulate action level. The equipment must be equipped with an audible alarm to indicate exceedance of the action level. In addition, fugitive dust migration should be visually assessed during all work activities.

1. If the downwind PM-10 particulate level is 100 micrograms per cubic meter (µg/m³) greater than background (upwind perimeter) for the 15-minute period or if airborne dust is observed leaving the work area, then dust suppression techniques must be employed. Work may continue with dust suppression techniques provided that downwind PM-10



particulate levels do not exceed 150 $\mu g/m^3$ above the upwind level and provided that no visible dust is migrating from the work area.

- 2. If, after implementation of dust suppression techniques, downwind PM-10 particulate levels are greater than 150 $\mu g/m^3$ above the upwind level, work must be stopped and a re-evaluation of activities initiated. Work can resume provided that dust suppression measures and other controls are successful in reducing the downwind PM-10 particulate concentration to within 150 $\mu g/m^3$ of the upwind level and in preventing visible dust migration.
- 3. All readings must be recorded and be available for State (DEC and NYSDOH) personnel to review.

Fugitive Dust and Particulate Monitoring

A program for suppressing fugitive dust and particulate matter monitoring at hazardous waste sites is a responsibility on the remedial party performing the work. These procedures must be incorporated into appropriate intrusive work plans. The following fugitive dust suppression and particulate monitoring program should be employed at sites during construction and other intrusive activities which warrant its use:

- 1. Reasonable fugitive dust suppression techniques must be employed during all site activities which may generate fugitive dust.
- Particulate monitoring must be employed during the handling of waste or contaminated soil or when activities on site may generate fugitive dust from exposed waste or contaminated soil. Remedial activities may also include the excavation, grading, or placement of clean fill. These control measures should not be considered necessary for these activities.
- 3. Particulate monitoring must be performed using real-time particulate monitors and shall monitor particulate matter less than ten microns (PM10) with the following minimum performance standards:
 - a. Objects to be measured: Dust, mists or aerosols;
 - b. Measurement Ranges: 0.001 to 400 mg/m³ (1 to 400,000 μg/m³);
 - c. Precision (2-sigma) at constant temperature: +/- 10 g/m³ for one second averaging; and +/- 1.5 g/m³ for sixty second averaging;
 - d. Accuracy: +/- 5% of reading +/- precision (Referred to gravimetric calibration with SAE fine test dust (mmd= 2 to 3 m, g= 2.5, as aerosolized);
 - e. Resolution: 0.1% of reading or 1 g/m³, whichever is larger;
 - f. Particle Size Range of Maximum Response: 0.1-10;
 - g. Total Number of Data Points in Memory: 10,000;

Community Air Monitoring Plan

- h. Logged Data: Each data point with average concentration, time / date and data point number;
- Run Summary: overall average, maximum concentrations, time / date of maximum, total number of logged points, start time / date, total elapsed time (run duration), STEL concentration and time / date occurrence, averaging (logging) period, calibration factor, and tag number;
- j. Alarm Averaging Time (user selectable): real-time (1-60 seconds) or STEL (15 minutes), alarms required;
- k. Operating Time: 48 hours (fully charged NiCd battery); continuously with charger;
- l. Operating Temperature: -10 to 50°C (14 to 122°F); and
- m. Particulate levels will be monitored upwind and immediately downwind at the working site and integrated over a period not to exceed 15 minutes.
- 4. In order to ensure the validity of the fugitive dust measurements performed, there must be appropriate Quality Assurance / Quality Control (QA / QC). It is the responsibility of the remedial party to adequately supplement QA / QC Plans to include the following critical features: periodic instrument calibration, operator training, daily instrument performance (span) checks, and a record-keeping plan.
- 5. The action level will be established at 150 µg/m³ (15 minutes average). While conservative, this short-term interval will provide a real-time assessment of on-site air quality to assure both health and safety. If particulate levels are detected in excess of 150 µg/m³, the upwind background level must be confirmed immediately. If the working site particulate measurement is greater than 100 µg/m³ above the background level, additional dust suppression techniques must be implemented to reduce the generation of fugitive dust and corrective action taken to protect site personnel and reduce the potential for contaminant migration. Corrective measures may include increasing the level of personal protection for on-site personnel and implementing additional dust suppression techniques (see paragraph 7). Should the action level of 150 µg/m³ continue to be exceeded work must stop and DER must be notified as provided in the site design or remedial work plan. The notification shall include a description of the control measures implemented to prevent further exceedances.
- 6. It must be recognized that the generation of dust from waste or contaminated soil that migrates off-site, has the potential for transporting contaminants off-site. There may be situations when dust is being generated and leaving the site and the monitoring equipment does not measure PM-10 at or above the action level. Since this situation has the potential to allow for the migration of contaminants off-site, it is unacceptable. While it is not practical to quantify total suspended particulates on a real-time basis, it is appropriate to rely on visual observation. If dust is observed leaving the working site, additional dust suppression techniques must be employed.
- 7. The following techniques have been shown to be effective for the controlling of the generation and migration of dust during construction activities:



- a. Applying water on haul roads;
- b. Wetting equipment and excavation faces;
- c. Spraying water on buckets during excavation and dumping;
- d. Hauling materials in properly tarped or watertight containers;
- e. Restricting vehicle speeds to 10 miles per hour (mph);
- f. Covering excavated areas and material after excavation activity ceases; and
- g. Reducing the excavation size and/or number of excavations.

Experience has shown that the chance of exceeding the 150 μ g/m³ action level is remote when the above-mentioned techniques are used. When techniques involving water application are used, care must be taken not to use excess water, which can result in unacceptably wet conditions. Using atomizing sprays will prevent overly wet conditions, conserve water, and provide an effective means of suppressing the fugitive dust.

- 8. The evaluation of weather conditions is necessary for proper fugitive dust control. When extreme wind conditions make dust control ineffective, as a last resort remedial actions may need to be suspended. There may be situations that require fugitive dust suppression and particulate monitoring requirements with action levels more stringent than those provided above. Under some circumstances, the contaminant concentration and / or toxicity may require additional monitoring to protect site personnel and the public. Additional integrated sampling and chemical analysis of the dust may also be in order. This must be evaluated when a health and safety plan is developed and when appropriate suppression and monitoring requirements are established for protection of health and the environment.
- 9. CAMP action level exceedances and corrective actions will be reported to the Department within one business day.

Special Requirements:

In addition, or in combination with the above, the following special requirements apply for work within 20 feet of potentially exposed individuals or structures:

When work areas are within 20 feet of potentially exposed populations or occupied structures, the continuous monitoring locations for VOCs and particulates will reflect the nearest potentially exposed individuals and the location of ventilation system intakes for nearby structures. The use of engineering controls such as vapor / dust barriers, temporary negative-pressure enclosures, or special ventilation devices will be considered to prevent exposures related to the work activities and to control dust and odors. Consideration will be given to implementing the planned activities when potentially exposed populations are at a minimum, such as during weekends or evening hours in non-residential settings.

• If total VOC concentrations opposite the walls of occupied structures or next to intake vents exceed 1 ppm, monitoring will occur within the occupied structure(s). Depending upon the nature of contamination, chemical-specific colorimetric tubes of sufficient

Community Air Monitoring Plan

sensitivity may be necessary for comparing the exposure point concentrations with appropriate pre-determined response levels (response actions should also be pre-determined). Background readings in the occupied spaces must be taken prior to commencement of the planned work. Any unusual background readings should be discussed with NYSDOH prior to commencement of the work.

- If total particulate concentrations opposite the walls of occupied structures or next to intake vents exceed 150 µg/m³, work activities will be suspended until controls are implemented and are successful in reducing the total particulate concentration to 150 µg/m³ or less at the monitoring point.
- Depending upon the nature of contamination and remedial activities, other parameters (e.g., explosivity, oxygen, hydrogen sulfide, carbon monoxide) may also need to be monitored. Response levels and actions should be pre-determined, as necessary, for each site.

Unless a self-contained, negative-pressure enclosure with proper emission controls will encompass the work area, all individuals not directly involved with the planned work must be absent from the room in which the work will occur. Monitoring requirements are as stated above under "Special Requirements for Work within 20 Feet of Potentially Exposed Individuals or Structures" except that in this instance "nearby / occupied structures" would be adjacent occupied rooms. Additionally, the location of all exhaust vents in the room and their discharge points, as well as potential vapor pathways (openings, conduits, etc.) relative to adjoining rooms, shall be understood and the monitoring locations established accordingly. In these situations, exhaust fans or other engineering controls will be used to create negative air pressure within the work area during remedial activities. Additionally, the planned work will be implemented during hours (e.g. weekends or evenings) when building occupancy is at a minimum.

APPENDIX E

Health and Safety Plan

Health and Safety Plan for 1153-69 West Fayette Street

1153-69 West Fayette Street City of Syracuse, Onondaga County, New York

BCP Site No. C734164

Prepared by:



C&S Engineers, Inc. 499 Col Eileen Collins Blvd. Syracuse, New York 13212



EMERGENCY PHONE NUMBERS

Emergency Service	.911
Police: Syracuse Police Department	.(315) 442-5200
<u>Fire</u> : Syracuse Fire Department	.(315) 453-5525
Hospital: Upstate: Emergency Room	.(315) 464-5611
Hospital: Crouse: Emergency Room	.(315) 470-7111
Department of Public Works	.(315) 448-2489
National Response Center	.(800) 424-8802
Poison Control Center	.(800) 222-1222
Center for Disease Control	.(800) 311-3435
NYSDEC Region 7 (Syracuse, New York)	.(315) 426-7551
C&S Engineers	.(315) 455-2000
Site Superintendent	***
Project Field Office Trailer	***

^{***} A site superintendent and field office trailer will not be onsite until remedial actions commence.



TABLE OF CONTENTS

		<u>Page</u>
Emergenc	y Phone Numbers	i
Section 1 -	– General Information	1
1.1	Responsibilities	1
1.2	Applicable Standards and Regulations References	
Section 2	– Health And Safety Personnel	
2.1	Project Manager (PM)	3
2.2	Health and Safety Manager	
2.3	Health and Safety Officer (HSO)	3
2.4	Emergency Coordinator	4
2.5	Site Workers	
Section 3 -	- Site Hazards Evaluation	5
3.1	Chemical Hazards	5
	3.1.1 Nature of Chemical Hazards	5
	3.1.2 Common Routes of Exposure	
3.2	Physical Hazards	
3.3	Environmental Hazards	
Section 4	– Training	10
4.1	Site-Specific Training	
4.2	Task-Specific Training	
4.3	Safety Briefings	
4.4	Daily Tailgate Safety Meeting	
Section 5 -	- Communications	11
5.1	Communications	
Section 6 -	- Personal Protective Equipment	12
6.1	Personal Protective Equipment – General	
6.2	Personal Protective Equipment – Site Specific	
Section 7 -	– Monitoring Procedures	14
7.1	Monitoring During Site Operations	14
	7.1.1 Surface Soil Operation	14
	7.1.2 Drilling / Test Pit Operations (Monitoring Well Installation and	
	Subsurface Borings)	
7.2	Action Levels	
7.3	Personal Monitoring Procedures	
	- Safety Considerations For Site Operations	
8.1	General	
8.2	Field Operations	
8.3	General Asbestos Safety	
	- Decontamination Procedures	
9.1	General Decontamination	
9.2	Contamination Avoidance	17



Health and Safety Plan

9.3	Reducing Contamination	.17
9.4	Equipment Decontamination	.17
Section 10 –	Disposal Procedures	.18
Section 11 –	Emergency Response Procedures	.19
11.1	Emergency Coordinator	.19
11.2	Evacuation	.19
11.3	Potential / Actual Fire or Explosion	.19
11.4	Environmental Incident (Spread or Release of Contamination)	.19
11.5	Personnel Injury	.20
11.6	Personnel Exposure	.20
11.7	Adverse Weather Conditions	.20
11.8	Incident Investigation and Reporting	.20

ATTACHMENTS

Attachment A – Map and Directions to Hospital

Attachment B – Guidance on Incident Investigation and Reporting



SECTION 1 — GENERAL INFORMATION

This Health and Safety Plan (HASP) addresses health and safety considerations for the activities that personnel employed by C&S Engineers, Inc., may be engaged in during site investigation and remedial activities at 1153-69 West Fayette Street in the City of Syracuse, Onondaga County, New York; hereby, referred to as (Site). This HASP will be implemented by the Health and Safety Officer (HSO) during site work. All personnel engaged in the Phase II Environmental Site Investigation are required to maintain current HAZWOPER training, including initial 40-hour training, on-the-job training, and consistent annual 8-hour refresher training, as per the requirements of 29 CFR 1910.120.

Compliance with this HASP is required of C&S personnel who enter this Site. The content of the HASP may change or undergo revision based upon additional information made available to the health, safety, and training (H&S) committee, monitoring results or changes in the technical scope of work. Any changes proposed must be reviewed by the H&S committee.

1.1 Responsibilities

Project Manager	Claire Del Fatti Phone: (315) 703-4233 Cell: (315) 949-1805
C&S Health and Safety Director	Mike Sherlock Phone: (315) 703-4210 Cell: (315) 420-3455
Site Health and Safety Officer	Nick Coulombe Phone: (315) 703-4284 Cell: (315) 720-8682
Emergency Coordinator	Nick Coulombe Phone: (315) 703-4284 Cell: (315) 720-8682



1.2 Applicable Standards and Regulations References

A. The publications listed below form a part of this specification to the extent referenced. The publications are referred to in the text by basic designation only. Where a conflict or overlap among regulations and/or these specifications exist, the most stringent requirements shall apply. C&S's Project Manager will determine which requirements are most stringent.

1. AMERICAN NATIONAL STANDARDS INSTITUTE (ANSI)

- a. ANSI Z89.1, Personnel Protective Equipment-Protective Headwear for Industrial Workers-Requirements (Latest Revision)
- b. ANSI Z87.1, Occupational and Educational Personal Eye and Face Protection Devices
- c. ANSI Z9.2, Fundamentals Governing the Design and Operation of Local Exhaust Systems
- d. ANSI Z88.2-80, Practices for Respiratory Protection

2. CODE OF FEDERAL REGULATIONS (CFR)

- a. 29 CFR Subpart D Walking-Working Surfaces
- b. 29 CFR 1910 Occupational Safety and Health Standards-All Sections
- c. 29 CFR 1926 Safety and Health Regulations for Construction-All Sections
- d. 40 CFR 50.6 National Primary and Secondary Ambient Air Quality Standards for Particulate Matter
- e. 40 CFR 61 National Emissions Standards for Hazardous Air Pollutants (NESHAPS)-Subpart A-General Provisions
- f. 49 CFR 172 Hazardous Material Table, Special Provisions, Hazardous Materials Communications, Emergency Response Information, and Training Requirements

3. NATIONAL INSTITUTE FOR OCCUPATIONAL SAFETY AND HEALTH (NIOSH)

- a. Publication Number 87-108 Respiratory Decision Logic
- b. NIOSH/OSHA Booklet 3142 Lead in Construction
- c. Occupational Safety and Health Guidance Manual for Hazardous Waste Site Activities (NIOSH Publication 85-115)

4. U.S. DEPARTMENT OF LABOR, OCCUPATIONAL SAFETY AND HEALTH ADMINISTRATION (OSHA)

- a. PUB 3126 Working with Lead in the Construction Industry
- b. 29 CFR 1910, Subpart I, Appendix B-Non-Mandatory Compliance Guidelines for Hazard Assessment and Personal Protective Equipment Selection



Section 2 – Health And Safety Personnel

The following information briefly describes the health and safety designations and general responsibilities for this Site.

2.1 Project Manager (PM)

The PM is responsible for the overall project including the implementation of the HASP. Specifically, this includes allocating adequate manpower, equipment, and time resources to conduct Site activities safely.

2.2 Health and Safety Manager

- Has the overall responsibility for coordinating and reporting health and safety activities and the health and safety of Site Workers.
- Must have completed, at a minimum, the OSHA 30-Hour Construction Safety Training, and either the 24-Hour training course for the Occasional Hazardous Waste Site Worker or the 40-Hour training course for the Hazardous Waste Operations Worker that meets OHSA 29 CFR 1910.
- Must have completed the 8-Hour site supervisor / manager's course for supervisors and managers having responsibilities for hazardous waste site operations and management.
- Directs and coordinates health and safety monitoring activities.
- Ensures that field teams utilize proper personal protective equipment (PPE).
- Conducts initial on-site specific training prior to Site Workers commencing work.
- Conducts and documents daily and periodic safety briefings.
- Ensures that field team members comply with this HASP.
- Immediately notifies the Project Manager of all accident / incidents.
- Determines upgrading or downgrading of PPE based on Site conditions and/or real time monitoring results.
- Ensures that monitoring instruments are calibrated daily or as the manufacturer's instructions determine.
- Provides daily summaries of field operations and progress to the Project Manager.
- Submits and maintains all documentation required in this HASP and any other pertinent health and safety documentation.

2.3 Health and Safety Officer (HSO)

- Must be designated by the Health and Safety Manager and at a minimum, have the OSHA 10-Hour Construction Safety Training.
- Must schedule and attend a Pre-Construction Safety Meeting with the Health and Safety Manager to discuss the Subcontractor Safety Requirements and must attend the Weekly Subcontractor Coordination Meeting.



- Responsible for ensuring subcontractors and their lower tier contractors comply with project safety requirements.
- Must make frequent and regular inspections of their work areas and activities and ensure hazards that are under their control are corrected immediately and all other hazards are reported to the Project Manager and Health and Safety Manager.
- Must report all work-related injuries, regardless of severity, to the Project Manager and the Health and Safety Manager within 24 hours after they occur.

2.4 Emergency Coordinator

- The Emergency Coordinator or his on-site designee will, in coordination with the Authority
 / Agency having Jurisdiction, implement the emergency response procedures outlined in
 Section 11 whenever conditions at the Site warrant such action.
- The Emergency Coordinator or his on-site designee will be responsible for assuring the evacuation, emergency treatment, emergency transport of C&S personnel as necessary, and notification of emergency response units (refer to phone listing in the beginning of this HASP) and the appropriate management staff.

2.5 Site Workers

- Report any unsafe or potentially hazardous conditions to the HSO and the Health and Safety Manager.
- Maintain knowledge of the information, instructions, and emergency response actions contained in the HASP.
- Comply with rules, regulations, and procedures as set forth in this HASP, including any revisions that are instituted.
- Prevent unauthorized personnel from entering work Site.



SECTION 3 – SITE HAZARDS EVALUATION

3.1 Chemical Hazards

3.1.1 Nature of Chemical Hazards

Based on the June 2023 Phase II Environmental Site Assessment (ESA) and the September 2023 Surface Soil Investigation, the known contaminants of concern include volatile organic compounds (VOCs), semi-volatile organic compounds (SVOCs), metals, polychlorinated biphenyls (PCBs), pesticides, and herbicides. Various combinations of these contaminants are present in the surface soil, subsurface soil, and groundwater at the Site. The extent of the contamination in each media is unknown and will be further investigated during the Remedial Investigation (RI).

3.1.2 Common Routes of Exposure

The contaminants at the Site may enter the human body in a variety of ways. Based on the nature of site contaminants, the chemical routes of exposure anticipated from the remedial activities at this site include:

Route	Mechanism	Control
Absorption	Dermal (skin) contact with impacted soil on-site resulting in absorption of chemicals of concern through the skin and into the blood stream.	Proper use of PPE will minimize risks of exposure at the site.
Ingestion	Chemicals / materials of concern can come in direct contact with the mouth from soil or other contaminated areas (PPE, skin, tools, etc.) and enter the bloodstream through the stomach lining.	Proper care in handling PPE and tools, refraining from eating and drinking at the Site, and frequent hand washing with soap and water will minimize risks of exposure.
Inhalation	Volatile vapors and/or contaminants attached to dust and particulates can be entrained by wind and become airborne across the site and be subsequently inhaled through the nose and / or mouth. This exposure route is the most likely way for worker exposure to occur.	Conduct monitoring of air quality for VOCs in worker breathing zones. Employ methods that minimize the creation of dust and utilize dust suppression techniques to minimize dust and particulates. Respirators with appropriate filtration and organic adsorption cartridges should be available to on-site workers in case volatile compounds become a nuisance or health hazard.



3.2 Physical Hazards

Based upon the anticipated field activities, the following potential physical hazardous conditions may exist:

Category	Mechanism	Control
Mechanical Equipment Such as drill rigs and sampling vehicles can create a potential for crushing and pinching hazards due to movement and positioning of the equipment, movement of lever arms and hydraulics, and entanglement of clothing and appendages in exposed drives and tracks. Mechanical equipment can also create a potential for impact of steel tools, masts, and cables should equipment rigging fail, or other structural failures occur during hydraulic equipment operation.		Heavy equipment work must be conducted only by trained, experienced personnel. If possible, personnel must remain outside the turning radius of large, moving equipment. At a minimum, personnel must maintain visual contact with the equipment operator. When not operational, equipment must be set and locked so that it cannot be activated, released, dropped, etc. The mechanical equipment stated above represents typical equipment that is ordinarily used during this scope of work but is not meant to be an all-inclusive list. Similar precautions should be used around other mechanical equipment deployed to the Site that is not listed above.
Excavations and Trenches	The use of excavation/trenching such as removal of overburden soils, installation of utilities, and site grading operations can cause potential for suffocation, crushing, or other injury from falling material. Advancement of excavation and trenches can also create possible damage/failure of any installed underground utility services and create hazards. Other hazards created can included tripping, slipping, or falling. Entering an excavation or trench could have the possibility of an explosive, flammable, toxic, or oxygen-deficient atmosphere within the excavation or trench.	Ensure compliance with OSHA's construction standard for excavations (29 CFR 1926 Subpart P). Designate a Competent Person responsible for selecting and implementing the appropriate protective system(s), assuring appropriate means of access and egress for excavations greater than four (4) feet in depth, and for ensuring that potential atmospheric and physical hazards associated with any excavation / trenching activities are completed in accordance with Subpart P and other applicable OSHA Standards.
Noise	Work around large equipment often creates excessive noise. Noise can cause workers to be startled, annoyed, and/or distracted; as well as causing pain, physical damage to the ear, and temporary and/or permanent hearing loss; and can interfere with communication.	If workers are subjected to noise exceeding an 8-hour time-weighted average sound level of 85 dBA, hearing protection will be required with an appropriate noise reduction rating to comply with 29 CFR 1910.95 and to reduce noise levels below levels of concern.

Health and Safety Plan

Category	Mechanism	Control
Slips / Trips / Falls	Personnel may encounter slip, trip, and fall hazards associated with excavations, manways, and construction debris and materials. Precautionary measures should be taken by identifying and removing slip, trip, and fall hazards prior to commencing work.	In the event slip, trip, and fall hazards cannot be removed or minimized, site workers will be shown the location of the physical hazard and be asked to avoid it during work activities.
Fire / Explosion	The potential for fire and/or explosion emergencies is always present on the Site.	Field vehicles will be equipped with a fire extinguisher. Employees, contractors and workers must be trained in the proper use of fire suppression equipment. However, large fires that cannot be controlled with a fire extinguisher shall be handled by professionals. The proper authorities shall be notified in these instances, as well as the HSO and Health and Safety Manager.
Cold Exposure Persons working in the outdoors in temperatures at or below freezing may be subject to frostbite. Extreme cold for a short time may cause injury to exposed body surfaces or result in a profound generalized cooling which can cause death. Areas of the body such as fingers, toes, and ears, are the most susceptible to cold stress. Ambient air temperature and wind velocity are two factors which influence the development of a cold weather injury. Local injury resulting from exposure to cold temperatures is known as "frostbite." There are several degrees of damage in which frostbite of the extremities can be categorized, as follows: Frost nip or incipient frostbite is characterized by sudden bleaching or whitening of the skin. Superficial frostbite occurs when the skin has a waxy or white appearance and is firm to the touch, but tissue beneath is resilient. Deep frostbite is characterized by tissues that are cold, pale, and solid;		Wear several layers of dry clothes so that you can vary the amount of clothing to match the conditions. If there is wind, wear a windbreaker, since wind increases the effects of cold air and in turn lowers your body's core temperature even faster. Don't get overheated. Sweat can dampen clothing and in turn lead to over-cooling. Keep hands, feet, ears, and face warm. These are the areas of the body where frostbite tends to strike first. Heart disease and the use of sedatives or excessive alcohol will make you more susceptible to cold stress. If you feel chilly or sleepy, or have pain in your extremities, go to a warm shelter to recover.

Health and Safety Plan

Category	Mechanism	Control
Heat Exposure / Stress	Heat stress can result from a number of contributing factors, including environmental conditions, clothing, and workload as well as the physical condition of the individual. Since heat stress is one of the most common injuries / symptoms associated with outdoor work conducted with direct solar load, and, in particular, because wearing PPE can increase the risk of developing heat stress, workers must be capable of recognizing the signs and symptoms of heat-related illnesses. Signs and symptoms of heat-related illnesses which all on-site personnel should be aware, include the following: O Heat rash may result from continuous	The following will steps will be taken to limit heat exposure: adjust schedules, take breaks, limit heavy work in protective clothing or in a hot environment may require more time resting than working. Schedule heavy work in the coolest part of the day. Have shaded rest shelters with chairs or benches. Drink Fluids. Sweating cools the body, but it also robs the body of fluid. Drink enough fluids to replace what you lose. You may not feel thirsty until you've become dehydrated. Drink regularly throughout the day. Don't wait until you're thirsty. Monitor for signs of potential heat exposure and stress through use of the "buddy"
	 exposure to heat or humid air. Heat cramps are caused by heavy sweating and may include muscle spasms and pain in the hands, feet, and abdomen. Heat exhaustion is indicated by pale, cool, and moist skin; heavy sweating; dizziness; nausea; and fainting. Heat stroke is indicated by red, hot, 	system', with frequent communication between site personnel. Take scheduled breaks and hydrate frequently throughout the day. Maintain an adequate supply of cold water and electrolyte containing drinks in support zone of site. In the event that personnel are observed to exhibit dizziness, disorientation, heat rash, slurred speech, dry mouth, heat cramps, or
	and unusually dry skin; lack of or reduced perspiration; nausea; dizziness and confusion; rapid pulse; and coma. Immediate action must be taken to cool the body before serious injury or death occurs.	other symptoms of heat stress, discontinue work immediately and move affected person(s) to a location that is free from direct sunlight and provide fluids (preferably "Gatorade" or similar product that will replenish electrolytes). Monitor condition during to evaluate whether there is notable improvement in their condition.
Utilities	Overhead and underground utilities may exist within the Work Area, which may expose workers to electrocution hazards, explosive hazards, and volatile vapors.	Dig Safely New York shall be contacted a minimum of three business days prior to initiating the field activities, to arrange for the identification and markout of buried utilities at the site. The contact number for Dig Safely New York is 1-800-962-7962. In the event of inadvertent damage to buried utilities, all work shall cease, and the situation shall be evaluated by the HSO.



3.3 Environmental Hazards

Based upon the anticipated field activities, the following potential environmental hazardous conditions may exist:

Category	Hazard	Control
Biological	Ticks, bees/wasps, mosquitos, spiders, snakes, rabid animals	There are no known species of poisonous spiders or snakes common to the area.
		Minimize potential exposure to by wearing wear long pants and safety shoes. Change clothing and carefully examine for evidence of insects and ticks upon undressing, immediately following return from the site.
		Avoid contact with any animals, either wild or domestic, that may be encountered while conducting the field activities, and notify the local office of the New York State Department of Health (NYSDOH) in the event that animals are observed to elicit strange behavior. In the event of contact with an animal that is behaving in a strange manner, the NYSDOH should be contacted immediately.
Biological	Poison Ivy, Poison Oak	Familiarize yourself with the characteristics and appearance of poison ivy and poison oak. Be cognizant of vegetation while conducting work activities. Minimize potential exposure to by wearing wear long pants and safety shoes. Change clothing immediately following return from the site.
Weather	Wet surfaces, lighting, high winds (falling objects, contaminated dust), hail, excessive heat, extreme cold, snow and ice.	Remain cognizant of weather conditions, forecasts, and changing weather conditions. Exercise extra caution during wet and inclement site conditions to minimize risk of slips and falls. Avoid work during periods of high winds to reduce risk of injury from falling objects and airborne contaminant migration. Cease work and monitor conditions in the event that lightning is observed or suspected in the area, or in the event that other weather conditions pose a health or safety hazard.



SECTION 4 – TRAINING

4.1 Site-Specific Training

Training will be provided that specifically addresses the activities, procedures, monitoring, and equipment for the Site operations prior to going on Site. Training will include familiarization with Site and facility layout, known and potential hazards, and emergency services at the Site, and details all provisions contained within this HASP. This training will also allow Site Workers to clarify anything they do not understand and to reinforce their responsibilities regarding safety and operations for their particular activity.

4.2 Task-Specific Training

For projects involving asbestos sampling, personnel will be trained to collect bulk asbestos samples using the requirements set forth in 40 CFR Part 763.92(a) (1) and (2) and 40 CFR Part. 763, Subpart. E, App. C. The training incorporates many sections of 40 CFR Part 763 but should focus on the sampling method listed in 40 CFR Part 763.86. The training includes inspection planning, bulk sampling, personal protection, and reporting. Personnel must demonstrate proficiency by identifying areas where asbestos may be found and properly collecting a bulk sample using proper methodology.

4.3 Safety Briefings

C&S project personnel will be given briefings by the HSO on a daily or as needed basis to further assist Site workers in conducting their activities safely. Pertinent information will be provided when new operations are to be conducted. Changes in work practices must be implemented due to new information made available, or if Site or environmental conditions change. Briefings will also be given to facilitate conformance with prescribed safety practices. When conformance with these practices is not occurring or if deficiencies are identified during safety audits, the project manager will be notified.

4.4 Daily Tailgate Safety Meeting

The HSO or the HSO designee will be responsible for conducting a daily tailgate safety meeting prior to start of any work activities. The contractor and workers will be responsible for attending daily tailgate safety meetings, as well as providing any additional insight into any possible hazards which might be anticipated or encountered throughout the day on the Site. The meeting will discuss any measures which will be implemented throughout the day to mitigate any hazards. The meetings are designed to create awareness of any hazards and their associated mitigation measures at the Site. If conditions at the Site change and new hazards are determined to be present, work will be stopped and an additional safety meeting will be conducted. The daily tailgate meetings discussions will be logged, as well as all who attended.



SECTION 5 – COMMUNICATIONS

5.1 Communications

A phone will be located on Site to be utilized by personnel conducting investigation. Cell phones will be the primary means of communicating with emergency support services/facilities.



SECTION 6 – PERSONAL PROTECTIVE EQUIPMENT

6.1 Personal Protective Equipment – General

The level of protection to be worn by field personnel will be defined and controlled by the HSO. Depending upon the type and levels of material present or anticipated at the site, varying degrees of protective equipment will be needed. If the possible hazards are unknown, a reasonable level of protection will be taken until sampling and monitoring results can ascertain potential risks. The levels of protection listed below are based on USEPA Guidelines. A list of the appropriate clothing for each level is also provided.

<u>Level A</u> protection must be worn when a reasonable determination has been made that the highest available level of respiratory, skin, eye, and mucous membrane protection is needed. It should be noted that while Level A provides maximum available protection, it does not protect against all possible hazards. Consideration of the heat stress that can arise from wearing Level A protection should also enter into the decision-making process. Level A protection includes:

- Open circuit, pressure-demand self-contained breathing apparatus (SCBA)
- Totally encapsulated chemical resistant suit
- Gloves, inner (surgical type)
- Gloves, outer, chemical protective
- Boots, chemical protective

<u>Level B</u> protection must be used when the highest level of respiratory protection is needed, but hazardous material exposure to the few unprotected areas of the body (e.g., the back of the neck) is unlikely. Level B protection includes:

- Open circuit, pressure-demand SCBA or pressure airline with escape air bottle
- Chemical protective clothing: Overalls and long sleeved jacket; disposal chemical resistant coveralls; coveralls; one or two piece chemical splash suit with hood
- Gloves, inner (surgical type)
- Gloves, outer, chemical protective
- Boots, chemical protective

<u>Level C</u> must be used when the required level of respiratory protection is known, or reasonably assumed to be, not greater than the level of protection afforded by air purifying respirators; and hazardous materials exposure to the few unprotected areas of the body (e.g. the back of the neck) is unlikely. Level C protection includes:

- Full or half face air-purifying respirator
- Chemical protective clothing: Overalls and long-sleeve jacket; disposable chemical resistant coveralls; coveralls; one- or two-piece chemical splash suit
- Gloves, inner (surgical type)



- Gloves, outer, chemical protective
- Boots, chemical protective

<u>Level D</u> is the basic work uniform. It cannot be worn on any site where respiratory or skin hazards exist. Level D protection includes:

- Safety boots/shoes
- Safety glasses
- Hard hat with optional face shield

Note that the use of SCBA and airline equipment is contingent upon the user receiving special training in the proper use and maintenance of such equipment.

6.2 Personal Protective Equipment – Site Specific

Level D with some modification will be required when working on this Site. In addition to the basic work uniform specified by Level D protection, Nitrile gloves will be required when contact with soil and/or groundwater is likely. Hearing protection will be worn when power equipment is used to perform subsurface work. An upgrade to a higher level (Level C) of protection may occur if determined necessary by the HSO.



SECTION 7 – MONITORING PROCEDURES

7.1 Monitoring During Site Operations

All Site environmental monitoring should be accompanied by periodic meteorological monitoring of appropriate climatic conditions.

7.1.1 Surface Soil Operation

Monitoring will be performed by the HSO or field personnel during the conduct of work. A photoionization detector (PID) equipped with a 10.6 eV lamp will be utilized to monitor for the presence of volatile organic vapors within the breathing zone, the surface soil holes, and subsurface samples upon their retrieval. The PID will be field checked for calibration accuracy three times per day (morning, lunch, and end of day.

7.1.2 Drilling / Test Pit Operations (Monitoring Well Installation and Subsurface Borings)

Monitoring will be performed by the HSO or drilling observer during the conduct of work. A PID equipped with a 10.6 eV lamp will be utilized to monitor for the presence of volatile organic vapors within the breathing zone, the borehole, and subsurface samples upon their retrieval. Drill cuttings and excavation spoils will also be monitored by use of the PID. The PID will be field checked for calibration accuracy three times per day (morning, lunch, and end of day. If subsurface conditions warrant, a combustible gas indicator (CGI) with oxygen alarm may also be used to monitor the borehole for the presence of combustible gases. Similar monitoring of fluids produced during well development will also be conducted.

7.2 Action Levels

If readings on the PID exceed 10 ppm for more than fifteen minutes consecutively, then personal protective equipment should be upgraded to Level C. The air purifying respirator used with Level C protective equipment must be equipped with organic vapor cartridges. If readings on the explosive gas meter are within a range of 10%-25% of the lower exposure limit (LEL) then continuous monitoring will be implemented. Readings above 25% of the LEL indicate the potential for an explosive condition. Sources of ignition should be removed and the Site should be evacuated.

7.3 Personal Monitoring Procedures

Personal monitoring shall be performed as a contingency measure in the event that VOC concentrations are consistently above the 10-ppm action level as detected by the PID. If the concentration of VOCs is above this action level, then amendments to the HASP must be made before work can continue at the Site.



Section 8 – Safety Considerations For Site Operations

8.1 General

Standard safe work practices that will be followed include:

- Do not climb over/under drums, or other obstacles.
- Do not work on the Site alone.
- Practice contamination avoidance, on and off-site.
- Plan activities ahead of time, and use caution when conducting concurrently running activities.
- No eating, drinking, chewing or smoking is permitted on the Site.
- Due to the unknown nature of waste placement at the Site, extreme caution should be practiced during excavation activities.
- Apply immediate first aid to any and all cuts, scratches, abrasions, etc.
- Be alert to your own physical condition. Watch your buddy for signs of fatigue, exposure, etc.
- A work/rest regimen will be initiated when ambient temperatures and protective clothing create a potential heat or cold stress situation.
- No work will be conducted without adequate natural light or without appropriate supervision.
- Task safety briefings will be held prior to onset of task work.
- Ignition of flammable liquids within or through improvised heating devices (barrels, etc.) or space heaters is forbidden.
- Entry into areas of spaces where toxic or explosive concentrations of gases or dust may exist without proper equipment is prohibited.
- Any injury or unusual health effect must be reported to the Site HSO.
- Prevent splashing or spilling of potentially contaminated materials.
- Use of contact lenses is prohibited while on site.
- Beards and other facial hair that would impair the effectiveness of respiratory protection are prohibited if respiratory protection is necessary.
- Field crew members should be familiar with the physical characteristics of investigations, including but not limited to:
 - Wind direction in relation to potential sources
 - Accessibility to co-workers, equipment, and vehicles
 - Communication
 - Hot zones (areas of known or suspected contamination)
 - Site access
 - Nearest water sources
- The number of personnel and equipment in potentially contaminated areas should be minimized consistent with site operations.



8.2 Field Operations

The HSO or designee will be present on-site during all intrusive work, e.g., drilling operations, excavations, trenching, and will provide monitoring to oversee that appropriate levels of protection and safety procedures are utilized by C&S Engineers, Inc., personnel. The use of salamanders or other equipment with an open flame is prohibited and the use of protective clothing, especially hard hats and boots, will be required during drilling or other heavy equipment operations.

8.3 General Asbestos Safety

Asbestos exposure is primarily an inhalation hazard. OSHA compliant respiratory protection should be worn if there is risk of asbestos becoming airborne. Personal Protective Equipment including protective clothing (suits/gloves, etc.) may be necessary to avoid contaminating the worker and/or the site.

Procedural Precautions - The sampler should be aware that disruption of asbestos-containing materials can create the potential for cross contamination when conducting bulk asbestos sampling.

The Sampler should take the following precautions to avoid cross contamination as well as disruption of material while sampling:

- The sampling tool must be cleaned with amended water after every sample is collected, or a different clean tool must be used.
- The sampler must avoid touching the material being sampled (utilize gloves).
- The area being sampled must be sufficiently wet before collecting the sample.
- The space left after sampling must be sealed with repair/patch material to reduce the chance of airborne exposure.

The object or material sampled should be minimally disturbed during the sampling process.



Section 9 – Decontamination Procedures

9.1 General Decontamination

Decontamination involves physically removing contaminants and / or converting them chemically into innocuous substances. Only general guidance can be given on methods and techniques for decontamination. Decontamination procedures are designed to:

- Remove contaminant(s).
- Avoid spreading the contamination off Site.
- Avoid exposing unprotected personnel off Site to contaminants.

9.2 Contamination Avoidance

Contamination avoidance is the first and best method for preventing spread of contamination from a hazardous site. Each person involved in site operations must practice the basic methods of contamination avoidance listed below. Additional precautions may be required in the HASP.

- Know the limitations of all protective equipment being used.
- Use the proper tools necessary to safely conduct the work.

9.3 Reducing Contamination

Specific methods that may reduce the chance of contamination are:

- Use of remote sampling techniques.
- Opening containers by non-manual means.
- Bagging monitoring instruments.
- Use of drum grapplers.
- Watering down dusty areas.

9.4 Equipment Decontamination

Equipment which will need to be decontaminated includes tools, monitoring equipment, and personal protective equipment. Items to be decontaminated will be brushed off, rinsed, and dropped into a plastic container supplied for that purpose. They will then be washed with a detergent solution and rinsed with clean water. Instrumentation that is contaminated during field operations will be carefully wiped down. Heavy equipment, if utilized for operations where it may be contaminated, will have prescribed decontamination procedures to prevent contaminant materials from potentially leaving the Site. On-site contractors, such as drillers or backhoe operators, will be responsible for decontaminating all construction equipment prior to demobilization.



SECTION 10 – DISPOSAL PROCEDURES

All discarded materials, waste materials, or other objects shall be handled in such a way as to reduce or eliminate the potential for spreading contamination, creating a sanitary hazard, or causing litter to be left on-site. All potentially contaminated materials, e.g., clothing, gloves, etc., will be bagged or drummed as necessary and segregated for proper disposal. All contaminated waste materials shall be disposed of as required by the provisions included in the contract and consistent with regulatory provisions. All non-contaminated materials shall be collected and bagged for appropriate disposal.

Investigation derived waste (IDW) that is free from physical indications of contamination such as odors, staining, and sheens will be placed back into the borehole of origin or in the case of well water allowed to infiltrate the Site surface. In cases where physical indications of contamination are evident, the affected media will be containerized per NYSDOT requirements pending proper disposal. Samples may be analyzed for toxicity characteristic leaching procedure (TCLP) VOCs, SVOCs, pesticides, herbicides, and metals; PCBs; pH (corrosivity), flash point (ignitability); reactivity; and paint filter (free liquids).



SECTION 11 – EMERGENCY RESPONSE PROCEDURES

As a result of the hazards at the Site, and the conditions under which operations are conducted, there is the possibility of emergency situations. This section establishes procedures for the implementation of an emergency plan.

11.1 Emergency Coordinator

Emergency Coordinator:...... Nick Coulombe....... Work Phone: (315) 703-4284

The Emergency Coordinator or his on-site designee will, in coordination with the Authority / Agency having Jurisdiction, implement the emergency response procedures whenever conditions at the site warrant such action. The Emergency Coordinator or his on-site designee will be responsible for assuring the evacuation, emergency treatment, emergency transport of C&S personnel or workers as necessary, and notification of emergency response units (**refer to phone listing** in the beginning of this HASP) and the appropriate management staff.

11.2 Evacuation

In the event of an emergency situation, such as fire, explosion, significant release of toxic gases, etc., all personnel will evacuate and assemble in a designated assembly area. The Emergency Coordinator or his on-site designee will have authority to contact outside services as required. Under no circumstances will incoming personnel or visitors be allowed to proceed into the area once the emergency signal has been given. The Emergency Coordinator or his on-site designee must see that access for emergency equipment is provided and that all ignition sources have been shut down once the emergency situation is established. Once the safety of all personnel is established, the Fire Department and other emergency response groups will be notified by telephone of the emergency.

11.3 Potential / Actual Fire or Explosion

Immediately evacuate the Site and notify local fire and police departments, and other appropriate emergency response groups, if LEL values are above 25% in the work zone or if an actual fire or explosion has taken place.

11.4 Environmental Incident (Spread or Release of Contamination)

Control or stop the spread of contamination if possible. Notify the Emergency Coordinator and the Project Manager. Other appropriate response groups will be notified as appropriate.



11.5 Personnel Injury

Emergency first aid shall be applied on-site as necessary. Then, decontaminate (en route if necessary) and transport the individual to nearest medical facility if needed. The ambulance/rescue squad shall be contacted for transport as necessary in an emergency. A map of directions to the nearest hospital is shown in **Attachment A**.

11.6 Personnel Exposure

- *Skin Contact*: Use copious amounts of soap and water. Wash/rinse affected area thoroughly, and then provide appropriate medical attention. Eyes should be thoroughly rinsed with water for at least 15 minutes.
- *Inhalation*: Move to fresh air and/or, if necessary, decontaminate and transport to emergency medical facility.
- Ingestion: Decontaminate and transport to emergency medical facility.
- *Puncture Wound/Laceration*: Decontaminate, if possible, and transport to emergency medical facility.

11.7 Adverse Weather Conditions

In the event of adverse weather conditions, the HSO will determine if work can continue without sacrificing the health and safety of field workers.

11.8 Incident Investigation and Reporting

In the event of an incident, procedures discussed in the Medical Emergency / Incident Response Protocol, presented in **Attachment B** of this HASP, shall be followed.


Attachment A

MAP AND DIRECTIONS TO HOSPITAL





1153 W Fayette St, Syracuse, NY 13204 to Upstate Drive 2.2 miles, 8 min Emergency Room (Downtown), 750 E Adams St, Syracuse, NY 13210

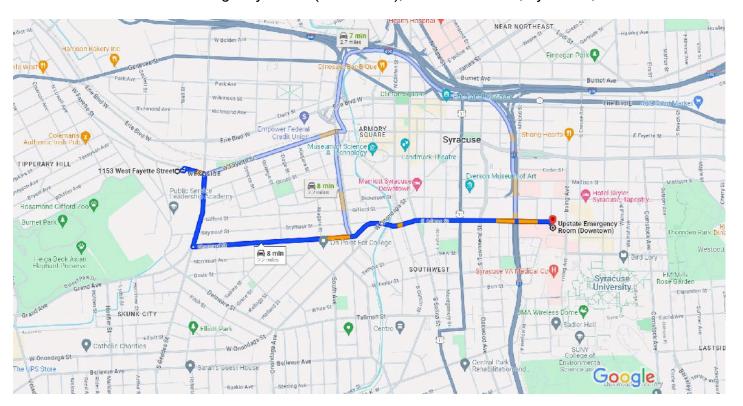

Map data ©2024 Google 1000 ft **L**

1153 W Fayette St Syracuse, NY 13204

1	1.	Head east toward W Fayette St	
←	2.	Turn left toward W Fayette St	46 ft
\rightarrow	3.	Turn right onto W Fayette St	59 ft
\rightarrow	4.	Turn right onto S Geddes St	0.1 mi
←	5.	Turn left onto Shonnard St	0.3 mi
↑	6.	Continue onto W Adams St	0.9 mi
\rightarrow	7.	Turn right	0.8 mi
-	0	Destination will be on the right	75 ft

A 4400	hm	ont	D
Attac	nm	ent	В

GUIDANCE ON INCIDENT INVESTIGATION AND REPORTING



Medical Emergency / Incident Response Protocol

Prepared by:



C&S Engineers, Inc. 499 Col Eileen Collins Blvd. Syracuse, New York 13212



SECTION 1 – PURPOSE

From time to time employees of C&S Engineers, Inc. will sustain an injury while working on the job. While every effort is being made to prevent this, in the event of an injury or illness on the job, the following procedures will be implemented. This format may also be utilized in the event of a property damage incident.

SECTION 2 - SCOPE

This guideline applies to all C&S Engineers, Inc. job sites and employees.

SECTION 3 – GUIDELINES

3.1 First Response Procedures

Upon notification or awareness of an incident/accident with injuries or illness the Emergency Coordinator or his On-Site Designee will:

- 1. Ensure that the injured employee is receiving immediate first aid and medical care.
- 2. Notify Emergency Services (911) if injuries are severe.
- 3. Stabilize the work area; ensure that no one else can be injured.
- 4. Notify the Project Manager at the earliest possible convenience.
- 5. Notify the Owner/Client at the earliest possible convenience.

To assist the Health and Safety Manager in the root cause analysis, the Emergency Coordinator or his On-Site Designee will also make an attempt to:

- 1. Obtain the names and phone numbers of witnesses.
- 2. Preserve the accident scene if possible for analysis.

3.2 Injury Management

1. If the patient is stable with non-life threatening injuries, the foreman will ensure the employee is transported to the emergency medical facility listed in Section 1 of the HASP. Directions to the nearest emergency medical facility are located in Attachment A of the HASP.

At no time will an injured employee drive themselves to medical care.

2. If the patient has serious or life threatening injuries, the emergency coordinator or his on- site designee will notify the emergency services for the area for treatment and transport to a hospital or emergency room. Serious injuries can be considered but not limited to head injuries, loss of consciousness, severe laceration or amputation, fractured bones, burns and eye injuries.



3. Following the treatment and care of the injured employee, the emergency coordinator or his on-site designee and the project manager will initiate the completion of the first injury report. The Health & Safety Manager will assist.

3.3 Project Manager

- 1. Upon notification of a personal injury or illness on the job site, will notify C&S Engineers, Inc, President and Corporate Legal and C&S Companies Health and Safety Manager.
- 2. Will report to the worksite to initiate the first injury report.
- 3. Will report to the treatment facility to check on the well being of the injured employee.
- 4. The project manager will ensure that the treatment facility is aware that this is a workers compensation case.
- 5. Will assist the Health and Safety Manager in the analysis of the incident.

3.4 Health & Safety Manager

- 1. Upon notification of the personal injury will determined if it is necessary to report to the treatment facility or the accident site, depending on the nature of the injuries and the circumstances of the accident.
- 2. Will report to the worksite to begin a root cause analysis investigation of the accident.
- 3. The investigation may include interview of witnesses, field crew, and project manager, the photographing of the scene, reconstruction of the accident scene, using test instruments and taking measurements. The Health and Safety Manager may draw diagrams from the information learned.
- 4. The Health and Safety Manager will work with the owner/client as necessary to investigate the accident.
- 5. The Health & Safety manager will ensure that the site is safe to resume work.
- 6. The Health & Safety Manager shall initiate the New York State Compensation form requirements (C-2) and forward a copy of the C-2 to the C & S Engineers, Inc. controller for transmittal to the Compensation Carrier within 8 hrs of notification of the incident or by the end of the next business day.
- 7. The Health and Safety manager, upon completion of the investigation, will provide the
- 8. Project Manager with a written investigative report (copy to the President)
- 9. The accident will be reviewed at the next Project Managers meeting with the intent to prevent further or similar events on other projects.
- 10. The Health & Safety Manager will assess the incident to determine OSHA record ability and make record if necessary on the OSHA 300 form, within five working days.



SECTION 4 - INCIDENT RESPONSE

4.1 Purpose

To prevent the occurrence of accidents on C&S Engineers, Inc., work sites and to establish a procedure for investigation and reporting of incidents occurring in, or related to C&S work activities.

4.2 Scope

Applies to all incidents related to C&S Engineers, Inc. work activities.

4.3 Definitions

<u>Accident</u> - An undesired event resulting in personal injury and/or property damage, and/or equipment failure.

Fatality - An injury or illness resulting in death of the individual.

<u>Incident</u> - Any occurrence which results in, or could potentially result in, the need for medical care or property damage. Such incidents shall include lost time accidents or illness, medical treatment cases, unplanned exposure to toxic materials or any other significant occurrence resulting in property damage or in "near misses."

<u>Incidence Rate</u> - the number of injuries, illnesses, or lost workdays related to a common exposure base of 100 full-time workers. The rate is calculated as:

N/EH x 200,000

N = number of injuries and illnesses or lost workday cases; EH = total hours worked by all associates during calendar year. 200,000 = base for 100 full-time equivalent workers (working 40 hours per week, 50 weeks per year).

<u>Injury</u> - An injury such as a cut, fracture, sprain, amputation, etc. which results from a work accident or from a single instantaneous event in the work environment.

<u>Lost Workday Case</u> - A lost workday case occurs when an injured or ill employee experiences days away from work beginning with the next scheduled work day. Lost workday cases do not occur unless the employee is affected beyond the day of injury or onset of illness.

<u>Recordable Illness</u> - An illness that results from the course of employment and must be entered on the OSHA 300 Log and Summary of Occupational Injuries and Illnesses. These illnesses require medical treatment and evaluation of work related injury. For example, dermatitis, bronchitis, irritation of eyes, nose, and throat can result from work and non-work related incidents.



<u>Recordable Injury</u> - An injury that results from the course of employment and must be entered on the OSHA 300 Log and Summary of Occupational Injuries and Illnesses. These injuries require medical treatment; may involve loss of consciousness; may result in restriction of work or motion or transfer to another job; or result in a fatality.

<u>Near Miss</u> - An incident which, if occurring at a different time or in a different personnel or equipment configuration, would have resulted in an incident.

4.4 Responsibilities

<u>Employees</u> - It shall be the responsibility of all C&S Engineers, Inc. employees to report all incidents as soon as possible to the HSC, regardless of the severity.

<u>Human Resources</u> - has overall responsibility for maintaining accident/ incident reporting and investigations according to current regulations and recording injuries/ illness on the OSHA 300 log, and posting the OSHA 300 log.

<u>Emergency Coordinator</u> - It is the responsibility of the Emergency Coordinator to investigate and prepare an appropriate report of all accidents, illnesses, and incidents occurring on or related to C&S Engineers, Inc. work. The Emergency Coordinator shall complete Attachment A within 24 hours of the incident occurrence.

<u>Health and Safety Manager (HSM)</u> - It is the responsibility of the HSM to investigate and prepare an appropriate report of all lost time injuries and illnesses and significant incidents occurring on or related to C&S Companies. The HSM shall maintain the OSHA 300 form.

<u>Project Managers (PM)</u> - It shall be the PM's responsibility to promptly correct any deficiencies in personnel, training, actions, or any site or equipment deficiencies that were determined to cause or contribute to the incident investigated.

SECTION 5 – GUIDELINES

5.1 Incident Investigation

The Project Manager will immediately investigate the circumstances surrounding the incident and will make recommendations to prevent recurrence. The HSM shall be immediately notified by telephone if a serious accident/ incident occurs. The incident shall be evaluated to determine whether it is OSHA recordable. If the incident is determined to be OSHA 300 recordable, it shall be entered on the OSHA 300 form.

The Project Manager with assistance from the HSM must submit to the office an incident report form pertaining to any incident resulting in injury or property damage.



5.2 Incident Report

The completed incident report must be completed by the Project Manager within 12 hours of the incident and distributed to the HSM, and Human Resources. This form shall be maintained by Human Resources for at least five years for all OSHA recordable cases. This form serves as an equivalent to the OSHA 101 form.

5.3 Incident Follow-up Report

The Incident Follow-Up Report (Attachment B) shall be distributed with the Incident Report within one week of the incident. Delay in filing this report shall be explained in a brief memorandum.

5.4 Reporting of Fatalities or Multiple Hospitalization Accidents

Fatalities or accidents resulting in the hospitalization of three or more employees must be reported to OSHA verbally or in writing within 8 hours. The report must contain 1) circumstances surrounding the accident(s), 2) the number of fatalities, and 3) the extent of any injuries.

5.5 OSHA 300A Summary Form

Recordable cases must be entered on the log within six workdays of receipt of the information that a recordable case has occurred. The OSHA log must be kept updated to within 45 calendar days.

OSHA 300 forms must be updated during the 5 year retention period, if there is a change in the extent or outcome of an injury or illness which affects an entry on a log. If a change is necessary, the original entry should be lined out and a corrected entry made on that log. New entries should be made for previously unrecorded cases that are discovered or for cases that initially weren't recorded but were found to be recordable after the end of the year. Log totals should also be modified to reflect these changes.

5.6 Posting

The log must be summarized at the end of the calendar year and the summary must be posted from February 1 through May 31.

5.7 OSHA 300A

Facilities selected by the Bureau of Labor Statistics (BLS) to participate in surveys of occupational injuries and illnesses will receive the OSHA 300A. The data from the annual summary on the OSHA 300 log should be transferred to the OSHA 300A, other requested information provided and the form returned as instructed by the BLS.



5.8 Access to OSHA Records

All OSHA records (accident reporting forms and OSHA 300 logs) should be available for inspection and copying by authorized Federal and State government officials.

Employees, former employees, and their representatives must be given access for inspection and copying to only the log, OSHA No. 300, for the establishment in which the employee currently works or formerly worked.

SECTION 6 – REFERENCES

29 CFR Part 1904

SECTION 7 – ATTACHMENTS

Attachment A - Incident Investigation Form
Attachment B - Incident Follow-Up Report

Attachment C - Establishing Recordability



ATTACHMENT A

INCIDENT INVESTIGATION FORM

Accident investigation should include:
Location:
Time of Day:
Accident Type:
Victim:
Nature of Injury:
Released Injury:
Hazardous Material:
Unsafe Acts:
Unsafe Conditions:
Policies, Decisions:
Personal Factors:
Environmental Factors:



ATTACHMENT B

INCIDENT FOLLOW-UP REPORT

Date	=
Foreman:	-
Date of Incident:	-
Site:	
Brief description of incident:	-
Outcome of incident:	
Physician's recommendations:	
,	-
Date the injured returned to work:	
	-
Project Manager Signature:	-
Date:	_



ATTACHMENT C

ATTACHMENT ESTABLISHING RECORDABILITY

1. Deciding whether to record a case and how to classify the case.

Determine whether a fatality, injury or illness is recordable.

A fatality is recordable if:

- Results from employment

An injury is recordable if:

- Results from employment and
- It requires medical treatment beyond first aid or
- Results in restricted work activity or job transfer, or
- Results in lost work day or
- Results in loss of consciousness

An illness is recordable if:

- It results from employment
- 2. Definition of "Resulting from Employment"

Resulting from employment is when the injury or illness results from an event or exposure in the work environment. The work environment is primarily composed of: 1) The employer's premises, and 2) other locations where associates are engaged in work-related activities or are present as a condition of their employment.

The employer's premises include company rest rooms, hallways, cafeterias, sidewalks and parking lots. Injuries occurring in these places are generally considered work related.

The employer's premises EXCLUDES employer controlled ball fields, tennis courts, golf courses, parks, swimming pools, gyms, and other similar recreational facilities, used by associates on a voluntary basis for their own benefit, primarily during off work hours.

Ordinary and customary commute, is not generally considered work related.

Employees injured or taken ill while engaged in consuming food, as part of a normal break or activity is not considered work related. Employees injured or taken ill as the result of smoking, consuming illegal drugs, alcohol or applying make-up are generally not considered work related. Employee injured by unauthorized horseplay is generally not considered work related, however, an employee injured as a result of a fight or other



workplace violence act, may be considered work related. Associates who travel on company business are considered to be engaged in work related activities all the time they spend in the interest of the company. This includes travel to and from customer contacts, and entertaining or being entertained for purpose of promoting or discussing business. Incidents occurring during normal living activities (eating, sleeping, recreation) or if the associate deviates from a reasonably direct route of travel are not considered OSHA recordable.

3. Distinction between Medical Treatment and First Aid.

First aid:

Any one-time treatment, and any follow up visit for the purpose of observation, of minor scratches, cuts, burns, splinters, etc., which do not ordinarily require medical care. Such one-time treatment, and follow up visit for the purpose of observation, is considered first aid even though provided by a physician or registered professional personnel.

Medical Treatment (recordable):

- a) Must be treated only by a physician or licensed medical personnel.
- b) Impairs bodily function (i.e. normal use of senses, limbs, etc.).
- c) Results in damage to physical structure of a non-superficial nature (fractures).
- d) Involves complications requiring follow up medical treatment.