

**Ballpark at St. George Station
(Empire Outlets - South Site 2)
RICHMOND COUNTY, NEW YORK**

Construction Completion Report

February 6, 2015 to April 28, 2021

South Site 2 – NYSDEC VCA# V-00228

South Site 1 – CEQR#13SBS001R / 13DEPTECH033R

Prepared for:

St. George Outlets Developments, LLC

150 Myrtle Avenue, Suite 2

Brooklyn, New York 11201

Prepared by:

AECOM

1255 Broad Street

Clifton, New Jersey 07013

JUNE 2022

ENGINEER OF RECORD CERTIFICATION

I, Akta Patel, am currently a registered professional engineer licensed by the State of New York, I had primary direct responsibility for implementation of the remedial program activities, and I certify that all construction activities were completed in substantial conformance with the Department-approved Site Management Plan (SMP).

I certify that the data submitted to the Department with this Construction Completion Report demonstrates that the remediation requirements set forth in the Site Management Plan (SMP) and in all applicable statutes and regulations have been or will be achieved in accordance with the time frames, if any, established for the remedy.

I certify that all use restrictions, Institutional Controls, Engineering Controls, and/or any operation and maintenance requirements applicable to the Site are contained in a deed restriction created and recorded pursuant ECL 71-3605 and that all affected local governments, as defined in ECL 71-3603, have been notified that such deed restriction has been recorded.

I certify that a Site Management Plan has been submitted for the continual and proper operation, maintenance, and monitoring of all Engineering Controls employed at the Site, including the proper maintenance of all remaining monitoring wells, and that such plan has been approved by the Department.



June 23, 2022

NYS Professional Engineer #

Date

Signature

include PE stamp

Table of Contents

| | |
|--|-----------|
| LIST OF ACRONYMS AND ABBREVIATIONS | IV |
| 1 INTRODUCTION..... | 1 |
| 1.1 PURPOSE | 1 |
| 1.2 BACKGROUND..... | 1 |
| 1.3 SITE HISTORY AND DESCRIPTION..... | 2 |
| 1.4 SUMMARY OF REDEVELOPMENT..... | 2 |
| 2 SUMMARY OF OU-2 GWTS UPGRADES DESIGN | 3 |
| 2.1 REMEDIAL ACTION OBJECTIVES..... | 3 |
| 2.1.1 Remedial Action Objectives..... | 3 |
| 2.2 DESCRIPTION OF ENGINEERING AND INSTITUTIONAL CONTROLS..... | 3 |
| 2.3 PERMITS AND APPROVALS | 4 |
| 3 INTERIM REMEDIAL MEASURES AND REMEDIAL CONTRACTS..... | 5 |
| 4 DESCRIPTION OF CONSTRUCTION ACTIONS PERFORMED | 6 |
| 4.1 PROJECT ORGANIZATION..... | 6 |
| 4.2 GOVERNING DOCUMENTS | 6 |
| 4.2.1 Site Specific Health & Safety Plan (HASP)..... | 7 |
| 4.2.2 Quality Assurance Project Plan (QAPP) | 7 |
| 4.2.3 Community Air Monitoring Plan (CAMP) | 7 |
| 4.2.4 Storm-Water Pollution Prevention Plan (SWPPP)..... | 7 |
| 4.2.5 Excavation Work Plan (EWP)..... | 8 |
| 4.3 CONSTRUCTION PROGRAM ELEMENTS | 8 |
| 4.3.1 Site Preparation and Mobilization..... | 8 |
| 4.3.2 General Site Controls | 8 |
| 4.3.3 Nuisance Controls | 8 |
| 4.3.4 Community Air Monitoring Program (CAMP) Results..... | 9 |
| 4.3.5 Reporting | 9 |
| 4.4 CONSTRUCTION ACTIVITIES | 9 |
| 4.4.1 Soil Excavation and Stockpiling | 10 |
| 4.4.2 Underground Storage Tanks (USTs) | 10 |

| | | |
|----------|---|-----------|
| 4.4.3 | Waste Characterization..... | 11 |
| 4.4.4 | Soil Transport and Disposal | 12 |
| 4.4.5 | Imported Fill Material | 14 |
| 4.4.6 | Sediment/Erosion Control Measures and Fluid Management..... | 14 |
| 4.4.7 | Demarcation | 15 |
| 4.4.8 | Passive Sub Slab Depressurization System (SSDS)..... | 15 |
| 4.4.9 | Methane Monitoring System | 16 |
| 4.4.10 | Site Cover Inspection | 16 |
| 4.4.11 | Deviations from the SMP | 17 |
| 5 | REFERENCES..... | 26 |

LIST OF TABLES

| | |
|---------|------------------------------------|
| Table 1 | Asphalt/Concrete/Rock Disposal Log |
| Table 2 | Soil Disposal Log |
| Table 3 | Material Import Log |

LIST OF FIGURES

| | |
|-----------------|--|
| Figure 1 | Site Location Map |
| Figure 2 | Site Plan – Pre-Construction |
| Figure 3 | Site Plan – Post-Construction |
| Figures 4A – 4D | Depths of Excavations Zone 1, Zone 2, Zone 3, and Zone 4 |
| Figures 5A – 5B | Vapor Barrier and Waterproofing Detail |
| Figures 6A – 6C | Foundation Details and Cross-Section |
| Figures 7A – 7D | Site Cover Thickness Maps |

LIST OF APPENDICES

| | |
|------------|--|
| Appendix A | Site Management Plan (AKRF, 2016) |
| Appendix B | Air Monitoring Data (electronic only) |
| Appendix C | Construction Daily Reports |
| Appendix D | Correspondence with NYSDEC |
| Appendix E | UST Excavation Disposal Documentation |
| Appendix F | Waste Characterization Reports |
| Appendix G | Non-Hazardous and Hazardous Soil Disposal Facility Documentation |
| Appendix H | Non-Hazardous and Hazardous Soil Disposal Documentation |

| | |
|------------|---|
| Appendix I | Letter of Information from St. George Outlet Development to NYCEDC regarding Missing Disposal Documentation |
| Appendix J | Imported Material Documentation |
| Appendix K | SWPPP Inspection Forms and NYCDEP SPDES Permit Letter |
| Appendix L | Passive SSDS As-Built Drawings, Vapor Barrier Plans, and SSDS Pipe Inspection Reports |
| Appendix M | Methane Monitoring System Installation Report (GEI Consultants) – including as-builts and Operation Maintenance and Monitoring Manual (OMM Manual). |
| Appendix N | April 28, 2021 Site Inspection Photo Log |

List of Acronyms and Abbreviations

| | |
|--------|--|
| AECOM | AECOM Technical Services, Inc. |
| NYSDEC | New York Department of Environmental Conservation |
| SSDS | sub-slab depressurization system |
| NYCEDC | New York City Economic Development Corporation |
| NYCDEP | New York City Department of Environmental Protection |
| RAP | Remedial Action Plan |
| CHASP | Construction Health and Safety Plan |
| SSDS | Sub-Slab Depressurization System |
| SWPPP | Stormwater Pollution Prevention Plan |
| CAMP | Community Air Monitoring Plan |
| PID | Photoionization Detector |
| VOCs | Volatile Organic Compounds |
| SMP | Site Management Plan |
| NYSDOH | New York State Department of Health |
| SVOCs | Semi-Volatile Organic Compounds |
| AGVs | Air Guidance Values |
| RAWP | Remedial Action Work Plan |

Section 1

Introduction

1.1 PURPOSE

This Construction Completion Report (CCR) has been prepared to document development activities at the South Site 2 and South Site 1 portions of the Ballpark at the St. George Stadium Site (VCA Site No. V00228 and CEQR#13SBS001R/13DEPTECH033R, respectively). South Site 2 and South Site 1 were developed simultaneously as part of the Empire Outlets project. Therefore “the Site” will refer to the entire project area for the purposes of this report unless otherwise specified. The period covered in this document is from February 6, 2015 through April 28, 2021 and corresponds to the start of soil disturbance at the South Site 1 portion of the site. South Site 2 cap breaking, and excavation work began in mid-January 2016 following notification in writing to New York State Department of Environmental Conservation (NYSDEC) in a letter dated January 6, 2016 (URS, 2016). For the purposes of redevelopment, a post-remediation Site Management Plan (SMP) dated September 2016 was prepared by AKRF (AKRF, 2015) for South Site 2 as part of the Voluntary Cleanup Agreement (VCA) and a Remedial Action Plan and Construction Health & Safety Plan (RAP and CHASP) was prepared by AKRF (AKRF, 2014) and submitted to New York City Department of Environmental Protection (NYCDEP) in May 2014 covering the South Site 1 portion of the project area. Redevelopment of the entire site was guided by both documents, but where they differed the more restrictive document was adhered to.

1.2 BACKGROUND

Remedial activities at South Site 2 consisted of removal of shallow contaminated soil, removal of a 1,000-gallon UST and associated contaminated soil, and construction and maintenance of a cover system consisting of paved surfaces. Remedial activities in the South Site 2 portion of the site were completed in 2006 under the New York State Department of Environmental Conservation (NYSDEC) Voluntary Cleanup Program (VCP) as presented in the SMP (AKRF, 2016). South Site 1 was investigated by URS (a legacy company of AECOM) in 2012 and documented in Phase II ESA Report dated October 2021 (URS, 2012). The 2012 investigation of South Site 1 indicated

urban fill materials with elevated concentrations of certain metals and semi-volatile organic compounds (SVOCs), but no significant groundwater contamination. Soil gas sampling of South Site 1 detected volatile organic compounds (VOCs). For screening purposes only, soil gas results were compared to New York State Department of Health (NYSDOH) Air Guidance Values (AGVs) and no exceedances were identified.

1.3 SITE HISTORY AND DESCRIPTION

Prior to the start of redevelopment activities, both South Site 1 and South Site 2 were being used as open-air paved parking lots. South Site 2 is a 2.2-acre portion of the land covered by the VCA and is identified on New York City tax maps as Block 2, Lot 15. South Site 1 covers Block 2 and portions of Lot 1, Lot 5, and Lot 10 and is approximately 6 acres in size. The Site is bound by a bus terminal to the south, waterfront (Upper New York Bay) and Staten Island Ferry Terminal to the east, the minor league baseball stadium to the north and, Richmond Terrace to the west; Site location is shown on Figure 1 and the pre-construction configuration of South Site 1 and South Site 2 are shown on Figure 2.

1.4 SUMMARY OF REDEVELOPMENT

The Site has been developed as a multi-level shopping mall with attached multi-level interior parking garage. The building is supported by piles and there are two slabs that sit at different elevations. The parking structure slab is approximately five feet lower than the retail shops area slab and is below the tidally influenced water table. There are no sub surface structures below the slabs. The post-construction site plan is shown in Figure 3.

Section 2

Summary of Site Management Objectives

2.1 REMEDIAL ACTION OBJECTIVES

2.1.1 Remedial Action Objectives

In accordance with the SMP, the following Remedial Action Objectives (RAOs) have been maintained by the redevelopment:

- Groundwater RAOs for Public Health Protection
 - Prevent ingestion of groundwater with contaminant levels exceeding groundwater quality standards, and
 - Prevent contact with, or inhalation of volatiles, from contaminated groundwater.
- Soil RAOs for Public Health Protection
 - Prevent ingestion/direct contact with contaminated soil, and
 - Prevent inhalation of, or exposure to, contaminants volatilizing from contaminated soil.
- Soil Vapor RAOs for Public Health Protection
 - Mitigate impacts to public health resulting from existing, or the potential for, soil vapor intrusion into buildings at a site.

2.2 DESCRIPTION OF ENGINEERING AND INSTITUTIONAL CONTROLS

According to the SMP (AKRF, 2016), the Site was remediated in accordance with the remedy selected by NYSDEC in the Remediation Work Plan (RWP) dated May 2000 and an addendum dated June 2000. This CCR describes the institutional and engineering controls that have been maintained by the redevelopment which remain protective of human health and the environment.

Engineering Controls

1. Construction and maintenance of a cover system consisting of building foundations and asphalt pavement to prevent human exposure to the contaminated soil/fill remaining at the site;
2. Installation of vapor barriers, passive Sub-Slab Depressurization System (SSDS), and methane monitoring system for ground-level interior retail spaces to mitigate potential vapor that may intrude from the subsurface.

Institutional Controls

1. Execution and recording of deed restriction to restrict land use and prevent future exposure to any contamination remaining at the site.
 - A copy of a letter from NYSDEC dated January 5, 2022 regarding the current status of the deed restriction for the site has been attached to this report in Appendix D.
2. Groundwater Use Restriction
3. Land Use Restriction

2.3 PERMITS AND APPROVALS


In accordance with the NYSDEC Stormwater Permit for Construction Activity regulations, since the development activities at the Site involved soil disturbance in area greater than one acre, a Notice of Intent to request for the coverage under the SPDES General Permit for Stormwater Discharges from construction activities was submitted to NYSDEC under NYCDEP SPDES General Permit GP-0-10-001. This is discussed further in Section 4.2.4.

According to the responsible party, no other permits and approvals were obtained for this work.

Section 3

Interim Remedial Measures and Remedial Contracts

The Site was redeveloped in a single phase; therefore, no interim remedial measures or separate construction contracts were performed.

 

Section 4

Description of Construction Actions Performed

4.1 PROJECT ORGANIZATION

Presented below are the key companies involved the redevelopment of Empire Outlets site:

Property Owner/Principal Responsible Party

St. George Outlets Development LLC

Contractors

Empire Outlets Builders, LLC – General Contractor

Gilbane Building Company (February 2015 through mid-May 2015) – Construction Manager

L.P. Ciminelli, Inc. (mid-May 2015 through present) – Construction Manager

Laquila Group Inc – Excavation and Disposal Subcontractor

Modern Industries, Inc – Responsible for soil disposal tracking and gathering disposal documentation during a portion of the project.

Brookside Environmental and WJ Lauer Corporation – Responsible for cleaning, closure, and off-site disposal of two USTs discovered during construction.

Environmental Engineers and Consultants

URS – conducted Phase I ESA and Phase II ESA for South Site 1 prior to the start of construction.

AECOM (URS) – On-site environmental engineer responsible for conducting community air monitoring during on-site intrusive activities, photo documenting daily soil disturbance activities, and the design engineer for the passive SSDS.

GEI Consultants – design engineer for the methane monitoring system.

4.2 GOVERNING DOCUMENTS

As previously mentioned under Section 1.1, redevelopment of the entire site was governed by the SMP (AKRF, 2016) for South Site 2 and the RAP and CHASP (AKRF, 2014) for South Site 1.

The SMP provides a guide for the approved use of the site to be maintained in a manner that maintains the protection of human health and the environment over the long term. Elements of the SMP include, site history, list of the engineering and institutional controls, and the requirements should any of the engineering controls be disturbed for construction and/or repair purposes. A copy of the SMP is attached to this report in Appendix A.

4.2.1 Site Specific Health & Safety Plan (HASP)

A site-specific HASP was developed for South Site 2 and included as Appendix D in the SMP (AKRF, 2016). A Construction Health and Safety Plan (CHASP) (AKRF, 2014) was developed for South Site 1. All construction work performed under the SMP was in compliance with governmental requirements, including Site and worker safety requirements mandated by Federal OSHA.

4.2.2 Quality Assurance Project Plan (QAPP)

The QAPP was included as Appendix F of the SMP (AKRF, 2016) which was approved by NYSDEC. The QAPP describes the specific policies, objectives, organization, functional activities and quality assurance/quality control activities designed to achieve the project data quality objectives. No post excavation sampling or monitoring of the Site was required for redevelopment.

4.2.3 Community Air Monitoring Plan (CAMP)

CAMP monitoring was conducted during soil disturbance activities as required in the SMP. Air monitoring included VOCs and particulate monitoring in both real time and via automated data logging. VOCs were monitored with a photoionization detector (PID) and particulates were monitored with a DustTrak meter. Air monitoring stations were setup upwind and downwind of the work area and moved as needed as the work area changed across the site. Periodic real time monitoring of the work area was also conducted.

4.2.4 Storm Water Pollution Prevention Plan (SWPPP)

The erosion and sediment controls during construction phase was performed in conformance with requirements presented in the New York State Guidelines for Urban Erosion and Sediment Control and the site-specific Storm Water Pollution Prevention Plan (SWPPP). A SWPPP was included as Appendix O in the NYSDEC approved SMP (AKRF, 2016).

4.2.5 Excavation Work Plan (EWP)

An Excavation Work Plan (EWP) was included as Appendix A in the SMP (AKRF, 2016) to cover excavation activities including: required notifications, soil screening methods, stockpile methods, material excavation and load out, material transport and disposal off-site, fluid management, cover system restoration, backfill sources, stormwater management, CAMP, and odor and dust control.

Construction of Empire Outlets included site-wide excavations to differing depths below grade for installation of foundation piles and slabs for the multi-story commercial development. Excavated soil and other materials were live-loaded directly onto trucks or temporarily stockpiled on-site for later off-site disposal. No excavated material was reused on site. Excavated material was disposed off-site to several different facilities. This is discussed further in Section 4.4.

4.3 CONSTRUCTION PROGRAM ELEMENTS

4.3.1 Site Preparation and Mobilization

AECOM mobilized to the site with the start of intrusive activities on February 6, 2015.

4.3.2 General Site Controls

During construction, the Site was secured with construction fencing and was monitored 24 hours a day, 7 days a week by security. AECOM prepared daily reports that included a summary of construction activities, CAMP locations, and photos. Soil and disposal manifests were prepared and signed by others and disposal activities were tracked by the general contractors and Modern Industries, Inc. Silt fencing and hay bales were installed along the Site perimeter and catch basins to control the stormwater runoff, and stormwater was directed to a temporary retention basin that discharged to the bay. The discharge pipe was covered with silt fencing material to minimize the amount of sediment carried by discharge water. Soils that were temporarily stockpiled on-site were placed on poly sheeting and covered when left to sit over nights and weekends.

4.3.3 Nuisance Controls

A gravel pad was constructed near the entrance gate. Truck tires were swept or washed prior to leaving site to minimize soil being tracked off-site. Water spray was utilized to wet down dry soils and keep it from being swept off-site or into the air by vehicle/machine traffic. The only time water spraying was not utilized was in temperatures below 32 degrees Fahrenheit because it created icing hazards. Odors were not noted during excavation activities.

4.3.4 Community Air Monitoring Program (CAMP) Results

CAMP monitoring was conducted between February 17, 2015 and October 14, 2016 as well as two days in February 2017 during soil disturbance activities. Monitoring was conducted upwind and downwind of the work zone and moved as needed when and if the work area was moved. Real time monitoring was conducted periodically throughout the workday. No exceedances of VOC action levels were noted in logged data during construction. Intermittent particulate exceedances of action levels during real time monitoring were attributed to on-site vehicle traffic, concrete loading, and inefficient dust suppression methods (i.e. water spraying was suspended on days below 32 degrees Fahrenheit because it created icing hazards). When particulate levels were exceeded, it was immediately reported and corrective actions such as water spraying, covering stockpiles, additional compaction of temporary roadways used by construction vehicles, and/or covering pathways with gravel were employed as appropriate. Exceedances of 15-minute time weighted averages were not noted.

Copies of CAMP data logs are provided in electronic format in Appendix B.

4.3.5 Reporting

Daily reports were prepared by AECOM (formerly URS) that included a summary of daily activities, CAMP monitoring locations, and photographic documentation of activities. Additional information provided by other on-site contractors related to soil disposal activities were included in the daily reports. The daily reports were provided to NYSDEC on a weekly or biweekly basis throughout the duration of soil disturbance activities.

The daily reports have been compiled and attached to this report in Appendix C.

4.4 CONSTRUCTION ACTIVITIES

The SMP (AKRF, 2016) was the document used to manage environmental media at South Site 2. In order to maintain consistency between the requirements in the RAP and CHASP (AKRF, 2014) (for South Site 1) and the SMP (AKRF, 2016) (for South Site 2), the more restrictive SMP (AKRF, 2016) was utilized for environmental oversight at both Sites. Primary activities as part of redevelopment of the site were removal of the South Site 2 cap and soil excavation across the entire site for construction of the new building covering South Site 1 and South Site 2.

Soil disturbance began on February 17, 2015 and was on-going until through October 14, 2016; as well as two days in February 2017. In accordance with the SMP (AKRF, 2016), AECOM (formerly URS) submitted a notification letter dated January 5, 2016 to NYSDEC prior to breaching the existing site cap at South Site 2 in January 2016. A copy of the NYSDEC notification letter is attached to this report in Appendix D. Copies of Daily Reports including photographs are provided in Appendix C. Figure 2 shows the pre-construction site plan. Figure 3 shows the site plan at the conclusion of construction including new building addresses. The Empire Outlets development covers the entire footprint of South Site 1 and South Site 2.

4.4.1 Soil Excavation and Stockpiling

The majority of soil excavation activities occurred between February 2015 and October 2016. The entire site footprint was excavated to varying depths for construction of the building and foundation structures. Soil was live loaded for off-site disposal or stockpiled on a short-term basis. Stockpiles were generally located adjacent to the area of excavation. Soils were screened during excavation for signs of contamination (PID readings, staining and/or noticeable odors), but none were observed. When stockpiled, soil was placed on poly sheeting and covered when not in use or if left overnight. Silt fencing was utilized to protect catch basins and property boundaries where necessary. All excavation work was undertaken for construction purposes (i.e. building foundations and/or elevator pits). Figures 4A through 4D show the depths of excavations across the Site.

4.4.2 Underground Storage Tanks (USTs)

Two underground storage tanks (USTs) were encountered during soil excavation activities. The first, in April 2016, was an estimated 550-gallon steel UST that was encased in concrete in the northern section of the project area. The tank was intact and contained an oily liquid and oily sludge at the bottom. Brookside Environmental of Copiague, New York was mobilized to the site to clean and dispose of the tank. Approximately 500 gallons of contaminated water were removed by WJ Lauer Corporation via a vacuum truck and transported under non-hazardous manifest to Clean Water of New York, Inc. The tank was removed from the concrete and cleaned; some sludge from the bottom of the UST was removed and placed in a 55-gallon steel drum for off-site disposal also at Clean Water of New York, Inc. The tank was then loaded on a truck and disposed of under manifest at Clean Water New York, Inc. of Staten Island, New York. Copies of the manifests including a sketch of the location of the UST are provided in Appendix E.

Since the 550-gallon UST discovered in April 2016 was encased in concrete, was intact, and was not next to any live utilities, existing structures or preferential pathways, no post removal sampling of in-situ media was completed by site personnel. There was no evidence of visual or olfactory petroleum contamination in the vicinity of the concrete vault.

On May 19, 2016 a second approximately 550-gallon UST was encountered during soil excavation activities in the northern section of the site. The teeth of the excavator punched a couple of fist size holes in the top of the UST when encountered, the tank was removed from the ground and staged on poly sheeting on top of impervious asphalt until it could be cleaned and transported for disposal. No liquid was observed leaking from the top of the tank where punctured by the excavator. Since the tank was encountered on a Friday afternoon, it was left on poly sheeting over the weekend. When work resumed the following Monday, a small amount of oily liquid seeped out onto the sheeting and through to the asphalt beneath. The oily liquid was absorbed with sorbent pads and contained within a temporary berm made using site soils. The soil was disposed of with other site waste and the sorbent pads were drummed and transported off-site to Clean Water New York, Inc. The oily liquid in the tank was removed by WJ Lauer Corp via a vacuum truck which transported approximately 341 gallons to Clean Water New York Inc. of Staten Island, New York. The tank was cleaned and loaded on a truck for off-site disposal also to Clean Water New York. Copies of the manifests including a sketch of the location of the UST are provided in Appendix E.

The UST discovered in May 2016 was punctured by an excavator during excavation activities, but no release of liquid was observed adjacent or beneath the UST. It was promptly removed from the ground and staged on an impermeable surface (asphalt) until it could be properly cleaned for disposal. There was no evidence of visual or olfactory petroleum contamination in the soils in the vicinity of the collapsed excavation; consequently, on-site personnel did not collect any environmental samples.

4.4.3 Waste Characterization

Soil waste characterization sampling was conducted by GRB Environmental Services, Inc. (GRB) and is documented in Empire Outlet Soil Characterization Report and Bid Document dated January 2015 (GRB, 2015) and revised report dated April 2016 (GRB, 2016). The January 2015 report prepared by GRB includes data from 2005, 2010, and 2014. Soils sampled between 2005 and 2014 were characterized as non-hazardous, but contaminated. Soils were found to exceed NYSDEC Part

375 unrestricted use soil cleanup objectives (UUSCOs) and residential soil use cleanup objectives (RUSCOs). Lead and Chromium also exceeded restrictive residential use soil cleanup objectives (RRUSCOs) at several locations. No soil samples exceeded threshold that is indicative of hazardous waste.

The revised 2016 report (GRB, 2016) summarizes 2016 sampling and analysis only. In 2016, the Site was divided into a numbered grid and sampled via test pits. An additional six composite samples were collected from stockpiled site soils. Soils across the Site were generally characterized as non-hazardous, but contaminated. However, the TCLP lead results at Test Pit #23 (Grid #23) initially indicated 6,280 ug/kg exceeding the threshold of 5,000 ug/kg which is indicative of hazardous waste. Since the result was more than an order of magnitude higher than any other previous lead result, GRB requested the lab re-analyze the sample two additional times; results were 611 ug/kg and 1,550 ug/kg which GRB characterized as a more accurate reflection of the lead concentration. All other TCLP results were below the threshold indicative of hazardous waste. Exceedances of NYSDEC Part 375 Industrial SCOs were detected in test pit samples for the semi-volatile compound Benzo(a)pyrene and the metals nickel and lead. These compounds are common constituents associated with asphalt pavement and historic fill. Numerous other exceedances for the more restrictive criteria in Part 375 including unrestricted use and residential criteria were detected in most samples. Therefore, site soils were classified as non-hazardous but contaminated.

The data collected in both GRB reports was utilized to gain acceptance to several soil disposal facilities which accepted hazardous and non-hazardous soil from the Empire Outlets site during the construction phase. Both of GRB's waste characterization reports are attached to this report in Appendix F.

4.4.4 Soil Transport and Disposal

Off-site transport and disposal of excavated soil occurred at the site between March 3, 2015 and October 14, 2016, and two days in February 2017. Other materials disposed include asphalt, asphalt millings, and concrete. Most of the soil excavated during redevelopment of the Site was characterized and disposed of as Non-Hazardous waste. Several disposal facilities were utilized over the duration of construction. Copies of the facility permits and letters of approval to receive materials that have been provided to AECOM by St. George Outlet Development, LLC have been complied in Appendix G.

Soil and other material disposal logs and backup documentation with waste totals and copies of Non-Hazardous manifests and weight tickets have been provided as Table 1 (Asphalt/Concrete/Rock) and Table 2 (Soil - Non-Hazardous and Hazardous), and Appendix H.

Despite the results of the re-analysis of material from Grid #23/Test Pit #23, approximately 553.15 tons of lead impacted soil was transported off-site under hazardous manifest to Republic Environmental in Hatfield, Pennsylvania. Copies of Republic Environmental permit and approval to receive the Hazardous lead-impacted soil and manifests and weight tickets soil disposal are included in Appendix G and Appendix H, respectively.

Below are lists of facilities utilized for disposal as well as a tally of materials based on the documentation of these activities received by AECOM.

| <u>ASPHALT/CONCRETE/ROCK DISPOSAL TOTALS</u> | | <u>SOIL DISPOSAL TOTALS</u> | |
|--|----------|---|-----------|
| TOTAL CONCRETE AND ASPHALT DISPOSED PRIOR TO 6/3/15 - TONS | 1,010.59 | FRESH KILLS - CU. YDS | 630.00 |
| VANBRO (MILLINGS, ASPHALT, CONCRETE) CU. YDS | 3,335.00 | PHASE III / FORMER NJ ZINC - TONS | 6,296.36 |
| TILCON (ASPHALT, MILLINGS, CONCRETE) CU. YDS | 615.00 | STATEN ISLAND RECYCLING (T.M. MAINTENANCE) - CU.YDS | 7,525.00 |
| TILCON (ASPHALT, MILLINGS, CONCRETE) TONS | 43.71 | TREMELY POINT FLY ASH - CU. YDS | 7,035.00 |
| RICHMOND RECYCLING (CONCRETE OR CONCRETE MIX) TONS | 1,176.00 | TREMELY POINT FLY ASH - TONS | 18,591.20 |
| RICHMOND RECYCLING (CONCRETE OR CONCRETE MIX) CU. YDS | 220.00 | OVERPECK PARK LANDFILL - TONS | 1,305.00 |
| LIBERTY STONE & AGGREGATE (ROCK) TONS | 62.66 | OVERPECK PARK LANDFILL - CU. YDS | 258.72 |
| STAVOLA CONSTRUCTION MATERIALS (CONCRETE) TONS | 286.25 | RICHMOND RECYCLING - TONS | 1,805.47 |
| | | BAYSHORE SOIL MANAGEMENT - TONS | 5,828.19 |
| | | REPUBLIC ENVIRONMENTAL SYSTEMS INC - PB HAZARDOUS - TONS | 553.15 |

Based on a review of soil and other material disposal documentation provided to AECOM by St. George Outlet Development LLC between November 11, 2017 and March 6, 2019, it appears that the supporting documentation for soil and other material transport and disposal is incomplete. The contractor responsible for excavation and disposal of excavated materials was Laquila Group, Inc however, documentation related to transport and off-site disposal activities prior to June 2015 have not been located. Tables 1 and 2 represent the most realistic accounting of the quantity of soil and other material disposal. The supporting documentation available for soil and material disposal activities which occurred during construction of Empire Outlets has been compiled in Appendix H. A letter of information from St George Outlet Development, LLC regarding missing documentation is attached as Appendix I.

4.4.5 Imported Fill Material

Material imported to the site during construction was limited to sand which was referred as “general fill” on the weight ticket and $\frac{3}{4}$ ” stone. Most of the material imported was the $\frac{3}{4}$ ” stone which was utilized across the entire site footprint beneath the foundation slab, footings, construct a truck washing area, and to keep on-site pathways passable for heavy vehicles. The primary source of the backfill material was Impact Environmental of Lyndhurst, New Jersey. Small quantities of $\frac{3}{4}$ ” stone was also imported from Tilcon New York – Mt. Hope Quarry (Wharton, NJ).

Based on a review of material import documentation provided to AECOM by St. George Outlet Development LLC between November 17, 2017 and March 6, 2019, the supporting documentation appears to be incomplete. Documentation of materials imported prior to July 2015 or after January 12, 2016 could not be located. A log of materials imported to the site is attached to this report as Table 3. Copies of material import weight tickets has been compiled and attached to this report in Appendix J.

4.4.6 Sediment/Erosion Control Measures and Fluid Management

Storm water runoff and dewatering fluids were directed to a retention pond and allowed to discharge through an outfall to the bay under NYCDEP SPDES General Permit GP-0-10-001. The outfall pipe was protected with gravel and filter fabric so suspended solids (silt and/or debris) remained in the retention pond and did not continue on to the bay. A truck washing pad was constructed near the site entrance to prevent off-site migration of soil by trucks entering and exiting the site. Pre-existing catch basins were protected with hay bales and silt fencing until they were

removed during construction. AECOM (formerly URS) conducted weekly SWPPP inspections to identify deficiencies and recommend corrective actions. Once construction proceeded to the point that the retention pond was removed, a frac tank was utilized to retain the fluid and allow for sediment to settle so water could be discharged to the ground. Copies of the SWPPP inspection forms and a copy of the Notice of Intent Letter from NYCDEP are provided in Appendix K.

4.4.7 Demarcation

The newly constructed foundation slab and structure will serve as the line of demarcation for the Site. In accordance with the SMP (AKRF, 2016), a physical demarcation layer was not required at the base of excavations where concrete was placed. The redevelopment of the site (concrete building foundation slabs and asphalt pavement) cover the entire Site (South Site 1 and South Site 2).

4.4.8 Passive Sub Slab Depressurization System (SSDS)

One of the primary engineering controls for the site is the passive SSDS and subsurface vapor barrier system. All foundation structures are underlain by Grace Preprufe 300R vapor barriers and Bituthene 4000 liquid membrane.

As of April 28, 2021, the passive SSDS has been fully installed. There are five vent stacks visible on the roof. Six monitoring points and manways are visible just outside of the lower-level retail area closest to the waterfront. Where SSDS piping or any other utility conduit protrudes through the foundations, they were sealed with the Vapor/Moisture Barrier materials as shown in Figures 5A and 5B. The SSDS is a passive system and once construction of the buildings was completed, a combustible gas monitoring system has been installed inside the lower-level retail spaces.

In accordance with the SMP (AKRF, 2016), indoor air sampling will be conducted following construction of the passive SSDS to demonstrate that the SSDS does not need to be made active. The sampling is scheduled to begin in August 2022 prior to the 2022-2023 heating season. The results of the indoor air sampling will be compiled and submitted to NYSDEC and NYSDOH.

Appendix L provides the SSDS as-built drawings, specification sheets for the Grace Preprufe 300 vapor barrier system, and copies of 3rd party SSDS piping installation inspections.

4.4.9 Methane Monitoring System

Another engineering control associated with vapor mitigation is the Methane Monitoring System. The system was designed by GEI Consultants and they oversaw its installation. The system is comprised of three components: sensors designed to detect methane, a control panel with integrated alarms (audible and visual), and the cables that connect the sensors to the control panel. There is a total of sixteen sensors installed in the lower-level retail spaces along the waterfront side of the development. Some retail spaces have more than one sensor where the space is divided into separate rooms. Each sensor is designed to detect methane as a percent of the lower explosive limit (LEL). The control box is located on the 2nd floor security office where it can be continuously monitored as security is present 24 hours a day 7 days a week. On April 21, 2021, GEI performed indoor air quality screening for methane using a multi-gas meter and for VOCs using a PID. Methane was not detected in any of the monitored locations. Low levels of VOCs, ranging from 0.8 to 20.0 parts per million, were detected with the PID in all the currently active retail spaces and the P1 fuel oil room which GEI stated are representative of typical background conditions for retail, food service, and fuel storage spaces and may be attributed to those commercial activities. During AECOM's inspection of the site on April 28, 2021 the system was not yet fully online, but the system components had been installed. As documented in GEI's post installation report, GEI conducted site visits on May 5, 2021 and again on May 24, 2021. On May 5 GEI observed the electrical contractor that installed the system conduct a series of bump tests on each sensor using vendor supplied calibration gas to test the sensor and alarm system. GEI reported all sensors went into alarm mode when the calibration gas was introduced, and readings were within +/-20% of the calibration gas concentration in accordance with the manufacturer's specifications. During the follow-up inspection on May 24, 2021 GEI reported all sensors to be online, reading 0.0% LEL, and the control box displayed normal status. A copy of GEI's post-installation report of the methane monitoring system which includes PE stamped as built drawings as well as an Operation Maintenance and Monitoring Manual for the system is attached to this report in Appendix M.

4.4.10 Site Cover Inspection

Prior to the start of construction, exposure to shallow contamination was mitigated by the pavement at South Site 1. According the SMP (AKRF, 2016) South Site 2 exposure to

contaminants was mitigated by the pavement and clean soil cover. Pavement cover consisted of asphalt (parking lot) and concrete (sidewalks and curbs).

Removal of the site cover began in February 2015 for South Site 1 and January 2016 for South Site 2. NYSDEC was notified in a letter dated January 5th, 2016 prior to breaching the South Site 2 cap in accordance with the SMP (AKRF, 2016). Foundation construction was on-going during the same period. AECOM conducted to an inspection to verify the condition of the Site Cover on April 28, 2021. The Empire Outlets development is complete with only interior renovations of certain areas still on-going. The Site is fully covered by paved surfaces and foundations. Figures 6A through 6C show the foundation details including mat design and cross-sections. Generally, the slab on grade foundation is underlain by 6" of porous stone, but in areas of thicker foundations the porous stone thickness ranged between one and two feet with native materials beneath. Most of the foundation is approximately 20" thick with thickened areas for footings and where needed to support heavier loads. Thickened mat foundations ranged from 36" to 60" depending on their function. Figures 7A through 7D show site cover thicknesses across the Site. Following Figure 7A through 7D are P.E. stamped Foundation and Foundation detail drawings used as background to present site-wide excavation and cover thicknesses.

On April 28, 2021 AECOM personnel inspected the site cover and observable elements of the SSDS and methane monitoring systems. The site was observed to be entirely covered by building foundations and/or paved surfaces. All paved surfaces inside the garage and above grade landings were found to be in good condition with no noticeable cracks. Methane monitors and associated electrical conduits were observed in accessible ground-level commercial spaces. The methane monitoring station was observed in the 2nd floor security office in the parking facility. The security office is manned 24 hours a day 7 days a week by security personnel. The passive SSDS vent stacks were observed at roof level and SSDS monitoring points and manways were observed along the first-floor retail level. A photo log from the April 28, 2021 inspection is attached to this report in Appendix N.

4.4.11 Deviations from the SMP

There were some deviations from the provisions included in the SMP (AKRF, 2016). The deviations primarily center around the supporting documentation for the construction activities described in the preceding sections. The contractor primarily responsible for compiling the supporting documentation was Laquila Group, Inc.

- The supporting documentation demonstrating the procurement of disposal facilities and copies of facility permits is incomplete. All records transferred to AECOM for this activity are included in this report as Appendix F.
- The supporting documentation for material disposal activities other than soil is incomplete. No records were provided to AECOM for disposal activities prior to June 3, 2015. An excel table that listed individual loads and quantities of asphalt and concrete that left the site between March 2015 and June 2015 was provided to AECOM and has been included in the tally of asphalt and concrete materials disposed during construction. Only records transferred to AECOM for this activity are included in this report as Appendix H.
- Documentation of soil disposal prior to July 2015 was not provided to AECOM, and therefore not included in this report.
- Documentation of soil and other material disposal after June 2015 is incomplete.
- Disposal and transport records transferred to AECOM included:
 - o manifests that were not signed by the disposal facilities
 - o manifests without weight tickets or indication of quantity of the truck load
 - o bills of lading not signed by the receiving facility
 - o truck hauling tickets without an indication of destination or type of material being hauled
 - o illegible copies of manifests or bills of lading
- Documentation of material imported to Empire Outlets for use as fill is incomplete. No documentation was provided for material imported to the site prior to June 2015 or after January 2016. Documentation of material imported to Empire Outlets has been tallied and added to this submittal. The records transferred to AECOM for this activity are included in this report as Appendix I.

AECOM reviewed more than 9,000 scanned pages of disposal and material import records provided by St. George Outlet Development LLC. AECOM organized the records in a good faith effort to present the most accurate account of these activities during construction but had not been directly responsible for overseeing and keeping track of transportation and off-site disposal of excavated material.

Section 5

REFERENCES

Remedial Action Plan and Construction Health & Safety Plan, Ballpark at St. George Stadium, AKRF, May 2014

DRAFT Remedial Action Work Plan, St. George Waterfront Redevelopment (Empire Outlets) – South Site 2, Block 2, Part of Lot 20, AKRF, June 2014

Site Management Plan (SMP), Ballpark at St. George Stadium, AKRF, September 2016

Empire Outlets Soil Characterization and Bid Document, GRB Environmental Services, Inc, January 6, 2015

Empire Outlets Soil Disposal Report, GRB Environmental Services, Inc, April 26, 2016

Phase II ESA Report, URS Corporation, October 2012

Notification Letter to New York State Department of Environmental Conservation, URS Corporation, January 2016

TABLES

Table 1 - EMPIRE OUTLETS
ASPHALT/CONCRETE/ROCK DISPOSAL LOG

| Manifest No. | Haul Ticket No. | Date | Truck License No. | Truck Company Name | Waste Shipping Name & Description | Disposal Facility | Facility Weight Ticket No. | Facility Ticket No. (No weights listed) | Tons | CYDs Estimated | Comments |
|---|-----------------|------|-------------------|--------------------|-----------------------------------|-------------------|----------------------------|---|------|----------------|----------|
| Backup documentation of disposal prior to June 3, 2015 was not provided. | | | | | | | | | | | |
| An excel table was provided by BFC Partners that indicated between March 3, 2015 and May 29, 2015 approximately 1,010.59 tons of concrete and asphalt was disposed from the Empire Outlets Site to the following facilities | | | | | | | | | | | |
| 1. Vanbro | | | | | | | | | | | |
| 2. Tilcon | | | | | | | | | | | |
| 3. Impact Environmental | | | | | | | | | | | |
| 4. Liberty Stone & Aggregate | | | | | | | | | | | |
| 25176 | 6/3/2015 | | MUNOZ | MILLINGS | VANBRO | | 146938 | | 20 | | |
| 25175 | 6/3/2015 | | MUNOZ | MILLINGS | VANBRO | | 146923 | | 20 | | |
| 25173 | 6/3/2015 | | MUNOZ | MILLINGS | VANBRO | | 146905 | | 20 | | |
| 25174 | 6/3/2015 | | MUNOZ | MILLINGS | VANBRO | | 146883 | | 20 | | |
| 25172 | 6/3/2015 | | MUNOZ | MILLINGS | VANBRO | | 146864 | | 20 | | |
| 20174 | 6/3/2015 | | MUNOZ | MILLINGS | VANBRO | | 146863 | | 20 | | |
| 20175 | 6/3/2015 | | MUNOZ | MILLINGS | VANBRO | | 146884 | | 20 | | |
| 20176 | 6/3/2015 | | MUNOZ | MILLINGS | VANBRO | | 146902 | | 20 | | |
| 20179 | 6/3/2015 | | MUNOZ | MILLINGS | VANBRO | | 146922 | | 20 | | |
| 20167 | 6/3/2015 | | MUNOZ | MILLINGS | VANBRO | | 146937 | | 20 | | |
| 20195 | 6/4/2015 | | MUNOZ | MILLINGS | VANBRO | | 142005 | | 20 | | |
| 20196 | 6/4/2015 | | MUNOZ | MILLINGS | VANBRO | | 142013 | | 20 | | |
| 20194 | 6/4/2015 | | MUNOZ | MILLINGS | VANBRO | | 142025 | | 20 | | |
| 20177 | 6/4/2015 | | MUNOZ | CONCRETE | VANBRO | | 142033 | | 20 | | |
| 23637 | 6/4/2015 | | MUNOZ | MILLINGS | VANBRO | | 142042 | | 20 | | |
| 25184 | 6/16/2015 | | MUNOZ | MILLINGS | VANBRO | | 142547 | | 20 | | |
| 25186 | 6/16/2015 | | MUNOZ | MILLINGS | VANBRO | | 142556 | | 20 | | |
| 25187 | 6/16/2015 | | MUNOZ | MILLINGS | VANBRO | | 142562 | | 20 | | |
| 25188 | 6/16/2015 | | MUNOZ | MILLINGS | VANBRO | | 142573 | | 20 | | |
| 25189 | 6/16/2015 | | MUNOZ | MILLINGS | VANBRO | | 142584 | | 20 | | |
| 25189 | 6/16/2015 | | MUNOZ | MILLINGS | VANBRO | | 142582 | | 20 | | |
| 20171 | 6/16/2015 | | MUNOZ | MILLINGS | VANBRO | | 142572 | | 20 | | |
| 20180 | 6/16/2015 | | MUNOZ | MILLINGS | VANBRO | | 142561 | | 20 | | |
| 20170 | 6/16/2015 | | MUNOZ | MILLINGS | VANBRO | | 142555 | | 20 | | |
| 20178 | 6/15/2015 | | MUNOZ | MILLINGS | VANBRO | | 142546 | | 20 | | |
| 25190 | 6/17/2015 | | MUNOZ | MILLINGS | VANBRO | | 142622 | | 20 | | |
| 25191 | 6/17/2015 | | MUNOZ | MILLINGS | VANBRO | | 142630 | | 20 | | |
| 25192 | 6/17/2015 | | MUNOZ | MILLINGS | VANBRO | | 142637 | | 20 | | |
| 28247 | 6/17/2015 | | MUNOZ | MILLINGS | VANBRO | | 142647 | | 20 | | |
| 28248 | 6/17/2015 | | MUNOZ | MILLINGS | VANBRO | | 142653 | | 20 | | |
| 23053 | 6/17/2015 | | MUNOZ | MILLINGS | VANBRO | | 142650 | | 20 | | |
| 23052 | 6/17/2015 | | MUNOZ | MILLINGS | VANBRO | | 142646 | | 20 | | |
| 23051 | 6/17/2015 | | MUNOZ | MILLINGS | VANBRO | | 142636 | | 20 | | |
| 23107 | 6/17/2015 | | MUNOZ | MILLINGS | VANBRO | | 142621 | | 20 | | |
| 23050 | 6/17/2015 | | MUNOZ | MILLINGS | VANBRO | | 142631 | | 20 | | |
| 23059 | 6/18/2015 | | MUNOZ | MILLINGS | VANBRO | | 142798 | | 20 | | |
| 23054 | 6/18/2015 | | MUNOZ | MILLINGS | VANBRO | | 142782 | | 20 | | |
| 23055 | 6/18/2015 | | MUNOZ | MILLINGS | VANBRO | | 142756 | | 20 | | |
| 23056 | 6/18/2015 | | MUNOZ | MILLINGS | VANBRO | | 142726 | | 20 | | |
| 23057 | 6/18/2015 | | MUNOZ | MILLINGS | VANBRO | | 142711 | | 20 | | |
| 23058 | 6/18/2015 | | MUNOZ | MILLINGS | VANBRO | | 142683 | | 20 | | |
| 23067 | 6/19/2015 | | MUNOZ | MILLINGS | VANBRO | | 142948 | | 20 | | |

Table 1 - EMPIRE OUTLETS
ASPHALT/CONCRETE/ROCK DISPOSAL LOG

| | | | | | | | | | | |
|-------|-----------|--|-------|----------|--------|--|---------|--|----|---|
| 23063 | 6/19/2015 | | MUNOZ | MILLINGS | VANBRO | | 142927 | | 20 | |
| 23064 | 6/19/2015 | | MUNOZ | MILLINGS | VANBRO | | 142915 | | 20 | |
| 23065 | 6/19/2015 | | MUNOZ | MILLINGS | VANBRO | | 142842 | | 20 | |
| 23066 | 6/19/2015 | | MUNOZ | MILLINGS | VANBRO | | 142824 | | 20 | |
| 24223 | 6/24/2015 | | MUNOZ | MILLINGS | VANBRO | | 143151 | | 20 | |
| 22629 | 6/24/2015 | | MUNOZ | MILLINGS | VANBRO | | 143156 | | 20 | |
| 22630 | 6/24/2015 | | MUNOZ | MILLINGS | VANBRO | | 143168 | | 20 | |
| 22632 | 6/24/2015 | | MUNOZ | MILLINGS | VANBRO | | 143179 | | 20 | |
| 22631 | 6/24/2015 | | MUNOZ | CONCRETE | VANBRO | | 143191 | | 20 | |
| 23616 | 6/24/2015 | | MUNOZ | MILLINGS | VANBRO | | 143197 | | 20 | |
| 23600 | 6/24/2015 | | MUNOZ | MILLINGS | VANBRO | | 143180 | | 20 | |
| 23624 | 6/24/2015 | | MUNOZ | MILLINGS | VANBRO | | 143170 | | 20 | |
| 23625 | 6/24/2015 | | MUNOZ | MILLINGS | VANBRO | | 143162 | | 20 | |
| 23593 | 6/24/2015 | | MUNOZ | MILLINGS | VANBRO | | 143155 | | 20 | |
| 28236 | 6/26/2015 | | MUNOZ | MILLINGS | VANBRO | | 143386 | | 20 | |
| 28235 | 6/26/2015 | | MUNOZ | MILLINGS | VANBRO | | 143370 | | 20 | |
| 28234 | 6/26/2015 | | MUNOZ | MILLINGS | VANBRO | | 143359 | | 20 | |
| 28233 | 6/26/2015 | | MUNOZ | MILLINGS | VANBRO | | 143421 | | 20 | REJECTED BY VANBRO AND WENT TO TILCON INSTEAD |
| | | | | | TILCON | | 8828652 | | | |
| 28237 | 6/29/2015 | | MUNOZ | MILLINGS | VANBRO | | 144011 | | 20 | |
| 28227 | 6/29/2015 | | MUNOZ | MILLINGS | VANBRO | | 144398 | | 20 | |
| 28225 | 6/29/2015 | | MUNOZ | MILLINGS | VANBRO | | 144389 | | 20 | |
| 28224 | 6/29/2015 | | MUNOZ | MILLINGS | TILCON | | 8835282 | | 20 | |
| 23353 | 6/29/2015 | | MUNOZ | MILLINGS | VANBRO | | 144390 | | 20 | |
| 23354 | 6/29/2015 | | MUNOZ | MILLINGS | VANBRO | | 144002 | | 20 | |
| 23355 | 6/29/2015 | | MUNOZ | MILLINGS | VANBRO | | 144017 | | 20 | |
| 23352 | 6/29/2015 | | MUNOZ | MILLINGS | TILCON | | 8835284 | | 20 | |
| 29125 | 6/29/2015 | | MUNOZ | MILLINGS | VANBRO | | 144388 | | 20 | |
| 29126 | 6/29/2015 | | MUNOZ | MILLINGS | VANBRO | | 144399 | | 20 | |
| 29127 | 6/29/2015 | | MUNOZ | MILLINGS | VANBRO | | 144012 | | 20 | |
| 29124 | 6/29/2015 | | MUNOZ | MILLINGS | VANBRO | | 8835283 | | 20 | |
| 28239 | 6/30/2015 | | MUNOZ | MILLINGS | VANBRO | | 144483 | | 20 | |
| 28222 | 6/30/2015 | | MUNOZ | MILLINGS | VANBRO | | 144470 | | 20 | |
| 28244 | 6/30/2015 | | MUNOZ | MILLINGS | VANBRO | | 144455 | | 20 | |
| 28223 | 6/30/2015 | | MUNOZ | MILLINGS | VANBRO | | 144438 | | 20 | |
| 28230 | 6/30/2015 | | MUNOZ | MILLINGS | VANBRO | | 144408 | | 20 | |
| 28229 | 6/30/2015 | | MUNOZ | MILLINGS | VANBRO | | 144041 | | 20 | |
| 19423 | 6/30/2015 | | MUNOZ | MILLINGS | VANBRO | | 144482 | | 20 | |
| 19422 | 6/30/2015 | | MUNOZ | MILLINGS | VANBRO | | 144471 | | 20 | |
| 23356 | 6/30/2015 | | MUNOZ | MILLINGS | VANBRO | | 144443 | | 20 | |
| 15684 | 6/30/2015 | | MUNOZ | MILLINGS | VANBRO | | 144409 | | 20 | |
| 23350 | 6/30/2015 | | MUNOZ | MILLINGS | VANBRO | | 144456 | | 20 | |
| 19421 | 6/30/2015 | | MUNOZ | MILLINGS | VANBRO | | 144042 | | 20 | |
| 24574 | 7/1/2015 | | MUNOZ | MILLINGS | VANBRO | | 143517 | | 20 | |
| 24576 | 7/1/2015 | | MUNOZ | MILLINGS | VANBRO | | 143969 | | 20 | |
| 24577 | 7/1/2015 | | MUNOZ | MILLINGS | VANBRO | | 143986 | | 20 | |
| 24575 | 7/1/2015 | | MUNOZ | MILLINGS | TILCON | | 8835508 | | 20 | |
| 22613 | 7/1/2015 | | MUNOZ | MILLINGS | VANBRO | | 143987 | | 20 | |

Table 1 - EMPIRE OUTLETS
ASPHALT/CONCRETE/ROCK DISPOSAL LOG

| | | | | | | | | | | |
|-------|------------|--|-------|----------|--------|--|---------|--|----|--|
| 22610 | 7/1/2015 | | MUNOZ | MILLINGS | VANBRO | | 143511 | | 20 | |
| 22612 | 7/1/2015 | | MUNOZ | MILLINGS | VANBRO | | 143970 | | 20 | |
| 22611 | 7/1/2015 | | MUNOZ | MILLINGS | TILCON | | 8835507 | | 20 | |
| 29132 | 7/1/2015 | | MUNOZ | MILLINGS | VANBRO | | 143985 | | 20 | |
| 29129 | 7/1/2015 | | MUNOZ | MILLINGS | VANBRO | | 143512 | | 20 | |
| 29131 | 7/1/2015 | | MUNOZ | MILLINGS | VANBRO | | 143964 | | 20 | |
| 29130 | 7/1/2015 | | MUNOZ | MILLINGS | TILCON | | 8835505 | | 20 | |
| 24578 | 7/2/2015 | | MUNOZ | MILLINGS | VANBRO | | 143932 | | 20 | |
| 24579 | 7/2/2015 | | MUNOZ | MILLINGS | VANBRO | | 143949 | | 20 | |
| 24580 | 7/2/2015 | | MUNOZ | MILLINGS | VANBRO | | 143862 | | 20 | |
| 24581 | 7/2/2015 | | MUNOZ | MILLINGS | VANBRO | | 143876 | | 20 | |
| 24586 | 7/2/2015 | | MUNOZ | MILLINGS | VANBRO | | 143887 | | 20 | |
| 28209 | 7/2/2015 | | MUNOZ | MILLINGS | VANBRO | | 143888 | | 20 | |
| 28208 | 7/2/2015 | | MUNOZ | MILLINGS | VANBRO | | 143878 | | 20 | |
| 28232 | 7/2/2015 | | MUNOZ | MILLINGS | VANBRO | | 143863 | | 20 | |
| 28231 | 7/2/2015 | | MUNOZ | MILLINGS | VANBRO | | 143950 | | 20 | |
| 28214 | 7/2/2015 | | MUNOZ | MILLINGS | VANBRO | | 143934 | | 20 | |
| 24241 | 7/2/2015 | | MUNOZ | MILLINGS | VANBRO | | 143882 | | 20 | |
| 24232 | 7/2/2015 | | MUNOZ | MILLINGS | VANBRO | | 143948 | | 20 | |
| 24236 | 7/2/2015 | | MUNOZ | MILLINGS | VANBRO | | 143856 | | 20 | |
| 22615 | 7/2/2015 | | MUNOZ | MILLINGS | VANBRO | | 143924 | | 20 | |
| 22614 | 7/2/2015 | | MUNOZ | MILLINGS | VANBRO | | 143872 | | 20 | |
| 28449 | 7/2/2015 | | MUNOZ | MILLINGS | VANBRO | | 143884 | | 20 | |
| 28423 | 7/2/2015 | | MUNOZ | MILLINGS | VANBRO | | 143873 | | 20 | |
| 28421 | 7/2/2015 | | MUNOZ | MILLINGS | VANBRO | | 143857 | | 20 | |
| 24422 | 7/2/2015 | | MUNOZ | MILLINGS | VANBRO | | 143946 | | 20 | |
| 28424 | 7/2/2015 | | MUNOZ | MILLINGS | VANBRO | | 143928 | | 20 | |
| 23612 | 7/2/2015 | | MUNOZ | MILLINGS | VANBRO | | 143885 | | 20 | |
| 23611 | 7/2/2015 | | MUNOZ | MILLINGS | VANBRO | | 143874 | | 20 | |
| 23617 | 7/2/2015 | | MUNOZ | MILLINGS | VANBRO | | 143858 | | 20 | |
| 23614 | 7/2/2015 | | MUNOZ | MILLINGS | VANBRO | | 143929 | | 20 | |
| 23591 | 7/2/2015 | | MUNOZ | MILLINGS | VANBRO | | 143947 | | 20 | |
| 29135 | 7/2/2015 | | MUNOZ | MILLINGS | VANBRO | | 143925 | | 20 | |
| 29136 | 7/2/2015 | | MUNOZ | CONCRETE | VANBRO | | 143944 | | 20 | |
| 29137 | 7/2/2015 | | MUNOZ | MILLINGS | VANBRO | | 143854 | | 20 | |
| 29138 | 7/2/2015 | | MUNOZ | MILLINGS | VANBRO | | 143870 | | 20 | |
| 29133 | 7/2/2015 | | MUNOZ | MILLINGS | VANBRO | | 143881 | | 20 | |
| 28211 | 7/3/2015 | | MUNOZ | MILLINGS | TILCON | | 8833561 | | 15 | |
| 28212 | 7/3/2015 | | MUNOZ | MILLINGS | TILCON | | 8833609 | | 15 | |
| 28210 | 7/3/2015 | | MUNOZ | ROCK | | | | | 15 | NO INDICATION OF DESTINATION OR QUANTITY ON HAUL TICKET OR FACILITY TICKET FOR WHERE ROCK WENT |
| 28428 | 7/3/2015 | | MUNOZ | MILLINGS | TILCON | | 8833604 | | 15 | |
| 28429 | 7/3/2015 | | MUNOZ | MILLINGS | TILCON | | 8833555 | | 15 | |
| 28426 | 7/3/2015 | | MUNOZ | ROCK | | | | | 15 | NO INDICATION OF DESTINATION OR QUANTITY ON HAUL TICKET OR FACILITY TICKET FOR WHERE ROCK WENT |
| 29140 | 7/3/2015 | | MUNOZ | MILLINGS | TILCON | | 8833559 | | 15 | |
| 29141 | 7/3/2015 | | MUNOZ | MILLINGS | TILCON | | 8833603 | | 15 | |
| 29139 | 7/3/2015 | | MUNOZ | ROCK | | | | | 15 | NO INDICATION OF DESTINATION OR QUANTITY ON HAUL TICKET OR FACILITY TICKET FOR WHERE ROCK WENT |
| 27341 | 8/27/2015 | | MUNOZ | CONCRETE | VANBRO | | | | 20 | FACILITY TICKET # NOT LEGIBLE |
| 27342 | 8/27/2015 | | MUNOZ | CONCRETE | VANBRO | | | | 20 | FACILITY TICKET # NOT LEGIBLE |
| 27343 | 8/27/2015 | | MUNOZ | CONCRETE | VANBRO | | | | 20 | FACILITY TICKET # NOT LEGIBLE |
| 27344 | 8/27/2015 | | MUNOZ | CONCRETE | VANBRO | | | | 20 | FACILITY TICKET # NOT LEGIBLE |
| 27345 | 8/27/2015 | | MUNOZ | CONCRETE | VANBRO | | | | 20 | FACILITY TICKET # NOT LEGIBLE |
| 21001 | 11/10/2015 | | MUNOZ | MILLINGS | TILCON | | 9152095 | | 15 | |
| 26970 | 11/11/2015 | | MUNOZ | MILLINGS | TILCON | | 9152180 | | 15 | |
| 21003 | 11/11/2015 | | MUNOZ | MILLINGS | TILCON | | 9152179 | | 15 | |

Table 1 - EMPIRE OUTLETS
ASPHALT/CONCRETE/ROCK DISPOSAL LOG

| | | | | | | | | | | | |
|--|-------|------------|--|----------------|------------------------|--------------------------|-------|----------|-------|----|---|
| | 20708 | 12/29/2015 | | MUNOZ | CONCRETE | RICHMOND RECYCLING | | 8246 | | 20 | |
| | 20710 | 12/29/2015 | | MUNOZ | CONCRETE | RICHMOND RECYCLING | | 8196 | | 20 | OVERSIZE CONCRETE WRITTEN ON FACILITY TICKET |
| | 20699 | 12/29/2015 | | MUNOZ | CONCRETE | RICHMOND RECYCLING | | 8168 | | 20 | OVERSIZE CONCRETE WRITTEN ON FACILITY TICKET |
| | 20709 | 12/29/2015 | | MUNOZ | CONCRETE | RICHMOND RECYCLING | | 8144 | | 20 | OVERSIZE CONCRETE WRITTEN ON FACILITY TICKET |
| | 20707 | 12/29/2015 | | MUNOZ | CONCRETE | RICHMOND RECYCLING | | 8219 | | 20 | OVERSIZE CONCRETE WRITTEN ON FACILITY TICKET |
| | 35956 | 12/29/2015 | | MUNOZ | MIXED LOAD | RICHMOND RECYCLING | | | | | HAUL TICKET ONLY - REJECTED WRITTEN ON TICKET - NO OTHER INFORMATION PROVIDED |
| | 20448 | 12/29/2015 | | MUNOZ | CONCRETE | RICHMOND RECYCLING | | 8192 | | 20 | OVERSIZE CONCRETE WRITTEN ON FACILITY TICKET |
| | 35947 | 12/29/2015 | | MUNOZ | ASPHALT | TILCON | | 9191453 | | 15 | |
| | 35948 | 12/29/2015 | | MUNOZ | ASPHALT | TILCON | | 9191449 | | 15 | |
| | 25774 | 12/29/2015 | | MUNOZ | MILLINGS | TILCON | | 9191452 | | 15 | |
| | 25773 | 12/29/2015 | | MUNOZ | MILLINGS | TILCON | | 9191446 | | 15 | |
| | 20450 | 12/29/2015 | | MUNOZ | MILLINGS | TILCON | | 9191454 | | 15 | |
| | 20449 | 12/29/2015 | | MUNOZ | MILLINGS | TILCON | | 9191450 | | 15 | |
| | 20565 | 1/4/2016 | | MUNOZ | ASPHALT | TILCON | | 41978301 | | 15 | |
| | 20561 | 1/4/2016 | | MUNOZ | ASPHALT | TILCON | | 41978312 | | 15 | |
| | 20566 | 1/4/2016 | | MUNOZ | ASPHALT | TILCON | | 41978324 | | 15 | |
| | 22047 | 1/4/2016 | | MUNOZ | ASPHALT | TILCON | | 41978310 | | 15 | |
| | 22043 | 1/4/2016 | | MUNOZ | ASPHALT | TILCON | | 41978322 | | 15 | |
| | 20703 | 1/4/2016 | | MUNOZ | ASPHALT | TILCON | | 41978308 | | 15 | |
| | 20698 | 1/4/2016 | | MUNOZ | ASPHALT | TILCON | | 41978321 | | 15 | |
| | 27391 | 1/4/2016 | | MUNOZ | ASPHALT | TILCON | | 41978302 | | 15 | |
| | 27392 | 1/4/2016 | | MUNOZ | ASPHALT | TILCON | | 41978313 | | 15 | |
| | 27393 | 1/4/2016 | | MUNOZ | ASPHALT | TILCON | | 41978325 | | 15 | |
| | 27585 | 1/4/2016 | | MUNOZ | ASPHALT | TILCON | | 41978309 | | 15 | |
| | 27587 | 1/4/2016 | | MUNOZ | ASPHALT | TILCON | | 41978320 | | 15 | |
| | 21802 | 1/4/2016 | | MUNOZ | ASPHALT | TILCON | | 41978323 | | 15 | |
| | 21798 | 1/4/2016 | | MUNOZ | ASPHALT | TILCON | | 41978314 | | 15 | |
| | 21797 | 1/4/2016 | | MUNOZ | ASPHALT | TILCON | | 41978300 | | 15 | |
| | 35940 | 1/12/2016 | | MUNOZ | ASPHALT | TILCON | | 41978400 | | 15 | |
| | 35942 | 1/12/2016 | | MUNOZ | CONCRETE | RICHMOND RECYCLING | | 8979 | | 20 | |
| | 35941 | 1/12/2016 | | MUNOZ | CONCRETE | RICHMOND RECYCLING | | 8995 | | 20 | |
| | 35938 | 1/12/2016 | | MUNOZ | CONCRETE | RICHMOND RECYCLING | | 9010 | | 20 | |
| | 35939 | 1/12/2016 | | MUNOZ | CONCRETE | RICHMOND RECYCLING | | 9025 | | 20 | |
| | | 3/31/2016 | | CUENCA CORONEL | CONCRETE | RICHMOND RECYCLING | 14951 | | 17.75 | | |
| | | 3/31/2016 | | CUENCA CORONEL | CONCRETE | RICHMOND RECYCLING | 14950 | | 21.70 | | |
| | | 3/31/2016 | | CUENCA CORONEL | CONCRETE | RICHMOND RECYCLING | 14964 | | 15.93 | | |
| | | 3/31/2016 | | CUENCA CORONEL | ROCK | LIBERTY STONE AGGREGATES | 45599 | | 16.16 | | REJECTED AT RICHMOND RECYCLING |
| | | 3/31/2016 | | CUENCA CORONEL | ROCK | LIBERTY STONE AGGREGATES | 45601 | | 23.02 | | REJECTED AT RICHMOND RECYCLING |
| | | 3/31/2016 | | CUENCA CORONEL | ROCK | LIBERTY STONE AGGREGATES | 45609 | | 23.48 | | REJECTED AT RICHMOND RECYCLING |
| | | 4/1/2016 | | CUENCA CORONEL | CONCRETE AND BRICK MIX | RICHMOND RECYCLING | 15108 | | 30.60 | | |
| | | 4/1/2016 | | CUENCA CORONEL | CONCRETE AND BRICK MIX | RICHMOND RECYCLING | 15102 | | 33.16 | | |
| | | 4/1/2016 | | CUENCA CORONEL | CONCRETE AND BRICK MIX | RICHMOND RECYCLING | 15083 | | 30.05 | | |
| | | 4/1/2016 | | CUENCA CORONEL | CONCRETE AND BRICK MIX | RICHMOND RECYCLING | 15060 | | 30.22 | | |
| | | 4/1/2016 | | CUENCA CORONEL | CONCRETE AND BRICK MIX | RICHMOND RECYCLING | 15086 | | 33.95 | | |
| | | 4/1/2016 | | CUENCA CORONEL | CONCRETE AND BRICK MIX | RICHMOND RECYCLING | 15109 | | 27.95 | | |
| | | 4/1/2016 | | CUENCA CORONEL | CONCRETE AND BRICK MIX | RICHMOND RECYCLING | 15085 | | 32.75 | | |
| | | 4/1/2016 | | CUENCA CORONEL | CONCRETE AND BRICK MIX | RICHMOND RECYCLING | 15106 | | 31.36 | | |
| | | 4/1/2016 | | CUENCA CORONEL | CONCRETE AND BRICK MIX | RICHMOND RECYCLING | 15081 | | 37.17 | | |
| | | 4/1/2016 | | CUENCA CORONEL | CONCRETE AND BRICK MIX | RICHMOND RECYCLING | 15100 | | 35.61 | | |
| | | 4/1/2016 | | CUENCA CORONEL | CONCRETE AND BRICK MIX | RICHMOND RECYCLING | 15062 | | 31.78 | | |
| | | 4/1/2016 | | CUENCA CORONEL | CONCRETE AND BRICK MIX | RICHMOND RECYCLING | 15088 | | 30.50 | | |
| | | 4/1/2016 | | CUENCA CORONEL | CONCRETE AND BRICK MIX | RICHMOND RECYCLING | 15107 | | 29.50 | | |
| | | 4/1/2016 | | CUENCA CORONEL | CONCRETE AND BRICK MIX | RICHMOND RECYCLING | 15084 | | 33.81 | | |
| | | 4/1/2016 | | CUENCA CORONEL | CONCRETE AND BRICK MIX | RICHMOND RECYCLING | 15103 | | 34.08 | | |
| | | 4/1/2016 | | CUENCA CORONEL | CONCRETE AND BRICK MIX | RICHMOND RECYCLING | 15099 | | 32.58 | | |
| | | 4/4/2016 | | CUENCA CORONEL | CONCRETE AND BRICK MIX | RICHMOND RECYCLING | 15168 | | 29.22 | | |

Table 1 - EMPIRE OUTLETS
ASPHALT/CONCRETE/ROCK DISPOSAL LOG

| | | | | | | | | | | | |
|-------|--|-----------|--|----------------|------------------------|--------------------|-------|--|-------|----|--|
| | | 4/4/2016 | | CUENCA CORONEL | CONCRETE AND BRICK MIX | RICHMOND RECYCLING | 15195 | | 32.06 | | |
| | | 4/4/2016 | | CUENCA CORONEL | CONCRETE AND BRICK MIX | RICHMOND RECYCLING | 15167 | | 32.61 | | |
| | | 4/4/2016 | | CUENCA CORONEL | CONCRETE AND BRICK MIX | RICHMOND RECYCLING | 15187 | | 33.30 | | |
| | | 4/4/2016 | | CUENCA CORONEL | CONCRETE AND BRICK MIX | RICHMOND RECYCLING | 15147 | | 29.95 | | |
| | | 4/4/2016 | | CUENCA CORONEL | CONCRETE AND BRICK MIX | RICHMOND RECYCLING | 15182 | | 31.76 | | |
| | | 4/4/2016 | | CUENCA CORONEL | CONCRETE AND BRICK MIX | RICHMOND RECYCLING | 15169 | | 35.05 | | |
| | | 4/4/2016 | | CUENCA CORONEL | CONCRETE AND BRICK MIX | RICHMOND RECYCLING | 15196 | | 34.43 | | |
| 32530 | | 4/4/2016 | | CUENCA CORONEL | NY CLEAN MATERIAL | VANBRO | | | | 15 | MATERIAL GENERATED AT EMPIRE OUTLETS, TRANSPORTED BY CUENCA, ON RICHMOND RECYCLING PAPERWORK, DESTINATION VANBRO - NO QUANTITY ON TICKET |
| 32504 | | 4/4/2016 | | CUENCA CORONEL | NY CLEAN MATERIAL | VANBRO | | | | 15 | MATERIAL GENERATED AT EMPIRE OUTLETS, TRANSPORTED BY CUENCA, ON RICHMOND RECYCLING PAPERWORK, DESTINATION VANBRO - NO QUANTITY ON TICKET |
| 32505 | | 4/4/2016 | | CUENCA CORONEL | NY CLEAN MATERIAL | VANBRO | | | | 15 | MATERIAL GENERATED AT EMPIRE OUTLETS, TRANSPORTED BY CUENCA, ON RICHMOND RECYCLING PAPERWORK, DESTINATION VANBRO - NO QUANTITY ON TICKET |
| 32529 | | 4/4/2016 | | CUENCA CORONEL | NY CLEAN MATERIAL | VANBRO | | | | 15 | MATERIAL GENERATED AT EMPIRE OUTLETS, TRANSPORTED BY CUENCA, ON RICHMOND RECYCLING PAPERWORK, DESTINATION VANBRO - NO QUANTITY ON TICKET |
| 32532 | | 4/4/2016 | | CUENCA CORONEL | NY CLEAN MATERIAL | VANBRO | | | | 15 | MATERIAL GENERATED AT EMPIRE OUTLETS, TRANSPORTED BY CUENCA, ON RICHMOND RECYCLING PAPERWORK, DESTINATION VANBRO - NO QUANTITY ON TICKET |
| 32531 | | 4/4/2016 | | CUENCA CORONEL | NY CLEAN MATERIAL | VANBRO | | | | 15 | MATERIAL GENERATED AT EMPIRE OUTLETS, TRANSPORTED BY CUENCA, ON RICHMOND RECYCLING PAPERWORK, DESTINATION VANBRO - NO QUANTITY ON TICKET |
| 32521 | | 4/4/2016 | | CUENCA CORONEL | NY CLEAN MATERIAL | VANBRO | | | | 15 | MATERIAL GENERATED AT EMPIRE OUTLETS, TRANSPORTED BY CUENCA, ON RICHMOND RECYCLING PAPERWORK, DESTINATION VANBRO - NO QUANTITY ON TICKET |
| 32522 | | 4/4/2016 | | CUENCA CORONEL | NY CLEAN MATERIAL | VANBRO | | | | 15 | MATERIAL GENERATED AT EMPIRE OUTLETS, TRANSPORTED BY CUENCA, ON RICHMOND RECYCLING PAPERWORK, DESTINATION VANBRO - NO QUANTITY ON TICKET |
| 32536 | | 4/12/2016 | | CUENCA CORONEL | NY CLEAN MATERIAL | VANBRO | | | | 15 | MATERIAL GENERATED AT EMPIRE OUTLETS, TRANSPORTED BY CUENCA, ON RICHMOND RECYCLING PAPERWORK, DESTINATION VANBRO - NO QUANTITY ON TICKET |
| 32534 | | 4/12/2016 | | CUENCA CORONEL | NY CLEAN MATERIAL | VANBRO | | | | 15 | MATERIAL GENERATED AT EMPIRE OUTLETS, TRANSPORTED BY CUENCA, ON RICHMOND RECYCLING PAPERWORK, DESTINATION VANBRO - NO QUANTITY ON TICKET |
| 35243 | | 4/12/2016 | | CUENCA CORONEL | NY CLEAN MATERIAL | VANBRO | | | | 15 | MATERIAL GENERATED AT EMPIRE OUTLETS, TRANSPORTED BY CUENCA, ON RICHMOND RECYCLING PAPERWORK, DESTINATION VANBRO - NO QUANTITY ON TICKET |
| 32542 | | 4/12/2016 | | CUENCA CORONEL | NY CLEAN MATERIAL | VANBRO | | | | 15 | MATERIAL GENERATED AT EMPIRE OUTLETS, TRANSPORTED BY CUENCA, ON RICHMOND RECYCLING PAPERWORK, DESTINATION VANBRO - NO QUANTITY ON TICKET |
| 32533 | | 4/12/2016 | | CUENCA CORONEL | NY CLEAN MATERIAL | VANBRO | | | | 15 | MATERIAL GENERATED AT EMPIRE OUTLETS, TRANSPORTED BY CUENCA, ON RICHMOND RECYCLING PAPERWORK, DESTINATION VANBRO - NO QUANTITY ON TICKET |
| 32549 | | 4/12/2016 | | CUENCA CORONEL | NY CLEAN MATERIAL | VANBRO | | | | 15 | MATERIAL GENERATED AT EMPIRE OUTLETS, TRANSPORTED BY CUENCA, ON RICHMOND RECYCLING PAPERWORK, DESTINATION VANBRO - NO QUANTITY ON TICKET |
| 32546 | | 4/12/2016 | | CUENCA CORONEL | NY CLEAN MATERIAL | VANBRO | | | | 15 | MATERIAL GENERATED AT EMPIRE OUTLETS, TRANSPORTED BY CUENCA, ON RICHMOND RECYCLING PAPERWORK, DESTINATION VANBRO - NO QUANTITY ON TICKET |
| 32548 | | 4/12/2016 | | CUENCA CORONEL | NY CLEAN MATERIAL | VANBRO | | | | 15 | MATERIAL GENERATED AT EMPIRE OUTLETS, TRANSPORTED BY CUENCA, ON RICHMOND RECYCLING PAPERWORK, DESTINATION VANBRO - NO QUANTITY ON TICKET |

Table 1 - EMPIRE OUTLETS
ASPHALT/CONCRETE/ROCK DISPOSAL LOG

Table 1 - EMPIRE OUTLETS
ASPHALT/CONCRETE/ROCK DISPOSAL LOG

Table 1 - EMPIRE OUTLETS
ASPHALT/CONCRETE/ROCK DISPOSAL LOG

| | | | | | | | | | | | |
|-------|-----------|-----------|----------------|----------------|--------------------------------|--------|-------|-------|----|----|--|
| 32591 | | 4/18/2016 | | CUENCA CORONEL | NY CLEAN MATERIAL | VANBRO | | | | 15 | MATERIAL GENERATED AT EMPIRE OUTLETS, TRANSPORTED BY CUENCA, ON RICHMOND RECYCLING PAPERWORK, DESTINATION VANBRO - NO QUANTITY ON TICKET |
| 32592 | | 4/18/2016 | | CUENCA CORONEL | NY CLEAN MATERIAL | VANBRO | | | | 15 | MATERIAL GENERATED AT EMPIRE OUTLETS, TRANSPORTED BY CUENCA, ON RICHMOND RECYCLING PAPERWORK, DESTINATION VANBRO - NO QUANTITY ON TICKET |
| 32590 | | 4/18/2016 | | CUENCA CORONEL | NY CLEAN MATERIAL | VANBRO | | | | 15 | MATERIAL GENERATED AT EMPIRE OUTLETS, TRANSPORTED BY CUENCA, ON RICHMOND RECYCLING PAPERWORK, DESTINATION VANBRO - NO QUANTITY ON TICKET |
| 32584 | | 4/18/2016 | | CUENCA CORONEL | NY CLEAN MATERIAL | VANBRO | | | | 15 | MATERIAL GENERATED AT EMPIRE OUTLETS, TRANSPORTED BY CUENCA, ON RICHMOND RECYCLING PAPERWORK, DESTINATION VANBRO - NO QUANTITY ON TICKET |
| 32589 | | 4/18/2016 | | CUENCA CORONEL | NY CLEAN MATERIAL | VANBRO | | | | 15 | MATERIAL GENERATED AT EMPIRE OUTLETS, TRANSPORTED BY CUENCA, ON RICHMOND RECYCLING PAPERWORK, DESTINATION VANBRO - NO QUANTITY ON TICKET |
| 32587 | | 4/18/2016 | | CUENCA CORONEL | NY CLEAN MATERIAL | VANBRO | | | | 15 | MATERIAL GENERATED AT EMPIRE OUTLETS, TRANSPORTED BY CUENCA, ON RICHMOND RECYCLING PAPERWORK, DESTINATION VANBRO - NO QUANTITY ON TICKET |
| 52144 | 4/27/2016 | | CUENCA CORONEL | CONCRETE | STAVOLA CONSTRUCTION MATERIALS | 188175 | | 23.56 | | | |
| 52874 | 4/27/2016 | | CUENCA CORONEL | CONCRETE | STAVOLA CONSTRUCTION MATERIALS | 187974 | | 21.51 | | | |
| 63757 | 4/27/2016 | | CUENCA CORONEL | CONCRETE | STAVOLA CONSTRUCTION MATERIALS | 188137 | | 23.56 | | | |
| 52873 | 4/27/2016 | | CUENCA CORONEL | CONCRETE | STAVOLA CONSTRUCTION MATERIALS | 187975 | | 22.65 | | | |
| | 5/17/2016 | | CUENCA CORONEL | CONCRETE | RICHMOND RECYCLING | | 21143 | | 20 | | |
| | 5/17/2016 | | CUENCA CORONEL | CONCRETE | RICHMOND RECYCLING | 21141 | | 19.45 | | | |
| 64764 | 5/26/2016 | | CUENCA CORONEL | CONCRETE | TILCON | | | 14.61 | | | |
| 64763 | 5/26/2016 | | CUENCA CORONEL | CONCRETE | TILCON | | | 14.92 | | | |
| 64765 | 5/26/2016 | | CUENCA CORONEL | CONCRETE | TILCON | | | 14.18 | | | |
| | 6/8/2016 | | CUENCA CORONEL | CONCRETE | RICHMOND RECYCLING | 24184 | | 15.18 | | | |
| | 6/8/2016 | | CUENCA CORONEL | CONCRETE | RICHMOND RECYCLING | 24190 | | 17.20 | | | |
| | 6/8/2016 | | CUENCA CORONEL | CONCRETE | RICHMOND RECYCLING | 24191 | | 13.47 | | | |
| | 6/8/2016 | | CUENCA CORONEL | CONCRETE | RICHMOND RECYCLING | 24193 | | 12.44 | | | |
| 50196 | 6/23/2016 | | CUENCA CORONEL | CONCRETE | STAVOLA CONSTRUCTION MATERIALS | | | 24.85 | | | |
| 61118 | 6/23/2016 | | CUENCA CORONEL | CONCRETE | STAVOLA CONSTRUCTION MATERIALS | | | 26.67 | | | |
| 61053 | 6/23/2016 | | CUENCA CORONEL | CONCRETE | STAVOLA CONSTRUCTION MATERIALS | | | 23.52 | | | |
| 62018 | 6/30/2016 | | CUENCA CORONEL | CONCRETE | STAVOLA CONSTRUCTION MATERIALS | 212619 | | 14.95 | | | |
| 62015 | 6/30/2016 | | CUENCA CORONEL | CONCRETE | STAVOLA CONSTRUCTION MATERIALS | 212640 | | 15.49 | | | |
| 62017 | 6/30/2016 | | CUENCA CORONEL | CONCRETE | STAVOLA CONSTRUCTION MATERIALS | 212602 | | 11.56 | | | |
| 62013 | 6/30/2016 | | CUENCA CORONEL | CONCRETE | STAVOLA CONSTRUCTION MATERIALS | 212609 | | 24.79 | | | |
| 65432 | 7/19/2016 | | CUENCA CORONEL | CONCRETE | STAVOLA CONSTRUCTION MATERIALS | 219946 | | 26.30 | | | |
| 65431 | 7/19/2016 | | CUENCA CORONEL | CONCRETE | STAVOLA CONSTRUCTION MATERIALS | 220069 | | 26.84 | | | |
| | 7/20/2016 | | CUENCA CORONEL | CONCRETE | RICHMOND RECYCLING | 33142 | | 20.52 | | | |
| | 7/20/2016 | | CUENCA CORONEL | CONCRETE | RICHMOND RECYCLING | 33239 | | 23.08 | | | |
| | 7/20/2016 | | CUENCA CORONEL | CONCRETE | RICHMOND RECYCLING | 33327 | | 9.51 | | | |

Table 1 - EMPIRE OUTLETS
ASPHALT/CONCRETE/ROCK DISPOSAL LOG

| | | | | | | | | | | | |
|--|--|-----------|--|----------------|----------|--------------------|-------|--|-------|--|--|
| | | 7/26/2016 | | CUENCA CORONEL | CONCRETE | RICHMOND RECYCLING | 34351 | | 9.2 | | |
| | | 7/26/2016 | | CUENCA CORONEL | CONCRETE | RICHMOND RECYCLING | 34350 | | 20.11 | | |

| <u>ASPHALT/CONCRETE/ROCK DISPOSAL TOTALS</u> | |
|---|---------------|
| TOTAL CONCRETE AND ASPHALT DISPOSED PRIOR TO 6/3/15 | 1,010.59 TONS |
| VANBRO (MILLINGS, ASPHALT, CONCRETE) CU. YDS | 3,335.00 |
| TILCON (ASPHALT, MILLINGS, CONCRETE) CU. YDS | 615.00 |
| TILCON (ASPHALT, MILLINGS, CONCRETE) TONS | 43.71 |
| RICHMOND RECYCLING (CONCRETE OR CONCRETE MIX) TONS | 1,176.00 |
| RICHMOND RECYCLING (CONCRETE OR CONCRETE MIX) CU. YDS | 220.00 |
| LIBERTY STONE & AGGREGATE (ROCK) TONS | 62.66 |
| STAVOLA CONSTRUCTION MATERIALS (CONCRETE) TONS | 286.25 |

NOTES

1. THIS TABLE WAS CREATED FROM FILES TRANSMITTED FROM BFC PARTNERS TO AECOM BETWEEN NOVEMBER 11, 2017 AND MARCH 6, 2019

2. WHERE WEIGHTS OR VOLUME WAS NOT NOTED ON HAULING TICKETS OR BILLS OF LADING AN ESTIMATE OF 15 CUBIC YARDS WAS USED

3. BLANK SPACES IN THE TABLE INDICATE THAT INFORMATION WAS NOT PROVIDED OR NOT APPLICABLE TO THE TYPE OF DISPOSAL

Table 2 - EMPIRE OUTLETS
SOIL DISPOSAL LOG

| Manifest No. | Haul Ticket No. | Date | Truck License No. | Truck Company Name | Waste Shipping Name & Description | Disposal Facility | Facility Weight Ticket No. | Facility Ticket No. (No weights listed) | Tons | CYDs Estimated | Comments |
|--|-----------------|-----------|-------------------|------------------------|-----------------------------------|---|----------------------------|---|-------|--|----------|
| Backup documentation for soil disposal prior to July 2015 was not provided | | | | | | | | | | | |
| 28040 | 7/10/2015 | AP397N | MUNOZ | SOIL | FRESH KILLS | | 140 | | 15.00 | USED FOR EMBANKMENT FILL AT THE LANDFILL | |
| 28041 | 7/10/2015 | AP397N | MUNOZ | SOIL | FRESH KILLS | | 143 | | 15.00 | USED FOR EMBANKMENT FILL AT THE LANDFILL | |
| 28043 | 7/10/2015 | AP397N | MUNOZ | SOIL | FRESH KILLS | | 148 | | 15.00 | USED FOR EMBANKMENT FILL AT THE LANDFILL | |
| 28042 | 7/10/2015 | AP397N | MUNOZ | SOIL | FRESH KILLS | | 144 | | 15.00 | USED FOR EMBANKMENT FILL AT THE LANDFILL | |
| 28044 | 7/10/2015 | AP397N | MUNOZ | SOIL | FRESH KILLS | | 152 | | 15.00 | USED FOR EMBANKMENT FILL AT THE LANDFILL | |
| 28441 | 7/10/2015 | AJ731S | MUNOZ | SOIL | FRESH KILLS | | 146 | | 15.00 | USED FOR EMBANKMENT FILL AT THE LANDFILL | |
| 28439 | 7/10/2015 | AJ731S | MUNOZ | SOIL | FRESH KILLS | | 142 | | 15.00 | USED FOR EMBANKMENT FILL AT THE LANDFILL | |
| 27004 | 7/10/2015 | AN388L | MUNOZ | DIRT | FRESH KILLS | | 141 | | 15.00 | USED FOR EMBANKMENT FILL AT THE LANDFILL | |
| 27005 | 7/10/2015 | AN388L | MUNOZ | DIRT | FRESH KILLS | | 138 | | 15.00 | USED FOR EMBANKMENT FILL AT THE LANDFILL | |
| 27006 | 7/10/2015 | AN388L | MUNOZ | DIRT | FRESH KILLS | | 145 | | 15.00 | USED FOR EMBANKMENT FILL AT THE LANDFILL | |
| 27007 | 7/10/2015 | AN388L | MUNOZ | DIRT | FRESH KILLS | | 147 | | 15.00 | USED FOR EMBANKMENT FILL AT THE LANDFILL | |
| 27008 | 7/10/2015 | AN388L | MUNOZ | DIRT | FRESH KILLS | | 151 | | 15.00 | USED FOR EMBANKMENT FILL AT THE LANDFILL | |
| 27743 | 7/13/2015 | AP346D | MUNOZ | DIRT | FRESH KILLS | | 170 | | 15.00 | USED FOR EMBANKMENT FILL AT THE LANDFILL | |
| 27741 | 7/13/2015 | AP346D | MUNOZ | DIRT | FRESH KILLS | | 166 | | 15.00 | USED FOR EMBANKMENT FILL AT THE LANDFILL | |
| 27742 | 7/13/2015 | AP346D | MUNOZ | DIRT | FRESH KILLS | | 161 | | 15.00 | USED FOR EMBANKMENT FILL AT THE LANDFILL | |
| 27740 | 7/13/2015 | AP346D | MUNOZ | DIRT | FRESH KILLS | | 158 | | 15.00 | USED FOR EMBANKMENT FILL AT THE LANDFILL | |
| 27739 | 7/13/2015 | AP346D | MUNOZ | DIRT | FRESH KILLS | | 154 | | 15.00 | USED FOR EMBANKMENT FILL AT THE LANDFILL | |
| 26401 | 7/13/2015 | AP397N | MUNOZ | DIRT | FRESH KILLS | | 169 | | 15.00 | USED FOR EMBANKMENT FILL AT THE LANDFILL | |
| 26402 | 7/13/2015 | AP397N | MUNOZ | DIRT | FRESH KILLS | | 165 | | 15.00 | USED FOR EMBANKMENT FILL AT THE LANDFILL | |
| 26403 | 7/13/2015 | AP397N | MUNOZ | DIRT | FRESH KILLS | | 162 | | 15.00 | USED FOR EMBANKMENT FILL AT THE LANDFILL | |
| 26404 | 7/13/2015 | AP397N | MUNOZ | SOIL | FRESH KILLS | | 157 | | 15.00 | USED FOR EMBANKMENT FILL AT THE LANDFILL | |
| 26405 | 7/13/2015 | AP397N | MUNOZ | SOIL | FRESH KILLS | | 153 | | 15.00 | USED FOR EMBANKMENT FILL AT THE LANDFILL | |
| 23609 | 7/13/2015 | AN132Z | MUNOZ | FILL | FRESH KILLS | | 172 | | 15.00 | USED FOR EMBANKMENT FILL AT THE LANDFILL | |
| 23627 | 7/13/2015 | AN132Z | MUNOZ | FILL | FRESH KILLS | | 168 | | 15.00 | USED FOR EMBANKMENT FILL AT THE LANDFILL | |
| 23596 | 7/13/2015 | AN132Z | MUNOZ | FILL | FRESH KILLS | | 163 | | 15.00 | USED FOR EMBANKMENT FILL AT THE LANDFILL | |
| 23615 | 7/13/2015 | AN132Z | MUNOZ | FILL | FRESH KILLS | | 160 | | 15.00 | USED FOR EMBANKMENT FILL AT THE LANDFILL | |
| 23606 | 7/13/2015 | AN132Z | MUNOZ | DIRT/FILL | FRESH KILLS | | 156 | | 15.00 | USED FOR EMBANKMENT FILL AT THE LANDFILL | |
| 28445 | 7/13/2015 | AJ731S | MUNOZ | FILL | FRESH KILLS | | 155 | | 15.00 | USED FOR EMBANKMENT FILL AT THE LANDFILL | |
| 19425 | 7/13/2015 | AJ731S | MUNOZ | NOT RECORDED ON TICKET | FRESH KILLS | | 159 | | 15.00 | USED FOR EMBANKMENT FILL AT THE LANDFILL | |
| 28446 | 7/13/2015 | AJ731S | MUNOZ | NOT RECORDED ON TICKET | FRESH KILLS | | 164 | | 15.00 | USED FOR EMBANKMENT FILL AT THE LANDFILL | |
| 19424 | 7/13/2015 | AJ731S | MUNOZ | NOT RECORDED ON TICKET | FRESH KILLS | | 167 | | 15.00 | USED FOR EMBANKMENT FILL AT THE LANDFILL | |
| 28447 | 7/13/2015 | AJ731S | MUNOZ | FILL | FRESH KILLS | | 171 | | 15.00 | USED FOR EMBANKMENT FILL AT THE LANDFILL | |
| 26410 | 7/14/2015 | AP397N | MUNOZ | SOIL | FRESH KILLS | | 173 | | 15.00 | USED FOR EMBANKMENT FILL AT THE LANDFILL | |
| 26408 | 7/14/2015 | AP397N | MUNOZ | SOIL | FRESH KILLS | | 183 | | 15.00 | USED FOR EMBANKMENT FILL AT THE LANDFILL | |
| 26407 | 7/14/2015 | AP397N | MUNOZ | SOIL | FRESH KILLS | | 176 | | 15.00 | USED FOR EMBANKMENT FILL AT THE LANDFILL | |
| 26409 | 7/14/2015 | AP397N | MUNOZ | SOIL | FRESH KILLS | | 181 | | 15.00 | USED FOR EMBANKMENT FILL AT THE LANDFILL | |
| 26406 | 7/14/2015 | AP397N | MUNOZ | SOIL | FRESH KILLS | | 179 | | 15.00 | USED FOR EMBANKMENT FILL AT THE LANDFILL | |
| 27010 | 7/14/2015 | AN388L | MUNOZ | DIRT | FRESH KILLS | | 174 | | 15.00 | USED FOR EMBANKMENT FILL AT THE LANDFILL | |
| 27011 | 7/14/2015 | AN388L | MUNOZ | DIRT | FRESH KILLS | | 177 | | 15.00 | USED FOR EMBANKMENT FILL AT THE LANDFILL | |
| 27012 | 7/14/2015 | AN388L | MUNOZ | DIRT | FRESH KILLS | | 178 | | 15.00 | USED FOR EMBANKMENT FILL AT THE LANDFILL | |
| 27013 | 7/14/2015 | AN388L | MUNOZ | DIRT | FRESH KILLS | | 182 | | 15.00 | USED FOR EMBANKMENT FILL AT THE LANDFILL | |
| 27014 | 7/14/2015 | AN388L | MUNOZ | DIRT | FRESH KILLS | | 184 | | 15.00 | USED FOR EMBANKMENT FILL AT THE LANDFILL | |
| 294517 | 222810 | 8/24/2015 | AS137K | MUNOZ | PA REGULATED FILL | PHASE III ENV / FORMER NJ ZINC / IMPACT ENV | 48892 | | 29.93 | | |

Table 2 - EMPIRE OUTLETS
SOIL DISPOSAL LOG

| | | | | | | | | | | | |
|--------|-------|-----------|------------|-------|-------------------|---|---------|--|-------|--|--|
| 294514 | 4404U | 8/24/2015 | AS137K | MUNOZ | PA REGULATED FILL | PHASE III ENV / FORMER NJ ZINC / IMPACT ENV | 48760 | | 27.52 | | |
| 294499 | 26505 | 8/24/2015 | AR522D | MUNOZ | PA REGULATED FILL | PHASE III ENV / FORMER NJ ZINC / IMPACT ENV | 48910 | | 28.61 | | |
| 294511 | | 8/24/2015 | AR522D | MUNOZ | PA REGULATED FILL | PHASE III ENV / FORMER NJ ZINC / IMPACT ENV | 48799 | | 29.30 | | |
| 294503 | 26820 | 8/24/2015 | AS124E | MUNOZ | PA REGULATED FILL | PHASE III ENV / FORMER NJ ZINC / IMPACT ENV | 48875 | | 31.03 | | |
| 294509 | | 8/24/2015 | AS124E | MUNOZ | PA REGULATED FILL | PHASE III ENV / FORMER NJ ZINC / IMPACT ENV | 48747 | | 26.07 | | |
| 294502 | 29873 | 8/24/2015 | AR558H | MUNOZ | PA REGULATED FILL | PHASE III ENV / FORMER NJ ZINC / IMPACT ENV | 48876 | | 29.12 | | |
| 294508 | | 8/24/2015 | AR558H | MUNOZ | PA REGULATED FILL | PHASE III ENV / FORMER NJ ZINC / IMPACT ENV | 48749 | | 28.11 | | |
| 294519 | 29926 | 8/24/2015 | AN385L | MUNOZ | PA REGULATED FILL | PHASE III ENV / FORMER NJ ZINC / IMPACT ENV | 48757 | | 23.10 | | |
| 294516 | | 8/24/2015 | AN385L | MUNOZ | PA REGULATED FILL | PHASE III ENV / FORMER NJ ZINC / IMPACT ENV | 1048893 | | 29.43 | | |
| 294500 | 27306 | 8/24/2015 | AP515D | MUNOZ | PA REGULATED FILL | PHASE III ENV / FORMER NJ ZINC / IMPACT ENV | 1048906 | | 29.13 | | |
| 294507 | | 8/24/2015 | AP515D | MUNOZ | PA REGULATED FILL | PHASE III ENV / FORMER NJ ZINC / IMPACT ENV | 48797 | | 27.10 | | |
| 294501 | 20058 | 8/24/2015 | AP886R | MUNOZ | PA REGULATED FILL | PHASE III ENV / FORMER NJ ZINC / IMPACT ENV | 48874 | | 31.15 | | |
| 294497 | | 8/24/2015 | AP886R | MUNOZ | PA REGULATED FILL | PHASE III ENV / FORMER NJ ZINC / IMPACT ENV | 48733 | | 28.74 | | |
| 294499 | 25586 | 8/24/2015 | AN464M | MUNOZ | PA REGULATED FILL | PHASE III ENV / FORMER NJ ZINC / IMPACT ENV | 48898 | | 30.04 | | |
| 294510 | | 8/24/2015 | AN464M | MUNOZ | PA REGULATED FILL | PHASE III ENV / FORMER NJ ZINC / IMPACT ENV | 48768 | | 23.36 | | |
| 294512 | 26610 | 8/24/2015 | AN389L | MUNOZ | PA REGULATED FILL | PHASE III ENV / FORMER NJ ZINC / IMPACT ENV | 48753 | | 26.48 | | |
| 294504 | | 8/24/2015 | AN389L | MUNOZ | PA REGULATED FILL | PHASE III ENV / FORMER NJ ZINC / IMPACT ENV | 48878 | | 29.08 | | |
| 294513 | 24782 | 8/24/2015 | AP236E | MUNOZ | PA REGULATED FILL | PHASE III ENV / FORMER NJ ZINC / IMPACT ENV | 48758 | | 27.26 | | |
| 294515 | | 8/24/2015 | NOT LISTED | MUNOZ | PA REGULATED FILL | PHASE III ENV / FORMER NJ ZINC / IMPACT ENV | 48883 | | 29.46 | | |
| 294506 | 23331 | 8/24/2015 | AJ731S | MUNOZ | PA REGULATED FILL | PHASE III ENV / FORMER NJ ZINC / IMPACT ENV | 48890 | | 32.53 | | |
| 294505 | 24793 | 8/24/2015 | AS432H | MUNOZ | PA REGULATED FILL | PHASE III ENV / FORMER NJ ZINC / IMPACT ENV | 48891 | | 29.13 | | |
| 294518 | 28053 | 8/24/2015 | AP397N | MUNOZ | PA REGULATED FILL | PHASE III ENV / FORMER NJ ZINC / IMPACT ENV | 48895 | | 28.70 | | |
| 294530 | 28345 | 8/25/2015 | AM509Z | MUNOZ | PA REGULATED FILL | PHASE III ENV / FORMER NJ ZINC / IMPACT ENV | 49131 | | 26.74 | | |
| 294546 | | 8/25/2015 | AM509Z | MUNOZ | PA REGULATED FILL | PHASE III ENV / FORMER NJ ZINC / IMPACT ENV | 48996 | | 24.01 | | |
| 294521 | 26480 | 8/25/2015 | AR559H | MUNOZ | PA REGULATED FILL | PHASE III ENV / FORMER NJ ZINC / IMPACT ENV | 49139 | | 27.89 | | |
| 294552 | 26483 | 8/25/2015 | AR559H | MUNOZ | PA REGULATED FILL | PHASE III ENV / FORMER NJ ZINC / IMPACT ENV | 48992 | | 25.24 | | |
| 294543 | 26520 | 8/25/2015 | AS124E | MUNOZ | PA REGULATED FILL | PHASE III ENV / FORMER NJ ZINC / IMPACT ENV | 49092 | | 28.45 | | |
| 294558 | | 8/25/2015 | AS124E | MUNOZ | PA REGULATED FILL | PHASE III ENV / FORMER NJ ZINC / IMPACT ENV | 48966 | | 24.28 | | |

Table 2 - EMPIRE OUTLETS
SOIL DISPOSAL LOG

| | | | | | | | | | | | | |
|--------|-------|-----------|--------|-------|-------------------|---|-------|--|-------|--|--|--|
| 294548 | 24758 | 8/25/2015 | AN467M | MUNOZ | PA REGULATED FILL | PHASE III ENV / FORMER NJ ZINC / IMPACT ENV | 49008 | | 26.94 | | | |
| 294541 | 24757 | 8/25/2015 | AN467M | MUNOZ | PA REGULATED FILL | PHASE III ENV / FORMER NJ ZINC / IMPACT ENV | 49143 | | 28.99 | | | |
| 294540 | 28382 | 8/25/2025 | AN386L | MUNOZ | PA REGULATED FILL | PHASE III ENV / FORMER NJ ZINC / IMPACT ENV | 49153 | | 26.39 | | | |
| 294553 | 28381 | 8/25/2015 | AN386L | MUNOZ | PA REGULATED FILL | PHASE III ENV / FORMER NJ ZINC / IMPACT ENV | 49010 | | 26.85 | | | |
| 294565 | 26821 | 8/25/2015 | AR522D | MUNOZ | PA REGULATED FILL | PHASE III ENV / FORMER NJ ZINC / IMPACT ENV | 49086 | | 25.59 | | | |
| 294564 | 16753 | 8/25/2015 | AP235E | MUNOZ | PA REGULATED FILL | PHASE III ENV / FORMER NJ ZINC / IMPACT ENV | 48978 | | 27.26 | | | |
| 294533 | | 8/25/2015 | AP235E | MUNOZ | PA REGULATED FILL | PHASE III ENV / FORMER NJ ZINC / IMPACT ENV | 49146 | | 32.97 | | | |
| 294527 | 28644 | 8/25/2015 | AN129Z | MUNOZ | PA REGULATED FILL | PHASE III ENV / FORMER NJ ZINC / IMPACT ENV | 49057 | | 25.95 | | | |
| 294529 | 29872 | 8/25/2015 | AR558H | MUNOZ | PA REGULATED FILL | PHASE III ENV / FORMER NJ ZINC / IMPACT ENV | 49079 | | 25.75 | | | |
| 294562 | | 8/25/2015 | AR558H | MUNOZ | PA REGULATED FILL | PHASE III ENV / FORMER NJ ZINC / IMPACT ENV | 48961 | | 21.57 | | | |
| 294547 | 29688 | 8/25/2015 | AP129L | MUNOZ | PA REGULATED FILL | PHASE III ENV / FORMER NJ ZINC / IMPACT ENV | 49012 | | 27.48 | | | |
| 294536 | | 8/25/2015 | AP129L | MUNOZ | PA REGULATED FILL | PHASE III ENV / FORMER NJ ZINC / IMPACT ENV | 49141 | | 24.36 | | | |
| 294531 | 26924 | 8/25/2015 | AL205D | MUNOZ | PA REGULATED FILL | PHASE III ENV / FORMER NJ ZINC / IMPACT ENV | 49128 | | 27.77 | | | |
| 294551 | 26925 | 8/25/2015 | AL205D | MUNOZ | PA REGULATED FILL | PHASE III ENV / FORMER NJ ZINC / IMPACT ENV | 48993 | | 23.68 | | | |
| 294544 | 26668 | 8/25/2015 | AN382L | MUNOZ | PA REGULATED FILL | PHASE III ENV / FORMER NJ ZINC / IMPACT ENV | 49009 | | 26.89 | | | |
| 294538 | | 8/25/2015 | AN382L | MUNOZ | PA REGULATED FILL | PHASE III ENV / FORMER NJ ZINC / IMPACT ENV | 49154 | | 30.18 | | | |
| 294522 | 28708 | 8/25/2015 | AP515D | MUNOZ | PA REGULATED FILL | PHASE III ENV / FORMER NJ ZINC / IMPACT ENV | 49100 | | 27.38 | | | |
| 294557 | | 8/25/2015 | AP515D | MUNOZ | PA REGULATED FILL | PHASE III ENV / FORMER NJ ZINC / IMPACT ENV | 48969 | | 25.10 | | | |
| 294555 | 29289 | 8/25/2015 | AS122E | MUNOZ | PA REGULATED FILL | PHASE III ENV / FORMER NJ ZINC / IMPACT ENV | 49045 | | 24.26 | | | |
| 294542 | 20057 | 8/25/2015 | AP886R | MUNOZ | PA REGULATED FILL | PHASE III ENV / FORMER NJ ZINC / IMPACT ENV | 49090 | | 26.34 | | | |
| 294563 | | 8/25/2015 | AP886R | MUNOZ | PA REGULATED FILL | PHASE III ENV / FORMER NJ ZINC / IMPACT ENV | 48963 | | 26.30 | | | |
| 294537 | 25250 | 8/25/2015 | AM248W | MUNOZ | PA REGULATED FILL | PHASE III ENV / FORMER NJ ZINC / IMPACT ENV | 49140 | | 32.77 | | | |
| 294549 | | 8/25/2015 | AM248W | MUNOZ | PA REGULATED FILL | PHASE III ENV / FORMER NJ ZINC / IMPACT ENV | 49011 | | 27.92 | | | |
| 294545 | 26950 | 8/25/2015 | AM382T | MUNOZ | PA REGULATED FILL | PHASE III ENV / FORMER NJ ZINC / IMPACT ENV | 48994 | | 26.04 | | | |
| 294532 | 26949 | 8/25/2015 | AM382T | MUNOZ | PA REGULATED FILL | PHASE III ENV / FORMER NJ ZINC / IMPACT ENV | 49132 | | 27.78 | | | |
| 294561 | 22806 | 8/25/2015 | AP517D | MUNOZ | PA REGULATED FILL | PHASE III ENV / FORMER NJ ZINC / IMPACT ENV | 48986 | | 23.86 | | | |
| 294534 | | 8/25/2015 | AP517D | MUNOZ | PA REGULATED FILL | PHASE III ENV / FORMER NJ ZINC / IMPACT ENV | 49147 | | 28.51 | | | |
| 294535 | 26276 | 8/25/2015 | AP516D | MUNOZ | PA REGULATED FILL | PHASE III ENV / FORMER NJ ZINC / IMPACT ENV | 49142 | | 25.97 | | | |

Table 2 - EMPIRE OUTLETS
SOIL DISPOSAL LOG

| | | | | | | | | | | | | |
|--------|-------|-----------|--------|-------|-------------------|---|-------|--|-------|--|--|--|
| 294550 | 26274 | 8/25/2015 | AP516D | MUNOZ | PA REGULATED FILL | PHASE III ENV / FORMER NJ ZINC / IMPACT ENV | 48995 | | 23.16 | | | |
| 294559 | 24783 | 8/25/2015 | AP236E | MUNOZ | PA REGULATED FILL | PHASE III ENV / FORMER NJ ZINC / IMPACT ENV | 48976 | | 25.81 | | | |
| 294523 | | 8/25/2015 | AP236E | MUNOZ | PA REGULATED FILL | PHASE III ENV / FORMER NJ ZINC / IMPACT ENV | 49105 | | 27.71 | | | |
| 294558 | 26611 | 8/25/2015 | AN389L | MUNOZ | PA REGULATED FILL | PHASE III ENV / FORMER NJ ZINC / IMPACT ENV | 48962 | | 23.94 | | | |
| 294528 | | 8/25/2015 | AN389L | MUNOZ | PA REGULATED FILL | PHASE III ENV / FORMER NJ ZINC / IMPACT ENV | 49080 | | 26.81 | | | |
| 294520 | 12452 | 8/25/2015 | AR521D | MUNOZ | PA REGULATED FILL | PHASE III ENV / FORMER NJ ZINC / IMPACT ENV | 49106 | | 28.29 | | | |
| 294560 | | 8/25/2015 | AR521D | MUNOZ | PA REGULATED FILL | PHASE III ENV / FORMER NJ ZINC / IMPACT ENV | 48977 | | 24.79 | | | |
| 294524 | 27068 | 8/25/2015 | AN387L | MUNOZ | PA REGULATED FILL | PHASE III ENV / FORMER NJ ZINC / IMPACT ENV | 49067 | | 24.66 | | | |
| 294526 | 28869 | 8/25/2015 | AR167E | MUNOZ | PA REGULATED FILL | PHASE III ENV / FORMER NJ ZINC / IMPACT ENV | 49060 | | 23.32 | | | |
| 294554 | 23138 | 8/25/2015 | AN383L | MUNOZ | PA REGULATED FILL | PHASE III ENV / FORMER NJ ZINC / IMPACT ENV | 49048 | | 24.99 | | | |
| 294525 | 28864 | 8/25/2015 | AS433H | MUNOZ | PA REGULATED FILL | PHASE III ENV / FORMER NJ ZINC / IMPACT ENV | 49061 | | 23.18 | | | |
| 294592 | 22839 | 8/26/2015 | AS137K | MUNOZ | PA REGULATED FILL | PHASE III ENV / FORMER NJ ZINC / IMPACT ENV | 49326 | | 27.58 | | | |
| 294616 | | 8/26/2015 | AS137K | MUNOZ | PA REGULATED FILL | PHASE III ENV / FORMER NJ ZINC / IMPACT ENV | 49212 | | 25.82 | | | |
| 294596 | 27074 | 8/26/2015 | AS433H | MUNOZ | PA REGULATED FILL | PHASE III ENV / FORMER NJ ZINC / IMPACT ENV | 49318 | | 27.23 | | | |
| 294622 | | 8/26/2015 | AS433H | MUNOZ | PA REGULATED FILL | PHASE III ENV / FORMER NJ ZINC / IMPACT ENV | 49199 | | 26.94 | | | |
| 294595 | 27076 | 8/26/2015 | AN387L | MUNOZ | PA REGULATED FILL | PHASE III ENV / FORMER NJ ZINC / IMPACT ENV | 49319 | | 28.35 | | | |
| 294623 | | 8/26/2015 | AN387L | MUNOZ | PA REGULATED FILL | PHASE III ENV / FORMER NJ ZINC / IMPACT ENV | 49203 | | 29.23 | | | |
| 294593 | 28870 | 8/26/2015 | AR167G | MUNOZ | PA REGULATED FILL | PHASE III ENV / FORMER NJ ZINC / IMPACT ENV | 49325 | | 24.61 | | | |
| 294613 | | 8/26/2015 | AR167G | MUNOZ | PA REGULATED FILL | PHASE III ENV / FORMER NJ ZINC / IMPACT ENV | 49213 | | 27.03 | | | |
| 294587 | 26531 | 8/26/2015 | AM509Z | MUNOZ | PA REGULATED FILL | PHASE III ENV / FORMER NJ ZINC / IMPACT ENV | 49341 | | 27.19 | | | |
| 294609 | | 8/26/2015 | AM509Z | MUNOZ | PA REGULATED FILL | PHASE III ENV / FORMER NJ ZINC / IMPACT ENV | 49221 | | 30.28 | | | |
| 294591 | 26481 | 8/26/2015 | AR559H | MUNOZ | PA REGULATED FILL | PHASE III ENV / FORMER NJ ZINC / IMPACT ENV | 49338 | | 28.34 | | | |
| 294619 | | 8/26/2015 | AR559H | MUNOZ | PA REGULATED FILL | PHASE III ENV / FORMER NJ ZINC / IMPACT ENV | 49217 | | 30.70 | | | |
| 294604 | 27206 | 8/26/2015 | AP127L | MUNOZ | PA REGULATED FILL | PHASE III ENV / FORMER NJ ZINC / IMPACT ENV | 49303 | | 27.43 | | | |
| 294570 | | 8/26/2015 | AP127L | MUNOZ | PA REGULATED FILL | PHASE III ENV / FORMER NJ ZINC / IMPACT ENV | 49183 | | 24.76 | | | |
| 294594 | 26508 | 8/26/2015 | AS124E | MUNOZ | PA REGULATED FILL | PHASE III ENV / FORMER NJ ZINC / IMPACT ENV | 49320 | | 26.99 | | | |
| 294615 | | 8/26/2015 | AS124E | MUNOZ | PA REGULATED FILL | PHASE III ENV / FORMER NJ ZINC / IMPACT ENV | 49209 | | 29.22 | | | |
| 294606 | 25540 | 8/26/2015 | AR561H | MUNOZ | PA REGULATED FILL | PHASE III ENV / FORMER NJ ZINC / IMPACT ENV | 49298 | | 27.66 | | | |
| 294569 | | 8/26/2015 | AR561H | MUNOZ | PA REGULATED FILL | PHASE III ENV / FORMER NJ ZINC / IMPACT ENV | 49189 | | 28.64 | | | |

Table 2 - EMPIRE OUTLETS
SOIL DISPOSAL LOG

| | | | | | | | | | | | |
|--------|-------|-----------|--------|-------|-------------------|---|-------|--|-------|--|--|
| 294573 | 28385 | 8/26/2015 | AN386L | MUNOZ | PA REGULATED FILL | PHASE III ENV / FORMER NJ ZINC / IMPACT ENV | 49358 | | 25.94 | | |
| 294608 | | 8/26/2015 | AN386L | MUNOZ | PA REGULATED FILL | PHASE III ENV / FORMER NJ ZINC / IMPACT ENV | 49229 | | 28.79 | | |
| 294605 | 28645 | 8/26/2015 | AN129Z | MUNOZ | PA REGULATED FILL | PHASE III ENV / FORMER NJ ZINC / IMPACT ENV | 49299 | | 28.04 | | |
| 294625 | | 8/26/2015 | AN129Z | MUNOZ | PA REGULATED FILL | PHASE III ENV / FORMER NJ ZINC / IMPACT ENV | 49190 | | 25.31 | | |
| 294602 | 29875 | 8/26/2015 | AR558H | MUNOZ | PA REGULATED FILL | PHASE III ENV / FORMER NJ ZINC / IMPACT ENV | 49297 | | 25.23 | | |
| 294624 | | 8/26/2015 | AR558H | MUNOZ | PA REGULATED FILL | PHASE III ENV / FORMER NJ ZINC / IMPACT ENV | 49186 | | 21.72 | | |
| 294575 | 29558 | 8/26/2015 | AN388L | MUNOZ | PA REGULATED FILL | PHASE III ENV / FORMER NJ ZINC / IMPACT ENV | 49350 | | 26.64 | | |
| 294611 | | 8/26/2015 | AN384L | MUNOZ | PA REGULATED FILL | PHASE III ENV / FORMER NJ ZINC / IMPACT ENV | 49228 | | 28.50 | | |
| 294572 | 26926 | 8/26/2015 | AL205D | MUNOZ | PA REGULATED FILL | PHASE III ENV / FORMER NJ ZINC / IMPACT ENV | 49335 | | 28.24 | | |
| 294612 | | 8/26/2015 | AL205D | MUNOZ | PA REGULATED FILL | PHASE III ENV / FORMER NJ ZINC / IMPACT ENV | 49224 | | 26.97 | | |
| 294614 | 25304 | 8/26/2015 | AR560H | MUNOZ | PA REGULATED FILL | PHASE III ENV / FORMER NJ ZINC / IMPACT ENV | 49214 | | 27.83 | | |
| 294590 | | 8/26/2015 | AR560H | MUNOZ | PA REGULATED FILL | PHASE III ENV / FORMER NJ ZINC / IMPACT ENV | 49331 | | 28.16 | | |
| 294600 | 24832 | 8/26/2015 | AP776R | MUNOZ | PA REGULATED FILL | PHASE III ENV / FORMER NJ ZINC / IMPACT ENV | 49241 | | 25.51 | | |
| 294577 | | 8/26/2015 | AP776R | MUNOZ | PA REGULATED FILL | PHASE III ENV / FORMER NJ ZINC / IMPACT ENV | 49261 | | 28.15 | | |
| 294589 | 27307 | 8/26/2015 | AP515D | MUNOZ | PA REGULATED FILL | PHASE III ENV / FORMER NJ ZINC / IMPACT ENV | 49327 | | 29.25 | | |
| 294617 | | 8/26/2015 | AP515D | MUNOZ | PA REGULATED FILL | PHASE III ENV / FORMER NJ ZINC / IMPACT ENV | 49215 | | 30.34 | | |
| 294566 | 29290 | 8/26/2015 | AS129E | MUNOZ | PA REGULATED FILL | PHASE III ENV / FORMER NJ ZINC / IMPACT ENV | 49181 | | 27.11 | | |
| 294607 | | 8/26/2015 | AS129E | MUNOZ | PA REGULATED FILL | PHASE III ENV / FORMER NJ ZINC / IMPACT ENV | 49301 | | 27.06 | | |
| 294597 | 20060 | 8/26/2015 | AP886R | MUNOZ | PA REGULATED FILL | PHASE III ENV / FORMER NJ ZINC / IMPACT ENV | 49311 | | 30.93 | | |
| 294621 | | 8/26/2015 | AP886R | MUNOZ | PA REGULATED FILL | PHASE III ENV / FORMER NJ ZINC / IMPACT ENV | 49198 | | 28.96 | | |
| 294574 | 25251 | 8/26/2015 | AM248W | MUNOZ | PA REGULATED FILL | PHASE III ENV / FORMER NJ ZINC / IMPACT ENV | 49348 | | 28.66 | | |
| 294598 | | 8/26/2015 | AM248W | MUNOZ | PA REGULATED FILL | PHASE III ENV / FORMER NJ ZINC / IMPACT ENV | 49227 | | 29.84 | | |
| 294576 | 25587 | 8/26/2015 | AN464M | MUNOZ | PA REGULATED FILL | PHASE III ENV / FORMER NJ ZINC / IMPACT ENV | 49355 | | 27.18 | | |
| 294599 | | 8/26/2015 | AN464M | MUNOZ | PA REGULATED FILL | PHASE III ENV / FORMER NJ ZINC / IMPACT ENV | 49240 | | 27.24 | | |
| 294588 | 27340 | 8/26/2015 | AS138K | MUNOZ | PA REGULATED FILL | PHASE III ENV / FORMER NJ ZINC / IMPACT ENV | 49340 | | 28.41 | | |
| 294618 | | 8/26/2015 | AS138K | MUNOZ | PA REGULATED FILL | PHASE III ENV / FORMER NJ ZINC / IMPACT ENV | 49218 | | 31.13 | | |
| 294610 | 26275 | 8/26/2015 | AP516D | MUNOZ | PA REGULATED FILL | PHASE III ENV / FORMER NJ ZINC / IMPACT ENV | 49222 | | 29.11 | | |
| 294571 | | 8/26/2015 | AP516D | MUNOZ | PA REGULATED FILL | PHASE III ENV / FORMER NJ ZINC / IMPACT ENV | 49443 | | 26.29 | | |

Table 2 - EMPIRE OUTLETS
SOIL DISPOSAL LOG

| | | | | | | | | | | | |
|--------|-------|-----------|--------|-------|-------------------|---|-------|--|-------|--|--|
| 294603 | 26612 | 8/26/2015 | AN389L | MUNOZ | PA REGULATED FILL | PHASE III ENV / FORMER NJ ZINC / IMPACT ENV | 49309 | | 26.78 | | |
| 294620 | | 8/26/2015 | AN389L | MUNOZ | PA REGULATED FILL | PHASE III ENV / FORMER NJ ZINC / IMPACT ENV | 49192 | | 24.60 | | |
| 294567 | 23137 | 8/26/2015 | AN383L | MUNOZ | PA REGULATED FILL | PHASE III ENV / FORMER NJ ZINC / IMPACT ENV | 49259 | | 24.96 | | |
| 294568 | 27229 | 8/26/2015 | AR521D | MUNOZ | PA REGULATED FILL | PHASE III ENV / FORMER NJ ZINC / IMPACT ENV | 49180 | | 26.35 | | |
| 294601 | | 8/26/2015 | AR521D | MUNOZ | PA REGULATED FILL | PHASE III ENV / FORMER NJ ZINC / IMPACT ENV | 49295 | | 27.08 | | |
| 294539 | 26509 | 8/27/2015 | AS124E | MUNOZ | PA REGULATED FILL | PHASE III ENV / FORMER NJ ZINC / IMPACT ENV | 49416 | | 26.65 | | |
| 294646 | | 8/27/2015 | AS124E | MUNOZ | PA REGULATED FILL | PHASE III ENV / FORMER NJ ZINC / IMPACT ENV | 49551 | | 28.15 | | |
| 294654 | 29867 | 8/27/2015 | AR558H | MUNOZ | PA REGULATED FILL | PHASE III ENV / FORMER NJ ZINC / IMPACT ENV | 49538 | | 26.37 | | |
| 294578 | | 8/27/2015 | AR558H | MUNOZ | PA REGULATED FILL | PHASE III ENV / FORMER NJ ZINC / IMPACT ENV | 49417 | | 24.91 | | |
| 294644 | 24395 | 8/27/2015 | AS433H | MUNOZ | PA REGULATED FILL | PHASE III ENV / FORMER NJ ZINC / IMPACT ENV | 49534 | | 27.32 | | |
| 294582 | | 8/27/2015 | AS433H | MUNOZ | PA REGULATED FILL | PHASE III ENV / FORMER NJ ZINC / IMPACT ENV | 49431 | | 25.18 | | |
| 294655 | 27308 | 8/27/2015 | AP515D | MUNOZ | PA REGULATED FILL | PHASE III ENV / FORMER NJ ZINC / IMPACT ENV | 49537 | | 28.87 | | |
| 294579 | | 8/27/2015 | AP515D | MUNOZ | PA REGULATED FILL | PHASE III ENV / FORMER NJ ZINC / IMPACT ENV | 49418 | | 26.40 | | |
| 294583 | 25252 | 8/27/2015 | AM248W | MUNOZ | PA REGULATED FILL | PHASE III ENV / FORMER NJ ZINC / IMPACT ENV | 49430 | | 28.56 | | |
| 294645 | | 8/27/2015 | AM248W | MUNOZ | PA REGULATED FILL | PHASE III ENV / FORMER NJ ZINC / IMPACT ENV | 49533 | | 28.59 | | |
| 294653 | 25625 | 8/27/2015 | AN464M | MUNOZ | PA REGULATED FILL | PHASE III ENV / FORMER NJ ZINC / IMPACT ENV | 49555 | | 27.35 | | |
| 294584 | 28147 | 8/27/2015 | AP517D | MUNOZ | PA REGULATED FILL | PHASE III ENV / FORMER NJ ZINC / IMPACT ENV | 49448 | | 23.87 | | |
| 294652 | 26927 | 8/27/2015 | AL205D | MUNOZ | PA REGULATED FILL | PHASE III ENV / FORMER NJ ZINC / IMPACT ENV | 49556 | | 26.59 | | |
| 294581 | 29931 | 8/27/2015 | AN385L | MUNOZ | PA REGULATED FILL | PHASE III ENV / FORMER NJ ZINC / IMPACT ENV | 49447 | | 24.54 | | |
| 294580 | 14989 | 8/27/2015 | AP235E | MUNOZ | PA REGULATED FILL | PHASE III ENV / FORMER NJ ZINC / IMPACT ENV | 49451 | | 24.88 | | |
| 294680 | 22004 | 9/14/2015 | AS247U | MUNOZ | PA REGULATED FILL | PHASE III ENV / FORMER NJ ZINC / IMPACT ENV | 51504 | | 27.74 | | |
| 294650 | | 9/14/2015 | AS247U | MUNOZ | PA REGULATED FILL | PHASE III ENV / FORMER NJ ZINC / IMPACT ENV | 51432 | | 28.55 | | |
| 294678 | 25315 | 9/14/2015 | AS735S | MUNOZ | PA REGULATED FILL | PHASE III ENV / FORMER NJ ZINC / IMPACT ENV | 51500 | | 24.52 | | |
| 294651 | 25314 | 9/14/2015 | AS735S | MUNOZ | PA REGULATED FILL | PHASE III ENV / FORMER NJ ZINC / IMPACT ENV | 51428 | | 27.53 | | |
| 294648 | 28565 | 9/14/2015 | AS307C | MUNOZ | PA REGULATED FILL | PHASE III ENV / FORMER NJ ZINC / IMPACT ENV | 51438 | | 26.66 | | |
| 294682 | 28566 | 9/14/2015 | AS307C | MUNOZ | PA REGULATED FILL | PHASE III ENV / FORMER NJ ZINC / IMPACT ENV | 51522 | | 26.53 | | |
| 294679 | 20590 | 9/14/2015 | AS249U | MUNOZ | PA REGULATED FILL | PHASE III ENV / FORMER NJ ZINC / IMPACT ENV | 51515 | | 21.92 | | |
| 294657 | 20588 | 9/14/2015 | AS249U | MUNOZ | PA REGULATED FILL | PHASE III ENV / FORMER NJ ZINC / IMPACT ENV | 51427 | | 26.54 | | |

Table 2 - EMPIRE OUTLETS
SOIL DISPOSAL LOG

| | | | | | | | | | | | | |
|--------|-------|-----------|--------|-------|-------------------|---|---------|--|-------|--|--|--|
| 294681 | 24804 | 9/14/2015 | AS432H | MUNOZ | PA REGULATED FILL | PHASE III ENV / FORMER NJ ZINC / IMPACT ENV | 51507 | | 25.49 | | | |
| 294649 | 24799 | 9/14/2015 | AS432H | MUNOZ | PA REGULATED FILL | PHASE III ENV / FORMER NJ ZINC / IMPACT ENV | 51434 | | 28.41 | | | |
| 294672 | 28660 | 9/14/2015 | AR166G | MUNOZ | PA REGULATED FILL | PHASE III ENV / FORMER NJ ZINC / IMPACT ENV | 51458 | | 23.05 | | | |
| 294665 | 28662 | 9/14/2015 | AR166G | MUNOZ | PA REGULATED FILL | PHASE III ENV / FORMER NJ ZINC / IMPACT ENV | 51536 | | 27.30 | | | |
| 294664 | 25537 | 9/14/2015 | AR561H | MUNOZ | PA REGULATED FILL | PHASE III ENV / FORMER NJ ZINC / IMPACT ENV | 51528 | | 27.99 | | | |
| 294671 | | 9/14/2015 | AR561H | MUNOZ | PA REGULATED FILL | PHASE III ENV / FORMER NJ ZINC / IMPACT ENV | 51453 | | 21.63 | | | |
| 294674 | 29298 | 9/14/2015 | AS122E | MUNOZ | PA REGULATED FILL | PHASE III ENV / FORMER NJ ZINC / IMPACT ENV | 51447 | | 26.86 | | | |
| 294693 | 29299 | 9/14/2015 | AS122E | MUNOZ | PA REGULATED FILL | PHASE III ENV / FORMER NJ ZINC / IMPACT ENV | 51513 | | 23.60 | | | |
| 294694 | 29884 | 9/14/2015 | AR558H | MUNOZ | PA REGULATED FILL | PHASE III ENV / FORMER NJ ZINC / IMPACT ENV | 51506 | | 26.02 | | | |
| 294658 | | 9/14/2015 | AR558H | MUNOZ | PA REGULATED FILL | PHASE III ENV / FORMER NJ ZINC / IMPACT ENV | 1051440 | | 25.39 | | | |
| 294666 | 22003 | 9/14/2015 | AS137K | MUNOZ | PA REGULATED FILL | PHASE III ENV / FORMER NJ ZINC / IMPACT ENV | 51532 | | 25.42 | | | |
| 294670 | | 9/14/2015 | AS137K | MUNOZ | PA REGULATED FILL | PHASE III ENV / FORMER NJ ZINC / IMPACT ENV | 51459 | | 25.50 | | | |
| 294661 | 26861 | 9/14/2015 | AN132Z | MUNOZ | PA REGULATED FILL | PHASE III ENV / FORMER NJ ZINC / IMPACT ENV | 51534 | | 24.58 | | | |
| 294659 | 26874 | 9/14/2015 | AN132Z | MUNOZ | PA REGULATED FILL | PHASE III ENV / FORMER NJ ZINC / IMPACT ENV | 51451 | | 25.60 | | | |
| 294663 | 20419 | 9/14/2015 | AN384L | MUNOZ | PA REGULATED FILL | PHASE III ENV / FORMER NJ ZINC / IMPACT ENV | 51542 | | 23.92 | | | |
| 294673 | 29565 | 9/14/2015 | AN384L | MUNOZ | PA REGULATED FILL | PHASE III ENV / FORMER NJ ZINC / IMPACT ENV | 51456 | | 24.94 | | | |
| 294677 | 26205 | 9/14/2015 | AP776R | MUNOZ | PA REGULATED FILL | PHASE III ENV / FORMER NJ ZINC / IMPACT ENV | 51501 | | 25.93 | | | |
| 294656 | 26203 | 9/14/2015 | AP776R | MUNOZ | PA REGULATED FILL | PHASE III ENV / FORMER NJ ZINC / IMPACT ENV | 51431 | | 25.81 | | | |
| 294647 | 25262 | 9/14/2015 | AR562H | MUNOZ | PA REGULATED FILL | PHASE III ENV / FORMER NJ ZINC / IMPACT ENV | 51444 | | 26.07 | | | |
| 294683 | 25296 | 9/14/2015 | AR562H | MUNOZ | PA REGULATED FILL | PHASE III ENV / FORMER NJ ZINC / IMPACT ENV | 51516 | | 25.51 | | | |
| 294669 | 25313 | 9/14/2015 | AR560H | MUNOZ | PA REGULATED FILL | PHASE III ENV / FORMER NJ ZINC / IMPACT ENV | 51454 | | 26.61 | | | |
| 294662 | 25316 | 9/14/2015 | AR560H | MUNOZ | PA REGULATED FILL | PHASE III ENV / FORMER NJ ZINC / IMPACT ENV | 51523 | | 22.37 | | | |
| 294676 | 26513 | 9/14/2015 | AS124E | MUNOZ | PA REGULATED FILL | PHASE III ENV / FORMER NJ ZINC / IMPACT ENV | 51512 | | 28.46 | | | |
| 294675 | 21561 | 9/14/2015 | AP346D | MUNOZ | PA REGULATED FILL | PHASE III ENV / FORMER NJ ZINC / IMPACT ENV | 51466 | | 27.13 | | | |

Table 2 - EMPIRE OUTLETS
SOIL DISPOSAL LOG

| | | | | | | | | | | | |
|--------|-------|-----------|--------|-------|-------------------|---|-------|--|-------|--|--|
| 294699 | 26514 | 9/15/2015 | AS124E | MUNOZ | PA REGULATED FILL | PHASE III ENV / FORMER NJ ZINC / IMPACT ENV | 51746 | | 23.30 | | |
| 294708 | | 9/15/2015 | AS124E | MUNOZ | PA REGULATED FILL | PHASE III ENV / FORMER NJ ZINC / IMPACT ENV | 51627 | | 22.75 | | |
| 294714 | 15115 | 9/15/2015 | AS244U | MUNOZ | PA REGULATED FILL | PHASE III ENV / FORMER NJ ZINC / IMPACT ENV | 51615 | | 18.00 | | |
| 294706 | 15116 | 9/15/2015 | AS244U | MUNOZ | PA REGULATED FILL | PHASE III ENV / FORMER NJ ZINC / IMPACT ENV | 51724 | | 23.88 | | |
| 294713 | 24797 | 9/15/2015 | AR166G | MUNOZ | PA REGULATED FILL | PHASE III ENV / FORMER NJ ZINC / IMPACT ENV | 51619 | | 18.13 | | |
| 294698 | 24798 | 9/15/2015 | AR166G | MUNOZ | PA REGULATED FILL | PHASE III ENV / FORMER NJ ZINC / IMPACT ENV | 51747 | | 22.65 | | |
| 294701 | 26616 | 9/15/2015 | AN389L | MUNOZ | PA REGULATED FILL | PHASE III ENV / FORMER NJ ZINC / IMPACT ENV | 51759 | | 24.31 | | |
| 294709 | 26615 | 9/15/2015 | AN389L | MUNOZ | PA REGULATED FILL | PHASE III ENV / FORMER NJ ZINC / IMPACT ENV | 51632 | | 18.87 | | |
| 294704 | 24806 | 9/15/2015 | AS432H | MUNOZ | PA REGULATED FILL | PHASE III ENV / FORMER NJ ZINC / IMPACT ENV | 51745 | | 21.14 | | |
| 294711 | 24803 | 9/15/2015 | AS432H | MUNOZ | PA REGULATED FILL | PHASE III ENV / FORMER NJ ZINC / IMPACT ENV | 51614 | | 20.23 | | |
| 294703 | 23959 | 9/15/2015 | AS246U | MUNOZ | PA REGULATED FILL | PHASE III ENV / FORMER NJ ZINC / IMPACT ENV | 51737 | | 24.93 | | |
| 294712 | | 9/15/2015 | AS246U | MUNOZ | PA REGULATED FILL | PHASE III ENV / FORMER NJ ZINC / IMPACT ENV | 51618 | | 18.81 | | |
| 294697 | 20587 | 9/15/2015 | AS249U | MUNOZ | PA REGULATED FILL | PHASE III ENV / FORMER NJ ZINC / IMPACT ENV | 51740 | | 21.94 | | |
| 294715 | 20586 | 9/15/2015 | AS249U | MUNOZ | PA REGULATED FILL | PHASE III ENV / FORMER NJ ZINC / IMPACT ENV | 51617 | | 17.25 | | |
| 294702 | 21523 | 9/15/2015 | AR167G | MUNOZ | PA REGULATED FILL | PHASE III ENV / FORMER NJ ZINC / IMPACT ENV | 51758 | | 24.45 | | |
| 294710 | 21522 | 9/15/2015 | AR167G | MUNOZ | PA REGULATED FILL | PHASE III ENV / FORMER NJ ZINC / IMPACT ENV | 51631 | | 20.79 | | |
| 294707 | 20475 | 9/15/2015 | AN465M | MUNOZ | PA REGULATED FILL | PHASE III ENV / FORMER NJ ZINC / IMPACT ENV | 51733 | | 22.33 | | |
| 294716 | | 9/15/2015 | AN465M | MUNOZ | PA REGULATED FILL | PHASE III ENV / FORMER NJ ZINC / IMPACT ENV | 51613 | | 19.03 | | |
| 294705 | 27803 | 9/15/2015 | AS247U | MUNOZ | PA REGULATED FILL | PHASE III ENV / FORMER NJ ZINC / IMPACT ENV | 51744 | | 24.99 | | |
| 294717 | | 9/15/2015 | AS247U | MUNOZ | PA REGULATED FILL | PHASE III ENV / FORMER NJ ZINC / IMPACT ENV | 51612 | | 18.49 | | |
| 294696 | 25196 | 9/15/2015 | AP776R | MUNOZ | PA REGULATED FILL | PHASE III ENV / FORMER NJ ZINC / IMPACT ENV | 51675 | | 21.75 | | |
| 294695 | 21562 | 9/15/2015 | AP346D | MUNOZ | PA REGULATED FILL | PHASE III ENV / FORMER NJ ZINC / IMPACT ENV | 51680 | | 21.94 | | |
| 294686 | 22005 | 9/16/2015 | AS247U | MUNOZ | PA REGULATED FILL | PHASE III ENV / FORMER NJ ZINC / IMPACT ENV | 51876 | | 20.59 | | |

Table 2 - EMPIRE OUTLETS
SOIL DISPOSAL LOG

| | | | | | | | | | | | |
|--------|-------|-----------|--------|-------|-------------------|---|-------|--------------|-------|-------|--|
| 294690 | | 9/16/2015 | AS247U | MUNOZ | PA REGULATED FILL | PHASE III ENV / FORMER NJ ZINC / IMPACT ENV | 51805 | | 22.38 | | |
| 294687 | 24227 | 9/16/2015 | AS432H | MUNOZ | PA REGULATED FILL | PHASE III ENV / FORMER NJ ZINC / IMPACT ENV | 51875 | | 23.14 | | |
| 294684 | 24231 | 9/16/2015 | AS432H | MUNOZ | PA REGULATED FILL | PHASE III ENV / FORMER NJ ZINC / IMPACT ENV | 51801 | | 25.14 | | |
| 294727 | 26866 | 9/16/2015 | AN132Z | MUNOZ | PA REGULATED FILL | PHASE III ENV / FORMER NJ ZINC / IMPACT ENV | 51883 | | 20.98 | | |
| 294729 | 26867 | 9/16/2015 | AN132Z | MUNOZ | PA REGULATED FILL | PHASE III ENV / FORMER NJ ZINC / IMPACT ENV | 51811 | | 18.99 | | |
| 294700 | 26202 | 9/16/2015 | AP776R | MUNOZ | PA REGULATED FILL | PHASE III ENV / FORMER NJ ZINC / IMPACT ENV | 51800 | | 20.49 | | |
| 294688 | 25195 | 9/16/2015 | AP776R | MUNOZ | PA REGULATED FILL | PHASE III ENV / FORMER NJ ZINC / IMPACT ENV | 51871 | | 21.94 | | |
| 294685 | 25259 | 9/16/2015 | AR562H | MUNOZ | PA REGULATED FILL | PHASE III ENV / FORMER NJ ZINC / IMPACT ENV | 51877 | | 20.71 | | |
| 294728 | 25263 | 9/16/2015 | AR562H | MUNOZ | PA REGULATED FILL | PHASE III ENV / FORMER NJ ZINC / IMPACT ENV | 51807 | | 23.80 | | |
| 294689 | 26673 | 9/16/2015 | AN382L | MUNOZ | PA REGULATED FILL | PHASE III ENV / FORMER NJ ZINC / IMPACT ENV | 51816 | | 21.41 | | |
| | 20426 | 9/24/2015 | AN384L | MUNOZ | FILL SOIL | STATEN ISLAND RECYCLING / T.M. MAINTENANCE | | 242090 | | 25.00 | |
| | 20425 | 9/24/2015 | AN384L | MUNOZ | FILL SOIL | STATEN ISLAND RECYCLING / T.M. MAINTENANCE | | 242077 | | 25.00 | |
| | 20424 | 9/24/2015 | AN384L | MUNOZ | FILL SOIL | STATEN ISLAND RECYCLING / T.M. MAINTENANCE | | 242045 | | 25.00 | |
| | 20421 | 9/24/2015 | AN384L | MUNOZ | FILL SOIL | STATEN ISLAND RECYCLING / T.M. MAINTENANCE | | 241987 | | 25.00 | |
| | 20422 | 9/24/2015 | AN384L | MUNOZ | FILL SOIL | UNKNOWN | | NON PROVIDED | | | HAUL TICKET ONLY - NO FACILITY TICKET PROVIDED IN BACKUP |
| | 20423 | 9/24/2015 | AN384L | MUNOZ | FILL SOIL | STATEN ISLAND RECYCLING / T.M. MAINTENANCE | | 242015 | | | 25YD LOAD REJECTED FOR FUEL ODOR - NO OTHER INFORMATION PROVIDED |
| | 15707 | 9/24/2015 | AJ731S | MUNOZ | MIX SOIL | STATEN ISLAND RECYCLING / T.M. MAINTENANCE | | 241985 | | 25.00 | |
| | 15708 | 9/24/2015 | AJ731S | MUNOZ | MIX SOIL | STATEN ISLAND RECYCLING / T.M. MAINTENANCE | | 242049 | | 25.00 | |
| | 15695 | 9/24/2015 | AJ731S | MUNOZ | MIX SOIL | STATEN ISLAND RECYCLING / T.M. MAINTENANCE | | 242076 | | 25.00 | |
| | 15696 | 9/24/2015 | AJ731S | MUNOZ | MIX SOIL | STATEN ISLAND RECYCLING / T.M. MAINTENANCE | | 242087 | | 25.00 | |
| | 15706 | 9/24/2015 | AJ731S | MUNOZ | FILL SOIL | UNKNOWN | | NON PROVIDED | | | HAUL TICKET ONLY - NO FACILITY TICKET PROVIDED IN BACKUP |
| | 23325 | 9/24/2015 | AJ731S | MUNOZ | SOIL MIX | | | 242014 | | | 25YD LOAD REJECTED FOR FUEL ODOR - NO OTHER INFORMATION PROVIDED |
| | 20600 | 9/25/2015 | AS123E | MUNOZ | DIRT | STATEN ISLAND RECYCLING / T.M. MAINTENANCE | | 242117 | | 25.00 | |
| | 20596 | 9/25/2015 | AS123E | MUNOZ | DIRT | STATEN ISLAND RECYCLING / T.M. MAINTENANCE | | 242127 | | 25.00 | |
| | 20599 | 9/25/2015 | AS123E | MUNOZ | DIRT | STATEN ISLAND RECYCLING / T.M. MAINTENANCE | | 242150 | | 25.00 | |
| | 20598 | 9/25/2015 | AS123E | MUNOZ | DIRT | STATEN ISLAND RECYCLING / T.M. MAINTENANCE | | 242167 | | 25.00 | |
| | 20597 | 9/25/2015 | AS123E | MUNOZ | DIRT | STATEN ISLAND RECYCLING / T.M. MAINTENANCE | | 242185 | | 25.00 | |
| | 22624 | 9/25/2015 | AS432H | MUNOZ | DIRT | STATEN ISLAND RECYCLING / T.M. MAINTENANCE | | 242164 | | 25.00 | |

Table 2 - EMPIRE OUTLETS
SOIL DISPOSAL LOG

| | | | | | | | | | | | |
|--|-------|-----------|--------|-------|------------|---|--|--------|--|-------|---|
| | 22628 | 9/25/2015 | AS432H | MUNOZ | DIRT | STATEN ISLAND RECYCLING / T.M. MAINTENANCE | | 242116 | | 25.00 | |
| | 22623 | 9/25/2015 | AS432H | MUNOZ | DIRT | STATEN ISLAND RECYCLING / T.M. MAINTENANCE | | 242126 | | 25.00 | |
| | 22625 | 9/25/2015 | AS432H | MUNOZ | DIRT | STATEN ISLAND RECYCLING / T.M. MAINTENANCE | | 242145 | | 25.00 | |
| | 24230 | 9/25/2015 | AS432H | MUNOZ | DIRT | STATEN ISLAND RECYCLING / T.M. MAINTENANCE | | 242184 | | 25.00 | |
| | 28057 | 9/25/2015 | AP397N | MUNOZ | SOIL | STATEN ISLAND RECYCLING / T.M. MAINTENANCE | | 242182 | | 25.00 | |
| | 28063 | 9/25/2015 | AP397N | MUNOZ | SOIL | STATEN ISLAND RECYCLING / T.M. MAINTENANCE | | 242162 | | 25.00 | |
| | 28063 | 9/25/2015 | AP397N | MUNOZ | SOIL | STATEN ISLAND RECYCLING / T.M. MAINTENANCE | | 242151 | | 25.00 | |
| | 28065 | 9/25/2015 | AP397N | MUNOZ | CONCRETE | STATEN ISLAND RECYCLING / T.M. MAINTENANCE | | 242129 | | 25.00 | |
| | 28060 | 9/25/2015 | AP397N | MUNOZ | CONCRETE | STATEN ISLAND RECYCLING / T.M. MAINTENANCE | | 242115 | | 25.00 | |
| | 25289 | 9/30/2015 | AR562H | MUNOZ | DIRT | STATEN ISLAND RECYCLING / T.M. MAINTENANCE | | 242416 | | 25.00 | |
| | 25260 | 9/30/2015 | AR562H | MUNOZ | DIRT | STATEN ISLAND RECYCLING / T.M. MAINTENANCE | | 242425 | | 25.00 | |
| | 25264 | 9/30/2015 | AR562H | MUNOZ | DIRT | STATEN ISLAND RECYCLING / T.M. MAINTENANCE | | 242440 | | 25.00 | |
| | 25261 | 9/30/2015 | AR562H | MUNOZ | DIRT MIX | STATEN ISLAND RECYCLING / T.M. MAINTENANCE | | 242451 | | 25.00 | |
| | 25283 | 9/30/2015 | AR562H | MUNOZ | DIRT MIX | STATEN ISLAND RECYCLING / T.M. MAINTENANCE | | 242458 | | 25.00 | |
| | 27261 | 9/30/2015 | AN131Z | MUNOZ | DIRT | STATEN ISLAND RECYCLING / T.M. MAINTENANCE | | 242415 | | 25.00 | |
| | 27258 | 9/30/2015 | AN131Z | MUNOZ | DIRT | STATEN ISLAND RECYCLING / T.M. MAINTENANCE | | 242424 | | 25.00 | |
| | 27262 | 9/30/2015 | AN131Z | MUNOZ | MIX DIRT | STATEN ISLAND RECYCLING / T.M. MAINTENANCE | | 242439 | | 25.00 | |
| | 27288 | 9/30/2015 | AN131Z | MUNOZ | MIX FILL | STATEN ISLAND RECYCLING / T.M. MAINTENANCE | | 242449 | | 25.00 | |
| | 27263 | 9/30/2015 | AN131Z | MUNOZ | MIX FILL | STATEN ISLAND RECYCLING / T.M. MAINTENANCE | | 242457 | | 25.00 | |
| | 26727 | 9/30/2015 | AM248W | MUNOZ | MIX FILL | STATEN ISLAND RECYCLING / T.M. MAINTENANCE | | 242417 | | 25.00 | |
| | 26730 | 9/30/2015 | AM248W | MUNOZ | DIRT | STATEN ISLAND RECYCLING / T.M. MAINTENANCE | | 242428 | | 25.00 | |
| | 26729 | 9/30/2015 | AM248W | MUNOZ | MIX FILL | STATEN ISLAND RECYCLING / T.M. MAINTENANCE | | 242441 | | 25.00 | |
| | 26728 | 9/30/2015 | AM248W | MUNOZ | DIRT | STATEN ISLAND RECYCLING / T.M. MAINTENANCE | | 242450 | | 25.00 | |
| | 26750 | 9/30/2015 | AM248W | MUNOZ | MIX FILL | STATEN ISLAND RECYCLING / T.M. MAINTENANCE | | 242459 | | 25.00 | |
| | 27266 | 10/1/2015 | AN131Z | MUNOZ | NOT LISTED | | | | | | REJECTED WRITTEN ON HAUL TICKET NO REASON GIVEN - UNCLEAR WHAT HAPPENED TO THIS LOAD |
| | 27264 | 10/1/2015 | AN131Z | MUNOZ | NOT LISTED | | | 242473 | | 25.00 | TICKET SAYS MISSING TICKET - UNCLEAR WHAT THAT MEANS? |
| | 27265 | 10/1/2015 | AN131Z | MUNOZ | MIX FILL | | | 242486 | | | 25YD LOAD REJECTED FOR FUEL ODOR - NO OTHER INFORMATION PROVIDED |
| | 27269 | 10/1/2015 | AN131Z | MUNOZ | MIX FILL | STATEN ISLAND RECYCLING / T.M. MAINTENANCE | | 242516 | | 25.00 | |
| | 27267 | 10/1/2015 | AN131Z | MUNOZ | MIX FILL | STATEN ISLAND RECYCLING / T.M. MAINTENANCE | | 242503 | | 25.00 | |

Table 2 - EMPIRE OUTLETS
SOIL DISPOSAL LOG

| | | | | | | | | | | | |
|--|-------|------------|--------|-------|----------|---|--|--------|--|-------|--|
| | 27268 | 10/1/2015 | AN131Z | MUNOZ | STONE | STATEN ISLAND RECYCLING / T.M. MAINTENANCE | | 242531 | | 25.00 | |
| | 21703 | 10/1/2015 | AR166G | MUNOZ | MIX FILL | STATEN ISLAND RECYCLING / T.M. MAINTENANCE | | 242532 | | 25.00 | |
| | 21704 | 10/1/2015 | AR166G | MUNOZ | MIX FILL | STATEN ISLAND RECYCLING / T.M. MAINTENANCE | | 242474 | | 25.00 | |
| | 21701 | 10/1/2015 | AR166G | MUNOZ | MIX FILL | STATEN ISLAND RECYCLING / T.M. MAINTENANCE | | 242504 | | 25.00 | |
| | 21710 | 10/8/2015 | AN465M | MUNOZ | MIX FILL | STATEN ISLAND RECYCLING / T.M. MAINTENANCE | | 242859 | | 25.00 | |
| | 21711 | 10/8/2015 | AN465M | MUNOZ | MIX FILL | STATEN ISLAND RECYCLING / T.M. MAINTENANCE | | 242881 | | 25.00 | |
| | 21712 | 10/8/2015 | AN465M | MUNOZ | MIX FILL | STATEN ISLAND RECYCLING / T.M. MAINTENANCE | | 242920 | | 25.00 | |
| | 26752 | 10/8/2015 | AN465M | MUNOZ | MIX FILL | STATEN ISLAND RECYCLING / T.M. MAINTENANCE | | 242955 | | 25.00 | |
| | 21736 | 10/8/2015 | AR166G | MUNOZ | MIX FILL | STATEN ISLAND RECYCLING / T.M. MAINTENANCE | | 242858 | | 25.00 | |
| | 21723 | 10/8/2015 | AR166G | MUNOZ | MIX FILL | STATEN ISLAND RECYCLING / T.M. MAINTENANCE | | 242880 | | 25.00 | |
| | 21722 | 10/8/2015 | AR166G | MUNOZ | MIX FILL | STATEN ISLAND RECYCLING / T.M. MAINTENANCE | | 242919 | | 25.00 | |
| | 21737 | 10/8/2015 | AR166G | MUNOZ | MIX FILL | STATEN ISLAND RECYCLING / T.M. MAINTENANCE | | 242954 | | 25.00 | |
| | 21738 | 10/8/2015 | AR166G | MUNOZ | MIX FILL | STATEN ISLAND RECYCLING / T.M. MAINTENANCE | | 242988 | | 25.00 | |
| | 21571 | 10/8/2015 | AP346D | MUNOZ | MIX FILL | STATEN ISLAND RECYCLING / T.M. MAINTENANCE | | 242856 | | 25.00 | |
| | 21573 | 10/8/2015 | AP346D | MUNOZ | MIX FILL | STATEN ISLAND RECYCLING / T.M. MAINTENANCE | | 242878 | | 25.00 | |
| | 21574 | 10/8/2015 | AP346D | MUNOZ | MIX FILL | STATEN ISLAND RECYCLING / T.M. MAINTENANCE | | 242916 | | 25.00 | |
| | 21570 | 10/8/2015 | AP346D | MUNOZ | MIX FILL | STATEN ISLAND RECYCLING / T.M. MAINTENANCE | | 242951 | | 25.00 | |
| | 21569 | 10/8/2015 | AP346D | MUNOZ | MIX FILL | STATEN ISLAND RECYCLING / T.M. MAINTENANCE | | 242987 | | 25.00 | |
| | 27281 | 10/8/2015 | AP237E | MUNOZ | MIX FILL | STATEN ISLAND RECYCLING / T.M. MAINTENANCE | | 242855 | | 25.00 | |
| | 27280 | 10/8/2015 | AP237E | MUNOZ | MIX FILL | STATEN ISLAND RECYCLING / T.M. MAINTENANCE | | 242877 | | 25.00 | |
| | 27279 | 10/8/2015 | AP237E | MUNOZ | MIX FILL | STATEN ISLAND RECYCLING / T.M. MAINTENANCE | | 242915 | | 25.00 | |
| | 27278 | 10/8/2015 | AP237E | MUNOZ | MIX FILL | STATEN ISLAND RECYCLING / T.M. MAINTENANCE | | 242950 | | 25.00 | |
| | 27282 | 10/8/2015 | AP237E | MUNOZ | MIX FILL | STATEN ISLAND RECYCLING / T.M. MAINTENANCE | | 242986 | | 25.00 | |
| | 26756 | 10/15/2015 | AN384L | MUNOZ | MIX FILL | STATEN ISLAND RECYCLING / T.M. MAINTENANCE | | 243453 | | 25.00 | |
| | 26755 | 10/15/2015 | AN384L | MUNOZ | MIX FILL | STATEN ISLAND RECYCLING / T.M. MAINTENANCE | | 243463 | | 25.00 | |
| | 26754 | 10/15/2015 | AN384L | MUNOZ | MIX FILL | STATEN ISLAND RECYCLING / T.M. MAINTENANCE | | 243468 | | 25.00 | |
| | 26753 | 10/15/2015 | AN384L | MUNOZ | MIX FILL | STATEN ISLAND RECYCLING / T.M. MAINTENANCE | | 243498 | | 25.00 | |
| | 27286 | 10/15/2015 | AN131Z | MUNOZ | MIX FILL | STATEN ISLAND RECYCLING / T.M. MAINTENANCE | | 243497 | | 25.00 | |

Table 2 - EMPIRE OUTLETS
SOIL DISPOSAL LOG

| | | | | | | | | | | | |
|--|-------|------------|--------|-------|----------|---|--|--------|--|-------|--|
| | 27285 | 10/15/2015 | AN131Z | MUNOZ | MIX FILL | STATEN ISLAND RECYCLING / T.M. MAINTENANCE | | 243467 | | 25.00 | |
| | 27273 | 10/15/2015 | AN131Z | MUNOZ | MIX FILL | STATEN ISLAND RECYCLING / T.M. MAINTENANCE | | 243462 | | 25.00 | |
| | 27276 | 10/15/2015 | AN131Z | MUNOZ | MIX FILL | STATEN ISLAND RECYCLING / T.M. MAINTENANCE | | 243452 | | 25.00 | |
| | 25310 | 10/15/2015 | AS199V | MUNOZ | MIX FILL | STATEN ISLAND RECYCLING / T.M. MAINTENANCE | | 243455 | | 25.00 | |
| | 25311 | 10/15/2015 | AS199V | MUNOZ | MIX FILL | STATEN ISLAND RECYCLING / T.M. MAINTENANCE | | 243464 | | 25.00 | |
| | 25317 | 10/15/2015 | AS199V | MUNOZ | MIX FILL | STATEN ISLAND RECYCLING / T.M. MAINTENANCE | | 243509 | | 25.00 | |
| | 15793 | 10/19/2015 | AS123E | MUNOZ | DIRT | STATEN ISLAND RECYCLING / T.M. MAINTENANCE | | 243677 | | 25.00 | |
| | 15794 | 10/19/2015 | AS123E | MUNOZ | DIRT | STATEN ISLAND RECYCLING / T.M. MAINTENANCE | | 243689 | | 25.00 | |
| | 15792 | 10/19/2015 | AS123E | MUNOZ | DIRT | STATEN ISLAND RECYCLING / T.M. MAINTENANCE | | 243706 | | 25.00 | |
| | 15791 | 10/19/2015 | AS123E | MUNOZ | DIRT | STATEN ISLAND RECYCLING / T.M. MAINTENANCE | | 243728 | | 25.00 | |
| | 15795 | 10/19/2015 | AS123E | MUNOZ | DIRT | | | 243743 | | | 25YD LOAD REJECTED FOR FUEL ODOR - NO OTHER INFORMATION PROVIDED |
| | 2147 | 10/19/2015 | AS123E | MUNOZ | DIRT | | | | | | REJECTED WRITTEN ON HAUL TICKET NO REASON GIVEN - UNCLEAR WHAT HAPPENED TO THIS LOAD |
| | 21840 | 10/19/2015 | AN131Z | MUNOZ | DIRT | STATEN ISLAND RECYCLING / T.M. MAINTENANCE | | 243705 | | 25.00 | |
| | 21841 | 10/19/2015 | AN131Z | MUNOZ | DIRT | STATEN ISLAND RECYCLING / T.M. MAINTENANCE | | 243726 | | 25.00 | |
| | 21843 | 10/19/2015 | AN131Z | MUNOZ | DIRT | STATEN ISLAND RECYCLING / T.M. MAINTENANCE | | 243676 | | 25.00 | |
| | 21842 | 10/19/2015 | AN131Z | MUNOZ | | | | | | | HAUL TICKET ONLY - NO FACILITY TICKET PROVIDED IN BACKUP |
| | 21846 | 10/19/2015 | AN131Z | MUNOZ | DIRT | | | 243742 | | | 25YD LOAD REJECTED FOR FUEL ODOR - NO OTHER INFORMATION PROVIDED |
| | 21025 | 10/19/2015 | AS245U | MUNOZ | DIRT | STATEN ISLAND RECYCLING / T.M. MAINTENANCE | | 243731 | | 25.00 | |
| | 20993 | 10/19/2015 | AS245U | MUNOZ | DIRT | STATEN ISLAND RECYCLING / T.M. MAINTENANCE | | 243746 | | 25.00 | |
| | 20994 | 10/19/2015 | AS245U | MUNOZ | DIRT | STATEN ISLAND RECYCLING / T.M. MAINTENANCE | | 243715 | | 25.00 | |
| | 20990 | 10/19/2015 | AS245U | MUNOZ | DIRT | STATEN ISLAND RECYCLING / T.M. MAINTENANCE | | 243693 | | 25.00 | |
| | 20989 | 10/19/2015 | AS245U | MUNOZ | DIRT | STATEN ISLAND RECYCLING / T.M. MAINTENANCE | | 243681 | | 25.00 | |
| | 25290 | 10/19/2015 | AR562H | MUNOZ | DIRT | STATEN ISLAND RECYCLING / T.M. MAINTENANCE | | 243744 | | 25.00 | |
| | 25275 | 10/19/2015 | AR562H | MUNOZ | DIRT | STATEN ISLAND RECYCLING / T.M. MAINTENANCE | | 243729 | | 25.00 | |
| | 25274 | 10/19/2015 | AR562H | MUNOZ | DIRT | STATEN ISLAND RECYCLING / T.M. MAINTENANCE | | 243709 | | 25.00 | |
| | 25273 | 10/19/2015 | AR562H | MUNOZ | DIRT | STATEN ISLAND RECYCLING / T.M. MAINTENANCE | | 243691 | | 25.00 | |
| | 25280 | 10/19/2015 | AR562H | MUNOZ | DIRT | STATEN ISLAND RECYCLING / T.M. MAINTENANCE | | 243678 | | 25.00 | |
| | 21733 | 10/19/2015 | AR166G | MUNOZ | DIRT | STATEN ISLAND RECYCLING / T.M. MAINTENANCE | | 243680 | | 25.00 | |
| | 21729 | 10/19/2015 | AR166G | MUNOZ | DIRT | STATEN ISLAND RECYCLING / T.M. MAINTENANCE | | 243692 | | 25.00 | |

Table 2 - EMPIRE OUTLETS
SOIL DISPOSAL LOG

| | | | | | | | | | | | |
|--|-------|------------|--------|-------|------|---|--|--------|--|-------|---|
| | 21730 | 10/19/2015 | AR166G | MUNOZ | DIRT | STATEN ISLAND RECYCLING / T.M. MAINTENANCE | | 243714 | | 25.00 | |
| | 21731 | 10/19/2015 | AR166G | MUNOZ | DIRT | STATEN ISLAND RECYCLING / T.M. MAINTENANCE | | 243730 | | 25.00 | |
| | 21717 | 10/19/2015 | AR166G | MUNOZ | | | | | | | REJECTED WRITTEN ON HAUL TICKET NO REASON GIVEN - UNCLEAR WHAT HAPPENED TO THIS LOAD |
| | 21732 | 10/19/2015 | AR166G | MUNOZ | | | | | | | HAUL TICKET ONLY - NO FACILITY TICKET PROVIDED IN BACKUP |
| | 21714 | 10/21/2015 | AR166G | MUNOZ | DIRT | STATEN ISLAND RECYCLING / T.M. MAINTENANCE | | 243870 | | 25.00 | |
| | 21707 | 10/21/2015 | AR166G | MUNOZ | DIRT | STATEN ISLAND RECYCLING / T.M. MAINTENANCE | | 243887 | | 25.00 | |
| | 21708 | 10/21/2015 | AR166G | MUNOZ | DIRT | STATEN ISLAND RECYCLING / T.M. MAINTENANCE | | 243913 | | 25.00 | |
| | 21709 | 10/21/2015 | AR166G | MUNOZ | DIRT | STATEN ISLAND RECYCLING / T.M. MAINTENANCE | | 243934 | | 25.00 | |
| | 21579 | 10/21/2015 | AP346D | MUNOZ | DIRT | STATEN ISLAND RECYCLING / T.M. MAINTENANCE | | 243933 | | 25.00 | |
| | 21576 | 10/21/2015 | AP346D | MUNOZ | DIRT | STATEN ISLAND RECYCLING / T.M. MAINTENANCE | | 243911 | | 25.00 | |
| | 21577 | 10/21/2015 | AP346D | MUNOZ | DIRT | STATEN ISLAND RECYCLING / T.M. MAINTENANCE | | 243886 | | 25.00 | |
| | 21575 | 10/21/2015 | AP346D | MUNOZ | DIRT | STATEN ISLAND RECYCLING / T.M. MAINTENANCE | | 243869 | | 25.00 | |
| | 25269 | 10/22/2015 | AR562H | MUNOZ | DIRT | STATEN ISLAND RECYCLING / T.M. MAINTENANCE | | 244033 | | 25.00 | |
| | 25266 | 10/22/2015 | AR562H | MUNOZ | DIRT | STATEN ISLAND RECYCLING / T.M. MAINTENANCE | | 244019 | | 25.00 | |
| | 25267 | 10/22/2015 | AR562H | MUNOZ | DIRT | STATEN ISLAND RECYCLING / T.M. MAINTENANCE | | 243999 | | 25.00 | |
| | 25268 | 10/22/2015 | AR562H | MUNOZ | DIRT | STATEN ISLAND RECYCLING / T.M. MAINTENANCE | | 244066 | | 25.00 | |
| | 25265 | 10/22/2015 | AR562H | MUNOZ | DIRT | STATEN ISLAND RECYCLING / T.M. MAINTENANCE | | 244086 | | 25.00 | |
| | 21719 | 10/22/2015 | AR166G | MUNOZ | DIRT | STATEN ISLAND RECYCLING / T.M. MAINTENANCE | | 244000 | | 25.00 | |
| | 21718 | 10/22/2015 | AR166G | MUNOZ | DIRT | STATEN ISLAND RECYCLING / T.M. MAINTENANCE | | 244018 | | 25.00 | |
| | 21716 | 10/22/2015 | AR166G | MUNOZ | DIRT | STATEN ISLAND RECYCLING / T.M. MAINTENANCE | | 244034 | | 25.00 | |
| | 21706 | 10/22/2015 | AR166G | MUNOZ | DIRT | STATEN ISLAND RECYCLING / T.M. MAINTENANCE | | 244054 | | 25.00 | |
| | 21705 | 10/22/2015 | AR166G | MUNOZ | DIRT | STATEN ISLAND RECYCLING / T.M. MAINTENANCE | | 244087 | | 25.00 | |
| | 21848 | 10/22/2015 | AN131Z | MUNOZ | DIRT | STATEN ISLAND RECYCLING / T.M. MAINTENANCE | | 244047 | | 25.00 | |
| | 21845 | 10/22/2015 | AN131Z | MUNOZ | DIRT | STATEN ISLAND RECYCLING / T.M. MAINTENANCE | | 244077 | | 25.00 | |
| | 21847 | 10/22/2015 | AN131Z | MUNOZ | DIRT | STATEN ISLAND RECYCLING / T.M. MAINTENANCE | | | | | HAUL TICKET ONLY - NO FACILITY TICKET PROVIDED IN BACKUP |
| | 21849 | 10/22/2015 | | MUNOZ | DIRT | STATEN ISLAND RECYCLING / T.M. MAINTENANCE | | | | 25.00 | |
| | 21850 | 10/22/2015 | | MUNOZ | DIRT | STATEN ISLAND RECYCLING / T.M. MAINTENANCE | | | | 25.00 | |
| | 20864 | 10/26/2015 | | MUNOZ | DIRT | STATEN ISLAND RECYCLING / T.M. MAINTENANCE | | | | 25.00 | |
| | 20862 | 10/26/2015 | | MUNOZ | DIRT | STATEN ISLAND RECYCLING / T.M. MAINTENANCE | | | | 25.00 | |

Table 2 - EMPIRE OUTLETS
SOIL DISPOSAL LOG

| | | | | | | | | | | | |
|--|-------|------------|--|-------|------|---|--|--------|--|-------|--|
| | 20867 | 10/26/2015 | | MUNOZ | DIRT | | | | | | HAUL TICKET ONLY - NO LOAD WRITTEN ON TICKET |
| | 20861 | 10/26/2015 | | MUNOZ | DIRT | | | | | | HAUL TICKET ONLY - REJECTED MATERIAL WRITTEN ON TICKET - NO OTHER INFORMATION PROVIDED |
| | 20865 | 10/26/2015 | | MUNOZ | DIRT | | | 244295 | | | 25YD LOAD REJECTED FOR FUEL ODOR - NO OTHER INFORMATION PROVIDED |
| | 20866 | 10/26/2015 | | MUNOZ | DIRT | | | | | | HAUL TICKET ONLY - REJECTED MATERIAL WRITTEN ON TICKET - NO OTHER INFORMATION PROVIDED |
| | 20863 | 10/26/2015 | | MUNOZ | DIRT | | | 244267 | | | 25YD LOAD REJECTED FOR FUEL ODOR - NO OTHER INFORMATION PROVIDED |
| | 21865 | 10/26/2015 | | MUNOZ | DIRT | STATEN ISLAND RECYCLING / T.M. MAINTENANCE | | | | 25.00 | |
| | 21850 | 10/26/2015 | | MUNOZ | DIRT | STATEN ISLAND RECYCLING / T.M. MAINTENANCE | | | | 25.00 | |
| | 21864 | 10/26/2015 | | MUNOZ | DIRT | STATEN ISLAND RECYCLING / T.M. MAINTENANCE | | | | 25.00 | |
| | 21863 | 10/26/2015 | | MUNOZ | DIRT | STATEN ISLAND RECYCLING / T.M. MAINTENANCE | | | | 25.00 | |
| | 21866 | 10/26/2015 | | MUNOZ | DIRT | | | 244266 | | | 25YD LOAD REJECTED FOR FUEL ODOR - NO OTHER INFORMATION PROVIDED |
| | 21849 | 10/26/2015 | | MUNOZ | DIRT | | | | | | HAUL TICKET ONLY - REJECTED MATERIAL WRITTEN ON TICKET - NO OTHER INFORMATION PROVIDED |
| | 21734 | 10/30/2015 | | MUNOZ | DIRT | STATEN ISLAND RECYCLING / T.M. MAINTENANCE | | 244722 | | 25.00 | |
| | 21728 | 10/30/2015 | | MUNOZ | DIRT | STATEN ISLAND RECYCLING / T.M. MAINTENANCE | | 244736 | | 25.00 | |
| | 21727 | 10/30/2015 | | MUNOZ | DIRT | STATEN ISLAND RECYCLING / T.M. MAINTENANCE | | 244753 | | 25.00 | |
| | 21315 | 10/30/2015 | | MUNOZ | DIRT | STATEN ISLAND RECYCLING / T.M. MAINTENANCE | | 244719 | | 25.00 | |
| | 21316 | 10/30/2015 | | MUNOZ | DIRT | STATEN ISLAND RECYCLING / T.M. MAINTENANCE | | 244735 | | 25.00 | |
| | 21317 | 10/30/2015 | | MUNOZ | DIRT | STATEN ISLAND RECYCLING / T.M. MAINTENANCE | | 244749 | | 25.00 | |
| | 21313 | 10/30/2015 | | MUNOZ | DIRT | STATEN ISLAND RECYCLING / T.M. MAINTENANCE | | 244769 | | 25.00 | |
| | 21314 | 10/30/2015 | | MUNOZ | DIRT | | | | | | HAUL TICKET ONLY - NO FACILITY TICKET PROVIDED IN BACKUP |
| | 26964 | 11/2/2015 | | MUNOZ | DIRT | STATEN ISLAND RECYCLING / T.M. MAINTENANCE | | 244878 | | 25.00 | |
| | 26965 | 11/2/2015 | | MUNOZ | DIRT | STATEN ISLAND RECYCLING / T.M. MAINTENANCE | | 244899 | | 25.00 | |
| | 26963 | 11/2/2015 | | MUNOZ | DIRT | STATEN ISLAND RECYCLING / T.M. MAINTENANCE | | 244927 | | 25.00 | |
| | 26962 | 11/2/2015 | | MUNOZ | DIRT | STATEN ISLAND RECYCLING / T.M. MAINTENANCE | | 244955 | | 25.00 | |
| | 20905 | 11/2/2015 | | MUNOZ | DIRT | STATEN ISLAND RECYCLING / T.M. MAINTENANCE | | 244857 | | 25.00 | |
| | 20901 | 11/2/2015 | | MUNOZ | DIRT | STATEN ISLAND RECYCLING / T.M. MAINTENANCE | | 244877 | | 25.00 | |
| | 20902 | 11/2/2015 | | MUNOZ | DIRT | STATEN ISLAND RECYCLING / T.M. MAINTENANCE | | 244917 | | 25.00 | |
| | 20903 | 11/2/2015 | | MUNOZ | DIRT | STATEN ISLAND RECYCLING / T.M. MAINTENANCE | | 244947 | | 25.00 | |
| | 26994 | 11/3/2015 | | MUNOZ | DIRT | STATEN ISLAND RECYCLING / T.M. MAINTENANCE | | 245056 | | 25.00 | |

Table 2 - EMPIRE OUTLETS
SOIL DISPOSAL LOG

| | | | | | | | | | | | |
|--|-------|-----------|--|-------|------|---|--|--------|--|-------|--|
| | 26995 | 11/3/2015 | | MUNOZ | DIRT | STATEN ISLAND RECYCLING / T.M. MAINTENANCE | | 245036 | | 25.00 | |
| | 26996 | 11/3/2015 | | MUNOZ | DIRT | STATEN ISLAND RECYCLING / T.M. MAINTENANCE | | 245013 | | 25.00 | |
| | 21584 | 11/3/2015 | | MUNOZ | DIRT | STATEN ISLAND RECYCLING / T.M. MAINTENANCE | | 244995 | | 25.00 | |
| | 21585 | 11/3/2015 | | MUNOZ | DIRT | STATEN ISLAND RECYCLING / T.M. MAINTENANCE | | 245018 | | 25.00 | |
| | 21586 | 11/3/2015 | | MUNOZ | DIRT | STATEN ISLAND RECYCLING / T.M. MAINTENANCE | | 245041 | | 25.00 | |
| | 21587 | 11/3/2015 | | MUNOZ | DIRT | STATEN ISLAND RECYCLING / T.M. MAINTENANCE | | 245063 | | 25.00 | |
| | 25332 | 11/4/2015 | | MUNOZ | DIRT | STATEN ISLAND RECYCLING / T.M. MAINTENANCE | | 245151 | | 25.00 | |
| | 25333 | 11/4/2015 | | MUNOZ | DIRT | STATEN ISLAND RECYCLING / T.M. MAINTENANCE | | 245164 | | 25.00 | |
| | 25339 | 11/4/2015 | | MUNOZ | DIRT | STATEN ISLAND RECYCLING / T.M. MAINTENANCE | | 245093 | | | 25YD LOAD REJECTED FOR FUEL ODOR - NO OTHER INFORMATION PROVIDED |
| | 22039 | 11/4/2015 | | MUNOZ | DIRT | STATEN ISLAND RECYCLING / T.M. MAINTENANCE | | 245152 | | 25.00 | |
| | 22037 | 11/4/2015 | | MUNOZ | DIRT | STATEN ISLAND RECYCLING / T.M. MAINTENANCE | | 245169 | | 25.00 | |
| | 22038 | 11/4/2015 | | MUNOZ | DIRT | STATEN ISLAND RECYCLING / T.M. MAINTENANCE | | 245129 | | | 25YD LOAD REJECTED FOR COAL - NO OTHER INFORMATION PROVIDED |
| | 22034 | 11/4/2015 | | MUNOZ | DIRT | STATEN ISLAND RECYCLING / T.M. MAINTENANCE | | 245092 | | | 25YD LOAD REJECTED FOR FUEL ODOR - NO OTHER INFORMATION PROVIDED |
| | 22046 | 11/4/2015 | | MUNOZ | DIRT | STATEN ISLAND RECYCLING / T.M. MAINTENANCE | | 245116 | | 25.00 | |
| | 26991 | 11/5/2015 | | MUNOZ | DIRT | STATEN ISLAND RECYCLING / T.M. MAINTENANCE | | 245195 | | 25.00 | |
| | 26990 | 11/5/2015 | | MUNOZ | DIRT | STATEN ISLAND RECYCLING / T.M. MAINTENANCE | | 245215 | | 25.00 | |
| | 21404 | 11/5/2015 | | MUNOZ | DIRT | STATEN ISLAND RECYCLING / T.M. MAINTENANCE | | 245194 | | 25.00 | |
| | 21403 | 11/5/2015 | | MUNOZ | DIRT | STATEN ISLAND RECYCLING / T.M. MAINTENANCE | | 245214 | | 25.00 | |
| | 25334 | 11/5/2015 | | MUNOZ | DIRT | STATEN ISLAND RECYCLING / T.M. MAINTENANCE | | 245193 | | 25.00 | |
| | 25335 | 11/5/2015 | | MUNOZ | DIRT | STATEN ISLAND RECYCLING / T.M. MAINTENANCE | | 245212 | | 25.00 | |
| | 25336 | 11/5/2015 | | MUNOZ | DIRT | STATEN ISLAND RECYCLING / T.M. MAINTENANCE | | 245233 | | 25.00 | |
| | 21353 | 11/5/2015 | | MUNOZ | DIRT | STATEN ISLAND RECYCLING / T.M. MAINTENANCE | | 245196 | | 25.00 | |
| | 21355 | 11/5/2015 | | MUNOZ | DIRT | STATEN ISLAND RECYCLING / T.M. MAINTENANCE | | 245216 | | 25.00 | |
| | 21321 | 11/5/2015 | | MUNOZ | DIRT | STATEN ISLAND RECYCLING / T.M. MAINTENANCE | | 245211 | | 25.00 | |
| | 21323 | 11/5/2015 | | MUNOZ | DIRT | STATEN ISLAND RECYCLING / T.M. MAINTENANCE | | 245229 | | 25.00 | |
| | 20915 | 11/5/2015 | | MUNOZ | DIRT | STATEN ISLAND RECYCLING / T.M. MAINTENANCE | | 245210 | | 25.00 | |
| | 20907 | 11/5/2015 | | MUNOZ | DIRT | STATEN ISLAND RECYCLING / T.M. MAINTENANCE | | 245224 | | 25.00 | |

Table 2 - EMPIRE OUTLETS
SOIL DISPOSAL LOG

| | | | | | | | | | | | |
|--|-------|-----------|--|-------|-------------|--|-------|--------|-------|-------|--|
| | 26762 | 11/6/2015 | | MUNOZ | DIRT | STATEN ISLAND RECYCLING / T.M. MAINTENANCE | | 245348 | | 25.00 | |
| | 27180 | 11/9/2015 | | MUNOZ | PA REG FILL | PHASE III ENV / FORMER NJ ZINC / IMPACT ENV | 65299 | | 22.75 | | |
| | 20529 | 11/9/2015 | | MUNOZ | PA REG FILL | PHASE III ENV / FORMER NJ ZINC / IMPACT ENV | 65387 | | 18.01 | | |
| | 27178 | 11/9/2015 | | MUNOZ | PA REG FILL | PHASE III ENV / FORMER NJ ZINC / IMPACT ENV | 65290 | | 22.06 | | |
| | 27177 | 11/9/2015 | | MUNOZ | PA REG FILL | PHASE III ENV / FORMER NJ ZINC / IMPACT ENV | 65394 | | 21.87 | | |
| | 22111 | 11/9/2015 | | MUNOZ | PA REG FILL | PHASE III ENV / FORMER NJ ZINC / IMPACT ENV | 55411 | | 20.19 | | |
| | 22131 | 11/9/2015 | | MUNOZ | PA REG FILL | PHASE III ENV / FORMER NJ ZINC / IMPACT ENV | 65313 | | 23.13 | | |
| | 21538 | 11/9/2015 | | MUNOZ | PA REG FILL | PHASE III ENV / FORMER NJ ZINC / IMPACT ENV | 65436 | | 19.20 | | |
| | 21539 | 11/9/2015 | | MUNOZ | PA REG FILL | PHASE III ENV / FORMER NJ ZINC / IMPACT ENV | 65324 | | 23.18 | | |
| | 20520 | 11/9/2015 | | MUNOZ | PA REG FILL | PHASE III ENV / FORMER NJ ZINC / IMPACT ENV | 65322 | | 24.13 | | |
| | 20523 | 11/9/2015 | | MUNOZ | PA REG FILL | PHASE III ENV / FORMER NJ ZINC / IMPACT ENV | 65441 | | 24.39 | | |
| | 26674 | 11/9/2015 | | MUNOZ | PA REG FILL | PHASE III ENV / FORMER NJ ZINC / IMPACT ENV | 65323 | | 23.13 | | |
| | 26640 | 11/9/2015 | | MUNOZ | PA REG FILL | PHASE III ENV / FORMER NJ ZINC / IMPACT ENV | 65440 | | 20.44 | | |
| | 27017 | 11/9/2015 | | MUNOZ | PA REG FILL | PHASE III ENV / FORMER NJ ZINC / IMPACT ENV | 65330 | | 27.62 | | |
| | 27015 | 11/9/2015 | | MUNOZ | PA REG FILL | PHASE III ENV / FORMER NJ ZINC / IMPACT ENV | 65428 | | 23.90 | | |
| | 22505 | 11/9/2015 | | MUNOZ | PA REG FILL | PHASE III ENV / FORMER NJ ZINC / IMPACT ENV | 65439 | | 19.77 | | |
| | 22504 | 11/9/2015 | | MUNOZ | PA REG FILL | PHASE III ENV / FORMER NJ ZINC / IMPACT ENV | 65325 | | 24.11 | | |
| | 20803 | 11/9/2015 | | MUNOZ | PA REG FILL | PHASE III ENV / FORMER NJ ZINC / IMPACT ENV | 65317 | | 24.34 | | |
| | 20804 | 11/9/2015 | | MUNOZ | PA REG FILL | PHASE III ENV / FORMER NJ ZINC / IMPACT ENV | 65418 | | 19.61 | | |
| | 21186 | 11/9/2015 | | MUNOZ | PA REG FILL | PHASE III ENV / FORMER NJ ZINC / IMPACT ENV | 65334 | | 22.94 | | |
| | 21189 | 11/9/2015 | | MUNOZ | PA REG FILL | PHASE III ENV / FORMER NJ ZINC / IMPACT ENV | 65454 | | 24.83 | | |
| | 25340 | 11/9/2015 | | MUNOZ | PA REG FILL | PHASE III ENV / FORMER NJ ZINC / IMPACT ENV | 65294 | | 24.29 | | |
| | 25341 | 11/9/2015 | | MUNOZ | PA REG FILL | PHASE III ENV / FORMER NJ ZINC / IMPACT ENV | 65393 | | 21.90 | | |

Table 2 - EMPIRE OUTLETS
SOIL DISPOSAL LOG

| | | | | | | | | | | | |
|--|-------|-----------|--|-------|-------------|---|-------|--------|-------|-------|--|
| | 26852 | 11/9/2015 | | MUNOZ | PA REG FILL | PHASE III ENV / FORMER NJ ZINC / IMPACT ENV | 65318 | | 23.31 | | |
| | 26373 | 11/9/2015 | | MUNOZ | PA REG FILL | PHASE III ENV / FORMER NJ ZINC / IMPACT ENV | 65419 | | 22.71 | | |
| | 21619 | 11/9/2015 | | MUNOZ | PA REG FILL | PHASE III ENV / FORMER NJ ZINC / IMPACT ENV | 65332 | | 26.14 | | |
| | 21620 | 11/9/2015 | | MUNOZ | PA REG FILL | PHASE III ENV / FORMER NJ ZINC / IMPACT ENV | 65453 | | 28.51 | | |
| | 21029 | 11/9/2015 | | MUNOZ | PA REG FILL | PHASE III ENV / FORMER NJ ZINC / IMPACT ENV | 65344 | | 22.00 | | |
| | 21030 | 11/9/2015 | | MUNOZ | PA REG FILL | PHASE III ENV / FORMER NJ ZINC / IMPACT ENV | 65460 | | 23.29 | | |
| | 22040 | 11/9/2015 | | MUNOZ | PA REG FILL | PHASE III ENV / FORMER NJ ZINC / IMPACT ENV | 65295 | | 24.38 | | |
| | 22041 | 11/9/2015 | | MUNOZ | PA REG FILL | PHASE III ENV / FORMER NJ ZINC / IMPACT ENV | 65392 | | 23.72 | | |
| | 21028 | 11/9/2015 | | MUNOZ | PA REG FILL | PHASE III ENV / FORMER NJ ZINC / IMPACT ENV | 65343 | | 25.68 | | |
| | 21041 | 11/9/2015 | | MUNOZ | PA REG FILL | PHASE III ENV / FORMER NJ ZINC / IMPACT ENV | 65461 | | 26.97 | | |
| | 22294 | 11/9/2015 | | MUNOZ | PA REG FILL | PHASE III ENV / FORMER NJ ZINC / IMPACT ENV | 65312 | | 22.72 | | |
| | 22295 | 11/9/2015 | | MUNOZ | PA REG FILL | PHASE III ENV / FORMER NJ ZINC / IMPACT ENV | 65422 | | 23.45 | | |
| | 20530 | 11/9/2015 | | MUNOZ | PA REG FILL | PHASE III ENV / FORMER NJ ZINC / IMPACT ENV | 65345 | | 25.50 | | |
| | 20531 | 11/9/2015 | | MUNOZ | PA REG FILL | PHASE III ENV / FORMER NJ ZINC / IMPACT ENV | 65462 | | 20.64 | | |
| | 21363 | 11/9/2015 | | MUNOZ | PA REG FILL | PHASE III ENV / FORMER NJ ZINC / IMPACT ENV | 65333 | | 23.78 | | |
| | 21364 | 11/9/2015 | | MUNOZ | PA REG FILL | PHASE III ENV / FORMER NJ ZINC / IMPACT ENV | 65455 | | 25.34 | | |
| | 21287 | 11/9/2015 | | MUNOZ | PA REG FILL | PHASE III ENV / FORMER NJ ZINC / IMPACT ENV | 65303 | | 24.63 | | |
| | 21268 | 11/9/2015 | | MUNOZ | PA REG FILL | PHASE III ENV / FORMER NJ ZINC / IMPACT ENV | 65403 | | 24.28 | | |
| | 21752 | 11/9/2015 | | MUNOZ | PA REG FILL | PHASE III ENV / FORMER NJ ZINC / IMPACT ENV | 65302 | | 24.77 | | |
| | 21753 | 11/9/2015 | | MUNOZ | PA REG FILL | PHASE III ENV / FORMER NJ ZINC / IMPACT ENV | 65405 | | 20.02 | | |
| | 22377 | 11/9/2015 | | MUNOZ | PA REG FILL | PHASE III ENV / FORMER NJ ZINC / IMPACT ENV | 65398 | | 25.52 | | |
| | 22379 | 11/9/2015 | | MUNOZ | PA REG FILL | PHASE III ENV / FORMER NJ ZINC / IMPACT ENV | 65293 | | 22.99 | | |
| | 21966 | 11/9/2015 | | MUNOZ | PA REG FILL | PHASE III ENV / FORMER NJ ZINC / IMPACT ENV | 65320 | | 24.25 | | |
| | 20909 | 11/9/2015 | | MUNOZ | PA REG FILL | PHASE III ENV / FORMER NJ ZINC / IMPACT ENV | 65319 | | 23.71 | | |
| | 21136 | 11/9/2015 | | MUNOZ | PA REG FILL | PHASE III ENV / FORMER NJ ZINC / IMPACT ENV | 65365 | | 23.37 | | |
| | 26761 | 11/9/2015 | | MUNOZ | DIRT | STATEN ISLAND RECYCLING / T.M. MAINTENANCE | | 245437 | | 25.00 | |
| | 21713 | 11/9/2015 | | MUNOZ | DIRT | STATEN ISLAND RECYCLING / T.M. MAINTENANCE | | 245487 | | 25.00 | |
| | 22533 | 11/9/2015 | | MUNOZ | DIRT | STATEN ISLAND RECYCLING / T.M. MAINTENANCE | | 245465 | | 25.00 | |

Table 2 - EMPIRE OUTLETS
SOIL DISPOSAL LOG

| | | | | | | | | | | | |
|--------|-------|------------|--|-------|-------------|--|--------|--------|-------|-------|---|
| | 26438 | 11/9/2015 | | MUNOZ | DIRT | STATEN ISLAND RECYCLING / T.M. MAINTENANCE | | 245486 | | 25.00 | |
| | 21134 | 11/9/2015 | | MUNOZ | DIRT | STATEN ISLAND RECYCLING / T.M. MAINTENANCE | | 245505 | | 25.00 | |
| | 20916 | 11/9/2015 | | MUNOZ | DIRT | STATEN ISLAND RECYCLING / T.M. MAINTENANCE | | 245494 | | 25.00 | |
| 294779 | | 11/10/2015 | | MUNOZ | PA REG FILL | PHASE III ENV / FORMER NJ ZINC / IMPACT ENV | 65495 | | 24.74 | | |
| | 22397 | 11/10/2015 | | MUNOZ | DIRT | STATEN ISLAND RECYCLING / T.M. MAINTENANCE | | | | | HAUL TICKET ONLY - REJECTED MATERIAL WRITTEN ON TICKET - NO OTHER INFORMATION PROVIDED |
| | 22393 | 11/10/2015 | | MUNOZ | DIRT | STATEN ISLAND RECYCLING / T.M. MAINTENANCE | | | | | HAUL TICKET ONLY - REJECTED MATERIAL FOR ASPHALT MIXED IN WRITTEN ON TICKET |
| | 22395 | 11/10/2015 | | MUNOZ | DIRT | STATEN ISLAND RECYCLING / T.M. MAINTENANCE | 245523 | | | 25.00 | |
| | 22394 | 11/10/2015 | | MUNOZ | DIRT | STATEN ISLAND RECYCLING / T.M. MAINTENANCE | 245547 | | | 25.00 | |
| | 20999 | 11/10/2015 | | MUNOZ | DIRT | STATEN ISLAND RECYCLING / T.M. MAINTENANCE | | | | | HAUL TICKET ONLY - REJECTED MATERIAL WRITTEN ON TICKET - NO OTHER INFORMATION PROVIDED |
| | 20998 | 11/10/2015 | | MUNOZ | DIRT | STATEN ISLAND RECYCLING / T.M. MAINTENANCE | | | | | HAUL TICKET ONLY - REJECTED MATERIAL WRITTEN ON TICKET - NO OTHER INFORMATION PROVIDED |
| | 20995 | 11/10/2015 | | MUNOZ | DIRT | STATEN ISLAND RECYCLING / T.M. MAINTENANCE | | | | | HAUL TICKET ONLY - REJECTED WRITTEN ON TICKET - NO OTHER INFORMATION PROVIDED |
| | 20992 | 11/10/2015 | | MUNOZ | DIRT | STATEN ISLAND RECYCLING / T.M. MAINTENANCE | | 245526 | | | 25YD LOAD REJECTED - NO OTHER INFORMATION PROVIDED ON EITHER TICKET |
| | 20918 | 11/10/2015 | | MUNOZ | DIRT | STATEN ISLAND RECYCLING / T.M. MAINTENANCE | | 245522 | | 25.00 | |
| | 20910 | 11/10/2015 | | MUNOZ | DIRT | STATEN ISLAND RECYCLING / T.M. MAINTENANCE | | 245546 | | 25.00 | |
| | 20911 | 11/10/2015 | | MUNOZ | DIRT | STATEN ISLAND RECYCLING / T.M. MAINTENANCE | | 245572 | | 25.00 | |
| | 20912 | 11/10/2015 | | MUNOZ | DIRT | STATEN ISLAND RECYCLING / T.M. MAINTENANCE | | 245594 | | 25.00 | |
| | 22339 | 11/11/2015 | | MUNOZ | DIRT | STATEN ISLAND RECYCLING / T.M. MAINTENANCE | | 245692 | | 25.00 | |
| | 22376 | 11/11/2015 | | MUNOZ | DIRT | STATEN ISLAND RECYCLING / T.M. MAINTENANCE | | 245724 | | 25.00 | |
| | 26971 | 11/11/2015 | | MUNOZ | DIRT | STATEN ISLAND RECYCLING / T.M. MAINTENANCE | | 245701 | | 25.00 | |
| | 25344 | 11/11/2015 | | MUNOZ | DIRT | STATEN ISLAND RECYCLING / T.M. MAINTENANCE | | 245690 | | 25.00 | |
| | 21641 | 11/11/2015 | | MUNOZ | DIRT | STATEN ISLAND RECYCLING / T.M. MAINTENANCE | | 245717 | | 25.00 | |
| | 21002 | 11/11/2015 | | MUNOZ | DIRT | STATEN ISLAND RECYCLING / T.M. MAINTENANCE | | 245702 | | 25.00 | |
| | 22400 | 11/11/2015 | | MUNOZ | DIRT | STATEN ISLAND RECYCLING / T.M. MAINTENANCE | | 245699 | | 25.00 | |
| | 22405 | 11/12/2015 | | MUNOZ | DIRT | STATEN ISLAND RECYCLING / T.M. MAINTENANCE | | | | | HAUL TICKET ONLY FOR ONSITE MOVING STOCKPILE |
| | 22403 | 11/12/2015 | | MUNOZ | DIRT | STATEN ISLAND RECYCLING / T.M. MAINTENANCE | | 245735 | | 25.00 | |
| | 20807 | 11/13/2015 | | MUNOZ | DIRT | | | | | | HAUL TICKET ONLY FOR ONSITE MOVING STOCKPILE |
| | 20806 | 11/13/2015 | | MUNOZ | DIRT | | | | | | HAUL TICKET ONLY FOR ONSITE MOVING STOCKPILE |
| | 22428 | 11/13/2015 | | MUNOZ | DIRT | | | | | | HAUL TICKET ONLY FOR ONSITE MOVING STOCKPILE |
| | 22429 | 11/13/2015 | | MUNOZ | DIRT | | | | | | HAUL TICKET ONLY FOR ONSITE MOVING STOCKPILE |

Table 2 - EMPIRE OUTLETS
SOIL DISPOSAL LOG

| | | | | | | | | | | | |
|--|-------|------------|--|-------|------|---|--|--------|--|-------|---|
| | 22404 | 11/13/2015 | | MUNOZ | DIRT | | | | | | HAUL TICKET ONLY FOR ONSITE MOVING STOCKPILE |
| | 22407 | 11/13/2015 | | MUNOZ | DIRT | | | | | | HAUL TICKET ONLY FOR ONSITE MOVING STOCKPILE |
| | 20805 | 11/13/2015 | | MUNOZ | DIRT | STATEN ISLAND RECYCLING / T.M. MAINTENANCE | | 245854 | | 25.00 | |
| | 22427 | 11/13/2015 | | MUNOZ | DIRT | STATEN ISLAND RECYCLING / T.M. MAINTENANCE | | 245850 | | 25.00 | |
| | 22401 | 11/13/2015 | | MUNOZ | DIRT | STATEN ISLAND RECYCLING / T.M. MAINTENANCE | | 245844 | | 25.00 | |
| | 22299 | 11/13/15 | | MUNOZ | DIRT | | | | | | HAUL TICKET ONLY FOR ONSITE MOVING STOCKPILE |
| | 27381 | 11/13/15 | | MUNOZ | DIRT | | | | | | HAUL TICKET ONLY FOR ONSITE MOVING STOCKPILE |
| | 22300 | 11/13/2015 | | MUNOZ | DIRT | STATEN ISLAND RECYCLING / T.M. MAINTENANCE | | 245843 | | 25.00 | |
| | 26415 | 11/13/2015 | | MUNOZ | DIRT | | | | | | HAUL TICKET ONLY FOR ONSITE MOVING STOCKPILE |
| | 26444 | 11/13/2015 | | MUNOZ | DIRT | | | | | | HAUL TICKET ONLY FOR ONSITE MOVING STOCKPILE |
| | 26418 | 11/13/2015 | | MUNOZ | DIRT | STATEN ISLAND RECYCLING / T.M. MAINTENANCE | | 245845 | | 25.00 | |
| | 25376 | 11/17/15 | | MUNOZ | DIRT | | | | | | HAUL TICKET ONLY FOR ONSITE MOVING STOCKPILE |
| | 20878 | 12/3/15 | | MUNOZ | DIRT | | | | | | HAUL TICKET ONLY FOR ONSITE MOVING STOCKPILE |
| | 27756 | 12/4/2015 | | MUNOZ | DIRT | STATEN ISLAND RECYCLING / T.M. MAINTENANCE | | 246999 | | 25.00 | |
| | 27417 | 12/4/15 | | MUNOZ | DIRT | | | | | | HAUL TICKET ONLY - REJECTED WRITTEN ON TICKET - NO OTHER INFORMATION PROVIDED |
| | 27446 | 12/10/2015 | | MUNOZ | DIRT | STATEN ISLAND RECYCLING / T.M. MAINTENANCE | | 247562 | | 25.00 | |
| | 27456 | 12/10/2015 | | MUNOZ | DIRT | STATEN ISLAND RECYCLING / T.M. MAINTENANCE | | 247429 | | 25.00 | |
| | 27447 | 12/10/2015 | | MUNOZ | DIRT | STATEN ISLAND RECYCLING / T.M. MAINTENANCE | | 247559 | | 25.00 | |
| | 27448 | 12/10/2015 | | MUNOZ | DIRT | STATEN ISLAND RECYCLING / T.M. MAINTENANCE | | 247401 | | 25.00 | |
| | 20674 | 12/10/2015 | | MUNOZ | DIRT | STATEN ISLAND RECYCLING / T.M. MAINTENANCE | | 247399 | | 25.00 | |
| | 20672 | 12/10/2015 | | MUNOZ | DIRT | STATEN ISLAND RECYCLING / T.M. MAINTENANCE | | 247424 | | 25.00 | |
| | 20671 | 12/10/2015 | | MUNOZ | DIRT | STATEN ISLAND RECYCLING / T.M. MAINTENANCE | | 247554 | | 25.00 | |
| | 25850 | 12/10/2015 | | MUNOZ | DIRT | STATEN ISLAND RECYCLING / T.M. MAINTENANCE | | 247555 | | 25.00 | |
| | 25849 | 12/10/2015 | | MUNOZ | DIRT | STATEN ISLAND RECYCLING / T.M. MAINTENANCE | | 247400 | | 25.00 | |
| | 25851 | 12/10/2015 | | MUNOZ | DIRT | STATEN ISLAND RECYCLING / T.M. MAINTENANCE | | 247427 | | 25.00 | |
| | 25756 | 12/11/2015 | | MUNOZ | DIRT | STATEN ISLAND RECYCLING / T.M. MAINTENANCE | | 247607 | | 25.00 | |
| | 25759 | 12/11/2015 | | MUNOZ | DIRT | STATEN ISLAND RECYCLING / T.M. MAINTENANCE | | 247462 | | 25.00 | |
| | 25741 | 12/11/2015 | | MUNOZ | DIRT | STATEN ISLAND RECYCLING / T.M. MAINTENANCE | | 247602 | | 25.00 | |
| | 25739 | 12/11/2015 | | MUNOZ | DIRT | STATEN ISLAND RECYCLING / T.M. MAINTENANCE | | 247468 | | 25.00 | |
| | 27443 | 12/11/2015 | | MUNOZ | DIRT | STATEN ISLAND RECYCLING / T.M. MAINTENANCE | | 247463 | | 25.00 | |
| | 27441 | 12/11/2015 | | MUNOZ | DIRT | STATEN ISLAND RECYCLING / T.M. MAINTENANCE | | 247606 | | 25.00 | |
| | 27437 | 12/14/2015 | | MUNOZ | DIRT | STATEN ISLAND RECYCLING / T.M. MAINTENANCE | | 247663 | | 25.00 | |

Table 2 - EMPIRE OUTLETS
SOIL DISPOSAL LOG

| | | | | | | | | | | | |
|--|-------|------------|--|-------|------|---|--|--------|--|-------|--|
| | 27453 | 12/14/2015 | | MUNOZ | DIRT | STATEN ISLAND RECYCLING / T.M. MAINTENANCE | | 247678 | | 25.00 | |
| | 27452 | 12/14/2015 | | MUNOZ | DIRT | STATEN ISLAND RECYCLING / T.M. MAINTENANCE | | 247713 | | 25.00 | 25YD LOAD REJECTED FOR FUEL ODOR - NO OTHER INFORMATION PROVIDED |
| | 27439 | 12/14/2015 | | MUNOZ | DIRT | STATEN ISLAND RECYCLING / T.M. MAINTENANCE | | 247743 | | 25.00 | |
| | 25742 | 12/14/2015 | | MUNOZ | DIRT | STATEN ISLAND RECYCLING / T.M. MAINTENANCE | | 247662 | | 25.00 | |
| | 25743 | 12/14/2015 | | MUNOZ | DIRT | STATEN ISLAND RECYCLING / T.M. MAINTENANCE | | 247676 | | 25.00 | |
| | 25744 | 12/14/2015 | | MUNOZ | DIRT | STATEN ISLAND RECYCLING / T.M. MAINTENANCE | | 247704 | | 25.00 | |
| | 25746 | 12/14/2015 | | MUNOZ | DIRT | STATEN ISLAND RECYCLING / T.M. MAINTENANCE | | 247738 | | 25.00 | |
| | 25762 | 12/14/2015 | | MUNOZ | DIRT | STATEN ISLAND RECYCLING / T.M. MAINTENANCE | | 247659 | | 25.00 | |
| | 25763 | 12/14/2015 | | MUNOZ | DIRT | STATEN ISLAND RECYCLING / T.M. MAINTENANCE | | 247675 | | 25.00 | |
| | 25758 | 12/14/2015 | | MUNOZ | DIRT | STATEN ISLAND RECYCLING / T.M. MAINTENANCE | | 247699 | | 25.00 | |
| | 25760 | 12/14/2015 | | MUNOZ | DIRT | STATEN ISLAND RECYCLING / T.M. MAINTENANCE | | 247739 | | 25.00 | |
| | 22160 | 12/14/2015 | | MUNOZ | DIRT | | | | | | HAUL TICKET ONLY FOR ONSITE MOVING STOCKPILE |
| | 22157 | 12/14/2015 | | MUNOZ | DIRT | STATEN ISLAND RECYCLING / T.M. MAINTENANCE | | 247740 | | 25.00 | |
| | 21453 | 12/14/2015 | | MUNOZ | DIRT | | | | | | HAUL TICKET ONLY FOR ONSITE MOVING STOCKPILE |
| | 25855 | 12/14/2015 | | MUNOZ | DIRT | STATEN ISLAND RECYCLING / T.M. MAINTENANCE | | 247741 | | 25.00 | |
| | 25766 | 12/15/2015 | | MUNOZ | DIRT | STATEN ISLAND RECYCLING / T.M. MAINTENANCE | | 247769 | | 25.00 | |
| | 25764 | 12/15/2015 | | MUNOZ | DIRT | STATEN ISLAND RECYCLING / T.M. MAINTENANCE | | 247778 | | 25.00 | |
| | 25765 | 12/15/2015 | | MUNOZ | DIRT | STATEN ISLAND RECYCLING / T.M. MAINTENANCE | | 247809 | | 25.00 | |
| | 25769 | 12/15/2015 | | MUNOZ | DIRT | STATEN ISLAND RECYCLING / T.M. MAINTENANCE | | 247838 | | 25.00 | |
| | 27457 | 12/15/2015 | | MUNOZ | DIRT | STATEN ISLAND RECYCLING / T.M. MAINTENANCE | | 247762 | | 25.00 | |
| | 27461 | 12/15/2015 | | MUNOZ | DIRT | STATEN ISLAND RECYCLING / T.M. MAINTENANCE | | 247775 | | 25.00 | |
| | 27458 | 12/15/2015 | | MUNOZ | DIRT | STATEN ISLAND RECYCLING / T.M. MAINTENANCE | | 247793 | | 25.00 | |
| | 27445 | 12/15/2015 | | MUNOZ | DIRT | STATEN ISLAND RECYCLING / T.M. MAINTENANCE | | 247817 | | 25.00 | |
| | 27454 | 12/15/2015 | | MUNOZ | DIRT | STATEN ISLAND RECYCLING / T.M. MAINTENANCE | | 247843 | | 25.00 | |
| | 25747 | 12/15/2015 | | MUNOZ | DIRT | STATEN ISLAND RECYCLING / T.M. MAINTENANCE | | 247764 | | 25.00 | |
| | 25745 | 12/15/2015 | | MUNOZ | DIRT | STATEN ISLAND RECYCLING / T.M. MAINTENANCE | | 247776 | | 25.00 | |
| | 25748 | 12/15/2015 | | MUNOZ | DIRT | STATEN ISLAND RECYCLING / T.M. MAINTENANCE | | 247796 | | 25.00 | |
| | 25749 | 12/15/2015 | | MUNOZ | DIRT | STATEN ISLAND RECYCLING / T.M. MAINTENANCE | | 247836 | | 25.00 | |
| | 25878 | 12/15/2015 | | MUNOZ | DIRT | STATEN ISLAND RECYCLING / T.M. MAINTENANCE | | 247852 | | 25.00 | |

Table 2 - EMPIRE OUTLETS
SOIL DISPOSAL LOG

| | | | | | | | | | | | |
|--|-------|------------|--|-------|------|---|--|--------|--|-------|---|
| | 25751 | 12/16/2015 | | MUNOZ | DIRT | STATEN ISLAND RECYCLING / T.M. MAINTENANCE | | 247878 | | 25.00 | |
| | 25752 | 12/16/2015 | | MUNOZ | DIRT | STATEN ISLAND RECYCLING / T.M. MAINTENANCE | | 247899 | | 25.00 | |
| | 25753 | 12/16/2015 | | MUNOZ | DIRT | STATEN ISLAND RECYCLING / T.M. MAINTENANCE | | 247938 | | 25.00 | |
| | 21869 | 12/16/2015 | | MUNOZ | DIRT | STATEN ISLAND RECYCLING / T.M. MAINTENANCE | | 247939 | | 25.00 | |
| | 27450 | 12/16/2015 | | MUNOZ | DIRT | STATEN ISLAND RECYCLING / T.M. MAINTENANCE | | 247941 | | 25.00 | |
| | 27459 | 12/16/2015 | | MUNOZ | DIRT | STATEN ISLAND RECYCLING / T.M. MAINTENANCE | | 247903 | | 25.00 | |
| | 27460 | 12/16/2015 | | MUNOZ | DIRT | STATEN ISLAND RECYCLING / T.M. MAINTENANCE | | 247877 | | 25.00 | |
| | 22371 | 12/16/2015 | | MUNOZ | DIRT | STATEN ISLAND RECYCLING / T.M. MAINTENANCE | | 247876 | | 25.00 | |
| | 22363 | 12/16/2015 | | MUNOZ | DIRT | STATEN ISLAND RECYCLING / T.M. MAINTENANCE | | 247901 | | 25.00 | |
| | 22367 | 12/16/2015 | | MUNOZ | DIRT | STATEN ISLAND RECYCLING / T.M. MAINTENANCE | | 247940 | | 25.00 | |
| | 22364 | 12/17/2015 | | MUNOZ | DIRT | STATEN ISLAND RECYCLING / T.M. MAINTENANCE | | 247964 | | 25.00 | |
| | 22368 | 12/17/2015 | | MUNOZ | DIRT | STATEN ISLAND RECYCLING / T.M. MAINTENANCE | | 247992 | | 25.00 | |
| | 22369 | 12/17/2015 | | MUNOZ | DIRT | STATEN ISLAND RECYCLING / T.M. MAINTENANCE | | 248029 | | 25.00 | |
| | 22370 | 12/17/2015 | | MUNOZ | DIRT | | | | | | HAUL TICKET ONLY - REJECTED WRITTEN ON TICKET - NO OTHER INFORMATION PROVIDED |
| | 25754 | 12/17/2015 | | MUNOZ | DIRT | STATEN ISLAND RECYCLING / T.M. MAINTENANCE | | 247963 | | 25.00 | |
| | 25755 | 12/17/2015 | | MUNOZ | DIRT | STATEN ISLAND RECYCLING / T.M. MAINTENANCE | | 247995 | | 25.00 | |
| | 21977 | 12/17/2015 | | MUNOZ | DIRT | STATEN ISLAND RECYCLING / T.M. MAINTENANCE | | 248030 | | 25.00 | |
| | 21975 | 12/17/2015 | | MUNOZ | DIRT | | | | | | HAUL TICKET ONLY - REJECTED WRITTEN ON TICKET - NO OTHER INFORMATION PROVIDED |
| | 27462 | 12/17/2015 | | MUNOZ | DIRT | STATEN ISLAND RECYCLING / T.M. MAINTENANCE | | 247965 | | 25.00 | |
| | 27444 | 12/17/2015 | | MUNOZ | DIRT | STATEN ISLAND RECYCLING / T.M. MAINTENANCE | | 247997 | | 25.00 | |
| | 27433 | 12/17/2015 | | MUNOZ | DIRT | STATEN ISLAND RECYCLING / T.M. MAINTENANCE | | 248032 | | 25.00 | |
| | 27449 | 12/17/2015 | | MUNOZ | DIRT | | | | | | HAUL TICKET ONLY - REJECTED WRITTEN ON TICKET - NO OTHER INFORMATION PROVIDED |
| | 27536 | 12/18/2015 | | MUNOZ | DIRT | STATEN ISLAND RECYCLING / T.M. MAINTENANCE | | 248060 | | 25.00 | |
| | 27537 | 12/18/2015 | | MUNOZ | DIRT | STATEN ISLAND RECYCLING / T.M. MAINTENANCE | | 248078 | | | 25YD LOAD REJECTED FOR COAL - NO OTHER INFORMATION PROVIDED |
| | 21876 | 12/18/2015 | | MUNOZ | DIRT | STATEN ISLAND RECYCLING / T.M. MAINTENANCE | | 248052 | | 25.00 | |
| | 21976 | 12/18/2015 | | MUNOZ | DIRT | STATEN ISLAND RECYCLING / T.M. MAINTENANCE | | 248054 | | 25.00 | |
| | 21978 | 12/18/2015 | | MUNOZ | DIRT | STATEN ISLAND RECYCLING / T.M. MAINTENANCE | | 248076 | | 25.00 | |
| | 27429 | 12/18/2015 | | MUNOZ | DIRT | STATEN ISLAND RECYCLING / T.M. MAINTENANCE | | 248055 | | 25.00 | |

Table 2 - EMPIRE OUTLETS
SOIL DISPOSAL LOG

| | | | | | | | | | | | |
|--|-------|------------|--|-------|------|---|--|--------|--|-------|--|
| | 27426 | 12/18/2015 | | MUNOZ | DIRT | STATEN ISLAND RECYCLING / T.M. MAINTENANCE | | 248077 | | 25.00 | |
| | 21983 | 12/21/2015 | | MUNOZ | DIRT | STATEN ISLAND RECYCLING / T.M. MAINTENANCE | | 248155 | | 25.00 | |
| | 21982 | 12/21/2015 | | MUNOZ | DIRT | STATEN ISLAND RECYCLING / T.M. MAINTENANCE | | 248130 | | 25.00 | |
| | 21981 | 12/21/2015 | | MUNOZ | DIRT | STATEN ISLAND RECYCLING / T.M. MAINTENANCE | | 248116 | | 25.00 | |
| | 22343 | 12/21/2015 | | MUNOZ | DIRT | STATEN ISLAND RECYCLING / T.M. MAINTENANCE | | 248129 | | 25.00 | |
| | 22366 | 12/21/2015 | | MUNOZ | DIRT | STATEN ISLAND RECYCLING / T.M. MAINTENANCE | | 248115 | | 25.00 | |
| | 22346 | 12/21/2015 | | MUNOZ | DIRT | STATEN ISLAND RECYCLING / T.M. MAINTENANCE | | 248154 | | 25.00 | |
| | 27428 | 12/21/2015 | | MUNOZ | DIRT | STATEN ISLAND RECYCLING / T.M. MAINTENANCE | | 248114 | | 25.00 | |
| | 27436 | 12/21/2015 | | MUNOZ | DIRT | STATEN ISLAND RECYCLING / T.M. MAINTENANCE | | 248131 | | 25.00 | |
| | 27430 | 12/21/2015 | | MUNOZ | DIRT | STATEN ISLAND RECYCLING / T.M. MAINTENANCE | | 248190 | | 25.00 | |
| | 27525 | 12/22/2015 | | MUNOZ | DIRT | STATEN ISLAND RECYCLING / T.M. MAINTENANCE | | 248204 | | 25.00 | |
| | 27508 | 12/22/2015 | | MUNOZ | DIRT | STATEN ISLAND RECYCLING / T.M. MAINTENANCE | | 248215 | | 25.00 | |
| | 27509 | 12/22/2015 | | MUNOZ | DIRT | STATEN ISLAND RECYCLING / T.M. MAINTENANCE | | 248231 | | 25.00 | |
| | 27506 | 12/22/2015 | | MUNOZ | DIRT | STATEN ISLAND RECYCLING / T.M. MAINTENANCE | | 248244 | | 25.00 | |
| | 27507 | 12/22/2015 | | MUNOZ | DIRT | STATEN ISLAND RECYCLING / T.M. MAINTENANCE | | 248253 | | 25.00 | |
| | 22347 | 12/22/2015 | | MUNOZ | DIRT | STATEN ISLAND RECYCLING / T.M. MAINTENANCE | | 248211 | | 25.00 | |
| | 22350 | 12/22/2015 | | MUNOZ | DIRT | STATEN ISLAND RECYCLING / T.M. MAINTENANCE | | 248226 | | 25.00 | |
| | 22345 | 12/22/2015 | | MUNOZ | DIRT | STATEN ISLAND RECYCLING / T.M. MAINTENANCE | | 248237 | | 25.00 | |
| | 22349 | 12/22/2015 | | MUNOZ | DIRT | STATEN ISLAND RECYCLING / T.M. MAINTENANCE | | 248250 | | 25.00 | |
| | 22348 | 12/22/2015 | | MUNOZ | DIRT | STATEN ISLAND RECYCLING / T.M. MAINTENANCE | | 248260 | | 25.00 | |
| | 21879 | 12/22/2015 | | MUNOZ | DIRT | STATEN ISLAND RECYCLING / T.M. MAINTENANCE | | 248236 | | 25.00 | |
| | 21874 | 12/22/2015 | | MUNOZ | DIRT | STATEN ISLAND RECYCLING / T.M. MAINTENANCE | | 248255 | | 25.00 | |
| | 21880 | 12/22/2015 | | MUNOZ | DIRT | STATEN ISLAND RECYCLING / T.M. MAINTENANCE | | 248247 | | 25.00 | |
| | 25772 | 12/22/2015 | | MUNOZ | DIRT | STATEN ISLAND RECYCLING / T.M. MAINTENANCE | | 248206 | | 25.00 | |
| | 25770 | 12/22/2015 | | MUNOZ | DIRT | STATEN ISLAND RECYCLING / T.M. MAINTENANCE | | 248220 | | 25.00 | |
| | 25768 | 12/22/2015 | | MUNOZ | DIRT | STATEN ISLAND RECYCLING / T.M. MAINTENANCE | | 248221 | | 25.00 | |
| | 27435 | 12/22/2015 | | MUNOZ | DIRT | STATEN ISLAND RECYCLING / T.M. MAINTENANCE | | 248207 | | 25.00 | |
| | 27157 | 12/22/2015 | | MUNOZ | DIRT | STATEN ISLAND RECYCLING / T.M. MAINTENANCE | | 248217 | | 25.00 | |

Table 2 - EMPIRE OUTLETS
SOIL DISPOSAL LOG

| | | | | | | | | | | | |
|-------|-------|------------|--|----------------|---------------------------------|---|--|--------|--|-------|---|
| | 27156 | 12/22/2015 | | MUNOZ | DIRT | STATEN ISLAND RECYCLING / T.M. MAINTENANCE | | 248205 | | 25.00 | |
| | 27520 | 12/23/2015 | | MUNOZ | DIRT | STATEN ISLAND RECYCLING / T.M. MAINTENANCE | | 248271 | | 25.00 | |
| | 27522 | 12/23/2015 | | MUNOZ | DIRT | STATEN ISLAND RECYCLING / T.M. MAINTENANCE | | 248277 | | | 25YD LOAD REJECTED FOR COAL - NO OTHER INFORMATION PROVIDED |
| | 27521 | 12/23/2015 | | MUNOZ | DIRT | STATEN ISLAND RECYCLING / T.M. MAINTENANCE | | 248287 | | 25.00 | |
| | 25439 | 12/23/2015 | | MUNOZ | DIRT | STATEN ISLAND RECYCLING / T.M. MAINTENANCE | | 248272 | | 25.00 | |
| | 25440 | 12/23/2015 | | MUNOZ | DIRT | | | | | | HAUL TICKET ONLY - REJECTED WRITTEN ON TICKET - NO OTHER INFORMATION PROVIDED |
| | 26447 | 12/23/2015 | | MUNOZ | DIRT | | | | | | HAUL TICKET ONLY - REJECTED WRITTEN ON TICKET - NO OTHER INFORMATION PROVIDED |
| | 27151 | 12/23/2015 | | MUNOZ | DIRT | STATEN ISLAND RECYCLING / T.M. MAINTENANCE | | 248273 | | 25.00 | |
| | 27152 | 12/23/2015 | | MUNOZ | DIRT | STATEN ISLAND RECYCLING / T.M. MAINTENANCE | | 248279 | | | 25YD LOAD REJECTED FOR COAL - NO OTHER INFORMATION PROVIDED |
| | 27148 | 12/23/2015 | | MUNOZ | DIRT | STATEN ISLAND RECYCLING / T.M. MAINTENANCE | | 248291 | | 25.00 | |
| | 25775 | 12/29/2015 | | MUNOZ | DIRT | | | | | | HAUL TICKET ONLY - NO OTHER INFORMATION PROVIDED |
| | 25776 | 12/29/2015 | | MUNOZ | DIRT | STATEN ISLAND RECYCLING / T.M. MAINTENANCE | | 248439 | | 25.00 | |
| | 20447 | 12/29/2015 | | MUNOZ | DIRT | STATEN ISLAND RECYCLING / T.M. MAINTENANCE | | 248443 | | 25.00 | |
| | 22036 | 1/4/2016 | | MUNOZ | DIRT | STATEN ISLAND RECYCLING / T.M. MAINTENANCE | | 248615 | | 25.00 | |
| | 22035 | 1/4/2016 | | MUNOZ | DIRT | STATEN ISLAND RECYCLING / T.M. MAINTENANCE | | 248624 | | 25.00 | 25YD LOAD REJECTED FOR COAL - NO OTHER INFORMATION PROVIDED |
| | 20696 | 1/4/2016 | | MUNOZ | DIRT | STATEN ISLAND RECYCLING / T.M. MAINTENANCE | | 248614 | | 25.00 | |
| | 20704 | 1/4/2016 | | MUNOZ | DIRT | STATEN ISLAND RECYCLING / T.M. MAINTENANCE | | 248623 | | 25.00 | 25YD LOAD REJECTED FOR COAL - NO OTHER INFORMATION PROVIDED |
| | 27584 | 1/4/2016 | | MUNOZ | DIRT | STATEN ISLAND RECYCLING / T.M. MAINTENANCE | | 248613 | | 25.00 | |
| | 27586 | 1/4/2016 | | MUNOZ | DIRT | STATEN ISLAND RECYCLING / T.M. MAINTENANCE | | 248622 | | 25.00 | 25YD LOAD REJECTED FOR COAL - NO OTHER INFORMATION PROVIDED |
| 52485 | | 2/24/2016 | | CUENCA CORONEL | NON HAZARDOUS CONTAMINATED SOIL | TREMLEY PT FLY ASH / DREDGE MANAGEMENT | | | | 15.00 | NO EXECUTED COPIES OF MANIFESTS OR BILL OF LADING |
| 52479 | | 2/24/2016 | | CUENCA CORONEL | NON HAZARDOUS CONTAMINATED SOIL | TREMLEY PT FLY ASH / DREDGE MANAGEMENT | | | | 15.00 | NO EXECUTED COPIES OF MANIFESTS OR BILL OF LADING |
| 52486 | | 2/24/2016 | | CUENCA CORONEL | NON HAZARDOUS CONTAMINATED SOIL | TREMLEY PT FLY ASH / DREDGE MANAGEMENT | | | | 15.00 | NO EXECUTED COPIES OF MANIFESTS OR BILL OF LADING |
| 52487 | | 2/24/2016 | | CUENCA CORONEL | NON HAZARDOUS CONTAMINATED SOIL | TREMLEY PT FLY ASH / DREDGE MANAGEMENT | | | | 15.00 | NO EXECUTED COPIES OF MANIFESTS OR BILL OF LADING |
| 52478 | | 2/24/2016 | | CUENCA CORONEL | NON HAZARDOUS CONTAMINATED SOIL | TREMLEY PT FLY ASH / DREDGE MANAGEMENT | | | | 15.00 | NO EXECUTED COPIES OF MANIFESTS OR BILL OF LADING |
| 52484 | | 2/24/2016 | | CUENCA CORONEL | NON HAZARDOUS CONTAMINATED SOIL | TREMLEY PT FLY ASH / DREDGE MANAGEMENT | | | | 15.00 | NO EXECUTED COPIES OF MANIFESTS OR BILL OF LADING |
| 52484 | | 2/24/2016 | | CUENCA CORONEL | NON HAZARDOUS CONTAMINATED SOIL | TREMLEY PT FLY ASH / DREDGE MANAGEMENT | | | | 15.00 | NO EXECUTED COPIES OF MANIFESTS OR BILL OF LADING |
| 52482 | | 2/24/2016 | | CUENCA CORONEL | NON HAZARDOUS CONTAMINATED SOIL | TREMLEY PT FLY ASH / DREDGE MANAGEMENT | | | | 15.00 | NO EXECUTED COPIES OF MANIFESTS OR BILL OF LADING |
| 52481 | | 2/24/2016 | | CUENCA CORONEL | NON HAZARDOUS CONTAMINATED SOIL | TREMLEY PT FLY ASH / DREDGE MANAGEMENT | | | | 15.00 | NO EXECUTED COPIES OF MANIFESTS OR BILL OF LADING |
| 52489 | | 2/24/2016 | | CUENCA CORONEL | NON HAZARDOUS CONTAMINATED SOIL | TREMLEY PT FLY ASH / DREDGE MANAGEMENT | | | | 15.00 | NO EXECUTED COPIES OF MANIFESTS OR BILL OF LADING |

**Table 2 - EMPIRE OUTLETS
SOIL DISPOSAL LOG**

Table 2 - EMPIRE OUTLETS SOIL DISPOSAL LOG

Table 2 - EMPIRE OUTLETS SOIL DISPOSAL LOG

Table 2 - EMPIRE OUTLETS SOIL DISPOSAL LOG

Table 2 - EMPIRE OUTLETS
SOIL DISPOSAL LOG

Table 2 - EMPIRE OUTLETS
SOIL DISPOSAL LOG

Table 2 - EMPIRE OUTLETS SOIL DISPOSAL LOG

Table 2 - EMPIRE OUTLETS SOIL DISPOSAL LOG

Table 2 - EMPIRE OUTLETS SOIL DISPOSAL LOG

Table 2 - EMPIRE OUTLETS SOIL DISPOSAL LOG

**Table 2 - EMPIRE OUTLETS
SOIL DISPOSAL LOG**

Table 2 - EMPIRE OUTLETS SOIL DISPOSAL LOG

Table 2 - EMPIRE OUTLETS
SOIL DISPOSAL LOG

Table 2 - EMPIRE OUTLETS
SOIL DISPOSAL LOG

| | | | | | | | | | | | |
|-------|--|-----------|--|----------------|---------------------------------|--|--|--|-------|--|--|
| 28508 | | 3/23/2016 | | CUENCA CORONEL | NON HAZARDOUS CONTAMINATED SOIL | TREMLEY PT FLY ASH / DREDGE MANAGEMENT | | | 28.75 | | |
| 28510 | | 3/23/2016 | | CUENCA CORONEL | NON HAZARDOUS CONTAMINATED SOIL | TREMLEY PT FLY ASH / DREDGE MANAGEMENT | | | 33.69 | | |
| 28509 | | 3/23/2016 | | CUENCA CORONEL | NON HAZARDOUS CONTAMINATED SOIL | TREMLEY PT FLY ASH / DREDGE MANAGEMENT | | | 27.76 | | |
| 28511 | | 3/23/2016 | | CUENCA CORONEL | NON HAZARDOUS CONTAMINATED SOIL | TREMLEY PT FLY ASH / DREDGE MANAGEMENT | | | 25.89 | | |
| 28512 | | 3/23/2016 | | CUENCA CORONEL | NON HAZARDOUS CONTAMINATED SOIL | TREMLEY PT FLY ASH / DREDGE MANAGEMENT | | | 30.85 | | |
| 28506 | | 3/23/2016 | | CUENCA CORONEL | NON HAZARDOUS CONTAMINATED SOIL | TREMLEY PT FLY ASH / DREDGE MANAGEMENT | | | 30.82 | | |
| 28531 | | 3/23/2016 | | CUENCA CORONEL | NON HAZARDOUS CONTAMINATED SOIL | TREMLEY PT FLY ASH / DREDGE MANAGEMENT | | | 27.82 | | |
| 28532 | | 3/23/2016 | | CUENCA CORONEL | NON HAZARDOUS CONTAMINATED SOIL | TREMLEY PT FLY ASH / DREDGE MANAGEMENT | | | 28.22 | | |
| 28530 | | 3/23/2016 | | CUENCA CORONEL | NON HAZARDOUS CONTAMINATED SOIL | TREMLEY PT FLY ASH / DREDGE MANAGEMENT | | | 29.58 | | |
| 28529 | | 3/23/2016 | | CUENCA CORONEL | NON HAZARDOUS CONTAMINATED SOIL | TREMLEY PT FLY ASH / DREDGE MANAGEMENT | | | 27.58 | | |
| 28524 | | 3/23/2016 | | CUENCA CORONEL | NON HAZARDOUS CONTAMINATED SOIL | TREMLEY PT FLY ASH / DREDGE MANAGEMENT | | | 28.12 | | |
| 28528 | | 3/23/2016 | | CUENCA CORONEL | NON HAZARDOUS CONTAMINATED SOIL | TREMLEY PT FLY ASH / DREDGE MANAGEMENT | | | 30.56 | | |
| 28526 | | 3/23/2016 | | CUENCA CORONEL | NON HAZARDOUS CONTAMINATED SOIL | TREMLEY PT FLY ASH / DREDGE MANAGEMENT | | | 30.66 | | |
| 28525 | | 3/23/2016 | | CUENCA CORONEL | NON HAZARDOUS CONTAMINATED SOIL | TREMLEY PT FLY ASH / DREDGE MANAGEMENT | | | 30.59 | | |
| 28527 | | 3/23/2016 | | CUENCA CORONEL | NON HAZARDOUS CONTAMINATED SOIL | TREMLEY PT FLY ASH / DREDGE MANAGEMENT | | | 28.42 | | |
| 28521 | | 3/23/2016 | | CUENCA CORONEL | NON HAZARDOUS CONTAMINATED SOIL | TREMLEY PT FLY ASH / DREDGE MANAGEMENT | | | 26.51 | | |
| 28520 | | 3/23/2016 | | CUENCA CORONEL | NON HAZARDOUS CONTAMINATED SOIL | TREMLEY PT FLY ASH / DREDGE MANAGEMENT | | | 26.28 | | |
| 28516 | | 3/23/2016 | | CUENCA CORONEL | NON HAZARDOUS CONTAMINATED SOIL | TREMLEY PT FLY ASH / DREDGE MANAGEMENT | | | 28.10 | | |
| 28515 | | 3/23/2016 | | CUENCA CORONEL | NON HAZARDOUS CONTAMINATED SOIL | TREMLEY PT FLY ASH / DREDGE MANAGEMENT | | | 29.32 | | |
| 28519 | | 3/23/2016 | | CUENCA CORONEL | NON HAZARDOUS CONTAMINATED SOIL | TREMLEY PT FLY ASH / DREDGE MANAGEMENT | | | 28.74 | | |
| 28522 | | 3/23/2016 | | CUENCA CORONEL | NON HAZARDOUS CONTAMINATED SOIL | TREMLEY PT FLY ASH / DREDGE MANAGEMENT | | | 29.78 | | |
| 28518 | | 3/23/2016 | | CUENCA CORONEL | NON HAZARDOUS CONTAMINATED SOIL | TREMLEY PT FLY ASH / DREDGE MANAGEMENT | | | 30.41 | | |
| 28523 | | 3/23/2016 | | CUENCA CORONEL | NON HAZARDOUS CONTAMINATED SOIL | TREMLEY PT FLY ASH / DREDGE MANAGEMENT | | | 25.60 | | |
| 28517 | | 3/23/2016 | | CUENCA CORONEL | NON HAZARDOUS CONTAMINATED SOIL | TREMLEY PT FLY ASH / DREDGE MANAGEMENT | | | 29.83 | | |
| 28503 | | 3/23/2016 | | CUENCA CORONEL | NON HAZARDOUS CONTAMINATED SOIL | TREMLEY PT FLY ASH / DREDGE MANAGEMENT | | | 31.46 | | |
| 28499 | | 3/23/2016 | | CUENCA CORONEL | NON HAZARDOUS CONTAMINATED SOIL | TREMLEY PT FLY ASH / DREDGE MANAGEMENT | | | 30.93 | | |
| 28500 | | 3/23/2016 | | CUENCA CORONEL | NON HAZARDOUS CONTAMINATED SOIL | TREMLEY PT FLY ASH / DREDGE MANAGEMENT | | | 28.13 | | |
| 28505 | | 3/23/2016 | | CUENCA CORONEL | NON HAZARDOUS CONTAMINATED SOIL | TREMLEY PT FLY ASH / DREDGE MANAGEMENT | | | 28.45 | | |

Table 2 - EMPIRE OUTLETS
SOIL DISPOSAL LOG

| | | | | | | | | | | | |
|-------|--|-----------|--|----------------|---------------------------------|--|--|--|-------|--|--|
| 28498 | | 3/23/2016 | | CUENCA CORONEL | NON HAZARDOUS CONTAMINATED SOIL | TREMLEY PT FLY ASH / DREDGE MANAGEMENT | | | 28.47 | | |
| 28501 | | 3/23/2016 | | CUENCA CORONEL | NON HAZARDOUS CONTAMINATED SOIL | TREMLEY PT FLY ASH / DREDGE MANAGEMENT | | | 28.00 | | |
| 28504 | | 3/23/2016 | | CUENCA CORONEL | NON HAZARDOUS CONTAMINATED SOIL | TREMLEY PT FLY ASH / DREDGE MANAGEMENT | | | 30.93 | | |
| 28502 | | 3/23/2016 | | CUENCA CORONEL | NON HAZARDOUS CONTAMINATED SOIL | TREMLEY PT FLY ASH / DREDGE MANAGEMENT | | | 29.70 | | |
| 28497 | | 3/23/2016 | | CUENCA CORONEL | NON HAZARDOUS CONTAMINATED SOIL | TREMLEY PT FLY ASH / DREDGE MANAGEMENT | | | 30.76 | | |
| 28489 | | 3/23/2016 | | CUENCA CORONEL | NON HAZARDOUS CONTAMINATED SOIL | TREMLEY PT FLY ASH / DREDGE MANAGEMENT | | | 30.39 | | |
| 28493 | | 3/23/2016 | | CUENCA CORONEL | NON HAZARDOUS CONTAMINATED SOIL | TREMLEY PT FLY ASH / DREDGE MANAGEMENT | | | 31.45 | | |
| 28491 | | 3/23/2016 | | CUENCA CORONEL | NON HAZARDOUS CONTAMINATED SOIL | TREMLEY PT FLY ASH / DREDGE MANAGEMENT | | | 33.16 | | |
| 28495 | | 3/23/2016 | | CUENCA CORONEL | NON HAZARDOUS CONTAMINATED SOIL | TREMLEY PT FLY ASH / DREDGE MANAGEMENT | | | 33.39 | | |
| 28496 | | 3/23/2016 | | CUENCA CORONEL | NON HAZARDOUS CONTAMINATED SOIL | TREMLEY PT FLY ASH / DREDGE MANAGEMENT | | | 31.63 | | |
| 28492 | | 3/23/2016 | | CUENCA CORONEL | NON HAZARDOUS CONTAMINATED SOIL | TREMLEY PT FLY ASH / DREDGE MANAGEMENT | | | 32.77 | | |
| 28494 | | 3/23/2016 | | CUENCA CORONEL | NON HAZARDOUS CONTAMINATED SOIL | TREMLEY PT FLY ASH / DREDGE MANAGEMENT | | | 31.55 | | |
| 28490 | | 3/23/2016 | | CUENCA CORONEL | NON HAZARDOUS CONTAMINATED SOIL | TREMLEY PT FLY ASH / DREDGE MANAGEMENT | | | 33.42 | | |
| 28488 | | 3/23/2016 | | CUENCA CORONEL | NON HAZARDOUS CONTAMINATED SOIL | TREMLEY PT FLY ASH / DREDGE MANAGEMENT | | | 29.91 | | |
| 28477 | | 3/24/2016 | | CUENCA CORONEL | NON HAZARDOUS CONTAMINATED SOIL | TREMLEY PT FLY ASH / DREDGE MANAGEMENT | | | 28.58 | | |
| 28484 | | 3/24/2016 | | CUENCA CORONEL | NON HAZARDOUS CONTAMINATED SOIL | TREMLEY PT FLY ASH / DREDGE MANAGEMENT | | | 30.34 | | |
| 28487 | | 3/24/2016 | | CUENCA CORONEL | NON HAZARDOUS CONTAMINATED SOIL | TREMLEY PT FLY ASH / DREDGE MANAGEMENT | | | 27.54 | | |
| 28486 | | 3/24/2016 | | CUENCA CORONEL | NON HAZARDOUS CONTAMINATED SOIL | TREMLEY PT FLY ASH / DREDGE MANAGEMENT | | | 30.08 | | |
| 28483 | | 3/24/2016 | | CUENCA CORONEL | NON HAZARDOUS CONTAMINATED SOIL | TREMLEY PT FLY ASH / DREDGE MANAGEMENT | | | 27.67 | | |
| 28485 | | 3/24/2016 | | CUENCA CORONEL | NON HAZARDOUS CONTAMINATED SOIL | TREMLEY PT FLY ASH / DREDGE MANAGEMENT | | | 33.24 | | |
| 28480 | | 3/24/2016 | | CUENCA CORONEL | NON HAZARDOUS CONTAMINATED SOIL | TREMLEY PT FLY ASH / DREDGE MANAGEMENT | | | 30.35 | | |
| 28482 | | 3/24/2016 | | CUENCA CORONEL | NON HAZARDOUS CONTAMINATED SOIL | TREMLEY PT FLY ASH / DREDGE MANAGEMENT | | | 30.44 | | |
| 28481 | | 3/24/2016 | | CUENCA CORONEL | NON HAZARDOUS CONTAMINATED SOIL | TREMLEY PT FLY ASH / DREDGE MANAGEMENT | | | 33.36 | | |
| 28478 | | 3/24/2016 | | CUENCA CORONEL | NON HAZARDOUS CONTAMINATED SOIL | TREMLEY PT FLY ASH / DREDGE MANAGEMENT | | | 30.29 | | |
| 28479 | | 3/24/2016 | | CUENCA CORONEL | NON HAZARDOUS CONTAMINATED SOIL | TREMLEY PT FLY ASH / DREDGE MANAGEMENT | | | 29.68 | | |
| 28476 | | 3/24/2016 | | CUENCA CORONEL | NON HAZARDOUS CONTAMINATED SOIL | TREMLEY PT FLY ASH / DREDGE MANAGEMENT | | | 31.32 | | |
| 28468 | | 3/24/2016 | | CUENCA CORONEL | NON HAZARDOUS CONTAMINATED SOIL | TREMLEY PT FLY ASH / DREDGE MANAGEMENT | | | 33.93 | | |

Table 2 - EMPIRE OUTLETS SOIL DISPOSAL LOG

Table 2 - EMPIRE OUTLETS SOIL DISPOSAL LOG

Table 2 - EMPIRE OUTLETS
SOIL DISPOSAL LOG

| | | | | | | | | | | | |
|-------|--|-----------|--|----------------|---------------------------------|--|--|--|-------|-------|---|
| 52570 | | 3/29/2016 | | CUENCA CORONEL | NJ RESIDENTIAL CLEAN SOIL | OVERPECK PARK LANDFILL | | | | 15.00 | NO EXECUTED COPIES OF MANIFESTS OR BILL OF LADING |
| 52580 | | 3/29/2016 | | CUENCA CORONEL | NJ RESIDENTIAL CLEAN SOIL | OVERPECK PARK LANDFILL | | | | 15.00 | NO EXECUTED COPIES OF MANIFESTS OR BILL OF LADING |
| 52579 | | 3/29/2016 | | CUENCA CORONEL | NJ RESIDENTIAL CLEAN SOIL | OVERPECK PARK LANDFILL | | | | 15.00 | NO EXECUTED COPIES OF MANIFESTS OR BILL OF LADING |
| 52581 | | 3/29/2016 | | CUENCA CORONEL | NJ RESIDENTIAL CLEAN SOIL | OVERPECK PARK LANDFILL | | | | 15.00 | NO EXECUTED COPIES OF MANIFESTS OR BILL OF LADING |
| 52595 | | 3/29/2016 | | CUENCA CORONEL | NJ RESIDENTIAL CLEAN SOIL | OVERPECK PARK LANDFILL | | | | 15.00 | NO EXECUTED COPIES OF MANIFESTS OR BILL OF LADING |
| 52594 | | 3/29/2016 | | CUENCA CORONEL | NJ RESIDENTIAL CLEAN SOIL | OVERPECK PARK LANDFILL | | | | 15.00 | NO EXECUTED COPIES OF MANIFESTS OR BILL OF LADING |
| 52583 | | 3/29/2016 | | CUENCA CORONEL | NJ RESIDENTIAL CLEAN SOIL | OVERPECK PARK LANDFILL | | | | 15.00 | NO EXECUTED COPIES OF MANIFESTS OR BILL OF LADING |
| 52578 | | 3/29/2016 | | CUENCA CORONEL | NJ RESIDENTIAL CLEAN SOIL | OVERPECK PARK LANDFILL | | | | 15.00 | NO EXECUTED COPIES OF MANIFESTS OR BILL OF LADING |
| | | | | | | TREMLEY PT FLY ASH / DREDGE MANAGEMENT | | | | | |
| 28533 | | 3/29/2016 | | CUENCA CORONEL | NON HAZARDOUS CONTAMINATED SOIL | TREMLEY PT FLY ASH / DREDGE MANAGEMENT | | | 36.17 | | |
| 28554 | | 3/29/2016 | | CUENCA CORONEL | NON HAZARDOUS CONTAMINATED SOIL | TREMLEY PT FLY ASH / DREDGE MANAGEMENT | | | 35.03 | | |
| 28552 | | 3/29/2016 | | CUENCA CORONEL | NON HAZARDOUS CONTAMINATED SOIL | TREMLEY PT FLY ASH / DREDGE MANAGEMENT | | | 32.30 | | |
| 28536 | | 3/29/2016 | | CUENCA CORONEL | NON HAZARDOUS CONTAMINATED SOIL | TREMLEY PT FLY ASH / DREDGE MANAGEMENT | | | 32.55 | | |
| 28553 | | 3/29/2016 | | CUENCA CORONEL | NON HAZARDOUS CONTAMINATED SOIL | TREMLEY PT FLY ASH / DREDGE MANAGEMENT | | | 32.30 | | |
| 25489 | | 3/29/2016 | | CUENCA CORONEL | NON HAZARDOUS CONTAMINATED SOIL | TREMLEY PT FLY ASH / DREDGE MANAGEMENT | | | 33.60 | | |
| 28555 | | 3/29/2016 | | CUENCA CORONEL | NON HAZARDOUS CONTAMINATED SOIL | TREMLEY PT FLY ASH / DREDGE MANAGEMENT | | | 33.55 | | |
| 28556 | | 3/29/2016 | | CUENCA CORONEL | NON HAZARDOUS CONTAMINATED SOIL | TREMLEY PT FLY ASH / DREDGE MANAGEMENT | | | 30.86 | | |
| 28557 | | 3/29/2016 | | CUENCA CORONEL | NON HAZARDOUS CONTAMINATED SOIL | TREMLEY PT FLY ASH / DREDGE MANAGEMENT | | | 31.27 | | |
| 28558 | | 3/29/2016 | | CUENCA CORONEL | NON HAZARDOUS CONTAMINATED SOIL | TREMLEY PT FLY ASH / DREDGE MANAGEMENT | | | 30.31 | | |
| 28563 | | 3/29/2016 | | CUENCA CORONEL | NON HAZARDOUS CONTAMINATED SOIL | TREMLEY PT FLY ASH / DREDGE MANAGEMENT | | | 27.94 | | |
| 28564 | | 3/29/2016 | | CUENCA CORONEL | NON HAZARDOUS CONTAMINATED SOIL | TREMLEY PT FLY ASH / DREDGE MANAGEMENT | | | 29.02 | | |
| 28561 | | 3/29/2016 | | CUENCA CORONEL | NON HAZARDOUS CONTAMINATED SOIL | TREMLEY PT FLY ASH / DREDGE MANAGEMENT | | | 32.41 | | |
| 28567 | | 3/29/2016 | | CUENCA CORONEL | NON HAZARDOUS CONTAMINATED SOIL | TREMLEY PT FLY ASH / DREDGE MANAGEMENT | | | 31.16 | | |
| 28568 | | 3/29/2016 | | CUENCA CORONEL | NON HAZARDOUS CONTAMINATED SOIL | TREMLEY PT FLY ASH / DREDGE MANAGEMENT | | | 30.39 | | |
| 28559 | | 3/29/2016 | | CUENCA CORONEL | NON HAZARDOUS CONTAMINATED SOIL | TREMLEY PT FLY ASH / DREDGE MANAGEMENT | | | 32.82 | | |
| 28562 | | 3/29/2016 | | CUENCA CORONEL | NON HAZARDOUS CONTAMINATED SOIL | TREMLEY PT FLY ASH / DREDGE MANAGEMENT | | | 31.91 | | |
| 28560 | | 3/29/2016 | | CUENCA CORONEL | NON HAZARDOUS CONTAMINATED SOIL | TREMLEY PT FLY ASH / DREDGE MANAGEMENT | | | 28.69 | | |
| 28601 | | 3/29/2016 | | CUENCA CORONEL | NON HAZARDOUS CONTAMINATED SOIL | TREMLEY PT FLY ASH / DREDGE MANAGEMENT | | | 32.26 | | |
| 25479 | | 3/29/2016 | | CUENCA CORONEL | NON HAZARDOUS CONTAMINATED SOIL | TREMLEY PT FLY ASH / DREDGE MANAGEMENT | | | 29.92 | | |
| 25480 | | 3/29/2016 | | CUENCA CORONEL | NON HAZARDOUS CONTAMINATED SOIL | TREMLEY PT FLY ASH / DREDGE MANAGEMENT | | | 31.77 | | |
| 28600 | | 3/29/2016 | | CUENCA CORONEL | NON HAZARDOUS CONTAMINATED SOIL | TREMLEY PT FLY ASH / DREDGE MANAGEMENT | | | 29.72 | | |
| 28535 | | 3/29/2016 | | CUENCA CORONEL | NON HAZARDOUS CONTAMINATED SOIL | TREMLEY PT FLY ASH / DREDGE MANAGEMENT | | | 31.96 | | |
| 28565 | | 3/29/2016 | | CUENCA CORONEL | NON HAZARDOUS CONTAMINATED SOIL | TREMLEY PT FLY ASH / DREDGE MANAGEMENT | | | 33.12 | | |

Table 2 - EMPIRE OUTLETS
SOIL DISPOSAL LOG

| | | | | | | | | | | | | |
|-------|--|-----------|--|----------------|---------------------------------|--|--|--|-------|--|--|--|
| 28566 | | 3/29/2016 | | CUENCA CORONEL | NON HAZARDOUS CONTAMINATED SOIL | TREMLEY PT FLY ASH / DREDGE MANAGEMENT | | | 33.68 | | | |
| 25483 | | 3/29/2016 | | CUENCA CORONEL | NON HAZARDOUS CONTAMINATED SOIL | TREMLEY PT FLY ASH / DREDGE MANAGEMENT | | | 27.27 | | | |
| 25487 | | 3/29/2016 | | CUENCA CORONEL | NON HAZARDOUS CONTAMINATED SOIL | TREMLEY PT FLY ASH / DREDGE MANAGEMENT | | | 27.33 | | | |
| 25488 | | 3/29/2016 | | CUENCA CORONEL | NON HAZARDOUS CONTAMINATED SOIL | TREMLEY PT FLY ASH / DREDGE MANAGEMENT | | | 28.18 | | | |
| 25486 | | 3/29/2016 | | CUENCA CORONEL | NON HAZARDOUS CONTAMINATED SOIL | TREMLEY PT FLY ASH / DREDGE MANAGEMENT | | | 26.00 | | | |
| 25485 | | 3/29/2016 | | CUENCA CORONEL | NON HAZARDOUS CONTAMINATED SOIL | TREMLEY PT FLY ASH / DREDGE MANAGEMENT | | | 28.97 | | | |
| 25484 | | 3/29/2016 | | CUENCA CORONEL | NON HAZARDOUS CONTAMINATED SOIL | TREMLEY PT FLY ASH / DREDGE MANAGEMENT | | | 28.12 | | | |
| 25481 | | 3/29/2016 | | CUENCA CORONEL | NON HAZARDOUS CONTAMINATED SOIL | TREMLEY PT FLY ASH / DREDGE MANAGEMENT | | | 30.43 | | | |
| 25482 | | 3/29/2016 | | CUENCA CORONEL | NON HAZARDOUS CONTAMINATED SOIL | TREMLEY PT FLY ASH / DREDGE MANAGEMENT | | | 32.37 | | | |
| 28534 | | 3/29/2016 | | CUENCA CORONEL | NON HAZARDOUS CONTAMINATED SOIL | TREMLEY PT FLY ASH / DREDGE MANAGEMENT | | | 31.79 | | | |
| 25495 | | 3/30/2016 | | CUENCA CORONEL | NON HAZARDOUS CONTAMINATED SOIL | TREMLEY PT FLY ASH / DREDGE MANAGEMENT | | | 33.47 | | | |
| 28545 | | 3/30/2016 | | CUENCA CORONEL | NON HAZARDOUS CONTAMINATED SOIL | TREMLEY PT FLY ASH / DREDGE MANAGEMENT | | | 27.69 | | | |
| 28544 | | 3/30/2016 | | CUENCA CORONEL | NON HAZARDOUS CONTAMINATED SOIL | TREMLEY PT FLY ASH / DREDGE MANAGEMENT | | | 29.28 | | | |
| 28546 | | 3/30/2016 | | CUENCA CORONEL | NON HAZARDOUS CONTAMINATED SOIL | TREMLEY PT FLY ASH / DREDGE MANAGEMENT | | | 29.15 | | | |
| 25490 | | 3/30/2016 | | CUENCA CORONEL | NON HAZARDOUS CONTAMINATED SOIL | TREMLEY PT FLY ASH / DREDGE MANAGEMENT | | | 24.94 | | | |
| 28578 | | 3/30/2016 | | CUENCA CORONEL | NON HAZARDOUS CONTAMINATED SOIL | TREMLEY PT FLY ASH / DREDGE MANAGEMENT | | | 27.94 | | | |
| 25491 | | 3/30/2016 | | CUENCA CORONEL | NON HAZARDOUS CONTAMINATED SOIL | TREMLEY PT FLY ASH / DREDGE MANAGEMENT | | | 30.26 | | | |
| 25492 | | 3/30/2016 | | CUENCA CORONEL | NON HAZARDOUS CONTAMINATED SOIL | TREMLEY PT FLY ASH / DREDGE MANAGEMENT | | | 29.75 | | | |
| 25496 | | 3/30/2016 | | CUENCA CORONEL | NON HAZARDOUS CONTAMINATED SOIL | TREMLEY PT FLY ASH / DREDGE MANAGEMENT | | | 28.86 | | | |
| 25547 | | 3/30/2016 | | CUENCA CORONEL | NON HAZARDOUS CONTAMINATED SOIL | TREMLEY PT FLY ASH / DREDGE MANAGEMENT | | | 25.03 | | | |
| 28547 | | 3/30/2016 | | CUENCA CORONEL | NON HAZARDOUS CONTAMINATED SOIL | TREMLEY PT FLY ASH / DREDGE MANAGEMENT | | | 33.38 | | | |
| 28548 | | 3/30/2016 | | CUENCA CORONEL | NON HAZARDOUS CONTAMINATED SOIL | TREMLEY PT FLY ASH / DREDGE MANAGEMENT | | | 33.02 | | | |
| 28549 | | 3/30/2016 | | CUENCA CORONEL | NON HAZARDOUS CONTAMINATED SOIL | TREMLEY PT FLY ASH / DREDGE MANAGEMENT | | | 34.76 | | | |
| 28550 | | 3/30/2016 | | CUENCA CORONEL | NON HAZARDOUS CONTAMINATED SOIL | TREMLEY PT FLY ASH / DREDGE MANAGEMENT | | | 31.76 | | | |
| 28551 | | 3/30/2016 | | CUENCA CORONEL | NON HAZARDOUS CONTAMINATED SOIL | TREMLEY PT FLY ASH / DREDGE MANAGEMENT | | | 32.04 | | | |
| 25493 | | 3/30/2016 | | CUENCA CORONEL | NON HAZARDOUS CONTAMINATED SOIL | TREMLEY PT FLY ASH / DREDGE MANAGEMENT | | | 30.35 | | | |
| 25494 | | 3/30/2016 | | CUENCA CORONEL | NON HAZARDOUS CONTAMINATED SOIL | TREMLEY PT FLY ASH / DREDGE MANAGEMENT | | | 38.24 | | | |

Table 2 - EMPIRE OUTLETS
SOIL DISPOSAL LOG

| | | | | | | | | | | | | |
|-------|--|-----------|--|----------------|---------------------------------|--|--|--|-------|--|--|--|
| 28543 | | 3/30/2016 | | CUENCA CORONEL | NON HAZARDOUS CONTAMINATED SOIL | TREMLEY PT FLY ASH / DREDGE MANAGEMENT | | | 33.05 | | | |
| 28541 | | 3/30/2016 | | CUENCA CORONEL | NON HAZARDOUS CONTAMINATED SOIL | TREMLEY PT FLY ASH / DREDGE MANAGEMENT | | | 32.46 | | | |
| 28542 | | 3/30/2016 | | CUENCA CORONEL | NON HAZARDOUS CONTAMINATED SOIL | TREMLEY PT FLY ASH / DREDGE MANAGEMENT | | | 33.83 | | | |
| 28538 | | 3/30/2016 | | CUENCA CORONEL | NON HAZARDOUS CONTAMINATED SOIL | TREMLEY PT FLY ASH / DREDGE MANAGEMENT | | | 32.35 | | | |
| 28540 | | 3/30/2016 | | CUENCA CORONEL | NON HAZARDOUS CONTAMINATED SOIL | TREMLEY PT FLY ASH / DREDGE MANAGEMENT | | | 33.63 | | | |
| 28539 | | 3/30/2016 | | CUENCA CORONEL | NON HAZARDOUS CONTAMINATED SOIL | TREMLEY PT FLY ASH / DREDGE MANAGEMENT | | | 31.98 | | | |
| 25497 | | 3/30/2016 | | CUENCA CORONEL | NON HAZARDOUS CONTAMINATED SOIL | TREMLEY PT FLY ASH / DREDGE MANAGEMENT | | | 28.51 | | | |
| 25551 | | 3/30/2016 | | CUENCA CORONEL | NON HAZARDOUS CONTAMINATED SOIL | TREMLEY PT FLY ASH / DREDGE MANAGEMENT | | | 26.85 | | | |
| 25552 | | 3/30/2016 | | CUENCA CORONEL | NON HAZARDOUS CONTAMINATED SOIL | TREMLEY PT FLY ASH / DREDGE MANAGEMENT | | | 27.22 | | | |
| 25550 | | 3/30/2016 | | CUENCA CORONEL | NON HAZARDOUS CONTAMINATED SOIL | TREMLEY PT FLY ASH / DREDGE MANAGEMENT | | | 27.60 | | | |
| 25549 | | 3/30/2016 | | CUENCA CORONEL | NON HAZARDOUS CONTAMINATED SOIL | TREMLEY PT FLY ASH / DREDGE MANAGEMENT | | | 26.16 | | | |
| 25498 | | 3/30/2016 | | CUENCA CORONEL | NON HAZARDOUS CONTAMINATED SOIL | TREMLEY PT FLY ASH / DREDGE MANAGEMENT | | | 29.55 | | | |
| 25548 | | 3/30/2016 | | CUENCA CORONEL | NON HAZARDOUS CONTAMINATED SOIL | TREMLEY PT FLY ASH / DREDGE MANAGEMENT | | | 27.49 | | | |
| 26646 | | 3/31/2016 | | CUENCA CORONEL | NON HAZARDOUS CONTAMINATED SOIL | TREMLEY PT FLY ASH / DREDGE MANAGEMENT | | | 33.12 | | | |
| 26645 | | 3/31/2016 | | CUENCA CORONEL | NON HAZARDOUS CONTAMINATED SOIL | TREMLEY PT FLY ASH / DREDGE MANAGEMENT | | | 33.51 | | | |
| 26644 | | 3/31/2016 | | CUENCA CORONEL | NON HAZARDOUS CONTAMINATED SOIL | TREMLEY PT FLY ASH / DREDGE MANAGEMENT | | | 30.19 | | | |
| 26643 | | 3/31/2016 | | CUENCA CORONEL | NON HAZARDOUS CONTAMINATED SOIL | TREMLEY PT FLY ASH / DREDGE MANAGEMENT | | | 27.95 | | | |
| 26642 | | 3/31/2016 | | CUENCA CORONEL | NON HAZARDOUS CONTAMINATED SOIL | TREMLEY PT FLY ASH / DREDGE MANAGEMENT | | | 31.82 | | | |
| 26635 | | 3/31/2016 | | CUENCA CORONEL | NON HAZARDOUS CONTAMINATED SOIL | TREMLEY PT FLY ASH / DREDGE MANAGEMENT | | | 28.16 | | | |
| 26636 | | 3/31/2016 | | CUENCA CORONEL | NON HAZARDOUS CONTAMINATED SOIL | TREMLEY PT FLY ASH / DREDGE MANAGEMENT | | | 24.88 | | | |
| 26639 | | 3/31/2016 | | CUENCA CORONEL | NON HAZARDOUS CONTAMINATED SOIL | TREMLEY PT FLY ASH / DREDGE MANAGEMENT | | | 28.51 | | | |
| 26650 | | 3/31/2016 | | CUENCA CORONEL | NON HAZARDOUS CONTAMINATED SOIL | TREMLEY PT FLY ASH / DREDGE MANAGEMENT | | | 29.38 | | | |
| 26651 | | 3/31/2016 | | CUENCA CORONEL | NON HAZARDOUS CONTAMINATED SOIL | TREMLEY PT FLY ASH / DREDGE MANAGEMENT | | | 31.64 | | | |
| 26652 | | 3/31/2016 | | CUENCA CORONEL | NON HAZARDOUS CONTAMINATED SOIL | TREMLEY PT FLY ASH / DREDGE MANAGEMENT | | | 29.56 | | | |
| 26649 | | 3/31/2016 | | CUENCA CORONEL | NON HAZARDOUS CONTAMINATED SOIL | TREMLEY PT FLY ASH / DREDGE MANAGEMENT | | | 28.08 | | | |
| 26640 | | 3/31/2016 | | CUENCA CORONEL | NON HAZARDOUS CONTAMINATED SOIL | TREMLEY PT FLY ASH / DREDGE MANAGEMENT | | | 27.78 | | | |
| 26641 | | 3/31/2016 | | CUENCA CORONEL | NON HAZARDOUS CONTAMINATED SOIL | TREMLEY PT FLY ASH / DREDGE MANAGEMENT | | | 31.09 | | | |

Table 2 - EMPIRE OUTLETS
SOIL DISPOSAL LOG

| | | | | | | | | | | | | |
|-------|--|-----------|--|----------------|---------------------------------|--|-------|--|-------|--|--|--|
| 26637 | | 3/31/2016 | | CUENCA CORONEL | NON HAZARDOUS CONTAMINATED SOIL | TREMLEY PT FLY ASH / DREDGE MANAGEMENT | | | 31.29 | | | |
| 26647 | | 3/31/2016 | | CUENCA CORONEL | NON HAZARDOUS CONTAMINATED SOIL | TREMLEY PT FLY ASH / DREDGE MANAGEMENT | | | 29.32 | | | |
| 26648 | | 3/31/2016 | | CUENCA CORONEL | NON HAZARDOUS CONTAMINATED SOIL | TREMLEY PT FLY ASH / DREDGE MANAGEMENT | | | 33.34 | | | |
| 26638 | | 3/31/2016 | | CUENCA CORONEL | NON HAZARDOUS CONTAMINATED SOIL | TREMLEY PT FLY ASH / DREDGE MANAGEMENT | | | 28.35 | | | |
| 25499 | | 3/31/2016 | | CUENCA CORONEL | NON HAZARDOUS CONTAMINATED SOIL | TREMLEY PT FLY ASH / DREDGE MANAGEMENT | | | 30.06 | | | |
| 25500 | | 3/31/2016 | | CUENCA CORONEL | NON HAZARDOUS CONTAMINATED SOIL | TREMLEY PT FLY ASH / DREDGE MANAGEMENT | | | 30.35 | | | |
| 25542 | | 3/31/2016 | | CUENCA CORONEL | NON HAZARDOUS CONTAMINATED SOIL | TREMLEY PT FLY ASH / DREDGE MANAGEMENT | | | 30.53 | | | |
| 25543 | | 3/31/2016 | | CUENCA CORONEL | NON HAZARDOUS CONTAMINATED SOIL | TREMLEY PT FLY ASH / DREDGE MANAGEMENT | | | 32.50 | | | |
| 25544 | | 3/31/2016 | | CUENCA CORONEL | NON HAZARDOUS CONTAMINATED SOIL | TREMLEY PT FLY ASH / DREDGE MANAGEMENT | | | 25.88 | | | |
| 26632 | | 3/31/2016 | | CUENCA CORONEL | NON HAZARDOUS CONTAMINATED SOIL | TREMLEY PT FLY ASH / DREDGE MANAGEMENT | | | 25.44 | | | |
| 26633 | | 3/31/2016 | | CUENCA CORONEL | NON HAZARDOUS CONTAMINATED SOIL | TREMLEY PT FLY ASH / DREDGE MANAGEMENT | | | 27.72 | | | |
| 26634 | | 3/31/2016 | | CUENCA CORONEL | NON HAZARDOUS CONTAMINATED SOIL | TREMLEY PT FLY ASH / DREDGE MANAGEMENT | | | 27.98 | | | |
| 52574 | | 4/1/2016 | | CUENCA CORONEL | NJ RESIDENTIAL CLEAN SOIL | OVERPECK PARK LANDFILL | | | 31.24 | | | |
| 52573 | | 4/1/2016 | | CUENCA CORONEL | NJ RESIDENTIAL CLEAN SOIL | OVERPECK PARK LANDFILL | | | 31.43 | | | |
| 52576 | | 4/1/2016 | | CUENCA CORONEL | NJ RESIDENTIAL CLEAN SOIL | OVERPECK PARK LANDFILL | | | 31.15 | | | |
| 52575 | | 4/1/2016 | | CUENCA CORONEL | NJ RESIDENTIAL CLEAN SOIL | OVERPECK PARK LANDFILL | | | 28.63 | | | |
| 52577 | | 4/1/2016 | | CUENCA CORONEL | NJ RESIDENTIAL CLEAN SOIL | OVERPECK PARK LANDFILL | | | 32.38 | | | |
| 26657 | | 4/1/2016 | | CUENCA CORONEL | NON HAZARDOUS CONTAMINATED SOIL | TREMLEY PT FLY ASH / DREDGE MANAGEMENT | | | 32.00 | | | |
| 26658 | | 4/1/2016 | | CUENCA CORONEL | NON HAZARDOUS CONTAMINATED SOIL | TREMLEY PT FLY ASH / DREDGE MANAGEMENT | | | 29.67 | | | |
| 26659 | | 4/1/2016 | | CUENCA CORONEL | NON HAZARDOUS CONTAMINATED SOIL | TREMLEY PT FLY ASH / DREDGE MANAGEMENT | | | 32.05 | | | |
| 26656 | | 4/1/2016 | | CUENCA CORONEL | NON HAZARDOUS CONTAMINATED SOIL | TREMLEY PT FLY ASH / DREDGE MANAGEMENT | | | 28.71 | | | |
| 26655 | | 4/1/2016 | | CUENCA CORONEL | NON HAZARDOUS CONTAMINATED SOIL | TREMLEY PT FLY ASH / DREDGE MANAGEMENT | | | 27.85 | | | |
| 26654 | | 4/1/2016 | | CUENCA CORONEL | NON HAZARDOUS CONTAMINATED SOIL | TREMLEY PT FLY ASH / DREDGE MANAGEMENT | | | 34.47 | | | |
| 26653 | | 4/1/2016 | | CUENCA CORONEL | NON HAZARDOUS CONTAMINATED SOIL | TREMLEY PT FLY ASH / DREDGE MANAGEMENT | | | 32.23 | | | |
| 26662 | | 4/1/2016 | | CUENCA CORONEL | NON HAZARDOUS CONTAMINATED SOIL | TREMLEY PT FLY ASH / DREDGE MANAGEMENT | | | 28.68 | | | |
| | | 4/1/2016 | | CUENCA CORONEL | CLEAN DIRT | RICHMOND RECYCLING | 15092 | | 31.96 | | | |
| | | 4/1/2016 | | CUENCA CORONEL | CLEAN DIRT | RICHMOND RECYCLING | 15057 | | 28.70 | | | |
| 26661 | | 4/4/2016 | | CUENCA CORONEL | NON HAZARDOUS CONTAMINATED SOIL | TREMLEY PT FLY ASH / DREDGE MANAGEMENT | | | 24.77 | | | |
| 26671 | | 4/4/2016 | | CUENCA CORONEL | NON HAZARDOUS CONTAMINATED SOIL | TREMLEY PT FLY ASH / DREDGE MANAGEMENT | | | 25.91 | | | |
| 26660 | | 4/4/2016 | | CUENCA CORONEL | NON HAZARDOUS CONTAMINATED SOIL | TREMLEY PT FLY ASH / DREDGE MANAGEMENT | | | 28.18 | | | |
| 26670 | | 4/4/2016 | | CUENCA CORONEL | NON HAZARDOUS CONTAMINATED SOIL | TREMLEY PT FLY ASH / DREDGE MANAGEMENT | | | 25.18 | | | |

Table 2 - EMPIRE OUTLETS
SOIL DISPOSAL LOG

| | | | | | | | | | | | |
|-------|-----------|----------|----------------|---------------------------------|--|--|--|-------|---|--|--|
| 26675 | | 4/8/2016 | | CUENCA CORONEL | NON HAZARDOUS CONTAMINATED SOIL | TREMLEY PT FLY ASH / DREDGE MANAGEMENT | | | 27.66 | | |
| 26680 | | 4/8/2016 | | CUENCA CORONEL | NON HAZARDOUS CONTAMINATED SOIL | TREMLEY PT FLY ASH / DREDGE MANAGEMENT | | | 28.54 | | |
| 26676 | | 4/8/2016 | | CUENCA CORONEL | NON HAZARDOUS CONTAMINATED SOIL | TREMLEY PT FLY ASH / DREDGE MANAGEMENT | | | 28.44 | | |
| 26665 | | 4/8/2016 | | CUENCA CORONEL | NON HAZARDOUS CONTAMINATED SOIL | TREMLEY PT FLY ASH / DREDGE MANAGEMENT | | | 36.26 | | |
| 26672 | | 4/8/2016 | | CUENCA CORONEL | NON HAZARDOUS CONTAMINATED SOIL | TREMLEY PT FLY ASH / DREDGE MANAGEMENT | | | 32.76 | | |
| 26664 | | 4/8/2016 | | CUENCA CORONEL | NON HAZARDOUS CONTAMINATED SOIL | TREMLEY PT FLY ASH / DREDGE MANAGEMENT | | | 34.54 | | |
| 26663 | | 4/8/2016 | | CUENCA CORONEL | NON HAZARDOUS CONTAMINATED SOIL | TREMLEY PT FLY ASH / DREDGE MANAGEMENT | | | 31.57 | | |
| 26673 | | 4/8/2016 | | CUENCA CORONEL | NON HAZARDOUS CONTAMINATED SOIL | TREMLEY PT FLY ASH / DREDGE MANAGEMENT | | | 31.47 | | |
| 26674 | | 4/8/2016 | | CUENCA CORONEL | NON HAZARDOUS CONTAMINATED SOIL | TREMLEY PT FLY ASH / DREDGE MANAGEMENT | | | 32.78 | | |
| 26677 | | 4/8/2016 | | CUENCA CORONEL | NON HAZARDOUS CONTAMINATED SOIL | TREMLEY PT FLY ASH / DREDGE MANAGEMENT | | | 29.34 | | |
| 26679 | | 4/8/2016 | | CUENCA CORONEL | NON HAZARDOUS CONTAMINATED SOIL | TREMLEY PT FLY ASH / DREDGE MANAGEMENT | | | 32.16 | | |
| 26678 | | 4/8/2016 | | CUENCA CORONEL | NON HAZARDOUS CONTAMINATED SOIL | TREMLEY PT FLY ASH / DREDGE MANAGEMENT | | | 35.84 | | |
| 26666 | | 4/8/2016 | | CUENCA CORONEL | NON HAZARDOUS CONTAMINATED SOIL | TREMLEY PT FLY ASH / DREDGE MANAGEMENT | | | 33.19 | | |
| 26667 | | 4/8/2016 | | CUENCA CORONEL | NON HAZARDOUS CONTAMINATED SOIL | TREMLEY PT FLY ASH / DREDGE MANAGEMENT | | | 32.76 | | |
| 26668 | | 4/8/2016 | | CUENCA CORONEL | NON HAZARDOUS CONTAMINATED SOIL | TREMLEY PT FLY ASH / DREDGE MANAGEMENT | | | 36.27 | | |
| 26669 | | 4/8/2016 | | CUENCA CORONEL | NON HAZARDOUS CONTAMINATED SOIL | TREMLEY PT FLY ASH / DREDGE MANAGEMENT | | | 32.59 | | |
| 27033 | | 4/8/2016 | | CUENCA CORONEL | NJ RESIDENTIAL CLEAN SOIL | OVERPECK PARK LANDFILL | | | 35.69 | | |
| 52564 | | 4/8/2016 | | CUENCA CORONEL | NJ RESIDENTIAL CLEAN SOIL | OVERPECK PARK LANDFILL | | | 32.98 | | |
| 52572 | | 4/8/2016 | | CUENCA CORONEL | NJ RESIDENTIAL CLEAN SOIL | OVERPECK PARK LANDFILL | | | 35.22 | | |
| 26704 | 4/13/2016 | | CUENCA CORONEL | NON HAZARDOUS CONTAMINATED SOIL | TREMLEY PT FLY ASH / DREDGE MANAGEMENT | | | 15.00 | NO EXECUTED COPIES OF MANIFESTS OR BILL OF LADING | | |
| 26700 | 4/13/2016 | | CUENCA CORONEL | NON HAZARDOUS CONTAMINATED SOIL | TREMLEY PT FLY ASH / DREDGE MANAGEMENT | | | 15.00 | NO EXECUTED COPIES OF MANIFESTS OR BILL OF LADING | | |
| 26703 | 4/13/2016 | | CUENCA CORONEL | NON HAZARDOUS CONTAMINATED SOIL | TREMLEY PT FLY ASH / DREDGE MANAGEMENT | | | 15.00 | NO EXECUTED COPIES OF MANIFESTS OR BILL OF LADING | | |
| 26681 | 4/13/2016 | | CUENCA CORONEL | NON HAZARDOUS CONTAMINATED SOIL | TREMLEY PT FLY ASH / DREDGE MANAGEMENT | | | 15.00 | NO EXECUTED COPIES OF MANIFESTS OR BILL OF LADING | | |
| 26701 | 4/13/2016 | | CUENCA CORONEL | NON HAZARDOUS CONTAMINATED SOIL | TREMLEY PT FLY ASH / DREDGE MANAGEMENT | | | 15.00 | NO EXECUTED COPIES OF MANIFESTS OR BILL OF LADING | | |
| 26702 | 4/13/2016 | | CUENCA CORONEL | NON HAZARDOUS CONTAMINATED SOIL | TREMLEY PT FLY ASH / DREDGE MANAGEMENT | | | 15.00 | NO EXECUTED COPIES OF MANIFESTS OR BILL OF LADING | | |
| 26706 | 4/18/2016 | | CUENCA CORONEL | NON HAZARDOUS CONTAMINATED SOIL | TREMLEY PT FLY ASH / DREDGE MANAGEMENT | | | 15.00 | NO EXECUTED COPIES OF MANIFESTS OR BILL OF LADING | | |
| 25539 | 4/18/2016 | | CUENCA CORONEL | NON HAZARDOUS CONTAMINATED SOIL | TREMLEY PT FLY ASH / DREDGE MANAGEMENT | | | 15.00 | NO EXECUTED COPIES OF MANIFESTS OR BILL OF LADING | | |
| 25531 | 4/18/2016 | | CUENCA CORONEL | NON HAZARDOUS CONTAMINATED SOIL | TREMLEY PT FLY ASH / DREDGE MANAGEMENT | | | 15.00 | NO EXECUTED COPIES OF MANIFESTS OR BILL OF LADING | | |
| 25532 | 4/18/2016 | | CUENCA CORONEL | NON HAZARDOUS CONTAMINATED SOIL | TREMLEY PT FLY ASH / DREDGE MANAGEMENT | | | 15.00 | NO EXECUTED COPIES OF MANIFESTS OR BILL OF LADING | | |
| 25534 | 4/18/2016 | | CUENCA CORONEL | NON HAZARDOUS CONTAMINATED SOIL | TREMLEY PT FLY ASH / DREDGE MANAGEMENT | | | 15.00 | NO EXECUTED COPIES OF MANIFESTS OR BILL OF LADING | | |

Table 2 - EMPIRE OUTLETS
SOIL DISPOSAL LOG

| | | | | | | | | | | | |
|-------|--|-----------|--|----------------|---------------------------------|--|--|--|-------|-------|---|
| 28537 | | 4/18/2016 | | CUENCA CORONEL | NON HAZARDOUS CONTAMINATED SOIL | TREMLEY PT FLY ASH / DREDGE MANAGEMENT | | | | 15.00 | NO EXECUTED COPIES OF MANIFESTS OR BILL OF LADING |
| 26705 | | 4/18/2016 | | CUENCA CORONEL | NON HAZARDOUS CONTAMINATED SOIL | TREMLEY PT FLY ASH / DREDGE MANAGEMENT | | | | 15.00 | NO EXECUTED COPIES OF MANIFESTS OR BILL OF LADING |
| 25536 | | 4/18/2016 | | CUENCA CORONEL | NON HAZARDOUS CONTAMINATED SOIL | TREMLEY PT FLY ASH / DREDGE MANAGEMENT | | | | 15.00 | NO EXECUTED COPIES OF MANIFESTS OR BILL OF LADING |
| 25535 | | 4/18/2016 | | CUENCA CORONEL | NON HAZARDOUS CONTAMINATED SOIL | TREMLEY PT FLY ASH / DREDGE MANAGEMENT | | | | 15.00 | NO EXECUTED COPIES OF MANIFESTS OR BILL OF LADING |
| 26707 | | 4/18/2016 | | CUENCA CORONEL | NON HAZARDOUS CONTAMINATED SOIL | TREMLEY PT FLY ASH / DREDGE MANAGEMENT | | | | 15.00 | NO EXECUTED COPIES OF MANIFESTS OR BILL OF LADING |
| 25514 | | 4/20/2016 | | CUENCA CORONEL | NON HAZARDOUS CONTAMINATED SOIL | TREMLEY PT FLY ASH / DREDGE MANAGEMENT | | | 31.24 | | ARSENIC NOTED BY HAND ON BILL OF LADING |
| 25517 | | 4/20/2016 | | CUENCA CORONEL | NON HAZARDOUS CONTAMINATED SOIL | TREMLEY PT FLY ASH / DREDGE MANAGEMENT | | | 32.67 | | ARSENIC NOTED BY HAND ON BILL OF LADING |
| 25518 | | 4/20/2016 | | CUENCA CORONEL | NON HAZARDOUS CONTAMINATED SOIL | TREMLEY PT FLY ASH / DREDGE MANAGEMENT | | | 32.21 | | ARSENIC NOTED BY HAND ON BILL OF LADING |
| 25515 | | 4/20/2016 | | CUENCA CORONEL | NON HAZARDOUS CONTAMINATED SOIL | TREMLEY PT FLY ASH / DREDGE MANAGEMENT | | | 30.62 | | ARSENIC NOTED BY HAND ON BILL OF LADING |
| 25516 | | 4/20/2016 | | CUENCA CORONEL | NON HAZARDOUS CONTAMINATED SOIL | TREMLEY PT FLY ASH / DREDGE MANAGEMENT | | | 31.94 | | ARSENIC NOTED BY HAND ON BILL OF LADING |
| 25513 | | 4/20/2016 | | CUENCA CORONEL | NON HAZARDOUS CONTAMINATED SOIL | TREMLEY PT FLY ASH / DREDGE MANAGEMENT | | | 29.94 | | ARSENIC NOTED BY HAND ON BILL OF LADING |
| 25510 | | 4/20/2016 | | CUENCA CORONEL | NON HAZARDOUS CONTAMINATED SOIL | TREMLEY PT FLY ASH / DREDGE MANAGEMENT | | | 30.69 | | ARSENIC NOTED BY HAND ON BILL OF LADING |
| 25509 | | 4/20/2016 | | CUENCA CORONEL | NON HAZARDOUS CONTAMINATED SOIL | TREMLEY PT FLY ASH / DREDGE MANAGEMENT | | | 29.58 | | ARSENIC NOTED BY HAND ON BILL OF LADING |
| 25511 | | 4/20/2016 | | CUENCA CORONEL | NON HAZARDOUS CONTAMINATED SOIL | TREMLEY PT FLY ASH / DREDGE MANAGEMENT | | | 30.31 | | ARSENIC NOTED BY HAND ON BILL OF LADING |
| 25512 | | 4/20/2016 | | CUENCA CORONEL | NON HAZARDOUS CONTAMINATED SOIL | TREMLEY PT FLY ASH / DREDGE MANAGEMENT | | | 31.57 | | ARSENIC NOTED BY HAND ON BILL OF LADING |
| 25501 | | 4/20/2016 | | CUENCA CORONEL | NON HAZARDOUS CONTAMINATED SOIL | TREMLEY PT FLY ASH / DREDGE MANAGEMENT | | | 29.76 | | ARSENIC NOTED BY HAND ON BILL OF LADING |
| 25541 | | 4/20/2016 | | CUENCA CORONEL | NON HAZARDOUS CONTAMINATED SOIL | TREMLEY PT FLY ASH / DREDGE MANAGEMENT | | | 25.51 | | ARSENIC NOTED BY HAND ON BILL OF LADING |
| 25506 | | 4/20/2016 | | CUENCA CORONEL | NON HAZARDOUS CONTAMINATED SOIL | TREMLEY PT FLY ASH / DREDGE MANAGEMENT | | | 28.38 | | ARSENIC NOTED BY HAND ON BILL OF LADING |
| 25508 | | 4/20/2016 | | CUENCA CORONEL | NON HAZARDOUS CONTAMINATED SOIL | TREMLEY PT FLY ASH / DREDGE MANAGEMENT | | | 28.82 | | ARSENIC NOTED BY HAND ON BILL OF LADING |
| 25507 | | 4/20/2016 | | CUENCA CORONEL | NON HAZARDOUS CONTAMINATED SOIL | TREMLEY PT FLY ASH / DREDGE MANAGEMENT | | | 29.27 | | ARSENIC NOTED BY HAND ON BILL OF LADING |
| 25502 | | 4/20/2016 | | CUENCA CORONEL | NON HAZARDOUS CONTAMINATED SOIL | TREMLEY PT FLY ASH / DREDGE MANAGEMENT | | | 26.98 | | ARSENIC NOTED BY HAND ON BILL OF LADING |
| 25503 | | 4/20/2016 | | CUENCA CORONEL | NON HAZARDOUS CONTAMINATED SOIL | TREMLEY PT FLY ASH / DREDGE MANAGEMENT | | | 30.70 | | ARSENIC NOTED BY HAND ON BILL OF LADING |
| 25504 | | 4/20/2016 | | CUENCA CORONEL | NON HAZARDOUS CONTAMINATED SOIL | TREMLEY PT FLY ASH / DREDGE MANAGEMENT | | | 28.14 | | ARSENIC NOTED BY HAND ON BILL OF LADING |
| 25533 | | 4/20/2016 | | CUENCA CORONEL | NON HAZARDOUS CONTAMINATED SOIL | TREMLEY PT FLY ASH / DREDGE MANAGEMENT | | | 29.65 | | ARSENIC NOTED BY HAND ON BILL OF LADING |
| 25505 | | 4/20/2016 | | CUENCA CORONEL | NON HAZARDOUS CONTAMINATED SOIL | TREMLEY PT FLY ASH / DREDGE MANAGEMENT | | | 29.53 | | ARSENIC NOTED BY HAND ON BILL OF LADING |
| 52753 | | 4/21/2016 | | CUENCA CORONEL | NON HAZARDOUS CONTAMINATED SOIL | TREMLEY PT FLY ASH / DREDGE MANAGEMENT | | | 29.50 | | |
| 52747 | | 4/21/2016 | | CUENCA CORONEL | NON HAZARDOUS CONTAMINATED SOIL | TREMLEY PT FLY ASH / DREDGE MANAGEMENT | | | 26.70 | | |
| 52751 | | 4/21/2016 | | CUENCA CORONEL | NON HAZARDOUS CONTAMINATED SOIL | TREMLEY PT FLY ASH / DREDGE MANAGEMENT | | | 30.73 | | |

Table 2 - EMPIRE OUTLETS
SOIL DISPOSAL LOG

| | | | | | | | | | | | |
|-------|--|-----------|--|----------------|---------------------------------------|--|--------|--|-------|--|--|
| 52752 | | 4/21/2016 | | CUENCA CORONEL | NON HAZARDOUS CONTAMINATED SOIL | TREMLEY PT FLY ASH / DREDGE MANAGEMENT | | | 25.72 | | |
| 52755 | | 4/21/2016 | | CUENCA CORONEL | NON HAZARDOUS CONTAMINATED SOIL | TREMLEY PT FLY ASH / DREDGE MANAGEMENT | | | 27.20 | | |
| 52754 | | 4/21/2016 | | CUENCA CORONEL | NON HAZARDOUS CONTAMINATED SOIL | TREMLEY PT FLY ASH / DREDGE MANAGEMENT | | | 30.79 | | |
| 52748 | | 4/21/2016 | | CUENCA CORONEL | NON HAZARDOUS CONTAMINATED SOIL | TREMLEY PT FLY ASH / DREDGE MANAGEMENT | | | 27.33 | | |
| 52750 | | 4/21/2016 | | CUENCA CORONEL | NON HAZARDOUS CONTAMINATED SOIL | TREMLEY PT FLY ASH / DREDGE MANAGEMENT | | | 28.52 | | |
| 52749 | | 4/21/2016 | | CUENCA CORONEL | NON HAZARDOUS CONTAMINATED SOIL | TREMLEY PT FLY ASH / DREDGE MANAGEMENT | | | 28.52 | | |
| 52760 | | 4/22/2016 | | CUENCA CORONEL | NON HAZARDOUS CONTAMINATED SOIL | TREMLEY PT FLY ASH / DREDGE MANAGEMENT | | | 29.55 | | |
| 52765 | | 4/22/2016 | | CUENCA CORONEL | NON HAZARDOUS CONTAMINATED SOIL | TREMLEY PT FLY ASH / DREDGE MANAGEMENT | | | 23.82 | | |
| 52761 | | 4/22/2016 | | CUENCA CORONEL | NON HAZARDOUS CONTAMINATED SOIL | TREMLEY PT FLY ASH / DREDGE MANAGEMENT | | | 29.65 | | |
| 52769 | | 4/22/2016 | | CUENCA CORONEL | NON HAZARDOUS CONTAMINATED SOIL | TREMLEY PT FLY ASH / DREDGE MANAGEMENT | | | 25.98 | | |
| 52770 | | 4/22/2016 | | CUENCA CORONEL | NON HAZARDOUS CONTAMINATED SOIL | TREMLEY PT FLY ASH / DREDGE MANAGEMENT | | | 23.82 | | |
| 52772 | | 4/22/2016 | | CUENCA CORONEL | NON HAZARDOUS CONTAMINATED SOIL | TREMLEY PT FLY ASH / DREDGE MANAGEMENT | | | 25.48 | | |
| 52771 | | 4/22/2016 | | CUENCA CORONEL | NON HAZARDOUS CONTAMINATED SOIL | TREMLEY PT FLY ASH / DREDGE MANAGEMENT | | | 25.42 | | |
| 52763 | | 4/22/2016 | | CUENCA CORONEL | NON HAZARDOUS CONTAMINATED SOIL | TREMLEY PT FLY ASH / DREDGE MANAGEMENT | | | 29.33 | | |
| 52759 | | 4/22/2016 | | CUENCA CORONEL | NON HAZARDOUS CONTAMINATED SOIL | TREMLEY PT FLY ASH / DREDGE MANAGEMENT | | | 27.09 | | |
| 52766 | | 4/22/2016 | | CUENCA CORONEL | NON HAZARDOUS CONTAMINATED SOIL | TREMLEY PT FLY ASH / DREDGE MANAGEMENT | | | 28.64 | | |
| 52768 | | 4/22/2016 | | CUENCA CORONEL | NON HAZARDOUS CONTAMINATED SOIL | TREMLEY PT FLY ASH / DREDGE MANAGEMENT | | | 24.90 | | |
| 52767 | | 4/22/2016 | | CUENCA CORONEL | NON HAZARDOUS CONTAMINATED SOIL | TREMLEY PT FLY ASH / DREDGE MANAGEMENT | | | 26.99 | | |
| 52764 | | 4/22/2016 | | CUENCA CORONEL | NON HAZARDOUS CONTAMINATED SOIL | TREMLEY PT FLY ASH / DREDGE MANAGEMENT | | | 30.29 | | |
| 52756 | | 4/22/2016 | | CUENCA CORONEL | NON HAZARDOUS CONTAMINATED SOIL | TREMLEY PT FLY ASH / DREDGE MANAGEMENT | | | 32.49 | | |
| 52762 | | 4/22/2016 | | CUENCA CORONEL | NON HAZARDOUS CONTAMINATED SOIL | TREMLEY PT FLY ASH / DREDGE MANAGEMENT | | | 31.38 | | |
| 52773 | | 4/22/2016 | | CUENCA CORONEL | NON HAZARDOUS CONTAMINATED SOIL | TREMLEY PT FLY ASH / DREDGE MANAGEMENT | | | 25.29 | | |
| 52758 | | 4/22/2016 | | CUENCA CORONEL | NON HAZARDOUS CONTAMINATED SOIL | TREMLEY PT FLY ASH / DREDGE MANAGEMENT | | | 27.55 | | |
| 52757 | | 4/22/2016 | | CUENCA CORONEL | NON HAZARDOUS CONTAMINATED SOIL | TREMLEY PT FLY ASH / DREDGE MANAGEMENT | | | 27.06 | | |
| 52852 | | 4/29/2016 | | CUENCA CORONEL | PETROLEUM IMPACTED SOILS / URBAN FILL | BAYSHORE SOIL MANAGEMENT | 627288 | | 26.11 | | |
| 52851 | | 4/29/2016 | | CUENCA CORONEL | PETROLEUM IMPACTED SOILS / URBAN FILL | BAYSHORE SOIL MANAGEMENT | 627398 | | 23.61 | | |
| 52850 | | 4/29/2016 | | CUENCA CORONEL | PETROLEUM IMPACTED SOILS / URBAN FILL | BAYSHORE SOIL MANAGEMENT | 627382 | | 31.23 | | |
| 52849 | | 4/29/2016 | | CUENCA CORONEL | PETROLEUM IMPACTED SOILS / URBAN FILL | BAYSHORE SOIL MANAGEMENT | 627378 | | 31.44 | | |

Table 2 - EMPIRE OUTLETS
SOIL DISPOSAL LOG

| | | | | | | | | | | | |
|-------|--|-----------|--|----------------|---------------------------------------|--|--------|--|-------|-------------------------------------|--|
| 52858 | | 4/29/2016 | | CUENCA CORONEL | PETROLEUM IMPACTED SOILS / URBAN FILL | BAYSHORE SOIL MANAGEMENT | 627221 | | 33.33 | | |
| 52855 | | 4/29/2016 | | CUENCA CORONEL | PETROLEUM IMPACTED SOILS / URBAN FILL | BAYSHORE SOIL MANAGEMENT | 627288 | | 30.89 | | |
| 52857 | | 4/29/2016 | | CUENCA CORONEL | PETROLEUM IMPACTED SOILS / URBAN FILL | BAYSHORE SOIL MANAGEMENT | 627223 | | 32.21 | | |
| 52848 | | 4/29/2016 | | CUENCA CORONEL | PETROLEUM IMPACTED SOILS / URBAN FILL | BAYSHORE SOIL MANAGEMENT | 627361 | | 33.14 | | |
| 52847 | | 4/29/2016 | | CUENCA CORONEL | PETROLEUM IMPACTED SOILS / URBAN FILL | BAYSHORE SOIL MANAGEMENT | 627351 | | 33.22 | | |
| 52856 | | 4/29/2016 | | CUENCA CORONEL | PETROLEUM IMPACTED SOILS / URBAN FILL | BAYSHORE SOIL MANAGEMENT | 627185 | | 25.73 | | |
| 52853 | | 4/29/2016 | | CUENCA CORONEL | PETROLEUM IMPACTED SOILS / URBAN FILL | BAYSHORE SOIL MANAGEMENT | 627198 | | 29.77 | | |
| 52854 | | 4/29/2016 | | CUENCA CORONEL | PETROLEUM IMPACTED SOILS / URBAN FILL | BAYSHORE SOIL MANAGEMENT | 627212 | | 32.86 | | |
| 52782 | | 4/29/2016 | | CUENCA CORONEL | NON HAZARDOUS CONTAMINATED SOIL | TREMLEY PT FLY ASH / DREDGE MANAGEMENT | | | 32.80 | | |
| 52783 | | 4/29/2016 | | CUENCA CORONEL | NON HAZARDOUS CONTAMINATED SOIL | TREMLEY PT FLY ASH / DREDGE MANAGEMENT | | | 28.19 | | |
| 52777 | | 4/29/2016 | | CUENCA CORONEL | NON HAZARDOUS CONTAMINATED SOIL | TREMLEY PT FLY ASH / DREDGE MANAGEMENT | | | 29.65 | | |
| 52776 | | 4/29/2016 | | CUENCA CORONEL | NON HAZARDOUS CONTAMINATED SOIL | TREMLEY PT FLY ASH / DREDGE MANAGEMENT | | | 32.00 | | |
| 52775 | | 4/29/2016 | | CUENCA CORONEL | NON HAZARDOUS CONTAMINATED SOIL | TREMLEY PT FLY ASH / DREDGE MANAGEMENT | | | 29.42 | | |
| 52774 | | 4/29/2016 | | CUENCA CORONEL | NON HAZARDOUS CONTAMINATED SOIL | TREMLEY PT FLY ASH / DREDGE MANAGEMENT | | | 29.57 | | |
| 52781 | | 4/29/2016 | | CUENCA CORONEL | NON HAZARDOUS CONTAMINATED SOIL | TREMLEY PT FLY ASH / DREDGE MANAGEMENT | | | 21.30 | | |
| 52784 | | 4/29/2016 | | CUENCA CORONEL | NON HAZARDOUS CONTAMINATED SOIL | TREMLEY PT FLY ASH / DREDGE MANAGEMENT | | | 26.07 | | |
| 52787 | | 4/29/2016 | | CUENCA CORONEL | NON HAZARDOUS CONTAMINATED SOIL | TREMLEY PT FLY ASH / DREDGE MANAGEMENT | | | 32.08 | | |
| 52785 | | 4/29/2016 | | CUENCA CORONEL | NON HAZARDOUS CONTAMINATED SOIL | TREMLEY PT FLY ASH / DREDGE MANAGEMENT | | | 30.74 | | |
| 52786 | | 4/29/2016 | | CUENCA CORONEL | NON HAZARDOUS CONTAMINATED SOIL | TREMLEY PT FLY ASH / DREDGE MANAGEMENT | | | | CANNOT READ WEIGHT ON MANIFEST SCAN | |
| 52778 | | 4/29/2016 | | CUENCA CORONEL | NON HAZARDOUS CONTAMINATED SOIL | TREMLEY PT FLY ASH / DREDGE MANAGEMENT | | | 27.06 | | |
| 52535 | | 5/16/2016 | | CUENCA CORONEL | NON HAZARDOUS CONTAMINATED SOIL | TREMLEY PT FLY ASH / DREDGE MANAGEMENT | | | 29.04 | | |
| 52797 | | 5/16/2016 | | CUENCA CORONEL | NON HAZARDOUS CONTAMINATED SOIL | TREMLEY PT FLY ASH / DREDGE MANAGEMENT | | | 31.20 | | |
| 52801 | | 5/16/2016 | | CUENCA CORONEL | NON HAZARDOUS CONTAMINATED SOIL | TREMLEY PT FLY ASH / DREDGE MANAGEMENT | | | 30.92 | | |
| 52536 | | 5/16/2016 | | CUENCA CORONEL | NON HAZARDOUS CONTAMINATED SOIL | TREMLEY PT FLY ASH / DREDGE MANAGEMENT | | | 29.65 | | |
| 52550 | | 5/16/2016 | | CUENCA CORONEL | NON HAZARDOUS CONTAMINATED SOIL | TREMLEY PT FLY ASH / DREDGE MANAGEMENT | | | 28.13 | | |
| 52549 | | 5/16/2016 | | CUENCA CORONEL | NON HAZARDOUS CONTAMINATED SOIL | TREMLEY PT FLY ASH / DREDGE MANAGEMENT | | | 30.20 | | |
| 52800 | | 5/16/2016 | | CUENCA CORONEL | NON HAZARDOUS CONTAMINATED SOIL | TREMLEY PT FLY ASH / DREDGE MANAGEMENT | | | 25.14 | | |

Table 2 - EMPIRE OUTLETS
SOIL DISPOSAL LOG

| | | | | | | | | | | | |
|-------|--|-----------|--|----------------|---------------------------------|--|--|--|-------|--|--|
| 27830 | | 5/16/2016 | | CUENCA CORONEL | NON HAZARDOUS CONTAMINATED SOIL | TREMLEY PT FLY ASH / DREDGE MANAGEMENT | | | 28.93 | | |
| 27829 | | 5/16/2016 | | CUENCA CORONEL | NON HAZARDOUS CONTAMINATED SOIL | TREMLEY PT FLY ASH / DREDGE MANAGEMENT | | | 29.44 | | |
| 27833 | | 5/16/2016 | | CUENCA CORONEL | NON HAZARDOUS CONTAMINATED SOIL | TREMLEY PT FLY ASH / DREDGE MANAGEMENT | | | 30.67 | | |
| 27831 | | 5/16/2016 | | CUENCA CORONEL | NON HAZARDOUS CONTAMINATED SOIL | TREMLEY PT FLY ASH / DREDGE MANAGEMENT | | | 29.64 | | |
| 27832 | | 5/16/2016 | | CUENCA CORONEL | NON HAZARDOUS CONTAMINATED SOIL | TREMLEY PT FLY ASH / DREDGE MANAGEMENT | | | 27.32 | | |
| 27834 | | 5/16/2016 | | CUENCA CORONEL | NON HAZARDOUS CONTAMINATED SOIL | TREMLEY PT FLY ASH / DREDGE MANAGEMENT | | | 28.43 | | |
| 27836 | | 5/16/2016 | | CUENCA CORONEL | NON HAZARDOUS CONTAMINATED SOIL | TREMLEY PT FLY ASH / DREDGE MANAGEMENT | | | 45.29 | | |
| 27836 | | 5/16/2016 | | CUENCA CORONEL | NON HAZARDOUS CONTAMINATED SOIL | TREMLEY PT FLY ASH / DREDGE MANAGEMENT | | | 13.46 | | |
| 27837 | | 5/16/2016 | | CUENCA CORONEL | NON HAZARDOUS CONTAMINATED SOIL | TREMLEY PT FLY ASH / DREDGE MANAGEMENT | | | 27.26 | | |
| 27838 | | 5/16/2016 | | CUENCA CORONEL | NON HAZARDOUS CONTAMINATED SOIL | TREMLEY PT FLY ASH / DREDGE MANAGEMENT | | | 27.46 | | |
| 27835 | | 5/17/2016 | | CUENCA CORONEL | NON HAZARDOUS CONTAMINATED SOIL | TREMLEY PT FLY ASH / DREDGE MANAGEMENT | | | 29.03 | | |
| 27843 | | 5/17/2016 | | CUENCA CORONEL | NON HAZARDOUS CONTAMINATED SOIL | TREMLEY PT FLY ASH / DREDGE MANAGEMENT | | | 37.32 | | |
| 27839 | | 5/17/2016 | | CUENCA CORONEL | NON HAZARDOUS CONTAMINATED SOIL | TREMLEY PT FLY ASH / DREDGE MANAGEMENT | | | 31.58 | | |
| 27840 | | 5/17/2016 | | CUENCA CORONEL | NON HAZARDOUS CONTAMINATED SOIL | TREMLEY PT FLY ASH / DREDGE MANAGEMENT | | | 35.93 | | |
| 27841 | | 5/17/2016 | | CUENCA CORONEL | NON HAZARDOUS CONTAMINATED SOIL | TREMLEY PT FLY ASH / DREDGE MANAGEMENT | | | 34.70 | | |
| 27842 | | 5/17/2016 | | CUENCA CORONEL | NON HAZARDOUS CONTAMINATED SOIL | TREMLEY PT FLY ASH / DREDGE MANAGEMENT | | | 36.42 | | |
| 27845 | | 5/19/2016 | | CUENCA CORONEL | NON HAZARDOUS CONTAMINATED SOIL | TREMLEY PT FLY ASH / DREDGE MANAGEMENT | | | 29.43 | | |
| 27846 | | 5/19/2016 | | CUENCA CORONEL | NON HAZARDOUS CONTAMINATED SOIL | TREMLEY PT FLY ASH / DREDGE MANAGEMENT | | | 30.05 | | |
| 27847 | | 5/19/2016 | | CUENCA CORONEL | NON HAZARDOUS CONTAMINATED SOIL | TREMLEY PT FLY ASH / DREDGE MANAGEMENT | | | 30.88 | | |
| 27852 | | 5/19/2016 | | CUENCA CORONEL | NON HAZARDOUS CONTAMINATED SOIL | TREMLEY PT FLY ASH / DREDGE MANAGEMENT | | | 28.90 | | |
| 27849 | | 5/19/2016 | | CUENCA CORONEL | NON HAZARDOUS CONTAMINATED SOIL | TREMLEY PT FLY ASH / DREDGE MANAGEMENT | | | 32.35 | | |
| 27844 | | 5/19/2016 | | CUENCA CORONEL | NON HAZARDOUS CONTAMINATED SOIL | TREMLEY PT FLY ASH / DREDGE MANAGEMENT | | | 32.84 | | |
| 27851 | | 5/19/2016 | | CUENCA CORONEL | NON HAZARDOUS CONTAMINATED SOIL | TREMLEY PT FLY ASH / DREDGE MANAGEMENT | | | 31.33 | | |
| 27850 | | 5/19/2016 | | CUENCA CORONEL | NON HAZARDOUS CONTAMINATED SOIL | TREMLEY PT FLY ASH / DREDGE MANAGEMENT | | | 32.01 | | |
| 27848 | | 5/19/2016 | | CUENCA CORONEL | NON HAZARDOUS CONTAMINATED SOIL | TREMLEY PT FLY ASH / DREDGE MANAGEMENT | | | 32.86 | | |
| 27853 | | 5/19/2016 | | CUENCA CORONEL | NON HAZARDOUS CONTAMINATED SOIL | TREMLEY PT FLY ASH / DREDGE MANAGEMENT | | | 29.75 | | |
| 27854 | | 5/19/2016 | | CUENCA CORONEL | NON HAZARDOUS CONTAMINATED SOIL | TREMLEY PT FLY ASH / DREDGE MANAGEMENT | | | 28.69 | | |
| 27855 | | 5/19/2016 | | CUENCA CORONEL | NON HAZARDOUS CONTAMINATED SOIL | TREMLEY PT FLY ASH / DREDGE MANAGEMENT | | | 31.31 | | |

Table 2 - EMPIRE OUTLETS
SOIL DISPOSAL LOG

| | | | | | | | | | | | |
|-------|--|-----------|--|----------------|---------------------------------|--|--|--|-------|--|--|
| 27857 | | 5/23/2016 | | CUENCA CORONEL | NON HAZARDOUS CONTAMINATED SOIL | TREMLEY PT FLY ASH / DREDGE MANAGEMENT | | | 27.58 | | |
| 27858 | | 5/23/2016 | | CUENCA CORONEL | NON HAZARDOUS CONTAMINATED SOIL | TREMLEY PT FLY ASH / DREDGE MANAGEMENT | | | 29.11 | | |
| 27859 | | 5/23/2016 | | CUENCA CORONEL | NON HAZARDOUS CONTAMINATED SOIL | TREMLEY PT FLY ASH / DREDGE MANAGEMENT | | | 28.27 | | |
| 27860 | | 5/23/2016 | | CUENCA CORONEL | NON HAZARDOUS CONTAMINATED SOIL | TREMLEY PT FLY ASH / DREDGE MANAGEMENT | | | 30.53 | | |
| 27871 | | 5/23/2016 | | CUENCA CORONEL | NON HAZARDOUS CONTAMINATED SOIL | TREMLEY PT FLY ASH / DREDGE MANAGEMENT | | | 26.30 | | |
| 27870 | | 5/23/2016 | | CUENCA CORONEL | NON HAZARDOUS CONTAMINATED SOIL | TREMLEY PT FLY ASH / DREDGE MANAGEMENT | | | 29.32 | | |
| 27869 | | 5/23/2016 | | CUENCA CORONEL | NON HAZARDOUS CONTAMINATED SOIL | TREMLEY PT FLY ASH / DREDGE MANAGEMENT | | | 26.80 | | |
| 27856 | | 5/23/2016 | | CUENCA CORONEL | NON HAZARDOUS CONTAMINATED SOIL | TREMLEY PT FLY ASH / DREDGE MANAGEMENT | | | 30.53 | | |
| 27868 | | 5/23/2016 | | CUENCA CORONEL | NON HAZARDOUS CONTAMINATED SOIL | TREMLEY PT FLY ASH / DREDGE MANAGEMENT | | | 25.49 | | |
| 27867 | | 5/23/2016 | | CUENCA CORONEL | NON HAZARDOUS CONTAMINATED SOIL | TREMLEY PT FLY ASH / DREDGE MANAGEMENT | | | 27.42 | | |
| 27866 | | 5/23/2016 | | CUENCA CORONEL | NON HAZARDOUS CONTAMINATED SOIL | TREMLEY PT FLY ASH / DREDGE MANAGEMENT | | | 26.79 | | |
| 27872 | | 5/23/2016 | | CUENCA CORONEL | NON HAZARDOUS CONTAMINATED SOIL | TREMLEY PT FLY ASH / DREDGE MANAGEMENT | | | 27.19 | | |
| 27873 | | 5/23/2016 | | CUENCA CORONEL | NON HAZARDOUS CONTAMINATED SOIL | TREMLEY PT FLY ASH / DREDGE MANAGEMENT | | | 25.51 | | |
| 27874 | | 5/23/2016 | | CUENCA CORONEL | NON HAZARDOUS CONTAMINATED SOIL | TREMLEY PT FLY ASH / DREDGE MANAGEMENT | | | 25.93 | | |
| 27876 | | 5/23/2016 | | CUENCA CORONEL | NON HAZARDOUS CONTAMINATED SOIL | TREMLEY PT FLY ASH / DREDGE MANAGEMENT | | | 25.19 | | |
| 27875 | | 5/23/2016 | | CUENCA CORONEL | NON HAZARDOUS CONTAMINATED SOIL | TREMLEY PT FLY ASH / DREDGE MANAGEMENT | | | 28.15 | | |
| 27864 | | 5/24/2016 | | CUENCA CORONEL | NON HAZARDOUS CONTAMINATED SOIL | TREMLEY PT FLY ASH / DREDGE MANAGEMENT | | | 31.51 | | |
| 27865 | | 5/24/2016 | | CUENCA CORONEL | NON HAZARDOUS CONTAMINATED SOIL | TREMLEY PT FLY ASH / DREDGE MANAGEMENT | | | 28.63 | | |
| 27863 | | 5/24/2016 | | CUENCA CORONEL | NON HAZARDOUS CONTAMINATED SOIL | TREMLEY PT FLY ASH / DREDGE MANAGEMENT | | | 29.49 | | |
| 27862 | | 5/24/2016 | | CUENCA CORONEL | NON HAZARDOUS CONTAMINATED SOIL | TREMLEY PT FLY ASH / DREDGE MANAGEMENT | | | 31.22 | | |
| 27861 | | 5/24/2016 | | CUENCA CORONEL | NON HAZARDOUS CONTAMINATED SOIL | TREMLEY PT FLY ASH / DREDGE MANAGEMENT | | | 26.68 | | |
| 27879 | | 5/24/2016 | | CUENCA CORONEL | NON HAZARDOUS CONTAMINATED SOIL | TREMLEY PT FLY ASH / DREDGE MANAGEMENT | | | 32.04 | | |
| 27880 | | 5/24/2016 | | CUENCA CORONEL | NON HAZARDOUS CONTAMINATED SOIL | TREMLEY PT FLY ASH / DREDGE MANAGEMENT | | | 32.26 | | |
| 27877 | | 5/26/2016 | | CUENCA CORONEL | NON HAZARDOUS CONTAMINATED SOIL | TREMLEY PT FLY ASH / DREDGE MANAGEMENT | | | 31.51 | | |
| 27878 | | 5/26/2016 | | CUENCA CORONEL | NON HAZARDOUS CONTAMINATED SOIL | TREMLEY PT FLY ASH / DREDGE MANAGEMENT | | | 31.32 | | |
| 27881 | | 5/26/2016 | | CUENCA CORONEL | NON HAZARDOUS CONTAMINATED SOIL | TREMLEY PT FLY ASH / DREDGE MANAGEMENT | | | 34.81 | | |
| 27882 | | 5/26/2016 | | CUENCA CORONEL | NON HAZARDOUS CONTAMINATED SOIL | TREMLEY PT FLY ASH / DREDGE MANAGEMENT | | | 25.58 | | |

Table 2 - EMPIRE OUTLETS
SOIL DISPOSAL LOG

| | | | | | | | | | | | | |
|-------|--|-----------|--|----------------|---------------------------------|--|--|--|-------|--|--|--|
| 27883 | | 5/26/2016 | | CUENCA CORONEL | NON HAZARDOUS CONTAMINATED SOIL | TREMLEY PT FLY ASH / DREDGE MANAGEMENT | | | 27.72 | | | |
| 27887 | | 5/26/2016 | | CUENCA CORONEL | NON HAZARDOUS CONTAMINATED SOIL | TREMLEY PT FLY ASH / DREDGE MANAGEMENT | | | 33.13 | | | |
| 27888 | | 5/26/2016 | | CUENCA CORONEL | NON HAZARDOUS CONTAMINATED SOIL | TREMLEY PT FLY ASH / DREDGE MANAGEMENT | | | 29.02 | | | |
| 27889 | | 5/26/2016 | | CUENCA CORONEL | NON HAZARDOUS CONTAMINATED SOIL | TREMLEY PT FLY ASH / DREDGE MANAGEMENT | | | 31.11 | | | |
| 27890 | | 5/26/2016 | | CUENCA CORONEL | NON HAZARDOUS CONTAMINATED SOIL | TREMLEY PT FLY ASH / DREDGE MANAGEMENT | | | 31.00 | | | |
| 27884 | | 5/27/2016 | | CUENCA CORONEL | NON HAZARDOUS CONTAMINATED SOIL | TREMLEY PT FLY ASH / DREDGE MANAGEMENT | | | 30.87 | | | |
| 27885 | | 5/27/2016 | | CUENCA CORONEL | NON HAZARDOUS CONTAMINATED SOIL | TREMLEY PT FLY ASH / DREDGE MANAGEMENT | | | 30.10 | | | |
| 27886 | | 5/27/2016 | | CUENCA CORONEL | NON HAZARDOUS CONTAMINATED SOIL | TREMLEY PT FLY ASH / DREDGE MANAGEMENT | | | 33.05 | | | |
| 27891 | | 5/27/2016 | | CUENCA CORONEL | NON HAZARDOUS CONTAMINATED SOIL | TREMLEY PT FLY ASH / DREDGE MANAGEMENT | | | 31.31 | | | |
| 27892 | | 5/27/2016 | | CUENCA CORONEL | NON HAZARDOUS CONTAMINATED SOIL | TREMLEY PT FLY ASH / DREDGE MANAGEMENT | | | 29.46 | | | |
| 27893 | | 5/27/2016 | | CUENCA CORONEL | NON HAZARDOUS CONTAMINATED SOIL | TREMLEY PT FLY ASH / DREDGE MANAGEMENT | | | 31.28 | | | |
| 27895 | | 5/27/2016 | | CUENCA CORONEL | NON HAZARDOUS CONTAMINATED SOIL | TREMLEY PT FLY ASH / DREDGE MANAGEMENT | | | 28.40 | | | |
| 27896 | | 5/27/2016 | | CUENCA CORONEL | NON HAZARDOUS CONTAMINATED SOIL | TREMLEY PT FLY ASH / DREDGE MANAGEMENT | | | 29.58 | | | |
| 27897 | | 5/27/2016 | | CUENCA CORONEL | NON HAZARDOUS CONTAMINATED SOIL | TREMLEY PT FLY ASH / DREDGE MANAGEMENT | | | 30.84 | | | |
| 27898 | | 5/27/2016 | | CUENCA CORONEL | NON HAZARDOUS CONTAMINATED SOIL | TREMLEY PT FLY ASH / DREDGE MANAGEMENT | | | 25.08 | | | |
| 27899 | | 5/27/2016 | | CUENCA CORONEL | NON HAZARDOUS CONTAMINATED SOIL | TREMLEY PT FLY ASH / DREDGE MANAGEMENT | | | 26.96 | | | |
| 27900 | | 5/27/2016 | | CUENCA CORONEL | NON HAZARDOUS CONTAMINATED SOIL | TREMLEY PT FLY ASH / DREDGE MANAGEMENT | | | 27.35 | | | |
| 27901 | | 5/27/2016 | | CUENCA CORONEL | NON HAZARDOUS CONTAMINATED SOIL | TREMLEY PT FLY ASH / DREDGE MANAGEMENT | | | 29.91 | | | |
| 27902 | | 5/27/2016 | | CUENCA CORONEL | NON HAZARDOUS CONTAMINATED SOIL | TREMLEY PT FLY ASH / DREDGE MANAGEMENT | | | 26.92 | | | |
| 27903 | | 5/27/2016 | | CUENCA CORONEL | NON HAZARDOUS CONTAMINATED SOIL | TREMLEY PT FLY ASH / DREDGE MANAGEMENT | | | 24.18 | | | |
| 52879 | | 6/8/2016 | | CUENCA CORONEL | NON HAZARDOUS CONTAMINATED SOIL | TREMLEY PT FLY ASH / DREDGE MANAGEMENT | | | 33.34 | | | |

Table 2 - EMPIRE OUTLETS
SOIL DISPOSAL LOG

| | | | | | | | | | | | |
|-------|--|----------|--|----------------|---------------------------------|--|-------|--|-------|--|--|
| 52878 | | 6/8/2016 | | CUENCA CORONEL | NON HAZARDOUS CONTAMINATED SOIL | TREMLEY PT FLY ASH / DREDGE MANAGEMENT | | | 28.75 | | |
| 52877 | | 6/8/2016 | | CUENCA CORONEL | NON HAZARDOUS CONTAMINATED SOIL | TREMLEY PT FLY ASH / DREDGE MANAGEMENT | | | 30.42 | | |
| 52876 | | 6/8/2016 | | CUENCA CORONEL | NON HAZARDOUS CONTAMINATED SOIL | TREMLEY PT FLY ASH / DREDGE MANAGEMENT | | | 30.69 | | |
| 52880 | | 6/8/2016 | | CUENCA CORONEL | NON HAZARDOUS CONTAMINATED SOIL | TREMLEY PT FLY ASH / DREDGE MANAGEMENT | | | 30.36 | | |
| 52873 | | 6/8/2016 | | CUENCA CORONEL | NON HAZARDOUS CONTAMINATED SOIL | TREMLEY PT FLY ASH / DREDGE MANAGEMENT | | | 29.58 | | |
| 52875 | | 6/8/2016 | | CUENCA CORONEL | NON HAZARDOUS CONTAMINATED SOIL | TREMLEY PT FLY ASH / DREDGE MANAGEMENT | | | 27.41 | | |
| 52884 | | 6/8/2016 | | CUENCA CORONEL | NON HAZARDOUS CONTAMINATED SOIL | TREMLEY PT FLY ASH / DREDGE MANAGEMENT | | | 26.65 | | |
| 52874 | | 6/8/2016 | | CUENCA CORONEL | NON HAZARDOUS CONTAMINATED SOIL | TREMLEY PT FLY ASH / DREDGE MANAGEMENT | | | 28.08 | | |
| 52883 | | 6/8/2016 | | CUENCA CORONEL | NON HAZARDOUS CONTAMINATED SOIL | TREMLEY PT FLY ASH / DREDGE MANAGEMENT | | | 26.21 | | |
| 52887 | | 6/8/2016 | | CUENCA CORONEL | NON HAZARDOUS CONTAMINATED SOIL | TREMLEY PT FLY ASH / DREDGE MANAGEMENT | | | 29.43 | | |
| 52886 | | 6/8/2016 | | CUENCA CORONEL | NON HAZARDOUS CONTAMINATED SOIL | TREMLEY PT FLY ASH / DREDGE MANAGEMENT | | | 29.42 | | |
| 52882 | | 6/8/2016 | | CUENCA CORONEL | NON HAZARDOUS CONTAMINATED SOIL | TREMLEY PT FLY ASH / DREDGE MANAGEMENT | | | 31.10 | | |
| 52881 | | 6/8/2016 | | CUENCA CORONEL | NON HAZARDOUS CONTAMINATED SOIL | TREMLEY PT FLY ASH / DREDGE MANAGEMENT | | | 30.93 | | |
| 52888 | | 6/8/2016 | | CUENCA CORONEL | NON HAZARDOUS CONTAMINATED SOIL | TREMLEY PT FLY ASH / DREDGE MANAGEMENT | | | 27.52 | | |
| 52885 | | 6/8/2016 | | CUENCA CORONEL | NON HAZARDOUS CONTAMINATED SOIL | TREMLEY PT FLY ASH / DREDGE MANAGEMENT | | | 27.43 | | |
| 27921 | | 6/8/2016 | | CUENCA CORONEL | NON HAZARDOUS CONTAMINATED SOIL | TREMLEY PT FLY ASH / DREDGE MANAGEMENT | | | 29.45 | | |
| 27922 | | 6/8/2016 | | CUENCA CORONEL | NON HAZARDOUS CONTAMINATED SOIL | TREMLEY PT FLY ASH / DREDGE MANAGEMENT | | | 32.84 | | |
| 27923 | | 6/8/2016 | | CUENCA CORONEL | NON HAZARDOUS CONTAMINATED SOIL | TREMLEY PT FLY ASH / DREDGE MANAGEMENT | | | 30.11 | | |
| 27924 | | 6/8/2016 | | CUENCA CORONEL | NON HAZARDOUS CONTAMINATED SOIL | TREMLEY PT FLY ASH / DREDGE MANAGEMENT | | | 30.93 | | |
| 27925 | | 6/8/2016 | | CUENCA CORONEL | NON HAZARDOUS CONTAMINATED SOIL | TREMLEY PT FLY ASH / DREDGE MANAGEMENT | | | 30.74 | | |
| 27907 | | 6/8/2016 | | CUENCA CORONEL | NON HAZARDOUS CONTAMINATED SOIL | TREMLEY PT FLY ASH / DREDGE MANAGEMENT | | | 30.74 | | |
| 27926 | | 6/8/2016 | | CUENCA CORONEL | NON HAZARDOUS CONTAMINATED SOIL | TREMLEY PT FLY ASH / DREDGE MANAGEMENT | | | 30.06 | | |
| 27914 | | 6/8/2016 | | CUENCA CORONEL | NON HAZARDOUS CONTAMINATED SOIL | TREMLEY PT FLY ASH / DREDGE MANAGEMENT | | | 31.99 | | |
| 27909 | | 6/8/2016 | | CUENCA CORONEL | NON HAZARDOUS CONTAMINATED SOIL | TREMLEY PT FLY ASH / DREDGE MANAGEMENT | | | 31.65 | | |
| 27911 | | 6/8/2016 | | CUENCA CORONEL | NON HAZARDOUS CONTAMINATED SOIL | TREMLEY PT FLY ASH / DREDGE MANAGEMENT | | | 30.38 | | |
| 27912 | | 6/8/2016 | | CUENCA CORONEL | NON HAZARDOUS CONTAMINATED SOIL | TREMLEY PT FLY ASH / DREDGE MANAGEMENT | | | 31.16 | | |
| 27913 | | 6/8/2016 | | CUENCA CORONEL | NON HAZARDOUS CONTAMINATED SOIL | TREMLEY PT FLY ASH / DREDGE MANAGEMENT | | | 25.29 | | |
| | | 6/8/2016 | | CUENCA CORONEL | CLEAN DIRT | RICHMOND RECYCLING / VANBRO CORP | 24002 | | 30.72 | | APPEARS MATERIAL WAS ACCEPTED AT RICHMOND RECYCLING BUT REJECTED BY VANBRO |

Table 2 - EMPIRE OUTLETS
SOIL DISPOSAL LOG

| | | | | | | | | | | | |
|-------|--|----------|--|----------------|---------------------------------|--|-------|--|-------|--|--|
| | | 6/8/2016 | | CUENCA CORONEL | CLEAN DIRT | RICHMOND RECYCLING / VANBRO CORP | 23993 | | 28.65 | | APPEARS MATERIAL WAS ACCEPTED AT RICHMOND RECYCLING BUT REJECTED BY VANBRO |
| | | 6/8/2016 | | CUENCA CORONEL | CLEAN DIRT | RICHMOND RECYCLING / VANBRO CORP | 24001 | | 33.74 | | APPEARS MATERIAL WAS ACCEPTED AT RICHMOND RECYCLING BUT REJECTED BY VANBRO |
| | | 6/8/2016 | | CUENCA CORONEL | CLEAN DIRT | RICHMOND RECYCLING / VANBRO CORP | 24004 | | 26.53 | | APPEARS MATERIAL WAS ACCEPTED AT RICHMOND RECYCLING BUT REJECTED BY VANBRO |
| | | 6/8/2016 | | CUENCA CORONEL | CLEAN DIRT | RICHMOND RECYCLING / VANBRO CORP | 23980 | | 33.57 | | APPEARS MATERIAL WAS ACCEPTED AT RICHMOND RECYCLING BUT REJECTED BY VANBRO |
| | | 6/8/2016 | | CUENCA CORONEL | CLEAN DIRT | RICHMOND RECYCLING / VANBRO CORP | 23991 | | 28.20 | | APPEARS MATERIAL WAS ACCEPTED AT RICHMOND RECYCLING BUT REJECTED BY VANBRO |
| 28029 | | 6/9/2016 | | CUENCA CORONEL | NON HAZARDOUS CONTAMINATED SOIL | TREMLEY PT FLY ASH / DREDGE MANAGEMENT | | | 31.55 | | |
| 27916 | | 6/9/2016 | | CUENCA CORONEL | NON HAZARDOUS CONTAMINATED SOIL | TREMLEY PT FLY ASH / DREDGE MANAGEMENT | | | 30.00 | | |
| 27910 | | 6/9/2016 | | CUENCA CORONEL | NON HAZARDOUS CONTAMINATED SOIL | TREMLEY PT FLY ASH / DREDGE MANAGEMENT | | | 30.21 | | |
| 27919 | | 6/9/2016 | | CUENCA CORONEL | NON HAZARDOUS CONTAMINATED SOIL | TREMLEY PT FLY ASH / DREDGE MANAGEMENT | | | 29.33 | | |
| 27920 | | 6/9/2016 | | CUENCA CORONEL | NON HAZARDOUS CONTAMINATED SOIL | TREMLEY PT FLY ASH / DREDGE MANAGEMENT | | | 31.26 | | |
| 27918 | | 6/9/2016 | | CUENCA CORONEL | NON HAZARDOUS CONTAMINATED SOIL | TREMLEY PT FLY ASH / DREDGE MANAGEMENT | | | 30.33 | | |
| 28021 | | 6/9/2016 | | CUENCA CORONEL | NON HAZARDOUS CONTAMINATED SOIL | TREMLEY PT FLY ASH / DREDGE MANAGEMENT | | | 29.98 | | |
| 28002 | | 6/9/2016 | | CUENCA CORONEL | NON HAZARDOUS CONTAMINATED SOIL | TREMLEY PT FLY ASH / DREDGE MANAGEMENT | | | 30.88 | | |
| 28001 | | 6/9/2016 | | CUENCA CORONEL | NON HAZARDOUS CONTAMINATED SOIL | TREMLEY PT FLY ASH / DREDGE MANAGEMENT | | | 32.25 | | |
| 28003 | | 6/9/2016 | | CUENCA CORONEL | NON HAZARDOUS CONTAMINATED SOIL | TREMLEY PT FLY ASH / DREDGE MANAGEMENT | | | 31.92 | | |
| 28004 | | 6/9/2016 | | CUENCA CORONEL | NON HAZARDOUS CONTAMINATED SOIL | TREMLEY PT FLY ASH / DREDGE MANAGEMENT | | | 31.49 | | |
| 28005 | | 6/9/2016 | | CUENCA CORONEL | NON HAZARDOUS CONTAMINATED SOIL | TREMLEY PT FLY ASH / DREDGE MANAGEMENT | | | 32.48 | | |
| 28006 | | 6/9/2016 | | CUENCA CORONEL | NON HAZARDOUS CONTAMINATED SOIL | TREMLEY PT FLY ASH / DREDGE MANAGEMENT | | | 30.68 | | |
| 28007 | | 6/9/2016 | | CUENCA CORONEL | NON HAZARDOUS CONTAMINATED SOIL | TREMLEY PT FLY ASH / DREDGE MANAGEMENT | | | 27.61 | | |
| 28008 | | 6/9/2016 | | CUENCA CORONEL | NON HAZARDOUS CONTAMINATED SOIL | TREMLEY PT FLY ASH / DREDGE MANAGEMENT | | | 31.55 | | |
| 28030 | | 6/9/2016 | | CUENCA CORONEL | NON HAZARDOUS CONTAMINATED SOIL | TREMLEY PT FLY ASH / DREDGE MANAGEMENT | | | 29.63 | | |
| 28009 | | 6/9/2016 | | CUENCA CORONEL | NON HAZARDOUS CONTAMINATED SOIL | TREMLEY PT FLY ASH / DREDGE MANAGEMENT | | | 30.78 | | |
| 27915 | | 6/9/2016 | | CUENCA CORONEL | NON HAZARDOUS CONTAMINATED SOIL | TREMLEY PT FLY ASH / DREDGE MANAGEMENT | | | 29.42 | | |
| 28032 | | 6/9/2016 | | CUENCA CORONEL | NON HAZARDOUS CONTAMINATED SOIL | TREMLEY PT FLY ASH / DREDGE MANAGEMENT | | | 31.10 | | |
| 28031 | | 6/9/2016 | | CUENCA CORONEL | NON HAZARDOUS CONTAMINATED SOIL | TREMLEY PT FLY ASH / DREDGE MANAGEMENT | | | 30.49 | | |
| 27917 | | 6/9/2016 | | CUENCA CORONEL | NON HAZARDOUS CONTAMINATED SOIL | TREMLEY PT FLY ASH / DREDGE MANAGEMENT | | | 28.83 | | |
| 28020 | | 6/9/2016 | | CUENCA CORONEL | NON HAZARDOUS CONTAMINATED SOIL | TREMLEY PT FLY ASH / DREDGE MANAGEMENT | | | 30.19 | | |
| 28000 | | 6/9/2016 | | CUENCA CORONEL | NON HAZARDOUS CONTAMINATED SOIL | TREMLEY PT FLY ASH / DREDGE MANAGEMENT | | | 30.22 | | |

Table 2 - EMPIRE OUTLETS
SOIL DISPOSAL LOG

| | | | | | | | | | | | |
|-------|--|-----------|--|----------------|---------------------------------|--|--|--|-------|--|--|
| 28013 | | 6/9/2016 | | CUENCA CORONEL | NON HAZARDOUS CONTAMINATED SOIL | TREMLEY PT FLY ASH / DREDGE MANAGEMENT | | | 30.57 | | |
| 28015 | | 6/9/2016 | | CUENCA CORONEL | NON HAZARDOUS CONTAMINATED SOIL | TREMLEY PT FLY ASH / DREDGE MANAGEMENT | | | 29.76 | | |
| 28014 | | 6/9/2016 | | CUENCA CORONEL | NON HAZARDOUS CONTAMINATED SOIL | TREMLEY PT FLY ASH / DREDGE MANAGEMENT | | | 31.00 | | |
| 28016 | | 6/9/2016 | | CUENCA CORONEL | NON HAZARDOUS CONTAMINATED SOIL | TREMLEY PT FLY ASH / DREDGE MANAGEMENT | | | 28.33 | | |
| 28017 | | 6/9/2016 | | CUENCA CORONEL | NON HAZARDOUS CONTAMINATED SOIL | TREMLEY PT FLY ASH / DREDGE MANAGEMENT | | | 32.73 | | |
| 28018 | | 6/9/2016 | | CUENCA CORONEL | NON HAZARDOUS CONTAMINATED SOIL | TREMLEY PT FLY ASH / DREDGE MANAGEMENT | | | 31.54 | | |
| 28019 | | 6/9/2016 | | CUENCA CORONEL | NON HAZARDOUS CONTAMINATED SOIL | TREMLEY PT FLY ASH / DREDGE MANAGEMENT | | | 30.28 | | |
| 28022 | | 6/9/2016 | | CUENCA CORONEL | NON HAZARDOUS CONTAMINATED SOIL | TREMLEY PT FLY ASH / DREDGE MANAGEMENT | | | 29.45 | | |
| 28023 | | 6/9/2016 | | CUENCA CORONEL | NON HAZARDOUS CONTAMINATED SOIL | TREMLEY PT FLY ASH / DREDGE MANAGEMENT | | | 30.95 | | |
| 28012 | | 6/9/2016 | | CUENCA CORONEL | NON HAZARDOUS CONTAMINATED SOIL | TREMLEY PT FLY ASH / DREDGE MANAGEMENT | | | 29.72 | | |
| 28028 | | 6/9/2016 | | CUENCA CORONEL | NON HAZARDOUS CONTAMINATED SOIL | TREMLEY PT FLY ASH / DREDGE MANAGEMENT | | | 29.17 | | |
| 28011 | | 6/9/2016 | | CUENCA CORONEL | NON HAZARDOUS CONTAMINATED SOIL | TREMLEY PT FLY ASH / DREDGE MANAGEMENT | | | 27.99 | | |
| 28027 | | 6/9/2016 | | CUENCA CORONEL | NON HAZARDOUS CONTAMINATED SOIL | TREMLEY PT FLY ASH / DREDGE MANAGEMENT | | | 29.01 | | |
| 28026 | | 6/9/2016 | | CUENCA CORONEL | NON HAZARDOUS CONTAMINATED SOIL | TREMLEY PT FLY ASH / DREDGE MANAGEMENT | | | 28.50 | | |
| 28025 | | 6/9/2016 | | CUENCA CORONEL | NON HAZARDOUS CONTAMINATED SOIL | TREMLEY PT FLY ASH / DREDGE MANAGEMENT | | | 29.18 | | |
| 28010 | | 6/9/2016 | | CUENCA CORONEL | NON HAZARDOUS CONTAMINATED SOIL | TREMLEY PT FLY ASH / DREDGE MANAGEMENT | | | 29.66 | | |
| 28024 | | 6/9/2016 | | CUENCA CORONEL | NON HAZARDOUS CONTAMINATED SOIL | TREMLEY PT FLY ASH / DREDGE MANAGEMENT | | | 28.67 | | |
| 27980 | | 6/10/2016 | | CUENCA CORONEL | NON HAZARDOUS CONTAMINATED SOIL | TREMLEY PT FLY ASH / DREDGE MANAGEMENT | | | 31.37 | | |
| 27960 | | 6/10/2016 | | CUENCA CORONEL | NON HAZARDOUS CONTAMINATED SOIL | TREMLEY PT FLY ASH / DREDGE MANAGEMENT | | | 29.37 | | |
| 27972 | | 6/10/2016 | | CUENCA CORONEL | NON HAZARDOUS CONTAMINATED SOIL | TREMLEY PT FLY ASH / DREDGE MANAGEMENT | | | 30.6 | | |
| 27969 | | 6/10/2016 | | CUENCA CORONEL | NON HAZARDOUS CONTAMINATED SOIL | TREMLEY PT FLY ASH / DREDGE MANAGEMENT | | | 27.36 | | |
| 27979 | | 6/10/2016 | | CUENCA CORONEL | NON HAZARDOUS CONTAMINATED SOIL | TREMLEY PT FLY ASH / DREDGE MANAGEMENT | | | 33.01 | | |
| 27978 | | 6/10/2016 | | CUENCA CORONEL | NON HAZARDOUS CONTAMINATED SOIL | TREMLEY PT FLY ASH / DREDGE MANAGEMENT | | | 29.63 | | |
| 27974 | | 6/10/2016 | | CUENCA CORONEL | NON HAZARDOUS CONTAMINATED SOIL | TREMLEY PT FLY ASH / DREDGE MANAGEMENT | | | 27.99 | | |
| 27977 | | 6/10/2016 | | CUENCA CORONEL | NON HAZARDOUS CONTAMINATED SOIL | TREMLEY PT FLY ASH / DREDGE MANAGEMENT | | | 25.71 | | |
| 27973 | | 6/10/2016 | | CUENCA CORONEL | NON HAZARDOUS CONTAMINATED SOIL | TREMLEY PT FLY ASH / DREDGE MANAGEMENT | | | 32.41 | | |

Table 2 - EMPIRE OUTLETS
SOIL DISPOSAL LOG

| | | | | | | | | | | | | |
|-------|--|-----------|--|----------------|---------------------------------|--|--|--|-------|--|--|--|
| 27975 | | 6/10/2016 | | CUENCA CORONEL | NON HAZARDOUS CONTAMINATED SOIL | TREMLEY PT FLY ASH / DREDGE MANAGEMENT | | | 23.89 | | | |
| 27967 | | 6/10/2016 | | CUENCA CORONEL | NON HAZARDOUS CONTAMINATED SOIL | TREMLEY PT FLY ASH / DREDGE MANAGEMENT | | | 28.99 | | | |
| 27957 | | 6/10/2016 | | CUENCA CORONEL | NON HAZARDOUS CONTAMINATED SOIL | TREMLEY PT FLY ASH / DREDGE MANAGEMENT | | | 30.8 | | | |
| 27965 | | 6/10/2016 | | CUENCA CORONEL | NON HAZARDOUS CONTAMINATED SOIL | TREMLEY PT FLY ASH / DREDGE MANAGEMENT | | | 26.86 | | | |
| 27968 | | 6/10/2016 | | CUENCA CORONEL | NON HAZARDOUS CONTAMINATED SOIL | TREMLEY PT FLY ASH / DREDGE MANAGEMENT | | | 27.34 | | | |
| 27966 | | 6/10/2016 | | CUENCA CORONEL | NON HAZARDOUS CONTAMINATED SOIL | TREMLEY PT FLY ASH / DREDGE MANAGEMENT | | | 23.15 | | | |
| 27964 | | 6/10/2016 | | CUENCA CORONEL | NON HAZARDOUS CONTAMINATED SOIL | TREMLEY PT FLY ASH / DREDGE MANAGEMENT | | | 25.24 | | | |
| 27963 | | 6/10/2016 | | CUENCA CORONEL | NON HAZARDOUS CONTAMINATED SOIL | TREMLEY PT FLY ASH / DREDGE MANAGEMENT | | | 28.67 | | | |
| 27962 | | 6/10/2016 | | CUENCA CORONEL | NON HAZARDOUS CONTAMINATED SOIL | TREMLEY PT FLY ASH / DREDGE MANAGEMENT | | | 29.09 | | | |
| 27961 | | 6/10/2016 | | CUENCA CORONEL | NON HAZARDOUS CONTAMINATED SOIL | TREMLEY PT FLY ASH / DREDGE MANAGEMENT | | | 28.61 | | | |
| 27970 | | 6/10/2016 | | CUENCA CORONEL | NON HAZARDOUS CONTAMINATED SOIL | TREMLEY PT FLY ASH / DREDGE MANAGEMENT | | | 26.8 | | | |
| 27971 | | 6/10/2016 | | CUENCA CORONEL | NON HAZARDOUS CONTAMINATED SOIL | TREMLEY PT FLY ASH / DREDGE MANAGEMENT | | | 31.07 | | | |
| 27992 | | 6/10/2016 | | CUENCA CORONEL | NON HAZARDOUS CONTAMINATED SOIL | TREMLEY PT FLY ASH / DREDGE MANAGEMENT | | | 30.64 | | | |
| 27993 | | 6/10/2016 | | CUENCA CORONEL | NON HAZARDOUS CONTAMINATED SOIL | TREMLEY PT FLY ASH / DREDGE MANAGEMENT | | | 31.72 | | | |
| 27990 | | 6/10/2016 | | CUENCA CORONEL | NON HAZARDOUS CONTAMINATED SOIL | TREMLEY PT FLY ASH / DREDGE MANAGEMENT | | | 31.1 | | | |
| 27999 | | 6/10/2016 | | CUENCA CORONEL | NON HAZARDOUS CONTAMINATED SOIL | TREMLEY PT FLY ASH / DREDGE MANAGEMENT | | | 31.1 | | | |
| 27991 | | 6/10/2016 | | CUENCA CORONEL | NON HAZARDOUS CONTAMINATED SOIL | TREMLEY PT FLY ASH / DREDGE MANAGEMENT | | | 31.21 | | | |
| 27998 | | 6/10/2016 | | CUENCA CORONEL | NON HAZARDOUS CONTAMINATED SOIL | TREMLEY PT FLY ASH / DREDGE MANAGEMENT | | | 27.92 | | | |
| 27997 | | 6/10/2016 | | CUENCA CORONEL | NON HAZARDOUS CONTAMINATED SOIL | TREMLEY PT FLY ASH / DREDGE MANAGEMENT | | | 30.24 | | | |
| 27996 | | 6/10/2016 | | CUENCA CORONEL | NON HAZARDOUS CONTAMINATED SOIL | TREMLEY PT FLY ASH / DREDGE MANAGEMENT | | | 30.41 | | | |
| 27994 | | 6/10/2016 | | CUENCA CORONEL | NON HAZARDOUS CONTAMINATED SOIL | TREMLEY PT FLY ASH / DREDGE MANAGEMENT | | | 27.86 | | | |
| 27995 | | 6/10/2016 | | CUENCA CORONEL | NON HAZARDOUS CONTAMINATED SOIL | TREMLEY PT FLY ASH / DREDGE MANAGEMENT | | | 26.86 | | | |
| 27958 | | 6/10/2016 | | CUENCA CORONEL | NON HAZARDOUS CONTAMINATED SOIL | TREMLEY PT FLY ASH / DREDGE MANAGEMENT | | | 30.21 | | | |
| 27959 | | 6/10/2016 | | CUENCA CORONEL | NON HAZARDOUS CONTAMINATED SOIL | TREMLEY PT FLY ASH / DREDGE MANAGEMENT | | | 28.83 | | | |
| 27950 | | 6/10/2016 | | CUENCA CORONEL | NON HAZARDOUS CONTAMINATED SOIL | TREMLEY PT FLY ASH / DREDGE MANAGEMENT | | | 30.31 | | | |
| 27951 | | 6/10/2016 | | CUENCA CORONEL | NON HAZARDOUS CONTAMINATED SOIL | TREMLEY PT FLY ASH / DREDGE MANAGEMENT | | | 29.24 | | | |
| 27952 | | 6/10/2016 | | CUENCA CORONEL | NON HAZARDOUS CONTAMINATED SOIL | TREMLEY PT FLY ASH / DREDGE MANAGEMENT | | | 29.01 | | | |
| 27953 | | 6/10/2016 | | CUENCA CORONEL | NON HAZARDOUS CONTAMINATED SOIL | TREMLEY PT FLY ASH / DREDGE MANAGEMENT | | | 29.57 | | | |

Table 2 - EMPIRE OUTLETS
SOIL DISPOSAL LOG

| | | | | | | | | | | | | |
|-------|--|-----------|--|----------------------|---------------------------------|--|--|--|-------|--|--|--|
| 27954 | | 6/10/2016 | | CUENCA CORONEL | NON HAZARDOUS CONTAMINATED SOIL | TREMLEY PT FLY ASH / DREDGE MANAGEMENT | | | 29.51 | | | |
| 27955 | | 6/10/2016 | | CUENCA CORONEL | NON HAZARDOUS CONTAMINATED SOIL | TREMLEY PT FLY ASH / DREDGE MANAGEMENT | | | 29.32 | | | |
| 27956 | | 6/10/2016 | | CUENCA CORONEL | NON HAZARDOUS CONTAMINATED SOIL | TREMLEY PT FLY ASH / DREDGE MANAGEMENT | | | 30.59 | | | |
| 27947 | | 6/13/2016 | | CUENCA/CASTILLO/MC B | NON HAZARDOUS CONTAMINATED SOIL | TREMLEY PT FLY ASH / DREDGE MANAGEMENT | | | 32.34 | | | |
| 27937 | | 6/13/2016 | | CUENCA/CASTILLO/MC B | NON HAZARDOUS CONTAMINATED SOIL | TREMLEY PT FLY ASH / DREDGE MANAGEMENT | | | 33.25 | | | |
| 27945 | | 6/13/2016 | | CUENCA/CASTILLO/MC B | NON HAZARDOUS CONTAMINATED SOIL | TREMLEY PT FLY ASH / DREDGE MANAGEMENT | | | 31.48 | | | |
| 27939 | | 6/13/2016 | | CUENCA/CASTILLO/MC B | NON HAZARDOUS CONTAMINATED SOIL | TREMLEY PT FLY ASH / DREDGE MANAGEMENT | | | 34.67 | | | |
| 27985 | | 6/13/2016 | | CUENCA/CASTILLO/MC B | NON HAZARDOUS CONTAMINATED SOIL | TREMLEY PT FLY ASH / DREDGE MANAGEMENT | | | 38.1 | | | |
| 27976 | | 6/13/2016 | | CUENCA/CASTILLO/MC B | NON HAZARDOUS CONTAMINATED SOIL | TREMLEY PT FLY ASH / DREDGE MANAGEMENT | | | 32.55 | | | |
| 37936 | | 6/13/2016 | | CUENCA/CASTILLO/MC B | NON HAZARDOUS CONTAMINATED SOIL | TREMLEY PT FLY ASH / DREDGE MANAGEMENT | | | 32.33 | | | |
| 27944 | | 6/13/2016 | | CUENCA/CASTILLO/MC B | NON HAZARDOUS CONTAMINATED SOIL | TREMLEY PT FLY ASH / DREDGE MANAGEMENT | | | 32.2 | | | |
| 27940 | | 6/13/2016 | | CUENCA/CASTILLO/MC B | NON HAZARDOUS CONTAMINATED SOIL | TREMLEY PT FLY ASH / DREDGE MANAGEMENT | | | 36.18 | | | |
| 27986 | | 6/13/2016 | | CUENCA/CASTILLO/MC B | NON HAZARDOUS CONTAMINATED SOIL | TREMLEY PT FLY ASH / DREDGE MANAGEMENT | | | 34.12 | | | |
| 27949 | | 6/13/2016 | | CUENCA/CASTILLO/MC B | NON HAZARDOUS CONTAMINATED SOIL | TREMLEY PT FLY ASH / DREDGE MANAGEMENT | | | 29.55 | | | |
| 27935 | | 6/13/2016 | | CUENCA/CASTILLO/MC B | NON HAZARDOUS CONTAMINATED SOIL | TREMLEY PT FLY ASH / DREDGE MANAGEMENT | | | 30.19 | | | |
| 27943 | | 6/13/2016 | | CUENCA/CASTILLO/MC B | NON HAZARDOUS CONTAMINATED SOIL | TREMLEY PT FLY ASH / DREDGE MANAGEMENT | | | 31.39 | | | |
| 27938 | | 6/13/2016 | | CUENCA/CASTILLO/MC B | NON HAZARDOUS CONTAMINATED SOIL | TREMLEY PT FLY ASH / DREDGE MANAGEMENT | | | 33.33 | | | |
| 27948 | | 6/13/2016 | | CUENCA/CASTILLO/MC B | NON HAZARDOUS CONTAMINATED SOIL | TREMLEY PT FLY ASH / DREDGE MANAGEMENT | | | 31.58 | | | |
| 27933 | | 6/13/2016 | | CUENCA/CASTILLO/MC B | NON HAZARDOUS CONTAMINATED SOIL | TREMLEY PT FLY ASH / DREDGE MANAGEMENT | | | 32.1 | | | |
| 27941 | | 6/13/2016 | | CUENCA/CASTILLO/MC B | NON HAZARDOUS CONTAMINATED SOIL | TREMLEY PT FLY ASH / DREDGE MANAGEMENT | | | 28.57 | | | |
| 27981 | | 6/13/2016 | | CUENCA/CASTILLO/MC B | NON HAZARDOUS CONTAMINATED SOIL | TREMLEY PT FLY ASH / DREDGE MANAGEMENT | | | 32.57 | | | |
| 27946 | | 6/13/2016 | | CUENCA/CASTILLO/MC B | NON HAZARDOUS CONTAMINATED SOIL | TREMLEY PT FLY ASH / DREDGE MANAGEMENT | | | 31.07 | | | |
| 27934 | | 6/13/2016 | | CUENCA/CASTILLO/MC B | NON HAZARDOUS CONTAMINATED SOIL | TREMLEY PT FLY ASH / DREDGE MANAGEMENT | | | 31.31 | | | |
| 27942 | | 6/13/2016 | | CUENCA/CASTILLO/MC B | NON HAZARDOUS CONTAMINATED SOIL | TREMLEY PT FLY ASH / DREDGE MANAGEMENT | | | 30.76 | | | |
| 27982 | | 6/13/2016 | | CUENCA/CASTILLO/MC B | NON HAZARDOUS CONTAMINATED SOIL | TREMLEY PT FLY ASH / DREDGE MANAGEMENT | | | 30.93 | | | |

Table 2 - EMPIRE OUTLETS
SOIL DISPOSAL LOG

| | | | | | | | | | | | | |
|-------|--|-----------|--|----------------|---------------------------------|--|--|--|-------|--|--|--|
| 25528 | | 6/14/2016 | | CUENCA CORONEL | NON HAZARDOUS CONTAMINATED SOIL | TREMLEY PT FLY ASH / DREDGE MANAGEMENT | | | 30.3 | | | |
| 27983 | | 6/14/2016 | | CUENCA CORONEL | NON HAZARDOUS CONTAMINATED SOIL | TREMLEY PT FLY ASH / DREDGE MANAGEMENT | | | 29.08 | | | |
| 52975 | | 6/14/2016 | | CUENCA CORONEL | NON HAZARDOUS CONTAMINATED SOIL | TREMLEY PT FLY ASH / DREDGE MANAGEMENT | | | 29.77 | | | |
| 52972 | | 6/14/2016 | | CUENCA CORONEL | NON HAZARDOUS CONTAMINATED SOIL | TREMLEY PT FLY ASH / DREDGE MANAGEMENT | | | 27.54 | | | |
| 25520 | | 6/14/2016 | | CUENCA CORONEL | NON HAZARDOUS CONTAMINATED SOIL | TREMLEY PT FLY ASH / DREDGE MANAGEMENT | | | 33.46 | | | |
| 25523 | | 6/14/2016 | | CUENCA CORONEL | NON HAZARDOUS CONTAMINATED SOIL | TREMLEY PT FLY ASH / DREDGE MANAGEMENT | | | 31.21 | | | |
| 52964 | | 6/14/2016 | | CUENCA CORONEL | NON HAZARDOUS CONTAMINATED SOIL | TREMLEY PT FLY ASH / DREDGE MANAGEMENT | | | 27.04 | | | |
| 52969 | | 6/14/2016 | | CUENCA CORONEL | NON HAZARDOUS CONTAMINATED SOIL | TREMLEY PT FLY ASH / DREDGE MANAGEMENT | | | 31.5 | | | |
| 25530 | | 6/14/2016 | | CUENCA CORONEL | NON HAZARDOUS CONTAMINATED SOIL | TREMLEY PT FLY ASH / DREDGE MANAGEMENT | | | 36.15 | | | |
| 25525 | | 6/14/2016 | | CUENCA CORONEL | NON HAZARDOUS CONTAMINATED SOIL | TREMLEY PT FLY ASH / DREDGE MANAGEMENT | | | 28.52 | | | |
| 52966 | | 6/14/2016 | | CUENCA CORONEL | NON HAZARDOUS CONTAMINATED SOIL | TREMLEY PT FLY ASH / DREDGE MANAGEMENT | | | 30.51 | | | |
| 52971 | | 6/14/2016 | | CUENCA CORONEL | NON HAZARDOUS CONTAMINATED SOIL | TREMLEY PT FLY ASH / DREDGE MANAGEMENT | | | 26.72 | | | |
| 25529 | | 6/14/2016 | | CUENCA CORONEL | NON HAZARDOUS CONTAMINATED SOIL | TREMLEY PT FLY ASH / DREDGE MANAGEMENT | | | 32.5 | | | |
| 25526 | | 6/14/2016 | | CUENCA CORONEL | NON HAZARDOUS CONTAMINATED SOIL | TREMLEY PT FLY ASH / DREDGE MANAGEMENT | | | 30.2 | | | |
| 52974 | | 6/14/2016 | | CUENCA CORONEL | NON HAZARDOUS CONTAMINATED SOIL | TREMLEY PT FLY ASH / DREDGE MANAGEMENT | | | 30.98 | | | |
| 52973 | | 6/14/2016 | | CUENCA CORONEL | NON HAZARDOUS CONTAMINATED SOIL | TREMLEY PT FLY ASH / DREDGE MANAGEMENT | | | 26.98 | | | |
| 27988 | | 6/14/2016 | | CUENCA CORONEL | NON HAZARDOUS CONTAMINATED SOIL | TREMLEY PT FLY ASH / DREDGE MANAGEMENT | | | 32.3 | | | |
| 25524 | | 6/14/2016 | | CUENCA CORONEL | NON HAZARDOUS CONTAMINATED SOIL | TREMLEY PT FLY ASH / DREDGE MANAGEMENT | | | 30.75 | | | |
| 52965 | | 6/14/2016 | | CUENCA CORONEL | NON HAZARDOUS CONTAMINATED SOIL | TREMLEY PT FLY ASH / DREDGE MANAGEMENT | | | 29.08 | | | |
| 52961 | | 6/14/2016 | | CUENCA CORONEL | NON HAZARDOUS CONTAMINATED SOIL | TREMLEY PT FLY ASH / DREDGE MANAGEMENT | | | 29.59 | | | |
| 52967 | | 6/14/2016 | | CUENCA CORONEL | NON HAZARDOUS CONTAMINATED SOIL | TREMLEY PT FLY ASH / DREDGE MANAGEMENT | | | 25.66 | | | |
| 27989 | | 6/14/2016 | | CUENCA CORONEL | NON HAZARDOUS CONTAMINATED SOIL | TREMLEY PT FLY ASH / DREDGE MANAGEMENT | | | 31.34 | | | |
| 25527 | | 6/14/2016 | | CUENCA CORONEL | NON HAZARDOUS CONTAMINATED SOIL | TREMLEY PT FLY ASH / DREDGE MANAGEMENT | | | 32.09 | | | |
| 52960 | | 6/14/2016 | | CUENCA CORONEL | NON HAZARDOUS CONTAMINATED SOIL | TREMLEY PT FLY ASH / DREDGE MANAGEMENT | | | 34.15 | | | |
| 52962 | | 6/14/2016 | | CUENCA CORONEL | NON HAZARDOUS CONTAMINATED SOIL | TREMLEY PT FLY ASH / DREDGE MANAGEMENT | | | 26.8 | | | |
| 27987 | | 6/14/2016 | | CUENCA CORONEL | NON HAZARDOUS CONTAMINATED SOIL | TREMLEY PT FLY ASH / DREDGE MANAGEMENT | | | 32.93 | | | |
| 25522 | | 6/14/2016 | | CUENCA CORONEL | NON HAZARDOUS CONTAMINATED SOIL | TREMLEY PT FLY ASH / DREDGE MANAGEMENT | | | 31.82 | | | |
| 52963 | | 6/14/2016 | | CUENCA CORONEL | NON HAZARDOUS CONTAMINATED SOIL | TREMLEY PT FLY ASH / DREDGE MANAGEMENT | | | 25.7 | | | |

Table 2 - EMPIRE OUTLETS
SOIL DISPOSAL LOG

| | | | | | | | | | | | |
|-------|--|-----------|--|--------------------------|---------------------------------|--|--|--|-------|--|--|
| 52968 | | 6/14/2016 | | CUENCA CORONEL | NON HAZARDOUS CONTAMINATED SOIL | TREMLEY PT FLY ASH / DREDGE MANAGEMENT | | | 31.82 | | |
| 25519 | | 6/14/2016 | | CUENCA CORONEL | NON HAZARDOUS CONTAMINATED SOIL | TREMLEY PT FLY ASH / DREDGE MANAGEMENT | | | 30.69 | | |
| 25521 | | 6/14/2016 | | CUENCA CORONEL | NON HAZARDOUS CONTAMINATED SOIL | TREMLEY PT FLY ASH / DREDGE MANAGEMENT | | | 30.09 | | |
| 27984 | | 6/14/2016 | | CUENCA CORONEL | NON HAZARDOUS CONTAMINATED SOIL | TREMLEY PT FLY ASH / DREDGE MANAGEMENT | | | 30.78 | | |
| 52970 | | 6/14/2016 | | CUENCA CORONEL | NON HAZARDOUS CONTAMINATED SOIL | TREMLEY PT FLY ASH / DREDGE MANAGEMENT | | | 26.66 | | |
| 52958 | | 6/16/2016 | | CUENCA/CASTILLO/MA NOLOS | NON HAZARDOUS CONTAMINATED SOIL | TREMLEY PT FLY ASH / DREDGE MANAGEMENT | | | 34.08 | | |
| 52955 | | 6/16/2016 | | CUENCA/CASTILLO/MA NOLOS | NON HAZARDOUS CONTAMINATED SOIL | TREMLEY PT FLY ASH / DREDGE MANAGEMENT | | | 32.26 | | |
| 52953 | | 6/16/2016 | | CUENCA/CASTILLO/MA NOLOS | NON HAZARDOUS CONTAMINATED SOIL | TREMLEY PT FLY ASH / DREDGE MANAGEMENT | | | 31.15 | | |
| 52959 | | 6/16/2016 | | CUENCA/CASTILLO/MA NOLOS | NON HAZARDOUS CONTAMINATED SOIL | TREMLEY PT FLY ASH / DREDGE MANAGEMENT | | | 33.04 | | |
| 52956 | | 6/16/2016 | | CUENCA/CASTILLO/MA NOLOS | NON HAZARDOUS CONTAMINATED SOIL | TREMLEY PT FLY ASH / DREDGE MANAGEMENT | | | 14.78 | | |
| 52956 | | 6/16/2016 | | CUENCA/CASTILLO/MA NOLOS | NON HAZARDOUS CONTAMINATED SOIL | TREMLEY PT FLY ASH / DREDGE MANAGEMENT | | | 47.6 | | |
| 52954 | | 6/16/2016 | | CUENCA/CASTILLO/MA NOLOS | NON HAZARDOUS CONTAMINATED SOIL | TREMLEY PT FLY ASH / DREDGE MANAGEMENT | | | 32.09 | | |
| 52952 | | 6/16/2016 | | CUENCA/CASTILLO/MA NOLOS | NON HAZARDOUS CONTAMINATED SOIL | TREMLEY PT FLY ASH / DREDGE MANAGEMENT | | | 29.43 | | |
| 52957 | | 6/16/2016 | | CUENCA/CASTILLO/MA NOLOS | NON HAZARDOUS CONTAMINATED SOIL | TREMLEY PT FLY ASH / DREDGE MANAGEMENT | | | 31.21 | | |
| 30224 | | 6/16/2016 | | CUENCA/CASTILLO/MA NOLOS | NON HAZARDOUS CONTAMINATED SOIL | TREMLEY PT FLY ASH / DREDGE MANAGEMENT | | | 34.45 | | |
| 30223 | | 6/16/2016 | | CUENCA/CASTILLO/MA NOLOS | NON HAZARDOUS CONTAMINATED SOIL | TREMLEY PT FLY ASH / DREDGE MANAGEMENT | | | 30.65 | | |
| 30225 | | 6/16/2016 | | CUENCA/CASTILLO/MA NOLOS | NON HAZARDOUS CONTAMINATED SOIL | TREMLEY PT FLY ASH / DREDGE MANAGEMENT | | | 34.41 | | |
| 30229 | | 6/17/2016 | | CUENCA/ANDRADES | NON HAZARDOUS CONTAMINATED SOIL | TREMLEY PT FLY ASH / DREDGE MANAGEMENT | | | 30.6 | | |
| 30228 | | 6/17/2016 | | CUENCA/ANDRADES | NON HAZARDOUS CONTAMINATED SOIL | TREMLEY PT FLY ASH / DREDGE MANAGEMENT | | | 32.06 | | |
| 30219 | | 6/17/2016 | | CUENCA/ANDRADES | NON HAZARDOUS CONTAMINATED SOIL | TREMLEY PT FLY ASH / DREDGE MANAGEMENT | | | 29.6 | | |
| 30215 | | 6/17/2016 | | CUENCA/ANDRADES | NON HAZARDOUS CONTAMINATED SOIL | TREMLEY PT FLY ASH / DREDGE MANAGEMENT | | | 27.36 | | |
| 30230 | | 6/17/2016 | | CUENCA/ANDRADES | NON HAZARDOUS CONTAMINATED SOIL | TREMLEY PT FLY ASH / DREDGE MANAGEMENT | | | 31.14 | | |
| 30226 | | 6/17/2016 | | CUENCA/ANDRADES | NON HAZARDOUS CONTAMINATED SOIL | TREMLEY PT FLY ASH / DREDGE MANAGEMENT | | | 29.6 | | |
| 30218 | | 6/17/2016 | | CUENCA/ANDRADES | NON HAZARDOUS CONTAMINATED SOIL | TREMLEY PT FLY ASH / DREDGE MANAGEMENT | | | 30.46 | | |

Table 2 - EMPIRE OUTLETS
SOIL DISPOSAL LOG

| | | | | | | | | | | | | |
|-------|--|-----------|--|-----------------|---------------------------------|--|--|--|-------|--|--|--|
| 30214 | | 6/17/2016 | | CUENCA/ANDRADES | NON HAZARDOUS CONTAMINATED SOIL | TREMLEY PT FLY ASH / DREDGE MANAGEMENT | | | 27.73 | | | |
| 30220 | | 6/17/2016 | | CUENCA/ANDRADES | NON HAZARDOUS CONTAMINATED SOIL | TREMLEY PT FLY ASH / DREDGE MANAGEMENT | | | 31.83 | | | |
| 30222 | | 6/17/2016 | | CUENCA/ANDRADES | NON HAZARDOUS CONTAMINATED SOIL | TREMLEY PT FLY ASH / DREDGE MANAGEMENT | | | 31.39 | | | |
| 30216 | | 6/17/2016 | | CUENCA/ANDRADES | NON HAZARDOUS CONTAMINATED SOIL | TREMLEY PT FLY ASH / DREDGE MANAGEMENT | | | 31.76 | | | |
| 30194 | | 6/17/2016 | | CUENCA/ANDRADES | NON HAZARDOUS CONTAMINATED SOIL | TREMLEY PT FLY ASH / DREDGE MANAGEMENT | | | 26.76 | | | |
| 30221 | | 6/17/2016 | | CUENCA/ANDRADES | NON HAZARDOUS CONTAMINATED SOIL | TREMLEY PT FLY ASH / DREDGE MANAGEMENT | | | 33.96 | | | |
| 30227 | | 6/17/2016 | | CUENCA/ANDRADES | NON HAZARDOUS CONTAMINATED SOIL | TREMLEY PT FLY ASH / DREDGE MANAGEMENT | | | 32.15 | | | |
| 30217 | | 6/17/2016 | | CUENCA/ANDRADES | NON HAZARDOUS CONTAMINATED SOIL | TREMLEY PT FLY ASH / DREDGE MANAGEMENT | | | 30.64 | | | |
| 30213 | | 6/17/2016 | | CUENCA/ANDRADES | NON HAZARDOUS CONTAMINATED SOIL | TREMLEY PT FLY ASH / DREDGE MANAGEMENT | | | 29.05 | | | |
| 30195 | | 6/17/2016 | | CUENCA/ANDRADES | NON HAZARDOUS CONTAMINATED SOIL | TREMLEY PT FLY ASH / DREDGE MANAGEMENT | | | 29.66 | | | |
| 30197 | | 6/17/2016 | | CUENCA/ANDRADES | NON HAZARDOUS CONTAMINATED SOIL | TREMLEY PT FLY ASH / DREDGE MANAGEMENT | | | 32.06 | | | |
| 30193 | | 6/17/2016 | | CUENCA/ANDRADES | NON HAZARDOUS CONTAMINATED SOIL | TREMLEY PT FLY ASH / DREDGE MANAGEMENT | | | 31.49 | | | |
| 30196 | | 6/17/2016 | | CUENCA/ANDRADES | NON HAZARDOUS CONTAMINATED SOIL | TREMLEY PT FLY ASH / DREDGE MANAGEMENT | | | 24.87 | | | |
| 30211 | | 6/17/2016 | | CUENCA/ANDRADES | NON HAZARDOUS CONTAMINATED SOIL | TREMLEY PT FLY ASH / DREDGE MANAGEMENT | | | 29.82 | | | |
| 30198 | | 6/17/2016 | | CUENCA/ANDRADES | NON HAZARDOUS CONTAMINATED SOIL | TREMLEY PT FLY ASH / DREDGE MANAGEMENT | | | 31.37 | | | |
| 30200 | | 6/17/2016 | | CUENCA/ANDRADES | NON HAZARDOUS CONTAMINATED SOIL | TREMLEY PT FLY ASH / DREDGE MANAGEMENT | | | 30.73 | | | |
| 30207 | | 6/21/2016 | | CUENCA/ANDRADES | NON HAZARDOUS CONTAMINATED SOIL | TREMLEY PT FLY ASH / DREDGE MANAGEMENT | | | 34.95 | | | |
| 30192 | | 6/21/2016 | | CUENCA/ANDRADES | NON HAZARDOUS CONTAMINATED SOIL | TREMLEY PT FLY ASH / DREDGE MANAGEMENT | | | 32.12 | | | |
| 30185 | | 6/21/2016 | | CUENCA/ANDRADES | NON HAZARDOUS CONTAMINATED SOIL | TREMLEY PT FLY ASH / DREDGE MANAGEMENT | | | 29.47 | | | |
| 30203 | | 6/21/2016 | | CUENCA/ANDRADES | NON HAZARDOUS CONTAMINATED SOIL | TREMLEY PT FLY ASH / DREDGE MANAGEMENT | | | 32.82 | | | |
| 30208 | | 6/21/2016 | | CUENCA/ANDRADES | NON HAZARDOUS CONTAMINATED SOIL | TREMLEY PT FLY ASH / DREDGE MANAGEMENT | | | 31.57 | | | |
| 30191 | | 6/21/2016 | | CUENCA/ANDRADES | NON HAZARDOUS CONTAMINATED SOIL | TREMLEY PT FLY ASH / DREDGE MANAGEMENT | | | 13.78 | | | |
| 30186 | | 6/21/2016 | | CUENCA/ANDRADES | NON HAZARDOUS CONTAMINATED SOIL | TREMLEY PT FLY ASH / DREDGE MANAGEMENT | | | 29.47 | | | |
| 30204 | | 6/21/2016 | | CUENCA/ANDRADES | NON HAZARDOUS CONTAMINATED SOIL | TREMLEY PT FLY ASH / DREDGE MANAGEMENT | | | 31.03 | | | |
| 30209 | | 6/21/2016 | | CUENCA/ANDRADES | NON HAZARDOUS CONTAMINATED SOIL | TREMLEY PT FLY ASH / DREDGE MANAGEMENT | | | 36.45 | | | |
| 30201 | | 6/21/2016 | | CUENCA/ANDRADES | NON HAZARDOUS CONTAMINATED SOIL | TREMLEY PT FLY ASH / DREDGE MANAGEMENT | | | 34.52 | | | |
| 30188 | | 6/21/2016 | | CUENCA/ANDRADES | NON HAZARDOUS CONTAMINATED SOIL | TREMLEY PT FLY ASH / DREDGE MANAGEMENT | | | 32.55 | | | |
| 30202 | | 6/21/2016 | | CUENCA/ANDRADES | NON HAZARDOUS CONTAMINATED SOIL | TREMLEY PT FLY ASH / DREDGE MANAGEMENT | | | 32.81 | | | |

Table 2 - EMPIRE OUTLETS
SOIL DISPOSAL LOG

| | | | | | | | | | | | |
|-------|--|-----------|--|-----------------|---------------------------------|--|--|--|-------|--|--|
| 30210 | | 6/21/2016 | | CUENCA/ANDRADES | NON HAZARDOUS CONTAMINATED SOIL | TREMLEY PT FLY ASH / DREDGE MANAGEMENT | | | 33.38 | | |
| 30189 | | 6/21/2016 | | CUENCA/ANDRADES | NON HAZARDOUS CONTAMINATED SOIL | TREMLEY PT FLY ASH / DREDGE MANAGEMENT | | | 32.62 | | |
| 30199 | | 6/21/2016 | | CUENCA/ANDRADES | NON HAZARDOUS CONTAMINATED SOIL | TREMLEY PT FLY ASH / DREDGE MANAGEMENT | | | 35.84 | | |
| 30206 | | 6/21/2016 | | CUENCA/ANDRADES | NON HAZARDOUS CONTAMINATED SOIL | TREMLEY PT FLY ASH / DREDGE MANAGEMENT | | | 32.62 | | |
| 30184 | | 6/21/2016 | | CUENCA/ANDRADES | NON HAZARDOUS CONTAMINATED SOIL | TREMLEY PT FLY ASH / DREDGE MANAGEMENT | | | 34.23 | | |
| 30187 | | 6/21/2016 | | CUENCA/ANDRADES | NON HAZARDOUS CONTAMINATED SOIL | TREMLEY PT FLY ASH / DREDGE MANAGEMENT | | | 34.63 | | |
| 30205 | | 6/21/2016 | | CUENCA/ANDRADES | NON HAZARDOUS CONTAMINATED SOIL | TREMLEY PT FLY ASH / DREDGE MANAGEMENT | | | 35.88 | | |
| 30190 | | 6/21/2016 | | CUENCA/ANDRADES | NON HAZARDOUS CONTAMINATED SOIL | TREMLEY PT FLY ASH / DREDGE MANAGEMENT | | | 32 | | |
| 30812 | | 6/22/2016 | | CUENCA/ANDRADES | NON HAZARDOUS CONTAMINATED SOIL | TREMLEY PT FLY ASH / DREDGE MANAGEMENT | | | 29.31 | | |
| 30171 | | 6/22/2016 | | CUENCA/ANDRADES | NON HAZARDOUS CONTAMINATED SOIL | TREMLEY PT FLY ASH / DREDGE MANAGEMENT | | | 32.52 | | |
| 30167 | | 6/22/2016 | | CUENCA/ANDRADES | NON HAZARDOUS CONTAMINATED SOIL | TREMLEY PT FLY ASH / DREDGE MANAGEMENT | | | 27.59 | | |
| 30174 | | 6/22/2016 | | CUENCA/ANDRADES | NON HAZARDOUS CONTAMINATED SOIL | TREMLEY PT FLY ASH / DREDGE MANAGEMENT | | | 26.34 | | |
| 30164 | | 6/22/2016 | | CUENCA/ANDRADES | NON HAZARDOUS CONTAMINATED SOIL | TREMLEY PT FLY ASH / DREDGE MANAGEMENT | | | 28.05 | | |
| 30178 | | 6/22/2016 | | CUENCA/ANDRADES | NON HAZARDOUS CONTAMINATED SOIL | TREMLEY PT FLY ASH / DREDGE MANAGEMENT | | | 29.72 | | |
| 30179 | | 6/22/2016 | | CUENCA/ANDRADES | NON HAZARDOUS CONTAMINATED SOIL | TREMLEY PT FLY ASH / DREDGE MANAGEMENT | | | 32.19 | | |
| 30169 | | 6/22/2016 | | CUENCA/ANDRADES | NON HAZARDOUS CONTAMINATED SOIL | TREMLEY PT FLY ASH / DREDGE MANAGEMENT | | | 25.85 | | |
| 30168 | | 6/22/2016 | | CUENCA/ANDRADES | NON HAZARDOUS CONTAMINATED SOIL | TREMLEY PT FLY ASH / DREDGE MANAGEMENT | | | 28.74 | | |
| 30175 | | 6/22/2016 | | CUENCA/ANDRADES | NON HAZARDOUS CONTAMINATED SOIL | TREMLEY PT FLY ASH / DREDGE MANAGEMENT | | | 30.99 | | |
| 30180 | | 6/22/2016 | | CUENCA/ANDRADES | NON HAZARDOUS CONTAMINATED SOIL | TREMLEY PT FLY ASH / DREDGE MANAGEMENT | | | 31.78 | | |
| 30173 | | 6/22/2016 | | CUENCA/ANDRADES | NON HAZARDOUS CONTAMINATED SOIL | TREMLEY PT FLY ASH / DREDGE MANAGEMENT | | | 27.8 | | |
| 30166 | | 6/22/2016 | | CUENCA/ANDRADES | NON HAZARDOUS CONTAMINATED SOIL | TREMLEY PT FLY ASH / DREDGE MANAGEMENT | | | 28.03 | | |
| 30177 | | 6/22/2016 | | CUENCA/ANDRADES | NON HAZARDOUS CONTAMINATED SOIL | TREMLEY PT FLY ASH / DREDGE MANAGEMENT | | | 27.46 | | |
| 30181 | | 6/22/2016 | | CUENCA/ANDRADES | NON HAZARDOUS CONTAMINATED SOIL | TREMLEY PT FLY ASH / DREDGE MANAGEMENT | | | 31.72 | | |
| 30172 | | 6/22/2016 | | CUENCA/ANDRADES | NON HAZARDOUS CONTAMINATED SOIL | TREMLEY PT FLY ASH / DREDGE MANAGEMENT | | | 26.69 | | |
| 30165 | | 6/22/2016 | | CUENCA/ANDRADES | NON HAZARDOUS CONTAMINATED SOIL | TREMLEY PT FLY ASH / DREDGE MANAGEMENT | | | 26.96 | | |
| 30176 | | 6/22/2016 | | CUENCA/ANDRADES | NON HAZARDOUS CONTAMINATED SOIL | TREMLEY PT FLY ASH / DREDGE MANAGEMENT | | | 30.25 | | |
| 30132 | | 6/28/2016 | | CUENCA CORONEL | NON HAZARDOUS CONTAMINATED SOIL | TREMLEY PT FLY ASH / DREDGE MANAGEMENT | | | 37.61 | | |
| 30141 | | 6/28/2016 | | CUENCA CORONEL | NON HAZARDOUS CONTAMINATED SOIL | TREMLEY PT FLY ASH / DREDGE MANAGEMENT | | | 33.16 | | |

Table 2 - EMPIRE OUTLETS
SOIL DISPOSAL LOG

| | | | | | | | | | | | |
|-------|--|-----------|--|----------------|---------------------------------|--|-------|--|-------|------------------------------------|--|
| 30138 | | 6/28/2016 | | CUENCA CORONEL | NON HAZARDOUS CONTAMINATED SOIL | TREMLEY PT FLY ASH / DREDGE MANAGEMENT | | | 31.42 | | |
| 30133 | | 6/28/2016 | | CUENCA CORONEL | NON HAZARDOUS CONTAMINATED SOIL | TREMLEY PT FLY ASH / DREDGE MANAGEMENT | | | 38.16 | | |
| 30143 | | 6/28/2016 | | CUENCA CORONEL | NON HAZARDOUS CONTAMINATED SOIL | TREMLEY PT FLY ASH / DREDGE MANAGEMENT | | | 36.68 | | |
| 30142 | | 6/28/2016 | | CUENCA CORONEL | NON HAZARDOUS CONTAMINATED SOIL | TREMLEY PT FLY ASH / DREDGE MANAGEMENT | | | 36.21 | | |
| 30135 | | 6/28/2016 | | CUENCA CORONEL | NON HAZARDOUS CONTAMINATED SOIL | TREMLEY PT FLY ASH / DREDGE MANAGEMENT | | | 34.6 | | |
| 30137 | | 6/28/2016 | | CUENCA CORONEL | NON HAZARDOUS CONTAMINATED SOIL | TREMLEY PT FLY ASH / DREDGE MANAGEMENT | | | 32.54 | | |
| 30140 | | 6/30/2016 | | CUENCA CORONEL | NON HAZARDOUS CONTAMINATED SOIL | TREMLEY PT FLY ASH / DREDGE MANAGEMENT | | | 15.00 | NO WEIGHTS - MANIFEST NOT EXECUTED | |
| 30134 | | 6/30/2016 | | CUENCA CORONEL | NON HAZARDOUS CONTAMINATED SOIL | TREMLEY PT FLY ASH / DREDGE MANAGEMENT | | | 15.00 | NO WEIGHTS - MANIFEST NOT EXECUTED | |
| 30136 | | 6/30/2016 | | CUENCA CORONEL | NON HAZARDOUS CONTAMINATED SOIL | TREMLEY PT FLY ASH / DREDGE MANAGEMENT | | | 15.00 | NO WEIGHTS - MANIFEST NOT EXECUTED | |
| 30139 | | 6/30/2016 | | CUENCA CORONEL | NON HAZARDOUS CONTAMINATED SOIL | TREMLEY PT FLY ASH / DREDGE MANAGEMENT | | | 15.00 | NO WEIGHTS - MANIFEST NOT EXECUTED | |
| | | 7/6/2016 | | CUENCA CORONEL | CLEAN DIRT | RICHMOND RECYCLING | 30617 | | 29.99 | | |
| | | 7/6/2016 | | CUENCA CORONEL | CLEAN DIRT | RICHMOND RECYCLING | 30581 | | 37.28 | | |
| | | 7/6/2016 | | CUENCA CORONEL | CLEAN DIRT | RICHMOND RECYCLING | 30620 | | 32.63 | | |
| | | 7/6/2016 | | CUENCA CORONEL | CLEAN DIRT | RICHMOND RECYCLING | 30518 | | 31.66 | | |
| | | 7/6/2016 | | CUENCA CORONEL | CLEAN DIRT | RICHMOND RECYCLING | 30580 | | 31.46 | | |
| | | 7/6/2016 | | CUENCA CORONEL | CLEAN DIRT | RICHMOND RECYCLING | 30615 | | 30.92 | | |
| | | 7/6/2016 | | CUENCA CORONEL | CLEAN DIRT | RICHMOND RECYCLING | 30520 | | 31.36 | | |
| | | 7/6/2016 | | CUENCA CORONEL | CLEAN DIRT | RICHMOND RECYCLING | 30621 | | 34.1 | | |
| | | 7/6/2016 | | CUENCA CORONEL | CLEAN DIRT | RICHMOND RECYCLING | 30516 | | 31.79 | | |
| | | 7/6/2016 | | CUENCA CORONEL | CLEAN DIRT | RICHMOND RECYCLING | 30573 | | 28.41 | | |
| | | 7/6/2016 | | CUENCA CORONEL | CLEAN DIRT | RICHMOND RECYCLING | 30614 | | 28.6 | | |
| | | 7/6/2016 | | CUENCA CORONEL | CLEAN DIRT | RICHMOND RECYCLING | 30642 | | 30.64 | | |
| | | 7/6/2016 | | CUENCA CORONEL | CLEAN DIRT | RICHMOND RECYCLING | 30662 | | 29.95 | | |
| | | | | | | TREMLEY PT FLY ASH / DREDGE MANAGEMENT | | | 32.79 | | |
| 30131 | | 7/6/2016 | | CUENCA CORONEL | NON HAZARDOUS CONTAMINATED SOIL | TREMLEY PT FLY ASH / DREDGE MANAGEMENT | | | 36.56 | | |
| 30148 | | 7/6/2016 | | CUENCA CORONEL | NON HAZARDOUS CONTAMINATED SOIL | TREMLEY PT FLY ASH / DREDGE MANAGEMENT | | | 32 | | |
| 30514 | | 7/6/2016 | | CUENCA CORONEL | NON HAZARDOUS CONTAMINATED SOIL | TREMLEY PT FLY ASH / DREDGE MANAGEMENT | | | 34.1 | | |
| 30130 | | 7/6/2016 | | CUENCA CORONEL | NON HAZARDOUS CONTAMINATED SOIL | TREMLEY PT FLY ASH / DREDGE MANAGEMENT | | | 29.52 | | |
| 30513 | | 7/6/2016 | | CUENCA CORONEL | NON HAZARDOUS CONTAMINATED SOIL | TREMLEY PT FLY ASH / DREDGE MANAGEMENT | | | 29.74 | | |
| 30511 | | 7/6/2016 | | CUENCA CORONEL | NON HAZARDOUS CONTAMINATED SOIL | TREMLEY PT FLY ASH / DREDGE MANAGEMENT | | | 35.98 | | |
| 30417 | | 7/6/2016 | | CUENCA CORONEL | NON HAZARDOUS CONTAMINATED SOIL | TREMLEY PT FLY ASH / DREDGE MANAGEMENT | | | 30.18 | | |
| 30512 | | 7/6/2016 | | CUENCA CORONEL | NON HAZARDOUS CONTAMINATED SOIL | TREMLEY PT FLY ASH / DREDGE MANAGEMENT | | | 30.56 | | |
| 30507 | | 7/7/2016 | | CUENCA CORONEL | NON HAZARDOUS CONTAMINATED SOIL | TREMLEY PT FLY ASH / DREDGE MANAGEMENT | | | 31.91 | | |
| 30517 | | 7/7/2016 | | CUENCA CORONEL | NON HAZARDOUS CONTAMINATED SOIL | TREMLEY PT FLY ASH / DREDGE MANAGEMENT | | | | | |

Table 2 - EMPIRE OUTLETS
SOIL DISPOSAL LOG

| | | | | | | | | | | | |
|----------|--|-----------|--|----------------|---------------------------------|--|--------|--|-------|--|--|
| 30506 | | 7/7/2016 | | CUENCA CORONEL | NON HAZARDOUS CONTAMINATED SOIL | TREMLEY PT FLY ASH / DREDGE MANAGEMENT | | | 32.19 | | |
| 30521 | | 7/7/2016 | | CUENCA CORONEL | NON HAZARDOUS CONTAMINATED SOIL | TREMLEY PT FLY ASH / DREDGE MANAGEMENT | | | 31.27 | | |
| 30515 | | 7/7/2016 | | CUENCA CORONEL | NON HAZARDOUS CONTAMINATED SOIL | TREMLEY PT FLY ASH / DREDGE MANAGEMENT | | | 30.4 | | |
| 30505 | | 7/7/2016 | | CUENCA CORONEL | NON HAZARDOUS CONTAMINATED SOIL | TREMLEY PT FLY ASH / DREDGE MANAGEMENT | | | 32.3 | | |
| 30508 | | 7/7/2016 | | CUENCA CORONEL | NON HAZARDOUS CONTAMINATED SOIL | TREMLEY PT FLY ASH / DREDGE MANAGEMENT | | | 31.87 | | |
| 30516 | | 7/7/2016 | | CUENCA CORONEL | NON HAZARDOUS CONTAMINATED SOIL | TREMLEY PT FLY ASH / DREDGE MANAGEMENT | | | 30.17 | | |
| 30504 | | 7/7/2016 | | CUENCA CORONEL | NON HAZARDOUS CONTAMINATED SOIL | TREMLEY PT FLY ASH / DREDGE MANAGEMENT | | | 30.96 | | |
| 30502 | | 7/7/2016 | | CUENCA CORONEL | NON HAZARDOUS CONTAMINATED SOIL | TREMLEY PT FLY ASH / DREDGE MANAGEMENT | | | 34.85 | | |
| 30503 | | 7/7/2016 | | CUENCA CORONEL | NON HAZARDOUS CONTAMINATED SOIL | TREMLEY PT FLY ASH / DREDGE MANAGEMENT | | | 33.35 | | |
| | | 7/7/2016 | | CUENCA CORONEL | CLEAN DIRT | RICHMOND RECYCLING | 30739 | | 32.33 | | |
| | | 7/7/2016 | | CUENCA CORONEL | CLEAN DIRT | RICHMOND RECYCLING | 30785 | | 29.1 | | |
| | | 7/7/2016 | | CUENCA CORONEL | CLEAN DIRT | RICHMOND RECYCLING | 30734 | | 29.95 | | |
| | | 7/7/2016 | | CUENCA CORONEL | CLEAN DIRT | RICHMOND RECYCLING | 30780 | | 28.58 | | |
| | | 7/7/2016 | | CUENCA CORONEL | CLEAN DIRT | RICHMOND RECYCLING | 30824 | | 32.87 | | |
| | | 7/7/2016 | | CUENCA CORONEL | CLEAN DIRT | RICHMOND RECYCLING | 30853 | | 23.68 | | |
| | | 7/7/2016 | | CUENCA CORONEL | CLEAN DIRT | RICHMOND RECYCLING | 30735 | | 29.62 | | |
| | | 7/7/2016 | | CUENCA CORONEL | CLEAN DIRT | RICHMOND RECYCLING | 30778 | | 31.48 | | |
| | | 7/7/2016 | | CUENCA CORONEL | CLEAN DIRT | RICHMOND RECYCLING | 30831 | | 31.38 | | |
| | | 7/7/2016 | | CUENCA CORONEL | CLEAN DIRT | RICHMOND RECYCLING | 30858 | | 26.13 | | |
| | | 7/7/2016 | | CUENCA CORONEL | CLEAN DIRT | RICHMOND RECYCLING | 30828 | | 29.74 | | |
| | | 7/7/2016 | | CUENCA CORONEL | CLEAN DIRT | RICHMOND RECYCLING | 30857 | | 25.41 | | |
| E0147795 | | 7/22/2016 | | CUENCA CORONEL | NON HAZARDOUS CONTAMINATED SOIL | BAYSHORE SOIL MANAGEMENT | 665410 | | 31.57 | | |
| E0147809 | | 7/22/2016 | | CUENCA CORONEL | NON HAZARDOUS CONTAMINATED SOIL | BAYSHORE SOIL MANAGEMENT | 665176 | | 33.5 | | |
| E0147808 | | 7/22/2016 | | CUENCA CORONEL | NON HAZARDOUS CONTAMINATED SOIL | BAYSHORE SOIL MANAGEMENT | 664987 | | 31.19 | | |
| E0147794 | | 7/22/2016 | | CUENCA CORONEL | NON HAZARDOUS CONTAMINATED SOIL | BAYSHORE SOIL MANAGEMENT | 665309 | | 33.26 | | |
| E0147804 | | 7/22/2016 | | CUENCA CORONEL | NON HAZARDOUS CONTAMINATED SOIL | BAYSHORE SOIL MANAGEMENT | 665426 | | 33.4 | | |
| E0147813 | | 7/22/2016 | | CUENCA CORONEL | NON HAZARDOUS CONTAMINATED SOIL | BAYSHORE SOIL MANAGEMENT | 665019 | | 33.24 | | |
| E0147798 | | 7/22/2016 | | CUENCA CORONEL | NON HAZARDOUS CONTAMINATED SOIL | BAYSHORE SOIL MANAGEMENT | 665187 | | 34.97 | | |
| E0147807 | | 7/22/2016 | | CUENCA CORONEL | NON HAZARDOUS CONTAMINATED SOIL | BAYSHORE SOIL MANAGEMENT | 665311 | | 34.39 | | |
| E0147803 | | 7/22/2016 | | CUENCA CORONEL | NON HAZARDOUS CONTAMINATED SOIL | BAYSHORE SOIL MANAGEMENT | 665425 | | 32.59 | | |
| E0147812 | | 7/22/2016 | | CUENCA CORONEL | NON HAZARDOUS CONTAMINATED SOIL | BAYSHORE SOIL MANAGEMENT | 664983 | | 34.06 | | |
| E0147800 | | 7/22/2016 | | CUENCA CORONEL | NON HAZARDOUS CONTAMINATED SOIL | BAYSHORE SOIL MANAGEMENT | 665175 | | 33.2 | | |
| E0147793 | | 7/22/2016 | | CUENCA CORONEL | NON HAZARDOUS CONTAMINATED SOIL | BAYSHORE SOIL MANAGEMENT | 665304 | | 34.72 | | |
| E0147802 | | 7/22/2016 | | CUENCA CORONEL | NON HAZARDOUS CONTAMINATED SOIL | BAYSHORE SOIL MANAGEMENT | 665418 | | 35.18 | | |
| E0147811 | | 7/22/2016 | | CUENCA CORONEL | NON HAZARDOUS CONTAMINATED SOIL | BAYSHORE SOIL MANAGEMENT | 664976 | | 33.99 | | |
| E0147799 | | 7/22/2016 | | CUENCA CORONEL | NON HAZARDOUS CONTAMINATED SOIL | BAYSHORE SOIL MANAGEMENT | 665168 | | 34.61 | | |
| E0147797 | | 7/22/2016 | | CUENCA CORONEL | NON HAZARDOUS CONTAMINATED SOIL | BAYSHORE SOIL MANAGEMENT | 665298 | | 36.07 | | |
| E0147805 | | 7/22/2016 | | CUENCA CORONEL | NON HAZARDOUS CONTAMINATED SOIL | BAYSHORE SOIL MANAGEMENT | 665417 | | 35.42 | | |

Table 2 - EMPIRE OUTLETS
SOIL DISPOSAL LOG

| | | | | | | | | | | | |
|----------|--|-----------|--|------------------|---------------------------------|--------------------------|--------|--|-------|--|--|
| E0147810 | | 7/22/2016 | | CUENCA CORONEL | NON HAZARDOUS CONTAMINATED SOIL | BAYSHORE SOIL MANAGEMENT | 664984 | | 33.86 | | |
| E0147801 | | 7/22/2016 | | CUENCA CORONEL | NON HAZARDOUS CONTAMINATED SOIL | BAYSHORE SOIL MANAGEMENT | 665172 | | 35.32 | | |
| E0147806 | | 7/22/2016 | | CUENCA CORONEL | NON HAZARDOUS CONTAMINATED SOIL | BAYSHORE SOIL MANAGEMENT | 665297 | | 33.61 | | |
| E0147796 | | 7/22/2016 | | CUENCA CORONEL | NON HAZARDOUS CONTAMINATED SOIL | BAYSHORE SOIL MANAGEMENT | 665413 | | 33.53 | | |
| E0147790 | | 7/25/2016 | | CUENCA CORONEL | NON HAZARDOUS CONTAMINATED SOIL | BAYSHORE SOIL MANAGEMENT | 665720 | | 33.62 | | |
| E0147777 | | 7/25/2016 | | CUENCA CORONEL | NON HAZARDOUS CONTAMINATED SOIL | BAYSHORE SOIL MANAGEMENT | 665890 | | 34.59 | | |
| E0147773 | | 7/25/2016 | | CUENCA CORONEL | NON HAZARDOUS CONTAMINATED SOIL | BAYSHORE SOIL MANAGEMENT | 666081 | | 32.49 | | |
| E0147785 | | 7/25/2016 | | CUENCA CORONEL | NON HAZARDOUS CONTAMINATED SOIL | BAYSHORE SOIL MANAGEMENT | 666281 | | 30.42 | | |
| E0147786 | | 7/25/2016 | | CUENCA CORONEL | NON HAZARDOUS CONTAMINATED SOIL | BAYSHORE SOIL MANAGEMENT | 665715 | | 33.22 | | |
| E0147776 | | 7/25/2016 | | CUENCA CORONEL | NON HAZARDOUS CONTAMINATED SOIL | BAYSHORE SOIL MANAGEMENT | 665882 | | 35.08 | | |
| E0147771 | | 7/25/2016 | | CUENCA CORONEL | NON HAZARDOUS CONTAMINATED SOIL | BAYSHORE SOIL MANAGEMENT | 666083 | | 33.59 | | |
| E0147783 | | 7/25/2016 | | CUENCA CORONEL | NON HAZARDOUS CONTAMINATED SOIL | BAYSHORE SOIL MANAGEMENT | 666284 | | 28.53 | | |
| E0147787 | | 7/25/2016 | | CUENCA CORONEL | NON HAZARDOUS CONTAMINATED SOIL | BAYSHORE SOIL MANAGEMENT | 665714 | | 32.04 | | |
| E0147780 | | 7/25/2016 | | CUENCA CORONEL | NON HAZARDOUS CONTAMINATED SOIL | BAYSHORE SOIL MANAGEMENT | 665894 | | 33.2 | | |
| E0147772 | | 7/25/2016 | | CUENCA CORONEL | NON HAZARDOUS CONTAMINATED SOIL | BAYSHORE SOIL MANAGEMENT | 666067 | | 31.6 | | |
| E0147784 | | 7/25/2016 | | CUENCA CORONEL | NON HAZARDOUS CONTAMINATED SOIL | BAYSHORE SOIL MANAGEMENT | 666276 | | 29.47 | | |
| E0147789 | | 7/25/2016 | | CUENCA CORONEL | NON HAZARDOUS CONTAMINATED SOIL | BAYSHORE SOIL MANAGEMENT | 665733 | | 31.46 | | |
| E0147778 | | 7/25/2016 | | CUENCA CORONEL | NON HAZARDOUS CONTAMINATED SOIL | BAYSHORE SOIL MANAGEMENT | 665928 | | 32.47 | | |
| E0147775 | | 7/25/2016 | | CUENCA CORONEL | NON HAZARDOUS CONTAMINATED SOIL | BAYSHORE SOIL MANAGEMENT | 666095 | | 30.86 | | |
| E0147781 | | 7/25/2016 | | CUENCA CORONEL | NON HAZARDOUS CONTAMINATED SOIL | BAYSHORE SOIL MANAGEMENT | 666298 | | 26.11 | | |
| E0147788 | | 7/25/2016 | | CUENCA CORONEL | NON HAZARDOUS CONTAMINATED SOIL | BAYSHORE SOIL MANAGEMENT | 665774 | | 31.13 | | |
| E0147779 | | 7/25/2016 | | CUENCA CORONEL | NON HAZARDOUS CONTAMINATED SOIL | BAYSHORE SOIL MANAGEMENT | 665929 | | 32.38 | | |
| E0147774 | | 7/25/2016 | | CUENCA CORONEL | NON HAZARDOUS CONTAMINATED SOIL | BAYSHORE SOIL MANAGEMENT | 666108 | | 32.45 | | |
| E0147782 | | 7/25/2016 | | CUENCA CORONEL | NON HAZARDOUS CONTAMINATED SOIL | BAYSHORE SOIL MANAGEMENT | 666297 | | 29.16 | | |
| E0147768 | | 7/26/2016 | | CUENCA CORONEL | NON HAZARDOUS CONTAMINATED SOIL | BAYSHORE SOIL MANAGEMENT | 666508 | | 29.35 | | |
| E0147770 | | 7/26/2016 | | CUENCA CORONEL | NON HAZARDOUS CONTAMINATED SOIL | BAYSHORE SOIL MANAGEMENT | 666690 | | 30.75 | | |
| E0147764 | | 7/26/2016 | | CUENCA CORONEL | NON HAZARDOUS CONTAMINATED SOIL | BAYSHORE SOIL MANAGEMENT | 666920 | | 28.48 | | |
| E0147762 | | 7/26/2016 | | CUENCA CORONEL | NON HAZARDOUS CONTAMINATED SOIL | BAYSHORE SOIL MANAGEMENT | 667124 | | 28.97 | | |
| E0147766 | | 7/26/2016 | | CUENCA CORONEL | NON HAZARDOUS CONTAMINATED SOIL | BAYSHORE SOIL MANAGEMENT | 666515 | | 26.24 | | |
| E0147769 | | 7/26/2016 | | CUENCA CORONEL | NON HAZARDOUS CONTAMINATED SOIL | BAYSHORE SOIL MANAGEMENT | 666698 | | 29.2 | | |
| E0147763 | | 7/26/2016 | | CUENCA CORONEL | NON HAZARDOUS CONTAMINATED SOIL | BAYSHORE SOIL MANAGEMENT | 666952 | | 28.42 | | |
| E0147767 | | 7/26/2016 | | CUENCA CORONEL | NON HAZARDOUS CONTAMINATED SOIL | BAYSHORE SOIL MANAGEMENT | 666511 | | 28.47 | | |
| E0147791 | | 7/26/2016 | | CUENCA CORONEL | NON HAZARDOUS CONTAMINATED SOIL | BAYSHORE SOIL MANAGEMENT | 666695 | | 27.92 | | |
| E0147765 | | 7/26/2016 | | CUENCA CORONEL | NON HAZARDOUS CONTAMINATED SOIL | BAYSHORE SOIL MANAGEMENT | 666933 | | 28.52 | | |
| | | 8/2/2016 | | CUENCA CORONEL | CLEAN DIRT | RICHMOND RECYCLING | 35261 | | | | REJECTED FOR ASPHALT PRINTED ON TICKET - NO OTHER INFORMATION PROVIDED |
| | | 8/2/2016 | | CUENCA CORONEL | CLEAN DIRT | RICHMOND RECYCLING | 35257 | | 30.03 | | |
| | | 8/2/2016 | | CUENCA CORONEL | CLEAN DIRT | RICHMOND RECYCLING | 35148 | | 31.11 | | |
| | | 8/2/2016 | | CUENCA CORONEL | CLEAN DIRT | RICHMOND RECYCLING | 35178 | | 29.74 | | |
| | | 8/2/2016 | | CUENCA CORONEL | CLEAN DIRT | RICHMOND RECYCLING | 35207 | | 24.67 | | |
| | | 8/2/2016 | | CUENCA CORONEL | CLEAN DIRT | RICHMOND RECYCLING | 35244 | | 27.19 | | |
| | | 8/2/2016 | | CUENCA CORONEL | CLEAN DIRT | RICHMOND RECYCLING | 35262 | | | | REJECTED FOR ASPHALT PRINTED ON TICKET - NO OTHER INFORMATION PROVIDED |
| | | 8/2/2016 | | CUENCA CORONEL | CLEAN DIRT | RICHMOND RECYCLING | 35146 | | 28.17 | | |
| | | 8/2/2016 | | CUENCA CORONEL | CLEAN DIRT | RICHMOND RECYCLING | 35177 | | 32.43 | | |
| | | 8/2/2016 | | CUENCA CORONEL | CLEAN DIRT | RICHMOND RECYCLING | 35204 | | 27.38 | | |
| | | 8/2/2016 | | CUENCA CORONEL | CLEAN DIRT | RICHMOND RECYCLING | 35241 | | 31.38 | | |
| E0147757 | | 8/5/2106 | | MCB TRUCKING | NON HAZARDOUS CONTAMINATED SOIL | BAYSHORE SOIL MANAGEMENT | 672685 | | 34.66 | | |
| E0137973 | | 8/5/2106 | | MCB TRUCKING | NON HAZARDOUS CONTAMINATED SOIL | BAYSHORE SOIL MANAGEMENT | 672850 | | 33.32 | | |
| E0137981 | | 8/5/2106 | | MCB TRUCKING | NON HAZARDOUS CONTAMINATED SOIL | BAYSHORE SOIL MANAGEMENT | 673086 | | 32.23 | | |
| E0137986 | | 8/5/2106 | | MCB TRUCKING | NON HAZARDOUS CONTAMINATED SOIL | BAYSHORE SOIL MANAGEMENT | 673297 | | 26.47 | | |
| E0147756 | | 8/5/2106 | | MANOLOS TRUCKING | NON HAZARDOUS CONTAMINATED SOIL | BAYSHORE SOIL MANAGEMENT | 672691 | | 32.07 | | |
| E0137975 | | 8/5/2106 | | MANOLOS TRUCKING | NON HAZARDOUS CONTAMINATED SOIL | BAYSHORE SOIL MANAGEMENT | 672856 | | 32.64 | | |

Table 2 - EMPIRE OUTLETS
SOIL DISPOSAL LOG

| | | | | | | | | | | | |
|----------|--|-----------|--|-----------------------|---------------------------------|--------------------------|--------|--|-------|--|--|
| E0137980 | | 8/5/2106 | | MANOLOS TRUCKING | NON HAZARDOUS CONTAMINATED SOIL | BAYSHORE SOIL MANAGEMENT | 673109 | | 31.85 | | |
| E0137982 | | 8/5/2106 | | MANOLOS TRUCKING | NON HAZARDOUS CONTAMINATED SOIL | BAYSHORE SOIL MANAGEMENT | 673303 | | 26.57 | | |
| E0147758 | | 8/5/2106 | | C&F BROTHERS TRUCKING | NON HAZARDOUS CONTAMINATED SOIL | BAYSHORE SOIL MANAGEMENT | 672673 | | 32 | | |
| E0137972 | | 8/5/2106 | | C&F BROTHERS TRUCKING | NON HAZARDOUS CONTAMINATED SOIL | BAYSHORE SOIL MANAGEMENT | 672840 | | 30.58 | | |
| E0137978 | | 8/5/2106 | | C&F BROTHERS TRUCKING | NON HAZARDOUS CONTAMINATED SOIL | BAYSHORE SOIL MANAGEMENT | 673073 | | 29.15 | | |
| E0137976 | | 8/5/2106 | | C&F BROTHERS TRUCKING | NON HAZARDOUS CONTAMINATED SOIL | BAYSHORE SOIL MANAGEMENT | 673283 | | 26.96 | | |
| E0147792 | | 8/5/2106 | | MANOLOS TRUCKING | NON HAZARDOUS CONTAMINATED SOIL | BAYSHORE SOIL MANAGEMENT | 672692 | | 30.07 | | |
| E0147759 | | 8/5/2106 | | MANOLOS TRUCKING | NON HAZARDOUS CONTAMINATED SOIL | BAYSHORE SOIL MANAGEMENT | 672881 | | 30.44 | | |
| E0137983 | | 8/5/2106 | | MANOLOS TRUCKING | NON HAZARDOUS CONTAMINATED SOIL | BAYSHORE SOIL MANAGEMENT | 673096 | | 29.74 | | |
| E0137984 | | 8/5/2106 | | MANOLOS TRUCKING | NON HAZARDOUS CONTAMINATED SOIL | BAYSHORE SOIL MANAGEMENT | 673298 | | 24.05 | | |
| E0137979 | | 8/5/2106 | | CUENCA CORONEL | NON HAZARDOUS CONTAMINATED SOIL | BAYSHORE SOIL MANAGEMENT | 673276 | | 29.59 | | |
| E0147755 | | 8/5/2106 | | CUENCA CORONEL | NON HAZARDOUS CONTAMINATED SOIL | BAYSHORE SOIL MANAGEMENT | 672703 | | 31.05 | | |
| E0147760 | | 8/5/2106 | | CUENCA CORONEL | NON HAZARDOUS CONTAMINATED SOIL | BAYSHORE SOIL MANAGEMENT | 672892 | | 31.76 | | |
| E0137974 | | 8/5/2106 | | CUENCA CORONEL | NON HAZARDOUS CONTAMINATED SOIL | BAYSHORE SOIL MANAGEMENT | 673113 | | 31.84 | | |
| E0147754 | | 8/5/2106 | | CUENCA CORONEL | NON HAZARDOUS CONTAMINATED SOIL | BAYSHORE SOIL MANAGEMENT | 672696 | | 30.73 | | |
| E0147761 | | 8/5/2106 | | CUENCA CORONEL | NON HAZARDOUS CONTAMINATED SOIL | BAYSHORE SOIL MANAGEMENT | 672891 | | 31.49 | | |
| E0137977 | | 8/5/2106 | | CUENCA CORONEL | NON HAZARDOUS CONTAMINATED SOIL | BAYSHORE SOIL MANAGEMENT | 673112 | | 31.67 | | |
| E0137985 | | 8/5/2106 | | CUENCA CORONEL | NON HAZARDOUS CONTAMINATED SOIL | BAYSHORE SOIL MANAGEMENT | 673287 | | 24.57 | | |
| | | 9/12/2016 | | CUENCA CORONEL | CLEAN DIRT | RICHMOND RECYCLING | 39405 | | 31.9 | | |
| | | 9/12/2016 | | CUENCA CORONEL | CLEAN DIRT | RICHMOND RECYCLING | 39415 | | 32.95 | | |
| | | 9/12/2016 | | CUENCA CORONEL | CLEAN DIRT | RICHMOND RECYCLING | 39424 | | 34.93 | | |
| | | 9/12/2016 | | CUENCA CORONEL | CLEAN DIRT | RICHMOND RECYCLING | 39435 | | 34.37 | | |
| | | 9/12/2016 | | CUENCA CORONEL | CLEAN DIRT | RICHMOND RECYCLING | 39439 | | 33.45 | | |
| | | 9/12/2016 | | CUENCA CORONEL | CLEAN DIRT | RICHMOND RECYCLING | 39446 | | 32.74 | | |
| | | 9/12/2016 | | CUENCA CORONEL | CLEAN DIRT | RICHMOND RECYCLING | 39407 | | 34.44 | | |
| | | 9/12/2016 | | CUENCA CORONEL | CLEAN DIRT | RICHMOND RECYCLING | 39416 | | 33.44 | | |
| | | 9/12/2016 | | CUENCA CORONEL | CLEAN DIRT | RICHMOND RECYCLING | 39425 | | 36.74 | | |
| | | 9/12/2016 | | CUENCA CORONEL | CLEAN DIRT | RICHMOND RECYCLING | 39436 | | 34.99 | | |
| | | 9/12/2016 | | CUENCA CORONEL | CLEAN DIRT | RICHMOND RECYCLING | 39440 | | 34.17 | | |
| | | 9/12/2016 | | CUENCA CORONEL | CLEAN DIRT | RICHMOND RECYCLING | 39447 | | 35.07 | | |
| | | 9/12/2016 | | CUENCA CORONEL | CLEAN DIRT | RICHMOND RECYCLING | 39406 | | 32.26 | | |
| | | 9/12/2016 | | CUENCA CORONEL | CLEAN DIRT | RICHMOND RECYCLING | 39414 | | 31.94 | | |
| | | 9/12/2016 | | CUENCA CORONEL | CLEAN DIRT | RICHMOND RECYCLING | 39423 | | 33.4 | | |
| | | 9/12/2016 | | CUENCA CORONEL | CLEAN DIRT | RICHMOND RECYCLING | 39433 | | 31.46 | | |
| | | 9/12/2016 | | CUENCA CORONEL | CLEAN DIRT | RICHMOND RECYCLING | 39438 | | 32.16 | | |
| | | 9/12/2016 | | CUENCA CORONEL | CLEAN DIRT | RICHMOND RECYCLING | 39445 | | 32.49 | | |
| E0137962 | | 9/14/2016 | | CUENCA CORONEL | NON HAZARDOUS CONTAMINATED SOIL | BAYSHORE SOIL MANAGEMENT | 698040 | | 32.47 | | |
| E0137956 | | 9/14/2016 | | CUENCA CORONEL | NON HAZARDOUS CONTAMINATED SOIL | BAYSHORE SOIL MANAGEMENT | 698303 | | 32.51 | | |
| E0137949 | | 9/14/2016 | | CUENCA CORONEL | NON HAZARDOUS CONTAMINATED SOIL | BAYSHORE SOIL MANAGEMENT | 698587 | | 32.35 | | |
| E0137966 | | 9/14/2016 | | CUENCA CORONEL | NON HAZARDOUS CONTAMINATED SOIL | BAYSHORE SOIL MANAGEMENT | 698082 | | 30.05 | | |
| E0137954 | | 9/14/2016 | | CUENCA CORONEL | NON HAZARDOUS CONTAMINATED SOIL | BAYSHORE SOIL MANAGEMENT | 698319 | | 31.65 | | |
| E0137952 | | 9/14/2016 | | CUENCA CORONEL | NON HAZARDOUS CONTAMINATED SOIL | BAYSHORE SOIL MANAGEMENT | 698599 | | 32.72 | | |
| 58082 | | 9/14/2016 | | CUENCA CORONEL | NON HAZARDOUS CONTAMINATED SOIL | BAYSHORE SOIL MANAGEMENT | 698756 | | 29.77 | | |
| 58083 | | 9/14/2016 | | CUENCA CORONEL | NON HAZARDOUS CONTAMINATED SOIL | BAYSHORE SOIL MANAGEMENT | 698759 | | 32.99 | | |
| E0137961 | | 9/14/2016 | | CUENCA CORONEL | NON HAZARDOUS CONTAMINATED SOIL | BAYSHORE SOIL MANAGEMENT | 698085 | | 32.99 | | |
| E0137955 | | 9/14/2016 | | CUENCA CORONEL | NON HAZARDOUS CONTAMINATED SOIL | BAYSHORE SOIL MANAGEMENT | 698314 | | 33.62 | | |
| E0137951 | | 9/14/2016 | | CUENCA CORONEL | NON HAZARDOUS CONTAMINATED SOIL | BAYSHORE SOIL MANAGEMENT | 698594 | | 32.4 | | |
| E0137963 | | 9/14/2016 | | CUENCA CORONEL | NON HAZARDOUS CONTAMINATED SOIL | BAYSHORE SOIL MANAGEMENT | 698048 | | 33.59 | | |
| E0137957 | | 9/14/2016 | | CUENCA CORONEL | NON HAZARDOUS CONTAMINATED SOIL | BAYSHORE SOIL MANAGEMENT | 698304 | | 33.32 | | |
| E0137950 | | 9/14/2016 | | CUENCA CORONEL | NON HAZARDOUS CONTAMINATED SOIL | BAYSHORE SOIL MANAGEMENT | 698595 | | 32.93 | | |
| E0137964 | | 9/14/2016 | | CUENCA CORONEL | NON HAZARDOUS CONTAMINATED SOIL | BAYSHORE SOIL MANAGEMENT | 398096 | | 33 | | |
| E0137958 | | 9/14/2016 | | CUENCA CORONEL | NON HAZARDOUS CONTAMINATED SOIL | BAYSHORE SOIL MANAGEMENT | 698346 | | 32.3 | | |

Table 2 - EMPIRE OUTLETS
SOIL DISPOSAL LOG

| | | | | | | | | | | | |
|---------------|--|------------|--|------------------|---------------------------------|------------------------------------|--------|--|-------|--|--|
| E0137948 | | 9/14/2016 | | CUENCA CORONEL | NON HAZARDOUS CONTAMINATED SOIL | BAYSHORE SOIL MANAGEMENT | 698619 | | 31.91 | | |
| E0137953 | | 9/14/2016 | | CUENCA CORONEL | NON HAZARDOUS CONTAMINATED SOIL | BAYSHORE SOIL MANAGEMENT | 698300 | | 34.39 | | |
| E0137959 | | 9/14/2016 | | CUENCA CORONEL | NON HAZARDOUS CONTAMINATED SOIL | BAYSHORE SOIL MANAGEMENT | 698615 | | 33.94 | | |
| E0137967 | | 9/14/2016 | | CUENCA CORONEL | NON HAZARDOUS CONTAMINATED SOIL | BAYSHORE SOIL MANAGEMENT | 698088 | | 32.98 | | |
| E0137960 | | 9/14/2016 | | CUENCA CORONEL | NON HAZARDOUS CONTAMINATED SOIL | BAYSHORE SOIL MANAGEMENT | 698327 | | 33.64 | | |
| E0137965 | | 9/14/2016 | | CUENCA CORONEL | NON HAZARDOUS CONTAMINATED SOIL | BAYSHORE SOIL MANAGEMENT | 698606 | | 32.81 | | |
| E0137947 | | 9/14/2016 | | CUENCA CORONEL | NON HAZARDOUS CONTAMINATED SOIL | BAYSHORE SOIL MANAGEMENT | 698385 | | 37.28 | | |
| 58084 | | 9/14/2016 | | CUENCA CORONEL | NON HAZARDOUS CONTAMINATED SOIL | BAYSHORE SOIL MANAGEMENT | 698626 | | 28.59 | | |
| | | | | | | | | | | | |
| 009790102 FLE | | 10/7/2016 | | J AND D TRUCKING | HAZ PB IMPACTED SOIL | REPUBLIC ENVIRONMENTAL SYSTEMS INC | | | 27.45 | | |
| 009790101 FLE | | 10/11/2016 | | J AND D TRUCKING | HAZ PB IMPACTED SOIL | REPUBLIC ENVIRONMENTAL SYSTEMS INC | | | 28.58 | | |
| 009790096 FLE | | 10/11/2016 | | J AND D TRUCKING | HAZ PB IMPACTED SOIL | REPUBLIC ENVIRONMENTAL SYSTEMS INC | | | 27.65 | | |
| 009790100 FLE | | 10/11/2016 | | J AND D TRUCKING | HAZ PB IMPACTED SOIL | REPUBLIC ENVIRONMENTAL SYSTEMS INC | | | 24.62 | | |
| 009790099 FLE | | 10/11/2016 | | J AND D TRUCKING | HAZ PB IMPACTED SOIL | REPUBLIC ENVIRONMENTAL SYSTEMS INC | | | 24.57 | | |
| 009790098 FLE | | 10/11/2016 | | J AND D TRUCKING | HAZ PB IMPACTED SOIL | REPUBLIC ENVIRONMENTAL SYSTEMS INC | | | 26.24 | | |
| 009790097 FLE | | 10/11/2016 | | J AND D TRUCKING | HAZ PB IMPACTED SOIL | REPUBLIC ENVIRONMENTAL SYSTEMS INC | | | 28.26 | | |
| 009790093 FLE | | 10/12/2016 | | J AND D TRUCKING | HAZ PB IMPACTED SOIL | REPUBLIC ENVIRONMENTAL SYSTEMS INC | | | 25.17 | | |
| 009790095 FLE | | 10/12/2016 | | J AND D TRUCKING | HAZ PB IMPACTED SOIL | REPUBLIC ENVIRONMENTAL SYSTEMS INC | | | 23.89 | | |
| 009790092 FLE | | 10/12/2016 | | J AND D TRUCKING | HAZ PB IMPACTED SOIL | REPUBLIC ENVIRONMENTAL SYSTEMS INC | | | 29.26 | | |
| 009790094 FLE | | 10/12/2016 | | J AND D TRUCKING | HAZ PB IMPACTED SOIL | REPUBLIC ENVIRONMENTAL SYSTEMS INC | | | 24.44 | | |
| 009790090 FLE | | 10/13/2016 | | J AND D TRUCKING | HAZ PB IMPACTED SOIL | REPUBLIC ENVIRONMENTAL SYSTEMS INC | | | 23.82 | | |
| 009790089 FLE | | 10/13/2016 | | J AND D TRUCKING | HAZ PB IMPACTED SOIL | REPUBLIC ENVIRONMENTAL SYSTEMS INC | | | 22.94 | | |
| 009790091 FLE | | 10/13/2016 | | J AND D TRUCKING | HAZ PB IMPACTED SOIL | REPUBLIC ENVIRONMENTAL SYSTEMS INC | | | 23.34 | | |
| 009790088 FLE | | 10/13/2016 | | J AND D TRUCKING | HAZ PB IMPACTED SOIL | REPUBLIC ENVIRONMENTAL SYSTEMS INC | | | 26.99 | | |
| 009790086 FLE | | 10/13/2016 | | J AND D TRUCKING | HAZ PB IMPACTED SOIL | REPUBLIC ENVIRONMENTAL SYSTEMS INC | | | 21.74 | | |
| 009790087 FLE | | 10/13/2016 | | J AND D TRUCKING | HAZ PB IMPACTED SOIL | REPUBLIC ENVIRONMENTAL SYSTEMS INC | | | 22.81 | | |
| 009790082 FLE | | 10/14/2016 | | J AND D TRUCKING | HAZ PB IMPACTED SOIL | REPUBLIC ENVIRONMENTAL SYSTEMS INC | | | 23.25 | | |
| 009790084 FLE | | 10/14/2016 | | J AND D TRUCKING | HAZ PB IMPACTED SOIL | REPUBLIC ENVIRONMENTAL SYSTEMS INC | | | 24.14 | | |
| 009790080 FLE | | 10/14/2016 | | J AND D TRUCKING | HAZ PB IMPACTED SOIL | REPUBLIC ENVIRONMENTAL SYSTEMS INC | | | 25.74 | | |
| 009790081 FLE | | 10/14/2016 | | J AND D TRUCKING | HAZ PB IMPACTED SOIL | REPUBLIC ENVIRONMENTAL SYSTEMS INC | | | 23.57 | | |
| 009790085 FLE | | 10/14/2016 | | J AND D TRUCKING | HAZ PB IMPACTED SOIL | REPUBLIC ENVIRONMENTAL SYSTEMS INC | | | 24.68 | | |
| 54849 | | 2/8/2017 | | CUENCA CORONEL | NON HAZARDOUS CONTAMINATED SOIL | BAYSHORE SOIL MANAGEMENT | 787295 | | 31.99 | | |
| 54863 | | 2/8/2017 | | CUENCA CORONEL | NON HAZARDOUS CONTAMINATED SOIL | BAYSHORE SOIL MANAGEMENT | 787547 | | 30.45 | | |
| E0181493 | | 2/8/2017 | | CUENCA CORONEL | NON HAZARDOUS CONTAMINATED SOIL | BAYSHORE SOIL MANAGEMENT | 787865 | | 36.63 | | |
| 54857 | | 2/8/2017 | | CUENCA CORONEL | NON HAZARDOUS CONTAMINATED SOIL | BAYSHORE SOIL MANAGEMENT | 787251 | | 31.47 | | |

Table 2 - EMPIRE OUTLETS
SOIL DISPOSAL LOG

| | | | | | | | | | | | |
|----------|--|-----------|--|----------------|---------------------------------|--------------------------|--------|--|-------|--|--|
| 54867 | | 2/8/2017 | | CUENCA CORONEL | NON HAZARDOUS CONTAMINATED SOIL | BAYSHORE SOIL MANAGEMENT | 787506 | | 33.17 | | |
| E0181483 | | 2/8/2017 | | CUENCA CORONEL | NON HAZARDOUS CONTAMINATED SOIL | BAYSHORE SOIL MANAGEMENT | 787727 | | 36.18 | | |
| E0181516 | | 2/8/2017 | | CUENCA CORONEL | NON HAZARDOUS CONTAMINATED SOIL | BAYSHORE SOIL MANAGEMENT | 787947 | | 32.54 | | |
| E0181484 | | 2/8/2017 | | CUENCA CORONEL | NON HAZARDOUS CONTAMINATED SOIL | BAYSHORE SOIL MANAGEMENT | 787693 | | 33.65 | | |
| E0181501 | | 2/8/2017 | | CUENCA CORONEL | NON HAZARDOUS CONTAMINATED SOIL | BAYSHORE SOIL MANAGEMENT | 787921 | | 31.96 | | |
| E0181492 | | 2/8/2017 | | CUENCA CORONEL | NON HAZARDOUS CONTAMINATED SOIL | BAYSHORE SOIL MANAGEMENT | 787876 | | 33.33 | | |
| 54872 | | 2/8/2017 | | CUENCA CORONEL | NON HAZARDOUS CONTAMINATED SOIL | BAYSHORE SOIL MANAGEMENT | 787266 | | 32.94 | | |
| 54864 | | 2/8/2017 | | CUENCA CORONEL | NON HAZARDOUS CONTAMINATED SOIL | BAYSHORE SOIL MANAGEMENT | 787528 | | 28.84 | | |
| E0181491 | | 2/8/2017 | | CUENCA CORONEL | NON HAZARDOUS CONTAMINATED SOIL | BAYSHORE SOIL MANAGEMENT | 787848 | | 34.82 | | |
| 54858 | | 2/8/2017 | | CUENCA CORONEL | NON HAZARDOUS CONTAMINATED SOIL | BAYSHORE SOIL MANAGEMENT | 787226 | | 32.24 | | |
| 54870 | | 2/8/2017 | | CUENCA CORONEL | NON HAZARDOUS CONTAMINATED SOIL | BAYSHORE SOIL MANAGEMENT | 787469 | | 30.32 | | |
| E0181486 | | 2/8/2017 | | CUENCA CORONEL | NON HAZARDOUS CONTAMINATED SOIL | BAYSHORE SOIL MANAGEMENT | 787683 | | 36.55 | | |
| E0181494 | | 2/8/2017 | | CUENCA CORONEL | NON HAZARDOUS CONTAMINATED SOIL | BAYSHORE SOIL MANAGEMENT | 787915 | | 30.8 | | |
| 54873 | | 2/8/2017 | | CUENCA CORONEL | NON HAZARDOUS CONTAMINATED SOIL | BAYSHORE SOIL MANAGEMENT | 787319 | | 32.66 | | |
| 54875 | | 2/8/2017 | | CUENCA CORONEL | NON HAZARDOUS CONTAMINATED SOIL | BAYSHORE SOIL MANAGEMENT | 787577 | | 28.87 | | |
| E0181488 | | 2/8/2017 | | CUENCA CORONEL | NON HAZARDOUS CONTAMINATED SOIL | BAYSHORE SOIL MANAGEMENT | 787872 | | 32.78 | | |
| 54874 | | 2/8/2017 | | CUENCA CORONEL | NON HAZARDOUS CONTAMINATED SOIL | BAYSHORE SOIL MANAGEMENT | 787308 | | 32.85 | | |
| 54862 | | 2/8/2017 | | CUENCA CORONEL | NON HAZARDOUS CONTAMINATED SOIL | BAYSHORE SOIL MANAGEMENT | 787564 | | 32.27 | | |
| E0181487 | | 2/8/2017 | | CUENCA CORONEL | NON HAZARDOUS CONTAMINATED SOIL | BAYSHORE SOIL MANAGEMENT | 787863 | | 33.79 | | |
| 54860 | | 2/8/2017 | | CUENCA CORONEL | NON HAZARDOUS CONTAMINATED SOIL | BAYSHORE SOIL MANAGEMENT | 787243 | | 32.51 | | |
| 54868 | | 2/8/2017 | | CUENCA CORONEL | NON HAZARDOUS CONTAMINATED SOIL | BAYSHORE SOIL MANAGEMENT | 787494 | | 32.03 | | |
| E0181482 | | 2/8/2017 | | CUENCA CORONEL | NON HAZARDOUS CONTAMINATED SOIL | BAYSHORE SOIL MANAGEMENT | 787836 | | 34.81 | | |
| 54856 | | 2/8/2017 | | CUENCA CORONEL | NON HAZARDOUS CONTAMINATED SOIL | BAYSHORE SOIL MANAGEMENT | 787225 | | 30.3 | | |
| 54871 | | 2/8/2017 | | CUENCA CORONEL | NON HAZARDOUS CONTAMINATED SOIL | BAYSHORE SOIL MANAGEMENT | 787458 | | 30.95 | | |
| E0181485 | | 2/8/2017 | | CUENCA CORONEL | NON HAZARDOUS CONTAMINATED SOIL | BAYSHORE SOIL MANAGEMENT | 787676 | | 33.56 | | |
| E0181495 | | 2/8/2017 | | CUENCA CORONEL | NON HAZARDOUS CONTAMINATED SOIL | BAYSHORE SOIL MANAGEMENT | 787914 | | 33.07 | | |
| 54861 | | 2/8/2017 | | CUENCA CORONEL | NON HAZARDOUS CONTAMINATED SOIL | BAYSHORE SOIL MANAGEMENT | 787233 | | 32.93 | | |
| 54869 | | 2/8/2017 | | CUENCA CORONEL | NON HAZARDOUS CONTAMINATED SOIL | BAYSHORE SOIL MANAGEMENT | 787493 | | 30.41 | | |
| E0181490 | | 2/8/2017 | | CUENCA CORONEL | NON HAZARDOUS CONTAMINATED SOIL | BAYSHORE SOIL MANAGEMENT | 787816 | | 37.04 | | |
| 54865 | | 2/8/2017 | | CUENCA CORONEL | NON HAZARDOUS CONTAMINATED SOIL | BAYSHORE SOIL MANAGEMENT | 787283 | | 31.82 | | |
| 54866 | | 2/8/2017 | | CUENCA CORONEL | NON HAZARDOUS CONTAMINATED SOIL | BAYSHORE SOIL MANAGEMENT | 787532 | | 30.25 | | |
| E0181489 | | 2/8/2017 | | CUENCA CORONEL | NON HAZARDOUS CONTAMINATED SOIL | BAYSHORE SOIL MANAGEMENT | 787855 | | 34.65 | | |
| E0181518 | | 2/10/2017 | | CUENCA CORONEL | NON HAZARDOUS CONTAMINATED SOIL | BAYSHORE SOIL MANAGEMENT | 788134 | | 30.8 | | |
| E0181539 | | 2/10/2017 | | CUENCA CORONEL | NON HAZARDOUS CONTAMINATED SOIL | BAYSHORE SOIL MANAGEMENT | 788228 | | 30.11 | | |
| E0181510 | | 2/10/2017 | | CUENCA CORONEL | NON HAZARDOUS CONTAMINATED SOIL | BAYSHORE SOIL MANAGEMENT | 788310 | | 26.71 | | |
| E0181533 | | 2/10/2017 | | CUENCA CORONEL | NON HAZARDOUS CONTAMINATED SOIL | BAYSHORE SOIL MANAGEMENT | 788396 | | 33.72 | | |
| E0181517 | | 2/10/2017 | | CUENCA CORONEL | NON HAZARDOUS CONTAMINATED SOIL | BAYSHORE SOIL MANAGEMENT | 788149 | | 33.32 | | |
| E0181540 | | 2/10/2017 | | CUENCA CORONEL | NON HAZARDOUS CONTAMINATED SOIL | BAYSHORE SOIL MANAGEMENT | 788235 | | 31.79 | | |
| E0181508 | | 2/10/2017 | | CUENCA CORONEL | NON HAZARDOUS CONTAMINATED SOIL | BAYSHORE SOIL MANAGEMENT | 788328 | | 32.24 | | |
| E0181536 | | 2/10/2017 | | CUENCA CORONEL | NON HAZARDOUS CONTAMINATED SOIL | BAYSHORE SOIL MANAGEMENT | 788405 | | 30.42 | | |
| E0181519 | | 2/10/2017 | | CUENCA CORONEL | NON HAZARDOUS CONTAMINATED SOIL | BAYSHORE SOIL MANAGEMENT | 788127 | | 27.26 | | |
| E0181530 | | 2/10/2017 | | CUENCA CORONEL | NON HAZARDOUS CONTAMINATED SOIL | BAYSHORE SOIL MANAGEMENT | 788216 | | 30.34 | | |
| E0181526 | | 2/10/2017 | | CUENCA CORONEL | NON HAZARDOUS CONTAMINATED SOIL | BAYSHORE SOIL MANAGEMENT | 788298 | | 28.57 | | |
| E0181505 | | 2/10/2017 | | CUENCA CORONEL | NON HAZARDOUS CONTAMINATED SOIL | BAYSHORE SOIL MANAGEMENT | 788382 | | 31.3 | | |
| E0181515 | | 2/10/2017 | | CUENCA CORONEL | NON HAZARDOUS CONTAMINATED SOIL | BAYSHORE SOIL MANAGEMENT | 788103 | | 29.29 | | |
| E0181528 | | 2/10/2017 | | CUENCA CORONEL | NON HAZARDOUS CONTAMINATED SOIL | BAYSHORE SOIL MANAGEMENT | 788210 | | 32.52 | | |
| E0181525 | | 2/10/2017 | | CUENCA CORONEL | NON HAZARDOUS CONTAMINATED SOIL | BAYSHORE SOIL MANAGEMENT | 788289 | | 33.56 | | |
| E0181504 | | 2/10/2017 | | CUENCA CORONEL | NON HAZARDOUS CONTAMINATED SOIL | BAYSHORE SOIL MANAGEMENT | 788364 | | 32.68 | | |
| E0181514 | | 2/10/2017 | | CUENCA CORONEL | NON HAZARDOUS CONTAMINATED SOIL | BAYSHORE SOIL MANAGEMENT | 788094 | | 23.76 | | |
| E0181527 | | 2/10/2017 | | CUENCA CORONEL | NON HAZARDOUS CONTAMINATED SOIL | BAYSHORE SOIL MANAGEMENT | 788198 | | 35.19 | | |
| E0181523 | | 2/10/2017 | | CUENCA CORONEL | NON HAZARDOUS CONTAMINATED SOIL | BAYSHORE SOIL MANAGEMENT | 788282 | | 35.88 | | |

Table 2 - EMPIRE OUTLETS
SOIL DISPOSAL LOG

| | | | | | | | | | | | |
|----------|--|-----------|--|----------------|---------------------------------|--------------------------|--------|--|-------|--|--|
| E0181506 | | 2/10/2017 | | CUENCA CORONEL | NON HAZARDOUS CONTAMINATED SOIL | BAYSHORE SOIL MANAGEMENT | 788366 | | 35.95 | | |
| E0181496 | | 2/10/2017 | | CUENCA CORONEL | NON HAZARDOUS CONTAMINATED SOIL | BAYSHORE SOIL MANAGEMENT | 788150 | | 32.24 | | |
| E0181522 | | 2/10/2017 | | CUENCA CORONEL | NON HAZARDOUS CONTAMINATED SOIL | BAYSHORE SOIL MANAGEMENT | 788237 | | 31.06 | | |
| E0181507 | | 2/10/2017 | | CUENCA CORONEL | NON HAZARDOUS CONTAMINATED SOIL | BAYSHORE SOIL MANAGEMENT | 788321 | | 28.99 | | |
| E0181537 | | 2/10/2017 | | CUENCA CORONEL | NON HAZARDOUS CONTAMINATED SOIL | BAYSHORE SOIL MANAGEMENT | 788399 | | 32.33 | | |
| E0181513 | | 2/10/2017 | | CUENCA CORONEL | NON HAZARDOUS CONTAMINATED SOIL | BAYSHORE SOIL MANAGEMENT | 788097 | | 28.64 | | |
| E0181531 | | 2/10/2017 | | CUENCA CORONEL | NON HAZARDOUS CONTAMINATED SOIL | BAYSHORE SOIL MANAGEMENT | 788206 | | 33.75 | | |
| E0181524 | | 2/10/2017 | | CUENCA CORONEL | NON HAZARDOUS CONTAMINATED SOIL | BAYSHORE SOIL MANAGEMENT | 788302 | | 31.65 | | |
| E0181532 | | 2/10/2017 | | CUENCA CORONEL | NON HAZARDOUS CONTAMINATED SOIL | BAYSHORE SOIL MANAGEMENT | 788389 | | 34.2 | | |
| E0181521 | | 2/10/2017 | | CUENCA CORONEL | NON HAZARDOUS CONTAMINATED SOIL | BAYSHORE SOIL MANAGEMENT | 788123 | | 28.72 | | |
| E0181538 | | 2/10/2017 | | CUENCA CORONEL | NON HAZARDOUS CONTAMINATED SOIL | BAYSHORE SOIL MANAGEMENT | 788223 | | 31.2 | | |
| E0181511 | | 2/10/2017 | | CUENCA CORONEL | NON HAZARDOUS CONTAMINATED SOIL | BAYSHORE SOIL MANAGEMENT | 788306 | | 29.7 | | |
| E0181534 | | 2/10/2017 | | CUENCA CORONEL | NON HAZARDOUS CONTAMINATED SOIL | BAYSHORE SOIL MANAGEMENT | 788390 | | 30.69 | | |
| E0181520 | | 2/10/2017 | | CUENCA CORONEL | NON HAZARDOUS CONTAMINATED SOIL | BAYSHORE SOIL MANAGEMENT | 788116 | | 27.63 | | |
| E0181529 | | 2/10/2017 | | CUENCA CORONEL | NON HAZARDOUS CONTAMINATED SOIL | BAYSHORE SOIL MANAGEMENT | 788215 | | 32.73 | | |
| E0181512 | | 2/10/2017 | | CUENCA CORONEL | NON HAZARDOUS CONTAMINATED SOIL | BAYSHORE SOIL MANAGEMENT | 788296 | | 29.2 | | |
| E0181503 | | 2/10/2017 | | CUENCA CORONEL | NON HAZARDOUS CONTAMINATED SOIL | BAYSHORE SOIL MANAGEMENT | 788378 | | 33.38 | | |
| E0181502 | | 2/10/2017 | | CUENCA CORONEL | NON HAZARDOUS CONTAMINATED SOIL | BAYSHORE SOIL MANAGEMENT | 788130 | | 31.12 | | |
| E0181541 | | 2/10/2017 | | CUENCA CORONEL | NON HAZARDOUS CONTAMINATED SOIL | BAYSHORE SOIL MANAGEMENT | 788225 | | 31.28 | | |
| E0181509 | | 2/10/2017 | | CUENCA CORONEL | NON HAZARDOUS CONTAMINATED SOIL | BAYSHORE SOIL MANAGEMENT | 788308 | | 32.51 | | |
| E0181535 | | 2/10/2017 | | CUENCA CORONEL | NON HAZARDOUS CONTAMINATED SOIL | BAYSHORE SOIL MANAGEMENT | 788394 | | 31.22 | | |

| SOIL DISPOSAL TOTALS | |
|--|-----------|
| FRESH KILLS - CU. YDS | 630.00 |
| PHASE III / FORMER NJ ZINC - TONS | 6,296.36 |
| STATEN ISLAND RECYCLING (T.M. MAINTENANCE) - CU.YDS | 7,525.00 |
| TREMELY POINT FLY ASH - CU. YDS | 7,035.00 |
| TREMELY POINT FLY ASH - TONS | 18,591.20 |
| OVERPECK PARK LANDFILL - TONS | 1,305.00 |
| OVERPECK PARK LANDFILL - CU. YDS | 258.72 |
| RICHMOND RECYCLING - TONS | 1,805.47 |
| BAYSHORE SOIL MANAGEMENT - TONS | 5,928.19 |
| REPUBLIC ENVIRONMENTAL SYSTEMS INC - PB HAZARDOUS - TONS | 553.15 |

NOTES

1. THIS TABLE WAS CREATED FROM FILES TRANSMITTED FROM BFC PARTNERS TO AECOM BETWEEN NOVEMBER 11, 2017 AND MARCH 6, 2019
2. WHERE WEIGHTS OR VOLUME ARE NOT LISTED ON RECORDS RECEIVED CUBIC YARDS HAVE BEEN ESTIMATED
3. FOR THE T&M MAINTENANCE DISPOSAL FACILITY - ESTIMATED CUBIC YARDS WERE INDICATED ON TICKETS AS 25
4. WHERE CELLS LEFT BLANK INFORMATION WAS NOT PROVIDED OR NOT APPLICABLE

Table 3 - EMPIRE OUTLETS
IMPORTED MATERIALS

| Haul Ticket No. | Date | Truck Company Name | Waste Shipping Name & Description | IMPORT FACILITY | Facility Weight Ticket No. | Tons | Comments |
|--|------------|--------------------|-----------------------------------|---------------------------|----------------------------|-------|--|
| Backup documentation for material import prior to July 2015 was not provided | | | | | | | |
| 27601 | 6/23/2015 | MUNOZ | SAND | IMPACT ENVIRONMENTAL - NJ | 35864 | 26.5 | |
| | 6/24/2015 | MUNOZ | GENERAL FILL | IMPACT ENVIRONMENTAL - NJ | 35921 | 25.96 | GENERAL FILL WRITTEN ON IMPACT ENV. TICKET |
| | 6/24/2015 | MUNOZ | GENERAL FILL | IMPACT ENVIRONMENTAL - NJ | 35903 | 31.37 | GENERAL FILL WRITTEN ON IMPACT ENV. TICKET |
| | 6/24/2015 | MUNOZ | GENERAL FILL | IMPACT ENVIRONMENTAL - NJ | 35897 | 28.32 | GENERAL FILL WRITTEN ON IMPACT ENV. TICKET |
| | 6/24/2015 | MUNOZ | GENERAL FILL | IMPACT ENVIRONMENTAL - NJ | 35898 | 28.16 | GENERAL FILL WRITTEN ON IMPACT ENV. TICKET |
| | 6/24/2015 | MUNOZ | GENERAL FILL | IMPACT ENVIRONMENTAL - NJ | 35922 | 26.19 | GENERAL FILL WRITTEN ON IMPACT ENV. TICKET |
| | 6/24/2015 | MUNOZ | GENERAL FILL | IMPACT ENVIRONMENTAL - NJ | 35934 | 27.79 | GENERAL FILL WRITTEN ON IMPACT ENV. TICKET |
| | 6/27/2015 | MUNOZ | STRUCTURAL FILL - BLUE STONE | IMPACT ENVIRONMENTAL - NJ | 36326 | 31.04 | |
| | 6/27/2015 | MUNOZ | STRUCTURAL FILL - BLUE STONE | IMPACT ENVIRONMENTAL - NJ | 36329 | 27.67 | |
| | 6/27/2015 | MUNOZ | STRUCTURAL FILL - BLUE STONE | IMPACT ENVIRONMENTAL - NJ | 36327 | 27.13 | |
| | 6/27/2015 | MUNOZ | STRUCTURAL FILL - BLUE STONE | IMPACT ENVIRONMENTAL - NJ | 36331 | 24.31 | |
| | 6/27/2015 | MUNOZ | STRUCTURAL FILL - BLUE STONE | IMPACT ENVIRONMENTAL - NJ | 36333 | 29.82 | |
| | 6/27/2015 | MUNOZ | STRUCTURAL FILL - BLUE STONE | IMPACT ENVIRONMENTAL - NJ | 36328 | 29.08 | |
| 27248 | 9/8/2015 | MUNOZ | 3/4" CLEAN RECYCLED - STONE | IMPACT ENVIRONMENTAL - NJ | 43381 | 24.82 | |
| 27244 | 9/8/2015 | MUNOZ | 3/4" CLEAN RECYCLED - STONE | IMPACT ENVIRONMENTAL - NJ | 43512 | 23.33 | |
| 27245 | 9/8/2015 | MUNOZ | 3/4" CLEAN RECYCLED - STONE | IMPACT ENVIRONMENTAL - NJ | 43447 | 25.49 | |
| 28103 | 9/8/2015 | MUNOZ | 3/4" CLEAN RECYCLED - STONE | IMPACT ENVIRONMENTAL - NJ | 43529 | 21.61 | |
| 43458 | 9/8/2015 | MUNOZ | 3/4" CLEAN RECYCLED - STONE | IMPACT ENVIRONMENTAL - NJ | 43458 | 21.36 | |
| 43392 | 9/8/2015 | MUNOZ | 3/4" CLEAN RECYCLED - STONE | IMPACT ENVIRONMENTAL - NJ | 43392 | 22.21 | |
| 43393 | 9/8/2015 | MUNOZ | 3/4" CLEAN RECYCLED - STONE | IMPACT ENVIRONMENTAL - NJ | 43393 | 23.76 | |
| 43457 | 9/8/2015 | MUNOZ | 3/4" CLEAN RECYCLED - STONE | IMPACT ENVIRONMENTAL - NJ | 43457 | 22.77 | |
| 43526 | 9/8/2015 | MUNOZ | 3/4" CLEAN RECYCLED - STONE | IMPACT ENVIRONMENTAL - NJ | 43526 | 22.16 | |
| 23072 | 9/16/2015 | MUNOZ | 3/4" CLEAN RECYCLED - STONE | IMPACT ENVIRONMENTAL - NJ | 44443 | 22.78 | |
| 27255 | 9/16/2015 | MUNOZ | 3/4" CLEAN RECYCLED - STONE | IMPACT ENVIRONMENTAL - NJ | 44503 | 19.85 | |
| 27256 | 9/16/2015 | MUNOZ | 3/4" CLEAN RECYCLED - STONE | IMPACT ENVIRONMENTAL - NJ | 44489 | 22.78 | |
| 27257 | 9/16/2015 | MUNOZ | 3/4" CLEAN RECYCLED - STONE | IMPACT ENVIRONMENTAL - NJ | 44639 | 22.63 | |
| 28661 | 9/30/2015 | MUNOZ | 3/4" CLEAN BLUE STONE | IMPACT ENVIRONMENTAL - NJ | 46231 | 26.77 | |
| 26425 | 10/6/2015 | MUNOZ | 3/4" CLEAN BLUE STONE | IMPACT ENVIRONMENTAL - NJ | 47421 | 24.67 | |
| 20604 | 10/6/2015 | MUNOZ | 3/4" CLEAN BLUE STONE | IMPACT ENVIRONMENTAL - NJ | 47427 | 26.74 | |
| 25377 | 10/6/2015 | MUNOZ | 3/4" CLEAN BLUE STONE | IMPACT ENVIRONMENTAL - NJ | 47422 | 27.25 | |
| 23358 | 10/6/2015 | MUNOZ | 3/4" CLEAN BLUE STONE | IMPACT ENVIRONMENTAL - NJ | 47435 | 28.67 | |
| 20430 | 10/6/2015 | MUNOZ | 3/4" CLEAN BLUE STONE | IMPACT ENVIRONMENTAL - NJ | 47426 | 24.85 | |
| 22014 | 10/6/2015 | MUNOZ | 3/4" CLEAN BLUE STONE | IMPACT ENVIRONMENTAL - NJ | 47419 | 25.03 | |
| 27272 | 10/6/2015 | MUNOZ | 3/4" CLEAN BLUE STONE | IMPACT ENVIRONMENTAL - NJ | 47418 | 24.58 | |
| 21406 | 10/6/2015 | MUNOZ | 3/4" CLEAN BLUE STONE | IMPACT ENVIRONMENTAL - NJ | 47429 | 26.82 | |
| 25288 | 10/6/2015 | MUNOZ | 3/4" CLEAN BLUE STONE | IMPACT ENVIRONMENTAL - NJ | 47424 | 27.05 | |
| 21459 | 10/6/2015 | MUNOZ | 3/4" CLEAN BLUE STONE | IMPACT ENVIRONMENTAL - NJ | 47432 | 29.03 | |
| 22649 | 10/6/2015 | MUNOZ | 3/4" CLEAN BLUE STONE | IMPACT ENVIRONMENTAL - NJ | | 26.52 | |
| 22616 | 10/6/2015 | MUNOZ | 3/4" CLEAN BLUE STONE | IMPACT ENVIRONMENTAL - NJ | | 26.53 | |
| 22584 | 10/6/2015 | MUNOZ | 3/4" CLEAN BLUE STONE | IMPACT ENVIRONMENTAL - NJ | | 26.54 | |
| 22552 | 10/6/2015 | MUNOZ | 3/4" CLEAN BLUE STONE | IMPACT ENVIRONMENTAL - NJ | | 26.55 | |
| 15802 | 10/7/2015 | MUNOZ | 3/4" CLEAN BLUE STONE | IMPACT ENVIRONMENTAL - NJ | 47486 | 28.34 | |
| 20605 | 10/7/2015 | MUNOZ | 3/4" CLEAN BLUE STONE | IMPACT ENVIRONMENTAL - NJ | 47513 | 25.93 | |
| 20606 | 10/7/2015 | MUNOZ | 3/4" CLEAN BLUE STONE | IMPACT ENVIRONMENTAL - NJ | 47535 | 25.74 | |
| 25374 | 10/7/2015 | MUNOZ | 3/4" CLEAN BLUE STONE | IMPACT ENVIRONMENTAL - NJ | 47511 | 26.86 | |
| 25375 | 10/7/2015 | MUNOZ | 3/4" CLEAN BLUE STONE | IMPACT ENVIRONMENTAL - NJ | 47532 | 28.08 | |
| 25373 | 10/7/2015 | MUNOZ | 3/4" CLEAN BLUE STONE | IMPACT ENVIRONMENTAL - NJ | 47483 | 23.46 | |
| 27274 | 10/7/2015 | MUNOZ | 3/4" CLEAN BLUE STONE | IMPACT ENVIRONMENTAL - NJ | 47505 | 26.97 | |
| 27277 | 10/7/2015 | MUNOZ | 3/4" CLEAN BLUE STONE | IMPACT ENVIRONMENTAL - NJ | 47531 | 27.55 | |
| 27275 | 10/7/2015 | MUNOZ | 3/4" CLEAN BLUE STONE | IMPACT ENVIRONMENTAL - NJ | 47482 | 24.31 | |
| 26427 | 10/7/2015 | MUNOZ | 3/4" CLEAN BLUE STONE | IMPACT ENVIRONMENTAL - NJ | 47568 | 26.66 | |
| 25321 | 10/20/2015 | MUNOZ | 3/4" CLEAN BLUE STONE | IMPACT ENVIRONMENTAL - NJ | 48320 | 24.70 | |
| 25322 | 10/20/2015 | MUNOZ | 3/4" CLEAN BLUE STONE | IMPACT ENVIRONMENTAL - NJ | 46910 | 24.83 | |
| 25323 | 10/20/2015 | MUNOZ | 3/4" CLEAN BLUE STONE | IMPACT ENVIRONMENTAL - NJ | 48387 | 25.10 | |
| 21851 | 10/20/2015 | MUNOZ | 3/4" CLEAN BLUE STONE | IMPACT ENVIRONMENTAL - NJ | 48399 | 24.08 | |
| 21852 | 10/20/2015 | MUNOZ | 3/4" CLEAN BLUE STONE | IMPACT ENVIRONMENTAL - NJ | 46934 | 20.73 | |
| 21853 | 10/20/2015 | MUNOZ | 3/4" CLEAN BLUE STONE | IMPACT ENVIRONMENTAL - NJ | 46880 | 23.41 | |
| 21854 | 10/20/2015 | MUNOZ | 3/4" CLEAN BLUE STONE | IMPACT ENVIRONMENTAL - NJ | 48317 | 22.05 | |
| 25284 | 10/20/2015 | MUNOZ | 3/4" CLEAN BLUE STONE | IMPACT ENVIRONMENTAL - NJ | 48410 | 24.79 | |
| 25286 | 10/20/2015 | MUNOZ | 3/4" CLEAN BLUE STONE | IMPACT ENVIRONMENTAL - NJ | 46950 | 24.04 | |
| 25287 | 10/20/2015 | MUNOZ | 3/4" CLEAN BLUE STONE | IMPACT ENVIRONMENTAL - NJ | 45881 | 24.09 | |
| 25279 | 10/20/2015 | MUNOZ | 3/4" CLEAN BLUE STONE | IMPACT ENVIRONMENTAL - NJ | 48318 | 25.99 | |
| 25565 | 10/26/2015 | MUNOZ | 3/4" STONE | TILCON | 41867942 | 23.32 | |
| 25566 | 10/26/2015 | MUNOZ | 3/4" STONE | TILCON | 41868078 | 24.07 | |
| 21726 | 10/26/2015 | MUNOZ | 3/4" STONE | TILCON | 41868135 | 24.66 | |
| 28755 | 10/26/2015 | MUNOZ | 3/4" STONE | TILCON | 41869457 | 22.33 | |
| | 10/30/2015 | MUNOZ | 3/4" STONE | TILCON | 41869828 | 23.86 | |
| 26765 | 11/6/2015 | MUNOZ | 3/4" CLEAN BLUE STONE | IMPACT ENVIRONMENTAL - NJ | 51067 | 26.97 | |
| 21965 | 11/6/2015 | MUNOZ | 3/4" CLEAN BLUE STONE | IMPACT ENVIRONMENTAL - NJ | 51068 | 25.77 | |
| 26968 | 11/6/2015 | MUNOZ | 3/4" CLEAN BLUE STONE | IMPACT ENVIRONMENTAL - NJ | 51065 | 23.68 | |
| 21330 | 11/6/2015 | MUNOZ | 3/4" CLEAN BLUE STONE | IMPACT ENVIRONMENTAL - NJ | 51040 | 23.52 | |
| 20917 | 11/12/2015 | MUNOZ | 3/4" CLEAN BLUE STONE | IMPACT ENVIRONMENTAL - NJ | 51489 | 22.72 | |
| 20871 | 11/12/2015 | MUNOZ | 3/4" CLEAN BLUE STONE | IMPACT ENVIRONMENTAL - NJ | 51495 | 27.54 | |
| 20869 | 11/12/2015 | MUNOZ | 3/4" CLEAN BLUE STONE | IMPACT ENVIRONMENTAL - NJ | 51523 | 28.06 | |
| 20872 | 11/12/2015 | MUNOZ | 3/4" CLEAN BLUE STONE | IMPACT ENVIRONMENTAL - NJ | 51558 | 27.29 | |
| 26972 | 11/12/2015 | MUNOZ | 3/4" CLEAN BLUE STONE | IMPACT ENVIRONMENTAL - NJ | 51496 | 25.36 | |
| 27214 | 11/12/2015 | MUNOZ | 3/4" CLEAN BLUE STONE | IMPACT ENVIRONMENTAL - NJ | 51522 | 25.28 | |
| 27213 | 11/12/2015 | MUNOZ | 3/4" CLEAN BLUE STONE | IMPACT ENVIRONMENTAL - NJ | 51566 | 25.84 | |
| 20924 | 11/17/2015 | MUNOZ | 3/4" CLEAN BLUE STONE | IMPACT ENVIRONMENTAL - NJ | 00172 | 23.7 | |
| 20923 | 11/17/2015 | MUNOZ | 3/4" CLEAN BLUE STONE | IMPACT ENVIRONMENTAL - NJ | 00207 | 24.36 | |
| 22150 | 11/17/2015 | MUNOZ | 3/4" CLEAN BLUE STONE | IMPACT ENVIRONMENTAL - NJ | 00184 | 20.9 | |
| 20922 | 11/17/2015 | MUNOZ | 3/4" CLEAN BLUE STONE | IMPACT ENVIRONMENTAL - NJ | 00240 | 26.44 | |
| 27211 | 11/17/2015 | MUNOZ | 3/4" CLEAN BLUE STONE | IMPACT ENVIRONMENTAL - NJ | 00180 | 21.58 | |
| 26979 | 11/17/2015 | MUNOZ | 3/4" CLEAN BLUE STONE | IMPACT ENVIRONMENTAL - NJ | 00190 | 23.18 | |
| 26980 | 11/17/2015 | MUNOZ | 3/4" CLEAN BLUE STONE | IMPACT ENVIRONMENTAL - NJ | 00224 | 23.27 | |
| 20873 | 11/17/2015 | MUNOZ</ | | | | | |

Table 3 - EMPIRE OUTLETS
IMPORTED MATERIALS

| | | | | | | | |
|-------|------------|-------|-----------------------|---------------------------|-------|-------|--|
| | 11/20/2015 | MUNOZ | 3/4" CLEAN BLUE STONE | IMPACT ENVIRONMENTAL - NJ | 00518 | 22.86 | |
| 22539 | 11/20/2015 | MUNOZ | 3/4" CLEAN BLUE STONE | IMPACT ENVIRONMENTAL - NJ | 00475 | 25.38 | |
| | 11/20/2015 | MUNOZ | 3/4" CLEAN BLUE STONE | IMPACT ENVIRONMENTAL - NJ | 00492 | 23.77 | |
| | 11/20/2015 | MUNOZ | 3/4" CLEAN BLUE STONE | IMPACT ENVIRONMENTAL - NJ | 00516 | 23.6 | |
| 27382 | 11/20/2015 | MUNOZ | 3/4" CLEAN BLUE STONE | IMPACT ENVIRONMENTAL - NJ | 00519 | 24.19 | |
| 20886 | 11/30/2015 | MUNOZ | 3/4" CLEAN BLUE STONE | IMPACT ENVIRONMENTAL - NJ | 01086 | 24.89 | |
| 20888 | 11/30/2015 | MUNOZ | 3/4" CLEAN BLUE STONE | IMPACT ENVIRONMENTAL - NJ | 00934 | 26.04 | |
| 20889 | 11/30/2015 | MUNOZ | 3/4" CLEAN BLUE STONE | IMPACT ENVIRONMENTAL - NJ | 00998 | 25.04 | |
| 22340 | 11/30/2015 | MUNOZ | 3/4" CLEAN BLUE STONE | IMPACT ENVIRONMENTAL - NJ | 00930 | 22.84 | |
| 22341 | 11/30/2015 | MUNOZ | 3/4" CLEAN BLUE STONE | IMPACT ENVIRONMENTAL - NJ | 00999 | 25.27 | |
| 22365 | 11/30/2015 | MUNOZ | 3/4" CLEAN BLUE STONE | IMPACT ENVIRONMENTAL - NJ | 01085 | 23.82 | |
| 22152 | 11/30/2015 | MUNOZ | 3/4" CLEAN BLUE STONE | IMPACT ENVIRONMENTAL - NJ | 00928 | 22.52 | |
| 22153 | 11/30/2015 | MUNOZ | 3/4" CLEAN BLUE STONE | IMPACT ENVIRONMENTAL - NJ | 00984 | 24.35 | |
| 22154 | 11/30/2015 | MUNOZ | 3/4" CLEAN BLUE STONE | IMPACT ENVIRONMENTAL - NJ | 01071 | 25.96 | |
| 26978 | 11/30/2015 | MUNOZ | 3/4" CLEAN BLUE STONE | IMPACT ENVIRONMENTAL - NJ | 01089 | 26.73 | |
| 26976 | 11/30/2015 | MUNOZ | 3/4" CLEAN BLUE STONE | IMPACT ENVIRONMENTAL - NJ | 01022 | 23.69 | |
| 26974 | 11/30/2015 | MUNOZ | 3/4" CLEAN BLUE STONE | IMPACT ENVIRONMENTAL - NJ | 00950 | 24.03 | |
| 20882 | 11/30/2015 | MUNOZ | 3/4" CLEAN BLUE STONE | IMPACT ENVIRONMENTAL - NJ | 00945 | 22.69 | |
| 20881 | 11/30/2015 | MUNOZ | 3/4" CLEAN BLUE STONE | IMPACT ENVIRONMENTAL - NJ | 01011 | 23.47 | |
| 20885 | 11/30/2015 | MUNOZ | 3/4" CLEAN BLUE STONE | IMPACT ENVIRONMENTAL - NJ | 01087 | 23.26 | |
| 22155 | 12/1/2015 | MUNOZ | 3/4" CLEAN BLUE STONE | IMPACT ENVIRONMENTAL - NJ | 01141 | 24.62 | |
| 22158 | 12/1/2015 | MUNOZ | 3/4" CLEAN BLUE STONE | IMPACT ENVIRONMENTAL - NJ | 01184 | 25.13 | |
| 22159 | 12/1/2015 | MUNOZ | 3/4" CLEAN BLUE STONE | IMPACT ENVIRONMENTAL - NJ | 01250 | 25.86 | |
| 21647 | 12/1/2015 | MUNOZ | 3/4" CLEAN BLUE STONE | IMPACT ENVIRONMENTAL - NJ | 01142 | 28.05 | |
| 21648 | 12/1/2015 | MUNOZ | 3/4" CLEAN BLUE STONE | IMPACT ENVIRONMENTAL - NJ | 01186 | 24.12 | |
| 21649 | 12/1/2015 | MUNOZ | 3/4" CLEAN BLUE STONE | IMPACT ENVIRONMENTAL - NJ | 01251 | 25.07 | |
| 20896 | 12/3/2015 | MUNOZ | 3/4" CLEAN BLUE STONE | IMPACT ENVIRONMENTAL - NJ | 01432 | 24.42 | |
| 20893 | 12/3/2015 | MUNOZ | 3/4" CLEAN BLUE STONE | IMPACT ENVIRONMENTAL - NJ | 01442 | 24.94 | |
| 20894 | 12/3/2015 | MUNOZ | 3/4" CLEAN BLUE STONE | IMPACT ENVIRONMENTAL - NJ | 01462 | 26.24 | |
| 20895 | 12/3/2015 | MUNOZ | 3/4" CLEAN BLUE STONE | IMPACT ENVIRONMENTAL - NJ | 01460 | 23.53 | |
| 24801 | 12/3/2015 | MUNOZ | 3/4" CLEAN BLUE STONE | IMPACT ENVIRONMENTAL - NJ | 01441 | 23.76 | |
| 26973 | 12/3/2015 | MUNOZ | 3/4" CLEAN BLUE STONE | IMPACT ENVIRONMENTAL - NJ | 01433 | 25.32 | |
| 21973 | 12/4/2015 | MUNOZ | 3/4" CLEAN BLUE STONE | IMPACT ENVIRONMENTAL - NJ | 01506 | 24.99 | |
| 21979 | 12/4/2015 | MUNOZ | 3/4" CLEAN BLUE STONE | IMPACT ENVIRONMENTAL - NJ | 01522 | 24.47 | |
| 27464 | 12/4/2015 | MUNOZ | 3/4" CLEAN BLUE STONE | IMPACT ENVIRONMENTAL - NJ | 01527 | 26.07 | |
| 27418 | 12/4/2015 | MUNOZ | 3/4" CLEAN BLUE STONE | IMPACT ENVIRONMENTAL - NJ | 01516 | 23.98 | |
| 21346 | 12/7/2015 | MUNOZ | 3/4" CLEAN BLUE STONE | IMPACT ENVIRONMENTAL - NJ | 53606 | 23.64 | |
| 21340 | 12/7/2015 | MUNOZ | 3/4" CLEAN BLUE STONE | IMPACT ENVIRONMENTAL - NJ | 53588 | 27.52 | |
| 21344 | 12/7/2015 | MUNOZ | 3/4" CLEAN BLUE STONE | IMPACT ENVIRONMENTAL - NJ | 53565 | 24.04 | |
| 21345 | 12/7/2015 | MUNOZ | 3/4" CLEAN BLUE STONE | IMPACT ENVIRONMENTAL - NJ | 01548 | 23.41 | |
| 27422 | 12/7/2015 | MUNOZ | 3/4" CLEAN BLUE STONE | IMPACT ENVIRONMENTAL - NJ | 01549 | 25.88 | |
| 27423 | 12/7/2015 | MUNOZ | 3/4" CLEAN BLUE STONE | IMPACT ENVIRONMENTAL - NJ | 53567 | 24.17 | |
| 27424 | 12/7/2015 | MUNOZ | 3/4" CLEAN BLUE STONE | IMPACT ENVIRONMENTAL - NJ | 53590 | 24.54 | |
| 27421 | 12/7/2015 | MUNOZ | 3/4" CLEAN BLUE STONE | IMPACT ENVIRONMENTAL - NJ | 53608 | 26.20 | |
| 25757 | 12/11/2015 | MUNOZ | 3/4" CLEAN BLUE STONE | IMPACT ENVIRONMENTAL - NJ | 01727 | 25.00 | |
| 25740 | 12/11/2015 | MUNOZ | 3/4" CLEAN BLUE STONE | IMPACT ENVIRONMENTAL - NJ | 01726 | 23.55 | |
| 27440 | 12/11/2015 | MUNOZ | 3/4" CLEAN BLUE STONE | IMPACT ENVIRONMENTAL - NJ | 01725 | 22.54 | |
| 21862 | 12/14/2015 | MUNOZ | 3/4" CLEAN BLUE STONE | IMPACT ENVIRONMENTAL - NJ | 01759 | 23.75 | |
| 21861 | 12/14/2015 | MUNOZ | 3/4" CLEAN BLUE STONE | IMPACT ENVIRONMENTAL - NJ | 01777 | 23.28 | |
| 22156 | 12/14/2015 | MUNOZ | 3/4" CLEAN BLUE STONE | IMPACT ENVIRONMENTAL - NJ | 01794 | 24.15 | |
| 25887 | 12/14/2015 | MUNOZ | 3/4" CLEAN BLUE STONE | IMPACT ENVIRONMENTAL - NJ | 01760 | 23.69 | |
| 25891 | 12/14/2015 | MUNOZ | 3/4" CLEAN BLUE STONE | IMPACT ENVIRONMENTAL - NJ | 01778 | 24.49 | |
| 25888 | 12/14/2015 | MUNOZ | 3/4" CLEAN BLUE STONE | IMPACT ENVIRONMENTAL - NJ | 01796 | 23.82 | |
| 25886 | 12/15/2015 | MUNOZ | 3/4" CLEAN BLUE STONE | IMPACT ENVIRONMENTAL - NJ | 53945 | 27.09 | |
| 25885 | 12/15/2015 | MUNOZ | 3/4" CLEAN BLUE STONE | IMPACT ENVIRONMENTAL - NJ | 53979 | 23.83 | |
| 25884 | 12/15/2015 | MUNOZ | 3/4" CLEAN BLUE STONE | IMPACT ENVIRONMENTAL - NJ | 53933 | 26.42 | |
| 25750 | 12/16/2015 | MUNOZ | 3/4" CLEAN BLUE STONE | IMPACT ENVIRONMENTAL - NJ | 01872 | 25.71 | |
| 21871 | 12/16/2015 | MUNOZ | 3/4" CLEAN BLUE STONE | IMPACT ENVIRONMENTAL - NJ | 01829 | 23.41 | |
| 21867 | 12/16/2015 | MUNOZ | 3/4" CLEAN BLUE STONE | IMPACT ENVIRONMENTAL - NJ | 01859 | 23.80 | |
| 21868 | 12/16/2015 | MUNOZ | 3/4" CLEAN BLUE STONE | IMPACT ENVIRONMENTAL - NJ | 10871 | 25.01 | |
| 27455 | 12/16/2015 | MUNOZ | 3/4" CLEAN BLUE STONE | IMPACT ENVIRONMENTAL - NJ | 01874 | 25.05 | |
| | 12/16/2015 | MUNOZ | 3/4" CLEAN BLUE STONE | IMPACT ENVIRONMENTAL - NJ | 01873 | 25.00 | |
| 21870 | 12/17/2015 | MUNOZ | 3/4" CLEAN BLUE STONE | IMPACT ENVIRONMENTAL - NJ | 01911 | 23.38 | |
| 21860 | 12/17/2015 | MUNOZ | 3/4" CLEAN BLUE STONE | IMPACT ENVIRONMENTAL - NJ | 01965 | 25.51 | |
| 21859 | 12/17/2015 | MUNOZ | 3/4" CLEAN BLUE STONE | IMPACT ENVIRONMENTAL - NJ | 02013 | 27.36 | |
| 26022 | 12/18/2015 | MUNOZ | 3/4" CLEAN BLUE STONE | IMPACT ENVIRONMENTAL - NJ | 02044 | 26.04 | |
| 25995 | 12/18/2015 | MUNOZ | 3/4" CLEAN BLUE STONE | IMPACT ENVIRONMENTAL - NJ | 02865 | 22.44 | |
| 25771 | 12/22/2015 | MUNOZ | 3/4" CLEAN BLUE STONE | IMPACT ENVIRONMENTAL - NJ | 03280 | 26.92 | |
| 27431 | 12/22/2015 | MUNOZ | 3/4" CLEAN BLUE STONE | IMPACT ENVIRONMENTAL - NJ | 03340 | 24.33 | |
| 27432 | 12/22/2015 | MUNOZ | 3/4" CLEAN BLUE STONE | IMPACT ENVIRONMENTAL - NJ | 03276 | 24.72 | |
| 27434 | 12/22/2015 | MUNOZ | 3/4" CLEAN BLUE STONE | IMPACT ENVIRONMENTAL - NJ | 03341 | 26.03 | |
| 27159 | 12/22/2015 | MUNOZ | 3/4" CLEAN BLUE STONE | IMPACT ENVIRONMENTAL - NJ | 03265 | 27.75 | |
| | 12/22/2015 | MUNOZ | 3/4" CLEAN BLUE STONE | IMPACT ENVIRONMENTAL - NJ | 03332 | 26.11 | |
| 22550 | 12/22/2015 | MUNOZ | 3/4" CLEAN BLUE STONE | IMPACT ENVIRONMENTAL - NJ | 03136 | 27.33 | |
| 22549 | 12/22/2015 | MUNOZ | 3/4" CLEAN BLUE STONE | IMPACT ENVIRONMENTAL - NJ | 03215 | 24.12 | |
| 22551 | 12/22/2015 | MUNOZ | 3/4" CLEAN BLUE STONE | IMPACT ENVIRONMENTAL - NJ | 03286 | 25.59 | |
| 22552 | 12/22/2015 | MUNOZ | 3/4" CLEAN BLUE STONE | IMPACT ENVIRONMENTAL - NJ | 03342 | 26.69 | |
| 22472 | 12/23/2015 | MUNOZ | 3/4" CLEAN BLUE STONE | IMPACT ENVIRONMENTAL - NJ | 03344 | 26.31 | |
| 22471 | 12/23/2015 | MUNOZ | 3/4" CLEAN BLUE STONE | IMPACT ENVIRONMENTAL - NJ | 03357 | 25.71 | |
| 22470 | 12/23/2015 | MUNOZ | 3/4" CLEAN BLUE STONE | IMPACT ENVIRONMENTAL - NJ | 03370 | 25.60 | |
| 22433 | 12/23/2015 | MUNOZ | 3/4" CLEAN BLUE STONE | IMPACT ENVIRONMENTAL - NJ | 03388 | 24.96 | |
| 27523 | 12/23/2015 | MUNOZ | 3/4" CLEAN BLUE STONE | IMPACT ENVIRONMENTAL - NJ | 03384 | 25.10 | |
| | 12/23/2015 | MUNOZ | 3/4" CLEAN BLUE STONE | IMPACT ENVIRONMENTAL - NJ | 54407 | 23.57 | |
| 26450 | 12/23/2015 | MUNOZ | 3/4" CLEAN BLUE STONE | IMPACT ENVIRONMENTAL - NJ | 03385 | 25.59 | |
| 26449 | 12/23/2015 | MUNOZ | 3/4" CLEAN BLUE STONE | IMPACT ENVIRONMENTAL - NJ | 54408 | 24.67 | |
| 27150 | 12/23/2015 | MUNOZ | 3/4" CLEAN BLUE STONE | IMPACT ENVIRONMENTAL - NJ | 03386 | 27.10 | |
| 27147 | 12/23/2015 | MUNOZ | 3/4" CLEAN BLUE STONE | IMPACT ENVIRONMENTAL - NJ | 54409 | 26 | |

Table 3 - EMPIRE OUTLETS
IMPORTED MATERIALS


| | | | | | | | |
|-------|-----------|-------|-----------------------|---------------------------|-------|-------|--|
| 27504 | 1/12/2016 | MUNOZ | 3/4" CLEAN BLUE STONE | IMPACT ENVIRONMENTAL - NJ | 04646 | 25.44 | |
| 27505 | 1/12/2016 | MUNOZ | 3/4" CLEAN BLUE STONE | IMPACT ENVIRONMENTAL - NJ | 04707 | 26.67 | |
| 38148 | 1/12/2016 | MUNOZ | 3/4" CLEAN BLUE STONE | IMPACT ENVIRONMENTAL - NJ | 04666 | 26.08 | |
| 38149 | 1/12/2016 | MUNOZ | 3/4" CLEAN BLUE STONE | IMPACT ENVIRONMENTAL - NJ | 04713 | 25.33 | |
| 38147 | 1/12/2016 | MUNOZ | 3/4" CLEAN BLUE STONE | IMPACT ENVIRONMENTAL - NJ | 04600 | 26.48 | |
| 38146 | 1/12/2016 | MUNOZ | 3/4" CLEAN BLUE STONE | IMPACT ENVIRONMENTAL - NJ | 04533 | 26.69 | |

Backup documentation for material import after January 2016 was not provided.

TOTAL 5,227.01

| MATERIAL IMPORTED | | NOTES |
|--|----------|---|
| IMPACT - SAND (TONS) | 26.50 | |
| IMPACT - GENERAL FILL (TONS) | 167.79 | 1. THIS TABLE WAS CREATED FROM FILES TRANSMITTED FROM BFC PARTNERS TO AECOM BETWEEN NOVEMBER 11, 2017 AND MARCH 6, 2019 |
| IMPACT STRUCTURAL FILL - BLUE STONE (TONS) | 169.05 | 2. CELLS LEFT BLANK WHERE NO INFORMATION WAS PROVIDED OR WAS ILLEGIBLE |
| IMPACT - RECYCLED 3/4" STONE (TONS) | 295.55 | |
| TILCON - 3/4" STONE (TONS) | 118.24 | |
| IMPACT - 3/4" CLEAN STONE (TONS) | 4,449.88 | |

FIGURES

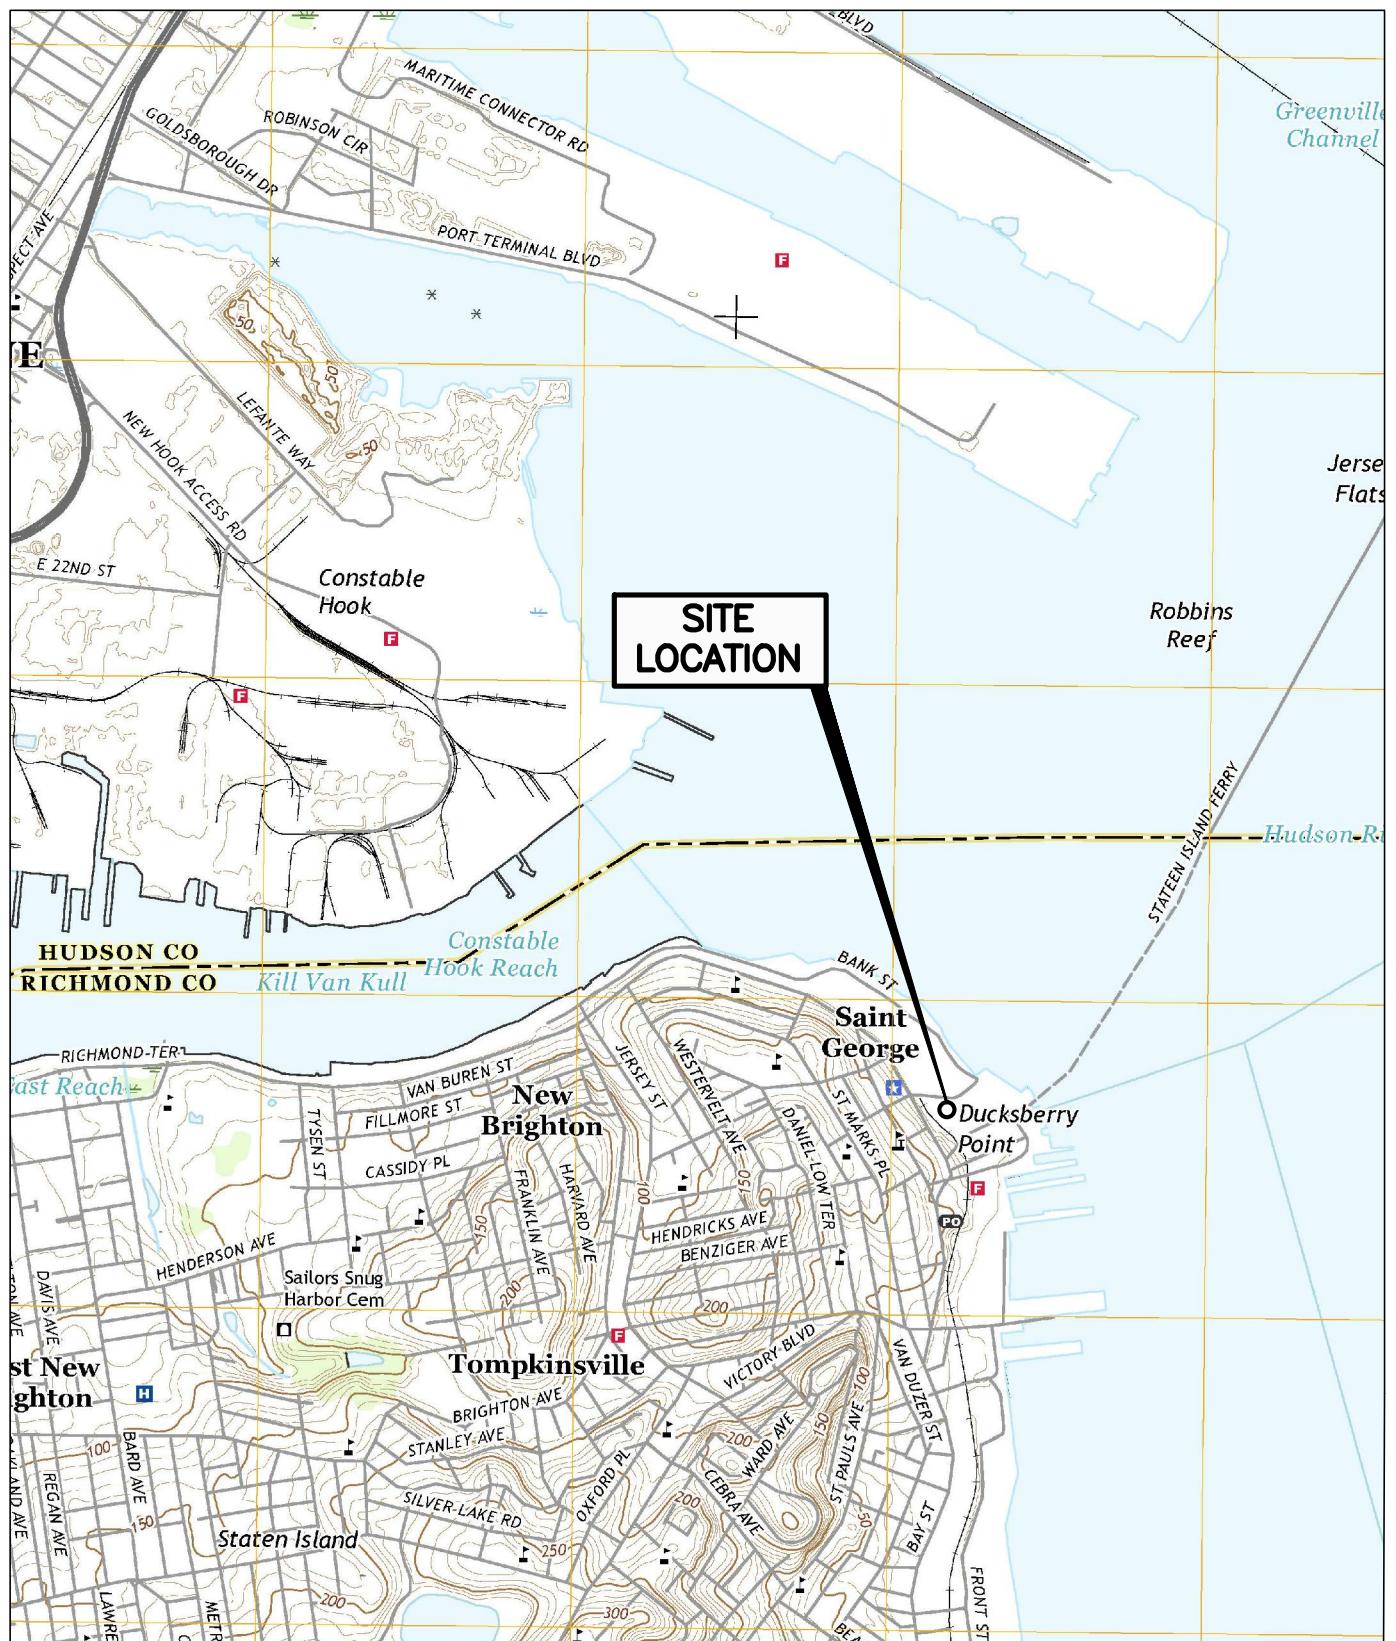

0 2000 4000
SCALE (FEET)




SITE LOCATION MAP
ST. GEORGE WATERFRONT SOUTH
STATEN ISLAND, NEW YORK


AECOM
CLIFTON, NEW JERSEY

MAP SOURCE:

U.S.G.S. 7.5 MINUTE SERIES QUADRANGLE OF
JERSEY CITY NY-NJ, 2016

| | | | | |
|----------|----|----------------|----------------------|--------------------|
| DR. BY | ET | SCALE AS SHOWN | DWG. NO. 60410927.01 | PROJ. NO. 60410927 |
| CK'D. BY | CF | DATE | JANUARY 18, 2018 | FIG. NO. 1 |

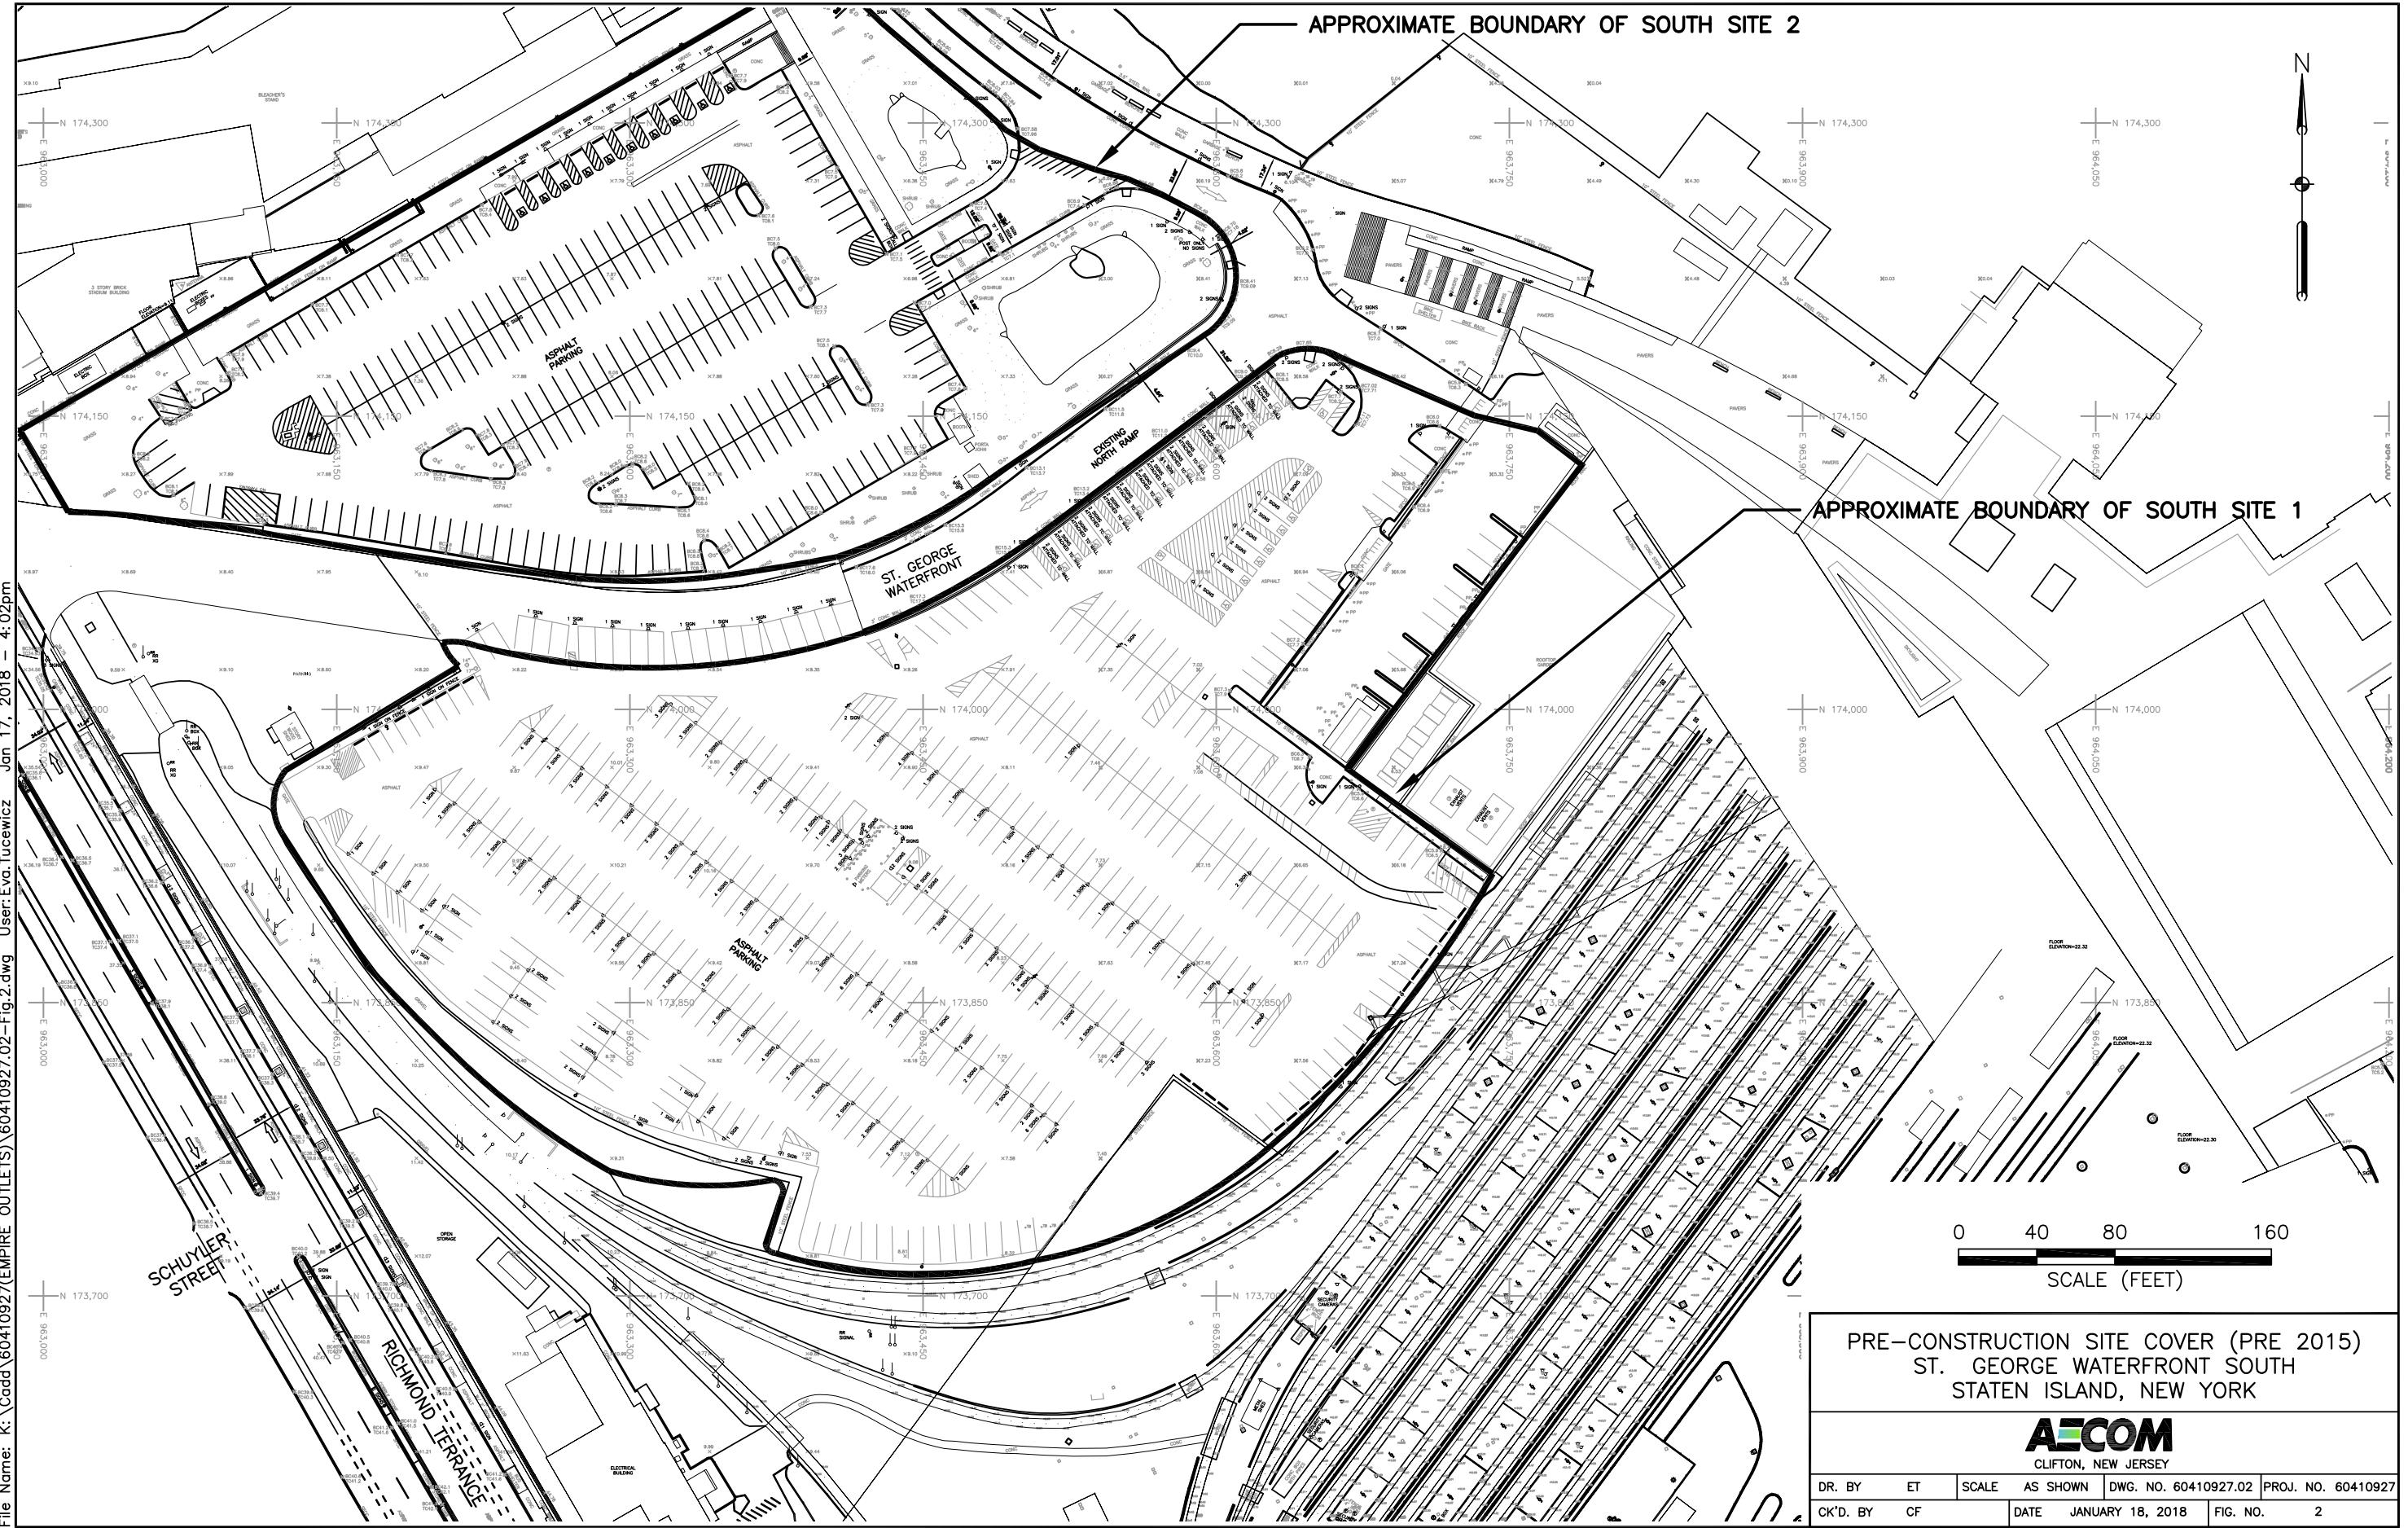


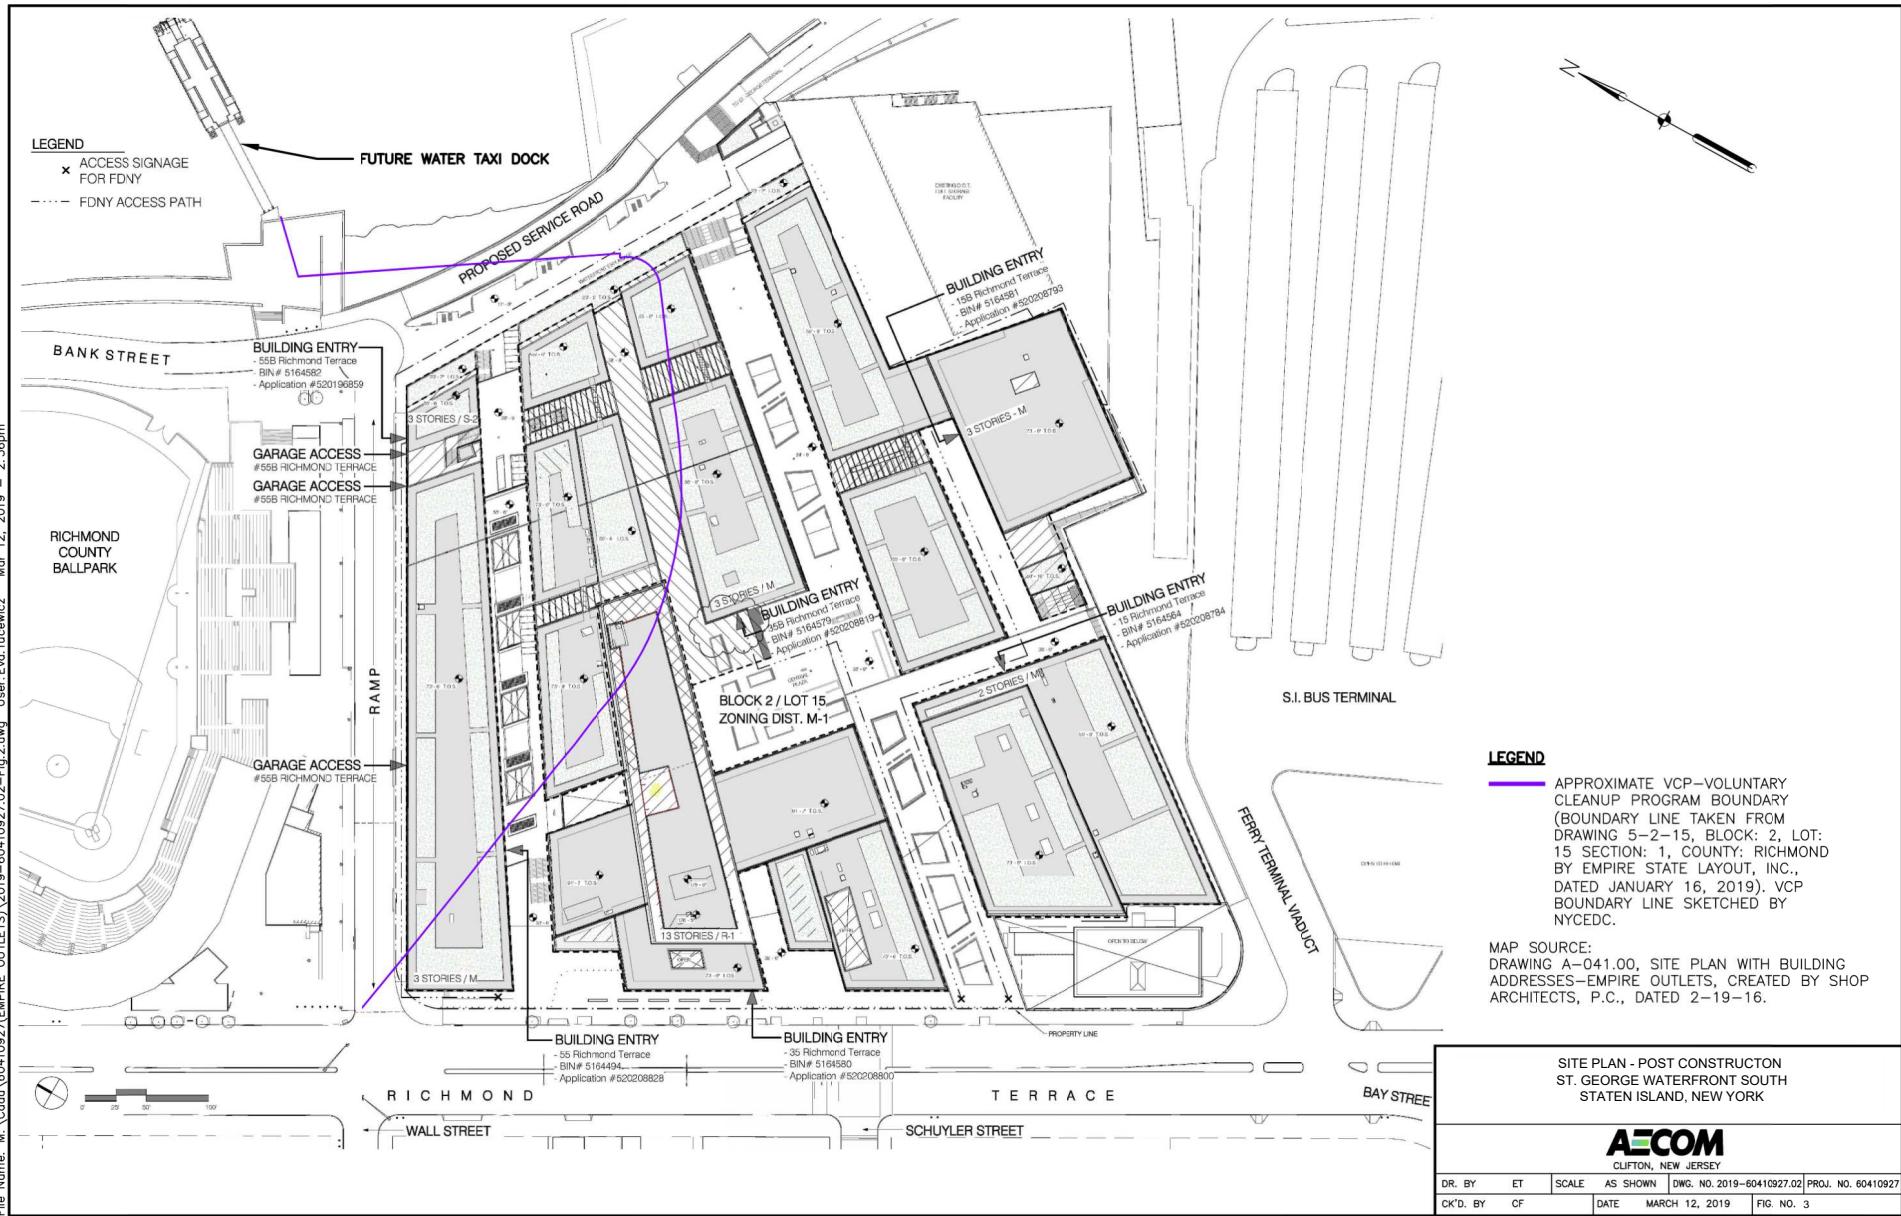



EXCAVATION DEPTH

- 3-5 FT
- 4-6 FT
- 6-8 FT
- 8 FT
- 8-10 FT
- 10 FT
- 11 FT
- 12 FT

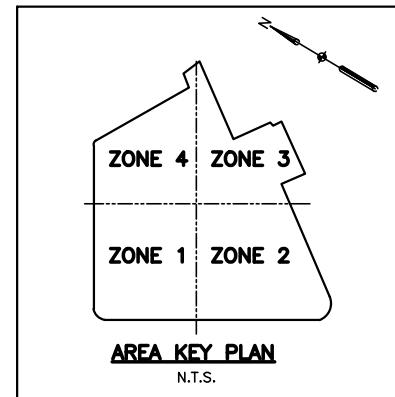

LEGEND

APPROXIMATE VCP—VOLUNTARY CLEANUP PROGRAM BOUNDARY
(BOUNDARY LINE TAKEN FROM DRAWING 5-2-15, BLOCK: 2, LOT: 15 SECTION: 1, COUNTY: RICHMOND BY EMPIRE STATE LAYOUT, INC., DATED JANUARY 16, 2019). VCP BOUNDARY LINE SKETCHED BY NYCEDC.


NOTES:

1. TYPICAL FOUNDATION MAT TO BE 20" THICK U.O.N.
2. TYPICAL THICKENED MAT (TM) TO BE 32" THICK U.O.N.

TOP OF SLAB ELEVATION U.O.N.
+5'9" U.O.N.

NOTES:

1. AS PER URS GEOTECHNICAL REPORT DATED 4-18-2014, ALL FOOTINGS AND THICKENED MATS LOCATED WITHIN 4KSF ZONE (SEE FO-001) SHALL BE OVER-EXCAVATED BY A MINIMUM OF 2FT AND FILLED WITH 3/4" GRAVEL. ALL SUBGRADE FOUNDATIONS SHOULD BE INSPECTED PRIOR TO FOUNDATION CONSTRUCTION.
2. STRUCTURAL ELEMENTS DESIGNED TO RESIST HYDROSTATIC PRESSURES IN ACCORDANCE WITH ASCE 24.

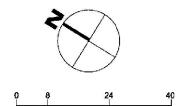

MAP SOURCE:
DRAWING FO-101.01, TYPICAL FOUNDATION SECTIONS—EMPIRE OUTLETS, CREATED BY SHOP ARCHITECTS, P.C., DATED 11-10-17.

DEPTH OF EXCAVATION — ZONE 1
ST. GEORGE WATERFRONT SOUTH
STATEN ISLAND, NEW YORK

AECOM
CLIFTON, NEW JERSEY

| DR. BY | ET | SCALE | AS SHOWN | DWG. NO. 2019-60410927.04a | PROJ. NO. 60410927 |
|----------|----|-------|----------------|----------------------------|--------------------|
| CK'D. BY | CF | DATE | MARCH 12, 2019 | FIG. NO. | 4a |




EXCAVATION DEPTH

- 3-5 FT
- 4-6 FT
- 6-8 FT
- 8 FT
- 8-10 FT
- 10 FT
- 11 FT
- 12 FT

TOP OF SLAB
ELEVATION U.O.N.
+5'-9" U.O.N.

- NOTES:**
1. TYPICAL FOUNDATION MAT TO BE 20" THICK U.O.N.
 2. TYPICAL THICKENED MAT (TM) TO BE 32" THICK U.O.N.

- NOTES:**
1. AS PER URS GEOTECHNICAL REPORT DATED 4-18-2014, ALL FOOTINGS AND THICKENED MATS LOCATED WITHIN 4KSF ZONE (SEE FO-001) SHALL BE OVER-EXCAVATED BY A MINIMUM OF 2FT AND FILLED WITH 3/4" GRAVEL. ALL SUBGRADE FOUNDATIONS SHOULD BE INSPECTED PRIOR TO FOUNDATION CONSTRUCTION.
 2. STRUCTURAL ELEMENTS DESIGNED TO RESIST HYDROSTATIC PRESSURES IN ACCORDANCE WITH ASCE 24.

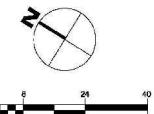

0 8 24 40


MAP SOURCE:
DRAWING FO-102.01, TYPICAL FOUNDATION SECTIONS-EMPIRE OUTLETS, CREATED BY SHOP ARCHITECTS, P.C., DATED 11-10-17.

DEPTH OF EXCAVATION - ZONE 2
ST. GEORGE WATERFRONT SOUTH
STATEN ISLAND, NEW YORK


AECOM
CLIFTON, NEW JERSEY

| | | | | | |
|----------|----|-------|------------------|-----------------------|--------------------|
| DR. BY | ET | SCALE | AS SHOWN | DWG. NO. 60410927.04b | PROJ. NO. 60410927 |
| CK'D. BY | CF | DATE | JANUARY 18, 2018 | FIG. NO. | 4b |

RICHMOND TERRACE

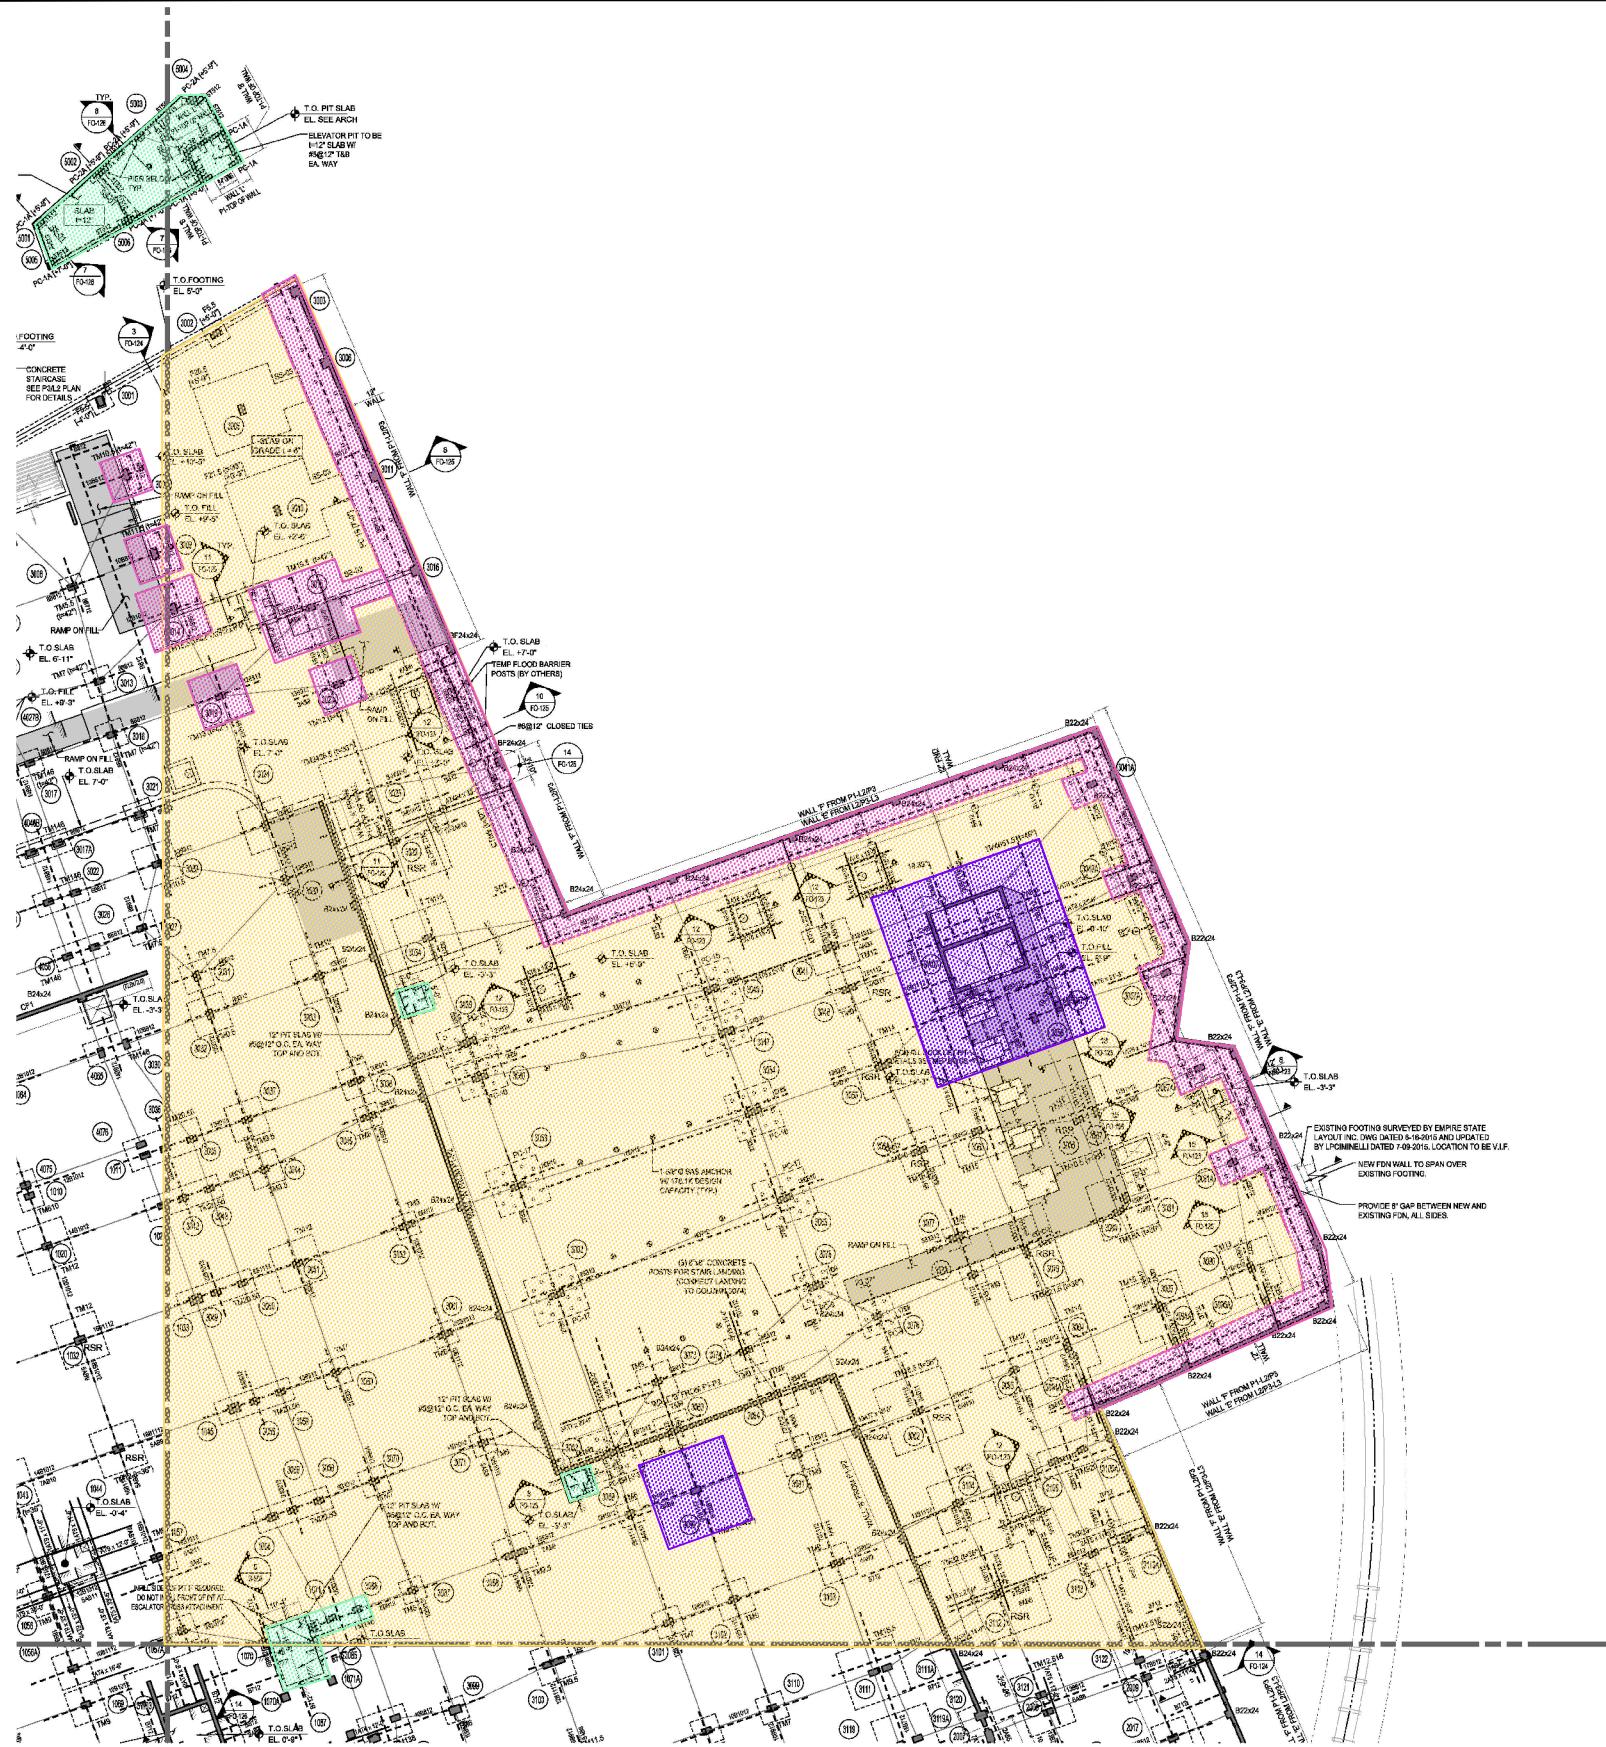

EXCAVATION DEPTH

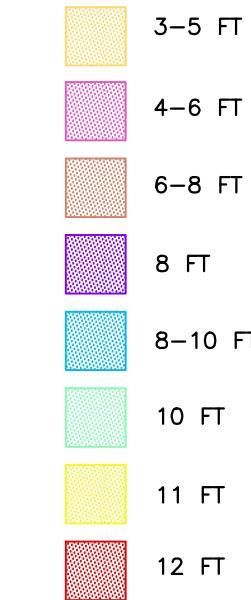

The diagram illustrates an area key plan with four distinct zones labeled ZONE 1, ZONE 2, ZONE 3, and ZONE 4. The boundaries between these zones are indicated by dashed lines. A surveyor's compass rose is positioned in the top right corner, showing cardinal directions (N, S, E, W) and intermediate points (NE, SE, SW, NW). The entire plan is enclosed within a large irregular polygonal boundary.

NOTES:

1. TYPICAL FOUNDATION MAT TO BE
20" THICK U.O.N.
2. TYPICAL THICKENED MAT (TM) TO BE
32" THICK U.O.N.

NOTES:


1. AS PER URS GEOTECHNICAL REPORT DATED 4-18-2014, ALL FOOTINGS AND THICKENED MATS LOCATED WITHIN 4KSF ZONE (SEE FO-001) SHALL BE OVER-EXCAVATED BY A MINIMUM OF 2FT AND FILLED WITH $\frac{3}{4}$ " GRAVEL. ALL SUBGRADE FOUNDATIONS SHOULD BE INSPECTED PRIOR TO FOUNDATION CONSTRUCTION.
2. STRUCTURAL ELEMENTS DESIGNED TO RESIST HYDROSTATIC PRESSURES IN ACCORDANCE WITH ASCE 24.

MAP SOURCE:
DRAWING FO-103.01, TYPICAL FOUNDATION
SECTIONS—EMPIRE OUTLETS, CREATED BY SHOP
ARCHITECTS, P.C., DATED 11-10-17.


DEPTH OF EXCAVATION - ZONE 3
ST. GEORGE WATERFRONT SOUTH
STATEN ISLAND, NEW YORK

AECOM
CLIFTON, NEW JERSEY

| | | | | | |
|----------|----|-------|----------|-----------------------|--------------------|
| DR. BY | ET | SCALE | AS SHOWN | DWG. NO. 60410927.04c | PROJ. NO. 60410927 |
| CK'D. BY | CF | DATE | | JANUARY 18, 2018 | FIG. NO. 4c |

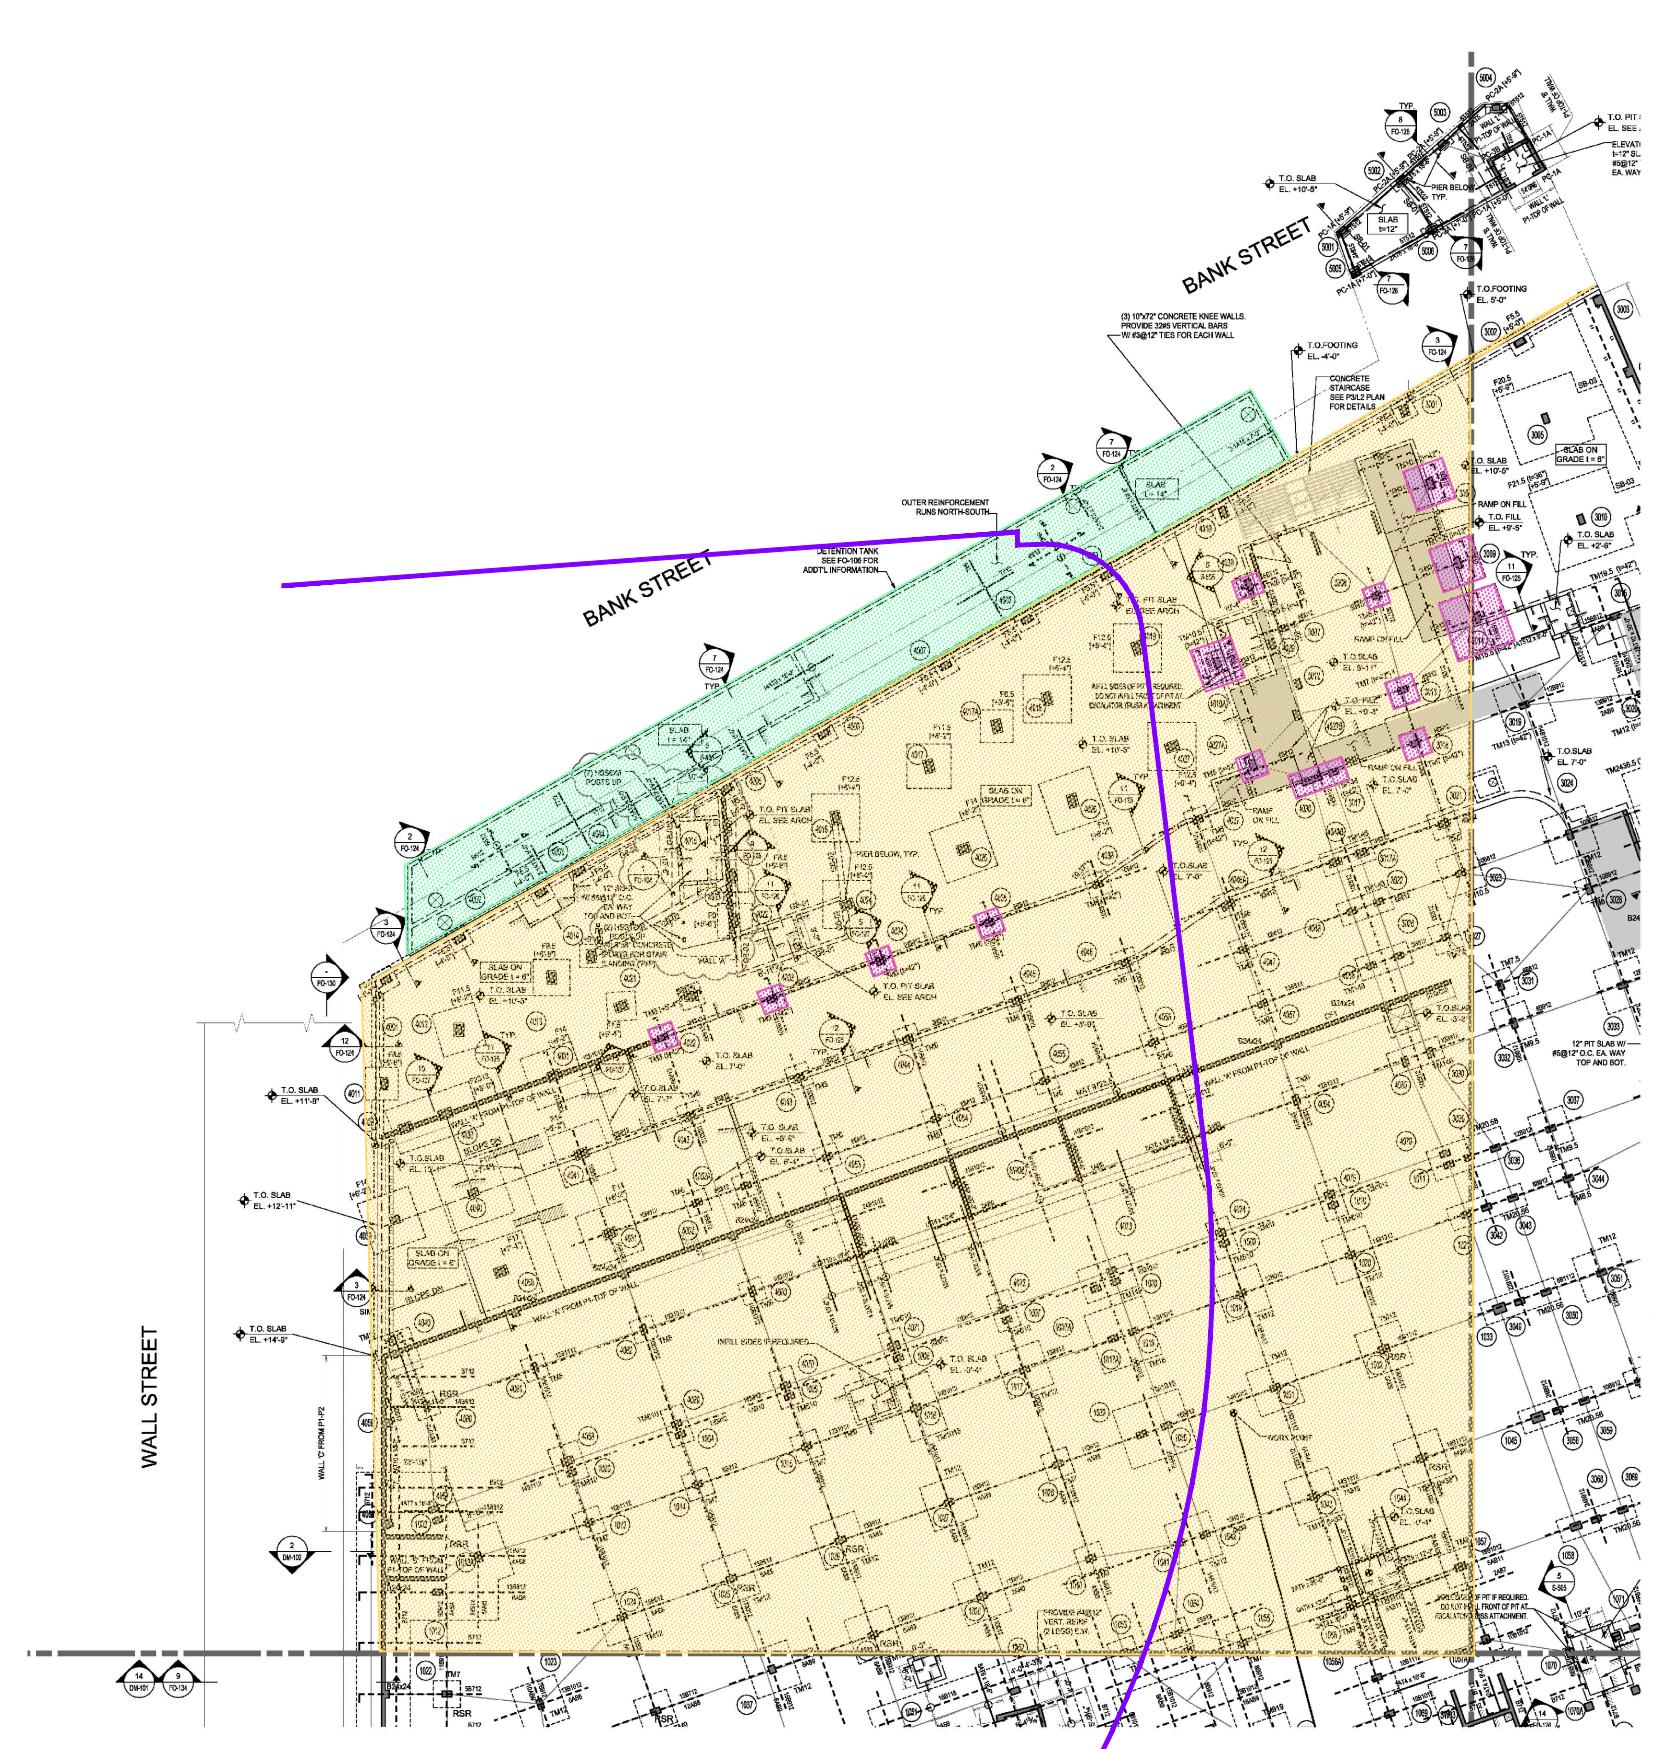

EXCAVATION DEPTH

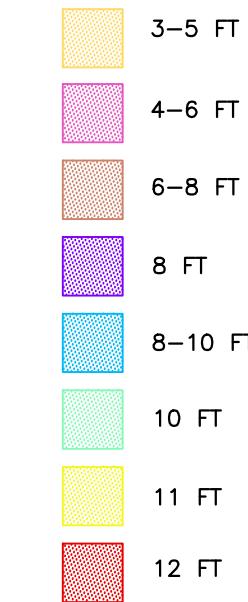

LEGEND


APPROXIMATE VCP-VOLUNTARY CLEANUP
PROGRAM BOUNDARY
(BOUNDARY LINE TAKEN FROM DRAWING
5-2-15, BLOCK: 2, LOT: 15 SECTION: 1,
COUNTY: RICHMOND BY EMPIRE STATE
LAYOUT, INC., DATED JANUARY 16, 2019).
VCP BOUNDARY LINE SKETCHED BY NYCEDC.

NOTES:

1. TYPICAL FOUNDATION MAT TO BE
20" THICK U.O.N.
 2. TYPICAL THICKENED MAT (TM) TO BE
32" THICK U.O.N.

NOTES:

1. AS PER URS GEOTECHNICAL REPORT DATED 4-18-2014, ALL FOOTINGS AND THICKENED MATS LOCATED WITHIN 4KSF ZONE (SEE FO-001) SHALL BE OVER-EXCAVATED BY A MINIMUM OF 2FT AND FILLED WITH $\frac{3}{4}$ " GRAVEL. ALL SUBGRADE FOUNDATIONS SHOULD BE INSPECTED PRIOR TO FOUNDATION CONSTRUCTION.
 2. STRUCTURAL ELEMENTS DESIGNED TO RESIST HYDROSTATIC PRESSURES IN ACCORDANCE WITH ASCE 24.

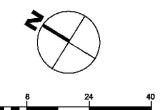


MAP SOURCE:
DRAWING FO-103.01, TYPICAL FOUNDATION
SECTIONS-EMPIRE OUTLETS, CREATED BY SHOP
ARCHITECTS, P.C., DATED 11-10-17.

DEPTH OF EXCAVATION - ZONE 4
ST. GEORGE WATERFRONT SOUTH
STATEN ISLAND, NEW YORK

AECOM
CLIFTON, NEW JERSEY

| | | | | | |
|----------|----|-------|----------------|----------------------------|--------------------|
| DR. BY | ET | SCALE | AS SHOWN | DWG. NO. 2019-60410927.04d | PROJ. NO. 60410927 |
| CK'D. BY | CF | DATE | MARCH 12, 2019 | FIG. NO. | 4d |


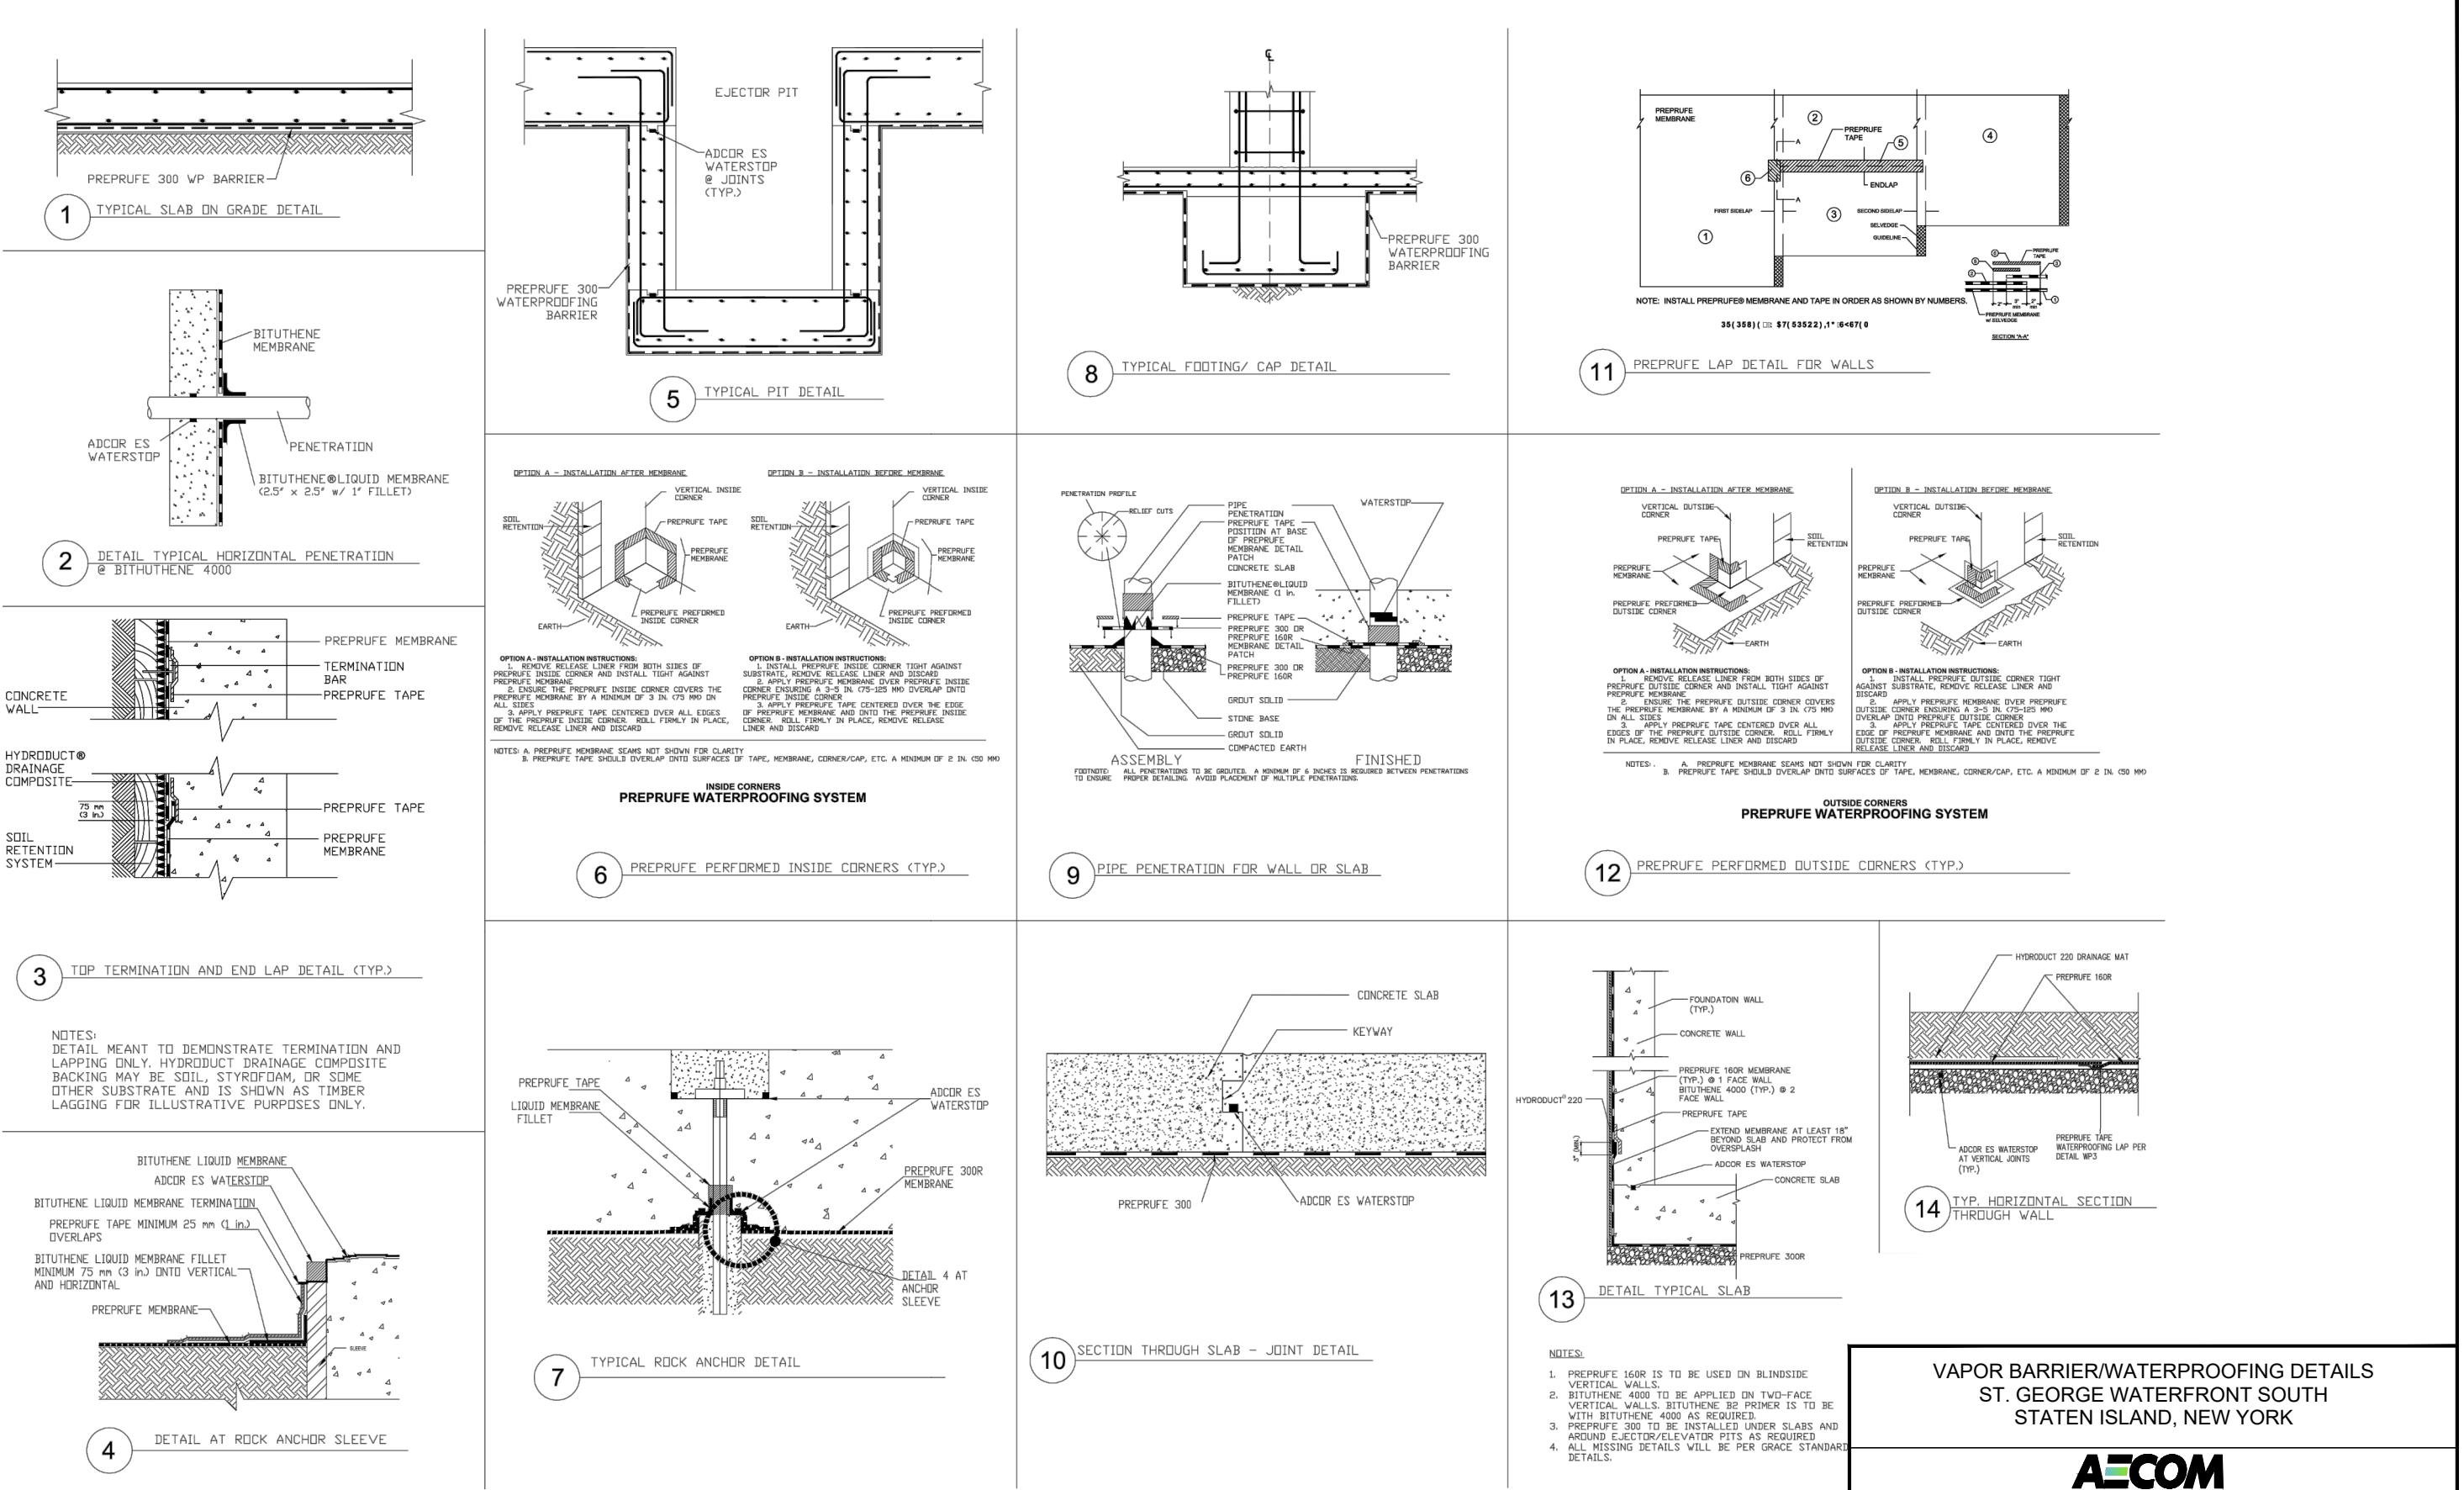


MAP SOURCE:
DRAWING WP-001, WATERPROOFING DETAILS-EMPIRE OUTLETS,
CREATED BY THE LAQUILA GROUP, INC., DATED 4-25-15.

VAPOR BARRIER/WATERPROOFING DETAILS ST. GEORGE WATERFRONT SOUTH STATEN ISLAND, NEW YORK

AECOM
CLIFTON, NEW JERSEY

| | | | | | |
|----------|----|-------|------------------|-----------------------|--------------------|
| DR. BY | ET | SCALE | NONE | DWG. NO. 60410927.08a | PROJ. NO. 60410927 |
| CK'D. BY | CF | DATE | JANUARY 18, 2018 | FIG. NO. | 5a |

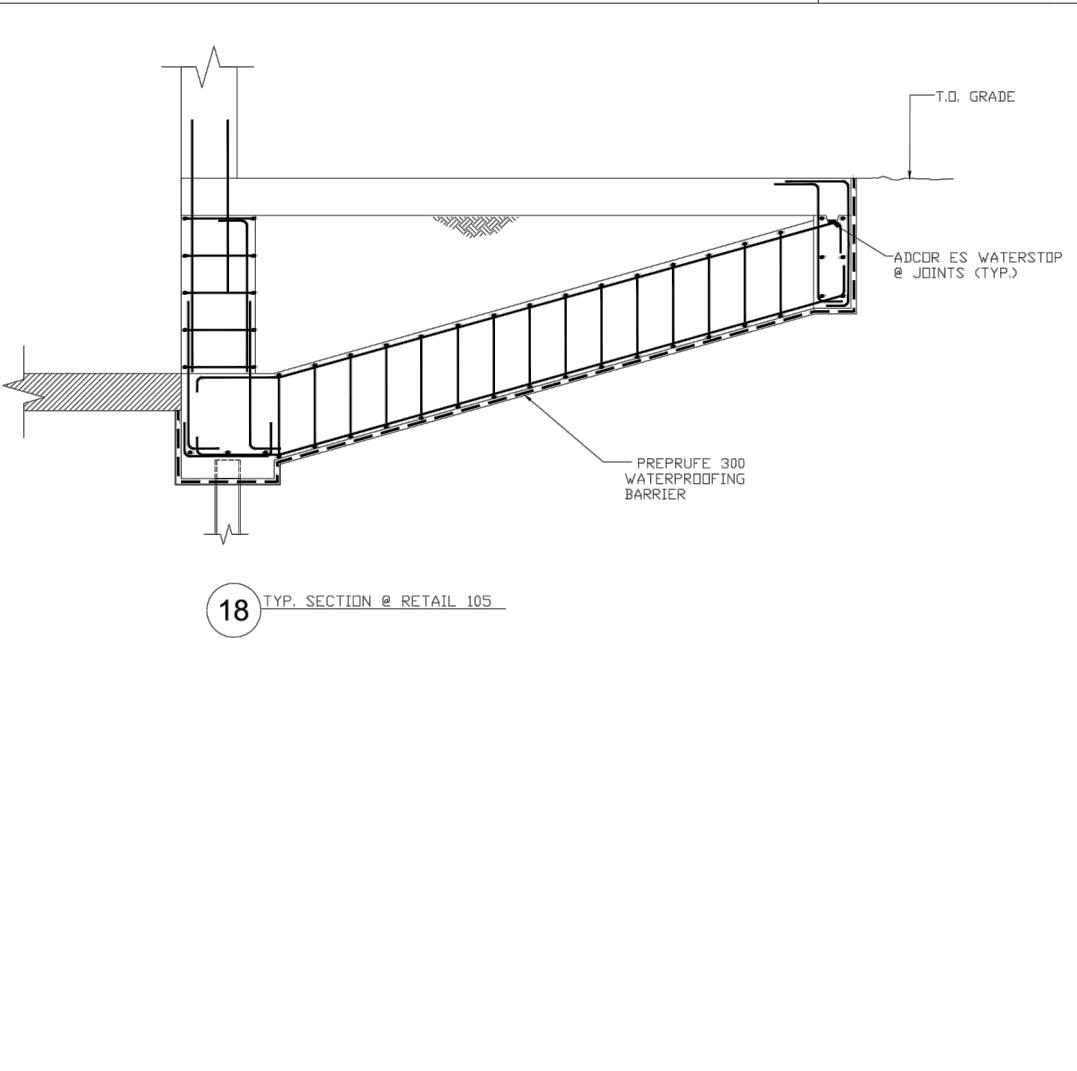
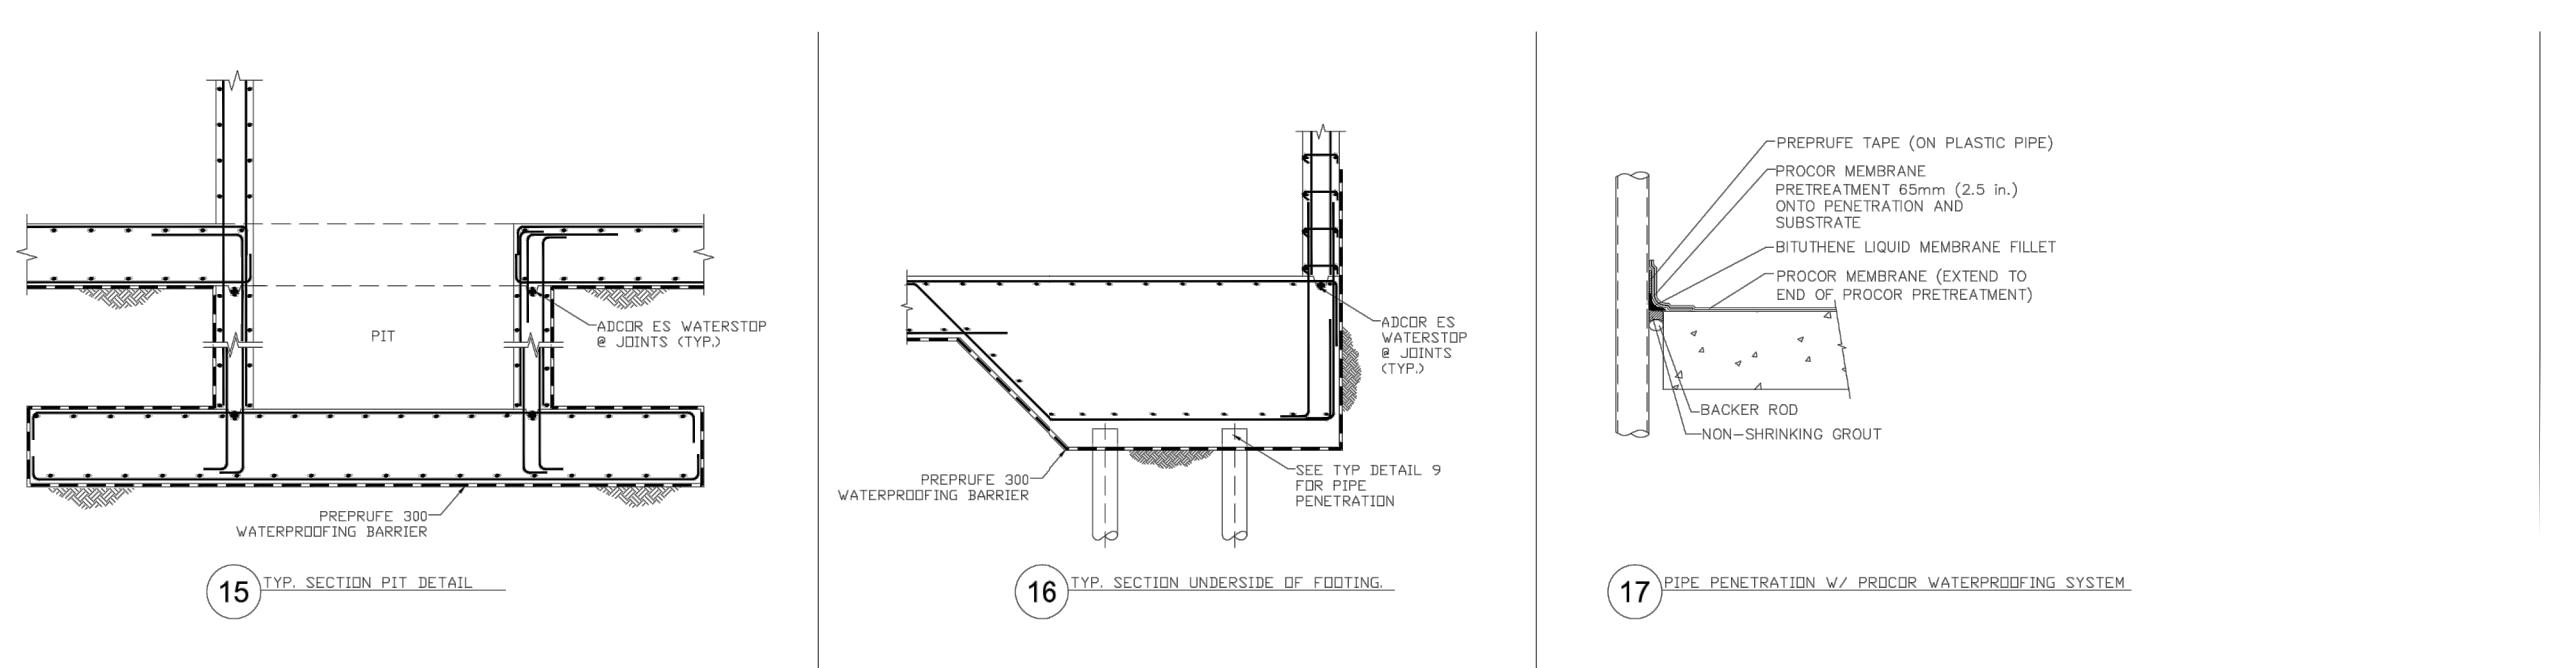


NOTES:

1. PREPRUFE 160R IS TO BE USED ON BLINDSIDE VERTICAL WALLS.
2. BITUTHENE 4000 IS TO BE APPLIED ON TWO-FACE VERTICAL WALLS. BITUTHENE 80 PRIMER IS TO BE WITH BITUTHENE 4000 AS REQUIRED.
3. PREPRUFE 300 TO BE INSTALLED UNDER SLABS AND AROUND EJECTOR/ELEVATOR PITS AS REQUIRED.
4. ALL MISSING DETAILS WILL BE PER GRACE STANDARD DETAILS.

VAPOR BARRIER/WATERPROOFING DETAILS
ST. GEORGE WATERFRONT SOUTH
STATEN ISLAND, NEW YORK

AECOM
CLIFTON, NEW JERSEY













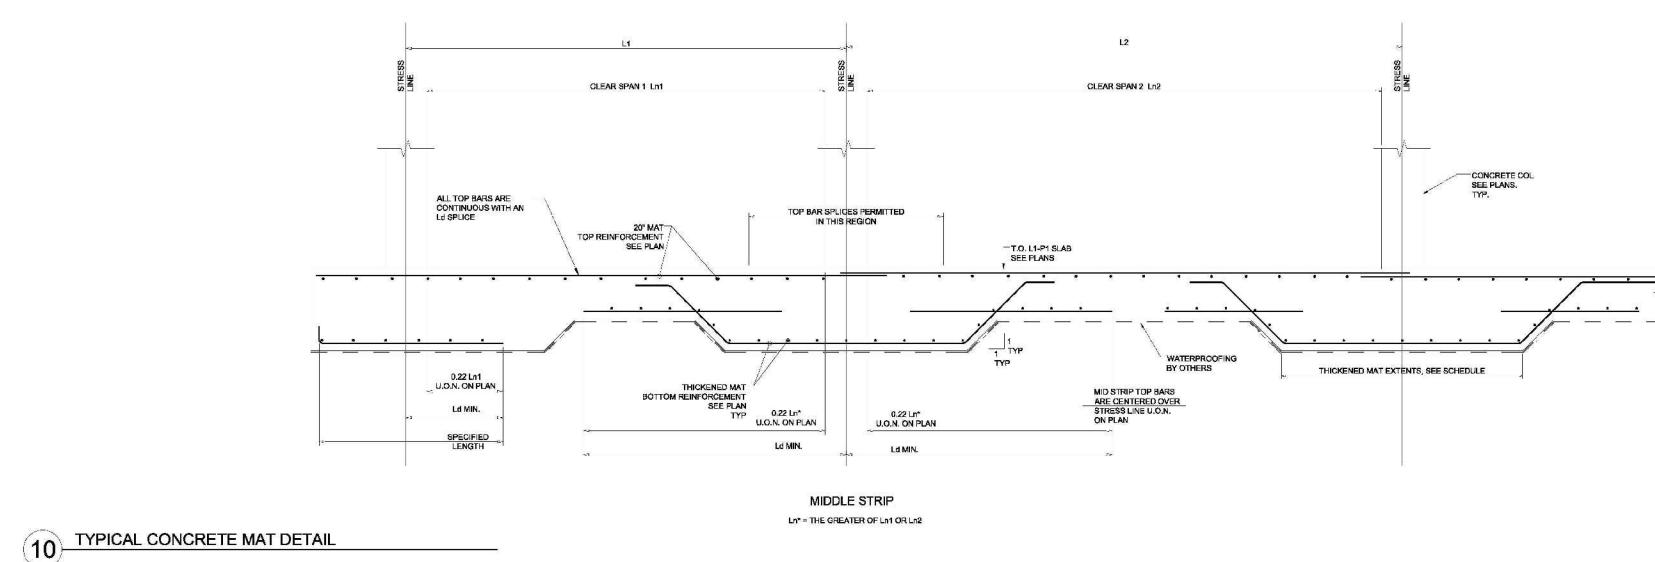
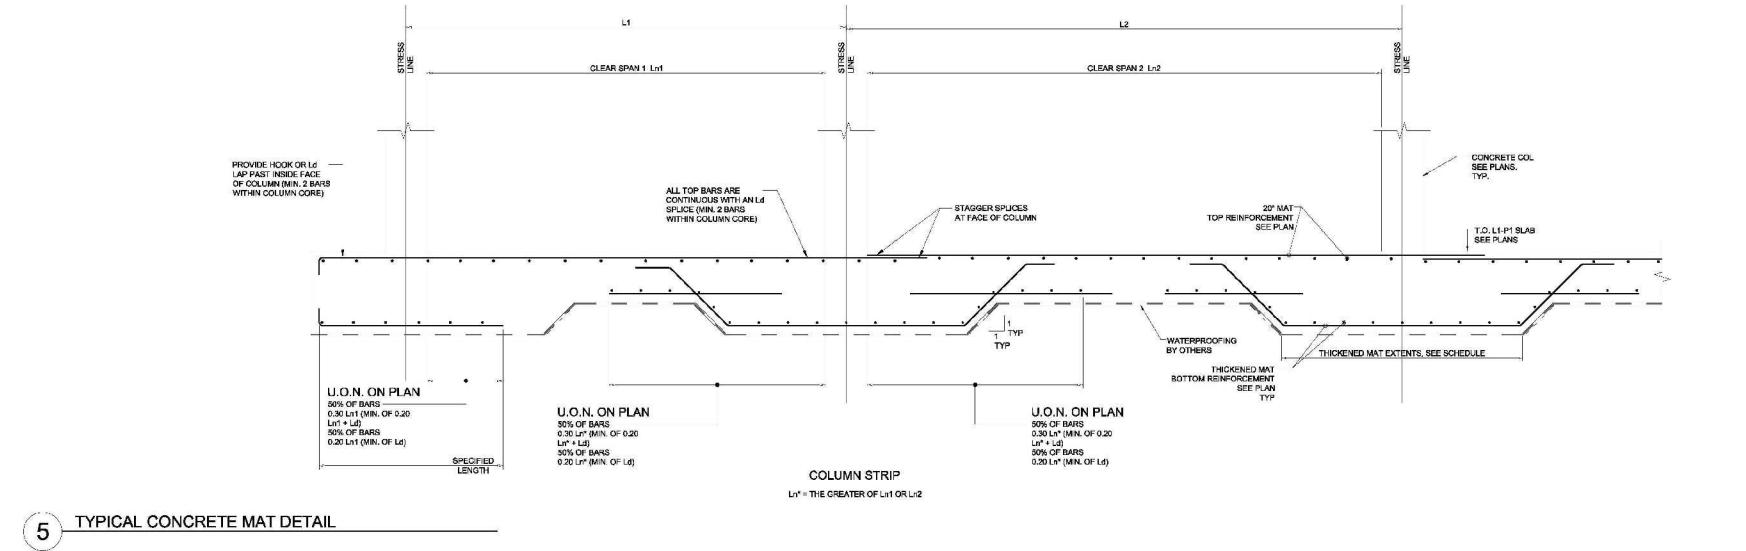



MAP SOURCE:
DRAWING FO-120.00, TYPICAL FOUNDATION
DETAILS—EMPIRE OUTLETS, CREATED BY SHOP
ARCHITECTS, P.C., DATED 2-11-15.


FOUNDATION DETAIL
ST. GEORGE WATERFRONT SOUTH
STATEN ISLAND, NEW YORK

AECOM
CLIFTON, NEW JERSEY



| | | | | | |
|----------|----|-------|------------------|-----------------------|--------------------|
| DR. BY | ET | SCALE | AS SHOWN | DWG. NO. 60410927.05o | PROJ. NO. 60410927 |
| CK'D. BY | CF | DATE | JANUARY 18, 2018 | FIG. NO. | 6A |
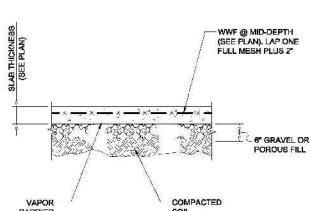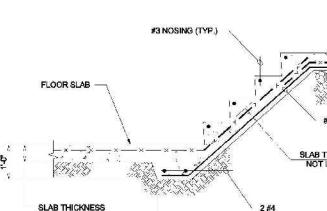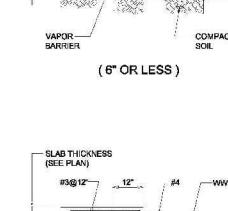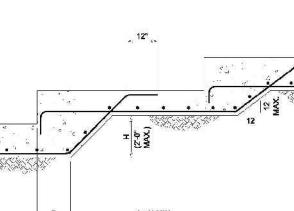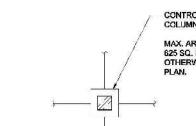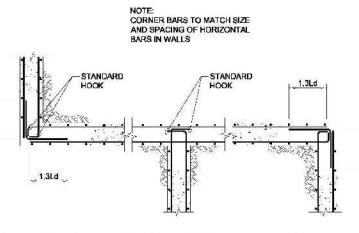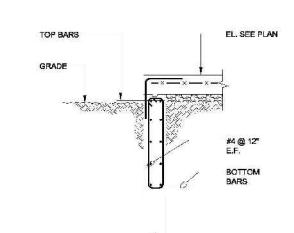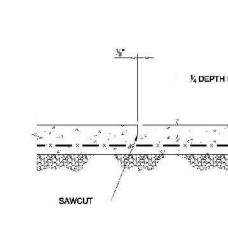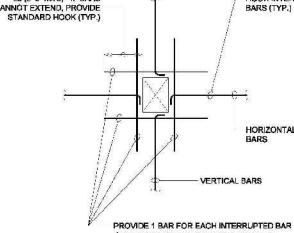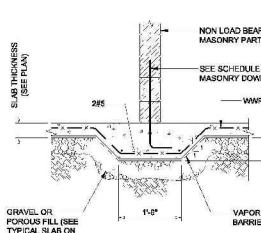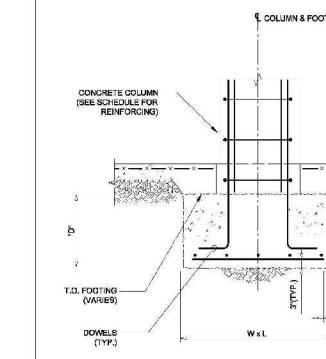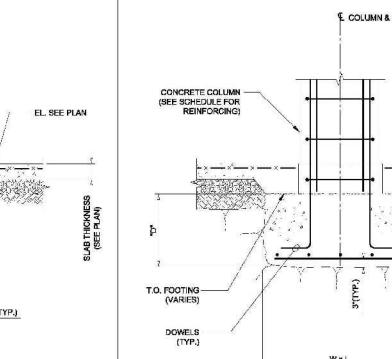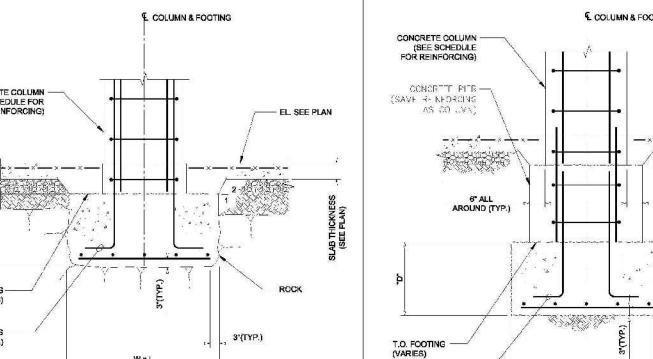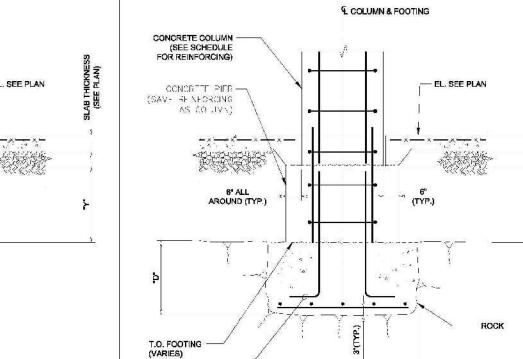
|  <p>5 TYPICAL SLAB ON GROUND DETAIL</p> |  <p>4 TYPICAL DETAIL OF STEPS IN SLAB ON GROUND</p> |  <p>3 TYPICAL SLAB ON GROUND DEPRESSIONS</p> |  <p>2 TYPICAL REINFORCEMENT AT STEPPED FOOTING</p> |  <p>1 CONTROL JOINTS FOR SLAB-ON-GRADE</p> <p>1. PREMOLDED JOINT FILLER: BITUMINOUS TYPE PREFORMED EXPANSION JOINT FILLER CONFORMING TO ASTM D994. 2. SAW CUTS $\frac{1}{2}$" X SLAB DEPTH OR INSERTS $\frac{1}{2}$" X SLAB DEPTH, UNLESS OTHERWISE INDICATED.</p> <p>NOTES: A. INSERTS SHALL BE LAYED INTO FRESH CONCRETE UNTIL TOP SURFACE OF SLAB IS FLUSH WITH SLAB SURFACE. TOOL SLAB EDGES ROUND ON EACH SIDE OF INSERTS. AFTER CONCRETE IS CURED, REMOVE INSERTS AND CLEAN GROOVE OF LOOSE DEBRIS. B. SAW CUTS SHALL BE MADE AS SOON AS POSSIBLE AFTER SLAB FINISHING AS MAY BE DONE WITHOUT DISLODGING AGGREGATE.</p> | | | | | | | | | | | | |
|---|--|--|--|---|--------------------|----|-------|----------|-----------------------|--------------------|----------|----|------|------------------|-------------|--|
|  <p>10 TYPICAL REINFORCING DETAIL AT FOUNDATION WALL CORNERS</p> |  <p>9 TYPICAL GRADE BEAM DETAIL</p> |  <p>8 TYPICAL SAW JOINT DETAIL FOR SLABS ON GROUND</p> |  <p>7 TYPICAL REINFORCING DETAIL AT FOUNDATION WALL OPENING</p> |  <p>6 TYPICAL THICKENED SLAB UNDER MASONRY PARTITION</p> | | | | | | | | | | | | |
|  <p>14 INTERIOR FOOTING DETAIL FOR CONCRETE COLUMN IN SOIL</p> <p>NOTE: FOR FOOTING DIMENSIONS SEE SCHEDULE</p> |  <p>13 INTERIOR FOOTING DETAIL FOR CONCRETE COLUMN IN ROCK</p> <p>NOTE: FOR FOOTING DIMENSIONS SEE SCHEDULE</p> |  <p>12 INTERIOR FOOTING WITH PIER DETAIL FOR CONCRETE COLUMN IN SOIL</p> <p>NOTE: FOR FOOTING DIMENSIONS SEE SCHEDULE WHEN "T" > 24" USE FOOTING DETAIL WITH ENLARGED "D" DIMENSION</p> |  <p>11 INTERIOR FOOTING WITH PIER DETAIL FOR CONCRETE COLUMN IN ROCK</p> <p>NOTE: FOR FOOTING DIMENSIONS SEE SCHEDULE WHEN "T" > 24" USE FOOTING DETAIL WITH ENLARGED "D" DIMENSION</p> | <p>MAP SOURCE: DRAWING FO-121.00, TYPICAL FOUNDATION SECTIONS-EMPIRE OUTLETS, CREATED BY SHOP ARCHITECTS, P.C., DATED 2-11-15.</p> <p>FOUNDATION DETAIL ST. GEORGE WATERFRONT SOUTH STATEN ISLAND, NEW YORK</p> <p>AECOM CLIFTON, NEW JERSEY</p> <table border="1"> <thead> <tr> <th>DR. BY</th> <th>ET</th> <th>SCALE</th> <th>AS SHOWN</th> <th>DWG. NO. 60410927.05b</th> <th>PROJ. NO. 60410927</th> </tr> </thead> <tbody> <tr> <td>CK'D. BY</td> <td>CF</td> <td>DATE</td> <td>JANUARY 18, 2018</td> <td>FIG. NO. 6B</td> <td></td> </tr> </tbody> </table> | DR. BY | ET | SCALE | AS SHOWN | DWG. NO. 60410927.05b | PROJ. NO. 60410927 | CK'D. BY | CF | DATE | JANUARY 18, 2018 | FIG. NO. 6B | |
| DR. BY | ET | SCALE | AS SHOWN | DWG. NO. 60410927.05b | PROJ. NO. 60410927 | | | | | | | | | | | |
| CK'D. BY | CF | DATE | JANUARY 18, 2018 | FIG. NO. 6B | | | | | | | | | | | | |

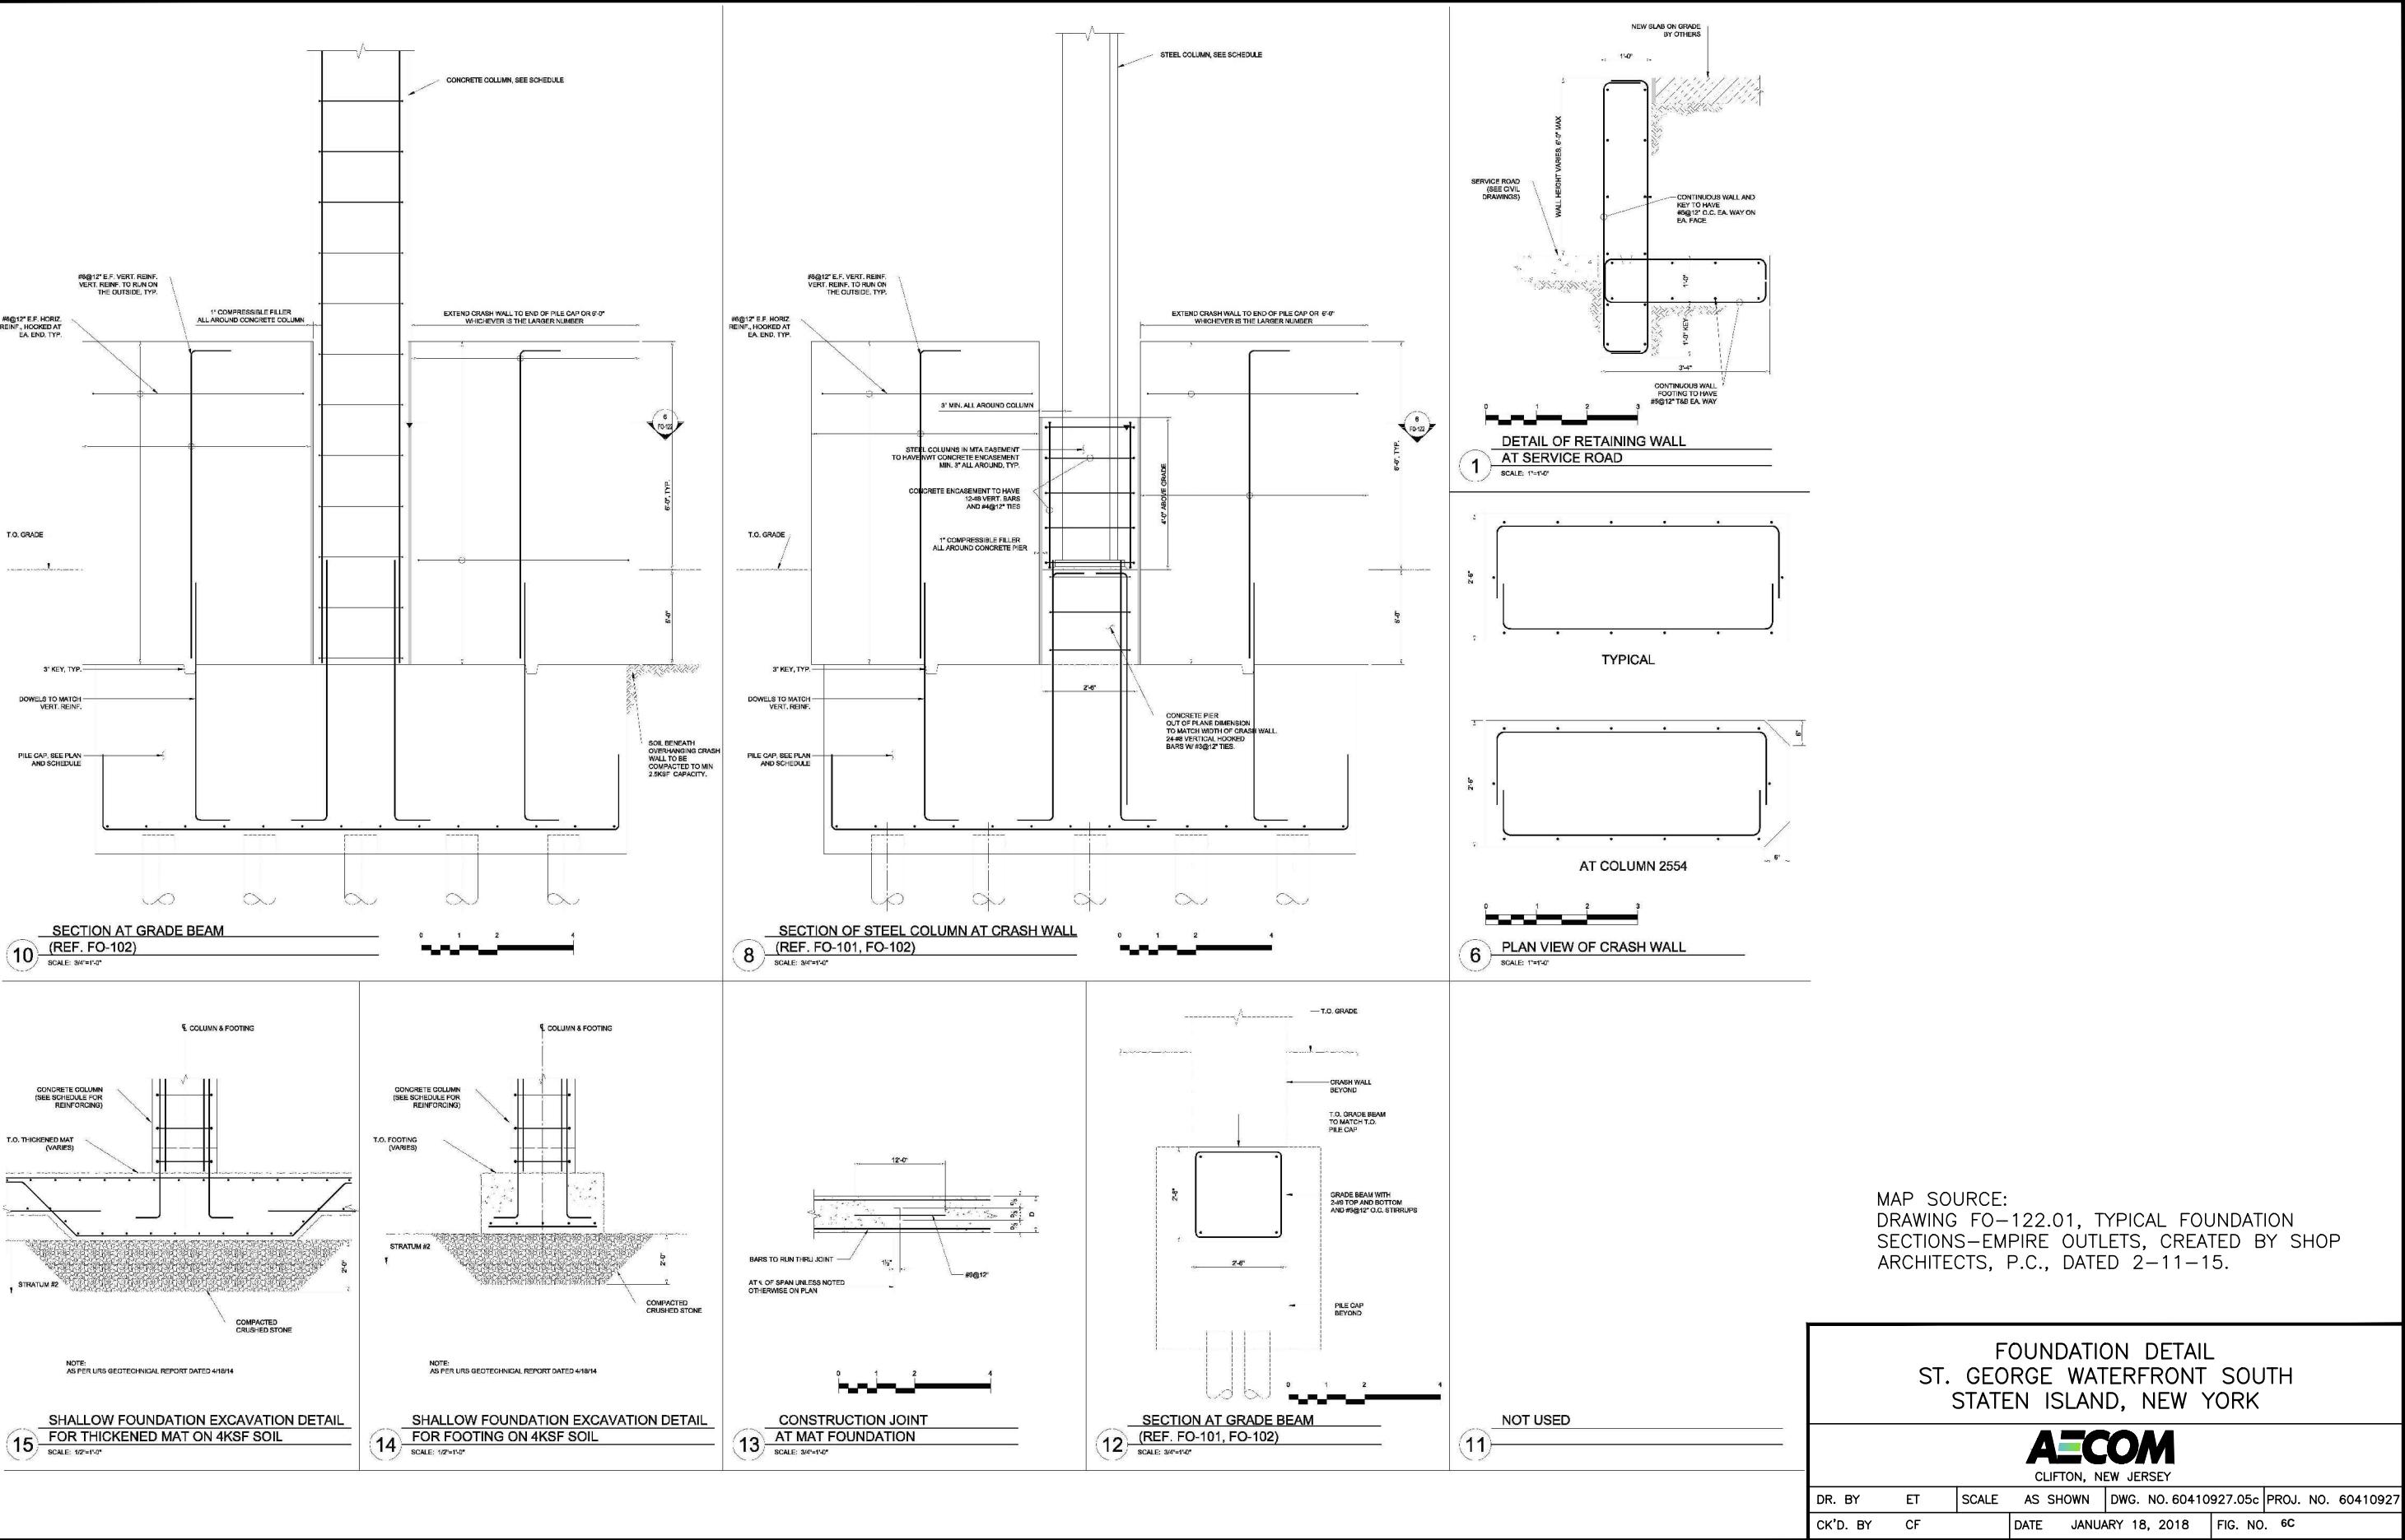

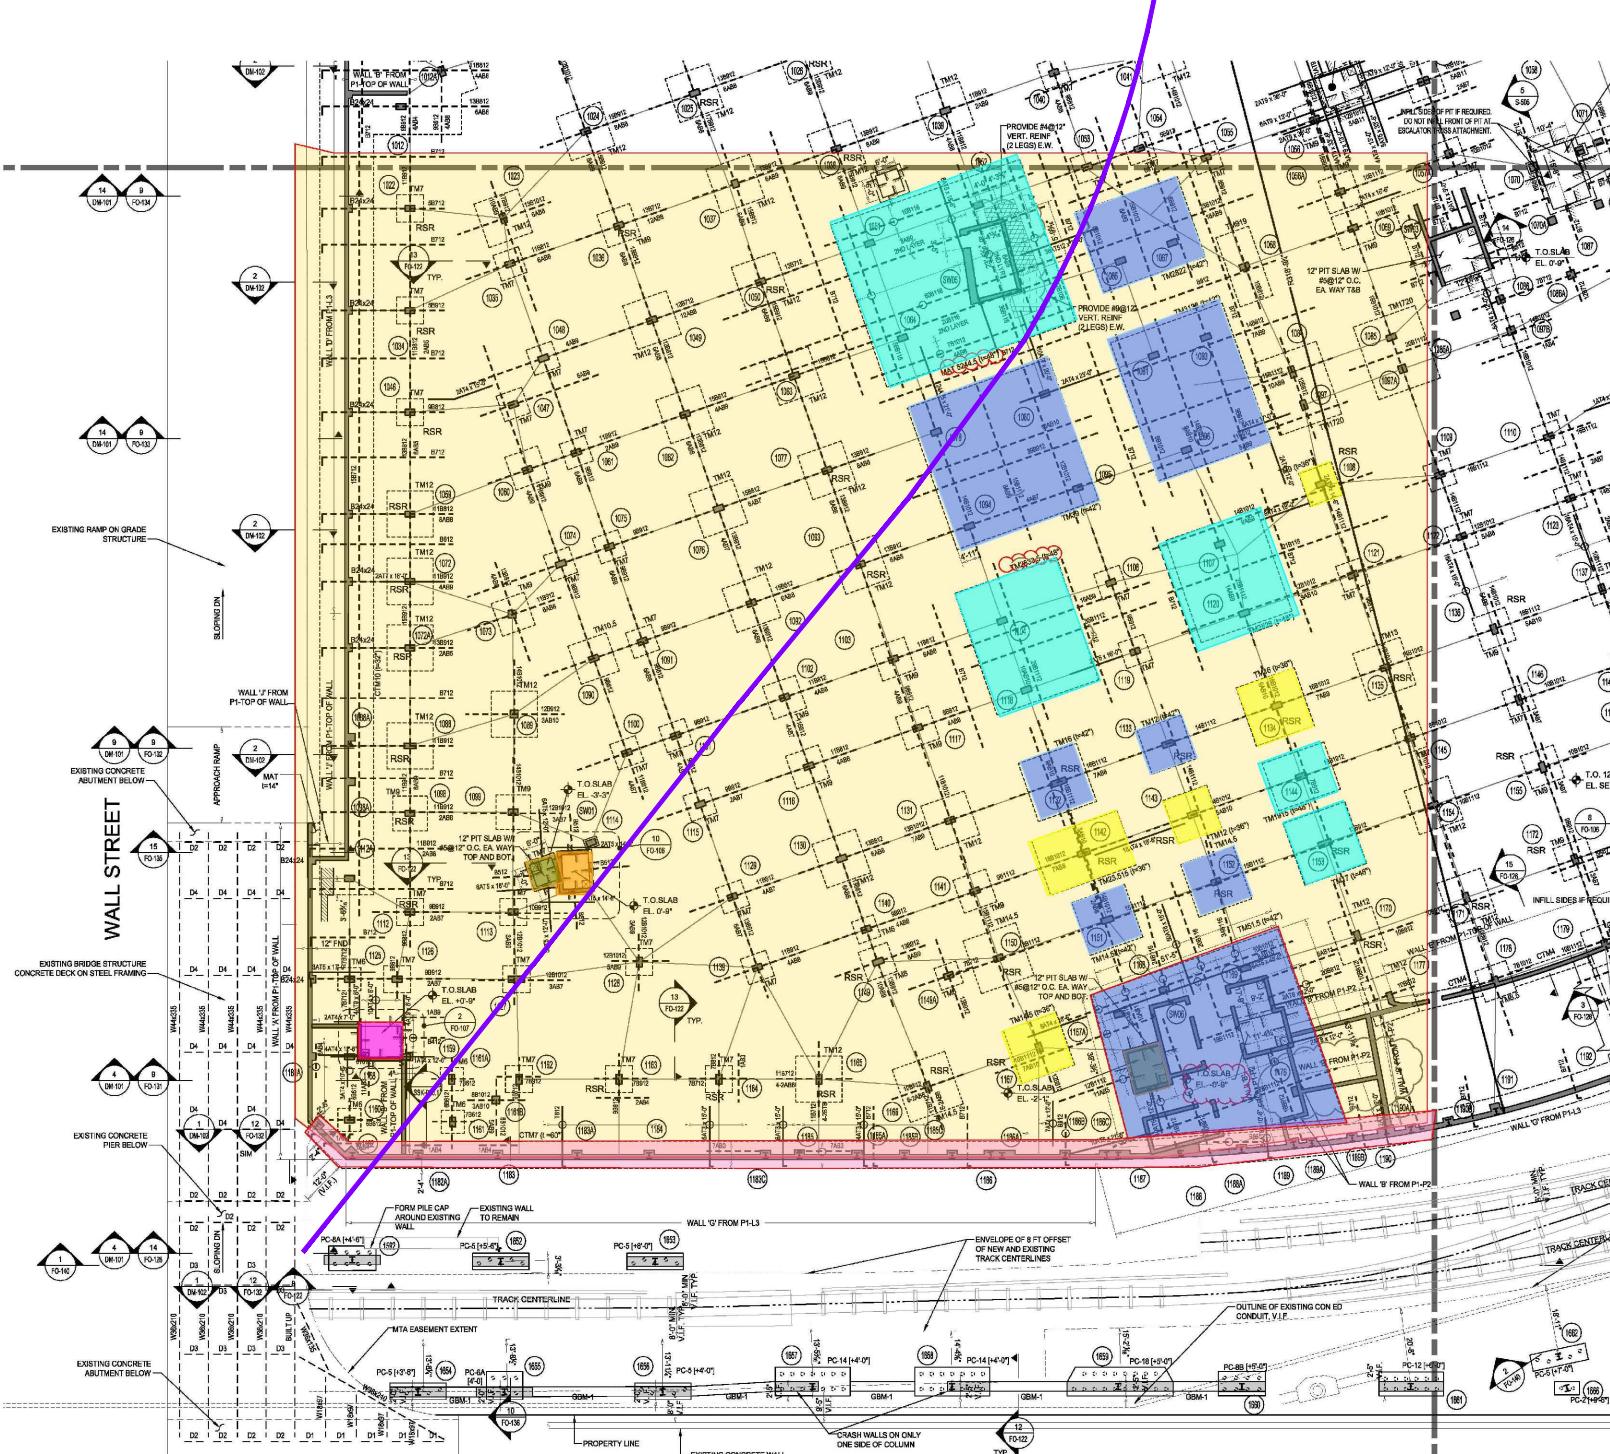

COVER THICKNESS (FOUNDATION)

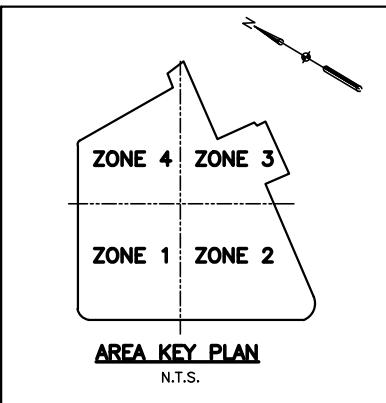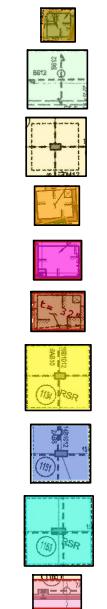

LEGEND


APPROXIMATE VCP—VOLUNTARY CLEANUP PROGRAM BOUNDARY
(BOUNDARY LINE TAKEN FROM DRAWING 5-2-15, BLOCK: 2, LOT: 15 SECTION: 1,
COUNTY: RICHMOND BY EMPIRE STATE LAYOUT, INC., DATED JANUARY 16, 2019).
VCP BOUNDARY LINE SKETCHED BY NYCEDC.

NOTES:

1. TYPICAL FOUNDATION MAT TO BE 20" THICK U.O.N.
2. TYPICAL THICKENED MAT (TM) TO BE 32" THICK U.O.N.

NOTES:

1. AS PER URS GEOTECHNICAL REPORT DATED 4-18-2014, ALL FOOTINGS AND THICKENED MATS LOCATED WITHIN 4KSF ZONE (SEE FO-001) SHALL BE OVER-EXCAVATED BY A MINIMUM OF 2FT AND FILLED WITH 3/4" GRAVEL. ALL SUBGRADE FOUNDATIONS SHOULD BE INSPECTED PRIOR TO FOUNDATION CONSTRUCTION.
2. STRUCTURAL ELEMENTS DESIGNED TO RESIST HYDROSTATIC PRESSURES IN ACCORDANCE WITH ASCE 24.

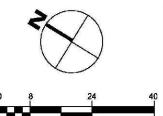


MAP SOURCE:
DRAWING FO-101.01, TYPICAL FOUNDATION SECTIONS—EMPIRE OUTLETS, CREATED BY SHOP ARCHITECTS, P.C., DATED 11-10-17.

SITE COVER THICKNESS – ZONE 1
ST. GEORGE WATERFRONT SOUTH
STATEN ISLAND, NEW YORK


AECOM
CLIFTON, NEW JERSEY

| DR. BY | ET | SCALE | AS SHOWN | DWG. NO. 2019-60410927.06a | PROJ. NO. 60410927 |
|----------|----|-------|----------------|----------------------------|--------------------|
| CK'D. BY | CF | DATE | MARCH 12, 2019 | FIG. NO. | 7A |

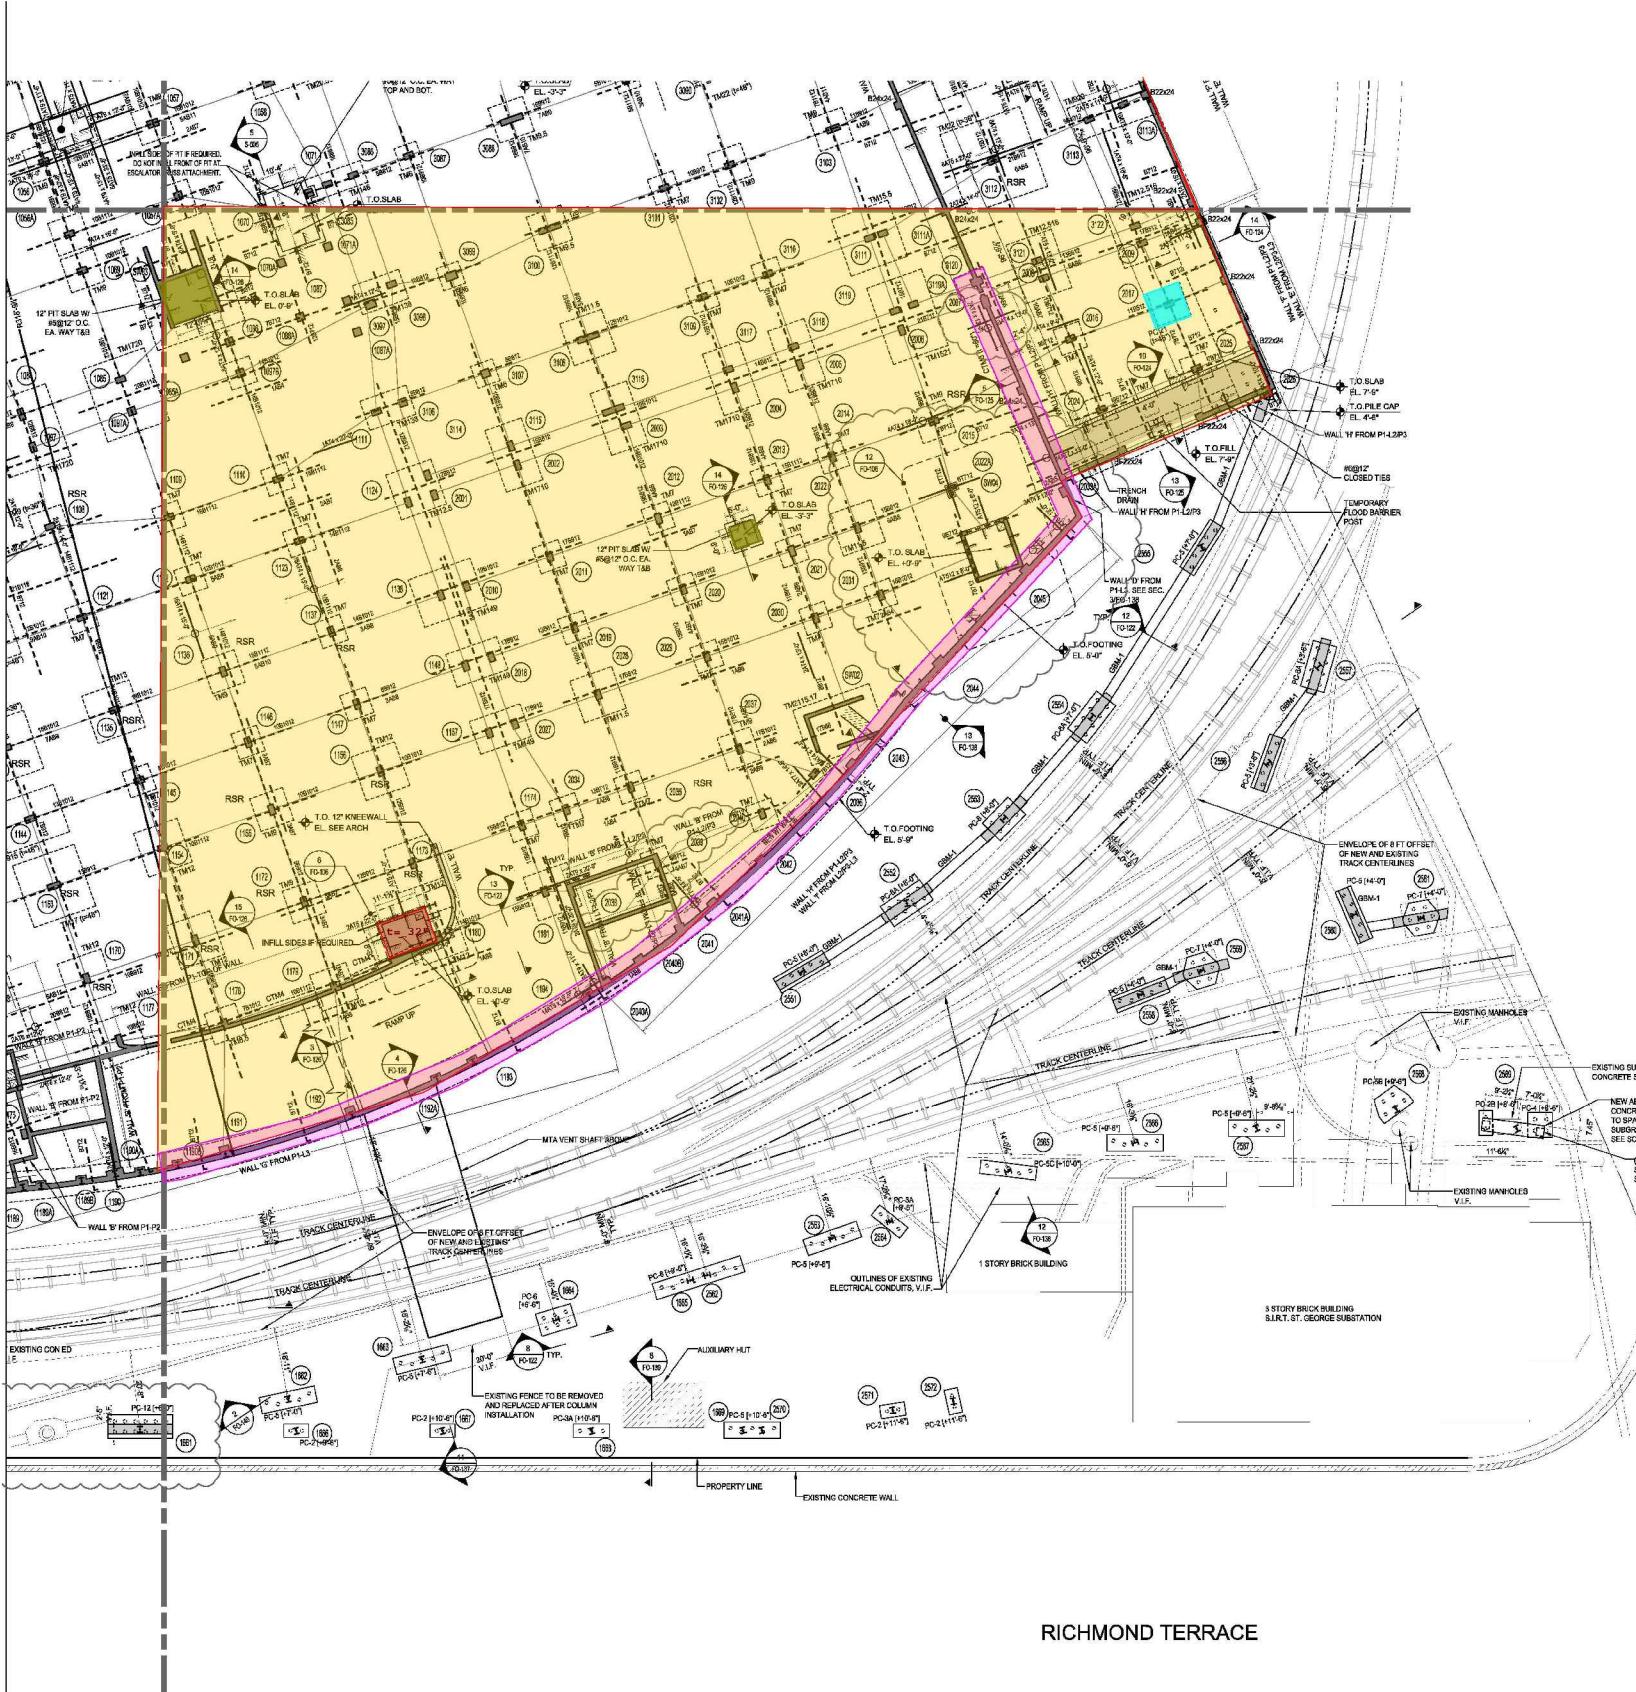

COVER THICKNESS (FOUNDATION)

| | |
|--|-----|
| | 12" |
| | 14" |
| | 20" |
| | 20" |
| | 24" |
| | 32" |
| | 36" |
| | 42" |
| | 48" |
| | 60" |

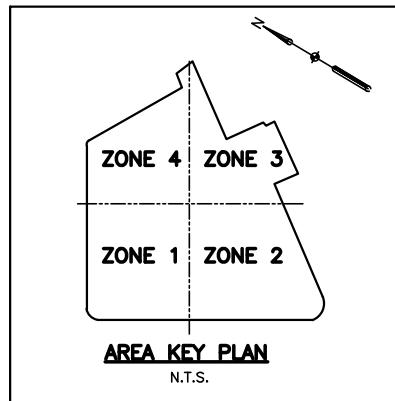


NOTES:

1. TYPICAL FOUNDATION MAT TO BE 20" THICK U.O.N.
2. TYPICAL THICKENED MAT (TM) TO BE 32" THICK U.O.N.

NOTES:

1. AS PER URS GEOTECHNICAL REPORT DATED 4-18-2014, ALL FOOTINGS AND THICKENED MATS LOCATED WITHIN 4KSF ZONE (SEE FO-001) SHALL BE OVER-EXCAVATED BY A MINIMUM OF 2FT AND FILLED WITH 3/4" GRAVEL. ALL SUBGRADE FOUNDATIONS SHOULD BE INSPECTED PRIOR TO FOUNDATION CONSTRUCTION.
2. STRUCTURAL ELEMENTS DESIGNED TO RESIST HYDROSTATIC PRESSURES IN ACCORDANCE WITH ASCE 24.

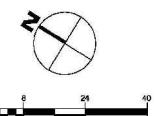


MAP SOURCE:
DRAWING FO-102.01, TYPICAL FOUNDATION SECTIONS-EMPIRE OUTLETS, CREATED BY SHOP ARCHITECTS, P.C., DATED 11-10-17.

SITE COVER THICKNESS - ZONE 2
ST. GEORGE WATERFRONT SOUTH
STATEN ISLAND, NEW YORK


AECOM
CLIFTON, NEW JERSEY

| | | | | | |
|----------|----|-------|------------------|-----------------------|--------------------|
| DR. BY | ET | SCALE | AS SHOWN | DWG. NO. 60410927.06b | PROJ. NO. 60410927 |
| CK'D. BY | CF | DATE | JANUARY 18, 2018 | FIG. NO. 7B | |

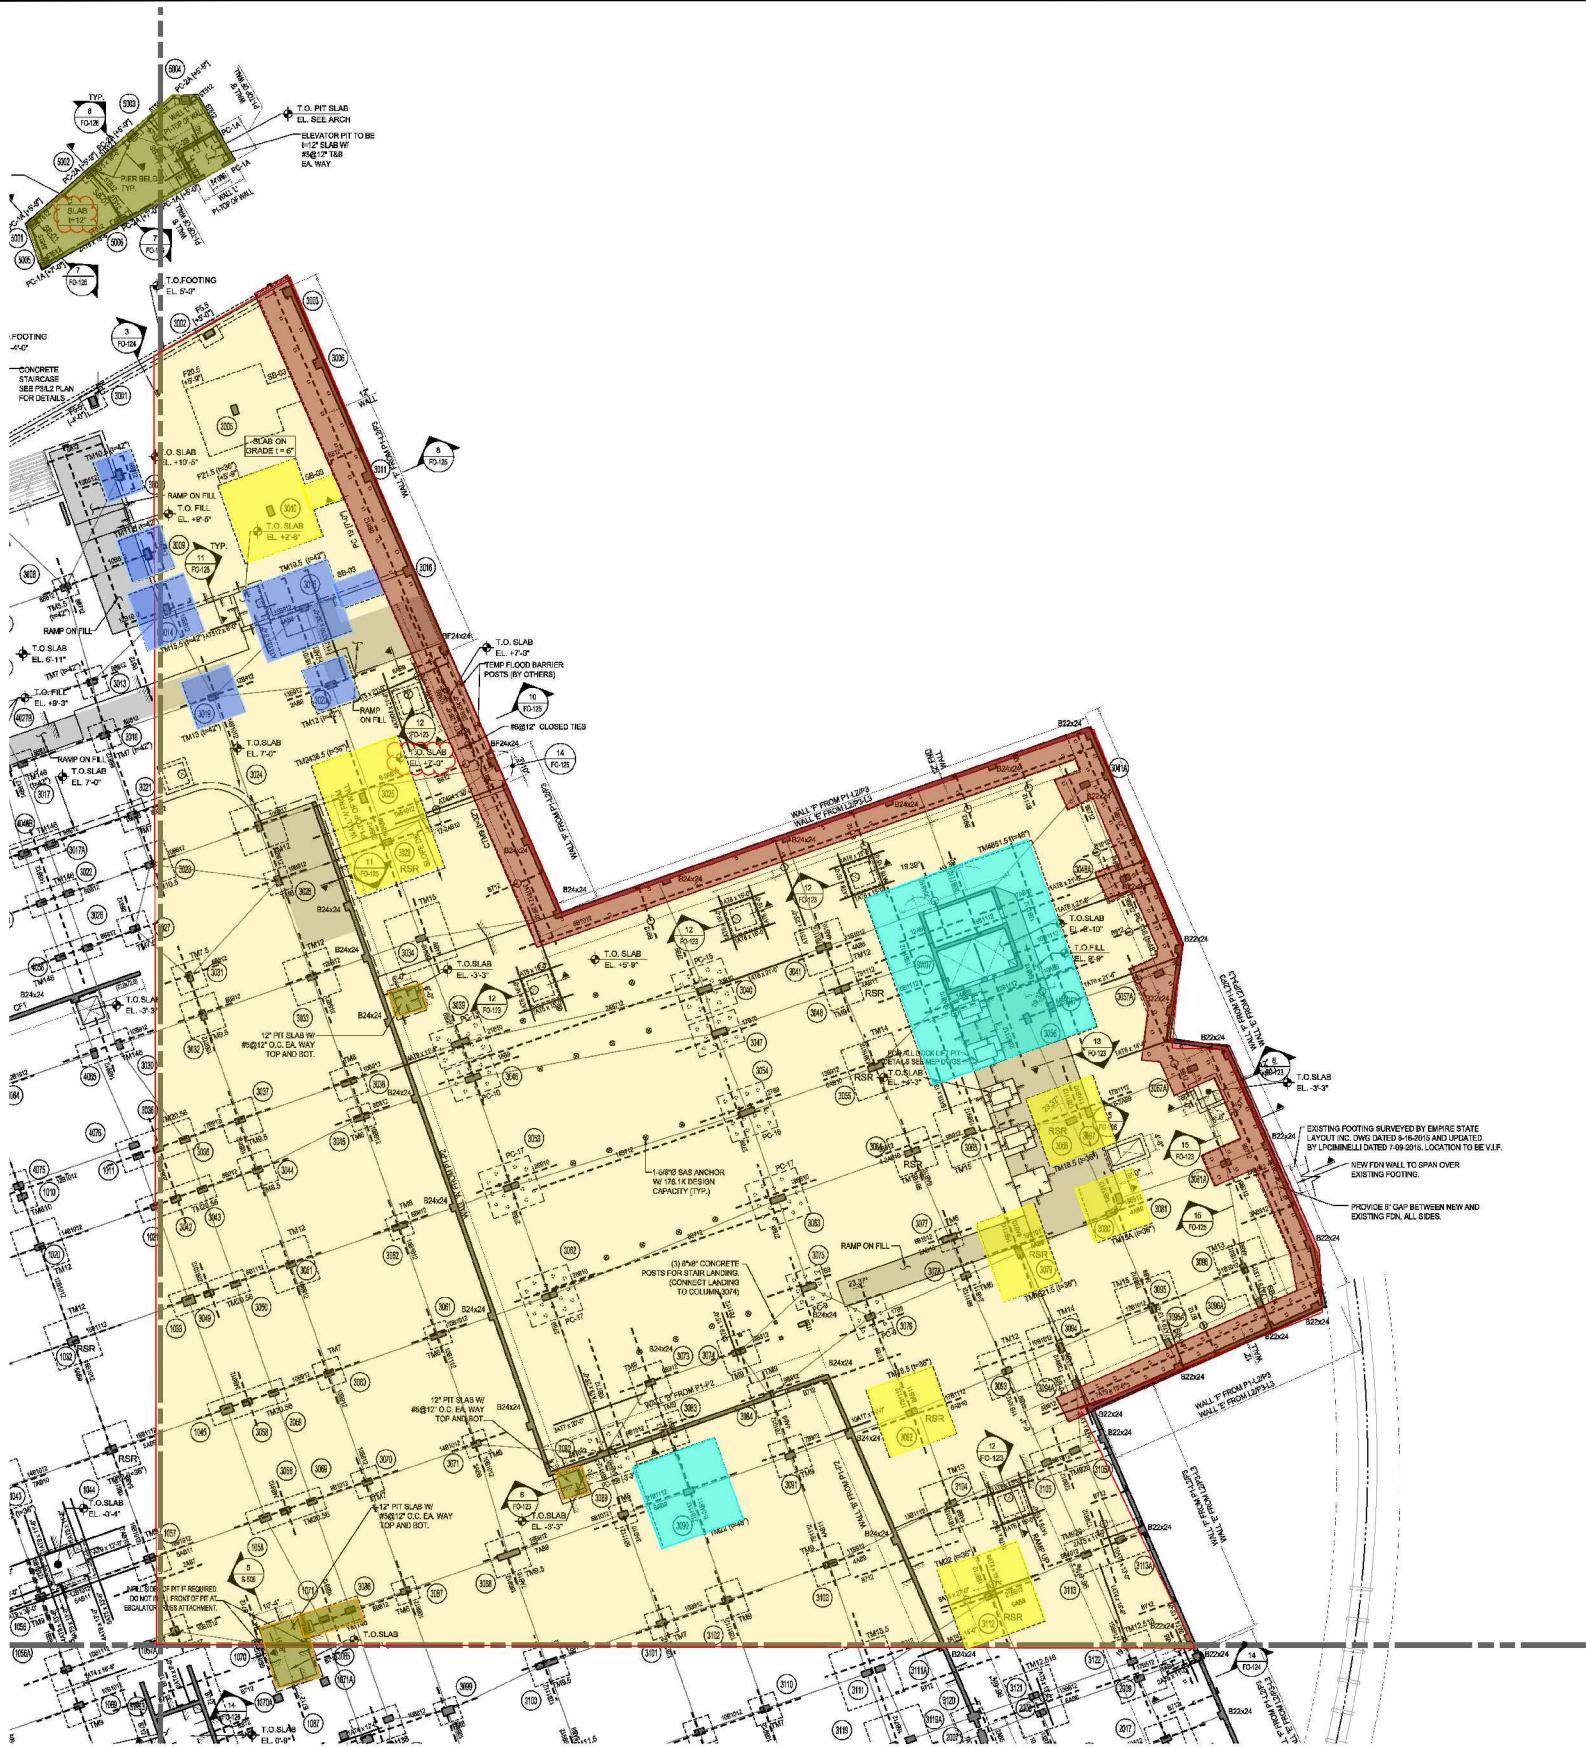

COVER THICKNESS (FOUNDATION)


| | |
|--|-----|
| | 6" |
| | 12" |
| | 14" |
| | 20" |
| | 24" |
| | 32" |
| | 36" |
| | 42" |
| | 48" |
| | 60" |

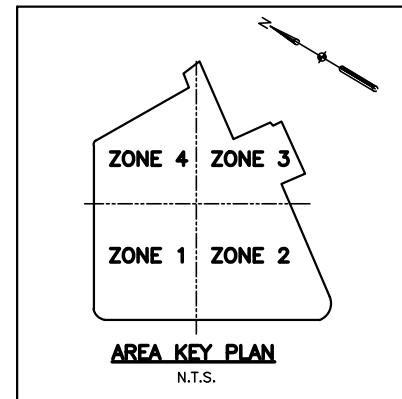

- NOTES:**
1. TYPICAL FOUNDATION MAT TO BE 20" THICK U.O.N.
 2. TYPICAL THICKENED MAT (TM) TO BE 32" THICK U.O.N.

TOP OF SLAB ELEVATION U.O.N.: +5'-9" U.O.N.

- NOTES:**
1. AS PER URS GEOTECHNICAL REPORT DATED 4-18-2014, ALL FOOTINGS AND THICKENED MATS LOCATED WITHIN 4KSF ZONE (SEE FO-001) SHALL BE OVER-EXCAVATED BY A MINIMUM OF 2FT AND FILLED WITH 3/4" GRAVEL. ALL SUBGRADE FOUNDATIONS SHOULD BE INSPECTED PRIOR TO FOUNDATION CONSTRUCTION.
 2. STRUCTURAL ELEMENTS DESIGNED TO RESIST HYDROSTATIC PRESSURES IN ACCORDANCE WITH ASCE 24.

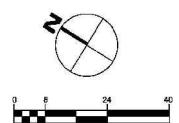


MAP SOURCE:
DRAWING FO-103.01, TYPICAL FOUNDATION SECTIONS—EMPIRE OUTLETS, CREATED BY SHOP ARCHITECTS, P.C., DATED 11-10-17.


SITE COVER THICKNESS – ZONE 3
ST. GEORGE WATERFRONT SOUTH
STATEN ISLAND, NEW YORK

AECOM
CLIFTON, NEW JERSEY

| | | | | | |
|----------|----|-------|------------------|-----------------------|--------------------|
| DR. BY | ET | SCALE | AS SHOWN | DWG. NO. 60410927.06c | PROJ. NO. 60410927 |
| CK'D. BY | CF | DATE | JANUARY 18, 2018 | FIG. NO. 7c | |

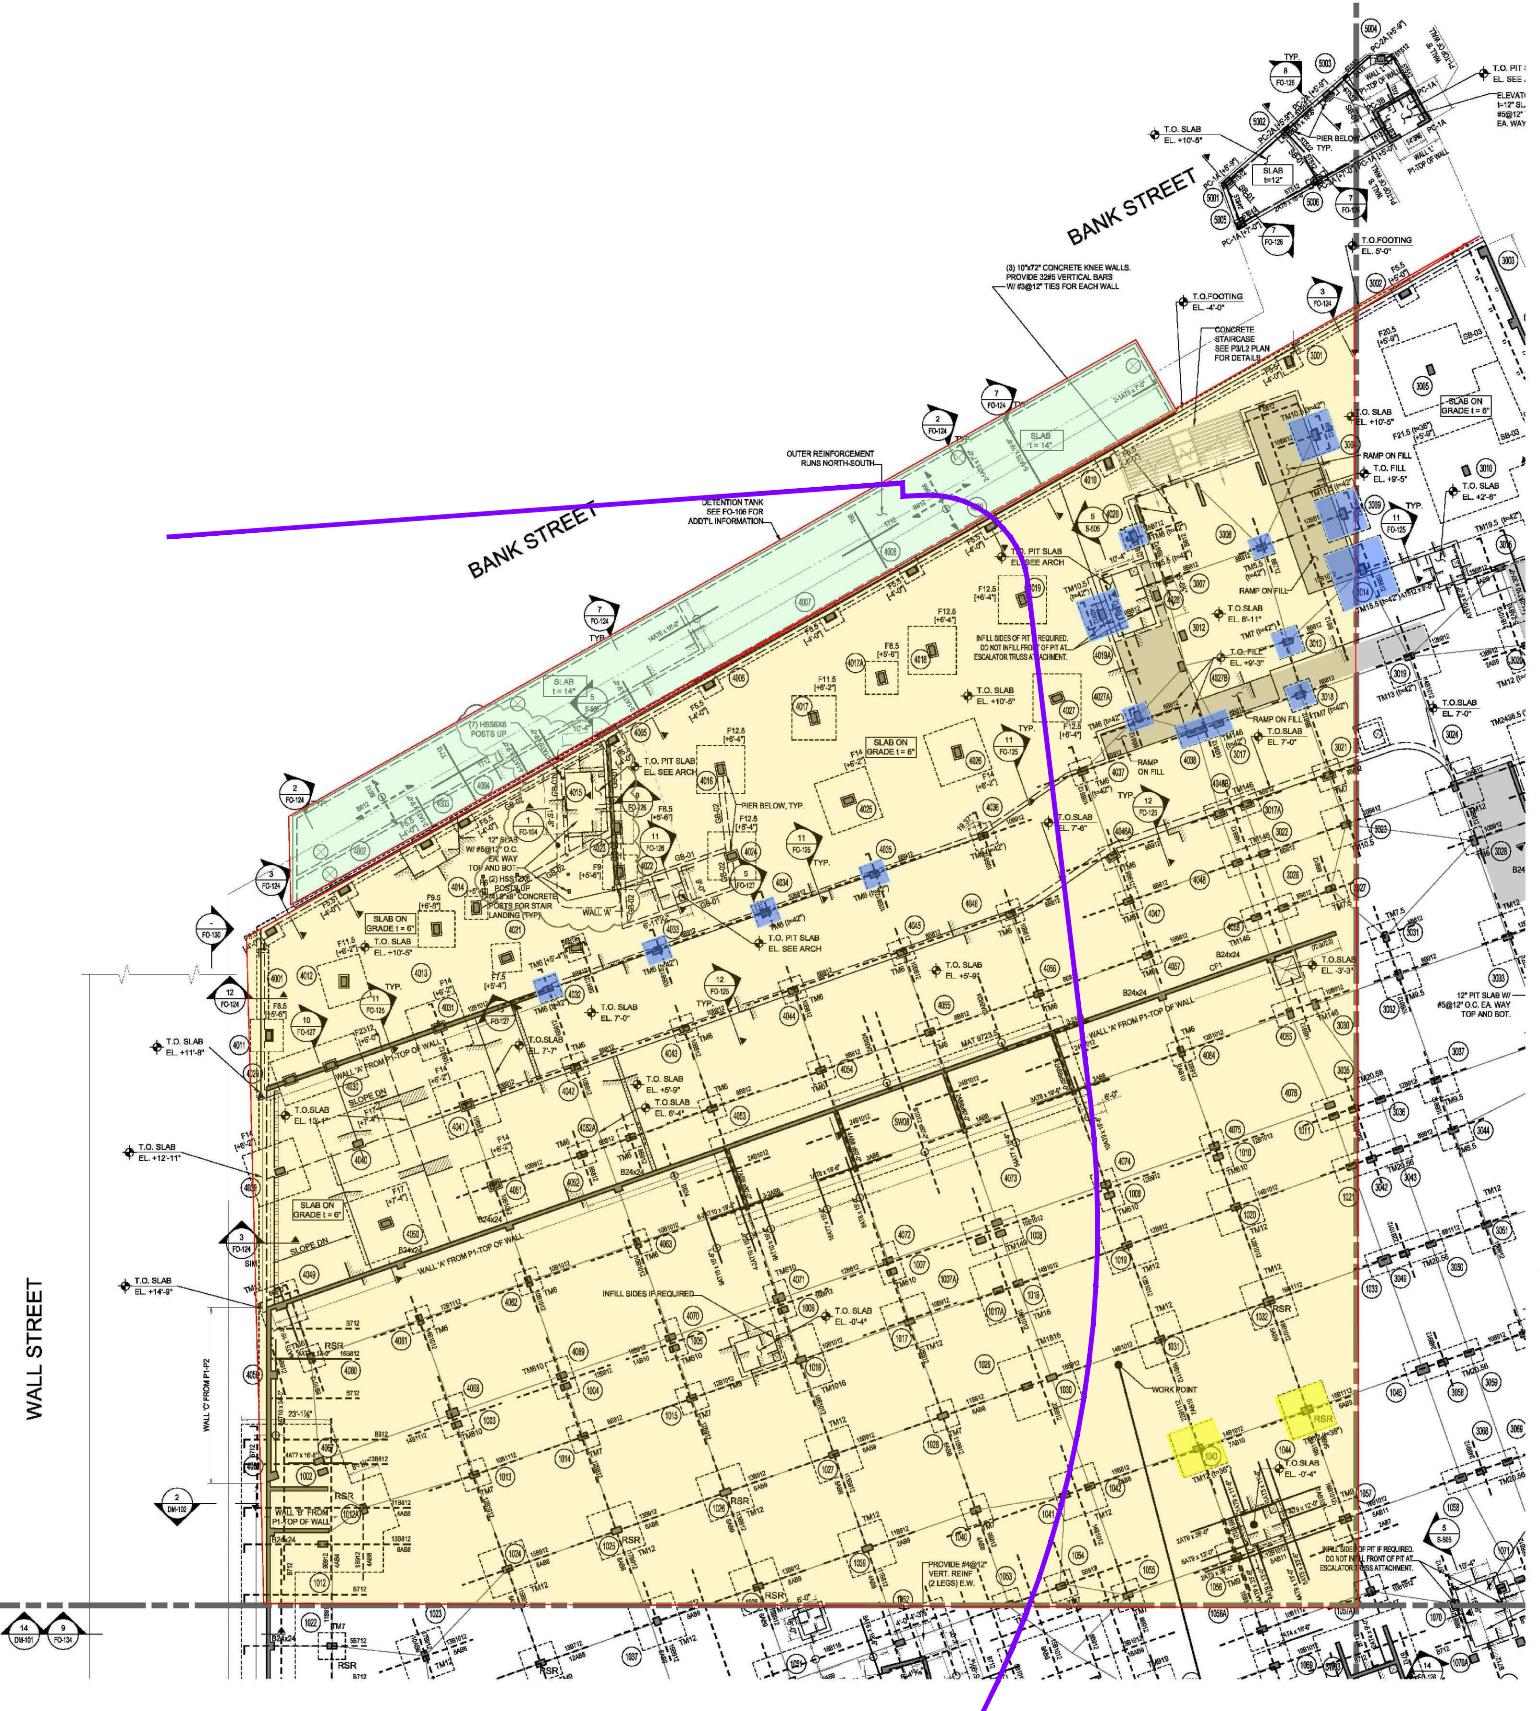

COVER THICKNESS (FOUNDATION)

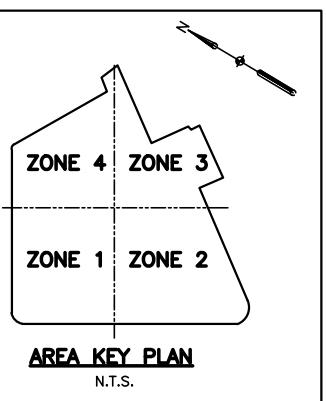


LEGEND

APPROXIMATE VCP—VOLUNTARY CLEANUP PROGRAM BOUNDARY (BOUNDARY LINE TAKEN FROM DRAWING 5–2–15, BLOCK: 2, LOT: 15 SECTION: 1, COUNTY: RICHMOND BY EMPIRE STATE LAYOUT, INC., DATED JANUARY 16, 2019). VCP BOUNDARY LINE SKETCHED BY NYCEDC.

- NOTES:**
1. TYPICAL FOUNDATION MAT TO BE 20" THICK U.O.N.
 2. TYPICAL THICKENED MAT (TM) TO BE 32" THICK U.O.N.

TOP OF SLAB ELEVATION U.O.N.
+5'-9" U.O.N.

- NOTES:**
1. AS PER URS GEOTECHNICAL REPORT DATED 4-18-2014, ALL FOOTINGS AND THICKENED MATS LOCATED WITHIN 4KSF ZONE (SEE FO-001) SHALL BE OVER-EXCAVATED BY A MINIMUM OF 2FT AND FILLED WITH 3/4" GRAVEL. ALL SUBGRADE FOUNDATIONS SHOULD BE INSPECTED PRIOR TO FOUNDATION CONSTRUCTION.
 2. STRUCTURAL ELEMENTS DESIGNED TO RESIST HYDROSTATIC PRESSURES IN ACCORDANCE WITH ASCE 24.

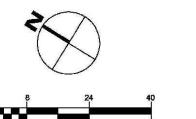

MAP SOURCE:
DRAWING FO-103.01, TYPICAL FOUNDATION SECTIONS—EMPIRE OUTLETS, CREATED BY SHOP ARCHITECTS, P.C., DATED 11-10-17.

SITE COVER THICKNESS – ZONE 4
ST. GEORGE WATERFRONT SOUTH
STATEN ISLAND, NEW YORK

AECOM
CLIFTON, NEW JERSEY

| DR. BY | ET | SCALE | AS SHOWN | DWG. NO. 2019-60410927.06d | PROJ. NO. 60410927 |
|----------|----|-------|----------------|----------------------------|--------------------|
| CK'D. BY | CF | DATE | MARCH 12, 2019 | FIG. NO. 7D | |