


FIGURES

FIGURE 1



2558 HAMBURG TURNPIKE, SUITE 300, BUFFALO, NY 14218, (716) 856-0599

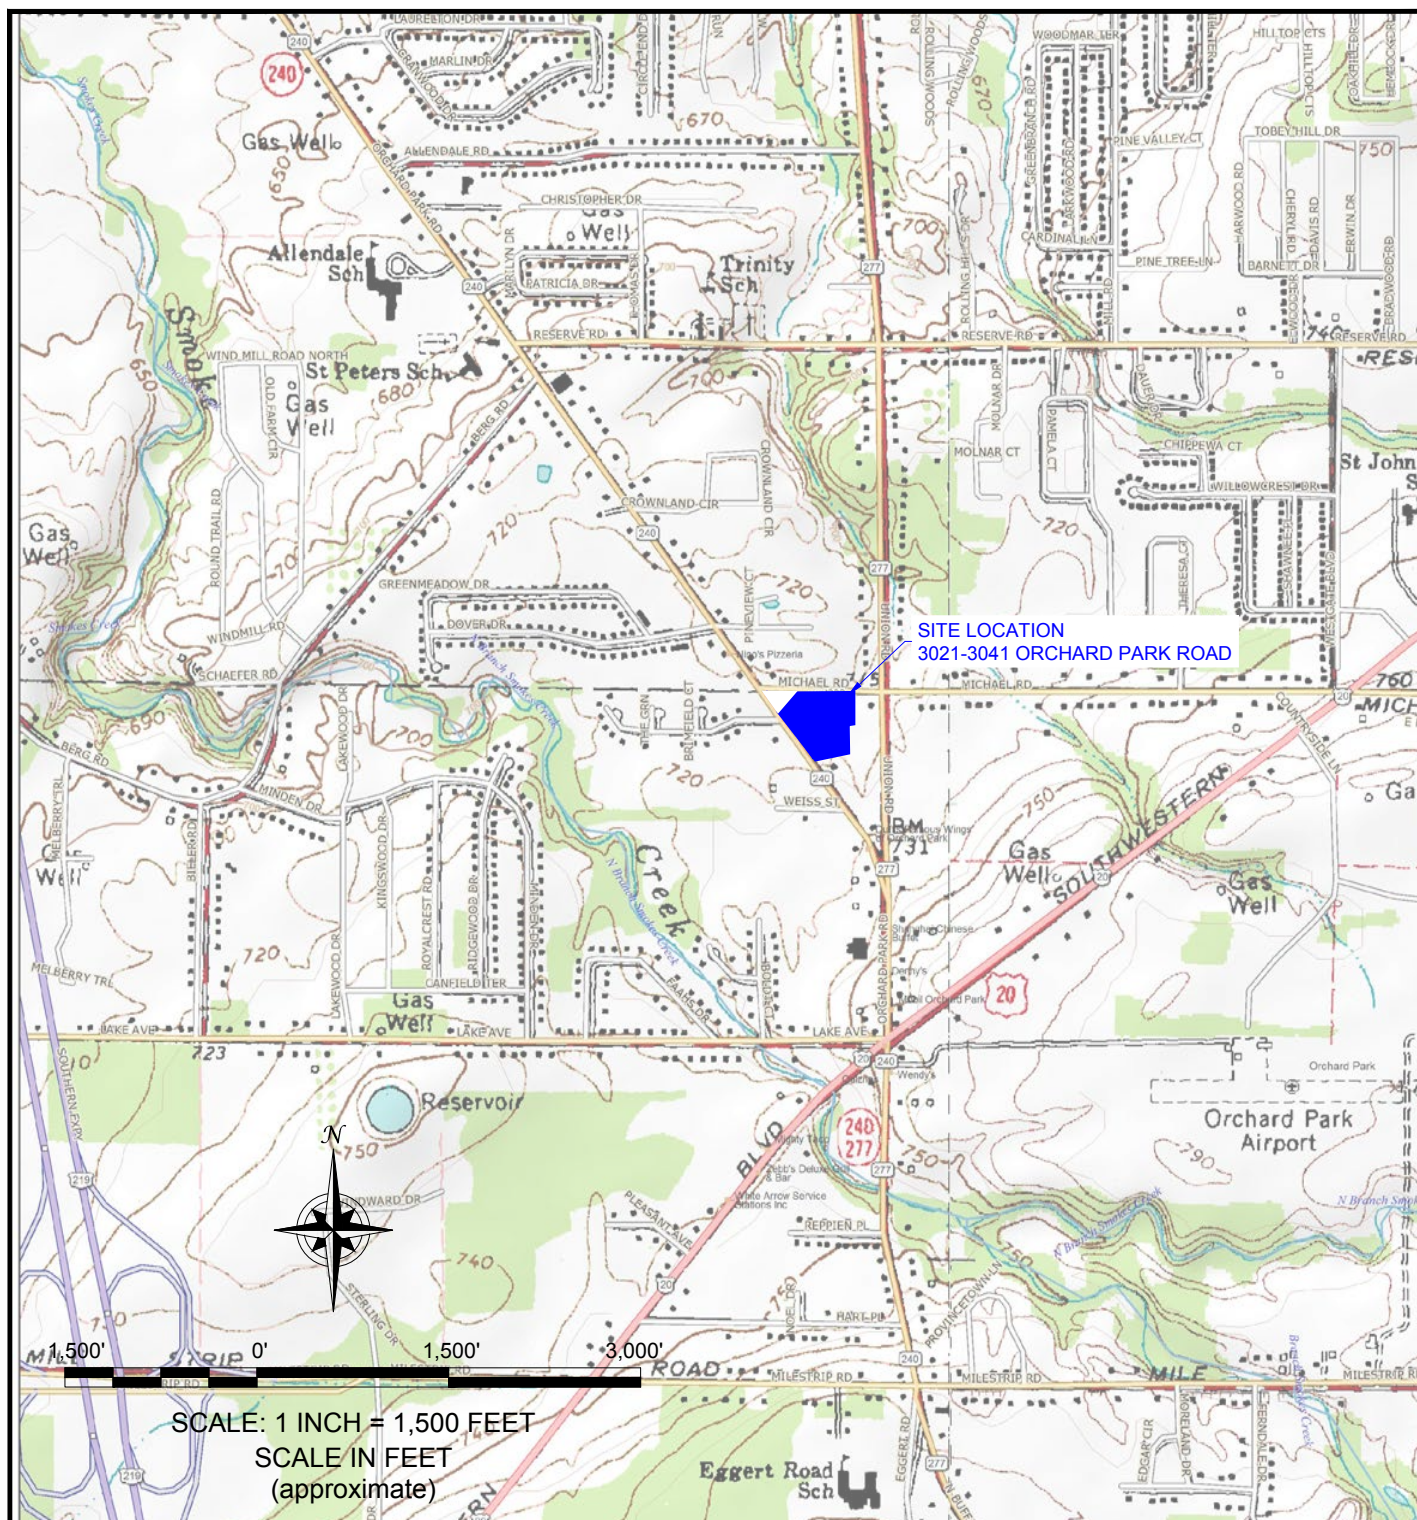

SITE LOCATION AND VICINITY MAP

RI/AA REPORT

3021 ORCHARD PARK ROAD SITE
ORCHARD PARK, NEW YORK

PREPARED FOR
3021-3041 ORCHARD PARK RD, LLC

PROJECT NO.: 0304-014-003

DATE: APRIL 2015

DRAFTED BY: BCH

DISCLAIMER: PROPERTY OF BENCHMARK ENVIRONMENTAL ENGINEERING & SCIENCE, PLLC. & TURNKEY ENVIRONMENTAL RESTORATION, LLC. IMPORTANT: THIS DRAWING PRINT IS LOANED FOR MUTUAL ASSISTANCE AND AS SUCH IS SUBJECT TO RECALL AT ANY TIME. INFORMATION CONTAINED HEREON IS NOT TO BE DISCLOSED OR REPRODUCED IN ANY FORM FOR THE BENEFIT OF PARTIES OTHER THAN NECESSARY SUBCONTRACTORS & SUPPLIERS WITHOUT THE WRITTEN CONSENT OF BENCHMARK ENVIRONMENTAL ENGINEERING & SCIENCE, PLLC & TURNKEY ENVIRONMENTAL RESTORATION, LLC.


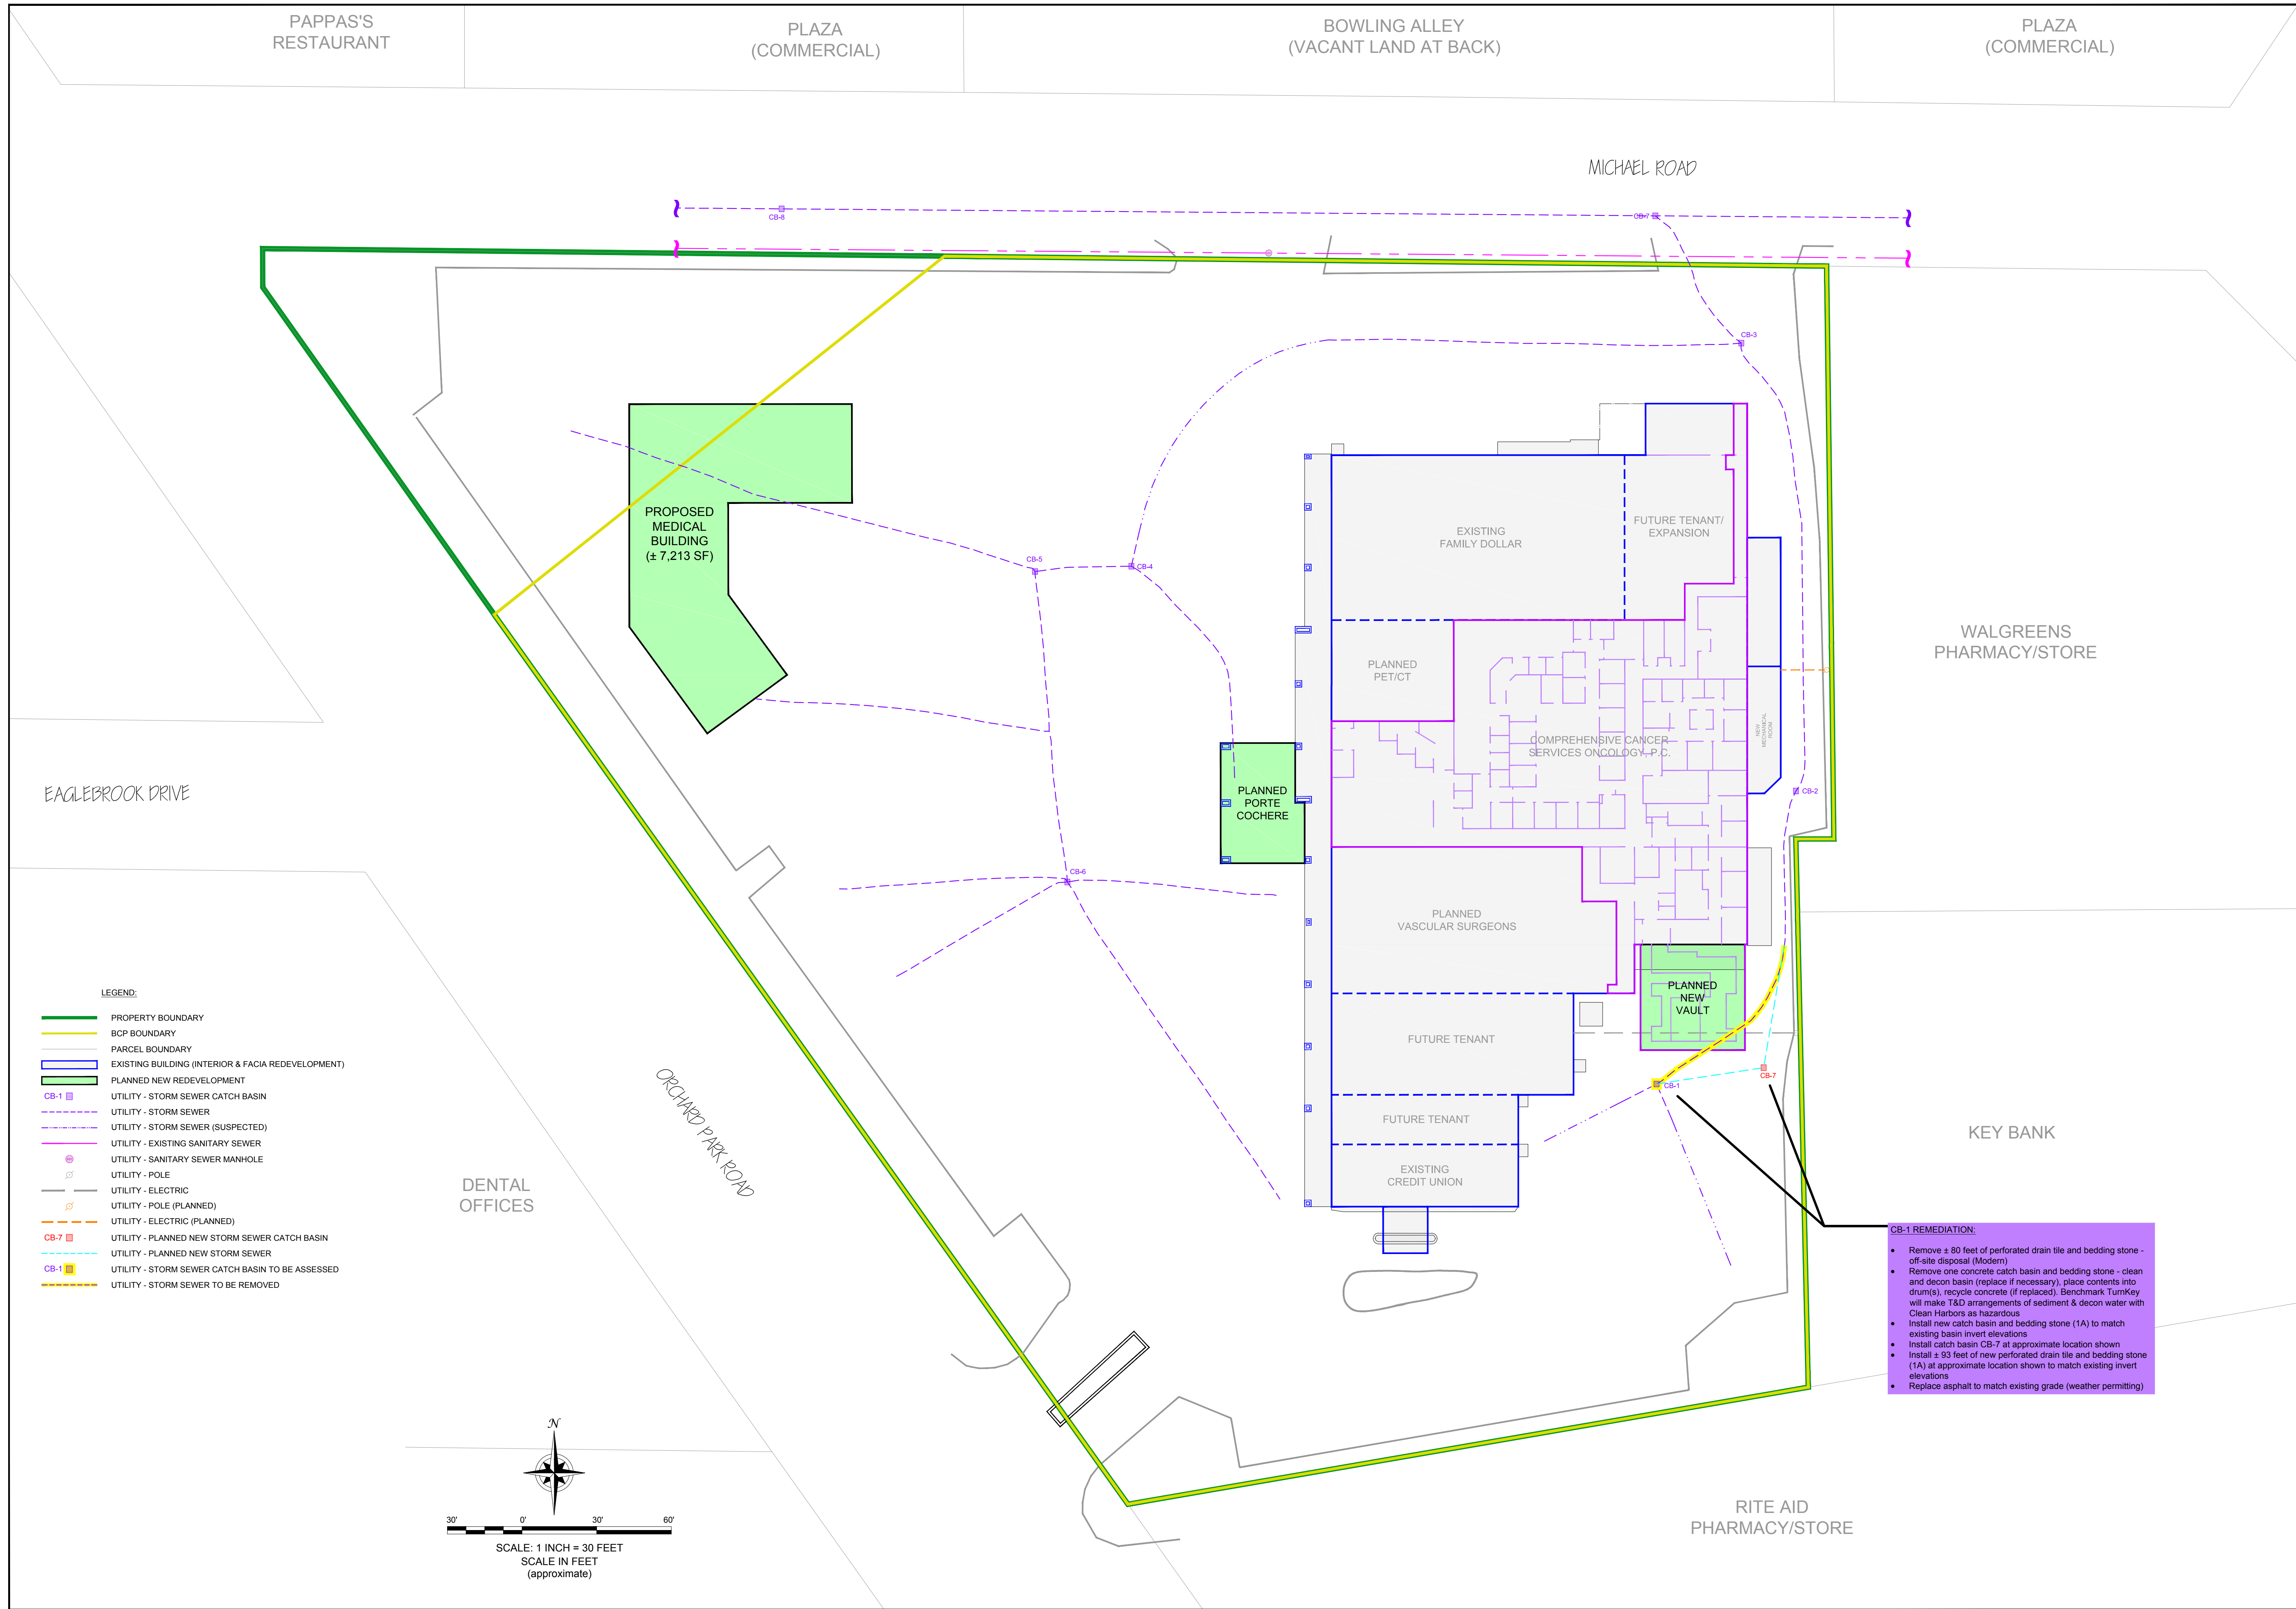


FIGURE 2 SITE PLAN & PLANNED REDEVELOPMENT RIAA REPORT 3021 ORCHARD PARK ROAD ORCHARD PARK, NEW YORK PREPARED FOR 3021-3041 ORCHARD PARK ROAD, LLC & CCS ONCOLOGY, P.C.	DRAWN BY: BCH DATE: APRIL 2015 CHECKED BY: APPROVED BY: DISCLAIMER: BENCHMARK ENVIRONMENTAL ENGINEERING & SCIENCE, P.L.L.C. & TURNKEY ENVIRONMENTAL RESTORATION, P.L.L.C. ARE PROVIDING THESE SERVICES TO YOU WITHOUT ASSURANCE AND AS SUCH IS SUBJECT TO RECALL AT ANY TIME. INFORMATION CONTAINED HEREIN IS NOT TO BE USED IN CONNECTION WITH ANY LITIGATION, CLAIM, OR ASSISTANCE AND AS SUCH IS SUBJECT TO RECALL AT ANY TIME.	SEAL	REVISIONS <table><thead><tr><th>NO.</th><th>BY</th><th>DATE</th><th>REMARKS</th></tr></thead><tbody><tr><td></td><td></td><td></td><td></td></tr><tr><td></td><td></td><td></td><td></td></tr><tr><td></td><td></td><td></td><td></td></tr><tr><td></td><td></td><td></td><td></td></tr><tr><td></td><td></td><td></td><td></td></tr><tr><td></td><td></td><td></td><td></td></tr><tr><td></td><td></td><td></td><td></td></tr><tr><td></td><td></td><td></td><td></td></tr><tr><td></td><td></td><td></td><td></td></tr></tbody></table>	NO.	BY	DATE	REMARKS																																				
	NO.			BY	DATE	REMARKS																																					

FIGURE 3

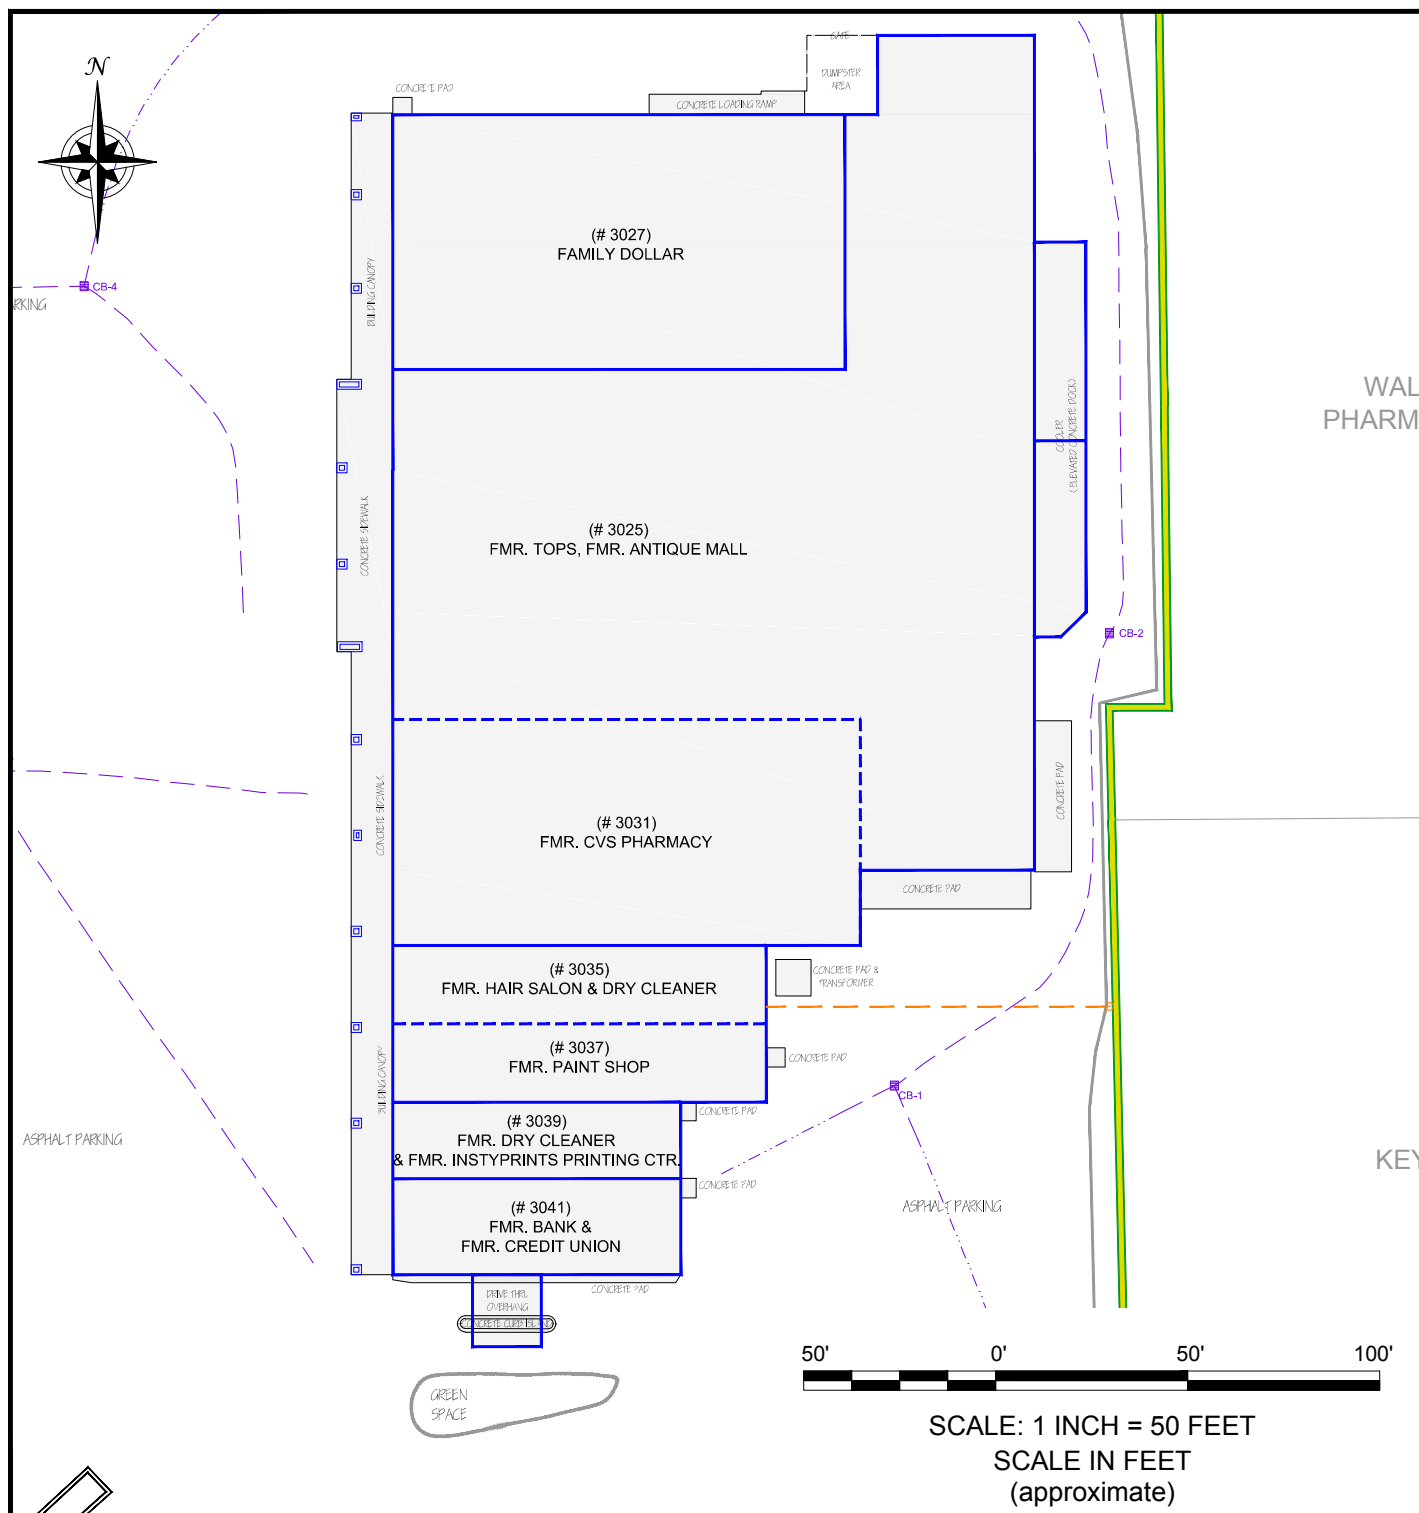

2558 HAMBURG TURNPIKE, SUITE 300, BUFFALO, NY 14218, (716) 856-0599

PROJECT NO.: 0304-014-003

DATE: APRIL 2015

DRAFTED BY: BCH




EXISTING BUILDING LAYOUT RI/AA REPORT

3021 ORCHARD PARK ROAD SITE
ORCHARD PARK, NEW YORK

PREPARED FOR
3021-3041 ORCHARD PARK ROAD LLC

DISCLAIMER: PROPERTY OF BENCHMARK ENVIRONMENTAL ENGINEERING & SCIENCE, PLLC. & TURNKEY ENVIRONMENTAL RESTORATION, LLC. IMPORTANT: THIS DRAWING PRINT IS LOANED FOR MUTUAL ASSISTANCE AND AS SUCH IS SUBJECT TO RECALL AT ANY TIME. INFORMATION CONTAINED HEREON IS NOT TO BE DISCLOSED OR REPRODUCED IN ANY FORM FOR THE BENEFIT OF PARTIES OTHER THAN NECESSARY SUBCONTRACTORS & SUPPLIERS WITHOUT THE WRITTEN CONSENT OF BENCHMARK ENVIRONMENTAL ENGINEERING & SCIENCE, PLLC & TURNKEY ENVIRONMENTAL RESTORATION, LLC.

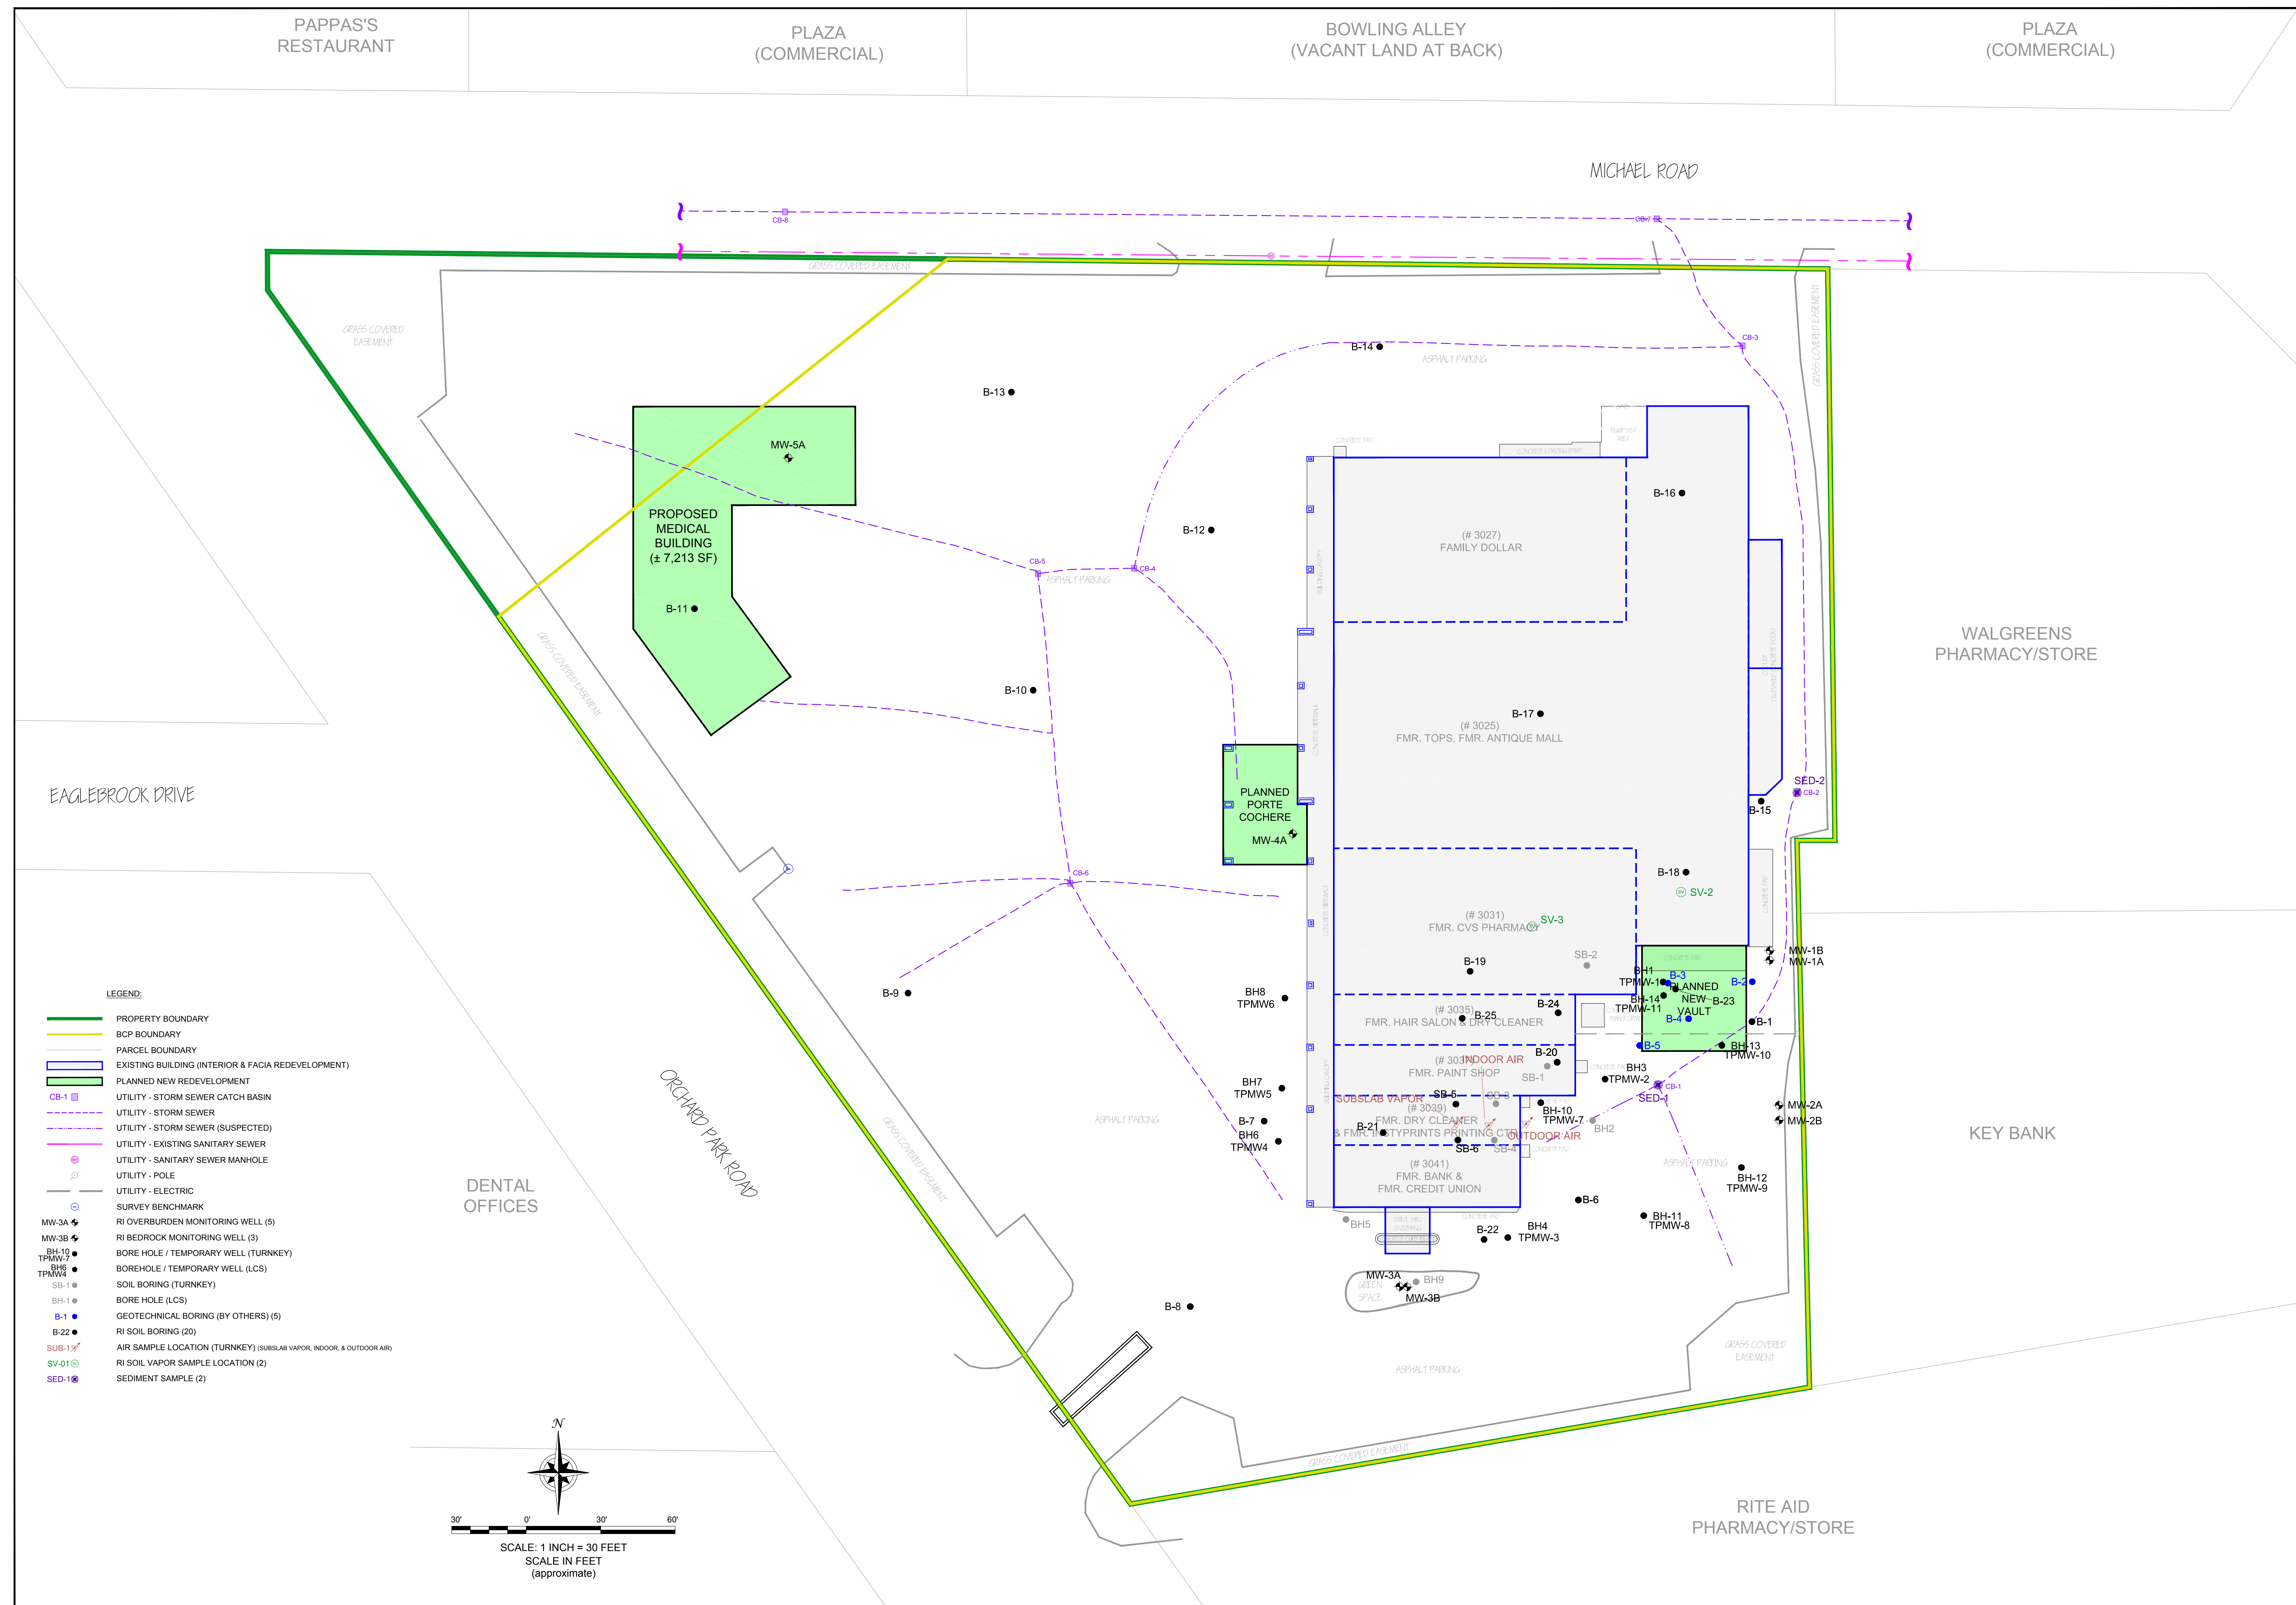

RI SAMPLE LOCATIONS


R/AA REPORT

3021 ORCHARD PARK ROAD
ORCHARD PARK, NEW YORK

PREPARED FOR
3021-3041 ORCHARD PARK ROAD, LLC & CCS ONCOLOGY, P.C.

DRAWN BY:	BCH
DATE:	APRIL 2015
CHECKED BY:	
APPROVED BY:	


DISCLAIMER:
PROPERTY OF BENCHMARK ENVIRONMENTAL ENGINEERING & SCIENCE, PLLC. THIS DRAWING IS THE PROPERTY OF BENCHMARK ENVIRONMENTAL ENGINEERING & SCIENCE, PLLC. NO PART OF THIS DRAWING PRINT IS LOANED FOR MUTUAL USE. ANY REUSE OR REPRODUCTION OF THIS DRAWING WITHOUT THE WRITTEN CONSENT OF BENCHMARK ENVIRONMENTAL ENGINEERING & SCIENCE, PLLC IS STRICTLY PROHIBITED. ALL INFORMATION CONTAINED HEREIN IS NOT TO BE DISCLOSED OR REPRODUCED IN ANY FORM FOR THE BENEFIT OF ANY OTHER PARTY WITHOUT THE WRITTEN CONSENT OF BENCHMARK ENVIRONMENTAL ENGINEERING & SCIENCE, PLLC. BENCHMARK ENVIRONMENTAL ENGINEERING & SCIENCE, PLLC & TURNKEY RESTORATION, LLC

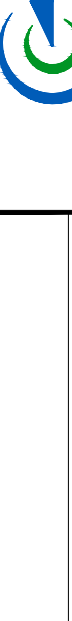



2559 HAMBURG TURNPIKE, SUITE 300, BUFFALO, NY 14203 (716) 652-5599

JOB NO. : 0304-01-003

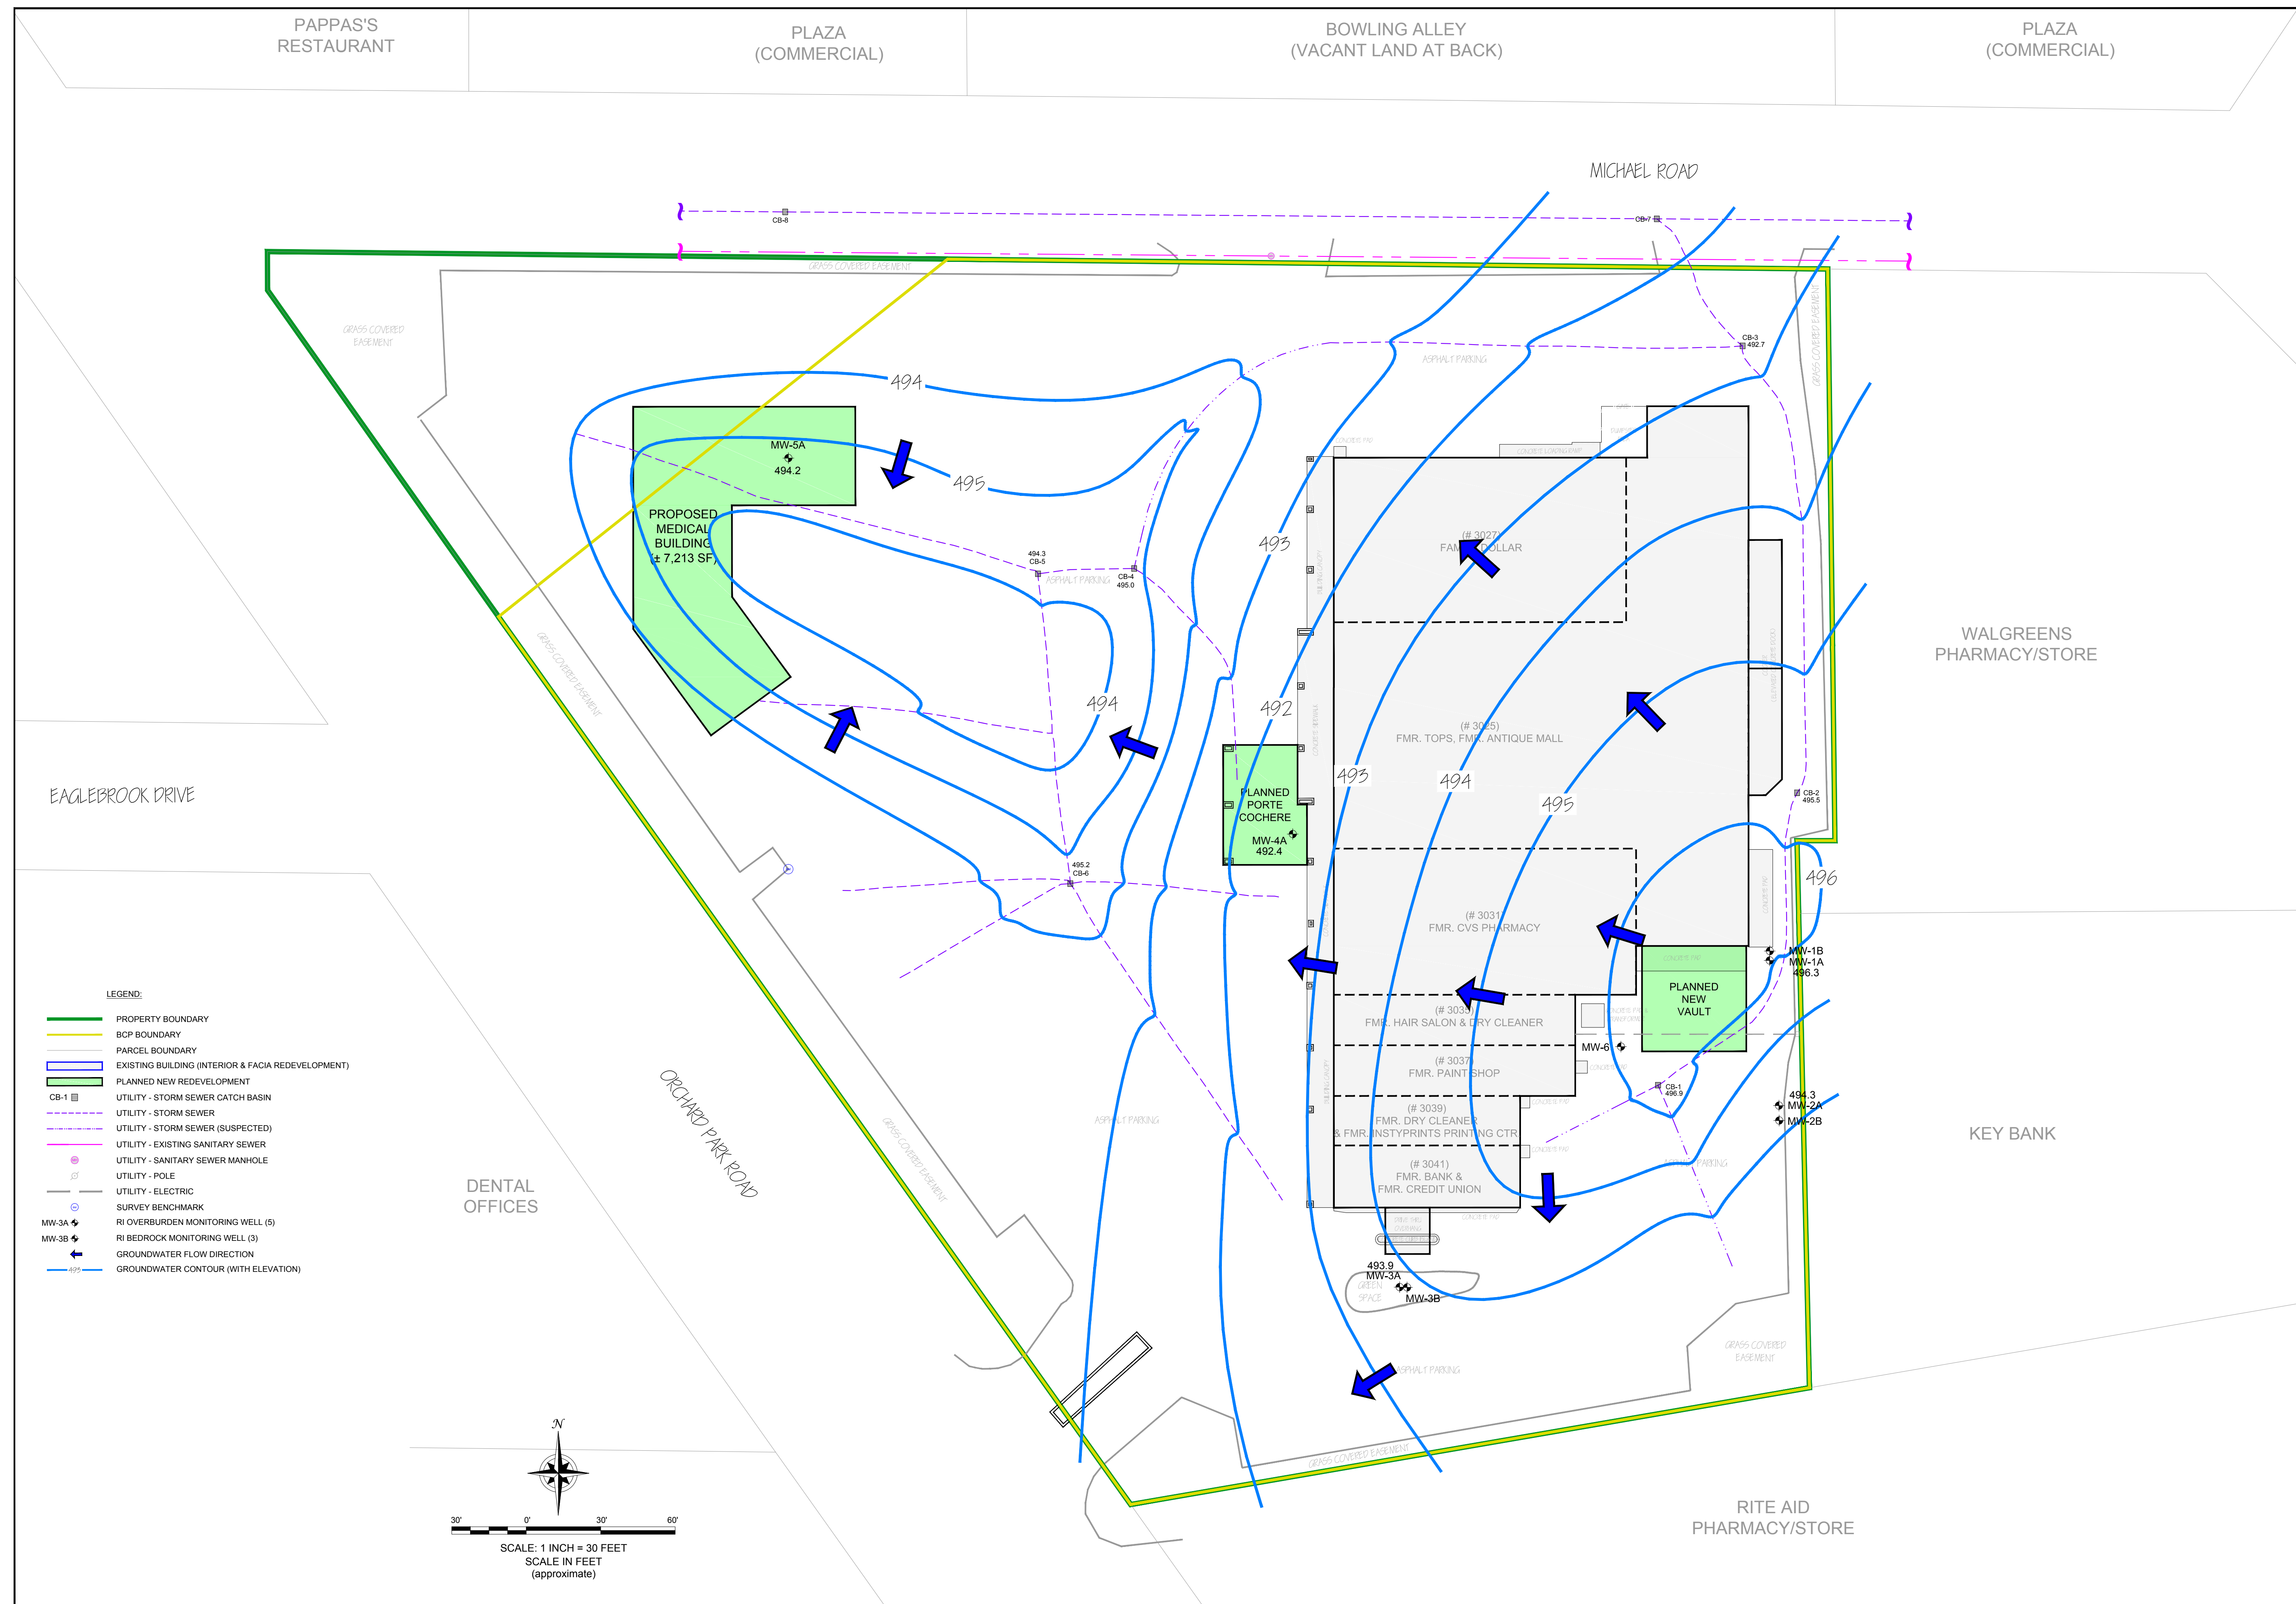[illegible]

SEAL

DRAWN BY:	BCH
DATE:	APRIL 2015
CHECKED BY:	
APPROVED BY:	
DECLARATION: THE INFORMATION CONTAINED HEREIN IS THE PROPERTY OF BENCHMARK ENVIRONMENTAL ENGINEERING & SCIENCE, P.L.L.C. & TURNKEY ENVIRONMENTAL RESTORATION, LLC (IMPORTANT: THIS DRAWING PRINT IS LOANED FOR MUTUAL USE ONLY AND IS NOT TO BE REPRODUCED OR COPIED IN ANY FORM OR BY ANY MEANS, WITHOUT THE WRITTEN PERMISSION OF BENCHMARK ENVIRONMENTAL ENGINEERING & SCIENCE, P.L.L.C. & TURNKEY ENVIRONMENTAL RESTORATION, LLC. ALL INFORMATION CONTAINED HEREIN IS NOT TO BE DISCLOSED OR REPRODUCED IN ANY FORM FOR THE BENEFIT OF PARTIES OTHER THAN NECESSARY SUBCONTRACTORS & VENDORS OF BENCHMARK ENVIRONMENTAL ENGINEERING & SCIENCE, P.L.L.C. & TURNKEY ENVIRONMENTAL RESTORATION, LLC.	

**SHALLOW GROUNDWATER
ISOPOTENTIAL MAP - 02/16/15**


R/IAA REPORT


3021 ORCHARD PARK ROAD
ORCHARD PARK, NEW YORK

PREPARED FOR

3021-3041 ORCHARD PARK ROAD, LLC & CCS ONCOLOGY, P. C.

FIGURE 5

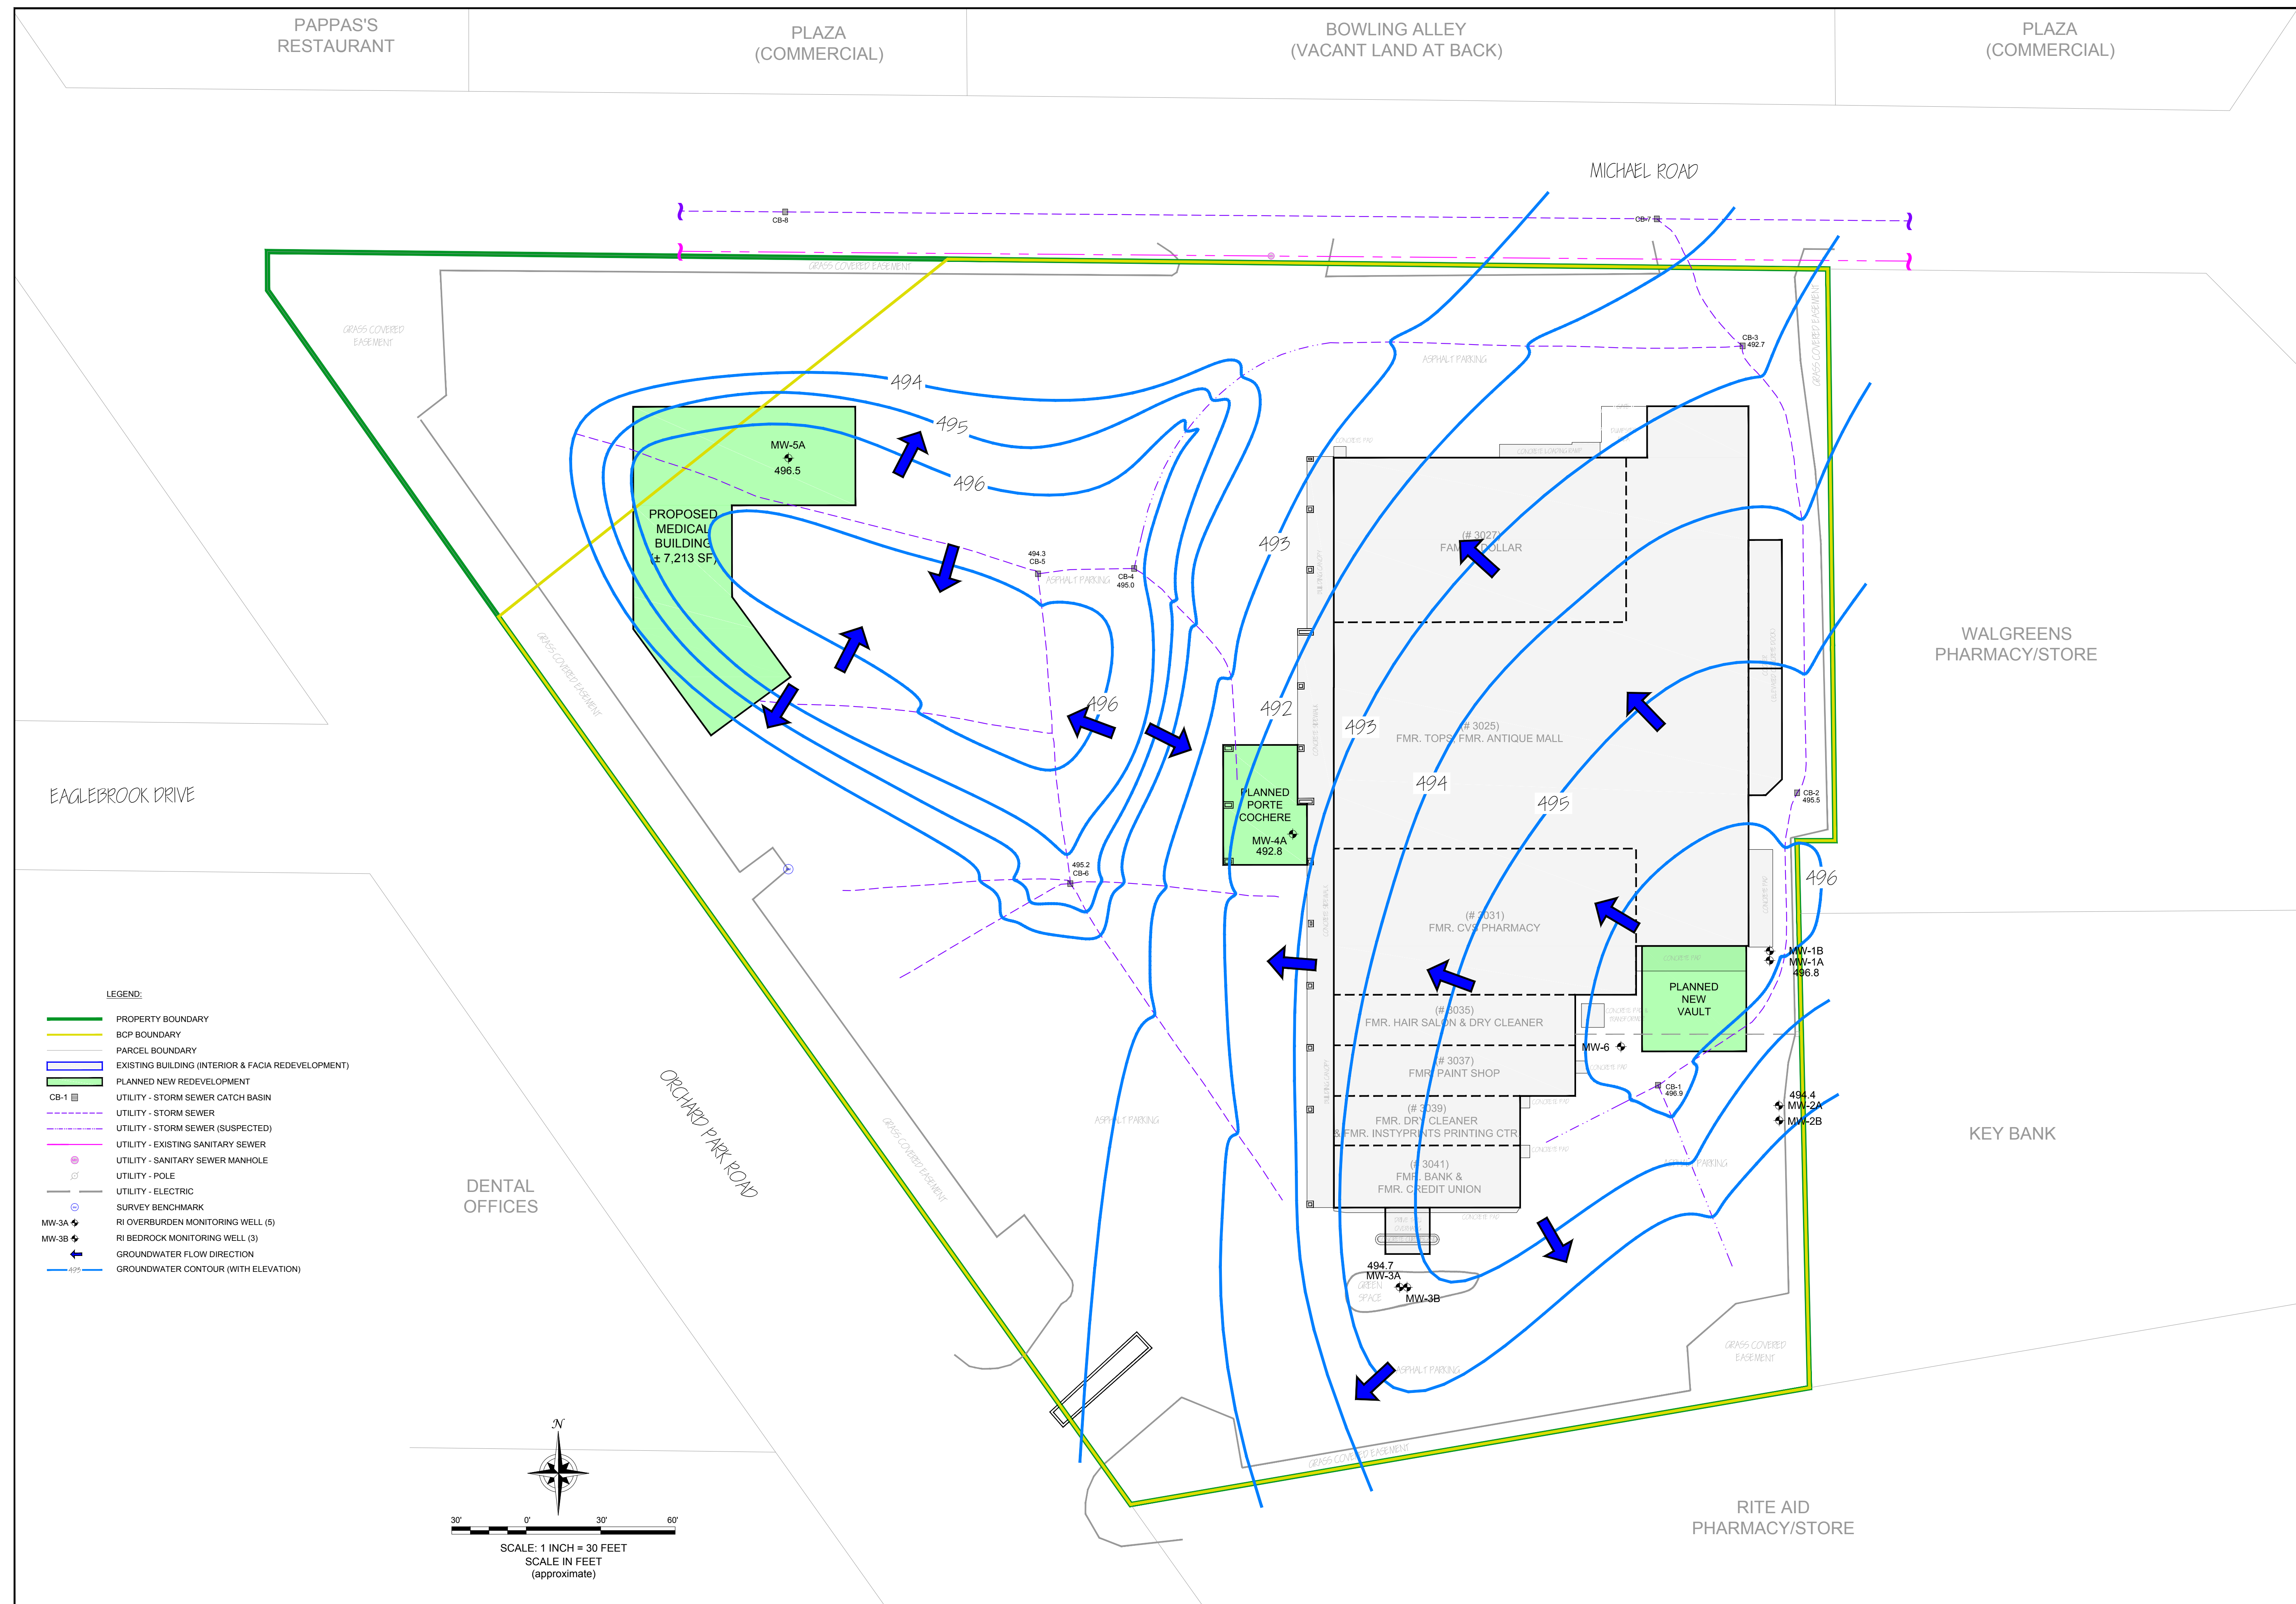[illegible]

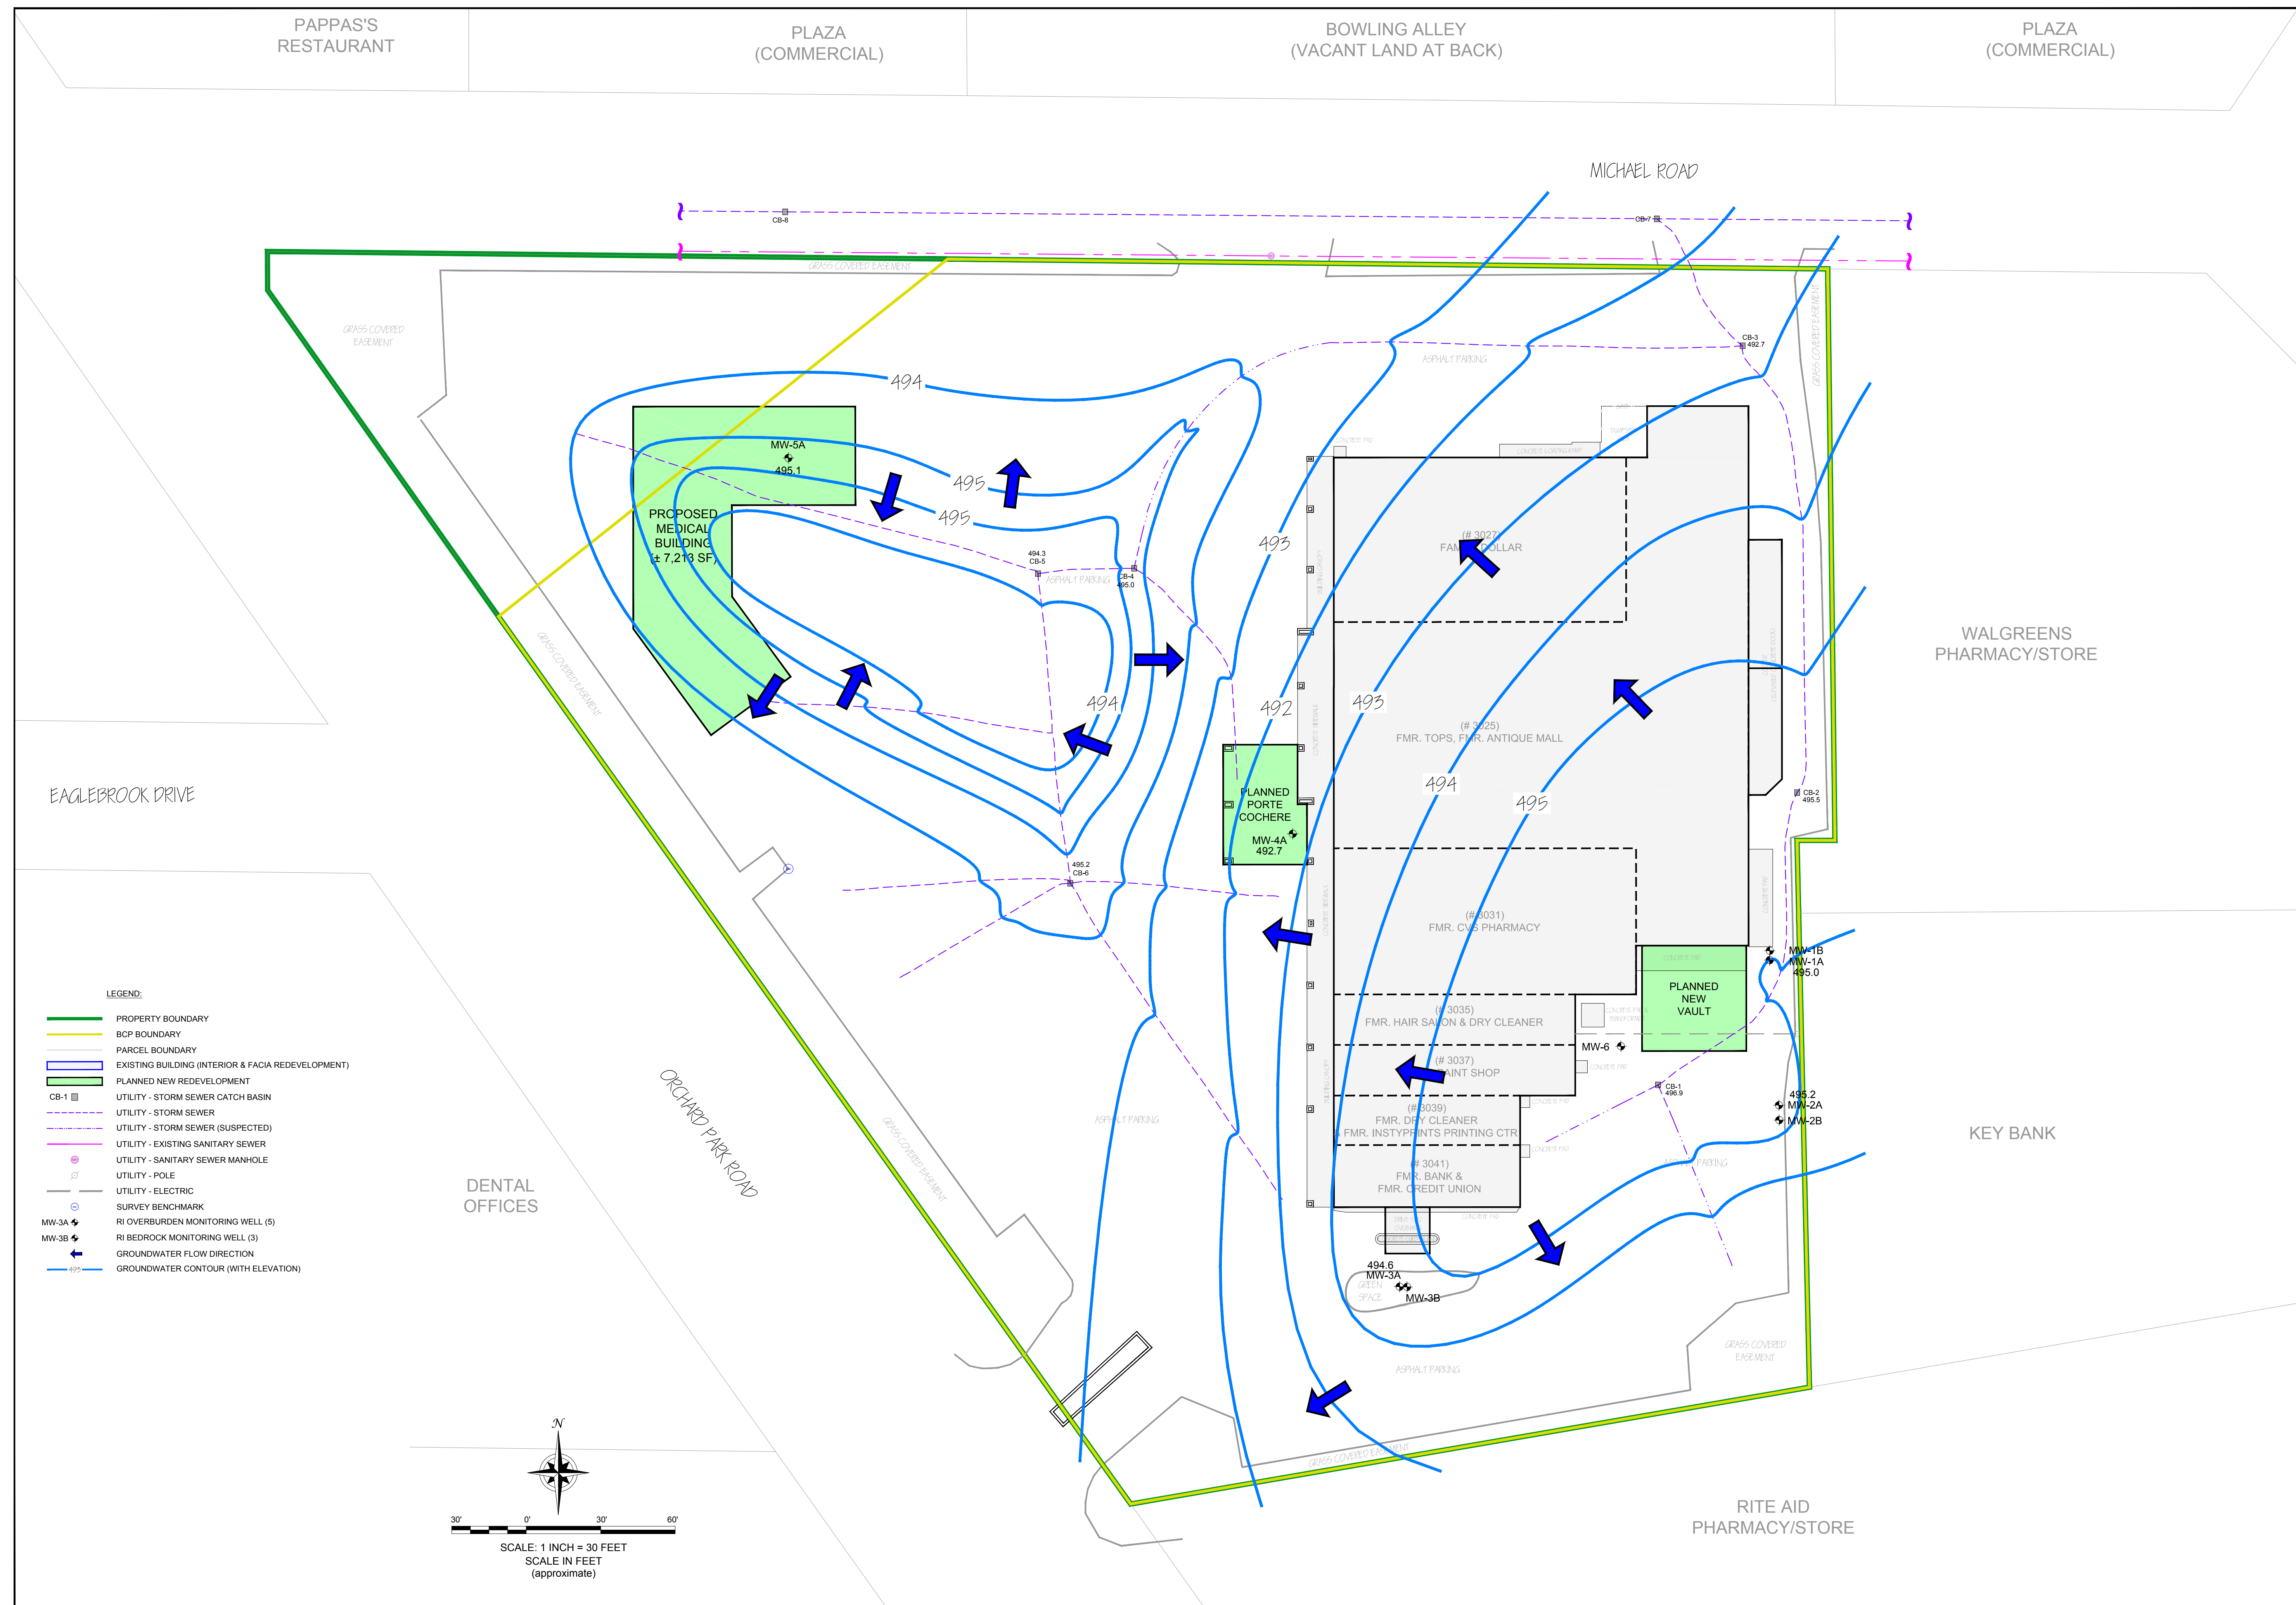[illegible]

SEAL

DRAWN BY:	BOH
DATE:	APRIL 2015
CHECKED BY:	
APPROVED BY:	
DECLARATION: THIS DRAWING IS THE PROPERTY OF BENCHMARK ENVIRONMENTAL ENGINEERING & SCIENCE, PLLC. & TURNKEY ENVIRONMENTAL RESTORATION, LLC. IMPORTANT: THIS DRAWING PRINT IS LOANED FOR MUTUAL USE ONLY. IT IS NOT TO BE REPRODUCED, COPIED, OR TRANSMITTED IN ANY FORM OR BY ANY MEANS, ELECTRONIC OR MECHANICAL, INCLUDING PHOTOCOPYING, RECORDING, OR BY ANY INFORMATION STORAGE AND RETRIEVAL SYSTEM. ANY UNAUTHORIZED REPRODUCTION OR TRANSMISSION OF THIS DRAWING IS STRICTLY PROHIBITED. THIS DRAWING IS NOT TO BE USED FOR ANY OTHER PROJECTS WITHOUT THE WRITTEN CONSENT OF BENCHMARK ENVIRONMENTAL ENGINEERING & SCIENCE, PLLC. & TURNKEY ENVIRONMENTAL RESTORATION, LLC.	

SHALLOW GROUNDWATER
ISOPOTENTIAL MAP - 04/06/15

R/AA REPORT
3021 ORCHARD PARK ROAD
ORCHARD PARK, NEW YORK

PREPARED FOR
33021-3041 ORCHARD PARK ROAD, LLC & CCS ONCOLOGY, P.C.

FIGURE 7

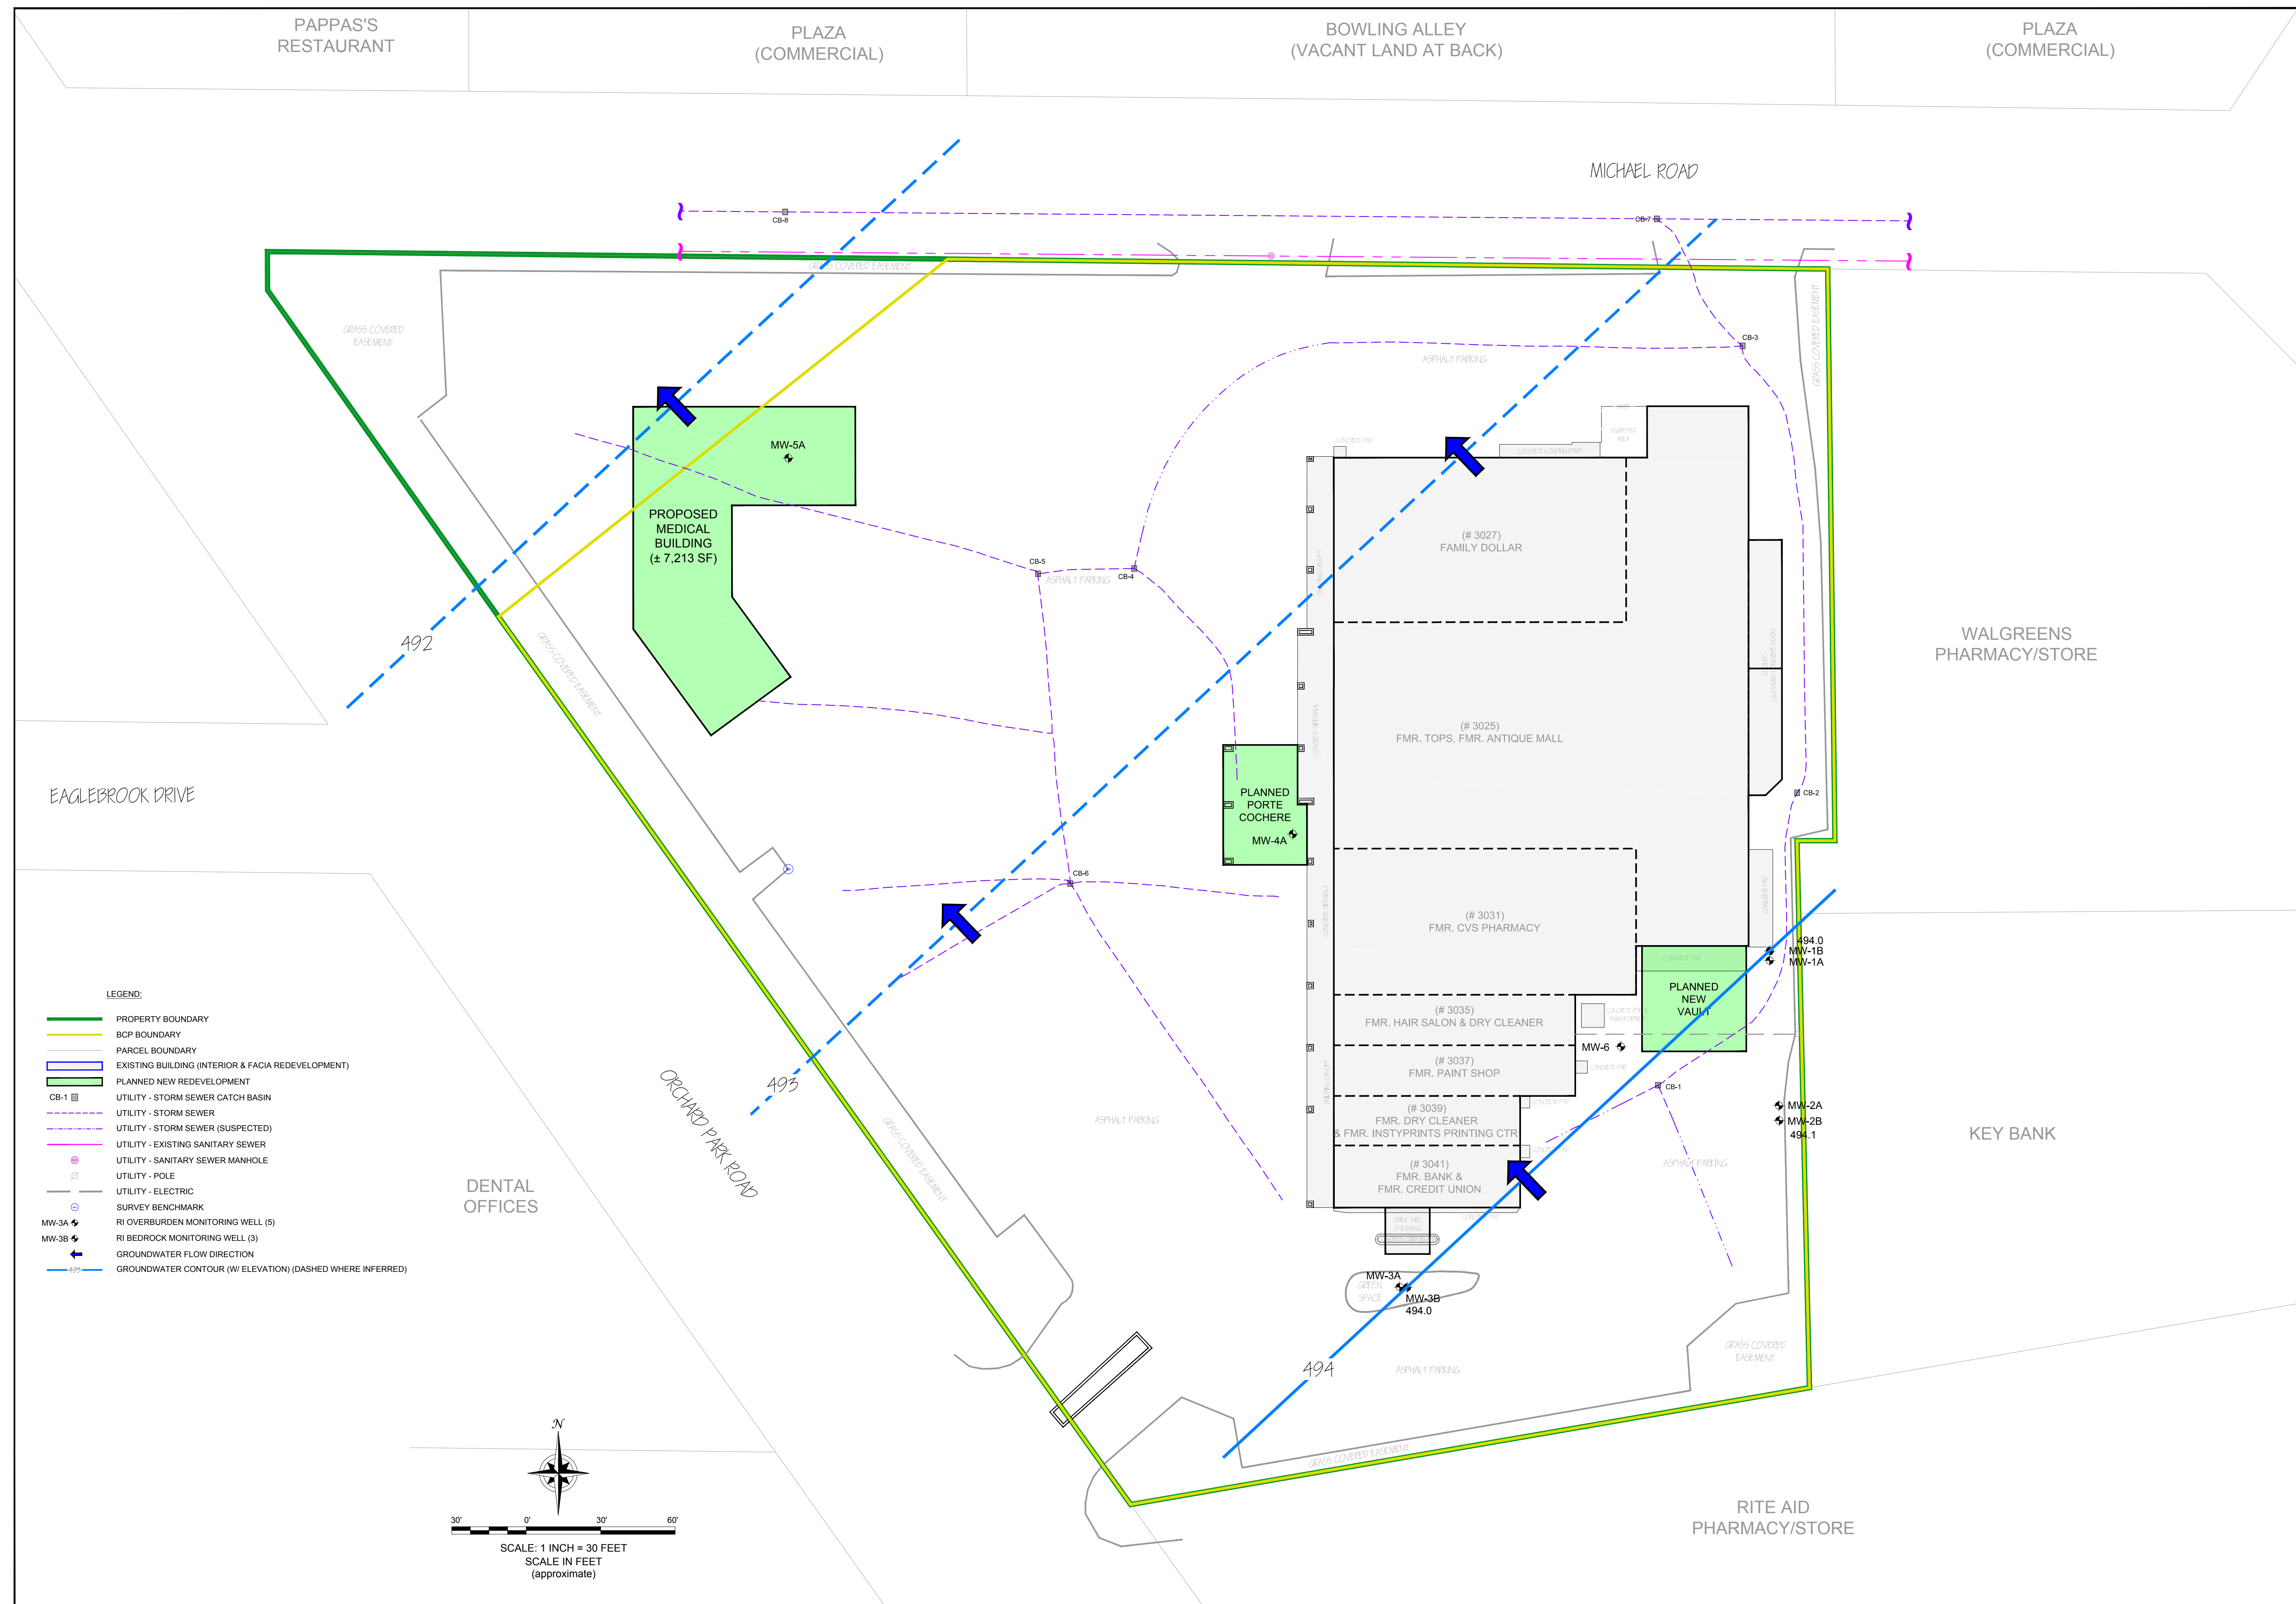
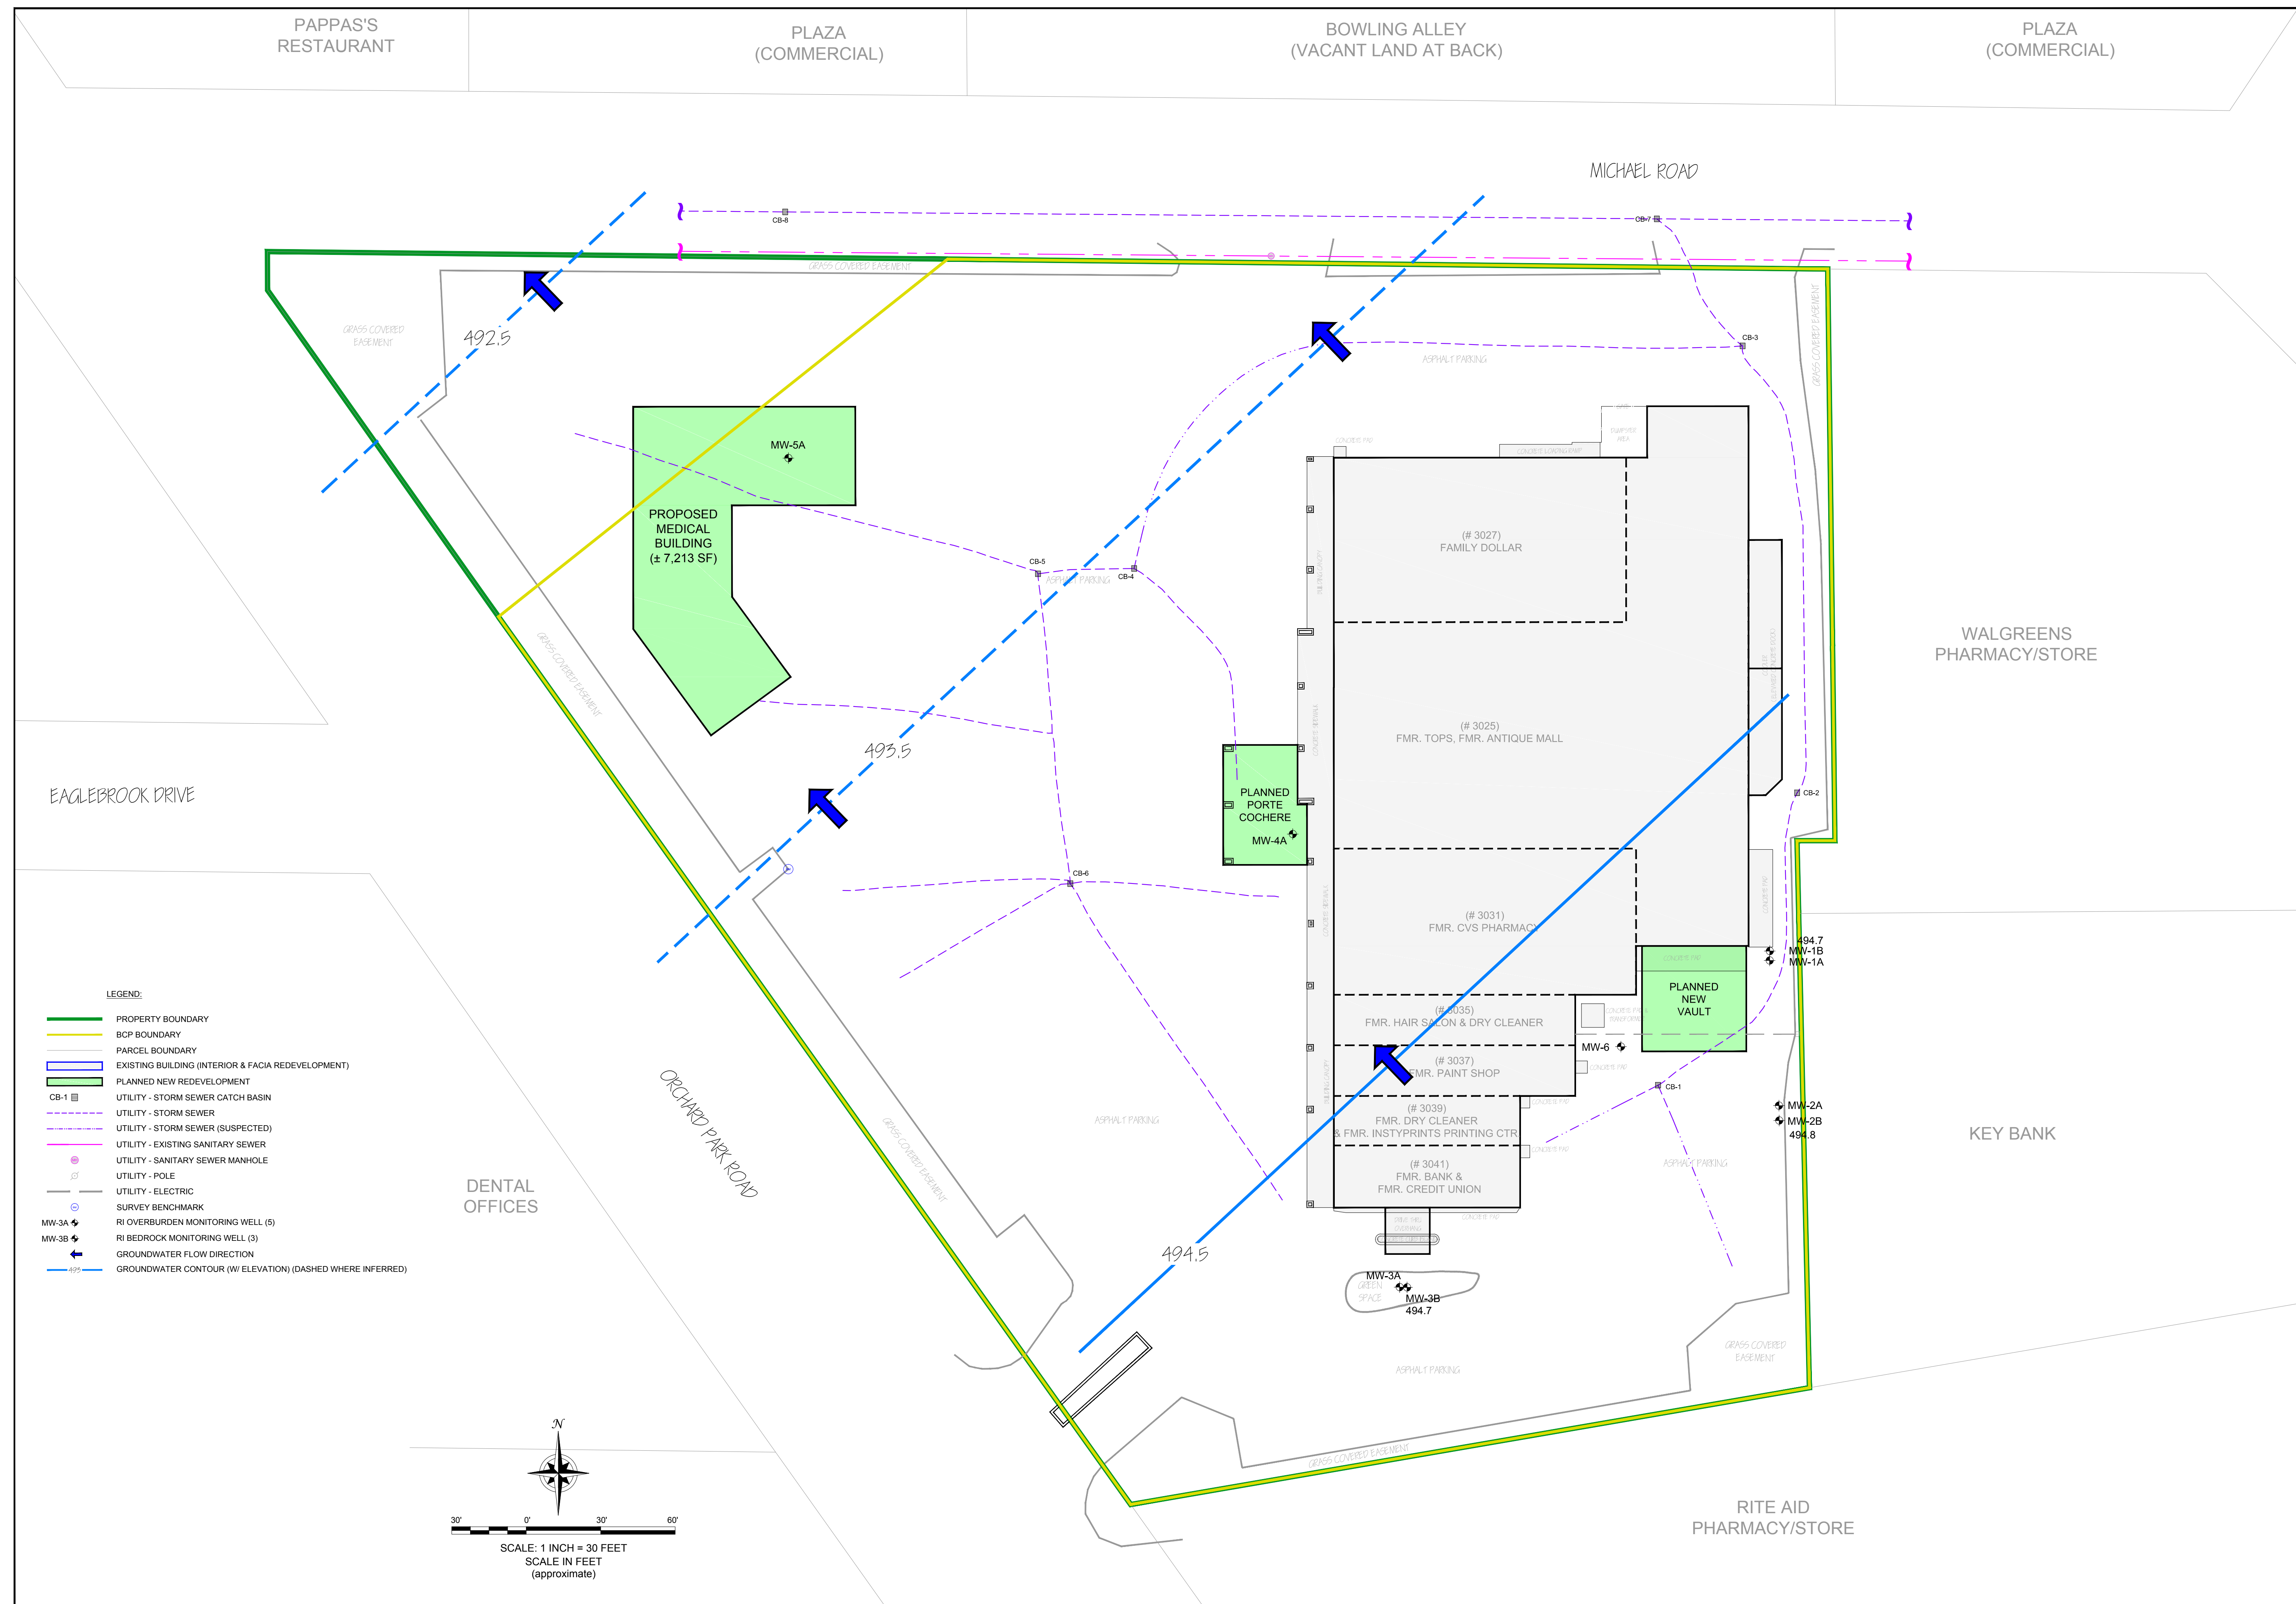


FIGURE 8 BEDROCK GROUNDWATER ISOPOTENTIAL MAP - 02/16/15 R/IA REPORT 3021 ORCHARD PARK ROAD ORCHARD PARK, NEW YORK PREPARED FOR: 3021-3041 ORCHARD PARK ROAD, LLC & CCS ONCOLOGY, P.C.	DRAWN BY: BOH DATE: APRIL 2015 CHECKED BY: APPROVED BY:	 	REVISIONS	
		SEAL	JOB NO.: 0304-014-003 255 HARBOR TURNPIKE, SUITE 300, BUFFALO, NY 14203 (716) 652-5599	

[illegible]

SEAL


DRAWN BY:	BOH
DATE:	APRIL 2015
CHECKED BY:	
APPROVED BY:	
DECLARATION: THIS DRAWING IS THE PROPERTY OF BENCHMARK ENVIRONMENTAL ENGINEERING & SCIENCE, PLLC. & TURNKEY ENVIRONMENTAL RESTORATION, LLC. IMPORTANT: THIS DRAWING PRINT IS LOANED FOR MUTUAL USE ONLY. IT IS NOT TO BE REPRODUCED, COPIED, OR TRANSMITTED IN ANY FORM OR BY ANY MEANS, ELECTRONIC OR MECHANICAL, INCLUDING PHOTOCOPYING, RECORDING, OR BY ANY INFORMATION STORAGE AND RETRIEVAL SYSTEM. ANY UNAUTHORIZED REPRODUCTION OR DISCLOSURE OF THIS DRAWING IS STRICTLY PROHIBITED. THIS DRAWING IS NOT TO BE USED FOR ANY OTHER PROJECTS WITHOUT THE WRITTEN CONSENT OF BENCHMARK ENVIRONMENTAL ENGINEERING & SCIENCE, PLLC. & TURNKEY ENVIRONMENTAL RESTORATION, LLC.	

**BEDROCK GROUNDWATER
ISOPOTENTIAL MAP - 03/25/15**

R/AA REPORT
3021 ORCHARD PARK ROAD
ORCHARD PARK, NEW YORK

PREPARED FOR
33021-3041 ORCHARD PARK ROAD, LLC & CCS ONCOLOGY, P.C.

FIGURE 9

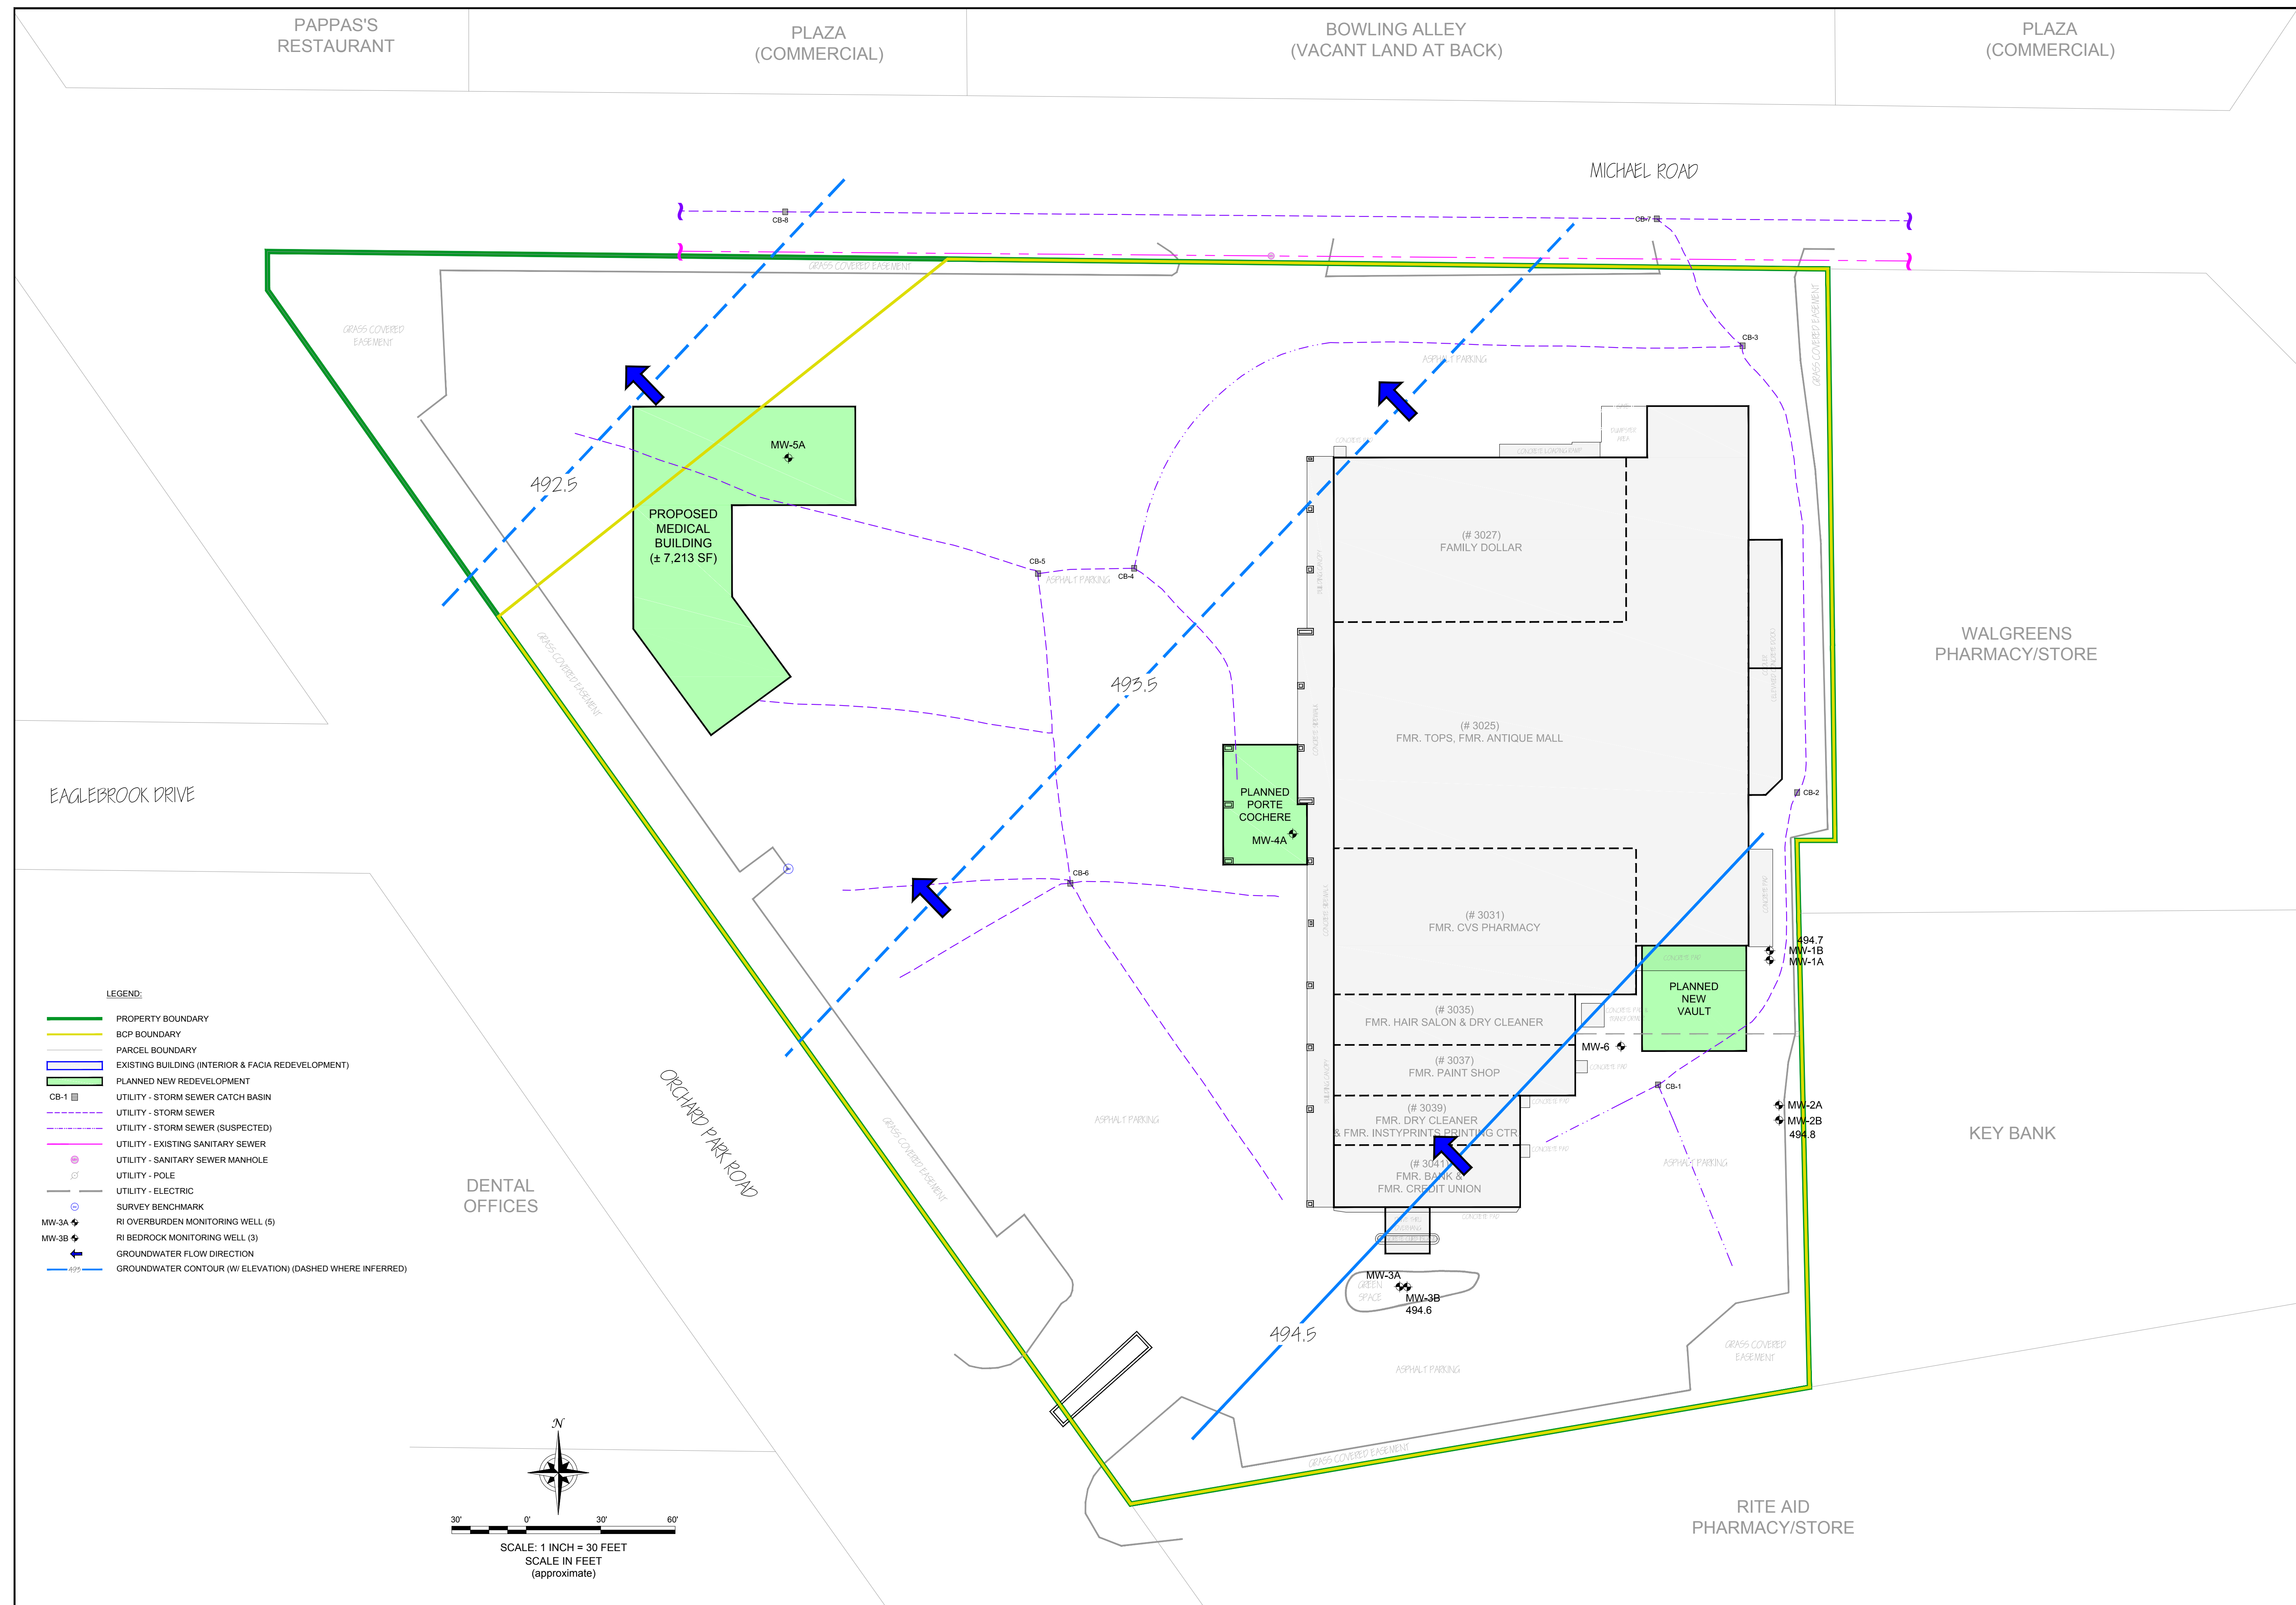[illegible]

SEAL



DRAWN BY:	BOH
DATE:	APRIL 2015
CHECKED BY:	
APPROVED BY:	
DISCLAIMER: BENCHMARK ENVIRONMENTAL ENGINEERING & SCIENCE, P.L.L.C. & TURNKEY ENVIRONMENTAL RESTORATION, LLC (IMPORTANT: THIS DRAWING PART IS LOANED FOR MUTUAL ASSISTANCE AND AS SUCH IS SUBJECT TO RECALL AT ANY TIME WITHOUT NOTICE TO THE USER). THIS DRAWING IS NOT TO BE DISCLOSED OR REPRODUCED IN ANY FORM FOR THE BENEFIT OF PARTIES OTHER THAN NECESSARY SUBCONTRACTORS & SUPPLIERS WITHOUT THE WRITTEN CONSENT OF BENCHMARK ENVIRONMENTAL ENGINEERING & SCIENCE, P.L.L.C. & BENCHMARK ENVIRONMENTAL RESTORATION, LLC.	


**BEDROCK GROUNDWATER
ISOPOTENTIAL MAP - 04/06/15**

R/AA REPORT
3021 ORCHARD PARK ROAD
ORCHARD PARK, NEW YORK

PREPARED FOR
33021-3041 ORCHARD PARK ROAD, LLC & CCS ONCOLOGY, P.C.

FIGURE 10

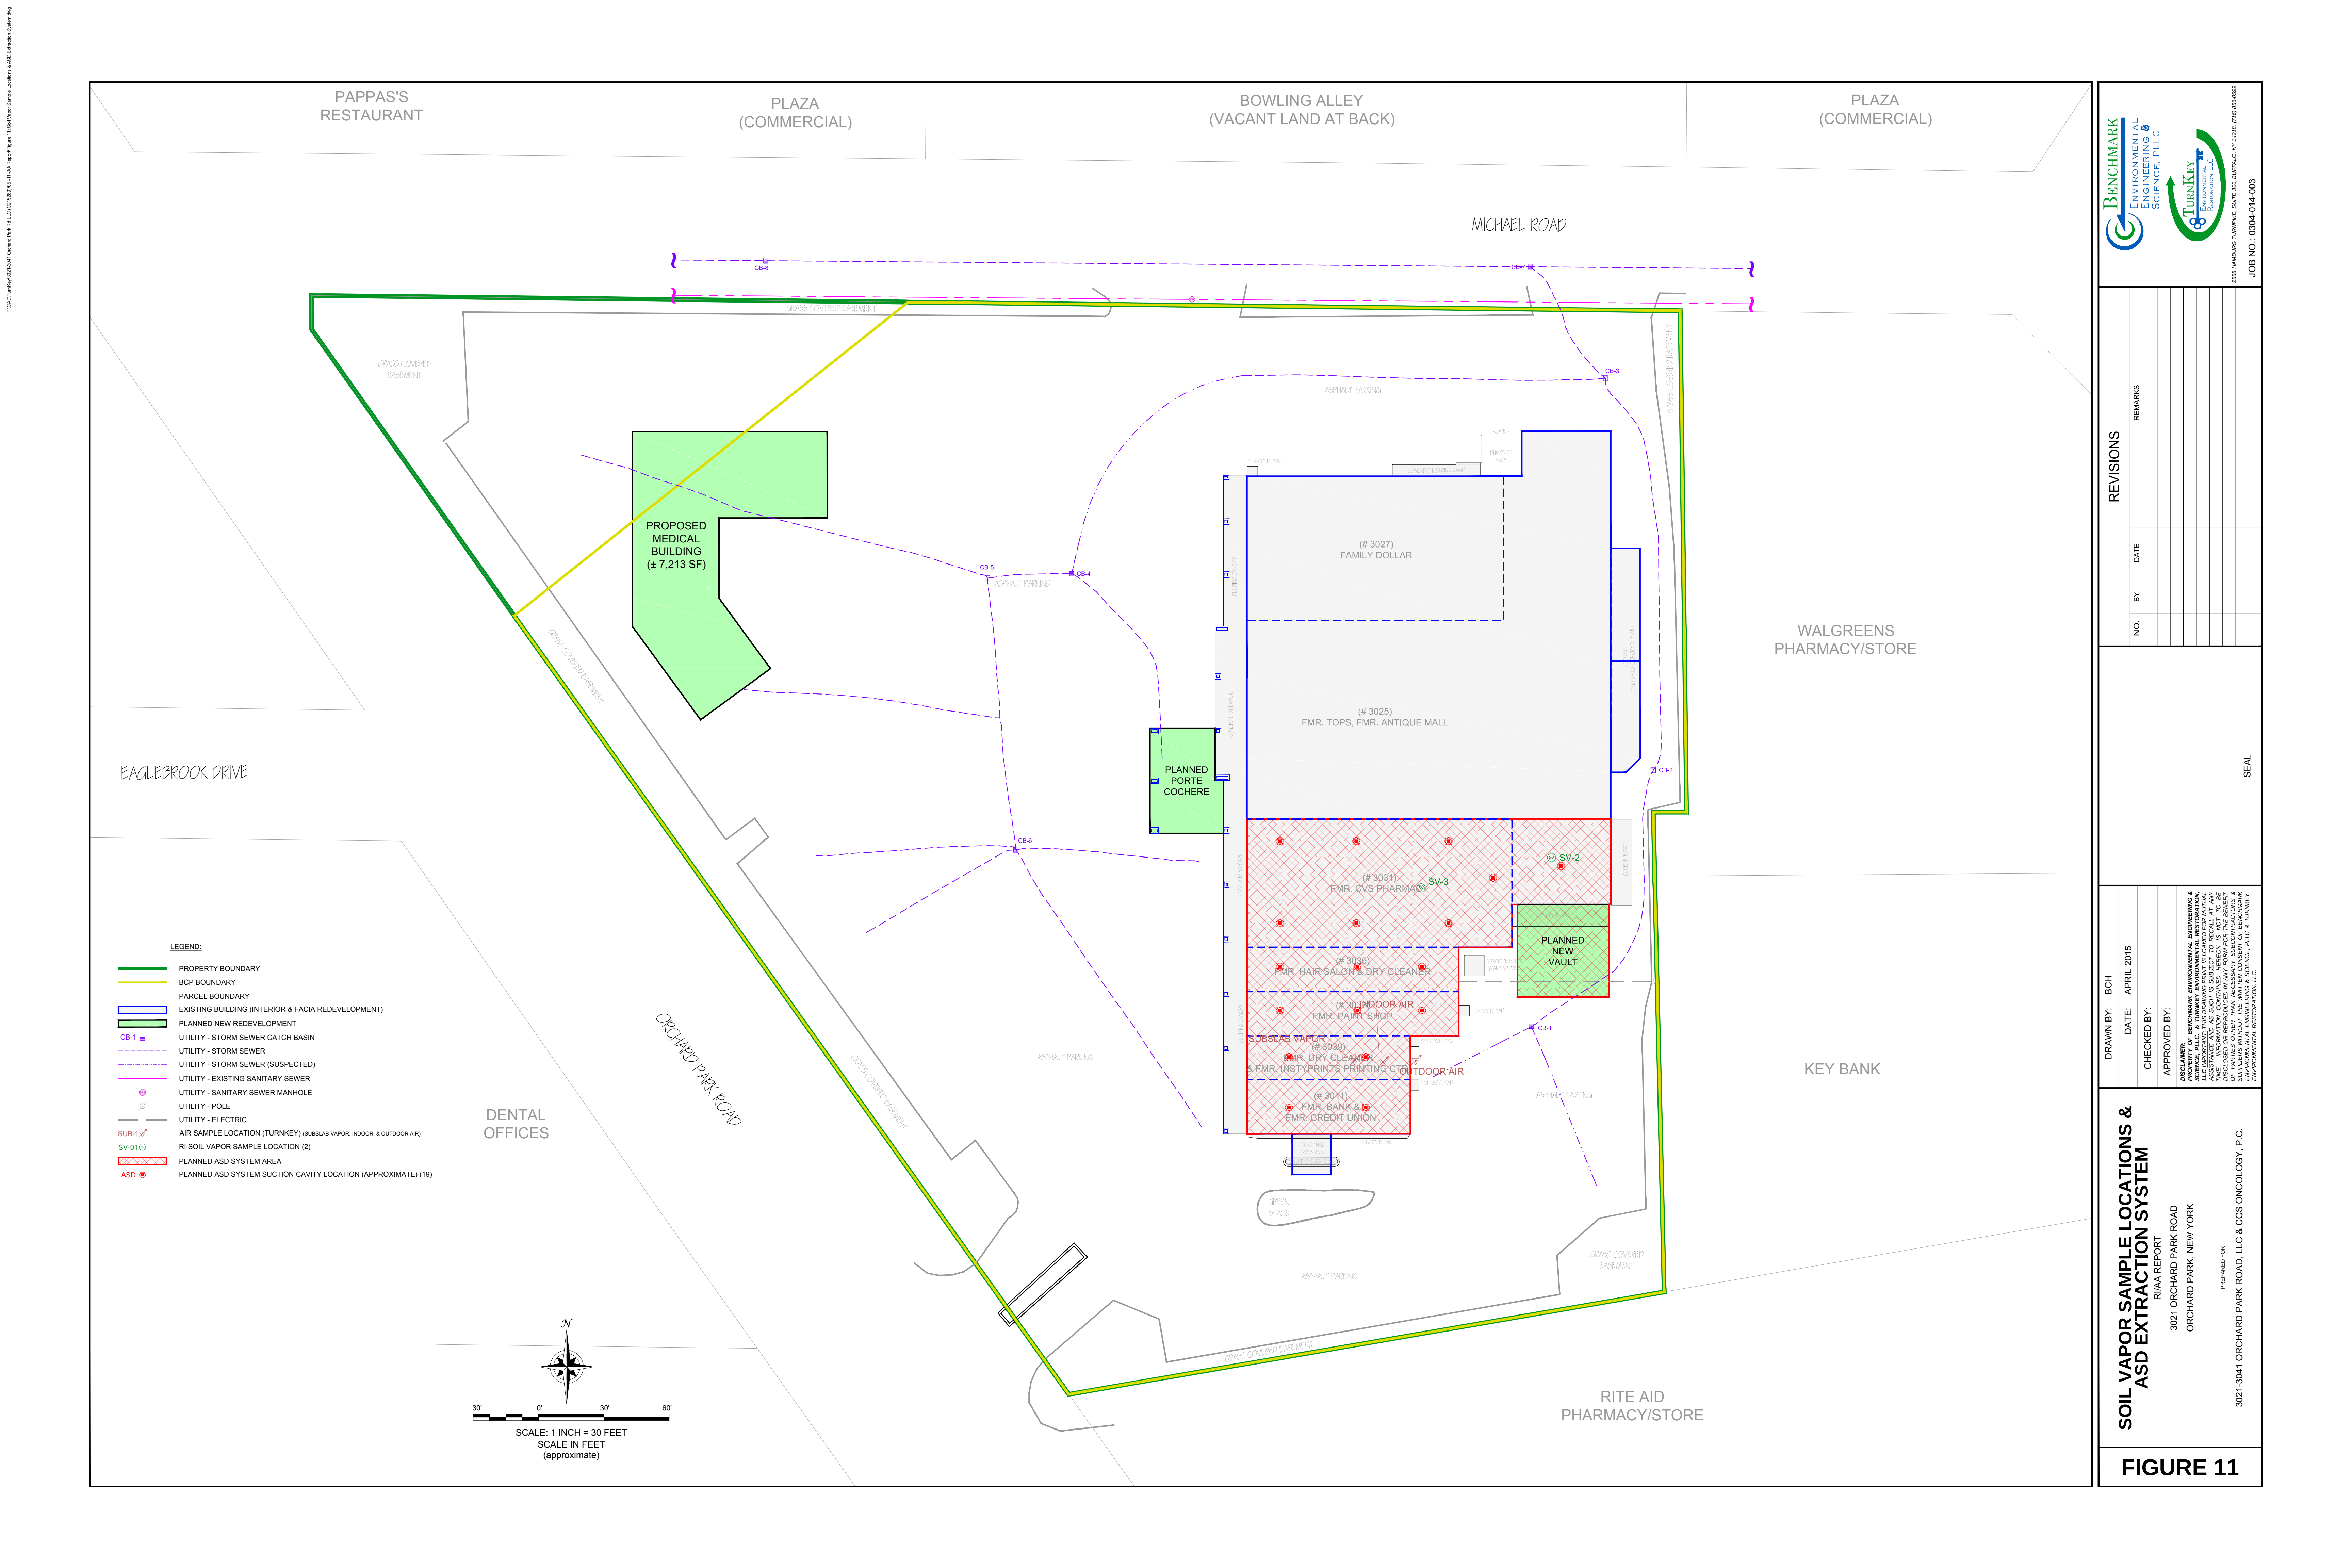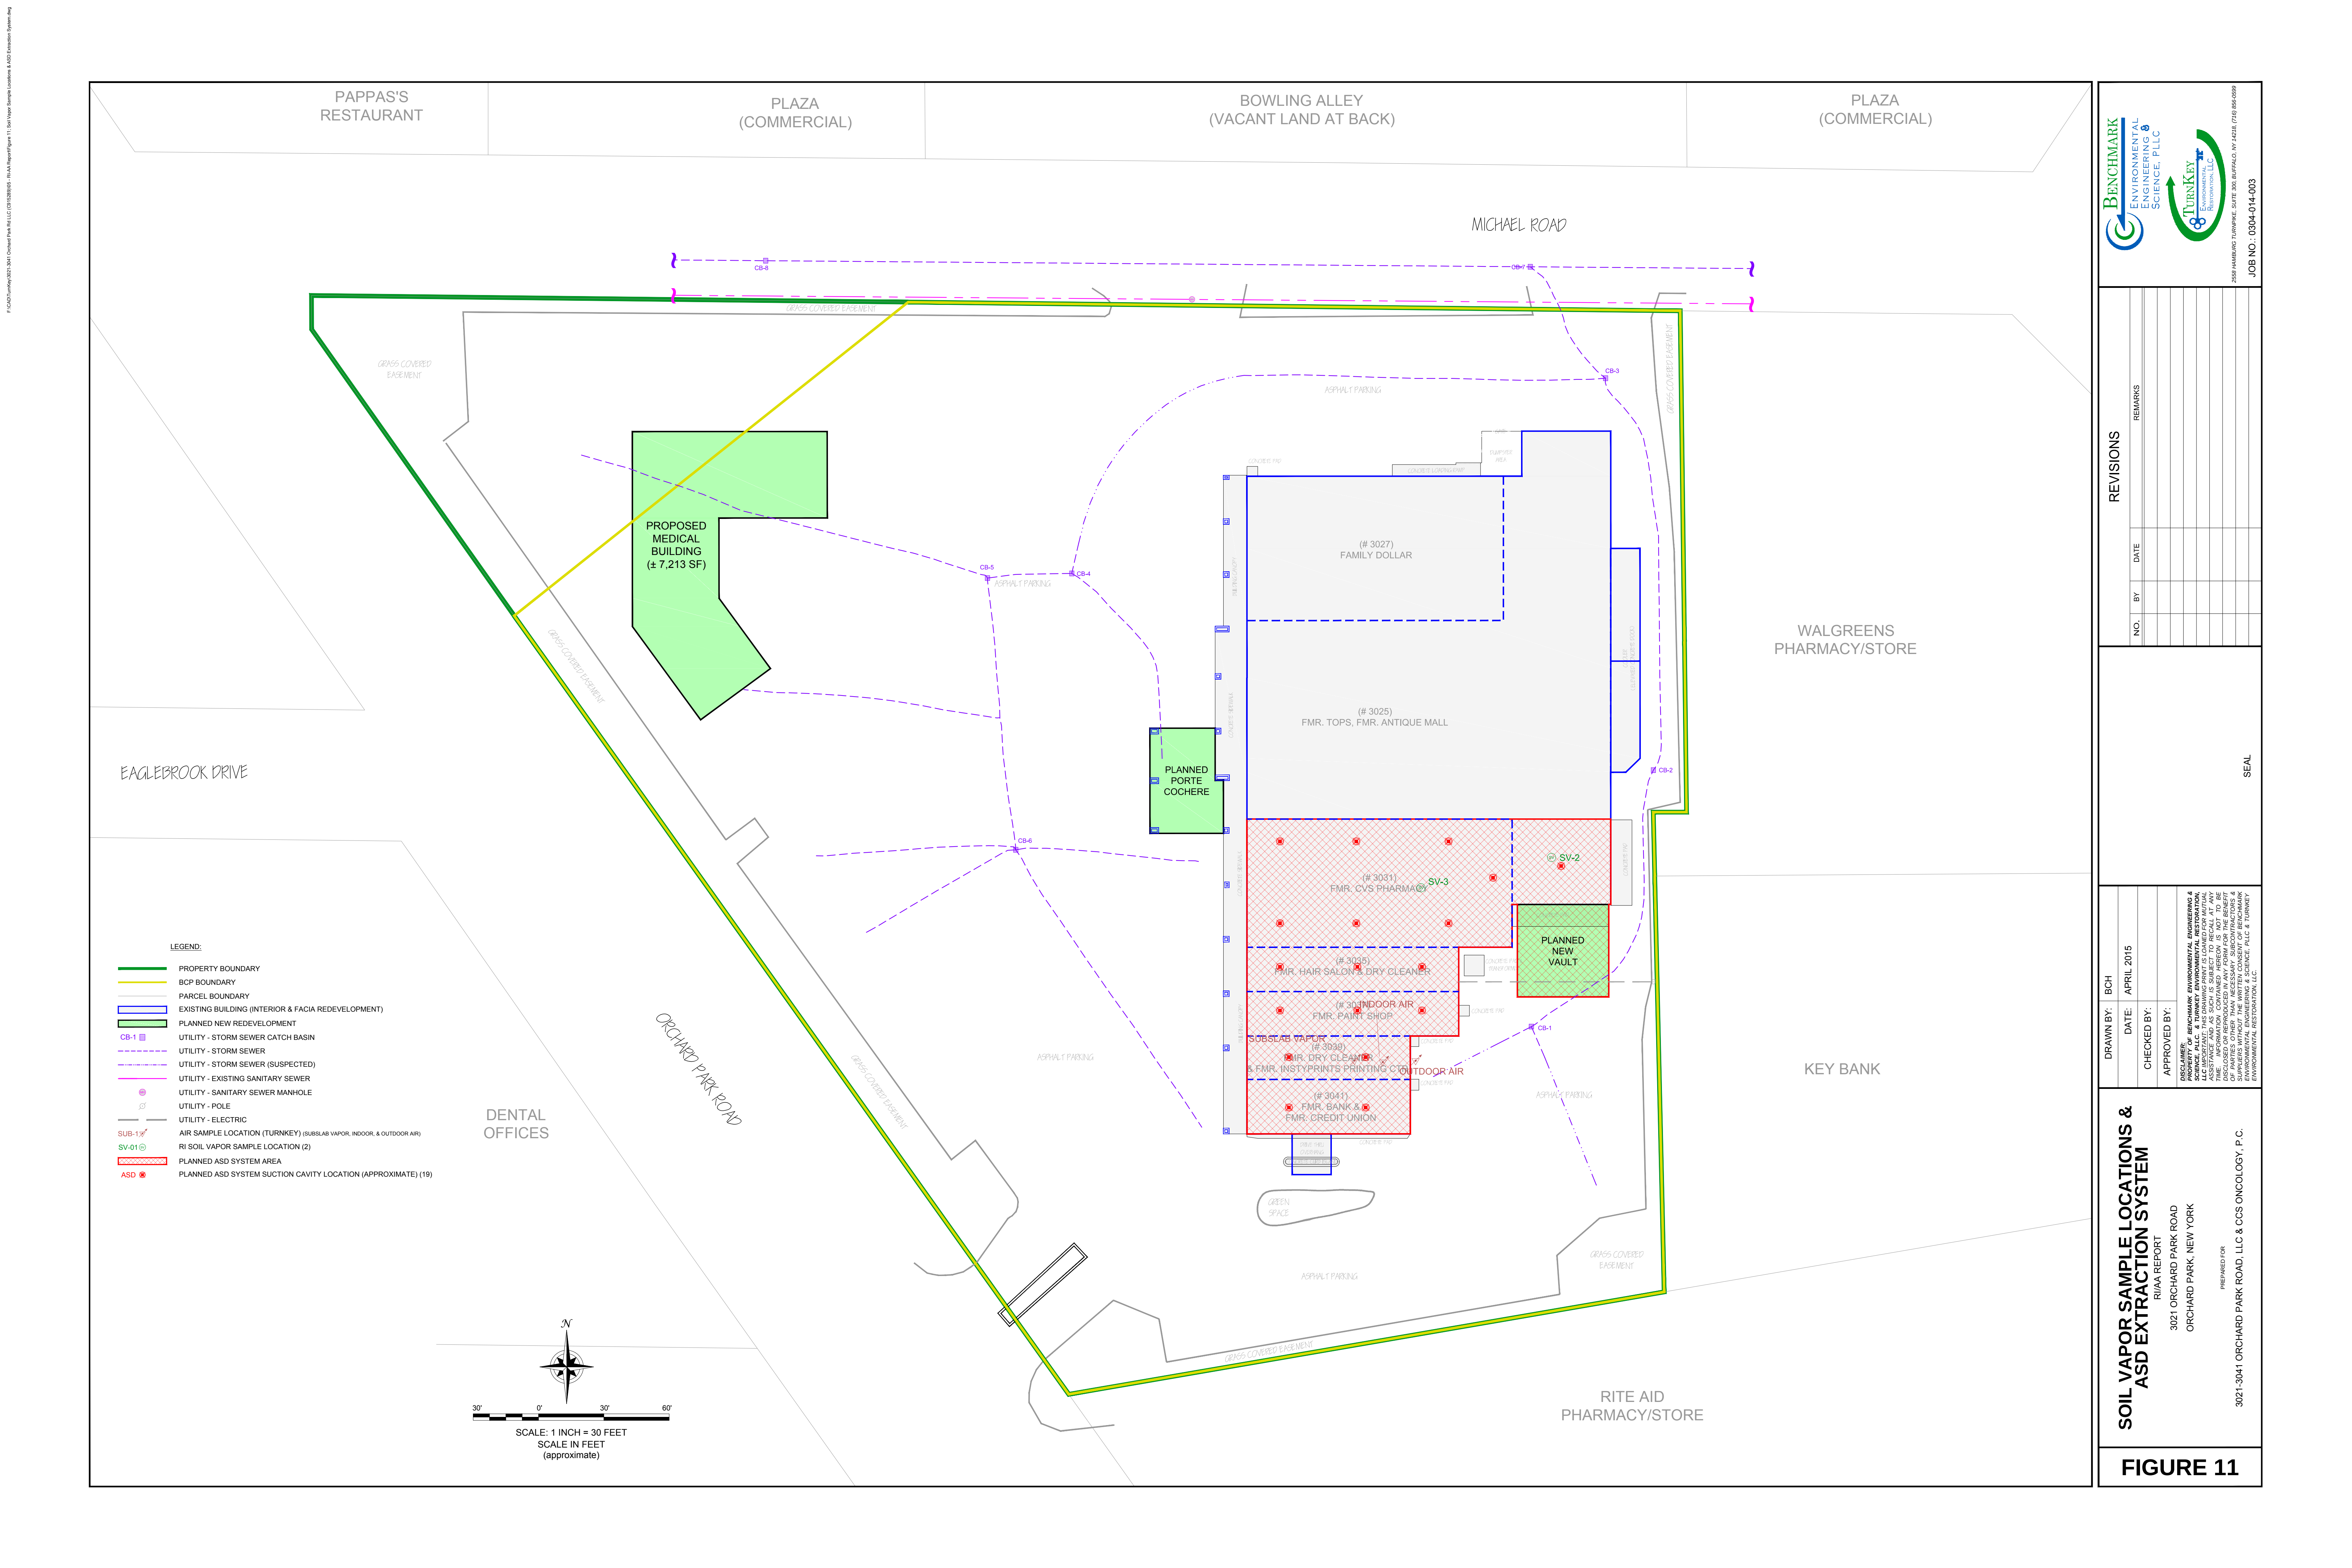

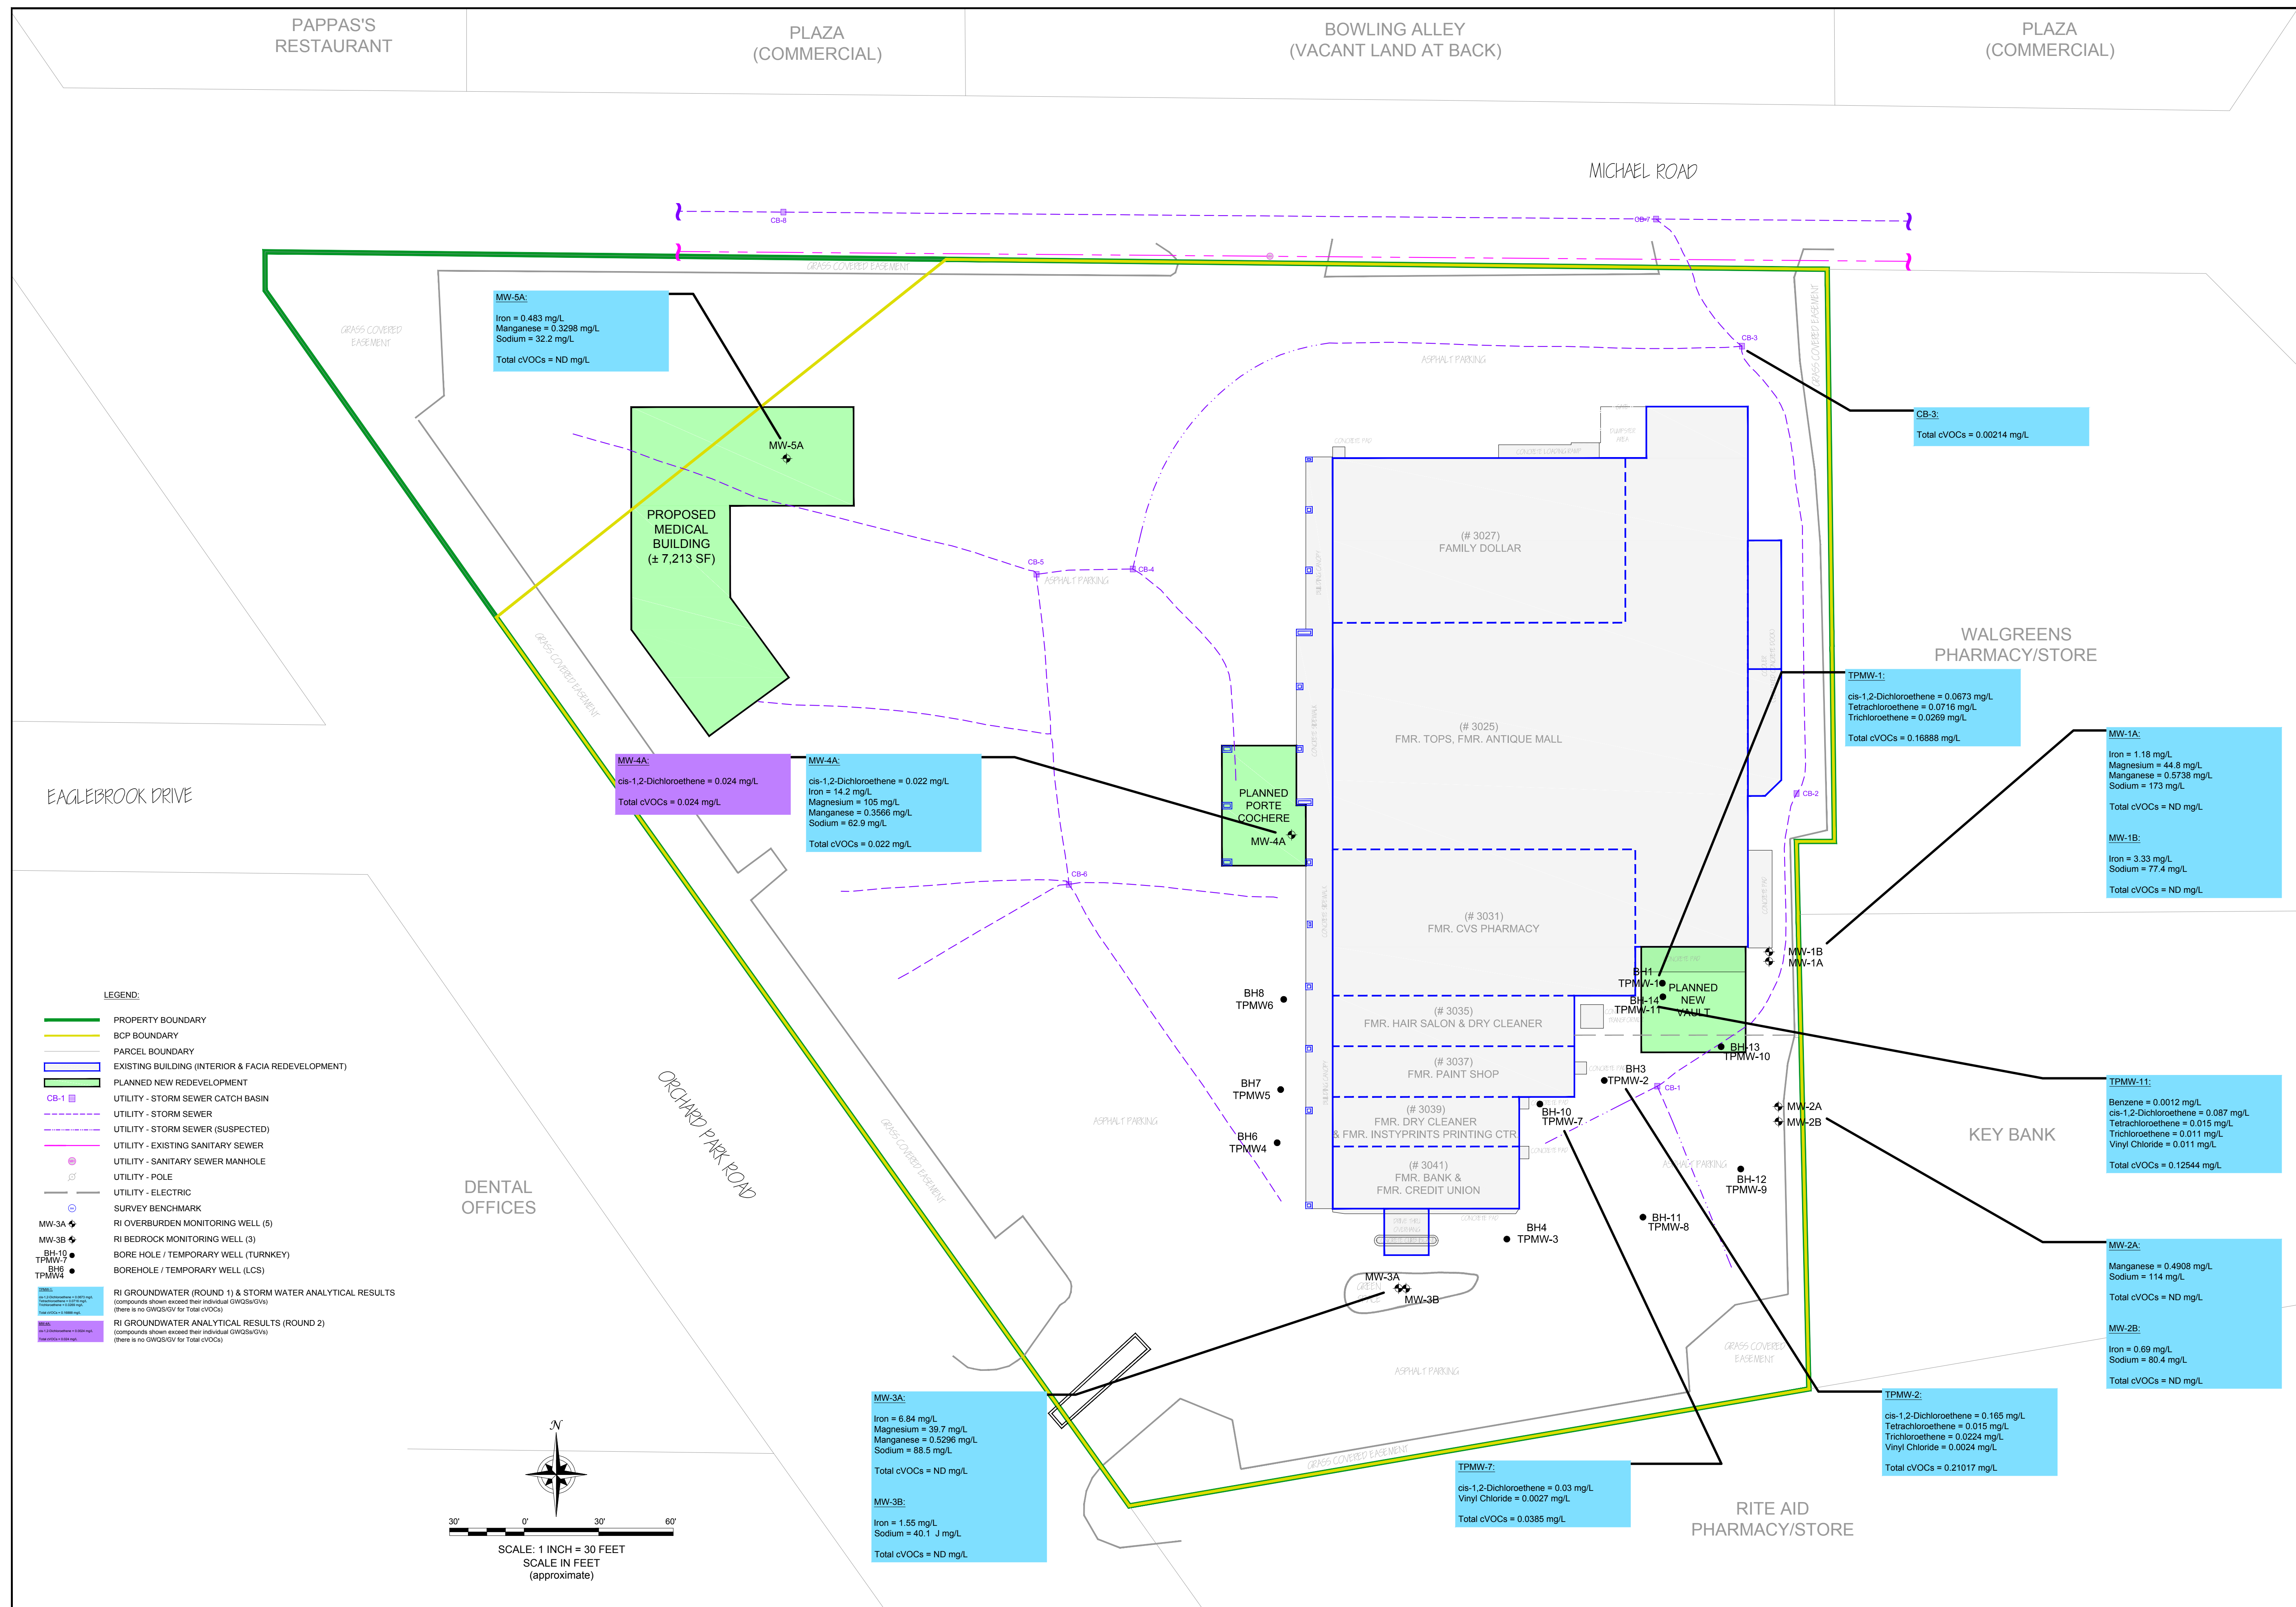


GROUNDWATER & STORM WATER ANALYTICAL RESULTS

RIAA REPORT

3021 ORCHARD PARK ROAD
ORCHARD PARK, NEW YORK

PREPARED FOR
3021-3041 ORCHARD PARK ROAD, LLC & CCS ONCOLOGY, P.C.

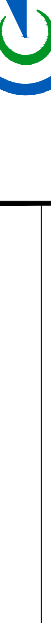


DRAWN BY: BCH	DATE: APRIL 2015	
CHECKED BY:		
APPROVED BY:		

THIS REPORT IS THE PROPERTY OF BENCHMARK ENVIRONMENTAL ENGINEERING & RESTORATION, LLC. IT IS TO BE USED ONLY FOR THE PROJECT AND LOCATION SPECIFICALLY IDENTIFIED HEREIN. IT IS NOT TO BE REPRODUCED OR REPRODUCED IN ANY FORM FOR THE BENEFIT OF ANY OTHER PROJECT OR LOCATION WITHOUT THE WRITTEN CONSENT OF BENCHMARK ENVIRONMENTAL ENGINEERING & RESTORATION, LLC.

NO. _____

BY _____

DATE _____

REMARKS _____

SEAL

JOB NO. : 0304-014-003

2605 HARRISON TURNPIKE, SUITE 300, BUFFALO, NY 44211 (716) 958-6699

