



CONSTRUCTION NOTICE

October 2022

Please be advised that the Department of the Navy (Navy), in conjunction with the New York State Department of Environmental Conservation (NYSDEC), will be conducting environmental remedial action activities along the following roads beginning in October 2022:

- **Boundary Avenue, Stewart Avenue, Hicksville Road, Union Avenue, and Patricia Court**

The environmental remedial action activities are part of the Navy's Phase II RE108 Area Hotspot Groundwater Extraction and Treatment System to address contaminated groundwater migrating from the former Naval Weapons Industrial Reserve Plant Bethpage.

Construction activities include recharge basin regrading, restoration, and installation of underground conveyance piping along the above listed roads associated with the construction of a groundwater treatment system connecting to treatment building located at 11 Union Avenue currently under construction. The pipeline construction is resuming at the Nassau County N-477 Basin (Boundary Avenue) on or around **November 7, 2022**, which includes the installation of underground conveyance piping to convey treated water from the treatment building to the Nassau County N-477 Basin. Anticipated disruptions along these roads could include driveways being temporarily blocked or potentially requiring residents to move their vehicles off the street for short periods of time (less than one day during working hours). Residents with potential driveway blockages will be notified two days prior to the start of work impacting their area. Piping will be installed in trenches within the road right-of-way approximately ten to twelve feet deep. The duration of pipeline installation is currently scheduled to require **approximately 60-90 days**. Standard construction equipment will be used during these activities and road signage will be used to alert motorists and pedestrians.

Additional information on the Navy's cleanup program is available at <http://go.usa.gov/DyXF>. This link includes a map, also attached below, showing the areas where construction will occur.

The Navy and its contractors are taking all reasonable steps to minimize disruption to you and your neighbors during these construction activities. Furthermore, heavy equipment will only be operated between the hours of 8 a.m. and 4 p.m., Monday through Friday, to limit noise disturbances. If it is necessary to visit the work site during other hours or weekends, activities will be kept to a minimum. No work will occur on any federal holiday, and concerted efforts will be made to minimize disruptions in days directly preceding or following these holidays.

Onsite prime contractor for the Navy will be AGVIQ, LLC and their subcontractors. Inquiries may be directed to Stephen Matney, the Navy's Task Order Manager, or other contacts listed below. We appreciate your cooperation and patience as we complete this important project. If you require additional information, please contact:

Stephen Matney
AGVIQ, LLC
Project Manager
(757) 213-8583


Scott Sokolowski
U.S. Navy
Remedial Project Manager
(757) 341-2011
scott.c.sokolowski.civ@us.navy.mil

Mark Friar
AGVIQ, LLC
Quality Control Manager
(757) 318-9420

Jason Pelton
NYSDEC
Project Manager
(518) 402-9478
Jason.Pelton@dec.ny.gov

Bill Fonda
NYSDEC Regional Citizen
Participation Specialist
(631) 444-0350
bill.fonda@dec.ny.gov

Jim Sullivan
NYSDOH
Project Manager
(518) 402-7860
James.sullivan@health.ny.gov

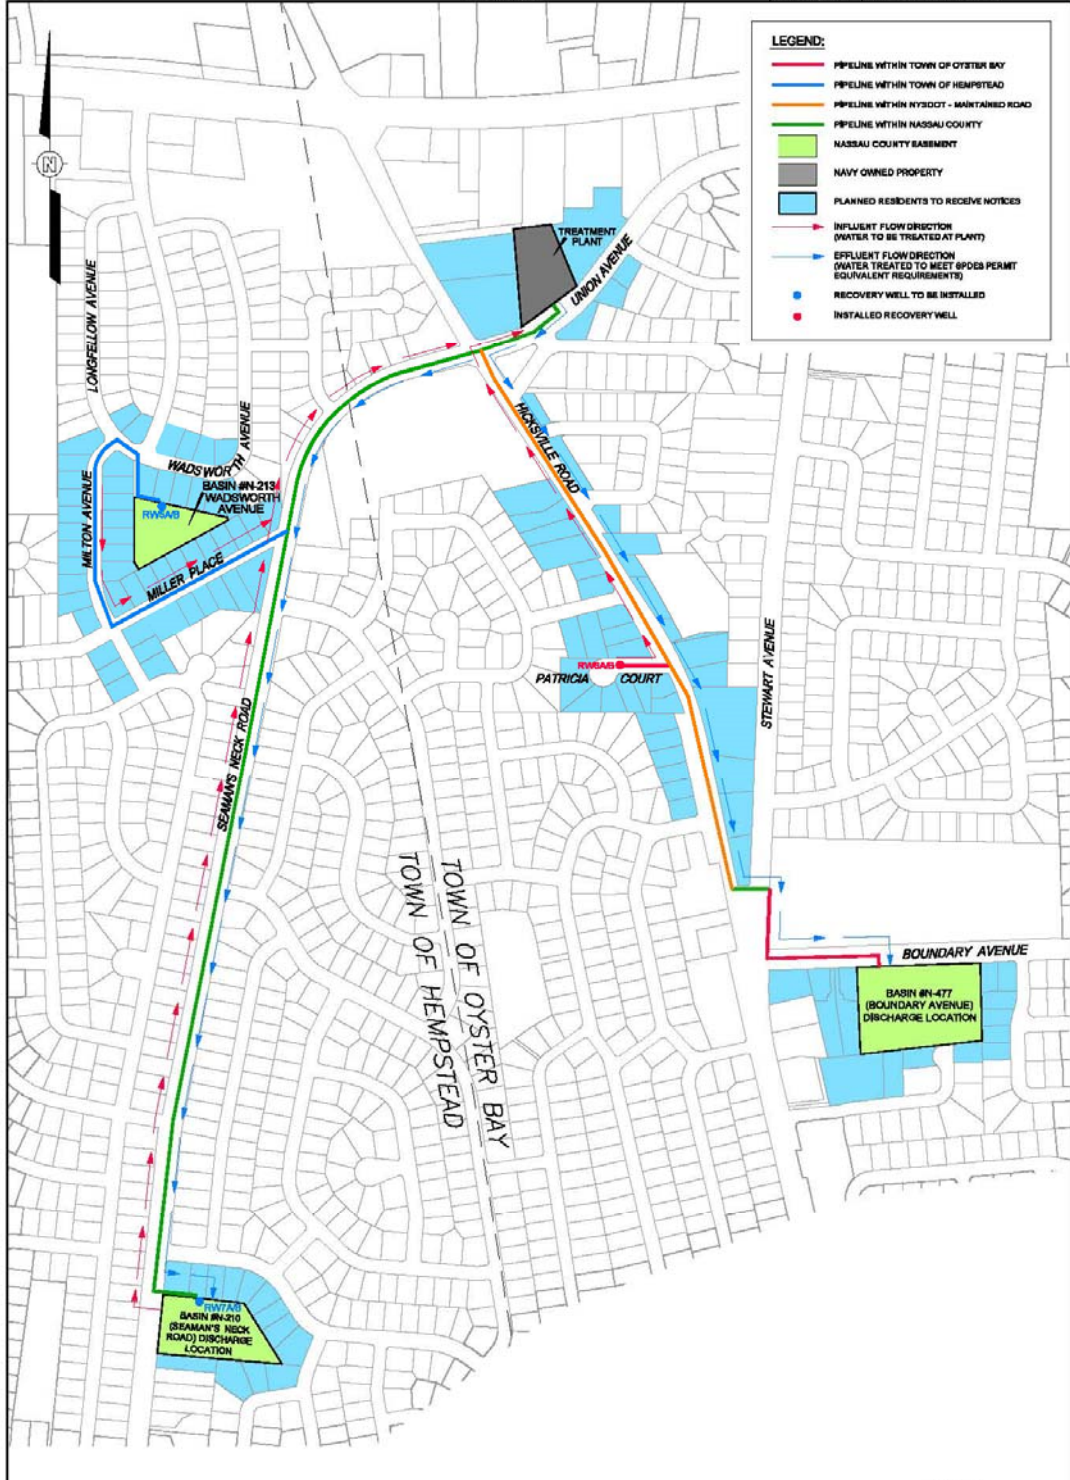

REVISION: THIS FIGURE CREATED UTILIZING FILE SUPPLIED BY TOWN OF OYSTER BAY, FILE: 0-1020046, TITLE: SITE PLAN, DATE: 01/11/21.



FIGURE 2-2 SHEET 13 141074-13-2-2021 141074-13-2-2021	NASSAU COUNTY NASSAU COUNTY ENGINEERING & CONSTRUCTION 1000 WEST 10TH AVENUE SUITE 200 WEST PALM BEACH, FL 33411	AGVIO, LLC 2009 South Lynnhaven Road Suite 200 Virginia Beach, Virginia 23452	DESIGNED BY: A. Reyes	DATE: 2/12/22	CHECKED BY:	DATE:
			DRAWN BY: R. O'Connor	DATE: 2/17/22	APPROVED BY:	DATE:
NAVAL WEAPONS INDUSTRIAL RESERVE PLANT REGIONAL HOTSPOT PHASE II AND PHASE III EXTENSION TREATMENT SYSTEM KEY PLAN		BETHPAGE, NEW YORK		REVISIONS		