



DEPARTMENT OF THE NAVY
NAVAL FACILITIES ENGINEERING COMMAND, MID-ATLANTIC
9742 MARYLAND AVENUE
NORFOLK, VIRGINIA 23511-3095

IN REPLY REFER TO:
5090
OPNEEV/ibf
10 Sept 2008

Mr. Stephen M. Scharf
New York State Department of Environmental Conservation
Division of Environmental Remediation
Remedial Action Bureau A, 11th Floor
625 Broadway
Albany, New York 12233-7258

Subj: SITE 1 - PHASE II SOIL VAPOR TESTING WORK PLAN; NAVAL WEAPON
INDUSTRIAL RESERVE PLANT (NWIRP) BETHPAGE, NEW YORK; EPA ID #
NYD002047967

Dear Mr. Scharf:

The Navy is forwarding two copies of the enclosed "Site1 - Phase II Soil Vapor Testing Work Plan, NWIRP Bethpage, New York". The Work Plan describes the soil vapor testing that will be conducted in the residential neighborhood adjacent to Site 1 to determine extent of contaminated soil vapors that may have migrated offsite. This Work Plan is being conducted in accordance with the New York State Department of Health Guidance for Evaluating Soil Vapor Intrusion in the State of New York.

Should you have any questions, please contact me at (757) 444-0781.

Sincerely,

A handwritten signature in cursive script, appearing to read "Lora B. Fly".

LORA B. FLY
Remedial Project Manager
By Direction of the
Commanding Officer

Encl: (1) Site1 - Phase II Soil Vapor Testing Work Plan, NWIRP Bethpage, New York

Subj: SITE 1 - PHASE II SOIL VAPOR TESTING WORK PLAN; NAVAL WEAPON
INDUSTRIAL RESERVE PLANT (NWIRP) BETHPAGE, NEW YORK; EPA ID #
NYD002047967

Distribution:

NAVAIR, Richard Smith
NYSDEC, Henry Wilkie
USEPA Region II, Carol Stein
ECOR Solutions, Al Taormina
Public Repository

SITE 1
PHASE II SOIL VAPOR TESTING
WORK PLAN

NWIRP BETHPAGE
Bethpage, New York



Naval Facilities Engineering Command
Mid-Atlantic

Contract No. N62472-03-D-0057
Contract Task Order 147

SEPTEMBER 2008

**SITE 1
PHASE II SOIL VAPOR TESTING
WORK PLAN**

**NAVAL FACILITIES ENGINEERING COMMAND
MID-ATLANTIC**

**COMPREHENSIVE LONG-TERM
ENVIRONMENTAL ACTION NAVY (CLEAN) CONTRACT**

**Submitted to:
Naval Facilities Engineering Command
Mid-Atlantic
9742 Maryland Avenue
Norfolk, Virginia 23511-3095**

**Prepared and Submitted by:
Tetra Tech NUS, Inc.
234 Mall Boulevard, Suite 260
King of Prussia, Pennsylvania 19406-1433**

**Contract No. N62472-03-D-0057
Contract Task Order 147**


September 2008

PREPARED UNDER THE DIRECTION OF:



**ROBERT SOK
PROJECT MANAGER
TETRA TECH NUS, INC.
NORFOLK, VIRGINIA**

APPROVED FOR SUBMISSION BY:



**JOHN J. TREPANOWSKI, P.E.
PROGRAM MANAGER
TETRA TECH NUS, INC.
KING OF PRUSSIA, PENNSYLVANIA**

LETTER WORK PLAN
SITE 1 – PHASE II SOIL VAPOR TESTING
NAVAL WEAPONS INDUSTRIAL RESERVE PLANT
BETHPAGE, NEW YORK

1.0 INTRODUCTION

This Work Plan has been prepared for the Phase II Soil Vapor Testing activities at properties adjacent to the Naval Weapons Industrial Reserve Plant (NWIRP) Bethpage, Long Island, New York (Figures 1 and 2). Site 1 was identified as having been impacted by historic releases of chlorinated solvents and was remediated via an air sparging/soil vapor extraction (AS/SVE) system between 1998 and 2002. The treatment was based on protection of groundwater. Soil vapor testing conducted in January 2008 indicated elevated concentrations of VOCs existing along the east and southeast boundary of Site 1 that may adversely affect the nearby residential neighborhood. This Phase II soil vapor testing is being conducted to evaluate the potential migration of contaminated soil vapor to off-site areas.

The Phase II Soil Vapor Testing activities will include the installation of 24 soil gas sampling points at eight locations and at approximate depths of 8 feet, 20 feet and 50 feet below ground surface (bgs). Soil gas samples will be analyzed for volatile organic compounds (VOCs) via EPA TO-15 method. This Work Plan is being conducted in accordance with New York State Department of Health (NYSDOH) Guidance for Evaluating Soil Vapor Intrusion in the State of New York (NYSDOH 2006).

1.1 SITE HISTORY

The NWIRP-Bethpage was established in 1933. Since its inception, the plant's primary mission has been the research prototyping, testing, design engineering, fabrication, and primary assembly of military aircraft. The facilities at NWIRP-Bethpage included four plants used for assembly and prototype testing; a group of quality control laboratories, two warehouses complexes (north and south), a salvage storage area, water recharge basins, the Industrial Wastewater Treatment Plant, and several smaller support buildings. In 1998, operations ended at the facilities.

Site 1 is located in the middle third of the NWIRP Bethpage facility and is east of Plant No. 3, see Figure 2. The Site occupies approximately four acres, and contains a concrete storage pad and an abandoned cesspool leach field. Historically, this site was also used as a storage area for various types of equipment and heavy materials, including transformers. Site 1 is enclosed by a six-foot high, chain-link fence. The site is relatively flat, with the eastern portion covered with

sandy soils, gravel, grass, and one concrete pad. The western portion of the site is predominantly covered with concrete. A vegetated wind row (pine) and wood fence are present along the eastern edge of the site to reduce community visibility.

1.2 BACKGROUND

In 1985, an Initial Assessment Study (IAS) conducted at the NWIRP Bethpage, NY, identified materials stored at Site 1 the Former Drum Marshaling Area. This storage first took place on a gravel surface over the cesspool field, east of Plant No. 3. Hazardous waste management practices for Northrop Grumman facilities included the staging of drummed wastes include waste halogenated and non-halogenated solvents (Rogers, Golden & Halpern, 1986). Cadmium and cyanide were also stored in Area 2 within Site 1 from the early 1950s through 1974. Reportedly, 200 to 300 drums were stored at each area at any one time within Site 1. In 1978, the collection and marshaling point was moved a few yards south of the original site, to an area on a concrete pad. In 1982, drummed waste storage was relocated to another Drum Marshaling facility located in the Salvage Storage Area, which is not at Site 1. Reportedly, there was no direct evidence of hazardous waste spills at Site 1. An abandoned septic drainage system almost completely underlies the entire area of Site 1.

An AS/SVE system was constructed in 1998 to address VOCs in site soils. The primary volatile compounds of concern, based on distribution and maximum detected concentrations, included trichloroethene (TCE), tetrachlorethene (PCE), 1,1,1- trichloroethane (1,1,1-TCA), 1,2-dichloroethane (1,2-DCA), 1,2-dichloroethene (1,2- DCE), and 1,1-dichloroethene (1,1-DCE). The preliminary remediation goals (PRGs) were established in the Record of Decision (ROD) prepared in May 1995 (NDNFEC/NYSDEC, 1995). The goals were established to control continuing releases of VOCs to groundwater.

In 2001, VOC concentrations in the extracted vapor were measured to estimate the efficiency of the extraction process. Post treatment groundwater sampling was also conducted in 2002. The analytical results above practical quantity limits (PQL) included chloroform in one location at 1.2 micrograms per liter ($\mu\text{g/L}$); 1,1,1- TCA in two locations at 5.2 and 48 $\mu\text{g/L}$ and PCE at two locations at 18 and 21 $\mu\text{g/L}$. Based upon historical groundwater data since 1998, the concentrations of VOCs in groundwater decreased since the inception of the project.

The AS/SVE system ran continuously from August 1998 to March 2002, except during winter months. Approximately 4,500 pounds of VOCs were removed from the soil and groundwater during the duration of the system. Post Operational sampling was performed in 2002 in order to close-out the AS/SVE system at Site 1. Results of the sampling are provided in Attachment A.

To further determine the effectiveness of the AS/SVE treatment system on VOCs in the subsurface and to delineate the current levels of polychlorinated biphenyls (PCBs) and metals in soil, another post operational soil boring program was conducted in 2002. During the post-operational soil-boring program, 41 soil borings were advanced to the top of the water table, which was approximately 65 feet bgs. The soil samples were analyzed for target compound list (TCL) VOCs, PCBs, and target analyte list (TAL) metals. Analysis of the soil samples indicated that VOCs were not detected in the majority of soil boring locations. VOCs exceeding the PRGs were observed in six of the soil boring locations. The sampling results are presented in Attachment A. These VOCs were present at depths ranging from 10 to 64 feet. Six soil boring locations showed VOCs above the PRGs at depths that would have been affected by the AS/SVE system. The presence of VOCs at shallow depths indicated the difficulty of vapor extraction wells to efficiently remove more surficial VOCs. Additionally, the clay layers in the subsurface soil resulted in the potential for inefficiencies at the surface intervals. Four soil boring locations showed VOCs above the PRGs at depths that would not have been affected by the AS/SVE. The existence of VOCs at increasing depths could be due to the groundwater contamination at the site, particularly in light of the depressed water table due to the ongoing drought conditions (Foster Wheeler Environmental, Corp., 2003).

Final regulatory guidance for evaluating soil vapor intrusion was issued in October of 2006 by the NYSDOH and identified soil vapor migration and intrusion into buildings as a potential concern. In January 2008, a soil gas investigation determined that continuous soil vapors from Site 1 may be migrating past the Navy fence line (Tetra Tech, 2008). Soil gas samples collected along the eastern border of the site exceeded NYSDOH for indoor air criteria for TCE and PCE of $5 \mu\text{g}/\text{m}^3$ and $100 \mu\text{g}/\text{m}^3$, respectively (Figure 3). Maximum TCE and PCE concentrations were $180,000 \mu\text{g}/\text{m}^3$ at 20 feet bgs, and $5,300 \mu\text{g}/\text{m}^3$ at 24 feet bgs, respectively.

Chemical concentrations in soil gas samples collected along the southern edge of Site 2 and the northeast corner of Site 1 (BPS1-1004, BPS1-1005, and BPS1-1006) were much lower than concentrations detected along the central and southeast corner of Site 1. Maximum TCE and PCE concentrations in this area were $820 \mu\text{g}/\text{m}^3$ and $78 \mu\text{g}/\text{m}^3$, respectively. Additionally, these concentrations were detected at a depth of 46 feet below ground surface (bgs). Shallower samples contained lower concentrations of these chemicals. The highest concentrations of TCE and PCE were generally detected at depths of 20 and 50 feet. However, shallow samples BPS1-SG1001-07 (7 feet bgs) and BPS1-SG1002-08 (8 feet) contained TCE ($19,000 \mu\text{g}/\text{m}^3$ and $3,300 \mu\text{g}/\text{m}^3$) and PCE ($170 \mu\text{g}/\text{m}^3$ and $1,700 \mu\text{g}/\text{m}^3$) at concentrations greater than NYSDOH criteria of $5 \mu\text{g}/\text{m}^3$ and $100 \mu\text{g}/\text{m}^3$ for indoor air, respectively.

1.3 OBJECTIVE

The objective of this Phase II soil vapor testing is to delineate the extent of contaminated soil vapor and determine if contaminated soil vapor has migrated offsite towards adjacent residential properties.

1.4 CONCEPTUAL SITE MODEL (CSM)

In January 2008, the Navy collected soil gas samples at the facility fence line, approximately 70 feet from residential housing. Samples were collected at depths of approximately 8, 20, and 45 feet below ground surface (bgs). Data is presented in a draft report (TtNUS, 2008) and documents findings of TCE at concentrations up to 19,000 micrograms per cubic meter of air ($\mu\text{g}/\text{m}^3$) at 7 feet bgs, 180,000 $\mu\text{g}/\text{m}^3$ at 20 feet bgs, and 150,000 $\mu\text{g}/\text{m}^3$ at 50 feet bgs. For comparison, NYSDOH Indoor Air Quality Criteria for TCE is 5 $\mu\text{g}/\text{m}^3$ and sub slab guidance for action is 250 $\mu\text{g}/\text{m}^3$. Based on the distance from the site to the residential housing, lower concentrations of TCE would be expected under the housing area. Other VOCs, including PCE and 1,1,1-TCA, were also detected at concentrations up to 90,000 $\mu\text{g}/\text{m}^3$ in the soil gas samples.

Given the AS/SVE remediation of VOCs in the soil and groundwater at Site 1 and the results of the recent soil vapor testing at the site, it is likely that residual VOCs in fine grained material may be distributed through soil vapor diffusion in the unsaturated zone. The recent soil vapor testing also suggests that soil vapor migration from Site 1 could potentially be impacting the adjacent residential area. Further evaluation and delineation of VOC contaminated soil vapor is needed to determine whether there is a potential vapor migration pathway.

1.5 SAMPLING APPROACH

The area being investigated for this Phase II soil vapor testing is the eastern and southeastern offsite residential area adjacent to Site 1. Soil vapor sampling points will be temporarily installed along town Right-of-Ways (ROWs) in the residential neighborhood.

The eight initially proposed soil gas sampling locations are depicted on Figure 4. Prior to installing the eight soil gas sampling points, a continuous soil boring/core will be advanced to 50 feet bgs to evaluate the subsurface lithology at each location. Each of the eight proposed soil gas locations will include the installation of three borings using direct-push technology (DPT) with approximate soil gas sampling depths of 8, 20, and 50 feet bgs. Exact depths of the sampling points may be modified in the field to avoid silt/clay units. The three borings at each location will be placed approximately 2 to 3 feet away from each other. Table 1 presents the boring numbers and the approximate soil gas testing depths for each of the initial eight proposed locations.

Surveying of the temporary wells will not be completed during the investigation. However, field measurements will be taken to define the soil gas locations.

Each soil gas sample will be analyzed according to United States Environmental Protection Agency (USEPA) Method TO-15 VOCs by an Environmental Laboratory Approval Program (ELAP) certified laboratory (USEPA, 1999). Table 2 presents each of the soil gas locations, corresponding sample nomenclature, and analytical method. One field blank will be taken per day and analyzed for TO-15 VOCs. A list and anticipated detection limits are presented in Attachment B. Tentatively identified compounds will be reported.

Sample labeling information for this sampling event at Site 1 is provided in Table 2 of this Work Plan. All sample containers will be labeled with a unique sample identifier. The sample identification code will consist of up to 12 characters, as described below. Any other pertinent information regarding sample identification will be recorded in the field logbooks or on sample log sheets. These identification codes may be updated in the field based on the procedures outlined in this section.

- The first four characters indicate the site from which the sample is to be collected:
BPS1 (Bethpage Site 1)
- The next two characters indicate the matrix:
BPS1-SG (Soil Gas)
- The next four characters indicate the sampling location:
BPS1-SG2001 (Location 1)
- The next two characters indicate the depth of the sample
BPS1-SG2001-08 (8 feet bgs)

1.6 POTENTIAL ADDITIONAL SAMPLING

Soil gas data obtained from the first round of right-of-way sampling will be used to determine where sampling is warranted in the nearby homes. The Navy will work concurrently with its legal branch and NYSDEC to obtain access. The Navy will draft access agreements for residential homes that are suspected to have potential soil vapor intrusion and are willing to have their homes sampled. Residential sampling will comply with DOH guidelines.

Figure 4 presents several additional soil gas sampling locations. These soil gas sampling locations may or may not be needed and additional soil gas sampling locations will be selected based on the analytical results from the initial eight soil gas sampling locations. If necessary, a

second field event will be conducted to install these additional sampling points to further evaluate the migration of contaminated soil vapor.

The soil vapor results from the sampling conducted in January 2008 at Site 1 are presented on Table 3. The list of contaminants of concern (COCs) has been narrowed down based on the actual number of detections and concentrations observed during the January 2008 sampling. The following provides the rationale for de-selecting compounds:

- No positive detections: chlorobenzene
- No detections above EPA Region 3 Ambient Air criteria: acetone, carbon disulfide, chloromethane, 2-butanone, ethylbenzene, Freon 11, Freon 12, Freon, 113, 4-Methyl-2-pentanone, styrene, toluene, xylenes
- Six or less detections in 23 total samples in January 2008: methylene chloride, methyl-tert-butyl-ether, trans 1,2-dichloroethane, carbon tetrachloride, 1,4-dichlorobenzene

The compounds listed above will be tested for during this phase of soil vapor testing. However, the additional sampling locations will be selected based on a comparison to the proposed screening levels/ranges for the target compound list presented on Table 4.

The proposed screening levels are based on the most recent EPA Regional Screening Levels for residential air (July, 2008). For the non-carcinogenic compounds, the direct residential air screening levels will be used and for carcinogenic compounds, risk levels of 1×10^{-4} to 1×10^{-6} was used to calculate the proposed soil vapor screening levels/ranges presented on Table 4. Regional residential air levels are calculated for direct exposure, therefore the proposed soil vapor screening levels/ranges would be reasonable and conservative risk based values for screening soil vapor results collected during this investigation.

Procedures for the additional soil gas sampling locations will be the same as the initial soil gas sampling. Sample nomenclature will be consistent with and a continuance of the initial eight soil vapor sampling locations presented on Table 2

2.0 FIELD ACTIVITIES

The initial scope of work consists of drilling 24 temporary soil gas monitoring points at eight locations, 3 at each location, with approximate depths of 8, 20, and 50 feet. Additional and/or optional soil gas sampling locations will be collected as necessary and selected based on the screening criteria present in Section 1.5. The specific activities for the initial and optional soil gas sampling locations are as follows:

1. Identify planned and optional drilling locations.
2. Conduct utility clearance activities.
3. Install 24 soil gas wells at 8 locations.
4. Sample for TO-15 VOCs at approximately 8, 20, and 50 feet bgs at each of the 8 locations.

The initial and optional soil gas locations are presented on Figure 4. Field activities for the initial eight locations are presented in Table 1. Sample nomenclature and analysis are presented in Table 2. Optional soil gas sampling locations will follow the same logic and sample nomenclature as presented in Table 1 and 2. Sampling procedures are detailed in Attachment C.

The field sampling team should maintain a sample log sheet summarizing the following:

- a. sample identification.
- b. date and time of sample collection.
- c. sampling depth.
- d. identity of samplers.
- e. sampling methods and devices.
- f. purge volumes.
- g. volume of soil vapor extracted.
- h. the vacuum before and after samples are collected.
- i. apparent moisture content (dry, moist, saturated, etc.) of the sampling zone.
- j. wind speed and direction.
- k. ambient temperature.
- l. barometric pressure.
- m. relative humidity.
- n. chain of custody (COC) protocols and records used to track samples from sampling point to analysis.

(An example of the Soil Gas Sample Log Sheet is presented in Attachment C)

SUMMA[®] canisters will be utilized for collected all soil gas samples. The SUMMA[®] canisters do not require preservation with ice or refrigeration during shipment. SUMMA[®] canisters will be shipped to the laboratory via overnight carrier (e.g., Federal Express) for analysis. Once the soil gas samples have been collected, the temporary soil gas monitoring points will be abandoned by removing the drive rods, and filling the resulting hole with clean sand.

Ambient air samples will also be collected simultaneously during the soil gas sampling. The SUMMA[®] canister will be positioned at a location near the associated soil vapor monitoring point

at a height of 4 ft above grade. The ambient air sample will be obtained over a four- to eight-hour period. Ambient air samples will be shipped to the laboratory as described above.

3.0 Reporting

A letter report will be submitted to include; field procedures, field activities, and sampling results. All samples that will be used to make decisions on appropriate actions to address exposures and environmental contamination will be analyzed by an ELAP certified laboratory. Reporting limits will be identified in conjunction with the sampling results. Reporting limits will be derived from the air guideline values derived by the New York State Department of Health (NYSDOH, 2006).

4.0 Schedule

Pending approval of this work plan and receipt of property access agreements with the Town of Oyster Bay, the fieldwork will start within approximately 4 to 6 weeks with the initial sampling being completed within two weeks. After receipt and validation of the initial analytical data and agreement on the next investigative steps, the additional soil gas investigation will be completed within 6 to 8 weeks.

The need and actual locations for residential vapor intrusion sampling will be based on the results of the initial soil gas sampling. The field work will be conducted within 4 weeks after receipt of access agreements, with a goal of conducting this work during this heating season.

ACRONYMS

1, 1, 1-TCA	1, 1, 1-trichloroethene
1, 1-DCE	1, 1-dichloroethene
1, 2-DCA	1, 2-dichloroethane
1, 2-DCE	1, 2-dichloroethene
AS/SVE	air sparging/soil vapor extraction
bgs	below ground surface
COC	chain of custody
DPT	direct-push technology
ELAP	Environmental Laboratory Approval Program
IAS	Initial Assessment Study
ml/min	milliliters per minute
NWIRP	Naval Weapons Industrial Reserve Plant
NYSDOH	New York State Department of Health
PCB	polychlorinated biphenyl
PCE	tetrachloroethene
PQL	practical quantity limits
PRG	preliminary remediation goals
ROD	Record of Decision
SVPM	Soil Vapor Pressure Monitor
TAL	Target analyte list
TCE	trichloroethene
TCL	Target compound list
VOC	Volatile organic compound
USEPA	United States Environmental Protection Agency
µg/L	micrograms per liter

REFERENCES

Foster Wheeler Environmental Corp., 2003. Final Close-Out Report, Construction of a Soil Vapor Extraction/Air Sparging System at the Naval Weapons Industrial Reserve Plant Bethpage, NY. December.

New York State Department of Health (NYSDOH), 2006. FINAL Guidance for Evaluating Soil Vapor Intrusion in the State of New York. October.

Northern Division Naval Facilities Engineering Command and New York State Department of Environmental Conservation (NDFEC/NYSDEC), 1995. Record of Decision, Naval Weapons Industrial Reserve Plant, Bethpage, New York Sites 1, 2, 3 NYS Registry: 1-30-003B. May.

Rogers, Golden & Halpern, 1986. Initial Assessment Study of NWIRP Bethpage, NY and NWIRP Calverton, NY. December.

Tetra Tech NUS, Inc., 2008. Site 1 Soil Vapor Investigation. Naval Weapons Industrial Reserve Plant Bethpage. April.

United States Environmental Protection Agency (USEPA), 1999. Compendium of Methods for the Determination of Toxic Organic Compounds in Ambient Air Second Edition Compendium Method TO-15 Determination Of Volatile Organic Compounds (VOCs) In Air Collected In Specially-Prepared Canisters And Analyzed By Gas Chromatography/ Mass Spectrometry (GC/MS). January.

United States Environmental Protection Agency (USEPA), 2002. OSWER Draft Guidance for Evaluating the Vapor Intrusion to Indoor Air Pathway from Groundwater and Soils (Subsurface Vapor Intrusion Guidance). November.

United States Environmental Protection Agency (USEPA), 2008. Regional Screening Levels for Chemical Contaminants at Superfund Sites (Residential Air Supporting Table). July.

**TABLE 1
PRE-DESIGN FIELD INVESTIGATION
SOIL GAS BORINGS
PHASE II SOIL GAS TESTING
NWIRP BETHPAGE, NEW YORK**

Boring Number	Drilling Method	Total Depth (feet) ¹	Depth (feet)	Continuous Soil Core	Air Sample ²
BPS1-SG2001	DPT	50	8	NO	YES
			25	NO	
			50	YES	
BPS1-SG2002	DPT	50	8	NO	YES
			20	NO	
			50	YES	
BPS1-SG2003	DPT	50	8	NO	YES
			20	NO	
			50	YES	
BPS1-SG2004	DPT	50	8	NO	YES
			20	NO	
			50	YES	
BPS1-SG2005	DPT	50	8	NO	YES
			20	NO	
			50	YES	
BPS1-SG2006	DPT	50	8	NO	YES
			20	NO	
			50	YES	
BPS1-SG2007	DPT	50	8	NO	YES
			20	NO	
			50	YES	
BPS1-SG2008	DPT	50	8	NO	YES
			20	NO	
			50	YES	

1. Depth below ground surface
2. Work area summa canister (4 to 8 hours).
DPT Direct push technology

**TABLE 2
PRE-DESIGN FIELD INVESTIGATION
SAMPLE NOMENCLATURE AND ANALYTICAL METHOD
PHASE II SOIL GAS TESTING
NWIRP BETHPAGE, NEW YORK**

Location	Sample ID	Matrix	VOCs-TO15A ⁽¹⁾
SG2001	BPS1-SG2001-XX	Air	1
SG2001	BPS1-SG2001-XX	Air	1
SG2001	BPS1-SG2001-XX	Air	1
SG2002	BPS1-SG2002-XX	Air	1
SG2002	BPS1-SG2002-XX	Air	1
SG2002	BPS1-SG2002-XX	Air	1
SG2003	BPS1-SG2003-XX	Air	1
SG2003	BPS1-SG2003-XX	Air	1
SG2003	BPS1-SG2003-XX	Air	1
SG2004	BPS1-SG2004-XX	Air	1
SG2004	BPS1-SG2004-XX	Air	1
SG2004	BPS1-SG2004-XX	Air	1
SG2005	BPS1-SG2005-XX	Air	1
SG2005	BPS1-SG2005-XX	Air	1
SG2005	BPS1-SG2005-XX	Air	1
SG2006	BPS1-SG2006-XX	Air	1
SG2006	BPS1-SG2006-XX	Air	1
SG2006	BPS1-SG2006-XX	Air	1
SG2007	BPS1-SG2007-XX	Air	1
SG2007	BPS1-SG2007-XX	Air	1
SG2007	BPS1-SG2007-XX	Air	1
SG2008	BPS1-SG2008-XX	Air	1
SG2008	BPS1-SG2008-XX	Air	1
SG2008	BPS1-SG2008-XX	Air	1
Duplicate	BPS1-DUP01	Air	1
Duplicate	BPS1-DUP02	Air	1
Duplicate	BPS1-DUP03	Air	1
Duplicate	BPS1-DUP04	Air	1
Field Blank	BPS1-FB2001-XX	Air	1
Field Blank	BPS1-FB2002-XX	Air	1
Field Blank	BPS1-FB2003-XX	Air	1
Field Blank	BPS1-FB2004-XX	Air	1
Field Blank	BPS1-FB2005-XX	Air	1
Field Blank	BPS1-FB2006-XX	Air	1

VOCs: Volatile organic compounds.

XX: Bottom of sample interval in feet. For example, a soil gas sample collected at SG1001 at 20 feet below ground surface would be BPS1-SG1001-20.

1 21-Day results from Navy-approved laboratory via method TO-15.

TABLE 3
SOIL GAS SAMPLING ANALYTICAL RESULTS - JANUARY 2008
NWIRP BETHPAGE, NEW YORK
PAGE 1 OF 1

Compound	Ambient air (1)	BPS1- SG1001- 07	BPS1- SG1001- 20	BPS1- SG1001- 40	BPS1- SG1002- 08	BPS1- SG100 2-08 DUP	BPS1- SG100 2-20	BPS1- SG1002- 45	BPS1- SG1003- 05.5	BPS1- SG1003- 20	BPS1- SG1003- 45	BPS1- SG1004- 05.5	BPS1- SG1004- 22	BPS1- SG1004- 46	BPS1- SG1005- 08	BPS1- SG1005- 20	BPS1- SG1005- 45	BPS1- SG1006- 07	BPS1- SG1006- 20	BPS1- SG1006- 45	SVPM1 1S-24	SVPM1 1-49	SVPM1 2S-25	SVPM12- 50	Highest Detected Concentration	Number of Positive Detection s	
	µG/m3	µg/m ³	µg/m ³	µg/m ³	µg/m ³	µg/m ³	µg/m ³	µg/m ³	µg/m ³	µg/m ³	µg/m ³	µg/m ³	µg/m ³	µg/m ³	µg/m ³	µg/m ³	µg/m ³	µg/m ³	µg/m ³	µg/m ³	µg/m ³	µg/m ³	µg/m ³	µg/m ³	µg/m ³		
Freon 12	182.50	N		4.1					0.86			1.6	1.9		1.8	1.6	1.4	1.6	1.4	1.2		1.8			4.1	11	
Chloromethane	94.90	N										0.83	1.1		0.79	0.34				0.5		1.1			1.1	6	
Freon 11	730.00	N							1.8			1.3	1.5		1.3	1.6	2.3	1.1	1.7	1.4		1.2			2.3	10	
Freon 113	31,390.00	N			2,200	2,900	5,100	2,400	790E	1,400	2,200	4		600	2.4	3	15				4,900				5,100.0	13	
1,1-Dichloroethene	219.00	N	490	2,400	15		20		0.94	5.8	8.8			4.1									1,700	4,700	4,700.0	10	
Acetone	3,285.00	N	370		14	64	72	1500	2000	95	120	340	330E	230E	470	230E	490 E	740E	110	160E	570E		9.3		2,000.0	19	
Carbon Disulfide	730.00	N											3.6			2.5	4.6	2.3	3.2	4.7	2.4				4.7	7	
Methylene Chloride	3.79	C			150																				150.0	1	
Methyl tert-butyl ether	1.57	C									8.2														8.2	1	
trans-1,2-Dichloroethene	62.05	N				22	25	58				5.6			22							64			64.0	6	
1,1-Dichloroethane	511.00	C	130	1,700	14	15		62	16	1.2	19	95			460							63		710	1,400	1,700.0	13
2-Butanone	5,110.00	N	35					50	230	10	12	22	16	0.87	15	11	53	37	26	21	50		0.75		230.0	16	
cis-1,2-Dichloroethene	36.50	N		560	4.4	160	200	800	92		3.7	8.1			79							860			780	860.0	11
Chloroform	0.08	C								1.2	4.9	5.7				1.7	1.2	2.4	53	28					53.0	8	
1,1,1-Trichloroethane	5,219.50	N	16,000	90,000	890	740	970	1,900	550	440E	790	780	3.9		430	3.4	11	27		0.95	2,400		36,000	75,000	90,000.0	19	
Carbon Tetrachloride	0.12	C																41	130	99					130.0	3	
Benzene	0.23	C						33	56	3.3	6.2	9.4	7.6	1.4	5.2	7.1	22	8.4	5.1	7.2	23	1			56.0	15	
4-Methyl-2-pentanone	3,139.00	N											2.1			1.8		0.66							2.1	3	
Toluene	5,110.00	N					31	66	25	41	24	32	3.6	15	10	37	30	8.8	18	40	23	2.2			66.0	16	
Tetrachloroethene	0.31	C	170	1,200	5.9	1,700	2,100	960	20	540E	1,300	250	22		78	15	59	60	19	28	44	5,300			5,300.0	19	
Chlorobenzene	51.10	N																							0.0	0	
Ethyl Benzene	1,058.50	C							7.8	12	4.4	9.1			1.8	6.4	4.7	1.8	3.2	5.2					12.0	10	
m,p-Xylene	109.50	N						20	27	34	14	32	1.9	7.4	5.1	12	13	5	8.4	14	26	1.2			34.0	15	
o-Xylene									8.3	11		11	0.63		1.2	3.2	2.6	1.6	2.2	2.7					11.0	10	
Styrene	1,043.90	C							0.92			0.76				0.89			0.74						0.9	4	
1,4-Dichlorobenzene	0.16	N							1.5				0.84												1.5	2	
Trichloroethene	0.02	C	19,000	180,000	1,400	3,300	4,600	4,400	320	110	590	750	5.2		820	1.5	16	71	1.2	2	2.1	7,200	0.29	73,000	150,000	180,000.0	22

1 - Ambient air criteria from EPA Region 3 RBC tables, <http://www.epa.gov/reg3hwmd/risk/human/index.htm>

µg/m³ = micrograms per cubic meter of air

C = Carcinogenic effects N = Noncarcinogenic effects

Bolded values are exceedances of EPA Region 3 RBCs.

E = exceeds instrument calibration range, reported results likely exceed plus/minus 25 %.

Blank cells indicate a non-detect value.

TABLE 4
PROPOSED SOIL GAS SCREENING LEVELS
NWIRP BETHPAGE, NEW YORK
PAGE 1 OF 1

Compound	EPA Regional Screening Levels - Residential Air (July 2008) ⁽¹⁾		NYSDOH Air Guideline ⁽²⁾	Highest Detection in Soil Gas (January 2008)	Number of Detections (January 2008)	Proposed Soil Gas Screening Level/Range
	µg/m ³					
1,1-Dichloroethene	210	N		4,700	10	210
1,1-Dichloroethane	1.5	C		1,700	13	5 - 150
Chloroform	0.11	C		53	8	5 - 11
cis-1,2-Dichloroethene	NA	N		860	11	36.5 ⁽³⁾
1,1,1-Trichloroethane	5200	N		90,000	19	5200
Benzene	0.31	C		56	15	5 - 31
Tetrachloroethene	0.41	C	100	5,300	19	100
Trichloroethene	1.2	C	5	180,000	22	5


1 - Residential air criteria from Regional Screening Tables (July, 2008), <http://epa-prgs.ornl.gov/chemicals/index.shtml>


2 - NYSDOH Air Guidelines (Oct. 2006)

3 - No Regional Screening criteria available, using Ambient air criteria from EPA Region 3 RBC tables (Oct. 2007), <http://www.epa.gov/reg3hwmd/ri>

µg/m³ = micrograms per cubic meter of air

C = Carcinogenic effects N = Noncarcinogenic effects

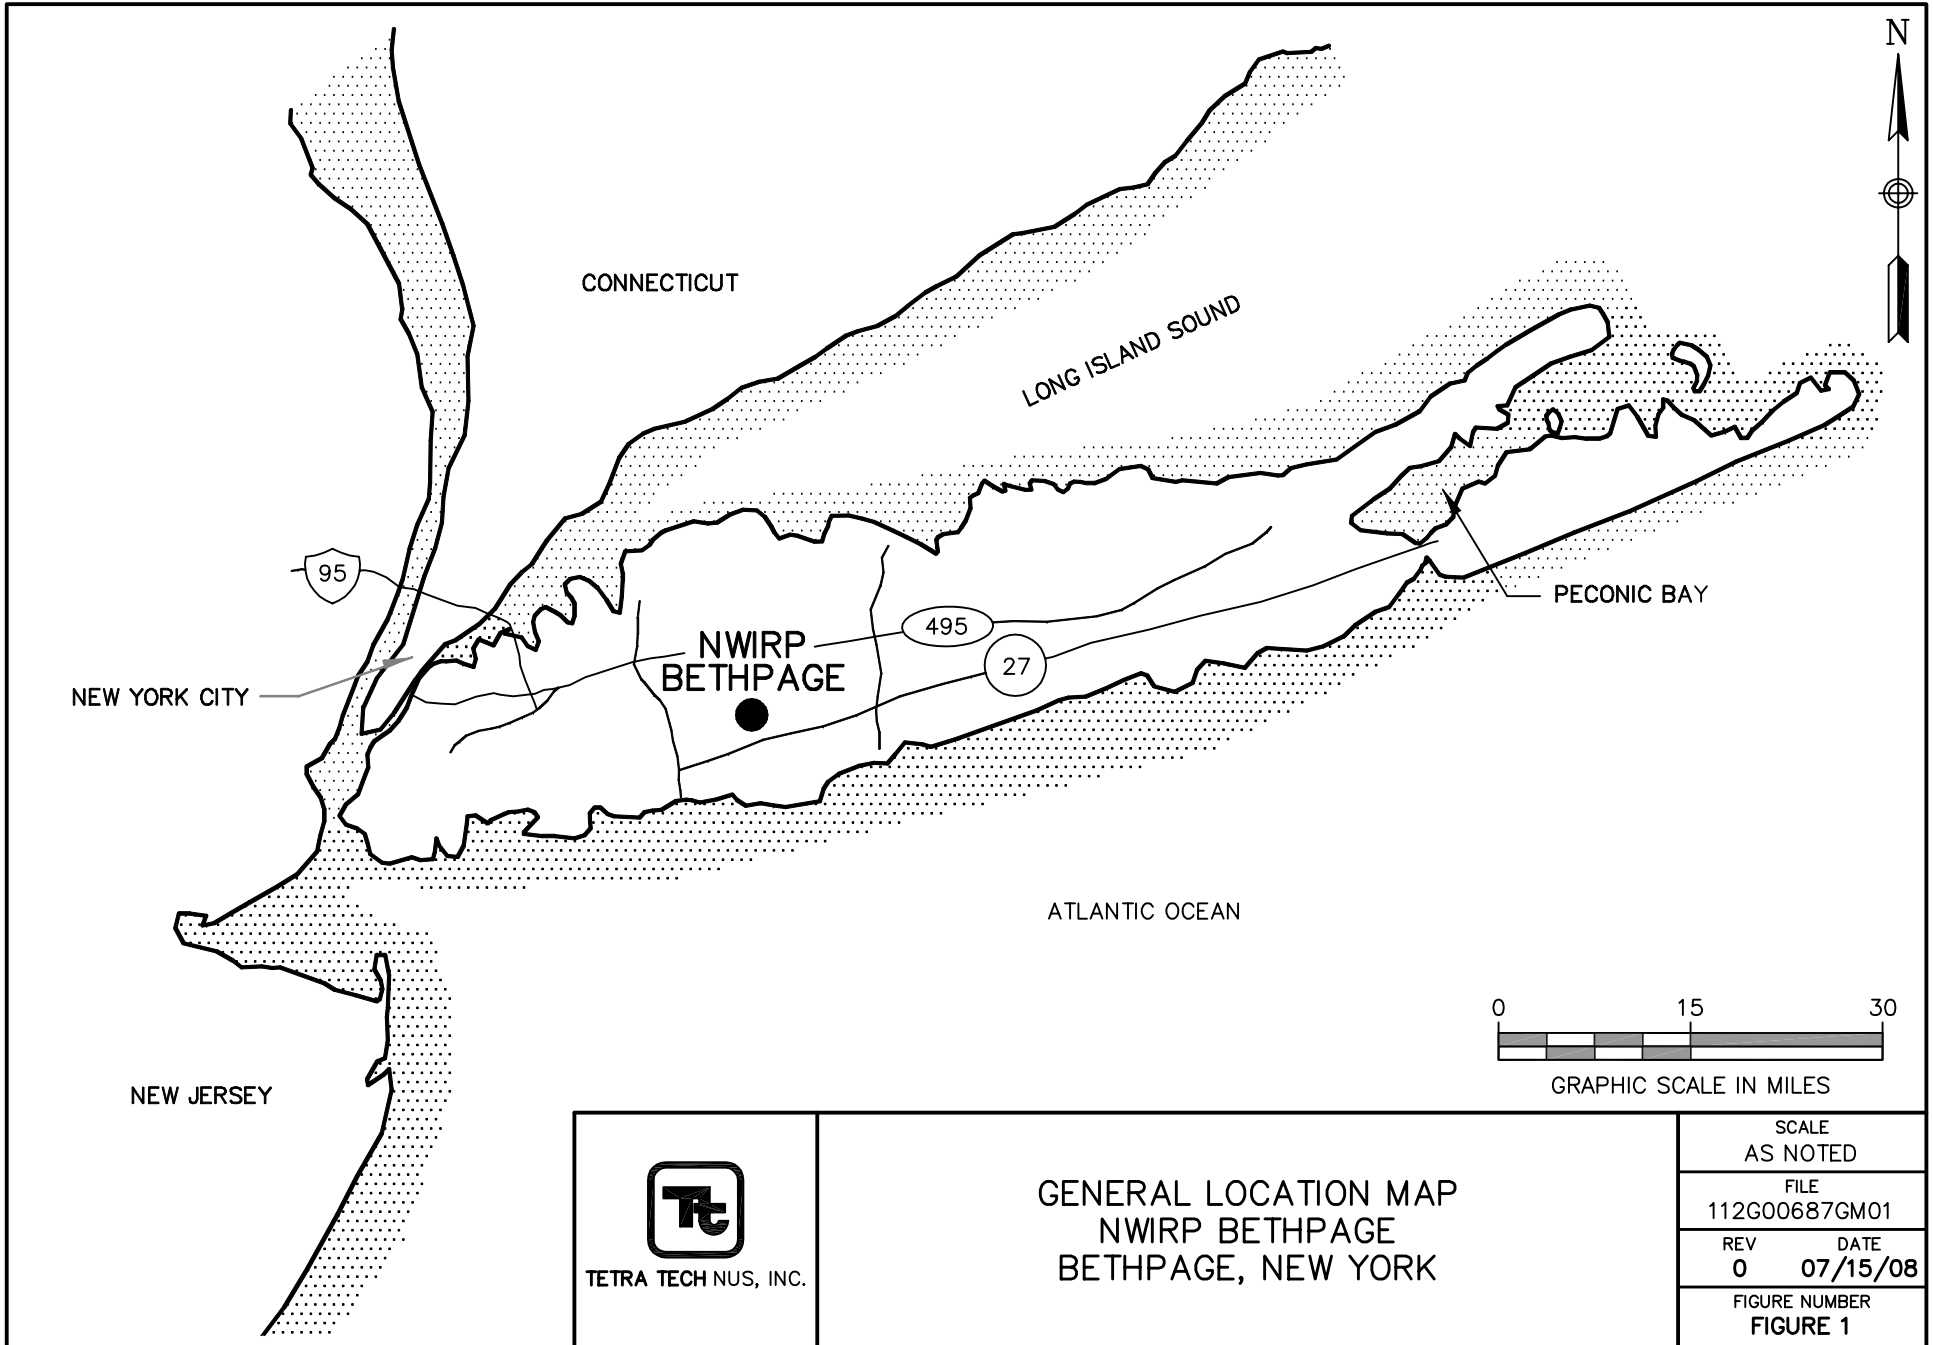


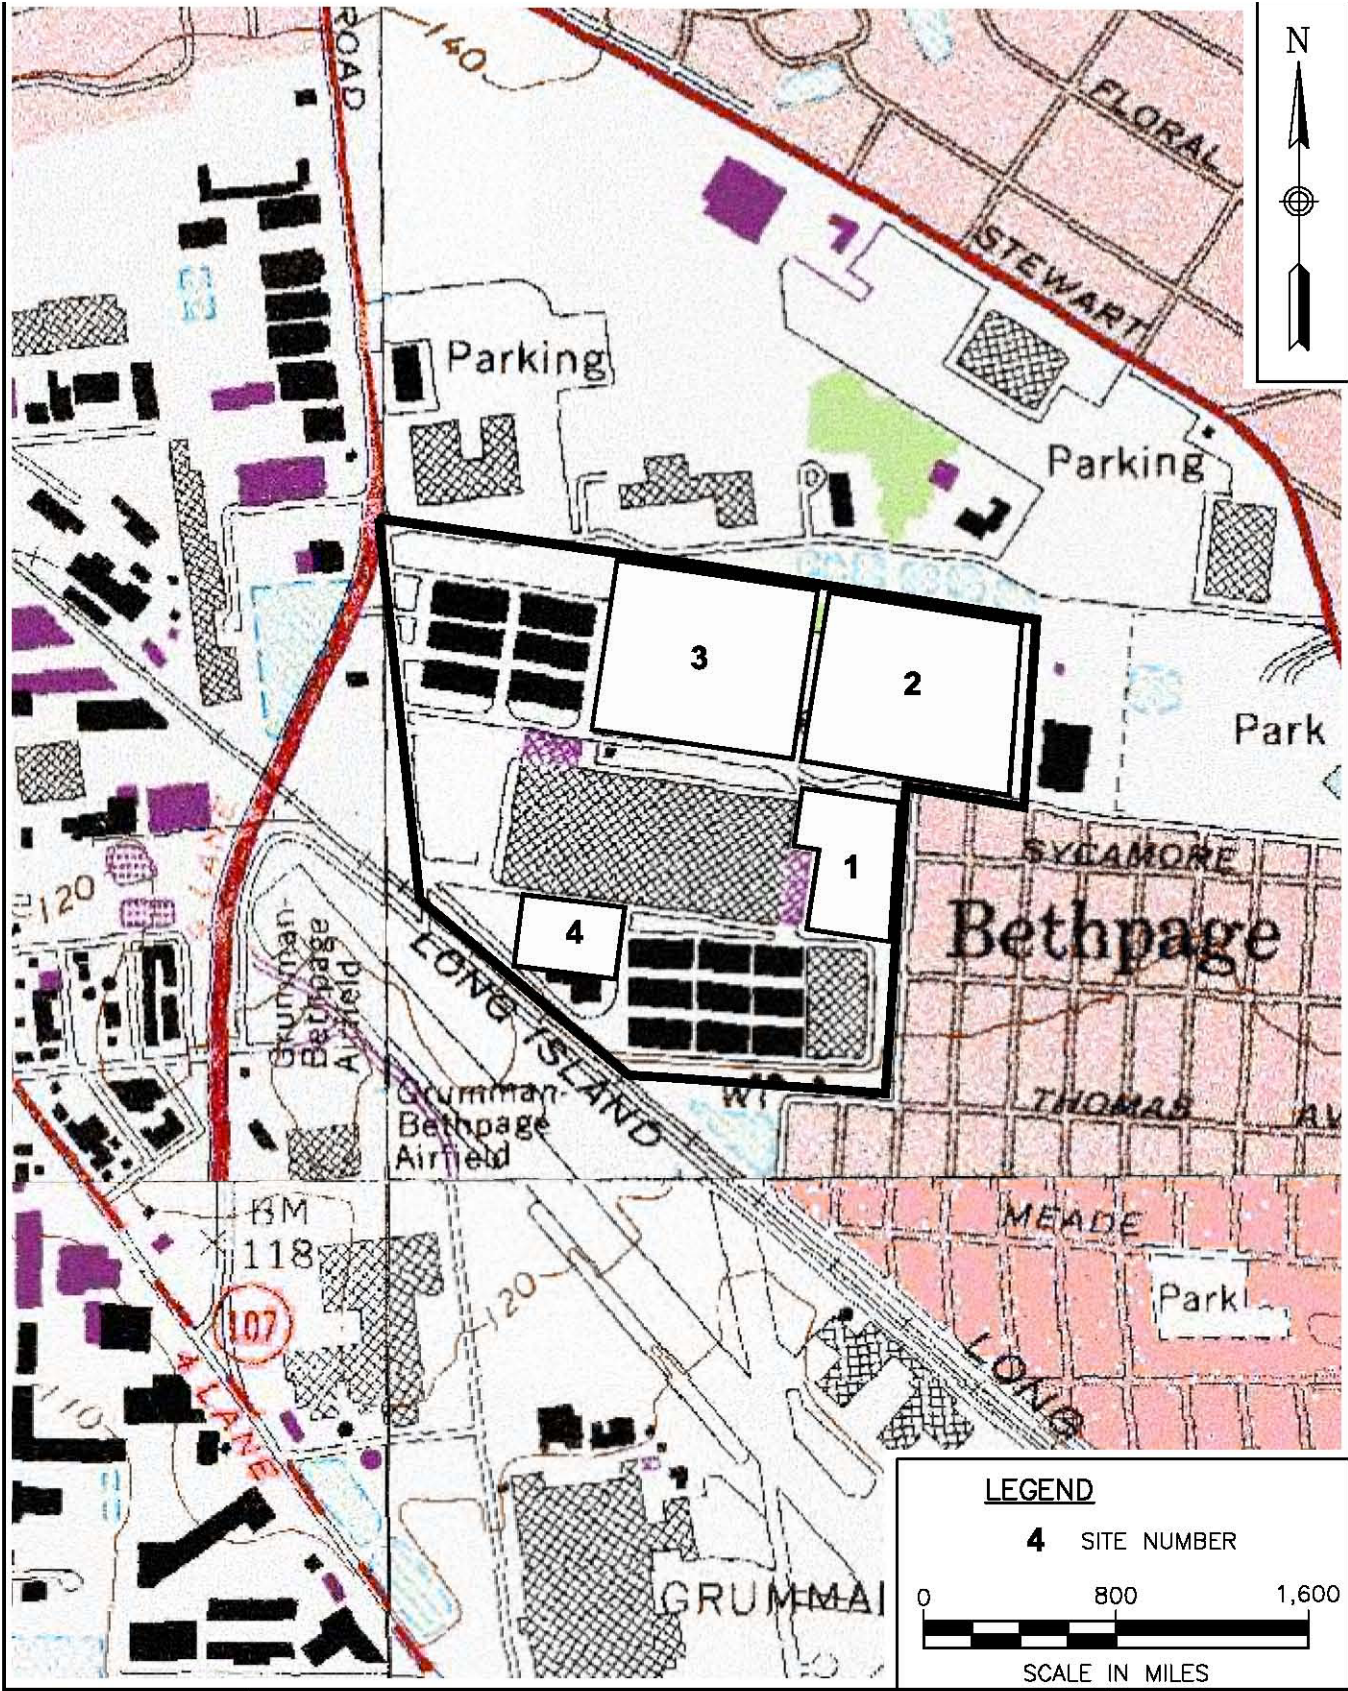

TETRA TECHNUS, INC.

SITE LOCATION MAP
SITE 1
NWIRP BETHPAGE
BETHPAGE, NEW YORK

SCALE AS NOTED	
FILE 112G00687BM01	
REV 0	DATE 07/15/08
FIGURE NUMBER FIGURE 2	

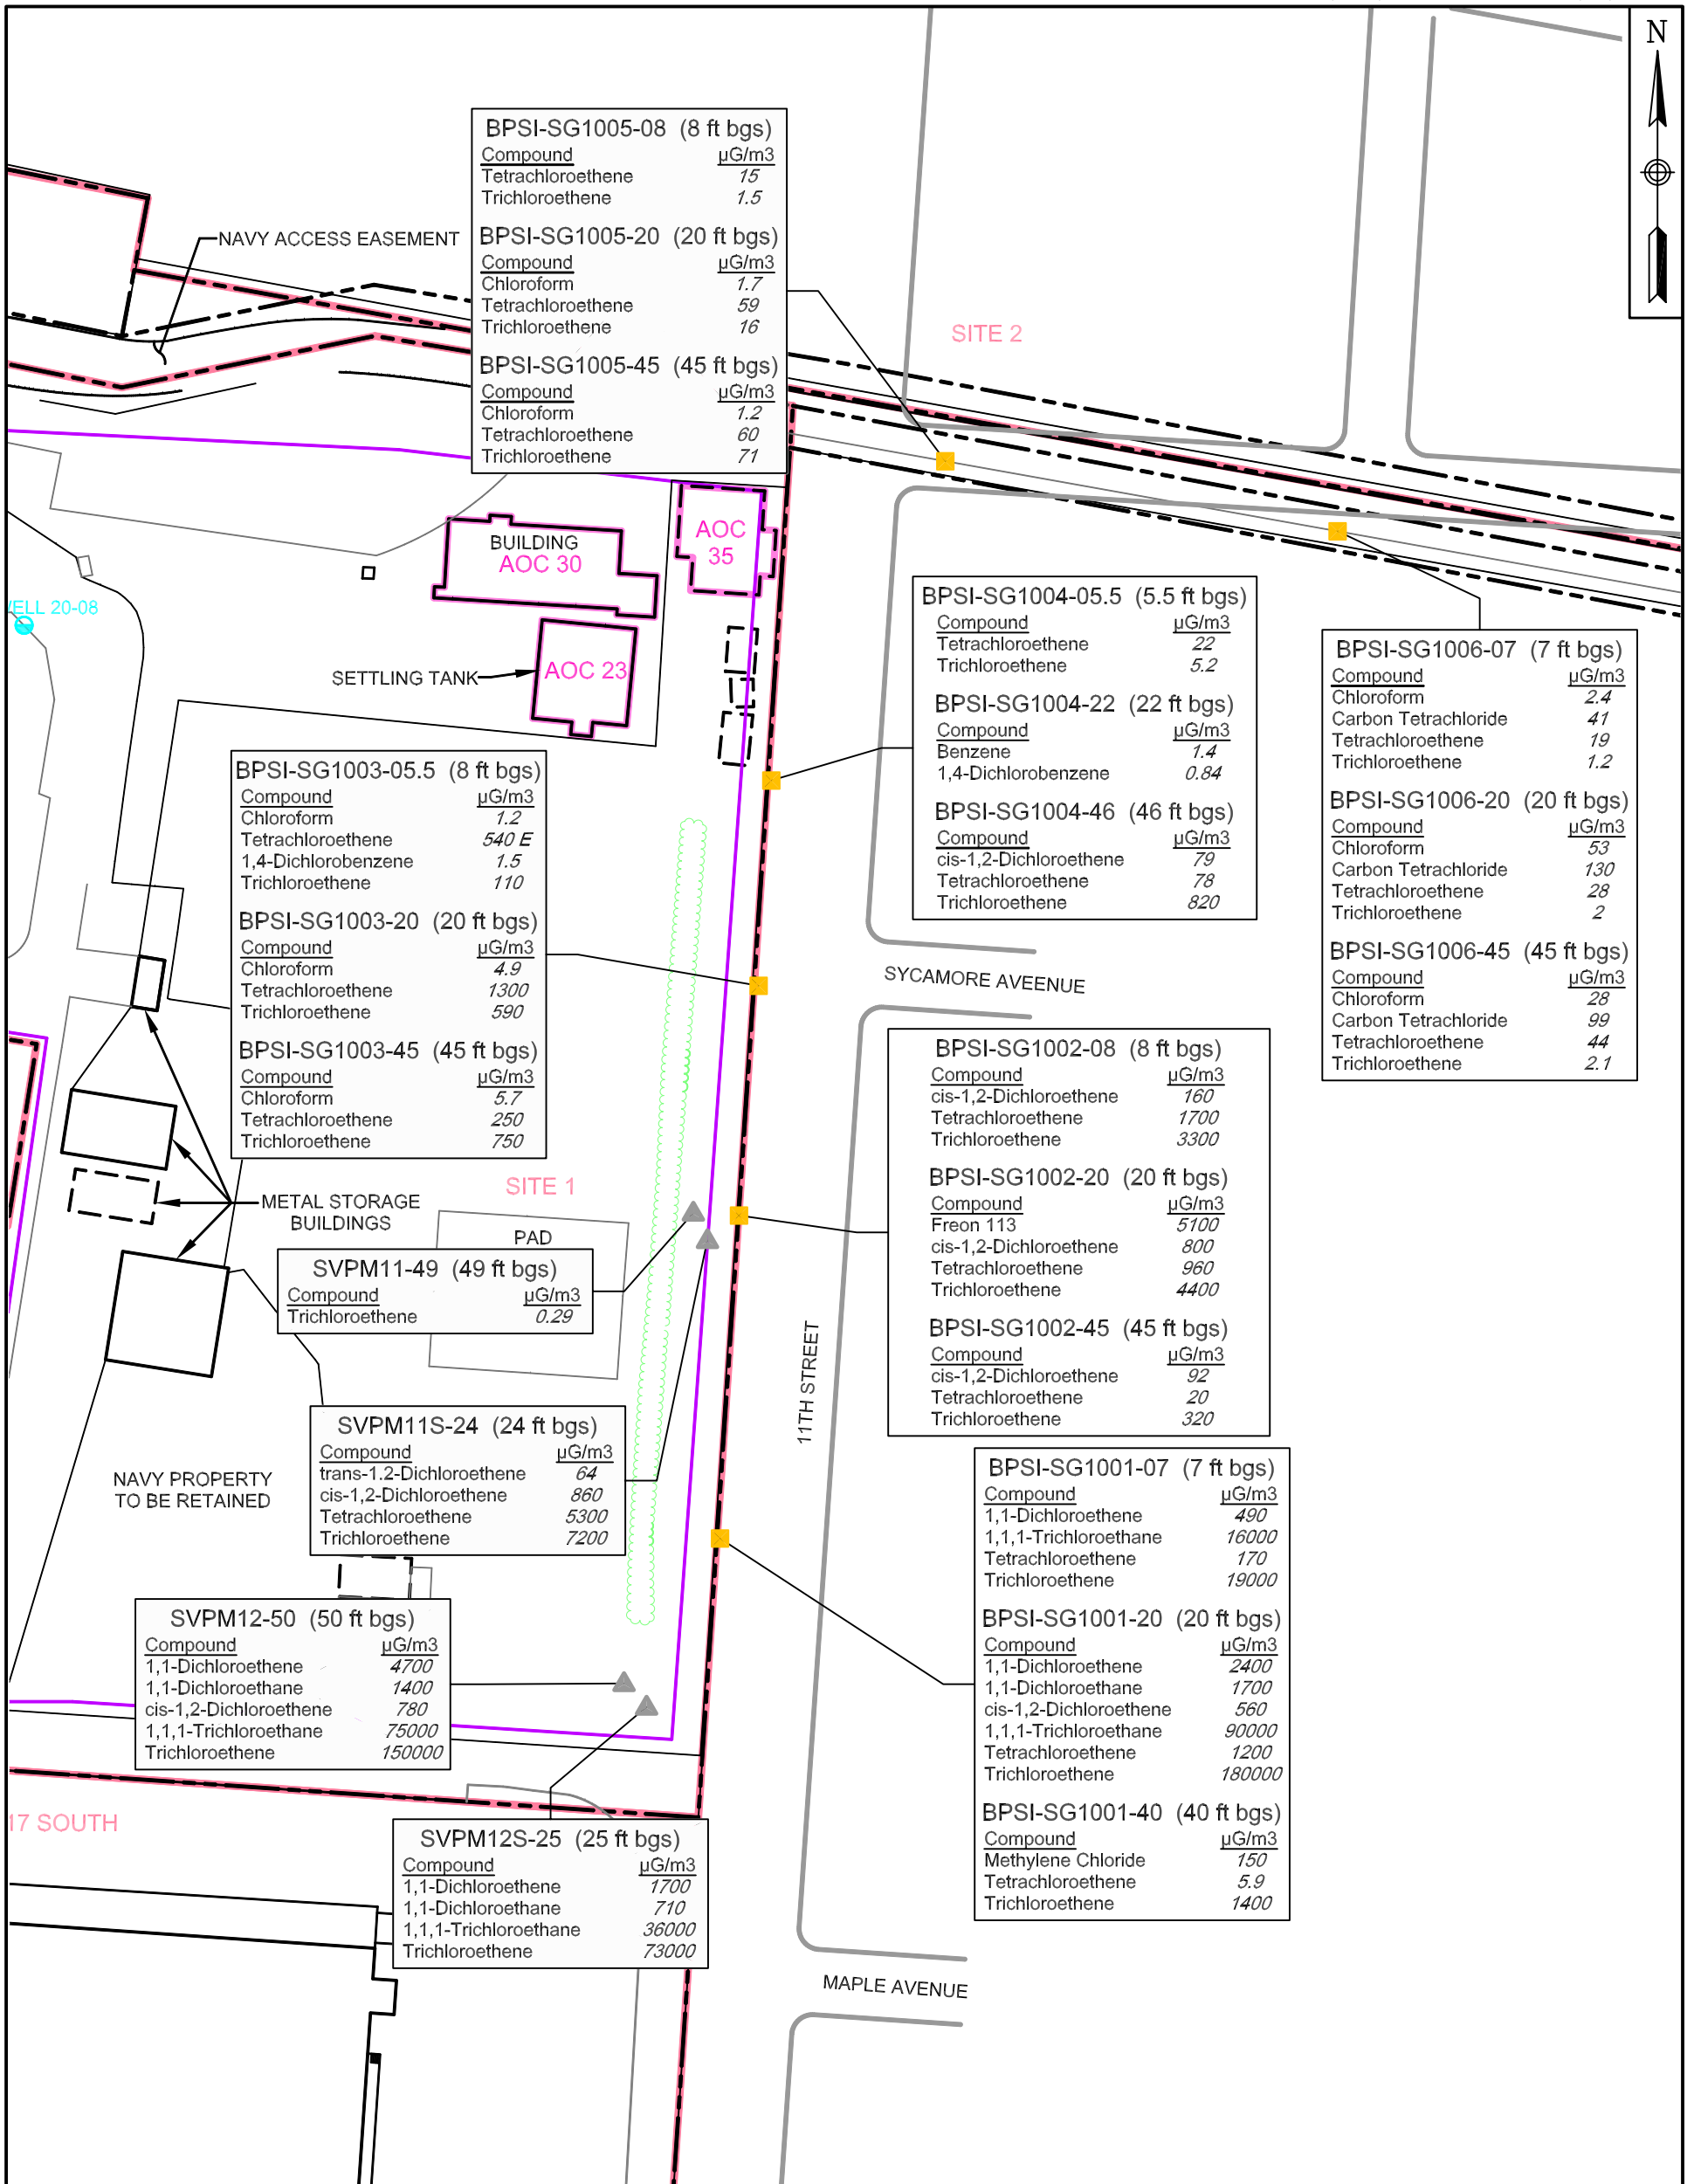

BPSI-SG1005-08 (8 ft bgs)

Compound	µG/m ³
Tetrachloroethene	15
Trichloroethene	1.5

BPSI-SG1005-20 (20 ft bgs)

Compound	µG/m ³
Chloroform	1.7
Tetrachloroethene	59
Trichloroethene	16

BPSI-SG1005-45 (45 ft bgs)

Compound	µG/m ³
Chloroform	1.2
Tetrachloroethene	60
Trichloroethene	71

BPSI-SG1004-05.5 (5.5 ft bgs)

Compound	µG/m ³
Tetrachloroethene	22
Trichloroethene	5.2

BPSI-SG1004-22 (22 ft bgs)

Compound	µG/m ³
Benzene	1.4
1,4-Dichlorobenzene	0.84

BPSI-SG1004-46 (46 ft bgs)

Compound	µG/m ³
cis-1,2-Dichloroethene	79
Tetrachloroethene	78
Trichloroethene	820

BPSI-SG1006-07 (7 ft bgs)

Compound	µG/m ³
Chloroform	2.4
Carbon Tetrachloride	41
Tetrachloroethene	19
Trichloroethene	1.2

BPSI-SG1006-20 (20 ft bgs)

Compound	µG/m ³
Chloroform	53
Carbon Tetrachloride	130
Tetrachloroethene	28
Trichloroethene	2

BPSI-SG1006-45 (45 ft bgs)

Compound	µG/m ³
Chloroform	28
Carbon Tetrachloride	99
Tetrachloroethene	44
Trichloroethene	2.1

BPSI-SG1003-05.5 (8 ft bgs)

Compound	µG/m ³
Chloroform	1.2
Tetrachloroethene	540 E
1,4-Dichlorobenzene	1.5
Trichloroethene	110

BPSI-SG1003-20 (20 ft bgs)

Compound	µG/m ³
Chloroform	4.9
Tetrachloroethene	1300
Trichloroethene	590

BPSI-SG1003-45 (45 ft bgs)

Compound	µG/m ³
Chloroform	5.7
Tetrachloroethene	250
Trichloroethene	750

BPSI-SG1002-08 (8 ft bgs)

Compound	µG/m ³
cis-1,2-Dichloroethene	160
Tetrachloroethene	1700
Trichloroethene	3300

BPSI-SG1002-20 (20 ft bgs)

Compound	µG/m ³
Freon 113	5100
cis-1,2-Dichloroethene	800
Tetrachloroethene	960
Trichloroethene	4400

BPSI-SG1002-45 (45 ft bgs)

Compound	µG/m ³
cis-1,2-Dichloroethene	92
Tetrachloroethene	20
Trichloroethene	320

SVPM11-49 (49 ft bgs)

Compound	µG/m ³
Trichloroethene	0.29

SVPM11S-24 (24 ft bgs)

Compound	µG/m ³
trans-1,2-Dichloroethene	64
cis-1,2-Dichloroethene	860
Tetrachloroethene	5300
Trichloroethene	7200

SVPM12-50 (50 ft bgs)

Compound	µG/m ³
1,1-Dichloroethene	4700
1,1-Dichloroethane	1400
cis-1,2-Dichloroethene	780
1,1,1-Trichloroethane	75000
Trichloroethene	150000

SVPM12S-25 (25 ft bgs)

Compound	µG/m ³
1,1-Dichloroethene	1700
1,1-Dichloroethane	710
1,1,1-Trichloroethane	36000
Trichloroethene	73000

BPSI-SG1001-07 (7 ft bgs)

Compound	µG/m ³
1,1-Dichloroethene	490
1,1,1-Trichloroethane	16000
Tetrachloroethene	170
Trichloroethene	19000

BPSI-SG1001-20 (20 ft bgs)

Compound	µG/m ³
1,1-Dichloroethene	2400
1,1-Dichloroethane	1700
cis-1,2-Dichloroethene	560
1,1,1-Trichloroethane	90000
Tetrachloroethene	1200
Trichloroethene	180000


BPSI-SG1001-40 (40 ft bgs)

Compound	µG/m ³
Methylene Chloride	150
Tetrachloroethene	5.9
Trichloroethene	1400

LEGEND

- DRY WELL
- SOIL GAS SAMPLE LOCATION
- SOIL VAPR PRESSURE MONITOR
- PROPERTY LINE
- FENCE LINE
- SITE BOUNDARY
- AOC BOUNDARY



NOTE:
 FIGURE PRESENTS VOLATILE ORGANIC COMPOUNDS THAT EXCEED EPA REGION 3 RBCs FOR INDOOR AIR. FOR COMPARISON, NEW YORK STATE DEPARTMENT OF HEALTH INDOOR AIR CRITERIA FOR TCE AND PCE ARE 5 µg/m³ AND 100 µg/m³ RESPECTIVELY.

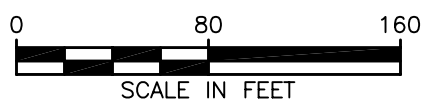

TETRA TECH NUS, INC.

**SOIL GAS RESULTS – JANUARY 2008
 SITE 1
 NWIRP BETHPAGE
 BETHPAGE, NEW YORK**

FILE 112GN9845GM01	SCALE AS NOTED
FIGURE NUMBER FIGURE 3	REV DATE 0 07/22/08

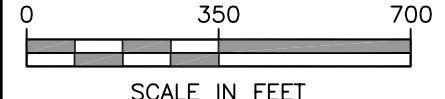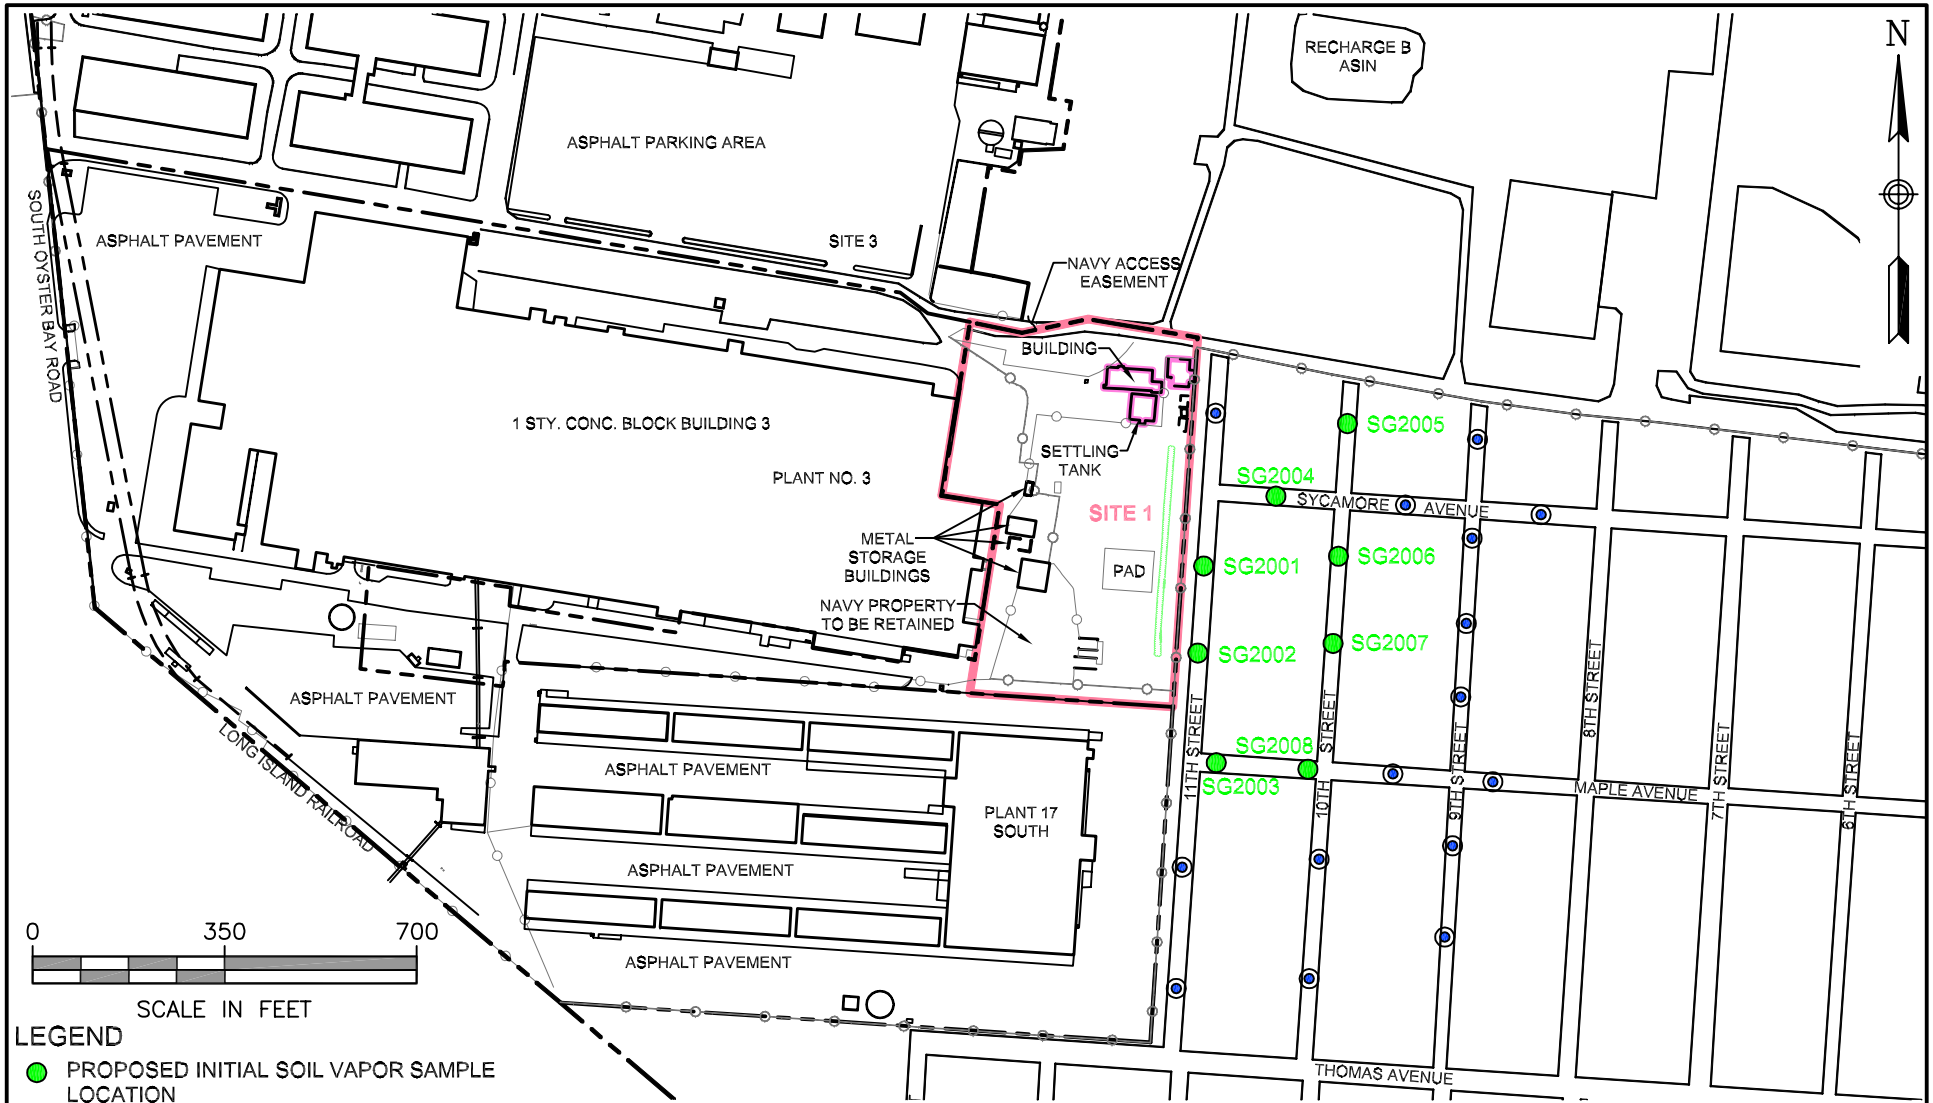

LEGEND

- PROPOSED INITIAL SOIL VAPOR SAMPLE LOCATION
- ⊙ PROPOSED OPTIONAL - SOIL VAPOR SAMPLE LOCATION

NOTE
 Proposed soil vapor sampling locations are to be placed in grass strips between the sidewalk and street where applicable. Locations shown are approximate and actual locations will be placed based on field conditions (i.e. aboveground and underground utilities).



TETRA TECHNUS, INC.

**SOIL VAPOR SAMPLING LOCATIONS
 SITE 1
 NWIRP BETHPAGE
 BETHPAGE, NEW YORK**

SCALE AS NOTED	
FILE 112G00687GM01	
REV 0	DATE 07/22/08
FIGURE NUMBER FIGURE 4	

ATTACHMENT A

SOIL GAS, SOIL, AND GROUNDWATER RESULTS

Table A-1
 NWIRP-BETHPAGE
 Monthly Monitoring Data
 System Operation

VOCs in Extracted Soil Vapor - August 2001 - NWIRP - Bethpage, NY

Parameter	08/29/2001 EV01	08/29/2001 EW01	08/29/2001 EW02	08/29/2001 EW03	08/29/2001 EW04	08/29/2001 EW05	08/29/2001 EW06	08/29/2001 EW07	08/29/2001 EW08	08/29/2001 EW08-Dup	08/29/2001 EW09	08/29/2001 EW10	08/29/2001 EW11	08/29/2001 EW12	08/29/2001 EW13
Freon 12															
Freon 114															
Chloromethane												390			
Vinyl Chloride	33														
Bromomethane															
Chloroethane										9					
Freon 11										5.8	4.9	12			
1,1-Dichloroethene								11	11	9.5	46	1000	150	8.4	
Freon 113	220														
Methylene Chloride							78	4.8	4.2	4.1	34	85			
1,1-Dichloroethane	100	92	6.7				140	13	13	4.2	170	250	19		
cis-1,2-Dichloroethene	1100		8.5							5.7					
Chloroform															
1,1,1-Trichloroethane	910	2700	430				68	37	37	24	100	1600	100	12	
Carbon Tetrachloride															
Benzene															
1,2-Dichloroethane															
Trichloroethene	1,600	8,400	950				270	130	130	470	450	85	87		
1,2-Dichloropropane															
cis-1,3-Dichloropropene															
Toluene															
trans-1,3-Dichloropropene															
1,1,2-Trichloroethane												5.9			
Tetrachloroethene	3,400	170	110				900	1000	1000	930	660	950	1400	9	
Ethylene Dibromide															
Chlorobenzene															
Ethyl Benzene															
mtp-Xylene															
o-Xylene															
Styrene															
1,1,1,2-Tetrachloroethane															
1,3,5-Trimethylbenzene															
1,2,4-Trimethylbenzene															
1,3-Dichlorobenzene															
1,4-Dichlorobenzene															
Chlorotoluene															
1,2-Dichlorobenzene															
1,2,4-Trichlorobenzene															
Hexachlorobutadiene															
Propylene															
1,3-Butadiene								38	38						
Acetone															
Carbon Disulfide															
2-Propanol															
Trans-1,2-Dichloroethane															
Vinyl Acetate															
2-Butanone (Methyl Ethyl Ketone)						1800						43		29	
Hexane															
Tetrahydrofuran						2900	22								
Cyclohexane												68	16		
1,4-Dioxane															
Bromodichloromethane															
4-Methyl-2-pentanone															
2-Hexanone															
Dibromochloromethane															
Bromoform															
4-Ethyltoluene															
Ethanol															
Methyl tertiary butyl ether															
Heptane															
Total VOCs	7,363.0	11,362.0	1,505.2	0.0	0.0	4,700.0	1,478.0	1,233.8	1,233.2	1,462.3	1,464.9	4,488.9	1,772.0	96.4	0.0

Notes:

- 1) All results are expressed in parts per billion volume (ppbv).
- 2) A blank indicates that the compound was not detected.

VOCs in Extracted Soil Vapor - September 2001 - NWIRP - Bethpage, NY

Parameter	09/19/2001 EV02
Freon 12	
Freon 114	
Chloromethane	
Vinyl Chloride	
Bromomethane	
Chloroethane	
Freon 11	
1,1-Dichloroethene	
Freon 113	120
Methylene Chloride	
1,1-Dichloroethane	45
cis-1,2-Dichloroethene	410
Chloroform	
1,1,1-Trichloroethane	420
Carbon Tetrachloride	
Benzene	
1,2-Dichloroethane	
Trichloroethene	1,000
1,2-Dichloropropane	
cis-1,3-Dichloropropene	
Toluene	
trans-1,3-Dichloropropene	
1,1,2-Trichloroethane	
Tetrachloroethene	2,400
Ethylene Dibromide	
Chlorobenzene	
Ethyl Benzene	
m+p-Xylene	
o-Xylene	
Styrene	
1,1,1,2-Tetrachloroethane	
1,3,5-Trimethylbenzene	
1,2,4-Trimethylbenzene	
1,3-Dichlorobenzene	
1,4-Dichlorobenzene	
Chlorotoluene	
1,2-Dichlorobenzene	
1,2,4-Trichlorobenzene	
Hexachlorobutadiene	
Propylene	
1,3-Butadiene	
Acetone	
Carbon Disulfide	
2-Propanol	
Trans-1,2-Dichloroethene	
Vinyl Acetate	
2-Butanone (Methyl Ethyl Ketone)	
Hexane	
Tetrahydrofuran	
Cyclohexane	
1,4-Dioxane	
Bromodichloromethane	
4-Methyl-2-pentanone	
2-Hexanone	
Dibromochloromethane	
Bromoform	
4-Ethyltoluene	
Ethanol	
Methyl tertiary butyl ether	
Heptane	
Total VOCs	4,395.0

Notes:

- 1) All results are expressed in parts per billion volume (ppbv).
- 2) A blank indicates that the compound was not detected.

VOCs in Extracted Soil Vapor - October 2001 - NWIRP - Bethpage, NY

Parameter	10/05/2001	10/27/2001	10/27/2001	10/27/2001	10/27/2001	10/27/2001	10/27/2001	10/27/2001	10/27/2001	10/27/2001	10/27/2001	10/27/2001	10/27/2001	10/27/2001	10/27/2001	10/27/2001	10/27/2001
	EV03	EV04	EW01	EW02	EW03	EW03 Dup	EW04	EW05	EW06	EW07	EW08	EW09	EW10	EW11	EW12	EW12 Dup	EW13
Freon 12																	
Freon 114																	
Chloromethane		11										5.4					
Vinyl Chloride																	
Bromomethane																	
Chloroethane																	
Freon 11																	
1,1-Dichloroethene						4.9											
Freon 113	100	76			76	70					23				5.6	5.7	21
Methylene Chloride			31						18								
1,1-Dichloroethane	33	18	35		36	32					6.2	4.6			42	38	11
cis-1,2-Dichloroethene	310	180	31		230	210			18	10	69	23			47	47	23
Chloroform																	
1,1,1-Trichloroethane	340	230	1600		750	690		7.1	5.9		30	6.9		7.9	41	40	140
Carbon Tetrachloride																	
Benzene																	
1,2-Dichloroethane																	
Trichloroethene	720	440	4800	20	2100	1800		16	93	6.1	54	44		20	280	270	210
1,2-Dichloropropane																	
cis-1,3-Dichloropropene																	
Toluene																	
trans-1,3-Dichloropropene																	
1,1,2-Trichloroethane																	
Tetrachloroethene	1,300	700	89		930	830		27	190	30	270	89		8.6	150	150	45
Ethylene Dibromide																	
Chlorobenzene																	
Ethyl Benzene																	
m+p-Xylene																	
o-Xylene																	
Styrene																	
1,1,1,2-Tetrachloroethane																	
1,3,5-Trimethylbenzene					9.5	8.7											
1,2,4-Trimethylbenzene																	
1,3-Dichlorobenzene																	
1,4-Dichlorobenzene																	
Chlorotoluene																	
1,2-Dichlorobenzene																	
1,2,4-Trichlorobenzene																	
Hexachlorobutadiene																	
Propylene																	
1,3-Butadiene																	
Acetone												18					
Carbon Disulfide																	
2-Propanol																	
Trans-1,2-Dichloroethene																	
Vinyl Acetate																	
2-Butanone (MEK)		580					17				31						
Hexane																	
Tetrahydrofuran		540					19	29									
Cyclohexane																	
1,4-Dioxane																	
Bromodichloromethane																	
4-Methyl-2-pentanone																	
2-Hexanone																	
Dibromochloromethane																	
Bromoform																	
4-Ethyltoluene																	
Ethanol	16																
Methyl tertiary butyl ether																	
Heptane																	
Total VOCs	2,819.0	2,775.0	6,586.0	20.0	4,131.5	3,645.6	36.0	79.1	324.9	46.1	483.2	190.9	0.0	36.5	565.6	550.7	450.0

Notes:
 1) All results are expressed in parts per billion volume (ppbv).
 2) A blank indicates that the compound was not detected.

NWIRP-BETHPAGE
 Monthly Monitoring Data
 Injection Well Operation

VOCs in Extracted Soil Vapor - November 2001 - NWIRP - Bethpage, NY

Parameter	11/11/2001 EV-05	11/26/2001 EV-06
Freon 12		
Freon 114		
Chloromethane		
Vinyl Chloride		
Bromomethane		
Chloroethane		
Freon 11		
1,1-Dichloroethene		
Freon 113	100	120
Methylene Chloride		
1,1-Dichloroethane	29	29
cis-1,2-Dichloroethene	280	310
Chloroform		
1,1,1-Trichloroethane	340	460
Carbon Tetrachloride		
Benzene		
1,2-Dichloroethane		
Trichloroethene	550	600
1,2-Dichloropropane		
cis-1,3-Dichloropropene		
Toluene		
trans-1,3-Dichloropropene		
1,1,2-Trichloroethane		
Tetrachloroethene	980	1,800
Ethylene Dibromide		
Chlorobenzene		
Ethyl Benzene		
m+p-Xylene		
o-Xylene		
Styrene		
1,1,1,2-Tetrachloroethane		
1,3,5-Trimethylbenzene		
1,2,4-Trimethylbenzene		
1,3-Dichlorobenzene		
1,4-Dichlorobenzene		
Chlorotoluene		
1,2-Dichlorobenzene		
1,2,4-Trichlorobenzene		
Hexachlorobutadiene		
Propylene		
1,3-Butadiene		
Acetone		
Carbon Disulfide		
2-Propanol		
Trans-1,2-Dichloroethene		
Vinyl Acetate		
2-Butanone (MEK)		
Hexane		
Tetrahydrofuran		
Cyclohexane		
1,4-Dioxane		
Bromodichloromethane		
4-Methyl-2-pentanone		
2-Hexanone		
Dibromochloromethane		
Bromoform		
4-Ethyltoluene		
Ethanol		
Methyl tertiary butyl ether		
Heptane		
Total VOCs	2,279.0	3,319.0

Notes:

- 1) All results are expressed in parts per billion volume (ppbv).
- 2) A blank indicates that the compound was not detected.

NWIRP-BETHPAGE
 Monthly Monitoring Data
 SVPM Operation

VOCs in Extracted Soil Vapor - December 2001 - NWIRP - Bethpage, NY

Parameter	12/07/2001 EV-07	12/28/2001 EV-08
Freon 12		
Freon 114		
Chloromethane		
Vinyl Chloride		
Bromomethane		
Chloroethane		
Freon 11		
1,1-Dichloroethene	5	4.1
Freon 113	94	60
Methylene Chloride		
1,1-Dichloroethane	30	24
cis-1,2-Dichloroethene	330	280
Chloroform		
1,1,1-Trichloroethane	470	400
Carbon Tetrachloride		
Benzene		
1,2-Dichloroethane		
Trichloroethene	700	620
1,2-Dichloropropane		
cis-1,3-Dichloropropene		
Toluene		
trans-1,3-Dichloropropene		
1,1,2-Trichloroethane		
Tetrachloroethene	1,300	1,200
Ethylene Dibromide		
Chlorobenzene		
Ethyl Benzene		
m+p-Xylene		
o-Xylene		
Styrene		
1,1,1,2-Tetrachloroethane		
1,3,5-Trimethylbenzene		
1,2,4-Trimethylbenzene		
1,3-Dichlorobenzene		
1,4-Dichlorobenzene		
Chlorotoluene		
1,2-Dichlorobenzene		
1,2,4-Trichlorobenzene		
Hexachlorobutadiene		
Propylene		
1,3-Butadiene		
Acetone		
Carbon Disulfide		
2-Propanol		
Trans-1,2-Dichloroethene		
Vinyl Acetate		
2-Butanone (MEK)		
Hexane		
Tetrahydrofuran		
Cyclohexane		
1,4-Dioxane		25
Bromodichloromethane		
4-Methyl-2-pentanone		
2-Hexanone		
Dibromochloromethane		
Bromoform		
4-Ethyltoluene		
Ethanol		
Methyl tertiary butyl ether		
Heptane		
Total VOCs	2,929.0	2,613.1

Notes:
 1) All results are expressed in parts per billion volume (ppbv).
 2) A blank indicates that the compound was not detected.

VOCs in Extracted Soil Vapor - January 2002 - NWIRP - Bethpage, NY

Parameter	01/09/2002 EV-09	01/23/2002 EV-10
Freon 12		
Freon 114		
Chloromethane		
Vinyl Chloride		
Bromomethane		
Chloroethane		
Freon 11		
1,1-Dichloroethene		
Freon 113	66	73
Methylene Chloride		
1,1-Dichloroethane	22	21
cis-1,2-Dichloroethene	260	270
Chloroform		
1,1,1-Trichloroethane	370	350
Carbon Tetrachloride		
Benzene		
1,2-Dichloroethane		
Trichloroethene	620	550
1,2-Dichloropropane		
cis-1,3-Dichloropropene		
Toluene		
trans-1,3-Dichloropropene		
1,1,2-Trichloroethane		
Tetrachloroethene	1,000	1,100
Ethylene Dibromide		
Chlorobenzene		
Ethyl Benzene		
m+p-Xylene		
o-Xylene		
Styrene		
1,1,1,2-Tetrachloroethane		
1,3,5-Trimethylbenzene		
1,2,4-Trimethylbenzene		
1,3-Dichlorobenzene		
1,4-Dichlorobenzene		
Chlorotoluene		
1,2-Dichlorobenzene		
1,2,4-Trichlorobenzene		
Hexachlorobutadiene		
Propylene		
1,3-Butadiene		
Acetone		
Carbon Disulfide		
2-Propanol		
Trans-1,2-Dichloroethene		
Vinyl Acetate		
2-Butanone (MEK)		
Hexane		
Tetrahydrofuran		
Cyclohexane		
1,4-Dioxane		
Bromodichloromethane		
4-Methyl-2-pentanone		
2-Hexanone		
Dibromochloromethane		
Bromoform		
4-Ethyltoluene		
Ethanol		
Methyl tertiary butyl ether		
Heptane		
Total VOCs	2,338.0	2,364.0

Notes:

- 1) All results are expressed in parts per billion volume (ppbv).
- 2) A blank indicates that the compound was not detected.

VOCs in Extracted Soil Vapor - February 2002 - NWIRP - Bethpage, NY

Parameter	02/08/2002 EV-11	03/01/2002 EV-12
Freon 12		
Freon 114		
Chloromethane		
Vinyl Chloride		
Bromomethane		
Chloroethane		
Freon 11		
1,1-Dichloroethene		
Freon 113	54	59
Methylene Chloride		
1,1-Dichloroethane	19	17
cis-1,2-Dichloroethene	260	200
Chloroform		
1,1,1-Trichloroethane	360	270
Carbon Tetrachloride		
Benzene		
1,2-Dichloroethane		
Trichloroethene	610	450
1,2-Dichloropropane		
cis-1,3-Dichloropropene		
Toluene		
trans-1,3-Dichloropropene		
1,1,2-Trichloroethane		
Tetrachloroethene	1,300	860
Ethylene Dibromide		
Chlorobenzene		
Ethyl Benzene		
m+p-Xylene		
o-Xylene		
Styrene		
1,1,1,2-Tetrachloroethane		
1,3,5-Trimethylbenzene		
1,2,4-Trimethylbenzene		
1,3-Dichlorobenzene		
1,4-Dichlorobenzene		
Chlorotoluene		
1,2-Dichlorobenzene		
1,2,4-Trichlorobenzene		
Hexachlorobutadiene		
Propylene		
1,3-Butadiene		
Acetone		
Carbon Disulfide		
2-Propanol		
Trans-1,2-Dichloroethene		
Vinyl Acetate		
2-Butanone (MEK)		
Hexane		
Tetrahydrofuran		
Cyclohexane		
1,4-Dioxane		
Bromodichloromethane		
4-Methyl-2-pentanone		
2-Hexanone		
Dibromochloromethane		
Bromoform		
4-Ethyltoluene		
Ethanol		
Methyl tertiary butyl ether		
Heptane		
Total VOCs	2,603.0	1,856.0

Notes:

- 1) All results are expressed in parts per billion volume (ppbv).
- 2) A blank indicates that the compound was not detected.

Table B-2 Post-Operational Groundwater Analytical Results

Client Sample ID	MW-103-032602			POSB-09-HP-6667			BPPOSB-20-HP6263			POSB-24-HP-6768			POSB-SEHP-6668			POSB-SWHP-6668			POSB-SWHP-6668D		
Lab Sample ID	P1954-01			P2184-03			P2156-01			P2184-01			P2199-01			P2199-03			P2199-04		
Sample Collection Date	03/26/2002			04/12/2002			04/12/2002			04/12/2002			04/15/2002			04/15/2002			04/15/2002		
Sample Matrix	WATER			WATER			WATER			WATER			WATER			WATER			WATER		
Units	ug/L			ug/L			ug/L			ug/L			ug/L			ug/L			ug/L		
	PQL	CONC	Q	PQL	CONC	Q	MDL	CONC	Q	PQL	CONC	Q	PQL	CONC	Q	PQL	CONC	Q	PQL	CONC	Q
Chloromethane	2.8	ND	5	ND	5	ND	5	ND	5	ND	1.7	ND	1.7	ND	1.7	ND	1.7	ND	1.7	ND	
Vinyl Chloride	1.8	ND	5	ND	5	ND	5	ND	5	ND	2	ND	2	ND	2	ND	2	ND	2	ND	
Bromomethane	1.9	ND	5	ND	5	ND	5	ND	5	ND	2.1	ND	2.1	ND	2.1	ND	2.1	ND	2.1	ND	
Chloroethane	2.3	ND	5	ND	5	ND	5	ND	5	ND	2.9	ND	2.9	ND	2.9	ND	2.9	ND	2.9	ND	
1,1-Dichloroethene	1.6	ND	5	ND	5	ND	5	ND	5	ND	1.3	ND	1.5	ND	1.1	ND	1.1	ND	1.1	ND	
Acetone	5.8	ND	5	ND	5	ND	5	ND	5	ND	2.3	13	2.3	9.7	2.3	9.2	2.3	9.2	2.3	9.2	
Carbon Disulfide	1	ND	5	ND	5	ND	5	ND	5	ND	2.2	ND	2.2	ND	2.2	ND	2.2	ND	2.2	ND	
Methylene Chloride	1.1	ND	5	ND	5	1.9	JB	5	ND	2.2	ND	2.2	ND	2.2	ND	2.2	ND	2.2	ND	2.2	ND
trans-1,2-Dichloroethene	1.7	ND	5	ND	5	ND	5	ND	5	ND	2.4	ND	2.4	ND	2.4	ND	2.4	ND	2.4	ND	
1,1-Dichloroethane	1	ND	5	ND	5	ND	5	4.9	J	2.2	ND	2.2	ND	2.2	ND	2.2	ND	2.2	ND	2.2	ND
2-Butanone	5.6	ND	5	ND	5	ND	5	ND	5	ND	1.6	1.8	J	1.6	ND	1.6	ND	1.6	ND	1.6	ND
cis-1,2-Dichloroethene	1.8	0.9	J	5	ND	5	ND	5	2.5	J	2.4	ND	2.4	ND	2.4	ND	2.4	ND	2.4	ND	
Chloroform	1	1.2	5	ND	5	ND	5	ND	5	ND	2.7	ND	2.7	ND	2.7	ND	2.7	ND	2.7	ND	
1,1,1-Trichloroethane	1.5	ND	5	48	5	ND	5	5.2	2.5	4.4	J	2.5	ND	2.5	ND	2.5	ND	2.5	ND	2.5	ND
Carbon Tetrachloride	1	ND	5	ND	5	ND	5	ND	5	ND	2.4	ND	2.4	3.4	J	2.4	3.5	J	2.4	3.5	J
Benzene	1	ND	5	ND	5	ND	5	ND	5	ND	1.8	ND	1.8	ND	1.8	ND	1.8	ND	1.8	ND	
1,2-Dichloroethane	2.5	ND	5	ND	5	ND	5	ND	5	ND	2.6	ND	2.6	ND	2.6	ND	2.6	ND	2.6	ND	
Trichloroethene	2.8	29	5	ND	5	1.4	J	5	1.7	J	2.6	ND	2.6	ND	2.6	ND	2.6	ND	2.6	ND	
1,2-Dichloropropane	3.6	ND	5	ND	5	ND	5	ND	5	ND	1.9	ND	1.9	ND	1.9	ND	1.9	ND	1.9	ND	
Bromodichloromethane	1	ND	5	ND	5	ND	5	ND	5	ND	2.5	ND	2.5	2.7	J	2.5	2.5	J	2.5	2.5	J
4-Methyl-2-Pentanone	3	ND	5	ND	5	ND	5	ND	5	ND	2.2	ND	2.2	ND	2.2	ND	2.2	ND	2.2	ND	
Toluene	1.2	ND	5	ND	5	1.4	J	5	ND	1.7	ND	1.7	ND	1.7	ND	1.7	ND	1.7	ND	1.7	ND
t-1,3-Dichloropropene	1.7	ND	5	ND	5	ND	5	ND	5	ND	2.5	ND	2.5	ND	2.5	ND	2.5	ND	2.5	ND	
cis-1,3-Dichloropropene	1	ND	5	ND	5	ND	5	ND	5	ND	2.2	ND	2.2	ND	2.2	ND	2.2	ND	2.2	ND	
1,1,2-Trichloroethane	1.1	ND	5	ND	5	ND	5	ND	5	ND	1.7	ND	1.7	ND	1.7	ND	1.7	ND	1.7	ND	
2-Hexanone	12	ND	5	ND	5	ND	5	ND	5	ND	2.5	ND	2.5	ND	2.5	ND	2.5	ND	2.5	ND	
Dibromochloromethane	1	ND	5	ND	5	ND	5	ND	5	ND	2.1	ND	2.1	ND	2.1	ND	2.1	ND	2.1	ND	
Tetrachloroethene	1.6	18	5	1.7	J	5	2.6	J	5	21	2	2.8	J	1.6	ND	1.5	ND	1.5	ND	1.5	ND
Chlorobenzene	1	ND	5	ND	5	ND	5	ND	5	ND	2.8	ND	2.8	ND	2.8	ND	2.8	ND	2.8	ND	
Ethyl Benzene	1.5	ND	5	ND	5	ND	5	ND	5	ND	2.5	ND	2.5	ND	2.5	ND	2.5	ND	2.5	ND	
m/p-Xylenes	1.5	ND	5	ND	5	ND	5	ND	5	ND	1.8	ND	1.8	ND	1.8	ND	1.8	ND	1.8	ND	
o-Xylene	1.7	ND	5	ND	5	ND	5	ND	5	ND	1.9	ND	1.9	ND	1.9	ND	1.9	ND	1.9	ND	
Styrene	1	ND	5	ND	5	ND	5	ND	5	ND	1.6	ND	1.6	ND	1.6	ND	1.6	ND	1.6	ND	
Bromoform	1	ND	5	ND	5	ND	5	ND	5	ND	3.9	ND	3.9	ND	3.9	ND	3.9	ND	3.9	ND	
1,1,2,2-Tetrachloroethane	2.2	ND	5	ND	5	ND	5	ND	5	ND	1.8	ND	1.8	ND	1.8	ND	1.8	ND	1.8	ND	

Table C-1 Volatile Organic Compounds
 NWIRP Bethpage Post Operational Sampling

Client Sample ID Lab Sample ID Sample Collection Date Sample Receipt Date Sample Matrix Units	POSB-1-1012 P2337-01 04/23/2002 04/24/2002 SOIL ug/Kg			POSB-1-1062 P2337-06 04/23/2002 04/24/2002 SOIL ug/Kg			POSB-1-2224 P2337-02 04/23/2002 04/24/2002 SOIL ug/Kg			POSB-2-1012 P2337-03 04/23/2002 04/24/2002 SOIL ug/Kg			POSB-2-2022 P2337-04 04/23/2002 04/24/2002 SOIL ug/Kg			POSB-2-5254 P2337-05 04/23/2002 04/24/2002 SOIL ug/Kg			POSB-3-1012 P2126-03 04/09/2002 04/10/2002 SOIL ug/Kg		
	PQL	CONC	Q	PQL	CONC	Q	PQL	CONC	Q	PQL	CONC	Q	PQL	CONC	Q	PQL	CONC	Q	PQL	CONC	Q
Chloromethane	6	ND	6.7	ND	5.1	ND	5.6	ND	5.3	ND	660	ND	3.4	ND							
Vinyl Chloride	6	ND	6.7	ND	5.1	ND	5.6	ND	5.3	ND	660	ND	2.2	ND							
Bromomethane	6	ND	6.7	ND	5.1	ND	5.6	ND	5.3	ND	660	ND	2.4	ND							
Chloroethane	6	ND	6.7	ND	5.1	ND	5.6	ND	5.3	ND	660	ND	2.7	ND							
1,1-Dichloroethene	6	ND	6.7	ND	5.1	ND	5.6	ND	5.3	ND	660	ND	2	ND							
Acetone	6	ND	6.7	ND	5.1	ND	5.6	ND	5.3	ND	660	ND	7	ND							
Carbon Disulfide	6	ND	6.7	ND	5.1	ND	5.6	ND	5.3	ND	660	ND	1.2	ND							
Methylene Chloride	6	ND	6.7	ND	5.1	ND	5.6	ND	5.3	ND	660	ND	1.2	1.5	B						
trans-1,2-Dichloroethene	6	ND	6.7	ND	5.1	ND	5.6	ND	5.3	ND	660	ND	2.1	ND							
1,1-Dichloroethane	6	ND	6.7	ND	5.1	ND	5.6	ND	5.3	ND	660	ND	1.2	ND							
2-Butanone	6	ND	6.7	ND	5.1	ND	5.6	ND	5.3	ND	660	ND	6.8	ND							
cis-1,2-Dichloroethene	6	ND	6.7	ND	5.1	ND	5.6	4.9	J	5.3	1.2	J	2.2	ND							
Chloroform	6	ND	6.7	ND	5.1	ND	5.6	ND	5.3	ND	660	ND	1.2	ND							
1,1,1-Trichloroethane	6	ND	6.7	ND	5.1	ND	5.6	ND	5.3	1.3	J	660	12000	1.8	ND						
Carbon Tetrachloride	6	ND	6.7	ND	5.1	ND	5.6	ND	5.3	ND	660	ND	1.2	ND							
Benzene	6	ND	6.7	ND	5.1	ND	5.6	ND	5.3	ND	660	ND	1.2	ND							
1,2-Dichloroethane	6	ND	6.7	ND	5.1	ND	5.6	ND	5.3	ND	660	ND	3	ND							
Trichloroethene	6	2.6	J	6.7	ND	5.1	ND	5.6	4.4	J	5.3	ND	3.4	ND							
1,2-Dichloropropane	6	ND	6.7	ND	5.1	ND	5.6	ND	5.3	ND	660	ND	4.4	ND							
Bromodichloromethane	6	ND	6.7	ND	5.1	ND	5.6	ND	5.3	ND	660	ND	1.2	ND							
4-Methyl-2-Pentanone	6	ND	6.7	ND	5.1	ND	5.6	ND	5.3	ND	660	ND	3.7	ND							
Toluene	6	ND	6.7	ND	5.1	ND	5.6	ND	5.3	ND	660	1500	1.5	ND							
t-1,3-Dichloropropene	6	ND	6.7	ND	5.1	ND	5.6	ND	5.3	ND	660	ND	2	ND							
cis-1,3-Dichloropropene	6	ND	6.7	ND	5.1	ND	5.6	ND	5.3	ND	660	ND	1.2	ND							
1,1,2-Trichloroethane	6	ND	6.7	ND	5.1	ND	5.6	ND	5.3	ND	660	ND	1.3	ND							
2-Hexanone	6	ND	6.7	ND	5.1	ND	5.6	ND	5.3	ND	660	ND	15	ND							
Dibromochloromethane	6	ND	6.7	ND	5.1	ND	5.6	ND	5.3	ND	660	ND	1.2	ND							
Tetrachloroethene	6	3	J	6.7	ND	5.1	ND	5.6	1.5	J	5.3	13	660	220	J	2	ND				
Chlorobenzene	6	ND	6.7	ND	5.1	ND	5.6	ND	5.3	ND	660	ND	1.2	ND							
Ethyl Benzene	6	ND	6.7	ND	5.1	ND	5.6	ND	5.3	ND	660	270	J	1.8	ND						
m/p-Xylenes	6	ND	6.7	ND	5.1	ND	5.6	ND	5.3	ND	660	1600	1.9	ND							
o-Xylene	6	ND	6.7	ND	5.1	ND	5.6	ND	5.3	ND	660	1900	2	ND							
Styrene	6	ND	6.7	ND	5.1	ND	5.6	ND	5.3	ND	660	ND	1.2	ND							
Bromoform	6	ND	6.7	ND	5.1	ND	5.6	ND	5.3	ND	660	ND	1.2	ND							
1,1,2,2-Tetrachloroethane	6	ND	6.7	ND	5.1	ND	5.6	ND	5.3	ND	660	ND	2.7	ND							

PQL - Practical Quantitation Limit
 ND - Non detect
 J - Estimated concentration
 B - Also within associated blank
 D - Concentration from secondary dilution

ATTACHMENT B
TO-15 ANALYTE LIST



180 Blue Ravine Road, Suite B Folsom, CA 95630

Method: Modified TO-15-LL (Sp)/SpRLs-NYSDOH (2007)

Compound	Rpt.Limit(ppbv)
1,1,1-Trichloroethane	0.050
Carbon Tetrachloride	0.050
Trichloroethene	0.050
Bromodichloromethane	0.050
1,1,2-Trichloroethane	0.050
Tetrachloroethene	0.050
Dibromochloromethane	0.050
1,2-Dibromoethane (EDB)	0.050
1,1,2,2-Tetrachloroethane	0.050
1,3-Dichlorobenzene	0.050
1,4-Dichlorobenzene	0.050
1,2-Dichlorobenzene	0.050
Freon 12	0.050
Freon 114	0.050
Freon 11	0.050
Freon 113	0.050
Bromoform	0.050
Vinyl Chloride	0.10
1,1-Dichloroethene	0.10
1,1-Dichloroethane	0.10
cis-1,2-Dichloroethene	0.10
Benzene	0.10
1,2-Dichloroethane	0.10
Toluene	0.10
Ethyl Benzene	0.10
m,p-Xylene	0.10
o-Xylene	0.10
trans-1,2-Dichloroethene	0.10
Methyl tert-butyl ether	0.10
Chloromethane	0.10
Bromomethane	0.10
Chloroethane	0.10
Hexane	0.10
2-Butanone (Methyl Ethyl Ketone)	0.10
Chloroform	0.10
Cyclohexane	0.10
1,2-Dichloropropane	0.10
1,4-Dioxane	0.10
cis-1,3-Dichloropropene	0.10
4-Methyl-2-pentanone	0.10
trans-1,3-Dichloropropene	0.10

Reporting limits cited do not take into account sample dilution due to canister pressurization.



180 Blue Ravine Road, Suite B Folsom, CA 95630

Method: Modified TO-15-LL (Sp)/SpRLs-NYSDOH (2007)

Chlorobenzene	0.10
Styrene	0.10
1,3,5-Trimethylbenzene	0.10
1,2,4-Trimethylbenzene	0.10
alpha-Chlorotoluene	0.10
2,2,4-Trimethylpentane	0.10
tert-Butyl alcohol	0.50
Methylene Chloride	0.50
Hexachlorobutadiene	0.50
Ethanol	0.50
1,2,4-Trichlorobenzene	0.50

Surrogate	Method Limits
4-Bromofluorobenzene	70-130
1,2-Dichloroethane-d4	70-130
Toluene-d8	70-130

Reporting limits cited do not take into account sample dilution due to canister pressurization.

ATTACHMENT C
SOIL GAS SAMPLING PROCEDURES

5.8 Soil Gas Sampling

Due to the highly sensitive nature of soil vapor sampling, strict precautions have been incorporated into the sampling procedure and are specified in this section. Many of these activities are universally applicable in environmental sample collection as part of safe work practices (see HASP) and quality assurance best work practices (see QAPP), such precautions are re-stated herein.

Precautions are as follows:

- ✓ • Sampling personnel should not handle hazardous substances (e.g., gasoline), permanent marking pens, or smoke before and/or during the sampling event.
- ✓ • Sampling crew should also wear nitrile gloves when handling tubing, connectors or SUMMA[®] canisters to avoid potential cross-contamination.
- Care should also be taken to ensure that the flow controller is pre-calibrated by the supplying laboratory to the proper sample collection time (confirm with laboratory). Sample integrity is maintained if the sampling event is shorter than the target duration, sample integrity can be compromised if the event is extended to the point that the canister reaches atmospheric pressure. Sampling personnel should record vacuum pre and post sampling, post sampling vacuum should not reach zero vacuum (2 inches of Hg is target).
- ✓ • Care must be taken to maintain integrity of sampling tubing. Tubing exposed to contaminants can yield false-positive VOC concentrations (due to the low detection limits required). Consequently, do not store tubing near sources of possible contamination including fuels, solvents, exhaust, smoke, etc. Use new lengths of tubing for each sample and replace between samples.
- ✓ • During helium gas tracer testing, use caution not to pressurize system, this may drive helium vapor down into SGP.
- Equipment used for sampling and tracer gas testing should also be kept clean and stored in a manner to maintain fitness for use.
- If samples from multiple depths are to be collected at a given location, separate boreholes should be advanced for each sample to be collected. Continuous coring (see RI/FS Work Plan Table 1) will be performed, as needed, to prevent smearing of the borehole walls. The shallowest sample will be collected first to determine the sampling sequence. Sample boreholes should be separated by a minimum of 5 feet (field conditions may warrant slight modifications in borehole locations).

5.8.1 Soil Gas Sampling

If a semi-permanent SGP is selected (i.e., more than one round of sampling is needed), then the following methodology should be followed:

1. Advance an assembly consisting of interconnected lengths of decontaminated 1.25-inch-diameter steel drive rods, affixed with an expendable PRT system point holder and expendable PRT system point at the downhole end, to the desired sampling interval.

2. When the desired sample depth is reached, attach the stainless steel sampling implant to the appropriate tubing. Pre-cut tubing and leave approximately 4 feet of extra tubing. Plug the open end of the tubing to avoid contamination.
3. Remove pull cap from probe rod and lower sample tubing down inside of probe rod until the implant hits the drive point.
4. Rotate tubing counterclockwise while exerting a gentle downward force to engage PRT threads. When threads are fully seated, pull up gently on tubing to test proper thread engagement. Retract probe rods (12 inches) while pushing down on the Teflon[®] tubing.
5. When retracted 12 inches, use funnel to pour Morie #1 filter pack sand down inside of probe rod to surround outside of Teflon[®] tubing. Use tubing to stir and settle sand into SGP. Approximately 150 mL of sand should fill space around implant.
6. Retract probe rods an additional 18 to 24 inches and pour in bentonite seal material. Chasing the bentonite with distilled water may be necessary.
7. Continue retracting probe rods and begin to fill in gas point with Sacrete or other concrete mix. Retract probe rod 18 to 24 inches at a time and add concrete mix after each retraction as previous step.
8. Finish sample gas point installation by securing PVC valve on exposed Teflon[®] tubing; installing flush cap and marking location.
9. Neatly coil extra Teflon[®] tubing inside of well cap and cover gas point.
10. Proceed with soil gas collection.



If a temporary SGP with PRT system is to be installed the following procedure should be followed:

1. Advance an assembly consisting of interconnected lengths of decontaminated 1.25-inch-diameter steel drive rods, affixed with an expendable PRT system point holder and expendable PRT system point at the downhole end, to the bottom of the desired sampling interval.
2. When the desired sample depth is reached, retract the sampling assembly approximately 6 inches (or greater if necessary), allowing the expendable point to fall off, and creating a void in the subsurface for soil gas sample collection. Remove pull cap of probe rod and position direct-push rig to allow collection of sample.
3. Fit PRT tubing with PRT adaptor, secure connection with Parafilm (film does not contact sample) and fit PRT adaptor with O-ring.
4. Insert PRT tubing into steel drive rod. Work tubing to bottom of drive rod until contact with expendable point holder is made. Cut PRT tubing, leaving two feet of extra tubing outside of probe rod.
5. Grasp PRT tubing and apply downward pressure while rotating counterclockwise to engage threads with point holder. When threads are fully seated, pull up gently on tubing to test proper thread engagement.
6. Proceed with soil gas sample collection (With PRT system no bentonite sealing material is required; the system is airtight).

The following methodology should be followed for preparation of SUMMA[®]-Type canister and initiation of the collection of the sample:

1. Record the following information from the site; if necessary (contact the local airport or other suitable information source to obtain the information):
 - a. Wind speed and direction;
 - b. Ambient temperature;
 - c. Barometric pressure; and
 - d. Relative humidity.
2. Connect a short piece of tubing to the sampling port using a Swagelok fitting.
3. Check the seal established around the soil gas probe by using a tracer gas (e.g., helium). Once the seal in integrity has been verified, additional trace gas testing may not be conducted.

The tracer gas procedures are as follows:

- a. Punch a small hole in sheeting to accept sample port. Hole should be tight around port.
 - b. Place plastic sheeting on ground surrounding sample port.
 - c. Place clean bucket (open side to ground) over sample port.
 - d. Check seal with plastic sheeting, should be tight.
 - e. Seal bucket to plastic sheeting with clay sealing material.
 - f. Insert incoming helium line into pre-drilled hole in bucket.
 - g. Pull sample collection tube through pre-drilled hole in bucket.
 - h. Fill bucket with helium gas (use caution not to pressurize system, this may drive helium gas down into gas point)
4. Connect a portable vacuum pump to the sample tubing. Purge 1 to 2 (target 1.5) volumes of air from the gas point and sampling line using a portable pump [purge volume = $1.5 \pi r^2 h$] at a rate of approximately 100 mL/min.
 - a. After purging 1.5 volumes of air from the gas point, collect some of purge air in Tedlar bag for helium analysis.
 - b. Check purged air for helium contamination with portable helium detector.
 - c. Air purged from system must maintain < 10 % helium.
 5. If seal around sampling port appears adequate based on helium test, remove the brass plug from the SUMMA[®] canister and connect the flow controller with in-line particulate filter and vacuum gauge to the SUMMA[®] canister. Do not open the valve on the SUMMA[®] canister yet. Record in the field notebook and the COC the flow controller number with the appropriate SUMMA[®] canister number.
 - a. If seal is not adequate, troubleshoot for leaks and re-test using helium tracer gas.
 - b. Do not take sample until tracer gas requirements are met (< 10 % helium in purged air).

6. Connect the clean Teflon[®] sample collection tubing to the flow controller and the SUMMA[®] canister valve. Record in the field notebook the time sampling began and the canister vacuum.
7. If required, collect duplicate sample by attaching second SUMMA[®] canister with stainless steel "T" fitting.
8. Connect the unoccupied end of the Teflon[®] tubing to the tubing protruding from subsurface sampling port.
9. Open the SUMMA[®] canister valve and collect sample.
10. Photograph the SUMMA[®] canister, capturing the sample ID if possible. Also photograph canister and surrounding area, capture any available landmarks for future use in photographic logs (e.g. buildings, roads, etc).

The following methodology should be followed for completion of SUMMA[®]-Type sampling:

1. Arrive at the SUMMA[®] canister location at least 10 to 15 minutes prior to the end of the required sampling interval (e.g., 30 to 60 minutes).
2. Record the final vacuum measurement. Close the valve on the SUMMA[®] canister to cease sample collection. The canister should have a minimum amount of vacuum (approximately 2 inches of Hg or slightly greater).
3. Record the date and local time (24-hour basis) of valve closing in the field notebook, Soil Gas Sample Collection Log, and COC (see forms in QAPP).
4. Remove the particulate filter and flow controller from the SUMMA[®] canister, re-install the brass plug on the canister fitting, and tighten with the appropriate wrench.
5. Package the canister and flow controller in the shipping container supplied by the laboratory for return shipment to the laboratory. The SUMMA[®] canister does not require preservation with ice or refrigeration during shipment. Apply custody seals if required by field sampling plan.
6. Complete the appropriate forms and sample labels as directed by the laboratory.
7. Ship the container to the laboratory (via overnight carrier [e.g., Federal Express]) for analysis.

Once the soil gas sample has been collected, the temporary gas points will be abandoned by removing the drive rods, and filling the resulting hole with clean sand. If sampling semi-permanent SGP, affix PVC valve on Teflon[®] tubing, replace flush mount cap, and mark location of SGP with flag or white spray paint.

Ambient air samples will be collected simultaneously with a soil gas sample (see Table 1 of the RI/FS Work Plan). The SUMMA sample container will be positioned at a location near the associated SGP at a height of 4 ft above grade. The ambient air sample will be obtained over an eight-hour period.



Project Site Name: NWIRP Bethpage Site 1

Sample ID No.:

Project No.: 112G01687

Sample Location:

Site 1

C.O.C. No.:

Sampled By:

SAMPLING DATA:						
Date:	Wind speed	Wind Direction	Ambient temperature	Barometric Pressure	Relative Humidity	Other
Time:	(Visual)	(S.U.)	(°C)	(°C)	(%)	
Method:						

Summa Canister #	
Filter Type	

Start Time Vacuum		in Hg
End Time Vacuum		in Hg

He check	Start	Stop	Reading
Purge Data	Start	Stop	

Readings:

Liters/minute

_____ @ _____
 _____ @ _____
 _____ @ _____

Notes:

Soil Gas PID:
