

Michael Quinlan  
Senior Program Manager  
Site Investigation & Remediation



January 19, 2024

Mr. Bradley Demo  
Project Manager  
New York State Department of Environmental Conservation  
Division of Environmental Remediation – Bureau C  
625 Broadway  
Albany, New York 12233-7017

**Summary Report  
Utility Pole Upgrades  
Halesite Former Manufactured Gas Plant Site  
Halesite, New York  
Site No. 1-52-173**

---

Dear Mr. Demo:

This letter provides a summary to the New York State Department of Environmental Conservation (NYSDEC) of excavation activities associated with the Telecom Communication Group (TCG) utility pole anchor installation on the east side of New York Avenue within the National Grid Halesite Former Manufactured Gas Plant (MGP) Site Management area (the Site). The work is in anticipation of installing new fiber cables at a later date. A Notice of Intrusive Activity (NOIA) submitted for this work on January 11, 2023 stated it was being performed for Public Service Enterprise Group – Long Island (PSEG-LI); this information was incorrect and shortly before the field work was performed, the contractor informed National Grid that the work was being performed for TCG.

SEL Underground Utilities (SEL) was procured by TCG to install anchors adjacent to a utility pole on the east side of New York Avenue. **Figure 1** depicts the location of the work. SEL utilized hand tools to excavate a hole approximately 1 foot in diameter and approximately 3 feet deep to install the anchors. The work was completed on January 15, 2024.

GEI Consultants, Inc., P.C., acting as a representative for National Grid's Site Investigation and Remediation group, was onsite to document the intrusive activities, perform soil screening and conduct CAMP in accordance with the Site Management Plan. The soil showed no evidence of olfactory or visual impacts and was placed back into the excavation after the anchors were installed. No CAMP exceedances were noted. CAMP data can be submitted to NYSDEC upon request.

If you have any questions, feel free to contact me at (516) 220-4363 or by email at [michael.quinlan@nationalgrid.com](mailto:michael.quinlan@nationalgrid.com)

Very truly yours,


A handwritten signature in black ink that reads "Chi Mu".

 Michael Quinlan  
Senior Program Manager

**Summary Report  
Utility Pole Upgrades  
Halesite Former MGP Site**

Attachments

cc: Christopher Morris, GEI Consultants, Inc. P.C.  
Jonathan Mitchell, National Grid

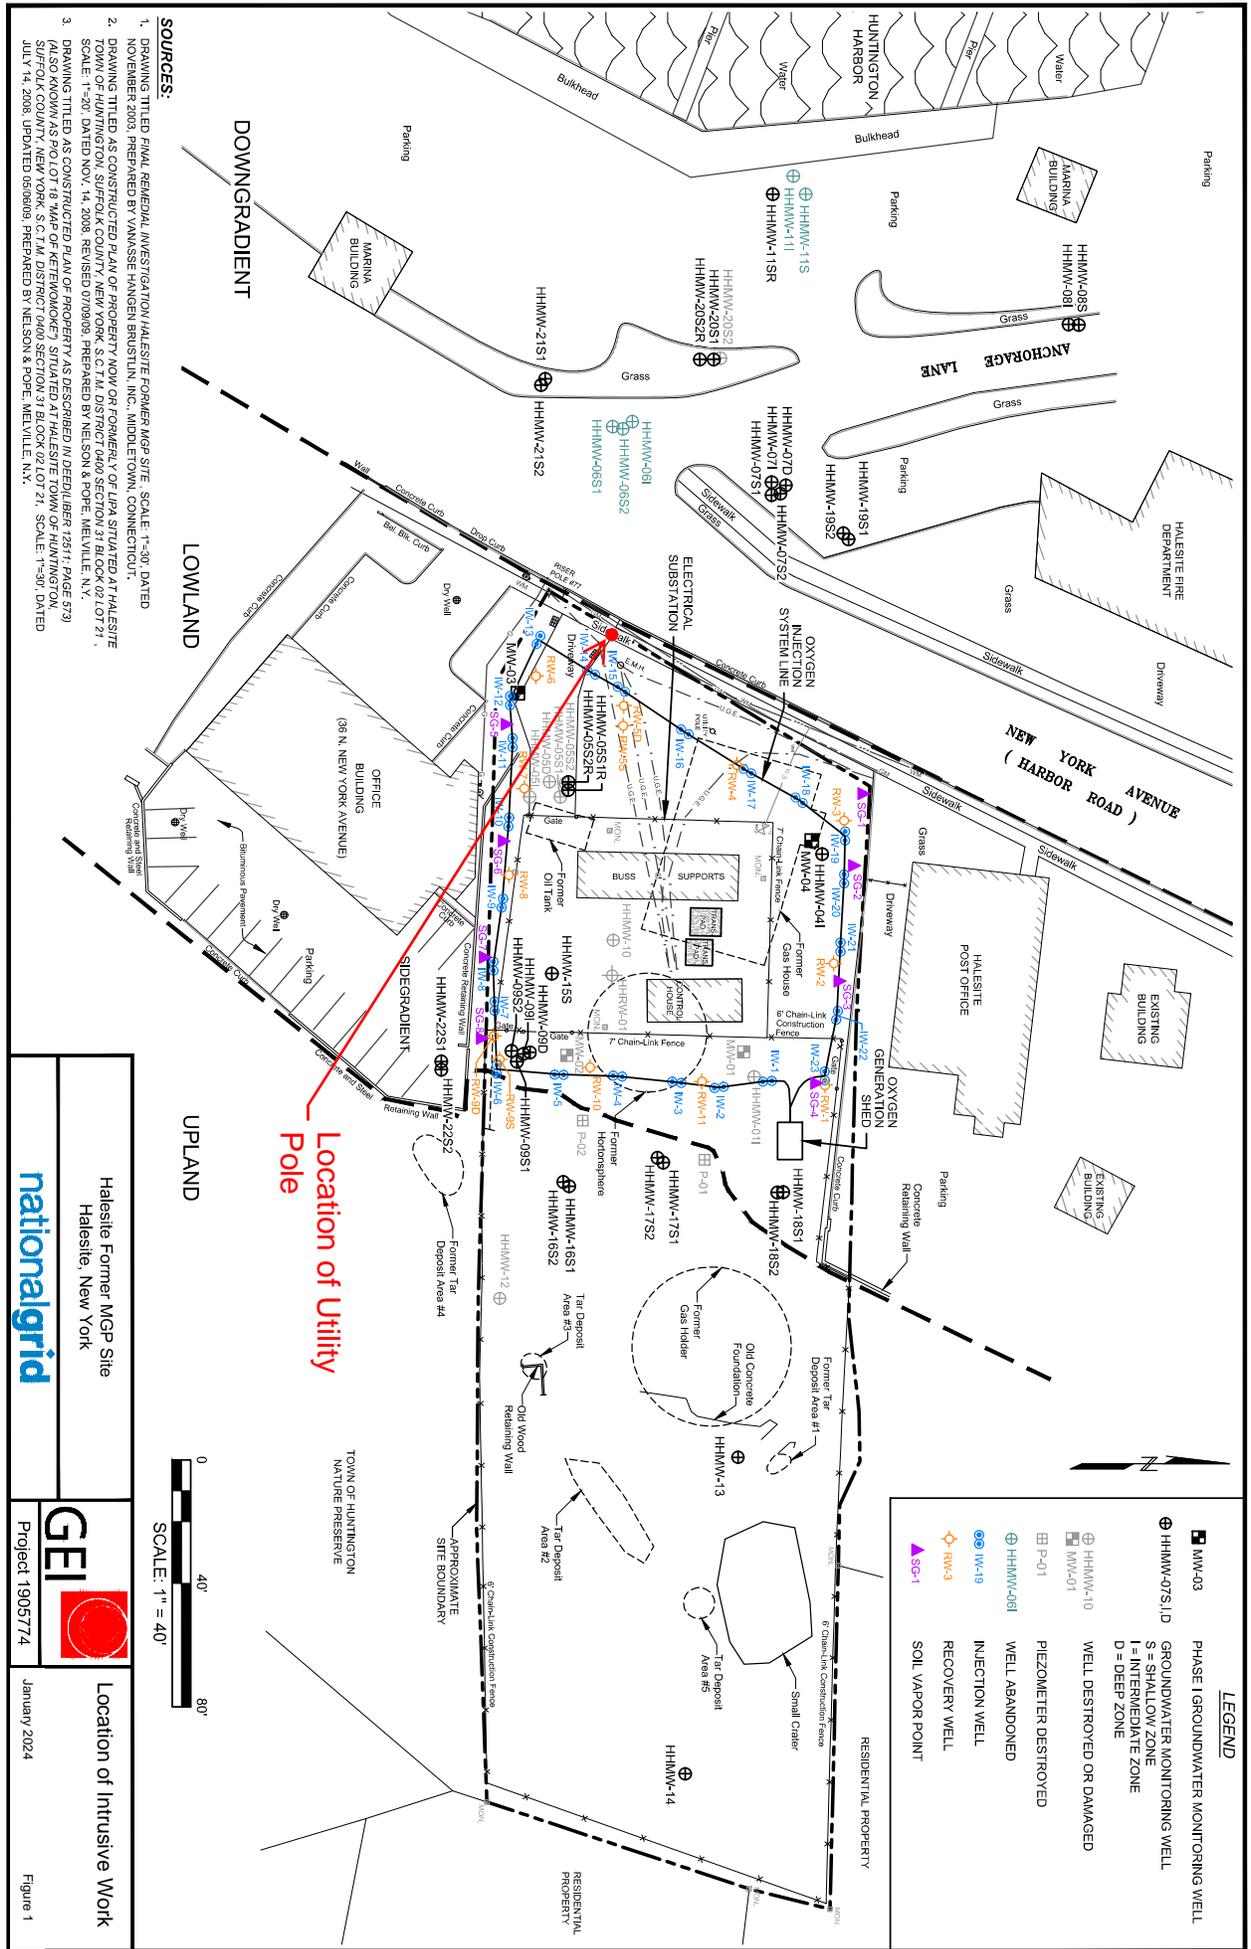

**SOURCES:**

1. DRAWING TITLED FINAL REMEDIAL INVESTIGATION HALSETTE FORMER MGP SITE, SCALE: 1"=30', DATED NOVEMBER 2003, PREPARED BY VANASSE HANGEN BRUSTLIN, INC., MIDDLETOWN, CONNECTICUT.
2. DRAWING TITLED AS CONSTRUCTED PLAN OF PROPERTY NOW OR FORMERLY OF LIPA SITUATED AT HALSETTE SOLE OF HUNTINGTON SUPERFUND COUNTY NEW YORK, S.C.T.M. DISTRICT 0600 SECTION 37 BLOCK 02 LOT 21, SCALE: 1"=50', DATED NOV. 14, 2008, REVISED 09/09/09, PREPARED BY NELSON A&P/ONE, MELVILLE, N.Y.
3. DRAWING TITLED AS CONSTRUCTED PLAN OF PROPERTY AS DESCRIBED IN DECEMBER 1981, PAGE 873, OF THE SUPERFUND COUNTY NEW YORK, S.C.T.M. DISTRICT 0600 SECTION 37 BLOCK 02 LOT 21, SCALE: 1"=30', DATED JULY 14, 2008, UPDATED 05/09/09, PREPARED BY NELSON & POPE, MELVILLE, N.Y.

Halsette Former MGP Site  
Halsette, New York



Location of Intrusive Work

Project 1905774  
January 2024  
Figure 1



**LEGEND**

⊕ HHMW-03	PHASE I GROUNDWATER MONITORING WELL
⊕ HHMW-07S, I.D	GROUNDWATER MONITORING WELL
S	SHALLOW ZONE
I	INTERMEDIATE ZONE
D	DEEP ZONE
⊕ HHMW-10	WELL DESTROYED OR DAMAGED
⊕ HHMW-01	PIEZOMETER DESTROYED
⊕ HHMW-08I	WELL ABANDONED
⊕ IW-19	INJECTION WELL
⊕ RW-3	RECOVERY WELL
⊕ SG-1	SOIL VAPOR POINT