

Monthly Status Report No. 5
3547 Webster Avenue, Bronx, NY 10467
P Site #: 203165
Reporting Period: 01 April 2025 – 30 April 2025

This Report summarizes the activities conducted at 3547 Webster Avenue Site in April 2025.

1. Introduction

In accordance with the reporting requirements for the 3547 Webster Avenue Site, located at 3547 Webster Avenue, Bronx, New York (Site), H & A of New York Engineering and Geology, LLP (Haley & Aldrich of New York), has prepared this monthly progress report, on behalf of 3547 Webster Tower LLC (the Respondent), to summarize the work performed at the Site from 01 April 2025 through 30 April 2025.

The Site, identified as Block 3356 Lots 196 and 200 on the New York City tax map, is located in the Norwood/Bainbridge neighborhood of Bronx and is comprised of two adjacent tax lots, totaling approximately 18,600 square feet (sq ft). The Site is bound by Woodlawn Cemetery (4199 Webster Avenue) to the north, a two-story commercial building (3525 Webster Avenue) to the south, Webster Avenue to the east, and a six-story residential building (3540 Decatur Avenue) and vacant land to the west. The previous on-site structures were demolished, and construction of a new building has begun.

The Site is zoned in a residential (R6) zoning district with a C4-4 commercial overlay. The Site location is shown on Figure 1.

2. Investigation or Remedial Actions Relative to the Site during this Reporting Period

During this reporting period, the following remedial activities occurred:

- SSC activities were completed at the Site. SSC activities completed from 01 April 2025 to 30 April 2025 include:
 - Installation of MW-09I, MW-14S, MW-14I, MW-15S, MW-15D, MW-16S, MW-16I, MW-17S, MW-17I, MW-18S, MW-18I, and MW-18D.
 - Geophysical logging of MW-18D.
 - Groundwater sampling of MW-09I, MW-14S, MW-14I, MW-15I, MW-16S, MW-16I, MW-17S, MW-17I, MW-18S, MW-18I, and MW-18D.
 - Soil vapor sampling of SV-10, SV-11, SV-12, SV-13, and SV-14.
 - Waste characterization sampling of onsite soil and groundwater drums from SSC activities.

3. Actions Relative to the Site Anticipated for the Next Reporting Period

Anticipated actions for the next reporting period include the submission of the Supplemental Site Characterization Summary Report and Interim Remedial Measures Work Plan.

4. Approved Activity Modifications (changes of work scope and/or schedule)

None.

5. Results of Sampling, Testing and Other Relevant Data

Results of sampling, testing, or other relevant data collected as part of Supplemental Site Characterization are undergoing validation and will be submitted as part of the Supplemental Site Characterization Summary Report (Summary Report).

6. Deliverables Submitted During This Reporting Period

Fourteen Daily Field Reports were submitted to the NYSDEC and NYSDOH during this reporting period.

7. Information Regarding Percentage of Completion toward No Further Action


The Site Characterization is 100% complete. Supplemental Site Characterization is 100% complete. Percent completion toward No Further Action Determination is approximately 10%.

8. Unresolved Delays Encountered or Anticipated That May Affect the Schedule and Mitigation Efforts

None.

9. Miscellaneous Information

None.

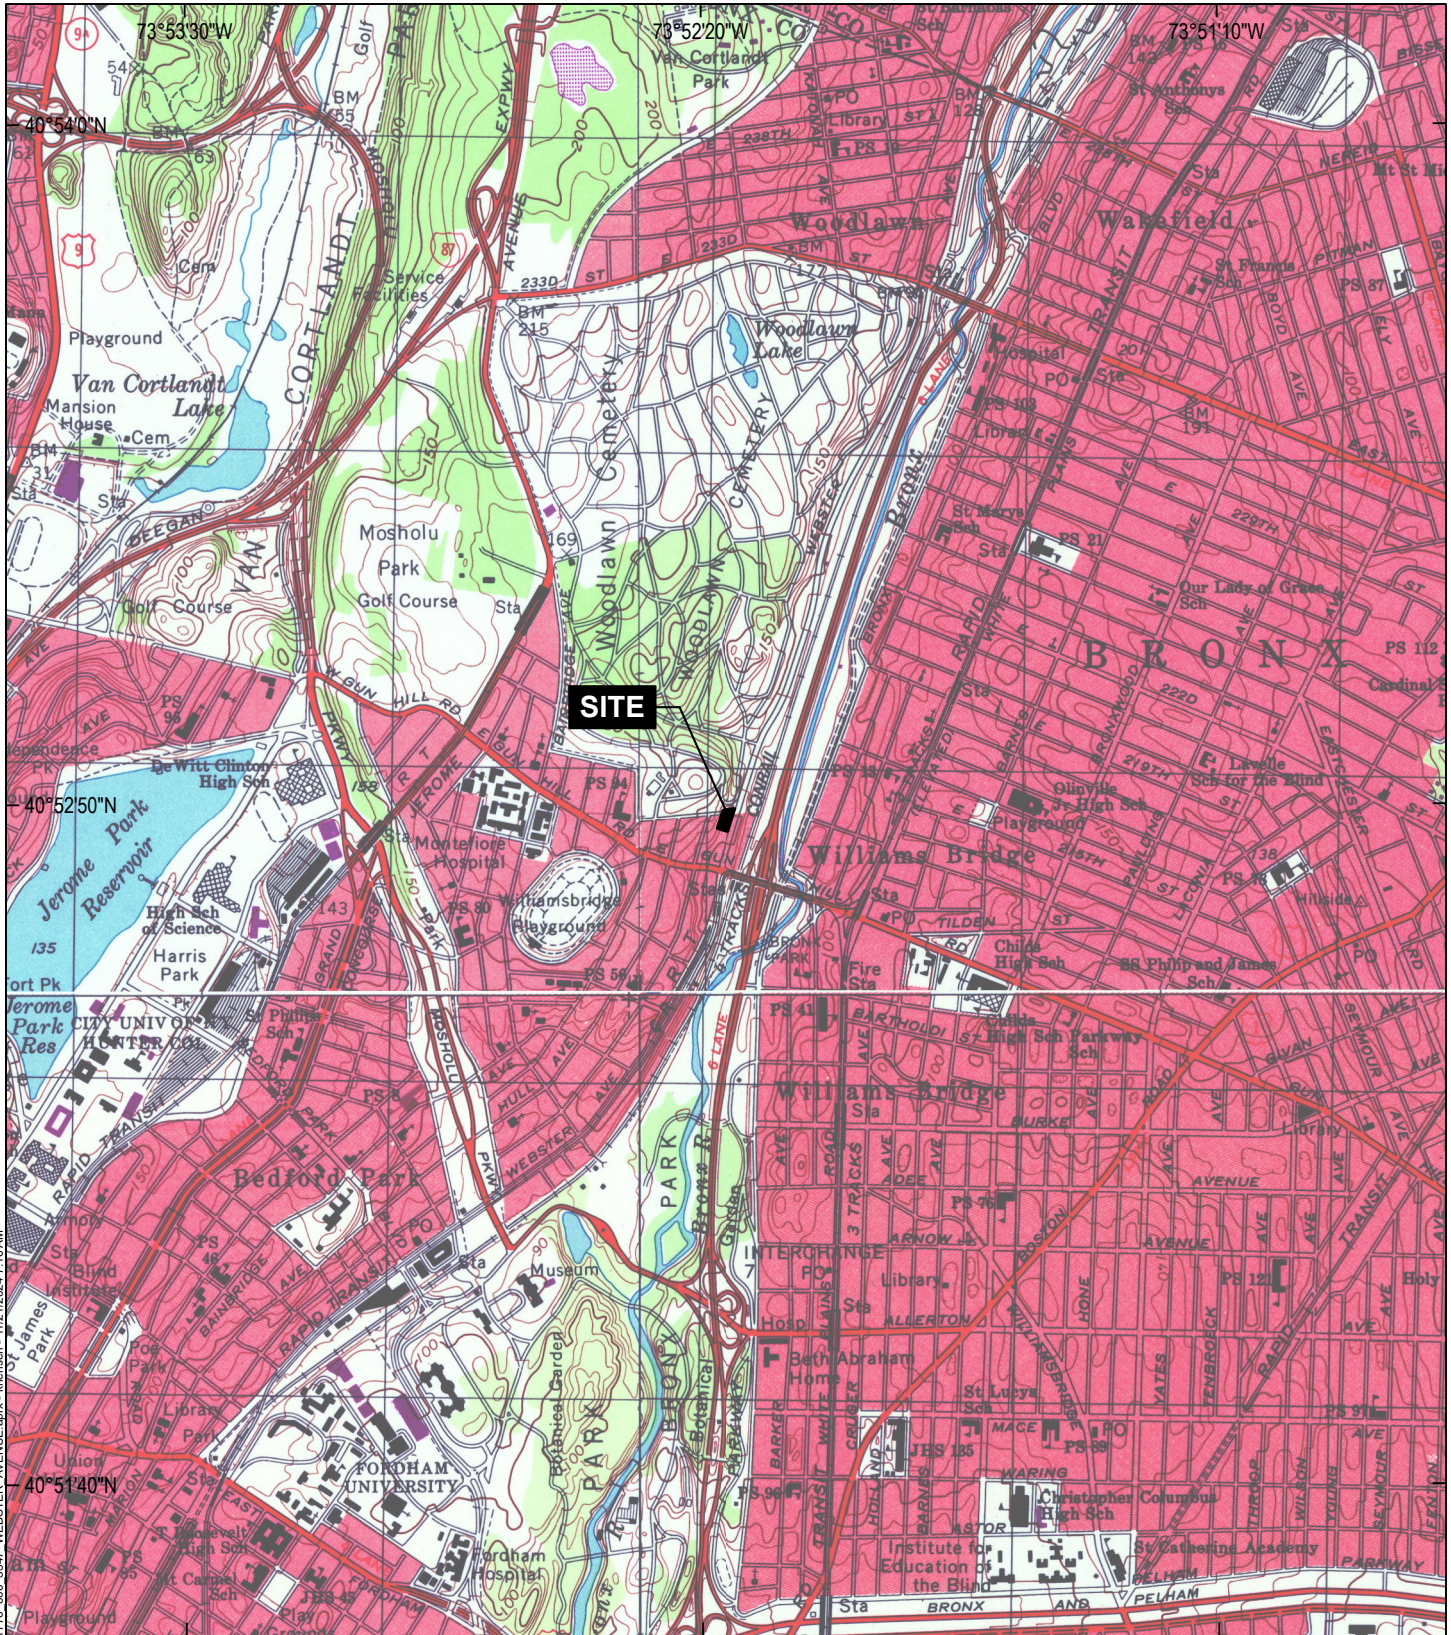

GIS: \\haleyaldrich\haley\CF\Projects\0211776\GIS\211776_000_3547_WEBSTER_AVENUE.aprx - knensen - 11/21/2024 7:16 AM



MAP SOURCE: ESRI
SITE COORDINATES: 40°52'48"N, 73°52'17"W

**HALEY
ALDRICH**

3547 WEBSTER AVENUE
BRONX, NEW YORK

PROJECT LOCUS

APPROXIMATE SCALE: 1 IN = 2000 FT
NOVEMBER 2024

FIGURE 1