

Division of Environmental Remediation

Long Island City, Queens County, New York
Site No. 241016

Record of Decision

Standard Motor Products, Inc. Site

Long Island City, Queens County, New York

Site Number 241016

March 2009

DECLARATION STATEMENT - RECORD OF DECISION

Standard Motor Products Inactive Hazardous Waste Disposal Site

**Long Island City, Queens County, New York
Site No. 241016**

Statement of Purpose and Basis

The Record of Decision (ROD) presents the selected remedy for the Standard Motor Products site, a Class 2 inactive hazardous waste disposal site. The selected remedial program was chosen in accordance with the New York State Environmental Conservation Law and is not inconsistent with the National Oil and Hazardous Substances Pollution Contingency Plan of March 8, 1990 (40CFR300), as amended.

This decision is based on the Administrative Record of the New York State Department of Environmental Conservation (the Department) for the Standard Motor Products inactive hazardous waste disposal site, and the public's input to the Proposed Remedial Action Plan (PRAP) presented by the Department. A listing of the documents included as a part of the Administrative Record is included in Appendix B of the ROD.

Assessment of the Site

Actual or threatened releases of hazardous waste constituents from this site, if not addressed by implementing the response action selected in this ROD, presents a current or potential significant threat to public health and/or the environment.

Description of Selected Remedy

Based on the results of the Remedial Investigation and Feasibility Study (RI/FS) for the Standard Motor Products site and the criteria identified for evaluation of alternatives, the Department has selected to continue the operation, maintenance and monitoring of the proposed Interim Remedial Measure (IRM) which consists of a sub-slab depressurization system (SSDS) in the on-site building and to install an Air Sparging and a Soil Vapor Extraction system to treat the contaminated groundwater and capture the associated soil vapor.. The components of the remedy are as follows:

1. A remedial design program will be implemented to provide the details necessary for the construction, operation, maintenance, and monitoring of the remedial program.
2. Installation of an Air Sparging/Soil Vapor Extraction system. The AS system will treat the contaminated groundwater in situ, and the SVE system will capture and remove the contaminated soil vapor thereby preventing it from migrating off-site.

3. Continued implementation and OM&M of the on-site IRM which consists of a sub-slab depressurization system (SSDS) to mitigate the threat of soil vapor intrusion into the site building.
4. Imposition of an institutional control in the form of an environmental easement that will require (a) limiting the use and development of the property to commercial use, which will also permit industrial use; (b) compliance with the approved site management plan; (c) restricting the use of groundwater as a source of potable or process water, without necessary water quality treatment as determined by NYSDOH; and (d) the property owner to complete and submit to the Department a periodic certification of institutional and engineering controls.
5. Development of a site management plan which will include the following institutional and engineering controls: (a) periodic groundwater sampling and analysis as part of the long term monitoring of the remedial action; (b) identification of any use restrictions on the site; (c) fencing to control site access; and (d) provisions for the continued proper operation and maintenance of the AS and SVE systems.
6. The property owner will provide a periodic certification of institutional and engineering controls, prepared and submitted by a professional engineer or such other expert acceptable to the Department, until the Department notifies the property owner in writing that this certification is no longer needed. This submittal will: (a) contain certification that the institutional controls and engineering controls put in place are still in place and are either unchanged from the previous certification or are compliant with Department-approved modifications; (b) allow the Department access to the site; and (c) state that nothing has occurred that will impair the ability of the control to protect public health or the environment, or constitute a violation or failure to comply with the site management plan unless otherwise approved by the Department.
7. The operation of the AS and SVE systems will continue until the remedial objectives have been achieved, or until the Department determines that continued operation is technically impracticable or not feasible.

Since the remedy results in untreated hazardous waste remaining at the site, a long-term monitoring program will be instituted. This will consist of periodic sampling and analysis of the groundwater to determine the efficacy of the remedy in terms of reduction in the contaminant concentrations and mass loadings. The emissions from the SVE system will also be sampled to estimate the quantity of contaminant being captured and to determine whether treatment of the system emissions is warranted. This long term monitoring program will allow the effectiveness of the AS/SVE systems to be monitored and will be a component of the long-term management for the site.


New York State Department of Health Acceptance

The New York State Department of Health (NYSDOH) concurs that the remedy selected for this site is protective of human health.

Declaration

The selected remedy is protective of human health and the environment, complies with State and Federal requirements that are legally applicable or relevant and appropriate to the remedial action to the extent practicable, and is cost effective. This remedy utilizes permanent solutions and alternative treatment or resource recovery technologies, to the maximum extent practicable, and satisfies the preference for remedies that reduce toxicity, mobility, or volume as a principal element.

MAR 28 2003

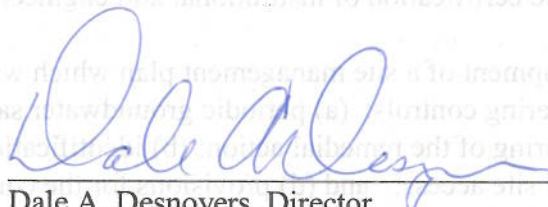

Date

Dale A. Desnoyers, Director
Division of Environmental Remediation

TABLE OF CONTENTS

SECTION	PAGE
1: SUMMARY OF THE RECORD OF DECISION	1
2: SITE LOCATION AND DESCRIPTION	1
3: SITE HISTORY	2
3.1: Operational/Disposal History	2
3.2: Remedial History	3
4: ENFORCEMENT STATUS	4
5: SITE CONTAMINATION	4
5.1: Summary of the Remedial Investigation	4
5.2: Interim Remedial Measures	8
5.3: Summary of Human Exposure Pathways	9
5.4: Summary of Environmental Assessment	9
6: SUMMARY OF THE REMEDIATION GOALS	10
7: SUMMARY OF THE EVALUATION OF ALTERNATIVES	10
7.1: Description of Remedial Alternatives	10
7.2: Evaluation of Remedial Alternatives	14
8: SUMMARY OF THE SELECTED REMEDY	15
Tables	
- Table 1: {If used} Nature and Extent of Contamination	15
- Table 2: Remedial Alternative Costs	15
{Additional Tables as needed}	
Figures	
- Figure 1: Site Location Map	15
- Figure 2: Site Map	15
- Figure 3: Cross Section Location	15
- Figure 4: Monitoring Well Groundwater VOC Exceedances	15
- Figure 5: Soil & Sub-slab Vapor & Indoor Air VOC Detections	15
- Figure 6: Conceptual Site Model	15
- Figure 7: TCE Contouring	15
- Figure 8: Xylene Contouring	15
- Figure 9: Sub-Slab Depressurization System Layout	15
- Figure 10: Air Sparging/Soil Vapor Extraction System Layout	15
Appendices	
- Appendix A: Responsiveness Summary	A-1
- Appendix B: Administrative Record	B-1

RECORD OF DECISION

**Standard Motor Products Site
Long Island City, Queens County, New York
Site No. 241016
March 2009**

SECTION 1: SUMMARY OF THE RECORD OF DECISION

The New York State Department of Environmental Conservation (the Department), in consultation with the New York State Department of Health (NYSDOH), has selected this remedy for the Standard Motor Products Inc. site no. 241016 (the Site). The presence of hazardous waste has created significant threats to human health and/or the environment that are addressed by this remedy. As more fully described in Sections 3 and 5 of this document, releases associated with spills from industrial and manufacturing have resulted in the disposal of hazardous wastes, including chlorinated volatile organic compounds (CVOCs). As a result of these releases, tetrachloroethylene (perchloroethylene or PCE), 1,1,1-trichloroethane (1,1,1-TCA), trichloroethylene (TCE), cis-1,2-dichloroethylene (cis-DCE), 1,1-dichloroethane (1,1-DCA) and vinyl chloride (VC) have been identified as compounds of concern (COCs) at the Site. These wastes have contaminated the groundwater, soil and soil vapor at the Site, and have resulted in:

- a significant threat to human health associated with the current exposure to soil vapor and potential exposure to contaminated groundwater.
- a significant environmental threat associated with the current impacts of contaminants to groundwater.

To eliminate or mitigate these threats, the Department has selected to continue the operation, maintenance and monitoring of the Interim Remedial Measure (IRM) which consists of a sub-slab depressurization system (SSDS) in the on-site building and to install an Air Sparging (AS) and a Soil Vapor Extraction (SVE) system to treat the contaminated groundwater and capture the associated soil vapor.

The selected remedy, discussed in detail in Section 8, is intended to attain the remediation goals identified for this site in Section 6. The remedy must conform with officially promulgated standards and criteria that are directly applicable, or that are relevant and appropriate. The selection of a remedy must also take into consideration guidance, as appropriate. Standards, criteria and guidance are hereafter called SCGs.

SECTION 2: SITE LOCATION AND DESCRIPTION

Standard Motor Products Inc. (SMP) is located at 37-18 Northern Boulevard, Long Island City, Queens County, New York in the northwestern section of the county (Figure 1). The Site was owned and operated by SMP until March 2008 and is located in an urban industrial area. The Site is approximately rectangular in shape and occupies approximately one acre of land (Figure 2). The Site contains a six-story industrial building with approximately 42,000 square feet per floor. Bordering the Site is Northern Boulevard to the north; Sunnyside Freight Railroad Yard (Sunnyside Yard) to the south; 39th Street, an automobile

dealership, and a Hess (formerly Merit) gasoline station to the east; and commercial and industrial properties to the west. Various industrial and commercial properties are located across from SMP on Northern Boulevard.

A narrow strip of land on the south side of the property contains a loading dock and a dirt access path for vehicles (Figure 3). This strip of land is owned by the Metropolitan Transportation Authority (MTA) and is part of a long-term lease to SMP. Contamination has been identified in the area adjacent to the loading dock. Thus, the Site includes the SMP property and the adjacent strip of land where contamination has been identified.

The Site is underlain by the following units (in order by increasing depth): urban fill, Upper Pleistocene glacial deposits (including both till and channel deposits), and bedrock. The fill is predominantly comprised of reworked glacial deposits (sand, silt, clay, and gravel) and railroad ballast with minor amounts of construction debris and other materials. The Upper Pleistocene glacial deposits consist mainly of ground moraine deposits (unstratified, poorly sorted mixture of sand, silt, clay, and gravel). Bedrock was encountered at a depth of 74 feet below land surface (i.e. 53 feet below mean sea level).

The groundwater beneath the Site occurs under water table (unconfined) conditions. The depth to groundwater in the vicinity of the Site is approximately 5 feet below ground surface (bgs) but may be influenced by surface runoff that results in standing water across most of the Site during rain events. The water table occurs in either fill or glacial deposits.

Groundwater elevation data show that flow is primarily from east to west beneath the Site. Due to the proximity to the East River, the hydraulic gradients are gentle which is consistent with the regional groundwater contour map and the groundwater contours present in the adjacent Sunnyside Yard (Figure 4). Vertical groundwater movement is restricted by the Gardiners Clay where present or by the Precambrian bedrock which is considered to be the bottom hydrogeologic boundary of the groundwater flow system. The groundwater flow rate was estimated to be 0.78 feet/day.

SECTION 3: SITE HISTORY

3.1: Operational/Disposal History

The Site has historically been used for industrial and manufacturing activities since 1919. SMP has occupied the on-site building since the mid-1900s. S. Karpen & Brothers occupied the building prior to that time. SMP maintained a small plating line for chrome plating of small machine parts from approximately 1975 to 1984. The wastes generated from the chrome plating process were temporarily stored on-site prior to off-site disposal. In addition, SMP was previously engaged in painting automobile parts prior to distribution. In 1984, aqueous based paints replaced the previously used solvent-based paints. All painting operations were gradually eliminated between 1990 and 1991. SMP performed several other processes that also generated hazardous wastes. These included die-casting operations that ceased in the 1970s; rubber production that was eliminated around 1985; and degreasing which utilized chlorinated solvents that ended in 1990.

Until March 2008, SMP produced automobile parts and components at the Site, primarily in the basement. The manufacturing operations included metal fabrication and machining, plastic injection molding, and assembly. SMP also operated a small photography laboratory for production of newsletters, brochures, etc. Hazardous or toxic materials involved in plant operations include lubricating oils for machinery, caustics for degreasing, phenolics used in molding processes, epoxies for coil production, and water-based inks involved in their small scale printing. All wastes were temporarily stored on-site in secure containers prior to off-site disposal at a licensed treatment, storage, and disposal (TSD) facility.

The building occupies most of the Site and SMP is the major occupant of the building and it is the SMP corporate headquarters. The building and associated property was sold by SMP in March 2008 to EXII Northern Boulevard Acquisition, LLC, who will continue to operate this facility as commercial office space.

3.2: Remedial History

In 1994, the Department listed the site as a Class 2 site in the Registry of Inactive Hazardous Waste Disposal Sites in New York. A Class 2 site is a site where hazardous waste presents a significant threat to the public health or the environment and action is required.

Prior to the Site's listing a number of investigations were conducted and these are summarized as follows:

- A preliminary investigation was initiated by Summit Environmental Evaluations, Inc. in September 1990 following the observation of an oily sheen in a puddle area in the southeast side of the Site off the loading dock. An area of approximately 2,700 square feet (30 feet by 90 feet) was excavated to a depth of 1 to 2 feet. The excavated soil (approximately 4,050 cubic feet) was either stockpiled or placed in roll-off containers located along the loading dock. Analysis of soil samples collected on October 11, 1990, indicated that this area contained elevated levels of petroleum hydrocarbons and volatile organic compounds (VOCs), particularly 1,1,1-TCA.
- Subsequent to the Summit Environmental Evaluations, Inc. investigation, SMP contracted Public Service Testing Laboratories, Inc. to conduct additional analyses on the soil. The results of these additional analyses indicated non-detectable levels of VOCs. However, levels of lead detected from toxicity characteristic leaching procedure (TCLP) analyses yielded results above the hazardous toxicity thresholds in three of the five samples.
- In early 1991, H2M Group (H2M) conducted an assessment of the soil quality in the area off the loading dock. This assessment included a soil gas survey and analysis of additional soil samples. The results of this assessment are documented in the "Soil Investigation Report" prepared by H2M Group in 1991 (H2M 1991). Eleven soil samples were collected based on the results of the soil gas survey and visual inspections. Soil samples were collected at a depth of 18 inches below grade. Elevated levels of total petroleum hydrocarbon (TPH) and VOCs were found in the stockpiled soil and in the undisturbed soil off the loading dock in the south eastern portion of the Site. Though TPH and VOCs were also detected in background samples, the concentrations were up to three orders of magnitude less than those detected in the stockpiled soil and near the eastern

portion of the loading dock. Based on the results, H2M reported that the soil could be classified as an environmental media contaminated with a listed hazardous waste and not as a hazardous waste.

- In 1991, H2M conducted an RI in which forty soil samples were collected at depths ranging from 5 to 40 feet below grade and were analyzed for VOCs. Total VOC concentrations were as high as 35 parts per million (ppm). The most prevalent compounds detected in the shallow soil samples (above 7 feet bgs) were chlorinated solvents, such as 1,1,1-TCA, located alongside the loading dock.
- In 1995, EnviroAudit Ltd. (EnviroAudit) conducted an investigation of surface and subsurface soil at the site and of the groundwater conditions within the upper aquifer. This investigation included the drilling of 15 soil borings with two borings completed as groundwater monitoring wells, collection and analysis of forty-four soil samples, and collection and analysis of three groundwater samples and two sump samples. The results of this investigation were documented in "*A Phase II EnviroAudit Subsurface Investigation and Summary Report of an Industrial Property Located at 37-18 Northern Boulevard in Long Island City, New York*", prepared by EnviroAudit in 1996. Elevated levels of VOCs were found in the area of the loading dock, in site soil and groundwater. The primary compounds detected in excess of clean-up guidelines in effect in 1996 were 1,1,1-TCA, 1,1-dichloroethane (DCA), and TCE. Lead was only detected at low levels with TCLP analysis.

SECTION 4: ENFORCEMENT STATUS

Potentially Responsible Parties (PRPs) are those who may be legally liable for contamination at a site. This may include past or present owners and operators, waste generators, and haulers.

The Department and the Standard Motor Products Inc. (SMP) entered into a Consent Order on March 30, 1998. The Order obligates SMP to implement a remedial investigation/feasibility study (RI/FS) only remedial program. Now the remedy is selected, the Department will approach the SMP to implement the selected remedy under an Order on Consent.

SECTION 5: SITE CONTAMINATION

A remedial investigation/feasibility study (RI/FS) has been conducted to evaluate the alternatives for addressing the significant threats to human health and the environment.

5.1: Summary of the Remedial Investigation

The purpose of the RI was to define the nature and extent of any contamination resulting from previous activities at the site. The RI was conducted between November 2002 and February 2008. The field activities and findings of the investigation are described in the 'Comprehensive RI' Report.

The primary objectives of the RI, which was completed by CDM in four phases, were to characterize the nature and extent of contamination resulting from operations at the site and to identify areas that pose an

unacceptable risk to human health and the environment. The Phase I investigation, completed in November 2002, included the collection of soil samples using hand augers and direct push drilling. Groundwater was also sampled using direct push drilling. The Phase II investigation, completed in July 2003, included the installation and sampling of eight groundwater monitoring wells at five locations. The Phase III investigation, completed in September 2005 and March 2006, included two sampling rounds of all existing groundwater monitoring wells and one round of soil vapor, sub-slab vapor, indoor and outdoor ambient air sampling. The Phase IV investigation, completed in January and February 2008, included the installation and sampling of four new groundwater monitoring wells, sixteen sub-slab vapor ports and twelve soil vapor ports. In addition, direct push groundwater and soil samples were collected.

5.1.1: Standards, Criteria, and Guidance (SCGs)

To determine whether the soil, groundwater and soil vapor contain contamination at levels of concern, data from the investigation were compared to the following SCGs:

- Groundwater SCGs are based on the Department's "Ambient Water Quality Standards and Guidance Values" and 6 NYCRR Part 703.5.
- Soil SCGs are based on the Department's Cleanup Objectives ("Technical and Administrative Guidance Memorandum [TAGM] 4046; Determination of Soil Cleanup Objectives and Cleanup Levels" and 6 NYCRR Subpart 375-6 – Remedial Program Soil Cleanup Objectives).
- Concentrations of VOCs in soil vapor and indoor/ambient air were evaluated using the air guidelines provided in the NYSDOH guidance document titled "Guidance for Evaluating Soil Vapor Intrusion in the State of New York," dated October 2006.

Based on the RI results, in comparison to the SCGs and potential public health and environmental exposure routes, certain media and areas of the site require remediation. These are summarized in Section 5.1.2. More complete information can be found in the RI report.

5.1.2: Nature and Extent of Contamination

This section describes the findings of the investigation for all environmental media that were investigated.

As described in the RI report, many soil, groundwater, soil vapor and sub-slab vapor samples were collected to characterize the nature and extent of contamination. The main categories of contaminants that exceed their SCGs are volatile organic compounds (VOCs). For comparison purposes, where applicable, SCGs are provided for each medium.

Chemical concentrations are reported in parts per billion (ppb) for water and parts per million (ppm) for soil. Air samples are reported in micrograms per cubic meter ($\mu\text{g}/\text{m}^3$).

Figures 4 through 8 and Table 1 summarize the degree of contamination for the contaminants of concern in groundwater and soil vapor and compare the data with the SCGs for the site. The following are the media which were investigated and a summary of the findings of the investigation.

Surface Soil (depth; 0-2 feet)

According to historical investigations, the surface soil within the "hot spot" location (as depicted in Figure 7), located approximately 120 feet west of the southeast corner of the on-site building, contained significant levels of CVOCs. In 1991, during the soil investigation, the highest concentrations of total VOCs were detected at a depth of 18 to 24 inches below grade at 894 ppm. During the 1996 EnviroAudit investigation, the highest level of VOC detected was at a location where the concentration for 1,1,1-TCA was 7,000 ppm at a depth of 0 to 2 feet bgs. However, the Phase I remedial investigation revealed only one surface soil sample, collected at a depth of 0.5 bgs, that contained a VOC (TCE) in exceedance of the SCG. The subsequent Phase IV remedial investigation, conducted six years later, contained no soil samples with elevated levels of CVOCs.

No site-related surface soil contamination of concern was identified during the RI/FS. Therefore, no remedial alternatives were evaluated for surface soil.

Subsurface Soil

The analytical results that exceeded SCG levels for CVOCs in 2002 were from subsurface soil samples collected from 0 to 6 feet bgs, which coincides with the groundwater table interface and saturated soil. The analytical results from the recent (February 2008) Phase IV investigation do not contain concentrations exceeding the SCG levels for CVOCs. The highest 1,1,1-TCA concentration observed was 4,800 ppm in 2002, but it was detected below the SCG at an adjacent boring location in 2008. The consistency of the highest concentration of 1,1,1-TCA being in this localized area confirms the location of the aforementioned "hot spot" identified during the Phase I and II Remedial Investigations. The significant decrease in concentration, however, suggests that there is an extensive degradation of 1,1,1-TCA and that the source is a historical release.

Since all historical investigations detected the highest concentration of CVOCs near the surface soil, approximately 120 feet west of the southeast corner of the building (the "hot spot" location), the source of the CVOCs was likely a surface spill located immediately adjacent to the loading docks. The data collected during the RI supports this finding with the exception that currently the VOC contamination has been flushed over time from the surface soil into the subsurface unsaturated soil and finally into the subsurface saturated soil located a foot or two below the water table interface, indicating the absence of a continuing source of contamination.

Ethylbenzene and xylene were the two common non-chlorinated VOCs that exhibited SCG exceedances during the Phase I investigation. Eight out of twelve samples demonstrated exceedances with concentrations ranging from 8.1 ppm to 15 ppm for ethylbenzene and 2.5 ppm to 91 ppm for total xylenes. However, the Phase IV investigation, conducted six years later, revealed no elevated levels of non-chlorinated VOCs (non-CVOCs) in any soil samples.

No site-related subsurface soil contamination of concern was identified during the RI/FS. Therefore, no remedial alternatives were evaluated for subsurface soil. However, any residual soil contamination that may be present will be addressed as part of the proposed remedy.

Groundwater

Figure 4 illustrates the location and analytical results of groundwater samples collected on-site. Table 1 summarizes the analytical results of these samples. The majority of the highest CVOC concentrations detected during the Phase I Investigation are in the samples collected from within the shallow 6-foot depth interval which coincides with the groundwater table interface. The Phase IV samples that contained the highest CVOC concentrations are also associated with the groundwater table interface (5 to 9 feet bgs) and in close proximity to the Phase I borings where the detections mentioned above were found. These results are consistent with soil analytical data in that the highest concentrations of both the soil and groundwater are located immediately adjacent to the loading dock approximately 120 feet west of the southeast corner of the building. These results are also consistent with the historical soil and groundwater data in that they indicate a "hot spot" (Figure 7).

In addition, the analytical results from the Phase I and Phase IV Investigations demonstrate significant degradation of PCE. During the Phase I Investigation four direct push groundwater locations showed elevated concentrations of PCE. The highest concentration of PCE among those samples was 44 ppb. The Phase IV Investigation identified only two locations containing PCE at relatively low concentrations, 11 ppb and 8.7 ppb. The majority of the constituents detected during the Phase IV Investigation are TCE, cis-1,2-DCE, and VC which are breakdown products of PCE. The highest 1,1,1-TCA concentration (3,100 ppb) detected during the Phase IV Investigation is in the "hot spot" location. Other chlorinated VOCs detected include 1,1-DCA and chloroethane which are the breakdown products of 1,1,1-TCA. During the Phase I Investigation, groundwater samples, collected downgradient of the "hot spot", detected 1,1,1-TCA while similarly placed borings analyzed during the Phase IV Investigation detected 1,1,1-TCA at a similar level of 7.7 ppb.

The contaminant distribution of the BTEX constituents is different from the chlorinated VOC contamination (Figures 6, 7 and 8). The highest levels of BTEX contamination are detected in the most hydraulically upgradient borings adjacent to the eastern portion of the building. This suggests that the plume is emanating from the nearby Hess Station, which is being investigated and remediated under NYSDEC oversight under spill no. 9500846.

Groundwater contamination identified during the RI/FS was addressed in the remedy selection process.

Surface Water

No site-related surface water contamination of concern was identified during the RI/FS. Therefore, no remedial alternatives were evaluated for surface water.

Sediments

No site-related sediment contamination of concern was identified during the RI/FS. Therefore, no remedial alternatives were evaluated for sediment.

Soil Vapor/Sub-Slab Vapor/Air

Soil vapor, sub-slab vapor, indoor and outdoor ambient air samples were collected during Phase III and Phase IV of the RI to evaluate the potential for exposures through vapor intrusion. Figure 7 illustrates the location of these samples as well as the contaminant concentrations that were detected. Table 1 summarizes these analytical results.

The soil vapor samples containing elevated concentrations of CVOCs during the Phase III and Phase IV Investigations were located within the exterior "hot spot". The highest non-CVOC concentrations in the soil vapor samples were detected at four locations in 2008. These four soil vapor locations detected non-CVOCs at concentrations greater than $50 \mu\text{g}/\text{m}^3$. The elevated levels of non-CVOCs can be attributed to the gasoline plume and/or localized releases.

Sub-slab vapor samples displaying the highest concentrations of CVOCs are located to the east of the exterior localized "hot spot" in the vicinity of a stair well that may be impacting pressure gradients across the building. Vapor constituents detected diminish in the western side of the building and loading dock. The soil vapor results confirm the previously identified "hot spot" location. The CVOC concentrations in total have diminished between 2006 and 2008. The Phase III Investigation showed the highest 1,1,1-TCA and TCE concentrations at 51,000,000 microgram per cubic meter ($\mu\text{g}/\text{m}^3$) and 1,800,000 $\mu\text{g}/\text{m}^3$, respectively. The Phase IV Investigation showed the highest 1,1,1-TCA and TCE concentrations at 820,000 $\mu\text{g}/\text{m}^3$ and 120,000 $\mu\text{g}/\text{m}^3$, respectively. This decrease in concentrations of Site-related contaminants suggests significant degradation of the source over time.

Analysis of indoor and outdoor ambient air samples detected elevated levels of 1,1,1-TCA which were, however, several orders of magnitude less than the soil vapor detections. The outdoor ambient air contamination could be due to potential soil vapor pathways and/or the Site being situated in a highly industrial and commercial area. The indoor air samples detected one CVOC (1,1-DCA) at an isolated area and at a very low concentration, $0.4 \mu\text{g}/\text{m}^3$. According to the 2006 NYSDOH Final *Guidance for Evaluating Soil Vapor Intrusion*, a sub-slab 1,1,1-TCA level of $1,000 \mu\text{g}/\text{m}^3$ and a sub-slab TCE level of $250 \mu\text{g}/\text{m}^3$ would require mitigation regardless of the indoor ambient air concentration; therefore, mitigation is recommended.

Soil vapor identified during the RI/FS was addressed in the remedy selection process. Sub-slab vapor and indoor air contamination identified during the RI/FS are addressed during the IRM described in Section 5.2.

5.2: Interim Remedial Measures

An interim remedial measure (IRM) is conducted at a site when a source of contamination or exposure pathway can be effectively addressed before completion of the RI/FS. As mentioned previously, levels of contamination in sub-slab vapor beneath the on-site building recommend, according to the 2006 NYSDOH Final *Guidance for Evaluating Soil Vapor Intrusion*, that mitigation measures be taken to address potential

human exposures (via inhalation) to these contaminants. SMP has, therefore, chosen to install a sub-slab depressurization system (SSDS) as an IRM (Figure 9) to prevent the potential build-up of VOC concentrations in the indoor air through soil vapor intrusion.

5.3: Summary of Human Exposure Pathways:

This section describes the types of human exposures that may present added health risks to persons at or around the site. A more detailed discussion of the human exposure pathways can be found in Section 6 of the RI report. An exposure pathway describes the means by which an individual may be exposed to contaminants originating from a site. An exposure pathway has five elements: [1] a contaminant source, [2] contaminant release and transport mechanisms, [3] a point of exposure, [4] a route of exposure, and [5] a receptor population.

The source of contamination is the location where contaminants were released to the environment (any waste disposal area or point of discharge). Contaminant release and transport mechanisms carry contaminants from the source to a point where people may be exposed. The exposure point is a location where actual or potential human contact with a contaminated medium may occur. The route of exposure is the manner in which a contaminant actually enters or contacts the body (e.g., ingestion, inhalation, or direct contact). The receptor population is the people who are, or may be, exposed to contaminants at a point of exposure.

An exposure pathway is complete when all five elements of an exposure pathway exist. An exposure pathway is considered a potential pathway when one or more of the elements currently does not exist, but could in the future.

The indoor air and sub-slab soil vapor in the on-site building are contaminated with TCE and PCE. Therefore, occupants of the on-site building may be exposed to these contaminants in the indoor air.

Ingestion of or dermal contact with the contaminated groundwater by the site occupants is not expected because the area is served by public water and no private supply wells have been identified in the vicinity of the site. Construction or utility workers conducting subsurface activities that intersect the groundwater could be exposed to the contaminated groundwater via dermal contact and/or incidental ingestion.

During the remedial investigation it was determined that contaminated soil vapor and groundwater are not migrating off-site. It is unlikely that people off-site will be exposed to contaminated soil vapor or groundwater.

5.4: Summary of Environmental Assessment

This section summarizes the assessment of existing and potential future environmental impacts presented by the site. Environmental impacts include existing and potential future exposure pathways to fish and wildlife receptors, as well as damage to natural resources such as aquifers and wetlands.

Past releases associated with spills from industrial and manufacturing operations at the site have resulted in the disposal of hazardous wastes, including CVOCs. As a result of these releases, PCE, 1,1,1-TCA, TCE,

cis 1,2-DCE and 1,1-DCA have been identified as COCs. These wastes have contaminated the groundwater at the site, and have resulted in a significant threat to the environment. There are no nearby wetlands or other exposure pathways to fish and wildlife receptors.

SECTION 6: SUMMARY OF THE REMEDIATION GOALS

Goals for the remedial program have been established through the remedy selection process stated in 6 NYCRR Part 375. At a minimum, the remedy selected must eliminate or mitigate all significant threats to public health and/or the environment presented by the hazardous waste disposed at the site through the proper application of scientific and engineering principles.

The remediation goals for this site are to eliminate or reduce to the extent practicable: :

- exposures of persons at or around the site to CVOCs in groundwater, soil vapor and indoor air;
- the release of contaminants from groundwater into indoor air through sub-slab vapor intrusion.

Further, the remediation goals for the site include attaining to the extent practicable:

- ambient groundwater quality standards

SECTION 7: SUMMARY OF THE EVALUATION OF ALTERNATIVES

The selected remedy must be protective of human health and the environment, be cost-effective, comply with other statutory requirements, and utilize permanent solutions, alternative technologies or resource recovery technologies to the maximum extent practicable. Potential remedial alternatives for the Standard Motor Products Inc. Site were identified, screened and evaluated in the FS report which is available at the document repositories established for this site.

A summary of the remedial alternatives that were considered for this site is discussed below. The present worth represents the amount of money invested in the current year that would be sufficient to cover all present and future costs associated with the alternative. This enables the costs of remedial alternatives to be compared on a common basis. As a convention, a time frame of 30 years is used to evaluate present worth costs for alternatives with an indefinite duration. This does not imply that operation, maintenance, or monitoring would cease after 30 years if remediation goals are not achieved.

7.1: Description of Remedial Alternatives

The following potential remedies were considered to address the contaminated groundwater at the site. All of these remedies would include continued operation, maintenance and monitoring (OM&M) of the on-site SSDS IRM installed to mitigate the threat of soil vapor intrusion. For cost comparison purposes only, a time line of 5 years was used for alternatives G1 and G3 through G5. Additional years of OM&M may be required of the selected alternative contingent on the results of the 5-year review.

Alternative G1: No Further Action

Present Worth:	\$429,000
Capital Cost:	\$0
Annual Costs	
(Years 1-5):	\$106,000
(Years 6-30):	\$0

The No Further Action alternative recognizes remediation of the site conducted under a previously completed IRM. Alternative G-1 was developed as a baseline against which to compare other remedial alternatives for groundwater. Under Alternative G-1, no additional actions beyond the continued operation, maintenance, and monitoring of the on-site SSDS IRM, as described in Section 5.2 of this PRAP, would be conducted as a part of the final remedy.

This alternative would leave the site in its present condition and would not provide any additional protection to human health or the environment.

Alternative G2: Monitored Natural Attenuation (MNA)

Present Worth:	\$1,429,000
Capital Cost:	\$35,000
Annual Costs:	
(Years 1-20):	\$179,000
(Years 21-30):	\$0

Based on the RI data, biodegradation is occurring naturally at the Site; therefore, a natural attenuation monitoring program would be instituted to collect data on contaminant concentrations and movement at the Site. Nine existing monitoring wells would be used for the monitoring program. Based on the DER-10, the MNA monitoring would be performed quarterly for the first 8 quarters and would be reduced to every fifth quarter if there is evidence that the contaminant levels are decreasing. For cost comparison purposes, it is assumed that the monitoring program would be performed quarterly for the first two years and annually for the rest of the evaluation period. The monitoring data would be used to assess the migration and attenuation of the groundwater contamination over time and to monitor the effectiveness of remedial action.

A review of the site conditions would be conducted every five years. The site reviews would include an evaluation of the extent of contamination and effectiveness of MNA. If contamination remains, the site reviews would also include an assessment of contaminant migration and attenuation over time.

Institutional controls would be implemented to restrict future use of the site as part of an environmental easement. Implementation of the environmental easement would include the development of a Site Management Plan which would set forth the institutional controls necessary to manage exposure to contamination remaining at a site. Institutional controls would likely include implementation of land-use restrictions limiting subsurface activity and precluding installation of drinking water wells in the area of

contamination, and would prohibit changes in use of the site (e.g., change from commercial to residential use). Periodic institutional control inspections and reporting would be conducted.

Alternative G3: Air Sparging/Soil Vapor Extraction

<i>Present Worth:</i>	<i>\$1,559,000</i>
<i>Capital Cost:</i>	<i>\$416,000</i>
<i>Annual Costs:</i>	
<i>(Years 1-5):</i>	<i>\$289,000</i>
<i>(Years 6-30):</i>	<i>\$0</i>

An AS/SVE system would be installed in the treatment area near the loading dock. The treatment area is defined by the area exceeding 20 times groundwater SCG (Figure 10). Air sparging is an in-situ technology used to treat groundwater contaminated with VOCs. The process physically removes contaminants from the groundwater by injecting air into a well that has been installed into the groundwater. As the injected air rises through the groundwater it volatilizes the VOCs from the groundwater into the injected air. The VOCs are carried with the injected air into the vadose zone (the area below the ground surface but above the water table) where a soil vapor extraction (SVE) system is used to remove the injected air. The SVE system pulls a vacuum on wells or trenches that have been installed into the vadose zone to remove the VOCs along with the air introduced by the sparging process. The air extracted from the SVE wells is then run through activated carbon which removes VOCs from the air before it is discharged to the atmosphere. AS would treat the groundwater in situ and SVE would capture contaminated soil vapor, preventing it from migrating off site.

The AS/SVE system would consist of the following components:

- Air sparge wells – Wells would be placed in the treatment area, with screens at or below the desired treatment depth. Based on a typical result for air sparging in sandy soil, a 20-foot radius of influence was estimated. It is estimated that four wells would be required to treat the area exceeding 20 times SCG.
- SVE trenches – The SVE trenches would be constructed with perforated pipes laid in a bedding of filter pack material. The filter pack would be covered with a seal (e.g., clay, bentonite, plastic) to prevent short-circuiting to the atmosphere. Backfill would be placed above the seal and compacted to grade. A conservatively lateral extent of influence of 15 feet has been used for costing purposes. This provides full coverage of the treatment area and full capture of air sparge vapors. See Figure 10 for the estimated trench locations.
- SVE system – The system would include a blower for inducing a vacuum on the extraction trenches, a knockout tank for collection of soil vapor condensate, and activated carbon units required to treat extracted vapor and condensed water.

A pre-design investigation would be performed to obtain the site-specific design parameters. The above estimates are for cost estimating purposes. The design would be developed based on the results of the radius of influence (ROI) test.

Institutional controls as described under alternative G2 and a long term groundwater monitoring program would be implemented.

Alternative G4: Enhanced Anaerobic Biodegradation and MNA

Present Worth:\$1,569,000
Capital Cost:\$567,000
Annual Costs:
(Years 1-5):\$229,000
(Years 6-30):\$0

Enhanced Anaerobic Biodegradation (EAB) of CVOCs at the Site could be implemented via the injection of electron donors and nutrients into the treatment area exhibiting relatively high contaminant concentrations. Anaerobic biodegradation of CVOCs such as PCE and TCE require highly reducing conditions to allow anaerobic bacteria to reductively dechlorinate the CVOCs. This technical approach involves provision of a carbon source that ultimately provides electrons used in the reductive dechlorination. This alternative would be implemented to treat the area exceeding 20 times groundwater SCGs.

A bench-scale study would be performed to obtain site specific data and effectiveness Groundwater modeling would be considered during development of the bench-scale study to assist in the placement of injection points. Based on an estimated 12.5 feet spacing, a total of 24 injection points would be installed at the treatment area. The actual number of injections, the chemical usage, and the injection point spacing would be determined during remedial design and remedial action.

Institutional controls and MNA groundwater monitoring program would be implemented as described in alternative G2.

Alternative G5: In Situ Chemical Oxidation (ISCO)

Present Worth:\$1,629,000
Capital Cost:\$663,000
Annual Costs:
(Years 1-5):\$220,000
(Years 6-30):\$0

In this alternative, ISCO would be applied at the treatment area. In-situ chemical oxidation is a technology used to treat chlorinated ethene compounds (a type of volatile organic compound) in the soil and groundwater. The process injects a chemical oxidant into the subsurface via injection wells or an infiltration gallery. The method of injection and depth of injection is determined by location of the contamination. As the chemical oxidant comes into contact with the contaminant, an oxidation reaction occurs that breaks down the contaminant into relatively benign compounds such as carbon dioxide and water. Several chemical oxidants are commercially available.

Using ISCO at the Site would mineralize dissolved TCE, PCE, and *cis*-DCE in groundwater within a short period upon contact with the contaminants. In the event that extensive residual contaminant masses exist in relatively low permeability zones, treatment via chemical oxidation could significantly increase the mass transfer between the contamination and groundwater, subsequently reducing the duration of remediation at the Site. For cost estimating purposes, Fenton's Reagent is selected as the oxidant, however, other oxidation technologies would also be evaluated during the remedial design stage.

A pre-design investigation would be performed to obtain site specific data on soil oxidant demand. Groundwater modeling would be performed as described under alternative G4. Injections of chemical oxidant into the groundwater would be followed by groundwater sampling. The results of the sampling would determine the strategy for the next rounds of injection.

Institutional controls as described under alternative G2 and a long term groundwater monitoring program would be implemented.

7.2 Evaluation of Remedial Alternatives

The criteria to which potential remedial alternatives are compared are defined in 6 NYCRR Part 375, which governs the remediation of inactive hazardous waste disposal sites in New York. A detailed discussion of the evaluation criteria and comparative analysis is included in the FS report.

The first two evaluation criteria are termed "threshold criteria" and must be satisfied in order for an alternative to be considered for selection.

1. Protection of Human Health and the Environment. This criterion is an overall evaluation of each alternative's ability to protect public health and the environment.

2. Compliance with New York State Standards, Criteria, and Guidance (SCGs). Compliance with SCGs addresses whether a remedy will meet environmental laws, regulations, and other standards and criteria. In addition, this criterion includes the consideration of guidance which the Department has determined to be applicable on a case-specific basis.

The next five "primary balancing criteria" are used to compare the positive and negative aspects of each of the remedial strategies.

3. Short-term Effectiveness. The potential short-term adverse impacts of the remedial action upon the community, the workers, and the environment during the construction and/or implementation are evaluated. The length of time needed to achieve the remedial objectives is also estimated and compared against the other alternatives.

4. Long-term Effectiveness and Permanence. This criterion evaluates the long-term effectiveness of the remedial alternatives after implementation. If wastes or treated residuals remain on-site after the selected remedy has been implemented, the following items are evaluated: 1) the magnitude of the remaining risks, 2)

the adequacy of the engineering and/or institutional controls intended to limit the risk, and 3) the reliability of these controls.

5. Reduction of Toxicity, Mobility or Volume. Preference is given to alternatives that permanently and significantly reduce the toxicity, mobility or volume of the wastes at the site.

6. Implementability. The technical and administrative feasibility of implementing each alternative are evaluated. Technical feasibility includes the difficulties associated with the construction of the remedy and the ability to monitor its effectiveness. For administrative feasibility, the availability of the necessary personnel and materials is evaluated along with potential difficulties in obtaining specific operating approvals, access for construction, institutional controls, and so forth.

7. Cost-Effectiveness. Capital costs and annual operation, maintenance, and monitoring costs are estimated for each alternative and compared on a present worth basis. Although cost-effectiveness is the last balancing criterion evaluated, where two or more alternatives have met the requirements of the other criteria, it can be used as the basis for the final decision. The costs for each alternative are presented in Table 2.

This final criterion is considered a "modifying criterion" and is taken into account after evaluating those above. It is evaluated after public comments on the Proposed Remedial Action Plan have been received.

8. Community Acceptance - Concerns of the community regarding the RI/FS reports and the PRAP have been evaluated. The responsiveness summary (Appendix A) presents the public comments received and the manner in which the Department addressed the concerns raised. No significant public comments were received.

SECTION 8: SUMMARY OF THE SELECTED REMEDY

Based on the Administrative Record (Appendix B) and the discussion presented below, the Department has selected Remedial Alternative G3 – Air Sparging /Soil Vapor Extraction (AS/SVE) for the remediation of groundwater and continued OM&M of the SSDS IRM (Figure 9) in the on-site building as the remedy for this site. The elements of this remedy are described at the end of this section.

The selected remedy is based on the results of the RI and the evaluation of alternatives presented in the FS.

Alternative G3 is being proposed because, as described below, it satisfies the threshold criteria and provides the best balance of the primary balancing criteria described in Section 7.2. It will achieve the remediation goals for the site by significantly reducing the source of contamination to the groundwater, which currently poses a significant threat to public health and the environment, and it will create the conditions needed to restore groundwater quality to the extent practicable. In addition, Alternative G3 will capture contaminated soil vapor thereby preventing it from migrating off-site.

Alternative G1 (no further action) will not satisfy the threshold criteria for protecting human health and the environment nor will it comply with the SCGs. Alternative G2 (Monitored Natural Attenuation) will be protective of human health and the environment but will take a significantly long time to comply with the SCGs. Therefore, alternatives G1 and G2 are not considered further in the evaluation. Alternatives G3

(AS/SVE), G4 (Enhanced Aerobic Biodegradation with MNA), and G5 (In-Situ Chemical Oxidation) will fully comply with the threshold criteria and for this reason the five balancing criteria are particularly important in selecting a final remedy for the Site.

Remedial alternatives G3, G4, and G5 will provide an effective and permanent remedy for the most highly contaminated area of the Site where contaminant exceedances are 20 times SCG.

Although alternatives G3, G4, and G5 will significantly reduce the toxicity and volume of contaminated groundwater, G3 is the only alternative that will provide a reduction in the mobility of contaminated soil vapor. The SVE system will capture contaminated soil vapor produced by on-site groundwater contamination thereby preventing migration off-site. An SVE system will interfere with the effectiveness of alternatives G4 and G5. Alternative G4 relies on anaerobic degradation and an SVE system will introduce oxygen creating aerobic conditions instead of anaerobic conditions. Alternative G5 requires injection of an oxidant which will create mounding in the area of treatment. Since the groundwater table interface is approximately 5 feet below ground surface, the shallow SVE horizontal pipelines may intercept the mounding groundwater table interface.

Alternatives G3, G4, and G5 will have some short term impacts related to the installation of wells and also, in the case of alternatives G4 and G5, the handling of chemicals. Whereas alternatives G4 and G5 will require repeated mobilizations to the site for injections, alternative G3 will require ongoing operation of a treatment system at the Site. The time needed to achieve the remediation goals will be similar for Alternatives G3, G4, and G5, although it is anticipated in the cost analysis that alternative G4 will be monitored for five years as opposed to three years for the other two alternatives.

Alternative G3 is technically implementable - SVE and AS systems are proven technologies, but a pilot study will be required for proper design of the remedy. Alternatives G4 and G5 will require a bench-scale study for proper design of the remedy.

The present value cost of each of the three alternatives (G3, G4 and G5) is very similar, and ranges from \$1.56M for G3 to \$1.63M for G5.

The estimated present worth cost to implement the remedy is \$1,559,000. The cost to construct the remedy is estimated to be \$416,000 and the estimated average annual costs for five years is \$289,000.

The elements of the selected remedy are as follows:

1. A remedial design program will be implemented to provide the details necessary for the construction, operation, maintenance, and monitoring of the remedial program.
2. Installation of an Air Sparging/Soil Vapor Extraction system. The AS system will treat the contaminated groundwater in situ, and the SVE system will capture and remove the contaminated soil vapor thereby preventing it from migrating off-site.
3. Continued implementation and OM&M of the on-site IRM which consists of a sub-slab depressurization system (SSDS) to mitigate the threat of soil vapor intrusion into the site building.

4. Imposition of an institutional control in the form of an environmental easement that will require (a) limiting the use and development of the property to commercial use, which will also permit industrial use; (b) compliance with the approved site management plan; (c) restricting the use of groundwater as a source of potable or process water, without necessary water quality treatment as determined by NYSDOH; and (d) the property owner to complete and submit to the Department a periodic certification of institutional and engineering controls.
5. Development of a site management plan which will include the following institutional and engineering controls: (a) periodic groundwater sampling and analysis as part of the long term monitoring of the remedial action; (b) identification of any use restrictions on the site; (c) fencing to control site access; and (d) provisions for the continued proper operation and maintenance of the AS and SVE systems.
6. The property owner will provide a periodic certification of institutional and engineering controls, prepared and submitted by a professional engineer or such other expert acceptable to the Department, until the Department notifies the property owner in writing that this certification is no longer needed. This submittal will: (a) contain certification that the institutional controls and engineering controls put in place are still in place and are either unchanged from the previous certification or are compliant with Department-approved modifications; (b) allow the Department access to the site; and (c) state that nothing has occurred that would impair the ability of the control to protect public health or the environment, or constitute a violation or failure to comply with the site management plan unless otherwise approved by the Department.
7. The operation of the AS and SVE systems will continue until the remedial objectives have been achieved, or until the Department determines that continued operation is technically impracticable or not feasible.

Since the remedy results in untreated hazardous waste remaining at the site, a long-term monitoring program will be instituted. This will consist of periodic sampling and analysis of the groundwater to determine the efficacy of the remedy in terms of reduction in the contaminant concentrations and mass loadings. The emissions from the SVE system will also be sampled to estimate the quantity of contaminant being captured and to determine whether treatment of the system emissions is warranted. This long term monitoring program will allow the effectiveness of the AS/SVE systems to be monitored and will be a component of the long-term management for the site.

SECTION 9: HIGHLIGHTS OF COMMUNITY PARTICIPATION

As part of the remedial investigation process, a number of Citizen Participation activities were undertaken to inform and educate the public about conditions at the site and the potential remedial alternatives. The following public participation activities were conducted for the site:

- Repositories for documents pertaining to the site were established

- A site contact list, which included nearby property owners, elected officials, local media and other interested parties, was established.
- Fact sheets were released to members of the site contact list whenever important milestones were reached. Such fact sheets described in detail the activities performed and the goals achieved at those milestones.
- A public meeting was held on Wednesday, February 25, 2009 to present and receive comment on the Proposed Remedial Action Plan (PRAP).

SECTION 5: HIGHLIGHTS OF COMMUNITY PARTICIPATION

Table 1
Nature and Extent of Contamination

GROUNDWATER	Contaminants of Concern	Concentration Range Detected (ppb)^a	SCG^b (ppb)^a	Frequency of Exceeding SCG
Volatile Organic Compounds (VOCs)	1,1,1-Trichloroethane (1,1,1-TCA)	0.76 - 3,100	5	14 of 50
	1,1,2-Trichloroethane (1,1,2-TCA)	1.3 - 22	1	3 of 50
	1,1-Dichloroethane (1,1-DCA)	0.51 - 2,300	5	11 of 50
	1,1-Dichloroethene (1,1-DCE)	0.95 - 13	5	1 of 50
	Chloroethane	3 - 2,200	5	3 of 50
	Chloroform	7.1 - 7.1	7	1 of 50
	<i>cis</i> -1,2-Dichloroethene (<i>cis</i> -DCE)	0.65 - 1,700	5	16 of 50
	Methylene chloride	0.6 - 150	5	11 of 50
	Tetrachloroethene (PCE)	0.61 - 92	5	7 of 50
	<i>trans</i> -1,2-Dichloroethene (<i>trans</i> -DCE)	0.65 - 9.1	5	1 of 50
	Trichloroethene (TCE)	0.58 - 2,300	5	18 of 50
	Vinyl chloride (VC)	3.8 - 41	2	13 of 50

^a ppb = parts per billion, which is equivalent to micrograms per liter, µg/L, in water;

^b SCG = standards, criteria, and guidance values

TOGS 1.1.1 Ambient Water Quality Standards and Guidance Values and Groundwater Effluent Limitations. June 1998.

Includes April 2000 and June 2004 Addendum values. (<http://www.dec.ny.gov/regulations/2652.html>).

Table 1
Nature and Extent of Contamination

SOIL VAPOR	Contaminants of Concern	Concentration Range Detected ($\mu\text{g}/\text{m}^3$)^a	SCG^b ($\mu\text{g}/\text{m}^3$)^a	Frequency of Exceeding SCG
Volatile Organic Compounds (VOCs)	1,1,1-Trichloroethane	14 - 820,000	NA	NA
	Methylene chloride	6.9 - 33,000	NA	NA
	Tetrachloroethene	12 - 950	NA	NA
	Trichloroethene	12 - 120,000	NA	NA
SUB-SLAB	Contaminants of Concern	Concentration Range Detected ($\mu\text{g}/\text{m}^3$)^a	SCG^b ($\mu\text{g}/\text{m}^3$)^a	Frequency of Exceeding SCG
Volatile Organic Compounds (VOCs)	1,1,1-Trichloroethane	19 - 5,200	1,000	4 of 16
	Tetrachloroethene	8.8 - 620	1,000	0 of 16
	Trichloroethene	7.5 - 2,800	250	5 of 16
INDOOR AIR	Contaminants of Concern	Concentration Range Detected ($\mu\text{g}/\text{m}^3$)^a	SCG^b ($\mu\text{g}/\text{m}^3$)^a	Frequency of Exceeding SCG
Volatile Organic Compounds (VOCs)	1,1,1-Trichloroethane	1 - 2	100	0 of 3
	Carbon tetrachloride	0.5 - 0.5	5	0 of 3
	Tetrachloroethene	1 - 1	100	0 of 3
	Trichloroethene	0.5 - 1.13	5	0 of 3

^a $\mu\text{g}/\text{m}^3$ = micrograms per cubic meter

^b SCG = standards, criteria, and guidance values

Final Guidance for Evaluating Soil Vapor Intrusion in the State of New York. October 2006.

Table 2
Remedial Alternative Costs

Remedial Alternative	Capital Cost (\$)	Annual Costs¹ (\$)	Total Present Worth² (\$)
G1 - No Further Action	\$0	\$106,000*	\$429,000
G2 – Monitored Natural Attenuation**	\$35,000	\$179,000	\$1,429,,000
G3 – Air Sparging/Soil Vapor Extraction	\$416,000	\$289,000*	\$1,559,000
G4 – Enhanced Anaerobic Biodegradation and MNA***	\$567,000	\$229,000	\$1,569,000
G5 – In Situ Chemical Oxidation	\$663,000	\$220,000*	\$1,629,000

- ¹ Annual costs for alternatives G2 through G5 include annual costs for IRM (alt G1)
- ² Present Worth for alternatives G2 through G5 include present worth of alternative G1
- * Consists of O&M costs for 3-year period; monitoring costs for 5-year period
- ** Over a 20-year period
- *** Over a 5-year period)

Table 2
Remedial Alternative Costs

Remedial Alternative	Capital Cost (2)	Annual Costs (3)	Total Present Worth (4)
G1 - No Further Action	20	\$100,000*	\$430,000
G2 - Advanced Natural Attenuation*	\$32,000	\$170,000	\$1,430,000
G3 - Air Sparging and Vapor Extraction		\$280,000*	\$1,220,000
G4 - Enhanced Aerobic Biodegradation and Monitoring			\$1,300,000
G5 - In Situ Chemical Oxidation	\$603,000	\$250,000*	\$1,650,000

APPENDIX A

Responsiveness Summary

Annual costs for alternatives G1 through G5 include annual costs for RM (4th G1)
Present Worth for alternatives G1 through G5 include present worth of alternative G1
Consists of O&M costs for 3-year period; monitoring costs for 3-year period
Over a 20-year period
Over a 7-year period

RESPONSIVENESS SUMMARY

**Standard Motor Products, Inc.
Long Island City, Queens County, New York
Site No. 241016**

The Proposed Remedial Action Plan (PRAP) for the Standard Motor Products, Inc. site was prepared by the New York State Department of Environmental Conservation (the Department) in consultation with the New York State Department of Health (NYSDOH) and was issued to the document repositories on February 9, 2009. The PRAP outlined the remedial measure proposed for the contaminated groundwater, soil and soil vapor at the Standard Motor Products, Inc. site.

The release of the PRAP was announced by sending a notice to the public contact list, informing the public of the opportunity to comment on the proposed remedy.

A public meeting was held on February 25, 2009, which included a presentation of the Remedial Investigation (RI) and the Feasibility Study (FS) as well as a discussion of the proposed remedy. The meeting provided an opportunity for citizens to discuss their concerns, ask questions and comment on the proposed remedy. These comments have become part of the Administrative Record for this site. The public comment period for the PRAP ended on March 11, 2009. No public comments were received.

RESPONSIVENESS SUMMARY

Standard Motor Products, Inc.
Long Island City, Queens County, New York
Site No. 141018

The proposed Remedial Action Plan (RAP) for the Standard Motor Products, Inc. site was prepared by the New York State Department of Environmental Conservation (the Department) in consultation with the New York State Department of Health (the Department of Health) and was issued to the document requesters on February 9, 2009. The RAP outlined the remedial measures proposed for the contaminated groundwater, soil and soil vapor at the Standard Motor Products, Inc. site.

APPENDIX B

Administrative Record

The release of the RAP was announced by sending a notice to the public contact list, informing the public of the opportunity to comment on the proposed remedy.

A public meeting was held on February 23, 2009, which included a presentation of the Remedial Investigation (RI) and the Feasibility Study (FS) as well as a discussion of the proposed remedy. The meeting provided an opportunity for citizens to discuss their concerns, ask questions and comment on the proposed remedy. These comments have become part of the Administrative Record for this site. The public comment period for the RAP ended on March 11, 2009. No public comments were received.

Administrative Record

Standard Motor Products, Inc.

Site No. 241016

1. Proposed Remedial Action Plan for the Standard Motor Products, Inc. site, dated January 2009, prepared by the Department.
2. Order on Consent, Index No. W2-0807-96-10, between the Department and Standard Motor Products, Inc., executed on March 30, 1998.
3. Referral Memorandum dated February 5, 2009 for State Superfund Referral for legal assistance in completing a Remedial Design/Remedial Action Consent Order.
4. "Public Meeting Announced Proposed Remedial Action Plan now available for Public Comments – Fact Sheet" dated February 2009, prepared by the Department.
5. "Feasibility Report Standard Motor Products, Inc. Site" dated October 31, 2008, prepared by Camp Dresser & McKee Inc.
6. "Comprehensive Remedial Investigation Report Standard Motor Products, Inc. Site" dated July 22, 2008, prepared by Camp Dresser & McKee Inc.
7. "Project Plan Addendum C for the Remedial Investigation/Feasibility Study Standard Motor Products, Inc. Site" dated April 6, 2007 prepared by Camp Dresser & McKee Inc.
8. "Remedial Investigation Report Addendum A for the Remedial Investigation/Feasibility Study Standard Motor Products, Inc. Site" dated January 10, 2007, prepared by Camp Dresser & McKee Inc.
9. "Project Plan Addendum B for the Remedial Investigation/Feasibility Study Standard Motor Products, Inc. Site" dated August 2005, prepared by Camp Dresser & McKee Inc.
10. "Remedial Investigation Report for the Remedial Investigation/Feasibility Study Standard Motor Products, Inc. Site" dated January 30, 2004, prepared by Groundwater & Environmental Services, Inc.
11. "Project Plan Addendum A for the Remedial Investigation/Feasibility Study Standard Motor Products, Inc. Site" dated May 26, 2003, prepared by Groundwater & Environmental Services, Inc.
12. "Sampling and Analysis Plan for the Remedial Investigation/Feasibility Study Standard Motor Products, Inc. Site" dated September 16, 2003, prepared by Groundwater & Environmental Services, Inc.


13. "Investigation at Standard Motor Products, Inc. Site – Fact Sheet" dated July, 2003, prepared by the Department.
14. "Citizen Participation Plan for the Remedial Investigation/Feasibility Study Standard Motor Products, Inc. Site" dated September 16, 2002, prepared by Groundwater & Environmental Services, Inc.
15. "Project Work Plan for the Remedial Investigation/Feasibility Study Standard Motor Products, Inc. Site" dated August 25, 2000, prepared by IT Corporation.
16. "A Phase II Subsurface Investigation and Summary Report of a Portion of an Industrial Property Located at 37-18 Northern Boulevard in Long Island City, New York" dated 1996, prepared by EnviroAudit Ltd.
17. "Remedial Investigation Report for Standard Motor Products, Inc. Site" dated 1992, prepared by H2M Group.
18. "Soil Investigation Report for Standard Motor Products, Inc. Site" dated 1991, prepared by H2M Group.




SOURCE: USGS 7.5 MINUTE SERIES
TOPOGRAPHIC QUADRANGLE 1979
CENTRAL PARK, N.Y. - N.J.
CONTOUR INTERVAL = 10'



QUADRANGLE LOCATION

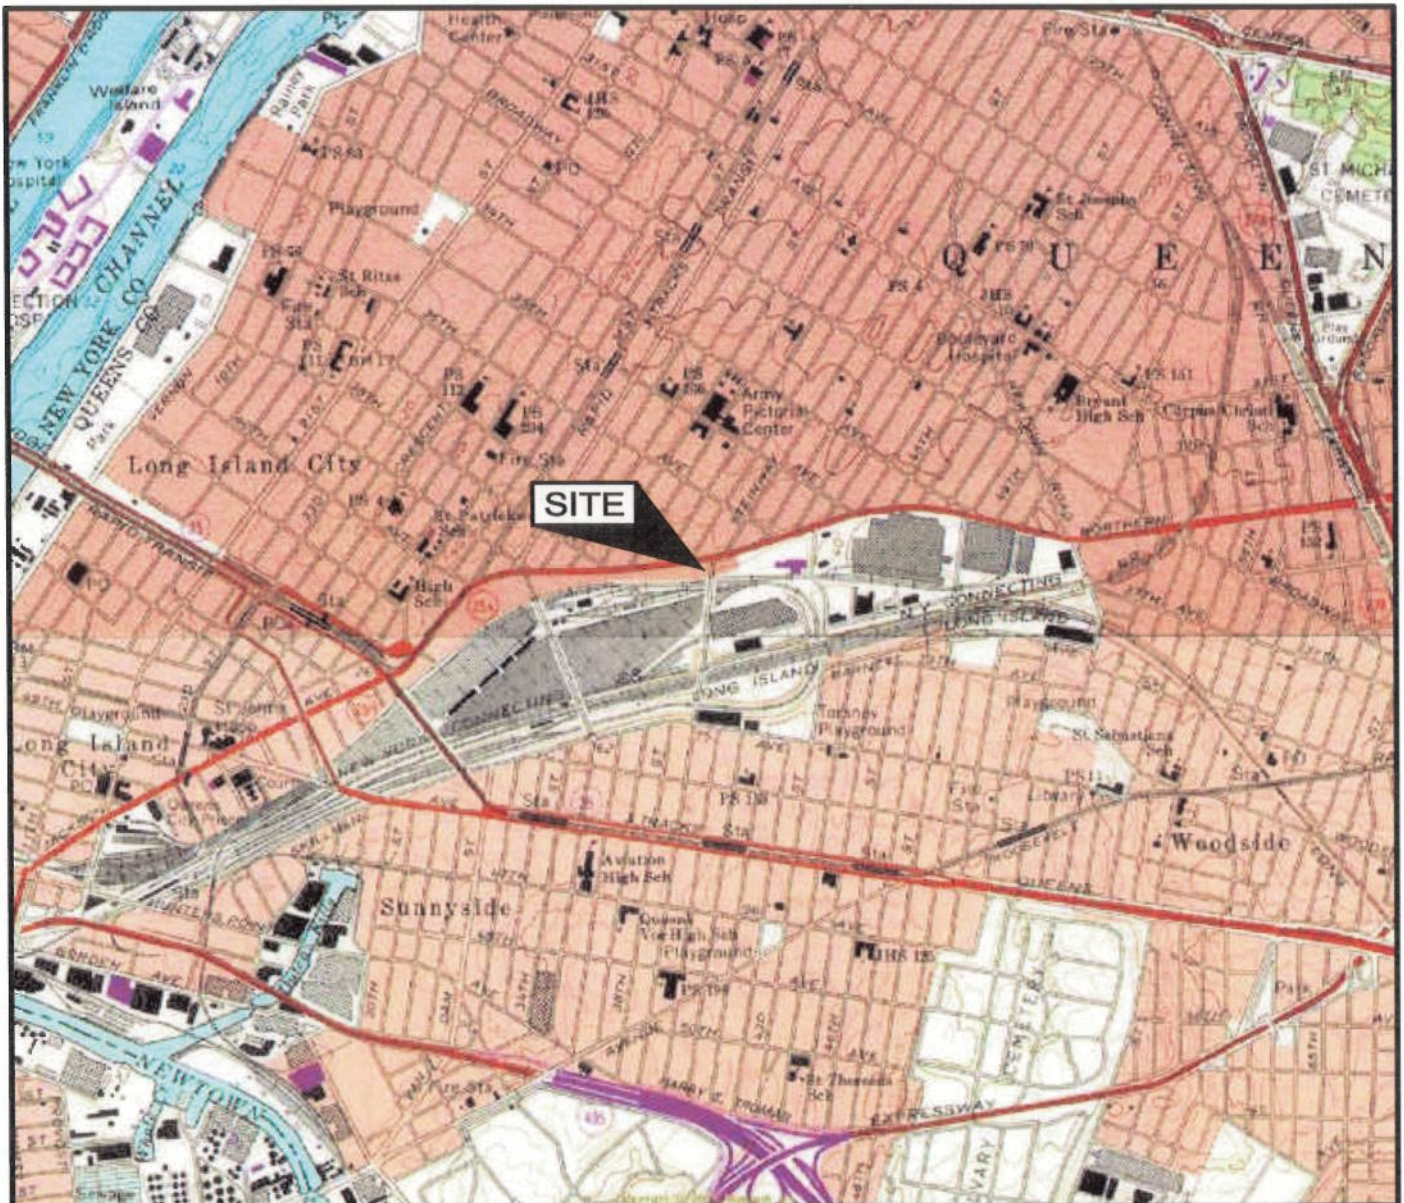

DRAFTED BY: W.G.S. (N.J.)	SITE LOCATION MAP		
CHECKED BY:	STANDARD MOTOR PRODUCTS, INC. SITE		
REVIEWED BY:	LONG ISLAND CITY, NEW YORK		
NORTH 	CDM		
	SCALE IN FEET 	DATE 1-29-04	FIGURE 1






SOURCE: USGS 7.5 MINUTE SERIES
TOPOGRAPHIC QUADRANGLE 1979
CENTRAL PARK, N.Y. - N.J.
CONTOUR INTERVAL = 10'




QUADRANGLE LOCATION

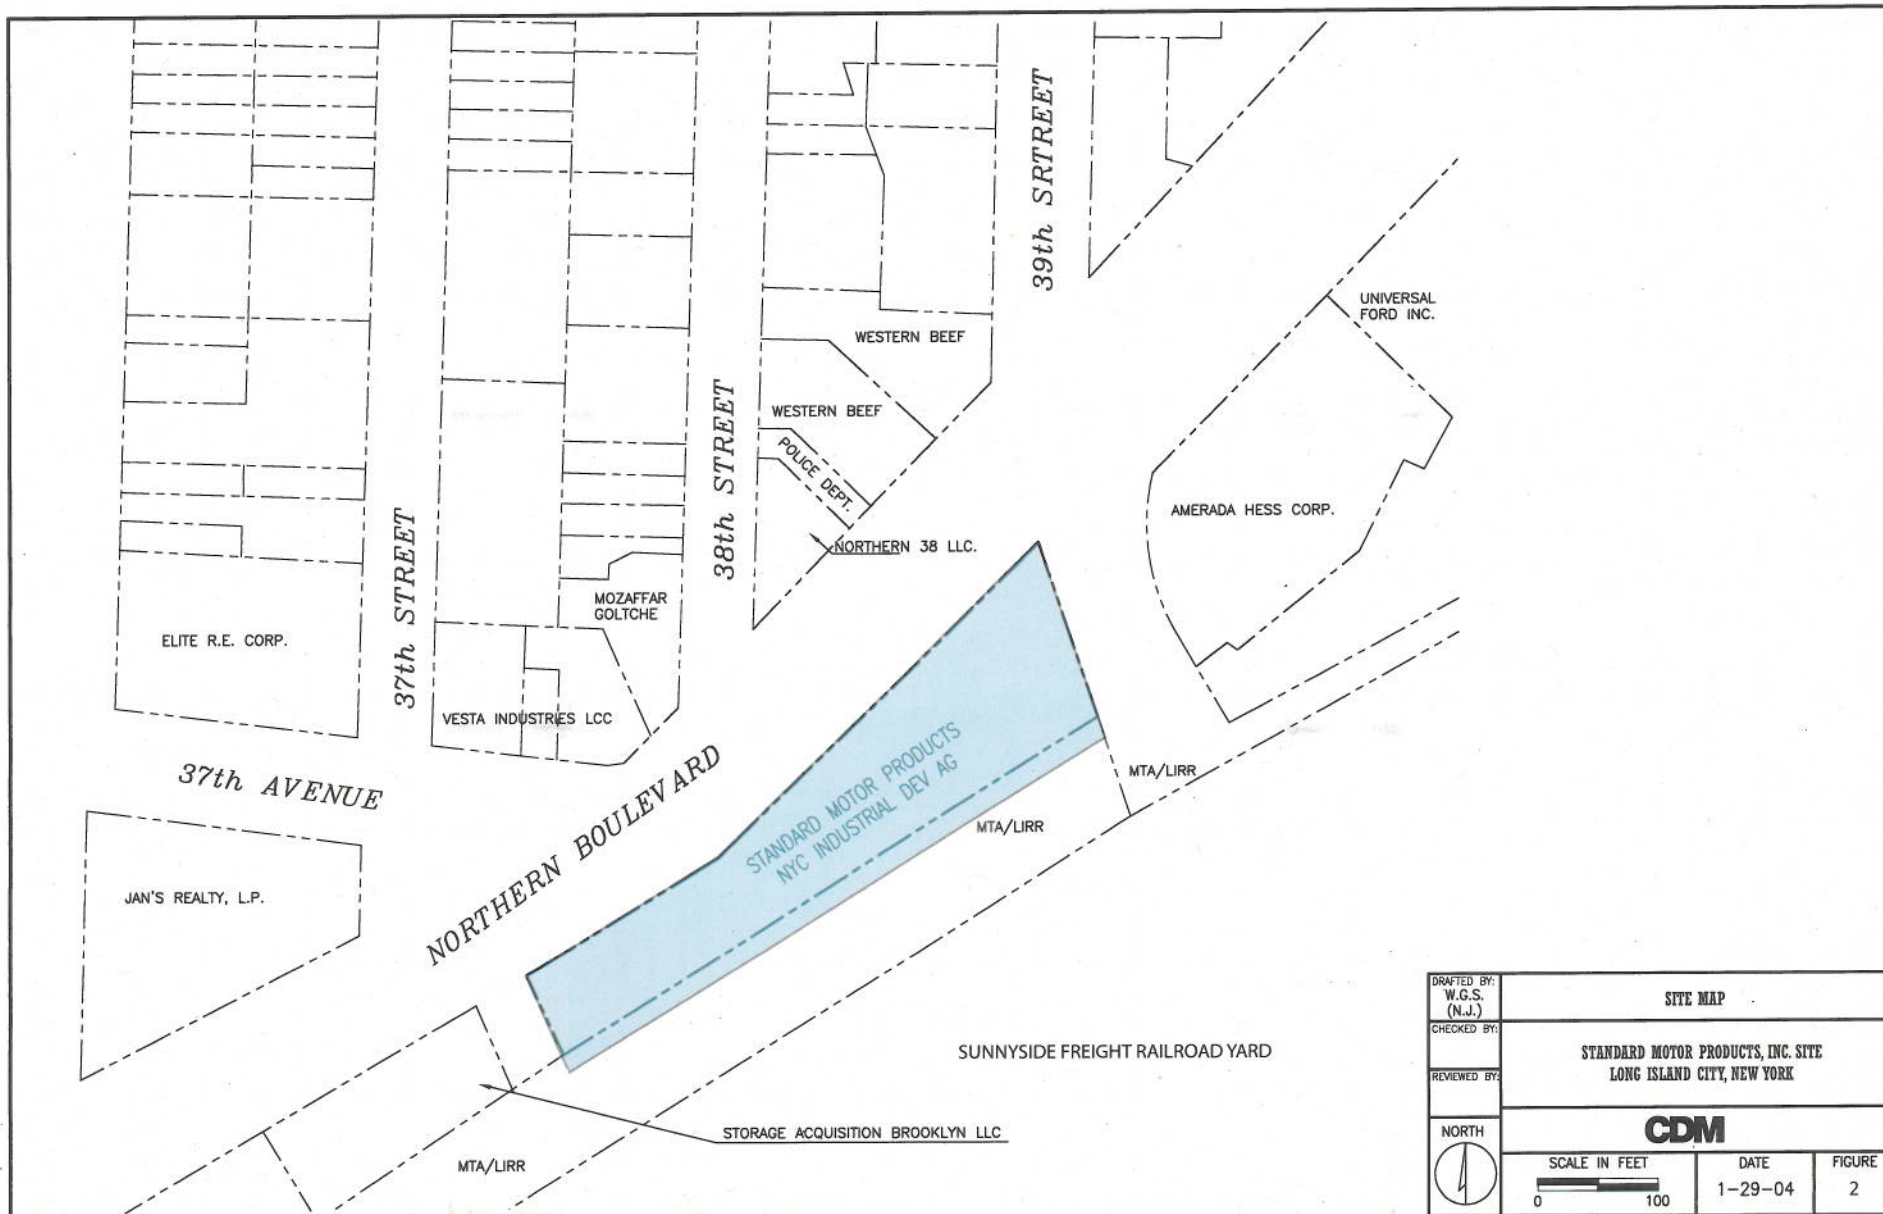DRAFTED BY: W.G.S. (N.J.)	SITE LOCATION MAP		
CHECKED BY:	STANDARD MOTOR PRODUCTS, INC. SITE LONG ISLAND CITY, NEW YORK		
REVIEWED BY:	CDM		
NORTH 	SCALE IN FEET 	DATE 1-29-04	FIGURE 1
	0 2000		



DRAFTED BY: W.G.S. (N.J.)	SITE MAP		
CHECKED BY:	STANDARD MOTOR PRODUCTS, INC. SITE LONG ISLAND CITY, NEW YORK		
REVIEWED BY:	CDM		
NORTH 	SCALE IN FEET  0 100	DATE 1-29-04	FIGURE 2



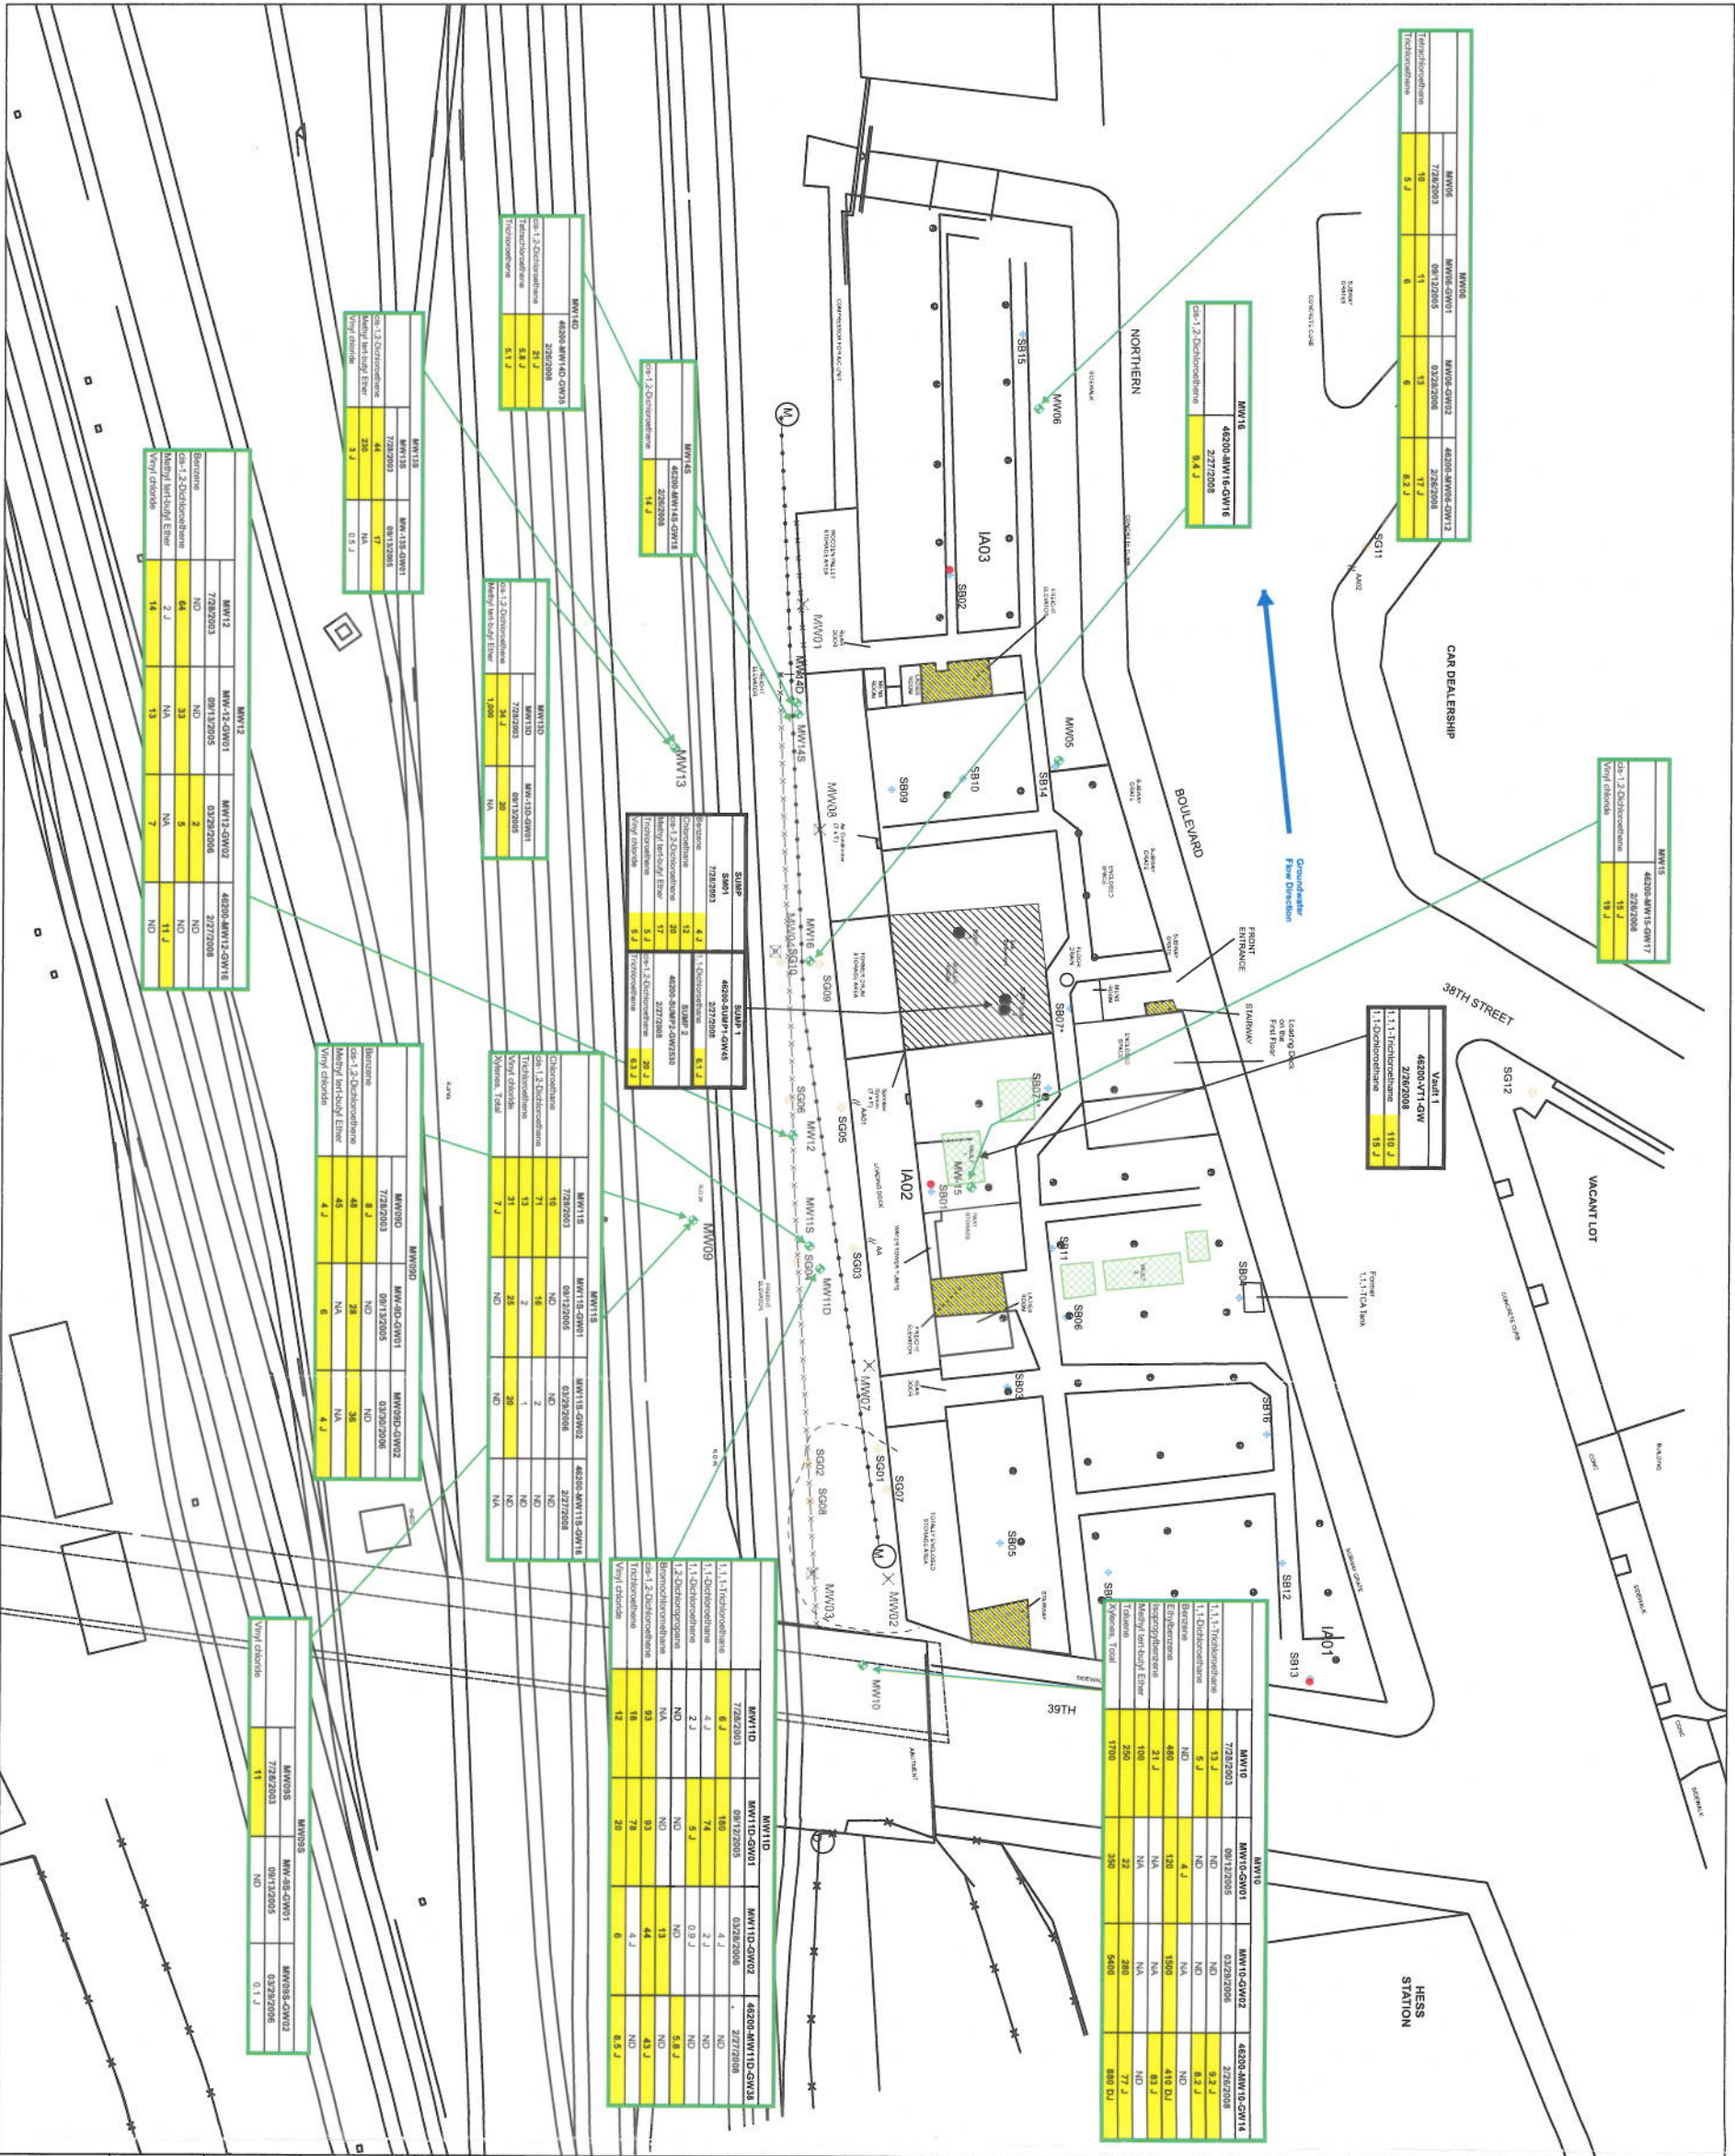

- INDOOR AIR (IA) LOCATION
- ⋈ AMBIENT AIR (AA) LOCATION
- ☒ DESTROYED MONITORING WELL
- ➡ MONITORING WELL (MW)
- ➡ SUB-SLAB (SB) LOCATION
- ➡ SOIL GAS (SG) LOCATION
- Ⓜ SEWER MANHOLE (APPROX 12" DEEP)
- Ⓣ APPROX LOCATION OF DRAIN SPOUT
- Ⓡ RIGHT OF WAY
- SUPPORT COLUMN
- FENCE LINE
- UNDERGROUND STORM SEWER
- RECESS EQUIPMENT PAD/VAULT
- APPROX. VICINITY OF PREVIOUSLY EXCAVATED SOIL

NOTES:
SB07* - AIR SAMPLE
SB07+ - SOIL/GW SAMPLE

Site Specific Groundwater Delineation Criteria		
1,1,1-Trichloroethane	5	
1,1-Dichloroethane	5	
1,2-Dichloropropane	1	
Benzene	1	
Bromochloromethane	5	
Chloroethane	5	
cis-1,2-Dichloroethane	5	
Ethylbenzene	5	
Isopropylbenzene	5	
Methyl tert-butyl Ether	10	
Tetrachloroethene	5	
Toluene	5	
Trichloroethene	5	
Vinyl chloride	2	
Xylenes, Total	5	

RESULTS ARE IN µg/L
BOLD EXCEED SITE SPECIFIC CRITERIA

DRAFTED BY: BK
PHASE II, III AND IV
MONITORING WELL
VOCs EXCEEDANCES

CHECKED BY: CJ
STANDARD MOTOR PRODUCTS, INC. SITE
LONG ISLAND CITY, NEW YORK

REVIEWED BY: MW
CDM

NORTH

050

SCALE IN FEET


DATE

FIGURE

4

9-4-08

4

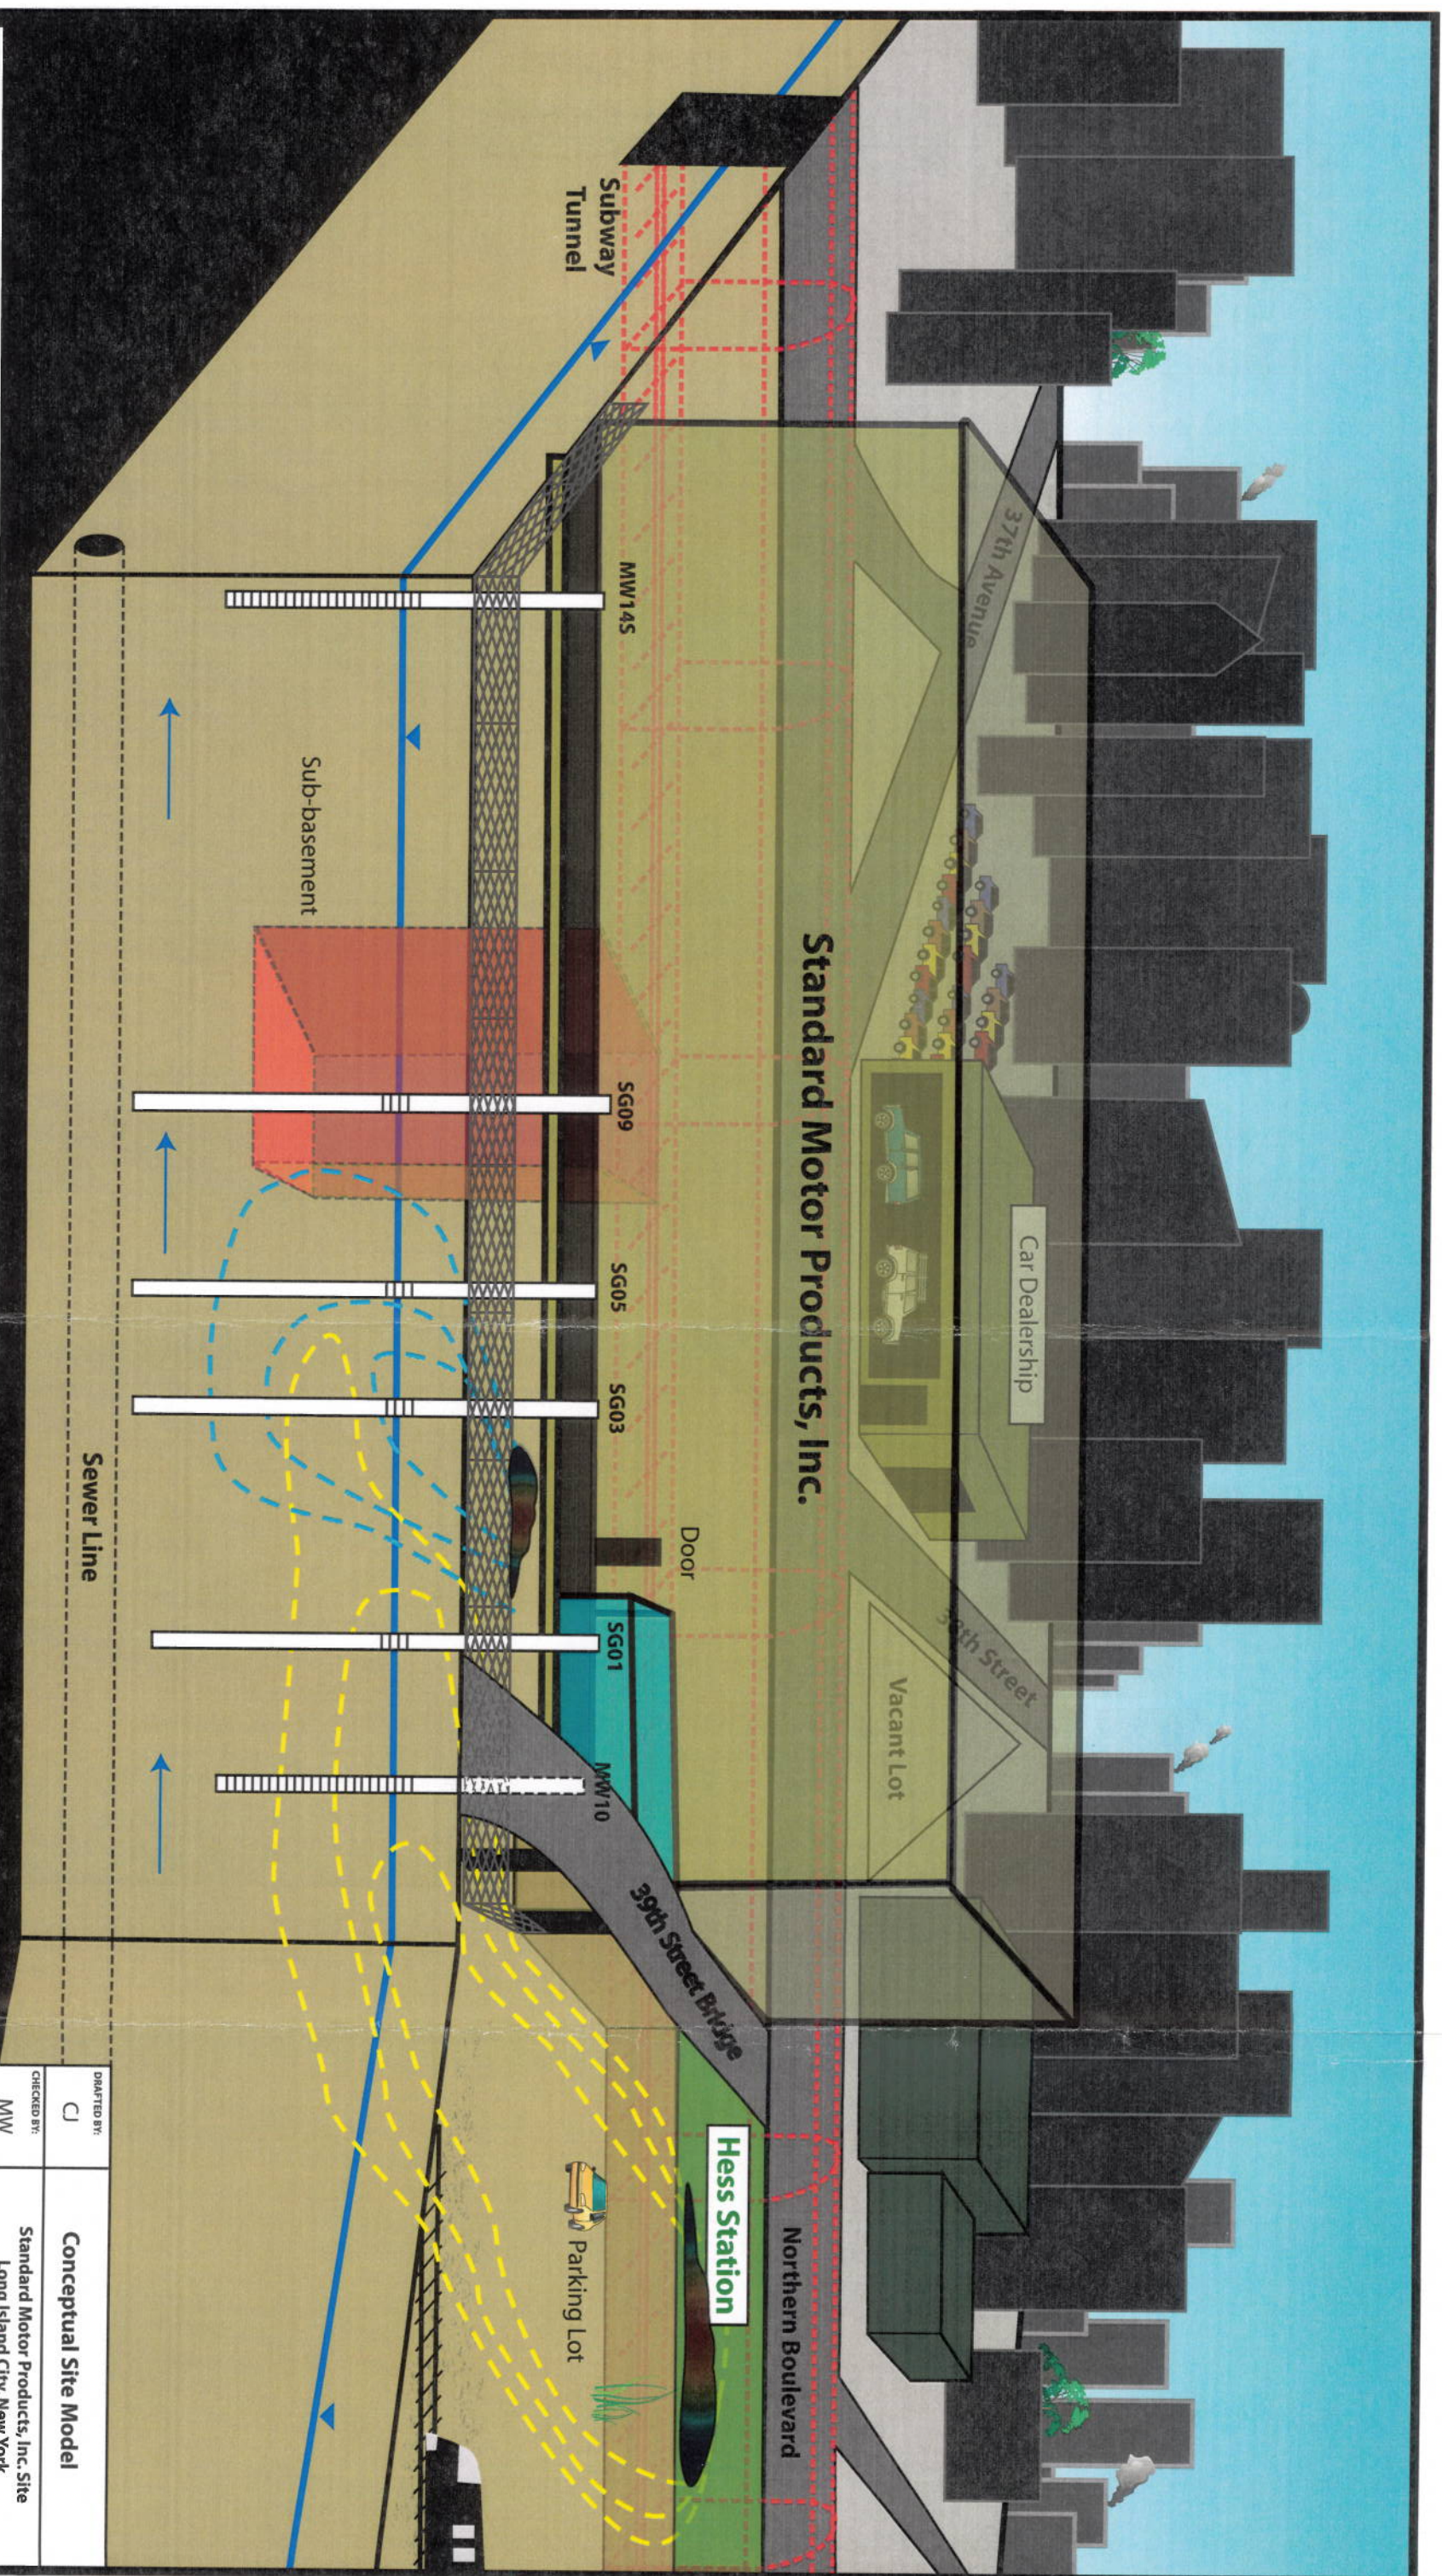

DRAWN BY: C	Conceptual Site Model		
CHECKED BY: MW	Standard Motor Products, Inc. Site		
REVIEWED BY: MW	Long Island City, New York		
NORTH	CDM		
Not To Scale	DATE: 10-07-08	FIGURE 86	



- | | | |
|--|------|---|
| | ● | INDOOR AIR (IA) SAMPLE LOCATION |
| | » | AMBIENT AIR (AA) SAMPLE LOCATION |
| | | DESTROYED MONITORING WELLS (MW) |
| | + | MONITORING WELL (MW) |
| | + SB | SUB-SLAB (SB) SAMPLE LOCATION |
| | SG | SOIL GAS (SG) SAMPLE LOCATION |
| | M | SEWER MANHOLE
(APPROX 12' DEEP) |
| D | | APPROX LOCATION OF DRAIN SPOUT |
| R.O.W. | | RIGHT OF WAY |
| X-X-X | | FENCE LINE |
| O-O-O | | UNDERGROUND STORM SEWER |
| BUILDING - PROCESS EQUIPMENT | | |
| - | | APPROX. VICINITY OF PREVIOUSLY EXCAVATED SOILS |
| POTENTIOMETRIC CONTOUR, FEET AMSL | | |
| TCE ISOCONCENTRATION CONTOUR (MICROGRAMS/LITER)
(MAXIMUM TOTAL TCE CONCENTRATION AT EACH LOCATION WERE USED TO CREATE CONTOURS) | | |
| TCE, MICROGRAMS/LITER | | |
| D | | DILUTED SAMPLE |
| U | | NOT DETECTED, VALUE REPORTED IS THE DETECTION LIMIT |
| J | | ESTIMATED CONCENTRATION |
- NOTES:
 SB07* - AIR SAMPLE
 SB07** - SOL/GIW SAMPLE
- CHECKED BY:

BK

REVIEWED BY:

NORTH

MW

JD
- ### PHASE IV TCE GROUNDWATER ISOCONCENTRATION CONTOUR MAP

STANDARD MOTOR PRODUCTS, INC. SITE
LONG ISLAND CITY, NEW YORK
- DATE 6-18-08
FIGURE 7
- 50 Feet
-

