

October 10, 2025

Mr. John Miller, P.E.
New York State Department of Environmental Conservation
Division of Environmental Remediation
625 Broadway
Albany, NY 12233-70017

**Re: National Grid Amsterdam – Front Street
 Former MGP Site
 Amsterdam, New York
 Site #V00367
 Quarterly Summary Report**

Dear Mr. Miller:

Attached for your information are the summary documents from the quarterly OM&M activities conducted at the National Grid former MGP site located in Amsterdam, NY (Front Street). Monthly inspections and routine OM&M have continued in accordance with the Site Management Plan, approved by the NYSDEC on April 7, 2008. OM&M activities in July, August, and September 2025 were completed by Groundwater & Environmental Services, Inc. (GES). Routine site work includes monthly site inspections and quarterly gauging of monitoring wells and river stage (**Attachment A**). Water level data is summarized on **Table 1** in **Attachment B**. The site features are presented on the site plan (**Attachment C**).

In general, the site is in good condition. The site controls, catch basins, storm water outfall, and monitoring wells are intact and continue to serve their intended purpose. No measurable non-aqueous phase liquids (NAPL) were detected during the quarterly monitoring well gauging event, with the exception of NRW-3R (0.87 feet) (**Attachment B**). On September 16, 2025, GES returned to the site to pump and purge the detected DNAPL out of the monitoring well, and 3.0 gallons were collected and drummed at the site.

National Grid Amsterdam – Front Street
Former MGP Site
Amsterdam, New York
Site #V00367

National Grid plans to continue monthly site inspections, quarterly monitoring well gauging, and quarterly reporting. Annual certification reports will also be provided as per the approved SMP for the site. If you have any questions, please feel free to contact me at 315.663.5304.

Sincerely,

A handwritten signature in black ink, appearing to be 'S. Beam', written in a cursive style.

for SB

Steve Beam
Project Manager

Attachments

cc:

Devin Shay - Groundwater & Environmental Services, Inc.

*National Grid Amsterdam – Front Street
Former MGP Site
Amsterdam, New York
Site #V00367*

ATTACHMENT A

SITE INSPECTION CHECKLIST

Amsterdam-Front Street

Date: 7/2/2025
Technician: KL/PL

Former MGP Site Monthly Site Inspection

Time: 8:00
Weather: Sunny 76

Site Controls				
Fence Condition	GOOD	FAIR	DAMAGED	COMMENTS:
CSX Main Gate Condition	GOOD	FAIR	DAMAGED	COMMENTS:
Padlock-NG and GES	OPERATIONAL	NON-OPERATIONAL		COMMENTS:
Main Gate Condition	GOOD	FAIR	DAMAGED	COMMENTS:
Padlock-NG and GES	OPERATIONAL	NON-OPERATIONAL		COMMENTS:
Storage Area Fence Gate Condition	GOOD	FAIR	DAMAGED	COMMENTS:
Padlock-NG and GES	OPERATIONAL	NON-OPERATIONAL		COMMENTS:
Waste Storage Building Secure?	YES	NO		COMMENTS:
Waste Storage Building Condition?	GOOD	FAIR	DAMAGED	COMMENTS:
Padlock-NG and GES	OPERATIONAL	NON-OPERATIONAL		COMMENTS:

General Site Conditions				
Evidence of any Intrusive Activities	NONE	MINOR	SIGNIFICANT	COMMENTS:
Erosion or other Disturbance	YES	NO		COMMENTS:
Evidence of Vandalism	YES	NO		COMMENTS:
Litter	NONE	MINOR	SIGNIFICANT	COMMENTS:

Phase I Area													
Location		Flap Gate Operational		Self-Sealing Covers Secure		Debris		Odor		Sheen		Comments/Conditions	
Catch Basins													
CB-1A		N/A		N/A		Yes	No	Yes	No	Yes	No		
CB-2A		N/A		N/A		Yes	No	Yes	No	Yes	No		
CB-3A		N/A		N/A		Yes	No	Yes	No	Yes	No		
CB-4A		N/A		N/A		Yes	No	Yes	No	Yes	No		
CB-5A		N/A		N/A		Yes	No	Yes	No	Yes	No		
Manholes/Utility Covers													
CB-1		Yes	No	Yes	No	Yes	No	Yes	No	Yes	No		
CB-2		Yes	No	Yes	No	Yes	No	Yes	No	Yes	No		
CB-3		Yes	No	Yes	No	Yes	No	Yes	No	Yes	No		
CB-4		Yes	No	Yes	No	Yes	No	Yes	No	Yes	No		
CB-5		Yes	No	Yes	No	Yes	No	Yes	No	Yes	No		

Phase II Area											
Location	Flap Gate Operational		Self-Sealing Covers Secure		Debris		Odor		Sheen		Comments/Conditions
Catch Basins											
DCB-1	N/A		N/A		Yes	No	Yes	No	Yes	No	
DCB-2	N/A		N/A		Yes	No	Yes	No	Yes	No	
DCB-3	N/A		N/A		Yes	No	Yes	No	Yes	No	
Manholes/Utility Covers											
DMH-1	Yes	No	N/A		Yes	No	Yes	No	Yes	No	
Outfall											
36" Outfall Point	N/A		N/A		Yes	No	Yes	No	Yes	No	

Amsterdam-Front Street

Date: 8/6/2025
 Technician: KL/PL

**Former MGP Site
 Monthly Site Inspection**

Time: 8:00
 Weather: Sunny 67

Site Controls				
Fence Condition	GOOD	FAIR	DAMAGED	COMMENTS:
CSX Main Gate Condition	GOOD	FAIR	DAMAGED	COMMENTS:
Padlock-NG and GES	OPERATIONAL	NON-OPERATIONAL		COMMENTS:
Main Gate Condition	GOOD	FAIR	DAMAGED	COMMENTS:
Padlock-NG and GES	OPERATIONAL	NON-OPERATIONAL		COMMENTS:
Storage Area Fence Gate Condition	GOOD	FAIR	DAMAGED	COMMENTS:
Padlock-NG and GES	OPERATIONAL	NON-OPERATIONAL		COMMENTS:
Waste Storage Building Secure?	YES	NO		COMMENTS:
Waste Storage Building Condition?	GOOD	FAIR	DAMAGED	COMMENTS:
Padlock-NG and GES	OPERATIONAL	NON-OPERATIONAL		COMMENTS:

General Site Conditions				
Evidence of any Intrusive Activities	NONE	MINOR	SIGNIFICANT	COMMENTS:
Erosion or other Disturbance	YES	NO		COMMENTS:
Evidence of Vandalism	YES	NO		COMMENTS:
Litter	NONE	MINOR	SIGNIFICANT	COMMENTS:

Phase I Area													
Location		Flap Gate Operational		Self-Sealing Covers Secure		Debris		Odor		Sheen		Comments/Conditions	
Catch Basins													
CB-1A		N/A		N/A		Yes	No	Yes	No	Yes	No		
CB-2A		N/A		N/A		Yes	No	Yes	No	Yes	No		
CB-3A		N/A		N/A		Yes	No	Yes	No	Yes	No		
CB-4A		N/A		N/A		Yes	No	Yes	No	Yes	No		
CB-5A		N/A		N/A		Yes	No	Yes	No	Yes	No		
Manholes/Utility Covers													
CB-1		Yes	No	Yes	No	Yes	No	Yes	No	Yes	No		
CB-2		Yes	No	Yes	No	Yes	No	Yes	No	Yes	No		
CB-3		Yes	No	Yes	No	Yes	No	Yes	No	Yes	No		
CB-4		Yes	No	Yes	No	Yes	No	Yes	No	Yes	No		
CB-5		Yes	No	Yes	No	Yes	No	Yes	No	Yes	No		

Phase II Area											
Location	Flap Gate Operational		Self-Sealing Covers Secure		Debris		Odor		Sheen		Comments/Conditions
Catch Basins											
DCB-1	N/A		N/A		Yes	No	Yes	No	Yes	No	
DCB-2	N/A		N/A		Yes	No	Yes	No	Yes	No	
DCB-3	N/A		N/A		Yes	No	Yes	No	Yes	No	
Manholes/Utility Covers											
DMH-1	Yes	No	N/A		Yes	No	Yes	No	Yes	No	
Outfall											
36" Outfall Point	N/A		N/A		Yes	No	Yes	No	Yes	No	

Amsterdam-Front Street

Date: 9/3/2025
 Technician: PL

**Former MGP Site
 Monthly Site Inspection**

Time: 10:00
 Weather: Sunny 70

Site Controls				
Fence Condition	GOOD	FAIR	DAMAGED	COMMENTS:
CSX Main Gate Condition	GOOD	FAIR	DAMAGED	COMMENTS:
Padlock-NG and GES	OPERATIONAL	NON-OPERATIONAL		COMMENTS:
Main Gate Condition	GOOD	FAIR	DAMAGED	COMMENTS:
Padlock-NG and GES	OPERATIONAL	NON-OPERATIONAL		COMMENTS:
Storage Area Fence Gate Condition	GOOD	FAIR	DAMAGED	COMMENTS:
Padlock-NG and GES	OPERATIONAL	NON-OPERATIONAL		COMMENTS:
Waste Storage Building Secure?	YES	NO		COMMENTS:
Waste Storage Building Condition?	GOOD	FAIR	DAMAGED	COMMENTS:
Padlock-NG and GES	OPERATIONAL	NON-OPERATIONAL		COMMENTS:

General Site Conditions				
Evidence of any Intrusive Activities	NONE	MINOR	SIGNIFICANT	COMMENTS:
Erosion or other Disturbance	YES	NO		COMMENTS:
Evidence of Vandalism	YES	NO		COMMENTS:
Litter	NONE	MINOR	SIGNIFICANT	COMMENTS:

Phase I Area													
Location		Flap Gate Operational		Self-Sealing Covers Secure		Debris		Odor		Sheen		Comments/Conditions	
Catch Basins													
CB-1A		N/A		N/A		Yes	No	Yes	No	Yes	No		
CB-2A		N/A		N/A		Yes	No	Yes	No	Yes	No		
CB-3A		N/A		N/A		Yes	No	Yes	No	Yes	No		
CB-4A		N/A		N/A		Yes	No	Yes	No	Yes	No		
CB-5A		N/A		N/A		Yes	No	Yes	No	Yes	No		
Manholes/Utility Covers													
CB-1		Yes	No	Yes	No	Yes	No	Yes	No	Yes	No		
CB-2		Yes	No	Yes	No	Yes	No	Yes	No	Yes	No		
CB-3		Yes	No	Yes	No	Yes	No	Yes	No	Yes	No		
CB-4		Yes	No	Yes	No	Yes	No	Yes	No	Yes	No		
CB-5		Yes	No	Yes	No	Yes	No	Yes	No	Yes	No		

Phase II Area											
Location	Flap Gate Operational		Self-Sealing Covers Secure		Debris		Odor		Sheen		Comments/Conditions
Catch Basins											
DCB-1	N/A		N/A		Yes	No	Yes	No	Yes	No	
DCB-2	N/A		N/A		Yes	No	Yes	No	Yes	No	
DCB-3	N/A		N/A		Yes	No	Yes	No	Yes	No	
Manholes/Utility Covers											
DMH-1	Yes	No	N/A		Yes	No	Yes	No	Yes	No	
Outfall											
36" Outfall Point	N/A		N/A		Yes	No	Yes	No	Yes	No	

*National Grid Amsterdam – Front Street
Former MGP Site
Amsterdam, New York
Site #V00367*

ATTACHMENT B

TABLE

Table 1
Summary of Upland Area Barrier Wall Monitoring Program

Well Screen	NRW-1			NRW-3R			NRW-4			NRW-5			NRW-6		
Top Elevation (ft)	261.9			275.99			258.5			258.7			258.8		
Length (ft)	24.5			55.4			44.8			44.9			44.7		
Bottom Elevation (ft)	237.3			219.6			213.7			213.7			213.9		
Date(s)	Observed DNAPL Thickness (ft)	Depth to DNAPL (ft)	Aggrav. Vol. Removed (gal)	Observed DNAPL Thickness (ft)	Depth to DNAPL (ft)	Aggrav. Vol. Removed (gal)	Observed DNAPL Thickness (ft)	Depth to DNAPL (ft)	Aggrav. Vol. Removed (gal)	Observed DNAPL Thickness (ft)	Depth to DNAPL (ft)	Aggrav. Vol. Removed (gal)	Observed DNAPL Thickness (ft)	Depth to DNAPL (ft)	Aggrav. Vol. Removed (gal)
9/3/2025	**	**	0.00	0.87	55.53	3.00	**	**	0.00	**	**	0.00	0.00	0.00	0.00
6/11/2025	0.00	0.00	**	**	0.00	**	0.00	0.00	0.00	0.00	**	0.00	0.00	0.00	0.00
3/5/2025	0.00	0.00	0.00	**	**	0.00	**	**	0.00	**	**	0.00	0.00	0.00	0.00
12/4/2024	0.00	0.00	0.00	**	**	0.00	0.00	0.00	0.00	**	**	0.00	0.00	0.00	0.00
9/4/2024	0.00	0.00	0.00	**	**	0.00	**	**	0.00	**	**	0.00	0.00	0.00	0.00
6/5/2024	0.00	0.00	0.00	2.40	54.00	2.00	**	**	0.00	**	**	0.00	0.00	0.00	0.00
3/6/2024	0.00	0.00	0.00	**	**	0.00	0.00	0.00	0.00	**	**	0.00	0.00	0.00	0.00
12/8/2023	0.00	0.00	0.00	N/A	N/A	N/A	**	**	0.00	0.00	0.00	0.00	0.00	0.00	0.00
9/6/2023	0.00	0.00	0.00	N/A	N/A	N/A	**	**	0.00	0.00	0.00	0.00	0.00	0.00	0.00
6/7/2023	0.00	0.00	0.00	N/A	N/A	N/A	0.00	0.00	0.00	0.00	0.00	0.00	0.00	0.00	0.00
3/1/2023	0.00	0.00	0.00	N/A	N/A	N/A	0.00	0.00	0.00	**	**	0.00	0.00	0.00	0.00
12/8/2022	0.00	0.00	0.00	N/A	N/A	N/A	0.00	0.00	0.00	**	**	0.00	0.00	0.00	0.00
9/6/2022	0.00	0.00	0.00	N/A	N/A	N/A	0.00	0.00	0.00	**	**	0.00	0.00	0.00	0.00
6/1/2022	0.00	0.00	0.00	N/A	N/A	N/A	0.00	0.00	0.00	**	**	0.00	0.00	0.00	0.00
3/2/2022	0.00	0.00	0.00	N/A	N/A	N/A	**	**	0.00	0.00	0.00	0.00	0.00	0.00	0.00
12/1/2021	0.00	0.00	0.00	N/A	N/A	N/A	0.00	0.00	0.00	0.00	0.00	0.00	0.00	0.00	0.00
9/1/2021	**	**	0.00	N/A	N/A	N/A	**	**	0.00	**	**	0.00	0.00	0.00	0.00
6/2/2021	**	**	0.00	N/A	N/A	N/A	0.00	0.00	0.00	**	**	0.00	0.00	0.00	0.00
5/5/2021	0.00	0.00	0.00	N/A	N/A	N/A	0.00	0.00	0.00	**	**	0.00	0.00	0.00	0.00
4/7/2021	0.00	0.00	0.00	N/A	N/A	N/A	0.00	0.00	0.00	**	**	0.00	**	**	0.00
3/3/2021	**	**	0.00	N/A	N/A	N/A	0.00	0.00	0.00	**	**	0.00	0.00	0.00	0.00
2/3/2021	0.00	0.00	0.00	N/A	N/A	N/A	0.00	0.00	0.00	**	**	0.00	0.00	0.00	0.00
1/6/2021	**	**	0.00	N/A	N/A	N/A	**	**	0.00	0.00	0.00	0.00	0.00	0.00	0.00
12/2/2020	**	**	0.00	N/A	N/A	N/A	**	**	0.00	0.00	0.00	0.00	0.00	0.00	0.00
11/4/2020	**	**	0.00	N/A	N/A	N/A	0.00	0.00	0.00	**	**	0.00	0.00	0.00	0.00
10/5/2020	**	**	0.00	N/A	N/A	N/A	0.00	0.00	0.00	**	**	0.00	0.00	0.00	0.00
9/1/2020	0.00	0.00	0.00	N/A	N/A	N/A	0.00	0.00	0.00	**	**	0.00	0.00	0.00	0.00
8/5/2020	0.00	0.00	0.00	N/A	N/A	N/A	0.00	0.00	0.00	0.00	0.00	0.00	0.00	0.00	0.00
7/8/2020	0.00	0.00	0.00	N/A	N/A	N/A	0.00	0.00	0.00	0.02	67.08	0.00	0.00	0.00	0.00
6/3/2020	0.00	0.00	0.00	N/A	N/A	N/A	0.00	0.00	0.00	0.00	0.00	0.00	0.00	0.00	0.00
3/4/2020	0.00	0.00	0.00	N/A	N/A	N/A	**	**	0.00	0.00	0.00	0.00	0.00	0.00	0.00
2/5/2020	**	**	0.00	N/A	N/A	N/A	0.00	0.00	0.00	0.00	0.00	0.00	0.00	0.00	0.00
1/6/2020	0.00	0.00	0.00	N/A	N/A	N/A	0.00	0.00	0.00	**	**	0.00	0.00	0.00	0.00
12/1/2019	0.00	0.00	0.00	N/A	N/A	N/A	0.00	0.00	0.00	**	**	0.00	0.00	0.00	0.00
11/6/2019	0.00	0.00	0.00	N/A	N/A	N/A	0.00	0.00	0.00	0.00	0.00	0.00	0.00	0.00	0.00
10/2/2019	0.00	0.00	0.00	N/A	N/A	N/A	0.00	0.00	0.00	0.00	0.00	0.00	0.00	0.00	0.00
9/11/2019	0.00	0.00	0.00	N/A	N/A	N/A	**	**	0.00	0.00	0.00	0.00	0.00	0.00	0.00
8/7/2019	0.00	0.00	0.00	N/A	N/A	N/A	0.00	0.00	0.00	**	**	0.00	0.00	0.00	0.00
7/10/2019	0.00	0.00	0.00	N/A	N/A	N/A	0.00	0.00	0.00	0.00	0.00	0.00	0.00	0.00	0.00
6/4/2019	**	**	0.00	N/A	N/A	N/A	0.00	0.00	0.00	0.00	0.00	0.00	0.00	0.00	0.00
5/1/2019	0.00	0.00	0.00	N/A	N/A	N/A	0.00	0.00	0.00	0.00	0.00	0.00	0.00	0.00	0.00
4/3/2019	0.00	0.00	0.00	N/A	N/A	N/A	0.00	0.00	0.00	0.00	0.00	0.00	0.00	0.00	0.00
3/5/2019	0.00	0.00	0.00	N/A	N/A	N/A	0.00	0.00	0.00	0.00	0.00	0.00	0.00	0.00	0.00
2/5/2019	**	**	0.00	N/A	N/A	N/A	0.00	0.00	0.00	**	**	0.00	**	**	0.00
1/6/2019	0.00	0.00	0.00	N/A	N/A	N/A	0.00	0.00	0.00	**	**	0.00	0.00	0.00	0.00


Well Screen	NRW-9			NRW-10			NRW-11			NRW-12		
Top Elevation (ft)	259.9			260.0			259.4			261.8		
Length (ft)	64.8			64.8			49.7			54.9		
Bottom Elevation (ft)	195.1			195.2			206.7			206.9		
Date(s)	Observed DNAPL Thickness (ft)	Depth to DNAPL (ft)	Aggrav. Vol. Removed (gal)	Observed DNAPL Thickness (ft)	Depth to DNAPL (ft)	Aggrav. Vol. Removed (gal)	Observed DNAPL Thickness (ft)	Depth to DNAPL (ft)	Aggrav. Vol. Removed (gal)	Observed DNAPL Thickness (ft)	Depth to DNAPL (ft)	Aggrav. Vol. Removed (gal)
8/3/2025	0.00	0.00	0.00	0.00	0.00	0.00	0.00	0.00	0.00	0.00	0.00	0.00
6/11/2025	0.00	0.00	0.00	0.00	0.00	0.00	0.00	0.00	0.00	0.00	0.00	0.00
3/5/2025	0.00	0.00	0.00	0.00	0.00	0.00	0.00	0.00	0.00	0.00	0.00	0.00
12/4/2024	0.00	0.00	0.00	0.00	0.00	0.00	0.00	0.00	0.00	0.00	0.00	0.00
9/4/2024	0.00	0.00	0.00	0.00	0.00	0.00	0.00	0.00	0.00	0.00	0.00	0.00
6/5/2024	0.00	0.00	0.00	**	**	0.00	0.00	0.00	0.00	0.00	0.00	0.00
3/6/2024	0.00	0.00	0.00	0.00	0.00	0.00	0.00	0.00	0.00	0.00	0.00	0.00
12/8/2023	0.00	0.00	0.00	0.00	0.00	0.00	0.00	0.00	0.00	0.00	0.00	0.00
9/6/2023	0.00	0.00	0.00	0.00	0.00	0.00	0.00	0.00	0.00	0.00	0.00	0.00
6/7/2023	0.00	0.00	0.00	0.00	0.00	0.00	0.00	0.00	0.00	0.00	0.00	0.00
3/1/2023	0.00	0.00	0.00	0.00	0.00	0.00	0.00	0.00	0.00	0.00	0.00	0.00
12/8/2022	0.00	0.00	0.00	0.00	0.00	0.00	0.00	0.00	0.00	0.00	0.00	0.00
9/6/2022	0.00	0.00	0.00	0.00	0.00	0.00	0.00	0.00	0.00	0.00	0.00	0.00
6/1/2022	0.00	0.00	0.00	0.00	0.00	0.00	0.00	0.00	0.00	0.00	0.00	0.00
3/2/2022	0.00	0.00	0.00	**	**	0.00	0.00	0.00	0.00	0.00	0.00	0.00
12/1/2021	0.00	0.00	0.00	0.00	0.00	0.00	0.00	0.00	0.00	0.00	0.00	0.00
9/1/2021	0.00	0.00	0.00	0.00	0.00	0.00	0.00	0.00	0.00	0.00	0.00	0.00
6/2/2021	0.00	0.00	0.00	0.00	0.00	0.00	0.00	0.00	0.00	0.00	0.00	0.00
5/5/2021	0.00	0.00	0.00	0.00	0.00	0.00	0.00	0.00	0.00	0.00	0.00	0.00
4/7/2021	0.00	0.00	0.00	0.00	0.00	0.00	0.00	0.00	0.00	0.00	0.00	0.00
3/5/2021	0.00	0.00	0.00	0.00	0.00	0.00	**	**	0.00	0.00	0.00	0.00
2/3/2021	0.00	0.00	0.00	0.00	0.00	0.00	**	**	0.00	**	**	0.00
1/6/2021	0.00	0.00	0.00	0.00	0.00	0.00	0.00	0.00	0.00	0.00	0.00	0.00
12/2/2020	0.00	0.00	0.00	0.00	0.00	0.00	0.00	0.00	0.00	0.00	0.00	0.00
11/4/2020	0.00	0.00	0.00	0.00	0.00	0.00	0.00	0.00	0.00	0.00	0.00	0.00
10/5/2020	0.00	0.00	0.00	0.00	0.00	0.00	0.00	0.00	0.00	0.00	0.00	0.00
9/1/2020	0.00	0.00	0.00	0.00	0.00	0.00	0.00	0.00	0.00	0.00	0.00	0.00
8/5/2020	0.00	0.00	0.00	0.00	0.00	0.00	0.00	0.00	0.00	0.00	0.00	0.00
7/8/2020	0.00	0.00	0.00	0.00	0.00	0.00	0.00	0.00	0.00	0.00	0.00	0.00
6/3/2020	0.00	0.00	0.00	0.00	0.00	0.00	0.00	0.00	0.00	0.00	0.00	0.00
3/4/2020	0.00	0.00	0.00	0.00	0.00	0.00	**	**	0.00	0.00	0.00	0.00
2/5/2020	0.00	0.00	0.00	0.00	0.00	0.00	**	**	0.00	0.00	0.00	0.00
1/6/2020	0.00	0.00	0.00	0.00	0.00	0.00	0.00	0.00	0.00	0.00	0.00	0.00
12/1/2019	0.00	0.00	0.00	0.00	0.00	0.00	0.00	0.00	0.00	0.00	0.00	0.00
11/6/2019	0.00	0.00	0.00	0.00	0.00	0.00	0.00	0.00	0.00	0.00	0.00	0.00
10/5/2019	0.00	0.00	0.00	0.00	0.00	0.00	0.00	0.00	0.00	0.00	0.00	0.00
9/1/2019	0.00	0.00	0.00	0.00	0.00	0.00	0.00	0.00	0.00	0.00	0.00	0.00
8/7/2019	0.00	0.00	0.00	0.00	0.00	0.00	0.00	0.00	0.00	0.00	0.00	0.00
7/1/2019	0.00	0.00	0.00	0.00	0.00	0.00	0.00	0.00	0.00	0.00	0.00	0.00
6/4/2019	0.00	0.00	0.00	0.00	0.00	0.00	0.00	0.00	0.00	0.00	0.00	0.00
5/1/2019	0.00	0.00	0.00	0.00	0.00	0.00	0.00	0.00	0.00	0.00	0.00	0.00
4/2/2019	0.00	0.00	0.00	0.00	0.00	0.00	0.00	0.00	0.00	0.00	0.00	0.00
3/5/2019	0.00	0.00	0.00	0.00	0.00	0.00	0.00	0.00	0.00	0.00	0.00	0.00
2/5/2019	0.00	0.00	0.00	0.00	0.00	0.00	0.00	0.00	0.00	0.00	0.00	0.00
1/6/2019	0.00	0.00	0.00	0.00	0.00	0.00	0.00	0.00	0.00	0.00	0.00	0.00

*National Grid Amsterdam – Front Street
Former MGP Site
Amsterdam, New York
Site #V00367*

ATTACHMENT C

SITE PLAN

M:\Graphics\0600-Syracuse\Misc\National Grid\Amsterdam\Amsterdam SM.dwg, B100 sm, WShea

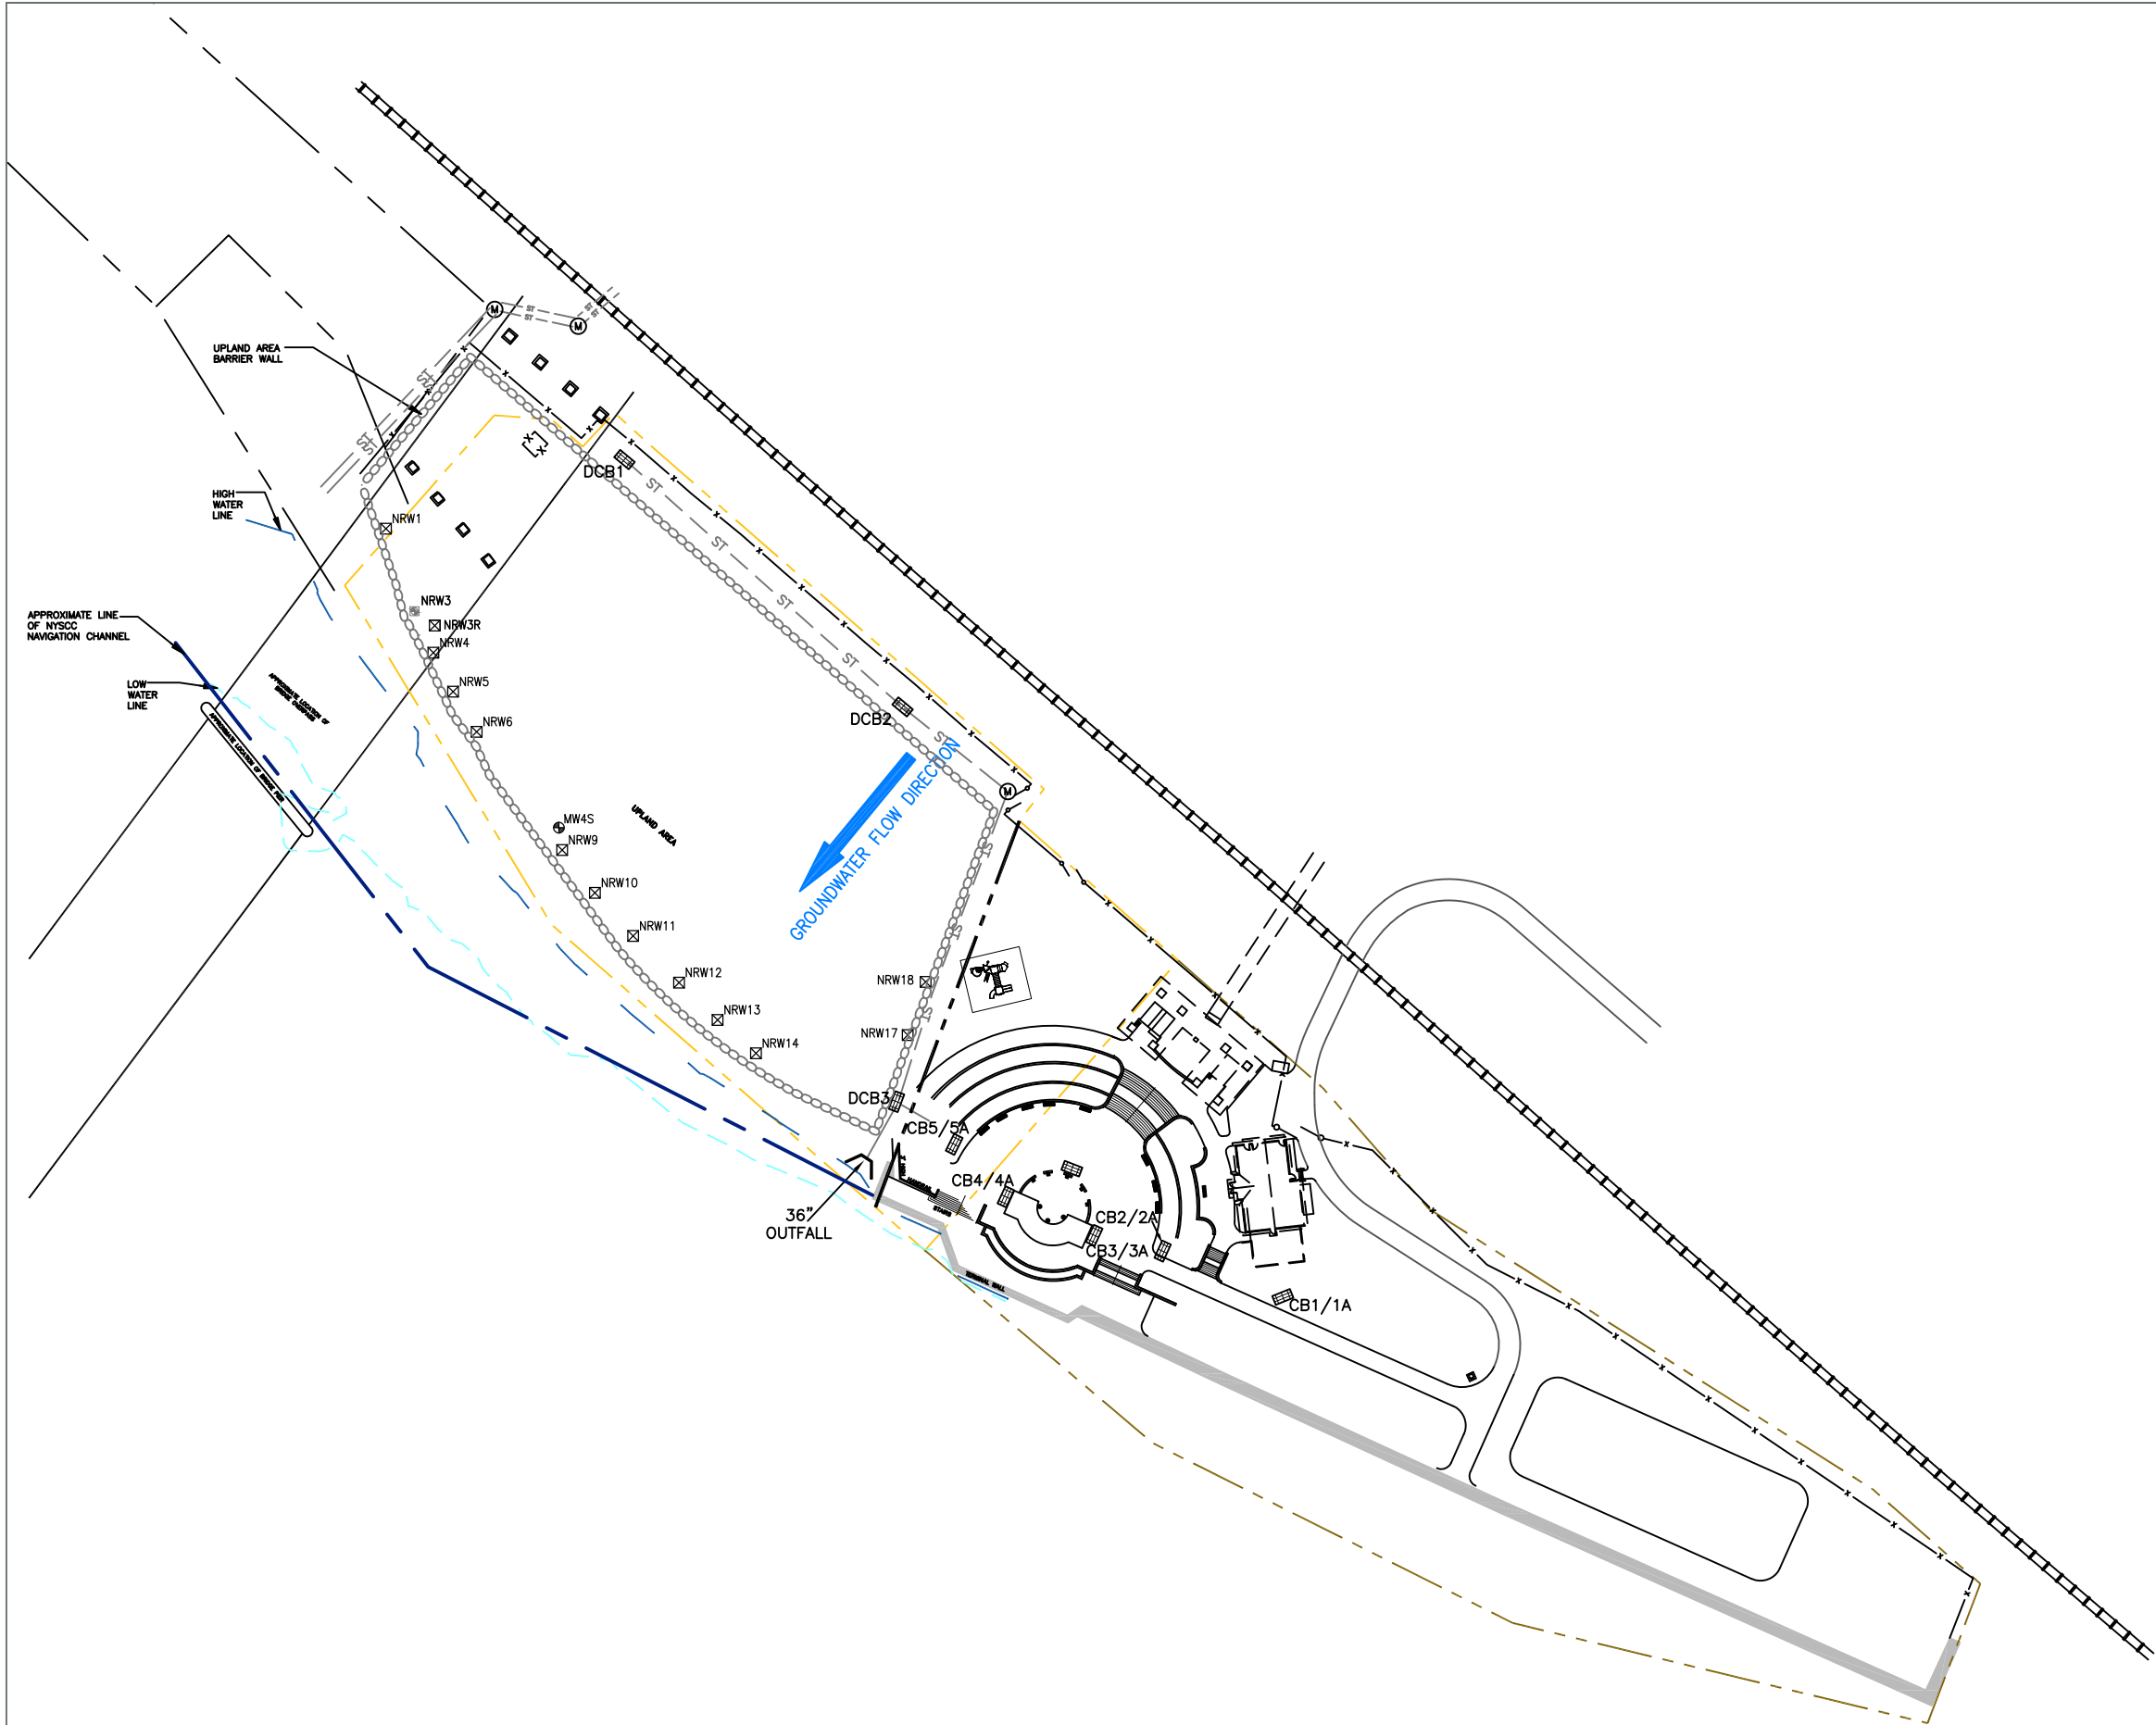

LEGEND

- NYS DOT PROPERTY
- NYS CANAL CORP. PROPERTY
- PHASE I/PHASE II BOUNDARY LINE
- FENCE
- CATCH BASIN
- UTILITY MANHOLE
- MONITORING WELL
- RECOVERY WELL
- DESTROYED/ABANDONED WELL

Site Map

National Grid
Front Street
Amsterdam, New York

Drawn
W.G.S.
Designed
Approved

Scale In Feet
0 100

Groundwater & Environmental Services, Inc.

Date
4/6/20
Figure
1