

March 26, 2026

Mr. John Miller, P.E.
New York State Department of Environmental Conservation
Division of Environmental Remediation
625 Broadway
Albany, NY 12233-7014

**Re: National Grid Amsterdam – Front Street
Former MGP Site
Amsterdam, New York
Site #V00367
Quarterly Summary Report**

Dear Mr. Miller:

Attached for your information are the summary documents from the quarterly OM&M activities conducted at the National Grid former MGP site located in Amsterdam, NY (Front Street). Monthly inspections and routine OM&M have continued in accordance with the Site Management Plan (SMP), approved by the NYSDEC on April 7, 2008. OM&M activities in January, February, and March 2026 were completed by Groundwater & Environmental Services, Inc. (GES). Routine site work includes monthly site inspections and quarterly gauging of monitoring wells and river stage (**Attachment A**). Water level data is summarized on **Table 1** in **Attachment B**. The site features are presented on the site plan (**Attachment C**).

In general, the site is in good condition and in compliance with the SMP. The site controls, catch basins, storm water outfall, and monitoring wells are intact and continue to serve their intended purpose. No measurable dense non-aqueous phase liquids (DNAPL) were detected during the quarterly monitoring well gauging event conducted on March 4, 2026 (**Attachment B**).

National Grid plans to continue monthly site inspections, quarterly monitoring well gauging, and quarterly reporting. Annual certification reports will also be provided as per the approved SMP for the site. If you have any questions, please feel free to contact me at 315.540.0829.

Sincerely,



for NAS

Nicholas A. Smith, P.G.
Senior Program Manager

Attachments

cc: Devin Shay - Groundwater & Environmental Services, Inc.

*National Grid Amsterdam – Front Street
Former MGP Site
Amsterdam, New York
Site #V00367*

ATTACHMENT A

SITE INSPECTION CHECKLIST

Amsterdam-Front Street

Date: 1/7/2026
 Technician: KL

Former MGP Site
Monthly Site Inspection

Time: 8:30
 Weather: Rain 35

Site Controls				
Fence Condition	GOOD	FAIR	DAMAGED	COMMENTS:
CSX Main Gate Condition	GOOD	FAIR	DAMAGED	COMMENTS:
Padlock-NG and GES	OPERATIONAL	NON-OPERATIONAL		COMMENTS:
Main Gate Condition	GOOD	FAIR	DAMAGED	COMMENTS:
Padlock-NG and GES	OPERATIONAL	NON-OPERATIONAL		COMMENTS:
Storage Area Fence Gate Condition	GOOD	FAIR	DAMAGED	COMMENTS:
Padlock-NG and GES	OPERATIONAL	NON-OPERATIONAL		COMMENTS:
Waste Storage Building Secure?	YES	NO		COMMENTS:
Waste Storage Building Condition?	GOOD	FAIR	DAMAGED	COMMENTS:
Padlock-NG and GES	OPERATIONAL	NON-OPERATIONAL		COMMENTS:

General Site Conditions				
Evidence of any Intrusive Activities	NONE	MINOR	SIGNIFICANT	COMMENTS:
Erosion or other Disturbance	YES	NO		COMMENTS:
Evidence of Vandalism	YES	NO		COMMENTS:
Litter	NONE	MINOR	SIGNIFICANT	COMMENTS:

Phase I Area													
Location		Flap Gate Operational		Self-Sealing Covers Secure		Debris		Odor		Sheen		Comments/Conditions	
Catch Basins													
CB-1A		N/A		N/A		Yes	No	Yes	No	Yes	No		
CB-2A		N/A		N/A		Yes	No	Yes	No	Yes	No		
CB-3A		N/A		N/A		Yes	No	Yes	No	Yes	No		
CB-4A		N/A		N/A		Yes	No	Yes	No	Yes	No		
CB-5A		N/A		N/A		Yes	No	Yes	No	Yes	No		
Manholes/Utility Covers													
CB-1		Yes	No	Yes	No	Yes	No	Yes	No	Yes	No		
CB-2		Yes	No	Yes	No	Yes	No	Yes	No	Yes	No		
CB-3		Yes	No	Yes	No	Yes	No	Yes	No	Yes	No		
CB-4		Yes	No	Yes	No	Yes	No	Yes	No	Yes	No		
CB-5		Yes	No	Yes	No	Yes	No	Yes	No	Yes	No		

Phase II Area											
Location	Flap Gate Operational		Self-Sealing Covers Secure		Debris		Odor		Sheen		Comments/Conditions
Catch Basins											
DCB-1	N/A		N/A		Yes	No	Yes	No	Yes	No	
DCB-2	N/A		N/A		Yes	No	Yes	No	Yes	No	
DCB-3	N/A		N/A		Yes	No	Yes	No	Yes	No	
Manholes/Utility Covers											
DMH-1	Yes	No	N/A		Yes	No	Yes	No	Yes	No	
Outfall											
36" Outfall Point	N/A		N/A		Yes	No	Yes	No	Yes	No	

Amsterdam-Front Street

Date: 2/3/2026
 Technician: KL/PL

**Former MGP Site
 Monthly Site Inspection**

Time: 12:00
 Weather: Sunny 19

Site Controls				
Fence Condition	GOOD	FAIR	DAMAGED	COMMENTS:
CSX Main Gate Condition	GOOD	FAIR	DAMAGED	COMMENTS:
Padlock-NG and GES	OPERATIONAL	NON-OPERATIONAL		COMMENTS:
Main Gate Condition	GOOD	FAIR	DAMAGED	COMMENTS:
Padlock-NG and GES	OPERATIONAL	NON-OPERATIONAL		COMMENTS:
Storage Area Fence Gate Condition	GOOD	FAIR	DAMAGED	COMMENTS:
Padlock-NG and GES	OPERATIONAL	NON-OPERATIONAL		COMMENTS:
Waste Storage Building Secure?	YES	NO		COMMENTS:
Waste Storage Building Condition?	GOOD	FAIR	DAMAGED	COMMENTS:
Padlock-NG and GES	OPERATIONAL	NON-OPERATIONAL		COMMENTS:

General Site Conditions				
Evidence of any Intrusive Activities	NONE	MINOR	SIGNIFICANT	COMMENTS:
Erosion or other Disturbance	YES	NO		COMMENTS:
Evidence of Vandalism	YES	NO		COMMENTS:
Litter	NONE	MINOR	SIGNIFICANT	COMMENTS:

Phase I Area													
Location		Flap Gate Operational		Self-Sealing Covers Secure		Debris		Odor		Sheen		Comments/Conditions	
Catch Basins													
CB-1A		N/A		N/A		Yes	No	Yes	No	Yes	No		
CB-2A		N/A		N/A		Yes	No	Yes	No	Yes	No		
CB-3A		N/A		N/A		Yes	No	Yes	No	Yes	No		
CB-4A		N/A		N/A		Yes	No	Yes	No	Yes	No		
CB-5A		N/A		N/A		Yes	No	Yes	No	Yes	No		
Manholes/Utility Covers													
CB-1		Yes	No	Yes	No	Yes	No	Yes	No	Yes	No		
CB-2		Yes	No	Yes	No	Yes	No	Yes	No	Yes	No		
CB-3		Yes	No	Yes	No	Yes	No	Yes	No	Yes	No		
CB-4		Yes	No	Yes	No	Yes	No	Yes	No	Yes	No		
CB-5		Yes	No	Yes	No	Yes	No	Yes	No	Yes	No		

Phase II Area										
Location	Flap Gate Operational		Self-Sealing Covers Secure	Debris		Odor		Sheen		Comments/Conditions
Catch Basins										
DCB-1	N/A		N/A	Yes	No	Yes	No	Yes	No	
DCB-2	N/A		N/A	Yes	No	Yes	No	Yes	No	
DCB-3	N/A		N/A	Yes	No	Yes	No	Yes	No	
Manholes/Utility Covers										
DMH-1	Yes	No	N/A	Yes	No	Yes	No	Yes	No	
Outfall										
36" Outfall Point	N/A		N/A	Yes	No	Yes	No	Yes	No	

Site is snow covered

Amsterdam-Front Street

Date: 3/4/2026
Technician: KL/PL

**Former MGP Site
Monthly Site Inspection**

Time: 9:00
Weather: Cloudy 36

Site Controls				
Fence Condition	GOOD	FAIR	DAMAGED	COMMENTS:
CSX Main Gate Condition	GOOD	FAIR	DAMAGED	COMMENTS:
Padlock-NG and GES	OPERATIONAL		NON-OPERATIONAL	COMMENTS:
Main Gate Condition	GOOD	FAIR	DAMAGED	COMMENTS:
Padlock-NG and GES	OPERATIONAL		NON-OPERATIONAL	COMMENTS:
Storage Area Fence Gate Condition	GOOD	FAIR	DAMAGED	COMMENTS:
Padlock-NG and GES	OPERATIONAL		NON-OPERATIONAL	COMMENTS:
Waste Storage Building Secure?	YES		NO	COMMENTS:
Waste Storage Building Condition?	GOOD	FAIR	DAMAGED	COMMENTS:
Padlock-NG and GES	OPERATIONAL		NON-OPERATIONAL	COMMENTS:

General Site Conditions				
Evidence of any Intrusive Activities	NONE	MINOR	SIGNIFICANT	COMMENTS:
Erosion or other Disturbance	YES		NO	COMMENTS:
Evidence of Vandalism	YES		NO	COMMENTS:
Litter	NONE	MINOR	SIGNIFICANT	COMMENTS:

Phase I Area													
Location		Flap Gate Operational		Self-Sealing Covers Secure		Debris		Odor		Sheen		Comments/Conditions	
Catch Basins													
CB-1A		N/A		N/A		Yes	No	Yes	No	Yes	No		
CB-2A		N/A		N/A		Yes	No	Yes	No	Yes	No		
CB-3A		N/A		N/A		Yes	No	Yes	No	Yes	No		
CB-4A		N/A		N/A		Yes	No	Yes	No	Yes	No		
CB-5A		N/A		N/A		Yes	No	Yes	No	Yes	No		
Manholes/Utility Covers													
CB-1		Yes	No	Yes	No	Yes	No	Yes	No	Yes	No		
CB-2		Yes	No	Yes	No	Yes	No	Yes	No	Yes	No		
CB-3		Yes	No	Yes	No	Yes	No	Yes	No	Yes	No		
CB-4		Yes	No	Yes	No	Yes	No	Yes	No	Yes	No		
CB-5		Yes	No	Yes	No	Yes	No	Yes	No	Yes	No		

Phase II Area													
Location		Flap Gate Operational		Self-Sealing Covers Secure		Debris		Odor		Sheen		Comments/Conditions	
Catch Basins													
DCB-1		N/A		N/A		Yes	No	Yes	No	Yes	No		
DCB-2		N/A		N/A		Yes	No	Yes	No	Yes	No		
DCB-3		N/A		N/A		Yes	No	Yes	No	Yes	No		
Manholes/Utility Covers													
DMH-1		Yes	No	N/A		Yes	No	Yes	No	Yes	No		
Outfall													
36" Outfall Point		N/A		N/A		Yes	No	Yes	No	Yes	No		

National Grid Amsterdam – Front Street
Former MGP Site
Amsterdam, New York
Site #V00367

ATTACHMENT B

TABLE

Top Well Screen Tool Length (ft) Bottom Elevation (ft)	NRV-1			NRV-3R			NRV-4			NRV-5			NRV-6		
	201.9			279.59			258.5			258.7			258.6		
	24.6			56.6			44.8			44.9			44.7		
	221.3			213.3			213.3			213.3			213.3		
Date(s)	Observed Depth (feet)	Depth to DNAPL, (feet)	Apprs. Vals. Retained (feet)	Observed Thickness (feet)	Depth to DNAPL, (feet)	Apprs. Vals. Retained (feet)	Observed DNAPL Thickness (feet)	Depth to DNAPL, (feet)	Apprs. Vals. Retained (feet)	Observed Thickness (feet)	Depth to DNAPL, (feet)	Apprs. Vals. Retained (feet)	Observed Thickness (feet)	Depth to DNAPL, (feet)	Apprs. Vals. Retained (feet)
9/3/2005	0.0	0.0	0.0	**	0.0	0.0	0.0	0.0	0.0	**	**	0.0	0.0	0.0	0.0
9/12/2005	0.0	0.0	0.0	**	0.0	0.0	0.0	0.0	0.0	**	**	0.0	0.0	0.0	0.0
9/30/2005	**	**	0.0	0.87	55.3	3.00	**	0.0	0.0	**	**	0.0	0.0	0.0	0.0
10/10/2005	0.0	0.0	0.0	**	0.0	0.0	0.0	0.0	0.0	0.0	0.0	0.0	0.0	0.0	0.0
3/5/2006	0.0	0.0	0.0	**	**	0.0	**	**	0.0	**	**	0.0	0.0	0.0	0.0
12/4/2004	0.0	0.0	0.0	**	**	0.0	0.0	0.0	0.0	**	**	0.0	0.0	0.0	0.0
9/4/2004	0.0	0.0	0.0	**	**	0.0	0.0	0.0	0.0	**	**	0.0	0.0	0.0	0.0
6/5/2004	0.0	0.0	0.0	2.40	54.00	2.00	**	**	0.0	**	**	0.0	0.0	0.0	0.0
3/8/2004	0.0	0.0	0.0	N/A	N/A	N/A	0.0	0.0	0.0	0.0	0.0	0.0	0.0	0.0	0.0
12/10/2003	0.0	0.0	0.0	N/A	N/A	N/A	0.0	0.0	0.0	0.0	0.0	0.0	0.0	0.0	0.0
9/8/2003	0.0	0.0	0.0	N/A	N/A	N/A	**	**	0.0	0.0	0.0	0.0	0.0	0.0	0.0
8/7/2003	0.0	0.0	0.0	N/A	N/A	N/A	0.0	0.0	0.0	0.0	0.0	0.0	0.0	0.0	0.0
3/19/2003	0.0	0.0	0.0	N/A	N/A	N/A	0.0	0.0	0.0	0.0	0.0	0.0	0.0	0.0	0.0
12/8/2002	0.0	0.0	0.0	N/A	N/A	N/A	0.0	0.0	0.0	0.0	**	**	0.0	0.0	0.0
9/9/2002	0.0	0.0	0.0	N/A	N/A	N/A	0.0	0.0	0.0	**	**	0.0	0.0	0.0	0.0
8/1/2002	0.0	0.0	0.0	N/A	N/A	N/A	0.0	0.0	0.0	**	**	0.0	0.0	0.0	0.0
3/2/2002	0.0	0.0	0.0	N/A	N/A	N/A	**	**	0.0	0.0	0.0	0.0	0.0	0.0	0.0
12/1/2001	0.0	0.0	0.0	N/A	N/A	N/A	0.0	0.0	0.0	0.0	0.0	0.0	0.0	0.0	0.0
8/1/2001	**	**	0.0	N/A	N/A	N/A	**	**	0.0	**	**	0.0	0.0	0.0	0.0
6/2/2001	0.0	0.0	0.0	N/A	N/A	N/A	0.0	0.0	0.0	**	**	0.0	0.0	0.0	0.0
5/5/2001	0.0	0.0	0.0	N/A	N/A	N/A	0.0	0.0	0.0	**	**	0.0	0.0	0.0	0.0
4/7/2001	0.0	0.0	0.0	N/A	N/A	N/A	0.0	0.0	0.0	**	**	0.0	0.0	0.0	0.0
3/3/2001	0.0	0.0	0.0	N/A	N/A	N/A	0.0	0.0	0.0	**	**	0.0	0.0	0.0	0.0
2/3/2001	0.0	0.0	0.0	N/A	N/A	N/A	0.0	0.0	0.0	**	**	0.0	0.0	0.0	0.0
18/2/01	**	**	0.0	N/A	N/A	N/A	**	**	0.0	0.0	0.0	0.0	0.0	0.0	0.0
12/2/2000	**	**	0.0	N/A	N/A	N/A	0.0	0.0	0.0	**	**	0.0	0.0	0.0	0.0
9/1/2000	0.0	0.0	0.0	N/A	N/A	N/A	0.0	0.0	0.0	**	**	0.0	0.0	0.0	0.0
10/5/2000	**	**	0.0	N/A	N/A	N/A	0.0	0.0	0.						

Well Section Top Elevation (ft) Core Length (in) Bottom Elevation (ft)	NRW-9						NRW-10						NRW-11						NRW-12					
	259.9						280.0						259.4						281.8					
	64.8						64.8						49.7						54.9					
Date(s)	Observed GPR Thickness (feet)	Depth to DNAPL (feet)	Apparent Vel. Returned (feet)	Observed GPR Thickness (feet)	Depth to DNAPL (feet)	Apparent Vel. Returned (feet)	Observed GPR Thickness (feet)	Depth to DNAPL (feet)	Apparent Vel. Returned (feet)	Observed GPR Thickness (feet)	Depth to DNAPL (feet)	Apparent Vel. Returned (feet)	Observed GPR Thickness (feet)	Depth to DNAPL (feet)	Apparent Vel. Returned (feet)									
3/4/2006	0.00	0.00	0.00	0.00	0.00	0.00	0.00	0.00	0.00	0.00	0.00	0.00	0.00	0.00	0.00									
12/2/2005	0.00	0.00	0.00	0.00	0.00	0.00	0.00	0.00	0.00	0.00	0.00	0.00	0.00	0.00	0.00									
9/3/2005	0.00	0.00	0.00	0.00	0.00	0.00	0.00	0.00	0.00	0.00	0.00	0.00	0.00	0.00	0.00									
8/17/2005	0.00	0.00	0.00	0.00	0.00	0.00	0.00	0.00	0.00	0.00	0.00	0.00	0.00	0.00	0.00									
3/5/2005	0.00	0.00	0.00	0.00	0.00	0.00	0.00	0.00	0.00	0.00	0.00	0.00	0.00	0.00	0.00									
12/2/2004	0.00	0.00	0.00	0.00	0.00	0.00	0.00	0.00	0.00	0.00	0.00	0.00	0.00	0.00	0.00									
8/4/2004	0.00	0.00	0.00	0.00	0.00	0.00	0.00	0.00	0.00	0.00	0.00	0.00	0.00	0.00	0.00									
6/5/2004	0.00	0.00	0.00	**	**	0.00	0.00	0.00	0.00	0.00	0.00	0.00	0.00	0.00	0.00									
3/8/2004	0.00	0.00	0.00	0.00	0.00	0.00	0.00	0.00	0.00	0.00	0.00	0.00	0.00	0.00	0.00									
12/8/2003	0.00	0.00	0.00	0.00	0.00	0.00	0.00	0.00	0.00	0.00	0.00	0.00	0.00	0.00	0.00									
9/8/2003	0.00	0.00	0.00	0.00	0.00	0.00	0.00	0.00	0.00	0.00	0.00	0.00	0.00	0.00	0.00									
6/7/2003	0.00	0.00	0.00	0.00	0.00	0.00	0.00	0.00	0.00	0.00	0.00	0.00	0.00	0.00	0.00									
3/2/2002	0.00	0.00	0.00	**	**	0.00	0.00	0.00	0.00	0.00	0.00	0.00	0.00	0.00	0.00									
1/11/2001	0.00	0.00	0.00	0.00	0.00	0.00	0.00	0.00	0.00	0.00	0.00	0.00	0.00	0.00	0.00									
9/1/2001	0.00	0.00	0.00	0.00	0.00	0.00	0.00	0.00	0.00	0.00	0.00	0.00	0.00	0.00	0.00									
6/2/2001	0.00	0.00	0.00	0.00	0.00	0.00	0.00	0.00	0.00	0.00	0.00	0.00	0.00	0.00	0.00									
5/4/2001	0.00	0.00	0.00	0.00	0.00	0.00	0.00	0.00	0.00	0.00	0.00	0.00	0.00	0.00	0.00									
4/7/2001	0.00	0.00	0.00	0.00	0.00	0.00	0.00	0.00	0.00	0.00	0.00	0.00	0.00	0.00	0.00									
3/3/2001	0.00	0.00	0.00	0.00	0.00	0.00	**	**	0.00	0.00	0.00	0.00	0.00	0.00	0.00									
3/3/01	0.00	0.00	0.00	0.00	0.00	0.00	**	**	0.00	0.00	0.00	0.00	**	**	0.00									
10/6/2001	0.00	0.00	0.00	0.00	0.00	0.00	0.00	0.00	0.00	0.00	0.00	0.00	0.00	0.00	0.00									
12/2/2000	0.00	0.00	0.00	0.00	0.00	0.00	0.00	0.00	0.00	0.00	0.00	0.00	0.00	0.00	0.00									
8/2/2000	0.00	0.00	0.00	0.00	0.00	0.00	0.00	0.00	0.00	0.00	0.00	0.00	0.00	0.00	0.00									
10/9/2000	0.00	0.00	0.00	0.00	0.00	0.00	0.00	0.00	0.00	0.00	0.00	0.00	0.00	0.00	0.00									
9/1/2000	0.00	0.00																						

Top Well Screen (ft)	NW-13			NW-14			NW-17			NW-18		
	258.4			257.4			257.8			257.1		
	Top Length (ft)			48.5			42.6			21.0		
Bottom Elevation (ft)	200.9			214.0			223.9			218.1		
	Observed Thickness (ft)	Depth to DRAPI, (ft)	Appex. Val. Remained (ft)	Observed Thickness (ft)	Depth to DRAPI, (ft)	Appex. Val. Remained (ft)	Observed Thickness (ft)	Depth to DRAPI, (ft)	Appex. Val. Remained (ft)	Observed Thickness (ft)	Depth to DRAPI, (ft)	Appex. Val. Remained (ft)
Date(s)												
3/4/2006	**	**	0.00	0.00	0.00	0.00	0.00	0.00	0.00	0.00	0.00	0.00
12/29/2005	**	**	0.00	0.00	0.00	0.00	**	**	0.00	0.00	0.00	0.00
9/3/2005	**	**	0.00	0.00	0.00	0.00	**	**	0.00	0.00	0.00	0.00
11/24/2005	0.00	0.00	0.00	0.00	0.00	0.00	**	**	0.00	0.00	0.00	0.00
3/5/2005	0.00	0.00	0.00	0.00	0.00	0.00	**	**	0.00	0.00	0.00	0.00
1/24/2004	0.00	0.00	0.00	0.00	0.00	0.00	**	**	0.00	0.00	0.00	0.00
9/4/2004	0.00	0.00	0.00	0.00	0.00	0.00	**	**	0.00	0.00	0.00	0.00
6/6/2004	0.00	0.00	0.00	0.00	0.00	0.00	**	**	0.00	0.00	0.00	0.00
3/6/2004	0.00	0.00	0.00	0.00	0.00	0.00	**	**	0.00	0.00	0.00	0.00
12/6/2003	0.00	0.00	0.00	0.00	0.00	0.00	0.00	0.00	0.00	0.00	0.00	0.00
9/6/2003	0.00	0.00	0.00	0.00	0.00	0.00	**	**	0.00	0.00	0.00	0.00
6/8/2003	0.00	0.00	0.00	0.00	0.00	0.00	**	**	0.00	0.00	0.00	0.00
3/8/2003	0.00	0.00	0.00	0.00	0.00	0.00	**	**	0.00	0.00	0.00	0.00
12/8/2002	0.00	0.00	0.00	0.00	0.00	0.00	**	**	0.00	0.00	0.00	0.00
9/8/2002	0.00	0.00	0.00	0.00	0.00	0.00	**	**	0.00	0.00	0.00	0.00
6/8/2002	0.00	0.00	0.00	0.00	0.00	0.00	**	**	0.00	0.00	0.00	0.00
9/1/20019	**	**	0.00	0.00	0.00	0.00	0.00	0.00	0.00	0.00	0.00	0.00
8/7/20019	0.00	0.00	0.00	0.00	0.00	0.00	0.00	0.00	0.00	0.00	0.00	0.00
7/6/20019	0.00	0.00	0.00	0.00	0.00	0.00	0.00	0.00	0.00	0.00	0.00	0.00
6/4/20019	0.00	0.00	0.00	0.00	0.00	0.00	0.00	0.00	0.00	0.00	0.00	0.00
5/1/20019	0.00	0.00	0.00	0.00	0.00	0.00	0.00	0.00	0.00	0.00	0.00	0.00
4/30/20019	0.00	0.00	0.00	0.00	0.00	0.00	0.00	0.00	0.00	0.00	0.00	0.00
3/5/20019	0.00	0.00	0.00	0.00	0.00	0.00	0.00	0.00	0.00	0.00	0.00	0.00
2/5/20019	0.00	0.00	0.00	0.00	0.00	0.00	0.00	0.00	0.00	0.00	0.00	0.00

Notes:

Interface probe did not detect the presence of NAPL, however a NAPL-like substance was observed on the bottom approximate 8" of the probe.

DNAPL thickness measurements were obtained with an oil-water interface probe.

DNAPL was removed from monitoring wells using either a dedicated polyethylene barrel and polypropylene rope or a peristaltic pump and dedicated polyethylene tubing

NAPL = Not Available

NI = Not Measured

*** = trace black sediment in the well or on interface probe

NIAPL observed on measuring tape or interface probe and/or bble observed

* removed volume for NW-14 includes water/NAPL

NW-2, NW-7, NW-9A, NW-15A and NW-16 is removed from the monitoring program with approval by the NYSDOE on February 23, 2015.


NW-2 was destroyed by runoff from a water main break on the bridge May 2022, and was replaced by NW-3R in February 2024.

*National Grid Amsterdam – Front Street
Former MGP Site
Amsterdam, New York
Site #V00367*

ATTACHMENT C

SITE PLAN

M:\Graphics\0600-Syracuse\Misc\National Grid\Amsterdam\Amsterdam SM.dwg, B100 sm, WShea

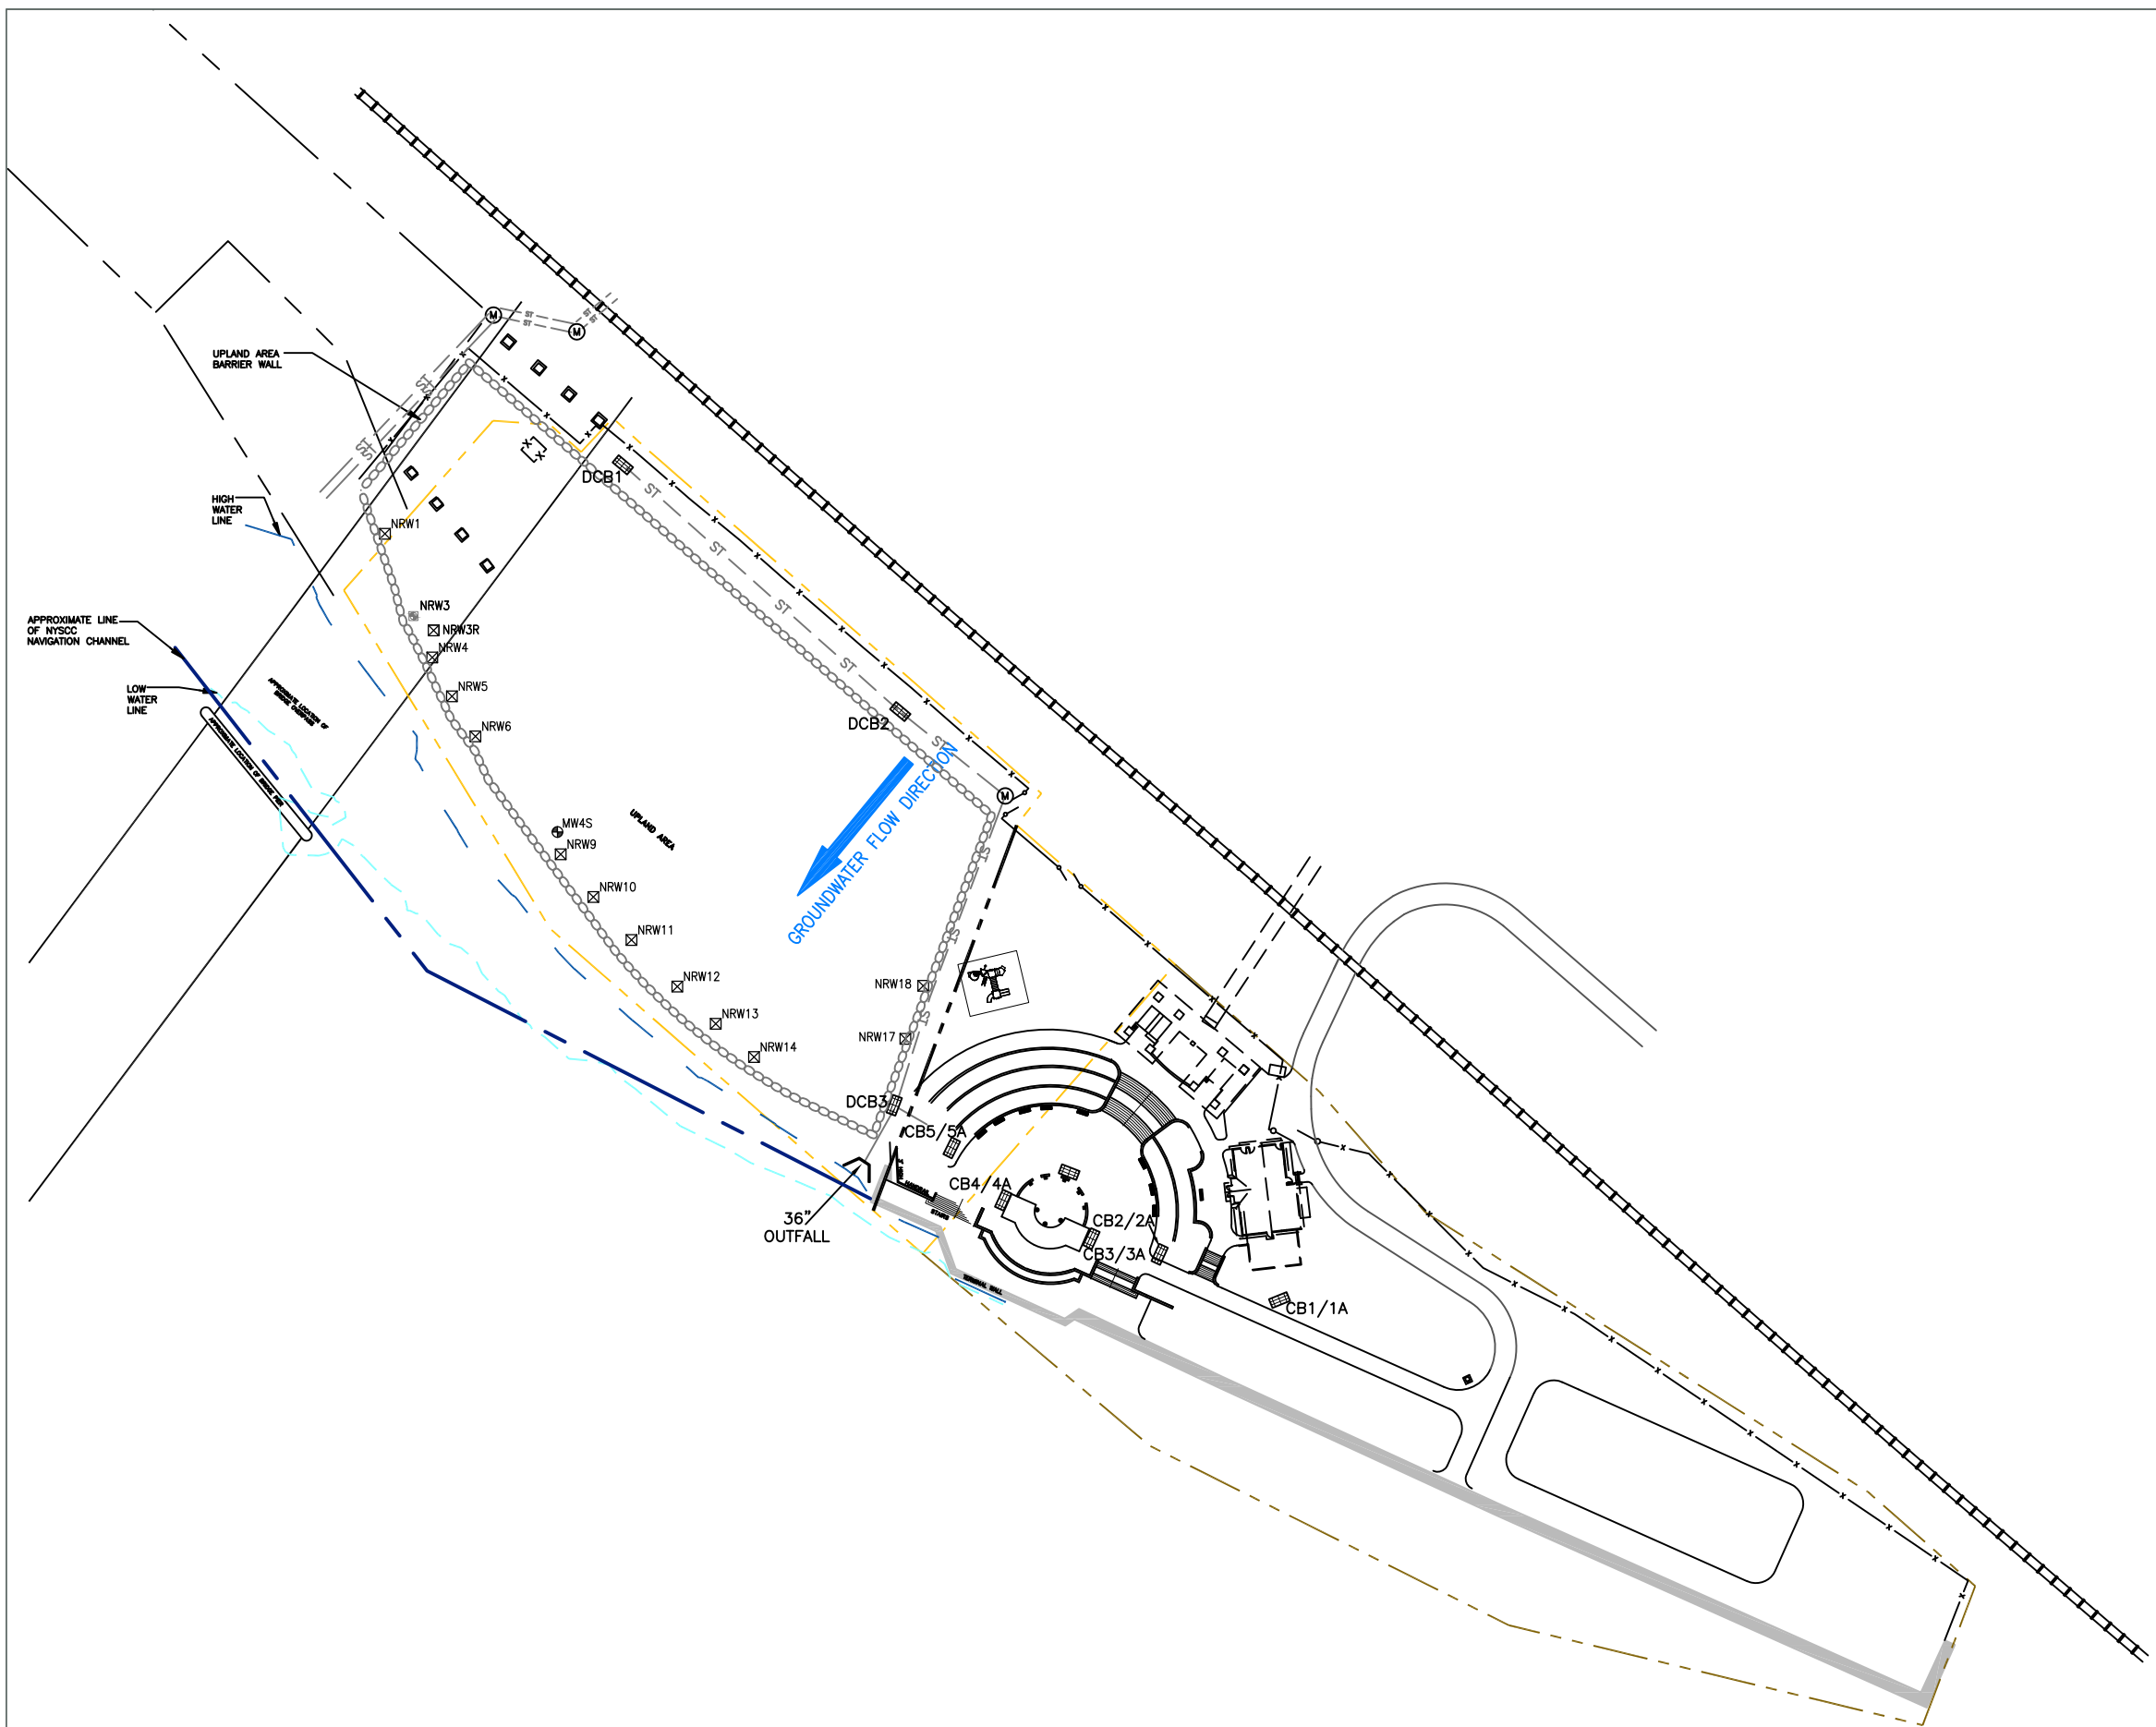

- LEGEND**
- NYS DOT PROPERTY
 - NYS CANAL CORP. PROPERTY
 - PHASE I/PHASE II BOUNDARY LINE
 - x - FENCE
 - [Grid Symbol] CATCH BASIN
 - (M) UTILITY MANHOLE
 - (Circle with dot) MONITORING WELL
 - (Square with X) RECOVERY WELL
 - (Square with dot) DESTROYED/ABANDONED WELL

Site Map		
National Grid Front Street Amsterdam, New York		
Drawn W.G.S. Designed	 Scale In Feet   Groundwater & Environmental Services, Inc.	Date 4/6/20 Figure 1