


SV-1	8/10/18
VOCs	
1,1,1-Trichloroethane	4.6D
1,2,4-Trimethylbenzene	8.2D
1,3-Butadiene	4.5D
1,3-Dichlorobenzene	7.7D
2-Butanone	120D
4-Methyl-2-pentanone	8D
Acetone	660D
Benzene	7.6D
Cyclohexane	7.2D
Ethyl Benzene	7.5D
Isopropanol	140D
n-Heptane	21D
n-Hexane	11D
o-Xylene	11D
p- & m- Xylenes	30D
Propylene	28D
Tetrachloroethylene	56D
Tetrahydrofuran	16D
Toluene	26D

SV-3	8/10/18
VOCs	
1,2,4-Trimethylbenzene	47D
1,3,5-Trimethylbenzene	25D
1,3-Butadiene	7.8D
2-Butanone	62D
4-Methyl-2-pentanone	8.8D
Acetone	180D
Benzene	23D
Carbon disulfide	31D
Chloroform	4.5D
Chloromethane	3.3D
Cyclohexane	46D
Ethyl Benzene	22D
Isopropanol	60D
Methyl tert-butyl ether (MTBE)	8.4D
Methylene chloride	6.9D
n-Heptane	120D
n-Hexane	75D
o-Xylene	28D
p- & m- Xylenes	73D
p-Ethyltoluene	29D
Propylene	130DE
Tetrachloroethylene	44D
Tetrahydrofuran	22D
Toluene	47D

SV-4	8/10/18
VOCs	
1,2,4-Trimethylbenzene	12D
2-Butanone	25D
4-Methyl-2-pentanone	3.5D
Acetone	110D
Benzene	3.1D
Carbon disulfide	43D
Chloromethane	1.9D
Cyclohexane	11D
Ethyl Benzene	8.2D
Isopropanol	47D
Methylene chloride	6.2D
n-Hexane	11D
o-Xylene	12D
p- & m- Xylenes	32D
Propylene	27D
Tetrachloroethylene	35D
Tetrahydrofuran	6.2D
Toluene	22D

SV-2	8/10/18
VOCs	
1,2,4-Trimethylbenzene	10D
2-Butanone	26D
Acetone	150D
Benzene	4.4D
Carbon disulfide	12D
Chloromethane	1.6D
Cyclohexane	3.7D
Ethyl Benzene	7.9D
Isopropanol	67D
Methylene chloride	37D
n-Hexane	8.4D
o-Xylene	11D
p- & m- Xylenes	31D
Propylene	15D
Tetrachloroethylene	460D
Tetrahydrofuran	5.6D
Toluene	18D

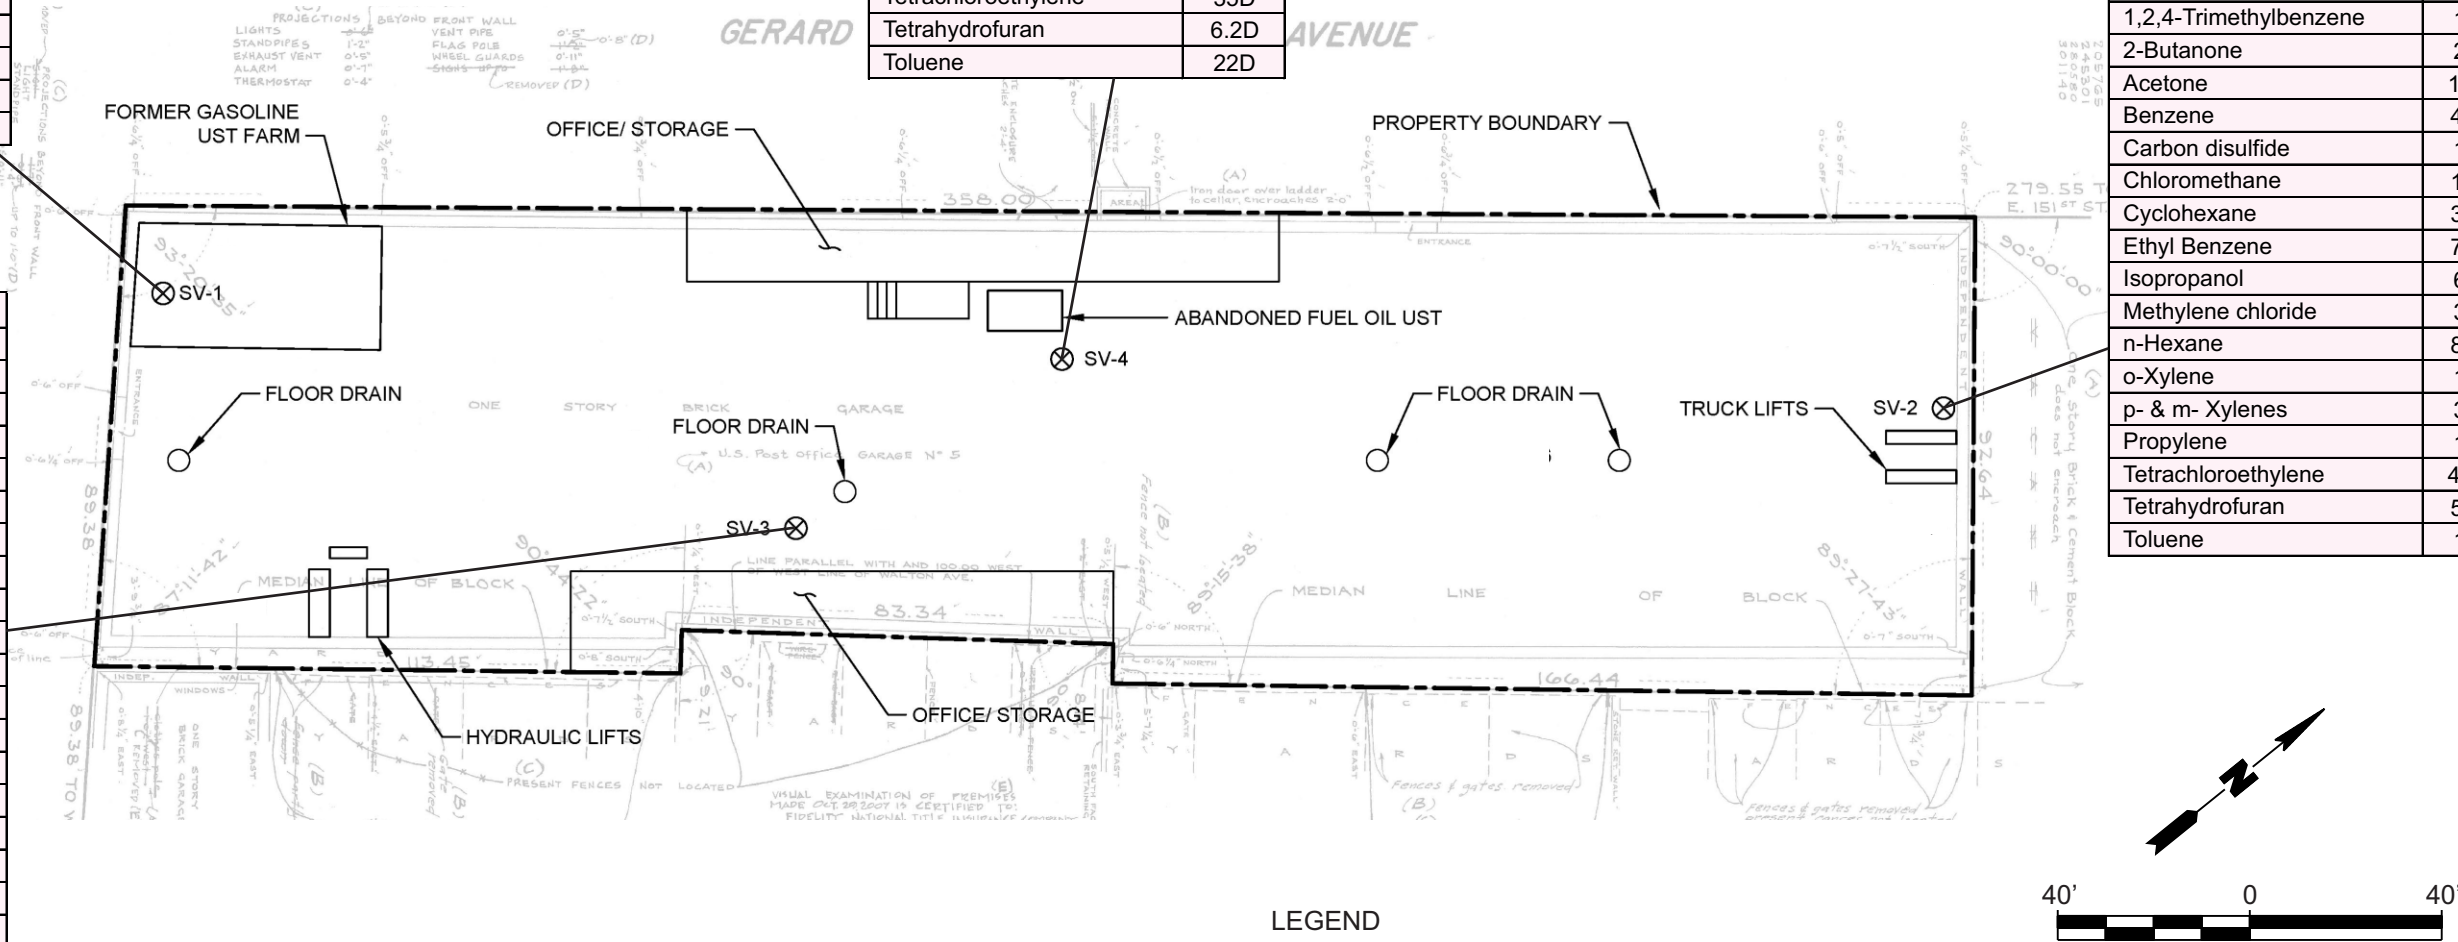

Concentrations in $\mu\text{g}/\text{m}^3$
 $\mu\text{g}/\text{m}^3$ - Micrograms per cubic meter
VOCs - Volatile Organic Compounds
ND - Compound was analyzed for but not detected
D - A secondary analysis after dilution due to exceedance of the calibration range in the original sample

SOURCE:
1. PLAN BASED ON MAP PREPARED BY EARL B. LOVELL - S.P. BELCHER, INC

Title:

SUMMARY OF DETECTIONS
IN SOIL VAPOR

580 GERARD AVENUE
BRONX, NEW YORK

Prepared for:

SB GERARD AVENUE, LLC

ROUX

Compiled by: R.K.

Date: 08MAY90

Prepared by: B.H.C..

Scale: AS SHOWN

Project Mgr: R.K.

Project: 3523.0001Y000

File: 3523.0001Y100.01.CDR

FIGURE

5