


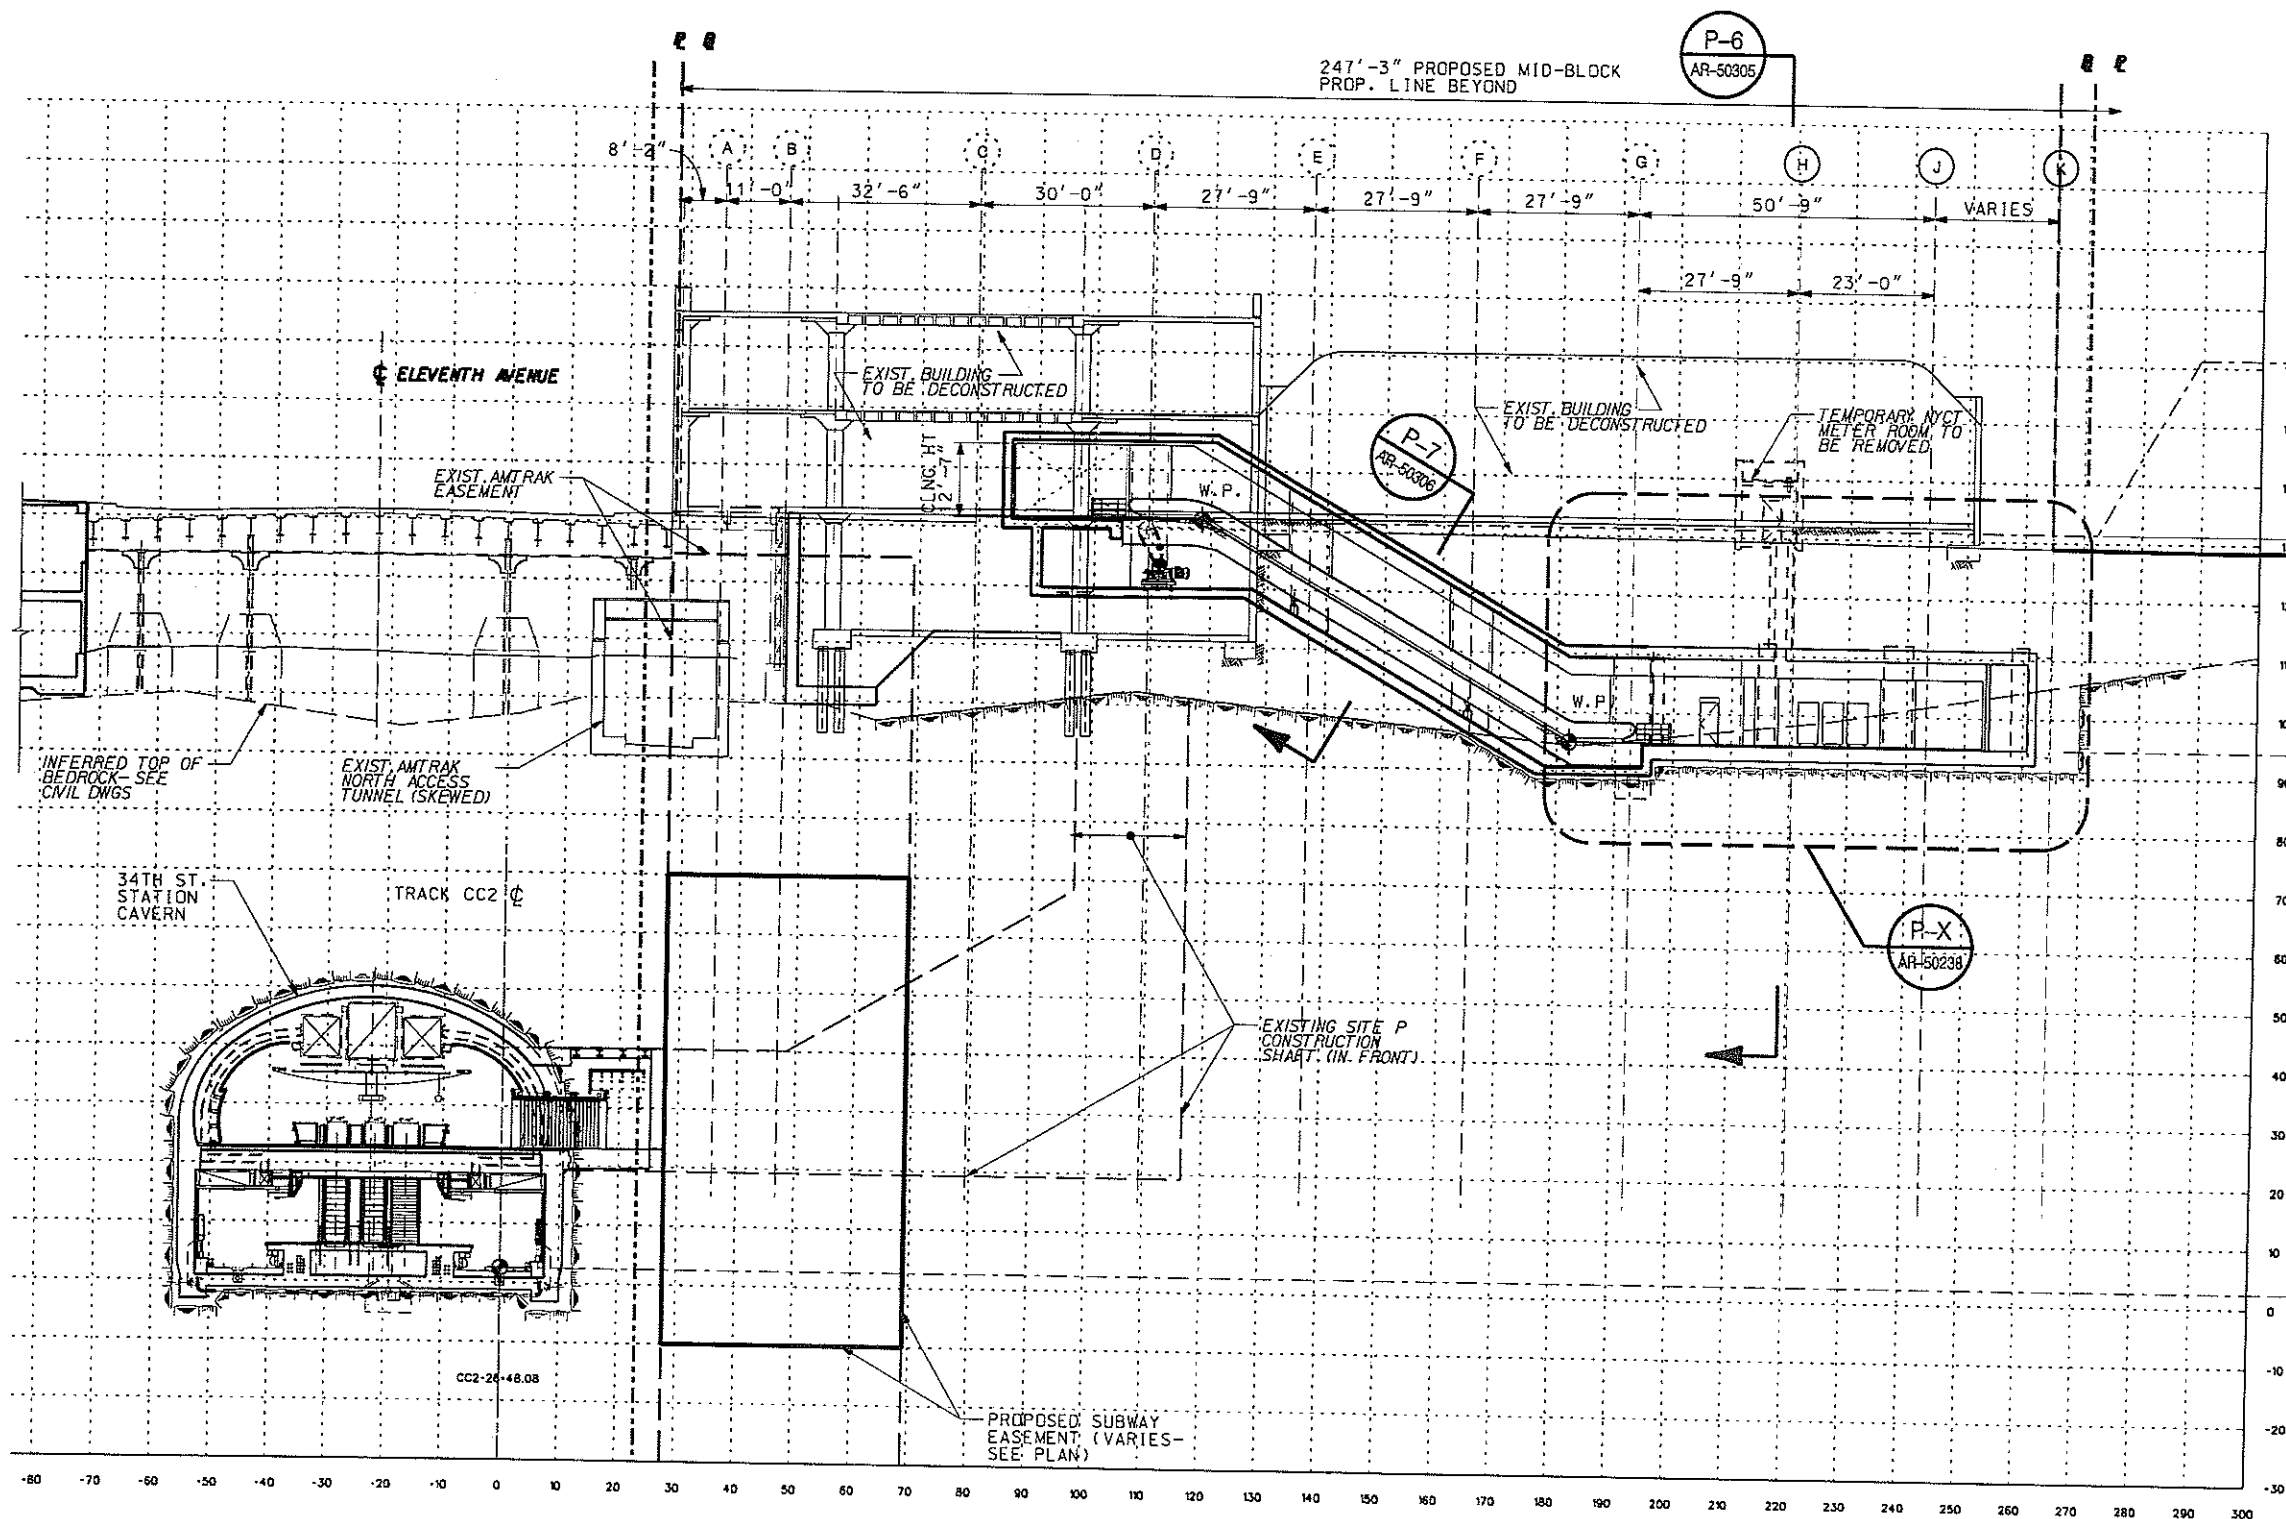

- NOTES:
1. W.P. = ESCALATOR WORKING POINT
 - 2.
 - 3.

DWG. FOR
REFERENCE
ONLY

SECTION

SCALE: 1/16" = 1'-0"

P-X

AR-50100

SCALE IN FEET
16' 0 16' 32'

		New York City Transit Capital Construction	
--	--	---	--	--	

PARSONS BRINCKERHOFF CLADE & DOUGLAS, INC.
 ONE PENN. PLAZA, NEW YORK, NY 10119
DattnerArchitects
 130 WEST 57TH STREET, NEW YORK, NY 10019


IT IS A VIOLATION OF THE PROFESSIONAL LICENSE LAW FOR ANY PERSON TO ALTER THIS DRAWING IN ANY WAY UNLESS ACTING UNDER THE DIRECTION OF A LICENSED PROFESSIONAL ENGINEER. THE ALTERING CONSULTANT SHALL AFFIX HIS/HER SEAL AND THE NOTATION "ALTERED BY" FOLLOWED BY HIS/HER SIGNATURE AND DATE OF ALTERATION. A TA ENGINEER DOES NOT NEED TO ADD HIS/HER SEAL.

L:\CM1189R\0305\ARCH\1189-AR-450240.dgn
 L:\CM1189R\0305\ARCH\1189-AR-450240.dgn

PRINT AS OF 01/26/2007
 PRINT AS OF JAN 26 2006 12:34 PM

NUMBER 7 LINE EXTENSION / FAR WEST MIDTOWN MANHATTAN REZONING


JANUARY 26, 2007

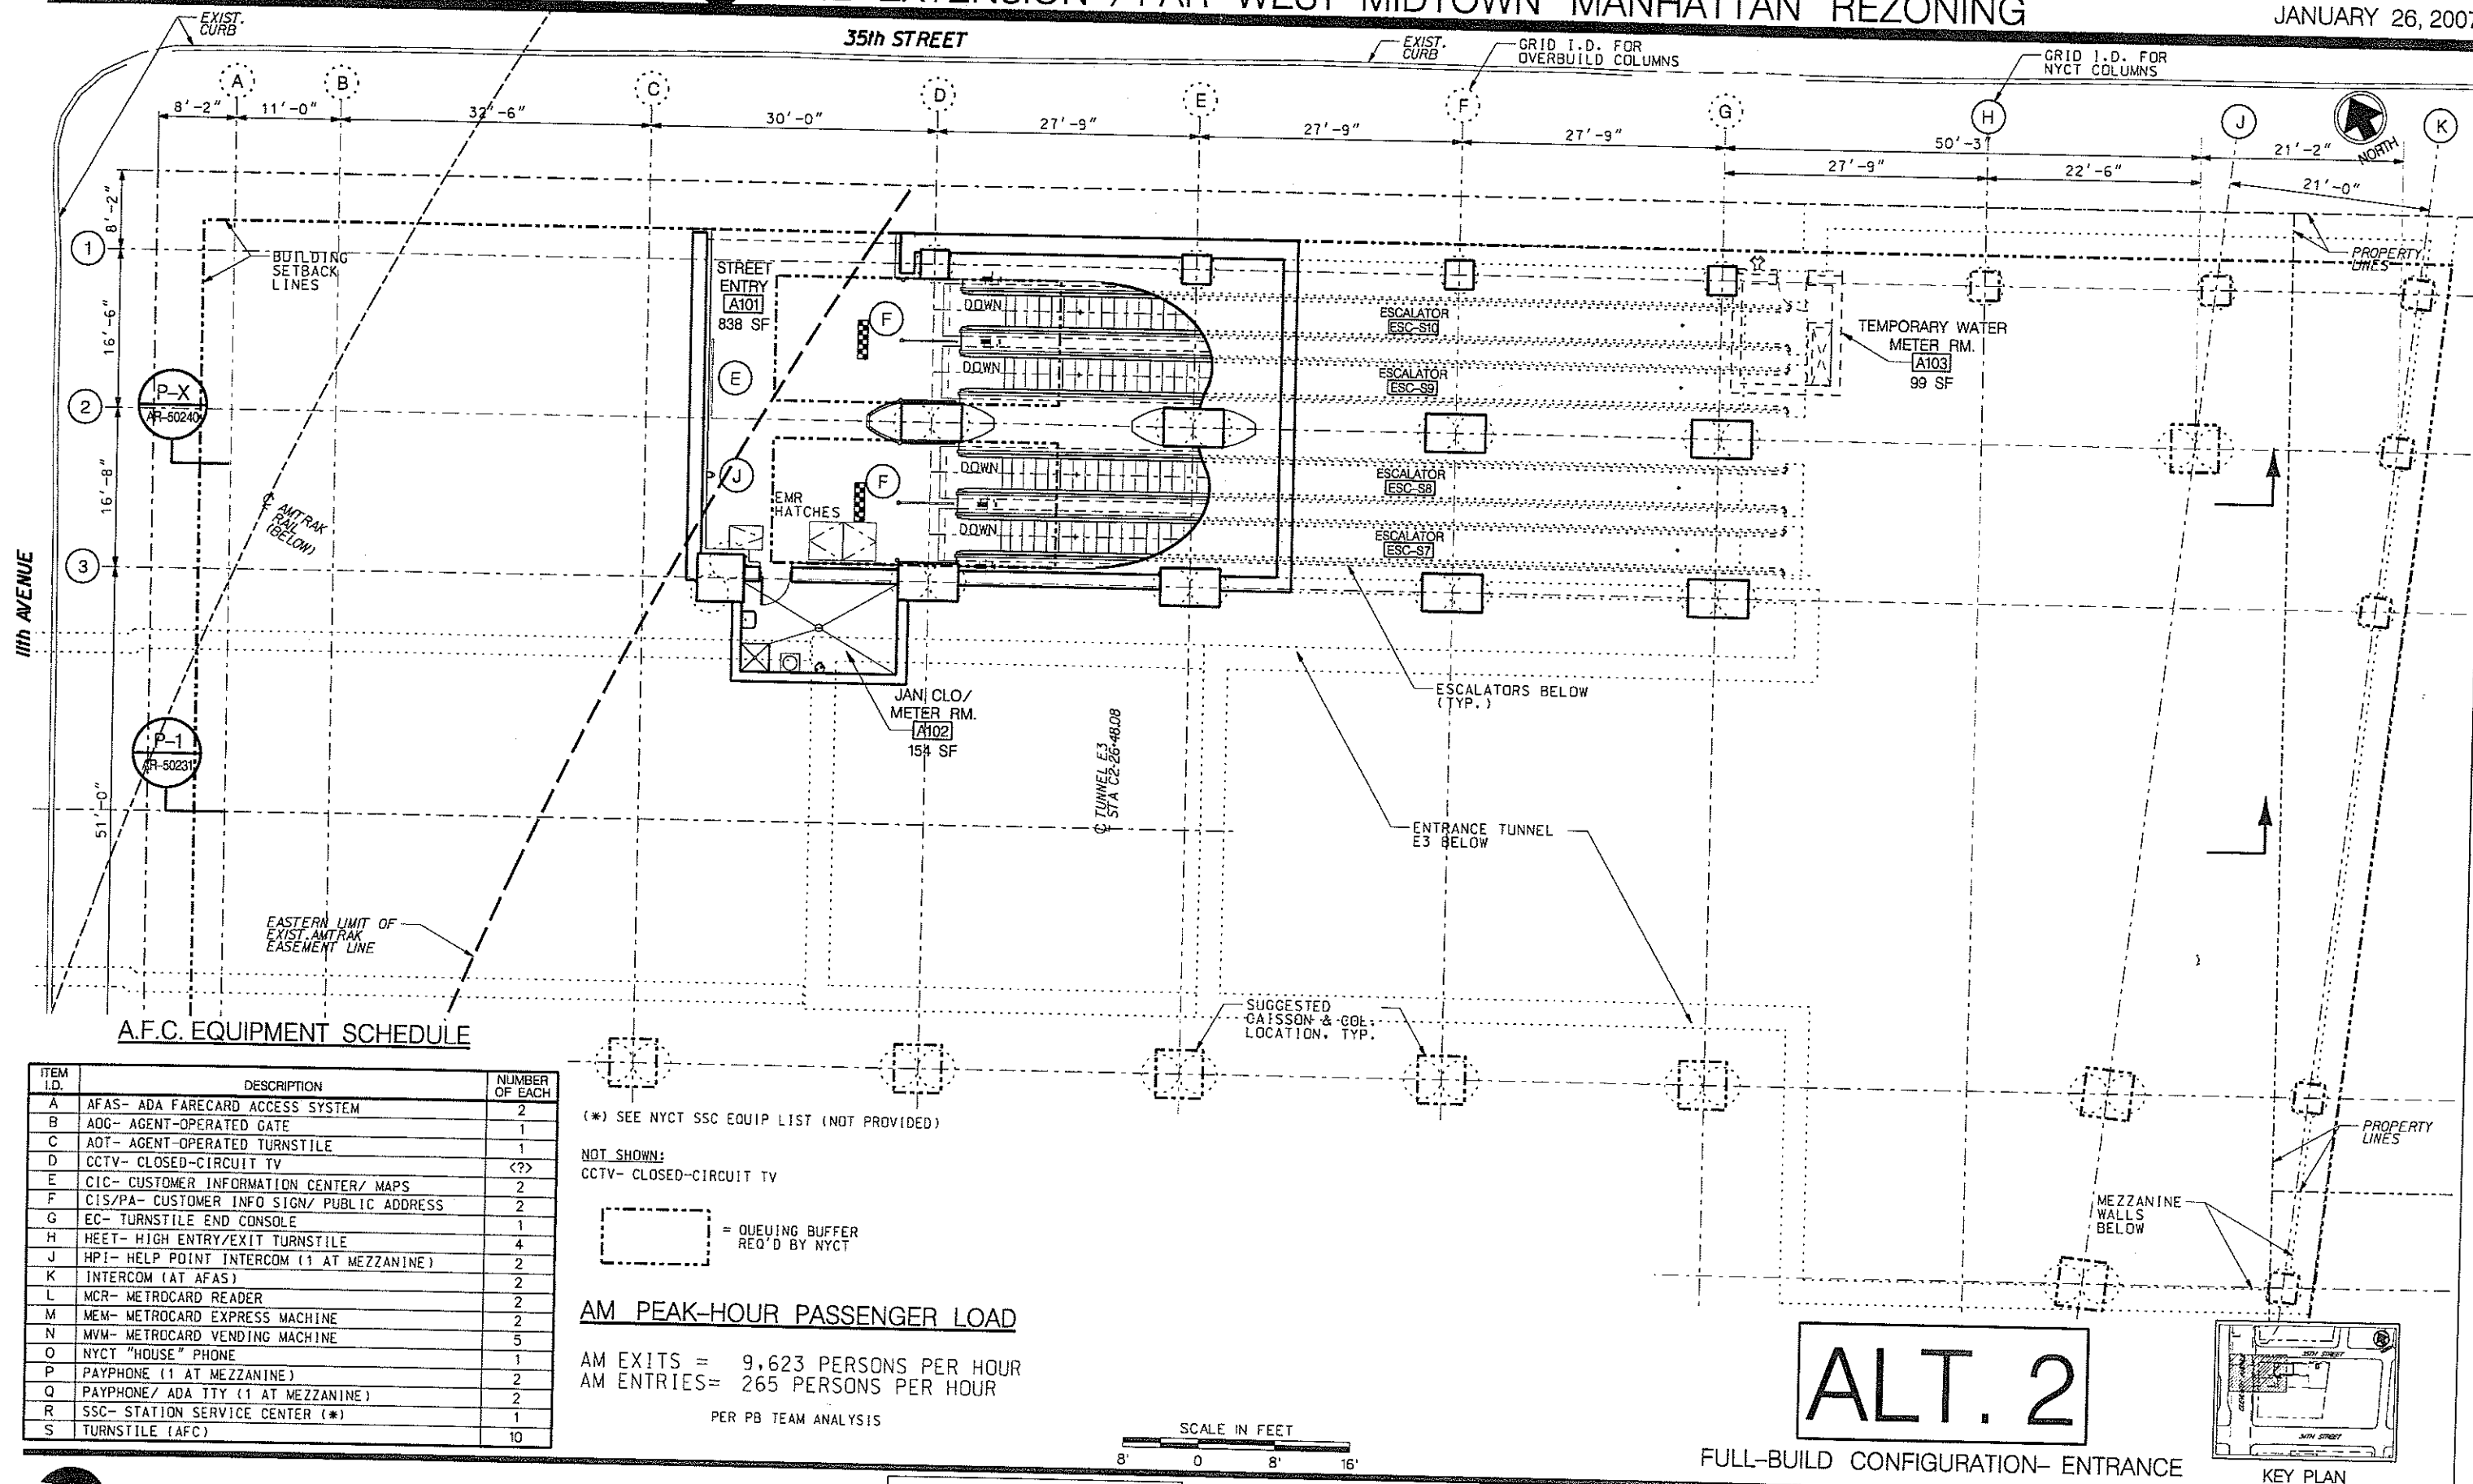


JANUARY 26, 2007



SKA-65e

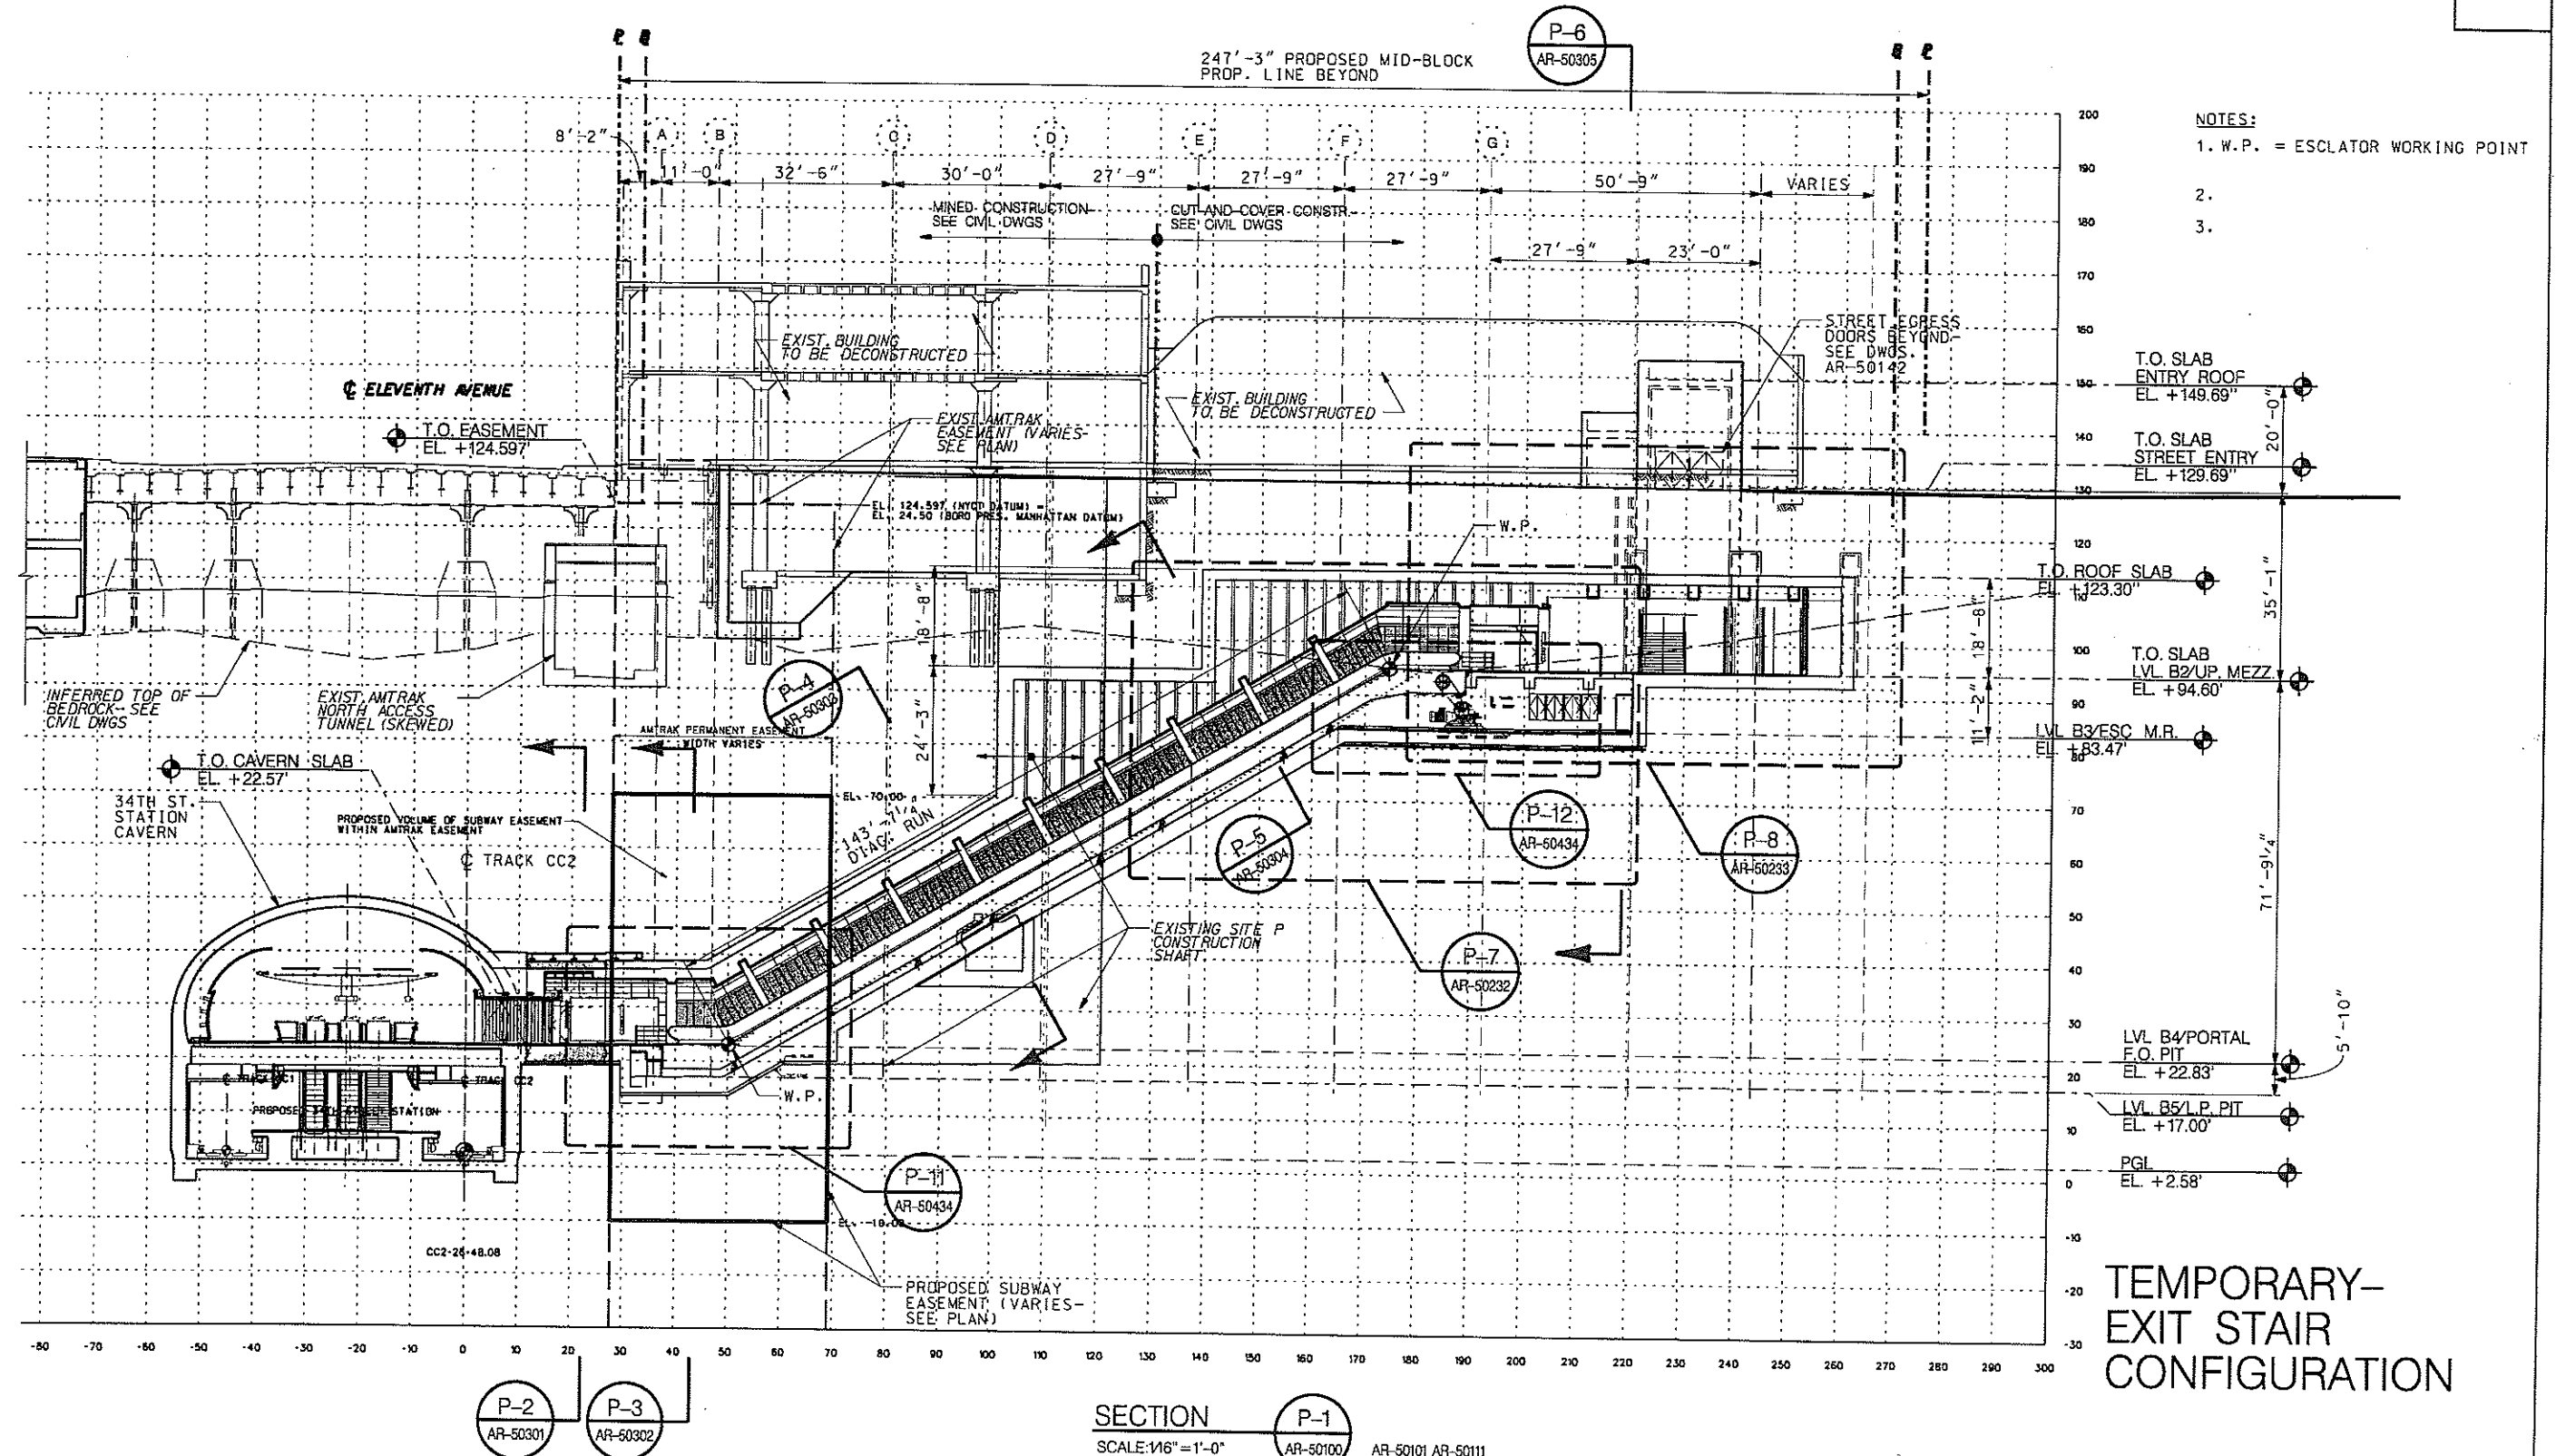

TEMPORARY- EXIT STAIR CONFIGURATION

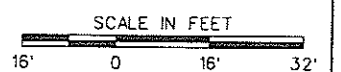

New York City Transit Capital Construction		HYDC Hudson Yards Development Corporation		DESIGNED BY: T. MCLENAHAN DRAWN BY: J. UDDIN CHECKED BY: F. DEL PRIORE APPROVED BY: H. L. BERLINER		CONTRACT C-26505 34TH STREET STATION AND SITES A, J & P FINISHES NUMBER 2 (FLUSHING) LINE EXTENSION, "A" DIVISION (IRT), BOROUGH OF MANHATTAN SITE P ENTRANCE ESCALATOR TUNNEL E3 OVERALL SECTION CC2-26+48.08		DATE: NOV 17, 2006 DRAWING No. AR-50231 REVISION:	
PARSONS BRINCKERHOFF QUADE & DOUGLAS, INC. 100 WEST 57TH STREET, NEW YORK, NY 10019 DatnerArchitects L:\CM1189R\305\ARCH\1189-AR-450231.dgn L:\CM1189R\305\ARCH\1189-AR-450231.dgn		IT IS A VIOLATION OF THE PROFESSIONAL LICENSE LAW FOR ANY PERSON TO ALTER THIS DRAWING IN ANY WAY UNLESS ACTING UNDER THE DIRECTION OF A LICENSED PROFESSIONAL ENGINEER. THE ALTERING CONSULTANT SHALL AFFIX HIS/HER SEAL AND THE NOTATION "ALTERED BY" FOLLOWED BY HIS/HER SIGNATURE AND DATE OF ALTERATION. A TA ENGINEER DOES NOT NEED TO ADD HIS/HER SEAL.		REV. DESCRIPTION DATE APPROVED		PRINT AS OF 01/26/2007 PRINT AS OF JAN 26 2007 12:04 PM			