

DAILY STATUS REPORT

WEATHER	Snow		Rain		Overcast		Partly Cloudy		Bright Sun	X
TEMP.	< 32		32-50		50-70	X	70-85		> 85	

Prepared By:

JESSICA PROSCIA

NYSDEC BCP Project No.	C241199	NYCOER Project No.	17CVCP044Q	DATE:	9/19/2023
Project Name:	148-28 Hillside Avenue				

<u>Consultant:</u> Thomas Brown CA RICH Consultants	<u>Safety Officer:</u> Thomas Brown CA RICH Consultants
<u>General Contractor:</u> Oscar Velasquez, New York Fast General Contracting Corp.	<u>Site Manager/Supervisor:</u> Joseph Valente (3T Construction Inc.)
<u>Personnel Present and Affiliation:</u> -Thomas Brown (CA RICH) -Cesar (New York Fast General Contracting Corp.) -Cozalo (New York Fast General Contracting Corp.) - Joseph Valente (3T Construction Inc.) - Ying Yun (3T Construction Inc.) - Jordan (Big Apple Group)	<u>Equipment:</u> - Dusttrack II (upwind and downwind) - PID (upwind and downwind) - Soilmec SM-22 (Drilling Machine) - Caterpillar 318E Excavator
<p>Work Activities Performed (Since Last Report):</p> <ul style="list-style-type: none"> • Thomas Brown of CA RICH arrived on the site around 7:15 am. • CA RICH was present to document remediation activities and implement Community Air Monitoring Program (CAMP) in accordance with the NYSDEC approved April 2023 Interim Remedial Measure Work Plan (IRM). • CA RICH setup an upwind CAMP station in C1 and a downwind CAMP station in C4. • Oversaw pile installation in grid A1. • 12 loads of soil was removed from grids B3, C3, and D3 and were sent to the Clean Soil Bank facility. • CA RICH representatives left the site around 3:15 pm. 	
<p>Grids Worked In:</p> <p>A1, B3, C3, and D3.</p>	
<p>Samples Collected (Since Last Report):</p> <p>None</p>	

Air Monitoring (Since Last Report):

An Upwind PDR station was set up in grid: C1

Odors: None

Maximum VOC level (PPM): 0.0

Pre-start Conditions – PID = 0.0 ppm, Dust = 27 $\mu\text{g}/\text{m}^3$

Maximum Particulate Level Upwind (ug/m^3): 27

A Downwind PDR station was set up in grid: C4

Odors: None

Maximum VOC level (PPM): 0.0

Pre-start Conditions – PID = 0.0 ppm, Dust = 32 $\mu\text{g}/\text{m}^3$

Maximum Particulate Level Upwind (ug/m^3): 32

Problems Encountered:

None

Planned Activities for the Next Day/Week:

- Perform community air monitoring using PIDs and dust monitors;
- Pile installation;
- Soil removal to Clean Earth of Carteret; and
- Soil removal to the Clean Soil Bank.

Locations of work and quantities of material imported and exported from the Site:

Facility # Name/ location type of waste	Clean Earth of Carteret 24 Middlesex Ave. Carteret, NJ Solid	
Trucks or Cubic Yards	Trucks	Cubic Yards
Today	0	0
Totals	150	3000

NYC Clean Soil Bank	Receiving Facility: 830 Forbell Street, Brooklyn NY 11208	
Trucks or Cubic Yards	Trucks	Cubic Yards
Today	12	360
Totals	43	1,290

Site Grid Map

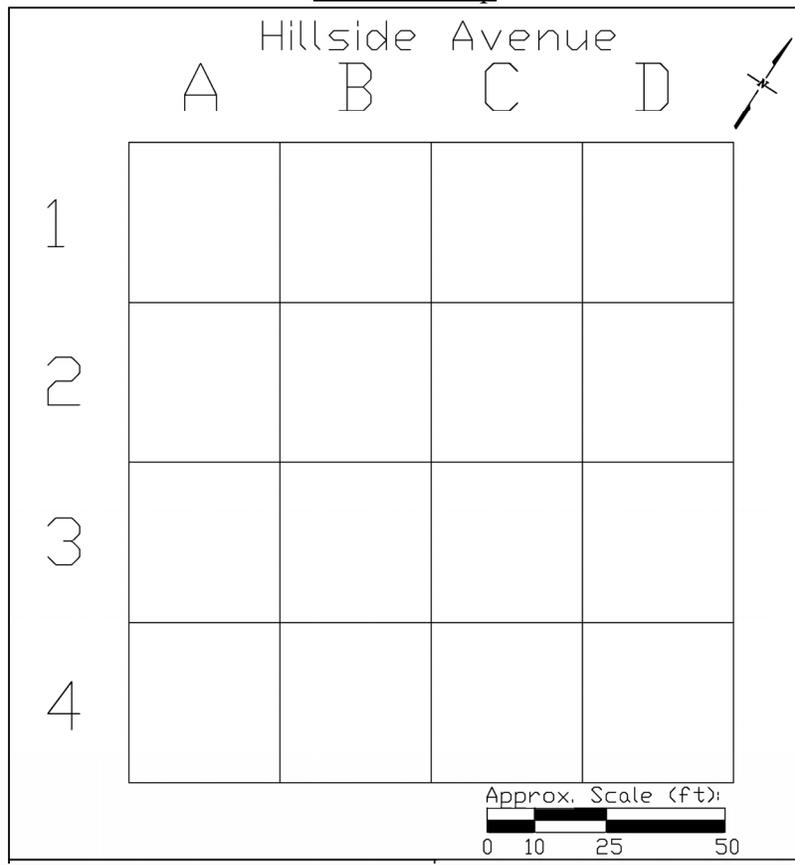


Photo Log

Photo 1 –

View of pile installation.



Photo 2 –

View of soil removal.



Photo 3 –

View of soil removal.


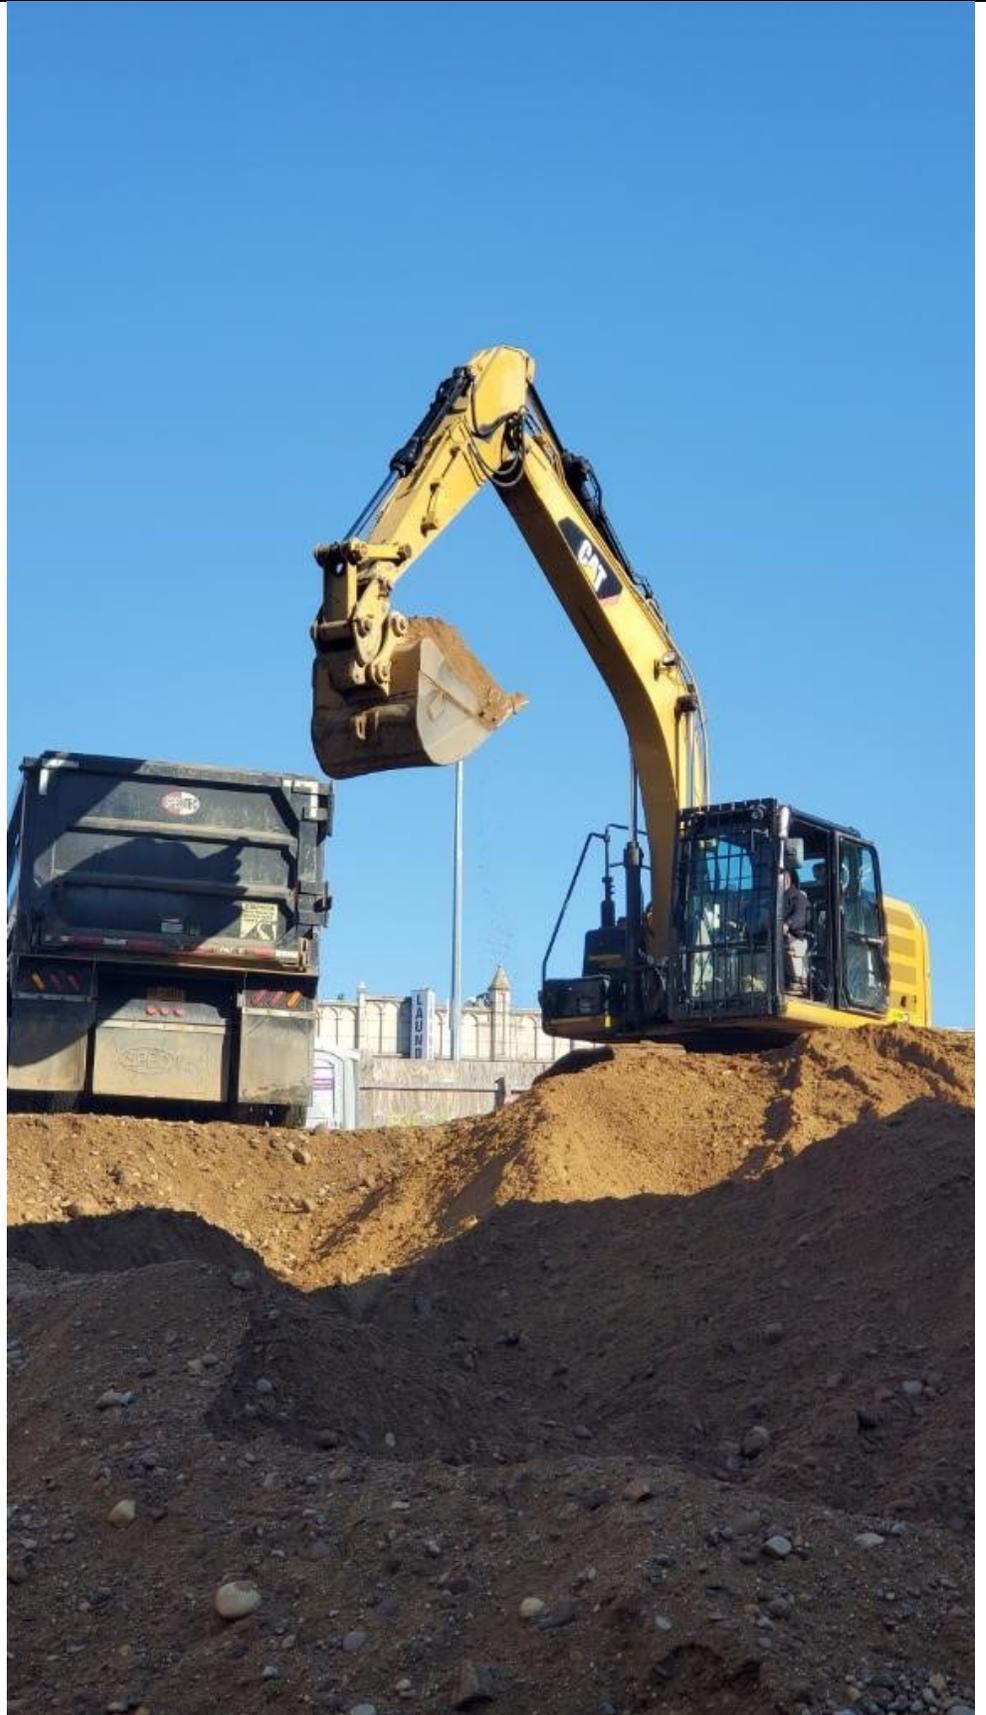


Photo 4 –

View of soil removal.

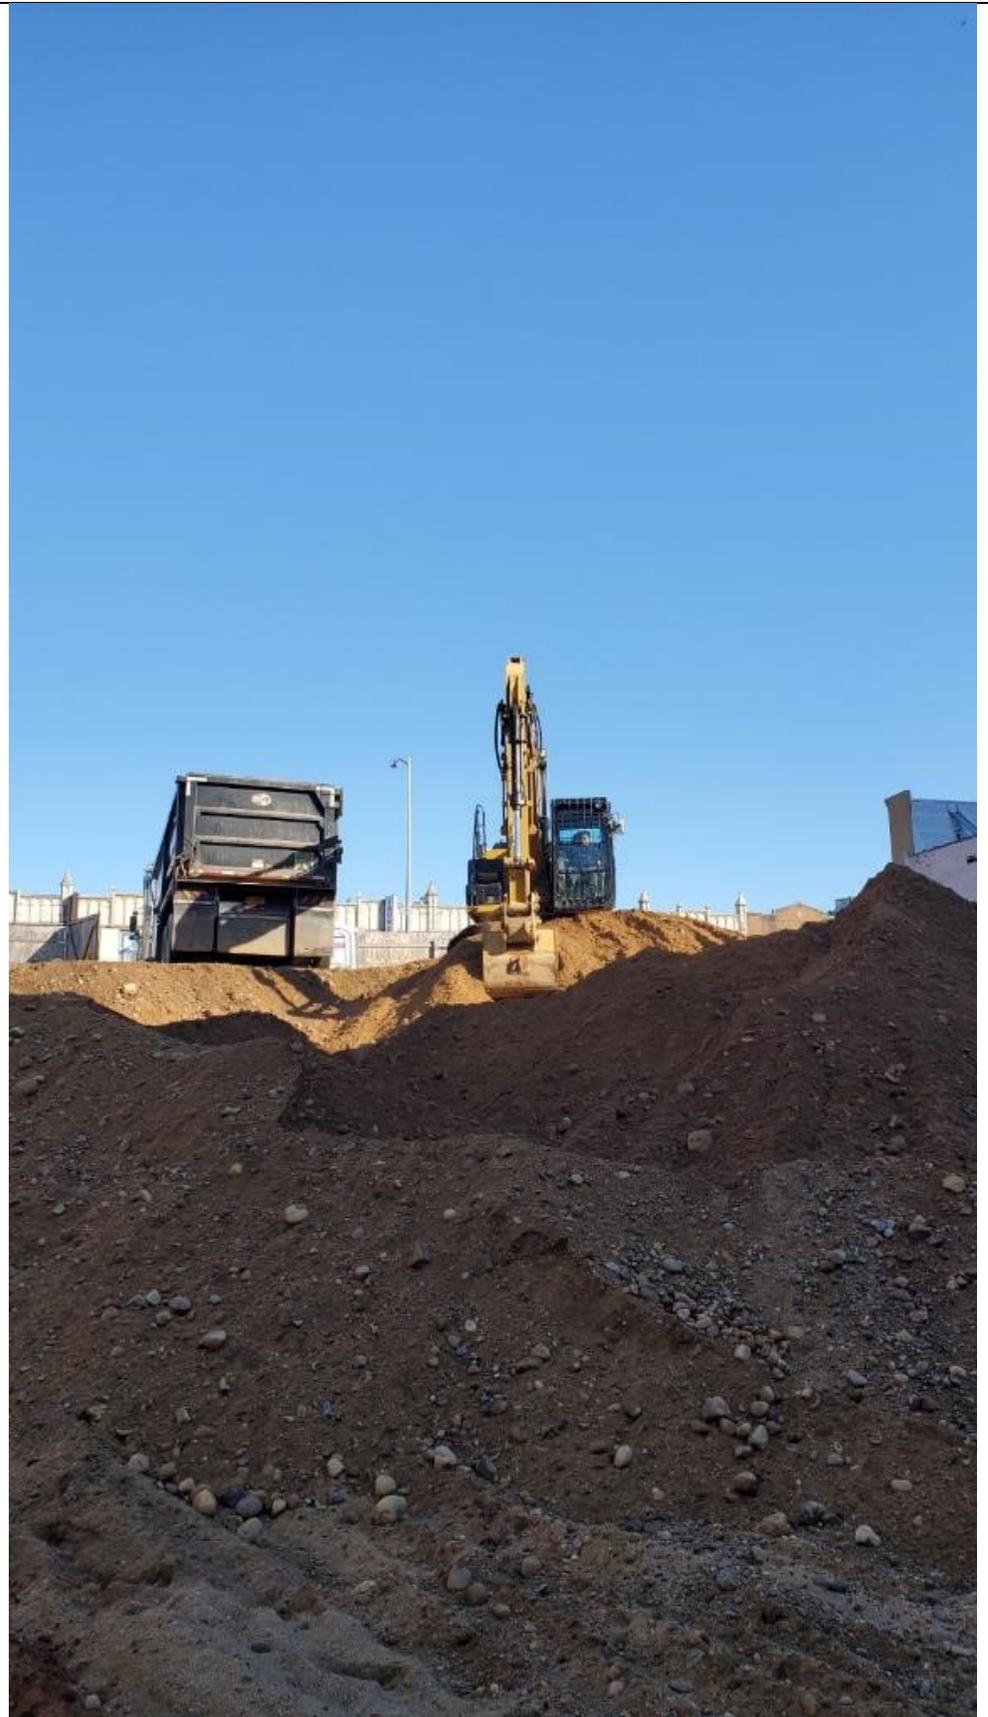

Hillside Avenue

A

B

C

D



SOE Pile

o


x Upwind

1


2

3

4

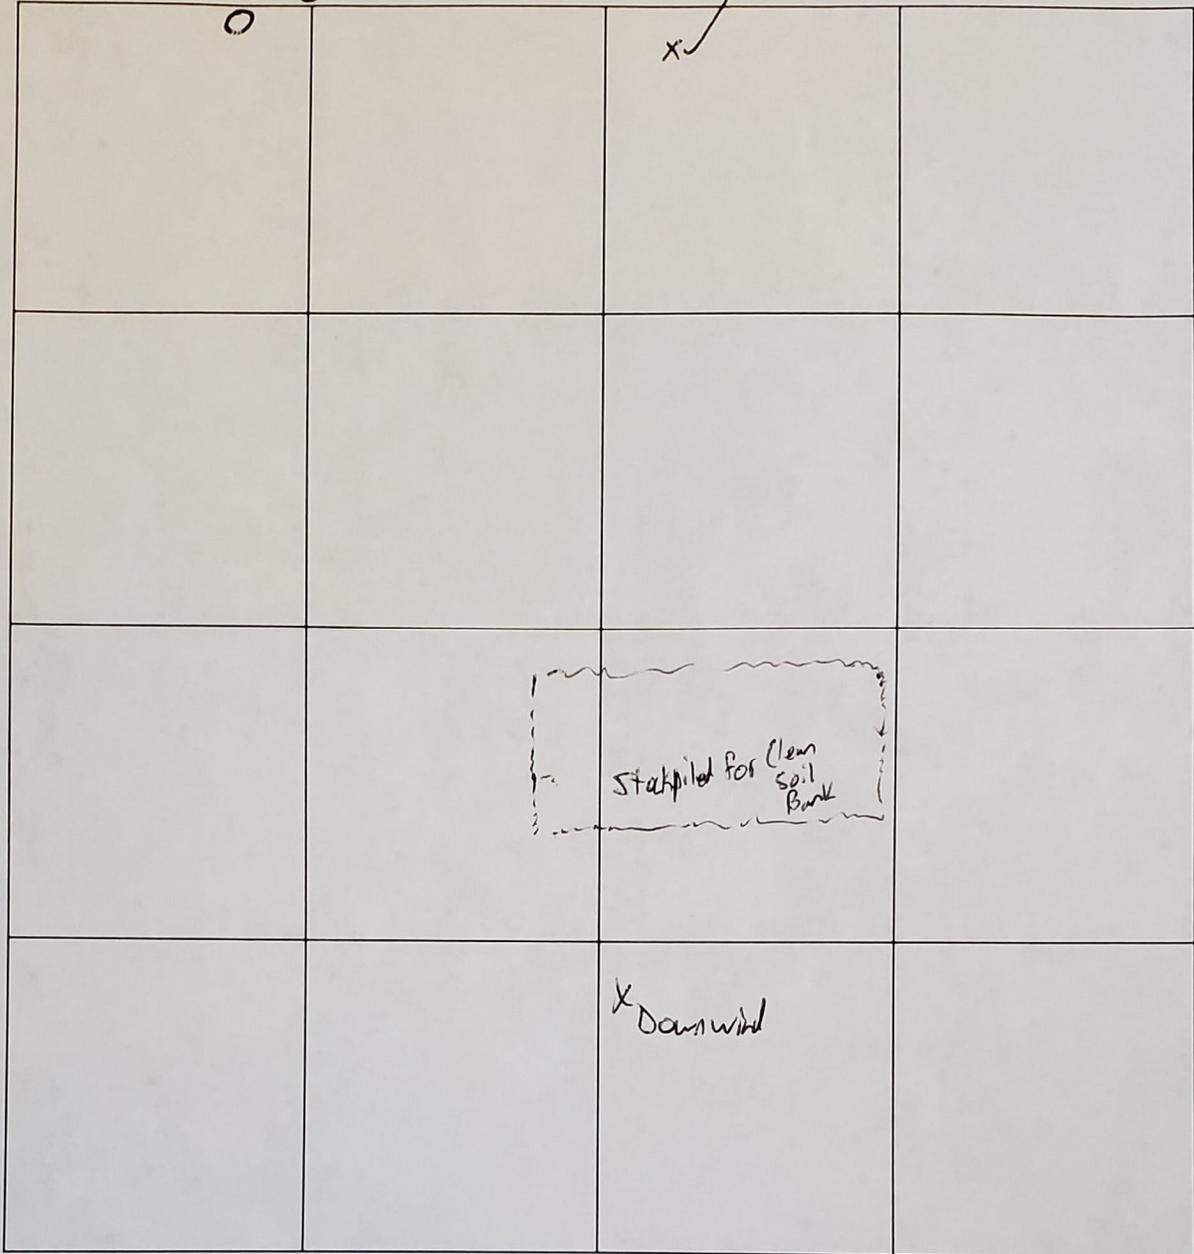

Approx. Scale (ft):

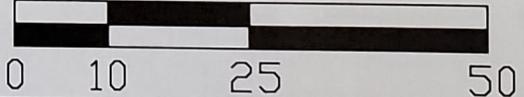

Date: 8/19/23
Notes:

CA RICH CONSULTANTS

Environmental Specialists Since 1982
17 Dupont Street, Plainview, New York 11803


TITLE: Daily Report Grid		DATE: 8/25/2023
FIGURE: 1		SCALE: As Shown
DRAWING NO: 2023-1	148-28 Hillside Avenue Jamaica, Queens, NY	DRAWN BY: T.R.B.
		APPR. BY: J.E.P.

(Parts Per Million)
 Hillside 168 Inc.
 148-28 Hillside Avenue
 Jamaica, Queens, NY

Date: 9/19/23
 Meter Reading: PID (ppm)

TIME	LOCATION					
	A	B	C	D	E	F
7:00	0.0	0.6				
7:30	0.0	0.6				
8:00	0.0	0.0				
8:30	0.6	0.0				
9:00	0.0	0.6				
9:30	0.0	0.0				
10:00	0.0	0.0				
10:30	0.0	0.0				
11:00	0.0	0.6				
11:30	0.0	0.0				
12:00	0.0	0.6				
12:30	0.0	0.0				
13:00	0.0	0.0				
13:30	0.0	0.0				
14:00	0.0	0.0				
14:30	0.0	0.0				
15:00	0.0	0.0				
15:30						
16:00						
16:30						
17:00						

Locations:
 A Upwind
 B Downwind
 C
 D
 E
 F

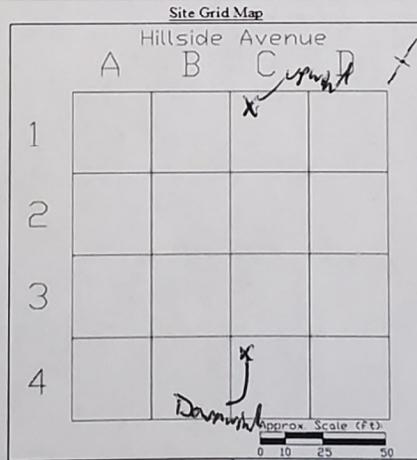

CA RICH Consultants
Community Air Monitoring Program - DUST (PM-10)

Project: Hillside 168 Inc.
 Location: 148-28 Hillside Avenue, Queens NY
 Date: 9/19/2023

Upwind Serial Number 8530203032
 Downwind Serial Number 8530172012

Upwind		Downwind		Corrected Downwind	Comments
Time	Concentration [ug/m3]	Time	Concentration [ug/m3]	Concentration [ug/m3]	
7:25:54 AM	27	7:25:15 AM	32	5	
7:40:54 AM	23	7:40:15 AM	31	8	
7:55:54 AM	22	7:55:15 AM	31	9	
8:10:54 AM	19	8:10:15 AM	28	9	
8:25:54 AM	17	8:25:15 AM	25	8	
8:40:54 AM	18	8:40:15 AM	27	9	
8:55:54 AM	19	8:55:15 AM	29	10	
9:10:54 AM	17	9:10:15 AM	29	12	
9:25:54 AM	15	9:25:15 AM	27	12	
9:40:54 AM	13	9:40:15 AM	25	12	
9:55:54 AM	11	9:55:15 AM	19	8	
10:10:54 AM	11	10:10:15 AM	19	8	
10:25:54 AM	10	10:25:15 AM	18	8	
10:40:54 AM	9	10:40:15 AM	18	9	
10:55:54 AM	7	10:55:15 AM	17	10	
11:10:54 AM	6	11:10:15 AM	16	10	
11:25:54 AM	9	11:25:15 AM	17	8	
11:40:54 AM	7	11:40:15 AM	17	10	
11:55:54 AM	7	11:55:15 AM	16	9	
12:10:54 PM	8	12:10:15 PM	16	8	
12:25:54 PM	8	12:25:15 PM	16	8	
12:40:54 PM	10	12:40:15 PM	16	6	
12:55:54 PM	9	12:55:15 PM	17	8	
1:10:54 PM	9	1:10:15 PM	16	7	
1:25:54 PM	8	1:25:15 PM	15	7	
1:40:54 PM	11	1:40:15 PM	15	4	
1:55:54 PM	6	1:55:15 PM	14	8	
2:10:54 PM	7	2:10:15 PM	15	8	
2:25:54 PM	12	2:25:15 PM	17	5	
2:40:54 PM	6	2:40:15 PM	16	10	