



Environmental, Planning, and Engineering Consultants

34 South Broadway
Suite 401
White Plains, NY 10601
tel: 914 949-7336
fax: 914 949-7559
www.akrf.com

January 30, 2020

Mr. Matthew Hubicki
Project Manager
NYSDEC
Division of Environmental Remediation
625 Broadway
Albany, New York 12233-7016

Re: Progress Report – October through December 2019
Former Halstead Quinn/ATI Tank Farm Site – Polychrome East Site – Polychrome West Site
City of Yonkers, Westchester County
NYSDEC BCP Site Nos. C360090/C360098/C360099

Dear Mr. Hubicki:

This Progress Report has been prepared by AKRF, Inc. (AKRF) to summarize the work performed at the AvalonBay Yonkers Sun Sites, LLC (AVB) redevelopment: Former Halstead Quinn/ATI Tank Farm Site (the ATI Site), the Polychrome East Site (PE Site), and the Polychrome West Site (PW Site) [Brownfield Cleanup Program (BCP) Site Nos. C360090, C360098, and C360099] located in Yonkers, New York during the months of October through December 2019.

Community Air Monitoring Plan (CAMP) observations were as follows:

- AKRF maintained upwind and downwind fixed air monitoring stations in accordance with the New York State Department of Environmental Conservation (NYSDEC)-approved Site Management Plan (SMP)/NYSDEC-approved Remedial Action Workplan (RAWP) and Community Air Monitoring Plan (CAMP). Particulates and volatile organic compounds (VOCs) were monitored using the fixed stations and hand held equipment at upwind and downwind locations as well as the excavation work zones during all intrusive soil work during the month of October 2019. Due to the relative lack of activity at the PW and ATI Sites, the Sites were treated as one overall site for the purposes of CAMP monitoring (i.e., one upwind and one downwind station were utilized for the both sites). One downwind fixed air monitoring station was also deployed at the PE Site in accordance with the RAWP and CAMP. No particulate or VOC exceedances were recorded during the reporting period for the month of October at the fixed air monitoring stations. The upwind and downwind fixed air monitoring stations were demobilized from the Site on October 15, 2019. Hand held equipment was used for air monitoring during any intrusive soil work following demobilization of the fixed air monitoring stations.

C360090 – ATI Site Specific Activities:

- During the months of October through December 2019, no excavation activities occurred. Building construction, general site work, and landscaping work were performed throughout this period.
- During the month of October 2019, ¾-inch stone was imported to the ATI Site from Tilcon West Nyack Quarry, a NYSDEC-approved source, and was used for general grading. The imported volumes and grid cell placement included 45.06 tons of ¾-inch stone imported to grid cell H1. No stone was imported

to the ATI Site during the months of November and December 2019. Approved import material tickets will be provided in the Remedial Closure Report (RCR).

- On December 23, 2019, AKRF inspected the sub-slab depressurization system (SSDS) blowers and confirmed that they were operational for SSDS risers VR-1A and VR-1B. Vacuum readings at the sub-slab monitoring points (MP-1 through MP-4) were within acceptable ranges outlined within the SMP.

The following work is planned for January 2020:

- SSDS monitoring;
- SSDS gauge installation;
- Site-Wide and Cover Inspection for the Periodic Review Report (PRR); and
- Drafting and submission of the PRR, RCR, and updated SMP.

C360098 – PE Site Specific Activities:

- During the months of October through December 2019, no on-Site excavation activities occurred. Building construction, general site work, and landscaping work were performed throughout this period.
- On October 1, 2019, the PE Site Final Engineering Report (FER) was submitted to NYSDEC.
- On October 2, 2019, AKRF collected a waste classification sample PCE-WC-24-10022019 from the approximately 80 cubic yard stockpile of material generated from waterline excavation activities in the street adjacent to the PE Site (Alexander Street). Based on the analytical data of PCE-WC-24-10022019, Clean Earth Carteret (CEC) approved the material for disposal on October 9, 2019. On December 19, 2019, CEC approved an additional 120 cubic yard stockpile of material via telephone that was generated from the sewer connection activities at the PW Site and the adjacent street that occurred between December 12 and 18, 2019. The additional material was representative of soil that was previously approved under soil waste classification sample PCE-WC-24-10022019.
- Between October 11, 2019 and October 24, 2019, AKRF conducted baseline groundwater sampling of monitoring wells MW-A, MW-B, MW-C, and MW-D via low flow methodology. In addition to VOCs, SVOCs, and metals, all monitoring wells were analyzed for 1,4-dioxane. MW-B was also analyzed for per- and polyfluoroalkyl substances (PFAS). The results of the groundwater sampling events were included in the Baseline Groundwater and Emerging Contaminants letter report, dated December 31, 2019.
- On October 15, November 13, and December 18, 2019, AKRF completed monthly gauging of the following monitoring and non-aqueous phase liquid (NAPL) recovery wells: MW-A, MW-B, MW-C, MW-D, NW-1, NW-2, NW-3, NW-4, and NW-5. Dense non-aqueous phase liquid (DNAPL) was detected in NW-3 (~0.88-ft. in October/ ~0.99-ft. in November/ ~2.01-ft. in December) and NW-4 (~2.74-ft. in October/~3.48-ft. in November/~4.44-ft. in December). NAPL monitoring wells are equipped with 3-foot sumps.
- During the month of October 2019, Item 4 was imported to the PE Site from Tilcon West Nyack Quarry, a NYSDEC-approved source, and was used for general grading. The imported volumes and grid cell placement included 62.92 tons of Item 4 imported to Grid Cells: D1, D2, and D3. No stone was imported to the Site during the months of November and December. Approved import material tickets were provided in the FER.
- Based upon comments from NYSDEC, AKRF submitted the Final SMP and Final FER for the PE Site on December 13 and 23, 2019, respectively.
- Transportation and disposal of excavated Category 2 soil from the sanitary sewer connection to the adjacent PW site, below the adjacent street (Alexander Street from ~5 to 15-ft. below grade), and from the waterline connection in the street adjacent to the PE Site were completed on December 19 and 20, 2019. A total of 429.34 tons of soil were transported for off-site disposal at CEC [represented by sample

PCE-WC-21-07252019). Final disposal manifests are included in Attachment A and will be included in the forthcoming PRR, as applicable.

- On December 30 and 31, 2019, AKRF performed oversight during DNAPL removal on recovery wells NW-3 and NW-4, by Eastern Environmental of Manorville, New York. A portion of the DNAPL was removed from recovery wells NW-3 (~1.5 gallons), and all of the DNAPL was removed from NW-4 (~7 gallons) utilizing a vacuum truck and a drum-vacuum head on a DOT-approved 55-gallon drum. The recovered NAPL was labeled as hazardous waste and staged on the PE Site on grid cell E3, pending off-site disposal at an appropriate receiving facility. Based on the field activities and observations, it was determined that wells greater than 20 feet deep will require a higher vacuum (greater than 12 inches of Hg) and an alternative pumping method. A vacuum truck and an internal 1-inch pipe and/or heating coil will be used for the next round of DNAPL recovery in January 2020.
- NYSDEC approved the PE Site SMP on December 26, 2019.
- The Final FER for the PE Site was approved by NYSDEC on December 31, 2019. Along with the Final FER approval, NYSDEC issued the Certificate of Completion (COC) for the PE Site.

The following work is planned for January 2020:

- Grading activities with NYSDEC-approved Category 1 soil, ¾-inch gravel, and/or trap rock screenings;
- General site work above the Site-Wide Cover System; and
- NAPL well monitoring and product recovery.

C360099 – PW Site Specific Activities:

- During the months of October and November 2019, no excavation activities occurred. Building construction, general site work, and landscaping work were performed throughout this period.
- On October 1, 2019, the PW Site FER was submitted to NYSDEC.
- Between October 9, 2019 and October 24, 2019, AKRF conducted baseline groundwater sampling of monitoring wells MW-A, MW-B, MW-C, MW-D, MW-E, and MW-F via low flow methodology. In addition to VOCs, SVOCs, and metals, MW-E was analyzed for 1,4-dioxane and PFAS. The results of the groundwater sampling events were included in the Baseline Groundwater and Emerging Contaminants letter report, dated December 31, 2019.
- During the month of October 2019, transportation and disposal of Category 2 soil was completed from material excavated between 0 and 2 feet below grade from grid cells I6 and J6. A total of 265.00 tons of soil was transported for offsite disposal at CEC (represented by sample WC-C3-SP8-09102019 approved on September 25, 2019, respectively). Final disposal manifests were included in the FER.
- During the month of October 2019, medium stone was imported to the Site from the Peckham/Wingdale Quarry, a NYSDEC-approved source, and used as rip-rap along the shoreline. The imported volume and grid cell placement included 360.06 tons of medium stone in Grid Cells: A3, A4, and C5. Top soil was imported to the Site from Anthony Bulfamente Rye Brook Landscaping and trap rock screenings were imported to the Site from Tilcon West Nyack Quarry, both NYSDEC-approved sources, and were used for general grading. The imported volumes and grid cell placement included 80 cubic yards of top soil in grid cells A2 and B2; and 99.98 tons of trap rock screenings in Grid Cells: D6, E6, F6, G6, H6, and J6. No stone was imported to the Site during the month of November or December. Approved import material tickets were provided in the FER.
- On October 15, November 13, and December 18, 2019, AKRF completed monthly gauging of the following monitoring and NAPL recovery wells: MW-A through MW-F, NW-1 through NW-12 (with the exception of NW-2, which was never installed), and NW-10S. DNAPL was detected in NW-5 (~7.37 ft. in October/ ~7.27 ft. in November/~7.16 ft. in December), NW-6 (~6.52 ft. in October/ ~6.72 ft. in November/ ~6.45 ft. in December), NW-8 (~2.90 ft. in October/ ~3.4 ft. in November/~2.89 ft. in

December), NW-10 (~5.98 ft. in October/~5.98 ft. in November/~6.01 ft. in December), and NW-11 (~2.77 ft. in October/~2.98 ft. in November/~3.52 ft. in December). NAPL monitoring wells are equipped with 3-foot sumps. As discussed with NYSDEC and due to the depth of detected DNAPL in the recovery wells at the PW Site (greater than 20 feet below grade), an alternate approach to DNAPL recovery would need to be attempted for the DNAPL monitoring event in January 2020. While attempted, successful DNAPL recovery was not completed at the PW Site.

- Between December 12 and 18, 2019, excavation activities were performed near grid cell J6 in the adjacent street for the installation of a new sanitary sewer catch basin and tie-in connections to the City of Yonkers sewer main. Post-remediation Category 2 soil was excavated (from ~5 to ~13 ft. below grade) and stockpiled on the adjacent PE Site on grid cells F3 and F4. The soil stockpile was transported for off-site disposal at CEC on December 19 and 20, 2019.
- Between December 12 and 23, 2019, dewatering activities were performed during the installation of a new sanitary sewer connection to the PW Site beneath the adjacent street (Alexander Street). The groundwater was pumped to an adjacent frac tank pending off-site disposal. Clean Water of New York was on-Site with a vacuum truck to remove the purge water from the frac tank periodically between December 12 and 23, 2019 for off-site disposal at their facility in Staten Island, New York. Final disposal manifests will be included in the monthly report for January 2020.
- Based upon comments from NYSDEC, AKRF submitted the Final SMP and Final FER for the PW Site on December 13 and 23, 2019, respectively.
- NYSDEC approved the PW Site SMP on December 26, 2019.
- The Final FER for the PW Site was approved by NYSDEC on December 31, 2019. Along with the Final FER approval, NYSDEC issued the COC for the PW Site.

The following work is planned for January 2020:

- Grading activities with NYSDEC-approved Category 1 soil, ¾-inch gravel, and/or trap rock screenings;
- SSDS installation (including installation of the inline blower); and
- NAPL recovery well monitoring and product recovery.

If you have any questions or require additional information, please contact me at (914) 922-2387.

Sincerely,
AKRF, Inc.

Patrick J. Meshyk

Patrick McHugh, P.E.
Environmental Engineer

- Encl.: Figure 1 – Site Location Map
Figure 2a-c – Site Plan with Reference Grid
Attachment A – PW Utility Connection/Alexander and Ashburton Street Soil Disposal Manifests

cc (electronic copy only):

Kevin Carpenter – NYSDEC
Scott Deyette – NYSDEC
Sarita Wagh – NYSDOH
Jeff Perlman – AVB
Christopher Reynolds – AVB
Jon Vogel – AVB
Barry White – AVB
Scott Caporizzo – AKRF
Marc Godick – AKRF
Steve Grens – AKRF
Rebecca Kinal – AKRF

ATTACHMENTS

FIGURES

©2018 AKRF, Inc. Q:\Projects\40566 - AVALONBAY YONKERSTechnical\Hazmat\CAD\40566 Fig 1 Site Layout all 3 sites.dwg last save: mveilleux 3/29/2018 4:11 PM



Polychrome West Site

ATI Site

Polychrome East Site

LEGEND



PROJECT SITE BOUNDARIES



SCALE IN FEET

Aerial Source:
2014 New York Statewide Digital Orthoimagery.



440 Park Avenue South, New York, NY 10016

ATI - Polychrome East - Polychrome West
AVB Redevelopment
Yonkers, New York

SITE LAYOUT

DATE
3/29/2018

PROJECT NO.
40566

FIGURE
1


©2018 AKRF, Inc. Q:\Projects\40566 - AVALONBAY YONKERS\Technical\Hazmat\CAD\40566 Fig 2 WC Grid.dwg last save: mveilleux 1/5/2018 11:54 AM




LEGEND



PROJECT SITE BOUNDARY

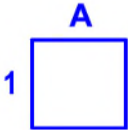

ALPHANUMERIC GRID

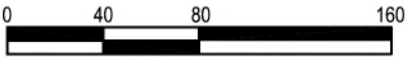

SCALE IN FEET



Aerial Source:
2014 New York Statewide Digital Orthoimagery.



440 Park Avenue South, New York, NY 10016

Former Halstead Quinn/Ati
Tank Farm Site
Yonkers, New York


SITE PLAN WITH REFERENCE GRID

DATE


PROJECT NO.
40566

FIGURE
2A

©2018 AKRF, Inc. Q:\Projects\180132 - AVALONBAY YONKERS - BLD 3 - PCE\Technical\Hazmat\Polychrome East\CAD\180132 Fig 2 WC Grid (Polychrome East).dwg last save: mvelieux 7/18/2018 9:36 AM

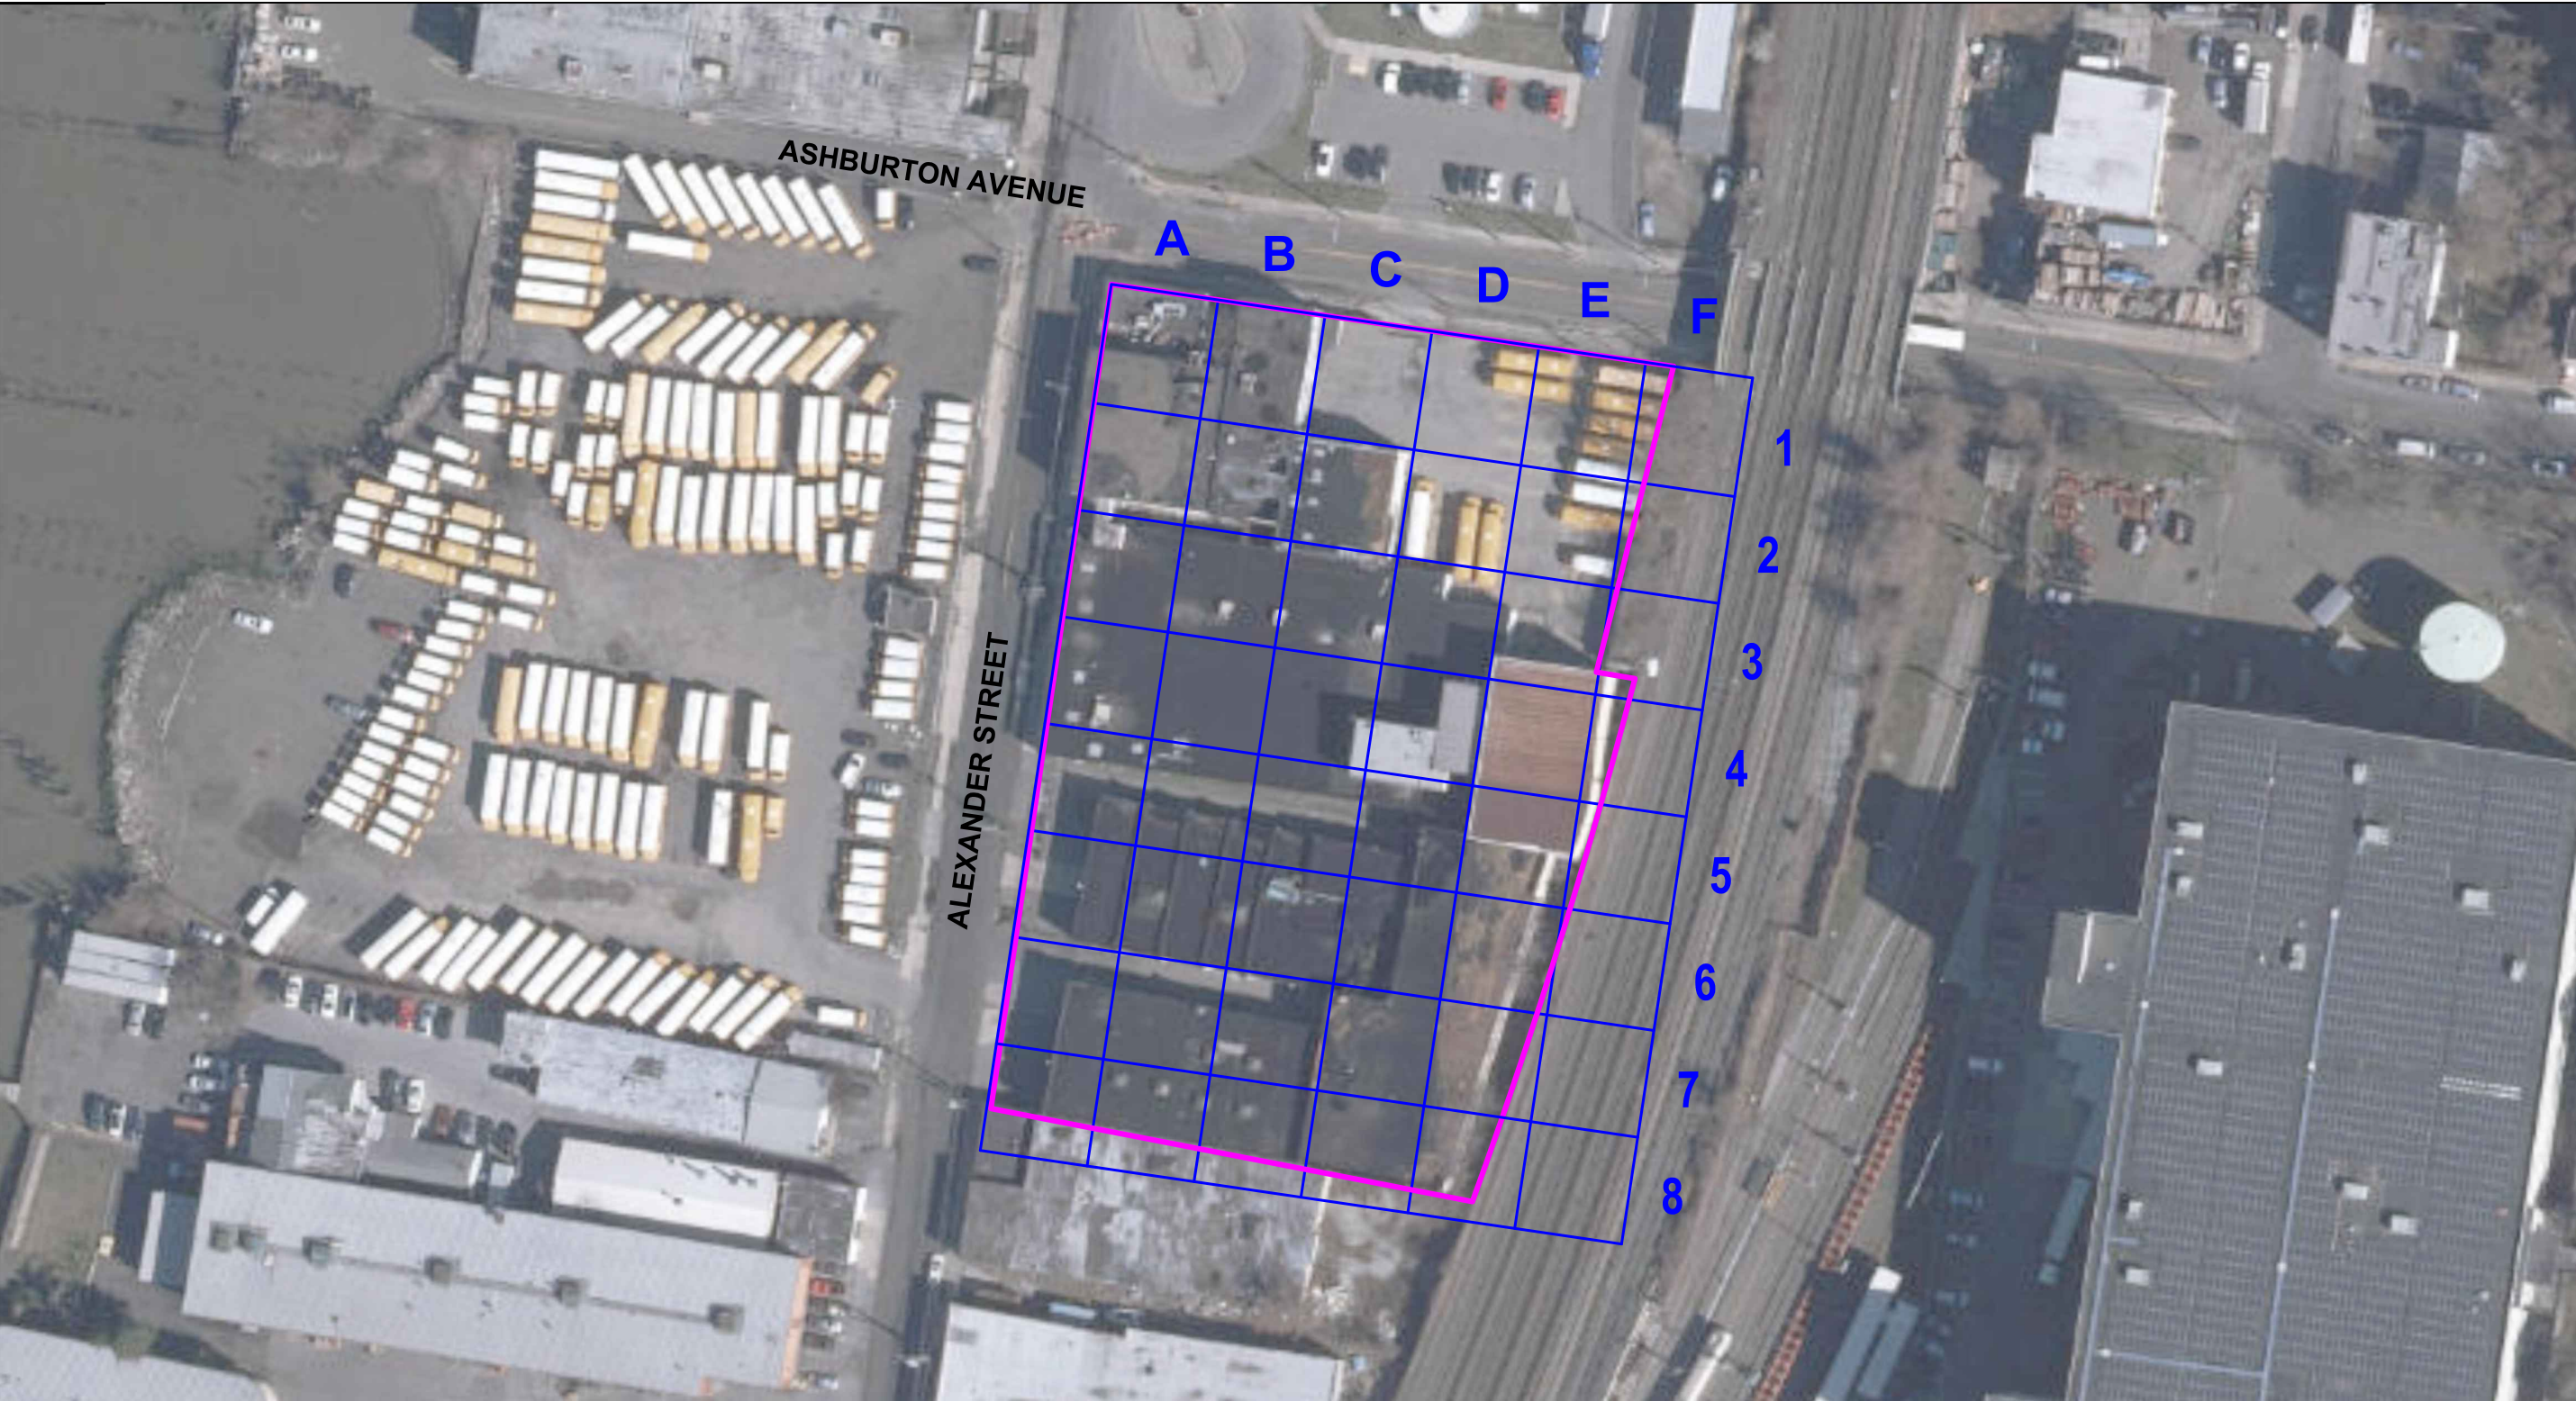

Aerial Source:
2014 New York Statewide Digital Orthoimagery.




LEGEND


PROJECT SITE BOUNDARY

A

1



ALPHANUMERIC GRID




0

40

80

160



SCALE IN FEET

C360098 - Polychrome East
80-94 Alexander Street, Yonkers, New York



440 Park Avenue South, New York, NY 10016


SITE PLAN WITH REFERENCE GRID

DATE	7/18/2018
PROJECT NO.	180132
FIGURE	2B

©2018 AKRF, Inc. Q:\Projects\40566 - AVALONBAY YONKERSTechnical\Hazmat\CAD\40566 Fig 2 WC Grid (Polychrome West).dwg last save: mvelieux 1/5/2018 2:34 PM




Aerial Source:
2014 New York Statewide Digital Orthoimagery.




LEGEND

PROJECT SITE BOUNDARY

1



ALPHANUMERIC GRID

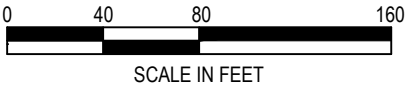

Polychrome West Site
BCP Site C360099
Yonkers, New York



440 Park Avenue South, New York, NY 10016

DATE
PROJECT NO. 40566
FIGURE 2C

SITE PLAN WITH REFERENCE GRID

ATTACHMENT A



Manifest # 2003602

GLOBAL JOB NUMBER: 147264FACILITY APPROVAL NUMBER: 183071338

Please Check One:

☒ Clean Earth of Carteret
24 Middlesex Avenue
Carteret, NJ 07008
Ph: 732-541-8909☐ Clean Earth of Maryland
1469 Oak Ridge Place
Hagerstown, MD 21740
Ph: 301-791-6220☐ Clean Earth of New Castle
94 Pyles Lane
New Castle, DE 19720
Ph: 302-427-6633☐ Clean Earth of Greater Washington
6250 Dower House Road
Upper Marlboro, MD 20772
Ph: 301-599-0939☐ Clean Earth of Philadelphia
3201 S. 61st Street
Philadelphia, PA 19153
Ph: 215-724-5520☐ Clean Earth of North Jersey
115 Jacobus Avenue
Kearny, NJ 07032
Ph: 973-344-4004☐ Clean Earth of Southeast Pennsylvania
7 Steel Road East
Morrisville, PA 19067
Ph: 215-428-1700☐ Other _____

Non-Hazardous Material Manifest

(Type or Print Clearly)

GENERATOR'S NAME & SITE ADDRESS:

AVALON YOUNGERS PUE #3
80-24 ALEXANDER ST
YOUNGERS NY

GROSS WEIGHT:

☐ Tons ☐ Yards

TARE WEIGHT:

☐ Tons ☐ Yards

GENERATOR'S PHONE: _____

NET WEIGHT:

☐ Tons ☐ Yards

DESCRIPTION OF MATERIAL/SAMPLE ID AND LOCATION

ACE-WC-24-102204**GENERATOR'S CERTIFICATION/AUTHORIZED AGENT** - Incomplete and/or unsigned manifests will cause the load to be delayed and/or rejected.

I hereby certify that the above named material does not contain free liquid as defined by 40 CFR Part 260.10 or any applicable state law, is not a hazardous waste as defined by 40 CFR Part 261 or any applicable state law, is not a DOT hazardous substance as defined by 49 CFR Part 172 or any applicable state law, has been fully and accurately described above, classified, packaged and is in proper condition for transportation according to all applicable state and federal regulations.

Name: Joe LaRiviereTitle: SuperSignature: [Signature]

Date and Time: _____

TRANSPORTER

Company: EMPIRE STATE TRUCKING

Phone Number: _____

Address: 63 EAST 1ST ST MOUNT VERNON NYTruck # and License Plate: 310 53090-PCDriver: D. HAKHIA

SW Haulers Permit #: _____

(Type or Print Clearly)

(applicable state permit#)

I hereby certify that the above named material was picked up at the site listed above.

Driver Signature: [Signature]

Date and Time: _____

DESTINATION

I hereby certify that the above named material was delivered without incident to the facility noted above.

Driver Signature: [Signature]

Date and Time: _____

I hereby certify that the above named material has been accepted at the above referenced facility.

Authorized Signature: [Signature]

Date and Time: _____



Manifest # 2003600

GLOBAL JOB NUMBER: 147864

FACILITY APPROVAL NUMBER: 183071338

Please Check One:

- ☒ Clean Earth of Carteret
24 Middlesex Avenue
Carteret, NJ 07008
Ph: 732-541-8909
- ☐ Clean Earth of Maryland
1469 Oak Ridge Place
Hagerstown, MD 21740
Ph: 301-791-6220
- ☐ Clean Earth of New Castle
94 Pyles Lane
New Castle, DE 19720
Ph: 302-427-6633
- ☐ Clean Earth of Greater Washington
6250 Dower House Road
Upper Marlboro, MD 20772
Ph: 301-599-0939
- ☐ Clean Earth of Philadelphia
3201 S. 61st Street
Philadelphia, PA 19153
Ph: 215-724-5520
- ☐ Clean Earth of North Jersey
115 Jacobus Avenue
Kearny, NJ 07032
Ph: 973-344-4004
- ☐ Clean Earth of Southeast Pennsylvania
7 Steel Road East
Morrisville, PA 19067
Ph: 215-428-1700
- ☐ Other _____

Non-Hazardous Material Manifest

(Type or Print Clearly)

GENERATOR'S NAME & SITE ADDRESS: Avalon Yonkers PCE #3 80-94 Alexander St. Yonkers, NY	GROSS WEIGHT: <input type="checkbox"/> Tons <input type="checkbox"/> Yards
GENERATOR'S PHONE: _____	TARE WEIGHT: <input type="checkbox"/> Tons <input type="checkbox"/> Yards
	NET WEIGHT: <input type="checkbox"/> Tons <input type="checkbox"/> Yards

DESCRIPTION OF MATERIAL/SAMPLE ID AND LOCATION

KE-WC-24-100-2019

GENERATOR'S CERTIFICATION/AUTHORIZED AGENT - Incomplete and/or unsigned manifests will cause the load to be delayed and/or rejected.

I hereby certify that the above named material does not contain free liquid as defined by 40 CFR Part 260.10 or any applicable state law, is not a hazardous waste as defined by 40 CFR Part 261 or any applicable state law, is not a DOT hazardous substance as defined by 49 CFR Part 172 or any applicable state law, has been fully and accurately described above, classified, packaged and is in proper condition for transportation according to all applicable state and federal regulations.

Name: Tom LARNIER Title: Super
Signature: [Signature] Date and Time: _____

TRANSPORTER

Company: Empire State Trucking Phone Number: _____
Address: 63 E 1st St Mt Vernon Truck # and License Plate: TRUCK 305 59994 MN
Driver: Perle Culli SW Haulers Permit #: _____
(Type or Print Clearly) (applicable state permit#)

I hereby certify that the above named material was picked up at the site listed above.

Driver Signature: Perle Culli Date and Time: _____

DESTINATION

I hereby certify that the above named material was delivered without incident to the facility noted above.

Driver Signature: Perle Culli Date and Time: _____

I hereby certify that the above named material has been accepted at the above referenced facility.

Authorized Signature: [Signature] Date and Time: 12/19/19



Manifest # 2003603

183071338

18307314

(AC)

GLOBAL JOB NUMBER: 147864

FACILITY APPROVAL NUMBER: 183071338

Please Check One:

☒ Clean Earth of Carteret
24 Middlesex Avenue
Carteret, NJ 07008
Ph: 732-541-8909☐ Clean Earth of Maryland
1469 Oak Ridge Place
Hagerstown, MD 21740
Ph: 301-791-6220☐ Clean Earth of New Castle
94 Pyles Lane
New Castle, DE 19720
Ph: 302-427-6633☐ Clean Earth of Greater Washington
6250 Dower House Road
Upper Marlboro, MD 20772
Ph: 301-599-0939☐ Clean Earth of Philadelphia
3201 S. 61st Street
Philadelphia, PA 19153
Ph: 215-724-5520☐ Clean Earth of North Jersey
115 Jacobus Avenue
Kearny, NJ 07032
Ph: 973-344-4004☐ Clean Earth of Southeast Pennsylvania
7 Steel Road East
Morrisville, PA 19067
Ph: 215-428-1700☐ Other _____

Non-Hazardous Material Manifest

(Type or Print Clearly)

GENERATOR'S NAME & SITE ADDRESS: Avalon Yunkers PCE #3 2094 Alexander St Yunkers, NY	GROSS WEIGHT: <input type="checkbox"/> Tons <input type="checkbox"/> Yards
	TARE WEIGHT: <input type="checkbox"/> Tons <input type="checkbox"/> Yards
GENERATOR'S PHONE:	NET WEIGHT: <input type="checkbox"/> Tons <input type="checkbox"/> Yards

DESCRIPTION OF MATERIAL/SAMPLE ID AND LOCATION

PCE - WC-24-10022-19

GENERATOR'S CERTIFICATION/AUTHORIZED AGENT - Incomplete and/or unsigned manifests will cause the load to be delayed and/or rejected.

I hereby certify that the above named material does not contain free liquid as defined by 40 CFR Part 260.10 or any applicable state law, is not a hazardous waste as defined by 40 CFR Part 261 or any applicable state law, is not a DOT hazardous substance as defined by 49 CFR Part 172 or any applicable state law, has been fully and accurately described above, classified, packaged and is in proper condition for transportation according to all applicable state and federal regulations.

Name: LARNIER Title: Super
Signature: _____ Date and Time: _____

TRANSPORTER

Company: EMERLE STATE Phone Number: _____
Address: 715 VERNON Truck # and License Plate: 69260 PC
Driver: NAMEY SW Haulers Permit #: _____
(Type or Print Clearly) (applicable state permit#)

I hereby certify that the above named material was picked up at the site listed above.

Driver Signature: _____ Date and Time: 12-19-2019

DESTINATION

I hereby certify that the above named material was delivered without incident to the facility noted above.

Driver Signature: _____ Date and Time: 12-19-2019

I hereby certify that the above named material has been accepted at the above referenced facility.

Authorized Signature: _____ Date and Time: 12/19/19



Arrived a 9:15 AM
Left a .

Manifest # 2003601

~~183071338~~

GLOBAL JOB NUMBER: 147304

FACILITY APPROVAL NUMBER: ~~183071338~~

Please Check One:

☒ Clean Earth of Carteret
24 Middlesex Avenue
Carteret, NJ 07008
Ph: 732-541-8909

☐ Clean Earth of Maryland
1469 Oak Ridge Place
Hagerstown, MD 21740
Ph: 301-791-6220

☐ Clean Earth of New Castle
94 Pyles Lane
New Castle, DE 19720
Ph: 302-427-6633

☐ Clean Earth of Greater Washington
6250 Dower House Road
Upper Marlboro, MD 20772
Ph: 301-599-0939

☐ Clean Earth of Philadelphia
3201 S. 61st Street
Philadelphia, PA 19153
Ph: 215-724-5520

☐ Clean Earth of North Jersey
115 Jacobus Avenue
Kearny, NJ 07032
Ph: 973-344-4004

☐ Clean Earth of Southeast Pennsylvania
7 Steel Road East
Morrisville, PA 19067
Ph: 215-428-1700

☐ Other _____

Non-Hazardous Material Manifest

(Type or Print Clearly)

GENERATOR'S NAME & SITE ADDRESS: Avalon Yunkis PCE #3 80-94 Alexander St Yunkis NY	GROSS WEIGHT: <input type="checkbox"/> Tons <input type="checkbox"/> Yards
GENERATOR'S PHONE: _____	TARE WEIGHT: <input type="checkbox"/> Tons <input type="checkbox"/> Yards
	NET WEIGHT: <input type="checkbox"/> Tons <input type="checkbox"/> Yards

DESCRIPTION OF MATERIAL/SAMPLE ID AND LOCATION

PCE - WC-24-1022019

GENERATOR'S CERTIFICATION/AUTHORIZED AGENT - Incomplete and/or unsigned manifests will cause the load to be delayed and/or rejected.

I hereby certify that the above named material does not contain free liquid as defined by 40 CFR Part 260.10 or any applicable state law, is not a hazardous waste as defined by 40 CFR Part 261 or any applicable state law, is not a DOT hazardous substance as defined by 49 CFR Part 172 or any applicable state law, has been fully and accurately described above, classified, packaged and is in proper condition for transportation according to all applicable state and federal regulations.

Name: Joseph Larniere Title: Super
Signature: [Signature] Date and Time: _____

TRANSPORTER

Company: EMPERE STATE/NUWAY Phone Number: _____
Address: 63 S. 1st Mt Vernon NJ 10550 Truck # and License Plate: 315 51447R
Driver: John Cunningham SW Haulers Permit #: _____
(Type or Print Clearly) (applicable state permit#)

I hereby certify that the above named material was picked up at the site listed above.

Driver Signature: [Signature] Date and Time: _____

DESTINATION

I hereby certify that the above named material was delivered without incident to the facility noted above.

Driver Signature: _____ Date and Time: _____

I hereby certify that the above named material has been accepted at the above referenced facility.

Authorized Signature: [Signature] Date and Time: 12/19/19



Here 7 AM
Loaded 8:30
Left 8:45 - NO MANIFEST
ON SITE

Manifest # 2003604

GLOBAL JOB NUMBER: 197864

FACILITY APPROVAL NUMBER: 183071338

Please Check One:

- ☒ Clean Earth of Carteret
24 Middlesex Avenue
Carteret, NJ 07008
Ph: 732-541-8909
- ☐ Clean Earth of Maryland
1469 Oak Ridge Place
Hagerstown, MD 21740
Ph: 301-791-6220
- ☐ Clean Earth of New Castle
94 Pyles Lane
New Castle, DE 19720
Ph: 302-427-6633
- ☐ Clean Earth of Greater Washington
6250 Dower House Road
Upper Marlboro, MD 20772
Ph: 301-599-0939
- ☐ Clean Earth of Philadelphia
3201 S. 61st Street
Philadelphia, PA 19153
Ph: 215-724-5520
- ☐ Clean Earth of North Jersey
115 Jacobus Ave
Kearny, NJ 07032
Ph: 973-344-4004
- ☐ Clean Earth of Southeast Pennsylvania
7 Steel Road East
Morrisville, PA 19067
Ph: 215-428-1700

Non-Hazardous Material Manifest

(Type or Print Clearly)

GENERATOR'S NAME & SITE ADDRESS: Avalon Yunkers PCE #3 80-99 Alexander St Yunkers NY	GROSS WEIGHT: <input type="checkbox"/> Tons <input type="checkbox"/> Yards
GENERATOR'S PHONE:	TARE WEIGHT: <input type="checkbox"/> Tons <input checked="" type="checkbox"/> Yards
	NET WEIGHT: <input type="checkbox"/> Tons <input type="checkbox"/> Yards


DESCRIPTION OF MATERIAL/SAMPLE ID AND LOCATION

NON-HAZARDOUS SOIL

PCE-WC-24-10022018

GENERATOR'S CERTIFICATION – Incomplete and/or unsigned manifests will cause the load to be delayed and/or rejected.


I hereby certify that the above named material does not contain free liquid as defined by 40 CFR Part 260.10 or any applicable state law, is not a hazardous waste as defined by 40 CFR Part 261 or any applicable state law, is not a DOT hazardous substance as defined by 49 CFR Part 172 or any applicable state law, has been fully and accurately described above, classified, packaged and is in proper condition for transportation according to all applicable state and federal regulations.

Name: _____ Title: _____
Signature:  Date and Time: _____

TRANSPORTER

Company: EMPIRE STATE Phone Number: _____
Address: _____ Truck # and License Plate: _____
Driver: MARIO IANNELLI SW Haulers Permit #: _____
(Type or Print Clearly) (applicable state permit #)

I hereby certify that the above named material was picked up at the site listed above.

Driver Signature:  Date and Time: 12/19/19

DESTINATION

I hereby certify that the above named material was delivered without incident to the facility noted above.

Driver Signature:  Date and Time: 12/19/19

I hereby certify that the above named material has been accepted at the above referenced facility.

Authorized Signature:  Date and Time: 12/19/19



Manifest # 1998184

GLOBAL JOB NUMBER: 147864 FACILITY APPROVAL NUMBER: 183071338

Please Check One:

- ☒ Clean Earth of Carteret
24 Middlesex Avenue
Carteret, NJ 07008
Ph: 732-541-8909
- ☐ Clean Earth of Maryland
1469 Oak Ridge Place
Hagerstown, MD 21740
Ph: 301-791-6220
- ☐ Clean Earth of New Castle
94 Pyles Lane
New Castle, DE 19720
Ph: 302-427-6633
- ☐ Clean Earth of Greater Washington
6250 Dower House Road
Upper Marlboro, MD 20772
Ph: 301-599-0939
- ☐ Clean Earth of Philadelphia
3201 S. 61st Street
Philadelphia, PA 19153
Ph: 215-724-5520
- ☐ Clean Earth of North Jersey
115 Jacobus Avenue
Kearny, NJ 07032
Ph: 973-344-4004
- ☐ Clean Earth of Southeast Pennsylvania
7 Steel Road East
Morrisville, PA 19067
Ph: 215-428-1700
- ☐ Other _____

Non-Hazardous Material Manifest

(Type or Print Clearly)

GENERATOR'S NAME & SITE ADDRESS: Avalon Yankers PCE #13 80-94 Alexander St Yankers NY		GROSS WEIGHT: <input type="checkbox"/> Tons <input type="checkbox"/> Yards
GENERATOR'S PHONE: _____		TARE WEIGHT: <input type="checkbox"/> Tons <input type="checkbox"/> Yards
		NET WEIGHT: <input type="checkbox"/> Tons <input type="checkbox"/> Yards
DESCRIPTION OF MATERIAL/SAMPLE ID AND LOCATION PCE-WL-24-10022019		
GENERATOR'S CERTIFICATION/AUTHORIZED AGENT - Incomplete and/or unsigned manifests will cause the load to be delayed and/or rejected. I hereby certify that the above named material does not contain free liquid as defined by 40 CFR Part 260.10 or any applicable state law, is not a hazardous waste as defined by 40 CFR Part 261 or any applicable state law, is not a DOT hazardous substance as defined by 49 CFR Part 172 or any applicable state law, has been fully and accurately described above, classified, packaged and is in proper condition for transportation according to all applicable state and federal regulations. Name: _____ Title: _____ Signature: _____ Date and Time: _____		
TRANSPORTER Company: EMPIRE STATE TRUCKING Phone Number: 316 Address: 63 EAST 1ST ST MOUNT VERNON, NY Truck # and License Plate: 51090 PC Driver: _____ SW Haulers Permit #: _____ (Type or Print Clearly) (applicable state permit#) I hereby certify that the above named material was picked up at the site listed above. Driver Signature: _____ Date and Time: _____		
DESTINATION I hereby certify that the above named material was delivered without incident to the facility noted above. Driver Signature: _____ Date and Time: _____ I hereby certify that the above named material has been accepted at the above referenced facility. Authorized Signature: _____ Date and Time: 12/19/15		

FACILITY



Manifest # 1998182

GLOBAL JOB NUMBER: 147864 FACILITY APPROVAL NUMBER: 183071338

Please Check One:

- ☒ Clean Earth of Carteret
24 Middlesex Avenue
Carteret, NJ 07008
Ph: 732-541-8909
- ☐ Clean Earth of Maryland
1469 Oak Ridge Place
Hagerstown, MD 21740
Ph: 301-791-6220
- ☐ Clean Earth of New Castle
94 Pyles Lane
New Castle, DE 19720
Ph: 302-427-6633
- ☐ Clean Earth of Greater Washington
6250 Dower House Road
Upper Marlboro, MD 20772
Ph: 301-599-0939
- ☐ Clean Earth of Philadelphia
3201 S. 61st Street
Philadelphia, PA 19153
Ph: 215-724-5520
- ☐ Clean Earth of North Jersey
115 Jacobus Avenue
Kearny, NJ 07032
Ph: 973-344-4004
- ☐ Clean Earth of Southeast Pennsylvania
7 Steel Road East
Morrisville, PA 19067
Ph: 215-428-1700
- ☐ Other _____

Non-Hazardous Material Manifest

(Type or Print Clearly)

GENERATOR'S NAME & SITE ADDRESS: Avalon Yankers PCE #3 80-94 Alexander St Yankers, NY	GROSS WEIGHT: <input type="checkbox"/> Tons <input type="checkbox"/> Yards
GENERATOR'S PHONE:	TARE WEIGHT: <input type="checkbox"/> Tons <input type="checkbox"/> Yards
	NET WEIGHT: <input type="checkbox"/> Tons <input type="checkbox"/> Yards

DESCRIPTION OF MATERIAL/SAMPLE ID AND LOCATION

PCE-WC-24-10022019

GENERATOR'S CERTIFICATION/AUTHORIZED AGENT - Incomplete and/or unsigned manifests will cause the load to be delayed and/or rejected.

I hereby certify that the above named material does not contain free liquid as defined by 40 CFR Part 260.10 or any applicable state law, is not a hazardous waste as defined by 40 CFR Part 261 or any applicable state law, is not a DOT hazardous substance as defined by 49 CFR Part 172 or any applicable state law, has been fully and accurately described above, classified, packaged and is in proper condition for transportation according to all applicable state and federal regulations.

Name: _____ Title: _____
Signature: _____ Date and Time: _____

TRANSPORTER

Company: EMPER STATE Phone Number: _____
Address: 63 E 15th MT View NY 10550 Truck # and License Plate: 315 51447 PC
Driver: _____ SW Haulers Permit #: _____
(Type or Print Clearly) (applicable state permit#)

I hereby certify that the above named material was picked up at the site listed above.

Driver Signature: _____ Date and Time: _____

DESTINATION

I hereby certify that the above named material was delivered without incident to the facility noted above.

Driver Signature: _____ Date and Time: _____

I hereby certify that the above named material has been accepted at the above referenced facility.

Authorized Signature: _____ Date and Time: _____



Manifest # 1998181

GLOBAL JOB NUMBER: 147864

FACILITY APPROVAL NUMBER: 18307B38

Please Check One:

- ☒ Clean Earth of Carteret
24 Middlesex Avenue
Carteret, NJ 07008
Ph: 732-541-8909
- ☐ Clean Earth of Maryland
1469 Oak Ridge Place
Hagerstown, MD 21740
Ph: 301-791-6220
- ☐ Clean Earth of New Castle
94 Pyles Lane
New Castle, DE 19270
Ph: 302-427-6633
- ☐ Clean Earth of Greater Washington
6250 Dower House Road
Upper Marlboro, MD 20772
Ph: 301-599-0939
- ☐ Clean Earth of Philadelphia
3201 S. 61st Street
Philadelphia, PA 19153
Ph: 215-724-5520
- ☐ Clean Earth of North Jersey
115 Jacobus Avenue
Kearny, NJ 07032
Ph: 973-344-4004
- ☐ Clean Earth of Southeast Pennsylvania
7 Steel Road East
Morrisville, PA 19067
Ph: 215-428-1700
- ☐ Other _____

Non-Hazardous Material Manifest

(Type or Print Clearly)

GENERATOR'S NAME & SITE ADDRESS: Avalon Yonkers PCE #3 80-94 Alexander St Yonkers, NY	GROSS WEIGHT: <input type="checkbox"/> Tons <input type="checkbox"/> Yards
GENERATOR'S PHONE: _____	TARE WEIGHT: <input type="checkbox"/> Tons <input type="checkbox"/> Yards
	NET WEIGHT: <input type="checkbox"/> Tons <input type="checkbox"/> Yards

DESCRIPTION OF MATERIAL/SAMPLE ID AND LOCATION

PCE-WC-24-10022018

GENERATOR'S CERTIFICATION/AUTHORIZED AGENT - Incomplete and/or unsigned manifests will cause the load to be delayed and/or rejected.

I hereby certify that the above named material does not contain free liquid as defined by 40 CFR Part 260.10 or any applicable state law, is not a hazardous waste as defined by 40 CFR Part 261 or any applicable state law, is not a DOT hazardous substance as defined by 49 CFR Part 172 or any applicable state law, has been fully and accurately described above, classified, packaged and is in proper condition for transportation according to all applicable state and federal regulations.

Name: _____ Title: _____
Signature: [Signature] Date and Time: _____

TRANSPORTER

Company: EMPIRE STATE Phone Number: _____
Address: _____ Truck # and License Plate: _____
Driver: MARIO IANNELLI SW Haulers Permit #: _____
(Type or Print Clearly) (applicable state permit#)

I hereby certify that the above named material was picked up at the site listed above.

Driver Signature: [Signature] Date and Time: 12/19/19

DESTINATION

I hereby certify that the above named material was delivered without incident to the facility noted above.

Driver Signature: [Signature] Date and Time: 12/19/19

I hereby certify that the above named material has been accepted at the above referenced facility.

Authorized Signature: [Signature] Date and Time: _____



Manifest # 1998180

GLOBAL JOB NUMBER: 147864 FACILITY APPROVAL NUMBER: 183071338

Please Check One:

- ☒ Clean Earth of Carteret
24 Middlesex Avenue
Carteret, NJ 07008
Ph: 732-541-8909
- ☐ Clean Earth of Maryland
1469 Oak Ridge Place
Hagerstown, MD 21740
Ph: 301-791-6220
- ☐ Clean Earth of New Castle
94 Pyles Lane
New Castle, DE 19720
Ph: 302-427-6633
- ☐ Clean Earth of Greater Washington
6250 Dower House Road
Upper Marlboro, MD 20772
Ph: 301-599-0939
- ☐ Clean Earth of Philadelphia
3201 S. 61st Street
Philadelphia, PA 19153
Ph: 215-724-5520
- ☐ Clean Earth of North Jersey
115 Jacobus Avenue
Kearny, NJ 07032
Ph: 973-344-4004
- ☐ Clean Earth of Southeast Pennsylvania
7 Steel Road East
Morrisville, PA 19067
Ph: 215-428-1700
- ☐ Other _____

Non-Hazardous Material Manifest

(Type or Print Clearly)

GENERATOR'S NAME & SITE ADDRESS: Avalon Yankers PCE #3 80-94 Alexander St Yankers, NY	GROSS WEIGHT: <input type="checkbox"/> Tons <input type="checkbox"/> Yards
GENERATOR'S PHONE:	TARE WEIGHT: <input type="checkbox"/> Tons <input type="checkbox"/> Yards
	NET WEIGHT: <input type="checkbox"/> Tons <input type="checkbox"/> Yards

DESCRIPTION OF MATERIAL/SAMPLE ID AND LOCATION

PCE-WC-24-10022019

GENERATOR'S CERTIFICATION/AUTHORIZED AGENT - Incomplete and/or unsigned manifests will cause the load to be delayed and/or rejected.

I hereby certify that the above named material does not contain free liquid as defined by 40 CFR Part 260.10 or any applicable state law, is not a hazardous waste as defined by 40 CFR Part 261 or any applicable state law, is not a DOT hazardous substance as defined by 49 CFR Part 172 or any applicable state law, has been fully and accurately described above, classified, packaged and is in proper condition for transportation according to all applicable state and federal regulations.

Name: _____ Title: _____
Signature: _____ Date and Time: _____

TRANSPORTER

Company: EMPIRE STATE TRUCKING Phone Number: _____
Address: 63 EAST 1ST ST M. VERNON Truck # and License Plate: 57080PC
Driver: B. MAXHIA SW Haulers Permit #: _____
(Type or Print Clearly) (applicable state permit#)

I hereby certify that the above named material was picked up at the site listed above.

Driver Signature: _____ Date and Time: _____

DESTINATION

I hereby certify that the above named material was delivered without incident to the facility noted above.

Driver Signature: _____ Date and Time: _____

I hereby certify that the above named material has been accepted at the above referenced facility.

Authorized Signature: _____ Date and Time: _____

CLEAN EARTHManifest # **1998183**GLOBAL JOB NUMBER: **147864**FACILITY APPROVAL NUMBER: **183071338****Please Check One:**

- ☒ Clean Earth of Carteret
24 Middlesex Avenue
Carteret, NJ 07008
Ph: 732-541-8909
- ☐ Clean Earth of Maryland
1469 Oak Ridge Place
Hagerstown, MD 21740
Ph: 301-791-6220
- ☐ Clean Earth of New Castle
94 Pyles Lane
New Castle, DE 19720
Ph: 302-427-6633
- ☐ Clean Earth of Greater Washington
6250 Dower House Road
Upper Marlboro, MD 20772
Ph: 301-599-0939
- ☐ Clean Earth of Philadelphia
3201 S. 61st Street
Philadelphia, PA 19153
Ph: 215-724-5520
- ☐ Clean Earth of North Jersey
115 Jacobus Avenue
Kearny, NJ 07032
Ph: 973-344-4004
- ☐ Clean Earth of Southeast Pennsylvania
7 Steel Road East
Morrisville, PA 19067
Ph: 215-428-1700
- ☐ Other _____

Non-Hazardous Material Manifest

(Type or Print Clearly)

GENERATOR'S NAME & SITE ADDRESS: Avalon Yunkers PCE #3 80-94 Alexander St Yunkers, NY		GROSS WEIGHT: <input type="checkbox"/> Tons <input type="checkbox"/> Yards
GENERATOR'S PHONE: 914		TARE WEIGHT: <input type="checkbox"/> Tons <input type="checkbox"/> Yards
		NET WEIGHT: <input type="checkbox"/> Tons <input type="checkbox"/> Yards

DESCRIPTION OF MATERIAL/SAMPLE ID AND LOCATION**PCE - WC-24-10022018****GENERATOR'S CERTIFICATION/AUTHORIZED AGENT** - Incomplete and/or unsigned manifests will cause the load to be delayed and/or rejected.

I hereby certify that the above named material does not contain free liquid as defined by 40 CFR Part 260.10 or any applicable state law, is not a hazardous waste as defined by 40 CFR Part 261 or any applicable state law, is not a DOT hazardous substance as defined by 49 CFR Part 172 or any applicable state law, has been fully and accurately described above, classified, packaged and is in proper condition for transportation according to all applicable state and federal regulations.

Name: _____ Title: _____
Signature: **[Signature]** Date and Time: _____

TRANSPORTER

Company: **ENP to static 420** Phone Number: _____
Address: **63 East Frost St** Truck # and License Plate: **P 59994-MN**
Driver: **Pasquale** SW Haulers Permit #: **3A 1179**
(Type or Print Clearly) (applicable state permit#)

I hereby certify that the above named material was picked up at the site listed above.
Driver Signature: **Pasquale** Date and Time: _____

DESTINATION

I hereby certify that the above named material was delivered without incident to the facility noted above.
Driver Signature: _____ Date and Time: _____

I hereby certify that the above named material has been accepted at the above referenced facility.
Authorized Signature: **[Signature]** Date and Time: _____

FACILITY



#305

Manifest # 1998178

GLOBAL JOB NUMBER: 147864 FACILITY APPROVAL NUMBER: 183071338**Please Check One:**

- ☒ Clean Earth of Carteret
24 Middlesex Avenue
Carteret, NJ 07008
Ph: 732-541-8909
- ☐ Clean Earth of Maryland
1469 Oak Ridge Place
Hagerstown, MD 21740
Ph: 301-791-6220
- ☐ Clean Earth of New Castle
94 Pyles Lane
New Castle, DE 19720
Ph: 302-427-6633
- ☐ Clean Earth of Greater Washington
6250 Dower House Road
Upper Marlboro, MD 20772
Ph: 301-599-0939
- ☐ Clean Earth of Philadelphia
3201 S. 61st Street
Philadelphia, PA 19153
Ph: 215-724-5520
- ☐ Clean Earth of North Jersey
115 Jacobus Avenue
Kearny, NJ 07032
Ph: 973-344-4004
- ☐ Clean Earth of Southeast Pennsylvania
7 Steel Road East
Morrisville, PA 19067
Ph: 215-428-1700
- ☐ Other _____

Non-Hazardous Material Manifest

(Type or Print Clearly)

GENERATOR'S NAME & SITE ADDRESS: <u>Avalon Yards PCE #3</u> <u>80-99 Alexander St</u> <u>Yonkers, NY</u>	GROSS WEIGHT: <input type="checkbox"/> Tons <input type="checkbox"/> Yards
	TARE WEIGHT: <input type="checkbox"/> Tons <input type="checkbox"/> Yards
GENERATOR'S PHONE: _____	NET WEIGHT: <input type="checkbox"/> Tons <input type="checkbox"/> Yards

DESCRIPTION OF MATERIAL/SAMPLE ID AND LOCATIONPCE-WC-24-10022019**GENERATOR'S CERTIFICATION/AUTHORIZED AGENT** - Incomplete and/or unsigned manifests will cause the load to be delayed and/or rejected.

I hereby certify that the above named material does not contain free liquid as defined by 40 CFR Part 260.10 or any applicable state law, is not a hazardous waste as defined by 40 CFR Part 261 or any applicable state law, is not a DOT hazardous substance as defined by 49 CFR Part 172 or any applicable state law, has been fully and accurately described above, classified, packaged and is in proper condition for transportation according to all applicable state and federal regulations.

Name: Harold AKRF Title: _____
Signature: _____ Date and Time: _____

TRANSPORTER

Company: Empire Truelove Phone Number: _____
Address: 63 East 1st St Truck # and License Plate: 305 59994 MN
Driver: Ms. Wonen SW Haulers Permit #: 3A-1179
(Type or Print Clearly) (applicable state permit#)

I hereby certify that the above named material was picked up at the site listed above.

Driver Signature: Payle Anelli Date and Time: _____

DESTINATION

I hereby certify that the above named material was delivered without incident to the facility noted above.

Driver Signature: Pub Date and Time: _____

I hereby certify that the above named material has been accepted at the above referenced facility.

Authorized Signature: B Date and Time: 12/20/19



Manifest # 1998179

GLOBAL JOB NUMBER: 147 864 FACILITY APPROVAL NUMBER: 183071338**Please Check One:**

- ☒ Clean Earth of Carteret
24 Middlesex Avenue
Carteret, NJ 07008
Ph: 732-541-8909
- ☐ Clean Earth of Maryland
1469 Oak Ridge Place
Hagerstown, MD 21740
Ph: 301-791-6220
- ☐ Clean Earth of New Castle
94 Pyles Lane
New Castle, DE 19720
Ph: 302-427-6633
- ☐ Clean Earth of Greater Washington
6250 Dower House Road
Upper Marlboro, MD 20772
Ph: 301-599-0939
- ☐ Clean Earth of Philadelphia
3201 S. 61st Street
Philadelphia, PA 19153
Ph: 215-724-5520
- ☐ Clean Earth of North Jersey
115 Jacobus Avenue
Kearny, NJ 07032
Ph: 973-344-4004
- ☐ Clean Earth of Southeast Pennsylvania
7 Steel Road East
Morrisville, PA 19067
Ph: 215-428-1700
- ☐ Other _____

Non-Hazardous Material Manifest

(Type or Print Clearly)

GENERATOR'S NAME & SITE ADDRESS: <u>Avalon Yunkers PCE #3</u> <u>80-94 Alexander St</u> <u>Yunkers, NY</u>	GROSS WEIGHT: <input type="checkbox"/> Tons <input type="checkbox"/> Yards
GENERATOR'S PHONE: _____	TARE WEIGHT: <input type="checkbox"/> Tons <input type="checkbox"/> Yards
	NET WEIGHT: <input type="checkbox"/> Tons <input type="checkbox"/> Yards

DESCRIPTION OF MATERIAL/SAMPLE ID AND LOCATIONPCE - WC-24-10022019**GENERATOR'S CERTIFICATION/AUTHORIZED AGENT** - Incomplete and/or unsigned manifests will cause the load to be delayed and/or rejected.

I hereby certify that the above named material does not contain free liquid as defined by 40 CFR Part 260.10 or any applicable state law, is not a hazardous waste as defined by 40 CFR Part 261 or any applicable state law, is not a DOT hazardous substance as defined by 49 CFR Part 172 or any applicable state law, has been fully and accurately described above, classified, packaged and is in proper condition for transportation according to all applicable state and federal regulations.

Name: _____ Title: _____
Signature: [Signature] Date and Time: _____

TRANSPORTER

Company: Empire Trucking Phone Number: _____
Address: 63 E 1st St Mt Vernon Truck # and License Plate: 54306 PC # 307
Driver: MARIO TARNELL SW Haulers Permit #: 3A-1179
(Type or Print Clearly) (applicable state permit#)

I hereby certify that the above named material was picked up at the site listed above.

Driver Signature: [Signature] Date and Time: _____

DESTINATION

I hereby certify that the above named material was delivered without incident to the facility noted above.

Driver Signature: [Signature] Date and Time: 12/20/19 8:15

I hereby certify that the above named material has been accepted at the above referenced facility.

Authorized Signature: [Signature] Date and Time: 12/20/19



#305

Manifest # 2098006

GLOBAL JOB NUMBER: 147864

FACILITY APPROVAL NUMBER: 183071378

Please Check One:

☒ Clean Earth of Carteret
24 Middlesex Avenue
Carteret, NJ 07008
Ph: 732-541-8909

☐ Clean Earth of Maryland
1469 Oak Ridge Place
Hagerstown, MD 21740
Ph: 301-791-6220

☐ Clean Earth of New Castle
94 Pyles Lane
New Castle, DE 19720
Ph: 302-427-6633

☐ Clean Earth of Greater Washington
6250 Dower House Road
Upper Marlboro, MD 20772
Ph: 301-599-0939

☐ Clean Earth of Philadelphia
3201 S. 61st Street
Philadelphia, PA 19153
Ph: 215-724-5520

☐ Clean Earth of North Jersey
115 Jacobus Avenue
Kearny, NJ 07032
Ph: 973-344-4004

☐ Clean Earth of Southeast Pennsylvania
7 Steel Road East
Morrisville, PA 19067
Ph: 215-428-1700

☐ Other _____

Non-Hazardous Material Manifest

(Type or Print Clearly)

GENERATOR'S NAME & SITE ADDRESS: Avalon Yanks PCE # 3 80-94 Alexander St Yonkers, NY	GROSS WEIGHT: <input type="checkbox"/> Tons <input type="checkbox"/> Yards
GENERATOR'S PHONE: _____	TARE WEIGHT: <input type="checkbox"/> Tons <input type="checkbox"/> Yards
	NET WEIGHT: <input type="checkbox"/> Tons <input type="checkbox"/> Yards

DESCRIPTION OF MATERIAL/SAMPLE ID AND LOCATION

PCE - WC - 24 - 10022019

GENERATOR'S CERTIFICATION/AUTHORIZED AGENT - Incomplete and/or unsigned manifests will cause the load to be delayed and/or rejected.

I hereby certify that the above named material does not contain free liquid as defined by 40 CFR Part 260.10 or any applicable state law, is not a hazardous waste as defined by 40 CFR Part 261 or any applicable state law, is not a DOT hazardous substance as defined by 49 CFR Part 172 or any applicable state law, has been fully and accurately described above, classified, packaged and is in proper condition for transportation according to all applicable state and federal regulations.

Name: _____ Title: _____
Signature:  Date and Time: 12-20-19

TRANSPORTER

Company: Empire State Trucking Phone Number: _____
Address: 63 E 1st Street Mt Vernon Truck # and License Plate: 59994 MN
Driver: Payle (Type or Print Clearly) SW Haulers Permit #: 3A-1179 (applicable state permit#)

I hereby certify that the above named material was picked up at the site listed above.

Driver Signature:  Date and Time: _____

DESTINATION

I hereby certify that the above named material was delivered without incident to the facility noted above.

Driver Signature:  Date and Time: _____

I hereby certify that the above named material has been accepted at the above referenced facility.

Authorized Signature:  Date and Time: _____

ARRIVED TO DUMP. 11 AM

FACILITY



Manifest # 2098007

GLOBAL JOB NUMBER: 147864

FACILITY APPROVAL NUMBER: 183071338

Please Check One:

- ☒ Clean Earth of Carteret
24 Middlesex Avenue
Carteret, NJ 07008
Ph: 732-541-8909
- ☐ Clean Earth of Maryland
1469 Oak Ridge Place
Hagerstown, MD 21740
Ph: 301-791-6220
- ☐ Clean Earth of New Castle
94 Pyles Lane
New Castle, DE 19720
Ph: 302-427-6633
- ☐ Clean Earth of Greater Washington
6250 Dower House Road
Upper Marlboro, MD 20772
Ph: 301-599-0939
- ☐ Clean Earth of Philadelphia
3201 S. 61st Street
Philadelphia, PA 19153
Ph: 215-724-5520
- ☐ Clean Earth of North Jersey
115 Jacobus Avenue
Kearny, NJ 07032
Ph: 973-344-4004
- ☐ Clean Earth of Southeast Pennsylvania
7 Steel Road East
Morrisville, PA 19067
Ph: 215-428-1700
- ☐ Other _____

Non-Hazardous Material Manifest

(Type or Print Clearly)

GENERATOR'S NAME & SITE ADDRESS: Avalon Yonkers PCE #3 80-94 Alexander St Yonkers, NY	GROSS WEIGHT: <input type="checkbox"/> Tons <input type="checkbox"/> Yards
GENERATOR'S PHONE:	TARE WEIGHT: <input type="checkbox"/> Tons <input type="checkbox"/> Yards
	NET WEIGHT: <input type="checkbox"/> Tons <input type="checkbox"/> Yards

DESCRIPTION OF MATERIAL/SAMPLE ID AND LOCATION

PCE - WC - 24 - 10022019

GENERATOR'S CERTIFICATION/AUTHORIZED AGENT - Incomplete and/or unsigned manifests will cause the load to be delayed and/or rejected.

I hereby certify that the above named material does not contain free liquid as defined by 40 CFR Part 260.10 or any applicable state law, is not a hazardous waste as defined by 40 CFR Part 261 or any applicable state law, is not a DOT hazardous substance as defined by 49 CFR Part 172 or any applicable state law, has been fully and accurately described above, classified, packaged and is in proper condition for transportation according to all applicable state and federal regulations.

Name: _____ Title: _____
Signature: [Signature] Date and Time: 12/20/19

TRANSPORTER

Company: Empire State Trucking Phone Number: _____
Address: 63 E 19th Street Mt Vernon Truck # and License Plate: #307 54306 PC
Driver: MARIO JANNELLI SW Haulers Permit #: 3A-1179
(Type or Print Clearly) (applicable state permit#)

I hereby certify that the above named material was picked up at the site listed above.

Driver Signature: [Signature] Date and Time: 12/20/19**DESTINATION**

I hereby certify that the above named material was delivered without incident to the facility noted above.

Driver Signature: [Signature] Date and Time: 12/20/19

I hereby certify that the above named material has been accepted at the above referenced facility.

Authorized Signature: [Signature] Date and Time: _____



Manifest #2098008

GLOBAL JOB NUMBER: 147864

FACILITY APPROVAL NUMBER: 183071338

Please Check One:

- ☒ Clean Earth of Carteret
24 Middlesex Avenue
Carteret, NJ 07008
Ph: 732-541-8909
- ☐ Clean Earth of Maryland
1469 Oak Ridge Place
Hagerstown, MD 21740
Ph: 301-791-6220
- ☐ Clean Earth of New Castle
94 Pyles Lane
New Castle, DE 19720
Ph: 302-427-6633
- ☐ Clean Earth of Greater Washington
6250 Dower House Road
Upper Marlboro, MD 20772
Ph: 301-599-0939
- ☐ Clean Earth of Philadelphia
3201 S. 61st Street
Philadelphia, PA 19153
Ph: 215-724-5520
- ☐ Clean Earth of North Jersey
115 Jacobus Avenue
Kearny, NJ 07032
Ph: 973-344-4004
- ☐ Clean Earth of Southeast Pennsylvania
7 Steel Road East
Morrisville, PA 19067
Ph: 215-428-1700
- ☐ Other _____

Non-Hazardous Material Manifest

(Type or Print Clearly)

GENERATOR'S NAME & SITE ADDRESS: Avalon Yonkers PCE #3 80-94 Alexander St Yonkers, NY	GROSS WEIGHT: <input type="checkbox"/> Tons <input type="checkbox"/> Yards
GENERATOR'S PHONE:	TARE WEIGHT: <input type="checkbox"/> Tons <input type="checkbox"/> Yards
	NET WEIGHT: <input type="checkbox"/> Tons <input type="checkbox"/> Yards

DESCRIPTION OF MATERIAL/SAMPLE ID AND LOCATION

PCE-WC-24-10022019

GENERATOR'S CERTIFICATION/AUTHORIZED AGENT - Incomplete and/or unsigned manifests will cause the load to be delayed and/or rejected.

I hereby certify that the above named material does not contain free liquid as defined by 40 CFR Part 260.10 or any applicable state law, is not a hazardous waste as defined by 40 CFR Part 261 or any applicable state law, is not a DOT hazardous substance as defined by 49 CFR Part 172 or any applicable state law, has been fully and accurately described above, classified, packaged and is in proper condition for transportation according to all applicable state and federal regulations.

Name: _____ Title: _____
Signature: [Signature] Date and Time: 12/20/19

TRANSPORTER

Company: Empire State Trucking Phone Number: _____
Address: 63 East 1st Street Mt Vernon Truck # and License Plate: #305 59994 MN
Driver: Lesque SW Haulers Permit #: 3A-1179
(Type or Print Clearly) (applicable state permit#)

I hereby certify that the above named material was picked up at the site listed above.

Driver Signature: [Signature] Date and Time: 12/20/19

DESTINATION

I hereby certify that the above named material was delivered without incident to the facility noted above.

Driver Signature: [Signature] Date and Time: _____

I hereby certify that the above named material has been accepted at the above referenced facility.

Authorized Signature: [Signature] Date and Time: 12/20/19