



Environmental, Planning, and Engineering Consultants

34 South Broadway
Suite 401
White Plains, NY 10601
tel: 914 949-7336
fax: 914 949-7559
www.akrf.com

April 9, 2021

Mr. Matthew Hubicki
Project Manager
NYSDEC
Division of Environmental Remediation
625 Broadway
Albany, New York 12233-7016

Re: Progress Report – March 2021
Polychrome West Site
City of Yonkers, Westchester County
NYSDEC BCP Site No. C360099

Dear Mr. Hubicki:

This Progress Report has been prepared by AKRF, Inc. (AKRF) on behalf of Avalon Yonkers Sun Sites, LLC (AVB) to summarize the work performed at the Polychrome West site [Brownfield Cleanup Program (BCP) Site No. C360099] located at 137-145 Alexander Street, Yonkers, New York (the Site) during the month of March 2021.

Community Air Monitoring Plan (CAMP) observations were as follows:

- No intrusive soil work occurred below the final cover system at the Site during the reporting period for the month of March 2021.
- On March 10, 11, 24, and 25, 2021, handheld equipment was used to monitor volatile organic compounds (VOCs), oxygen, and hydrogen sulfide (H₂S) during dense non-aqueous phase liquid (DNAPL) coal tar gauging and removal activities, in accordance with the New York State Department of Environmental Conservation (NYSDEC)-approved Site Management Plan (SMP). Air monitoring was performed within the work zone. No VOC or H₂S exceedances were recorded during the DNAPL removal activities.

Site Activities:

- During the month of March 2021, no on-Site excavation activities below the final cover system occurred.
- On March 10 and 24, 2021, DNAPL gauging was conducted at NW-5, NW-6, NW-8, NW-10, and NW-11 (3/10/2021), and monthly gauging was conducted at MW-A, MW-B, MW-C, MW-D, MW-E, NW-1, NW-3, NW-5, NW-6, NW-8, NW-9, NW-10, NW-10S, NW-11, and NW-12. DNAPL recovery wells are equipped with 3-foot sumps. DNAPL was detected during the March 2021 monitoring events in NW-5, NW-6, NW-8, NW-10, and NW-11 (3/10/2021 only), as summarized below and detailed in the attached Table 1.

Recovery Well ID	DNAPL Thickness 3/10/2021 (feet)	DNAPL Thickness 3/24/2021 (feet)
NW-5	8.71	7.96
NW-6	8.53	5.08
NW-8	0.78	0.92
NW-10	4.25	2.43
NW-11	0.43	ND

ND – No Detection

Note: Measured DNAPL thicknesses are estimated.

- On March 10 and 24, 2021, AKRF performed DNAPL removal activities with a 2-inch submersible pump and dedicated tubing at recovery wells NW-8 (~1.5 gallon total) and NW-10 (~7 gallons total). The recovered DNAPL was containerized in a Department of Transportation (DOT)-approved 55-gallon drum, labeled as hazardous waste, and staged on the PW Site in Grid Cell B1 (see Figure 2).
- On March 11 and 25, 2021, AKRF performed oversight during additional DNAPL removal, which was completed by Eastern Environmental of Manorville, New York (Eastern). DNAPL was removed from recovery wells NW-5 (~23 gallons total), NW-6 (~13 gallons total), and NW-11 (~2 gallons total) utilizing a vacuum truck to apply vacuum on an internal 1-inch pipe within the respective recovery well. The recovered DNAPL was containerized in a DOT-approved 55-gallon drum, labeled as hazardous waste, and staged on-Site in Grid Cell B1 (see Figure 2) for off-site disposal at an appropriate receiving facility. Following DNAPL removal, the vacuum truck was decontaminated using a steam pressure washer with the decontamination fluids drummed on-Site.
- On March 11 and 25, 2021, Eastern removed two drums of used personal protective equipment (PPE) and oily debris generated during previous DNAPL recovery events. Both drums were disposed of at Clean Waters of New York in Staten Island, New York. The non-hazardous waste manifests are included in Attachment A and will be included in the PRR for 2021.
- On March 19, 2021, Brookside Environmental of Copiague, New York (Brookside) picked up one drum of groundwater, which was generated during the December 2020 annual sampling event. The drum was disposed of at Clean Waters of New York in Staten Island, New York. The non-hazardous waste manifest is included in Attachment A and will be included in the PRR for 2021.
- On March 26, 2021, Veolia Environmental Services (VES) picked up one drum of DNAPL generated during the January and February 2021 DNAPL pumping events for off-site disposal at their facility in Flanders, New Jersey. The hazardous waste disposal manifest is included in Attachment A and will be included in the PRR for 2021.
- A total of approximately 46.5 gallons of DNAPL were recovered during the reporting period and a total of 159 gallons of DNAPL have been recovered year to date. Since DNAPL removal activities began in January 2020, a total of 665 gallons of DNAPL have been removed, transported, and disposed of. DNAPL recovery totals are summarized in Table 2.
- AKRF anticipates to complete DNAPL gauging and removal in April 2021 using the same methods as described above while long-term trends and alternate recovery methods are evaluated.

The following work is planned for April 2021:

- The second quarterly SSDS inspection;
- NAPL recovery well monitoring and NAPL recovery at a frequency of once every two weeks; and
- Disposal, as needed, of recovered DNAPL (i.e., coal tar) and used PPE/field supplies.

If you have any questions or require additional information, please contact me at (914) 922-2387.

Sincerely,
AKRF, Inc.




Patrick McHugh, P.E.
Environmental Engineer

Encl.: Figure 1 – Site Location Map
 Figure 2 – Site Plan with Reference Grid
 Figure 3 – NAPL Recovery & Groundwater Monitoring Well Location Plan
 Table 1 – Polychrome West Well Gauging Table
 Table 2 – Polychrome West DNAPL Recovery Totals
 Attachment A – Eastern, Brookside, & Veolia Manifests

cc (electronic copy only): Kevin Carpenter/Scott Deyette – NYSDEC
 Sarita Wagh – NYSDOH
 Glen Moran/Christopher Reynolds/Jon Vogel/ Michael Simpson – AVB
 Scott Caporizzo/Marc Godick/Steve Grens/Rebecca Kinal – AKRF

ATTACHMENTS

© 2019 AKRF Q:\Projects\180017 - AVALONBAY YONKERS - BLD 2 - PCW\Technical\GIS and Graphics\Hazmat\FER180017 Fig 1 site loc map.mxd 9/25/2019 3:39:54 PM mveilleux

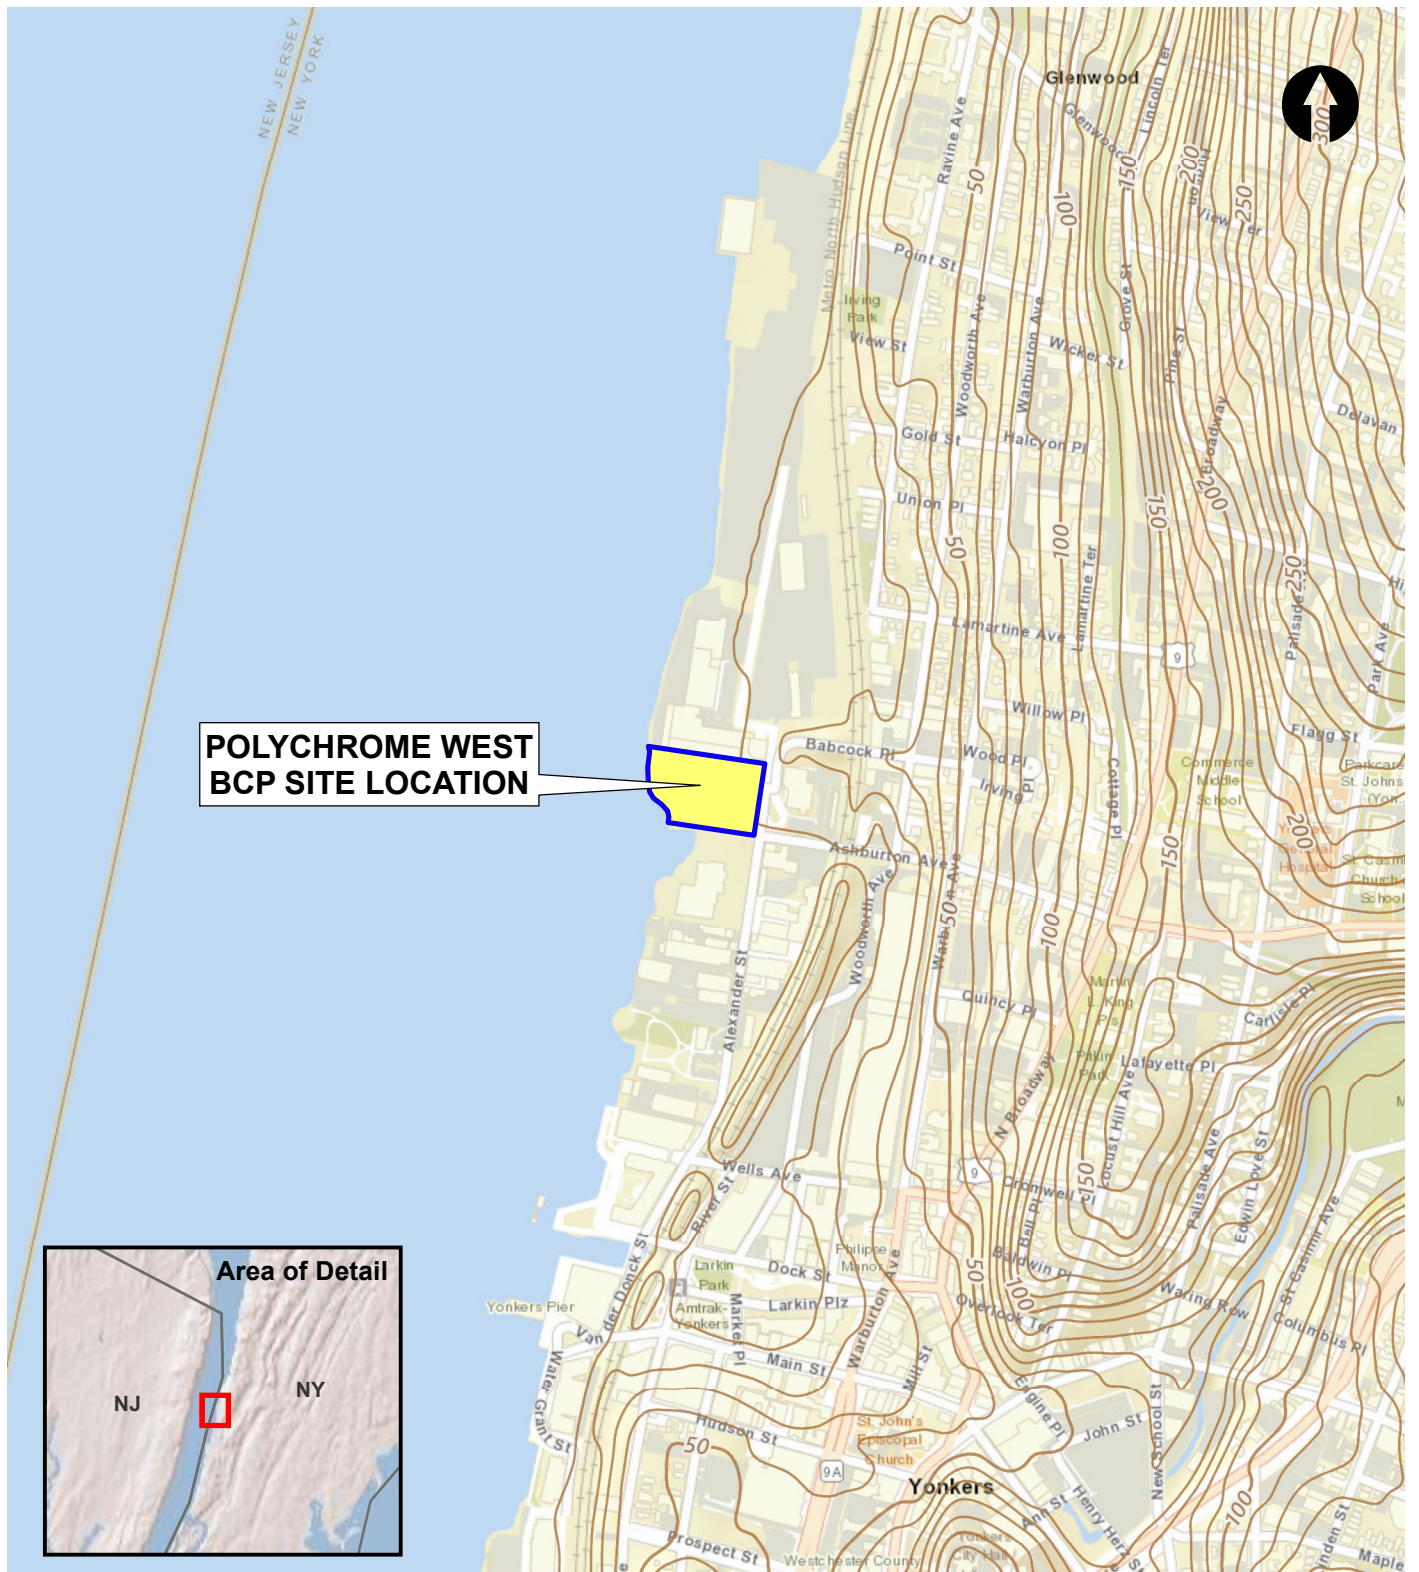

Service Layer Credits: ESRI Worldwide Street Map data; 2019.

Map Source - BCP Site Boundary from Paulus, Sokolowski and Sartor Architecture & Engineering, P.C.
Stamped Survey Drawing Titled "Environmental Easement Area" - dated May 31, 2019.

0 800 1,600
SCALE IN FEET



34 S. Broadway #401, White Plains, NY 10601

**Polychrome West
NYSDEC Site (BCP #C360099)
Yonkers, New York**

SITE LOCATION MAP

DATE 12/19/2019
PROJECT NO. 180017
FIGURE 1

©2018 AKRF, Inc Q:\Projects\40566 - AVALONBAY YONKERSTechnical\Hazmat\CAD\40566 Fig 2 WC Grid (Polychrome West).dwg last save: mvelieux 1/5/2018 2:34 PM



Aerial Source:
2014 New York Statewide Digital Orthoimagery.



LEGEND

PROJECT SITE BOUNDARY

1



ALPHANUMERIC GRID



Polychrome West Site
BCP Site C360099
Yonkers, New York



440 Park Avenue South, New York, NY 10016


SITE PLAN WITH REFERENCE GRID

DATE

PROJECT NO.
40566

FIGURE
2

©2019 AKRF C:\Projects\180017 - AVALONBAY YONKERS - BLD 2 - PCW\Technical\GIS and Graphics\Hazmat\FER\180017 Fig 7 NAPL Recovery and GW Wells.mxd 12/19/2019 2:26:59 PM mveilleux

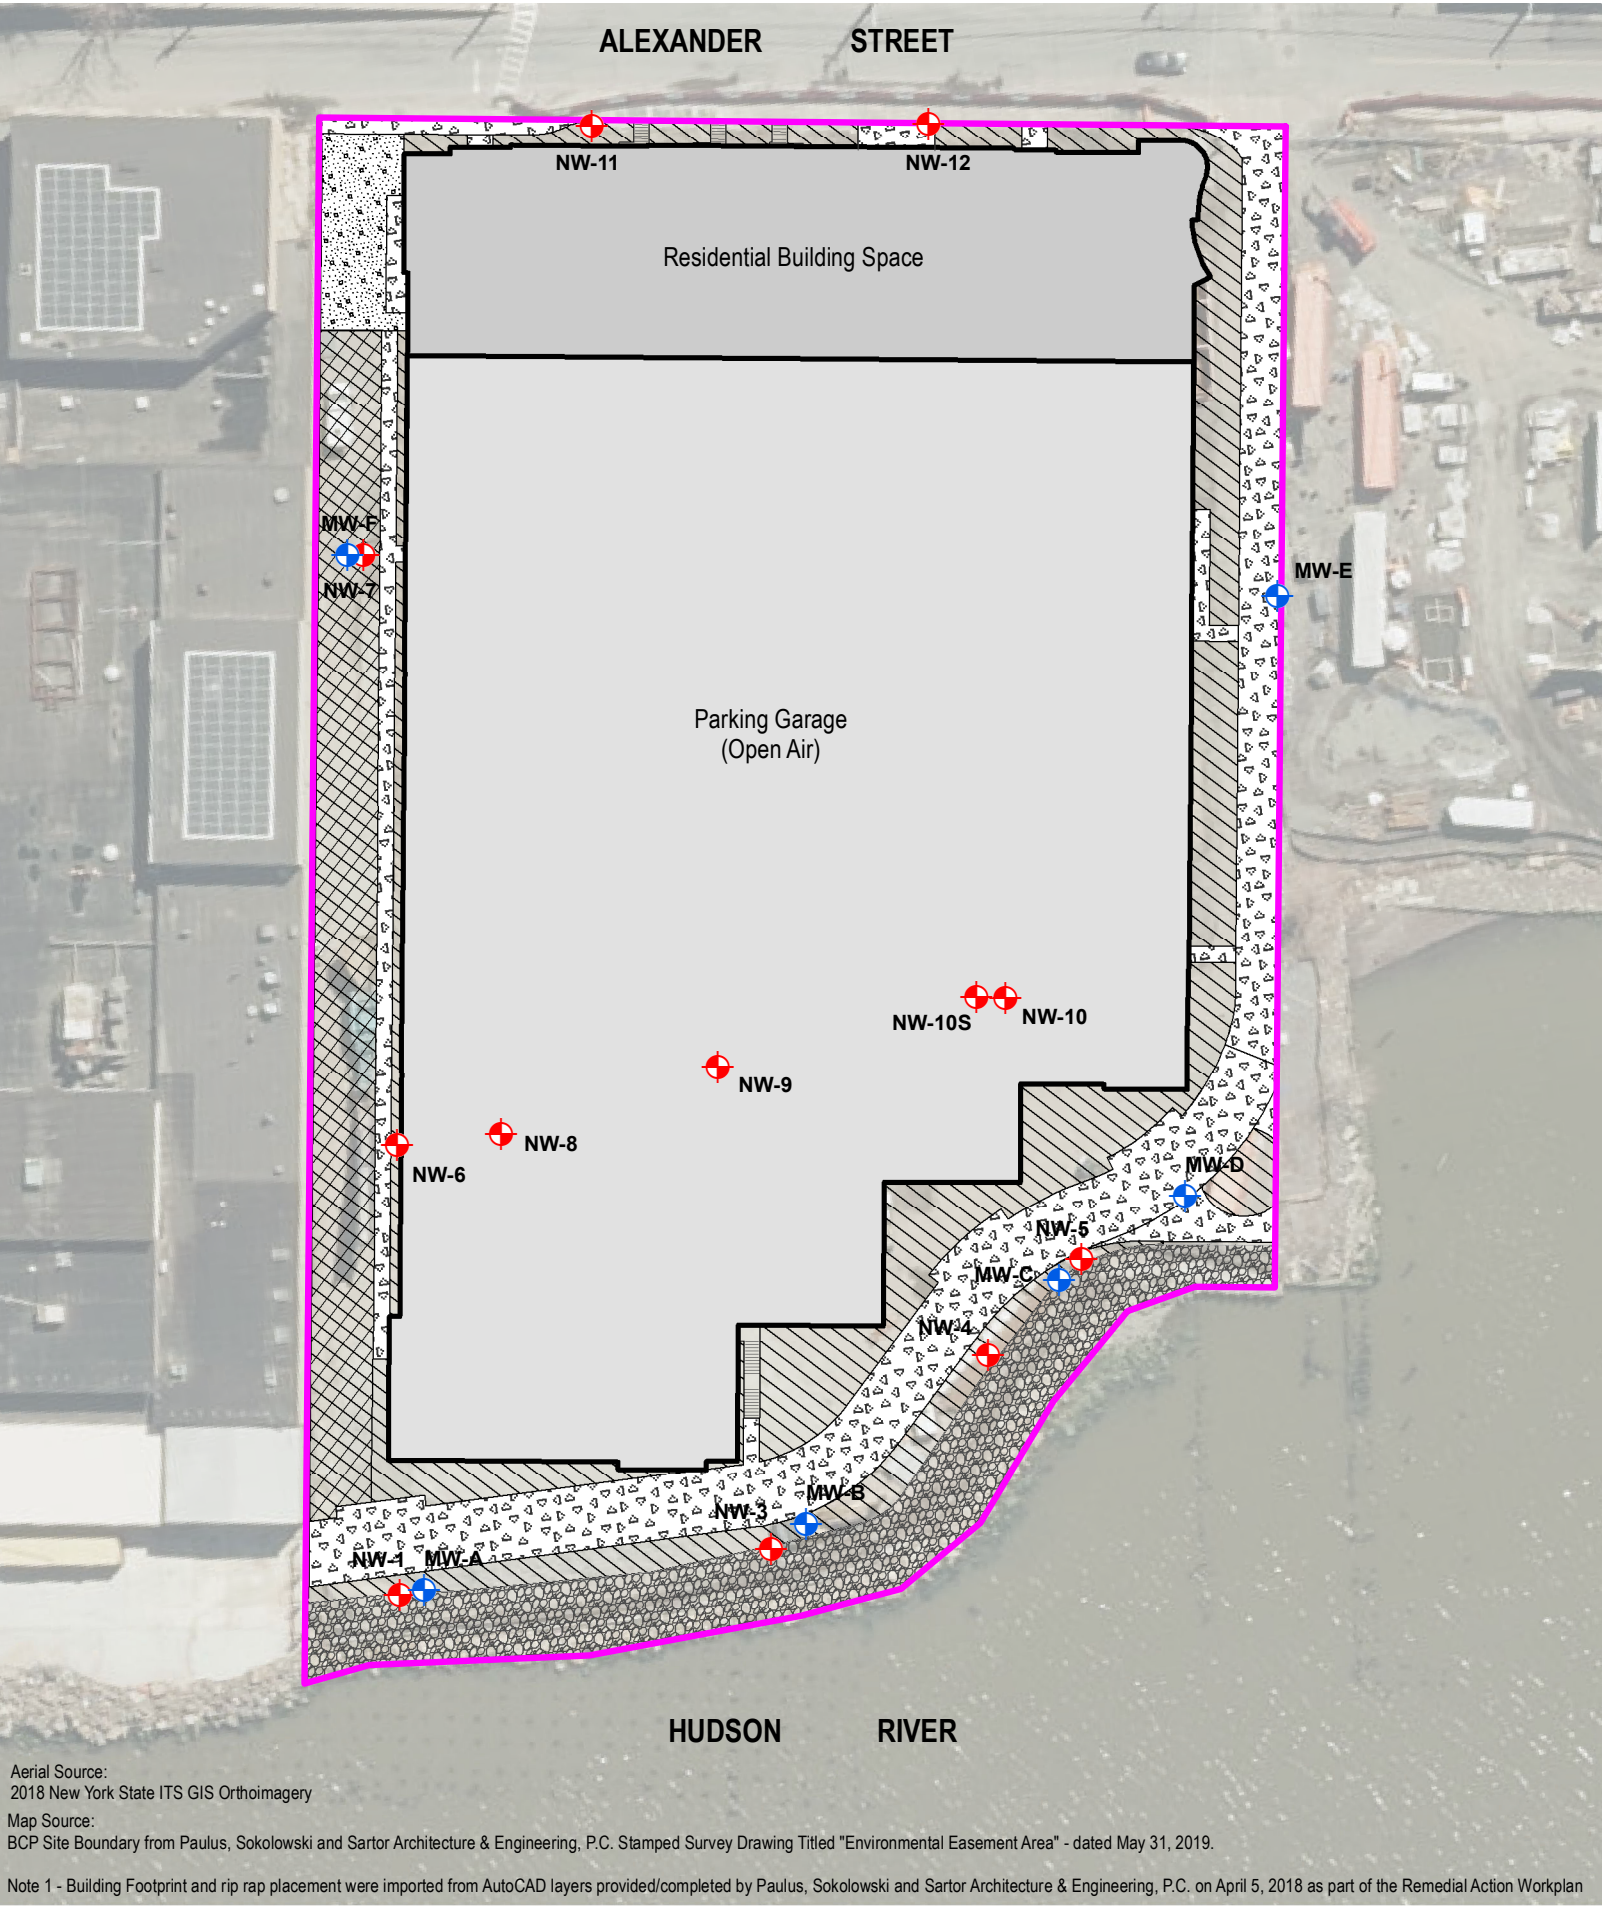

LEGEND

- BCP SITE
- RESIDENTIAL BUILDING
- PARKING GARAGE (OPEN)
- ESPLANADE
- GRASS PAVER
- ASPHALT
- LANDSCAPED
- RIP RAP
- NAPL RECOVERY WELL
- GROUNDWATER MONITORING WELL LOCATION (SHALLOW NAPL RECOVERY)



Polychrome West
NYSDEC Site (BCP #C360099)
Yonkers, New York

NAPL RECOVERY & GROUNDWATER
MONITORING WELL LOCATION PLAN

Well Gauging Measurements

Well ID	Date:	Time:	Depth to LNAPL (Ft.)	Depth to Water (Ft.)	Depth to DNAPL (Ft.)	Total Depth (Ft.)	LNAPL Thickness (Ft.)	DNAPL Thickness (Ft.)	Comments
MW-A	10/7/2020	9:15	ND	5.86	ND	11.16	NA	NA	
	10/21/2020	8:20	ND	5.96	ND	11.20	NA	NA	
	11/4/2020	5:55	ND	6.42	ND	11.21	NA	NA	
	11/18/2020	9:40	ND	5.82	ND	11.28	NA	NA	
	12/1/2020	8:25	ND	3.20	ND	11.17	NA	NA	
	12/16/2020	8:10	ND	5.75	ND	11.19	NA	NA	
	12/29/2020	8:15	ND	4.96	ND	11.18	NA	NA	
	1/13/2021	7:30	ND	5.18	ND	11.16	NA	NA	
	1/27/2021	8:15	ND	4.25	ND	11.33	NA	NA	
	2/8/2021	9:00	NA	NA	NA	NA	NA	NA	Innaccessible due to snow coverage
	2/24/2021	8:10	ND	4.91	ND	11.28	NA	NA	
	3/10/2021	8:15	ND	5.28	ND	11.25	NA	NA	
3/24/2021	8:02	ND	4.91	ND	11.19	NA	NA		
MW-B	10/7/2020	9:20	ND	9.10	ND	12.68	NA	NA	
	10/21/2020	8:15	ND	9.22	ND	12.70	NA	NA	
	11/4/2020	6:00	ND	9.54	ND	12.89	NA	NA	
	11/18/2020	9:45	ND	9.08	ND	13.03	NA	NA	
	12/1/2020	8:30	ND	7.25	ND	12.78	NA	NA	
	12/16/2020	8:05	ND	9.18	ND	12.75	NA	NA	
	12/29/2020	8:10	ND	8.25	ND	12.78	NA	NA	
	1/13/2021	7:35	ND	8.17	ND	12.72	NA	NA	
	1/27/2021	8:10	ND	7.98	ND	12.92	NA	NA	
	2/8/2021	8:50	NA	NA	NA	NA	NA	NA	Innaccessible due to snow coverage
	2/24/2021	8:05	ND	8.24	ND	12.81	NA	NA	
	3/10/2021	8:25	ND	8.27	ND	12.82	NA	NA	
3/24/2021	8:07	ND	8.14	ND	12.74	NA	NA		
MW-C	10/7/2020	9:25	ND	8.39	ND	12.83	NA	NA	
	10/21/2020	8:12	ND	8.43	ND	12.47	NA	NA	
	11/4/2020	6:05	ND	8.50	ND	12.59	NA	NA	
	11/18/2020	9:50	ND	7.87	ND	12.35	NA	NA	
	12/1/2020	8:35	ND	5.89	ND	12.37	NA	NA	
	12/16/2020	8:00	ND	7.80	ND	12.31	NA	NA	
	12/29/2020	8:05	ND	7.19	ND	12.42	NA	NA	
	1/13/2021	7:30	ND	7.31	ND	12.49	NA	NA	
	1/27/2021	8:05	ND	6.85	ND	12.54	NA	NA	
	2/8/2021	8:40	ND	7.24	ND	12.50	NA	NA	
	2/24/2021	8:00	ND	7.20	ND	12.45	NA	NA	
	3/10/2021	8:30	ND	7.31	ND	12.43	NA	NA	
3/24/2021	8:10	ND	7.21	ND	12.35	NA	NA		
MW-D	10/7/2020	9:35	ND	8.60	ND	15.95	NA	NA	
	10/21/2020	8:10	ND	8.45	ND	15.83	NA	NA	
	11/4/2020	6:10	ND	9.27	ND	16.02	NA	NA	
	11/18/2020	9:55	ND	8.93	ND	16.18	NA	NA	
	12/1/2020	8:40	ND	7.86	ND	15.94	NA	NA	
	12/16/2020	7:55	ND	8.91	ND	15.86	NA	NA	
	12/29/2020	8:00	ND	8.75	ND	15.91	NA	NA	
	1/13/2021	7:55	ND	8.92	ND	15.96	NA	NA	
	1/27/2021	8:00	ND	8.65	ND	16.02	NA	NA	
	2/8/2021	8:30	ND	8.72	ND	15.92	NA	NA	
	2/24/2021	7:50	ND	8.61	ND	15.93	NA	NA	
	3/10/2021	8:40	ND	9.06	ND	15.96	NA	NA	
3/24/2021	8:12	ND	8.87	ND	15.92	NA	NA		
MW-E	10/7/2020	9:40	ND	8.72	ND	12.70	NA	NA	
	10/21/2020	8:05	ND	8.97	ND	12.75	NA	NA	
	11/4/2020	6:15	ND	9.15	ND	12.63	NA	NA	
	11/18/2020	10:00	ND	8.54	ND	12.59	NA	NA	
	12/1/2020	8:45	ND	7.39	ND	12.67	NA	NA	
	12/16/2020	7:50	ND	8.81	ND	12.51	NA	NA	
	12/29/2020	7:55	ND	8.27	ND	12.53	NA	NA	
	1/13/2021	8:00	ND	8.64	ND	12.72	NA	NA	
	1/27/2021	7:45	ND	7.98	ND	12.67	NA	NA	
	2/8/2021	8:20	ND	8.11	ND	12.53	NA	NA	
	2/24/2021	7:45	ND	7.90	ND	12.57	NA	NA	
	3/10/2021	8:45	ND	8.39	ND	12.57	NA	NA	
3/24/2021	8:14	ND	8.11	ND	12.71	NA	NA		
MW-F	10/7/2020	8:45	ND	9.39	ND	17.61	NA	NA	
	10/21/2020	9:00	ND	9.16	ND	17.65	NA	NA	
	11/4/2020	6:25	ND	9.25	ND	17.73	NA	NA	
	11/18/2020	9:35	ND	9.41	ND	18.19	NA	NA	
	12/1/2020	8:20	ND	9.14	ND	17.69	NA	NA	
	12/16/2020	8:15	ND	9.53	ND	17.57	NA	NA	
	12/29/2020	8:20	ND	9.29	ND	17.68	NA	NA	
	1/13/2021	7:25	ND	9.55	ND	17.96	NA	NA	
	1/27/2021	8:20	ND	9.77	ND	17.75	NA	NA	
	2/8/2021	9:05	NA	NA	NA	NA	NA	NA	Innaccessible due to snow coverage
	2/24/2021	8:15	NA	NA	NA	NA	NA	NA	Innaccessible due to snow coverage
	3/10/2021	8:50	NA	NA	NA	NA	NA	NA	Innaccessible due to snow coverage
3/24/2021	8:19	ND	9.45	ND	17.60	NA	NA	Innaccessible due to snow coverage	

Table 1
Polychrome West
Yonkers, NY
Well Gauging Measurements

Well ID	Date:	Time:	Depth to LNAPL (Ft.)	Depth to Water (Ft.)	Depth to DNAPL (Ft.)	Total Depth (Ft.)	LNAPL Thickness (Ft.)	DNAPL Thickness (Ft.)	Comments
NW-1	10/7/2020	9:05	ND	7.68	ND	20.31	NA	NA	
	10/21/2020	9:05	ND	7.77	ND	20.42	NA	NA	
	11/4/2020	6:55	ND	8.12	ND	20.42	NA	NA	
	11/18/2020	10:20	ND	7.74	ND	21.25	NA	NA	
	12/1/2020	9:30	ND	5.02	ND	20.28	NA	NA	
	12/16/2020	9:15	ND	7.40	ND	20.34	NA	NA	
	12/29/2020	9:15	ND	6.81	ND	20.34	NA	NA	
	1/13/2021	8:40	ND	6.67	ND	20.36	NA	NA	
	1/27/2021	9:05	ND	6.02	ND	20.39	NA	NA	
	2/8/2021	9:15	ND	6.93	ND	20.45	NA	NA	
	2/24/2021	9:15	ND	6.81	ND	26.47	NA	NA	
	3/10/2021	10:15	ND	7.19	ND	26.39	NA	NA	
	3/24/2021	9:08	ND	6.95	ND	20.43	NA	NA	
NW-3	10/7/2020	11:05	ND	7.46	ND	33.05	NA	NA	
	10/21/2020	9:15	ND	8.06	ND	33.22	NA	NA	
	11/4/2020	7:05	ND	8.42	ND	33.15	NA	NA	
	11/18/2020	10:30	ND	7.94	ND	34.24	NA	NA	
	12/1/2020	9:35	ND	6.05	ND	33.06	NA	NA	
	12/16/2020	9:20	ND	7.66	ND	32.98	NA	NA	
	12/29/2020	9:20	ND	6.96	ND	32.32	NA	NA	
	1/13/2021	8:45	ND	6.99	ND	33.30	NA	NA	
	1/27/2021	9:10	ND	6.67	ND	33.09	NA	NA	
	2/8/2021	9:25	ND	7.09	ND	33.11	NA	NA	
	2/24/2021	9:20	ND	7.09	ND	33.11	NA	NA	
	3/10/2021	10:20	ND	7.28	ND	33.67	NA	NA	
	3/24/2021	9:13	ND	7.01	ND	32.98	NA	NA	
NW-4	10/7/2020	11:20	ND	8.73	Trace	43.24	NA	NA	
	10/21/2020	9:45	ND	8.85	ND	43.21	NA	NA	
	11/4/2020	7:35	ND	9.44	ND	43.23	NA	NA	
	11/18/2020	10:40	ND	9.22	ND	44.98	NA	NA	
	12/1/2020	10:20	ND	7.95	ND	43.26	NA	NA	
	12/16/2020	9:40	ND	9.16	ND	43.19	NA	NA	
	12/29/2020	10:20	ND	8.84	ND	42.23	NA	NA	
	1/13/2021	9:35	ND	8.79	ND	43.16	NA	NA	
	1/27/2021	9:40	ND	8.74	ND	43.22	NA	NA	
	2/8/2021	11:00	NA	NA	NA	NA	NA	NA	Innaccessible due to snow coverage
	2/24/2021	9:45	NA	NA	NA	NA	NA	NA	Innaccessible due to snow coverage
	3/10/2021	10:30	ND	9.34	Trace	43.55	NA	NA	
	3/24/2021	9:23	ND	8.65	ND	43.29	NA	NA	
NW-5	10/7/2020	12:20	ND	7.89	29.62	37.50	NA	7.88	Pre-pumping measurement
	10/14/2020	12:45	ND	8.90	ND	37.63	NA	NA	Post-pumping measurment ~6 gallons removed
	10/21/2020	11:00	ND	7.93	30.12	37.61	NA	7.49	Pre-pumping measurment
	10/21/2020	11:30	ND	7.93	ND	38.12	NA	NA	Post-pumping measurement ~10 gallons removed
	11/4/2020	9:00	ND	8.61	30.48	38.08	NA	7.60	Pre-pumping measurment
	11/5/2020	9:30	ND	8.60	ND	38.10	NA	NA	Post-pumping measurement ~10 gallons removed
	11/18/2020	11:40	ND	8.08	29.99	38.02	NA	8.03	
	11/19/2020	9:30	ND	8.06	30.06	38.02	NA	7.96	Pre-pumping measurment
	11/19/2020	10:00	ND	8.09	ND	38.25	NA	NA	Post-pumping measurement ~12 gallons removed
	12/1/2020	11:15	ND	6.62	29.76	38.01	NA	8.25	Pre-pumping measurement
	12/2/2020	9:35	ND	6.60	ND	38.10	NA	NA	Post-pumping measurement ~10 gallons removed
	12/16/2020	11:20	ND	7.79	29.70	38.10	NA	8.40	Pre-pumping measurement
	12/18/2020	10:30	ND	7.52	ND	37.70	NA	NA	Post-pumping measurement ~6 gallons removed
	12/29/2020	11:30	ND	7.97	29.60	38.21	NA	8.61	
	12/30/2020	9:45	ND	8.00	29.57	38.11	NA	8.54	Pre-pumping measurement
	12/30/2020	10:45	ND	8.01	ND	38.22	NA	NA	Post-pumping measurement ~10 gallons removed
	1/13/2021	10:30	ND	7.49	29.99	38.21	NA	8.22	
	1/14/2021	8:50	ND	7.87	29.98	38.21	NA	8.23	Pre-pumping measurement
	1/14/2021	10:00	ND	8.02	ND	38.21	NA	NA	Post-pumping measurement ~15 gallons removed
	1/27/2021	10:55	ND	7.58	29.90	38.11	NA	8.21	
	1/28/2021	9:00	ND	7.60	29.90	38.11	NA	8.21	Pre-pumping measurement
	1/28/2021	9:30	ND	7.70	ND	38.11	NA	NA	Post-pumping measurement ~13 gallons removed
	2/8/2021	11:40	ND	8.70	30.00	38.11	NA	8.11	
	2/11/2021	10:30	ND	7.95	30.00	38.78	NA	8.78	Pre-pumping measurement
	2/11/2021	11:40	ND	7.97	ND	38.78	NA	NA	Post-pumping measurement ~15 gallons removed
	2/24/2021	10:30	ND	8.23	29.80	38.78	NA	8.98	
	2/25/2021	8:40	ND	8.23	29.80	38.76	NA	8.96	Pre-pumping measurement
	2/25/2021	10:25	ND	8.25	ND	38.76	NA	NA	Post-pumping measurement ~9 gallons removed
	3/10/2021	11:50	ND	8.48	29.79	38.50	NA	8.71	
	3/11/2021	9:15	ND	8.14	29.98	38.50	NA	8.52	Pre-pumping measurement
	3/11/2021	11:15	ND	8.29	ND	38.50	NA	NA	Post-pumping measurement ~10 gallons removed
	3/24/2021	10:04	ND	8.26	30.46	38.42	NA	7.96	
	3/25/2021	8:58	ND	7.92	30.34	38.42	NA	8.08	Pre-pumping measurement
	3/25/2021	11:20	ND	7.47	ND	38.72	NA	NA	Post-pumping measurement ~13 gallons removed

Table 1
Polychrome West
Yonkers, NY
Well Gauging Measurements

Well ID	Date:	Time:	Depth to LNAPL (Ft.)	Depth to Water (Ft.)	Depth to DNAPL (Ft.)	Total Depth (Ft.)	LNAPL Thickness (Ft.)	DNAPL Thickness (Ft.)	Comments
NW-6	10/7/2020	12:05	ND	9.01	33.26	38.32	NA	5.06	Pre-pumping measurement
	10/14/2020	8:45	ND	8.55	ND	37.20	NA	ND	Post-pumping measurement ~6 gallons removed
	10/21/2020	10:40	ND	9.00	33.37	38.35	NA	4.98	Pre-pumping measurement
	10/21/2020	12:00	ND	9.00	ND	38.38	NA	NA	Post-pumping measurement ~5 gallons removed
	11/4/2020	8:45	ND	9.66	32.28	36.06	NA	3.78	Pre-pumping measurement
	11/5/2020	10:00	ND	9.64	ND	38.31	NA	NA	Post-pumping measurement ~10 gallons removed
	11/18/2020	11:25	ND	9.16	33.39	38.10	NA	4.71	
	11/19/2020	10:00	ND	9.15	33.43	38.09	NA	4.66	Pre-pumping measurement
	11/19/2020	10:15	ND	9.16	ND	38.14	NA	NA	Post-pumping measurement ~3 gallons removed
	12/1/2020	11:00	ND	7.98	34.41	37.12	NA	2.71	Pre-pumping measurement
	12/2/2020	10:05	ND	8.01	ND	37.12	NA	NA	Post-pumping measurement ~5 gallons removed
	12/16/2020	11:00	ND	9.20	33.20	37.12	NA	3.92	Pre-pumping measurement
	12/18/2020	12:00	ND	8.70	ND	38.35	NA	NA	Post-pumping measurement ~6 gallons removed
	12/29/2020	11:10	ND	8.75	33.35	38.10	NA	4.75	
	12/30/2020	11:15	ND	8.71	33.33	38.10	NA	4.77	Pre-pumping measurement
	12/30/2020	11:45	ND	8.73	ND	38.12	NA	NA	Post-pumping measurement ~5 gallons removed
	1/13/2021	10:15	ND	8.45	33.44	38.10	NA	4.66	
	1/14/2021	8:25	ND	8.87	33.31	38.10	NA	4.79	Pre-pumping measurement
	1/14/2021	8:40	ND	8.92	ND	38.10	NA	NA	Post-pumping measurement ~10 gallons removed
	1/27/2021	11:15	ND	8.63	34.00	38.35	NA	4.35	
	1/28/2021	10:15	ND	8.70	34.00	38.35	NA	4.35	Pre-pumping measurement
	1/28/2021	10:40	ND	8.73	ND	38.37	NA	NA	Post-pumping measurement ~13 gallons removed
	2/8/2021	11:20	ND	7.98	33.95	38.37	NA	4.42	
	2/11/2021	12:05	ND	7.55	33.90	38.38	NA	4.48	Pre-pumping measurement
	2/11/2021	12:20	ND	7.54	ND	38.36	NA	NA	Post-pumping measurement ~5 gallons removed
	2/24/2021	10:20	ND	8.86	33.10	38.36	NA	5.26	
	2/25/2021	10:45	ND	8.80	33.10	38.37	NA	5.27	Pre-pumping measurement
	2/25/2021	10:55	ND	8.82	ND	38.37	NA	NA	Post-pumping measurement ~5 gallons removed
	3/10/2021	11:40	ND	8.48	29.79	38.32	NA	8.53	
	3/11/2021	11:38	ND	8.26	32.80	38.32	NA	5.52	Pre-pumping measurement
	3/11/2021	11:50	ND	9.04	ND	38.35	NA	NA	Post-pumping measurement ~6 gallons removed
	3/24/2021	9:59	ND	8.84	33.04	38.12	NA	5.08	
	3/25/2021	11:27	ND	8.61	32.98	38.10	NA	5.12	Pre-pumping measurement
	3/25/2021	11:43	ND	9.41	ND	38.14	NA	NA	Post-pumping measurement ~7 gallons removed
NW-7	10/7/2020	10:55	ND	9.24	ND	22.85	NA	NA	
	10/21/2020	8:55	ND	9.02	ND	23.05	NA	NA	
	11/4/2020	7:15	ND	9.15	ND	22.97	NA	NA	
	11/18/2020	10:25	ND	9.37	ND	23.82	NA	NA	
	12/1/2020	9:25	ND	8.89	ND	22.98	NA	NA	
	12/16/2020	9:10	ND	9.41	ND	22.84	NA	NA	
	12/29/2020	9:25	ND	9.14	ND	22.97	NA	NA	
	1/13/2021	8:35	ND	9.51	ND	22.92	NA	NA	
	1/27/2021	9:00	ND	9.67	ND	22.94	NA	NA	
	2/8/2021	9:10	NA	NA	NA	NA	NA	NA	Innaccessible due to snow coverage
	2/24/2021	8:15	NA	NA	NA	NA	NA	NA	Innaccessible due to snow coverage
	3/10/2021	10:10	ND	9.40	ND	22.95	NA	NA	
	3/24/2021	9:32	ND	9.27	ND	22.96	NA	NA	
NW-8	10/7/2020	13:40	ND	9.93	35.24	36.24	NA	1.00	Pre-pumping measurment
	10/7/2020	14:30	ND	9.93	ND	36.24	NA	NA	Post-pumping measurement ~1 gallon removed
	10/21/2020	14:30	ND	9.70	35.33	36.23	NA	0.90	Pre-pumping measurment
	10/21/2020	14:45	ND	9.70	ND	36.25	NA	NA	Post-pumping measurement ~0.75 gallons removed
	11/4/2020	9:15	ND	10.75	Trace	38.14	NA	NA	
	11/18/2020	12:50	ND	10.18	35.49	37.54	NA	2.05	Pre-pumping measurment
	11/18/2020	12:50	ND	10.18	ND	37.54	NA	NA	Post-pumping measurement ~2 gallons removed
	12/1/2020	11:55	ND	8.88	35.04	36.32	NA	1.28	Pre-pumping measurment
	12/1/2020	12:30	ND	8.88	ND	36.32	NA	NA	Post-pumping measurement ~1 gallon removed
	12/16/2020	12:45	ND	9.97	35.15	36.30	NA	1.15	Pre-pumping measurment
	12/16/2020	13:15	ND	9.97	ND	36.30	NA	NA	Post-pumping measurement ~1 gallon removed
	12/29/2020	12:00	ND	10.26	35.35	36.28	NA	0.93	Pre-pumping measurment
	12/29/2020	12:15	ND	10.26	ND	36.28	NA	NA	Post-pumping measurement ~0.75 gallon removed
	1/13/2021	12:15	ND	9.80	35.50	36.28	NA	0.78	Pre-pumping measurment
	1/13/2021	12:35	ND	9.82	ND	36.28	NA	NA	Post-pumping measurement ~1 gallon removed
	1/27/2021	12:30	ND	10.01	35.40	36.28	NA	0.88	Pre-pumping measurment
	1/27/2021	12:40	ND	9.92	ND	36.28	NA	NA	Post-pumping measurement ~1 gallon removed
	2/8/2021	12:30	ND	10.80	35.55	36.27	NA	0.72	Pre-pumping measurment
	2/8/2021	12:50	ND	10.80	ND	36.27	NA	NA	Post-pumping measurement ~0.5 gallon removed
	2/24/2021	11:35	ND	10.50	35.50	36.33	NA	0.83	Pre-pumping measurment
	2/24/2021	12:25	ND	10.52	ND	36.33	NA	NA	Post-pumping measurement ~0.5 gallon removed
	3/10/2021	12:30	ND	10.62	35.50	36.28	NA	0.78	Pre-pumping measurement
	3/10/2021	13:00	ND	10.65	ND	36.33	NA	NA	Post-pumping measurement ~0.75 gallon removed
	3/24/2021	12:32	ND	10.42	35.42	36.34	NA	0.92	Pre-pumping measurement
	3/24/2021	13:15	ND	10.52	ND	36.36	NA	NA	Post-pumping measurement ~0.75 gallon removed

Table 1
Polychrome West
Yonkers, NY
Well Gauging Measurements

Well ID	Date:	Time:	Depth to LNAPL (Ft.)	Depth to Water (Ft.)	Depth to DNAPL (Ft.)	Total Depth (Ft.)	LNAPL Thickness (Ft.)	DNAPL Thickness (Ft.)	Comments
NW-9	10/7/2020	NA	NA	NA	NA	NA	NA	NA	Parked vehicle obstructing access to well
	10/14/2020	NA	NA	NA	NA	NA	NA	NA	Parked vehicle obstructing access to well
	10/21/2020	9:30	ND	10.83	32.96	33.56	NA	0.60	Pre-pumping measurment
	10/21/2020	16:15	ND	10.83	ND	33.56	NA	NA	Post-pumping measurement ~0.5 gallons removed
	11/4/2020	8:15	ND	11.27	Trace	33.60	NA	NA	
	11/18/2020	10:50	ND	10.89	ND	34.56	NA	NA	
	12/1/2020	10:10	ND	9.26	ND	33.57	NA	NA	
	12/16/2020	9:55	ND	10.66	ND	33.47	NA	NA	
	12/29/2020	10:40	ND	10.39	ND	33.63	NA	NA	
	1/13/2021	9:40	ND	10.25	ND	33.53	NA	NA	
	1/27/2021	9:50	ND	10.09	33.30	33.58	NA	0.28	Pre-pumping measurment
	1/27/2021	11:50	ND	10.22	ND	33.58	NA	NA	Post-pumping measurement ~1 gallons removed
	2/8/2020	12:20	NA	NA	NA	NA	NA	NA	Parked vehicle obstructing access to well
	2/24/2021	9:40	ND	10.49	ND	33.72	NA	NA	
	3/10/2021	10:50	ND	10.78	Trace	33.70	NA	NA	
	3/24/2021	9:05	ND	10.45	Trace	33.61	NA	NA	
NW-10	10/7/2020	14:05	ND	10.15	27.23	33.58	NA	6.35	Pre-pumping measurement
	10/7/2020	15:00	ND	10.15	ND	33.58	NA	NA	Post-pumping measurement ~4.5 gallons removed
	10/21/2020	14:50	ND	9.92	28.38	33.57	NA	5.19	Pre-pumping measurement
	10/21/2020	15:45	ND	9.92	ND	33.57	NA	NA	Post-pumping measurement ~4.75 gallons removed
	11/4/2020	9:45	ND	11.08	28.00	33.74	NA	5.74	Pre-pumping measurement
	11/4/2020	10:00	ND	11.08	ND	33.74	NA	NA	Post-pumping measurement ~4.25 gallons removed
	11/18/2020	13:25	ND	10.49	27.14	33.75	NA	6.61	Pre-pumping measurement
	11/18/2020	14:15	ND	10.49	ND	33.75	NA	NA	Post-pumping measurement ~4.5 gallons removed
	12/1/2020	12:35	ND	9.19	28.83	33.66	NA	4.83	Pre-pumping measurement
	12/1/2020	13:20	ND	9.19	ND	33.66	NA	NA	Post-pumping measurement ~3.5 gallons removed
	12/16/2020	11:30	ND	10.51	27.80	33.65	NA	5.85	Pre-pumping measurement
	12/16/2020	12:00	ND	10.51	ND	33.65	NA	NA	Post-pumping measurement ~4 gallons removed
	12/29/2020	12:30	ND	10.52	30.90	33.73	NA	2.83	Pre-pumping measurement
	12/29/2020	13:00	ND	10.52	ND	33.73	NA	NA	Post-pumping measurement ~3.5 gallons removed
	1/13/2021	11:20	ND	10.11	28.28	33.73	NA	5.45	Pre-pumping measurement
	1/13/2021	12:10	ND	10.15	ND	33.73	NA	NA	Post-pumping measurement ~2.5 gallons removed
	1/27/2021	13:10	ND	10.30	28.00	33.64	NA	5.64	Pre-pumping measurement
	1/27/2021	13:25	ND	10.44	ND	33.64	NA	NA	Post-pumping measurement ~4 gallons removed
	2/8/2021	13:00	ND	10.97	29.85	33.65	NA	3.80	Pre-pumping measurement
	2/8/2021	13:30	ND	11.00	ND	33.65	NA	NA	Post-pumping measurement ~3 gallons removed
	2/24/2021	10:40	ND	10.56	29.68	33.64	NA	3.96	Pre-pumping measurement
	2/24/2021	11:30	ND	10.58	ND	33.64	NA	NA	Post-pumping measurement ~3 gallons removed
	3/10/2021	13:30	ND	10.90	29.48	33.73	NA	4.25	Pre-pumping measurement
	3/10/2021	14:00	ND	10.94	ND	33.73	NA	NA	Post-pumping measurement ~3 gallons removed
	3/24/2021	11:30	ND	10.56	31.11	33.54	NA	2.43	Pre-pumping measurement
	3/24/2021	12:15	ND	10.68	ND	33.68	NA	NA	Post-pumping measurement ~4 gallons removed
NW-10S	10/7/2020	10:45	ND	10.50	ND	18.00	NA	NA	
	10/21/2020	9:25	ND	10.49	ND	18.02	NA	NA	
	11/4/2020	7:25	ND	10.33	ND	18.04	NA	NA	
	11/18/2020	10:35	ND	10.51	ND	18.04	NA	NA	
	12/1/2020	9:40	ND	9.82	ND	18.01	NA	NA	
	12/16/2020	9:00	ND	10.82	ND	17.92	NA	NA	
	12/29/2020	9:00	ND	10.57	ND	18.02	NA	NA	
	1/13/2021	8:30	ND	10.62	ND	18.06	NA	NA	
	1/27/2021	8:50	ND	10.57	ND	18.03	NA	NA	
	2/8/2021	10:00	ND	10.50	ND	17.98	NA	NA	
	2/24/2021	9:20	ND	9.55	ND	18.07	NA	NA	
	3/10/2021	10:00	ND	10.89	ND	18.06	NA	NA	
	3/24/2021	9:02	ND	10.67	ND	17.93	NA	NA	
NW-11	10/7/2020	11:55	ND	4.13	21.71	22.80	NA	1.09	Pre-pumping measurement
	10/14/2020	8:30	ND	5.70	ND	22.90	NA	ND	Post-pumping measurement ~3 gallons removed
	10/21/2020	10:25	ND	4.12	ND	22.87	NA	NA	
	11/4/2020	8:25	ND	4.08	ND	22.73	NA	NA	
	11/18/2020	11:15	ND	4.11	Trace	23.36	NA	NA	
	12/1/2020	10:00	ND	3.95	Trace	22.81	NA	NA	
	12/16/2020	10:15	ND	4.09	Trace	22.85	NA	NA	
	12/29/2020	10:50	ND	4.01	ND	22.79	NA	NA	
	1/13/2021	10:10	ND	4.13	21.55	22.79	NA	1.24	
	1/14/2021	8:10	ND	4.13	21.44	22.71	NA	1.27	Pre-pumping measurement
	1/14/2021	8:20	ND	4.46	ND	22.71	NA	NA	Post-pumping measurement ~5 gallons removed
	1/27/2021	10:50	ND	4.24	22.70	23.00	NA	0.30	
	1/28/2021	8:45	ND	4.36	22.70	23.00	NA	0.30	Pre-pumping measurement
	1/28/2021	8:55	ND	4.38	ND	23.00	NA	NA	Post-pumping measurement ~4 gallons removed
	2/8/2021	10:55	ND	4.20	ND	22.80	NA	NA	
	2/24/2021	9:50	ND	4.09	22.48	22.98	NA	0.50	
	2/25/2021	8:20	ND	4.11	22.45	22.98	NA	0.53	Pre-pumping measurement
	2/25/2021	8:25	ND	4.12	ND	22.97	NA	NA	Post-pumping measurement ~2 gallons removed
	3/10/2021	11:30	ND	4.06	22.48	22.91	NA	0.43	
	3/11/2021	8:40	ND	4.08	22.34	22.91	NA	0.57	Pre-pumping measurement
	3/11/2021	8:50	ND	6.51	ND	22.96	NA	NA	Post-pumping measurement ~2 gallons removed
	3/24/2021	9:50	ND	3.78	ND	22.81	NA	NA	

Table 1
Polychrome West
Yonkers, NY
Well Gauging Measurements

Well ID	Date:	Time:	Depth to LNAPL (Ft.)	Depth to Water (Ft.)	Depth to DNAPL (Ft.)	Total Depth (Ft.)	LNAPL Thickness (Ft.)	DNAPL Thickness (Ft.)	Comments
NW-12	10/7/2020	11:15	ND	3.75	ND	21.10	NA	NA	
	10/21/2020	8:50	ND	3.76	ND	21.25	NA	NA	
	11/4/2020	7:35	ND	3.86	ND	21.20	NA	NA	
	11/18/2020	10:20	ND	4.02	ND	21.89	NA	NA	
	12/1/2020	9:20	ND	3.70	ND	21.29	NA	NA	
	12/16/2020	9:05	ND	3.98	ND	21.13	NA	NA	
	12/29/2020	9:05	ND	3.92	ND	21.14	NA	NA	
	1/13/2021	9:45	ND	4.00	ND	21.55	NA	NA	
	1/27/2021	8:55	ND	4.10	ND	21.25	NA	NA	
	2/8/2021	10:15	ND	4.04	ND	NA	NA	NA	Bottom depth not measured.
	2/24/2021	9:10	ND	3.89	ND	21.18	NA	NA	
	3/10/2021	10:40	ND	3.83	ND	21.33	NA	NA	
	3/24/2021	9:28	ND	3.71	ND	21.23	NA	NA	

Notes: Pre/post pumping event readings are bolded.
LNAPL - Light Non-Aqueous Phase Liquid
DNAPL - Dense Non-Aqueous Phase Liquid
* - Estimated due to High Viscous DNAPL
NA - Not Applicable
NM - Not Measurable (High Viscosity)

Table 2
Polychrome West
Yonkers, NY
 DNAPL Recovery Totals

Recovery Event	DNAPL Recovered Volume (gal)												Disposal Info		
	NW-1	NW-3	NW-4	NW-5	NW-6	NW-7	NW-8	NW-9	NW-10	NW-11	NW-12	Event Total	Date Generated	Off-Site Disposal Date	Disposal Location
2020 Total	NA	NA	NA	203	142	NA	37	0.5	88.5	35	NA	506	1/9/2020 – 12/30/2020	2/21/2020 – 2/11/2021	Veolia ES
Jan-21	NA	NA	NA	28	23	NA	2	1	6.5	9	NA	69.5	1/13, 1/14, 1/27, and 1/28	*2/11/2021	Veolia ES
Feb-21	NA	NA	NA	24	10	NA	1	NA	6	2	NA	43	2/8, 2/11, 2/24, and 2/25	3/26/2021	Veolia ES
Mar-21	NA	NA	NA	23	13	NA	1.5	NA	7	2	NA	46.5	3/10, 3/11, 3/24, and 3/25	*3/26/21 Pending	Veolia ES
TOTAL TO DATE:												665	gallons		

Notes:

DNAPL - Dense Non-Aqueous Phase Liquid
 NA - Not Applicable

**ATTACHMENT A –EASTERN, BROOKSIDE, AND VEOLIA
MANIFESTS**

Please print or type
(Form designed for use on elite (12 pitch) typewriter)

NON-HAZARDOUS WASTE MANIFEST		1. Generator ID Number	2. Page 1 of	3. Emergency Response Phone	4. Waste Tracking Number
5. Generator's Name and Mailing Address: HUNTERDON LLC 1947 HUNTERDON ST YONKERS NY		Generator's Site Address (if different than mailing address) 137-153 HUNTERDON ST YONKERS NY			
Generator's Phone:					
6. Transporter 1 Company Name: EASTERN ENVIRONMENTAL SOLUTIONS		U.S. EPA ID Number: NYR000135624			
7. Transporter 2 Company Name:		U.S. EPA ID Number:			
8. Designated Facility Name and Site Address: ISLAND WASTE NY 3247 KICKHURST TRL STATEN ISLAND NY		U.S. EPA ID Number:			
Facility's Phone:					
9. Waste Shipping Name and Description		10. Containers		11. Total Quantity	12. Unit Wt./Vol.
		No.	Type		
1. NON-HAZ WASTE OIL TANKS, 1000 GALLONS		1	DM	45	DS
2.					
3.					
4.					
13. Special Handling Instructions and Additional Information					
14. GENERATOR'S CERTIFICATION: I certify the materials described above on this manifest are not subject to federal regulations for reporting proper disposal of Hazardous Waste.					
Generator's/Officer's Printed/Typed Name		Signature		Month	Day Year
[Signature]		[Signature]		03	11/21
15. International Shipments ☐ Import to U.S. ☐ Export from U.S. Port of entry/exit: Date leaving U.S.:					
Transporter Signature (for exports only):					
16. Transporter Acknowledgment of Receipt of Materials					
Transporter 1 Printed/Typed Name		Signature		Month	Day Year
M. J. K. D.		[Signature]		03	11/21
Transporter 2 Printed/Typed Name		Signature		Month	Day Year
17. Discrepancy					
17a. Discrepancy Indication Space ☐ Quantity ☐ Type ☐ Residue ☐ Partial Rejection ☐ Full Rejection					
Manifest Reference Number:					
17b. Alternate Facility (or Generator)		U.S. EPA ID Number:			
Facility's Phone:					
17c. Signature of Alternate Facility (or Generator)		Signature		Month	Day Year
18. Designated Facility Owner or Operator: Certification of receipt of materials covered by the manifest except as noted in Item 17a					
Printed/Typed Name		Signature		Month	Day Year

Printed in USA by GC Labels
1-800-997-6966

GENERATOR'S/SHIPPER'S INITIAL COPY

Reorder Part# MANIFEST-C6NHW
913-897-6966

GENERATOR	NON-HAZARDOUS WASTE MANIFEST		1. Generator ID Number 1	2. Page 1 of 1	3. Emergency Response Phone 631-727-2700	4. Waste Tracking Number		
	5. Generator's Name and Mailing Address AUGER Pavers SW Sites LLC 1499 POST RD FAIRFIELD CT. 06824 201-694-3957				Generator's Site Address (if different than mailing address) Polychrome West 137-145 ALEXANDER ST Yonkers NY 10701			
	6. Transporter 1 Company Name EASTERN Environmental Solutions				U.S. EPA ID Number NYR000135624			
	7. Transporter 2 Company Name				U.S. EPA ID Number			
	8. Designated Facility Name and Site Address Clean Water NY 3249 RICHMOND TERR STATEN ISLAND NY				U.S. EPA ID Number			
	9. Waste Shipping Name and Description				10. Containers		11. Total Quantity	12. Unit Wt./Vol.
					No. Type			
	1. NON-HAZ NON RCRA OIL/YRPE				1 DM		50	RRS
	2.							
	3.							
4.								
DESIGNATED FACILITY	13. Special Handling Instructions and Additional Information							
	14. GENERATOR'S CERTIFICATION: I certify the materials described above on this manifest are not subject to federal regulations for reporting proper disposal of Hazardous Waste.							
	Generator's/Officer's Printed/Typed Name [Signature]				Signature LAEVITIC SON		Month Day Year 03 25 21	
	15. International Shipments ☐ Import to U.S. ☐ Export from U.S. Port of entry/exit: _____ Date leaving U.S.: _____							
	16. Transporter Acknowledgment of Receipt of Materials							
	Transporter 1 Printed/Typed Name Michael KIDD				Signature [Signature]		Month Day Year 03 25 21	
	Transporter 2 Printed/Typed Name				Signature		Month Day Year	
	17. Discrepancy							
	17a. Discrepancy Indication Space ☐ Quantity ☐ Type ☐ Residue ☐ Partial Rejection ☐ Full Rejection							
	17b. Alternate Facility (or Generator)				Manifest Reference Number: _____ U.S. EPA ID Number			
Facility's Phone: _____				Month Day Year				
17c. Signature of Alternate Facility (or Generator)				Month Day Year				
18. Designated Facility Owner or Operator: Certification of receipt of materials covered by the manifest except as noted in Item 17a								
Printed/Typed Name Carlos Herrera				Signature [Signature]		Month Day Year 03 25 21		

GENERATOR
INT'L
TRANSPORTER
DESIGNATED FACILITY

NON-HAZARDOUS
WASTE MANIFEST

1. Generator ID Number

Not required

2. Page 1 of

1

3. Emergency Response Phone

631-608-8810

4. Waste Tracking Number

2481-31921-W

5. Generator's Name and Mailing Address

Avalon Yonkers Sun Sites, LLC
1499 Post Road
Fairfield CT 06824

Generator's Site Address (if different than mailing address)

Polychrome West
137-145 Alexander Street
Yonkers NY 10701

Generator's Phone: 201 694-3957

6. Transporter 1 Company Name

Brookside Environmental, Inc.

U.S. EPA ID Number

NYR000081601

7. Transporter 2 Company Name

U.S. EPA ID Number

8. Designated Facility Name and Site Address

Clean Water of New York
3249 Richmond Terrace
Staten Island NY 10303

U.S. EPA ID Number

Facility's Phone: 718 981-4600

NYD000088545

9. Waste Shipping Name and Description

10. Containers

No.

Type

11. Total
Quantity

12. Unit
WL/Vol.

1. Non-regulated material, liquid

01

DM

55.

G

2.

3.

4.

13. Special Handling Instructions and Additional Information

1) Pumped groundwater. Approval # 237-236

14. GENERATOR'S/OFFEROR'S CERTIFICATION: I hereby declare that the contents of this consignment are fully and accurately described above by the proper shipping name, and are classified, packaged, marked and labeled/placarded, and are in all respects in proper condition for transport according to applicable international and national governmental regulations.

Generator's/Offor's Printed/Typed Name

Signature

Month Day Year

15. International Shipments

☒ Import to U.S.

☐ Export from U.S.

Port of entry/exit:

Date leaving U.S.:

Transporter Signature (for exports only):

16. Transporter Acknowledgment of Receipt of Materials

Transporter 1 Printed/Typed Name

Signature

Month Day Year

Transporter 2 Printed/Typed Name

Signature

Month Day Year

17. Discrepancy

17a. Discrepancy Indication Space

☐ Quantity

☐ Type

☐ Residue

☐ Partial Rejection

☐ Full Rejection

Manifest Reference Number:

17b. Alternate Facility (or Generator)

U.S. EPA ID Number

Facility's Phone:

17c. Signature of Alternate Facility (or Generator)

Month Day Year

18. Designated Facility Owner or Operator: Certification of receipt of materials covered by the manifest except as noted in Item 17a

Printed/Typed Name

Signature

Month Day Year



89

Please print or type.

Form Approved OMB No. 2050-0038

UNIFORM HAZARDOUS WASTE MANIFEST		1. Generator ID Number NYD001833247		2. Page 1 of 1	3. Emergency Response Phone (877) 815-0087		4. Manifest Tracking Number 001885817 VES		
5. Generator's Name and Mailing Address AVALEN SITE SERVICES LLC 34 SOUTH BROADWAY SUITE 301 POLYCHROME WEST WHITE PLAINS, NY 10601 Generator's Phone: 914-415-7399					Generator's Site Address (if different than mailing address) 137-145 ALEXANDER STREET POLYCHROME WEST YONKERS, NY 10701				
6. Transporter 1 Company Name VEOLIA ES TECHNICAL SOLUTIONS					U.S. EPA ID Number NYD080631369				
7. Transporter 2 Company Name					U.S. EPA ID Number				
8. Designated Facility Name and Site Address VEOLIA ES TECHNICAL SOLUTIONS L.L.C. 1 EDEN LANE PLANDERS, NJ 07836					U.S. EPA ID Number NYD080536593				
Facility's Phone: 973-247-7111									
GENERATOR	9a. I-1	9b. U.S. DOT Description (including Proper Shipping Name, Hazard Class, ID Number, and Packing Group (if any))			10. Containers No. Type		11. Total Quantity	12. Unit Wt./Vol.	13. Waste Codes
	X	1. UN1993, WASTE FLAMMABLE LIQUIDS, n.o.s., BENZENE, COAL TAR, 3, II			2	DM	800	P	D001 B D012
		2.							
		3.							
		4.							
14. Special Handling Instructions and Additional Information ER Service Contracted by VESTS - Contract retained by generator confers agency authority on initial transporter to add or substitute additional transporters on generator's behalf - I W: 797344 A: MARPUL#1									
15. GENERATOR'S/OFFEROR'S CERTIFICATION: I hereby declare that the contents of this consignment are fully and accurately described above by the proper shipping name, and are classified, packaged, marked and labeled/placarded, and are in all respects in proper condition for transport according to applicable international and national governmental regulations. If export shipment and I am the Primary Exporter, I certify that the contents of this consignment conform to the terms of the attached EPA Acknowledgment of Consent. I certify that the waste minimization statement identified in 40 CFR 262.27(a) (if I am a large quantity generator) or (b) (if I am a small quantity generator) is true.									
Generator's/Officer's Printed/Typed Name John LARLEY					Signature 		Month Day Year 03 26 21		
TRANSPORTER INT'L	16. International Shipments ☐ Import to U.S. ☐ Export from U.S. ☐ Port of entry/exit: ☐ Date leaving U.S.: ☐								
	17. Transporter Acknowledgment of Receipt of Materials Transporter 1 Printed/Typed Name: Michael L. Smith Signature: Month Day Year: 3 26 21 Transporter 2 Printed/Typed Name: _____ Signature: _____ Month Day Year: _____								
DESIGNATED FACILITY	18. Discrepancy 18a. Discrepancy Indication Space ☐ Quantity ☐ Type ☐ Residue ☐ Partial Rejection ☐ Full Rejection Manifest Reference Number: _____								
	18b. Alternate Facility (or Generator) _____ U.S. EPA ID Number _____								
	Facility's Phone: _____								
	18c. Signature of Alternate Facility (or Generator) _____ Month Day Year: _____								
19. Hazardous Waste Report Management Method Codes (i.e., codes for hazardous waste treatment, disposal, and recycling systems) 1. ATM 2. _____ 3. _____ 4. _____									
20. Designated Facility Owner or Operator: Certification of receipt of hazardous materials covered by the manifest except as noted in Item 18a Printed/Typed Name: Bre Store Signature: Month Day Year: 3 26 21									