

---

**Appendix F:**  
IRM Photographic Log

---


N:\ACAD\11814\CAD\COR\11814 - FIG-1 PHOTO LOCATION PLAN.DWG 08/11/22 05:46:17PM, yelena.zolotova, LAYOUT:FIG-1

FERRIS AVENUE

NEW STREET

N. LEXINGTON AVENUE

HAMILTON AVENUE

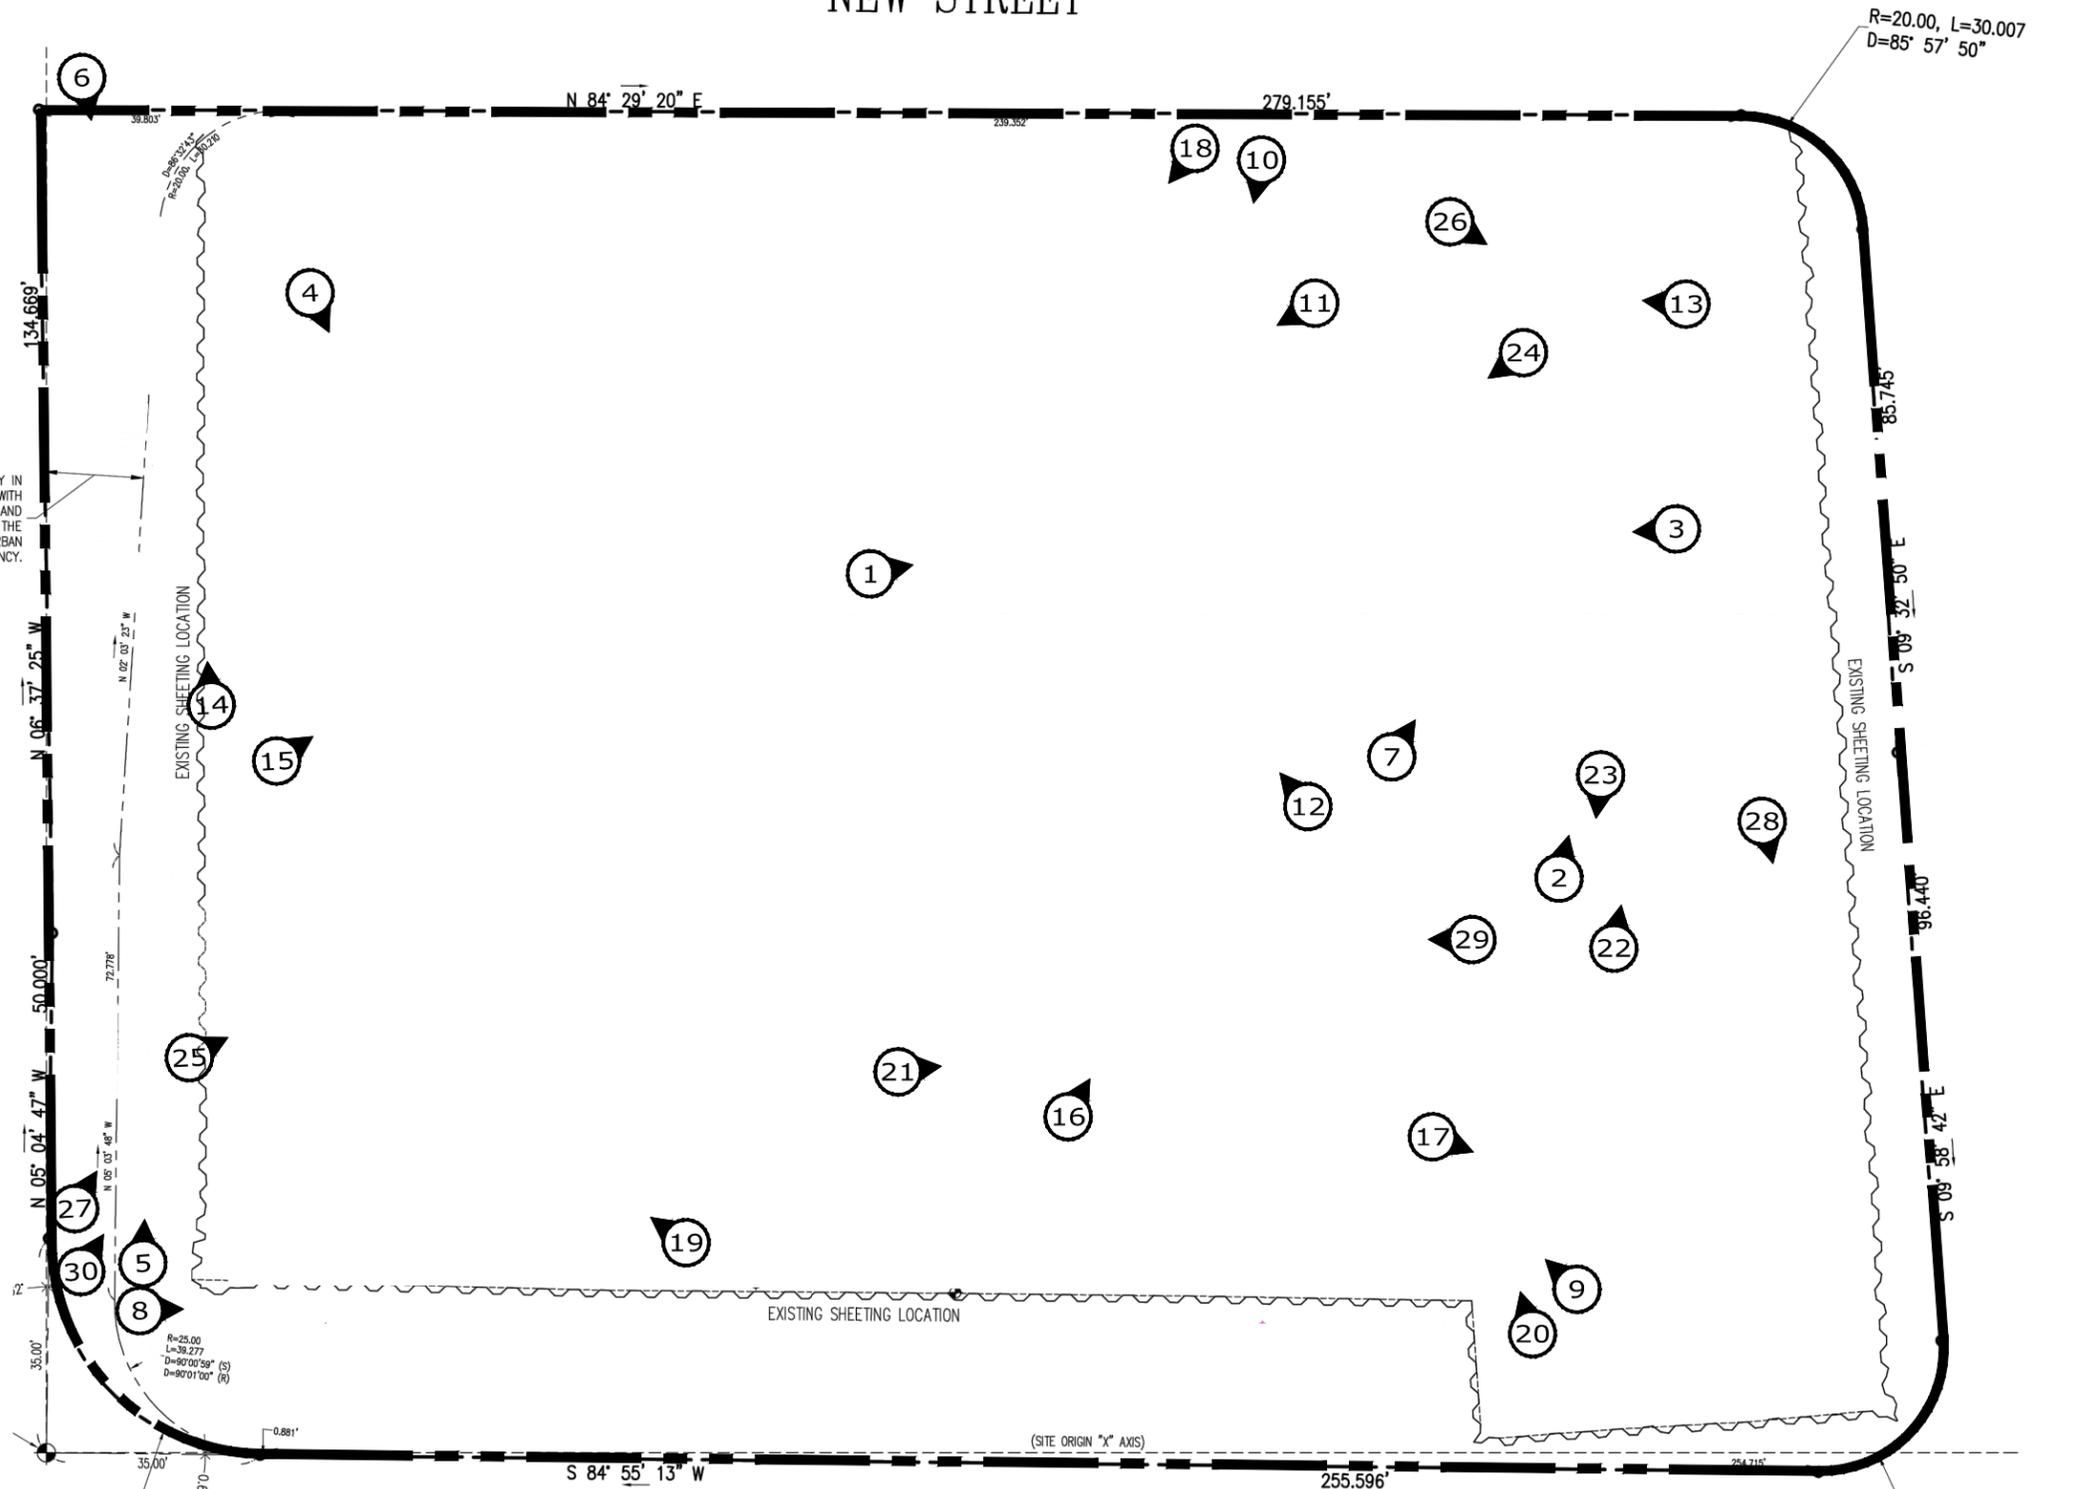

NOTE:  
THIS PLAN IS FOR LOCATING PHOTO ONLY.  
OTHER SITE WORK SHOWN HERE IS NOT INTENDED FOR CONSTRUCTION.

NYS Education Law

Unauthorized alterations or additions to this plan are a violation of section 7209 (2) of the New York State Education Law. Copies of this map not having the seal of the engineer shall not be valid.

© SESI CONSULTING ENGINEERS D.P.C. 2022

This drawing and all information contained here on is proprietary information of SESI CONSULTING ENGINEERS D.P.C. and may not be copied or reproduced, either in whole or in part, by any method, without written permission of SESI CONSULTING ENGINEERS D.P.C.

REFERENCE

- EXIST CONDITIONS & BOUNDARY ARE TAKEN FROM "END POINT SMPLE LOCATION SKETCH" PREPARED FOR 25 NOTH LEX PROPERTY SITUATE IN CITY OF WHITE PLAINS COUNTY OF WESTCHESTER, STATE OF NEW YORK, DATED MARCH 16, 2022, LAST REV. JULY 21,2022.

LEGEND:

- SITE BOUNDARY
- PHOTO NUMBER & APPROX. LOCATION

SCALE: 1"=30'



job no: 11814  
drawing no:

FIG-1

85 NORTH LEXINGTON AVENUE  
CITY OF WHITE PLAINS  
COUNTY OF WESTCHESTER, NEW YORK

PHOTO LOCATION PLAN

**SESI**  
CONSULTING  
ENGINEERS D.P.C.

SOILS / FOUNDATIONS  
SITE DESIGN  
ENVIRONMENTAL

12A MAPLE AVE. PINE BROOK, N.J. 07058 PH: 973-808-9050

dwg by: AW  
chk by: SG  
scale: AS NOTED  
date: 08/11/2022



Photo 1: View of site before construction begins facing northeast, 1/10/22



Photo 2: View of site during preconstruction, facing northeast, 1/12/22



Photo 3: View of site in preconstruction, facing west, 1/13/22



Photo 4: View of site during preconstruction, facing southeast, 1/13/22



Photo 5: View of site face north, with sheet piles being installed along Ferris Ave, Grids A1-4, (2/17/22)



Photo 6: Overview of the site facing southeast, 2/18/22



Photo 7: View of soil exporting process beginning on 2/22/22 with the removal of F1-F4 (0-7)



Photo 8: View site conditions facing east, A-F4 excavation progress can be seen in fore and background,  
3/3/22



Photo 9: View site conditions facing east, A-F4 excavation progress can be seen in fore and background, 3/4/22

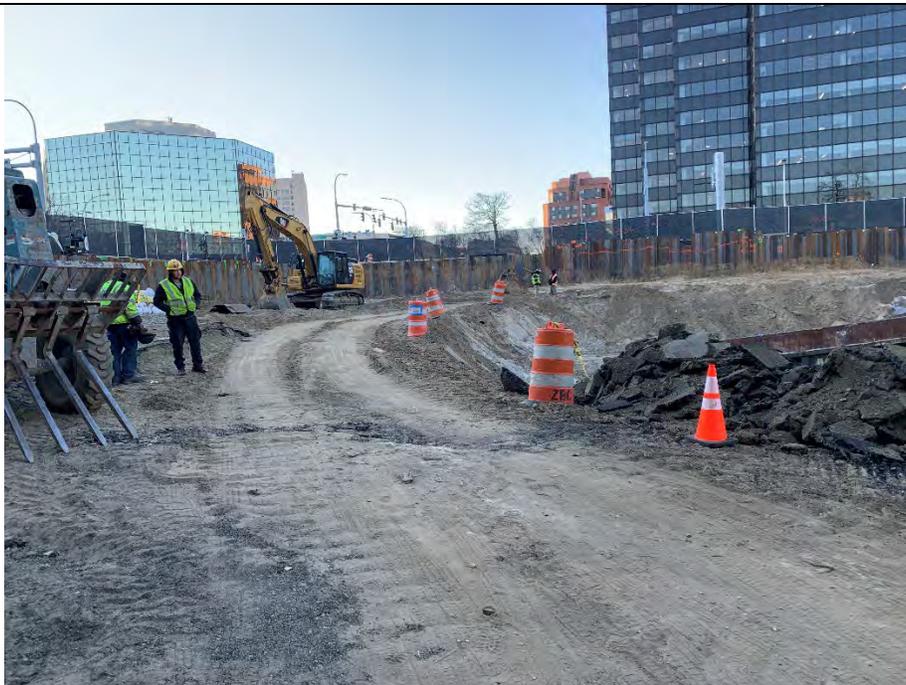


Photo 10: View Site conditions and excavation progress in central area of the site, facing southeast, 3/4/22



Photo 11: View IRM excavation progress, grids C-D,2-3, facing southwest, 3/10/22



Photo 12: View of extent of excavation in northern portions of site, 3/10/22

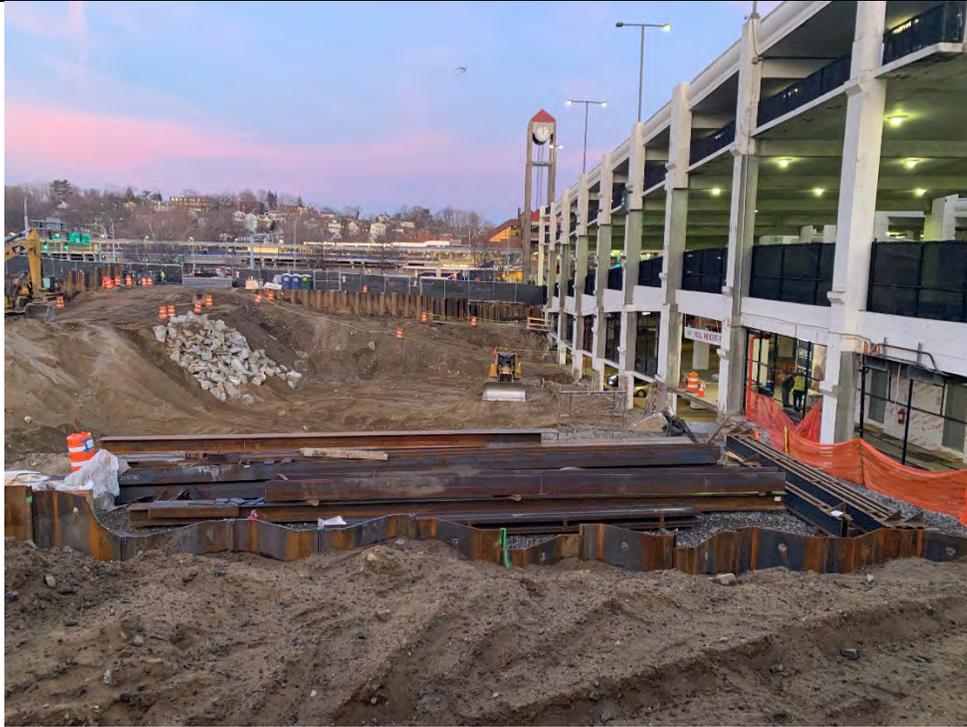


Photo 13: View IRM progress, facing west, 3/15/22



Photo 14: View of excavation in A'1-2 grids, 3/23/22



Photo 15: View extent of excavation across the site facing northeast, 3/23/22



Photo 16: View extent of excavation across the site facing northeast, 3/30/22



Photo 17: View of impacted soil found in grid F4, approximately 21 ft below original grade, 3/31/22

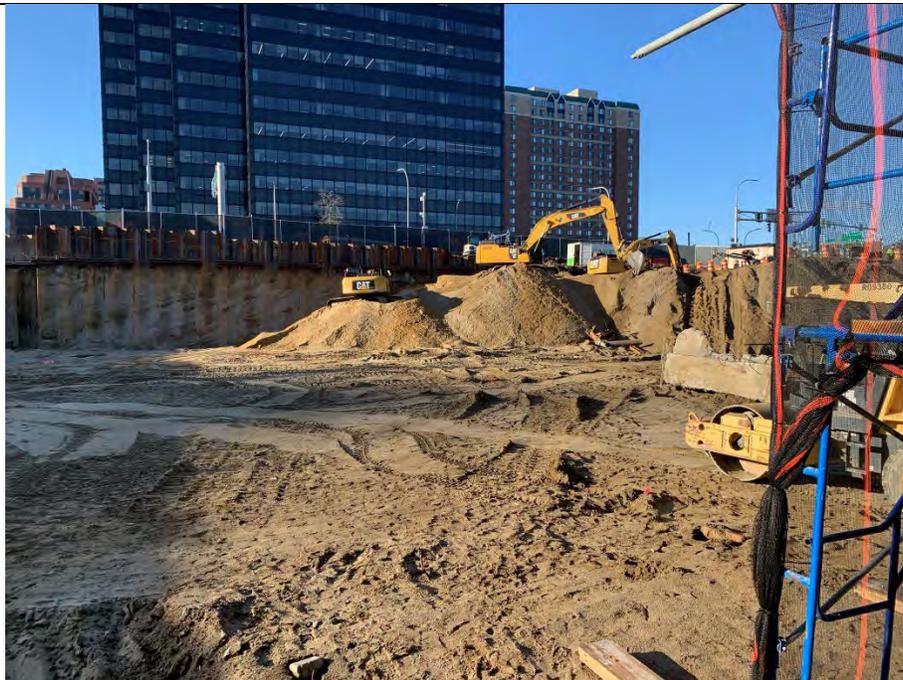


Photo 18: View of extent of excavation for IRM facing southwest, 4/4/22



Photo 19: View of Soil Ramp constructed out of remaining A'4 material, 4/6/22



Photo 20: Area of impacted soil in F4 excavated, 4/7/22



Photo 21: Exporting of impacted material found in F4, 4/8/22



Photo 22: View of SSDS being installed in F3, 4/26/22



Photo 23: View of Slab being poured in F4, 5/5/22



Photo 24: View site facing southeast, 5/19/22



Photo 25: View of concrete pour in C-D1, facing northeast 5/31/22



Photo 26: View MW-1 being installed, 7/1/22



Photo 27: view grid A'3 being exported which represents the last of the native soil inside the SOE, excluding clean fill, 7/12/22

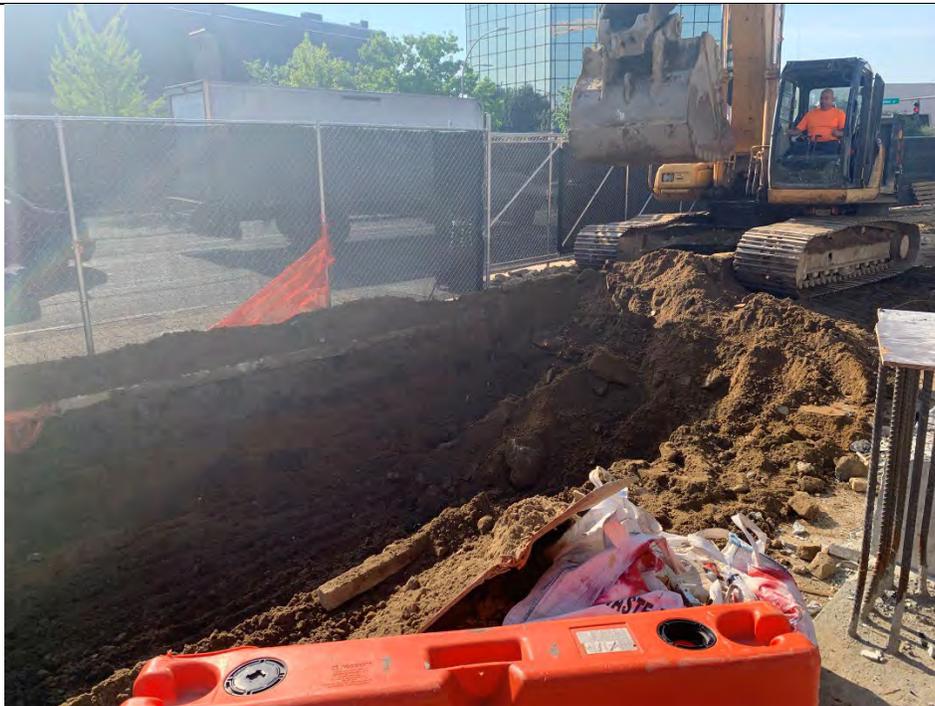


Photo 28: View of excavation to clean end points outside the sheeting line in F3, 7/21/22



Photo 29: View of site progression and stockpile of cleanfill pulled below clean endpoints across the site, facing west, 7/21/22



Photo 30: View excavation to clean endpoints outside the sheeting line A3 along Ferris Ave, 8/2/22