
PERIODIC REVIEW REPORT

2250 FACTORY OUTLET BOULEVARD SITE
(BCP SITE NO. C932127)

NIAGARA FALLS, NEW YORK

July 2011

0105-003-901

Prepared for:

NF-3rd Associates, LLC

Prepared By:



Benchmark Environmental Engineering & Science, PLLC
2558 Hamburg Turnpike, Suite 300
Buffalo, NY 14218
(716)856-0599

PERIODIC REVIEW REPORT

2250 Factory Outlet Blvd Site

Table of Contents

1.0	INTRODUCTION.....	1
1.1	Background.....	1
1.2	Compliance and Recommendations.....	1
2.0	SITE OVERVIEW.....	2
3.0	SITE MANAGEMENT PLAN	3
3.1	Annual Inspection and Certification Program	3
3.2	Soil/Fill Management Plan	4
3.3	Institutional Control Requirements and Compliance.....	4
	3.3.1 Institutional Controls.....	4
4.0	CONCLUSIONS AND RECOMMENDATIONS	5
5.0	DECLARATION/LIMITATION	6

PERIODIC REVIEW REPORT
2250 Factory Outlet Blvd Site
Table of Contents

FIGURES

Figure 1	Site Location and Vicinity Map
Figure 2	Site Plan

APPENDICIES

Appendix A	Site Inspection Forms
Appendix B	Site Photolog

1.0 INTRODUCTION

Benchmark Environmental Engineering and Science, PLLC (Benchmark) has prepared this Periodic Review Report (PRR), on behalf of NF-3rd Associates, LLC, to summarize the post-remedial status of New York State Department of Environmental Conservation (NYSDEC) Brownfield Cleanup Program (BCP) Site No. C932127.

This PRR has been prepared for the 2250 Factory Outlet Boulevard Site (Site or BCP Site) in accordance with NYSDEC DER-10 *Technical Guidance for Site Investigation and Remediation* (May 2010). The NYSDEC's auto-generated Institutional and Engineering Controls Certification Form has been completed for the Site (see Appendix A). This PRR and the associated inspection form have been completed for the May 16, 2010 to June 14, 2011 reporting period.

1.1 Background

The 2250 Factory Outlet Boulevard Site (Niagara County Tax Map No. 145.20-1-1) is an approximate 5-acre parcel owned by NF-3rd Associates, LLC (see Figures 1 and 2). An approximate 1.81-acre portion of the greater 5-acre parcel is subject to the Brownfield Cleanup Agreement (BCA) with the NYSDEC and this PRR. The Site was investigated and subsequently deemed acceptable by the NYSDEC for admission into the BCP. Based on historic use of the Site, soil/fill was impacted by chromium at concentrations that required cleanup. Interim Remedial Measures (IRMs), including excavation followed by off-site disposal of the contaminated soil/fill was completed at the Site. The IRM served as the final remedy. NF-3rd Associates, LLC redeveloped the larger parcel as a Niagara Frontier Transportation Authority (NFTA) bus terminal with associated offices and surface lot parking.

1.2 Compliance and Recommendations

At the time of the Site inspection, the Site was fully compliant with the Site Management Plan (SMP). No modification to the current SMP is recommended at this time.

2.0 SITE OVERVIEW

Grossman's Building Supply developed the property in the early 1970s. Prior to that time, the Site was reportedly undeveloped. The approximately 39,000 square foot vacant concrete block building (slab-on-grade) formerly located on the western portion of the property was demolished in January 2007 (see Figure 2). The Site is bounded by Interstate 190 to the west, a car dealership to the north, Military Road to the northeast, Factory Outlet Boulevard to the southeast, and an automobile oil and lube facility to the south.

Environmental site investigations were conducted at the Site between 2004 and 2006 that revealed the presence of chromium-impacted soil/fill requiring remediation. In December 2006, a BCA was executed by NF-3rd Associates, LLC with the Department, and remedial efforts under the BCP began in December 2006 with the Remedial Investigation (RI).

Based on the findings of the RI, it was determined that interim remedial measures (IRMs) would be necessary to address chromium-impacted soil/fill. The IRMs were initiated in February 2007, and included the excavation and off-site disposal of approximately 1,569 tons of hazardous chromium-impacted soil/fill; and approximately 5,359 tons of non-hazardous chromium impacted soil/fill. After IRM excavation activities were completed, all excavation areas were backfill and graded to pre-existing conditions, prior to redevelopment. The IRM was successful in removing all known chromium-impacted soil/fill on-Site, and remedial activities were completed in June 2007. The RI/AAR/IRM report and SMP for the Site were approved by the Department in November 2007. The Certificate of Completion (COC) was issued for the Site on December 14, 2007.

3.0 SITE MANAGEMENT PLAN

A SMP was prepared for the Site, and approved by the Department in November 2007. The SMP includes an Operation, Monitoring and Maintenance Plan, a Soil/Fill Management Plan, and a copy of the Environmental Easements. A brief description of the components of the SMP is presented below.

3.1 Annual Inspection and Certification Program

The Annual Inspection and Certification Program outlines the requirements for the Site, to certify and attest that the institutional controls and/or engineering controls employed at the Site are unchanged from the previous certification. The Annual Certification will primarily consist of an annual Site Inspection to complete the auto-generated NYSDEC Institutional and Engineering Controls (IC/EC) Certification Form. The site inspection will verify that the IC/ECs:

- Are in place and effective.
- That nothing has occurred that would impair the ability of the controls to protect the public health and environment.
- That nothing has occurred that would constitute a violation or failure to comply with any operation and maintenance plan for such controls.
- Access is available to the Site to evaluate continued maintenance of such controls.

A Benchmark Qualified Environmental Professional (QEP) conducted a Site Inspection of the property on June 28, 2011. At the time of the inspection, the property was being used as a NFTA bus terminal and associated offices, with surface parking, paved walkways and landscaped areas. No observable indication of intrusive activities was noted during the Site Inspection. The facility utilizes municipal water supply, and no observable use of groundwater was noted during the Site inspection.

The completed Site Management Periodic Review Report Notice – Institutional and Engineering Controls Certification Form is included in Appendix A. A photo log of the site inspection is included in Appendix B.

3.2 Soil/Fill Management Plan

A Soil/Fill Management Plan (SFMP) was included in the approved-SMP for the Site. The SFMP provides guidelines for the management of soil and fill material during any future intrusive activities.

No intrusive activities requiring management of on-Site soil or fill material; or the placement of backfill materials occurred during the monitoring period.

3.3 Institutional Control Requirements and Compliance

As detailed in the Environmental Easements, several Institutional Controls (ICs) need to be maintained as a requirement of the BCA for the Site.

3.3.1 Institutional Controls

- Groundwater-Use Restriction – the use of groundwater for potable and non-potable purposes is prohibited;
- Land-Use Restriction: The controlled property may be used for commercial and/or industrial use; and,
- Implementation of the SMP including the Soil/Fill Management Plan, and Monitoring Plan.

4.0 CONCLUSIONS AND RECOMMENDATIONS

At the time of the Site inspection, the Site was in full compliance with the Site Management Plan.


Please note that the Institutional and Engineering Controls Certification Form, provided by the NYSDEC for this reporting period did not include Box 7 for QEP Certification. In discussion with NYSDEC – Region 9 Project Manager (B. Sadowski), the Box 6 and Box 7 page of the previous reporting period IC/EC form was utilized.

5.0 DECLARATION/LIMITATION

Benchmark Environmental Engineering and Science, PLLC, personnel conducted the annual site inspection for Brownfield Cleanup Program Site No. C932127, Niagara Falls, New York, according to generally accepted practices. This report complied with the scope of work provided to NF-3rd Associates, LLC by Benchmark Environmental Engineering and Science, PLLC.

This report has been prepared for the exclusive use of NF-3rd Associates, LLC. The contents of this report are limited to information available at the time of the site inspection. The findings herein may be relied upon only at the discretion of NF-3rd Associates, LLC. Use of or reliance upon this report or its findings by any other person or entity is prohibited without written permission of Benchmark Environmental Engineering and Science, PLLC.

FIGURES

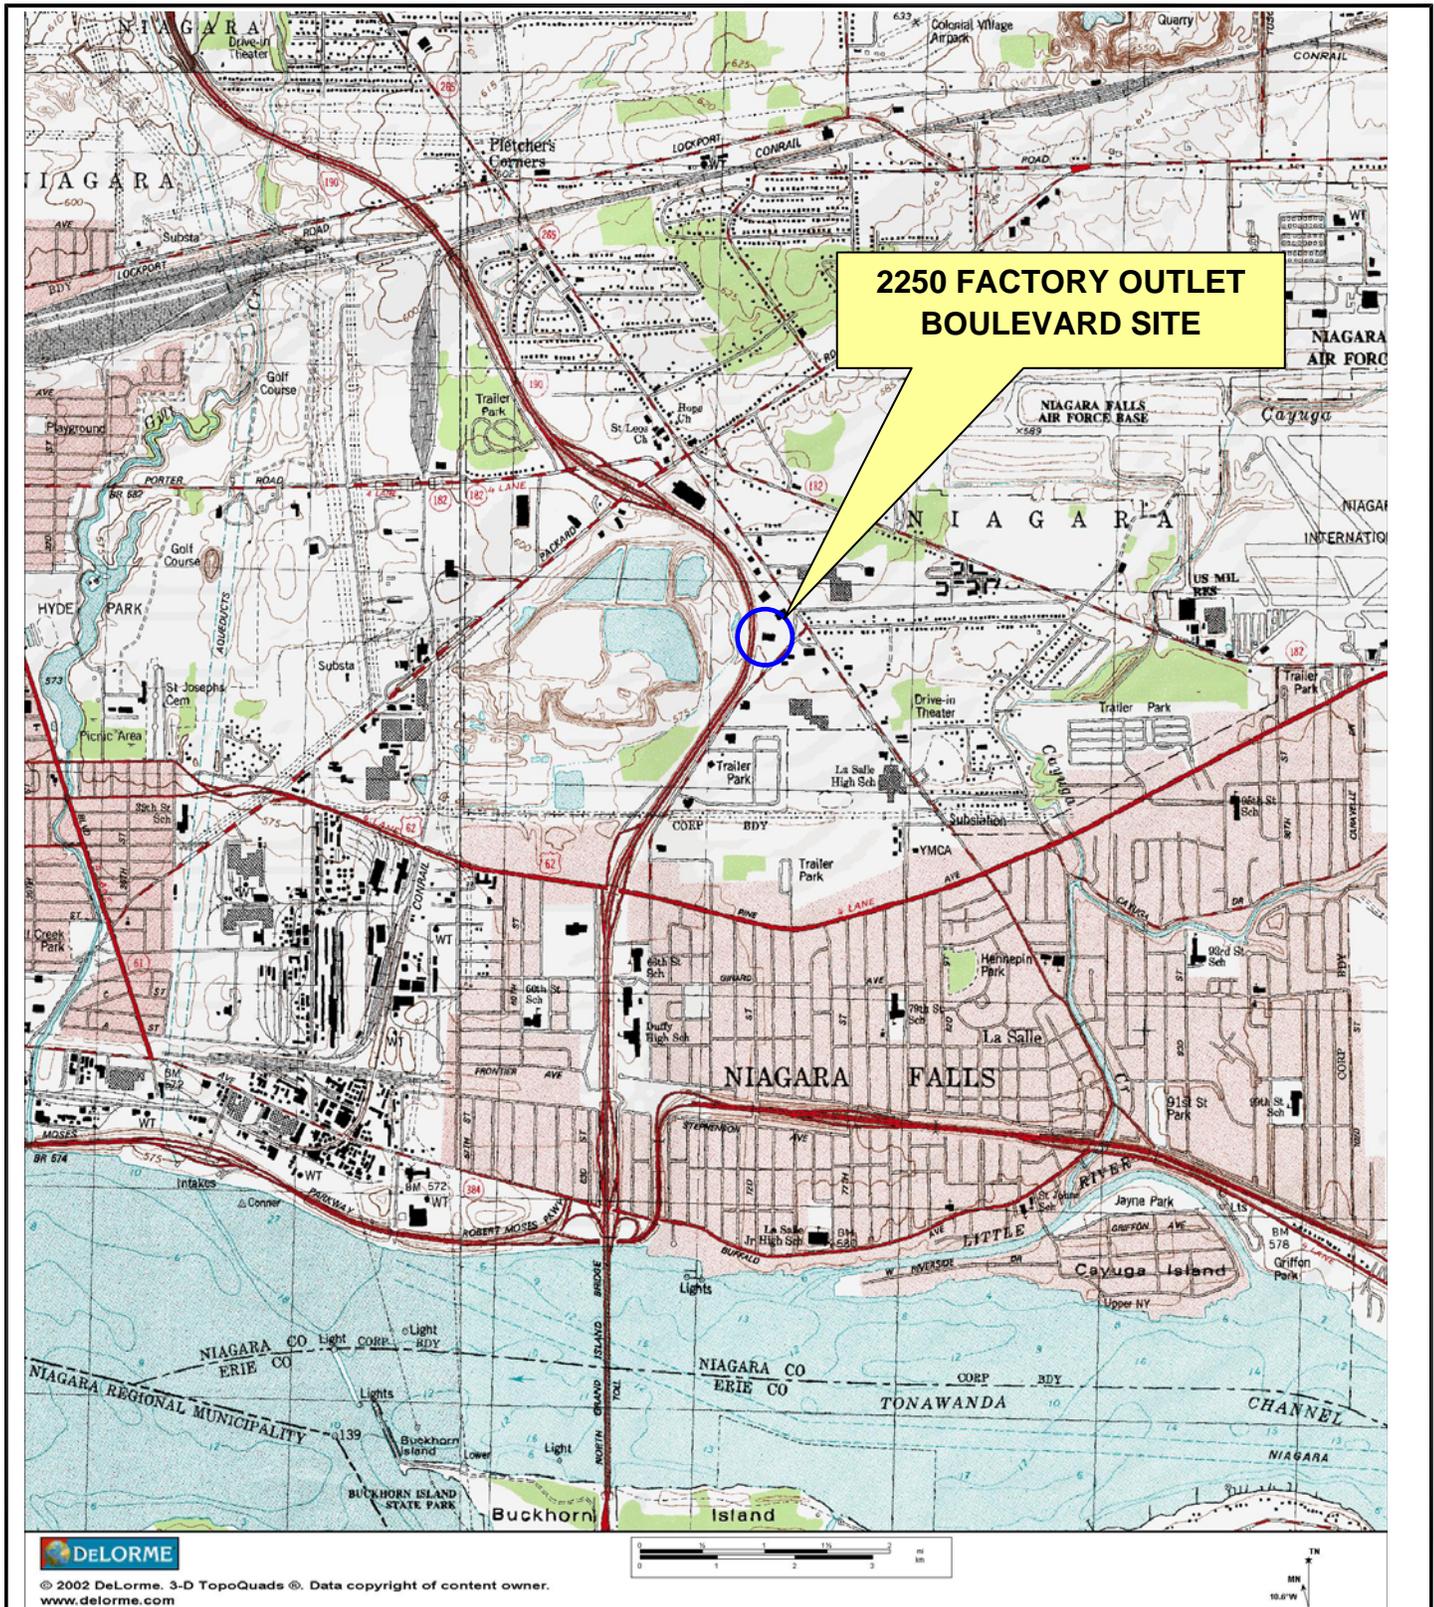

**2250 FACTORY OUTLET
BOULEVARD SITE**

DeLorme
 © 2002 DeLorme, 3-D TopoQuads®. Data copyright of content owner.
 www.delorme.com

BENCHMARK
 ENVIRONMENTAL
 ENGINEERING &
 SCIENCE, PLLC

2558 HAMBURG TURNPIKE
 SUITE 300
 BUFFALO, NY 14218
 (716) 856-0599

SITE LOCATION AND VICINITY MAP
 PERIODIC REVIEW REPORT
 2250 FACTORY OUTLET BOULEVARD SITE

NIAGARA FALLS, NEW YORK
 PREPARED FOR
 NF-3rd ASSOCIATES, LLC

PROJECT NO.: 0105-003-901
 DATE: JUNE 2010
 DRAFTED BY: NTM




LEGEND:

- PROPERTY BOUNDARY
- PARCEL BOUNDARY
- BCP SITE BOUNDARY (~1.81 ACRES)
- FORMER BUILDING



SCALE: 1 INCH = 100 FEET
SCALE IN FEET
(approximate)

DATE: JUNE 2010
DRAFTED BY: BCH/NTM

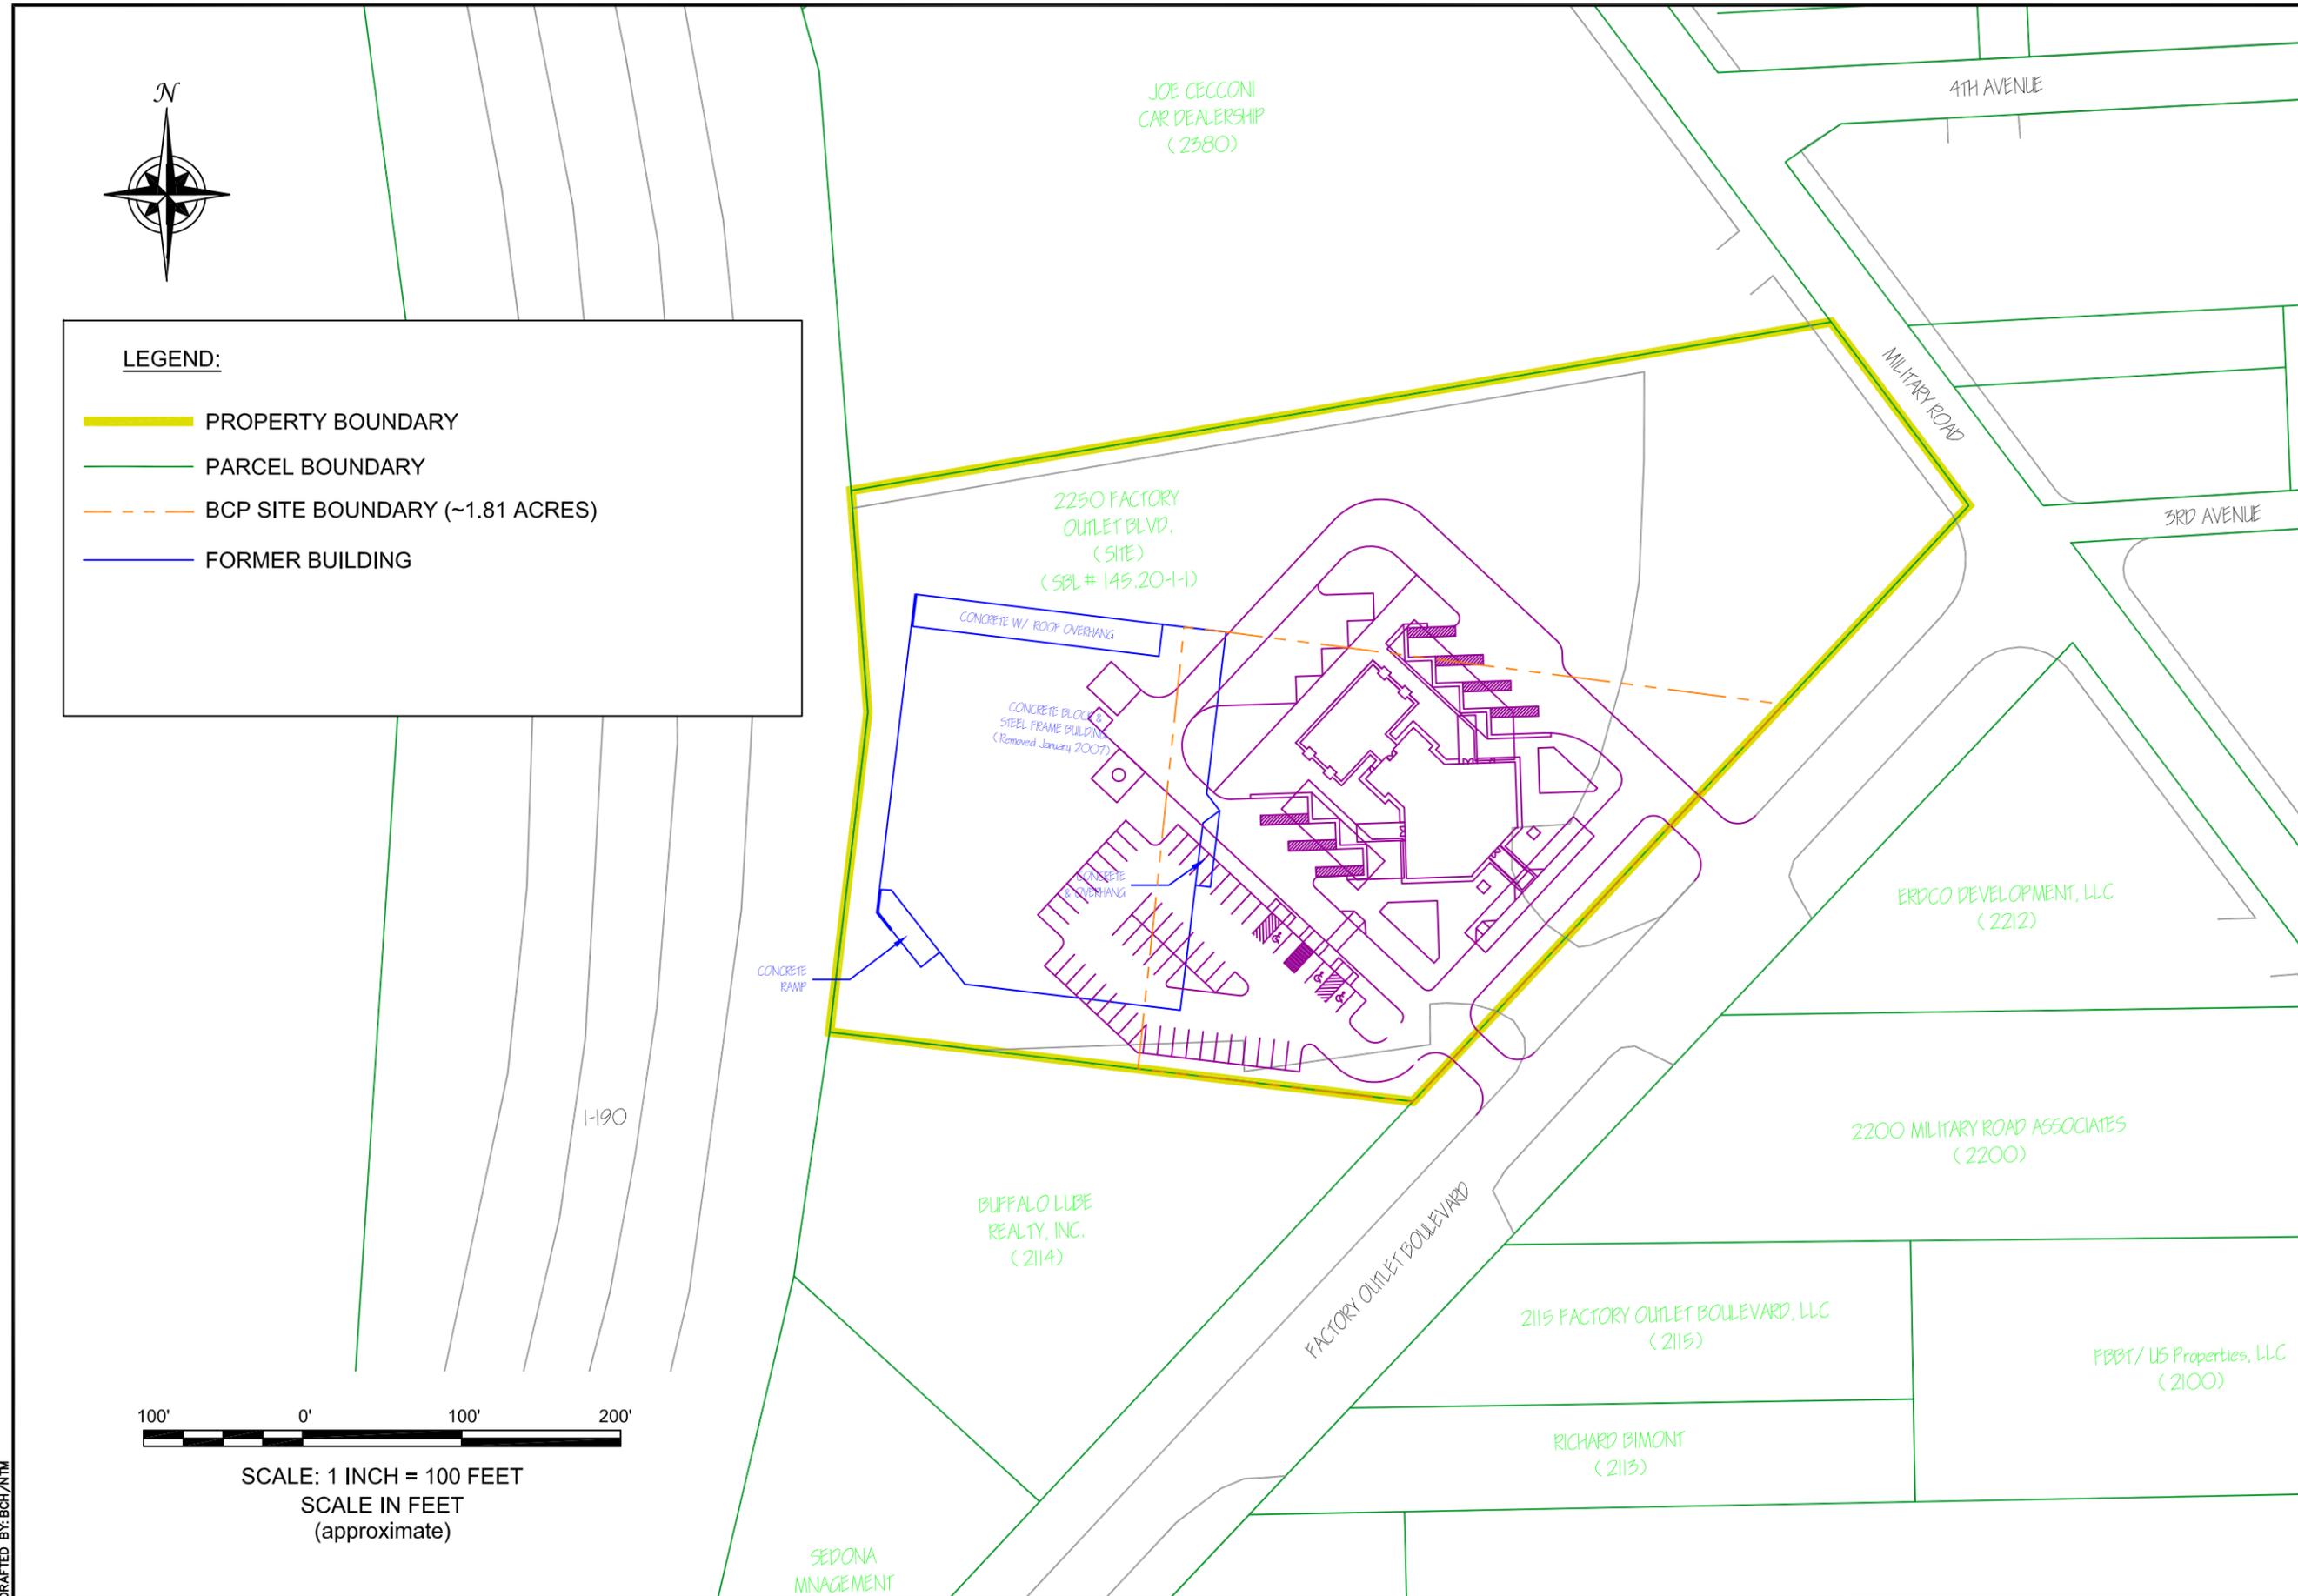

APPENDIX A

INSTITUTIONAL & ENGINEERING CONTROLS CERTIFICATION FORM



Enclosure 1
NEW YORK STATE DEPARTMENT OF ENVIRONMENTAL CONSERVATION
Site Management Periodic Review Report Notice
Institutional and Engineering Controls Certification Form



	Site Details	Box 1
Site No. C932127		
Site Name 2250 Factory Outlet Boulevard Site		
Site Address: 2250 Factory Outlet Boulevard	Zip Code: 14304	
City/Town: Niagara Falls		
County: Niagara		
Site Acreage: 1.8		
Reporting Period: May 16, 2010 to June 14, 2011		
		YES NO
1. Is the information above correct?		<input checked="" type="checkbox"/> <input type="checkbox"/>
If NO, include handwritten above or on a separate sheet.		
2. Has some or all of the site property been sold, subdivided, merged, or undergone a tax map amendment during this Reporting Period?		<input type="checkbox"/> <input checked="" type="checkbox"/>
3. Has there been any change of use at the site during this Reporting Period (see 6NYCRR 375-1.11(d))?		<input type="checkbox"/> <input checked="" type="checkbox"/>
4. Have any federal, state, and/or local permits (e.g., building, discharge) been issued for or at the property during this Reporting Period?		<input type="checkbox"/> <input checked="" type="checkbox"/>
If you answered YES to questions 2 thru 4, include documentation or evidence that documentation has been previously submitted with this certification form.		
5. Is the site currently undergoing development?		<input type="checkbox"/> <input checked="" type="checkbox"/>
		Box 2
		YES NO
6. Is the current site use consistent with the use(s) listed below? Commercial and Industrial		<input checked="" type="checkbox"/> <input type="checkbox"/>
7. Are all ICs/ECs in place and functioning as designed?		<input checked="" type="checkbox"/> <input type="checkbox"/>
IF THE ANSWER TO EITHER QUESTION 6 OR 7 IS NO, sign and date below and DO NOT COMPLETE THE REST OF THIS FORM.		
A Corrective Measures Work Plan must be submitted along with this form to address these issues.		
_____ Signature of Owner, Remedial Party or Designated Representative		_____ Date

Box 2A

8. Has any new information revealed that assumptions made in the Qualitative Exposure Assessment regarding offsite contamination are no longer valid?

YES NO

If you answered YES to question 8, include documentation or evidence that documentation has been previously submitted with this certification form.

9. Are the assumptions in the Qualitative Exposure Assessment still valid?
(The Qualitative Exposure Assessment must be certified every five years)

If you answered NO to question 9, the Periodic Review Report must include an updated Qualitative Exposure Assessment based on the new assumptions.

SITE NO. C932127

Box 3

Description of Institutional Controls

Parcel

145.20-1-1

Owner

NF-3rd Associates, LLC

Institutional Control

Ground Water Use Restriction
Landuse Restriction
Site Management Plan

Box 4

Description of Engineering Controls

None Required

Control Description for Site No. C932127

Control Description for Site No. C932127

Parcel: 145.20-1-1

2. The following controls apply to the use of the Controlled Property, run with the land, are binding on the Grantor and the Grantor's successors and assigns, and are enforceable in law or equity against any owner of the Controlled Property, any lessees, and any person using the Controlled Property:

A. The Controlled Property may be used for restricted commercial and/or industrial use as long as the following long term engineering controls are employed:

(1) Soils and fill materials encountered during any construction or development activity must be handled in accordance with provisions of the Site Management Plan. Prior notification and prior approval of NYSDEC is required in accordance with the Site Management Plan for this Controlled Property. Excavated soil must be managed, characterized, and properly disposed in accordance with NYSDEC regulations and directives.

The Grantor hereby acknowledges receipt of a copy of the NYSDEC-approved Site Management Plan, dated November 2007 ("SMP"). The SMP describes obligations that Grantor assumes on behalf of Grantor, its successors and assigns. The Grantor's assumption of the obligations contained in the SMP which may include sampling, monitoring and/or operating a treatment system on the Controlled Property, and providing certified reports to the NYSDEC, is and remains a fundamental element of the Department's determination that the Controlled Property is safe for a specific use, but not all uses. The Department may change the SMP for the Controlled Property from time to time on the basis of requests or information submitted by Grantor, and modifications in applicable statutes, regulations, guidance, or site conditions. The Department reserves a unilateral right to modify the SMP. The Grantor and all successors and assigns, assume the burden of complying with the SMP and obtaining an up-to-date version of the SMP from:

Regional Remediation Engineer
Region 9
NYS Department of Environmental Conservation
270 Michigan Avenue
Buffalo, New York 14203

or

Site Control Section
Division of Environmental Remediation
NYS Department of Environmental Conservation
625 Broadway
Albany, New York 12233

B. The Controlled Property may not be used for a higher level of use such as unrestricted or restricted residential use and the above-stated engineering controls may not be discontinued without an amendment or extinguishment of this Environmental Easement.

C. Grantor covenants and agrees that until such time as the Environmental Easement is extinguished in accordance with the requirements of Article 71, Title 36 of the ECL, the property deed and all subsequent instruments of conveyance dating to the Controlled property shall state in at least fifteen-point bold-faced type:

This property is subject to an environmental easement held by the New York State Department of Environmental Conservation pursuant of Title 36 to Article 71 of the Environmental Conservation Law.

D. Grantor covenants and agrees that this Environmental Easement shall be incorporated in full or by reference in any leases, licenses, or other instruments granting a right to use the Controlled Property.

E. Grantor covenants and agrees that it shall annually, or such time as NYSDEC may allow, submit to NYSDEC a written statement by an expert the NYSDEC may find acceptable certifying under penalty of perjury that the controls employed at the Controlled Property are unchanged from the previous certification or that any changes to the controls employed at the Controlled Property were approved by the NYSDEC, and that nothing has occurred that would impair the ability of such control to protect the public health and environment or constitute a violation or failure to comply with any Site Management Plan for such controls and giving access to such Controlled Property to evaluate continued maintenance of such controls.

Periodic Review Report (PRR) Certification Statements

1. I certify by checking "YES" below that:

a) the Periodic Review report and all attachments were prepared under the direction of, and reviewed by, the party making the certification;

b) to the best of my knowledge and belief, the work and conclusions described in this certification are in accordance with the requirements of the site remedial program, and generally accepted engineering practices; and the information presented is accurate and complete.

YES NO

2. If this site has an IC/EC Plan (or equivalent as required in the Decision Document), for each Institutional or Engineering control listed in Boxes 3 and/or 4, I certify by checking "YES" below that all of the following statements are true:

(a) the Institutional Control and/or Engineering Control(s) employed at this site is unchanged since the date that the Control was put in-place, or was last approved by the Department;

(b) nothing has occurred that would impair the ability of such Control, to protect public health and the environment;

(c) access to the site will continue to be provided to the Department, to evaluate the remedy, including access to evaluate the continued maintenance of this Control;

(d) nothing has occurred that would constitute a violation or failure to comply with the Site Management Plan for this Control; and

(e) if a financial assurance mechanism is required by the oversight document for the site, the mechanism remains valid and sufficient for its intended purpose established in the document.

YES NO

**IF THE ANSWER TO QUESTION 2 IS NO, sign and date below and
DO NOT COMPLETE THE REST OF THIS FORM.**

A Corrective Measures Work Plan must be submitted along with this form to address these issues.

Signature of Owner, Remedial Party or Designated Representative

Date

IC CERTIFICATIONS
SITE NO. C932127

Box 6

SITE OWNER OR DESIGNATED REPRESENTATIVE SIGNATURE

I certify that all information and statements in Boxes 2 and/or 3 are true. I understand that a false statement made herein is punishable as a Class "A" misdemeanor, pursuant to Section 210.45 of the Penal Law.

I Mike Deriest at 570 Delaware Ave. Buffalo NY 14202
print name print business address

am certifying as Environmental manager (Owner or Remedial Party).

for the Site named in the Site Details Section of this form.


Signature of Owner or Remedial Party Rendering Certification

7/15/11
Date

IC/EC CERTIFICATIONS

Box 7

QUALIFIED ENVIRONMENTAL PROFESSIONAL (QEP) SIGNATURE

I certify that all information in Boxes 4 and 5 are true. I understand that a false statement made herein is punishable as a Class "A" misdemeanor, pursuant to Section 210.45 of the Penal Law.

I Mike Lasakowski at 2558 Hamburg Turnpike Buffalo NY 14218
print name print business address

am certifying as a Qualified Environmental Professional for the Remedial Party

(Owner or Remedial Party) for the Site named in the Site Details Section of this form.


Signature of Qualified Environmental Professional, for
the Owner or Remedial Party, Rendering Certification

Stamp (if Required)

7/15/11
Date

APPENDIX B

SITE PHOTOLOG

SITE PHOTOGRAPHS

Photo 1:



Photo 2:



Photo 3:



Photo 4:



- Photo 1: Exterior site condition – Bus parking (looking northwest)
- Photo 2: Site conditions (looking southwest)
- Photo 3: Site conditions – northern portion of site (looking northwest)
- Photo 4: Exterior site conditions (looking west)

2250 Factory Outlet Boulevard
Niagara Falls, New York
June 28, 2011

SITE PHOTOGRAPHS

Photo 5:



Photo 6:



Photo 7:



Photo 8:



Photo 5: Exterior asphalt, concrete and landscape conditions (looking northwest)

Photo 6: Exterior site conditions (looking southwest along Factory Outlet Blvd.)

Photo 7: Parking lot conditions (looking west)

Photo 8: Building interior

2250 Factory Outlet Boulevard
Niagara Falls, New York
June 28, 2011