

**Adirondack Regional Business Incubator Site
36 Elm Street
City of Glens Falls, New York**

Environmental Restoration Project

Appendix A - O

RECEIVED

JUN 09 2008

NYSDEC REGION 5
ENVIRONMENTAL QUALITY

Site Investigation Report

**New York State Assistance Contract No. C303163
ERP Project No. E557019**

May 2008

Prepared For:

Greater Glens Falls Local Development Corporation
42 Ridge Street
Glens Falls, New York 12801

Attn: Mr. Thomas Donohue
Tel: (518) 761-3883



Engineers • Environmental Scientists • Planners • Landscape Architects

**2 Corporate Plaza
264 Washington Avenue Extension
Albany, New York 12203**

Adirondack Regional Business Incubator Site
36 Elm Street
City of Glens Falls

Environmental Restoration Project

Appendix A – O

Site Investigation Report
New York State Assistance Contract No. C303163
ERP Project No. E557019

May 2008

Prepared For:

Greater Glens Falls Local Development Corporation
42 Ridge Street
Glens Falls, New York 12801

Attn: Mr. Thomas Donohue
Tel: (518) 761-3883


Prepared By:

Barton & Loguidice, P.C.
Engineers, Environmental Scientists, Planners, Landscape Architects
2 Corporate Plaza
264 Washington Avenue Extension
Albany, New York 12203

Attn: Mr. Stephen Le Fevre, P.G.
Tel: (518) 218-1801

Appendix E

Permanent Monitoring Well Construction Detail

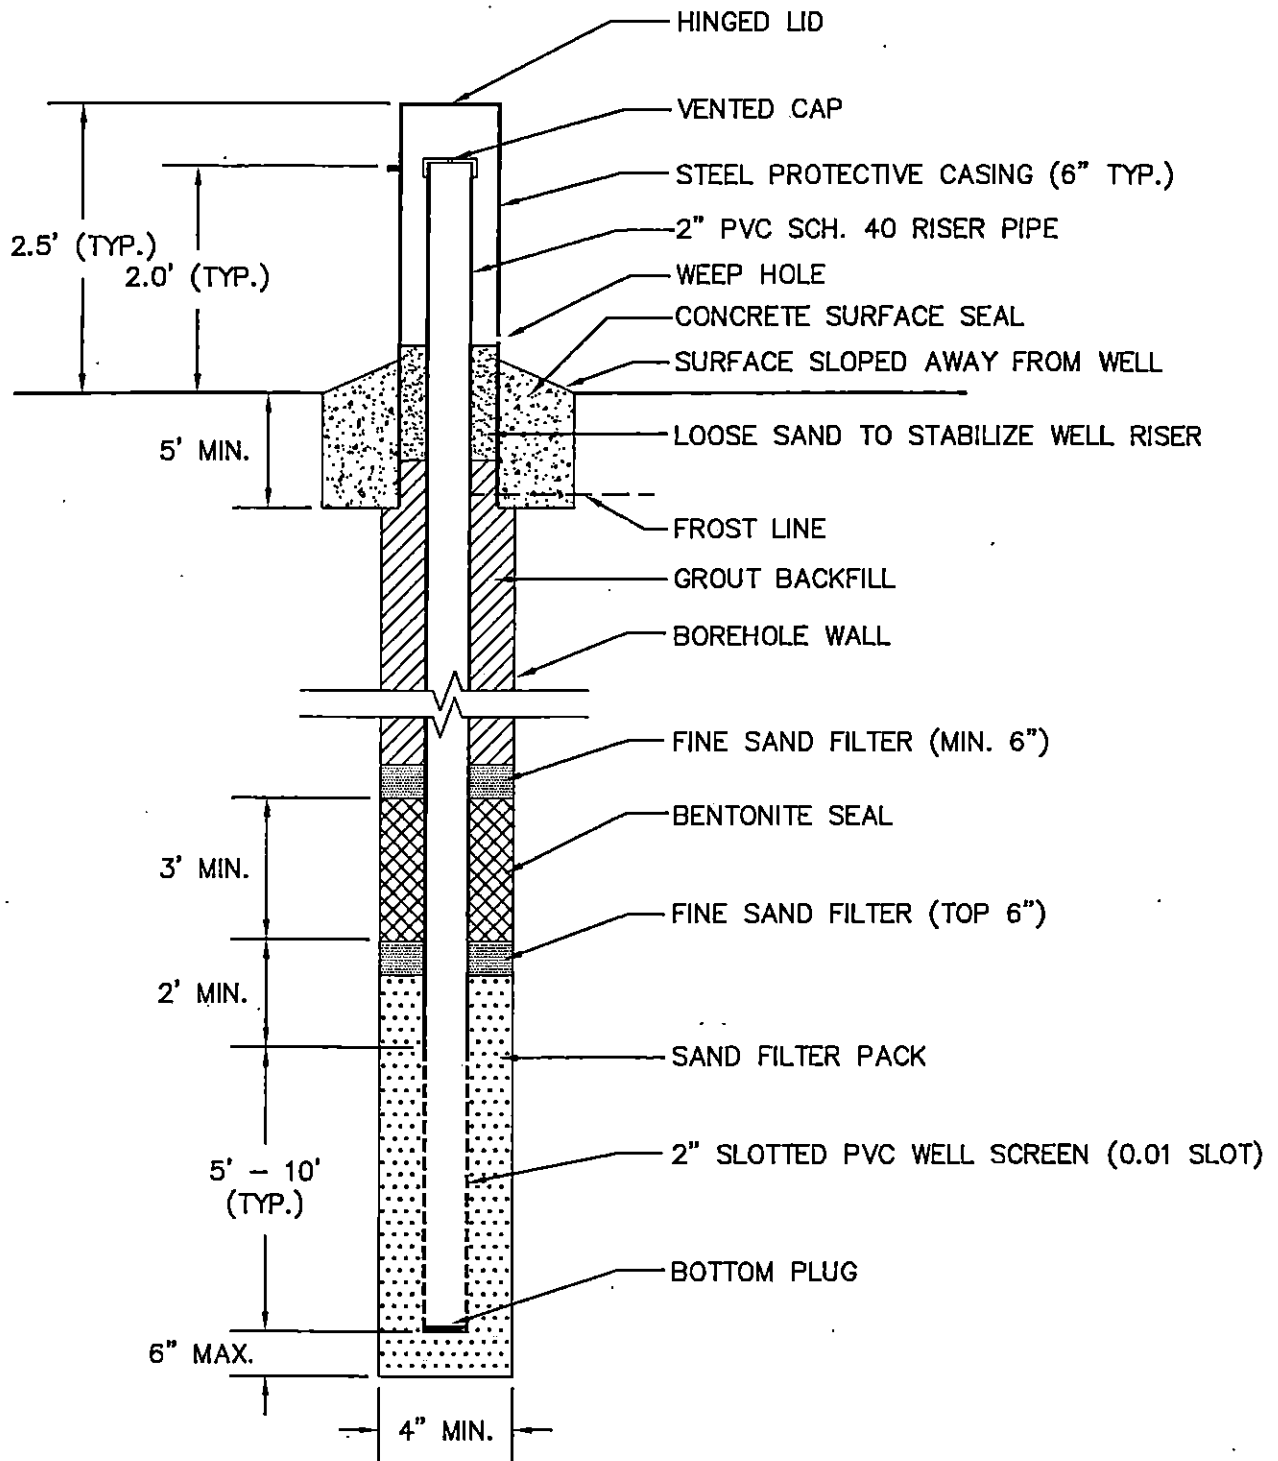

NOT TO SCALE

NOTE:
FLUSH-MOUNTED MANHOLE COVER WILL BE USED FOR WELLS INSTALLED IN TRAFFIC AREAS.

Barton
& Loguidice, P.C.

Engineers • Environmental Scientists • Planners • Landscape Architects

GREATER GLENS FALLS LOCAL DEVELOPMENT CORP.
36 ELM STREET

**TYPICAL MONITORING WELL
DETAIL OVERBURDEN WELLS**

CITY OF GLENS FALLS

WARREN COUNTY, NY

Appendix

E

Project No.

1032.001

X: XREF(S)_W/_ (ROT/TWIST)
L: LS=, OR L= ON: OFF=
P: STANDARD.PC3.CTB

2/13/08-SYR-MJ, LAST MODIFIED
1032001/1032001_APP_E.DWG