

February 9, 2021

Stephanie Fitzgerald
Environmental Engineer
New York State Department of Environmental Conservation
Division of Environmental Remediation
615 Erie Blvd. W., Syracuse, NY 13204-2400

Submitted via email: stephanie.fitzgerald@dec.ny.gov

Re: ARAMARK Uniform Services (VCP Site #V00665)
3009 and 3117 Milton Avenue, Solvay, NY - Vapor Pressure Testing

File: 1656.003.003


Dear Ms. Fitzgerald:

Based on correspondence with the Department, we have revised the attached plan for sub-slab pressure testing at the ARAMARK Uniform Services Solvay site. The intent of the testing is to confirm coverage provided by the sub-slab depressurization system (SSDS).

Ten temporary pressure field test locations will be installed at the general locations depicted on Figure 1 (locations may shift slightly to avoid facility equipment/operations). The pressure field testing will be conducted under normal operation of the SSDS. The test locations will be installed by drilling 3/8 inch holes through the slab. We will seal the holes and conduct pressure testing with a micro manometer to evaluate vapor control. Following completion of the pressure field testing, B&L will grout the pressure test locations. Note that the former sub-slab temporary points TSSP-01 and 02 are no longer present, so they are not included in the pressure testing plan.

Following completion of the pressure testing, we will conduct sub-slab vapor sampling from VP-A and B. A vapor sample will also be collected from the exhaust pipe of the SSDS system. The pressure field testing, sub-slab monitoring and SSDS exhaust monitoring will be conducted on the same day during the 2021 heating season. We will notify the Department prior to scheduling the sampling upon your concurrence.

Sincerely,
BARTON & LOGUIDICE, D.P.C.

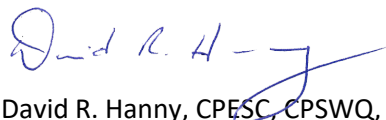

David R. Hanny, CPESC, CPSWQ, LEED AP
Associate


Ec: Rebecca Armbruster - ARAMARK

Attachment A

Pressure Field Testing Locations



1/32"=1'-0"
32'
0
32'
64'

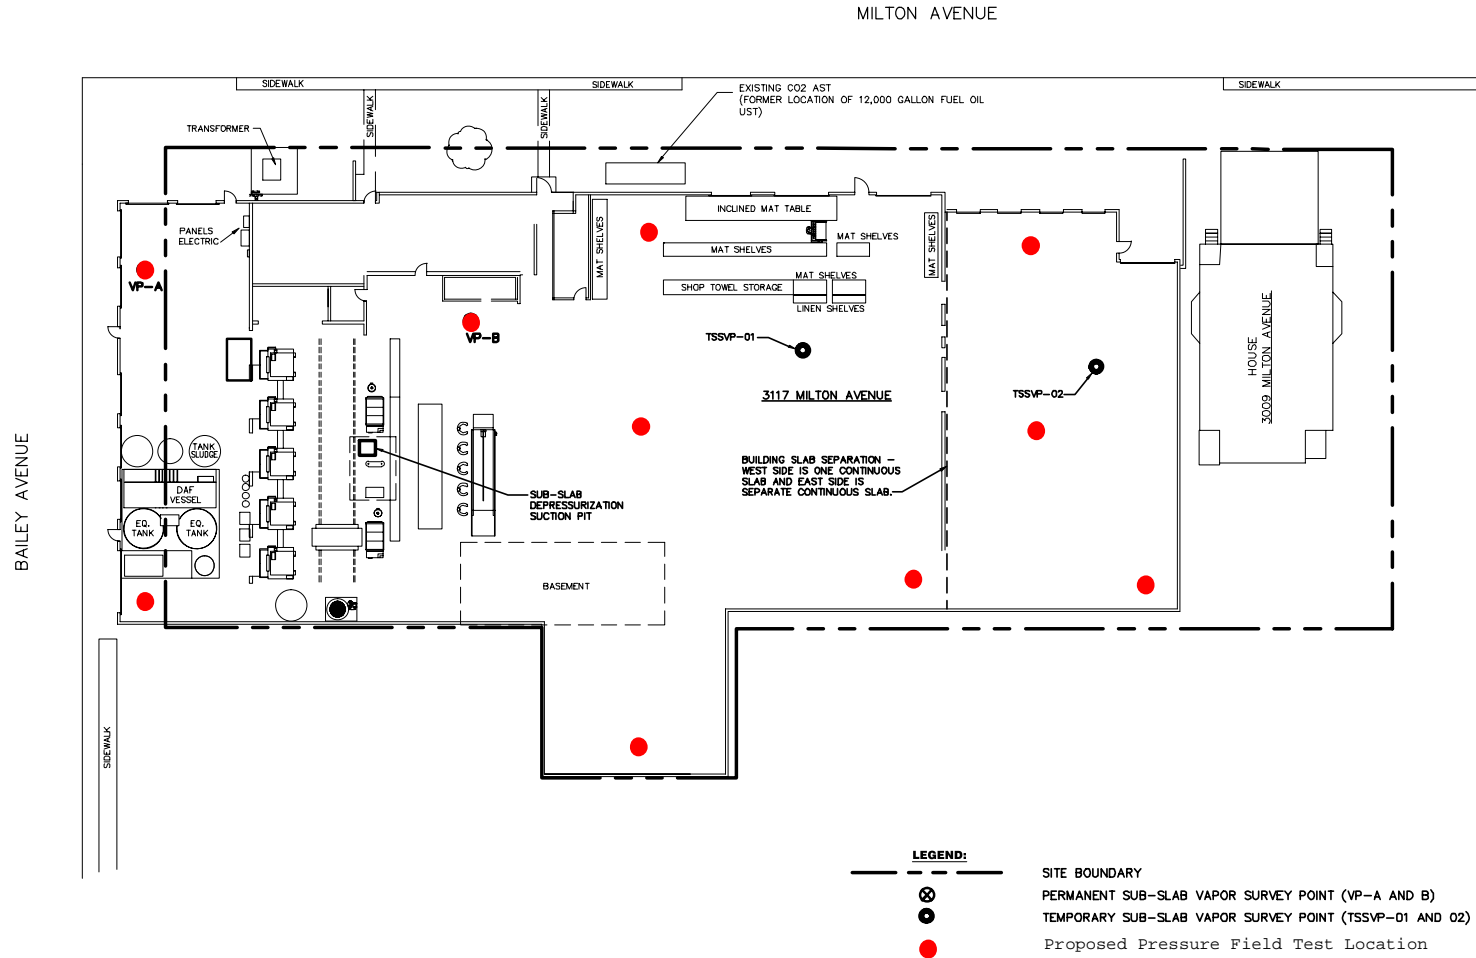

LEGEND:



SITE BOUNDARY

PERMANENT SUB-SLAB VAPOR SURVEY POINT (VP-A AND B)

TEMPORARY SUB-SLAB VAPOR SURVEY POINT (TSSVP-01 AND 02)

Proposed Pressure Field Test Location

**Barton
&Loguidice**

Date
February
2021

Scale
AS SHOWN

Figure Number
1

Project Number
1656.002.004

ARAMARK UNIFORM SERVICES (SYRACUSE), LLC.

SUB-SLAB VAPOR
MONITORING LOCATIONS

VILLAGE OF SOLVAY

ONONDAGA COUNTY, NEW YORK