
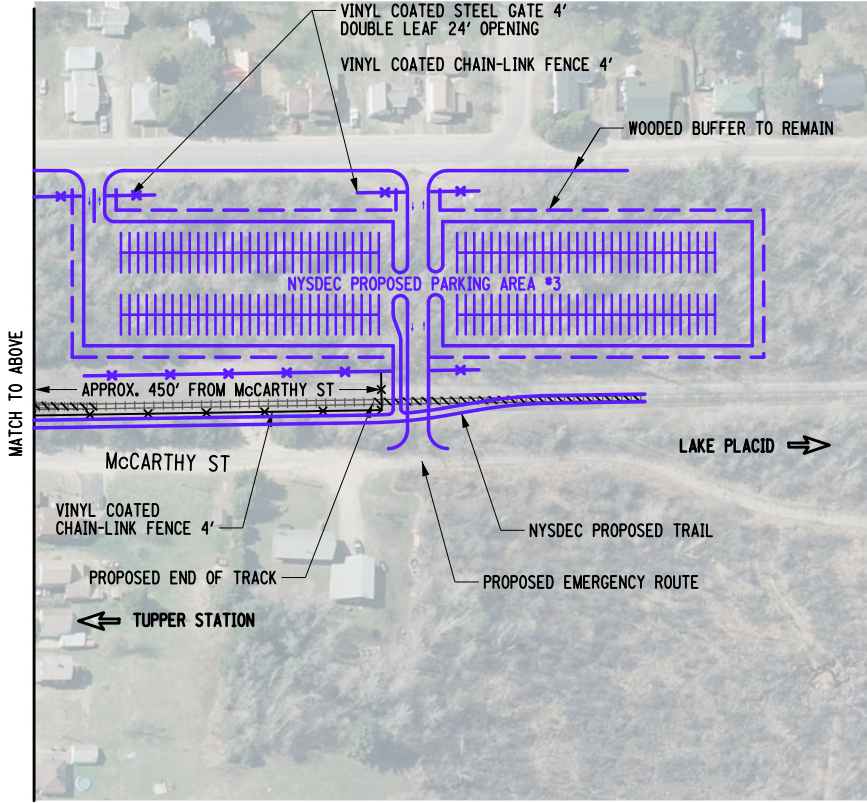
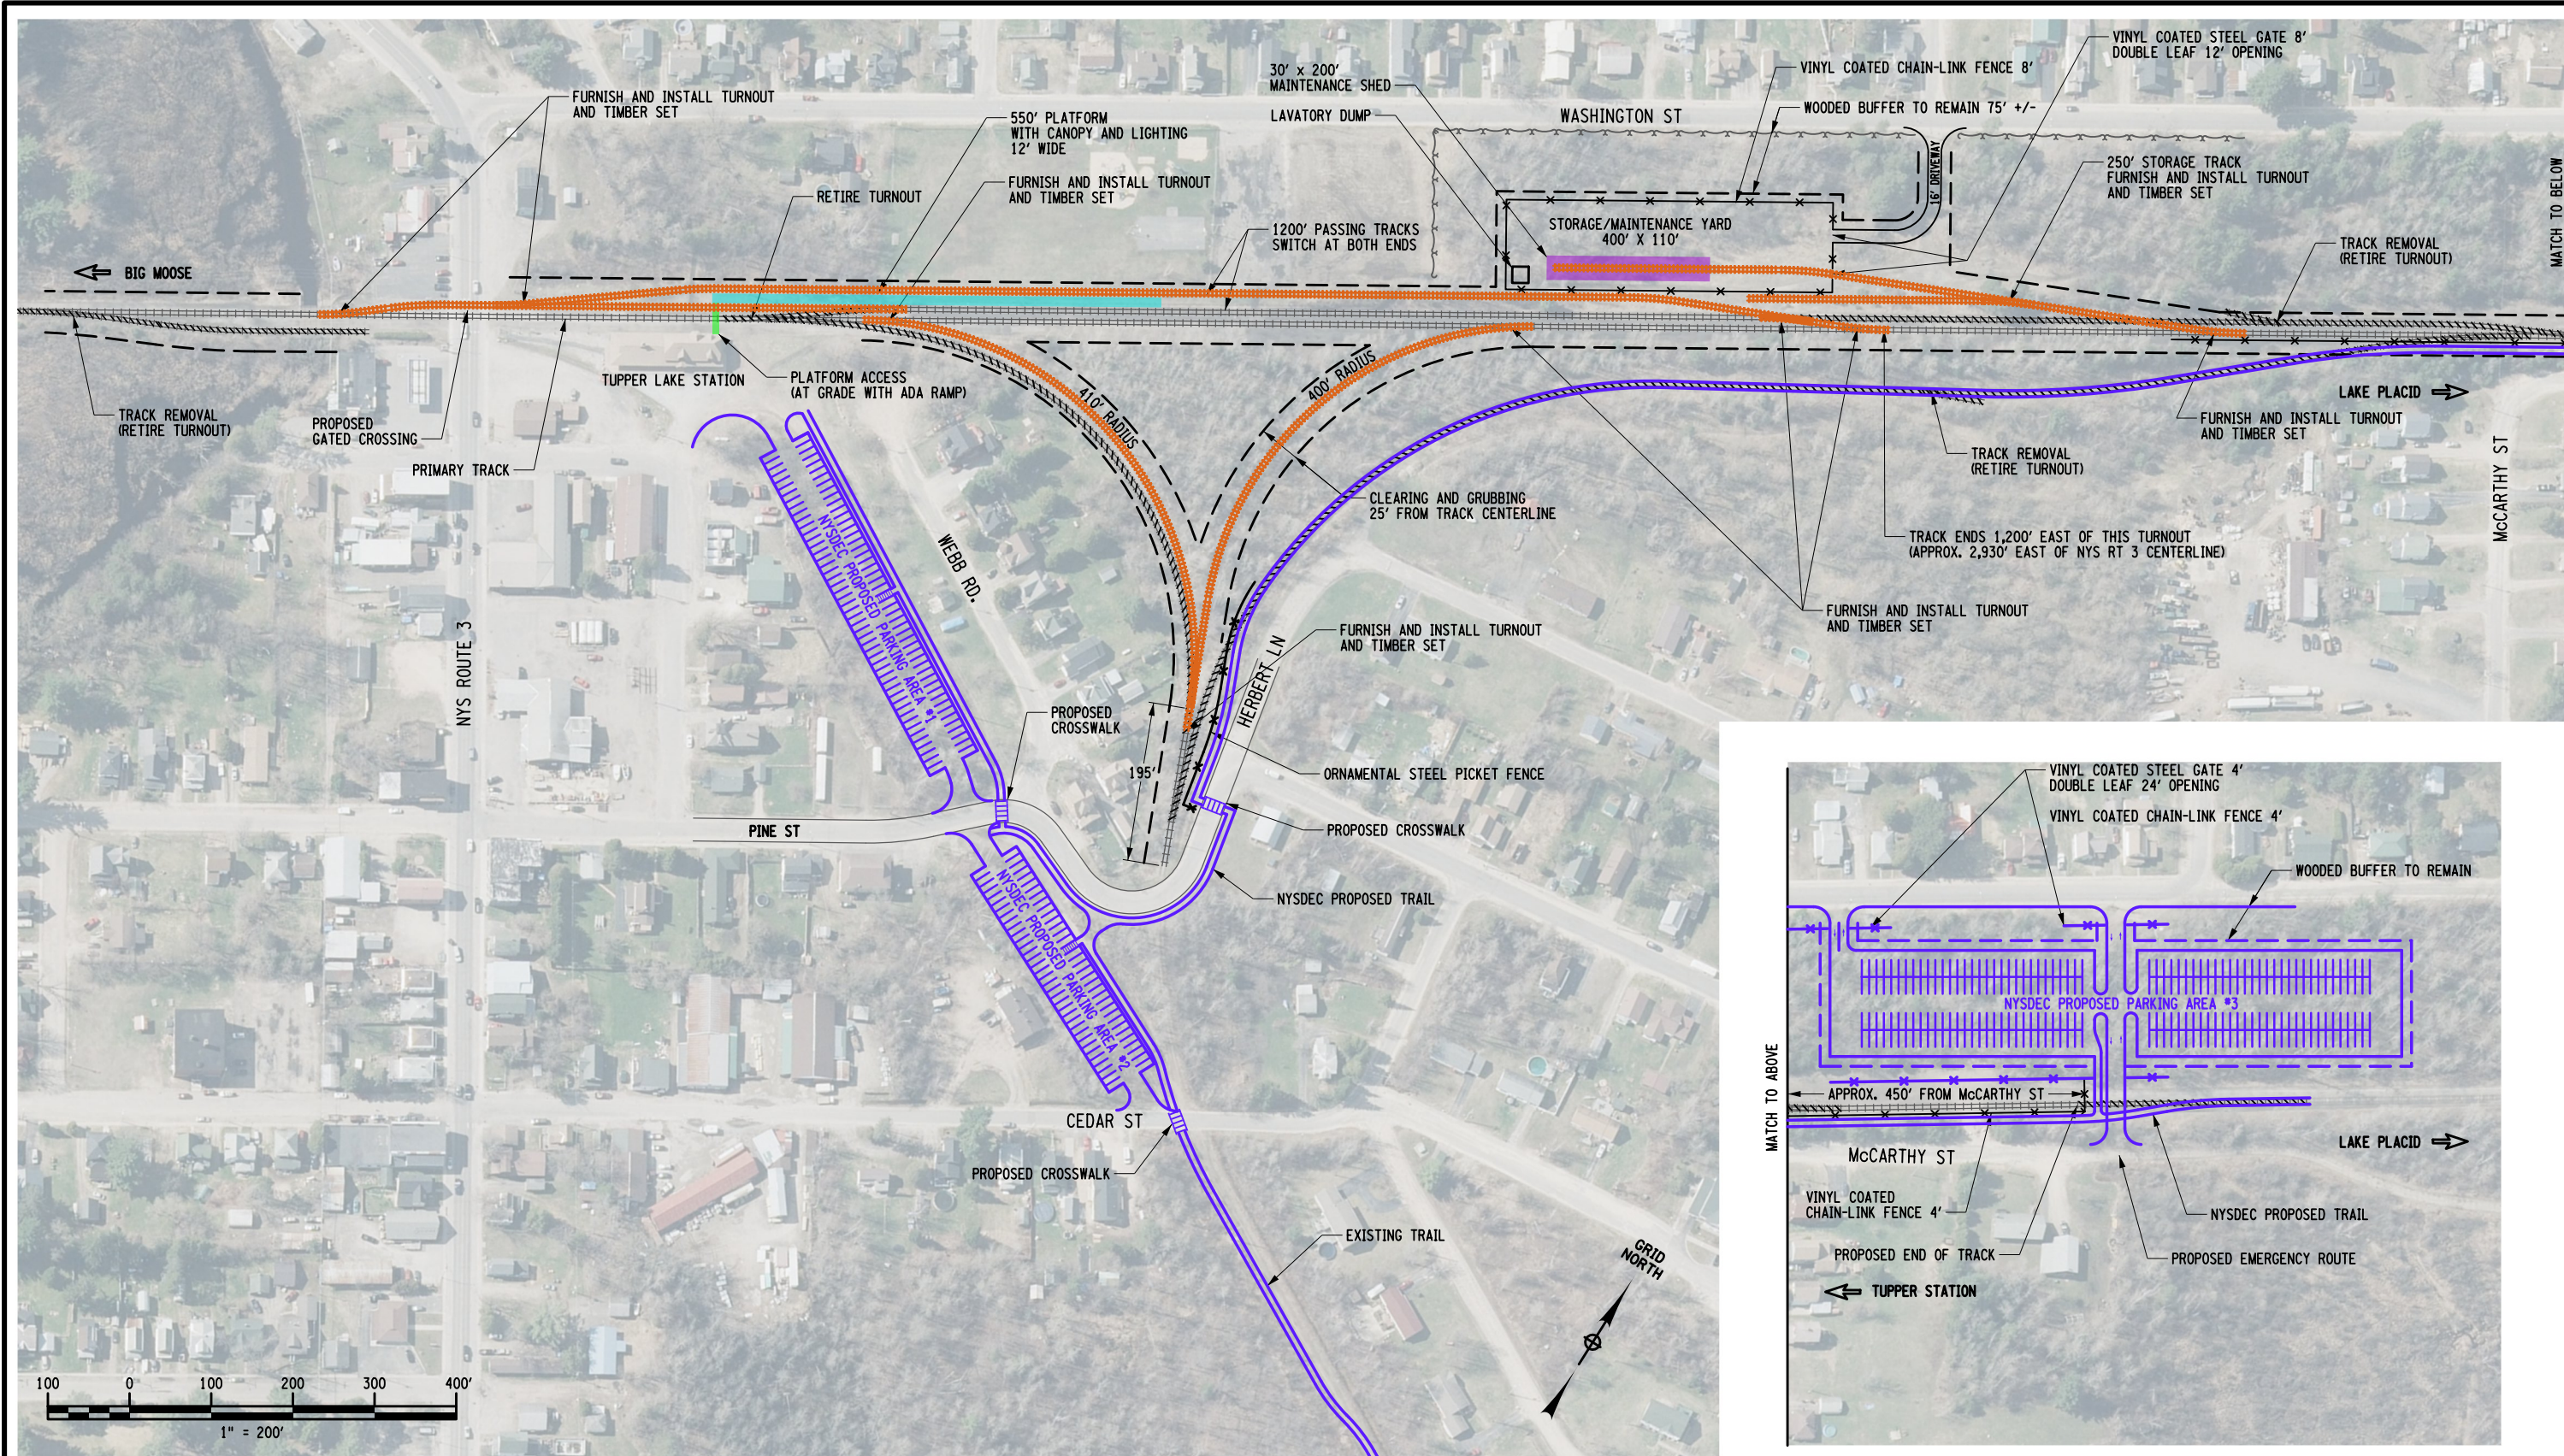


Appendix B: Tupper Lake Design Map

FILE NAME = S93765_cph_gnp_concept1.dgn
DATE/TIME = 07-NOV-2019 14:02
USER = ecoulter

JOB MANAGER E. COULTER, P.E. DESIGN E. POPA CHECK E. COULTER, P.E. DRAFTING EUGEN POPA CHECK E. COULTER, P.E. PROJECT MANAGER L. TENNYSON, P.E.

 

LEGEND										
SYMBOL		DESCRIPTION								
 (NEW LOCATION)	 (EXISTING LOCATION)	STONE BALLAST SURFACING COURSE ON TRACKS FURNISH AND INSTALL JOINTED RAIL (10SDY) REMOVE AND INSTALL WOOD CROSS TIES FURNISH AND INSTALL TIE PLATES FURNISH AND INSTALL RAIL ANCHORS FURNISH AND INSTALL BOLT SETS FURNISH AND INSTALL JOINT BARS RAISE ALIGN AND SURFACE TRACK	AS-BUILT REVISIONS DESCRIPTION OF ALTERATIONS:	ADIRONDACK RAILROAD		PIN S937.65	BRIDGES	CULVERTS	ALL DIMENSIONS IN FT UNLESS OTHERWISE NOTED	CONTRACT NUMBER
				REMSEN - LAKE PLACID TRAVEL CORRIDOR					GENERAL PLAN TUPPER LAKE CONCEPT PLAN	DRAWING NO. GNP-01 SHEET NO.
TRACK REHABILITATION BETWEEN BIG MOOSE AND TUPPER LAKE										
TOWN OF WEBB, LONGLAKE, COLTON, PIERCEFIELD, ALTAMOUNT										
COUNTY: VARIOUS REGION: 02										
		TRACK REMOVAL								
		WORK BY OTHERS (NYSDEC)								
130										
 NEW YORK STATE OF OPPORTUNITY.									Department of Transportation	