


**Figure 21**  
BR-8 Pumping Test Groundwater Elevations  
ENRX, Inc. - Voelker Analysis  
766 New babcock Street  
Buffalo, NY 14206  
Site ID. C915150

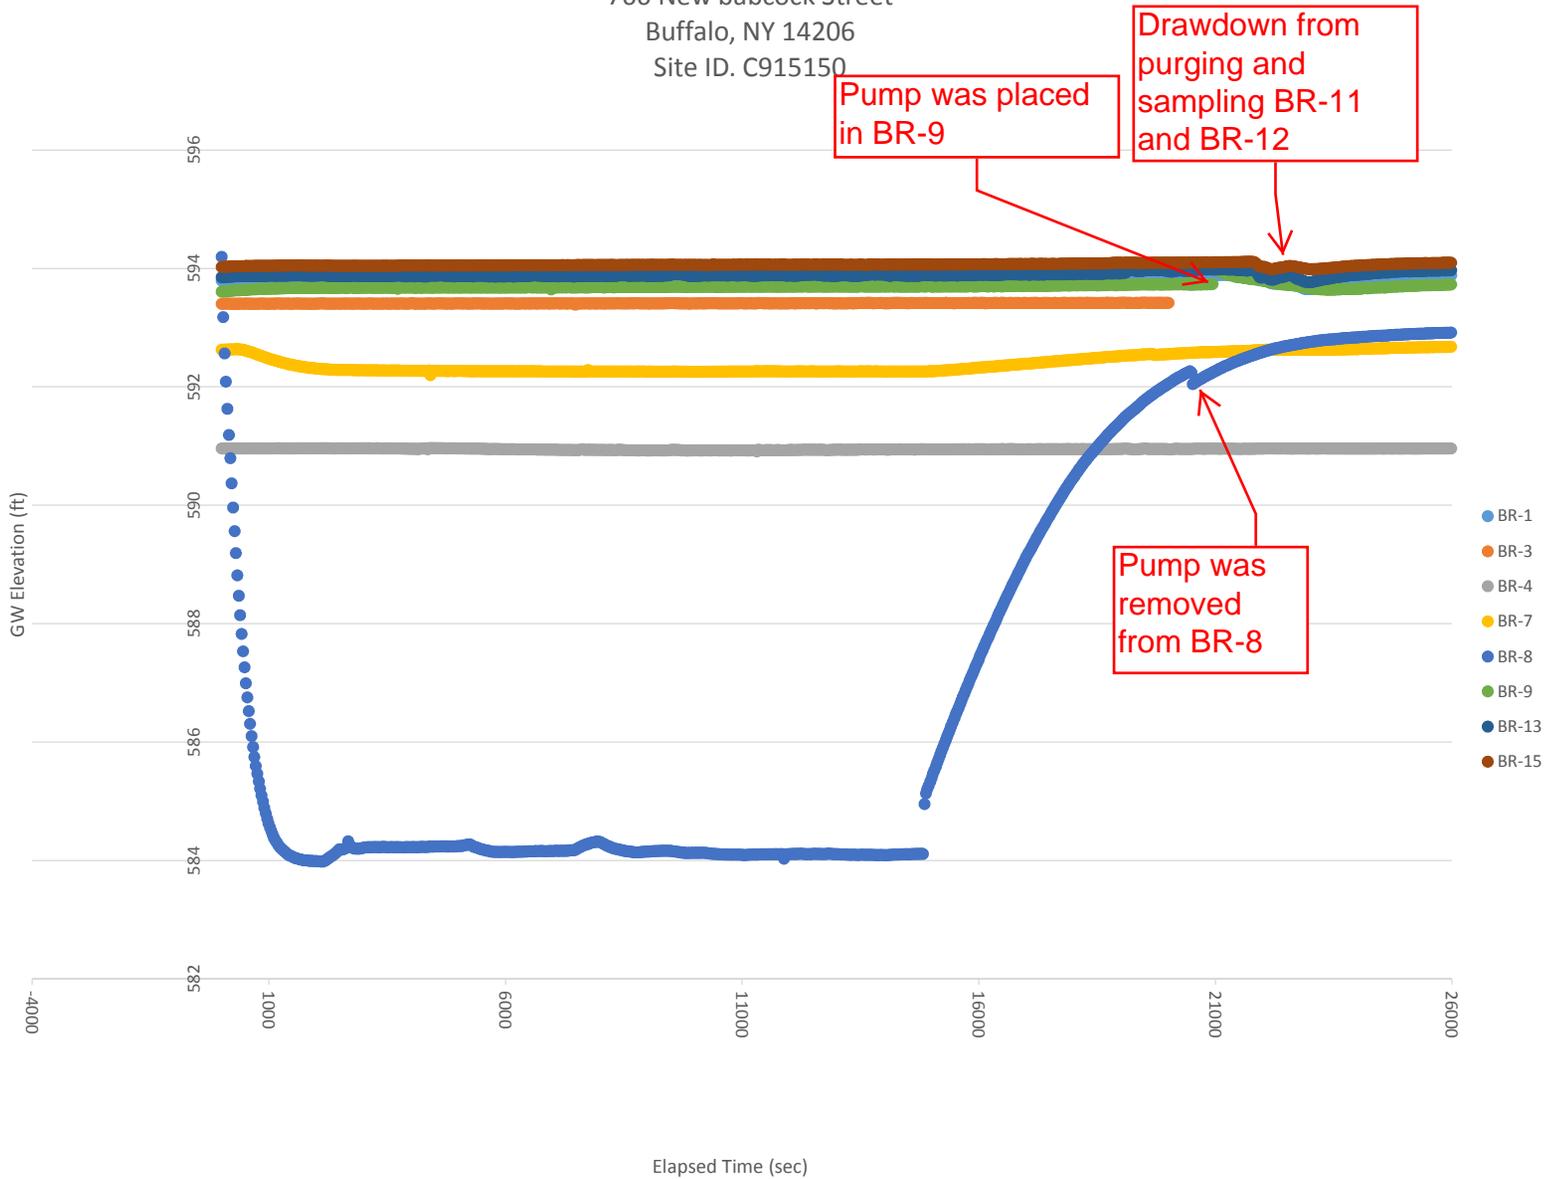



**BR-8 PUMPING TEST  
GROUNDWATER CONTOUR  
MAP**

**T = 0 MINUTES**

FORMER ENRX, INC. - VOELKER ANALYSIS SITE  
766 NEW BABCOCK STREET, BUFFALO, NY 14206




DATE  
05/13/15

SCALE  
1"=30'

FIGURE #  
22


PROJECT #  
A12B-ENRX BCP

REVISION #  
Rev1 spl

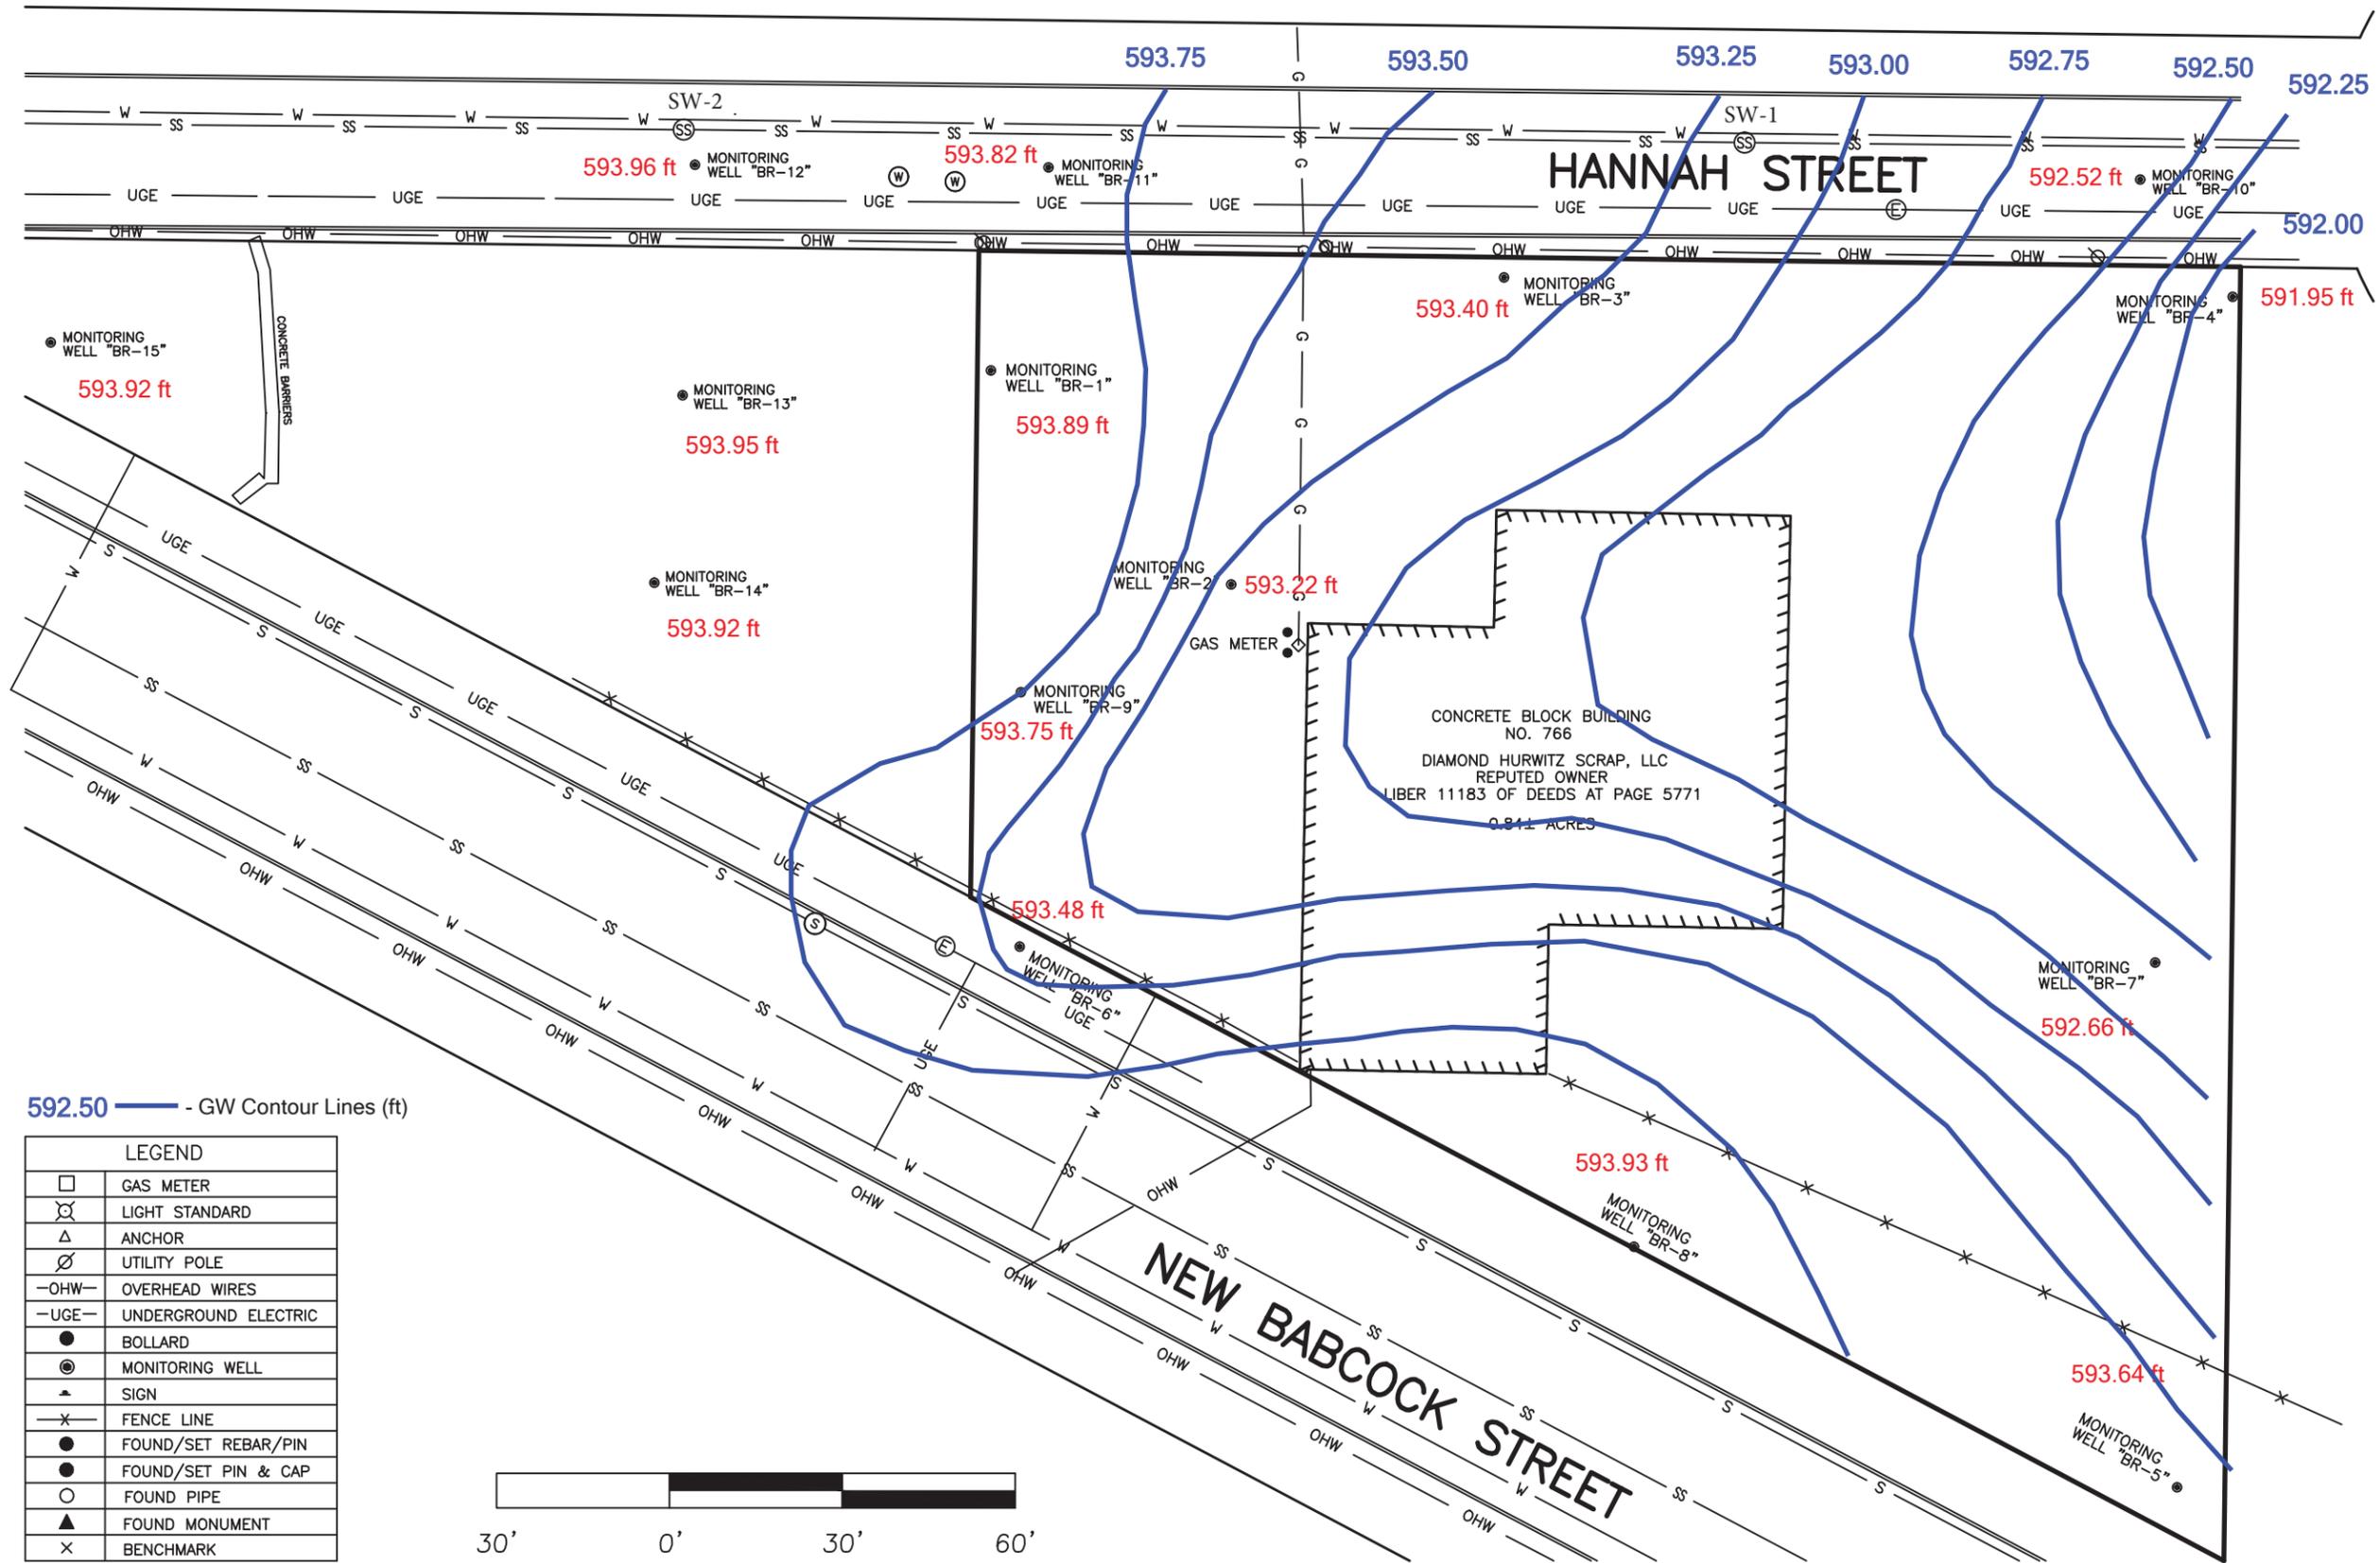

592.50 — GW Contour Lines (ft)

LEGEND	
□	GAS METER
⊗	LIGHT STANDARD
△	ANCHOR
⊙	UTILITY POLE
-OHW-	OVERHEAD WIRES
-UGE-	UNDERGROUND ELECTRIC
●	BOLLARD
⊙	MONITORING WELL
▲	SIGN
-x-	FENCE LINE
●	FOUND/SET REBAR/PIN
●	FOUND/SET PIN & CAP
○	FOUND PIPE
▲	FOUND MONUMENT
x	BENCHMARK

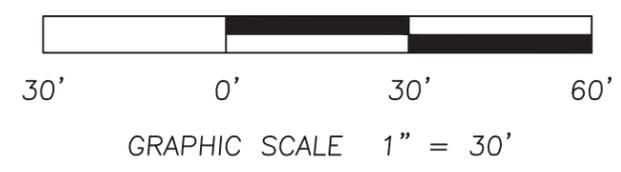



**BR-8 PUMPING TEST  
GROUNDWATER CONTOUR  
MAP**  
T = 246 MINUTES

FORMER ENRX, INC. - VOELKER ANALYSIS SITE  
766 NEW BABCOCK STREET, BUFFALO, NY 14206




DATE  
05/13/15

SCALE  
1"=30'

FIGURE #  
23


PROJECT #  
A12B-ENRX BCP

REVISION #  
Rev1 spl

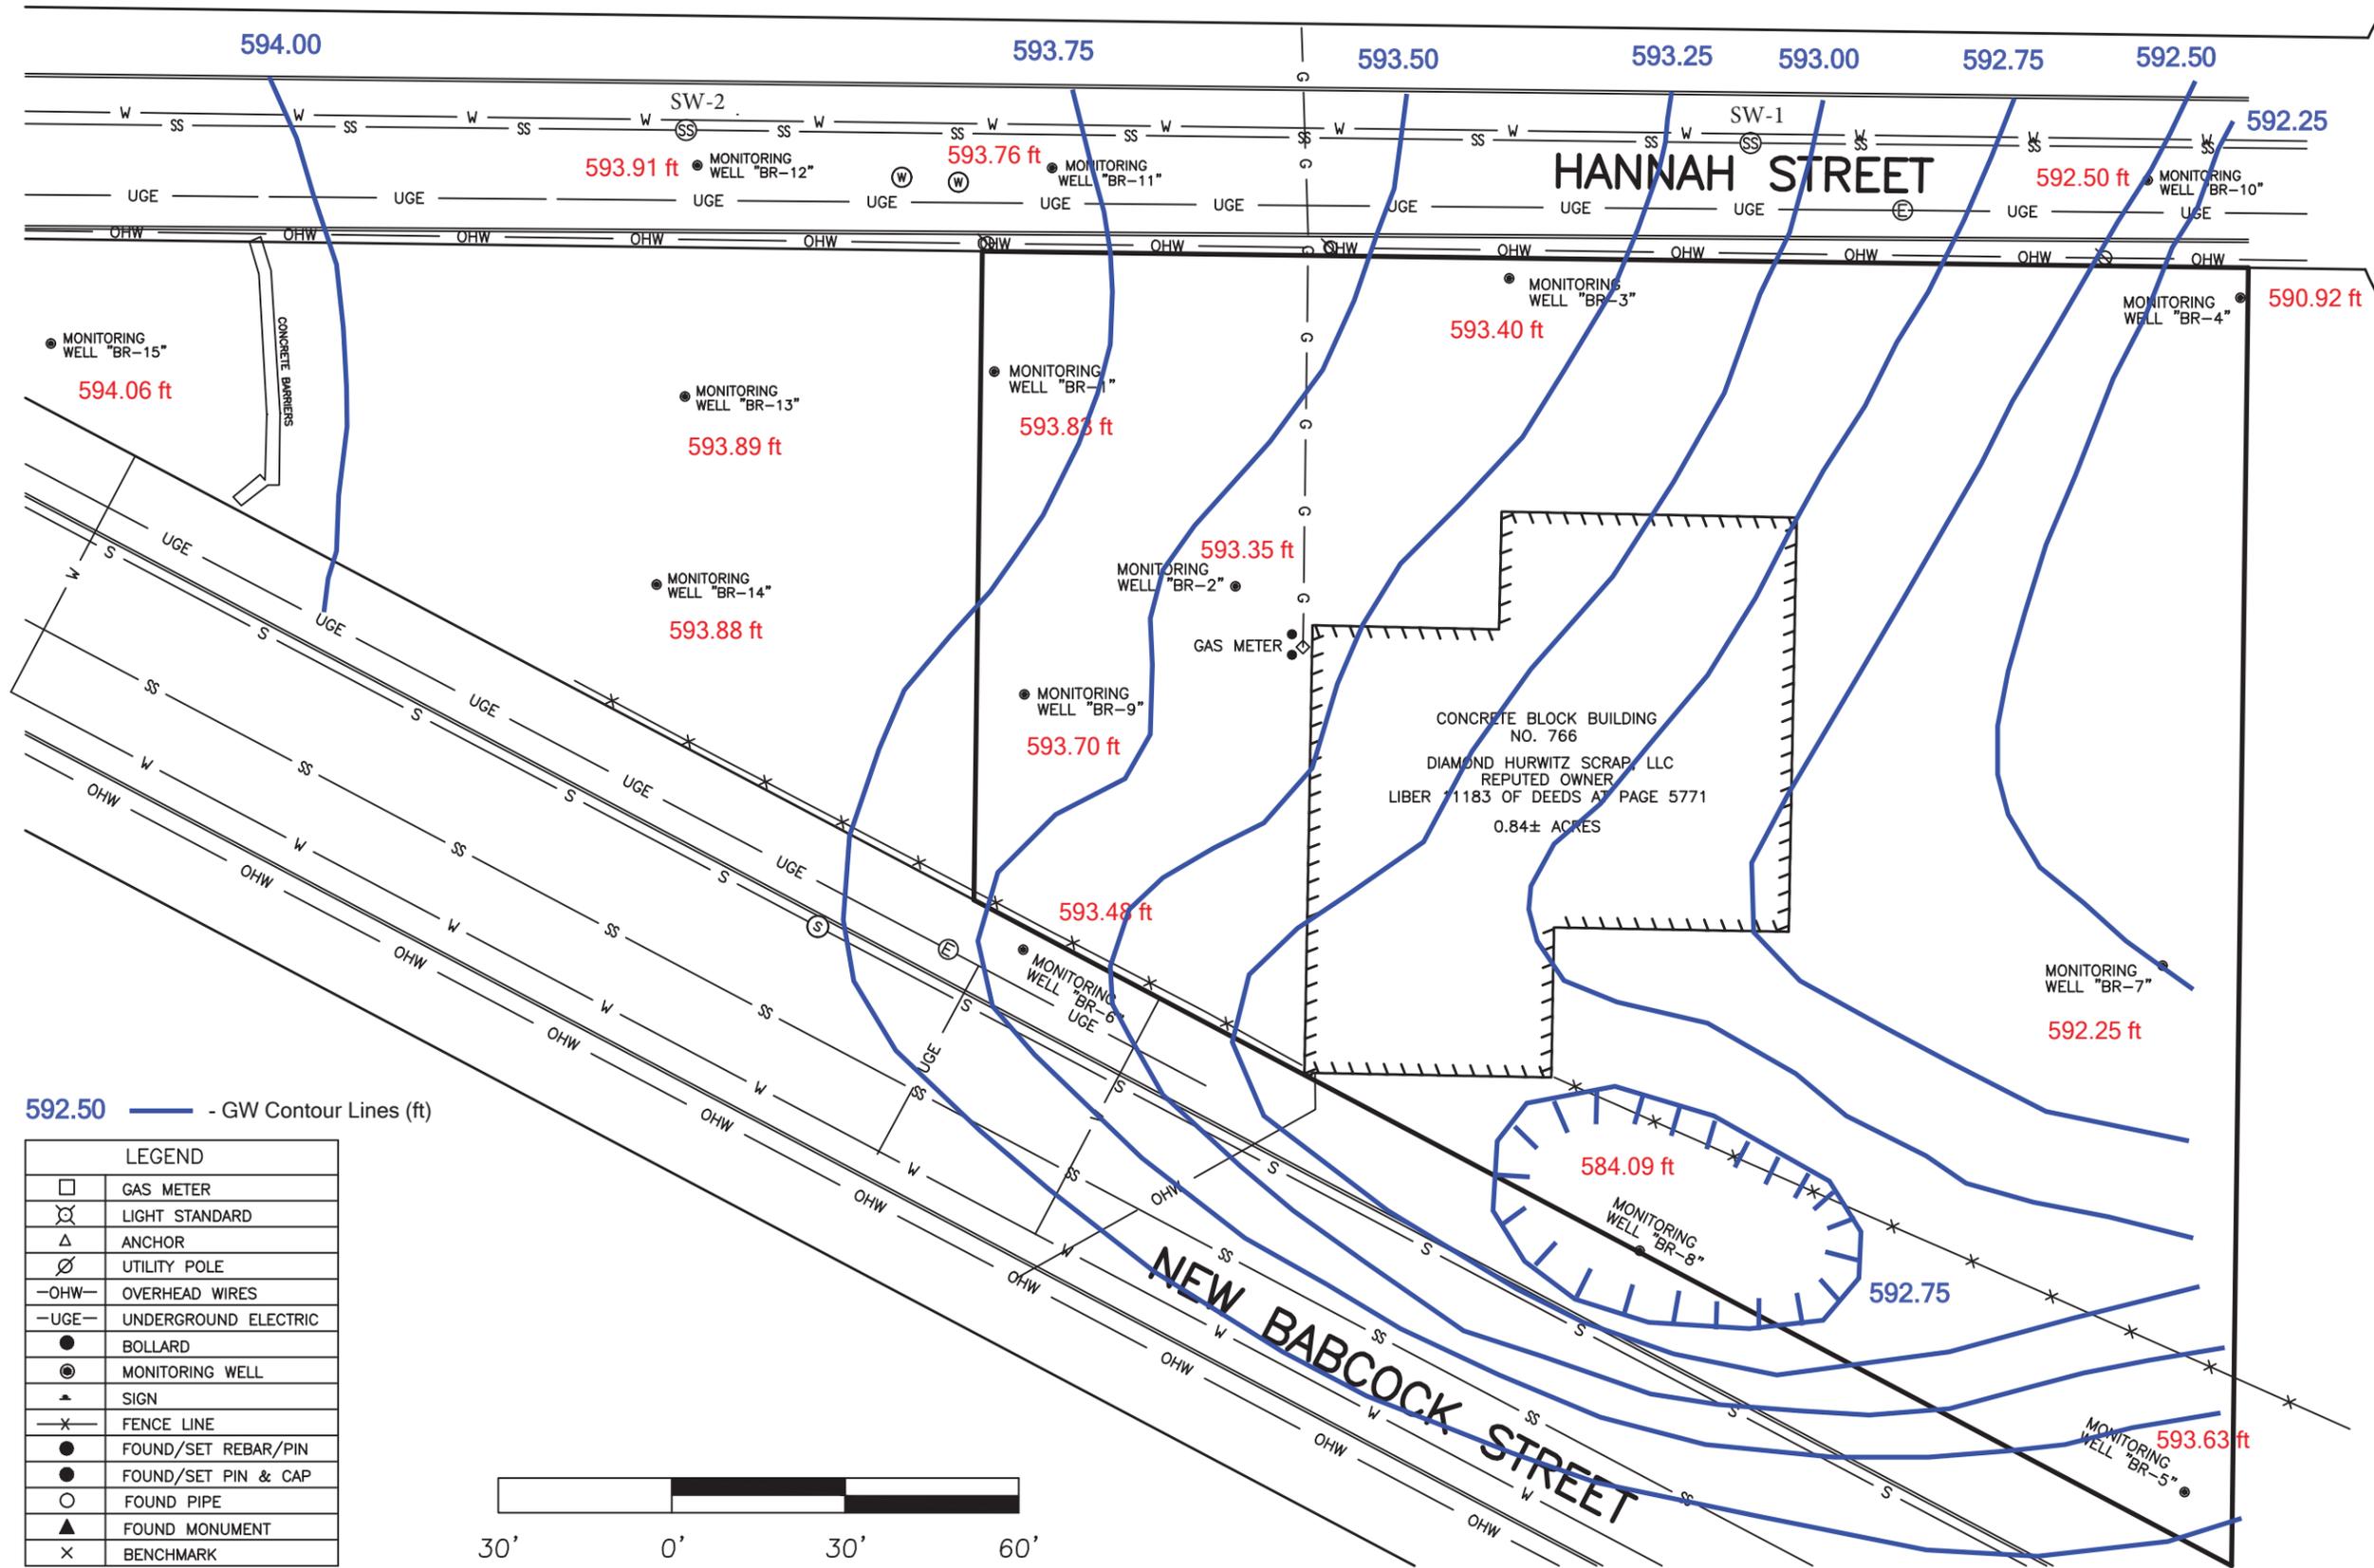


592.50 ——— - GW Contour Lines (ft)

LEGEND	
	GAS METER
	LIGHT STANDARD
	ANCHOR
	UTILITY POLE
	OVERHEAD WIRES
	UNDERGROUND ELECTRIC
	BOLLARD
	MONITORING WELL
	SIGN
	FENCE LINE
	FOUND/SET REBAR/PIN
	FOUND/SET PIN & CAP
	FOUND PIPE
	FOUND MONUMENT
	BENCHMARK

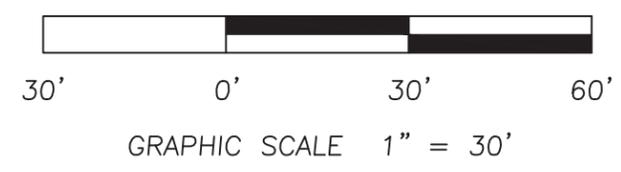

**Figure 24**  
BR-9 Pumping Test Groundwater Elevations  
ENRX, Inc. - Voelker Analysis  
766 New babcock Street  
Buffalo, NY 14206  
Site ID. C915150

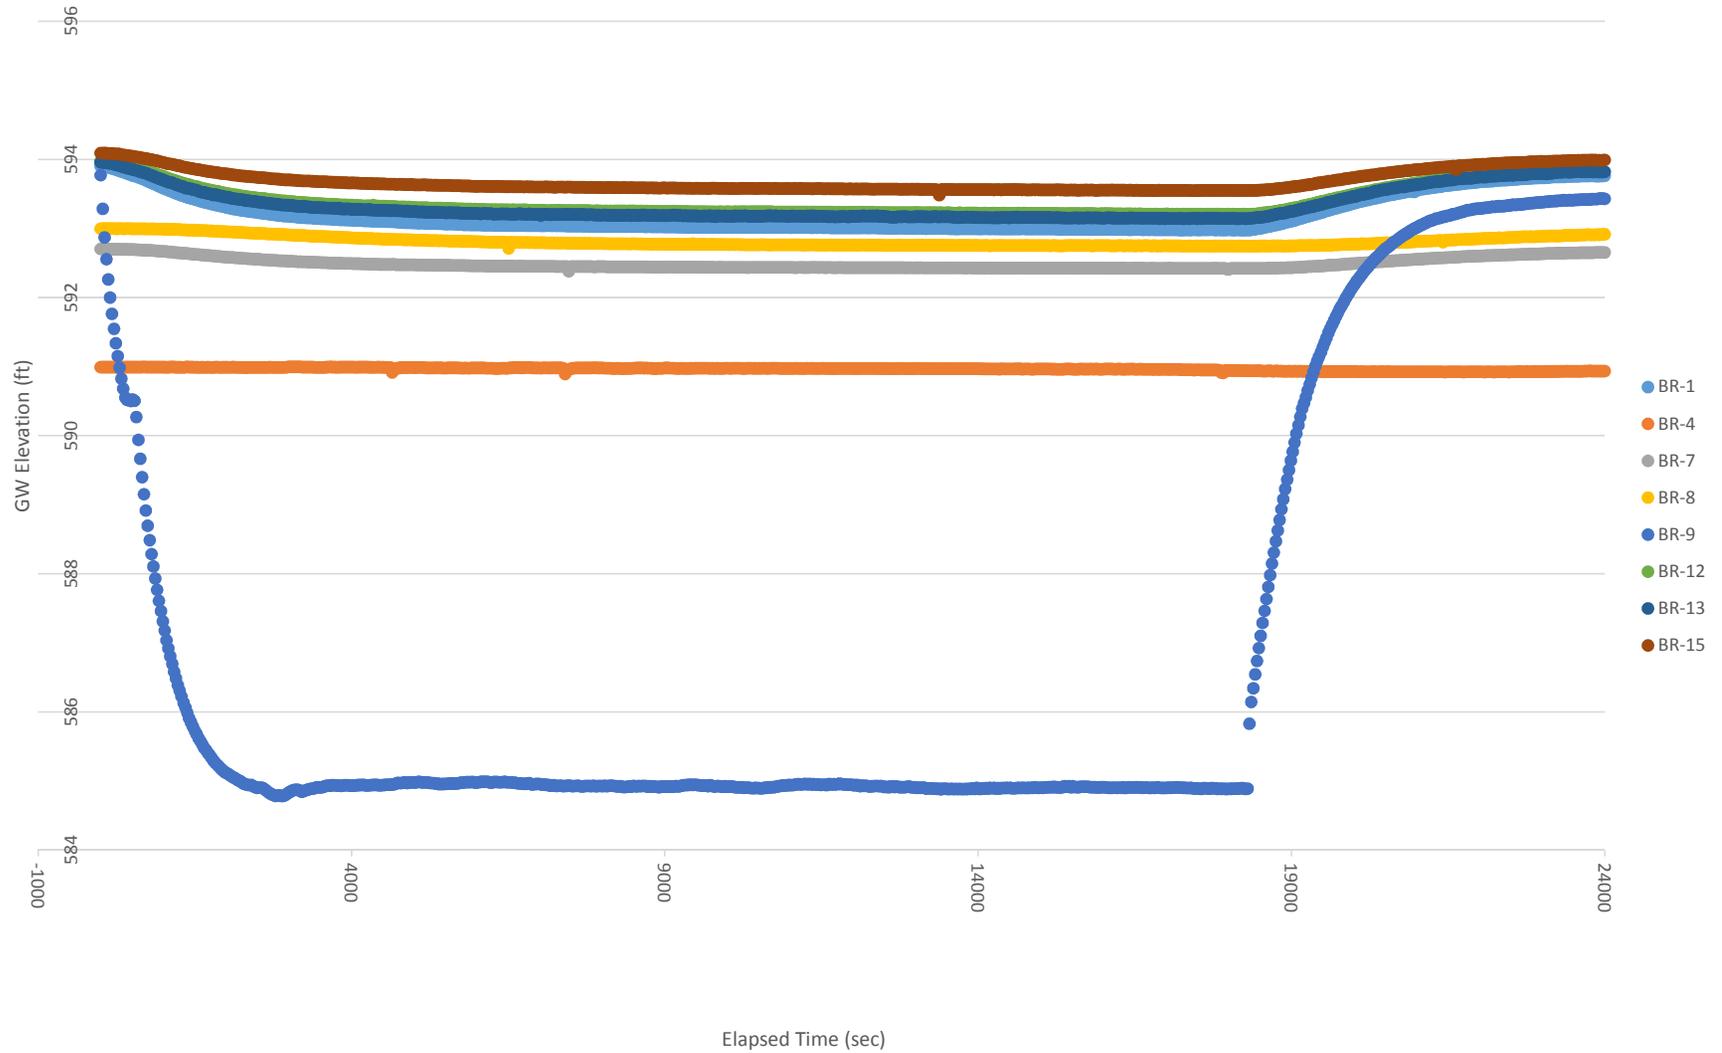



**BR-9 PUMPING TEST  
GROUNDWATER CONTOUR  
MAP  
T = 0 MINUTES**

FORMER ENRX, INC. - VOELKER ANALYSIS SITE  
766 NEW BABCOCK STREET, BUFFALO, NY 14206




DATE  
05/13/15

SCALE  
1"=30'

FIGURE #  
25


PROJECT #  
A12B-ENRX BCP


REVISION #  
Rev1 spl

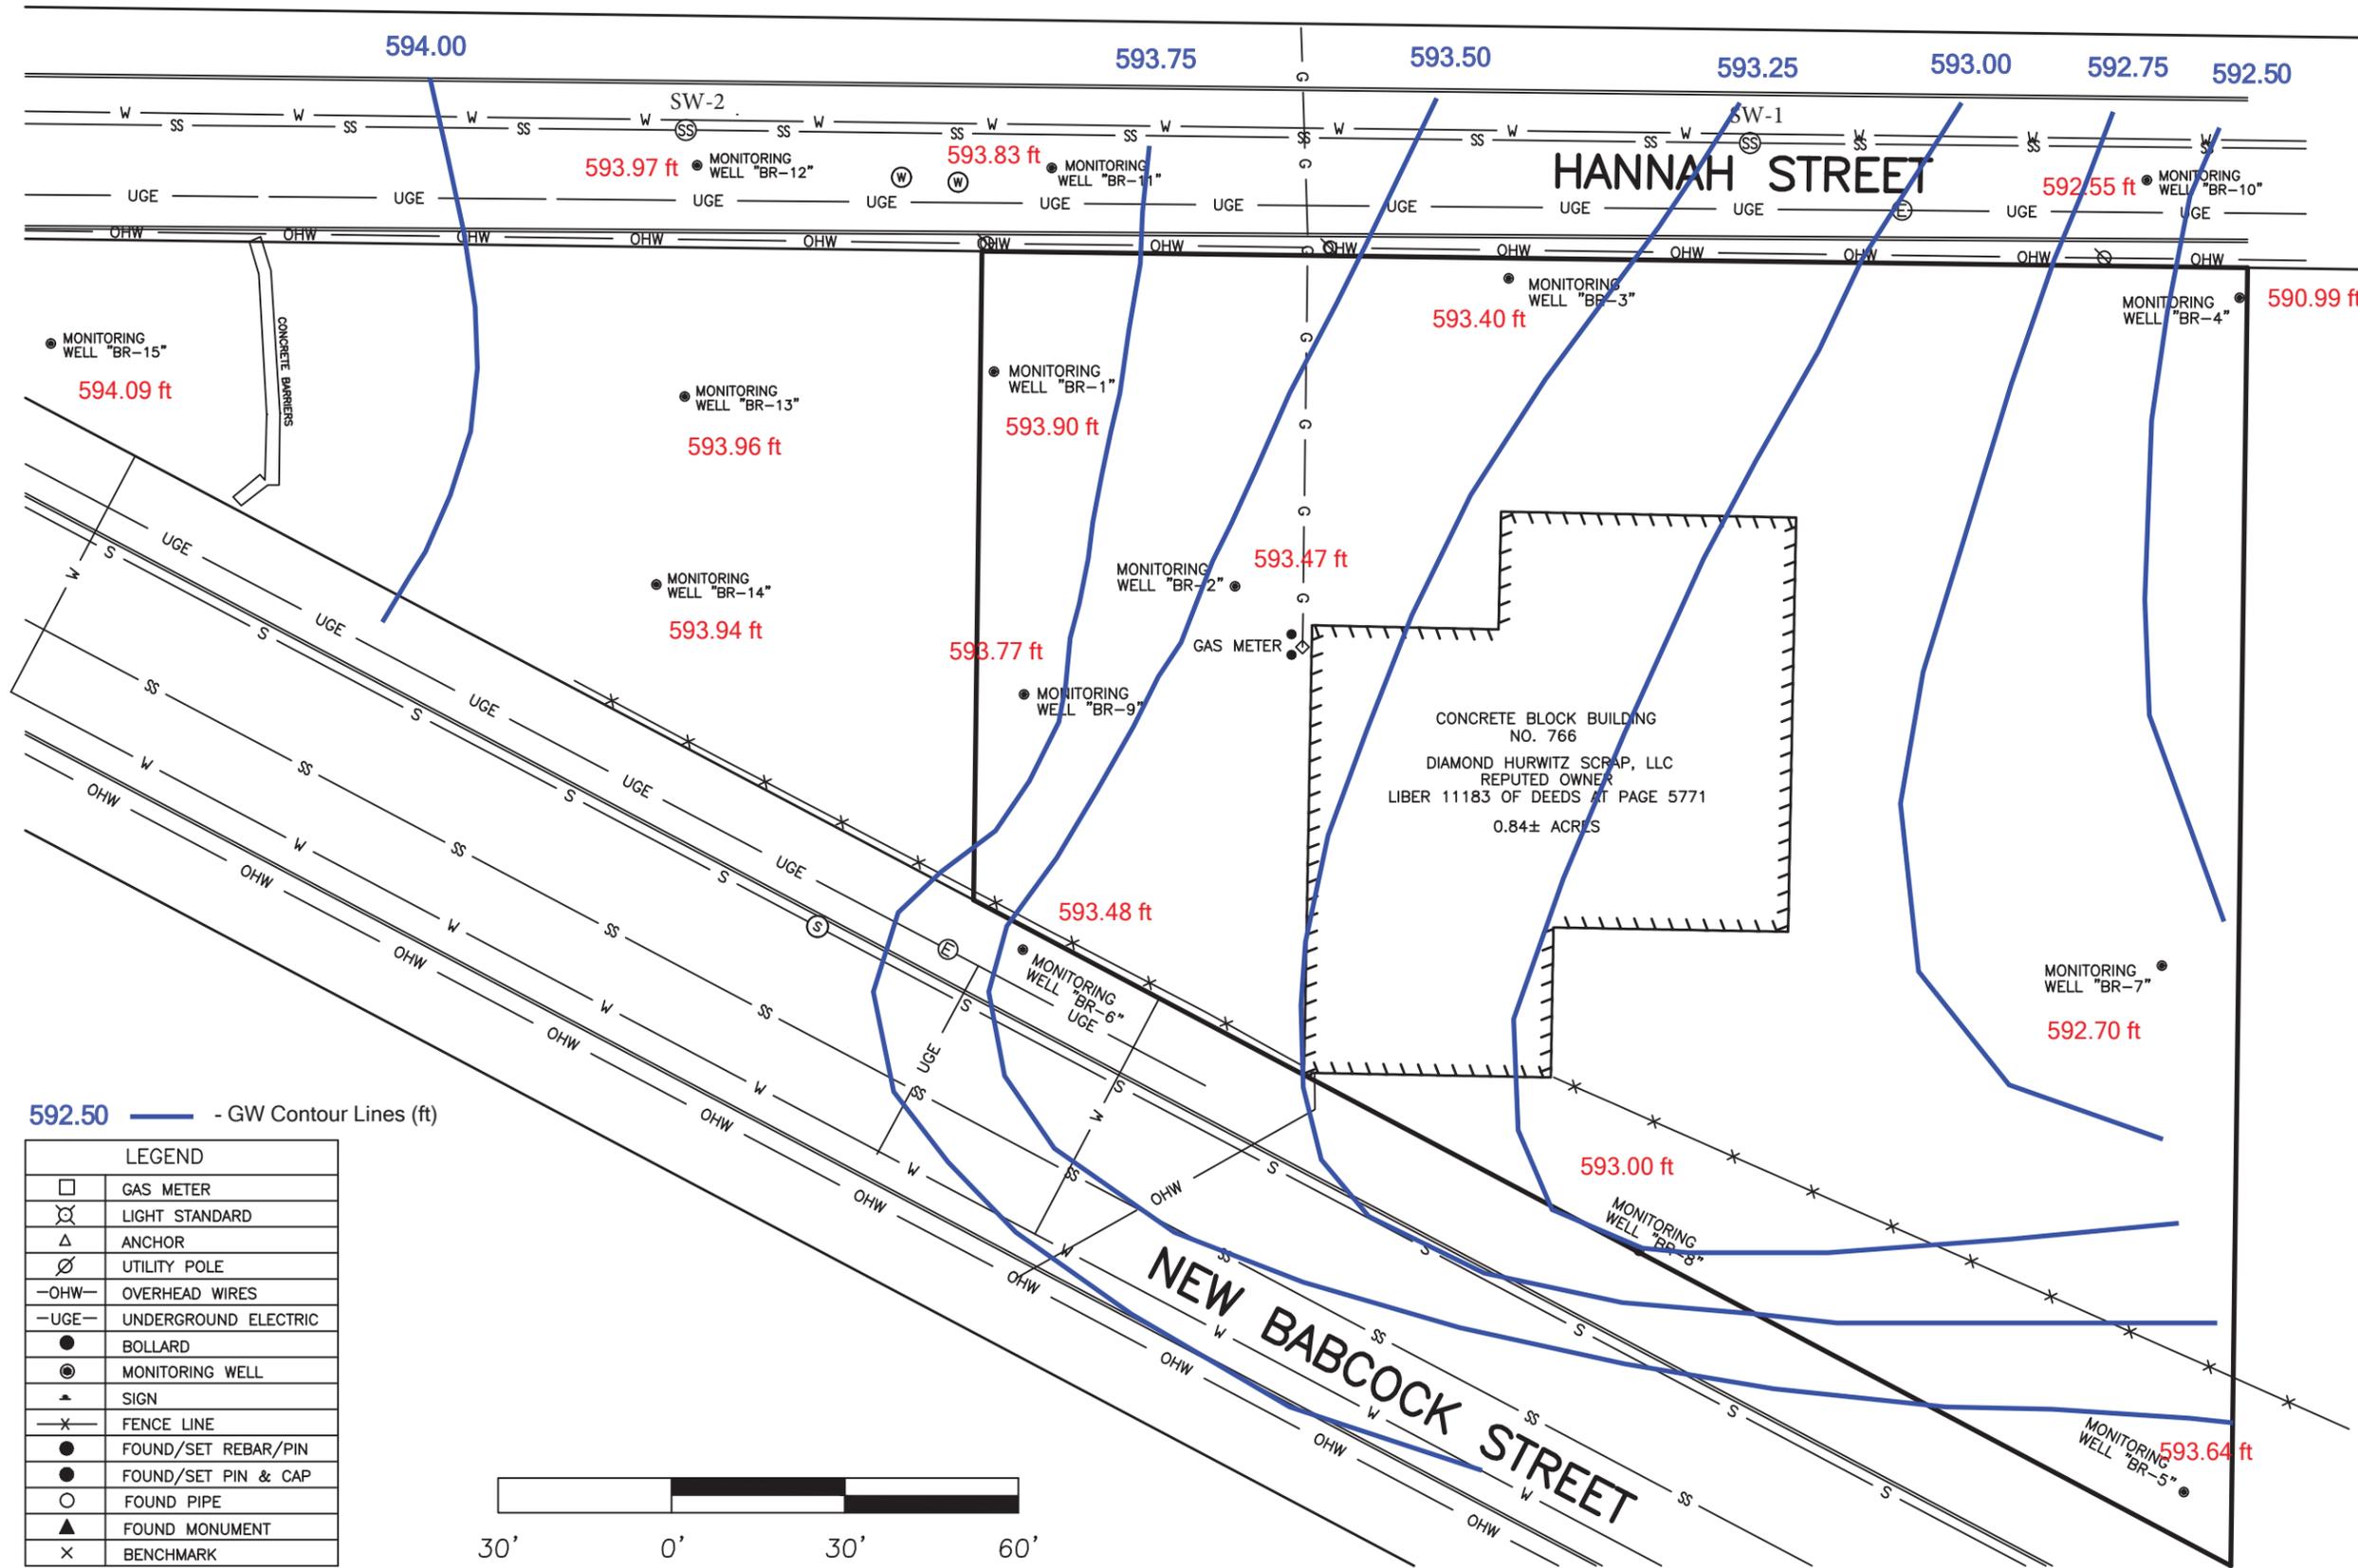

592.50 ——— - GW Contour Lines (ft)

LEGEND	
□	GAS METER
⊗	LIGHT STANDARD
△	ANCHOR
⊙	UTILITY POLE
-OHW-	OVERHEAD WIRES
-UGE-	UNDERGROUND ELECTRIC
●	BOLLARD
⊙	MONITORING WELL
▲	SIGN
-x-	FENCE LINE
●	FOUND/SET REBAR/PIN
●	FOUND/SET PIN & CAP
○	FOUND PIPE
▲	FOUND MONUMENT
x	BENCHMARK

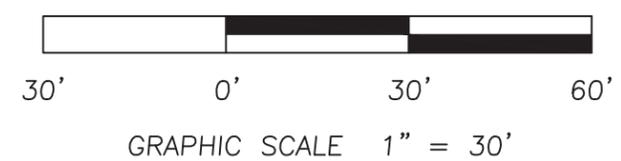

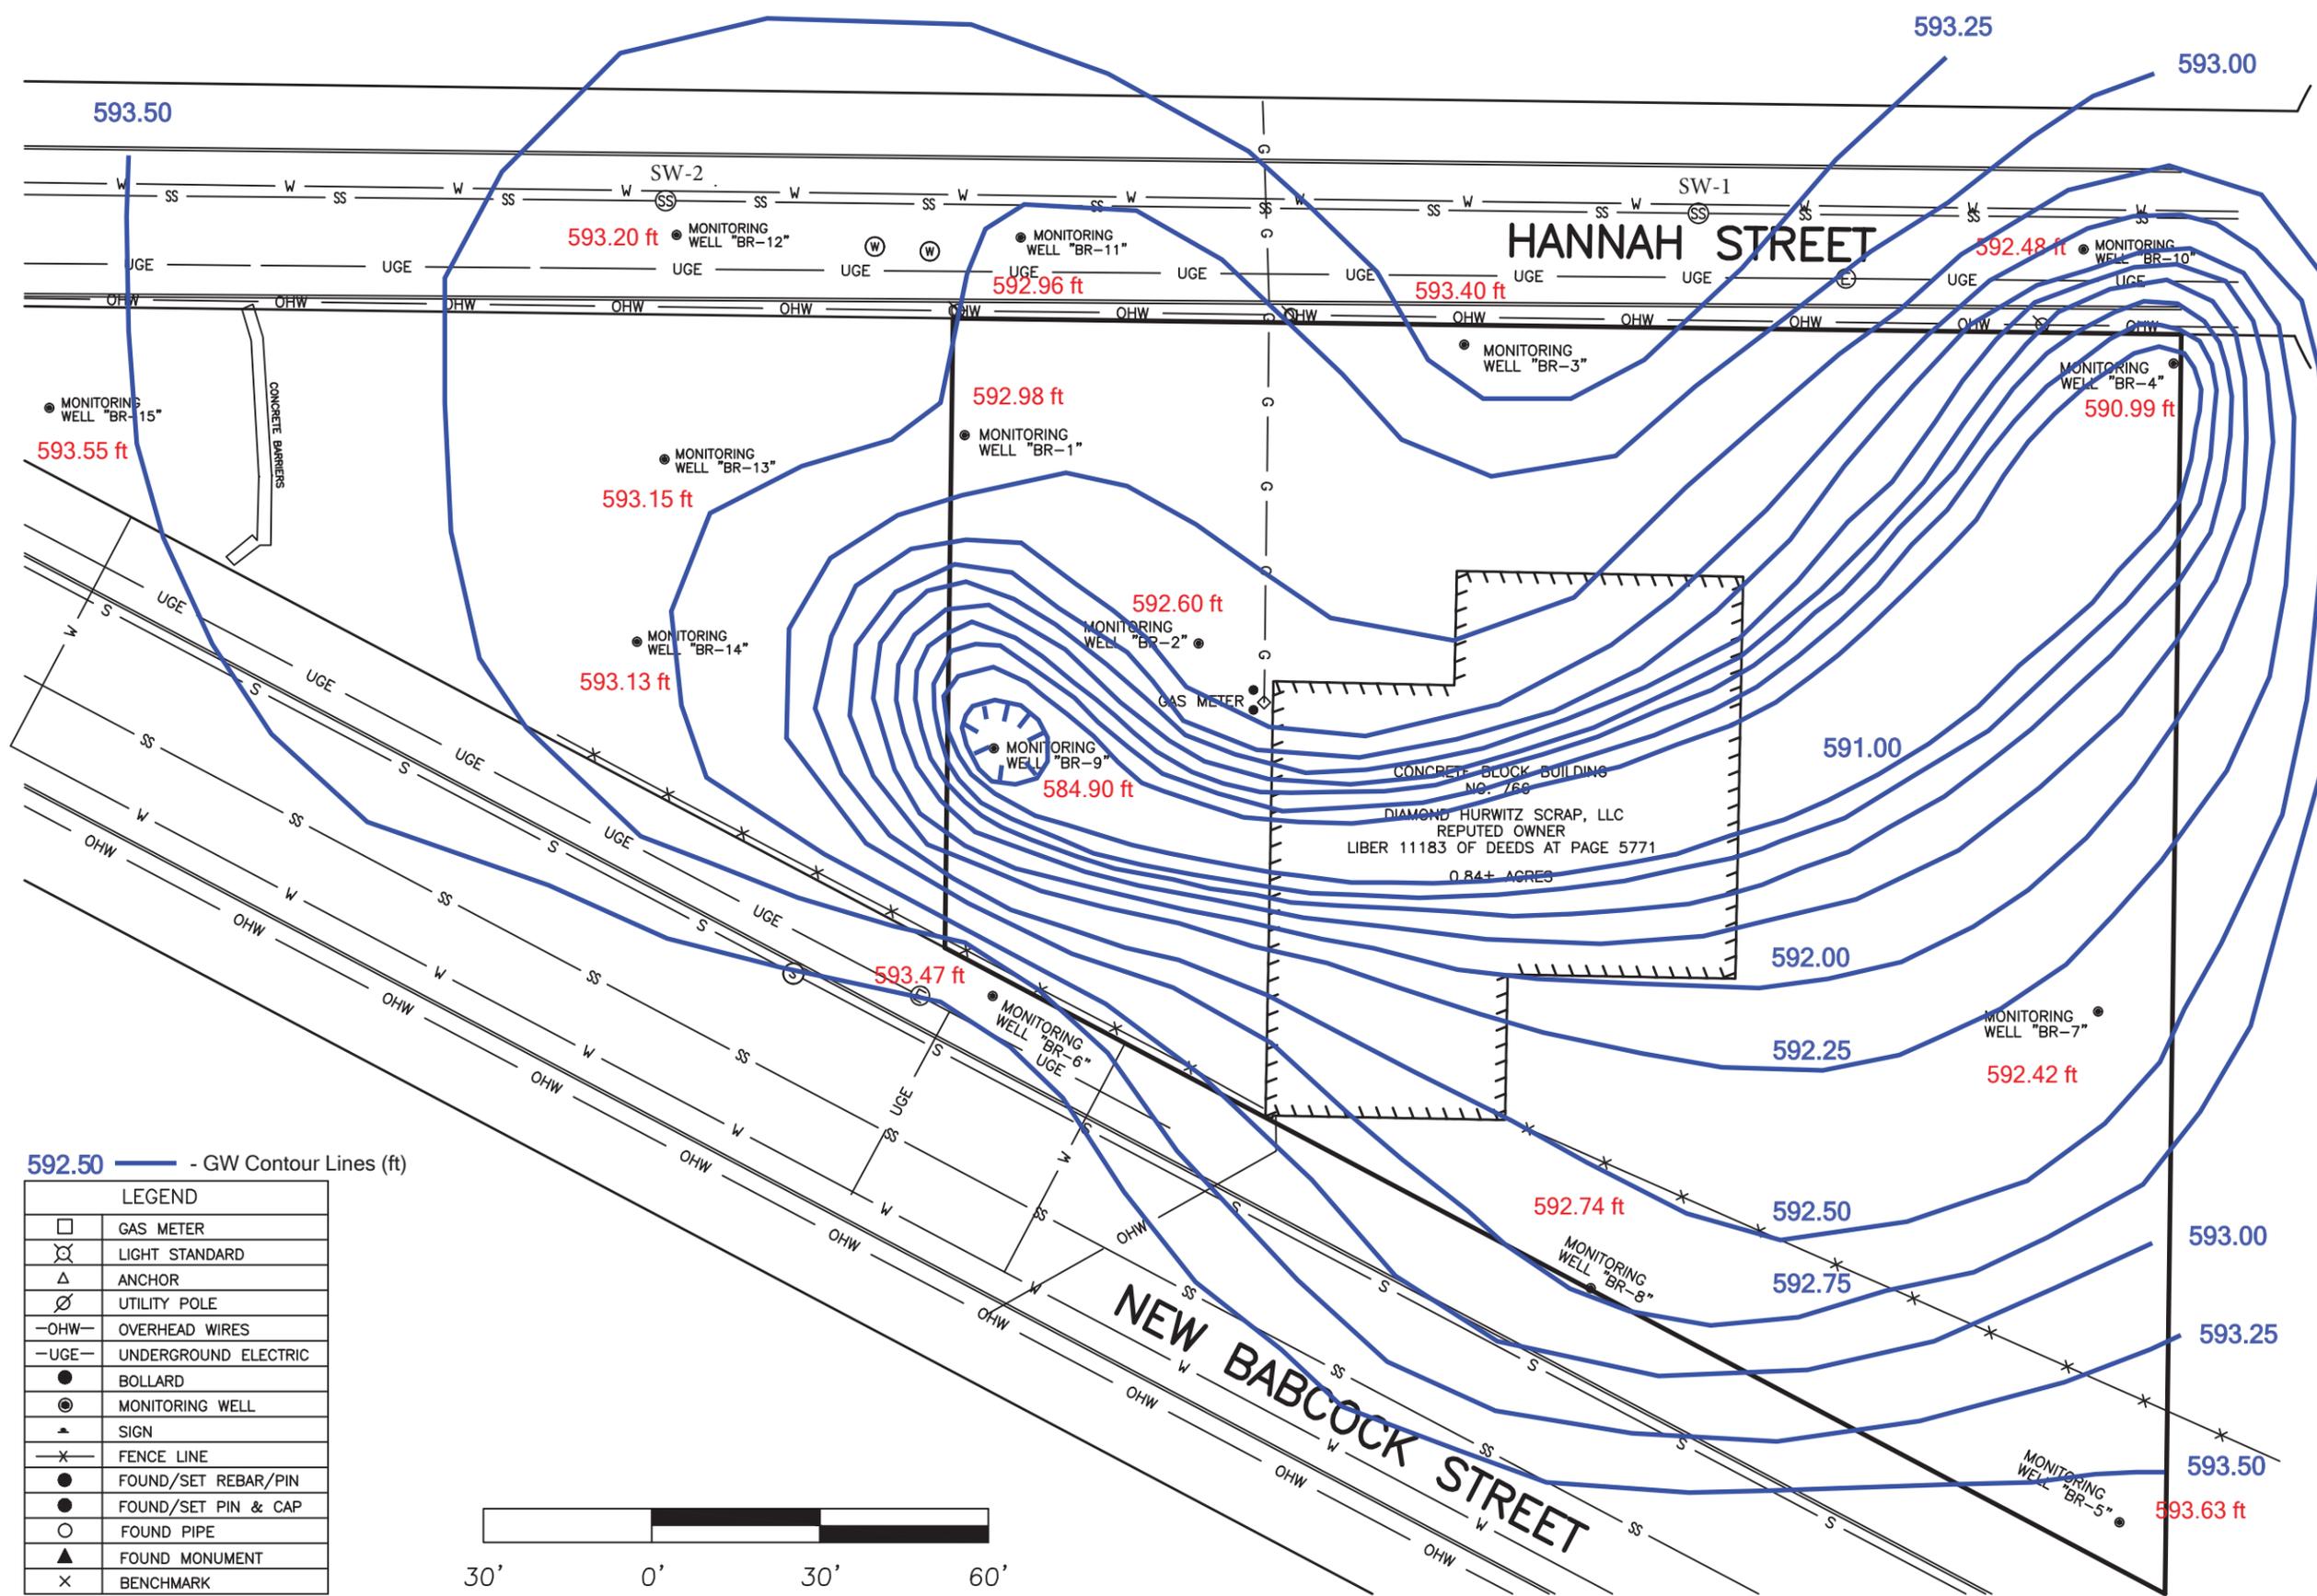

**BR-9 PUMPING TEST  
GROUNDWATER CONTOUR  
MAP  
T = 305 MINUTES**

FORMER ENRX, INC. - VOELKER ANALYSIS SITE  
766 NEW BABCOCK STREET, BUFFALO, NY 14206



DATE  
05/13/15

SCALE  
1"=30'


FIGURE #  
26


PROJECT #  
A12B-ENRX BCP

REVISION #  
Rev1 spl

592.50 — GW Contour Lines (ft)

LEGEND	
	GAS METER
	LIGHT STANDARD
	ANCHOR
	UTILITY POLE
	OVERHEAD WIRES
	UNDERGROUND ELECTRIC
	BOLLARD
	MONITORING WELL
	SIGN
	FENCE LINE
	FOUND/SET REBAR/PIN
	FOUND/SET PIN & CAP
	FOUND PIPE
	FOUND MONUMENT
	BENCHMARK

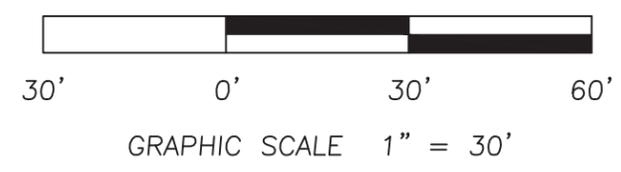

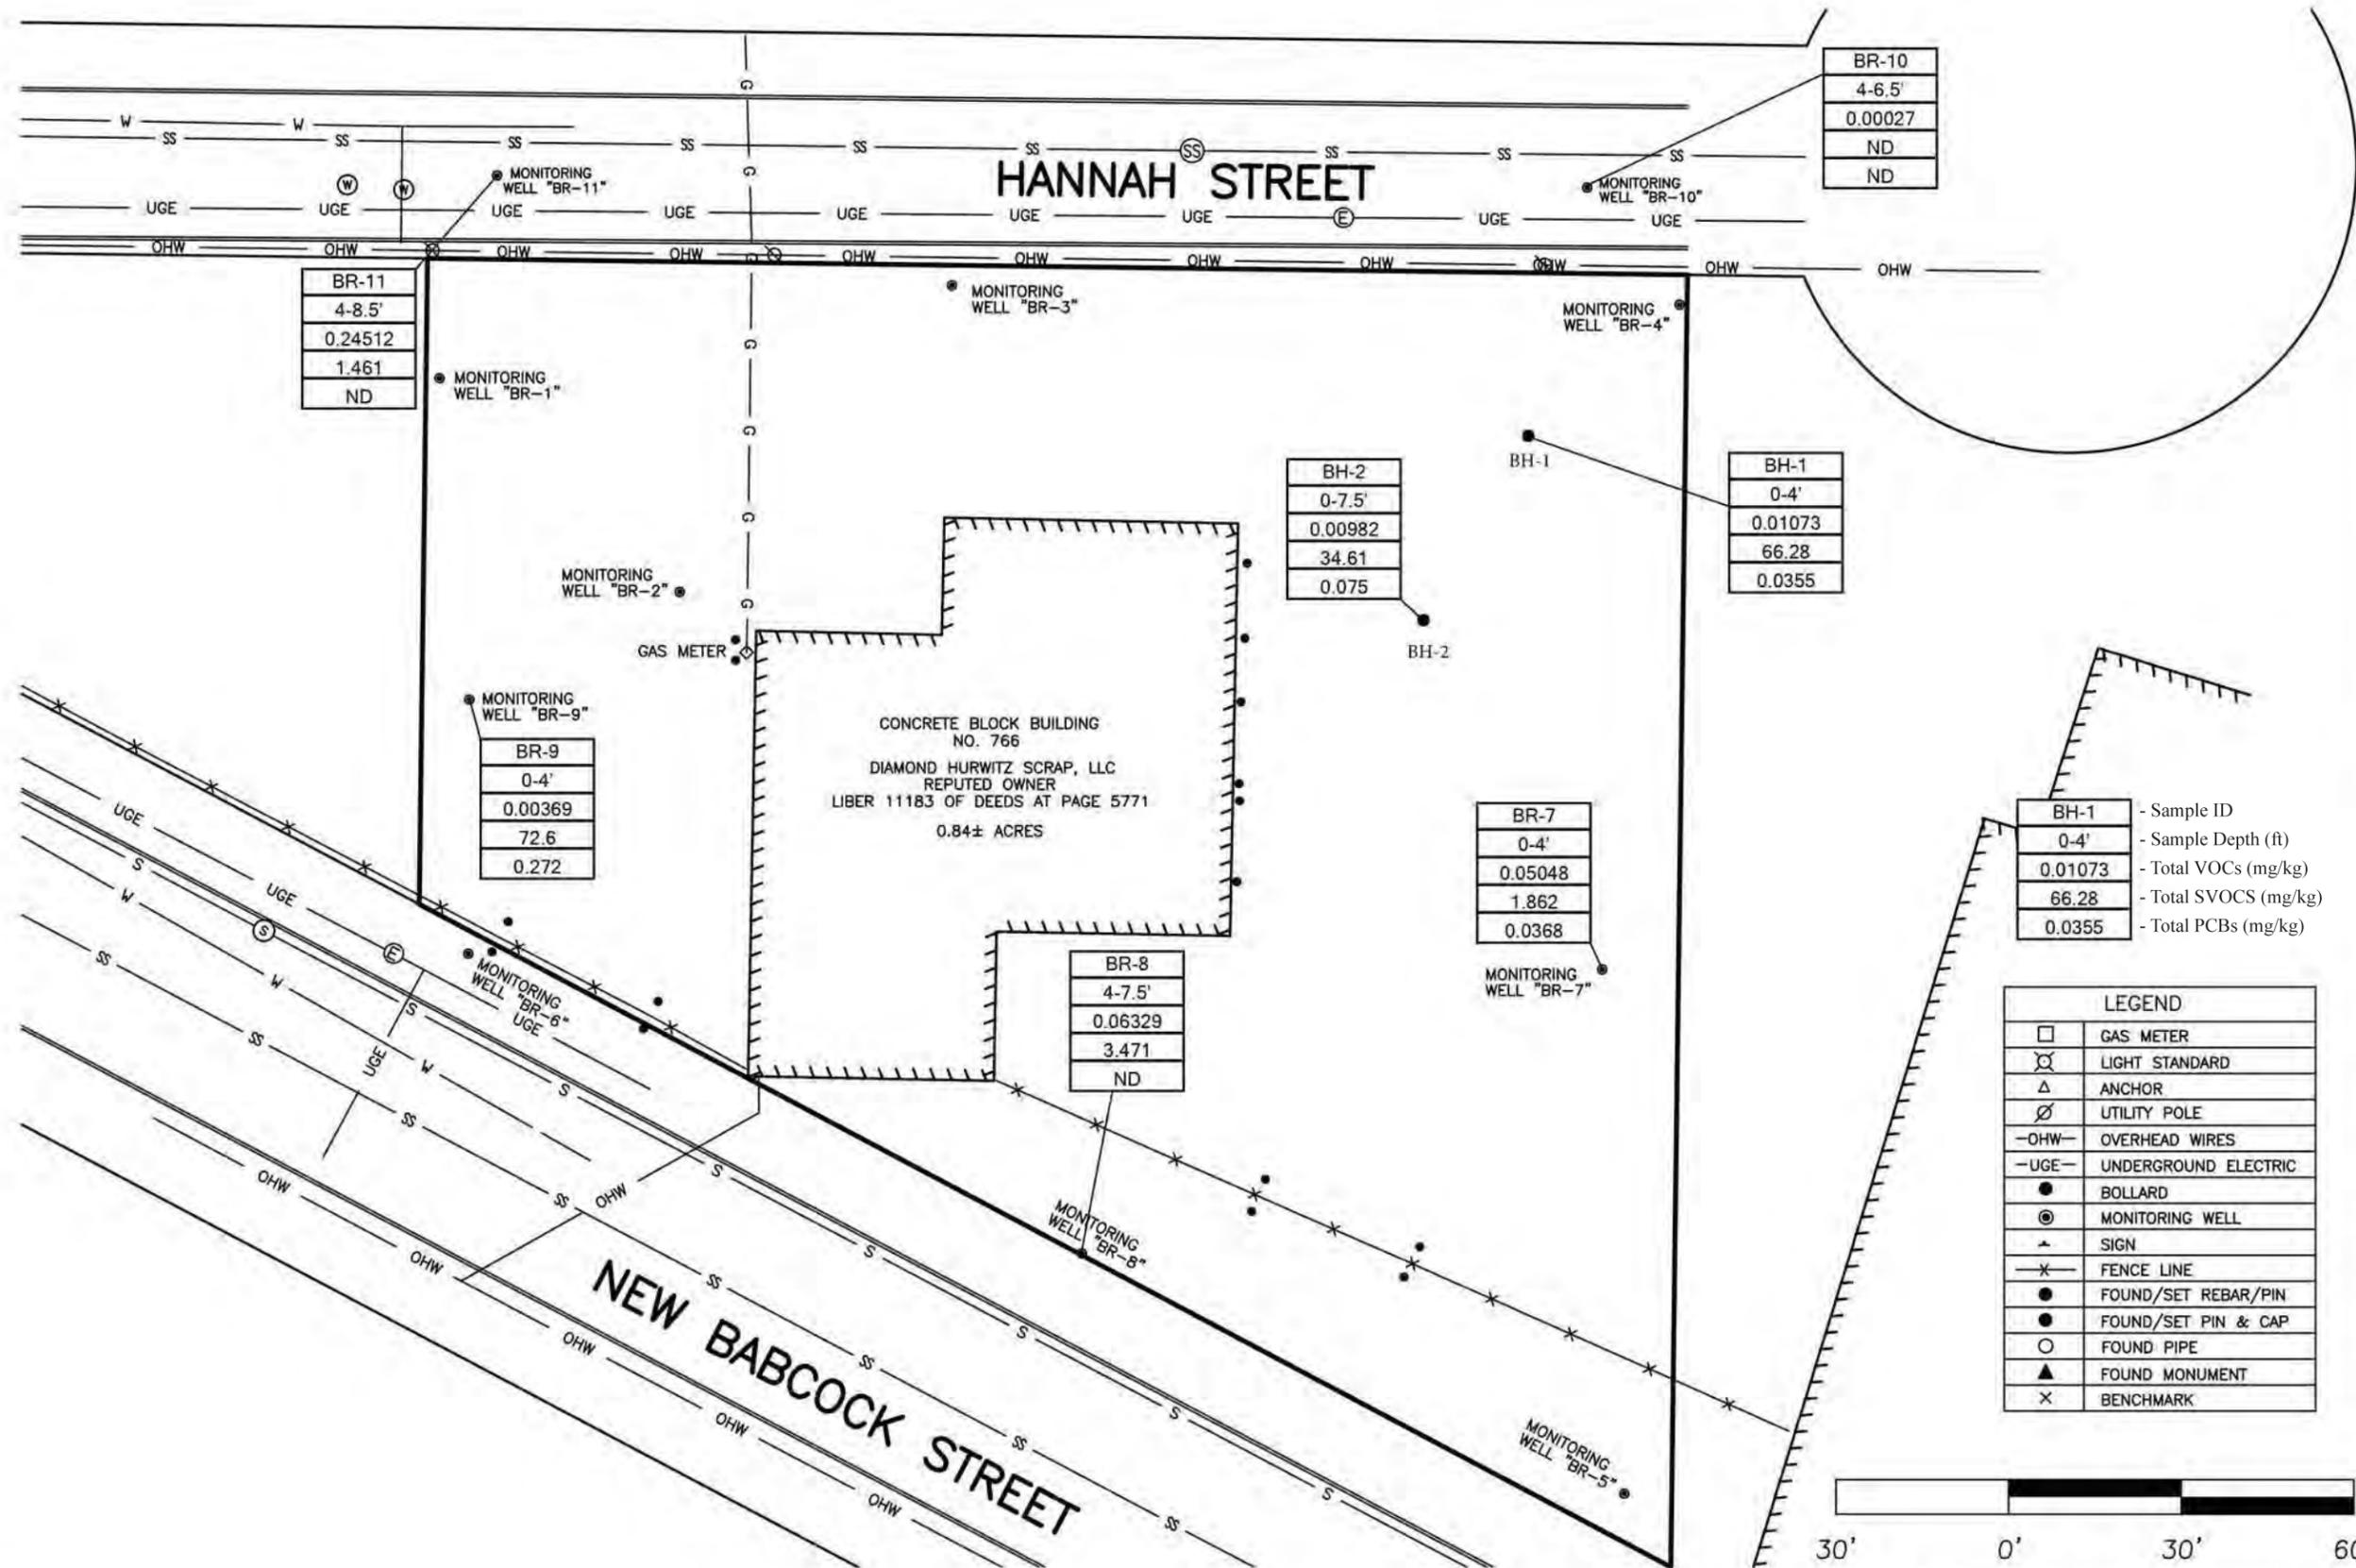

BR-11
4-8.5'
0.24512
1.461
ND

BR-9
0-4'
0.00369
72.6
0.272

BR-8
4-7.5'
0.06329
3.471
ND

BH-2
0-7.5'
0.00982
34.61
0.075


BR-7
0-4'
0.05048
1.862
0.0368

BH-1
0-4'
0.01073
66.28
0.0355

BR-10
4-6.5'
0.00027
ND
ND

BH-1	- Sample ID
0-4'	- Sample Depth (ft)
0.01073	- Total VOCs (mg/kg)
66.28	- Total SVOCs (mg/kg)
0.0355	- Total PCBs (mg/kg)

LEGEND	
□	GAS METER
⊗	LIGHT STANDARD
△	ANCHOR
⊘	UTILITY POLE
-OHW-	OVERHEAD WIRES
-UGE-	UNDERGROUND ELECTRIC
●	BOLLARD
⊙	MONITORING WELL
▲	SIGN
-x-	FENCE LINE
●	FOUND/SET REBAR/PIN
●	FOUND/SET PIN & CAP
○	FOUND PIPE
▲	FOUND MONUMENT
x	BENCHMARK

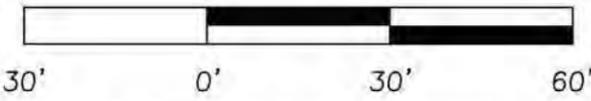

GRAPHIC SCALE 1" = 30'



### Soil Analytical Data Map (August 7, 2014)

FORMER ENRX, INC. - VOELKER ANALYSIS SITE  
766 NEW BABCOCK STREET, BUFFALO, NY 14206



DATE	11/25/14
SCALE	1"=30'
FIGURE #	27
PROJECT #	A12B-ENRX BCP
REVISION #	Rev2ear



**SOIL ANALYTICAL DATA MAP  
(APRIL 2, 2015)**

FORMER ENRX, INC. - VOELKER ANALYSIS SITE  
766 NEW BABCOCK STREET, BUFFALO, NY 14206




DATE  
05/15/15

SCALE  
1"=30'

FIGURE #  
28

PROJECT #  
A12B-ENRX BCP

REVISION #  
Rev1 spl

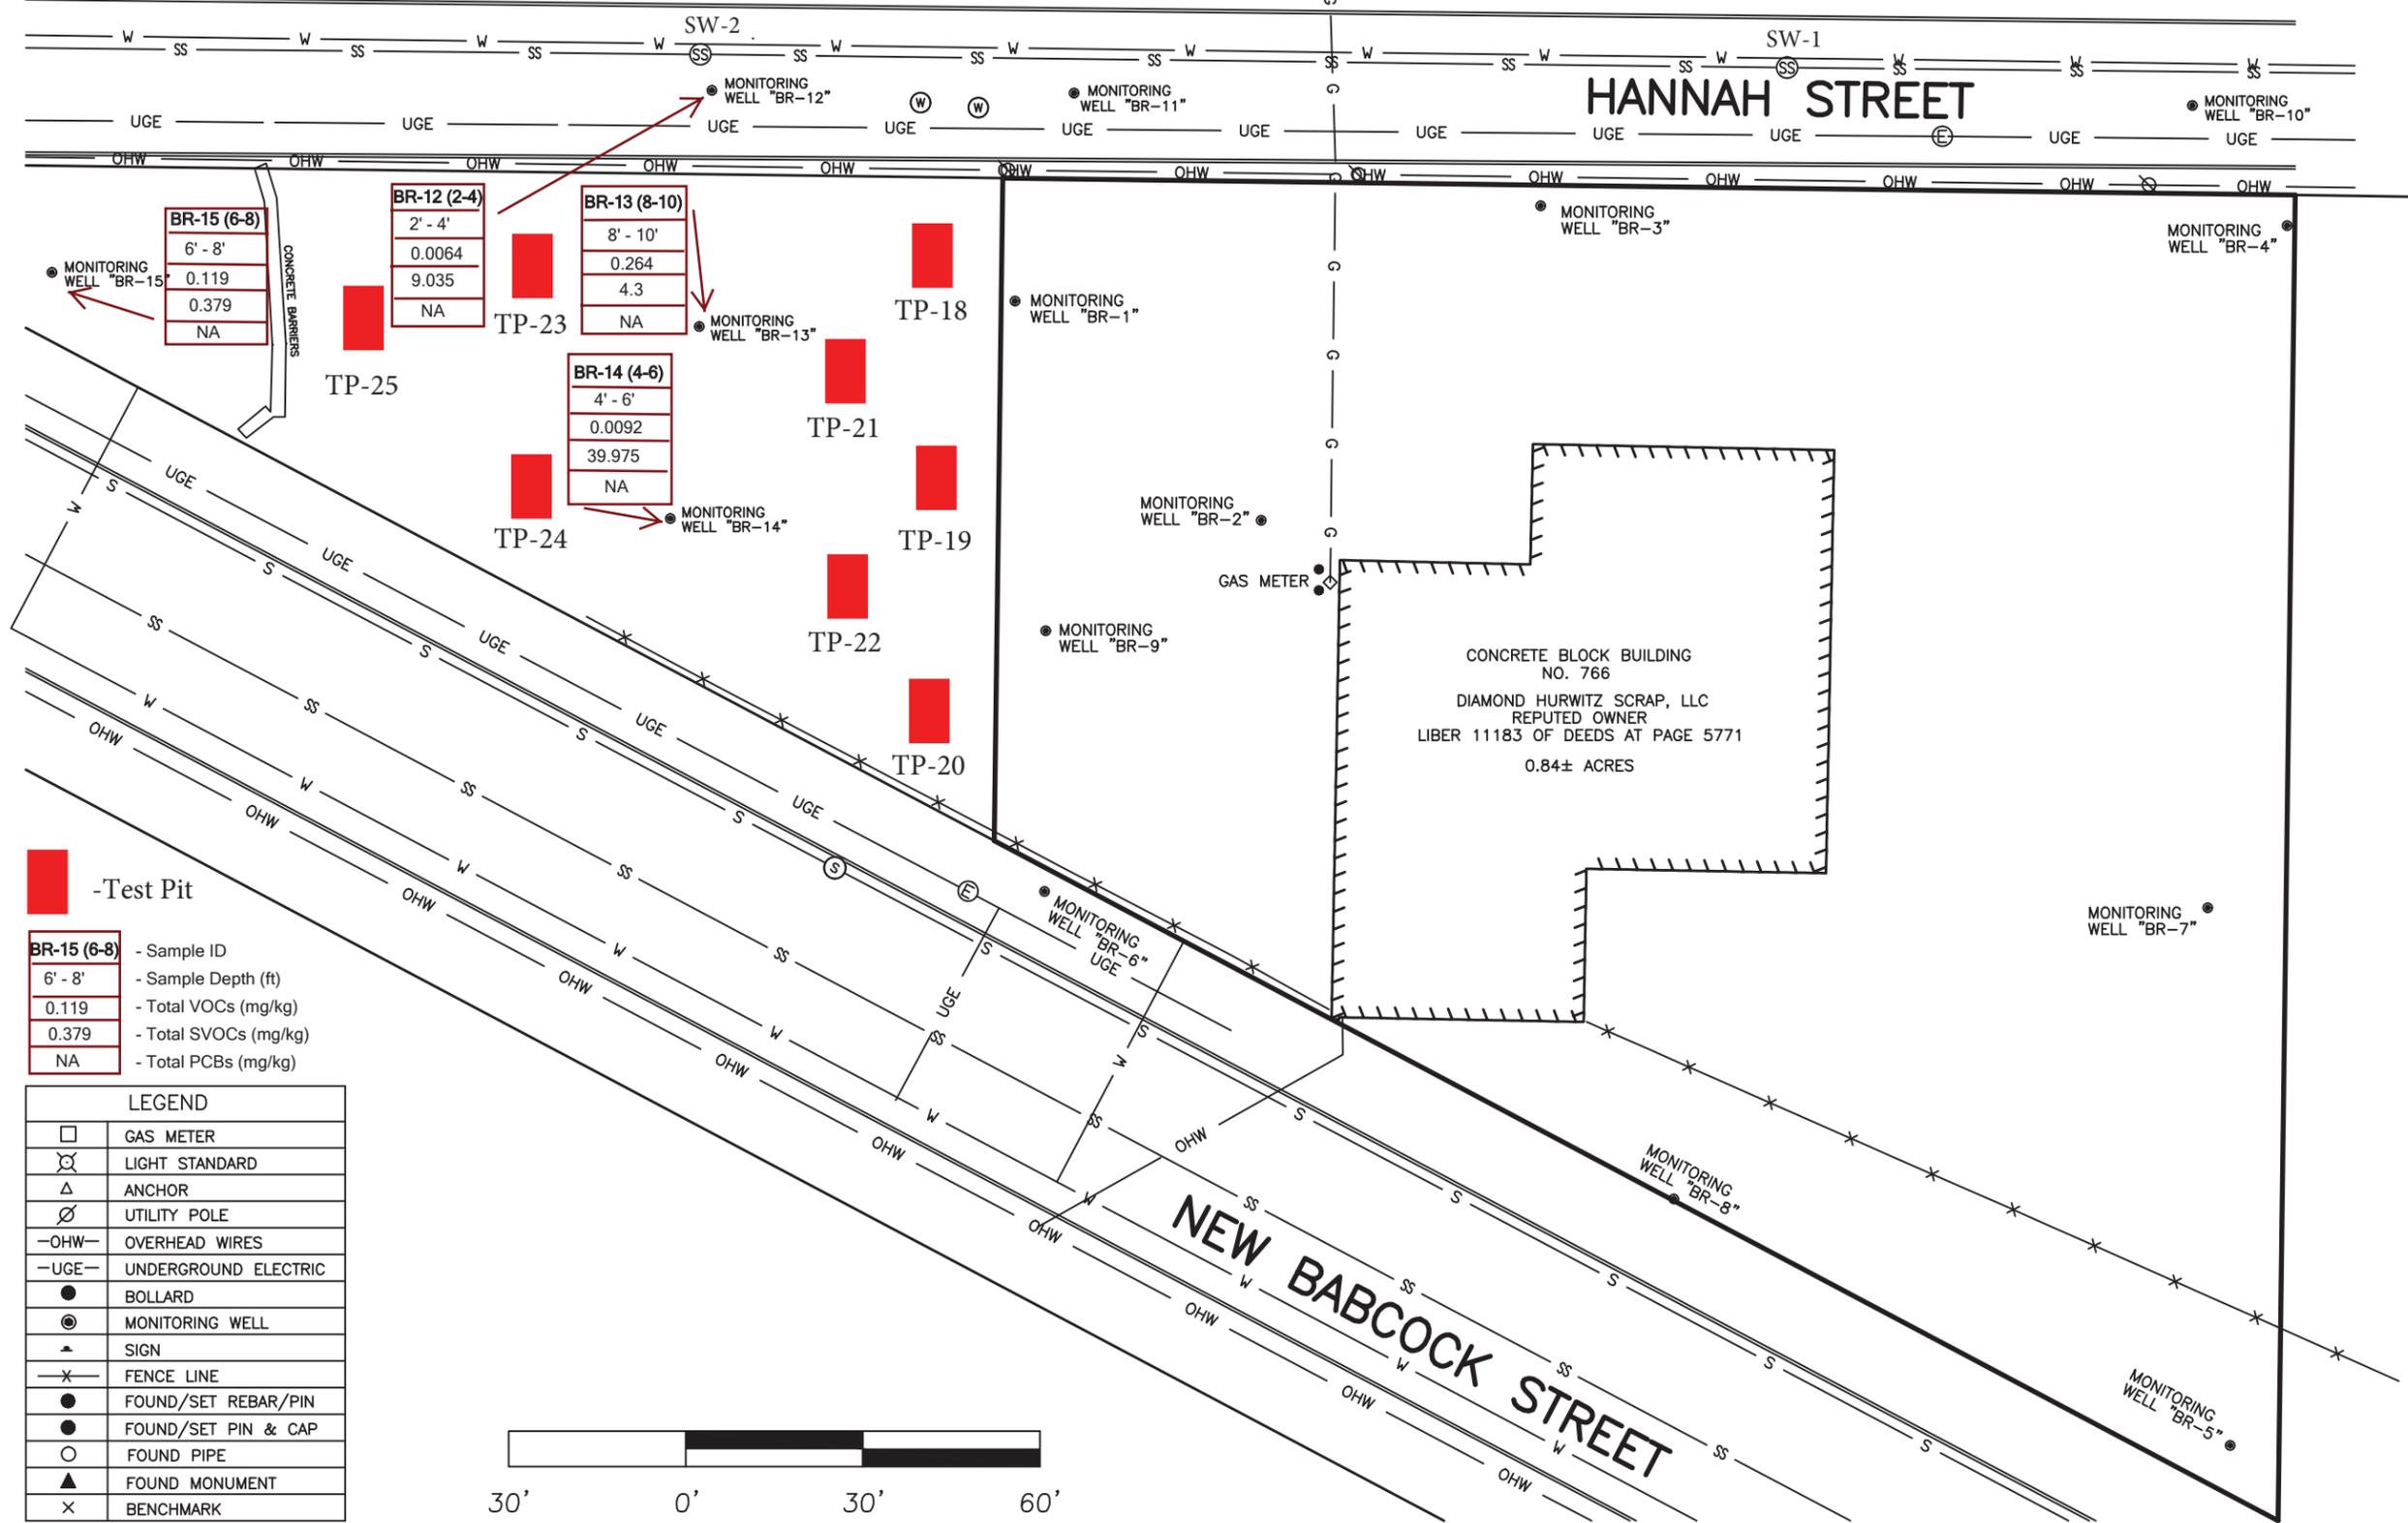


**Legend**


■ - Test Pit

<b>BR-15 (6-8)</b>	- Sample ID
6' - 8'	- Sample Depth (ft)
0.119	- Total VOCs (mg/kg)
0.379	- Total SVOCs (mg/kg)
NA	- Total PCBs (mg/kg)

LEGEND	
□	GAS METER
⊗	LIGHT STANDARD
△	ANCHOR
⊙	UTILITY POLE
-OHW-	OVERHEAD WIRES
-UGE-	UNDERGROUND ELECTRIC
●	BOLLARD
⊙	MONITORING WELL
▲	SIGN
-x-	FENCE LINE
●	FOUND/SET REBAR/PIN
●	FOUND/SET PIN & CAP
○	FOUND PIPE
▲	FOUND MONUMENT
x	BENCHMARK

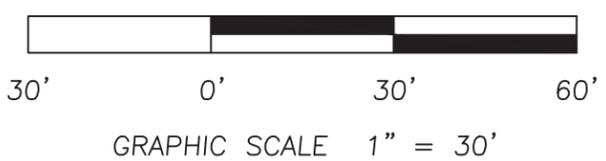

CONCRETE BLOCK BUILDING  
NO. 766  
DIAMOND HURWITZ SCRAP, LLC  
REPUTED OWNER  
LIBER 11183 OF DEEDS AT PAGE 5771  
0.84± ACRES

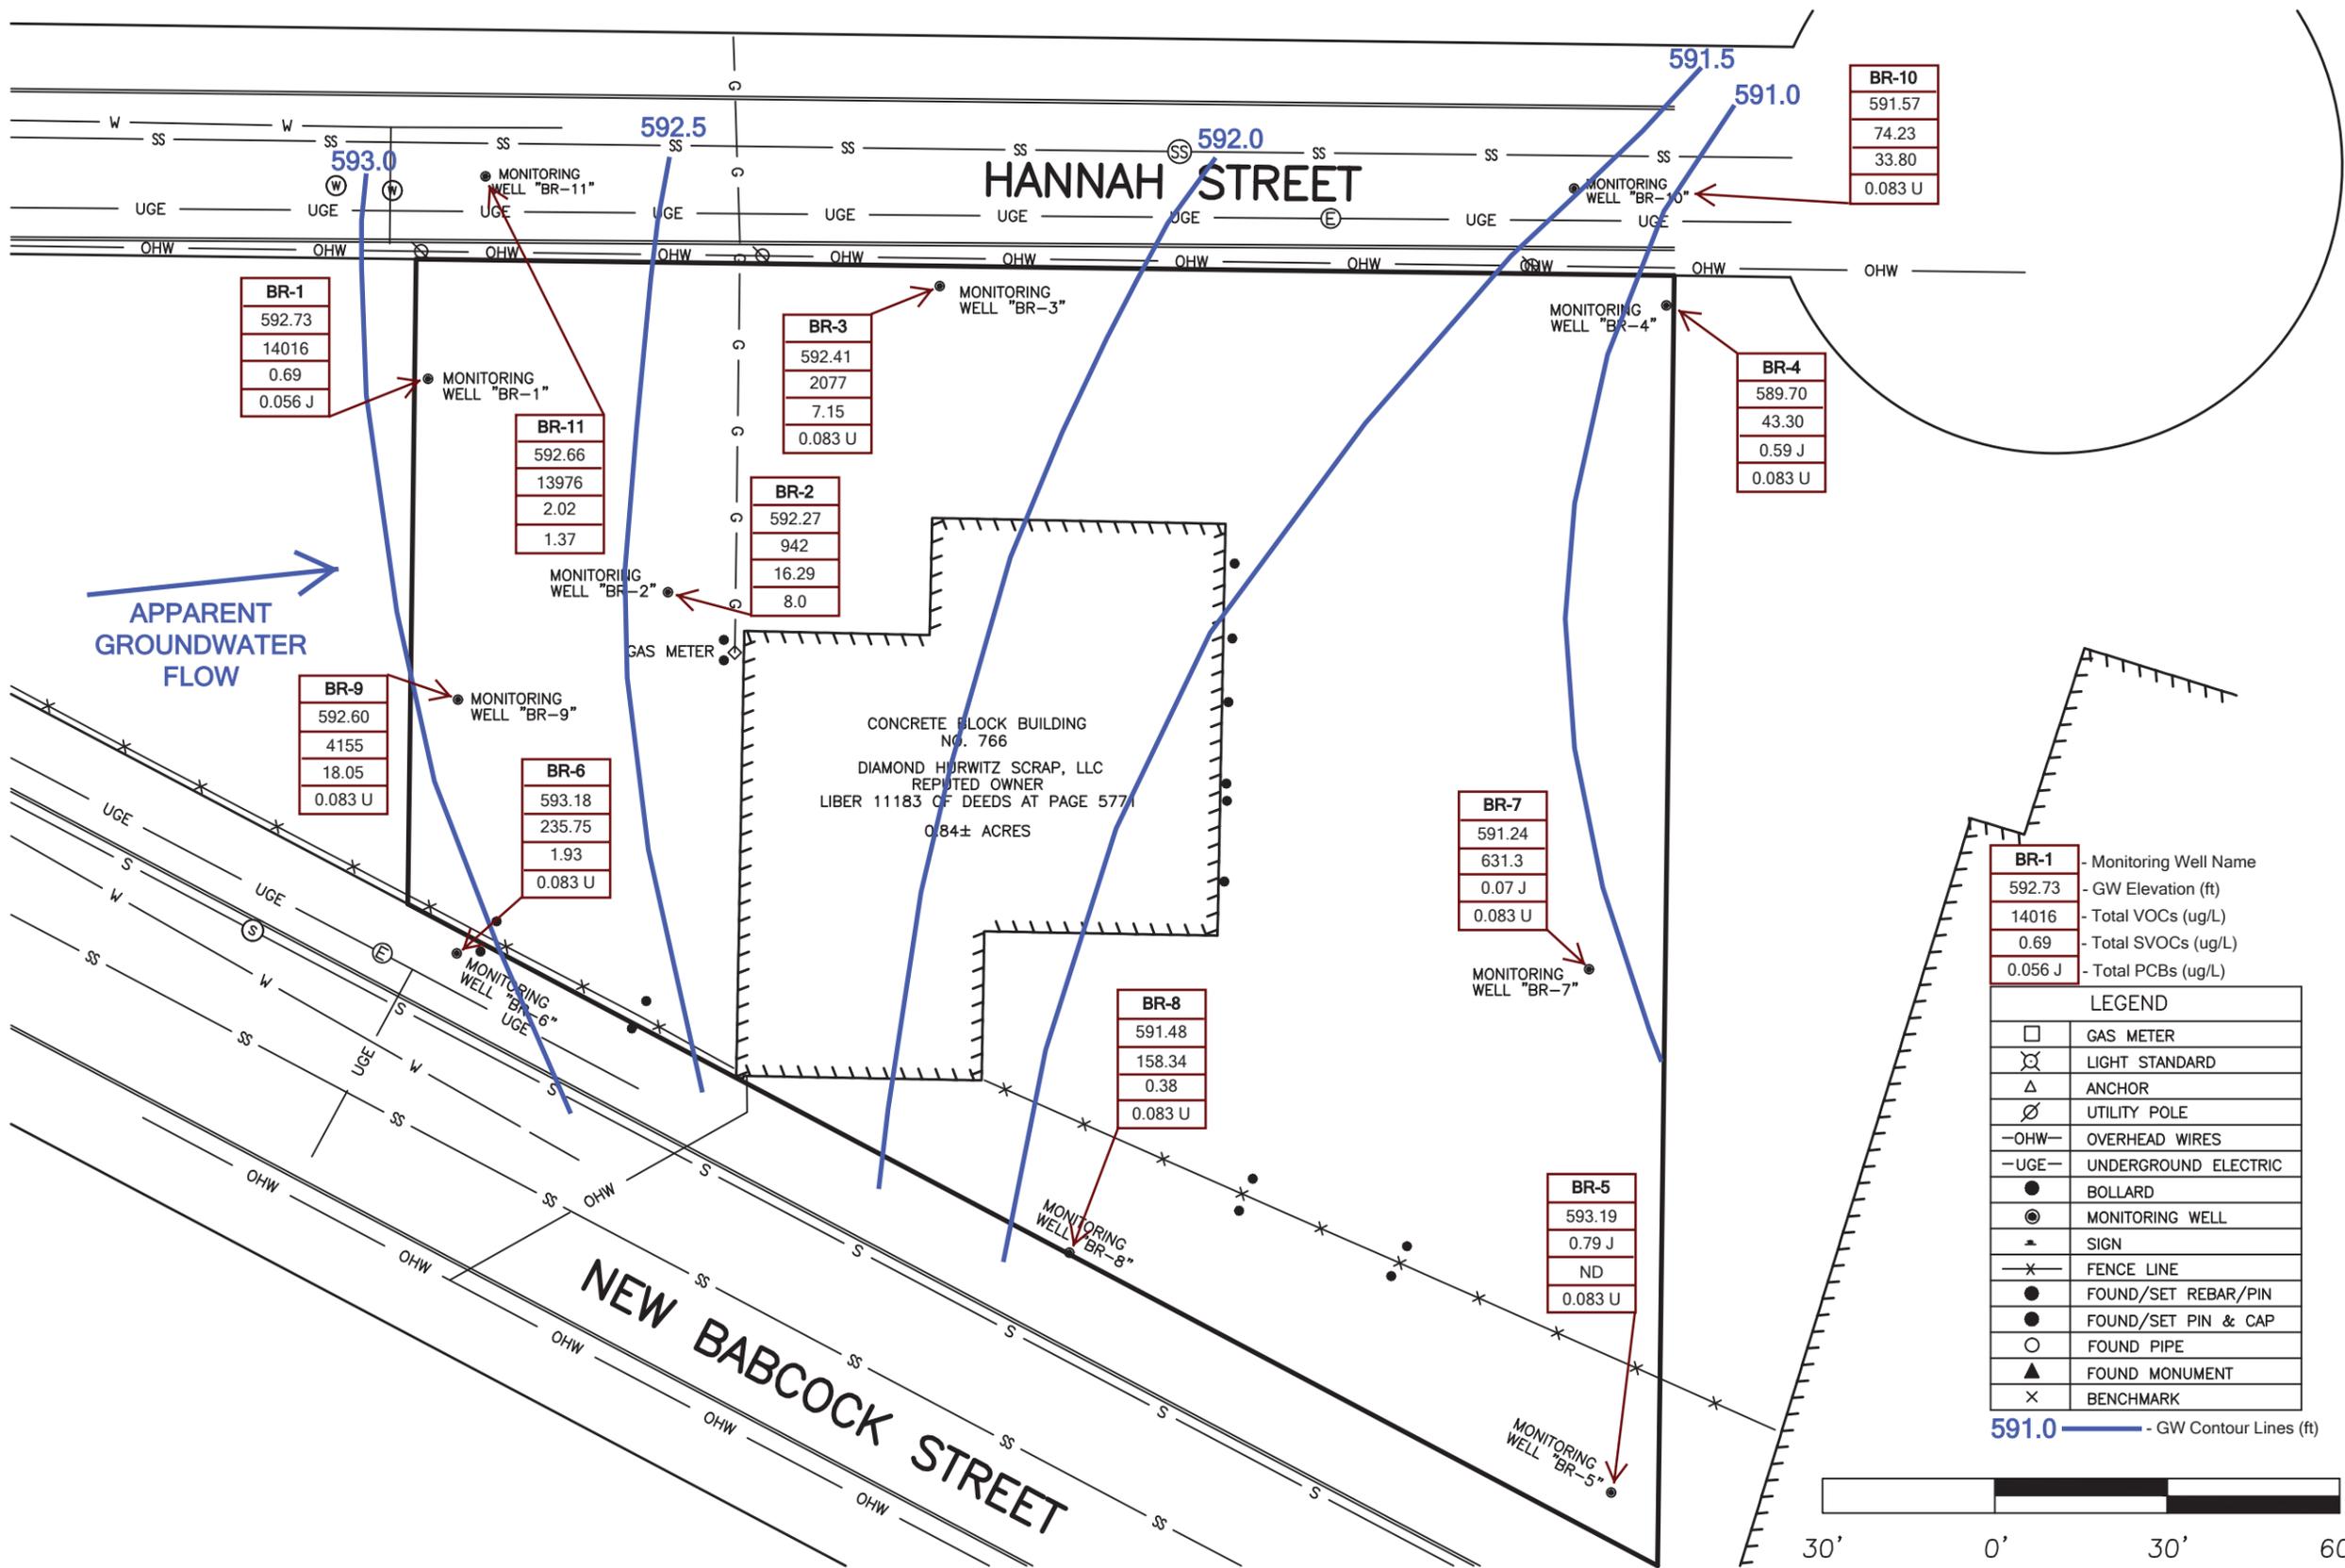

**BR-1**

592.73
14016
0.69
0.056 J

**BR-11**

592.66
13976
2.02
1.37

**BR-3**

592.41
2077
7.15
0.083 U

**BR-2**

592.27
942
16.29
8.0

**BR-9**

592.60
4155
18.05
0.083 U

**BR-6**

593.18
235.75
1.93
0.083 U

**BR-8**

591.48
158.34
0.38
0.083 U

**BR-7**

591.24
631.3
0.07 J
0.083 U

**BR-5**

593.19
0.79 J
ND
0.083 U

**BR-4**

589.70
43.30
0.59 J
0.083 U

**BR-10**

591.57
74.23
33.80
0.083 U

**BR-1**

- Monitoring Well Name
592.73 - GW Elevation (ft)
14016 - Total VOCs (ug/L)
0.69 - Total SVOCs (ug/L)
0.056 J - Total PCBs (ug/L)

**LEGEND**

□	GAS METER
⊗	LIGHT STANDARD
△	ANCHOR
⊙	UTILITY POLE
-OHW-	OVERHEAD WIRES
-UGE-	UNDERGROUND ELECTRIC
●	BOLLARD
⊙	MONITORING WELL
▲	SIGN
-x-	FENCE LINE
●	FOUND/SET REBAR/PIN
●	FOUND/SET PIN & CAP
○	FOUND PIPE
▲	FOUND MONUMENT
x	BENCHMARK

591.0 - GW Contour Lines (ft)



GRAPHIC SCALE 1" = 30'



**GROUNDWATER MONITORING AND SAMPLING MAP**  
AUGUST 20-22, 2014

FORMER ENRX, INC. - VOELKER ANALYSIS SITE  
766 NEW BABCOCK STREET, BUFFALO, NY 14206



DATE  
10/28/14

SCALE  
1"=30'

FIGURE #  
29

PROJECT #  
A12B-ENRX BCP

REVISION #  
Rev2 ash



**GROUNDWATER MONITORING  
AND SAMPLING MAP  
(APRIL 13-14, 2015)**

FORMER ENRX, INC. - VOELKER ANALYSIS SITE  
766 NEW BABCOCK STREET, BUFFALO, NY 14206




DATE  
05/15/15

SCALE  
1"=30'

FIGURE #  
30

PROJECT #  
A12B-ENRX BCP

REVISION #  
Rev1 spl

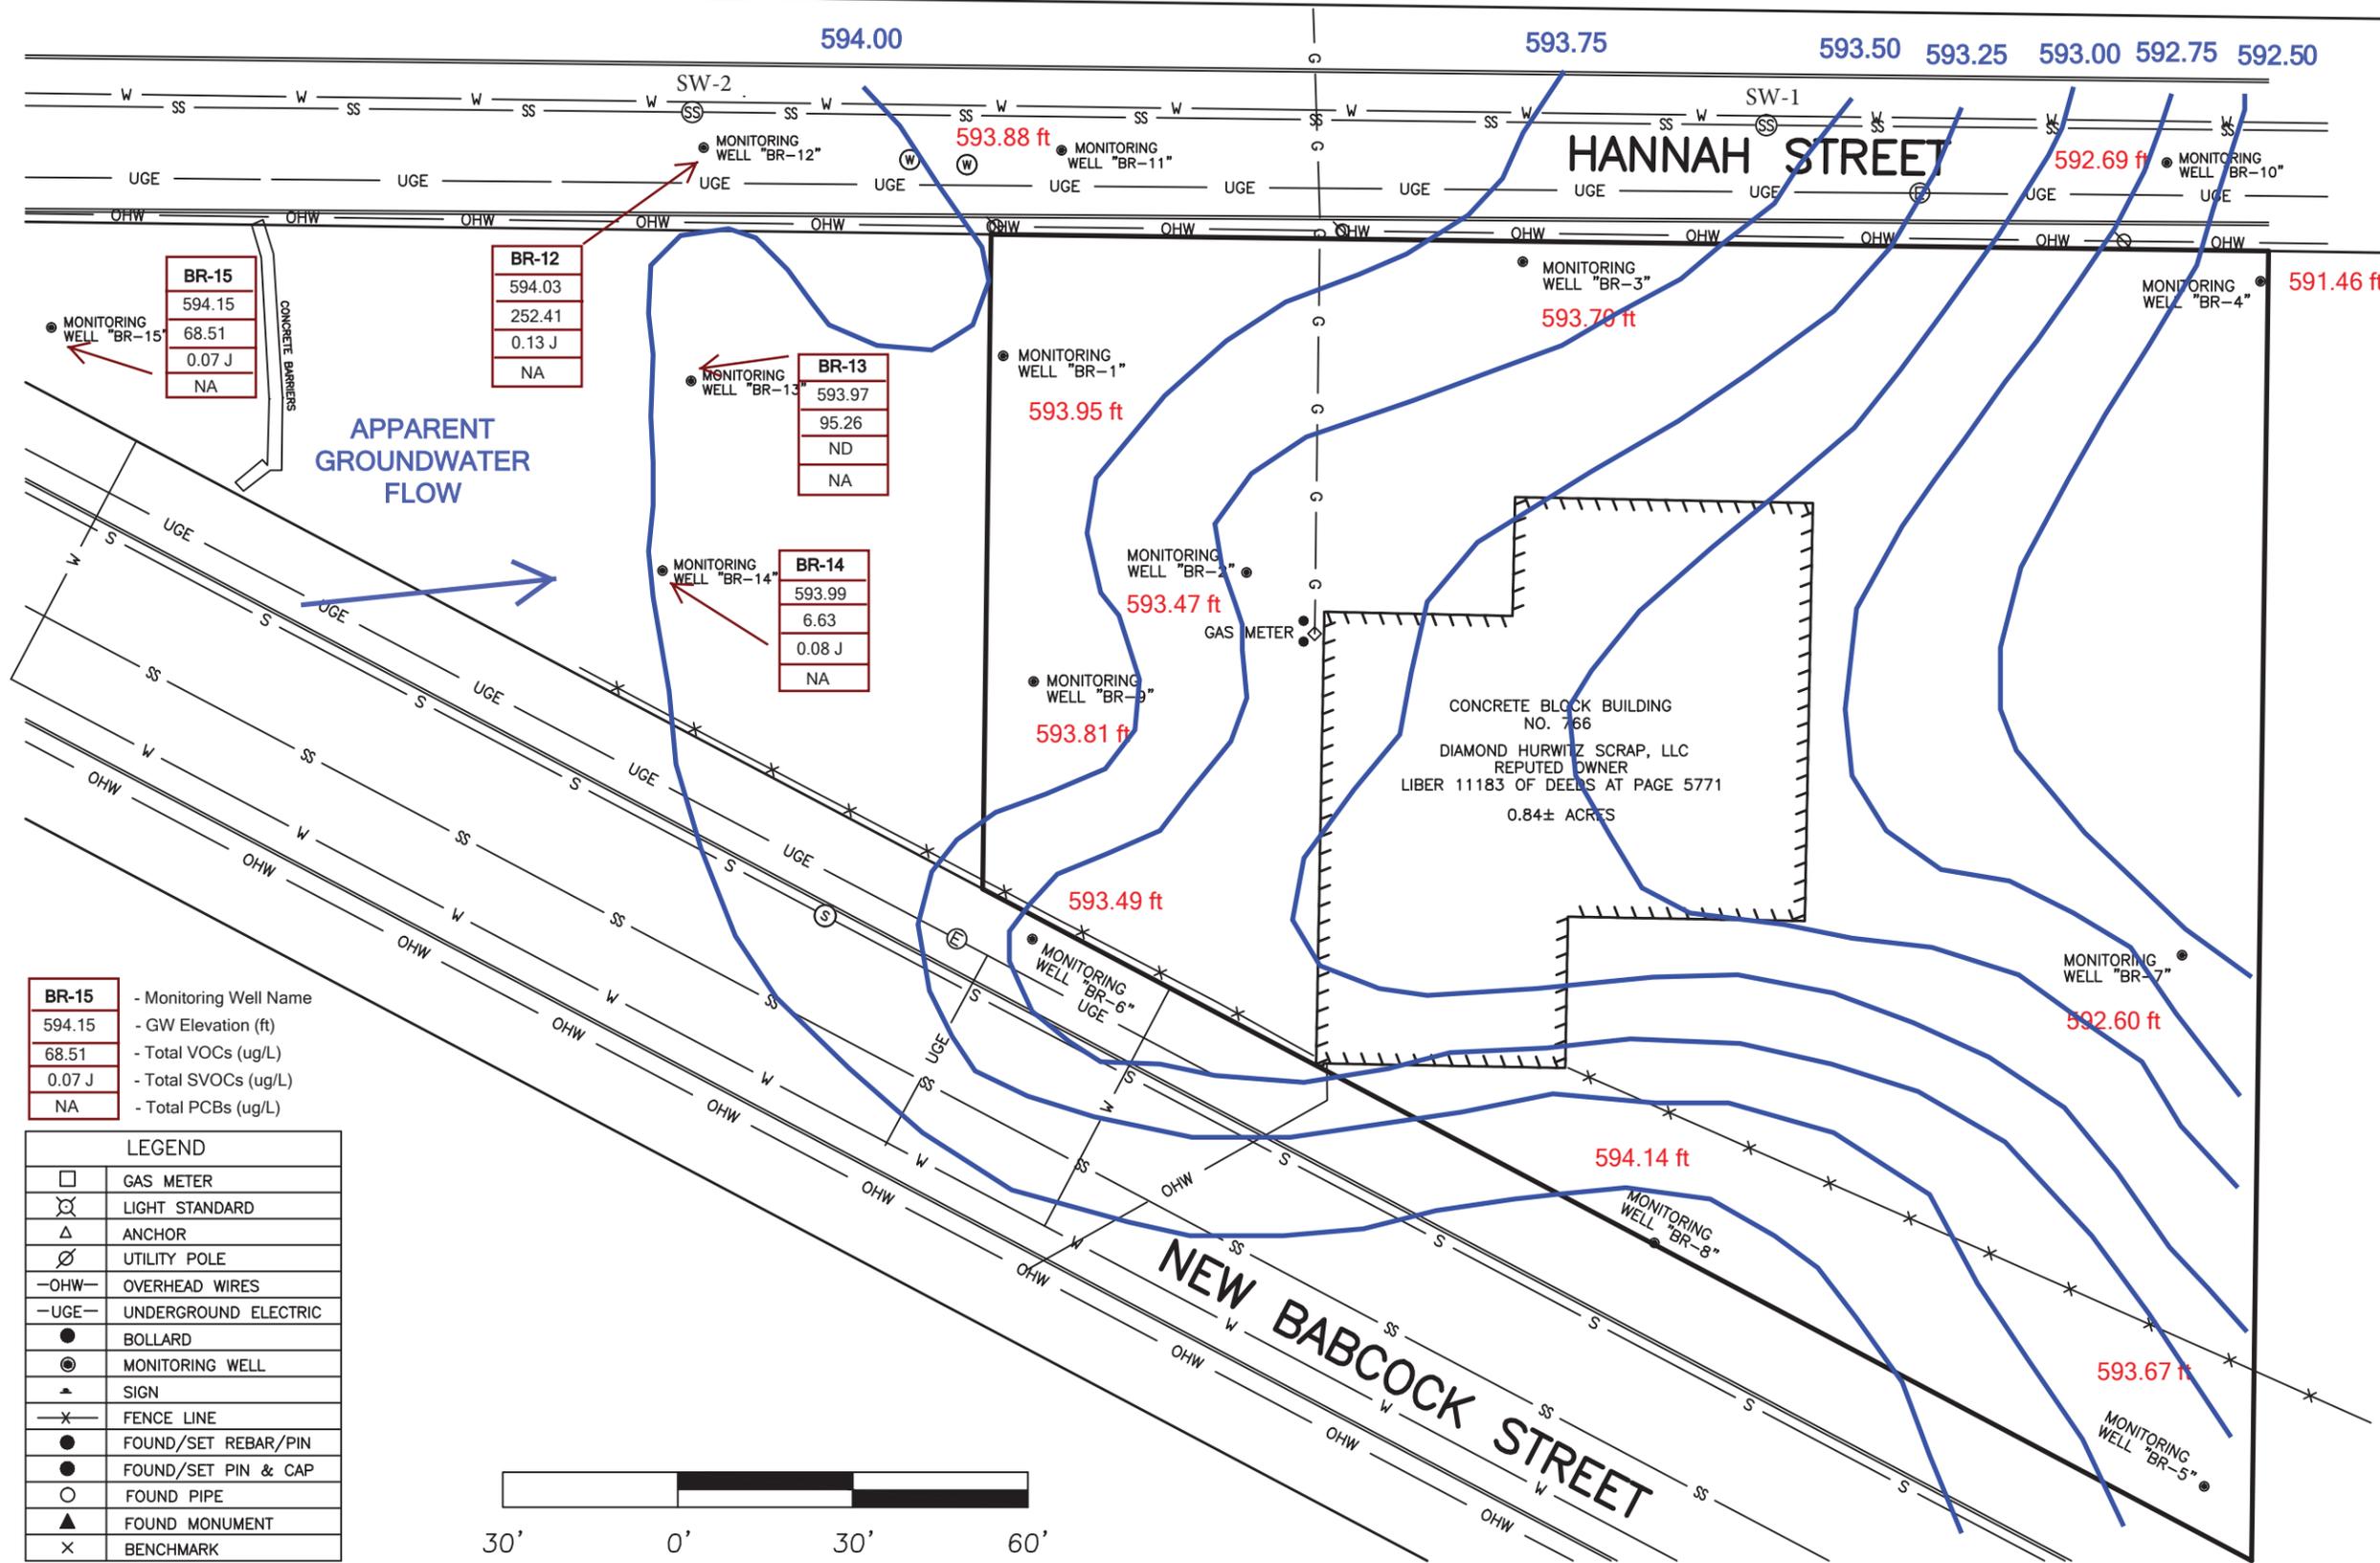

<b>BR-15</b>	- Monitoring Well Name
594.15	- GW Elevation (ft)
68.51	- Total VOCs (ug/L)
0.07 J	- Total SVOCs (ug/L)
NA	- Total PCBs (ug/L)


LEGEND	
□	GAS METER
⊗	LIGHT STANDARD
△	ANCHOR
⊙	UTILITY POLE
-OHW-	OVERHEAD WIRES
-UGE-	UNDERGROUND ELECTRIC
●	BOLLARD
⊙	MONITORING WELL
▲	SIGN
-x-	FENCE LINE
●	FOUND/SET REBAR/PIN
●	FOUND/SET PIN & CAP
○	FOUND PIPE
▲	FOUND MONUMENT
x	BENCHMARK




GRAPHIC SCALE 1" = 30'

592.50 ——— - GW Contour Lines (ft)


**Figure 31**  
BR-1 Pumping Test Drawdown Vs. Distance  
ENRX, Inc. - Voelker Analysis  
766 New babcock Street  
Buffalo, NY 14206  
Site ID. C915150

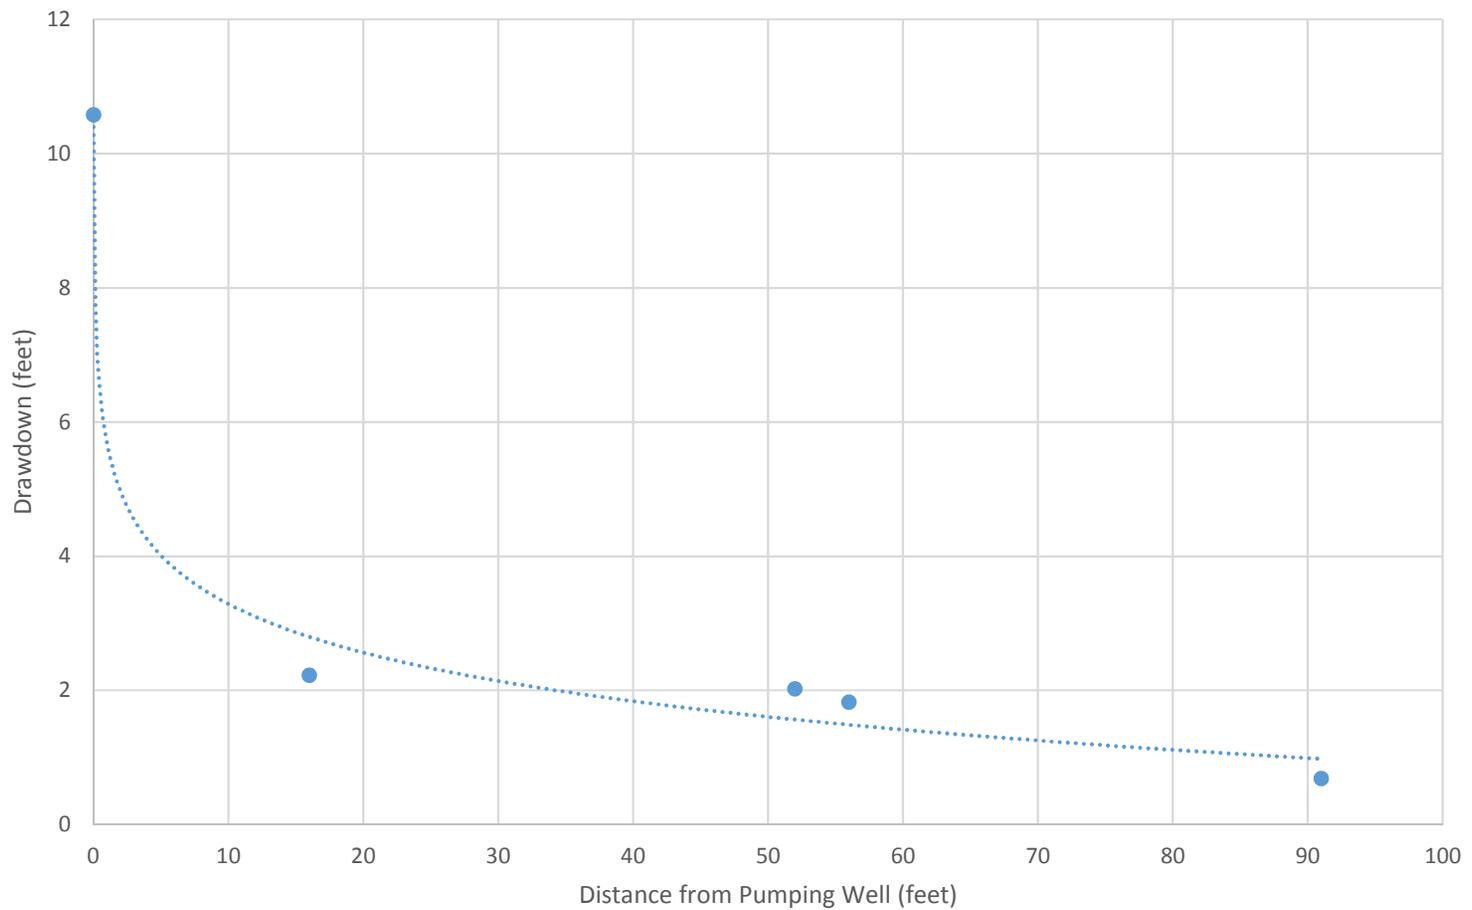


**Figure 32**  
BR-2 Pumping Test Drawdown Vs. Distance  
ENRX, Inc. - Voelker Analysis  
766 New babcock Street  
Buffalo, NY 14206  
Site ID. C915150

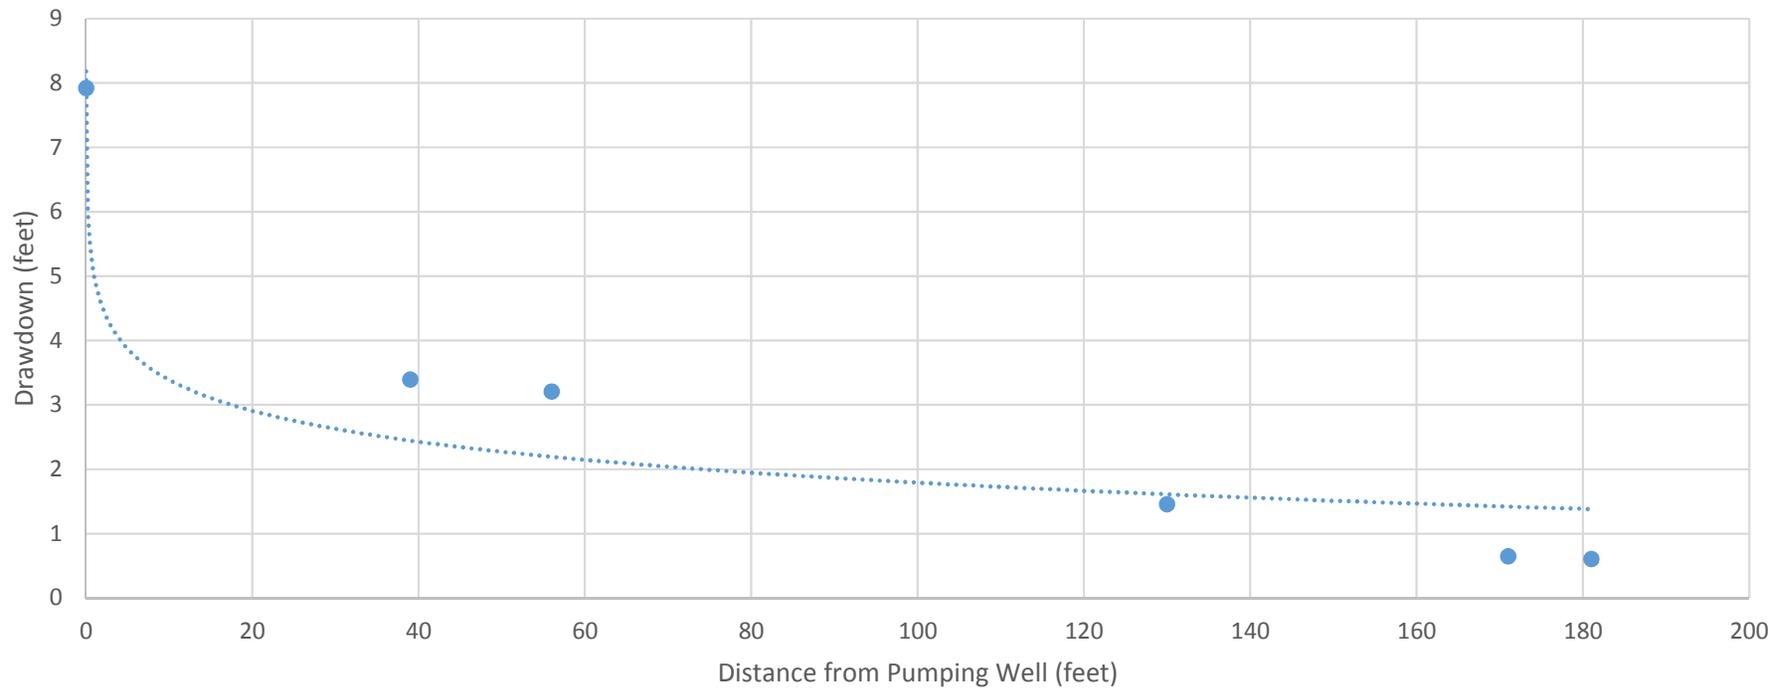

**Figure 33**  
BR-7 Pumping Test Drawdown Vs. Distance  
ENRX, Inc. - Voelker Analysis  
766 New babcock Street  
Buffalo, NY 14206  
Site ID. C915150

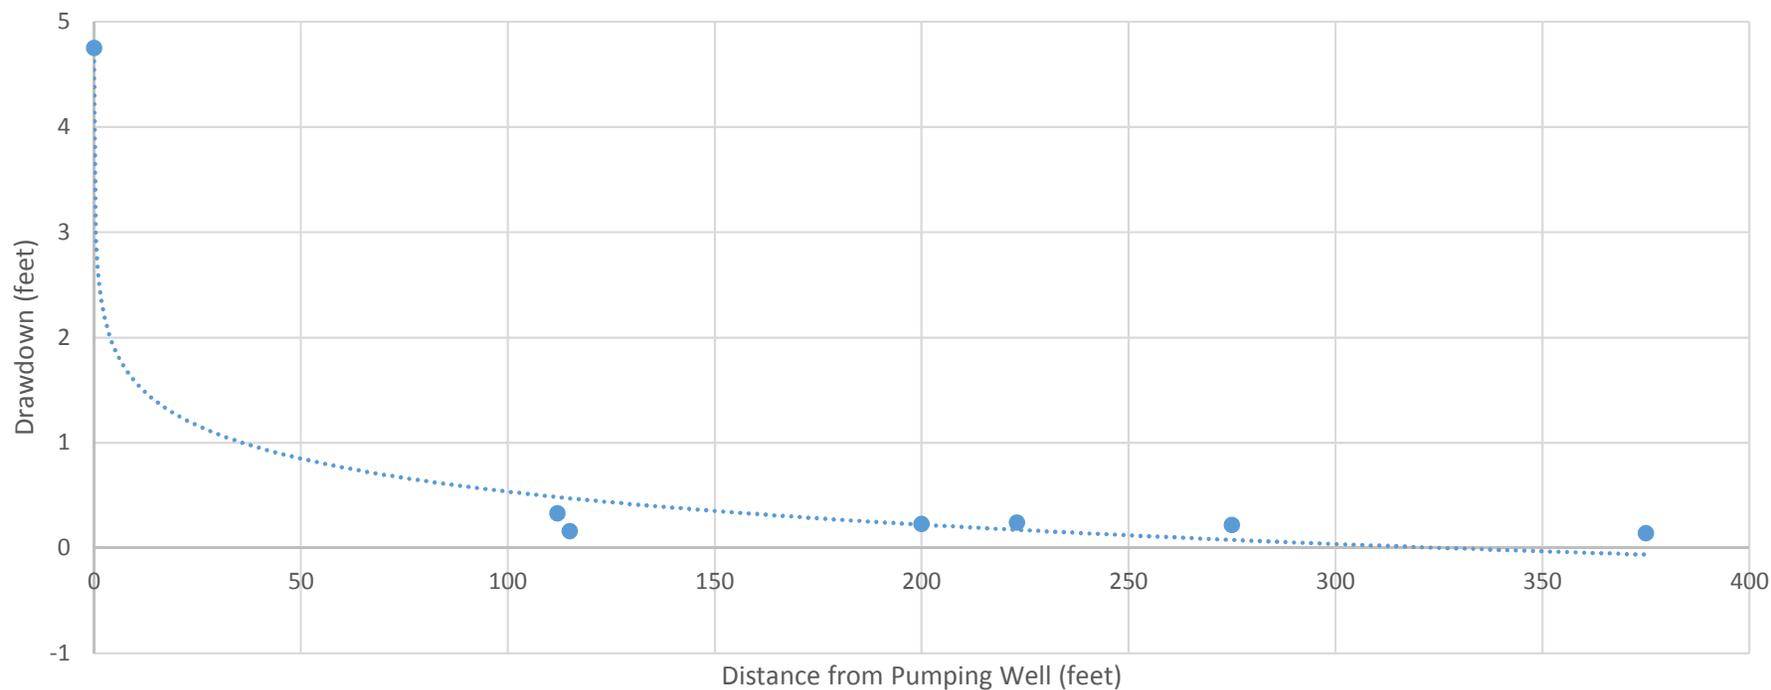

**Figure 34**  
BR-9 Pumping Test Drawdown Vs. Distance  
ENRX, Inc. - Voelker Analysis  
766 New babcock Street  
Buffalo, NY 14206  
Site ID. C915150

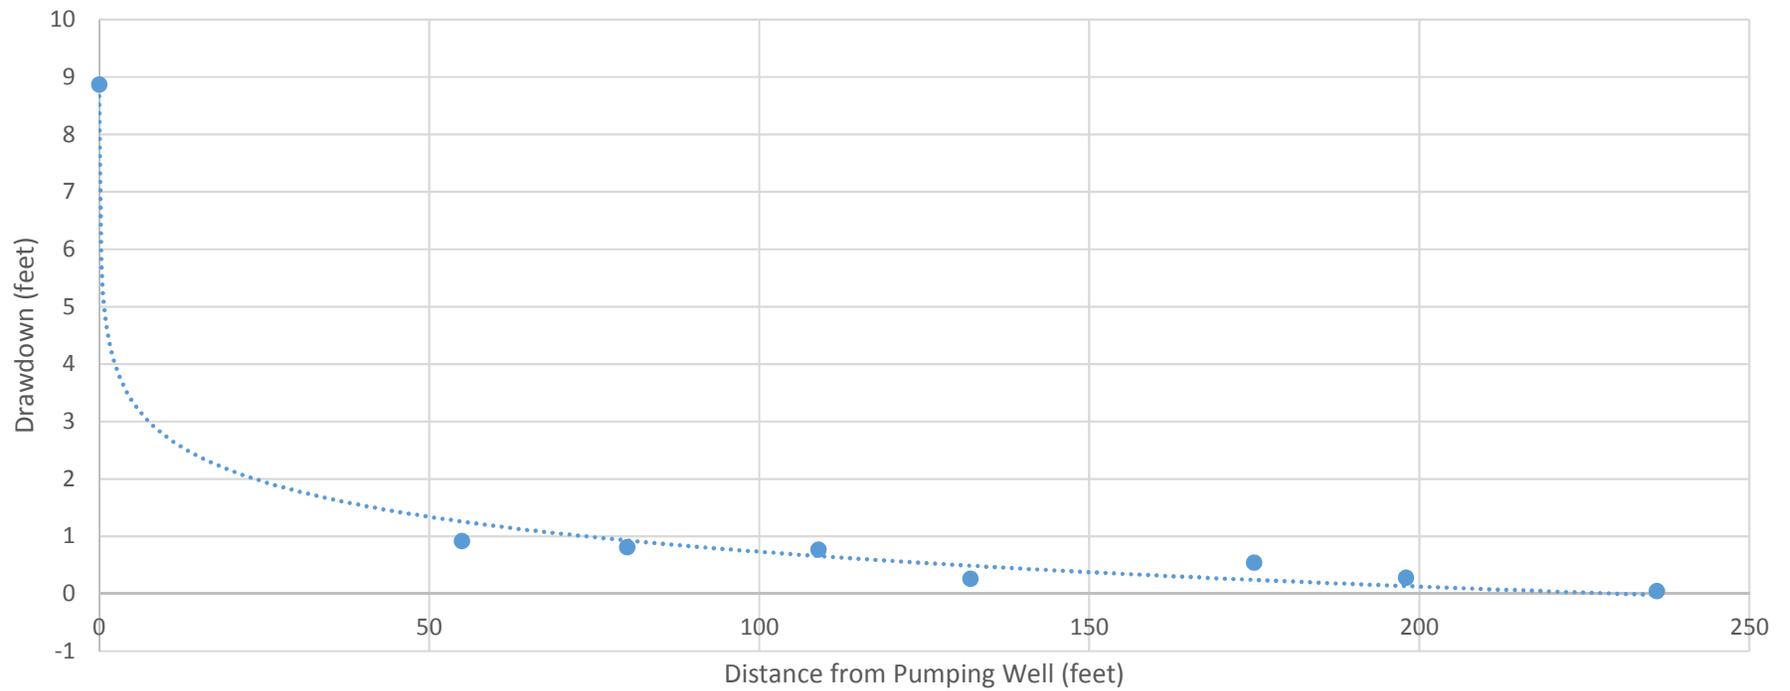



**PUMPING TEST RADIUS  
OF INFLUENCE MAP**

FORMER ENRX, INC. - VOELKER ANALYSIS SITE  
766 NEW BABCOCK STREET, BUFFALO, NY 14206



DATE

05/15/15

SCALE

1"=30'

FIGURE #


35

PROJECT #


A12B-ENRX BCP


REVISION #

Rev1 spl

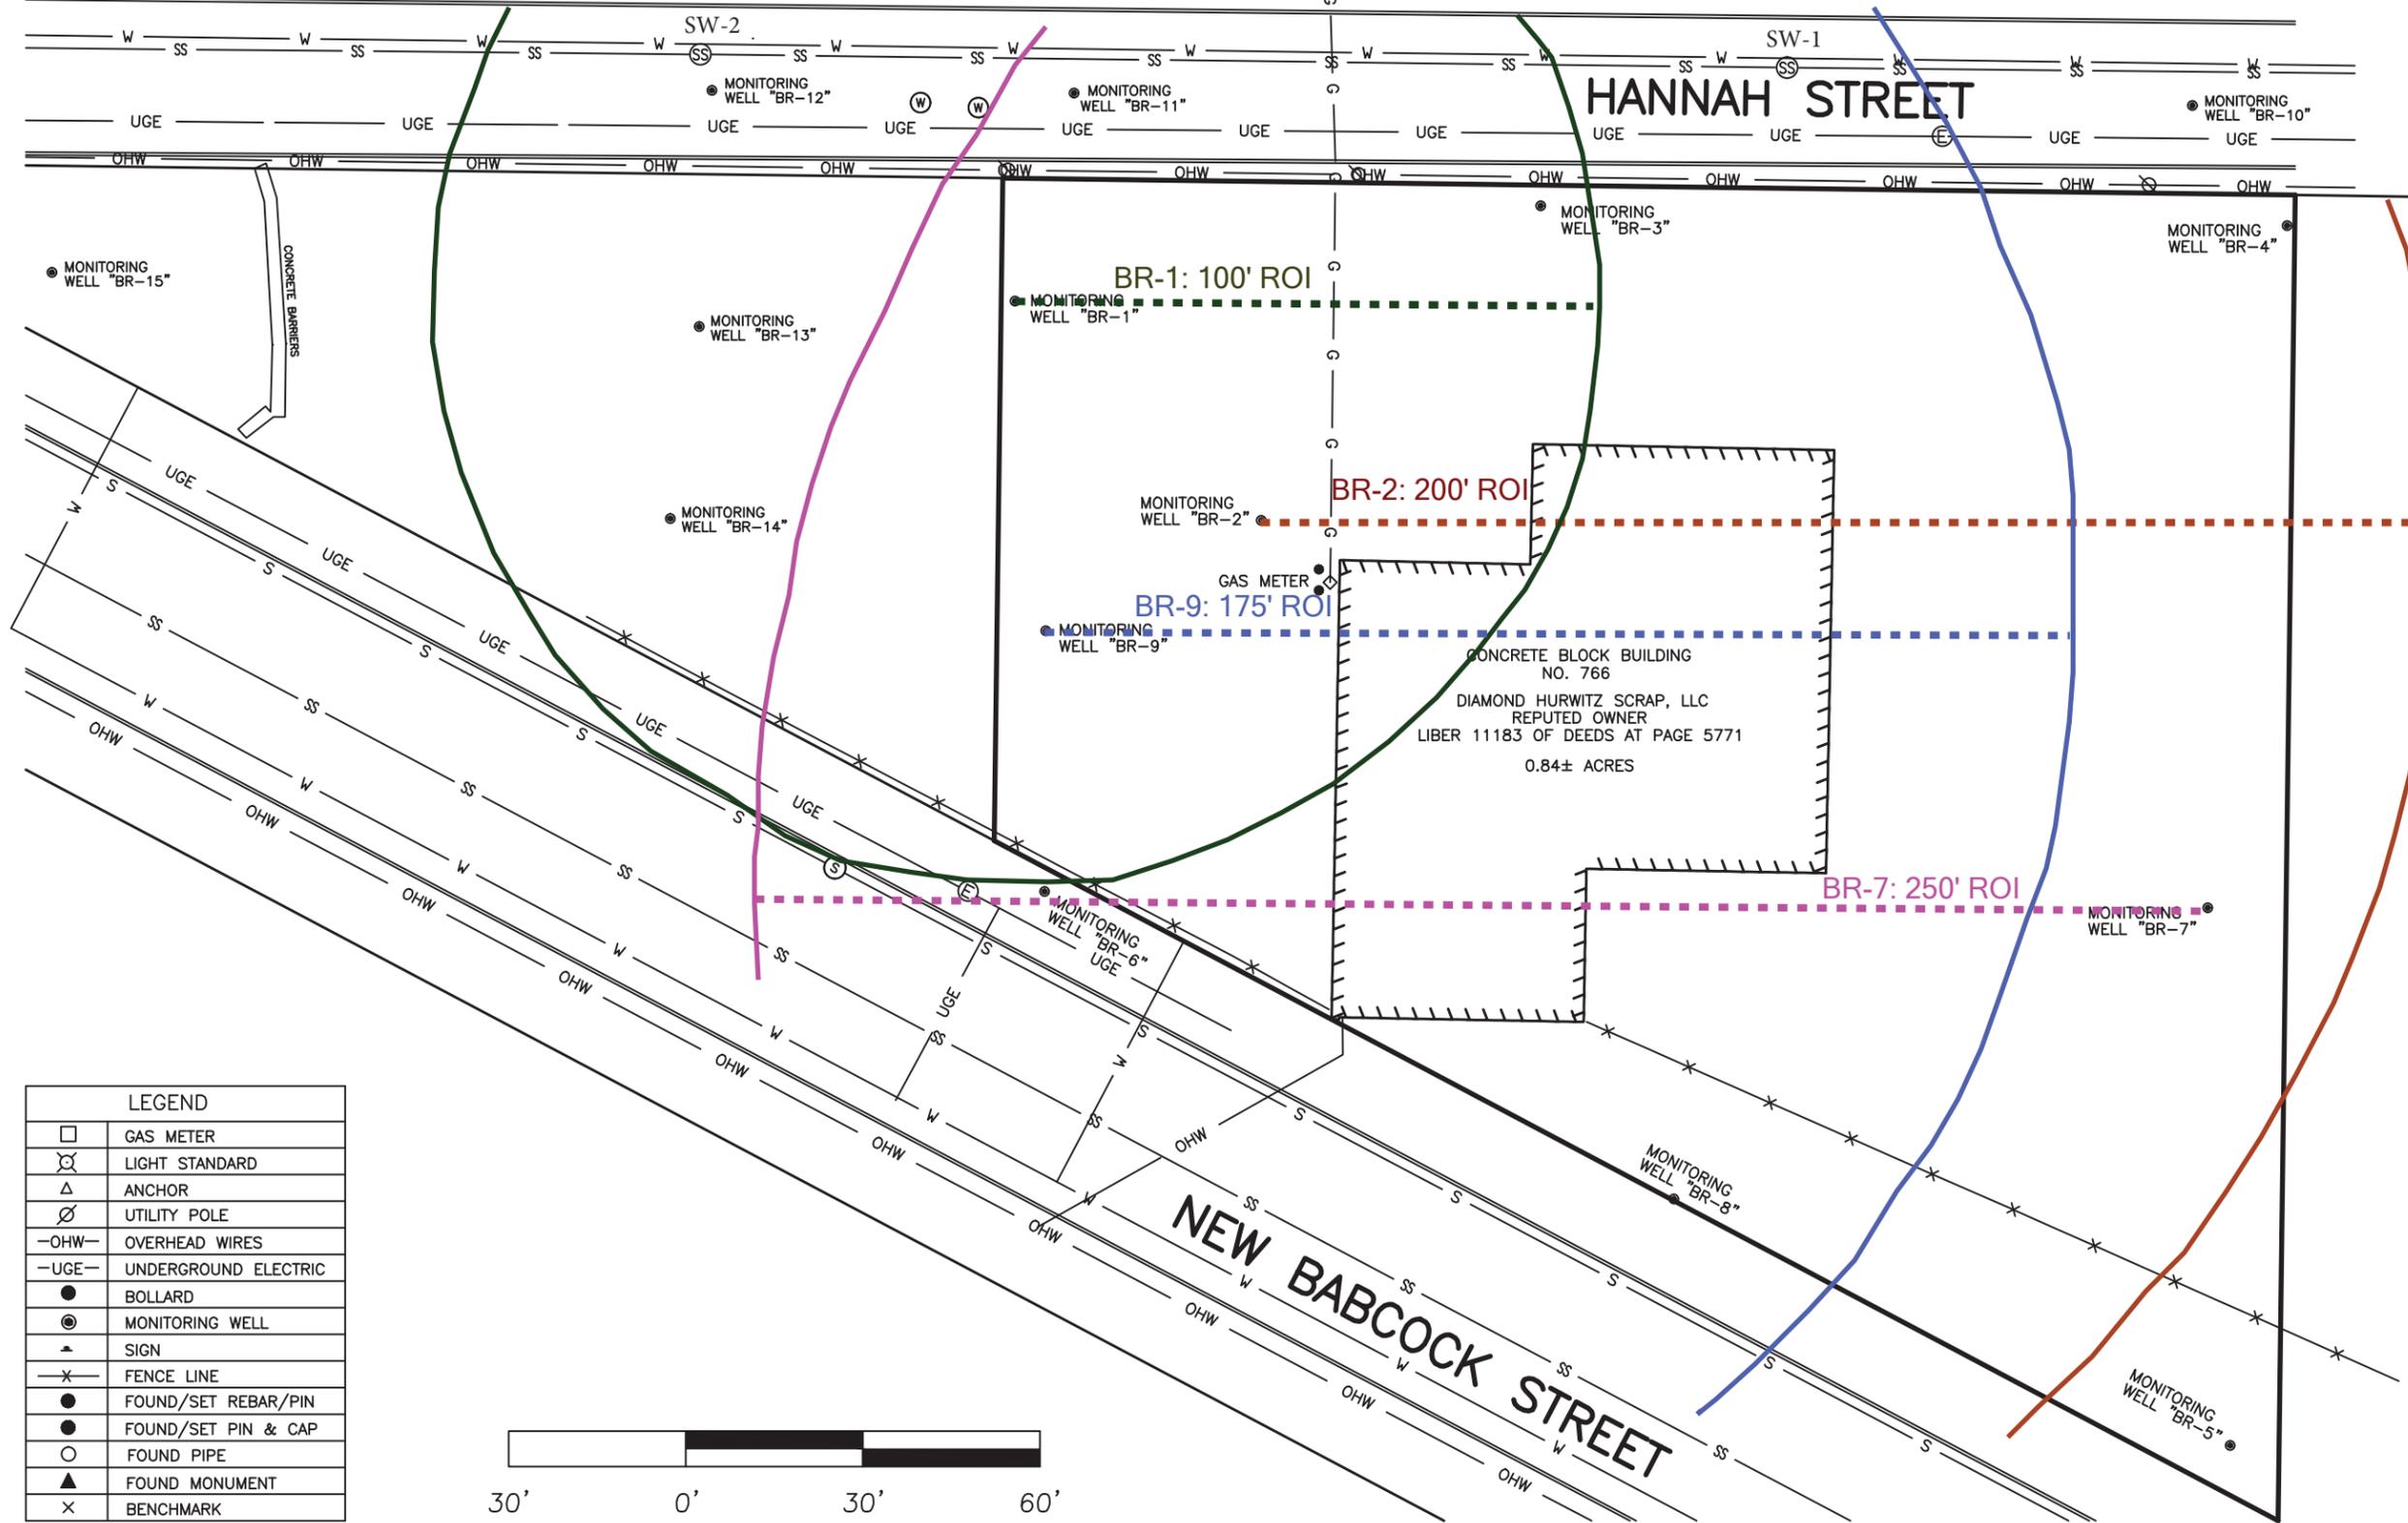

LEGEND	
	GAS METER
	LIGHT STANDARD
	ANCHOR
	UTILITY POLE
	OVERHEAD WIRES
	UNDERGROUND ELECTRIC
	BOLLARD
	MONITORING WELL
	SIGN
	FENCE LINE
	FOUND/SET REBAR/PIN
	FOUND/SET PIN & CAP
	FOUND PIPE
	FOUND MONUMENT
	BENCHMARK

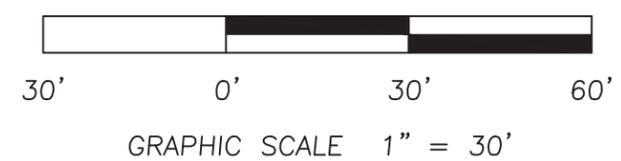

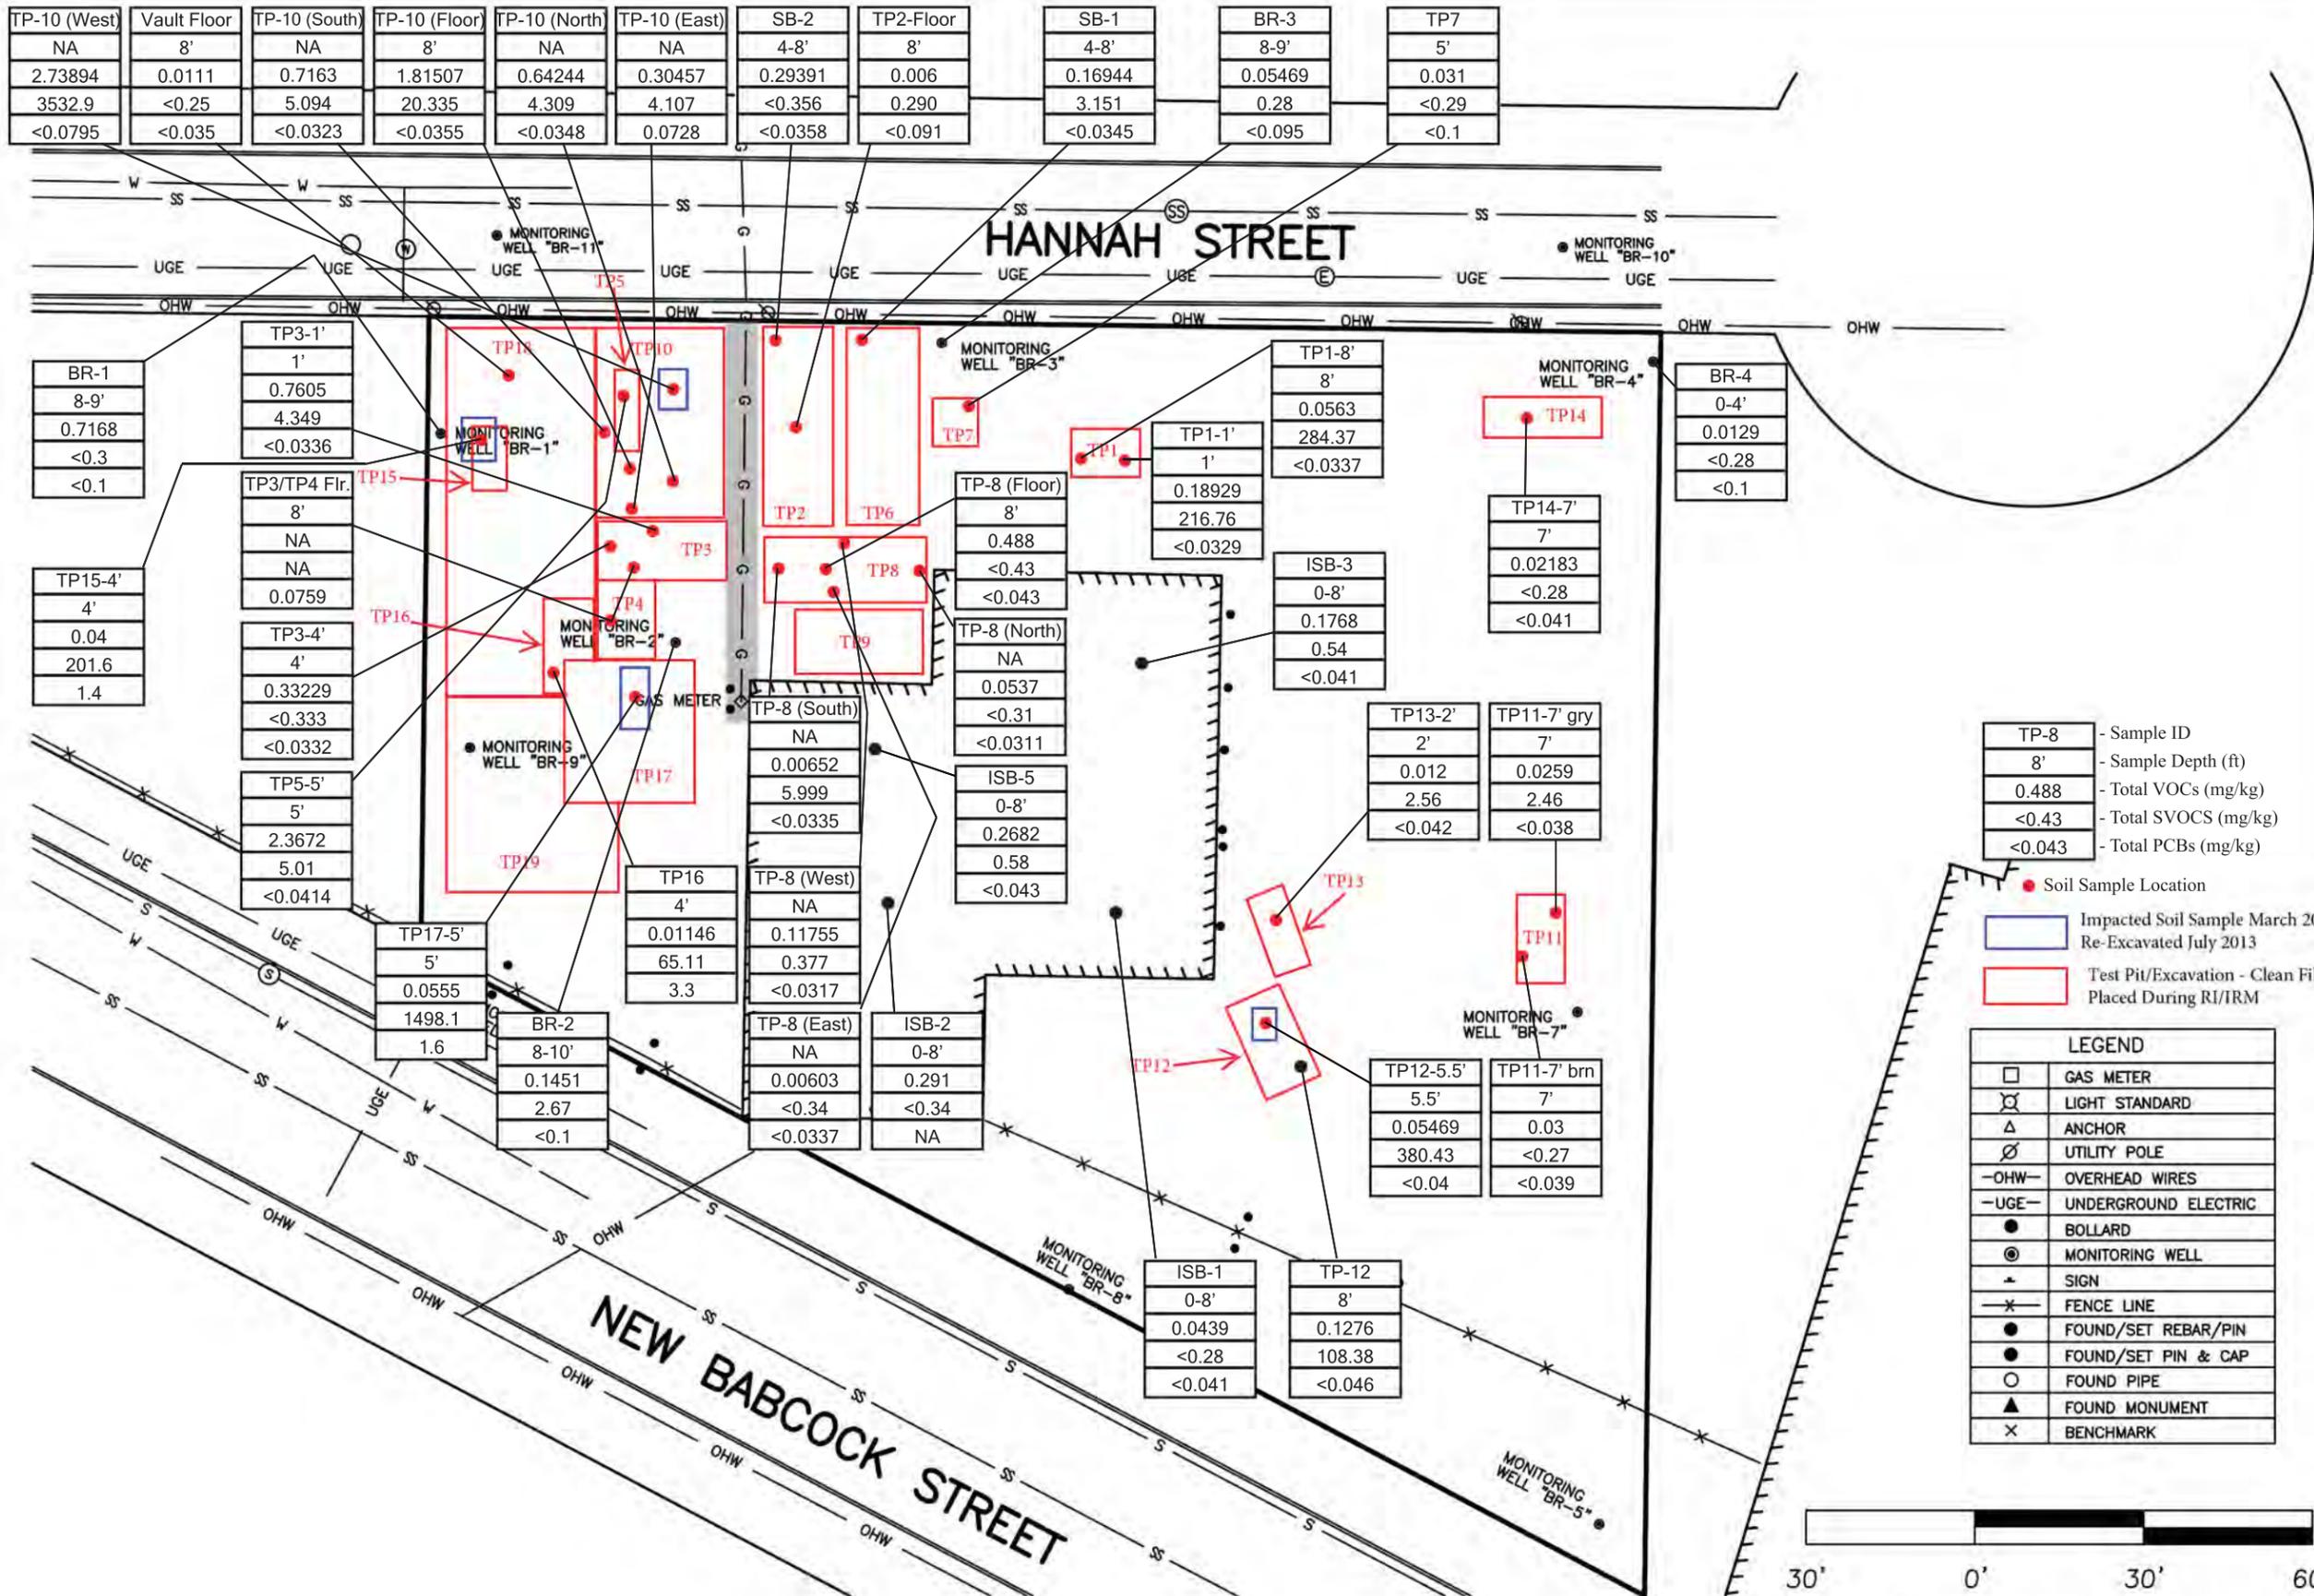

TP-10 (West)	Vault Floor	TP-10 (South)	TP-10 (Floor)	TP-10 (North)	TP-10 (East)	SB-2	TP2-Floor	SB-1	BR-3	TP7
NA	8'	NA	8'	NA	NA	4-8'	8'	4-8'	8-9'	5'
2.73894	0.0111	0.7163	1.81507	0.64244	0.30457	0.29391	0.006	0.16944	0.05469	0.031
3532.9	<0.25	5.094	20.335	4.309	4.107	<0.356	0.290	3.151	0.28	<0.29
<0.0795	<0.035	<0.0323	<0.0355	<0.0348	0.0728	<0.0358	<0.091	<0.0345	<0.095	<0.1



**Historic Test Pits/Excavations  
and  
Soil Analytical Data Map**

FORMER ENRX, INC. - VOELKER ANALYSIS SITE  
786 NEW BABCOCK STREET, BUFFALO, NY 14206





DATE	10/24/14
SCALE	1"=30'
FIGURE #	36
PROJECT #	A12B-ENRX BCP
REVISION #	Rev1 ash

TP-8	- Sample ID
8'	- Sample Depth (ft)
0.488	- Total VOCs (mg/kg)
<0.43	- Total SVOCs (mg/kg)
<0.043	- Total PCBs (mg/kg)

- Soil Sample Location
- Impacted Soil Sample March 2013
- Re-Excavated July 2013
- Test Pit/Excavation - Clean Fill Placed During RI/IRM

LEGEND	
□	GAS METER
⊗	LIGHT STANDARD
△	ANCHOR
⊘	UTILITY POLE
-OHW-	OVERHEAD WIRES
-UGE-	UNDERGROUND ELECTRIC
●	BOLLARD
⊙	MONITORING WELL
▲	SIGN
-x-	FENCE LINE
●	FOUND/SET REBAR/PIN
●	FOUND/SET PIN & CAP
○	FOUND PIPE
▲	FOUND MONUMENT
x	BENCHMARK

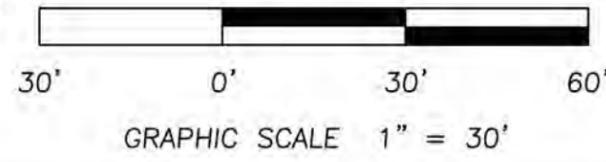

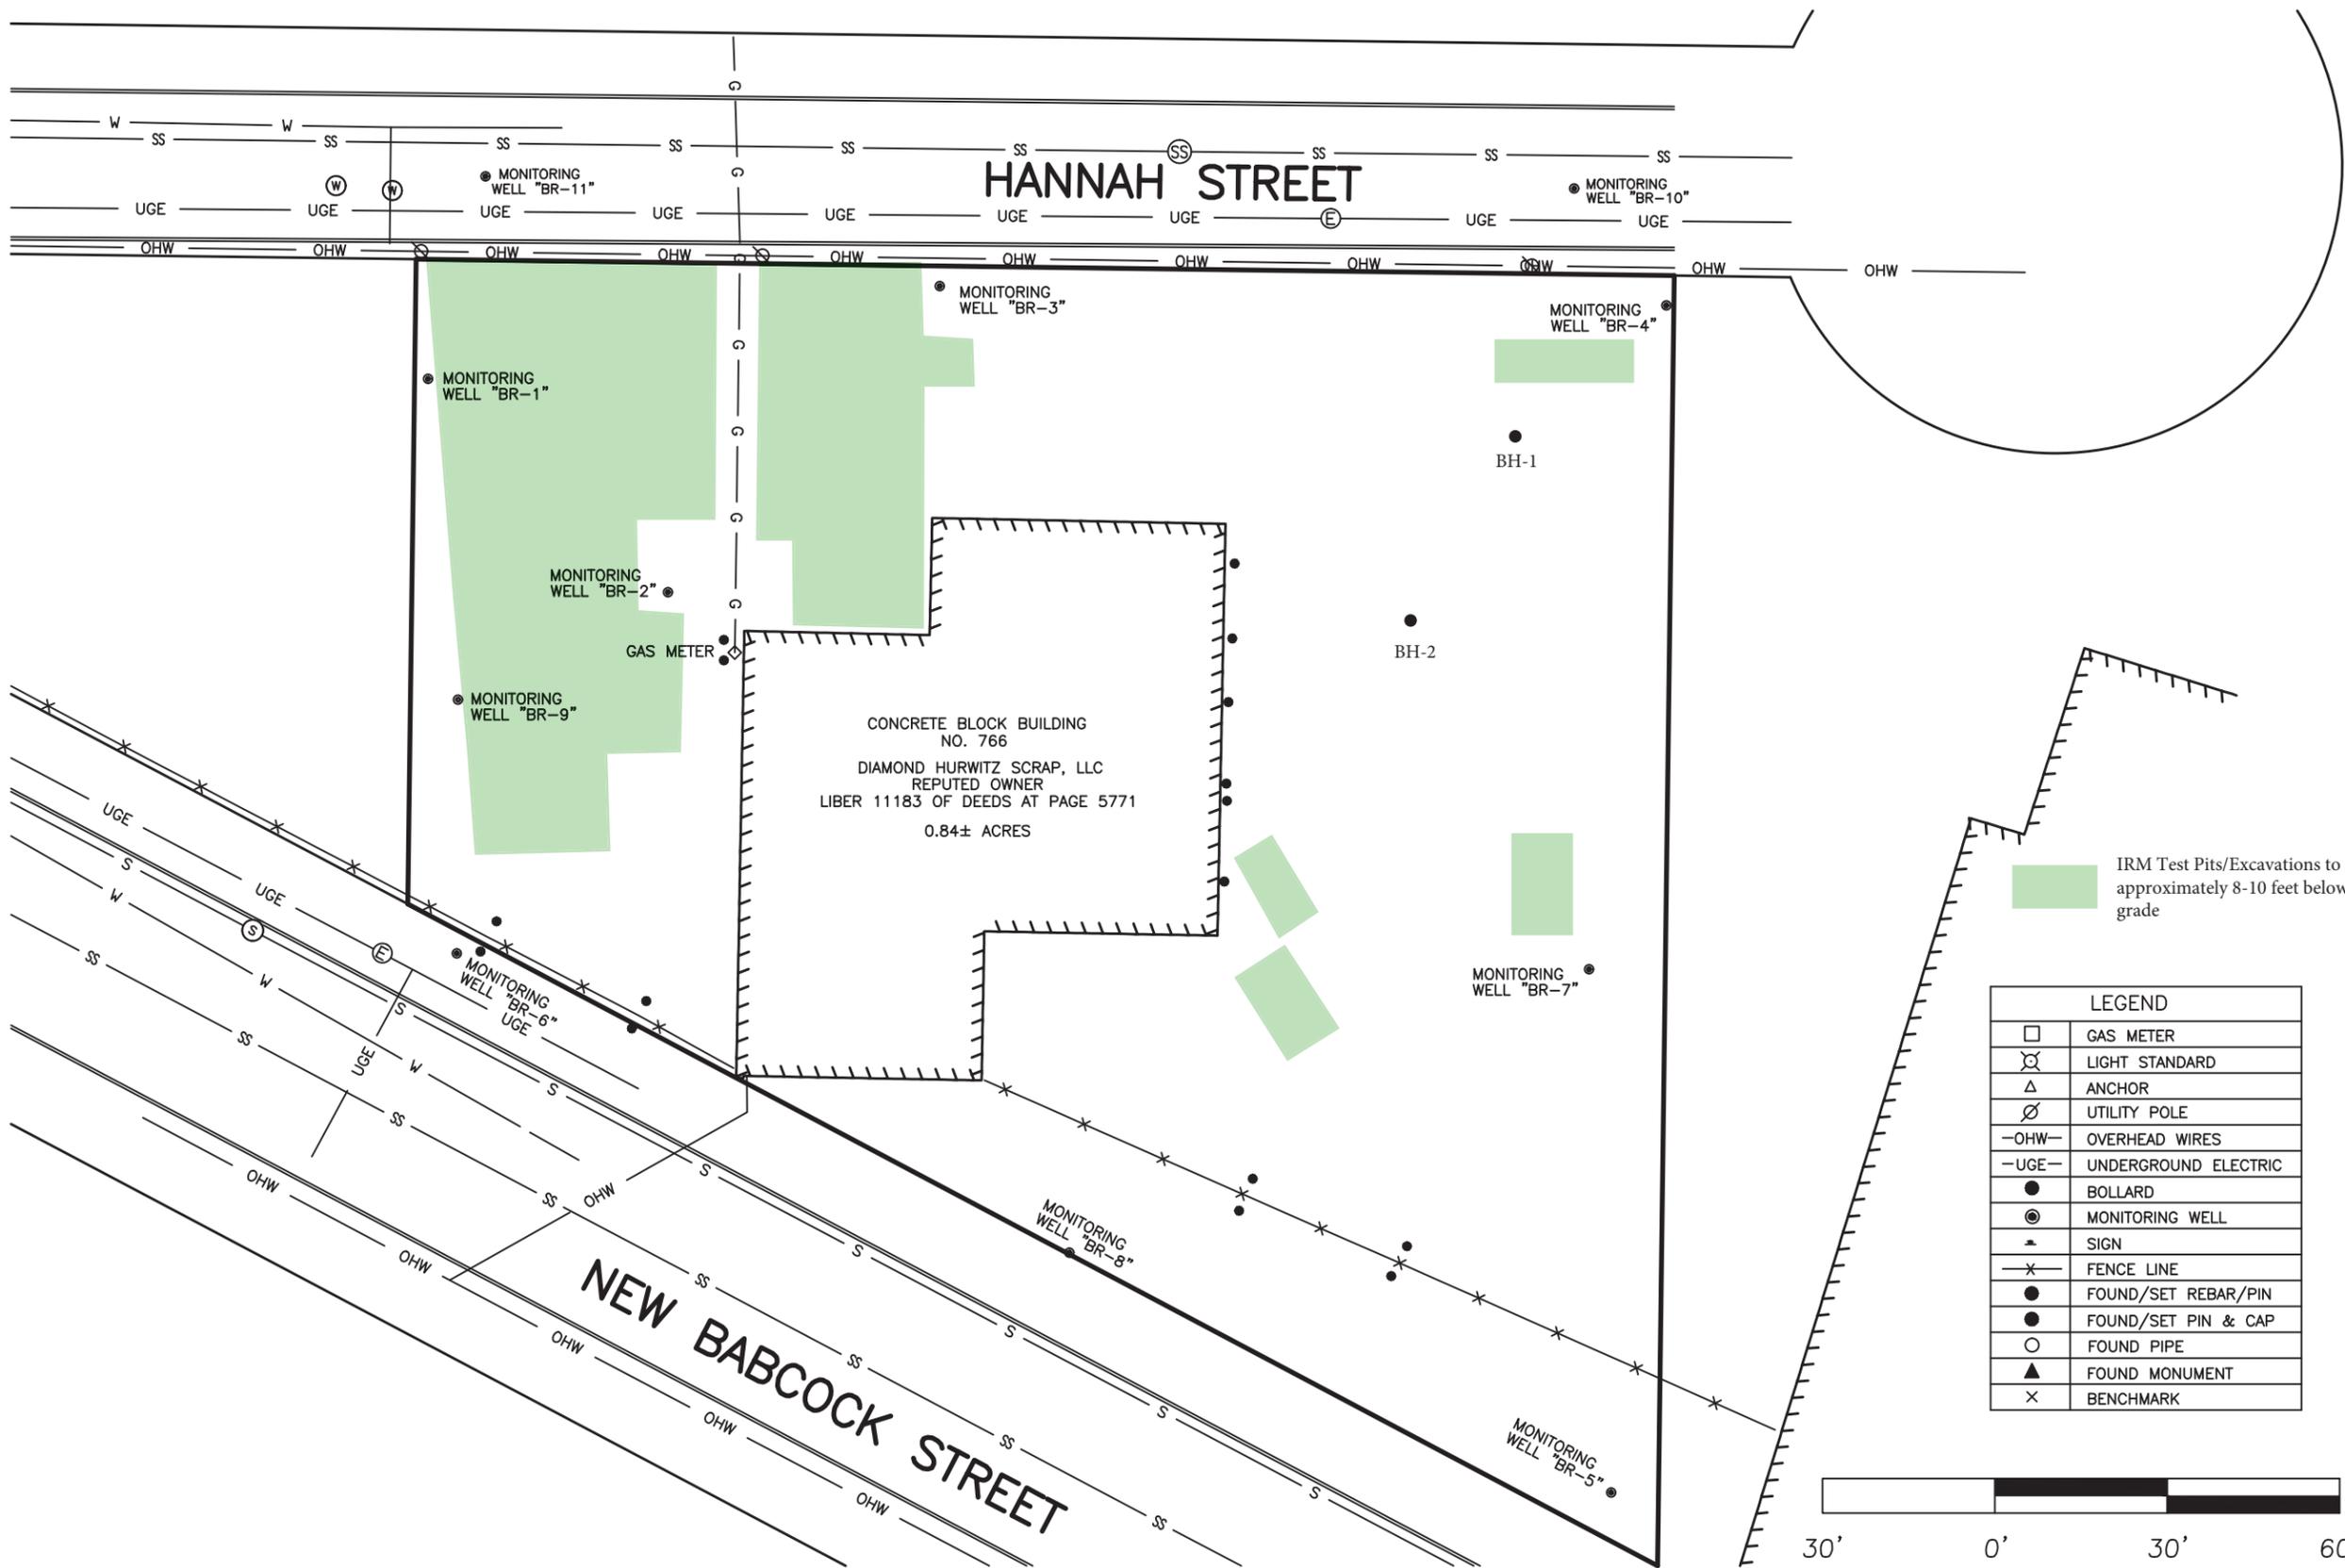

FINAL IRM TEST PIT/EXCAVATION LIMITS

FORMER ENRX, INC. - VOELKER ANALYSIS SITE  
766 NEW BABCOCK STREET, BUFFALO, NY 14206



DATE

03/04/15

SCALE

1"=30'

FIGURE #


37

PROJECT #

A12B-ENRX BCP

REVISION #

Rev1 spl

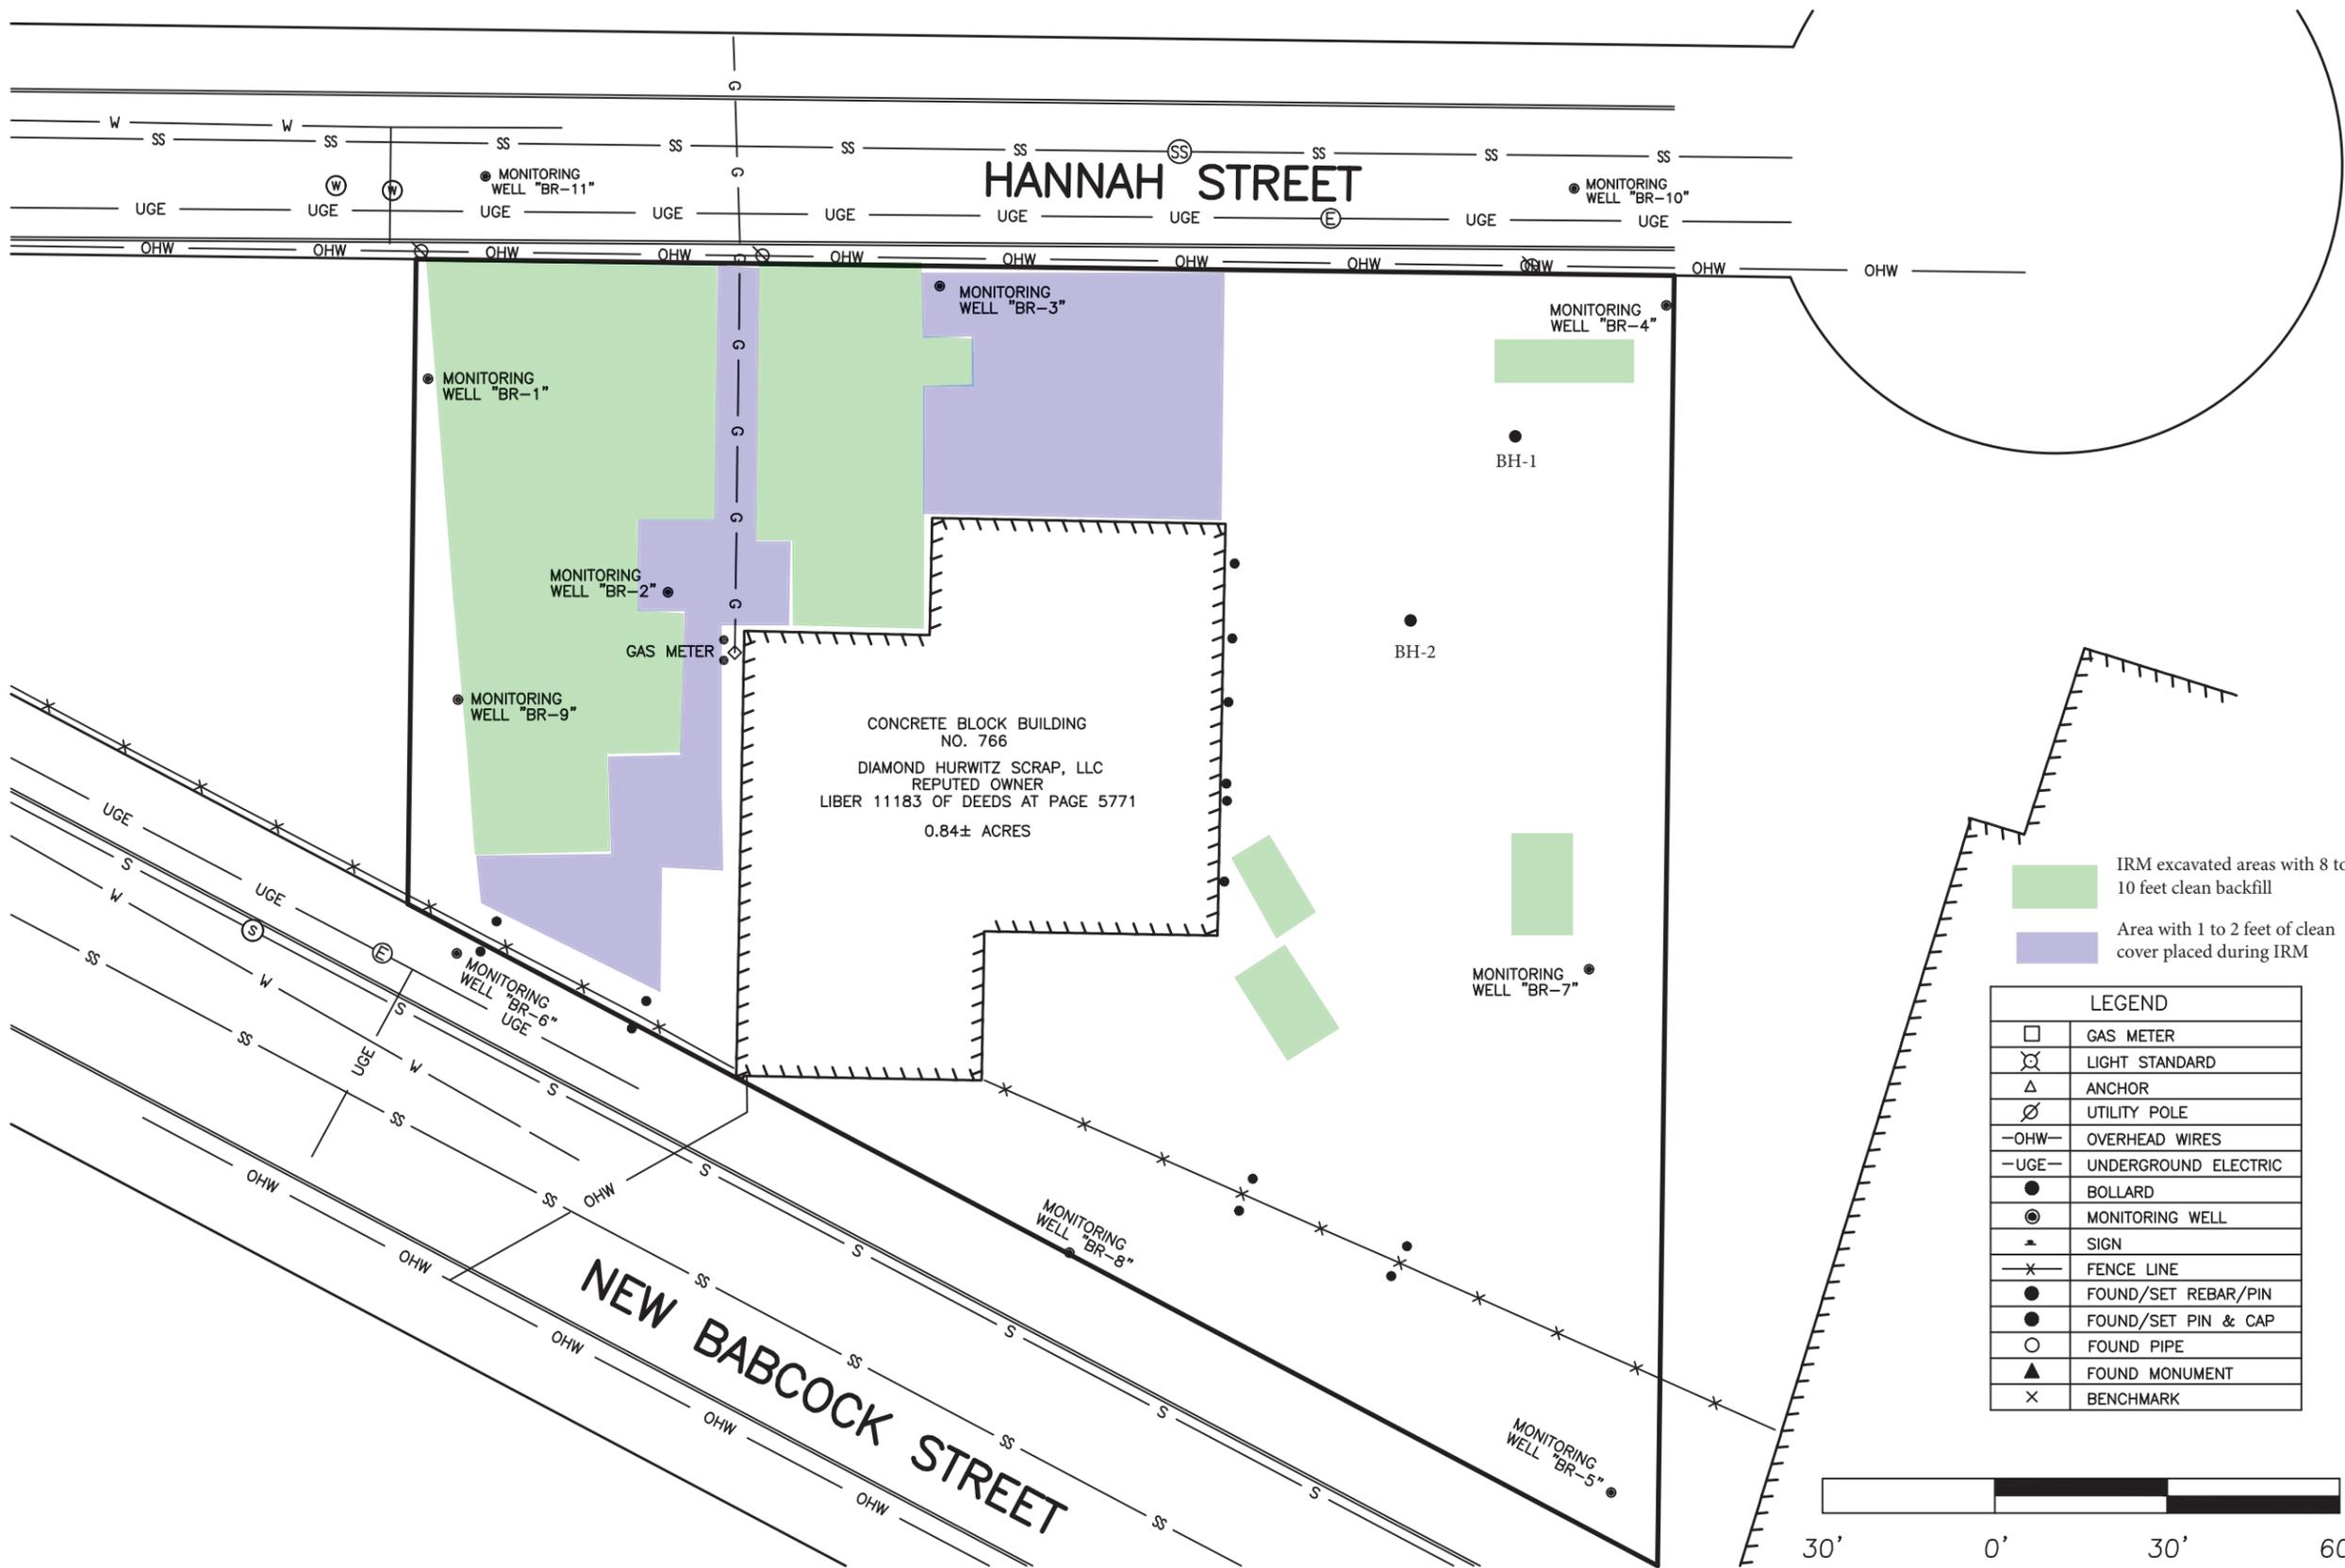

CONCRETE BLOCK BUILDING  
NO. 766  
DIAMOND HURWITZ SCRAP, LLC  
REPUTED OWNER  
LIBER 11183 OF DEEDS AT PAGE 5771  
0.84± ACRES

IRM excavated areas with 8 to 10 feet clean backfill  
Area with 1 to 2 feet of clean cover placed during IRM

LEGEND	
□	GAS METER
⊗	LIGHT STANDARD
△	ANCHOR
⊕	UTILITY POLE
-OHW-	OVERHEAD WIRES
-UGE-	UNDERGROUND ELECTRIC
●	BOLLARD
⊙	MONITORING WELL
▲	SIGN
-x-	FENCE LINE
●	FOUND/SET REBAR/PIN
●	FOUND/SET PIN & CAP
○	FOUND PIPE
▲	FOUND MONUMENT
x	BENCHMARK



GRAPHIC SCALE 1" = 30'



FINAL IRM COVER PLACEMENT  
AND APPROXIMATE THICKNESS

FORMER ENRX, INC. - VOELKER ANALYSIS SITE  
766 NEW BABCOCK STREET, BUFFALO, NY 14206



DATE

03/04/15

SCALE

1"=30'

FIGURE #

38

PROJECT #

A12B-ENRX BCP

REVISION #

Rev1 spl



**GROUNDWATER MONITORING  
AND SAMPLING MAP  
APRIL 1, 2013**

FORMER ENRX, INC. - VOELKER ANALYSIS SITE  
766 NEW BABCOCK STREET, BUFFALO, NY 14206



DATE

03/12/15

SCALE

1"=30'

FIGURE #


39

PROJECT #

A12B-ENRX BCP

REVISION #

Rev2 spl

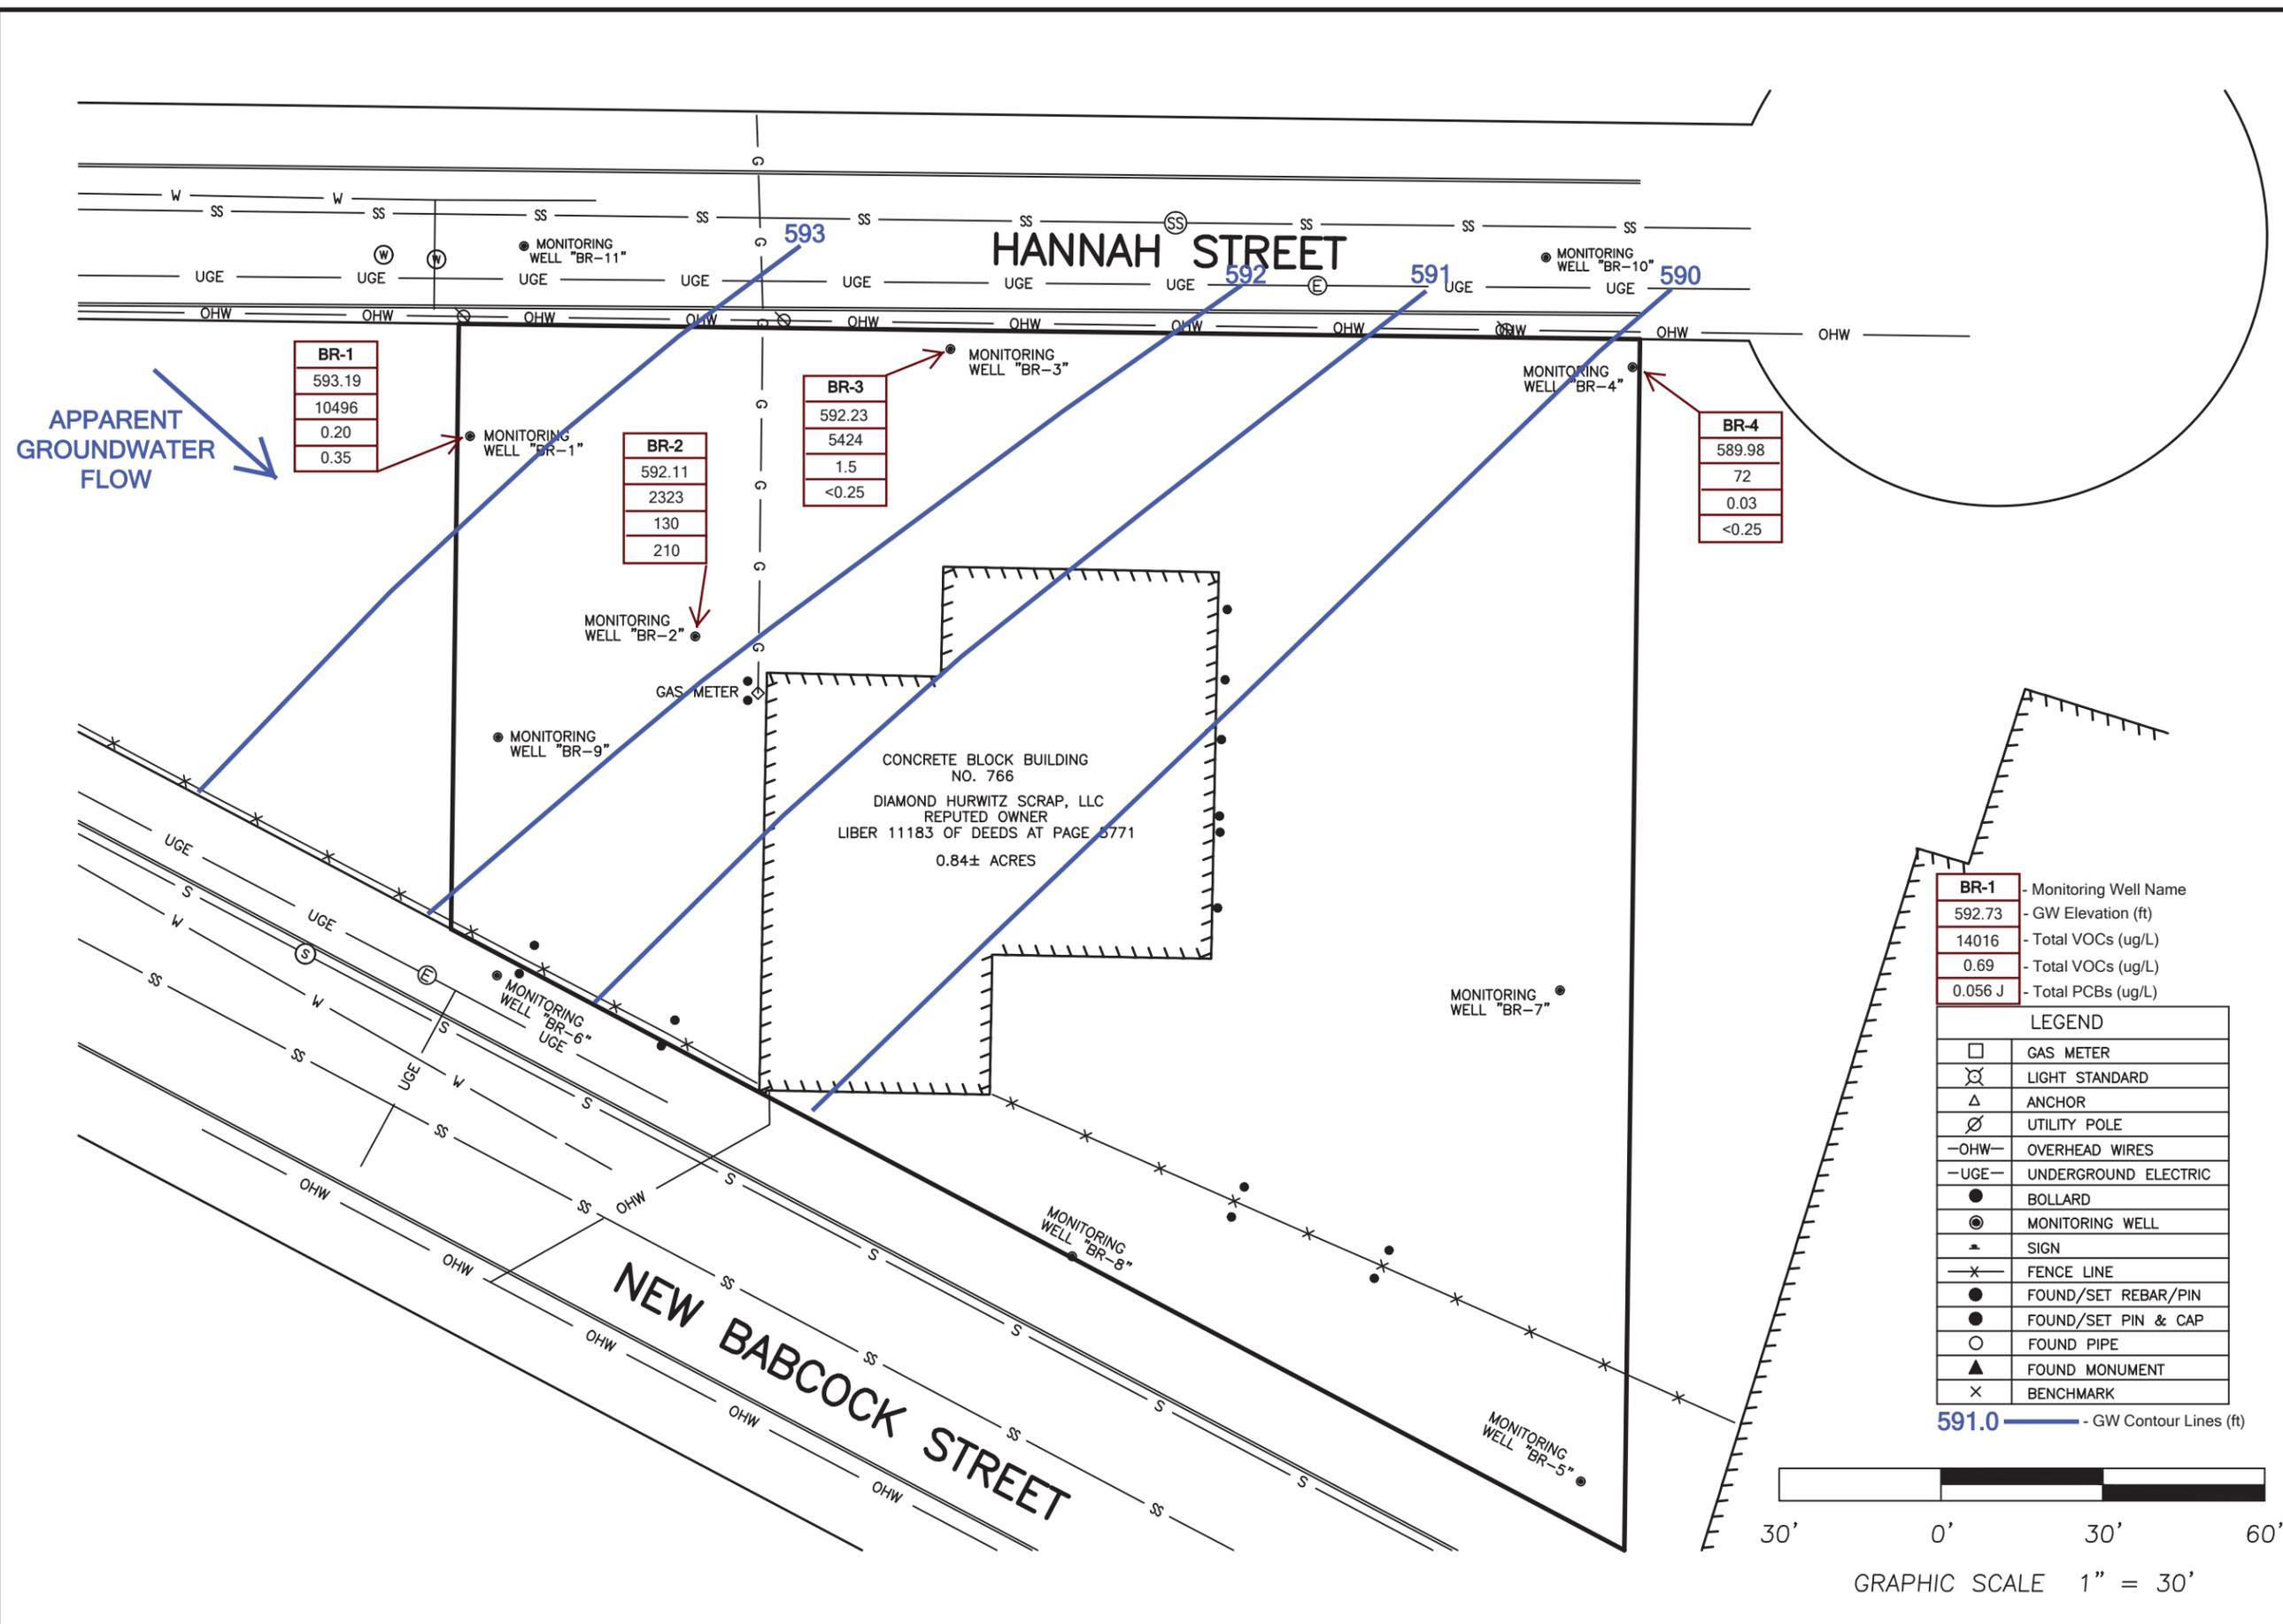

<b>BR-1</b>
593.19
10496
0.20
0.35

<b>BR-2</b>
592.11
2323
130
210

<b>BR-3</b>
592.23
5424
1.5
<0.25

<b>BR-4</b>
589.98
72
0.03
<0.25


<b>BR-1</b>	- Monitoring Well Name
592.73	- GW Elevation (ft)
14016	- Total VOCs (ug/L)
0.69	- Total VOCs (ug/L)
0.056 J	- Total PCBs (ug/L)

LEGEND	
□	GAS METER
⊗	LIGHT STANDARD
△	ANCHOR
⊙	UTILITY POLE
-OHW-	OVERHEAD WIRES
-UGE-	UNDERGROUND ELECTRIC
●	BOLLARD
⊙	MONITORING WELL
▲	SIGN
-x-	FENCE LINE
●	FOUND/SET REBAR/PIN
●	FOUND/SET PIN & CAP
○	FOUND PIPE
▲	FOUND MONUMENT
x	BENCHMARK

591.0 - GW Contour Lines (ft)



GRAPHIC SCALE 1" = 30'

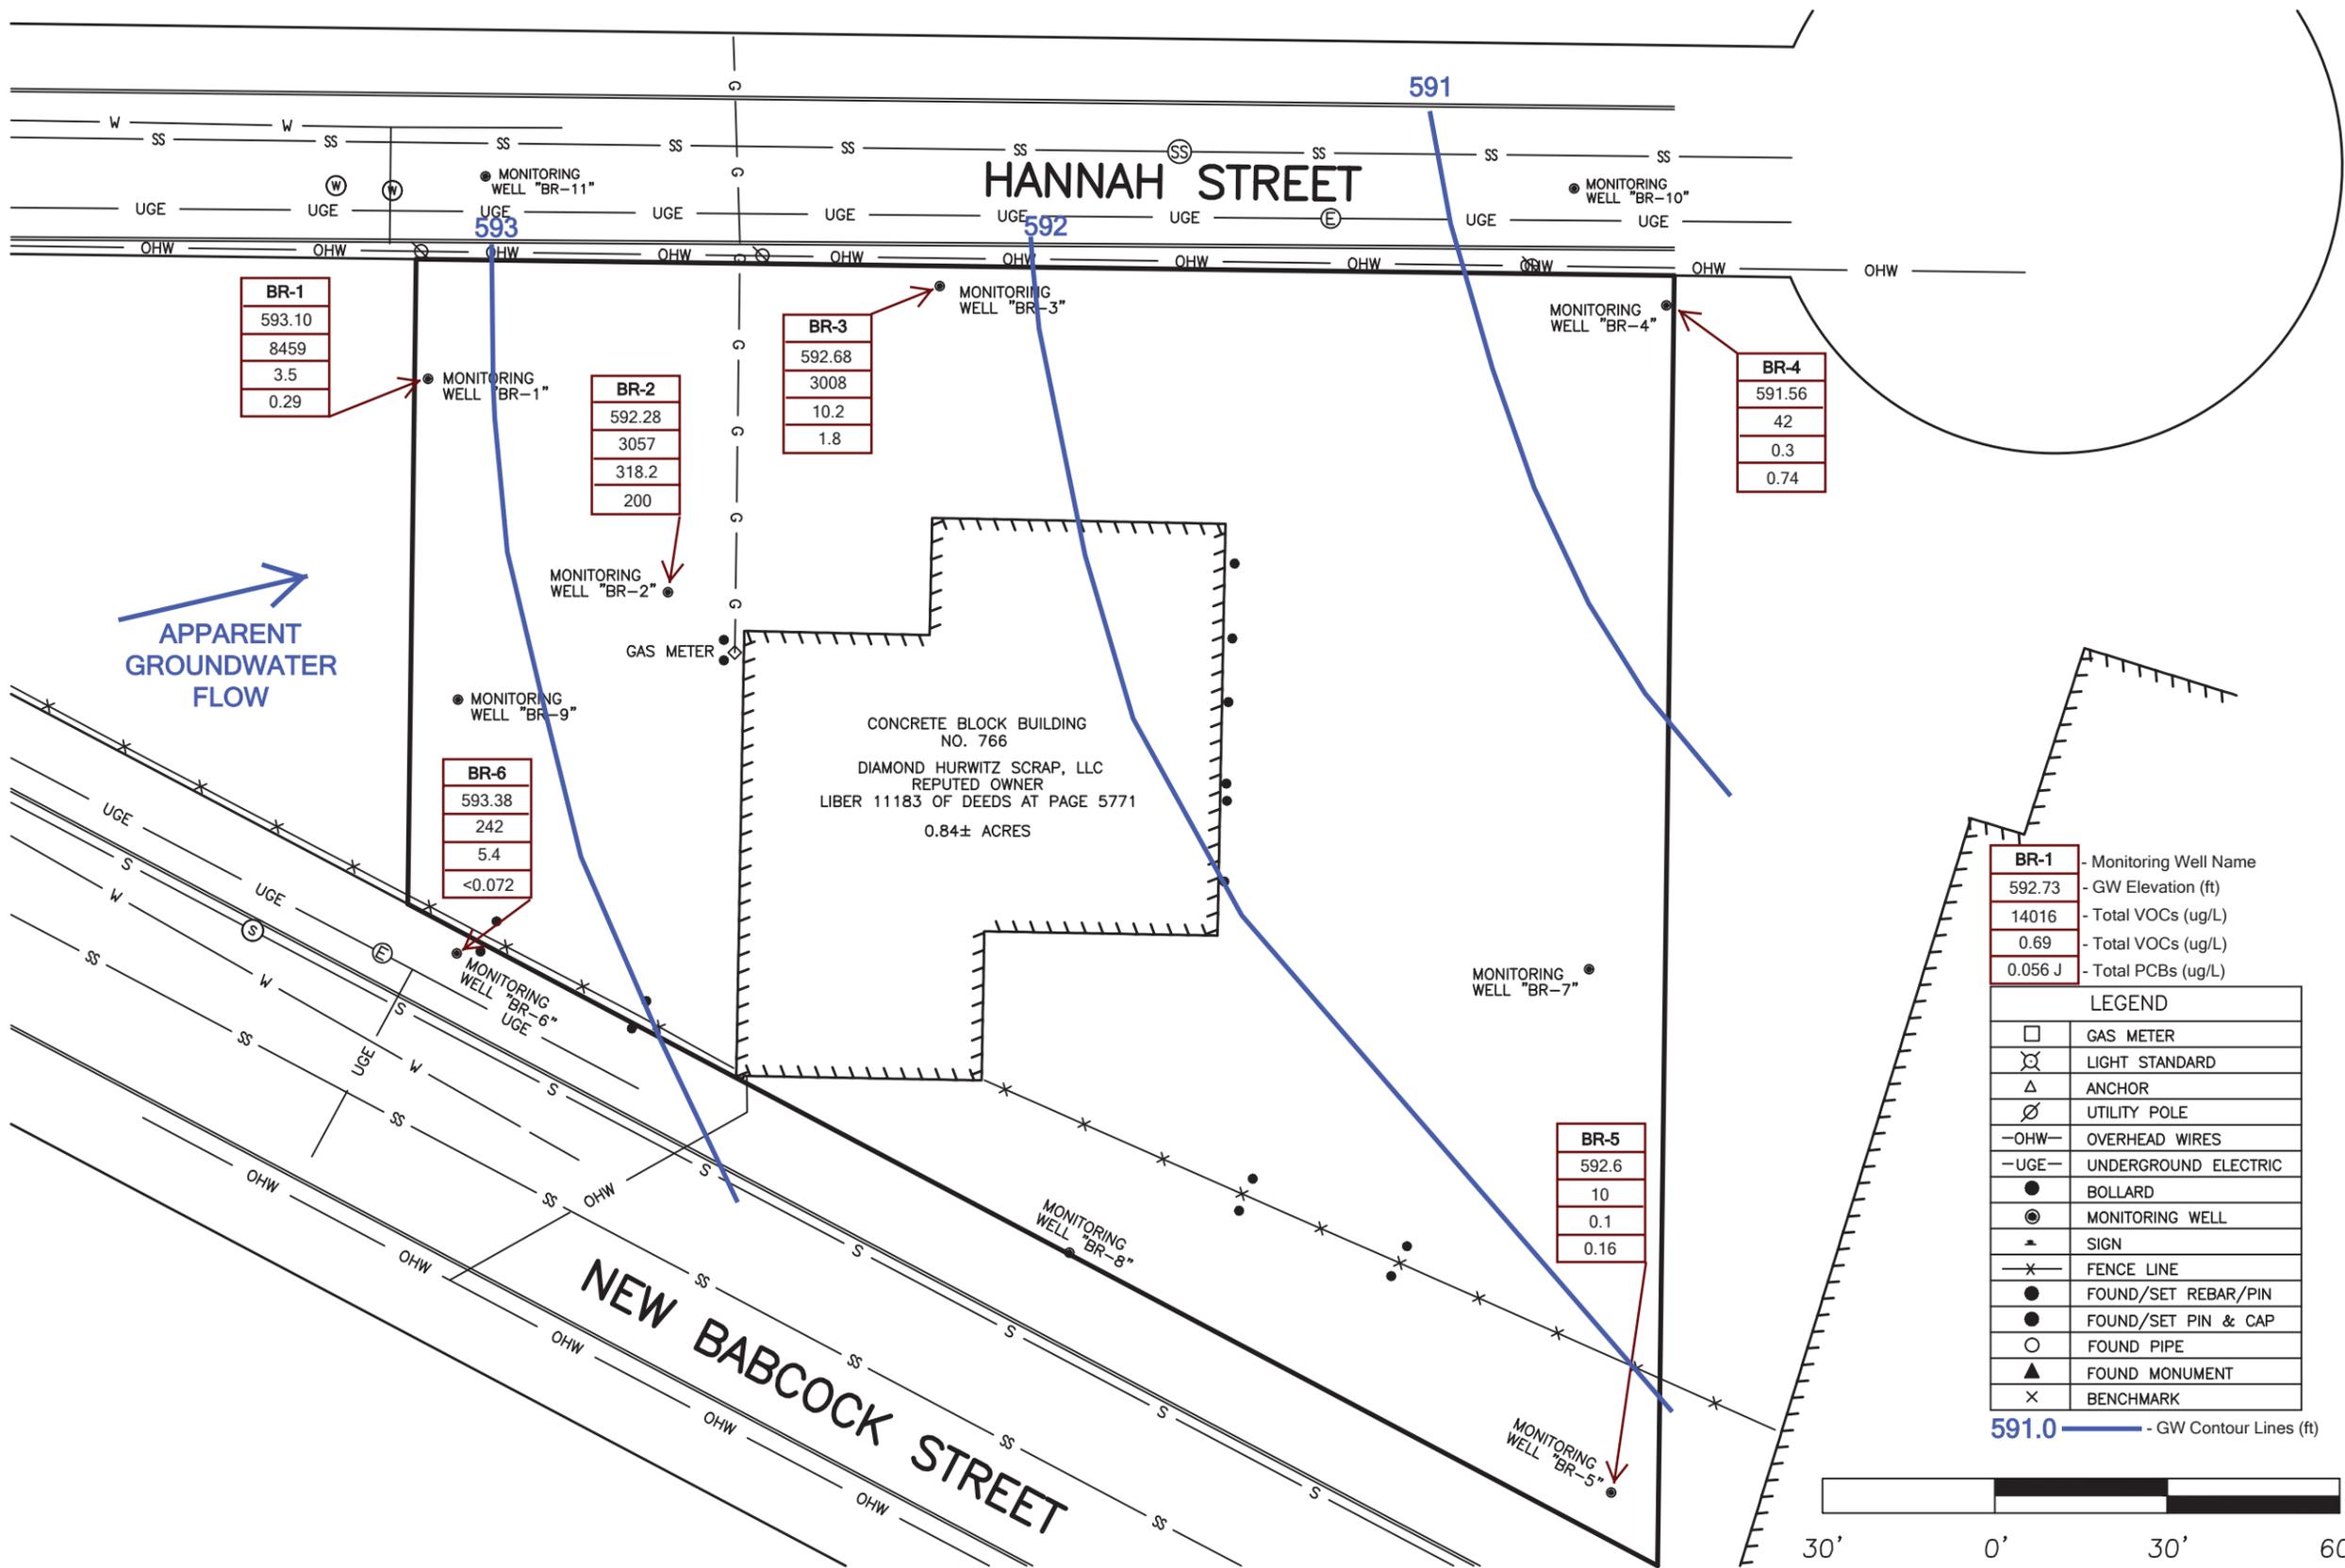

**GROUNDWATER MONITORING AND SAMPLING MAP**  
**JULY 29, 2013**

FORMER ENRX, INC. - VOELKER ANALYSIS SITE  
 766 NEW BABCOCK STREET, BUFFALO, NY 14206



**DATE**  
03/12/15

**SCALE**  
1"=30'

**FIGURE #**  
40

**PROJECT #**  
A12B-ENRX BCP


**REVISION #**  
Rev2 spl

<b>BR-1</b>	- Monitoring Well Name
592.73	- GW Elevation (ft)
14016	- Total VOCs (ug/L)
0.69	- Total VOCs (ug/L)
0.056 J	- Total PCBs (ug/L)

LEGEND	
□	GAS METER
⊗	LIGHT STANDARD
△	ANCHOR
⊕	UTILITY POLE
-OHW-	OVERHEAD WIRES
-UGE-	UNDERGROUND ELECTRIC
●	BOLLARD
⊙	MONITORING WELL
▲	SIGN
-x-	FENCE LINE
●	FOUND/SET REBAR/PIN
●	FOUND/SET PIN & CAP
○	FOUND PIPE
▲	FOUND MONUMENT
x	BENCHMARK



GRAPHIC SCALE 1" = 30'

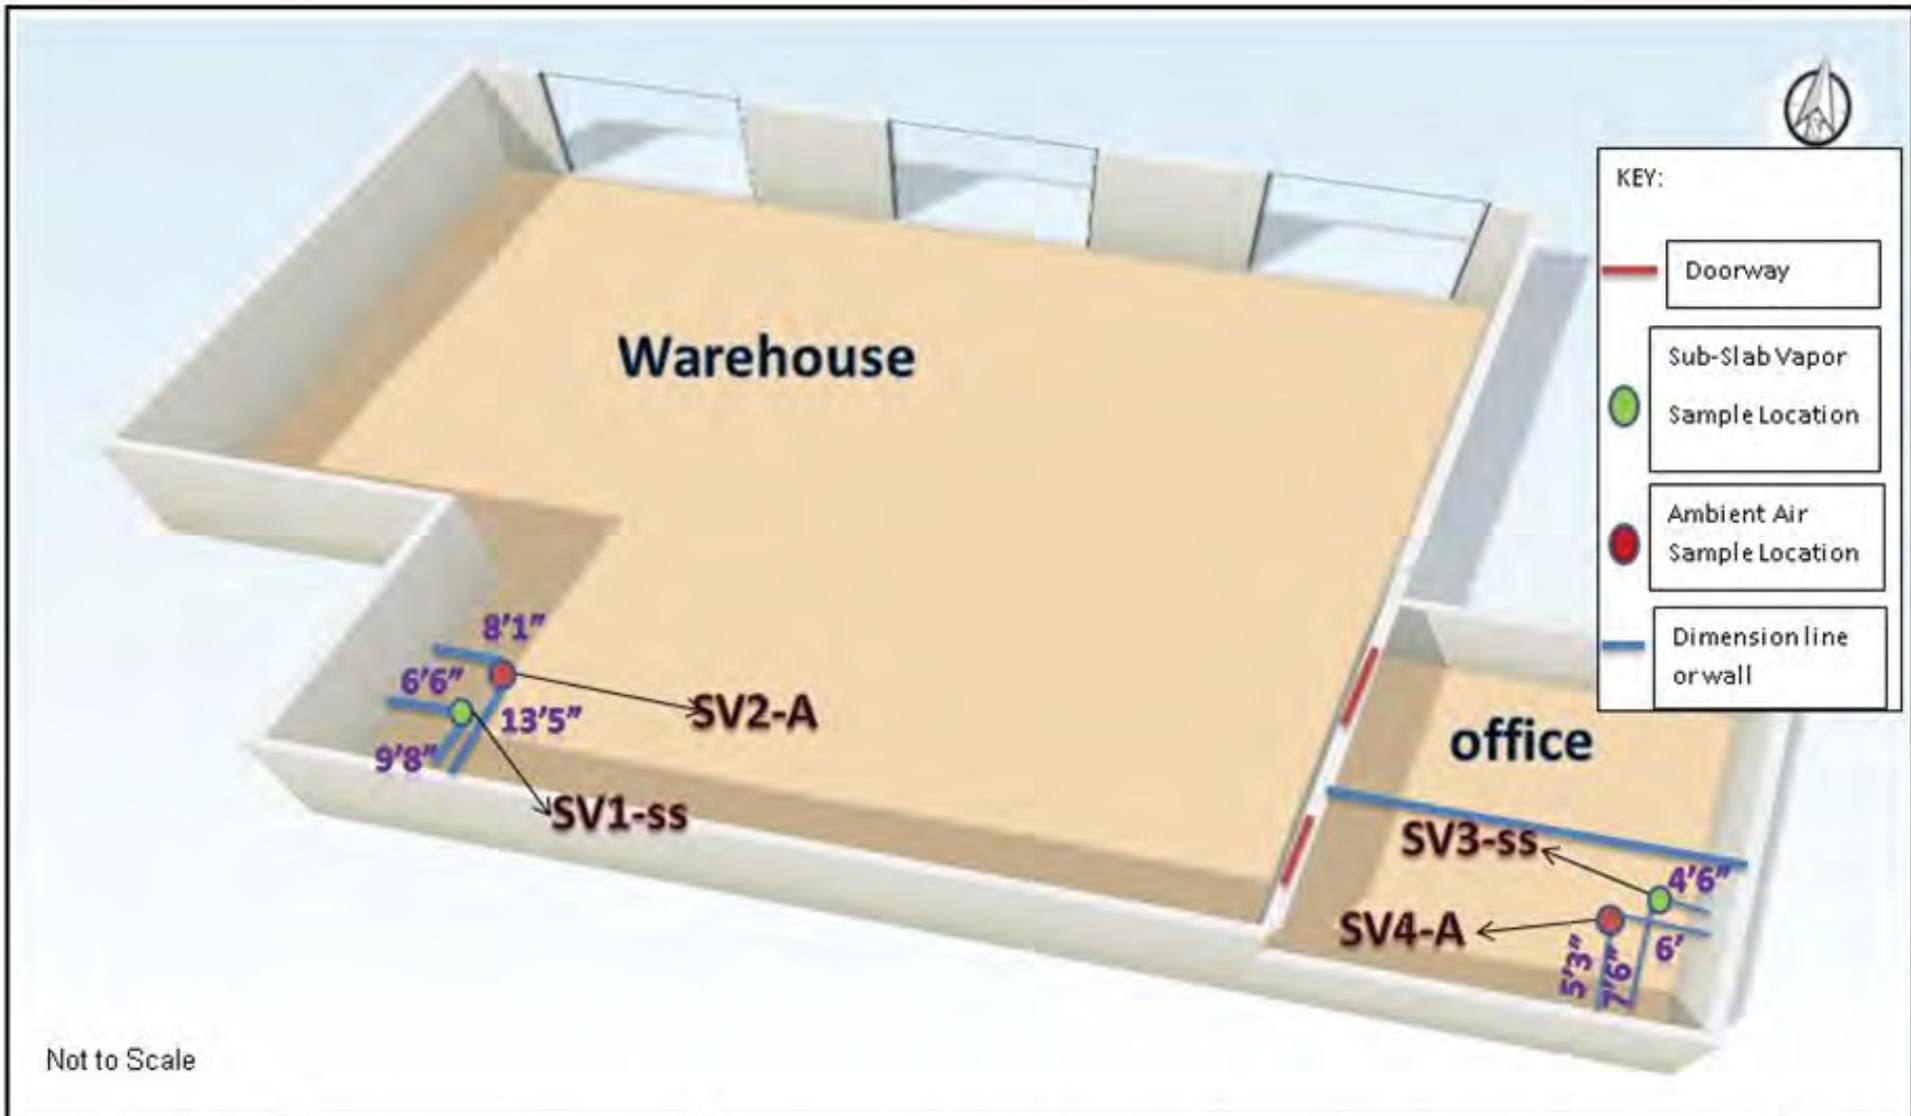

7815 BUFFALO AVE  
P.O. BOX 4049  
NIAGARA FALLS, NY 14304  
(716) 283-7645


PROJECT NO.: A12B-ENRX-BCP-SVE

DRAFTED BY: JRH

## Soil Vapor Extrusion Study Interior Sampling Locations

766 New Babcock  
Buffalo, NY

FIGURE 41

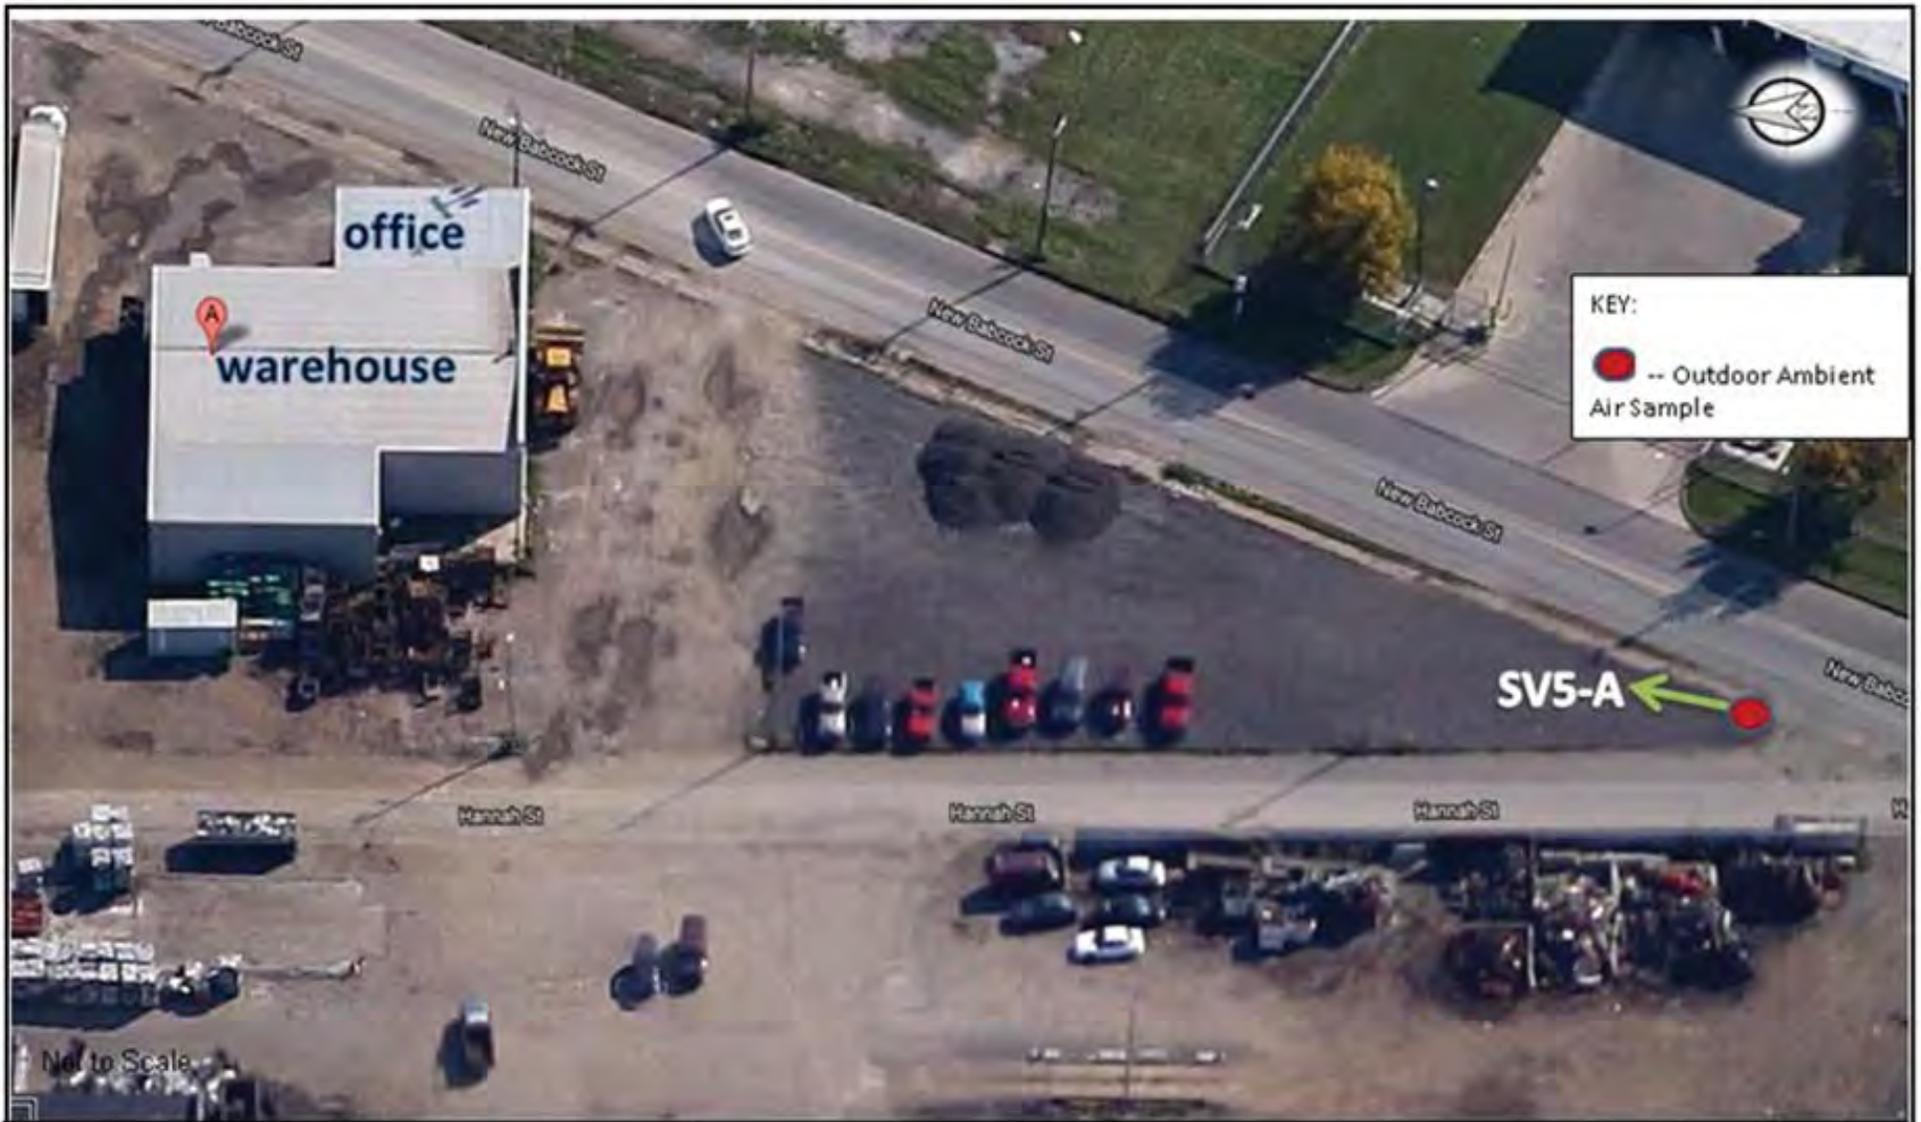

KEY:  
 ● -- Outdoor Ambient Air Sample

Not to Scale



7815 BUFFALO AVE  
 P.O. BOX 4049  
 NIAGARA FALLS, NY 14304  
 (716) 283-7645


PROJECT NO.: A12B-ENRX-BCP-SVE

DRAFTED BY: JRH

## Soil Vapor Extrusion Study Outside Sampling Location

766 New Babcock  
 Buffalo, NY

FIGURE 42

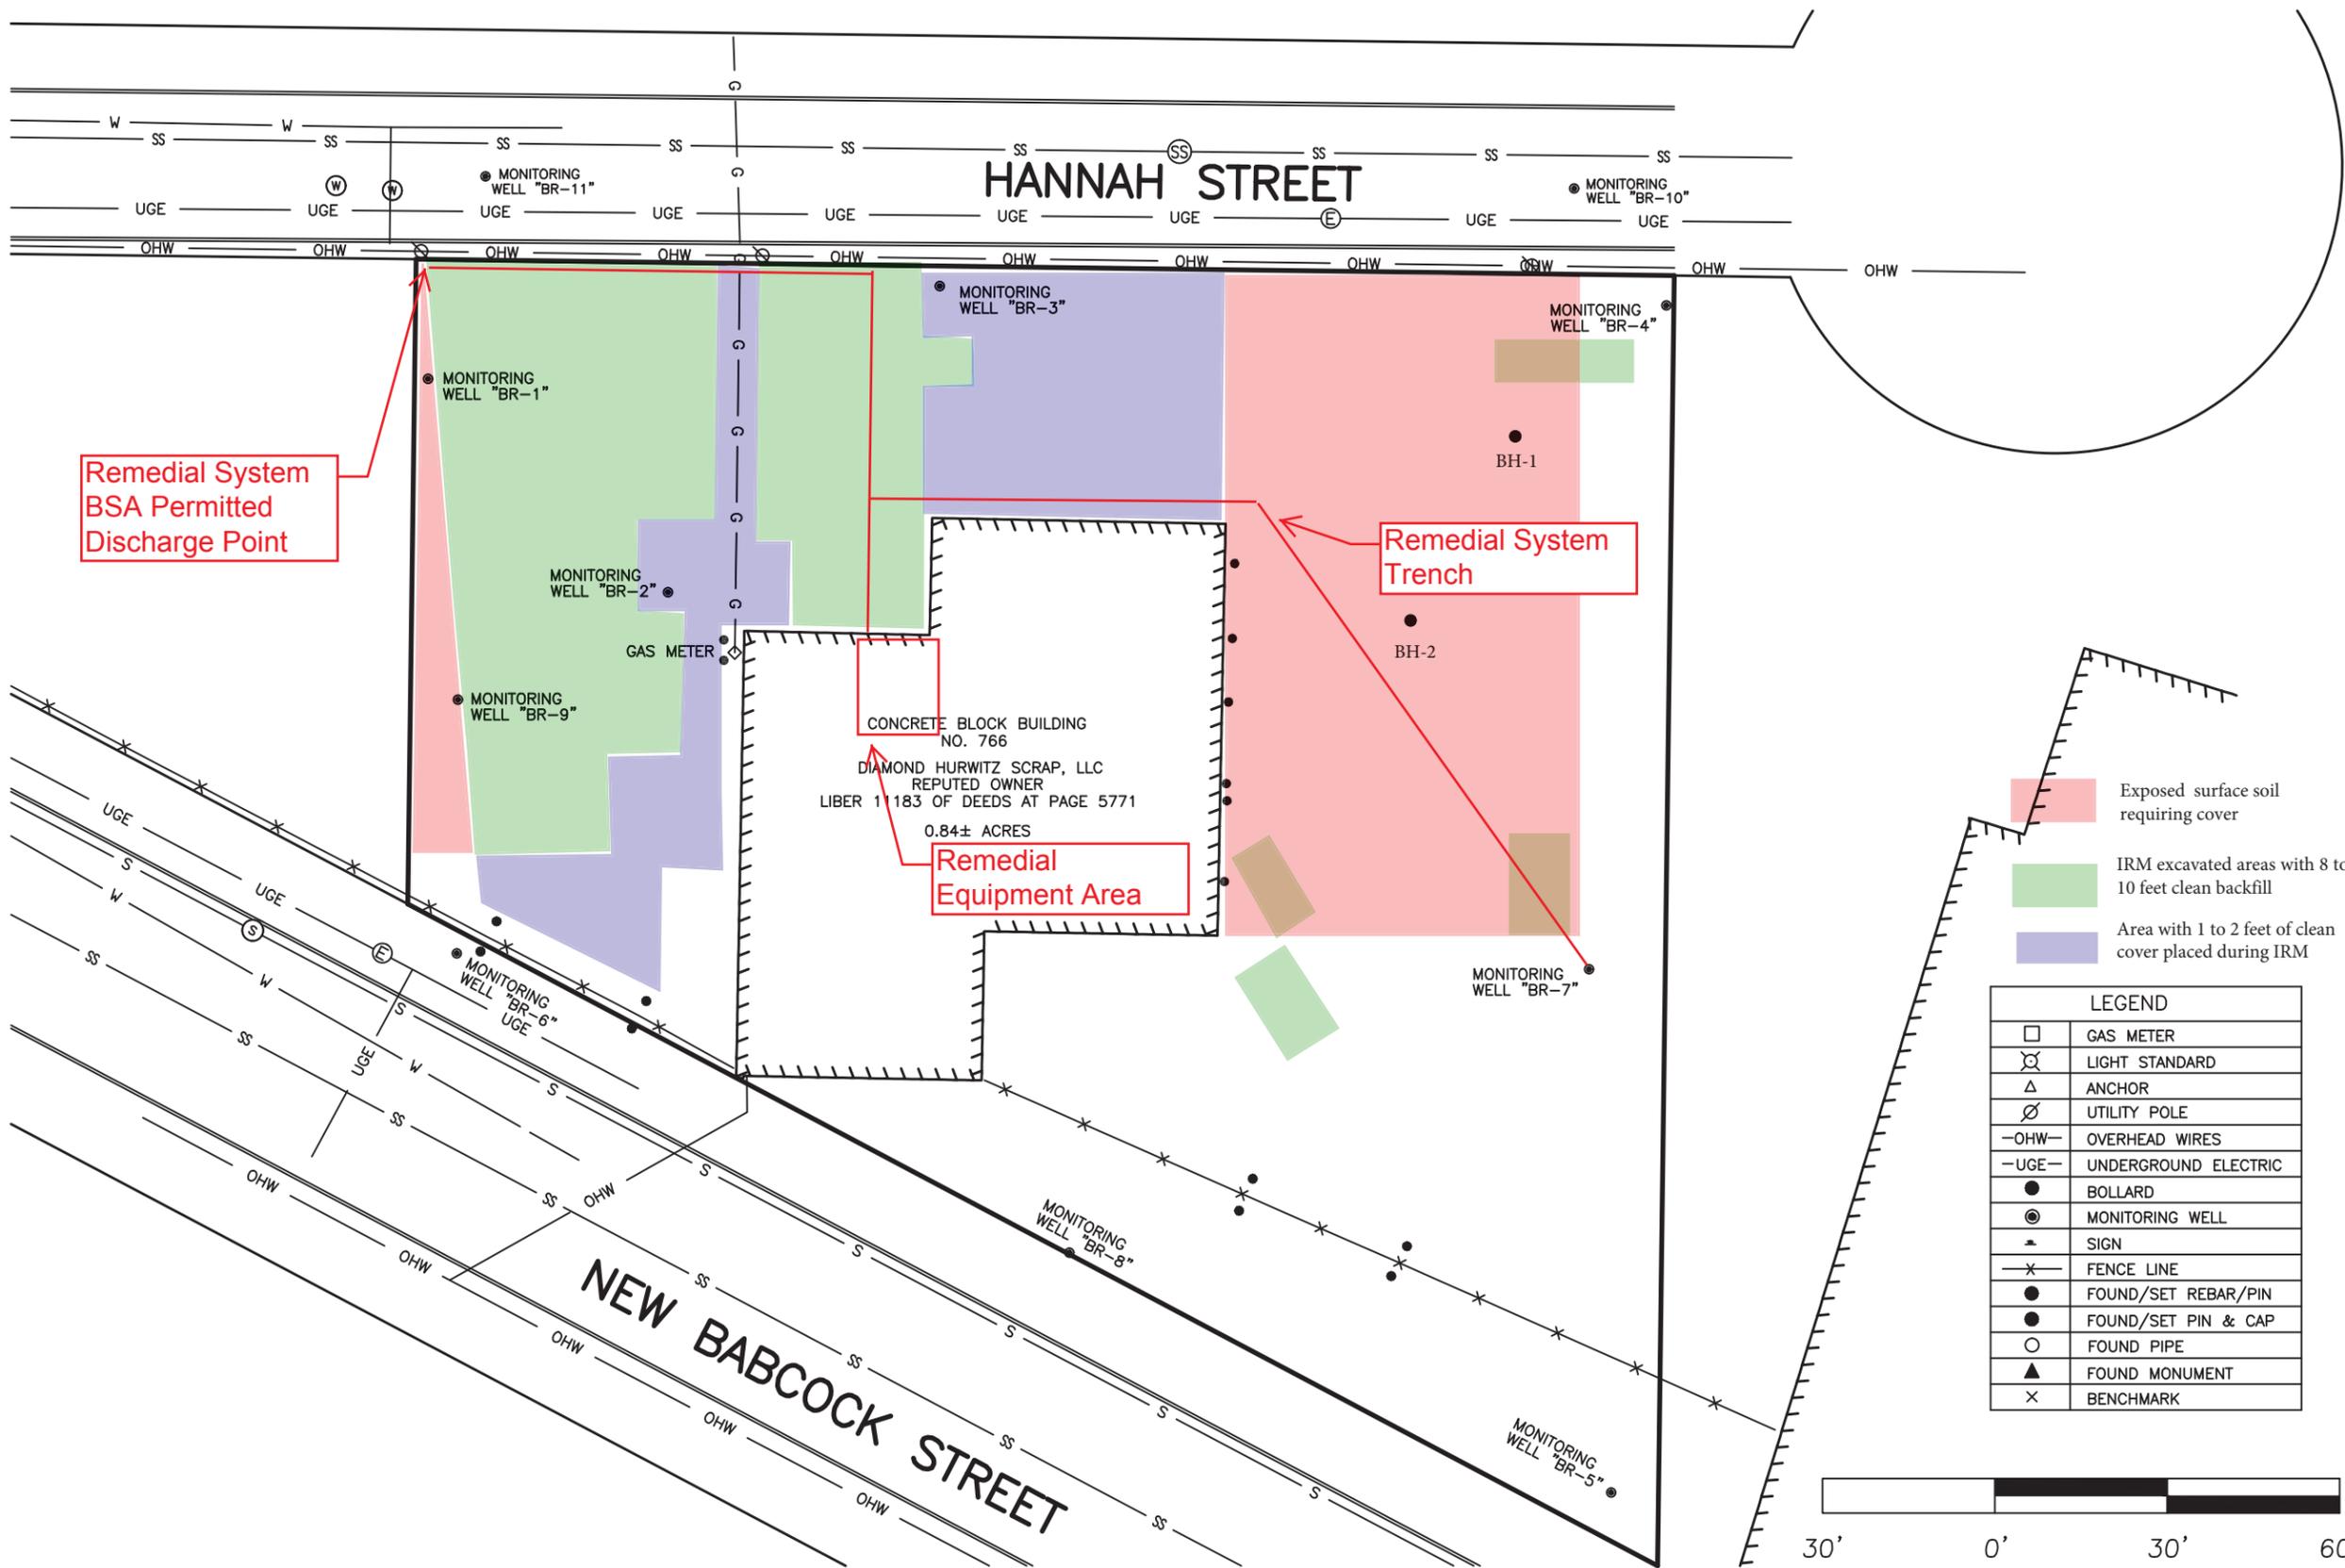

Remedial System  
BSA Permitted  
Discharge Point

CONCRETE BLOCK BUILDING  
NO. 766  
DIAMOND HURWITZ SCRAP, LLC  
REPUTED OWNER  
LIBER 11183 OF DEEDS AT PAGE 5771  
0.84± ACRES  
Remedial  
Equipment Area

Remedial System  
Trench

- Exposed surface soil requiring cover
- IRM excavated areas with 8 to 10 feet clean backfill
- Area with 1 to 2 feet of clean cover placed during IRM

LEGEND	
	GAS METER
	LIGHT STANDARD
	ANCHOR
	UTILITY POLE
	OVERHEAD WIRES
	UNDERGROUND ELECTRIC
	BOLLARD
	MONITORING WELL
	SIGN
	FENCE LINE
	FOUND/SET REBAR/PIN
	FOUND/SET PIN & CAP
	FOUND PIPE
	FOUND MONUMENT
	BENCHMARK



GRAPHIC SCALE 1" = 30'



Covered and Exposed Surface  
Soils Exceeding 6 NYCRR Part  
375 6.8 (b) Commercial SCOs

FORMER ENRX, INC. - VOELKER ANALYSIS SITE  
766 NEW BABCOCK STREET, BUFFALO, NY 14206




DATE  
03/17/15

SCALE  
1"=30'

FIGURE #  
43

PROJECT #  
A12B-ENRX BCP

REVISION #  
Rev4 spl

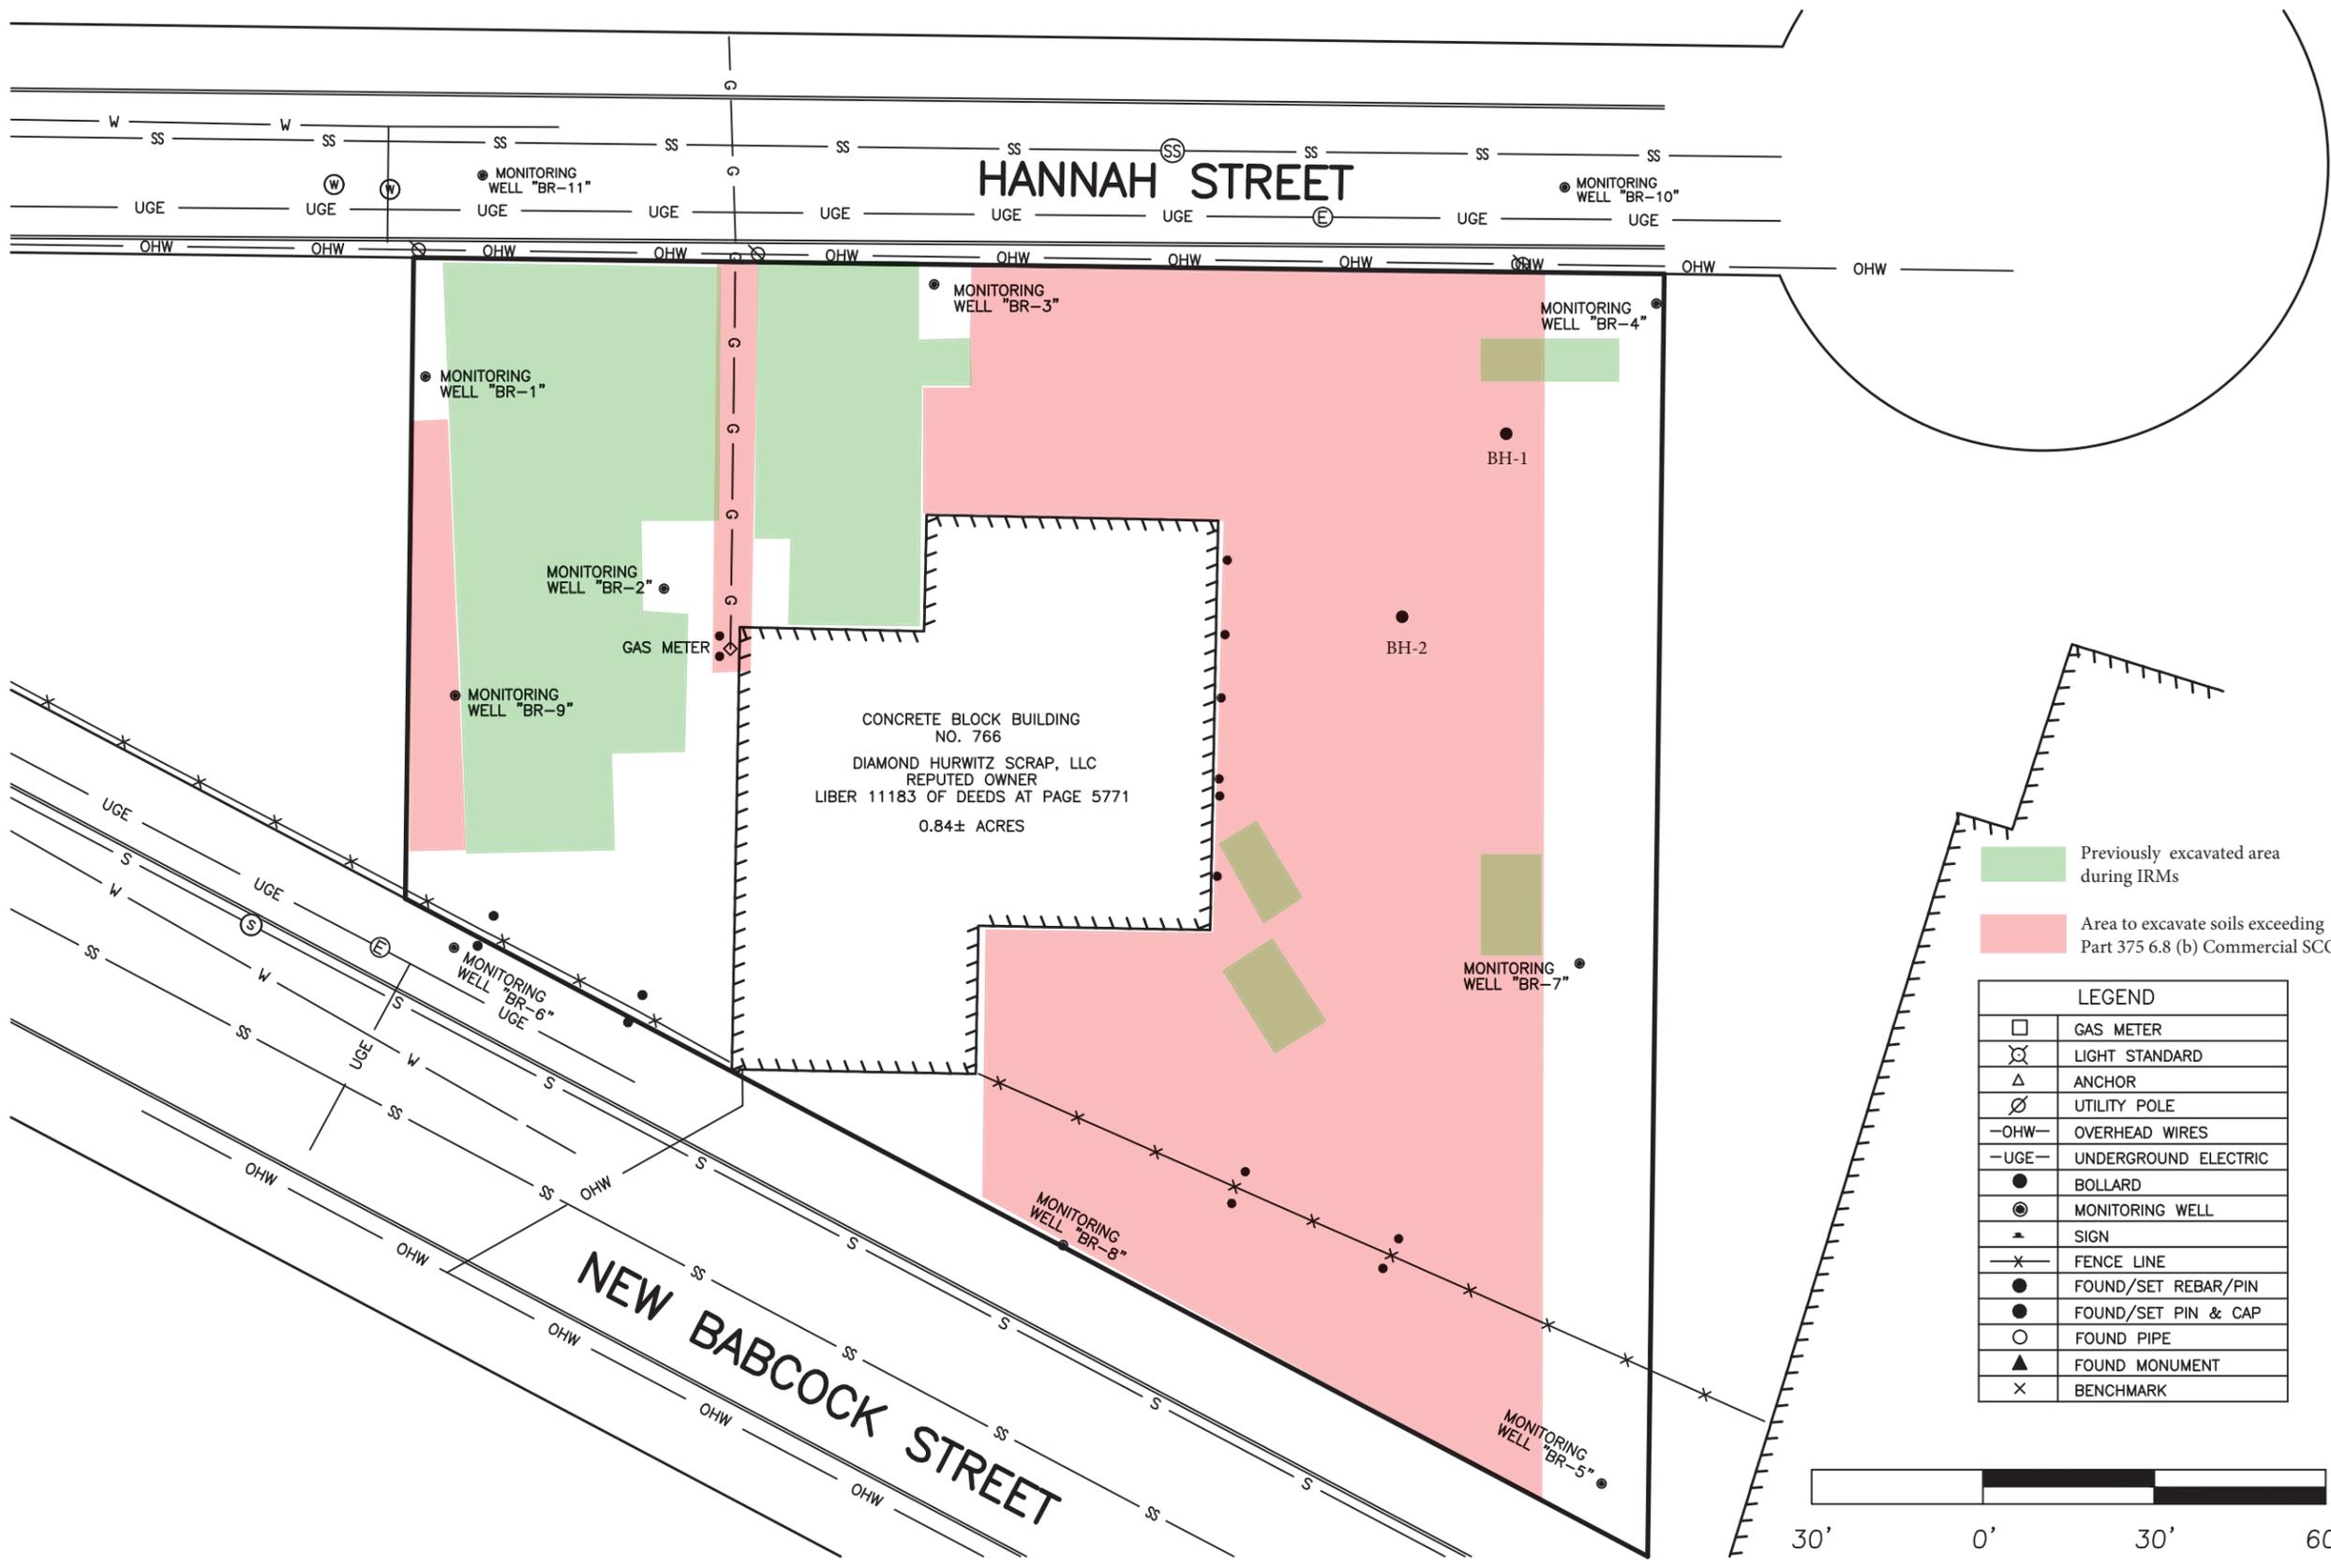

CONCRETE BLOCK BUILDING  
NO. 766  
DIAMOND HURWITZ SCRAP, LLC  
REPUTED OWNER  
LIBER 11183 OF DEEDS AT PAGE 5771  
0.84± ACRES

Previously excavated area during IRMs  
Area to excavate soils exceeding Part 375 6.8 (b) Commercial SCOs

LEGEND	
□	GAS METER
⊗	LIGHT STANDARD
△	ANCHOR
⊙	UTILITY POLE
-OHW-	OVERHEAD WIRES
-UGE-	UNDERGROUND ELECTRIC
●	BOLLARD
⊙	MONITORING WELL
▲	SIGN
-x-	FENCE LINE
●	FOUND/SET REBAR/PIN
●	FOUND/SET PIN & CAP
○	FOUND PIPE
▲	FOUND MONUMENT
x	BENCHMARK



GRAPHIC SCALE 1" = 30'



Excavation Extent to Achieve  
6NYCRR Part 375 6.8 (b)  
Commercial SCOs

FORMER ENRX, INC. - VOELKER ANALYSIS SITE  
766 NEW BABCOCK STREET, BUFFALO, NY 14206




DATE  
03/17/15

SCALE  
1"=30'

FIGURE #  
44

PROJECT #  
A12B-ENRX BCP

REVISION #  
Rev3 spl

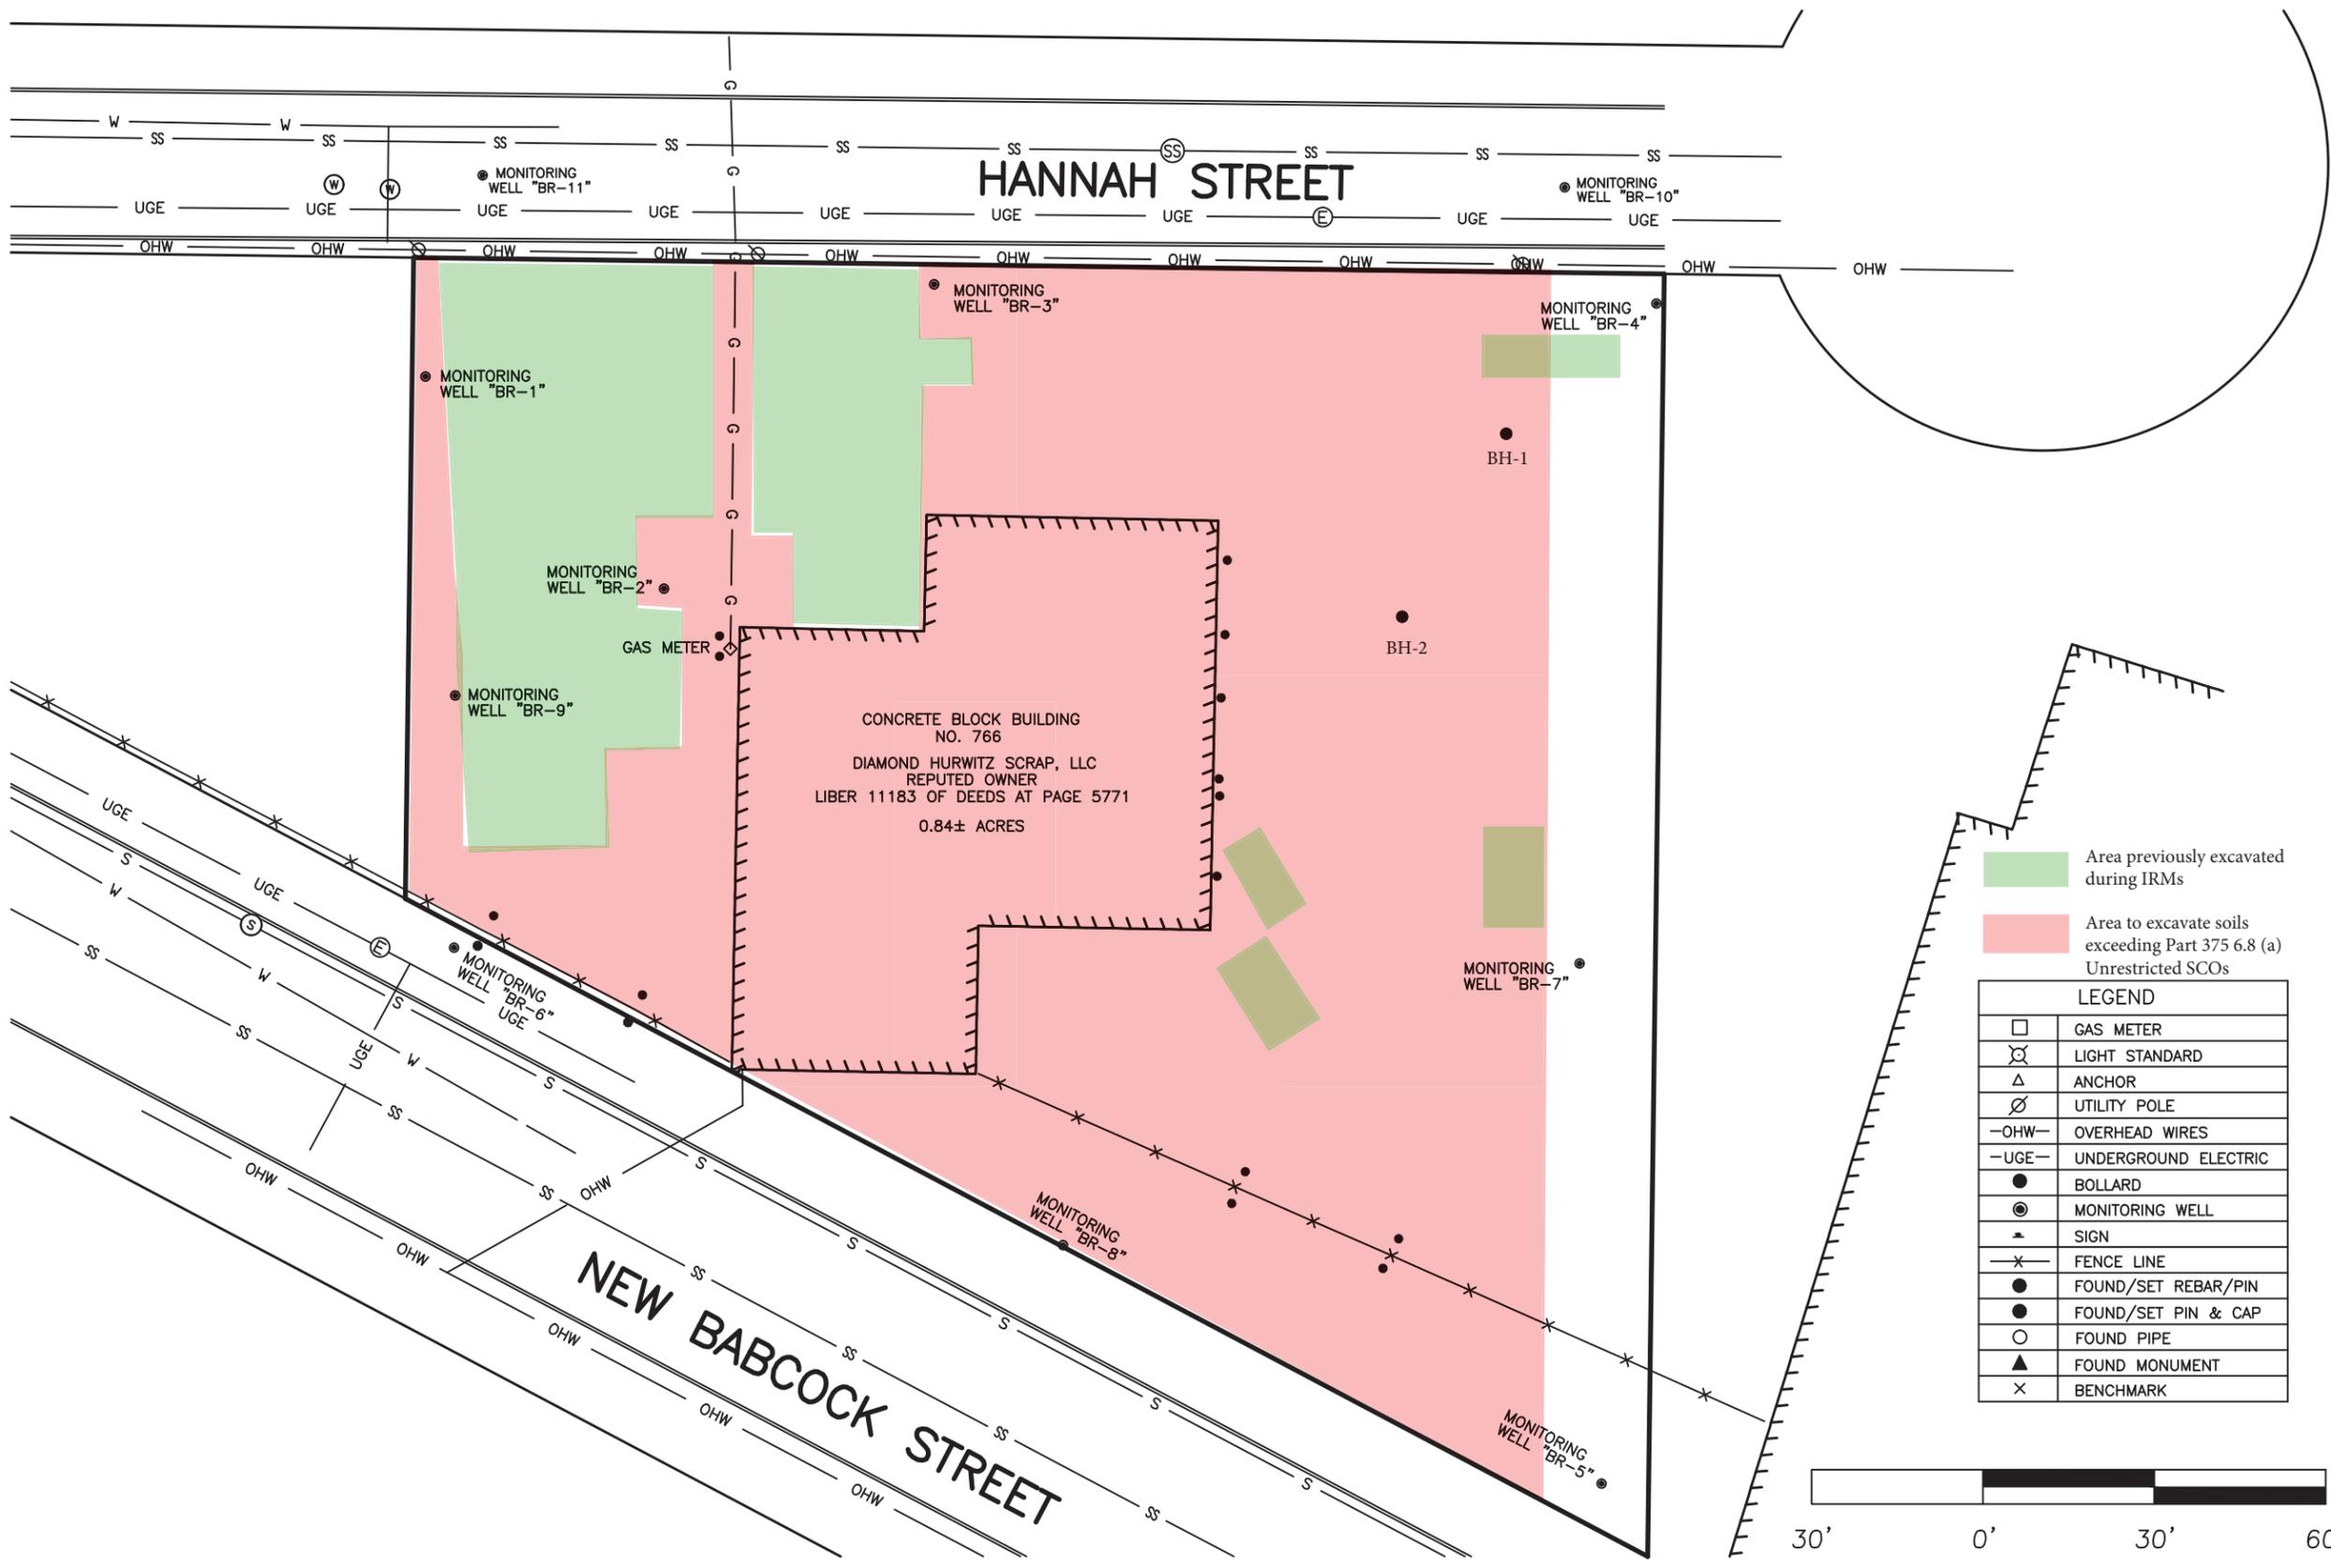

**Excavation Extent to Achieve  
6NYCRR Part 375 6.8 (a)  
Unrestricted SCOs**

FORMER ENRX, INC. - VOELKER ANALYSIS SITE  
766 NEW BABCOCK STREET, BUFFALO, NY 14206



DATE

03/17/15

SCALE

1"=30'

FIGURE #


45

PROJECT #

A12B-ENRX BCP

REVISION #

Rev3 spl

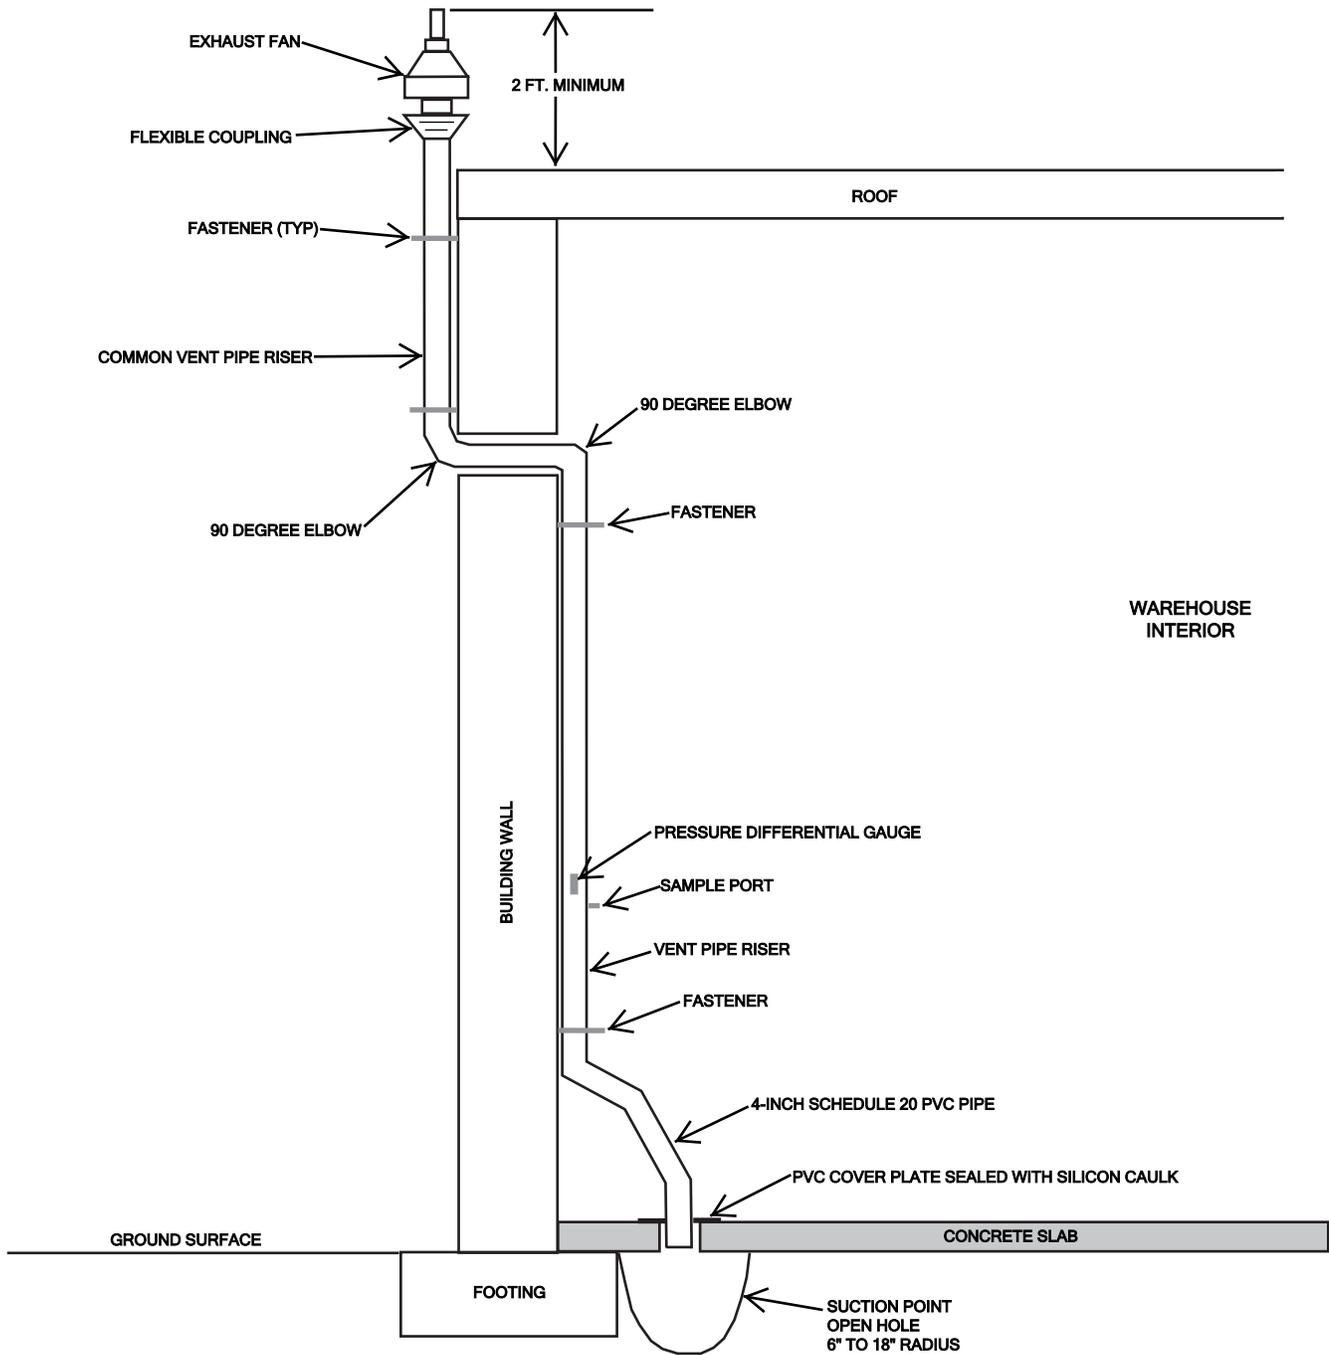

7815 Buffalo Avenue  
Niagara Falls, NY 14304

VAPOR MITIGATION SYSTEM DETAIL

Former ENRX, Inc. - Voelker Analysis Site

766 New Babcock Street  
Buffalo, NY 14206

Figure Number

46

Project Number

A12B-ENRX BCP

Date

03/20/15

Revision

Rev3 spl



**GWP&C ROI MAP**

FORMER ENRX, INC. - VOELKER ANALYSIS SITE  
766 NEW BABCOCK STREET, BUFFALO, NY 14206



DATE

05/15/15

SCALE

1"=30'

FIGURE #


47

PROJECT #


A12B-ENRX BCP

REVISION #


Rev1 spl

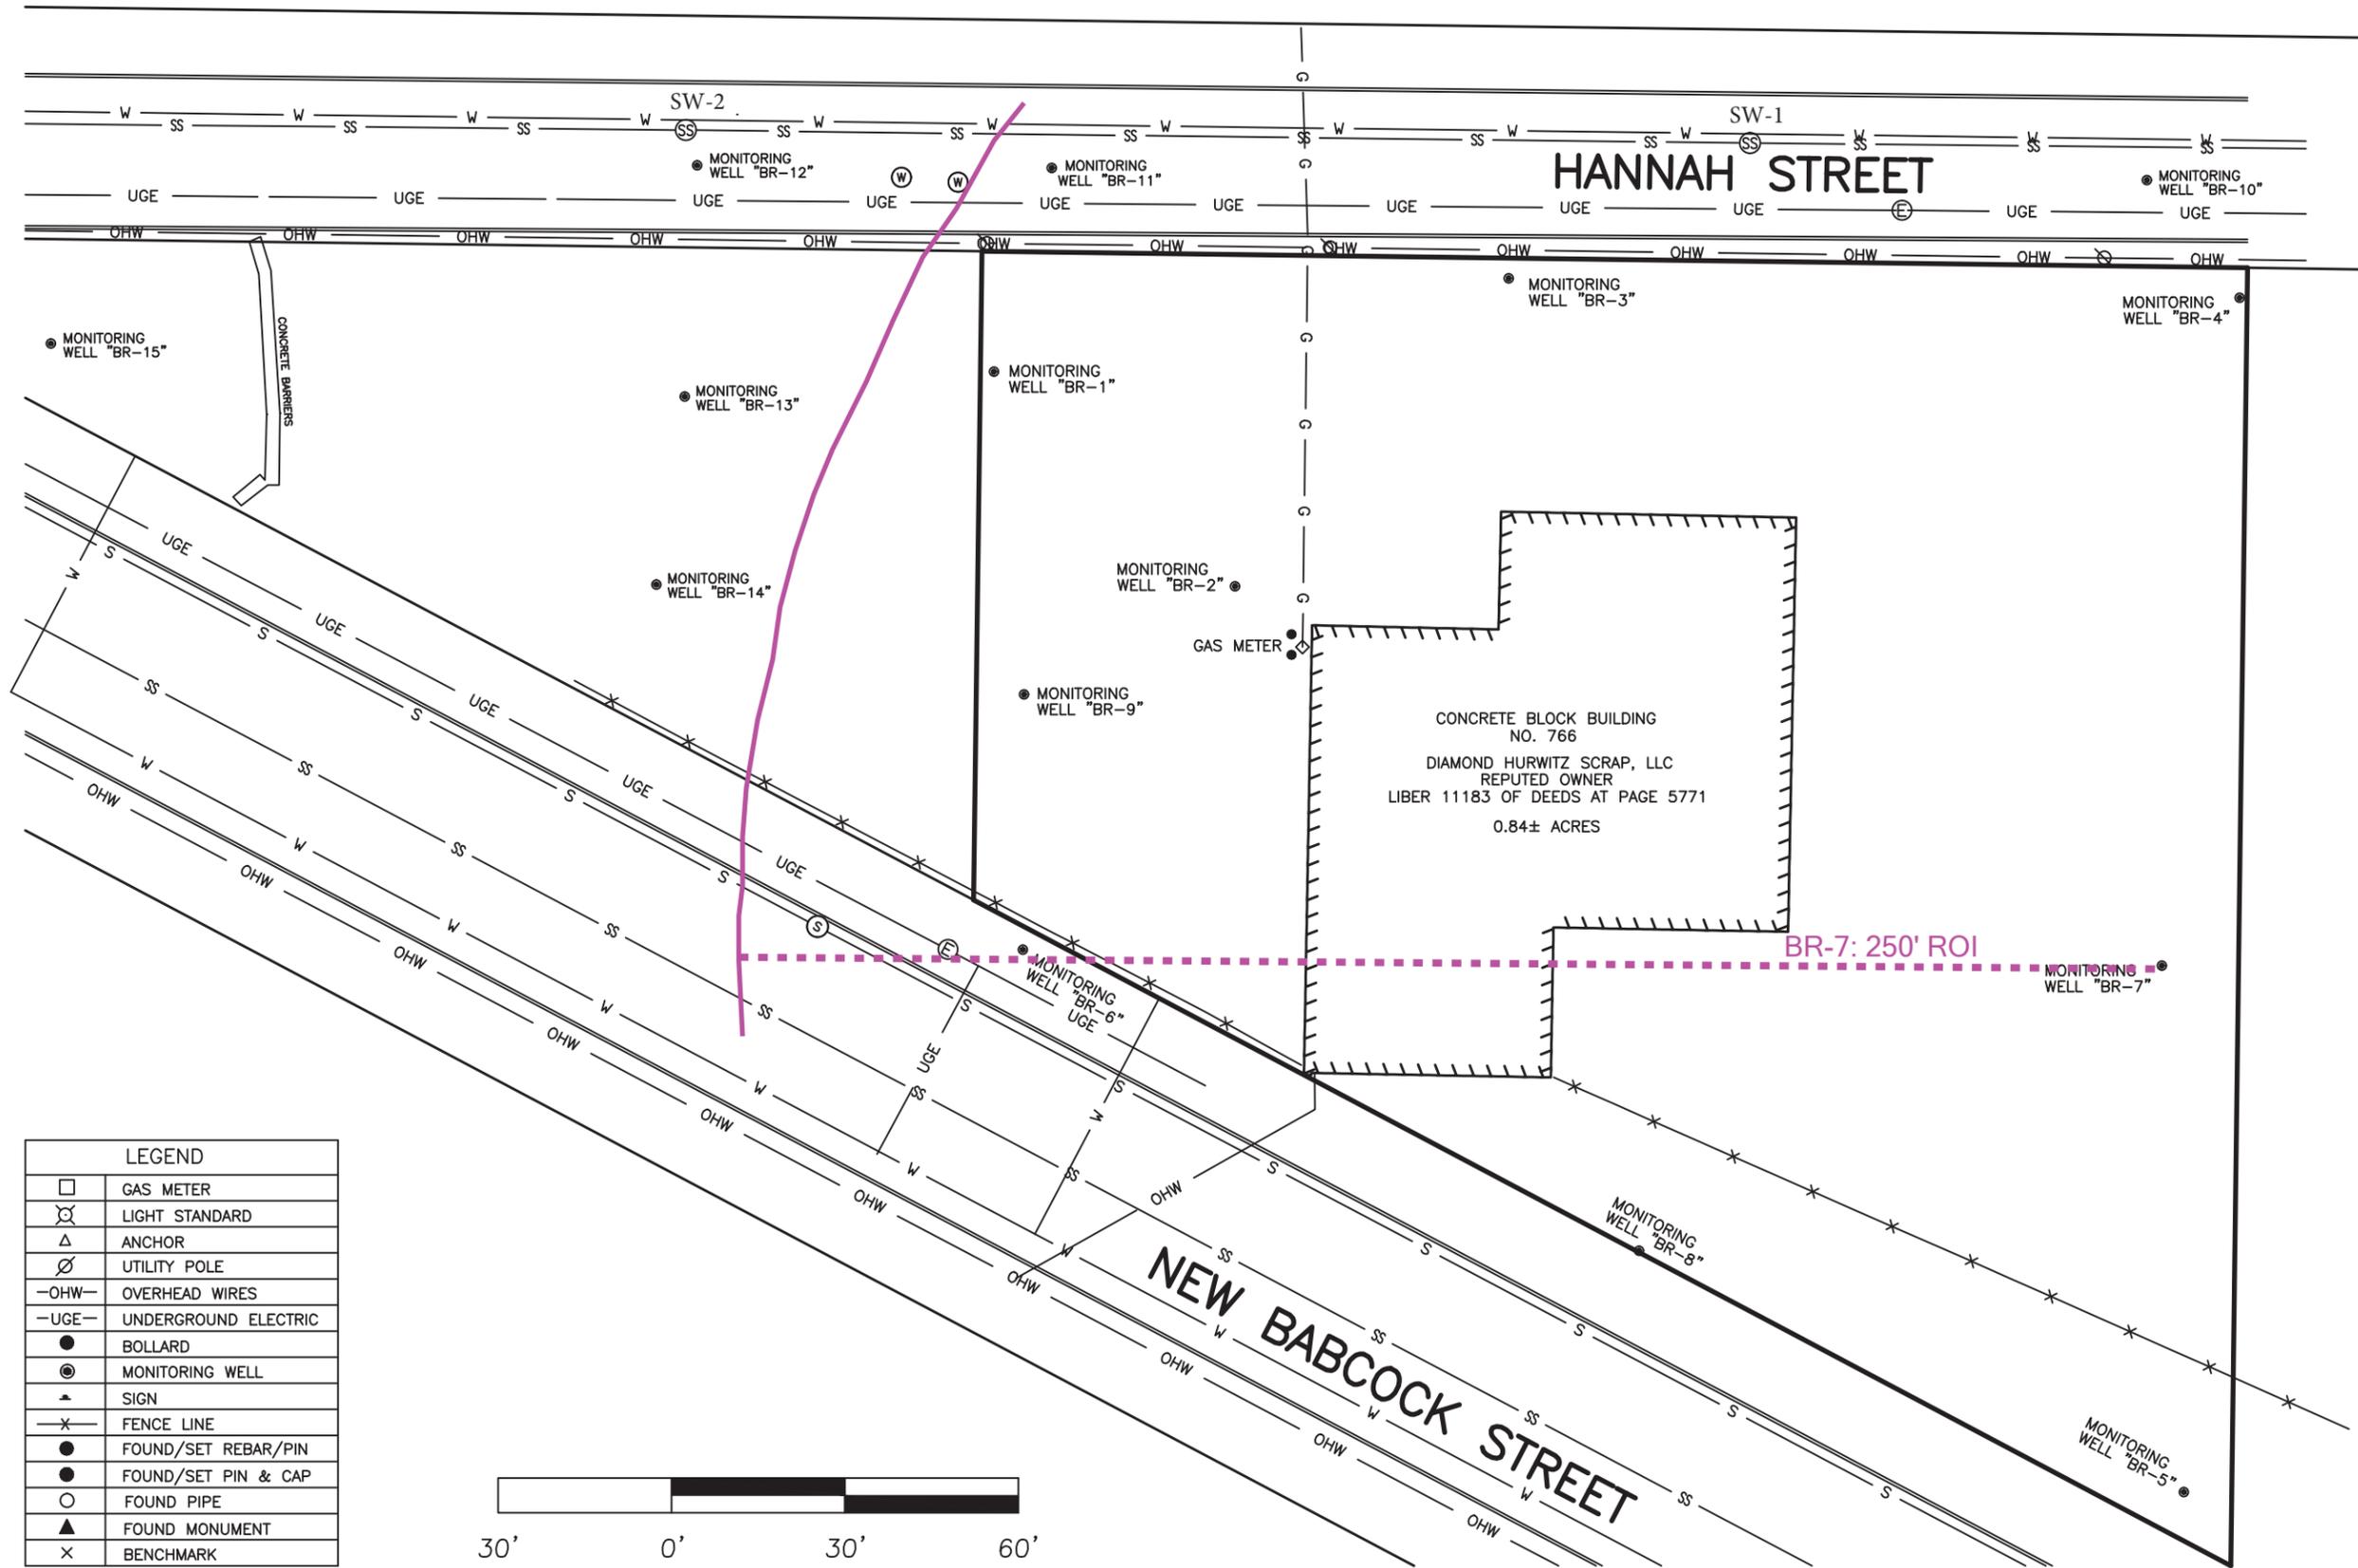

LEGEND	
	GAS METER
	LIGHT STANDARD
	ANCHOR
	UTILITY POLE
	OVERHEAD WIRES
	UNDERGROUND ELECTRIC
	BOLLARD
	MONITORING WELL
	SIGN
	FENCE LINE
	FOUND/SET REBAR/PIN
	FOUND/SET PIN & CAP
	FOUND PIPE
	FOUND MONUMENT
	BENCHMARK

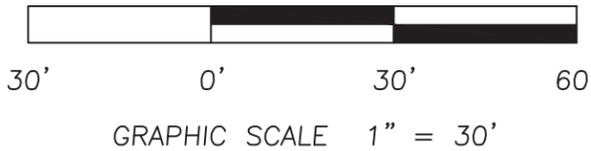

## TREATMENT BUILDING

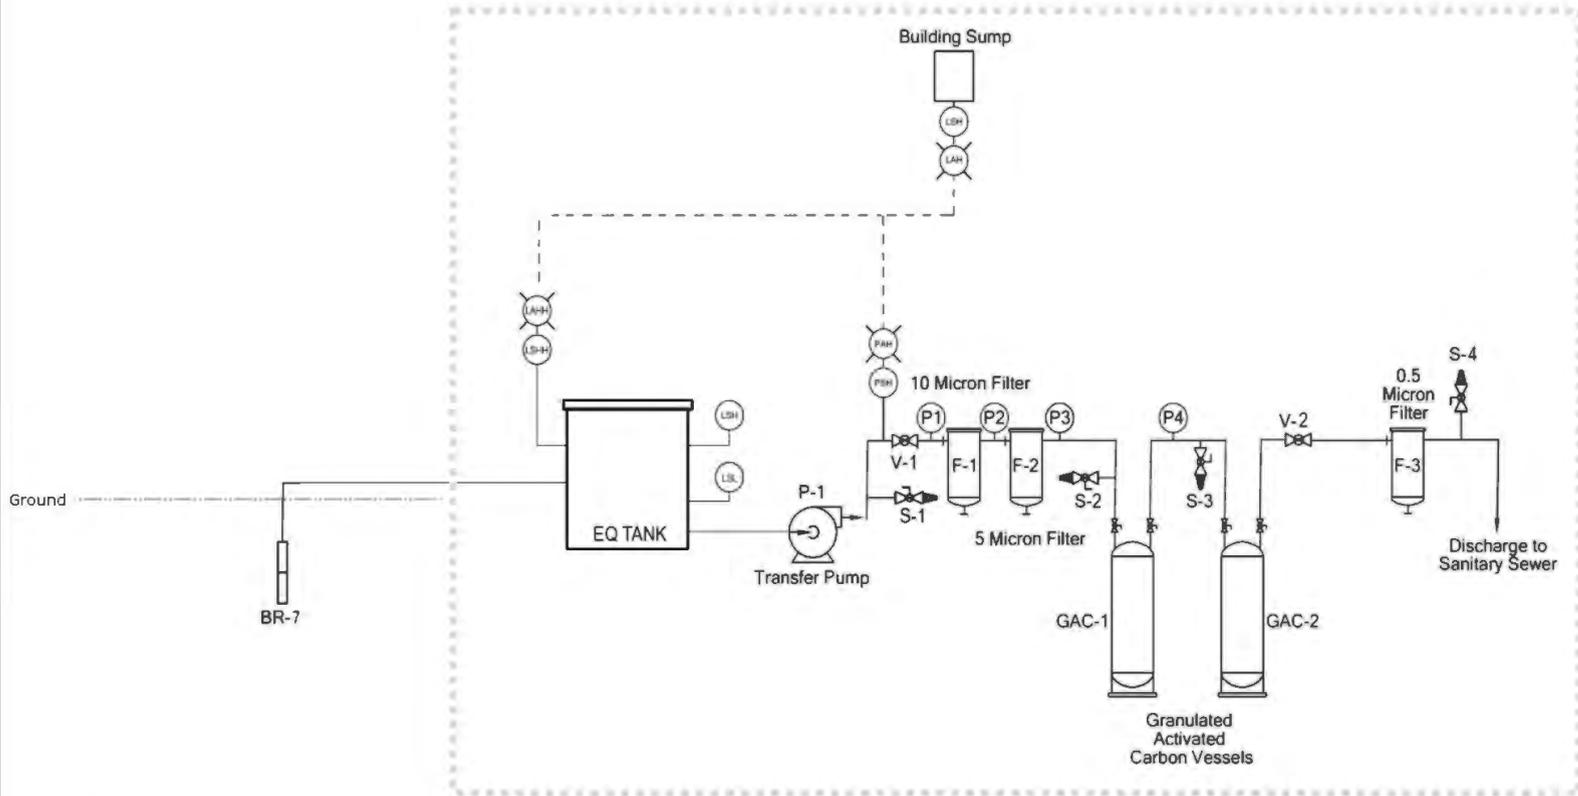

### Notes:

- 1) System is shut down under any of the following conditions:
  - (a) LSHH at the EQ Tank is activated;
  - (b) PSH at the particulate filters is activated;
  - (c) LSH at the Building Sump is activated

## CONCEPTUAL GWP&C Piping & Instrumental Diagram

FORMER ENRX, INC. - VOELKER ANALYSIS SITE  
766 NEW BABCOCK STREET, BUFFALO, NY 14206



DATE  
5/18/15


SCALE  
N/A

FIGURE NUMBER  
48

PROJECT NUMBER  
A12B-ENRX BCP

REVISION  
Rev2ear

SOIL BACKFILL

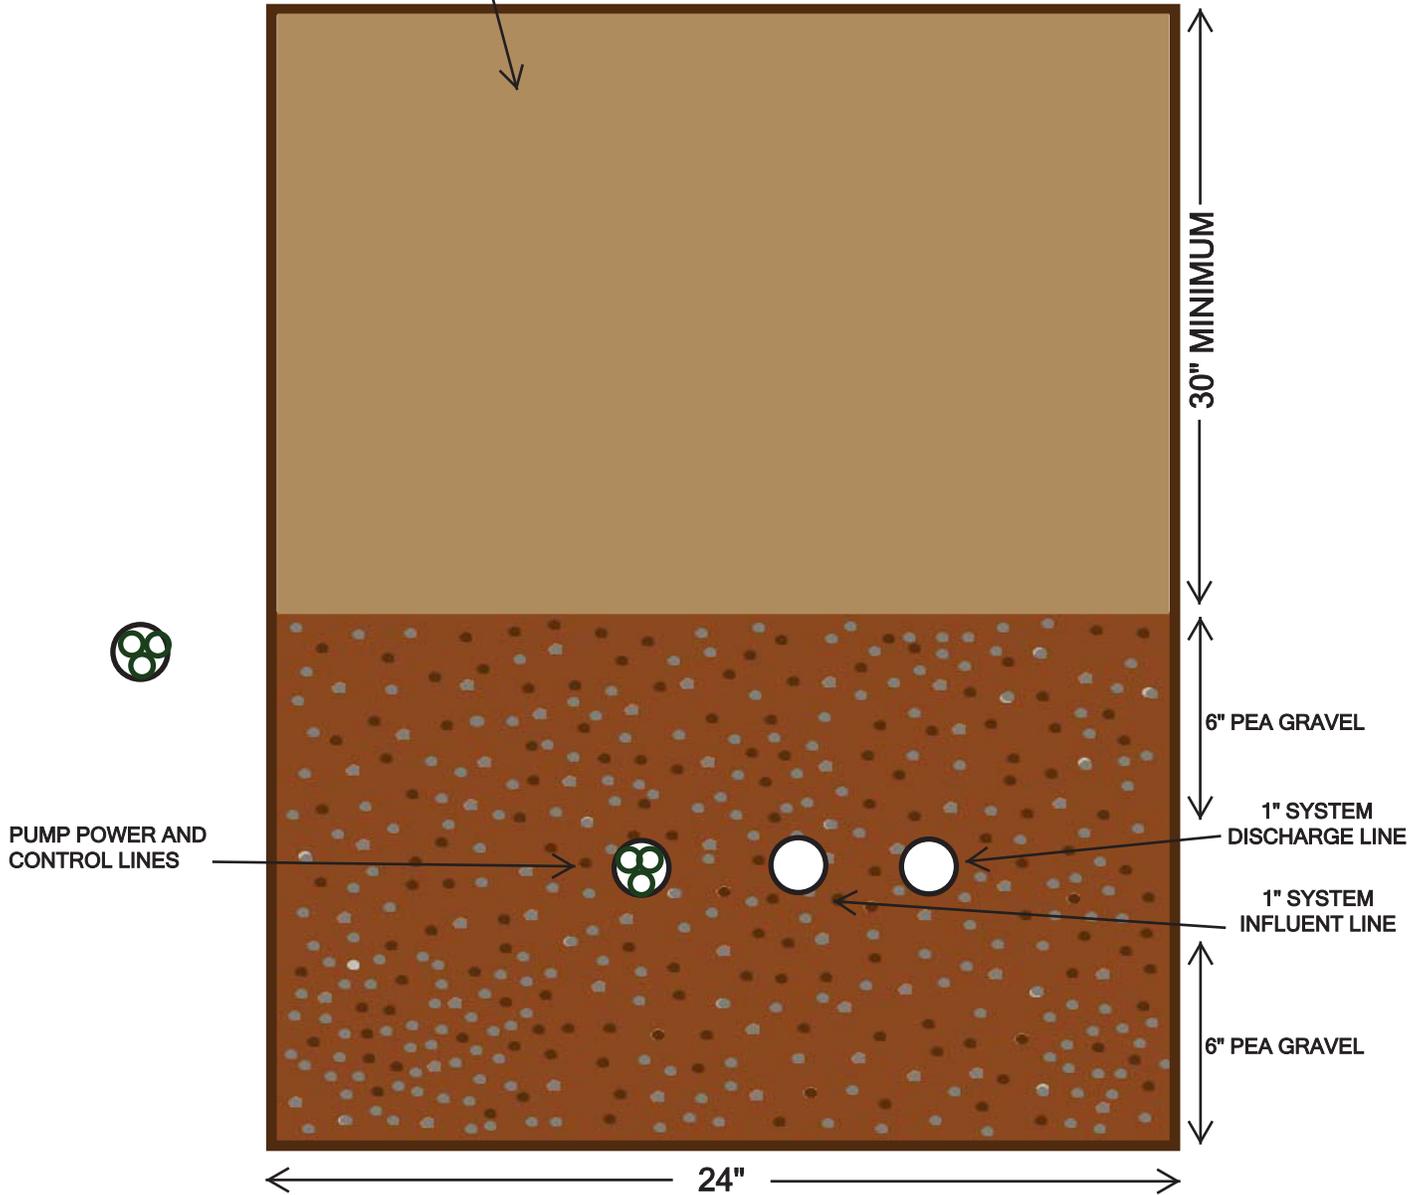

NOT TO SCALE



7815 Buffalo Avenue  
Niagara Falls, NY 14304

**TYPICAL GWP&C SYSTEM  
PIPING TRENCH CROSS  
SECTION**

Former ENRX, Inc. - Voelker Analysis Site

766 New Babcock Street  
Buffalo, NY 14206

Figure Number

49

Project Number

A12B-ENRX BCP

Date

05 18 15

Revision

Rev2 spl