
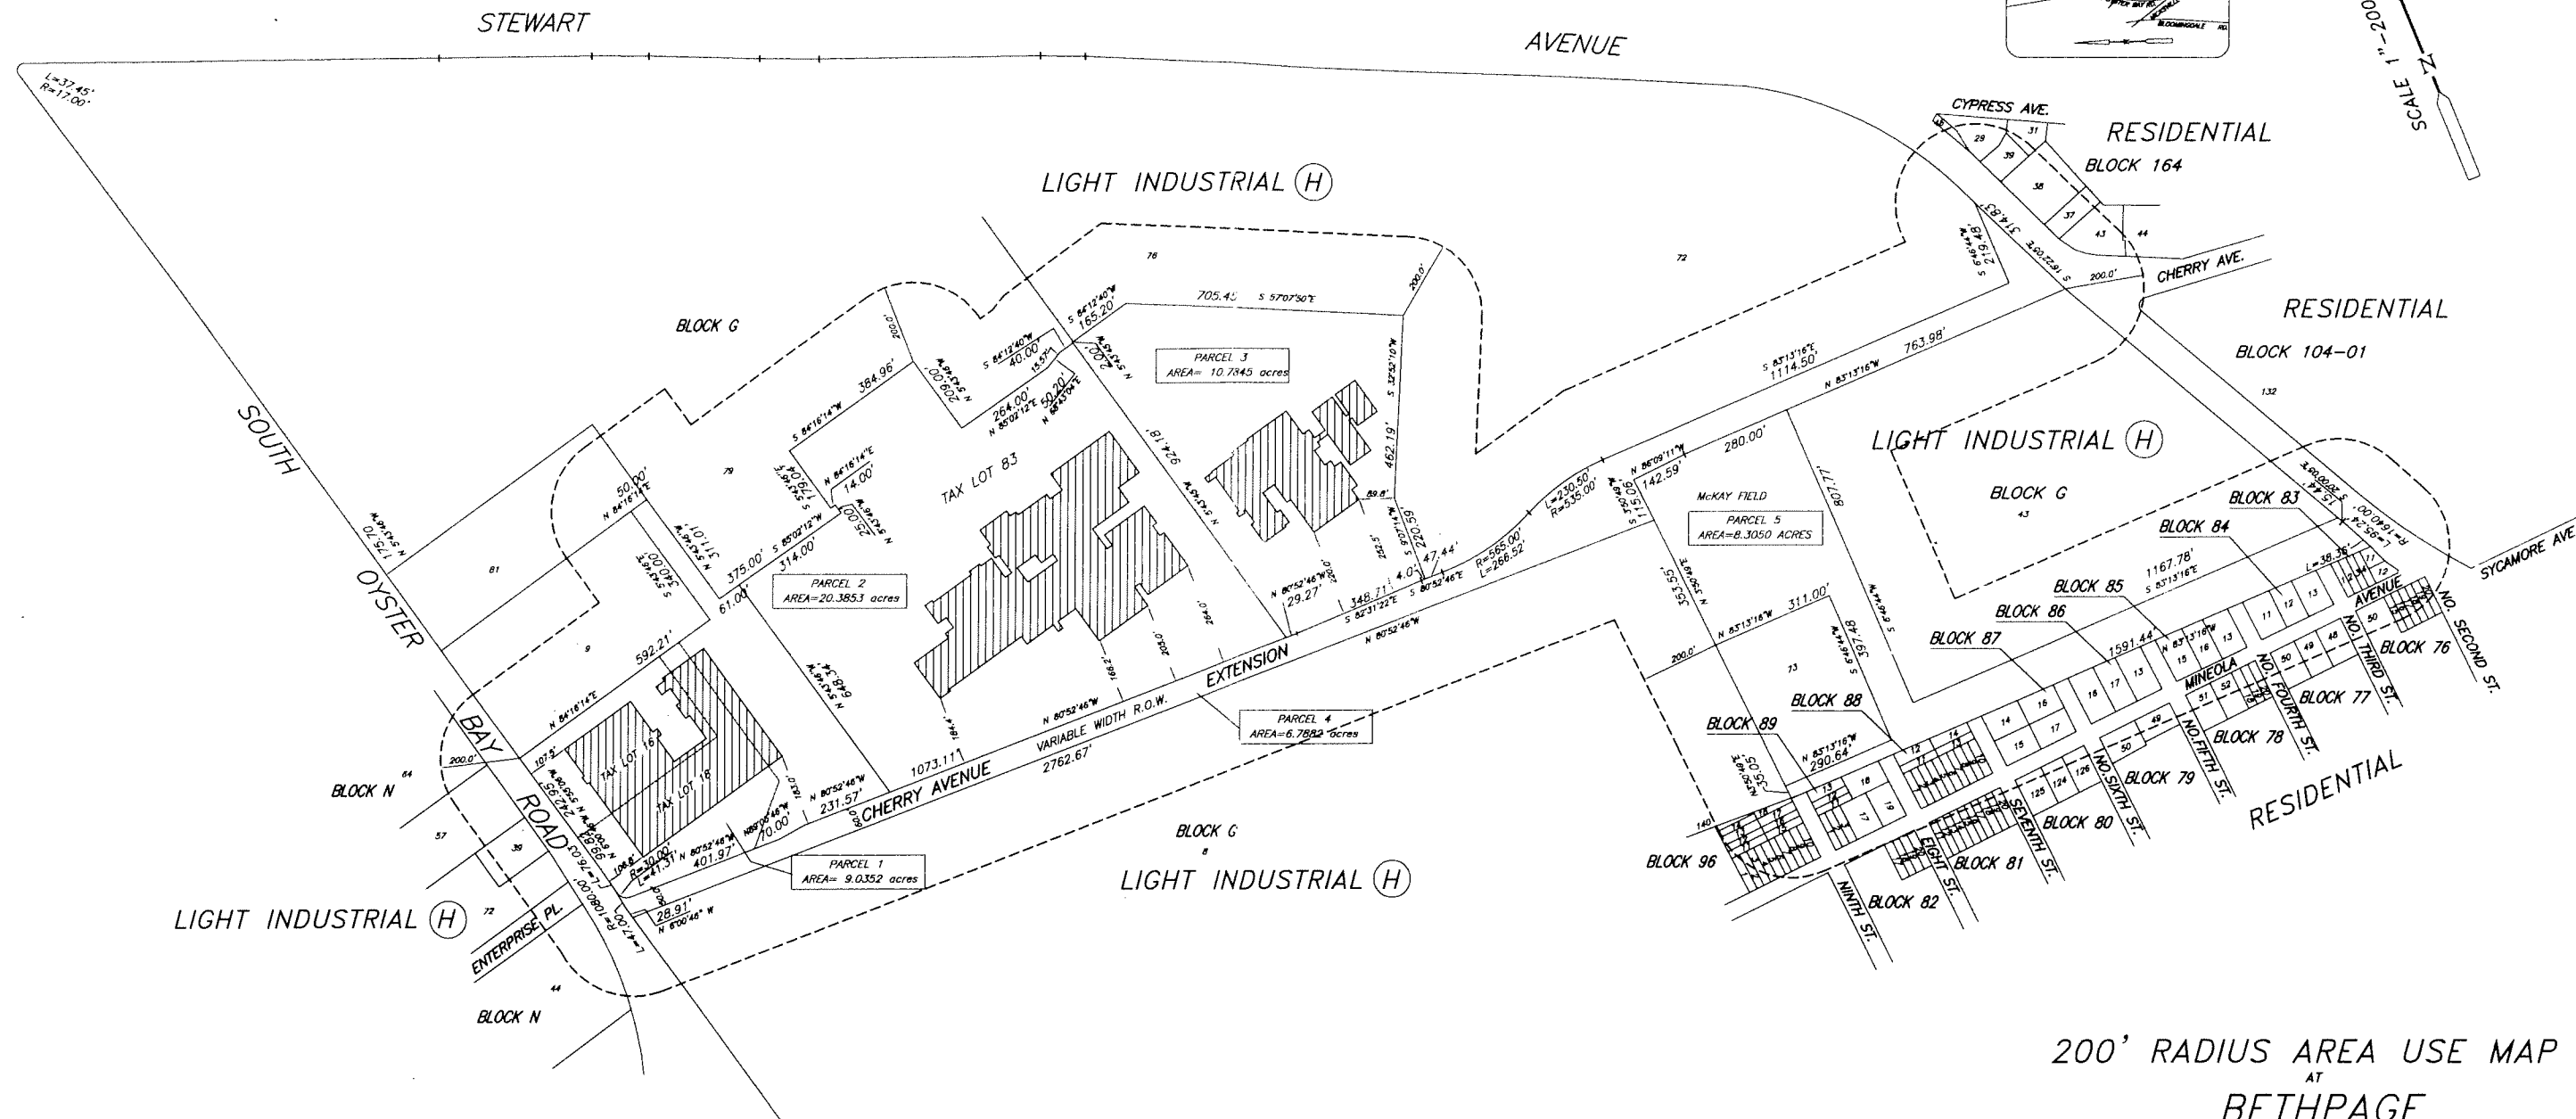
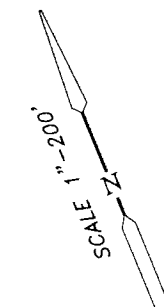


Ref. No. N46-G-N-REAP

SECTION: 46
BLOCK: G
LOTS: 16, 18, 83

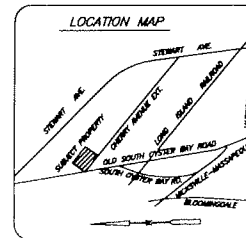

200' RADIUS AREA USE MAP
AT
BETHPAGE

NASSAU COUNTY NEW YORK

PREPARED FOR

NORTHROP GRUMMAN CORP.

BY

ALBERT A. BIANCO

Professional Land Surveyor - City Surveyor
BROOKLYN QUEENS BRONX MANHATTAN STATEN ISLAND HUNTSBURY
DUNWOOD, NASSAU, N.Y.

718-627-6532 516-298-8228 FAX 516-298-8214

I DO HEREBY CERTIFY THAT THIS MAP
ACCURATELY DESCRIBES THE USES OF
THE PROPERTY SURROUNDING THE
SUBJECT PREMISES AS OF MARCH 15, 2003

ALBERT A. BIANCO

UNAUTHORIZED ALTERATION OR ADDITION TO THIS SURVEY IS A VIOLATION OF SECTION 7209 OF THE NEW YORK STATE EDUCATION LAW

COPIES OF THIS SURVEY MAP NOT BEARING THE LAND SURVEYOR'S INKED SEAL OR EMBOSSED SEAL SHALL NOT BE CONSIDERED TO BE A VALID COPY.

GUARANTEES OR CERTIFICATIONS INDICATED HEREON SHALL RUN ONLY TO THE PERSON FOR WHOM THE SURVEY IS PREPARED AND ON HIS BEHALF TO THE TITLE COMPANY, GOVERNMENTAL AGENCY AND LENDING INSTITUTION LISTED HEREON, AND TO THE ASSIGNEES OF THE LENDING INSTITUTION. GUARANTEES OR CERTIFICATIONS ARE NOT TRANSFERABLE TO ADDITIONAL INSTITUTIONS OR SUBSEQUENT OWNERS.

PREPARED MARCH 15, 2003