

Mr. Jason Pelton
Project Manager
New York State Department of Environmental Conservation
Remedial Bureau D
625 Broadway
Albany, NY 12233-7015

Arcadis of New York, Inc.
Two Huntington
Quadrangle
Suite 1S10
Melville
New York 11747
Phone: 631 249 7600
Fax: 631 249 7610
www.arcadis.com

Date: August 30, 2021

Our Ref: 30059266


Subject: Results of Second Quarter 2021 System Operation and Monitoring,
Bethpage Park Groundwater Containment System (BPGWCS),
Operable Unit 3 (Former Grumman Settling Ponds),
Bethpage, New York, NYSDEC Site #1-30-003A.

Dear Jason,

Enclosed is one electronic PDF copy of the Second Quarter 2021 Report for the BPGWCS operation and monitoring, performed in accordance with the NYSDEC-approved OU3 Groundwater IRM OM&M Manual (Arcadis 2009) and the NYSDEC-approved Sampling and Analysis Plan (SAP; Arcadis 2009). As we have transitioned to electronic submittals (via PDF) in line with NYSDEC's paper reduction program, hard copies of the report can be provided on request.

If you have any questions, please do not hesitate to contact me.

Sincerely,
Arcadis of New York, Inc.

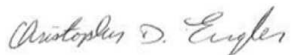

Christopher Engler, PE New York PE-069748
Vice President

Email: Christopher.Engler@arcadis.com

Direct Line: 315.409.6579




CC. Edward Hannon, Northrop Grumman
Donald Hesler, NYSDEC
Jim Sullivan, NYS Dept. of Health
Donald Irwin, Nassau County Dept. of Health
Robin Putnam, Nassau County Dept. of Health
Richard Castle, Nassau County Dept. of Health
Carlo San Giovanni, Arcadis
Nidal Azzam, USEPA
Carol Stein, USEPA
Public Repository
File

Table 1
Operational Summary
Bethpage Park Groundwater Containment System
Operable Unit 3 (Former Grumman Settling Ponds)
Northrop Grumman,
Bethpage, New York



MONTH	DAY																															Days Operational ¹		
	1	2	3	4	5	6	7	8	9	10	11	12	13	14	15	16	17	18	19	20	21	22	23	24	25	26	27	28	29	30	31			
2009 Total																																		160
2010 Total																																		352
2011 Total																																		351
2012 Total																																		353
2013 Total																																		354
2014 Total																																		349
2015 Total																																		348
2016 Total																																		351
2017 Total																																		354
2018 Total																																		348
2019 Total																																		355
Apr 2021										(2)						(2)													(2)	(2)			28	
May 2021					(2)	(2)	(2)			(2)																								30
June 2021																(2)	(2)	(2)	(2)	(2)	(2)	(2)	(2)	(2)	(2)								30	
2Q 2021																																		88
2021 Total																																		178
TOTAL																																		4198

Legend:

-  Indicates system online the majority or all of the day.
-  Indicates system operated with reduced flow rates.
-  Indicates system off-line the majority or all of the day.

Notes, Abbreviations, and Units on last page.

Table 1
Operational Summary
Bethpage Park Groundwater Containment System
Operable Unit 3 (Former Grumman Settling Ponds)
Northrop Grumman,
Bethpage, New York



Notes:

1. Days the system was operational for the majority of the day are counted as one day.

Second Quarter 2021

2. ISTR Discharge event.

Abbreviations/Units:

2Q Second Quarter

Table 2
Summary of Influent Water Sample Analytical Results
Bethpage Park Groundwater Containment System
Operable Unit 3 (Former Grumman Settling Ponds)
Northrop Grumman,
Bethpage, New York



Compound (All Constituent Concentrations in µg/L)	07/08/20	12/02/2020 ⁽³⁾	02/10/21	04/08/21
Project VOCs				
1,1,1 - Trichloroethane	< 1.0	NS	< 1.0	< 1.0
1,1 - Dichloroethane	< 1.0	NS	< 1.0	< 1.0
1,2 - Dichloroethane	< 1.0	NS	< 1.0	< 1.0
1,1 - Dichloroethene	< 1.0	NS	< 1.0	< 1.0
Tetrachloroethene	< 1.0	NS	< 1.0	< 1.0
Trichloroethene	3.7	NS	3.8	4.8
Vinyl Chloride	4.5	NS	3.6	4.1
cis 1,2-Dichloroethene	9.2	NS	13.2	17.7
trans 1,2-Dichloroethene	< 1.0	NS	< 1.0	< 1.0
Benzene	< 0.50	NS	< 0.50	< 0.50
Toluene	< 1.0	NS	< 1.0	< 1.0
o-Xylene	< 1.0	NS	< 1.0	< 1.0
m,p-Xylene	< 1.0	NS	< 1.0	< 1.0
Subtotal Project VOCs	17.4	--	20.6	26.6
Non-Project VOCs				
1,1,1,2-Tetrachloroethane	< 1.0	NS	< 1.0	< 1.0
1,1,1,2-Trichloroethane	< 1.0	NS	< 1.0	< 1.0
1,2-Dichloropropane	< 1.0	NS	< 1.0	< 1.0
2-Butanone	< 10	NS	< 10	< 10
4-Methyl-2-Pentanone	< 5.0	NS	< 5.0	< 5.0
Acetone	< 10	NS	< 10	< 10
Bromodichloromethane	< 1.0	NS	< 1.0	< 1.0
Bromoform	< 1.0	NS	< 1.0	< 1.0
Bromomethane	< 2.0	NS	< 2.0	< 2.0
Carbon Disulfide	< 2.0	NS	< 2.0	< 2.0
Carbon Tetrachloride	< 1.0	NS	< 1.0	< 1.0
Chlorobenzene	< 1.0	NS	< 1.0	< 1.0
Chlorodibromomethane	< 1.0	NS	< 1.0	< 1.0
Chlorodifluoromethane (Freon 22)	< 5.0	NS	< 5.0	< 5.0
Chloroethane	< 1.0	NS	< 1.0	< 1.0
Chloroform	< 1.0	NS	< 1.0	< 1.0
Chloromethane	< 1.0	NS	< 1.0	< 1.0
cis-1,3-Dichloropropene	< 1.0	NS	< 1.0	< 1.0

Notes, Abbreviations, Qualifiers, and Units on last page.

Table 2
Summary of Influent Water Sample Analytical Results
Bethpage Park Groundwater Containment System
Operable Unit 3 (Former Grumman Settling Ponds)
Northrop Grumman,
Bethpage, New York



Compound (All Constituent Concentrations in µg/L)	07/08/20	12/2/2020 ⁽³⁾	02/10/21	04/08/21
<u>Non-Project VOCs</u>				
Dichlorodifluoromethane (Freon 12)	< 2.0	NS	< 2.0	< 2.0
Dichloromethane	< 2.0	NS	< 2.0	< 2.0
Ethylbenzene	< 1.0	NS	< 1.0	< 1.0
Methyl N-Butyl Ketone	< 5.0	NS	< 5.0	< 5.0
Methyl Tert-Butyl Ether	< 1.0	NS	< 1.0	< 1.0
Styrene (Monomer)	< 1.0	NS	< 1.0	< 1.0
trans-1,3-Dichloropropene	< 1.0	NS	< 1.0	< 1.0
Trichlorofluoromethane (Freon 11)	< 2.0	NS	< 2.0	< 2.0
Trichlorotrifluoroethane (Freon 113)	< 5.0	NS	< 5.0	< 5.0
1-Chloro-1,1-difluoroethane (Freon 142b)	< 5.0	NS	< 5.0	< 5.0
Subtotal Non-Project VOCs	ND	--	ND	ND
Total VOCs¹	17	--	21	27
1,4-Dioxane	1.0	NS	0.43	1.3
pH ²	5.6	--	5.2	5.9

Notes, Abbreviations, Qualifiers, and Units:

1. "Total VOCs" represents the sum of individual concentrations of the compounds detected. The values used in calculations referenced in this report have been rounded to the nearest whole number.
2. Influent pH samples collected and measured in the field by Arcadis personnel on the dates listed using a field calibrated pH/conductivity meter. pH units are standard units.
3. Quarter 4 2020 sampling was conducted during ISTR Baker Tank discharge. The combined Influent sample port (WSP-5) is located upstream of the ISTR connection into the influent line. Due to this setup, the combined influent port (WSP-5) was not sampled as it would not be representative of the true combined influent.

USEPA United States Environmental Protection Agency
VOC Volatile Organic Compound
3.0 Bold value indicates a detection.
< 1.0 Compound not detected at or above the laboratory quantification limit.
µg/L micrograms per liter
ND Analyte not detected at, or above its laboratory quantification limit.
NS Not sampled

Table 3
Summary of Effluent Water Sample Analytical Results
Bethpage Park Groundwater Containment System
Operable Unit 3 (Former Grumman Settling Ponds)
Northrop Grumman,
Bethpage, New York



Compound (All Constituent Concentrations in µg/L)	Discharge Limit ¹	07/08/20	08/18/20	09/02/20	10/6/2020 ⁷	11/5/2020 ⁷	12/2/2020 ⁷	01/05/21	02/10/21	03/02/21	04/08/21	05/04/21	06/02/21
Project VOCs													
1,1,1-Trichloroethane	5 ²	< 1.0	< 1.0	< 1.0	< 1.0	< 1.0	< 1.0	< 1.0	< 1.0	< 1.0	< 1.0	< 1.0	< 1.0
1,1-Dichloroethene	5 ²	< 1.0	< 1.0	< 1.0	< 1.0	< 1.0	< 1.0	< 1.0	< 1.0	< 1.0	< 1.0	< 1.0	< 1.0
Tetrachloroethene	5 ²	< 1.0	< 1.0	< 1.0	< 1.0	< 1.0	< 1.0	< 1.0	< 1.0	< 1.0	< 1.0	< 1.0	< 1.0
Trichloroethene	5 ²	< 1.0	< 1.0	< 1.0	< 1.0	< 1.0	< 1.0	< 1.0	< 1.0	< 1.0	< 1.0	< 1.0	< 1.0
Vinyl Chloride	5 ²	< 1.0	< 1.0	< 1.0	< 1.0	< 1.0	< 1.0	< 1.0	< 1.0	< 1.0	< 1.0	< 1.0	< 1.0
cis 1,2-Dichloroethene	5 ²	< 1.0	< 1.0	< 1.0	< 1.0	< 1.0	< 1.0	< 1.0	< 1.0	< 1.0	< 1.0	< 1.0	< 1.0
trans 1,2-Dichloroethene	5 ²	< 1.0	< 1.0	< 1.0	< 1.0	< 1.0	< 1.0	< 1.0	< 1.0	< 1.0	< 1.0	< 1.0	< 1.0
Subtotal Project VOCs		ND	ND	ND	ND	ND	ND	ND	ND	ND	ND	ND	ND
Compound (All Constituent Concentrations in µg/L)	Discharge Limit ¹	07/08/20	08/18/20	09/02/20	10/6/2020 ⁷	11/5/2020 ⁷	12/2/2020 ⁷	01/05/21	02/10/21	03/02/21	04/08/21	05/04/21	06/02/21
Non-Project VOCs													
Chloroform	5 ²	< 1.0	< 1.0	< 1.0	< 1.0	< 1.0	< 1.0	< 1.0	< 1.0	< 1.0	< 1.0	< 1.0	< 1.0
Dichloromethane	5 ²	< 2.0	< 2.0	< 2.0	< 2.0	< 2.0	< 2.0	< 2.0	< 2.0	< 2.0	< 2.0	< 2.0	< 2.0
Trichlorotrifluoroethane (Freon 113)	5 ²	< 5.0	< 5.0	< 5.0	< 5.0	< 5.0	< 5.0	< 5.0	< 5.0	< 5.0	< 5.0	< 5.0	< 5.0
Subtotal Non-Project VOCs		ND	ND	ND	ND	ND	ND	ND	ND	ND	ND	ND	ND
Total VOCs³		ND	ND	ND	ND	ND	ND	ND	ND	ND	ND	ND	ND
Treatment Efficiency ⁴		> 99.9%	> 99.9%	> 99.9%	> 99.9%	> 99.9%	> 99.9%	> 99.9%	> 99.9%	> 99.9%	> 99.9%	> 99.9%	> 99.9%
Compound (All Constituent Concentrations in µg/L)	Discharge Limit ¹	07/08/20	08/18/20	09/02/20	10/6/2020 ⁷	11/5/2020 ⁷	12/2/2020 ⁷	01/05/21	02/10/21	03/02/21	04/08/21	05/04/21	06/02/21
Inorganics													
Total Iron	600	< 100	< 100	< 100	< 100	< 100	189	< 100	< 100	< 100	< 100	< 100	329
Total Manganese	600	45.0	47.8	46.0	51.1	43.9	46.1	41.3	39.2	42.5	43.7	40.8	44.0
Nitrate and Nitrite	10,000	2,700	2,700	2,600	2,600	2,500	2,600	2,300	2,800	2,500	2,600	2,700	2,600
Total Kjeldahl Nitrogen	10,000	< 200	< 200	< 200	< 200	< 200	< 200	< 200	210	230	< 200	< 200	< 200
Total Nitrogen	10,000	2,700	2,700	2,600	2,600	2,500	2,600	2,300	3,000	2,700	2,600	2,700	2,600
1,4-Dioxane	NE	1.3	1.1	1.2	1.1	1.6	1.3	0.24	0.64	1.4	1.80	1.30	1.5
pH ⁵	5.5-8.5	6.5	6.7	6.6	6.9 ⁽⁶⁾	6.8	6.8	6.5	5.9	6.4	6.1	5.9	7.2

Notes, Abbreviations, Qualifiers, and Units on last page.

Table 3
Summary of Effluent Water Sample Analytical Results
Bethpage Park Groundwater Containment System
Operable Unit 3 (Former Grumman Settling Ponds)
Northrop Grumman,
Bethpage, New York



Notes, Abbreviations, Qualifiers, and Units:

1. Discharge limits per the interim SPDES equivalency program or Division of Water Technical and Operational Guidance Series (TOGS 1.1.1) Quality Standards and Guidance Values and Groundwater Effluent Limitations, if the compound is not part of the SPDES Permit Equivalency.
2. As of September 2017, the 10 SPDES VOCs discharge limits are per Site Number 1-30-003A Operable Unit 3 SPDES Permit Equivalency.
3. "Total VOCs" represents the sum of individual concentrations of compounds detected. The values used in calculations referenced in this report have been rounded to the nearest whole number.
4. Treatment efficiency was calculated by dividing the difference between the influent and effluent total VOC concentrations by the influent total VOC concentration.
5. Effluent pH measured on site using a handheld pH meter. pH units are standard units.
6. Due to pH meter malfunction on 10/6/20, the reported pH was measured on 10/15/20 under similar conditions during the second ISTR tank discharge.
7. Results validated following protocols specified in Sampling and Analysis Plan in the Bethpage Park Groundwater Containment System OM&M Manual (Arcadis 2016). See previous annual reports for historical analytical results.

NYSDEC New York State Department of Environmental Conservation
SPDES State Pollutant Discharge Elimination System
USEPA United States Environmental Protection Agency
VOC Volatile Organic Compound
NE Not Established

102 Bold value indicates a detection.

< 0.50 Compound not detected above the laboratory quantification limit.

µg/L micrograms per liter

ND Analyte not detected at, or above its laboratory quantification limit.

Table 4
Influent Vapor Sample Analytical Results
Bethpage Park Groundwater Containment System
Operable Unit 3 (Former Grumman Settling Ponds)
Northrop Grumman,
Bethpage, New York



Compound ¹ (All Constituent Concentrations in µg/m ³)	07/08/20	10/6/2020 ³	2/10/2021 ³	04/08/21
Project VOCs				
1,1,1 - Trichloroethane	1.3	1.3	< 0.44	1.4
1,1 - Dichloroethane	6.5	5.7	< 0.65	7.3
1,2 - Dichloroethane	< 0.81	0.34 J	< 0.65	0.36 J
1,1 - Dichloroethene	1.3	0.99	< 0.13	1.3
Tetrachloroethene	4.6	3.1	< 0.22	2.5
Trichloroethene	94.6	76.3	0.36	96.7
Vinyl Chloride	94.3	54.4	0.33	77.7
cis 1,2-Dichloroethene	206	195	1.2	326
trans 1,2-Dichloroethene	0.48 J	0.67	< 0.63	0.59 J
Benzene	0.58 J	0.73	0.30 J	1.1
Toluene	1.1	0.53 J	< 0.6	3.0
o-Xylene	1.5	1.1	< 0.69	1.4
m,p-Xylene	0.56 J	0.65 J	< 0.69	1.3
Subtotal Project VOCs	413	341	2	521
Non-Project VOCs				
1,1,2,2-Tetrachloroethane	< 0.69	< 0.55	< 0.55	< 0.55
1,1,2-Trichloroethane	< 0.55	< 0.44	< 0.44	< 0.44
1,2-Dichloropropane	0.65 J	0.55 J	< 0.74	0.83
1,3-Butadiene	< 0.44	< 0.35	< 0.35	< 0.35
2-Butanone	< 0.59	0.68	< 0.47	0.47
4-Methyl-2-Pentanone	< 0.82	< 0.66	< 0.66	< 0.66
Acetone	5.2	5.5	2.6	6.7
Bromodichloromethane	< 0.67	< 0.54	< 0.54	1.1
Bromoform	< 0.41	< 0.33	< 0.33	< 0.33
Bromomethane	< 0.78	< 0.62	< 0.62	< 0.62
Carbon Disulfide	< 0.62	< 0.50	< 0.5	< 0.5
Carbon Tetrachloride	< 0.25	0.62	0.49	0.48
Chlorobenzene	< 0.92	< 0.74	< 0.74	< 0.74
Chlorodibromomethane	< 0.85	< 0.68	< 0.68	< 0.68
Chlorodifluoromethane (Freon 22)	< 0.70	6.3	0.77	5.6
Chloroethane	< 0.53	< 0.42	< 0.42	< 0.42
Chloroform	11	10	< 0.78	9.3
Chloromethane	1.5	1.6	0.89	1.9
cis-1,3-Dichloropropene	< 0.91	< 0.73	< 0.73	< 0.73
Dichlorodifluoromethane (Freon 12)	2.2	2.8	1.6	1.7
Dichloromethane	< 0.69	1.6	3.8	0.63
Ethylbenzene	< 0.87	< 0.69	< 0.69	1.3
Methyl N-Butyl Ketone	< 0.82	< 0.65	< 0.65	< 0.65
Methyl Tert-Butyl Ether	< 0.72	0.50 J	< 0.58	0.43 J
Styrene (Monomer)	< 0.85	< 0.68	< 0.68	< 0.68
trans-1,3-Dichloropropene	< 0.91	< 0.73	< 0.73	< 0.73
Trichlorofluoromethane (Freon 11)	1.3	1.7	2.4	1.2
Trichlorotrifluoroethane (Freon 113)	1.8	1.8	< 0.61	1.5
1-Chloro-1,1-difluoroethane (Freon 142b)	< 0.82	< 0.66	< 0.66	< 0.66
Subtotal Non-Project VOCs	24	34	13	33
Total VOCs²	436	374	15	554

Notes, Abbreviations, Qualifiers, and Units on last page.

Table 4
Influent Vapor Sample Analytical Results
Bethpage Park Groundwater Containment System
Operable Unit 3 (Former Grumman Settling Ponds)
Northrop Grumman,
Bethpage, New York



Notes, Abbreviations, Qualifiers, and Units:

1. Vapor samples collected by Arcadis on the dates shown and submitted to a NYSDOH ELAP certified laboratory for VOC analyses per Modified USEPA Method TO-15. A VOC analyte list is provided in the DRAFT Bethpage Park Groundwater Containment System OM&M Manual (Arcadis 2016). Influent samples were collected at Vapor Sampling Port-1 (VSP-1); refer to Figure 3 of this OM&M Report for the location of VSP-1.
2. "Total VOCs" represents the sum of individual concentrations of compounds detected. The values used in calculations referenced in this report have been rounded to the nearest whole number.
3. Results validated following protocols specified in Sampling and Analysis Plan in the Bethpage Park Groundwater Containment System OM&M Manual (Arcadis 2016). See previous annual reports for historical analytical results.

ELAP	Environmental Laboratory Approval Program
NYSDOH	New York State Department of Health
OM&M	Operation, Maintenance, and Monitoring
USEPA	United States Environmental Protection Agency
VOC	Volatile Organic Compound

0.93	Bold value indicates a detection.
< 0.81	Compound not detected above the laboratory quantification limit.
J	Result is estimated.

$\mu\text{g}/\text{m}^3$ micrograms per cubic meter

Table 5
Summary of Effluent Vapor Sample Analytical Results
Bethpage Park Groundwater Containment System
Operable Unit 3 (Former Grumman Settling Ponds)
Northrop Grumman,
Bethpage, New York



Compound ¹ (All Constituent Concentrations in µg/m ³)	07/08/20	10/6/2020 ³	02/10/21	04/08/21
Project VOCs				
1,1,1 - Trichloroethane	1.0	1.1	0.65	1.0
1,1 - Dichloroethane	6.1	5.7	3.70	6.1
1,2 - Dichloroethane	< 0.81	0.36 J	0.23 J	0.45 J
1,1 - Dichloroethene	1.1	0.87	0.91	0.83
Tetrachloroethene	3.3	4.0	1.6	1.6
Trichloroethene	50	37	29	42
Vinyl Chloride	44.2	28.1	27.6	38.1
cis 1,2-Dichloroethene	111	107	104	122
trans 1,2-Dichloroethene	< 0.79	< 0.63	< 0.63	< 0.63
Benzene	< 0.64	0.35 J	0.58	0.35 J
Toluene	1.3	1.2	1.3	2.3
o-Xylene	0.74 J	0.96	< 0.69	0.74
m,p-Xylene	0.48 J	1.5	0.52 J	1.1
Subtotal Project VOCs	219	188	170	217
Non-Project VOCs				
1,1,2,2-Tetrachloroethane	< 0.69	< 0.55	< 0.55	< 0.55
1,1,2-Trichloroethane	< 0.55	< 0.44	< 0.44	< 0.44
1,2-Dichloropropane	< 0.92	0.38 J	< 0.74	0.46 J
1,3-Butadiene	< 0.44	< 0.35	< 0.35	< 0.35
2-Butanone	< 0.59	5.0	2.3	4.1
4-Methyl-2-Pentanone	< 0.82	< 0.66	< 0.66	< 0.66
Acetone	43.9	36.8	16	22
Bromodichloromethane	< 0.67	< 0.54	< 0.54	< 0.54
Bromoform	< 0.41	< 0.33	< 0.33	< 0.33
Bromomethane	< 0.78	< 0.62	< 0.62	< 0.62
Carbon Disulfide	< 0.62	< 0.50	< 0.50	< 0.5
Carbon Tetrachloride	< 0.25	0.50	0.75	0.40
Chlorobenzene	< 0.92	< 0.74	< 0.74	< 0.74
Chlorodibromomethane	< 0.85	< 0.68	< 0.68	< 0.68
Chlorodifluoromethane (Freon 22)	< 0.70	6.7	4.9	5.6
Chloroethane	< 0.53	< 0.42	< 0.42	< 0.42
Chloroform	12.0	10	8.3	8.8
Chloromethane	1.4	1.5	1.2	1.6
cis-1,3-Dichloropropene	< 0.91	< 0.73	< 0.73	< 0.73
Dichlorodifluoromethane (Freon 12)	2.3	2.9	1.6	1.8
Dichloromethane	< 0.69	2.6	< 0.56	0.90
Ethylbenzene	< 0.87	< 0.69	0.52 J	0.69
Methyl N-Butyl Ketone	< 0.82	< 0.65	< 0.65	< 0.65
Methyl Tert-Butyl Ether	< 0.72	< 0.58	< 0.58	< 0.58
Styrene (Monomer)	< 0.85	< 0.68	< 0.68	< 0.68
trans-1,3-Dichloropropene	< 0.91	< 0.73	< 0.73	< 0.73
Trichlorofluoromethane (Freon 11)	1.5	2.0	1.2	1.5
Trichlorotrifluoroethane (Freon 113)	2.2	2.1	1.8	1.5
1-Chloro-1,1-difluoroethane (Freon 142b)	< 0.82	< 0.66	< 0.66	0.32 J
Subtotal Non-Project VOCs	63	70	39	50
Total VOCs²	283	259	209	266

Notes, Abbreviations, Qualifiers, and Units on last page.

Table 5
Summary of Effluent Vapor Sample Analytical Results
Bethpage Park Groundwater Containment System
Operable Unit 3 (Former Grumman Settling Ponds)
Northrop Grumman,
Bethpage, New York



Notes, Abbreviations, Qualifiers, and Units:

1. Vapor samples collected by Arcadis on the dates shown and submitted to a NYSDOH ELAP certified laboratory for VOC analyses per Modified USEPA Method TO-15. A VOC analyte list is provided in the DRAFT Bethpage Park Groundwater Containment System OM&M Manual (Arcadis 2016). Effluent samples were collected at Vapor Sampling Port-5 (VSP-5); refer to Figure 3 of this OM&M Report for the location of VSP-5.

2. "Total VOCs" represents the sum of individual concentrations of all compounds detected. The values used in calculations referenced in this report have been rounded to the nearest whole number.

3. Results validated following protocols specified in Sampling and Analysis Plan in the Bethpage Park Groundwater Containment System OM&M Manual (Arcadis 2016). See previous annual reports for historical analytical results.

ELAP Environmental Laboratory Approval Program

NYSDOH New York State Department of Health

OM&M Operation, Maintenance, and Monitoring

USEPA United States Environmental Protection Agency

VOC Volatile Organic Compound

0.76 Bold value indicates a detection.

< 0.81 Compound not detected above the laboratory quantification limit.

J Result is estimated.

$\mu\text{g}/\text{m}^3$ micrograms per cubic meter

Table 6
Summary of Effluent Vapor Tentatively Identified Compounds
Bethpage Park Groundwater Containment System
Operable Unit 3 (Former Grumman Settling Ponds)
Northrop Grumman,
Bethpage, New York



Compound ¹ (All Constituent Concentrations in ppbv)	07/08/20	10/6/2020 ³	02/10/21	04/08/21
<u>Tentatively Identified Compounds</u>				
Acetone	ND	ND	ND	ND
Carbon Dioxide	170 JNB	65 JNB	230 JNB	330 JNB
Difluorochloromethane	ND	ND	ND	ND
Ethanol	ND	1.3 JN	1.2 JN	ND
Cumene	1.8 JN	1.6 JN	ND	ND
2-Phenyl-2-Propanol	1.2 JN	ND	ND	ND
Acetaldehyde	ND	4.2 JN	ND	ND
Unknown (A)	ND	ND	ND	ND
Unknown (B)	5.7 J	ND	ND	ND
Total VOC TICs²	8.7 J	7.1 J	1.2 J	ND

Notes, Abbreviations, Qualifiers, and Units:

1. Vapor samples collected by Arcadis on the dates shown and submitted to a NYSDOH ELAP certified laboratory for VOC analyses per Modified USEPA Method TO-15. A VOC analyte list is provided in the DRAFT Bethpage Park Groundwater Containment System OM&M Manual (Arcadis 2016). Effluent samples were collected at Vapor Sampling Port-5 (VSP-5); refer to Figure 3 of this OM&M Report for the location of VSP-5.
2. Compounds found in associated method blank are not included in Total VOC TICs.
3. Results validated following protocols specified in Sampling and Analysis Plan in the Bethpage Park Groundwater Containment System OM&M Manual (Arcadis 2016). See previous annual reports for historical analytical results.

ECU	Emission Control Unit
ELAP	Environmental Laboratory Approval Program
NYSDOH	New York State Department of Health
OM&M	Operation, Maintenance, and Monitoring
TIC	Tentatively Identified Compound
USEPA	United States Environmental Protection Agency
VOC	Volatile Organic Compound

- 3.3** Bold value indicates a detection.
 ND TIC were not detected.
B TIC was detected in the associated method blank.
J Result is estimated.
N Indicates presumptive evidence of a compound.
 ppbv parts per billion by volume

Table 7
Summary of System Parameters
Bethpage Park Groundwater Containment System
Operable Unit 3 (Former Grumman Settling Ponds)
Northrop Grumman,
Bethpage, New York



Date ¹	Water Flow Rates (All Flows in gpm)						Water Pressures (All Pressures in psi)						Air Flow Rate (scfm) ²	Air Pressures (All Pressures in iwc) ^{5,6}				Air Temp. (°R) ⁵
	Remedial Well ²				Combined Influent ³	Effluent ²	Remedial Well Effluent ^{2,4}				Effluent ⁵	Effluent		ECU Influent				
	RW-1	RW-2	RW-3	RW-4			RW-1	RW-2	RW-3	RW-4				GAC-501	GAC-502	PPZ-601	PPZ-602	
07/08/20	30.6	75.3	75.4	30.2	211	225	57	42	36	56	17	1,500	< 1.0	< 1.0	< 1.0	< 1.0	< 1.0	550
08/18/20	30.4	75.0	75.0	30.0	210	227	57	46	35	55	13	1,500	< 1.0	< 1.0	< 1.0	< 1.0	< 1.0	544
09/02/20	30.8	74.5	74.9	30.3	211	220	56	41	36	56	16	1,500	< 1.0	< 1.0	< 1.0	< 1.0	< 1.0	544
10/19/2020 ⁷	30.2	75.0	75.4	30.1	211	226	56	66	39	56	14	1,515	< 1.0	< 1.0	< 1.0	< 1.0	< 1.0	540
11/05/20	30.7	75.0	74.8	30.4	211	227	56	60	38	55	16	1,475	< 1.0	< 1.0	< 1.0	< 1.0	< 1.0	540
12/02/20	30.1	77.2	75.4	30.1	213	221	57	37	36	56	12	1,493	< 1.0	< 1.0	< 1.0	< 1.0	< 1.0	531
01/05/21	30.3	66.8	75.5	30.4	203	218	56	6	31	56	14	1,474	< 1.0	< 1.0	< 1.0	< 1.0	5.0	521
02/10/21	30.1	45.0	75.0	30.2	180	195	56	4	33	56	9	1,533	< 1.0	< 1.0	< 1.0	< 1.0	< 1.0	520
03/02/21	29.9	73.9	76.0	29.4	209	232	57	59	31	57	25	1,460	< 1.0	< 1.0	< 1.0	< 1.0	1.0	519
04/08/21	31.6	75.0	74.6	29.9	211	227	56	11	36	57	12	1,468	< 1.0	< 1.0	< 1.0	< 1.0	1.0	540
05/04/21	30.8	65.3	75.9	30.7	203	220	56	5	38	56	21	1,384	< 1.0	< 1.0	< 1.0	< 1.0	1.0	536
06/02/21	31.0	76.0	75.2	30.3	213	227	56	66	39	56	12	1,327	< 1.0	< 1.0	< 1.0	< 1.0	1.0	542

Notes, Abbreviations, and Units on last page.

Table 7
Summary of System Parameters
Bethpage Park Groundwater Containment System
Operable Unit 3 (Former Grumman Settling Ponds)
Northrop Grumman,
Bethpage, New York



Notes, Abbreviations, and Units:

1. Operational data collected by Arcadis on days noted. Parameters listed were typically recorded during compliance monitoring events. Data in this table correspond to approximately the past year of system operation.
2. Instantaneous parameters obtained from the SCADA HMI: Water Flow Rate, Water Pressure, Air Flow Rate.
3. Combined influent water-flow rate is the sum of individual well flow rates via the SCADA System.
4. Remedial Well effluent pressure readings measured at the influent manifold within the treatment system building.
5. Instantaneous values recorded from field-mounted instruments during weekly site visits.
6. Pressure readings recorded as < 1.0 iwc due to pressure being too low for gauge sensitivity.
7. Data recorded by Northrop Grumman Operator due to compliance monitoring event taking place during ISTR discharge event which required RW-1 to be turned off.

ECU	Emission Control Unit
GAC	Granular Activated Carbon
HMI	Human-Machine Interface
RW	Remedial Well
SCADA	Supervisory Control and Data Acquisition
Temp	Temperature
gpm	gallons per minute
iwc	inches of water column
psi	pounds per square inch
°R	degrees Rankine
scfm	standard cubic feet per minute

Table 8
Summary of Groundwater Recovered, VOC Mass Recovered, and VOC Mass Recovery Rates
Bethpage Park Groundwater Containment System
Operable Unit 3 (Former Grumman Settling Ponds)
Northrop Grumman,
Bethpage, New York



Operating Period ¹	Volume of Groundwater Recovered (x1,000 gal) ²					VOC Mass Recovered (lbs) ³															VOC Mass Recovery Rate (lbs/day) ⁴														
						Total VOCs ⁵					Project VOCs ⁶					Non-Project VOCs ⁷					Total VOCs ⁵				Project VOCs ⁶				Non-Project VOCs ⁷						
	RW-1	RW-2	RW-3	RW-4	Total	RW-1	RW-2	RW-3	RW-4	Total	RW-1	RW-2	RW-3	RW-4	Total	RW-1	RW-2	RW-3	RW-4	Total	RW-1	RW-2	RW-3	RW-4	Total	RW-1	RW-2	RW-3	RW-4	Total	RW-1	RW-2	RW-3	RW-4	Total
System Pilot Test, Shakedown and Startup Totals⁸	137	270	251	150	808	NA	NA	NA	NA	1.1	NA	NA	NA	NA	1.0	NA	NA	NA	NA	0.1	NA	NA	NA	NA	NA	NA	NA	NA	NA	NA	NA	NA	NA	NA	NA
2010 Totals	15,726	35,127	38,160	15,689	104,702	0.56	172	412	89	672	0.56	171	28	0.10	200	< 0.01	0.17	383	89	469	< 0.01	0.46	1.1	0.24	1.8	< 0.01	0.46	0.075	< 0.01	0.54	< 0.01	< 0.01	1.0	0.24	1.3
2011 Totals	15,218	36,570	37,682	15,196	104,666	0.36	167	271	78	516	0.36	167	35	0.090	203	< 0.01	1.1	236	78	314	< 0.01	0.45	0.73	0.21	1.4	< 0.01	0.45	0.095	< 0.01	0.55	< 0.01	< 0.01	0.64	0.21	0.85
2012 Totals	15,260	35,178	36,111	15,336	101,885	0.28	114	113	40	267	0.25	113	12	0.39	126	< 0.01	1.5	101	40	141	< 0.01	0.31	0.31	0.11	0.73	< 0.01	0.31	0.032	< 0.01	0.35	< 0.01	< 0.01	0.28	0.11	0.39
2013 Totals	15,968	37,514	36,622	16,036	106,140	0.14	111	41	18	171	0.14	110	4.3	0.36	113	< 0.01	1.6	37	18	57	< 0.01	0.30	0.11	0.050	0.47	< 0.01	0.30	0.012	< 0.01	0.31	< 0.01	< 0.01	0.10	0.049	0.16
2014 Totals	15,690	33,222	31,199	15,691	95,802	0.063	67	9.9	8.1	85	0.063	65	2.0	0.20	67	< 0.01	1.5	8.1	7.9	17	< 0.01	0.19	0.028	0.023	0.24	< 0.01	0.18	< 0.01	< 0.01	0.19	< 0.01	< 0.01	0.023	0.022	0.047
2015 Totals	15,859	38,082	34,961	14,755	103,657	0.028	47	7.1	4.5	57	0.021	45	1.5	0.20	45	< 0.01	1.7	5.6	4.2	12	< 0.01	0.13	0.019	0.012	0.16	< 0.01	0.12	< 0.01	< 0.01	0.12	< 0.01	< 0.01	0.015	0.012	0.032
2016 Totals	15,826	34,539	39,349	15,826	105,540	< 0.01	38	3.2	2.2	44	< 0.01	37	1.4	0.20	39	< 0.01	1.5	1.7	2.0	5.2	< 0.01	0.10	< 0.01	< 0.01	0.12	< 0.01	0.10	< 0.01	< 0.01	0.11	< 0.01	< 0.01	< 0.01	< 0.01	0.014
2017 Totals	16,005	31,600	37,614	15,965	101,184	< 0.01	13	2.2	1.2	17	< 0.01	13	1.1	0.16	14	< 0.01	0.56	1.1	1.1	2.7	< 0.01	0.037	< 0.01	< 0.01	0.046	< 0.01	0.035	< 0.01	< 0.01	0.038	< 0.01	< 0.01	< 0.01	< 0.01	< 0.01
2018 Totals	15,145	37,712	32,473	14,917	100,247	< 0.01	13.71	0.90	0.56	15.2	< 0.01	13.5	0.70	< 0.01	14.2	< 0.01	0.27	0.19	0.52	0.97	< 0.01	0.038	< 0.01	< 0.01	0.042	< 0.01	0.037	< 0.01	< 0.01	0.039	< 0.01	< 0.01	< 0.01	< 0.01	< 0.01
2019 Totals	15,456	32,470	38,416	15,343	101,685	< 0.01	11.51	1.36	0.22	13.10	< 0.01	11.51	1.07	< 0.01	12.59	< 0.01	< 0.01	0.29	0.18	0.63	< 0.01	0.032	< 0.01	< 0.01	0.036	< 0.01	0.032	< 0.01	< 0.01	0.034	< 0.01	< 0.01	< 0.01	0.001	< 0.01
2020 Totals	14,475	35,814	37,537	15,113	102,939	< 0.01	19.3	1.3	< 0.01	20.6	< 0.01	19.3	0.91	< 0.01	20.2	< 0.01	< 0.01	0.36	< 0.01	0.36	< 0.01	0.053	< 0.01	< 0.01	0.056	< 0.01	0.053	< 0.01	< 0.01	0.055	< 0.01	< 0.01	< 0.01	< 0.01	< 0.01
January 2021 through March 2021																																			
01/01/21 - 02/01/21	1,325	2,694	3,340	1,345	8,704	< 0.01	1.93	0.15	< 0.01	2.08	< 0.01	1.9	0.11	< 0.01	2.0	< 0.01	< 0.01	0.03	< 0.01	0.033	< 0.01	0.062	< 0.01	< 0.01	0.067	< 0.01	0.062	< 0.01	< 0.01	0.066	< 0.01	< 0.01	< 0.01	< 0.01	< 0.01
02/01/21 - 03/01/21	1,186	2,579	3,043	1,210	8,018	< 0.01	1.85	0.13	< 0.01	1.98	< 0.01	1.9	0.10	< 0.01	2.0	< 0.01	< 0.01	0.03	< 0.01	0.030	< 0.01	0.066	< 0.01	< 0.01	0.071	< 0.01	0.066	< 0.01	< 0.01	0.070	< 0.01	< 0.01	< 0.01	< 0.01	< 0.01
03/01/21 - 04/01/21	1,308	3,281	3,298	1,314	9,201	< 0.01	2.35	0.15	< 0.01	2.50	< 0.01	2.4	0.11	< 0.01	2.5	< 0.01	< 0.01	0.03	< 0.01	0.033	< 0.01	0.076	< 0.01	< 0.01	0.081	< 0.01	0.076	< 0.01	< 0.01	0.080	< 0.01	< 0.01	< 0.01	< 0.01	< 0.01
Subtotal Jan - Mar 2021	3,820	8,554	9,681	3,869	25,923	< 0.01	6.14	0.43	< 0.01	6.56	< 0.01	6.1	0.33	< 0.01	6.5	< 0.01	< 0.01	0.10	< 0.01	0.10	< 0.01	0.068	< 0.01	< 0.01	0.073	< 0.01	0.068	< 0.01	< 0.01	0.072	< 0.01	< 0.01	< 0.01	< 0.01	< 0.01
April 2021 through June 2021⁹																																			
04/01/21 - 05/01/21	1,267	2,960	3,182	1,262	8,670	< 0.01	2.25	0.10	< 0.01	2.35	< 0.01	2.2	0.08	< 0.01	2.3	< 0.01	< 0.01	0.02	< 0.01	0.024	< 0.01	0.075	< 0.01	< 0.01	0.078	< 0.01	0.075	< 0.01	< 0.01	0.078	< 0.01	< 0.01	< 0.01	< 0.01	< 0.01
05/01/21 - 06/01/21	1,339	2,852	3,334	1,341	8,866	< 0.01	2.16	0.11	< 0.01	2.27	< 0.01	2.2	0.08	< 0.01	2.2	< 0.01	< 0.01	0.03	< 0.01	0.025	< 0.01	0.070	< 0.01	< 0.01	0.073	< 0.01	0.070	< 0.01	< 0.01	0.073	< 0.01	< 0.01	< 0.01	< 0.01	< 0.01
06/01/21 - 07/01/21	1,291	3,200	3,208	1,292	8,991	< 0.01	2.43	0.10	< 0.01	2.53	< 0.01	2.4	0.08	< 0.01	2.5	< 0.01	< 0.01	0.02	< 0.01	0.024	< 0.01	0.081	< 0.01	< 0.01	0.084	< 0.01	0.081	< 0.01	< 0.01	0.084	< 0.01	< 0.01	< 0.01	< 0.01	< 0.01
Subtotal Apr - Jun 2021⁹	3,896	9,012	9,724	3,895	26,528	< 0.01	6.84	0.32	< 0.01	7.16	< 0.01	6.8	0.24	< 0.01	7.1	< 0.01	< 0.01	0.07	< 0.01	0.073	< 0.01	0.075	< 0.01	< 0.01	0.079	< 0.01	0.075	< 0.01	< 0.01	0.078	< 0.01	< 0.01	< 0.01	< 0.01	< 0.01
2021 Totals	7,716	17,566	19,405	7,764	52,451	< 0.01	13.0	0.7	< 0.01	13.7	< 0.01	13.0	0.57	< 0.01	13.6	< 0.01	< 0.01	0.17	< 0.01	0.17	< 0.01	0.143	< 0.01	< 0.01	0.152	< 0.01	0.143	< 0.01	< 0.01	0.150	< 0.01	< 0.01	< 0.01	< 0.01	< 0.01
Total Since System Start Up	185,073	419,501	436,225	184,355	1,225,154	2	1,062	917	256	2,234	2	1,051	107	2	1,162	< 0.01	10	810	254	1,067	--	--	--	--	--	--	--	--	--	--	--	--	--	--	--

Notes, Abbreviations, Qualifiers, and Units:

1. Represents operating period between consecutive monitoring events.
2. Volume of groundwater recovered is based on individual local well totalized flow readings. Listed value is the difference between totalized flow values recorded between consecutive monitoring events. The total groundwater recovered during a given operating period is the sum of the individual well flow totals. Values shown are rounded to the nearest gallon, but should only be considered accurate to two significant figures to account for error associated with field measurements.
3. Mass recovered per well was calculated by multiplying the Total VOC concentration from the most recent sampling event by the number of gallons extracted during the reporting period. The total amount recovered during a given operating period is the sum of masses recovered from each of the individual wells. Values less than ten pounds are presented using two significant figures and values greater than ten pounds have been rounded to the nearest whole number; however, these values should only be considered accurate to two significant figures to account for error associated with field measurements and analytical data.
4. Mass recovery rates were calculated by dividing the total mass recovered for each well and for the system by the number of days in the respective operating period. Values are presented using two significant figures.
5. "Total VOCs" represents the sum of individual concentrations of the VOCs detected.
6. "Project VOCs" represents the sum of individual compound concentrations of 1,1,1-trichloroethane; 1,1-dichloroethane; 1,2-dichloroethane; 1,1-dichloroethene; tetrachloroethene; trichloroethene; vinyl chloride; cis-1,2-dichloroethene; trans-1,2-dichloroethene; benzene; toluene; and xylenes-o,m, p.
7. "Non-Project VOCs" represents the difference between Total VOCs and Project VOCs.
8. Values based on operational data recorded prior to system startup on July 21, 2009.
9. The volume of groundwater recovered and mass recovered calculations represent the operational period between April 1st, 2021 and July 1st 2021.

NA Not Applicable
VOC Volatile Organic Compound.
< Less than
gal Gallons
lbs Pounds
lbs/day Pounds per day

Table 9
Summary of Air Quality Impact Analysis
Bethpage Park Groundwater Containment System
Operable Unit 3 (Former Grumman Settling Ponds)
Northrop Grumman,
Bethpage, New York



Toxic Air Contaminant ⁴	CAS#	VSP-05 Vapor Effluent (µg/m ³)	Emission Rate ¹			Scaled Impact - Hourly ² (µg/m ³)	Scaled Impact - Annual ² (µg/m ³)	SGC ³ (µg/m ³)	AGC ³ (µg/m ³)	% of SGC	% of AGC
		4/8/2021	lb/yr	lb/hr	g/s						
Project VOCs											
1,1,1-Trichloroethane	71-55-6	1.0	0.05	5.35E-06	6.7E-07	6.6E-03	1.3E-04	9,000	5,000	0.0%	0.0%
1,1-Dichloroethane	75-34-3	6.1	0.29	3.26E-05	4.1E-06	4.0E-02	7.8E-04	--	0.63	--	0.1%
1,1-Dichloroethene	75-35-4	0.83	0.04	4.44E-06	5.6E-07	5.5E-03	1.1E-04	--	200	--	0.0%
1,2-Dichloroethane	107-06-2	0.45 J	0.02	2.41E-06	3.0E-07	3.0E-03	5.7E-05	--	0.04	--	0.2%
Benzene	71-43-2	0.35 J	0.02	1.87E-06	2.4E-07	2.3E-03	4.5E-05	1,300	0.13	0.0%	0.0%
cis-1,2-Dichloroethene	156-59-2	122	5.71	6.52E-04	8.2E-05	8.0E-01	1.6E-02	--	63	--	0.0%
Tetrachloroethene	127-18-4	1.6	0.07	8.55E-06	1.1E-06	1.1E-02	2.0E-04	300	4	0.0%	0.0%
Toluene	108-88-3	2.3	0.11	1.23E-05	1.5E-06	1.5E-02	2.9E-04	37,000	5,000	0.0%	0.0%
Trichloroethene	79-01-6	42	1.97	2.25E-04	2.8E-05	2.8E-01	5.4E-03	20	0.2	1.4%	2.7%
Vinyl Chloride	75-01-4	38.1	1.78	2.04E-04	2.6E-05	2.5E-01	4.9E-03	180,000	0.11	0.0%	4.4%
Xylene-O	1330-20-7	0.74	0.03	3.96E-06	5.0E-07	4.9E-03	9.4E-05	22,000	100	0.0%	0.0%
Xylenes - M,P	1330-20-7	1.1	0.05	5.88E-06	7.4E-07	7.2E-03	1.4E-04	22,000	100	0.0%	0.0%
Non-Project VOCs											
1-Chloro-1,1-difluoroethane (Freon 142b)	75-68-3	0.32 J	0.01	1.71E-06	2.16E-07	2.11E-03	4.1E-05	--	50,000	--	0.0%
1,2-Dichloropropane	78-87-5	0.46 J	0.02	2.46E-06	3.1E-07	3.0E-03	5.9E-05	--	4	--	0.0%
2-Butanone	78-93-3	4.1	0.19	2.19E-05	2.8E-06	2.7E-02	5.2E-04	13,000	5000	0.0%	0.0%
Acetone	67-64-1	22	1.03	1.18E-04	1.5E-05	1.4E-01	2.8E-03	180,000	30,000	0.0%	0.0%
Carbon Tetrachloride	56-23-5	0.40	0.02	2.14E-06	2.7E-07	2.6E-03	5.1E-05	1,900	0	0.0%	0.0%
Chlorodifluoromethane (Freon 22)	75-45-6	5.6	0.26	2.99E-05	3.8E-06	3.7E-02	7.1E-04	--	50,000	--	0.0%
Chloroform	67-66-3	8.8	0.41	4.70E-05	5.9E-06	5.8E-02	1.1E-03	150	14.7	0.0%	0.0%
Chloromethane	74-87-3	1.6	0.07	8.55E-06	1.1E-06	1.1E-02	2.0E-04	22,000	90	0.0%	0.0%
Dichlorodifluoromethane (Freon 12)	75-71-8	1.8	0.08	9.62E-06	1.2E-06	1.2E-02	2.3E-04	--	12000	--	0.0%
Dichloromethane	75-09-2	0.9	0.04	4.81E-06	6.1E-07	5.9E-03	1.1E-04	14,000	60	0.0%	0.0%
Ethylbenzene	100-41-4	0.69	0.03	3.69E-06	4.6E-07	4.5E-03	8.8E-05	--	1,000	--	0.0%
Trichlorofluoromethane (Freon 11)	75-69-4	1.5	0.07	8.02E-06	1.0E-06	9.9E-03	1.9E-04	9,000	5,000	0.0%	0.0%
Trichlorotrifluoroethane (Freon 113)	76-13-1	1.5	0.07	8.02E-06	1.0E-06	9.9E-03	1.9E-04	960,000	180,000	0.0%	0.0%

Notes, Abbreviations, and Units on last page.

Table 9
Summary of Air Quality Impact Analysis
Bethpage Park Groundwater Containment System
Operable Unit 3 (Former Grumman Settling Ponds)
Northrop Grumman,
Bethpage, New York



Notes, Abbreviations, and Units:

1. Emission rate calculated based on VSP-05 effluent concentration and air flow rate of 1,430 ft³/min recorded during compliance monitoring event on 4/8/2021. Emission rate standardized at 70 °F and 1 atm.

$$1,1,1\text{-Trichloroethane (lb/hr)} = \text{TCE } [\mu\text{g}/\text{m}^3] \times \text{Air Flow Rate } [\text{ft}^3/\text{min}] \times (1 \text{ m}^3/35.3147 \text{ ft}^3) \times (60 \text{ min/hr}) \times (0.000001 \text{ g}/1 \mu\text{g}) \times (0.0022 \text{ lb/g})$$

$$\text{lb/yr} = \text{lb/hr} \times 8,760 \text{ hrs/yr}$$

$$\text{g/s} = \text{lb/hr} \times \text{hr}/3,600 \text{ sec} \times 453.59 \text{ g/lb}$$

2. Ambient impact based on AERMOD modeling using normalized rate of 1 g/s is scaled to the actual emission rate of the pollutant. Modeling was performed using the representative meteorological data from the nearest station (Brookhaven/Farmingdale) for the years 2015 through 2019. The maximum impact from all the years was used for the calculations.

$$\text{Scaled hourly impact } (\mu\text{g}/\text{m}^3) = \text{AERMOD predicted hourly ambient impact at 1 g/s } ([\mu\text{g}/\text{m}^3]/[\text{g/s}]) \times \text{Actual emission rate (g/s)}$$

$$\text{Scaled annual impact } (\mu\text{g}/\text{m}^3) = \text{AERMOD predicted annual ambient impact at 1 g/s } ([\mu\text{g}/\text{m}^3]/[\text{g/s}]) \times \text{Actual emission rate (g/s)}$$

AERMOD Normalized Ambient Impact at 1 g/s	
Hourly ([μg/m ³]/[g/s])	Annual ([μg/m ³]/[g/s])
9,778.35	189.33

3. Short-term and annual guideline concentrations specified in the NYSDEC DAR-1 AGC/SGC tables revised August 10, 2016.
 4. Compounds not detected above the laboratory reporting limit are excluded from the air quality impact analysis summary.

AGC	Annual Guideline Concentration
DAR-1	Division of Air Resources-1
--	None Specified
NYSDEC	New York State Department of Environmental Conservation
SGC	Short-term Guideline Concentration
VSP	Vapor Sampling Point
cfm	cubic feet per minute
g/s	grams per second
lb/hr	pounds per hour
lb/yr	pounds per year
μg/m ³	micrograms per cubic meter

Table 10
Summary of Remedial Well Groundwater Sample Analytical Results - VOCs
Bethpage Park Groundwater Containment System
Operable Unit 3 (Former Grumman Settling Ponds)
Northrop Grumman,
Bethpage, New York



Compound ¹ (All Constituent Concentrations in µg/L)	Sample Location: Sample Date: NYSDEC SCGs	RW-1 7/8/2020	RW-1 10/20/2020	RW-1 2/10/2021	RW-1 4/8/2021	RW-2 7/8/2020	RW-2 10/6/2020	RW-2 2/10/2021	RW-2 4/8/2021	RW-3 7/8/2020	RW-3 10/6/2020	RW-3 2/10/2021	RW-3 4/8/2021	RW-4 7/8/2020	RW-4 10/6/2020	RW-4 2/10/2021	RW-4 4/8/2021
Project VOCs																	
1,1,1-Trichloroethane	5	< 1.0	< 1.0	< 1.0	< 1.0	< 1.0	< 1.0	< 1.0	< 1.0	< 1.0	< 1.0	< 1.0	< 1.0	< 1.0	< 1.0	< 1.0	< 1.0
1,1-Dichloroethane	5	< 1.0	< 1.0	< 1.0	< 1.0	0.91 J	1.0	1.1	0.99 J	< 1.0	< 1.0	< 1.0	< 1.0	< 1.0	< 1.0	< 1.0	< 1.0
1,2-Dichloroethane	0.6	< 1.0	< 1.0	< 1.0	< 1.0	< 1.0	< 1.0	< 1.0	< 1.0	< 1.0	< 1.0	< 1.0	< 1.0	< 1.0	< 1.0	< 1.0	< 1.0
1,1-Dichloroethene	5	< 1.0	< 1.0	< 1.0	< 1.0	< 1.0	< 1.0	< 1.0	< 1.0	< 1.0	< 1.0	< 1.0	< 1.0	< 1.0	< 1.0	< 1.0	< 1.0
Tetrachloroethene	5	< 1.0	< 1.0	< 1.0	< 1.0	< 1.0	< 1.0	< 1.0	< 1.0	< 1.0	< 1.0	< 1.0	< 1.0	< 1.0	< 1.0	< 1.0	< 1.0
Trichloroethylene	5	< 1.0	< 1.0	< 1.0	< 1.0	12.0	14.7	14.0	15.4	1.7	1.7	2.1	1.7	< 1.0	0.58 J	0.56 J	< 1.0
Vinyl Chloride	2	< 1.0	< 1.0	< 1.0	< 1.0	17	17.1	12.0	13.7	< 1.0	< 1.0	< 1.0	< 1.0	< 1.0	< 1.0	< 1.0	< 1.0
cis-1,2-dichloroethene	5	< 1.0	< 1.0	< 1.0	< 1.0	33.9	48.6	59.0	61.0	1.1	1.3	2.0	1.3	< 1.0	< 1.0	< 1.0	< 1.0
trans-1,2-dichloroethene	5	< 1.0	< 1.0	< 1.0	< 1.0	< 1.0	< 1.0	< 1.0	< 1.0	< 1.0	< 1.0	< 1.0	< 1.0	< 1.0	< 1.0	< 1.0	< 1.0
Benzene	1	< 0.50	< 0.50	< 0.50	< 0.50	< 0.50	< 0.50	< 0.50	< 0.50	< 0.50	< 0.50	< 0.50	< 0.50	< 0.50	< 0.50	< 0.50	< 0.50
Toluene	5	< 1.0	< 1.0	< 1.0	< 1.0	< 1.0	< 1.0	< 1.0	< 1.0	< 1.0	< 1.0	< 1.0	< 1.0	< 1.0	< 1.0	< 1.0	< 1.0
Xylene-o	5	< 1.0	< 1.0	< 1.0	< 1.0	< 1.0	< 1.0	< 1.0	< 1.0	< 1.0	< 1.0	< 1.0	< 1.0	< 1.0	< 1.0	< 1.0	< 1.0
Xylenes-m,p	5	< 1.0	< 1.0	< 1.0	< 1.0	< 1.0	< 1.0	< 1.0	< 1.0	< 1.0	< 1.0	< 1.0	< 1.0	< 1.0	< 1.0	< 1.0	< 1.0
Subtotal Project VOCs		ND	ND	ND	ND	63.8	80.4	86.1	91.1	2.8	3.0	4.1	3.0	ND	0.58	0.56	ND
Non-Project VOCs																	
1,1,1,2-Tetrachloroethane	5	< 1.0	< 1.0	< 1.0	< 1.0	< 1.0	< 1.0	< 1.0	< 1.0	< 1.0	< 1.0	< 1.0	< 1.0	< 1.0	< 1.0	< 1.0	< 1.0
1,1,2-Trichloroethane	1	< 1.0	< 1.0	< 1.0	< 1.0	< 1.0	< 1.0	< 1.0	< 1.0	< 1.0	< 1.0	< 1.0	< 1.0	< 1.0	< 1.0	< 1.0	< 1.0
1,2-Dichloropropane	1	< 1.0	< 1.0	< 1.0	< 1.0	< 1.0	< 1.0	< 1.0	< 1.0	< 1.0	< 1.0	< 1.0	< 1.0	< 1.0	< 1.0	< 1.0	< 1.0
1,3-Butadiene	0.5	< 5.0	< 5.0	< 5.0	< 5.0	< 5.0	< 5.0	< 5.0	< 5.0	< 5.0	< 5.0	< 5.0	< 5.0	< 5.0	< 5.0	< 5.0	< 5.0
2-Butanone	NE	< 10	< 10	< 10	< 10	< 10	< 10	< 10	< 10	< 10	< 10	< 10	< 10	< 10	< 10	< 10	< 10
4-methyl-2-pentanone	50	< 5.0	< 5.0	< 5.0	< 5.0	< 5.0	< 5.0	< 5.0	< 5.0	< 5.0	< 5.0	< 5.0	< 5.0	< 5.0	< 5.0	< 5.0	< 5.0
Acetone	NE	< 10	< 10	< 10	< 10	< 10	< 10	< 10	< 10	< 10	< 10	< 10	< 10	< 10	< 10	< 10	< 10
Bromodichloromethane	50	< 1.0	< 1.0	< 1.0	< 1.0	< 1.0	< 1.0	< 1.0	< 1.0	< 1.0	< 1.0	< 1.0	< 1.0	< 1.0	< 1.0	< 1.0	< 1.0
Bromoform	50	< 1.0	< 1.0	< 1.0	< 1.0	< 1.0	< 1.0	< 1.0	< 1.0	< 1.0	< 1.0	< 1.0	< 1.0	< 1.0	< 1.0	< 1.0	< 1.0
Bromomethane	5	< 2.0	< 2.0	< 2.0	< 2.0	< 2.0	< 2.0	< 2.0	< 2.0	< 2.0	< 2.0	< 2.0	< 2.0	< 2.0	< 2.0	< 2.0	< 2.0
Carbon Disulfide	60	< 2.0	< 2.0	< 2.0	< 2.0	< 2.0	< 2.0	< 2.0	< 2.0	< 2.0	< 2.0	< 2.0	< 2.0	< 2.0	< 2.0	< 2.0	< 2.0
Carbon tetrachloride	5	< 1.0	< 1.0	< 1.0	< 1.0	< 1.0	< 1.0	< 1.0	< 1.0	< 1.0	< 1.0	< 1.0	< 1.0	< 1.0	< 1.0	< 1.0	< 1.0
Chlorobenzene	5	< 1.0	< 1.0	< 1.0	< 1.0	< 1.0	< 1.0	< 1.0	< 1.0	< 1.0	< 1.0	< 1.0	< 1.0	< 1.0	< 1.0	< 1.0	< 1.0
Chlorodibromomethane	50	< 1.0	< 1.0	< 1.0	< 1.0	< 1.0	< 1.0	< 1.0	< 1.0	< 1.0	< 1.0	< 1.0	< 1.0	< 1.0	< 1.0	< 1.0	< 1.0
Chlorodifluoromethane (Freon 22)	NE	< 5.0	< 5.0	< 5.0	< 5.0	< 5.0	< 5.0	< 5.0	< 5.0	< 5.0	< 5.0	< 5.0	< 5.0	< 5.0	< 5.0	< 5.0	< 5.0
Chloroethane	5	< 1.0	< 1.0	< 1.0	< 1.0	< 1.0	< 1.0	< 1.0	< 1.0	< 1.0	< 1.0	< 1.0	< 1.0	< 1.0	< 1.0	< 1.0	< 1.0
Chloroform	7	< 1.0	< 1.0	< 1.0	< 1.0	< 1.0	< 1.0	< 1.0	< 1.0	1.3	1.3	1.2	0.9	< 1.0	< 1.0	< 1.0	< 1.0
Chloromethane	5	< 1.0	< 1.0	< 1.0	< 1.0	< 1.0	< 1.0	< 1.0	< 1.0	< 1.0	< 1.0	< 1.0	< 1.0	< 1.0	< 1.0	< 1.0	< 1.0
cis-1,3-dichloropropene	0.4	< 1.0	< 1.0	< 1.0	< 1.0	< 1.0	< 1.0	< 1.0	< 1.0	< 1.0	< 1.0	< 1.0	< 1.0	< 1.0	< 1.0	< 1.0	< 1.0
Dichlorodifluoromethane (Freon 12)	5	< 2.0	< 2.0	< 2.0	< 2.0	< 2.0	< 2.0	< 2.0	< 2.0	< 2.0	< 2.0	< 2.0	< 2.0	< 2.0	< 2.0	< 2.0	< 2.0
Dichloromethane	5	< 2.0	< 2.0	< 2.0	< 2.0	< 2.0	< 2.0	< 2.0	< 2.0	< 2.0	< 2.0	< 2.0	< 2.0	< 2.0	< 2.0	< 2.0	< 2.0
Ethylbenzene	5	< 1.0	< 1.0	< 1.0	< 1.0	< 1.0	< 1.0	< 1.0	< 1.0	< 1.0	< 1.0	< 1.0	< 1.0	< 1.0	< 1.0	< 1.0	< 1.0
Methyl N-Butyl Ketone	50	< 5.0	< 5.0	< 5.0	< 5.0	< 5.0	< 5.0	< 5.0	< 5.0	< 5.0	< 5.0	< 5.0	< 5.0	< 5.0	< 5.0	< 5.0	< 5.0
Methyl tert-Butyl Ether	5	< 1.0	< 1.0	< 1.0	< 1.0	< 1.0	< 1.0	< 1.0	< 1.0	< 1.0	< 1.0	< 1.0	< 1.0	< 1.0	< 1.0	< 1.0	< 1.0
Styrene	5	< 1.0	< 1.0	< 1.0	< 1.0	< 1.0	< 1.0	< 1.0	< 1.0	< 1.0	< 1.0	< 1.0	< 1.0	< 1.0	< 1.0	< 1.0	< 1.0
trans-1,3-dichloropropene	0.4	< 1.0	< 1.0	< 1.0	< 1.0	< 1.0	< 1.0	< 1.0	< 1.0	< 1.0	< 1.0	< 1.0	< 1.0	< 1.0	< 1.0	< 1.0	< 1.0
Trichlorofluoromethane (Freon 11)	5	< 2.0	< 2.0	< 2.0	< 2.0	< 2.0	< 2.0	< 2.0	< 2.0	< 2.0	< 2.0	< 2.0	< 2.0	< 2.0	< 2.0	< 2.0	< 2.0
Trichlorotrifluoroethane (Freon 113)	5	< 5.0	< 5.0	< 5.0	< 5.0	< 5.0	< 5.0	< 5.0	< 5.0	< 5.0	< 5.0	< 5.0	< 5.0	< 5.0	< 5.0	< 5.0	< 5.0
1-Chloro-1,1-difluoroethane (Freon 142b)	NE	< 5.0	< 5.0	< 5.0	< 5.0	< 5.0	< 5.0	< 5.0	< 5.0	< 5.0	< 5.0	< 5.0	< 5.0	< 5.0	< 5.0	< 5.0	< 5.0
Subtotal Non-Project VOCs		ND	ND	ND	ND	ND	ND	ND	ND	1.3	1.3	1.2	0.9	ND	ND	ND	ND
Total VOCs²		ND	ND	ND	ND	63.8	80.4	86.1	91.1	4.1	4.3	5.3	3.9	ND	0.58	0.56	ND
1,4-Dioxane		0.32	0.31	0.26	0.23	3.0	1.9	2.7	2.7	0.45	0.46	0.65	0.50	0.13 J	0.25 U	0.12 J	0.095 J

Notes, Abbreviations, Qualifiers, and Units on last page.

Table 10
Summary of Remedial Well Groundwater Sample Analytical Results - VOCs
Bethpage Park Groundwater Containment System
Operable Unit 3 (Former Grumman Settling Ponds)
Northrop Grumman,
Bethpage, New York




Notes, Abbreviations, Qualifiers, and Units:

1. Water samples collected by Arcadis on the dates shown and submitted to a NYSDOH ELAP certified laboratory for VOC analyses per NYSDEC ASP 2005, Method OLM 4.3 (prior to September 1, 2014) and per EPA Method 8260C (after September 1, 2014). Results validated following protocols specified in Sampling and Analysis Plan in the DRAFT Bethpage Park Groundwater Containment System OM&M Manual (Arcadis 2016). See previous quarterly reports for historical analytical results.


2. "Total VOCs" represents the sum of individual concentrations of the VOCs detected.

ASP	Analytical Services Protocol
ELAP	Environmental Laboratory Approval Program
NE	Not Established
NYSDEC	New York State Department of Environmental Conservation
NYSDOH	New York State Department of Health
OLM	Ozone Limited Method
OM&M	Operation, Maintenance, and Monitoring
SCGs	Standards, Criteria, and Guidance values
USEPA	United States Environmental Protection Agency
VOC	Volatile Organic Compound

1.1	Bold cell outline indicates an exceedance of an SCG
1.1	Bold data indicates a detection
< 1.0	Compound not detected above its laboratory quantification limit
J	Compound detected below its reporting limit; value is estimated
U	Indicates the compound was analyzed for but not detected above the specified level
ND	Analyte not detected at, or above its laboratory quantification limit.
µg/L	micrograms per liter

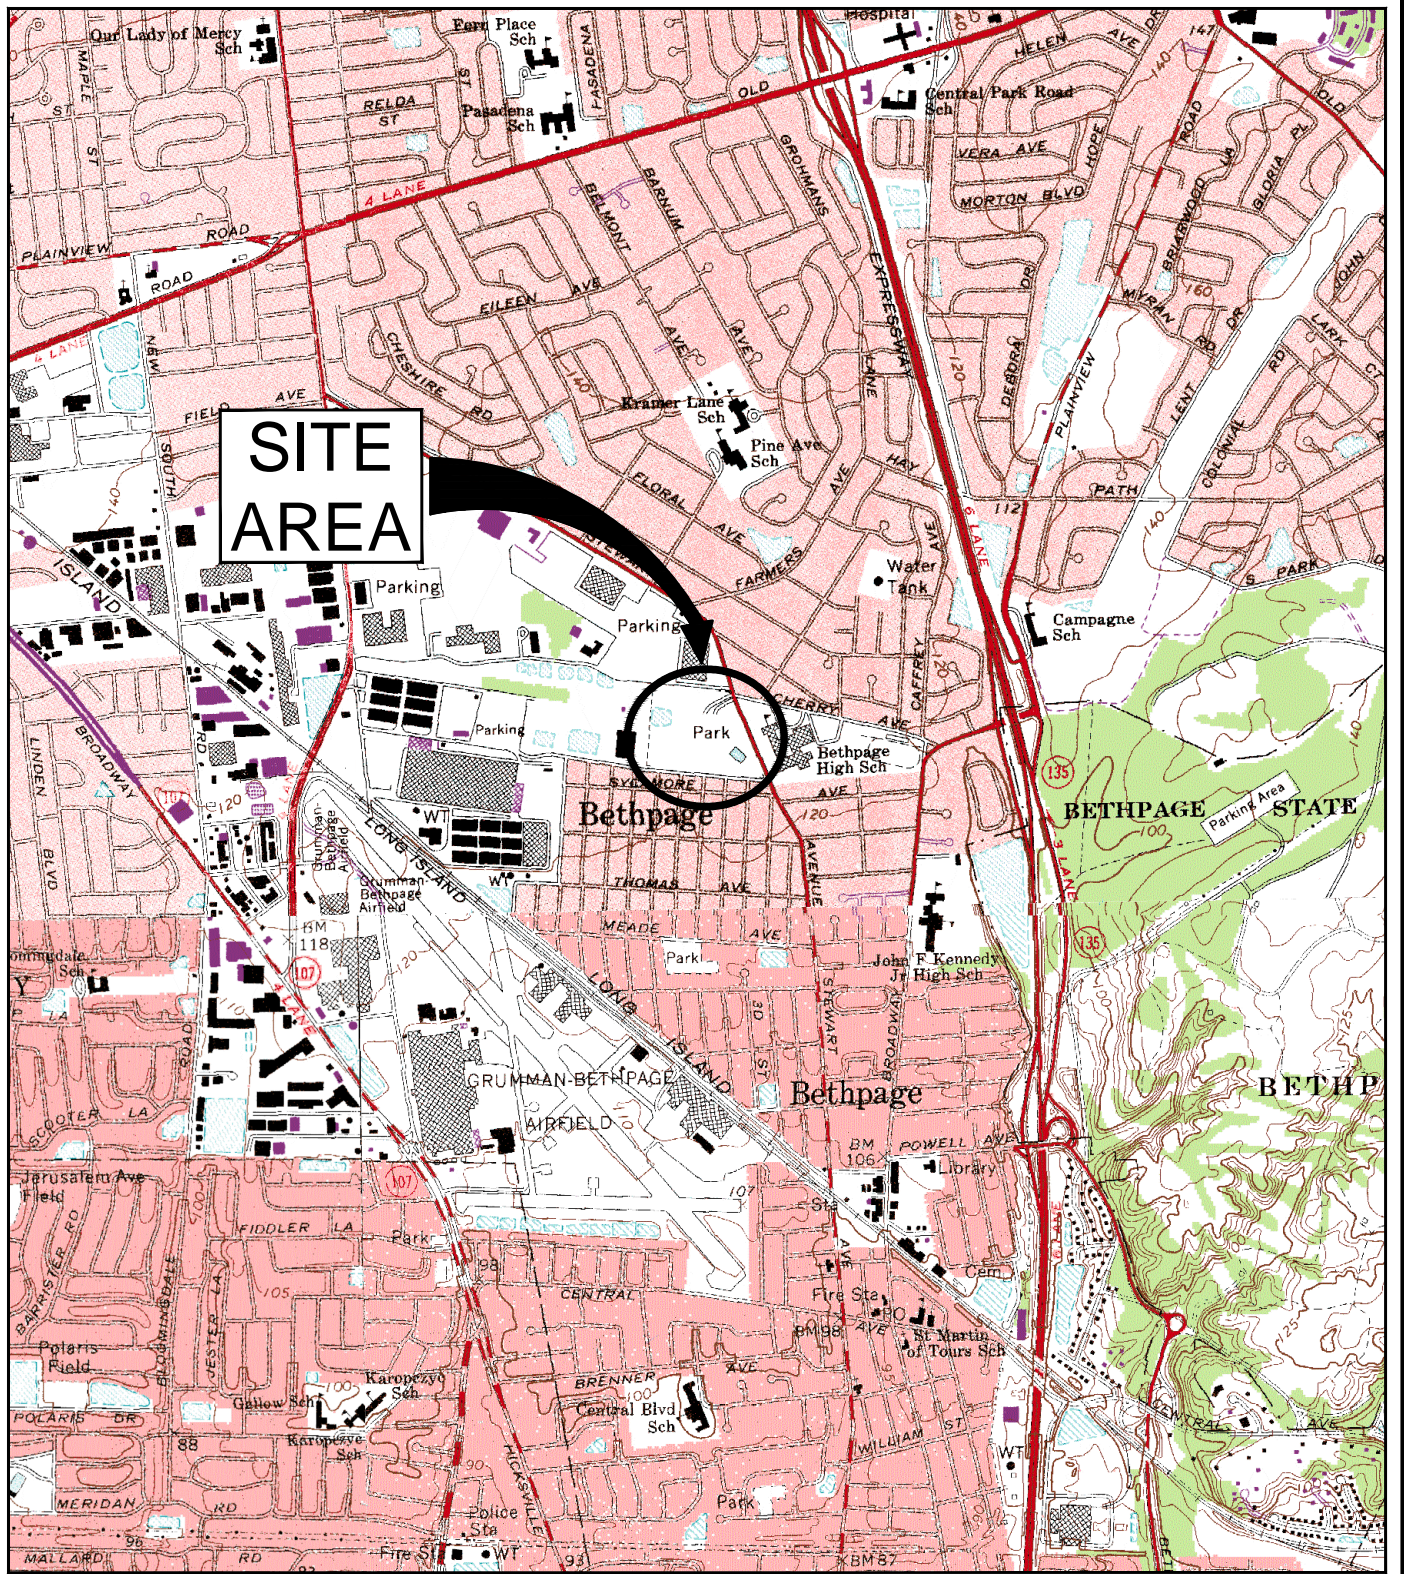

SOURCE: USGS 7.5 MIN. AMITYVILLE QUADRANGLE, AMITYVILLE, N.Y., 1994, FREEPORT QUADRANGLE, FREEPORT, N.Y., 1994, HICKSVILLE QUADRANGLE, HICKSVILLE, N.Y., 1967, PHOTOREVISED 1979, HUNTINGTON, N.Y., 1967, PHOTOREVISED 1979

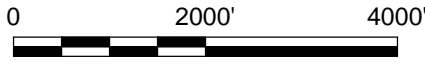

SCALE IN FEET


BETHPAGE PARK GROUNDWATER CONTAINMENT SYSTEM
 OPERABLE UNIT 3
 (FORMER GRUMMAN SETTLEMENT PONDS)
 BETHPAGE, NEW YORK

SITE LOCATION



FIGURE

1

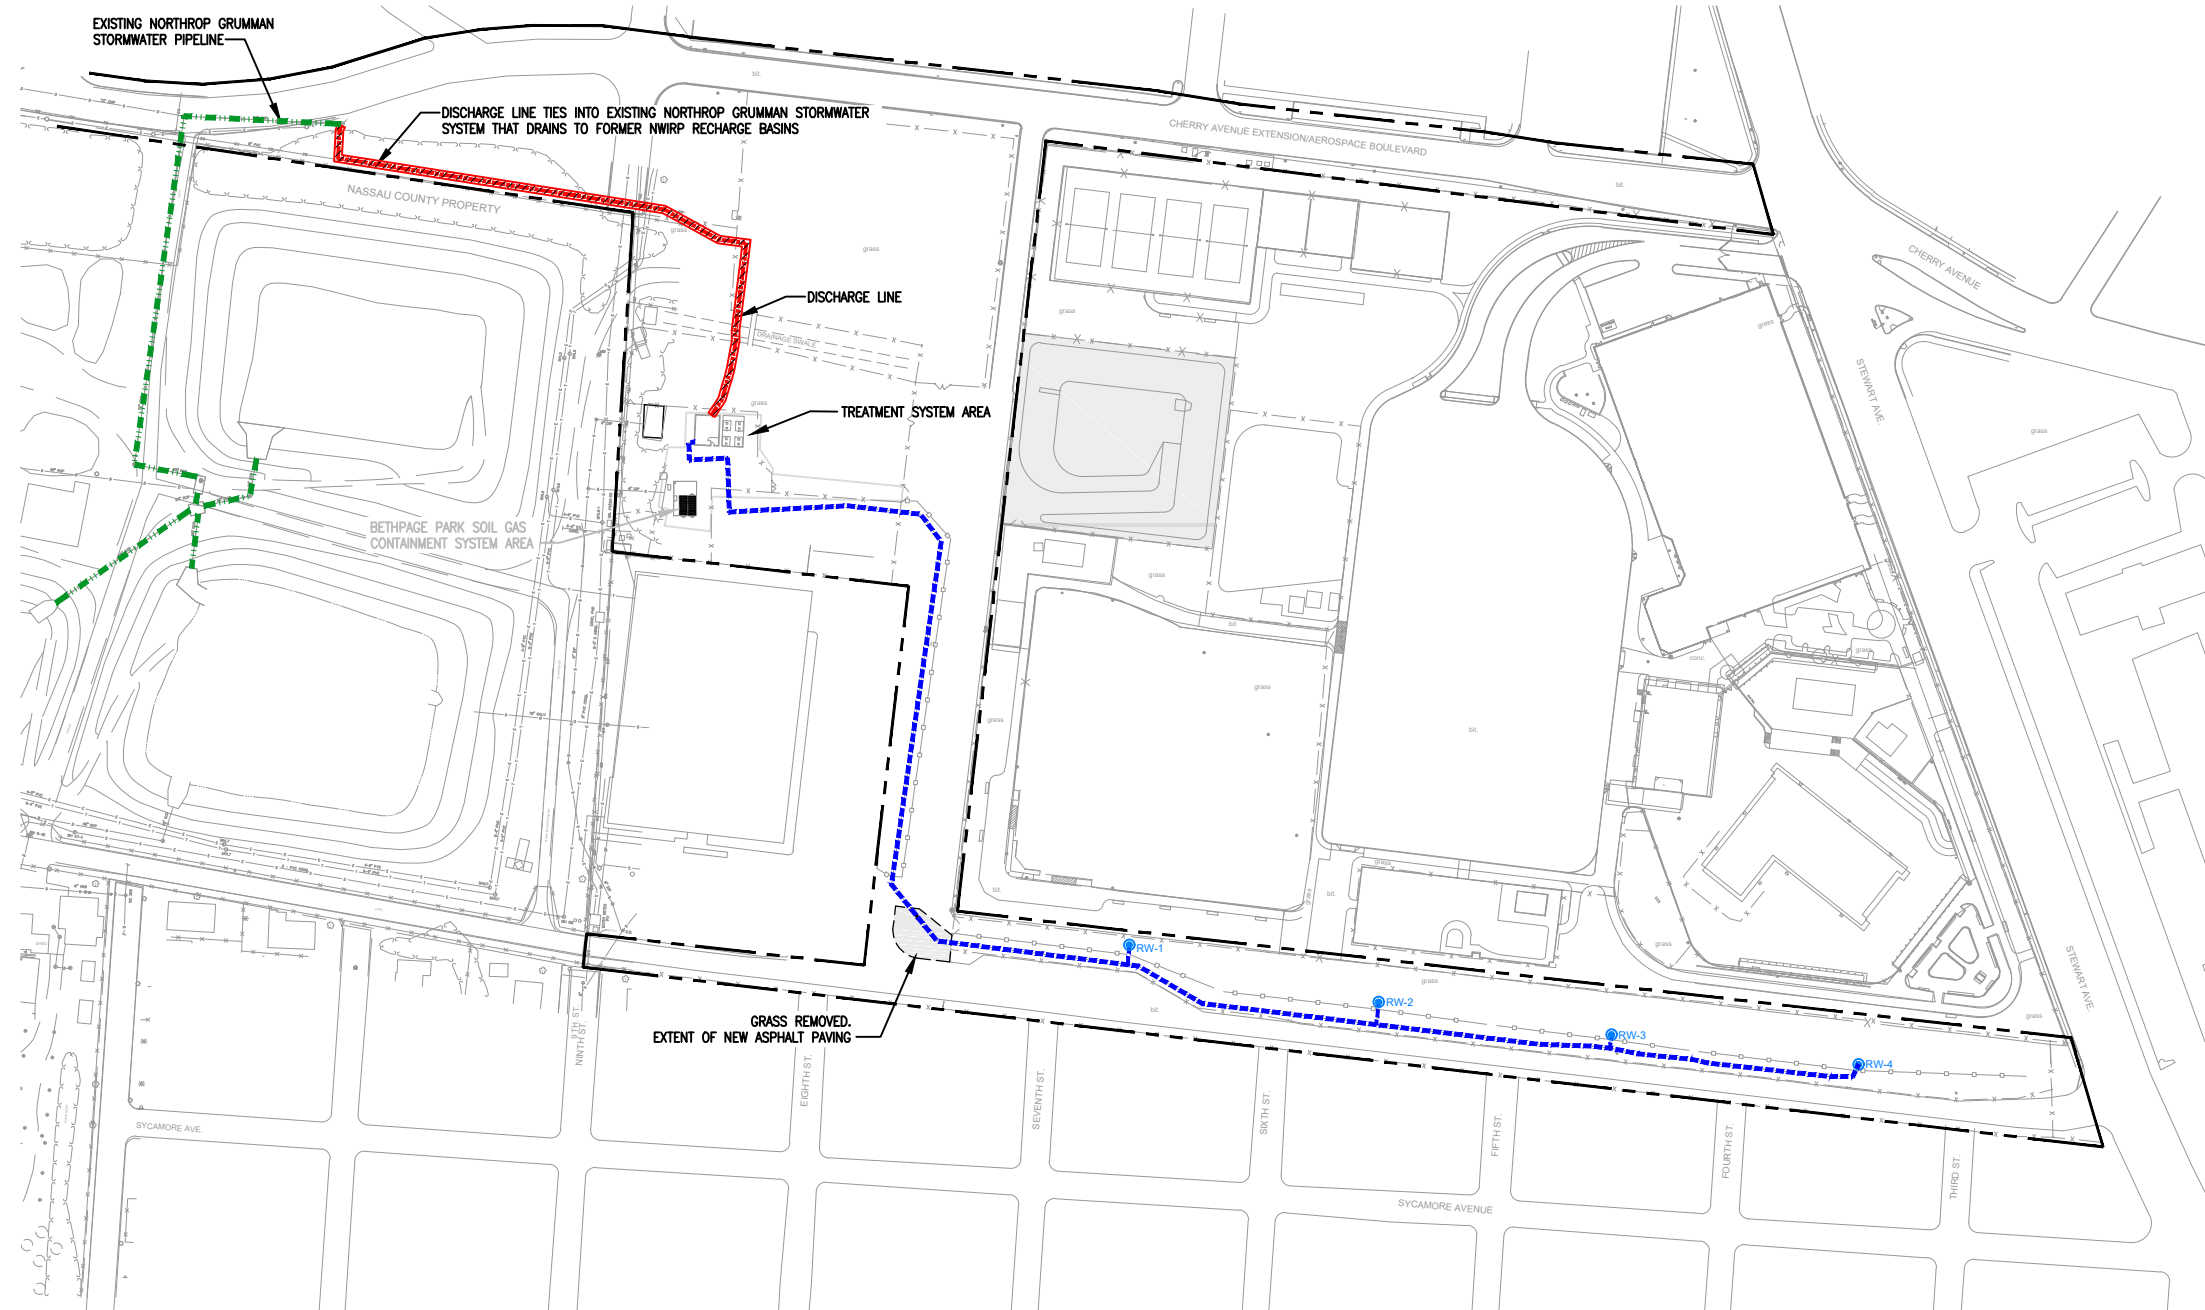


- LEGEND:**
- NORTHROP GRUMMAN PROPERTY LINE
 - FENCE
 - BITUMINOUS PAVEMENT
 - INFLUENT PIPELINE AND ELECTRICAL CONDUITS
 - EFFLUENT PIPELINE
 - EXISTING NORTHROP GRUMMAN STORMWATER PIPELINE
 - REMEDIAL WELL
 - NAVAL WEAPONS INDUSTRIAL RESERVE PLANT (NOW OWNED BY NASSAU COUNTY)



BETHPAGE PARK GROUNDWATER CONTAINMENT SYSTEM
OPERABLE UNIT 3
(FORMER GRUMMAN SETTLING PONDS)
BETHPAGE, NEW YORK

**SITE AND
GROUNDWATER CONTAINMENT SYSTEM**

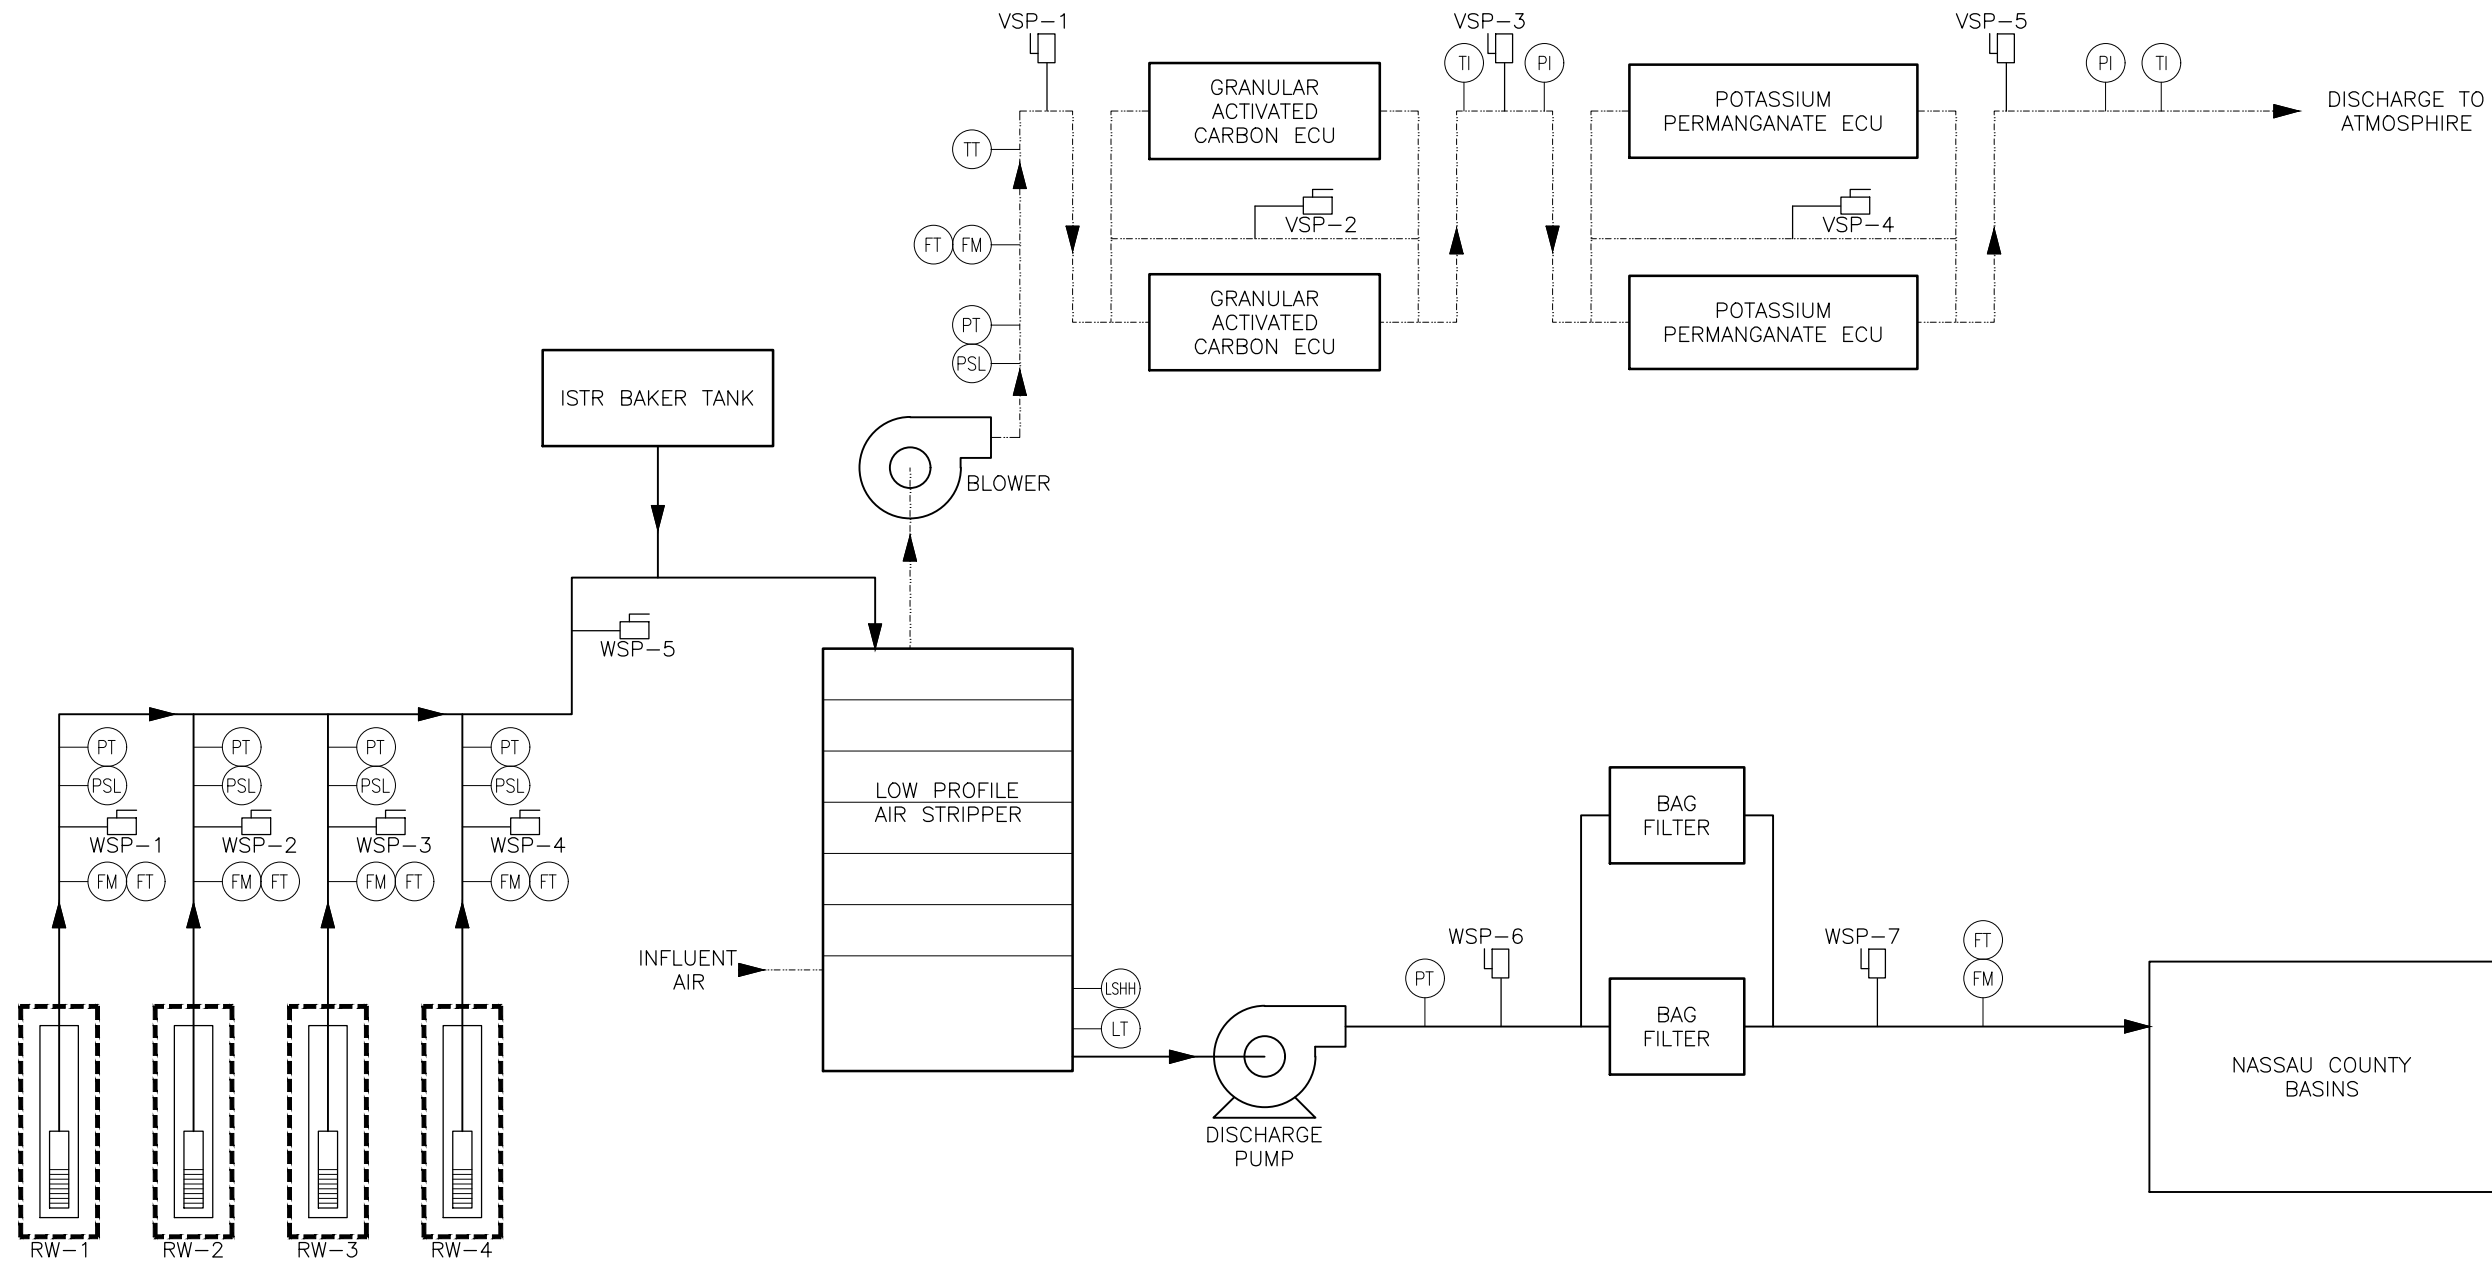


- LEGEND:**
- PROCESS WATER
 - - - PROCESS AIR
 - ⊗ INSTRUMENT
 - SAMPLE PORT
 - ▶ FLOW DIRECTION
 - FM FLOW METER
 - FT FLOW RATE TRANSMITTER
 - PSL PRESSURE VACUUM LOW
 - PT PRESSURE TRANSMITTER
 - PI PRESSURE INDICATOR
 - LSHH LEVEL SWITCH HIGH HIGH
 - LT LEVEL TRANSMITTER
 - TT TEMPERATURE TRANSMITTER
 - TI TEMPERATURE INDICATOR
 - WSP WATER SAMPLE PORT
 - VSP VAPOR SAMPLE PORT
 - ECU EMISSION CONTROL UNIT

BETHPAGE PARK GROUNDWATER CONTAINMENT SYSTEM
 OPERABLE UNIT 3
 (FORMER GRUMMAN SETTLING PONDS)
 BETHPAGE, NEW YORK

**GROUNDWATER TREATMENT SYSTEM
 PROCESS SCHEMATIC,
 PROCESS FLOW DIAGRAM,
 AND MONITORING LOCATIONS**

ARCADIS | FIGURE 3

CITY:SYRACUSE:ENV DIV:GROUP:ENV DB:A SANCHEZ LDALS PIC:0041 PM:Read) TM:0041 LVR:00000-000-REF-
 C:\Users\asanchez\OneDrive - ARCADIS\BIM\300 Docs\NORTHROP GRUMMAN\COMM\41466RPH401.dwg LAYOUT:1_1_SAVED:01/19/2018 7:41 PM ACAD:VER: 2:1.02 (LMS TECH) PAGESETUP: PLOTSTYLETABLE: PLOTSTYLETABLE: PLOTTED: 8/10/2018 1:18 PM BY: SANCHEZ, ADRIAN
 AREAS: IMAGES: PROJECTNAME: X:\SITE-BASE SITE X1466R4

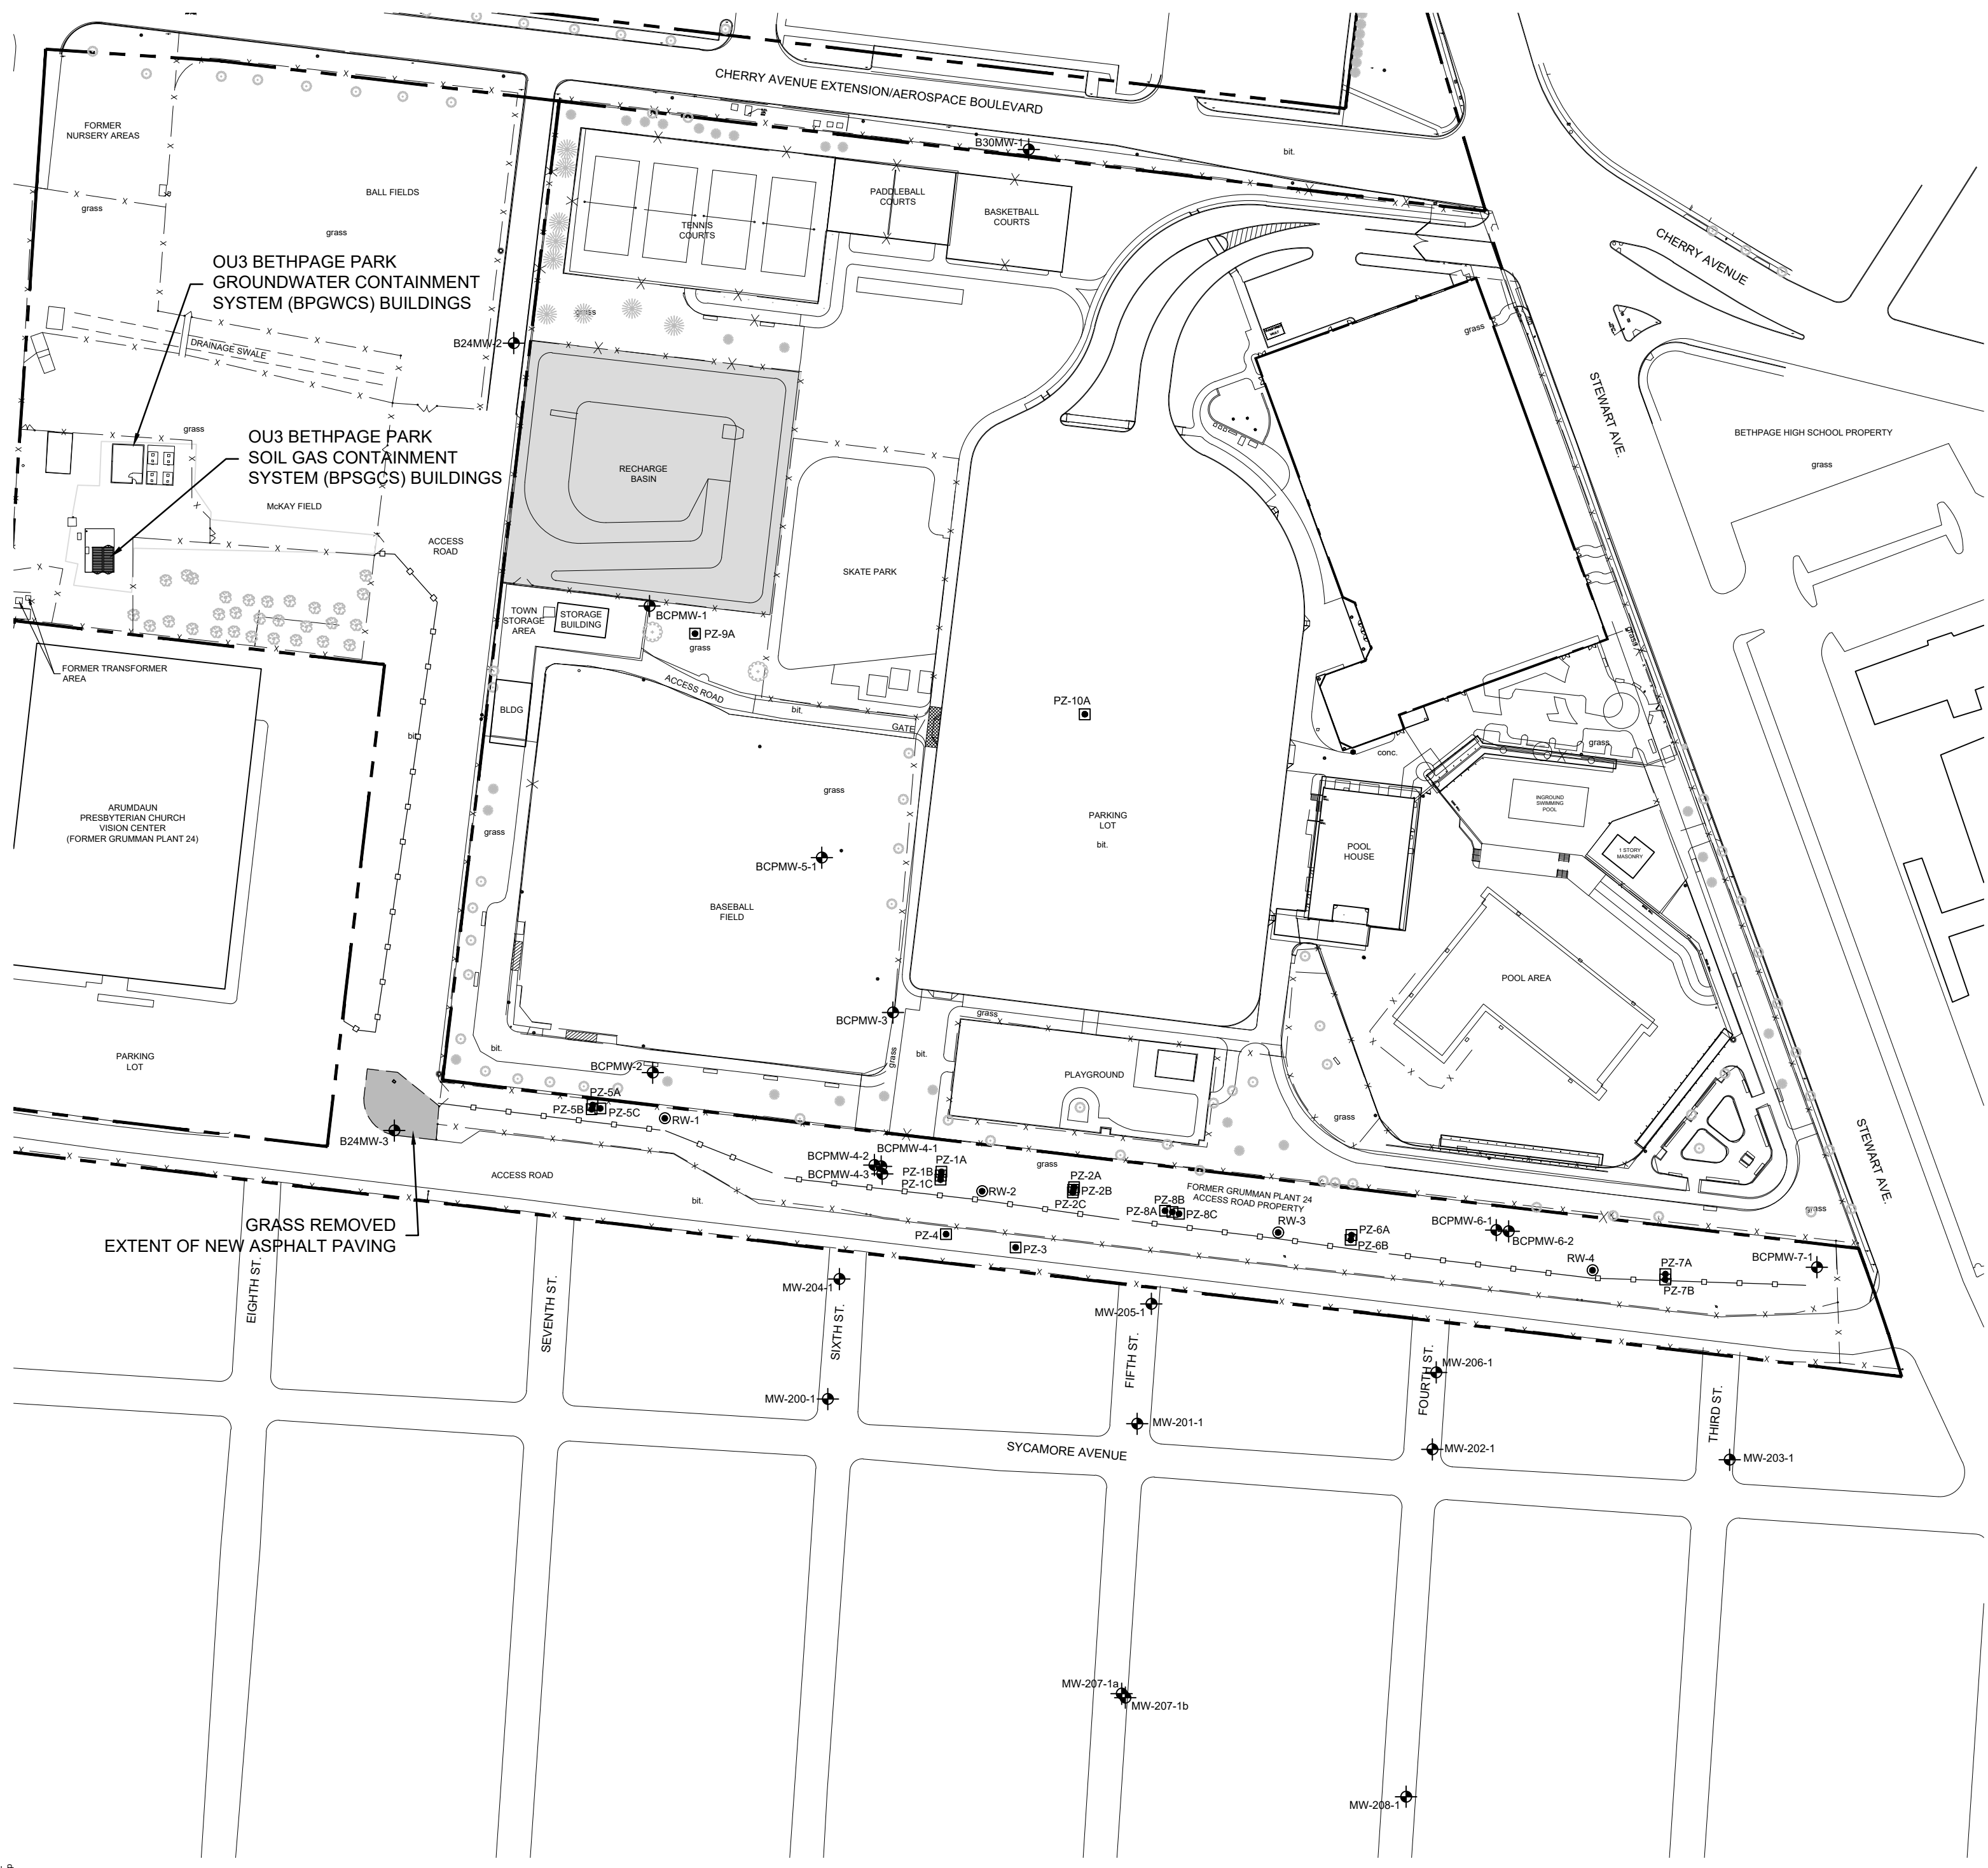

EXPLANATION:

- NORTHROP GRUMMAN PROPERTY LINE
- x - x - FENCE
- [Hatched Box] BASIN
- bit. BITUMINOUS PAVEMENT
- MW-200-1 [Well Symbol] MONITORING WELL
- RW-2 [Well Symbol] REMEDIAL WELL
- PZ-2C [Well Symbol] PIEZOMETER


NOTES:

1. MONITORING WELLS, REMEDIAL WELLS, AND PIEZOMETERS SURVEYED TO NORTH AMERICAN DATUM (NAD) 83.
2. PARK FEATURES SHOWN WERE PRESENT PRIOR TO TOWN OF OYSTER BAY REDEVELOPMENT IN 2005.



BETHPAGE PARK GROUNDWATER CONTAINMENT SYSTEM
 OPERABLE UNIT 3
 (FORMER GRUMMAN SETTLING PONDS)
 BETHPAGE, NEW YORK

**GROUNDWATER MONITORING NETWORK
 SITE PLAN**

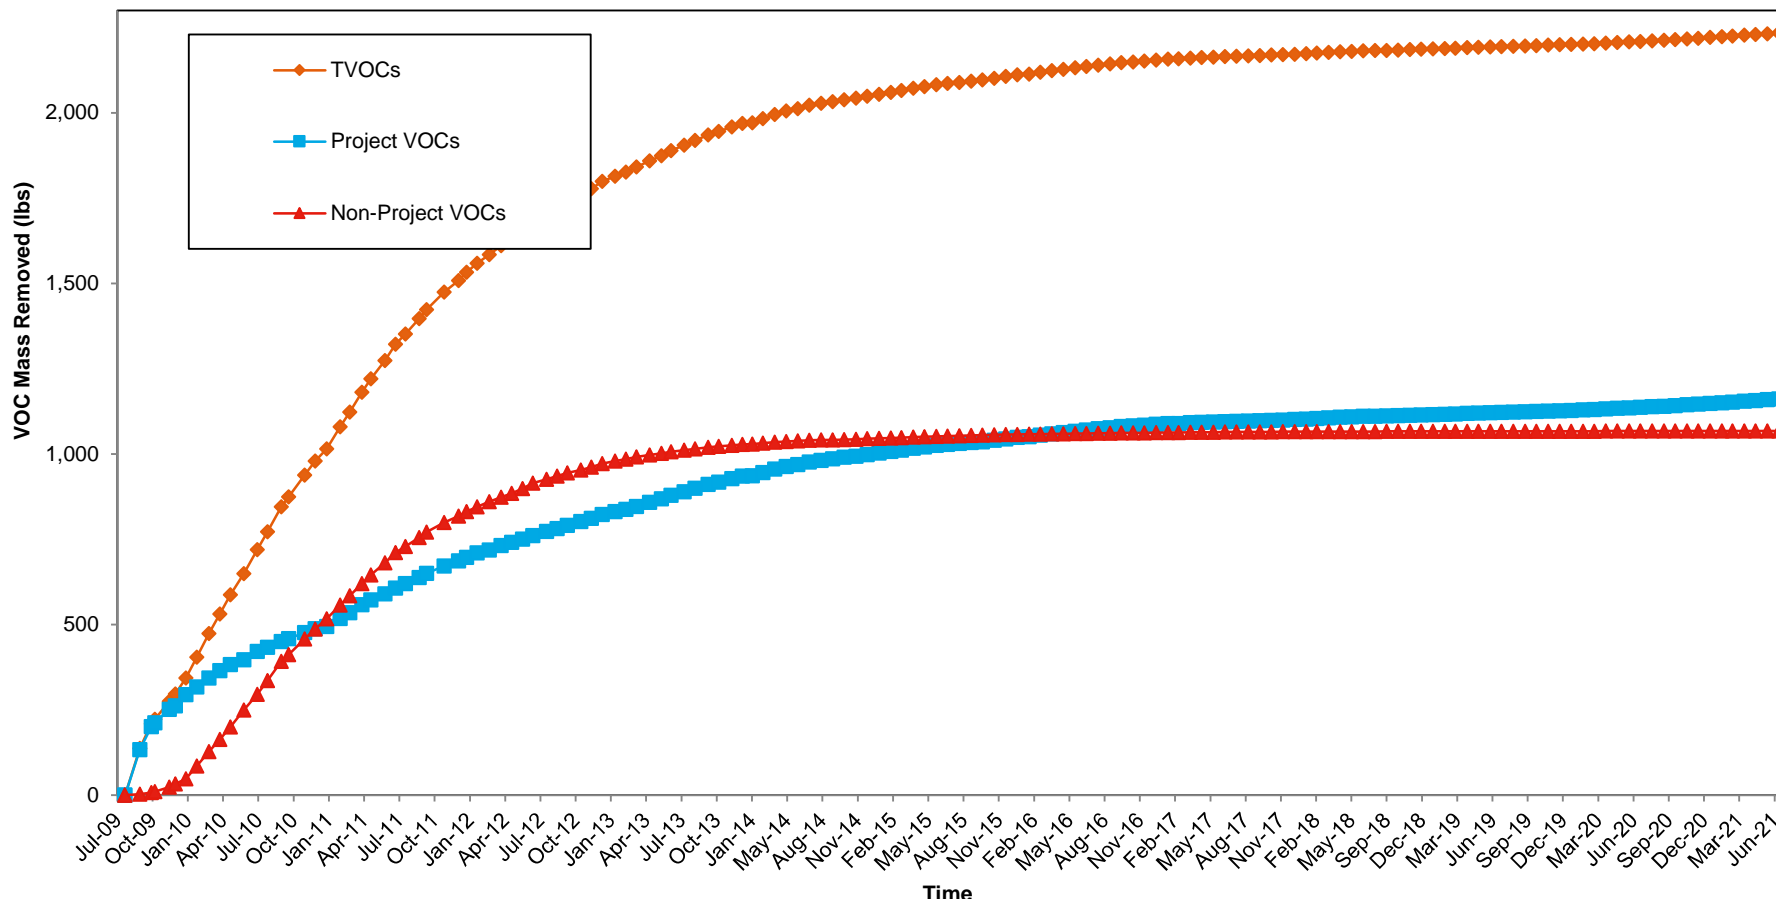

Abbreviations, Notes, and Units:

VOC = Volatile Organic Compound
 TVOCs = Total VOCs detected

Project VOCs = sum of 1,1,1-trichloroethane; 1,1-dichloroethane; 1,2-dichloroethane; 1,1-dichloroethene; tetrachloroethene; trichloroethene; vinyl chloride; cis-1,2-dichloroethene; trans-1,2-dichloroethene; benzene; toluene; and total xylenes.

Non-Project VOCs = sum of VOCs that are not Project VOCs.


lbs = pounds

BETHPAGE PARK GROUNDWATER CONTAINMENT SYSTEM
 OPERABLE UNIT 3
 (FORMER GRUMMAN SETTLING PONDS)
 BETHPAGE, NEW YORK

**CUMULATIVE TOTAL, PROJECT, AND
 NON-PROJECT VOC MASS REMOVED**



FIGURE
5

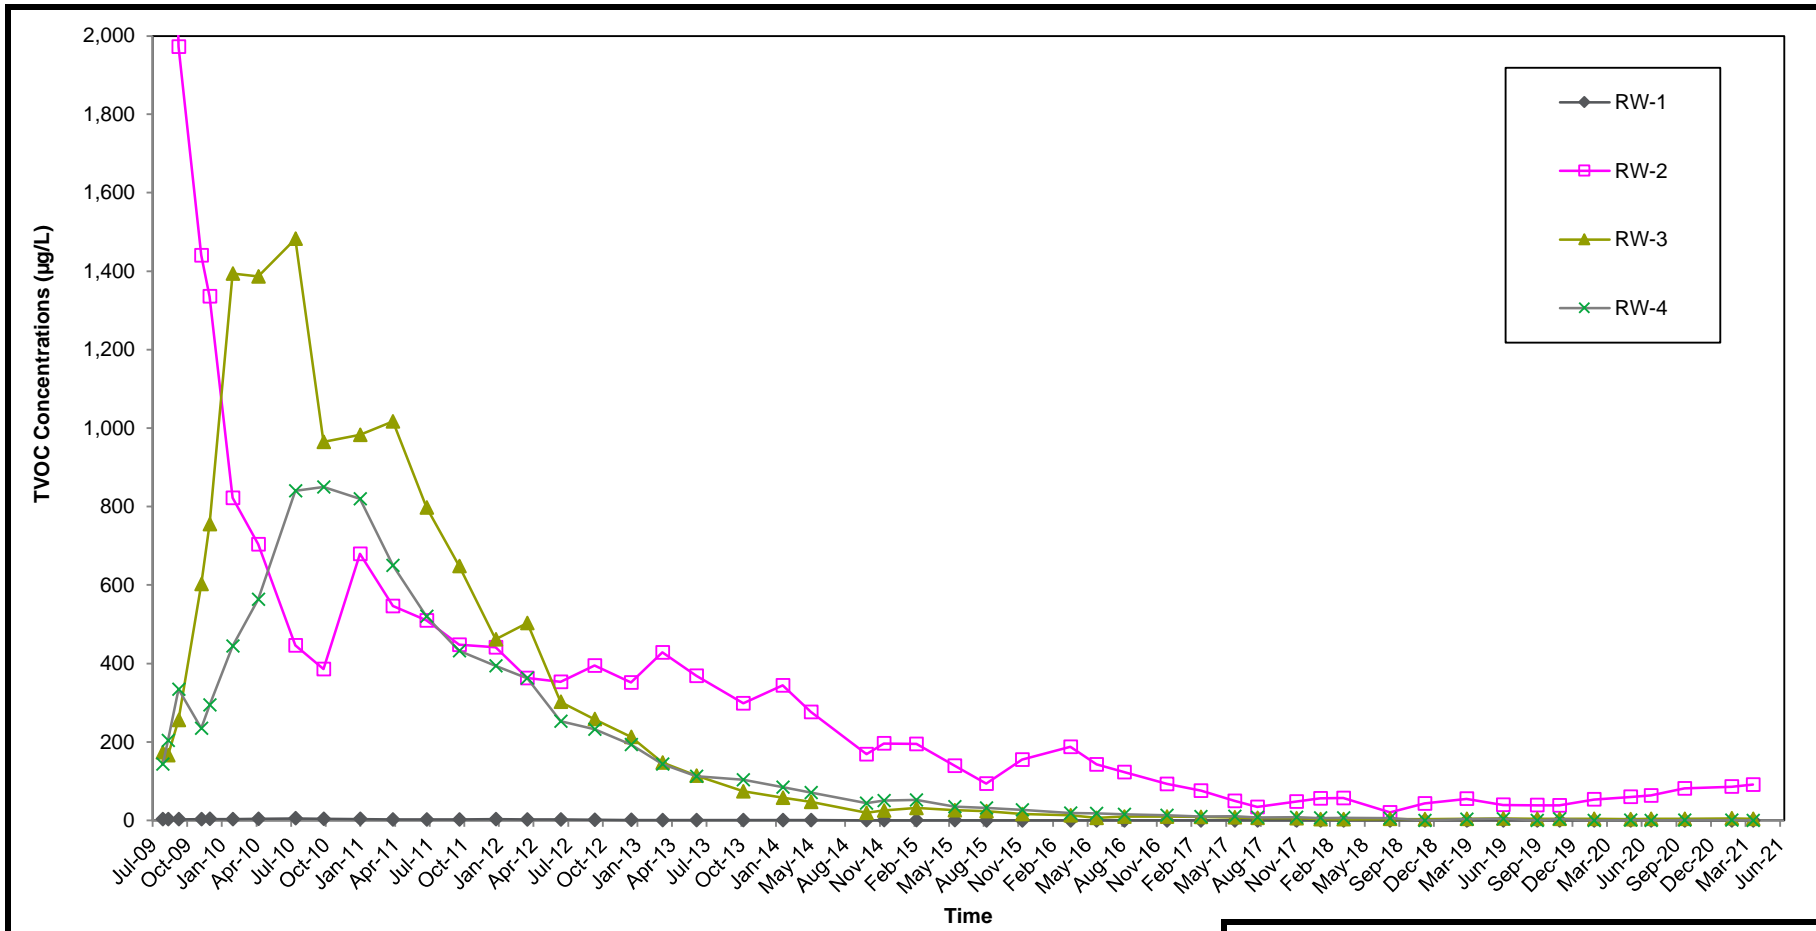


Abbreviations, Notes, and Units:

VOC = Volatile Organic Compound
 TVOCs = Total VOCs detected

1. Results prior to September 10, 2009 are not shown to improve figure clarity. The TVOC concentrations are greater than 2,000 µg/L. See previous reports for full data set.

µg/L = micrograms per liter

BETHPAGE PARK GROUNDWATER CONTAINMENT SYSTEM OPERABLE UNIT 3 (FORMER GRUMMAN SETTLING PONDS) BETHPAGE, NEW YORK	
<h2 style="margin: 0;">REMEDIAL WELL TOTAL VOC CONCENTRATIONS</h2>	
	FIGURE 6A

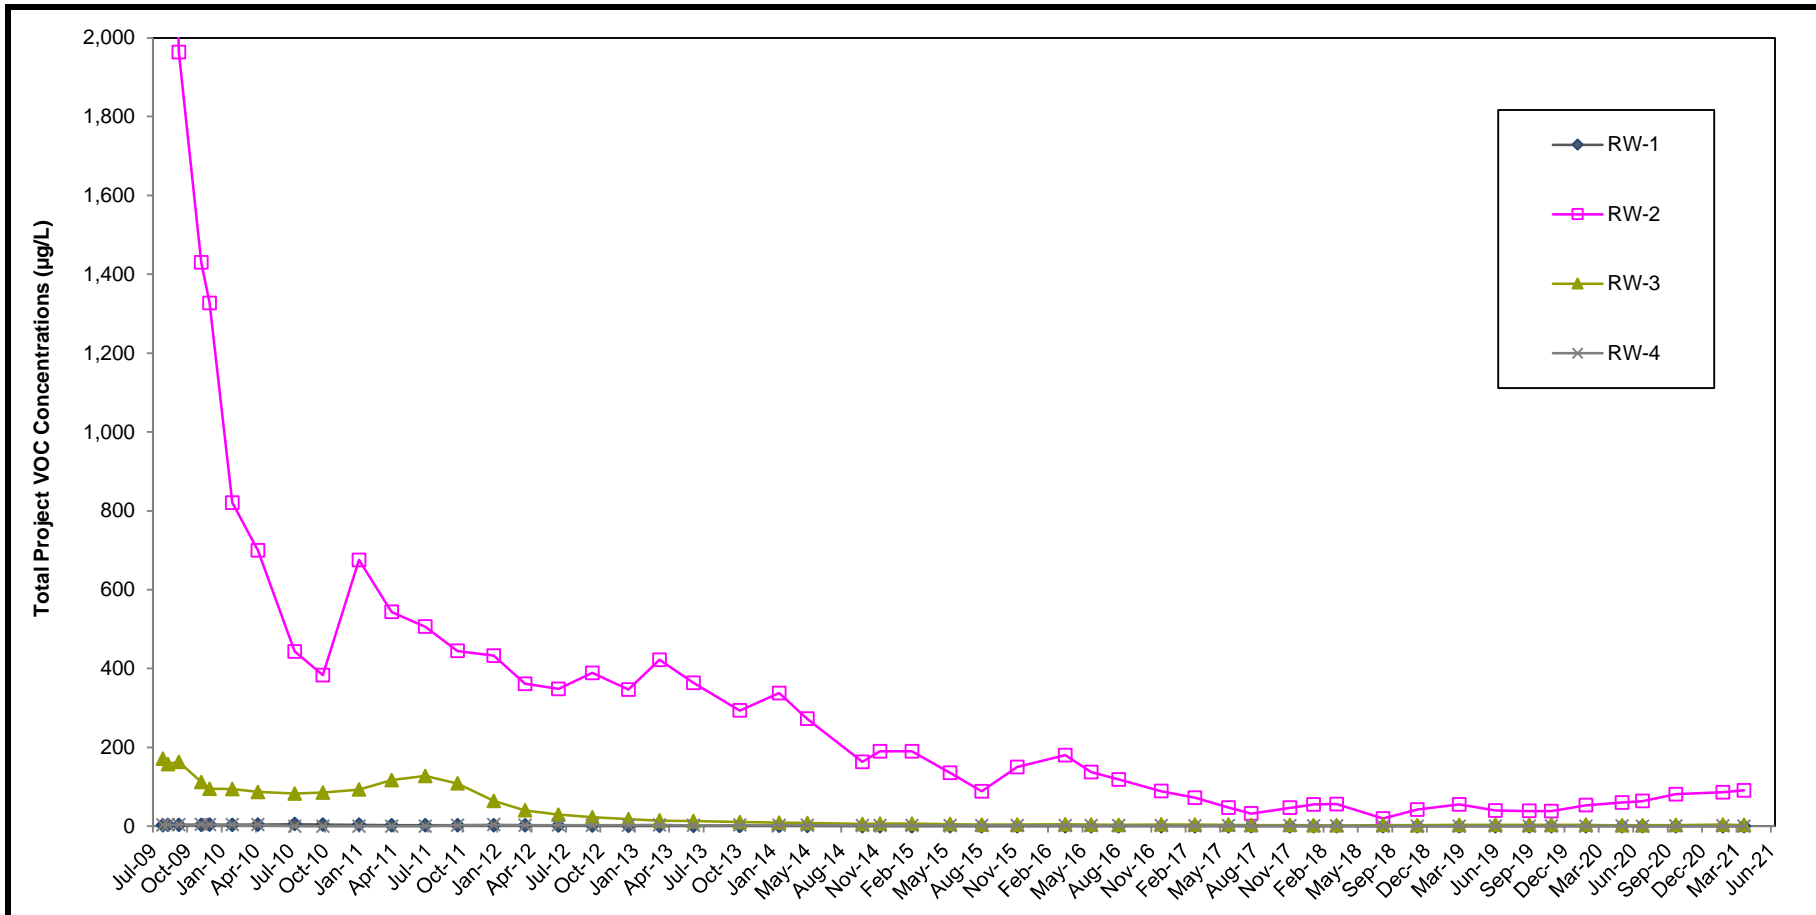

Abbreviations, Notes, and Units:

VOC = Volatile Organic Compound
 TVOCs = Total VOCs detected

Project VOCs = sum of 1,1,1-trichloroethane; 1,1-dichloroethane; 1,2-dichloroethane; 1,1-dichloroethene; tetrachloroethene; trichloroethene; vinyl chloride; cis-1,2-dichloroethene; trans-1,2-dichloroethene; benzene; toluene; and total xylenes.

1. Results prior to September 10, 2009 are not shown to improve figure clarity. Total Project VOC concentrations are greater than 2,000 µg/L. See previous reports for full data set.

µg/L = micrograms per liter


Time

BETHPAGE PARK GROUNDWATER CONTAINMENT SYSTEM
 OPERABLE UNIT 3
 (FORMER GRUMMAN SETTLING PONDS)
 BETHPAGE, NEW YORK

REMEDIAL WELL PROJECT VOC CONCENTRATIONS



FIGURE
6B

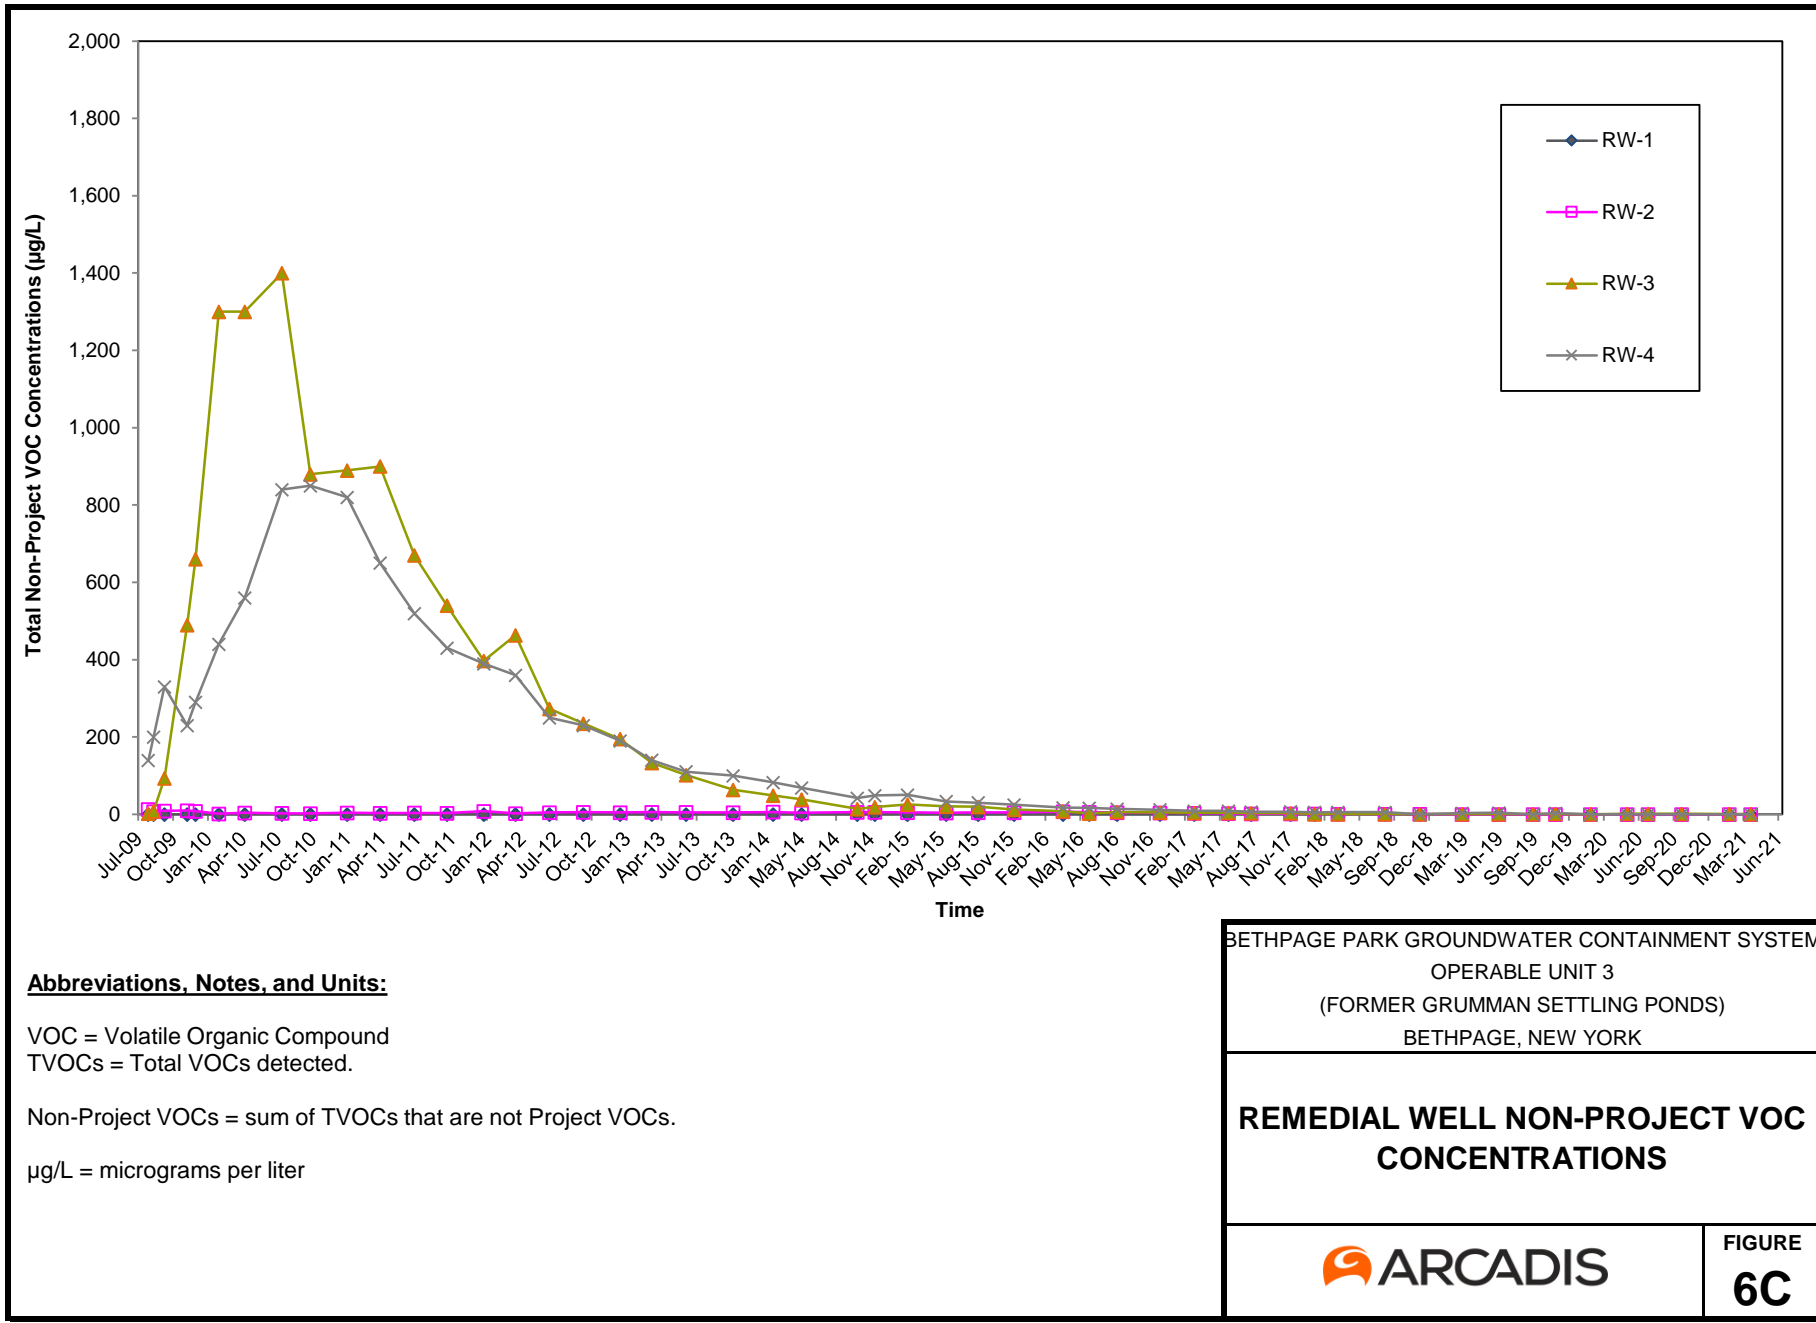

BETHPAGE PARK GROUNDWATER CONTAINMENT SYSTEM
 OPERABLE UNIT 3
 (FORMER GRUMMAN SETTLING PONDS)
 BETHPAGE, NEW YORK

REMEDIAL WELL NON-PROJECT VOC CONCENTRATIONS


FIGURE 6C


Abbreviations, Notes, and Units:

VOC = Volatile Organic Compound
 TVOCs = Total VOCs detected.

Non-Project VOCs = sum of TVOCs that are not Project VOCs.

µg/L = micrograms per liter

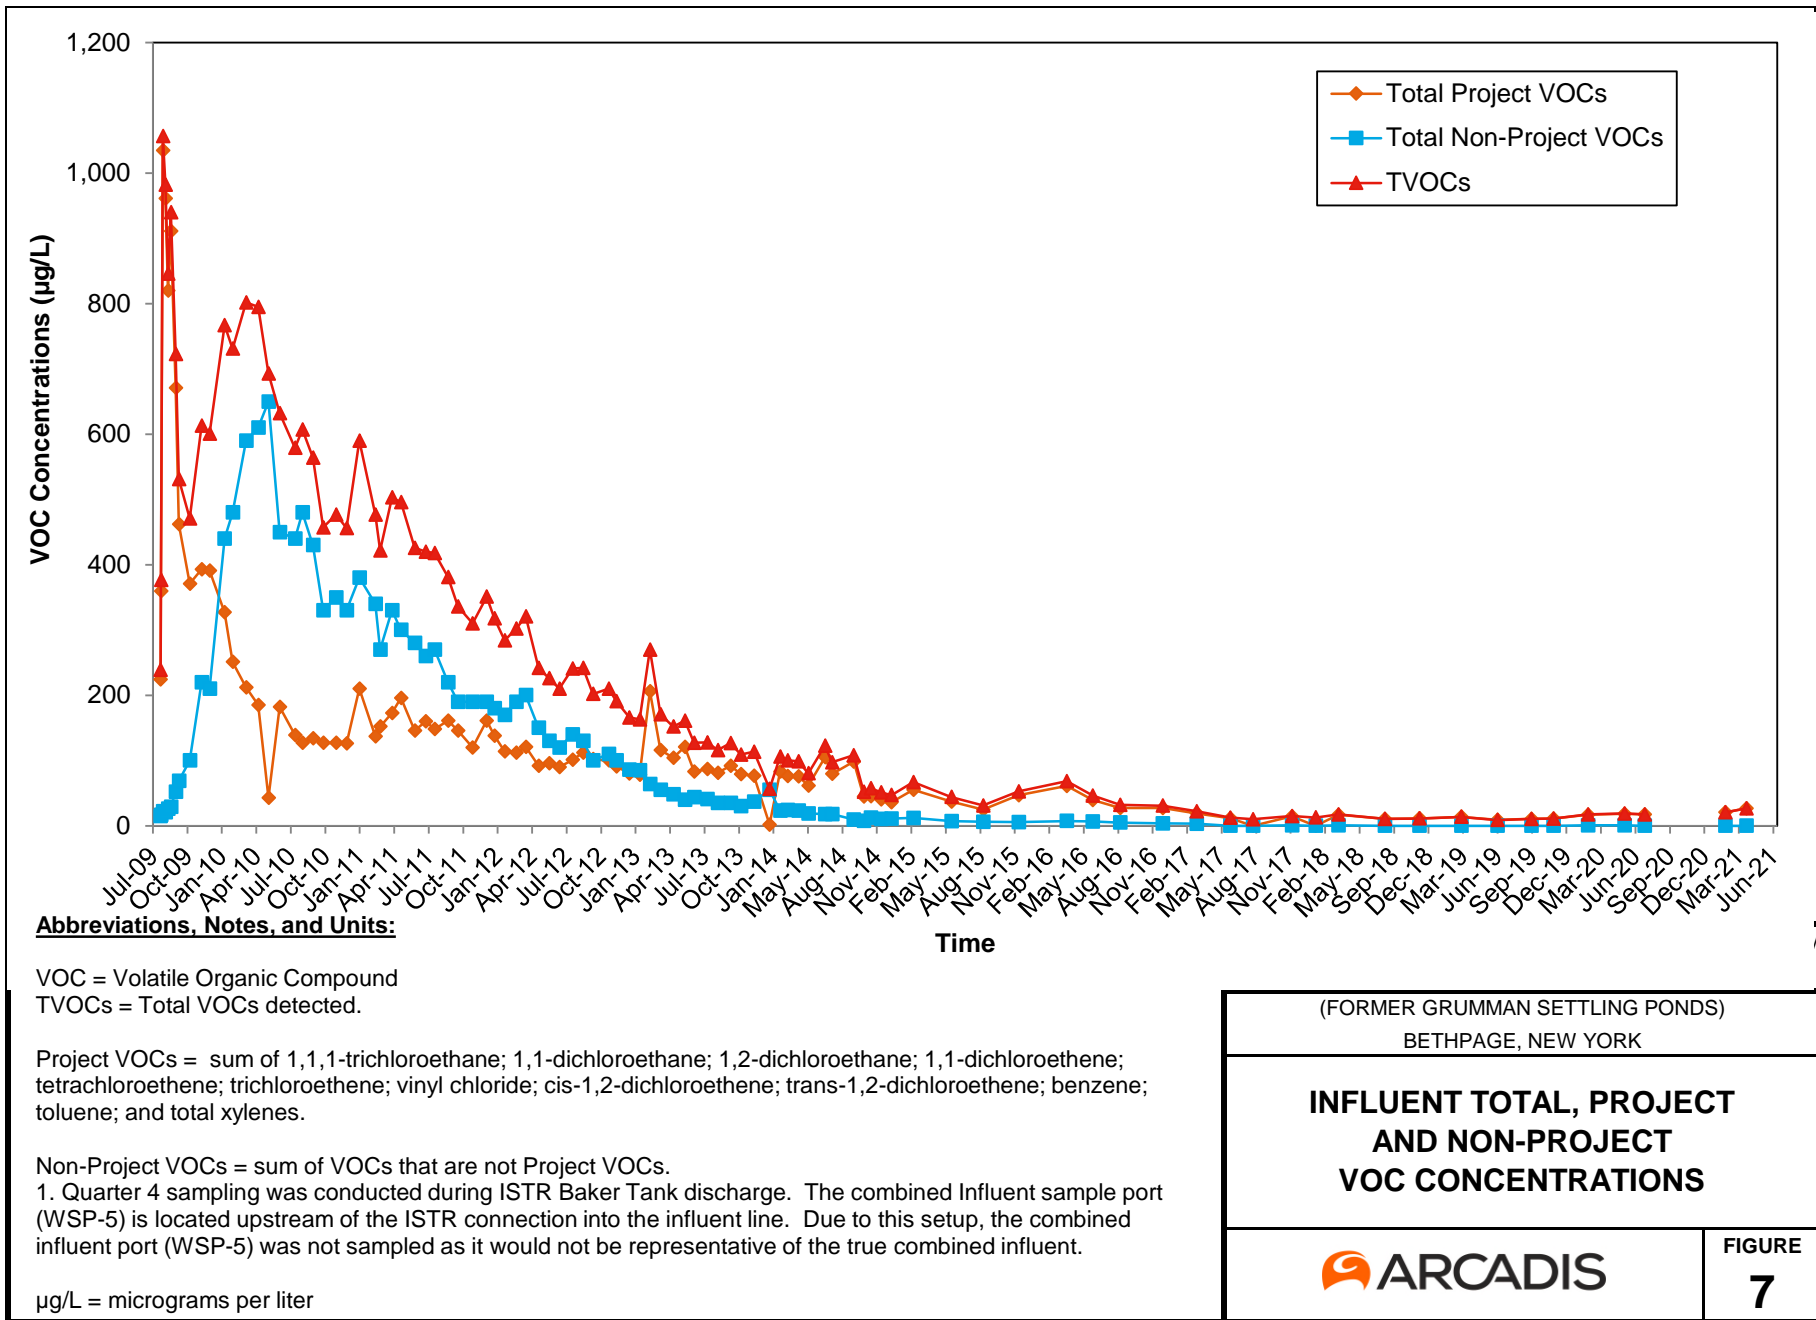

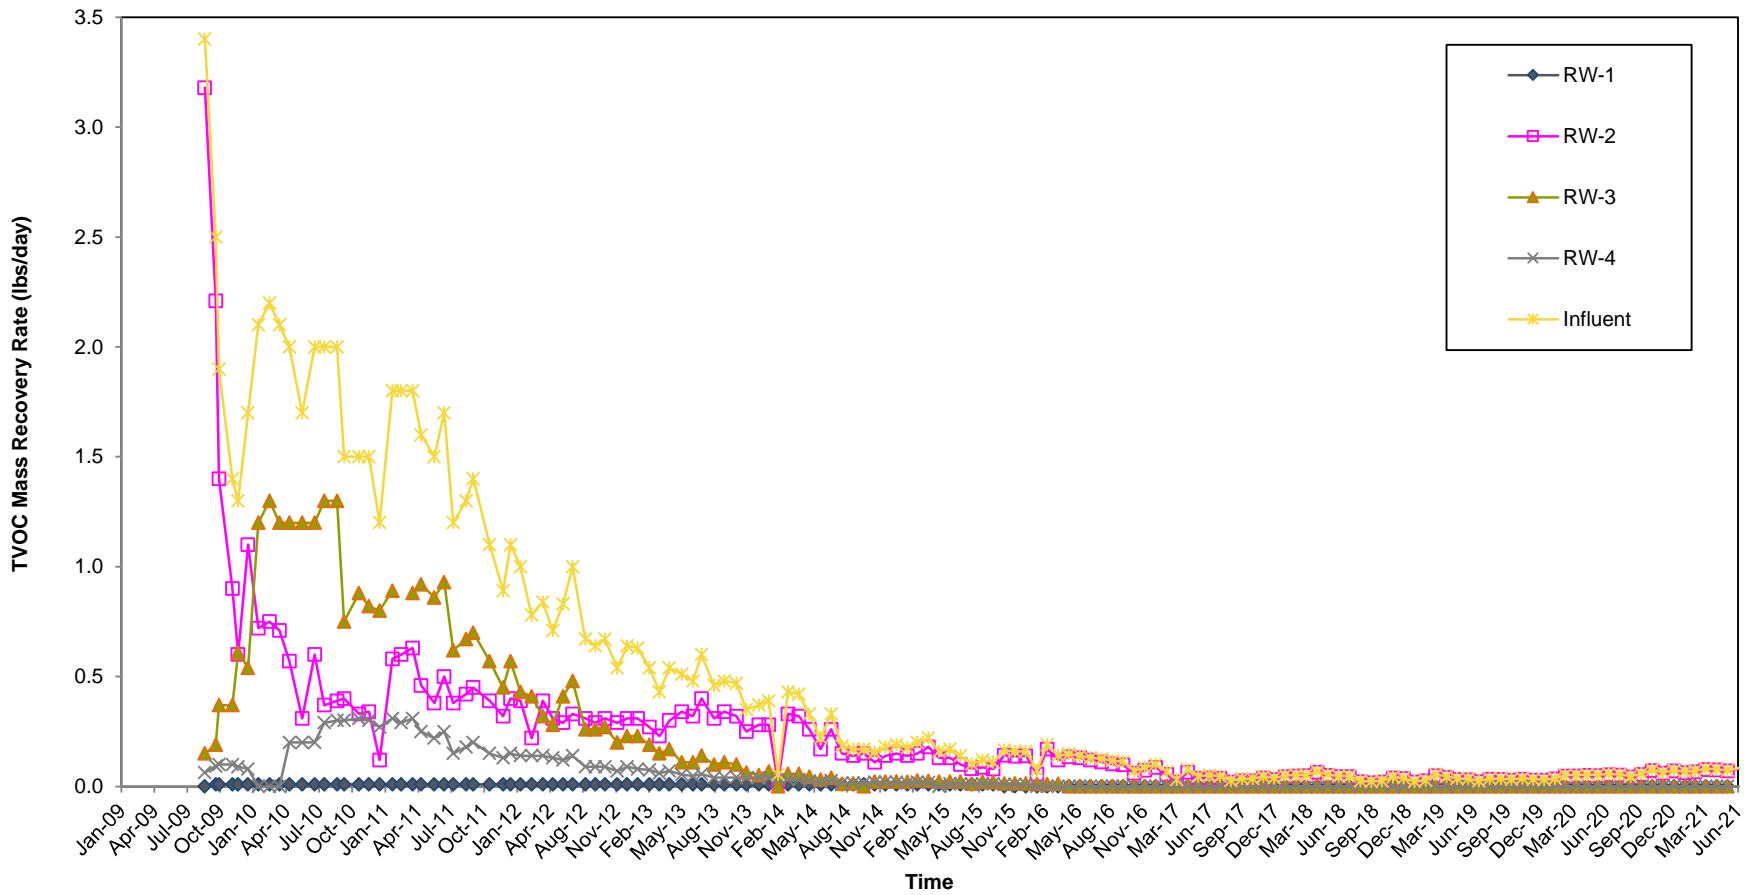

Abbreviation, Notes, and Units:

VOC = Volatile Organic Compound
 TVOCs = Total VOCs detected


lbs/day = pounds per day

BETHPAGE PARK GROUNDWATER CONTAINMENT SYSTEM
 OPERABLE UNIT 3
 (FORMER GRUMMAN SETTLING PONDS)
 BETHPAGE, NEW YORK

TOTAL VOC MASS RECOVERY RATES



FIGURE
8A

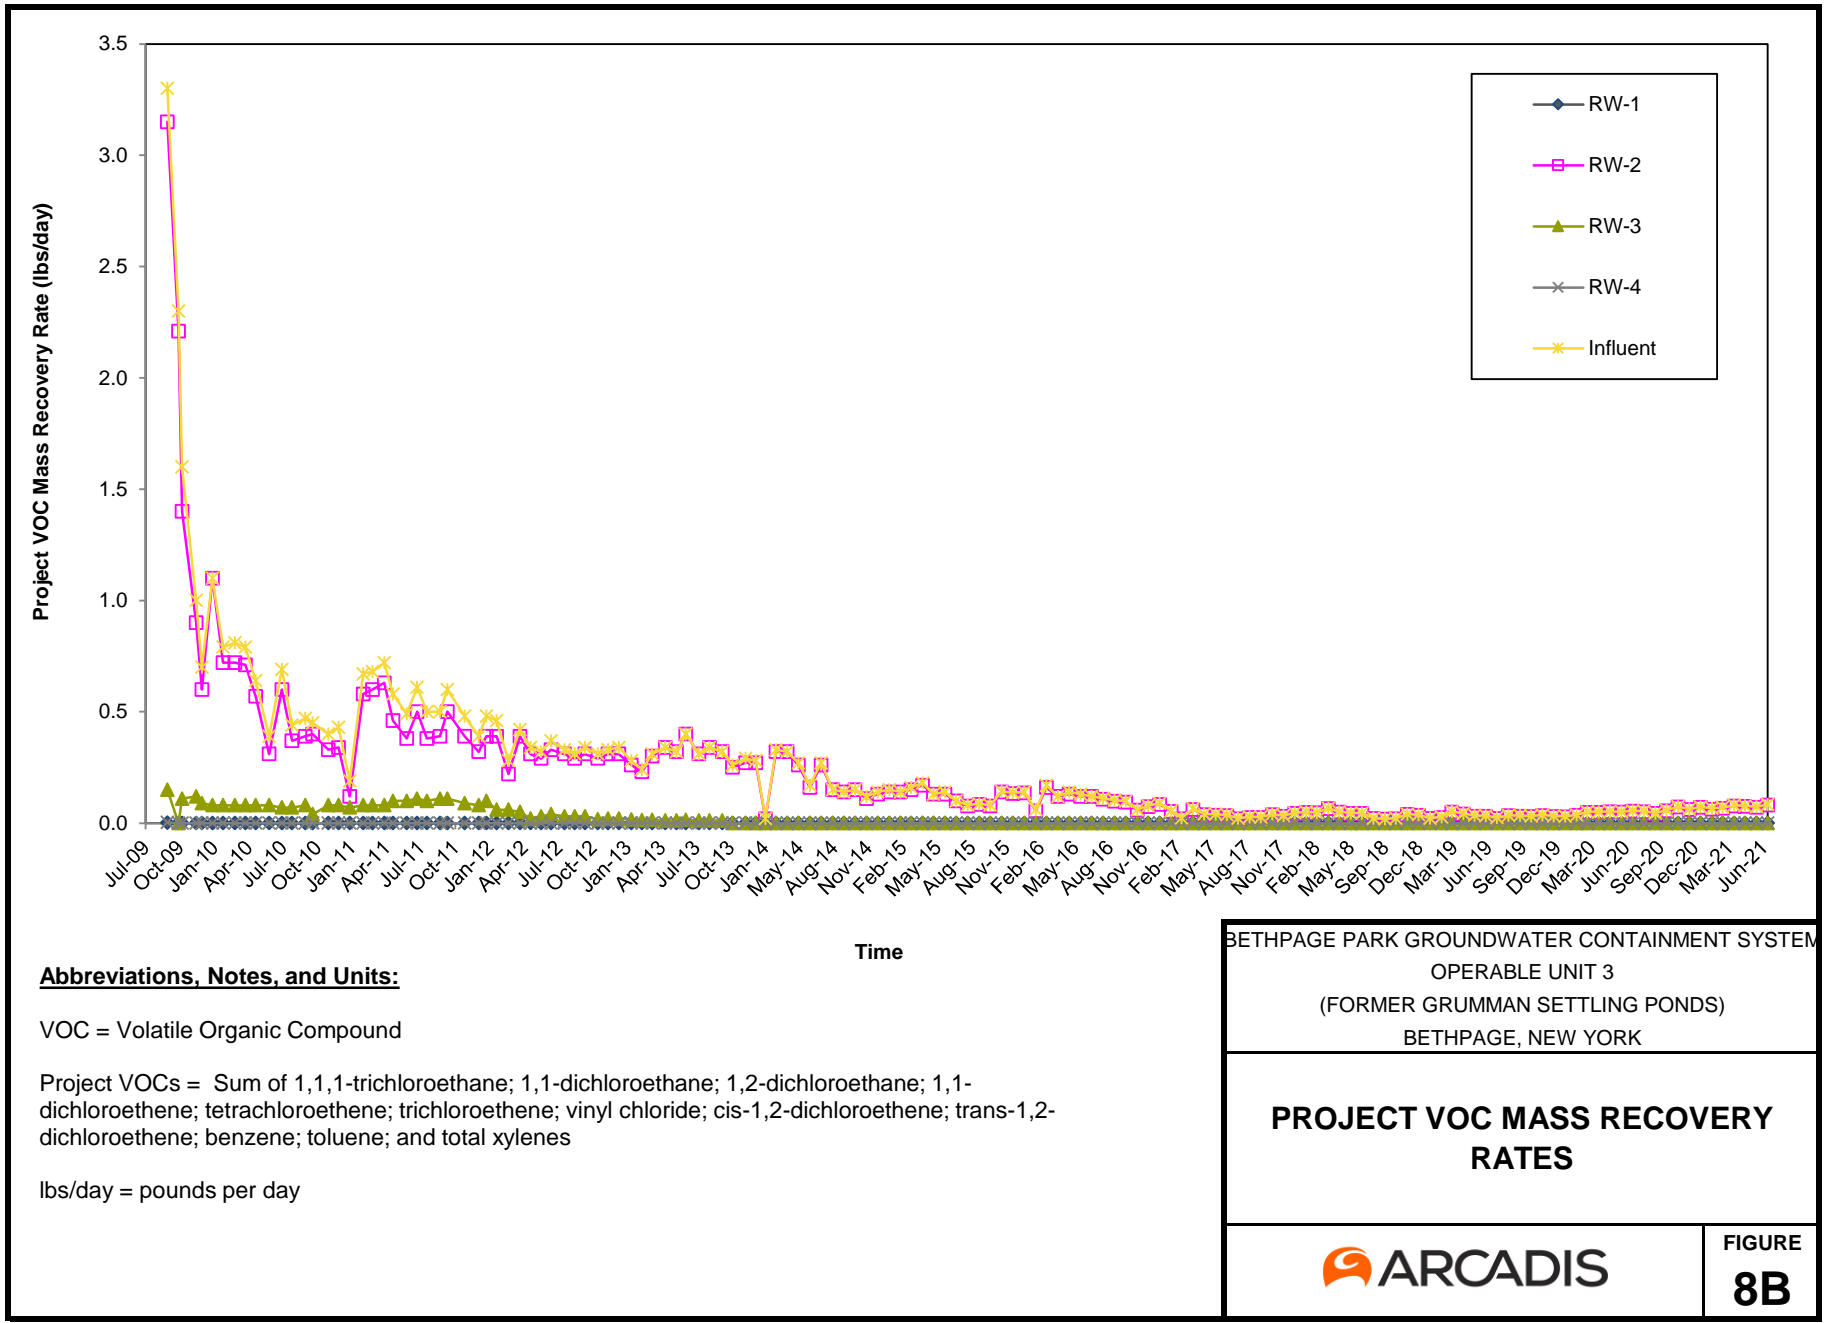

Abbreviations, Notes, and Units:

VOC = Volatile Organic Compound

Project VOCs = Sum of 1,1,1-trichloroethane; 1,1-dichloroethane; 1,2-dichloroethane; 1,1-dichloroethene; tetrachloroethene; trichloroethene; vinyl chloride; cis-1,2-dichloroethene; trans-1,2-dichloroethene; benzene; toluene; and total xylenes


lbs/day = pounds per day

BETHPAGE PARK GROUNDWATER CONTAINMENT SYSTEM
 OPERABLE UNIT 3
 (FORMER GRUMMAN SETTLING PONDS)
 BETHPAGE, NEW YORK

PROJECT VOC MASS RECOVERY RATES



FIGURE
8B

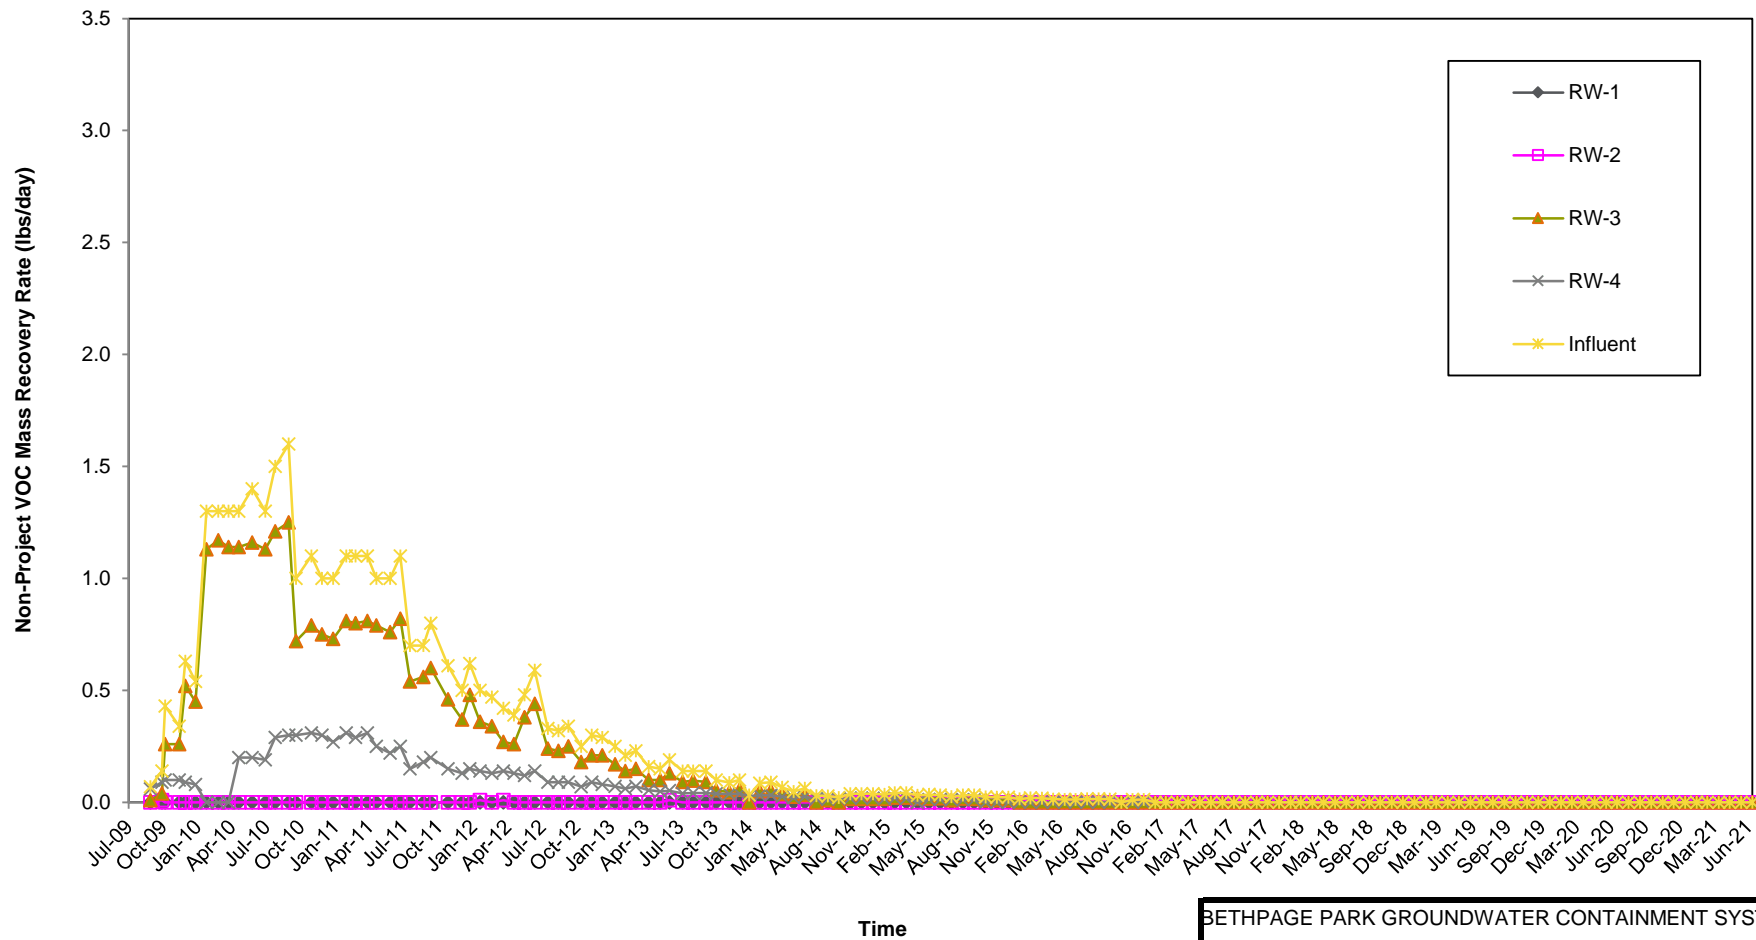

Abbreviations, Notes, and Units:

VOC = Volatile Organic Compound

Non-Project VOCs = sum of VOCs that are not Project VOCs.

lbs/day = pounds per day

BETHPAGE PARK GROUNDWATER CONTAINMENT SYSTEM
 OPERABLE UNIT 3
 (FORMER GRUMMAN SETTLING PONDS)
 BETHPAGE, NEW YORK

NON-PROJECT VOC MASS RECOVERY RATES



FIGURE
8C