



Tetra Tech NUS, Inc.


# OVERBURDEN MONITORING WELL SHEET FLUSH - MOUNT

WELL NO.: OW 2-1

*Repair by UTD*

PROJECT <u>NWIRP Bethpage</u>	LOCATION <u>Bethpage</u>	DRILLER <u>Unitech</u>
PROJECT NO. <u>1126006220</u>	BORING <u>NA</u>	DRILLING METHOD <u>NA</u>
DATE BEGUN <u>5/14/2009</u>	DATE COMPLETED <u>5/14/2009</u>	DEVELOPMENT METHOD <u>Not Developed</u>
FIELD GEOLOGIST <u>STAN KONZ</u>	DATUM _____	
GROUND ELEVATION _____		

ACAD:FORM\_MWFM.dwg 07/20/99 INL

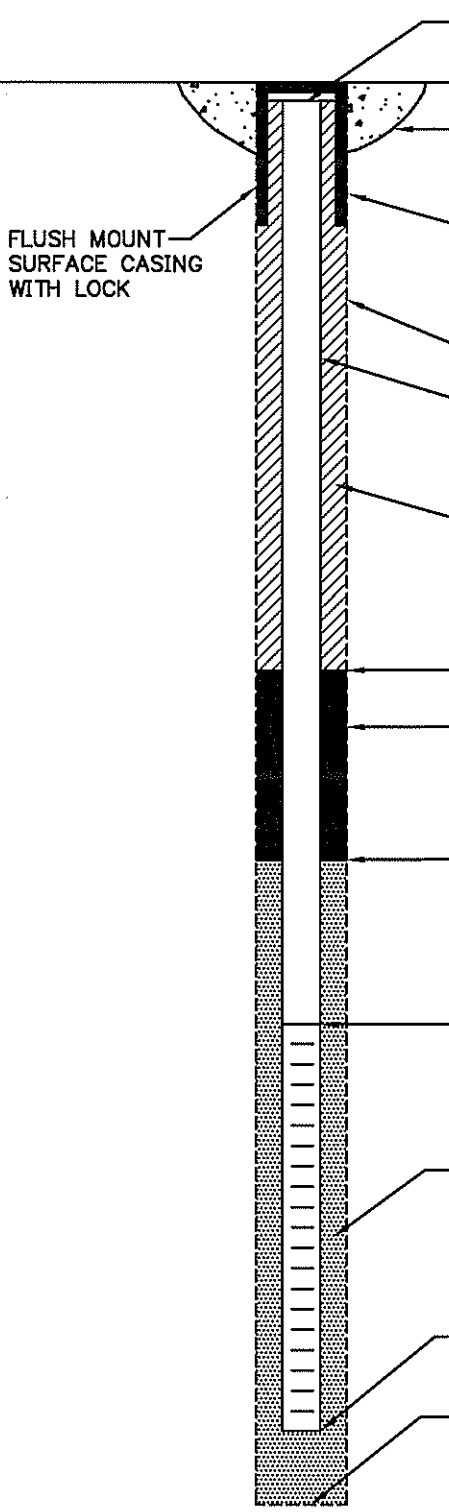

ELEVATION TOP OF RISER: \_\_\_\_\_

TYPE OF SURFACE SEAL: Concrete Pad

TYPE OF PROTECTIVE CASING: Steel Flush Mount

I.D. OF PROTECTIVE CASING: 12" Diameter

DIAMETER OF HOLE: Original 8"

TYPE OF RISER PIPE: 2" schedule 40 PVC riser

RISER PIPE I.D.: 2.067"

TYPE OF BACKFILL/SEAL: Cement/bentonite grout

ELEVATION/DEPTH TOP OF SEAL: 1330

TYPE OF SEAL: Bentonite slurry

ELEVATION/DEPTH TOP OF SAND: #0 Sand 340-346 / #1 Sand 346-356

ELEVATION/DEPTH TOP OF SCREEN: 1356

TYPE OF SCREEN: Schedule 40 PVC

SLOT SIZE x LENGTH: 10 slot

TYPE OF SAND PACK: #1 filter sand

DIAMETER OF HOLE IN BEDROCK: NA

ELEVATION / DEPTH BOTTOM OF SCREEN: 1396

ELEVATION / DEPTH BOTTOM OF SAND: 1360

ELEVATION/DEPTH BOTTOM OF HOLE: 1400

BACKFILL MATERIAL BELOW SAND: NA