


SECTION 2
MP-03, MP-04

SECTION 3
MP-03, MP-04

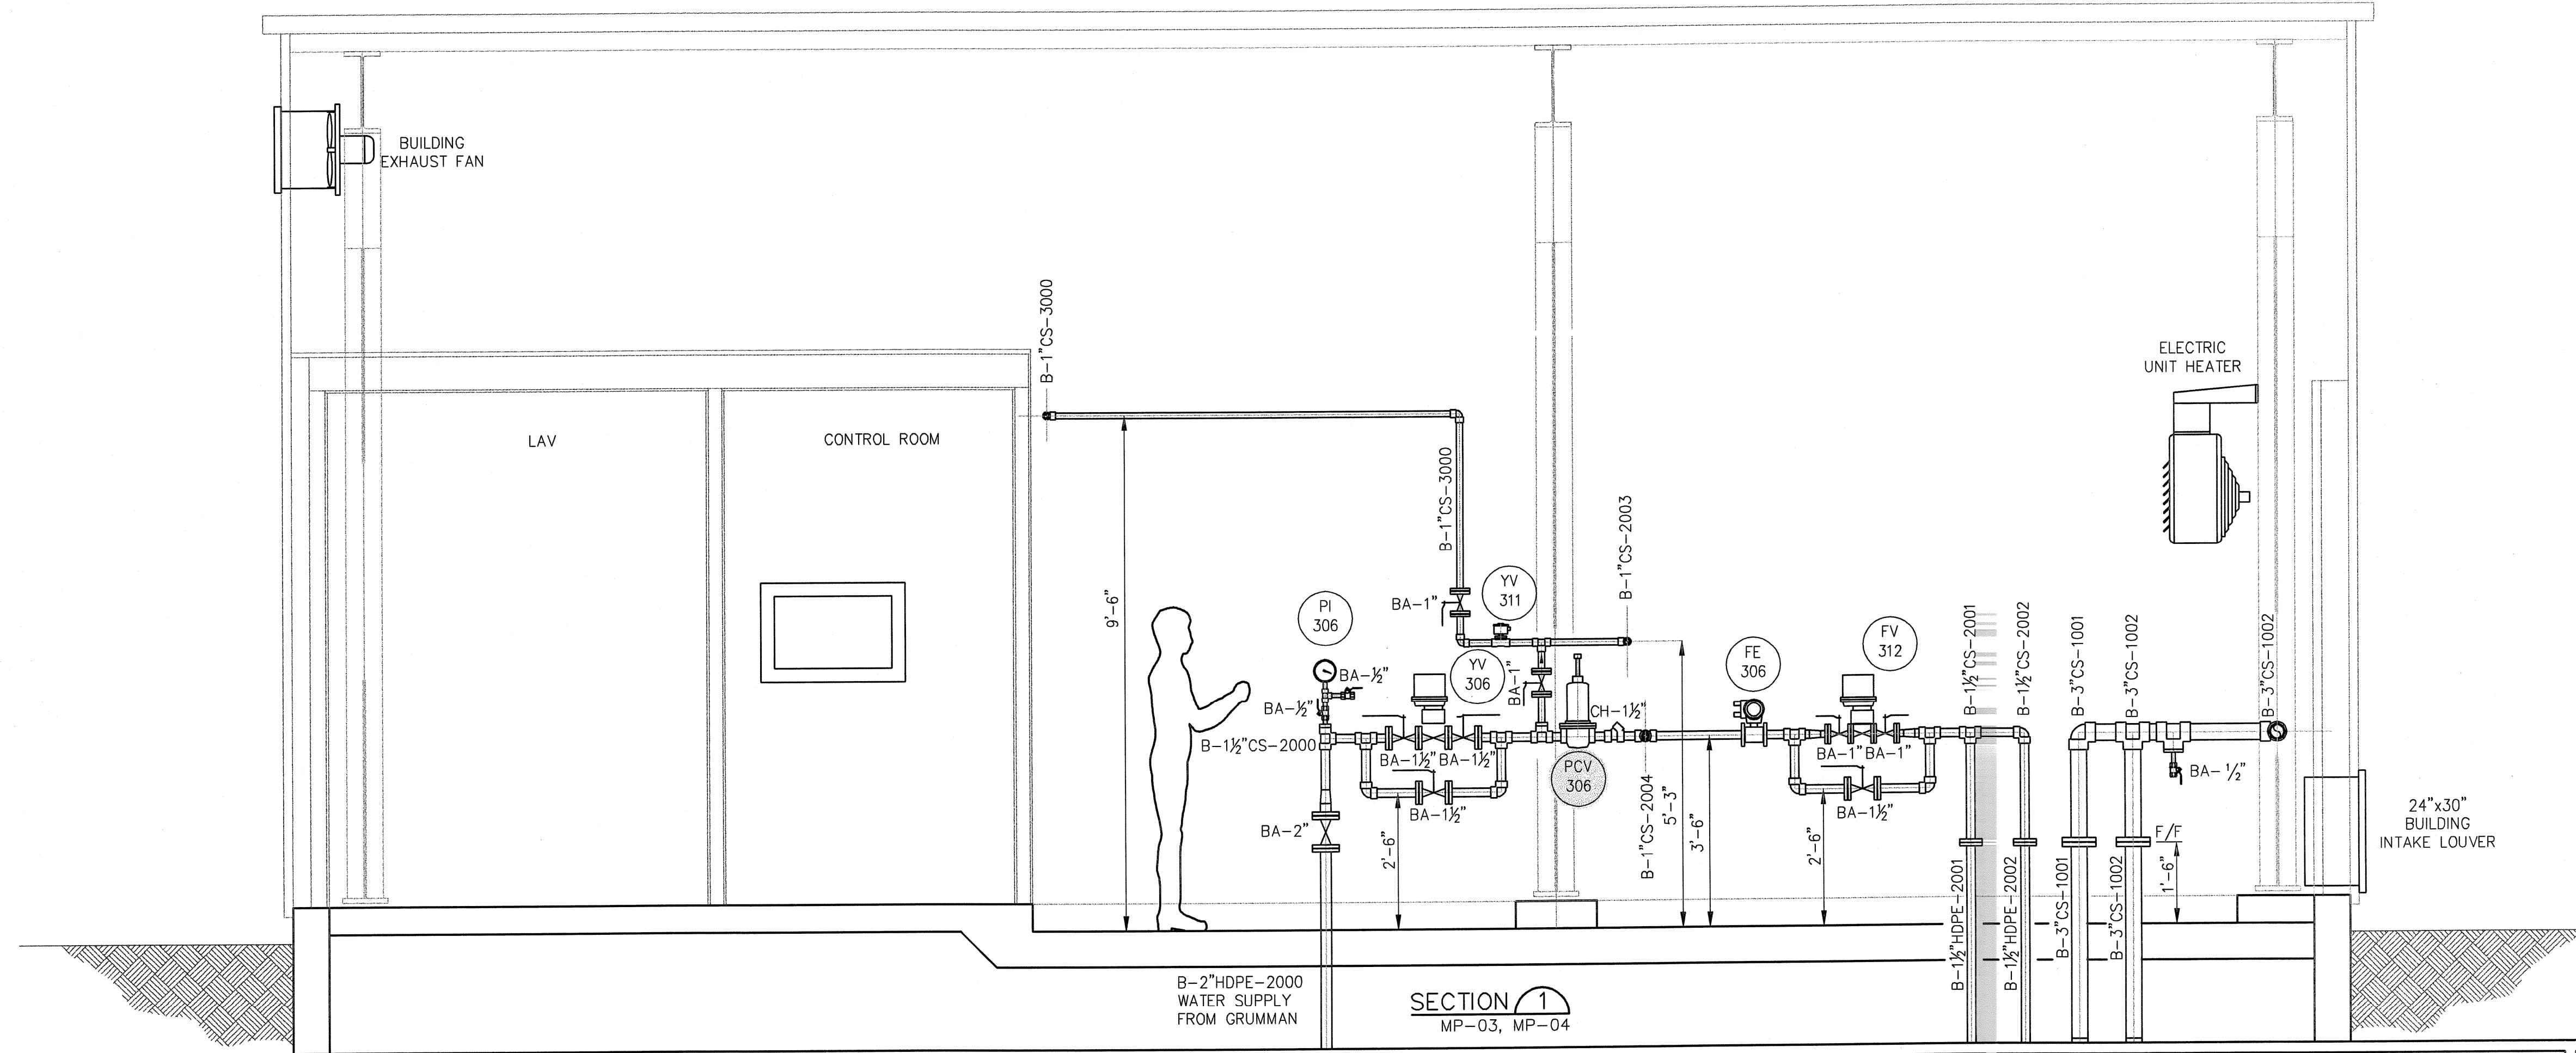

SECTION 1
MP-03, MP-04

DATE PRINTED
5-25-05

100% REVIEW DRAWINGS
NOT FOR CONSTRUCTION

SCALE VERIFICATION: THIS BAR MEASURES 1" ON ORIGINAL. ADJUST SCALE ACCORDINGLY.

No	Revision	Date	Initial

Approved

HOOVER/RUCO SITE
HICKSVILLE, NEW YORK

BIOSPARGE TREATMENT SYSTEM

CONTROL BUILDING
EQUIPMENT SECTIONS

CRA Infrastructure & Engineering, Inc.

Source Reference:	Date:
Project Manager: J. KAY	7-23-03
Reviewed By:	Designed By: B. A. BEEBE
Scale: 1/2" = 1'-0"	Drawn By: B. A. BEEBE
Project No: 06883-10	Report No: 045
	Drawing No: MP-04