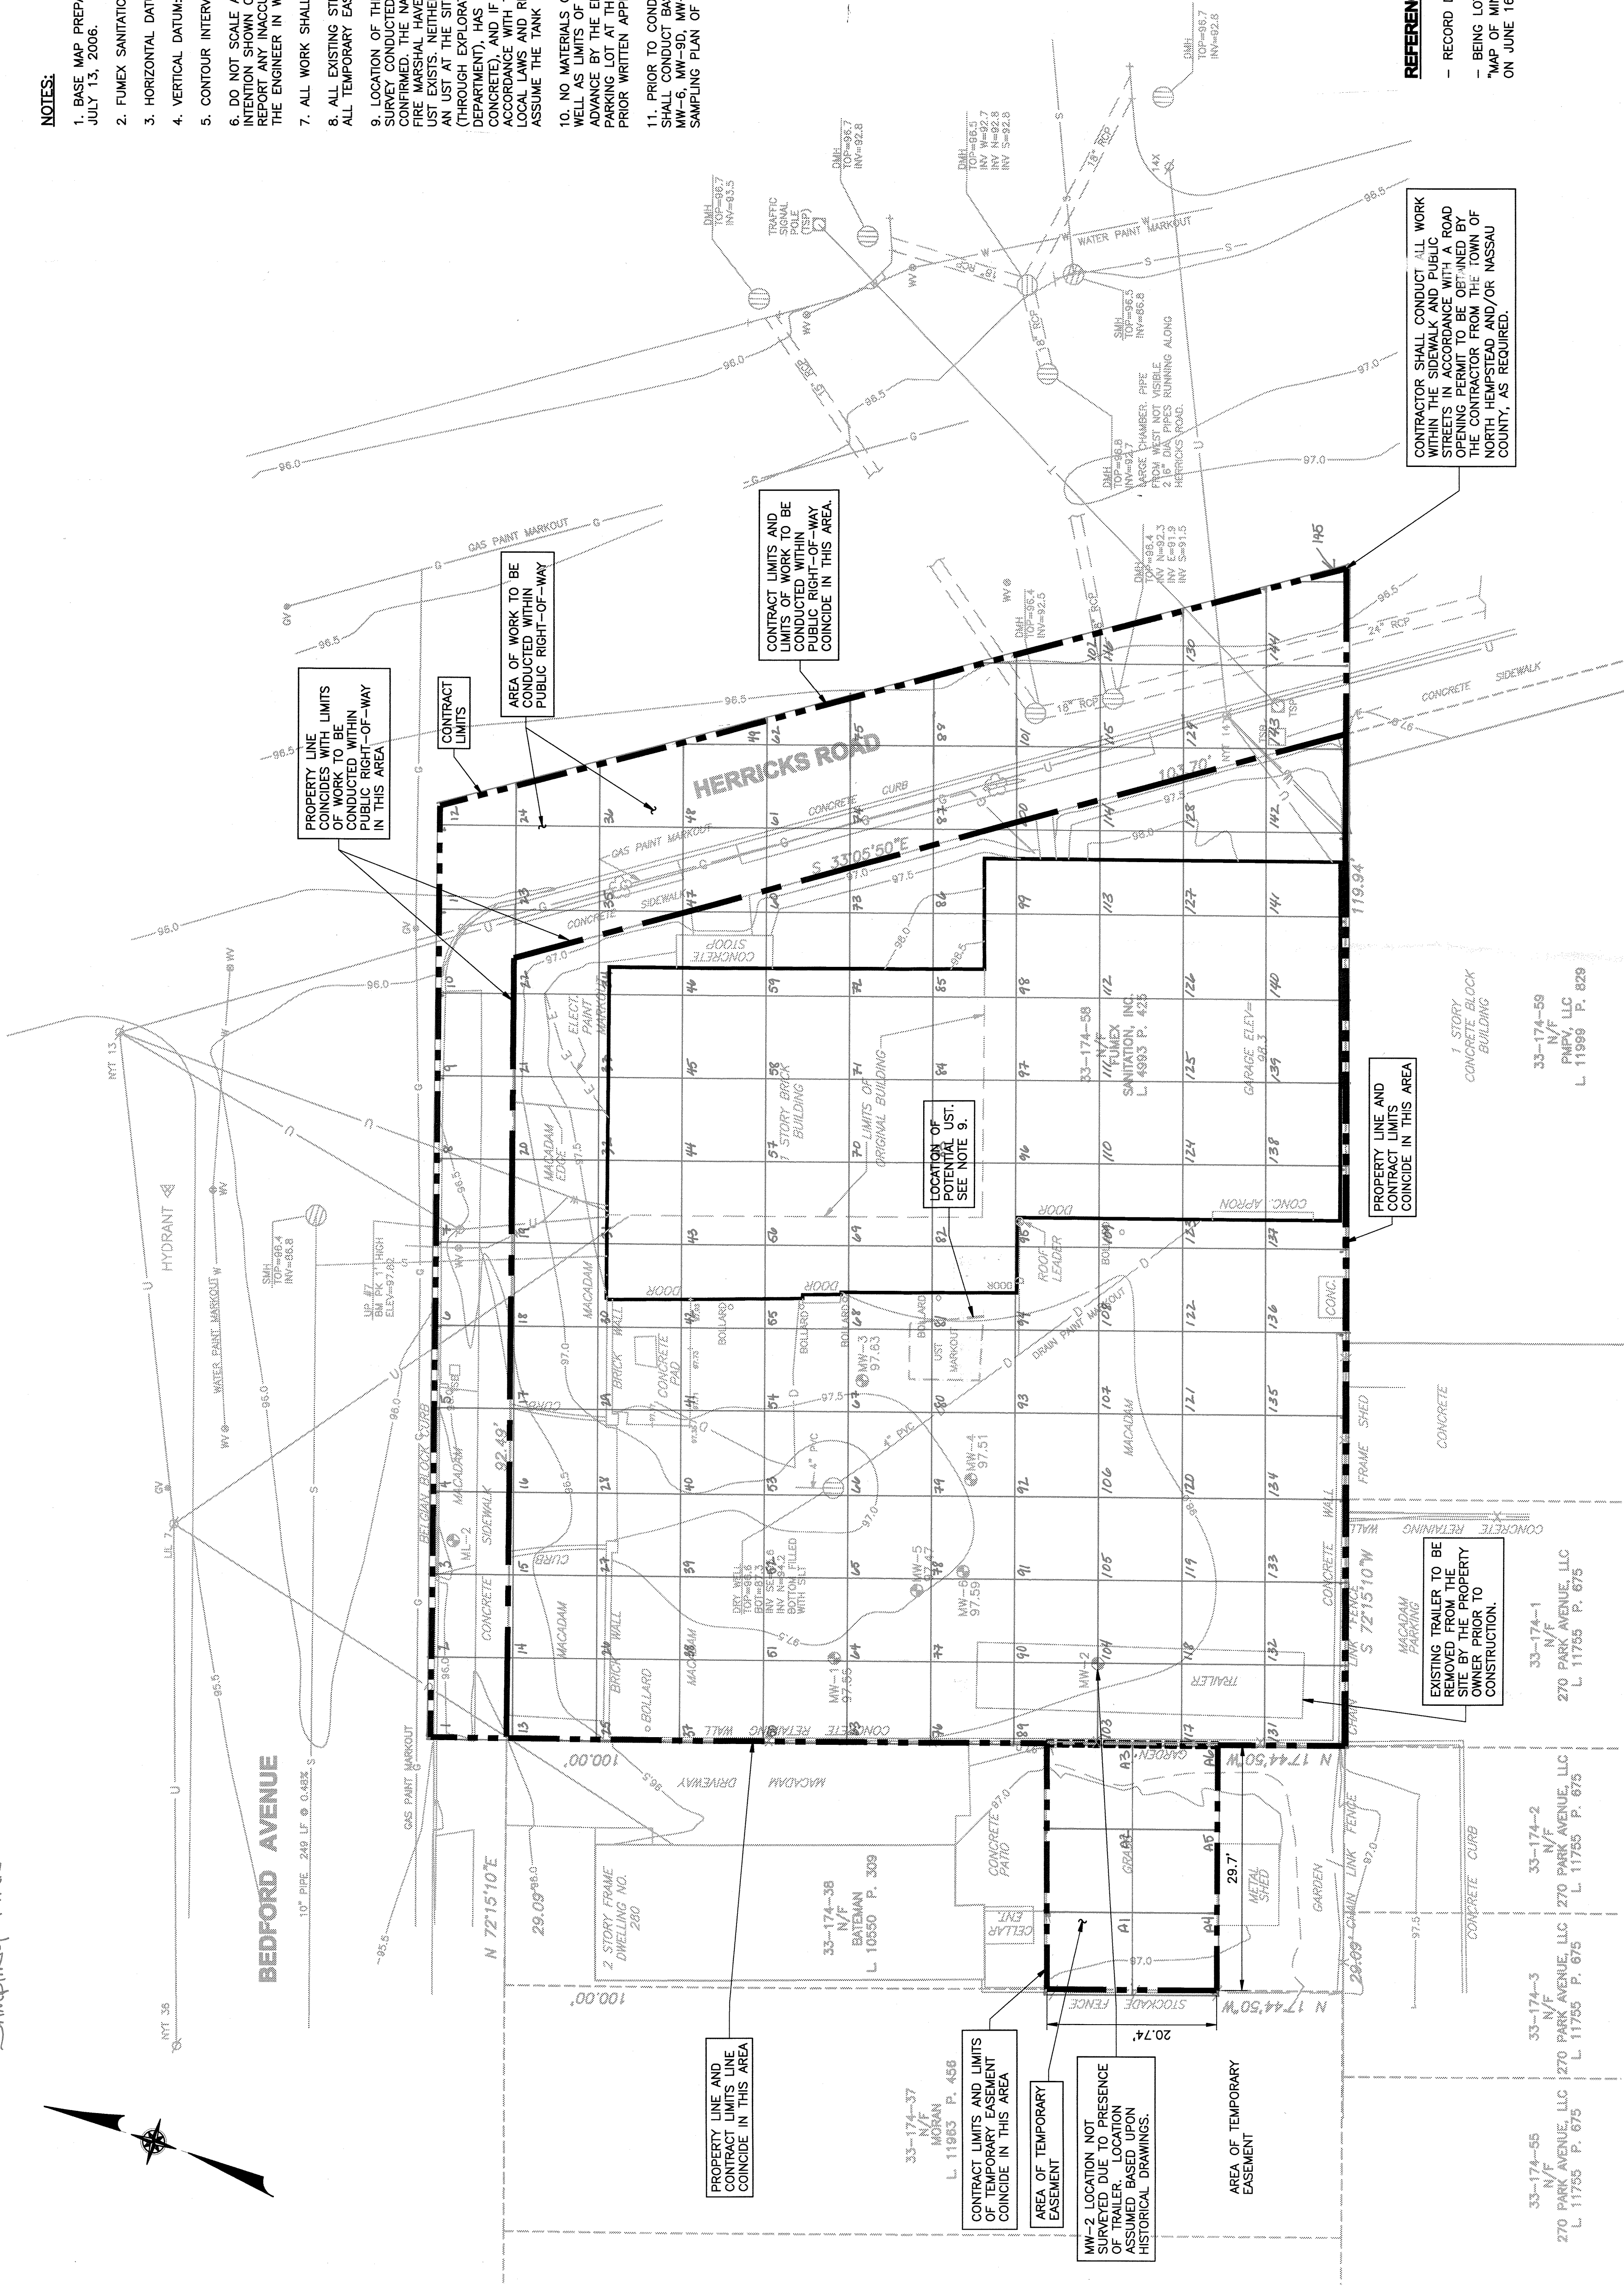


1. BASE MAP PREPARED BY YEC. INC. BASED ON FIELD SURVEY CONDUCTED ON JULY 13, 2006.
2. FUMEX SANITATION, INC. PROPERTY TAX LOT: 33-174-58
3. HORIZONTAL DATUM: NAD 1927 FROM GPS OBSERVATIONS
4. VERTICAL DATUM: NGVD 1929 FROM GPS OBSERVATIONS
5. CONTOUR INTERVAL: 0.5 FOOT

6. DO NOT SCALE ANY DRAWINGS. VERIFY THE FIGURES, DIMENSIONS AND DESIGN INTENTION SHOWN ON THE DRAWINGS BEFORE BEGINNING LAYOUT OF THE WORK AND REPORT ANY INACCURACIES, MISSING DIMENSIONAL REQUIREMENTS OR CONFLICTS TO THE ENGINEER IN WRITING PRIOR TO BEGINNING ANY WORK.
7. ALL WORK SHALL COMPLY WITH ALL APPLICABLE CODES, LAWS AND STATUTES.
8. ALL EXISTING STRUCTURES WITHIN THE CONTRACT LIMITS, AS WELL AS LIMITS OF ALL TEMPORARY EASEMENTS, SHALL BE PROTECTED DURING CONSTRUCTION.
9. LOCATION OF THE POTENTIAL UST WAS DETERMINED BASED UPON A GEOPHYSICAL SURVEY CONDUCTED AT THE SITE. THE PRESENCE OF THE UST HAS NOT BEEN CONFIRMED. THE NASSAU COUNTY DEPARTMENT OF HEALTH AND THE NASSAU COUNTY FIRE MARSHAL HAVE BEEN CONTACTED TO DETERMINE THE RECORD OF ANY EXISTING TANKS AND ANY OTHER INFORMATION. SUCH RECORDS OF THE RECORD OF ANY UST AT THE SITE. THE CONTRACTOR IS TO DETERMINE WHETHER THE UST EXISTS (THROUGH EXPLORATORY EXCAVATION OR OTHER METHOD APPROVED BY THE DEPARTMENT). HAS BEEN EMPTIED AND CLOSED (I.E., FILLED WITH SAND OR CONCRETE), AND IF NECESSARY, REMOVE AND DISPOSE OF SUBJECT TANK IN ACCORDANCE WITH THE STRONGHOLD COMMUNITY DEVELOPMENT, STATE AND LOCAL LAWS AND REGULATIONS. FOR CLOSING PURPOSES, CONTRACTOR IS TO ASSUME THE TANK IS A 2,000 GALLON TANK.
10. NO MATERIALS OR EQUIPMENT MAY BE STORED WITHIN THE CONTRACT LIMITS, AS WELL AS LIMITS OF ALL TEMPORARY EASEMENTS, UNLESS OTHERWISE APPROVED IN ADVANCE BY THE ENGINEER. STORAGE OF EQUIPMENT AND MATERIALS WITHIN THE PARKING LOT AT THE FLUXEM SANITATION PROPERTY SHALL BE ACCEPTABLE WITH THE PRIOR WRITTEN APPROVAL OF THE DEPARTMENT.
11. PRIOR TO CONDUCTING ANY REMEDIAL ACTIVITIES AT THE SITE, THE CONTRACTOR SHALL CONDUCT BASELINE GROUNDWATER SAMPLING OF MONITORING WELLS MW-5, MW-6, MW-9D, MW-10R AND MW-11R IN ACCORDANCE WITH SECTION 01652 – SAMPLING PLAN OF THE CONTRACT DOCUMENTS.

- RECORD DEED: LIBER 4993 PAGE 425

- BEING LOTS 44 THRU 48 IN BLOCK 12 AS SHOWN ON A MAP ENTITLED "MAP OF MINEOLA WEST", FILED IN THE NASSAU COUNTY CLERK'S OFFICE ON JUNE 16, 1925 AS MAP NO. 562, CASE No. 544.

[illegible]