


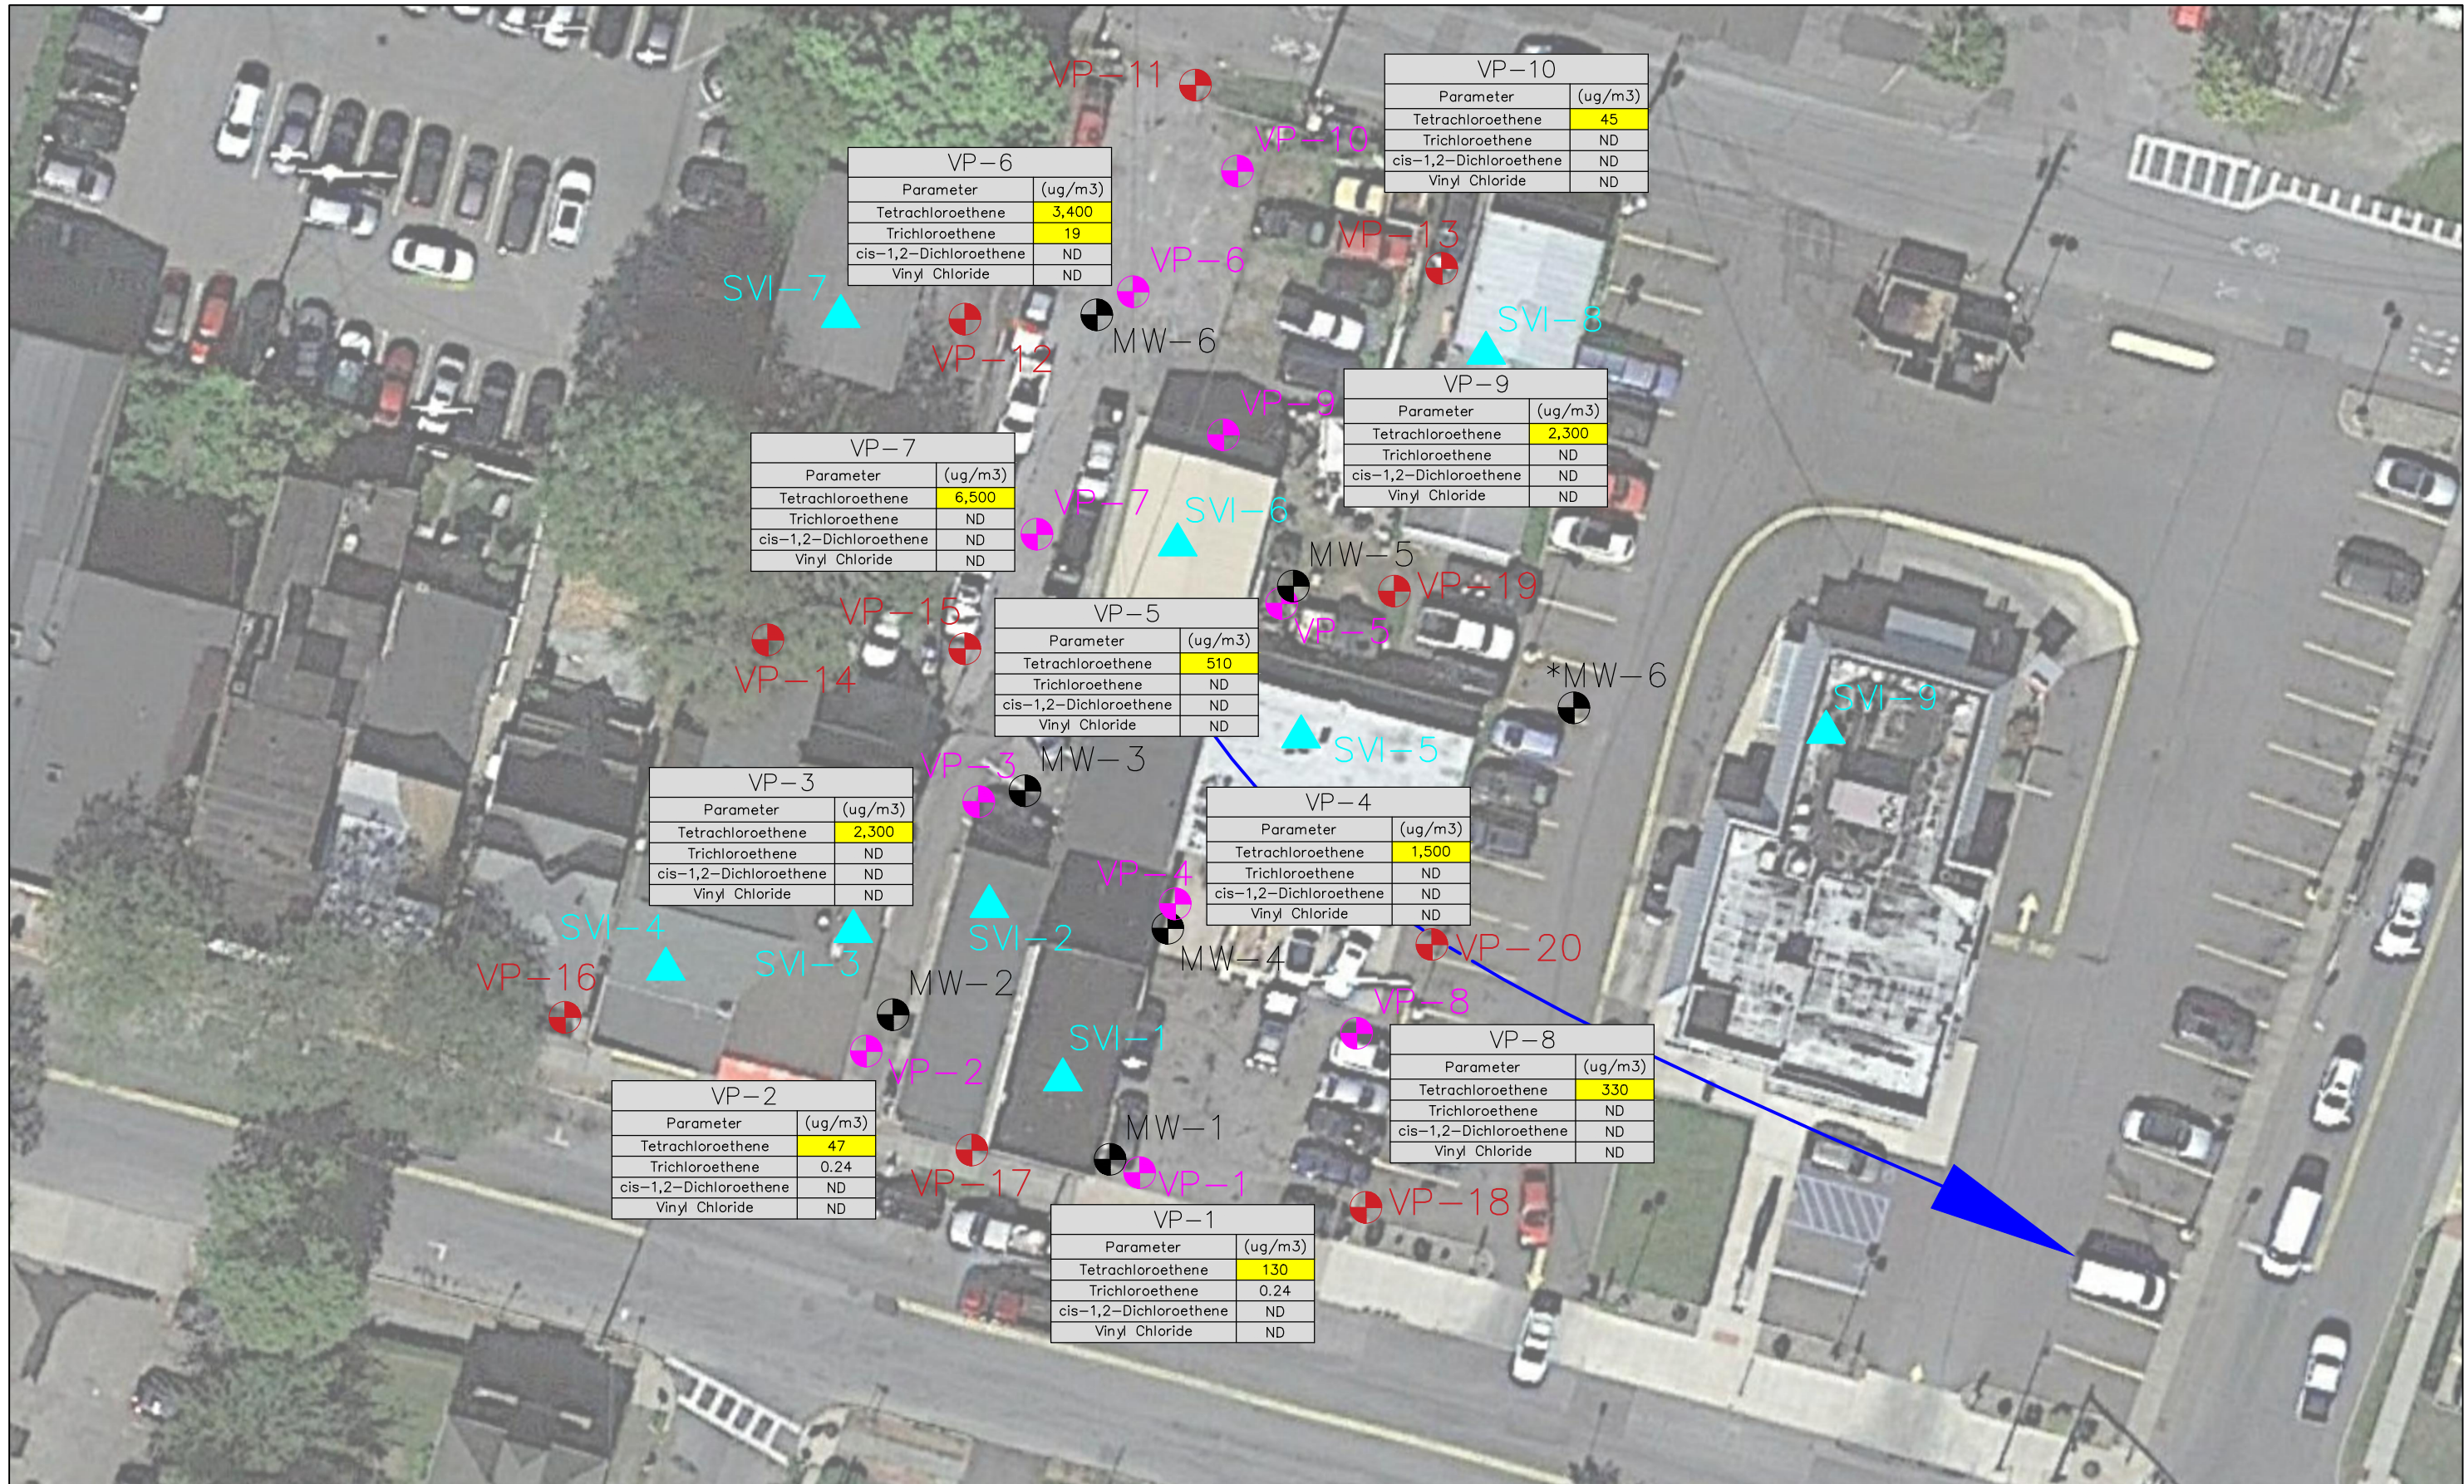

Legend:

- Groundwater Monitoring Well
- Soil Gas Vapor Probe Location (Existing)
- Soil Gas Vapor Probe Location (Proposed)
- Groundwater Flow Direction
- Soil Vapor Intrusion (SVI) Location
- Indicates Elevated Soil Gas VOC Concentration
- *MW-6 - This Location is Part of an Offsite Well Network



338 Broadway
Kingston, New York
NYSDEC Site# 356058

FIGURE 1

DATE: December 22, 2020

SCALE: 1" = 30'

Proposed Additional Soil Gas
Probes and SVI Locations

Note: Aerial Image provided by Google Earth 2020