

LOCATION MAP

0 2000 4000
SCALE IN FEET


[illegible]

RICHARD A. PELUSO, P.E.

Richard A. Russo
5/31/03
N.Y.P.E. Lic. No. 48021 Date:

[illegible]

DRAWING NO.
1
PROJECT NO.
04556-01

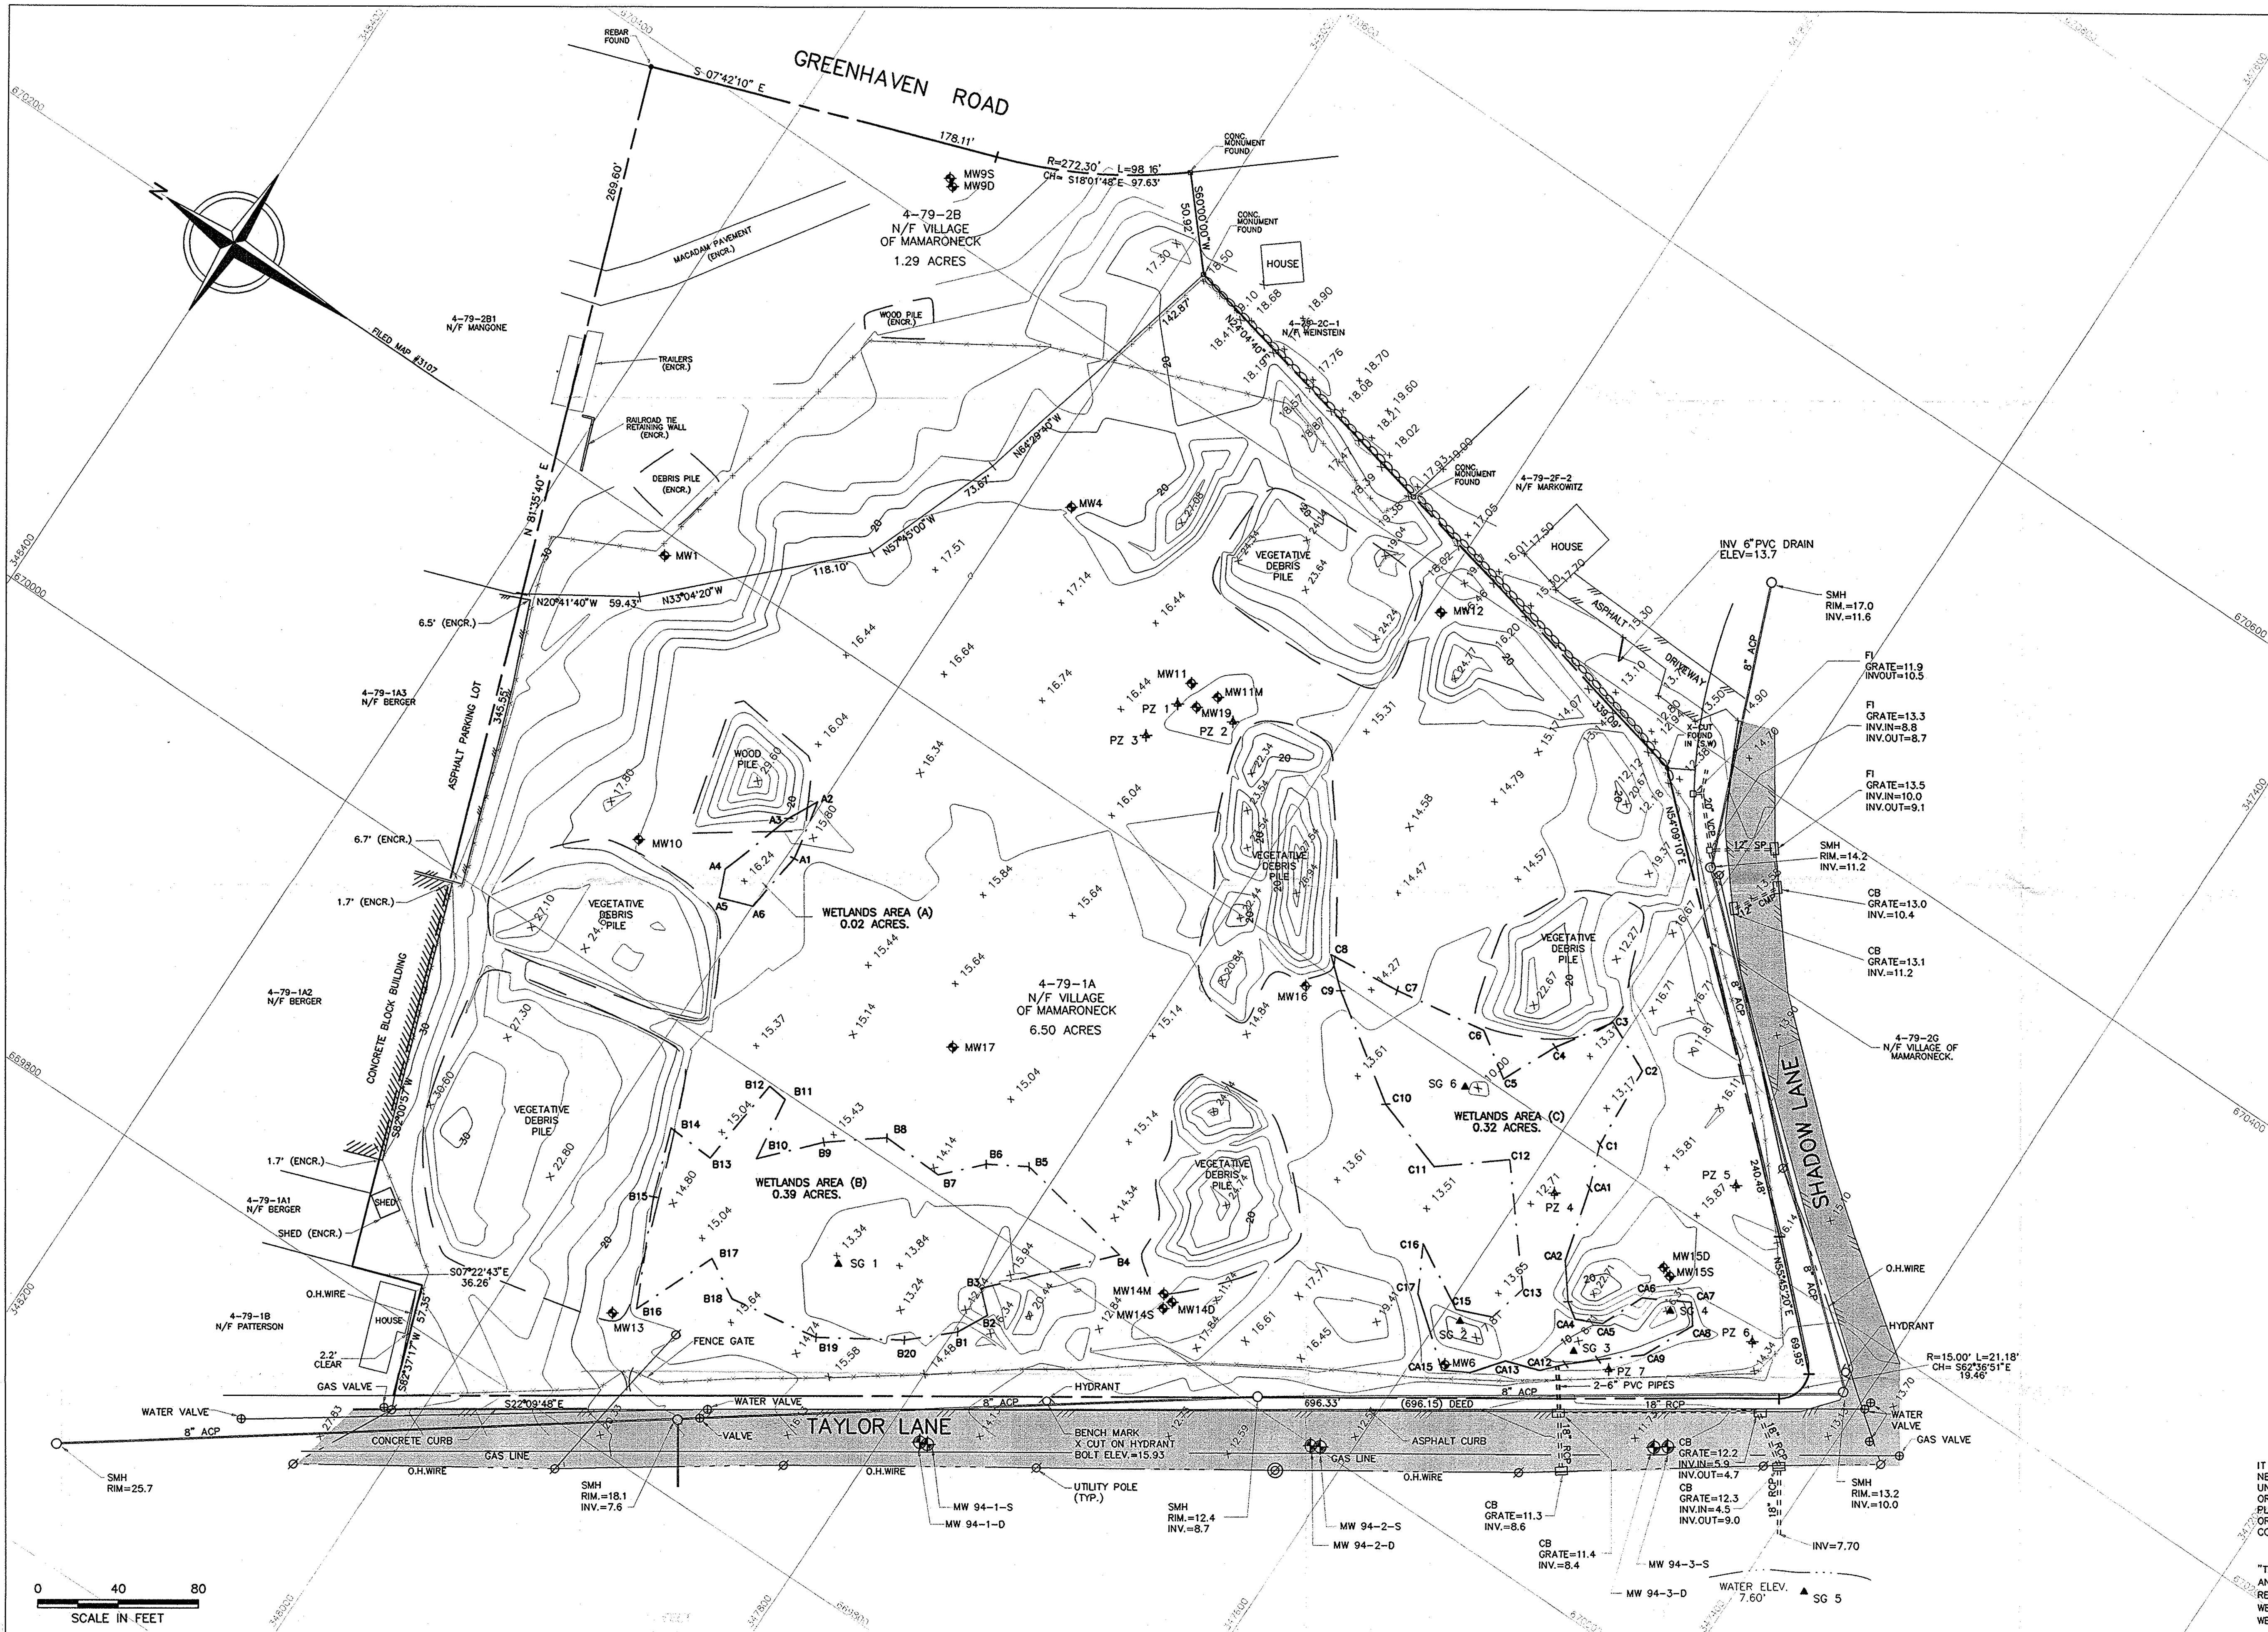

- LEGEND**
- SMH = SANITARY SEWER MANHOLE
 - CB = CATCH BASIN
 - FI = FLAT GRATE
 - RCP = REINFORCED CONCRETE PIPE
 - ACP = ASBESTOS CEMENT PIPE
 - CMP = CORRUGATED METAL PIPE
 - VCP = VITRIFIED CLAY PIPE
 - SP = STEEL PIPE
 - ◆ MW-1 = MONITORING WELL
 - ▲ SG-1 = STAFF GAUGE
 - ▲ PZ-1 = PIEZOMETER
 - ○ ○ S.W. = STONE WALL
 - — — VEGETATIVE DEBRIS PILE
 - U.P. = UTILITY POLE
 - — — PROPERTY LINE
 - — — WETLANDS

NOTES:

1. NORTH REFERENCE IS BASED ON FILE MAP #3107.
2. BOUNDARY INFORMATION SHOWN HEREON IS AS TAKEN FROM A FIELD SURVEY PERFORMED BY WEHRAN ENGINEERING IN APRIL OF 1994.
3. TOPOGRAPHIC INFORMATION SHOWN HEREON IS BASED UPON A GROUND SURVEY PERFORMED BY WEHRAN ENGINEERING IN SEPTEMBER OF 1991. (UPDATED APRIL OF 1994.)
4. VERTICAL DATUM BASED ON U.S.G.S. MEAN SEA LEVEL DATUM OF 1929.
5. EASEMENTS OR RIGHT-OF-WAYS ON OR UNDER THE LANDS, AND NOT VISIBLE, ARE NOT SHOWN.
6. THE WETLAND BOUNDARY SHOWN ON THIS PLAN WAS FIELD DELINEATED BY WEHRAN ON JULY 28, 1994. FIELD SURVEY PERFORMED BY WEHRAN ENGINEERING ON AUGUST 1, 1994.

MAP REFERENCE:

1. "REVISED MAP OF FIRST ADDITION TO GREENHAVEN", AS FILED ON 2/5/27, IN WESTCHESTER COUNTY CLERK'S OFFICE AS MAP #3107.
2. "MAP #4204", AS FILED ON 11/16/35, IN WESTCHESTER COUNTY CLERK'S OFFICE.

IT IS A VIOLATION OF SECTION 7209, SUBDIVISION 2, OF THE NEW YORK STATE EDUCATION LAW FOR ANY PERSONS UNLESS ACTING UNDER THE DIRECTION OF A LICENSED PROFESSIONAL ENGINEER OR LAND SURVEYOR TO ALTER, IN ANY WAY, PLANS, SPECIFICATIONS, PLATS, OR REPORTS TO WHICH THE SEAL OF A PROFESSIONAL ENGINEER OR LAND SURVEYOR HAS BEEN APPLIED UNLESS DONE SO IN CONFORMANCE WITH THE PROVISIONS OF THE ABOVE LAW.

"THIS DOCUMENT IS PREPARED SPECIFICALLY FOR THE CLIENT AND PROJECT DESIGNATED HEREON. MODIFICATION, ALTERATION, REVISION, DUPLICATION, OR USE WITHOUT THE CONSENT OF WEHRAN-NEW YORK, INC. IS PROHIBITED. COPYRIGHT 1995 WEHRAN-NEW YORK, INC. ALL RIGHTS RESERVED."

RICHARD A. PELUSO, P.E.

N.Y.P.E. Lic. No. 48021

REV	DATE	DESCRIPTION	DWN BY	DES BY	CHK BY	APP BY
1	4-2-95					
DATE OF ISSUE	DATE OF ISSUE	DATE OF ISSUE	DATE OF ISSUE	DATE OF ISSUE	DATE OF ISSUE	DATE OF ISSUE
DATE OF ISSUE	DATE OF ISSUE	DATE OF ISSUE	DATE OF ISSUE	DATE OF ISSUE	DATE OF ISSUE	DATE OF ISSUE




VILLAGE OF MAMARONECK
TAYLOR'S LANE COMPOST SITE
TOWN OF RYE, WESTCHESTER COUNTY, NEW YORK
FINAL SUBMISSION

EXISTING SITE CONDITIONS

DRAWING NO.

2

PROJECT NO.
04556-01

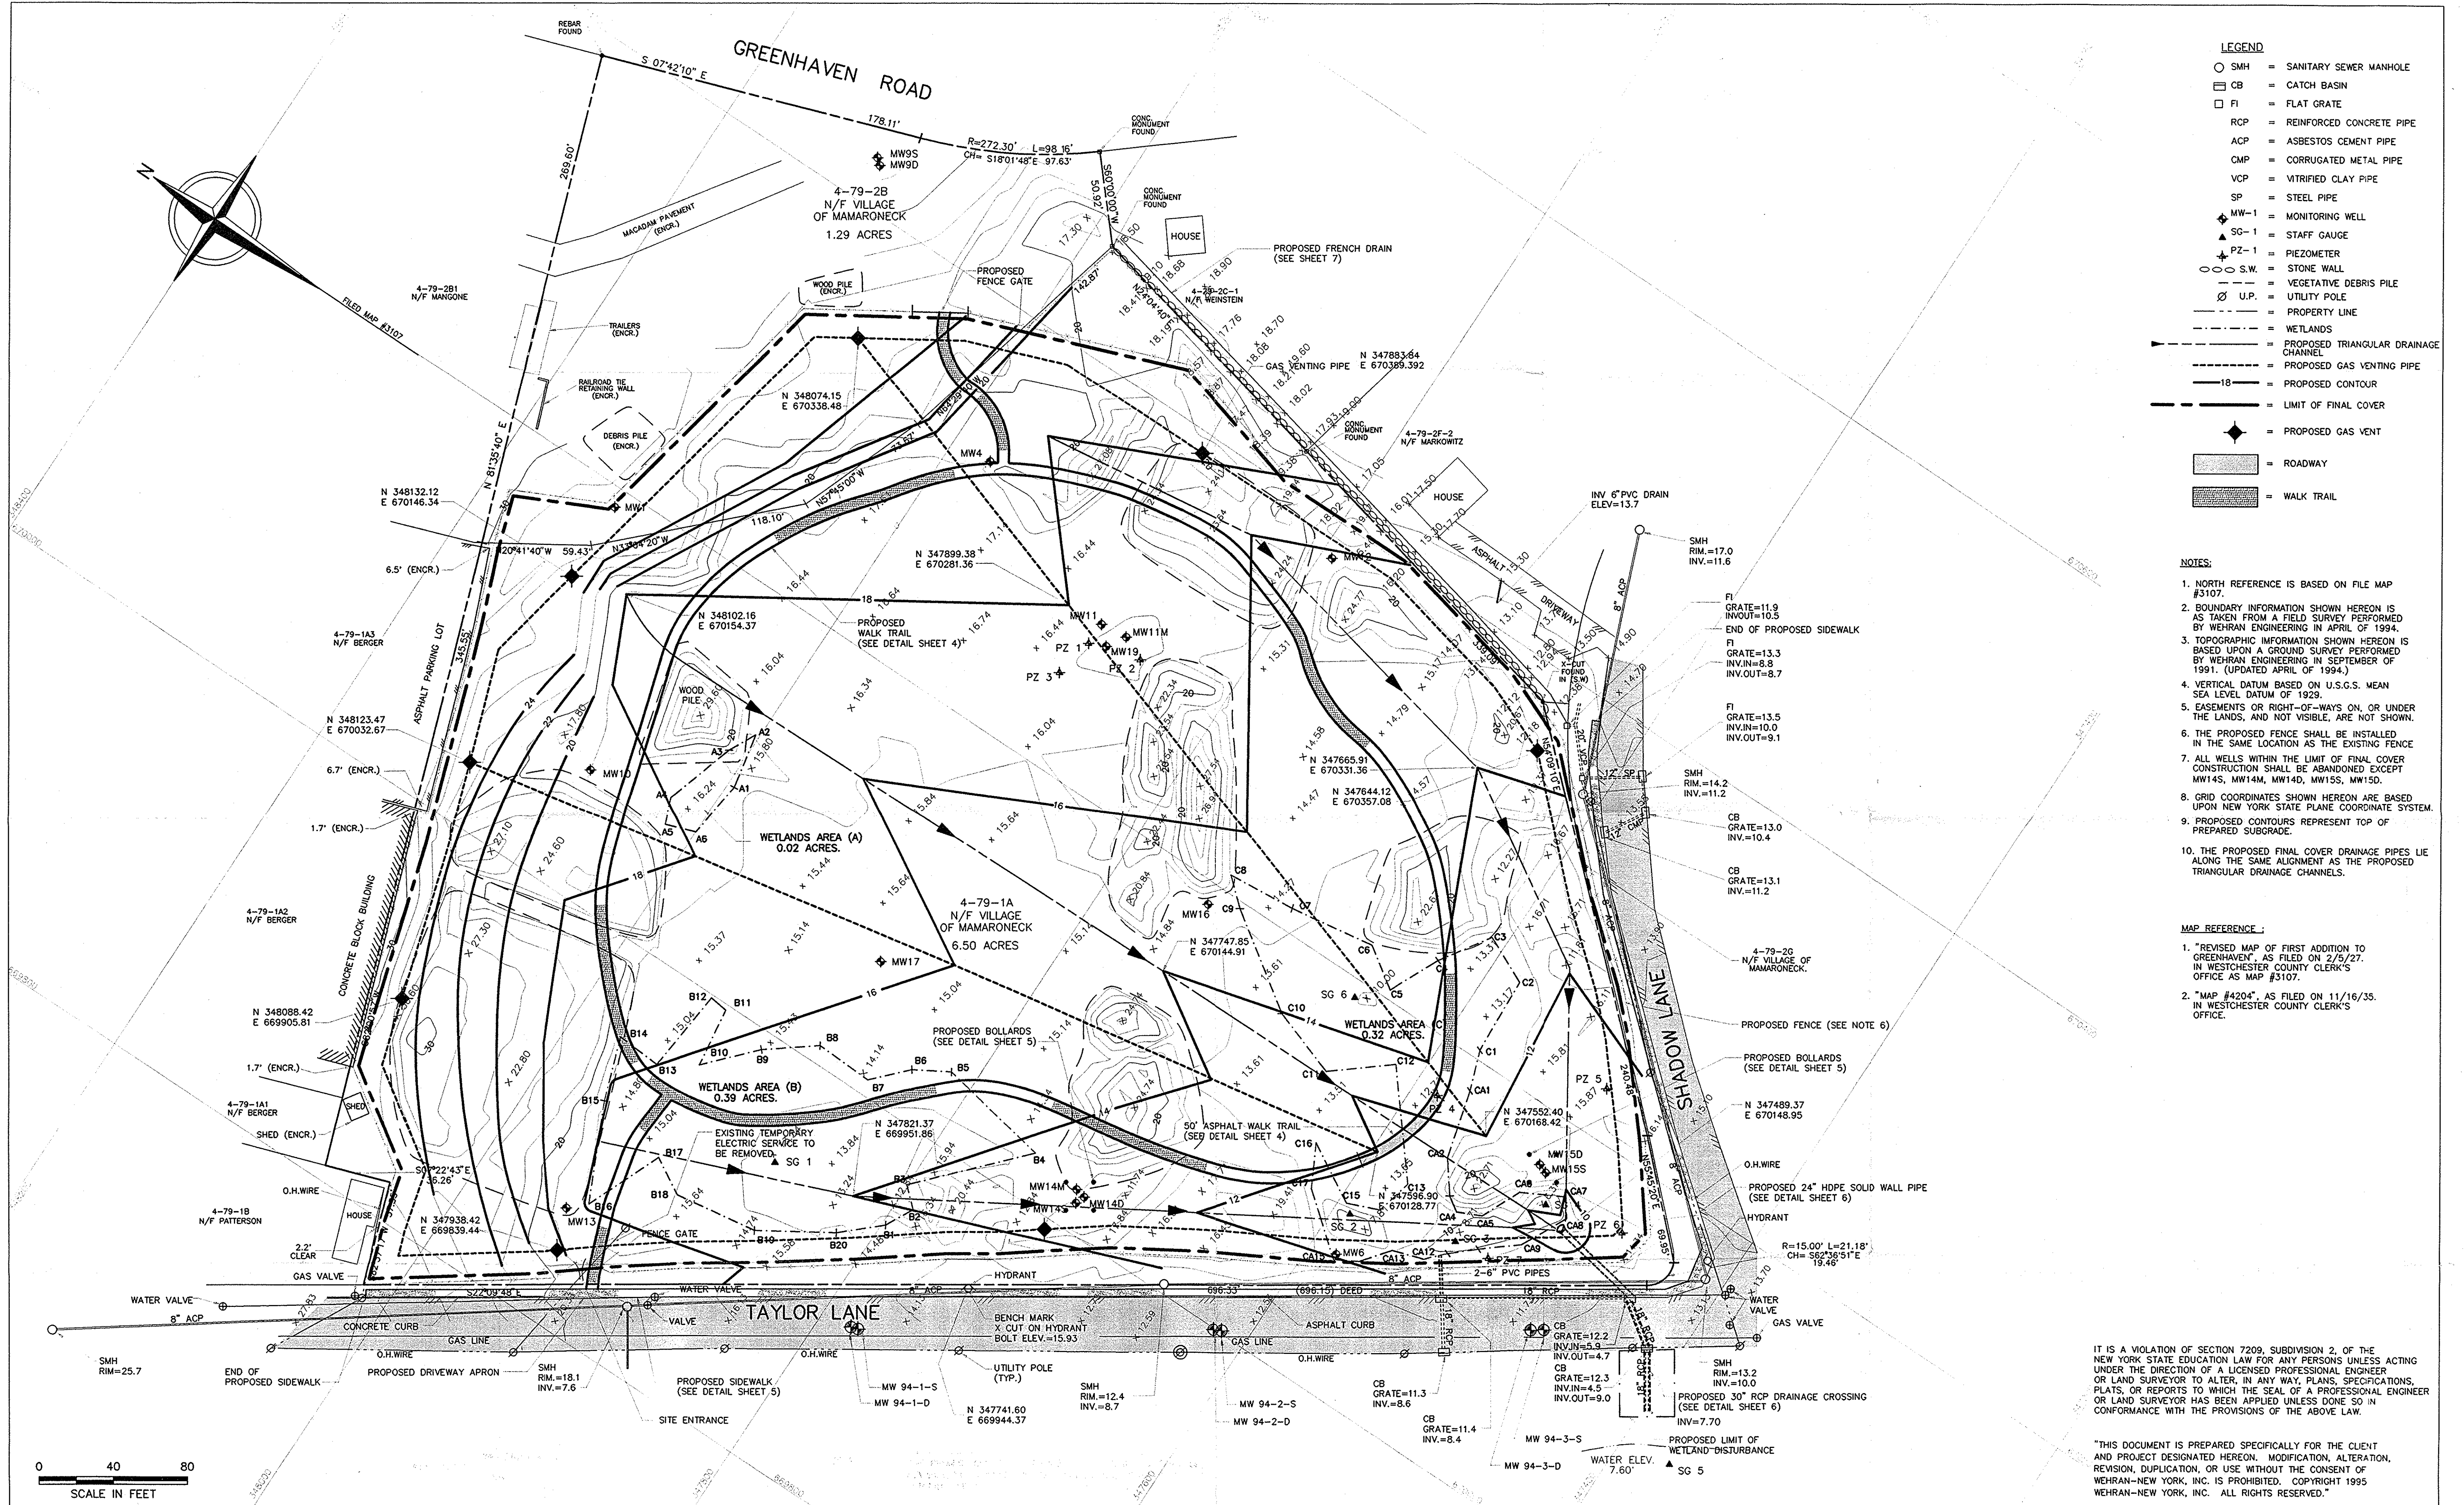

RICHARD A. PELUSO, P.E.

Richard A. Peluso 4/2/95
N.Y.P.E. Lic. No. 48021 Date

REV	DATE	DESCRIPTION	DWN BY	DES BY	CHK BY	APP BY
1	4-2-95	S.H.W.				
2	4-2-95	K.P.H.				




VILLAGE OF MAMARONECK
TOWN OF RYE, WESTCHESTER COUNTY, NEW YORK
FINAL SUBMISSION

PREPARED SUBGRADE PLAN

DRAWING NO.

3

PROJECT NO.
04556-01

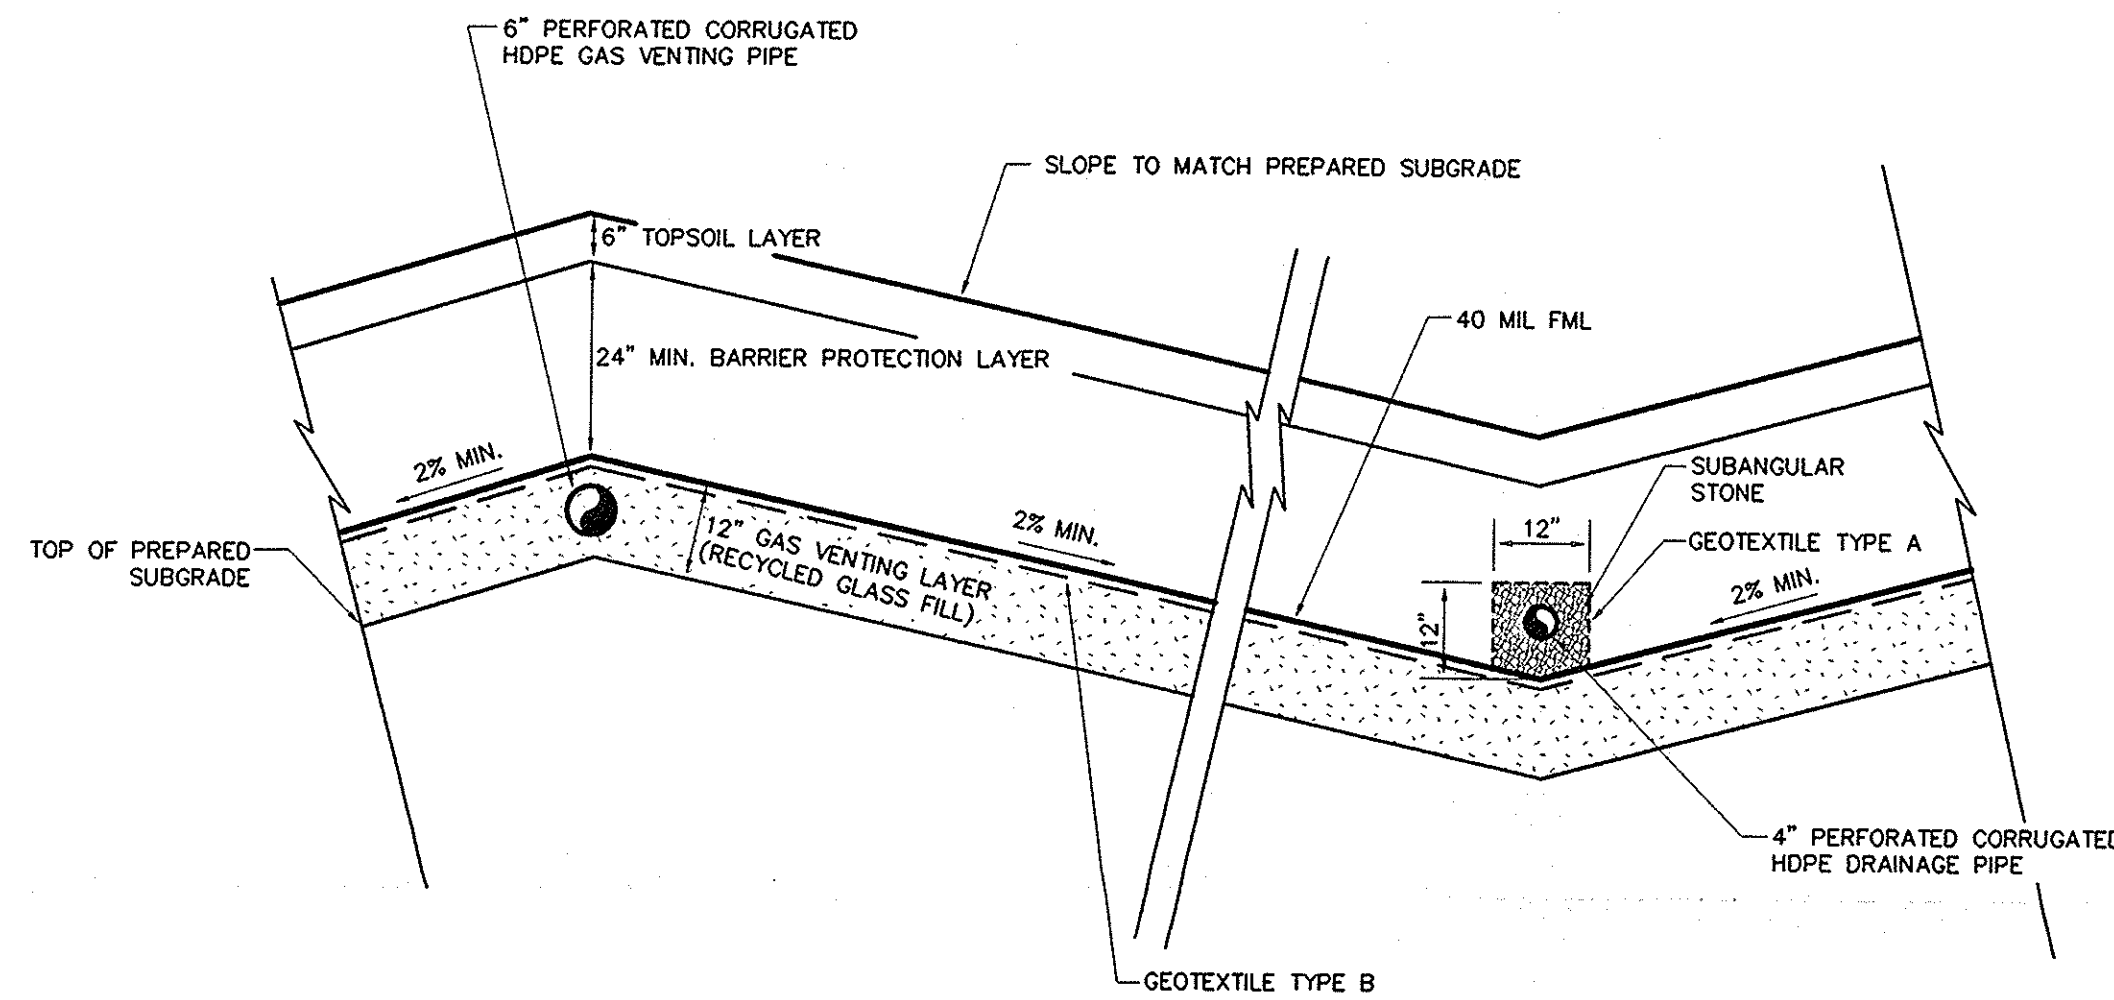


- NOTES:
1. ALTERNATIVE 1 WILL BE UTILIZED AS LONG AS SUFFICIENT RECYCLED GLASS QUANTITIES EXIST.
 2. BARRIER PROTECTION LAYER SHALL BE A MINIMUM OF 36" WITHIN 15' OF ALL GAS VENTS.

FINAL COVER DETAIL-ALTERNATIVE 1

SCALE: 1"=2'

F:\DWG\04556-ZZ\WK-D-012.dwg

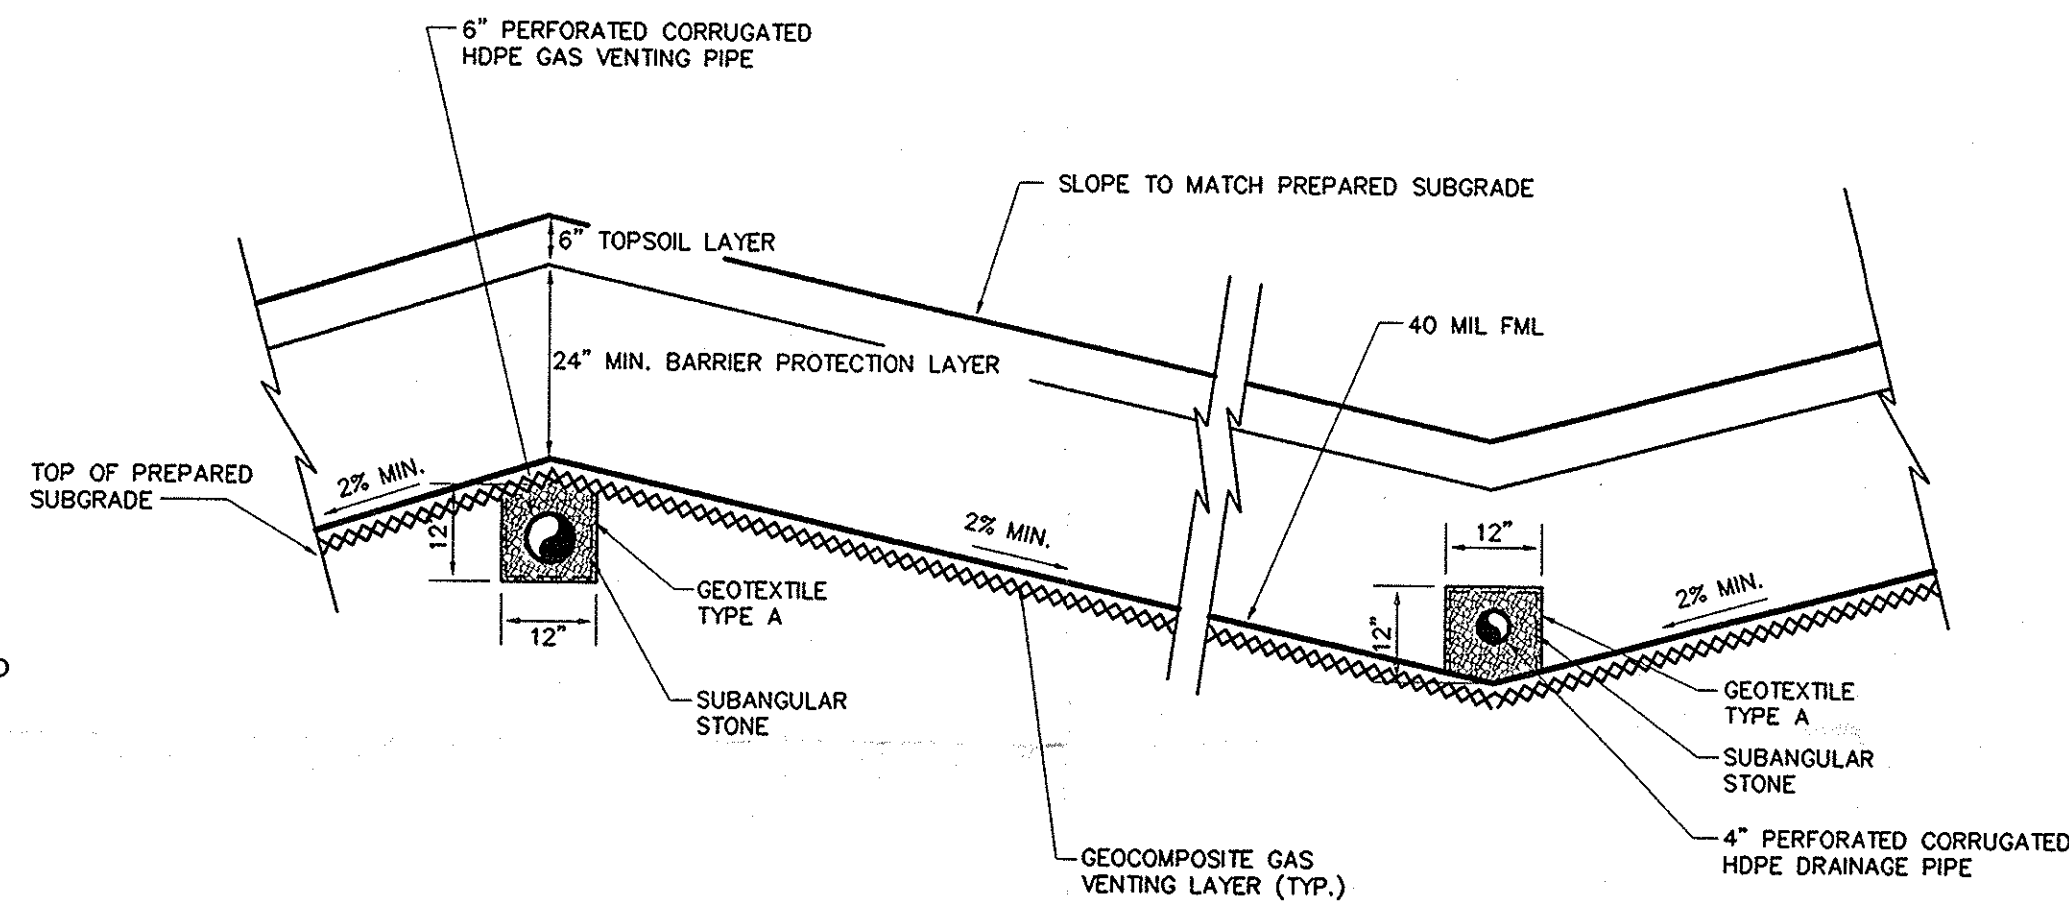


- NOTES:
1. ALTERNATIVE 2 WILL BE UTILIZED WHEN THERE ARE INSUFFICIENT QUANTITIES OF RECYCLED GLASS AVAILABLE.
 2. BARRIER PROTECTION LAYER SHALL BE TO MINIMUM OF 36" WITHIN 15' OF ALL GAS VENTS.

FINAL COVER DETAIL-ALTERNATIVE 2

SCALE: 1"=2'


F:\DWG\04556-ZZ\WK-D-022.dwg

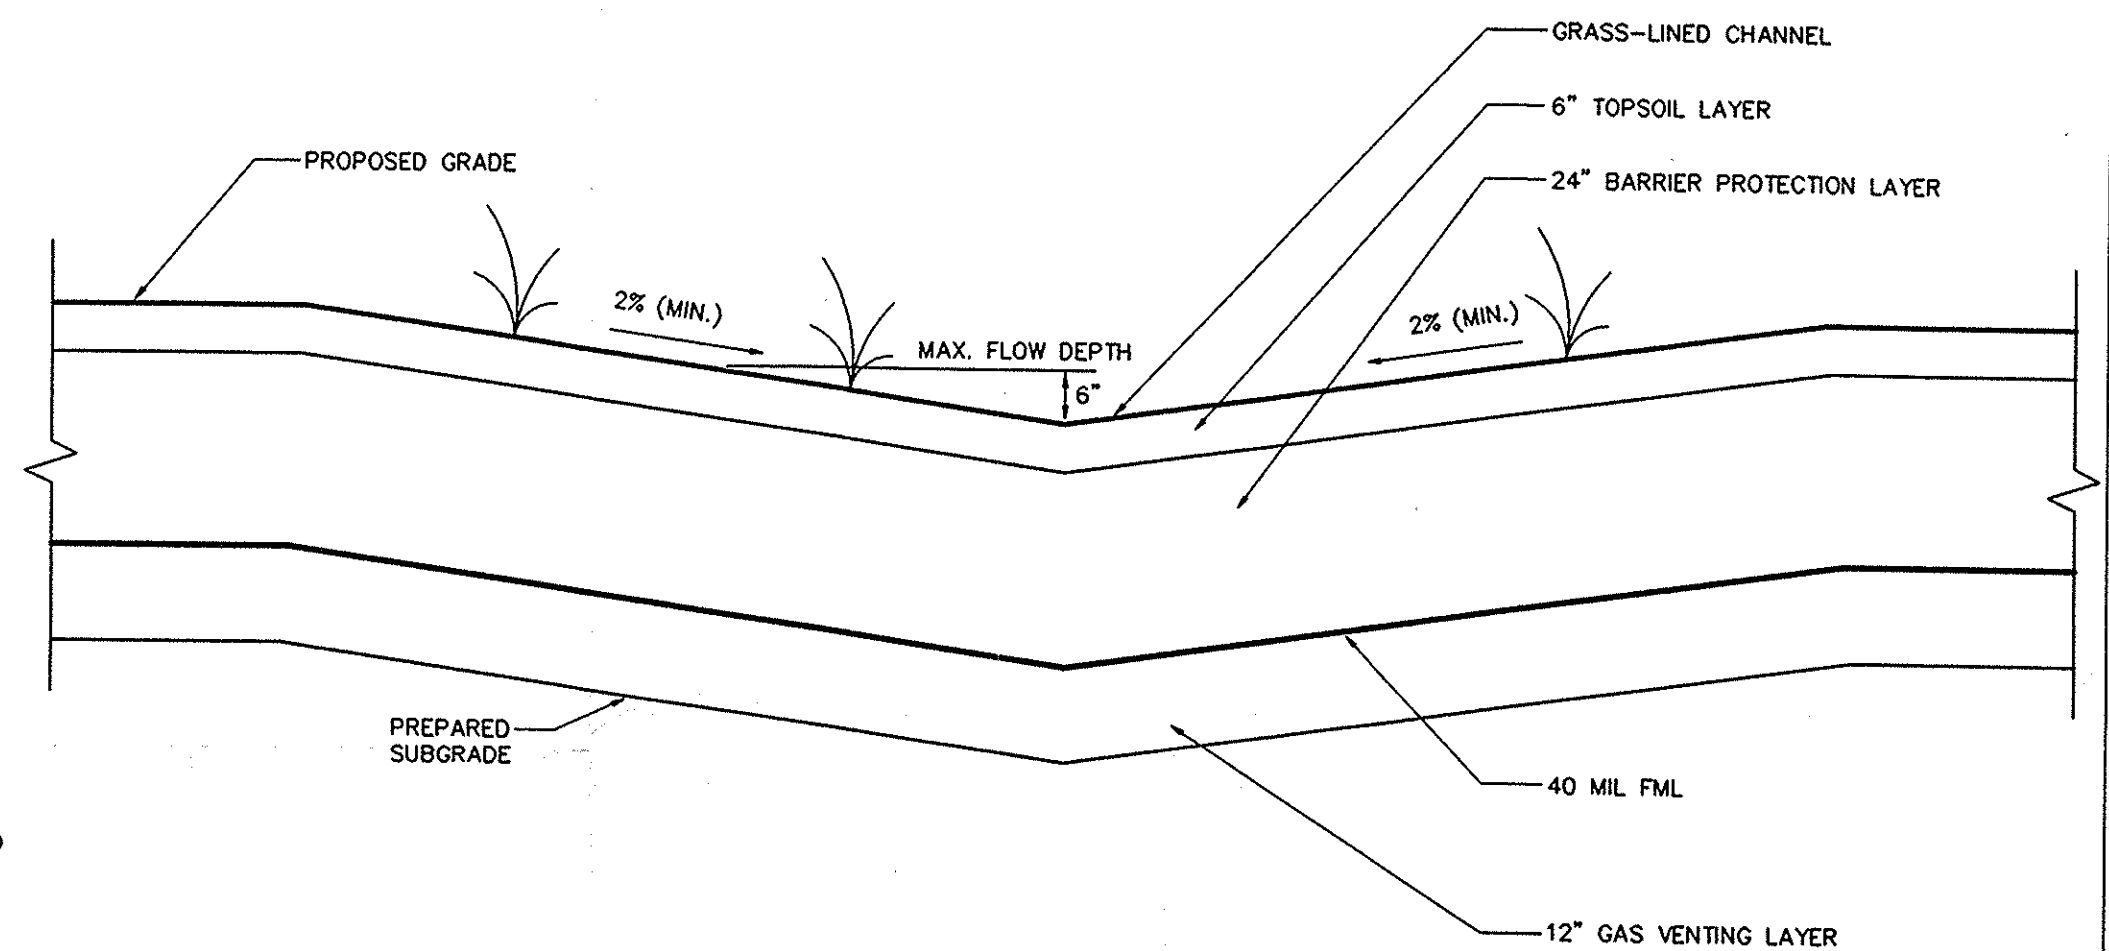

TRIANGULAR DIVERSION CHANNEL

N.T.S.


emoinst: j:\PROJ\04556-ZZ\WK-D-072.dwg

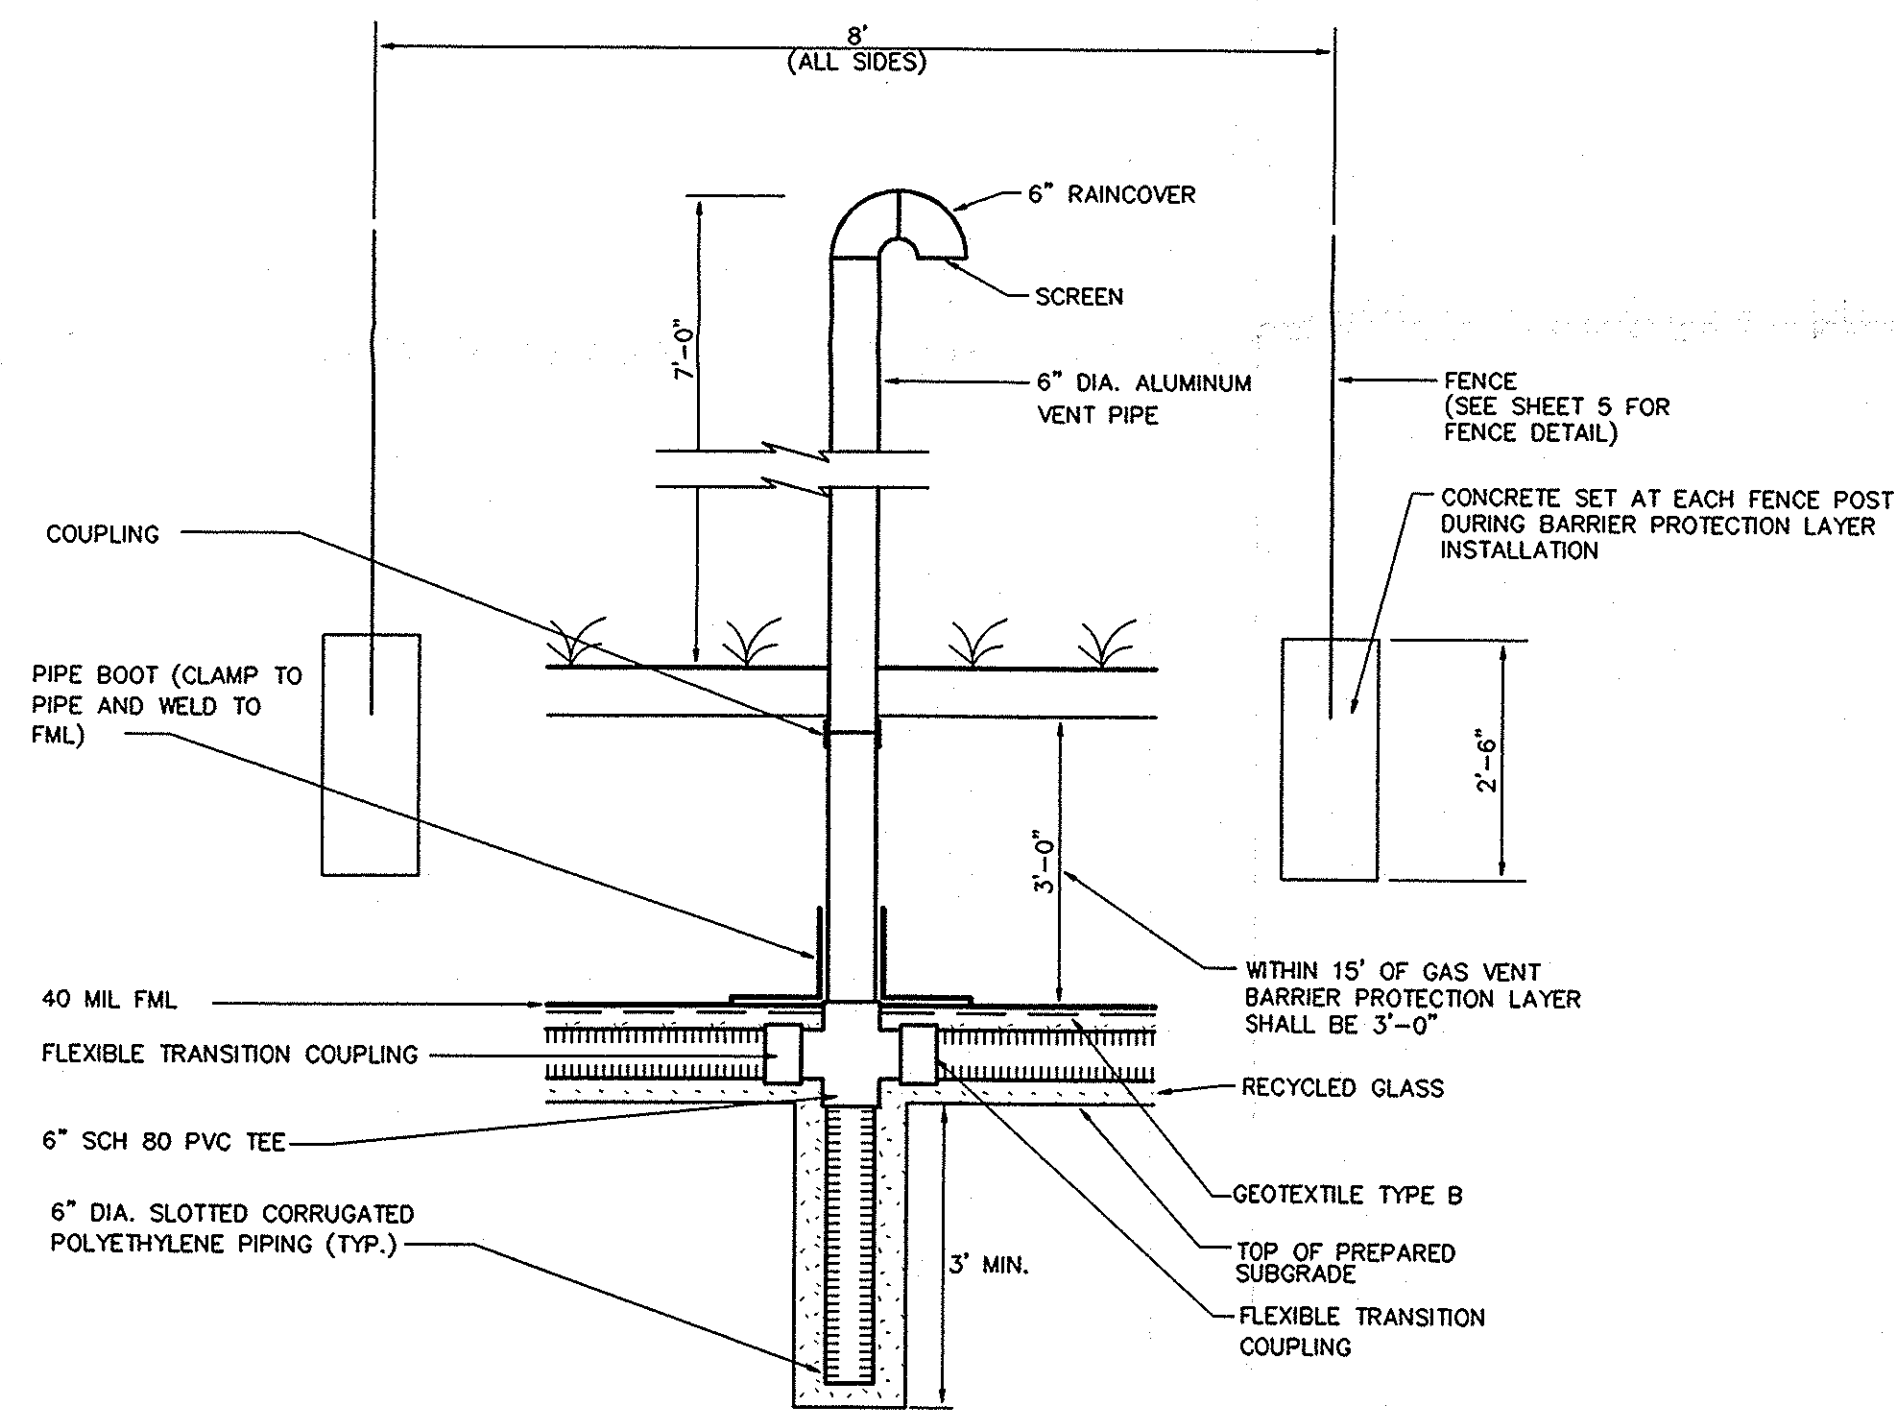

GAS VENT DETAIL-ALTERNATIVE 1

SCALE: 1"=2'


F:\DWG\04556-ZZ\WK-D-082.dwg

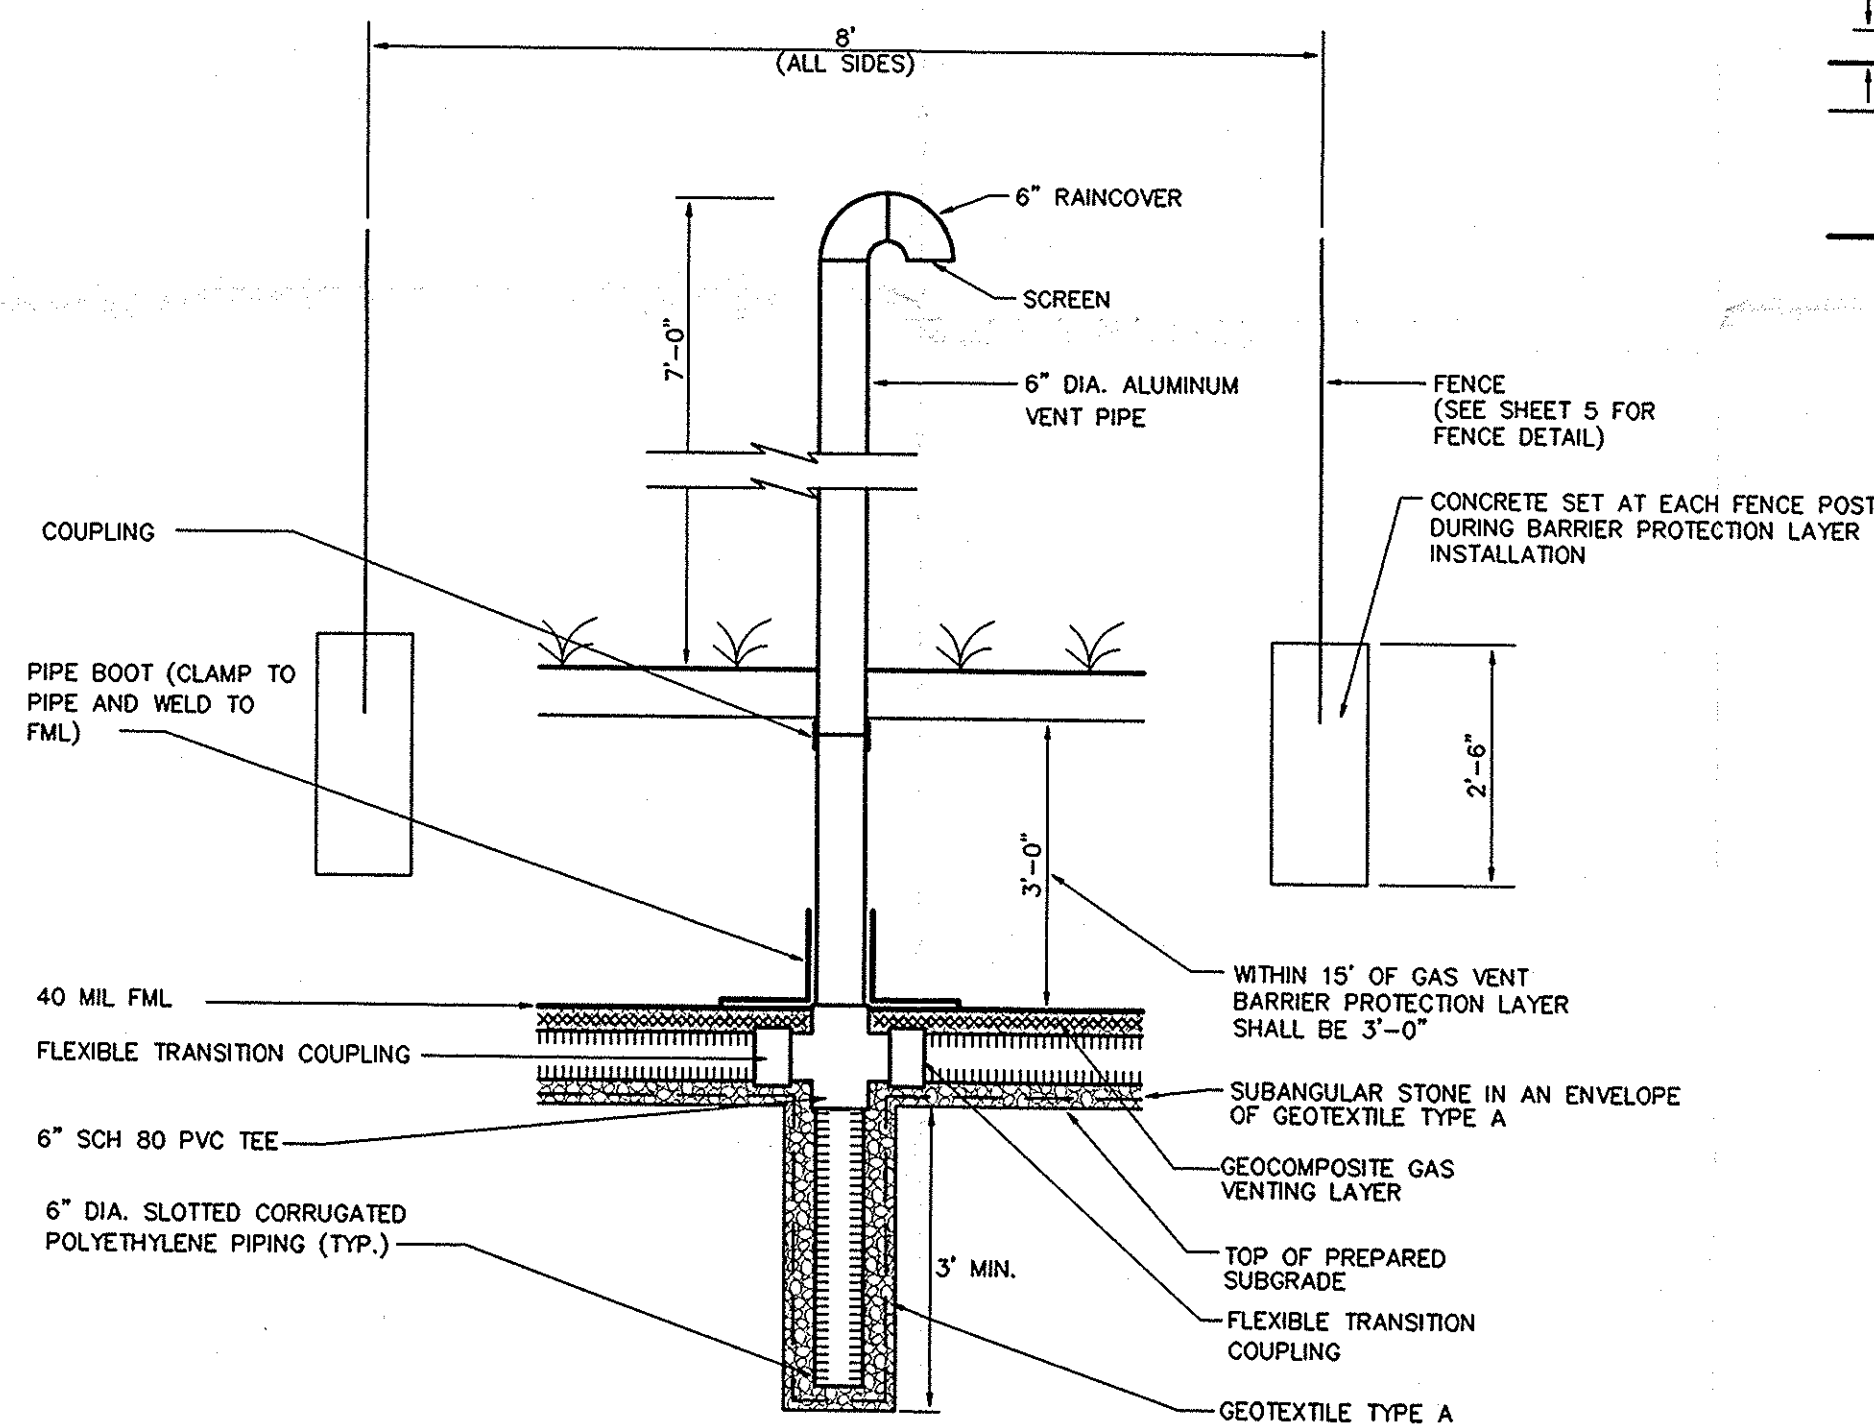

GAS VENT DETAIL-ALTERNATIVE 2

SCALE: 1"=2'


F:\DWG\04556-ZZ\WK-D-142.dwg

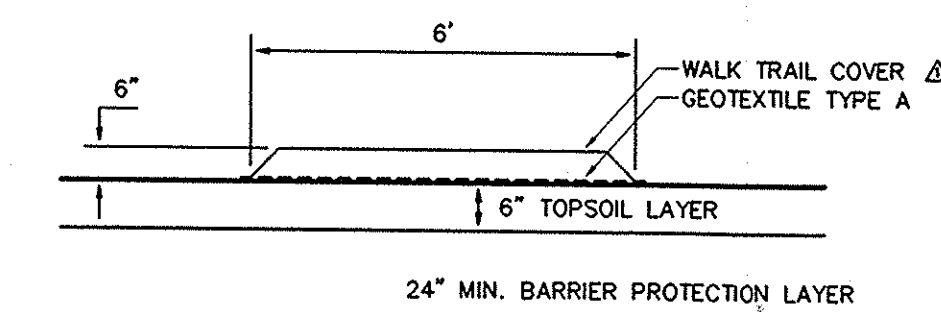

WALK TRAIL DETAIL

SCALE: 1"=2'


F:\DWG\04556-ZZ\WK-D-152.dwg

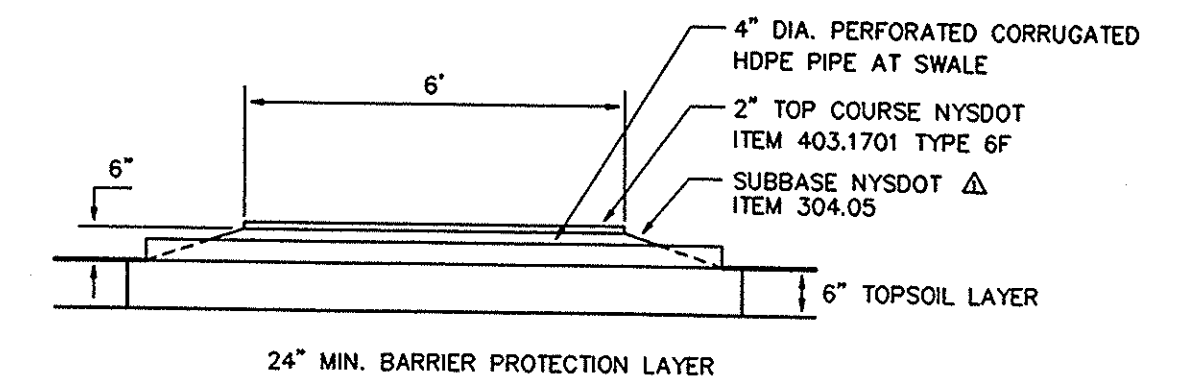

ASPHALT WALK TRAIL DETAIL AT SWALE CROSSING

SCALE: 1"=2'

F:\DWG\04556-ZZ\WK-D-272.dwg

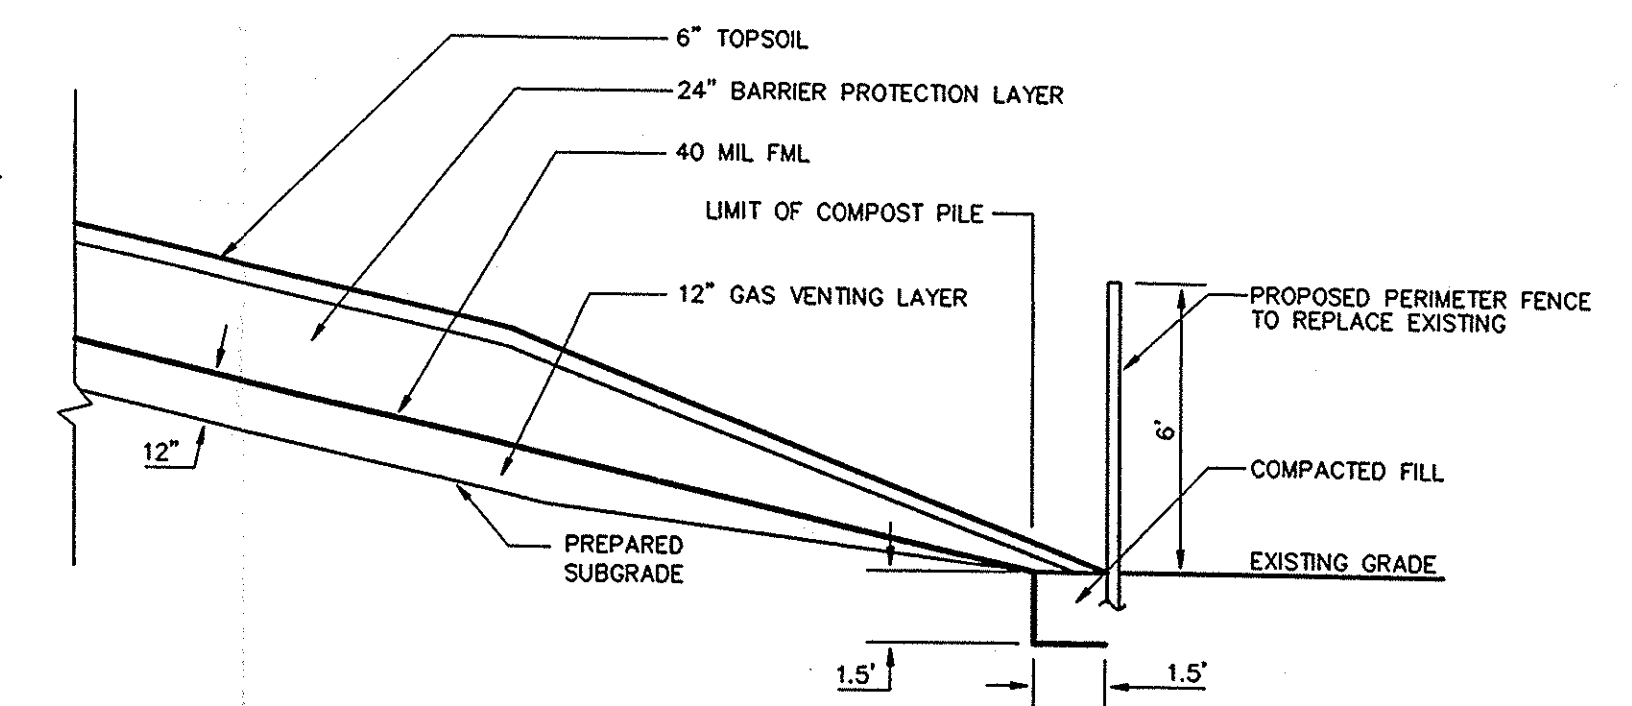

FINAL COVER ANCHOR DETAIL

SCALE: 1"=4'

F:\DWG\04556-ZZ\WK-D-032.dwg

IT IS A VIOLATION OF SECTION 7209, SUBDIVISION 2, OF THE NEW YORK STATE EDUCATION LAW FOR ANY PERSONS UNLESS ACTING UNDER THE DIRECTION OF A LICENSED PROFESSIONAL ENGINEER OR LAND SURVEYOR TO ALTER, IN ANY WAY, PLANS, SPECIFICATIONS, PLATS, OR REPORTS TO WHICH THE SEAL OF A PROFESSIONAL ENGINEER OR LAND SURVEYOR HAS BEEN APPLIED UNLESS DONE SO IN CONFORMANCE WITH THE PROVISIONS OF THE ABOVE LAW.

"THIS DOCUMENT IS PREPARED SPECIFICALLY FOR THE CLIENT AND PROJECT DESIGNATED HEREON. MODIFICATION, ALTERATION, REVISION, DUPLICATION, OR USE WITHOUT THE CONSENT OF WEHRAN-NEW YORK, INC. IS PROHIBITED. COPYRIGHT 1995 WEHRAN-NEW YORK, INC. ALL RIGHTS RESERVED."

RICHARD A. PELUSO, P.E.

Richard A. Peluso

N.Y.P.E. Lic. No. 48021

Date

REV	DATE	DESCRIPTION	DWN BY	DES BY	CHK BY	APP BY
1	5/24/95	REVISED WALK TRAIL DETAIL AND ASPHALT WALK TRAIL DETAIL AT SWALE CROSSING	VAS	BGC	MMS	MMS
2						
3						
4						
5						
6						
7						
8						
9						
10						



VILLAGE OF MAMARONECK
TAYLOR'S LANE COMPOST SITE
TOWN OF RYE, WESTCHESTER COUNTY, NEW YORK
FINAL SUBMISSION



FINAL COVER DETAILS

DRAWING NO.

4


PROJECT NO.

04556-01

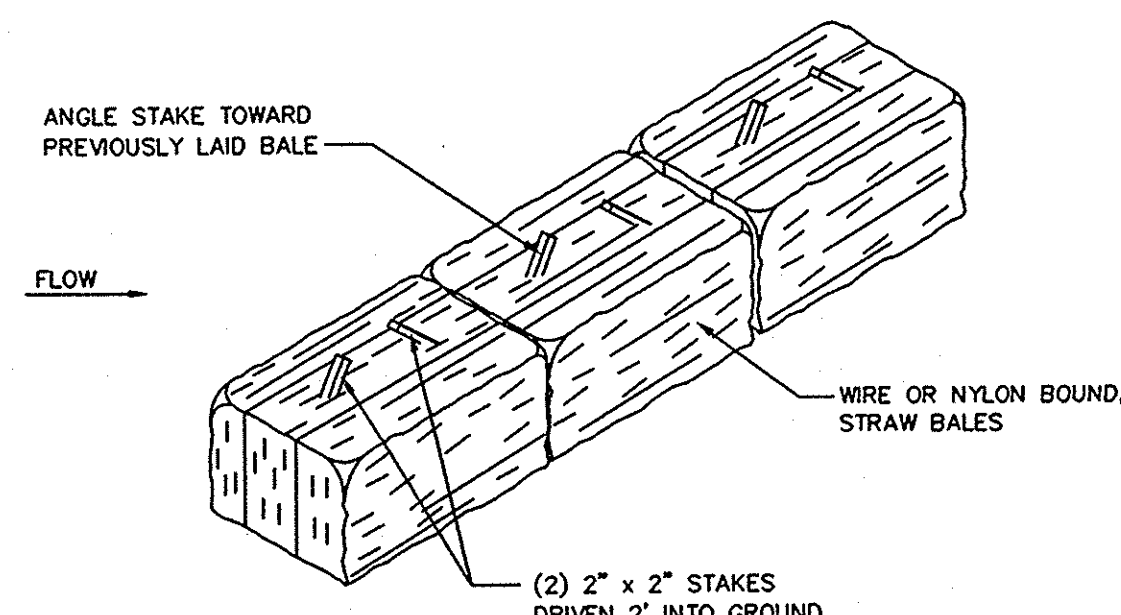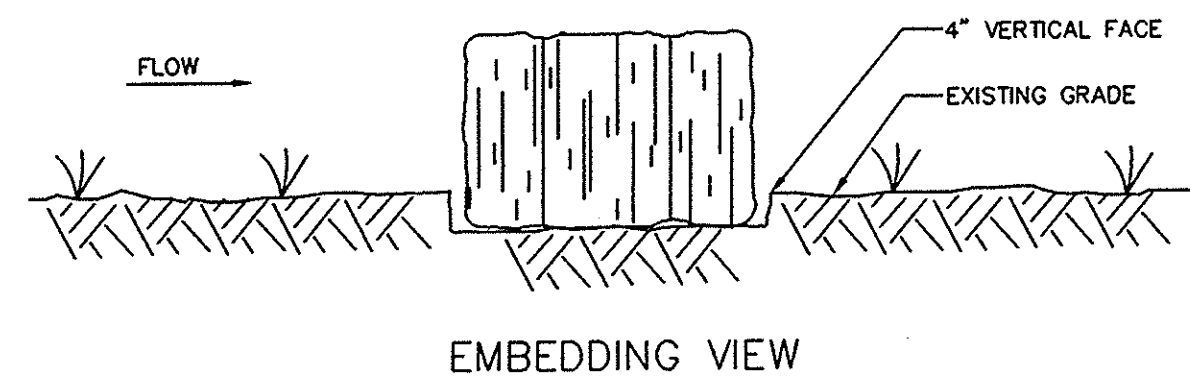


STRAW BALE DETAILS
N.T.S.

enclst: J:\PROJ\04556-01\WK-D-042.dwg

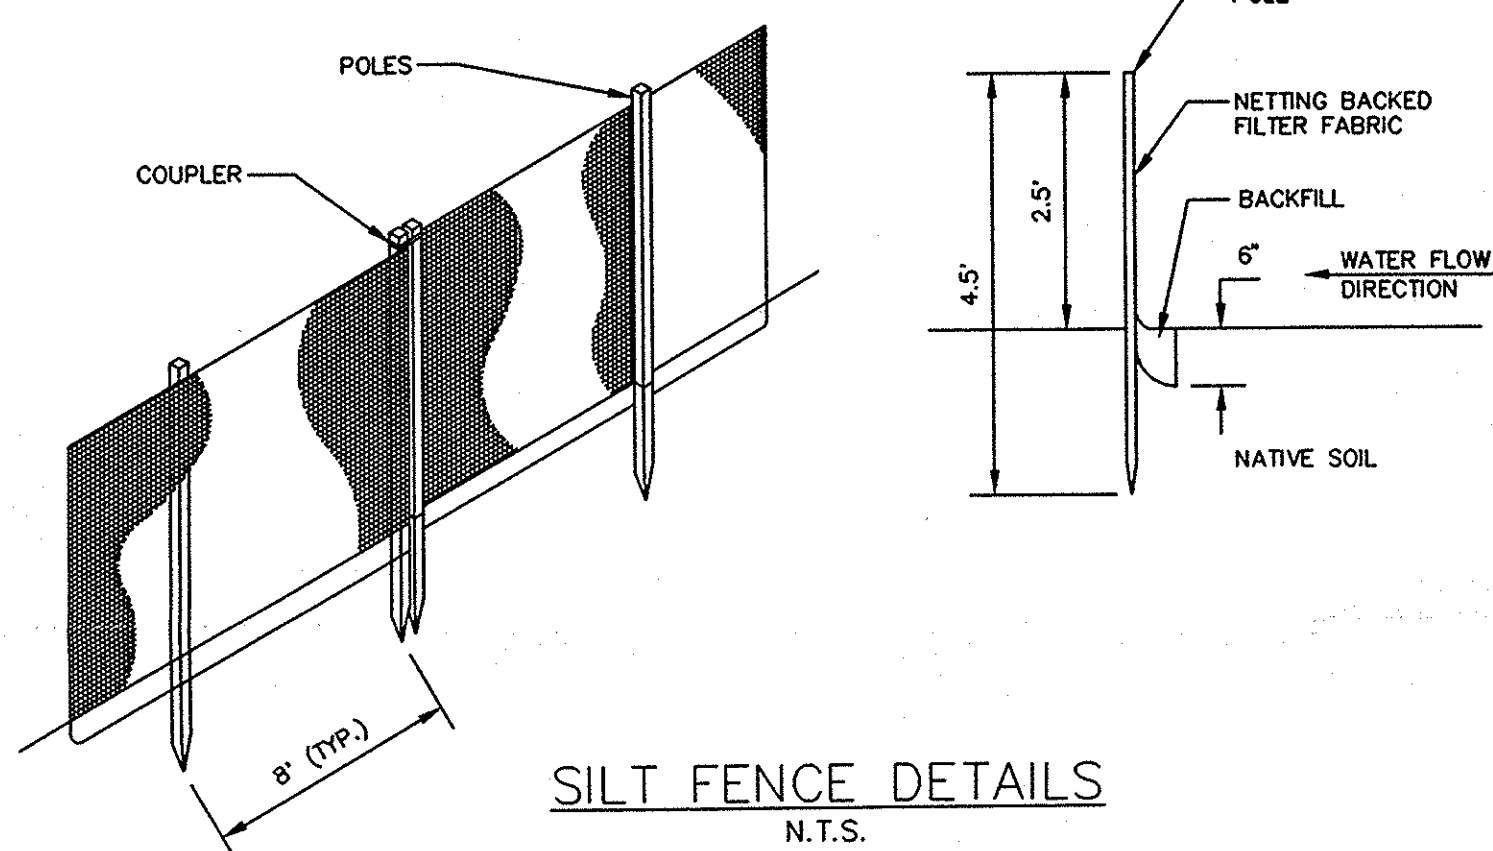


SILT FENCE DETAILS
N.T.S.

F:\DWG\04556-ZZ\WK-D-052.dwg

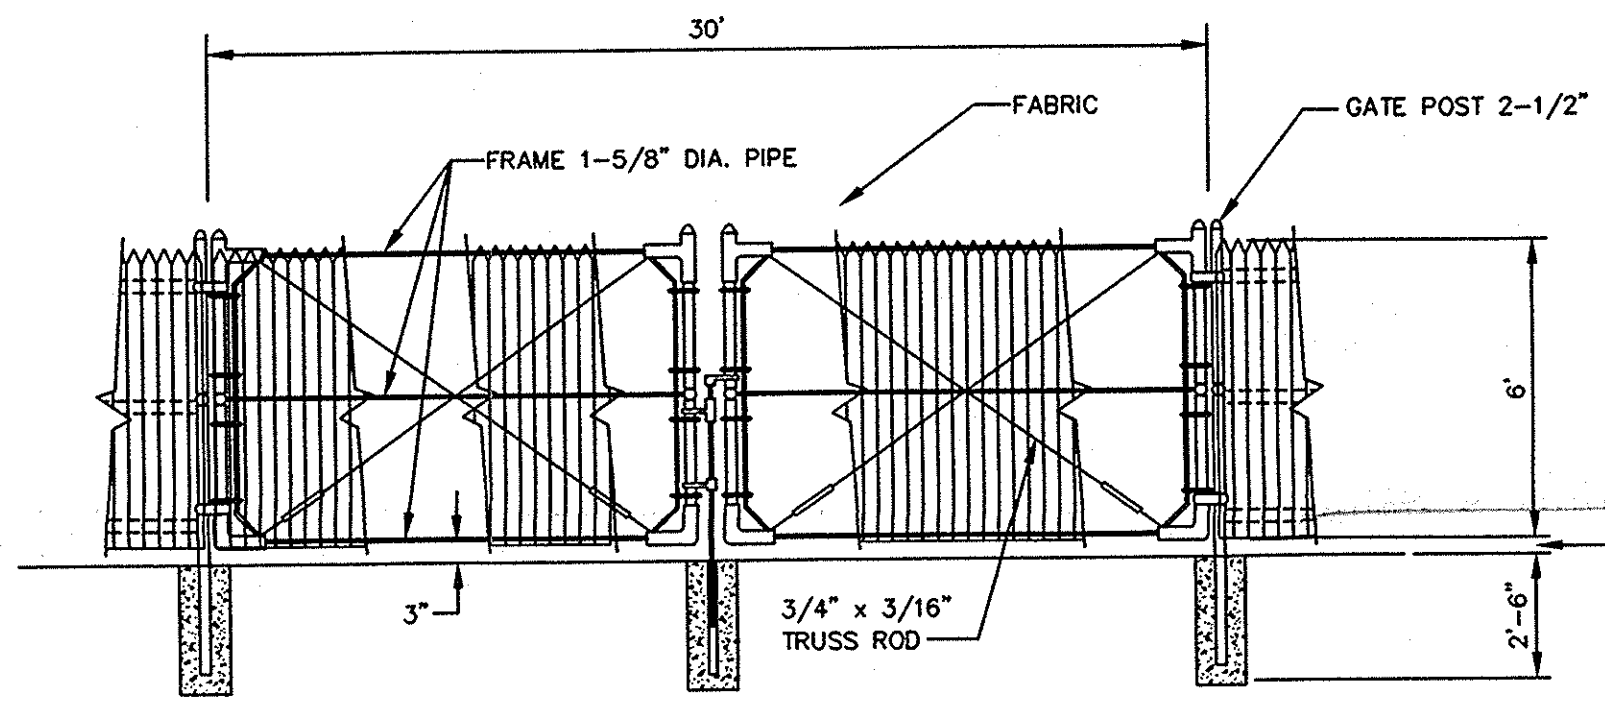

TYPICAL DOUBLE GATE
N.T.S.

F:\DWG\04556-ZZ\WK-D-092.dwg

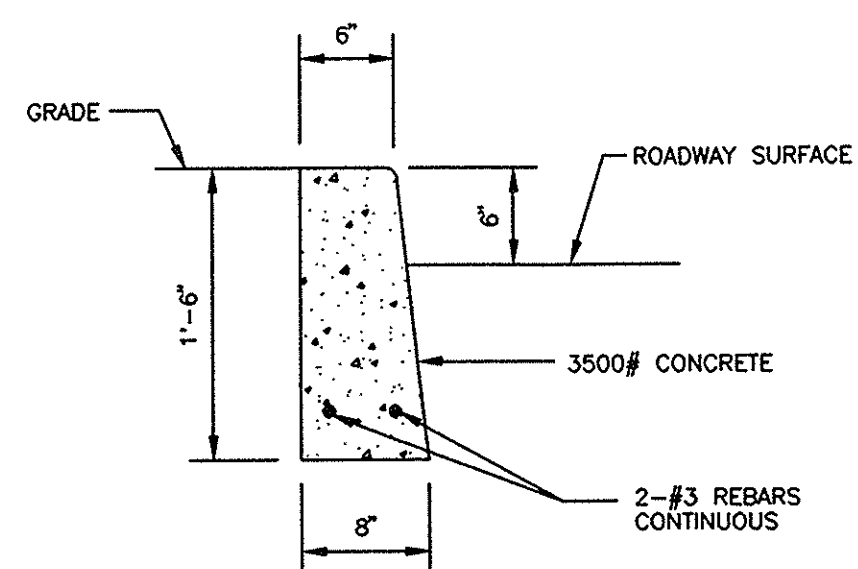


NOTE:
EXPANSION JOINT TO BE INSTALLED EVERY 10 FEET

CONCRETE CURB DETAIL

SCALE 1"=1'


F:\DWG\04556-ZZ\WK-D-181

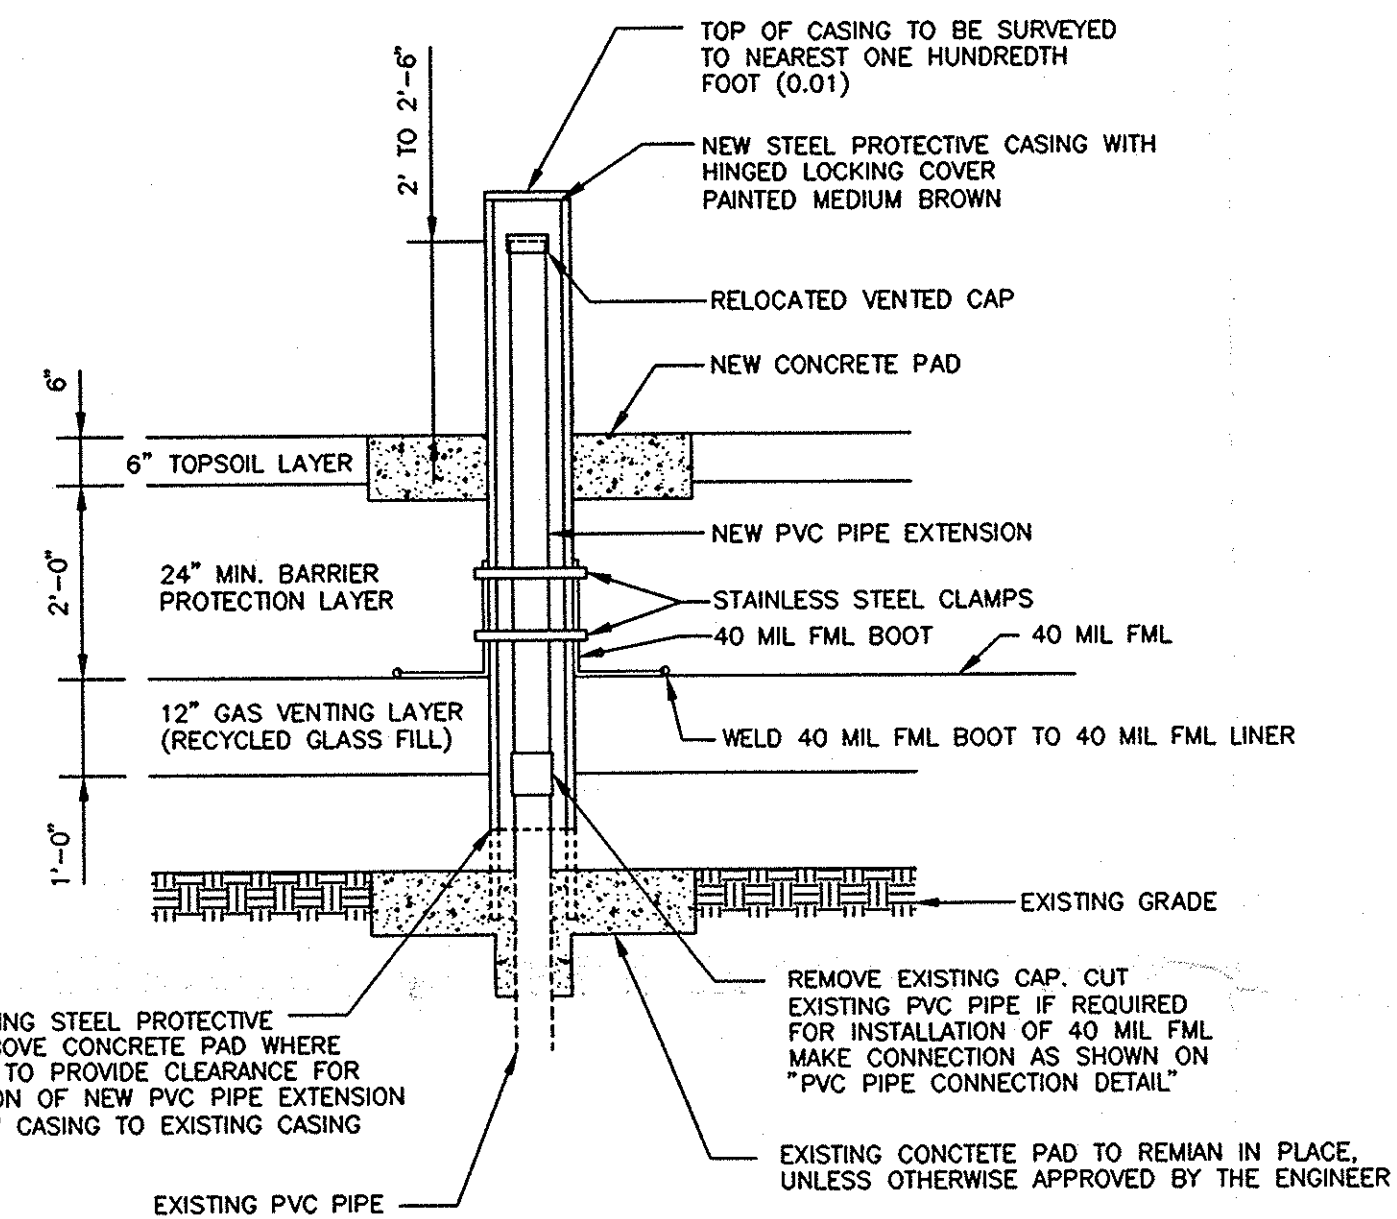

MONITORING WELL EXTENSION DETAIL

SCALE 1"=2'


F:\DWG\04556-ZZ\WK-D-211

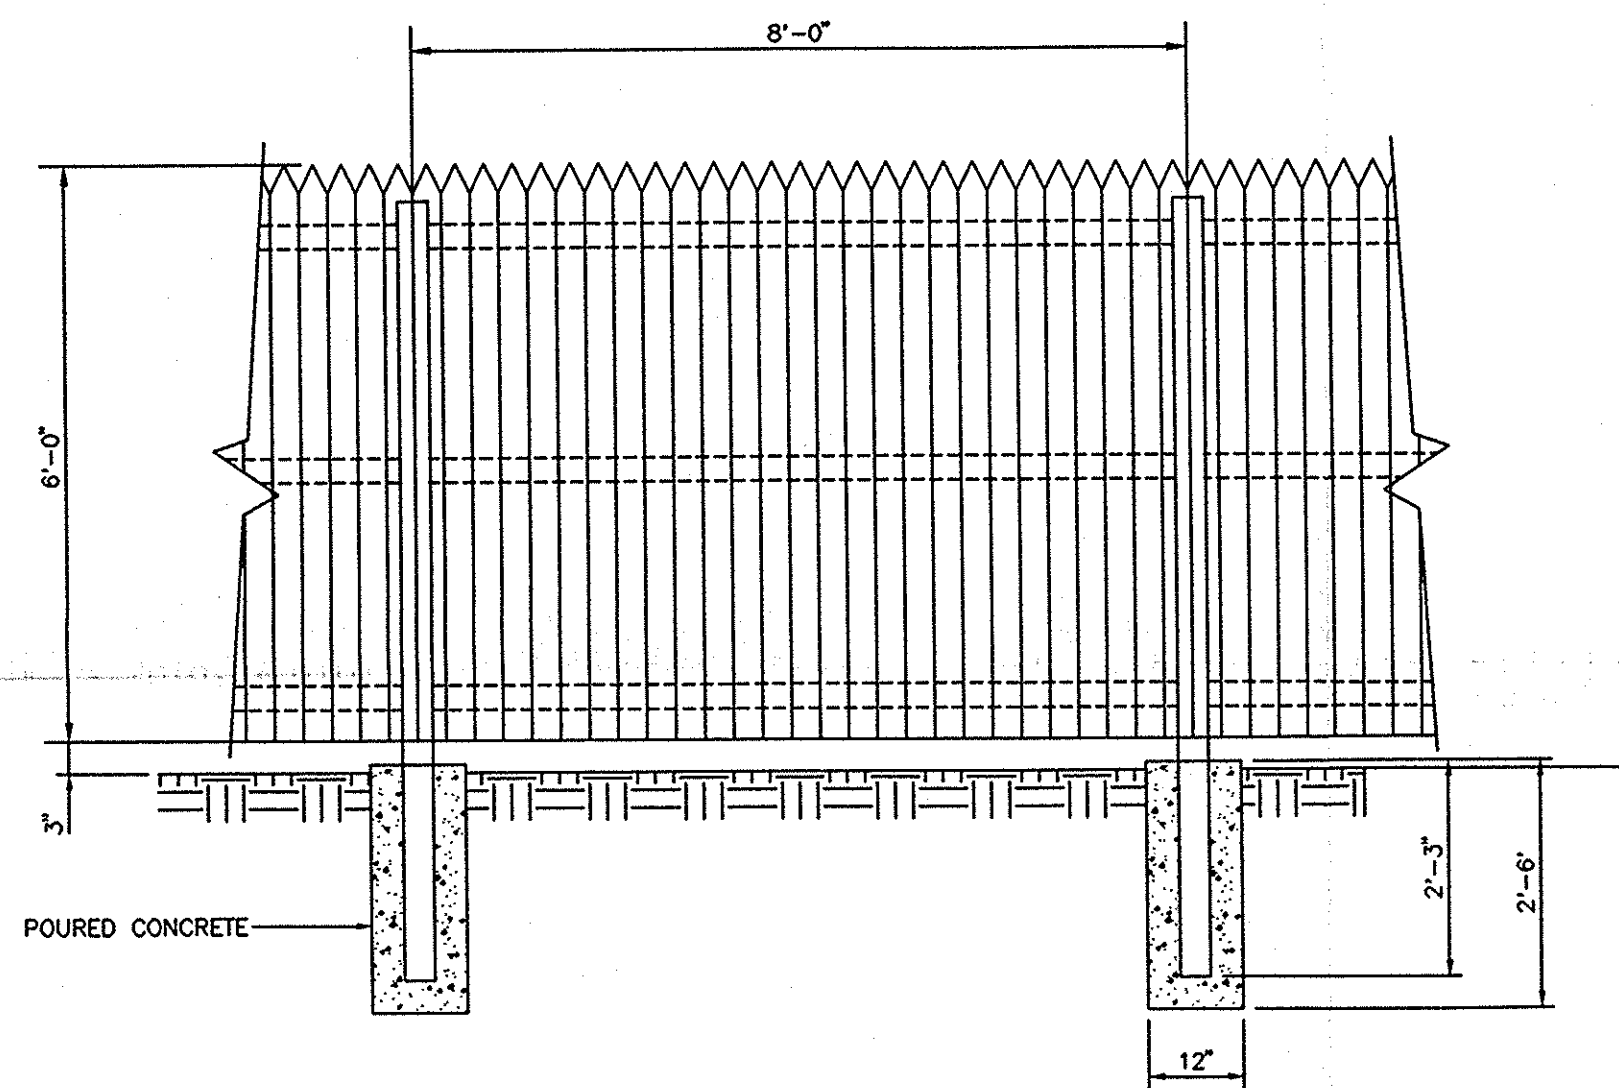

TYPICAL STOCKADE FENCE DETAIL

N.T.S.

F:\DWG\04556-ZZ\WK-D-062.dwg

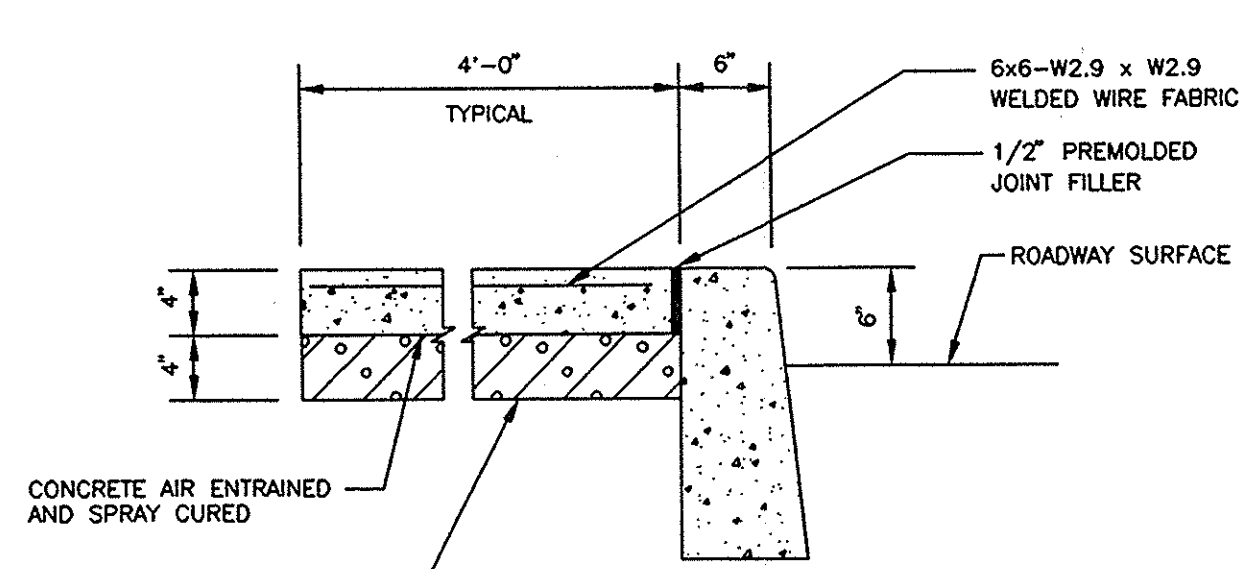


NOTE:
1. PROVIDE 1/2" PREMOLED JOINT FILLER A.O.B.E.
2. STRUCK JOINTS SPACED AT 4' CENTER TO CENTER

CONCRETE WALK DETAIL


SCALE 1"=1'

F:\DWG\04556-ZZ\WK-D-191

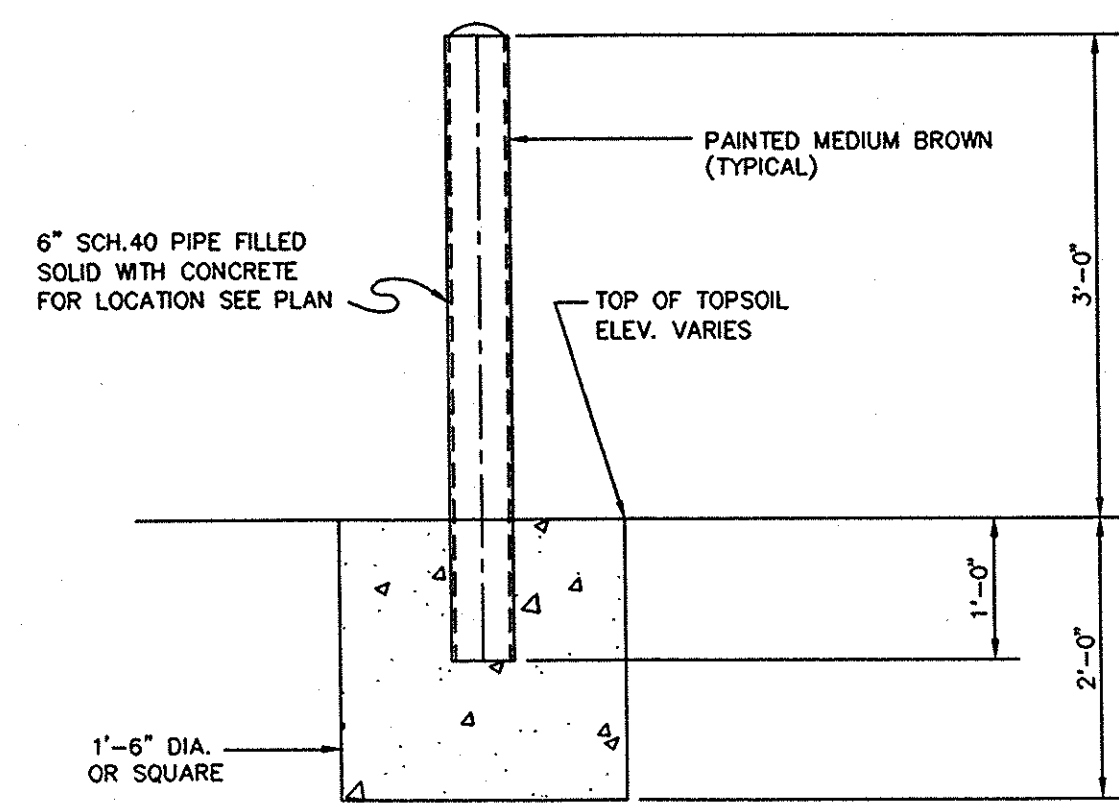

BOLLARD DETAIL

N.T.S.

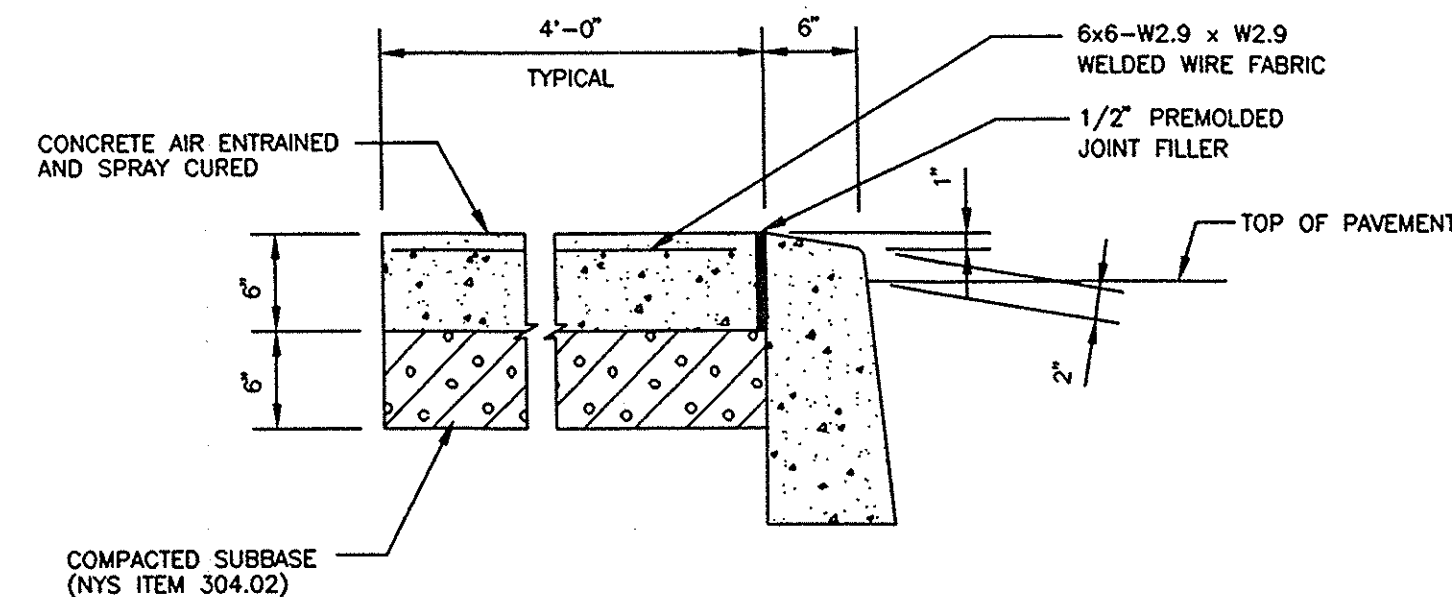


NOTE:
1. PROVIDE 1/2" PREMOLED JOINT FILLER A.O.B.E.
2. DRIVEWAY APRON SHALL BE CONSTRUCTED AT FENCE GATE ALONG TAYLOR LANE TO ACCOMMODATE ENTRANCE

CONCRETE DRIVEWAY APRON DETAIL

SCALE 1"=1'

F:\DWG\04556-ZZ\WK-D-201

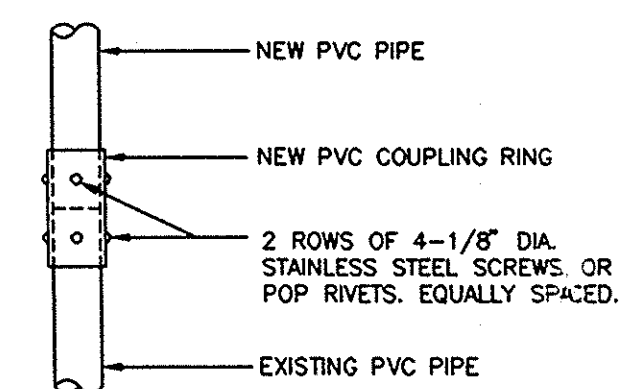


NOTES:

1. HANDTAMP FILL WITHIN A RADIUS OF 2'-0" OF THE WELL.
2. PROVIDE 4 STEEL PROTECTIVE BOLLARDS PER WELL OR WELL CLUSTER.
3. DO NOT USE PVC GLUE TO CONNECT PVC PIPE COUPLING OR EXTENSIONS.

MONITORING WELL COUPLING DETAIL

SCALE: 1"=2'

F:\DWG\04556-ZZ\WK-D-232.dwg

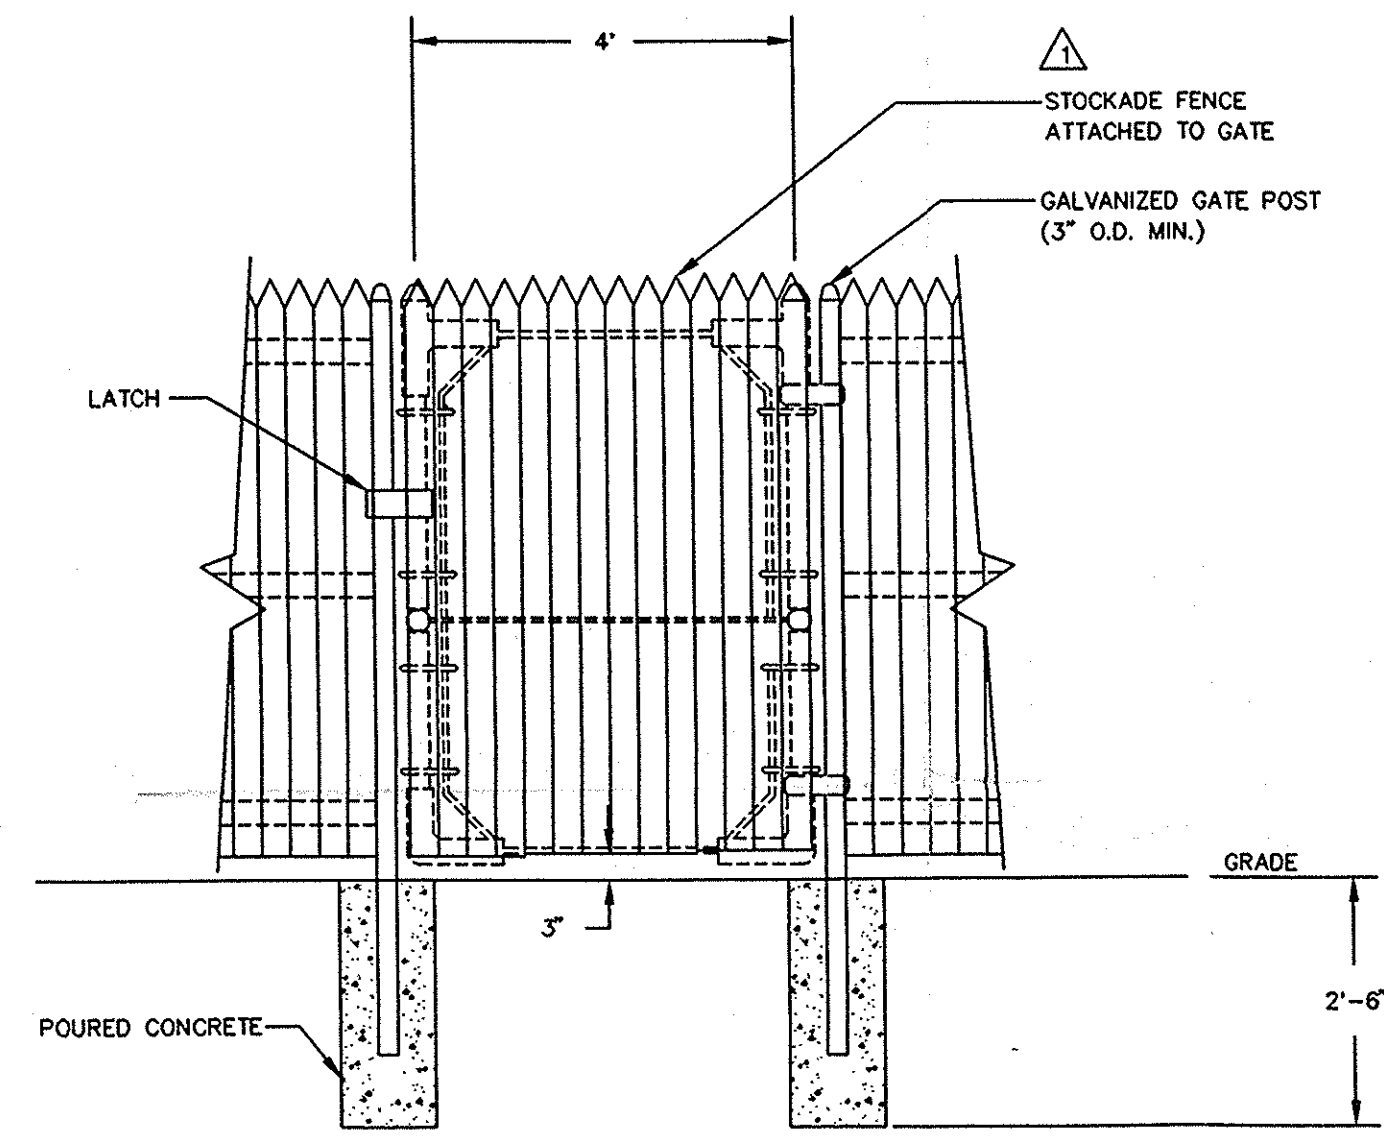

TYPICAL PEDESTRIAN GATE DETAIL

N.T.S.

F:\DWG\04556-ZZ\WK-D-132.dwg

IT IS A VIOLATION OF SECTION 7209, SUBDIVISION 2, OF THE NEW YORK STATE EDUCATION LAW FOR ANY PERSONS... UNLESS ACTING UNDER THE DIRECTION OF A LICENSED PROFESSIONAL ENGINEER OR LAND SURVEYOR TO ALTER, IN ANY WAY, PLANS, SPECIFICATIONS, PLATS, OR REPORTS TO WHICH THE SEAL OF A PROFESSIONAL ENGINEER OR LAND SURVEYOR HAS BEEN APPLIED UNLESS DONE SO IN CONFORMANCE WITH THE PROVISIONS OF THE ABOVE LAW.

"THIS DOCUMENT IS PREPARED SPECIFICALLY FOR THE CLIENT AND PROJECT DESIGNATED HEREON. MODIFICATION, ALTERATION, REVISION, DUPLICATION OR USE WITHOUT THE CONSENT OF WEHRAN-NEW YORK, INC. IS PROHIBITED. COPYRIGHT 1995 WEHRAN-NEW YORK, INC. ALL RIGHTS RESERVED."

RICHARD A. PELUSO, P.E.

N.Y.P.E. Lic. No. 48021

REV	DATE	DESCRIPTION	DWN BY	DES BY	CHK BY	APP BY
1	5/24/95	REVISED TYPICAL PEDESTRIAN GATE DETAIL	JAS	BOC	MIS	RIC
DATE OF ISSUE	DWN BY	S.H.W.	CHK BY	APP BY		
	DES BY	K.P.H.				



VILLAGE OF MAMARONECK
TAYLOR'S LANE COMPOST SITE
TOWN OF RY., WESTCHESTER COUNTY, NEW YORK
FINAL SUBMISSION
MISCELLANEOUS DETAILS

DRAWING NO.
5
PROJECT NO.
04556-01




SCALE: 1" = 2'




SCALE: 1" = 2'



SCALE: 1" = 2'
MK-D-17Z

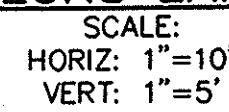

SCALE:
HORIZ: 1"=10'
VERT: 1"=5'

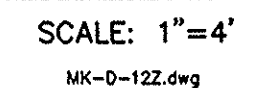

"THIS DOCUMENT IS PREPARED SPECIFICALLY FOR THE CLIENT AND PROJECT DESIGNATED HEREON. MODIFICATION, ALTERATION, REVISION, DUPLICATION, OR USE WITHOUT THE CONSENT OF WEHRAN-NEW YORK, INC. IS PROHIBITED. COPYRIGHT 1995 - WEHRAN-NEW YORK, INC. ALL RIGHTS RESERVED."


	7/2/86	REVERSE EXISTING 18" RCP, REMOVE SIDEWALK.	DBT	BGC	MAS	
	5/24/95	REVERSE HOPE PIPE INVERTS, AND TRENCH DETAIL FOR PAVED AREAS	JAS	BGC	MAS	PJC
REV	DATE	DESCRIPTION	DWN BY	DES BY	CHK BY	APP BY
	DATE OF ISSUE 3/17/95	DWN BY JAS DES BY BGC	CHK BY MAS APP BY PJC			



TOWN OF RYE, WESTCHESTER COUNTY, NEW YORK
FINAL SUBMISSION

PROJECT NO.
4556-01

ENE-MTOWN2/SYS1: F:\DWG\04556-22\MK-SC01B.dwg Xrefs: MK-XR02, T019501B Scale: 1" = 20.00' Date: 5/25/95 Time: 5:00 PM Operator: JSORACE

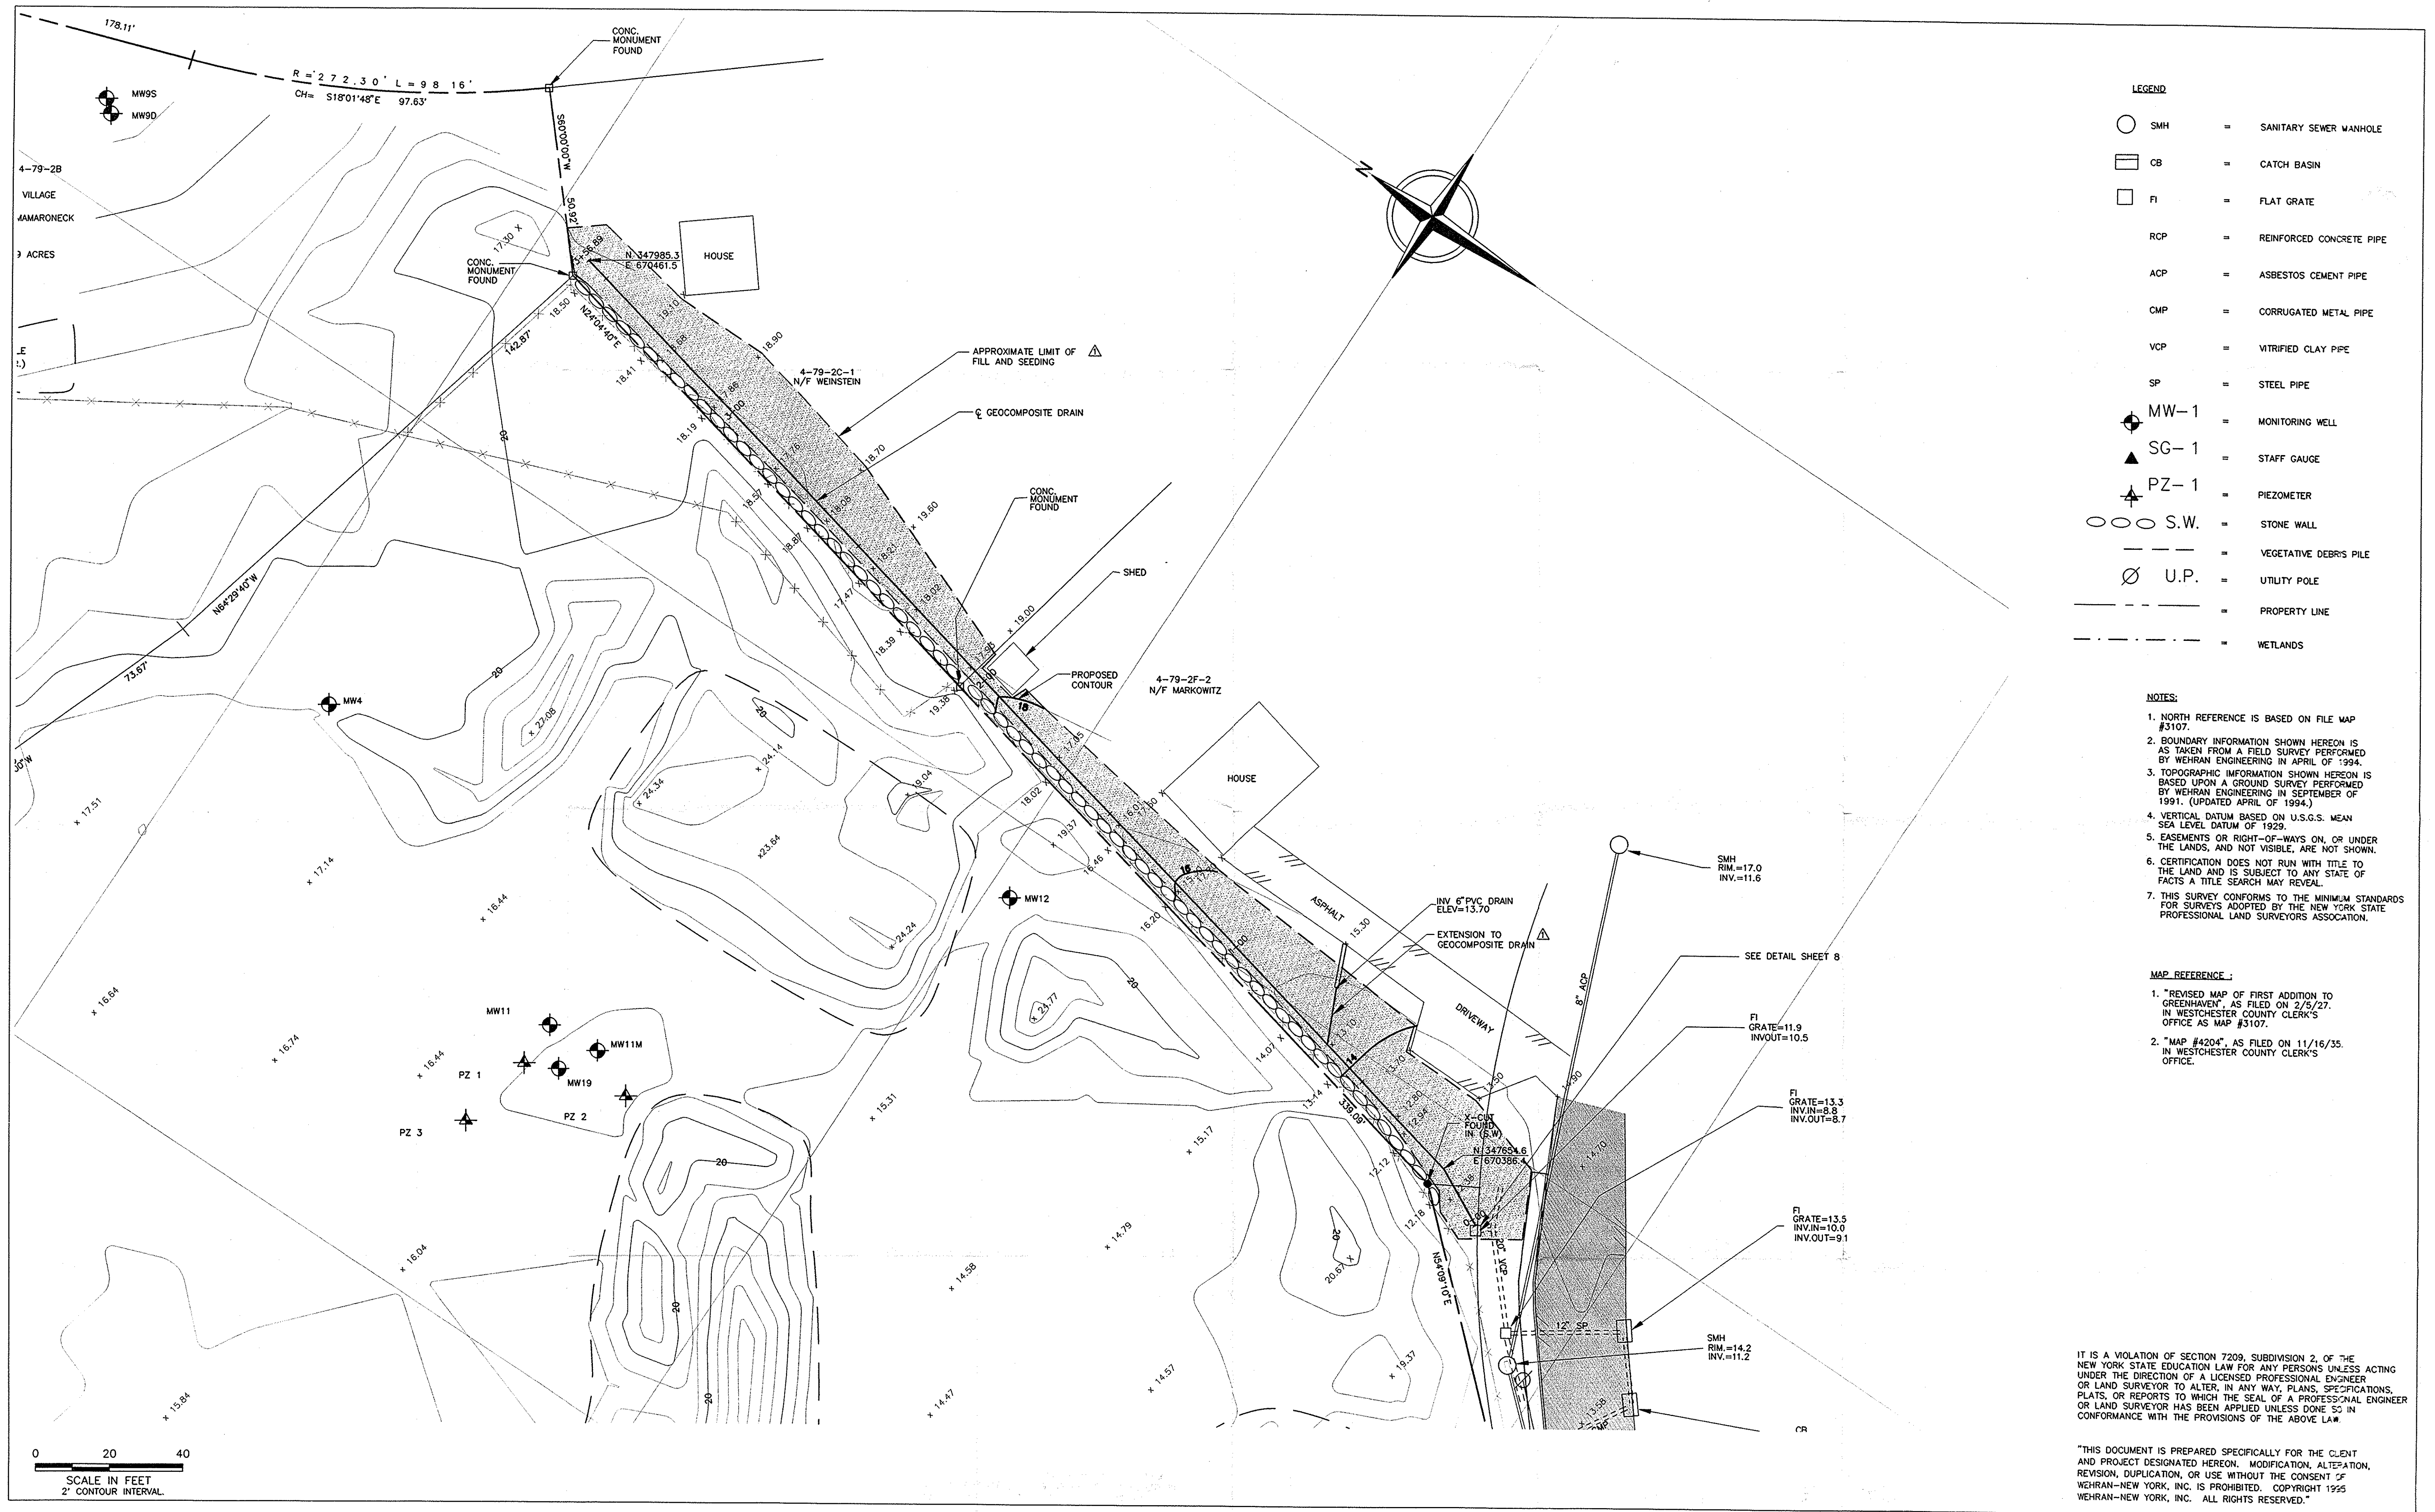

RICHARD A. PELUSO, P.E.

Richard A. Peluso
N.Y.P.E. Lic. No. 48021


REV	DATE	DESCRIPTION	DWN BY	DES BY	CHK BY	APP BY
Δ	5/24/95	DEFINE LIMITS OF DISTURBANCE AND EXTEND DRIVEWAY DRAIN	JAS	BGC	MAS	PJC
REV	DATE	DESCRIPTION	DWN BY	DES BY	CHK BY	APP BY
DATE OF ISSUE	DWN BY	SHW	CHK BY	DES BY	BGC	APP BY



VILLAGE OF MAMARONECK
TAYLOR'S LANE COMPOST SITE
TOWN OF RYE, WESTCHESTER COUNTY, NEW YORK
FINAL SUBMISSION
FRENCH DRAIN PLAN

DRAWING NO.
7
PROJECT NO.
04556-01


E:\WORK\04556-22\WK-0-242.dwg Xrefs: WK-YR02 Scale: 1" = 20.00 Date: 5/25/95 Time: 5:39 PM Operator: JSORACE

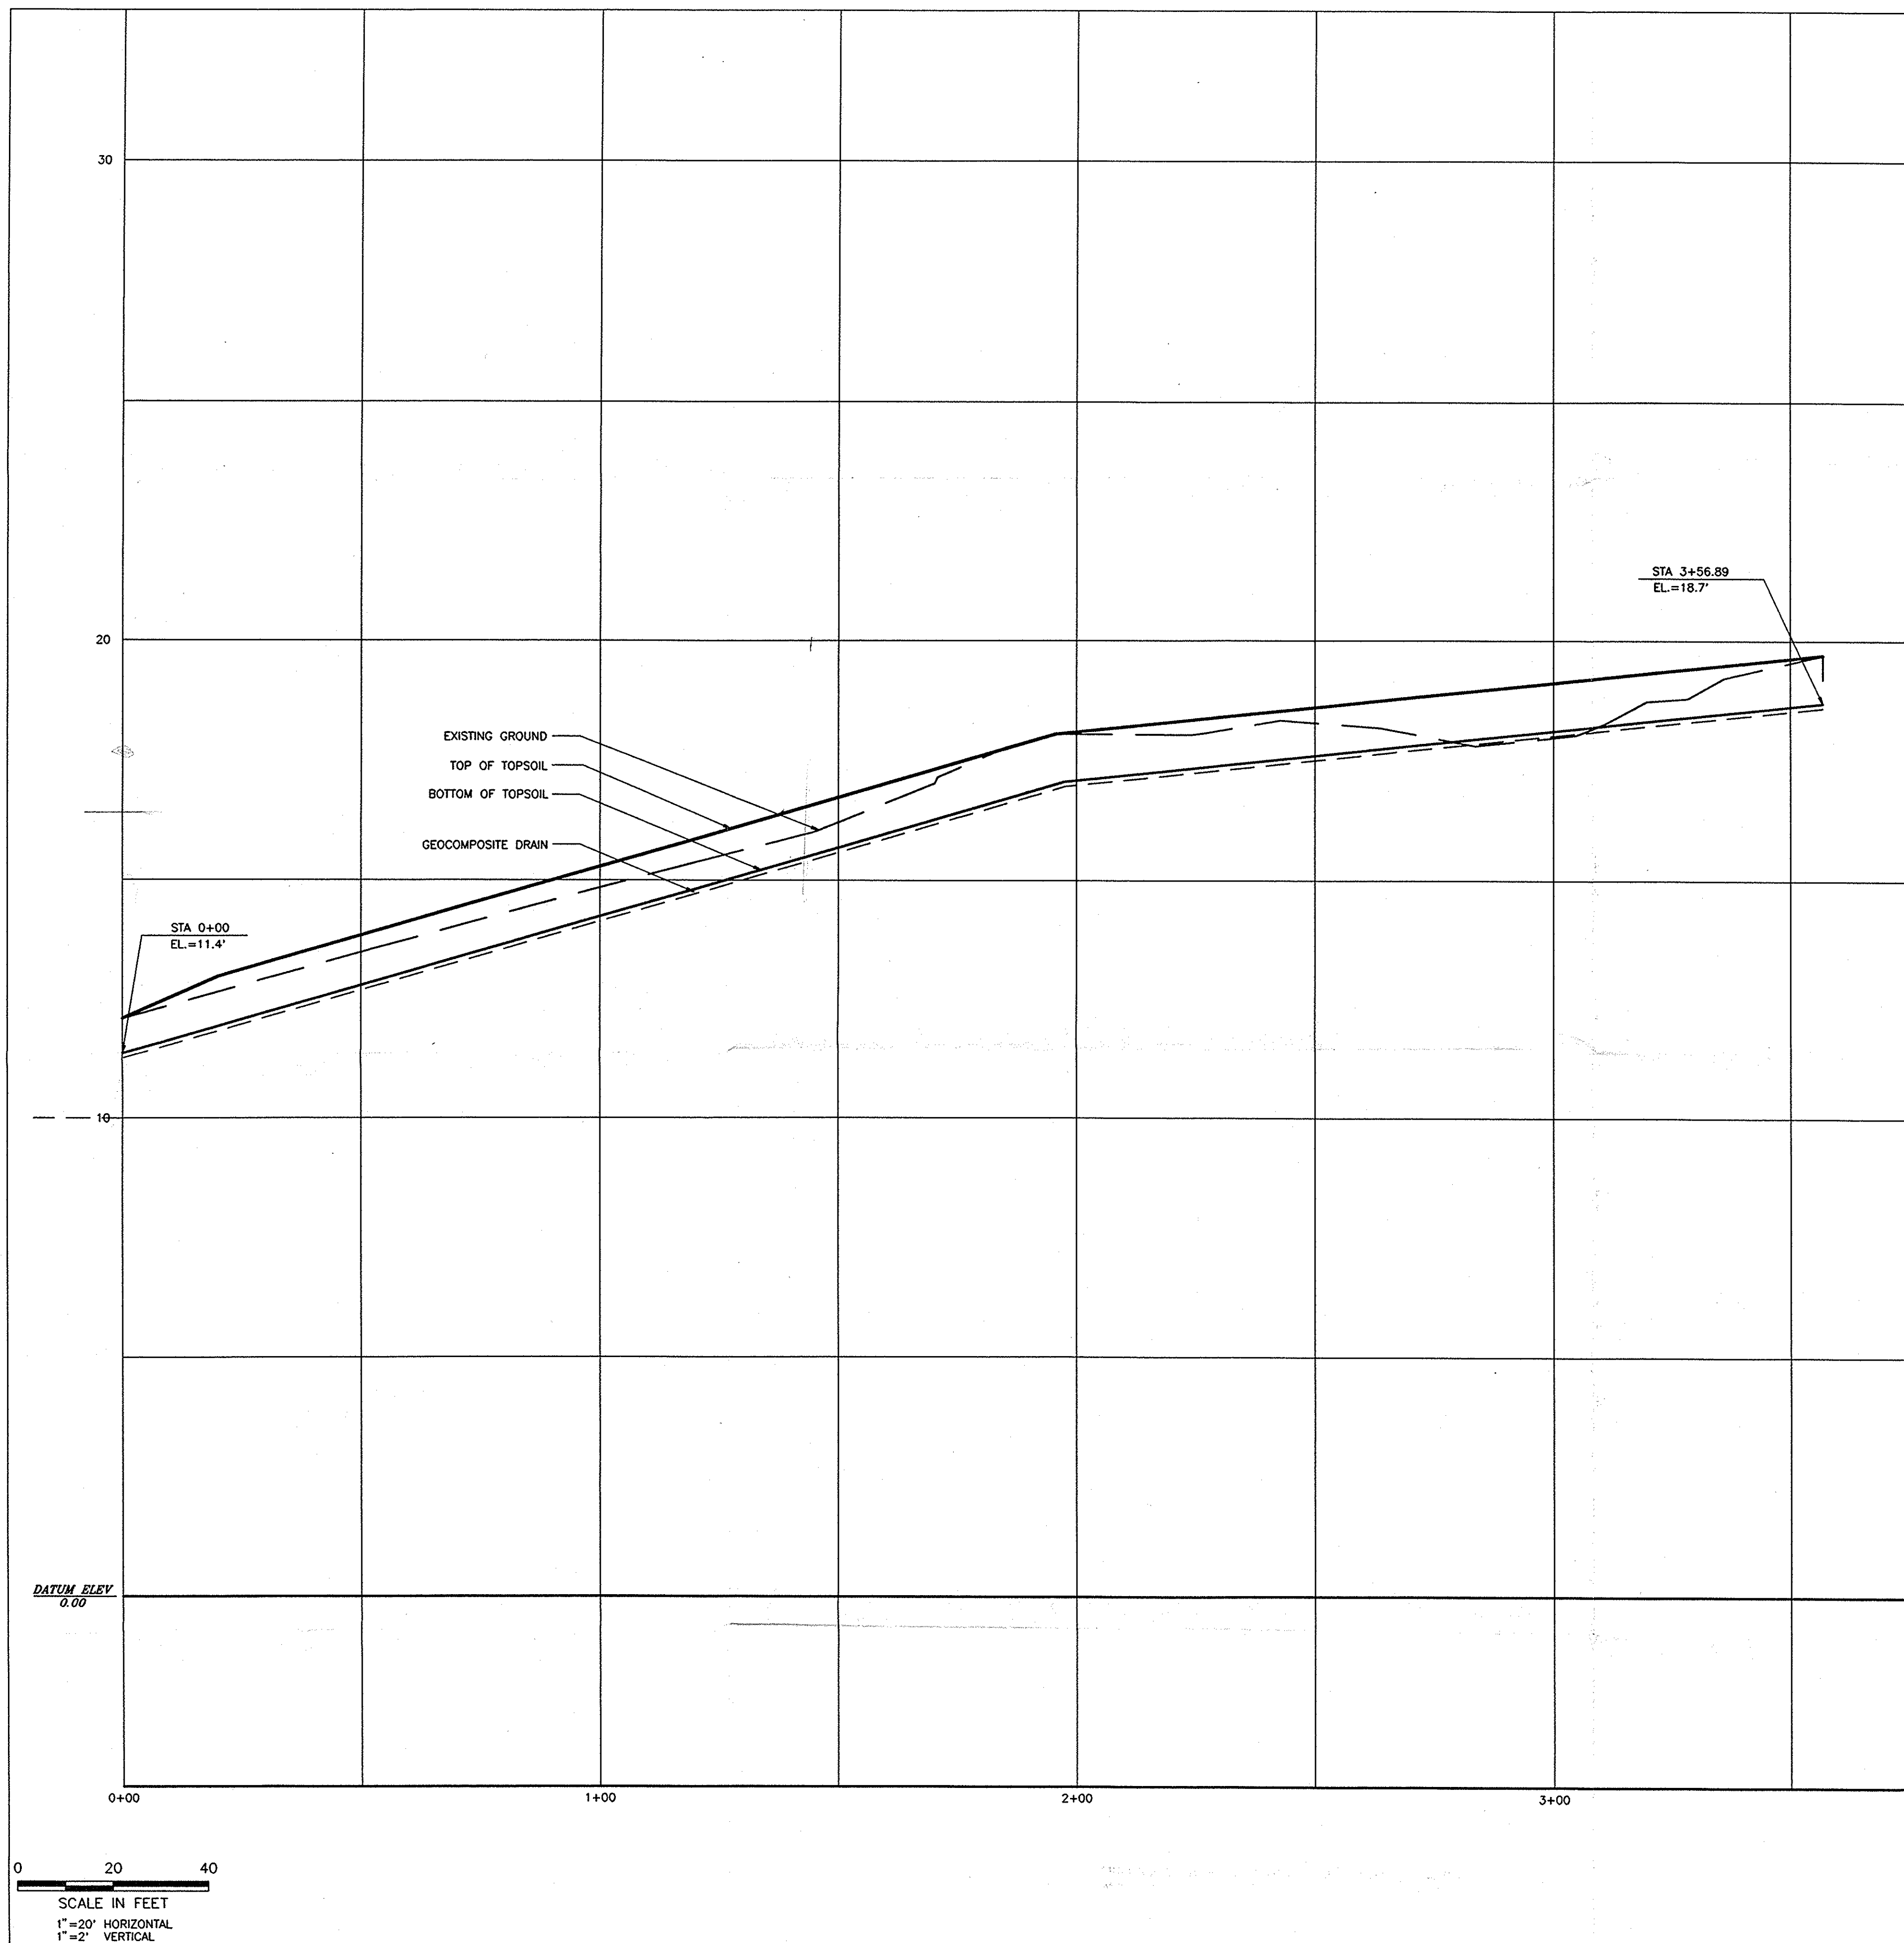

**FRENCH DRAIN FIELD INLET
PLAN VIEW**

SCALE 1"=2'


F:\DWG\04556-22\WK-D-242.dwg

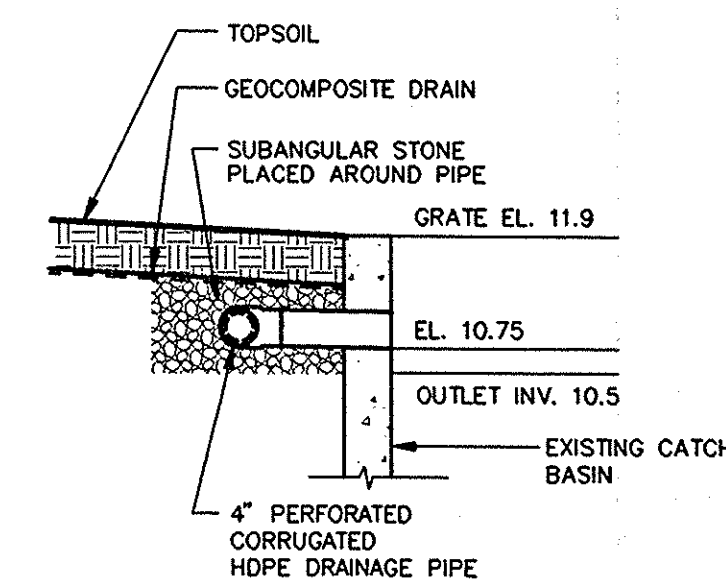

**FRENCH DRAIN FIELD INLET
CROSS-SECTION**

SCALE 1"=2'

F:\DWG\04556-22\WK-D-252.dwg

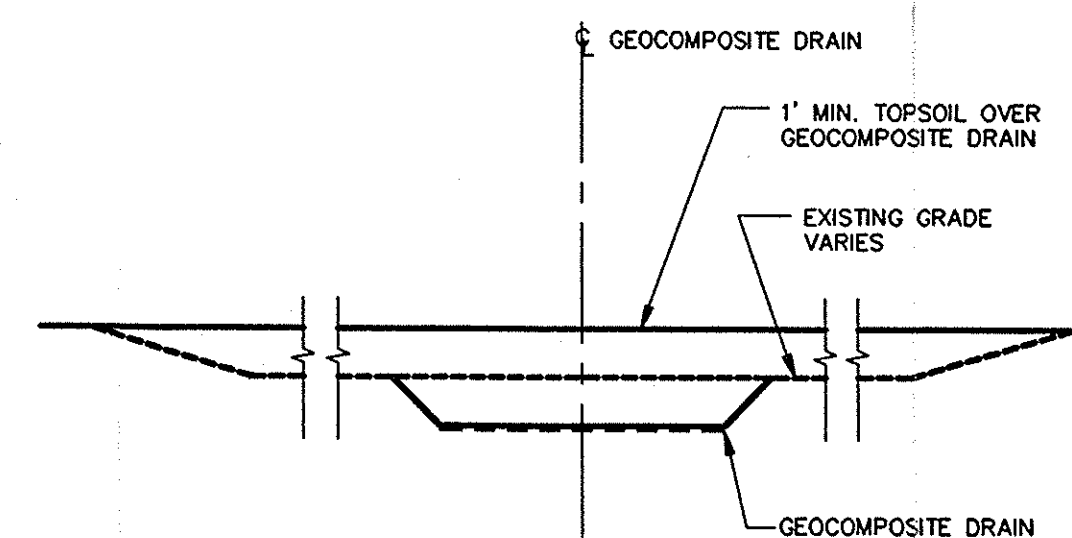

FRENCH DRAIN DETAIL


SCALE 1"=2'

F:\DWG\04556-22\WK-D-282.dwg

**DRAIN OUTLET AT STA. 0+65
PLAN VIEW**

SCALE: 1"=2'

F:\DWG\04556-22\WK-D-302.dwg

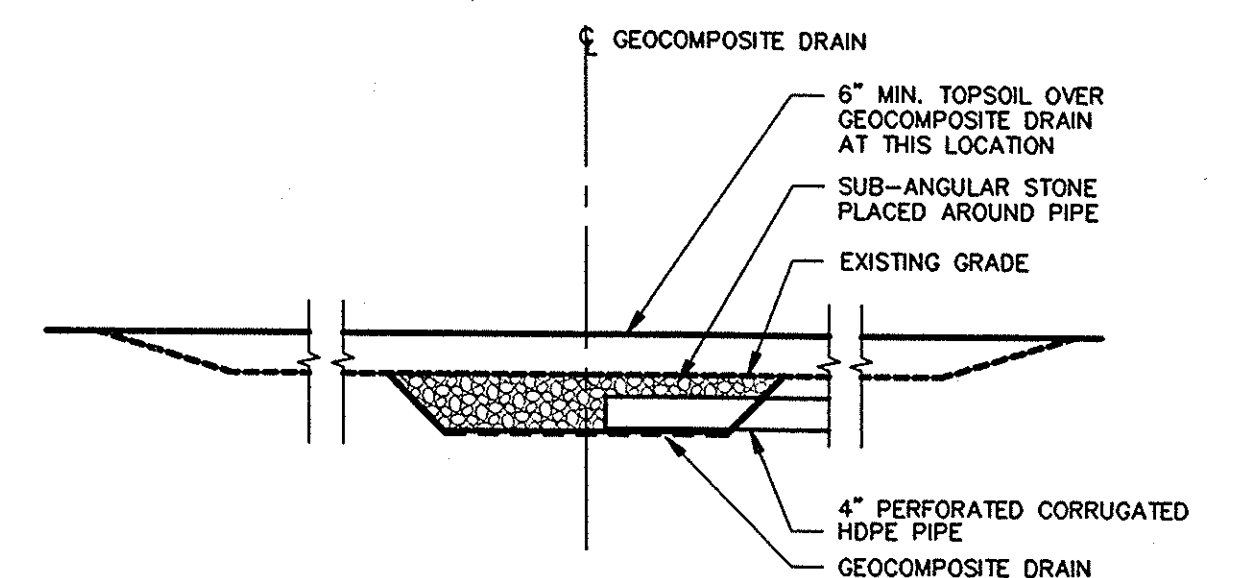

**DRAIN OUTLET AT STA.0+65
CROSS-SECTION**

SCALE 1"=2'

F:\DWG\04556-22\WK-D-292.dwg

IT IS A VIOLATION OF SECTION 7209, SUBDIVISION 2, OF THE NEW YORK STATE EDUCATION LAW FOR ANY PERSONS UNLESS ACTING UNDER THE DIRECTION OF A LICENSED PROFESSIONAL ENGINEER OR LAND SURVEYOR TO ALTER, IN ANY WAY, PLANS, SPECIFICATIONS, PLATS, OR REPORTS TO WHICH THE SEAL OF A PROFESSIONAL ENGINEER OR LAND SURVEYOR HAS BEEN APPLIED UNLESS DONE SO IN CONFORMANCE WITH THE PROVISIONS OF THE ABOVE LAW.

"THIS DOCUMENT IS PREPARED SPECIFICALLY FOR THE CLIENT AND PROJECT DESIGNATED HEREON. MODIFICATION, ALTERATION, REVISION, DUPLICATION, OR USE WITHOUT THE CONSENT OF WEHRAN-NEW YORK, INC. IS PROHIBITED. COPYRIGHT 1995 WEHRAN-NEW YORK, INC. ALL RIGHTS RESERVED."

RICHARD A. PELUSO, P.E.

N.Y.P.E. Lic. No. 48021 Date

REV	DATE	DESCRIPTION	DWN BY	DES BY	CHK BY	APP BY
1	5/24/95	CORRECT SPELLING AND DRAIN EXTENSION	JAS	BGC	MS	RC
2	5/20/95		JAS	BGC		



VILLAGE OF MAMARONECK
TOWN OF RYE, WESTCHESTER COUNTY, NEW YORK
FINAL SUBMISSION

FRENCH DRAIN PROFILE & DETAILS

DRAWING NO.

8

PROJECT NO.

04556-01