

Page 1

***** Lancaster Laboratories Analytical Report *****
 2425 New Holland Pike, Lancaster, PA 17601

Sample Number: W43388117 Account: 09710 MOBIL OIL CORPORATION
 Date Submitted: 05/26/00 Date Reported: NOT REP
 Date Collected: 05/25/00

MW-9S Grab Water Sample

LOC# WBS#

MOBIL: Westchester Co. Airport - NY

ANALYSIS NAME	METHOD		
	RESULT	DETECTION LIMIT	UNITS
7582 PPL + Xylene (total) by 8260			
5385 Chloromethane	N.D.	3.	ug/l
5386 Vinyl Chloride	N.D.	2.	ug/l
5387 Bromomethane	N.D.	3.	ug/l
5388 Chloroethane	N.D.	3.	ug/l
5389 Trichlorofluoromethane	N.D.	2.	ug/l
6888 Acrolein	N.D.	40.	ug/l
5390 1,1-Dichloroethene	N.D.	1.	ug/l
5391 Methylene Chloride	N.D.	2.	ug/l
6875 Acrylonitrile	N.D.	10.	ug/l
5392 trans-1,2-Dichloroethene	N.D.	2.	ug/l
5393 1,1-Dichloroethane	N.D.	2.	ug/l
5395 cis-1,2-Dichloroethene	N.D.	2.	ug/l
5396 Chloroform	4. J	1.	ug/l
5402 1,2-Dichloroethane	N.D.	2.	ug/l
5398 1,1,1-Trichloroethane	N.D.	1.	ug/l
5399 Carbon Tetrachloride	N.D.	1.	ug/l
5401 Benzene	N.D.	1.	ug/l
5403 Trichloroethene	N.D.	1.	ug/l
5404 1,2-Dichloropropene	N.D.	1.	ug/l
5406 Bromodichloromethane	N.D.	1.	ug/l
7583 2-Chloroethyl Vinyl Ether	N.D.	2.	ug/l
6307 cis-1,3-Dichloropropene	N.D.	1.	ug/l
6306 trans-1,3-Dichloropropene	N.D.	1.	ug/l
5408 1,1,2-Trichloroethane	N.D.	2.	ug/l
5411 Dibromochloromethane	N.D.	2.	ug/l
5419 Bromoform	N.D.	1.	ug/l
5407 Toluene	N.D.	2.	ug/l
5409 Tetrachloroethene	N.D.	1.	ug/l
5413 Chlorobenzene	N.D.	1.	ug/l
5415 Ethylbenzene	N.D.	2.	ug/l
6310 Xylene (Total)	N.D.	1.	ug/l
5421 1,1,2,2-Tetrachloroethane	N.D.	2.	ug/l

Page 2

***** Lancaster Laboratories Analytical Report *****
 2625 New Holland Pike, Lancaster, PA 17601

Sample Number: MW3388117 Account: 09710 MOBIL OIL CORPORATION

Sample Number: MW3388118 Account: 09710 MOBIL OIL CORPORATION
 Date Submitted: 05/26/00 Date Reported: NOT REP
 Date Collected: 05/25/00

MW-9D Grab Water Sample

LOC# WBS#

MOBIL: Westchester Co. Airport - NY

ANALYSIS NAME	METHOD		
	RESULT	DETECTION LIMIT	UNITS
7582 PPL + Xylene (total) by 8260			
5385 Chloromethane	N.D.	3.	ug/l
5386 Vinyl Chloride	N.D.	2.	ug/l
5387 Bromomethane	N.D.	3.	ug/l
5388 Chloroethane	N.D.	3.	ug/l
5389 Trichlorofluoromethane	N.D.	2.	ug/l
6888 Acrolein	N.D.	40.	ug/l
5390 1,1-Dichloroethene	N.D.	1.	ug/l
5391 Methylene Chloride	N.D.	2.	ug/l
6875 Acrylonitrile	N.D.	10.	ug/l
5392 trans-1,2-Dichloroethene	N.D.	2.	ug/l
5393 1,1-Dichloroethane	N.D.	2.	ug/l
5395 cis-1,2-Dichloroethene	N.D.	2.	ug/l
5396 Chloroform	2. J	1.	ug/l
5402 1,2-Dichloroethane	N.D.	2.	ug/l
5398 1,1,1-Trichloroethane	N.D.	1.	ug/l
5399 Carbon Tetrachloride	N.D.	1.	ug/l
5401 Benzene	N.D.	1.	ug/l
5403 Trichloroethene	N.D.	1.	ug/l
5404 1,2-Dichloropropane	N.D.	1.	ug/l
5406 Bromodichloromethane	N.D.	1.	ug/l
7583 2-Chloroethyl Vinyl Ether	N.D.	2.	ug/l
6307 cis-1,3-Dichloropropene	N.D.	1.	ug/l
6306 trans-1,3-Dichloropropene	N.D.	1.	ug/l
5408 1,1,2-Trichloroethane	N.D.	2.	ug/l
5411 Dibromochloromethane	N.D.	2.	ug/l
5419 Bromoform	N.D.	1.	ug/l
5407 Toluene	N.D.	2.	ug/l
5409 Tetrachloroethene	N.D.	1.	ug/l
5413 Chlorobenzene	N.D.	1.	ug/l
5415 Ethylbenzene	N.D.	2.	ug/l
6310 Xylene (Total)	N.D.	1.	ug/l
5421 1,1,2,2-Tetrachloroethane	N.D.	2.	ug/l

=====

Page 3

***** Lancaster Laboratories Analytical Report *****
 2425 New Holland Pike, Lancaster, PA 17601

Sample Number: MW3388118 Account: 09710 MOBIL OIL CORPORATION

Sample Number: MW3388119 Account: 09710 MOBIL OIL CORPORATION
 Date Submitted: 05/26/00 Date Reported: NOT REP
 Date Collected: 05/25/00

MW-103 Grab Water Sample

LOC# WBS#

MOBIL: Westchester Co. Airport - NY

ANALYSIS NAME	METHOD		
	RESULT	DETECTION LIMIT	UNITS
7582 PPL + Xylene (total) by 8260			
5385 Chloromethane	N.D.	3.	ug/l
5386 Vinyl Chloride	N.D.	2.	ug/l
5387 Bromomethane	N.D.	3.	ug/l
5388 Chloroethane	9.	3.	ug/l
5389 Trichlorofluoromethane	N.D.	2.	ug/l
6888 Acrolein	N.D.	40.	ug/l
5390 1,1-Dichloroethene	45.	1.	ug/l
5391 Methylene Chloride	N.D.	2.	ug/l
6875 Acrylonitrile	N.D.	10.	ug/l
5392 trans-1,2-Dichloroethene	N.D.	2.	ug/l
5393 1,1-Dichloroethane	250.	2.	ug/l
5395 cis-1,2-Dichloroethene	97.	2.	ug/l
5396 Chloroform	2. J	1.	ug/l
5402 1,2-Dichloroethane	N.D.	2.	ug/l
5398 1,1,1-Trichloroethane	57.	1.	ug/l
5399 Carbon Tetrachloride	N.D.	1.	ug/l
5401 Benzene	N.D.	1.	ug/l
5403 Trichloroethene	21.	1.	ug/l
5404 1,2-Dichloropropene	N.D.	1.	ug/l
5406 Bromodichloromethane	N.D.	1.	ug/l
7583 2-Chloroethyl Vinyl Ether	N.D.	2.	ug/l
6307 cis-1,3-Dichloropropene	N.D.	1.	ug/l
6306 trans-1,3-Dichloropropene	N.D.	1.	ug/l
5408 1,1,2-Trichloroethane	N.D.	2.	ug/l
5411 Dibromochloromethane	N.D.	2.	ug/l
5419 Bromoform	N.D.	1.	ug/l
5407 Toluene	N.D.	2.	ug/l
5409 Tetrachloroethene	17.	1.	ug/l
5413 Chlorobenzene	N.D.	1.	ug/l
5415 Ethylbenzene	N.D.	2.	ug/l
6310 Xylene (Total)	N.D.	1.	ug/l
5421 1,1,2,2-Tetrachloroethane	N.D.	2.	ug/l

Page 4

***** Lancaster Laboratories Analytical Report *****
 2425 New Holland Pike, Lancaster, PA 17601

Sample Number: MW3388119 Account: 09710 MOBIL OIL CORPORATION

Sample Number: MW3388120 Account: 09710 MOBIL OIL CORPORATION
 Date Submitted: 05/26/00 Date Reported: NOT REP
 Date Collected: 05/25/00

MW-100 Grab Water Sample

LOC# WBS#

MOBIL: Westchester Co. Airport - NY

ANALYSIS NAME	METHOD		
	RESULT	DETECTION LIMIT	UNITS
7582 PPL + Xylene (total) by 8260			
5385 Chloromethane	N.D.	3.	ug/l
5386 Vinyl Chloride	N.D.	2.	ug/l
5387 Bromomethane	N.D.	3.	ug/l
5388 Chloroethane	N.D.	3.	ug/l
5389 Trichlorofluoromethane	N.D.	2.	ug/l
6888 Acrolein	N.D.	40.	ug/l
5390 1,1-Dichloroethene	3. J	1.	ug/l
5391 Methylene Chloride	N.D.	2.	ug/l
6875 Acrylonitrile	N.D.	10.	ug/l
5392 trans-1,2-Dichloroethene	N.D.	2.	ug/l
5393 1,1-Dichloroethane	24.	2.	ug/l
5395 cis-1,2-Dichloroethene	8.	2.	ug/l
5396 Chloroform	9.	1.	ug/l
5402 1,2-Dichloroethane	N.D.	2.	ug/l
5398 1,1,1-Trichloroethane	N.D.	1.	ug/l
5399 Carbon Tetrachloride	N.D.	1.	ug/l
5401 Benzene	N.D.	1.	ug/l
5403 Trichloroethene	2. J	1.	ug/l
5404 1,2-Dichloropropane	N.D.	1.	ug/l
5406 Bromodichloromethane	N.D.	1.	ug/l
7583 2-Chloroethyl Vinyl Ether	N.D.	2.	ug/l
6307 cis-1,3-Dichloropropene	N.D.	1.	ug/l
6306 trans-1,3-Dichloropropene	N.D.	1.	ug/l
5408 1,1,2-Trichloroethane	N.D.	2.	ug/l
5411 Dibromochloromethane	N.D.	2.	ug/l
5419 Bromoform	N.D.	1.	ug/l
5407 Toluene	N.D.	2.	ug/l
5409 Tetrachloroethene	1. J	1.	ug/l
5413 Chlorobenzene	N.D.	1.	ug/l
5415 Ethylbenzene	N.D.	2.	ug/l
6310 Xylene (Total)	3. J	1.	ug/l
5421 1,1,2,2-Tetrachloroethane	N.D.	2.	ug/l

Page 5

***** Lancaster Laboratories Analytical Report *****
 2425 New Holland Pike, Lancaster, PA 17601

Sample Number: WJ388121 Account: 09710 MOBIL OIL CORPORATION

Sample Number: WJ388121 Account: 09710 MOBIL OIL CORPORATION

Date Submitted: 05/26/00 Date Reported: NOT REP

Date Collected: 05/25/00

MW-10s
Rep

DUP 1 Grab Water Sample

LOC# WBS#

MOBIL: Westchester Co. Airport - NY

ANALYSIS NAME	METHOD		
	RESULT	DETECTION LIMIT	UNITS
7582 PPL + Xylene (total) by 8260			
5385 Chloromethane	N.D.	3.	ug/l
5386 Vinyl Chloride	N.D.	2.	ug/l
5387 Bromomethane	N.D.	3.	ug/l
5388 Chloroethane	9.	3.	ug/l
5389 Trichlorofluoromethane	N.D.	2.	ug/l
6888 Acrolein	N.D.	40.	ug/l
5390 1,1-Dichloroethene	46.	1.	ug/l
5391 Methylene Chloride	N.D.	2.	ug/l
6875 Acrylonitrile	N.D.	10.	ug/l
5392 trans-1,2-Dichloroethene	N.D.	2.	ug/l
5393 1,1-Dichloroethane	260.	2.	ug/l
5395 cis-1,2-Dichloroethene	100.	2.	ug/l
5396 Chloroform	2.	1.	ug/l
5402 1,2-Dichloroethane	N.D.	2.	ug/l
5398 1,1,1-Trichloroethane	58.	1.	ug/l
5399 Carbon Tetrachloride	N.D.	1.	ug/l
5401 Benzene	N.D.	1.	ug/l
5403 Trichloroethene	21.	1.	ug/l
5404 1,2-Dichloropropane	N.D.	1.	ug/l
5406 Bromodichloromethane	N.D.	1.	ug/l
7583 2-Chloroethyl Vinyl Ether	N.D.	2.	ug/l
6307 cis-1,3-Dichloropropene	N.D.	1.	ug/l
6306 trans-1,3-Dichloropropene	N.D.	1.	ug/l
5408 1,1,2-Trichloroethane	N.D.	2.	ug/l
5411 Dibromochloromethane	N.D.	2.	ug/l
5419 Bromoform	N.D.	1.	ug/l
5407 Toluene	N.D.	2.	ug/l
5409 Tetrachloroethene	18.	1.	ug/l
5413 Chlorobenzene	N.D.	1.	ug/l
5415 Ethylbenzene	N.D.	2.	ug/l
6310 Xylene (Total)	N.D.	1.	ug/l
5421 1,1,2,2-Tetrachloroethane	N.D.	2.	ug/l

=====

Page 7

***** Lancaster Laboratories Analytical Report *****
2425 New Holland Pike, Lancaster, PA 17601

Sample Number: W3388122 Account: 09710 MOBIL OIL CORPORATION

Page 7

***** Lancaster Laboratories Analytical Report *****
2425 New Holland Pike, Lancaster, PA 17601

Sample Number: W3388122 Account: 09710 MOBIL OIL CORPORATION
Date Submitted: 05/26/00 Date Reported: NOT REP
Date Collected: 05/25/00

Trip Blank Grab Water Sample

LOC# WBS#

MOBIL: Westchester Co. Airport - NY


ANALYSIS NAME	METHOD		
	RESULT	DETECTION LIMIT	UNITS
7582 PPL + Xylene (total) by 8260	N.D.	3.	ug/l
5385 Chloromethane	N.D.	2.	ug/l
5386 Vinyl Chloride	N.D.	3.	ug/l
5387 Bromomethane	N.D.	3.	ug/l
5388 Chloroethane	N.D.	2.	ug/l
5389 Trichlorofluoromethane	N.D.	40.	ug/l
6888 Acrolein	N.D.	1.	ug/l
5390 1,1-Dichloroethene	N.D.	2.	ug/l
5391 Methylene Chloride	N.D.	10.	ug/l
6875 Acrylonitrile	N.D.	2.	ug/l
5392 trans-1,2-Dichloroethene	N.D.	2.	ug/l
5393 1,1-Dichloroethane	N.D.	2.	ug/l
5395 cis-1,2-Dichloroethene	N.D.	1.	ug/l
5396 Chloroform	N.D.	2.	ug/l
5402 1,2-Dichloroethane	N.D.	1.	ug/l
5398 1,1,1-Trichloroethane	N.D.	1.	ug/l
5399 Carbon Tetrachloride	N.D.	1.	ug/l
5401 Benzene	N.D.	1.	ug/l
5403 Trichloroethene	N.D.	1.	ug/l
5404 1,2-Dichloropropane	N.D.	1.	ug/l
5406 Bromodichloromethane	N.D.	2.	ug/l
7583 2-Chloroethyl Vinyl Ether	N.D.	1.	ug/l
6307 cis-1,3-Dichloropropene	N.D.	1.	ug/l
6306 trans-1,3-Dichloropropene	N.D.	2.	ug/l
5408 1,1,2-Trichloroethane	N.D.	2.	ug/l
5411 Dibromochloromethane	N.D.	1.	ug/l
5419 Bromoform	N.D.	2.	ug/l
5407 Toluene	N.D.	1.	ug/l
5409 Tetrachloroethene	N.D.	1.	ug/l
5413 Chlorobenzene	N.D.	2.	ug/l
5415 Ethylbenzene	N.D.	1.	ug/l
6310 Xylene (Total)	N.D.	2.	ug/l
5421 1,1,2,2-Tetrachloroethane			

16:17 PM 7/19/88
TOTAL P.08

Page 8

**** Lancaster Laboratories Analytical Report ****
2425 New Holland Pike, Lancaster, PA 17601

Sample Number: WV3388122 Account: 09710 MOBIL OIL CORPORATION

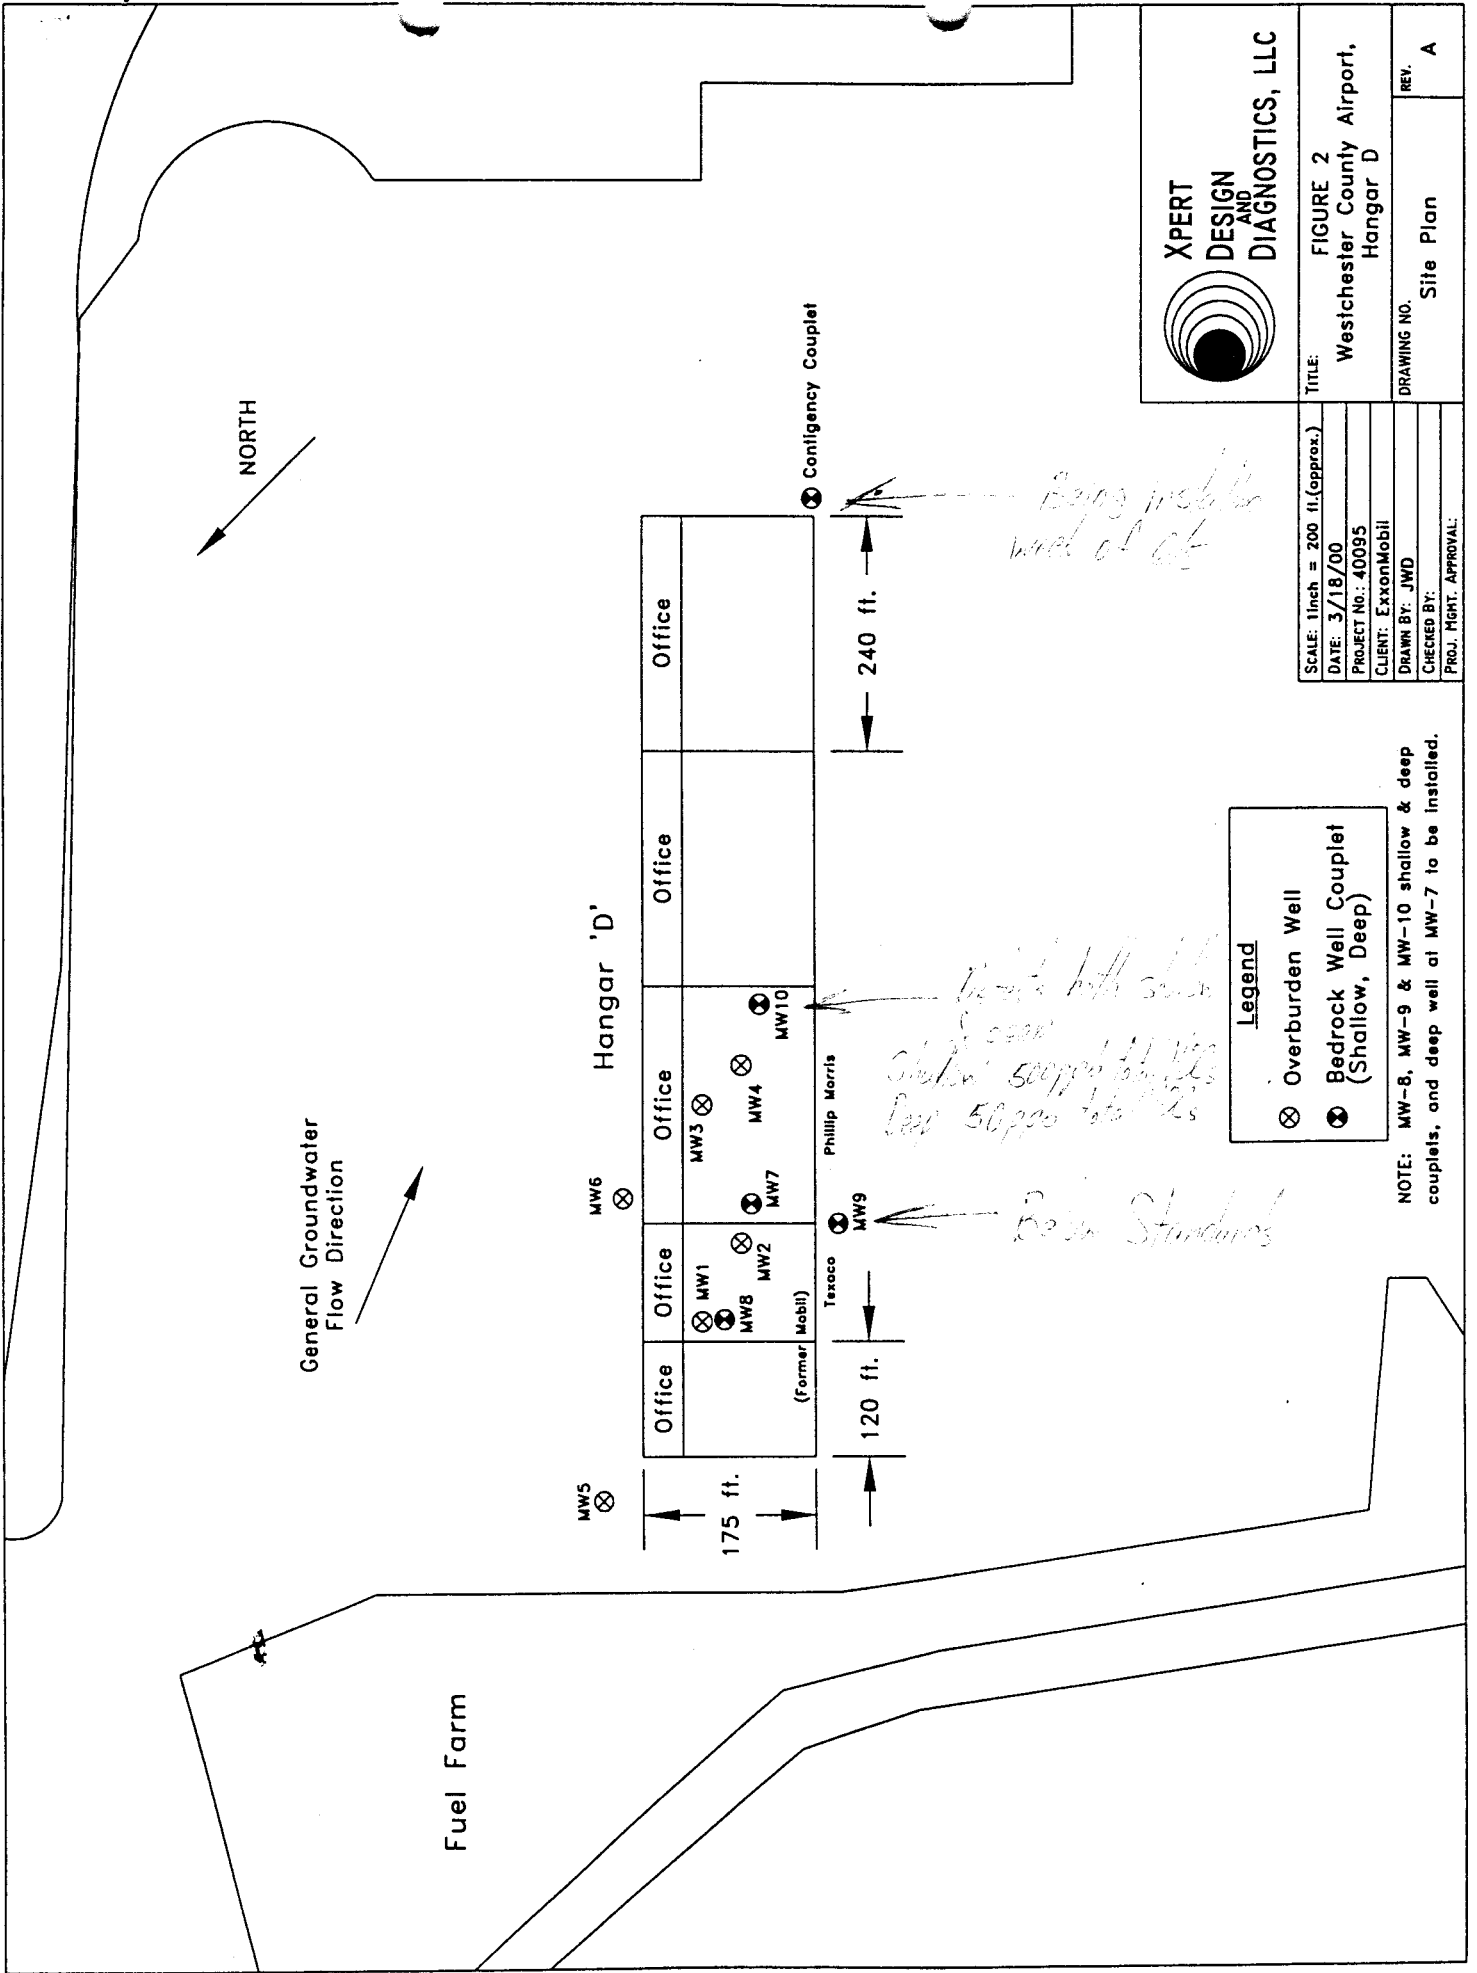



**XPert
DESIGN
AND
DIAGNOSTICS, LLC**

FIGURE 2

**Westchester County Airport,
Hangar D**

SCALE: 1 inch = 200 ft. (approx.)	TITLE:
DATE: 3/18/00	PROJECT NO.: 40095
CLIENT: ExxonMobil	DRAWN BY: JWD
CHECKED BY:	PROJ. MGMT. APPROVAL:

Site Plan

REV. A

- Legend**
- ⊗ Overburden Well
 - ⊙ Bedrock Well Couplet (Shallow, Deep)

NOTE: MW-8, MW-9 & MW-10 shallow & deep couplets, and deep well at MW-7 to be installed.