



AMPHENOL CORPORATION
RT. 8 LANDFILL/HILL SITE
SIDNEY, NEW YORK

TCE IN SOIL VAPOR AND
GROUND WATER SUMMARY

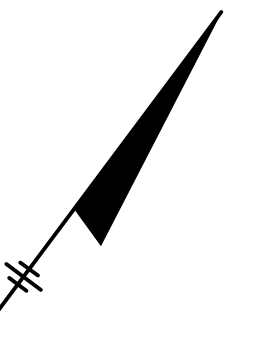

- LEGEND**
- PROPERTY LINE
 - FENCE LINE
 - RAILROAD
 - ▲ SOIL VAPOR PROBE
 - BEDROCK MONITORING WELL LOCATION
 - ◆ SHALLOW OVERBURDEN MONITORING WELL LOC.
 - ◆ INTER. OVERBURDEN MONITORING WELL LOC.
 - ◆ DEEP OVERBURDEN MONITORING WELL LOC.
 - ⊕ PROPOSED SUB-SLAB SAMPLE LOCATION
 - ⊕ SEEP LOCATION
 - Seep 4
 - 4500 TCE IN SOIL VAPOR ($\mu\text{g}/\text{m}^3$) 12/07 & 12/08
 - 140 TCE IN GROUND WATER ($\mu\text{g}/\text{m}^3$) MARCH 09

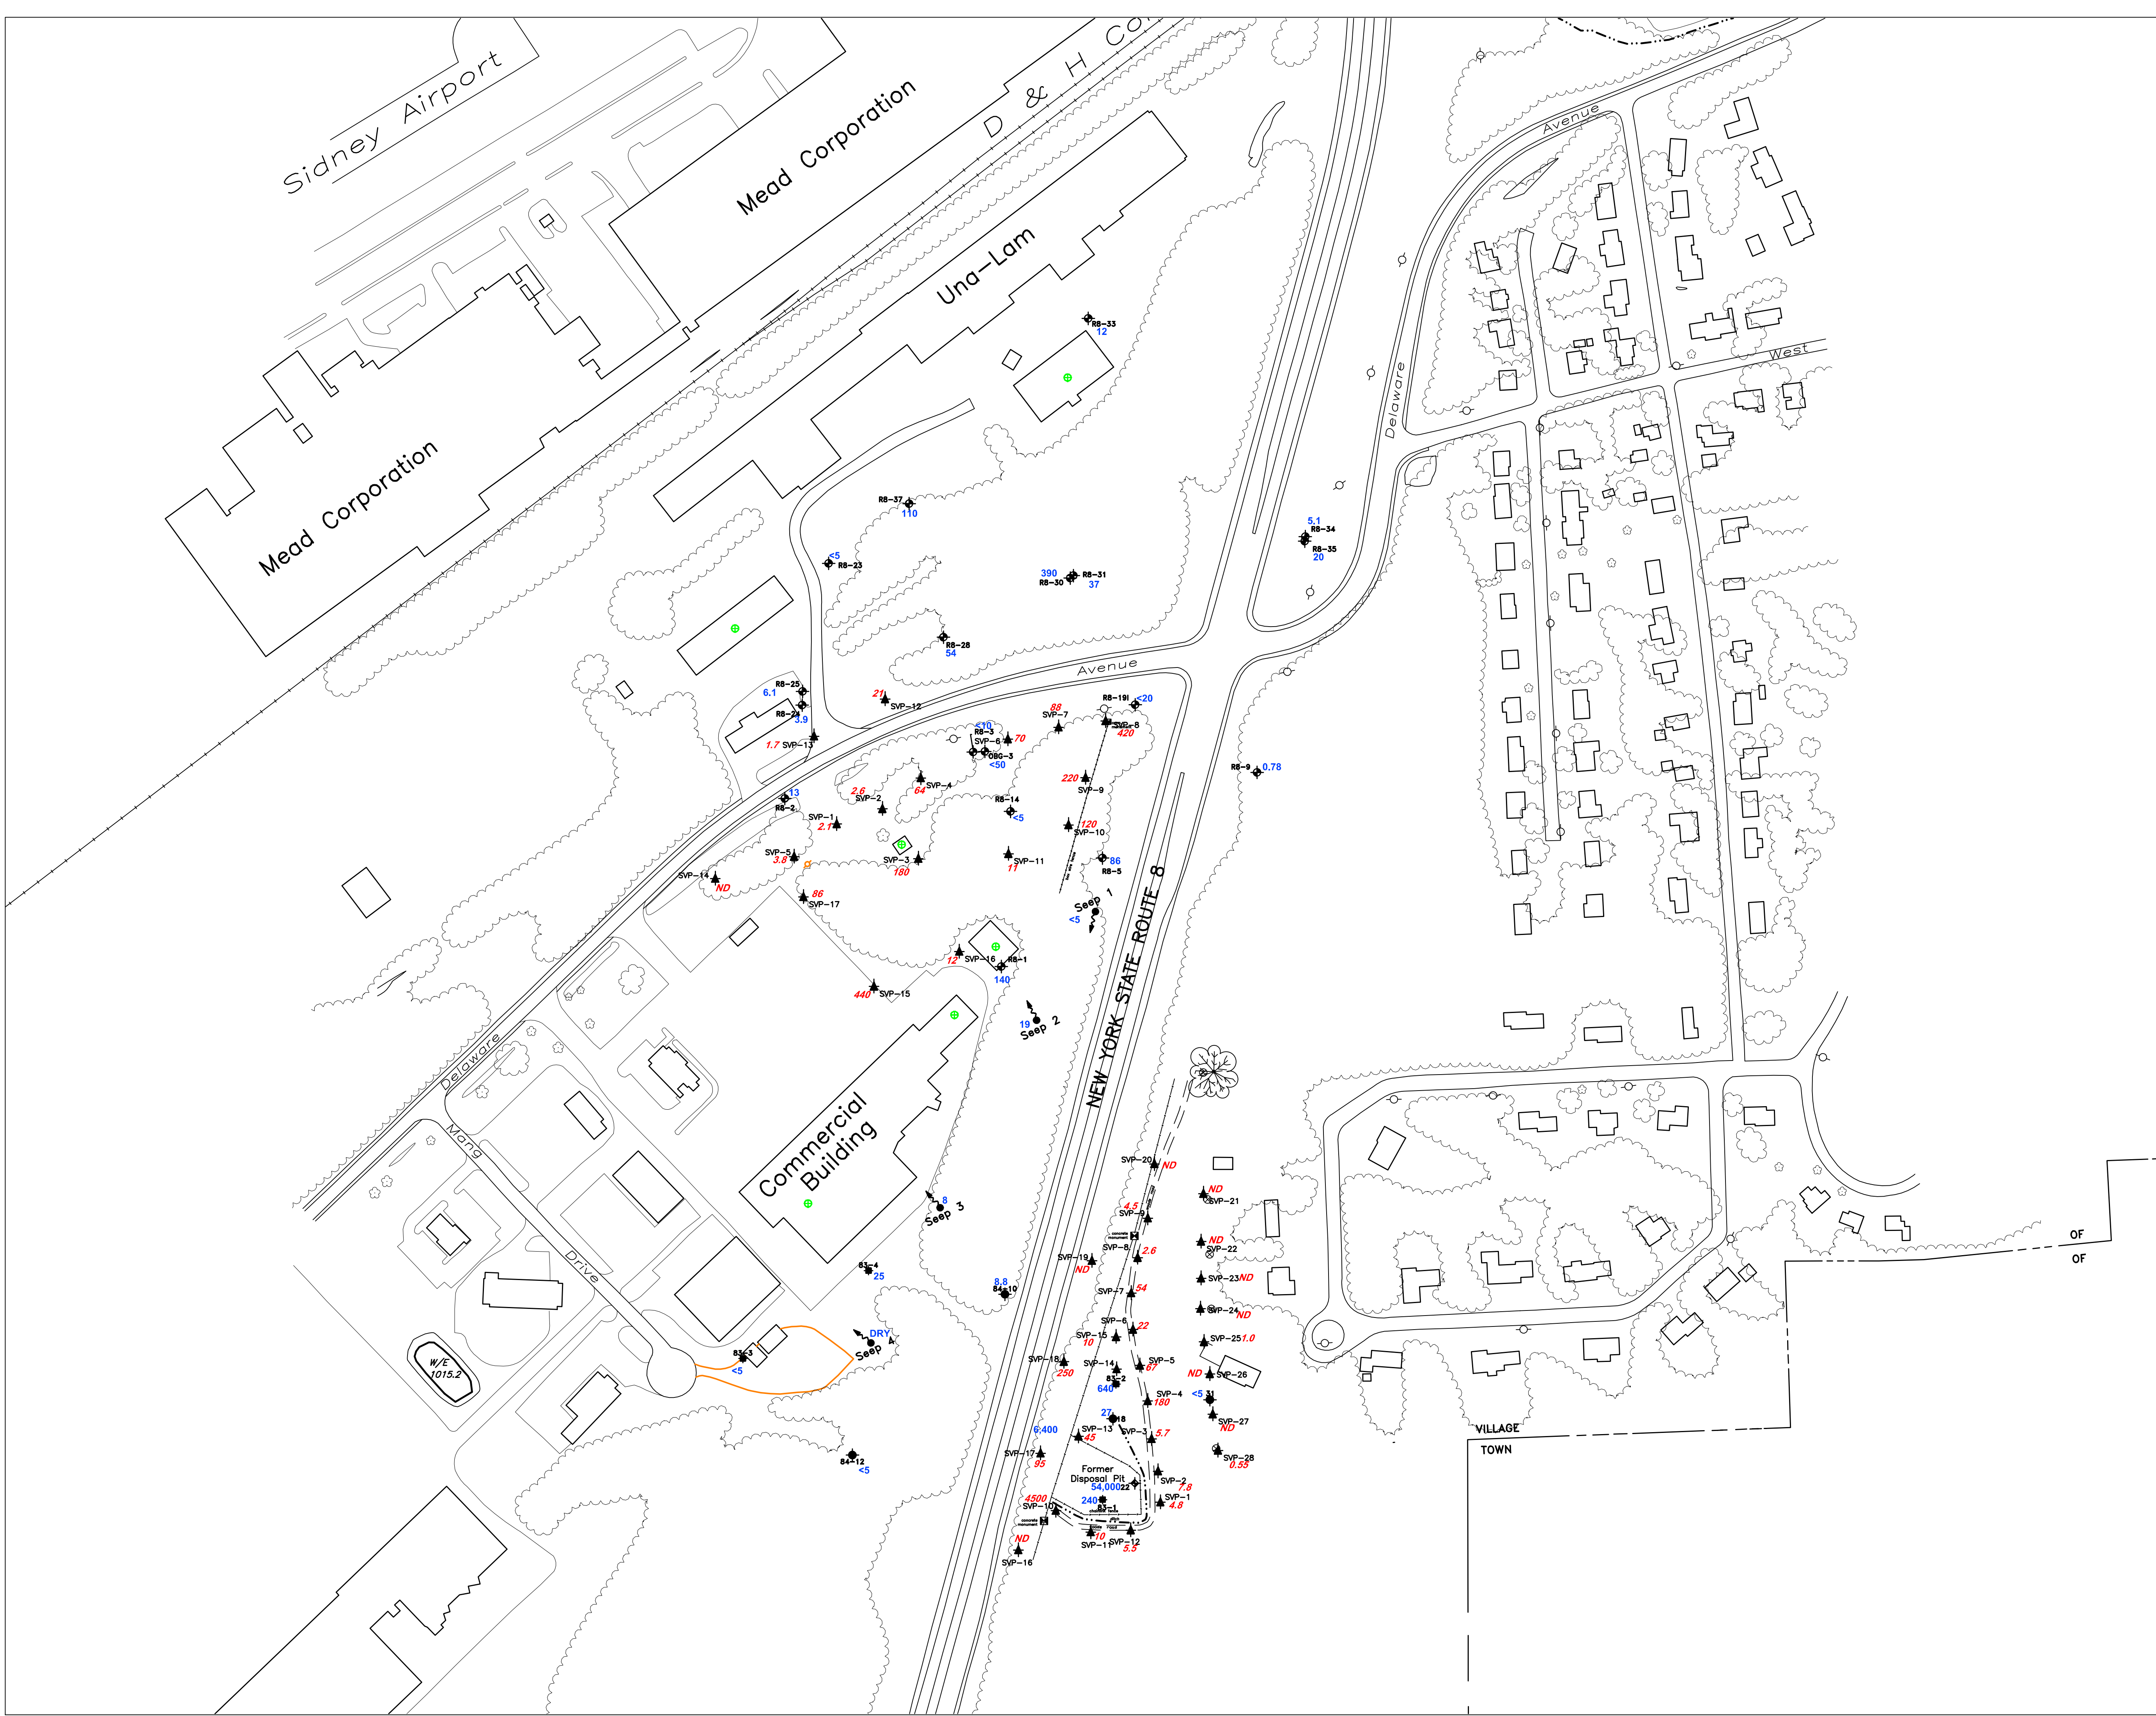

150_0 150_300

DATE: 7/27/09
FILE NO. XXX.XX.045