



DIR: 1317 FILE: 1317-02 LVG-10/7/97

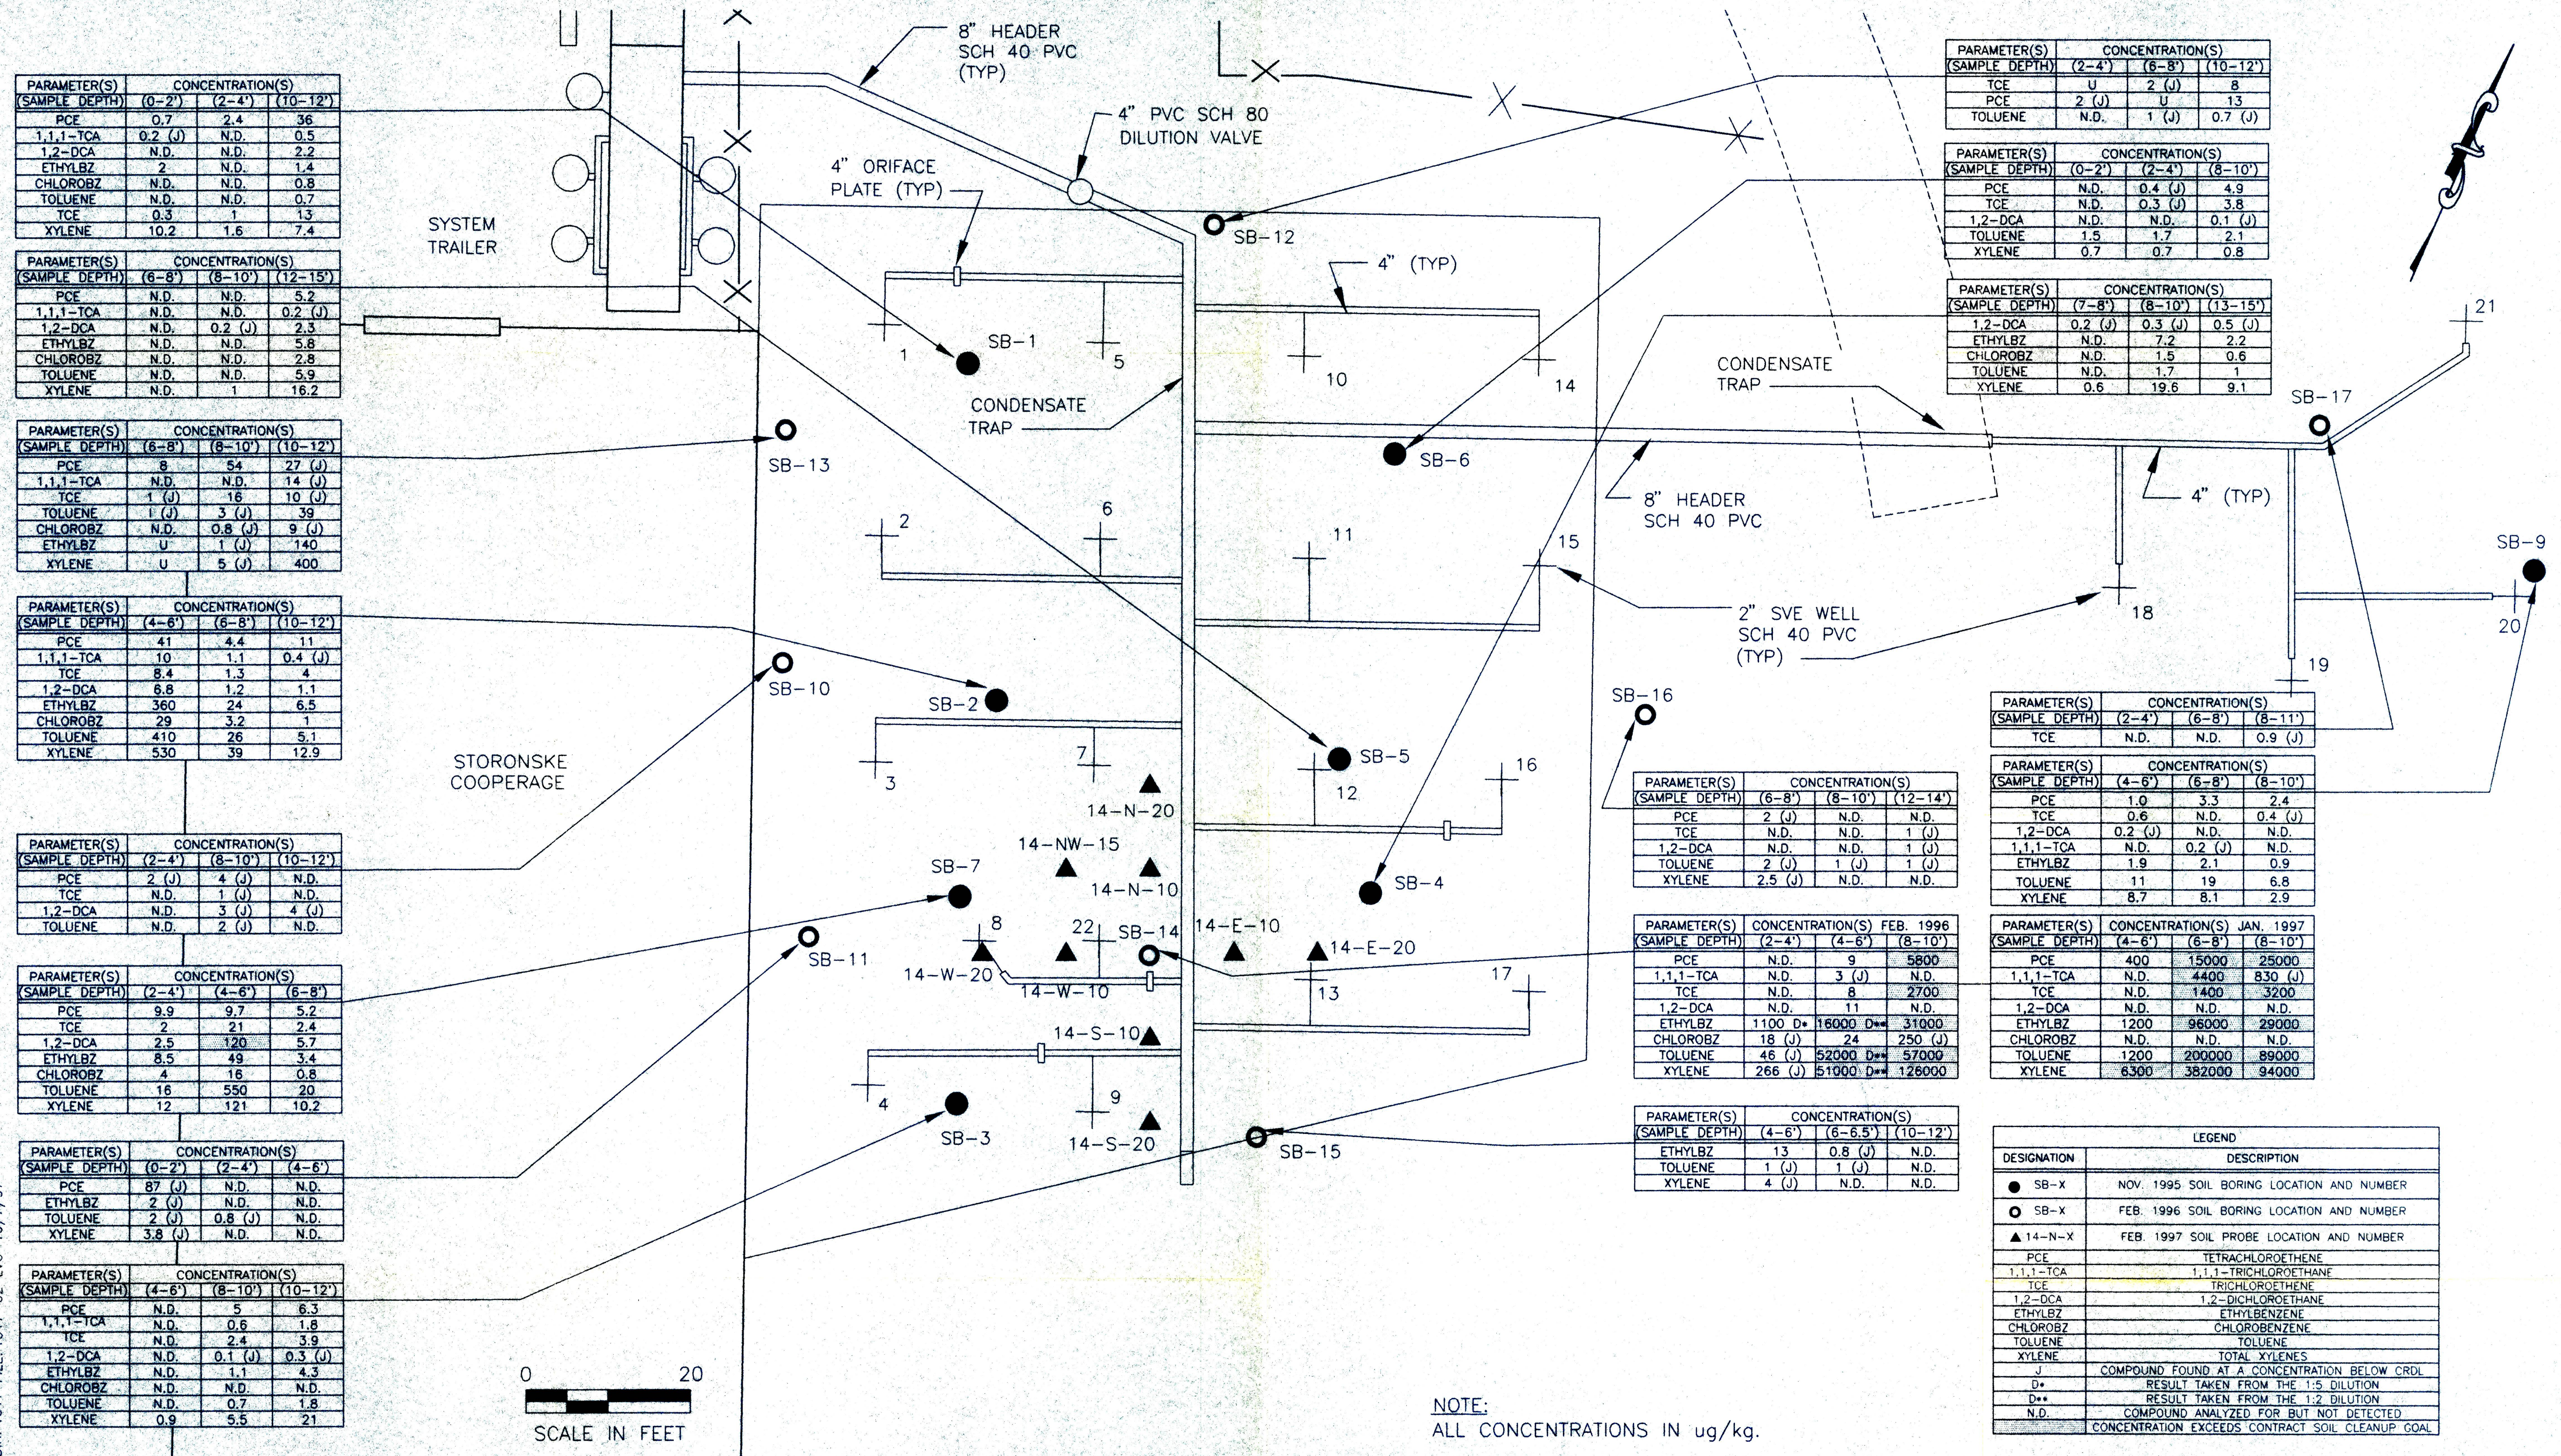

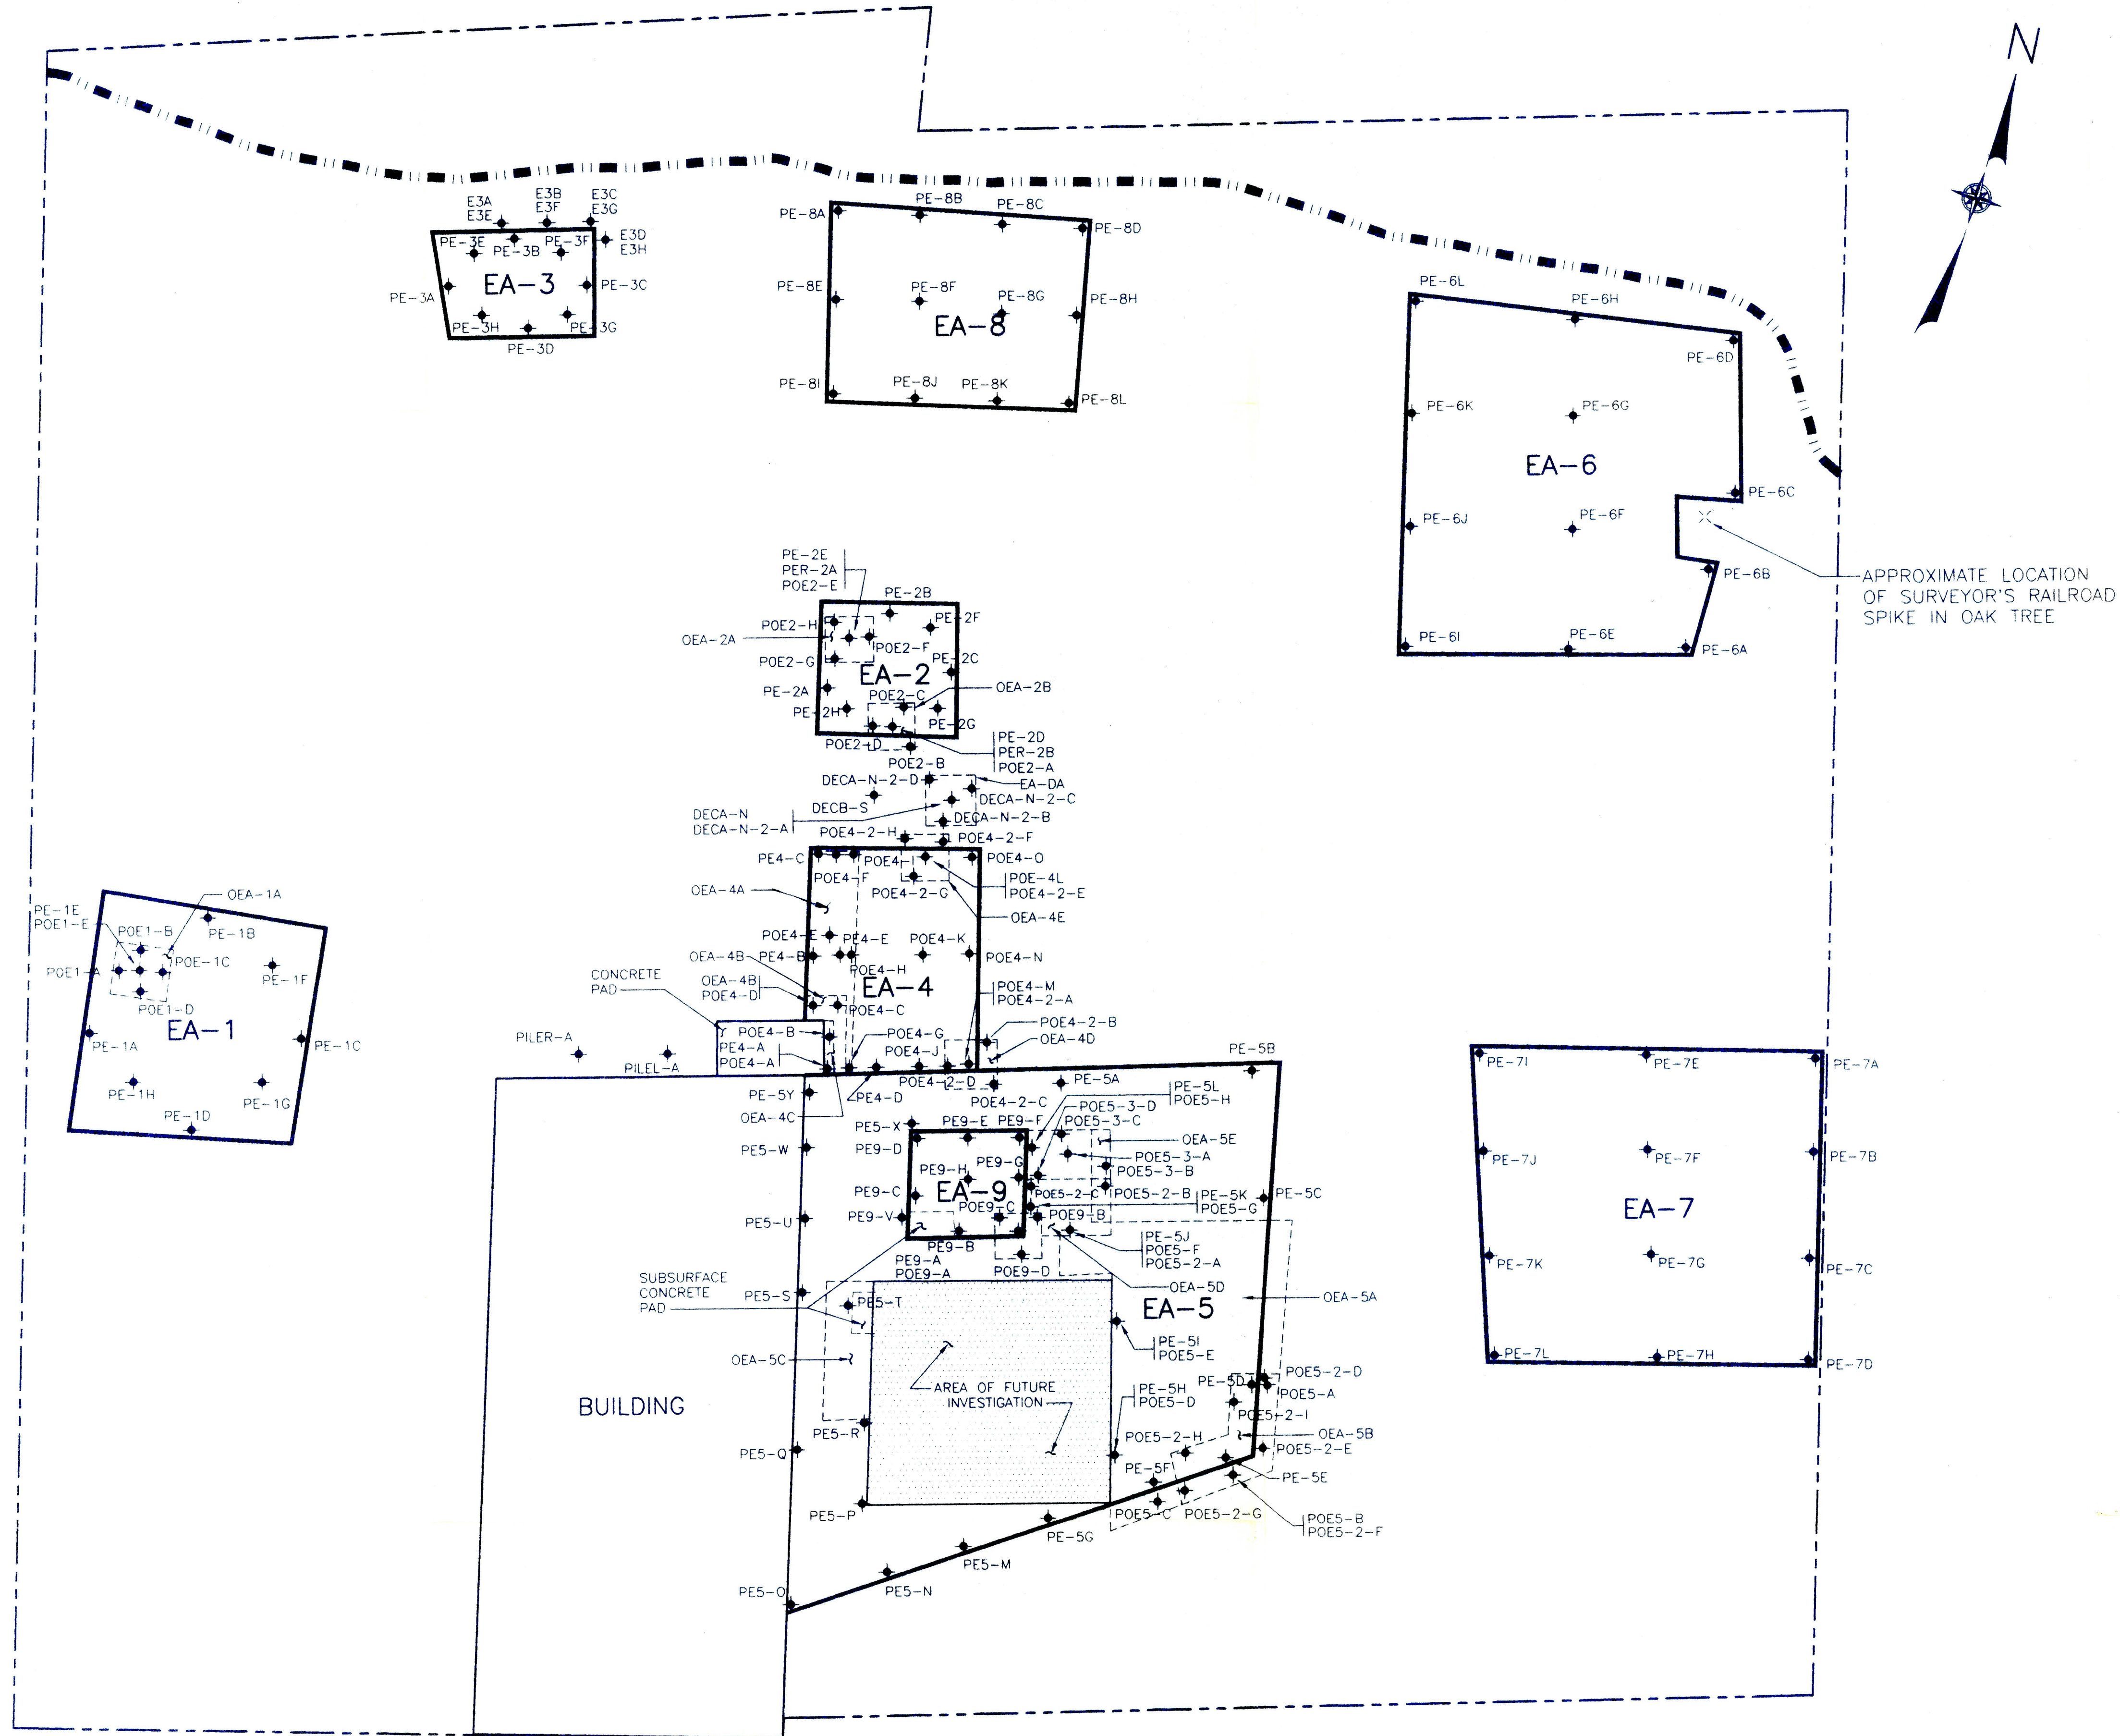

- KEY**
- EA-5 APPROXIMATE LIMITS OF PRIMARY EXCAVATION
 - OEA-5A APPROXIMATE LIMITS OF ADDITIONAL EXCAVATION
 - POE2-A APPROXIMATE LOCATION OF CONFIRMATORY SOIL SAMPLE
 - EXCAVATION IN THIS AREA WAS POSTPONED PENDING FURTHER INVESTIGATION
 - APPROXIMATE LOCATION OF EPHEMERAL STREAM

0 20 40
SCALE IN FEET

DIRECTORY 1317
FILE NAME 1317.DWG
DATE 08/22/99

NO.	DATE	REVISION	INT.

UNAUTHORIZED ALTERATION OR ADDITION
TO THIS DOCUMENT IS A VIOLATION OF
SECTION 7209 OF THE NEW YORK STATE
EDUCATION LAW.

PROJECT MANAGER DSG	DRAWN BY RS
PROJECT ENGINEER DNS	CHECKED BY DSG

db
DVIRKA AND BARTILUCCI
CONSULTING ENGINEERS
A DIVISION OF WILLIAM F. COSULICH ASSOCIATES, P.C.

LIMITS OF EXCAVATION
AND ENDPOINT SAMPLE LOCATIONS

STORONSKE COOPERAGE SITE
TOWN OF SCHODACK, NEW YORK

PROJECT NO. 1317	3-3
DATE OCTOBER 1997	
SCALE 1"=40'	