


No.	Revision	Date	Initial

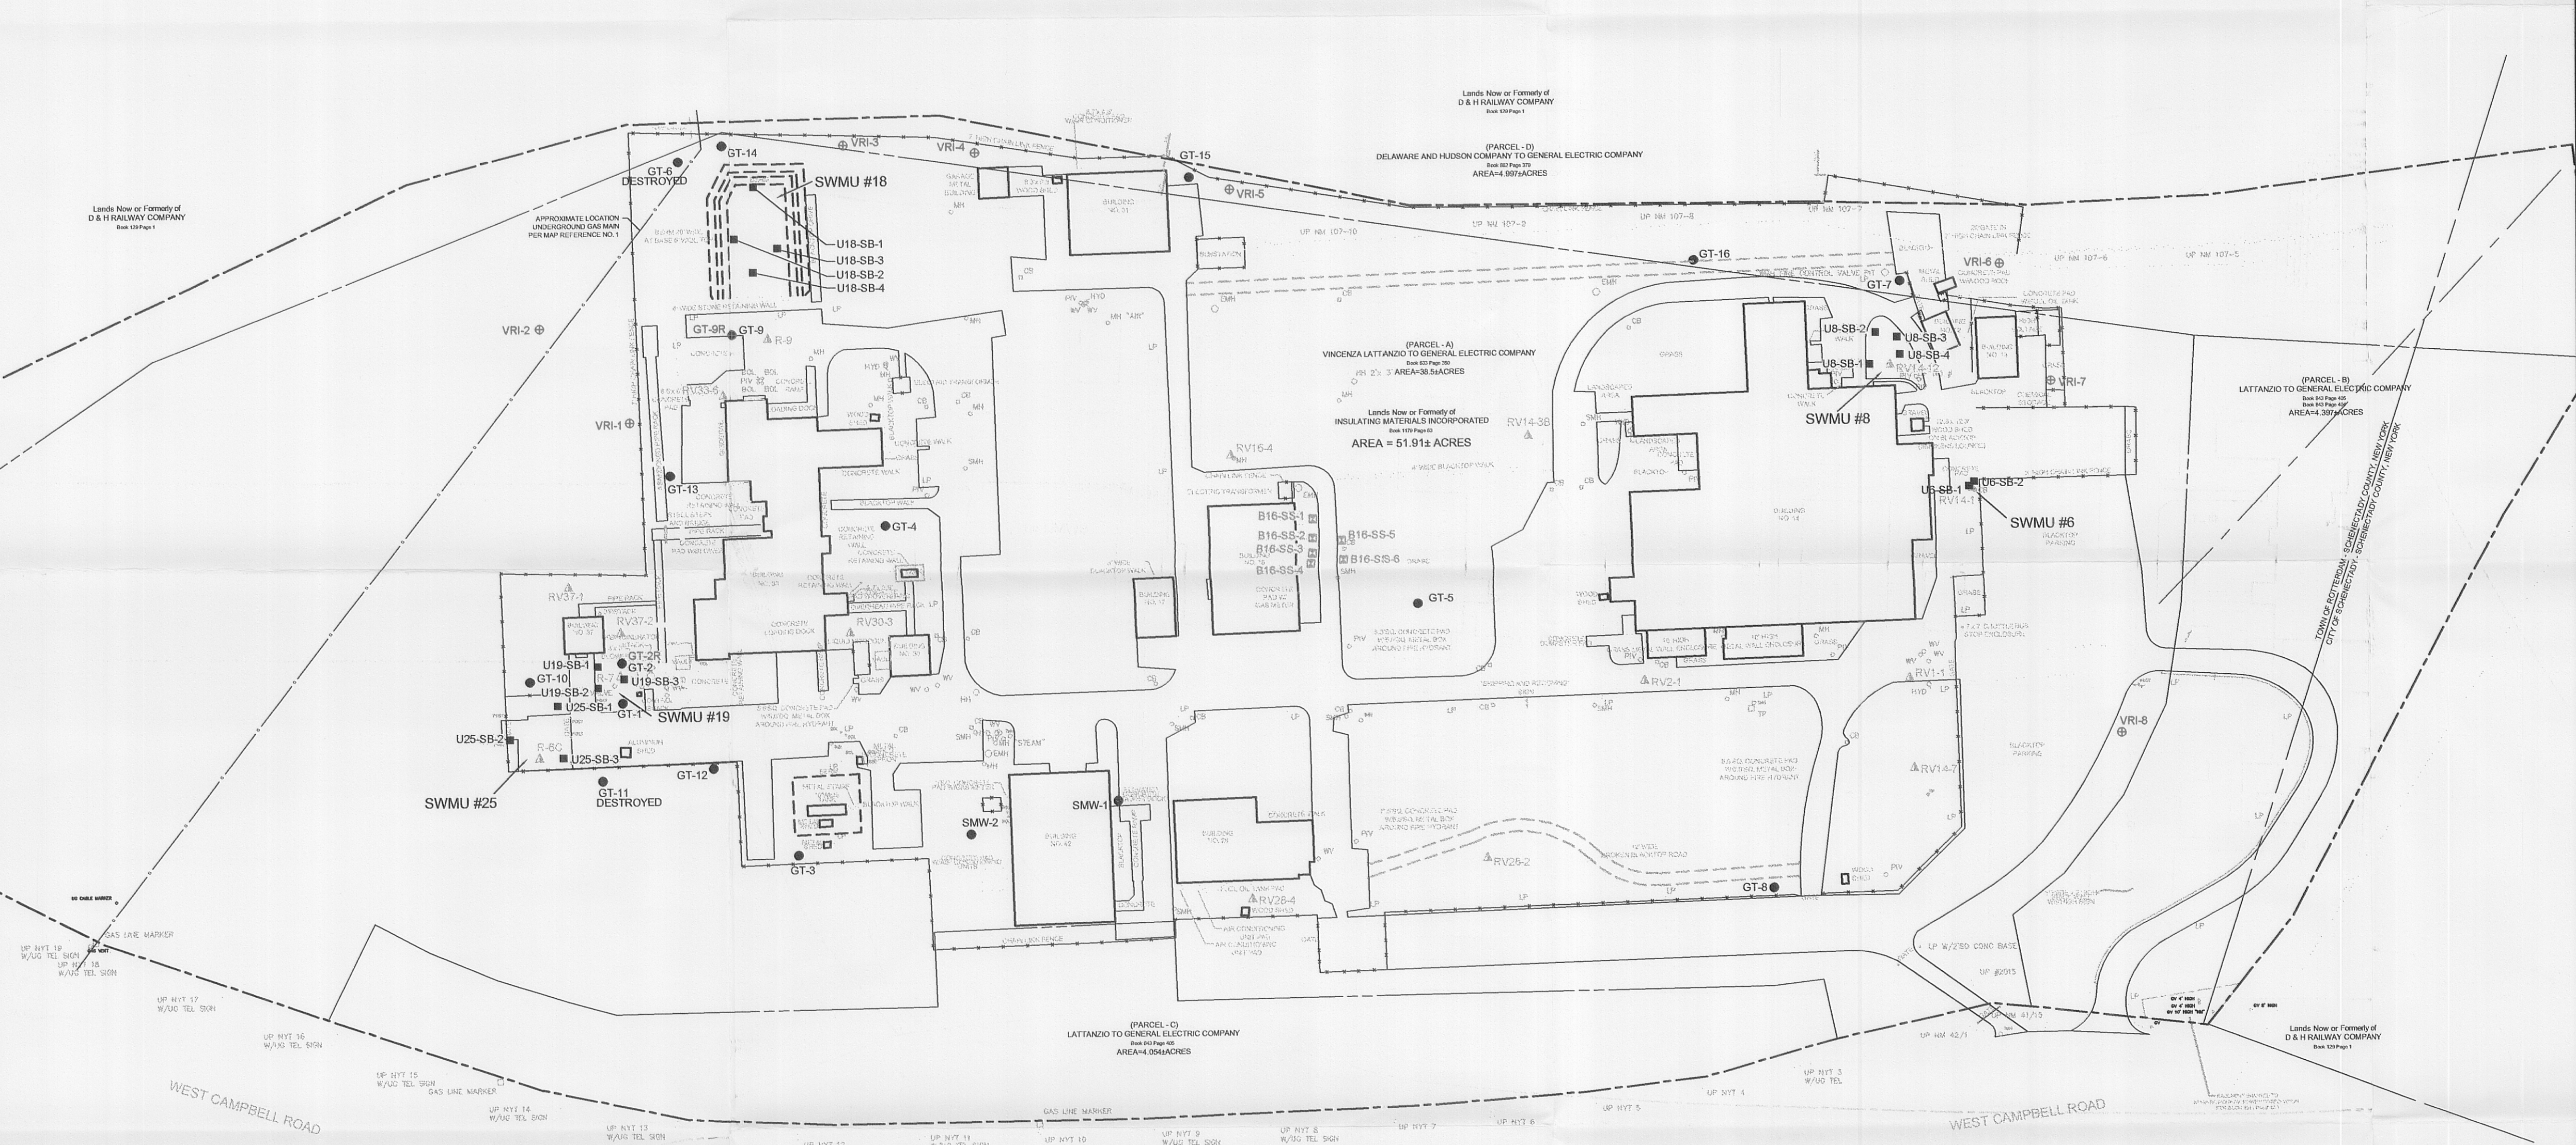

**LEGEND**

- GT-12 EXISTING GROUND WATER MONITORING WELL
- ▲ RV14-1 ABANDONED SOIL VAPOR EXTRACTION WELL
- U8-SB-1 SOIL BORING LOCATION
- ⊕ VR1-1 2001 GROUND WATER MONITORING WELL
- B16-SS-1 SURFACE SOIL SAMPLE LOCATION
- SMH ○ MANHOLE
- CB □ CATCH BASIN
- PROPERTY BOUNDARY LINE
- CHAIN LINK FENCE

**SCALE VERIFICATION**  
THIS BAR MEASURES 1" ON ORIGINAL. ADJUST SCALE ACCORDINGLY.

Approved \_\_\_\_\_

**DRAWING STATUS**

Author	Checker	Date	Initial

Status \_\_\_\_\_ Date \_\_\_\_\_ Initial \_\_\_\_\_

**VRI-RIVERVIEW FACILITY**  
Schenectady, New York

**SITE MAP**

**CONESTOGA-ROVERS & ASSOCIATES**

Source Reference:

Project Manager: J.K.P.	Reviewed By:	Date: JULY 2002
Scale: 1"=100'	Project No: 18631-50	Report No: 006
Drawing No: PLAN 1		