


PLAN  
SCALE: 1"=30'

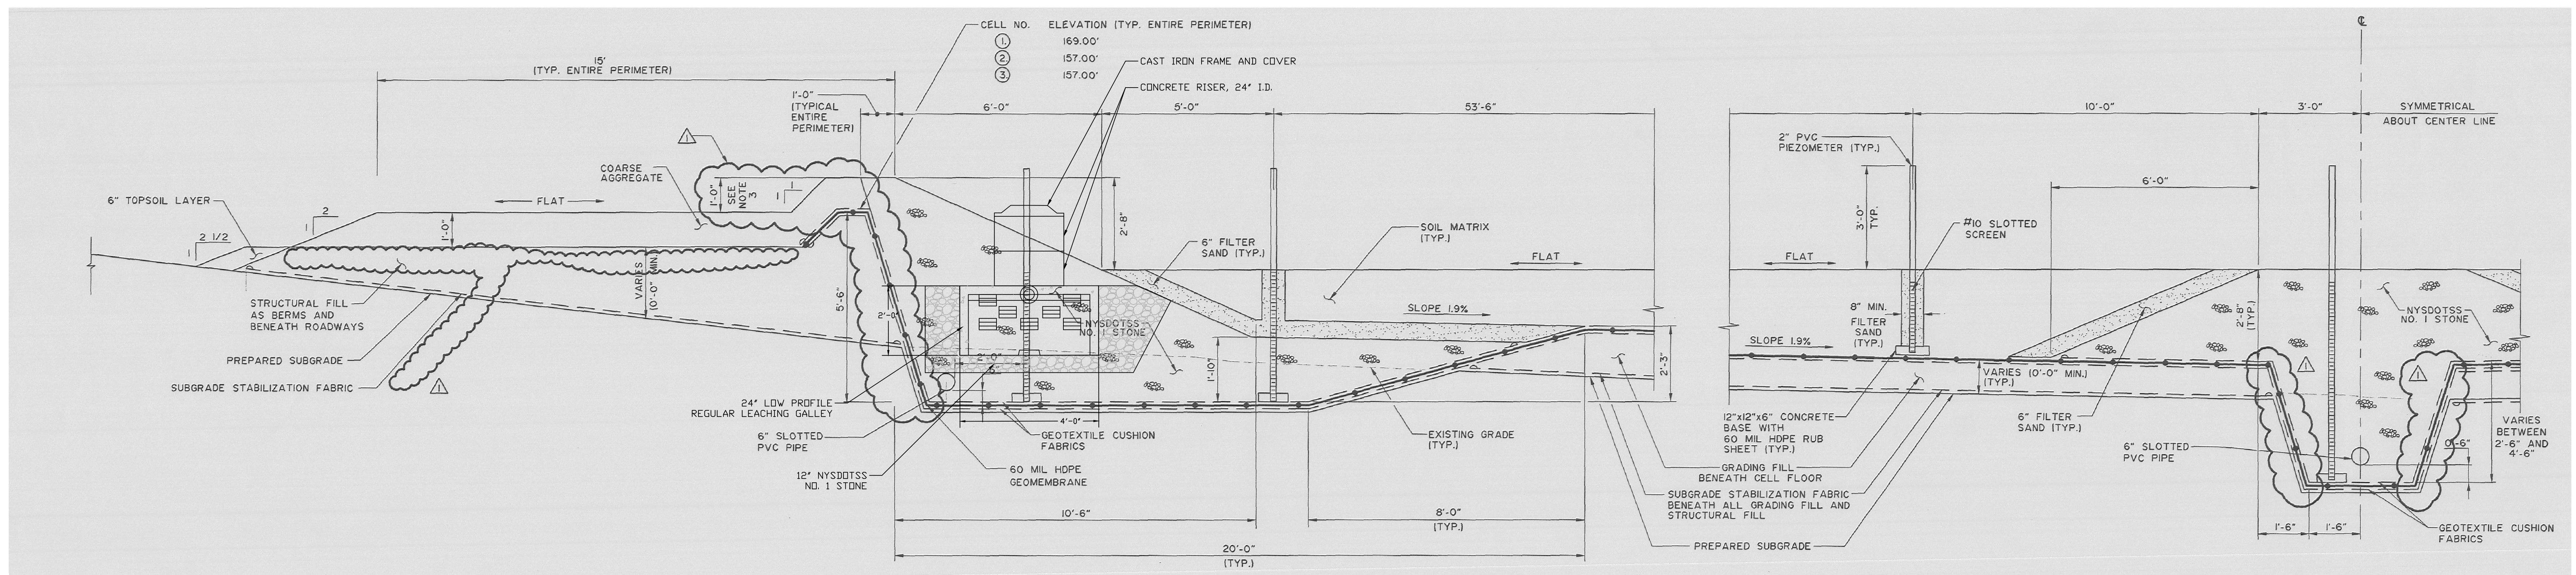

SECTION A-A'  
SCALE: 1"=1'

DATE:	06/20/2012
DRAWN BY:	DT
SCALE:	AS SHOWN
REVIEWED BY:	AGF
PROJECT NO.:	NEW9822

NO.	DATE	DESCRIPTION

CWTS CELLS 2 & 3  
PLAN AND SECTION

REMEDIAL SITE OPTIMIZATION  
FORT EDWARD LANDFILL  
LEAVY HOLLOW ROAD  
FORT EDWARD, NY 12828  
SITE CODE: 558001  
WA# D006130-22

PREPARED FOR:  
NEW YORK STATE DEPARTMENT OF  
ENVIRONMENTAL CONSERVATION  
DIVISION OF ENVIRONMENTAL  
REMEDIAION

CONSULTANT'S SEAL

HRP Associates, Inc.  
Environmental Engineering & Hydrogeology  
197 Scott Swamp Road  
Farmington, Connecticut 06032  
Ph: (860) 674-8570 Fax: (860) 674-9824  
www.hrpassoc.com