


PLAN
1" = 20'

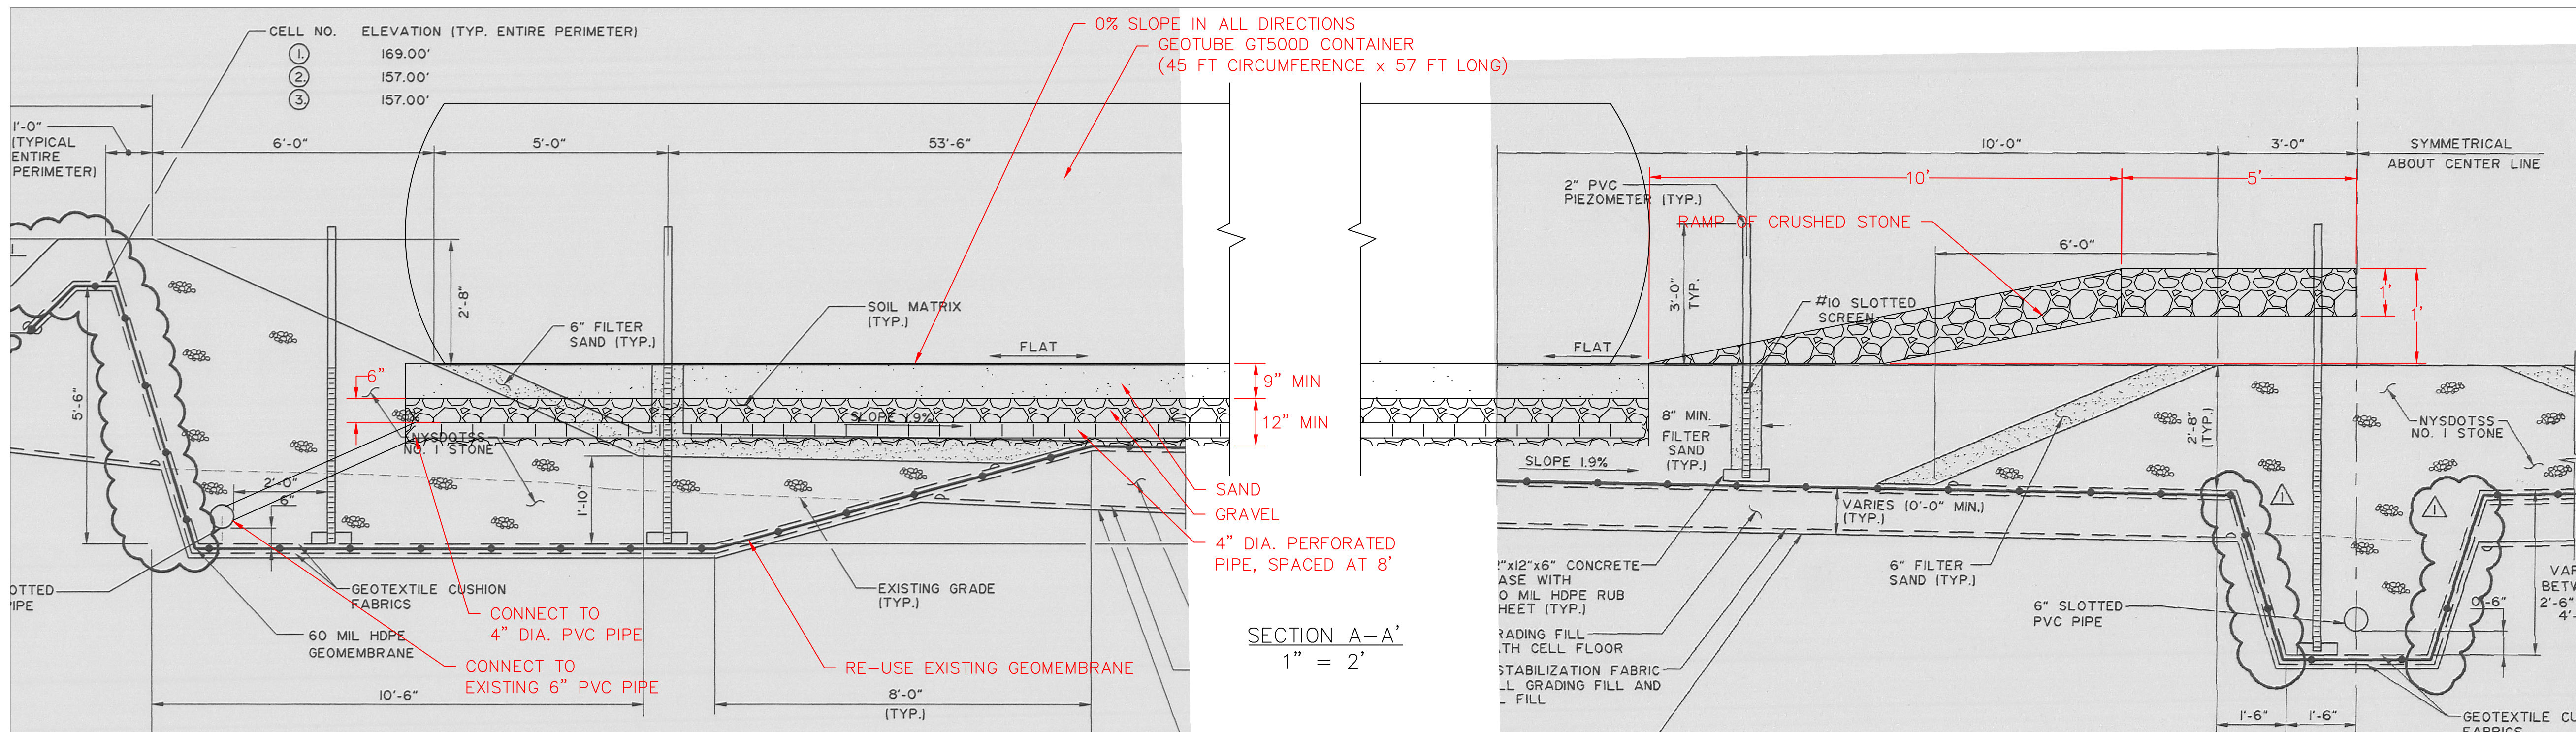

SECTION A-A'
1" = 2'

| REVISIONS | | NO. | DATE | DESCRIPTION |
|-----------------|----------|------------|------------|-------------|
| AS SHOWN | SCALE | 3/12/2013 | ISSUE DATE | NEW9622 OM |
| DT DESIGNED | DT DRAWN | AGF | REVIEWED | ACF |
| PROJECT NUMBER: | | NEW9622 OM | | |

| | |
|---|------------------------------------|
| CONVERT CWTS CELL TO SLUDGE DRYING BED | |
| FORT EDWARD LANDFILL LEAVY HOLLOW ROAD FORT EDWARD, NEW YORK | P.E. SEAL SUB LOGO P.E. SEAL |

| | |
|---|-----------------------|
| HRP Associates, Inc. Environmental/Civil Engineering & Hydrogeology Creating the Right Solutions Together Connecticut, New York, South Carolina, Florida, Indiana 197 Scott Swamp Road Farmington, Connecticut 06032 Ph: (860) 674-9570 Fax: (860) 674-9624 www.hrpassociates.com | SHEET NO. 1 |
|---|-----------------------|