



AREA A EXCAVATION DETAIL

KATZMAN RECYCLING SITE


PROJECT #:	
LOCATION:	CTY RT 26, GRANVILLE, NY
DATE: 12/3/2014	DRAWN BY: SMP
FIGURE: 1	SCALE: NTS

LEGEND

- EXCAVATION BOUNDARY INITIAL 1-FT CUT
- EXCAVATION BOUNDARY OF SECOND CUT
- POST EXCAVATION SAMPLE FOLLOWING INITIAL 12" CUT
- POST EXCAVATION SAMPLE FOLLOWING FINAL CUT AT 24"
- CONCENTRATION EXCEEDS PART 375 INDUSTRIAL SOIL CLEANUP OBJECTIVE PER 6 NYCRR PART 375-6

CONCENTRATIONS ARE EXPRESSED IN MG/KG

NOTES:
 - AERIAL IMAGE SOURCE: NYS GIS CLEARINGHOUSE
 - ALL LOCATIONS ARE APPROXIMATE

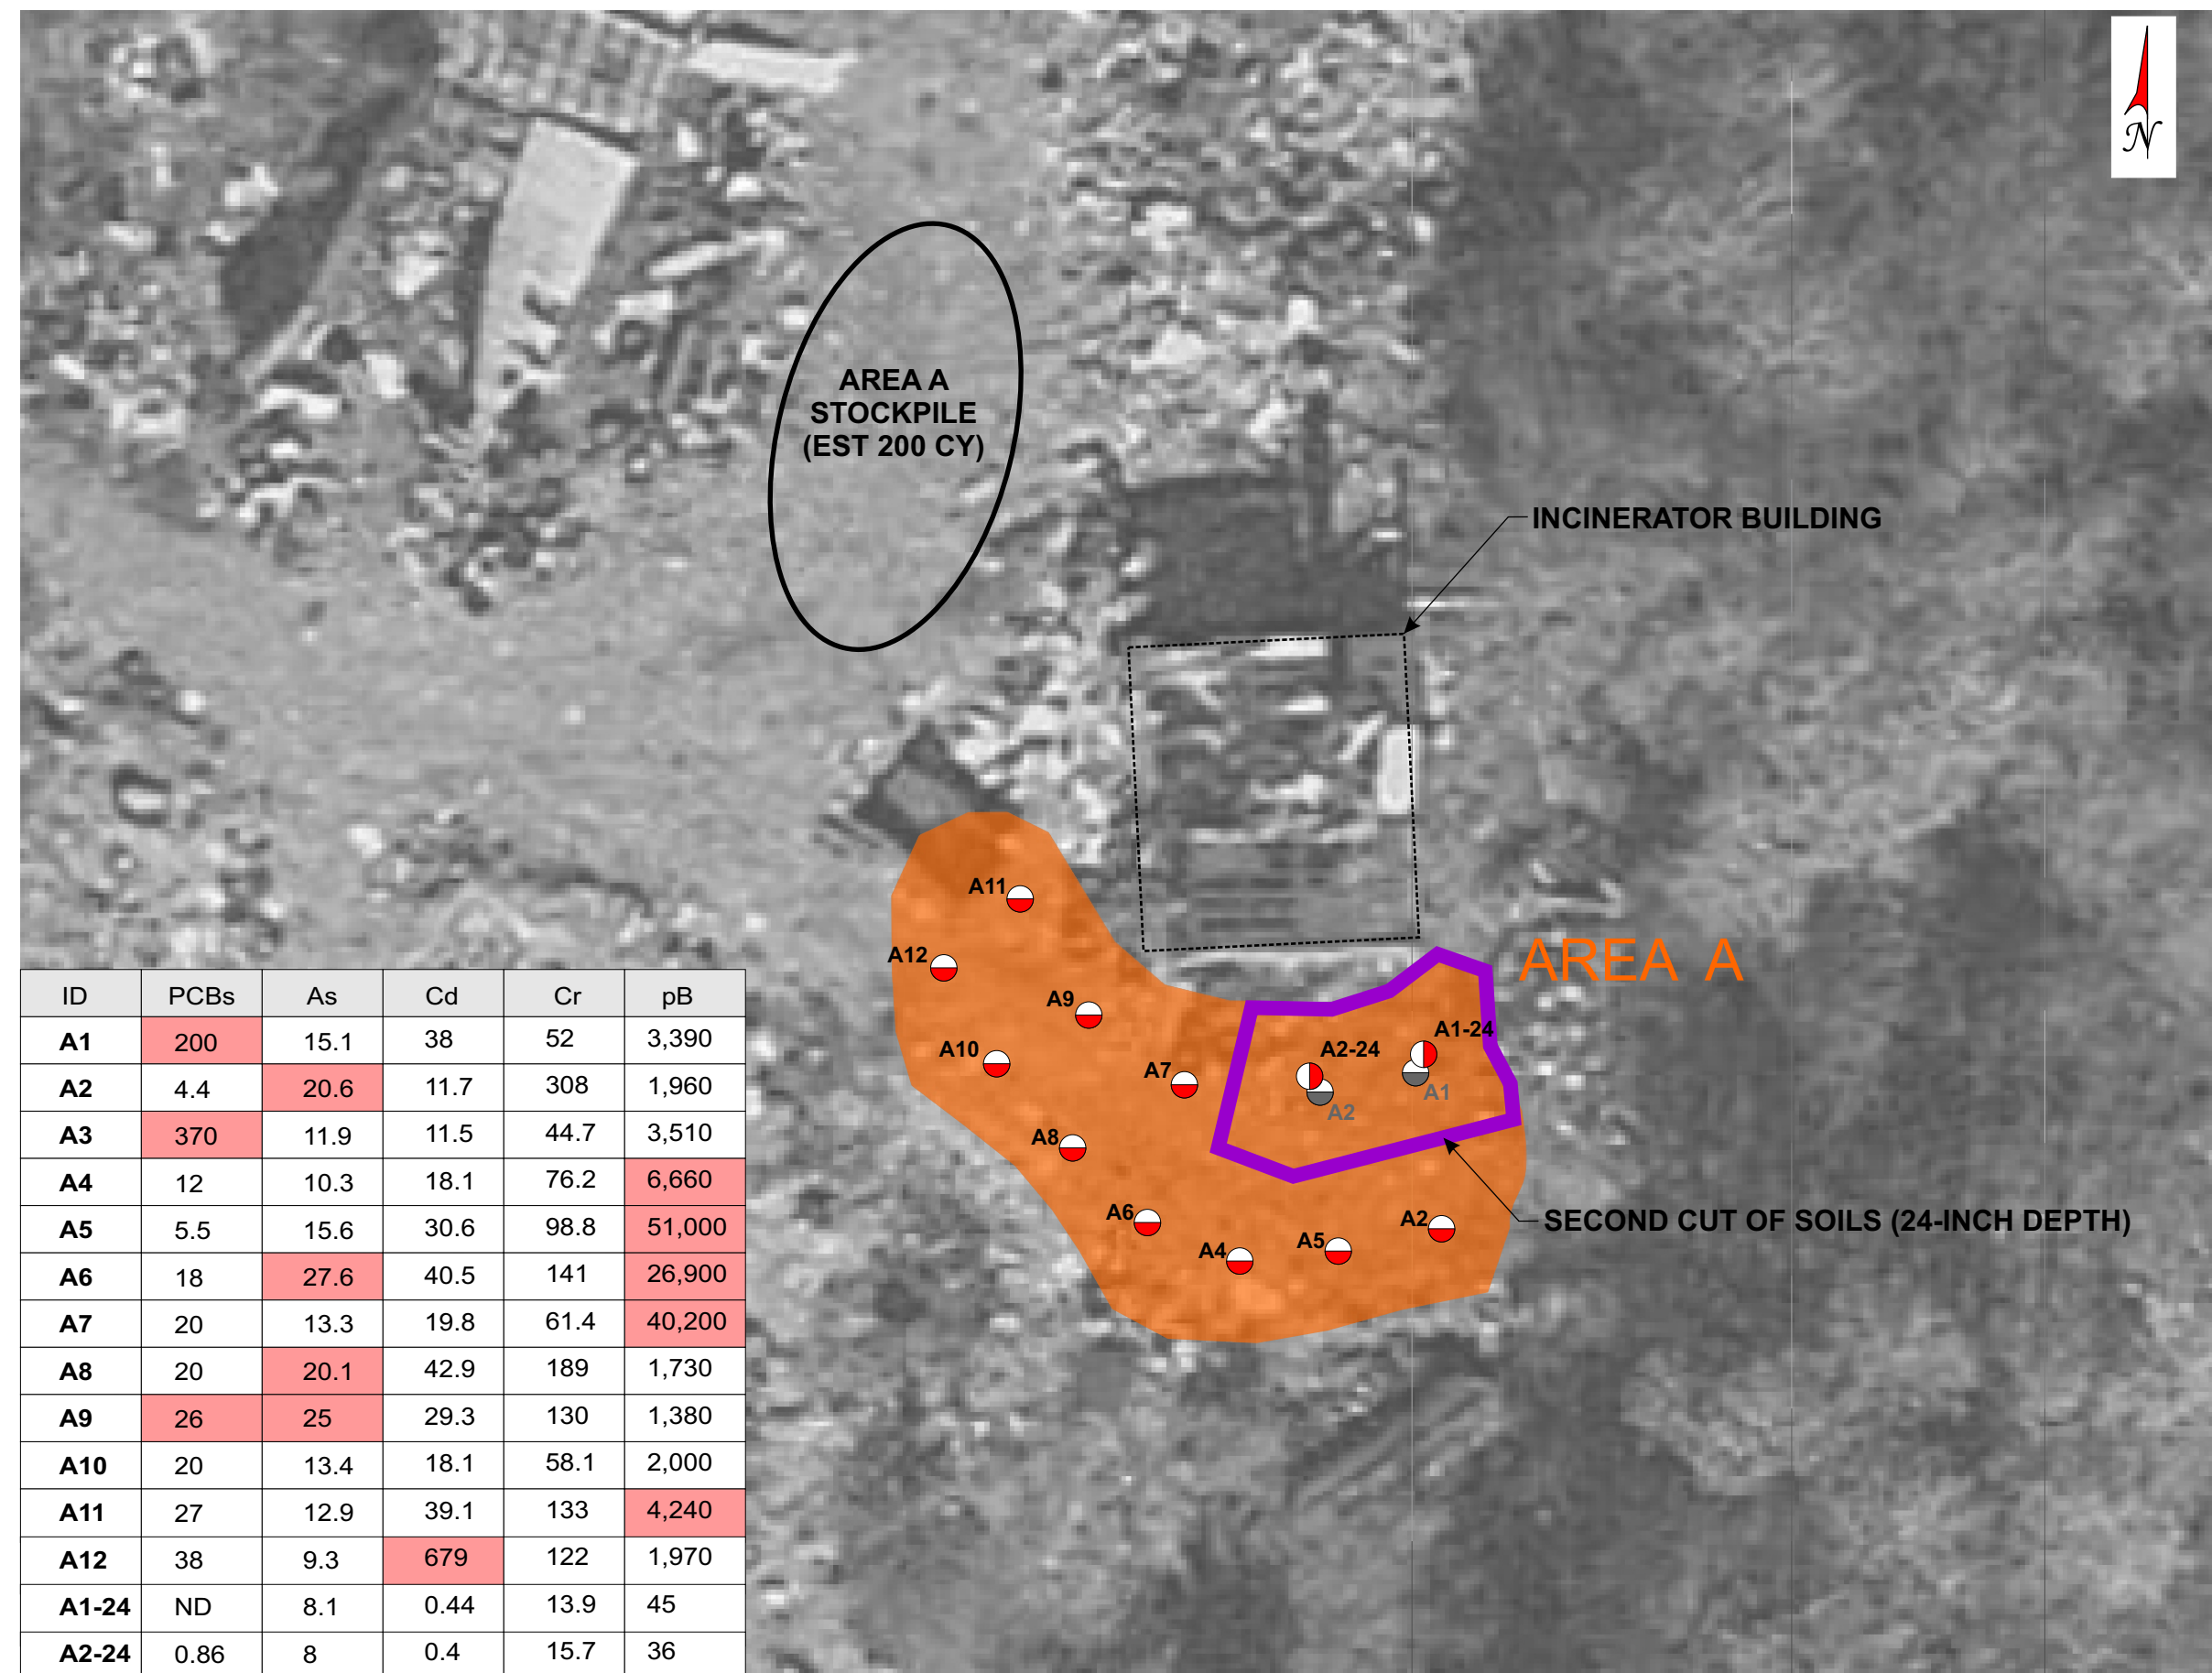

ID	PCBs	As	Cd	Cr	pB
A1	200	15.1	38	52	3,390
A2	4.4	20.6	11.7	308	1,960
A3	370	11.9	11.5	44.7	3,510
A4	12	10.3	18.1	76.2	6,660
A5	5.5	15.6	30.6	98.8	51,000
A6	18	27.6	40.5	141	26,900
A7	20	13.3	19.8	61.4	40,200
A8	20	20.1	42.9	189	1,730
A9	26	25	29.3	130	1,380
A10	20	13.4	18.1	58.1	2,000
A11	27	12.9	39.1	133	4,240
A12	38	9.3	679	122	1,970
A1-24	ND	8.1	0.44	13.9	45
A2-24	0.86	8	0.4	15.7	36